





**MIRATOHET  
KRYETARI I BASHKISE HIMARE  
JORGO GORO**

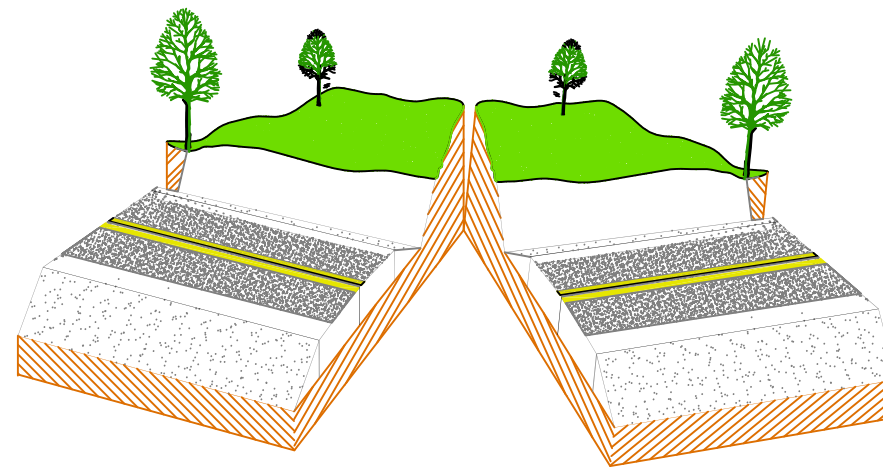


**PROJEKT - ZBATIMI  
REHABILITIMI I RRUGES NE FSHATIN LUKOVE**



# VENDODHJA E RRUGES SIPAS ASIG SH. 1 : 500

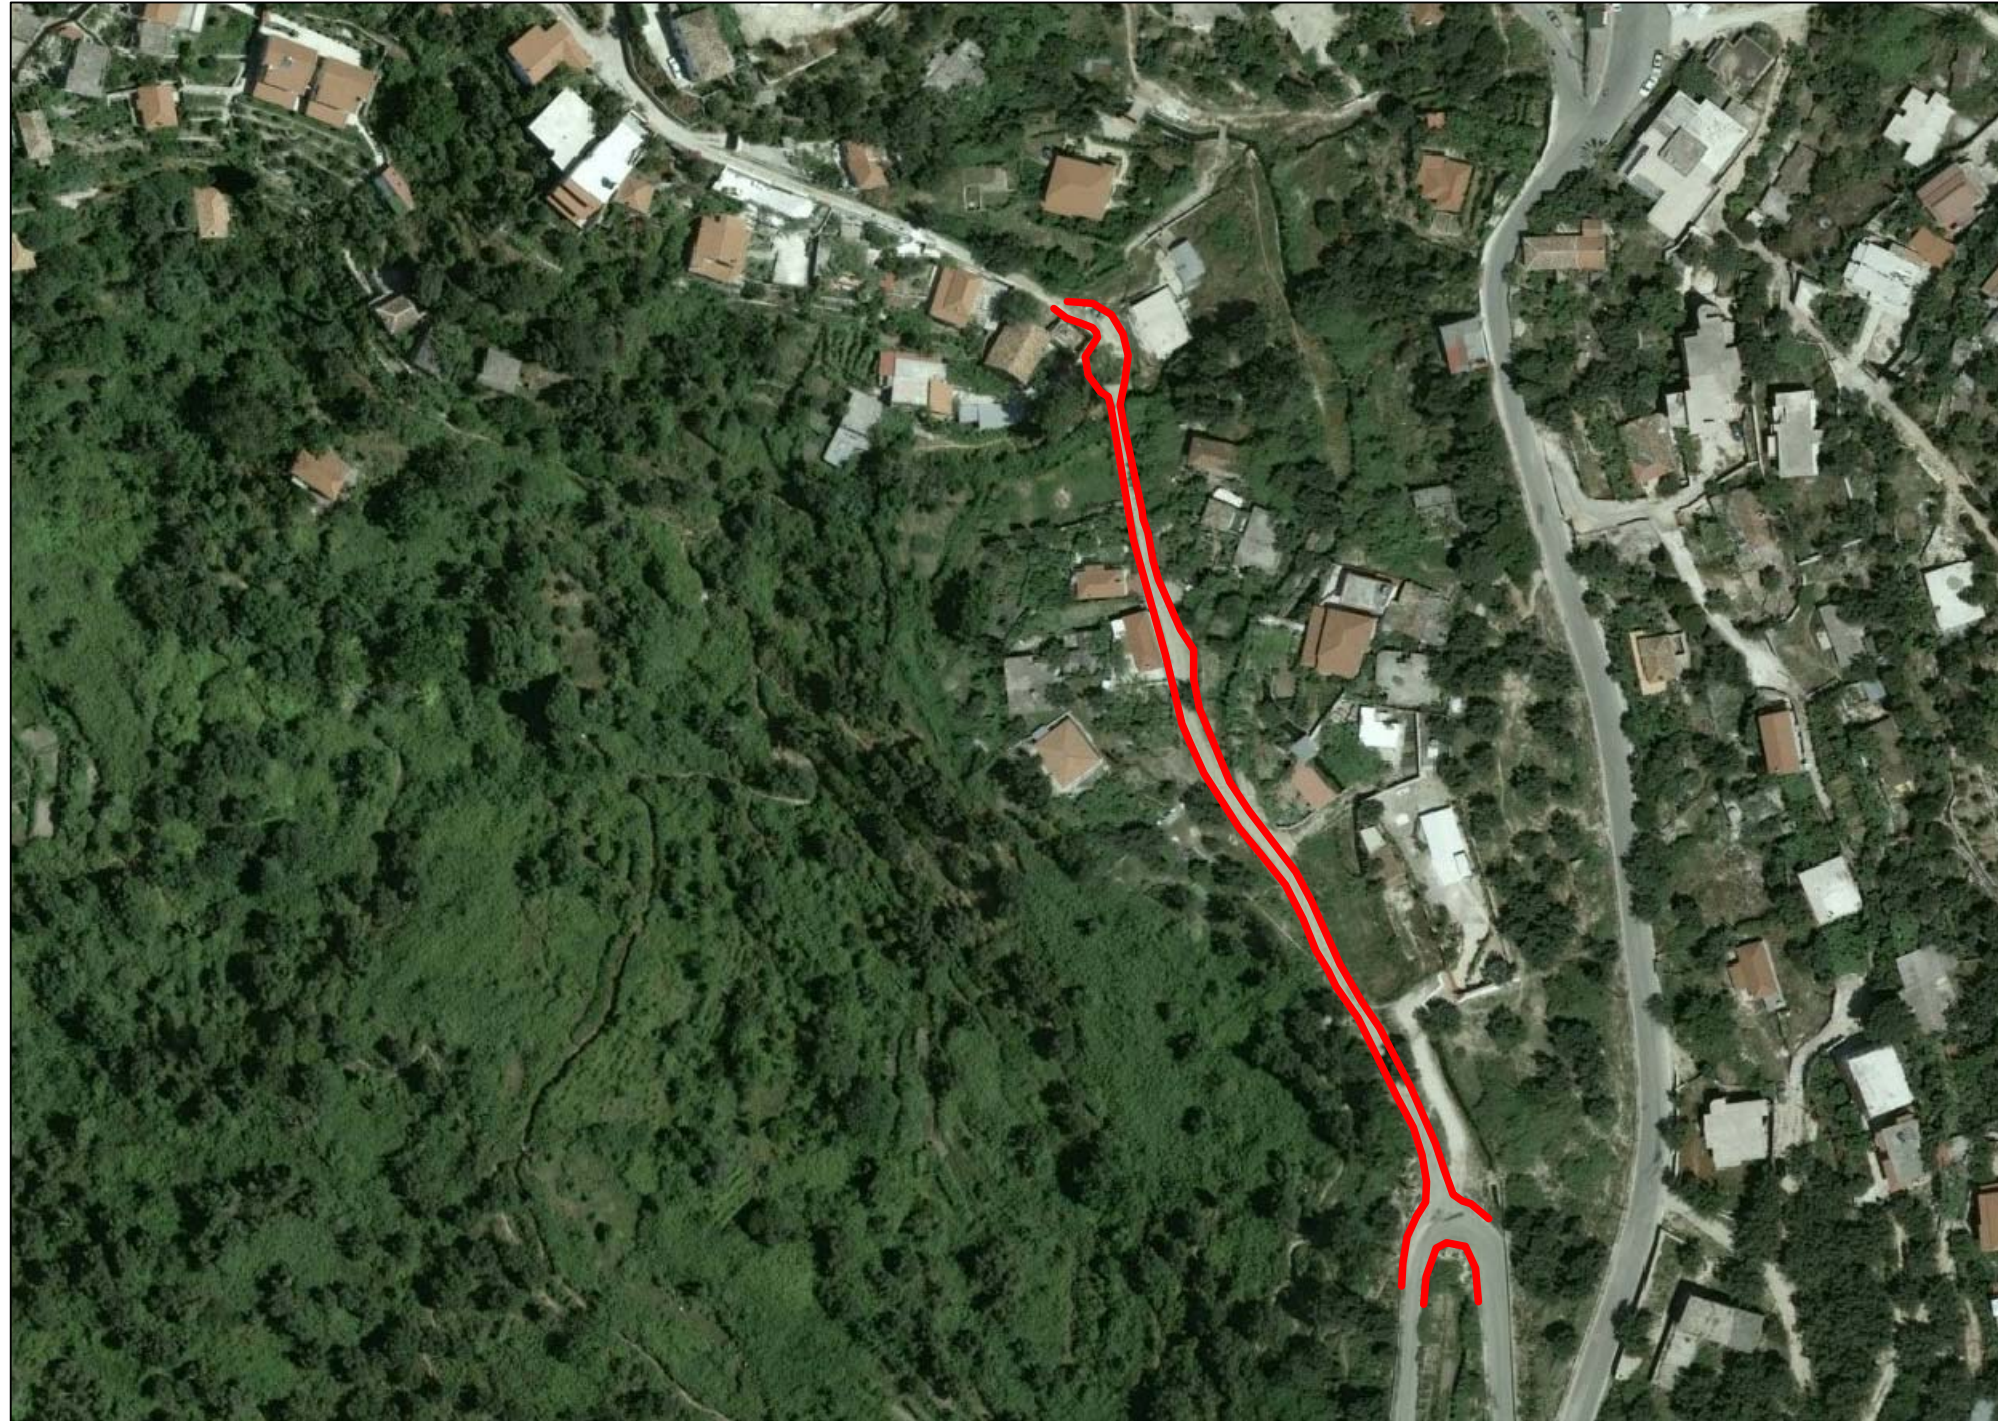


	REPUBLIKA E SHQIPERISE BASHKIA HIMARE NJESIA ADMINISTRATIVE LUKOVE	
RIKONSTRUKSION RRUGA HYRSE FSHATI NIVICE		
<b>Punoi : Ing.Sokrat kreku</b>		vula
<b>Punoi : Ing.Shyqyri Celealiaj</b>		Shk. 1:500
FLETA: Vendodhja e rruges sipas ASIG		A.
V.2022		




# MUR MBAJTES BETONI


MUR BETONI H=2m

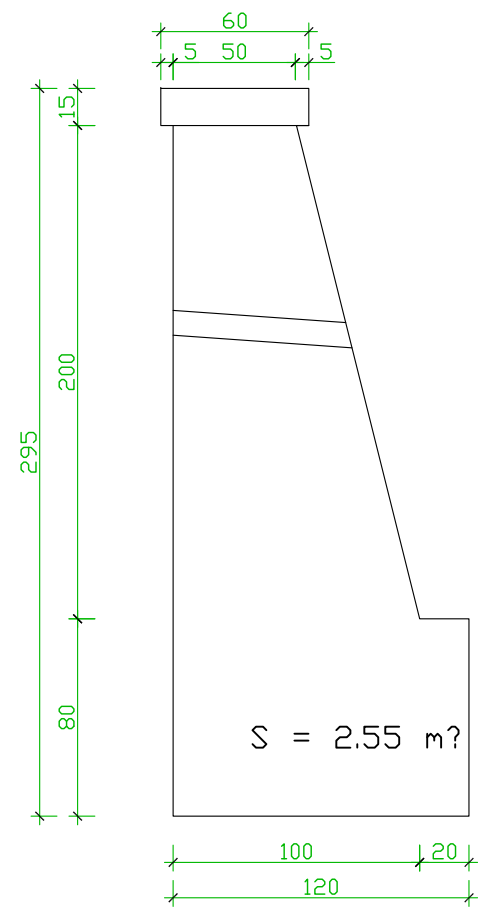


MUR BETONI H=1.5 m

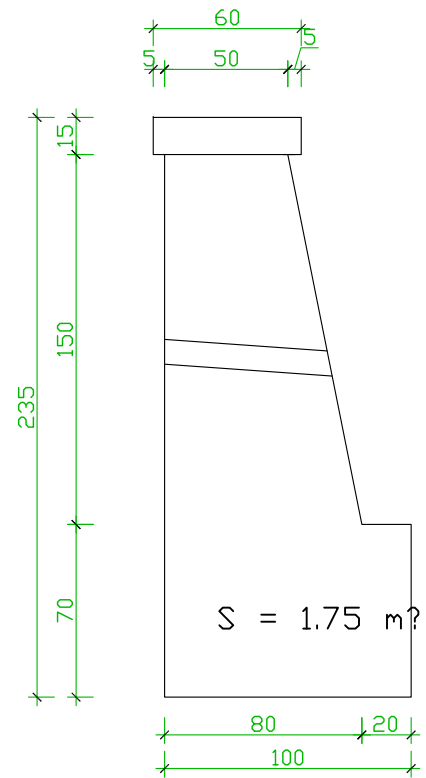


MUR BETONI H=1.0 m

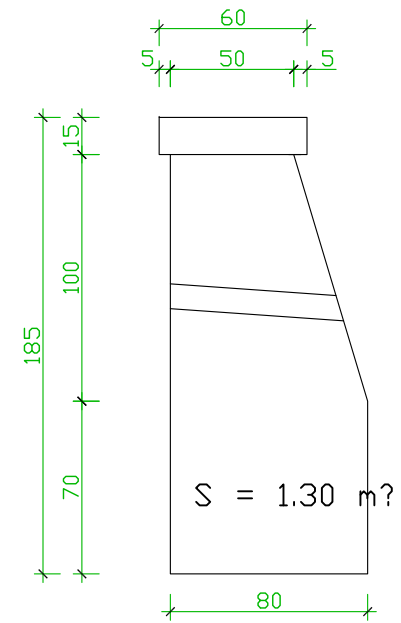


MUR BETONI H=0.8 m

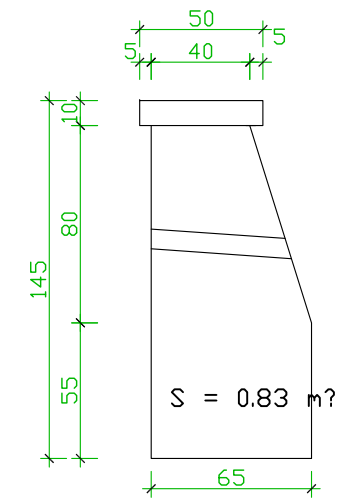

		REPUBLIKA E SHQIPERISE BASHKIA HIMARE NJESIA ADMINISTRATIVE LUKOVE	
		<b>REHABILITIM RRUGE E BRENDESHME LUKOVE</b>	
<b>Punoi : Ing.Sokrat Kreku</b>		vula Shk. 1:500	
<b>Punoi : Ing.Shyqyri Celialiaj</b>			
FLETA: Menyra e ndertimit te mureve pritese		K.	
V.2022			

# PLANIMETRIA E RRUGES


## SH. 1 : 500

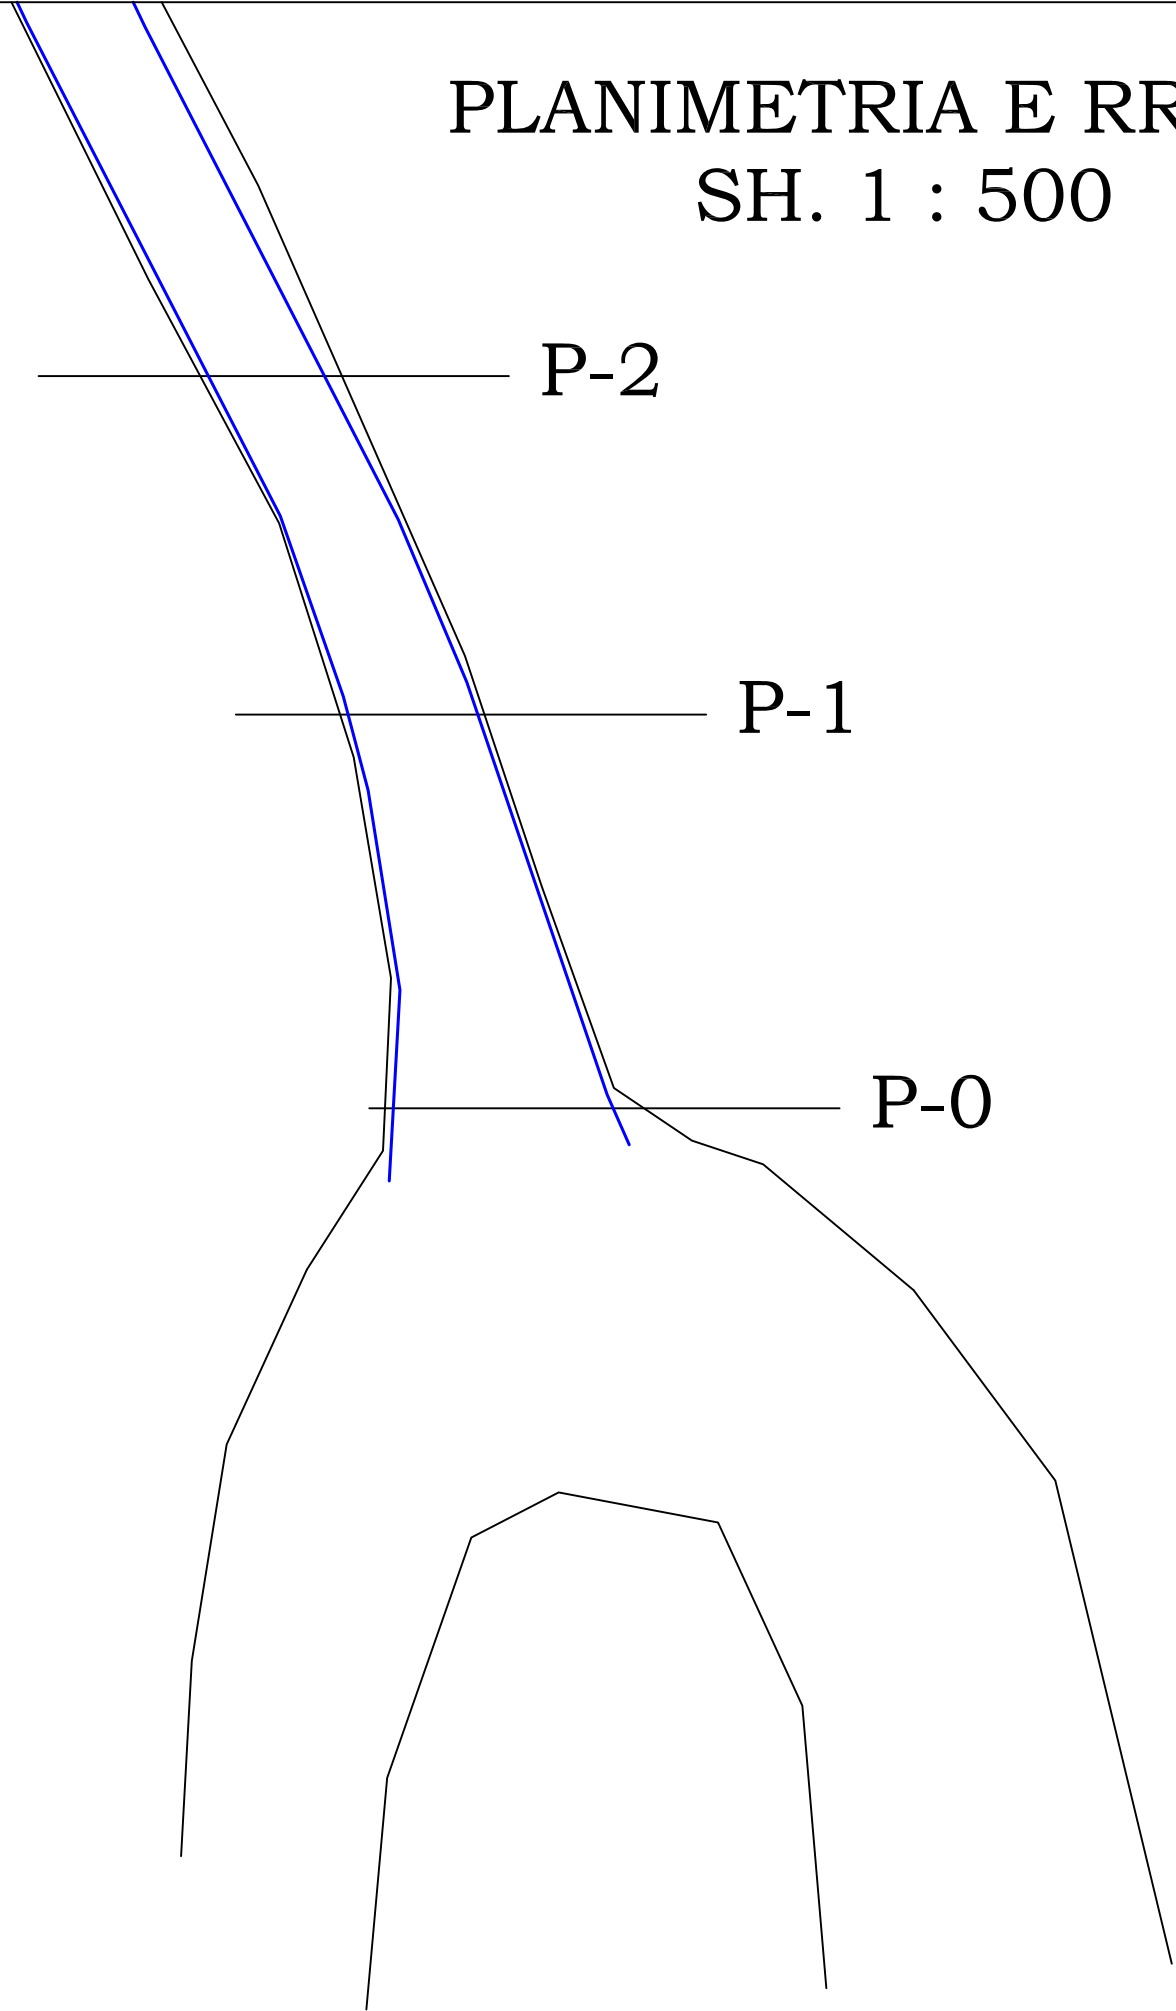

REPUBLIKA E SHQIPERISE  
BASHKIA HIMARE  
NJESIA ADMINISTRATIVE  
LUKOVE

<b>REHABILITIMI I RRUGES SE FSHATIT LUKOVE</b>		
<b>Punoi : Ing.Sokrat kreku</b>		vula
<b>Punoi : Ing.Shyqyri Celealiaj</b>		Shk. 1:500
FLETA:	Planimetria e segmentit	
	V.2022	A.

# PLANIMETRIA E RRUGES SH. 1 : 500

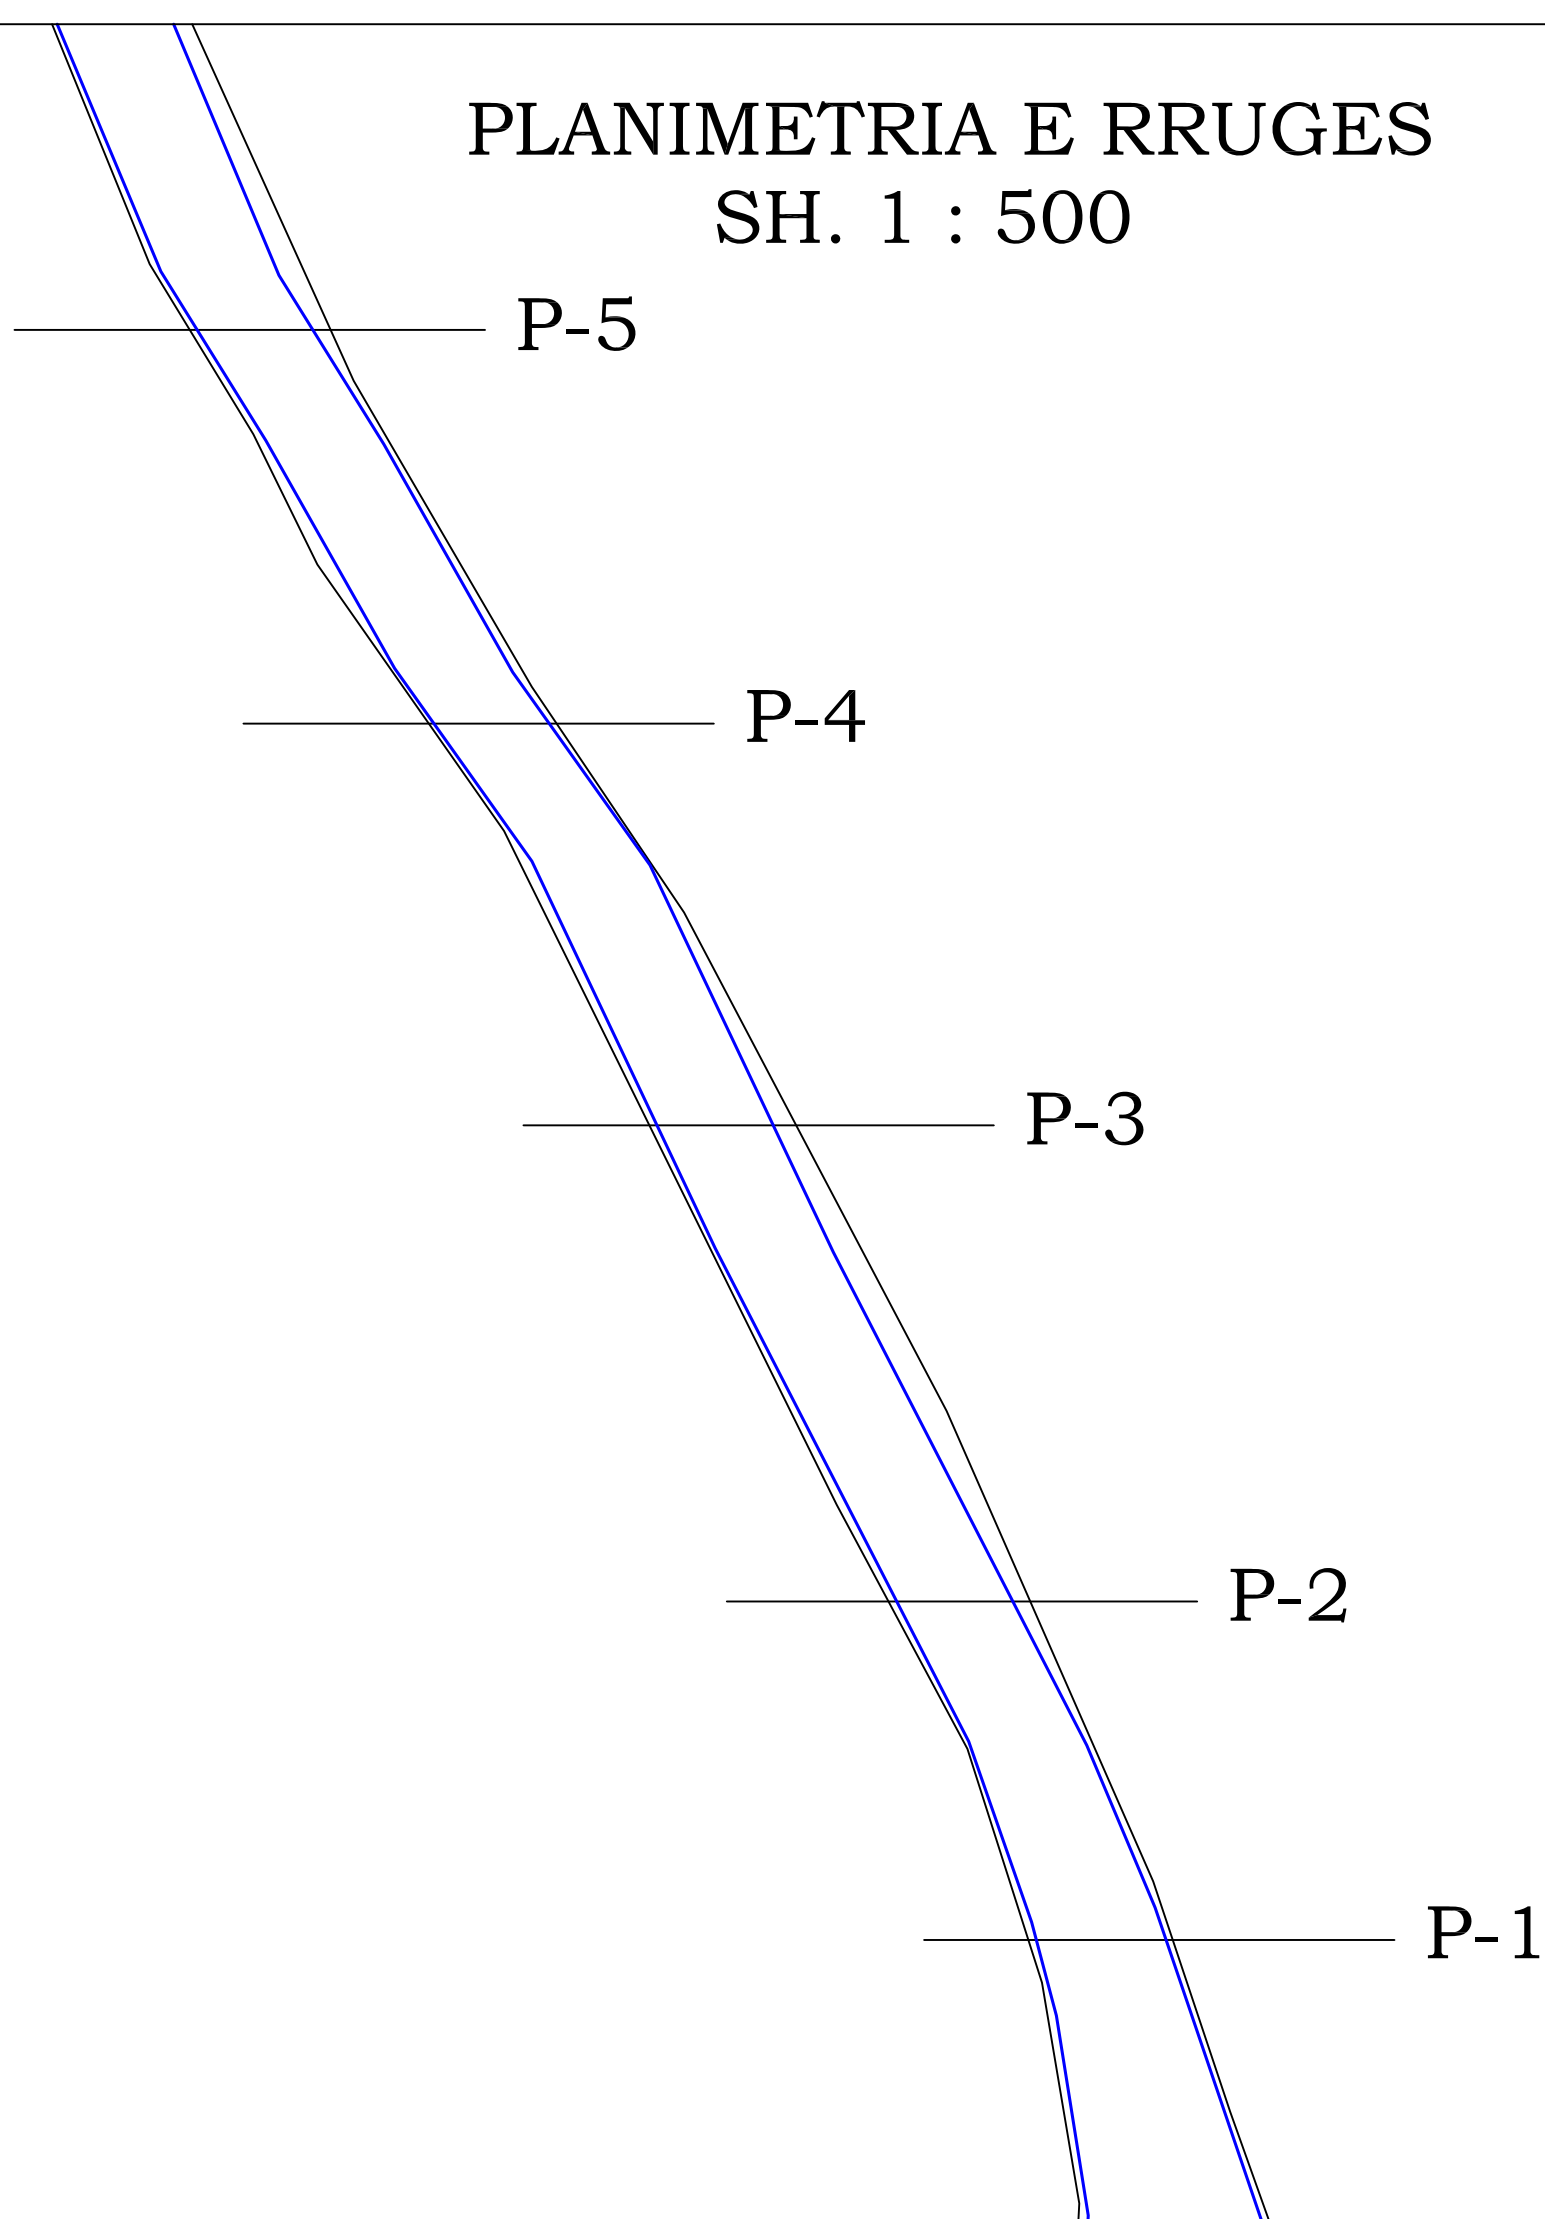


REPUBLIKA E SHQIPERISE  
BASHKIA HIMARE  
NJESIA ADMINISTRATIVE  
LUKOVE

<b>REHABILITIMI I RRUGES SE FSHATIT LUKOVE</b>		
<b>Punoi : Ing.Sokrat kreku</b>		vula
<b>Punoi : Ing.Shyqyri Celealiaj</b>		Shk. 1:500
FLETA:	Planimetria e segmentit	
	V.2022	A.


# PLANIMETRIA E RRUGES


## SH. 1 : 500

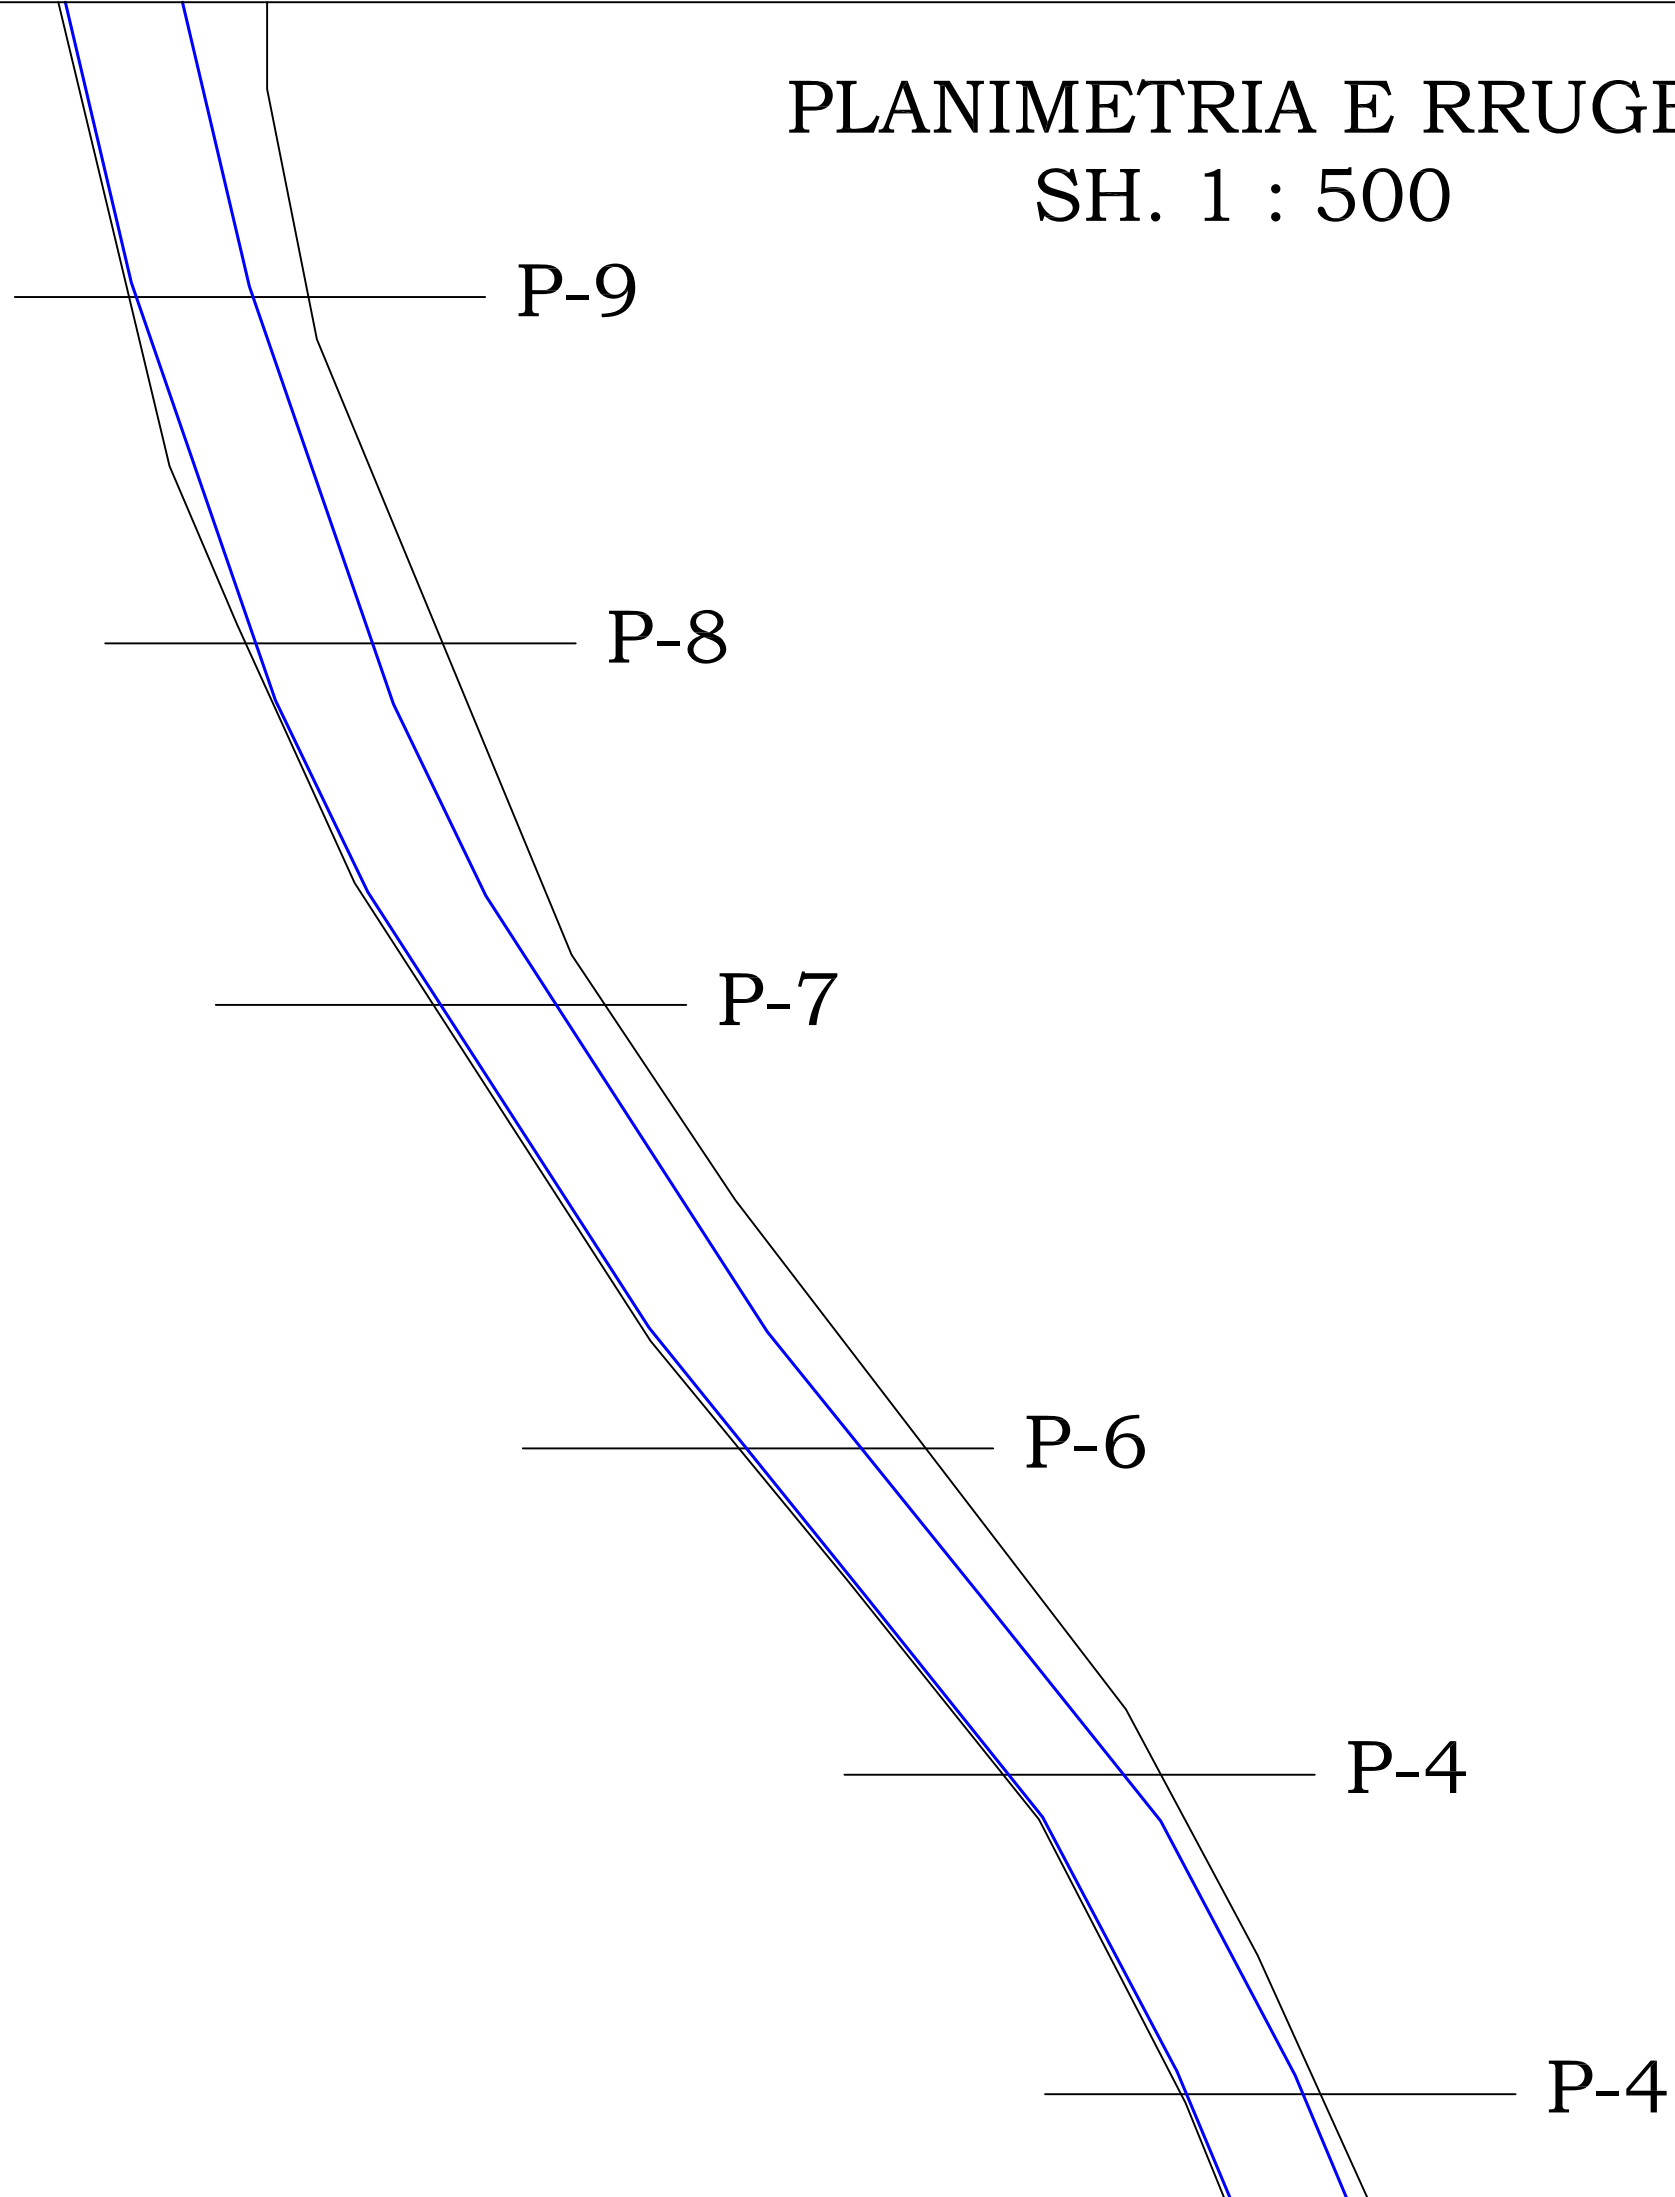

REPUBLIKA E SHQIPERISE  
BASHKIA HIMARE  
NJESIA ADMINISTRATIVE  
LUKOVE


<b>REHABILITIMI I RRUGES SE FSHATIT LUKOVE</b>		
<b>Punoi : Ing.Sokrat kreku</b>		vula
<b>Punoi : Ing.Shyqyri Celealiaj</b>		Shk. 1:500
FLETA: Planimetria e segmentit		A.
	V.2022	

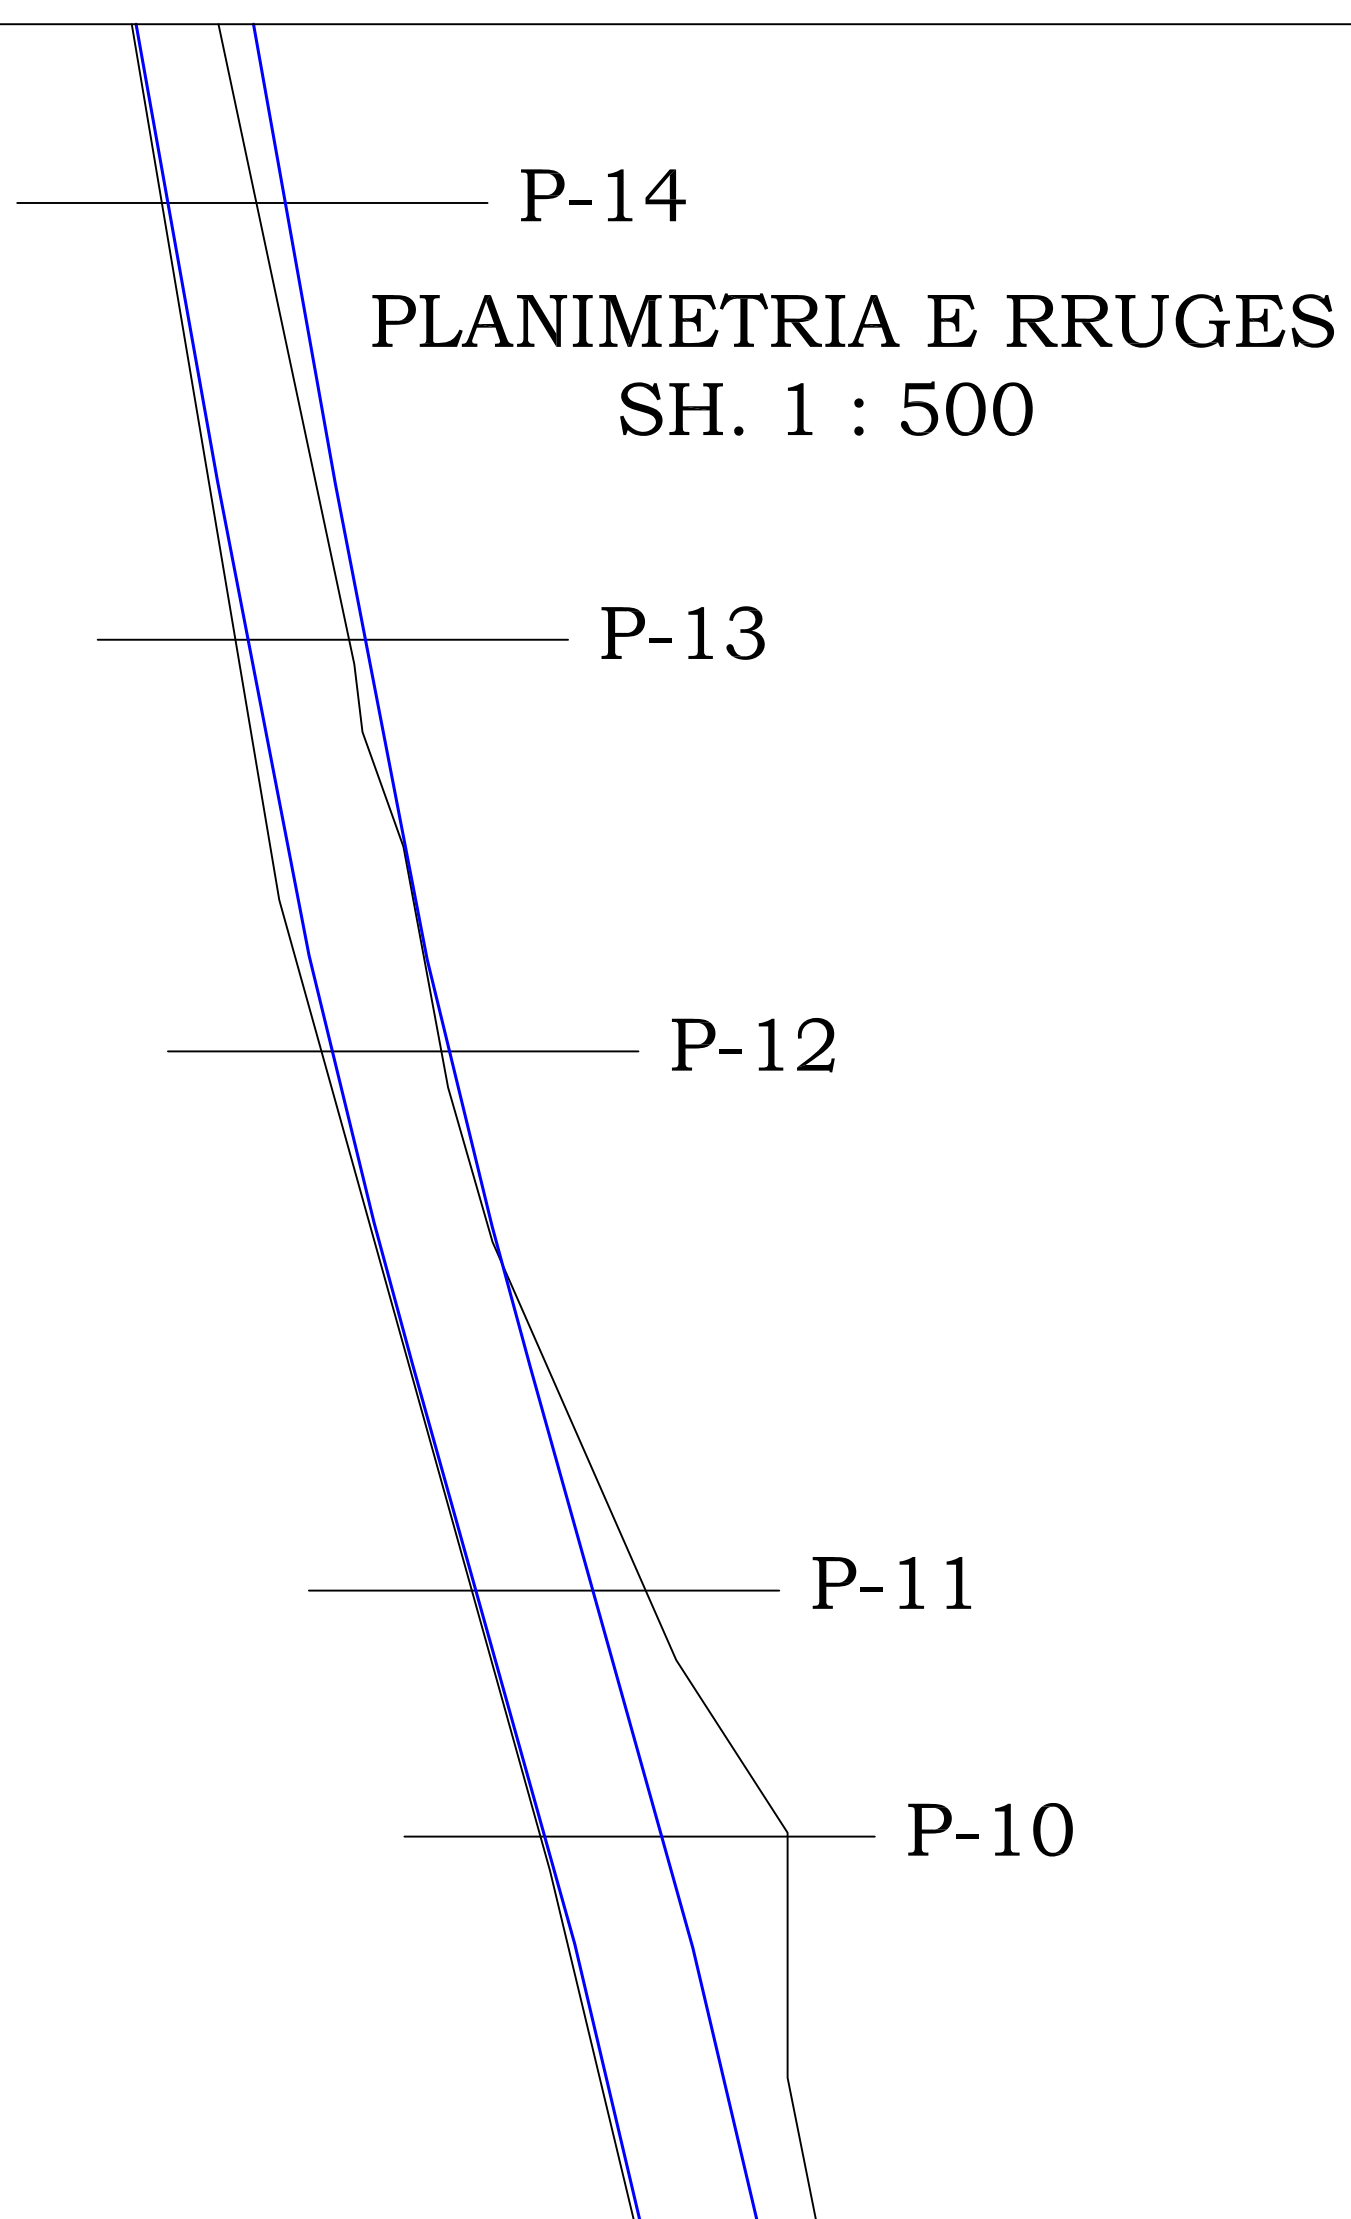

 REPUBLIKA E SHQIPERISE BASHKIA HIMARE NJESIA ADMINISTRATIVE LUKOVE	
<b>REHABILITIMI I RRUGES SE FSHATIT LUKOVE</b>	
<b>Punoi : Ing.Sokrat kreku</b>	vula
<b>Punoi : Ing.Shyqyri Celealiaj</b>	Shk. 1:500
FLETA: Planimetria e segmentit	A.
V.2022	

# PLANIMETRIA E RRUGES


## SH. 1 : 500

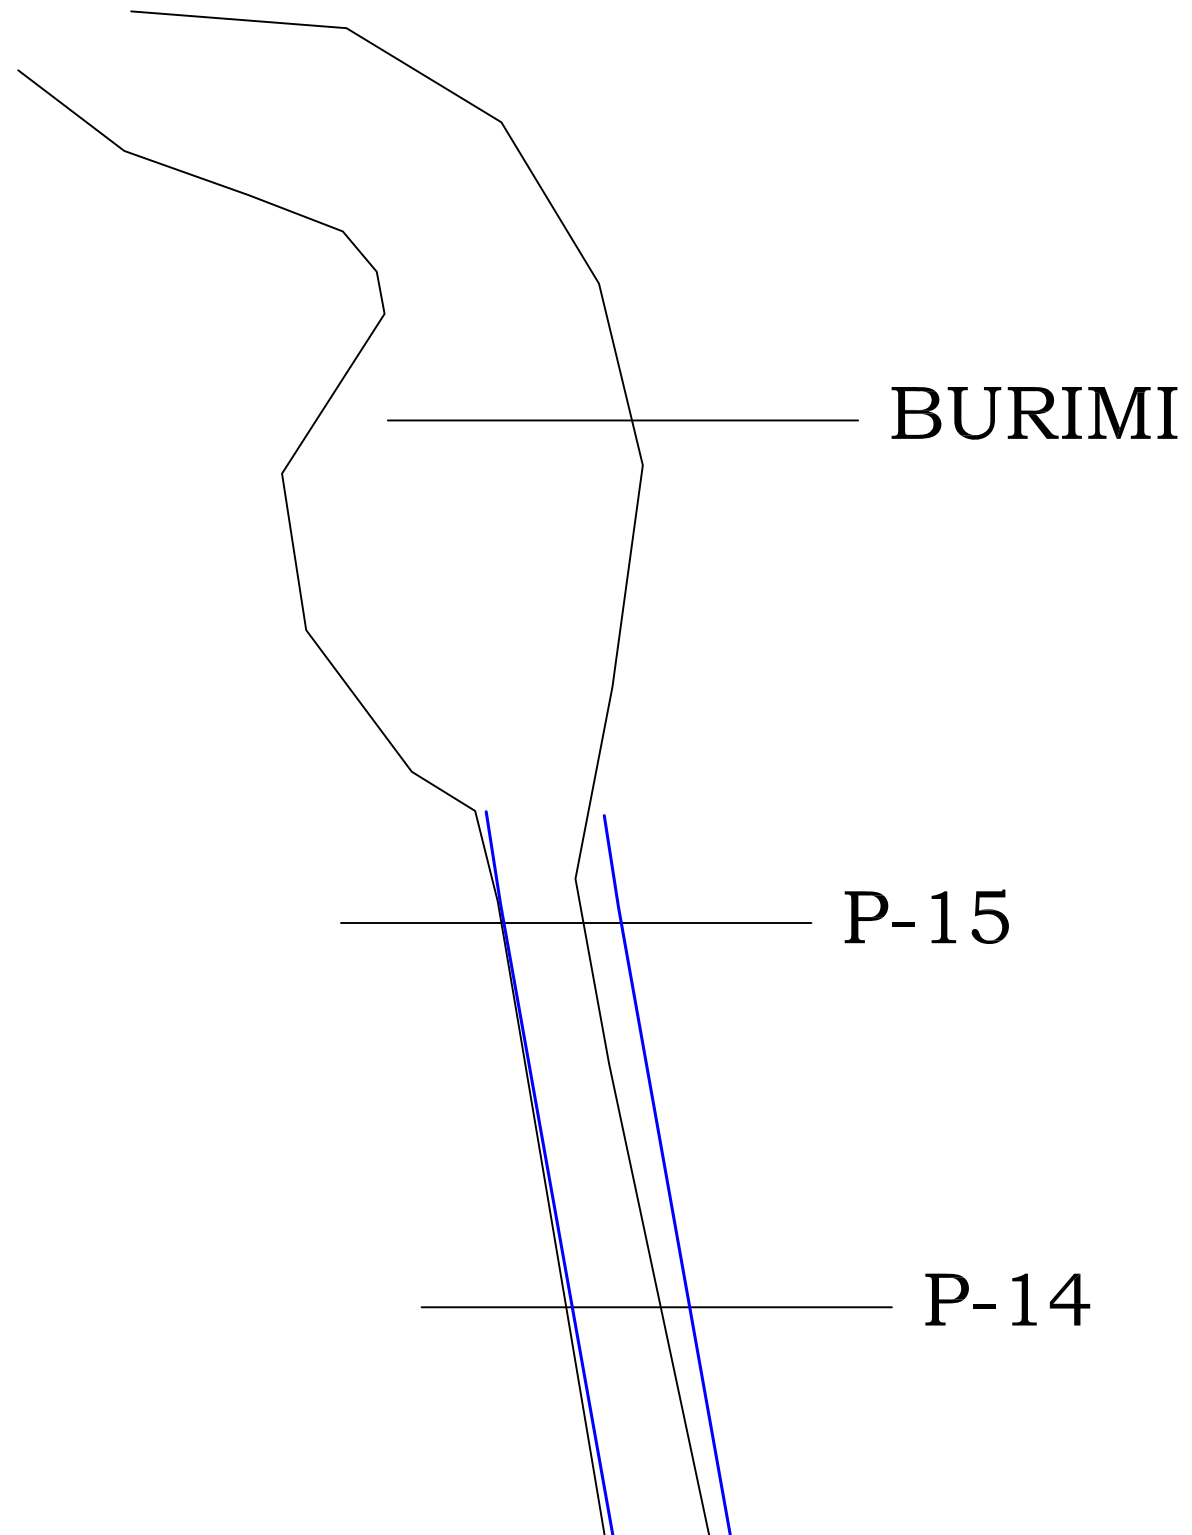


	REPUBLIKA E SHQIPERISE BASHKIA HIMARE NJESIA ADMINISTRATIVE LUKOVE	
REHABILITIMI I RRUGES SE FSHATIT LUKOVE		
<b>Punoi : Ing.Sokrat kreku</b>		vula
<b>Punoi : Ing.Shyqyri Celealiaj</b>		Shk. 1:500
FLETA:	Planimetria e segmentit	
	V.2022	A.




## PROFILI GJATESOR REHABILITIM RRUGA E FSHATIT LUKOVE

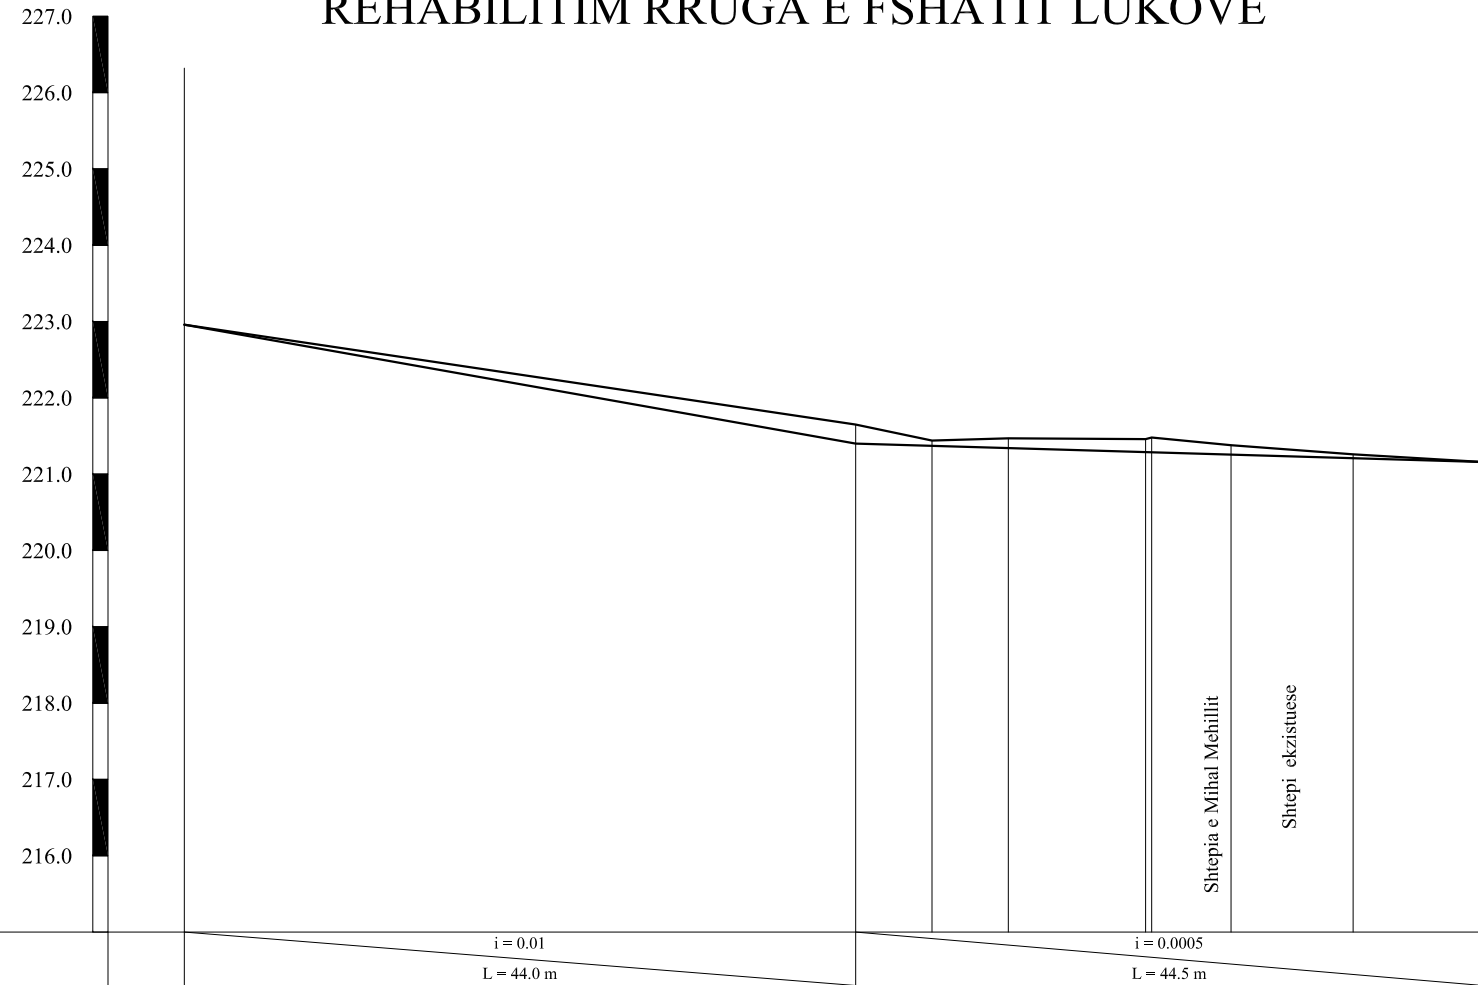

PJERRESIA		$i = 0.01$ L = 44.0 m			$i = 0.0005$ L = 44.5 m					
GERMIM ose MBUSHJE	0.00		-0.25	-0.07	-0.13	-0.17	-0.19	-0.12	-0.05	0.00
KUOTA E PROJEKTIT	225.00		221.40	221.37	221.34	221.29	221.26	221.26	221.21	221.16
KUOTA E TABANIT	225.00		221.65	221.44	221.47	221.46	221.48	221.38	221.26	221.16
KUOTA E BANKINES	226.32		222.46	222.54	222.70	222.53	222.53	222.45	222.40	222.45
Nr. PIKETES	0	1	2	3	4	5	6	7	8	
DISTANCA PJESORE		44.0	5.0	5.0	9.0	4.0	5.0	8.0	8.5	
DISTANCA PROGRESIVE	0.0	44.0	49.0	54.0	63.0	63.4	68.6	76.6	85.0	
KILOMETRAZHI	0.00	0.025		0.050			0.075			
SHENIME										


	REPUBLICA E SHQIPERISE BASHKIA HIMARE NJESIA ADMINISTRATIVE LUKOVE	
<b>REHABILITIM RRUGES SE FSHATIT LUKOVE</b>		
<b>Punoi : Ing.Sokrat kreku</b>		vula
<b>Punoi : Ing.Shyqyri Celolialaj</b>		
FLETA:	Profila Gjatesore	
	V.2022	
		TP..

# PROFILI GJATESOR REHABILITIM RRUGA E FSHATIT LUKOVE

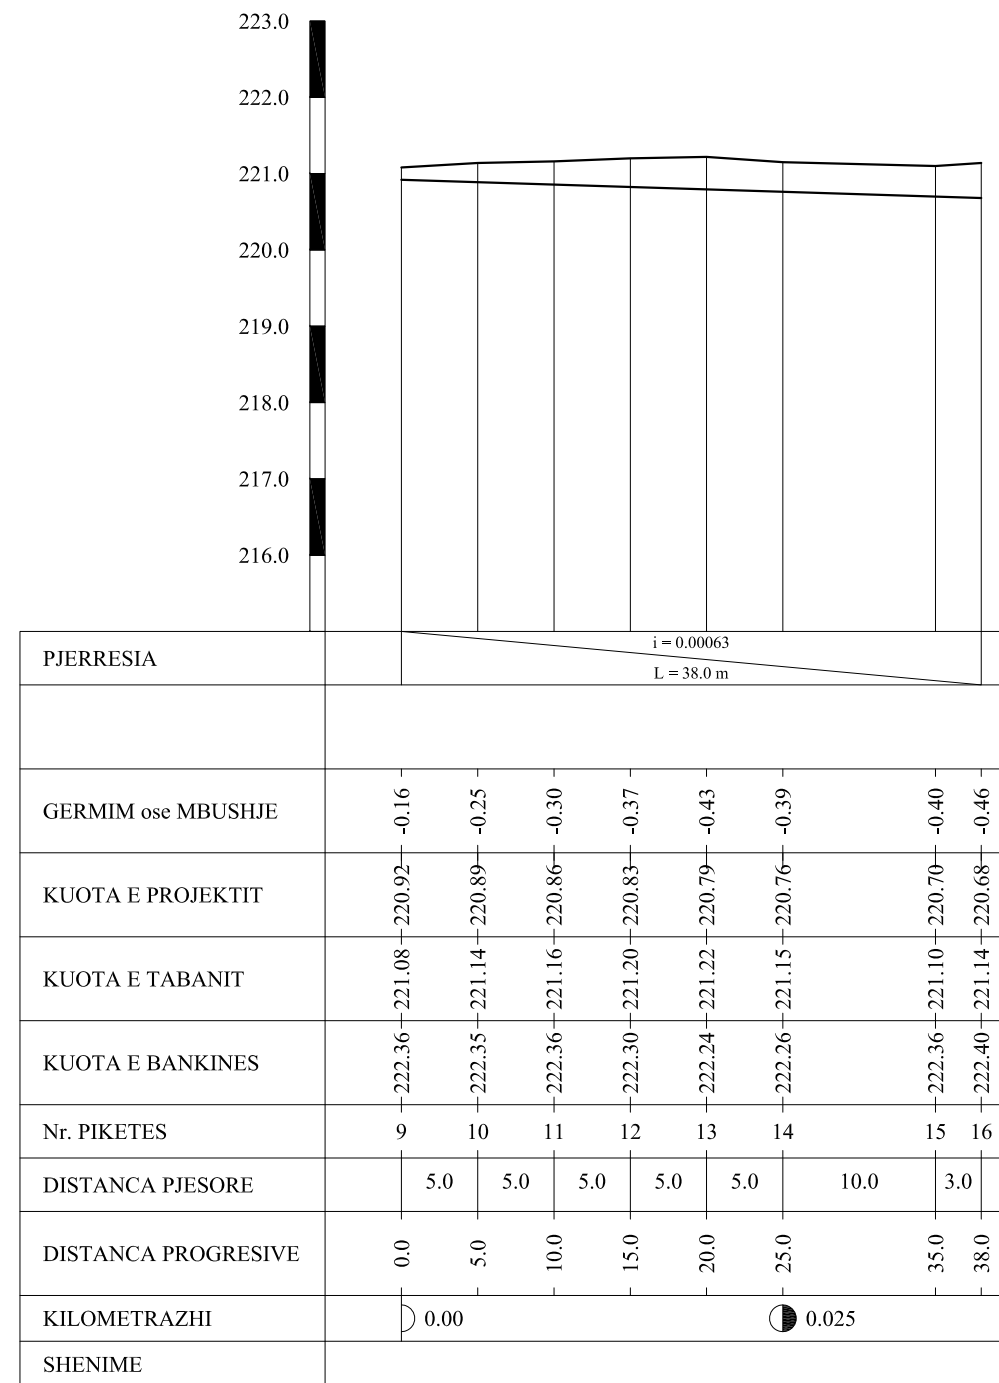


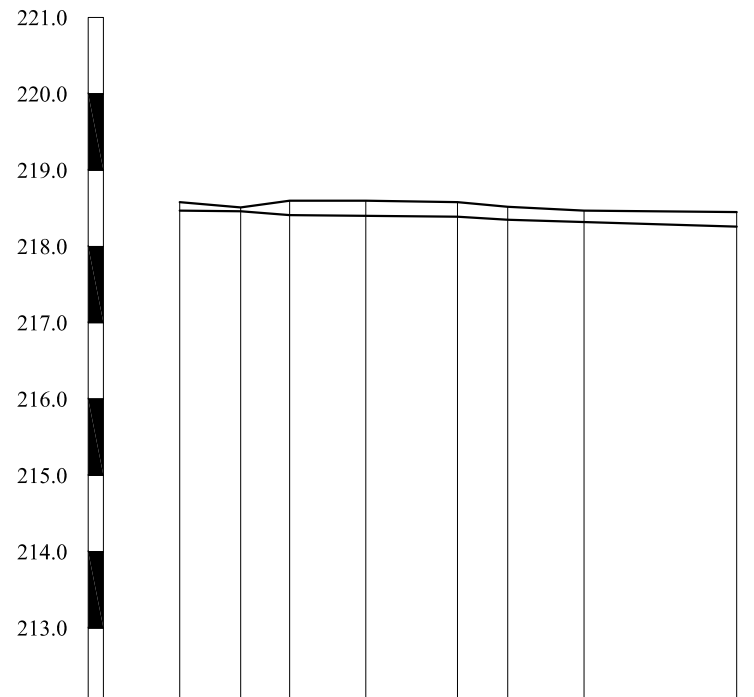
	REPUBLIKA E SHQIPERISE BASHKIA HIMARE NJESIA ADMINISTRATIVE LUKOVE
<b>REHABILITIM RRUGES SE FSHATIT LUKOVE</b>	
<b>Punoi : Ing.Sokrat kreku</b>	vula
<b>Punoi : Ing.Shyqyri Celolaj</b>	
FLETA: Profila Gjatesore	
V.2022	TP..

# PROFILI GJATESOR REHABILITIM RRUGA E FSHATIT LUKOVE

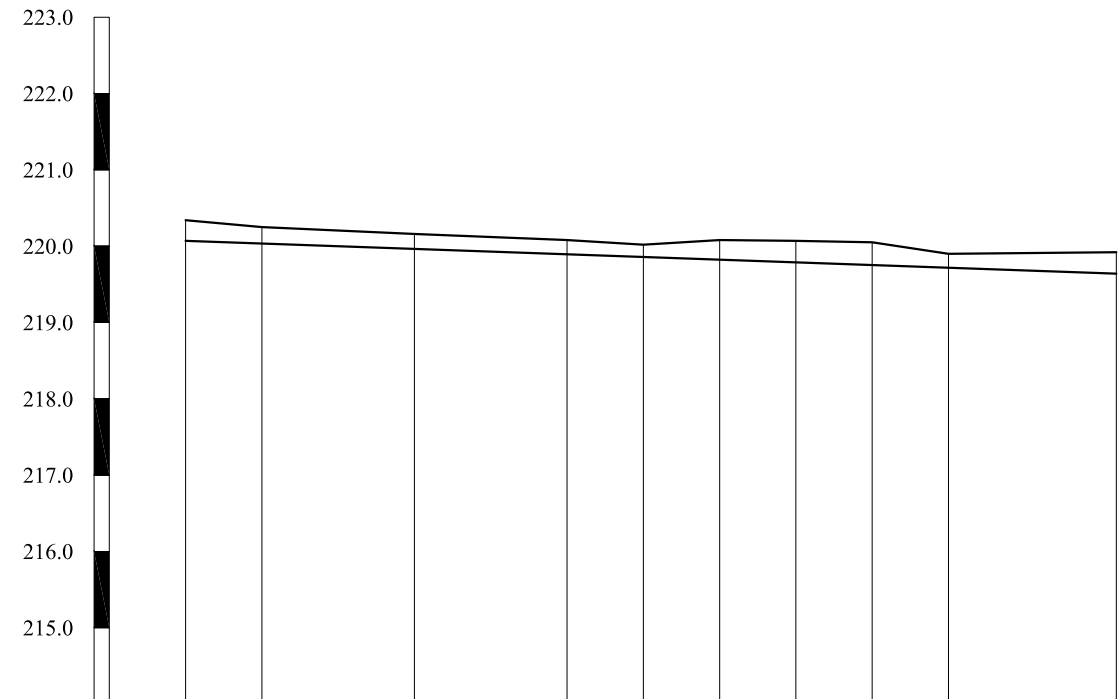

PJERRESIA	$i = 0.00072$ $L = 61.0 \text{ m}$									
GERMIM ose MBUSHJE	-0.27	-0.22	-0.20	-0.19	-0.16	-0.26	-0.28	-0.30	-0.18	-0.28
KUOTA E PROJEKTIT	220.07	220.03	219.96	219.89	219.86	219.82	219.79	219.75	219.72	219.64
KUOTA E TABANIT	220.34	220.25	220.16	220.08	220.02	220.08	220.07	220.05	219.90	219.92
KUOTA E BANKINES	221.75	221.56	221.25	221.20	221.40	221.26	221.22	221.18	221.08	221.04
Nr. PIKETES	17	18	19	20	21	22	23	24	25	26
DISTANCA PJESORE		5.0	10.0	10.0	5.0	5.0	5.0	5.0	5.0	11.0
DISTANCA PROGRESIVE	0.0	5.0	15.0	25.0	30.0	35.0	40.0	45.0	50.0	61.0
KILOMETRAZHI	<span style="margin-right: 20px;">0.00</span> <span style="margin-right: 20px;">0.025</span> <span>0.050</span>									
SHENIME										

 <b>REPUBLIKA E SHQIPERISE</b> BASHKIA HIMARE NJESIA ADMINISTRATIVE LUKOVE	
<b>REHABILITIM RRUGES SE FSHATIT LUKOVE</b>	
<b>Punoi : Ing.Sokrat kreku</b>	vula
<b>Punoi : Ing.Shyqyri Celolialaj</b>	
FLETA: Profila Gjatesore	TP..
V.2022	



PJERRESIA	$i = 0.0003$ 4.0		$i = 0.0016$ 3.2		$i = 0.00018$ L = 11.0 m		$i = 0.0012$ 3.3		$i = 0.0006$ L = 15.0 m		
GERMIM ose MBUSHJE	-0.11	-0.05	-0.19	-0.20	-0.19	-0.17	-0.15	-0.19			
KUOTA E PROJEKTIT	218.47	218.46	218.41	218.40	218.39	218.35	218.32	218.26			
KUOTA E TABANIT	218.58	218.51	218.60	218.60	218.58	218.52	218.47	218.45			
KUOTA E BANKINES	219.70	219.74	219.60	219.52	219.68	219.74	219.48	219.54			
Nr. PIKETES	27	28	29	30	31	32	33	34			
DISTANCA PJESORE	4.0	3.2	5.0	6.0	3.3	5.0	10.0				
DISTANCA PROGRESIVE	0.0	4.0	7.2	12.2	18.2	21.5	26.5	36.5			
KILOMETRAZHI	0.00		0.025								
SHENIME											




REPUBLIKA E SHQIPERISE  
BASHKIA HIMARE  
NJESIA ADMINISTRATIVE  
LUKOVE


---

**REHABILITIM RRUGES SE FSHATIT LUKOVE**

<b>Punoi : Ing.Sokrat kreku</b>	vula
<b>Punoi : Ing.Shyqyri Celolialaj</b>	
FLETA: Profila Gjatesore	
V.2022	TP..



PROFLET TERTHORE TE RRUGES L=220m

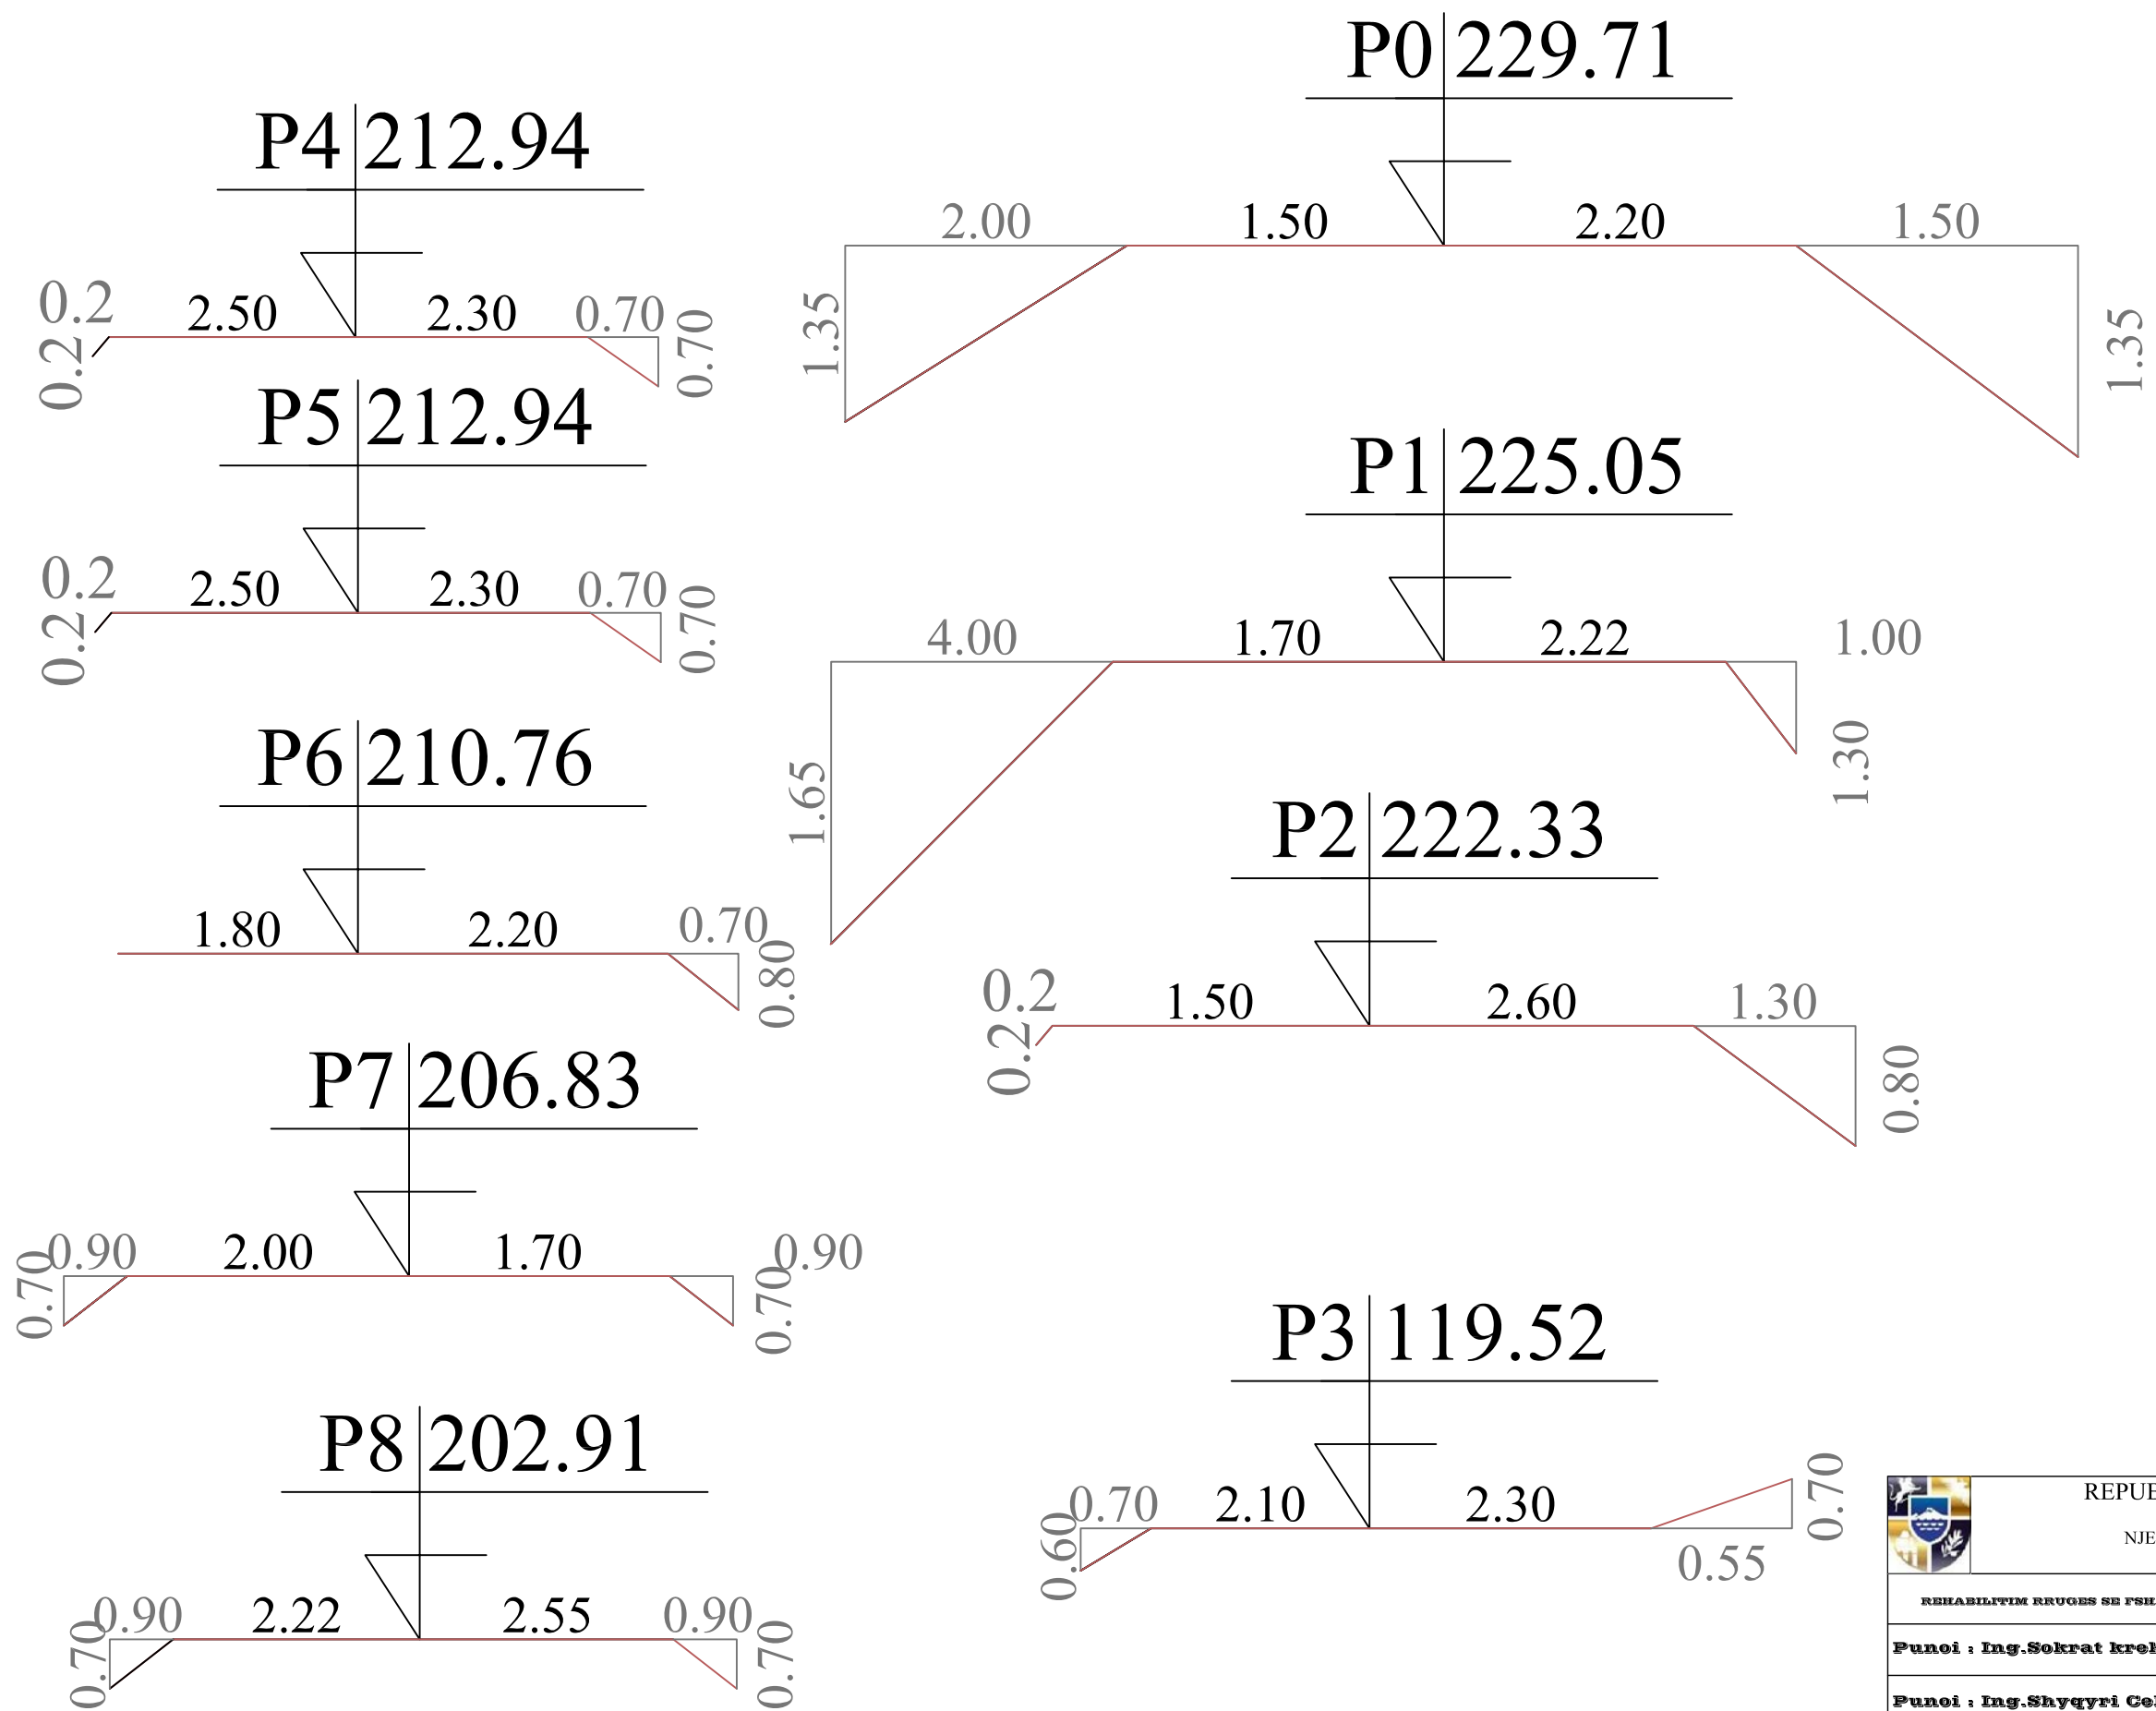


 REPUBLIKA E SHQIPERISE BASHKIA HIMARE NJESIA ADMINISTRATIVE LUKOVE	
REHABILITIM RRUGES SE FSHATIT LUKOVE	
Punoj : Ing.Sokrat kreku	vula
Punoj : Ing.Shyqyri Celolialaj	TP..
FLETA:	Profila Terthore V.2022



PROFLET TERTHORE TE RRUGES L=220m

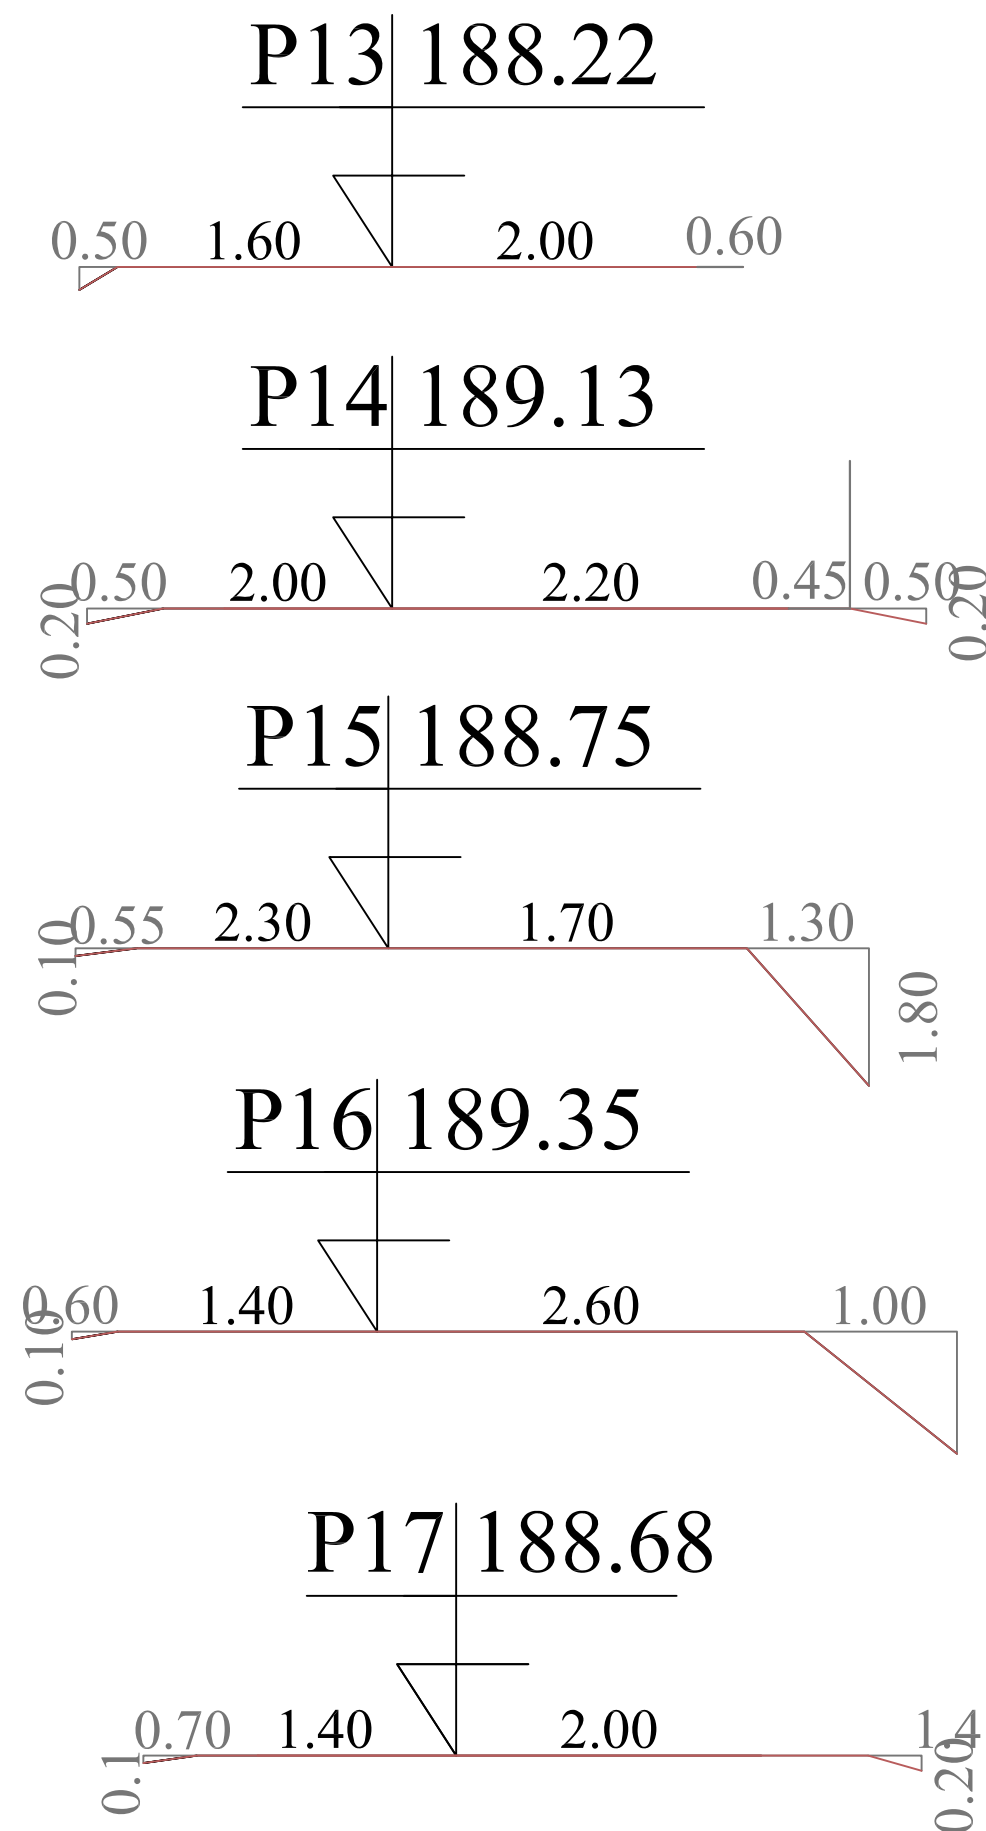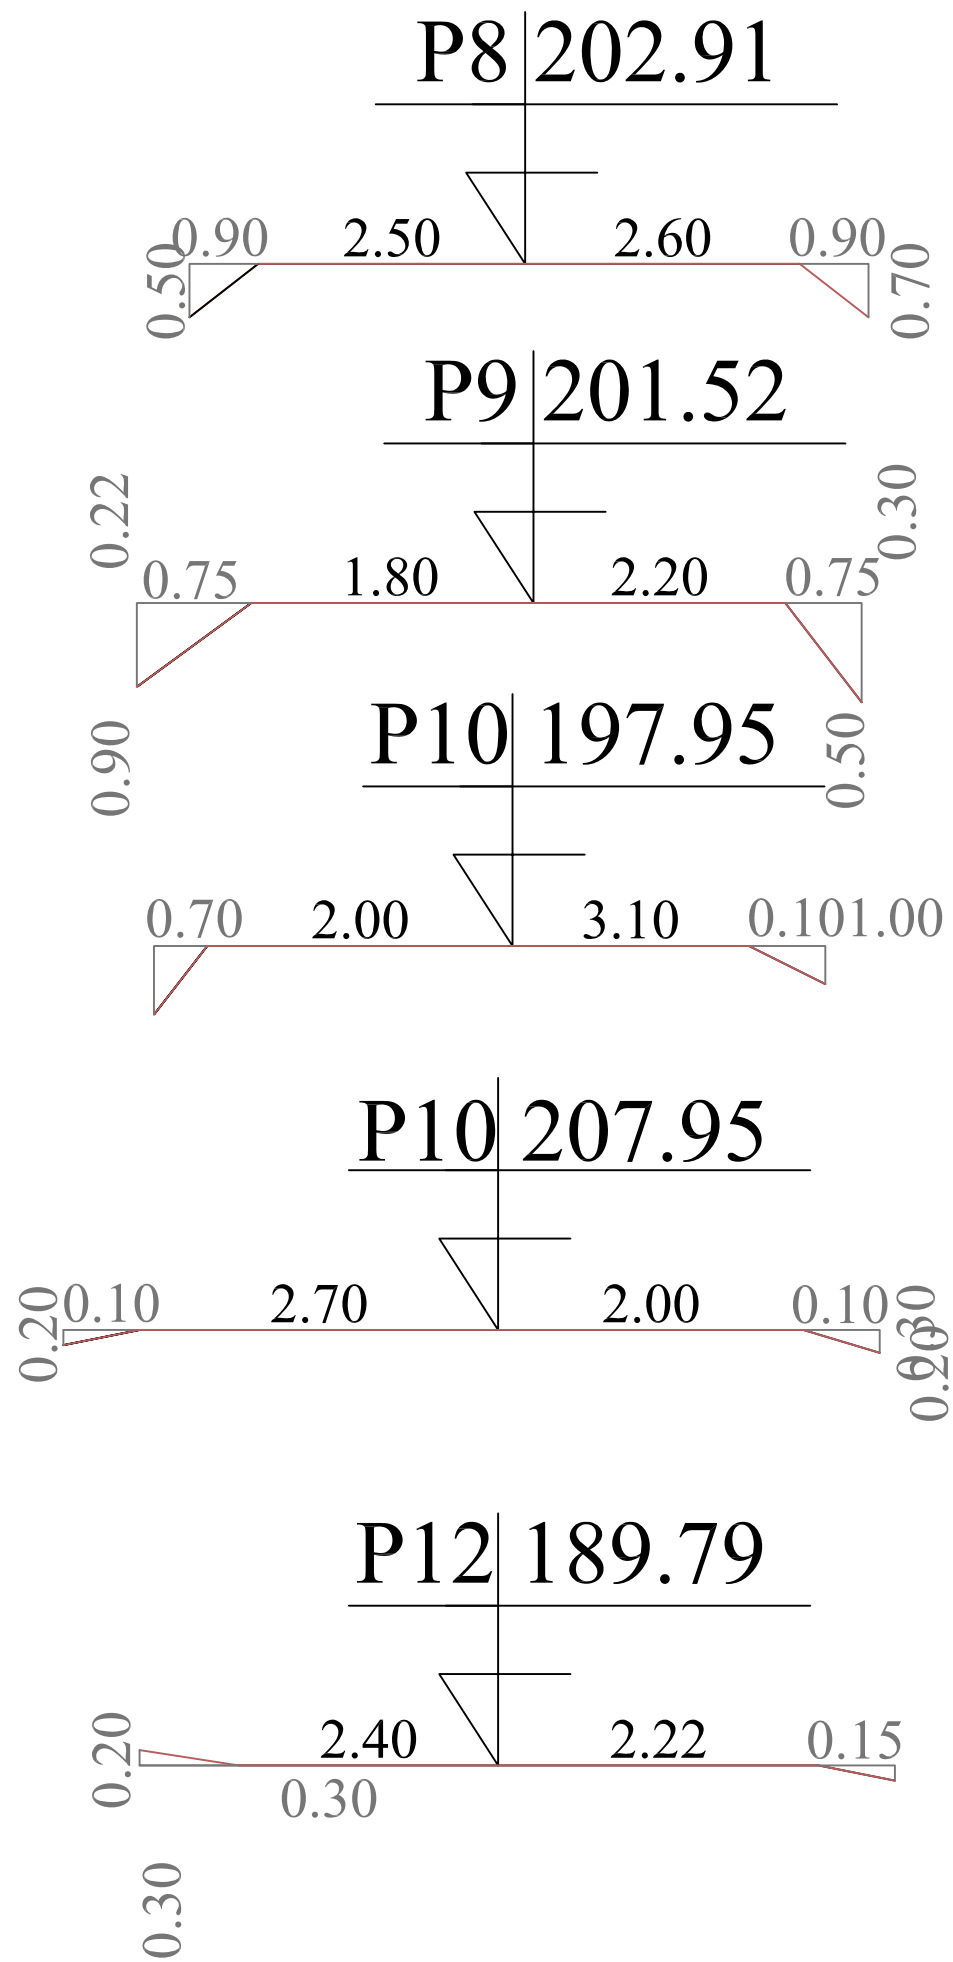

 REPUBLIKA E SHQIPERISE BASHKIA HIMARE NJESIA ADMINISTRATIVE LUKOVE		
REHABILITIM RRUGES SE FSHATIT LUKOVE		
Punoj : Ing.Sokrat kreku		vula
Punoj : Ing.Shyqyri Celolialaj		
FLETA:	Profila Terthore	
	V.2022	TP..