



REPUBLIKA E SHQIPERISE

**BASHKIA VLORE**

DREJTORIA E PLANIFIKIMIT DHE KONTROLLIT TE ZHVILLIMIT

**PROJEKTI: RIKONSTRUKSIONI I SHTRESAVE TE RRUGES  
SE FSHATIT DRITHAS, NJ.A. SHUSHICE;**

**PUNOI**

ING MANDI KAROCIERI  
TOP GENCI HAZIZAJ

**PRANOI**

INXH JURGEN COLAKU  
DREJTOR DPKZHT

MIRATOI

KRYETARI I BASHKISE VLORE

**DRITAN LELI**

RRUGA E FSHATIT DRITHAS  
GJATESI 961 m  
SIPERFAQE 4325 m<sup>2</sup>

VLORE



PLANIMETRIA E RRUGES

Shk. H. 1:600

PROJEKTI:


BASHKIA VLORE

Nr.  
1.1

Ing. Mandi Karocieri  
Top. Genci Hazizaj

inxh. Jurgen Colaku  
DREJTOR DPKZHT


RRUGA E FSHATIT DRITHAS  
GJATESI 961 m  
SIPERFAQE 4325 m<sup>2</sup>

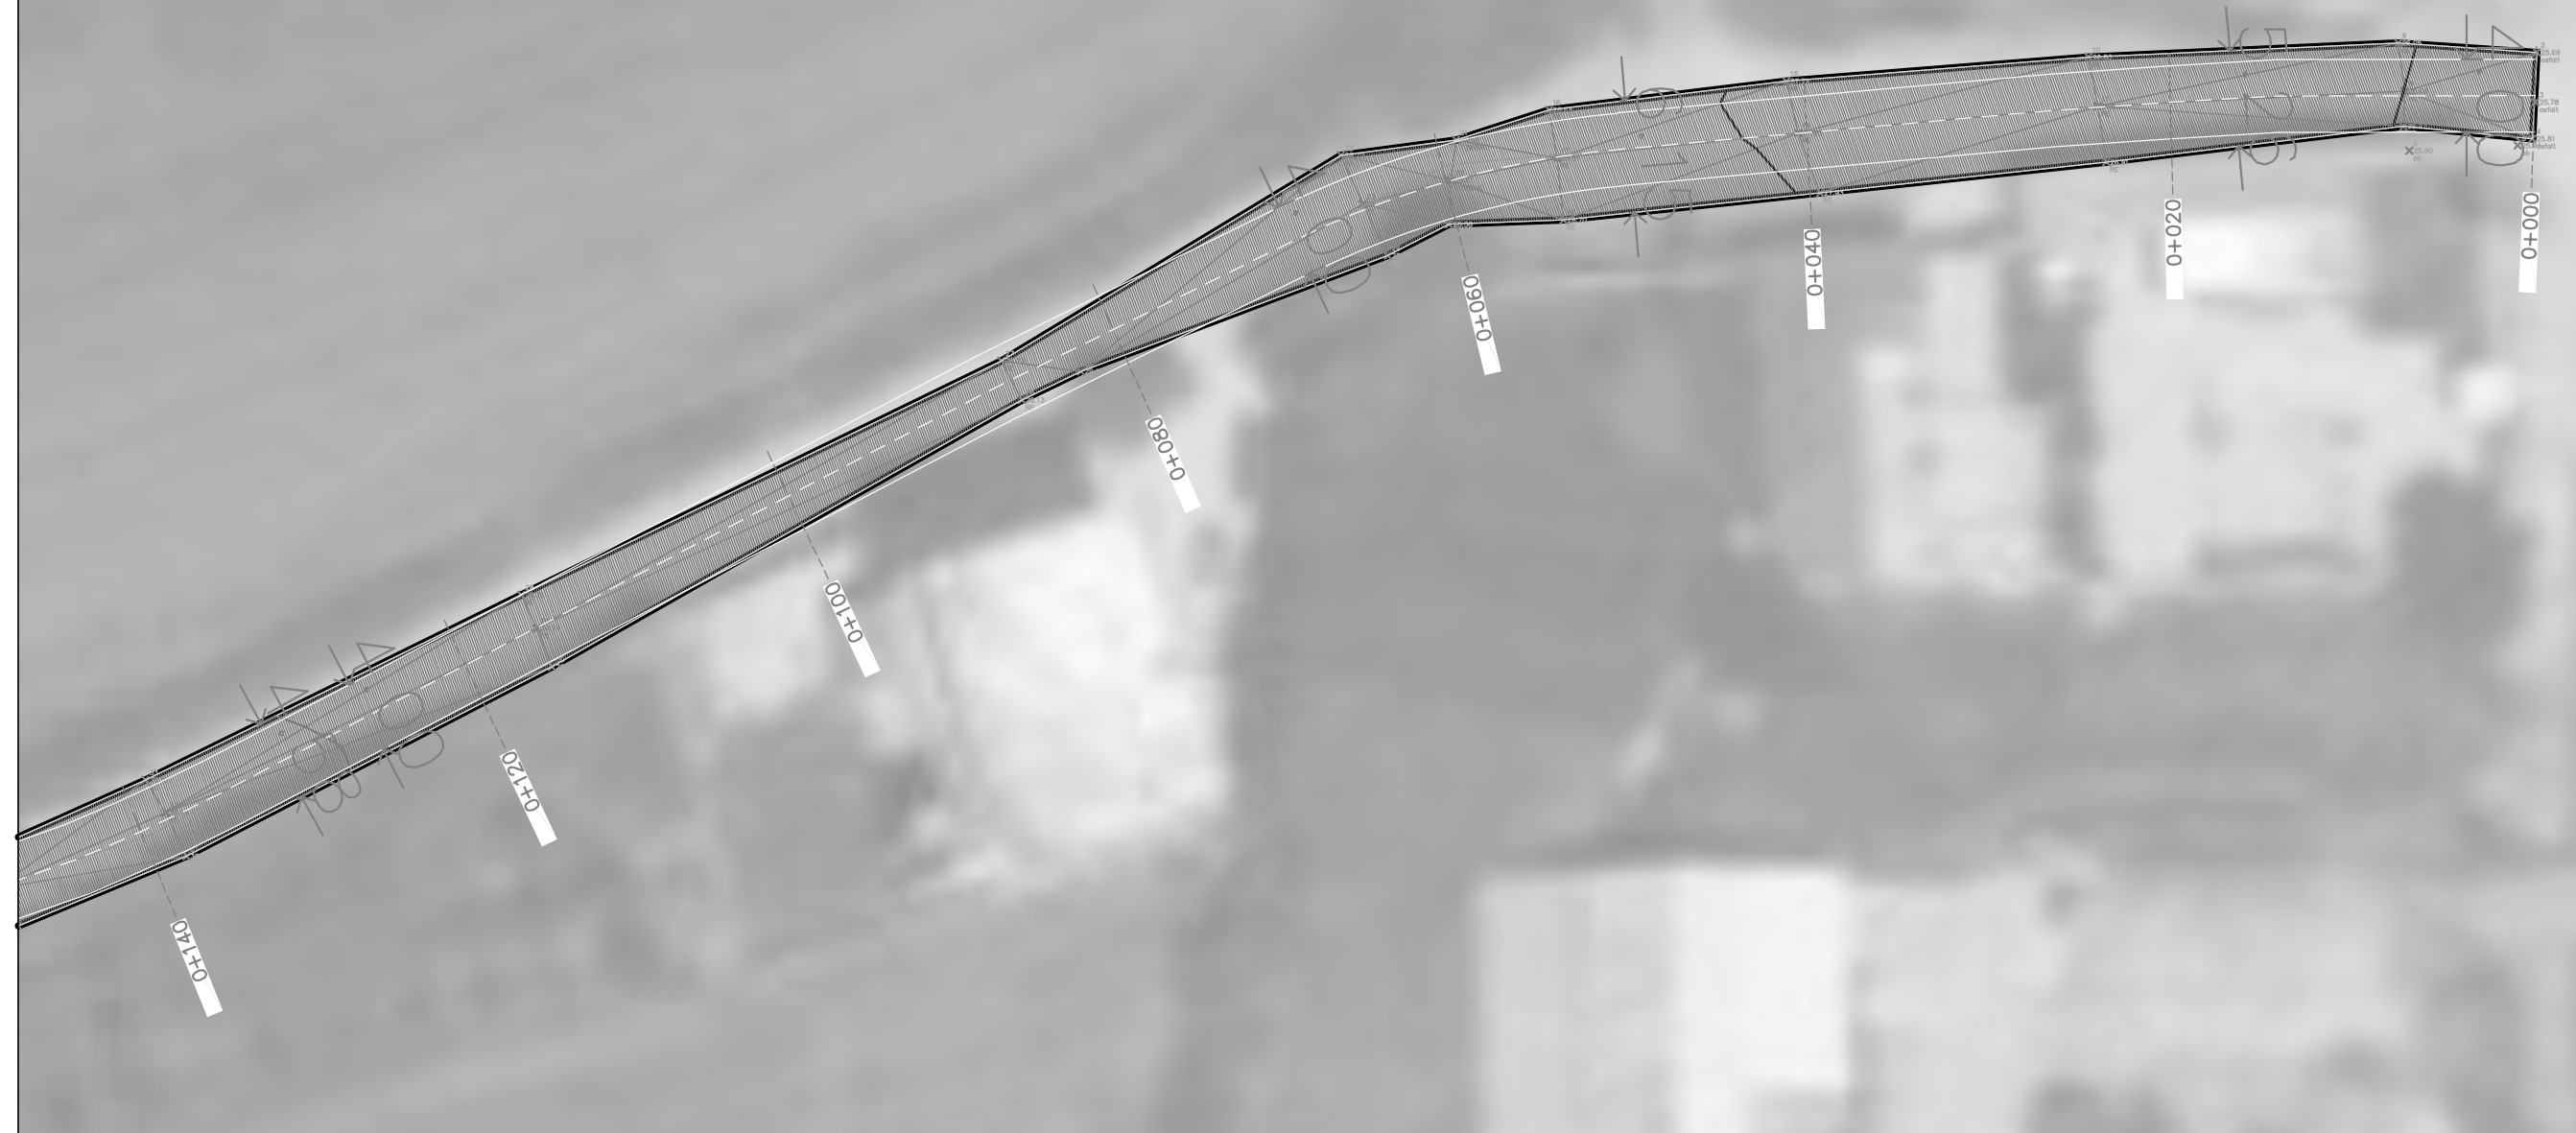

PLANIMETRIA E RRUGES

Shk. H. 1:200


PROJEKTI:

BASHKIA VLORE

Nr.  
1.2

Ing. Mandi Karocieri	inxh. Jurgen Colaku		
Top. Genci Hazizaj	DREJTOR DPKZHT		

RRUGA E FSHATIT DRITHAS  
GJATESI 961 m  
SIPERFAQE 4325 m<sup>2</sup>

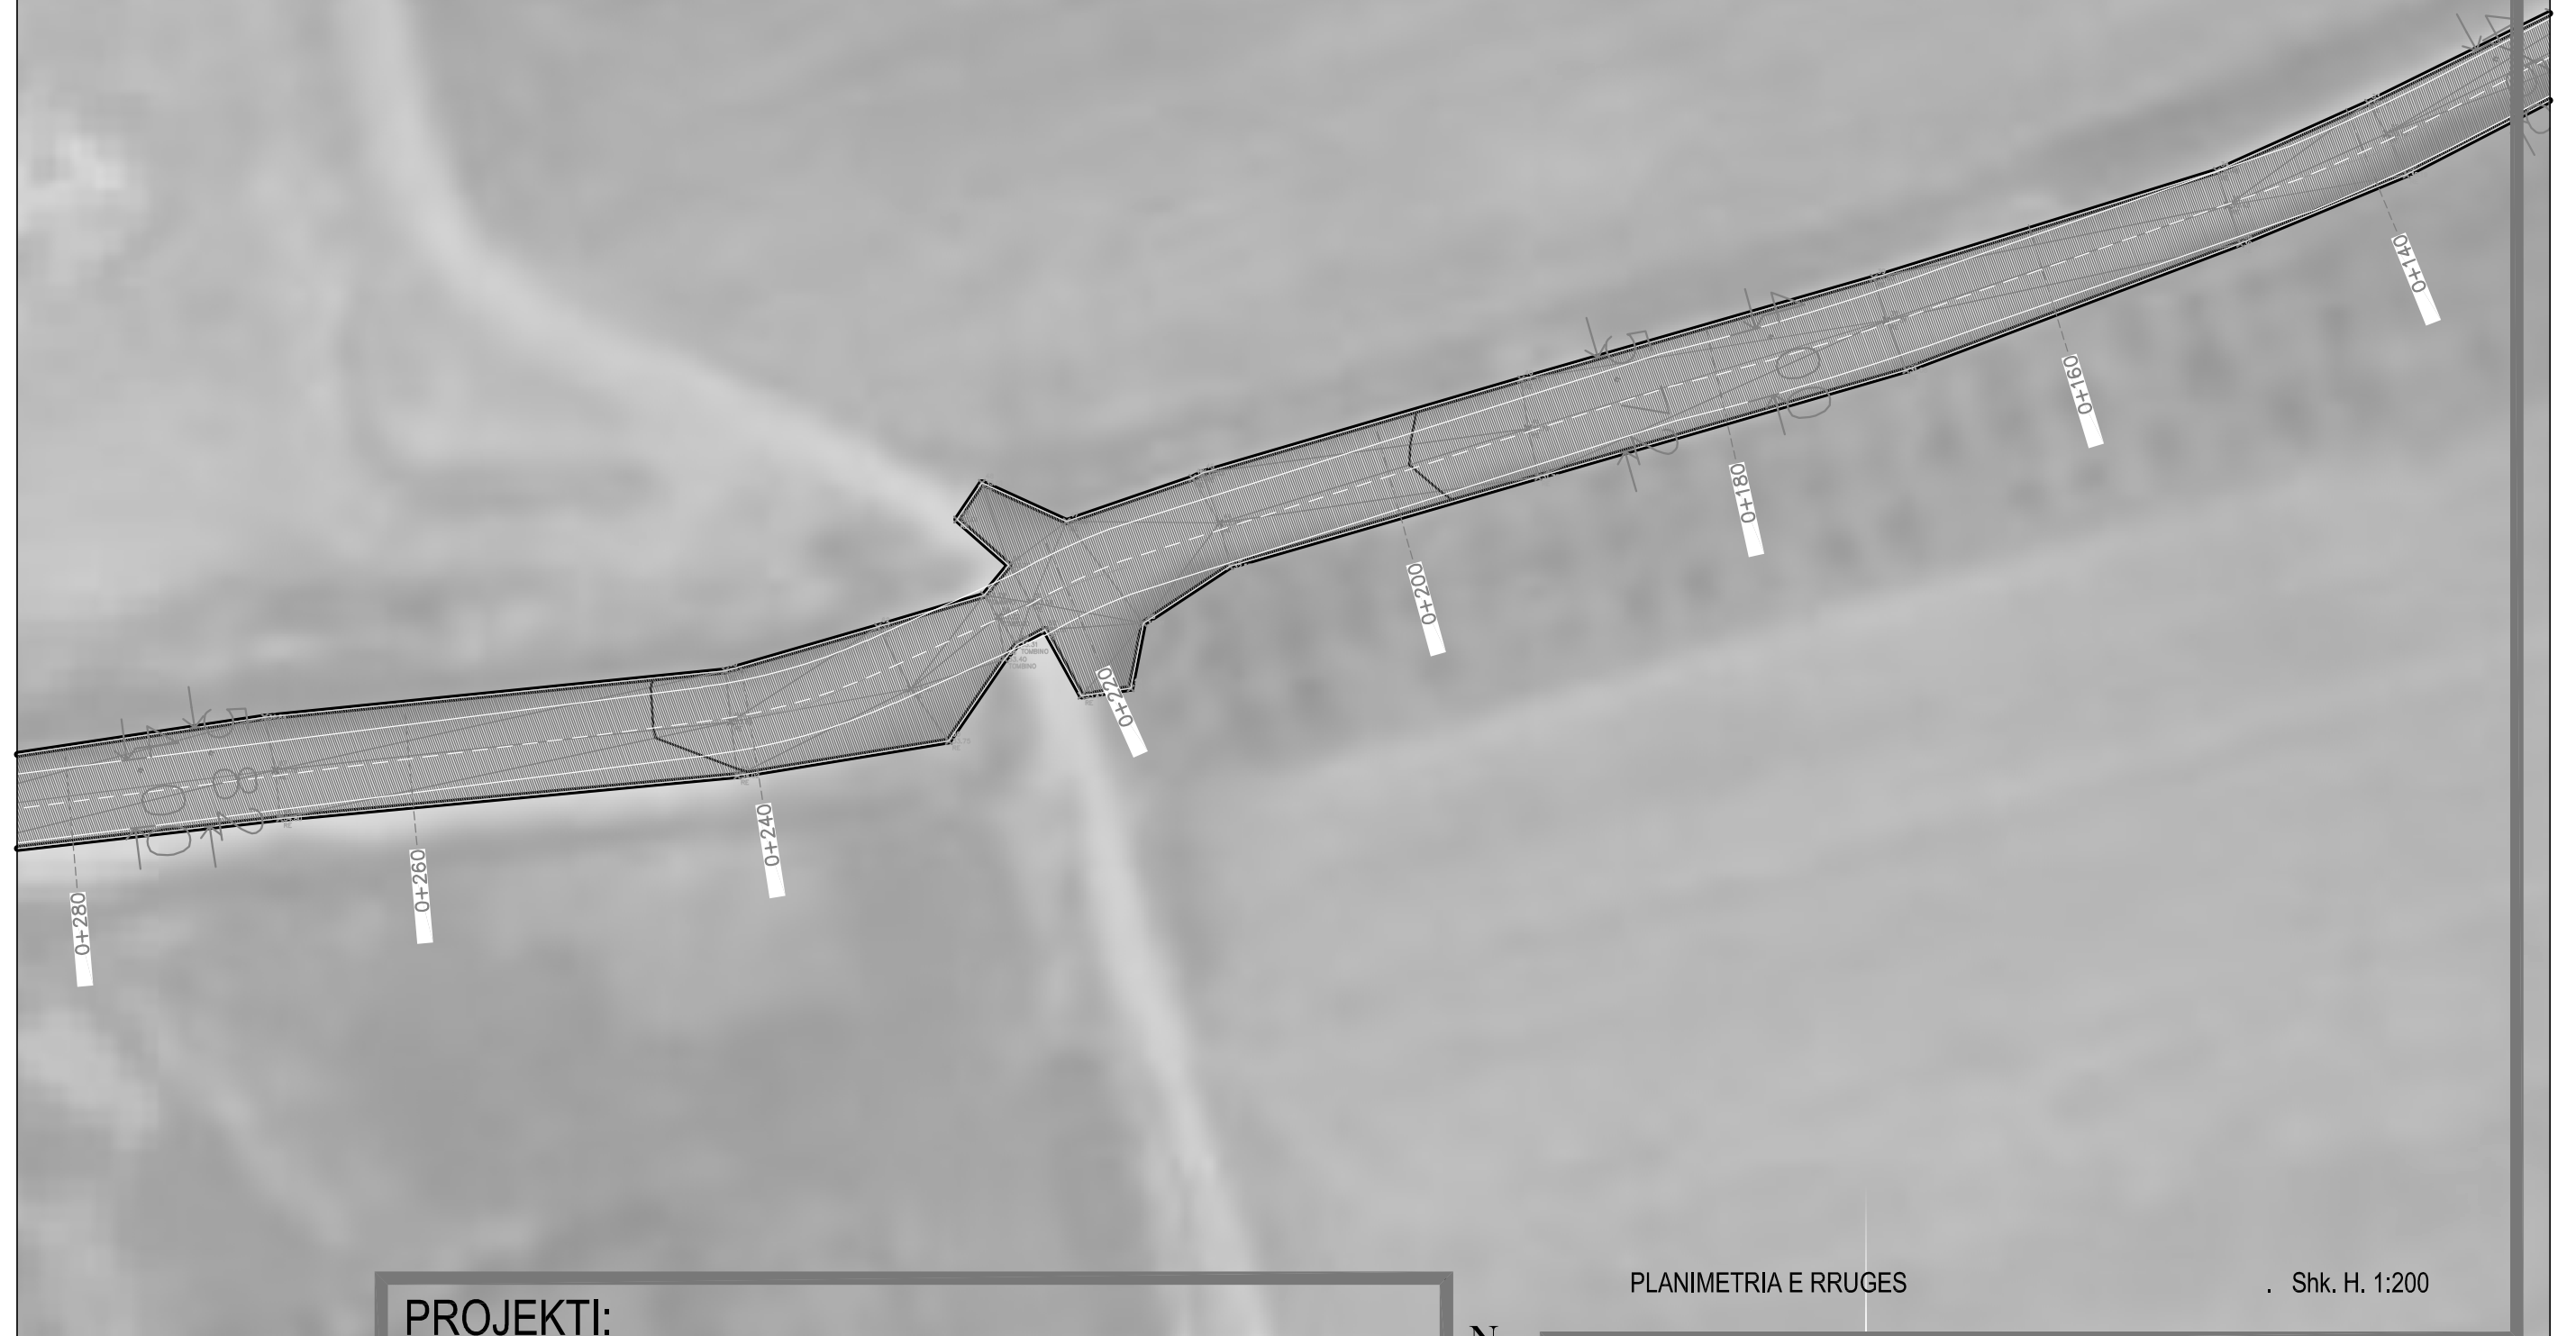

PLANIMETRIA E RRUGES

Shk. H. 1:200


PROJEKTI:

BASHKIA VLORE

Nr.  
1.3

Ing. Mandi Karocieri	inxh. Jurgen Colaku		
Top. Genci Hazizaj	DREJTOR DPKZHT		

RRUGA E FSHATIT DRITHAS  
GJATESI 961 m  
SIPERFAQE 4325 m<sup>2</sup>

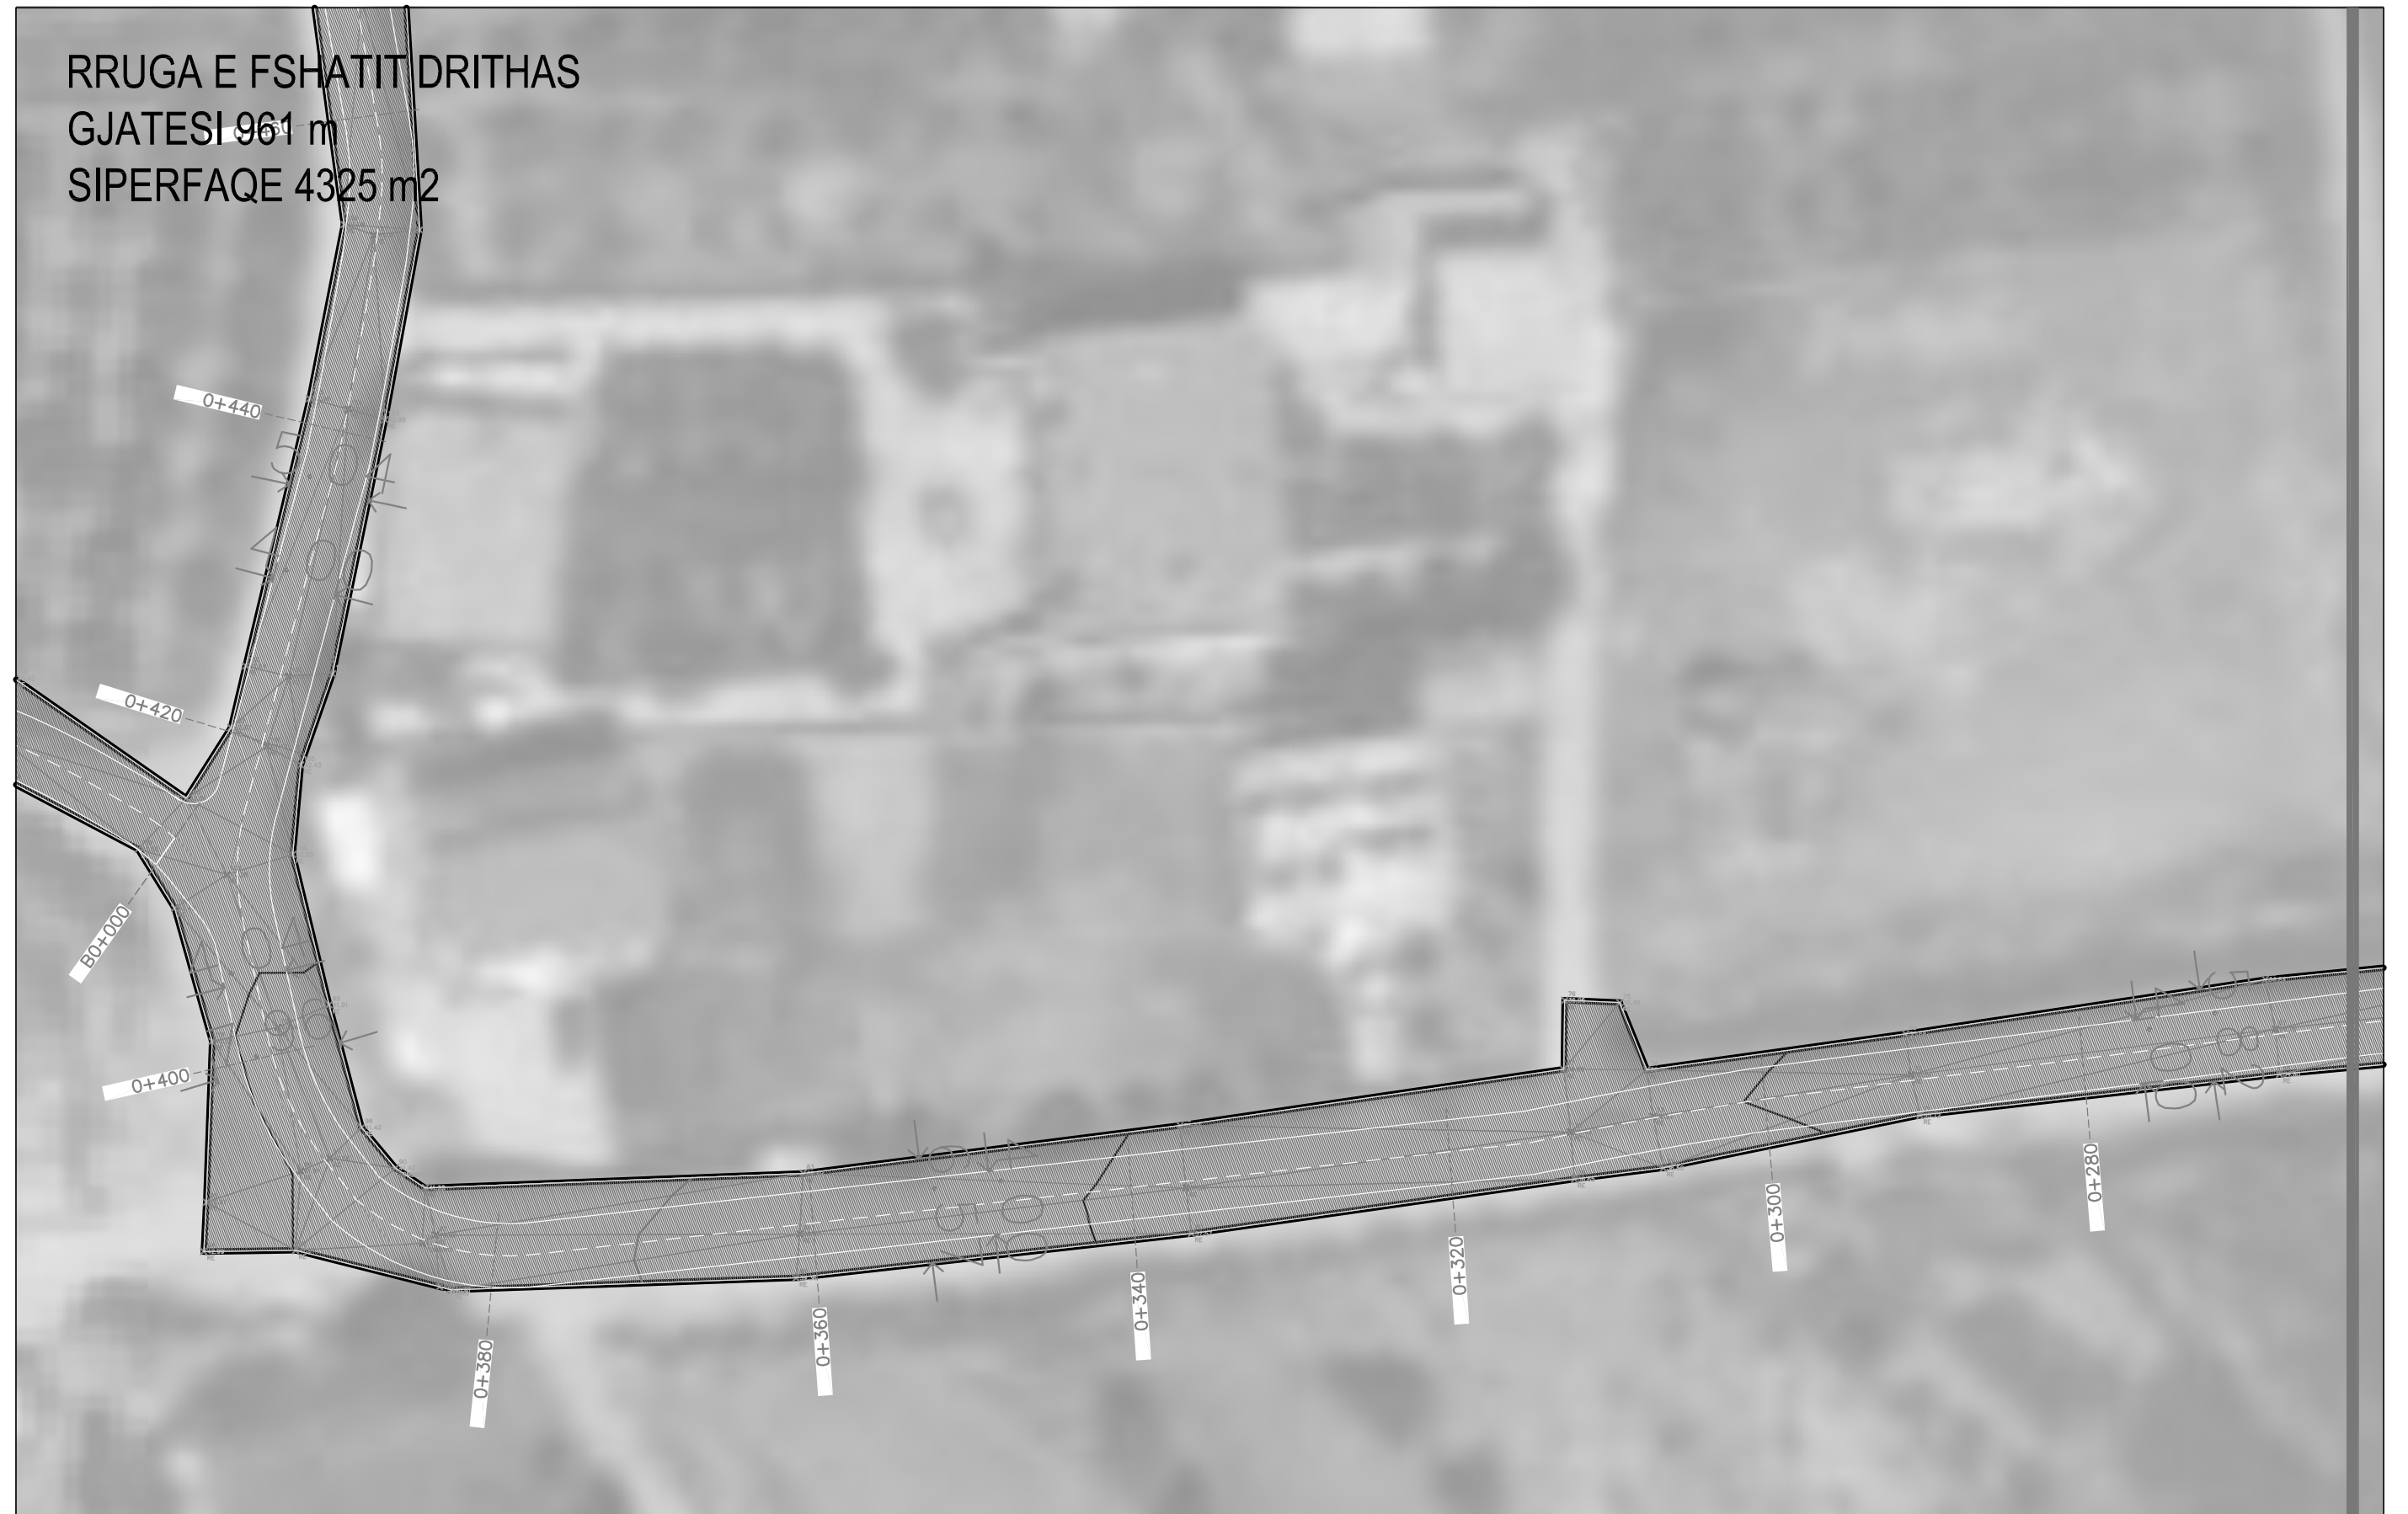

PLANIMETRIA E RRUGES

Shk. H. 1:200

**PROJEKTI:**

**BASHKIA VLORE**

Nr.  
1.4

Ing. Mandi Karocieri  
Top. Genci Hazizaj

inxh. Jurgen Colaku  
DREJTOR DPKZHT


RRUGA E FSHATIT DRITHAS  
GJATESI 961 m  
SIPERFAQE 4325 m<sup>2</sup>



PLANIMETRIA E RRUGES

Shk. H. 1:200


PROJEKTI:

BASHKIA VLORE

Nr.  
1.5

Ing. Mandi Karocieri	inxh. Jurgen Colaku		
Top. Genci Hazizaj	DREJTOR DPKZHT		

RRUGA E FSHATIT DRITHAS  
GJATESI 961 m  
SIPERFAQE 4325 m2

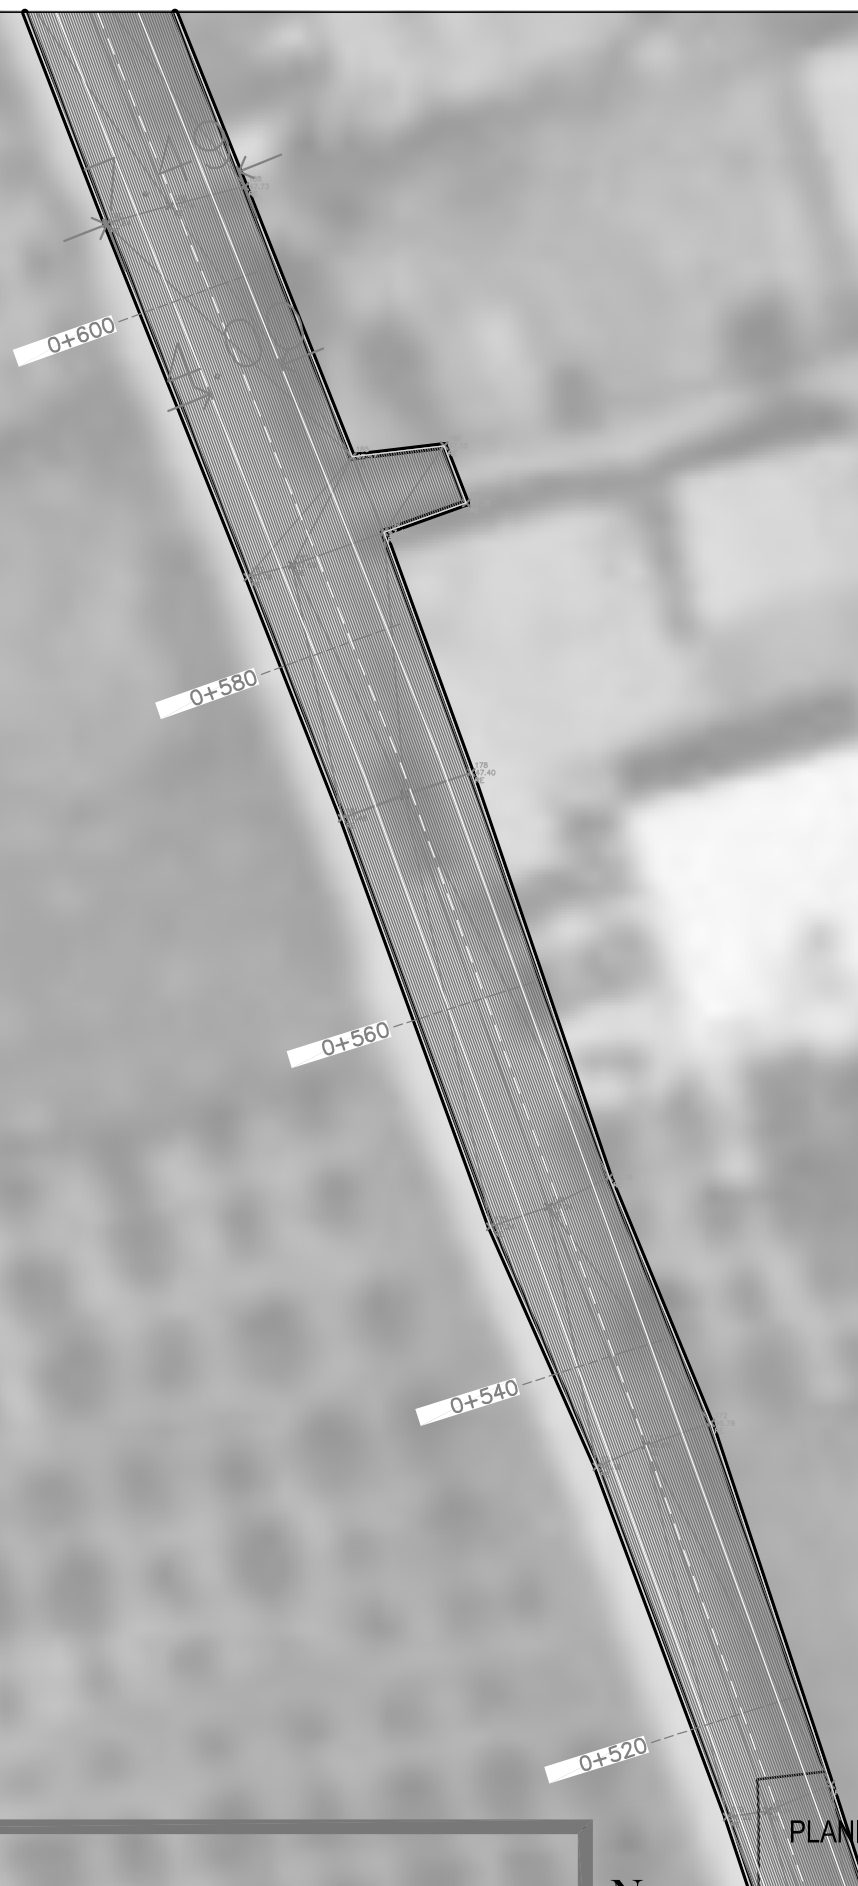

PLANIMETRIA E RRUGES

. Shk. H. 1:200

PROJEKTI:

BASHKIA VLORE

Nr.  
1.6

Ing. Mandi Karocieri  
Top. Genci Hazizaj

inxh. Jurgen Colaku  
DREJTOR DPKZHT



RRUGA E FSHATIT DRITHAS  
GJATESI 961 m  
SIPERFAQE 4325 m<sup>2</sup>



PLANIMETRIA E RRUGES

Shk. H. 1:200

PROJEKTI:

BASHKIA VLORE

Nr.  
1.7

Ing. Mandi Karocieri	inxh. Jurgen Colaku		
Top. Genci Hazizaj	DREJTOR DPKZHT		



RRUGA E FSHATIT DRITHAS  
GJATESI 961 m  
SIPERFAQE 4325 m<sup>2</sup>



PROJEKTI:

BASHKIA VLORE

Nr.  
1.8

PLANIMETRIA E RRUGES

Shk. H. 1:200

Ing. Mandi Karocieri	inxh. Jurgen Colaku		
Top. Genci Hazizaj	DREJTOR DPKZHT		

RRUGA E FSHATIT DRITHAS  
GJATESI 961 m  
SIPERFAQE 4325 m<sup>2</sup>



PLANIMETRIA E RRUGES

Shk. H. 1:200

PROJEKTI:

BASHKIA VLORE

Nr.  
2.1

Ing. Mandi Karocieri	inxh. Jurgen Colaku		
Top. Genci Hazizaj	DREJTOR DPKZHT		

RRUGA E FSHATIT DRITHAS  
GJATESI 961 m  
SIPERFAQE 4325 m<sup>2</sup>



PLANIMETRIA E RRUGES

Shk. H. 1:200

PROJEKTI:

BASHKIA VLORE

Nr.  
2.2

Ing. Mandi Karocieri	inxh. Jurgen Colaku		
Top. Genci Hazizaj	DREJTOR DPKZHT		

# RRUGA E FSHATIT DRITHAS PRERJE TIP

PRERJE TIP



PLANIMETRIA E RRUGES

. Shk. H. 1:200

**PROJEKTI:**

**BASHKIA VLORE**

Nr.  
1.8

Ing. Mandi Karocieri	inxh. Jurgen Colaku		
Top. Genci Hazizaj	DREJTOR DPKZHT		