



BASHKIA PRENJAS

**MIRATOHET
KRYETARI BASHKISE
NURI BELBA**


Digitally signed by
Nuri Belba
Date: 2022.10.27
11:38:01 +0200

**REHABILITIMI I TERRENEVE SPORTIVE TEK SHKOLLA "H.BËRZESHITA
BASHKIA PRENJAS**

PROJEKT ZBATIM

PLANVENDOSJA E MAGJISTRALLEVE PER GRUMBULLIMIN DHE LARGIMIN E UJRAVE TE SHIUT NE RRJET.

SH 1 : 1000

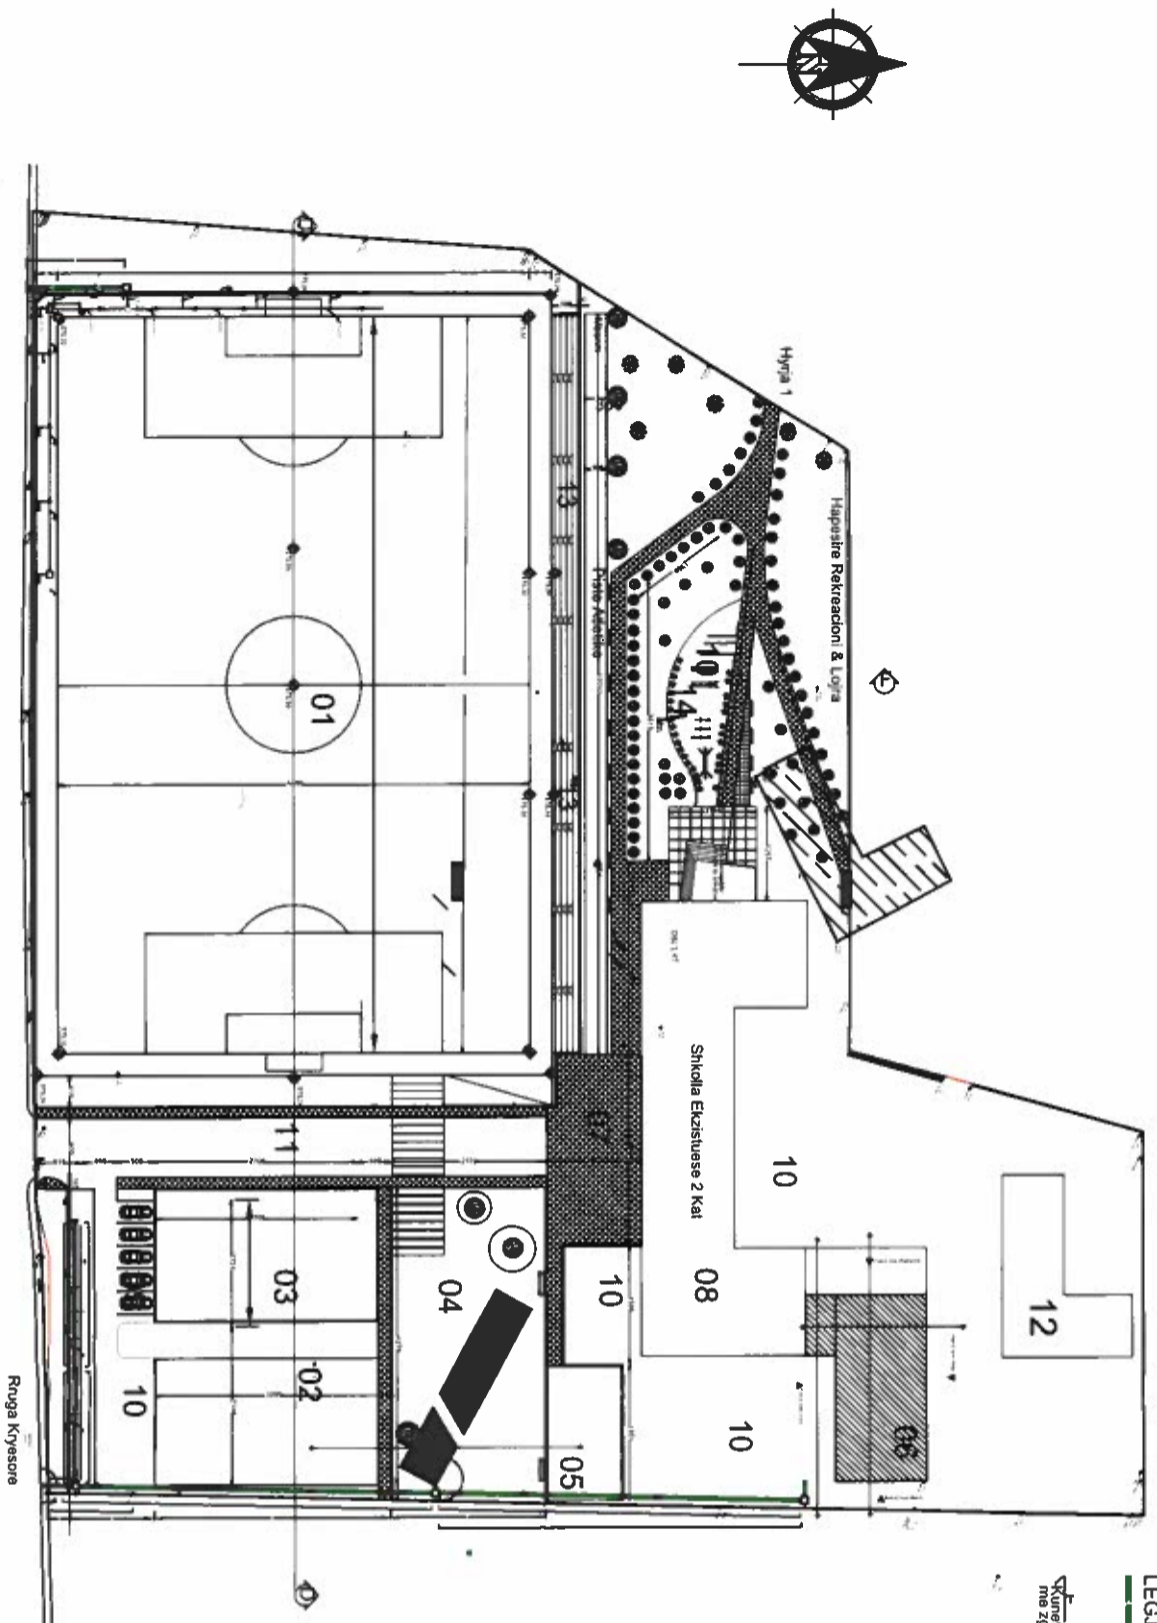


LEGJENDA

- PLINI I KANALIZIMIT PERMASAT E TUBACIONIT DREJTIMI I LEVIZIES SE UJRAVE
- Ø110 p=2% — KURBE BEJONI 20 X 20 me zgare kompozible lineare
- PLANI I KUNETES UJEMBLECHESHE TE SHIUT PERMASAT DREJTIMI I LEVIZIES SE UJIT PUIERRSIA E TUBOVE TE SHKARKIMIT
- KUOTA TE RILEVIMIT TE SUPERAQES

"H. BERZESHTA"	
"PLANIMETRIA E TERRENEVE SPORTIVE, SHKOLLA"	
PROJEKTOI:	ING. KASTRIOT BEGAJ NR LIC. K. 0546/4
PERPUNOI:	ARK. GERTI BEGAJ
PRANOI:	BASHKIA PIRENJAS
INVESTITOR:	BASHKIA PIRENJAS
Kastriot Begaj	
Caj : 0682016010, 0692118661, 0695400070	

PRERJJA TERTHORTE PINGUL ME AKSIN E RRUGES

SH 1:25

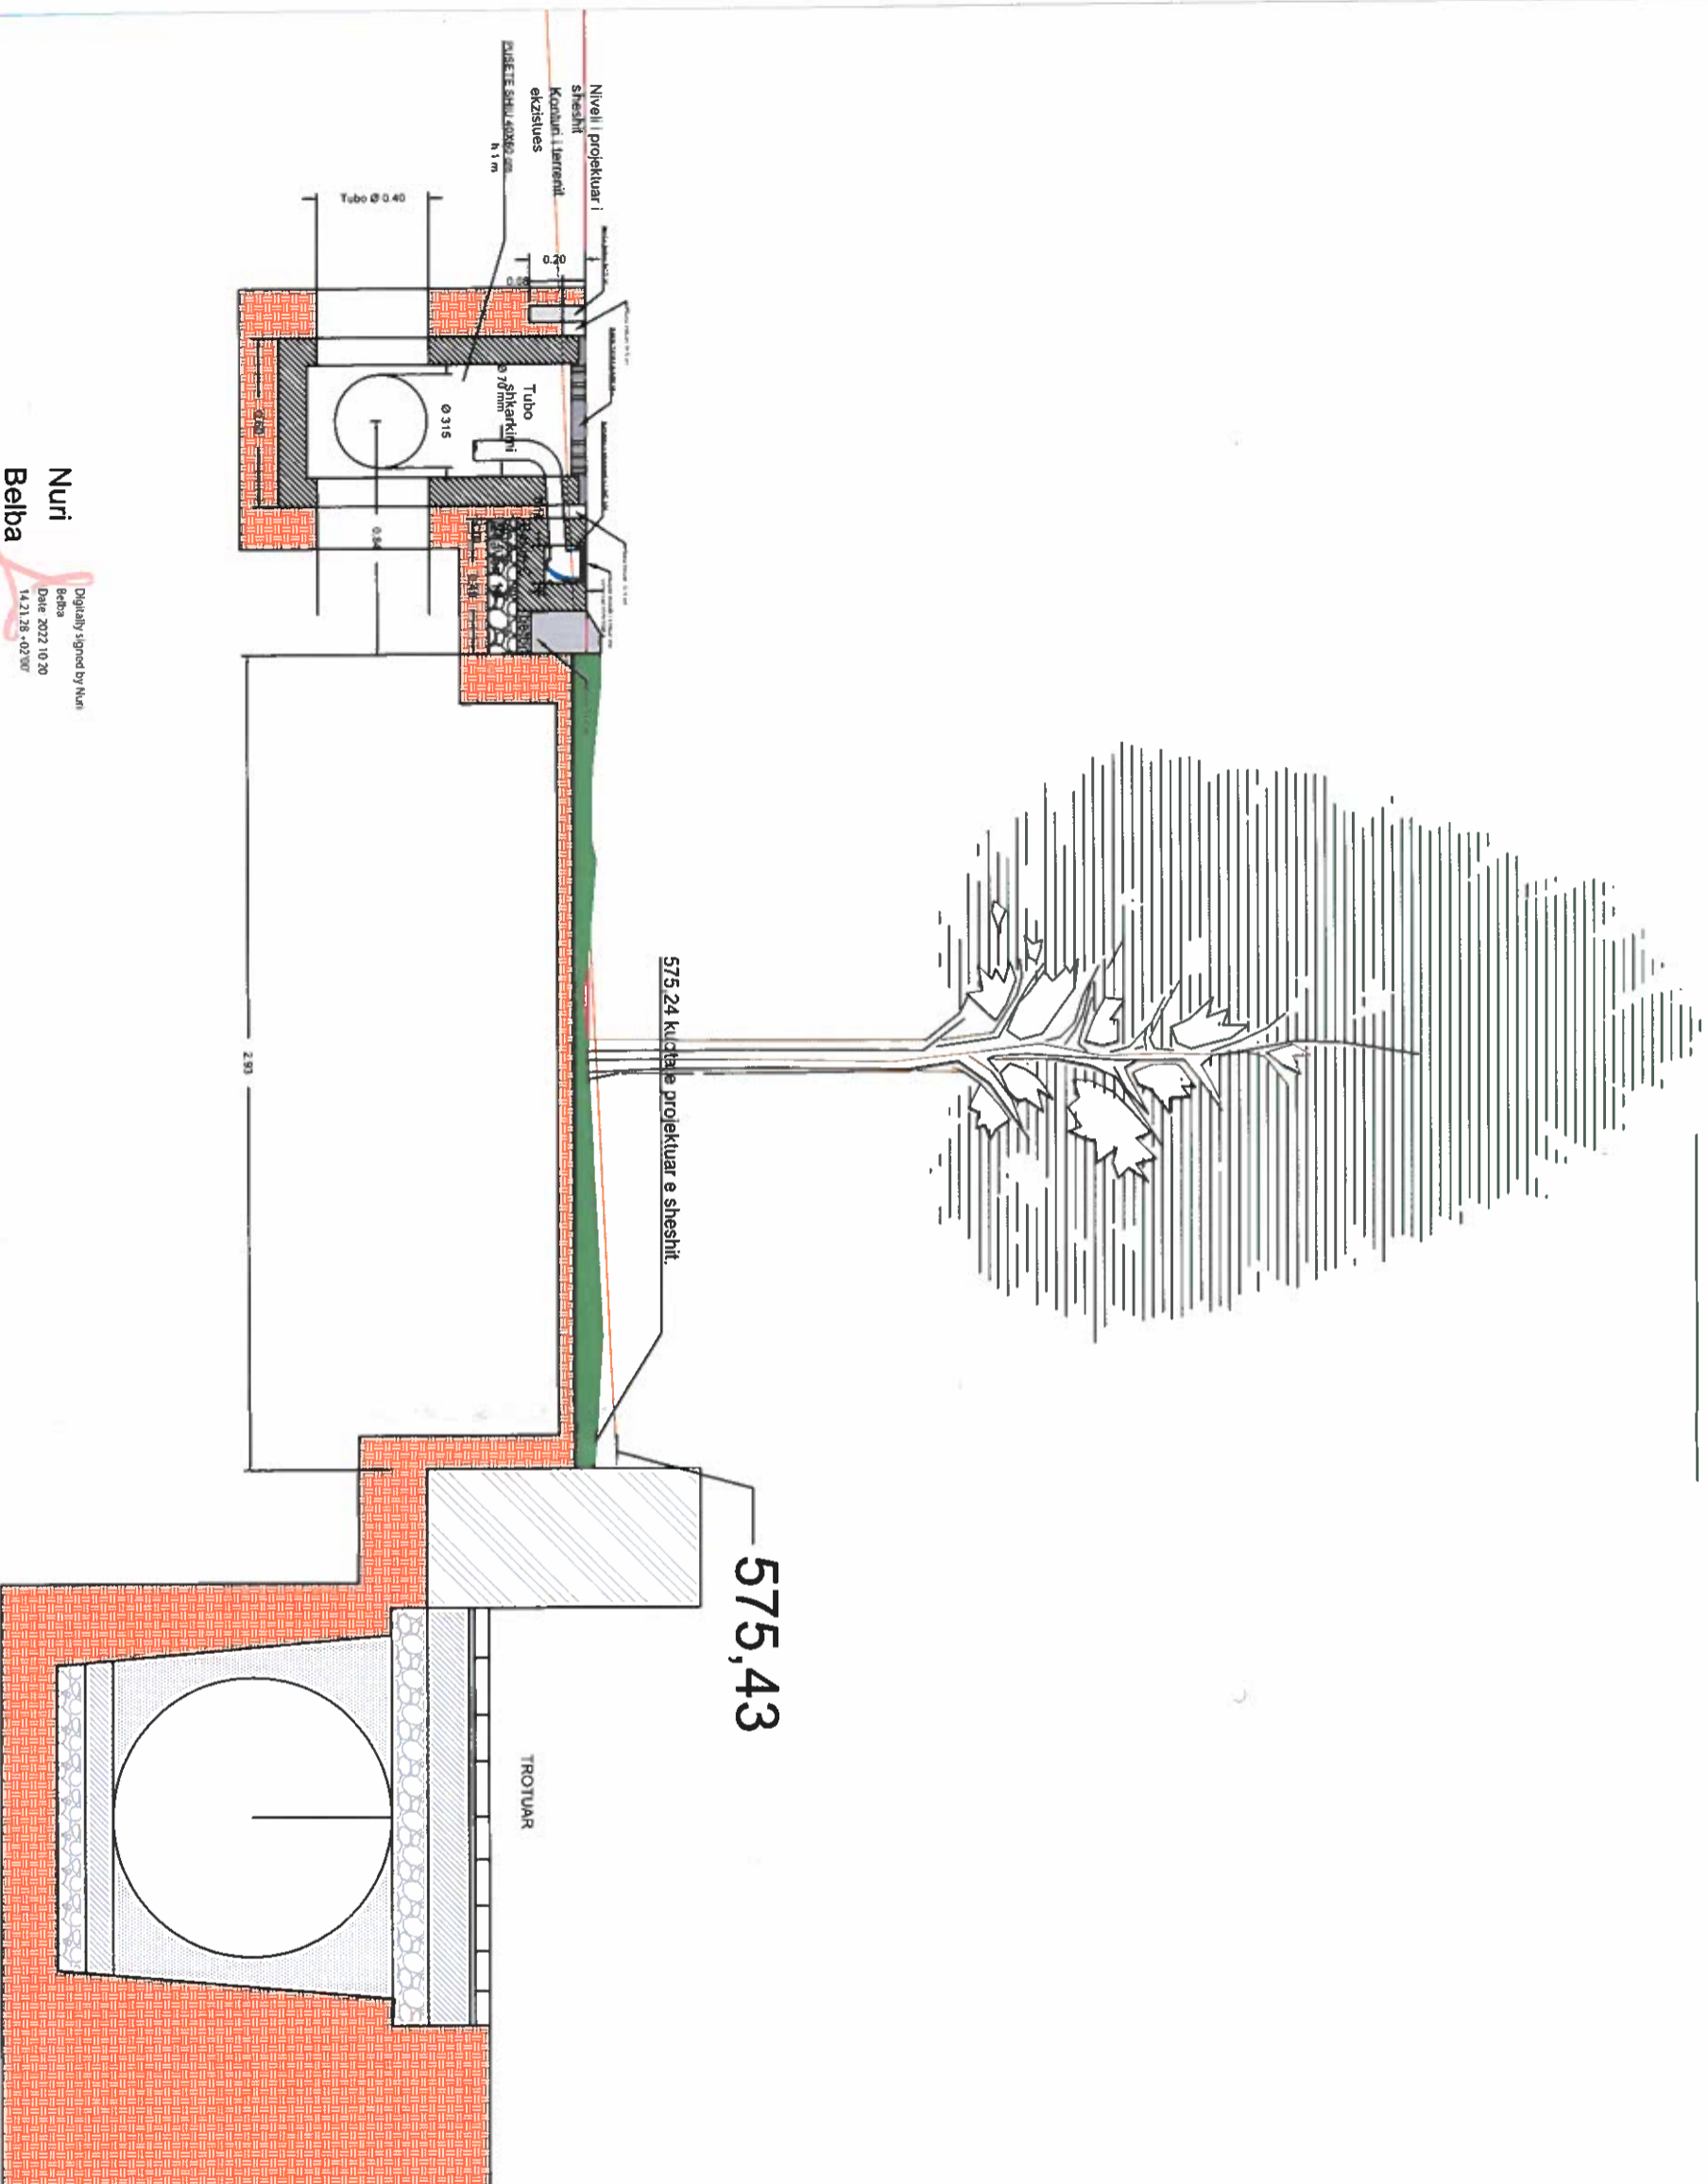

Nuri
Belba

Digitally signed by Nuri
Belba
Date: 2022.10.20
14:21:28 +02'00'

" PRERJE KRYQ RRUGES KOMBETARE PER NDERTIMIN E TERRENEVE SPORTIVE, SHKOLLA "H. BERZESHITAI"	
PROJEKTORI:	ING. KASTRIOT BEGAJ NR LIC. K. 0546/4
PERPUNORI:	ARK. GERTI BEGAJ
PRANDI:	BASHKIA PREENJAS
INVESTITOR:	ZARRKUA PRANDI/08

Cel : 0682016010, 0692116661, 0695400070

Kastriot
Bega
19/11/2022



HOLLESI TE HAPJES SE KANALEVE DHE TE NDERIMIT TE PUSETAVE, KUNETES, RRUIGICES

PRERJE TERTHORE E KANALIT NE KRAHUN PERENDIMOR
SH 1 : 25


SH 1 : 25

PRERJE TERTHORE E KANALIT PORANE MURIT JUGOR
SH 1 : 25

SH 1 : 25

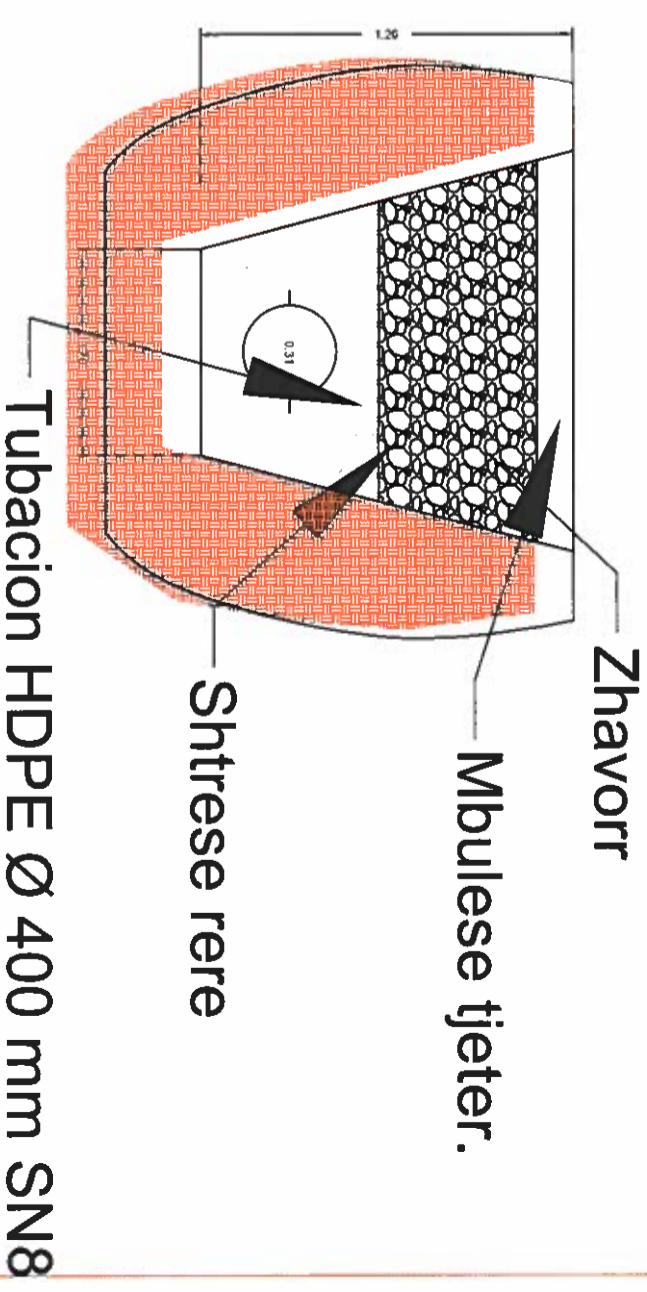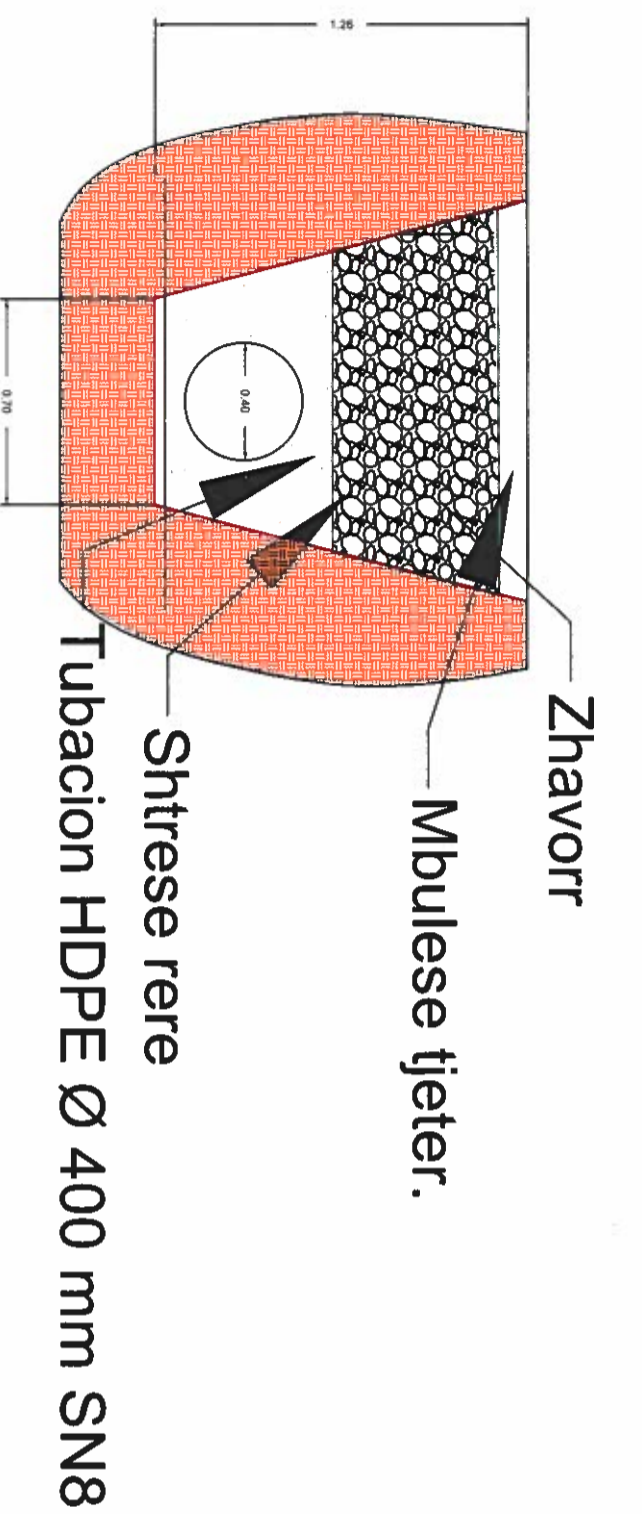

PRERJE MIDIS PUSETAVE SH 1:12.5

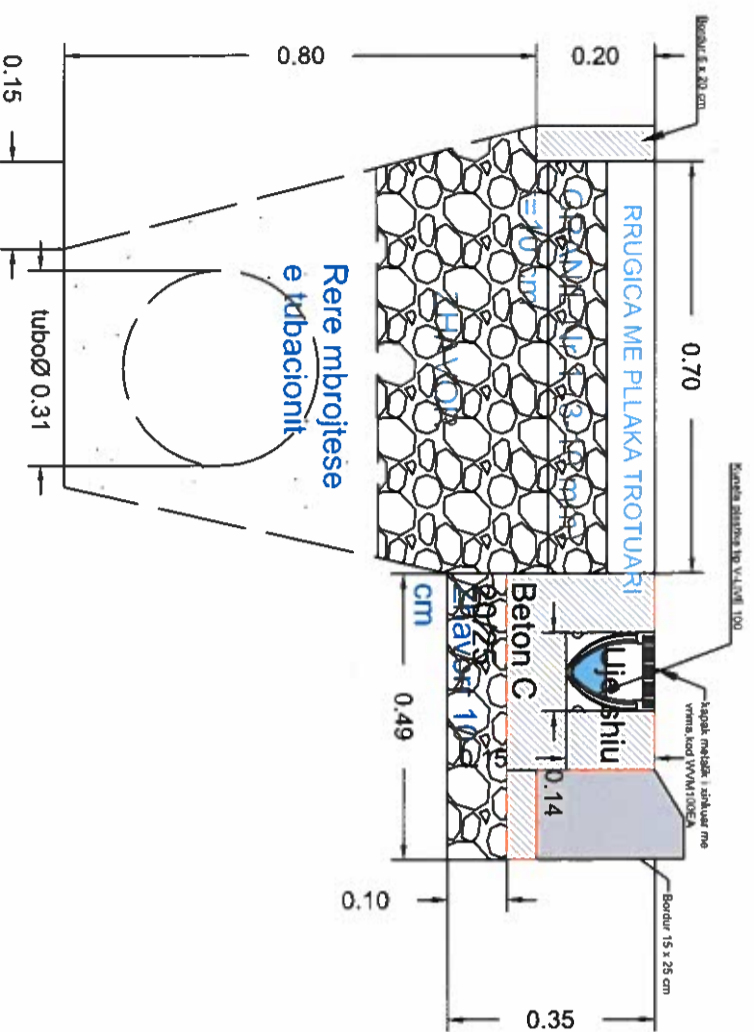

Nuri
Belba

Digitally signed by Nuri

Date: 2023.10.20

14.21.26 - 02700


"SPECIFIKIME TEKNIKE PER TERRENET

SPORTIVE, SHKOLLA "M. BERZESHITA" J

PROJEKTOI:	ING. KASTRIOT BEGAJ	Katimi	Digitally signed by
PERPUNOI:	ARK. GERI BEGAJ	Bogji	14.21.26 - 02700
PRANOI:	BASHKIA PIRENIDAS		
INVESTTOR:	BASHKIA PIRENIDAS		

PROFILI GJATESOR I KANALIT NE LINDJE TE SHESHIT

SH 1 : 400

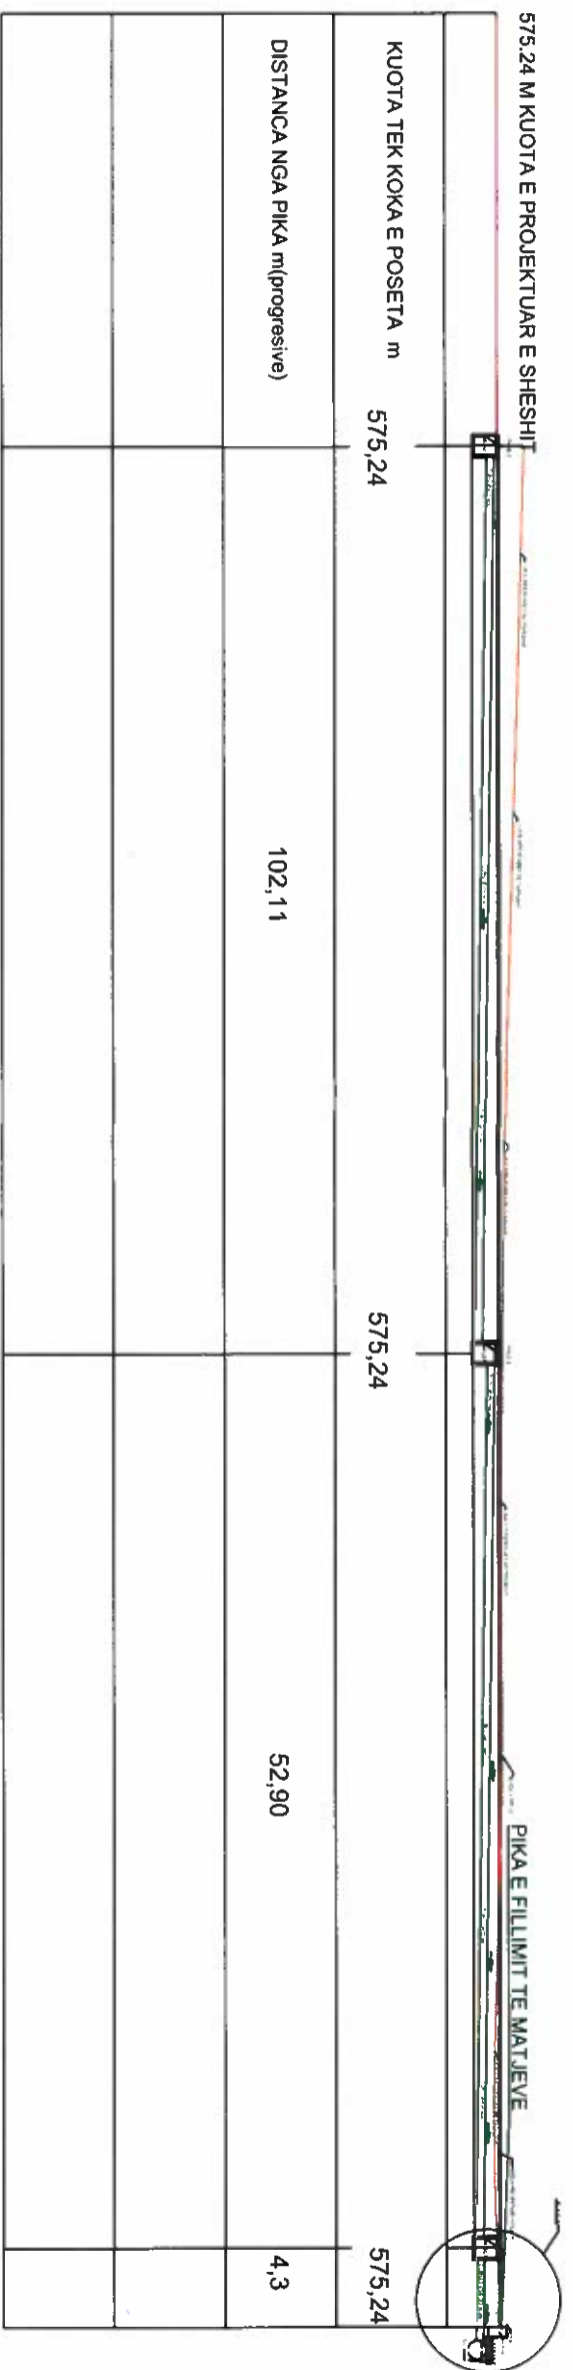

5,24 m

PKUB 3

KUOTA
TUBO Ø400 mm

DETAJE A
SH 1 : 25


575,43

NIVELLI
PROJEKTUAR I
SHESHIT + 575,24 m

Muri rethues

TROTUARI I RRUGES NACIONALLE

1,50 2%

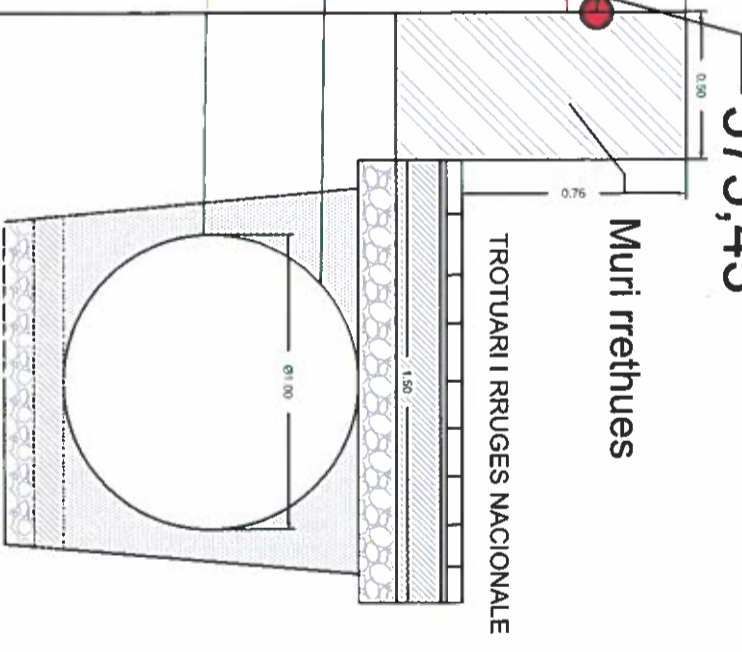

Nuri
Belba

Digitally signed by Nuri
Belba
Date: 2022.10.20
14:21:27 +02'00'

"SPECIFIKIME TEKNIKE PER TERRENET
SPORTIVE, SHKOLLA "H. BERZESHTA""

PROJEKTOI:	ING. KASTRIOT BEGAJ NR LIC. K. 0546/4	Kastriot Begaj
PERPUNOJI:	ARK. GERTI BEGAJ	
PRANOJI:	BASHKIA PRENJAS	
INVESTITORI:	BASHKIA PRENJAS	