





**DREJTORIA E PROJEKTEVE DHE INFRASTRUKTURËS PUBLIKE
SEKTORI I PROJEKTEVE PUBLIKE**

PROJEKT ZBATIMI

**OBJEKTI : FV NDRICIM RRUGA "BAJRAM TUSHA", L.14 SHKOZET
PROJEKTI ELEKTRIK (NDRICIMI).**

DURRES DHJETOR 2022

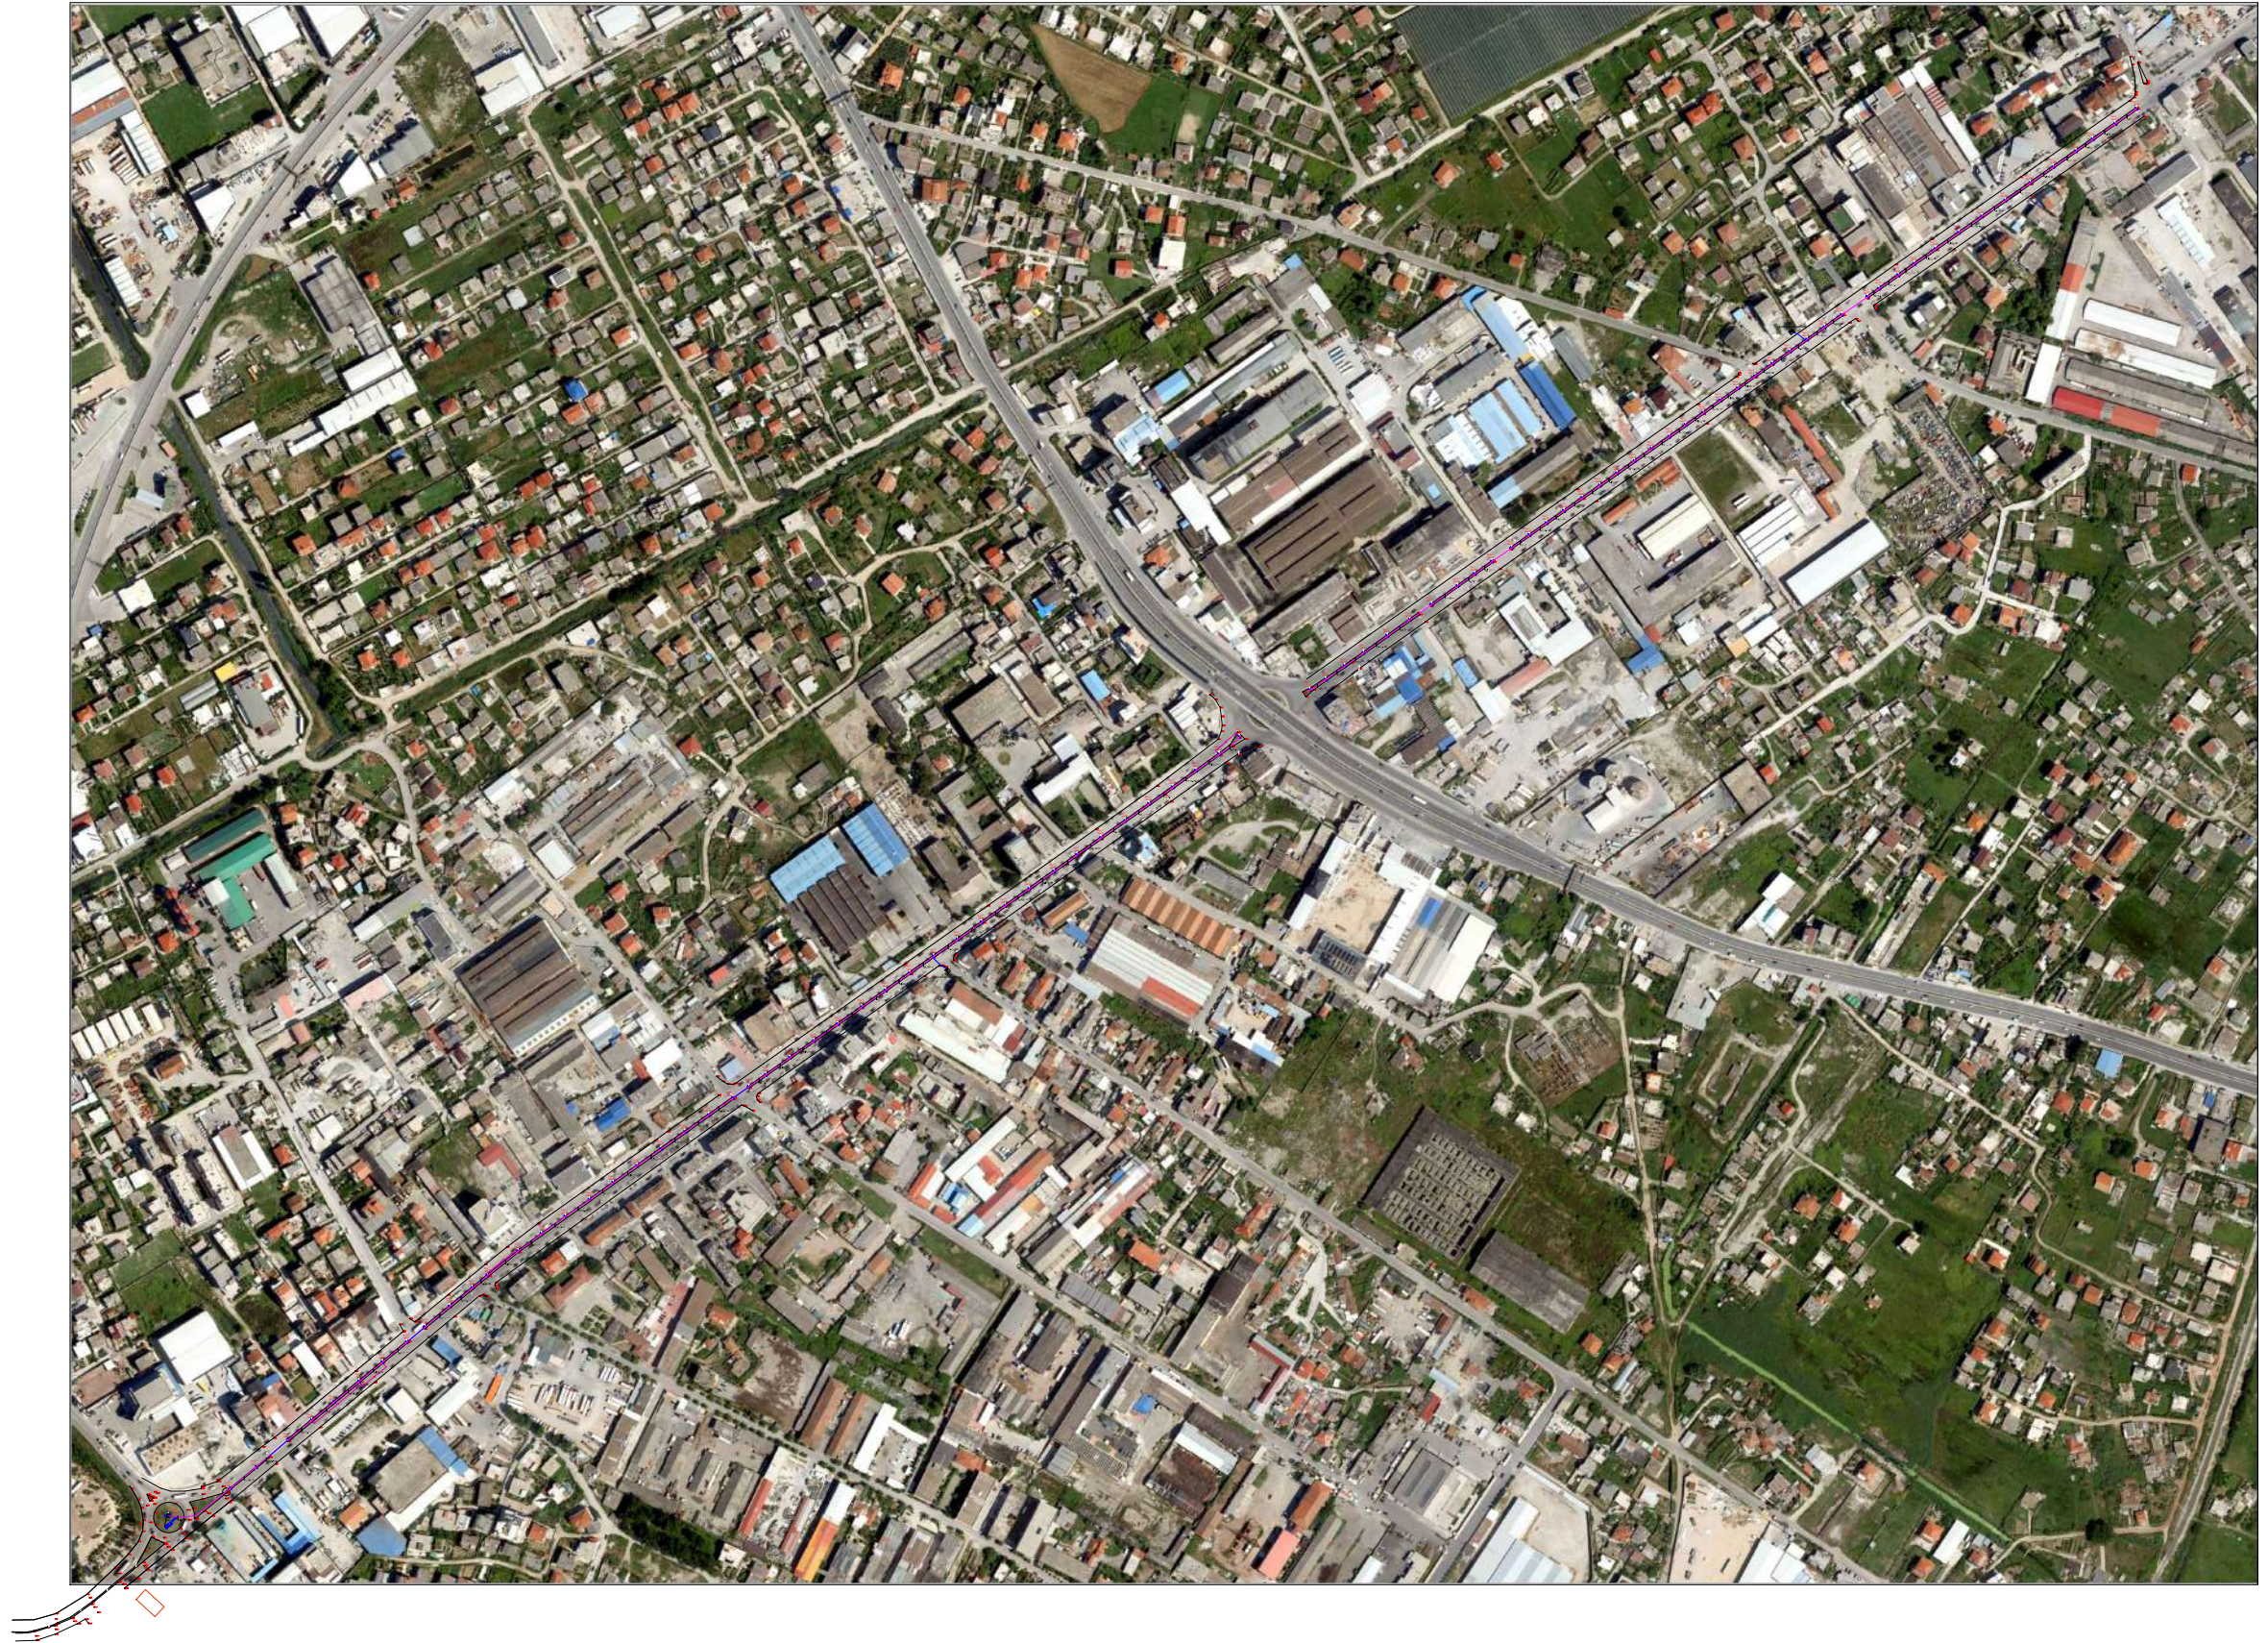









BASHKIA DURRES		"FV NDRICIM RRUGA "BAJRAM TUSHA", L.14 SHKOZET	
	VENDORRJA : DURRES, ISH KENETE	EMER MBIEMER : Ing.Top. Enli Kaculi	EMERTIMI I FLETES : AZHORNIM TOPOGRAFIK I RRUGES BAJRAM TUSHA
	PROJEKTI : ELEKTRIKE	FIRMA : Ing. Top. Fation Zeqiri	DATA DHJETOR 2022
NISHTA E PROJEKTTIT DHE INFRASTRUKTURES	FAZA E PROJEKTTIT : PROJEKT ZBATIMI	GRUPI PROJEKTOVIT :	No. I FLETES A-01

FV NDRICIM RRUGA "BAJRAM TUSHA", L.14 SHKOZET



LEGJENDA

-  NDRICUES
-  Linja e ndricuesve kuadri 1
-  Linja kuadri 1
-  SHTYLLA NDRICIMI EKZISTUESE
-  Linja e ndricuesve kuadri 2
-  Linja kuadri 2
-  RUSET PLASTIKE
-  KUADRI KOMANDIMIT

 BASHKIA DURRES	"FV NDRICIM RRUGA "BAJRAM TUSHA", L.14 SHKOZET		
	VENDORHJA : DURRES, ISH KENETE	EMER MBIEMER	FIRMA
PROJEKTI : ELEKTRIKE	EMER MBIEMER Ark. Adnand Tocila Ing. Elek. Mariglen Jahollari	DATA DHJETOR 2022 SHKALLA 1:30	
FAZA E PROJEKTTIT : PROJEKT ZBATIMI	GRUPI PROJEKTTIMT :		No. I FLETES E-01

FV NDRICIM RRUGA "BAJRAM TUSHA", L.14 SHKOZET



LEGJENDA








- NDRICUES
- Linja e ndricuesve kuadri 1
- Linja kuadri 1
- Linja e ndricuesve kuadri 2
- Linja kuadri 2
- SHITJLLA NDRICIMI EKZISTUENSE
- RUESI PLASTIKE
- KUADRI KOMANDIMIT


 BASHKIA DURES N J E S T I A E P R O J E K T I T D H E I N F R A S T R U K T U R E S	OBJEKTI: FV NDRICIM RRUGA "BAJRAM TUSHA", L.14 SHKOZET	
	VENDODHJA : DURRES, ISH KENETE	EMER MBIEMER: _____ FIRMA: _____
PROJEKTI : ELEKTRIKE	GRUPI PROJEKTIMIT : Ark. Adnand Tocila Ing. Elek. Mariglen Jahollari	DATA DHJETOR 2022 SHKALLA 1:30
FAZA E PROJEKTIIT : PROJEKT ZBATIMI		No. I FLETES E-02

FV NDRICIM RRUGA "BAJRAM TUSHA", L.14 SHKOZET



LEGJENDA

-  NDRICUES
-  Linja e ndricuesve kuadri 1
-  Linja kuadri 1
-  Linja e ndricuesve kuadri 2
-  Linja kuadri 2
-  PUSEZET PLASTIKE
-  KUADRI KOMANDIMIT

 BASHKIA DURES	OBJEKTI: FV NDRICIM RRUGA "BAJRAM TUSHA", L.14 SHKOZET		
	VENDODHJA : DURRES, ISH KENETE	EMER MBIEMER Ark. Adnand Tocila Ing. Elek. Mariglen Jahollari	FIRMA Ing. Elek. Mariglen Jahollari
NJESIA E PROJEKTIT DHE INFRASTRUKTURES	PROJEKTI : ELEKTRIKE	FAZA E PROJEKTIT : PROJEKT ZBATIMI	GRUPI PROJEKTIMIT :
		DATA, DHJETOR 2022	SHKALLA 1:30
		No. I FLETES	E-03

FV NDRICIM RRUGA "BAJRAM TUSHA", L.14 SHKOZET



LEGJENDA

- | | | | | | |
|--|-------------------------------|--|-----------------------------|--|----------------|
| | NDRICUES | | Linja e ndricuesve kuadri 1 | | Linja kuadri 1 |
| | SHITULLA NDRICIMI EKZISTUENSE | | Linja e ndricuesve kuadri 2 | | Linja kuadri 2 |
| | RUESI PLASTIKE | | | | |
| | KUADRI KOMANDIMIT | | | | |

<p>BASHKIA DURES</p>	<p>OBJEKTI: FV NDRICIM RRUGA "BAJRAM TUSHA", L.14 SHKOZET</p>			
	<p>VENDODHJA : DURRES, ISH KENETE</p>	<p>EMER MBIEMER</p>	<p>FIRMA</p>	<p>EMERTIMI I FLETES : NDRICIMI I RRUGES "BAJRAM TUSHA", Sht.27- Sht.36 TIP 1.</p>
<p>PROJEKTI : ELEKTRIKE</p>	<p>ARK. Adnand Tocila Ing. Elek. Mariglen Jahollari</p>		<p>DATA DHJETOR 2022</p>	<p>SHKALLA 1:30</p>
<p>FAZA E PROJEKTI : PROJEKT ZBATIMI</p>	<p>GRUPI PROJEKTI :</p>	<p>No. I FLETES E-04</p>		

FV NDRICIM RRUGA "BAJRAM TUSHA", L.14 SHKOZET




LEGJENDA

- NDRICUES
- Linja e ndricuesve kuadri 1
- Linja kuadri 1
- SHYLLA NDRICIMI EKZISTUENSE
- Linja e ndricuesve kuadri 2
- Linja kuadri 2
- BUSET PLASTIKE
- KUADRI KOMANDIMIT

 BASHKIA DURES N J E S T I A E P R O J E K T I T D H E I N F R A S T R U K T U R E S	OBJEKTI: FV NDRICIM RRUGA "BAJRAM TUSHA", L.14 SHKOZET	
	VENDODHJA : DURRES, ISH KENETE	EMERTIMI I FLETES : NDRICIMI I RRUGES "BAJRAM TUSHA", Sht.36- Sht.44 TIPI 1.
PROJEKTI : ELEKTRIKE	FAZA E PROJEKTIIT : PROJEKT ZBATIMI	DATA DHJETOR 2022 SHKALLA 1:30 No. I FLETES E-05



FV NDRICIM RRUGA "BAJRAM TUSHA", L.14 SHKOZET



BASHKIA DURES 		OBJEKTI : FV NDRICIM RRUGA "BAJRAM TUSHA", L.14 SHKOZET	
VENDODHJA : DURRES, ISH KENETE		EMERTIMI I FLETES : NDRICIMI I RRUGES "BAJRAM TUSHA", Sht.45- Sht.54 TIPI 1.	
PROJEKTI : ELEKTRIKE		EMER MBIEMER : Ark. Adnand Tocila FIRMA : Ing. Elek. Mariglen Jahollari	
FAZA E PROJEKTI : PROJEKT ZBATIMI		DATA DHJETOR 2022 SHKALLA 1:30 No. I FLETES E-06	
NJESIA E PROJEKTI DHE INFRASTRUKTURES		GRUPI PROJEKTI :	


FV NDRICIM RRUGA "BAJRAM TUSHA", L.14 SHKOZET



 BASHKIA DURES N J E S I A E P R O J E K T I T D H E I N F R A S T R U K T U R E S	OBJEKTI : FV NDRICIM RRUGA "BAJRAM TUSHA", L.14 SHKOZET			
	VENDODHJA : DURRES, ISH KENETE	EMER MBIEMER : FIRMA :	EMERTIMI I FLETES : NDRICIMI I RRUGES "BAJRAM TUSHA", Sht.54- Sht.66 TIPI 1.	
PROJEKTI : ELEKTRIKE	FAZA E PROJEKTIIT : PROJEKT ZBATIMI	GRUPI PROJEKTIIT : Ark. Adnand Tocila Ing. Elek. Mariglen Jahollari	DATA DHJETOR 2022	SHKALLA 1:30
No. I FLETES E-07				


FV NDRICIM RRUGA "BAJRAM TUSHA", L.14 SHKOZET



 BASHKIA DURES N J E S T I A E P R O J E K T I T D H E I N F R A S T R U K T U R E S	OBJEKTI : FV NDRICIM RRUGA "BAJRAM TUSHA", L.14 SHKOZET		EMERTIMI I FLETES : NDRICIMI I RRUGES "VLLAZERIMI, Sht.51- Sht.54 DHE NGA Sht.67 -Sht.79 TIPI 1.	
	VENDODHJA : DURRES, ISH KENETE	EMER MBIEMER : FIRMA :	DATA DHJETOR 2022 SHKALLA 1:30 No. I FLETES E-08	
PROJEKTI : ELEKTRIKE	FAZA E PROJEKTIT : PROJEKT ZBATIMI	GRUPI PROJEKTIMIT :	Ark. Adnand Tocila Ing. Elek. Mariglen Jahollari	



FV NDRICIM RRUGA "BAJRAM TUSHA", L.14 SHKOZET




 BASHKIA DURES N J E S I A E P R O J E K T I T D H E I N F R A S T R U K T U R E S	OBJEKTI : FV NDRICIM RRUGA "BAJRAM TUSHA", L.14 SHKOZET		
	VENDODHJA : DURRES, ISH KENETE	EMER MBIEMER : FIRMA :	EMERTIMI I FLETES : NDRICIMI I RRUGES "BAJRAM TUSHA", Sht.80- Sht.88 TIPI 1.
PROJEKTI : ELEKTRIKE	GRUPI PROJEKTIMIT : Ark. Adnand Tocila Ing. Elek. Mariglen Jahollari	DATA DHJETOR 2022	SHKALLA 1:30
FAZA E PROJEKTIIT : PROJEKT ZBATIMI		No. I FLETES	E-09

FV NDRICIM RRUGA "BAJRAM TUSHA", L.14 SHKOZET

SKEMA ELEKTRIKE E LIDHJES SE NDRICUESVE

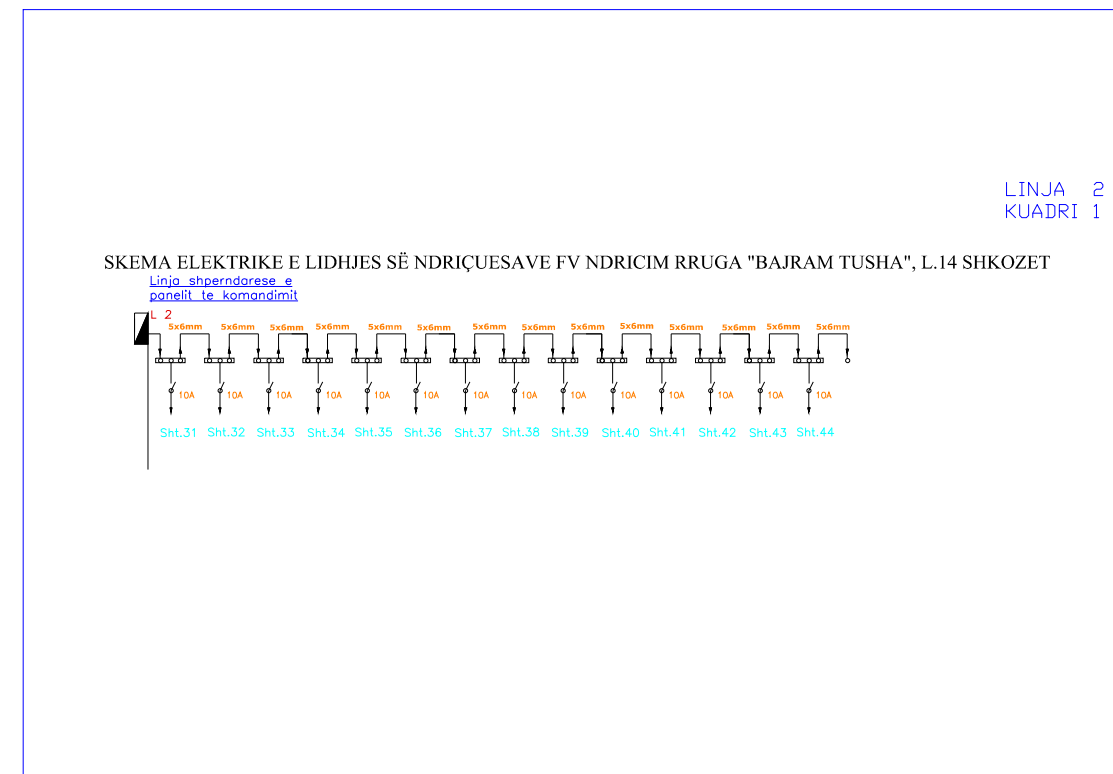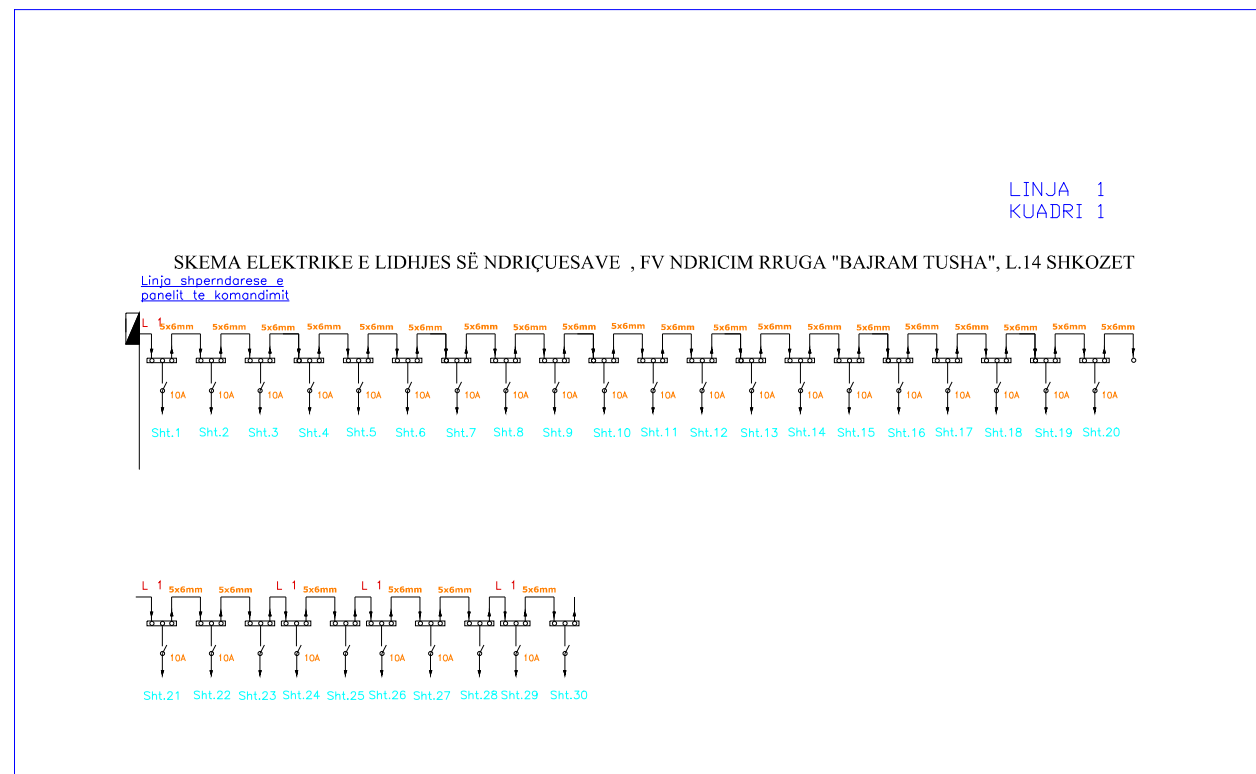



 BASHKIA DURRES	OBJEKTI: FV NDRICIM RRUGA "BAJRAM TUSHA", L.14 SHKOZET		EMERTIMI I FLETES : <i>Skema elektrike e lidhjes se ndricuesve. Linja 1</i>		
	VENDODHJA : DURRES	PROJEKTI : ELEKTRIK	EMER MBIEMER Ark. Adnand Tocila Ing. Elek. Mariglen Jahollari	FIRMA	DATA: 2022
NJESIA E PROJEKTIT DHE INFRASTRUKTURES	FAZA E PROJEKTIT : PROJEKT ZBATIMI	GRUPI PROJEKTIMIT :	No. 1 FLETES E-10		

FV NDRICIM RRUGA "BAJRAM TUSHA", L.14 SHKOZET

SKEMA ELEKTRIKE E LIDHJES SE NDRICUESVE


LINJA 1
KUADRI 2


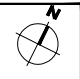
SKEMA ELEKTRIKE E LIDHJES SË NDRICUESAVE FV NDRICIM RRUGA "BAJRAM TUSHA", L.14 SHKOZET
Linja shperndorese e panelit te komandimit

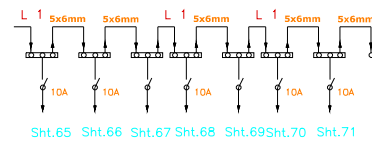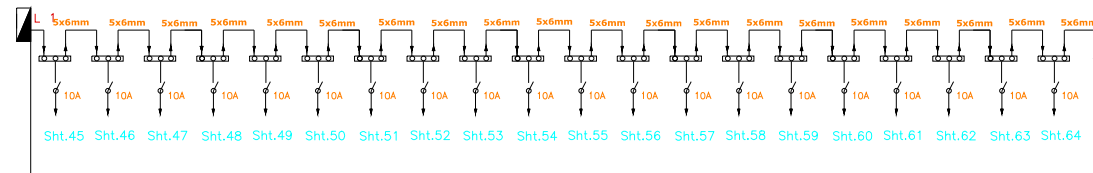

LINJA 2
KUADRI 2


SKEMA ELEKTRIKE E LIDHJES SË NDRICUESAVE FV NDRICIM RRUGA "BAJRAM TUSHA", L.14 SHKOZET
Linja shperndorese e panelit te komandimit

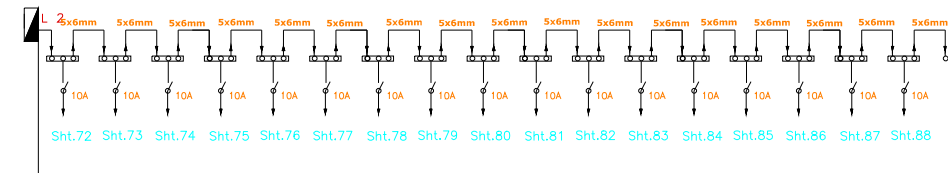


 BASHKIA DURRES N J E S I A E P R O J E K T I T D H E I N F R A S T R U K T U R E S	OBJEKTI: FV NDRICIM RRUGA "BAJRAM TUSHA", L.14 SHKOZET	EMERTIMI I FLETES : Skema elektrike e lidhjes se ndricuesve. Linja 2
	VENDODHJA : DURRES	EMER MBIEMER Ark. Adnand Tocila Ing. Elek. Mariglen Jahollari
PROJEKTI : ELEKTRIK	FIRMA	No. I FLETES E-11
FAZA E PROJEKTIT : PROJEKT ZBATIMI	GRUPI PROJEKTIMIT :	

FV NDRICIM RRUGA "BAJRAM TUSHA", L.14 SHKOZET


SKEMA E KUADRIT ELEKTRIK KEN 1 "FV NDRICIM RRUGA "BAJRAM TUSHA", L.14 SHKOZET

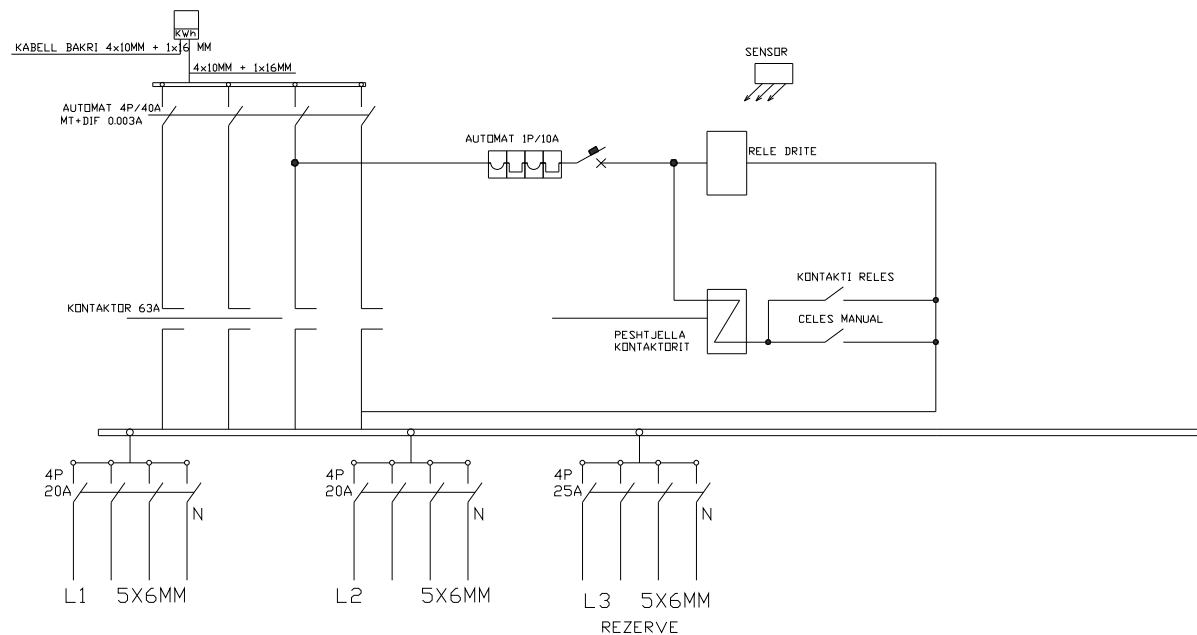


 BASHKIA E DURRËS	OBJEKTI		FV NDRICIM RRUGA "BAJRAM TUSHA", L.14 SHKOZET	
	VENDODHJA :	DURRES	EMER MBIEMER	FIRMA
NJESIA E PROJEKTIT DHE INFRASTRUKTURES	PROJEKTI :	ELEKTRIK	Ark. Adnand Tocila Ing. Elek. Mariglen Jahollari	
	FAZA E PROJEKTIT :	PROJEKT ZBATIMI		
		EMERTIMI I FLETES :		Skema e kuadrit elektrik 1
		DATA : 2022		No. I FLETES E-12

FV NDRICIM RRUGA "BAJRAM TUSHA", L.14 SHKOZET

SKEMA E KUADRIT ELEKTRIK KEN 2 FV NDRICIM RRUGA "BAJRAM TUSHA", L.14 SHKOZET

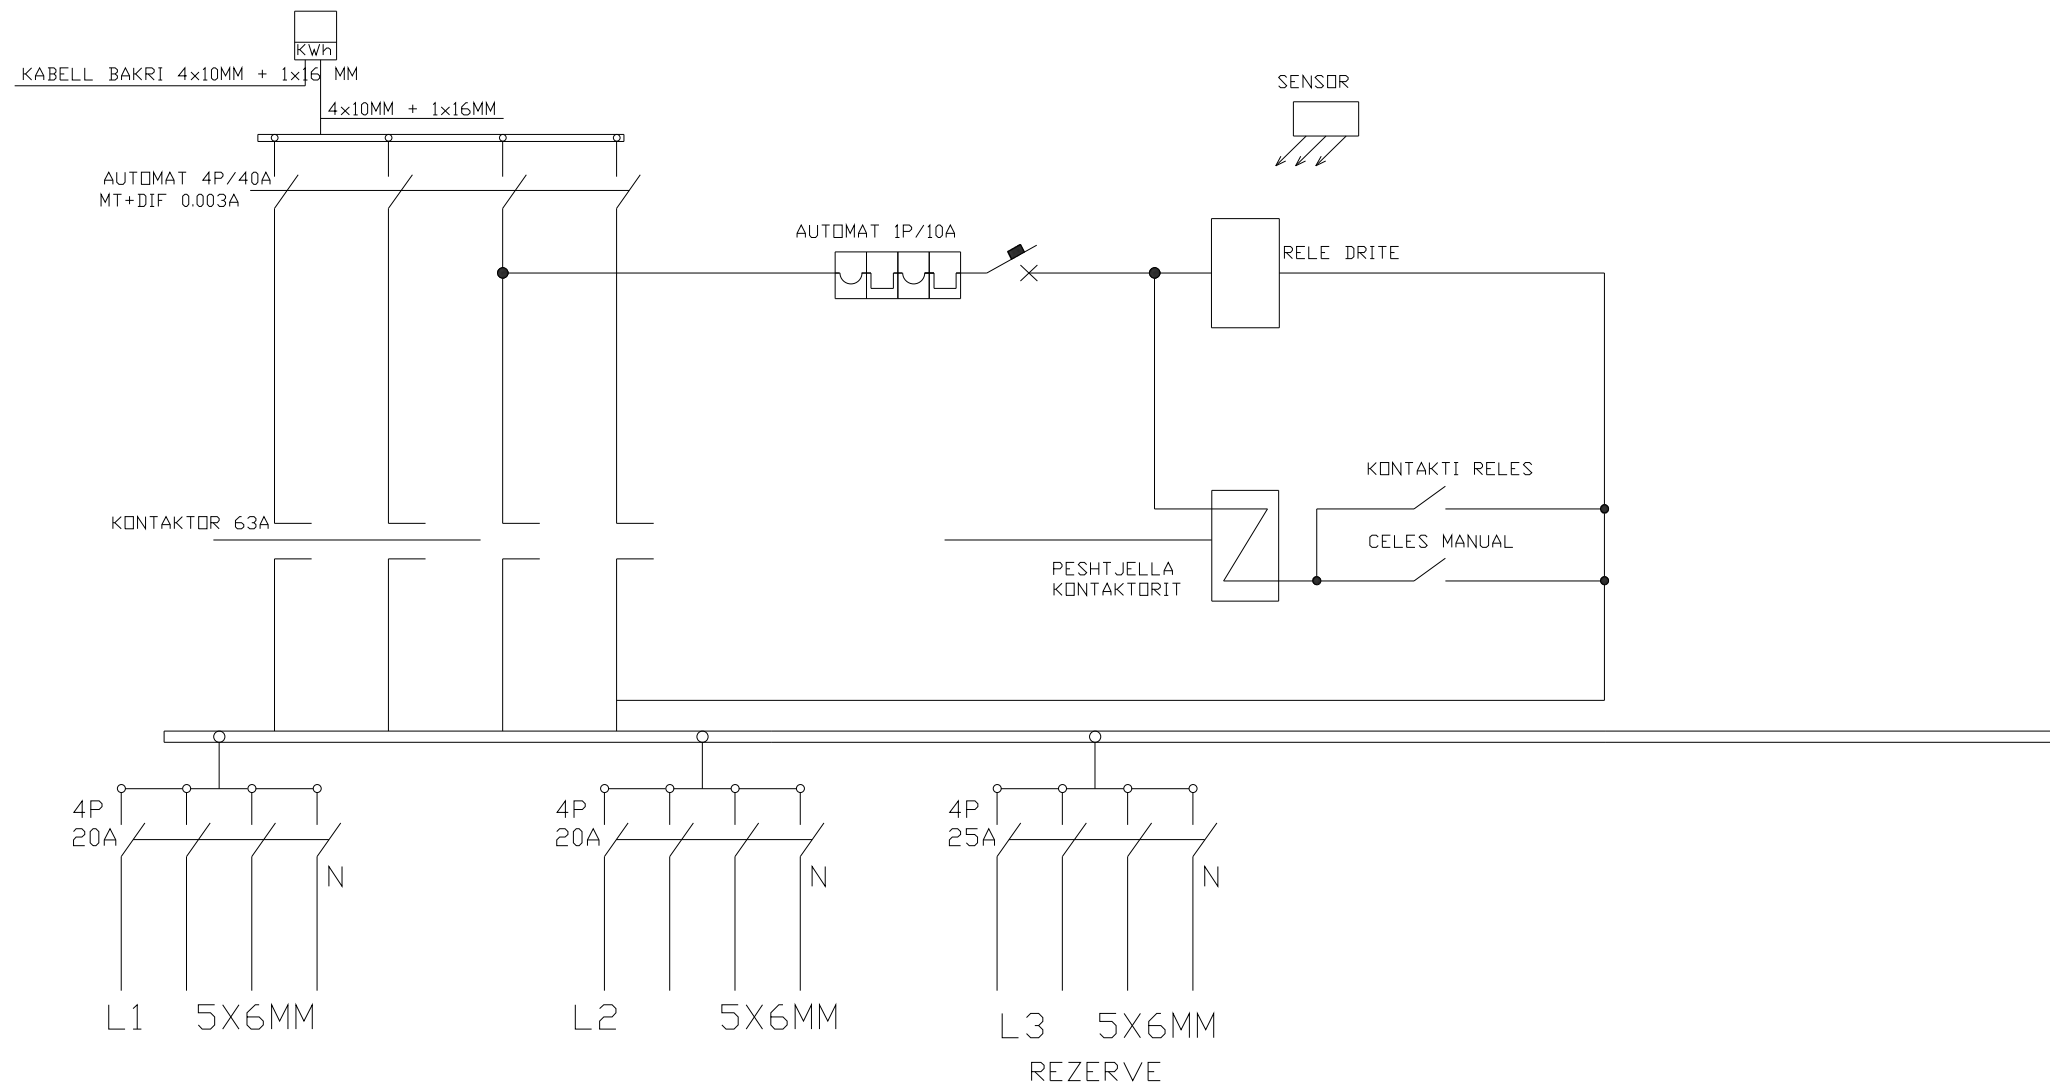


 BASHKIA DURRES	OBJEKTI: SKEMA E KUADRIT ELEKTRIK 2 NDRICIM RRUGA "BAJRAM TUSHA",		
	VENDODHJA : DURRES	EMER MBIEMER : Ark. Adnand Tocila Ing. Elek. Mariglen Jahollari	FIRMA : EMERTIMI I FLETES : Skema e kuadrit elektrik 2
NJESIA E PROJEKTIT DHE INFRASTRUKTURES	FAZA E PROJEKTIT : PROJEKT ZBATIMI	GRUPI PROJEKTIMIT :	DATA : 2022 No. I FLETES E-13


FV NDRICIM RRUGA "BAJRAM TUSHA", L.14 SHKOZET


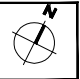
PRERJE TERTHORE DHE GJATESORE E TUBACIONIT NE RRUGE DHE TROTUARE E TUBIT PER ELEKTRIKUN

PRERJE Terthore e tubacionit ne rruge


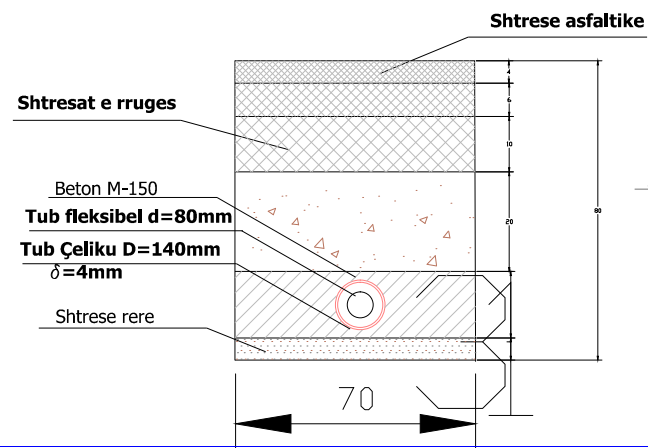



PRERJE GJATESORE E TUBACIONIT NE TROTUARE DHE PUSETAVE

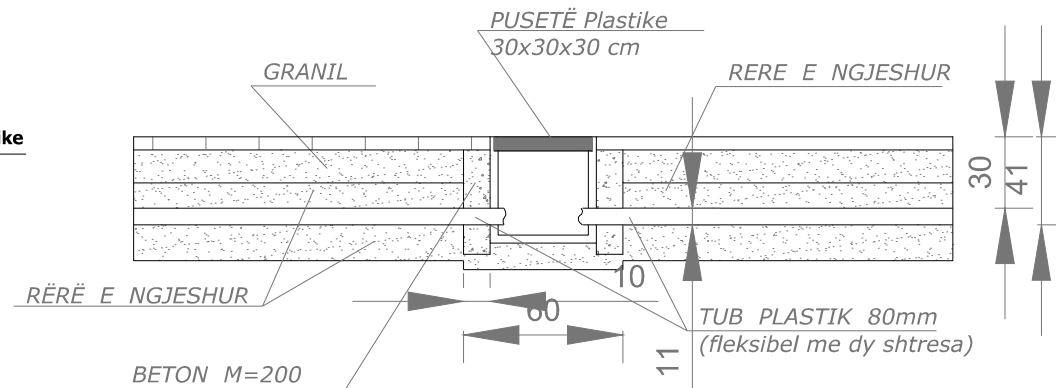

 <p>BASHKIA DURRËS</p>	<p>OBJEKTI: FV NDRICIM RRUGA "BAJRAM TUSHA", L.14 SHKOZET</p>		
	<p>VENDODHJA : DURRËS</p>	<p>EMER MBIEMER</p>	<p>FIRMA</p>
<p>PROJEKTI : ELEKTRIK</p>	<p>Ark. Adnand Tocila Ing. Elek. Mariglen Jahollari</p>	<p>DATA 2022</p>	<p>No. I FLETES E-14</p>
<p>NJESIA E PROJEKTIT DHE INFRASTRUKTURES</p>	<p>FAZA E PROJEKTIT : PROJEKT ZBATIMI</p>	<p>GRUPI PROJEKTIMIT :</p>	

FV NDRICIM RRUGA "BAJRAM TUSHA", L.14 SHKOZET

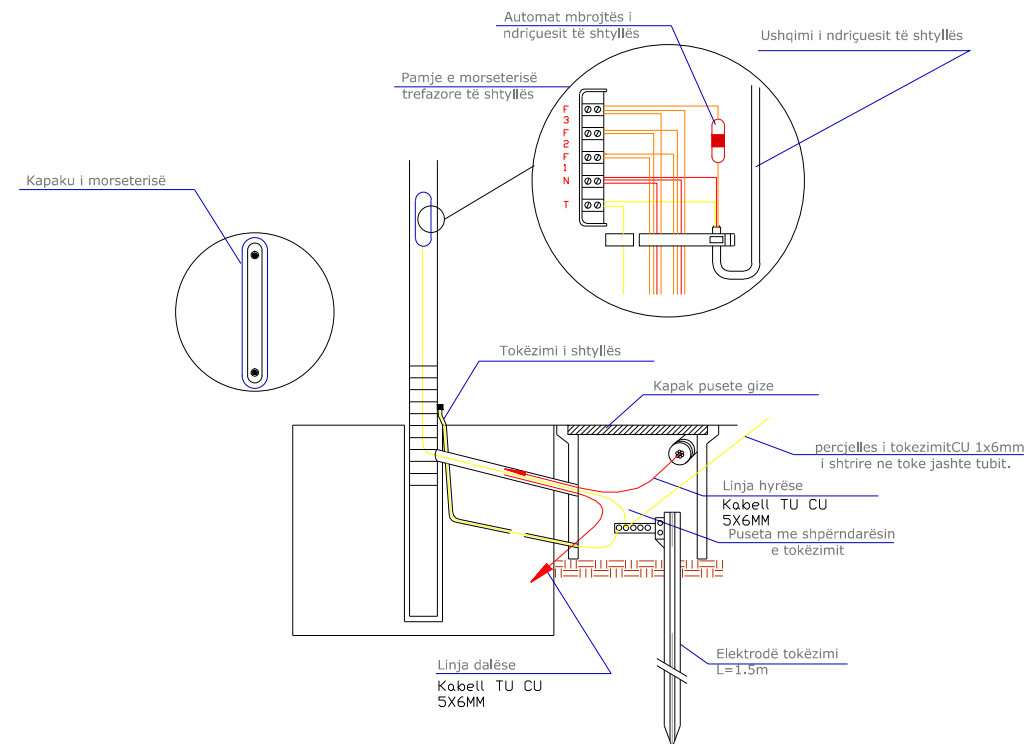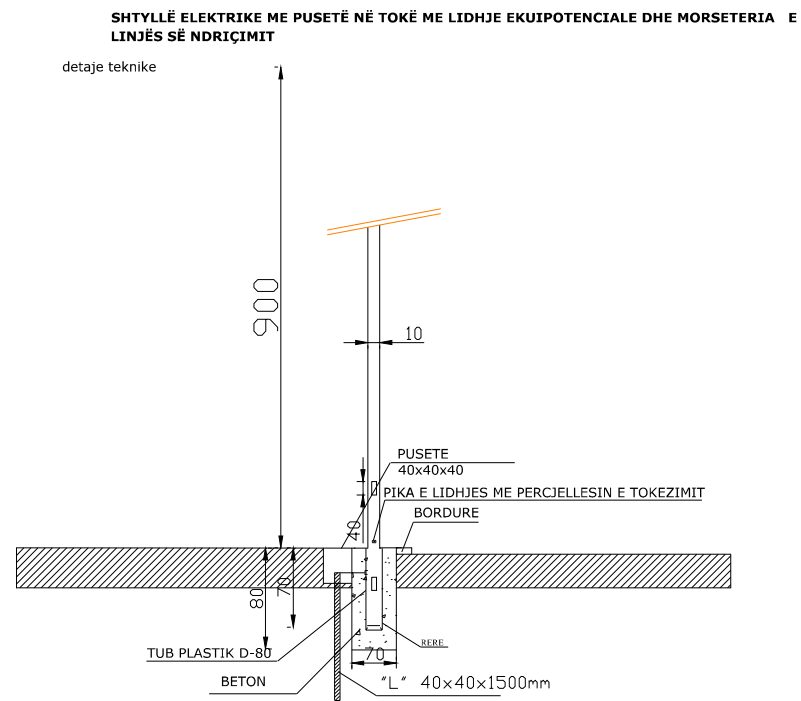

 BASHKIA DURRËS	OBJEKTI:	FV NDRICIM RRUGA "BAJRAM TUSHA", L.14 SHKOZET		
	VENDODHJA : DURRËS	EMER MBIEMER	FIRMA	EMERTIMI I FLETES : DETAJE ELEKTRIKE PER SHTYLLAT E NDRICIMIT
NJESIA E PROJEKTIT DHE INFRASTRUKTURES	PROJEKTI : ELEKTRIK	Ark. Adnand Tocila Ing. Elek. Mariglen Jahollari		DATA : 2022
	FAZA E PROJEKTIT : PROJEKT ZBATIMI	GRUPI PROJEKTIMIT :		No. I FLETES E-15