



REPUBLIKA E SHQIPERISE

BASHKIA LIBRAZHD

PROJEKT ZBATIMI

EMERTIMI:

RIKONSTRUKSION I RRUGEVE RURALE DHE VEPRAVE TE ARTIT

MIRATOHET:

KRYETARI I BASHKISE LIBRAZHD:

Z. KASTRIOT GURRA

GRUPI I PUNES:


ING. ERVIN QATJA

ING. AMARILDO MURAÇI


ING. JURGEN MEMA

RIKONSTRUKSION I RRUGEVE RURALE DHE VEPRAVE TE ARTIT

PROFIL TERTHOR TIP I RRUGES PAS NDERHYRJES

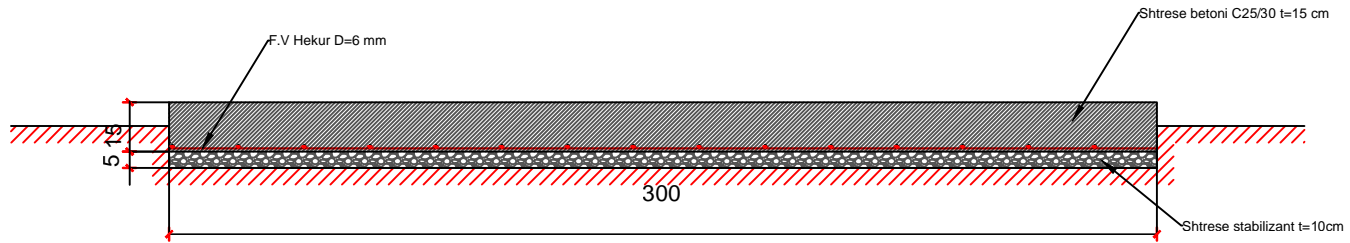



DETAJ ARMIMI TIP PER 1 M2 RRUGE

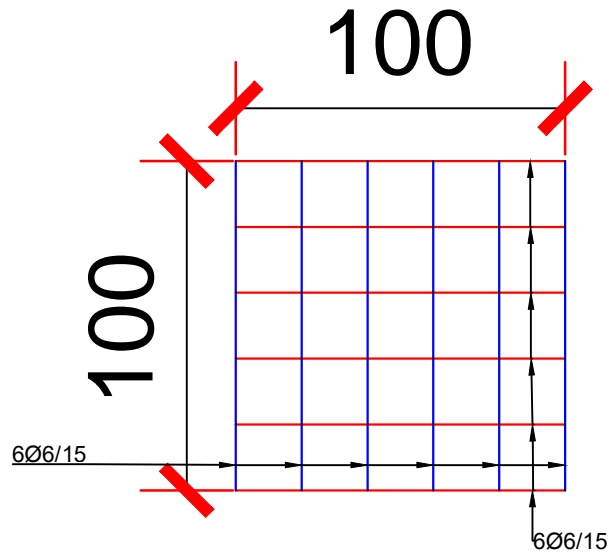



MIRATOHET: KRYETARI: Z. KASTRIOT GURRA	EMERTIMI I PROJEKTIT: RIKONSTRUKSION I RRUGEVE RURALE	EMERTIMI I FLETES:
POROSITESI: BASHKIA LIBRAZHID	GRUPI TEKNIK I PROJEKTIMIT: 1. Ervin QATJA 2. Amarildo MURAÇI 3. Jurgjen MEMA	SHKALLA: 1 : 400
		NUMRI I FLETES: /
		DATA: / / 2023


PLANIMETRIA E SHPATULLAVE TE URES

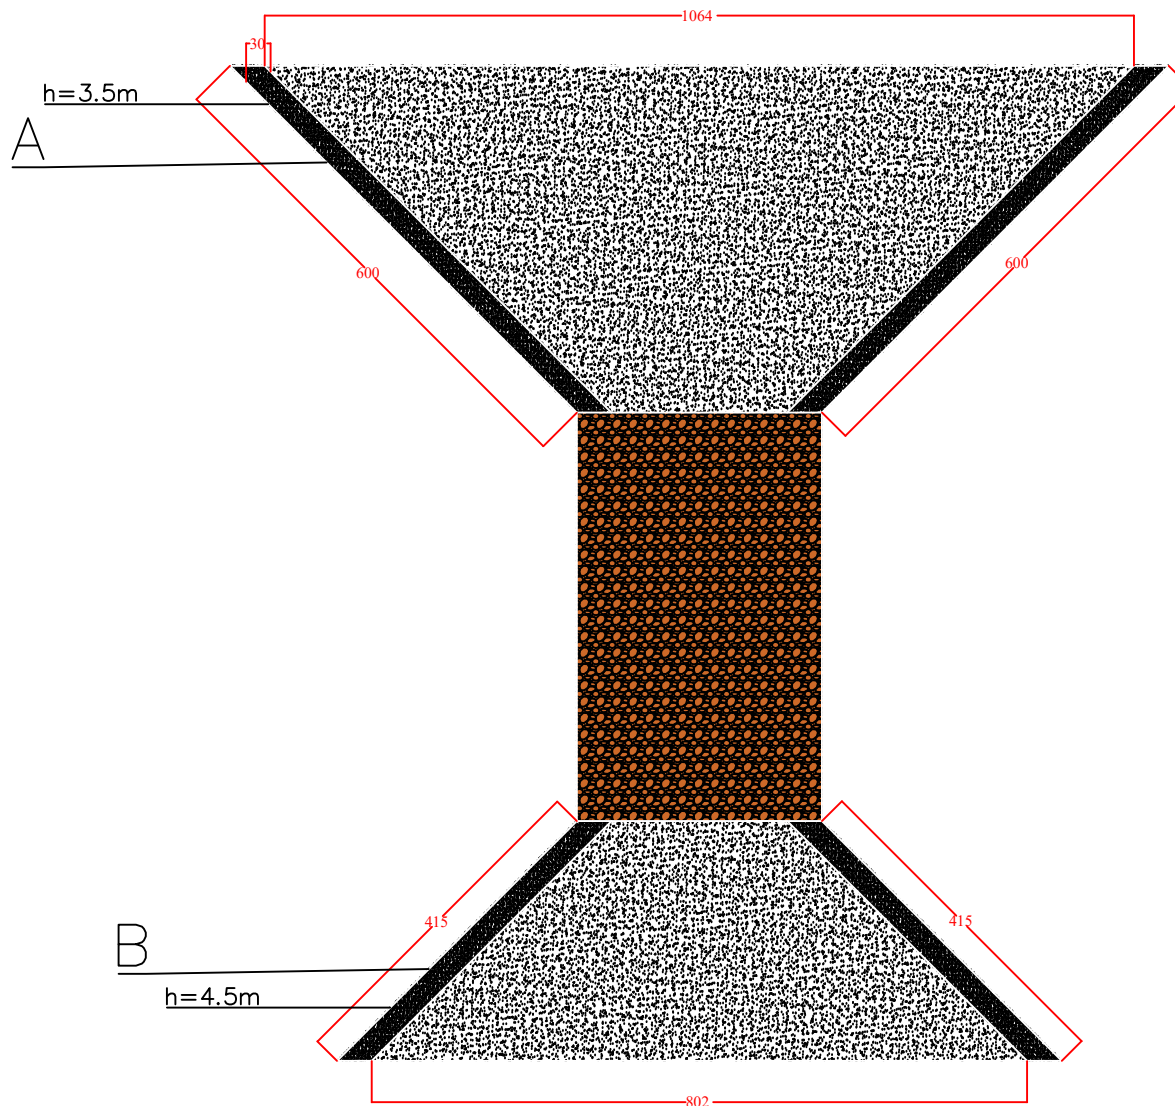

	EMERTIMI I PROJEKTIT: NDERTIMI I SHPATULLAVE TE URES PERROI I KOPALIT, FSHATI DOREZ, NJADM QENDER	SHKALLA: 1:150
		NUMRI I FLETES:
	GRUPI TEKNIK I PROJEKTIMIT: Ing. Jurgen MEMA Ing. Amarildo MURAÇI Ing. Ervin QATJA	DATA: / /2023



DETAJI I ARMIMIT TE MURIT (hekur me diameter 12 cdo 20 cm)

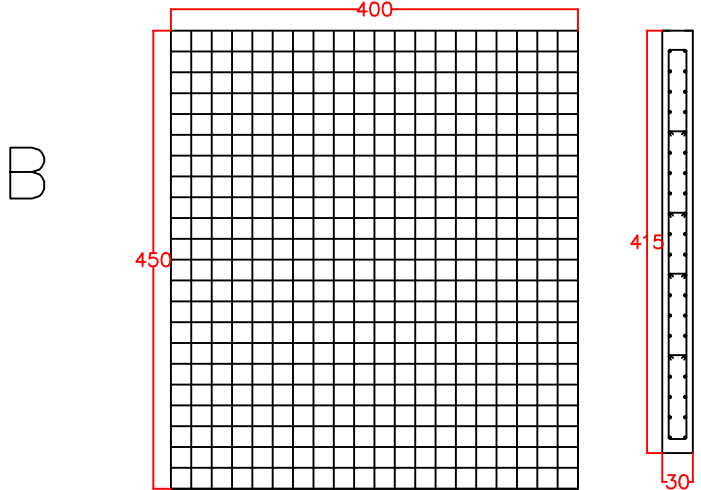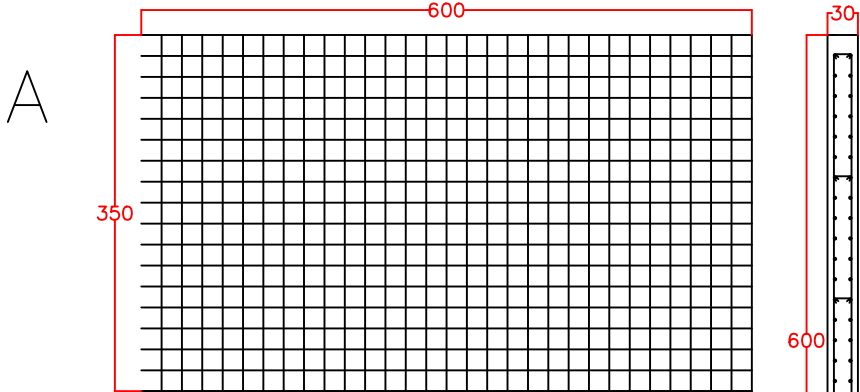

	EMERTIMI I PROJEKTIT: NDERTIMI I SHPATULLAVE TE URES PERROI I KOPALIT,FSHATI DOREZ ,NJ.ADM QENDER	SHKALLA: 1:150
	GRUPI TEKNIK I PROJEKTIMIT: Ing. Jurgen MEMA Ing. Amarildo MURAÇI Ing. Ervin QATJA	NUMRI I FLETES: DATA: / /2023

DETAJI I ARMIMIT TE PLATFORMES/DYSHEMESE

(hekur me diameter 12 cdo 20 cm)

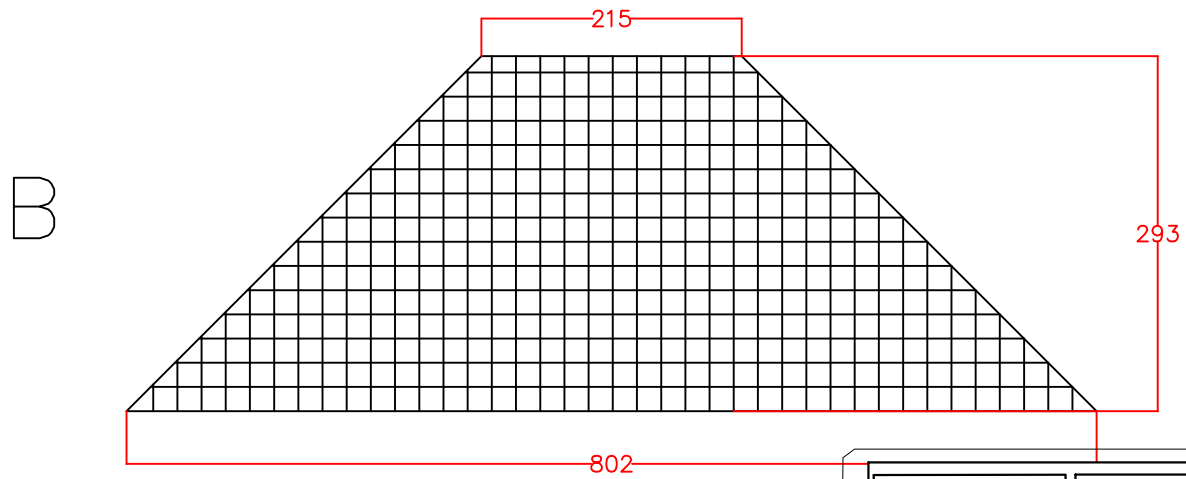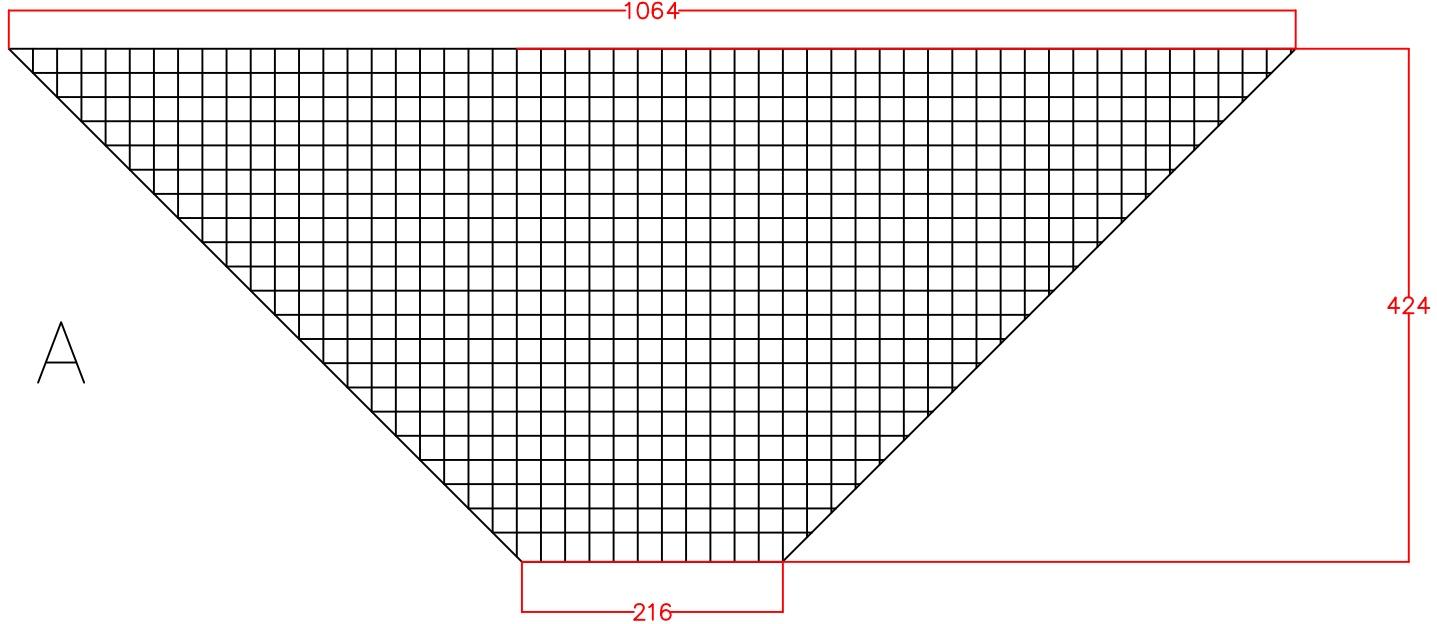

EMERTIMI I PROJEKTIT:
NDERTIMI I SHPATULLAVE TE URES PERROI I KOPALIT, FSHATI
DORREZ, NJADM QENDER

SHKALLA:
1:150

NUMRI I FLETES:

GRUPI TEKNIK I PROJEKTIMIT:
Ing. Jurgen MEMA
Ing. Amarildo MURAÇI
Ing. Ervin QATJA

DATA:
/ /2023

MURE MBAJTES BETONARME
H=4M, L=16 M
 $[\sigma]_t = 4 \text{ kg/cm}^2$, $\phi_m \geq 35^\circ$ SH. 1:50

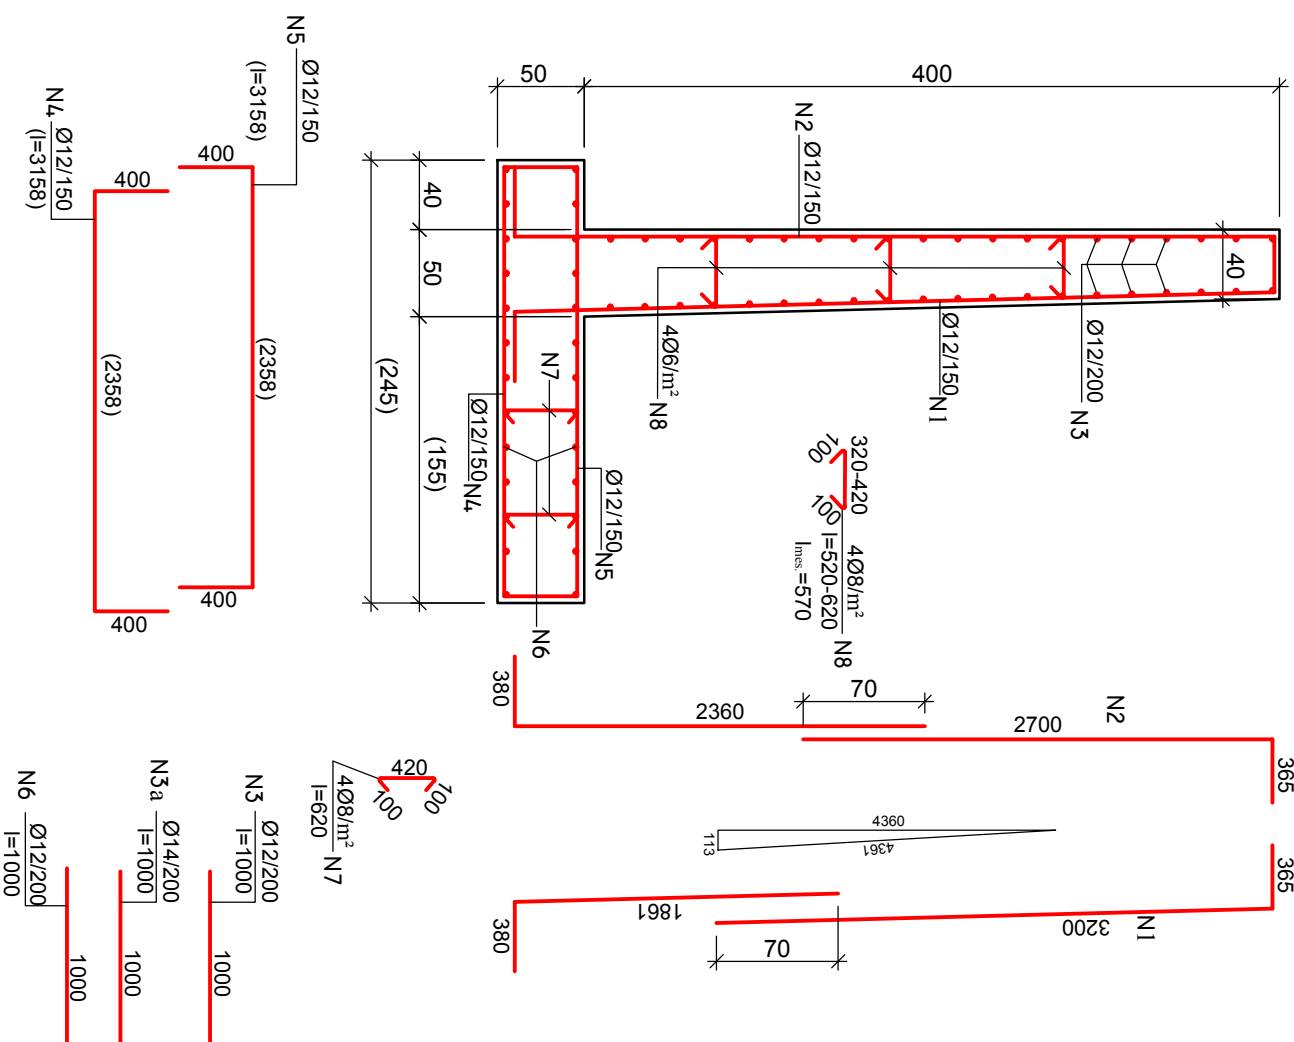


TABELA E HEKURAVE
PER H=4M, $[\sigma]_t = 4 \text{ kg/cm}^2$

NR.	Ø mm	L mm	SASIA cope	L m	PERMBLEDHJE E ARMATURES.		PESHA kg/ml	PESHA kg		
					Ø mm	ΣL m				
1	12	2241	7	15.69	8	7.16	0.395	2.83		
1'	12	3565	7	24.96	12	192.91	0.888	171.30		
2	12	2740	7	19.18	14	3.00	1.208	3.62		
2'	12	3065	7	21.46						
3	12	1000	43	40.00						
4	12	3258	7	22.81						
5	12	3258	7	22.81						
6	12	1000	26	26.00						
7	8	620	10	6.20						
8	8	570	16	9.12						
shuma							kg/ml	177.75		
beton / concrete							fck=300kg/cm²	m³/ml	2.87	

SHENIME:

- MURI ESHTË PROJEKTUAR PER:
 - NGARKESE TE LEVIZESHME NE PRIZMIN E SHKATERIMIT $q = 1.7 \text{ T/m}^2$
 - MBUSHJE MBRAPA TIJ ME MATERIAL SHKEMBOR ME KEND TE FERKIMIT TE BRENDSHEM $\phi \geq 35^\circ$.
- NGARKESE TE LEJUAR NE TABAN $[\sigma] = 4 \text{ kg/cm}^2$
- MURI ESHTË PARASHIKUAR TE NDERTOHEJT:
 - ARMATURE PREJ ÇELIKU Feb-44k.
 - ME BETON C 20/25
- LARGESIA NGA FAQJA E BETONIT DERI TEK FAQJA E ARMATURES PUNESE DO TE MERRET 40mm.
- PERMASAT E BETONIT JANE DHENE NE CENTIMETRA (cm), TE ARMATURES SE HEKURIT NE MILIMETRA (mm).
- DETAJI I FIKSIMIT TE PARAPETIT METALIK JEPET ME PROJEKT TE VECANTE.

REPUBLIKA E SHQIPERISE
BASHKIA LIBRAZH D

Ndertim Muri Mbjates Lagjia Moker,
Bashkia Librazhd,
GJATESIA LINEARE 16 METRA

GRUPI I PUNES
JURGEN MEMA
AMARILDO MURACI
ERVIN QATJA

Titulli i Projektit :
Ndertim Muri Mbjates
Vendodhja e Projektit :
BASHKIA LIBRAZH D
Emertimi i Fletes:
PROFILAT TIP TE MURIT