

# **PROJEKTI I ZBATIMIT**

---


**Rikonstruksioni i Rruges nr.47,Sarande**

**PROJEKTUES**  
**Ing.Aristotel KOCI**

LICENCA: K.0754/3


**MIRATOHET**  
**BASHKIA SARANDE**

# PLANIMETRIA E RRUGES SH 1:1000

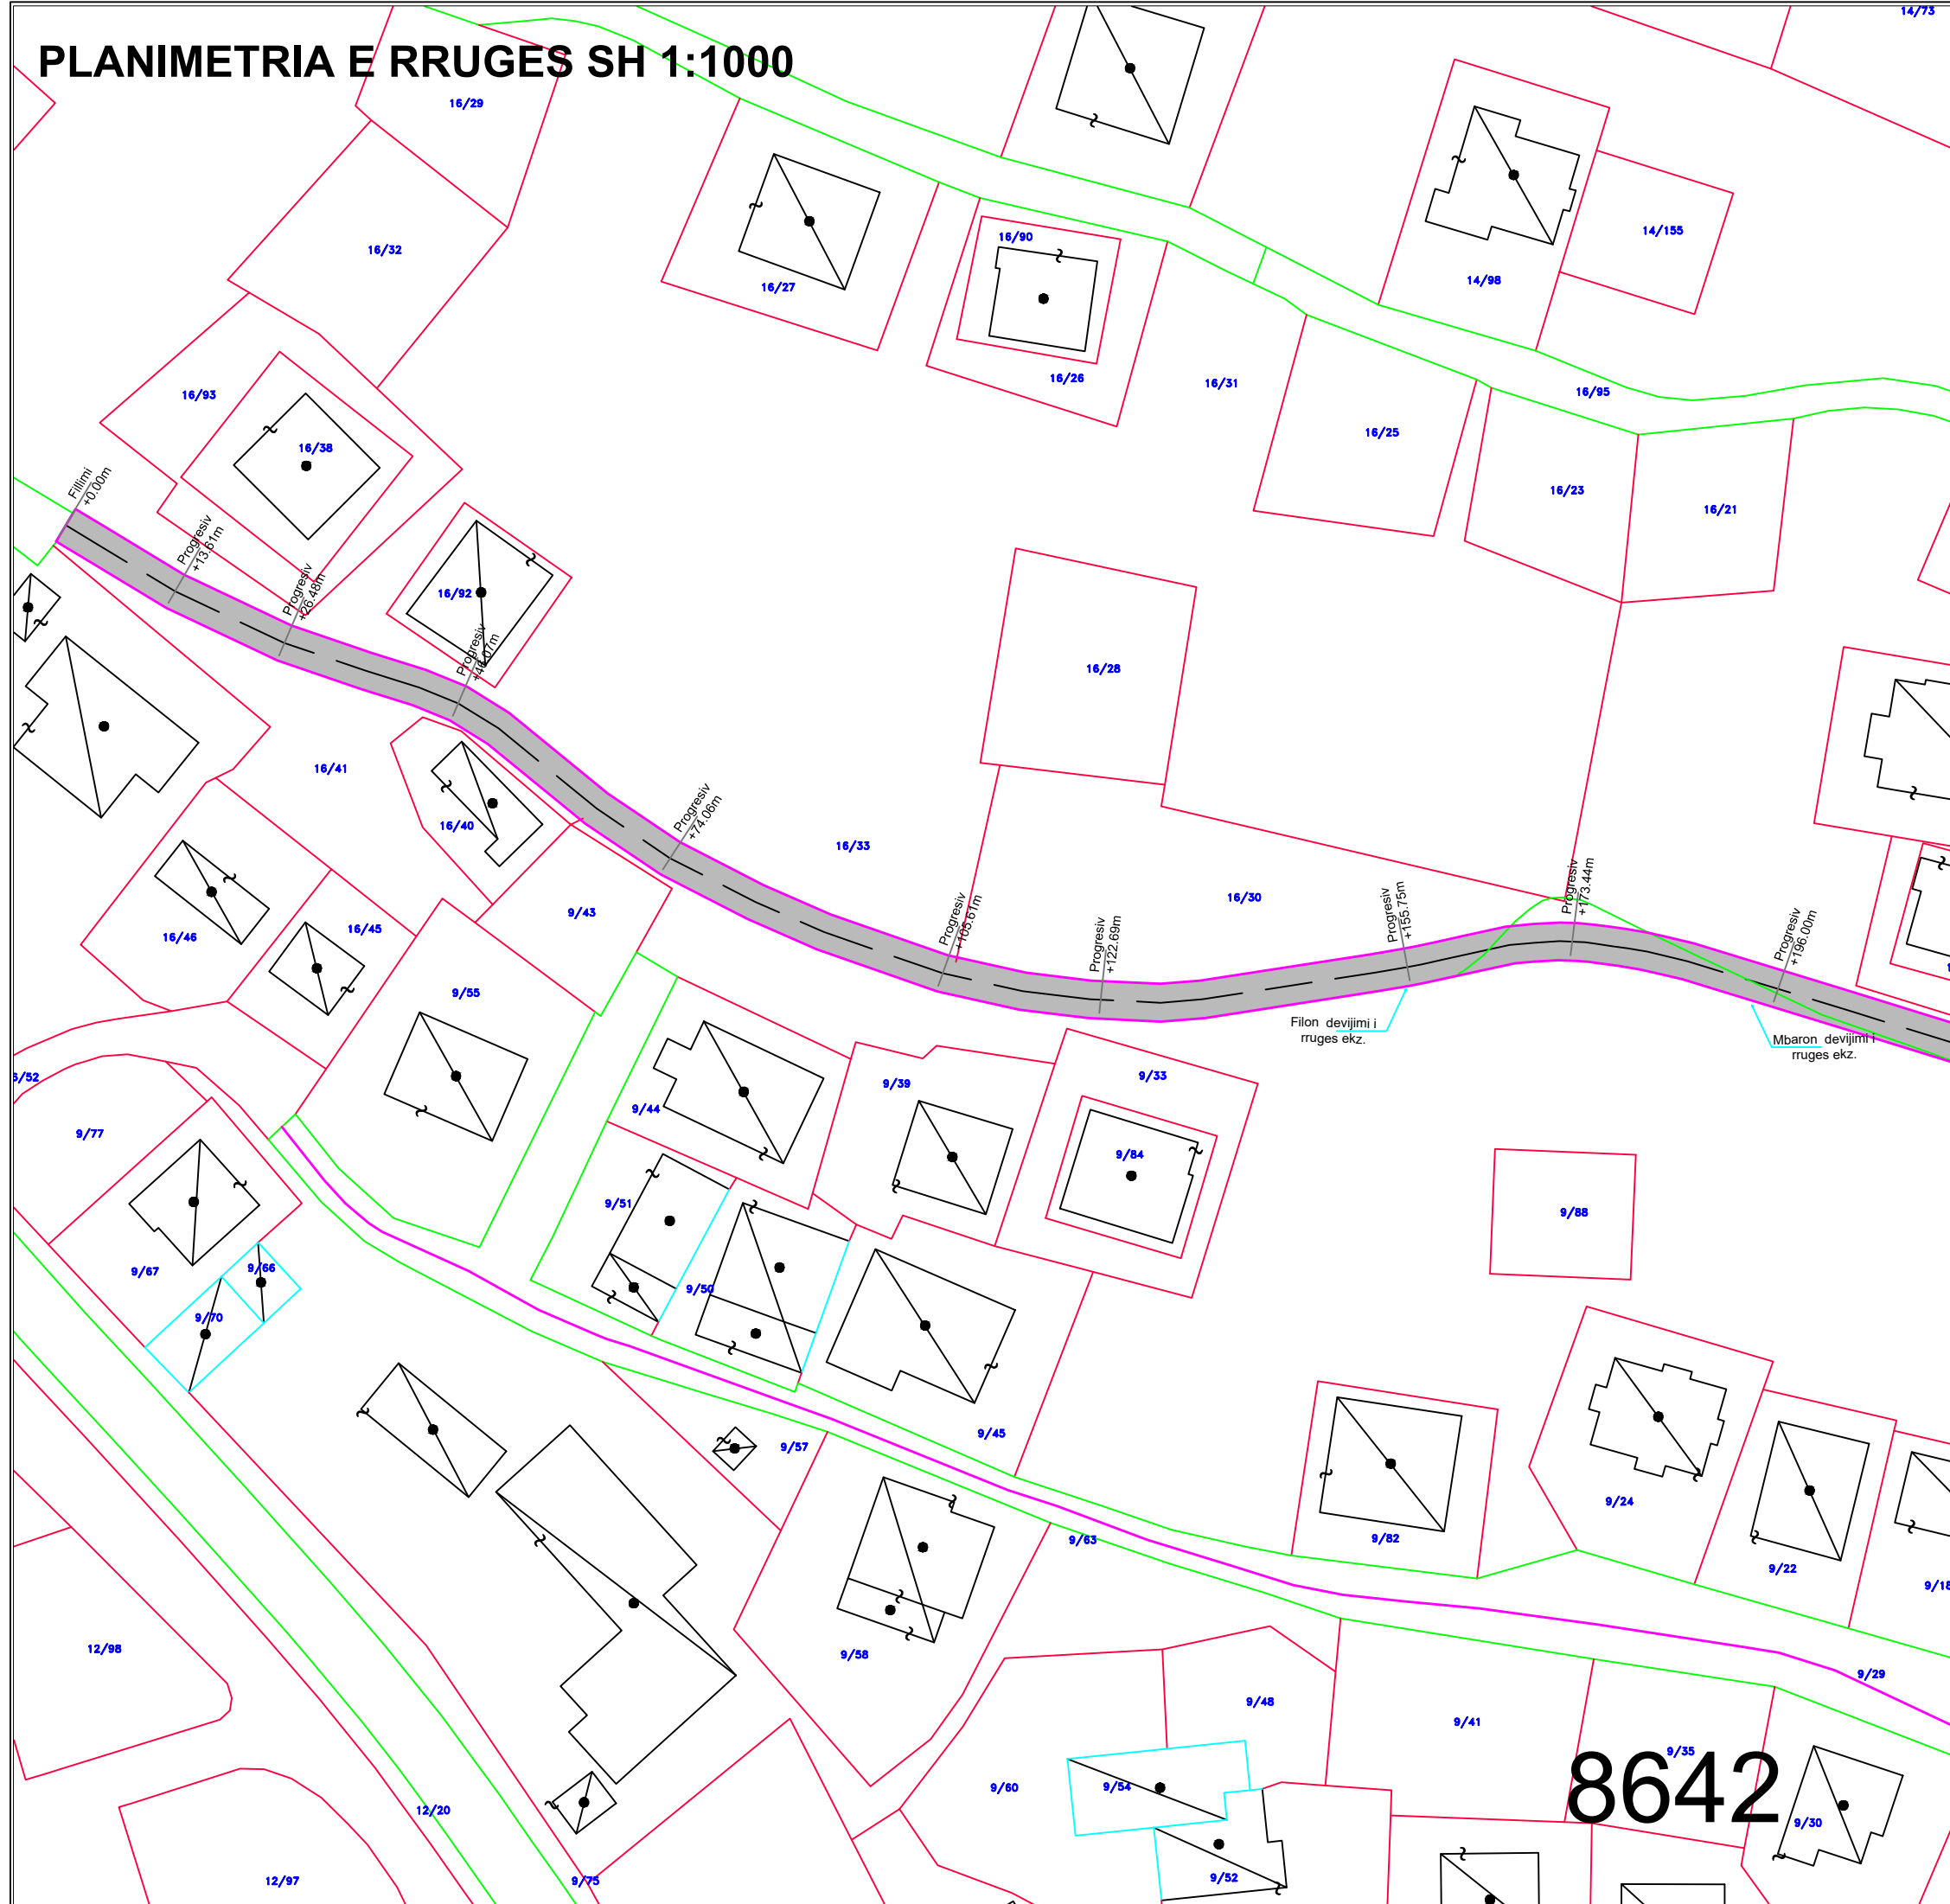



Investitori/pronari		<b>BASHKIA SARANDE</b>	
<b>Rikonstruksioni i rruges nr.47</b>			
Fleta		Data:	
Scale Shkalla	1:50	<b>PLANIMETRIA</b>	
Aprovimi i projektit		Nr. Vizatimit	
Projektues	License No Nr. Licences	Firma	
Ing. Aristotel KOCI	K.0754/3		
Vendodhja e objektit			
<b>SARANDE</b>			
Disiplina	Faza	Tipi	
		PLANI	

# PLANIMETRIA E RRUGES SH 1:1000

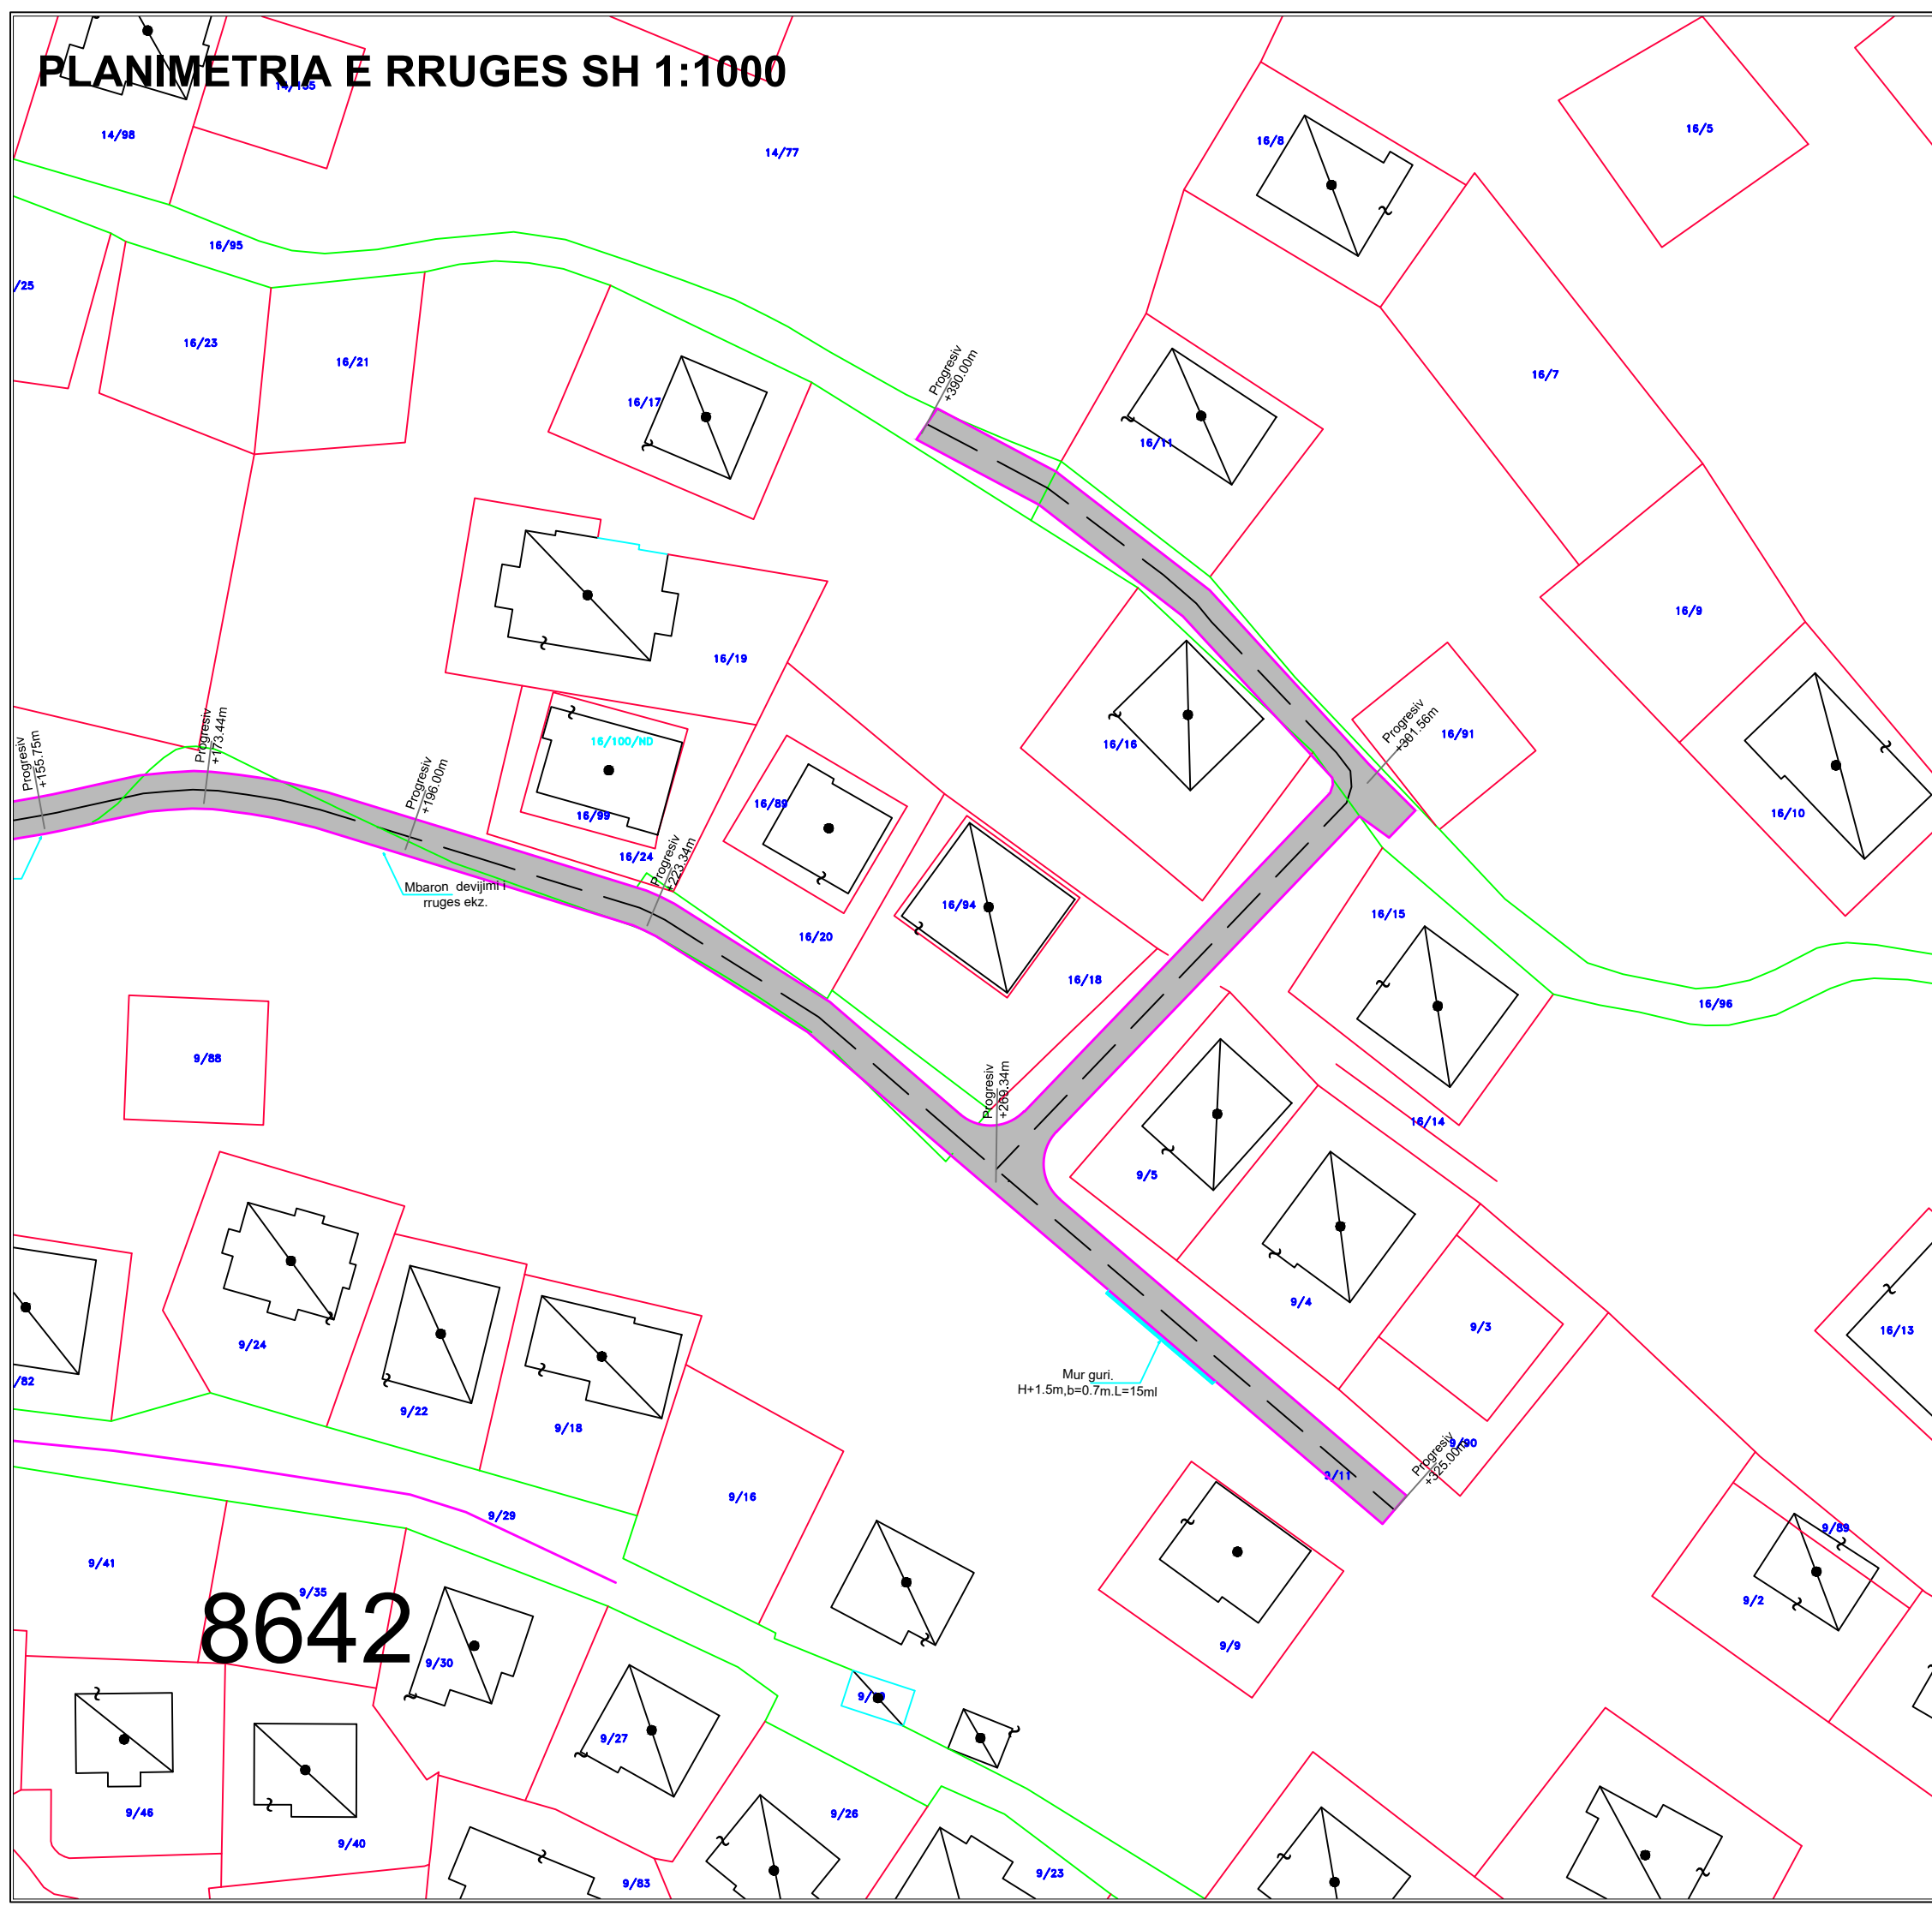



Investitori/pronari		<b>BASHKIA SARANDE</b>	
<b>Rikonstruksioni i rruges nr.47</b>			
Fleta		Data:	
Scale Shkalla	1:50	<b>PLANIMETRIA</b>	
Aprovimi i projektit			
Projektues	License No Nr. Licences	Firma	
Ing. Aristotel KOCI	K.0754/3		
Vendodhja e objektit			
<b>SARANDE</b>			
Disiplina	Faza	Tipi	
		PLANI	

# PLANIMETRIA E RRUGES SH 1:500

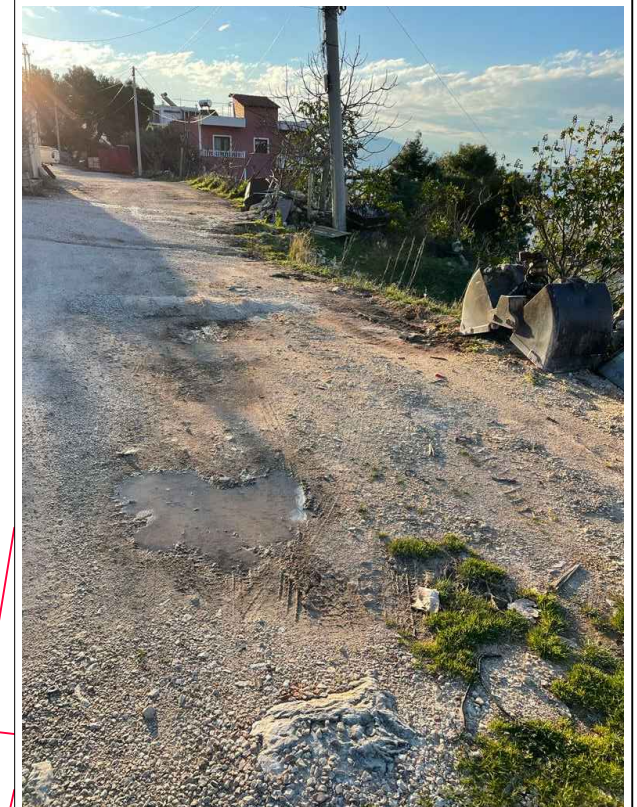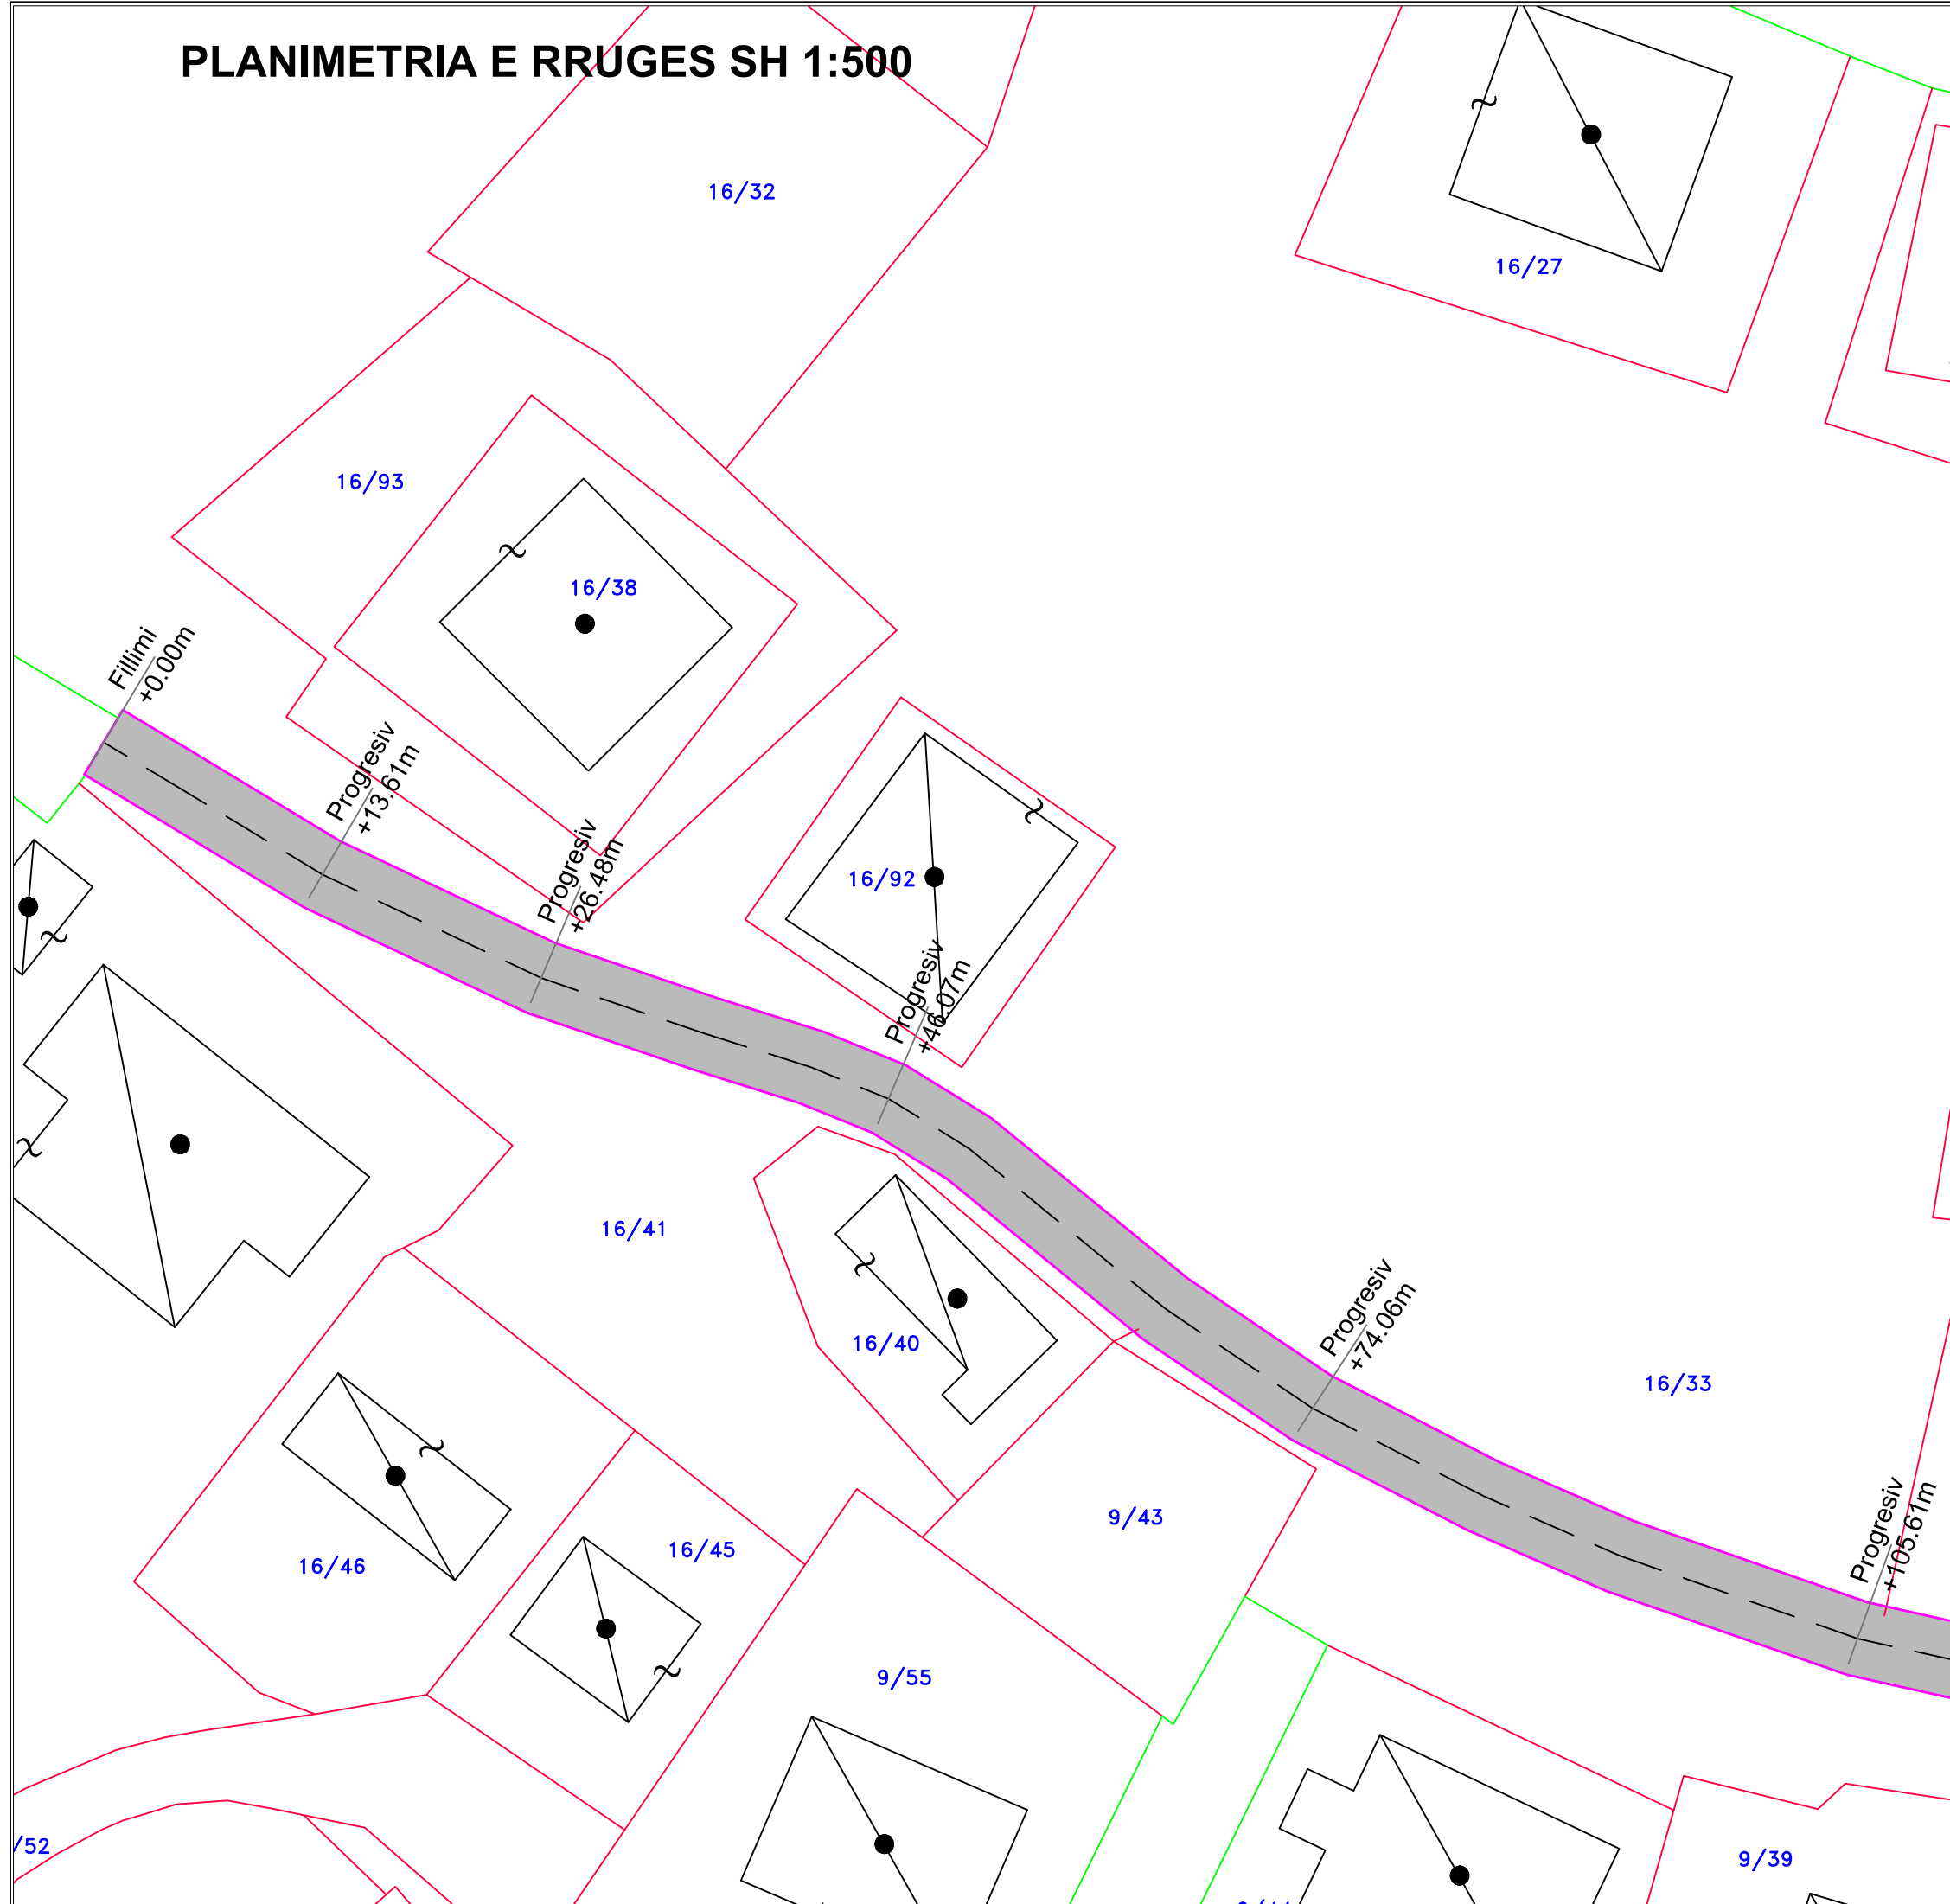

Investitori/pronari		<b>BASHKIA SARANDE</b>	
<b>Rikonstruksioni i rruges nr.47</b>			
Fleta		Data:	
Scale Shkalla	1:50	<b>PLANIMETRIA</b>	
Aprovimi i projektit		Nr. Vizatimit	
Projektues	License No Nr. Licences	Firma	
Ing. Aristotel KOCI	K.0754/3		
Vendodhja e objektit			
<b>SARANDE</b>			
Disiplina	Faza	Tipi	
		PLANI	

# PLANIMETRIA E RRUGES SH 1:500

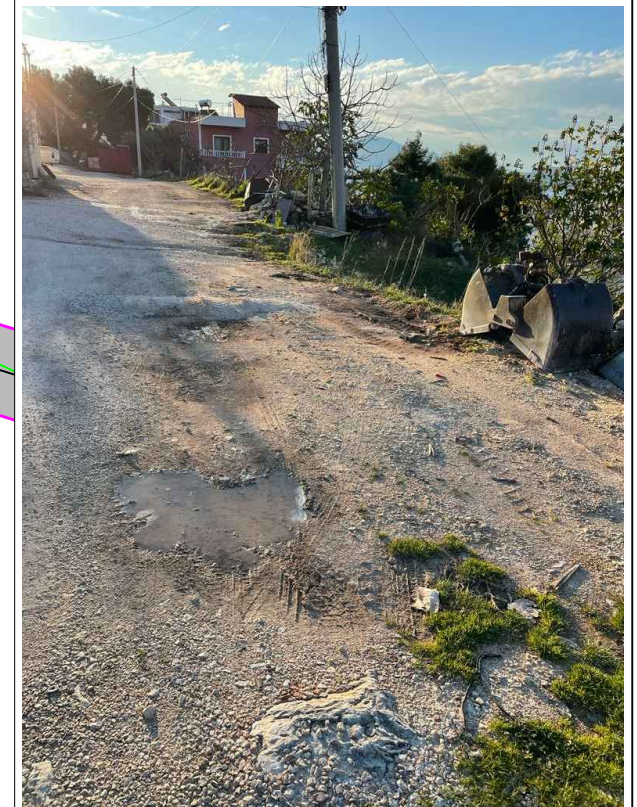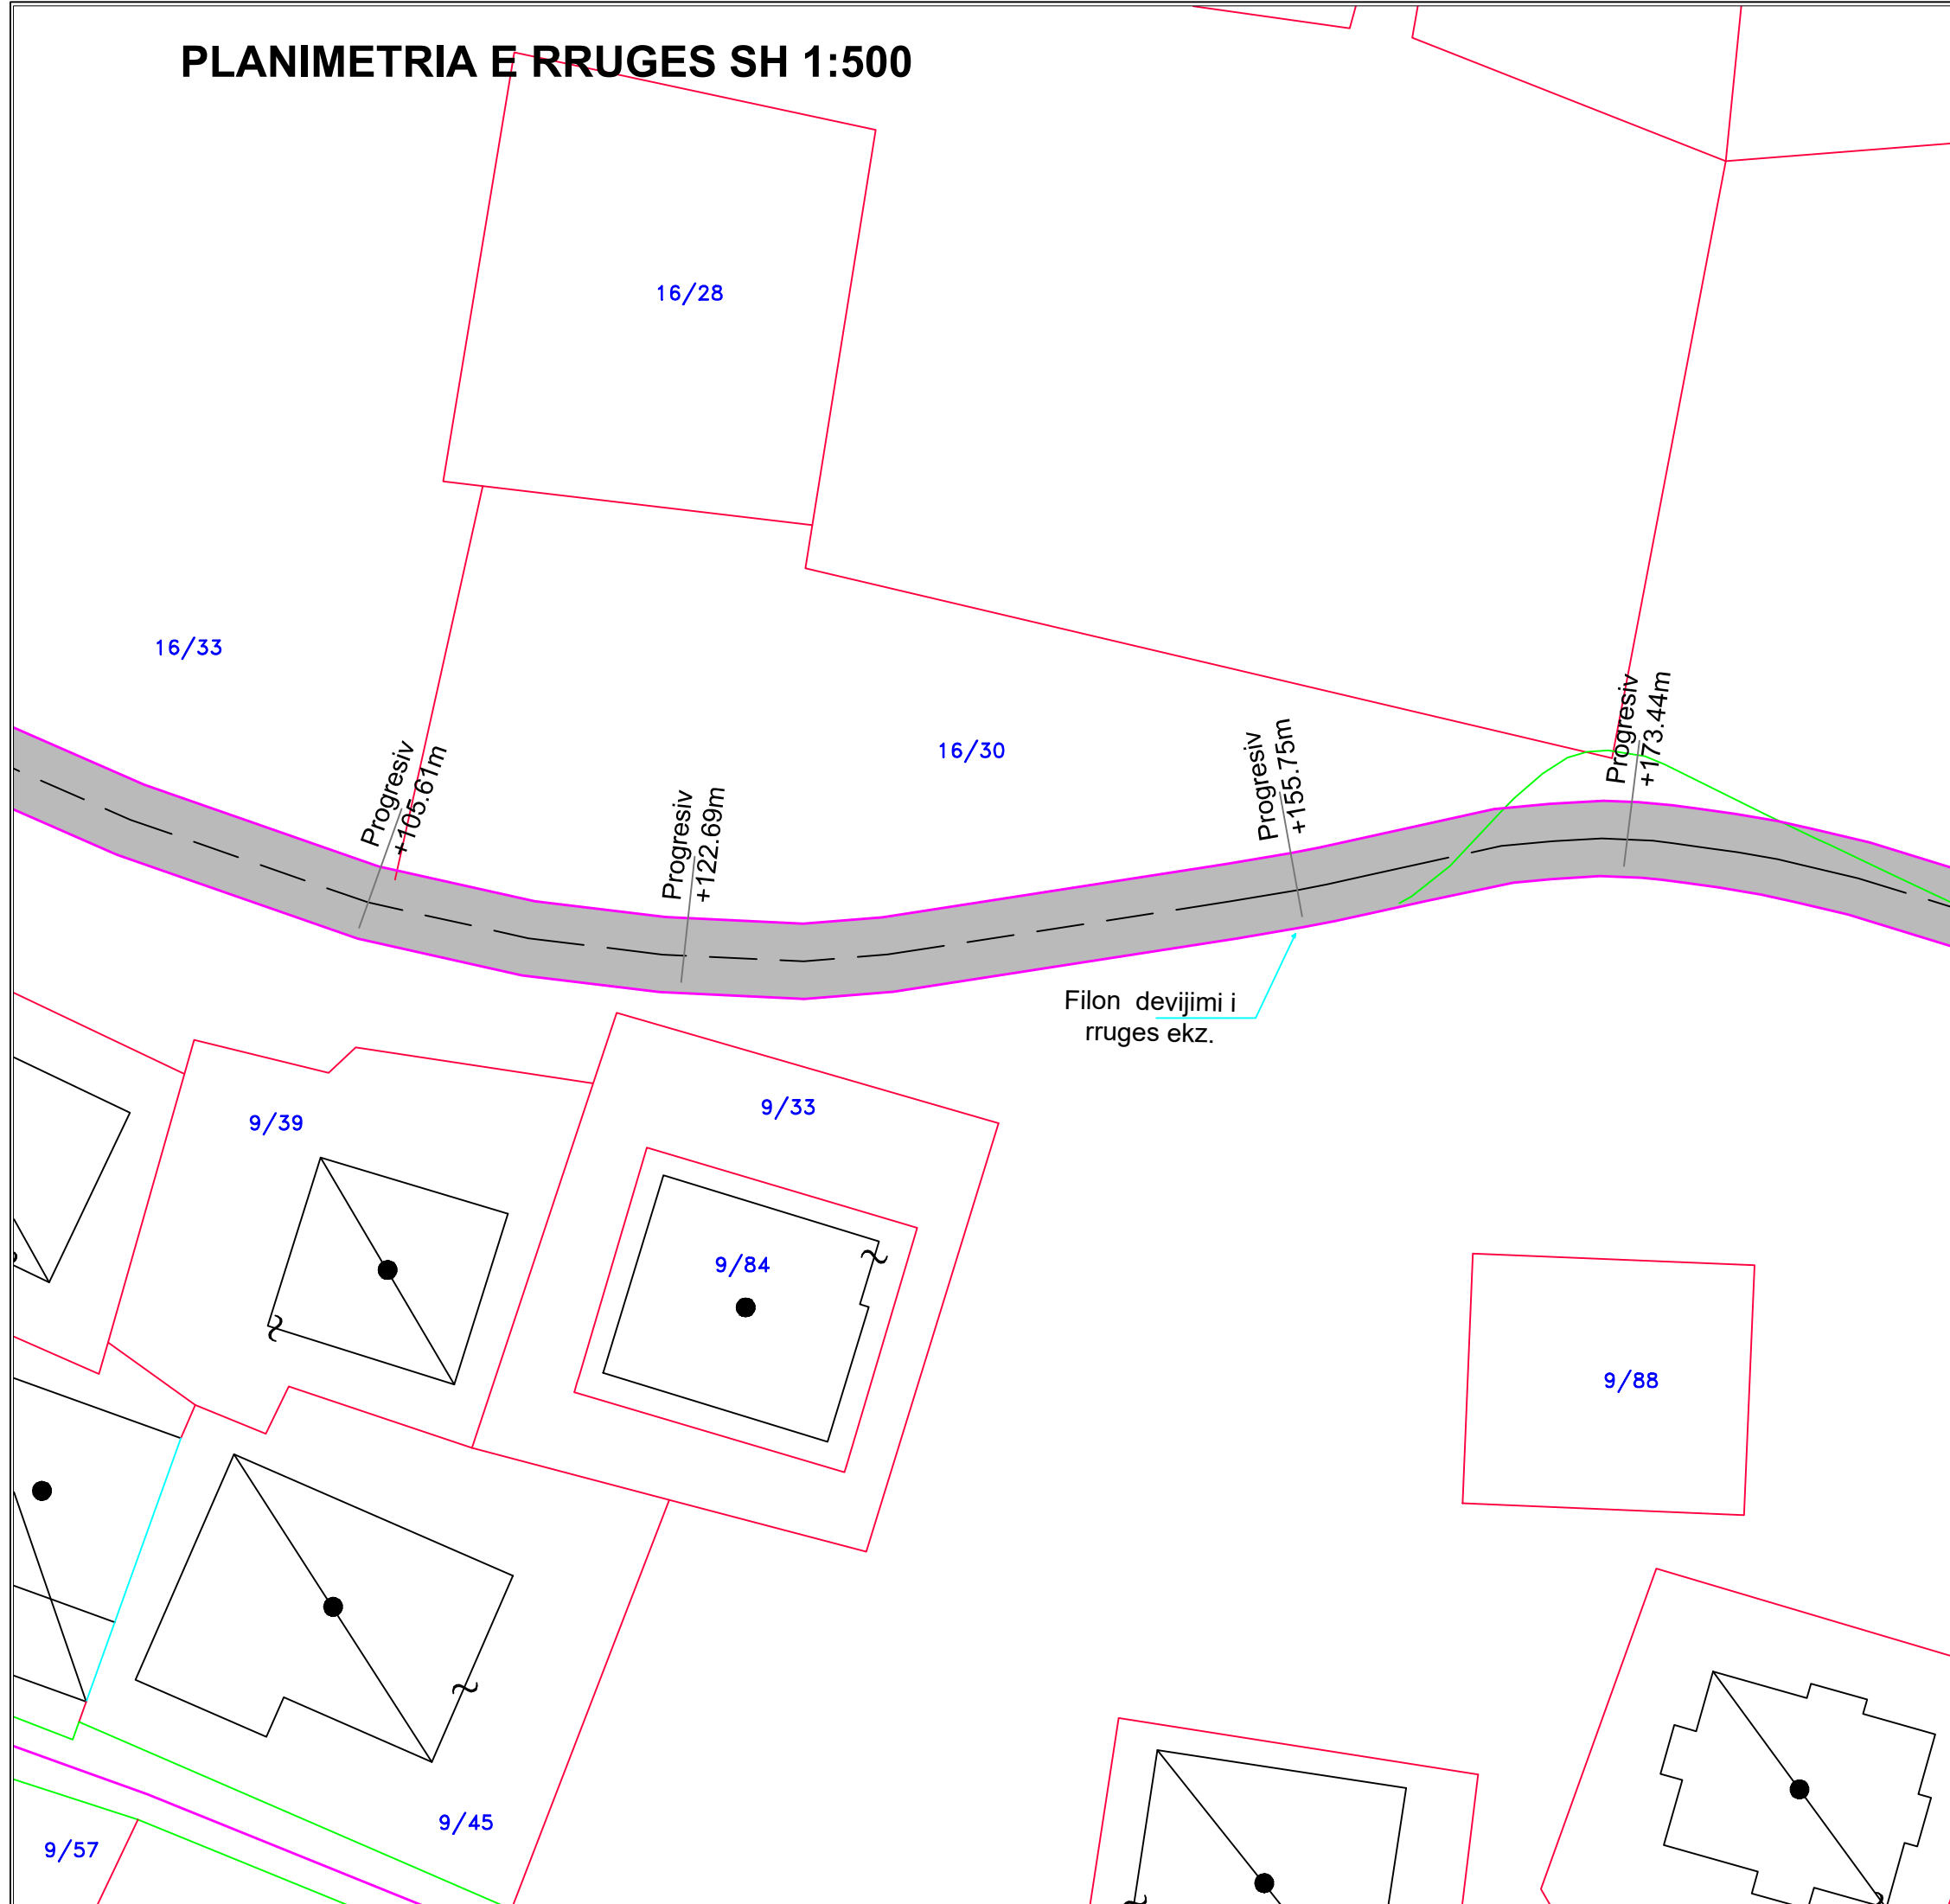

Investitori/pronari		<b>BASHKIA SARANDE</b>	
<b>Rikonstruksioni i rruges nr.47</b>			
Fleta	Scale Shkalla	<b>PLANIMETRIA</b>	Data:
1:50			Nr. Vizatimit
Aprovimi i projektit		Projektues	License No Nr. Licences
		Ing. Aristotel KOCI	K.0754/3
Firma			
Vendodhja e objektit			
<b>SARANDE</b>			
Disiplina	Faza	Tipi	
		PLANI	

# PLANIMETRIA E RRUGES SH 1:500

16/17

Pr  
+390

16/19

16/100/ND

16/99

16/24

Progresiv  
+223.34m

16/89

16/94

16/20

16/18

Progresiv  
+173.44m

Progresiv  
+196.00m

Mbaron devijimi i  
rruges ekz.



9/88

Progresiv  
+269.34m




Investitori/pronari		<b>BASHKIA SARANDE</b>	
<b>Rikonstruksioni i rruges nr.47</b>			
Fleta	Scale Shkalla 1:50	<b>PLANIMETRIA</b>	Data:
Aprovimi i projektit			Nr. Vizatimit
Projektues	License No Nr. Licences	Firma	
Ing. Aristotel KOCI	K.0754/3		
Vendodhja e objektit			
<b>SARANDE</b>			
Disiplina	Faza	Tipi	
			PLANI

# PLANIMETRIA E RRUGES SH 1:500

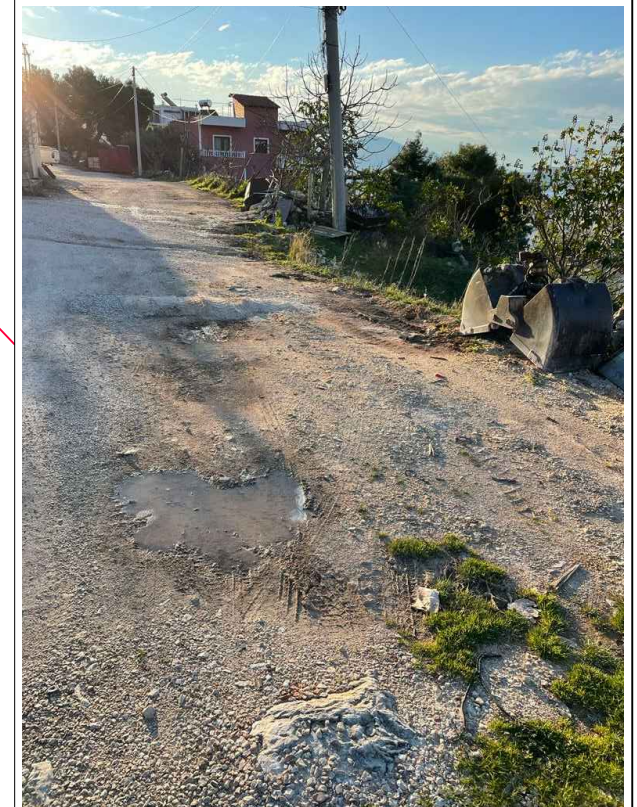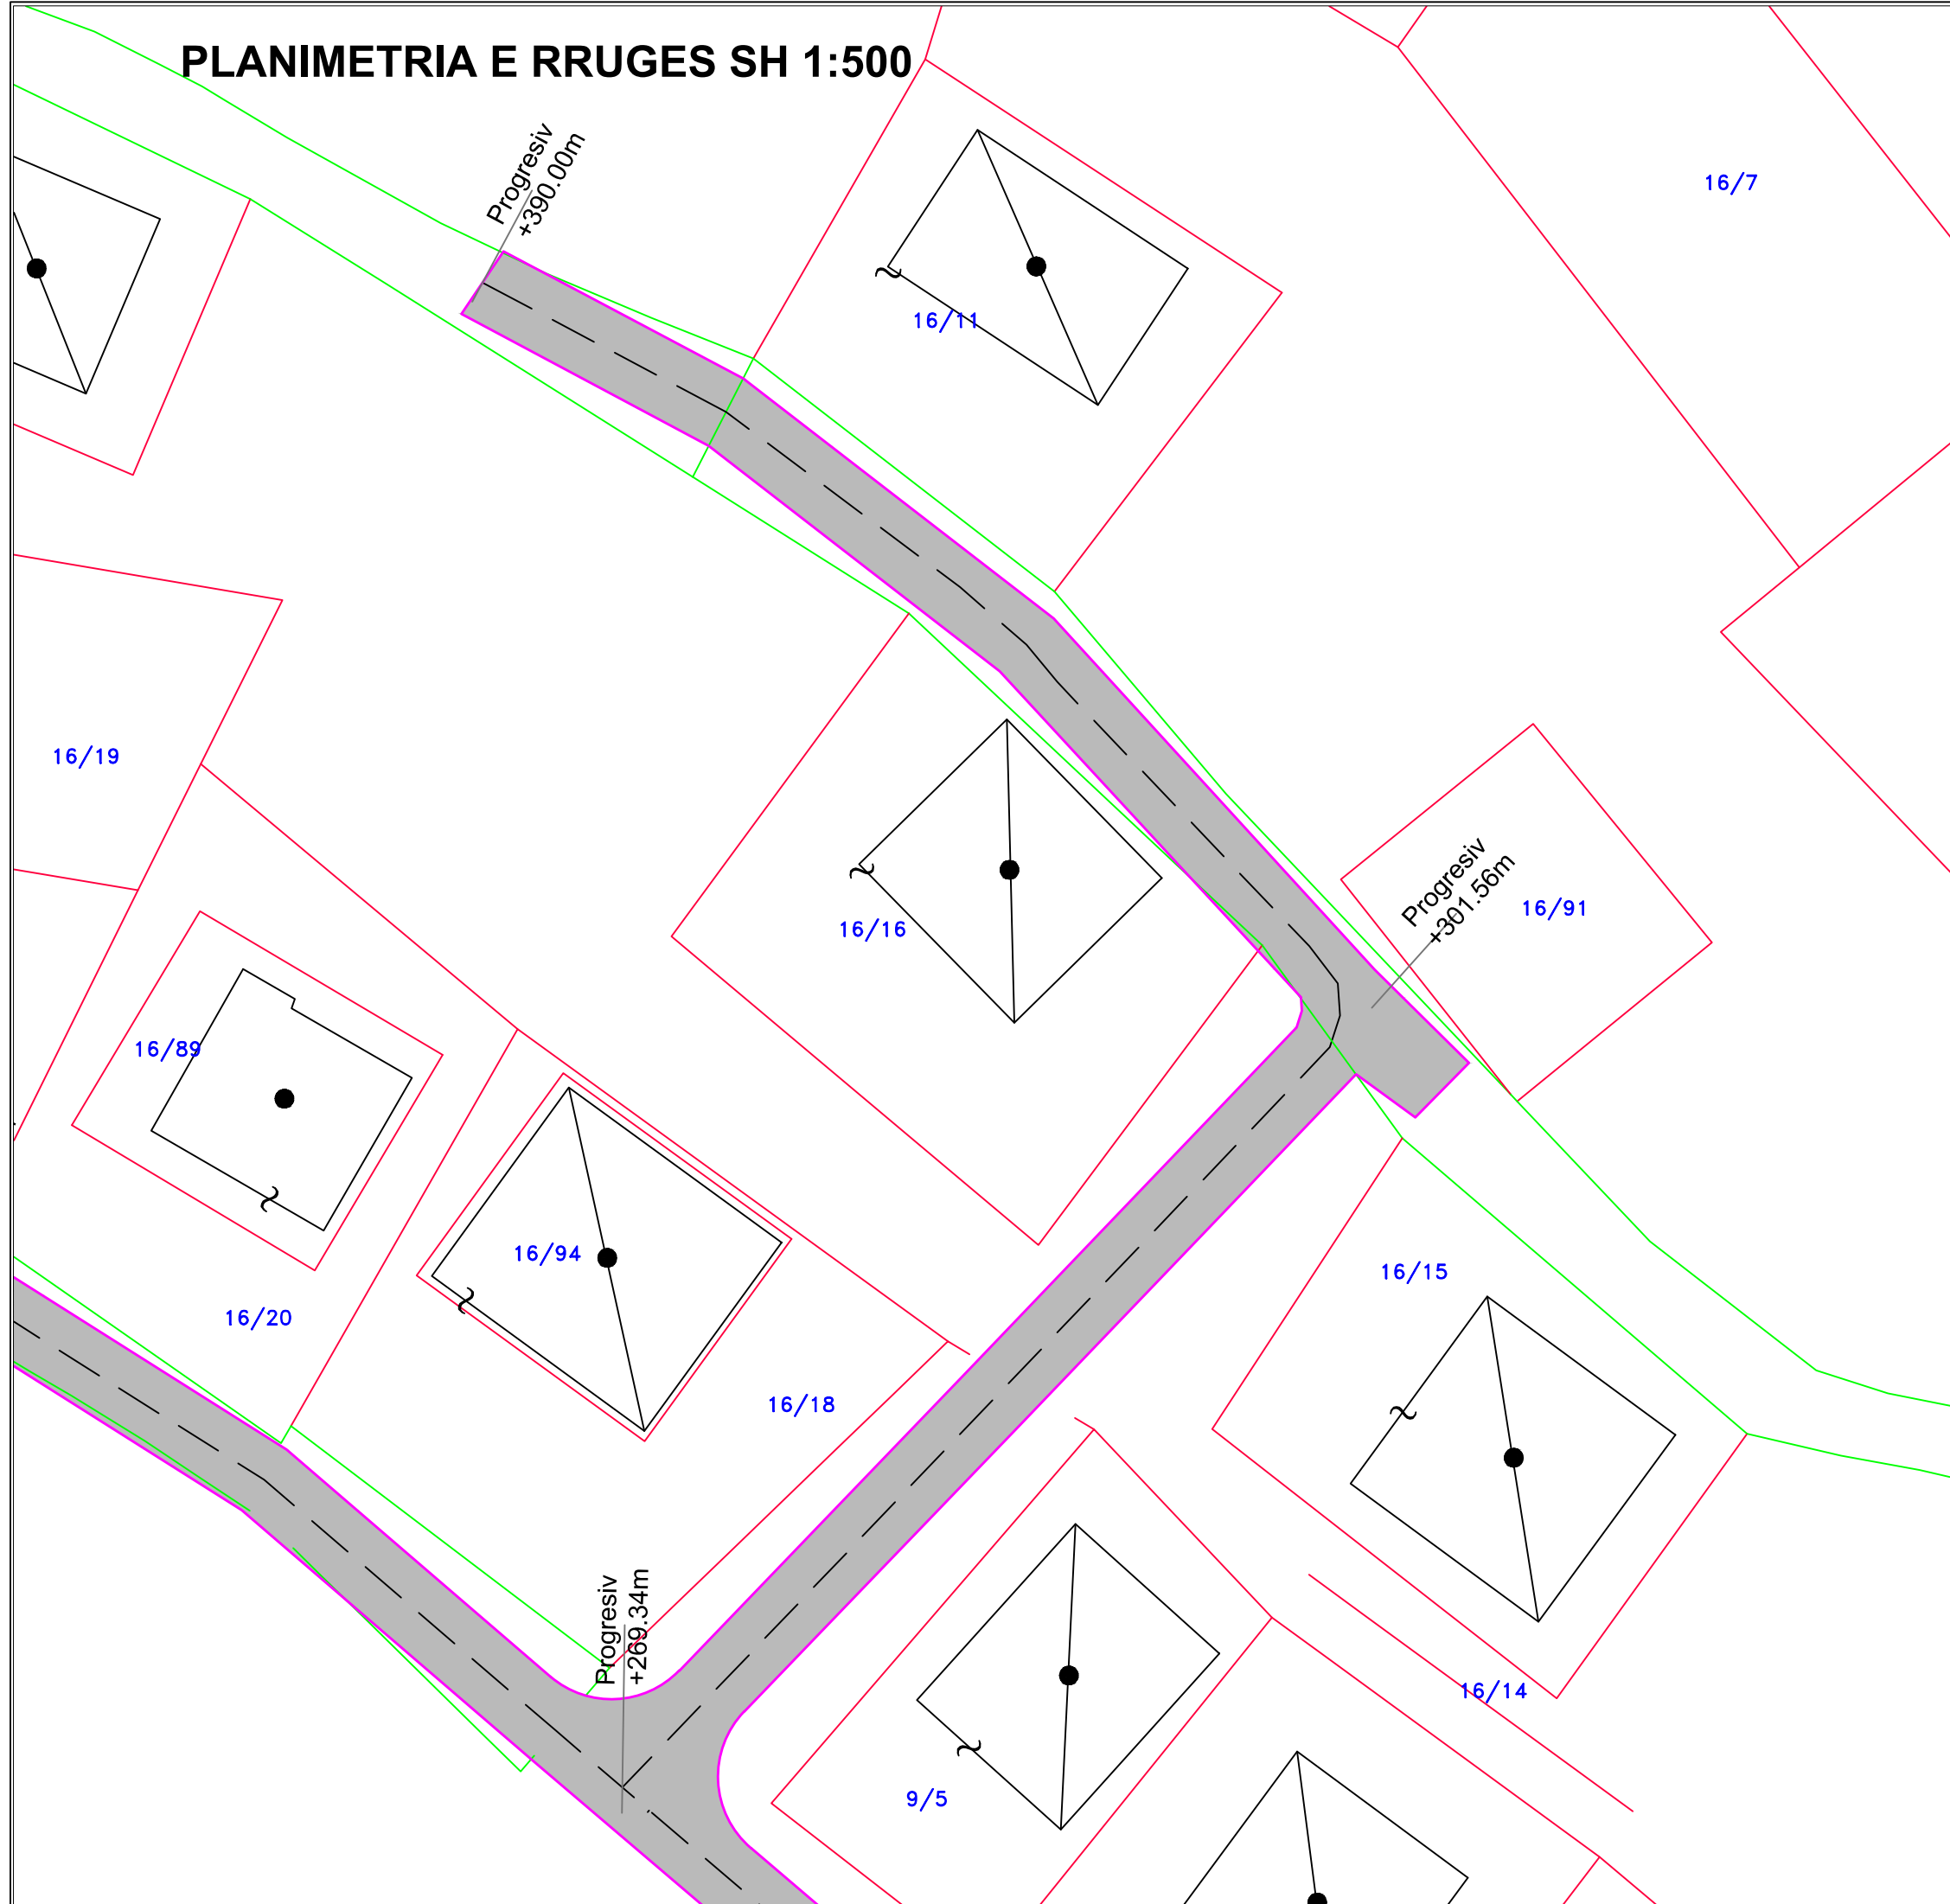

Investitori/pronari		<b>BASHKIA SARANDE</b>	
<b>Rikonstruksioni i rruges nr.47</b>			
Fleta	Scale Shkalla	<b>PLANIMETRIA</b>	Data:
1:50			Nr. Vizatimit
Aprovimi i projektit		Projektues	License No Nr. Licences
		Ing. Aristotel KOCI	K.0754/3
Firma			
Vendodhja e objektit			
<b>SARANDE</b>			
Disiplina		Faza	Tipi
		PLANI	




# PLANIMETRIA E RRUGES SH 1:500

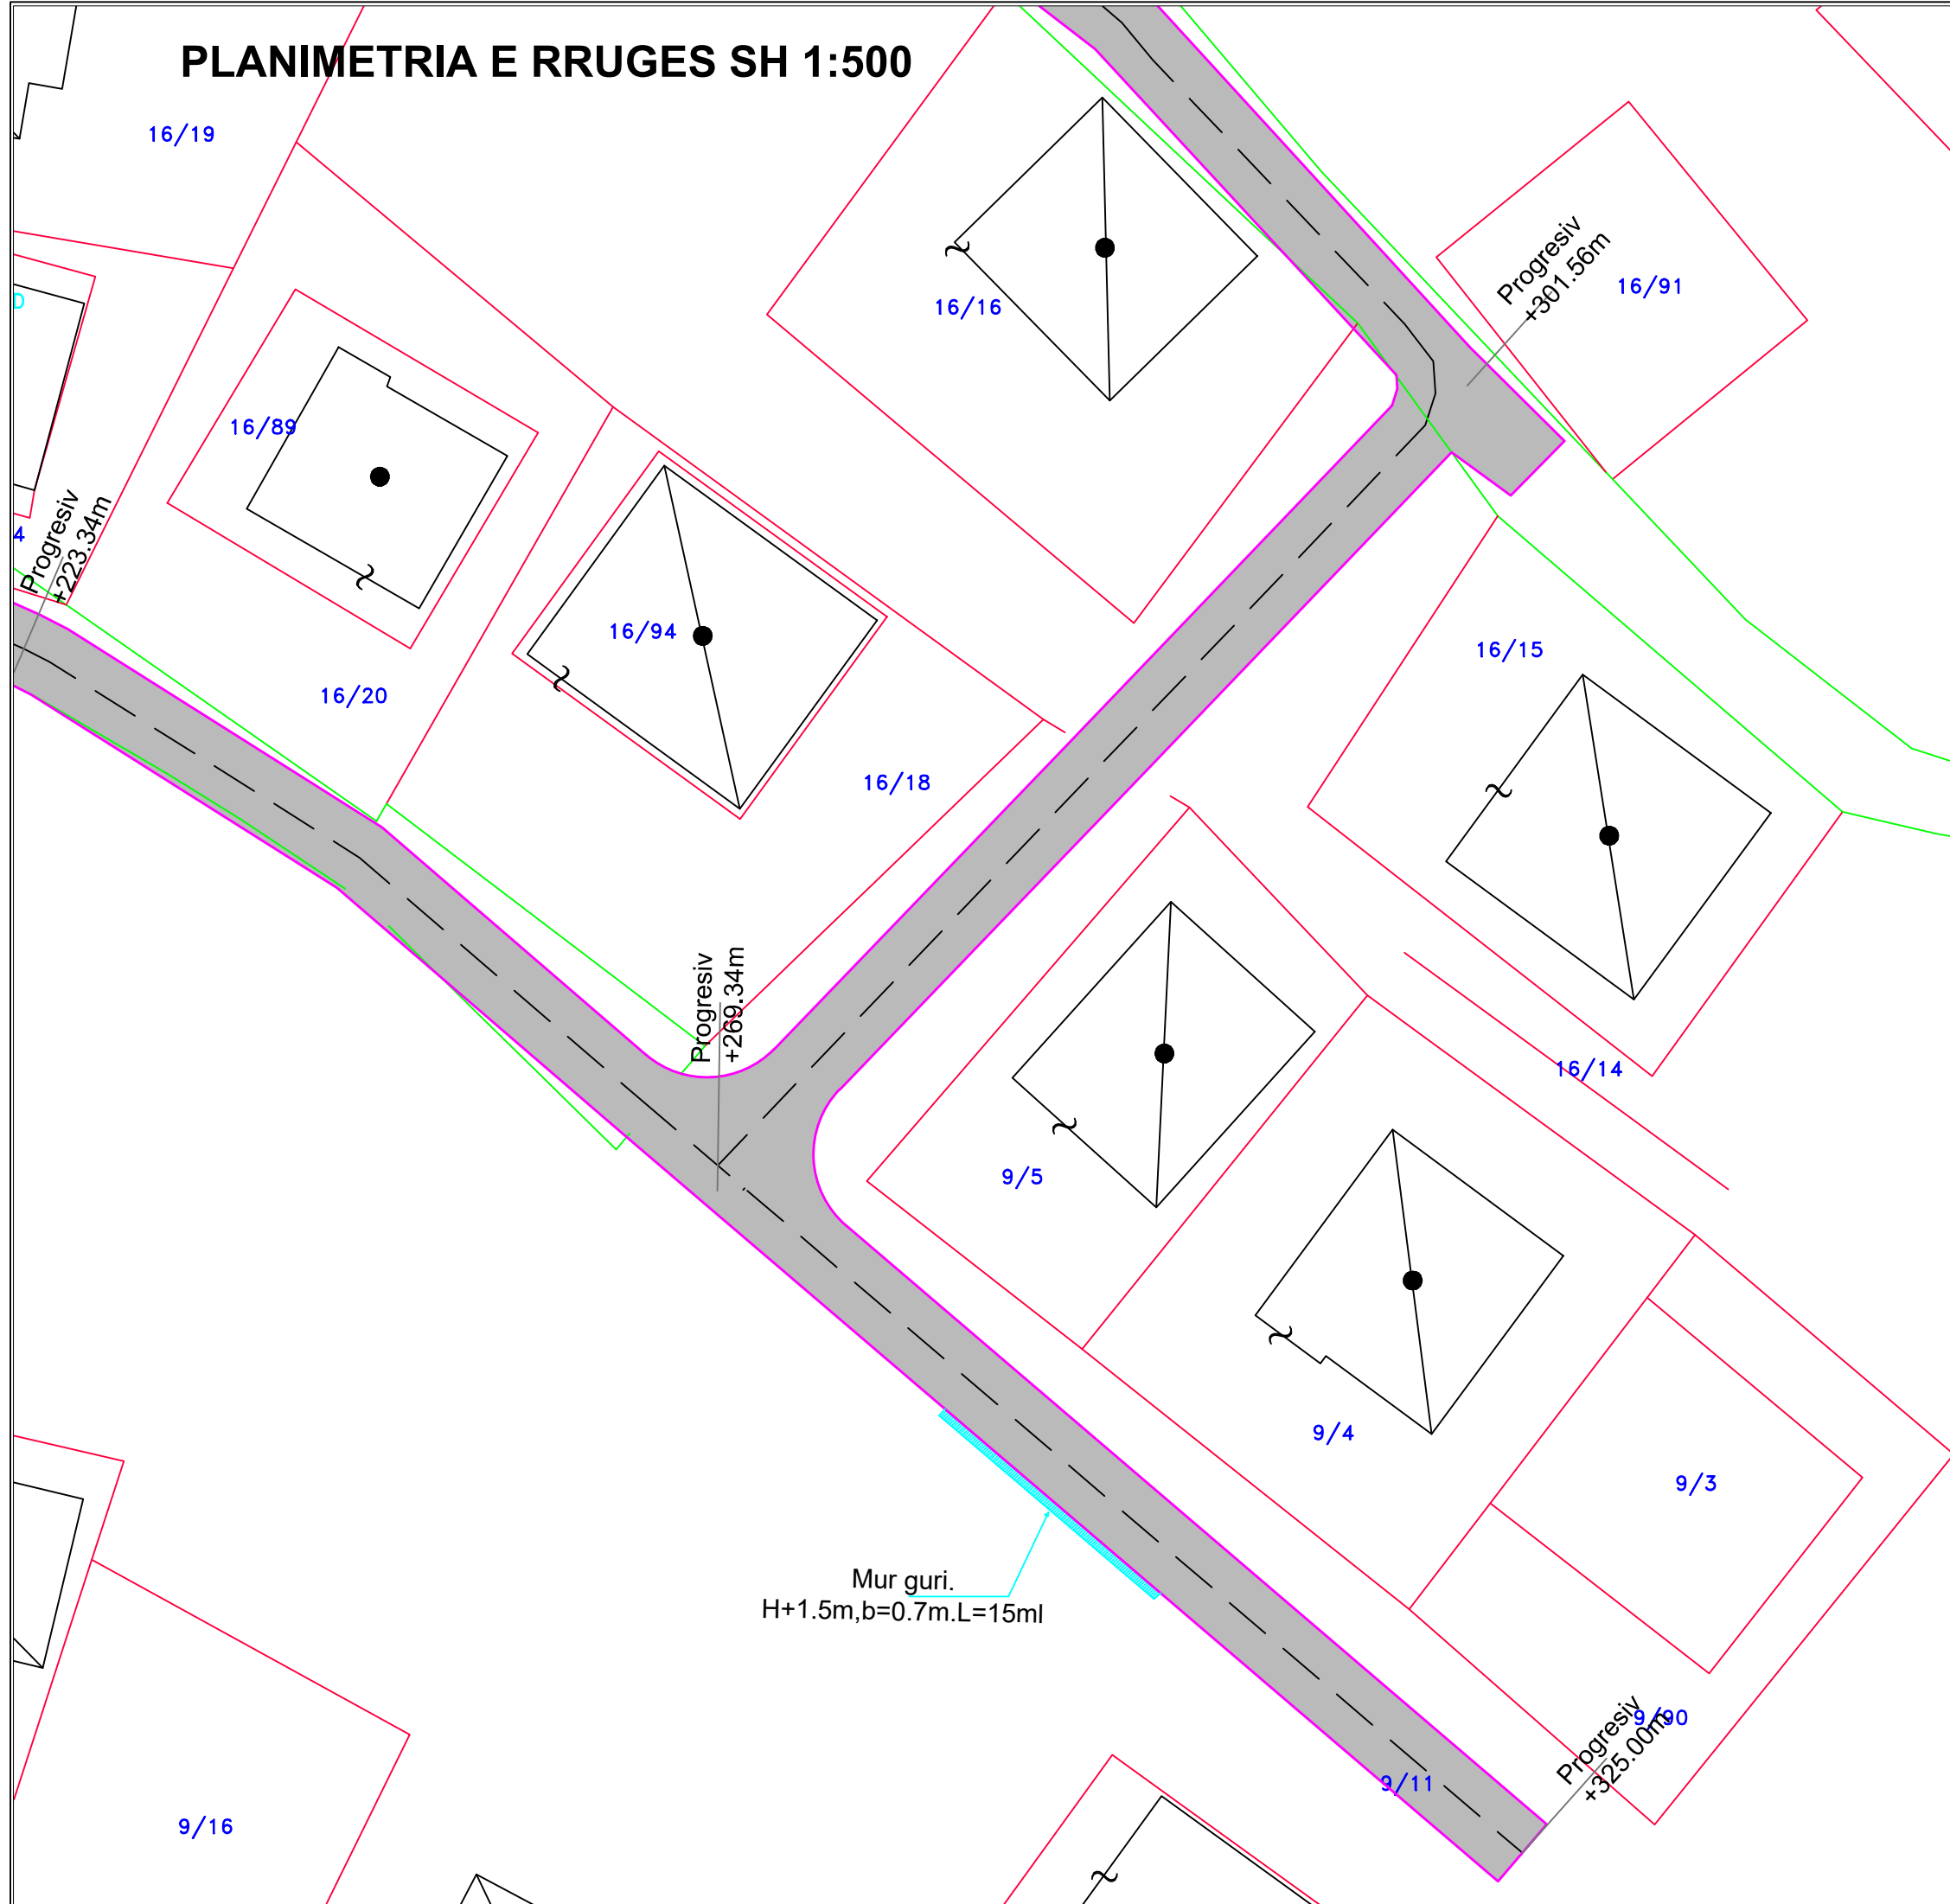

Investitori/pronari		<b>BASHKIA SARANDE</b>	
<b>Rikonstruksioni i rruges nr.47</b>			
Fleta	Scale Shkalla	<b>PLANIMETRIA</b>	Data:
1:50			Nr. Vizatimit
Aprovimi i projektit		Projektues	License No Nr. Licences
		Ing. Aristotel KOCI	K.0754/3
Firma			
Vendodhja e objektit			
<b>SARANDE</b>			
Disiplina	Faza	Tipi	
		PLANI	





# PLANIMETRIA E RRUGES SH 1:1000

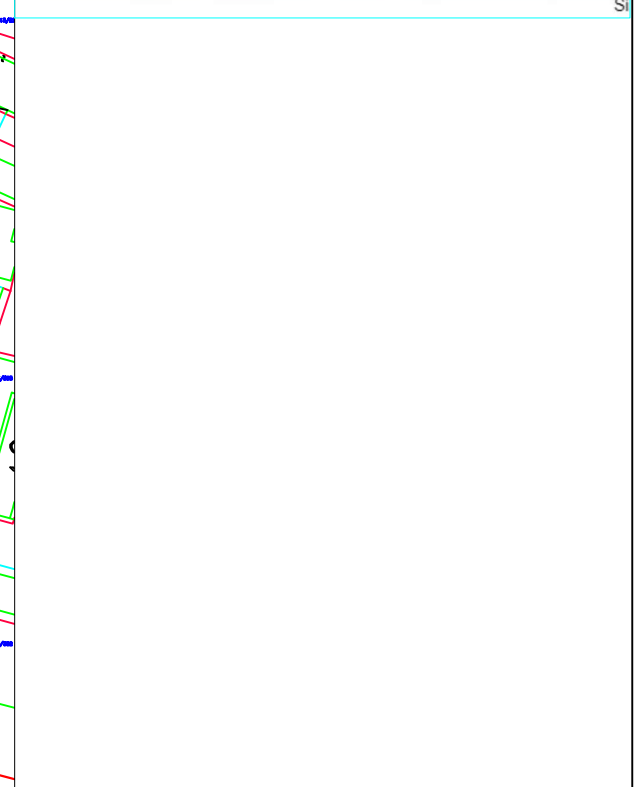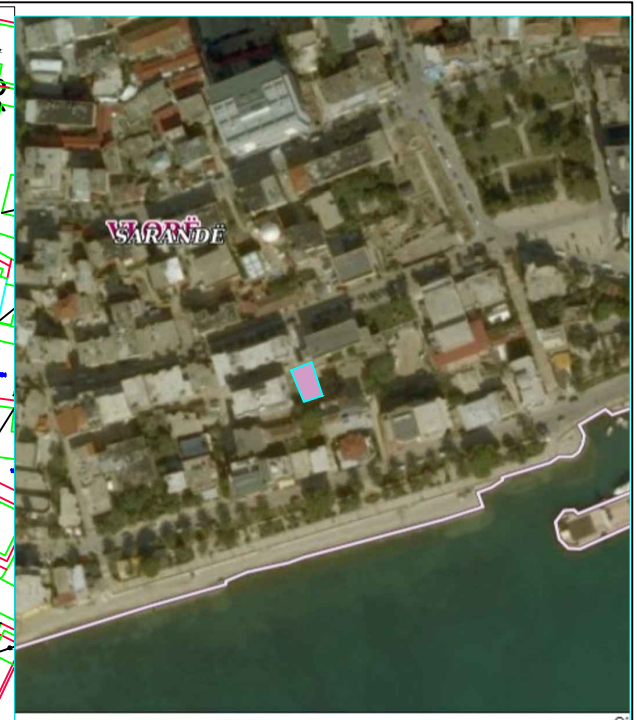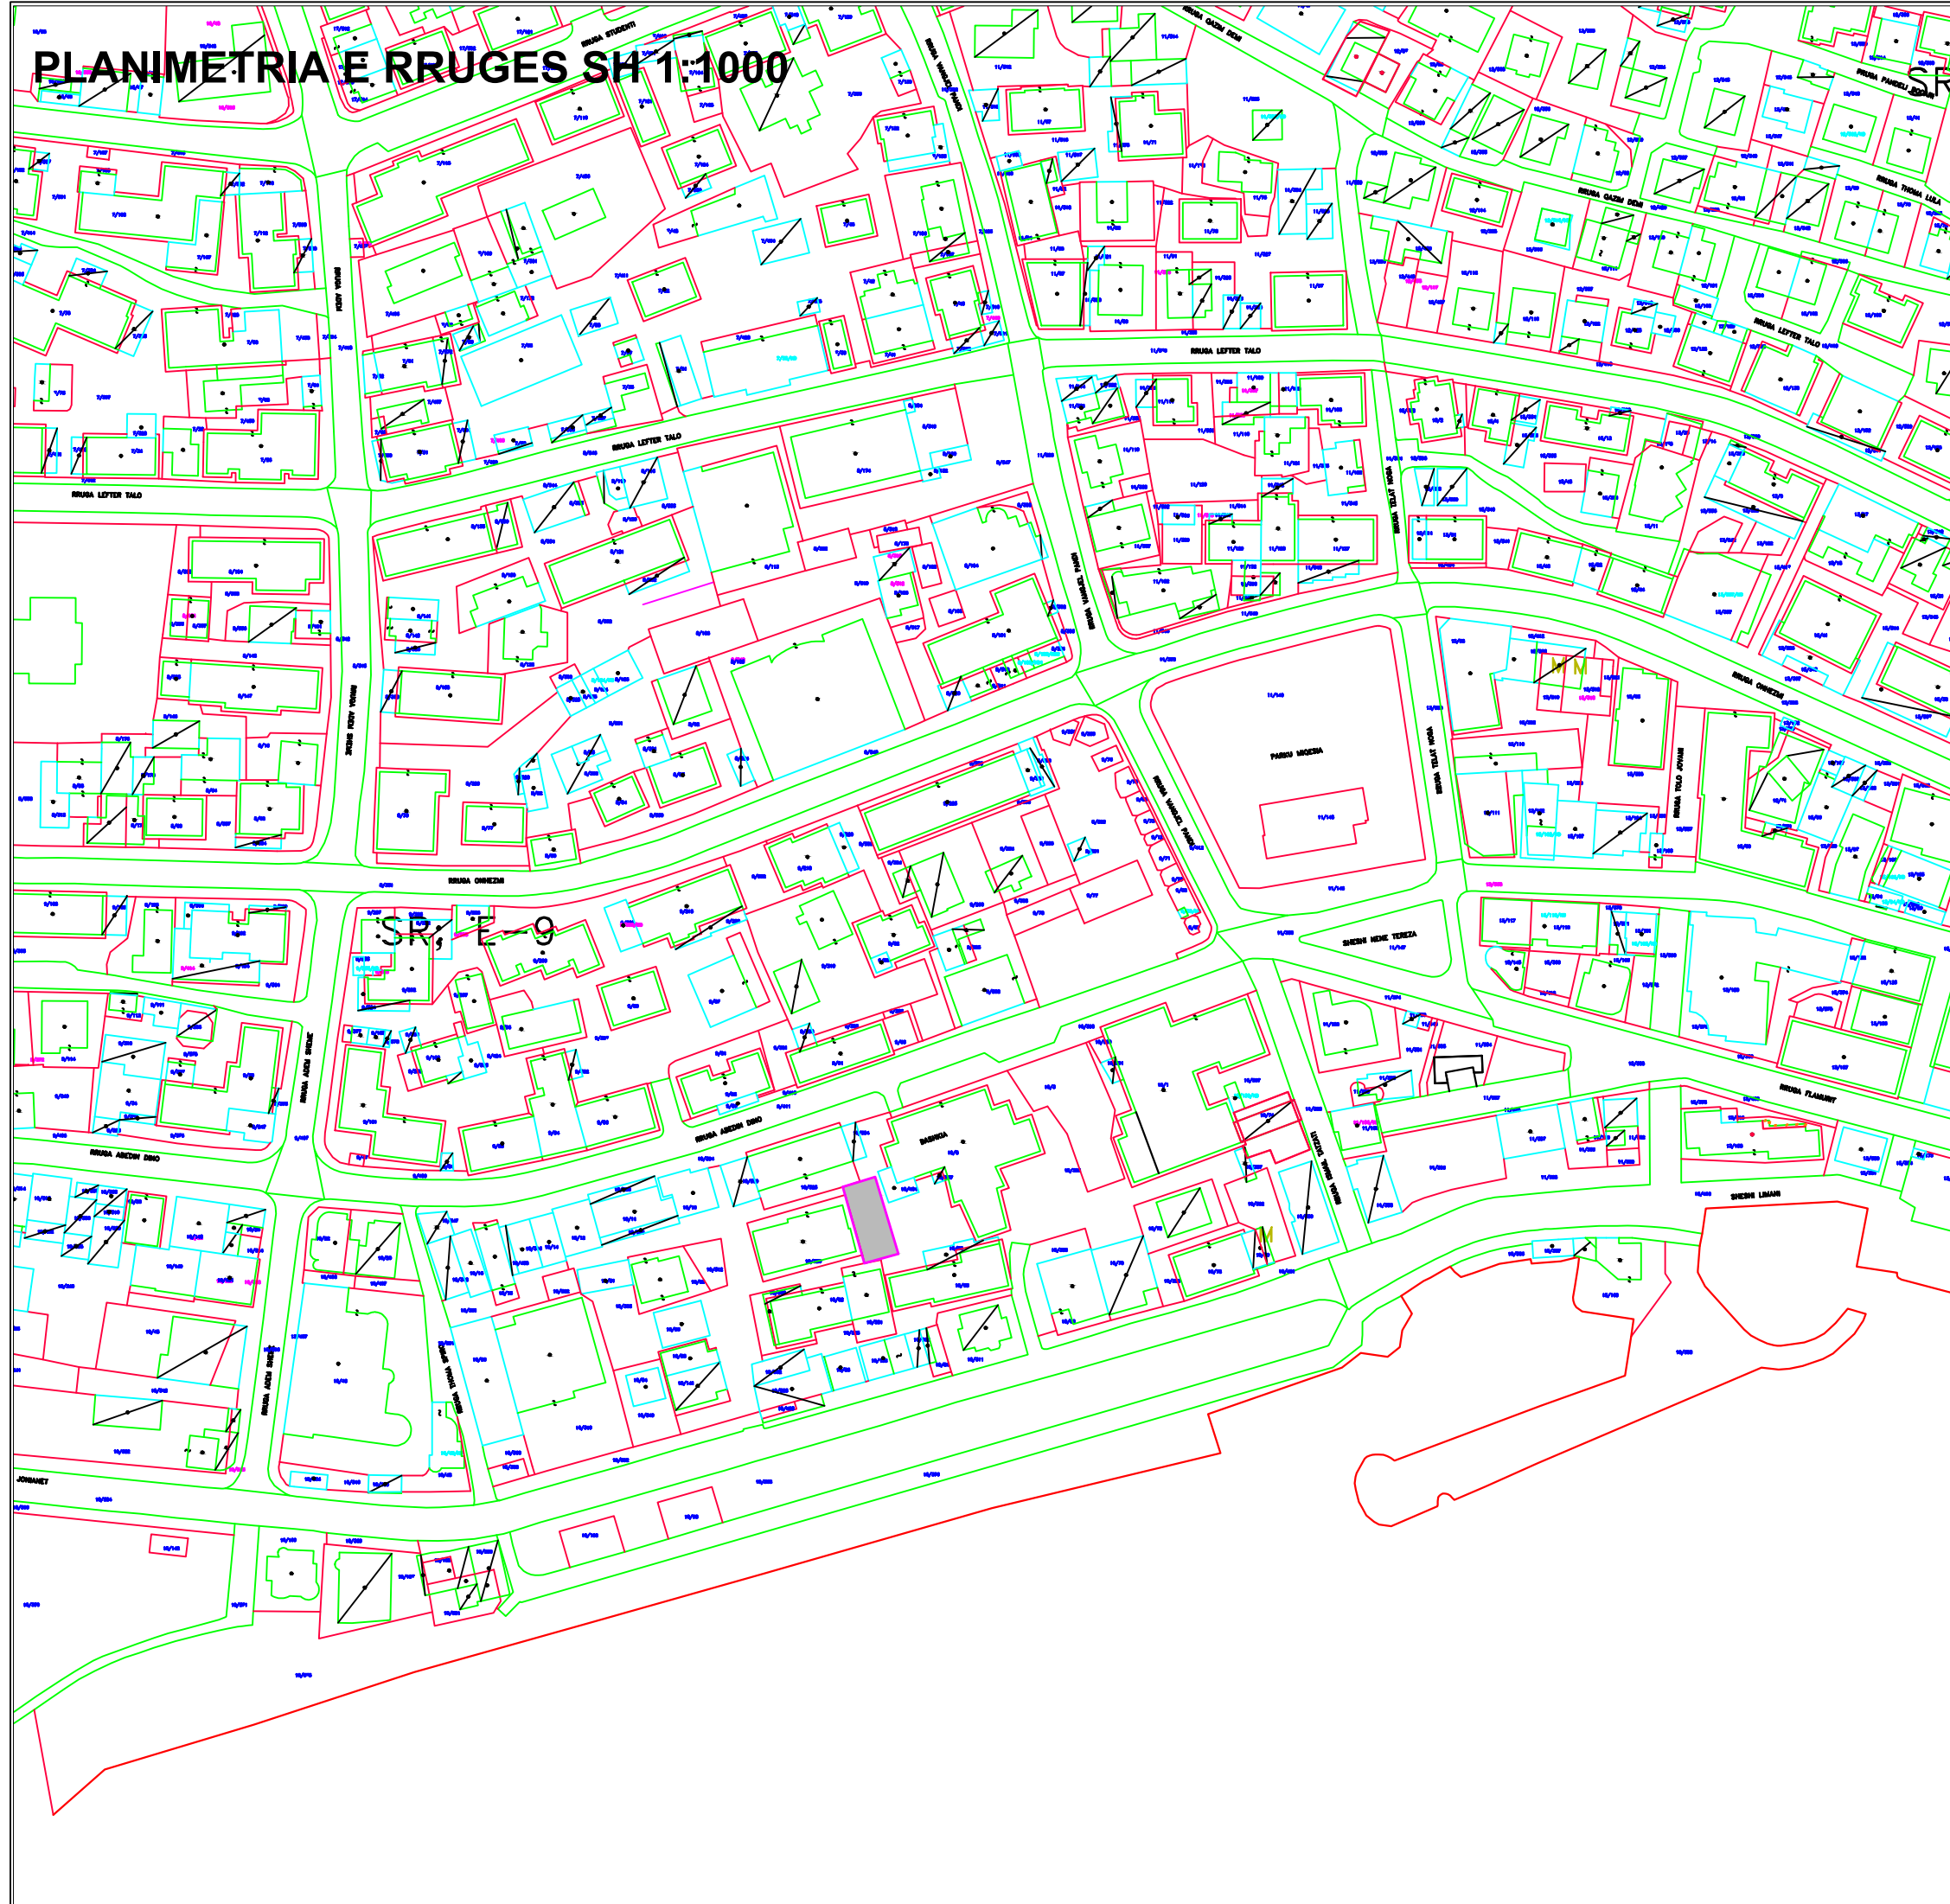



Investitori/pronari		BASHKIA SARANDE	
Fleta	Scale Shkalla	PLANIMETRIA	Data:
	1:50		Nr. Vizatimit
Aprovimi i projektit		Projektues	License No Nr. Licences
		Ing. Aristotel KOCI	K.0754/3
Vendodhja e objektit			
SARANDE			
Disiplina	Faza	Tipi	
		PLANI	

# PLANIMETRIA E RRUGES SH 1:500

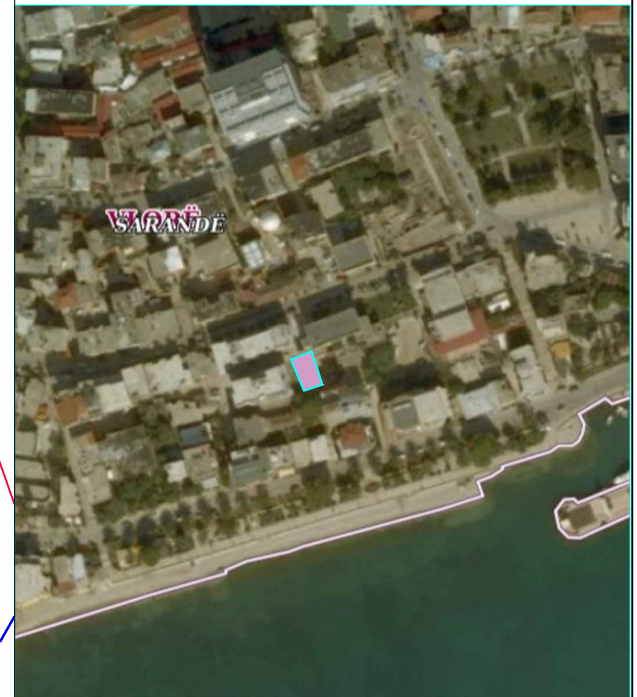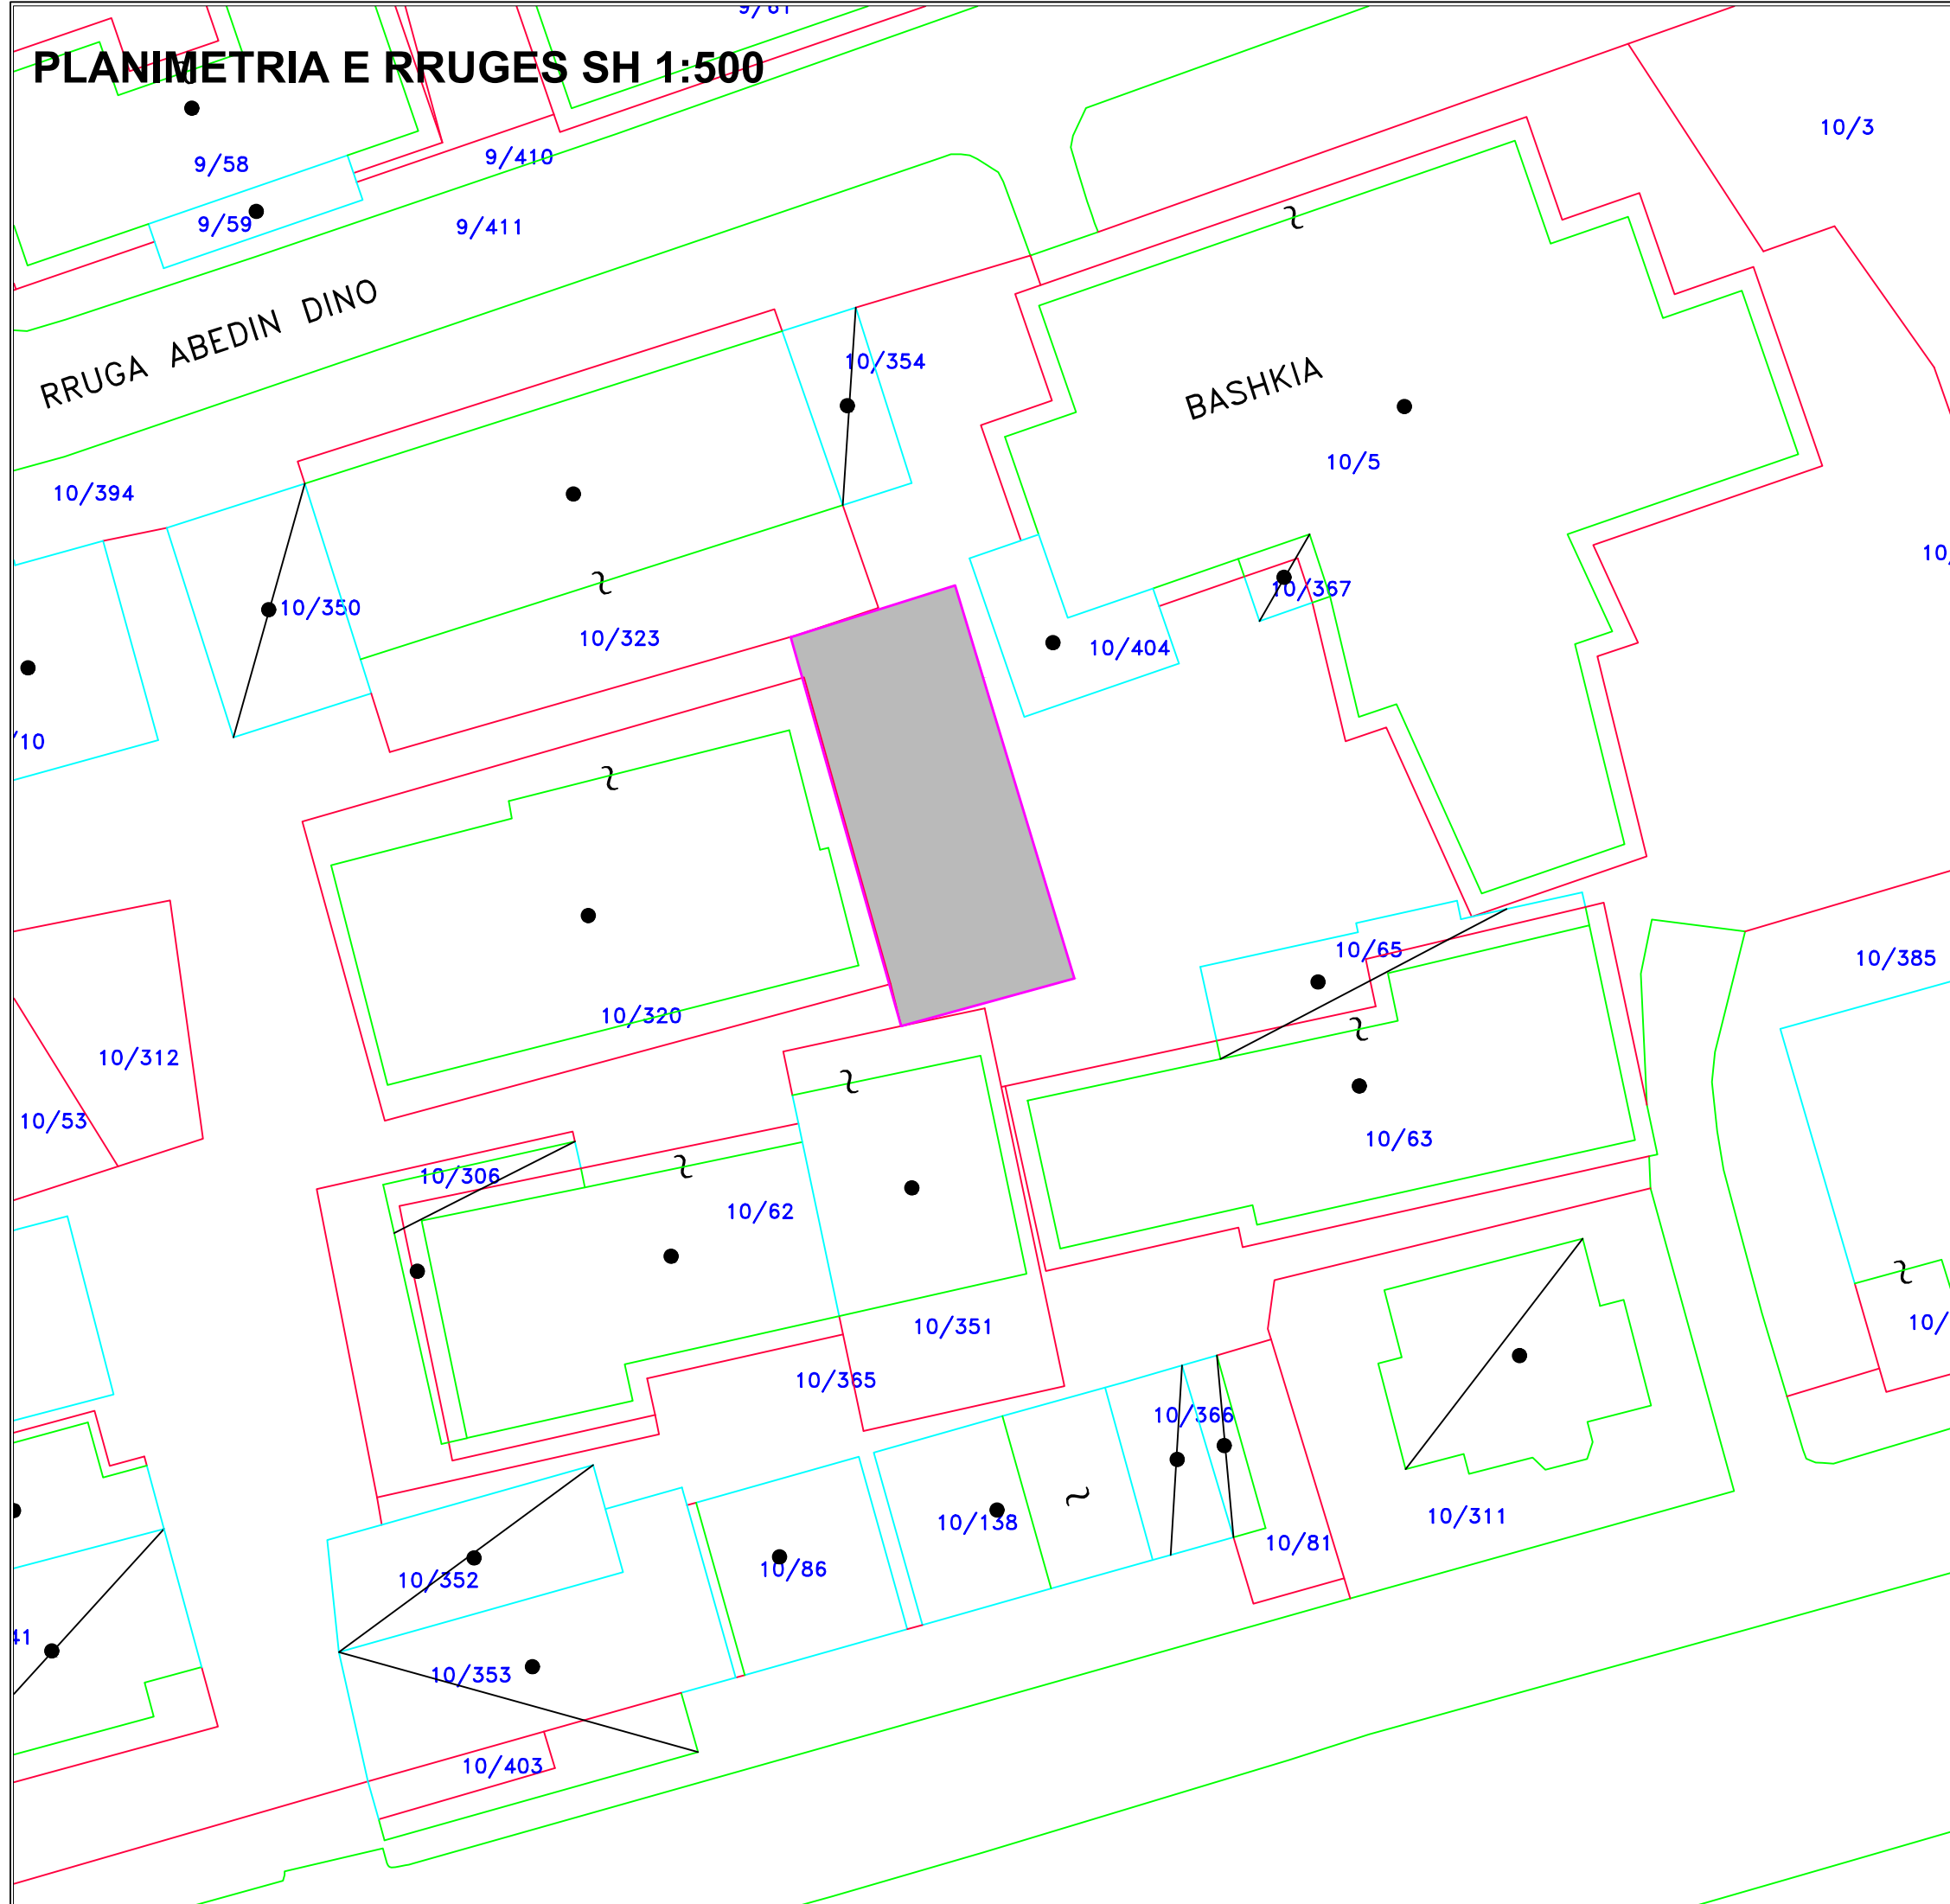

Investitori/pronari		<b>BASHKIA SARANDE</b>	
Fleta		Data:	
Scale	1:50	<b>PLANIMETRIA</b>	
Shkalla		Nr. Vizatimit	
Aprovimi i projektit		Projektues	License No Nr. Licences
		Ing. Aristotel KOCI	K.0754/3
Firma			
Vendodhja e objektit			
<b>SARANDE</b>			
Disiplina	Faza	Tipi	
		PLANI	

# PROFILE TIP TE RRUGEVE SH 1:150

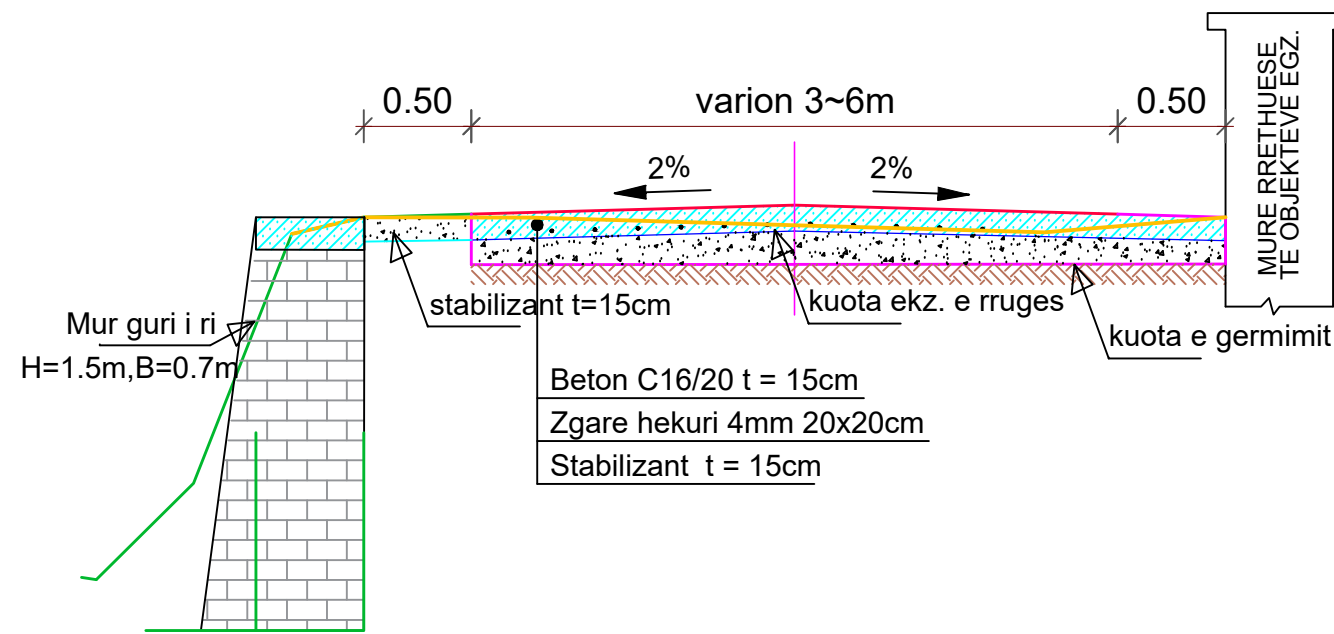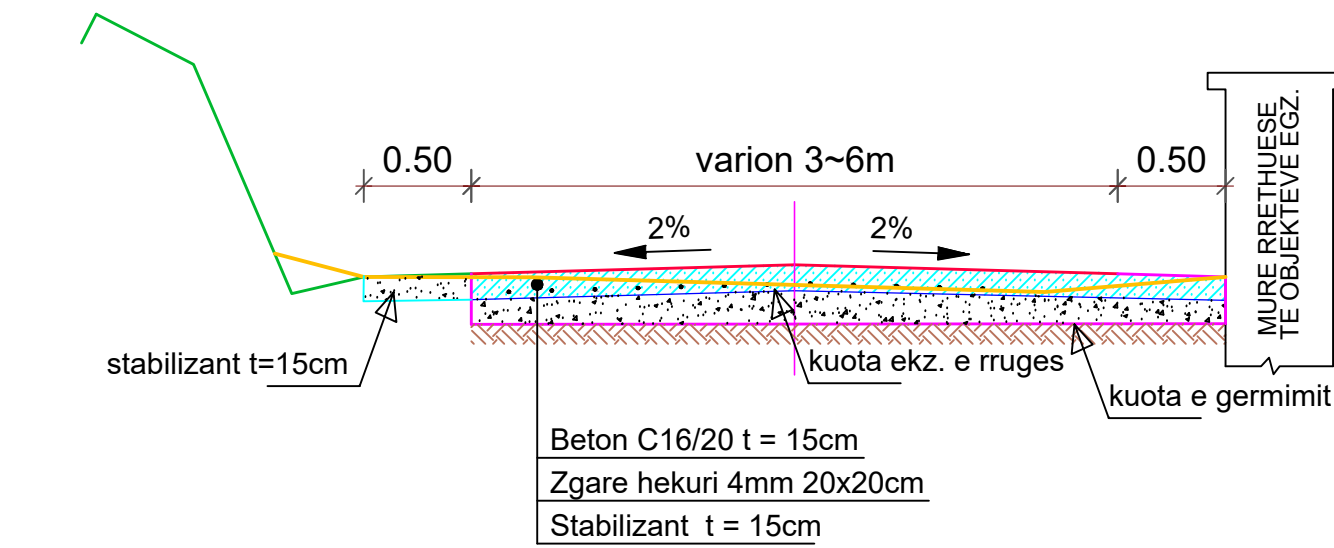

Investitori/pronari		BASHKIA SARANDE	
<b>Rikonstruksioni i Rruges nr.47</b>			
Fleta		Data:	
Scale Shkalla	1:50	<b>PLANIMETRIA</b>	
Aprovimi i projektit		Nr. Vizatimit	
Projektues	License No Nr. Licences	Firma	
Ing. Aristotel KOCI	K.0754/3		
Vendodhja e objektit			
SARANDE			
Disiplina	Faza	Tipi	
Katet Shtese	PLANI		