

**MIRATOI  
KRYETARI BASHKISE  
ERISELDA SEFA**

**Objekti**

**"Rindertim i rruges "Lasgush Poradeci" segmenti pas perroit"**

**Lagjia : "18 Tetorit"**

OBJEKTI		NR.FLETES	A-06
		FORMATI	420X297
VENDNDODHJA	LUSHNJE	SHKALLA	1:100
EMERT.I FLETES			
Drejtoria	Ing. MIMOZA HAXHIU		
Pergj.sek	Ark.Saimir Mebelli		
Specialist	Ing.Brunilda Bekaj		
Specialist	Ing. Klodian Dorri		
 REPUBLIKA E SHQIPERISE BASHKIA LUSHNJE DREJTORIA E PLANIFIKIMIT			

# Objekti: "Rindertim i rruges Lasgush Poradeci segmenti pas perroit"

## Orografi



### Legjende

- Gjimnazi "Vath Korreshi"
- Bashkia Lushnje
- Rruga "Lasgush Poradeci"


OBJEKTI		NR.FLETES	A-06
		FORMATI	420X297
VENDNDODHJA	LUSHNJE	SHKALLA	1:100
EMERT.I FLETES			
Drejtoria	Ing. MIMOZA HAXHIU		
Pergj.sek	Ark.Saimir Mbelli		
Specialist	Ing.Brunilda Bekaj		
Specialist	Ing. Klodian Dorri		





# Objekti: "Rindertim i rruges Lasgush Poradeci segmenti pas perroit "

## Gjendja faktike shk.1.2000

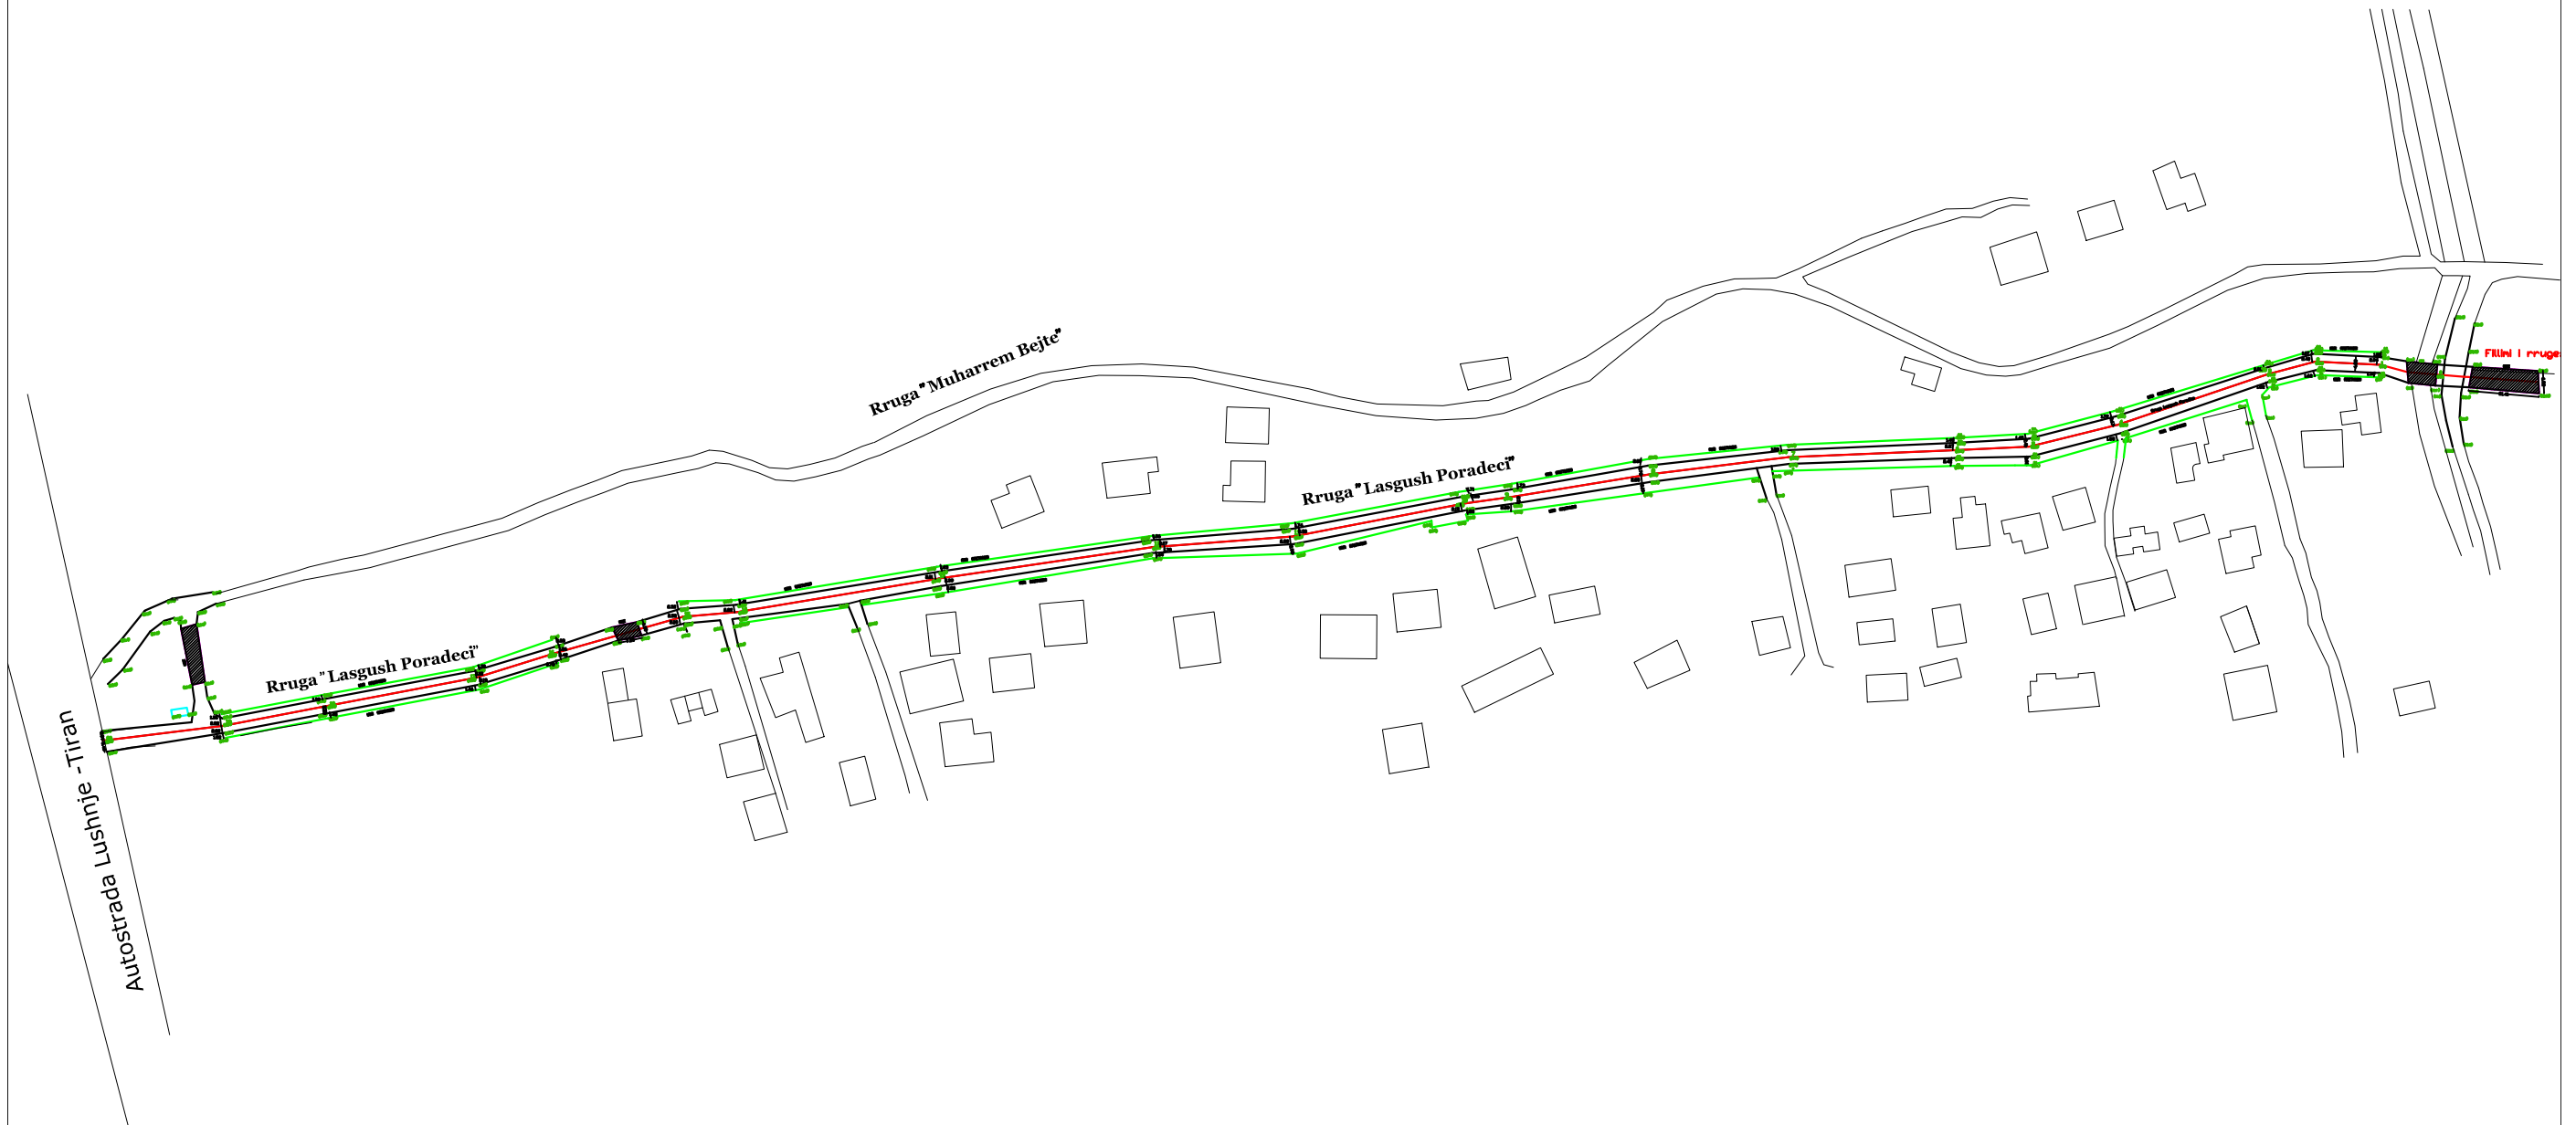

### Legjende


- Muri rrethues
- Trup rruge ekzistuese
- Aksi i rruges

OBJEKTI		NR.FLETES	A-06
VENDNDODHJA	LUSHNJE	FORMATI	420X297
EMERT.I FLETES		SHKALLA	1:100
Drejtoria	Ing. MIMOZA HAXHIU	 REPUBLIKA E SHQIPERISE BASHKIA LUSHNJE DREJTORIA E PLANIFIKIMIT	
Pergj.sek	Ark.Saimir Mbelli		
Specialist	Ing.Brunilda Bekaj		
Specialist	Ing. Klodian Dorri		

# Objekti: "Rindertim i rruges Lasgush Poradeci segmenti pas perroit "

## Gjendja faktike

### shk.1.500

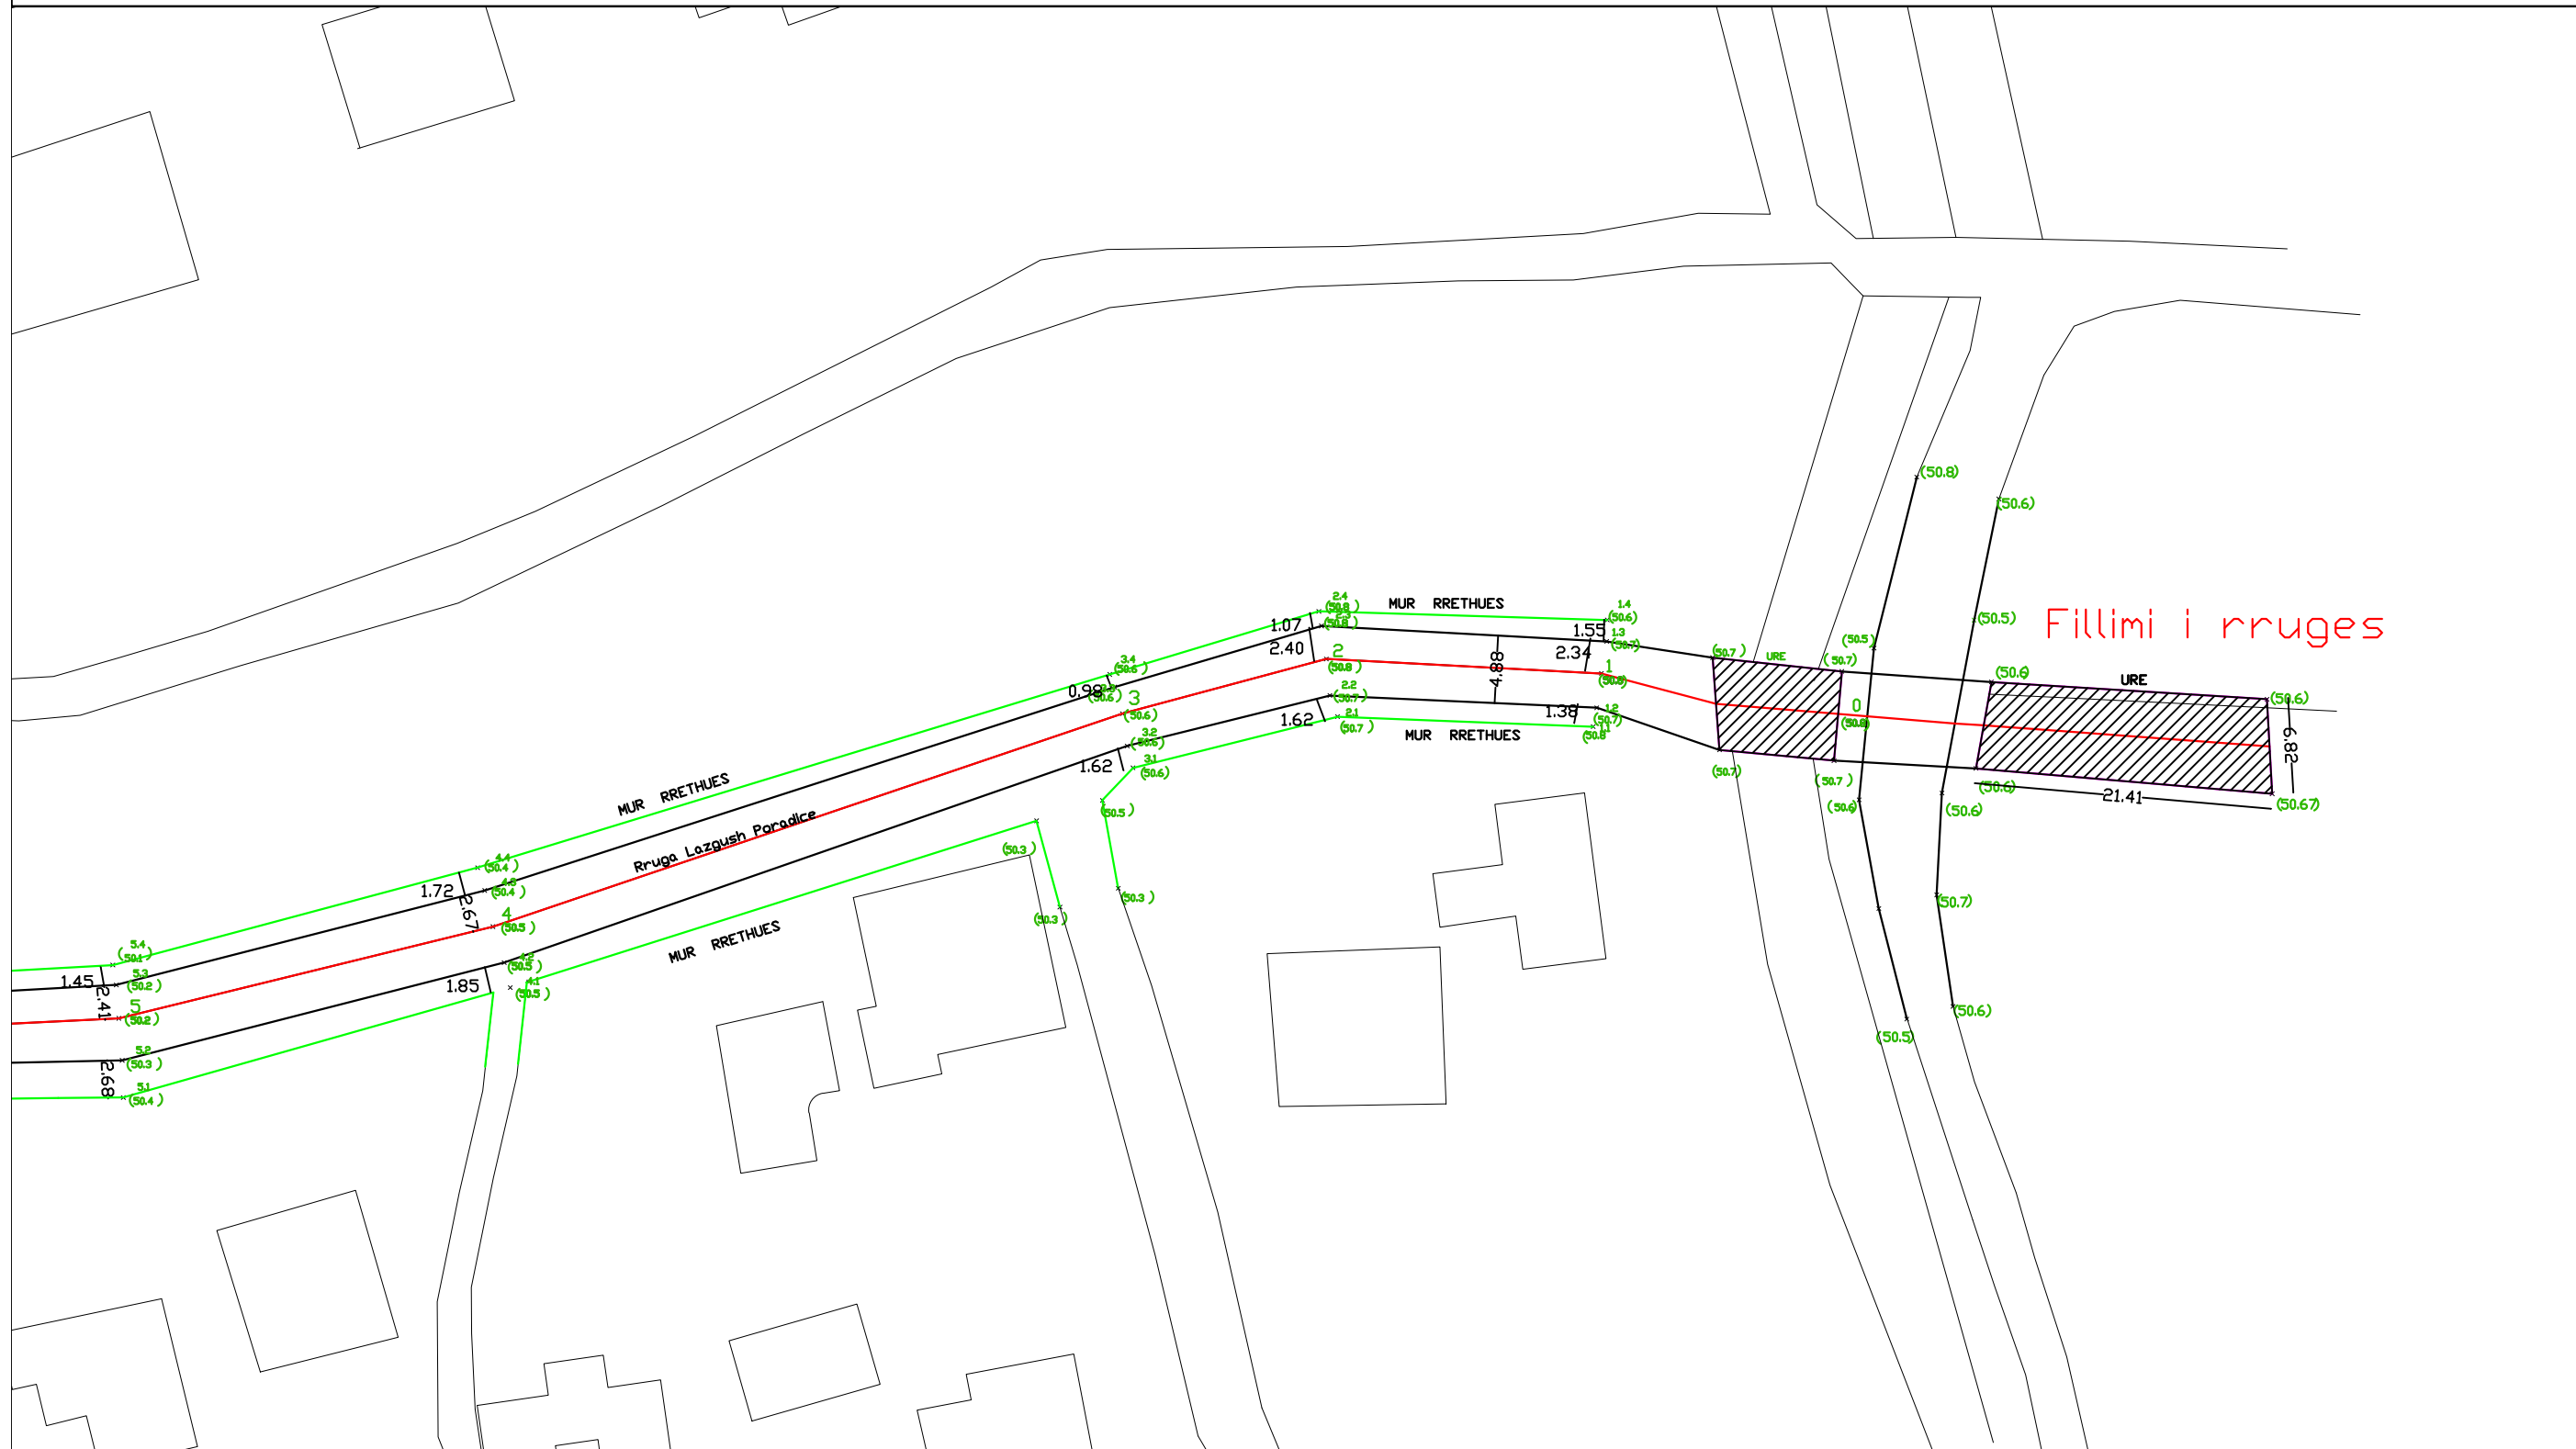

### Legjende

- Muri rrethues
- Trup rruge ekzistuese
- Aksi i rruges


OBJEKTI		NR.FLETES	A-06
VENDNDODHJA	LUSHNJE	FORMATI	420X297
EMERT.I FLETES		SHKALLA	1:100
Drejtoria	Ing. MIMOZA HAXHIU	 REPUBLIKA E SHQIPERISE BASHKIA LUSHNJE DREJTORIA E PLANIFIKIMIT	
Pergj.sek	Ark.Saimir Mbelli		
Specialist	Ing.Brunilda Bekaj		
Specialist	Ing. Klodian Dorri		



# Objekti: "Rindertim i rruges Lasgush Poradeci segmenti pas perroit "

## Gjendja faktike

### shk.1.500

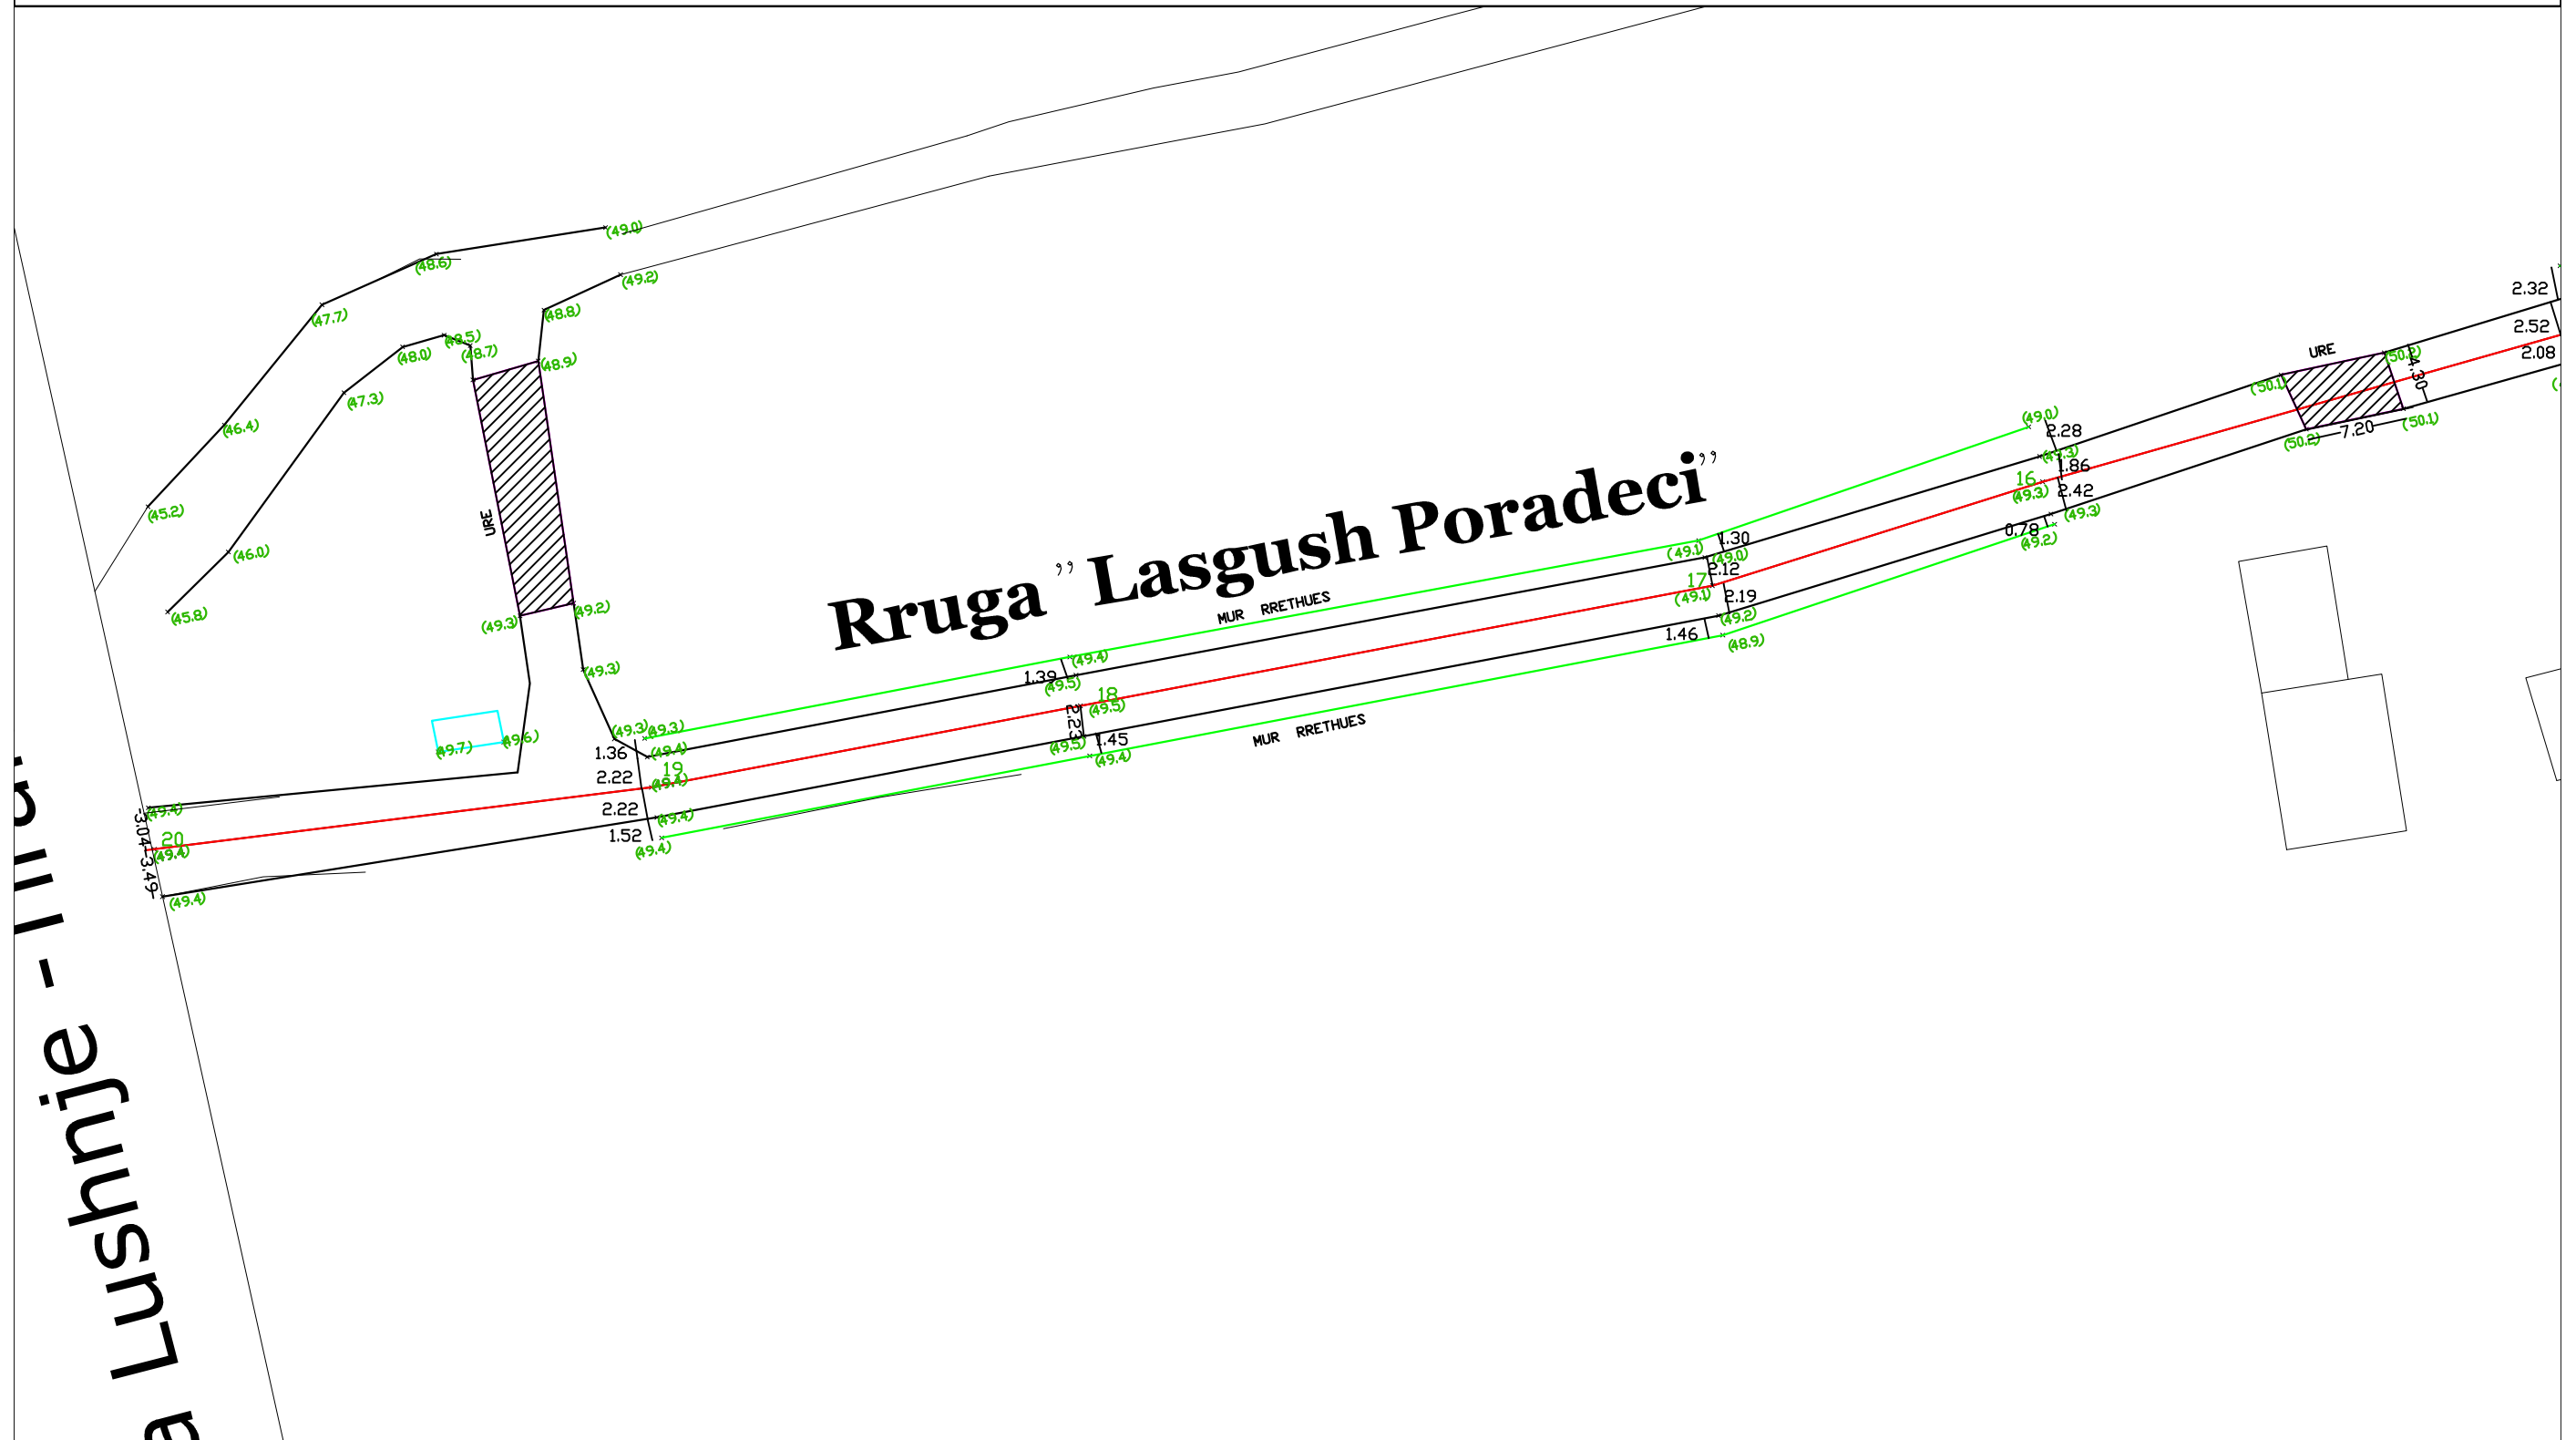


#### Legjende

- Muri rrethues
- Trup rruge ekzistuese
- Aksi i rruges

OBJEKTI		NR.FLETES	A-06
VENDNDODHJA	LUSHNJE	FORMATI	420X297
EMERT.I FLETES		SHKALLA	1:100
Drejtoria	Ing. MIMOZA HAXHIU	 REPUBLIKA E SHQIPERISE BASHKIA LUSHNJE DREJTORIA E PLANIFIKIMIT	
Pergj.sek	Ark.Saimir Mbelli		
Specialist	Ing.Brunilda Bekaj		
Specialist	Ing. Klodian Dorri		


# Objekti: "Rindertim i rruges Lasgush Poradeci segmenti pas perroit "

## Gjendja faktike shk.1.500

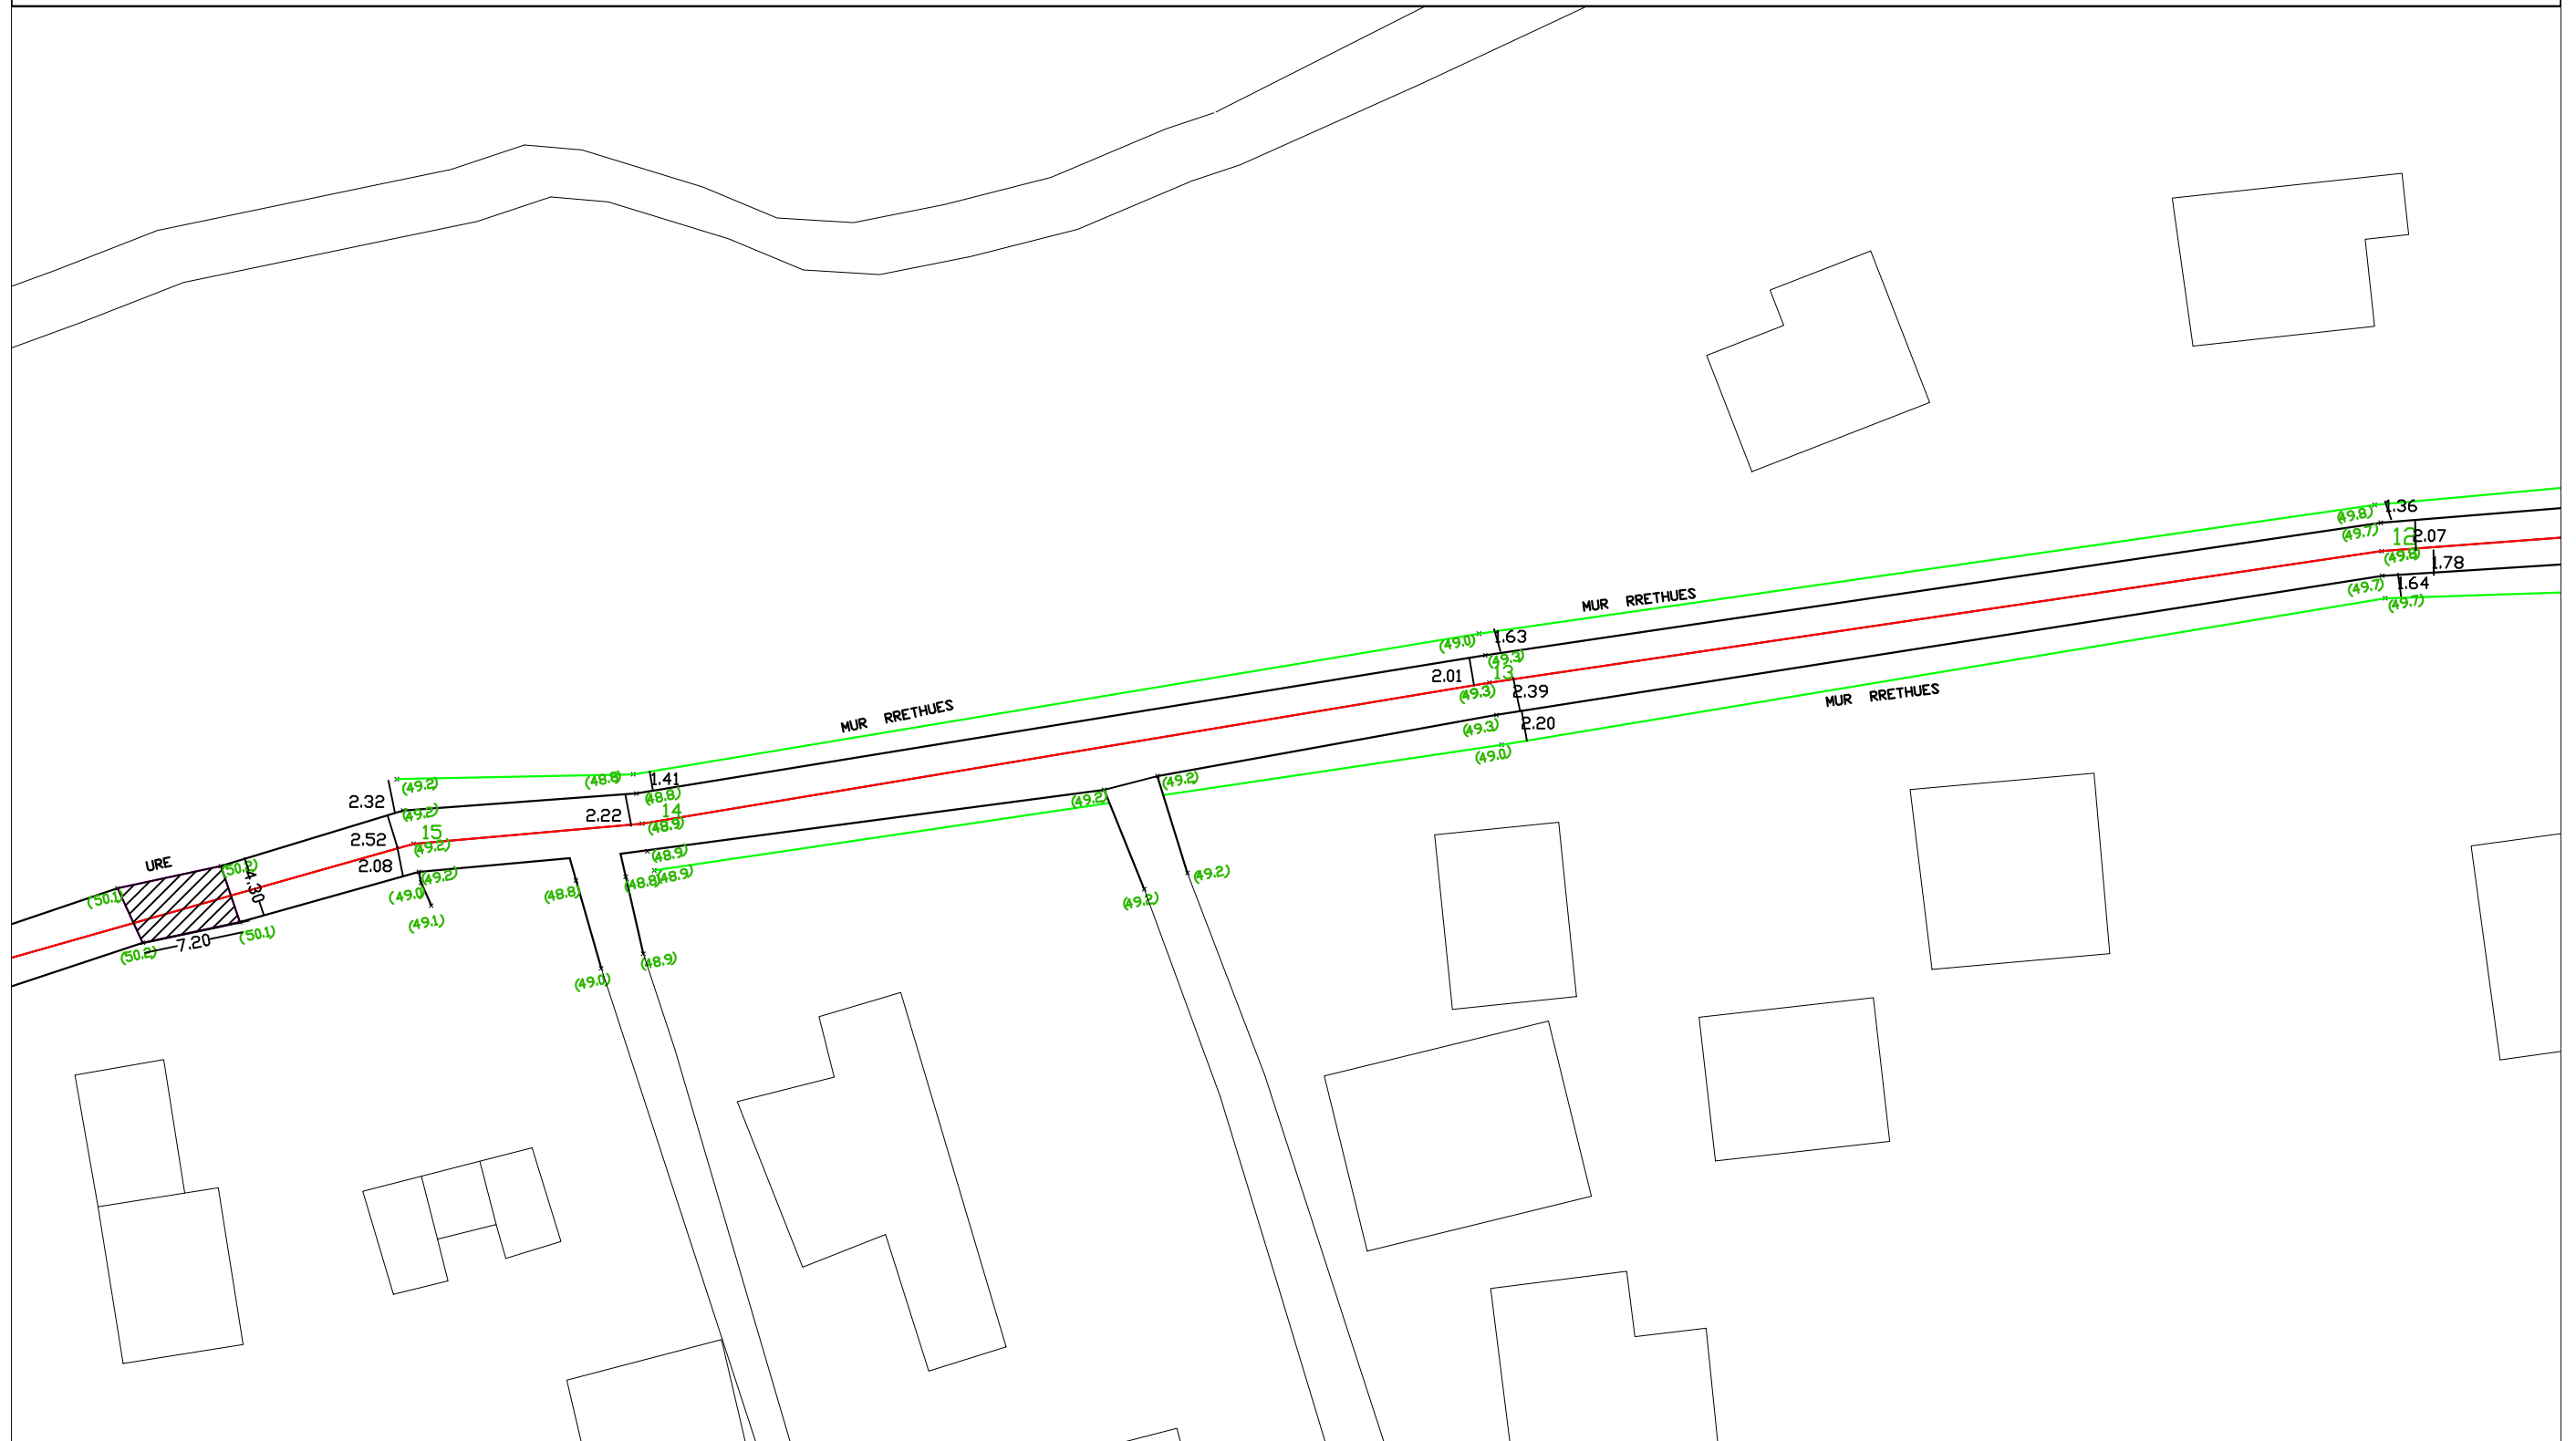

### Legjende

- Muri rrethues
- Trup rruge ekzistuese
- Aksi i rruges

OBJEKTI		NR.FLETES	A-06
VENDNDODHJA	LUSHNJE	FORMATI	420X297
EMERT.I FLETES		SHKALLA	1:100
Drejtoria	Ing. MIMOZA HAXHIU	 REPUBLIKA E SHQIPERISE BASHKIA LUSHNJE DREJTORIA E PLANIFIKIMIT	
Pergj.sek	Ark.Saimir Mebelli		
Specialist	Ing.Brunilda Bekaj		
Specialist	Ing. Klodian Dorri		





# Objekti: "Rindertim i rruges Lasgush Poradeci segmenti pas perroit "


Gjurma e re e rruges

shk.1.2000




## Legjende

- |   |                            |   |                      |
|---|----------------------------|---|----------------------|
|  | <b>Trupi i rruges</b>      |  | <b>Muri mbajtes</b>  |
|  | <b>Pista e bicikletave</b> |  | <b>Aksi i vjeter</b> |
|  | <b>Trotuar</b>             |  | <b>Aksi i ri</b>     |

OBJEKTI		NR.FLETES	A-06
VENDNDODHJA	LUSHNJE	FORMATI	420X297
EMERT.I FLETES		SHKALLA	1:100
Drejtoria	Ing. MIMOZA HAXHIU	 REPUBLIKA E SHQIPERISE BASHKIA LUSHNJE DREJTORIA E PLANIFIKIMIT	
Pergj.sek	Ark.Saimir Mbelli		
Specialist	Ing.Brunilda Bekaj		
Specialist	Ing. Klodian Dorri		

# Objekti: "Rindertim i rruges Lasgush Poradeci segmenti pas perroit "

## Gjurma e re e rruges shk.1.500

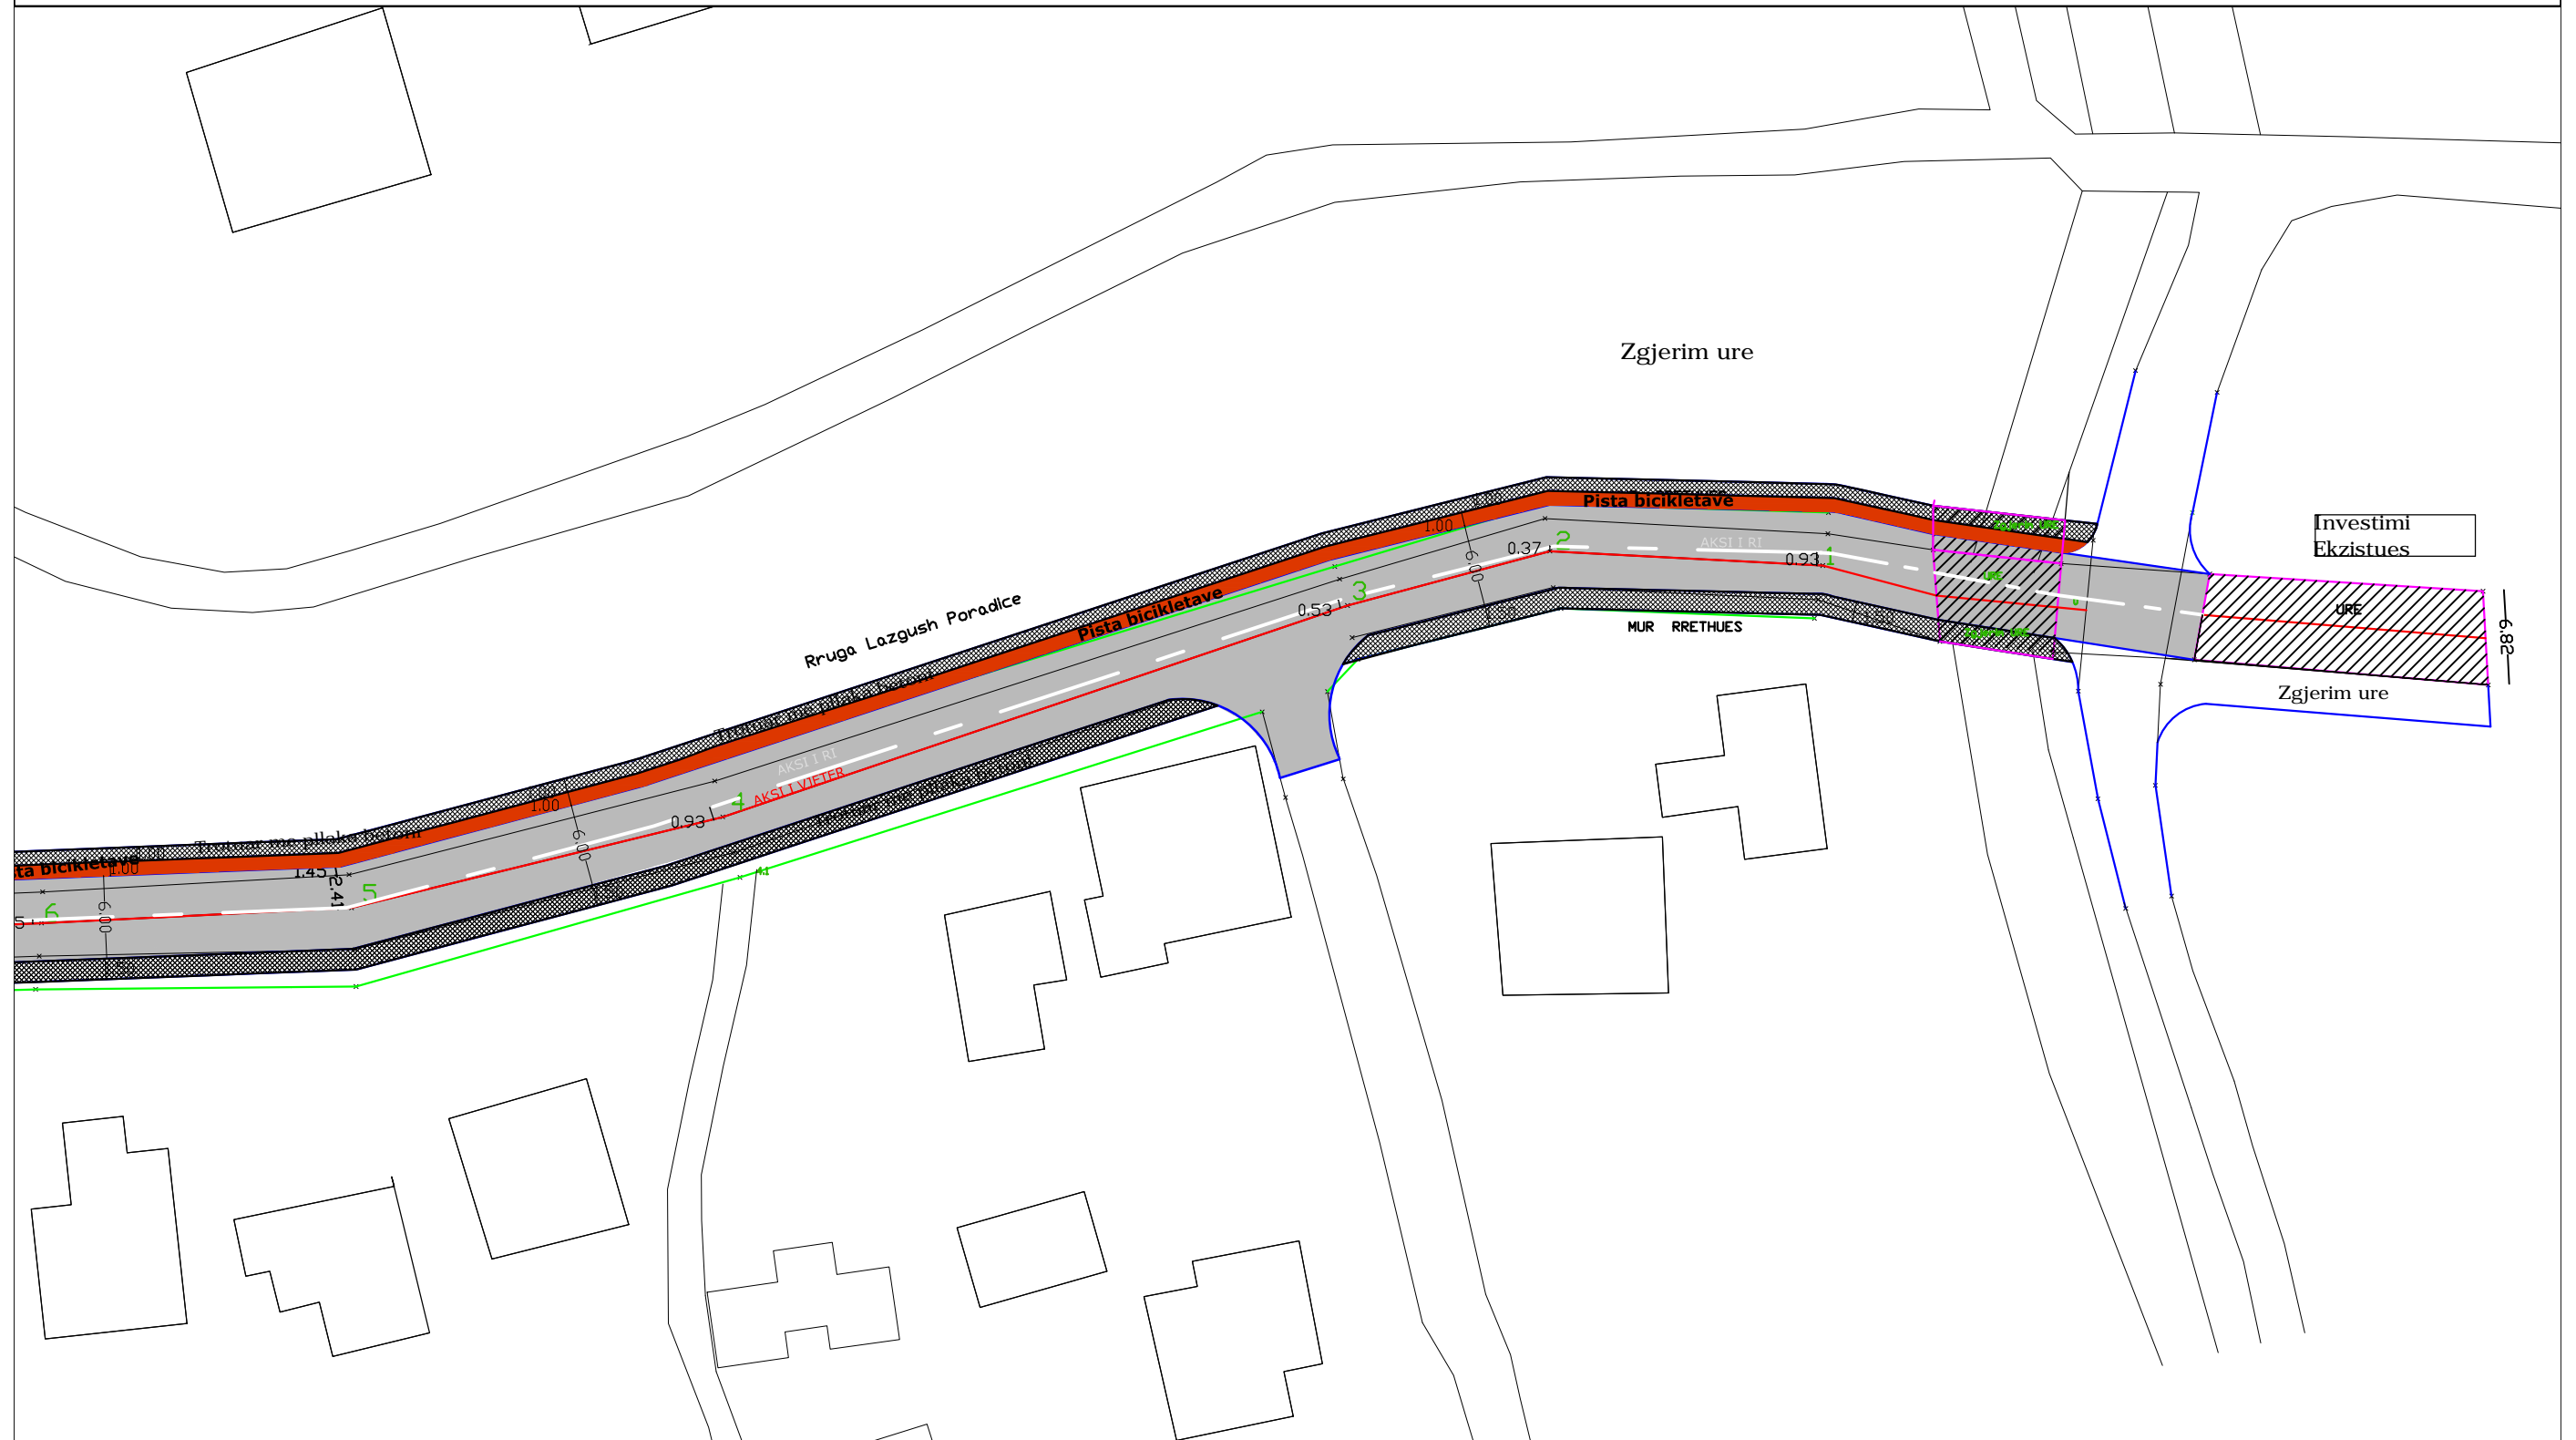


### Legjende

- |   |                     |   |               |
|---|---------------------|---|---------------|
|  | Trupi i rruges      |  | Muri mbajtes  |
|  | Pista e bicikletave |  | Aksi i vjeter |
|  | Trotuar             |  | Aksi i ri     |

OBJEKTI		NR.FLETES	A-06
VENDNDODHJA	LUSHNJE	FORMATI	420X297
EMERT.I FLETES		SHKALLA	1:100
Drejtoria	Ing. MIMOZA HAXHIU	 REPUBLIKA E SHQIPERISE BASHKIA LUSHNJE DREJTORIA E PLANIFIKIMIT	
Pergj.sek	Ark.Saimir Mbelli		
Specialist	Ing.Brunilda Bekaj		
Specialist	Ing. Klodian Dorri		

# Objekti: "Rindertim i rruges Lasgush Poradeci segmenti pas perroit "

## Gjurma e re e rruges shk.1.500

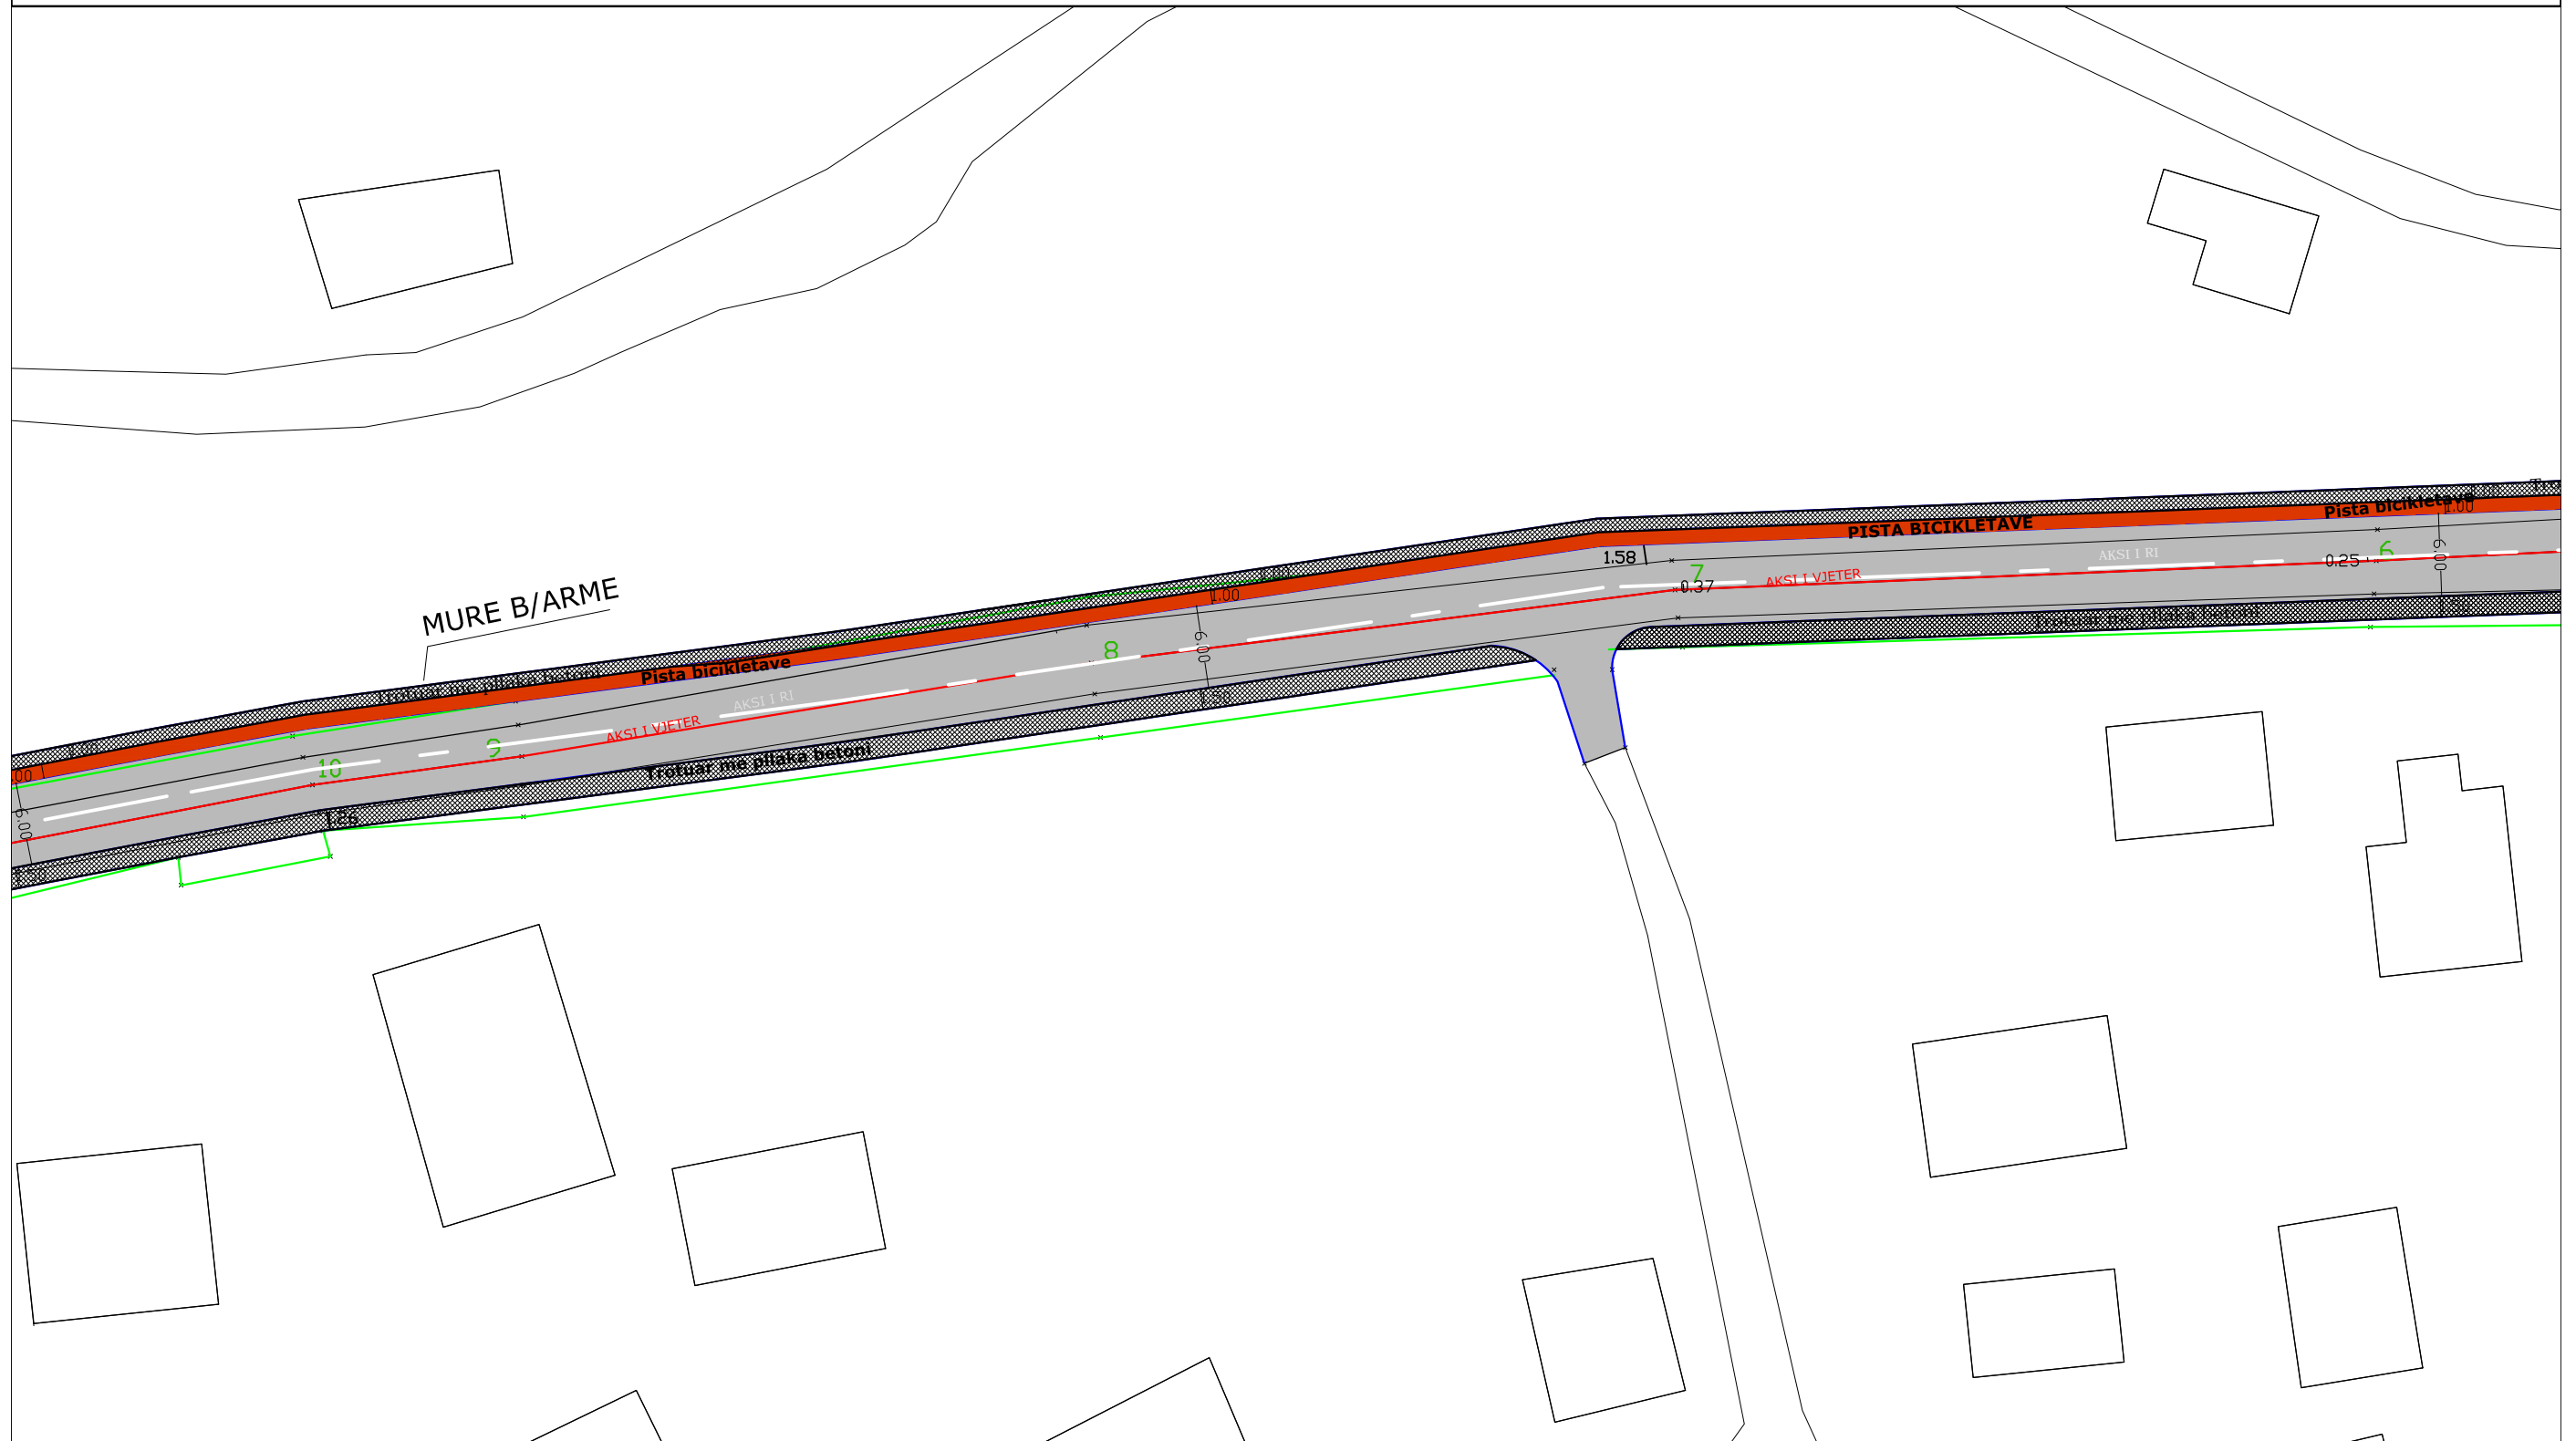


### Legjende

- |   |                            |   |                      |
|---|----------------------------|---|----------------------|
|  | <b>Trupi i rruges</b>      |  | <b>Muri mbajtes</b>  |
|  | <b>Pista e bicikletave</b> |  | <b>Aksi i vjeter</b> |
|  | <b>Trotuar</b>             |  | <b>Aksi i ri</b>     |

OBJEKTI		NR.FLETES	A-06
VENDNDODHJA	LUSHNJE	FORMATI	420X297
EMERT.I FLETES		SHKALLA	1:100
Drejtoria	Ing. MIMOZA HAXHIU	 REPUBLIKA E SHQIPERISE BASHKIA LUSHNJE DREJTORIA E PLANIFIKIMIT	
Pergj.sek	Ark.Saimir Mbelli		
Specialist	Ing.Brunilda Bekaj		
Specialist	Ing. Klodian Dorri		


# Objekti: "Rindertim i rruges Lasgush Poradeci segmenti pas perroit "

## Gjurma e re e rruges shk.1.500

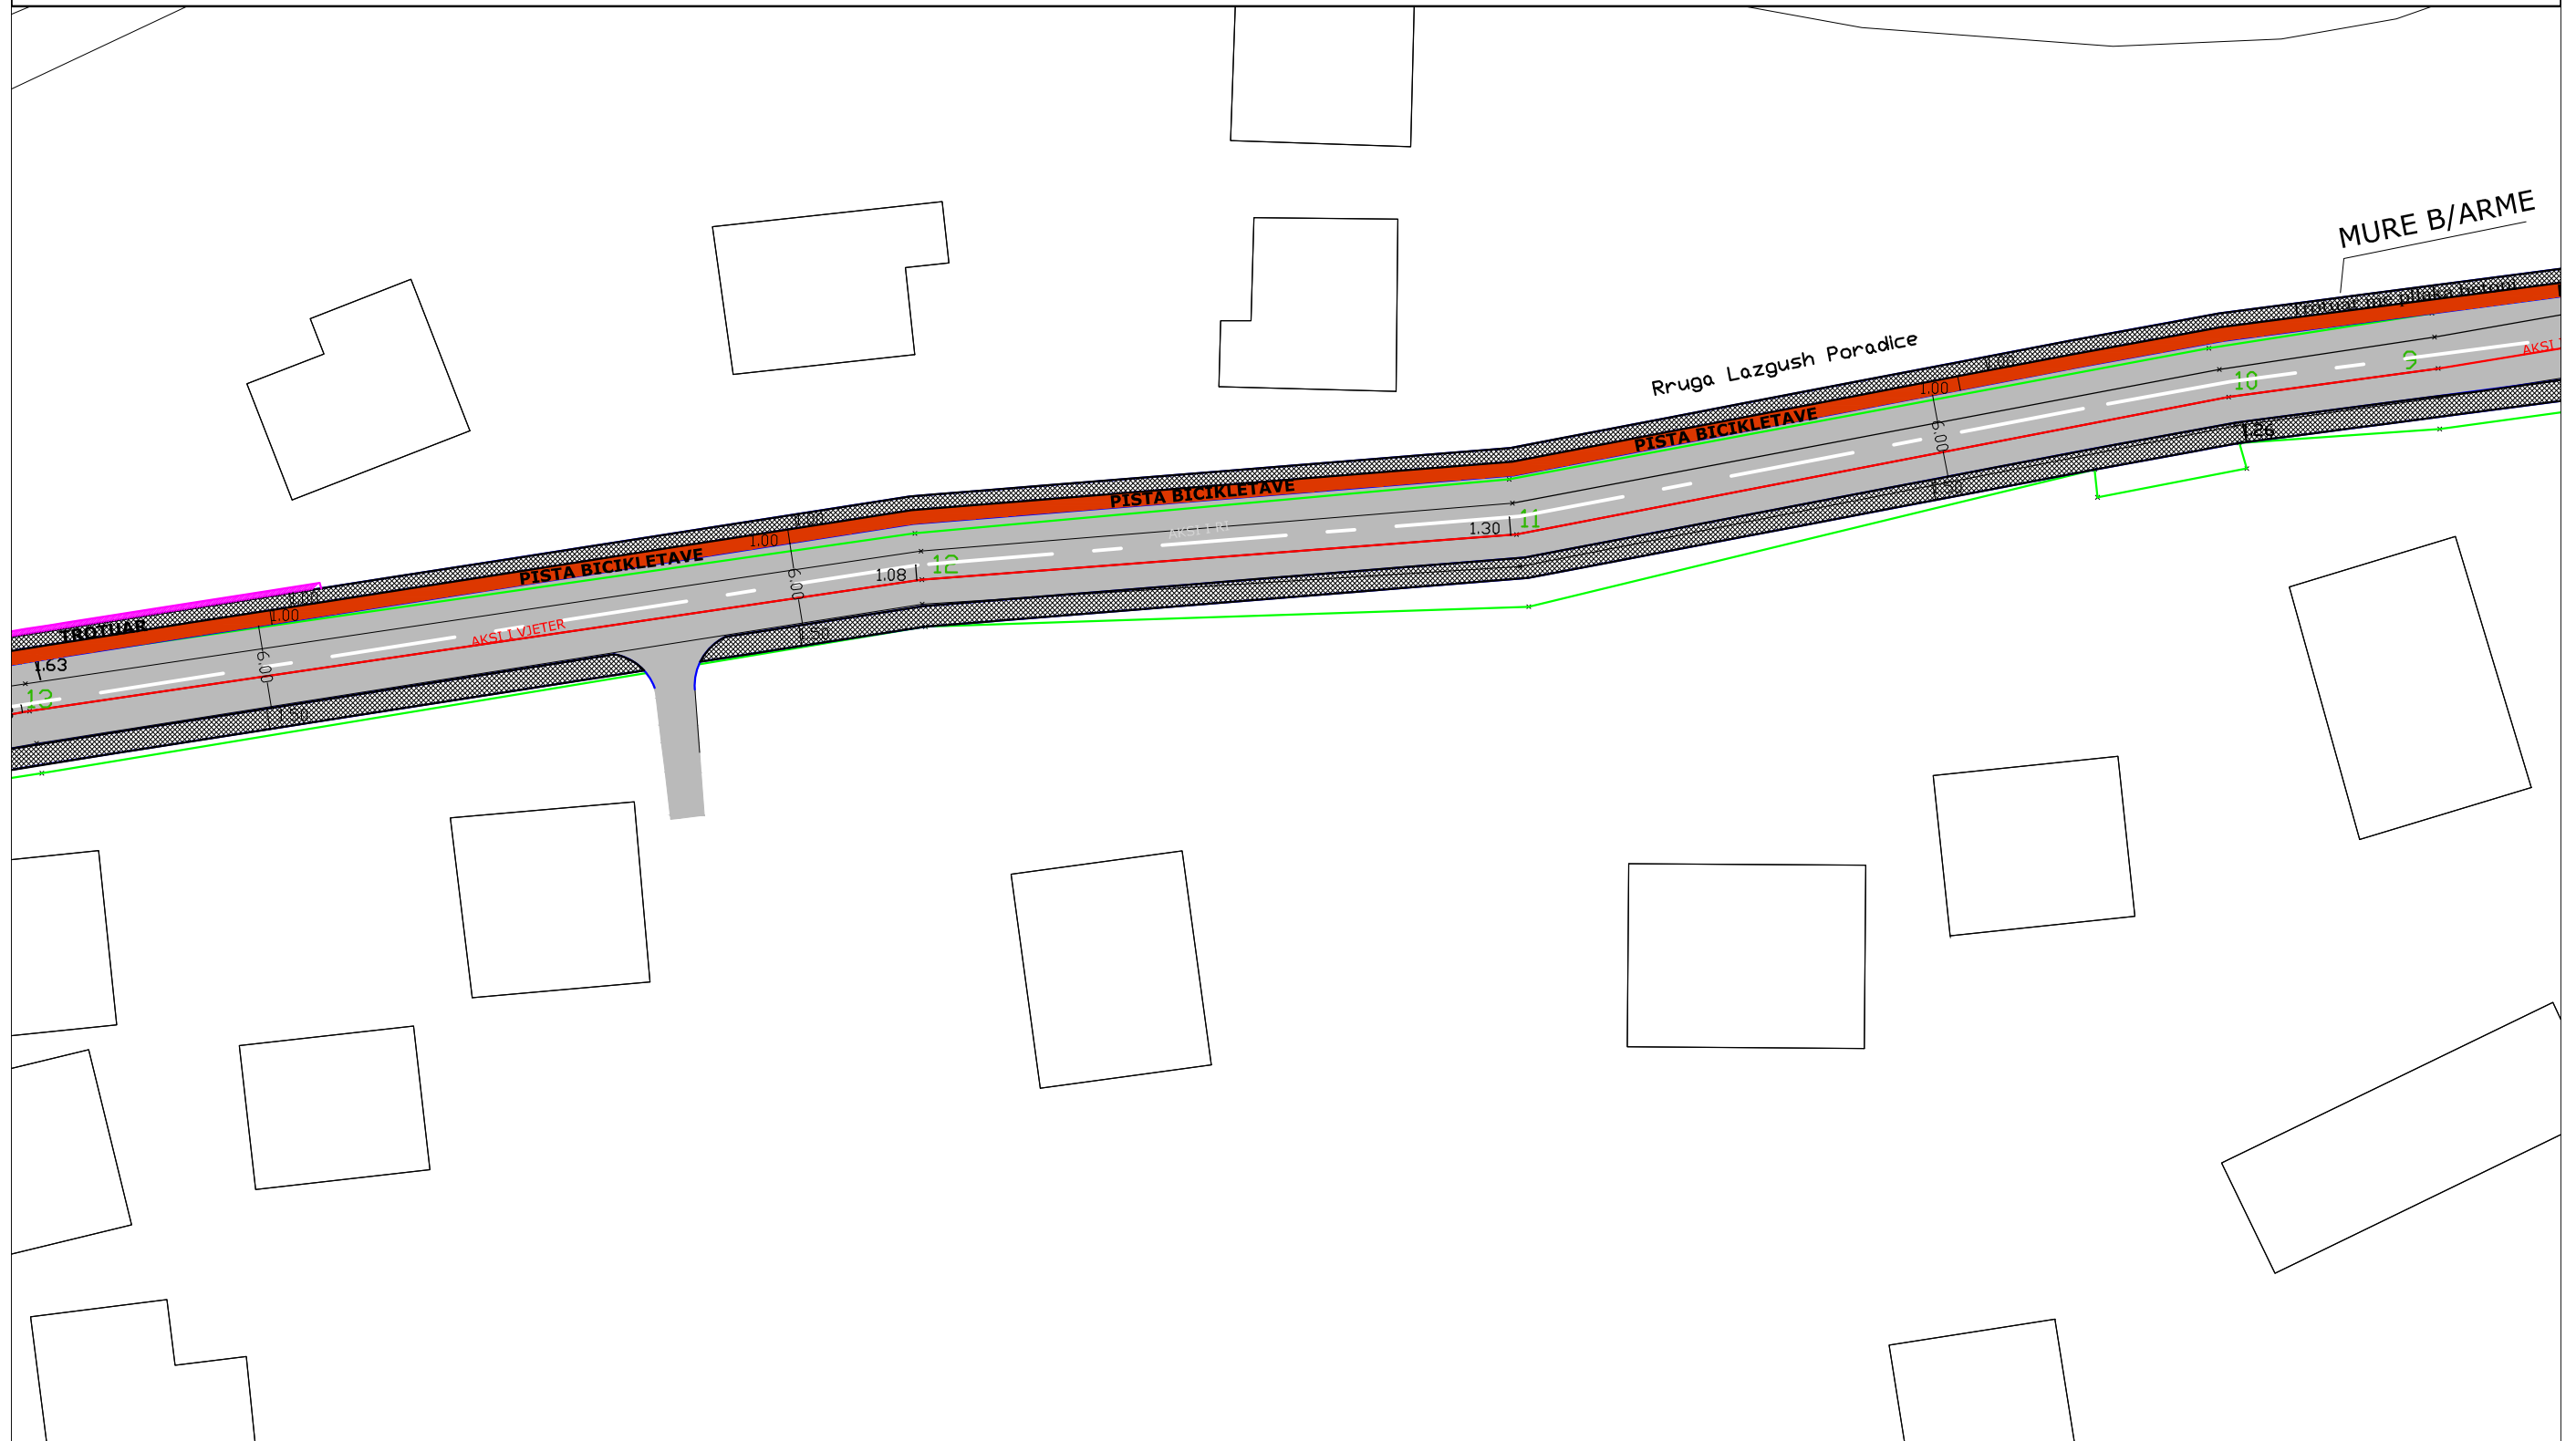

### Legjende

- |   |                     |   |               |
|---|---------------------|---|---------------|
|  | Trupi i rruges      |  | Muri mbajtes  |
|  | Pista e bicikletave |  | Aksi i vjeter |
|  | Trotuar             |  | Aksi i ri     |

OBJEKTI		NR.FLETES	A-06
VENDNDODHJA	LUSHNJE	FORMATI	420X297
EMERT.I FLETES		SHKALLA	1:100
Drejtoria	Ing. MIMOZA HAXHIU	 REPUBLIKA E SHQIPERISE BASHKIA LUSHNJE DREJTORIA E PLANIFIKIMIT	
Pergj.sek	Ark.Saimir Mbelli		
Specialist	Ing.Brunilda Bekaj		
Specialist	Ing. Klodian Dorri		


# Objekti: "Rindertim i rruges Lasgush Poradeci segmenti pas perroit "

## Gjurma e re e rruges shk.1.500



### Legjende


- Trupi i rruges
- Pista e bicikletave
- Trotuar
- Muri mbajtes
- Aksi i vjeter
- Aksi i ri

OBJEKTI		NR.FLETES	A-06
VENDNDODHJA	LUSHNJE	FORMATI	420X297
EMERT.I FLETES		SHKALLA	1:100
Drejtoria	Ing. MIMOZA HAXHIU	 REPUBLIKA E SHQIPERISE BASHKIA LUSHNJE DREJTORIA E PLANIFIKIMIT	
Pergj.sek	Ark.Saimir Mbelli		
Specialist	Ing.Brunilda Bekaj		
Specialist	Ing. Klodian Dorri		




# Objekti: "Rindertim i rruges Lasgush Poradeci segmenti pas perroit "

## Gjurma e re e rruges shk.1.500

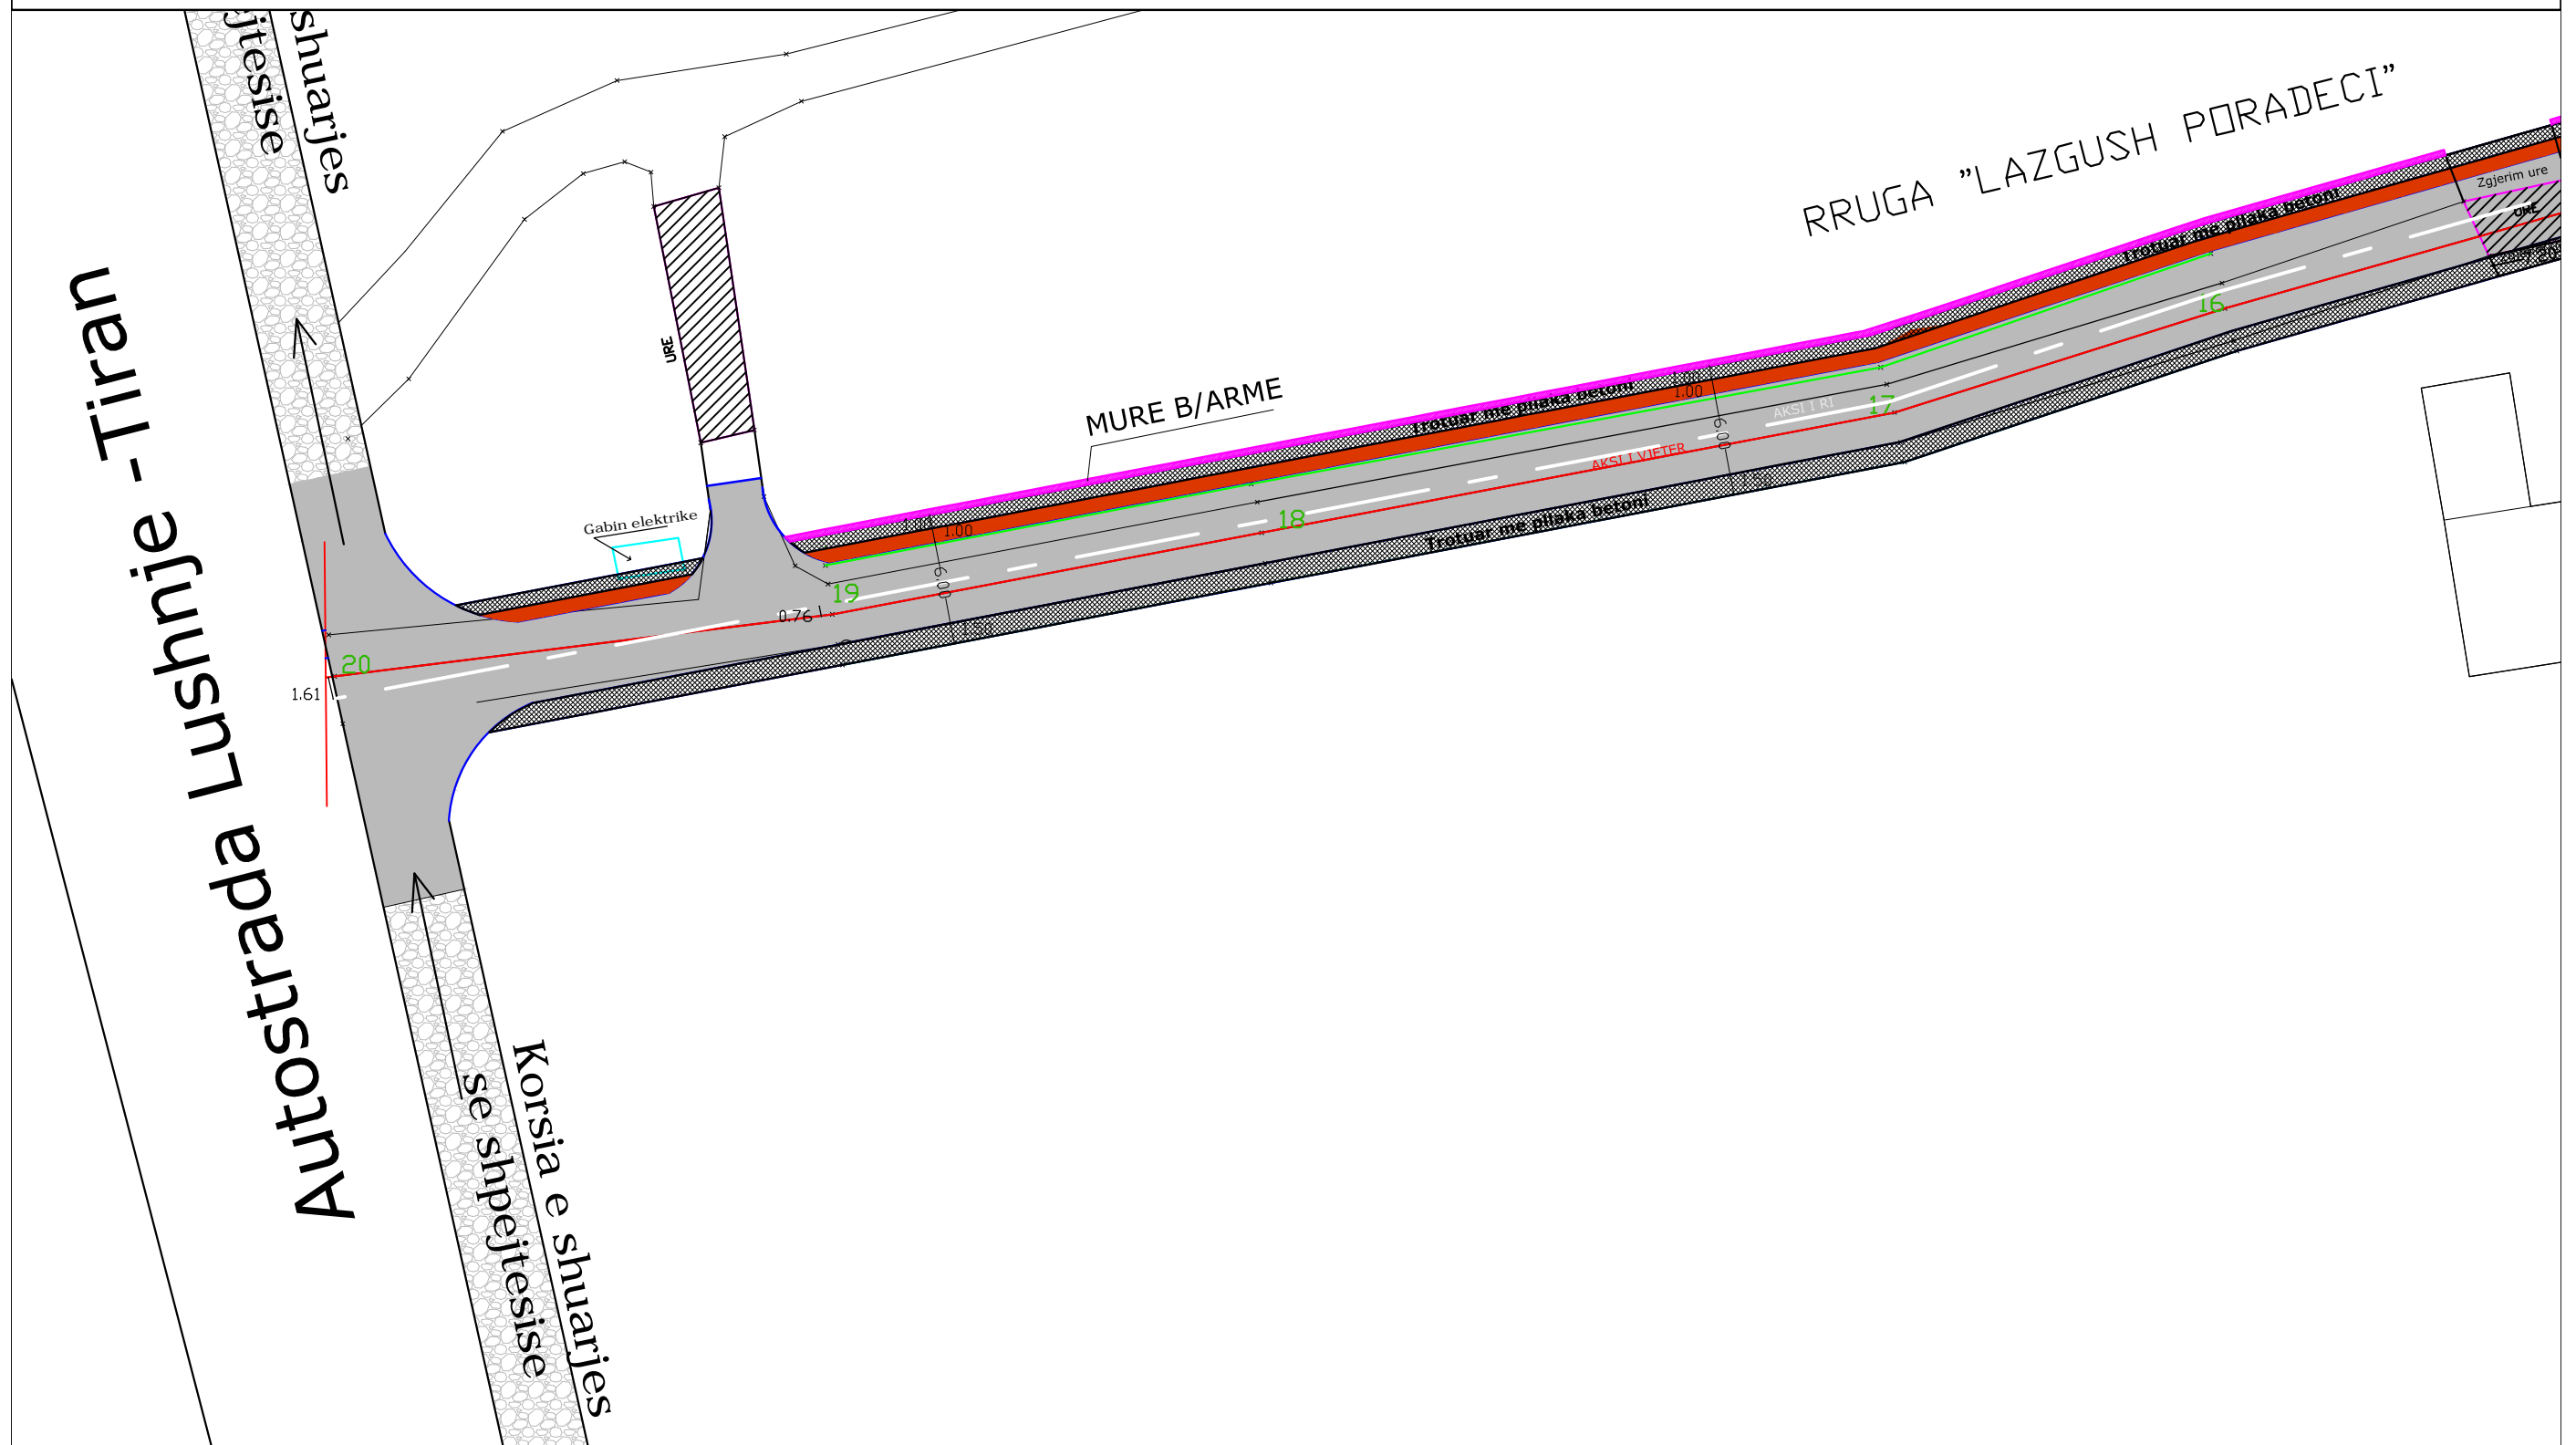

### Legjende

- |   |                     |   |               |
|---|---------------------|---|---------------|
|  | Trupi i rruges      |  | Muri mbajtes  |
|  | Pista e bicikletave |  | Aksi i vjeter |
|  | Trotuar             |  | Aksi i ri     |

OBJEKTI		NR.FLETES	A-06
VENDNDODHJA	LUSHNJE	FORMATI	420X297
EMERT.I FLETES		SHKALLA	1:100
Drejtoria	Ing. MIMOZA HAXHIU	 REPUBLIKA E SHQIPERISE BASHKIA LUSHNJE DREJTORIA E PLANIFIKIMIT	
Pergj.sek	Ark.Saimir Mbelli		
Specialist	Ing.Brunilda Bekaj		
Specialist	Ing. Klodian Dorri		

# Objekti: "Rindertim i rruges Lasgush Poradeci segmenti pas perroit "

## Planimetria e rrjetit te KUB-se

### shk.1.2000



#### Legjende


- Tub HDPE Ø400
- Tub HDPE Ø200
- Puset shi mbledhese 0.4x0.4x1
- Puset kontrolli 1.5x1.5x1.5

OBJEKTI		NR.FLETES	A-06
VENDNDODHJA	LUSHNJE	FORMATI	420X297
EMERT.I FLETES		SHKALLA	1:100
Drejtoria	Ing. MIMOZA HAXHIU	 REPUBLIKA E SHQIPERISE BASHKIA LUSHNJE DREJTORIA E PLANIFIKIMIT	
Pergj.sek	Ark.Saimir Mbelli		
Specialist	Ing.Brunilda Bekaj		
Specialist	Ing. Klodian Dorri		

# Objekti: "Rindertim i rruges Lasgush Poradeci segmenti pas perroit "

Prerja terthote tip


shk.1.250

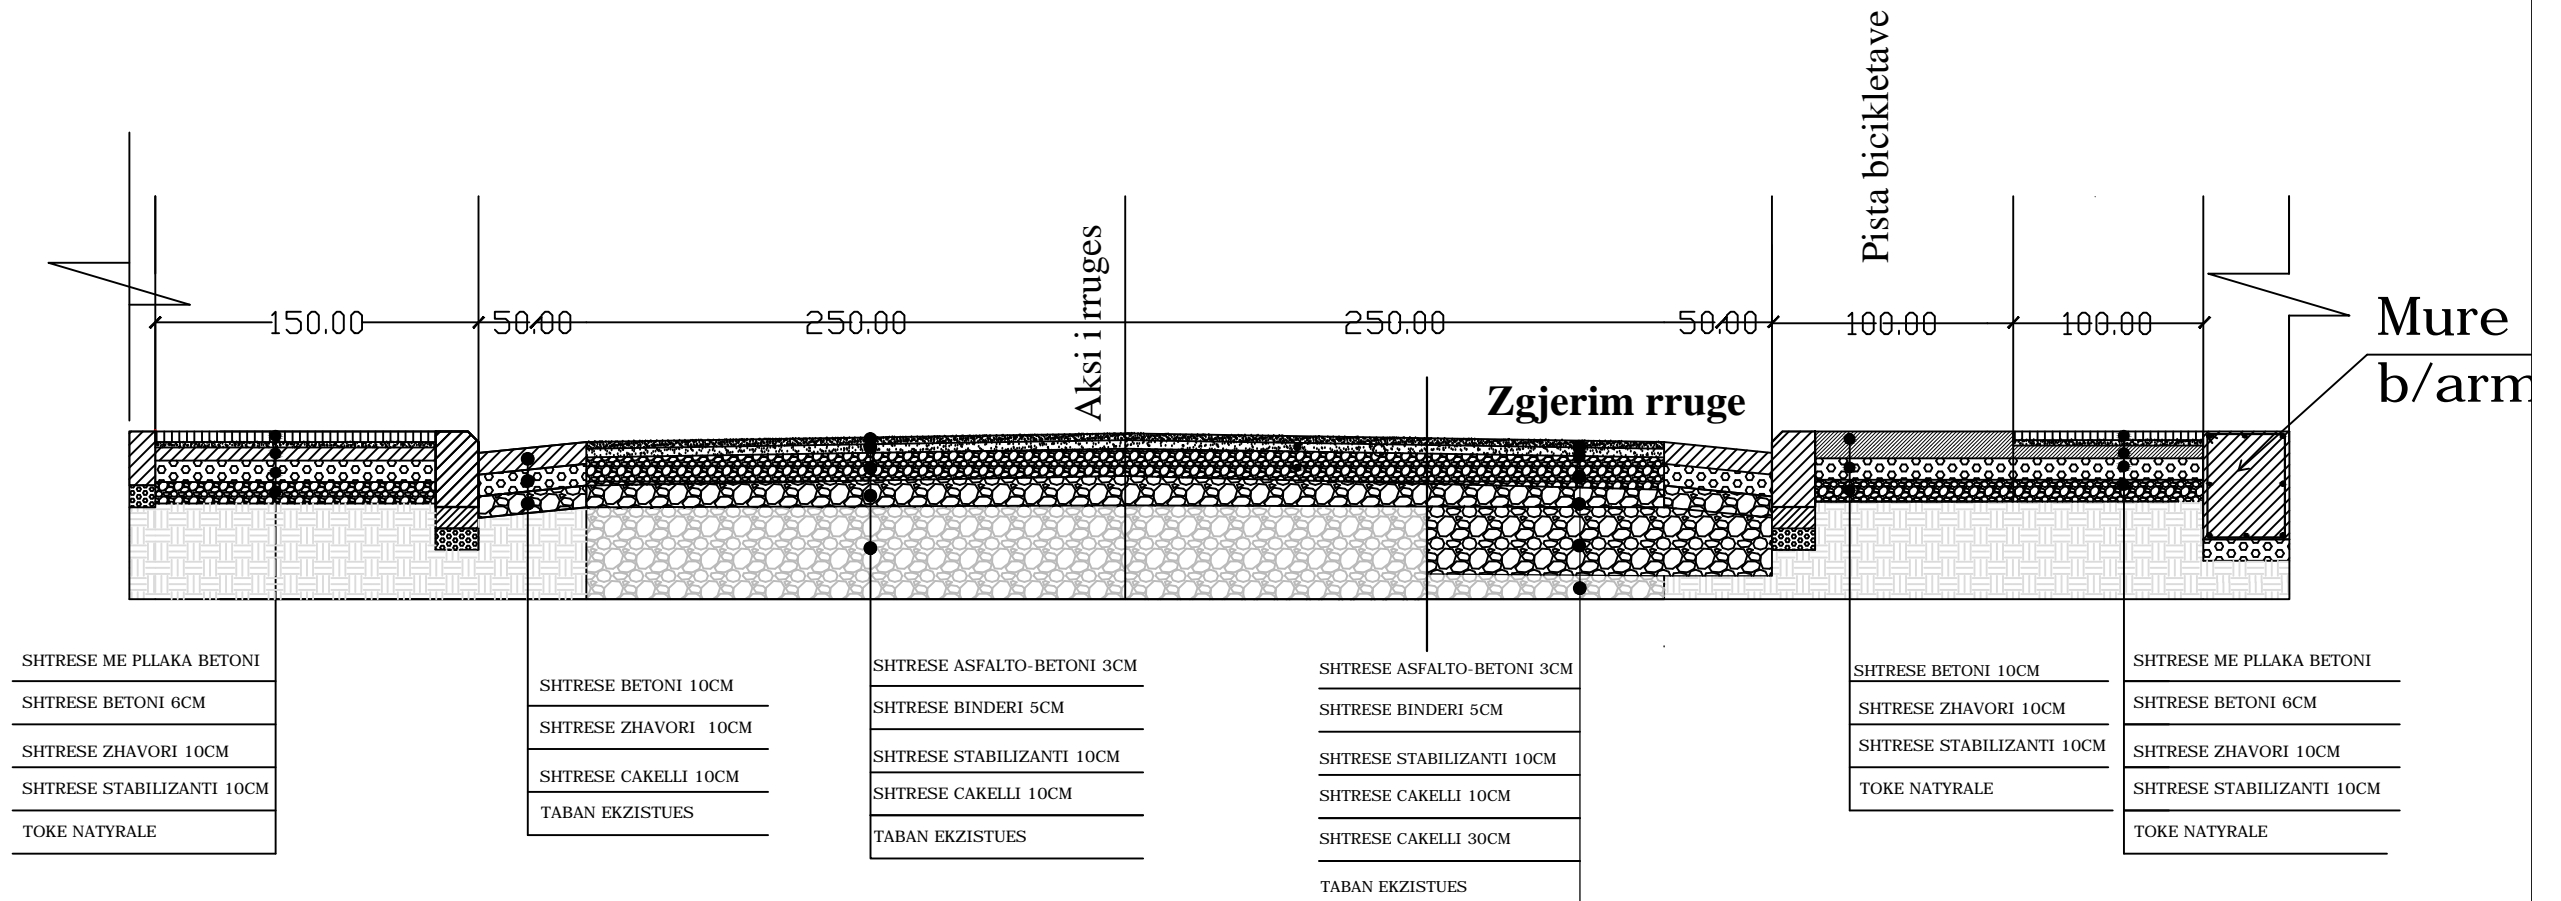

OBJEKTI		NR.FLETES	A-06
VENDNDODHJA	LUSHNJE	FORMATI	420X297
EMERT.I FLETES		SHKALLA	1:100
Drejtoria	Ing. MIMOZA HAXHIU	 REPUBLIKA E SHQIPERISE BASHKIA LUSHNJE DREJTORIA E PLANIFIKIMIT	
Pergj.sek	Ark.Saimir Mbelli		
Specialist	Ing.Brunilda Bekaj		
Specialist	Ing. Klodian Dorri		

# Prerja terthote e kanalizimeve KUB-se

## shk.1.2000

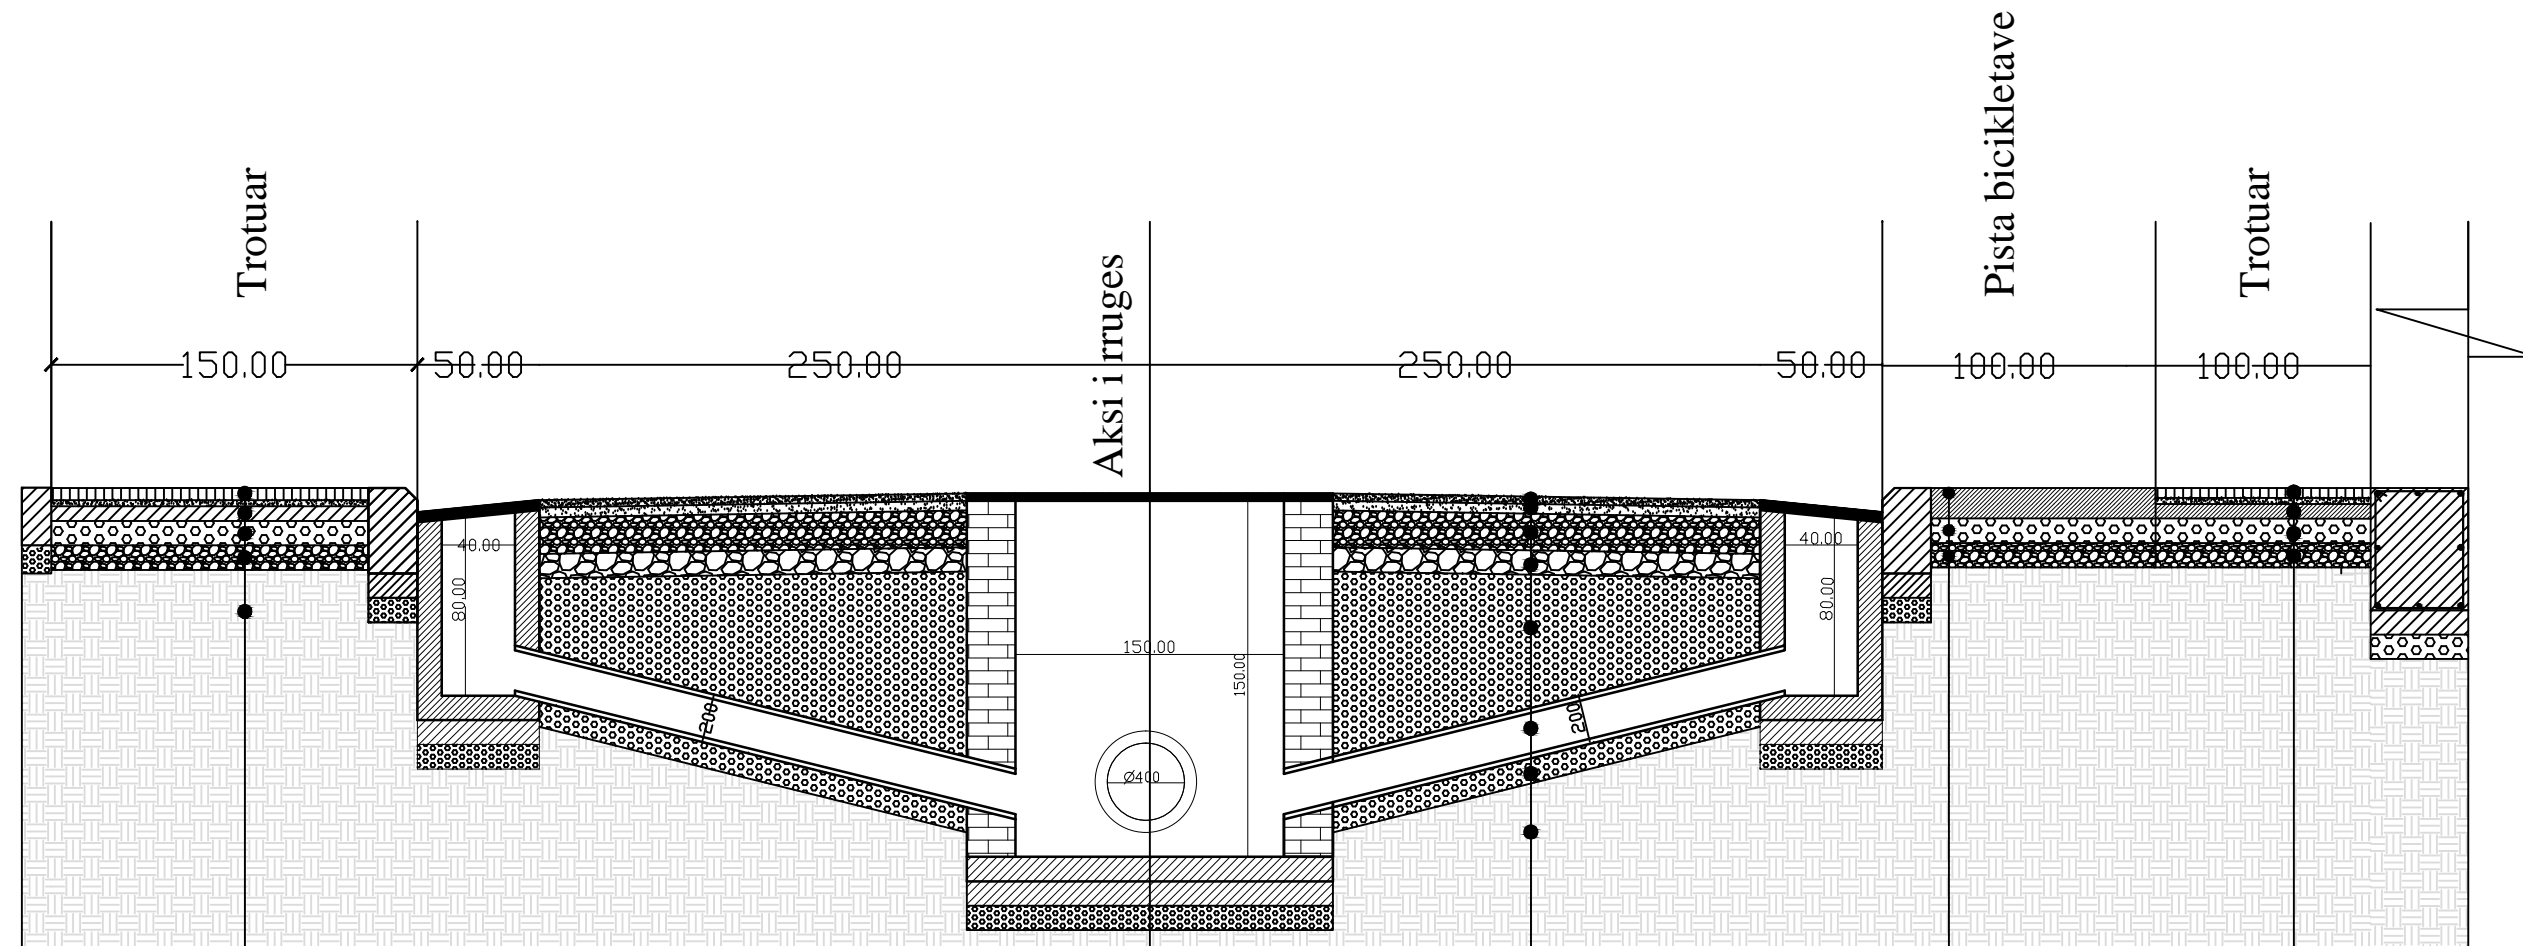

SHTRESE ME PLLAKA BETONI
SHTRESE BETONI 6CM
SHTRESE ZHAVORI 10CM
SHTRESE STABILIZANTI 10cm
TOKE NATYRALE

PUSET KONTROLLI 1X1X1.5
TUB I BRINJEUAR HDPE $\phi$ 315
SHTRESE BETONI 10 CM
SHTRESE ZHAVORI 10 CM
TOKE NATYRALE

SHTRESE ASFALTO-BETONI 3CM
SHTRESE BINDERI 4CM
SHTRESE STABILIZANTI 15CM
SHTRESE CAKELLI 10CM
MBUSHJE ME RERE
<b>F.V TUB I BRINJEUAR <math>\phi</math> 200</b>
TOKE NATYRALE

SHTRESE ASFALTO-BETONI 3CM
SHTRESE BINDERI 4CM
SHTRESE STABILIZANTI 15CM
SHTRESE CAKELLI 10CM
TOKE NATYRALE

SHTRESE ME PLLAKA BETONI
SHTRESE BETONI 6CM
SHTRESE ZHAVORI 10CM
SHTRESE STABILIZANTI 10CM


OBJEKTI		NR.FLETES	A-06
		FORMATI	420X297
VENDNDODHJA	LUSHNJE	SHKALLA	1:100
EMERT.I FLETES			
Drejtoria	Ing. MIMOZA HAXHIU		
Pergj.sek	Ark.Saimir Mbelli		
Specialist	Ing.Brunilda Bekaj		
Specialist	Ing. Klodian Dorri		



REPUBLIKA E SHQIPERISE  
BASHKIA LUSHNJE  
DREJTORIA E PLANIFIKIMIT

# Objekti: "Rindertim i rruges Lasgush Poradeci segmenti pas perroit "

## Profili gjatesore i KUB-se shk.1.2000

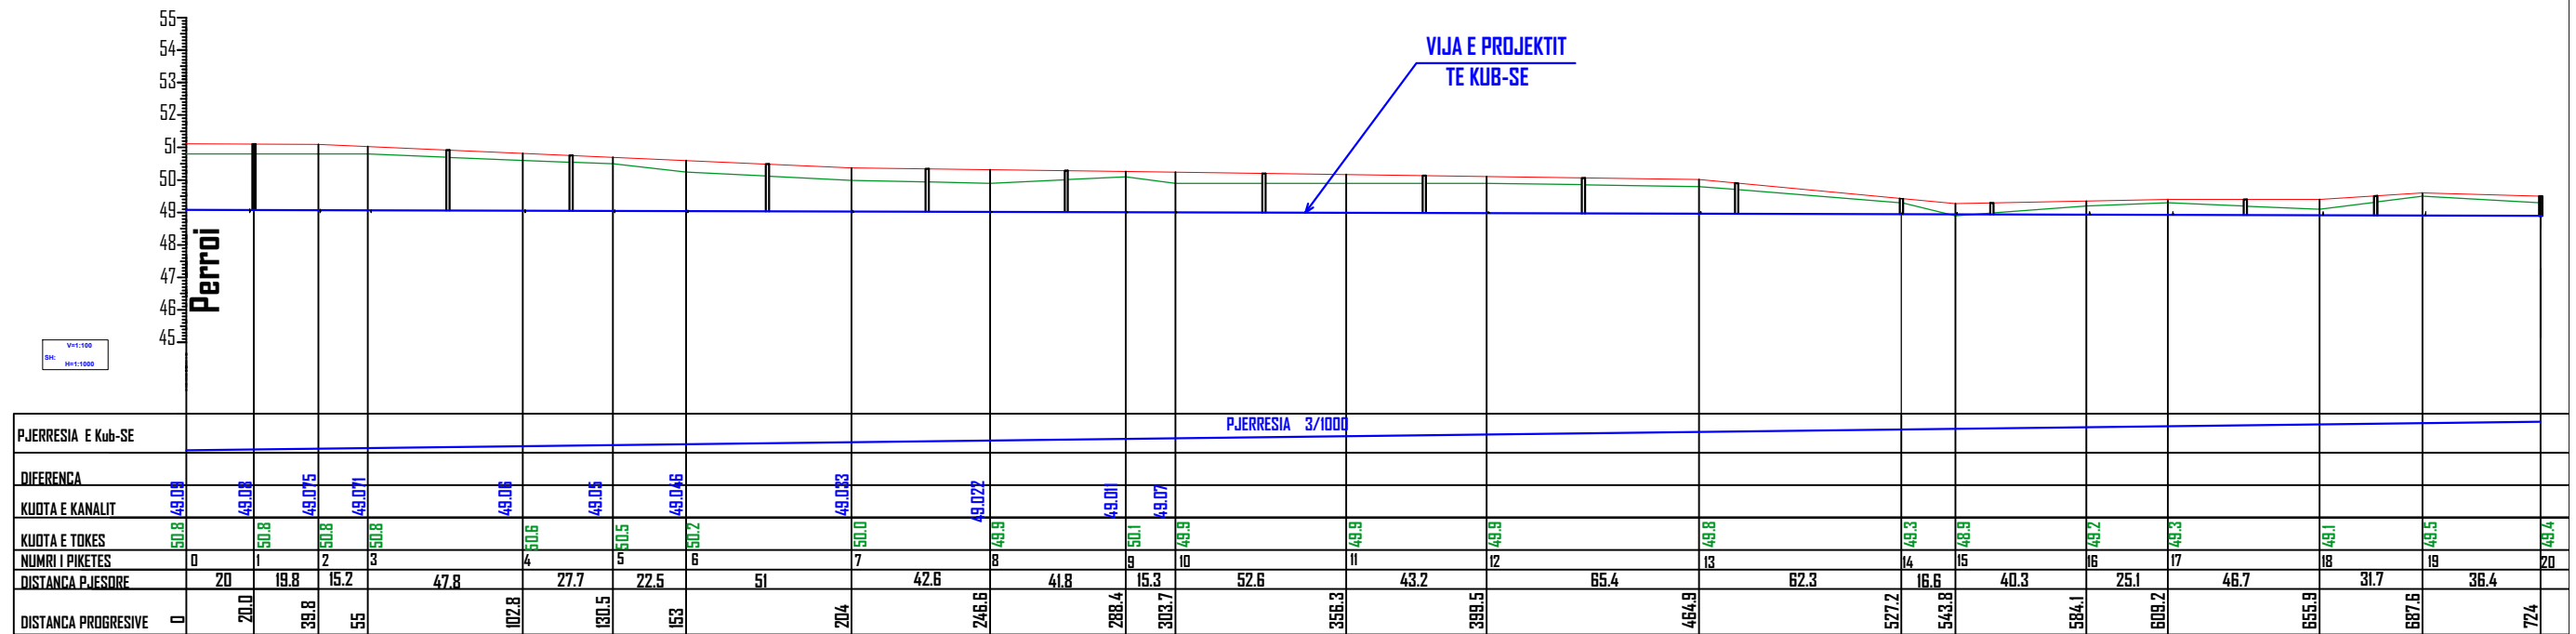



OBJEKTI		NR.FLETES	A-06
VENDNDODHJA	LUSHNJE	FORMATI	420X297
EMERT I FLETES		SHKALLA	1:100
Drejtoria	Ing. MIMOZA HAXHIU	 REPUBLIKA E SHQIPERISE BASHKIA LUSHNJE DREJTORIA E PLANIFIKIMIT	
Pergj.sek	Ark.Saimir Mebelli		
Specialist	Ing.Brunilda Bekaj		
Specialist	Ing. Klodian Dorri		



# Objekti: "Rindertim i rruges Lasgush Poradeci segmenti pas perroit "





## Profili gjatesore i rruges

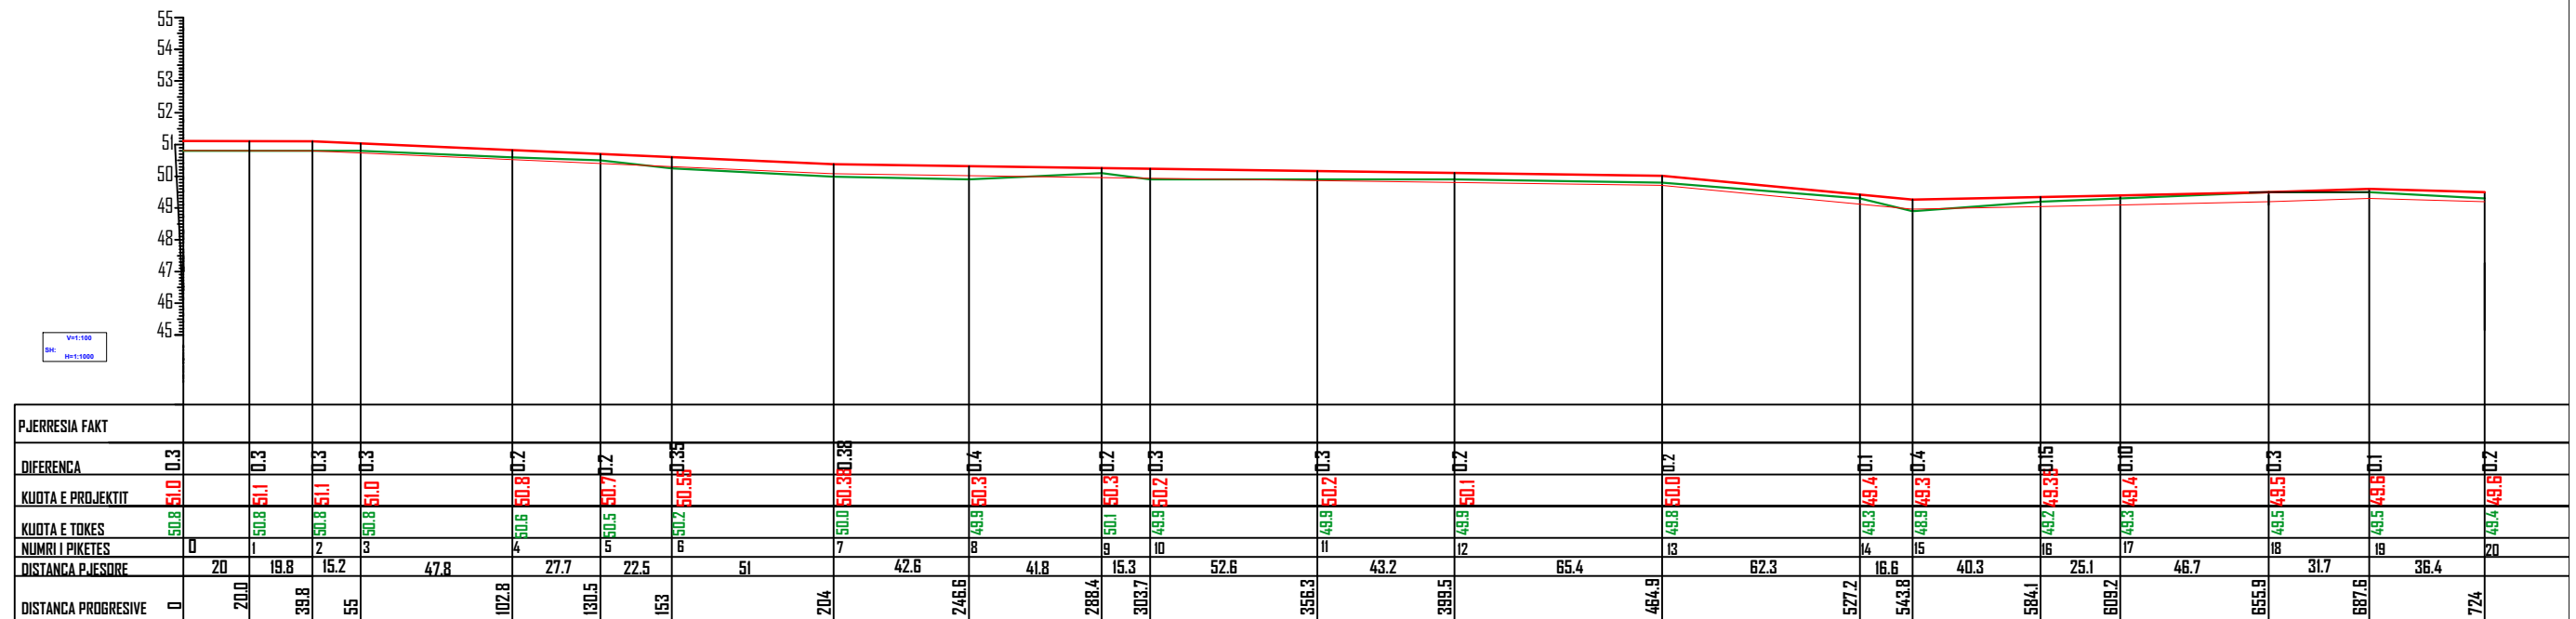

OBJEKTI		NR.FLETES	A-06
VENDNDODHJA	LUSHNJE	FORMATI	420X297
EMERT.I FLETES		SHKALLA	1:100
Drejtoria	Ing. MIMOZA HAXHIU	 REPUBLIKA E SHQIPERISE BASHKIA LUSHNJE DREJTORIA E PLANIFIKIMIT	
Pergj.sek	Ark.Saimir Mebelli		
Specialist	Ing.Brunilda Bekaj		
Specialist	Ing. Klodian Dorri		

# Objekti: "Rindertim i rruges Lasgush Poradeci segmenti pas perroit "

## Profili terthor i rruges

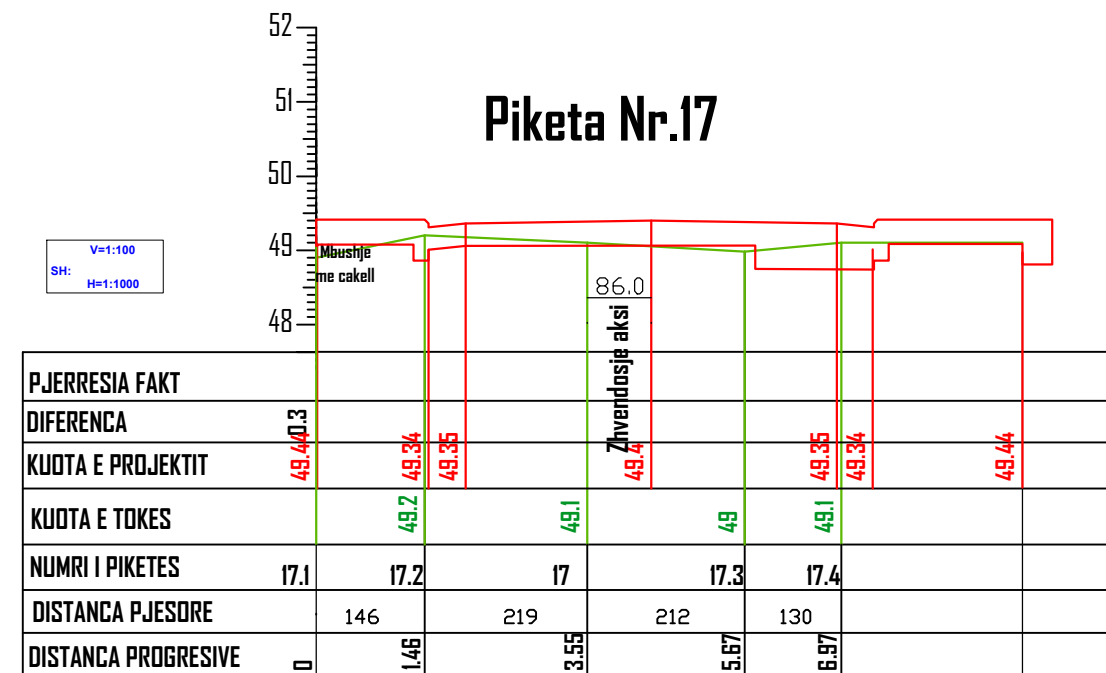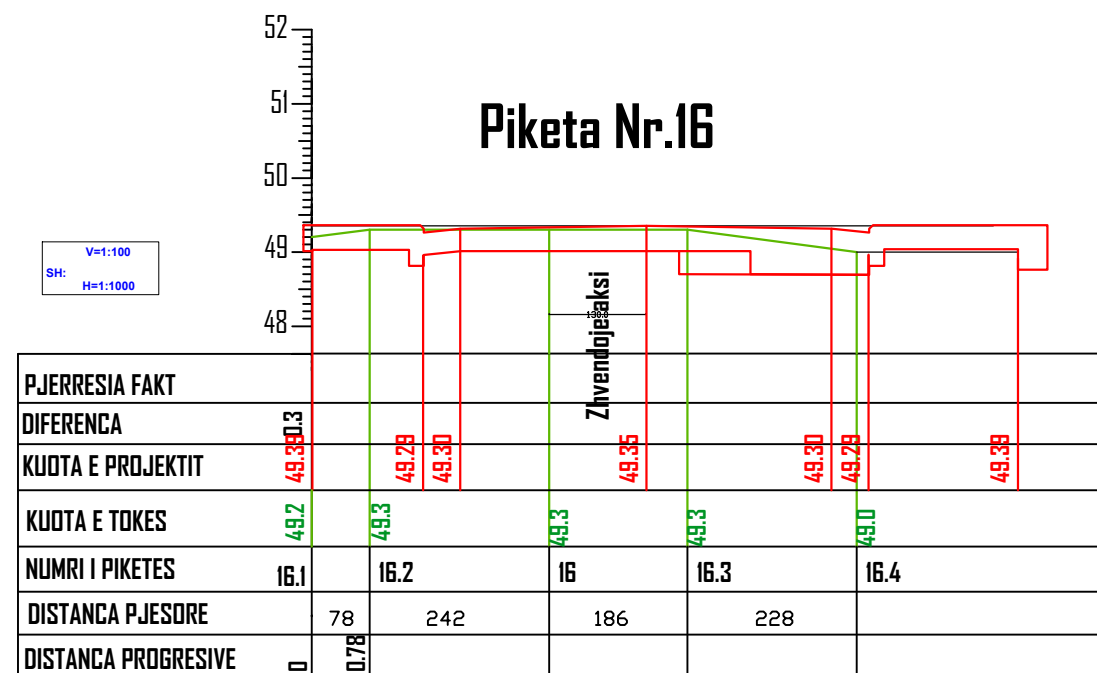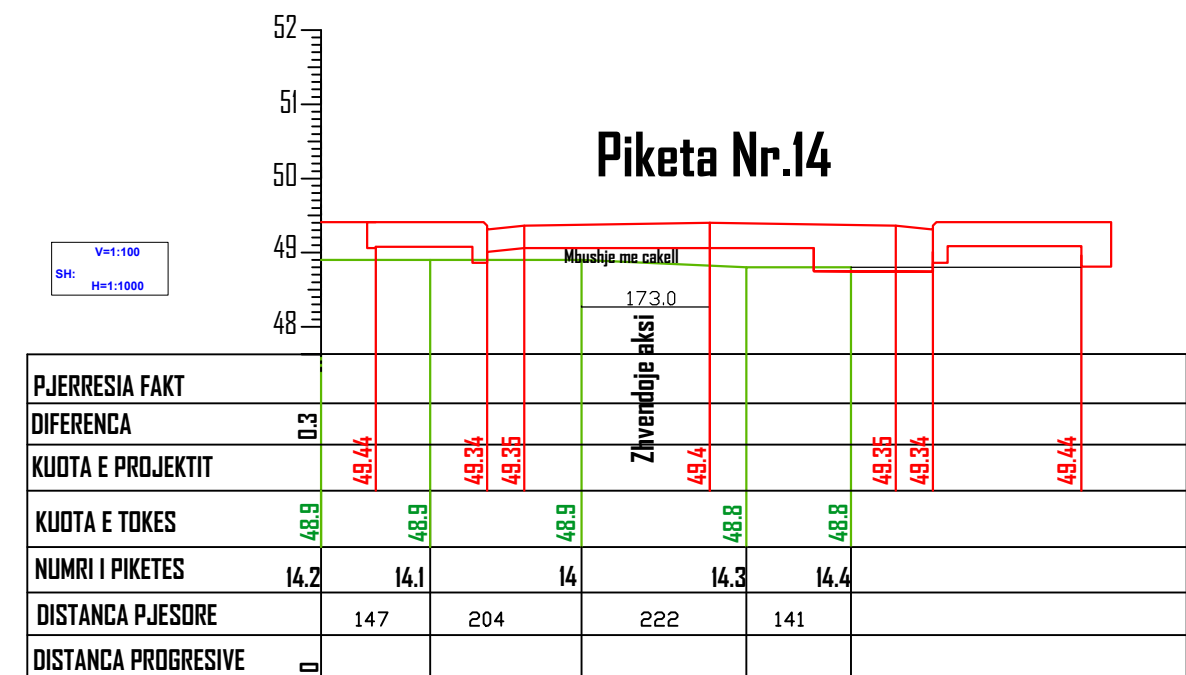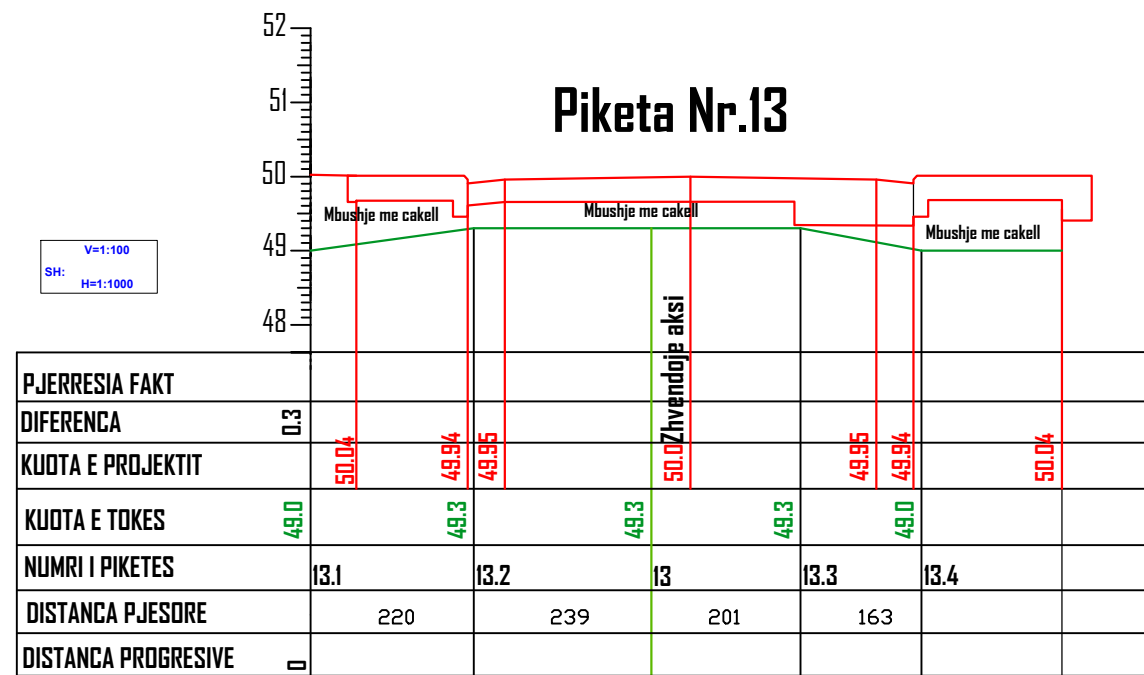


OBJEKTI		NR.FLETES	A-06
VENDNDODHJA	LUSHNJE	FORMATI	420X297
EMERT.I FLETES		SHKALLA	1:100
Drejtoria	Ing. MIMOZA HAXHIU	 REPUBLIKA E SHQIPERISE BASHKIA LUSHNJE DREJTORIA E PLANIFIKIMIT	
Pergj.sek	Ark. Saimir Mebelli		
Specialist	Ing. Brunilda Bekaj		
Specialist	Ing. Klodian Dorri		

# Objekti: "Rindertim i rruges Lasgush Poradeci segmenti pas perroit "


## Profili terthor i rruges

### Piketa Nr.3

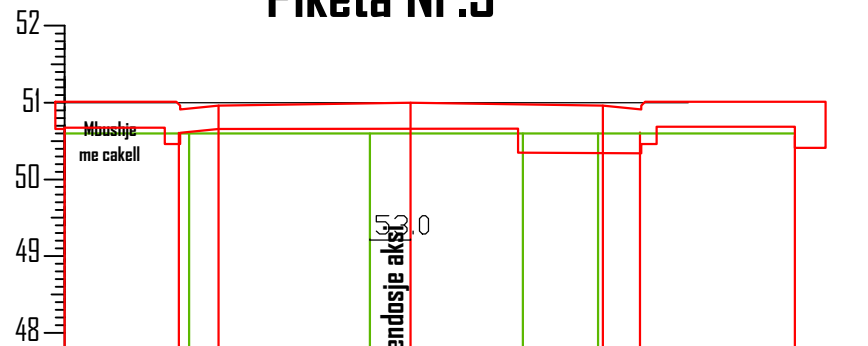


PJERRESIA FAKT					
DIFERENCA	0.3				
KUOTA E PROJEKTIT	51.09	50.94	50.96	51.0	50.96
KUOTA E TOKES	50.6	50.6	50.6	50.6	50.6
NUMRI I PIKETES	3.1	3.2	3	3.3	3.4
DISTANCA PJESORE	162	235	199	98	
DISTANCA PROGRESIVE	0	1.62	3.97	5.96	6.94

### Piketa Nr.1

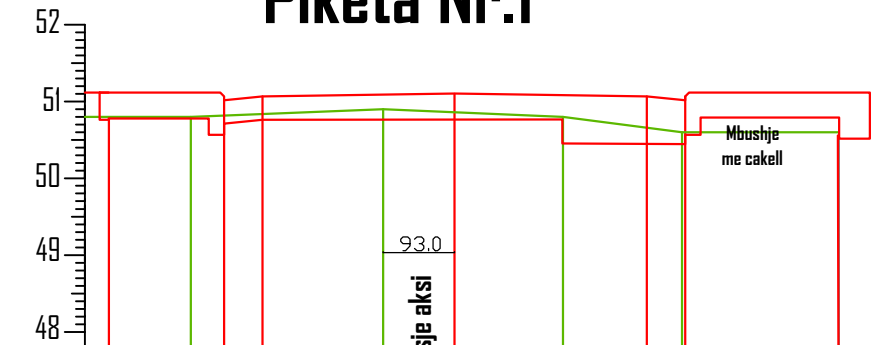


PJERRESIA FAKT					
DIFERENCA	0.3				
KUOTA E PROJEKTIT	50.14	50.04	50.06	51.1	50.06
KUOTA E TOKES	50.8	50.7	50.8	50.7	50.6
NUMRI I PIKETES	1.1	1.2	1	1.3	1.4
DISTANCA PJESORE	138	250	234	155	
DISTANCA PROGRESIVE	0	1.38	3.88	6.22	7.77

### Piketa Nr.4

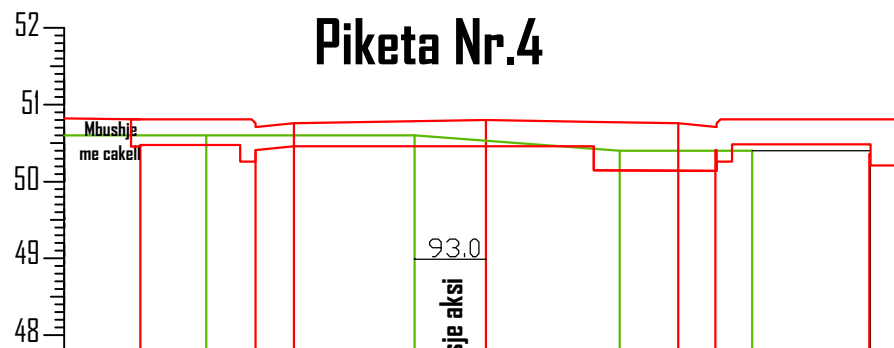


PJERRESIA FAKT					
DIFERENCA	0.3				
KUOTA E PROJEKTIT	50.84	50.74	50.76	50.8	50.76
KUOTA E TOKES	50.5	50.5	50.5	50.4	50.4
NUMRI I PIKETES	4.1	4.2	4	4.3	4.4
DISTANCA PJESORE	185	271	267	172	
DISTANCA PROGRESIVE	0	1.85	4.56	7.23	8.95

### Piketa Nr.2




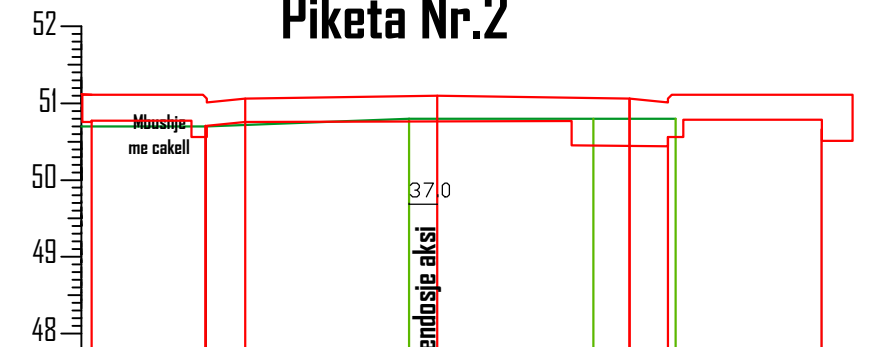



PJERRESIA FAKT					
DIFERENCA	0.3				
KUOTA E PROJEKTIT	50.14	50.04	50.06	51.1	50.06
KUOTA E TOKES	50.7	50.7	50.8	50.8	50.8
NUMRI I PIKETES	2.1	2.2	2	2.3	2.4
DISTANCA PJESORE	162	264	240	107	
DISTANCA PROGRESIVE	0	1.62	4.26	6.66	7.73

OBJEKTI		NR.FLETES	A-06
VENDNDODHJA	LUSHNJE	FORMATI	420X297
EMERT.I FLETES		SHKALLA	1:100
Drejtoria	Ing. MIMOZA HAXHIU	 REPUBLIKA E SHQIPERISE BASHKIA LUSHNJE DREJTORIA E PLANIFIKIMIT	
Pergj.sek	Ark.Saimir Mebelli		
Specialist	Ing.Brunilda Bekaj		
Specialist	Ing. Klodian Dorri		

# Objekti: "Rindertim i rruges Lasgush Poradeci segmenti pas perroit "





## Profili terthor i rruges

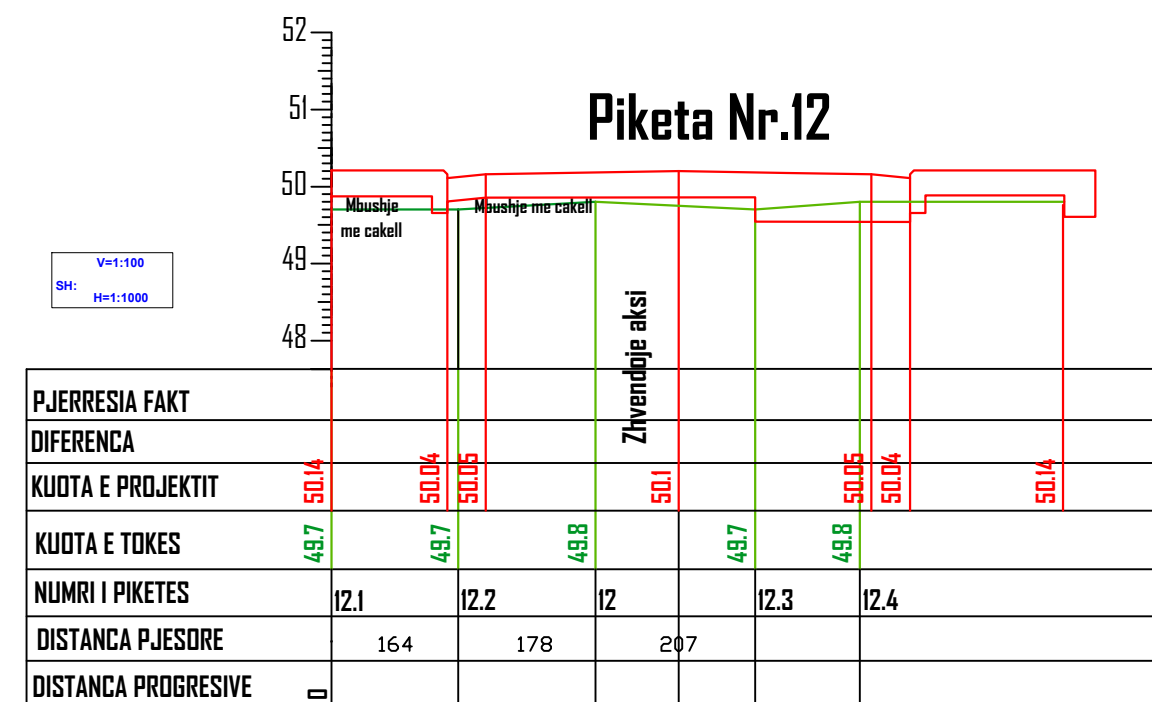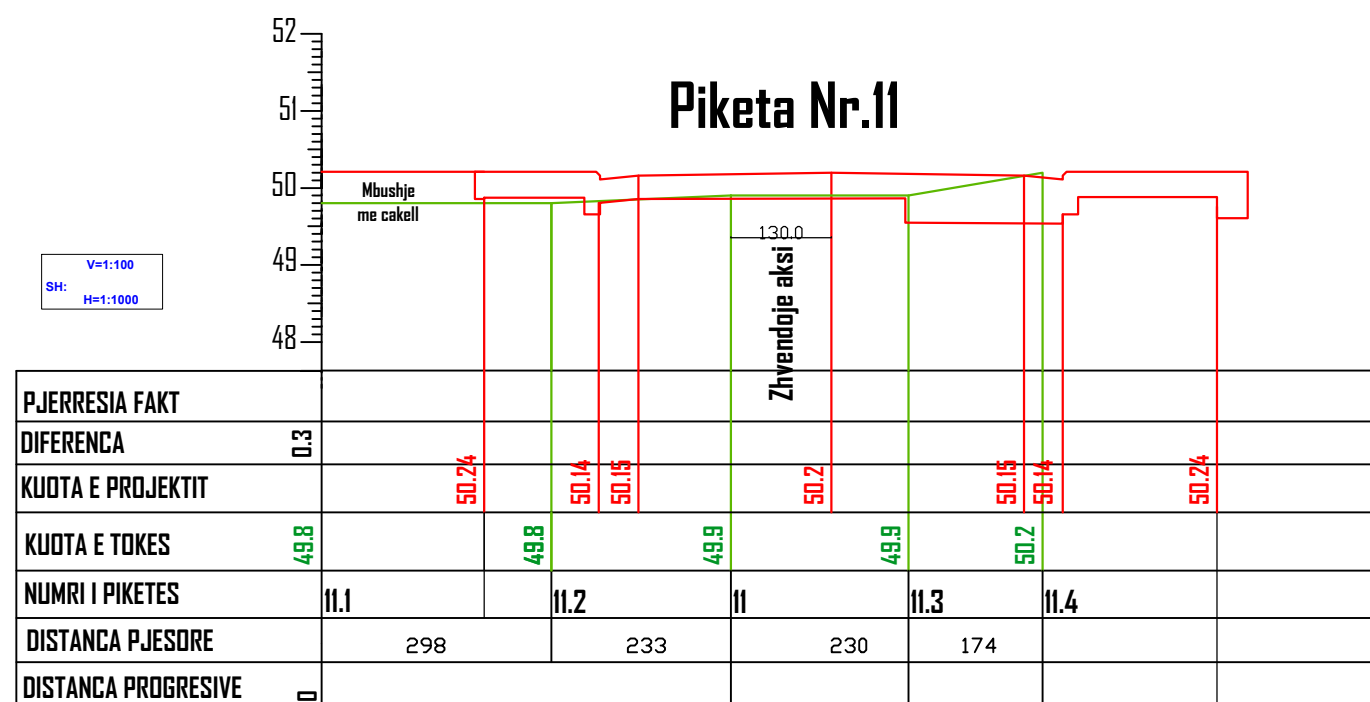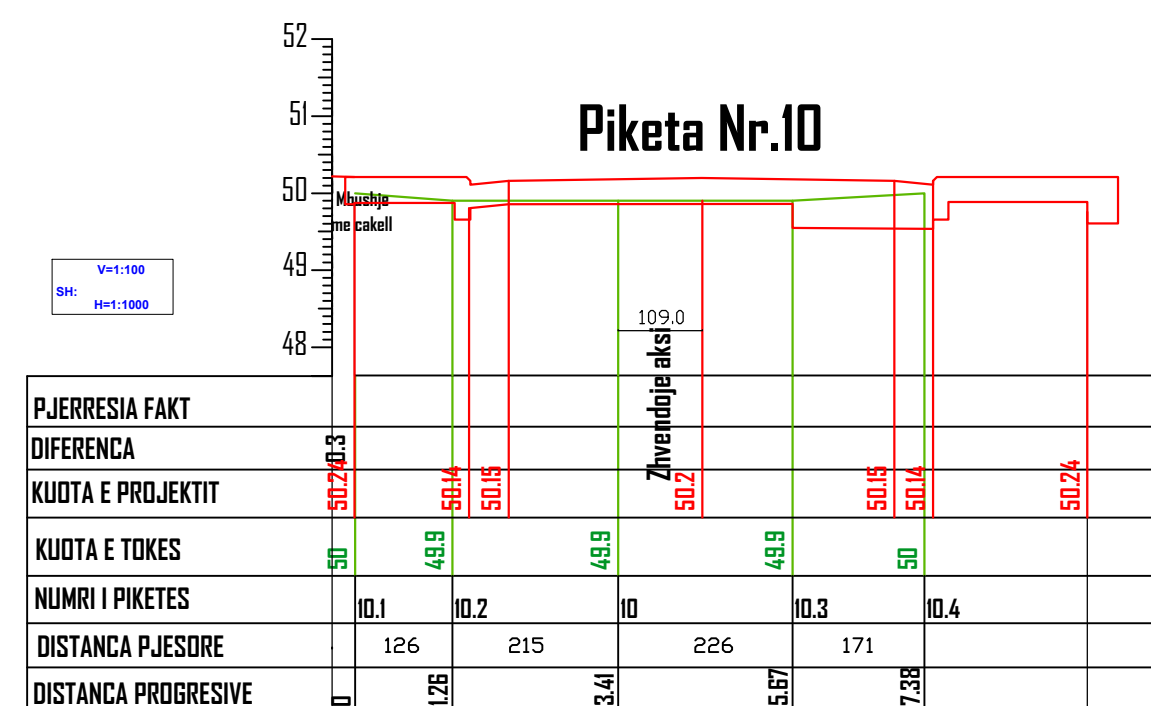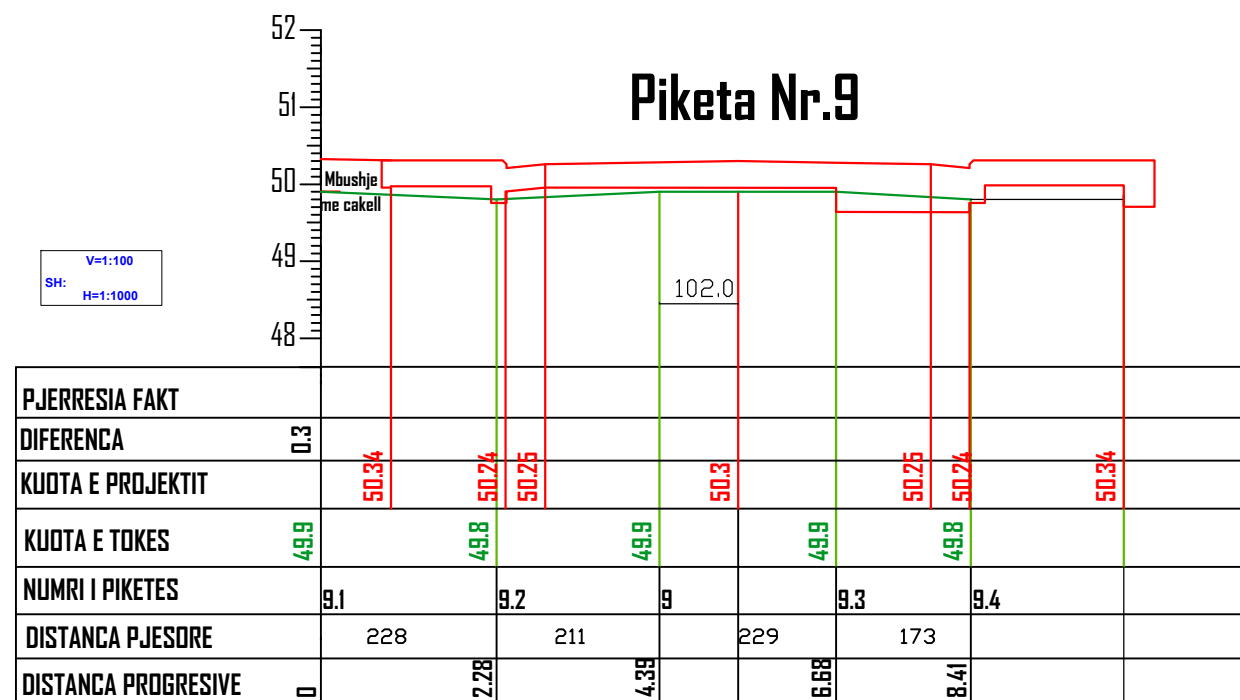

OBJEKTI		NR.FLETES	A-06
VENDNDODHJA	LUSHNJE	FORMATI	420X297
EMERT.I FLETES		SHKALLA	1:100
Drejtoria	Ing. MIMOZA HAXHIU	 REPUBLIKA E SHQIPERISE BASHKIA LUSHNJE DREJTORIA E PLANIFIKIMIT	
Pergj.sek	Ark. Saimir Membali		
Specialist	Ing. Brunilda Bekaj		
Specialist	Ing. Klodian Dorri		

# Objekti: "Rindertim i rruges Lasgush Poradeci segmenti pas perroit "

## Profili terthor i rruges

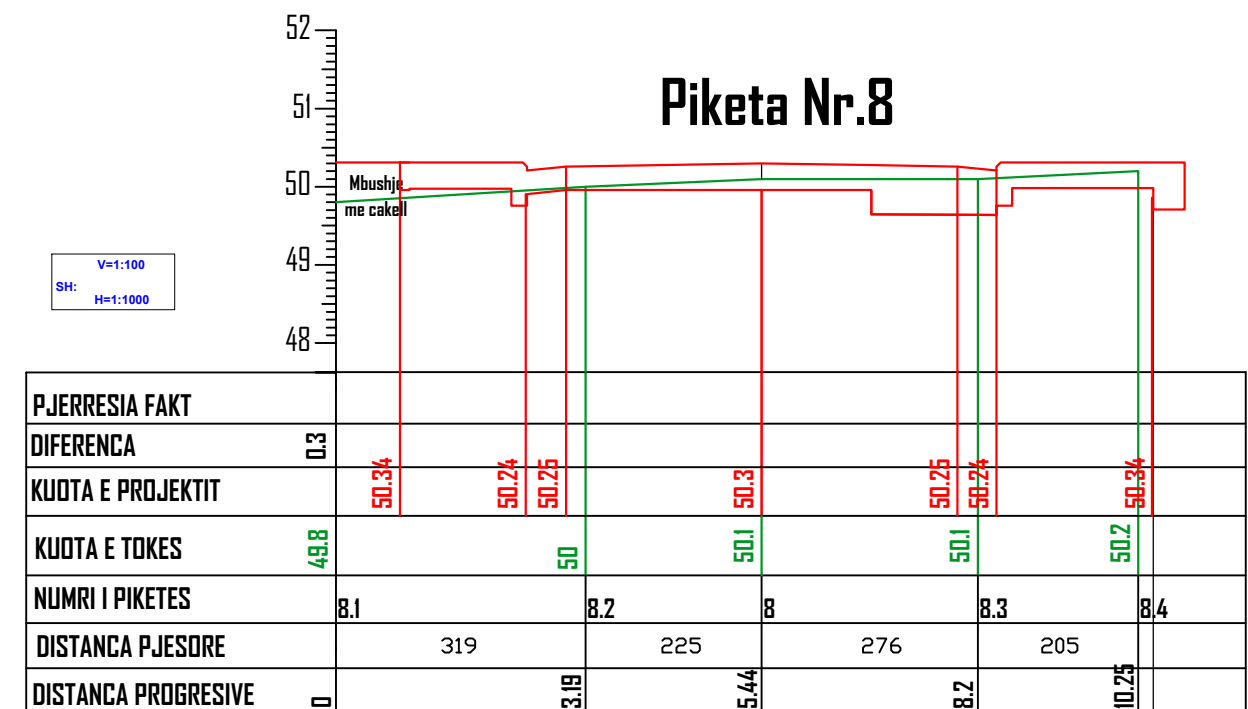
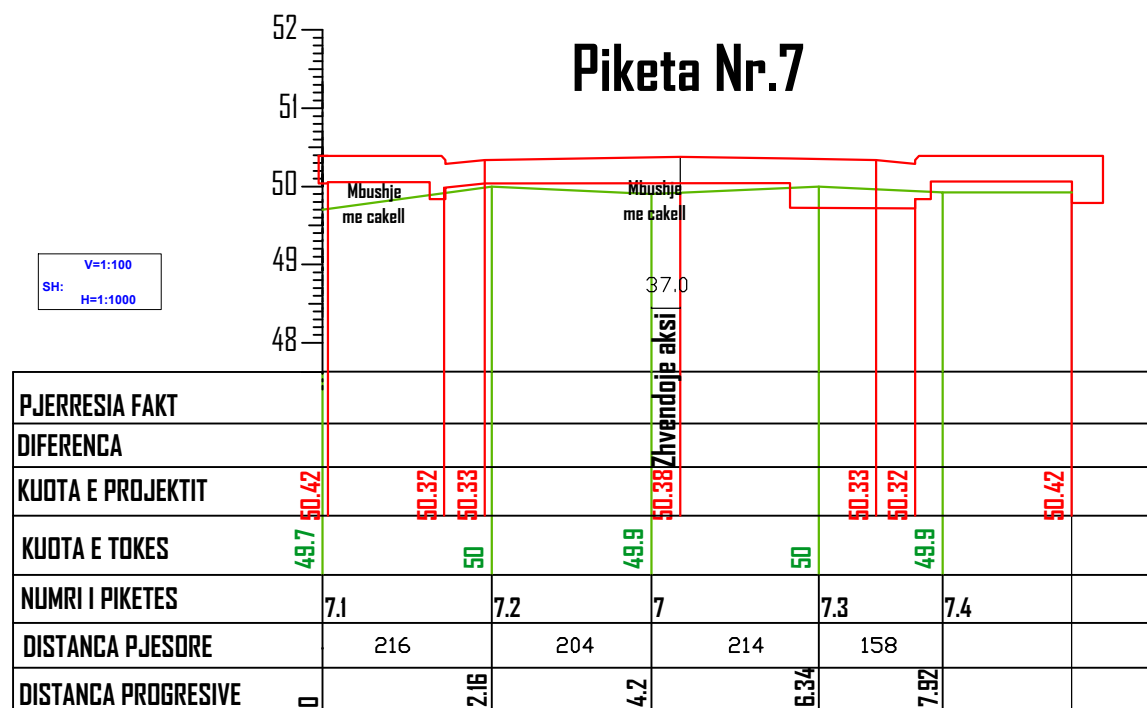
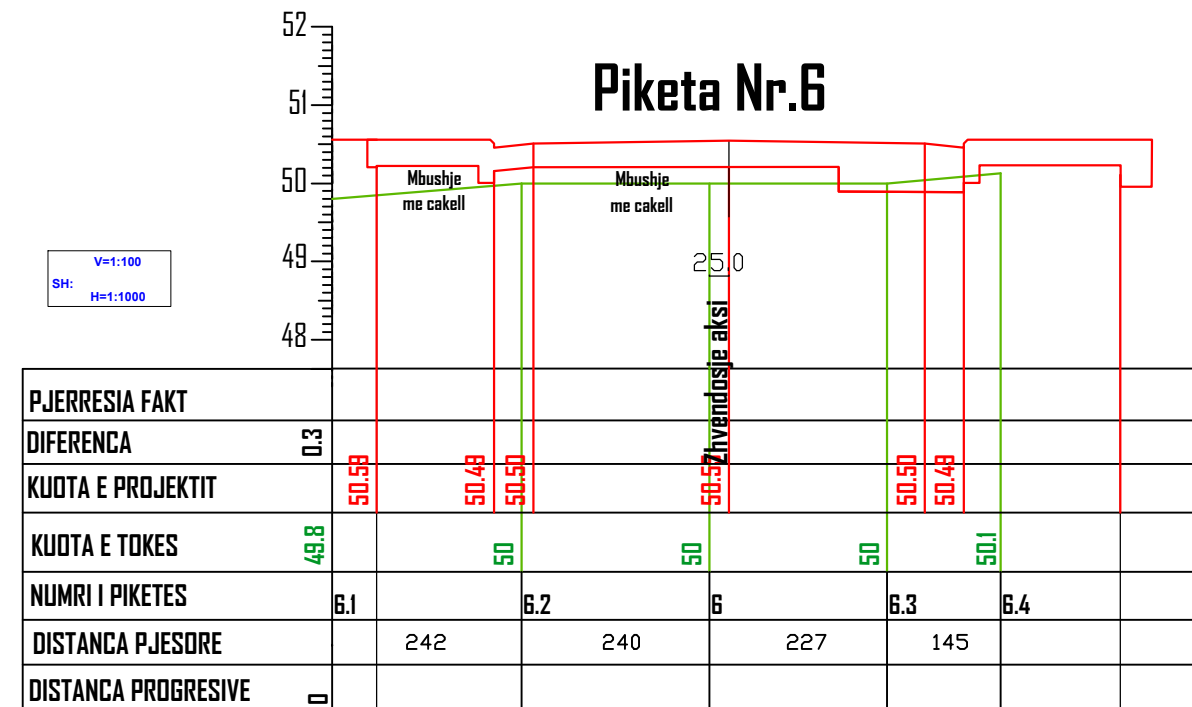
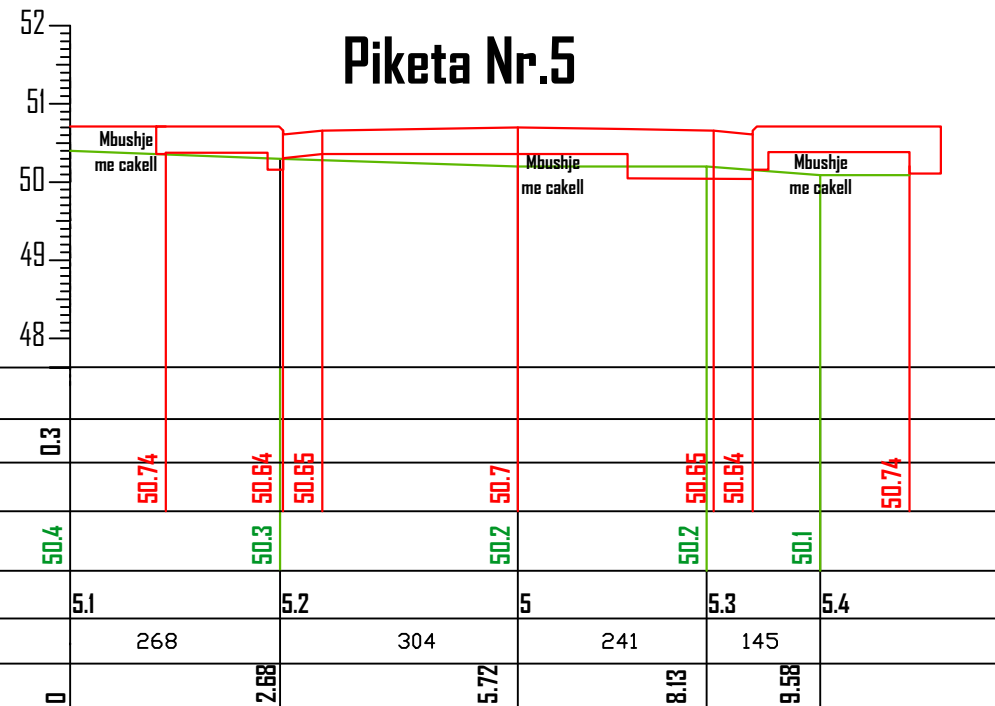


OBJEKTI		NR.FLETES	A-06
VENDNDODHJA	LUSHNJE	FORMATI	420X297
EMERT.I FLETES		SHKALLA	1:100
Drejtoria	Ing. MIMOZA HAXHIU	 REPUBLIKA E SHQIPERISE BASHKIA LUSHNJE DREJTORIA E PLANIFIKIMIT	
Pergj.sek	Ark.Saimir Mebelli		
Specialist	Ing.Brunilda Bekaj		
Specialist	Ing. Klodian Dorri		



# Objekti: "Rindertim i rruges Lasgush Poradeci segmenti pas perroit "

## Profili terthor i rruges

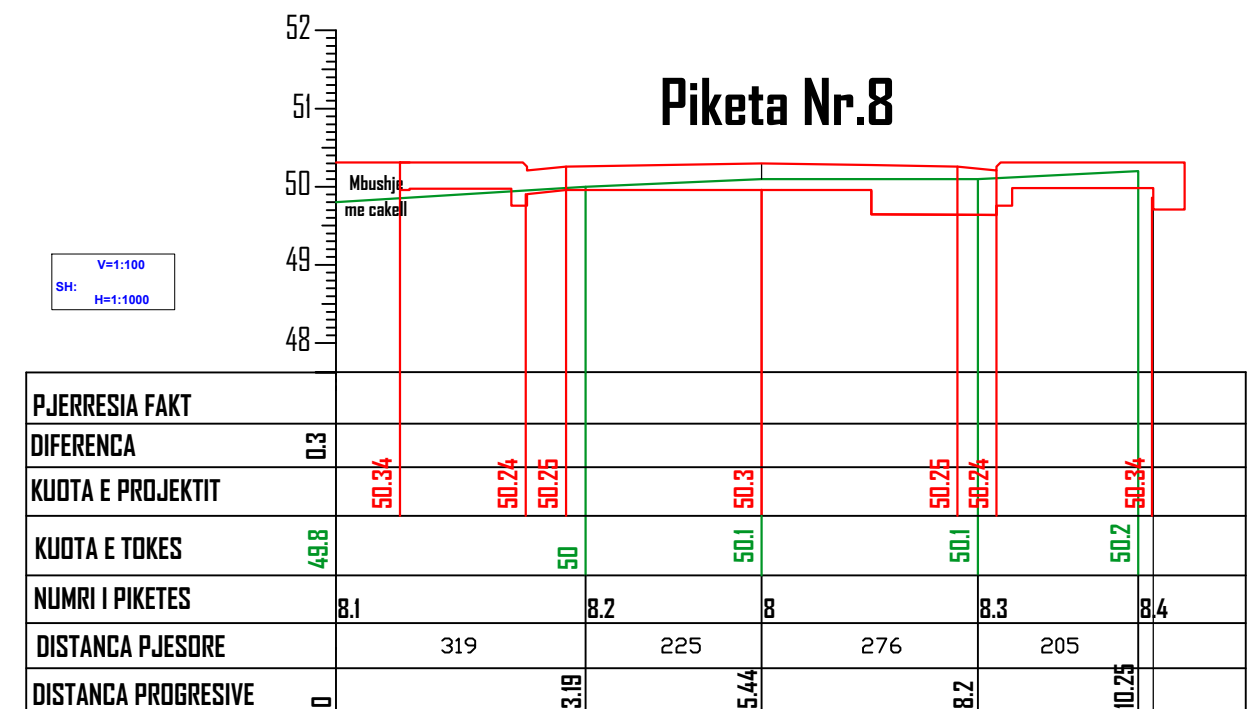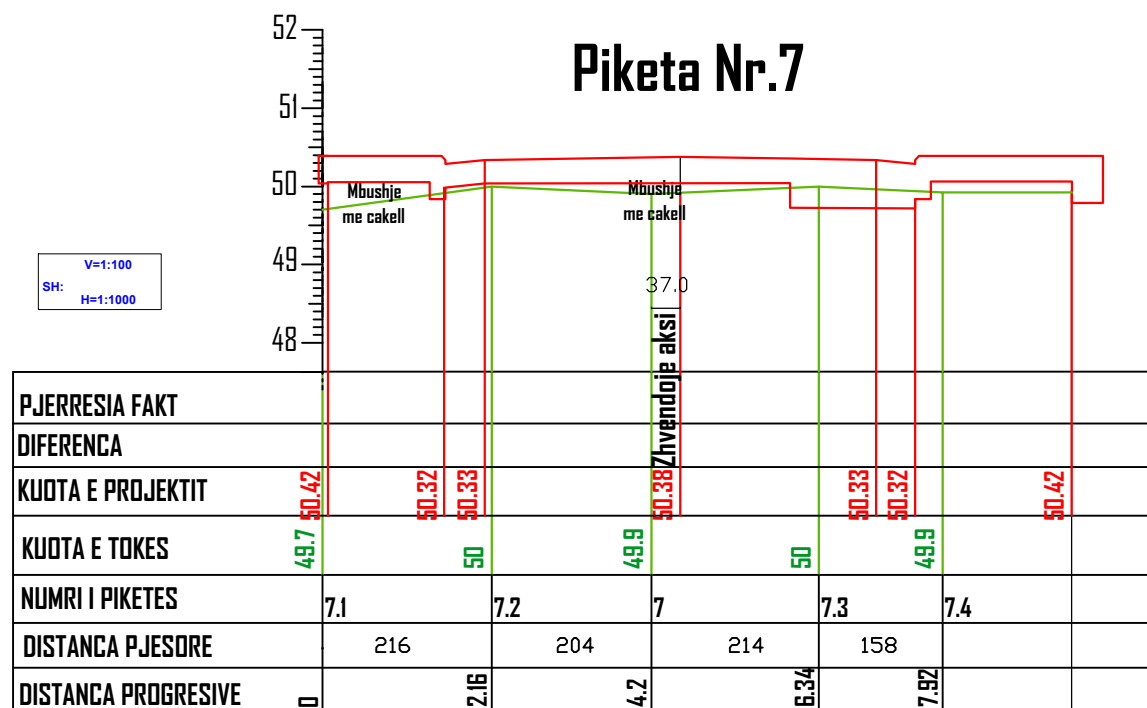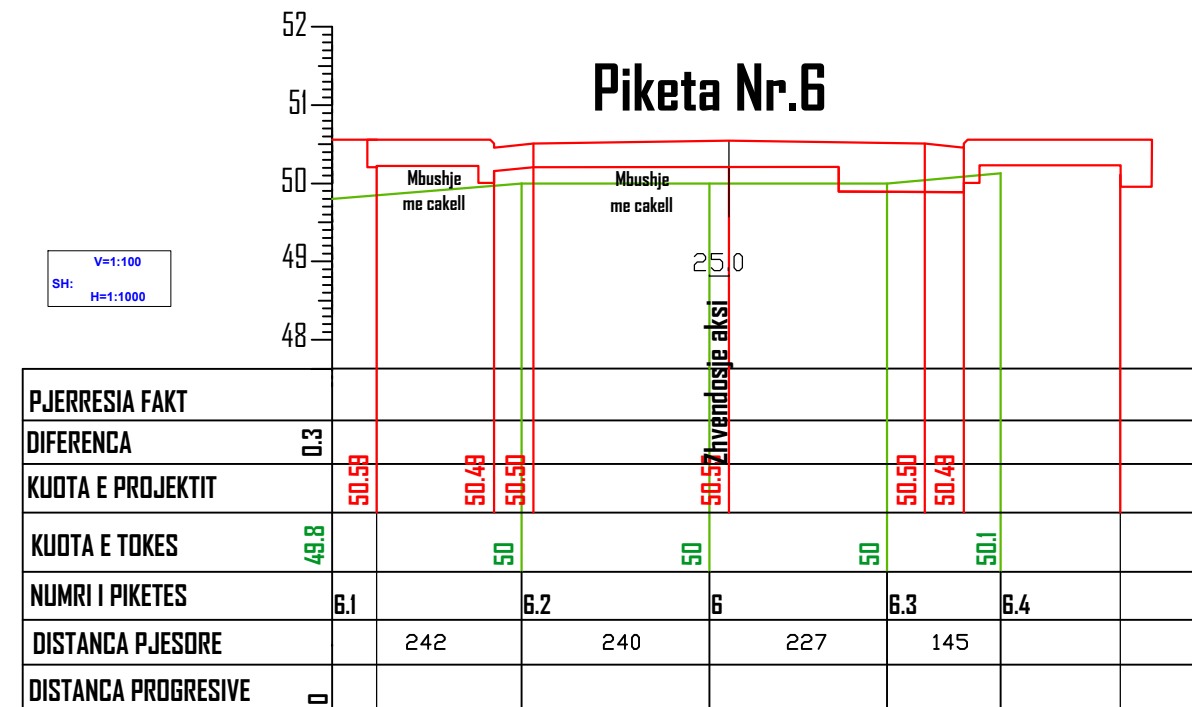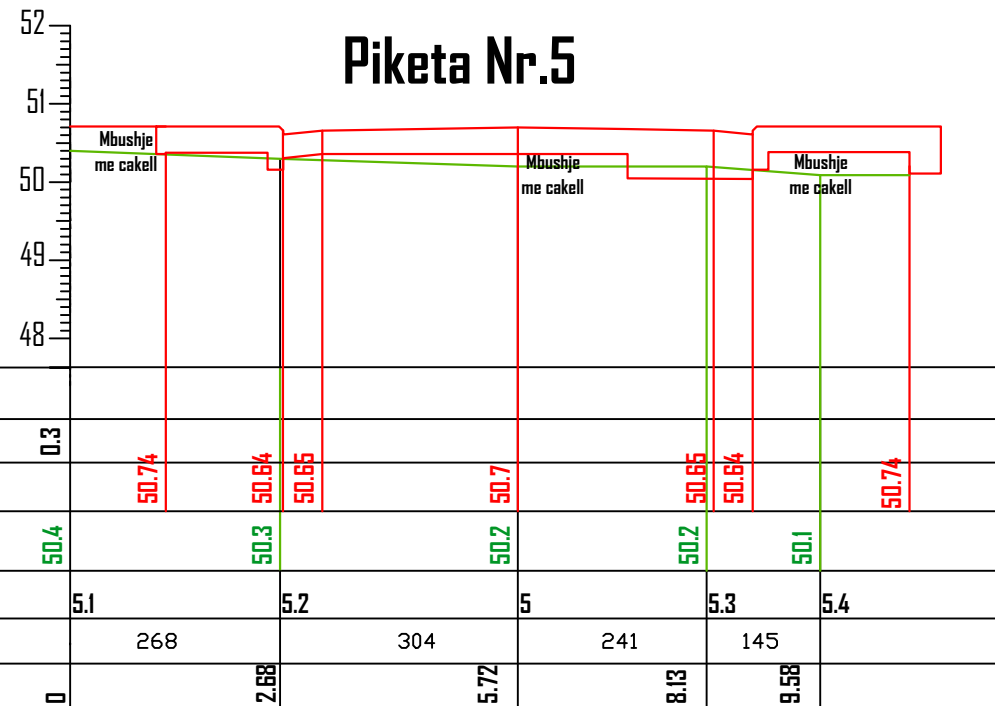

OBJEKTI		NR.FLETES	A-06
VENDNDODHJA	LUSHNJE	FORMATI	420X297
EMERT.I FLETES		SHKALLA	1:100
Drejtoria	Ing. MIMOZA HAXHIU		
Pergj.sek	Ark. Saimir Mebelli		
Specialist	Ing. Brunilda Bekaj		
Specialist	Ing. Klodian Dorri		

REPUBLICA E SHQIPERISE  
BASHKIA LUSHNJE  
DREJTORIA E PLANIFIKIMIT