



RIKONSTRUKSION BIBLIOTEKA KAMEZ


		BASHKIA KAMEZ	
		DREJTORIA E SHERBIMEVE PUBLIKE DREJTORIA E PROJEKTEVE DHE INVESTIMEVE DEPARTAMENTI I PROJEKTEVE	
Dr. i Pergj. i Sherbimeve Publike		ELVIS GJIKA	
Dr. e Projekteve e Investimeve		FLORA MUCA	
STAFI TEKNIK PROJEKTUES	Arkitekt	Ardit GJONAJ	
	Ing. Konstruktor	EMANUELA MEZIU	
	Ing. Preventivues	HAJREDIN MURGU	
Titulli i Projektit		Faza e Projektit	
RIKONSTRUKSION BIBLIOTEKA KAMEZ		PROJEKT ZBATIMI	
Emertimi i Fletes		Data e Implementimit :	
KAPAK		09. 2022	
		Shkalla e Vizatimit	
		Fleta Nr.	
		A-01	

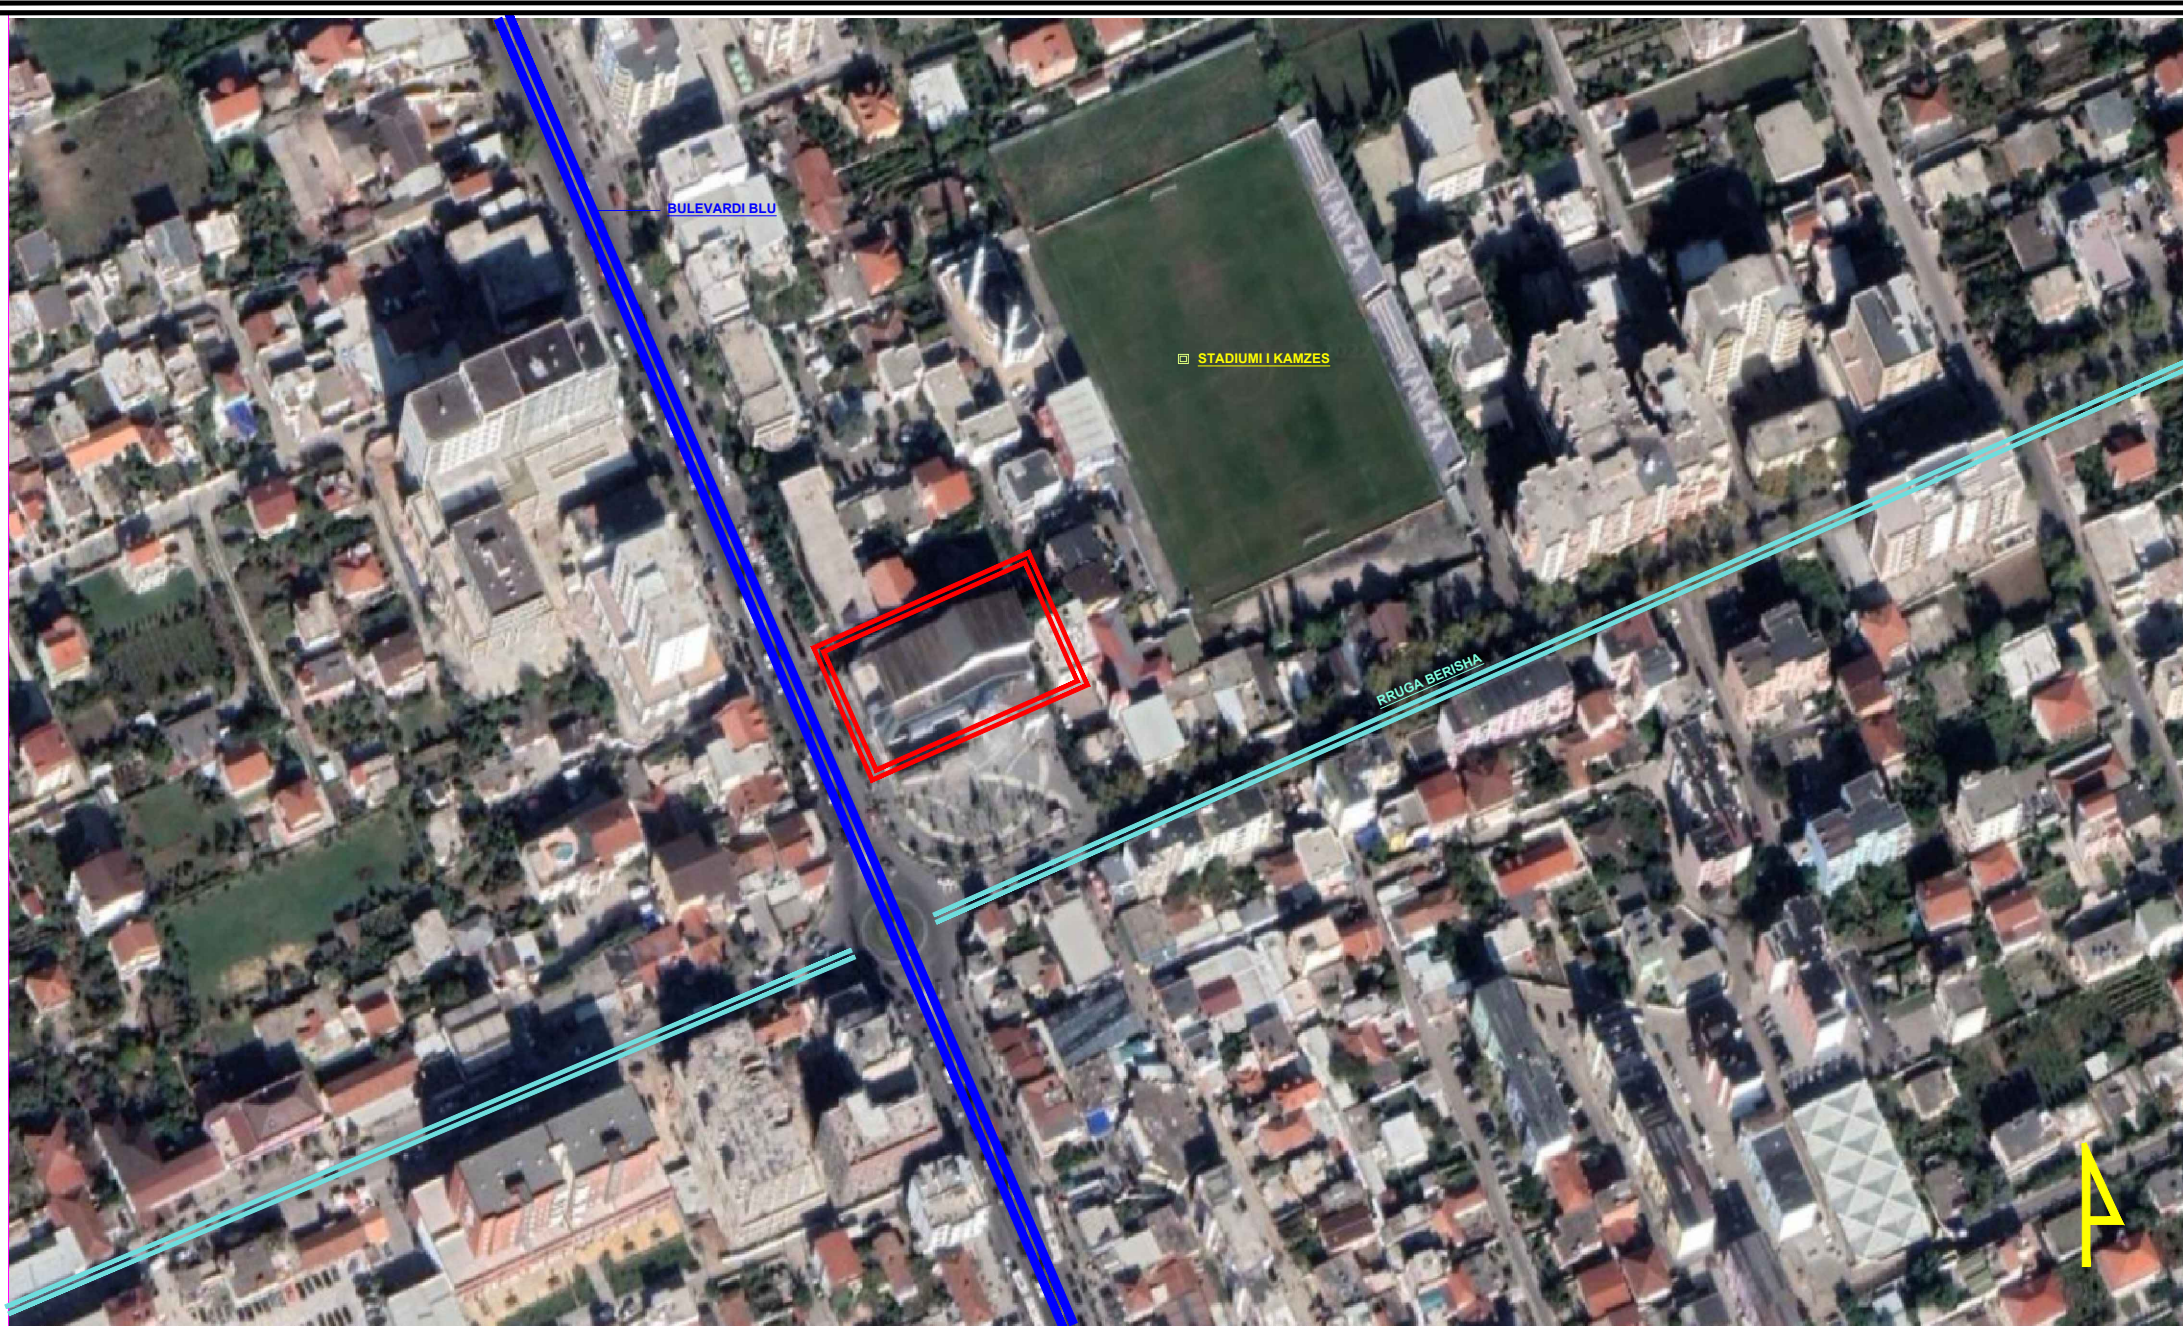


IMAZHE TE GODINES NE ZHVILLIM

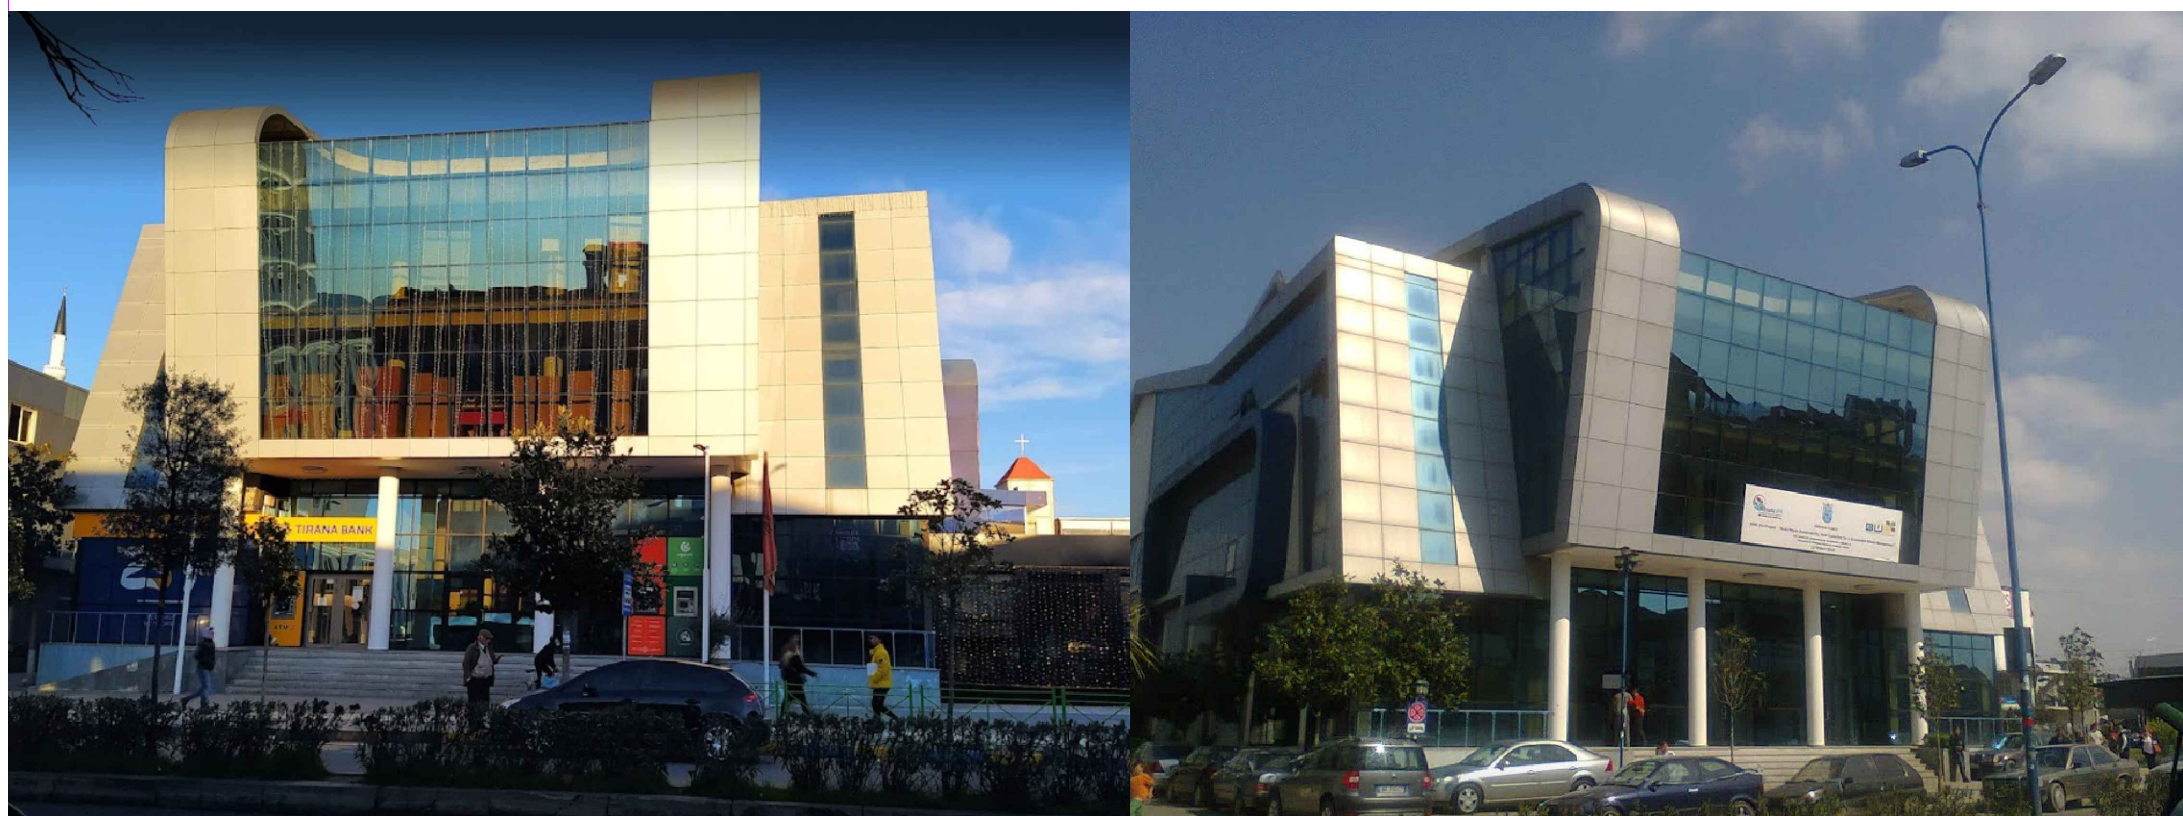


		<h2>BASHKIA KAMEZ</h2>	
<p>DREJTORIA E SHERBIMEVE PUBLIKE DREJTORIA E PROJEKTEVE DHE INVESTIMEVE DEPARTAMENTI I PROJEKTEVE</p>			
Dr. i Pergj. i Sherbimeve Publike		ELVIS GJIKA	
Dr. e Projekteve e Investimeve		FLORA MUCA	
STAFI TEKNIK PROJEKTUES	Arkitekt	Ardit GJONAJ	
	Ing. Konstruktor	EMANUELA MEZIU	
	Ing. Preventivues	HAJREDIN MURGU	
Titulli i Projektit		Faza e Projektit	
RIKONSTRUKSION BIBLIOTEKA KAMEZ		PROJEKT ZBATIMI	
Emertimi i Fletes		Data e Implementimit :	
POZICIONIM		09. 2022	
		Shkalla e Vizatimit	
		Fleta Nr.	
		A-02	

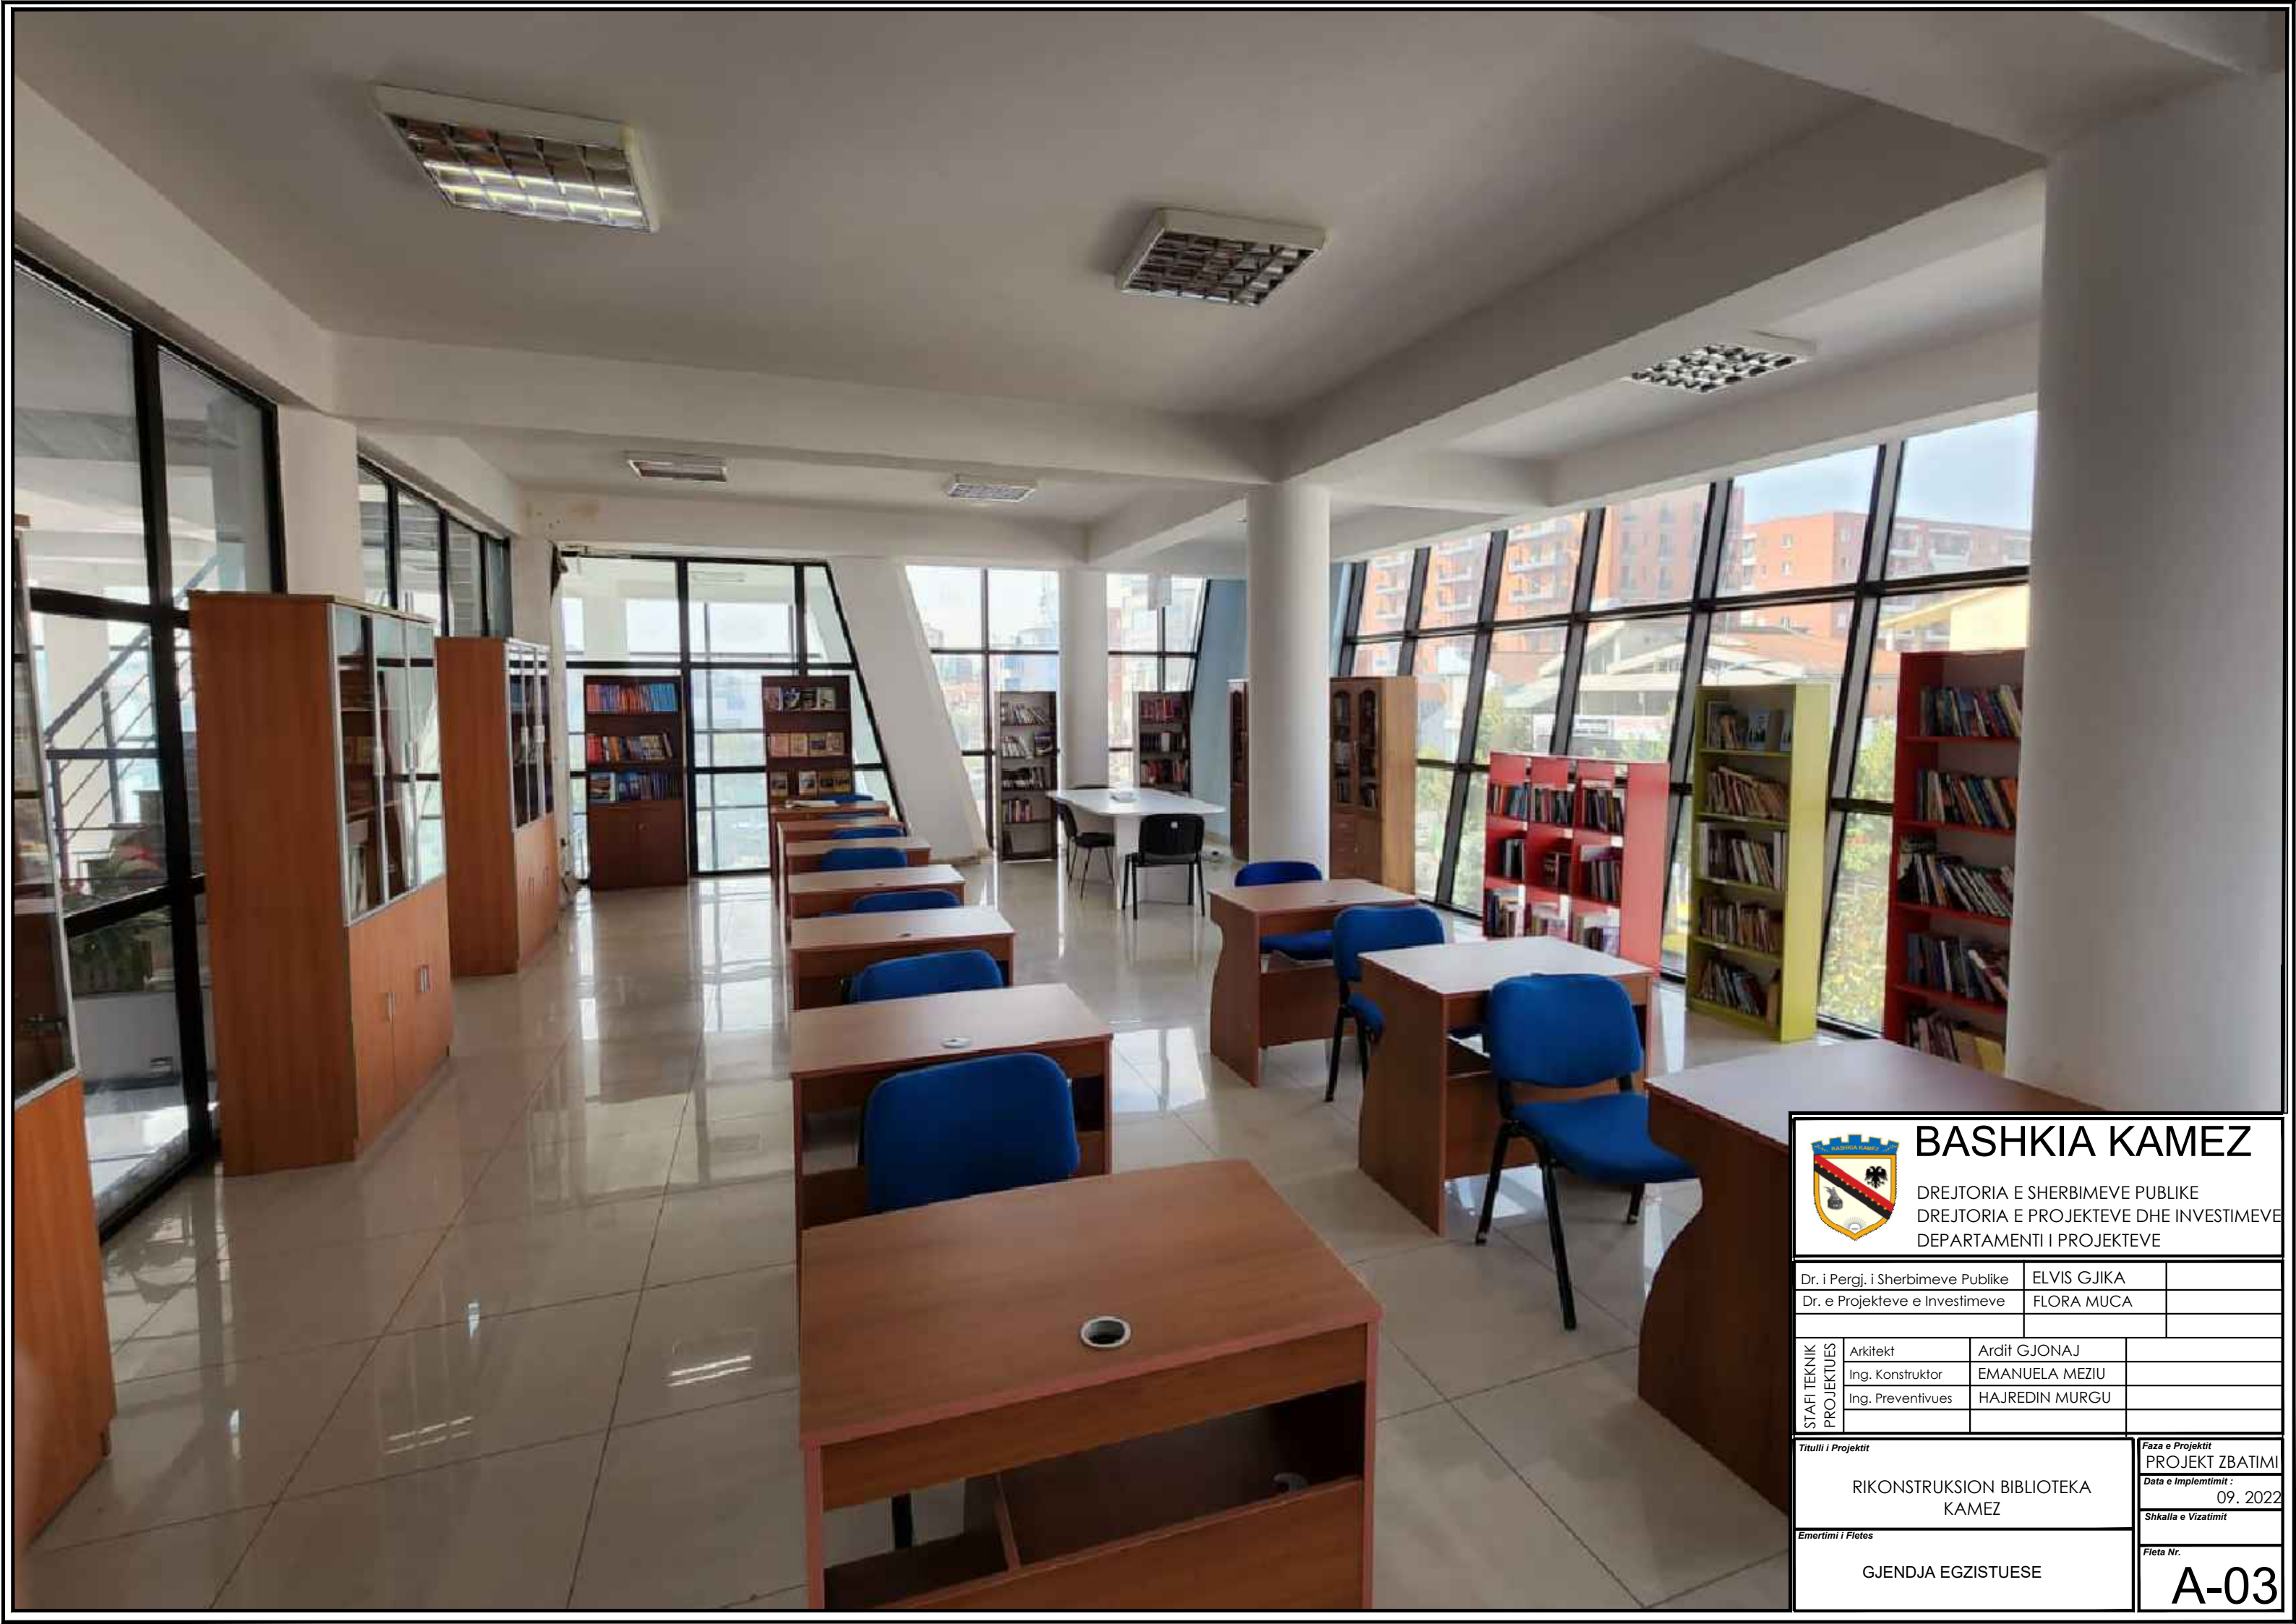

 BASHKIA KAMEZ DREJTORIA E SHERBIMEVE PUBLIKE DREJTORIA E PROJEKTEVE DHE INVESTIMEVE DEPARTAMENTI I PROJEKTEVE		
		Dr. i Pergj. i Sherbimeve Publike
Dr. e Projekteve e Investimeve		FLORA MUCA
STAFI TEKNIK PROJEKTUES	Arkitekt	Ardit GJONAJ
	Ing. Konstruktore	EMANUELA MEZIU
	Ing. Preventivues	HAJREDIN MURGU
Titulli i Projektit		Faza e Projektit
RIKONSTRUKSION BIBLIOTEKA KAMEZ		PROJEKT ZBATIMI
Emertimi i Fletes		Data e Implementimit :
GJENDJA EGZISTUESE		09. 2022
		Shkalla e Vizatimit
		Fleta Nr.
		A-03

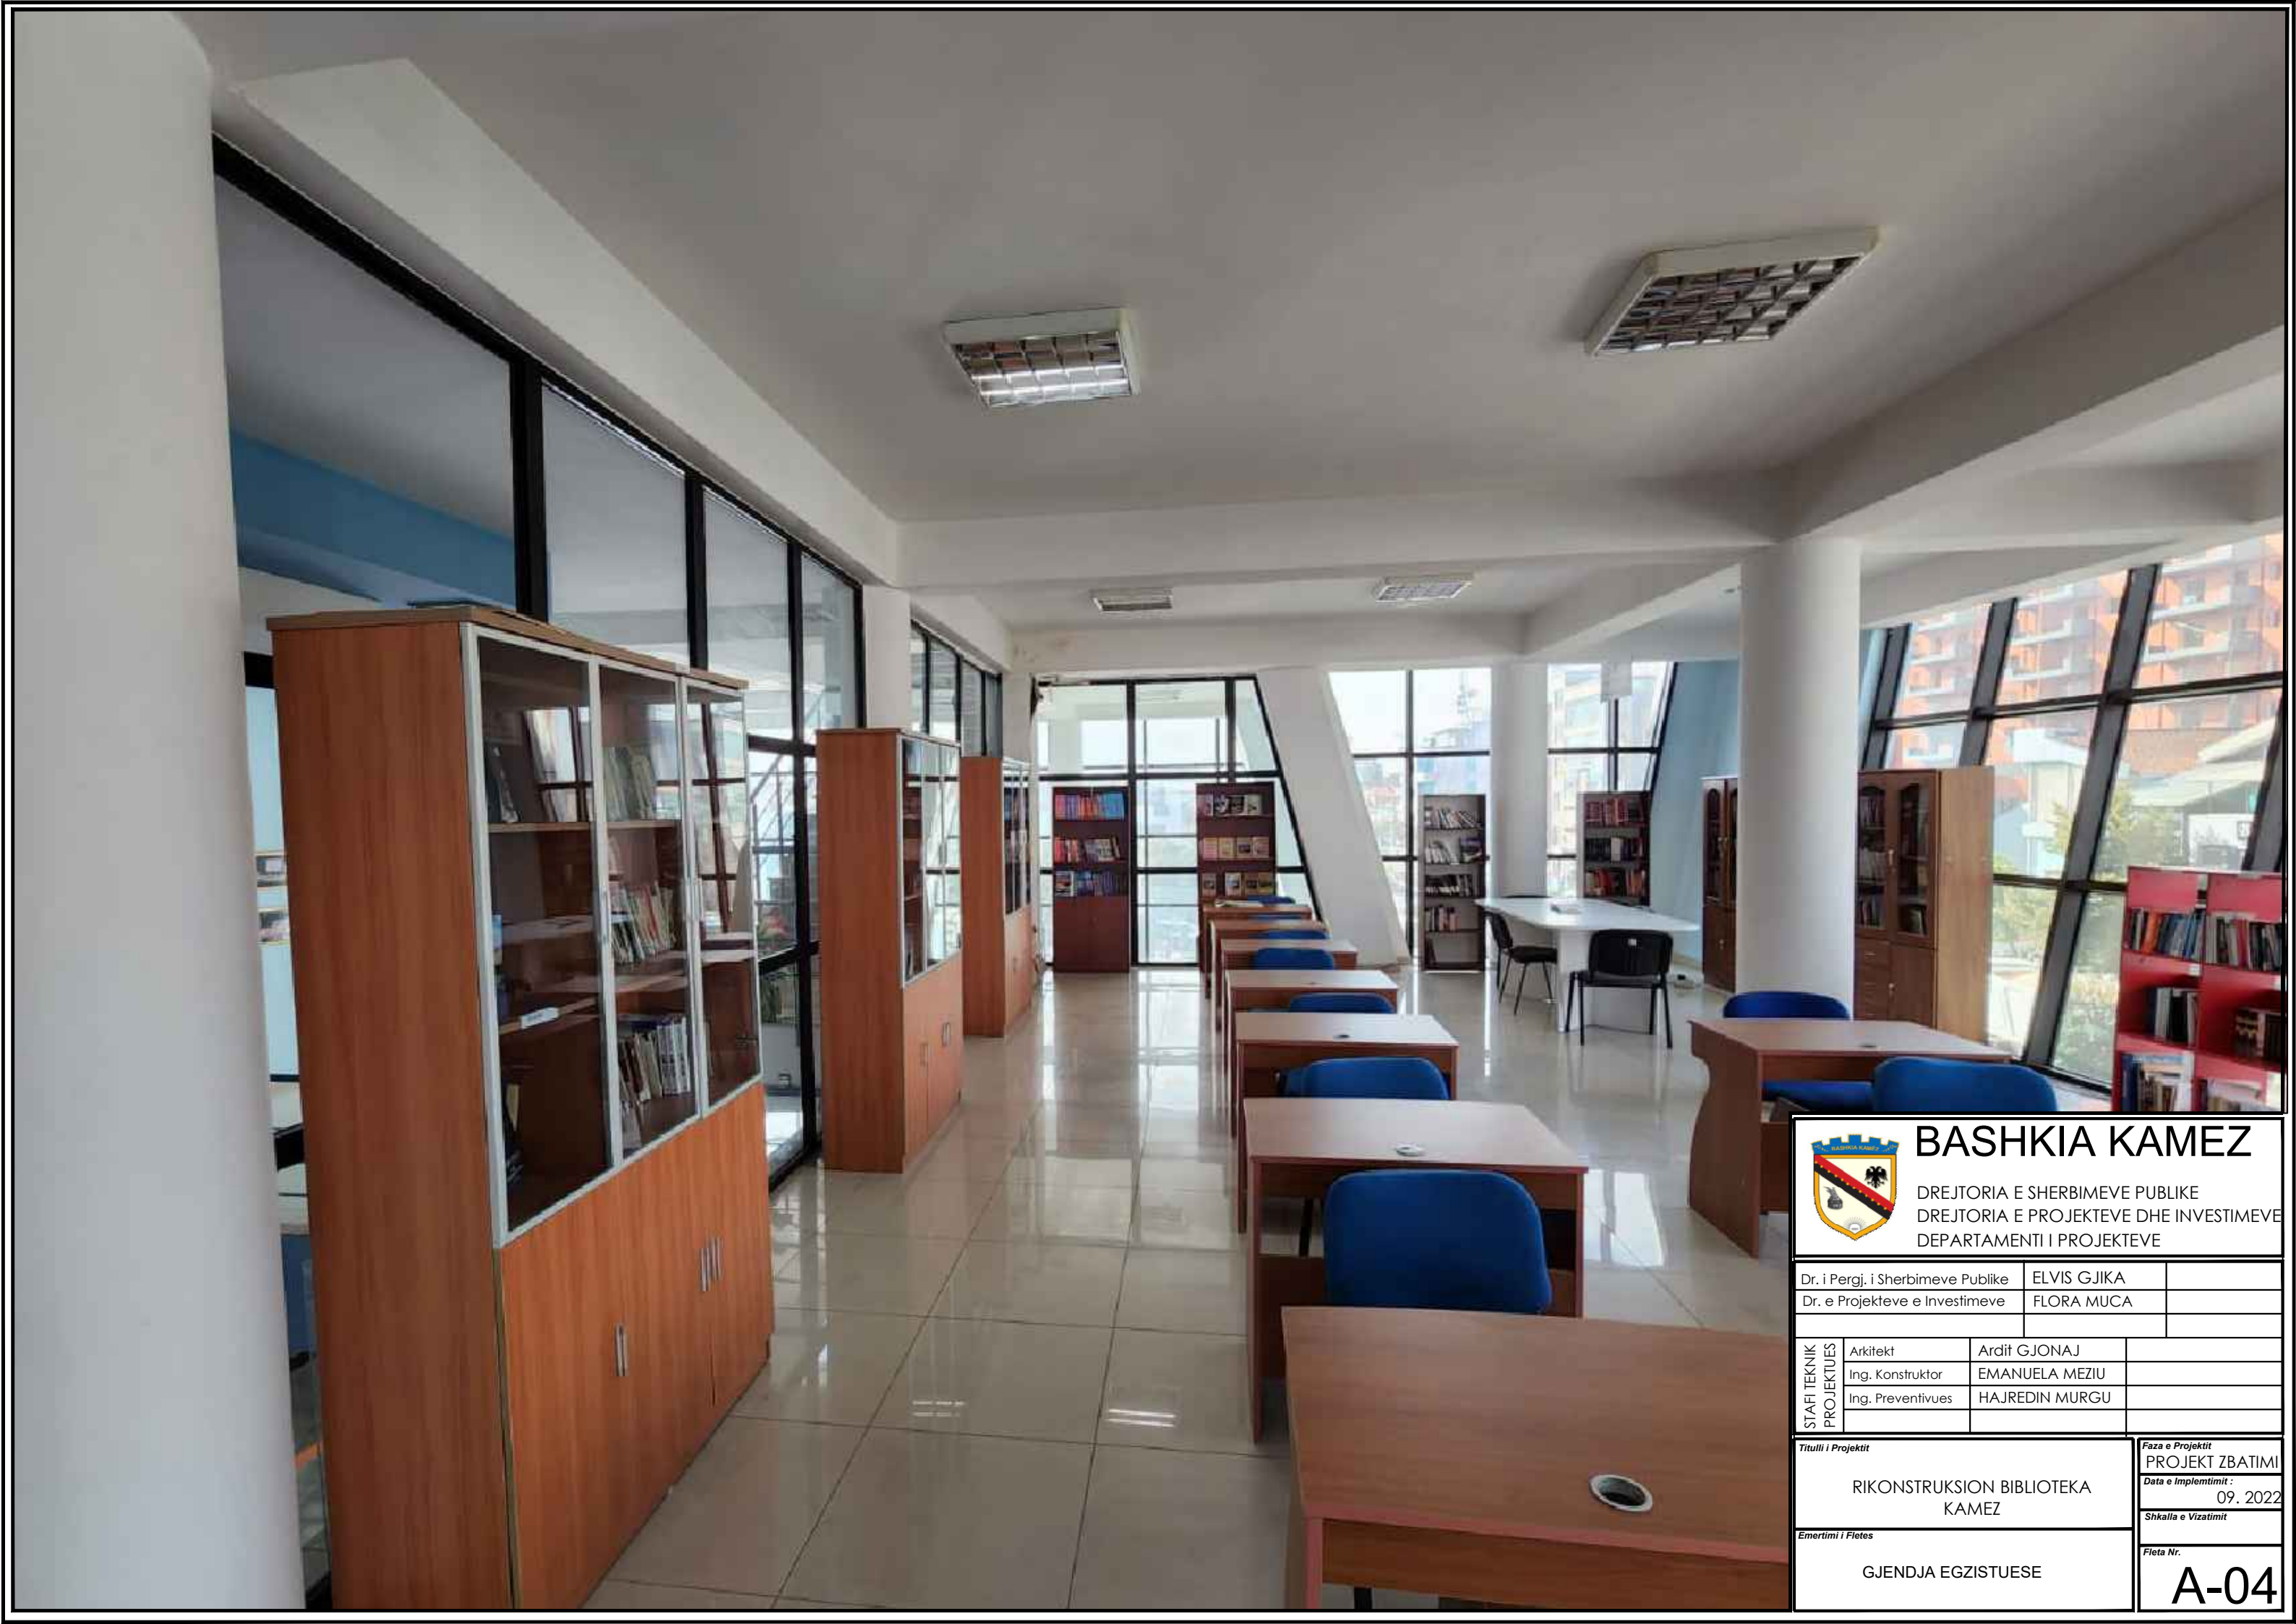

 BASHKIA KAMEZ DREJTORIA E SHERBIMEVE PUBLIKE DREJTORIA E PROJEKTEVE DHE INVESTIMEVE DEPARTAMENTI I PROJEKTEVE		
		Dr. i Pergj. i Sherbimeve Publike
Dr. e Projekteve e Investimeve		FLORA MUCA
STAFI TEKNIK PROJEKTUES	Arkitekt	Ardit GJONAJ
	Ing. Konstruktor	EMANUELA MEZIU
	Ing. Preventivues	HAJREDIN MURGU
Titulli i Projektit		Faza e Projektit
RIKONSTRUKSION BIBLIOTEKA KAMEZ		PROJEKT ZBATIMI
Emertimi i Fletes		Data e Implementimit :
GJENDJA EGZISTUESE		09. 2022
		Shkalla e Vizatimit
		Fleta Nr.
		A-04

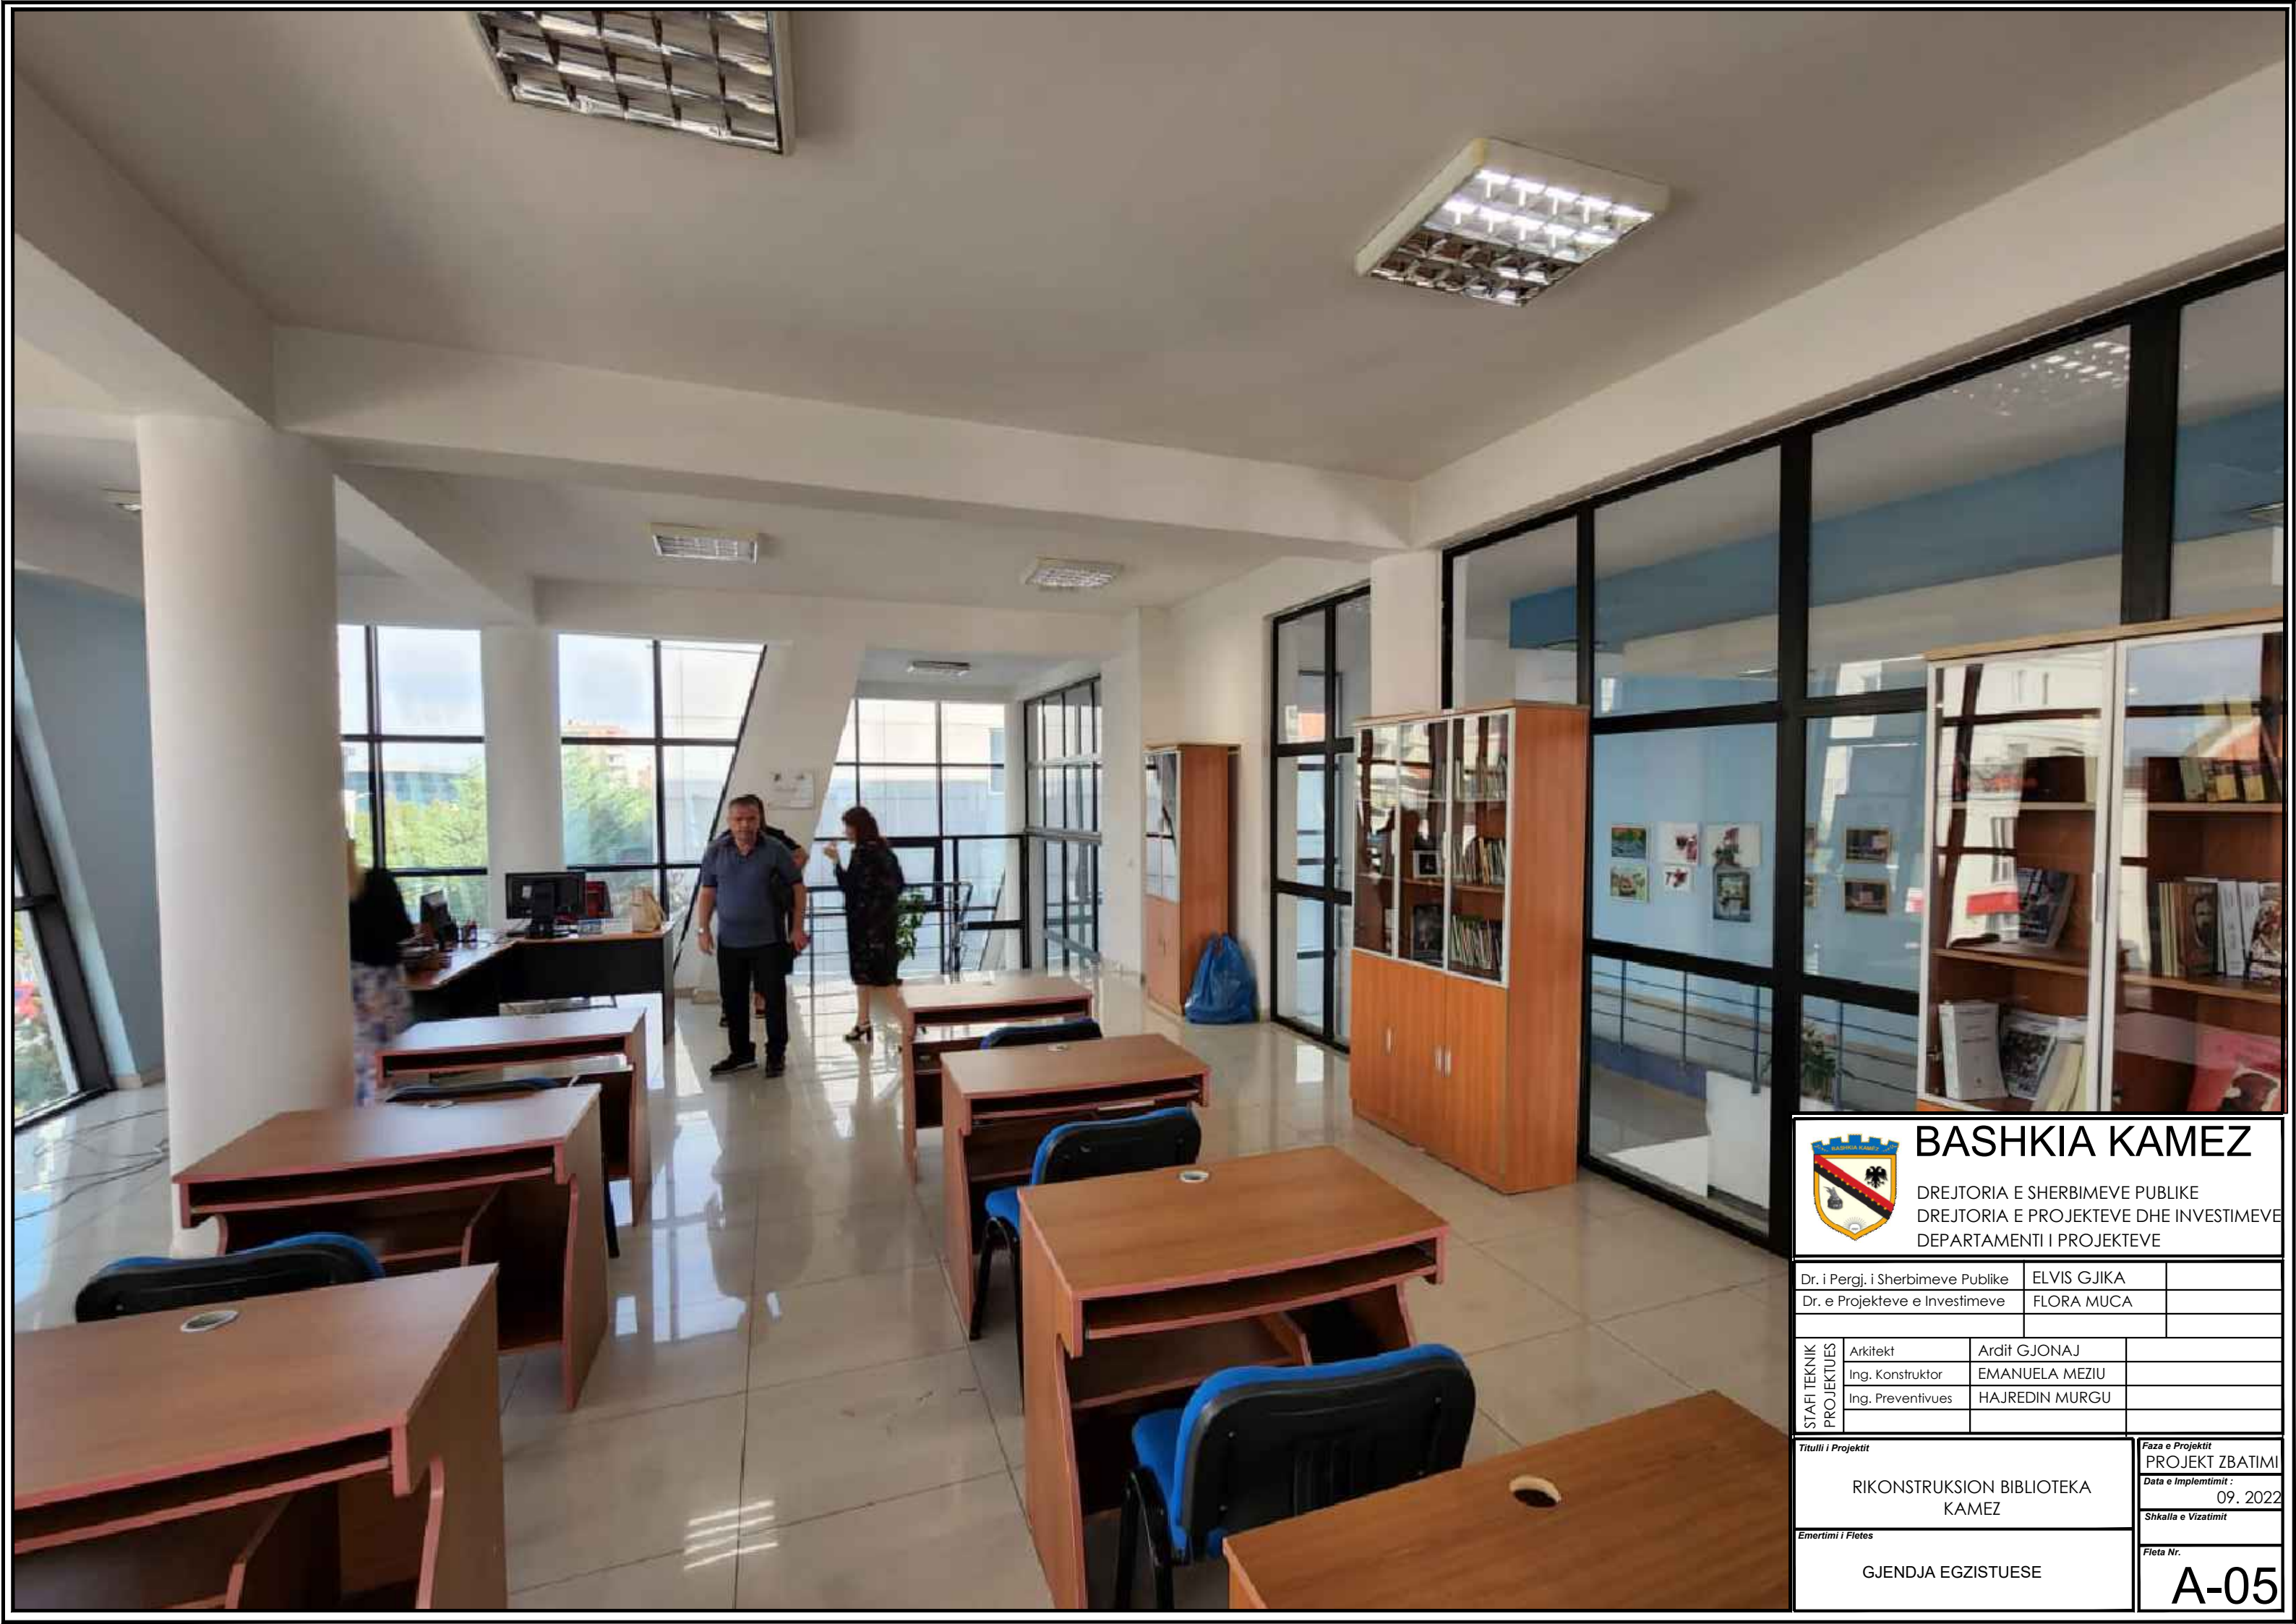

BASHKIA KAMEZ


DREJTORIA E SHERBIMEVE PUBLIKE
DREJTORIA E PROJEKTEVE DHE INVESTIMEVE
DEPARTAMENTI I PROJEKTEVE

Dr. i Pergj. i Sherbimeve Publike	ELVIS GJIKA	
Dr. e Projekteve e Investimeve	FLORA MUCA	


STAFI TEKNIK PROJEKTES	Arkitekt	Ardit GJONAJ	
	Ing. Konstruktor	EMANUELA MEZIU	
	Ing. Preventivues	HAJREDIN MURGU	



Titulli i Projektit	Faza e Projektit
RIKONSTRUKSION BIBLIOTEKA KAMEZ	PROJEKT ZBATIMI
	Data e Implementimit :
	09. 2022
	Shkalla e Vizatimit

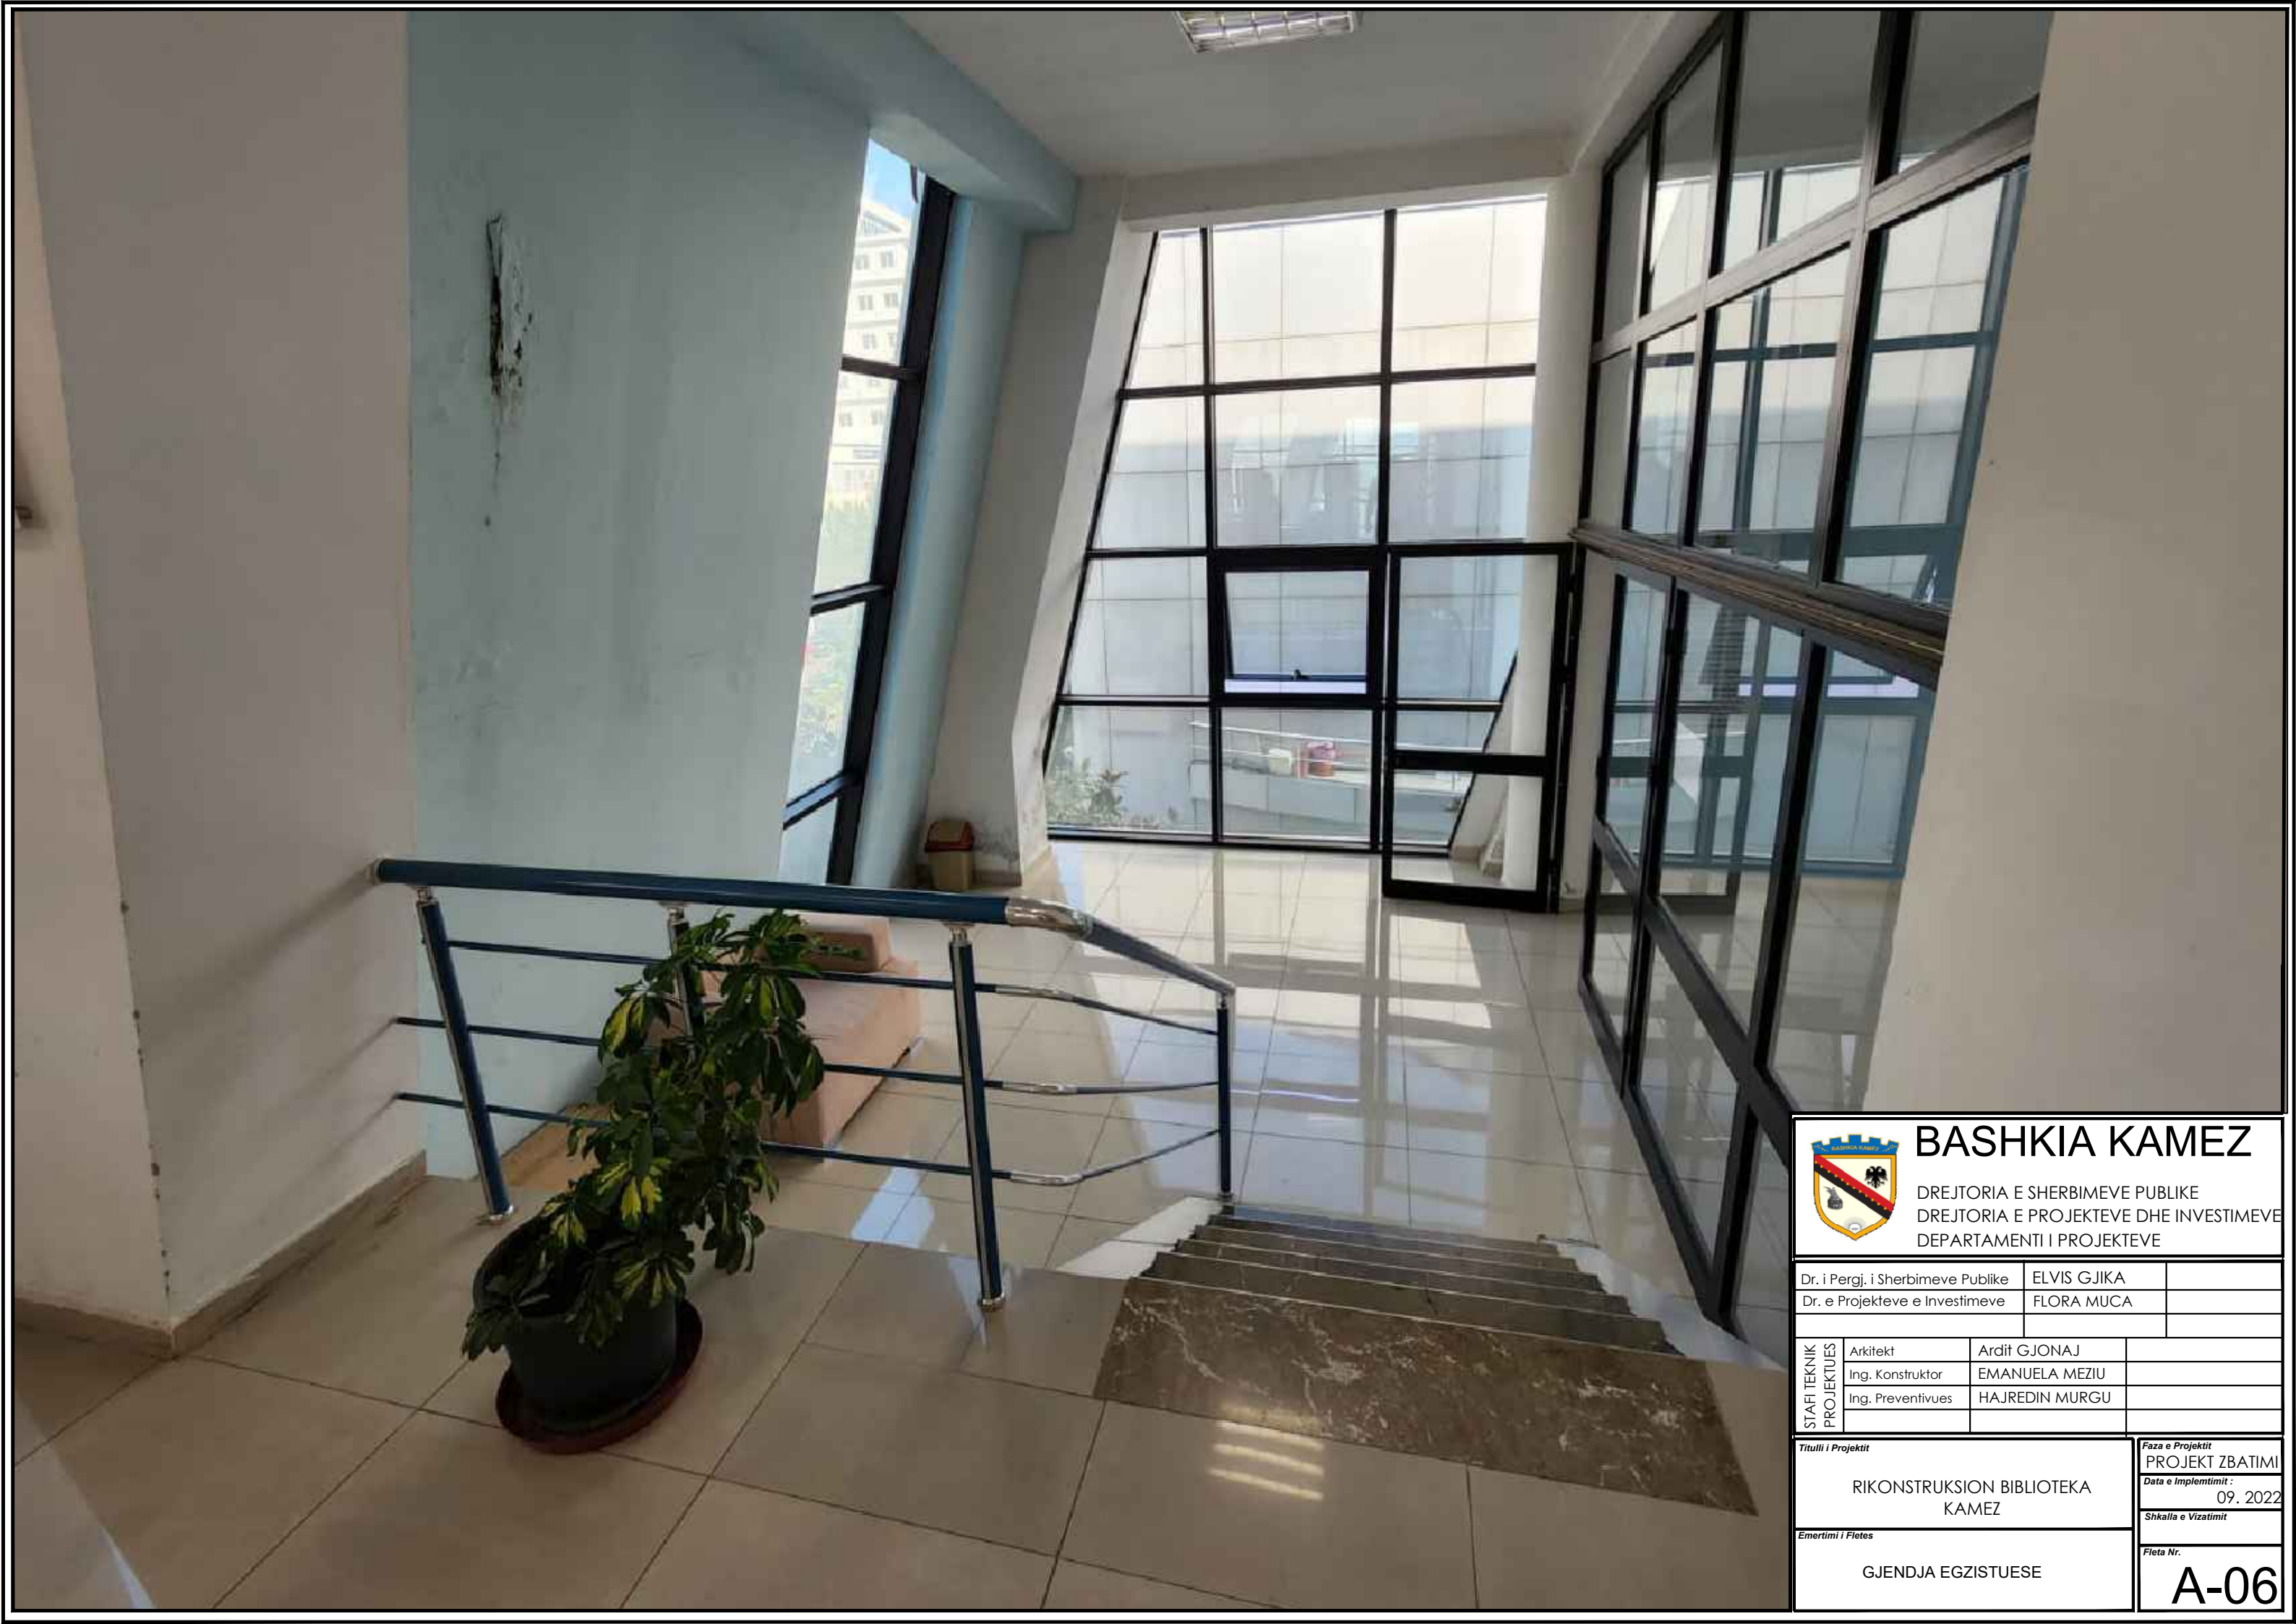Emertimi i Fletes	Fleta Nr.
GJENDJA EGZISTUESE	A-05

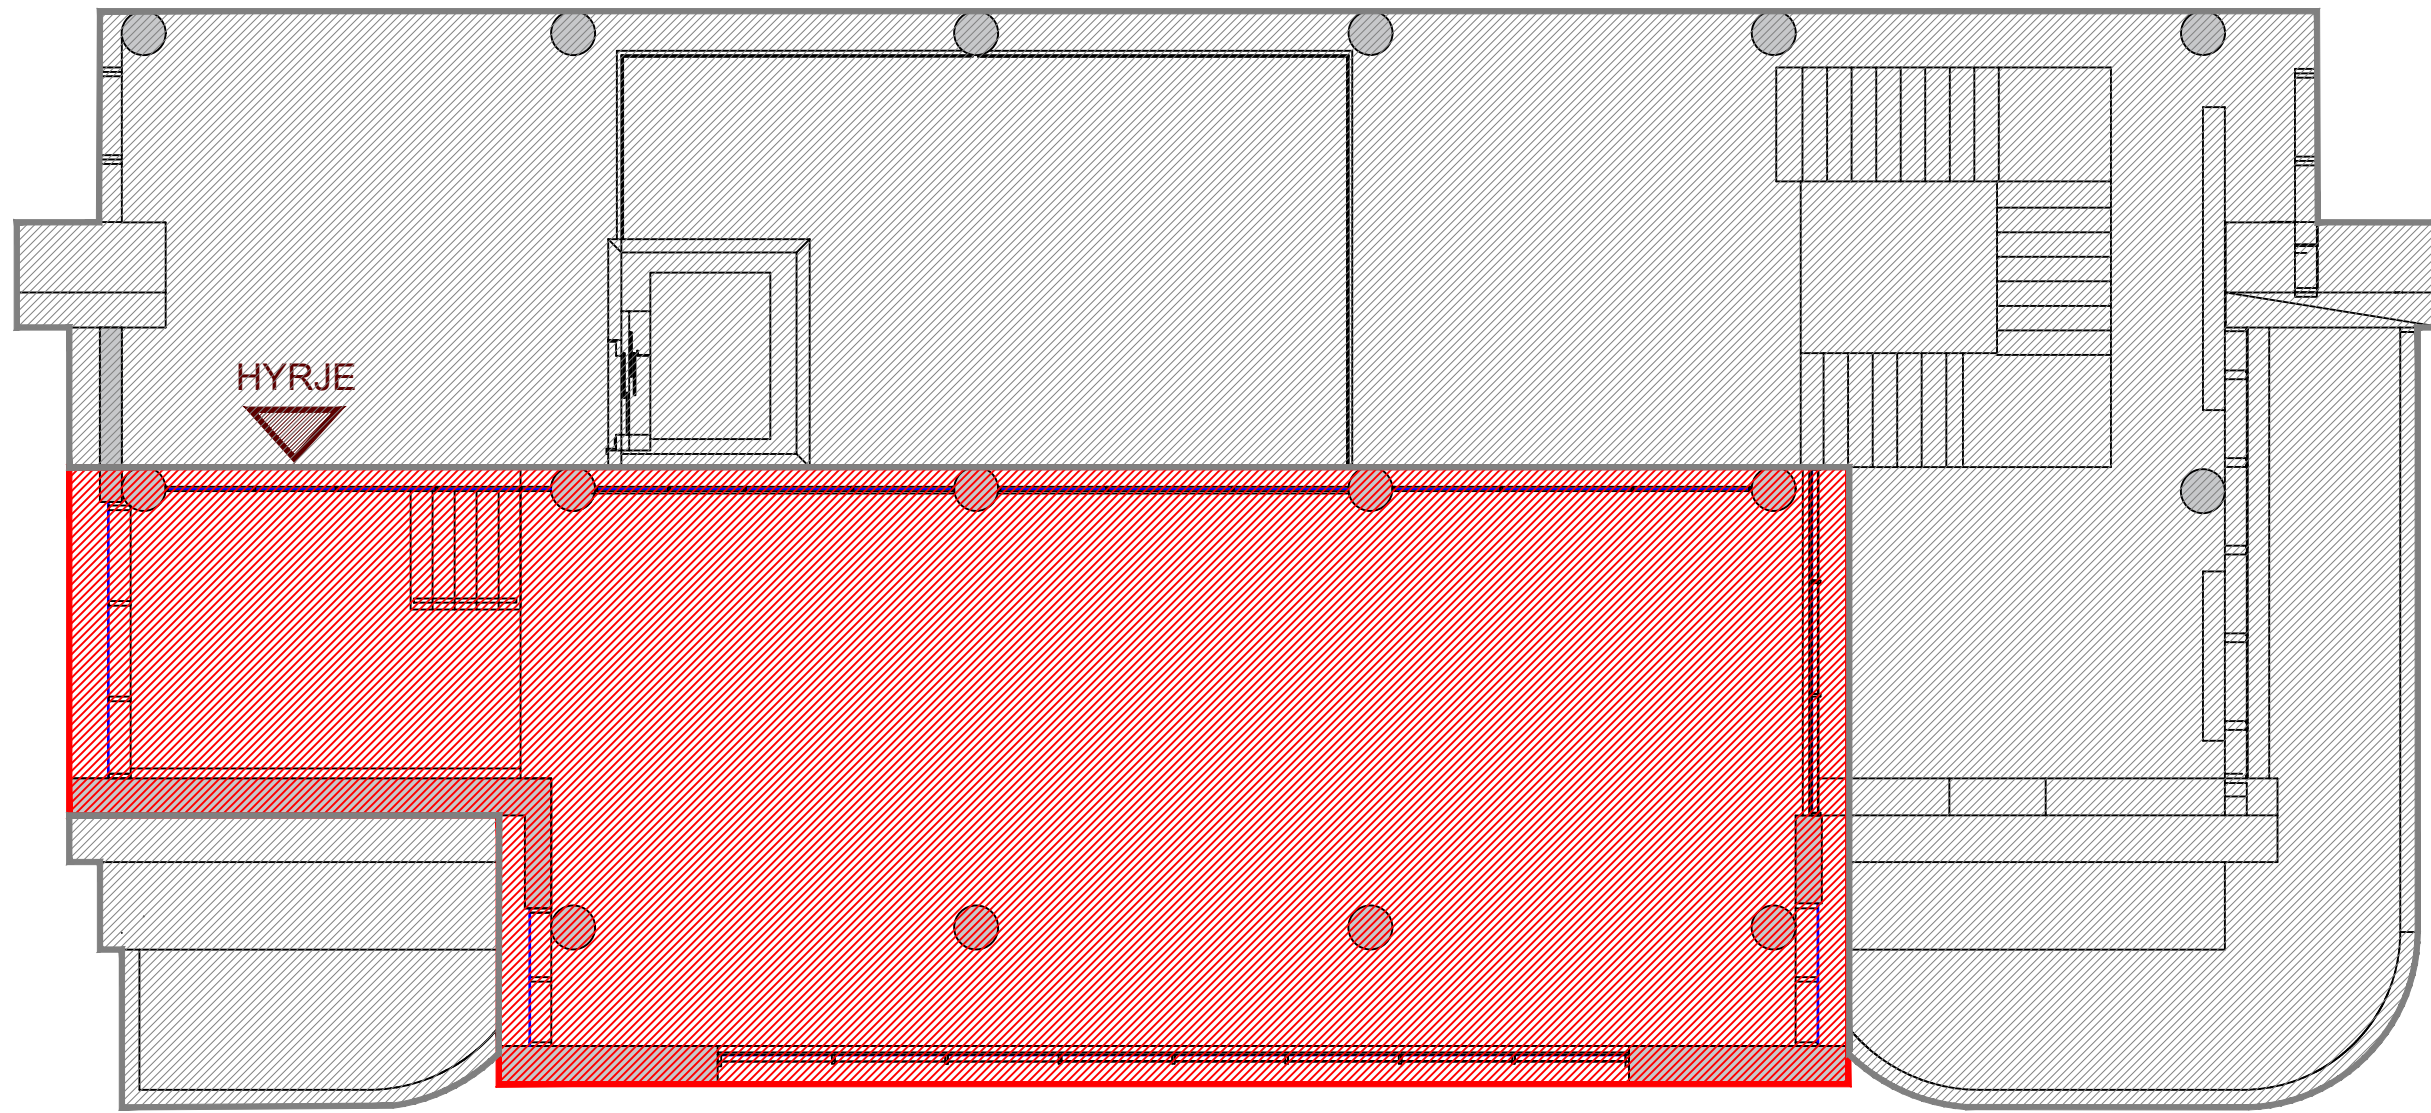


 BASHKIA KAMEZ DREJTORIA E SHERBIMEVE PUBLIKE DREJTORIA E PROJEKTEVE DHE INVESTIMEVE DEPARTAMENTI I PROJEKTEVE				
		Dr. i Pergj. i Sherbimeve Publike	ELVIS GJIKA	
		Dr. e Projekteve e Investimeve	FLORA MUCA	
STAFI TEKNIK PROJEKTUES	Arkitekt	Ardit GJONAJ		
	Ing. Konstruktor	EMANUELA MEZIU		
	Ing. Preventivues	HAJREDIN MURGU		
Titulli i Projektit		Rikonstruksion Biblioteka KAMEZ		Faza e Projektit PROJEKT ZBATIMI
Emertimi i Fletes		GJENDJA EGZISTUESE		Data e Implementimit : 09. 2022
				Shkalla e Vizatimit Fieta Nr. A-06



 PJESA NE ZHVILLIM
 ZONE EKZISTUESE (NDIHMESE)


PLAN I KATIT TE PARE


 BASHKIA KAMEZ DREJTORIA E SHERBIMEVE PUBLIKE DREJTORIA E PROJEKTEVE DHE INVESTIMEVE DEPARTAMENTI I PROJEKTEVE		
Dr. i Pergj. i Sherbimeve Publike	ELVIS GJIKA	
Dr. e Projekteve e Investimeve	FLORA MUCA	
STAFI TEKNIK PROJEKTUES	Arkitekt	Ardit GJONAJ
	Ing. Konstruktor	EMANUELA MEZIU
	Ing. Preventivues	HAJREDIN MURGU
Titulli i Projektit RIKONSTRUKSION BIBLIOTEKA KAMEZ		Faza e Projektit PROJEKT ZBATIMI
Emertimi i Fletes ZONIM FUNKSIONAL		Data e Implementimit : 09. 2022
		Shkalla e Vizatimit Fleta Nr. A-07

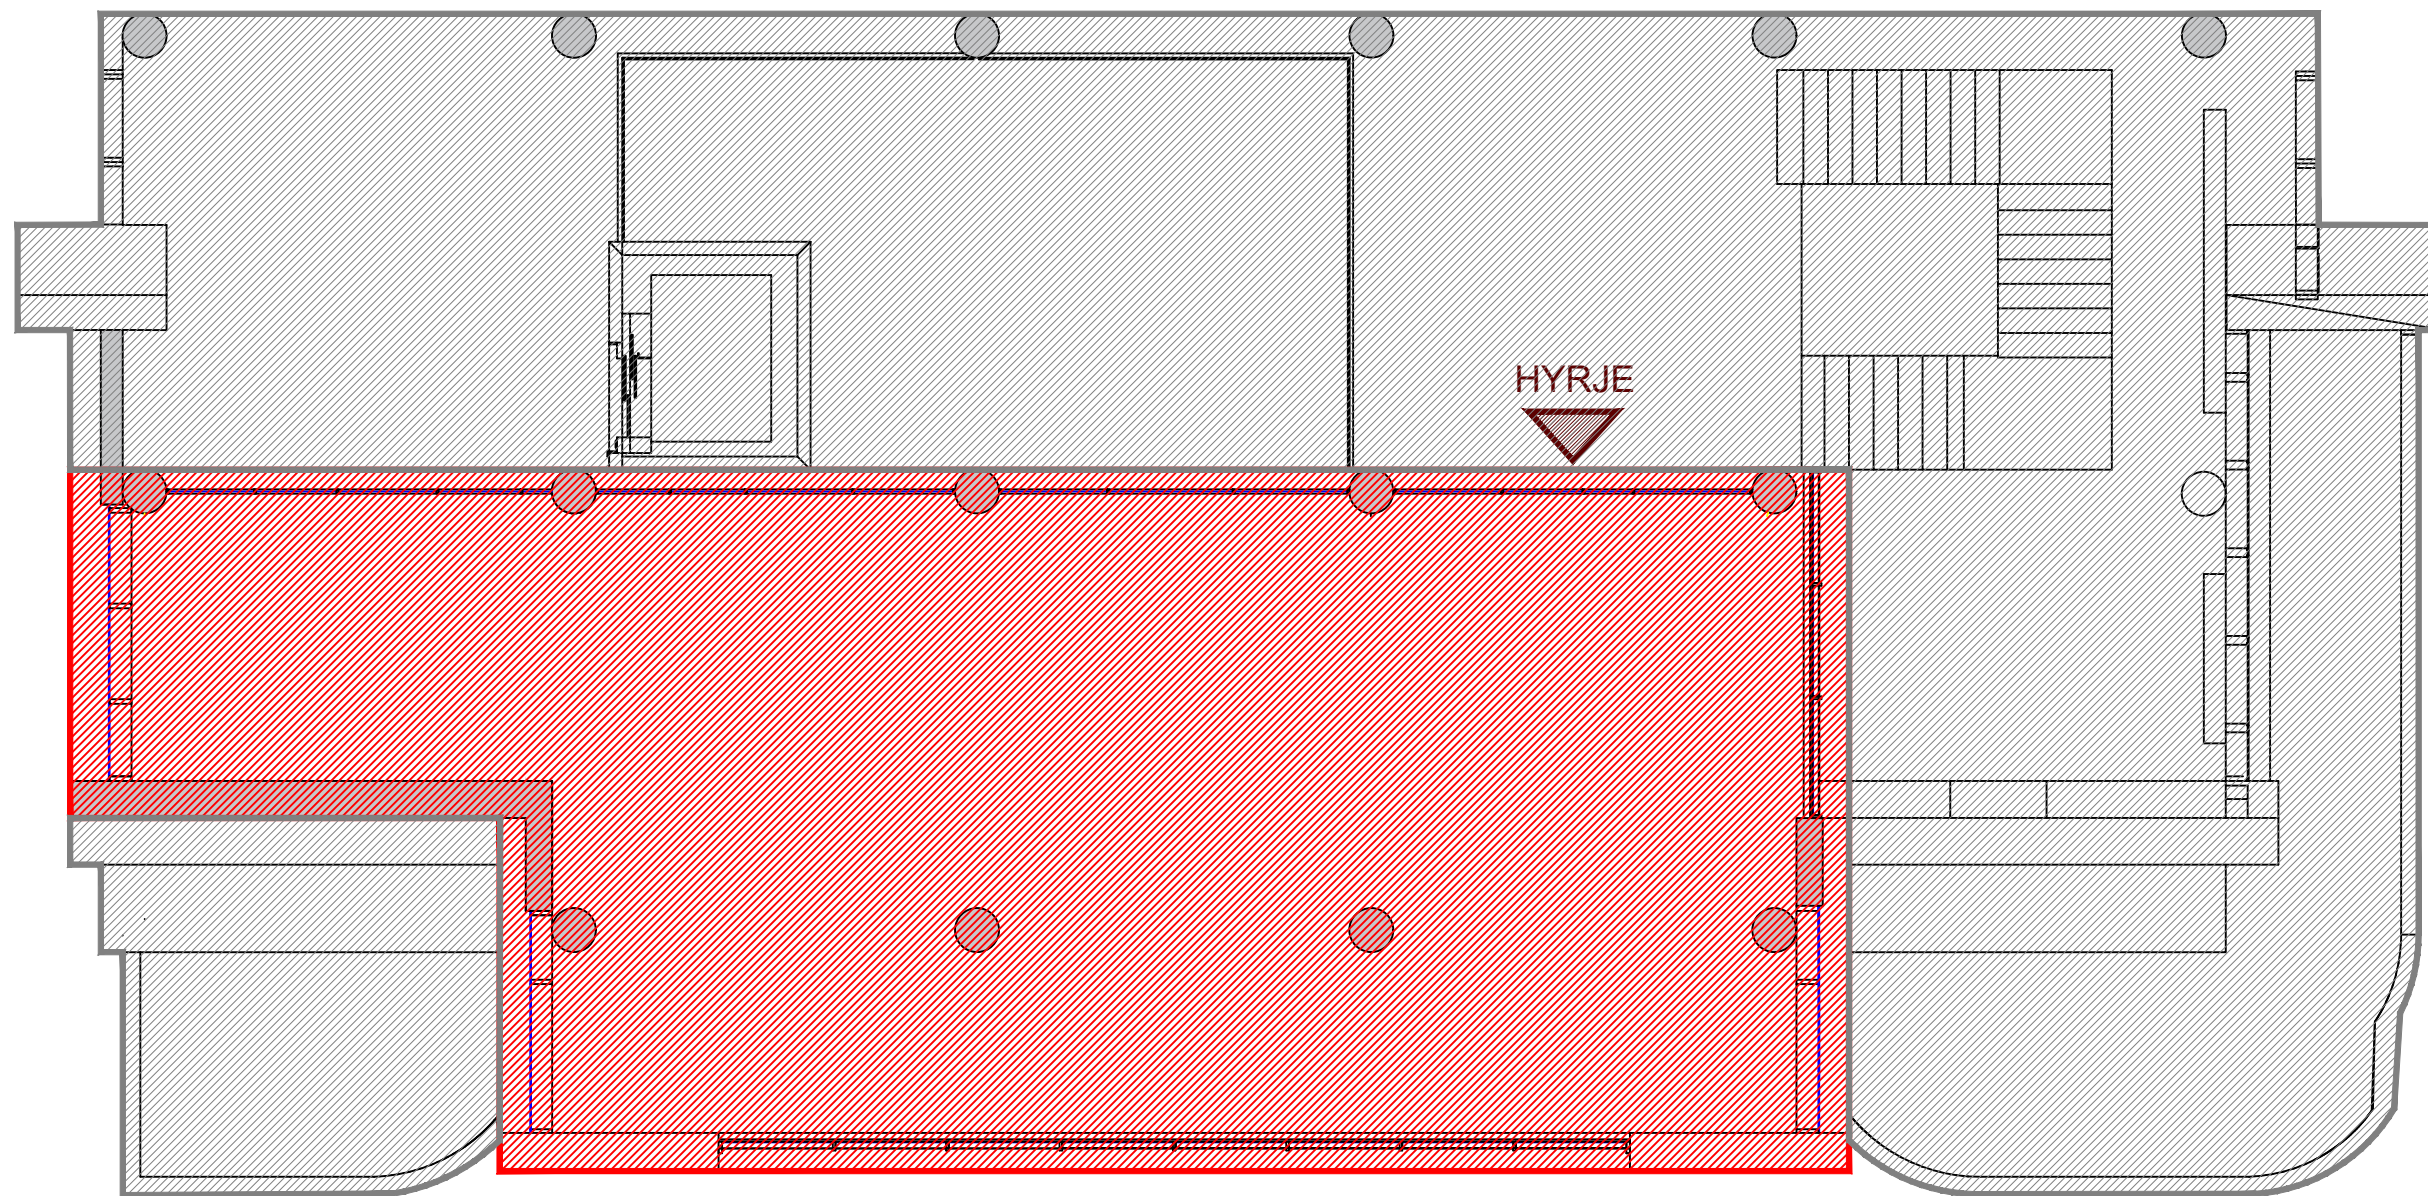

- PJESA NE ZHVILLIM
- ZONE EKZISTUESE (NDIHMESE)


PLAN I KATIT TE DYTE

 BASHKIA KAMEZ DREJTORIA E SHERBIMEVE PUBLIKE DREJTORIA E PROJEKTEVE DHE INVESTIMEVE DEPARTAMENTI I PROJEKTEVE	
Dr. i Pergj. i Sherbimeve Publike	ELVIS GJIKA
Dr. e Projekteve e Investimeve	FLORA MUCA
STAFI TEKNIK PROJEKTES Arkitekt: Arditi GJONAJ Ing. Konstruktor: EMANUELA MEZIU Ing. Preventivues: HAJREDIN MURGU	
Titulli i Projektit RIKONSTRUKSION BIBLIOTEKA KAMEZ	
Emertimi i Fletes ZONIM FUNKSIONAL	
Faza e Projektit PROJEKT ZBATIMI	
Data e Implementimit : 09. 2022	
Shkalla e Vizatimit Fieta Nr.	
A-08	

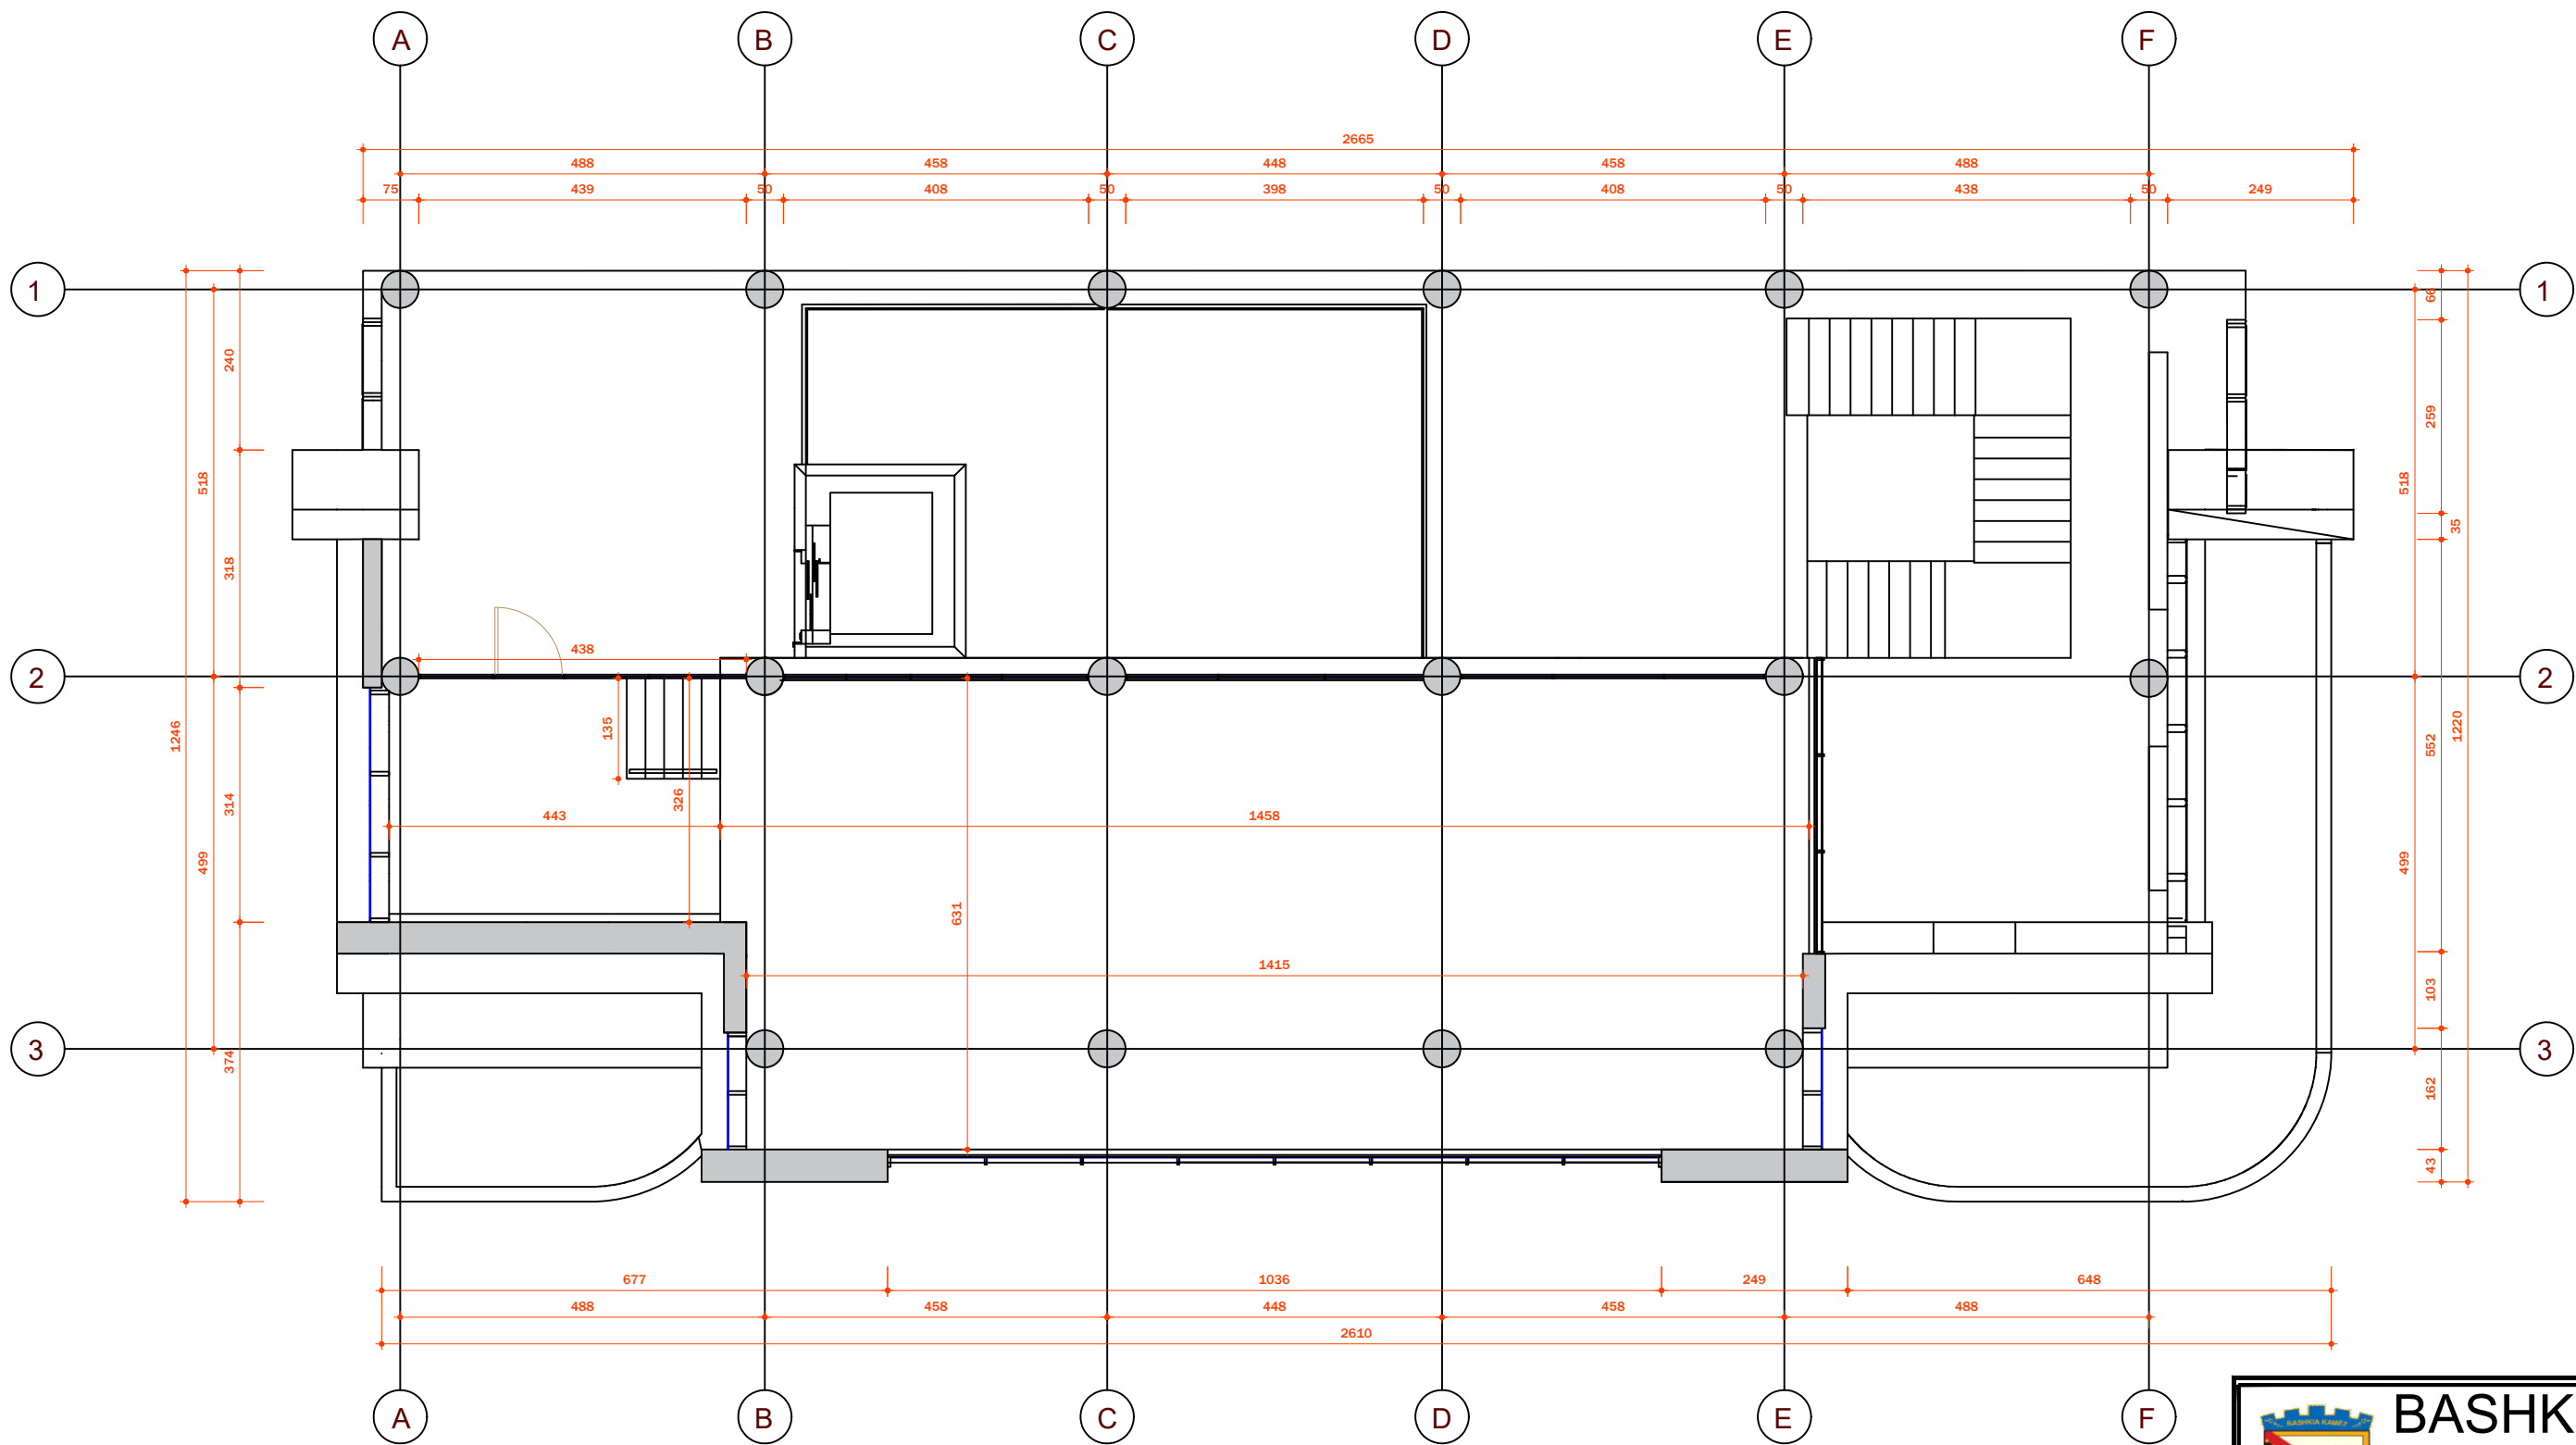


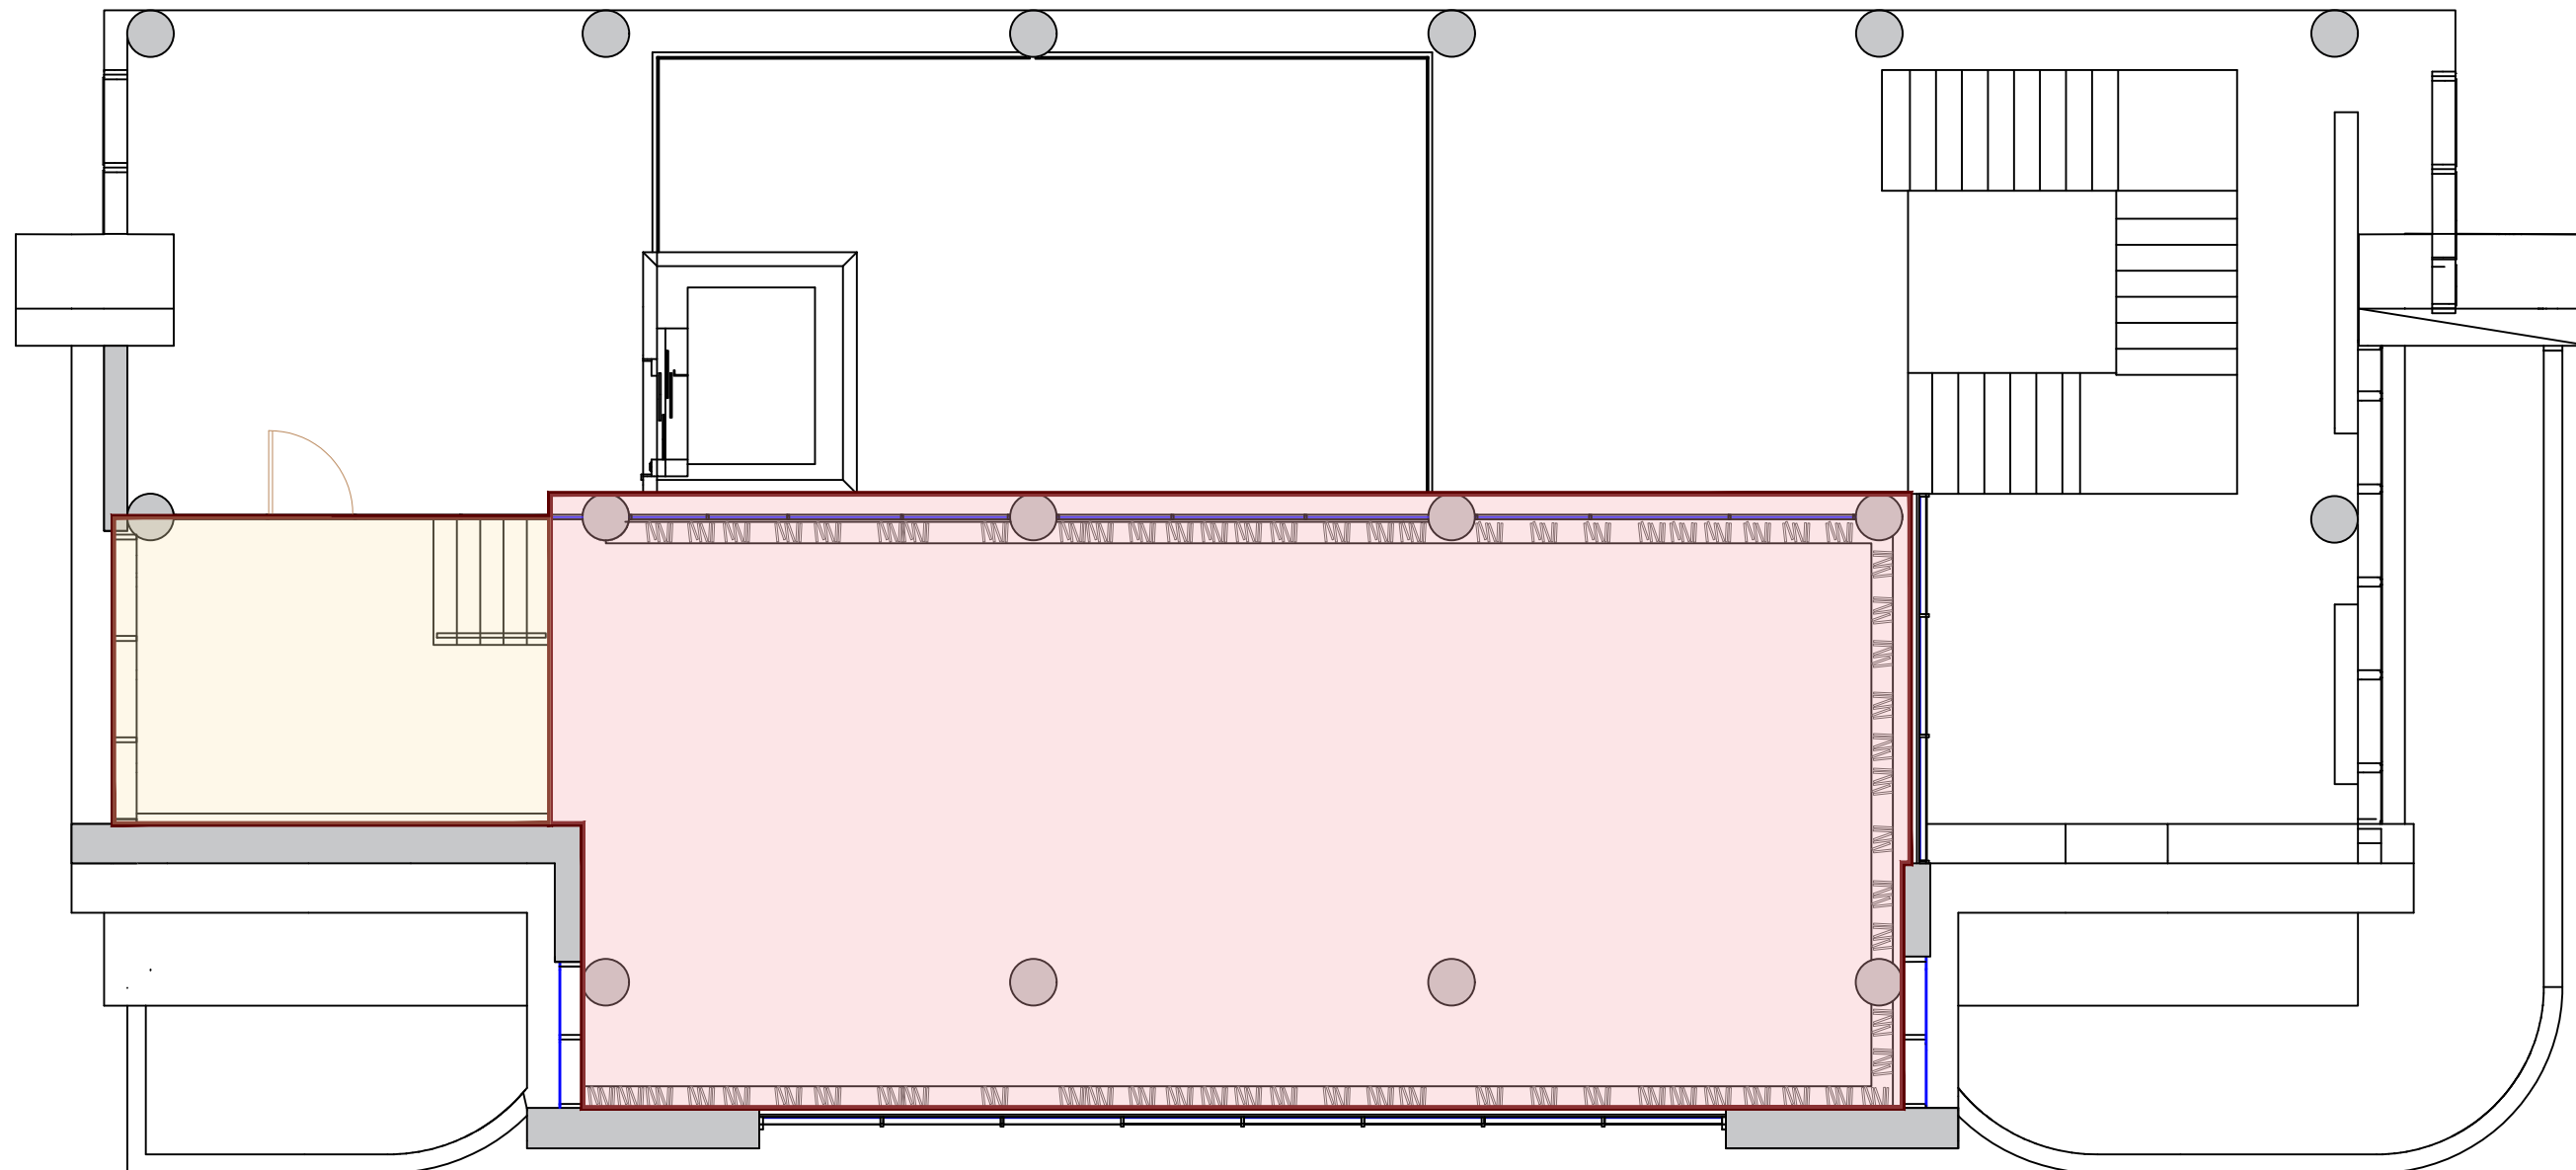
PLAN I KATIT TE PARE

 BASHKIA KAMEZ DREJTORIA E SHERBIMEVE PUBLIKE DREJTORIA E PROJEKTEVE DHE INVESTIMEVE DEPARTAMENTI I PROJEKTEVE	
Dr. i Pergj. i Sherbimeve Publike	ELVIS GJIKA
Dr. e Projekteve e Investimeve	FLORA MUCA
STAFI TEKNIK PROJEKTUES	Arkitekt Arditi GJONAJ Ing. Konstruktor EMANUELA MEZIU Ing. Preventivues HAJREDIN MURGU
Titulli i Projektit	
RIKONSTRUKSION BIBLIOTEKA KAMEZ	
Emertimi i Fletes	
PLANIMETRI E DIMENSIONUAR	
Faza e Projektit	PROJEKT ZBATIMI
Data e Implementimit :	09. 2022
Shkalla e Vizatimit	
Fleta Nr.	A-09

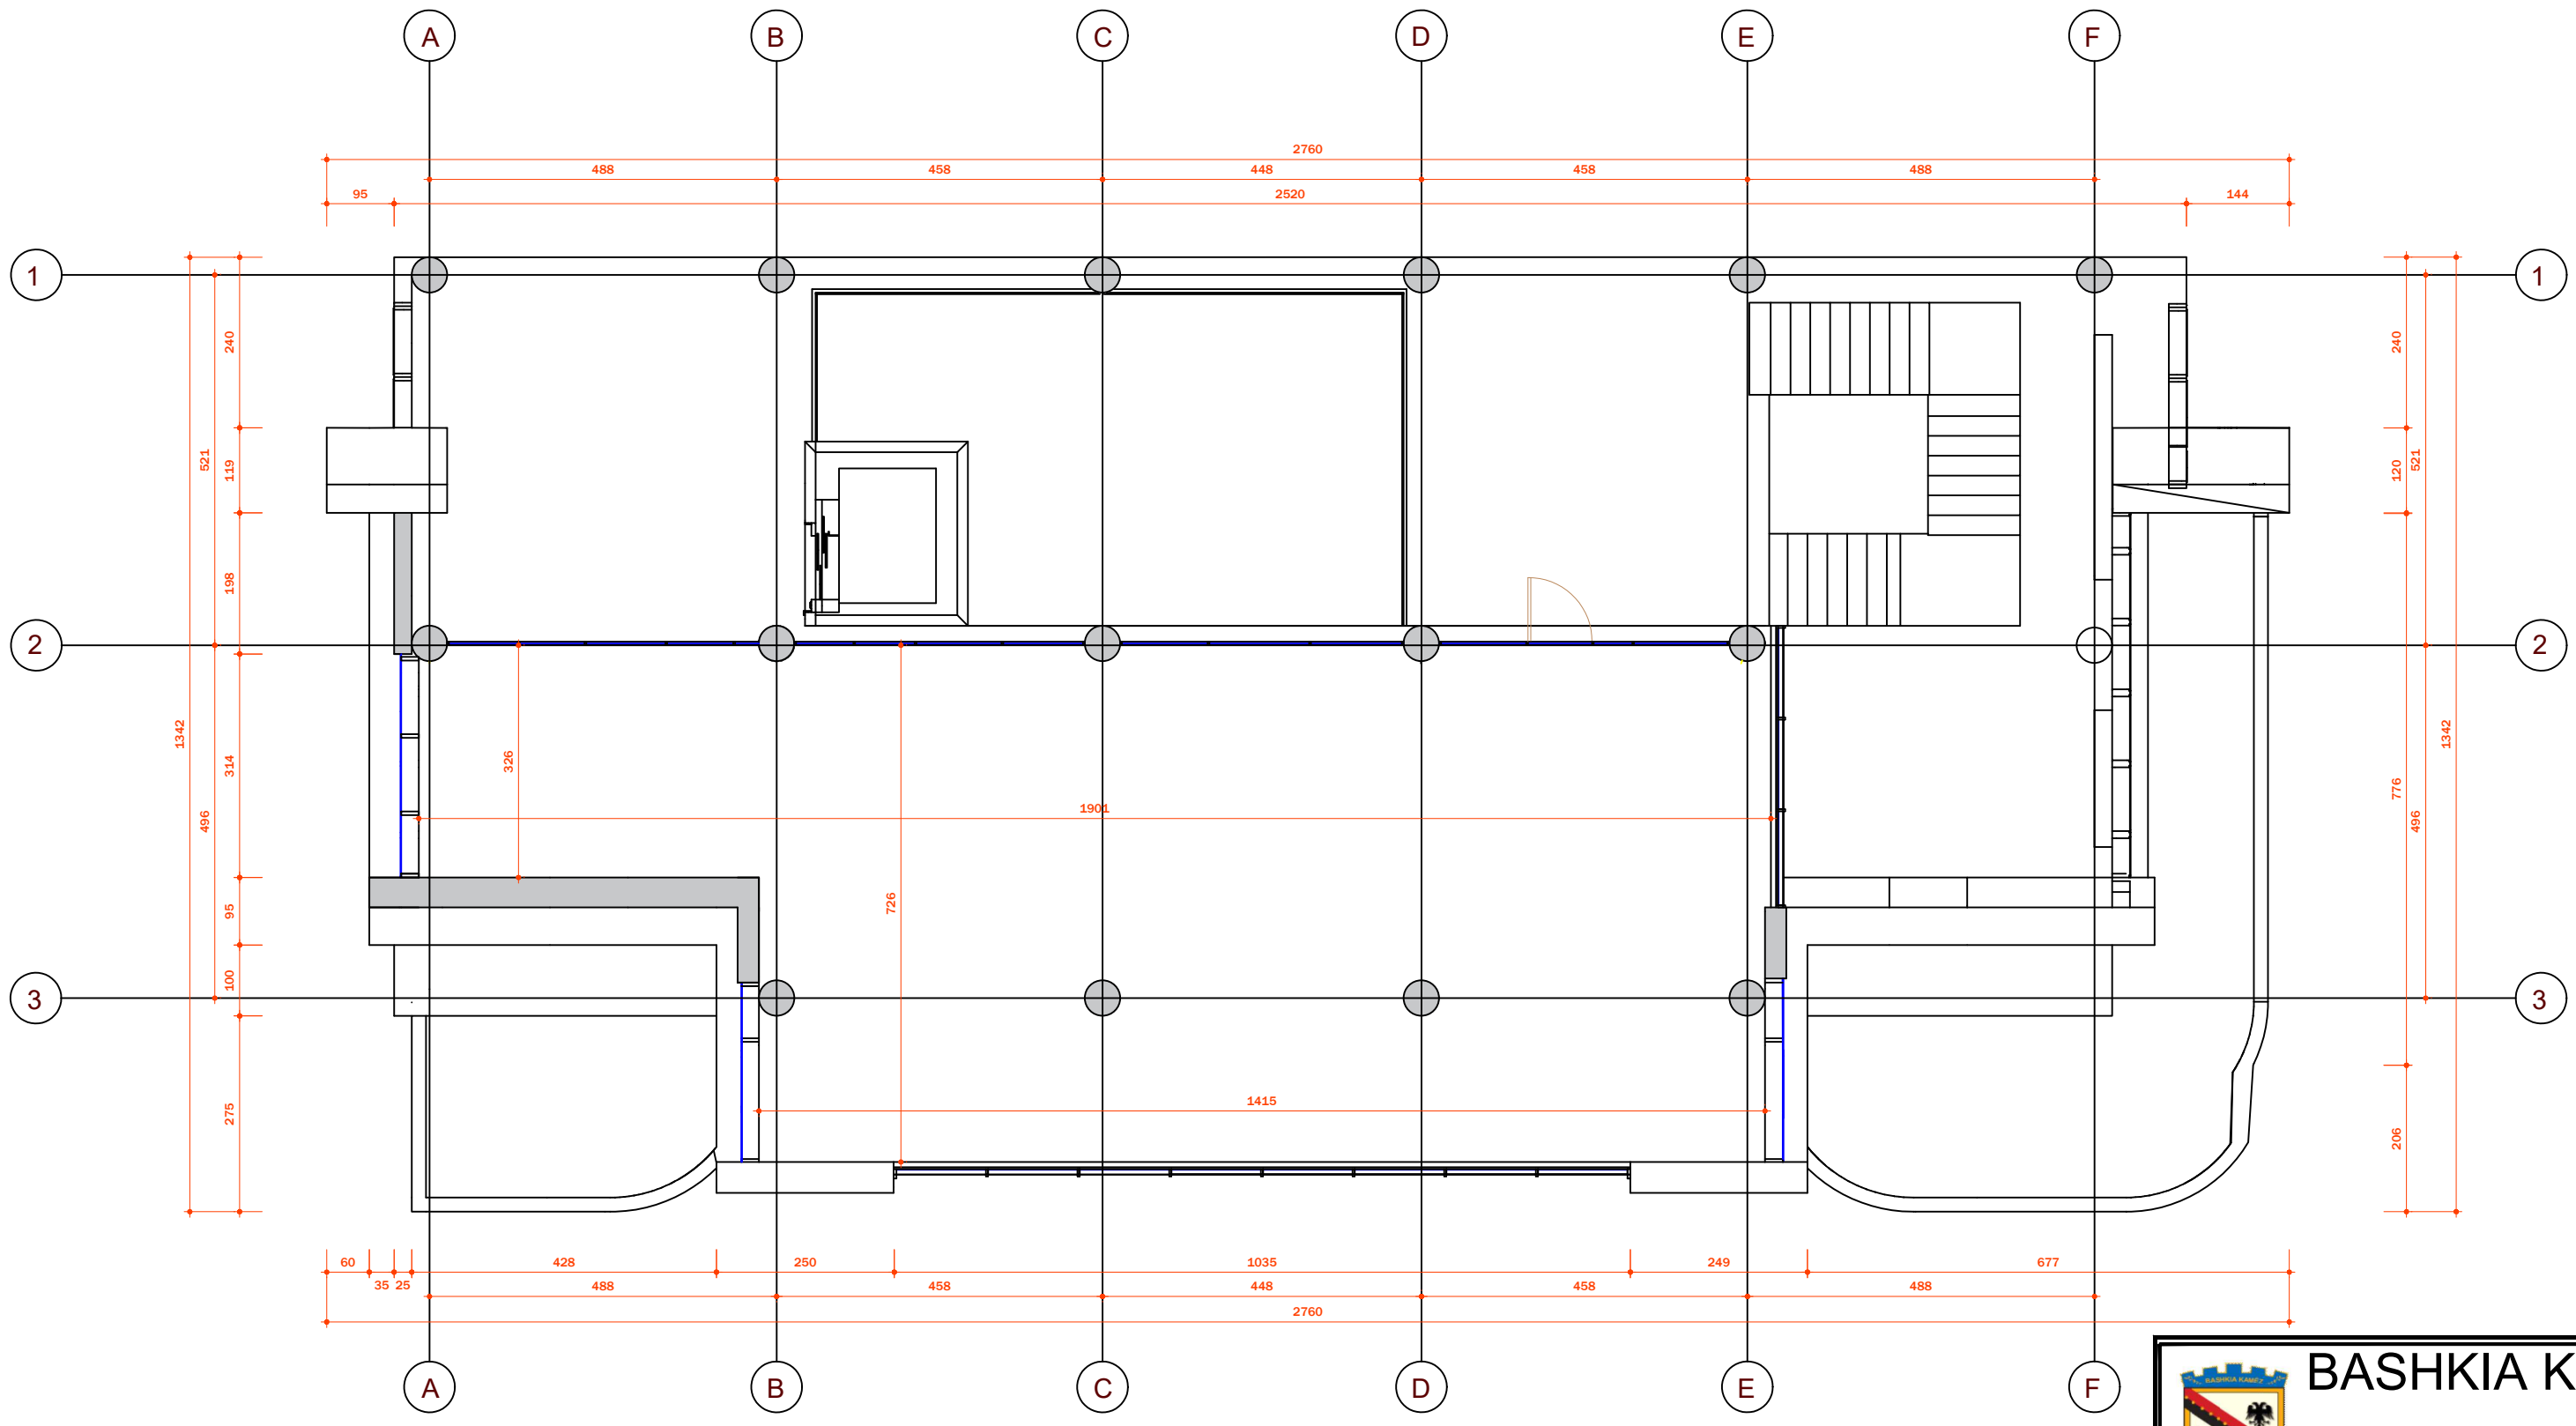

PLAN I KATIT TE DYTE


 BASHKIA KAMEZ DREJTORIA E SHERBIMEVE PUBLIKE DREJTORIA E PROJEKTEVE DHE INVESTIMEVE DEPARTAMENTI I PROJEKTEVE		
Dr. i Pergj. i Sherbimeve Publike	ELVIS GJIKA	
Dr. e Projekteve e Investimeve	FLORA MUCA	
STAFI TEKNIK PROJEKTUES	Arkitekt	Ardit GJONAJ
	Ing. Konstruktor	EMANUELA MEZIU
	Ing. Preventivues	HAJREDIN MURGU
Titulli i Projektit		Faza e Projektit
RIKONSTRUKSION BIBLIOTEKA KAMEZ		PROJEKT ZBATIMI
Emertimi i Fletes		Data e Implementimit :
PLANIMETRI E DIMENSIONUAR		09. 2022
		Shkalla e Vizatimit
		Fleta Nr.
		A-10



RECEPSION
 BIBLIOTEKE



PLAN I KATIT TE PARE

 BASHKIA KAMEZ DREJTORIA E SHERBIMEVE PUBLIKE DREJTORIA E PROJEKTEVE DHE INVESTIMEVE DEPARTAMENTI I PROJEKTEVE							
Dr. i Pergj. i Sherbimeve Publike	ELVIS GJIKA						
Dr. e Projekteve e Investimeve	FLORA MUCA						
STAFI TEKNIK PROJEKTUES	<table border="1" style="width: 100%; border-collapse: collapse;"> <tr> <td style="width: 50%;">Arkitekt</td> <td style="width: 50%;">Ardit GJONAJ</td> </tr> <tr> <td>Ing. Konstruktor</td> <td>EMANUELA MEZIU</td> </tr> <tr> <td>Ing. Preventivues</td> <td>HAJREDIN MURGU</td> </tr> </table>	Arkitekt	Ardit GJONAJ	Ing. Konstruktor	EMANUELA MEZIU	Ing. Preventivues	HAJREDIN MURGU
Arkitekt	Ardit GJONAJ						
Ing. Konstruktor	EMANUELA MEZIU						
Ing. Preventivues	HAJREDIN MURGU						
Titulli i Projektit RIKONSTRUKSION BIBLIOTEKA KAMEZ		Faza e Projektit PROJEKT ZBATIMI					
Emertimi i Fletes ZONIM FUNKSIONAL		Data e Implementimit : 09. 2022					
		Shkalla e Vizatimit Fleta Nr. A-11					

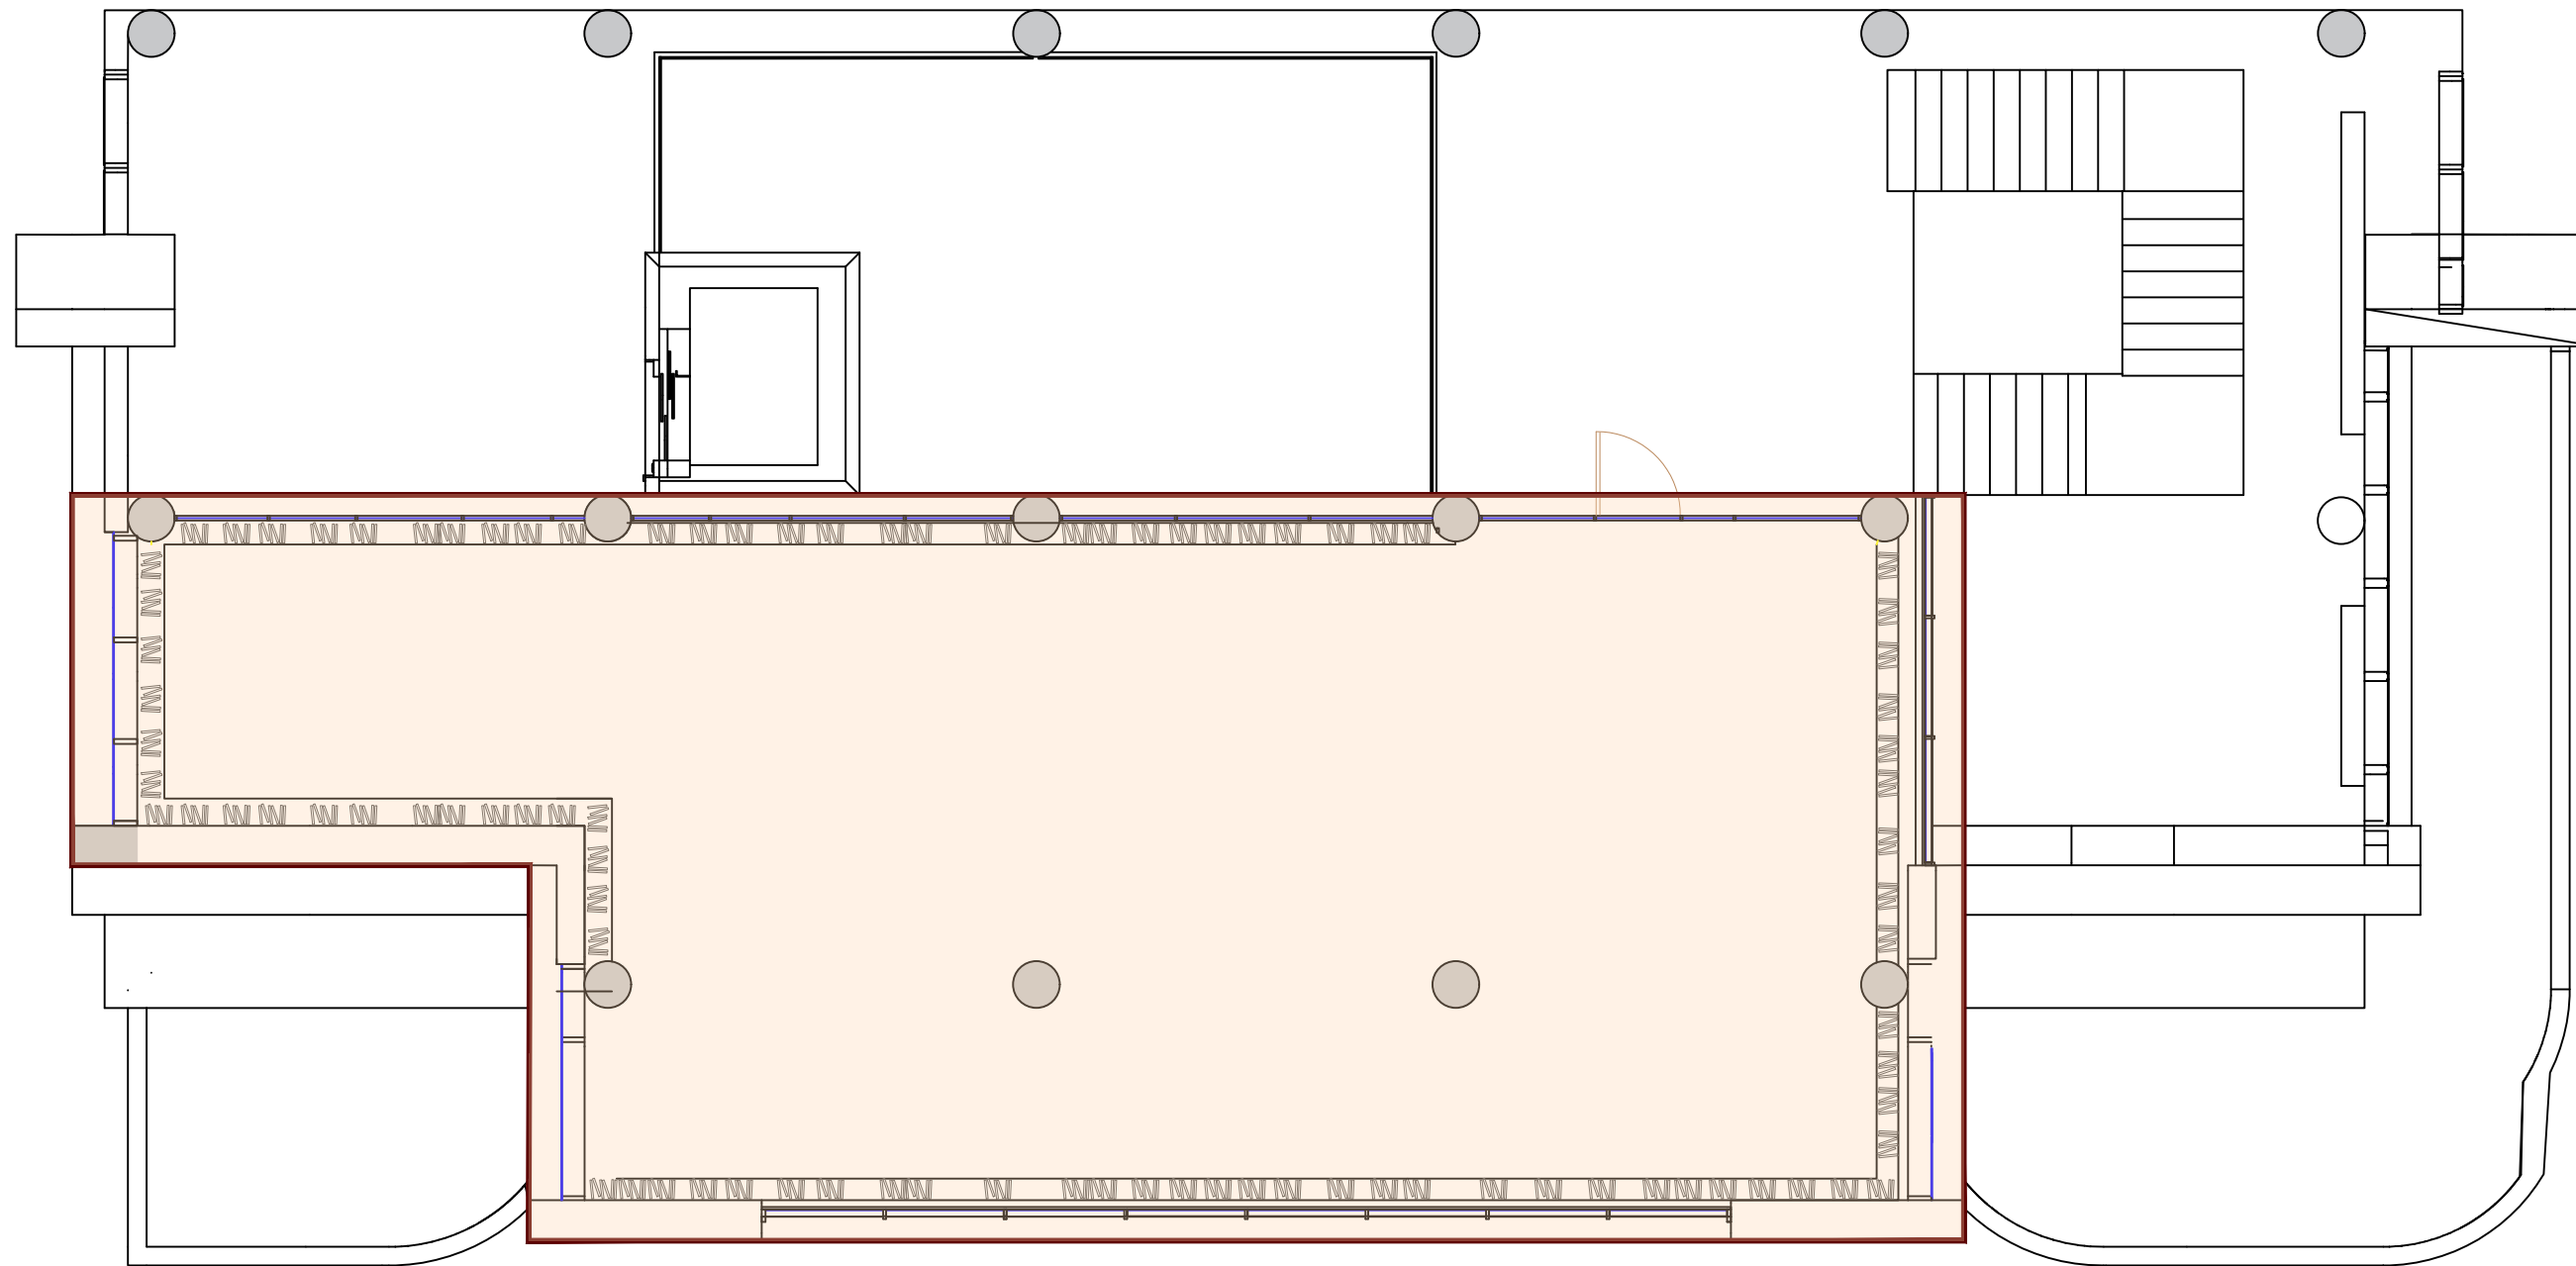


PLAN I KATIT TE DYTE

 BASHKIA KAMEZ DREJTORIA E SHERBIMEVE PUBLIKE DREJTORIA E PROJEKTEVE DHE INVESTIMEVE DEPARTAMENTI I PROJEKTEVE		
Dr. i Pergj. i Sherbimeve Publike	ELVIS GJIKA	
Dr. e Projekteve e Investimeve	FLORA MUCA	
STAFI TEKNIK PROJEKTUES	Arkitekt	Ardit GJONAJ
	Ing. Konstruktor	EMANUELA MEZIU
	Ing. Preventivues	HAJREDIN MURGU
Titulli i Projektit RIKONSTRUKSION BIBLIOTEKA KAMEZ		Faza e Projektit PROJEKT ZBATIMI Data e Implementimit : 09. 2022 Shkalla e Vizatimit Fieta Nr. A-12
Emertimi i Fletes ZONIM FUNKSIONAL		

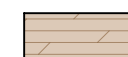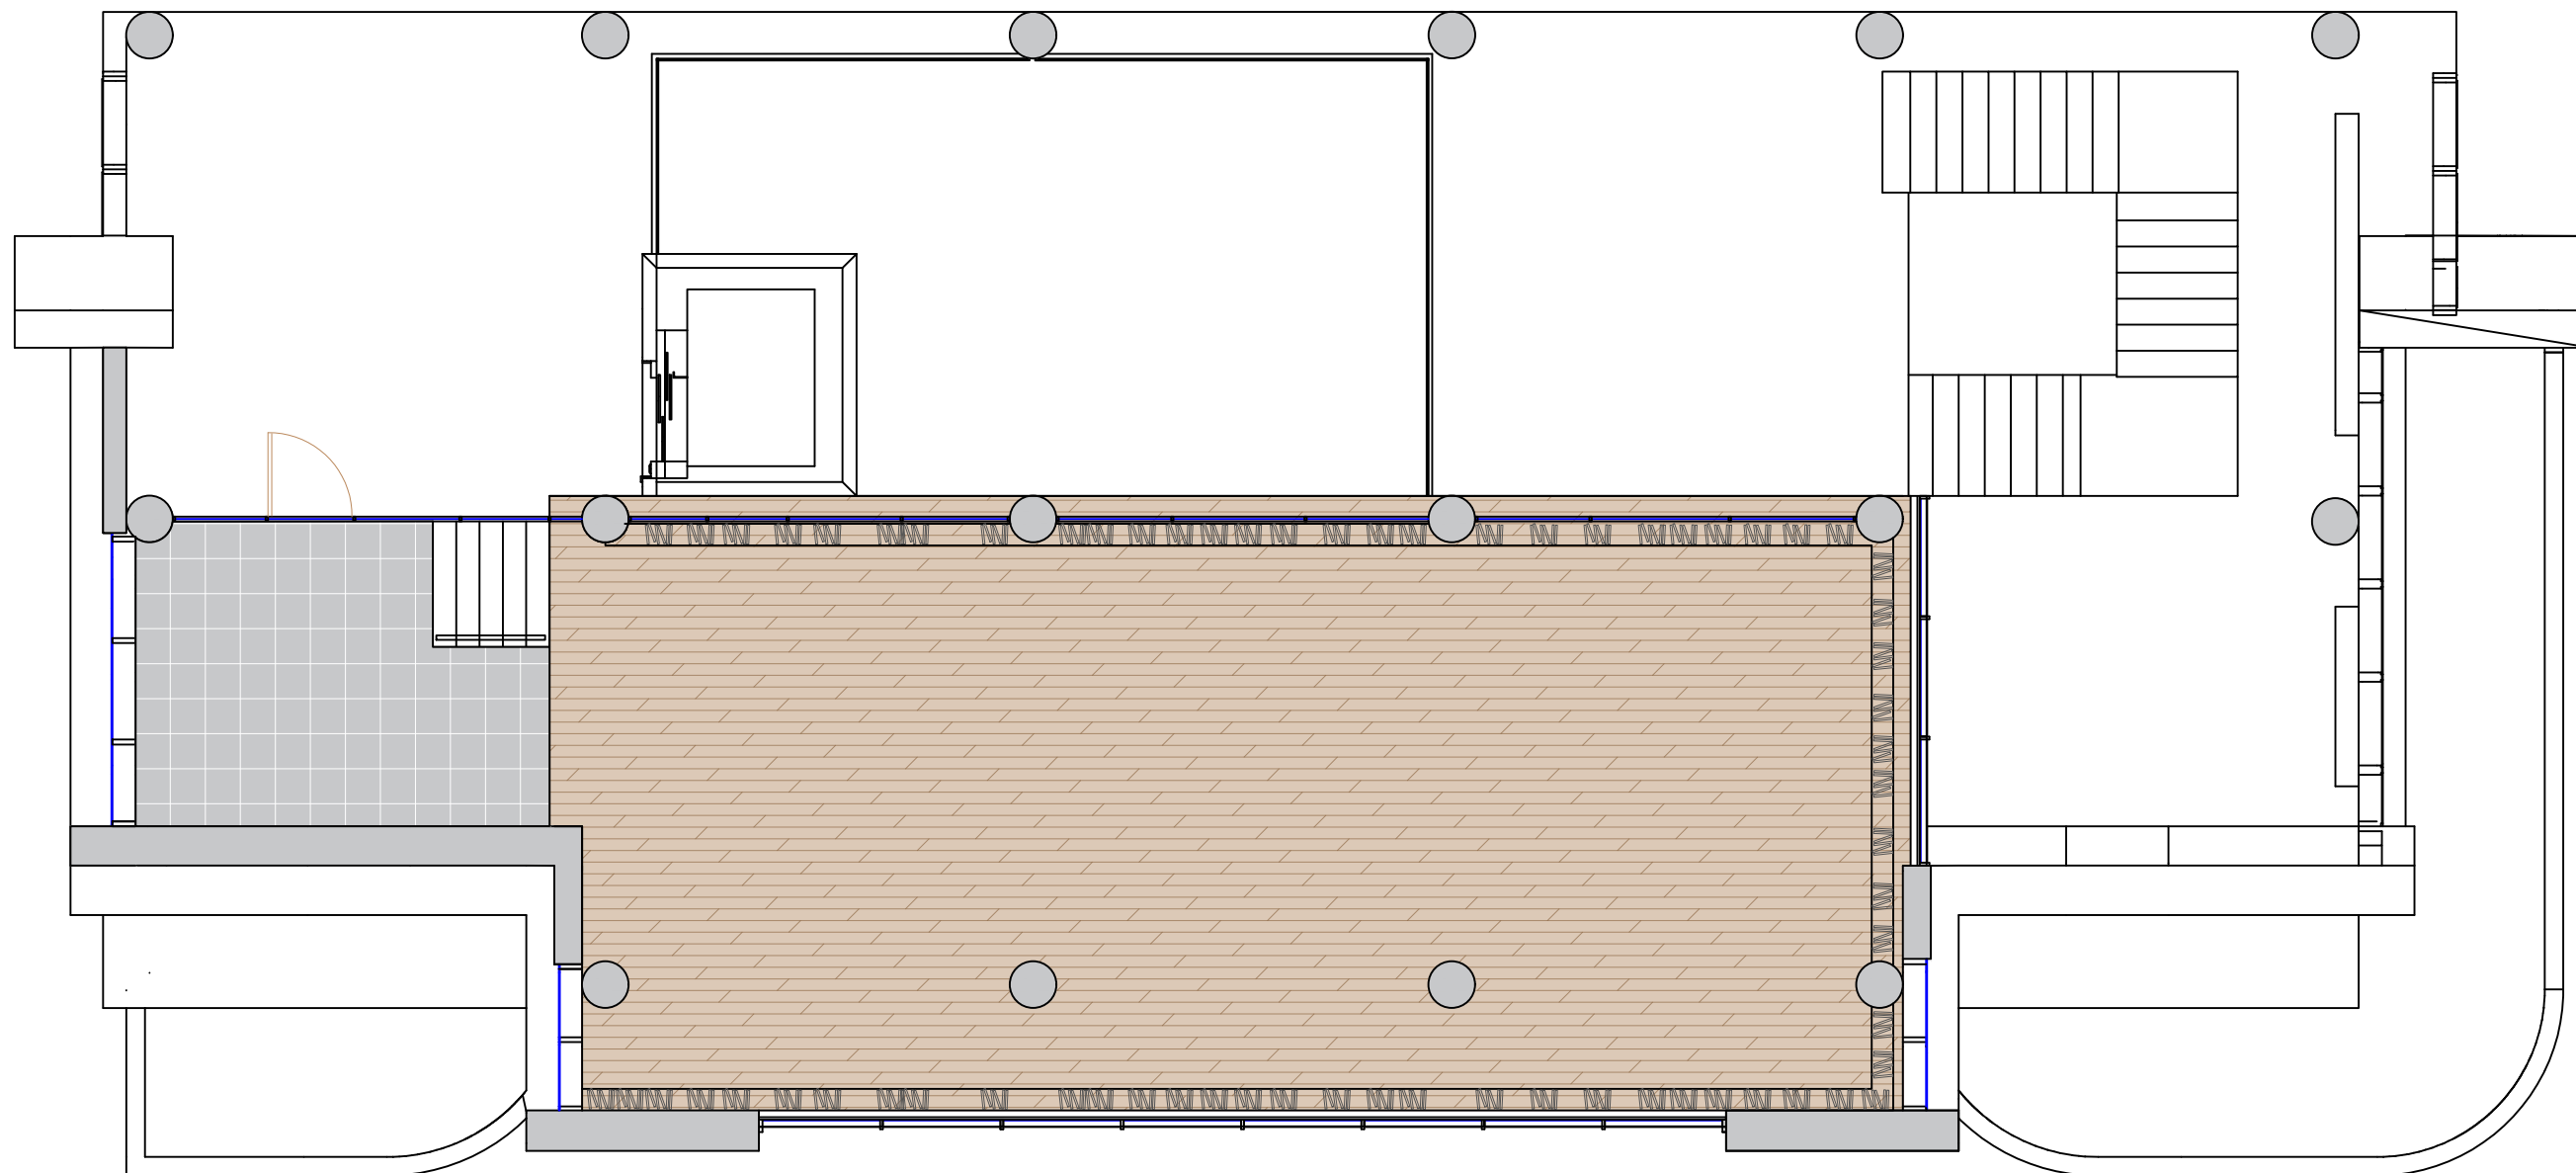


SHTRIM ME LAMINAT

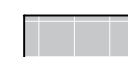

SHTRIM ME PLLAKA


PLAN I KATIT TE PARE

 BASHKIA KAMEZ DREJTORIA E SHERBIMEVE PUBLIKE DREJTORIA E PROJEKTEVE DHE INVESTIMEVE DEPARTAMENTI I PROJEKTEVE		
Dr. i Pergj. i Sherbimeve Publike	ELVIS GJIKA	
Dr. e Projekteve e Investimeve	FLORA MUCA	
STAFI TEKNIK PROJEKTUES	Arkitekt	Ardit GJONAJ
	Ing. Konstruktor	EMANUELA MEZIU
	Ing. Preventivues	HAJREDIN MURGU
Titulli i Projektit		Faza e Projektit
RIKONSTRUKSION BIBLIOTEKA KAMEZ		PROJEKT ZBATIMI
Emertimi i Fletes		Data e Implementimit :
PLAN SHTRIMI		09. 2022
		Shkalla e Vizatimit
		Fleta Nr.
		A-13

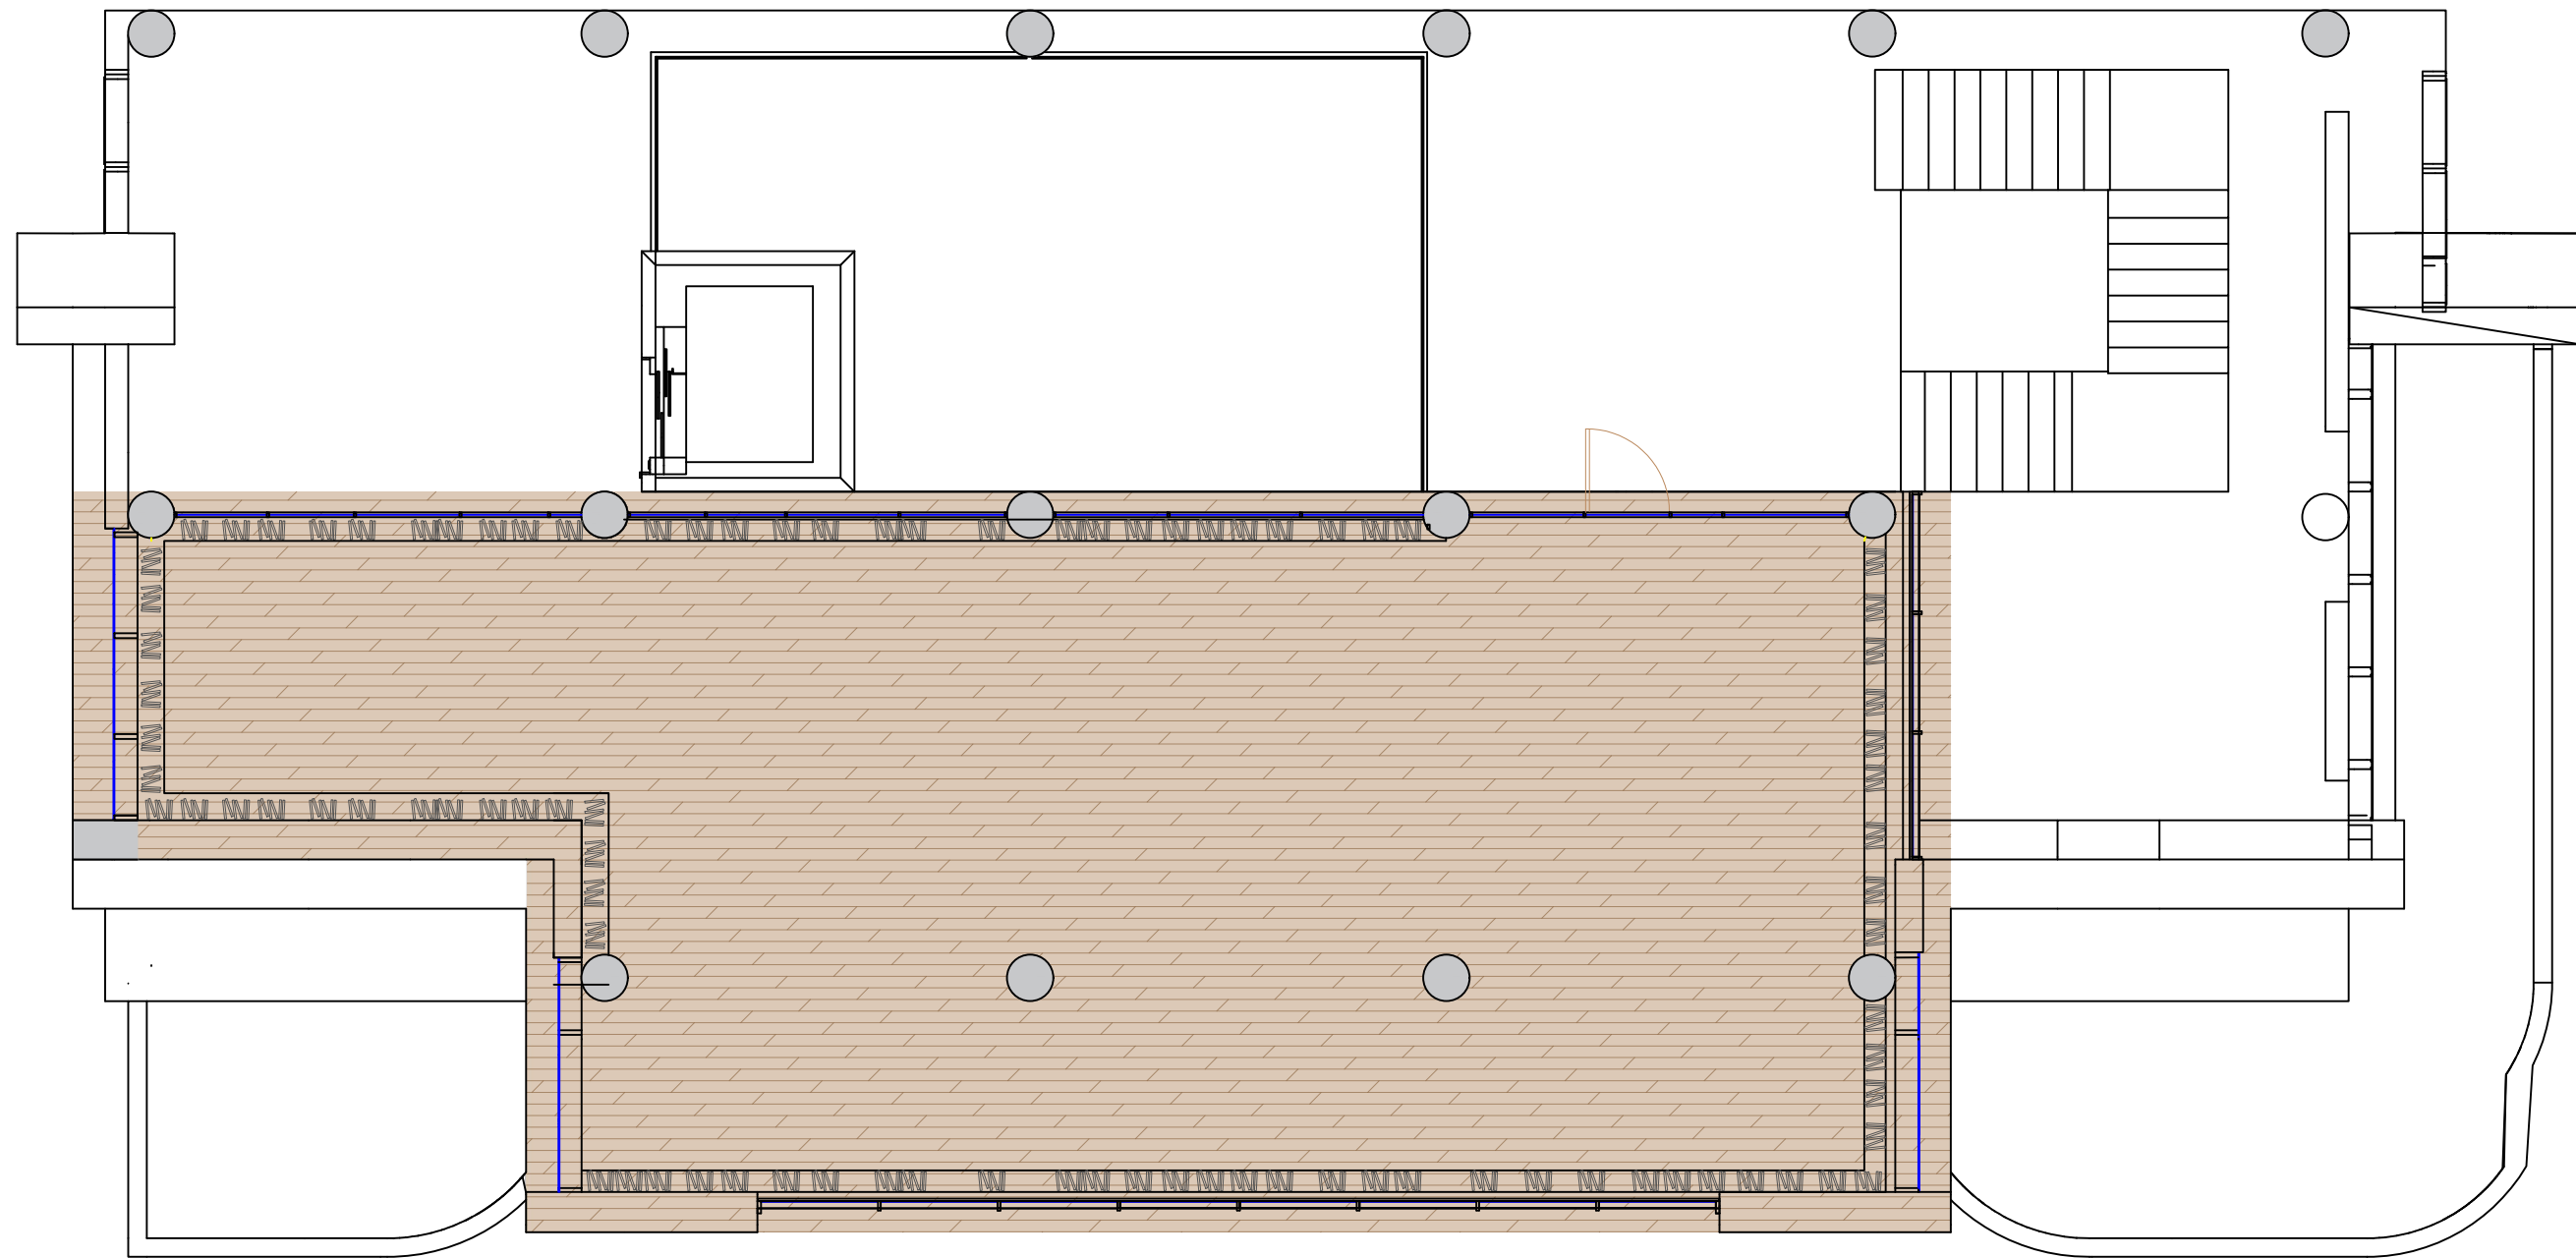


PLAN I KATIT TE DYTE

 BASHKIA KAMEZ DREJTORIA E SHERBIMEVE PUBLIKE DREJTORIA E PROJEKTEVE DHE INVESTIMEVE DEPARTAMENTI I PROJEKTEVE		
Dr. i Pergj. i Sherbimeve Publike	ELVIS GJIKA	
Dr. e Projekteve e Investimeve	FLORA MUCA	
STAFI TEKNIK PROJEKTUES	Arkitekt	Ardit GJONAJ
	Ing. Konstruktor	EMANUELA MEZIU
	Ing. Preventivues	HAJREDIN MURGU
Titulli i Projektit		Faza e Projektit
RIKONSTRUKSION BIBLIOTEKA KAMEZ		PROJEKT ZBATIMI
Emertimi i Fletes		Data e Implementimit :
PLAN SHTRIMI		09. 2022
		Shkalla e Vizatimit
		Fleta Nr.
		A-14

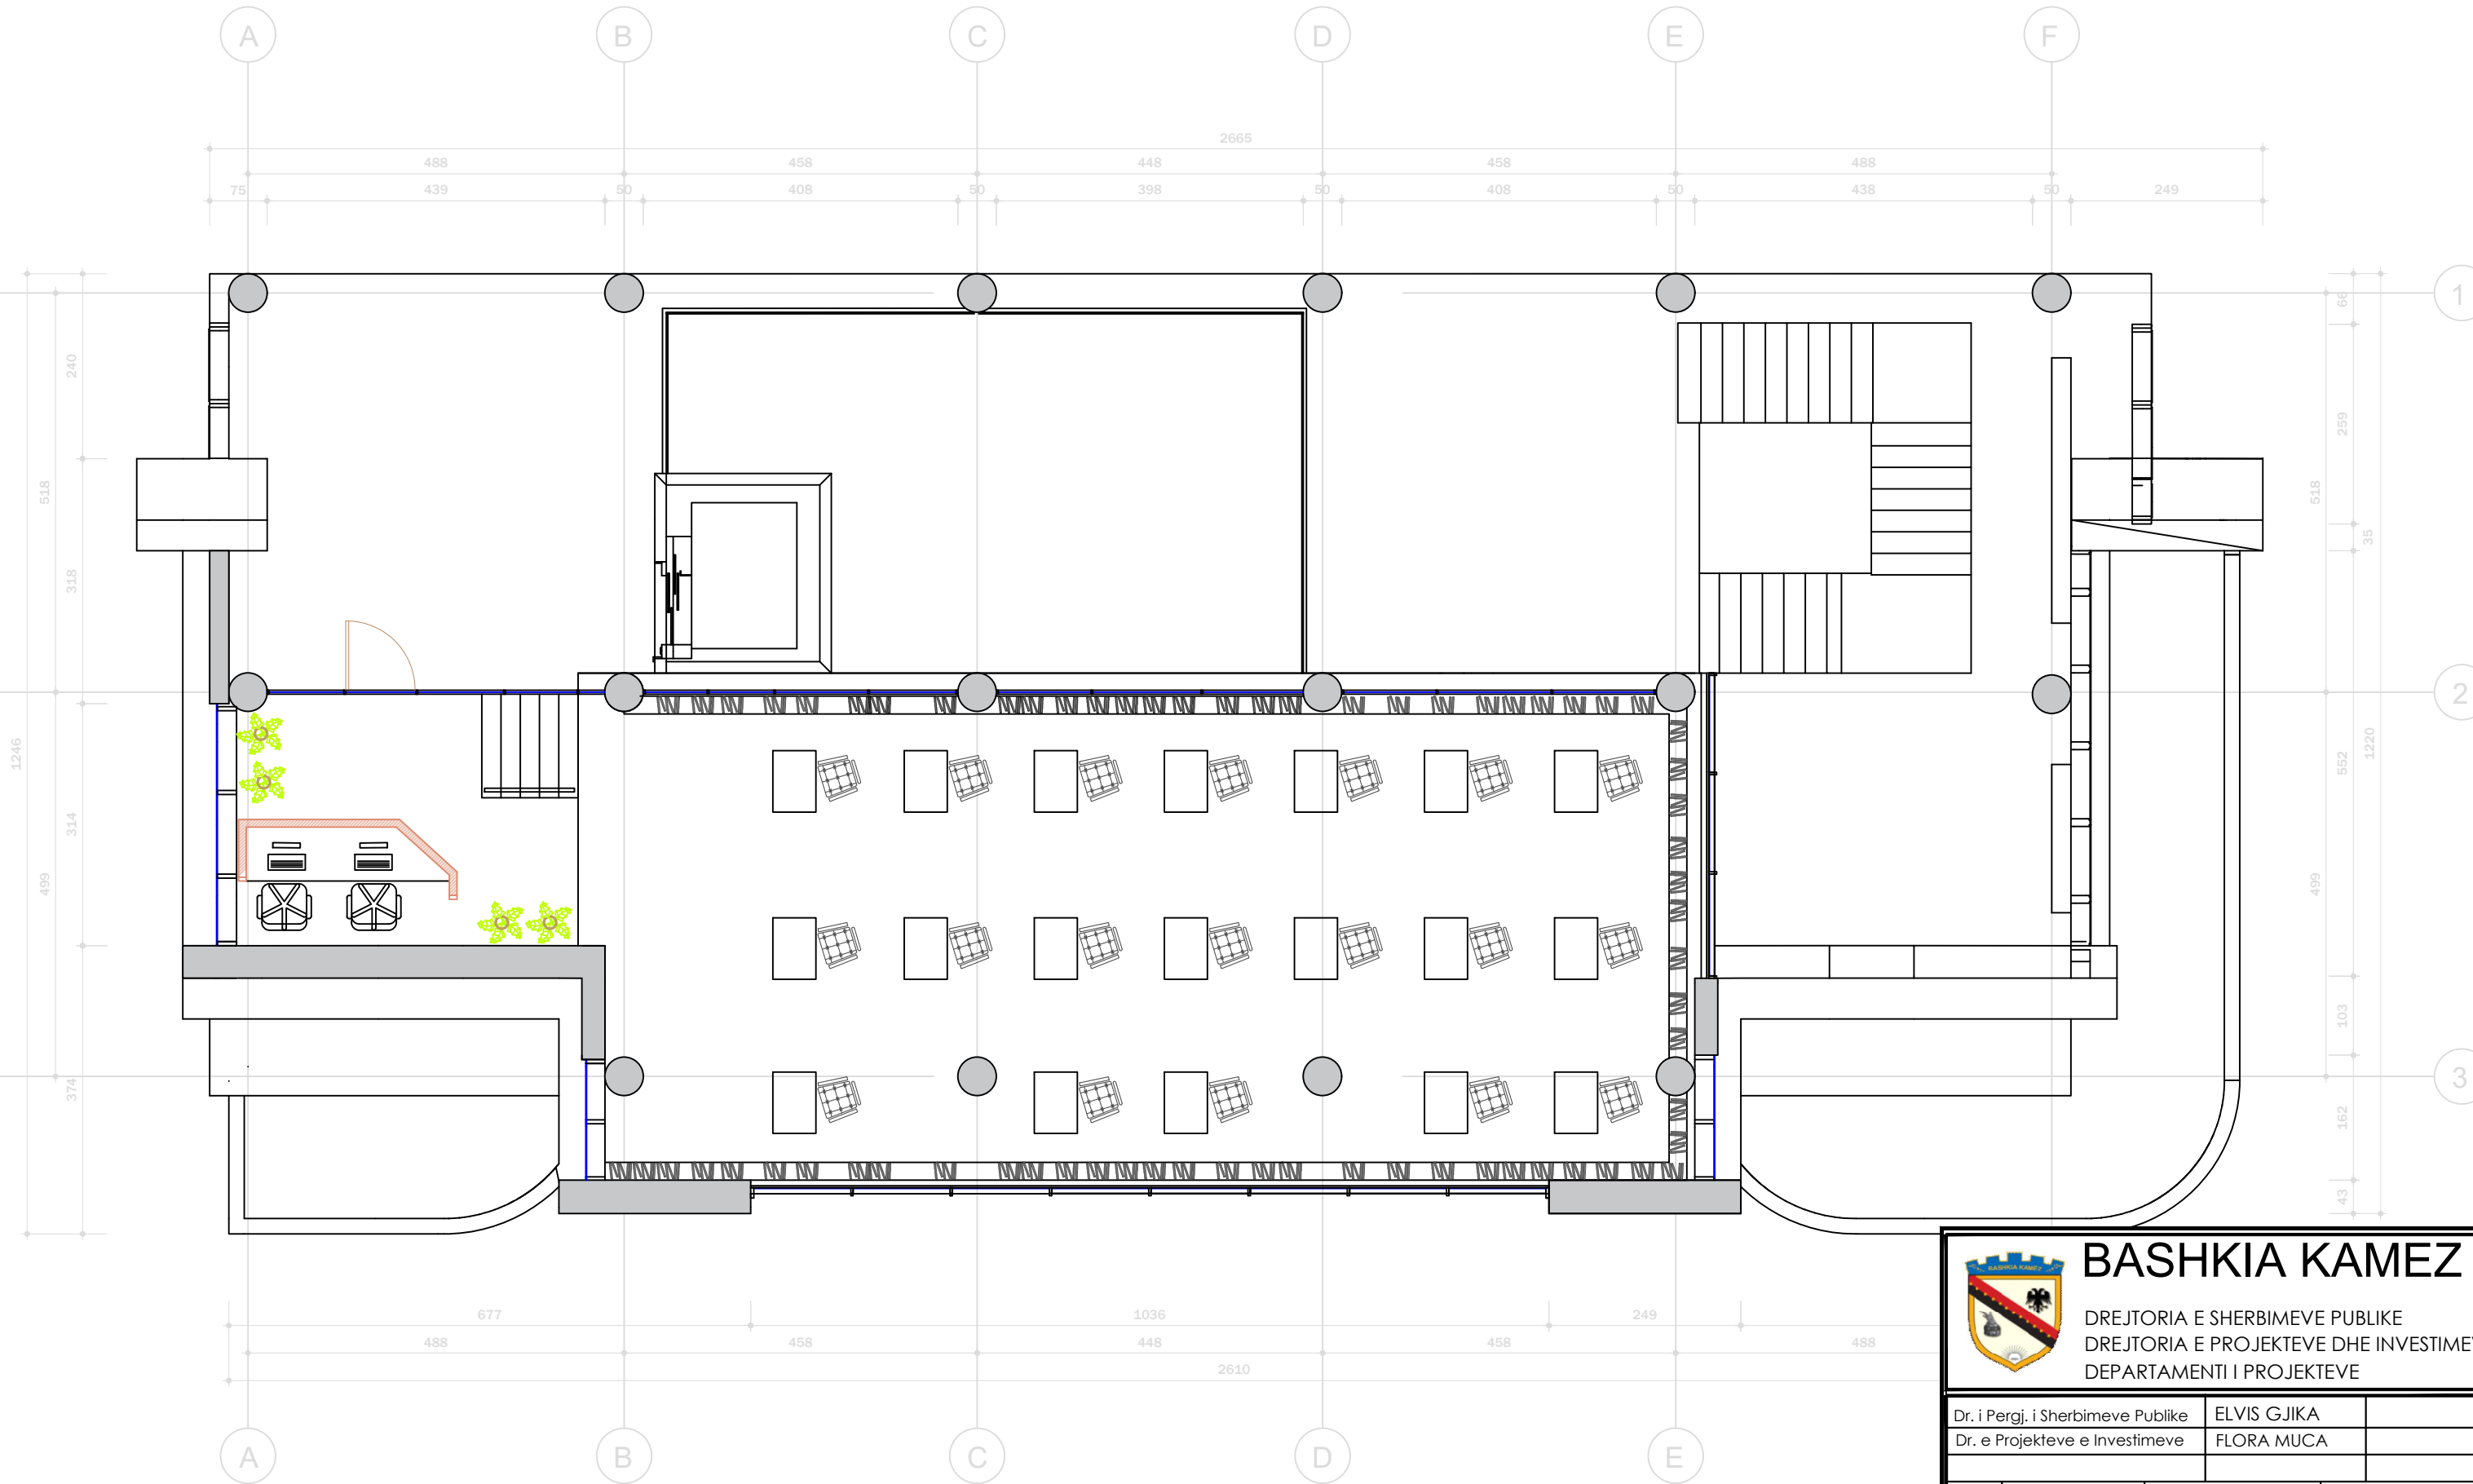


PLAN I KATIT TE PARE

 BASHKIA KAMEZ DREJTORIA E SHERBIMEVE PUBLIKE DREJTORIA E PROJEKTEVE DHE INVESTIMEVE DEPARTAMENTI I PROJEKTEVE		
Dr. i Pergj. i Sherbimeve Publike	ELVIS GJIKA	
Dr. e Projekteve e Investimeve	FLORA MUCA	
STAFI TEKNIK PROJEKTUES	Arkitekt	Ardit GJONAJ
	Ing. Konstruktor	EMANUELA MEZIU
	Ing. Preventivues	HAJREDIN MURGU
Titulli i Projektit		Faza e Projektit
RIKONSTRUKSION BIBLIOTEKA KAMEZ		PROJEKT ZBATIMI
Emertimi i Fletes		Data e Implementimit :
PLANIMETRI MOBILIMI		09. 2022
		Shkalla e Vizatimit
		Fleta Nr.
		A-15

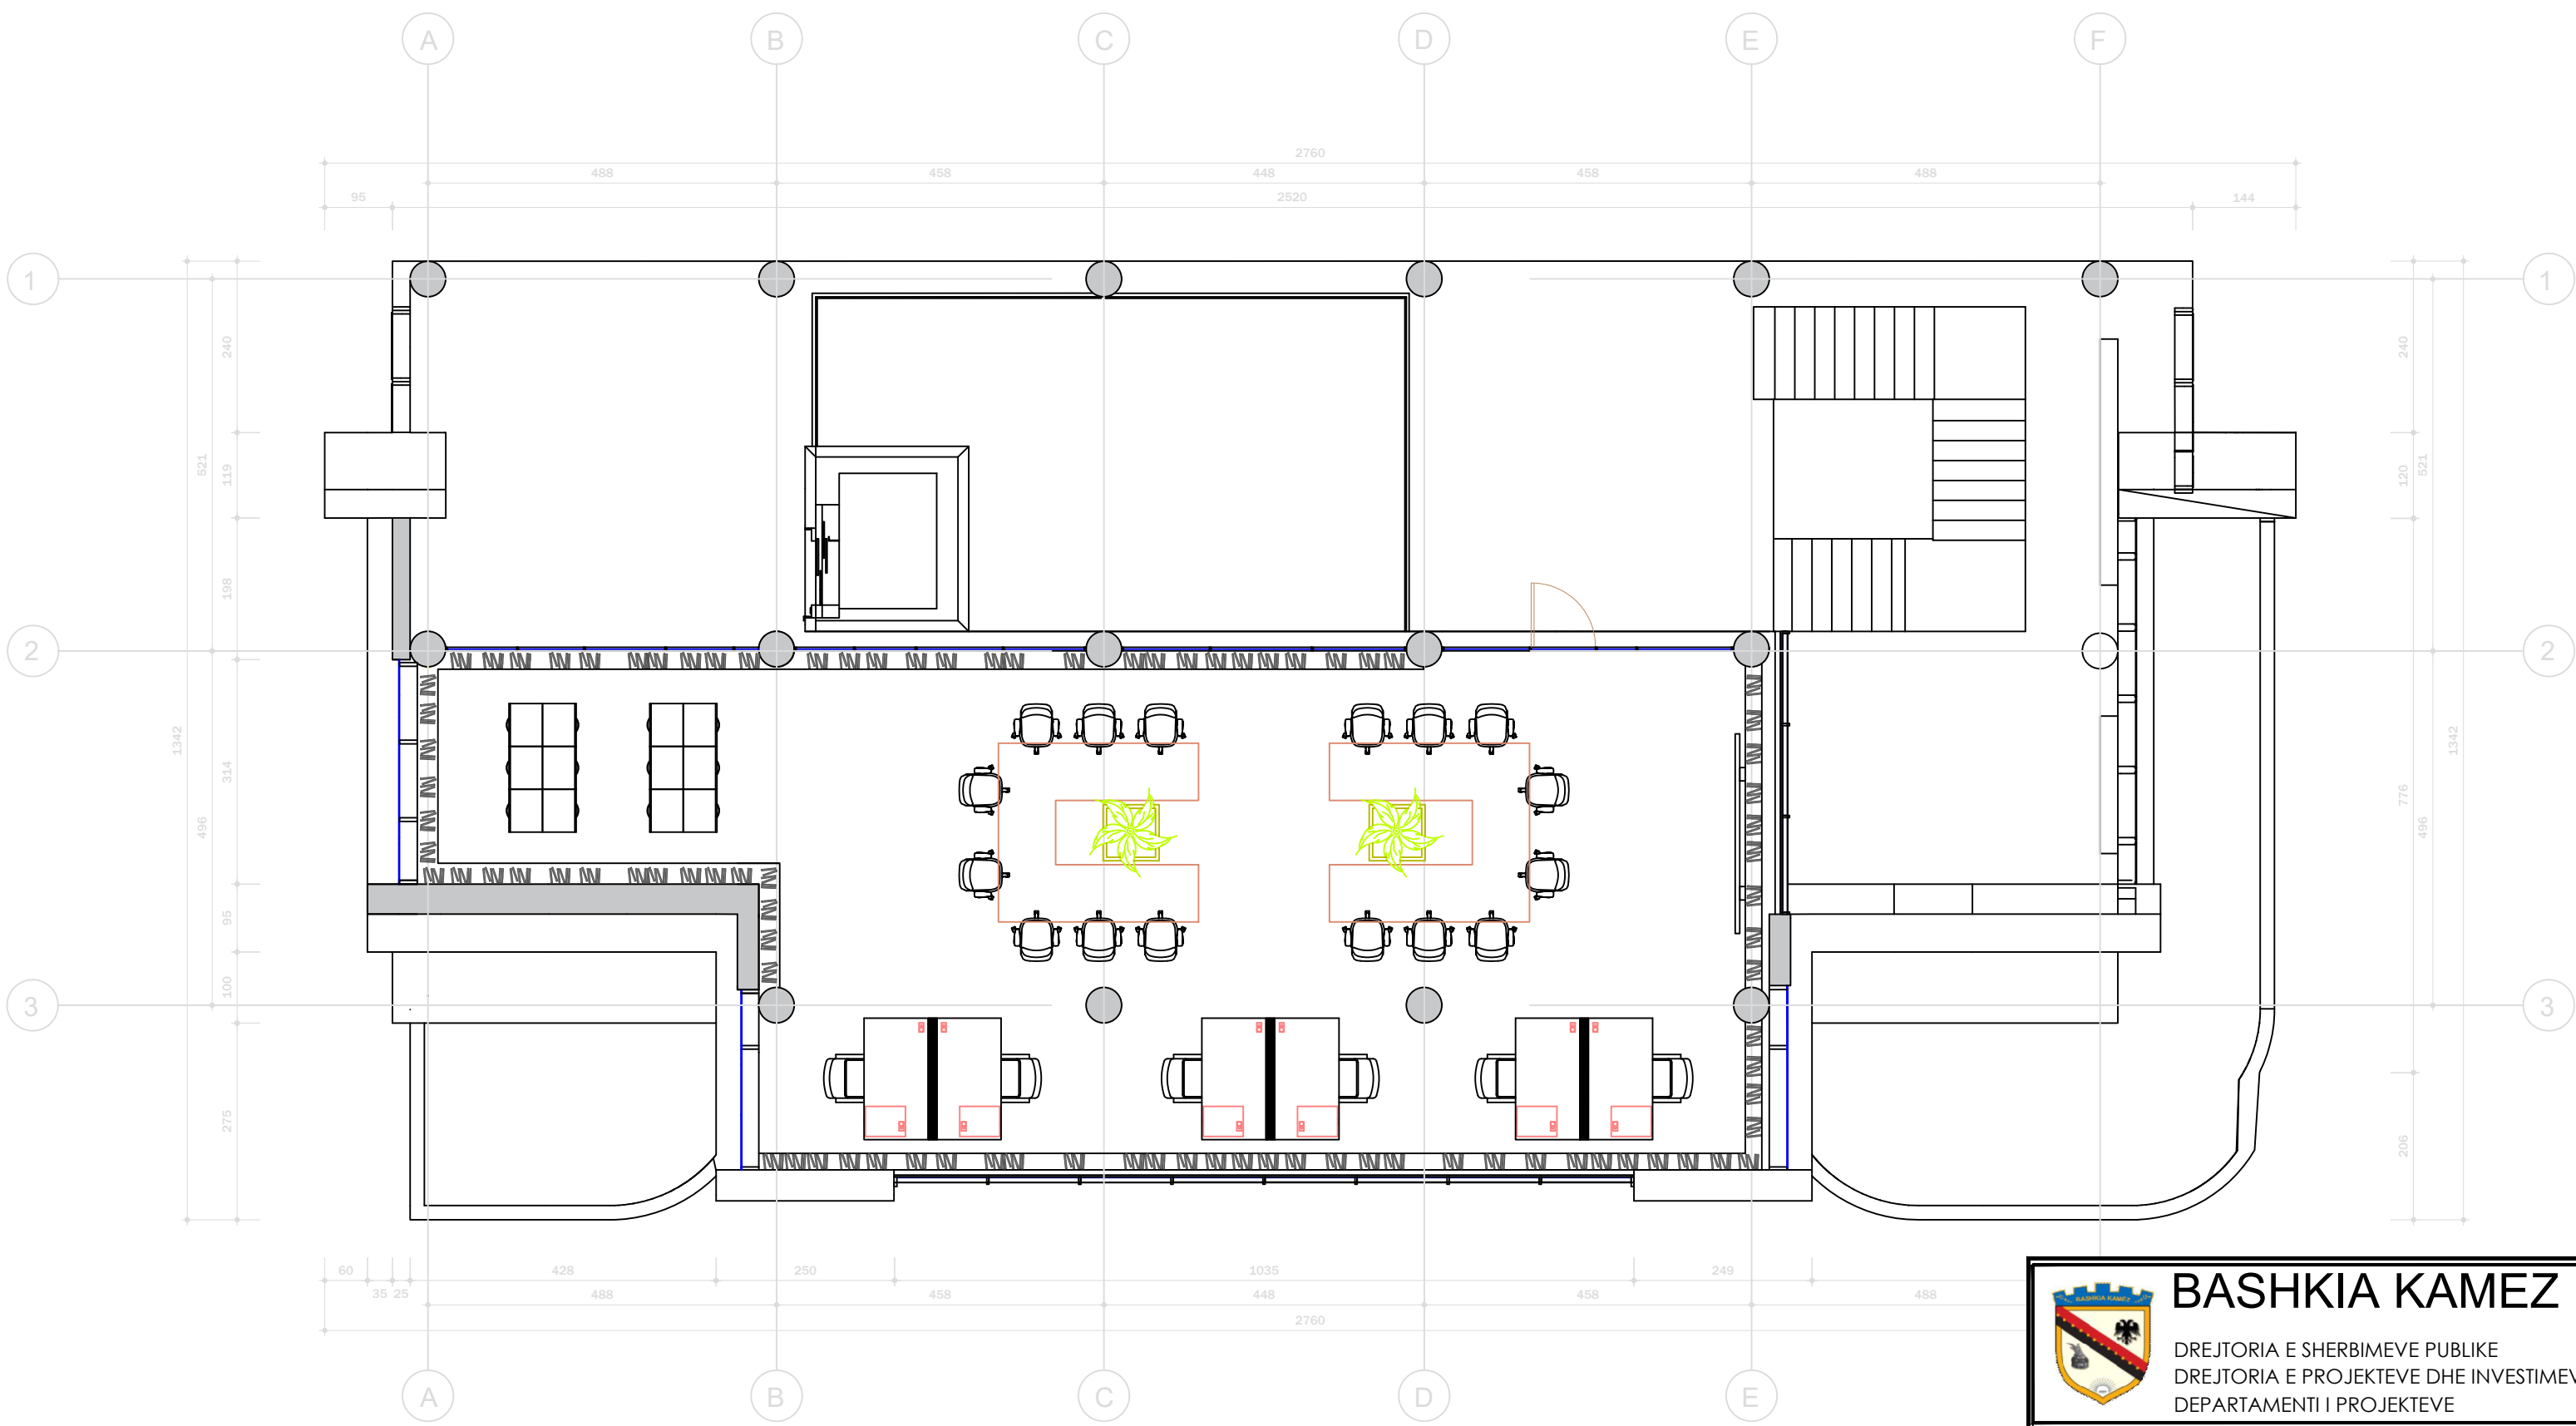


PLAN I KATIT TE DYTE

 BASHKIA KAMEZ DREJTORIA E SHERBIMEVE PUBLIKE DREJTORIA E PROJEKTEVE DHE INVESTIMEVE DEPARTAMENTI I PROJEKTEVE		
Dr. i Pergj. i Sherbimeve Publike	ELVIS GJIKA	
Dr. e Projekteve e Investimeve	FLORA MUCA	
STAFI TEKNIK PROJEKTUES	Arkitekt	Ardit GJONAJ
	Ing. Konstruktor	EMANUELA MEZIU
	Ing. Preventivues	HAJREDIN MURGU
Titulli i Projektit		Faza e Projektit
RIKONSTRUKSION BIBLIOTEKA KAMEZ		PROJEKT ZBATIMI
Emertimi i Fletes		Data e Implementimit :
PLANIMETRI MOBILIMI		09. 2022
		Shkalla e Vizatimit
		Fleta Nr.
		A-16

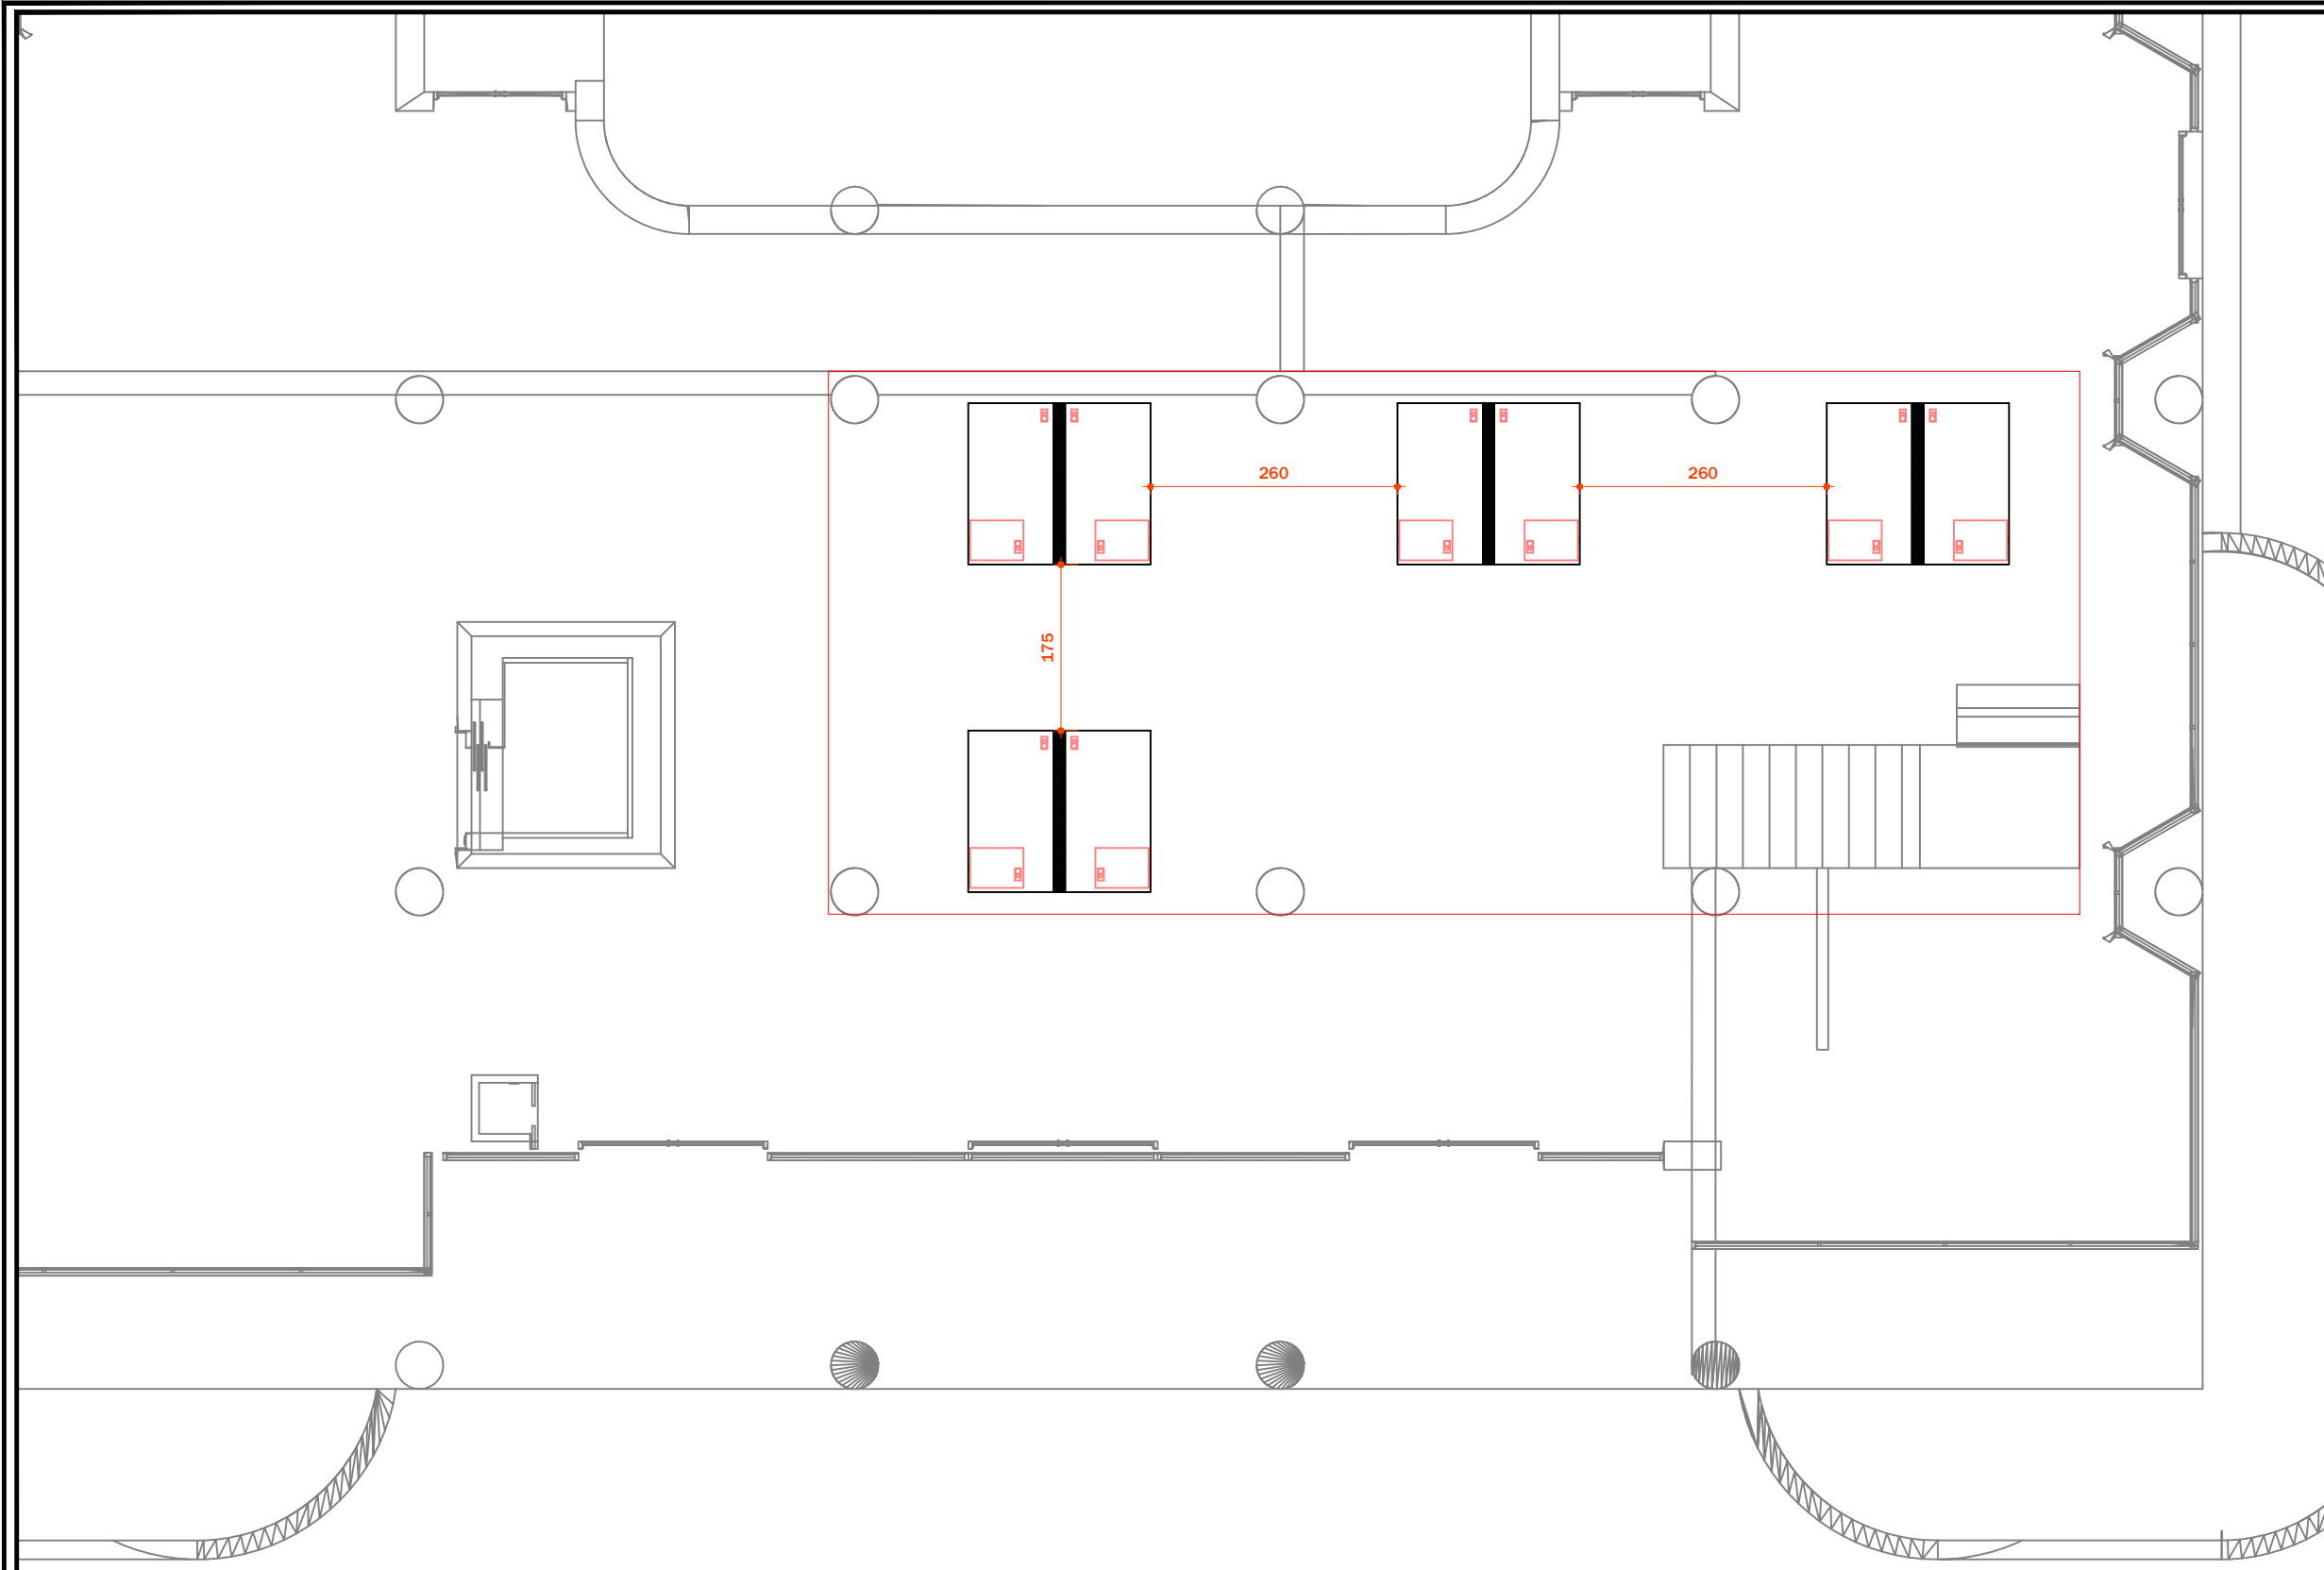

PLAN I KATIT PERDHE

 BASHKIA KAMEZ DREJTORIA E SHERBIMEVE PUBLIKE DREJTORIA E PROJEKTEVE DHE INVESTIMEVE DEPARTAMENTI I PROJEKTEVE		
Dr. i Pergj. i Sherbimeve Publike	ELVIS GJIKA	
Dr. e Projekteve e Investimeve	FLORA MUCA	
STAFI TEKNIK PROJEKTUES	Arkitekt	Ardit GJONAJ
	Ing. Konstruktor	EMANUELA MEZIU
	Ing. Preventivues	HAJREDIN MURGU
Titulli i Projektit		Faza e Projektit
RIKONSTRUKSION BIBLIOTEKA KAMEZ		PROJEKT ZBATIMI
Emertimi i Fletes		Data e Implementimit :
PLANIMETRI MOBILIMI		09. 2022
		Shkalla e Vizatimit
		Fleta Nr.
		A-17

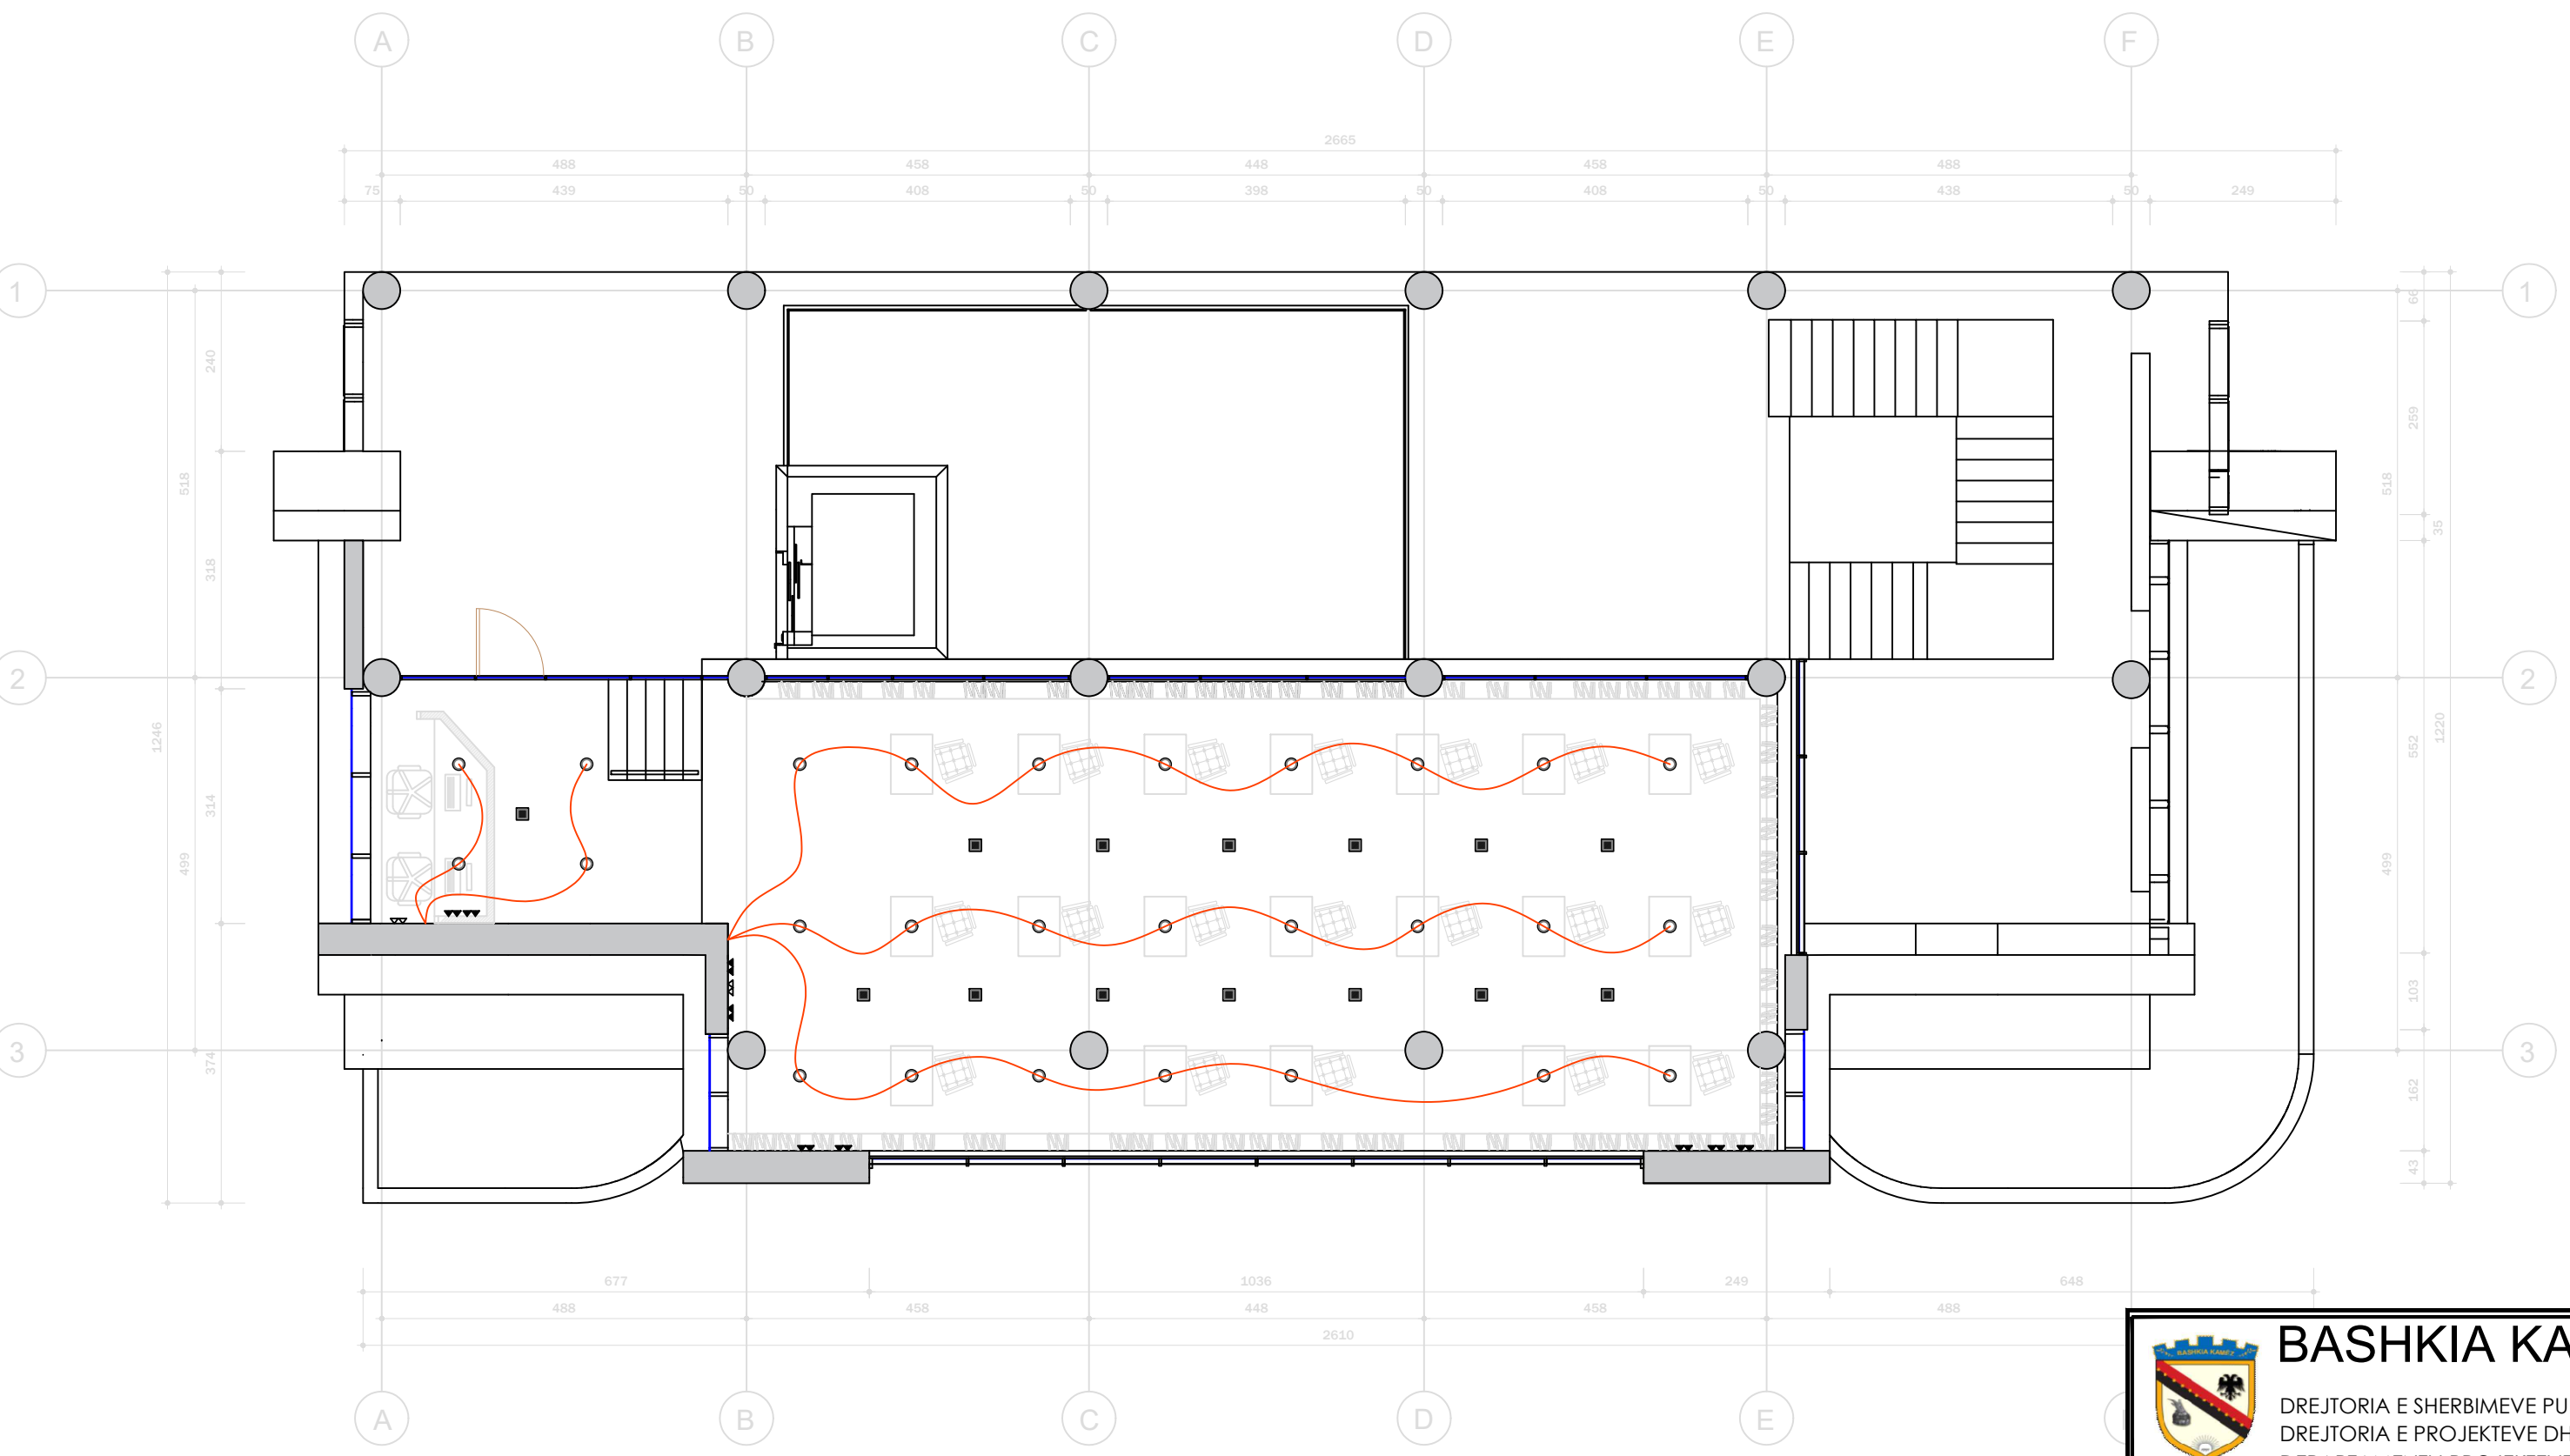

- ▼ PRIZE DYSHE @60cm (H)
- ▼ PRIZE DYSHE @20cm (H)
- ▼ PRIZE DYSHE @180cm (H)
- DRITA LED SPOTE
- PIKE AJRIMI DHE KONDICIONIMI

PLAN I KATIT TE PARE


BASHKIA KAMEZ
 DREJTORIA E SHERBIMEVE PUBLIKE
 DREJTORIA E PROJEKTEVE DHE INVESTIMEVE
 DEPARTAMENTI I PROJEKTEVE

Dr. i Pergj. i Sherbimeve Publike	ELVIS GJIKA
Dr. e Projekteve e Investimeve	FLORA MUCA

STAFI TEKNIK PROJEKTUES	Arkitekt	Ardit GJONAJ
	Ing. Konstruktor	EMANUELA MEZIU
	Ing. Preventivues	HAJREDIN MURGU

Titulli i Projektit	Faza e Projektit
RIKONSTRUKSION BIBLIOTEKA KAMEZ	PROJEKT ZBATIMI
Emertimi i Fletes	Data e Implementimit :
PLANIMETRI ELEKTRIKE	09. 2022
	Shkalla e Vizatimit
	Fleta Nr.


A-18

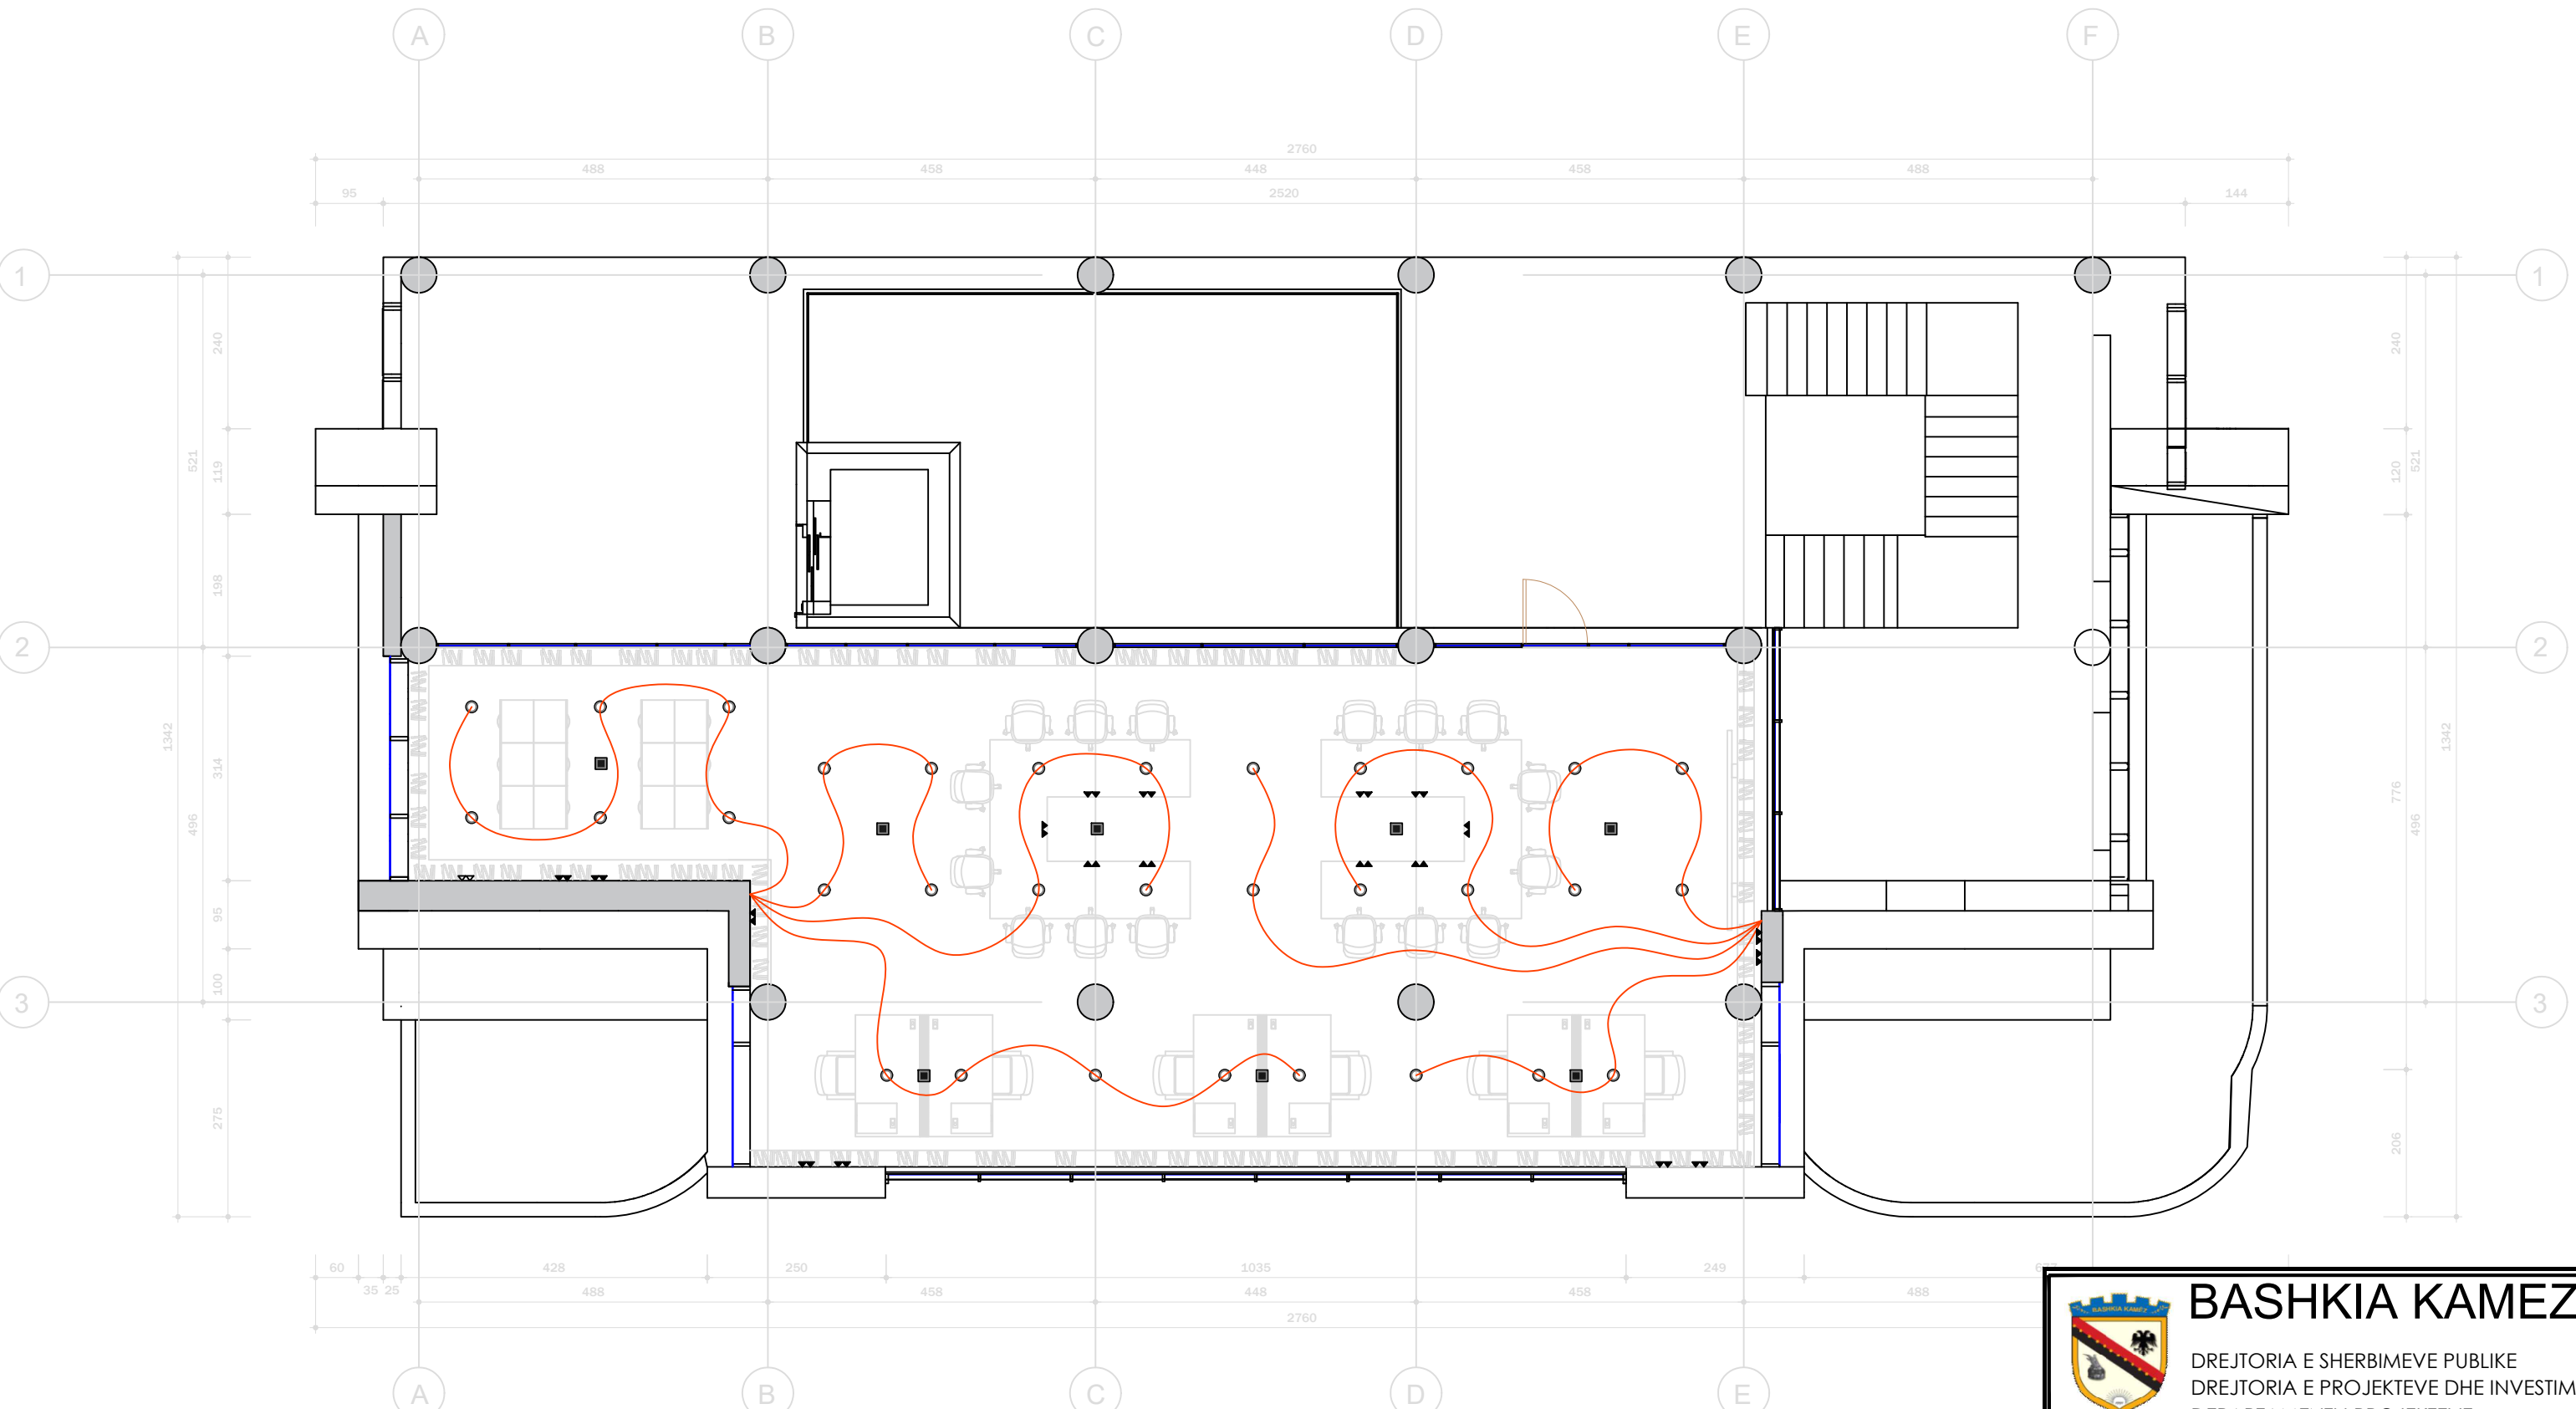


- ▼ PRIZE DYSHE @60cm (H)
- ▼ PRIZE DYSHE @20cm (H)
- ▼ PRIZE DYSHE @180cm (H)
- ▼ PRIZE DYSHE NE DYSHEME
- DRITA LED SPOTE
- PIKE AJRIMI DHE KONDICIONIMI

PLAN I KATIT TE DYTE


 BASHKIA KAMEZ DREJTORIA E SHERBIMEVE PUBLIKE DREJTORIA E PROJEKTEVE DHE INVESTIMEVE DEPARTAMENTI I PROJEKTEVE							
Dr. i Pergj. i Sherbimeve Publike	ELVIS GJIKA						
Dr. e Projekteve e Investimeve	FLORA MUCA						
STAFI TEKNIK PROJEKTUES	<table border="1" style="width: 100%; border-collapse: collapse;"> <tr> <td style="width: 50%;">Arkitekt</td> <td style="width: 50%;">Ardit GJONAJ</td> </tr> <tr> <td>Ing. Konstruktor</td> <td>EMANUELA MEZIU</td> </tr> <tr> <td>Ing. Preventivues</td> <td>HAJREDIN MURGU</td> </tr> </table>	Arkitekt	Ardit GJONAJ	Ing. Konstruktor	EMANUELA MEZIU	Ing. Preventivues	HAJREDIN MURGU
Arkitekt	Ardit GJONAJ						
Ing. Konstruktor	EMANUELA MEZIU						
Ing. Preventivues	HAJREDIN MURGU						
Titulli i Projektit							
RIKONSTRUKSION BIBLIOTEKA KAMEZ							
Emertimi i Fletes							
PLANIMETRI ELEKTRIKE							
Faza e Projektit							
PROJEKT ZBATIMI							
Data e Implementimit :							
09. 2022							
Shkalla e Vizatimit							
Fieta Nr.							
A-19							

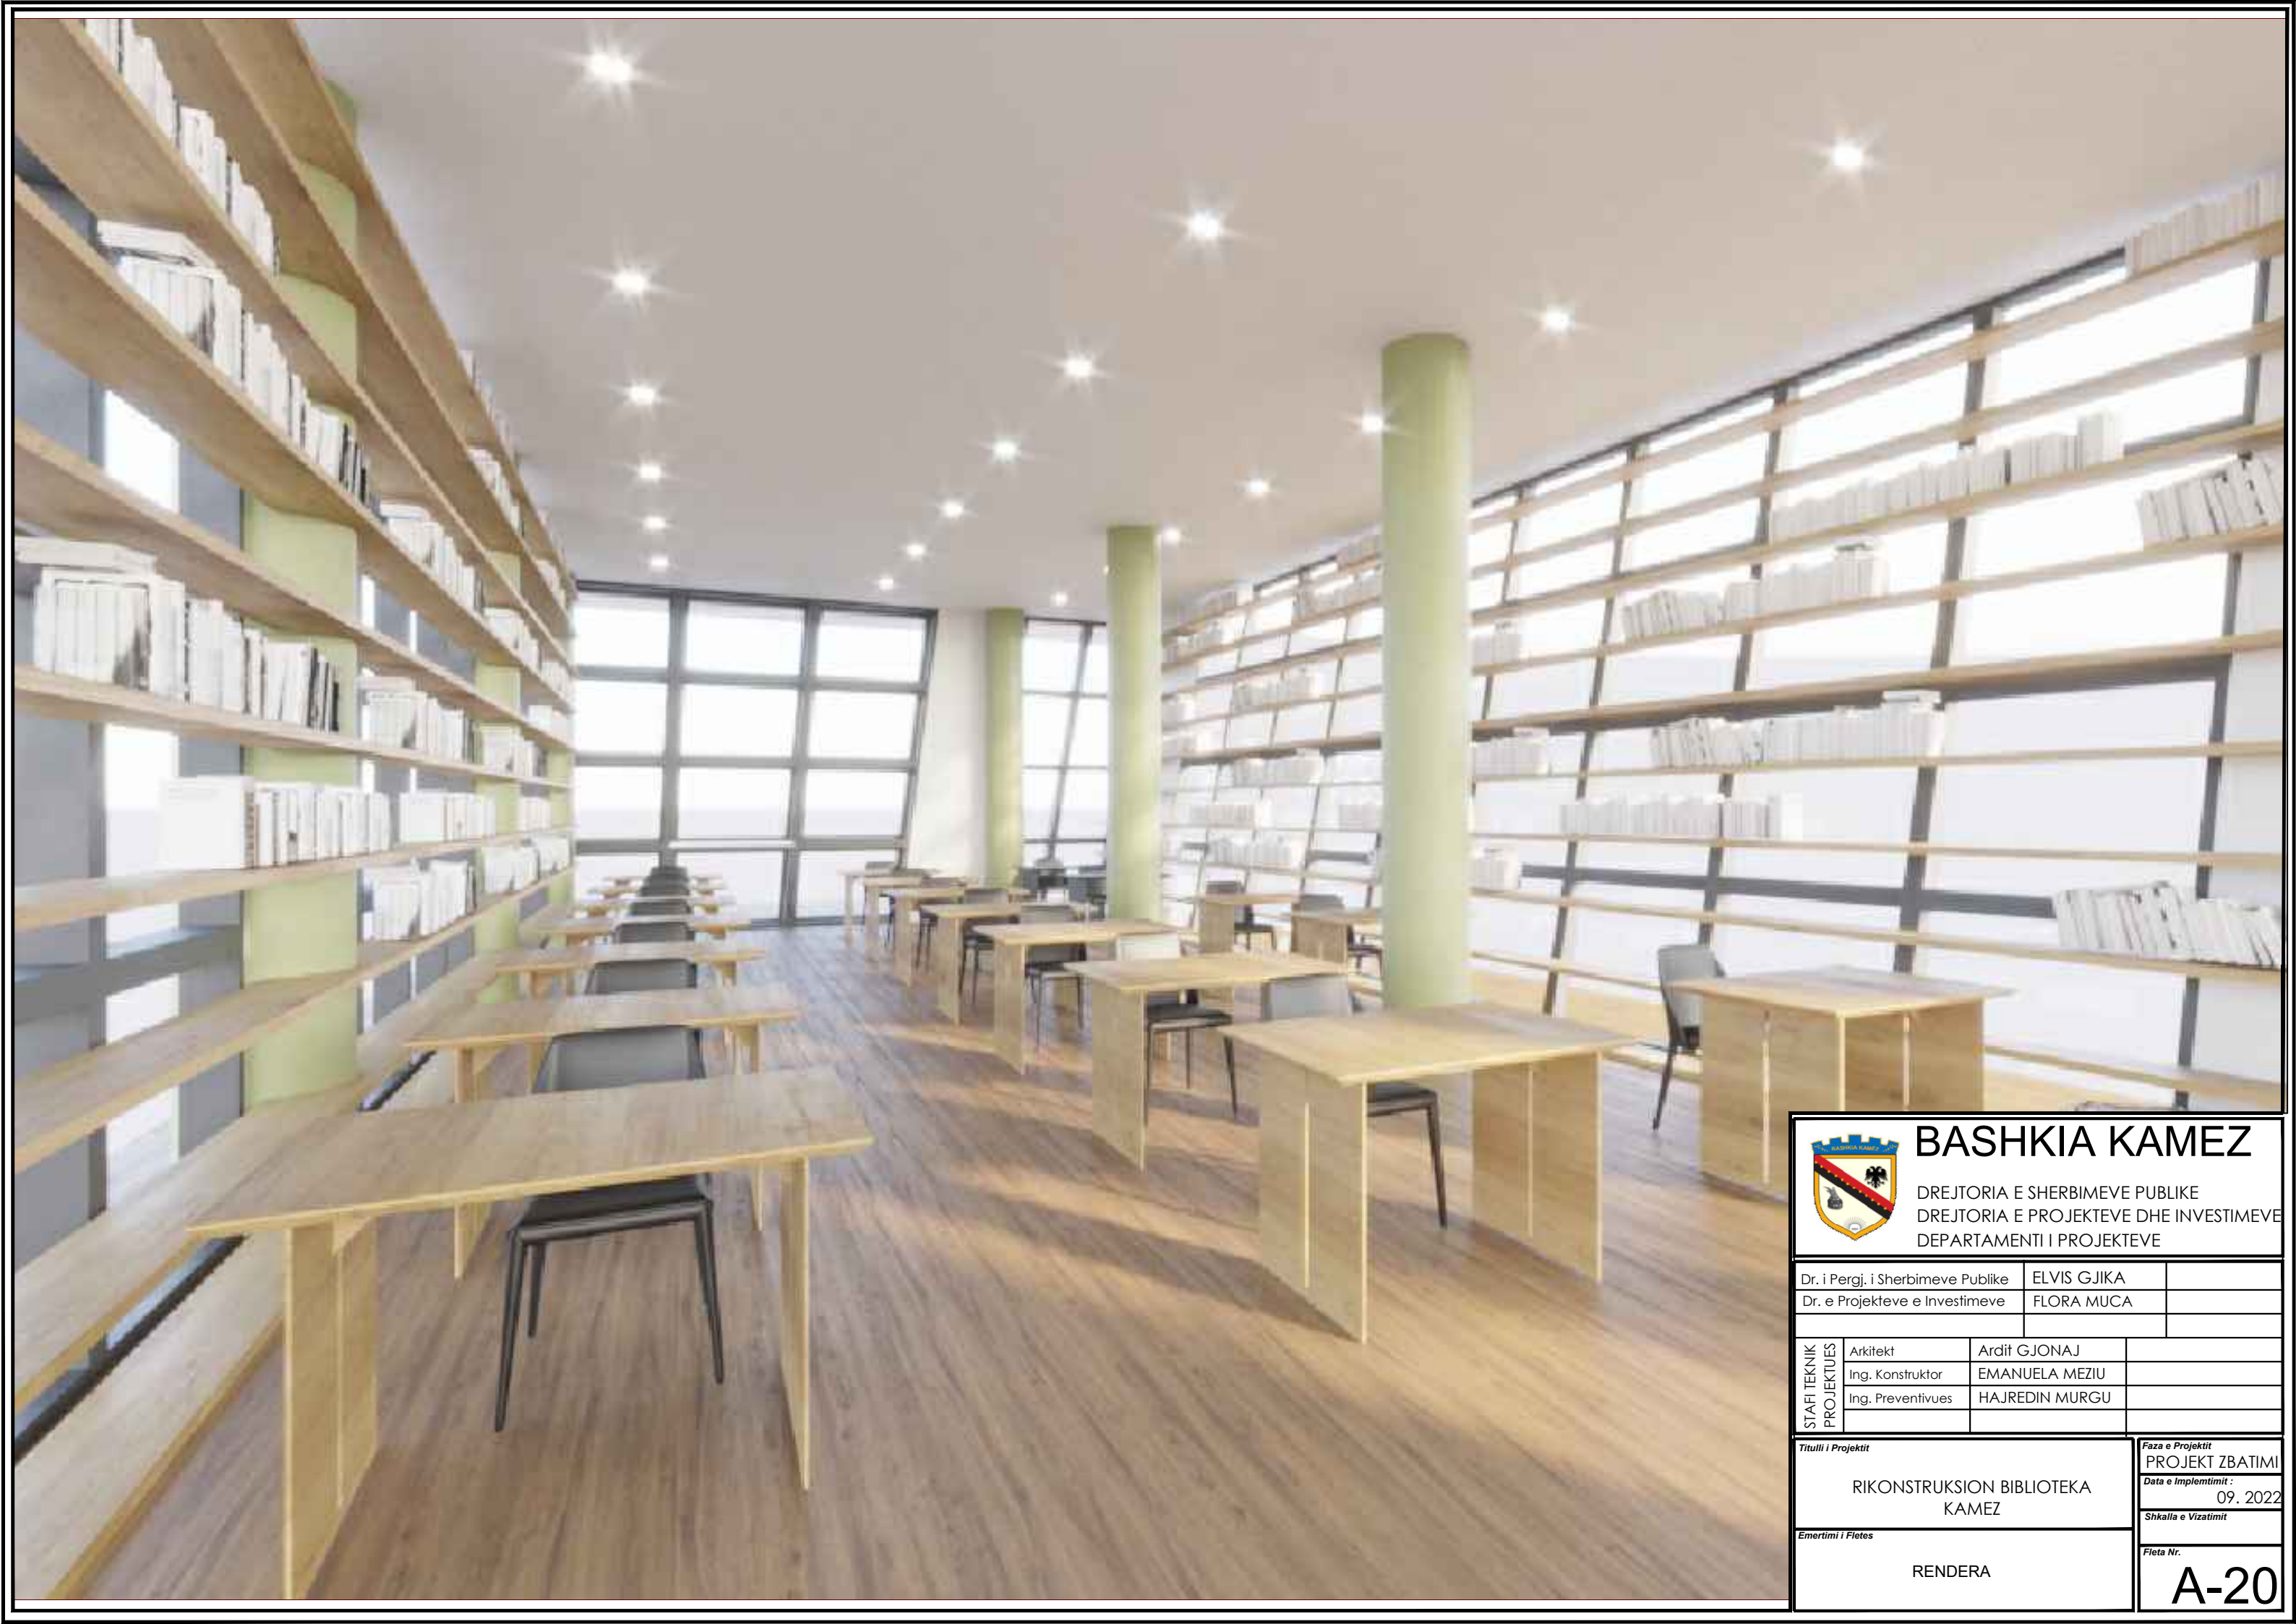


		BASHKIA KAMEZ	
		DREJTORIA E SHERBIMEVE PUBLIKE DREJTORIA E PROJEKTEVE DHE INVESTIMEVE DEPARTAMENTI I PROJEKTEVE	
Dr. i Pergj. i Sherbimeve Publike		ELVIS GJIKA	
Dr. e Projekteve e Investimeve		FLORA MUCA	
STAFI TEKNIK PROJEKTUES	Arkitekt	Ardit GJONAJ	
	Ing. Konstruktore	EMANUELA MEZIU	
	Ing. Preventivues	HAJREDIN MURGU	
Titulli i Projektit		Faza e Projektit	
RIKONSTRUKSION BIBLIOTEKA KAMEZ		PROJEKT ZBATIMI	
Emertimi i Fletes		Data e Implementimit :	
		09. 2022	
RENDERA		Shkalla e Vizatimit	
		Fieta Nr.	
		A-20	

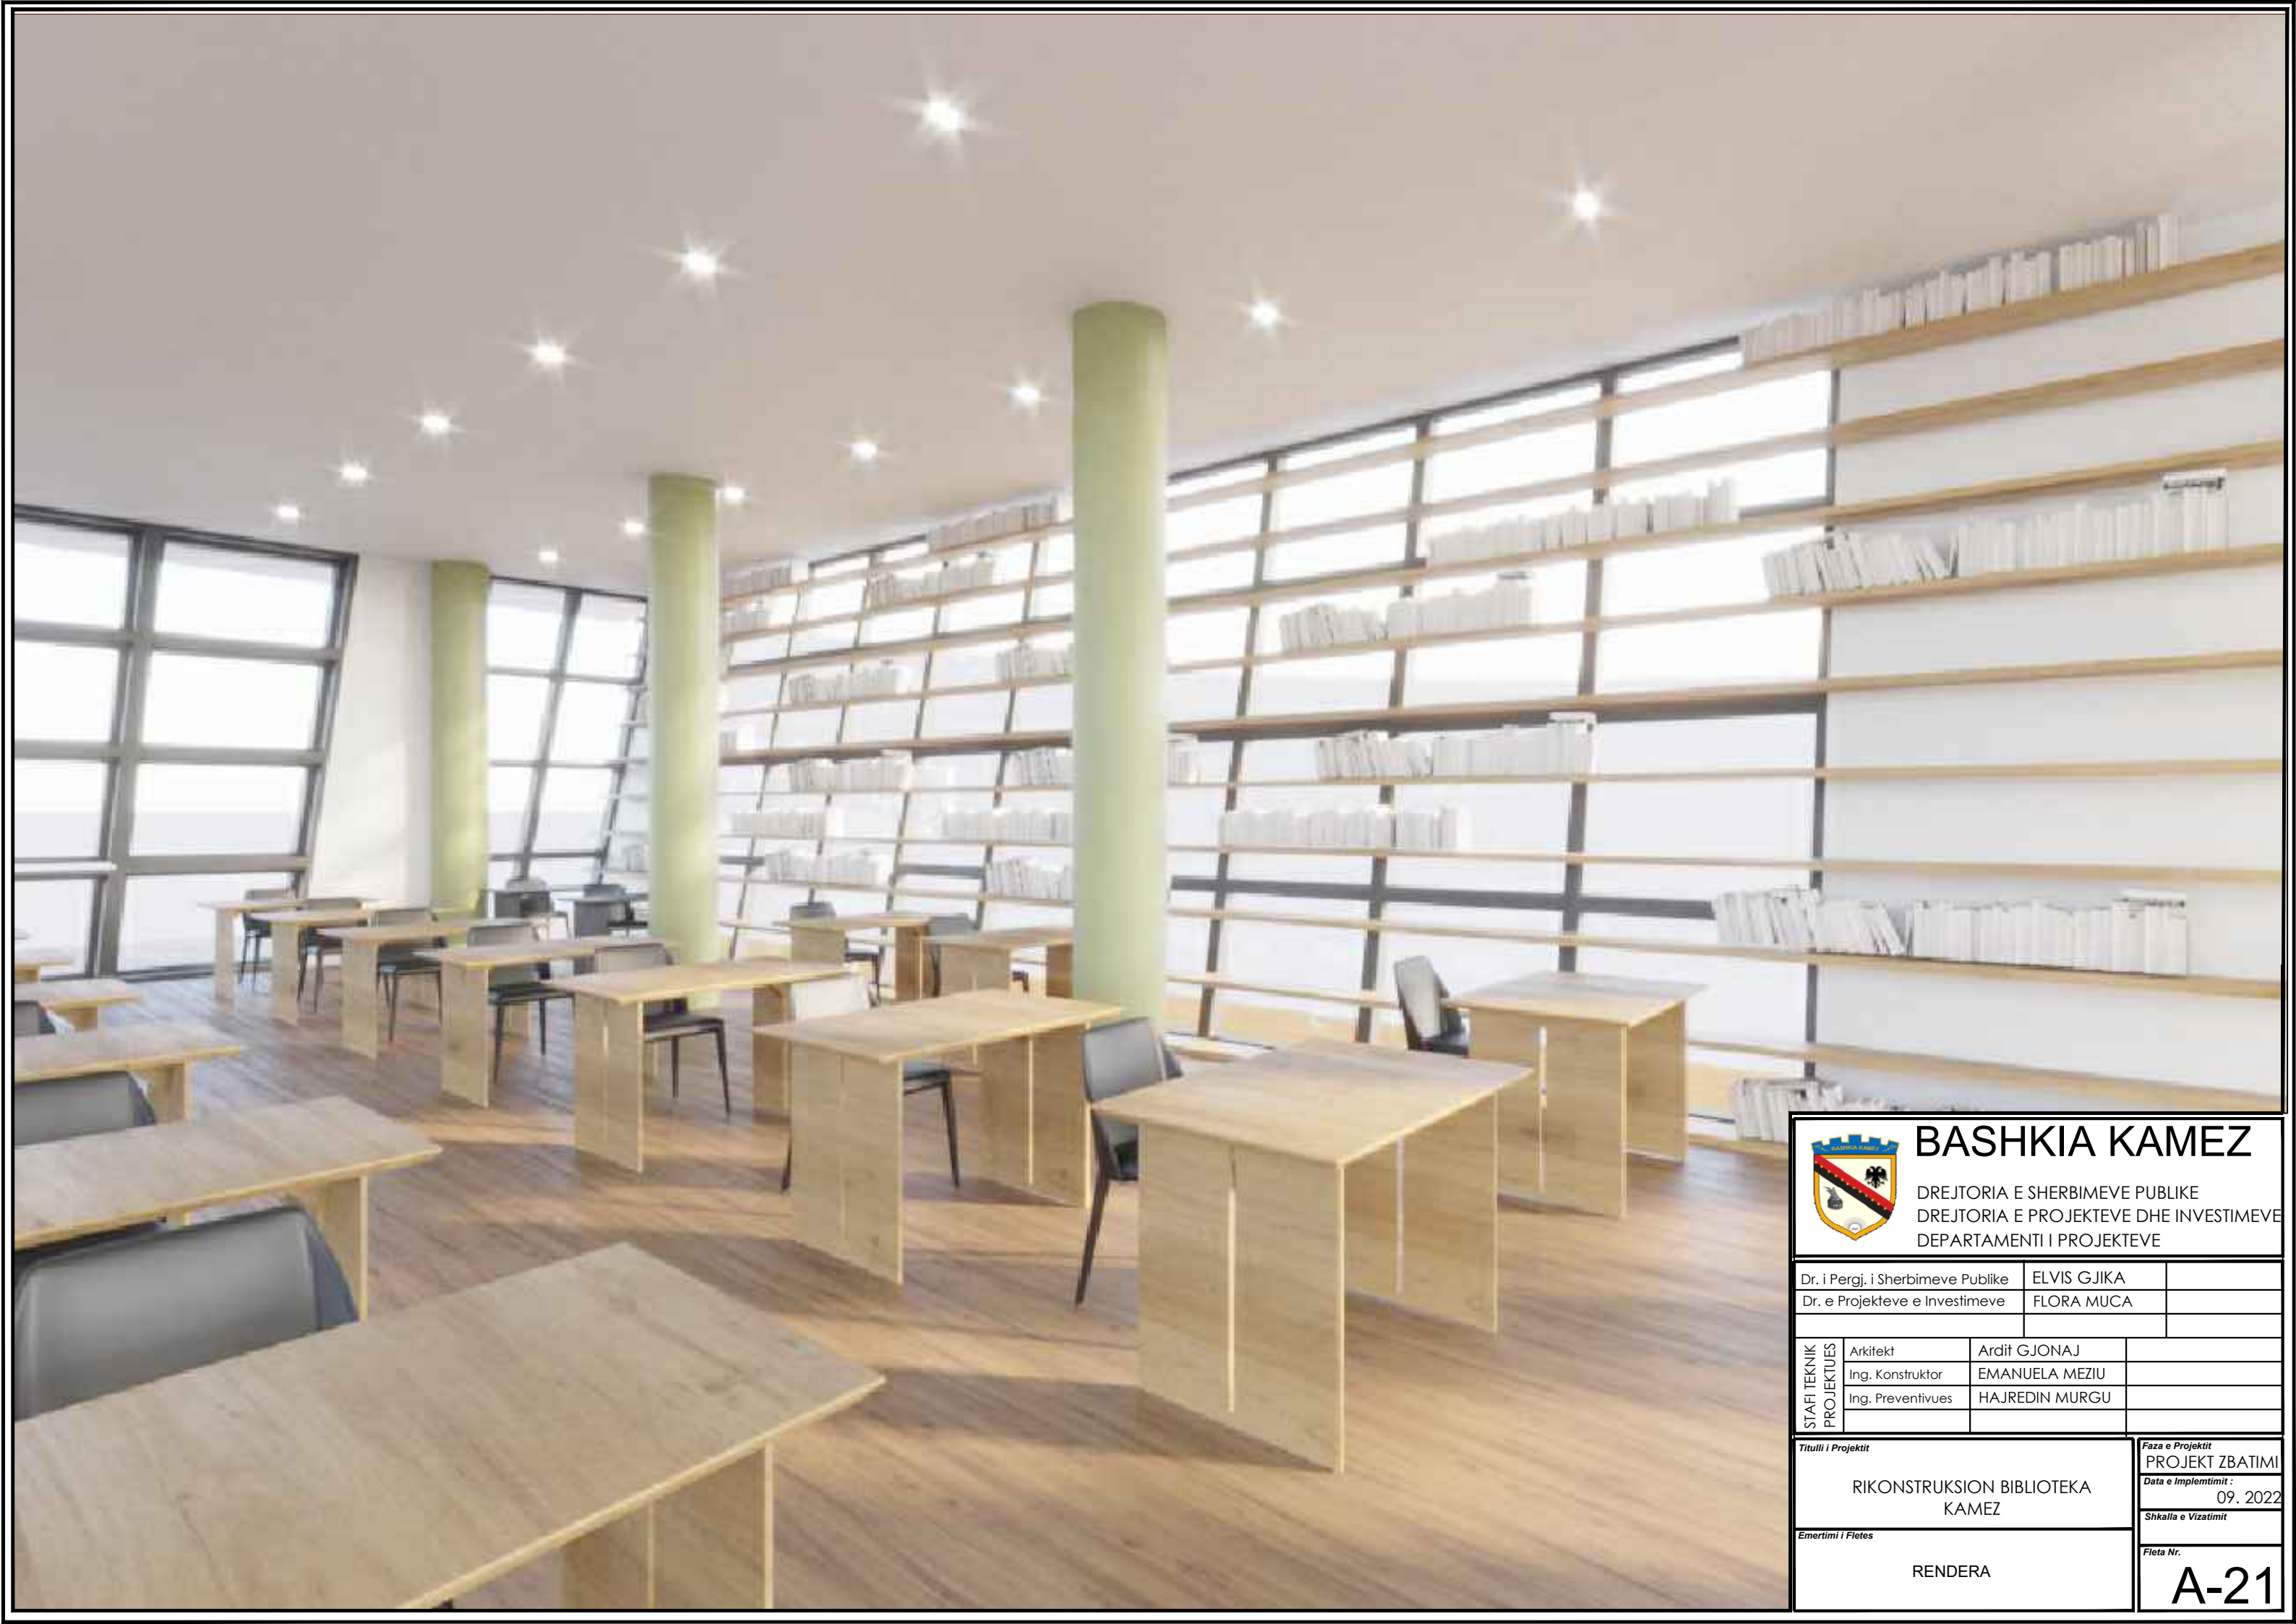


		BASHKIA KAMEZ	
		DREJTORIA E SHERBIMEVE PUBLIKE DREJTORIA E PROJEKTEVE DHE INVESTIMEVE DEPARTAMENTI I PROJEKTEVE	
Dr. i Pergj. i Sherbimeve Publike		ELVIS GJIKA	
Dr. e Projekteve e Investimeve		FLORA MUCA	
STAFI TEKNIK PROJEKTUES	Arkitekt	Ardit GJONAJ	
	Ing. Konstruktor	EMANUELA MEZIU	
	Ing. Preventivues	HAJREDIN MURGU	
Titulli i Projektit		Faza e Projektit	
RIKONSTRUKSION BIBLIOTEKA KAMEZ		PROJEKT ZBATIMI	
Emertimi i Fletes		Data e Implementimit :	
RENDERA		09. 2022	
		Shkalla e Vizatimit	
		Fleta Nr.	
		A-21	

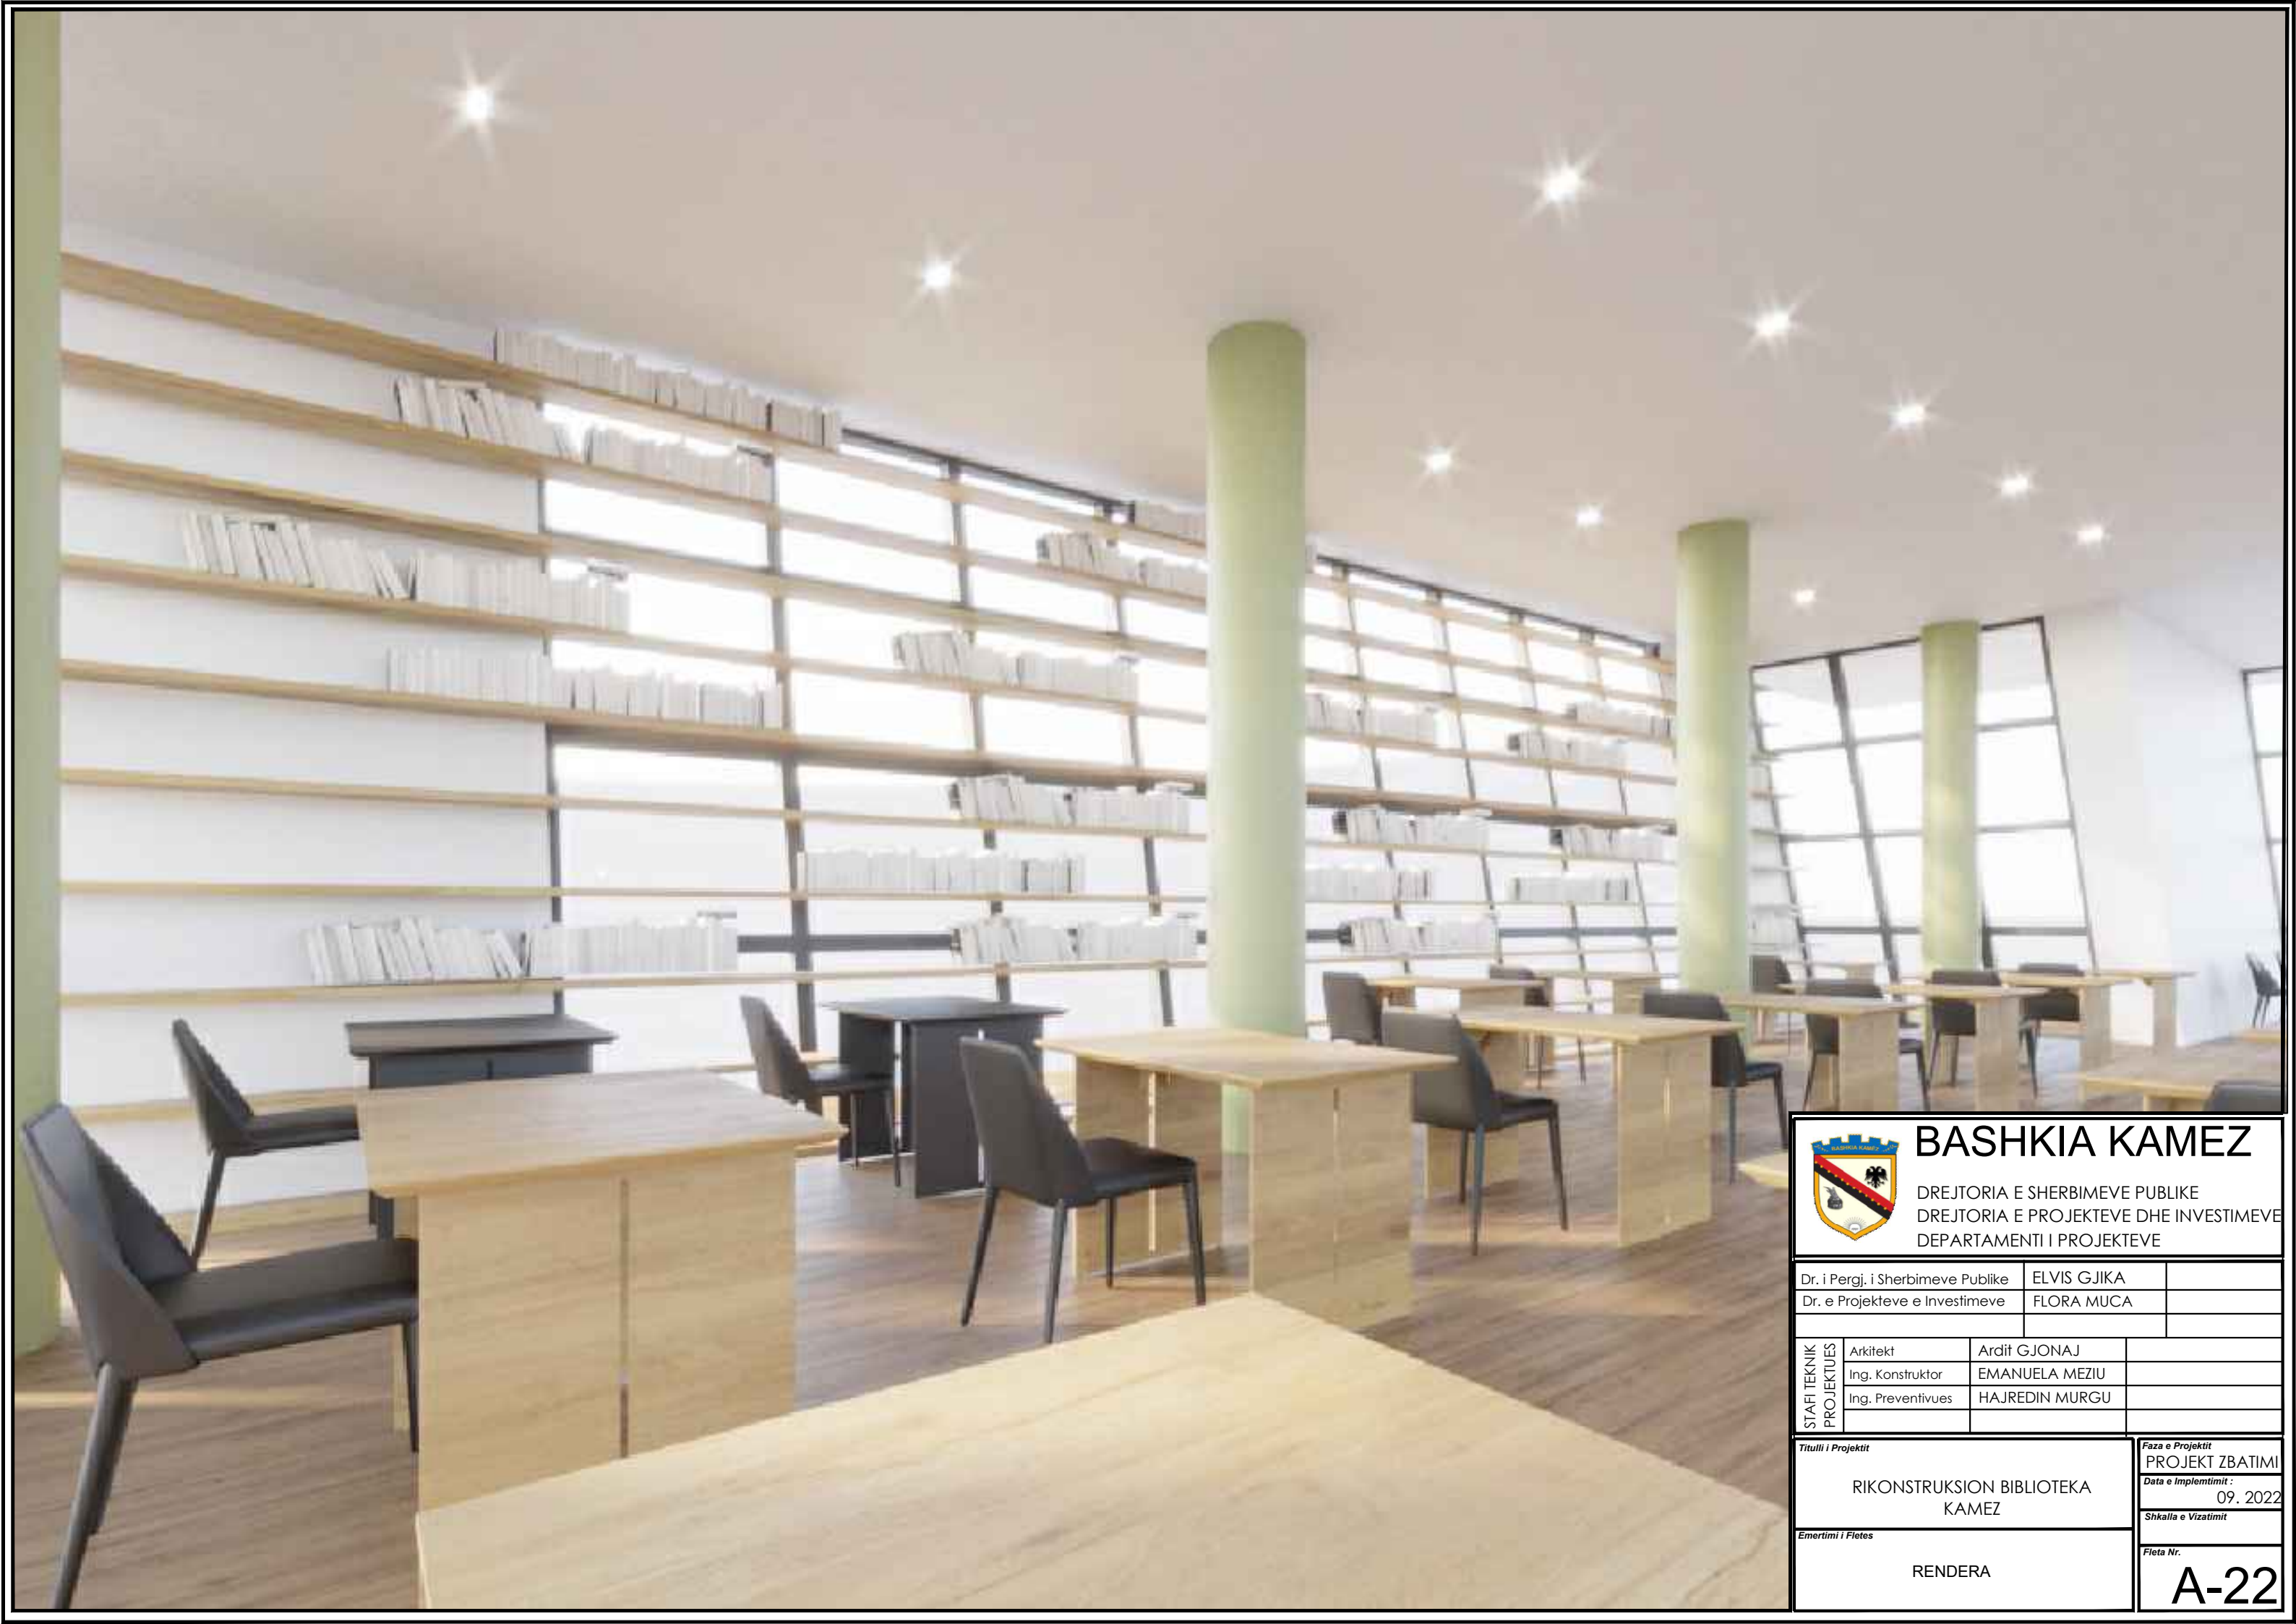


		BASHKIA KAMEZ	
		DREJTORIA E SHERBIMEVE PUBLIKE DREJTORIA E PROJEKTEVE DHE INVESTIMEVE DEPARTAMENTI I PROJEKTEVE	
Dr. i Pergj. i Sherbimeve Publike		ELVIS GJIKA	
Dr. e Projekteve e Investimeve		FLORA MUCA	
STAFI TEKNIK PROJEKTUES	Arkitekt	Ardit GJONAJ	
	Ing. Konstruktore	EMANUELA MEZIU	
	Ing. Preventivues	HAJREDIN MURGU	
Titulli i Projektit		Faza e Projektit	
RIKONSTRUKSION BIBLIOTEKA KAMEZ		PROJEKT ZBATIMI	
Emertimi i Fletes		Data e Implementimit :	
RENDERA		09. 2022	
		Shkalla e Vizatimit	
		Fleta Nr.	
		A-22	

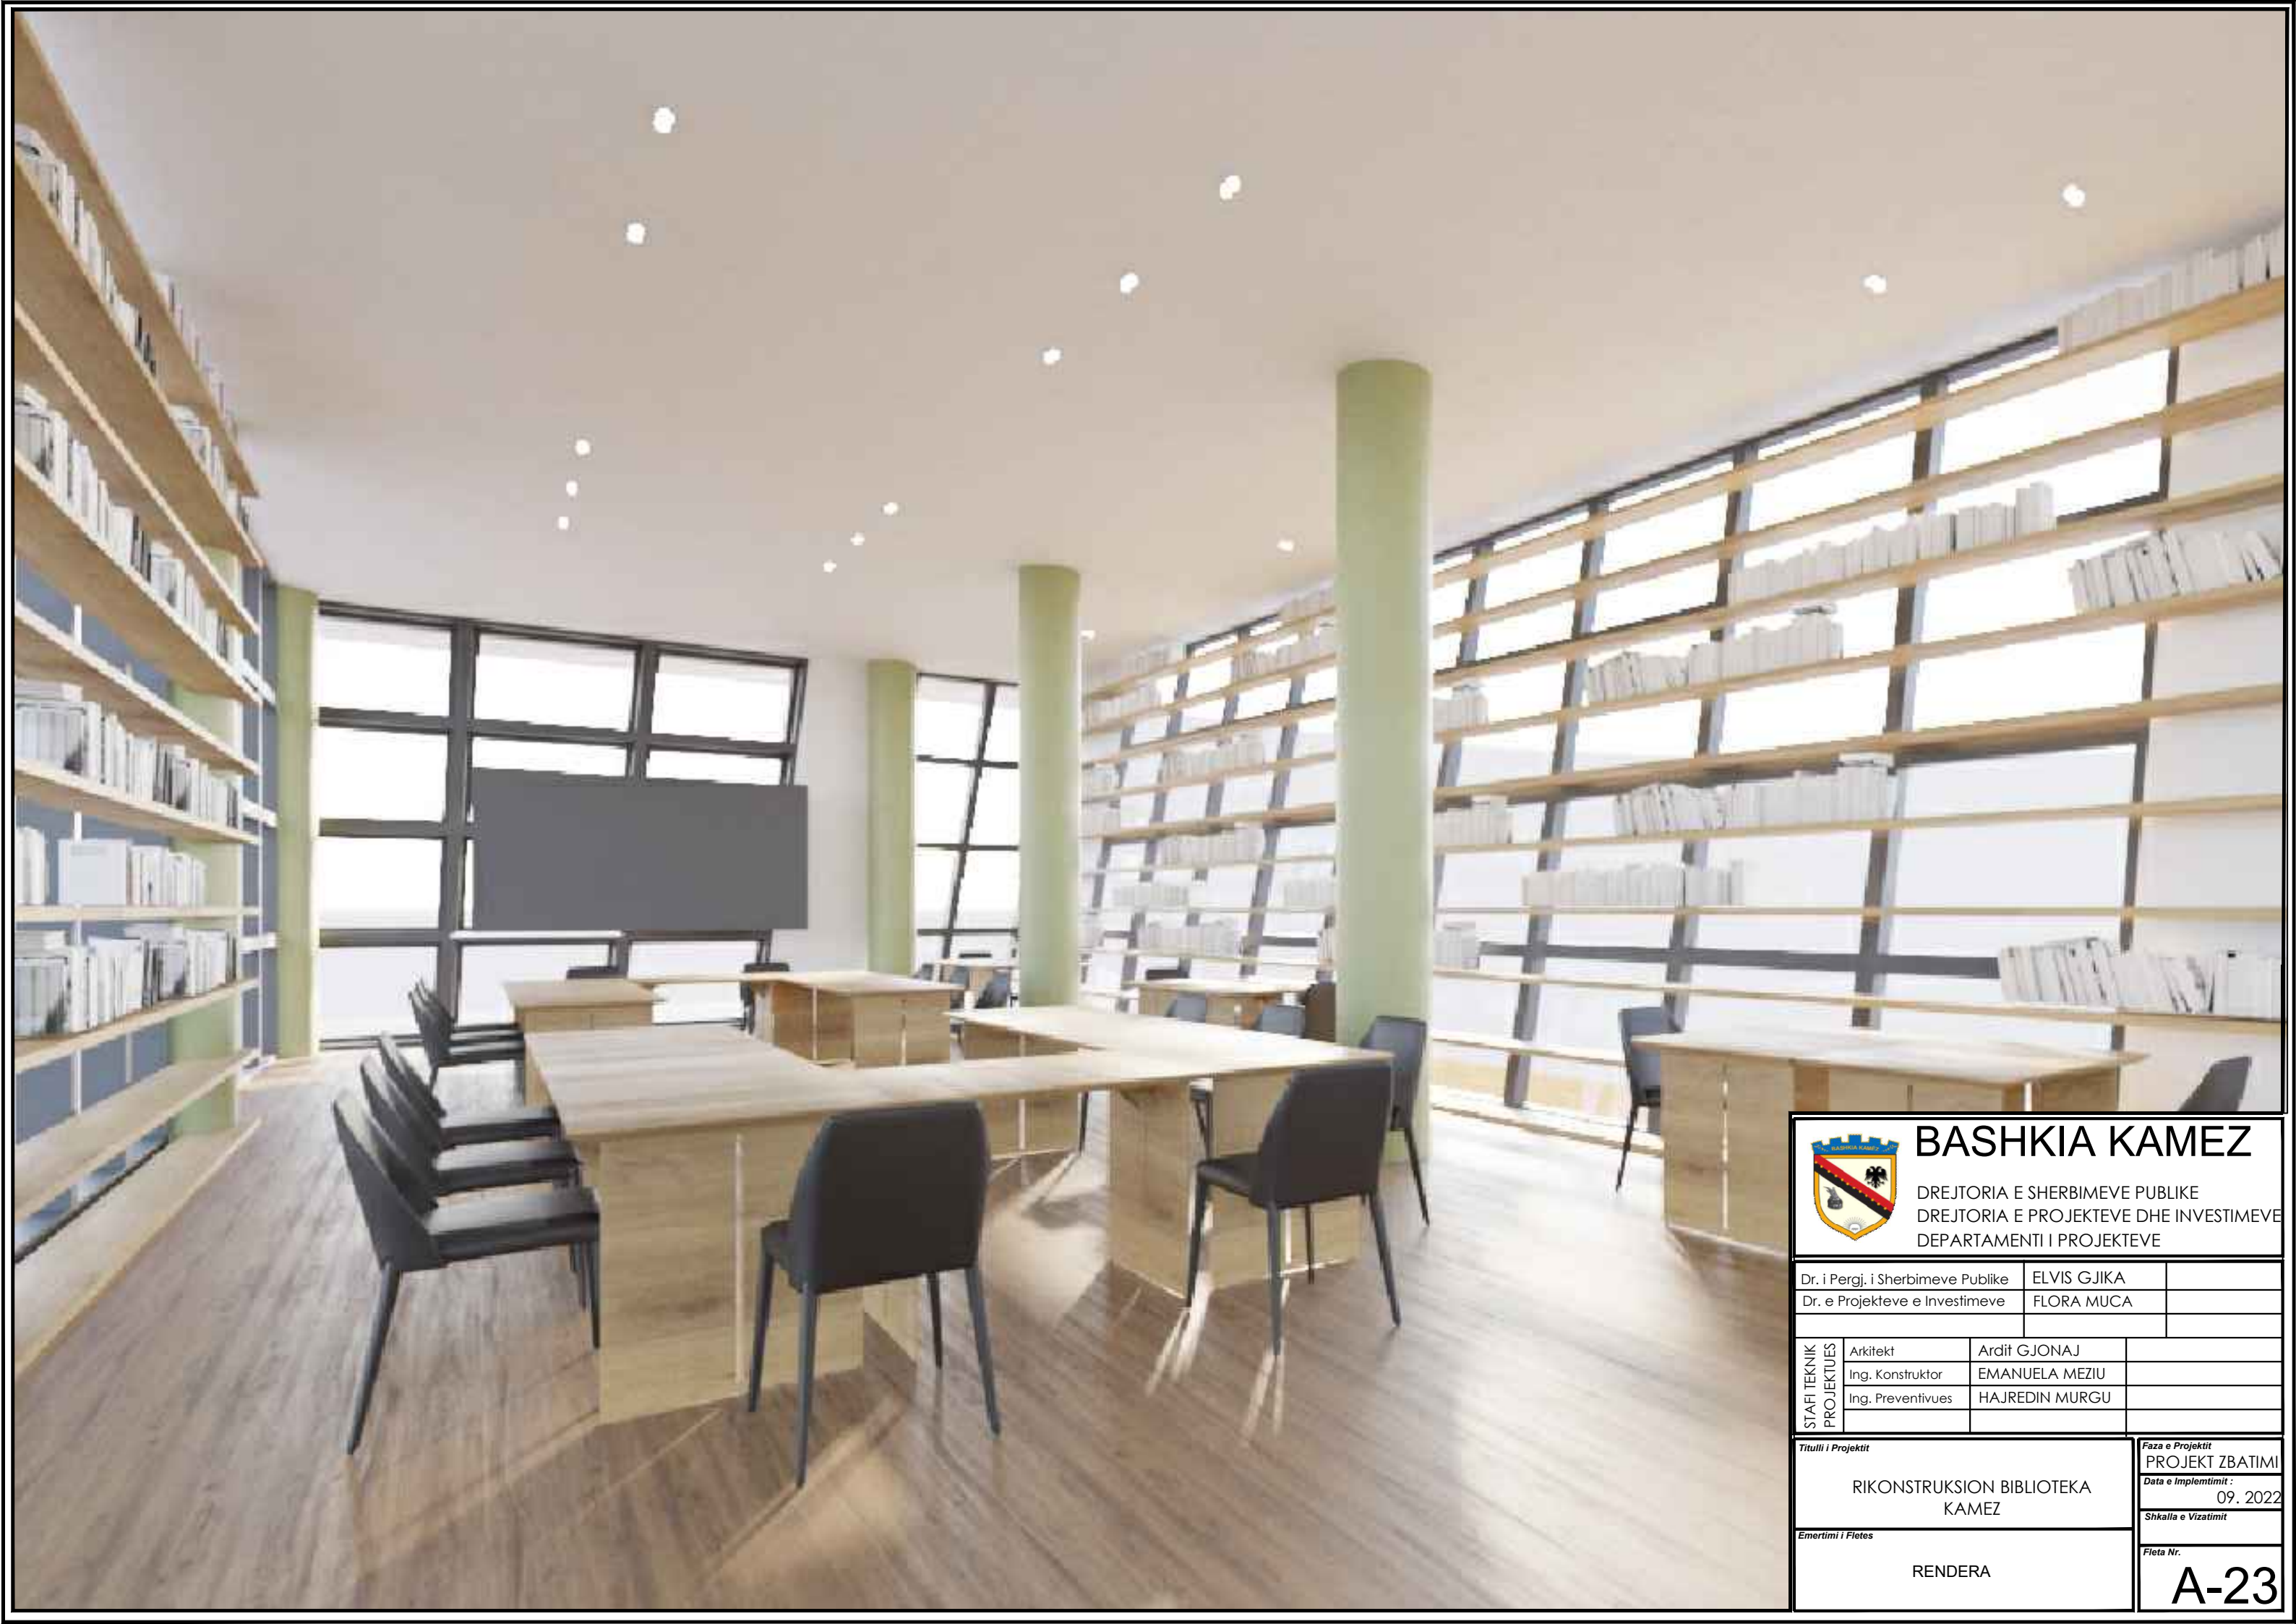


		BASHKIA KAMEZ	
		DREJTORIA E SHERBIMEVE PUBLIKE DREJTORIA E PROJEKTEVE DHE INVESTIMEVE DEPARTAMENTI I PROJEKTEVE	
Dr. i Pergj. i Sherbimeve Publike		ELVIS GJIKA	
Dr. e Projekteve e Investimeve		FLORA MUCA	
STAFI TEKNIK PROJEKTUES	Arkitekt	Ardit GJONAJ	
	Ing. Konstruktor	EMANUELA MEZIU	
	Ing. Preventivues	HAJREDIN MURGU	
Titulli i Projektit		Faza e Projektit	
RIKONSTRUKSION BIBLIOTEKA KAMEZ		PROJEKT ZBATIMI	
Emertimi i Fletes		Data e Implementimit :	
		09. 2022	
RENDERA		Shkalla e Vizatimit	
		Fieta Nr.	
		A-23	

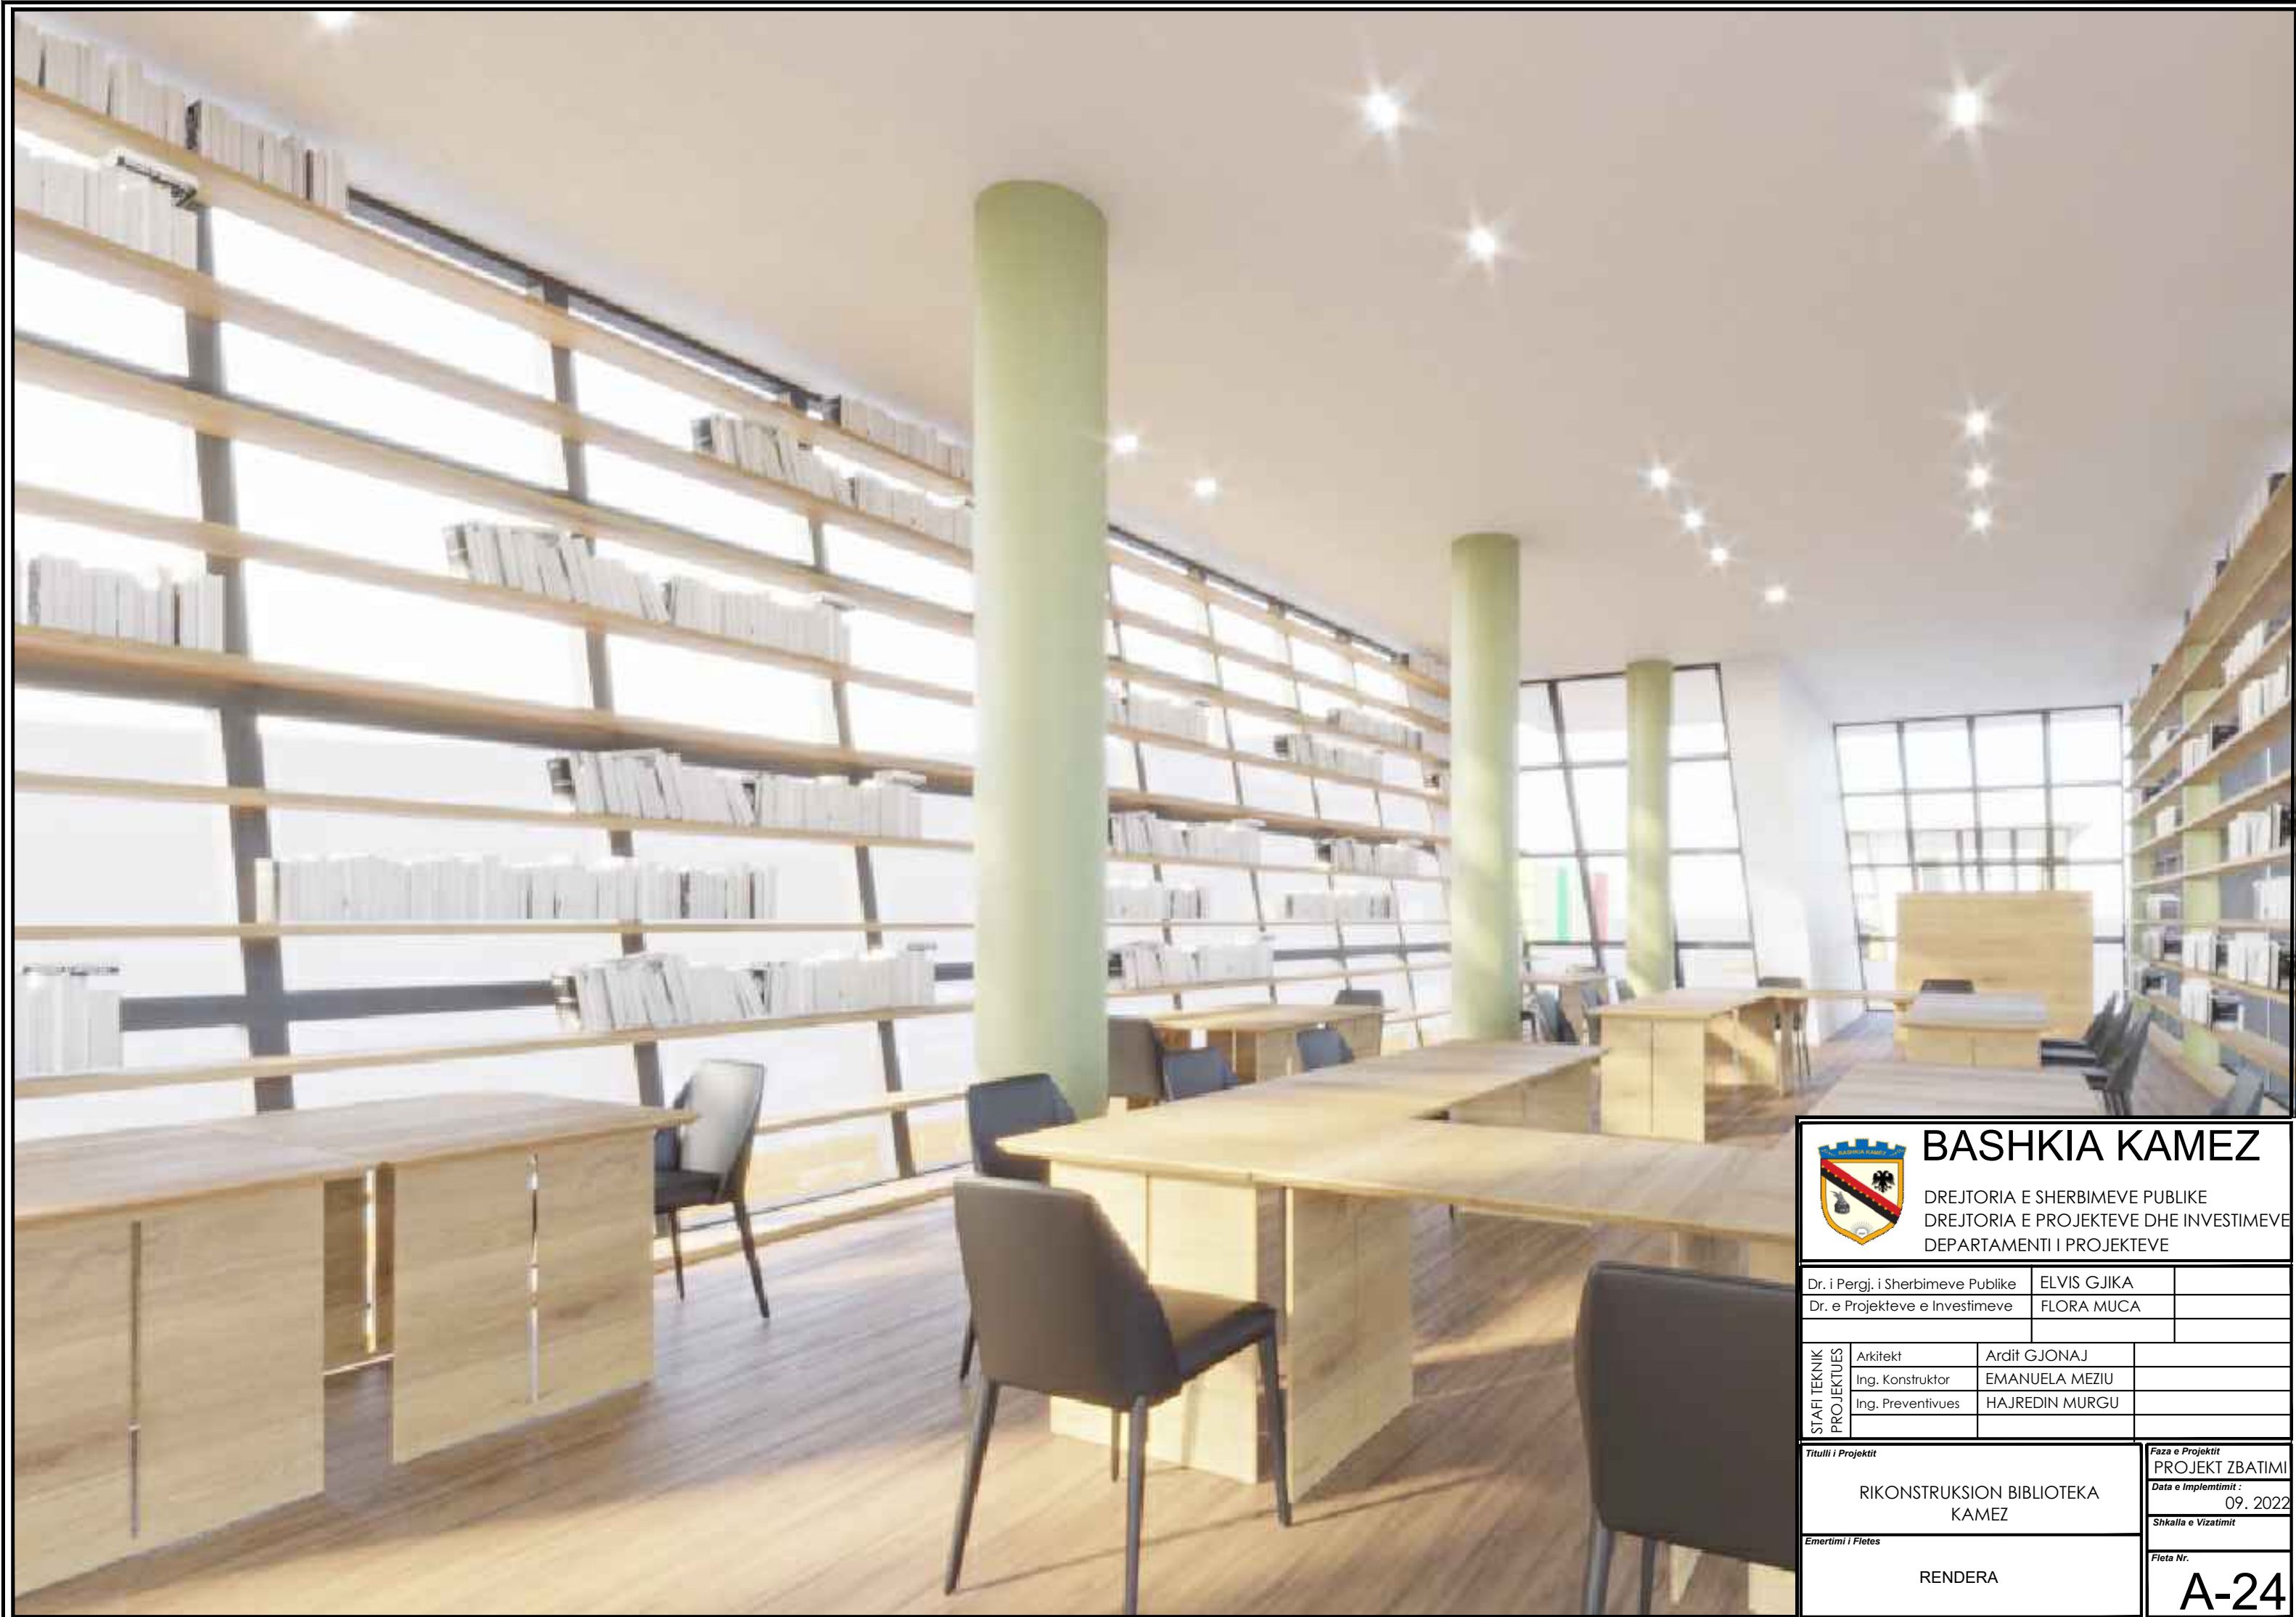

 BASHKIA KAMEZ DREJTORIA E SHERBIMEVE PUBLIKE DREJTORIA E PROJEKTEVE DHE INVESTIMEVE DEPARTAMENTI I PROJEKTEVE			
Dr. i Pergj. i Sherbimeve Publike		ELVIS GJIKA	
Dr. e Projekteve e Investimeve		FLORA MUCA	
STAFI TEKNIK PROJEKTUES	Arkitekt	Ardit GJONAJ	
	Ing. Konstruktore	EMANUELA MEZIU	
	Ing. Preventivues	HAJREDIN MURGU	
Titulli i Projektit		Faza e Projektit	
RIKONSTRUKSION BIBLIOTEKA KAMEZ		PROJEKT ZBATIMI	
Emertimi i Fletes		Data e Implementimit :	
RENDERA		09. 2022	
		Shkalla e Vizatimit	
		Fleta Nr.	
		A-24	

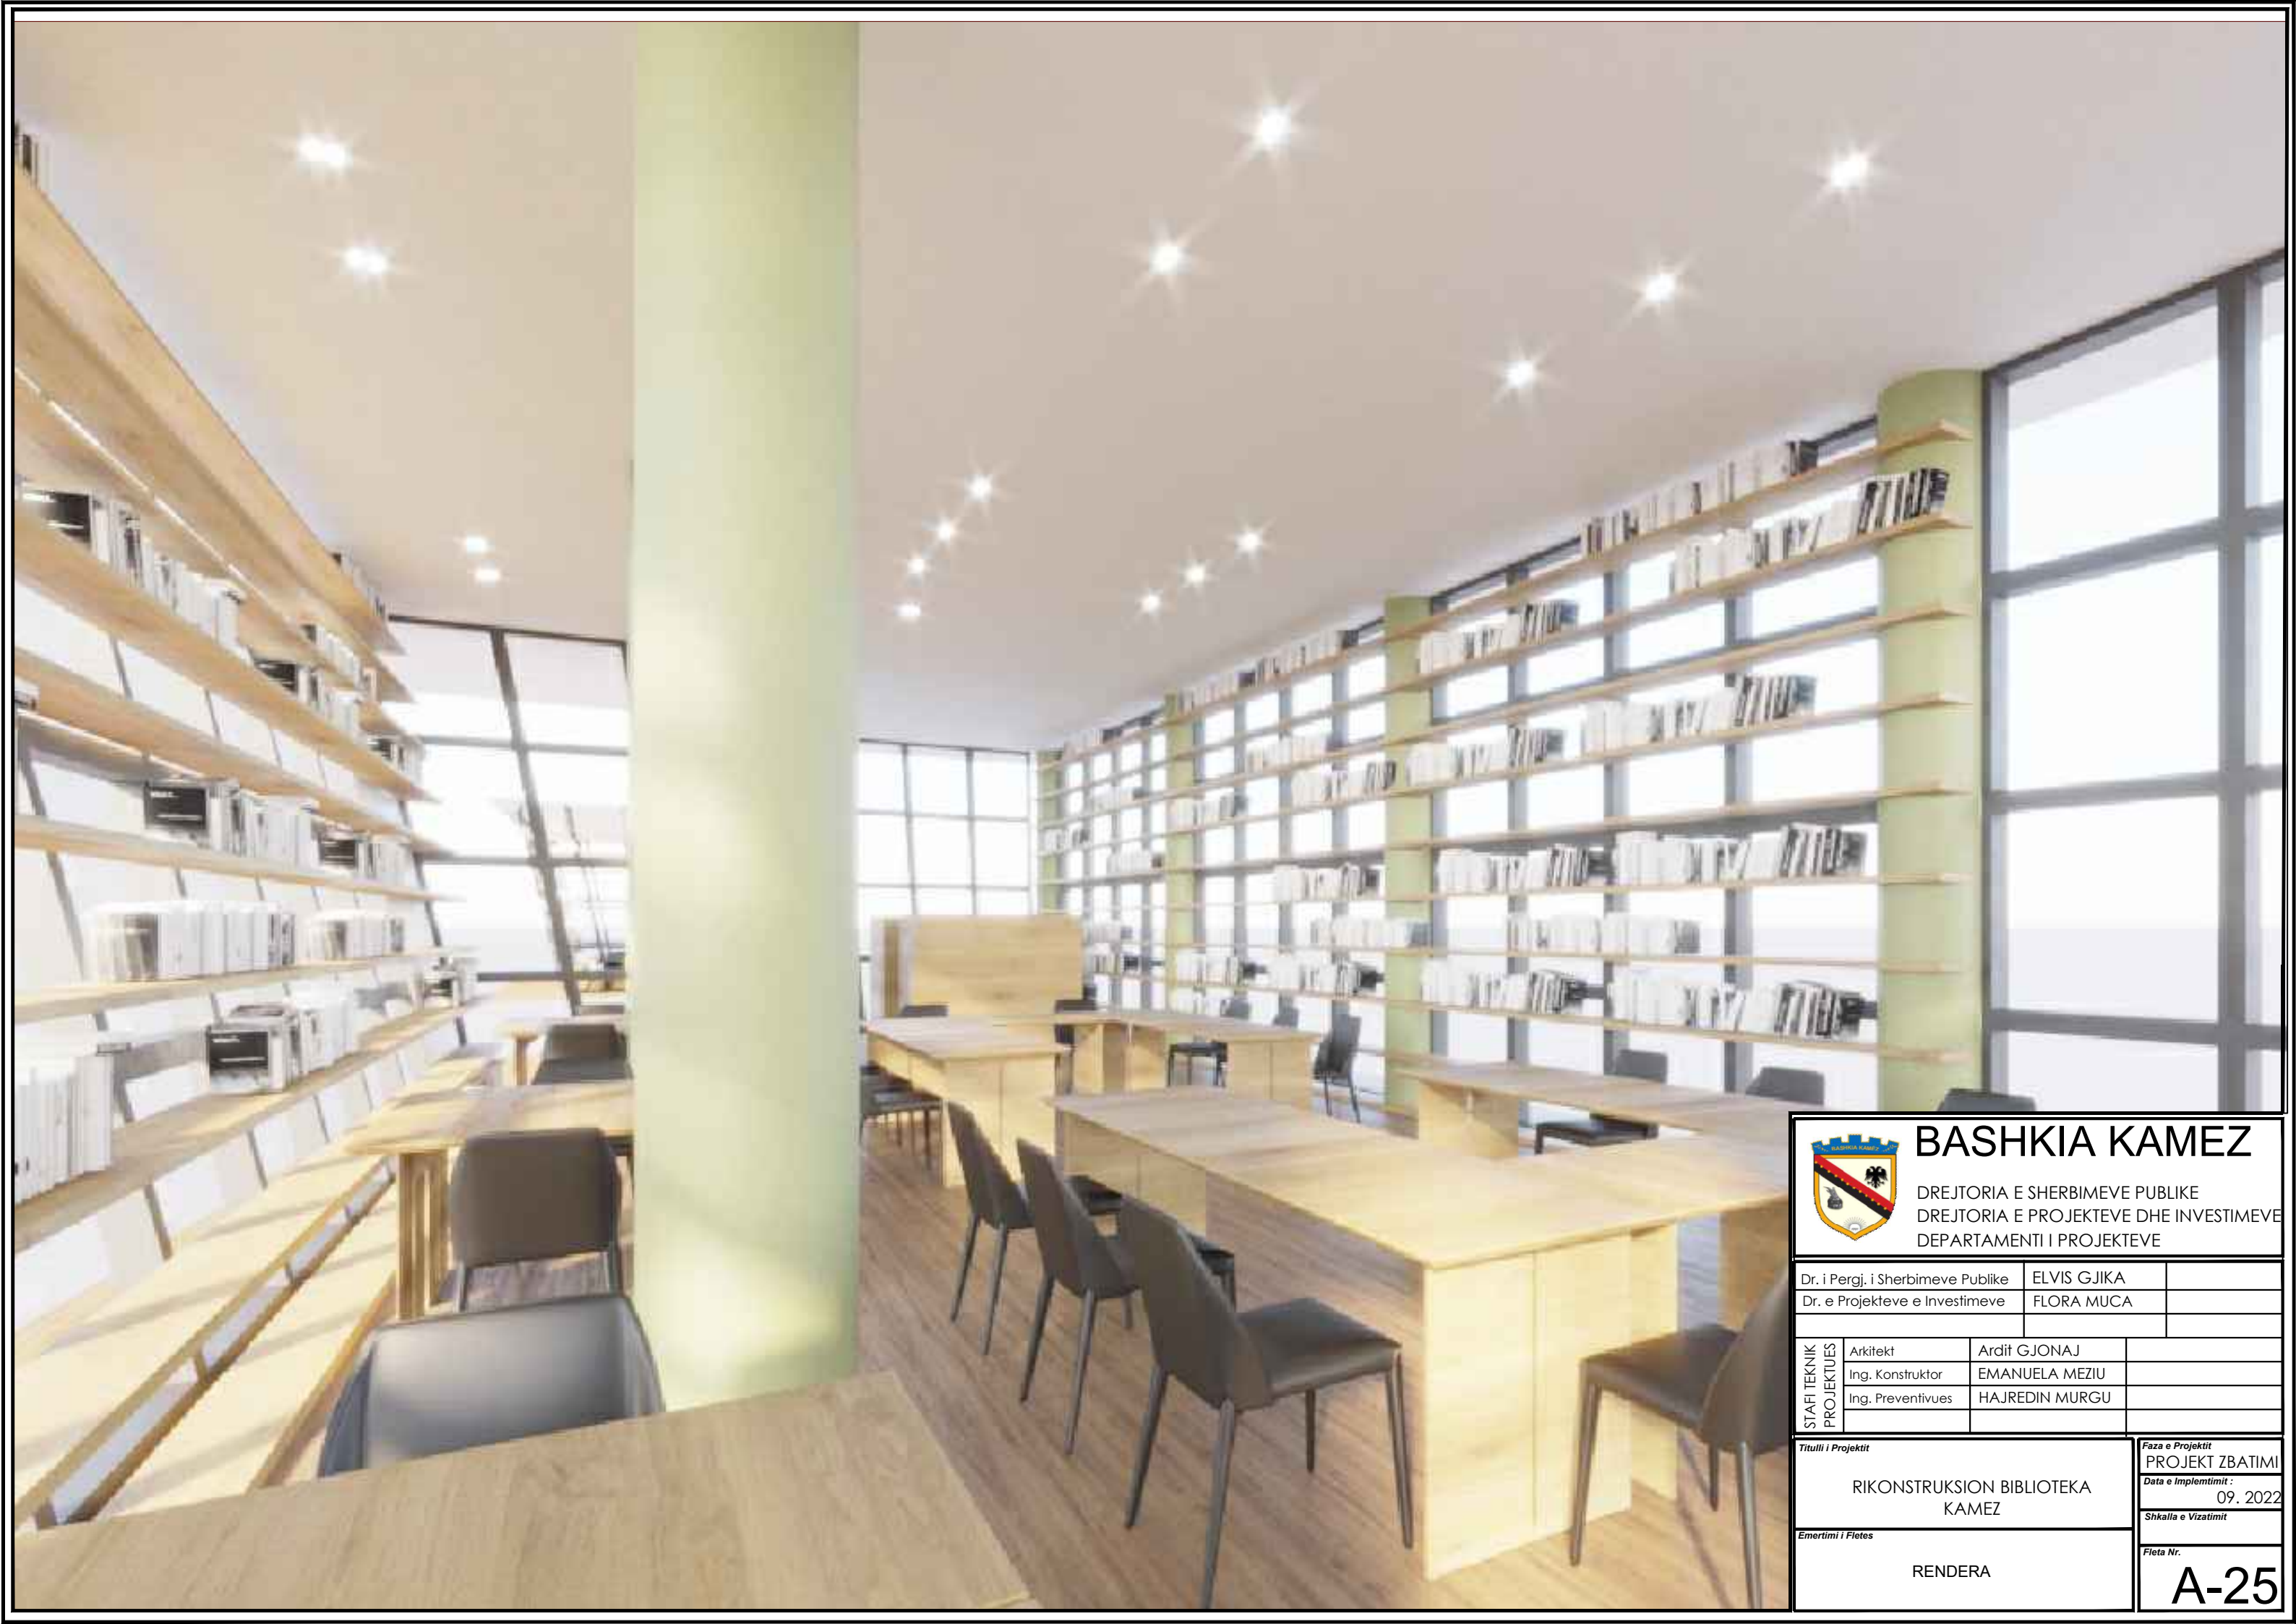

 BASHKIA KAMEZ DREJTORIA E SHERBIMEVE PUBLIKE DREJTORIA E PROJEKTEVE DHE INVESTIMEVE DEPARTAMENTI I PROJEKTEVE		
		Dr. i Pergj. i Sherbimeve Publike
Dr. e Projekteve e Investimeve		FLORA MUCA
STAFI TEKNIK PROJEKTUES	Arkitekt	Ardit GJONAJ
	Ing. Konstruktor	EMANUELA MEZIU
	Ing. Preventivues	HAJREDIN MURGU
Titulli i Projektit		Faza e Projektit
RIKONSTRUKSION BIBLIOTEKA KAMEZ		PROJEKT ZBATIMI
Emertimi i Fletes		Data e Implementimit :
RENDERA		09. 2022
		Shkalla e Vizatimit
		Fleta Nr.
		A-25

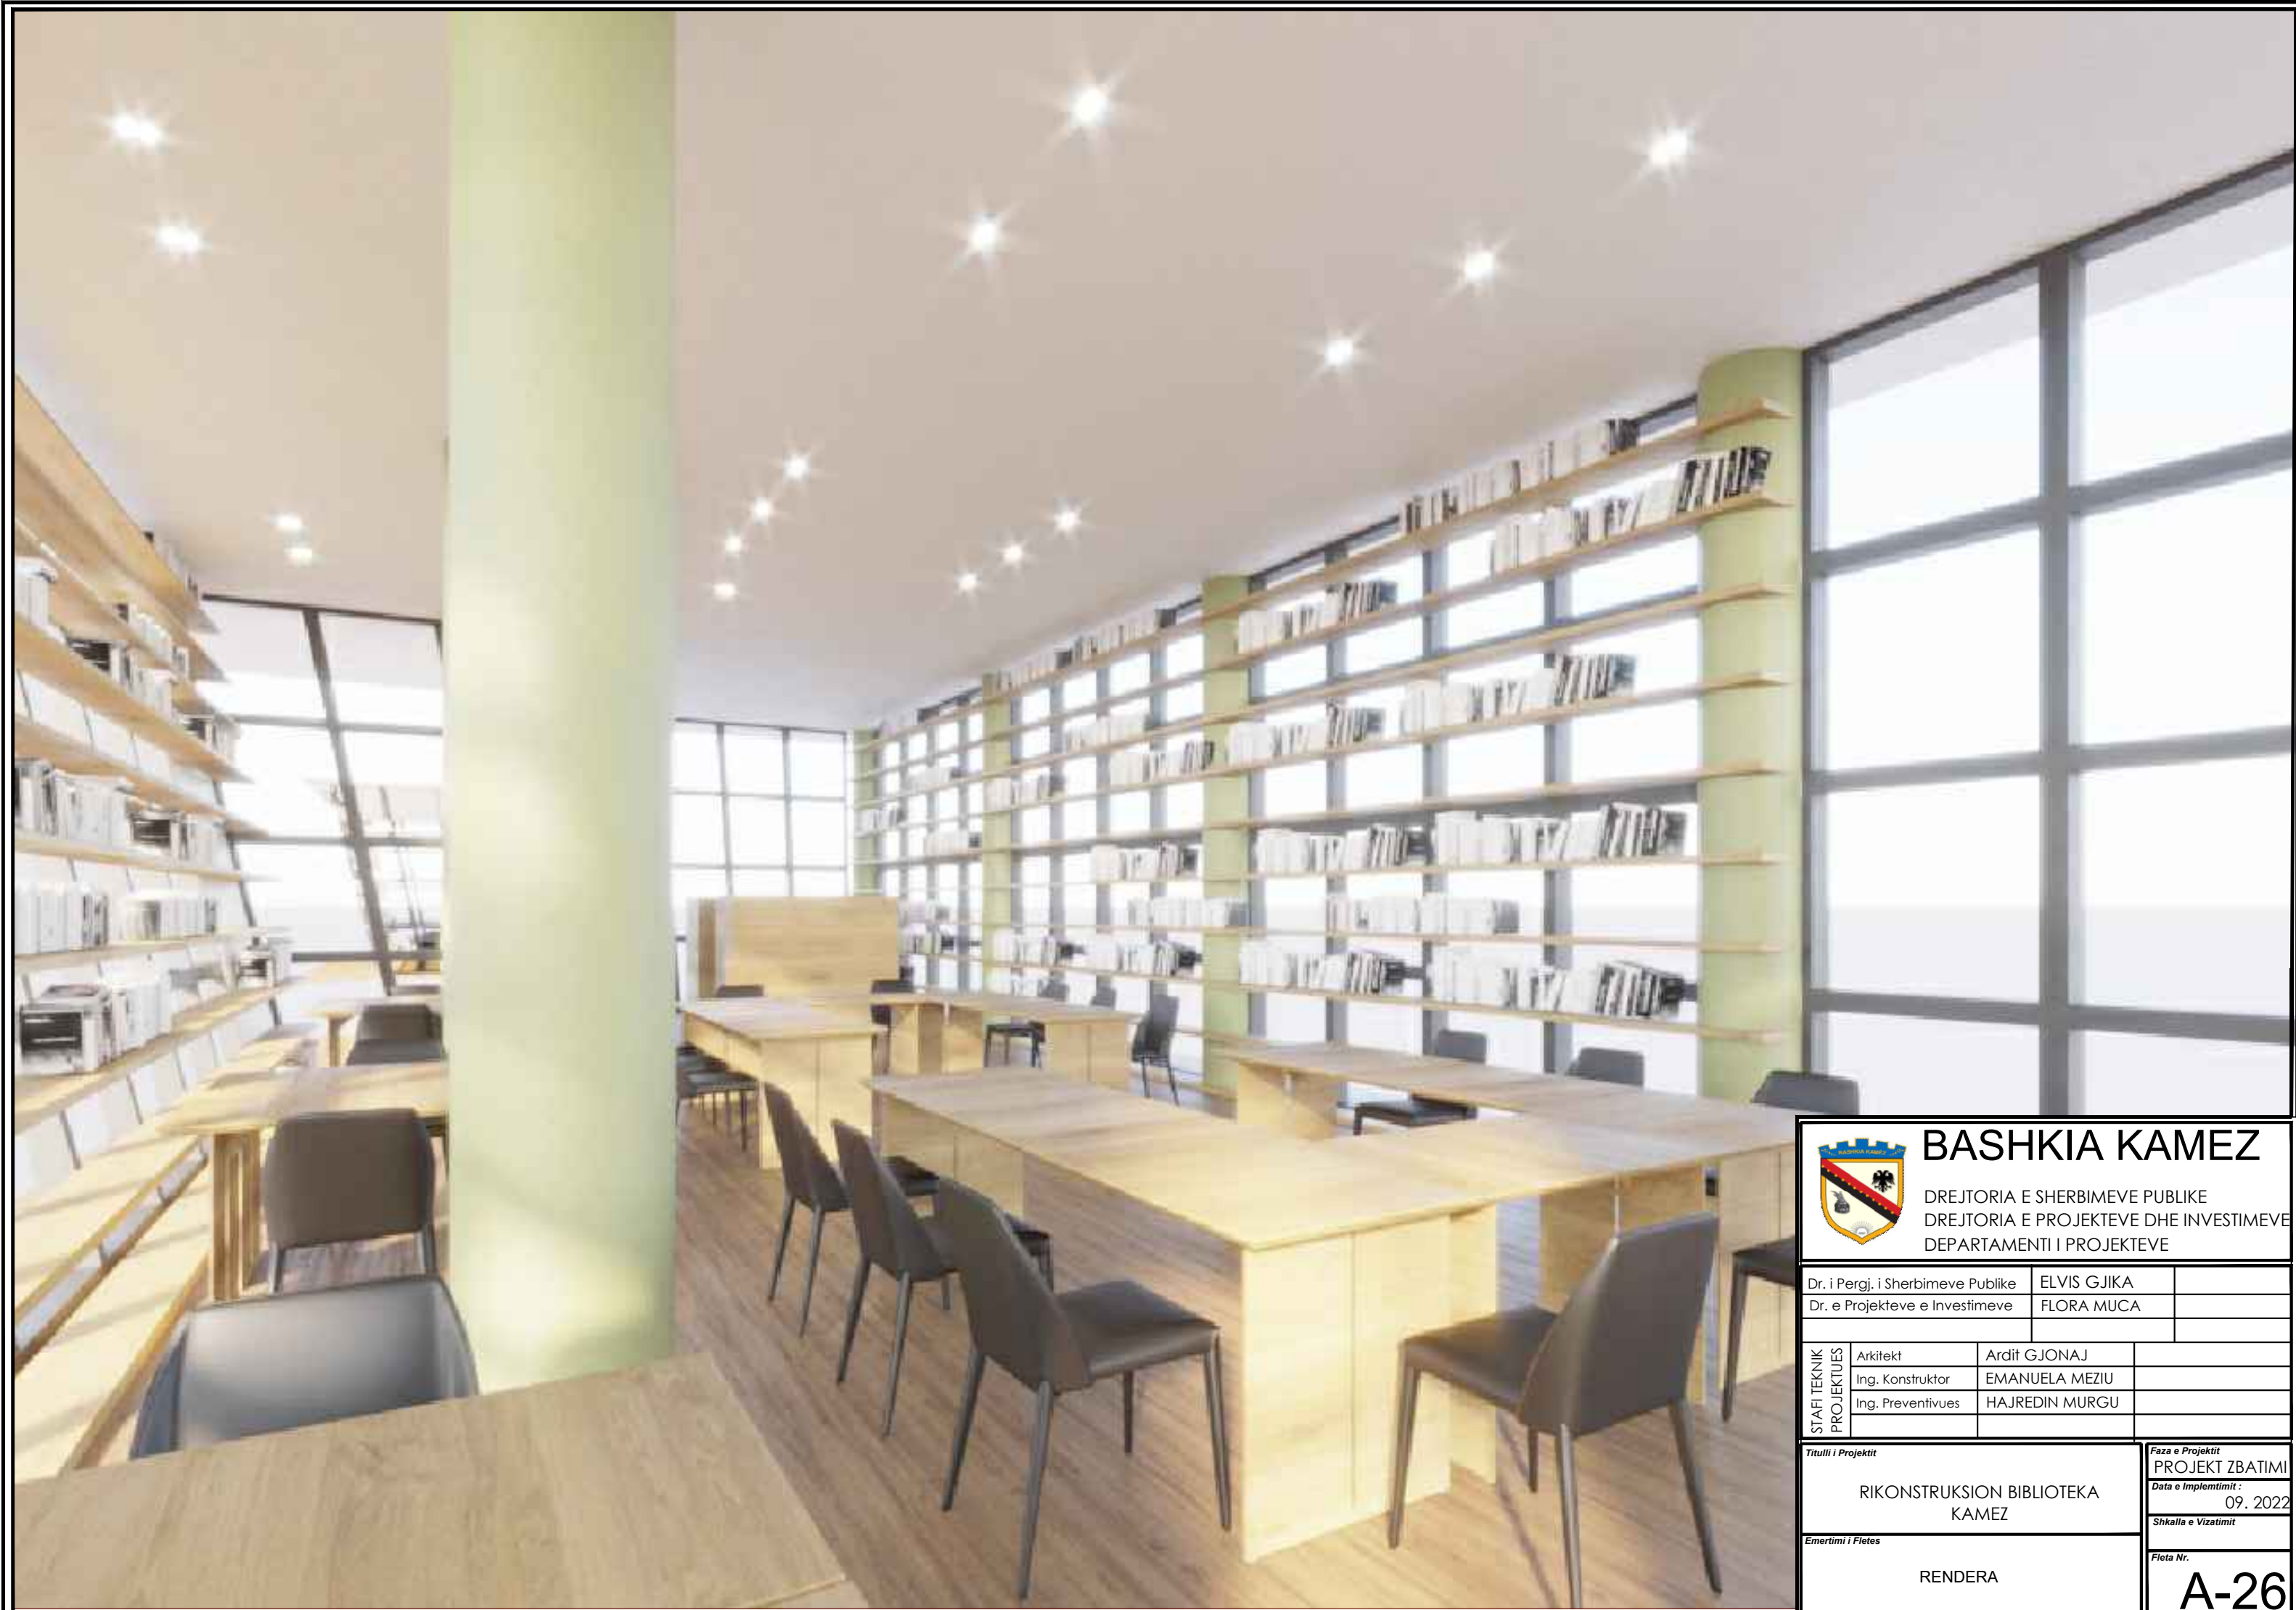

 BASHKIA KAMEZ DREJTORIA E SHERBIMEVE PUBLIKE DREJTORIA E PROJEKTEVE DHE INVESTIMEVE DEPARTAMENTI I PROJEKTEVE				
		Dr. i Pergj. i Sherbimeve Publike	ELVIS GJIKA	
		Dr. e Projekteve e Investimeve	FLORA MUCA	
STAFI TEKNIK PROJEKTUES	Arkitekt	Ardit GJONAJ		
	Ing. Konstruktor	EMANUELA MEZIU		
	Ing. Preventivues	HAJREDIN MURGU		
Titulli i Projektit		RIKONSTRUKSION BIBLIOTEKA KAMEZ		Faza e Projektit PROJEKT ZBATIMI
Emertimi i Fletes		RENDERA		Data e Implementimit : 09. 2022
				Shkalla e Vizatimit Fleta Nr. A-26