

PROJEKTI


RIKULIFIKIM RRUGE TE BREND SHME ME BETON

SARANDE

MIRATOHET


ROMEO ÇAKULI

ZV.KRYETAR

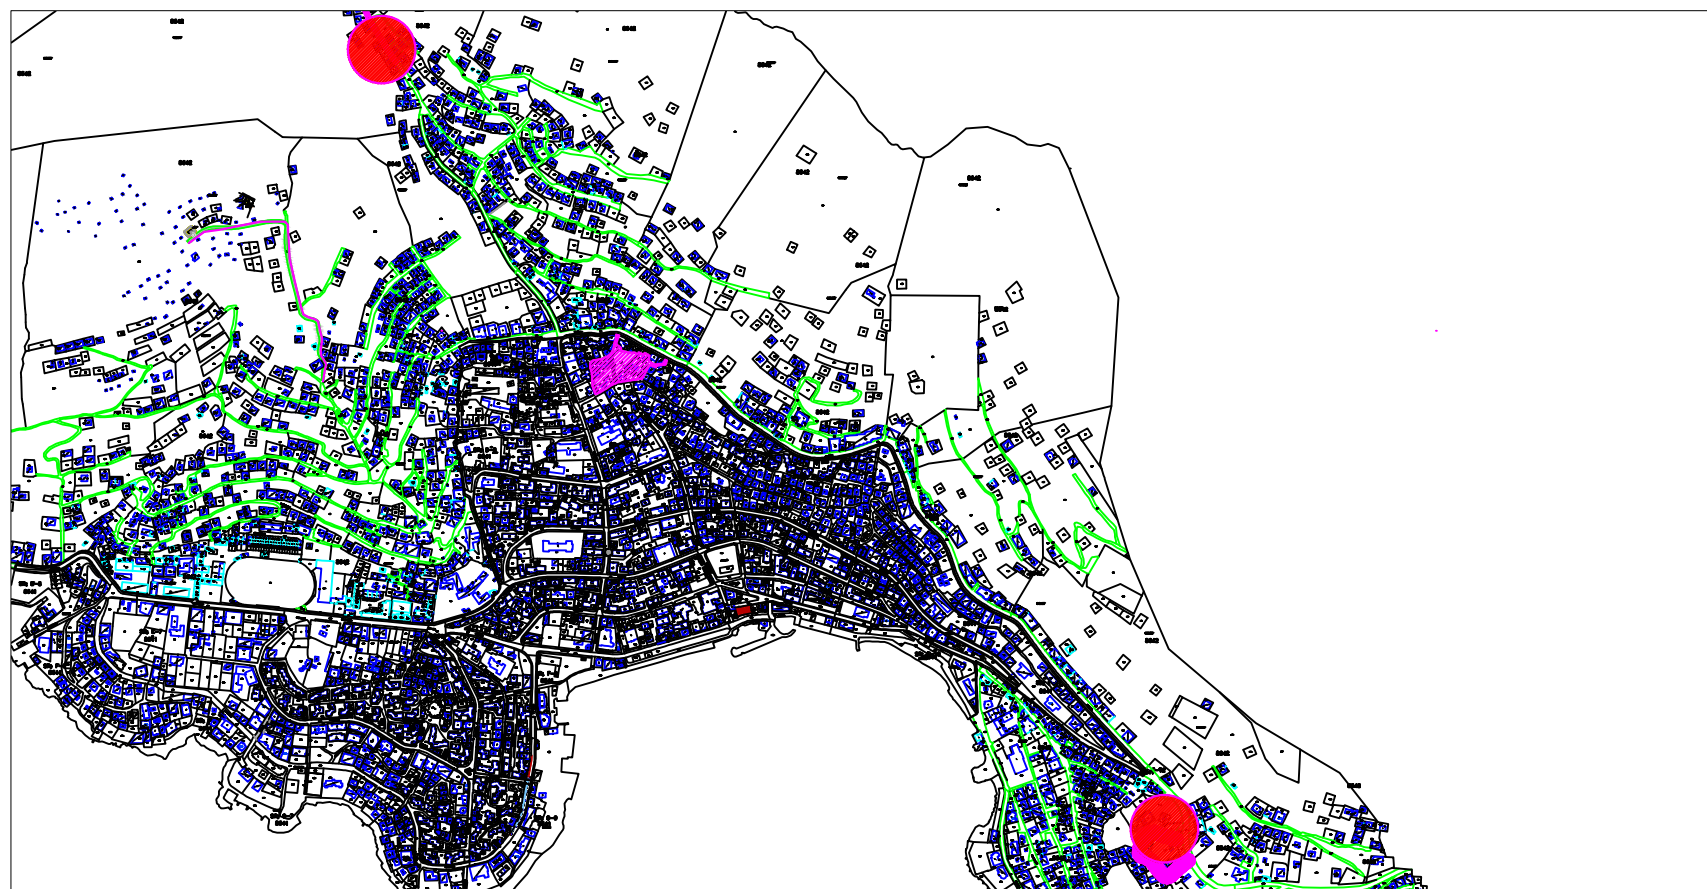

RIKULIFIKIM RRUGE TE BRENDSHME ME BETON SARANDE

SHKALLA 1:2000

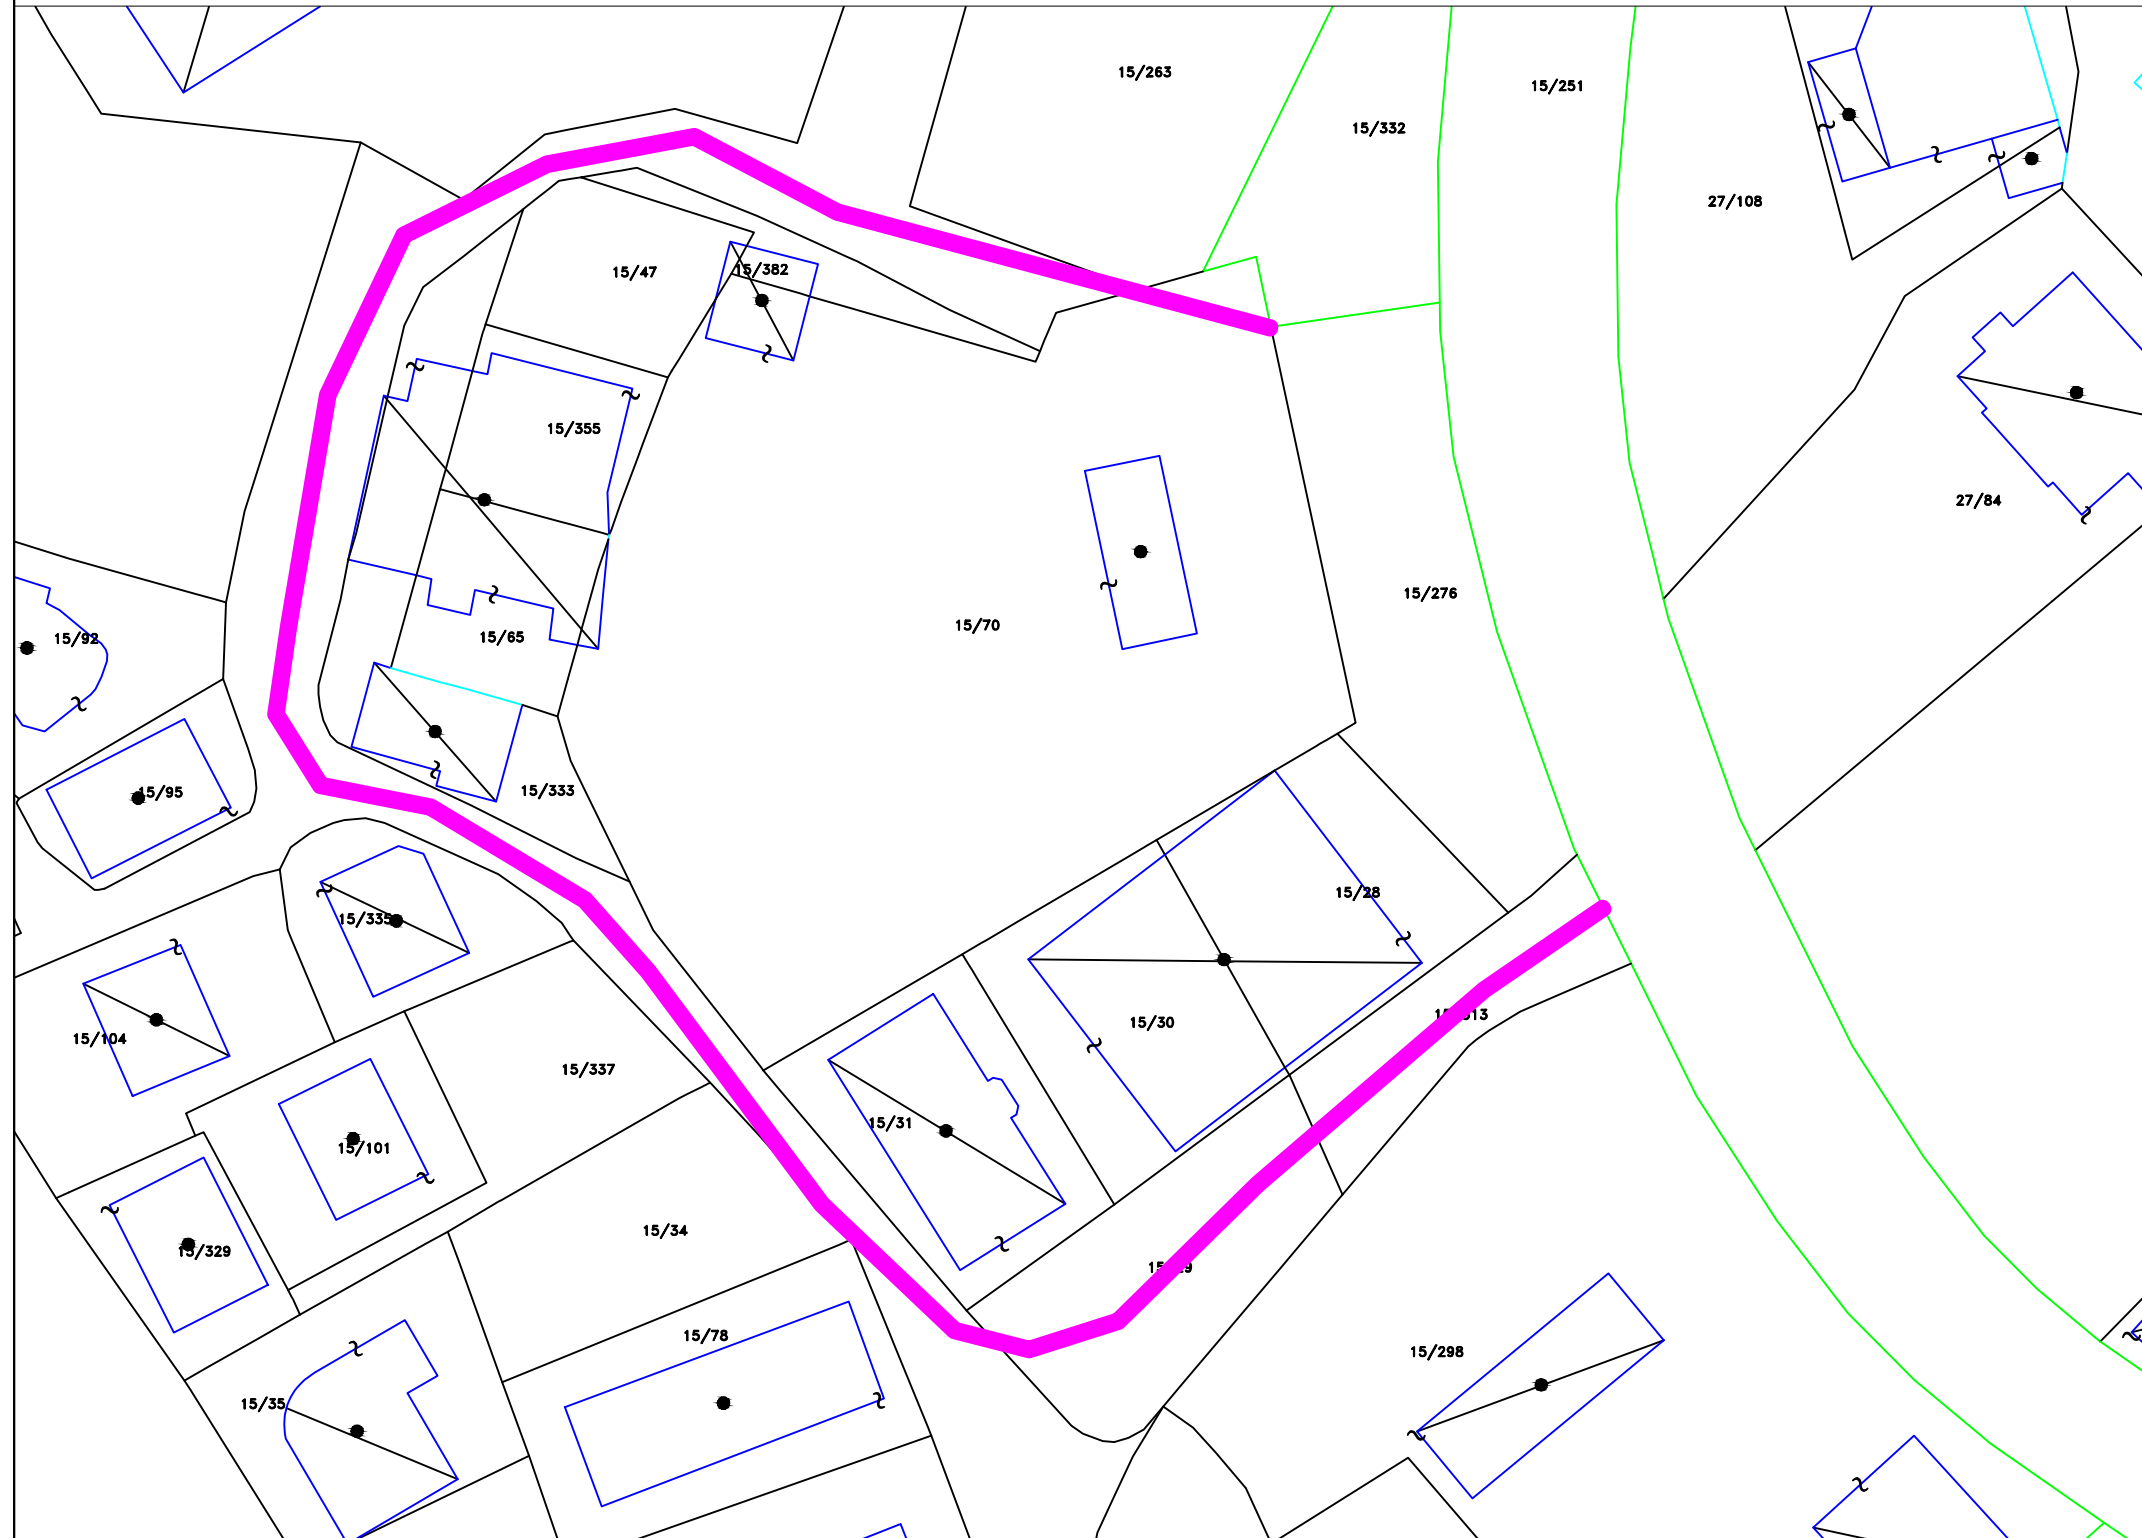


PER DREJTORINE E SHERBIMEVE PUBLIKE DREJTOR ROMEO SKENDAJ		
<b>Grupi Projektimit</b>		
<b>Projektoi</b>		
<b>Projektoi</b>		

	<b>BASHKIA SARANDE</b>	P.ZYRES URBANISTIKES	<b>OBJEKTI</b>	RIKULIFIKIM RRUGE TE BRENDSHME ME BETON SARANDE
			EMERTIMI I FLETES	RIKULIFIKIM RRUGE TE BRENDSHME ME BETON SARANDE
				BASHKIA SARANDE

RIKULIFIKIM RRUGE TE BRENDSHME ME BETON SARANDE

SHKALLA 1:2000

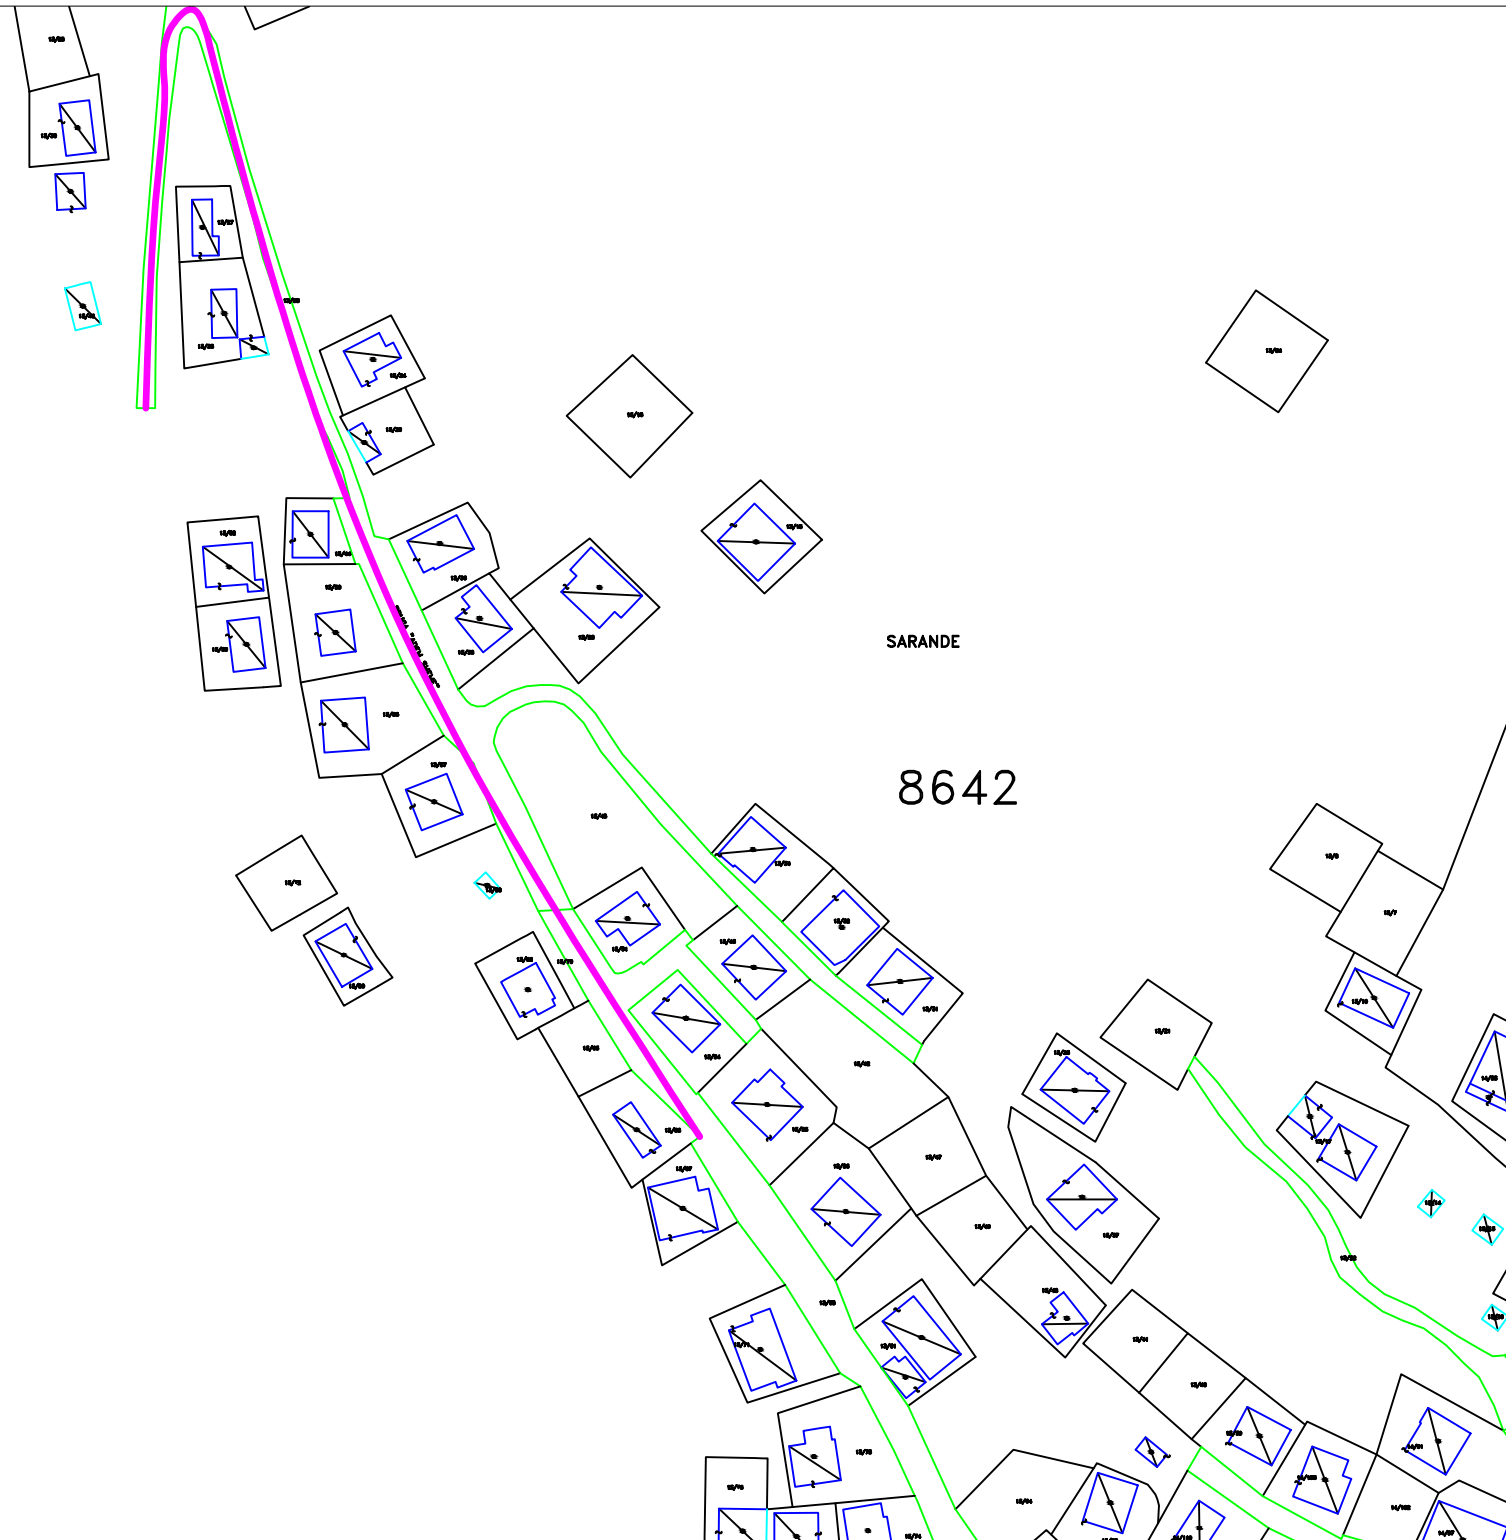


PER DREJTORINE E  
SHERBIMEVE PUBLIKE  
DREJTOR  
ROMEO SKENDAJ

<b>Grupi Projektimit</b>		
<b>Projektoi</b>		
<b>Projektoi</b>		

	<b>BASHKIA SARANDE</b>	<b>P.ZYRES URBANISTIKES</b>	<b>OBJEKTI</b>	RIKULIFIKIM RRUGE TE BRENDSHME ME BETON SARANDE
			<b>EMERTIMI I FLETES</b>	RIKULIFIKIM RRUGE TE BRENDSHME ME BETON SARANDE
				BASHKIA SARANDE

# RIKULIFIKIM RRUGE TE BRENDSHME ME BETON SARANDE

SHKALLA 1:2000

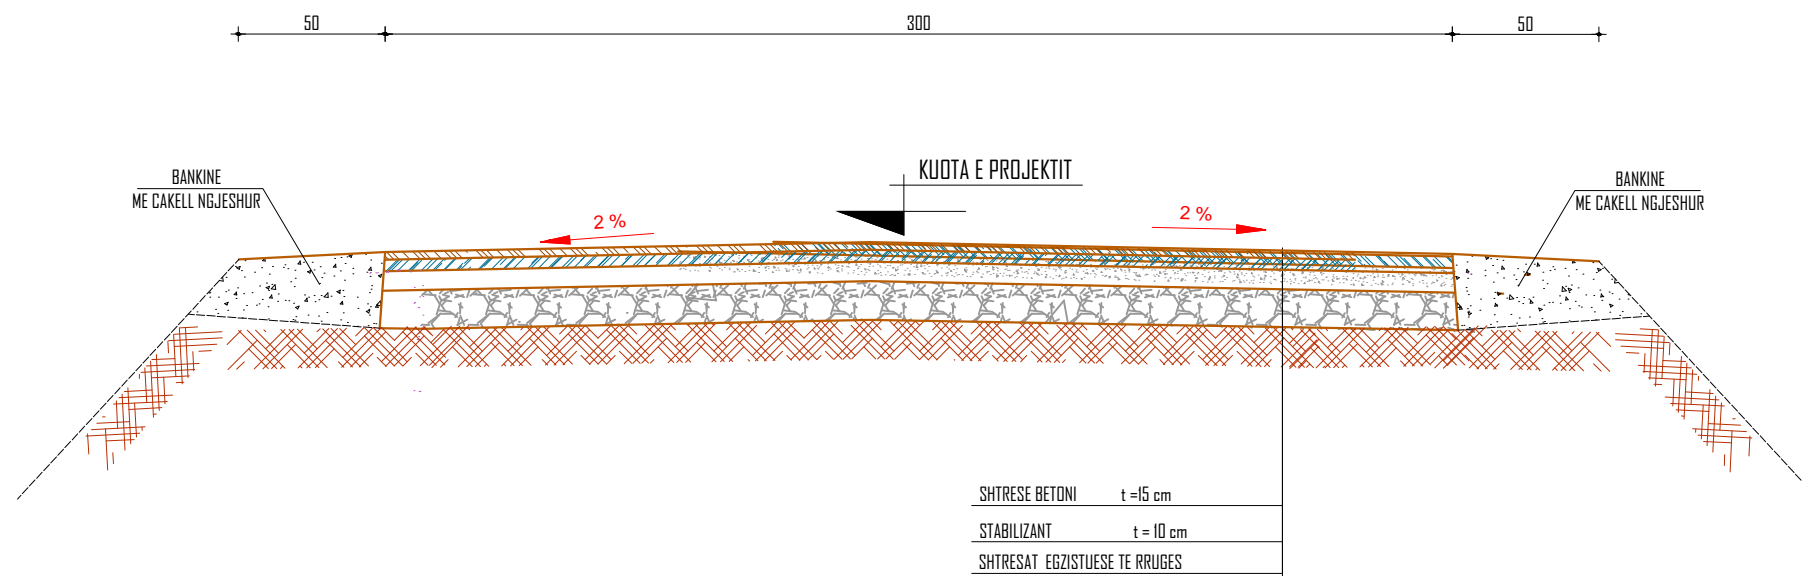

PER DREJTORINE E  
SHERBIMEVE PUBLIKE  
DREJTOR  
ROMEO SKENDAJ

**BASHKIA  
SARANDE**

P.ZYRES  
URBANISTIKES


**OBJEKTI**  
RIKULIFIKIM RRUGE TE BRENDSHME  
ME BETON SARANDE  
**EMERTIMI I FLETES**  
RIKULIFIKIM RRUGE TE BRENDSHME ME BETON SARANDE  
BASHKIA SARANDE

**Grupi Projektimit**

<b>Projektoi</b>		
<b>Projektoi</b>		

# RIKULIFIKIM RRUGE TE BRENDSHME ME BETON SARANDE

SHKALLA 1:2000

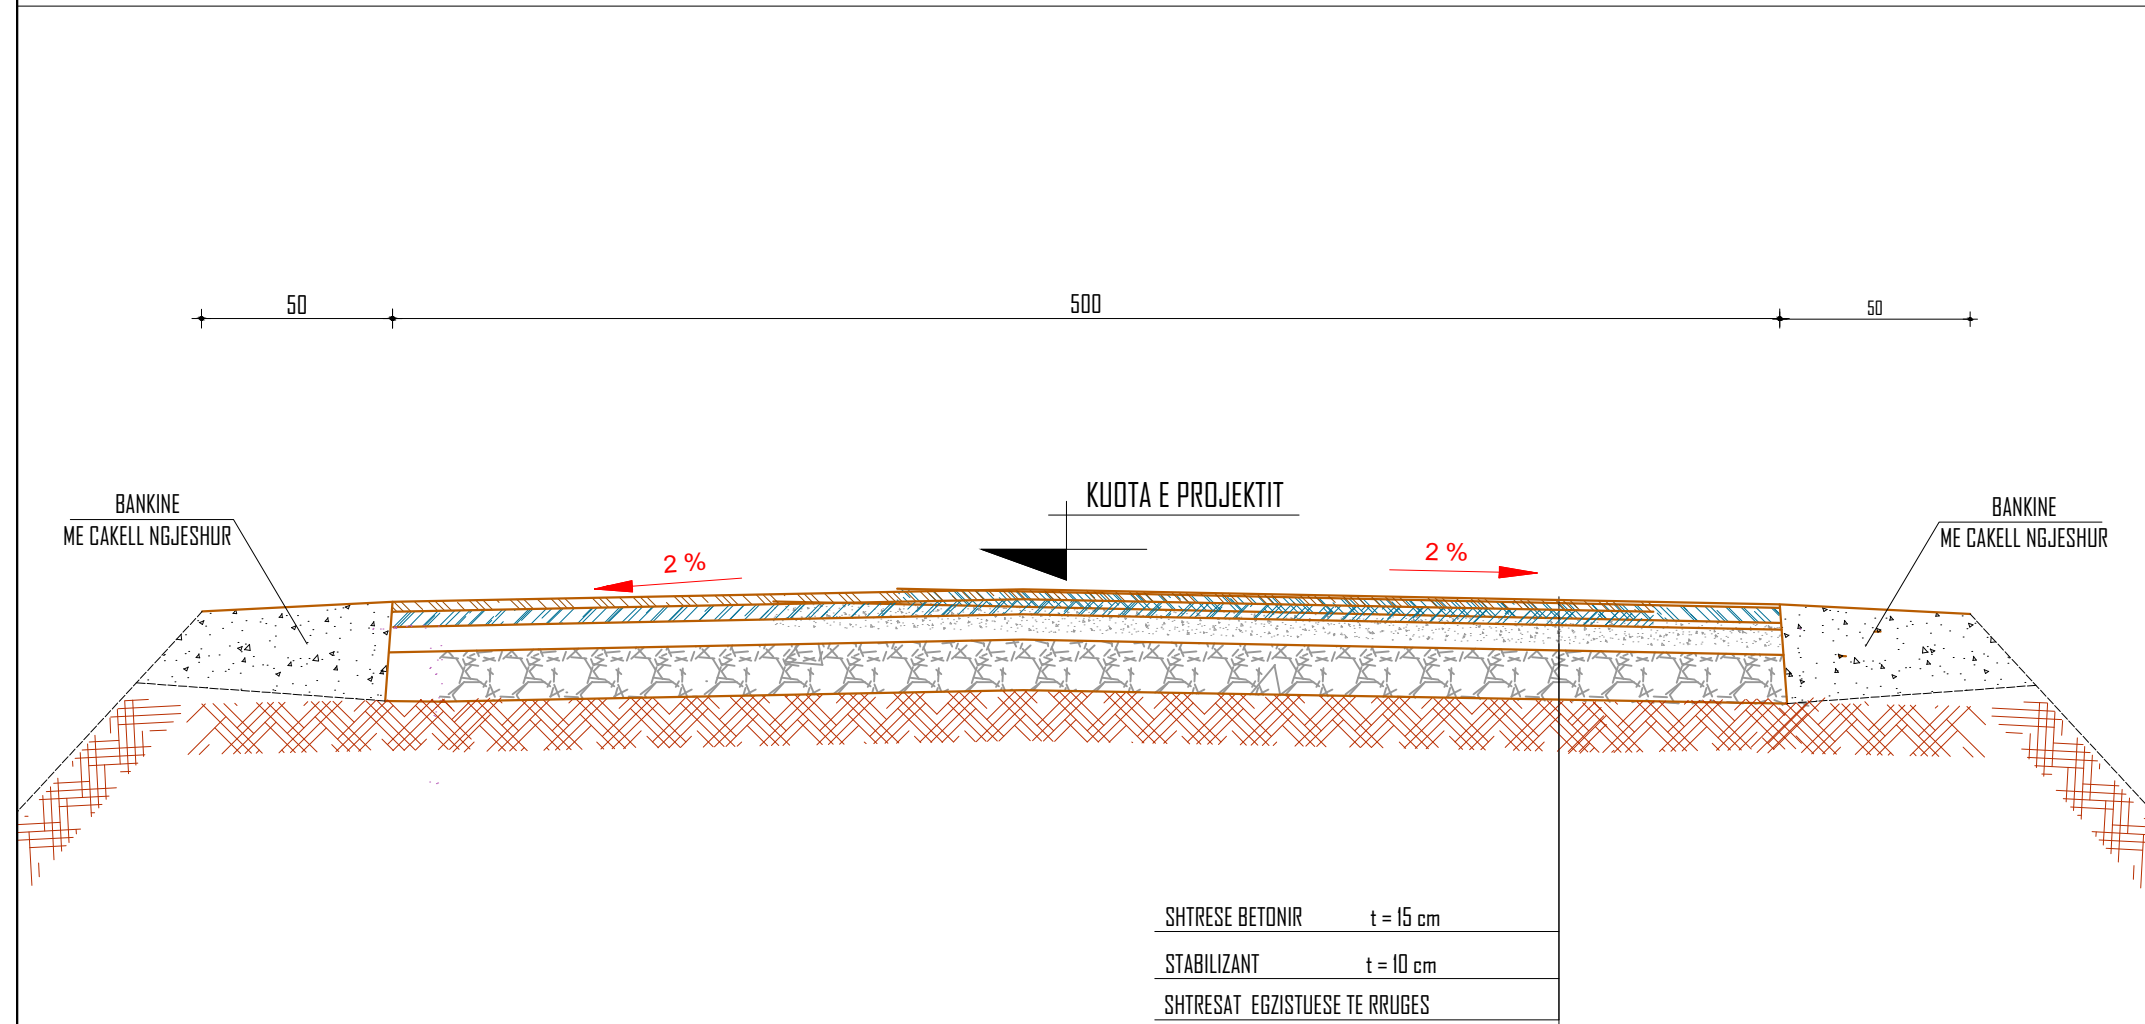

PER DREJTORINE E  
SHERBIMEVE PUBLIKE  
DREJTOR  
ROMEO SKENDAJ

	BASHKIA SARANDE	P.ZYRES URBANISTIKES	<b>OBJEKTI</b>	RIKULIFIKIM RRUGE TE BRENDSHME ME BETON SARANDE	<b>Grupi Projektimit</b>	
			EMERTIMI I FLETES	RIKULIFIKIM RRUGE TE BRENDSHME ME BETON SARANDE		
				BASHKIA SARANDE	Projektoi	