



Bashkia Vau Dejes

Miratoi:
Bashkia Vau Dejes
Mark Babani
Kryetar

Emertimi i projektit:
Sistemim i kanaleve Kosmaç

Projektues:
Ing. Kimete Curri



Bashkia Vau Dejes



Emertimi i projektit:
Sistemim i kanaleve Kosmaç

Emertimi i fletes: Horografia

Nr. Fletes: A1.01

Shk: 1:1000

Projektues:
Ing. Kimete Curri

Miratoi:
Bashkia Vau Dejes
Mark Babani
Kryetar



Bashkia Vau Dejes



Emertimi i projektit:
Sistemim i kanaleve Kosmaç

Emertimi i fletes: Gjendja ekzistuese

Nr. Fletes: B1.01

Shk: 1:500

Projektues:
Ing. Kimete Curri

Miratoi:
Bashkia Vau Dejes
Mark Babani
Kryetar



Bashkia Vau Dejes



Emertimi i projektit:
Sistemim i kanaleve Kosmaç

Emertimi i fletes: Gjendja ekzistuese

Nr. Fletes: B1.02

Shk: 1:1000

Projektues:
Ing. Kimete Curri

Miratoi:
Bashkia Vau Dejes
Mark Babani
Kryetar



Bashkia Vau Dejes



Emertimi i projektit:
Sistemim i kanaleve Kosmaç


Emertimi i fletes: Gjendja ekzistuese

Nr. Fletes: B1.02

Shk: 1:1000

Projektues:
Ing. Kimete Curri

Miratoi:
Bashkia Vau Dejes
Mark Babani
Kryetar

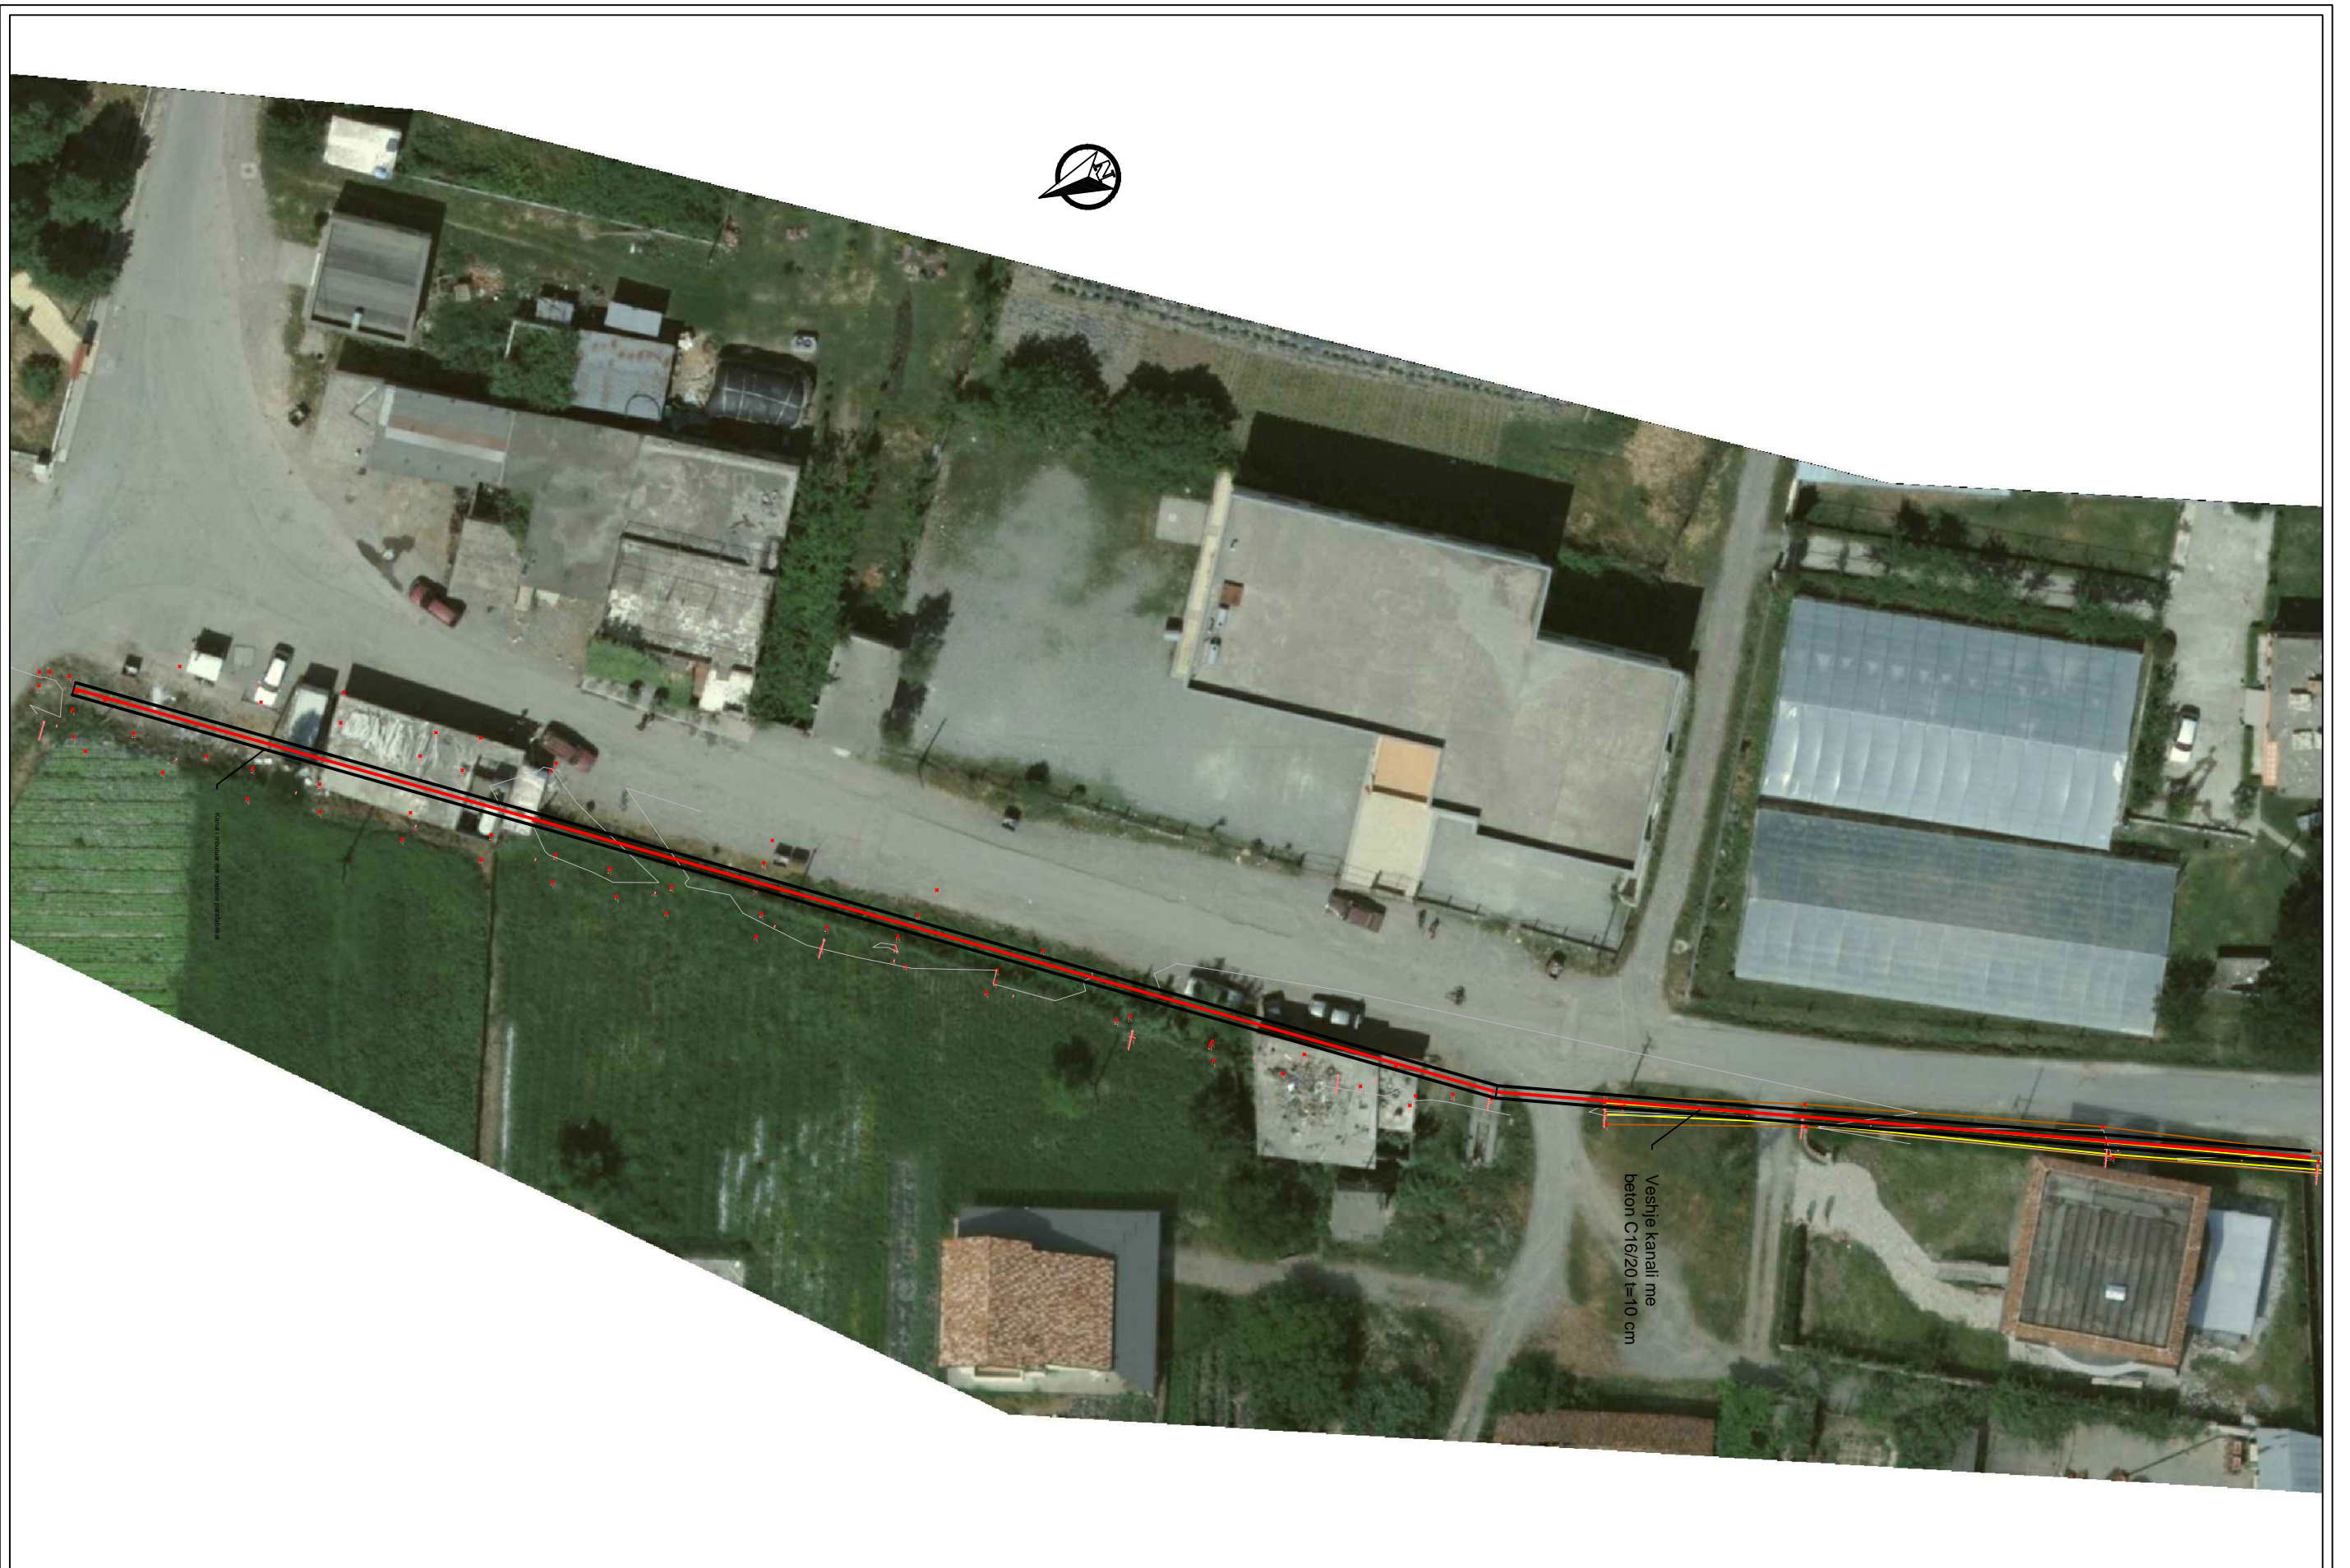

Bashkia Vau Dejes



Emertimi i projektit:
Sistemim i kanaleve Kosmaç

Emertimi i fletes: Planimetria

Nr. Fletes: C1.01

Shk: 1:500

Projektues:
Ing. Kimete Curri

Miratoi:
Bashkia Vau Dejes
Mark Babani
Kryetar



Veshije kanali me
beton C16/20 L=10 cm

Bashkia Vau Dejes



Emertimi i projektit:
Sistemim i kanaleve Kosmaç

Emertimi i fletes: Planimetria

Nr. Fletes: C1.02

Shk: 1:1000

Projektues:
Ing. Kimete Curri

Miratoi:
Bashkia Vau Dejes
Mark Babani
Kryetar



Veshje kanali me
beton C16/20 l=10 cm

Bashkia Vau Dejes



Emertimi i projektit:
Sistemim i kanaleve Kosmaç


Emertimi i fletes: Planimetria

Nr. Fletes: C1.03

Shk: 1:1000

Projektues:
Ing. Kimete Curri

Miratoi:
Bashkia Vau Dejes
Mark Babani
Kryetar

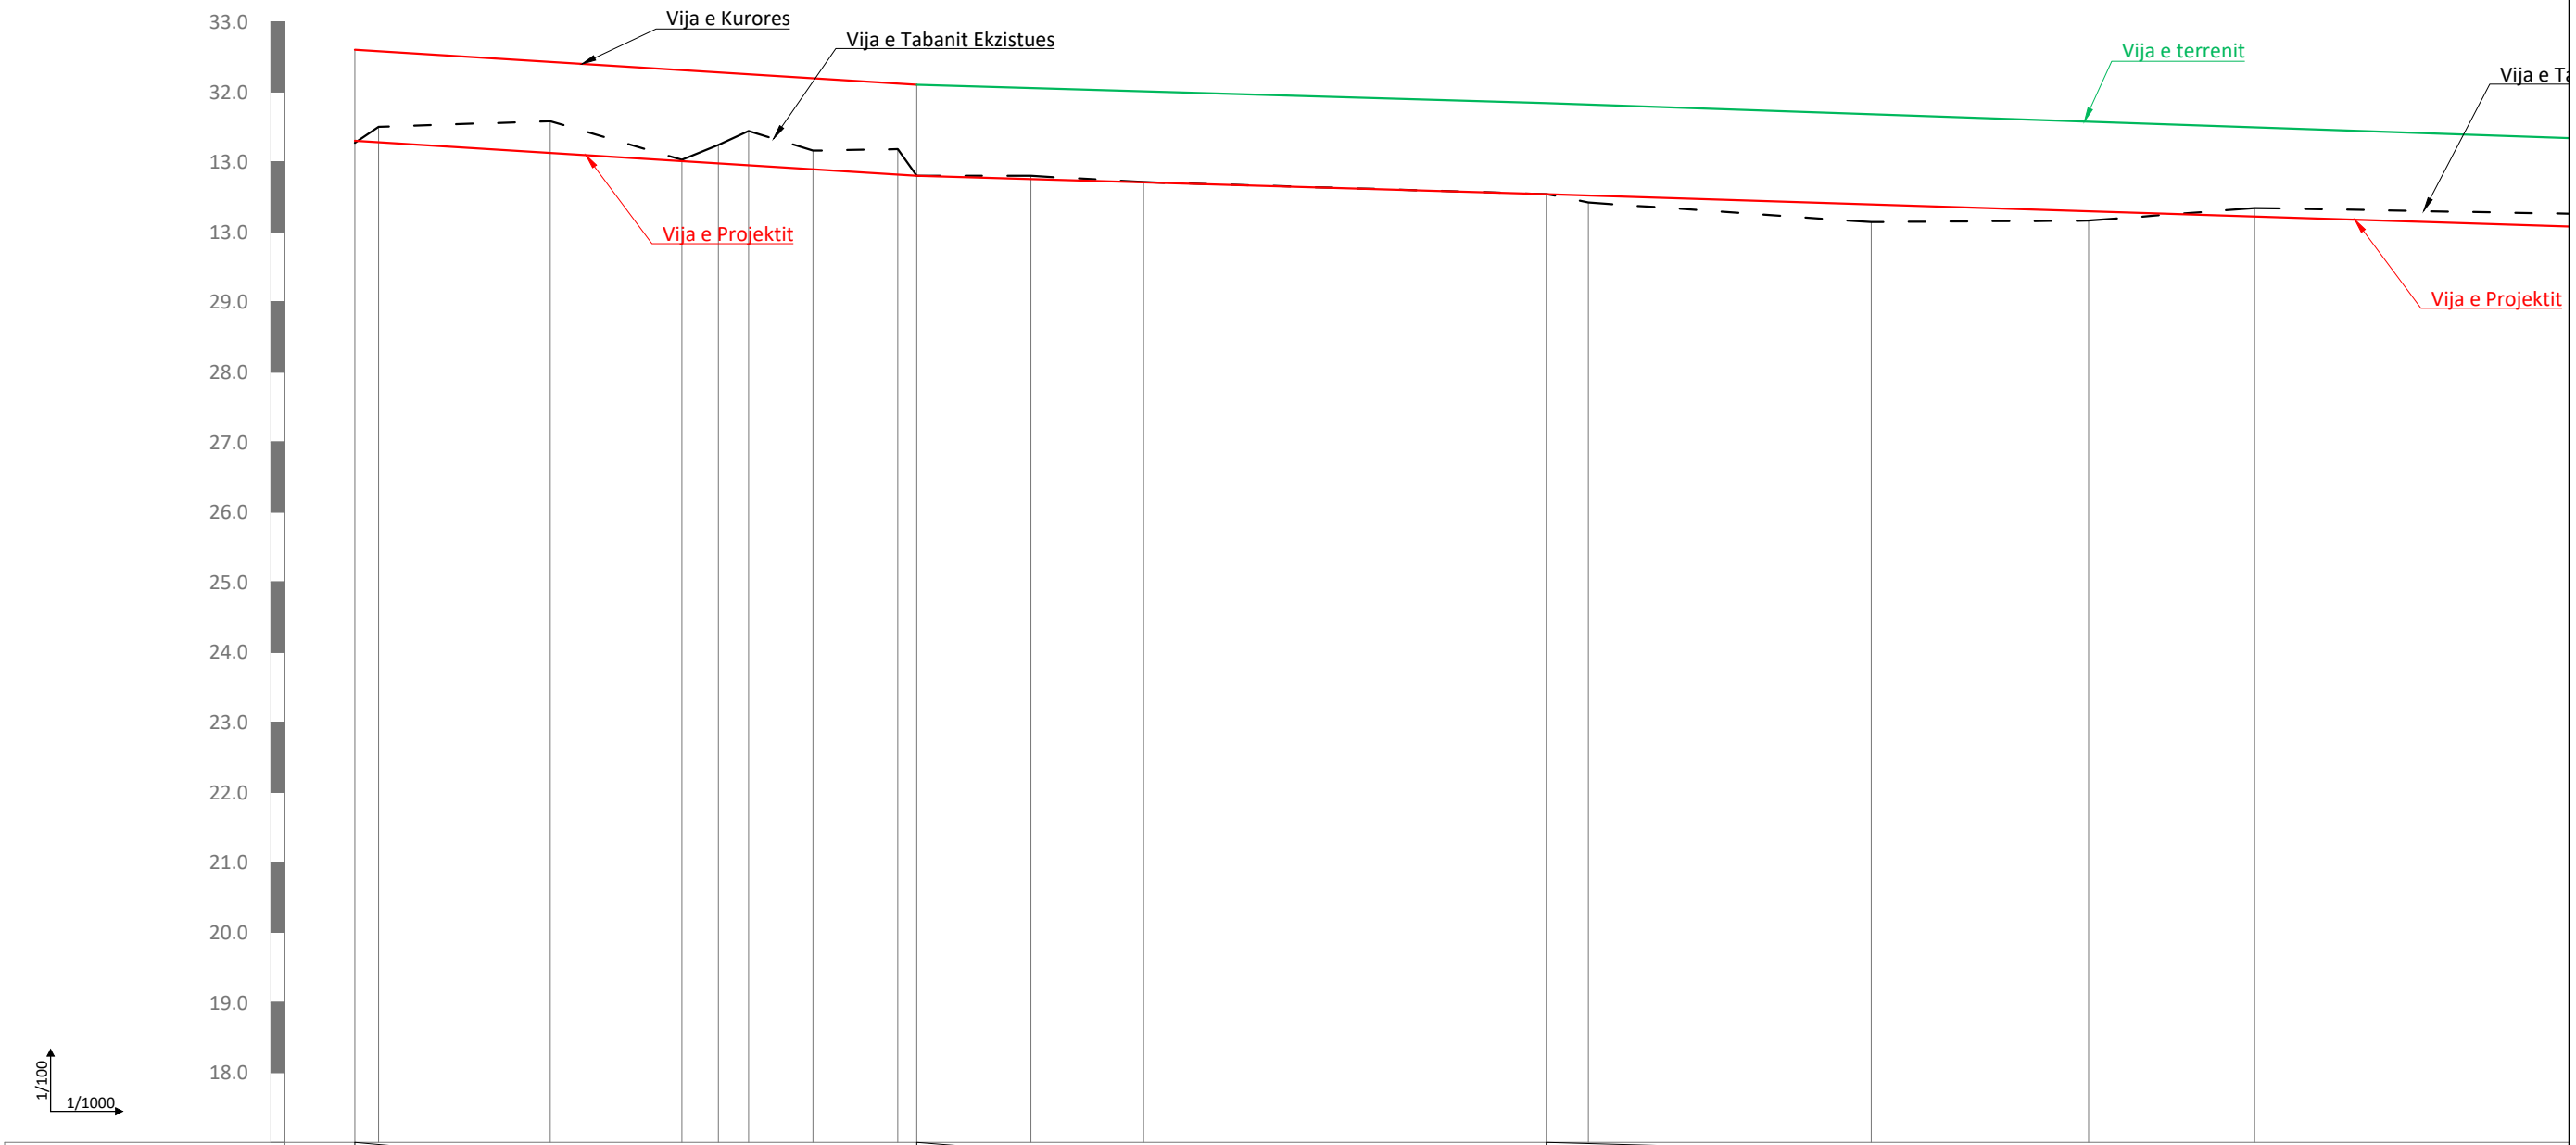

PJERRESIA	i = 0.0062 L = 80.2 m			i = 0.0029 L = 89.9 m						i = 0.0032 L = 258.6 m						
KUOTA E PROJEKтит	13.30	13.28	13.13	13.01	13.98	13.95	13.89	13.82	13.80	13.75	13.71	13.54	13.52	13.39	13.29	13.22
KUOTA E TOKES	13.27	13.50	13.58	13.03	13.24	13.44	13.16	13.18	13.80	13.80	13.71	13.54	13.42	13.14	13.16	13.34
Nr. PIKETES	1	2	3	4	5	6	7	8	9	10	11	12	13	14	15	16
DISTANCA PJESORE	3.4	24.5	18.8	5.2	4.3	9.2	12.1	2.7	16.3	16.1	57.5	6.0	40.4	13.0	23.7	
DISTANCA PROGRESIVE	0.0	3.4	27.9	46.7	51.9	56.2	65.4	77.5	80.2	96.5	112.6	170.1	176.1	216.5	247.5	271.2
KILOMETRAZHI	0.00		0.05			0.10			0.15			0.20		0.25		0.30

Bashkia Vau Dejes



Emertimi i projektit:
Sistemim i kanaleve Kosmaç


Emertimi i fletes: Profili gjatesor

Nr. Fletes: D1.01

Shk: 1:750

Projektues:
Ing. Kimete Curri

Miratoi:
Bashkia Vau Dejes
Mark Babani
Kryetar

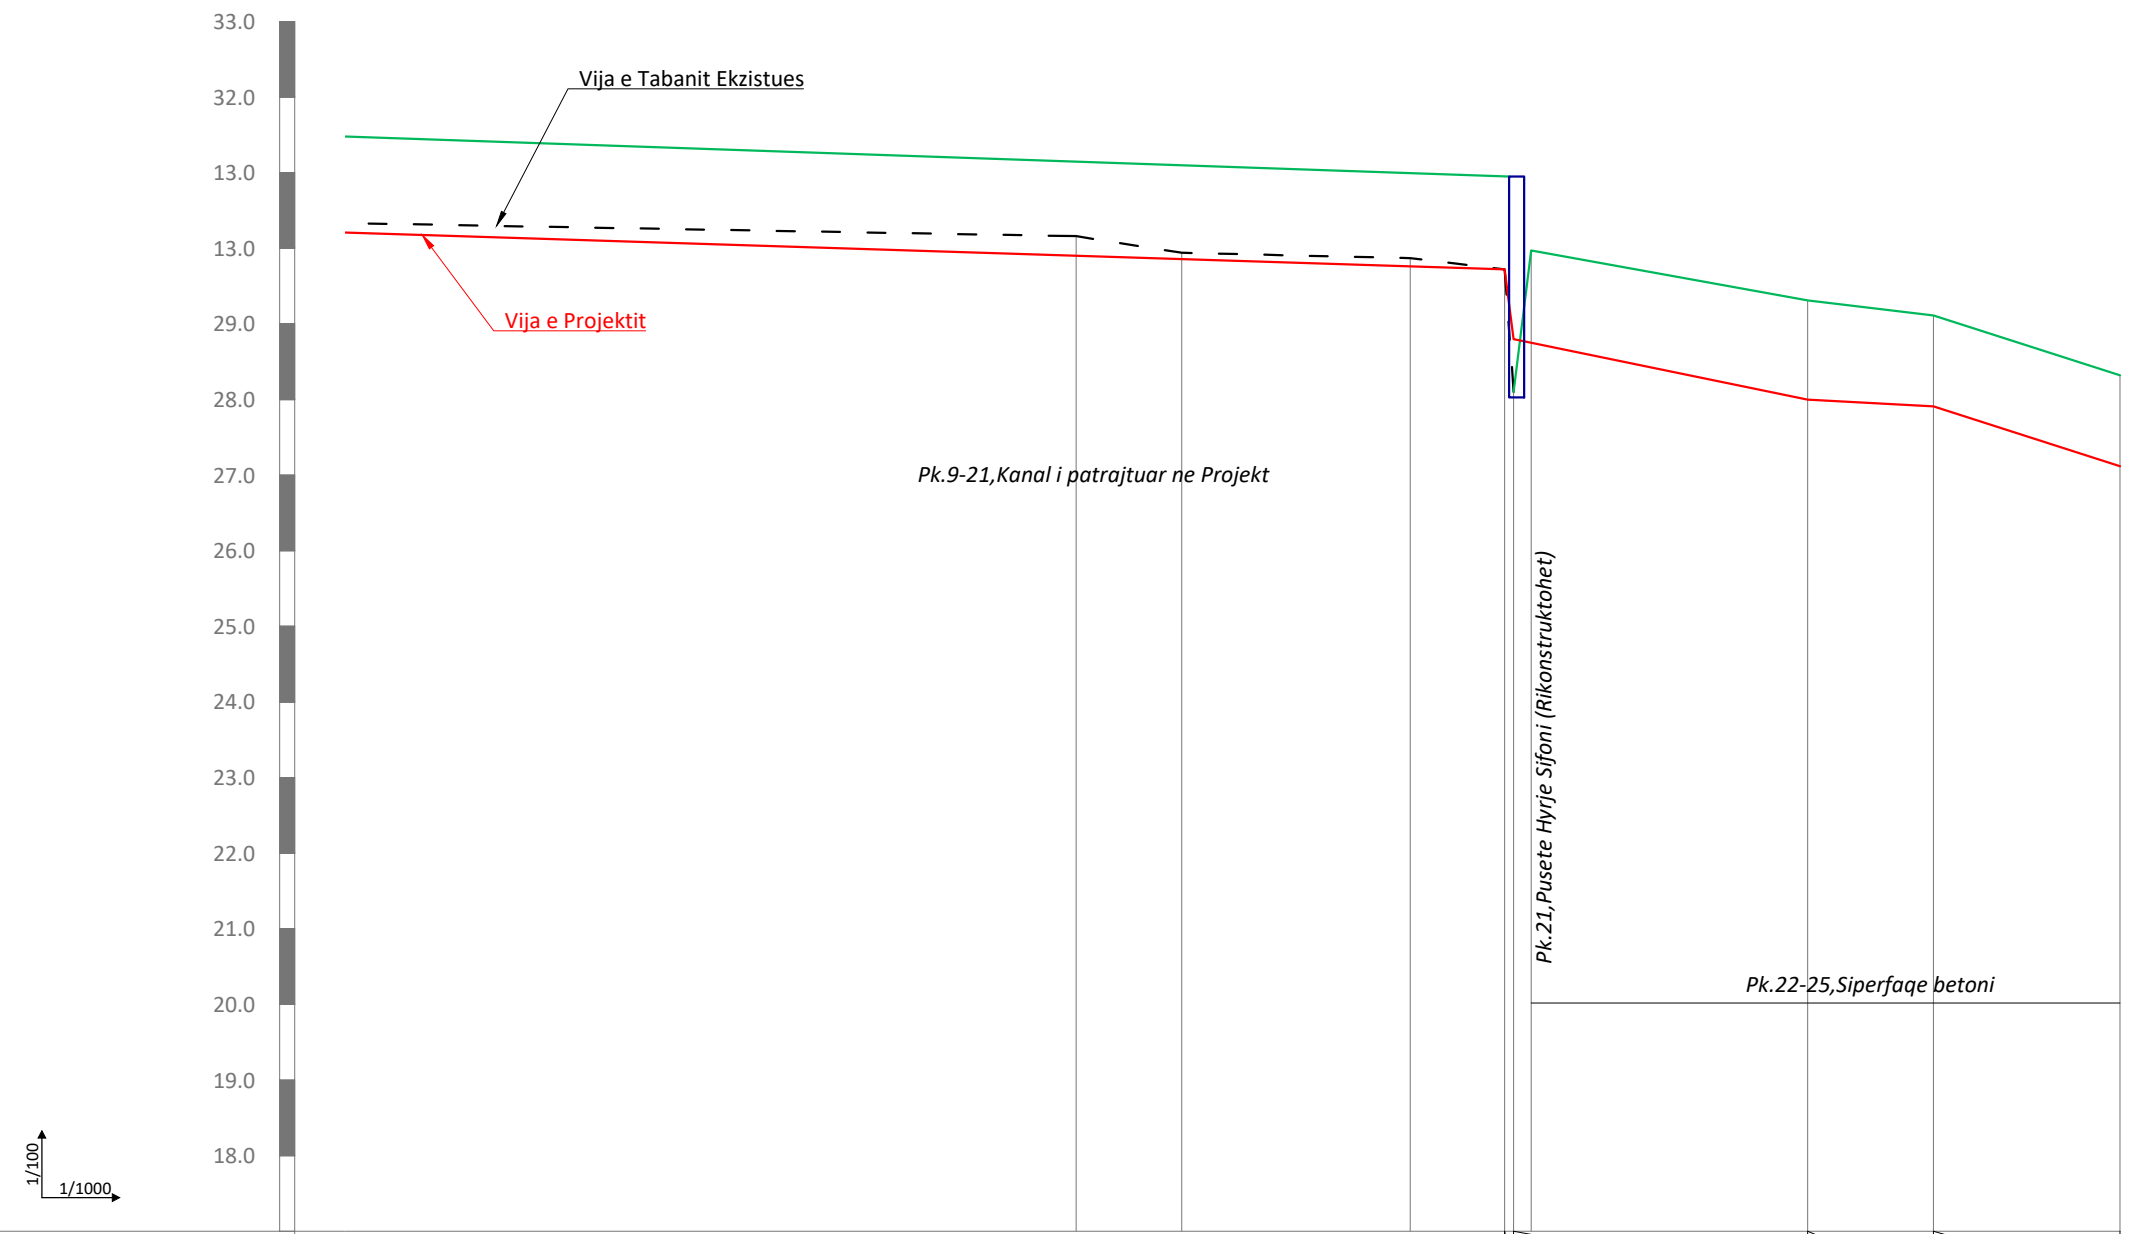

PJERRRESIA	i = 0.0032 L = 258.6 m				0.7667	i = 0.0206 L = 38.9 m		i = 0.0054 L = 16.6 m	i = 0.0320 L = 24.7 m	
KUOTA E PROJEKтит		29.90	29.86	29.76	29.72	28.80	28.75	28.00	27.91	27.12
KUOTA E TOKES		13.16	29.94	29.87	29.72	28.10	29.97	29.31	29.11	28.32
Nr. PIKETES		17	18	19	20	21	22	23	24	25
DISTANCA PJESORE	100.8	14.0	13.2	12.5	1.3	1.3	36.6	16.6	24.7	
DISTANCA PROGRESIVE		372.0	386.0	416.2	428.7	429.9	432.2	468.8	485.4	510.1
KILOMETRAZHI		0.30	0.35	0.40	0.45	0.50				

Bashkia Vau Dejes



Emertimi i projektit:
Sistemim i kanaleve Kosmaç

Emertimi i fletes: Profili gjatesor

Nr. Fletes: D1.02

Shk: 1:750

Projektues:
Ing. Kimete Curri

Miratoi:
Bashkia Vau Dejes
Mark Babani
Kryetar