


BASHKIA DURRES

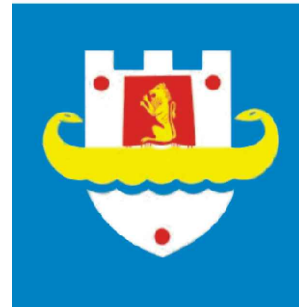


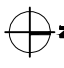
DREJTORIA E PROJEKTEVE DHE INFRASTRUKTURES PUBLIKE

RIKONSTRUKSION I RRUGES "ANDON VERDHA"

DURRES , MARS 2023


PLANIMETRIA E PERGJITHSHME E RRUGES "ANDON VERDHA" (SHEN VLASH), DURRES SHK 1 : 2000



 BASHKIA DURRES N J E S I A E P R O J E K T I T D H E I N F R A S T R U K T U R E S	OSJEKTI : RIKONSTRUKSION I RRUGES "ANDON VERDHA" (SHEN VLASH, DURRES)	EMER MBIEMER : Ing.Eni TURKESHI Ing.Jetmir KURTI Ark.Alba KOKOMANI Ark.Oltjon GRUCKA Ark.Bianka MADHI	FIRMA : _____	EMERTIMI I FLETES : PLANIMETRIA E RRUGES "ANDON VERDHA"
	VENDODHJA : DURRES	PROJEKTI : ARKITEKTONIK	GRUPI PROJEKTIMI : _____	DATA: 01/2023 SHKALLA1:2000
FAZA E PROJEKTIIT : PROJEKT ZBATIMI				

PLANIMETRIA E RRUGES "ANDON VERDHA" (SHEN VLASH), DURRES SHK 1 : 250




 BASHKIA DURRES NJESIA E PROJEKTIT DHE INFRASTRUKTURES	OBJEKTI: RIKONSTRUKSION I RRUGES "ANDON VERDHA" (SHEN VLASH, DURRES)		
	VENDODHJA : DURRES	EMER MBIEMER Ing.Eni TURKESHI Ing.Jetmir KURTI Ark.Alba KOKOMANI Ark.Oltjon GRUCKA Ark.Bianka MADHI	FIRMA
PROJEKTI : ARKITEKTONIK	GRUPI PROJEKTIMIT :		DATA: 01/2023 SHKALLA1: 250
FAZA E PROJEKTIT : PROJEKT ZBATIMI			No. I FLETES A02




PLANIMETRIA E RRUGES "ANDON VERDHA" (SHEN VLASH), DURRES SHK 1 : 250



 BASHKIA DURES INSTITUCION I PROJEKTIT DHE INFRASTRUKTURES	OBJEKTI: RIKONSTRUKSION I RRUGES "ANDON VERDHA" (SHEN VLASH, DURRES)		
	VENDODHJA : DURRES	EMER MBIEMER Ing.Eni TURKESHI Ing.Jetmir KURTI Ark.Alba KOKOMANI Ark.Oltjon GRUCKA Ark.Bianka MADHI	FIRMA
	PROJEKTI : ARKITEKTONIK	GRUPI PROJEKTIMIT :	EMERTIMI I FLETES : PLANIMETRIA E RRUGES "ANDON VERDHA"
	FAZA E PROJEKTIT : PROJEKT ZBATIMI	DATA: 01/2023 SHKALLA: 1:250	No. I FLETES A03


PLANIMETRIA E RRUGES "ANDON VERDHA" (SHEN VLASH), DURRES SHK 1 : 250



 BASHKIA DURRES INSTITUCION I PROJEKTIT DHE INFRASTRUKTURES	OBJEKTI: RIKONSTRUKSION I RRUGES "ANDON VERDHA" (SHEN VLASH, DURRES)		EMERTIMI I FLETES : PLANIMETRIA E RRUGES "ANDON VERDHA"	
	VENDODHJA : DURRES	PROJEKTI : ARKITEKTONIK	GRUPI PROJEKTIMIT : EMER MBIEMER Ing.Eni TURKESHI Ing.Jetmir KURTI Ark.Alba KOKOMANI Ark.Oltjon GRUCKA Ark.Bianka MADHI	FIRMA :
FAZA E PROJEKTIT : PROJEKT ZBATIMI			(North arrow symbol)	


PLANIMETRIA E RRUGES "ANDON VERDHA" (SHEN VLASH), DURRES SHK 1 : 250

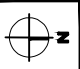

BASHKIA DURRES		OBJEKTI: RIKONSTRUKSION I RRUGES "ANDON VERDHA" (SHEN VLASH, DURRES)		EMERTIMI I FLETES:	
VENDODHJA : DURRES		EMER MBIEMER		FIRMA	
PROJEKTI : ARKITEKTONIK		Ing.Eni TURKESHI Ing.Jetmir KURTI Ark.Alba KOKOMANI Ark.Oltjon GRUCKA Ark.Bianka MADHI		PLANIMETRIA E RRUGES "ANDON VERDHA"	
FAZA E PROJEKTTIT : PROJEKT ZBATIMI		GRUPI PROJEKTTIT :		DATA: 01/2023 SHKALLA: 1:250	
NJESIA E PROJEKTTIT DHE INFRASTRUKTURES				No. I FLETES A05	
					

PLANIMETRIA E RRUGES "ANDON VERDHA" (SHEN VLASH), DURRES SHK 1 : 250



BASHKIA DURRES		OBJEKTI: RIKONSTRUKSION I RRUGES "ANDON VERDHA" (SHEN VLASH, DURRES)	
 INSTITUCIONE E PROJEKTIT DHE INFRASTRUKTURES	VENDODHJA : DURRES	EMER MBIEMER	FIRMA
	PROJEKTI : ARKITEKTONIK	Ing.Eni TURKESHI Ing.Jetmir KURTI Ark.Alba KOKOMANI Ark.Oltjon GRUCKA Ark.Bianka MADHI	
	FAZA E PROJEKTIT : PROJEKT ZBATIMI	GRUPI PROJEKTIMIT :	EMERTIMI I FLETES : PLANIMETRIA E RRUGES "ANDON VERDHA"
			DATA: 01/2023 SHKALLA:1:250
			No. I FLETES A06



VLASH), DURRES SHK 1 : 250



		OBJEKTI RIKONSTRUKSION I RRUGES "ANDON VERDHA" (SHEN VLASH, DURRES)	
VENDODHJA : DURRES		EMER MBIEMER	
PROJEKTI : ARKITEKTONIK		Ing.Eni TURKESHI Ing.Jetmir KURTI Ark.Alba KOKOMANI	
PROJEKTIMI :		FIRMA	
		EMERTIMI I FLETES : PLANIMETRIA E RRUGES "ANDON VERDHA"	
		DATA: 01 / 2023 SHKALLA1: 250	



PLANIMETRIA E RRUGES "ANDON VERDHA" (SHEN VLASH), DURRES SHK 1 : 250



BASHKIA DURRES		OBJEKTI: RIKONSTRUKSION I RRUGES "ANDON VERDHA" (SHEN VLASH, DURRES)	
 N J E S I A E P R O J E K T I T D H E I N F R A S T R U K T U R E S	VENDODHJA : DURRES	EMER MBIEMER	FIRMA
	PROJEKTI : ARKITEKTONIK	Ing.Eni TURKESHI Ing.Jetmir KURTI Ark.Alba KOKOMANI Ark.Oltjon GRUCKA Ark.Bianka MADHI	
	FAZA E PROJEKTTIT : PROJEKT ZBATIMI	GRUPI PROJEKTTIT :	EMERTIMI I FLETES : PLANIMETRIA E RRUGES "ANDON VERDHA"
			DATA: 01/2023 SHKALLA:1:250
			No. I FLETES A08
			


PLANIMETRIA E RRUGES "ANDON VERDHA" (SHEN VLASH), DURRES SHK 1 : 250



BASHKIA DURRES		OBJEKTI: RIKONSTRUKSION I RRUGES "ANDON VERDHA" (SHEN VLASH, DURRES)	
			
VENDODHJA : DURRES		EMER MBIEMER	
PROJEKTI : ARKITEKTONIK		FIRMA	
FAZA E PROJEKTTIT : PROJEKT ZBATIMI		Ing.Eni TURKESHI Ing.Jetmir KURTI Ark.Alba KOKOMANI Ark.Oltjon GRUCKA Ark.Bianka MADHI	
INSTITUCIONI I PROJEKTTIT DHE INFRASTRUKTURES		GRUPI PROJEKTTIT :	
		EMERTIMI I FLETES :	
		PLANIMETRIA E RRUGES "ANDON VERDHA"	
		DATA: 01/2023 SHKALLA: 1:250	
		No. I FLETES A09	
			


PLANIMETRIA E RRUGES "ANDON VERDHA" (SHEN VLASH), DURRES SHK 1 : 250



BASHKIA DURRES		OBJEKTI: RIKONSTRUKSION I RRUGES "ANDON VERDHA" (SHEN VLASH, DURRES)	
 N J E S I A E P R O J E K T I T D H E I N F R A S T R U K T U R E S	VENDODHJA : DURRES	EMER MBIEMER	FIRMA
	PROJEKTI : ARKITEKTONIK	Ing.Eni TURKESHI Ing.Jetmir KURTI Ark.Alba KOKOMANI Ark.Oltjon GRUCKA Ark.Bianka MADHI	
	FAZA E PROJEKTIIT : PROJEKT ZBATIMI	GRUPI PROJEKTIIT :	EMERTIMI I FLETES : PLANIMETRIA E RRUGES "ANDON VERDHA"
			DATA: 01/2023 SHKALLA: 1:250
			No. I FLETES A10

PLANIMETRIA E RRUGES "ANDON VERDHA" (SHEN
VLASH), DURRES SHK 1 : 250


PROFILI TERTHOR

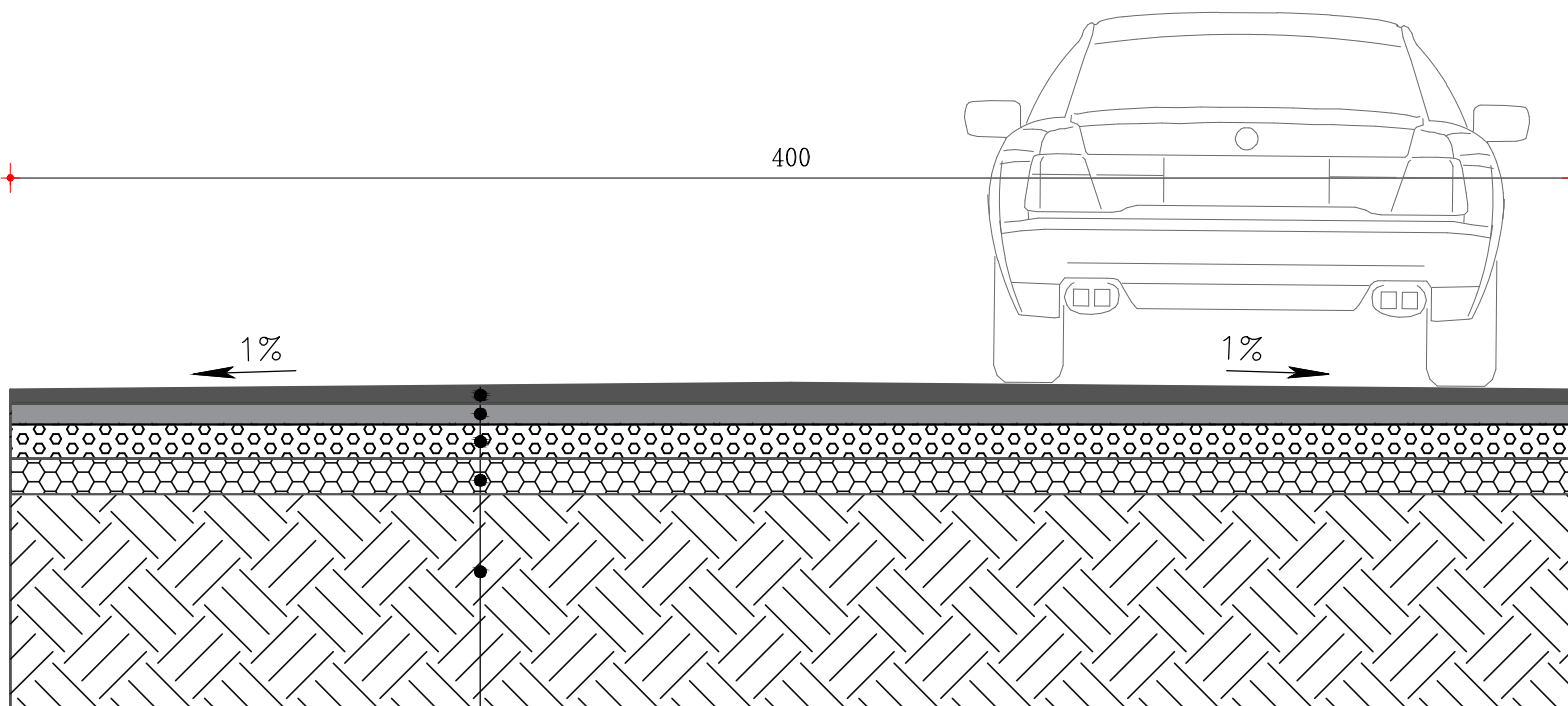


ASFALTOBETON 4 CM
BINDER 6 CM
STABILIZANT 10 CM
ÇAKULL MAKINERIE 10/15 CM
TOKE NATYRALE E NGJESHUR

BASHKIA DURRES		OBJEKTI: RIKONSTRUKSION I RRUGES "ANDON VERDHA" (SHEN VLASH, DURRES)	
NJESIA E PROJEKTIT DHE INFRASTRUKTURES	VENDODHJA : DURRES	EMER MBIEMER	FIRMA
	PROJEKTI : ARKITEKTONIK	Ing.Eni TURKESHI Ing.Jetmir KURTI Ark.Alba KOKOMANI Ark.Oltjon GRUCKA Ark.Bianka MADHI	EMERTIMI I FLETES : PROFILI TERTHOR I RRUGES
	FAZA E PROJEKTIT : PROJEKT ZBATIMI	GRUPI PROJEKTIMIT :	DATA: 01/2023 SHKALLA1: 250 No. I FLETES A11


PLANIMETRIA E PERGJITHSHME E RRUGES "ANDON VERDHA" (SHEN VLASH), DURRES SHK 1 : 500

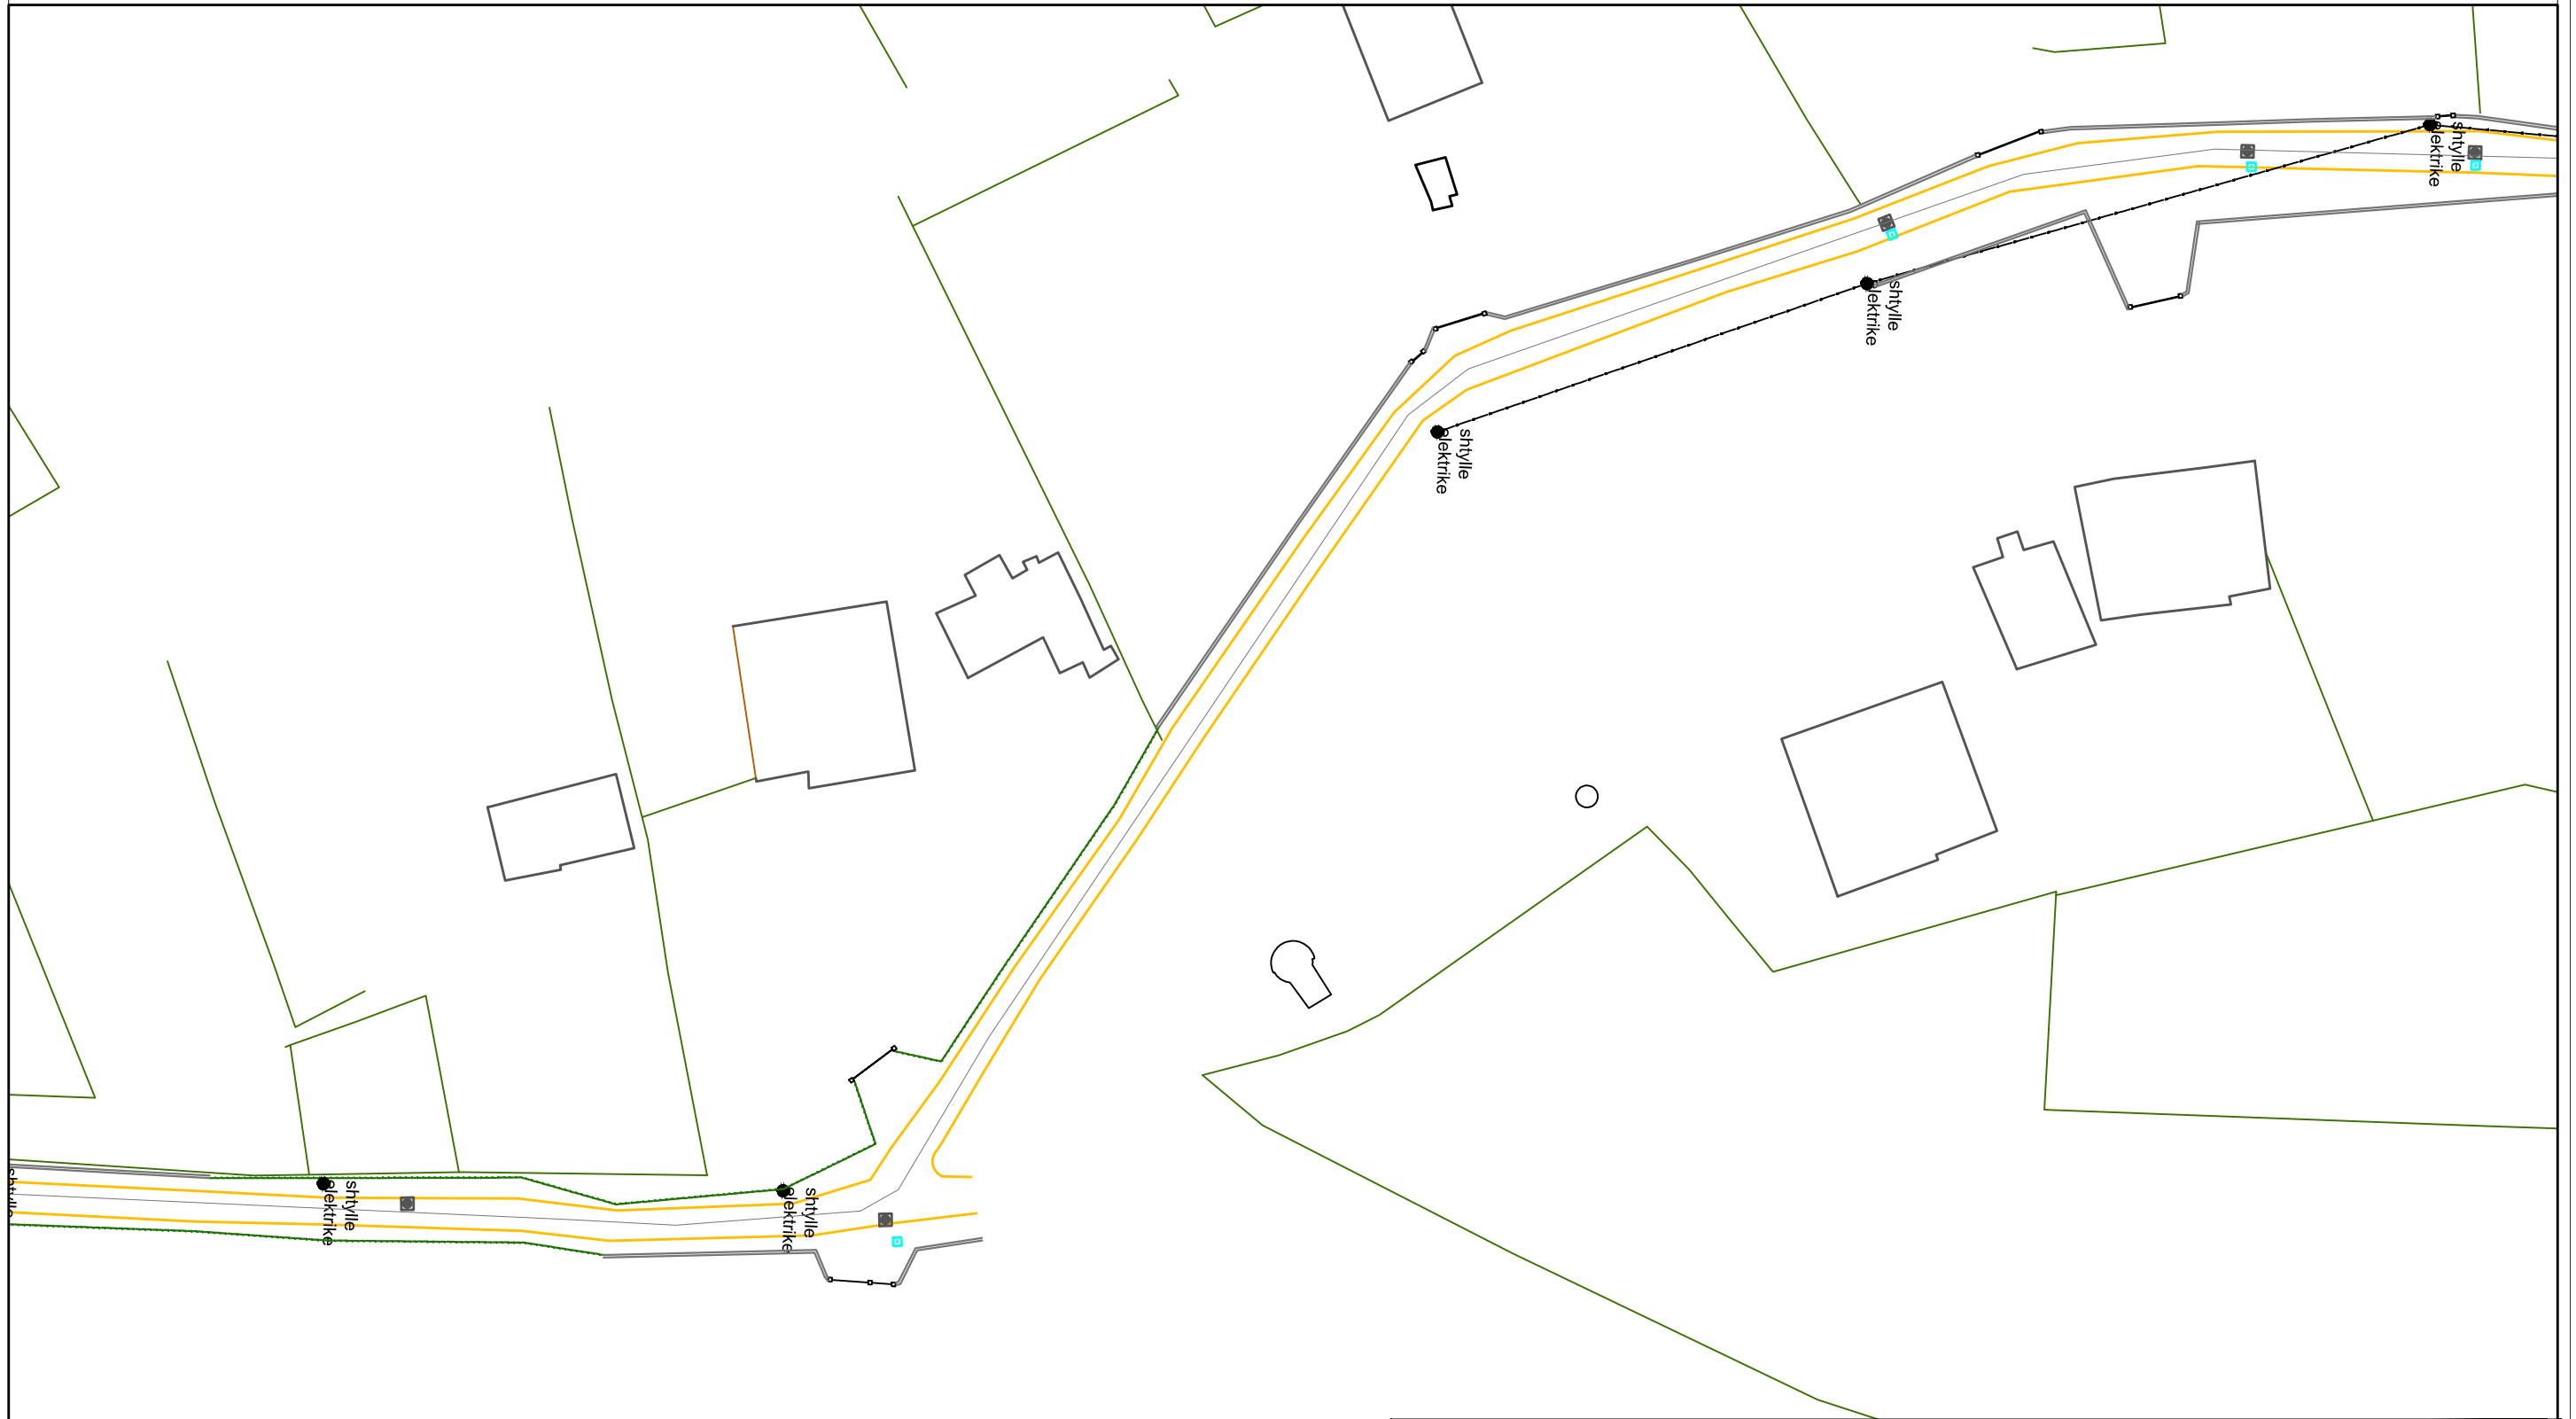



 BASHKIA DURRES NJESIA E PROJEKTIT DHE INFRASTRUKTURES	OBJEKTI : RIKONSTRUKSION I RRUGES "ANDON VERDHA" (SHEN VLASH, DURRES)	EMERTIMI I FLETES : PLANIMETRIA E RRUGES "ANDON VERDHA"	
	VENDODHJA : DURRES PROJEKTI : ARKITEKTONIK FAZA E PROJEKTIT : PROJEKT ZBATIMI	EMER MBIEMER : ING TOPOGRAF : Enli KACULI	FIRMA :




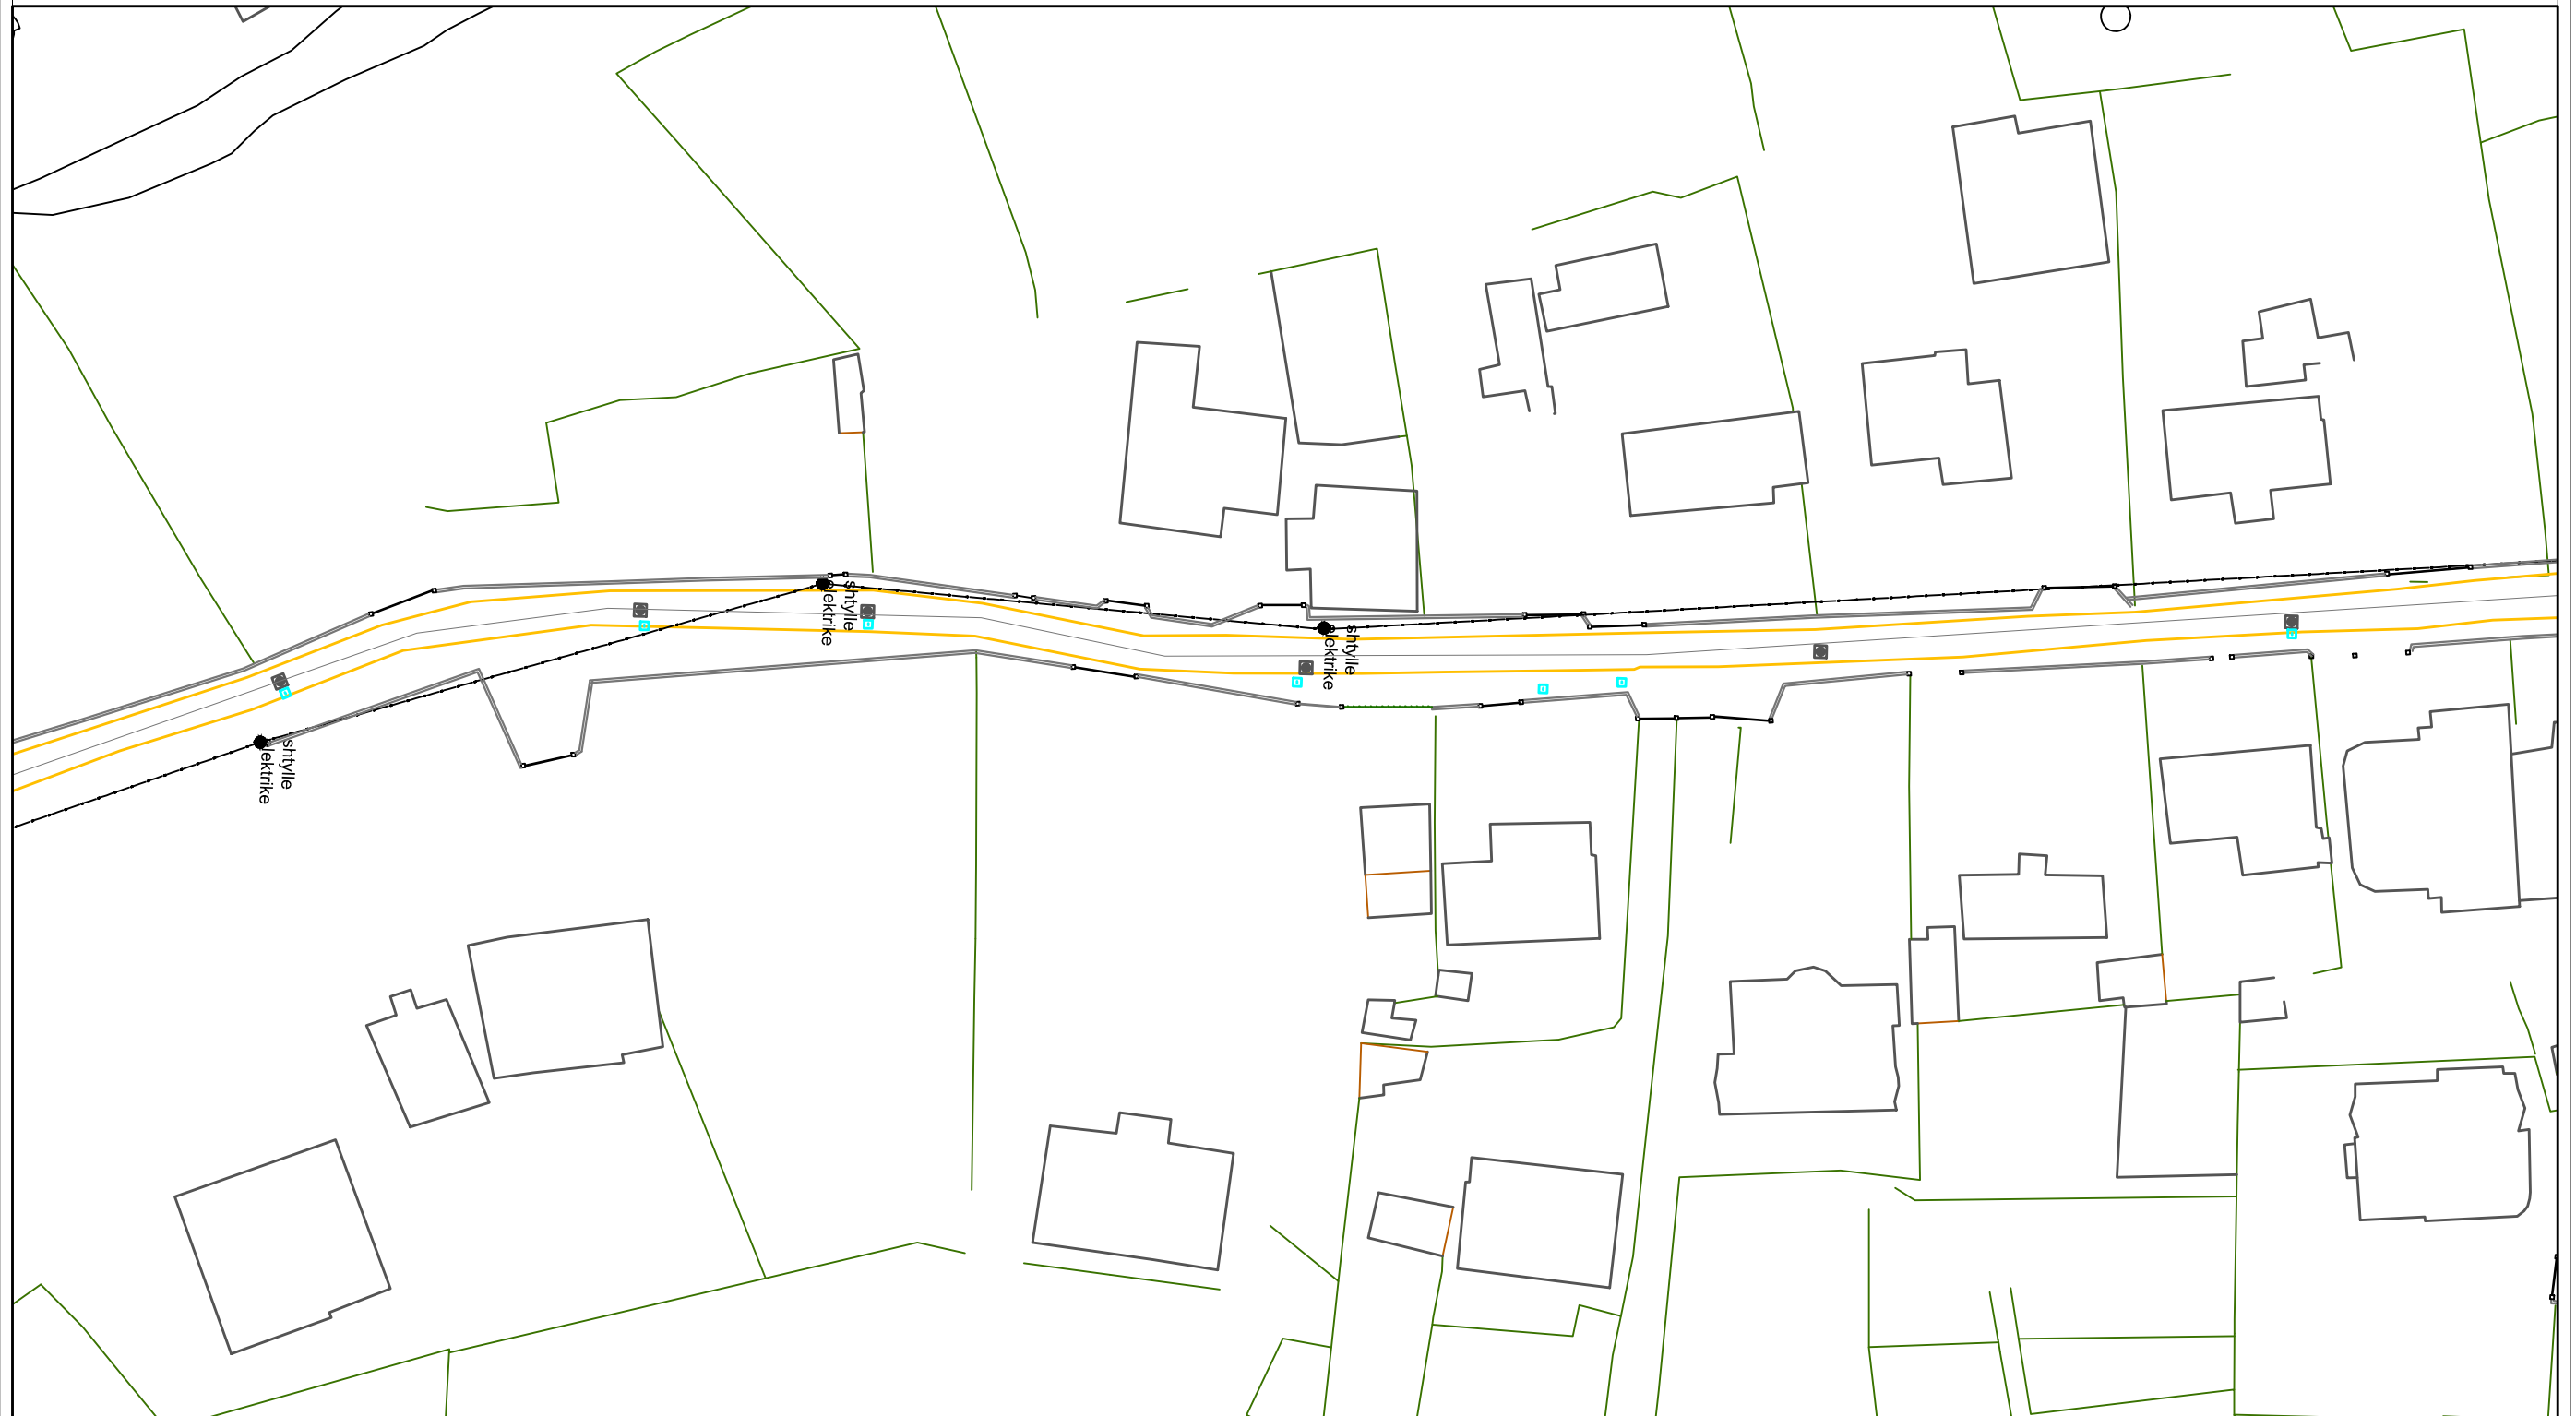

PLANIMETRIA E PERGJITHSHME E RRUGES "ANDON VERDHA" (SHEN VLASH), DURRES SHK 1 : 500




BASHKIA DURRES		OBJEKTI: RIKONSTRUKSION I RRUGES "ANDON VERDHA" (SHEN VLASH, DURRES)		
 N J E S I A E P R O J E K T I T D H E I N F R A S T R U K T U R E S	VENDODHJA : DURRES	GRUPI PROJEKTIMIT : EMER MBIEMER : FIRMA : ING TOPOGRAF : Eni KACULI	EMERTIMI I FLETES : PLANIMETRIA E RRUGES "ANDON VERDHA"	
	PROJEKTI : ARKITEKTONIK		DATA: 01/2023 SHKALLA: 500	
	FAZA E PROJEKTIT : PROJEKT ZBATIMI		No. I FLETES : A00	

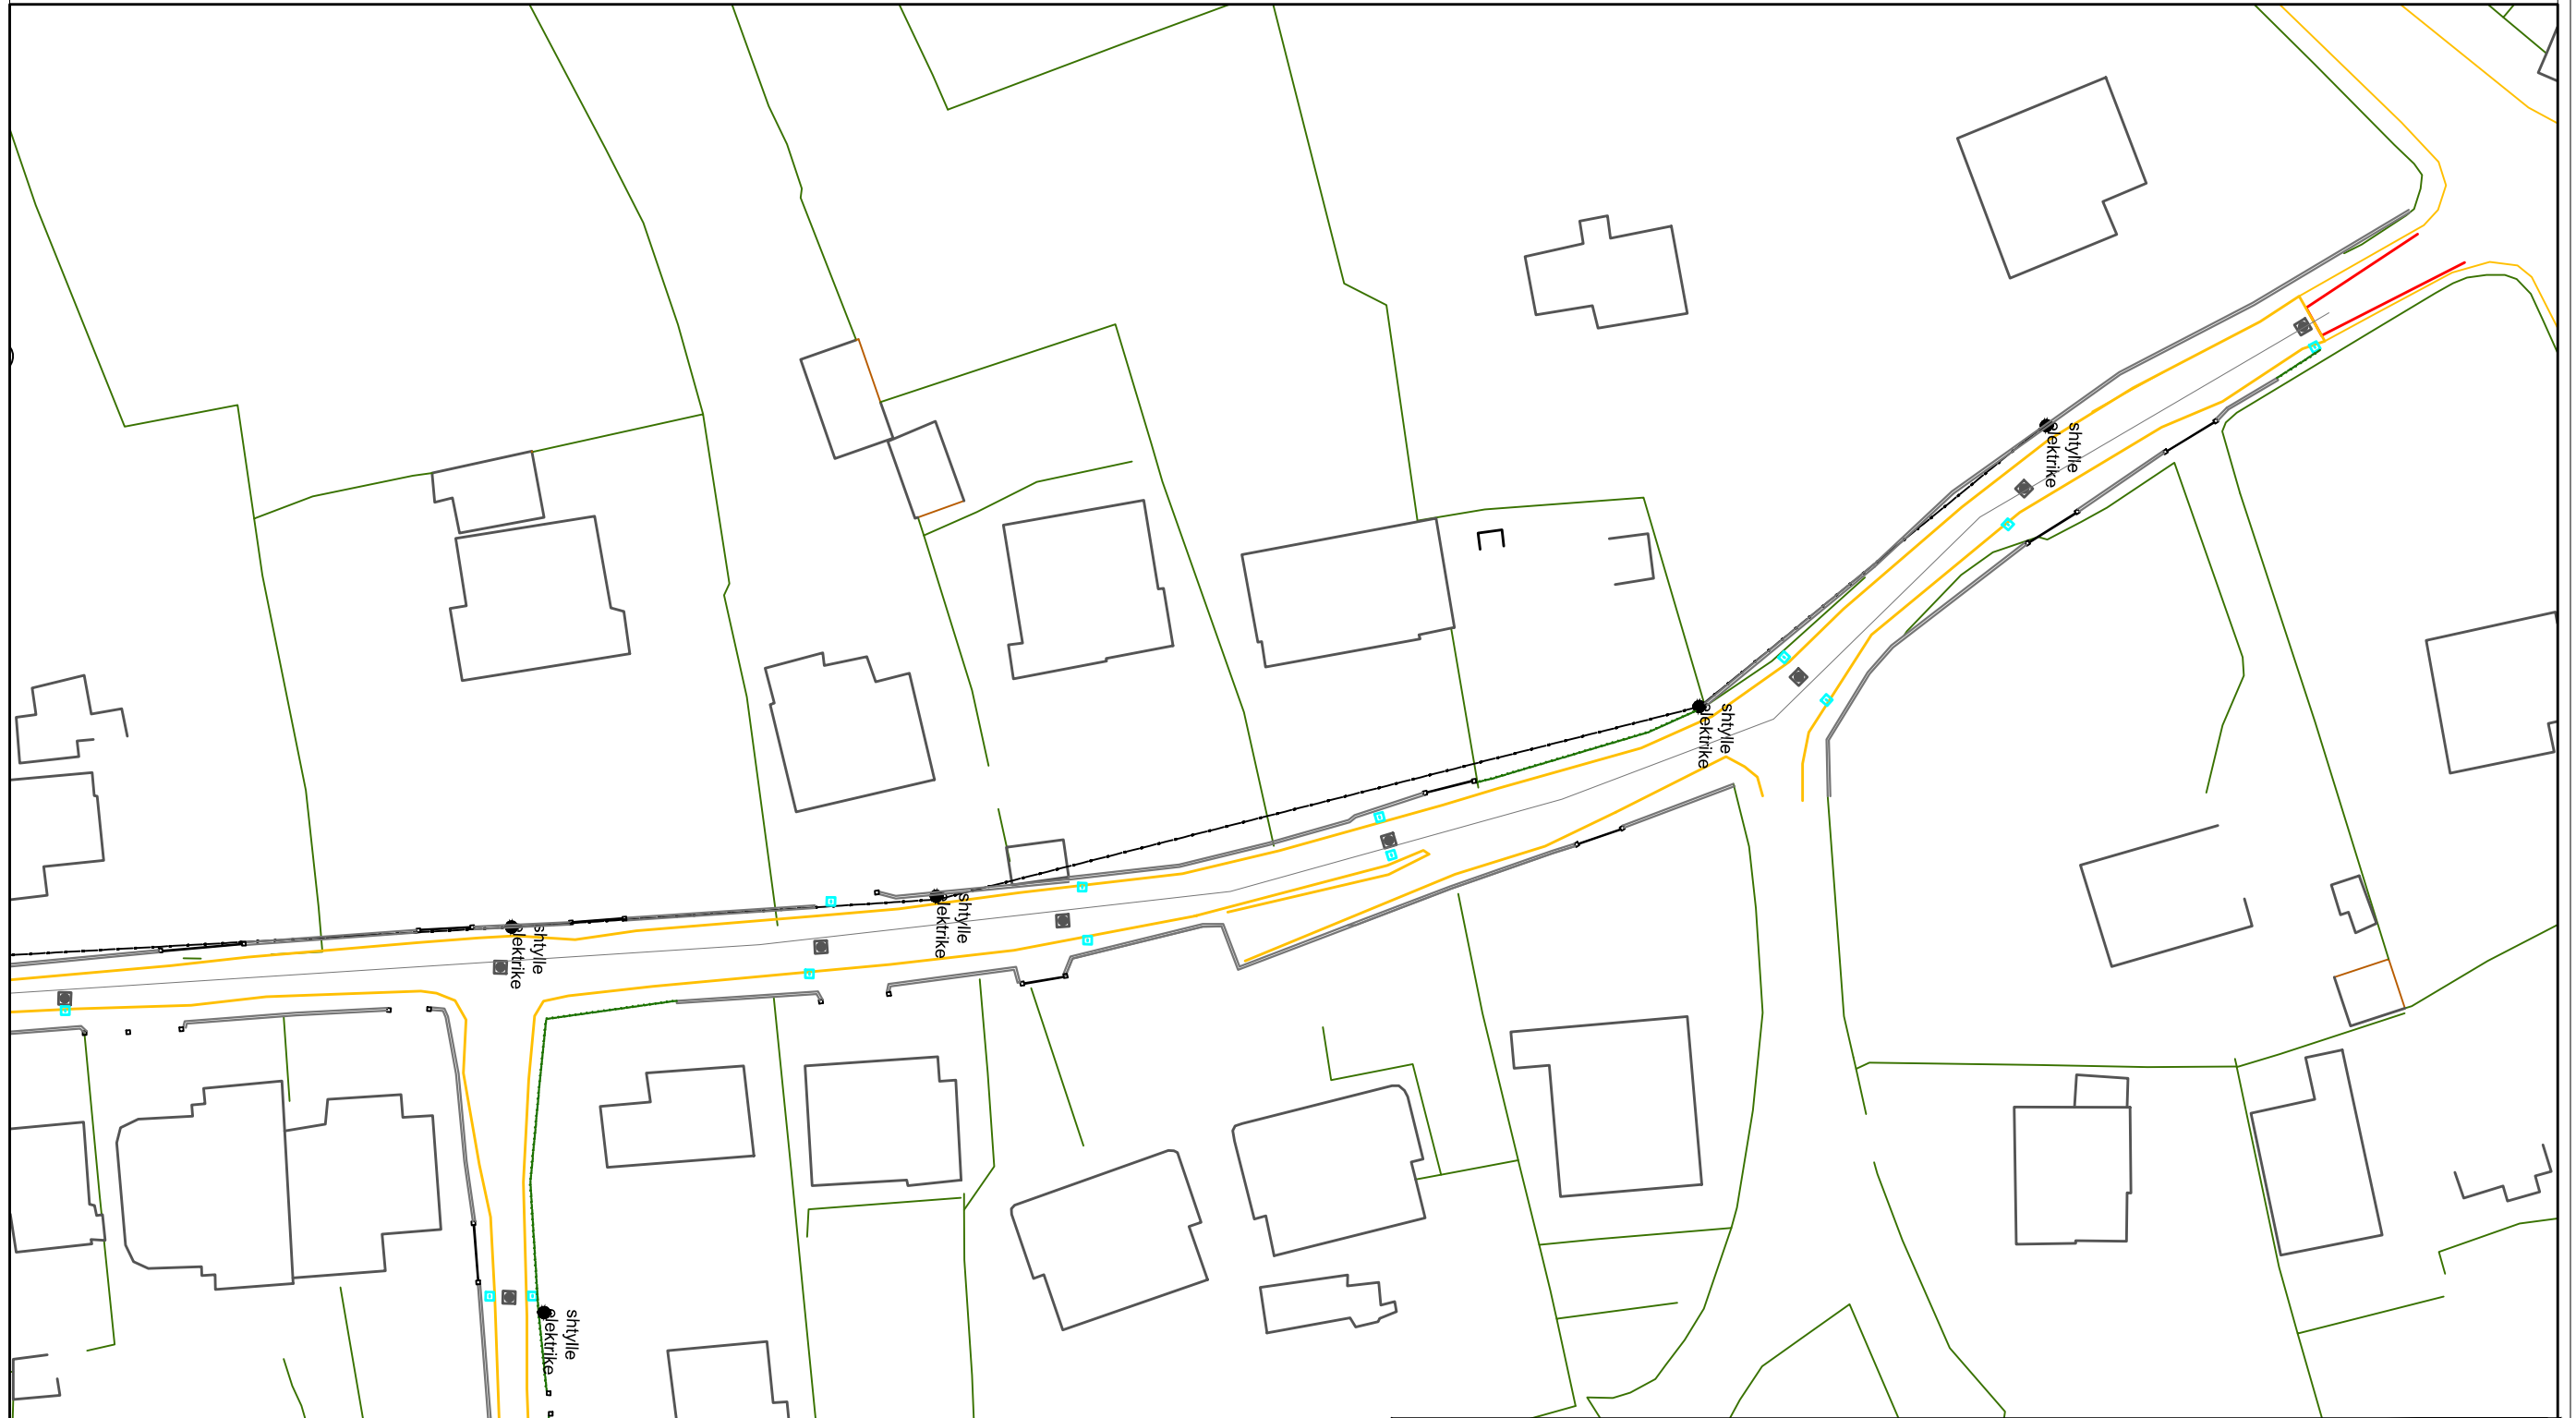
PLANIMETRIA E PERGJITHSHME E RRUGES "ANDON VERDHA" (SHEN VLASH), DURRES SHK 1 : 500



 BASHKIA DURES		OBJEKTI: RIKONSTRUKSION I RRUGES "ANDON VERDHA" (SHEN VLASH, DURRES)	
VENDODHJA : DURRES		EMER MBIEMER FIRMA	
PROJEKTI : ARKITEKTONIK		ING TOPOGRAF : Enli KACULI	
FAZA E PROJEKTTIT : PROJEKT ZBATIMI		GRUPI PROJEKTTIT :	
EMERTIMI I FLETES : PLANIMETRIA E RRUGES "ANDON VERDHA"		DATA: 01/2023 SHKALLA: 1:500	
No. I FLETES A00			

PLANIMETRIA E PERGJITHSHME E RRUGES "ANDON VERDHA" (SHEN VLASH), DURRES SHK 1 : 500

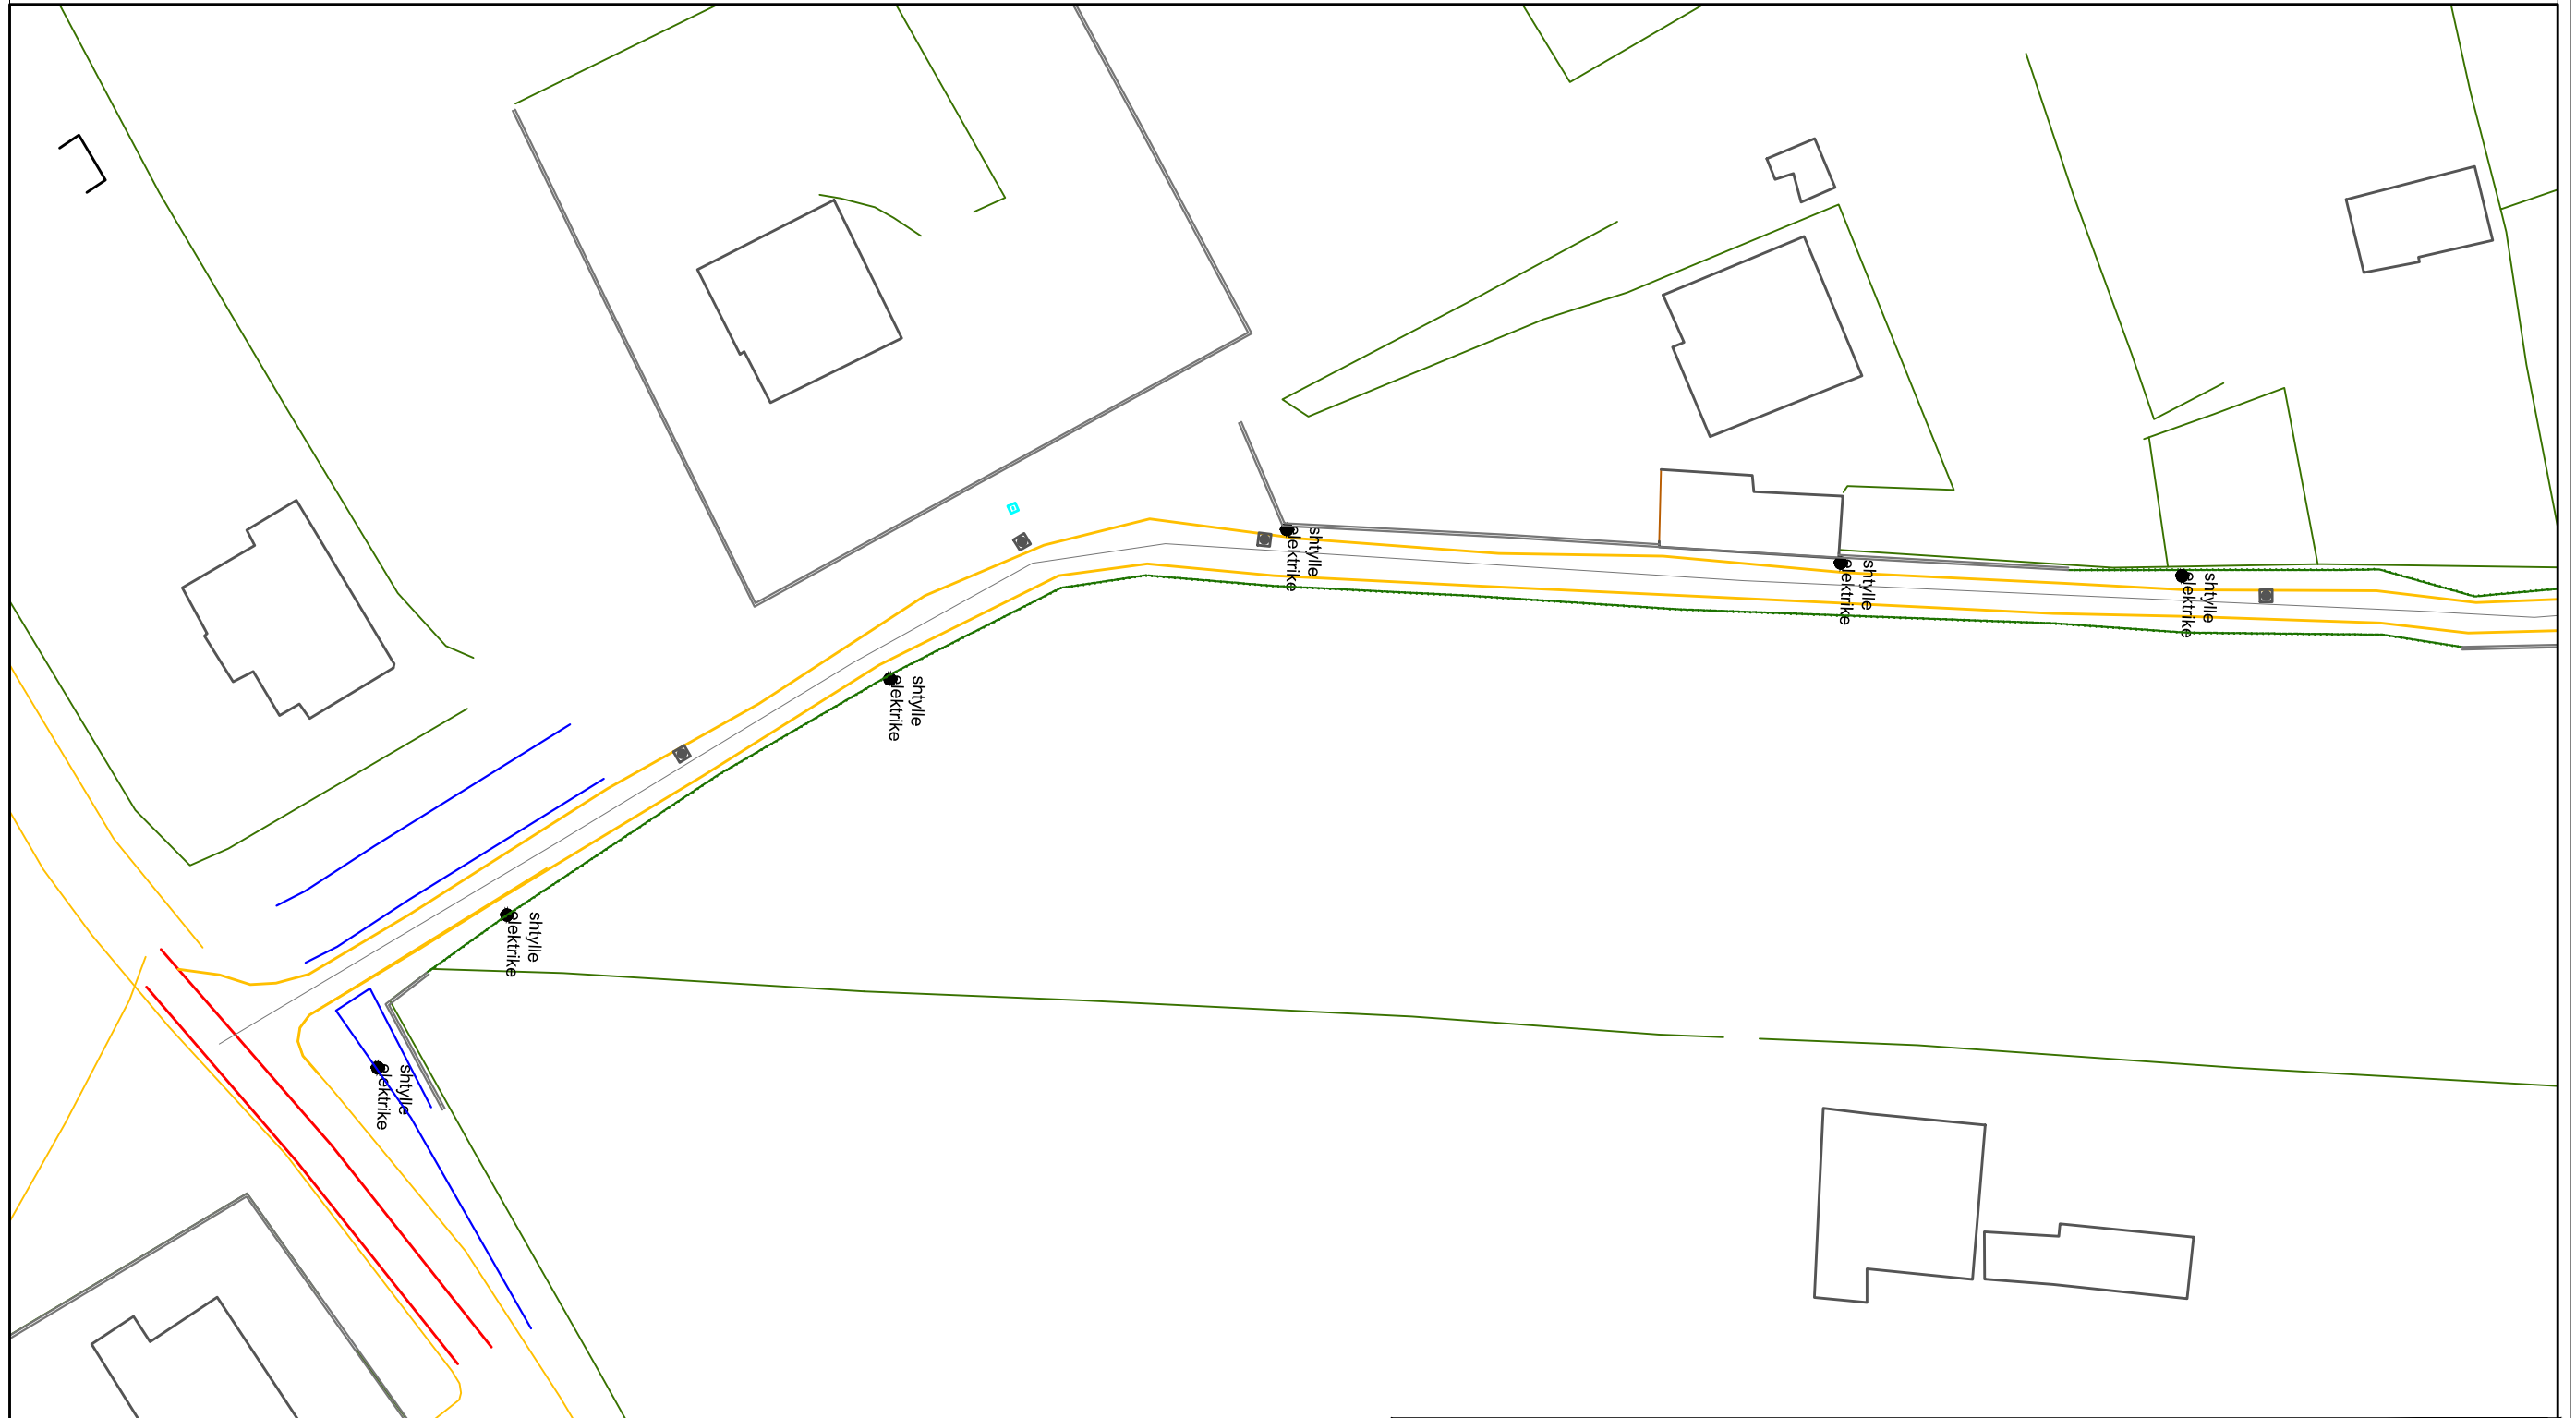

 BASHKIA DURRES NJESIA E PROJEKTIT DHE INFRASTRUKTURES	OBJEKTI: RIKONSTRUKSION I RRUGES "ANDON VERDHA" (SHEN VLASH, DURRES)		EMERTIMI I FLETES:	
	VENDODHJA: DURRES	EMER MBIEMER:	FIRMA:	PLANIMETRIA E RRUGES "ANDON VERDHA"
	PROJEKTI: ARKITEKTONIK	GRUPI PROJEKTIMIT: ING TOPOGRAF : Eni KACULI		DATA: 01/2023 SHKALLA: 2000
	FAZA E PROJEKTIT: PROJEKT ZBATIMI			No. I FLETES A00

