

PROJEKTI I ZBATIMIT

OBJEKTI : REHABILITIMI I RRUGEVE TE FSHATIT PONCARE (LOTI II)

MIRATOI KRYETARI I BASHKISE
EDUARD DURO

VULA/FIRMA

BASHKIA DEVOLL

ADRESA:
Bilisht

OBJEKTI:
REHABILITIMI I RRUGEVE TE FSHATIT PONCARE
(LOTI II)

FAZA E PROJEKTTI :
PROJEKT ZBATIMI

EMERTIMI I FLETES :
FLETA E PARE

SHKALLA:
1:500

NR I FLETES:

PROJEKTOI:
SEKTORI I PLANIFIKIMIT DHE ZHVILLIMIT TE TERRITORIT

BASHKIA DEVOLL



MIRATOI KRYETARI I BASHKISE
EDUARD DURO

VULA/FIRMA

BASHKIA DEVOLL

ADRESA:
FSHATI PONCARE

OBJEKTI:
REHABILITIMI I RRUGEVE TE FSHATIT PONCARE
(LOTI II)

FAZA E PROJEKTTIT:
PROJEKT ZBATIMI

EMERTIMI I FLETES:
HOROGRAFIA

SHKALLA:
1:1000

NR I FLETES:
HO- 01

PROJEKTOI:
SEKTORI I PLANIFIKIMIT DHE ZHVILLIMIT TE TERRITORIT

BASHKIA DEVOLL



MIRATOI KRYETARI I BASHKISE
EDUARD DURO

VULA/FIRMA

BASHKIA DEVOLL

ADRESA:
FSHATI PONCARE

OBJEKTI:
REHABILITIMI I RRUGEVE TE FSHATIT PONCARE
(LOTI II)

FAZA E PROJEKTTIT:
PROJEKT ZBATIMI

EMERTIMI I FLETES:
HOROGRAFIA

SHKALLA:
1:500

NR I FLETES:
HO-02

PROJEKTOI:
SEKTORI I PLANIFIKIMIT DHE ZHVILLIMIT TE TERRITORIT

BASHKIA DEVOLL



MIRATOI KRYETARI I BASHKISE
EDUARD DURO

VULA/FIRMA

BASHKIA DEVOLL

ADRESA:
FSHATI PONCARE

OBJEKTI:
REHABILITIMI I RRUGEVE TE FSHATIT PONCARE
(LOTI II)

FAZA E PROJEKTIT:
PROJEKT ZBATIMI

EMERTIMI I FLETES:
PLANIMETRIA

SHKALLA:
1:500

NR I FLETES:
PL- 01

PROJEKTOI:
SEKTORI I PLANIFIKIMIT DHE ZHVILLIMIT TE TERRITORIT

BASHKIA DEVOLL



MIRATOI KRYETARI I BASHKISE
EDUARD DURO

VULA/FIRMA

BASHKIA DEVOLL

ADRESA:
FSHATI PONCARE

OBJEKTI:
REHABILITIMI I RRUGEVE TE FSHATIT PONCARE
(LOTI II)

FAZA E PROJEKTIT:
PROJEKT ZBATIMI

EMERTIMI I FLETES:
PLANIMETRIA

SHKALLA:
1:500

NR I FLETES:
PL- 02

PROJEKTOI:
SEKTORI I PLANIFIKIMIT DHE ZHVILLIMIT TE TERRITORIT

BASHKIA DEVOLL



MIRATOI KRYETARI I BASHKISE
EDUARD DURO

VULA/FIRMA

BASHKIA DEVOLL

ADRESA:
FSHATI PONCARE

OBJEKTI:
REHABILITIMI I RRUGEVE TE FSHATIT PONCARE
(LOTI II)

FAZA E PROJEKTTIT:
PROJEKT ZBATIMI

EMERTIMI I FLETES:
PLANIMETRIA

SHKALLA:
1:500

NR I FLETES:
PL- 03

PROJEKTOI:
SEKTORI I PLANIFIKIMIT DHE ZHVILLIMIT TE TERRITORIT

BASHKIA DEVOLL



MIRATOI KRYETARI I BASHKISE
EDUARD DURO

VULA/FIRMA

BASHKIA DEVOLL

ADRESA:
FSHATI PONCARE

OBJEKTI:
REHABILITIMI I RRUGEVE TE FSHATIT PONCARE
(LOTI II)

FAZA E PROJEKTTIT:
PROJEKT ZBATIMI

EMERTIMI I FLETES:
PLANIMETRIA

SHKALLA:
1:500


NR I FLETES:
PL- 04

PROJEKTOI:
SEKTORI I PLANIFIKIMIT DHE ZHVILLIMIT TE TERRITORIT

BASHKIA DEVOLL



PROFIL TIP RRUGA "XHEVAIR PASHO" PONCARE

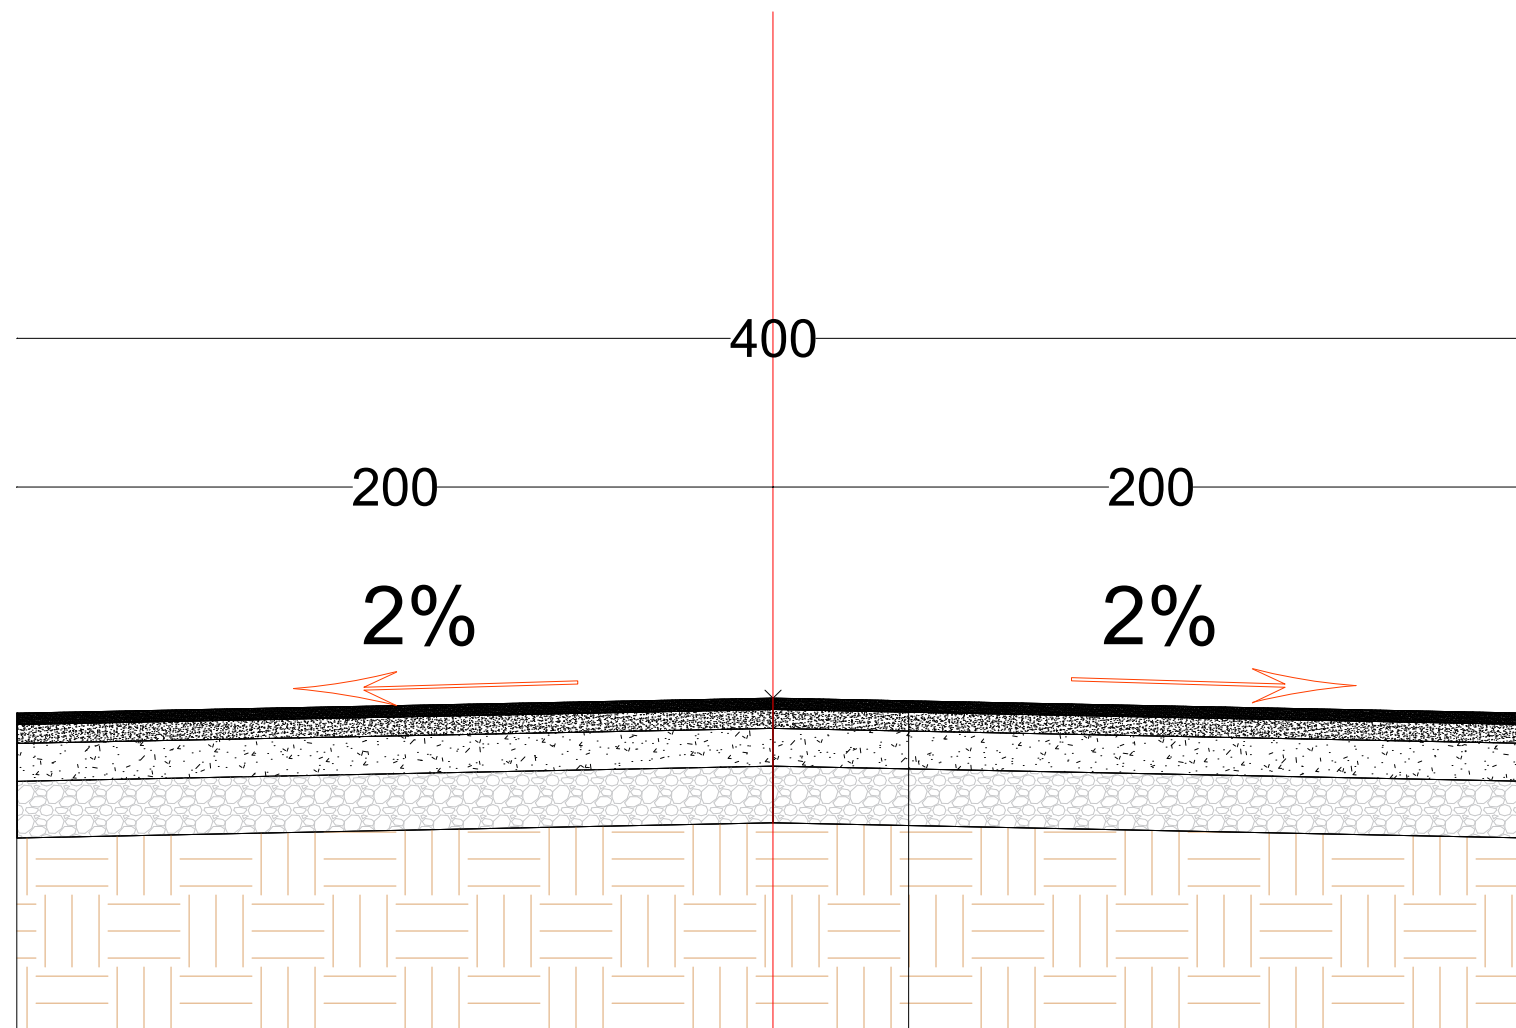

SHTRESE ASFALTOBETON 3 cm
SHTRESE BINDER 4 cm
SHTRESE STABILIZANTI 10 cm
SHTRESE ÇAKULLI 8 cm
TOKE NATYRORE

MIRATOI KRYETARI I BASHKISE
EDUARD DURO

VULA/FIRMA

BASHKIA DEVOLL

ADRESA:
FSHATI PONCARE

OBJEKTI:
REHABILITIMI I RRUGEVE TE FSHATIT PONCARE
(LOTI II)

FAZA E PROJEKTTI:
PROJEKT ZBATIMI

EMERTIMI I FLETES:
DETAJE

SHKALLA:
1:50

NR I FLETES:
PL- 04

PROJEKTOI:
SEKTORI I PLANIFIKIMIT DHE ZHVILLIMIT TE TERRITORIT

BASHKIA DEVOLL

