



PROJEKTI

*Rikonstruktion i varrezave publike Sarande,
Gjashte, Shelegar, Metoq*

Riveshje me asfalt

SHKALLA 1:2000

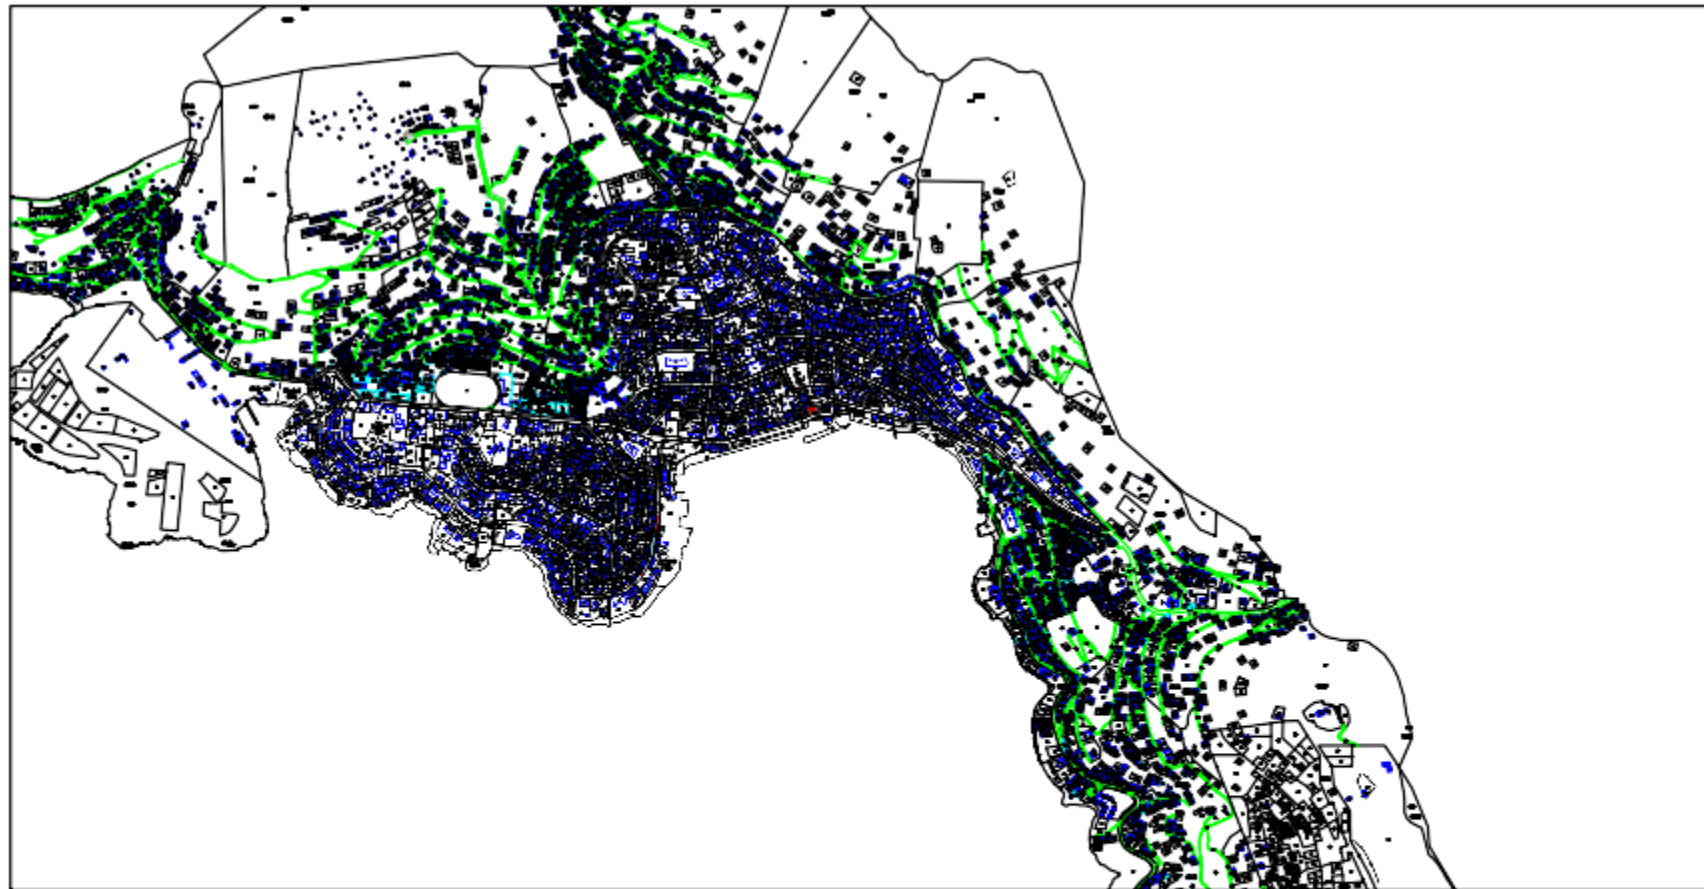

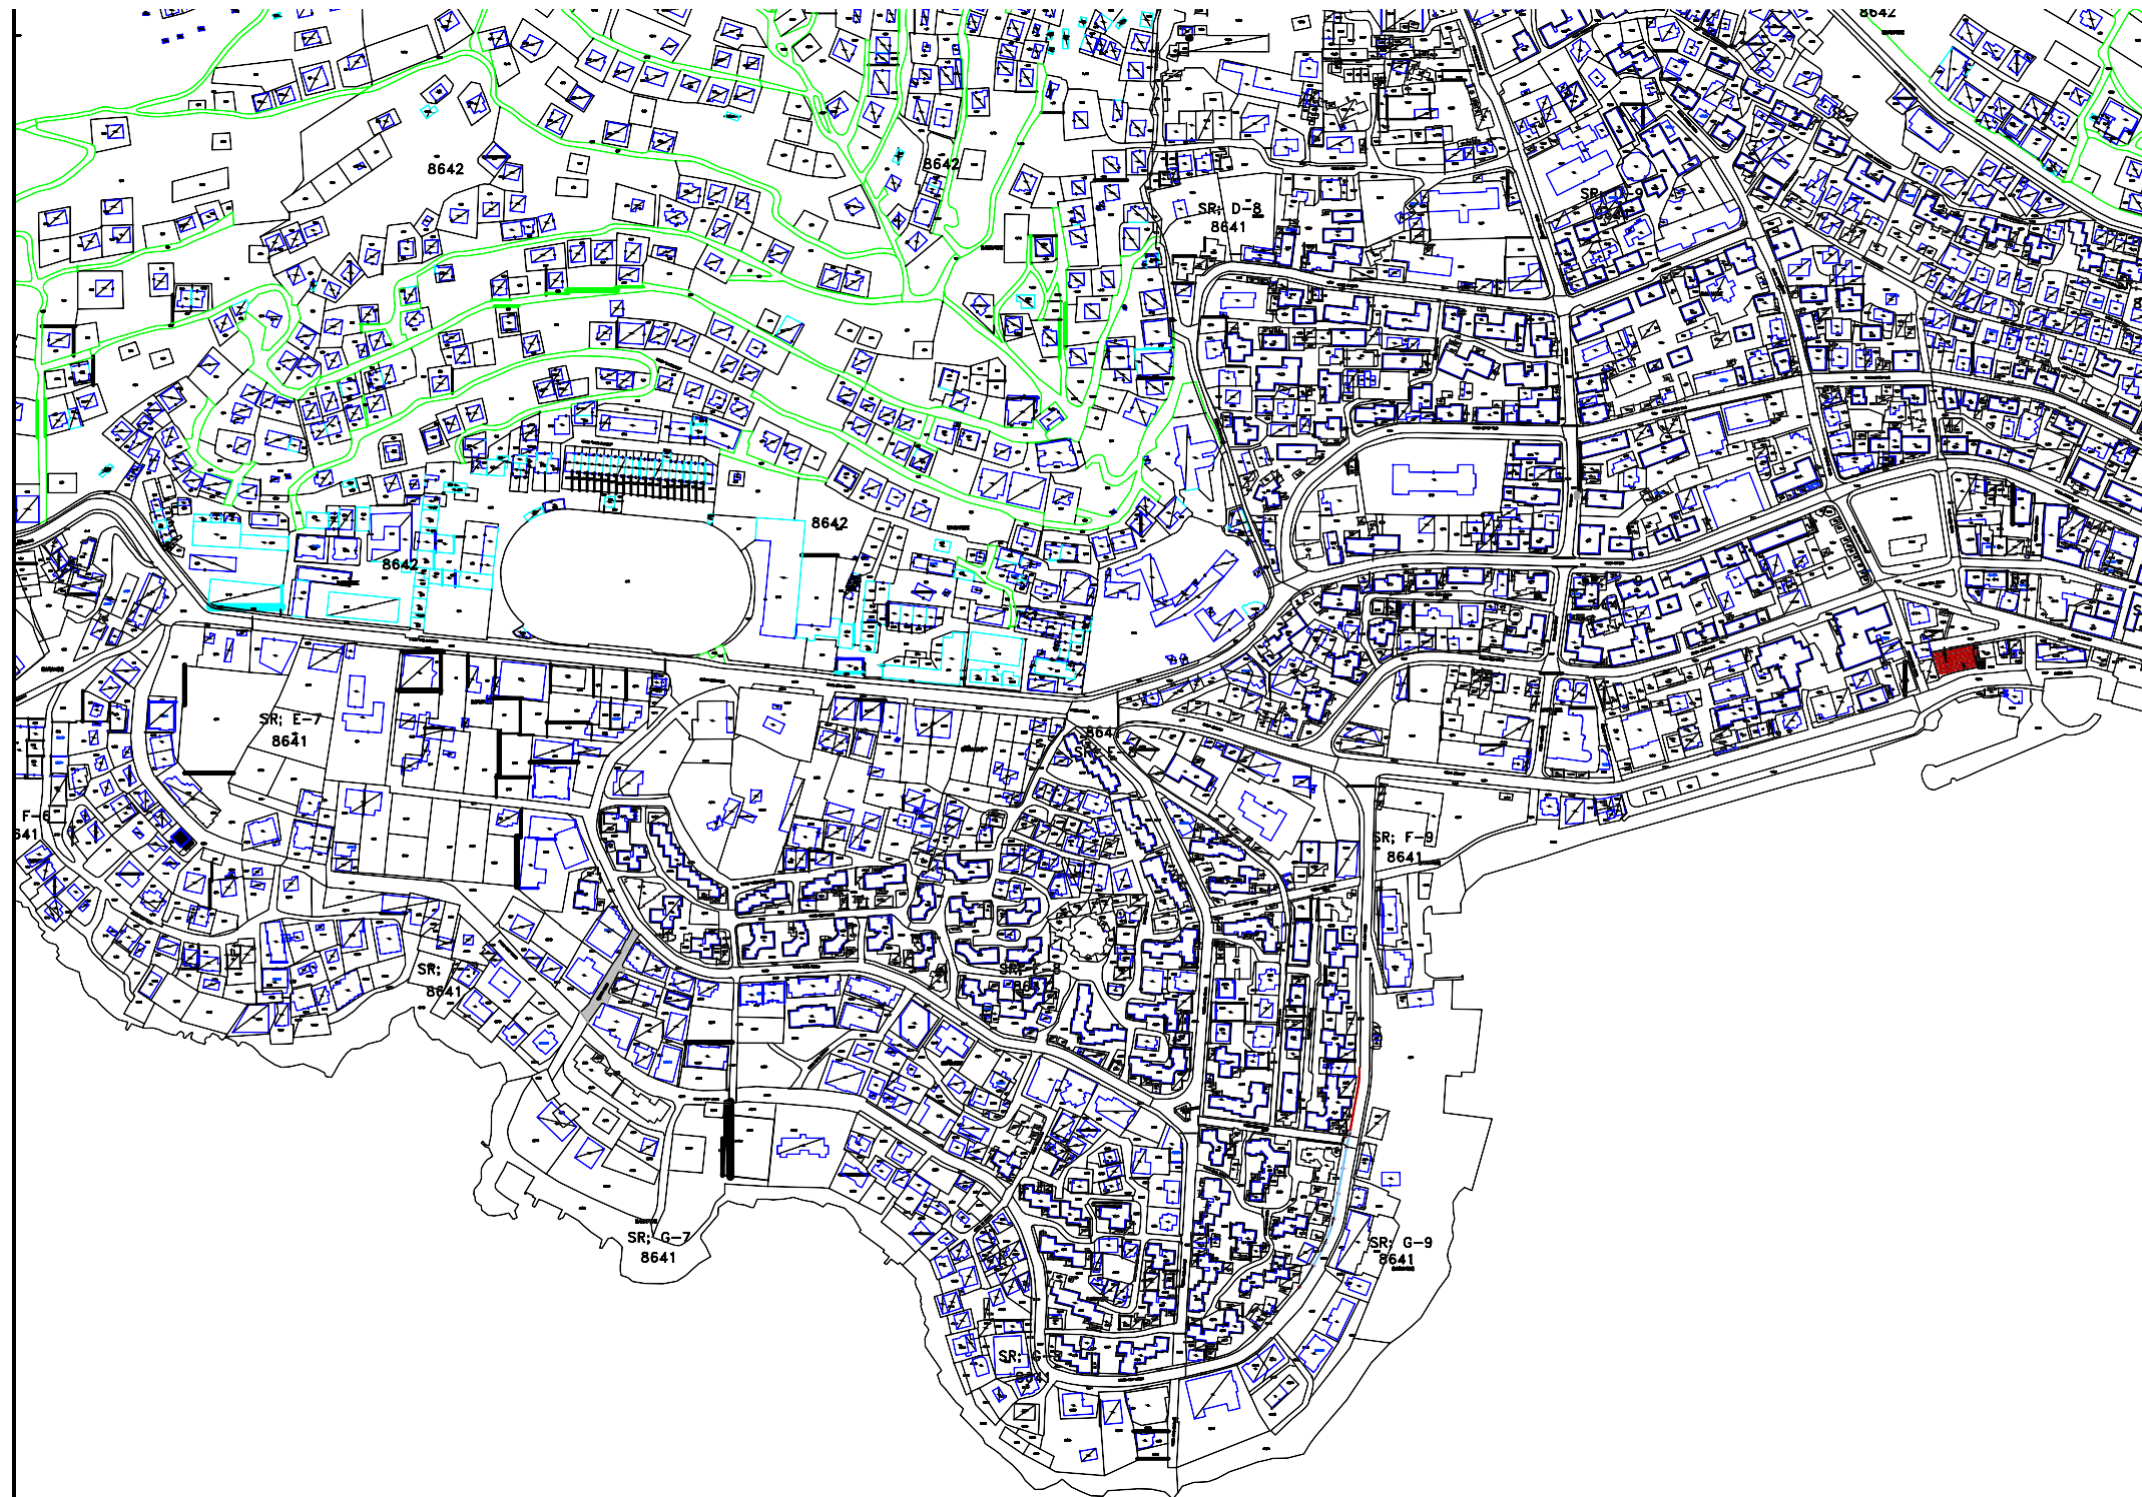


PER DREJTORINE E
SHERBIMEVE PUBLIKE
DREJTOR
ROMEO SKENDAJ

	BASHKIA SARANDE	P.ZYRES URBANISTIKES	OBJEKTI	Riveshje e pjeseshme e shtresave asfaltike ne rruget e Sarandes		
				Riveshje me asfalti rr."Idriz Alidhima" ,Sarande		
				BASHKIA SARANDE		
			EMERTIMI I FLETES	Grupi Projektimit		
				Projekttoi		
				Projekttoi		

Riveshje me asfalt

SHKALLA 1:2000

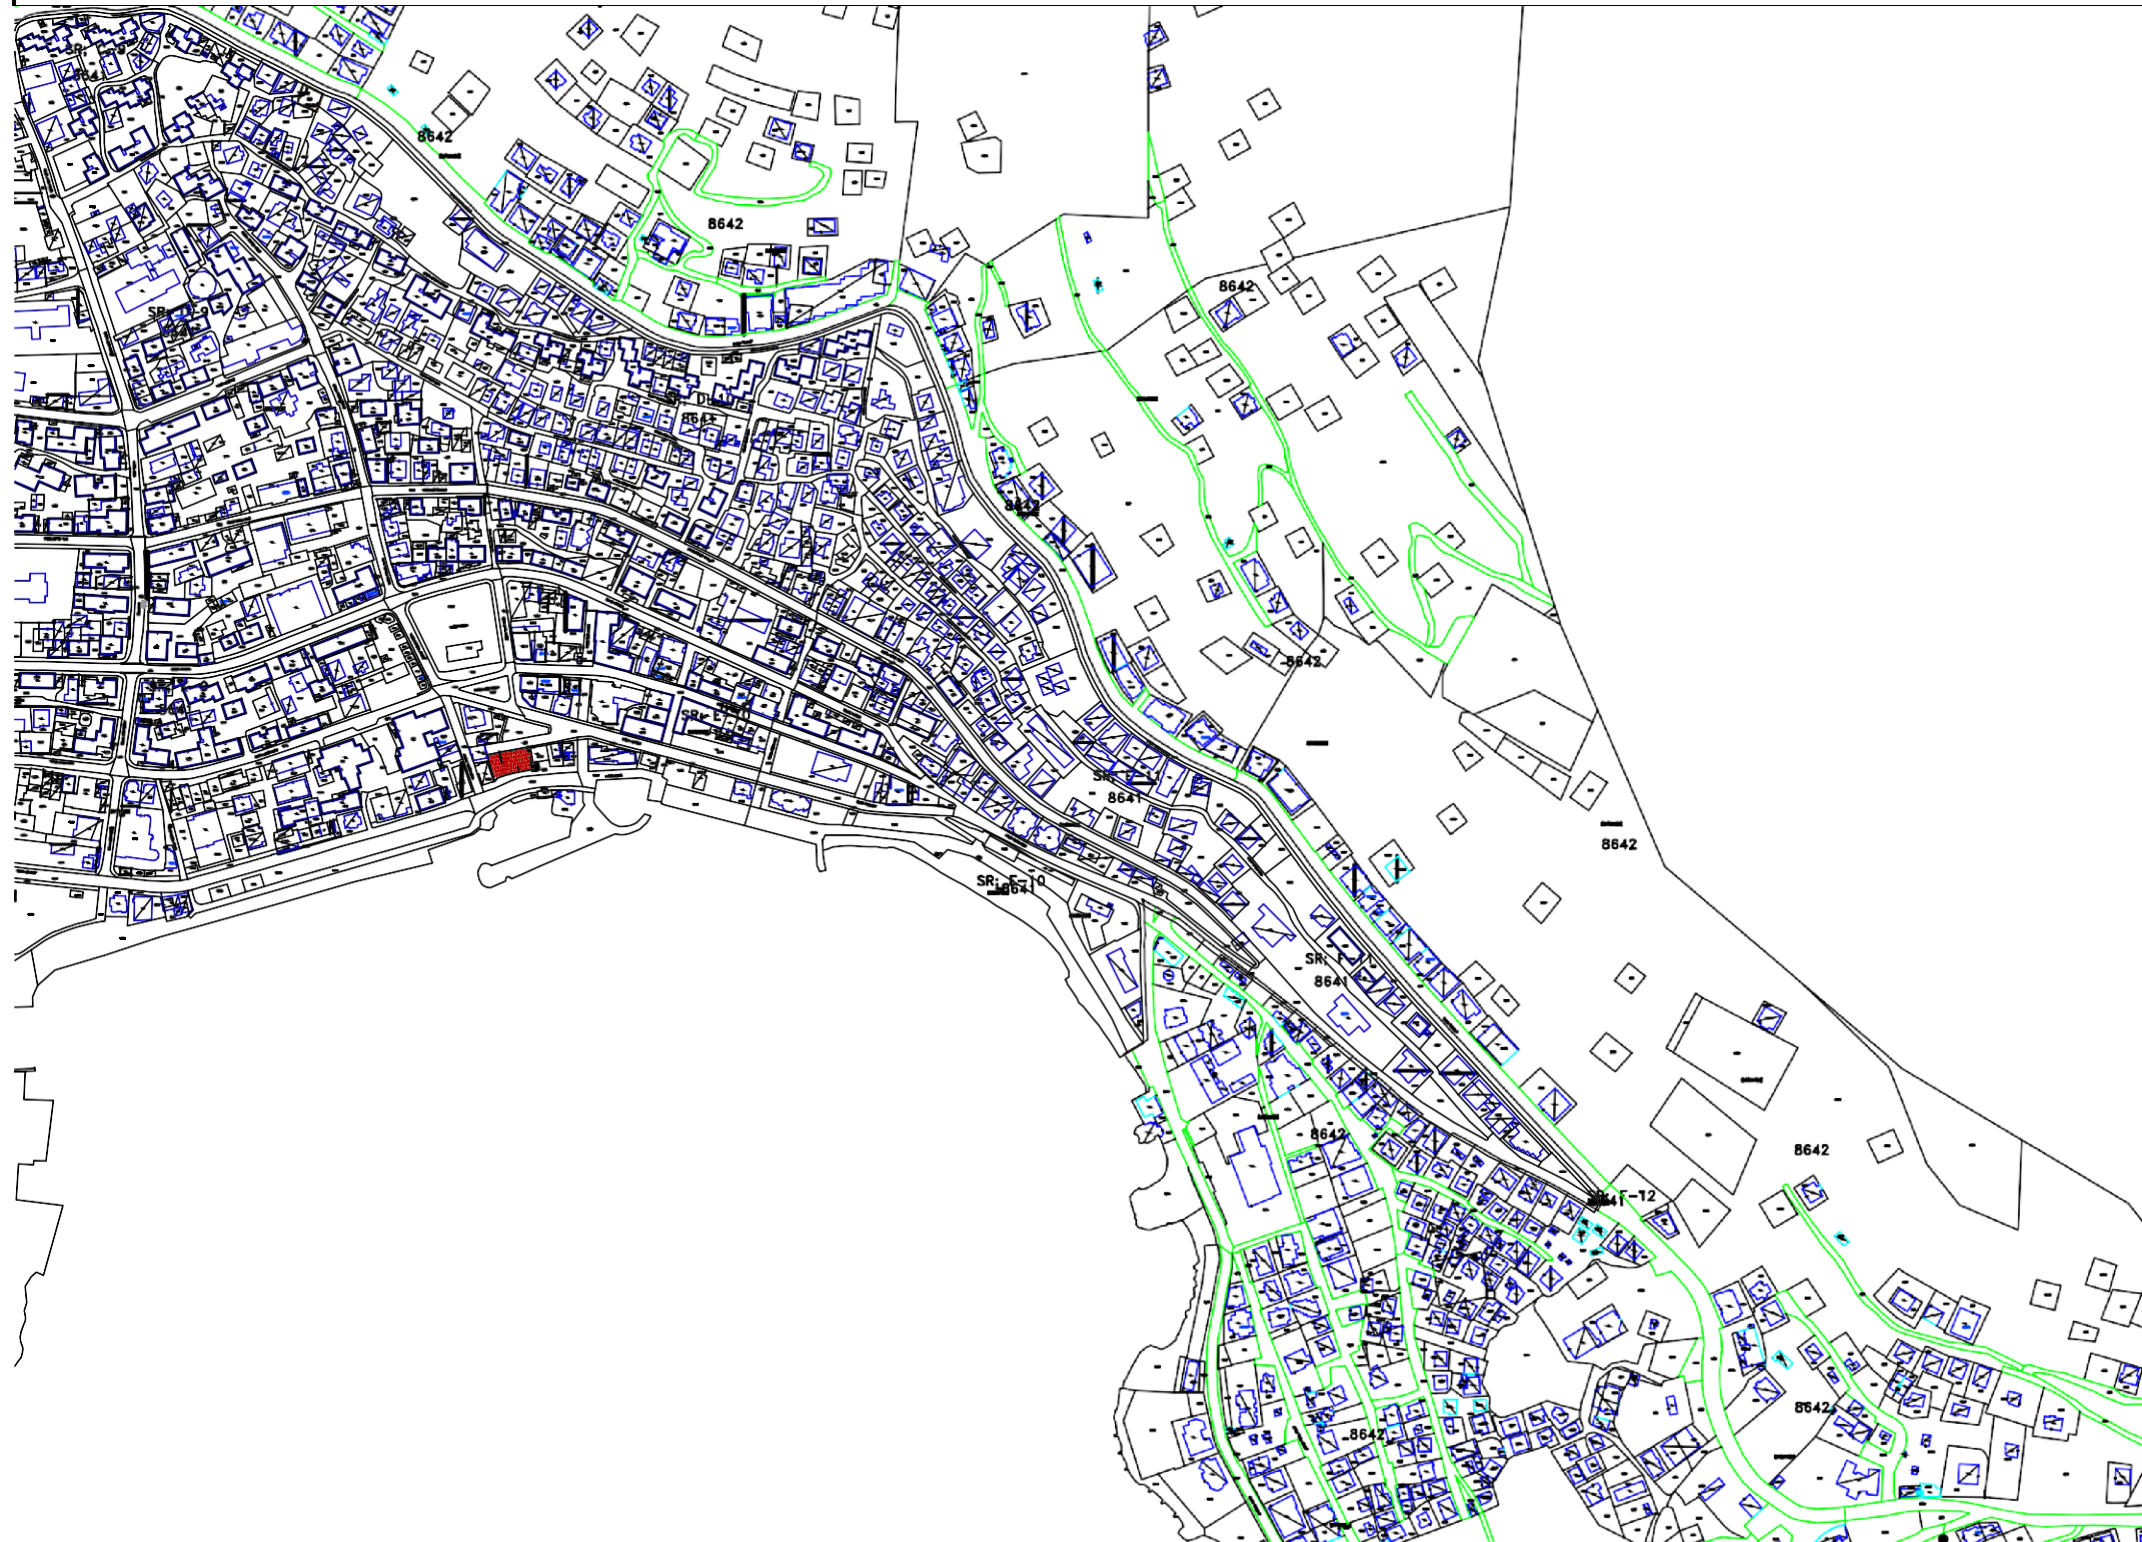

PER DREJTORINE E
SHERBIMEVE PUBLIKE
DREJTOR
ROMEO SKENDAJ

	BASHKIA SARANDE	P.ZYRES URBANISTIKES	OBJEKTI EMERTIMI I FLETES	Riveshje e pjeshme e shtresave asfaltike ne rruget e Sarandes	Grupi Projektimit	
				Riveshje me asfalti rr."Idriz Alidhima" Sarande.		
				BASHKIA SARANDE	Projektoi	