

Porositës:

**BASHKIA MALESI E
MADHE
KRYETAR I BASHKISE
Z. TONIN MARINAJ**

SISTEMIMI ASFALTIM RRUGA PER TEK VARREZAT KOPLIK

Autor "NOVATECH STUDIO "SHPK



Grupi projektimit:

ING. NDERTIMI	Mimoza	TOMCO
ARKITEKT	Gerta	NOVA
ING. HIDROTEKNIK	Klodjan	NDQJ
ING. HIDROTEKNIK	Kostandin	NOVA
ING. GJEOLGJIK	Antonela	BAZHDARI
ING. NDERTIMI	Petrika	DOKU

Vula

PROJEKT ZBATIMI

DHJETOR 2022

HOROGRAFIA 1:2000

Porositës:

**BASHKIA MALESI
E MADHE**

Titulli i Projektit

**SISTEMIMI ASFALTIM RRUGA
PER TEK VARREZAT
KOPLIK**

Faza

PROJEKT ZBATIMI

Vula

Autor

"NOVATECH STUDIO "SHPK



ADMIN ING. EMIL NOVA

Grupi projektimit:

ING. NDERTIMI	Mimoza TOMCO
ARKITEKT	Gerta NOVA
ING. HIDROTEKNIK	Klodjan NDOJ
ING. HIDROTEKNIK	Kostandin NOVA
ING. GJEOLGJIK	Antonela BAZHDARI
ING. NDERTIMI	Petrika DOKU

Vula

Kapitulli

PROJEKT ARKITEKTONIK

Titulli i Vizatimit

HOROGRAFIA

Realizuar DHJETOR 2022	Shkalla 1:2000
----------------------------------	--------------------------

Emërtimi i Fletës
A 1 - 02

PLANIMETRIA EKZISTUESE

1:250

LEGJENDE

- x 77 139.31 Rilevimi topografik (kuota)
- Rilevimi topografik (Izoipse)
- Aksi i rruges
- Gjurma ekzistuese



Porositës:

**BASHKIA MALESI
E MADHE**

Titulli i Projektit

**SISTEMIMI ASFALTIM RRUGA
PER TEK VARREZAT
KOPLIK**

Faza

PROJEKT ZBATIMI

Vula

Autor

"NOVATECH STUDIO "SHPK



Grupi projektimit:

ING. NDERTIMI	Mimoza TOMCO
ARKITEKT	Gerta NOVA
ING. HIDROTEKNIK	Klodjan NDOJ
ING. HIDROTEKNIK	Kostandin NOVA
ING. GJEOLGJIK	Antonela BAZHDARI
ING. NDERTIMI	Petrika DOKU

Vula

Kapitulli

PROJEKT ARKITEKTONIK

Titulli i Vizatimit

PLANIMETRIA EKZISTUESE

Realizuar

DHJETOR 2022 **Shkalla** **1:250**

Emërtimi i Fletës

A 1 - 03

PLANIMETRIA EKZISTUESE

1:250

LEGJENDE

- x 77 139.31 Rilevimi topografik (kuota)
- Rilevimi topografik (Izoipse)
- Aksi i rruges
- Gjurma ekzistuese

Porositës:

**BASHKIA MALESI
E MADHE**

Titulli i Projektit

**SISTEMIMI ASFALTIM RRUGA
PER TEK VARREZAT
KOPLIK**

Faza

PROJEKT ZBATIMI

Vula

Autor

"NOVATECH STUDIO "SHPK



Grupi projektimit:

ING. NDERTIMI	Mimoza TOMCO
ARKITEKT	Gerta NOVA
ING. HIDROTEKNIK	Klodjan NDOJ
ING. HIDROTEKNIK	Kostandin NOVA
ING. GJEOLGJIK	Antonela BAZHDARI
ING. NDERTIMI	Petrika DOKU

Vula

Kapitulli

PROJEKT ARKITEKTONIK

Titulli i Vizatimit

PLANIMETRIA EKZISTUESE

Realizuar

DHJETOR 2022

Shkalla

1:250

Emërtimi i Fletës


A 1 - 04



PLANIMETRIA 1:250

LEGJENDE

- x 77, 139.31 Rilevimi topografik (kuota)
- Rilevimi topografik (Izoipse)
- Aksi i rruges
- Gjurma ekzistuese
- Veshje me Binder
- Kunete Betoni
- Trotuar Betoni
- Skarpate ne mbushje

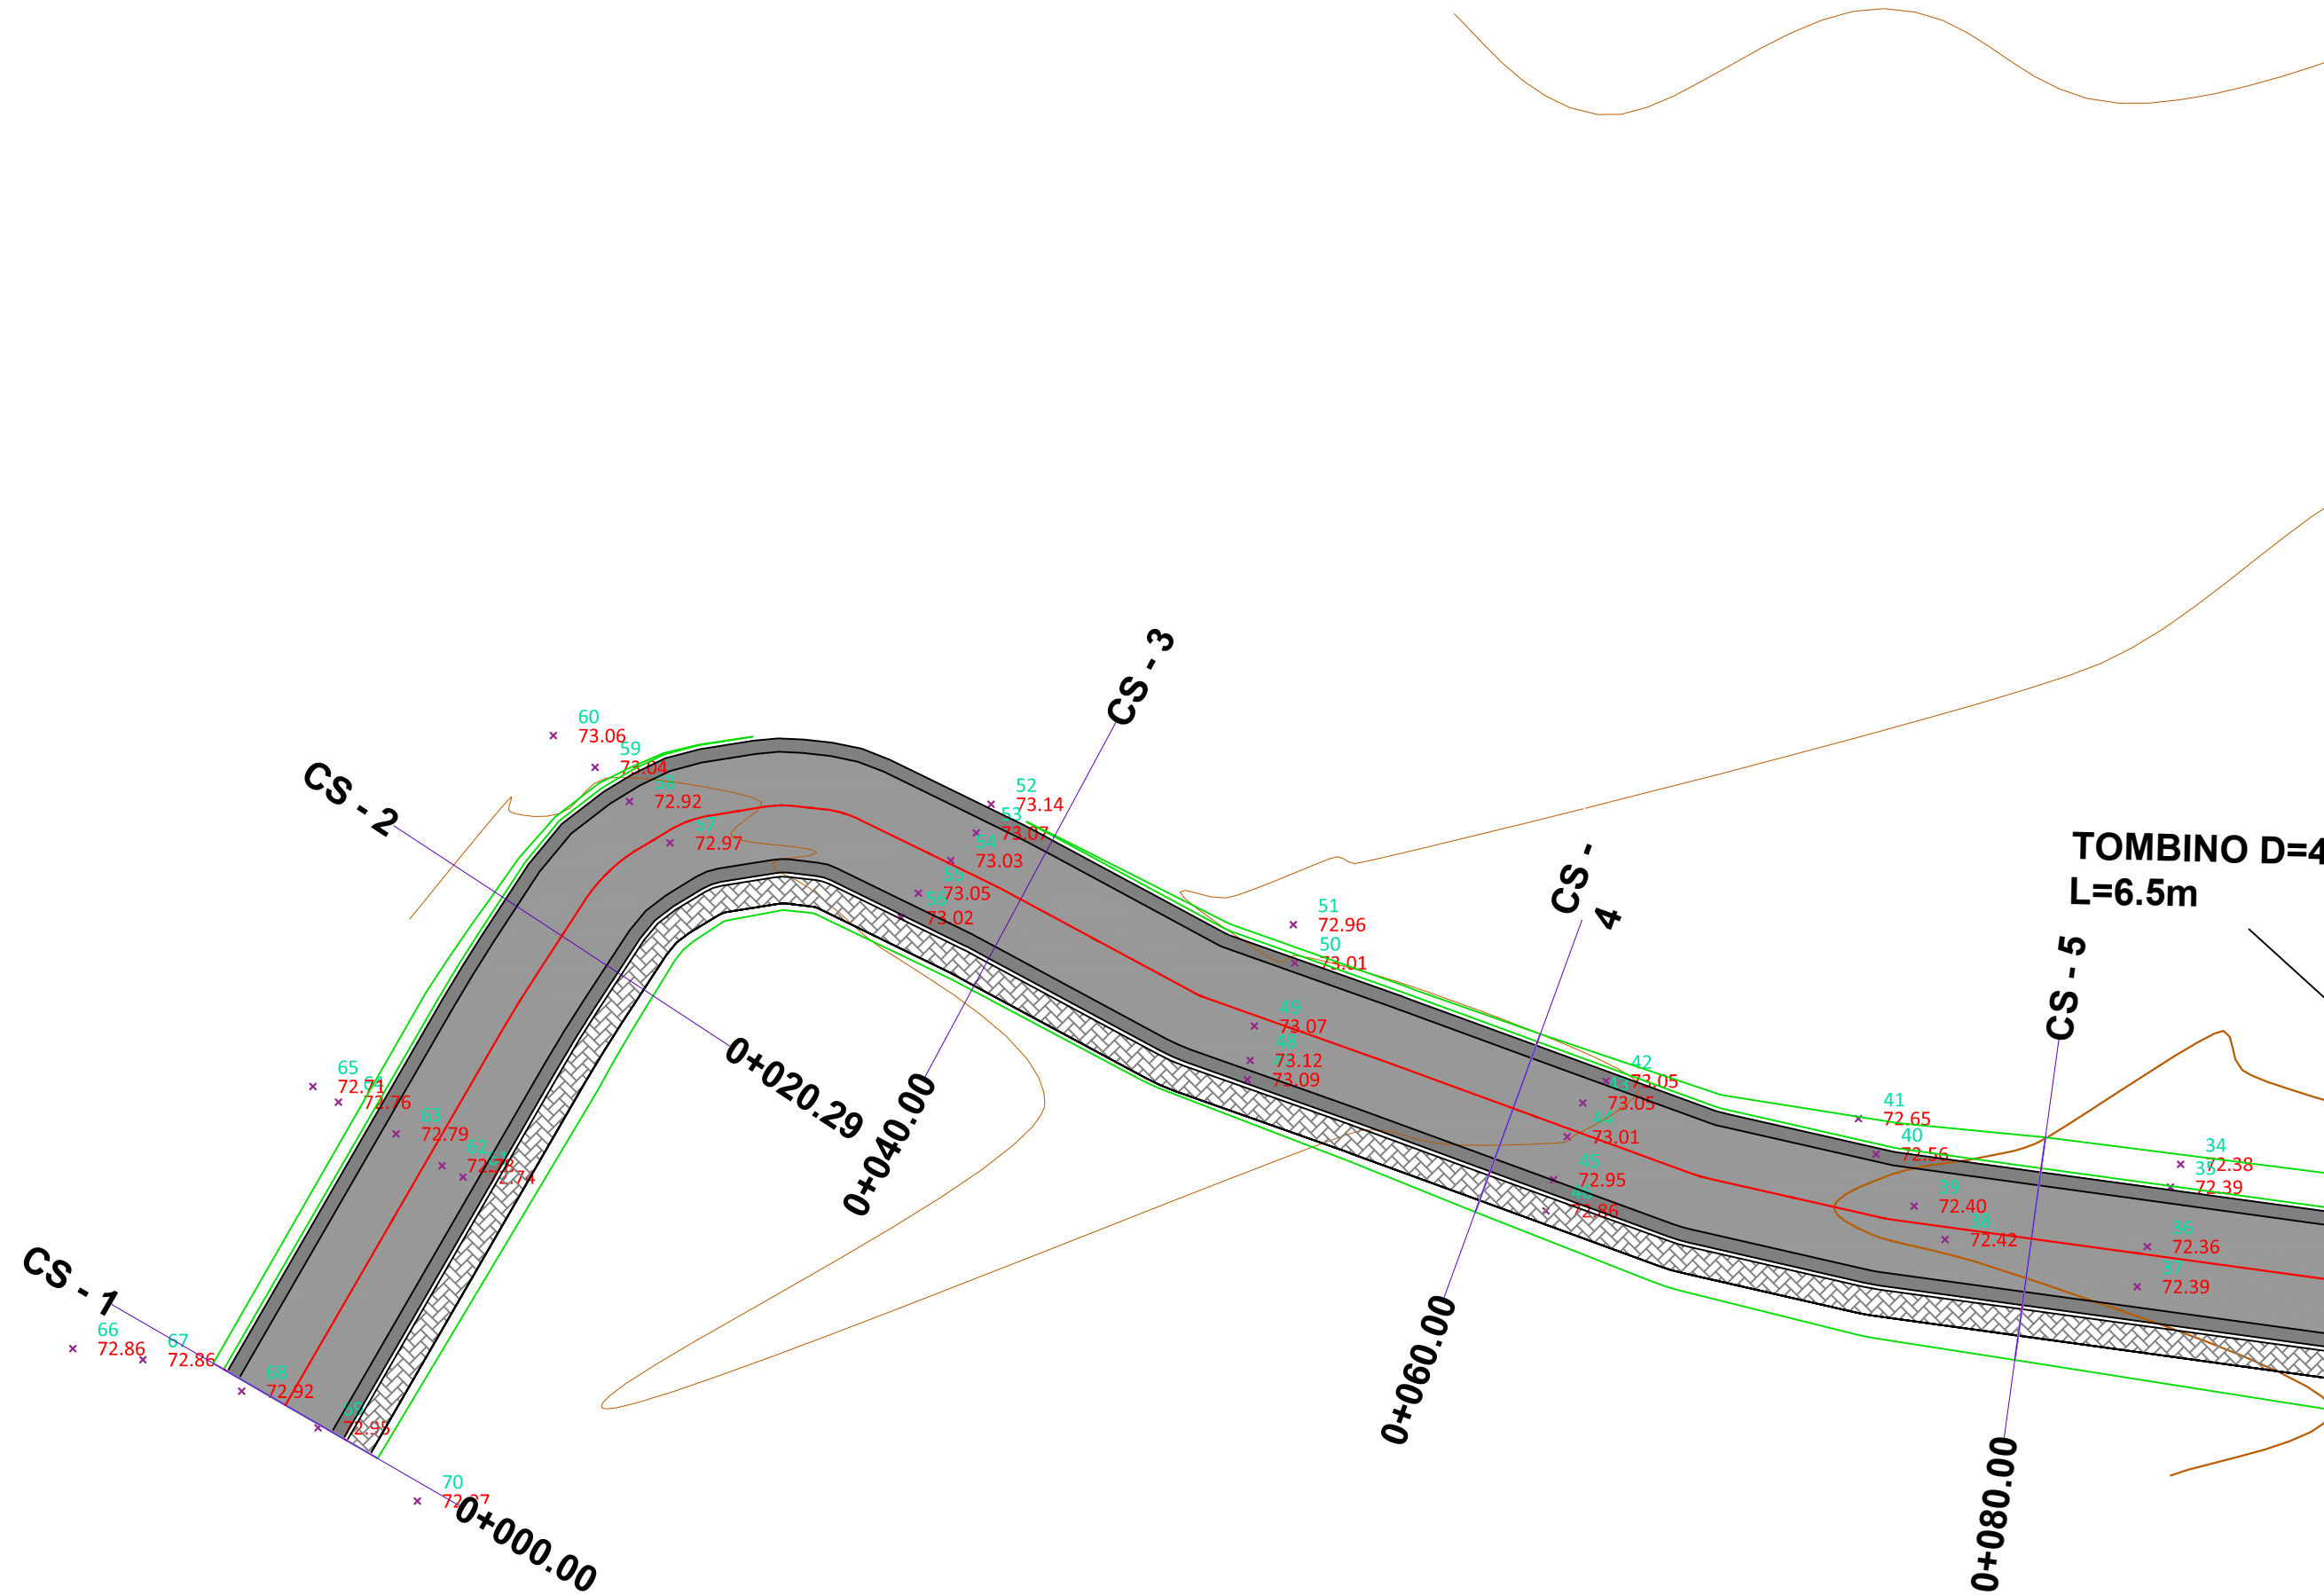

Porositës:	
BASHKIA MALESI E MADHE	
Titulli i Projektit	
SISTEMIMI ASFALTIM RRUGA PER TEK VARREZAT KOPLIK	
Faza	
PROJEKT ZBATIMI	
Vula	
Autor	
"NOVATECH STUDIO "SHPK ADMIN ING. EMIL NOVA	
Grupi projektimit:	
ING. NDERTIMI	Mimoza TOMCO
ARKITEKT	Gerta NOVA
ING. HIDROTEKNIK	Klodjan NDOJ
ING. HIDROTEKNIK	Kostandin NOVA
ING. GJEOLGJIK	Antonela BAZHDARI
ING. NDERTIMI	Petrika DOKU
Vula	
Kapitulli	
PROJEKT ARKITEKTONIK	
Titulli i Vizatimit	
PLANIMETRIA	
Realizuar	Shkalla
DHJETOR 2022	1:250
Emërtimi i Fletës	
A 1 - 05	

PLANIMETRIA 1:250

100m

LEGJENDE

- Rilevimi topografik (kuota)
- Rilevimi topografik (Izoipse)
- Aksi i rruges
- Gjurma ekzistuese
- Veshje me Binder
- Kunete Betoni
- Trotuar Betoni
- Skarpate ne mbushje

Porositës:

BASHKIA MALESI
E MADHE

Titulli i Projektit

SISTEMIMI ASFALTIM RRUGA
PER TEK VARREZAT
KOPLIK

Faza

PROJEKT ZBATIMI

Vula

Autor

"NOVATECH STUDIO "SHPK



Grupi projektimit:

ING. NDERTIMI	Mimoza TOMCO
ARKITEKT	Gerta NOVA
ING. HIDROTEKNIK	Klodjan NDOJ
ING. HIDROTEKNIK	Kostandin NOVA
ING. GJEOLGJIK	Antonela BAZHDARI
ING. NDERTIMI	Petrika DOKU

Vula

Kapitulli

PROJEKT ARKITEKTONIK

Titulli i Vizatimit

PLANIMETRIA

Realizuar

DHJETOR 2022

Shkalla

1:250

Emërtimi i Fletës

A 1 - 06

TOMBINO D=400mm
L=6.5m

CS-5

CS-6

CS-7

CS-8

CS-9

CS-10

CS-11

0+080.00

0+095.00

0+100.00

0+105.00

0+120.00


 





0+140.00

0+143.16

- 41 x 72.65
- 40 x 72.56
- 39 x 72.40
- 38 x 72.42
- 37 x 72.39
- 36 x 72.36
- 35 x 72.39
- 34 x 72.38
- 33 x 72.32
- 32 x 72.24
- 31 x 72.31
- 30 x 72.39
- 29 x 72.54
- 28 x 72.60
- 27 x 72.57
- 26 x 72.64
- 25 x 72.57
- 24 x 73.52
- 23 x 73.43
- 22 x 73.42
- 21 x 73.39
- 20 x 73.44
- 19 x 73.44
- 18 x 73.41
- 17 x 73.31
- 16 x 73.31
- 15 x 73.31
- 14 x 73.41
- 13 x 73.31
- 12 x 73.76
- 11 x 73.76
- 10 x 73.85
- 9 x 74.24
- 8 x 74.24
- 7 x 74.29
- 6 x 74.29
- 5 x 74.08
- 4 x 74.08
- 3 x 74.08
- 2 x 74.08
- 1 x 74.08
- 15002 x 72.39

PLANIMETRIA 1:500

LEGJENDE

- ✱ 77 139.31 Rilevimi topografik (kuota)
-  Rilevimi topografik (Izoipse)
-  Aksi i rruges
-  Gjurma ekzistuese
-  Veshje me Binder
-  Kunete Betoni
-  Trotuar Betoni
-  Skarpate ne mbushje

Porositës:

**BASHKIA MALESI
E MADHE**

Titulli i Projektit

**SISTEMIMI ASFALTIM RRUGA
PER TEK VARREZAT
KOPLIK**

Faza

PROJEKT ZBATIMI

Vula

Autor

"NOVATECH STUDIO "SHPK"

NOVATECH STUDIO
ADMIN ING. EMIL NOVA

Grupi projektimit:

ING. NDERTIMI	Mimoza TOMCO
ARKITEKT	Gerta NOVA
ING. HIDROTEKNIK	Klodjan NDOJ
ING. HIDROTEKNIK	Kostandin NOVA
ING. GJEOLGJIK	Antonela BAZHDARI
ING. NDERTIMI	Petrika DOKU

Vula

Kapitulli

PROJEKT ARKITEKTONIK

Titulli i Vizatimit

PLANIMETRIA

Realizuar


DHJETOR 2022

Shkalla



1:250

Emërtimi i Fletës

A 1 - 07

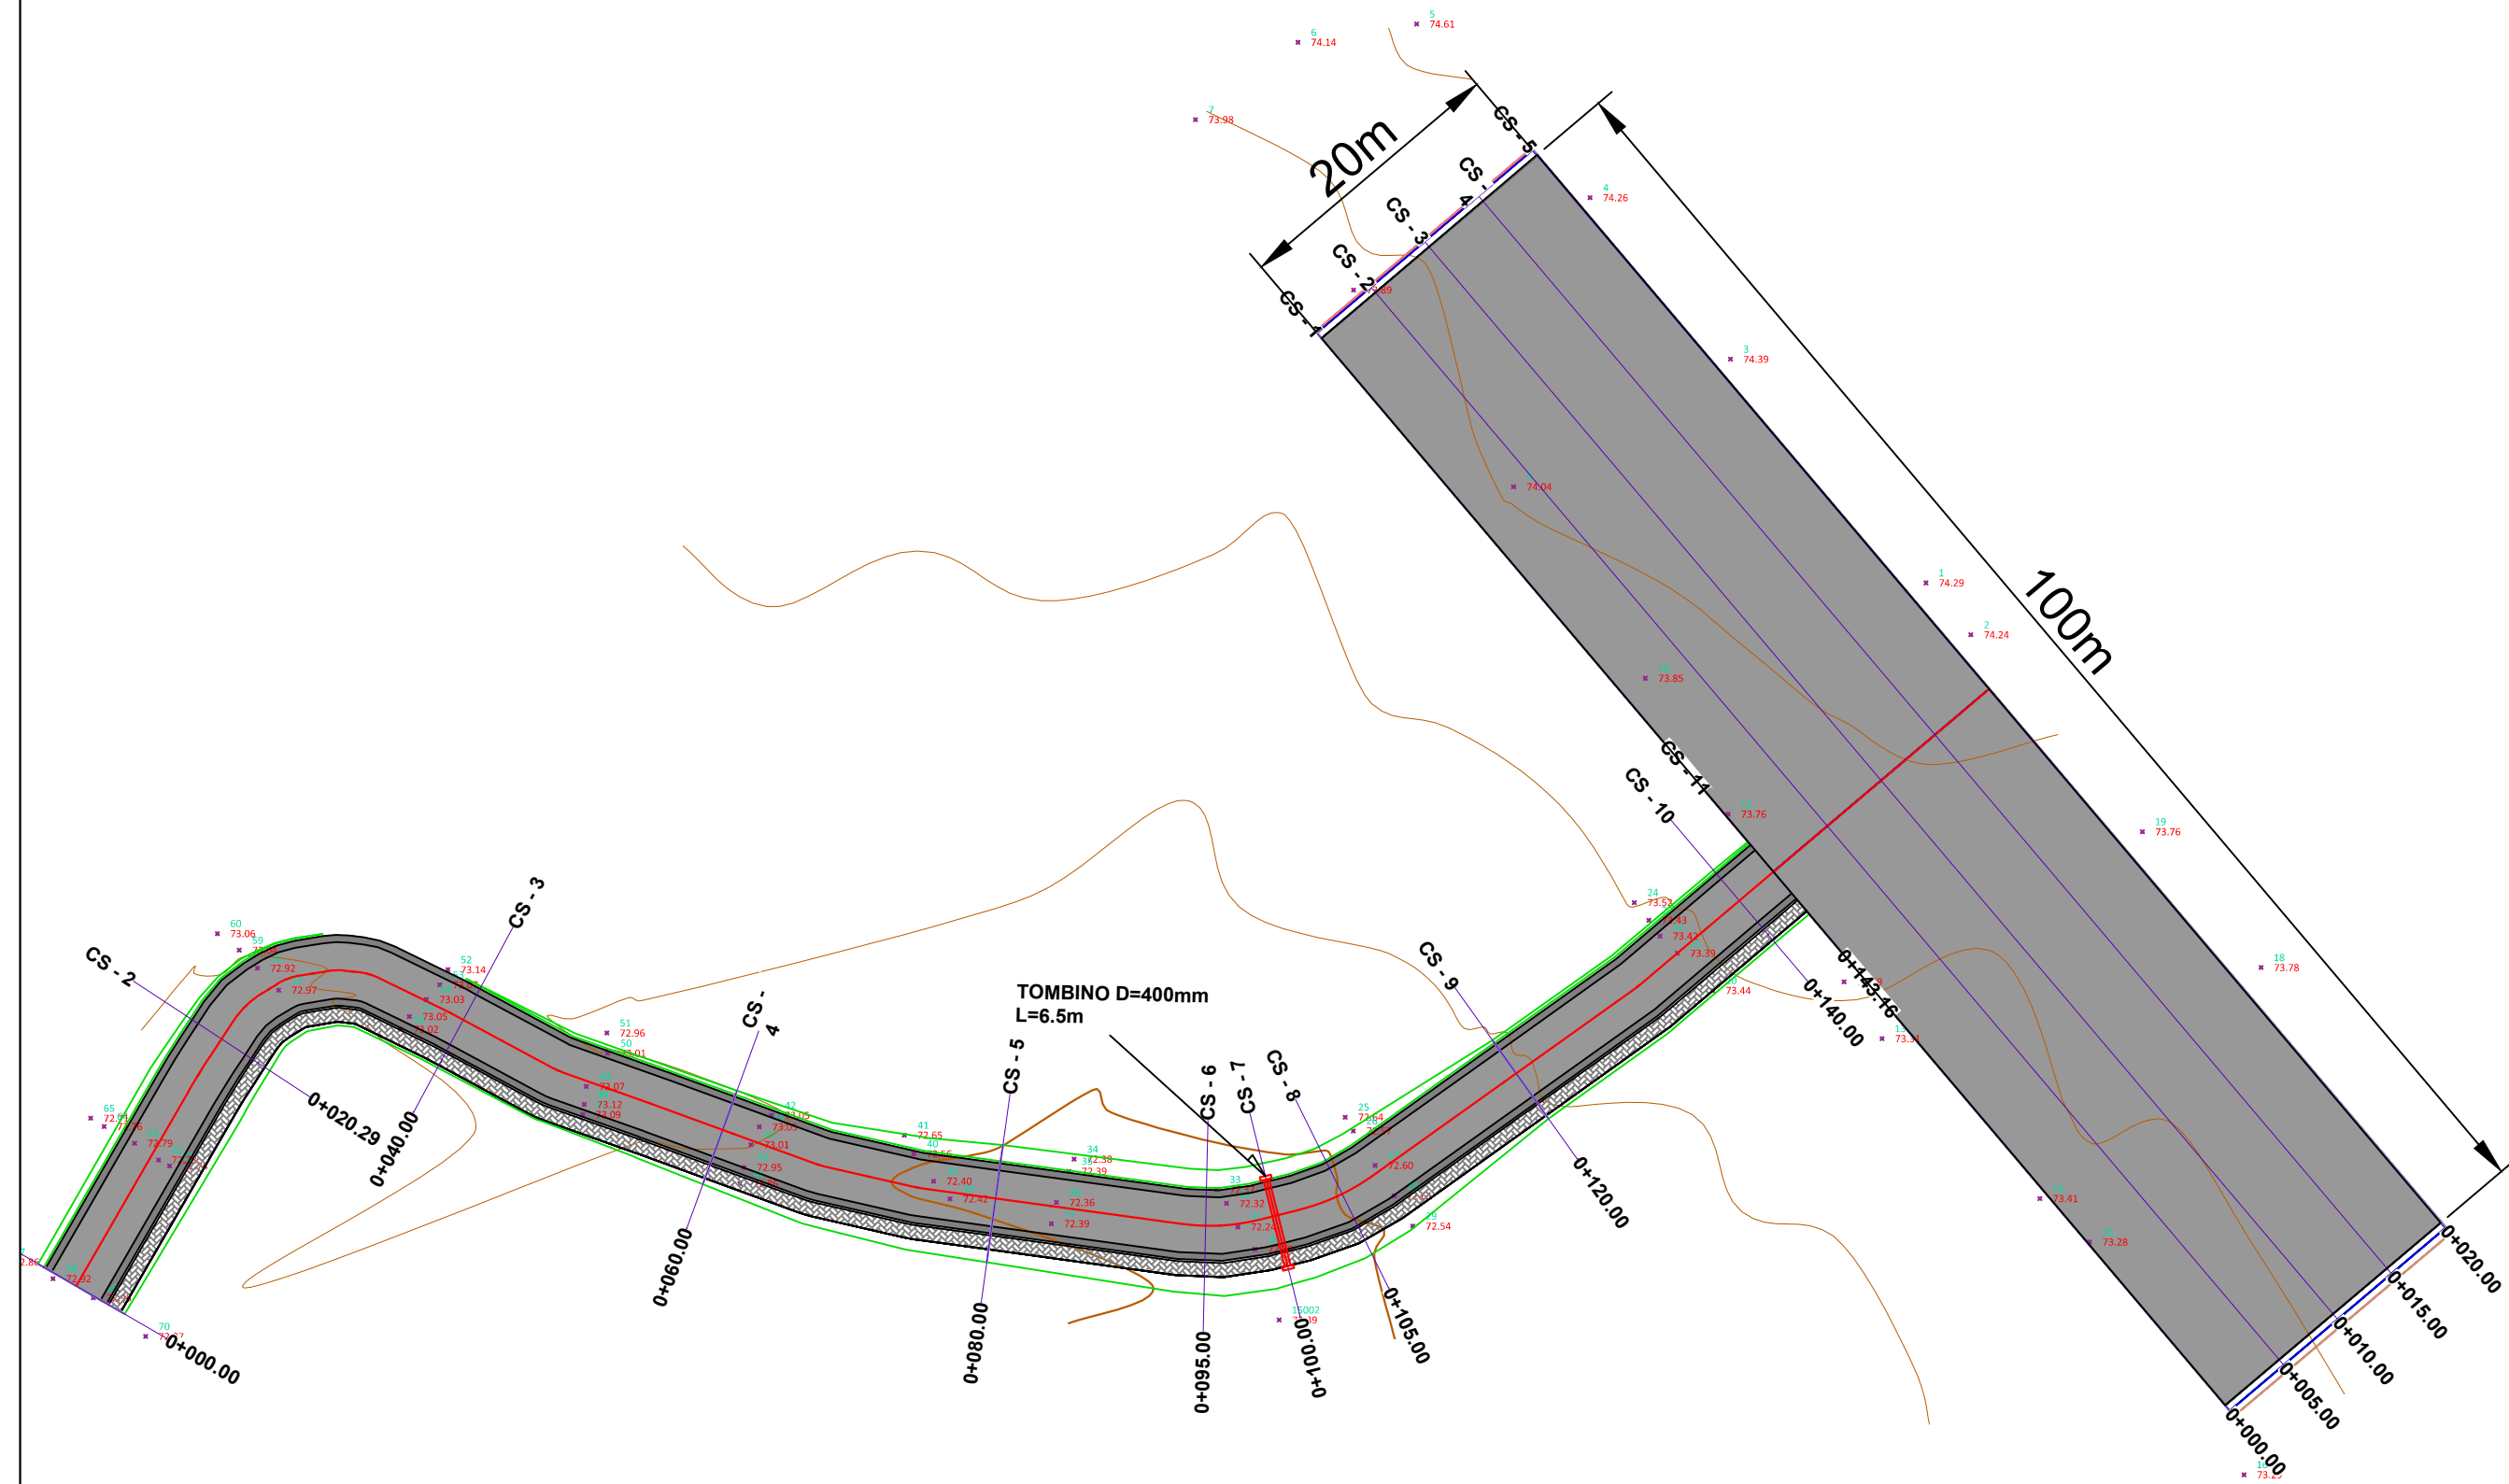

PROFILI GJATESOR AKSI 1 DHE AKSI 1* SHH1:1000 SHV 1:25

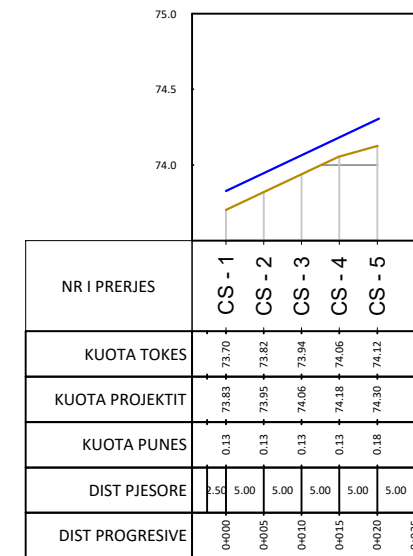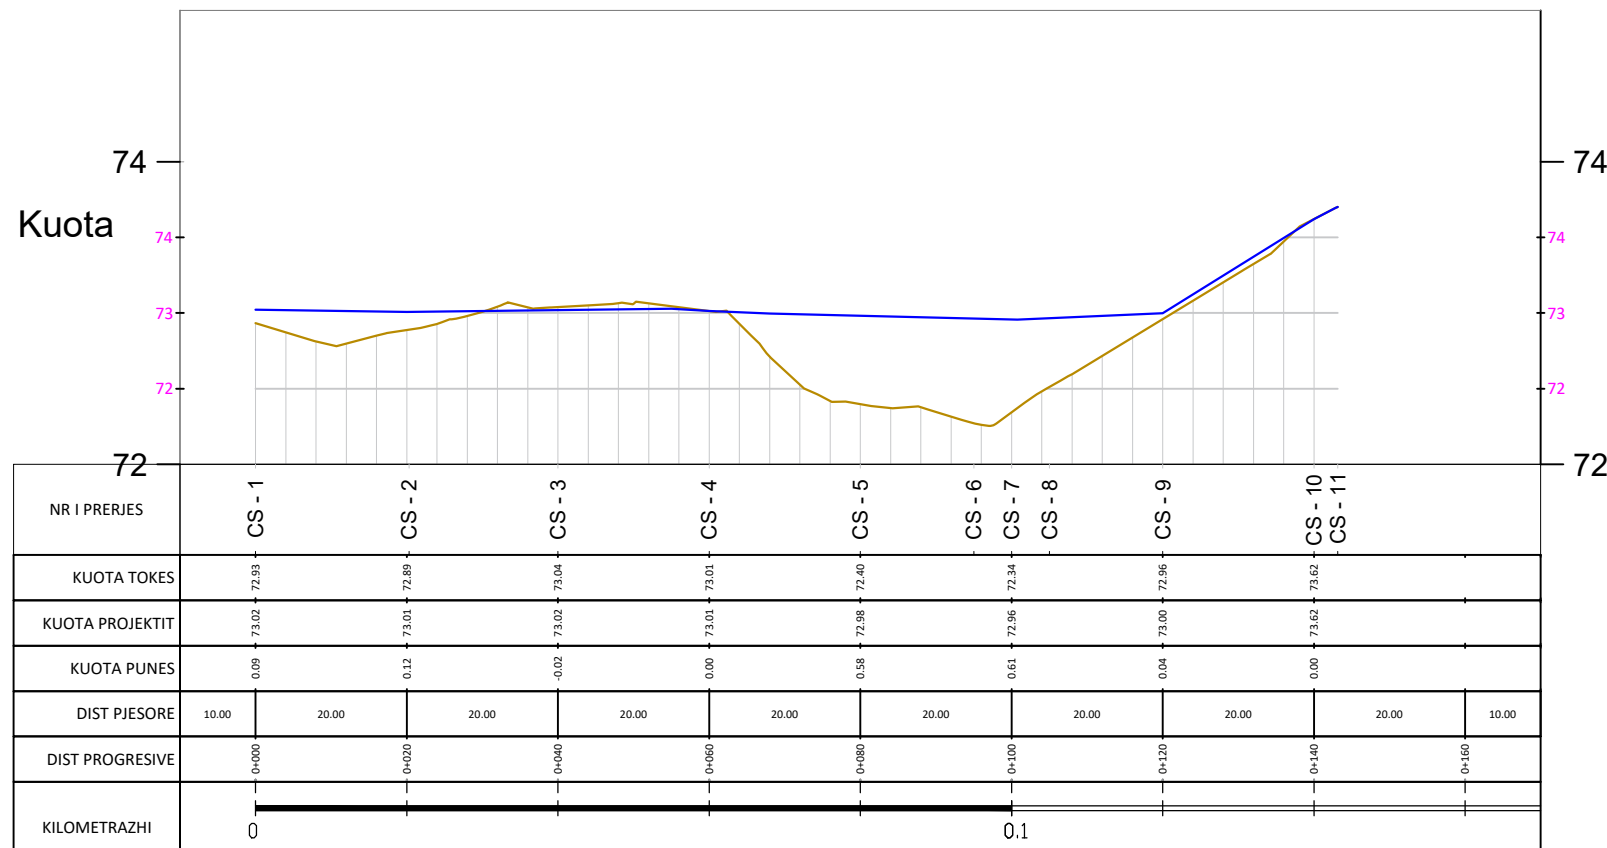

Porositës:

**BASHKIA MALESI
E MADHE**

Titulli i Projektit

**SISTEMIMI ASFALTIM RRUGA
PER TEK VARREZAT
KOPLIK**

Faza

PROJEKT ZBATIMI

Vula

Autor "NOVATECH STUDIO "SHPK"

NOVATECH STUDIO
ADMIN ING. EMIL NOVA

Grupi projektimit:

ING. NDERTIMI	Mimoza TOMCO
ARKITEKT	Gerta NOVA
ING. HIDROTEKNIK	Klodjan NDOJ
ING. HIDROTEKNIK	Kostandin NOVA
ING. GJEOLGJIK	Antonela BAZHDARI
ING. NDERTIMI	Petrika DOKU

Vula

Kapitulli

PROJEKT ARKITEKTONIK

Titulli i Vizatimit


PROFILI GJATESOR

Realizuar	Shkalla 1:1000
DHJETOR 2022	1:25

Emërtimi i Fletës
A 1 - 08

PROFILI TIP 1 DHE TIP 1*

PROFIL TIP 1
pg0+000-pg0+143

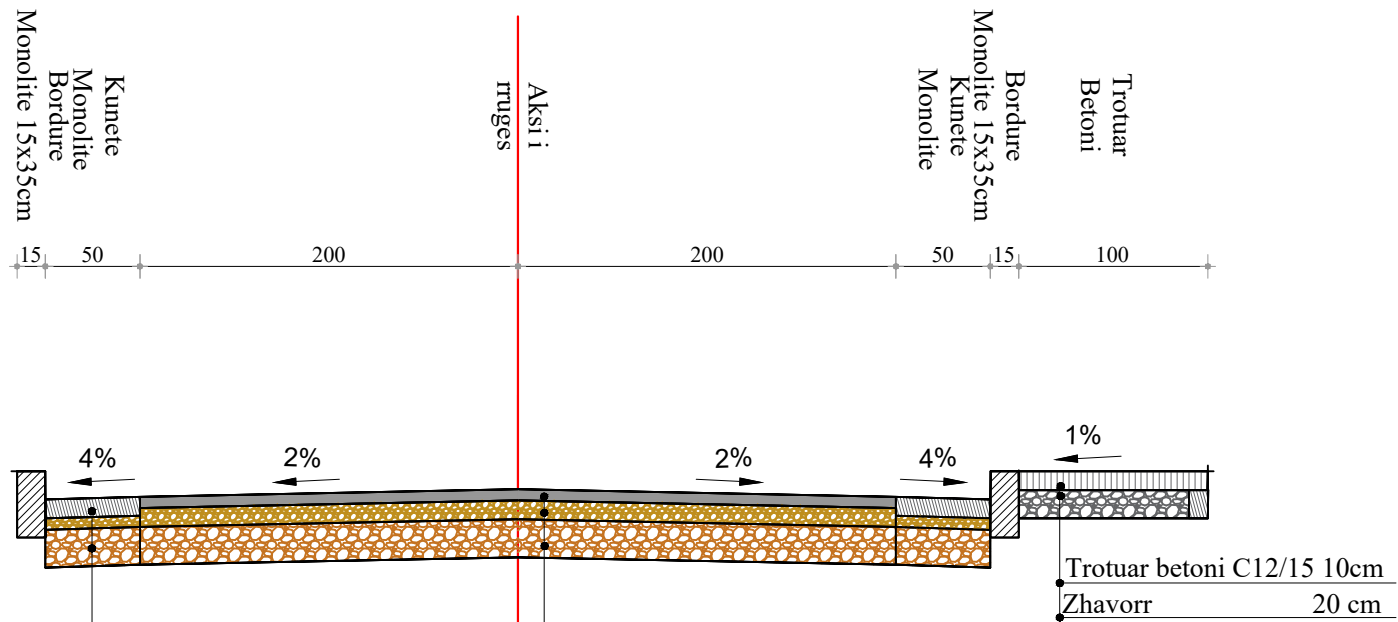


kunete betoni C12/15	10cm
Cakull	20 cm

Binder	6 cm
Stabilizant	10 cm
Cakull	20 cm

Trotuar betoni C12/15	10cm
Zhavorr	20 cm

PROFIL TIP 1*
pg0+000*-pg0+20*
(parkimi)

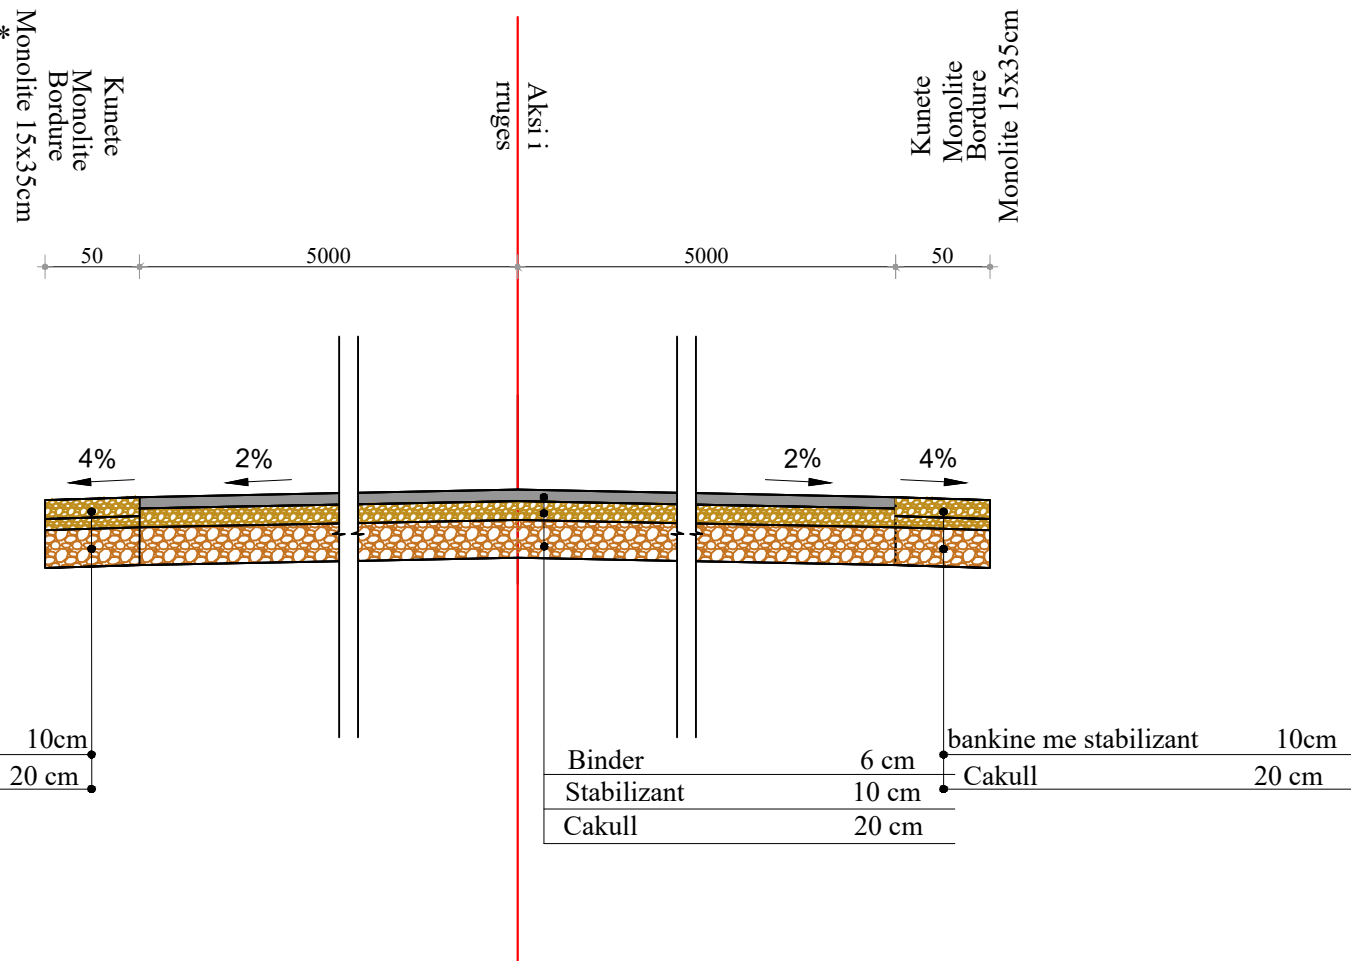

bankine me stabilizant	10cm
Cakull	20 cm

Binder	6 cm
Stabilizant	10 cm
Cakull	20 cm

bankine me stabilizant	10cm
Cakull	20 cm

Porositës:

**BASHKIA MALESI
E MADHE**

Titulli i Projektit

**SISTEMIMI ASFALTIM RRUGA
PER TEK VARREZAT
KOPLIK**

Faza

PROJEKT ZBATIMI

Vula

Autor

"NOVATECH STUDIO "SHPK



ADMIN ING. EMIL NOVA

Grupi projektimit:

ING. NDERTIMI	Mimoza TOMCO
ARKITEKT	Gerta NOVA
ING. HIDROTEKNIK	Klodjan NDOJ
ING. HIDROTEKNIK	Kostandin NOVA
ING. GJEOLLOJIK	Antonela BAZHDARI
ING. NDERTIMI	Petrika DOKU

Vula

Kapitulli

PROJEKT ARKITEKTONIK

Titulli i Vizatimit

PROFIL TIP

Realizuar

DHJETOR 2022

Shkalla

1:25

Emërtimi i Fletës

A 1 - 09

PROFILI TERTHOR SH 1:100

CS - 1
PROG - 0+000.0

SIP. GERMIM	1.62
SIP. MBUSHJE	0.08
VOL. GERMIM	0.00
VOL. MBUSHJE	0.00
PROGRES. GERMIM	0.00
PROGRES. MBUSHJE	0.00
VOLUMI TOTAL	0.00

CS - 3
PROG - 0+040.0





SIP. GERMIM	2.34
SIP. MBUSHJE	0.01
VOL. GERMIM	36.49
VOL. MBUSHJE	0.73
PROGRES. GERMIM	67.14
PROGRES. MBUSHJE	2.25
VOLUMI TOTAL	64.88

CS - 2
PROG - 0+020.3

SIP. GERMIM	1.41
SIP. MBUSHJE	0.07
VOL. GERMIM	30.65
VOL. MBUSHJE	1.52
PROGRES. GERMIM	30.65
PROGRES. MBUSHJE	1.52
VOLUMI TOTAL	29.13

CS - 4
PROG - 0+060.0

SIP. GERMIM	2.05
SIP. MBUSHJE	0.07
VOL. GERMIM	43.91
VOL. MBUSHJE	0.76
PROGRES. GERMIM	111.05
PROGRES. MBUSHJE	3.02
VOLUMI TOTAL	108.03

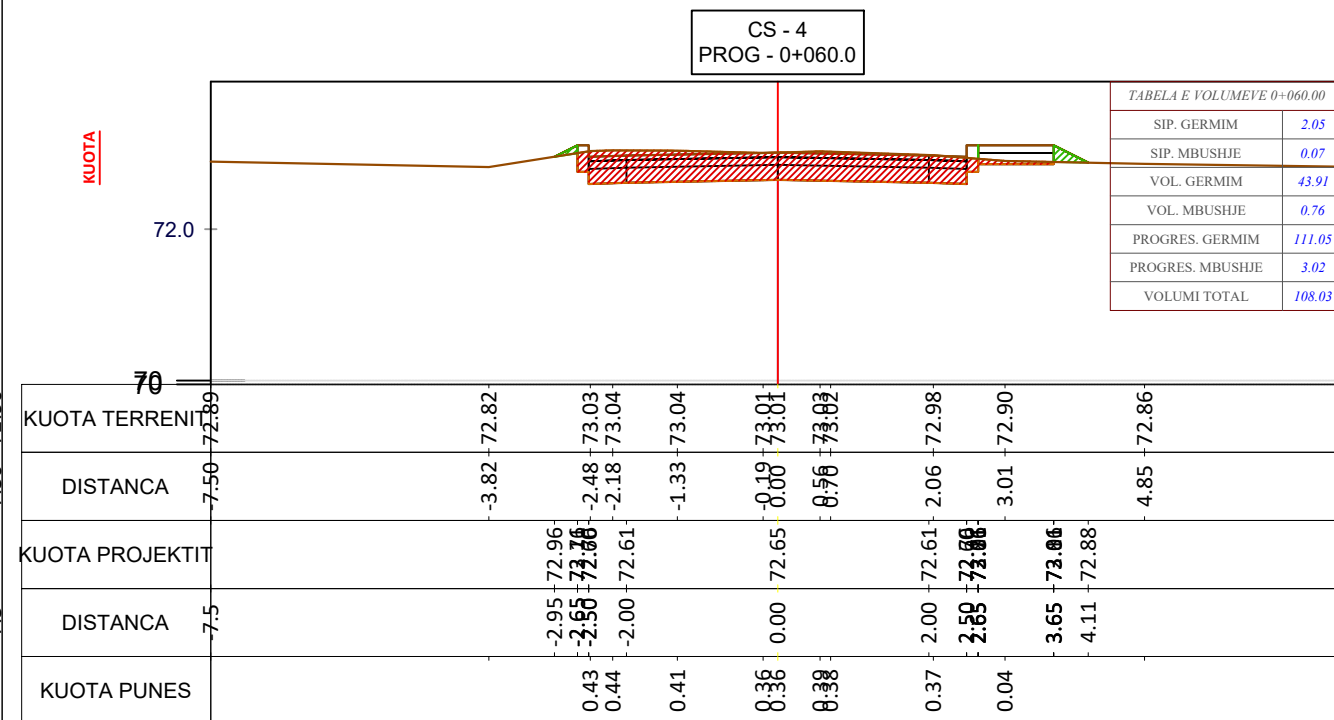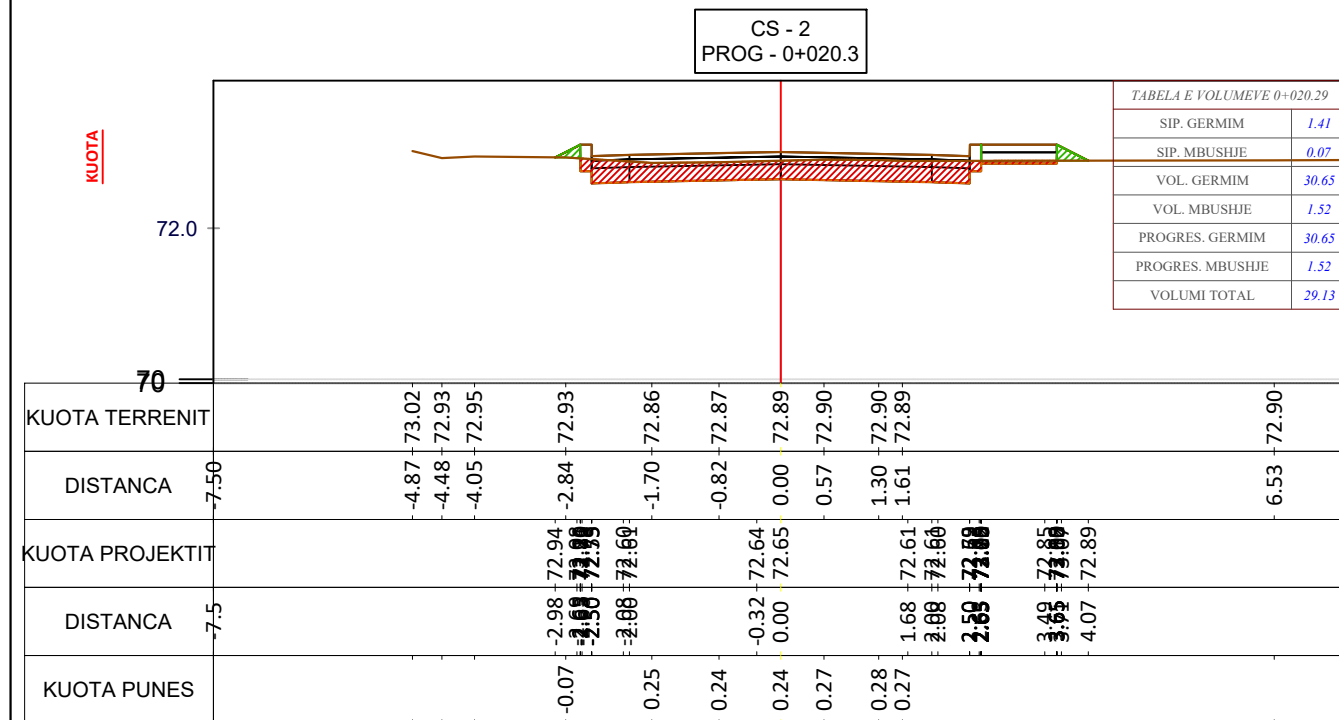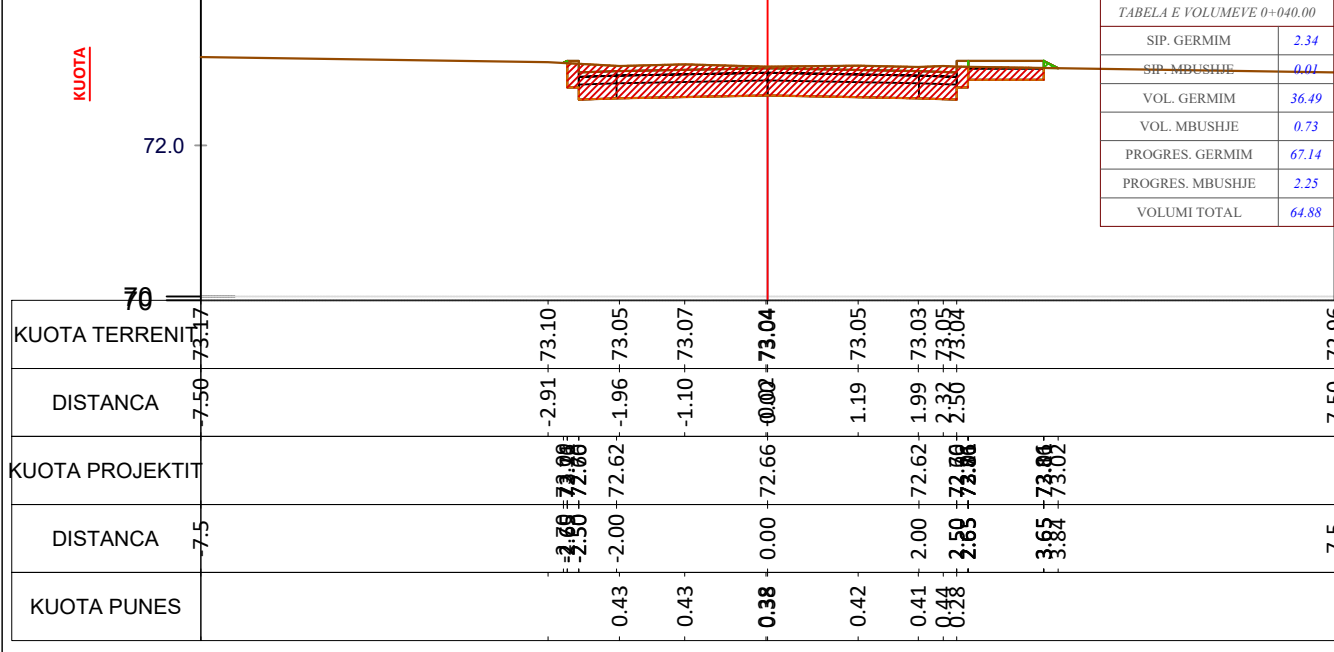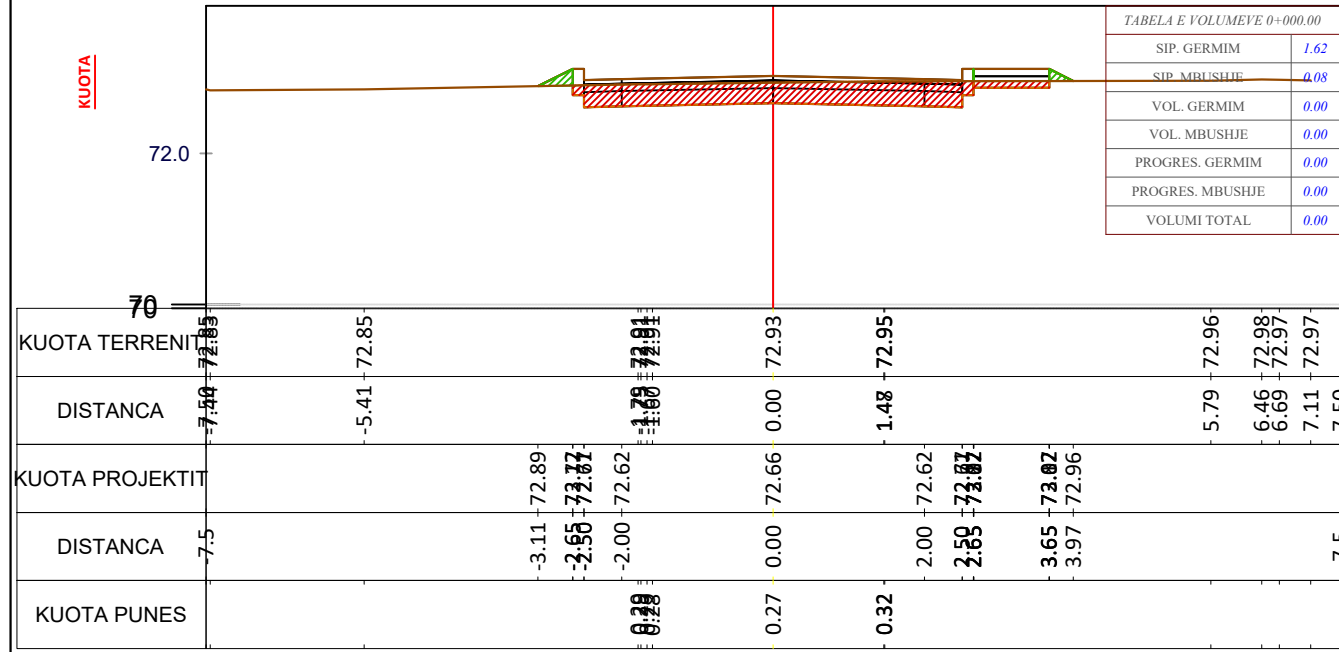

Porositës:
**BASHKIA MALESI
E MADHE**

Titulli i Projektit
**SISTEMIMI ASFALTIM RRUGA
PER TEK VARREZAT
KOPLIK**

Faza
PROJEKT ZBATIMI

Vula
Autor
"NOVATECH STUDIO "SHPK"
ADMIN ING. EMIL NOVA

Grupi projektimit:
ING. NDERTIMI Mimoza TOMCO
ARKITEKT Gerta NOVA
ING. HIDROTEKNIK Klodjan NDOJ
ING. HIDROTEKNIK Kostandin NOVA
ING. GJEOLGJIK Antonela BAZHDARI
ING. NDERTIMI Petrika DOKU

Kapitulli
PROJEKT ARKITEKTONIK

Titulli i Vizatimit
PROFIL TIP

Realizuar **DHJETOR 2022** Shkalla **1:25**

Emërtimi i Fletës
A 1 - 10

PROFILI TERTHOR AKSI 01 SH 1:100

CS - 5
PROG - 0+080.0



CS - 7
PROG - 0+100.0

TABELA E VOLUMEVE 0+080.00

SIP. GERMIM	0.00
SIP. MBUSHJE	1.65
VOL. GERMIM	20.46
VOL. MBUSHJE	17.16
PROGRES. GERMIM	131.51
PROGRES. MBUSHJE	20.18
VOLUMI TOTAL	111.33

TABELA E VOLUMEVE 0+100.00

SIP. GERMIM	0.00
SIP. MBUSHJE	2.47
VOL. GERMIM	0.00
VOL. MBUSHJE	13.51
PROGRES. GERMIM	131.51
PROGRES. MBUSHJE	66.59
VOLUMI TOTAL	64.91

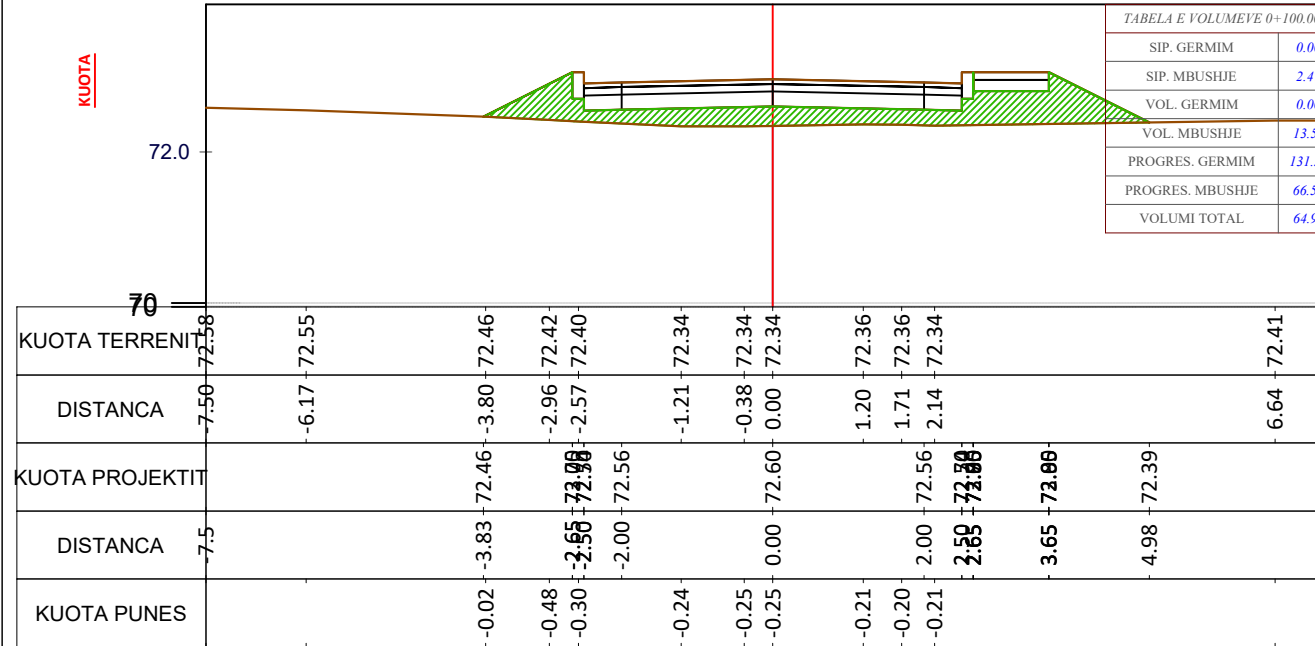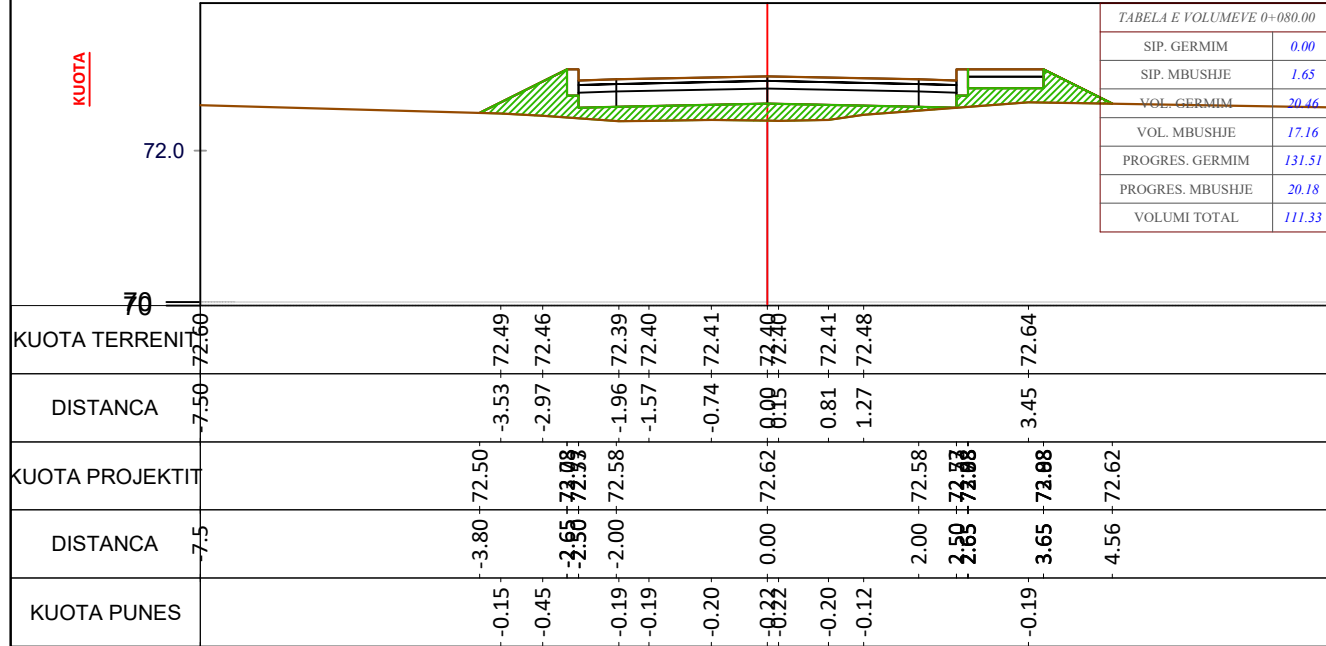

CS - 6
PROG - 0+095.0



CS - 8
PROG - 0+105.0

TABELA E VOLUMEVE 0+095.00

SIP. GERMIM	0.00
SIP. MBUSHJE	2.73
VOL. GERMIM	0.00
VOL. MBUSHJE	32.91
PROGRES. GERMIM	131.51
PROGRES. MBUSHJE	53.08
VOLUMI TOTAL	78.42

TABELA E VOLUMEVE 0+105.00

SIP. GERMIM	0.00
SIP. MBUSHJE	1.45
VOL. GERMIM	0.00
VOL. MBUSHJE	10.18
PROGRES. GERMIM	131.51
PROGRES. MBUSHJE	76.77
VOLUMI TOTAL	54.73

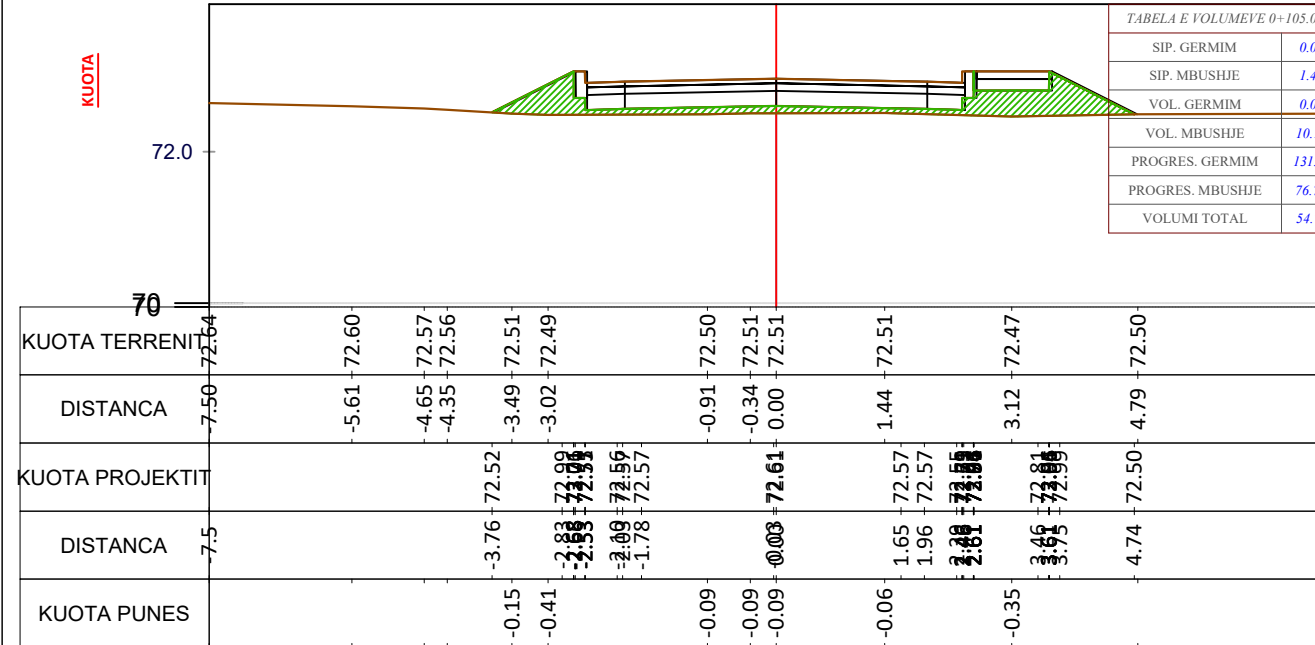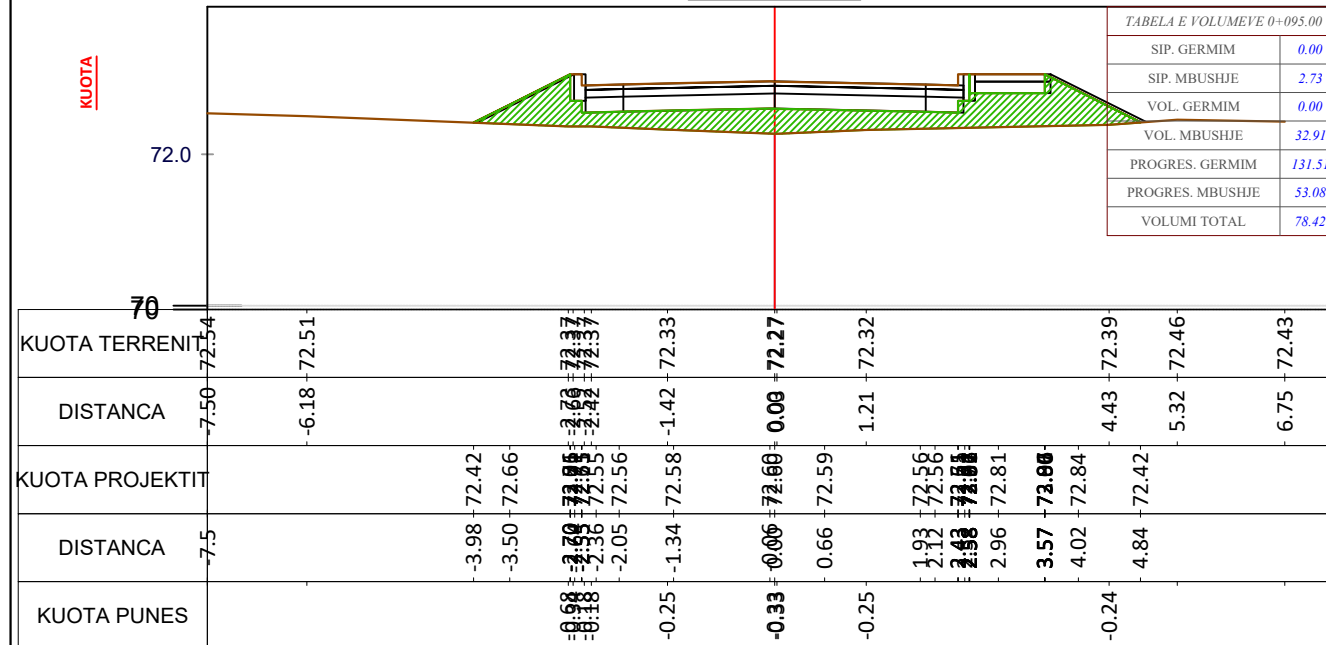

Porositës:
**BASHKIA MALESI
E MADHE**

Titulli i Projektit
**SISTEMIMI ASFALTIM RRUGA
PER TEK VARREZAT
KOPLIK**

Faza
PROJEKT ZBATIMI

Vula
Autor
**"NOVATECH STUDIO "SHPK
ADMIN ING. EMIL NOVA**

Grupi projektimit:
ING. NDERTIMI Mimoza TOMCO
ARKITEKT Gerta NOVA
ING. HIDROTEKNIK Klodjan NDOJ
ING. HIDROTEKNIK Kostandin NOVA
ING. GJEOLGJIK Antonela BAZHDARI
ING. NDERTIMI Petrika DOKU

Kapitulli
PROJEKT ARKITEKTONIK

Titulli i Vizatimit
PROFIL TERTHOR AKSI 01


Realizuar **DHJETOR 2022** Shkalla **1:100**

Emërtimi i Fletës
A 1 - 11

PROFILI TERTHOR AKSI 01 SH 1:100


CS - 9
PROG - 0+120.0

SIP. GERMIM	1.98
SIP. MBUSHJE	0.04
VOL. GERMIM	14.90
VOL. MBUSHJE	11.22
PROGRES. GERMIM	146.41
PROGRES. MBUSHJE	87.99
VOLUMI TOTAL	58.41

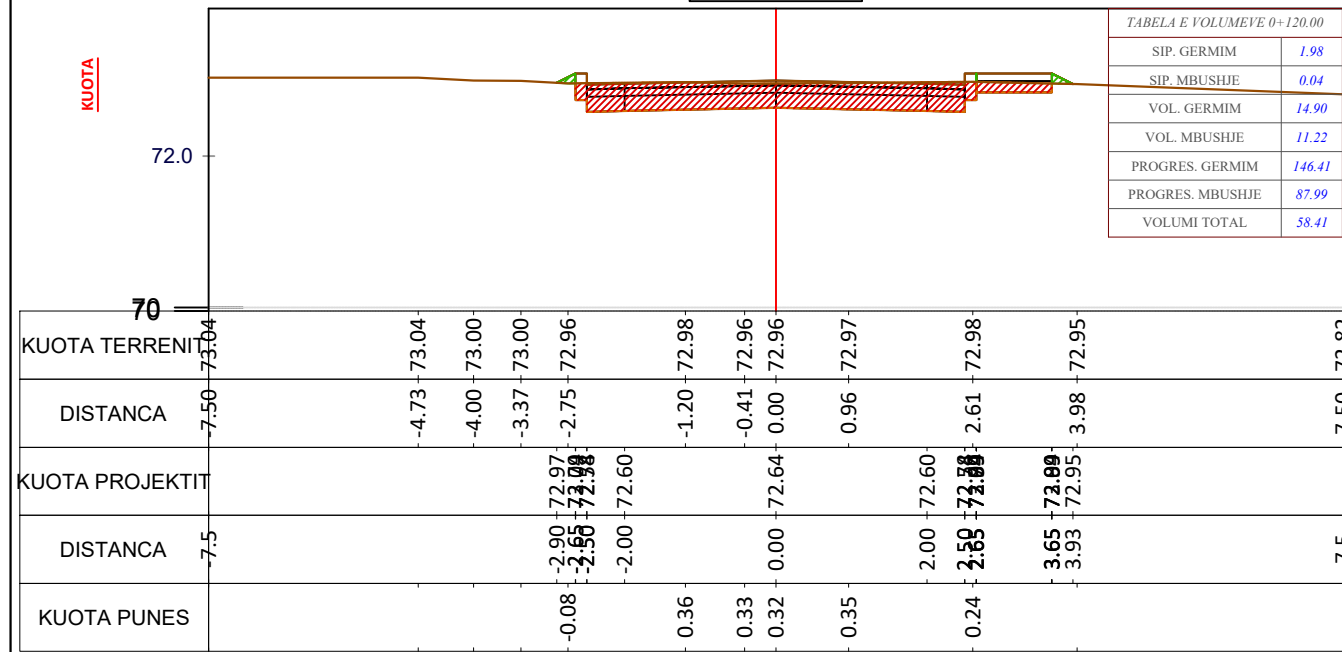


CS - 11
PROG - 0+143.2

SIP. GERMIM	2.13
SIP. MBUSHJE	0.02
VOL. GERMIM	6.72
VOL. MBUSHJE	0.07
PROGRES. GERMIM	194.21
PROGRES. MBUSHJE	88.66
VOLUMI TOTAL	105.55

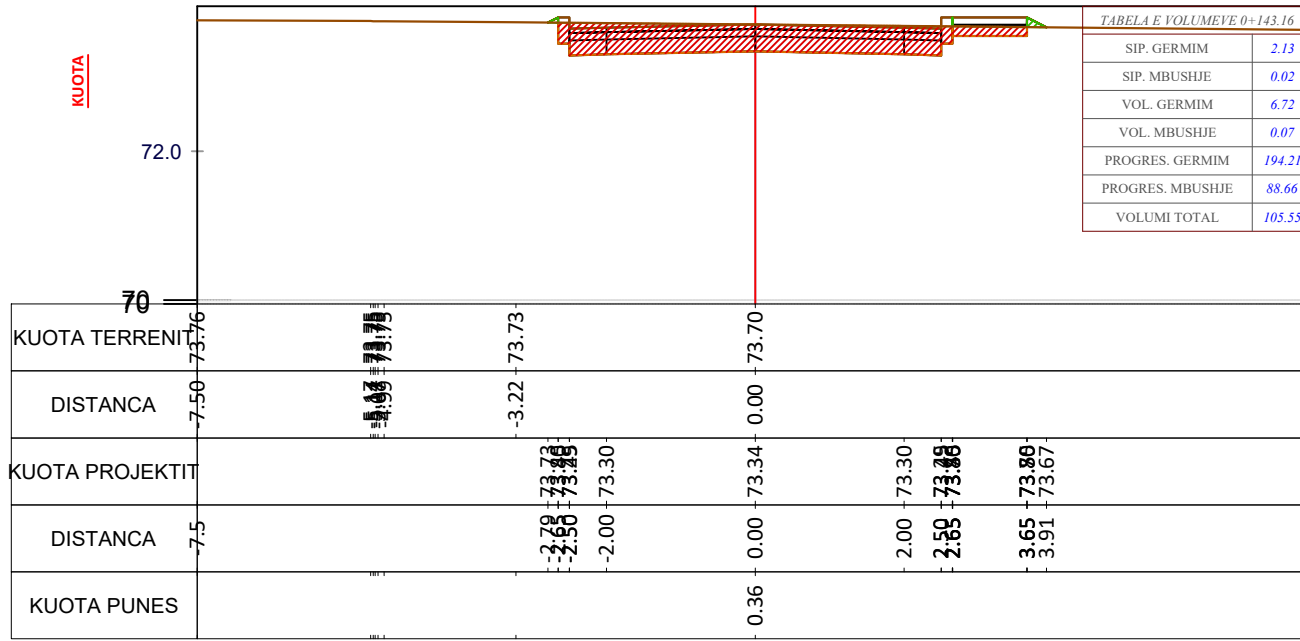

CS - 10
PROG - 0+140.0

SIP. GERMIM	2.12
SIP. MBUSHJE	0.02
VOL. GERMIM	41.09
VOL. MBUSHJE	0.60
PROGRES. GERMIM	187.50
PROGRES. MBUSHJE	88.59
VOLUMI TOTAL	98.90

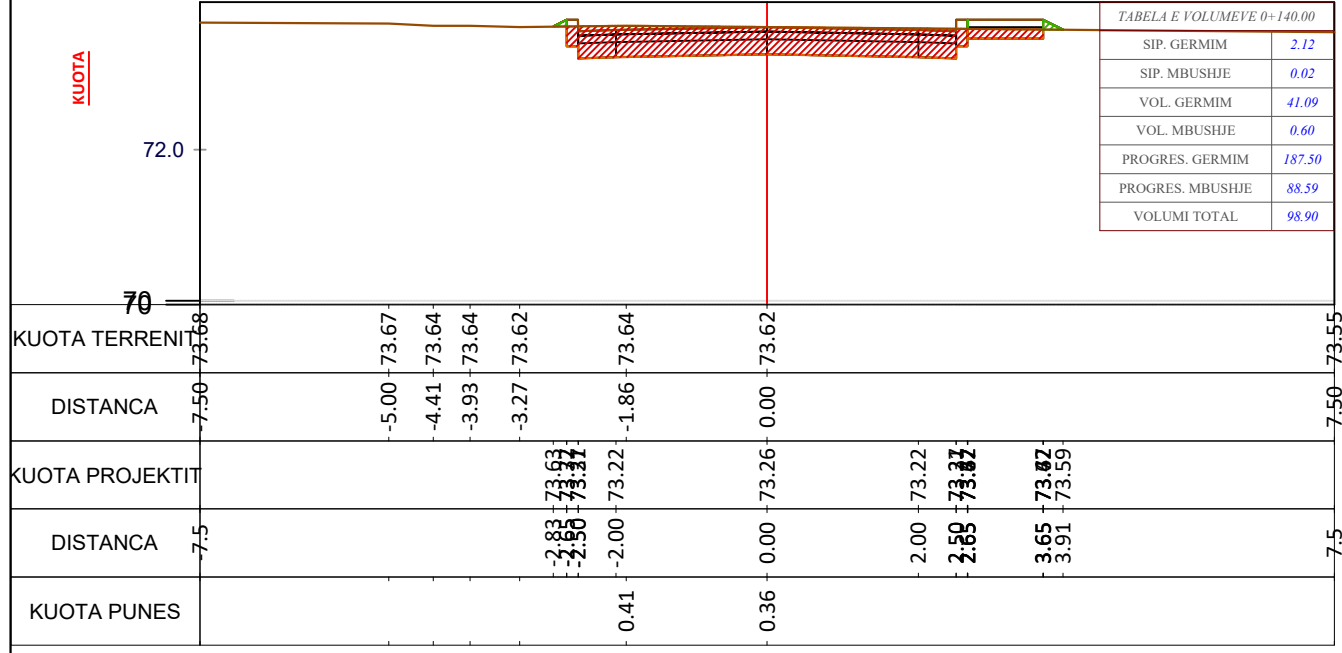

Porositës:
**BASHKIA MALESI
E MADHE**

Titulli i Projektit
**SISTEMIMI ASFALTIM RRUGA
PER TEK VARREZAT
KOPLIK**

Faza
PROJEKT ZBATIMI

Vula
Autor
"NOVATECH STUDIO "SHPK"
ADMIN ING. EMIL NOVA

Grupi projektimit:
ING. NDERTIMI Mimoza TOMCO
ARKITEKT Gerta NOVA
ING. HIDROTEKNIK Klodjan NDOJ
ING. HIDROTEKNIK Kostandin NOVA
ING. GJEOLGJIK Antonela BAZHDARI
ING. NDERTIMI Petrika DOKU



Kapitulli
PROJEKT ARKITEKTONIK

Titulli i Vizatimit
PROFIL TERTHOR AKSI 01

Realizuar **DHJETOR 2022** Shkalla **1:100**

Emërtimi i Fletës
A 1 - 12

PROFILI TERTHOR AKSI 01* SH 1:300

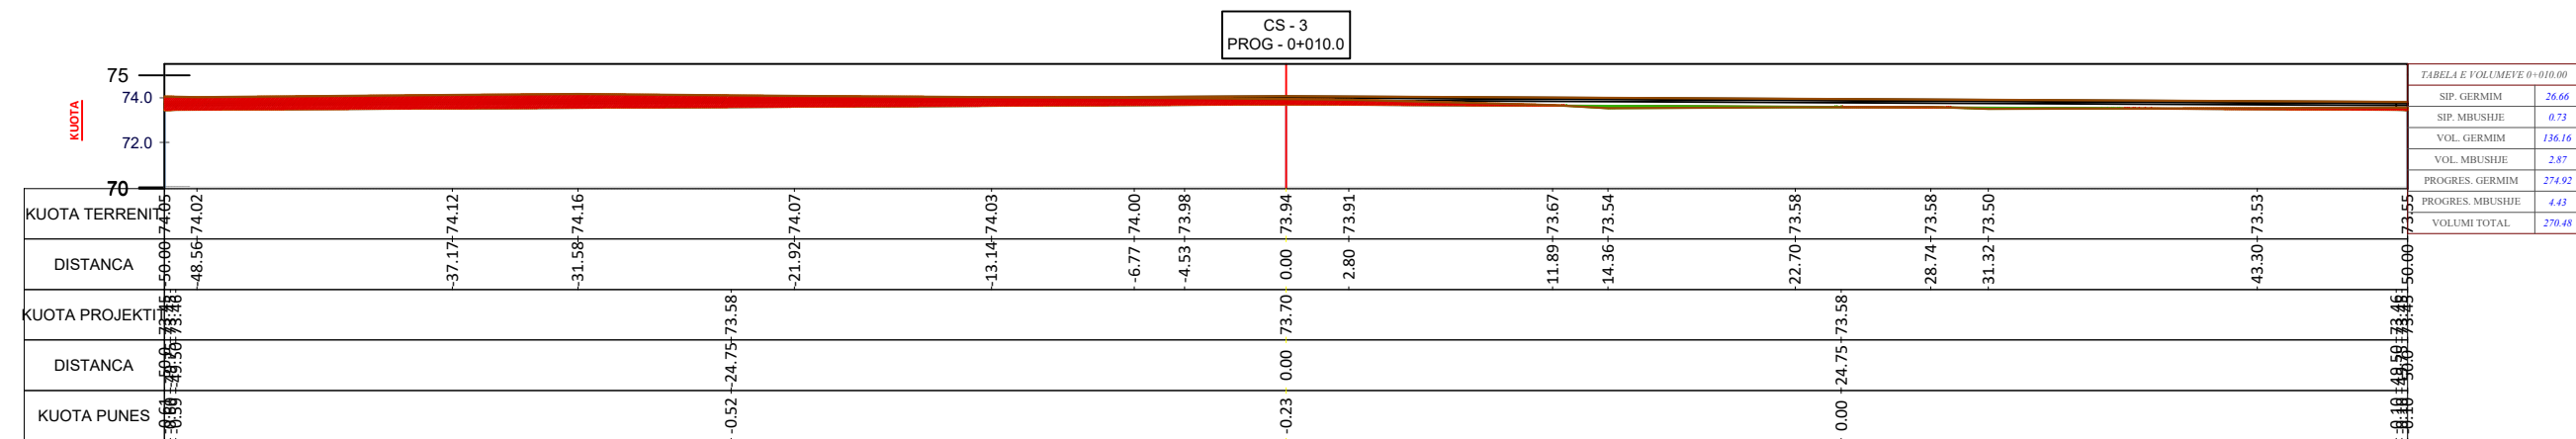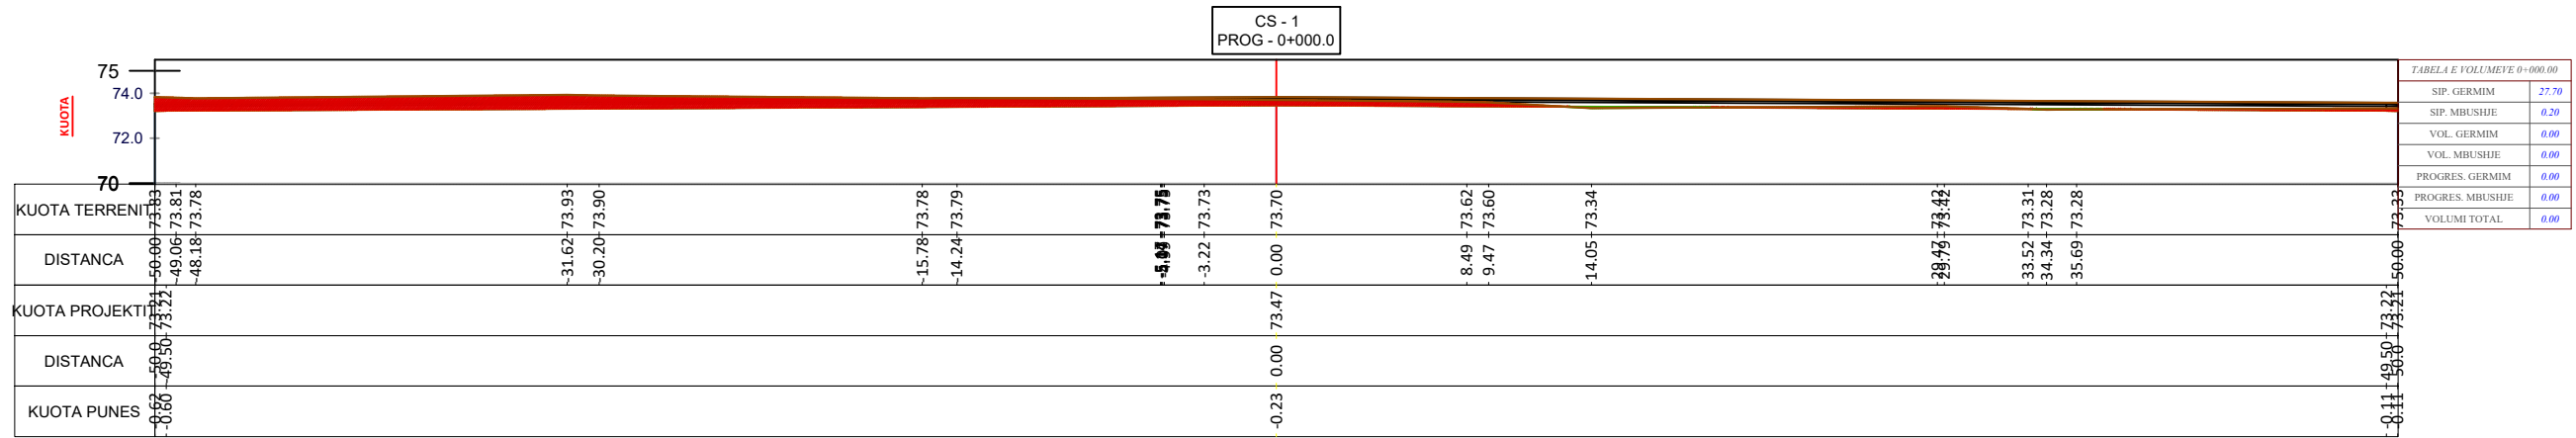

Porositës:

**BASHKIA MALESI
E MADHE**

Titulli i Projektit

**SISTEMIMI ASFALTIM RRUGA
PER TEK VARREZAT
KOPLIK**

Faza

PROJEKT ZBATIMI

Vula

Autor

"NOVATECH STUDIO "SHPK

ADMIN ING. EMIL NOVA

Grupi projektimit:

ING. NDERTIMI	Mimoza TOMCO
ARKITEKT	Gerta NOVA
ING. HIDROTEKNIK	Klodjan NDOJ
ING. HIDROTEKNIK	Kostandin NOVA
ING. GJEOLGJIK	Antonela BAZHDARI
ING. NDERTIMI	Petrika DOKU

Kapitulli

PROJEKT ARKITEKTONIK

Titulli i Vizatimit




PROFIL TERTHOR AKSI 01

Realizuar	Shkalla
DHJETOR 2022	1:300

Emërtimi i Fletës

A 1-13

PROFILI TERTHOR AKSI 01* SH 1:300

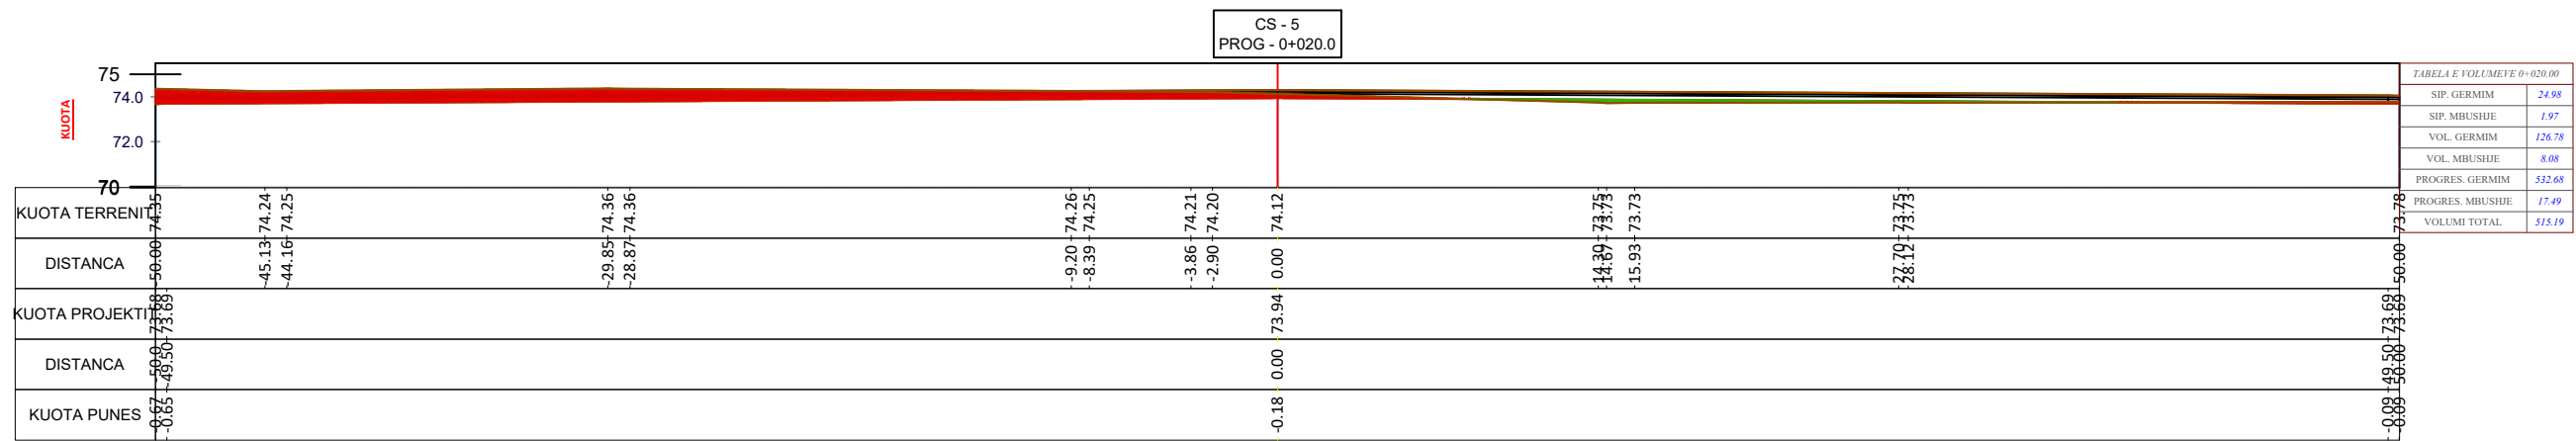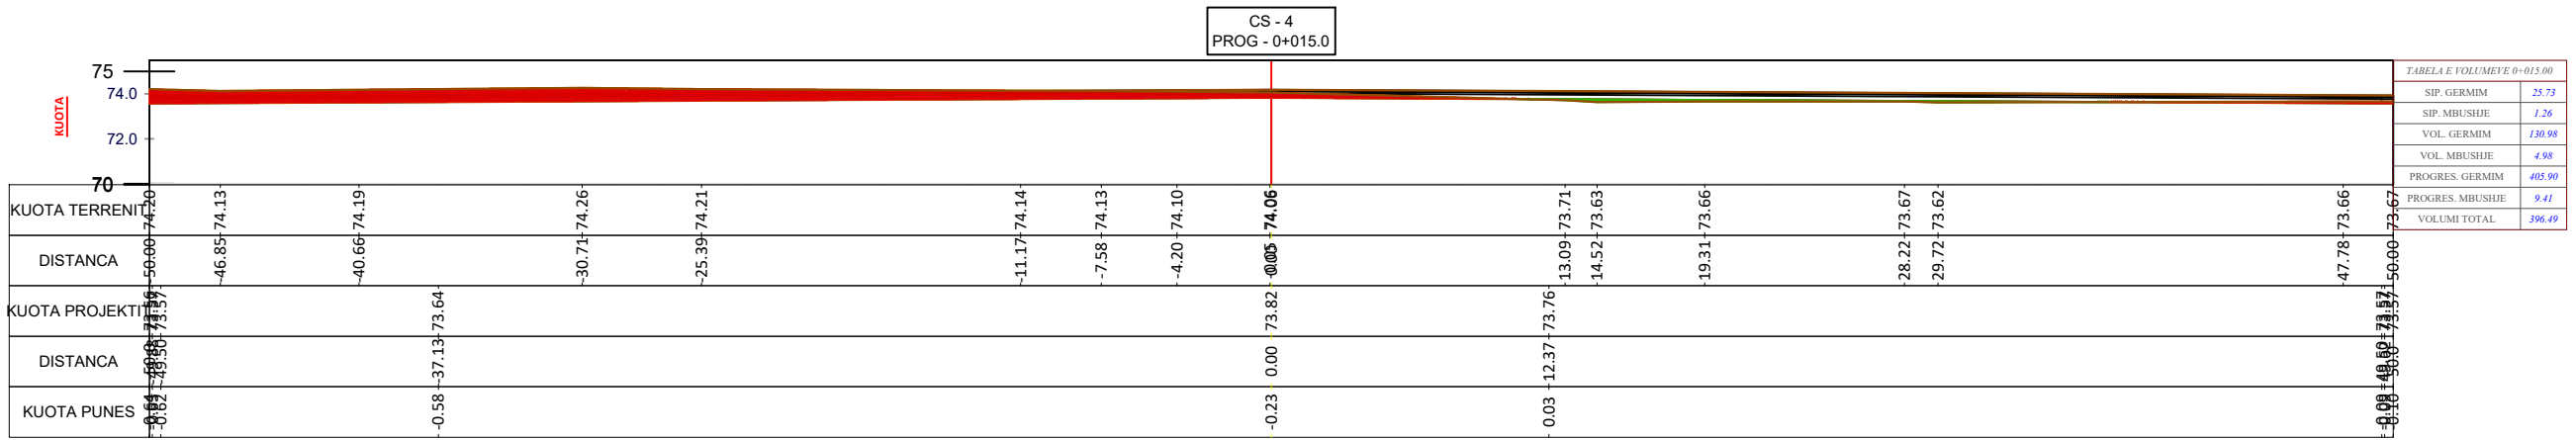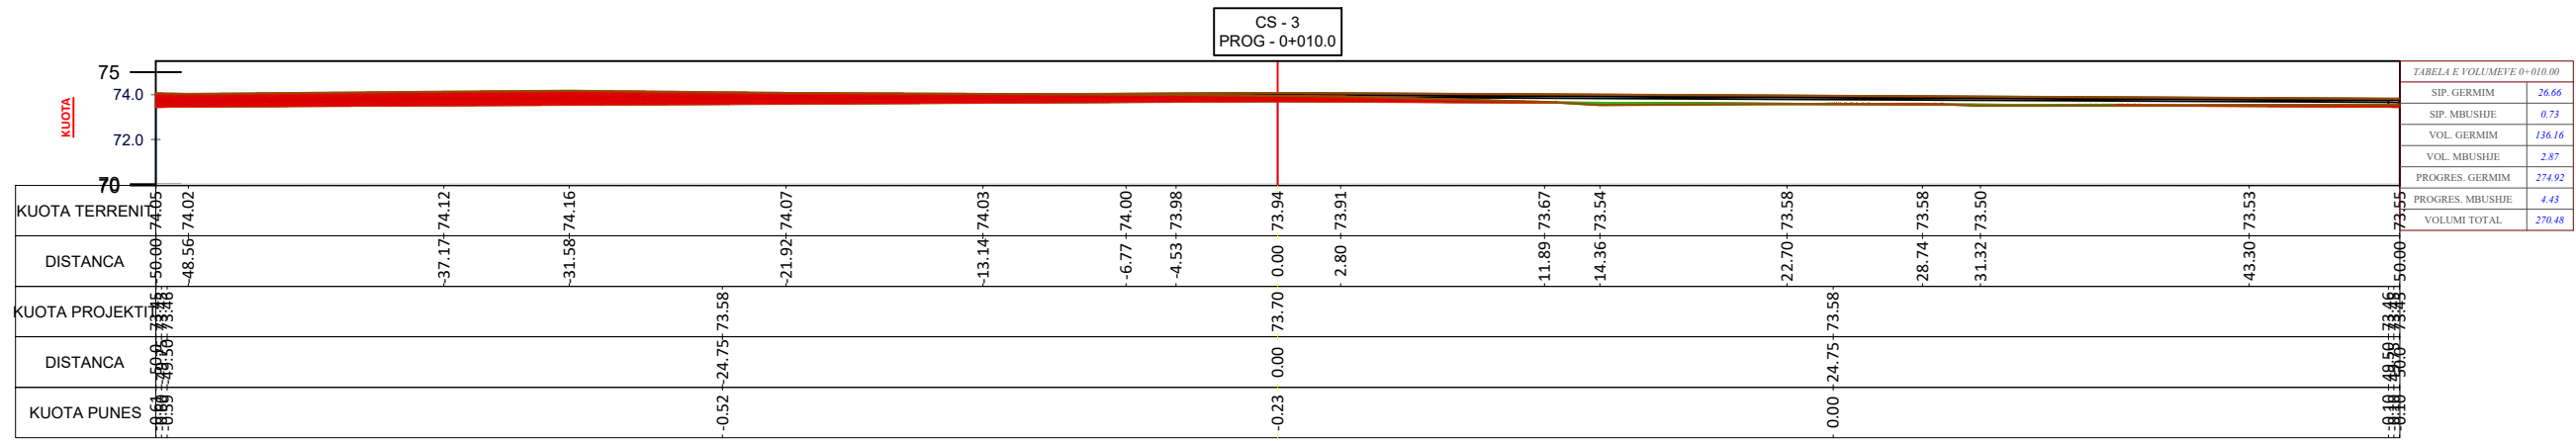

Porositës:

**BASHKIA MALESI
E MADHE**

Titulli i Projektit
**SISTEMIMI ASFALTIM RRUGA
PER TEK VARREZAT
KOPLIK**

Faza
PROJEKT ZBATIMI

Vula
Autor "NOVATECH STUDIO "SHPK"
NOVATECH STUDIO
ADMIN ING. EMIL NOVA

Grupi projektimit:
ING. NDERTIMI Mimoza TOMCO
ARKITEKT Gerta NOVA
ING. HIDROTEKNIK Klodjan NDOJ
ING. HIDROTEKNIK Kostandin NOVA
ING. GJEOLGJIK Antonela BAZHDARI
ING. NDERTIMI Petrika DOKU

Vula
Kapitulli
PROJEKT ARKITEKTONIK


Titulli i Vizatimit
PROFIL TERTHOR AKSI 01

Realizuar **DHJETOR 2022** Shkalla **1:300**


Emërtimi i Fletës
A 1 - 14

DETAJE TOMBINO SH 1:50


TOMBINO T-1 Ø 400 mm pik. 9
shkalla 1:50

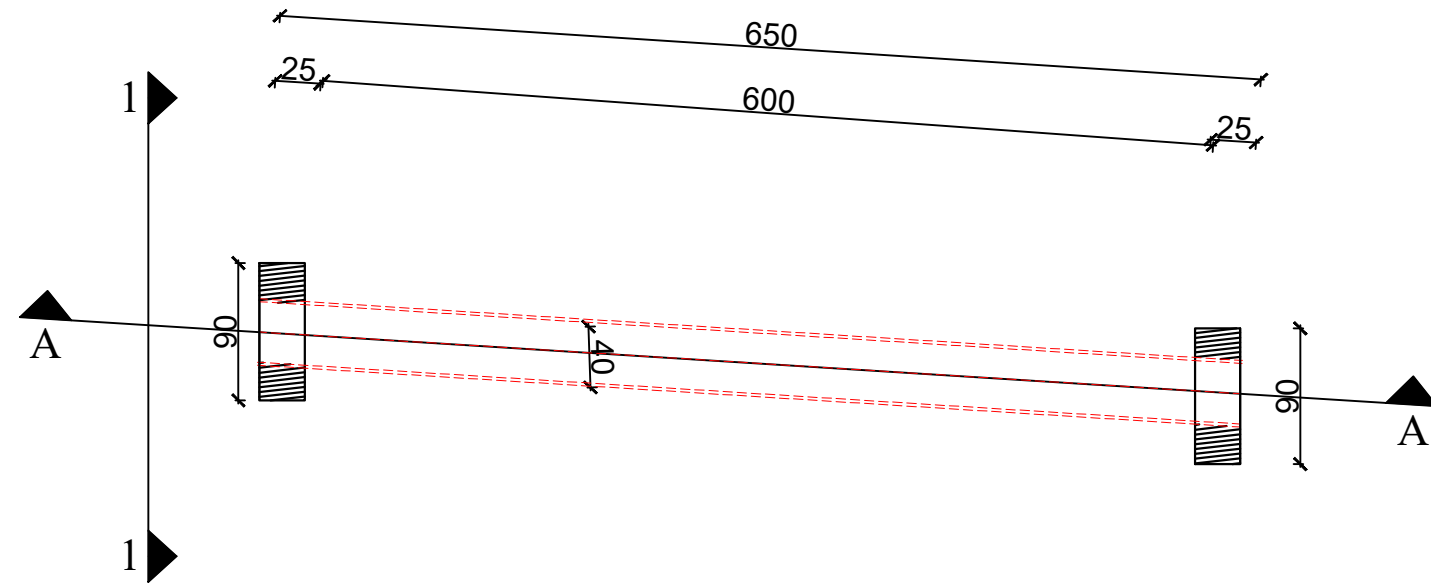

PRERJA A - A

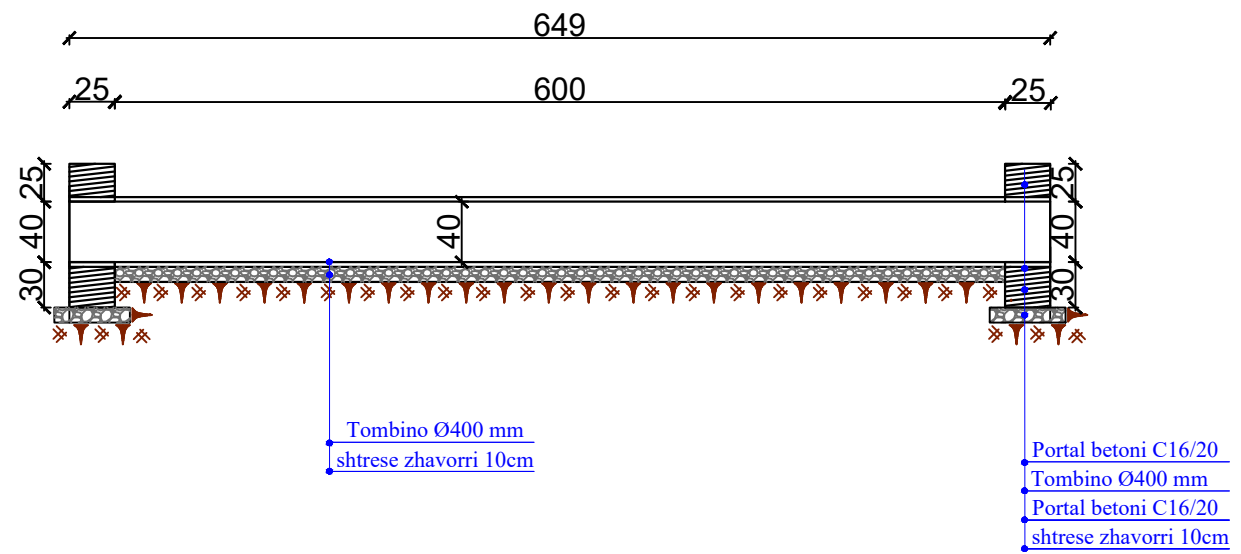

PAMJE ANESORE 1-1

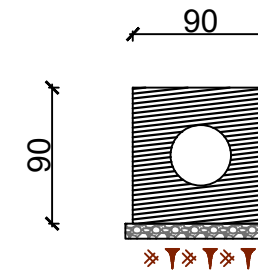

Porositës:
BASHKIA MALESI
E MADHE

Titulli i Projektit
SISTEMIMI ASFALTIM RRUGA
PER TEK VARREZAT
KOPLIK

Faza
PROJEKT ZBATIMI

Vula

Autor
"NOVATECH STUDIO "SHPK"
NOVATECH STUDIO
ADMIN ING. EMIL NOVA

Grupi projektimit:
ING. NDERTIMI Mimoza TOMCO
ARKITEKT Gerta NOVA
ING. HIDROTEKNIK Klodjan NDOJ
ING. HIDROTEKNIK Kostandin NOVA
ING. GJEOLGJIK Antonela BAZHDARI
ING. NDERTIMI Petrika DOKU

Vula

Kapitulli
PROJEKT ARKITEKTONIK

Titulli i Vizatimit
PROFIL TERTHOR AKSI 01

Realizuar **DHJETOR 2022** Shkalla **1:50**

Emërtimi i Fletës
A 1 - 15