

# PROJEKTI KONSTRUKTIV

OBJEKTI: RIKONSTRUKSION I SHKOLLES 9-VJEÇARE  
VITHKUQ  
KORÇE


POROSITES  
BASHKIA KORÇE





PROJEKTUES  
"MIKI CONSULTING" shpk

	REPUBLIKA E SHQIPERISE	OBJEKTI: RIKONSTRUKSION SHKOLLA 9- VJEÇARE VITHKUQ	TITULLI I FLETES: KOPERTINA	PROJEKTUES: "MIKI CONSULTING" shpk Design, Supervision, Colaudation & Technical Consultancy in the Constructions Field Address: "Qendra Shkollore" Rr. Yano Kadria, Shkoder, Albania Email: mikiconsulting@hotmail.com, gduka@hotmail.com Tel/Fax: +355 22 24 22 55, Cel: +355 08 20 37 770	ARKITEKTURA KONSTRUKSIONI INST. H/S INST. ELEKTRIKE INST. HVAC INST. MNZ TOPOGRAFI	Ark. A. QOSJA Ing. GJ. DUKAJ Ing. GJ. DUKAJ	3 2 1 Nr	Revision	Autor	Aprovoi	Data
		BASHKIA KORÇE	POROSITES: BASHKIA KORÇE	FAZA: PROJEKT ZBATIMI	DREJTUES TEKNIK: Ing. GJETO DUKAJ			Project No. Shkalla Data	RSHK.02 1:100 06.06.2023	Dwg. No. K.1	


# PLANI I PERFORCIMIT TE THEMELIT

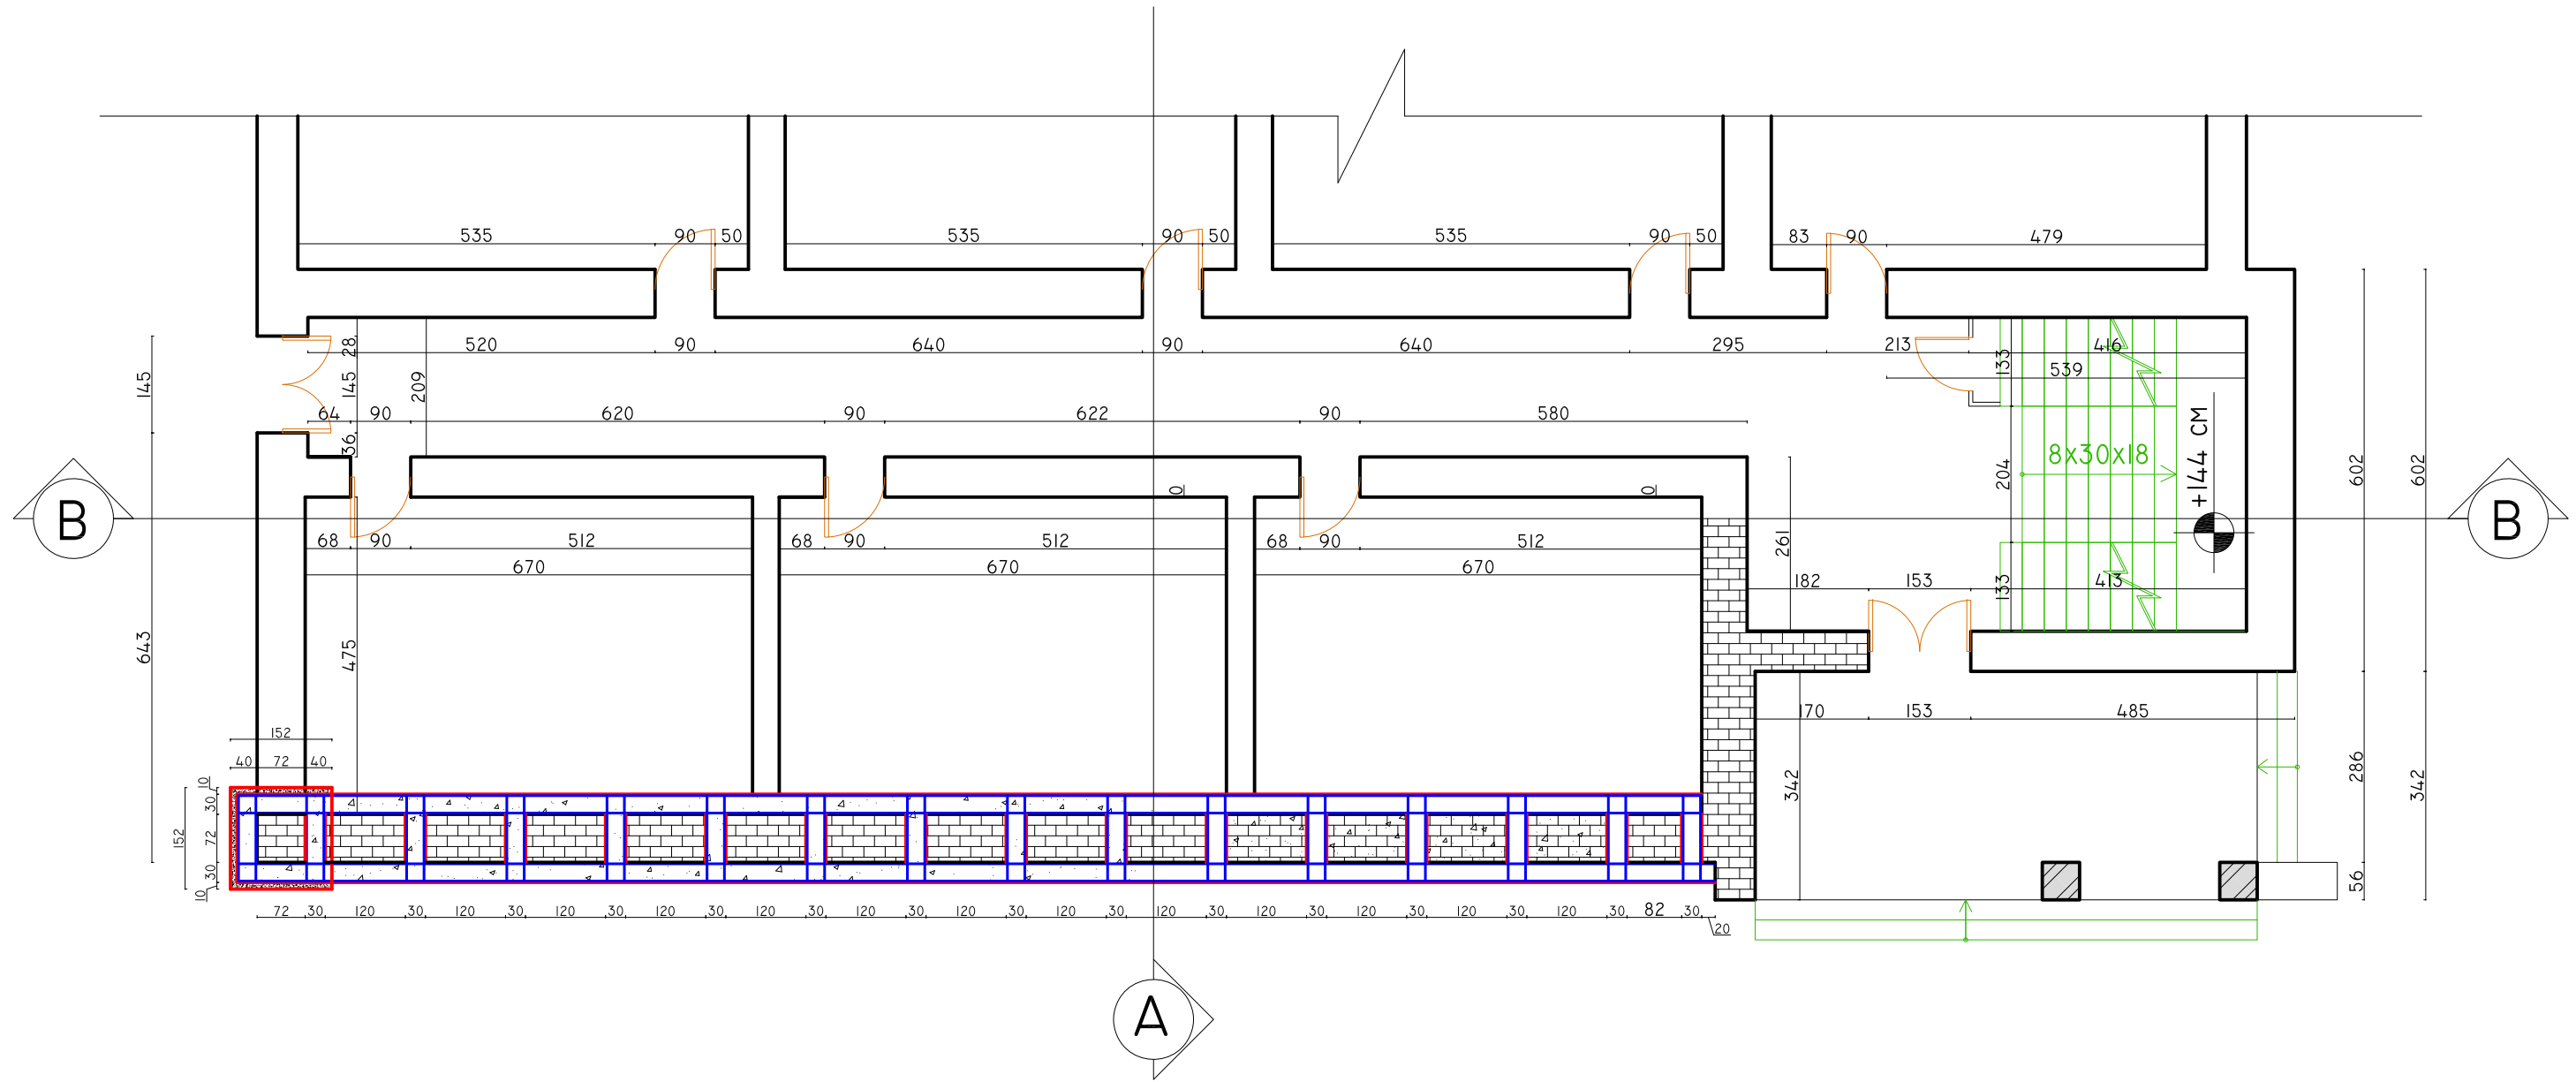

 <b>REPUBLIKA E SHQIPERISE</b>	OBJEKTI:	RIKONSTRUKSION SHKOLLA 9- VJEÇARE VITHKUQ	TITULLI I FLETES:	PLANI I PERFORCIMIT TE THEMELIT NE AKSIN B	PROJEKTUES:	"MIKI CONSULTING" shpk Design, Supervision, Colaudation & Technical Consultancy in the Construction Field Address: "Qendra Shkodrine" Rr. Yano Kadriu, Shkoder, Albania Email: mikiconsulting@hotmail.com, gduka@hotmail.com Tel/Fax: +355 22 24 22 55, Cel. +355 08 20 37 770	ARKITEKTURA	Ark. A. QOSJA	3	Autor Aprovoi Data	
	 <b>BASHKIA KORÇE</b>	POROSITESI:	<b>BASHKIA KORÇE</b>	FAZA:	PROJEKT ZBATIMI	DREJTUES TEKNIK:	Ing. GJETO DUKAJ	KONSTRUKSIONI	Ing. GJ. DUKAJ		2
						INST. H/S	Ing. GJ. DUKAJ	1	Revision		Dwg. No. K.2.1
						INST. ELEKTRIKE		Nr			
						INST. HVAC					
						INST. MNZ					
						TOPOGRAFI					

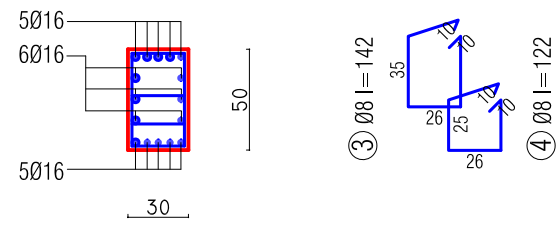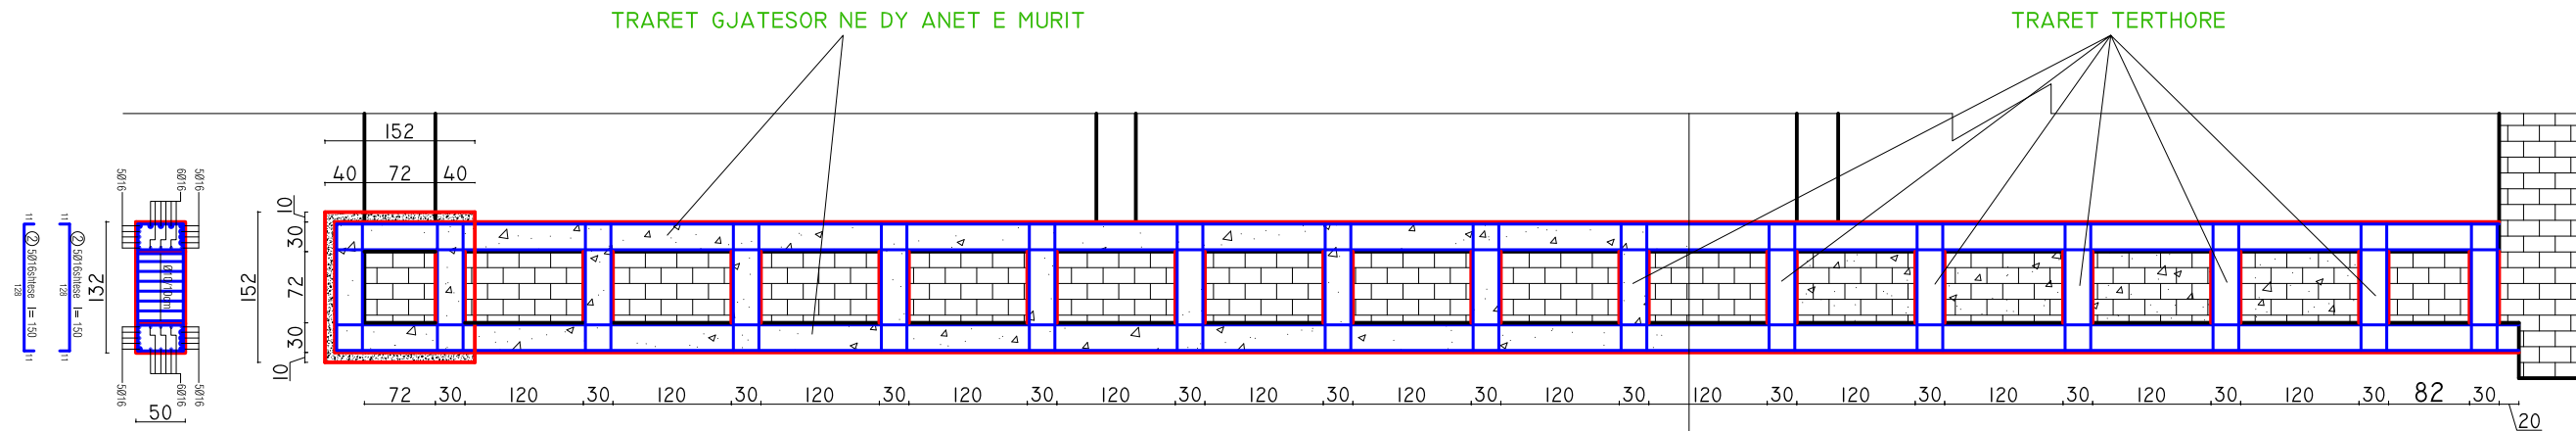


ARMIMI I TRAUT GJATESOR

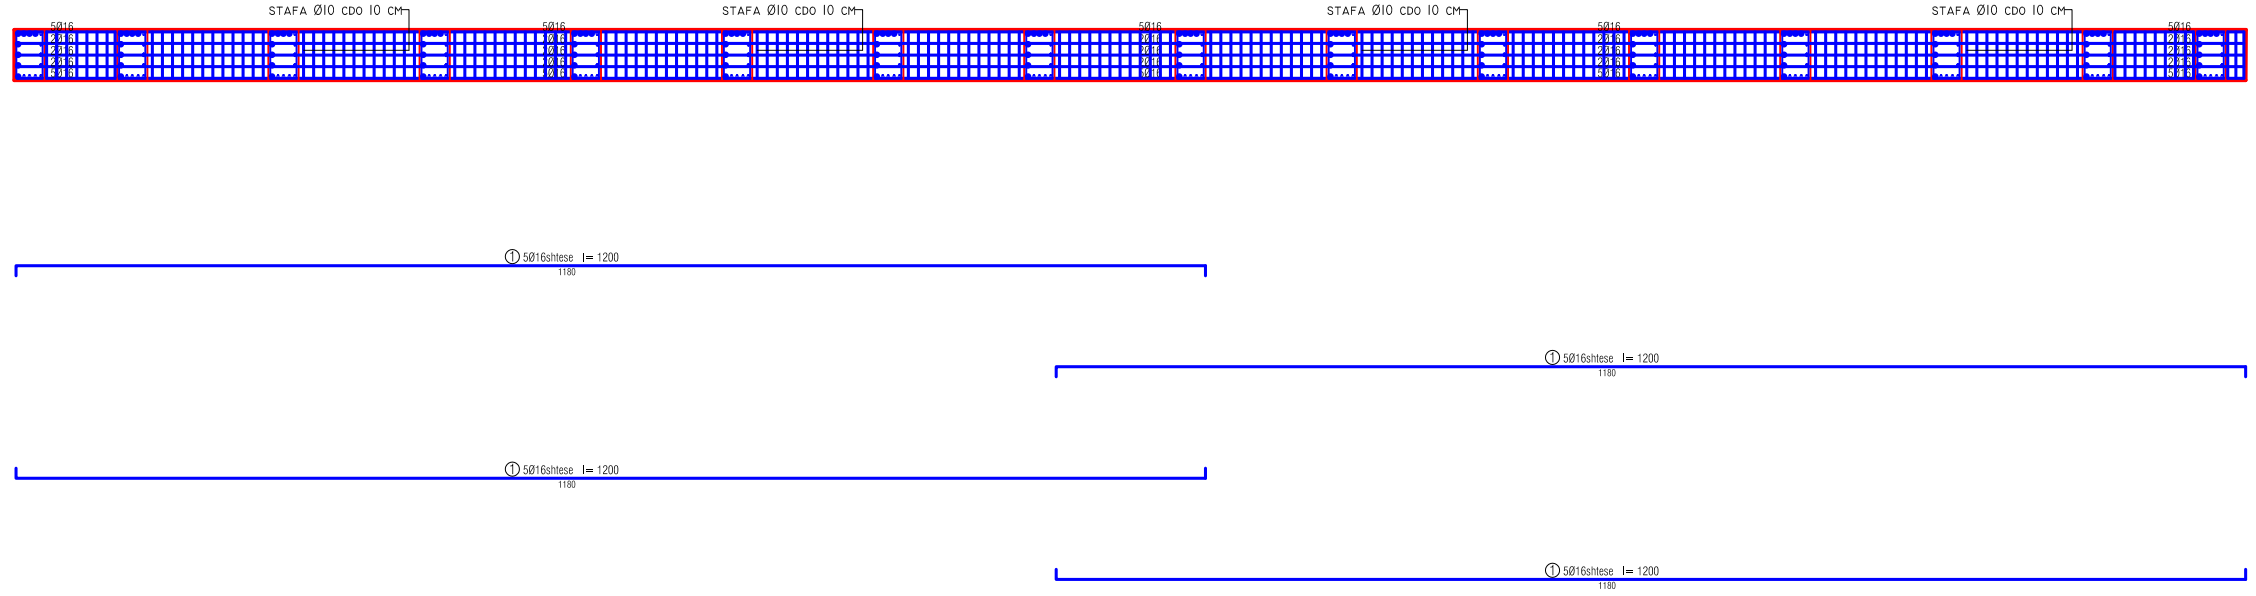


	<b>REPUBLIKA E SHQIPERISE</b>	<b>OBJEKTI:</b> RIKONSTRUKSION SHKOLLA 9- VJEÇARE VITHKUQ	<b>TITULLI I FLETES:</b> ARMIMI I TRAREVE TE THEMELIT	<b>PROJEKTUES:</b> <b>"MIKI CONSULTING" shpk</b> <small>Design, Supervision, Colaudation &amp; Technical Consultancy in the Constructions Field</small> <small>Address: "Qendra Shkodrine" Rr. Yano Kodra, Shkoder, Albania Email: mikiconsulting@hotmail.com, gduka@hotmail.com Tel/Fax: +355 22 24 22 55, Cel: +355 08 20 37 770</small>	ARKITEKTURA Ark. A. QOSJA KONSTRUKSIONI Ing. GJ. DUKAJ INST. H/S Ing. GJ. DUKAJ INST. ELEKTRIKE INST. HVAC INST. MNZ TOPOGRAFI	3 2 1 Nr	Revision	Autor	Aprovoi	Data
		<b>BASHKIA KORÇE</b>	<b>POROSITESI:</b> <b>BASHKIA KORÇE</b>	<b>FAZA:</b> PROJEKT ZBATIMI	<b>DREJTUES TEKNIK:</b> Ing. GJETO DUKAJ	Project No. RSHK.02 Shkalla 1:75 Data 06.06.2023	Dwg. No. K.2.2			




DETAJI "A"

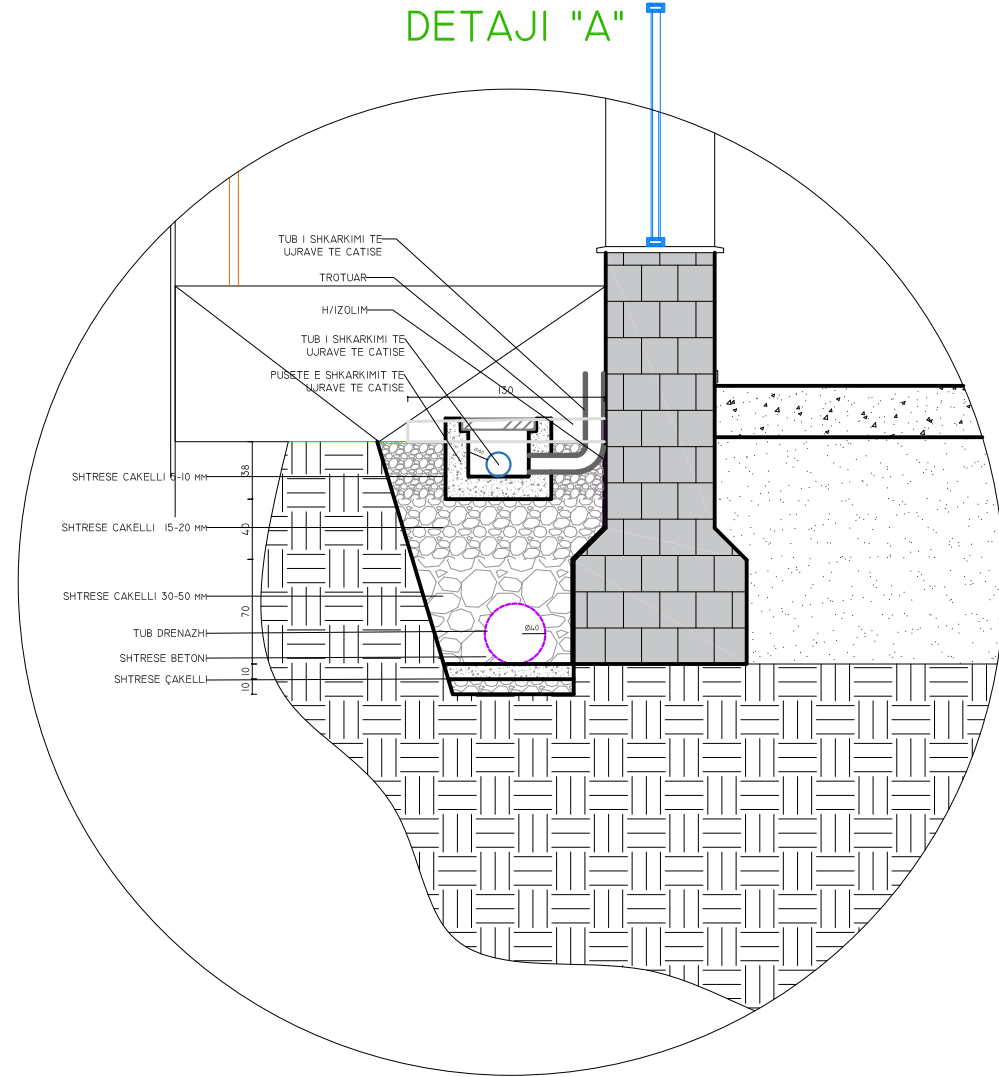

DETAJI "B"

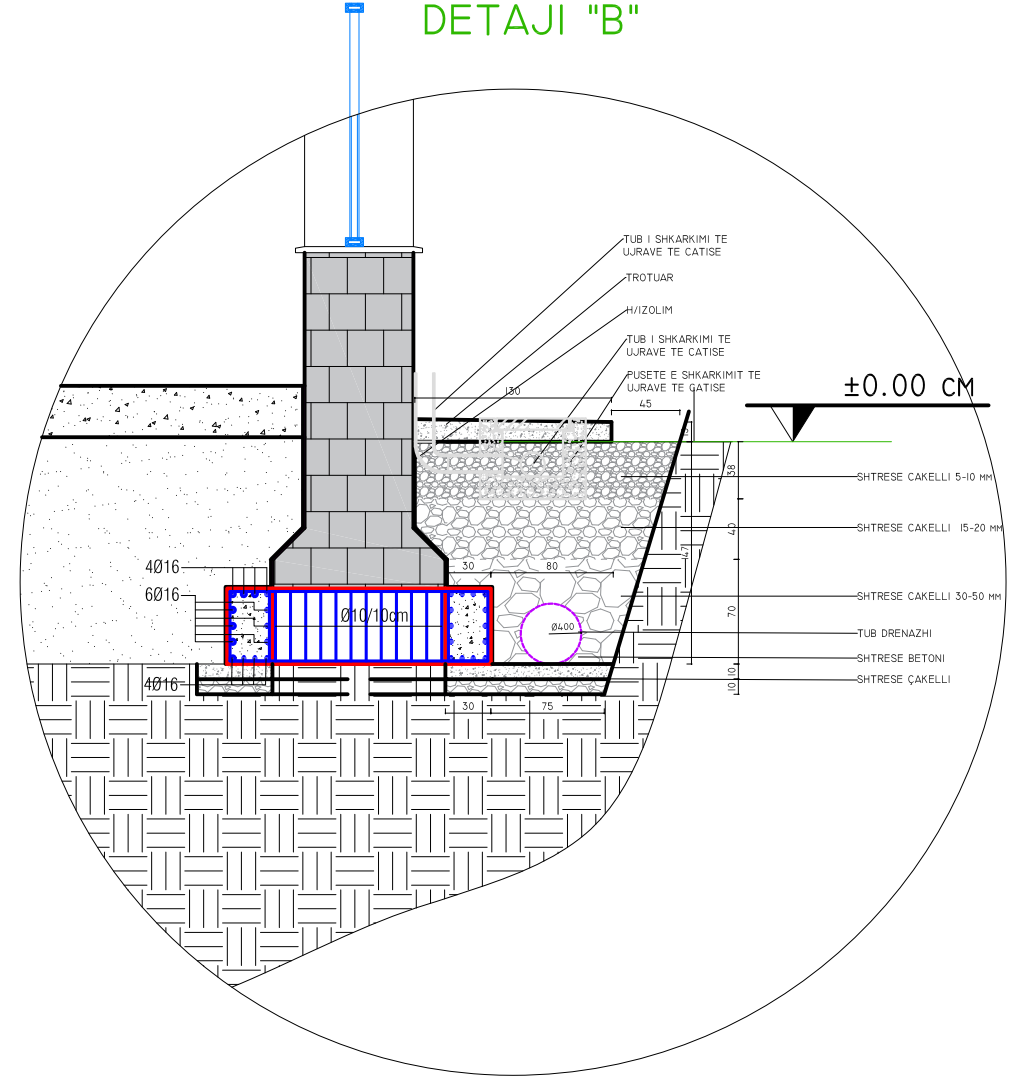


PRERJA A-A E THEMELIT TE PERFORCUAR

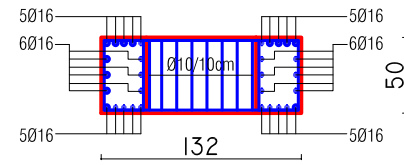


	REPUBLIKA E SHQIPERISE	OBJEKTI: RIKONSTRUKSION SHKOLLA 9- VJEÇARE VITHKUQ	TITULLI I FLETES: DETAJE TE PERFORCIMIT TE THEMELIT DHE DRENAZHIT	PROJEKTUES: "MIKI CONSULTING" shpk Design, Supervision, Colaudation & Technical Consultancy in the Construction Field Address: "Qendra Skodrine" Rr. Yano Kadriu, Shkoder, Albania Email: mikiconsulting@hotmail.com, gduka@hotmail.com Tel/Fax: +355 22 24 22 55, Cel: +355 08 20 37 770	ARKITEKTURA KONSTRUKSIONI INST. H/S INST. ELEKTRIKE INST. HVAC INST. MNZ TOPOGRAFI	Ark. A. QOSJA Ing. GJ. DUKAJ Ing. GJ. DUKAJ	3 2 1 Nr	Revision	Autor	Aprovoi	Data
		BASHKIA KORÇE	POROSITESI: BASHKIA KORÇE	FAZA: PROJEKT ZBATIMI	DREJTUES TEKNIK: Ing. GJETO DUKAJ	Project No. Shkalla Data	RSHK.02 1:50 06.06.2023	Dwg. No. K.2.4			

# PLANIMETRIA E DRENAZHIT

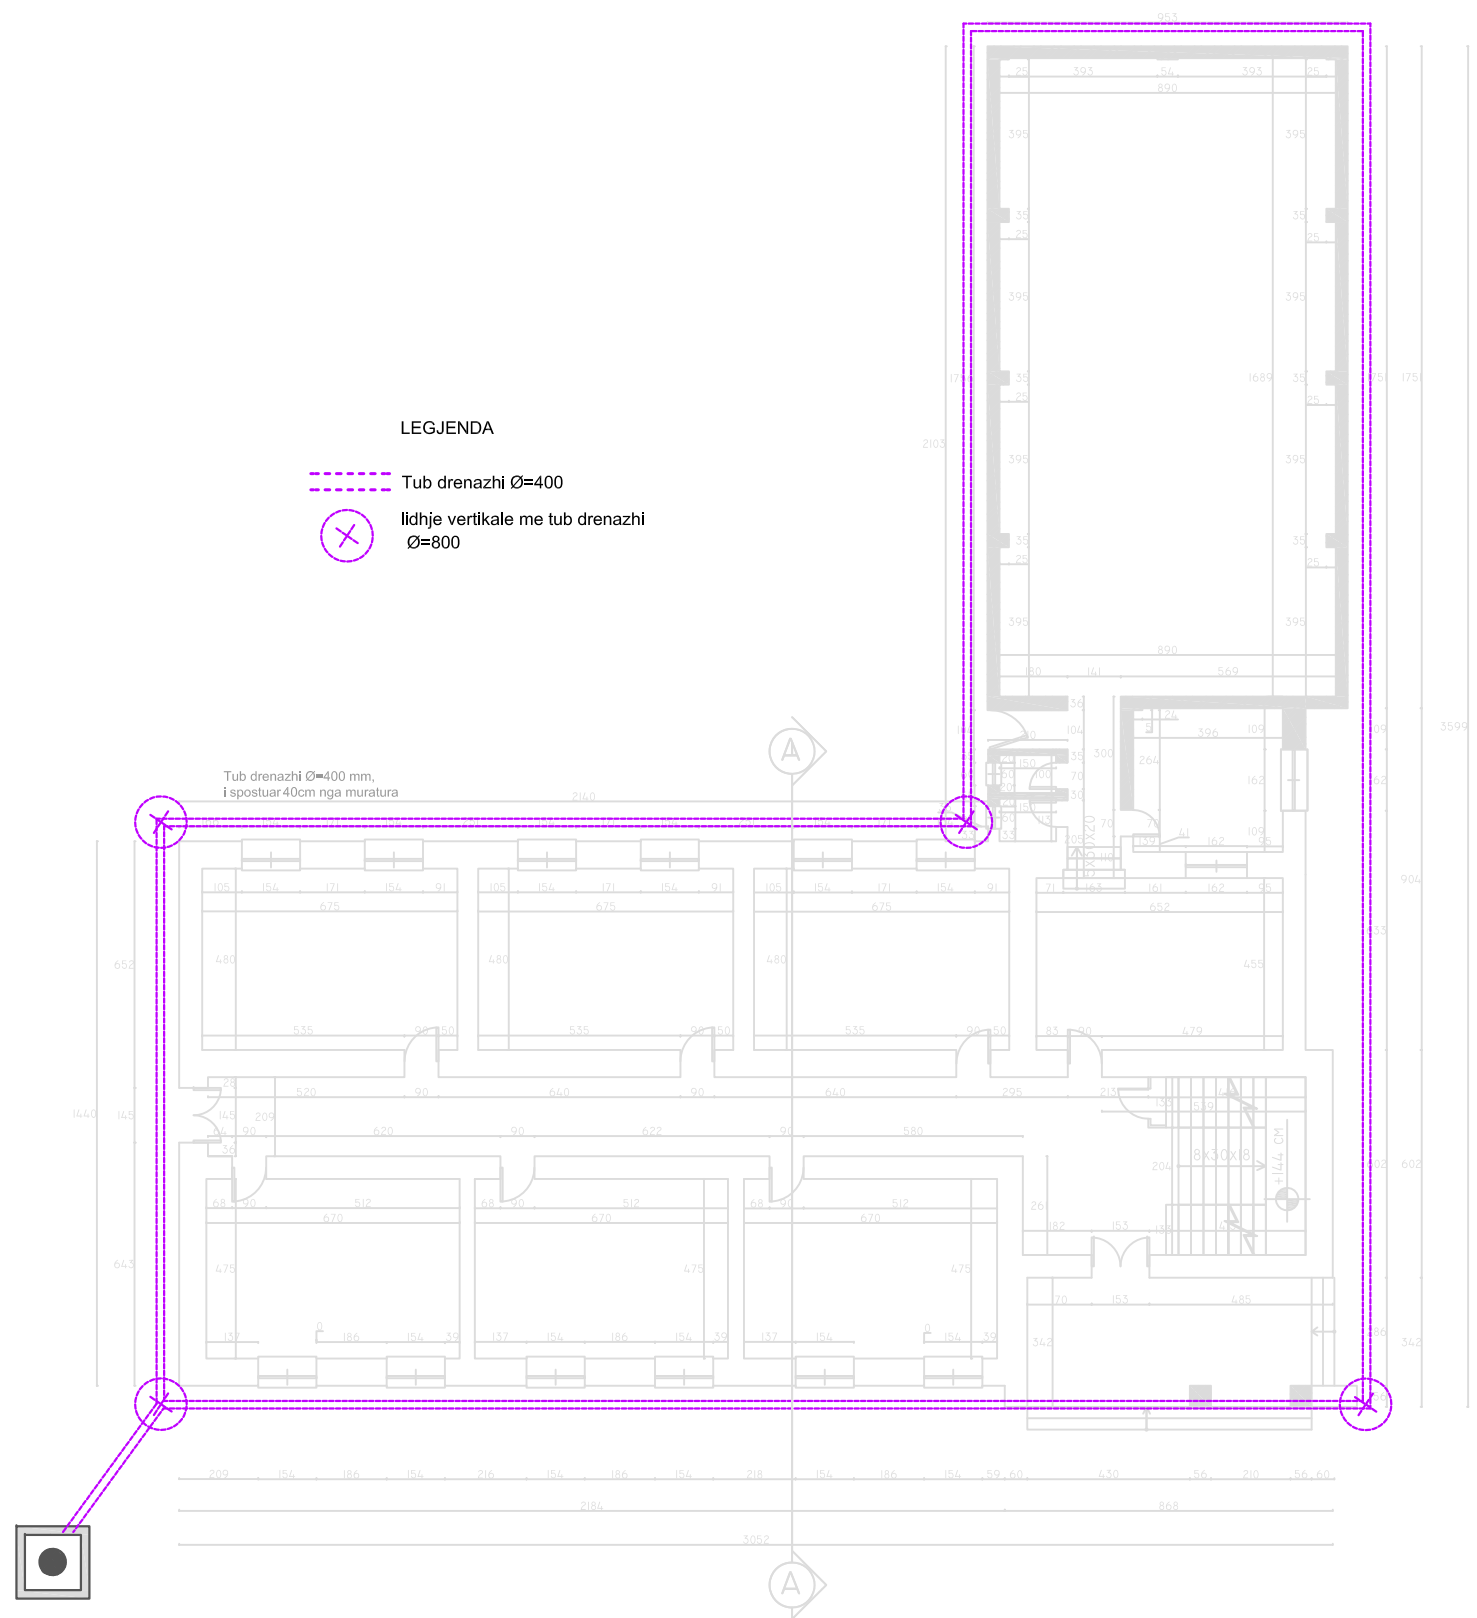

	REPUBLIKA E SHQIPERISE	OBJEKTI: RIKONSTRUKSION SHKOLLA 9- VJEÇARE VITHKUQ	TITULLI I FLETES: PLANIMETRIA E DRENAZHIT	PROJEKTUES: "MIKI CONSULTING" shpk Design, Supervision, Colaudation & Technical Consultancy in the Constructions Field Address: "Qendra Shkodrine" Nr. Vase Kadine, Shkoder, Albania Email: mikiconsulting@hotmail.com, gduka@hotmail.com Tel/Fax: +355 22 24 22 55, Cel: +355 68 20 37 70	ARKITEKTURA Ark. A. QOSJA	3			
	BASHKIA KORÇE	POROSITESI: BASHKIA KORÇE	FAZA: PROJEKT ZBATIMI	DREJTUES TEKNIK: Ing. GJETO DUKAJ	KONSTRUKSIONI Ing. GJ. DUKAJ	2			
					INST. H/S Ing. GJ. DUKAJ	1			
					INST. ELEKTRIKE	Nr	Revision	Autor	Aprovoi
					INST. HVAC	Project No.	RSHK.02	Dwg. No.	
					INST. MNZ	Shkalla	1:200	K.2.5	
					TOPOGRAFI	Data	06.06.2023		

# PLANI I SISTEMIMIT TE UJRAVE TE SHIUT

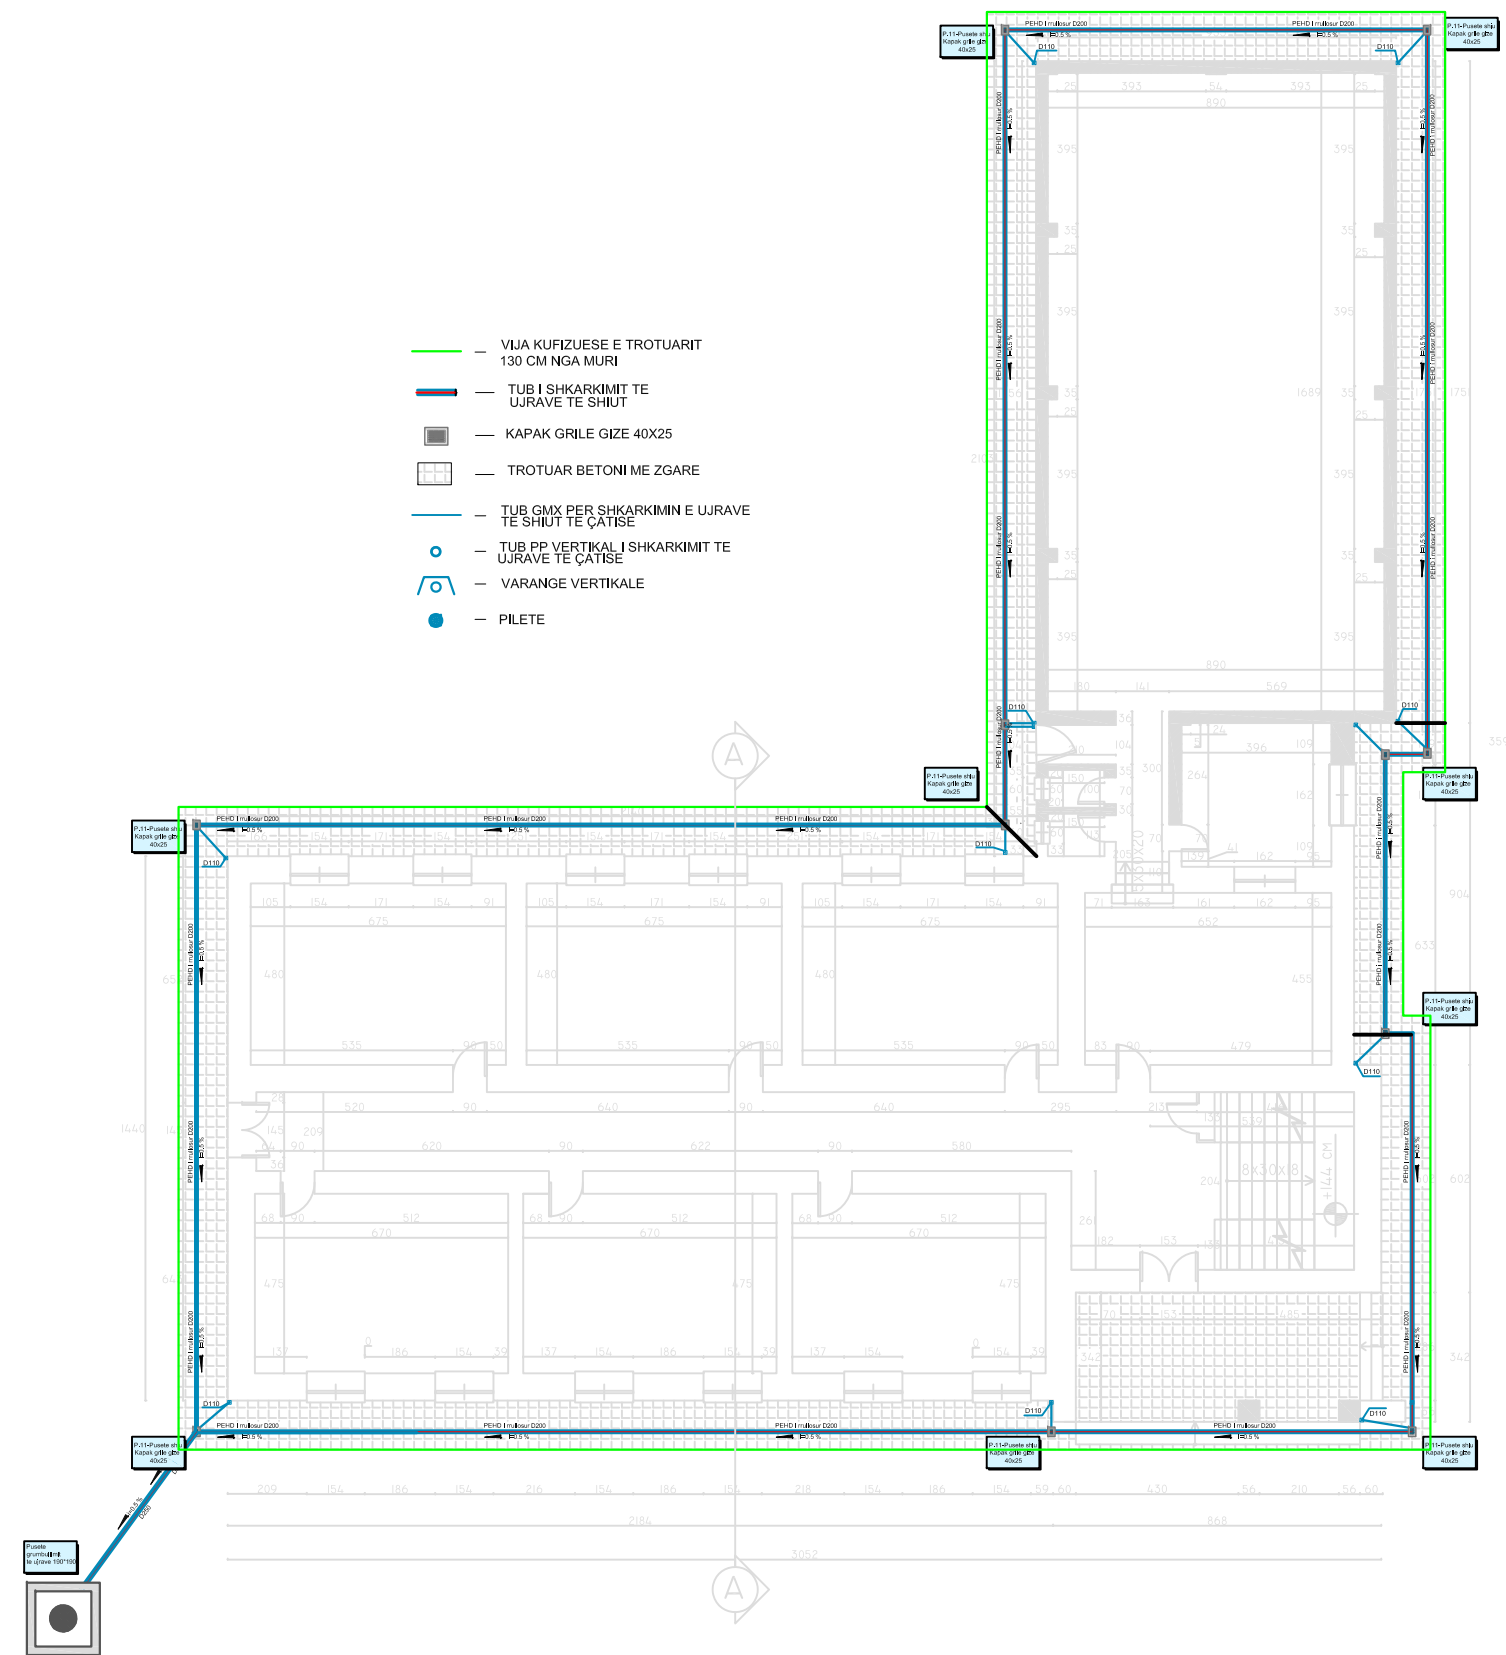

	REPUBLIKA E SHQIPERISE	OBJEKTI: RIKONSTRUKSION SHKOLLA 9- VJEÇARE VITHKUQ	TITULLI I FLETES: PLANI I SISTEMIMIT TE UJRAVE TE SHIUT	PROJEKTUES: "MIKI CONSULTING" shpk Design, Supervision, Consultation & Technical Consultancy in the Construction Field Address: "Qendra Shkodrine" Rr. Yano Kadria, Shkodër, Albania Email: mikiconsulting@hotmail.com, gduaj@hotmail.com Tel/Fax: +355 22 24 22 55, Cel: +355 68 20 37 770	ARKITEKTURA	Ark. A. QOSJA	3			
		BASHKIA KORÇE	POROSITESI: <b>BASHKIA KORÇE</b>	FAZA: PROJEKT ZBATIMI	DREJTUES TEKNIK: Ing. GJETO DUKAJ	KONSTRUKSIONI	Ing. GJ. DUKAJ	2		
					INST. H/S	Ing. GJ. DUKAJ	1			
					INST. ELEKTRIKE			Revision		Autor
					INST. HVAC			Project No.	RSHK.02	Dwg. No. K.2.6
					INST. MNZ			Shkalla	1:200	
					TOPOGRAFI			Data	06.06.2023	