

**Investitor / Kontraktor:**  
**FONDI SHQIPTAR I ZHVILLIMIT**  
 ALBANIAN DEVELOPMENT FUND

Adresa: Rruga "Sami Frasheri", Nr 10 Tirane - Albania  
 Tel: +355 4 2235 597/8  
 Tel/Fax: +355 4 2234 685  
 Email: adf@albanianadf.org

**Objekti:**  
**QENDRA POLIFUNKSIONALE E SHERBIMEVE, KREATIVITETIT DHE KULTURES.**

**KOMPONENTI 1: QENDRA E SHERBIMEVE**

---

Numri i projektit: **AL\_KO\_QSH\_H\_01**      Vendodhja e projektit: **KORCE**

**HMK-CONSULTING SH.P.K.**      A Ad-Rruga "Superstrada Devoll"  
 Konsulencë-Projektim-Hibikuarje      E hmkconsulting2015@gmail.com  
 C +355 689080130

**"ERALD-G" shpk**      **NIPT K 36306784 K**

Arkitekt projektues:  
**FORM STUDIO**      **BOLLES+WILSON**  
 ARCHITECTURE AND DESIGN      Hafengeweg 16 ++++++  
 D-48155 Muenster ++++++  
 T +49(0)251/48272-0 ++++++  
 A JORDAN MISJA Kati IV      F +49(0)251/48272-24 ++++++  
 E form.studio@yahoo.com      info@bolles-wilson.com ++++++  
 C + 355 (0) 69 609 1766      www.bolles-wilson.com ++++++

Grupi teknik i projektimit:  
**"BOLLES+WILSON"**  
**"HMK-Consulting" shpk Nr.lic. N- 6724**  
**"ERALD-G" shpk Nr.lic.N-5304/6**  
**"HP-STUDIO" shpk Nr.lic.N-6962/1**  
**"FORM STUDIO"**      Firma:

Drejtor Teknik / Arkitekt:  
**Peter WILSON**  
 Inzhinier Konstruktor:  
**Hekuran HOXHALLI**      Lic. K-0632/7  
 Arkitekt:  
**Olgeri MAXHE**      Lic. A- 1320  
 Arkitekt:  
**Idi KOTELLI**      Lic. A- 1235  
 Inzhinier Infrastruktura:  
**Gezim ISLAMI**      Lic. K-1196/3  
 Inzhinier Elektrik:  
**Olsi KARAPICI**      Lic. I-11855  
 Inzhinier Topogra:  
**Mustafa HOXHAJ**      Lic. T-1059/1  
 Inzhinier Gjeolog  
**Panajot ALICKOLLI**      Lic. GJ-0566/1  
 Inzhinier Instalator:  
**Aurel SHURDHO**      Lic. M-1096/1  
 Inzhinier Mekanik:  
**Ervin MINAROLLI**      Lic. M-1131  
 Inzhinier Mekanik:  
**Mikel SHKRELI**      Lic. H/T-0208/4  
 Inzhinier Nderfimi:  
**Gezim PAJO**  
 Emërtimi i fletës:


**PLANIMETRIA E KATIT PERDHE ± 0.00 (MOBILIMI)**

---

Faza e projektit: **Projekt Zbatimi**      Numri i fletës:

Shkalla: **A2+ / 1:100**  
 Data: **Maj /2016**

# A 03

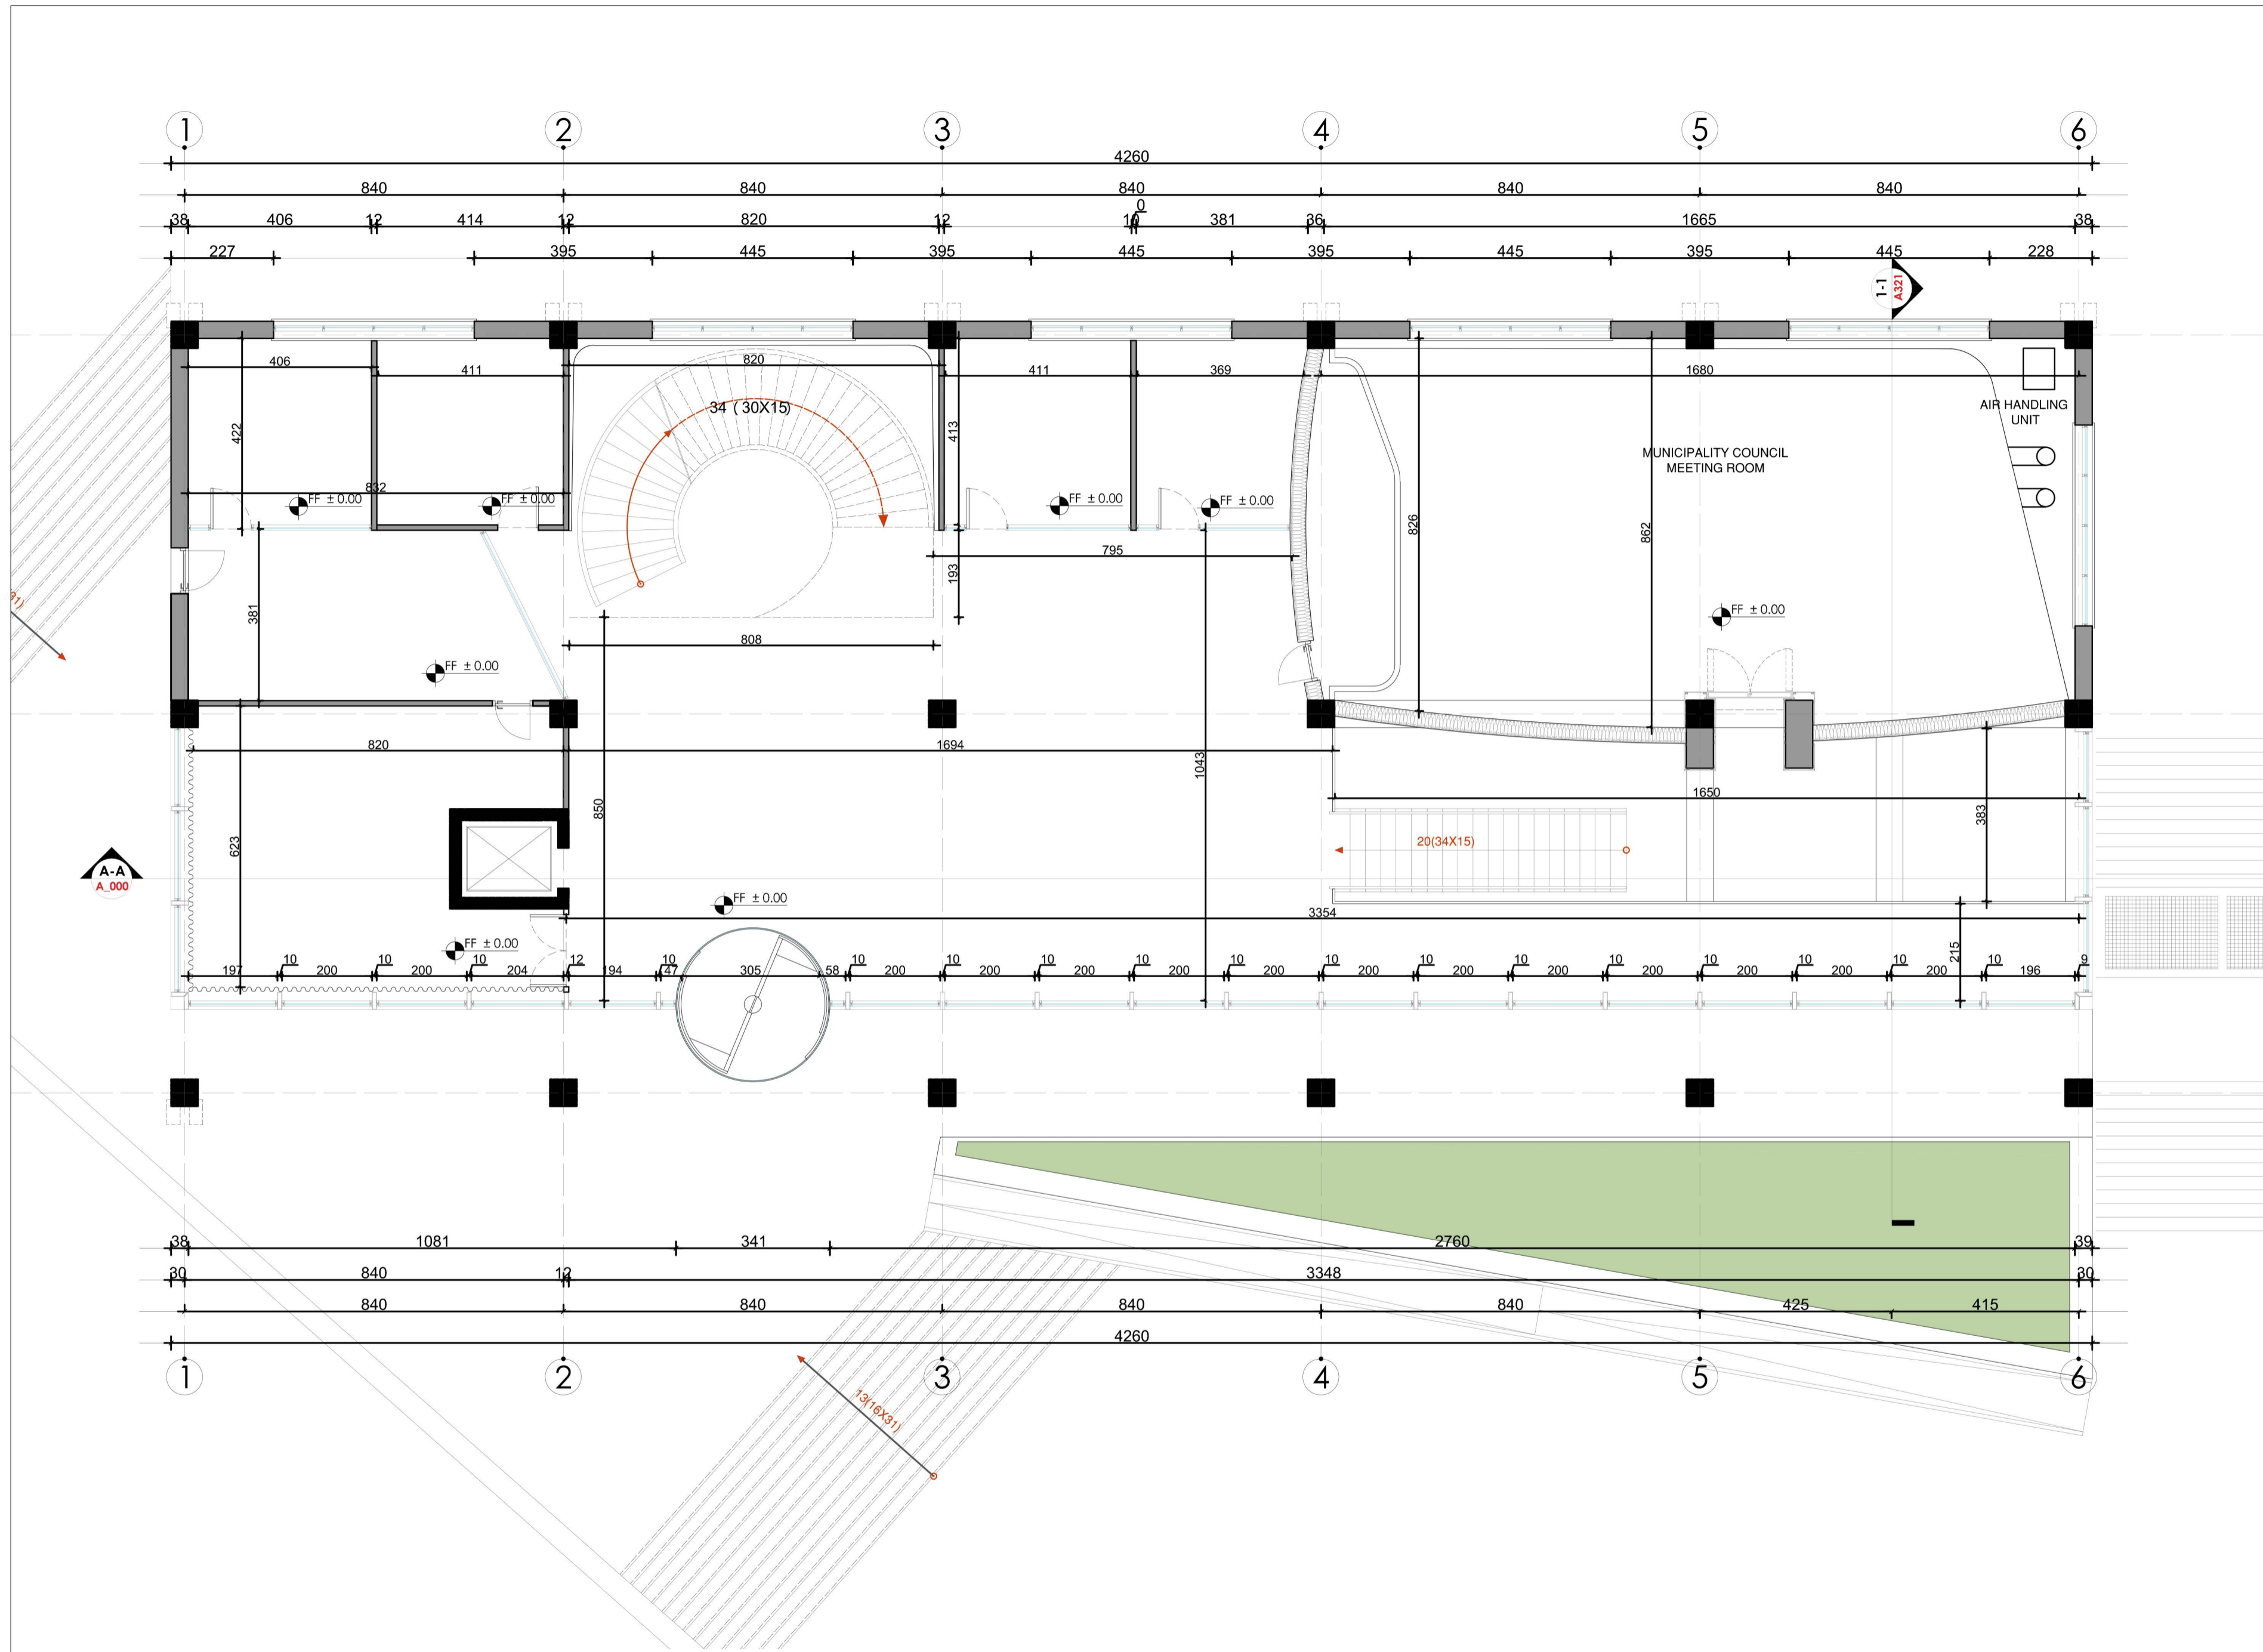

Objekti:  
**QENDRA POLIFUNKSIONALE E SHERBIMEVE,  
 KREATIVITETIT DHE  
 KULTURES.**

**KOMPONENTI 1: QENDRA E SHERBIMEVE**

Numri i projektit: **AL\_KO\_QSH\_H\_01**      Vendodhja e projektit: **KORCE**

HMK-CONSULTING SH.P.K.  
 Konsulencë-Projektim-Arkitekturë  
 A Ad-Rruga "Superstrada Devoll"  
 E hmkconsulting2015@gmail.com  
 C +355 689080130

**ERALD-G** shpk  
 NIPT K 36306784 K

Arkititekt projektues:  
**FORM STUDIO BOLLES+WILSON**  
 ARCHITECTURE  
 AND  
 DESIGN  
 Hafensweg 16 ++++++  
 D-48155 Muenster ++++++  
 T +49 (0)251 /48272-0 ++++++  
 F +49 (0)251 /48272-24 ++++++  
 E form.studio@yahoo.com info@bolles-wilson.com ++++++  
 C + 355 (0) 69 609 1766 www.bolles-wilson.com ++++++

Grupi teknik i projektit:  
**"BOLLES+WILSON"**  
**"HMK-Consulting" shpk Nr.lic. N- 6724**  
**"ERALD-G" shpk Nr.lic.N-5304/6**  
**"HP-STUDIO" shpk Nr.lic.N-6962/1**  
**"FORM STUDIO"**      Firma:


- Drejtor Teknik / Arkitekt:  
**Peter WILSON**
- Inzhinier Konstruktor:  
**Hekuran HOXHALLI**      Lic. K-0632/7
- Arkitekt:  
**Olger MAXHE**      Lic. A- 1320
- Arkitekt:  
**Idi KOTELLI**      Lic. A- 1235
- Inzhinier Infrastruktura:  
**Gezim ISLAMI**      Lic. K-1196/3
- Inzhinier Elektrik:  
**Olsi KARAPICI**      Lic. I-11855
- Inzhinier Topogra:  
**Mustafa HOXHAI**      Lic. T-1059/1
- Inzhinier Gjeolog  
**Panajot ALICKOLLI**      Lic. GJ-0566/1
- Inzhinier Instalator:  
**Aurel SHURDHO**      Lic. M-1096/1
- Inzhinier Mekanik:  
**Ervin MINAROLLI**      Lic. M-1131
- Inzhinier Mekanik:  
**Mikel SHKRELI**      Lic. H/T-0208/4
- Inzhinier Nderfimi:  
**Gezim PAJO**

**PLANIMETRIA E KATIT PERDHE  
 ± 0.00 (dimensionimi)**

Faza e projektit: **Projekt Zbatimi**      Numri i fletës:

Shkalla:  
**A2+ / 1:100**  
 Data:  
**Maj /2016**

# PLANIMETRIA E KATIT TE PARE PROPOZIM

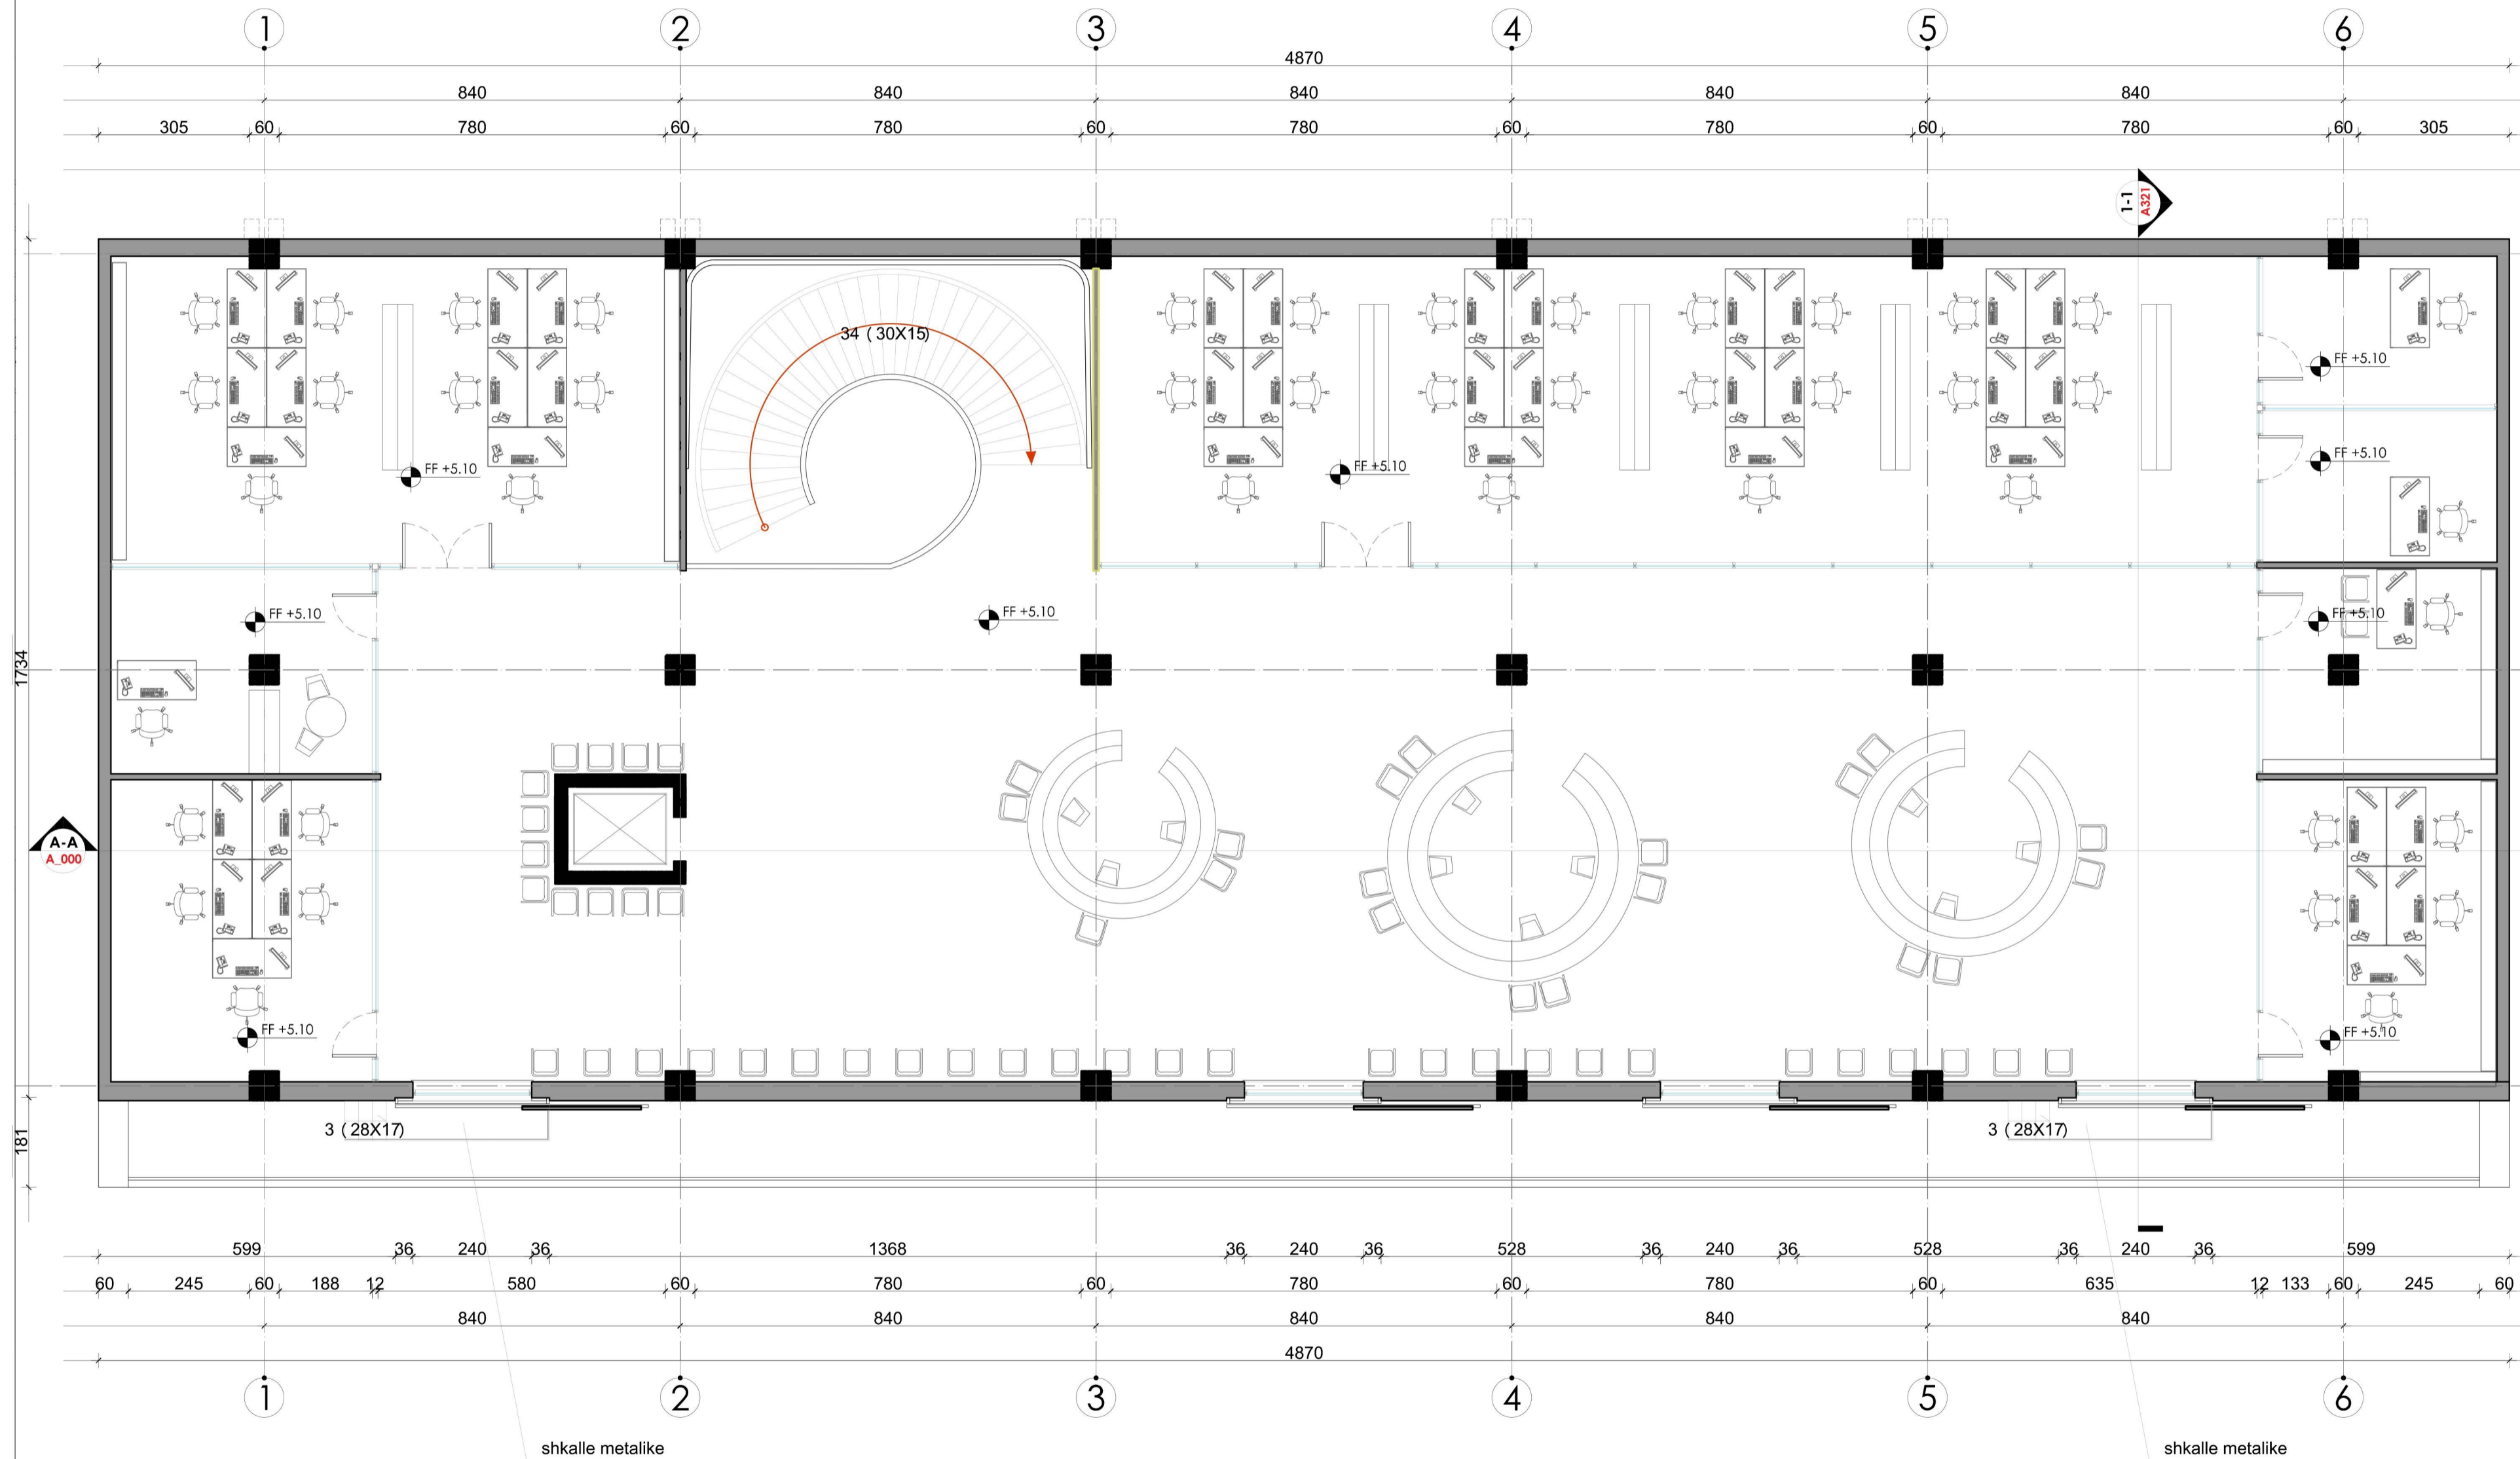

Investitor / Kontraktor:  
**FONDI SHQIPTAR I ZHVILLIMIT**  
 ALBANIAN DEVELOPMENT FUND  
 Adresa: Nr 10 Tirane - Albania  
 Tel: +355 4 2235 597/8  
 Tel/Fax: +355 4 2234 685  
 Email: adf@albanianadf.org



Objekti:  
**QENDRA POLIFUNKSIONALE E SHERBIMEVE,  
 KREATIVITETIT DHE  
 KULTURES.**

**KOMPONENTI 1: QENDRA E SHERBIMEVE**

Numri i projektit: **AL\_KO\_QSH\_H\_01**  
 Vendodhja e projektit: **KORCE**

HMK-CONSULTING SH.P.K.  
 Konsulencë-Projektim-Hibikuarje  
 A Ad-Rruga "Superstrada Devoll"  
 E hmkconsulting2015@gmail.com  
 C +355 689080130

**ERALD-G shpk**  
 NIPT K 36306784 K

HP STUDIO consulting

Arkitekt projektues:  
**FORM STUDIO**  
 ARCHITECTURE  
 AND  
 DESIGN  
 A JORDAN MISJA Kati IV  
 E form.studio@yahoo.com  
 C + 355 (0) 69 609 1766

**BOLLES+WILSON**  
 Hafengeweg 16 +++++++  
 D-48155 Muenster +++++++  
 T +49(0)251/48272-0 +++++++  
 F +49(0)251/48272-24 +++++++  
 info@bolles-wilson.com +++++++  
 www.bolles-wilson.com +++++++


Grupi teknik i projektimit:  
**"BOLLES+WILSON"**  
**"HMK-Consulting" shpk Nr.lic. N- 6724**  
**"ERALD-G" shpk Nr.lic.N-5304/6**  
**"HP-STUDIO" shpk Nr.lic.N-6962/1**  
**"FORM STUDIO"**  
 Firma:

- Drejtor Teknik / Arkitekt:  
**Peter WILSON**
- Inzhinier Konstruktor:  
**Hekuran HOXHALLI** Lic. K-0632/7
- Arkitekt:  
**Olgerf MAXHE** Lic. A- 1320
- Arkitekt:  
**Idi KOTELLI** Lic. A- 1235
- Inzhinier Infrastruktura:  
**Gezim ISLAMI** Lic. K-1196/3
- Inzhinier Elektrik:  
**Olsi KARAPICI** Lic. I-11855
- Inzhinier Topogra:  
**Mustafa HOXHAIJ** Lic. T-1059/1
- Inzhinier Gjeolog  
**Panajot ALICKOLLI** Lic. GJ-0566/1
- Inzhinier Instalator:  
**Aurel SHURDHO** Lic. M-1096/1
- Inzhinier Mekanik:  
**Ervin MINAROLLI** Lic. M-1131
- Inzhinier Mekanik:  
**Mikel SHKRELI** Lic. H/T-0208/4
- Inzhinier Nderimi:  
**Gezim PAJO**
- Emërtimi i fletës:

## PLANIMETRIA E KATIT TE PARE + 5.10 (mobiliimi)

Faza e projektit: **Projekt Zbatimi**  
 Numri i fletës:  
**A 05**

Shkalla:  
**A2+ / 1:100**  
 Data:  
**Maj /2016**

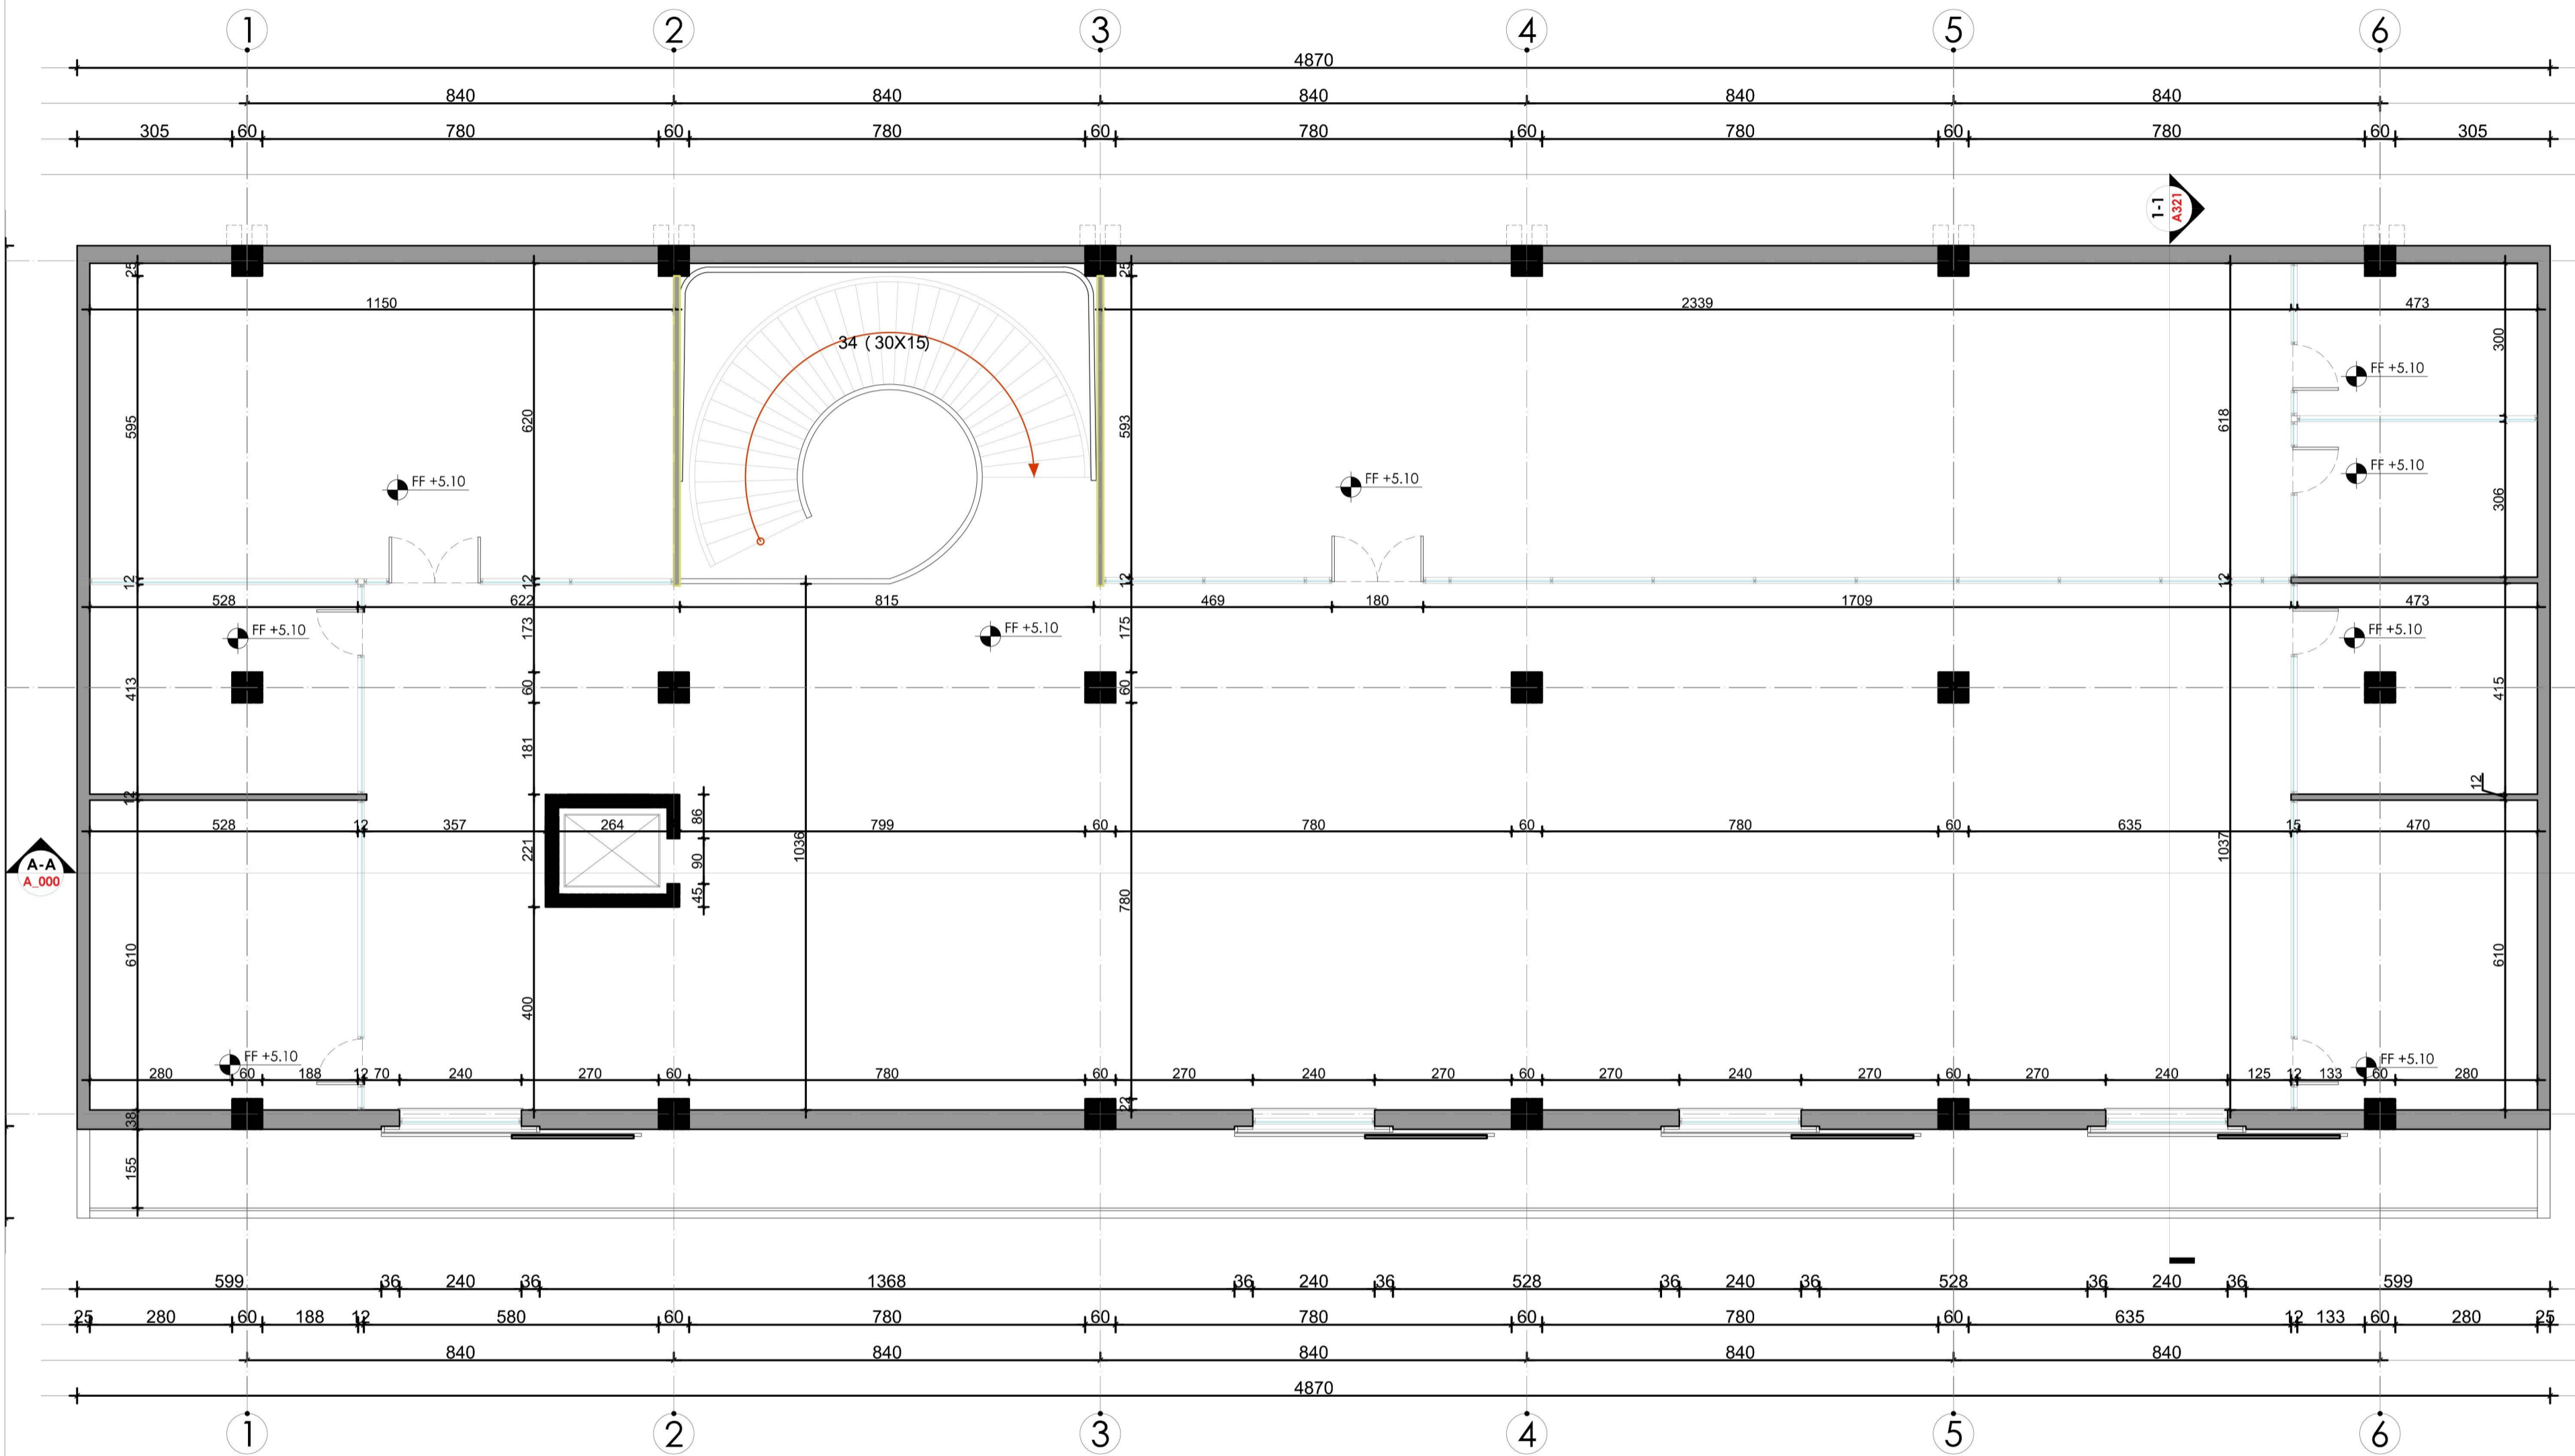

Objekti:  
**QENDRA POLIFUNKSIONALE E SHERBIMEVE,  
 KREATIVITETIT DHE  
 KULTURES.**  
**KOMPONENTI 1: QENDRA E SHERBIMEVE**

Numri i projektit: **AL\_KO\_QSH\_H\_01**  
 Vendodhja e projektit: **KORCE**

HMK-CONSULTING SH.P.K.  
 Konsulencë-Projektim-Hibikuarje  
 A Ad-Rruga "Superstrada Devoll"  
 E hmkconsulting2015@gmail.com  
 C +355 689080130

**ERALD-G shpk**  
 NIPT K 36306784 K

HP STUDIO consulting

Arkitekt projektues:  
**FORM STUDIO BOLLES+WILSON**  
 ARCHITECTURE AND DESIGN  
 Hafenweg 16 ++++++  
 D-48155 Muenster ++++++  
 T +49(0)251/48272-0 ++++++  
 F +49(0)251/48272-24 ++++++  
 E form.studio@yahoo.com info@bolles-wilson.com ++++++  
 C + 355 (0) 69 609 1766 www.bolles-wilson.com ++++++


Grupi teknik i projektimit:  
**"BOLLES+WILSON"**  
**"HMK-Consulting" shpk Nr.lic. N- 6724**  
**"ERALD-G" shpk Nr.lic.N-5304/6**  
**"HP-STUDIO" shpk Nr.lic.N-6962/1**  
**"FORM STUDIO"** Firma:

- Drejtor Teknik / Arkitekt:  
**Peter WILSON**
- Inzhinier Konstruktor:  
**Hekuran HOXHALLI** Lic. K-0632/7
- Arkitekt:  
**Olgeri MAXHE** Lic. A- 1320
- Arkitekt:  
**Idi KOTELLI** Lic. A- 1235
- Inzhinier Infrastruktura:  
**Gezim ISLAMI** Lic. K-1196/3
- Inzhinier Elektrik:  
**Olsi KARAPICI** Lic. I-11855
- Inzhinier Topogra:  
**Mustafa HOXHAIJ** Lic. T-1059/1
- Inzhinier Gjeolog:  
**Panajot ALICKOLLI** Lic. GJ-0566/1
- Inzhinier Instalator:  
**Aurel SHURDHO** Lic. M-1096/1
- Inzhinier Mekanik:  
**Ervin MINAROLLI** Lic. M-1131
- Inzhinier Mekanik:  
**Mikel SHKRELI** Lic. H/T-0208/4
- Inzhinier Nderfimi:  
**Gezim PAJO**

**PLANIMETRIA E KATIT TE PARE  
 + 5.10 (dimensionimi)**

Faza e projektit: **Projekt Zbatimi**  
 Numri i fletës: **A 07**

Shkalla:  
**A2+ / 1:100**  
 Data:  
**Maj /2016**

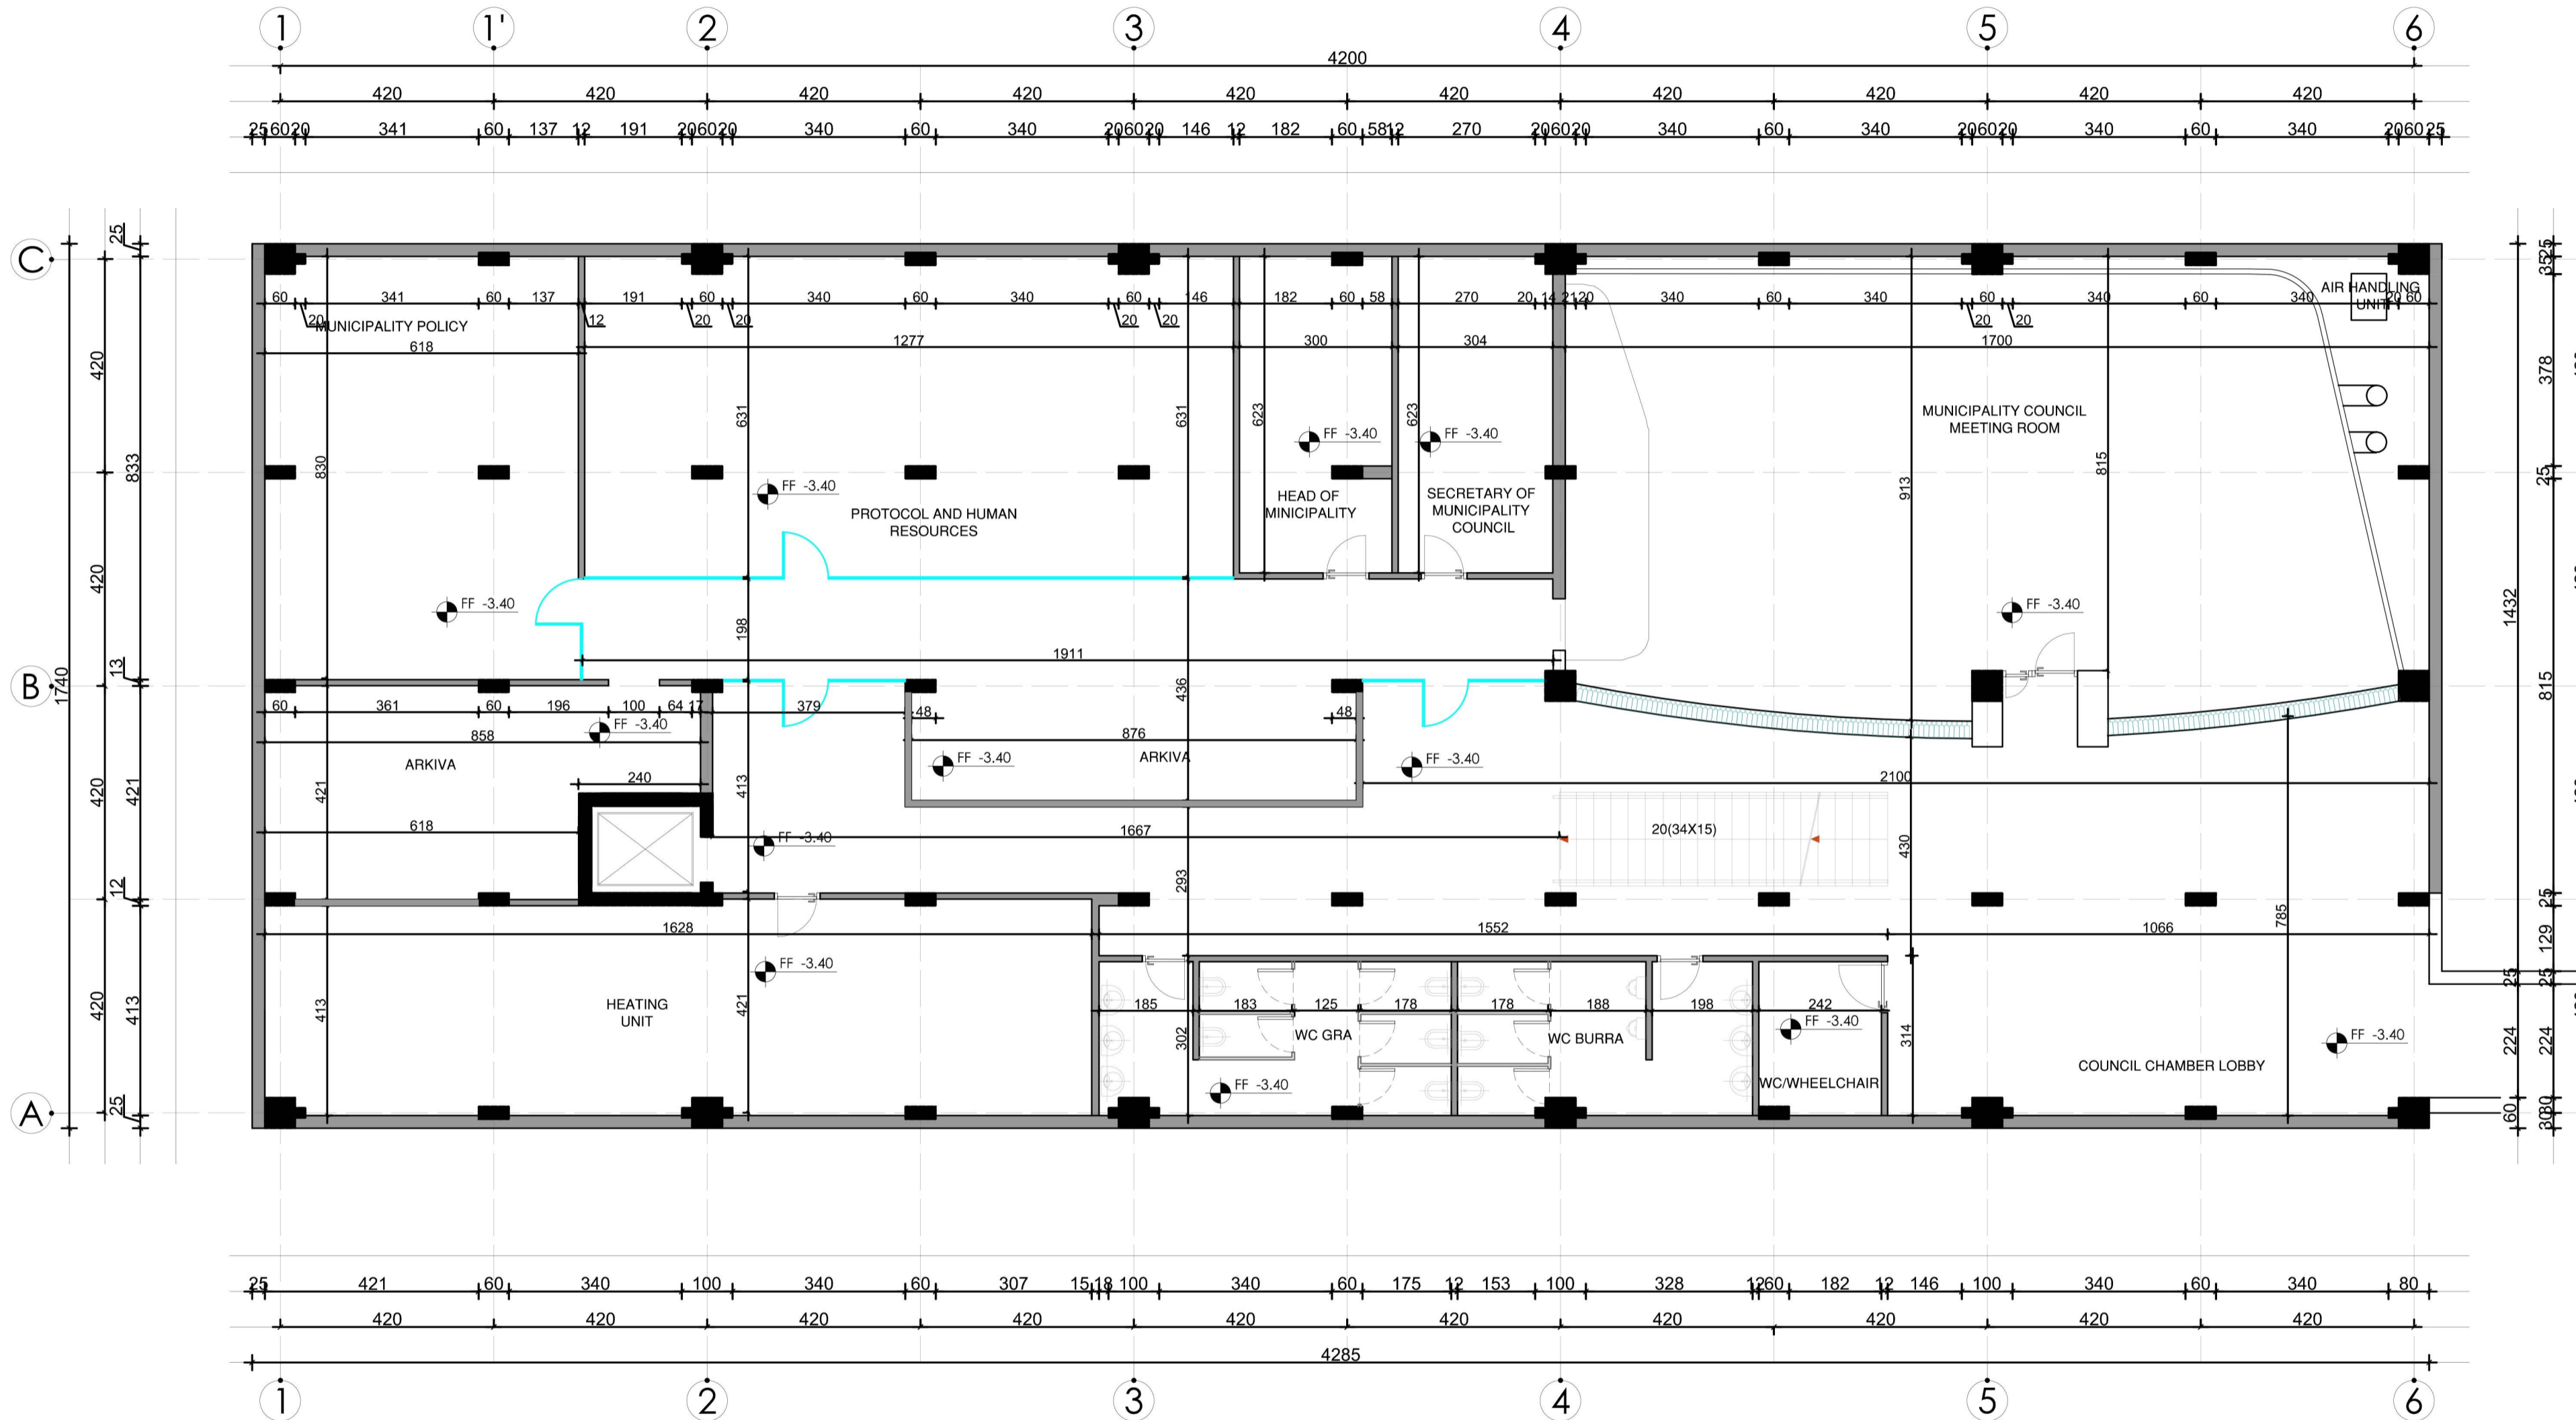

Investitor / Kontraktor:  
**FONDI SHQIPTAR I ZHVILLIMIT**  
 ALBANIAN DEVELOPMENT FUND  
 Adresa: Rruga "Sami Frasheri", Nr 10 Tirane - Albania  
 Tel: +355 4 2235 597/8  
 Tel/Fax: +355 4 2234 885  
 Email: adf@albanianadf.org

Objekti:  
**QENDRA POLIFUNKSIONALE E SHERBIMEVE, KREATIVITETIT DHE KULTURES.**  
**KOMPONENTI 1: QENDRA E SHERBIMEVE**

---

Numri i projektit: **AL\_KO\_QSH\_H\_01**  
 Vendodhja e projektit: **KORCE**

HMK-CONSULTING SH.P.K.  
 Konsulencë-Projektim-Hibikuarje  
 A Ad-Rruga "Superstrada Devoll"  
 E hmkconsulting2015@gmail.com  
 C +355 689080130

**ERAUD-G** shpk  
 NIPT K 36306784 K

Arkitekt projektues:  
**FORM STUDIO BOLLES+WILSON**  
 ARCHITECTURE AND DESIGN  
 Hafensweg 16 ++++++  
 D-48155 Muenster ++++++  
 T +49(0)251/48272-0 ++++++  
 F +49(0)251/48272-24 ++++++  
 E form.studio@yahoo.com info@bolles-wilson.com ++++++  
 C + 355 (0) 69 609 1766 www.bolles-wilson.com ++++++

Grupi teknik i projektimit:  
**"BOLLES+WILSON"**  
**"HMK-Consulting"** shpk Nr.lic. N- 6724  
**"ERALD-G"** shpk Nr.lic.N-5304/6  
**"HP-STUDIO"** shpk Nr.lic.N-6962/1  
**"FORM STUDIO"** Firma:

Drejtor Teknik / Arkitekt:  
**Peter WILSON**  
 Lic. K-0632/7

Inzhinier Konstruktor:  
**Hekuran HOXHALLI**  
 Lic. A- 1320

Arkitekt:  
**Olgerf MAXHE**  
 Lic. A- 1235

Inzhinier Infrastruktura:  
**Gezim ISLAMI**  
 Lic. K-1196/3

Inzhinier Elektrik:  
**Olsi KARAPICI**  
 Lic. I-11855

Inzhinier Topogra:  
**Mustafa HOXHAI**  
 Lic. T-1059/1

Inzhinier Gjeolog  
**Panajot ALICKOLLI**  
 Lic. GJ-0566/1

Inzhinier Instalator:  
**Aurel SHURDHO**  
 Lic. M-1096/1

Inzhinier Mekanik:  
**Ervin MINAROLLI**  
 Lic. M-1131

Inzhinier Mekanik:  
**Mikel SHKRELI**  
 Lic. H/T-0208/4

Inzhinier Nderfimi:  
**Gezim PAJO**  
 Emërtimi i fletës:

**PLANIMETRIA E KATIT NENTOKE - 3.40 (dimensionimi)**

---

Faza e projektit: **Projekt Zbatimi**  
 Numri i fletës:

Shkalla:  
**A2+ / 1:100**  
 Data:  
**Maj /2016**

A 08



Investitor / Kontraktor:  
**FONDI SHQIPTAR I ZHVILLIMIT**  
 ALBANIAN DEVELOPMENT FUND  
 Adresa: Rruga "Sami Frasheri", Nr 10 Tirane - Albania  
 Tel: +355 4 2235 597/8  
 Tel/Fax: +355 4 2234 685  
 Email: adf@albanianadf.org



Objekti:  
**QENDRA POLIFUNKSIONALE E SHERBIMEVE,  
 KREATIVITETIT DHE  
 KULTURES.**

**KOMPONENTI 1: QENDRA E SHERBIMEVE**

Numri i projektit:  
**AL\_KO\_QSH\_H\_01**

Vendodhja e projektit:  
**KORCE**

HMK-CONSULTING SH.P.K.  
 Konsulencë-Projektim-Hibikuarje  
 A Ad-Rruga "Superstrada Devoll"  
 E hmkconsulting2015@gmail.com  
 C +355 689080130



Arkititekt projektues:  
**FORM STUDIO BOLLES+WILSON**  
 ARCHITECTURE  
 AND  
 DESIGN  
 Hafeweg 16 ++++++  
 D-48155 Muenster ++++++  
 T +49(0)251/48272-0 ++++++  
 F +49(0)251/48272-24 ++++++  
 E form.studio@yahoo.com info@bolles-wilson.com ++++++  
 C + 355 (0) 69 609 1766 www.bolles-wilson.com ++++++

Grupi teknik i projektimit:  
**"BOLLES+WILSON"**  
**"HMK-Consulting" shpk Nr.lic. N- 6724**  
**"ERALD-G" shpk Nr.lic.N-5304/6**  
**"HP-STUDIO" shpk Nr.lic.N-6962/1**  
**"FORM STUDIO"** Firma:

Drejtor Teknik / Arkititekt:  
**Peter WILSON**  
 Inzhinier Konstruktor:  
**Hekuran HOXHALLI** Lic. K-0632/7  
 Arkititekt:  
**Olgeri MAXHE** Lic. A- 1320  
 Arkititekt:  
**Idi KOTELLI** Lic. A- 1235  
 Inzhinier Infrastruktura:  
**Gezim ISLAMI** Lic. K-1196/3  
 Inzhinier Elektrik:  
**Olsi KARAPICI** Lic. I-11855  
 Inzhinier Topogra:  
**Mustafa HOXHAI** Lic. T-1059/1  
 Inzhinier Gjeolog  
**Panajot ALICKOLLI** Lic. GJ-0566/1  
 Inzhinier Instalator:  
**Aurel SHURDHO** Lic. M-1096/1  
 Inzhinier Mekanik:  
**Ervin MINAROLLI** Lic. M-1131  
 Inzhinier Mekanik:  
**Mikel SHKRELI** Lic. H/T-0208/4  
 Inzhinier Nderfimi:  
**Gezim PAJO**  
 Emërtimi i fletës:


**PRERJA GJATESORE E  
 OBJEKTIT**

Faza e projektit:  
**Projekt Zbatimi**

Numri i fletës:

Shkalla:  
**A2+ / 1:100**  
 Data:  
**Maj /2016**

**A 09**

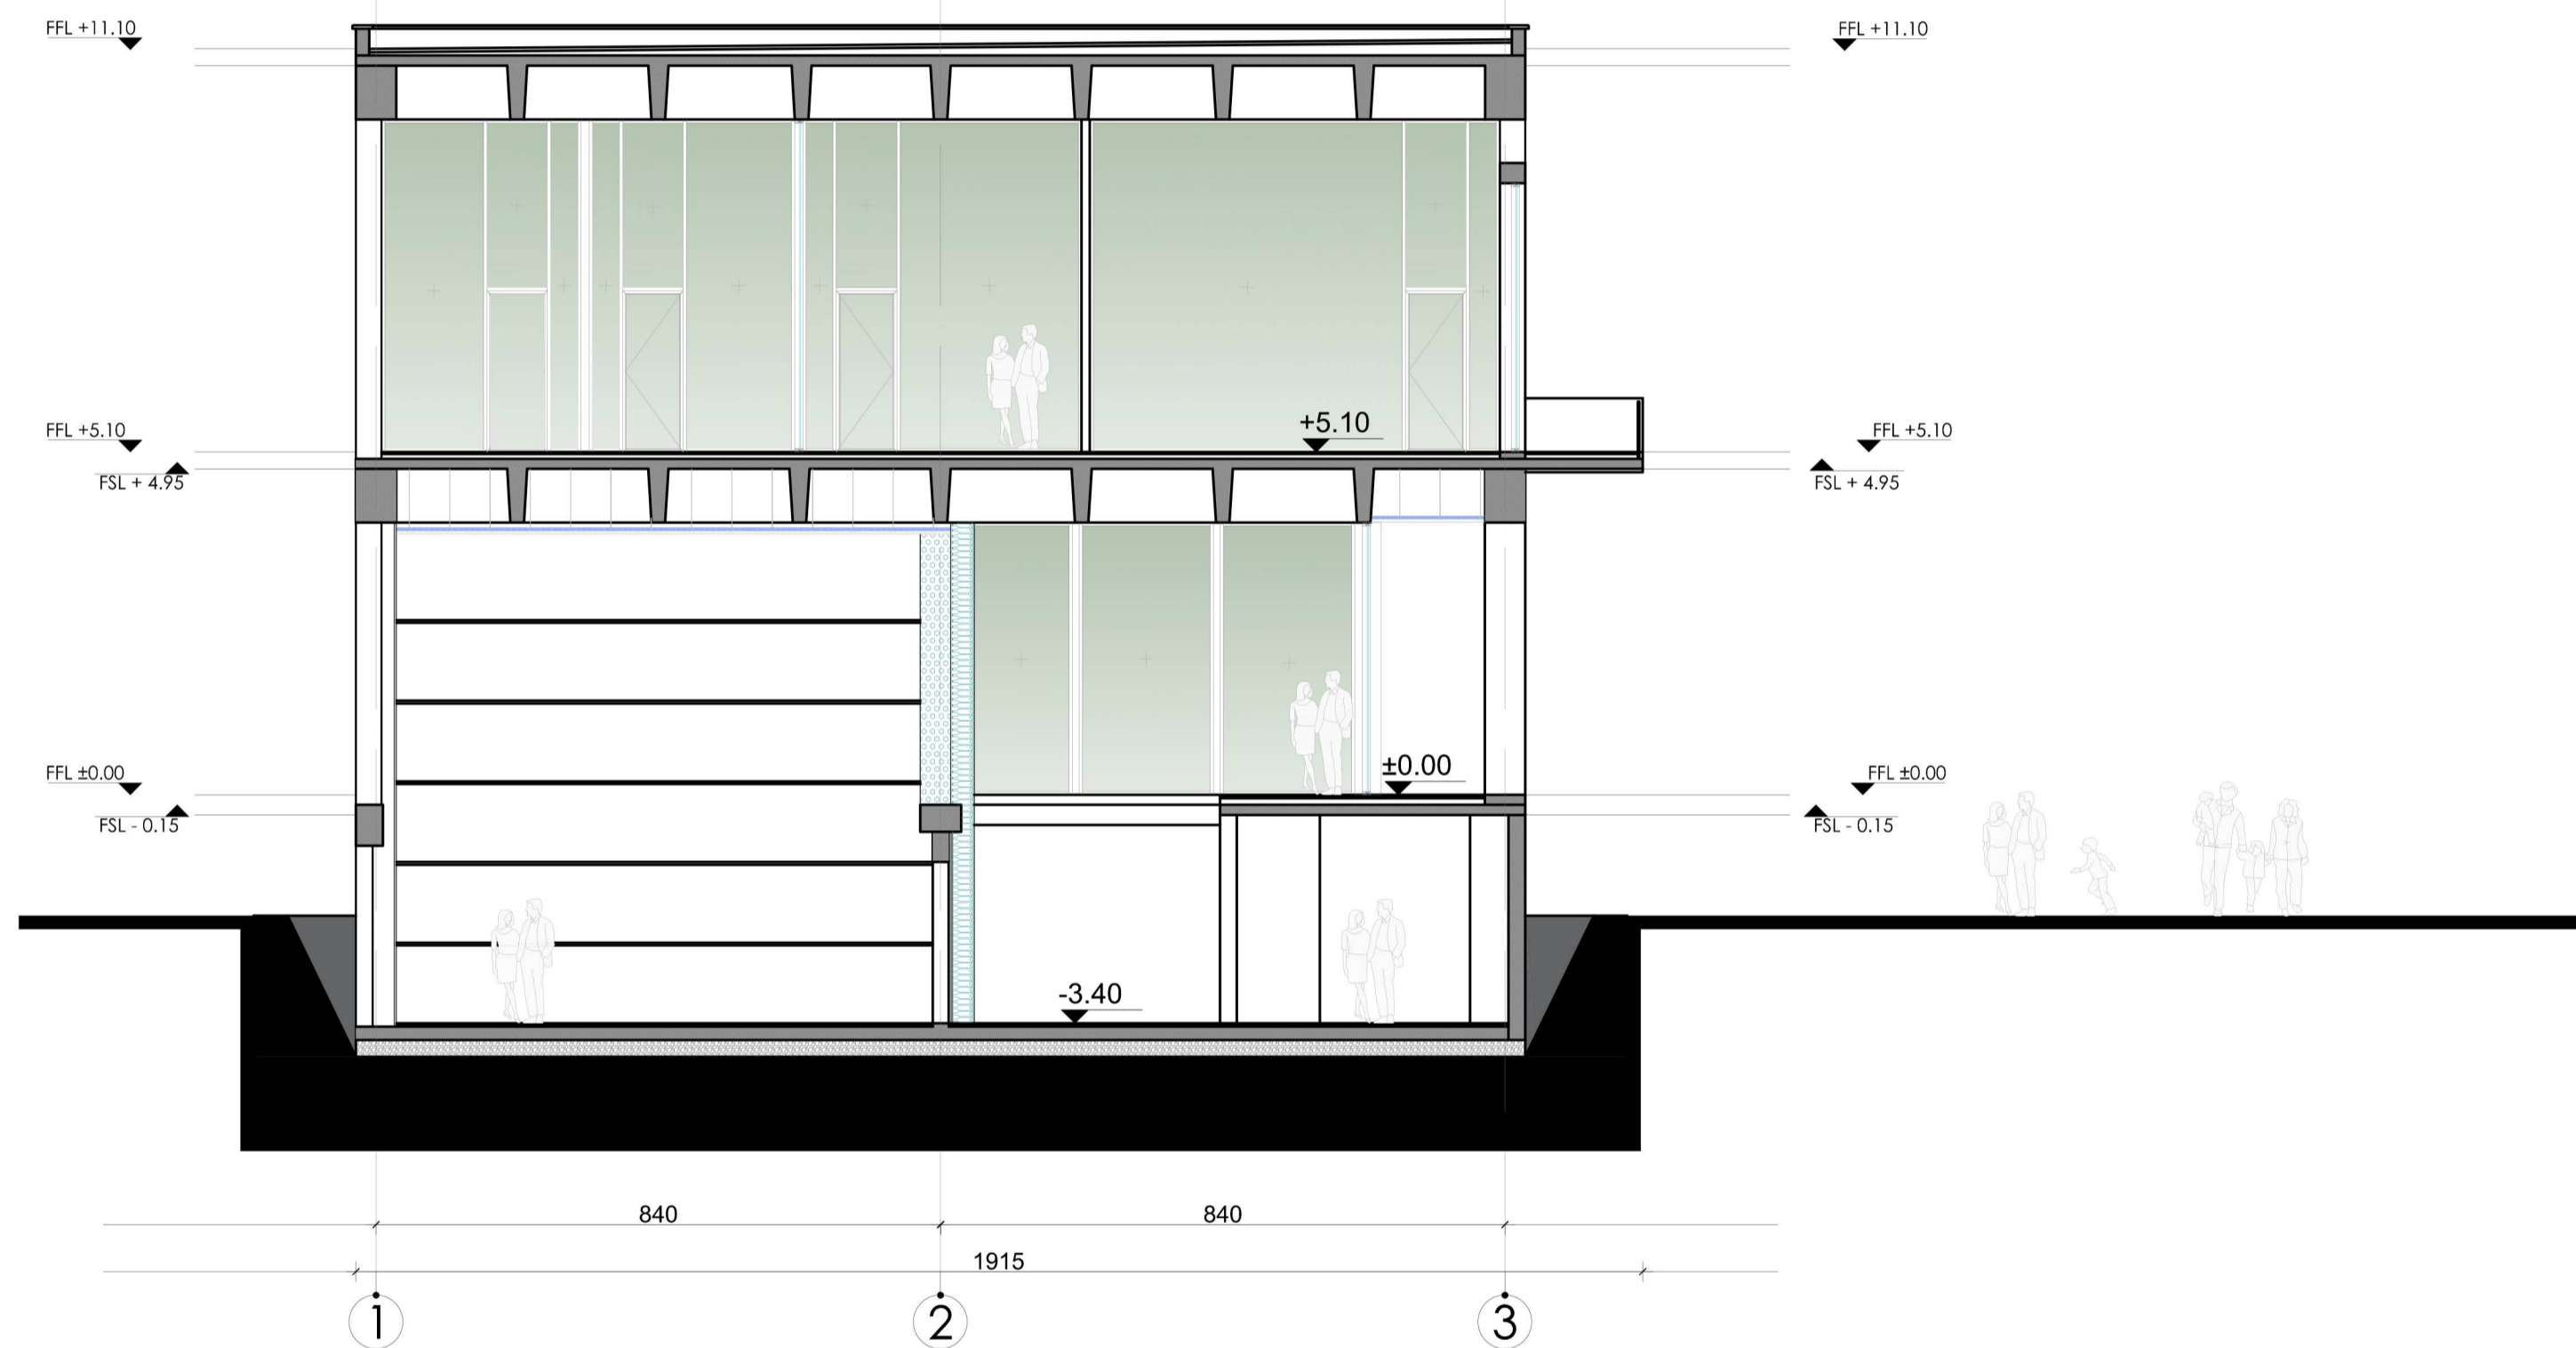

Objekti:  
**QENDRA POLIFUNKSIONALE E SHERBIMEVE,  
 KREATIVITETIT DHE  
 KULTURES.**

**KOMPONENTI 1: QENDRA E SHERBIMEVE**

Numri i projektit:  
**AL\_KO\_QSH\_H\_01**

Vendodhja e projektit:  
**KORCE**

HMK-CONSULTING SH.P.K.  
 Konsulencë-Projektim-Hibikujtë  
 A Ad-Rruga "Superstrada Devoll"  
 E hmkconsulting2015@gmail.com  
 C +355 689080130



Arkitekt projektues:



**FORM STUDIO BOLLES+WILSON**  
 ARCHITECTURE  
 AND  
 DESIGN  
 Hafengeweg 16 +++++++  
 D-48155 Muenster +++++++  
 T +49(0)251/48272-0 +++++++  
 F +49(0)251/48272-24 +++++++  
 E form.studio@yahoo.com info@bolles-wilson.com +++++++  
 C + 355 (0) 69 609 1766 www.bolles-wilson.com +++++++

Grupi teknik i projektimit:

"BOLLES+WILSON"  
 "HMK-Consulting" shpk Nr.lic. N- 6724  
 "ERALD-G" shpk Nr.lic.N-5304/6  
 "HP-STUDIO" shpk Nr.lic.N-6962/1  
 "FORM STUDIO" Firma:

Drejtor Teknik / Arkitekt:

**Peter WILSON**

Inzhinier Konstruktor:

**Hekuran HOXHALLI**

Lic. K-0632/7

Arkitekt:

**Olgeri MAXHE**

Lic. A- 1320

Arkitekt:

**Idi KOTELLI**

Lic. A- 1235

Inzhinier Infrastruktura:

**Gezim ISLAMI**

Lic. K-1196/3

Inzhinier Elektrik:

**Olsi KARAPICI**

Lic. I-11855

Inzhinier Topogra:

**Mustafa HOXHAI**

Lic. T-1059/1

Inzhinier Gjeolog

**Panajot ALICKOLLI**

Lic. GJ-0566/1

Inzhinier Instalator:

**Aurel SHURDHO**

Lic. M-1096/1

Inzhinier Mekanik:

**Ervin MINAROLLI**

Lic. M-1131

Inzhinier Mekanik:

**Mikel SHKRELI**

Lic. H/T-0208/4

Inzhinier Nderfimi:

**Gezim PAJO**

Emërtimi i fletës:

**PRERJA TERTHORE E OBJEKTIT**

Faza e projektit:  
**Projekt Zbatimi**

Numri i fletës:


Shkalla:

**A2+ / 1:100**



Data:

**Maj /2016**


**A 10**

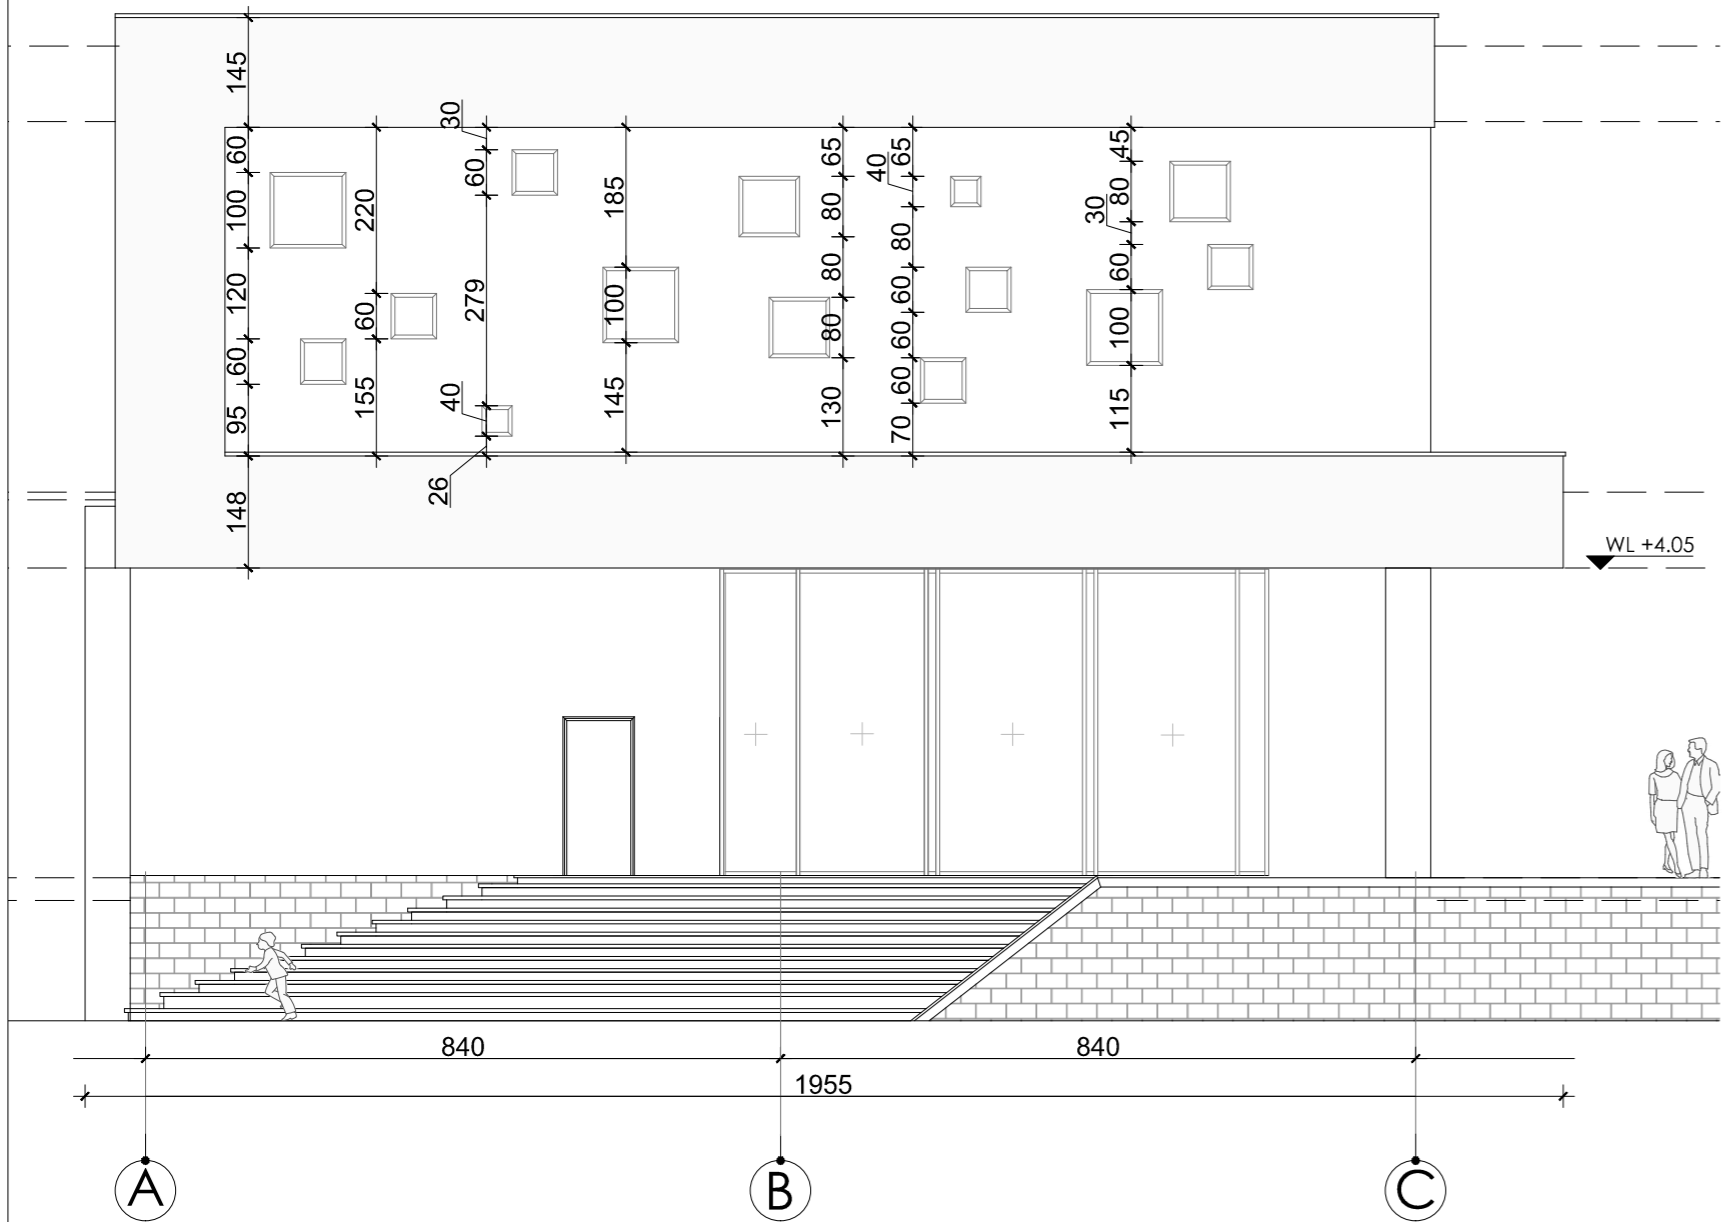

FASADA PERENDIMORE

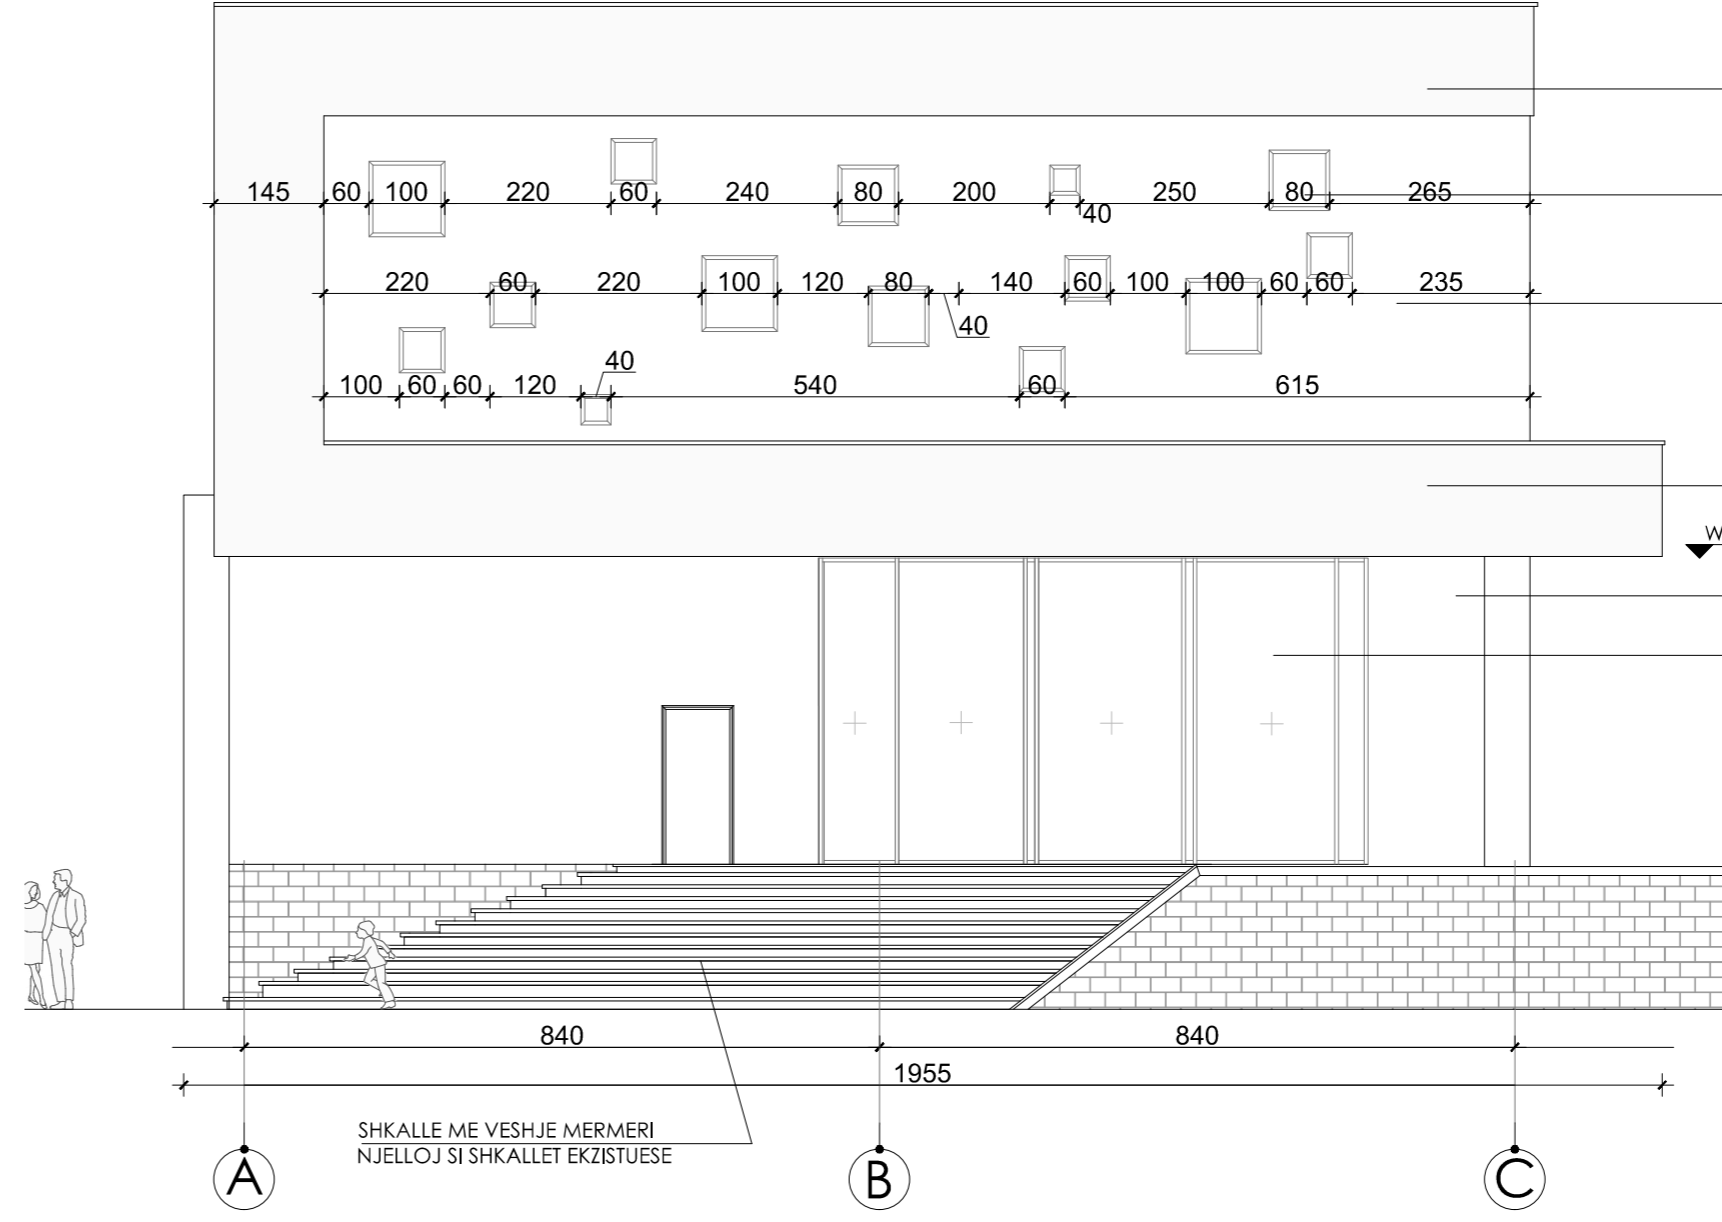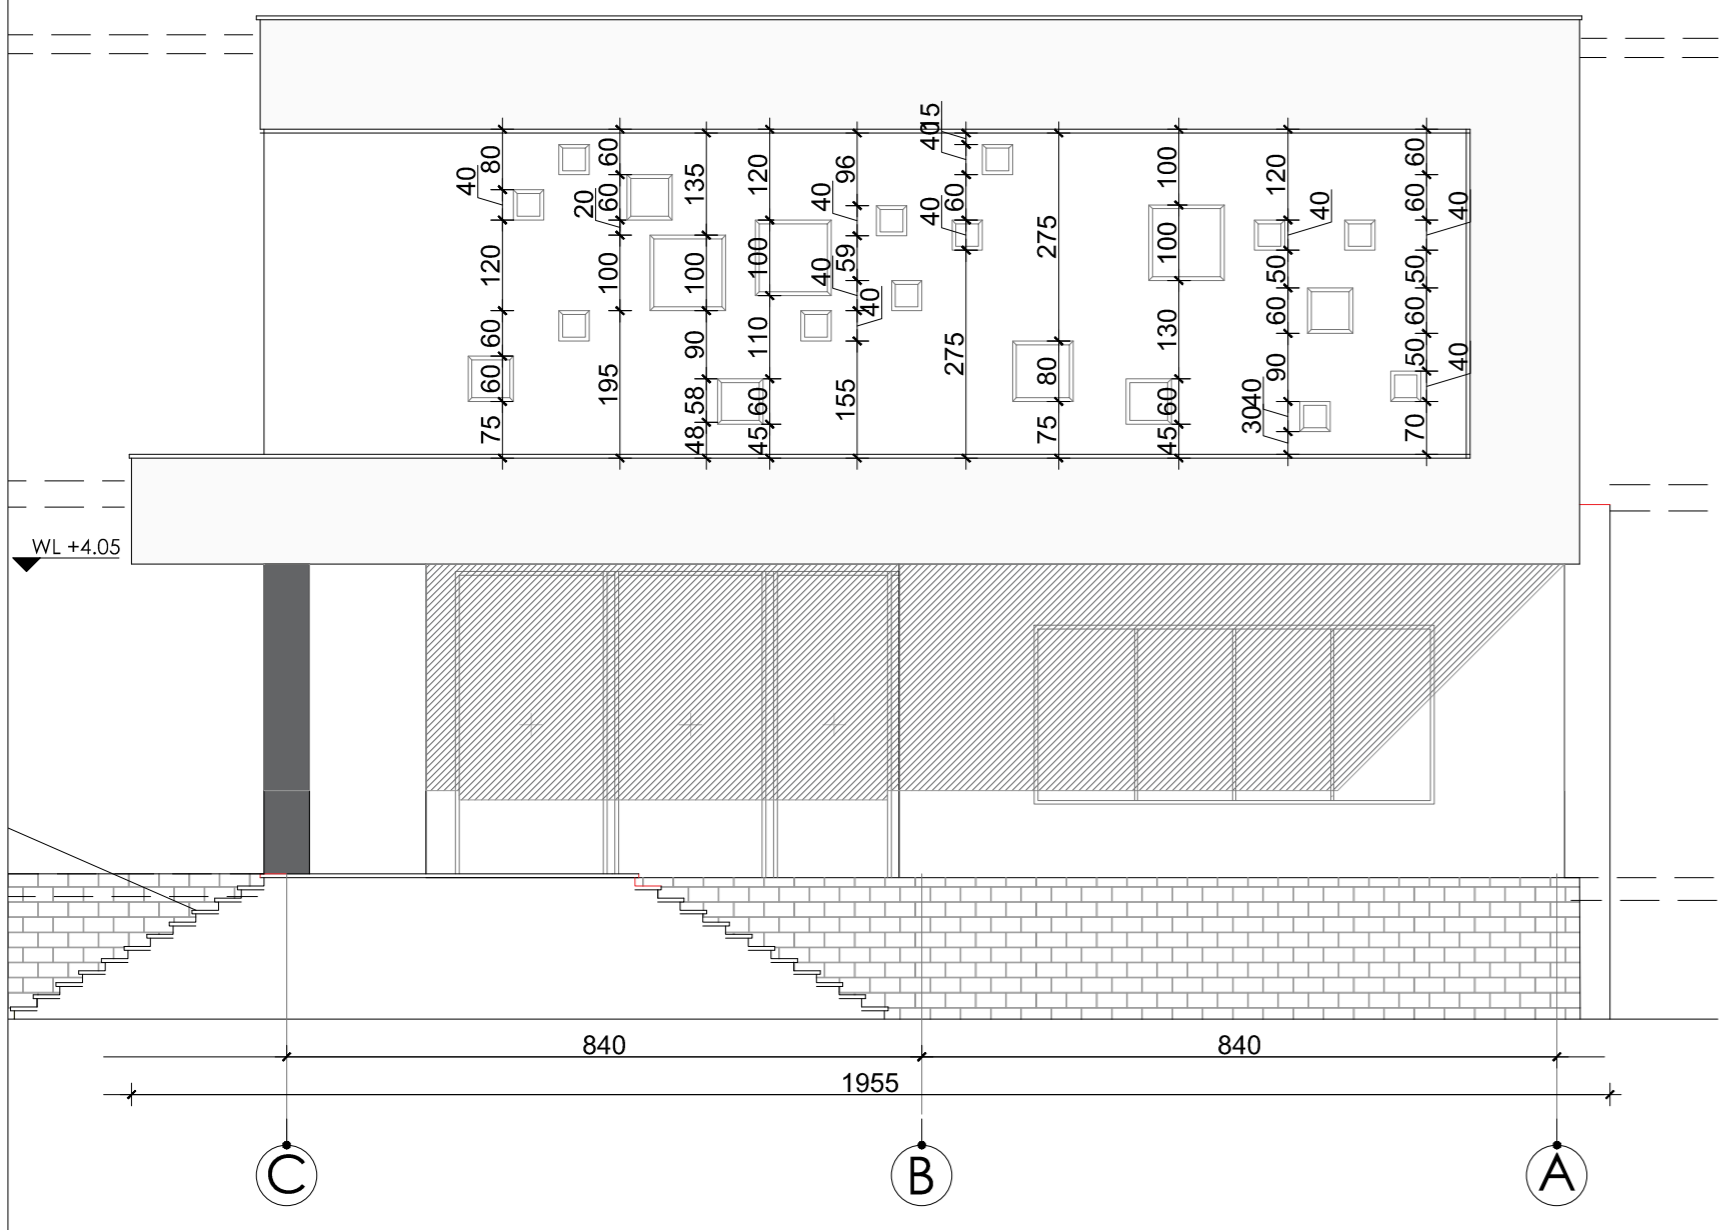

FASADA LINDORE

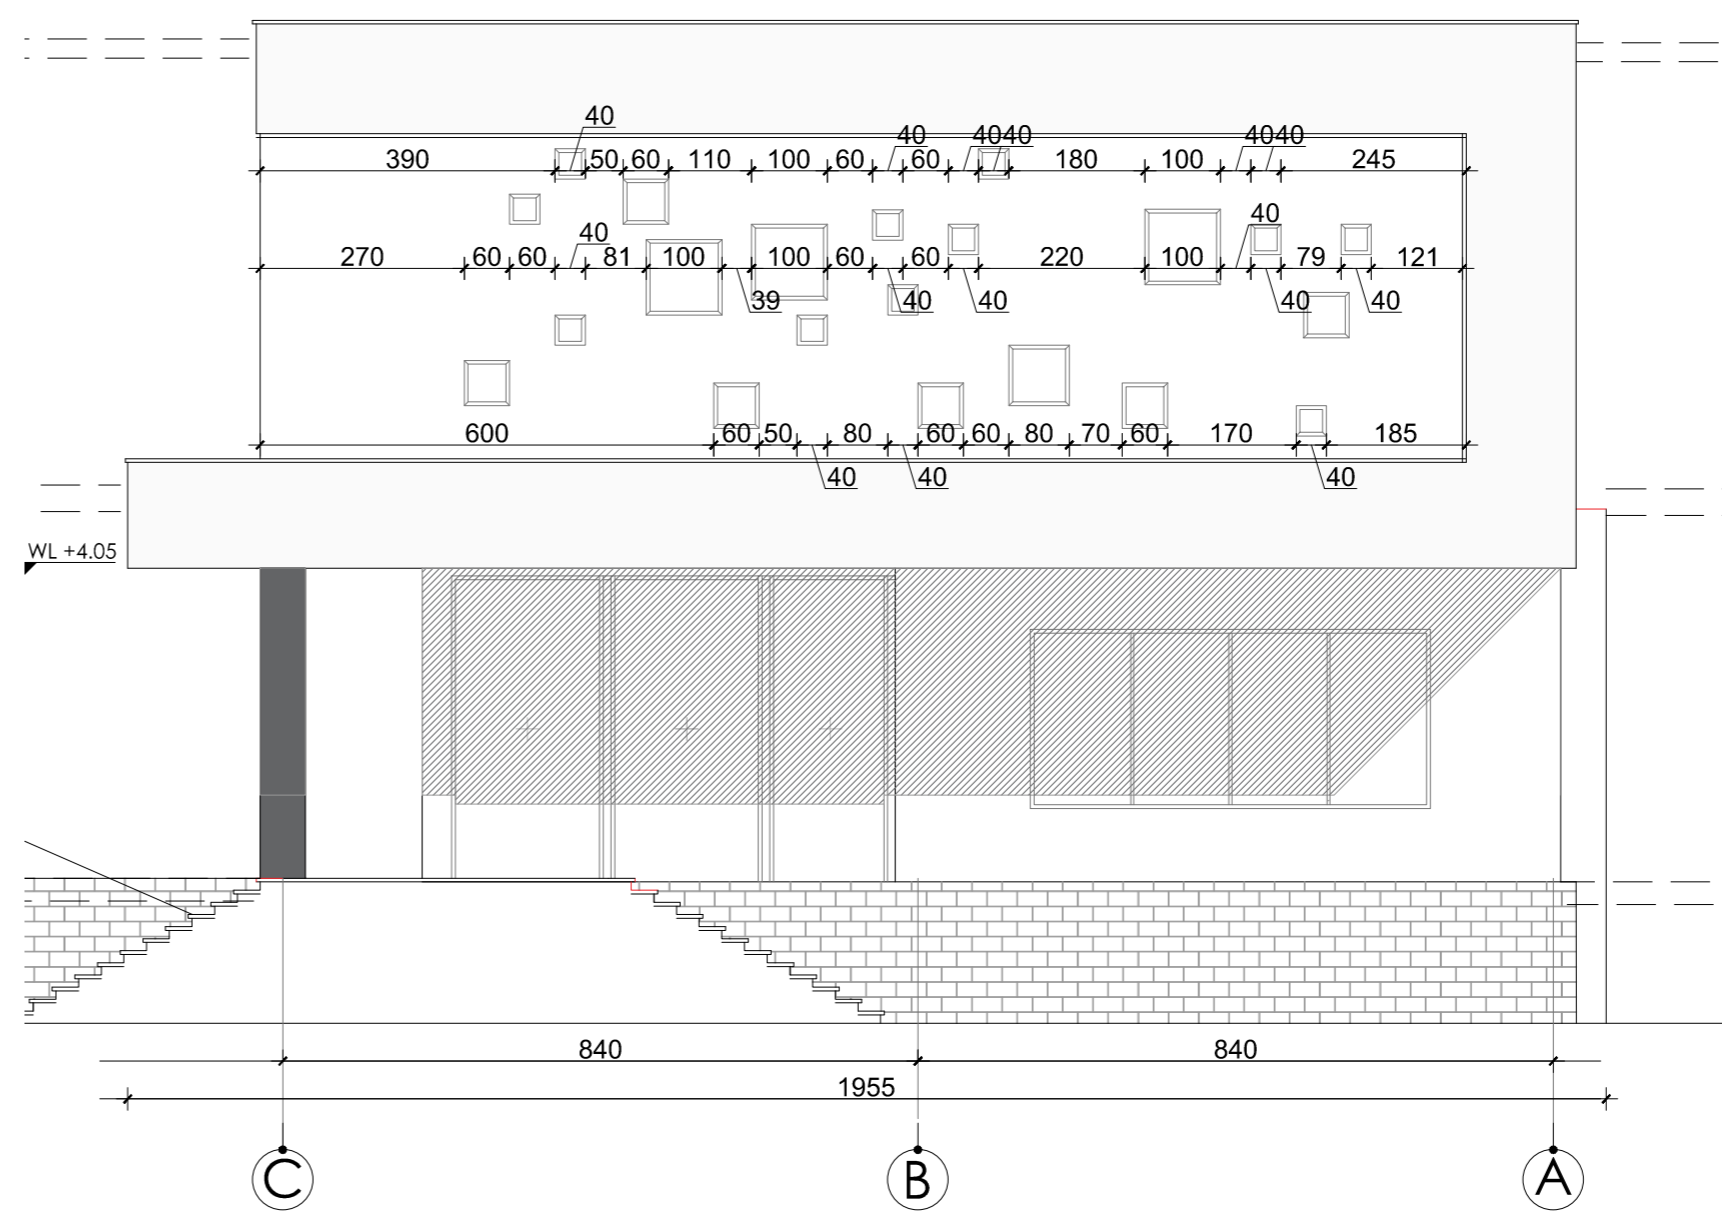

Investitor / Kontraktor:  
**FONDI SHQIPTAR I ZHVILLIMIT**  
 ALBANIAN DEVELOPMENT FUND  
 Adresa: Rruga "Sami Frasheri", Nr. 10 Tirane - Albania  
 Tel: +355 4 2235 597/8  
 Tel/Fax: +355 4 2234 885  
 Email: odf@albanianodf.org



Objekti:  
**QENDRA POLIFUNKSIONALE E SHËRBIMEVE,  
 KREATIVITET DHE KULTURËS.  
 KOMPONENTI 1: QENDRA E SHËRBIMEVE**

Numri i projektit: **AL\_KO\_QSH\_A\_03**  
 Vendodhja e projektit: **KORCE**

HMK-CONSULTING SH.P.K.  
 Konsulencë-Projektim-Mbikqyrje  
 A Ad-Rruga "Superstrada Devoll"  
 E hmkconsulting2015@gmail.com  
 C +355 689080130



Arkitëkt projektues:  
**FORM STUDIO BOLLES+WILSON**  
 ARCHITECTURE AND DESIGN  
 Hafenweg 16 + + + + + + + + + +  
 D-48155 Muenster + + + + + + + + + +  
 T +49(0)251/48272-0 + + + + + + + + + +  
 F +49(0)251/48272-24 + + + + + + + + + +  
 E form.studio@yahoo.com info@bolles-wilson.com + + + + + + + + + +  
 C + 355 (0) 69 609 1766 www.bolles-wilson.com + + + + + + + + + +

Grupi teknik i projektimit:  
**"BOLLES+WILSON"**  
**"HMK-Consulting" shpk Nr.lic. N- 6724**  
**"ERALD-G" shpk Nr.lic.N-5304/6**  
**"HP-STUDIO" shpk Nr.lic.N-6962/1**  
**"FORM STUDIO"**  
 Firma:

Drejtor Teknik / Arkitekt:	<b>Peter WILSON</b>	Lic. AA ID-21263
Inxhinier Konstruktor:	<b>Hekuran HOXHALLI</b>	Lic. K-0632/7
Arkitekt:	<b>Olgerit MAXHE</b>	Lic. A- 1320
Arkitekt:	<b>Idi KOTELLI</b>	Lic. A- 1235
Inxhinier Infrastruktura:	<b>Gezim ISLAMI</b>	Lic. K-1196/3
Inxhinier Elektrik:	<b>Olsi KARAPICI</b>	Lic. I-11855
Inxhinier Topogra:	<b>Mustafa HOXHAJ</b>	Lic. T-1059/1
Inxhinier Gjeolog	<b>Panajot ALICKOLLI</b>	Lic. GJ-0566/1
Inxhinier Instalator:	<b>Aurel SHURDHO</b>	Lic. M-1096/1
Inxhinier Mekanik:	<b>Ervin MINAROLLI</b>	Lic. M-1131
Inxhinier Mekanik:	<b>Mikel SHKRELI</b>	Lic. H/T-0208/4
Inxhinier Ndertimi:	<b>Gezim PAJO</b>	
Emërtimi i fletës:		


**DETAJIM I ÇARJEVE TE REJA  
 TE FASADES**

Faza e projektit: **Projekt Zbatimi**  
 Numri i fletës:


Shkalla:  
**A2+ / 1:100**  
 Data:  
**6/2016**



**FASADA PERENDIMORE**

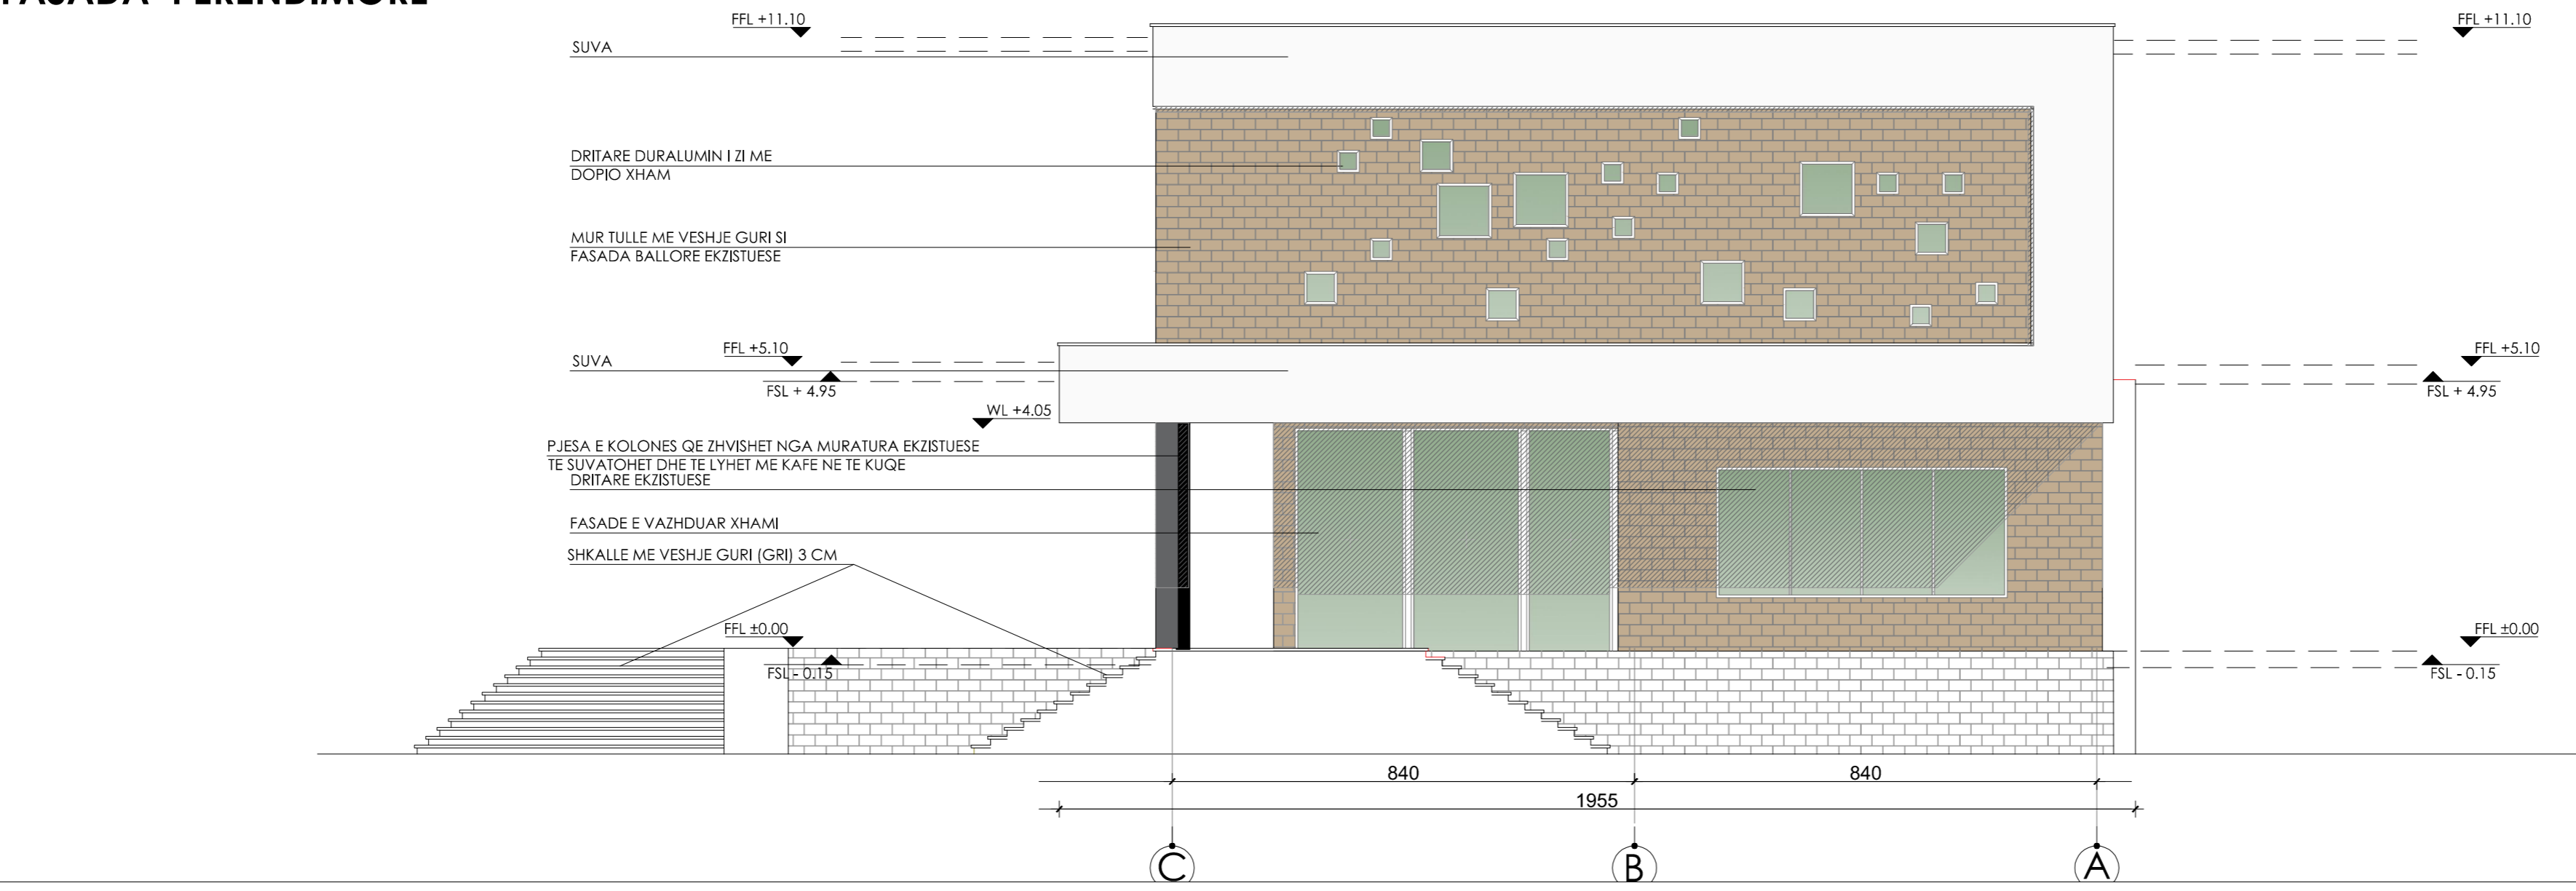

**FASADA LINDORE**

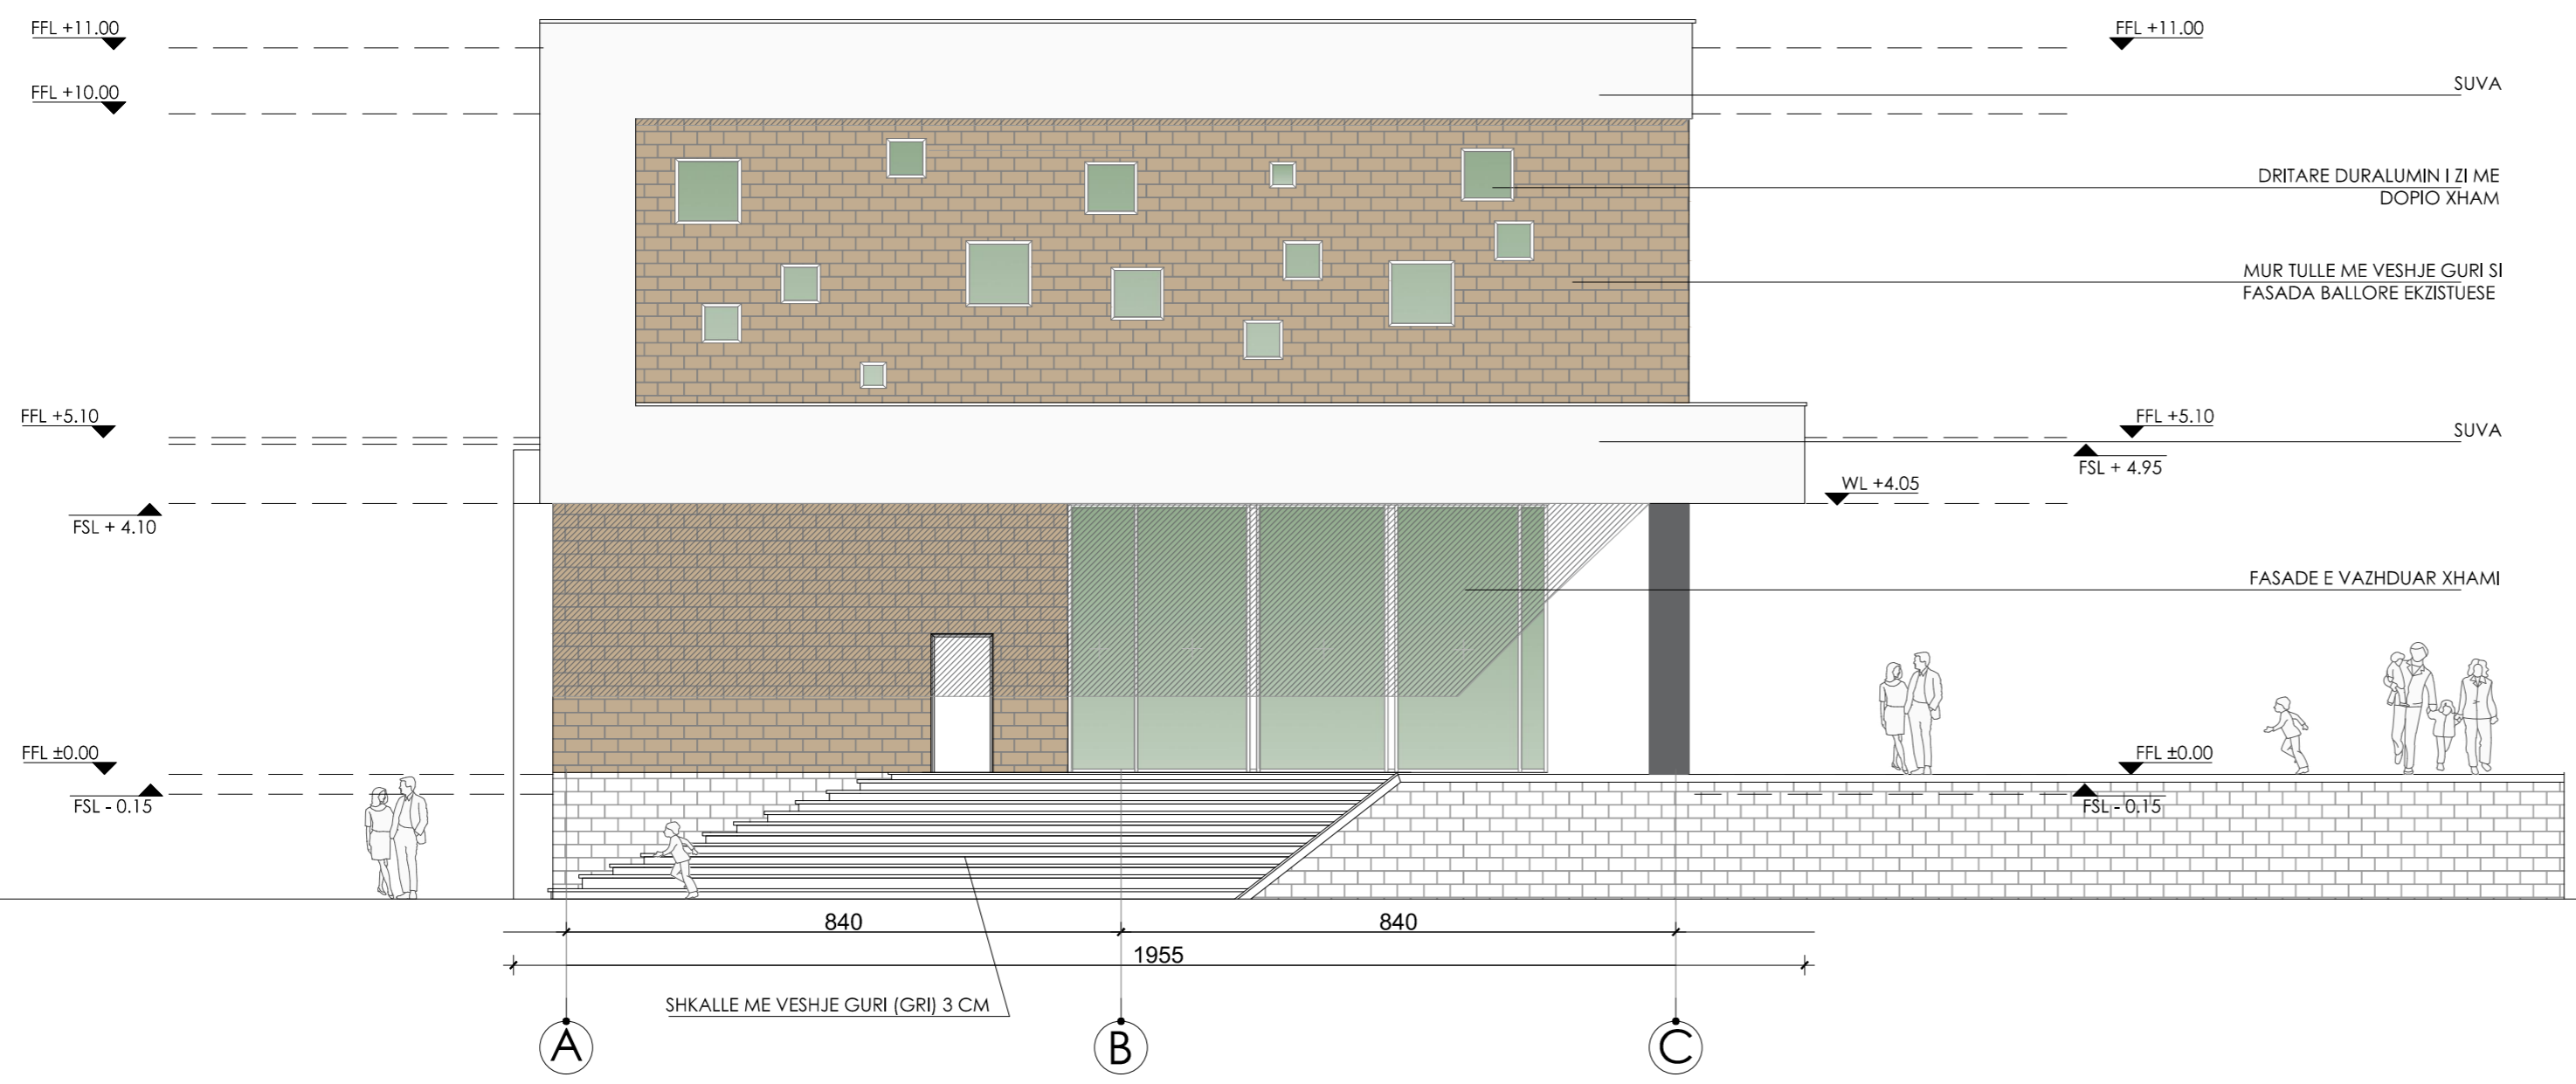

**Investitor / Kontraktor:**  
**FONDI SHQIPTAR I ZHVILLIMIT**  
 ALBANIAN DEVELOPMENT FUND  
 Adresa: Rruga "Sami Frasher", Nr. 10 Tirane - Albania  
 Tel: +355 4 2235 597/8  
 Tel/Fax: +355 4 2234 885  
 Email: odf@albanianodf.org

**Objekti:**  
**QENDRA POLIFUNKSIONALE E SHËRBIMEVE, KREATIVITET DHE KULTURËS.**  
**KOMPONENTI 1: QENDRA E SHËRBIMEVE**

Numri i projektit: **AL\_KO\_QSH\_A\_03**  
 Vendodhja e projektit: **KORCE**

**HMK-CONSULTING SH.P.K.**  
 Konsulencë-Projektim-Mbikqyrje  
 A Ad-Rruga "Superstrada Devoll"  
 E hmkconsulting2015@gmail.com  
 C +355 689080130

**"ERALD-G" shpk**  
 NIPT K 36306784 K

Arkitekt projektues:  
**FORM STUDIO BOLLES+WILSON**  
 ARCHITECTURE AND DESIGN  
 Hafenweg 16 + + + + + + + + + +  
 D-48155 Muenster + + + + + + + + + +  
 T +49 (0)251 /48272-0 + + + + + + + + + +  
 F +49 (0)251 /48272-24 + + + + + + + + + +  
 E form.studio@yahoo.com info@bolles-wilson.com + + + + + + + + + +  
 C + 355 (0) 69 609 1766 www.bolles-wilson.com + + + + + + + + + +

Grupi teknik i projektimit:  
**"BOLLES+WILSON"**  
**"HMK-Consulting" shpk Nr.lic. N- 6724**  
**"ERALD-G" shpk Nr.lic.N-5304/6**  
**"HP-STUDIO" shpk Nr.lic.N-6962/1**  
**"FORM STUDIO"** Firma:


Drejtor Teknik / Arkitekt:	<b>Peter WILSON</b>	Lic.AA ID-21263
Inxhinier Konstruktor:	<b>Hekuran HOXHALLI</b>	Lic. K-0632/7
Arkitekt:	<b>Olger MAXHE</b>	Lic. A- 1320
Arkitekt:	<b>Idi KOTELLI</b>	Lic. A- 1235
Inxhinier Infrastruktura:	<b>Gezim ISLAMI</b>	Lic. K-1196/3
Inxhinier Elektrik:	<b>Olsi KARAPICI</b>	Lic. I-11855
Inxhinier Topogra:	<b>Mustafa HOXHAI</b>	Lic. T-1059/1
Inxhinier Gjeolog	<b>Panajot ALICKOLLI</b>	Lic. GJ-0566/1
Inxhinier Instalator:	<b>Aurel SHURDHO</b>	Lic. M-1096/1
Inxhinier Mekanik:	<b>Ervin MINAROLLI</b>	Lic. M-1131
Inxhinier Mekanik:	<b>Mikel SHKRELI</b>	Lic. H/T-0208/4
Inxhinier Ndertimi:	<b>Gezim PAJO</b>	

Emërtimi i fletës:  
**FASADA LINDORE, FASADA PERENDIMORE**

Faza e projektit: **Projekt Zbatimi**  
 Numri i fletës:  
**A 114**

Shkalla: **A2+ / 1:100**  
 Data: **6/2016**

# FASADA JUGORE

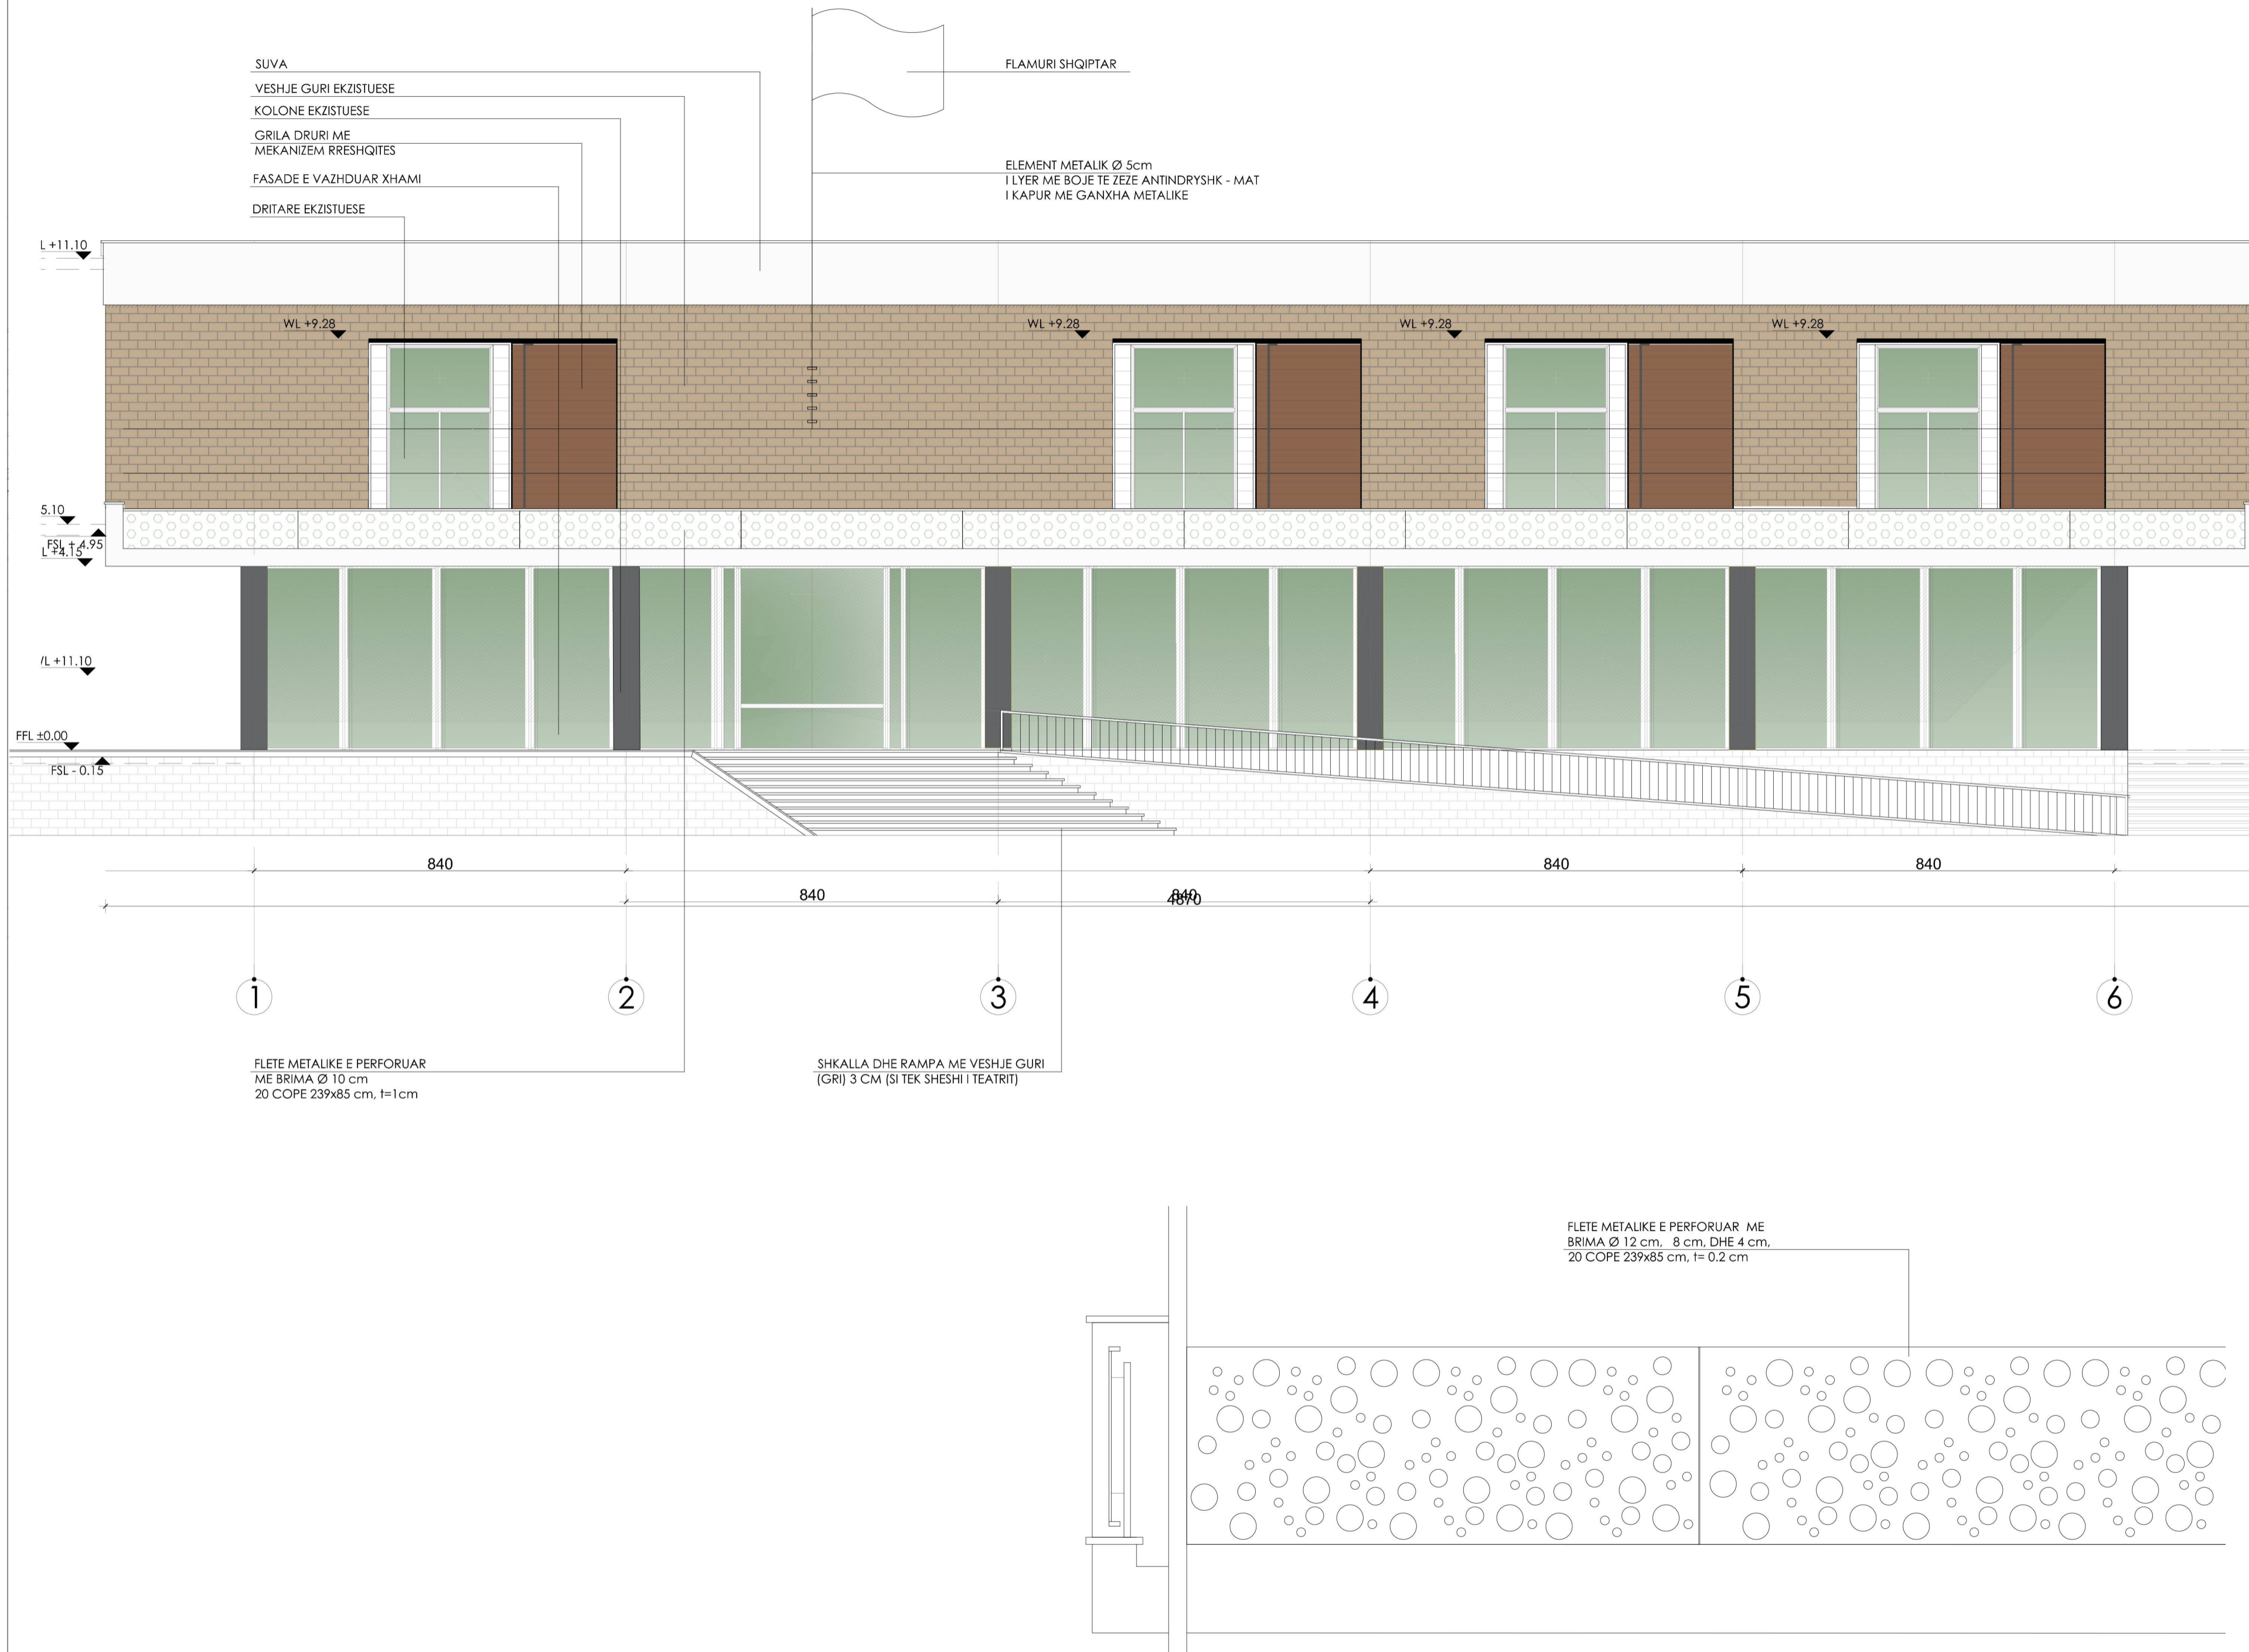

Investitor / Kontraktor:  
**FONDI SHQIPTAR I ZHVILLIMIT**  
 ALBANIAN DEVELOPMENT FUND

Adresa: Rruga "Sami Frasheri", Nr 10 Tirane - Albania  
 Tel: +355 4 2235 597/8  
 Tel/Fax: +355 4 2234 685  
 Email: adf@albanianadf.org



Objekti:  
**QENDRA POLIFUNKSIONALE E SHERBIMEVE,  
 KREATIVITETIT DHE  
 KULTURES.**

**KOMPONENTI 1: QENDRA E SHERBIMEVE**

Numri i projektit:  
**AL\_KO\_QSH\_H\_01**

Vendodhja e projektit:  
**KORCE**

**HMK-CONSULTING SH.P.K.**  
 Konsulencë-Projektim-Hibikuarje

A Ad-Rruga "Superstrada Devoll"  
 E hmkconsulting2015@gmail.com  
 C +355 689080130



Arkitekt projektues:  
**FORM STUDIO**  
 ARCHITECTURE  
 AND  
 DESIGN

**BOLLES+WILSON**  
 Hafeweg 16 ++++++  
 D-48155 Muenster ++++++  
 T +49(0)251/48272-0 ++++++  
 F +49(0)251/48272-24 ++++++  
 E form.studio@yahoo.com info@bolles-wilson.com ++++++  
 C + 355 (0) 69 609 1766 www.bolles-wilson.com ++++++

Grupi teknik i projektimit:  
**"BOLLES+WILSON"**  
**"HMK-Consulting" shpk Nr.lic. N- 6724**  
**"ERALD-G" shpk Nr.lic.N-5304/6**  
**"HP-STUDIO" shpk Nr.lic.N-6962/1**  
**"FORM STUDIO"** Firma:

Drejtor Teknik / Arkitekt:  
**Peter WILSON**

Inzhinier Konstruktor:  
**Hekuran HOXHALLI** Lic. K-0632/7

Arkitekt:  
**Olgerf MAXHE** Lic. A- 1320

Arkitekt:  
**Idi KOTELLI** Lic. A- 1235

Inzhinier Infrastruktura:  
**Gezim ISLAMI** Lic. K-1196/3

Inzhinier Elektrik:  
**Olsi KARAPICI** Lic. I-11855

Inzhinier Topogra:  
**Mustafa HOXHAI** Lic. T-1059/1

Inzhinier Gjeolog  
**Panajot ALICKOLLI** Lic. GJ-0566/1

Inzhinier Instalator:  
**Aurel SHURDHO** Lic. M-1096/1

Inzhinier Mekanik:  
**Ervin MINAROLLI** Lic. M-1131

Inzhinier Mekanik:  
**Mikel SHKRELI** Lic. H/T-0208/4

Inzhinier Nderfimi:  
**Gezim PAJO**

Emërtimi i fletës:

**FASADA JUGORE**

Faza e projektit:  
**Projekt Zbatimi**


Numri i fletës:

Shkalla:  
**A2+ / 1:100**

Data:  
**Maj /2016**

**A 12**

## FASADA VERIORE

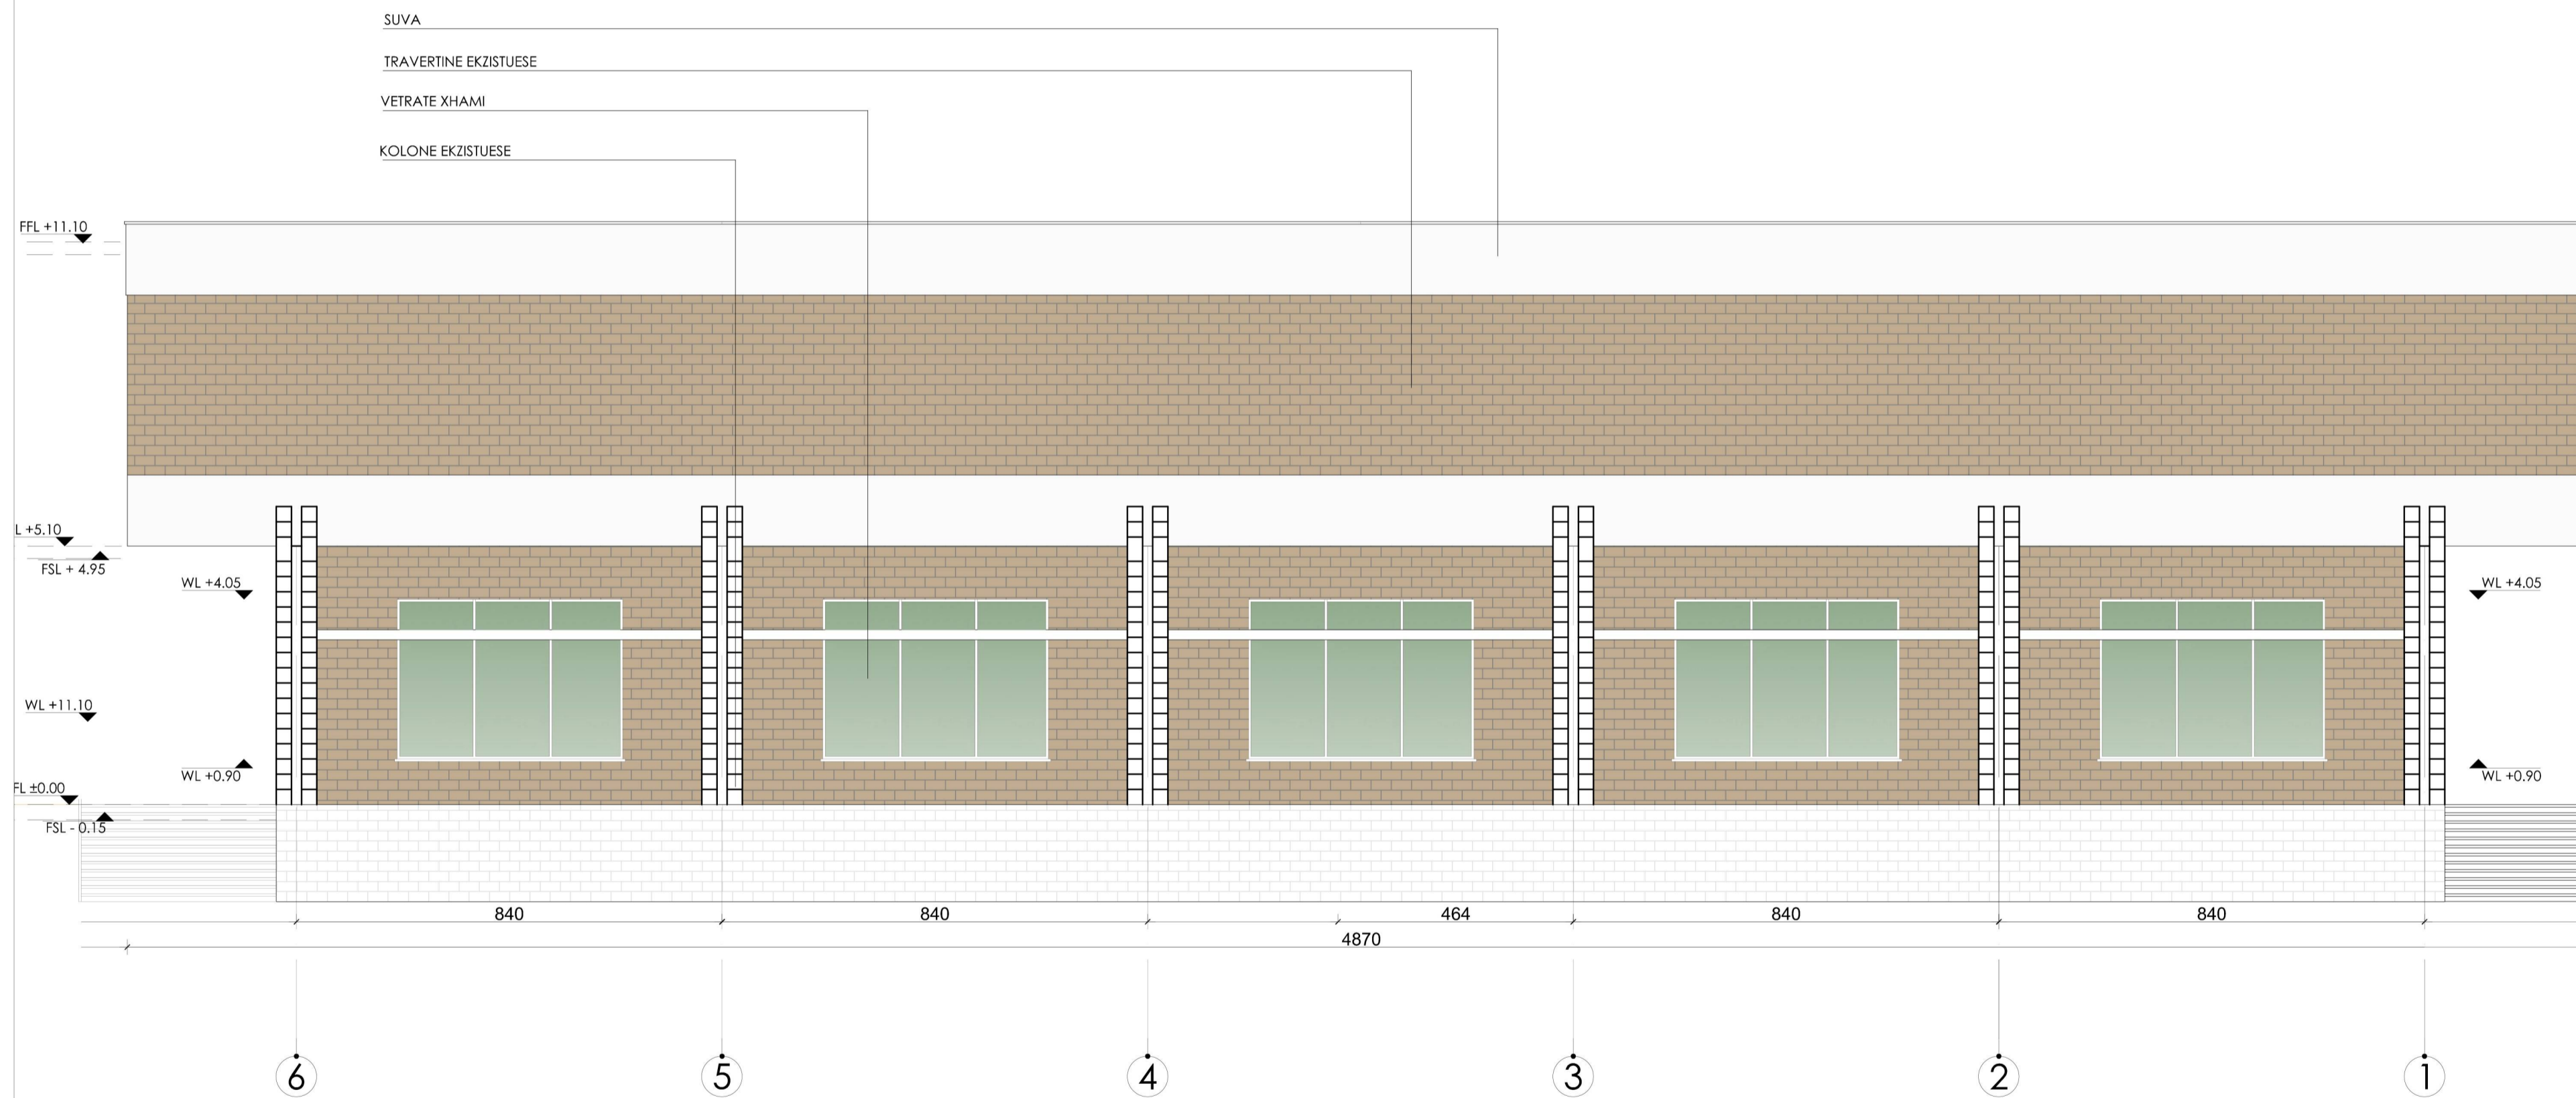

Investitor / Kontraktor:  
**FONDI SHQIPTAR I ZHVILLIMIT**  
 ALBANIAN DEVELOPMENT FUND  
 Adresa: Rruga "Sami Frasheri", Nr 10 Tirane - Albania  
 Tel: +355 4 2235 597/8  
 Tel/Fax: +355 4 2234 685  
 Email: adf@albanianadf.org



Objekti:  
**QENDRA POLIFUNKSIONALE E SHERBIMEVE,  
 KREATIVITETIT DHE  
 KULTURES.**

**KOMPONENTI 1: QENDRA E SHERBIMEVE**

Numri i projektit: **AL\_KO\_QSH\_H\_01**  
 Vendodhja e projektit: **KORCE**

HMK-CONSULTING SH.P.K.  
 Konsulencë-Projektim-Hibikuarje  
 A Ad-Rruga "Superstrada Devoll"  
 E hmkconsulting2015@gmail.com  
 C +355 689080130

**ERALD-G shpk**  
 NIPT K 36306784 K

**HP STUDIO consulting**

Arkitekt projektues:  
**FORM STUDIO ARCHITECTURE AND DESIGN**  
 Hafenweg 16 +++++++  
 D-48155 Muenster +++++++  
 T +49(0)251/48272-0 +++++++  
 F +49(0)251/48272-24 +++++++  
 info@bolles-wilson.com +++++++  
 www.bolles-wilson.com +++++++

A JORDAN MISJA Kafi IV  
 E form.studio@yahoo.com  
 C + 355 (0) 69 609 1766

Grupi teknik i projektit:  
**"BOLLES+WILSON"**  
**"HMK-Consulting" shpk Nr.lic. N- 6724**  
**"ERALD-G" shpk Nr.lic.N-5304/6**  
**"HP-STUDIO" shpk Nr.lic.N-6962/1**  
**"FORM STUDIO"**  
 Firma:

Drejtor Teknik / Arkitekt:  
**Peter WILSON**

Inzhinier Konstruktor: <b>Hekuran HOXHALLI</b>	Lic. K-0632/7
Arkitekt: <b>Olgeri MAXHE</b>	Lic. A- 1320
Arkitekt: <b>Idi KOTELLI</b>	Lic. A- 1235
Inzhinier Infrastruktura: <b>Gezim ISLAMI</b>	Lic. K-1196/3
Inzhinier Elektrik: <b>Olsi KARAPICI</b>	Lic. I-11855
Inzhinier Topogra: <b>Mustafa HOXHAI</b>	Lic. T-1059/1
Inzhinier Gjeolog: <b>Panajot ALICKOLLI</b>	Lic. GJ-0566/1
Inzhinier Instalator: <b>Aurel SHURDHO</b>	Lic. M-1096/1
Inzhinier Mekanik: <b>Ervin MINAROLLI</b>	Lic. M-1131
Inzhinier Mekanik: <b>Mikel SHKRELI</b>	Lic. H/T-0208/4
Inzhinier Nderfimi: <b>Gezim PAJO</b>	

## FASADA VERIORE

Faza e projektit: **Projekt Zbatimi**  
 Numri i fletës:

Shkalla:  
**A2+ / 1:100**  
 Data:  
**Maj /2016**