




PLANIMETRIA E BANESES TE Z.SHABAN QYTYKU
NJA.POLIS

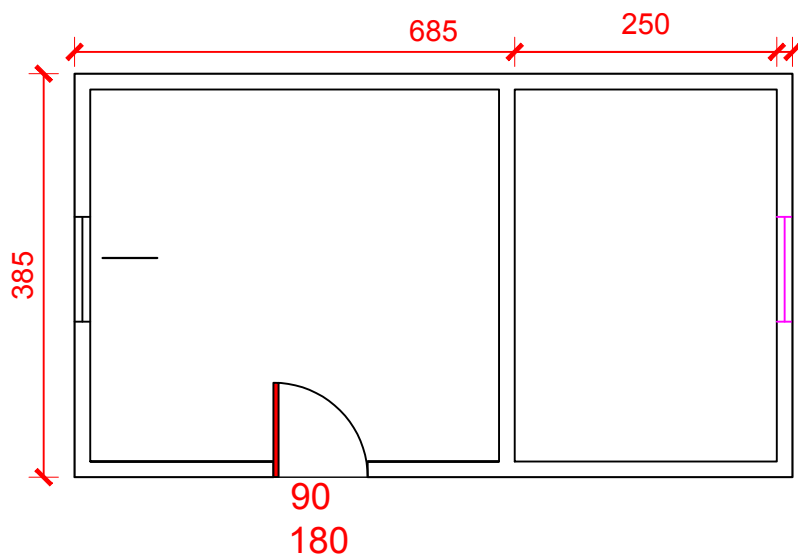

PLANIMETRIA E CATISE TE Z.SHABAN QYTYKU
NJ.ADMINISTRATIVE POLIS

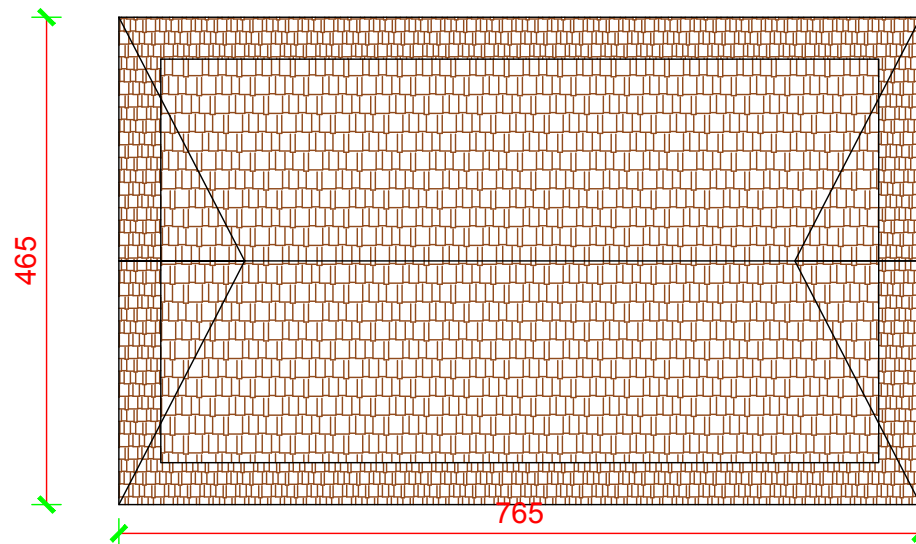


MIRATOHET: KRYETARI I BASHKISE Z. MARIQLEN DISHA	EMERTIMI I PROJEKTIT: PERMIRESIMI I BANESAVE EKZISTUESE, VITI 2023 BASHKIA LIBRAZHD		EMERTIMI I FLETES: PLANIMETRIA E BANESES SE Z. SHABAN QYTYKU
	DREJTORIA E PLANIFIKIMIT DHE ZHVILLIMIT TE TERRITORIT	GRUPI TEKNIK I PROJEKTIMIT: 1. Julgerta BALLA 2. Adela HASKURTI 3. Ani TETA	
BASHKIA LIBRAZHD			NUMRI I FLETES: / DATA: 06 / 09 / 2023

PLAN VENDOSJE

Per objektin "A " ne pronesi te Z. Shaban Qytyku
Nr.545 Parcele ,ZK 1910
Fshati Gurshpate , Nj. Adm Polis, Bashkia Librazhd

MIRATOI
KRYETARI I BASHKISE
MARIGLEN DISHA

SH 1: 1000

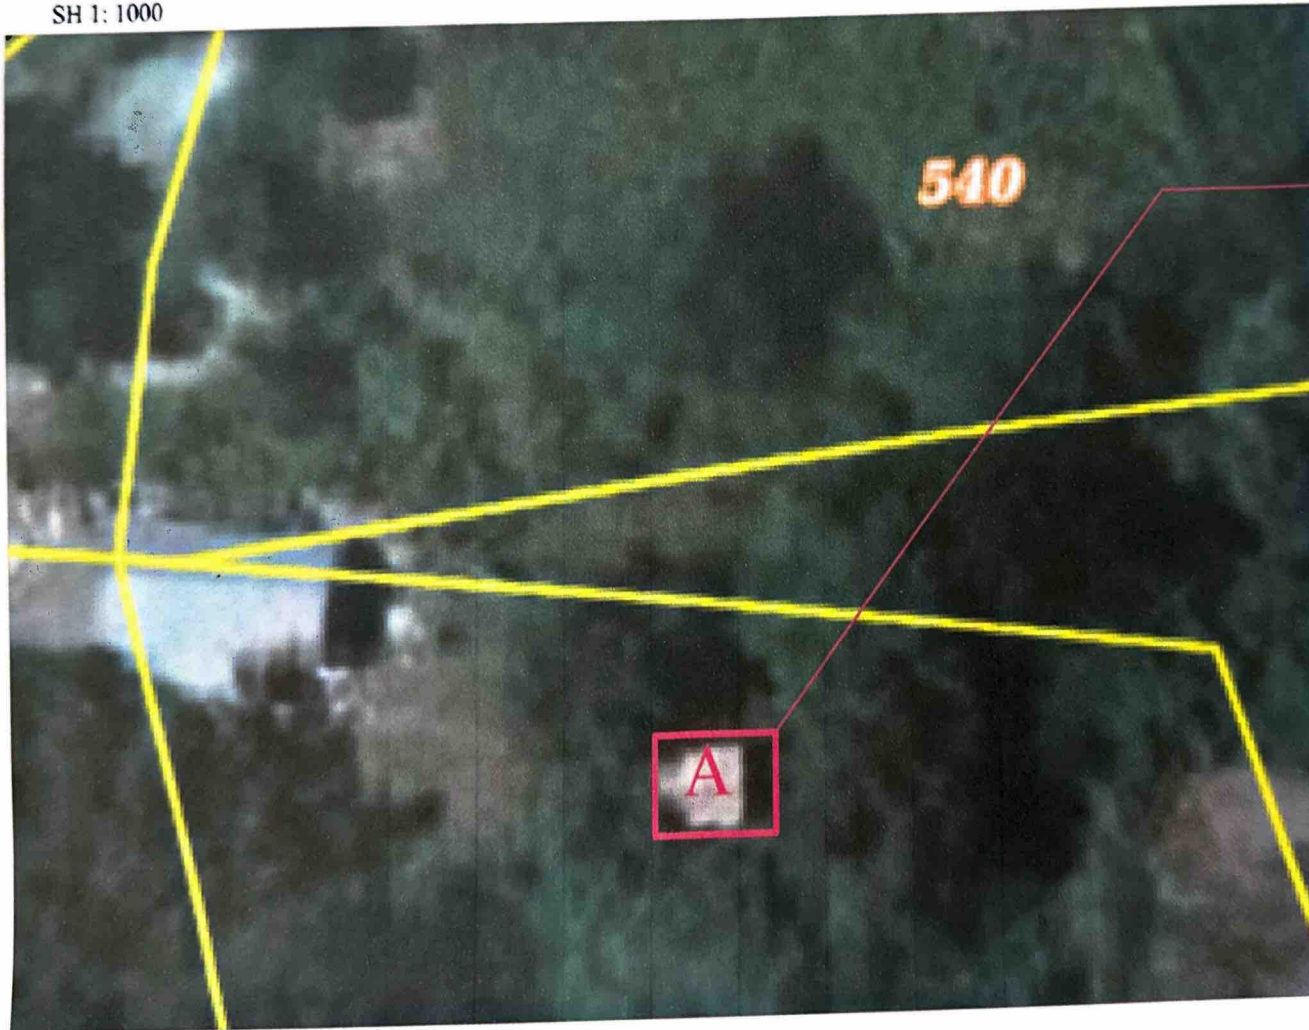

C OBJEKTI "A" NE PLANVENDOSJE

KONFIRMOI:

ADMINISTRATORI I NJESISE ADMINISTRATIVE
POLIS

PARTIZAN BALLEOLLI



PERGATITI


ZYRA E PROJEKTEVE

J.Balla


Xh.Bozhiqi

A.Haskurti


PRONARI: Shaban Qytyku

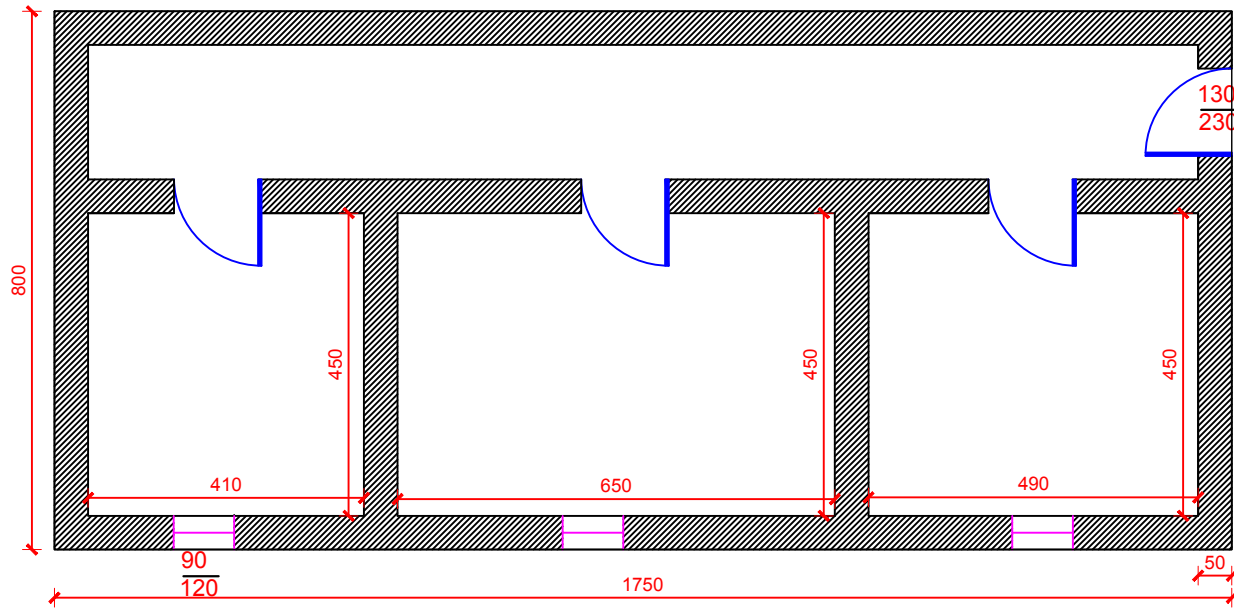

PLANIMETRIA E BANESES
TE Z.SHERIF BRAHO
NJA.POLIS

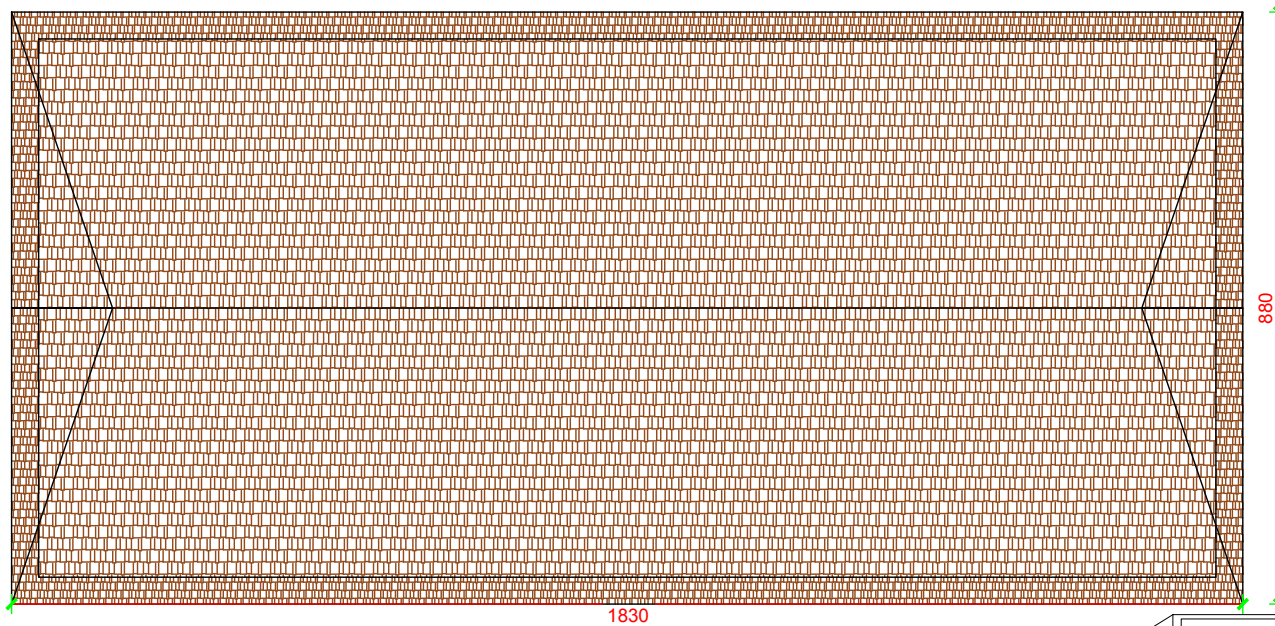


PLANIMETRIA E CATISE
TE Z.SHERIF BRAHO
NJA.POLIS

MIRATOHET: KRYETARI I BASHKISE Z. MARIQLEN DISHA	EMERTIMI I PROJEKTIT: PERMIRRESIMI I BANESAVE EKZISTUESE, VITI 2023 BASHKIA LIBRAZH	EMERTIMI I FLETES: PLANIMETRIA E BANESES SE Z. SHERIF BRAHO
	DREJTORIA E PLANIFIKIMIT DHE ZHVILLIMIT TE TERRITORIT	GRUPI TEKNIK I PROJEKTIMIT: 1. Julgerta BALLA 2. Adela HASKURTI 3. Ani TETA
BASHKIA LIBRAZH 		NUMRI I FLETES: / DATA: 06 / 09 / 2023

PLAN VENDOSJE

Per objektin "A " ndertese ne pronesi te Z.Sherif Isuf Brasha,
NR.Pas 467, ZK 1821,
Fshati Gostime ,Njesia Administrative Polis, Bashkia Librazhd

SH 1: 1000

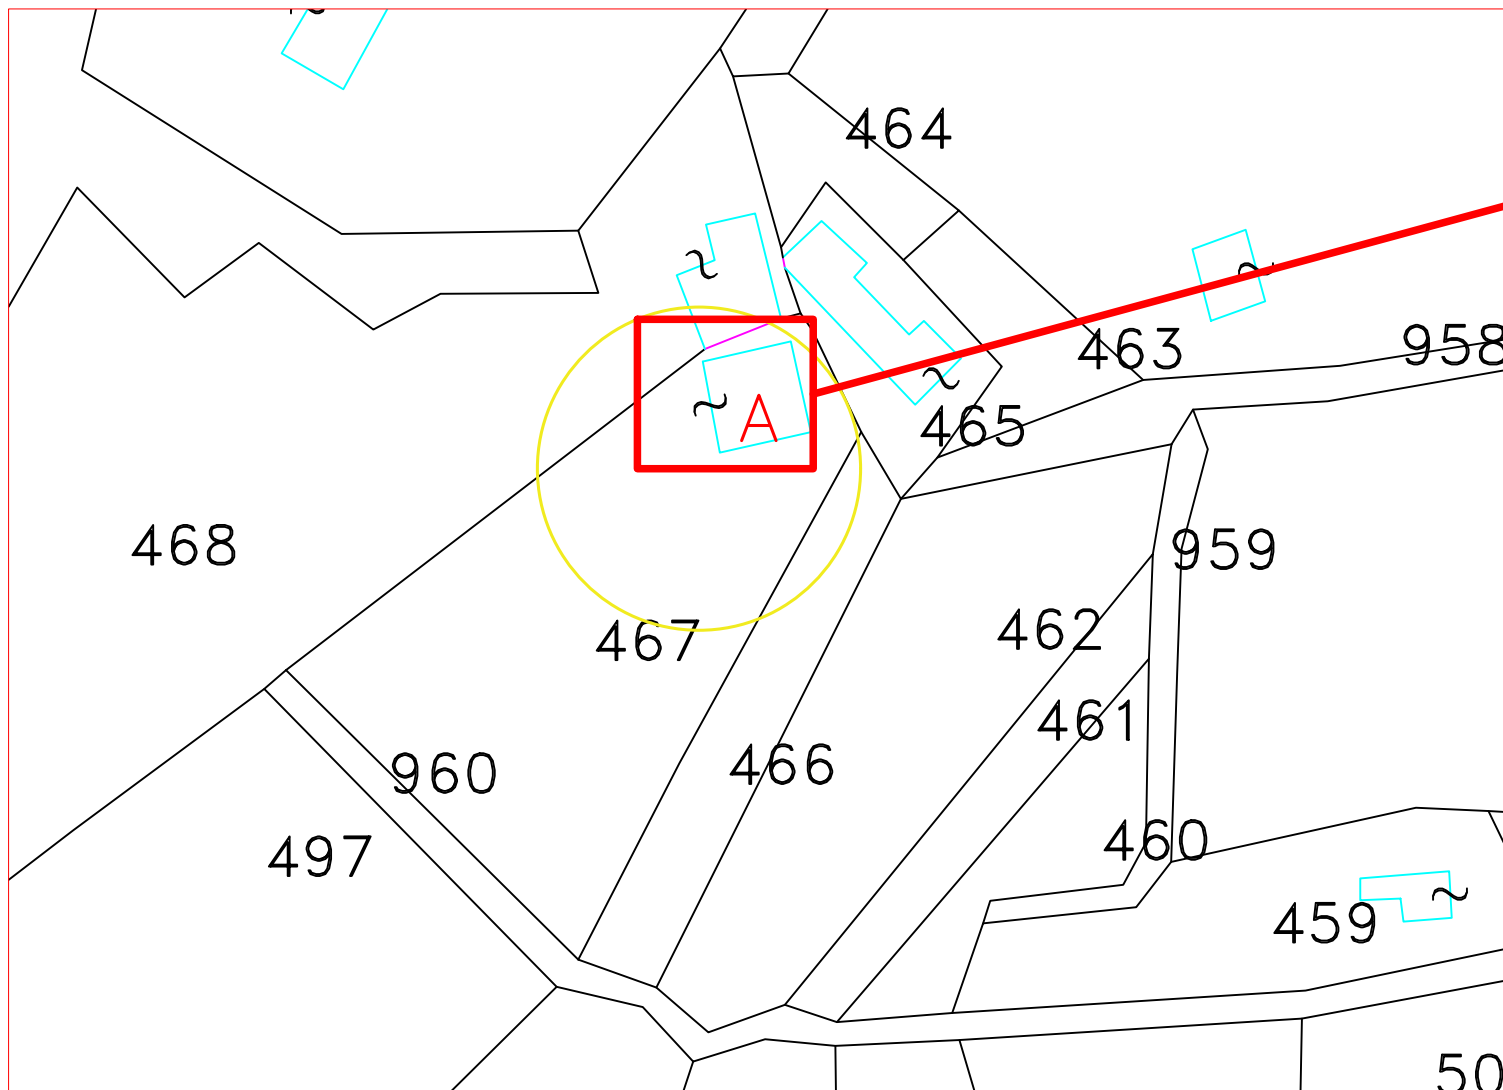

OBJEKTI " A " NE PLAN VENDOSJE

MIRATOI
KRYETARI I BASHKISE
MARIGLEN DISHA

KONFIRMOI:

ADMINISTRATORI I NJESISE ADMINISTRATIVE
POLIS

Partizan Ballolli

PERGATITI

ZYRA E PROJEKTEVE


J.Balla

Xh.Bozhiqi


A.Haskurti

PRONARI: Sherif Brasha

PLANIMETRIA E BANESES TE Z.TAFIL HOXHA
NJA.POLIS

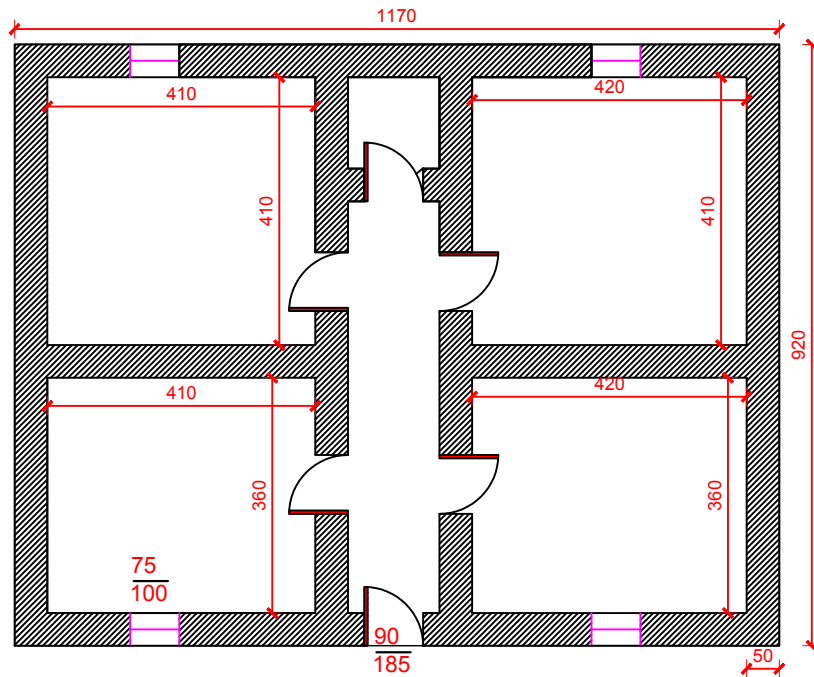

PLANIMETRIA E CATISE TE Z.TAFIL HOXHA
NJA.POLIS

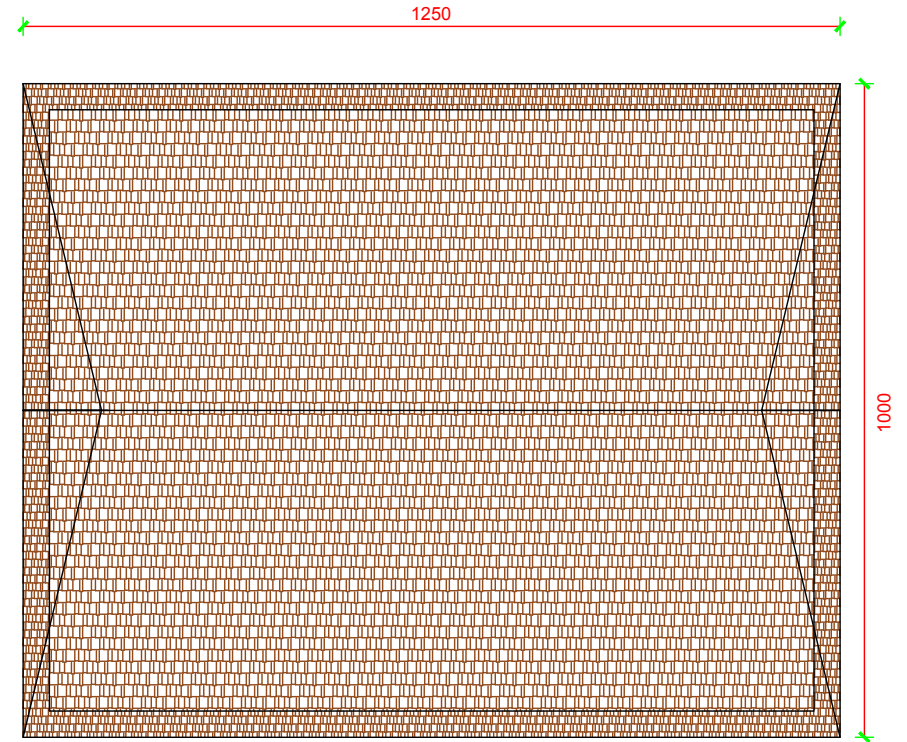


MIRATOHET: KRYETARI I BASHKISE Z. MARIQLEN DISHA	EMERTIMI I PROJEKTI: PERMIRESIMI I BANESAVE EKZISTUESE, VITI 2023 BASHKIA LIBRAZHD		EMERTIMI I FLETES: PLANIMETRIA E BANESES SE Z. TAFIL HOXHA
	DREJTORIA E PLANIFIKIMIT DHE ZHVILLIMIT TE TERRITORIT	GRUPI TEKNIK I PROJEKTIMIT: 1. Julgerta BALLA 2. Adela HASKURTI 3. Ani TETA	
BASHKIA LIBRAZHD			NUMRI I FLETES: / DATA: 06 / 09 / 2023

PLAN VENDOSJE

Per objektin "A " ne pronesi te Z. Tafil Isuf Hoxha Nr.Pasurie 1932 ,ZK 2696
Fshati Mirake , Nj. Adm Polis, Bashkia Librazhd

MIRATOI
KRYETARI I BASHKISE
MARIGLEN DISHA

SH 1: 1000

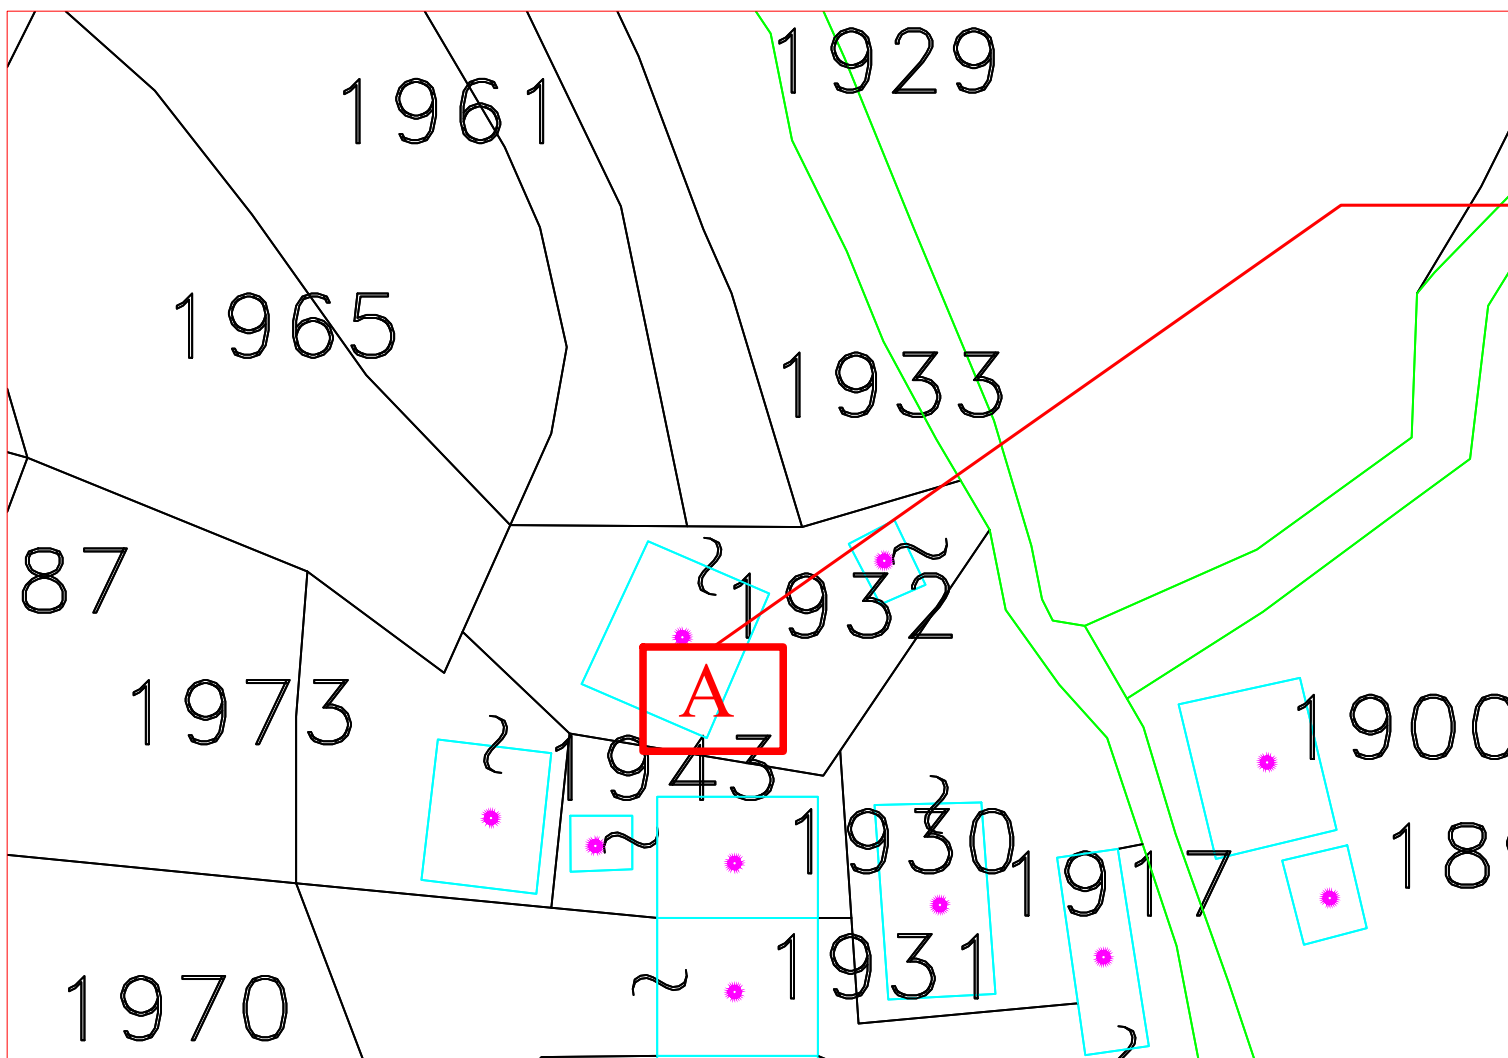

OBJEKTI " A " NE PLAN VENDOSJE

KONFIRMOI:
ADMINISTRATORI I NJESISE ADMINISTRATIVE
POLIS

Partizan Ballolli


PERGATITI
ZYRA E PROJEKTEVE

J.Balla


Xh.Bozhiqi

A.Haskurti


PRONARI : Tafil Hoxha

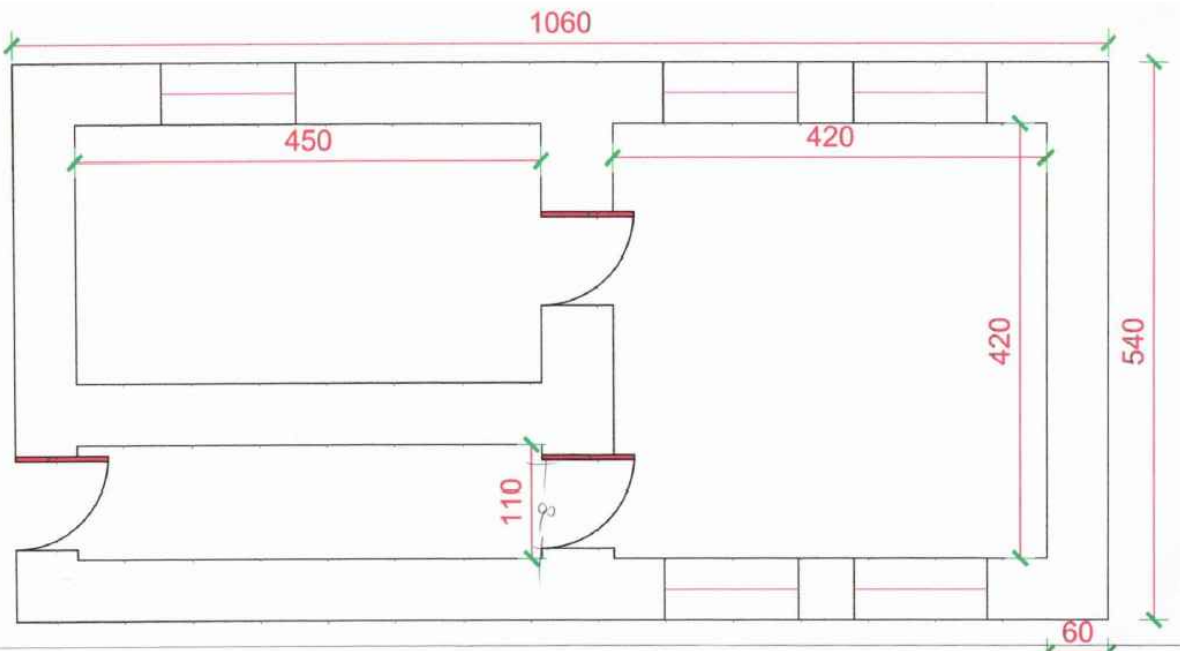

PLANIMETRIA E BANESE SE Z.SHERIF DOLEQI
NJA. POLIS

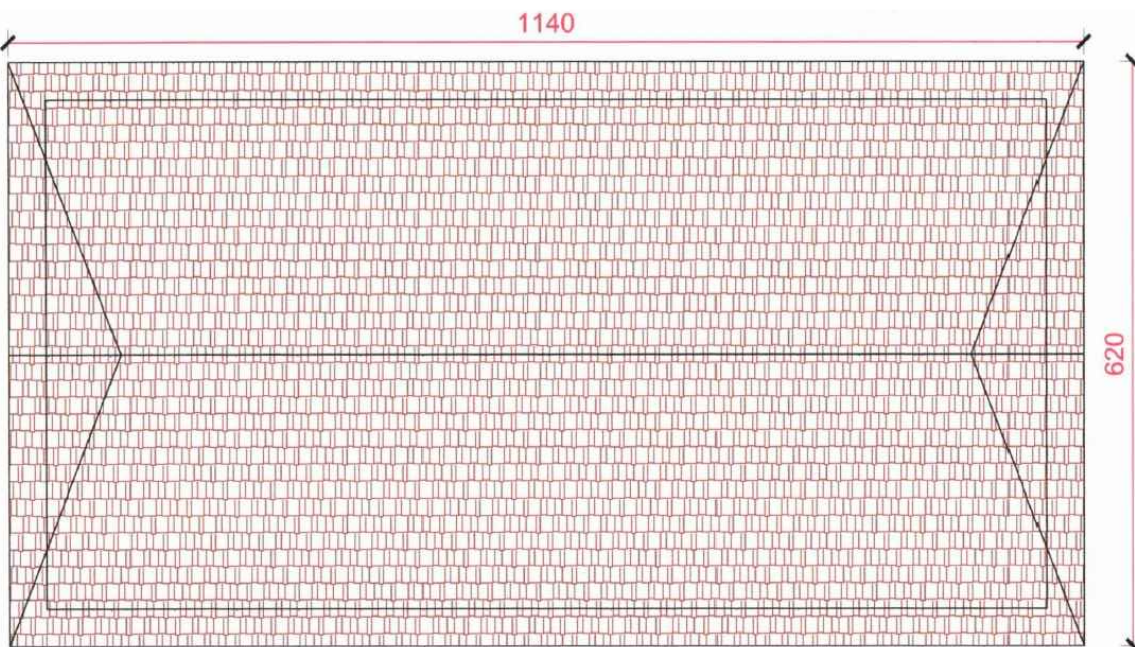


PLANIMETRIA E CATISE SE Z.SHERIF DOLEQI
NJA. POLIS

MIRATOHET: KRYETARI I BASHKISE Z. MARIQLEN DISHA	EMERTIMI I PROJEKTIT: PERMIRESIMI I BANESAVE EKZISTUESE, VITI 2023 BASHKIA LIBRAZHD	EMERTIMI I FLETES: PLANIMETRIA E BANESES SE Z. SHERIF DOLEQI
	DREJTORIA E PLANIFIKIMIT DHE ZHVILLIMIT TE TERRITORIT	GRUPI TEKNIK I PROJEKTIMIT: 1. Julgerta BALLA 2. Adela HASKURTI 3. Ani TETA
BASHKIA LIBRAZHD 		NUMRI I FLETES: / DATA: 06 / 09 / 2023

PLAN VENDOSJE

Per objektin "A " ndertese ne pronesi te Z.Sherif Isuf Brasha,
NR.Pas 467, ZK 1821,
Fshati Gostime ,Njesia Administrative Polis, Bashkia Librazhd

SH 1: 1000

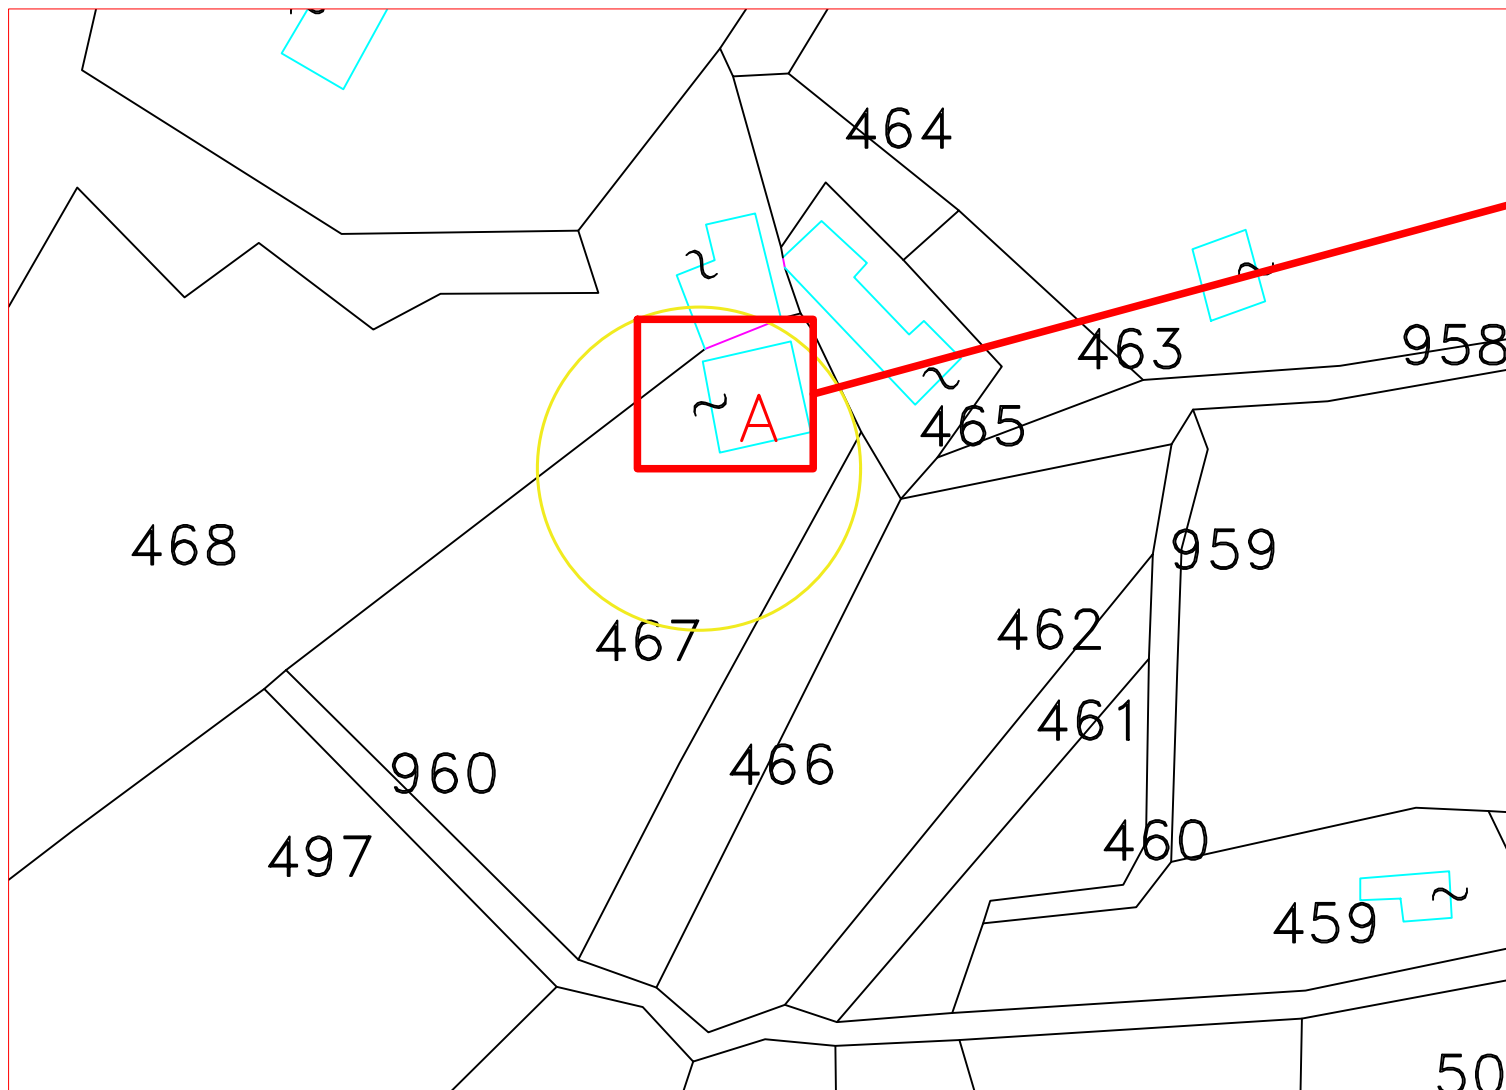

OBJEKTI " A " NE PLAN VENDOSJE

MIRATOI
KRYETARI I BASHKISE
MARI GLEN DISHA

KONFIRMOI:

ADMINISTRATORI I NJESISE ADMINISTRATIVE
POLIS

Partizan Ballolli

PERGATITI

ZYRA E PROJEKTEVE


J.Balla

Xh.Bozhiqi


A.Haskurti

PRONARI: Sherif Brasha

PLANIMETRIA E BANESES TE Z.RIFAT TANUSHI
NJA.POLIS

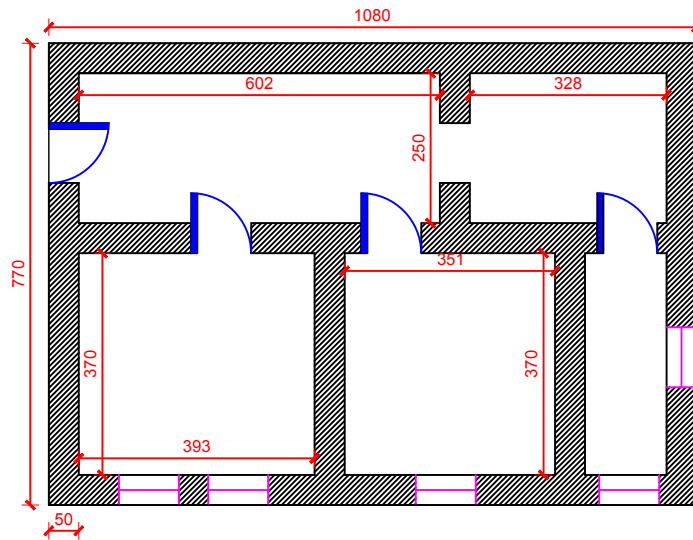

PLANIMETRIA E CATISE TE Z.RIFAT TANUSHI
NJA.POLIS

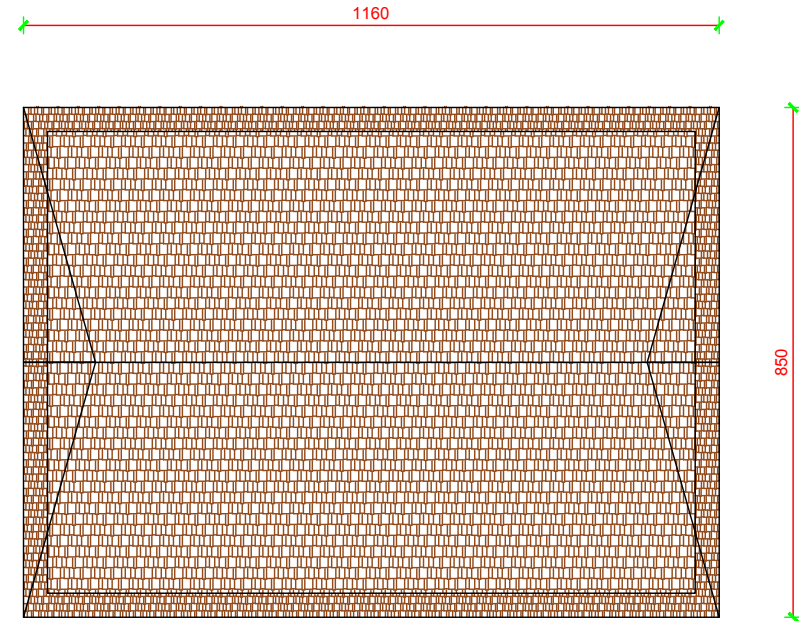

MIRATOHET: KRYETARI I BASHKISE Z. MARIQLEN DISHA	EMERTIMI I PROJEKTIT: PERMIRESIMI I BANESAVE EKZISTUESE, VITI 2023 BASHKIA LIBRAZHD	EMERTIMI I FLETES: PLANIMETRIA E BANESES SE Z. TAFIL HOXHA
	DREJTORIA E PLANIFIKIMIT DHE ZHVILLIMIT TE TERRITORIT	GRUPI TEKNIK I PROJEKTIMIT: 1. Julgerta BALLA 2. Adela HASKURTI 3. Anil TETA
BASHKIA LIBRAZHD		NUMRI I FLETES: /
		DATA: 06 / 09 / 2023

PLAN VENDOSJE

Per objektin "A " ndertese ne pronesi te Z. Refat Tanushi
Nr. 167 Pasuric, ZK 3771
Njesia Administrative Polis, Bashkia Librazhd

MIRATOI
KRYETARI I BASHKISE
MARI GLEN DISHA

SH 1: 1000




OBJEKTI " A " N.

KONFIRMOI:

ADMINISTRATORI I NJESISE ADMINISTRATIVE
POLIS

Partizan Balloli

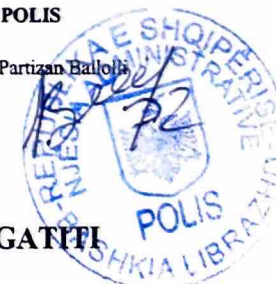

PERGATITI

ZYRA E PROJEKTEVE

J.Balla

Xh.Bozhiqi

A.Haskurti

PRONARI: Refat Tanushi