

PROJEKT ZBATIMI
"RIPARIMI I ARGJINATURES MBROJTSESE TE PERROIT TE ZARANIKES"
BASHKIA ELBASAN

POROSITI :
DREJTORIA EMERGJENCAVE CIVILE
BASHKIA ELBASAN


MIRATOI :
DREJTORI EMERGJENCAVE CIVILE
BASHKIA ELBASAN
Ndricim SINANI

PROJEKTOI:
DEGA TEKNIKE
E AGJENSISE SE SHERBIMEVE PUBLIKE
BASHKIA ELBASAN

Ing.Arian BAKU
Ing. Yzeir MIRAKA
Perpunoi. Armand TOPI

KRYETARI BASHKISE
GLEDIAN LLATJA

Maj 2023

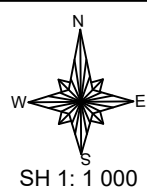

PLANIMETRIA

"RIPARIMI I ARGJINATURES MBROJTESE TE PERROIT TE ZARANIKES"

Prg. 0+0450 (NR. 1)

SKARPATE MAJTAS L=20 ml EKZISTUESE

SKARPATE DJATHHTAS L=15 ml EKZISTUESE + L=8 ml E RE

KRYETARI
Gledian LLATJA



POROSITI :
DREJTORIA E EMERGJENCAVE CIVILE
BASHKIA ELBASAN

PROJEKTOI:

Ing.Arian BAKU
Ing. YZEIR MIRAKA
Perpunoi. Armand Topi

MIRATOI
Drejtori D.E.C
Ndrim Sinani



PROJEKT: "RIPARIMI I ARGJINATURES MBROJTESE TE PERROIT TE ZARANIKES"
BASHKIA ELBASAN

PLANIMETRIA

SH 1:1000


Fleta 02

Shkurt 2023

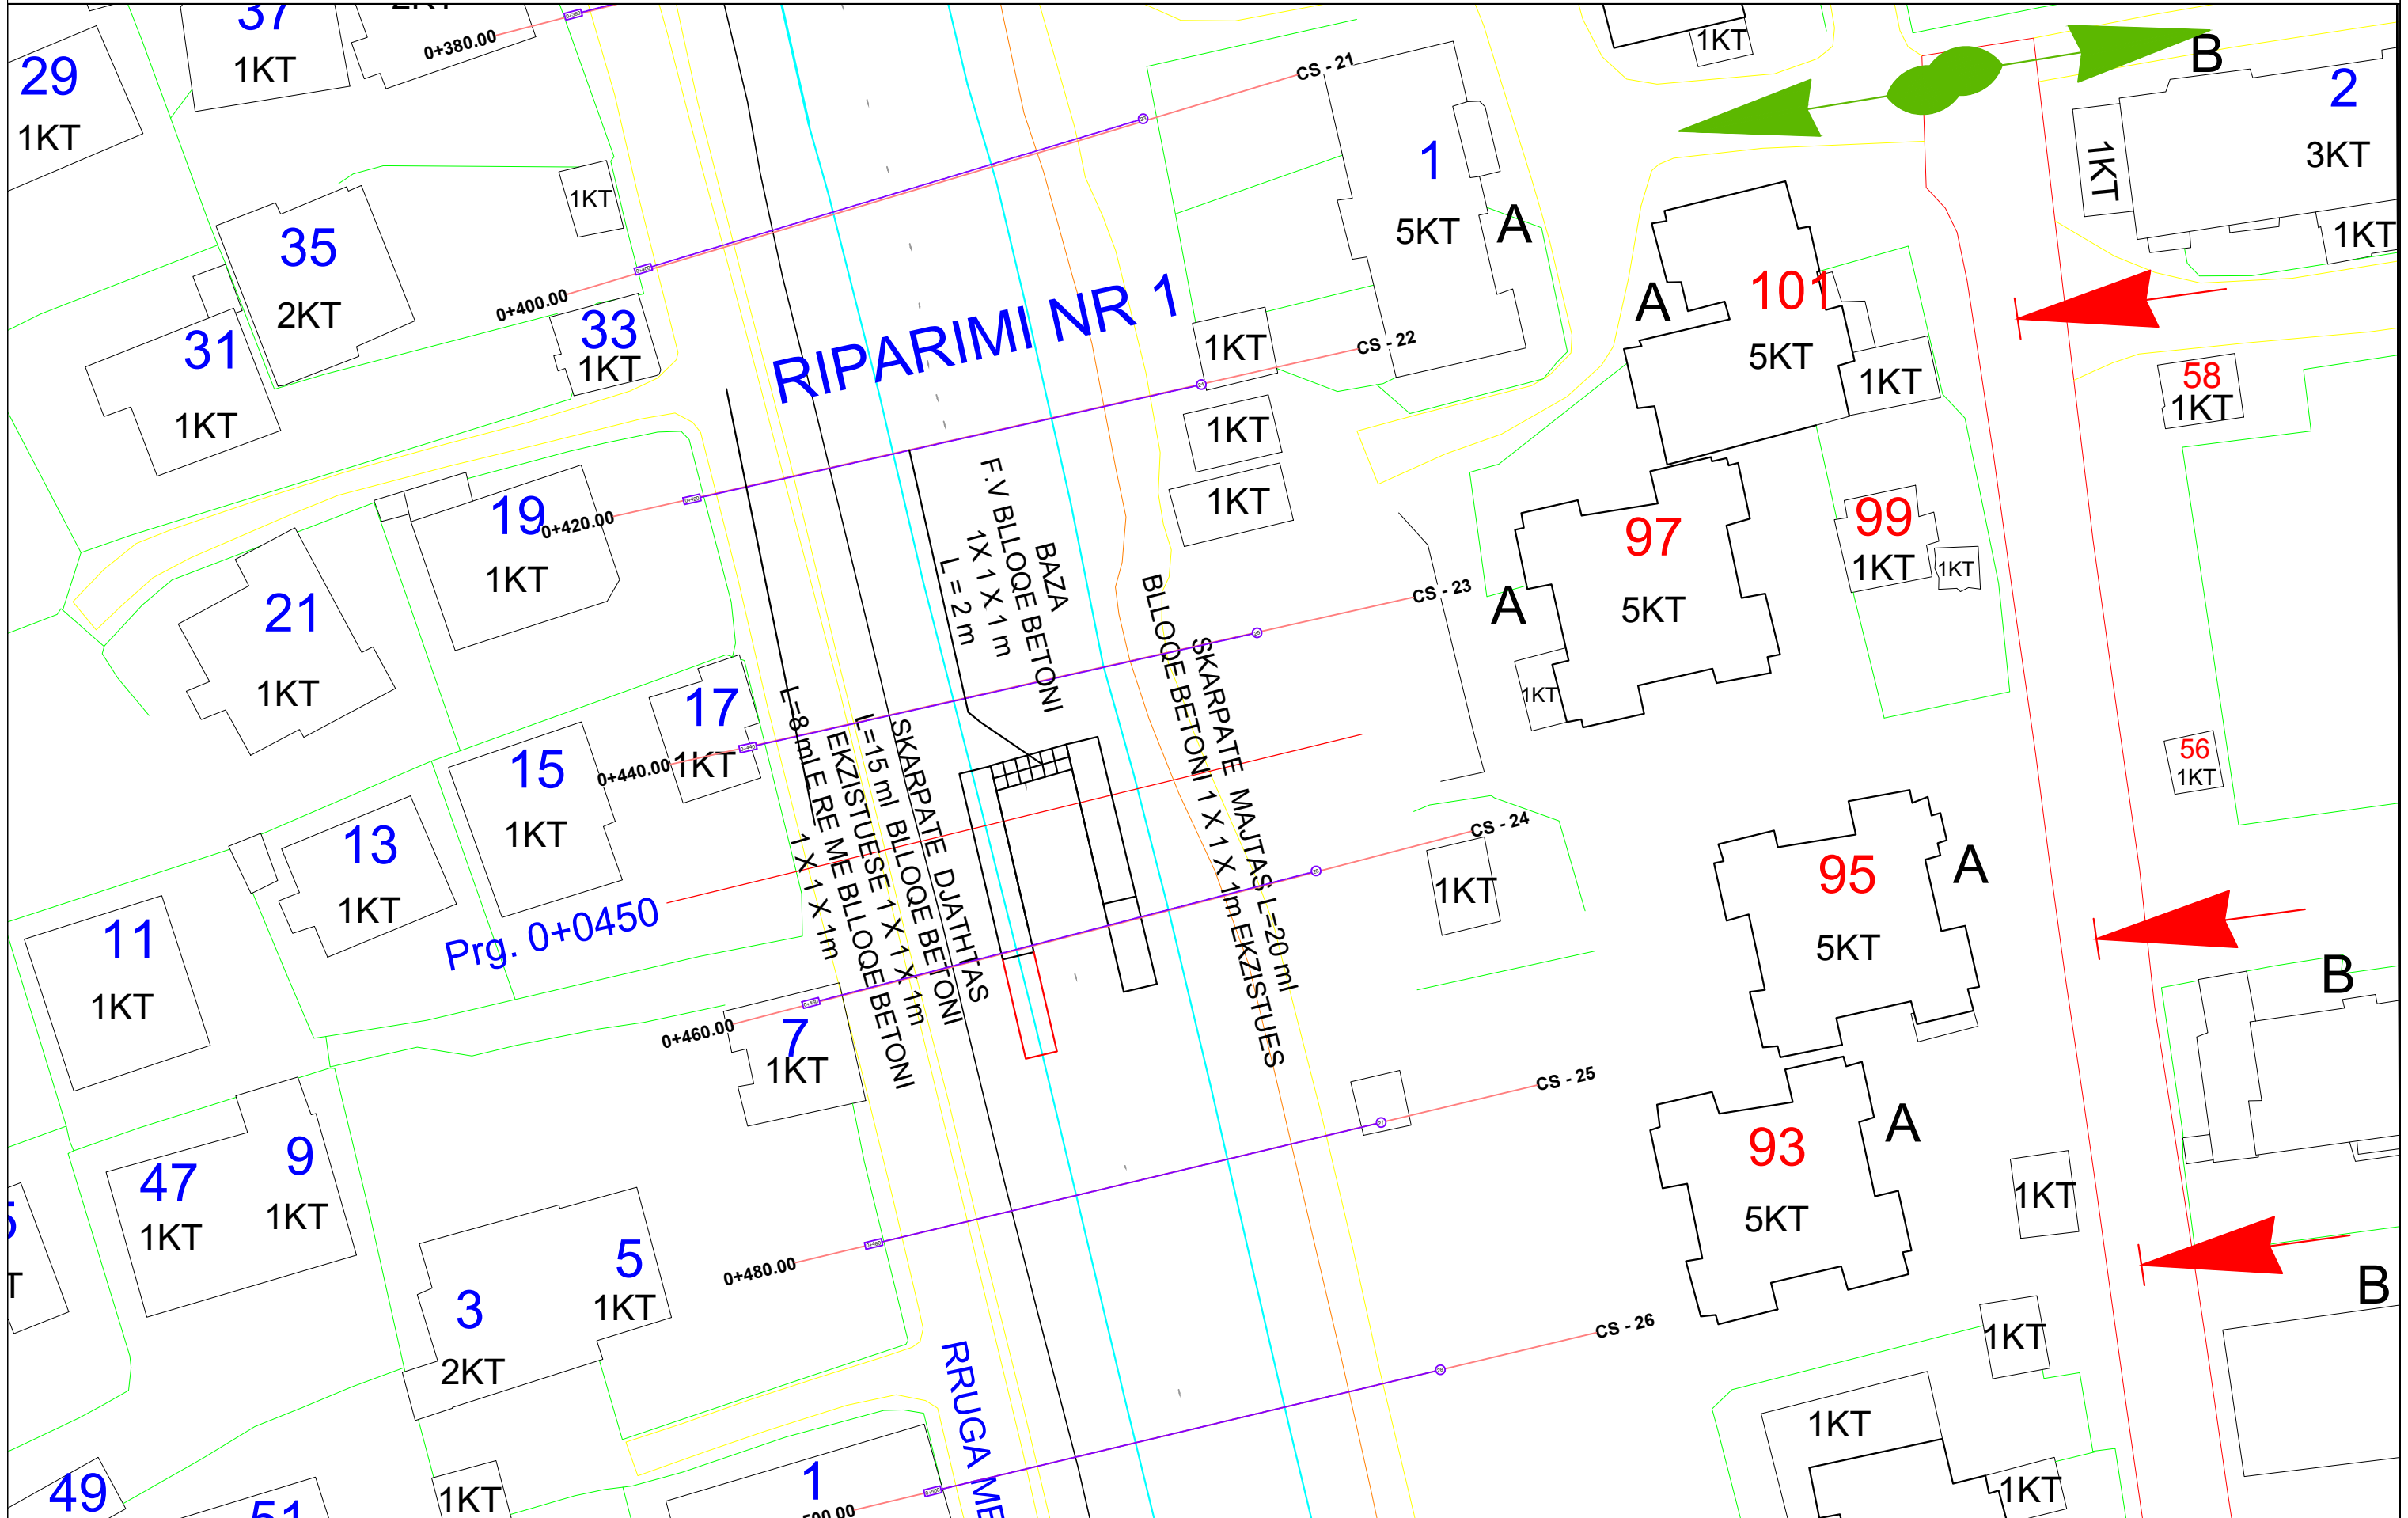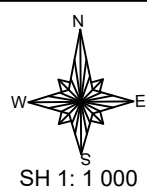



"RIPARIMI I ARGJINATURES MBROJTËSE TE PERROIT TE ZARANIKES"
Prg. 0+0450 (NR. 1)
SKARPATE MAJTAS L=20 ml EKZISTUESE
SKARPATE DJATHTAS L=15 ml EKZISTUESE + L=8 ml E RE

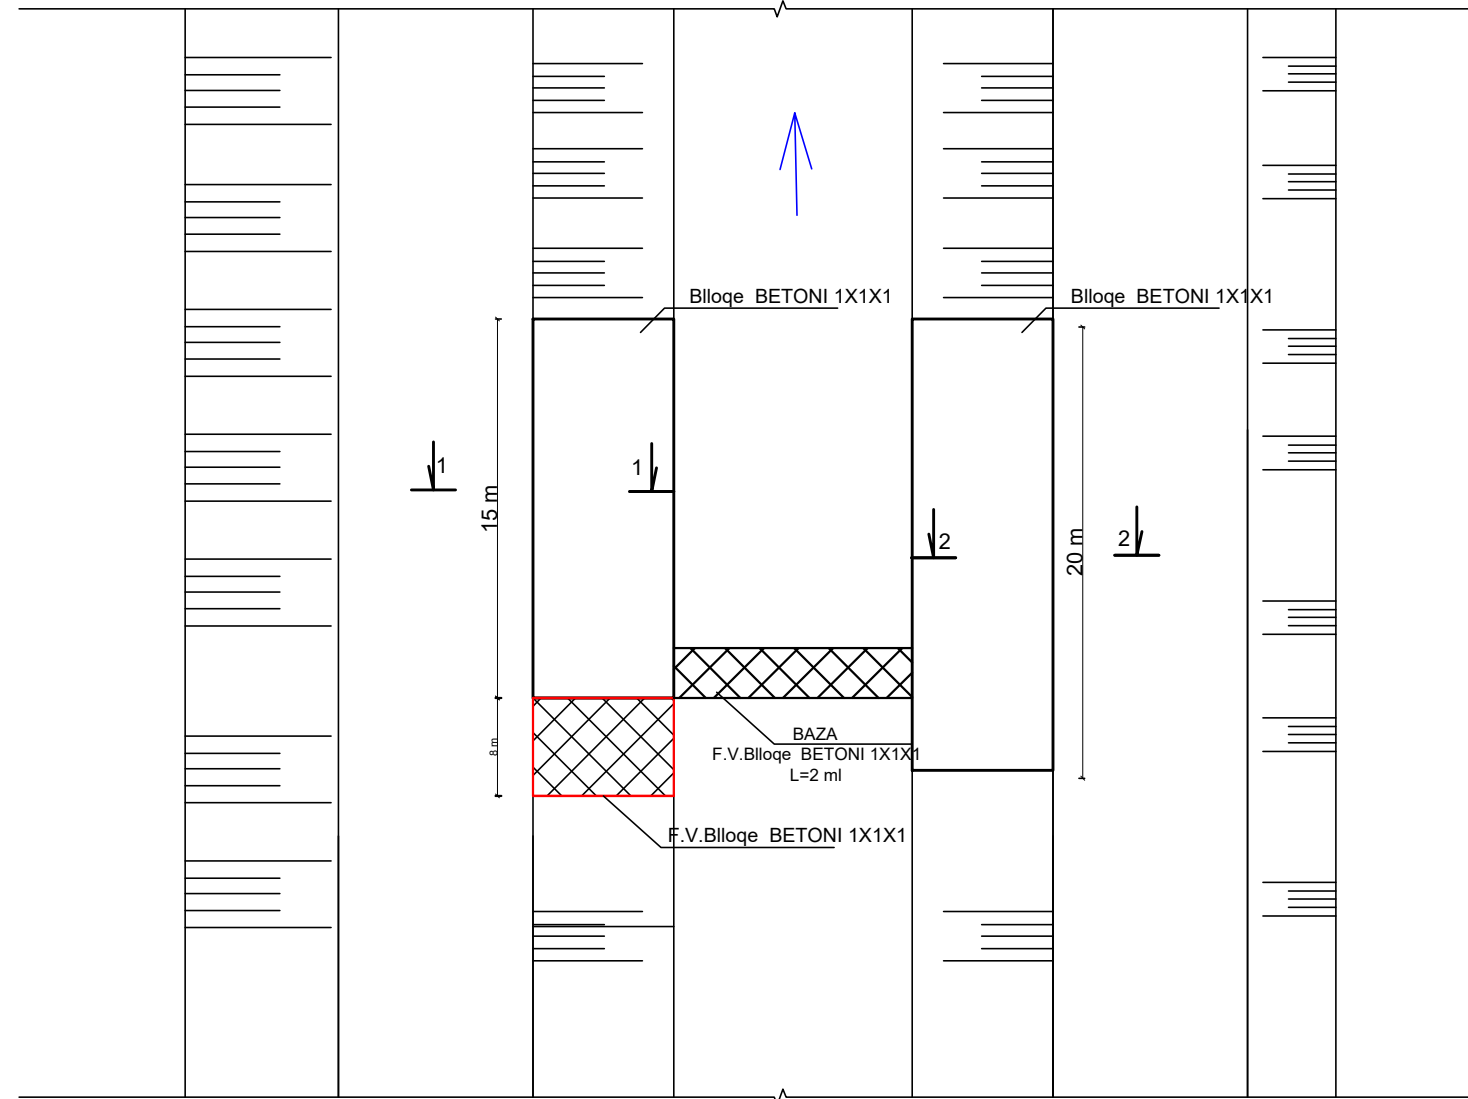

SKARPATE MAJTAS
1x1x1

POROSITI :
DREJTORIA EMERGJENCAVE CIVILE
BASHKIA ELBASAN

PROJEKTOI:

Ing. Arian BAKU
Ing. YZEIR MIRAKA
Perpunoi. Armand Topi

MIRATOI
Drejtori D.E.C

Ndricim Sinani

PROJEKT: "RIPARIMI I ARGJINATURES MBROJTËSE TE PERROIT TE
ZARANIKES"
BASHKIA ELBASAN

PLANIMETRIA

SH 1:1000

Fleta 02

Shkurt 2023


"RIPARIMI I ARGJINATURES MBROJTJESE TE PERROIT TE ZARANIKES"

Prg. 0+0450 (NR. 1)

SKARPATE MAJTAS L=20 ml EKZISTUESE

SKARPATE DJATHHTAS L=15 ml EKZISTUESE + L=8 ml E RE

KRYETARI
Gledian LLATJA

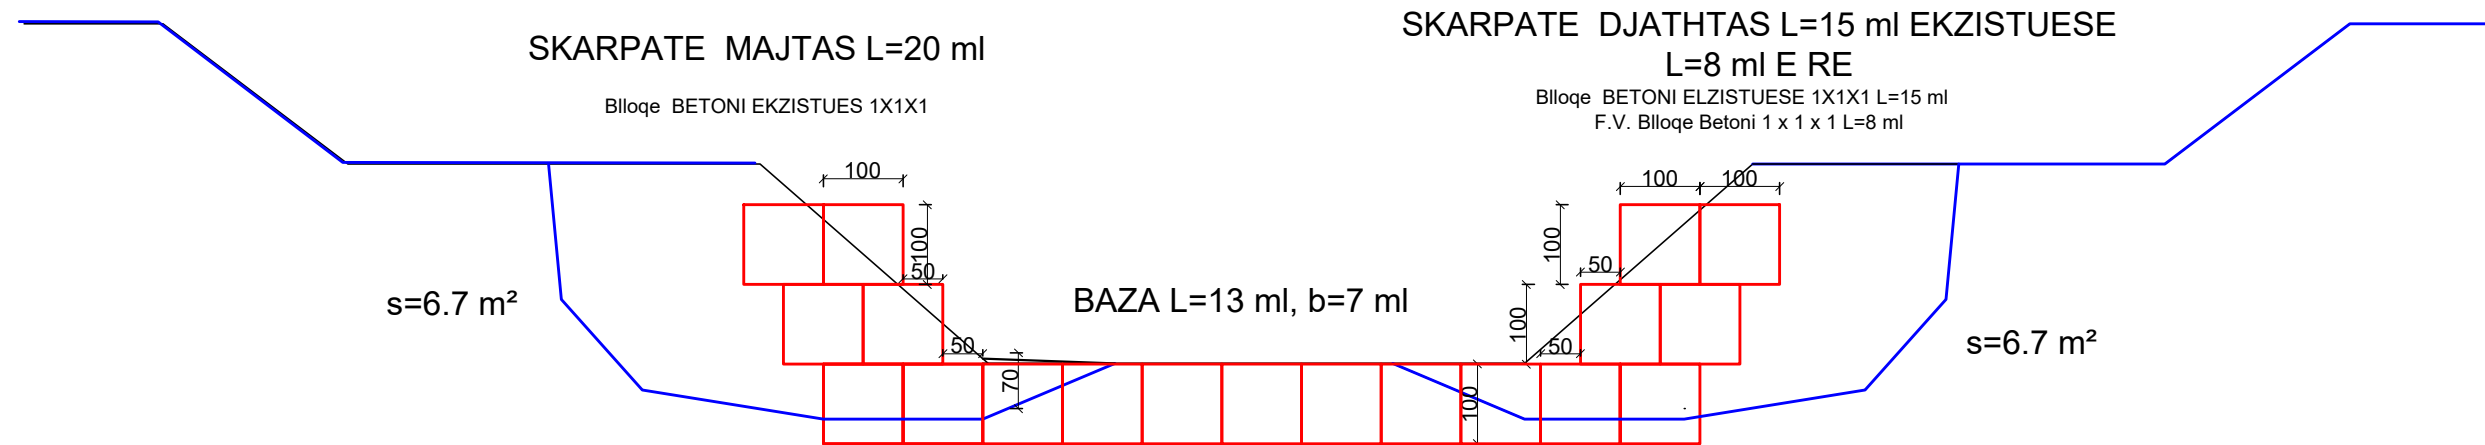

Ripaimi nr 1

NR	EMERTIMI I PUNIMEVE	NJESIA	SASIA
1	PRERJE DHE PRISHJE BETONI	m ³	4
2	GERMIM PER THEMEL ME ESKAVATOR	m ³	24
3	Bllloqe BETONI 1X1X1 EKZISTUES	cope	210
4	F.V Bllloqe BETONI 1X1X1	cope	139
5	MBUSHJE + NGJESHJE ME ZHAVOR ME SHTRESA 15CM DERI 20 Cm	m ³	100
6	HEKUR I ZAKONSHEM Ø 10 PER LIDHJE BLLLOQESH	kg	429
7	BETON C 20/25 PER LIDHJE SKARPAT BLLLOQE	m ³	5
8	RRUGE PROVIZORE	m ³	122
9	TRANSPORT MATERIALI 7 KM	m ³	126

POROSITI :
DREJTORIA EMERGJENCAVE CIVILE
BASHKIA ELBASAN

PROJEKTOI:

Ing. Arian BAKU
Ing. YZEIR MIRAQA
Perpunoi: Armand Topi

MIRATOI
Drejtori D.E.C


Ndicim Sinani

PROJEKT:
"RIPARIMI I ARGJINATURES MBROJTJESE TE PERROIT TE ZARANIKES"
BASHKIA ELBASAN

PRERJE TERTHORE

SH 1:100
Fleta 04

MAJ 2023

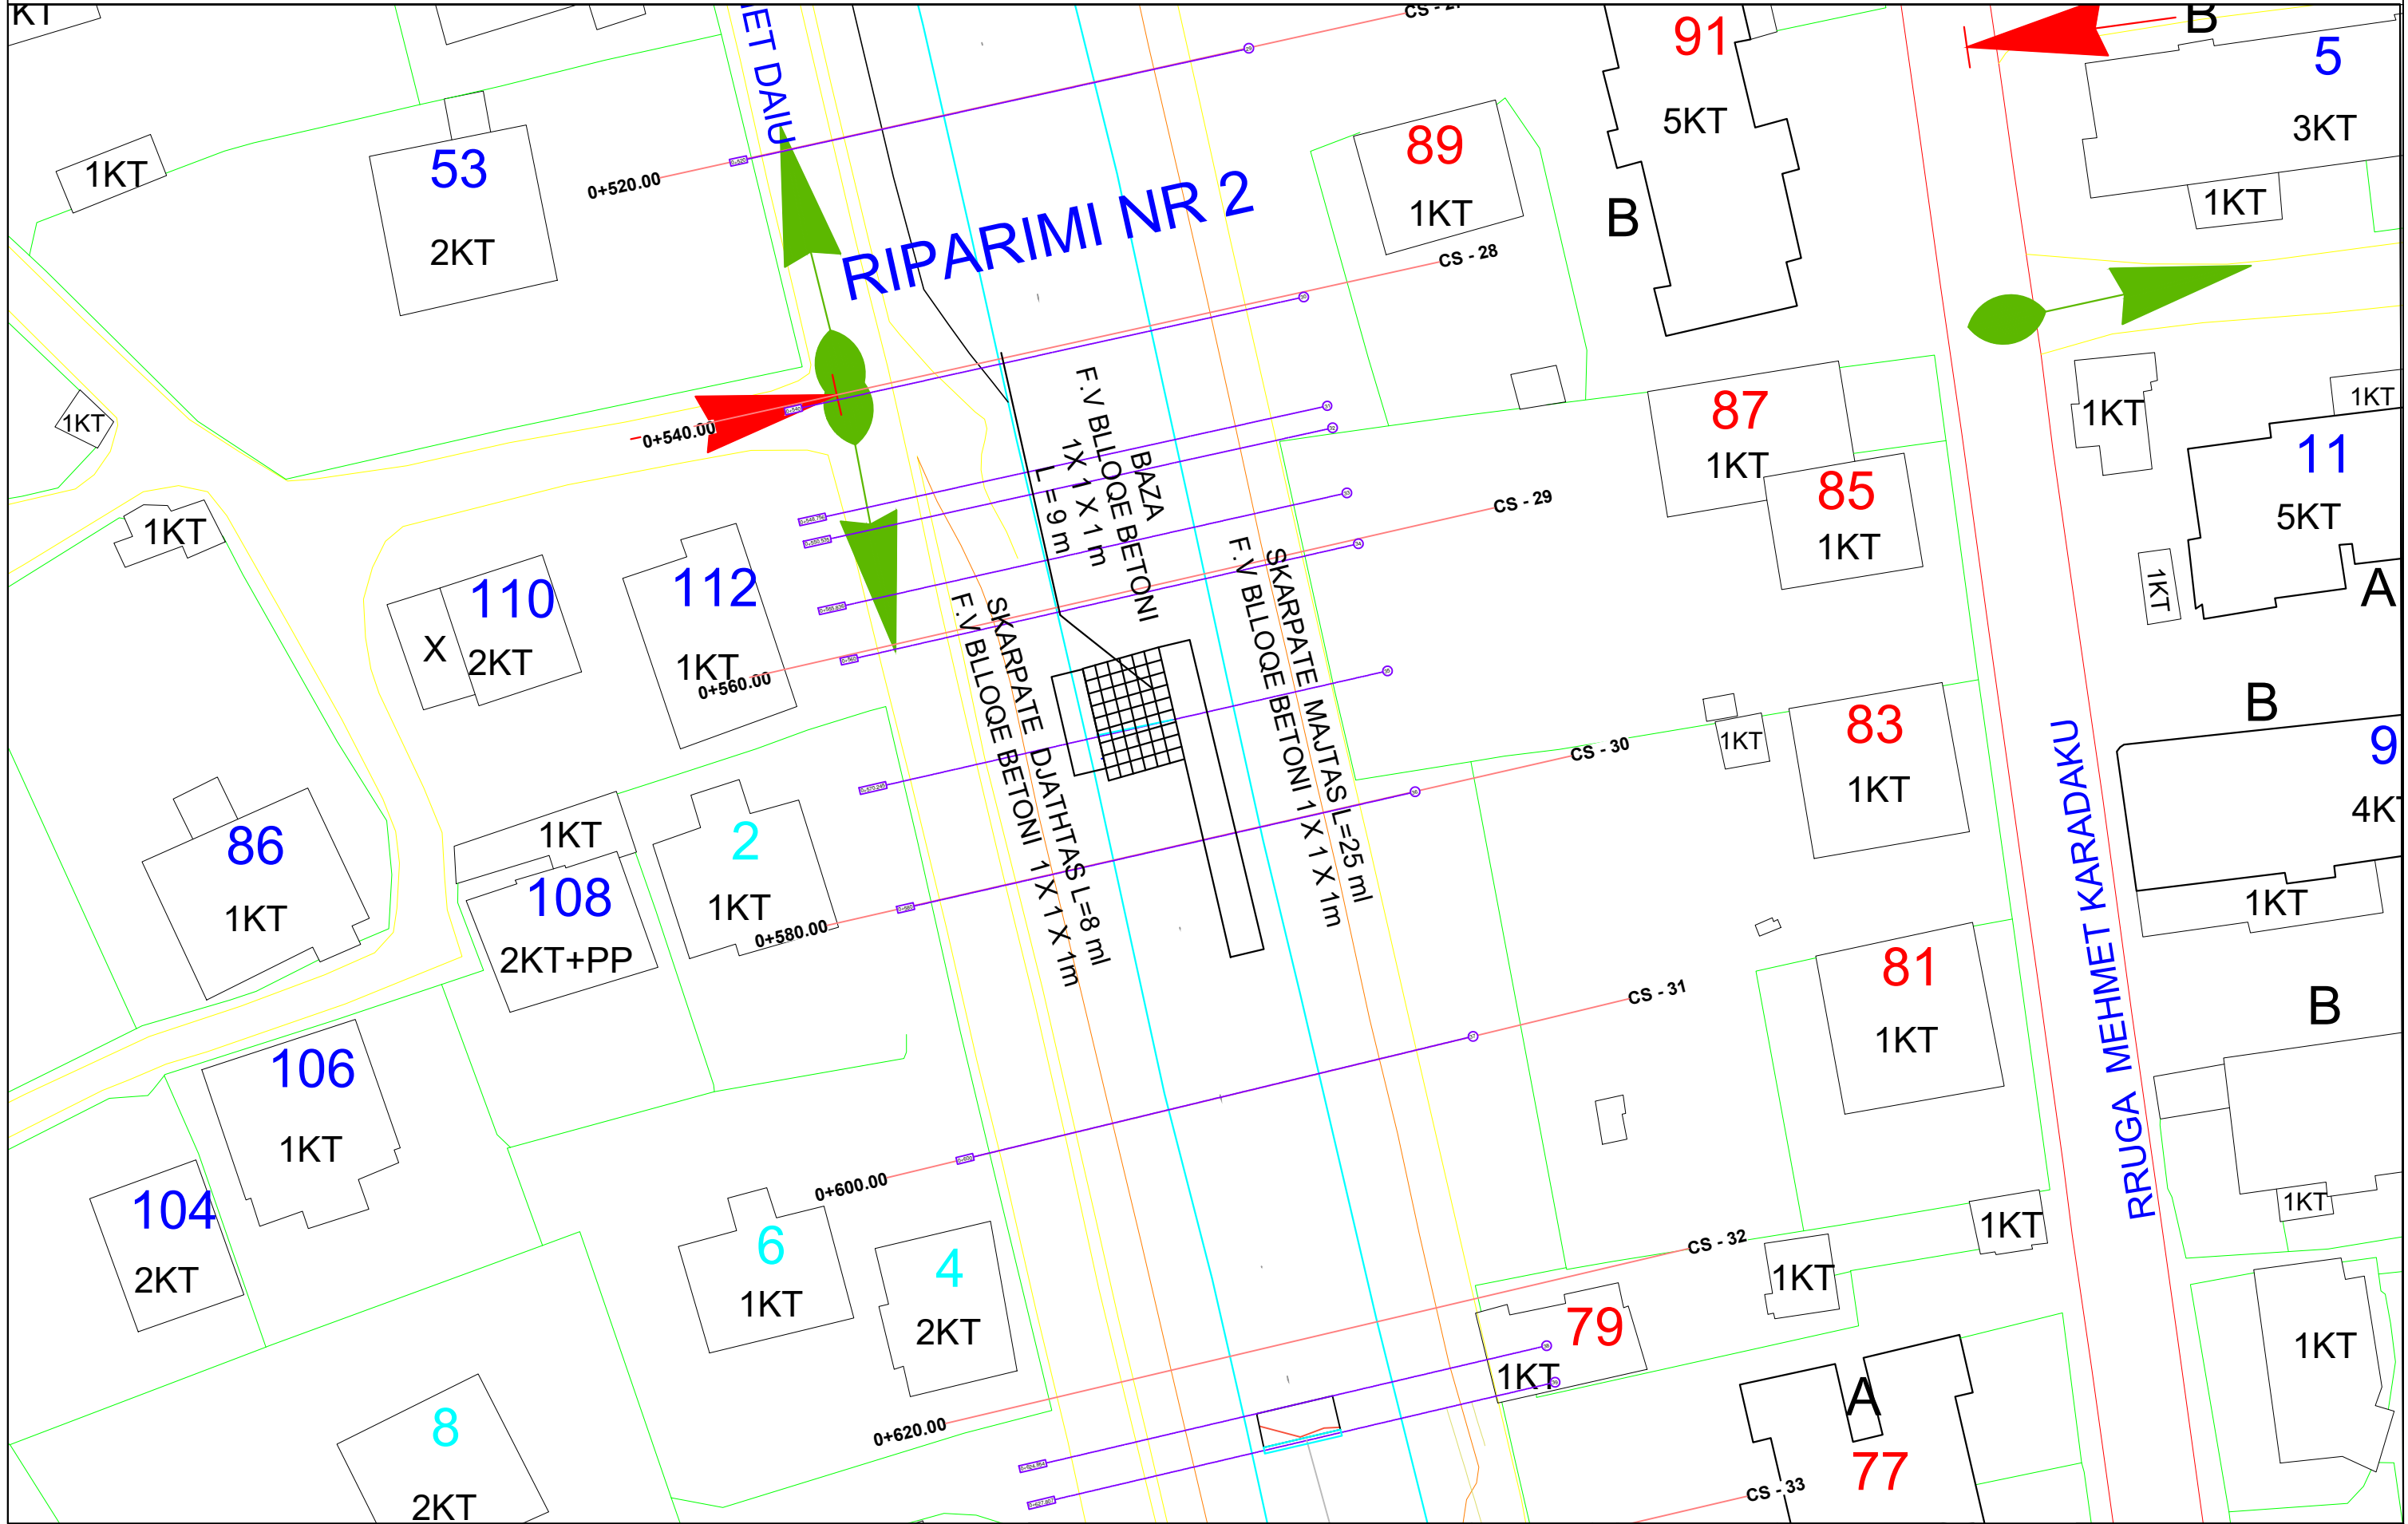

POROSITI :
DREJTORIA E EMERGJENCAVE CIVILE
BASHKIA ELBASAN

PROJEKTOI:
Ing. Arian BAKU
Ing. YZEIR MIRAKA
Perpunoi. Armand Topi


MIRATOI
Drejtori D.E.C
Ndrim Sinani

PROJEKT:
"RIPARIMI I ARGJINATURES MBROJTESE TE PERROIT TE ZARANIKES"
BASHKIA ELBASAN
PLANIMETRIA
SH 1:1000
Fleta 06
MAJ 2023




PLANIMETRIA
 "RIPARIMI I ARGJINATURES MBROJTESE TE PERROIT TE ZARANIKE"
 Prg. 0+570 (NR. 2)
 SKARPATE MAJTAS L=25 ml
 SKARPATE DJATHHTAS L=8 ml ; BAZA L=9 ml

KRYETARI
 Gledian LLATJA

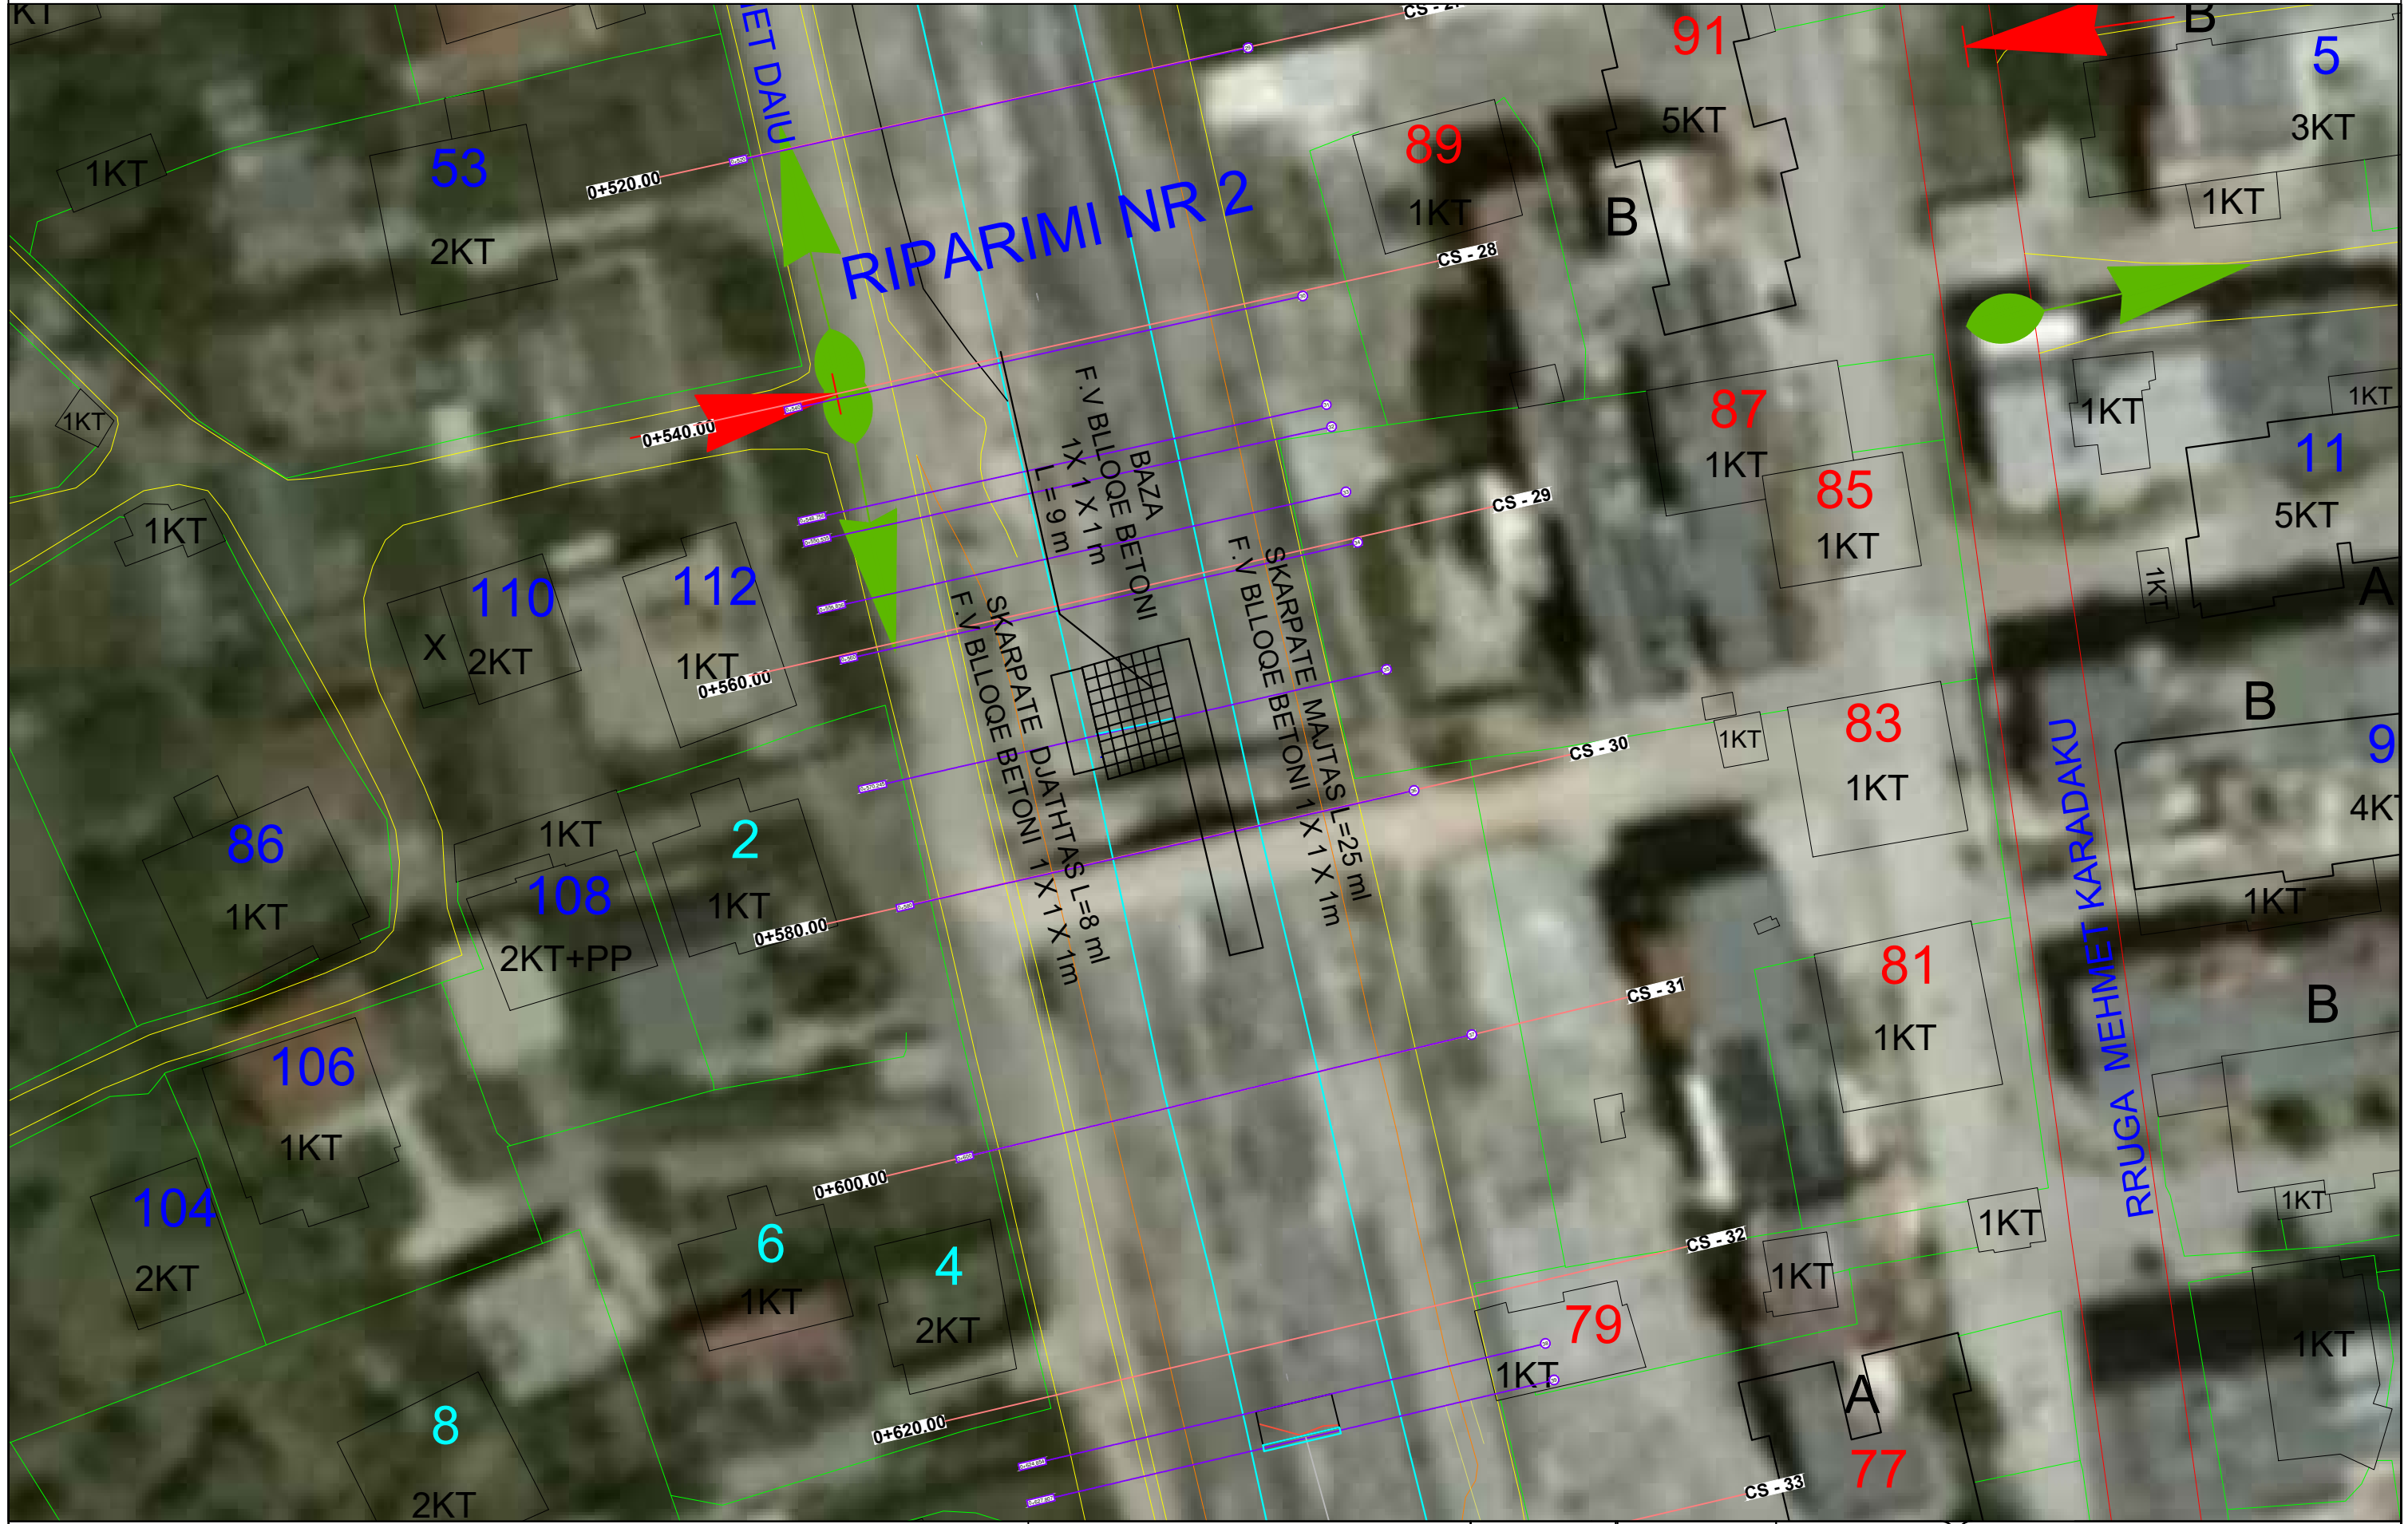

POROSITI : DREJTORIA E EMERGJENCEVE CIVILE BASHKIA ELBASAN	PROJEKTOI: Ing. Arian BAKU Ing. YZEIR MIRAKA Perpunoj. Armand Topi	MIRATOI Drejtori D.E.C Ndrim Sinani	PROJEKT: "RIPARIMI I ARGJINATURES MBROJTESE TE PERROIT TE ZARANIKES" BASHKIA ELBASAN	
			PLANIMETRIA	SH 1:1000 Fleta 07

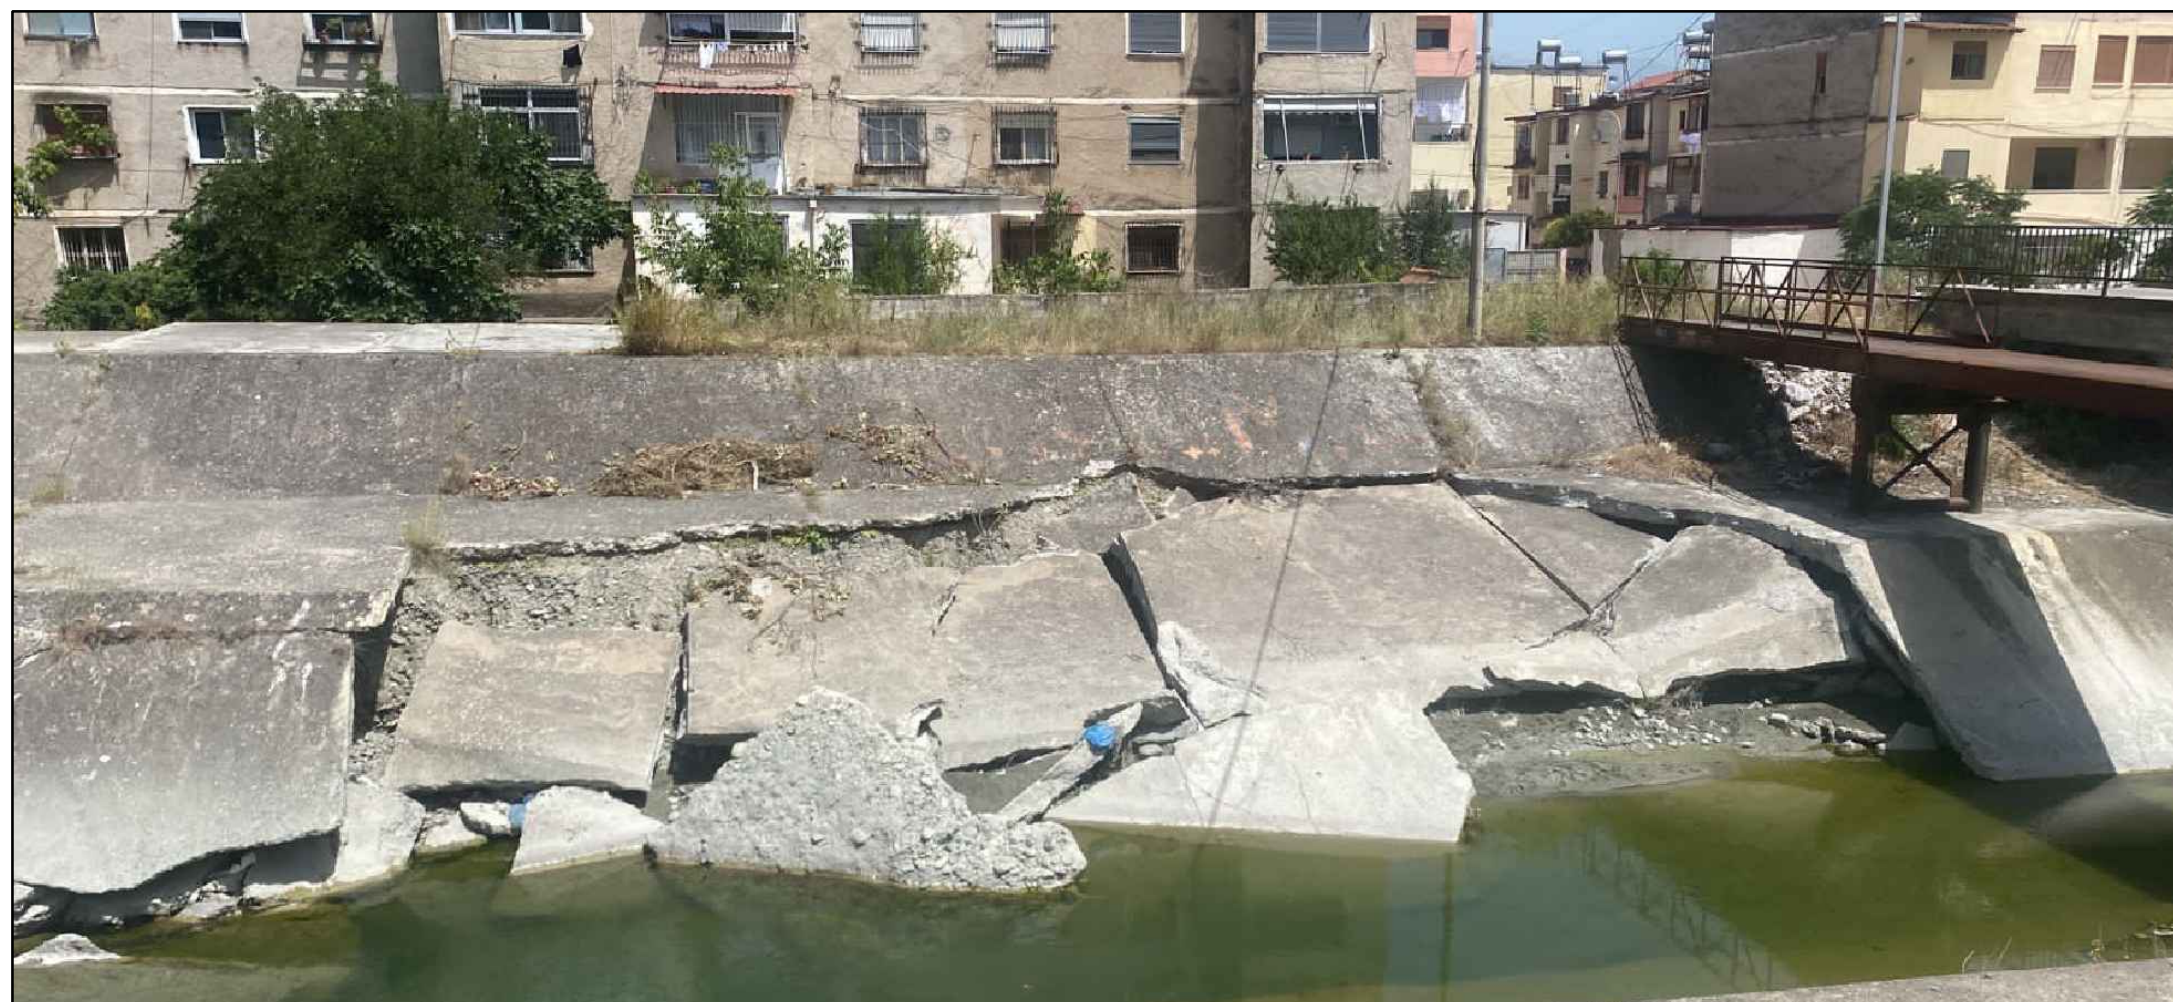

POROSITI :
DREJTORIA EMERGJENCIVE CIVILE
BASHKIA ELBASAN

PROJEKTOI:

Ing. Arian BAKU
Ing. YZEIR MIRAKA
Perpunoi, Armand Topi

MIRATOI
Drejtori D.E.C
Ndririm Sinani

PROJEKT: EMERGJENCE
"PUNIME EMERGJENTE PER RIPARIMIN E ARGJINATURES ANESORE TE
PERROIT ZARANIKE"
BASHKIA ELBASAN


PLANIMETRIA

SH 1:1000
Fleta 08

MAJ 2023

"RIPARIMI I ARGJINATURES MBROJTESE TE PERROIT TE ZARANIKE"

Prg. 0+570 (NR. 2)
SKARPATE DJATHHTAS L=8 ml
SKARPATE MAJTAS L= 25 ml
BAZA L= 9 ml

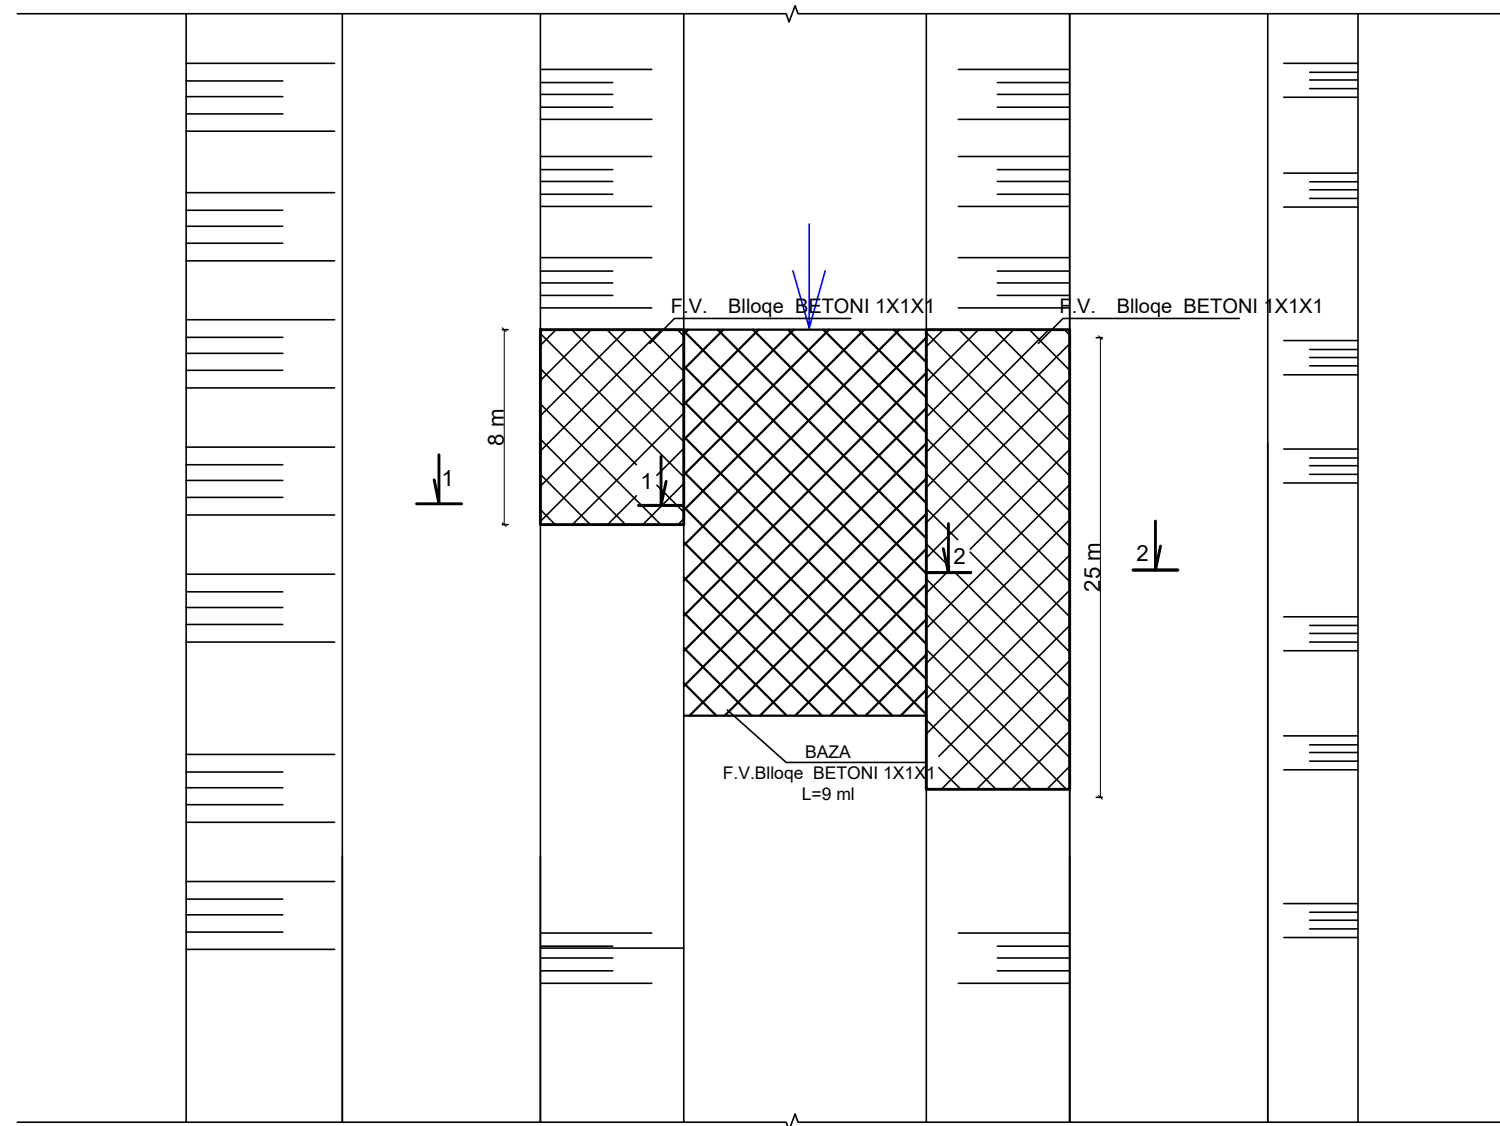

POROSITI :
DREJTORIA E EMERGJENCAVE CIVILE
BASHKIA ELBASAN

PROJEKTOI:

Ing. Arian BAKU
Ing. YZEIR MIRAKA
Perpunoi, Armand Topi

MIRATOI
Drejtori D.E.C
Ndririm Sinani

PROJEKT:
"RIPARIMI I ARGJINATURES MBROJTESE TE PERROIT TE ZARANIKES"
BASHKIA ELBASAN


PLANIMETRIA

SH 1:1000
Fleta 08

MAJ 2023


"RIPARIMI I ARGJINATURES MBROJTESE TE PERROIT TE ZARANIKE"

Prg. 0+570 (NR. 2)
SKARPATE DJATHTAS L=8 ml
SKARPATE MAJTAS L= 25 ml
BAZA L= 9 ml

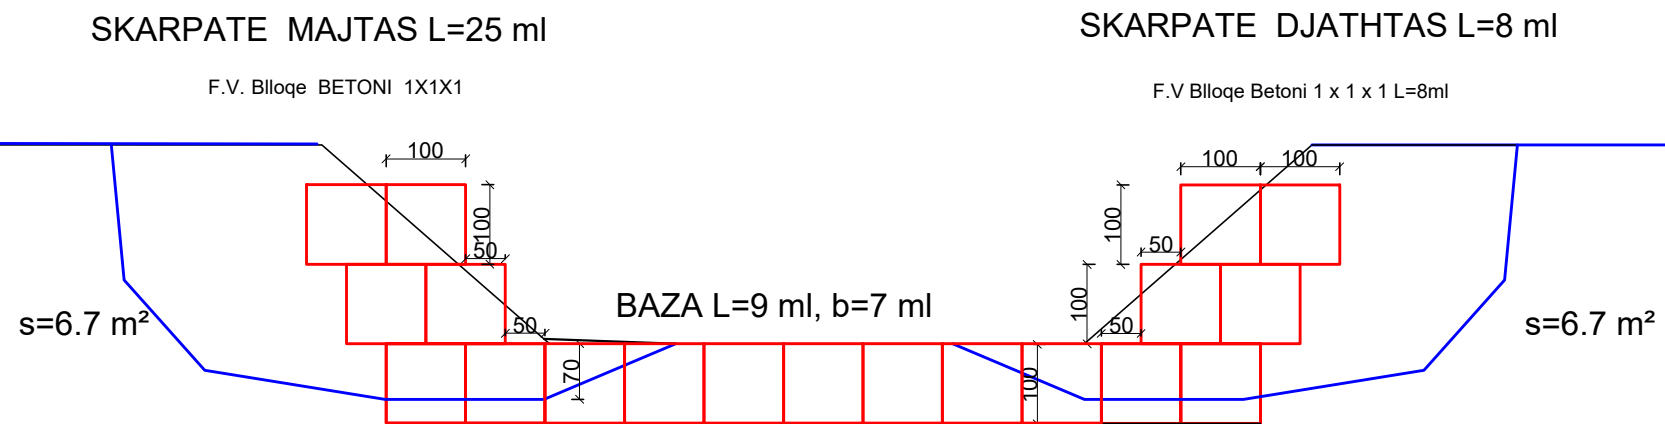

Ripaimi nr2

NR	EMERTIMI I PUNIMEVE	NJESIA	SASIA
1	PRERJE DHE PRISHJE BETONI	m^3	8
2	GERMIM PER THEMEL ME ESKAVATOR	m^3	33
3	F.V Blloqe BETONI 1X1X1	cope	311
4	MBUSHJE + NGJESHJE ME ZHAVOR ME SHTRESA 15CM DERI 20 Cm	m^3	221
5	HEKUR I ZAKONSHEM Ø 10 PER LIDHJE BLOQESH	kg	382
6	BETON C 20/25 PER LIDHJE SKARPAT BLOQVE	m^3	5
7	RRUGE PROVIZORE	m^3	122


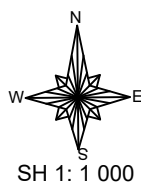


PLANIMETRIA
 "RIPARIMI I ARGJINATURES MBROJTESE TE PERROIT TE ZARANIKE"
 Prg.1+100 (NR. 3)
 SKARPATE MAJTAS EKZISTUESE L=9 ml
 SKARAPATE MAJTAS E RE L=10 ml
 BAZA L=19 ml

KRYETARI
 Gledian LLATJA



POROSITI : DREJTORIA E EMERGJENCAVE CIVILE BASHKIA ELBASAN	PROJEKTOI: Ing.Arian BAKU Ing. YZEIR MIRAKA Perpunoi. Armand Topi	MIRATOI Drejtori D.E.C Ndrim Sinani	PROJEKTI: "RIPARIMI I ARGJINATURES MBROJTESE TE PERROIT TE ZARANIKES" BASHKIA ELBASAN		
			PLANIMETRIA	SH 1:1000 Fleta 10	MAJ 2023

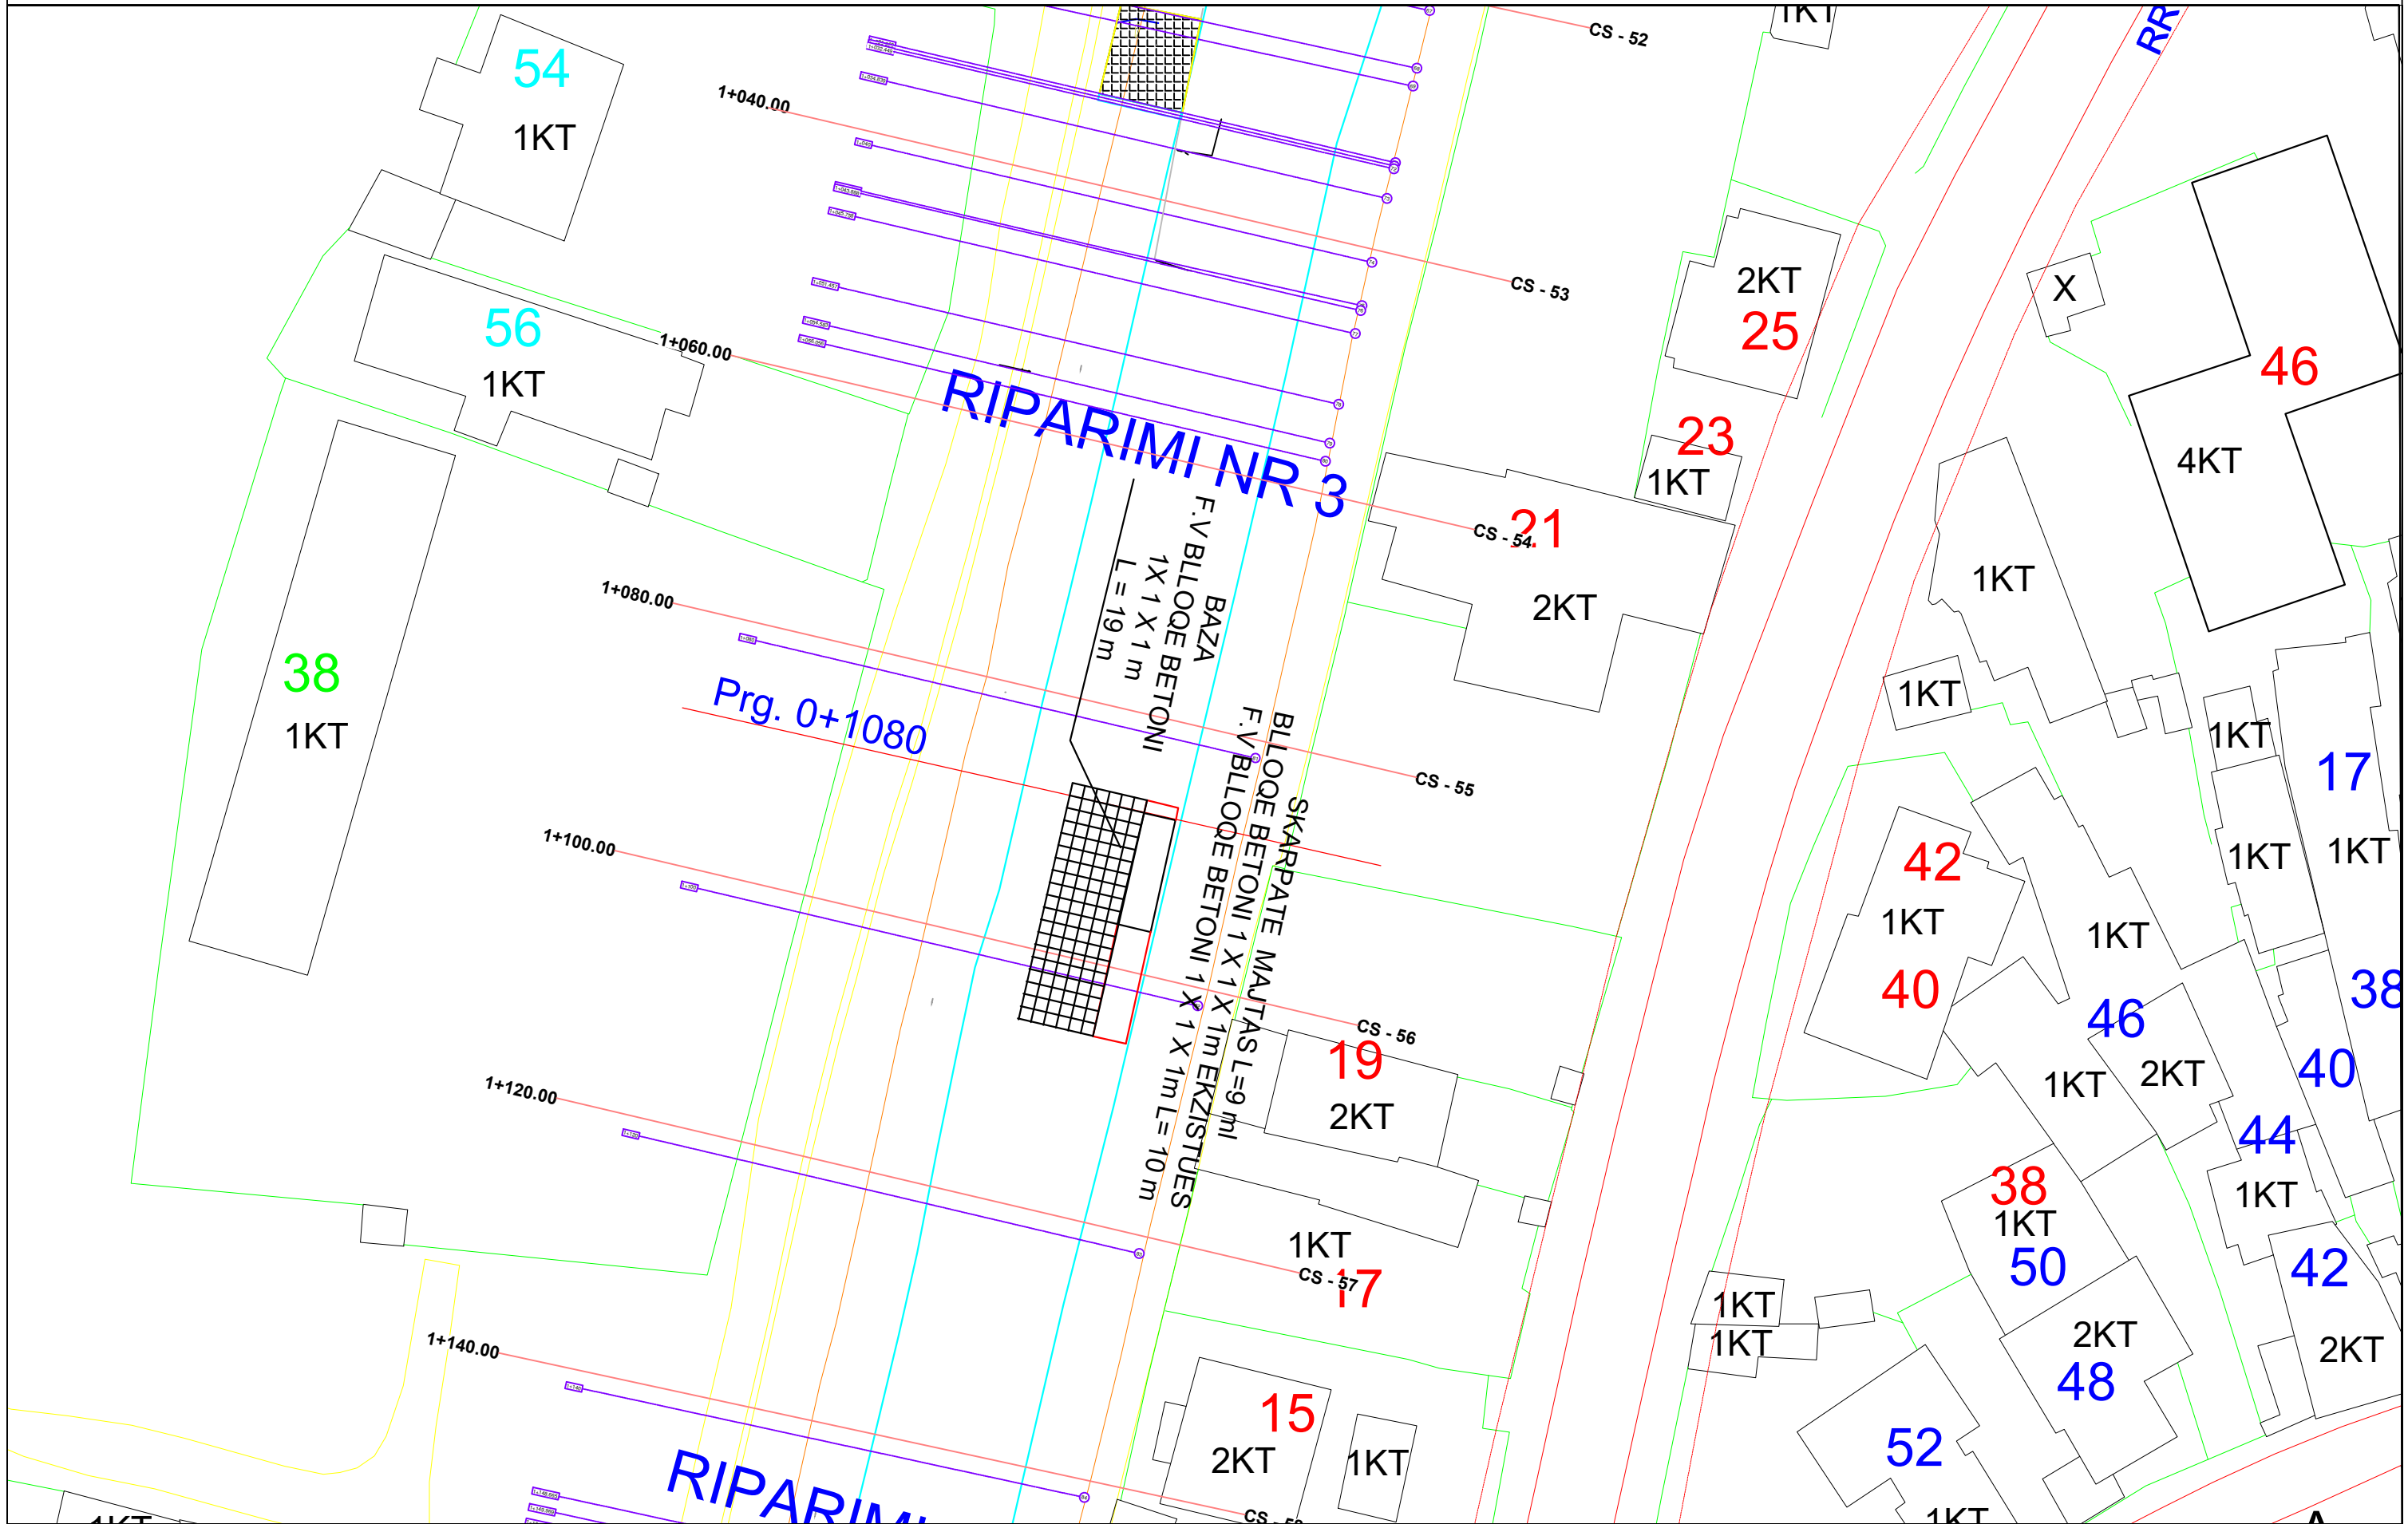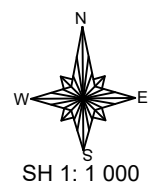

POROSITI :
 DREJTORIA E EMERGJENCAVE CIVILE
 BASHKIA ELBASAN

PROJEKTOI:
 Ing. Arian BAKU
 Ing. YZEIR MIRAKA
 Perpunoi. Armand Topi

MIRATOI
 Drejtori D.E.C
 Ndrim Sinani

PROJEKT:
 "RIPARIMI I ARGJINATURES MBROJTESE TE PERROIT TE ZARANIKES"
 BASHKIA ELBASAN

PLANIMETRIA	SH 1:1000 Fleta 11	MAJ 2023
-------------	-----------------------	----------



POROSITI :
DREJTORIA E EMERGJENCAVE CIVILE
BASHKIA ELBASAN

PROJEKTOI:

Ing. Arian BAKU
Ing. YZEIR MIRAKA
Perpunoi. Armand Topi

MIRATOI
Drejtori D.E.C

Ndricim Sinani


PROJEKT:
"RIPARIMI I ARGJINATURES MBROJTESE TE PERROIT TE ZARANIKES"
BASHKIA ELBASAN

PLANIMETRIA

SH 1:1000
Fleta 12

MAJ 2023

"RIPARIMI I ARGJINATURES MBROJTESE TE PERROIT TE ZARANIKE"
Prg. 1+100(NR. 3)
SKARPATE MAJTAS EKZISTUESE L=9 ml
SKARPATE MAJTAS E RE L=10 ml
BAZA L=19 ml

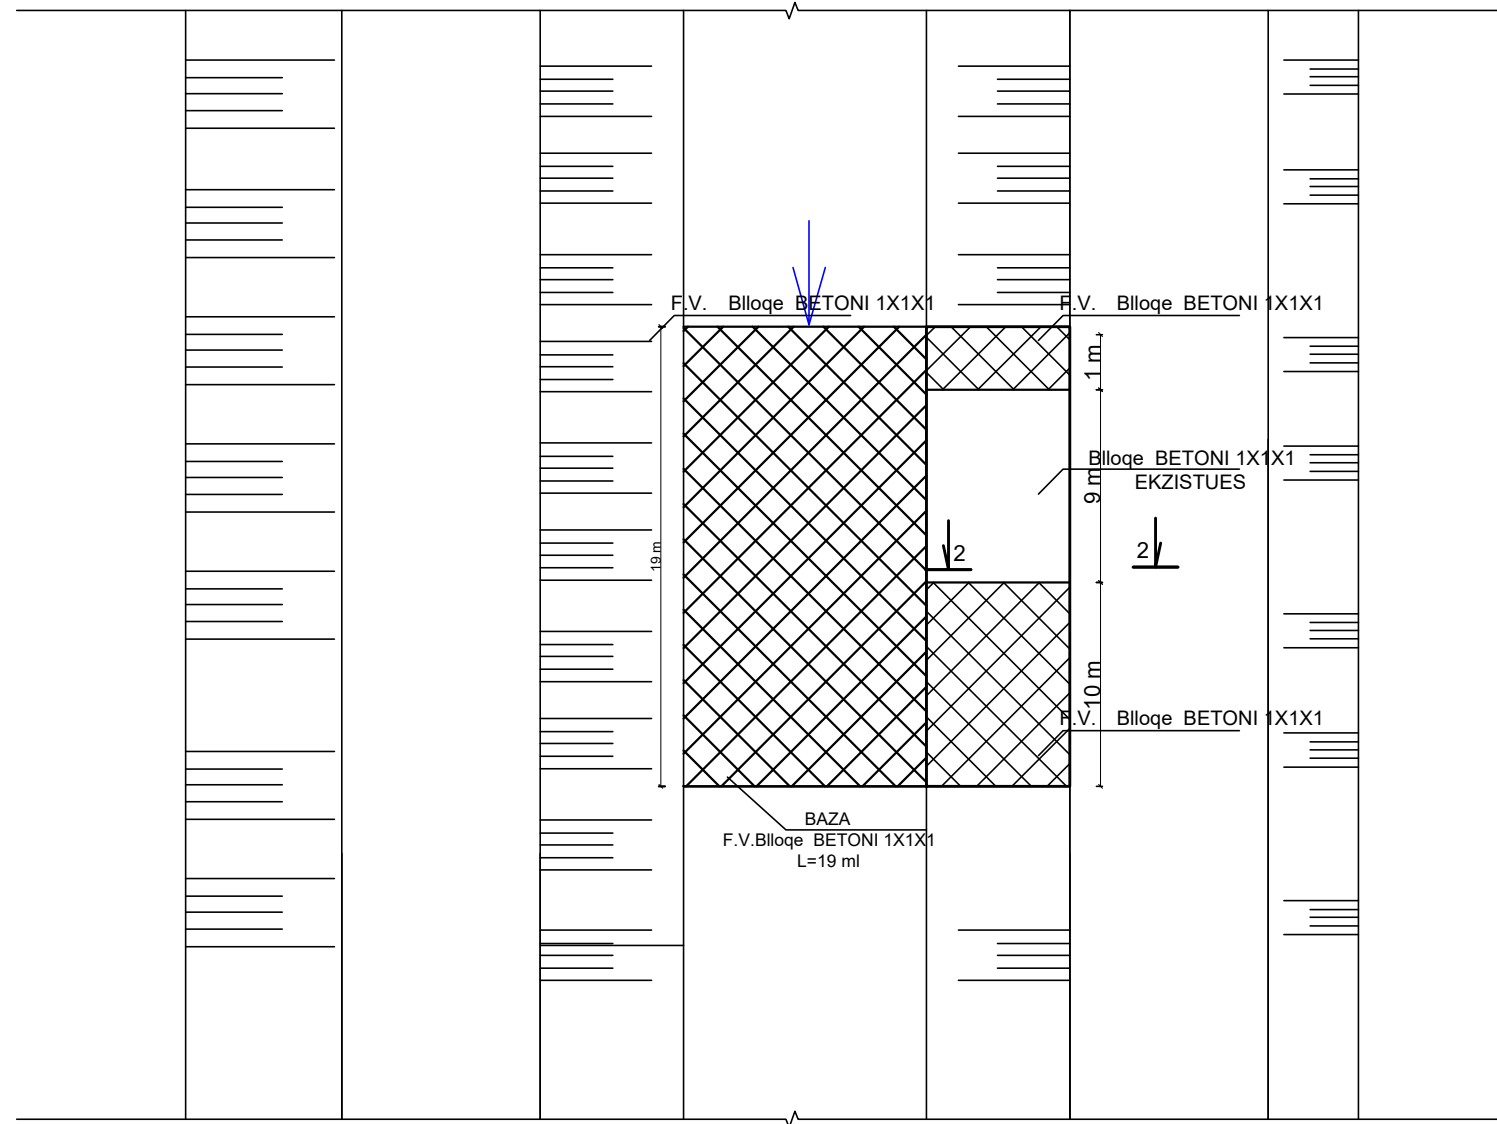

POROSITI :
DREJTORIA E EMERGJENCEVE CIVILE
BASHKIA ELBASAN

PROJEKTOI:

Ing. Arian BAKU
Ing. YZEIR MIRAKA
Perpunoi. Armand Topi

MIRATOI
Drejtori D.E.C
Ndrim Sinani

PROJEKT:
"RIPARIMI I ARGJINATURES MBROJTESE TE PERROIT TE ZARANIKES"
BASHKIA ELBASAN

PLANIMETRIA

SH 1:1000
Fleta 13

MAJ 2023


"RIPARIMI I ARGJINATURES MBROJTESE TE PERROIT TE ZARANIKE"

Prg. 1+100(NR. 3)

SKRAPATE MAJTAS EKZISTUESE L= 9 ml

SKRAPATE MAJTAS E RE L= 10 ml

BAZA L= 19 ml

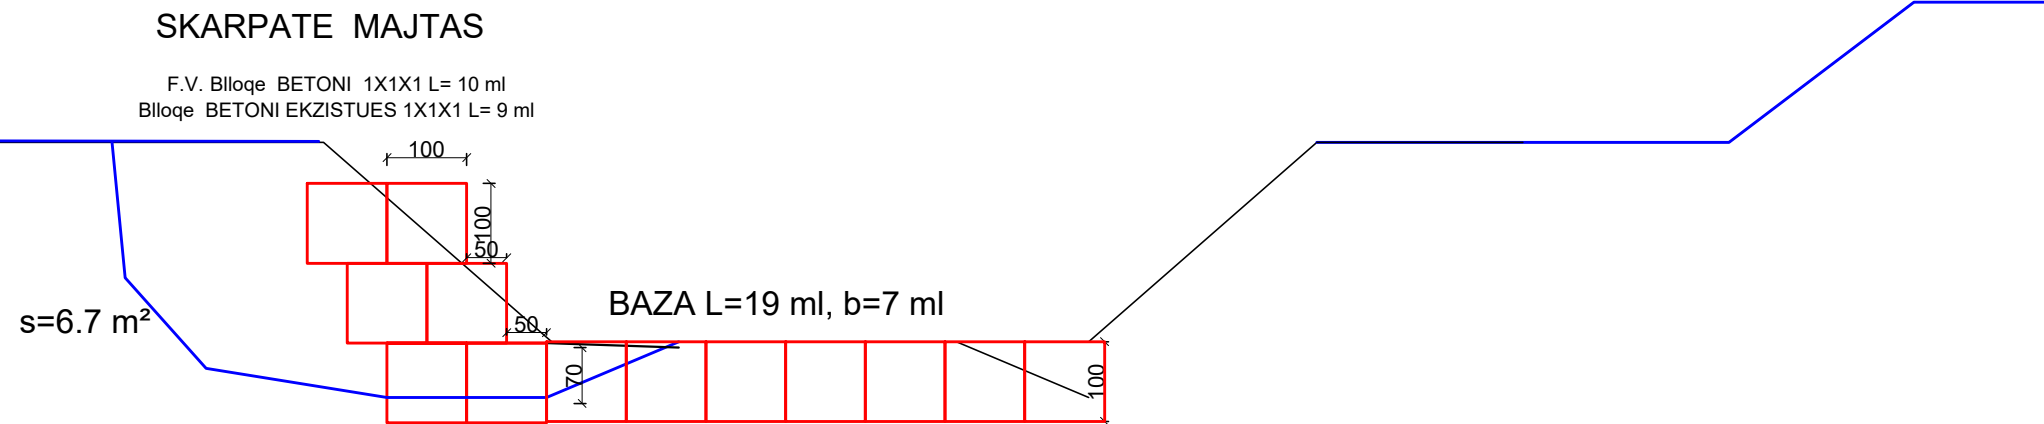

Ripaimi nr 3


NR	EMERTIMI I PUNIMEVE	NJESIA	SASIA
1	PRERJE DHE PRISHJE BETONI	m ³	2.4
2	GERMIM PER THEMEL ME ESKAVATOR	m ³	10
3	Blloqe BETONI 1X1X1 EKZISTUES	cope	54
4	F.V Blloqe BETONI 1X1X1	cope	193
5	MBUSHJE + NGJESHJE ME ZHAVOR ME SHTRESA 15CM DERI 20 Cm	m ³	67
6	HEKUR I ZAKONSHEM Ø 10 PER LIDHJE BLOQESH	kg	304
7	BETON C 20/25 PER LIDHJE SKARPAT BLOQJE	m ³	5
8	RRUGE PROVIZORE	m ³	61



PLANIMETRIA

"RIPARIMI I ARGJINATURES MBROJTESE TE PERROIT TE ZARANIKE"
 Prg.1+190 (NR. 4)
 BAZA L=7 ml

KRYETARI
 Gledian LLATJA

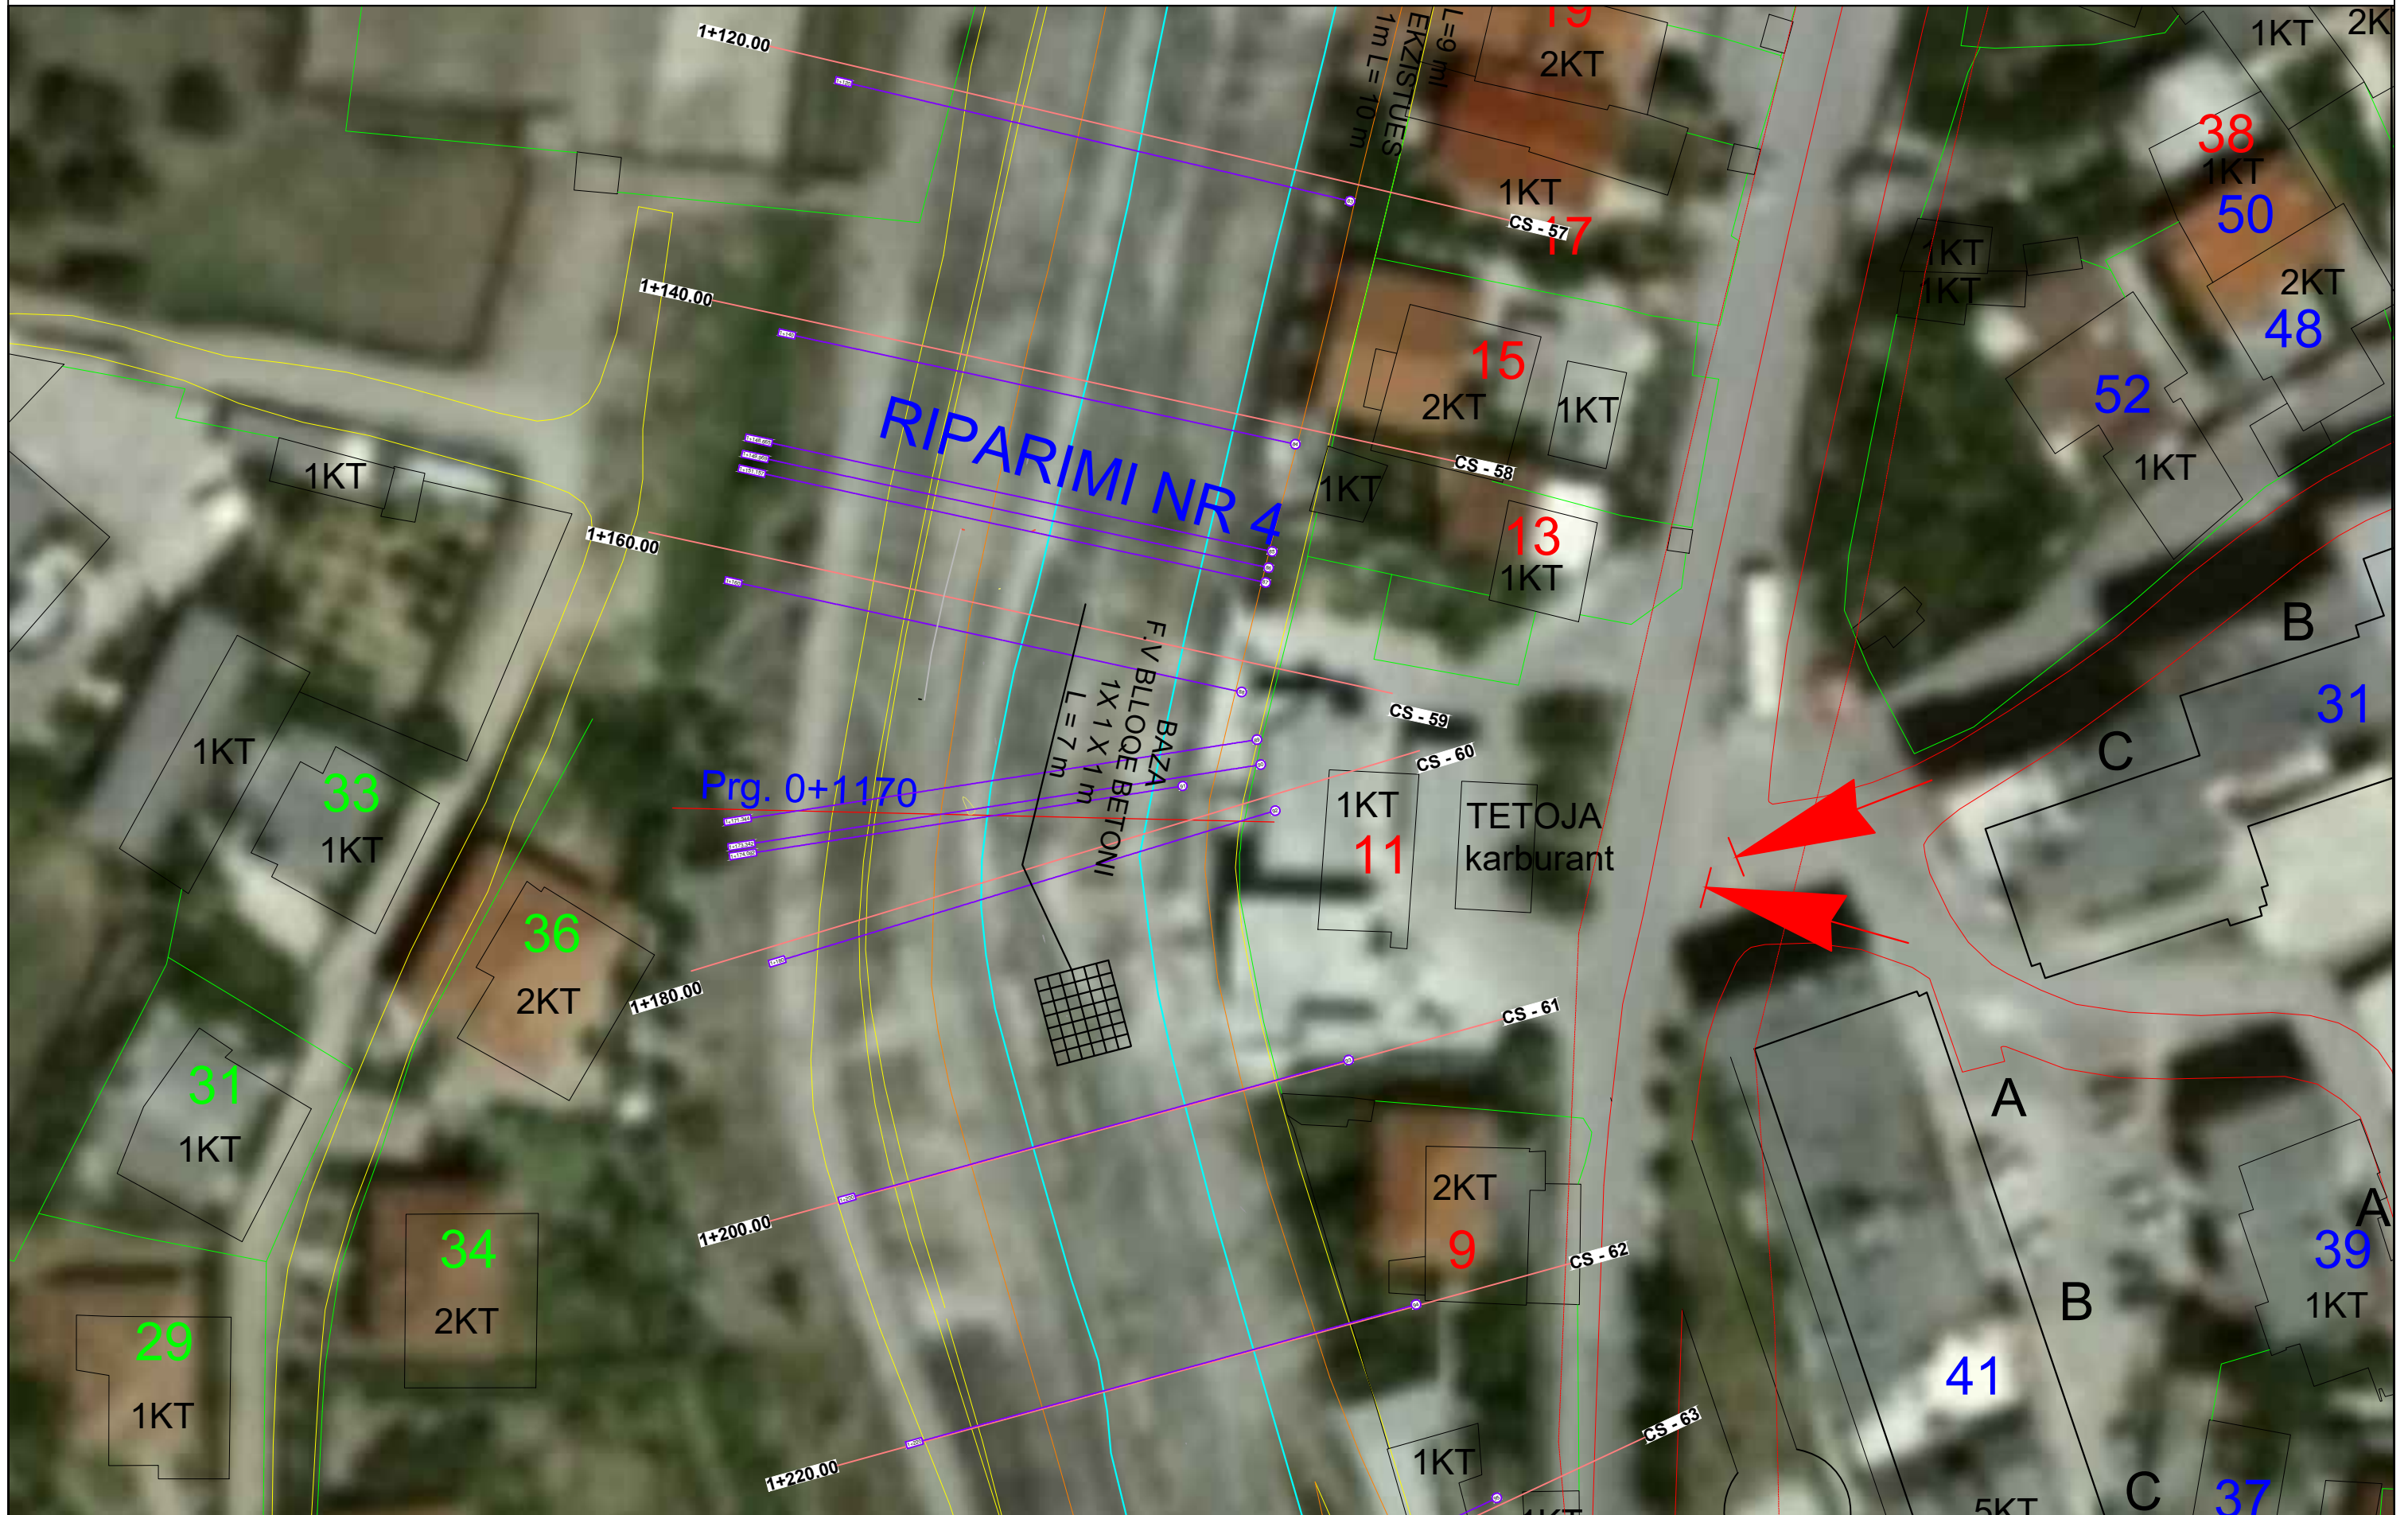


POROSITI : DREJTORIA E EMERGJENCAVE CIVILE BASHKIA ELBASAN	PROJEKTOI: Ing.Arian BAKU Ing. YZEIR MIRAKA Perpunoi. Armand Topi	MIRATOI Drejtori D.E.C	PROJEKT: "RIPARIMI I ARGJINATURES MBROJTESE TE PERROIT TE ZARANIKES" BASHKIA ELBASAN	
		Ndricim Sinani	PLANIMETRIA	SH 1:1000 Fleta 15



PLANIMETRIA


"RIPARIMI I ARGJINATURES MBROJTESE TE PERROIT TE ZARANIKE"
Prg.1+190 (NR.4
BAZA L=7 ml

KRYETARI
Gledian LLATJA

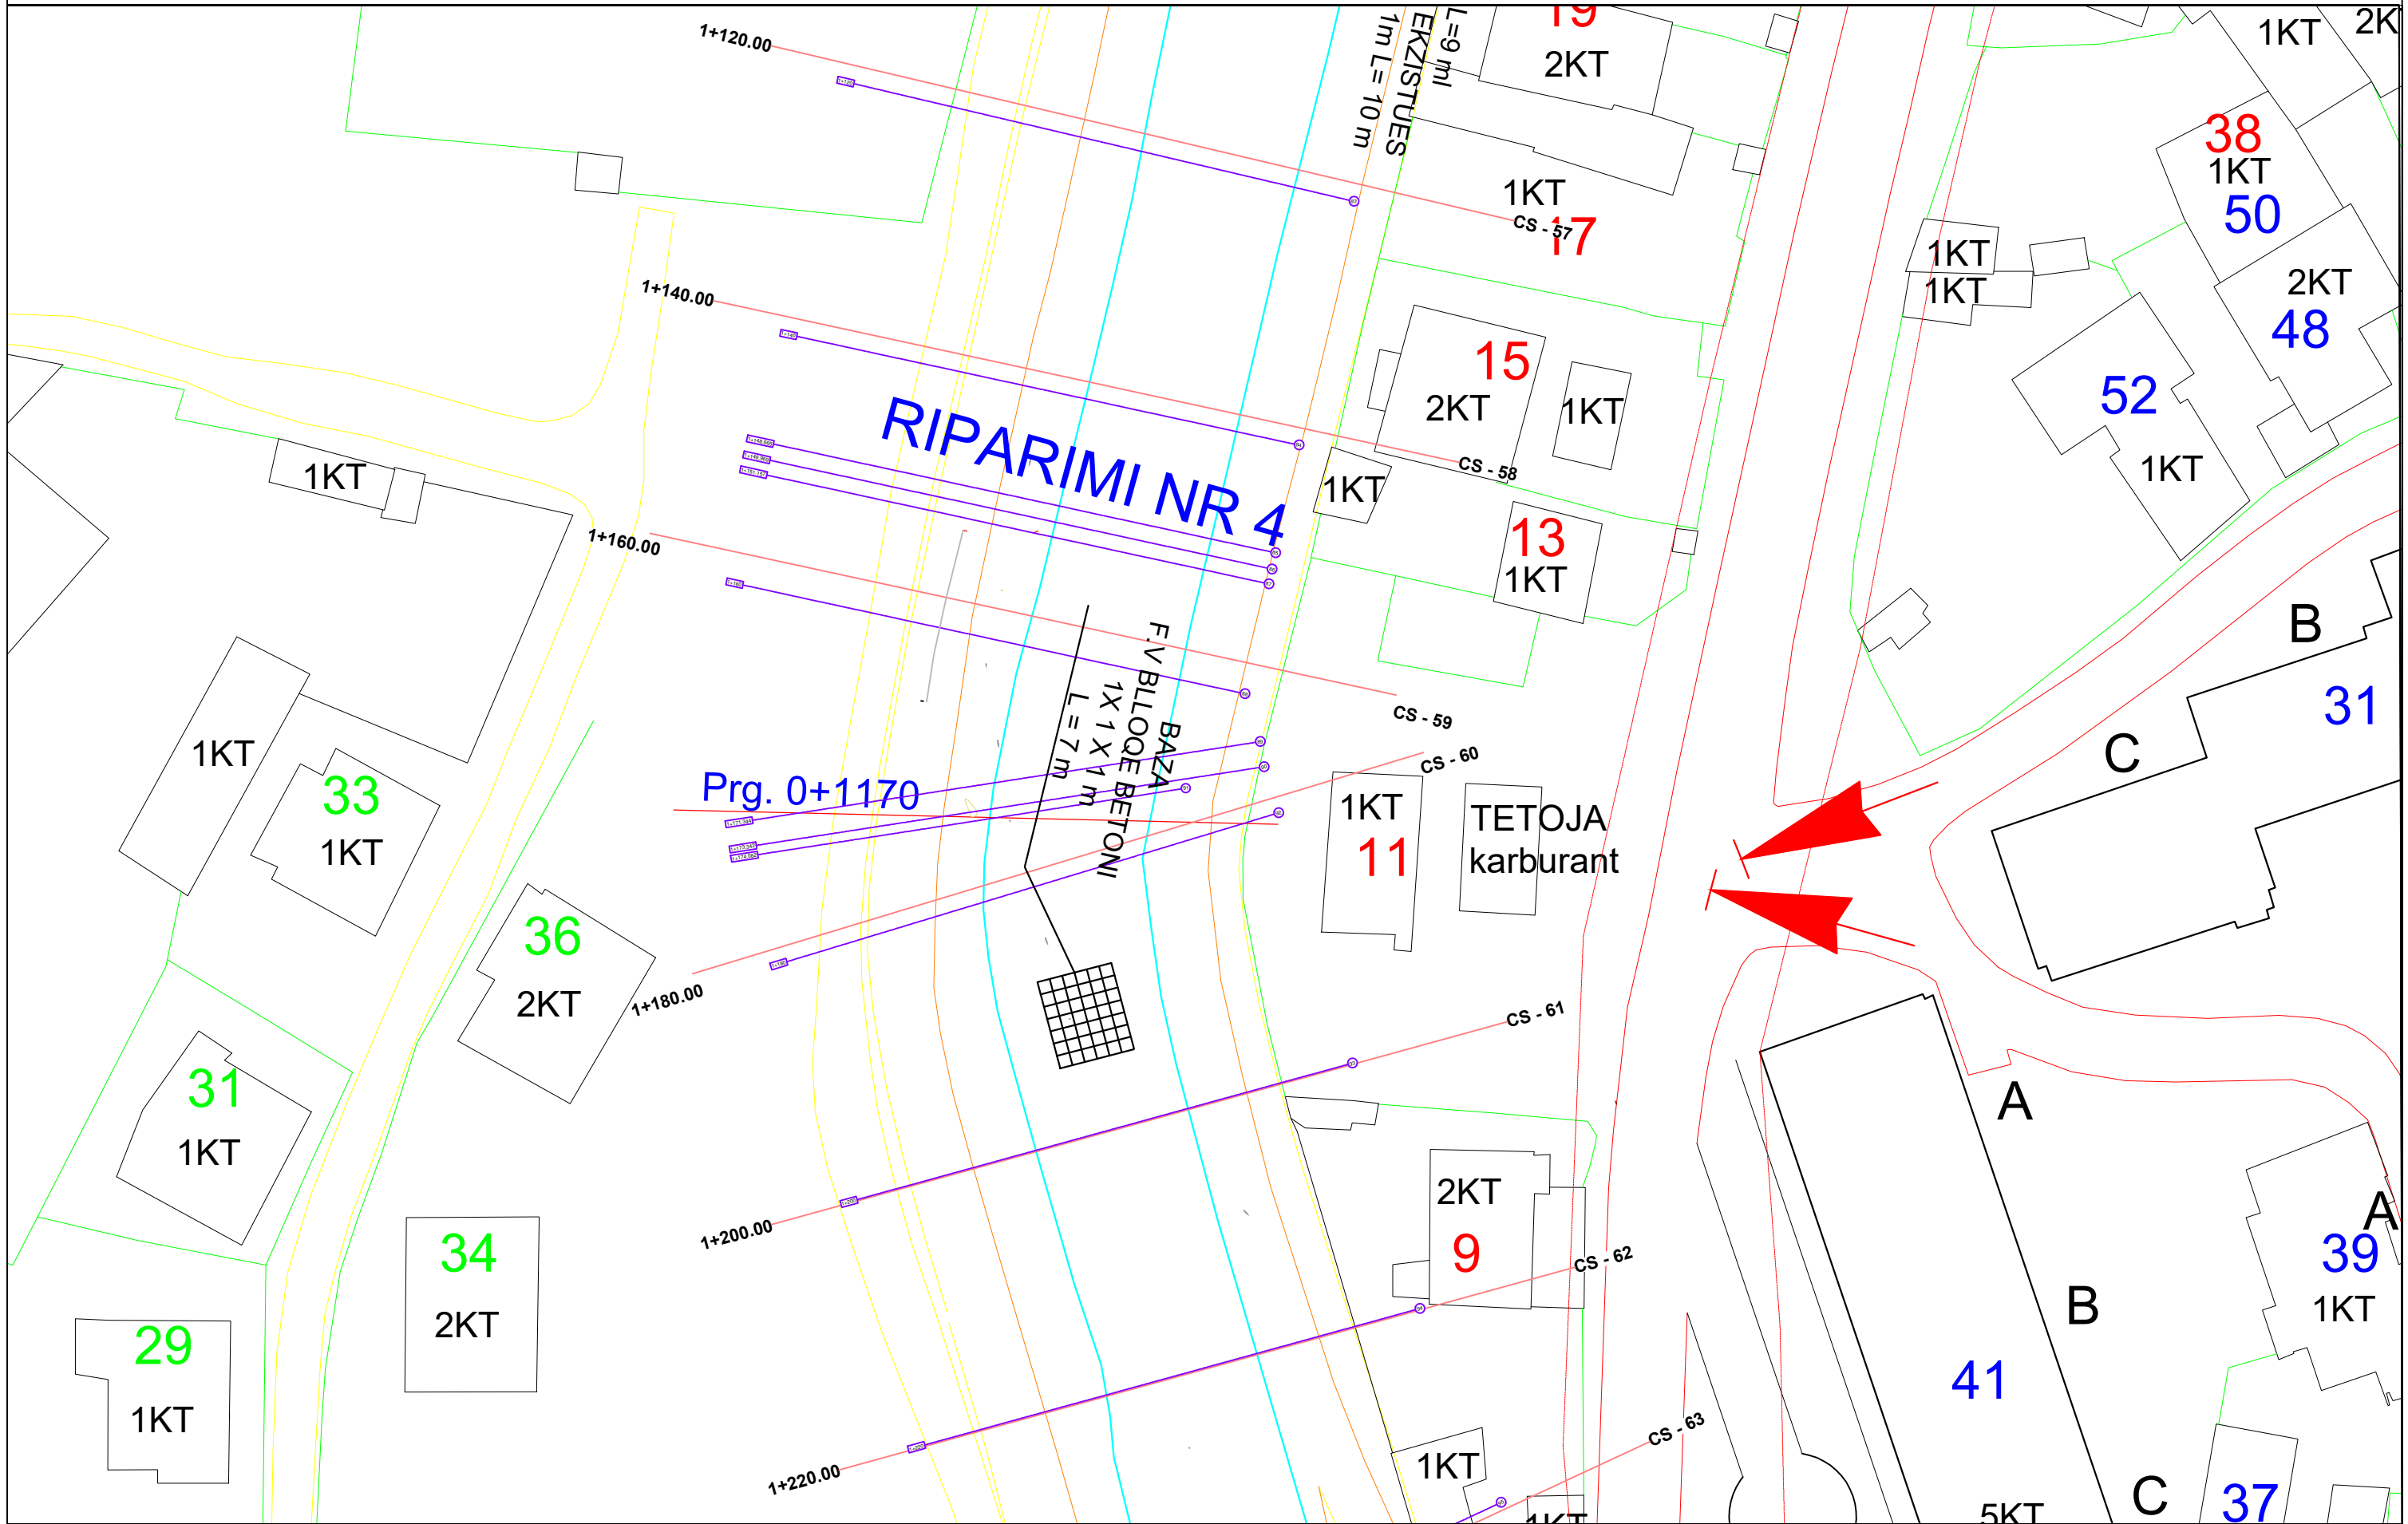

POROSITI : DREJTORIA E EMERGJENCAVE CIVILE BASHKIA ELBASAN	PROJEKTOI: Ing. Arian BAKU Ing. YZEIR MIRAKA Perpunoi. Armand Topi	MIRATOI Drejtori D.E.C Ndicim Sinani	PROJEKT: "RIPARIMI I ARGJINATURES MBROJTESE TE PERROIT TE ZARANIKES" BASHKIA ELBASAN	
			PLANIMETRIA	SH 1:1000 Fleta 16

"RIPARIMI I ARGJINATURES MBROJTESE TE PERROIT TE ZARANIKE"
Prg. 1+190(NR. 4)
BAZA L=19 ml

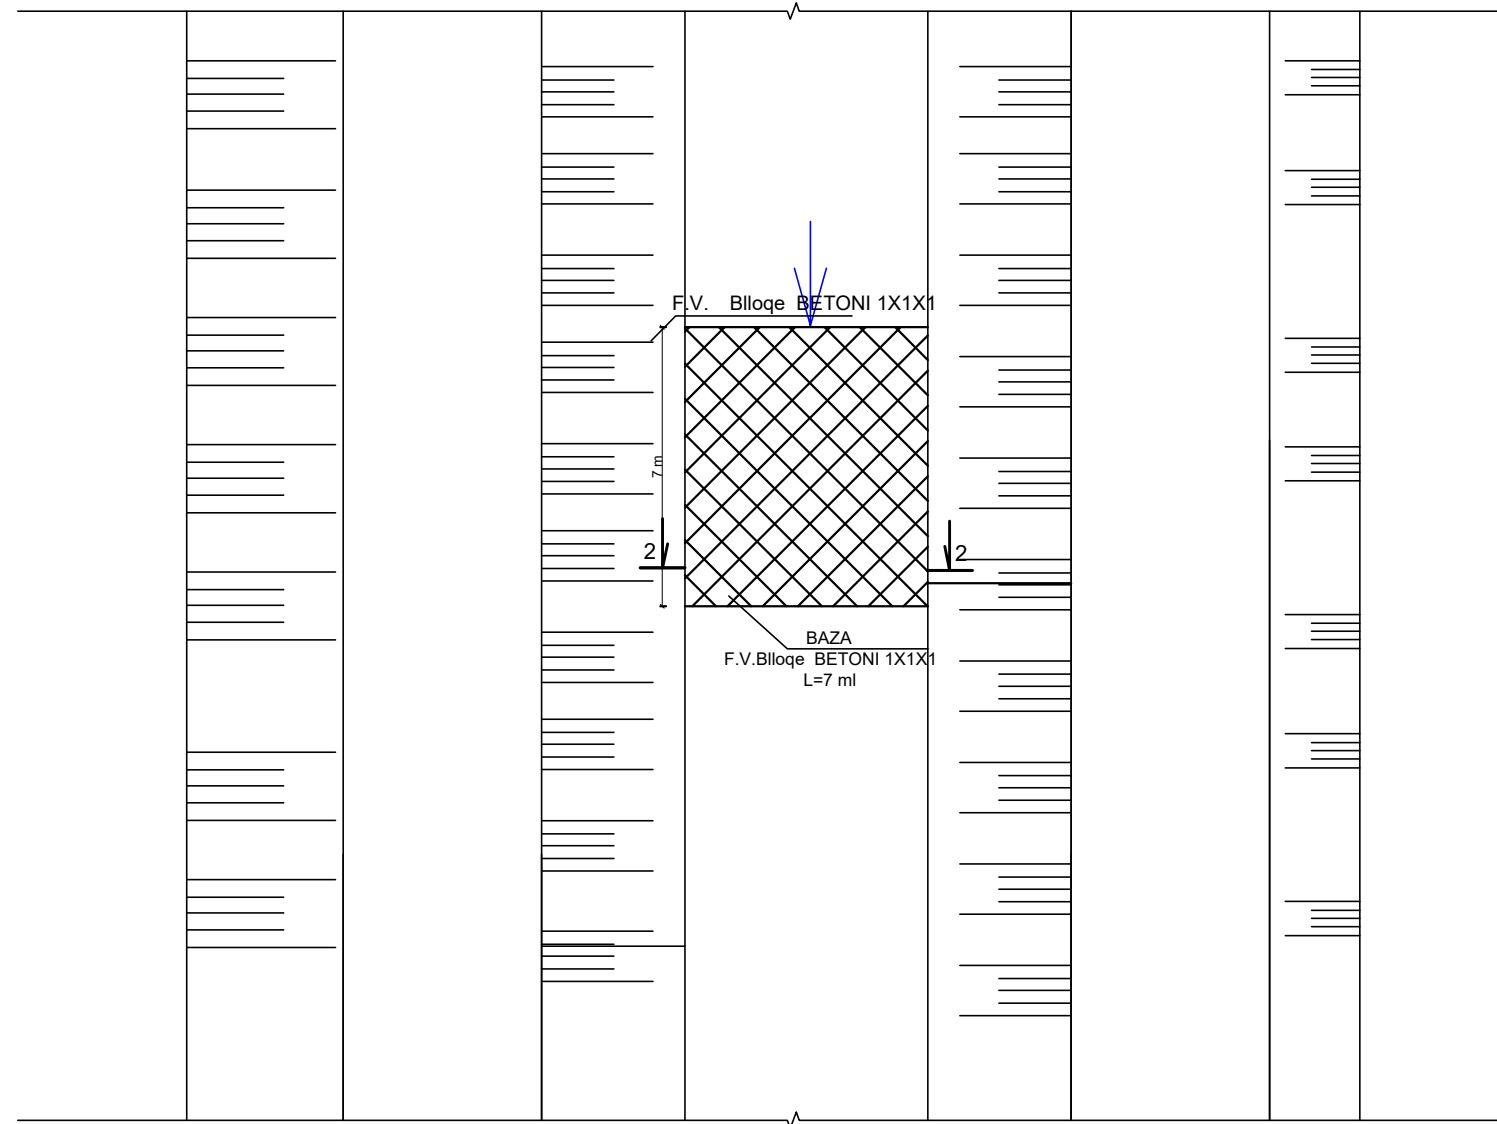

POROSITI :
DREJTORIA E EMERGJENCAVE CIVILE
BASHKIA ELBASAN

PROJEKTOI:

Ing. Arian BAKU
Ing. YZEIR MIRAKA
Perpunoi, Armand Topi

MIRATOI
Drejtori D.E.C
Ndrim Sinani

PROJEKT:
"RIPARIMI I ARGJINATURES MBROJTESE TE PERROIT TE ZARANIKES"
BASHKIA ELBASAN

PLANIMETRIA

SH 1:1000
Fleta 17


MAJ 2023

PRERJE TERTHORE

"RIPARIMI I ARGJINATURES MBROJTESE TE PERROIT TE ZARANIKE"


Prg. 1+190(NR.4)

BAZA L= 7 ml

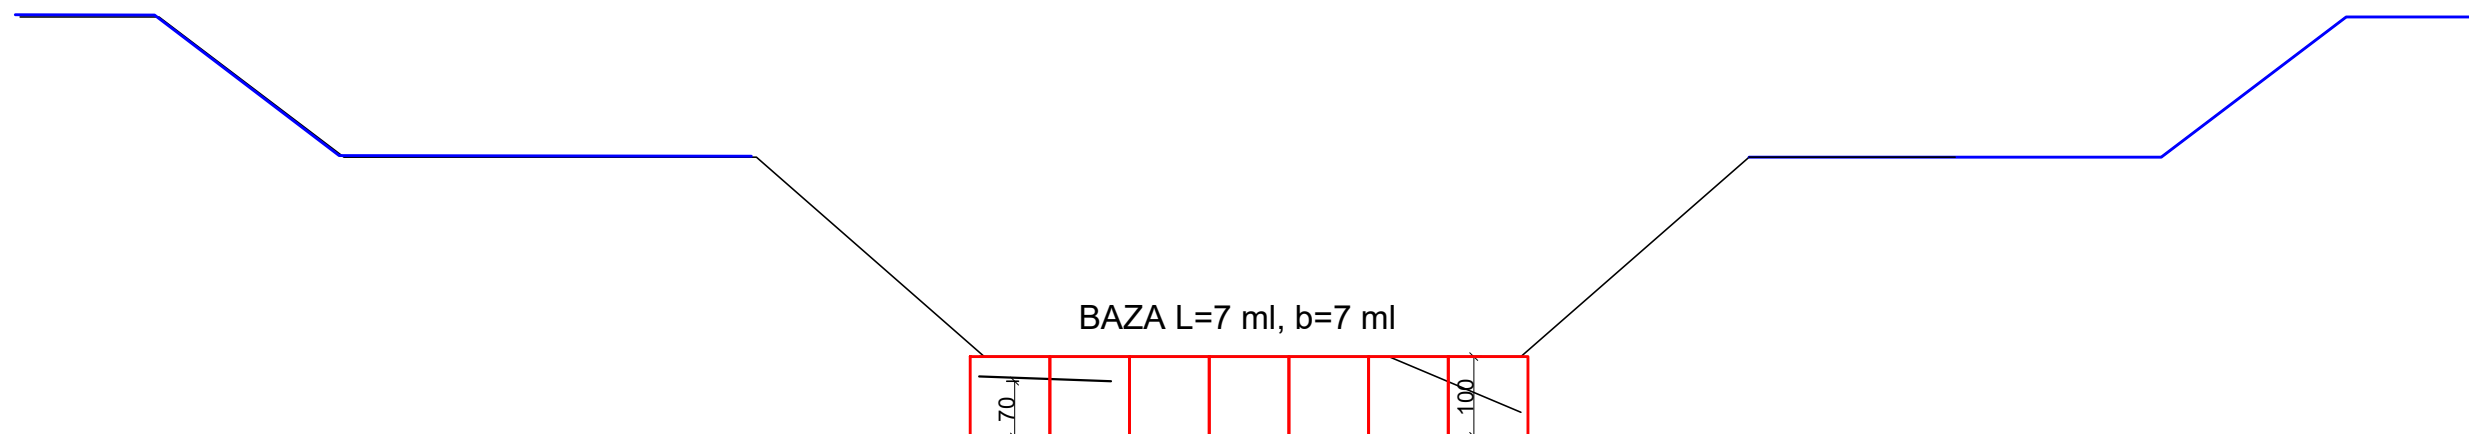

Ripaimi nr 4

NR	EMERTIMI I PUNIMEVE	NJESIA	SASIA
1	PRERJE DHE PRISHJE BETONI	m ³	2.4
2	GERMIM PER THEMEL ME ESKAVATOR	m ³	1
3	F.V Blloqe BETONI 1X1X1	cope	49
4	MBUSHJE + NGJESHJE ME ZHAVOR ME SHTRESA 15CM DERI 20 Cm	m ³	1
5	HEKUR I ZAKONSHEM Ø 10 PER LIDHJE BLOQESH	kg	60
6	BETON C 20/25 PER LIDHJE SKARPAT BLOQESH	m ³	1
7	RRUGE PROVIZORE	m ³	61

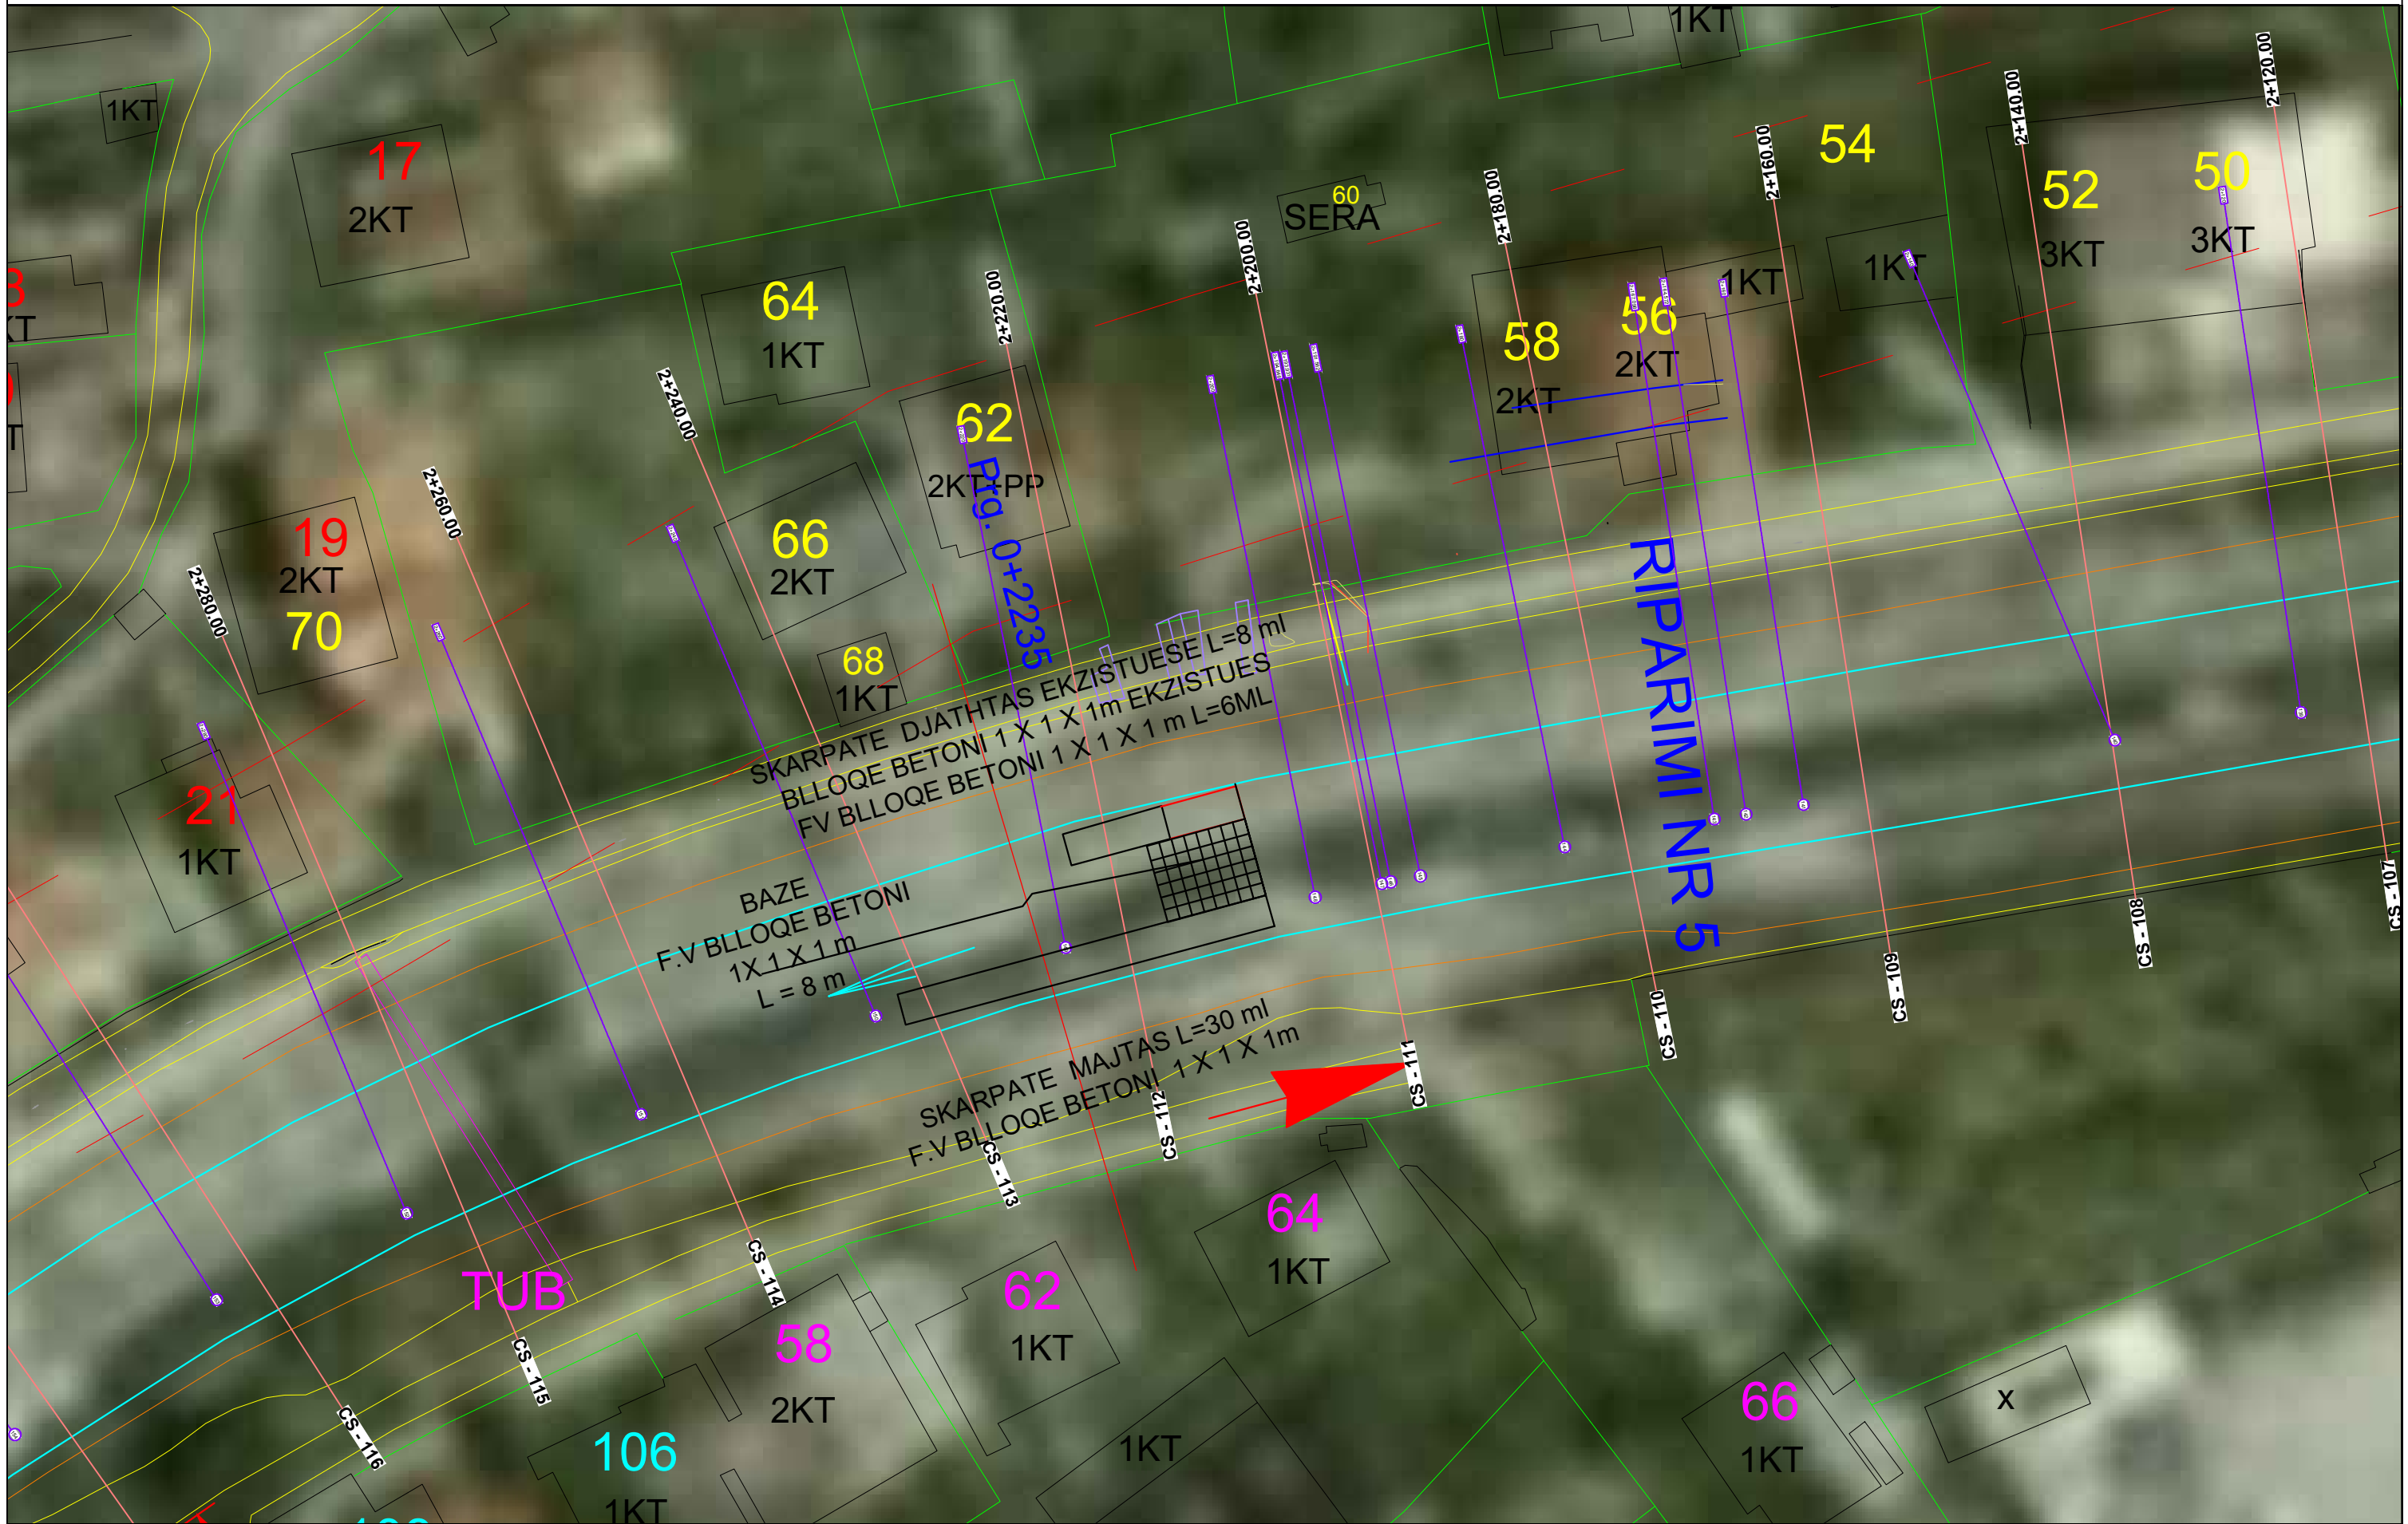


POROSITI : DREJTORIA E EMERGJENCEVE CIVILE BASHKIA ELBASAN	PROJEKTOI: Ing. Arian BAKU Ing. YZEIR MIRAKA Perpunoj. Armand Topi	MIRATOI Drejtori D.E.C Ndrim Sinani	PROJEKT: "RIPARIMI I ARGJINATURES MBROJTESE TE PERROIT TE ZARANIKES" BASHKIA ELBASAN	
			PLANIMETRIA	SH 1:1000 Fleta 19



PLANIMETRIA
 EMERGJENCE
 "PUNIME EMERGJENTE PER RIPARIMIN E ARGJINATURES ANESORE TE PERROIT ZARANIKE"
 Prg.2+220 (NR. 5)

KRYETARI
 Gledian LLATJA

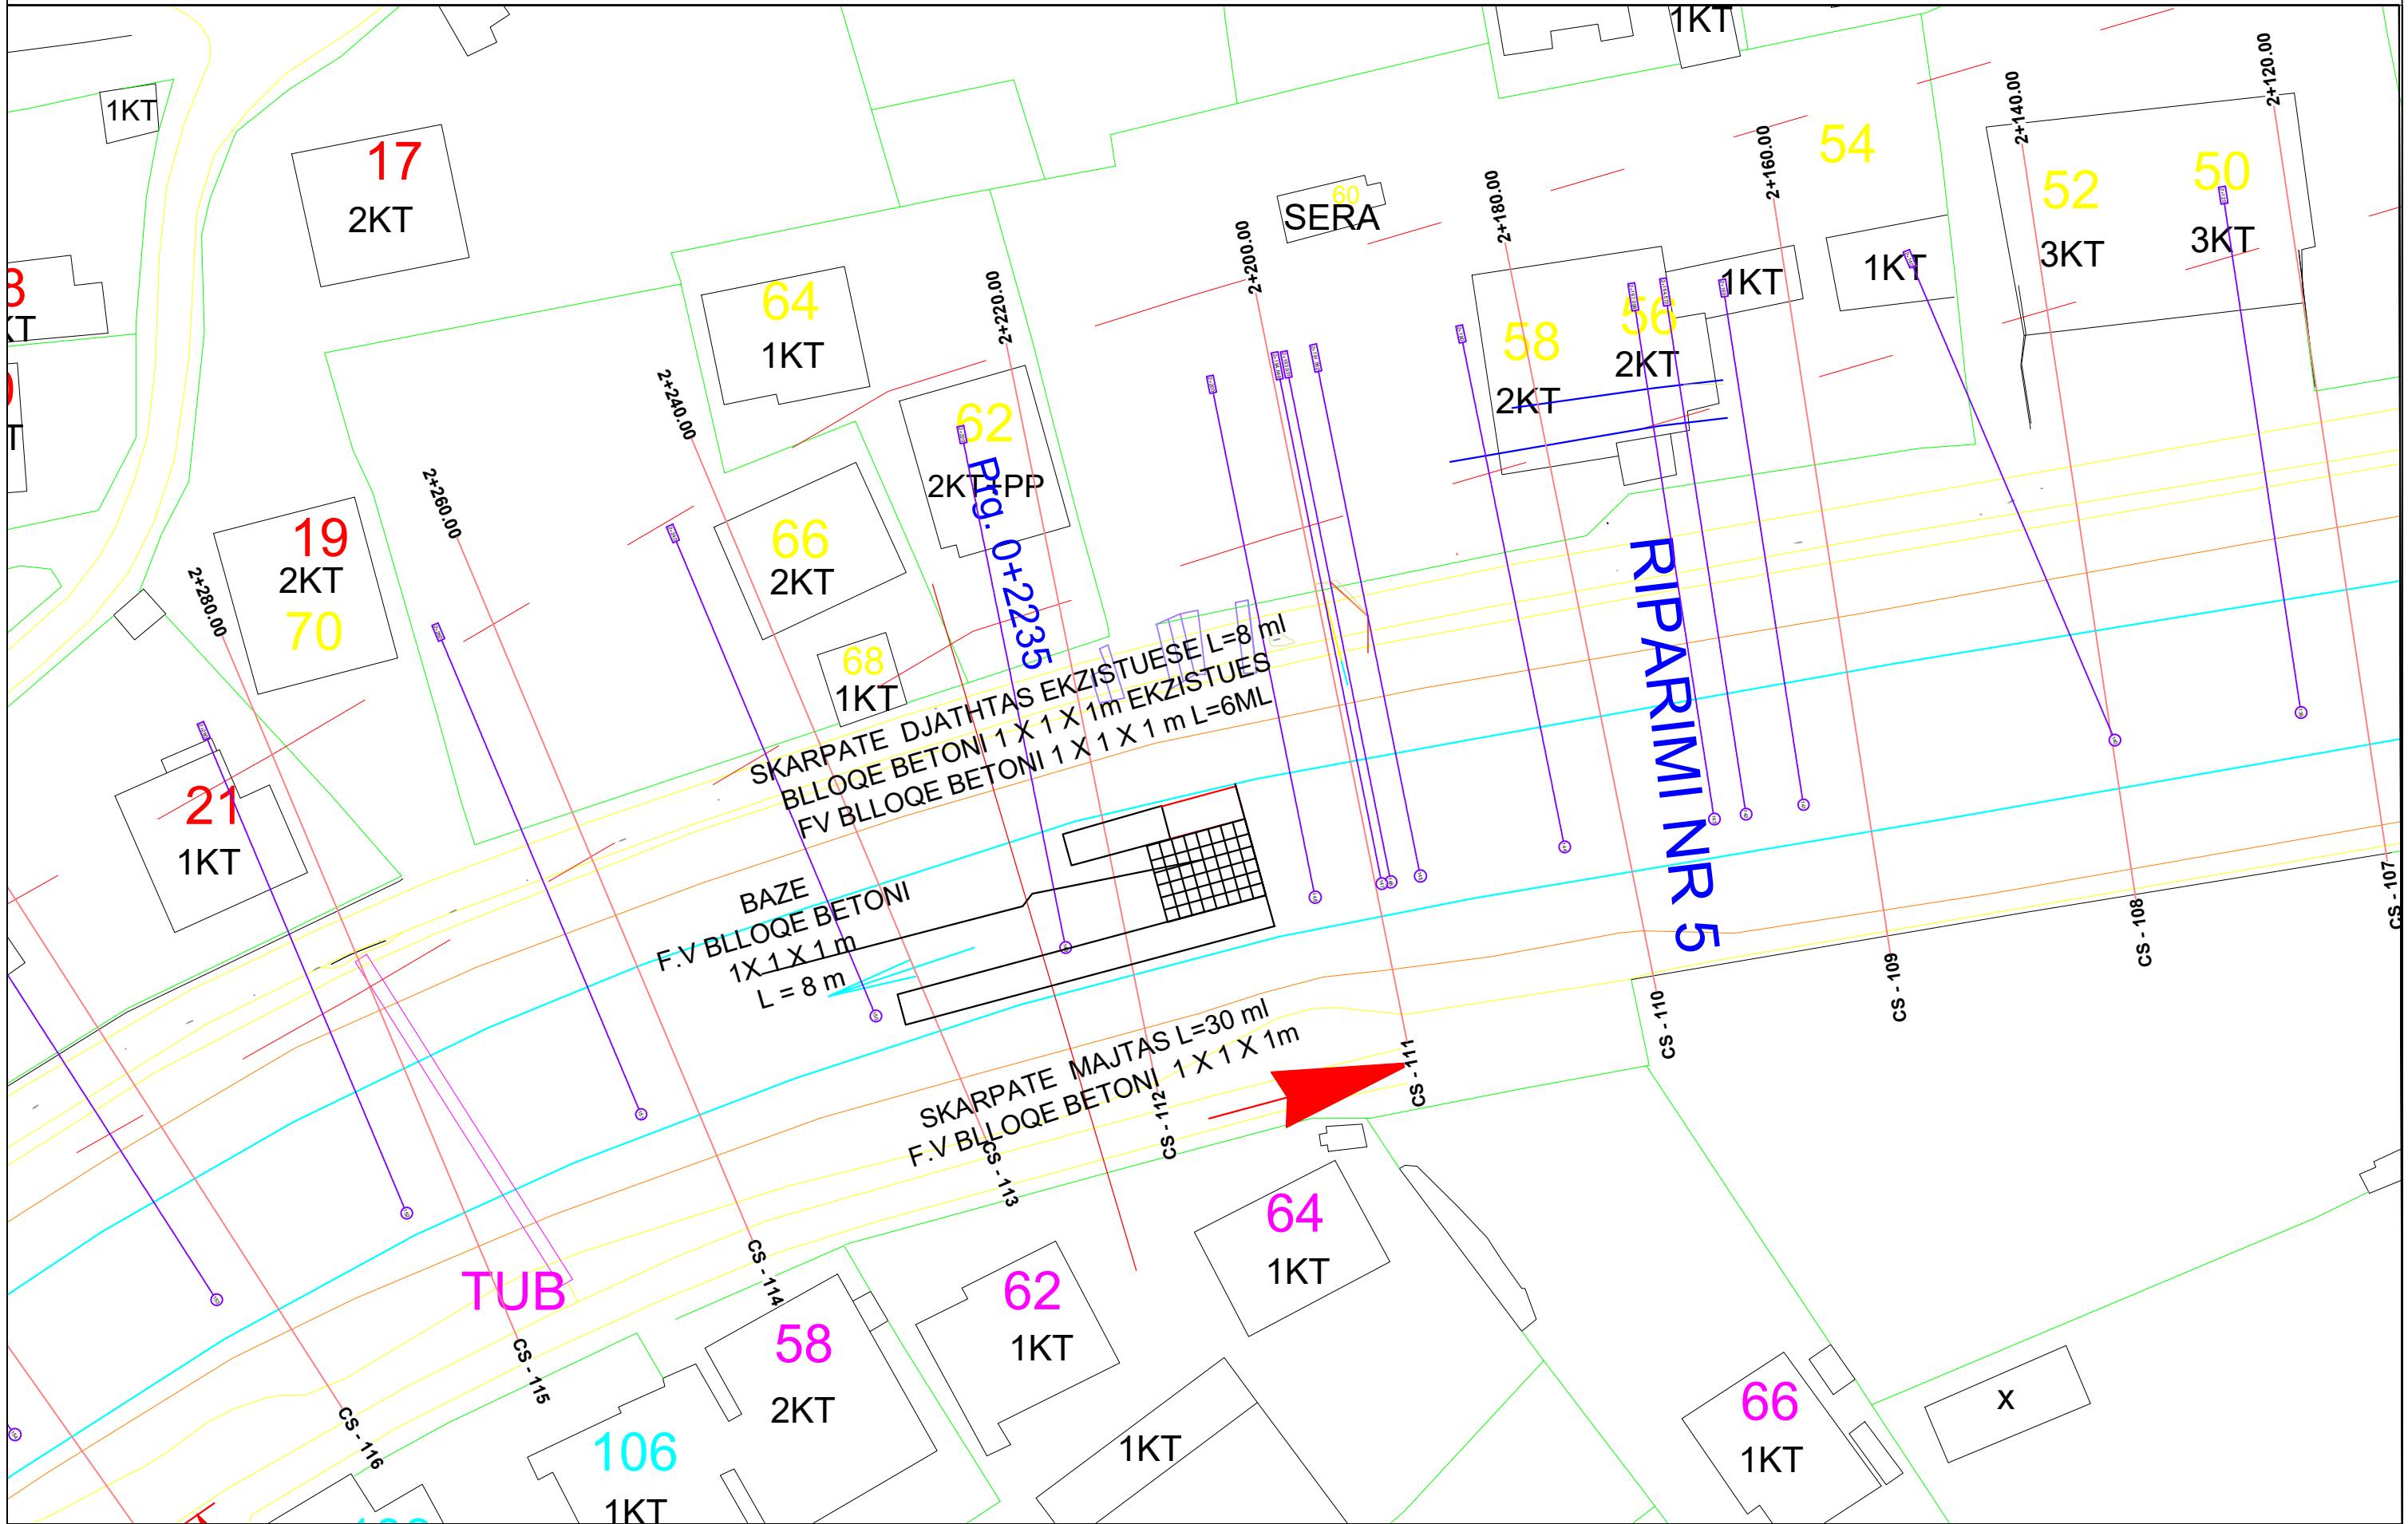

POROSITI : DREJTORIA E EMERGJENCAVE CIVILE BASHKIA ELBASAN	PROJEKTOI: Ing. Arian BAKU Ing. YZEIR MIRAKA Perpunoj. Armand Topi	MIRATOI Drejtori D.E.C Ndicim Sinani	"RIPARIMI I ARGJINATURES MBROJTESE TE PERROIT TE ZARANIKES" BASHKIA ELBASAN	
			PLANIMETRIA	SH 1:1000 Fleta 20
			MAJ 2023	



POROSITI :
DREJTORIA E EMERGJENCAVE CIVILE
BASHKIA ELBASAN

PROJEKTOI:

Ing. Arian BAKU
Ing. YZEIR MIRAKA
Perpunoi. Armand Topi

MIRATOI
Drejtori D.E.C
Ndricim Sinani


PROJEKT:
"RIPARIMI I ARGJINATURES MBROJTESE TE PERROIT TE ZARANIKES"
BASHKIA ELBASAN

FOTO EKZISTUESE

SH 1:1000
Fleta 20

MAJ 2023

"RIPARIMI I ARGJINATURES MBROJTESE TE PERROIT TE ZARANIKE"
Prg. 2+220 (NR. 5)
SKARPATE MAJTAS L=30 ml
SKARAPTE DJATHTAS EKZISTUESE L= 8 ml
SKARAPATE DJATHTAS E RE L= 6 ml
BAZA L= 8 ml

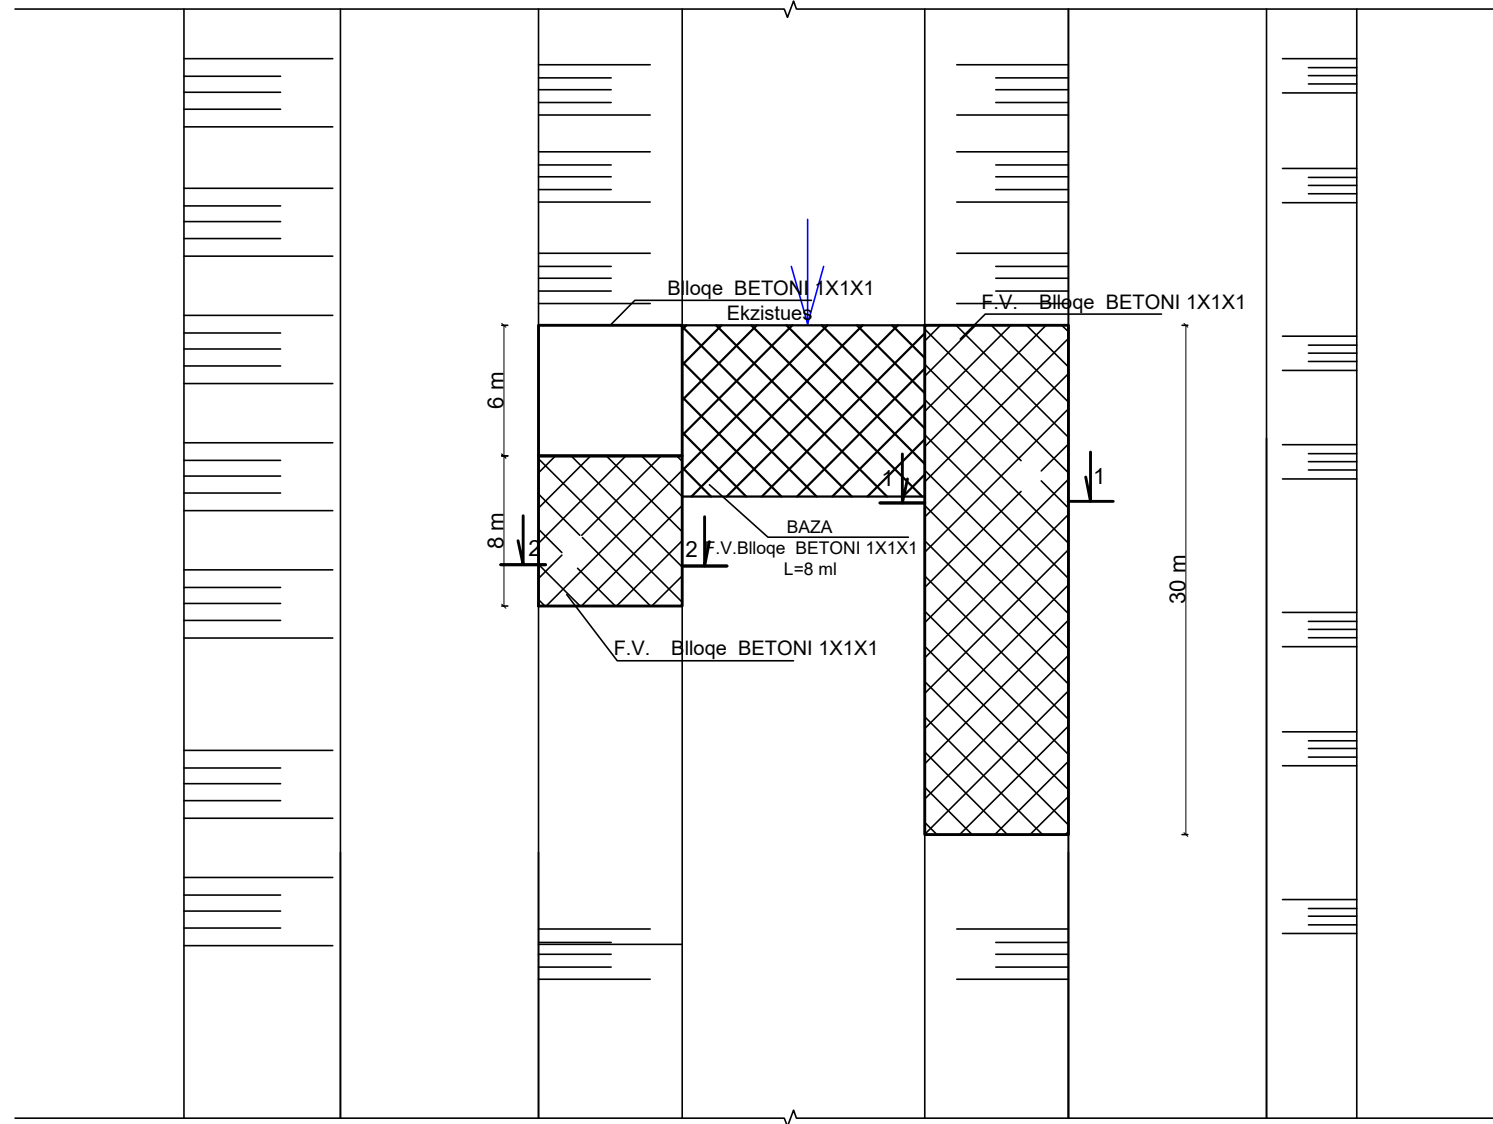

POROSITI :
DREJTORIA E EMERGJENCE CIVILE
BASHKIA ELBASAN

PROJEKTOI:

Ing. Arian BAKU
Ing. YZEIR MIRAKA
Perpunoi, Amand Topi

MIRATOI
Drejtori D.E.C

Ndricim Sinani

PROJEKT:
"RIPARIMI I ARGJINATURES MBROJTESE TE PERROIT TE ZARANIKES"
BASHKIA ELBASAN

PLANIMETRIA

SH 1:1000

Fleta 21

MAJ 2023

"RIPARIMI I ARGJINATURES MBROJTESE TE PERROIT TE ZARANIKE"


Prg.2+220 (NR. 5)

SKARPATE MAJTAS L=30 ml

SKRAPATE DJATHTAS EKZISTUESE L=8 ml

SKRAPATE DJATHTAS E RE L= 6 ml

BAZA L= 8 ml

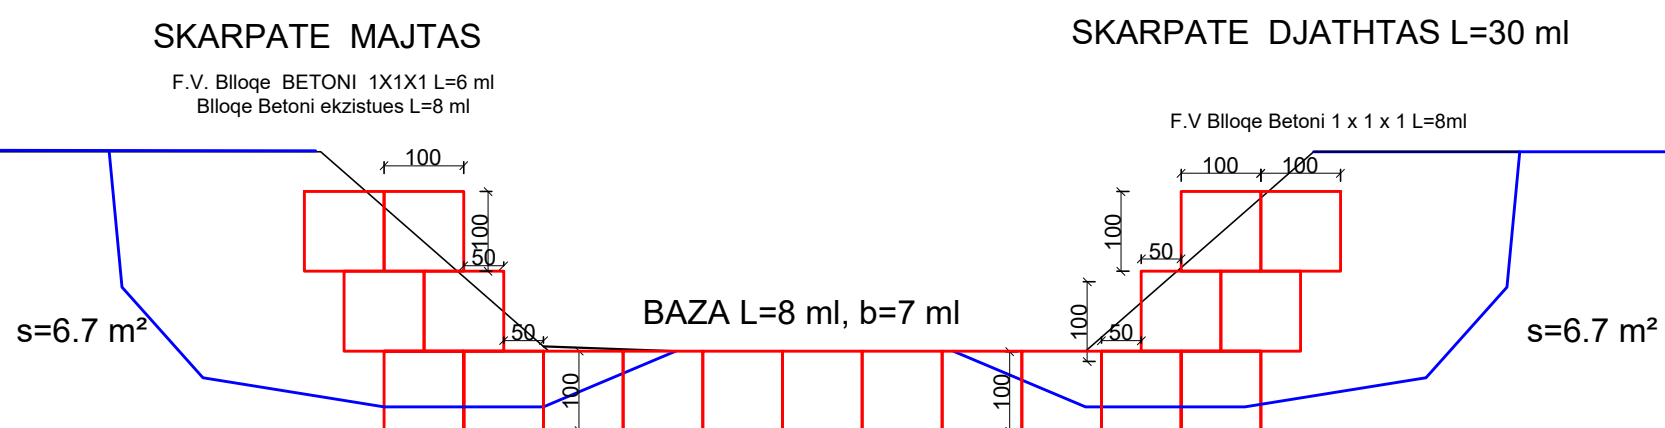


Ripaimi nr.5

NR	EMERTIMI I PUNIMEVE	NJESIA	SASIA
1	PRERJE DHE PRISHJE BETONI	m ³	3
2	GERMIM PER THEMEL ME ESKAVATOR	m ³	72
3	Blloqe BETONI 1X1X1 EKZISTUES	cope	48
4	F.V Blloqe BETONI 1X1X1	cope	272
5	MBUSHJE + NGJESHJE ME ZHAVOR ME SHTRESA 15CM DERI 20 Cm	m ³	241
6	HEKUR I ZAKONSHEM Ø 10 PER LIDHJE BLOQESH	kg	393.6
7	BETON C 20/25 PER LIDHJE SKARPAT BLOQJE	m ³	5
8	RRUGE PROVIZORE	m ³	122




PLANIMETRIA
 "RIPARIMI I ARGJINATURES MBROJTESE TE PERROIT TE ZARANIKE"
 Prg.2+480 (NR. 6)
 SKARPATE MAJTAS L=20 ml
 BAZA L=16 ml

KRYETARI
 Gledian LLATJA

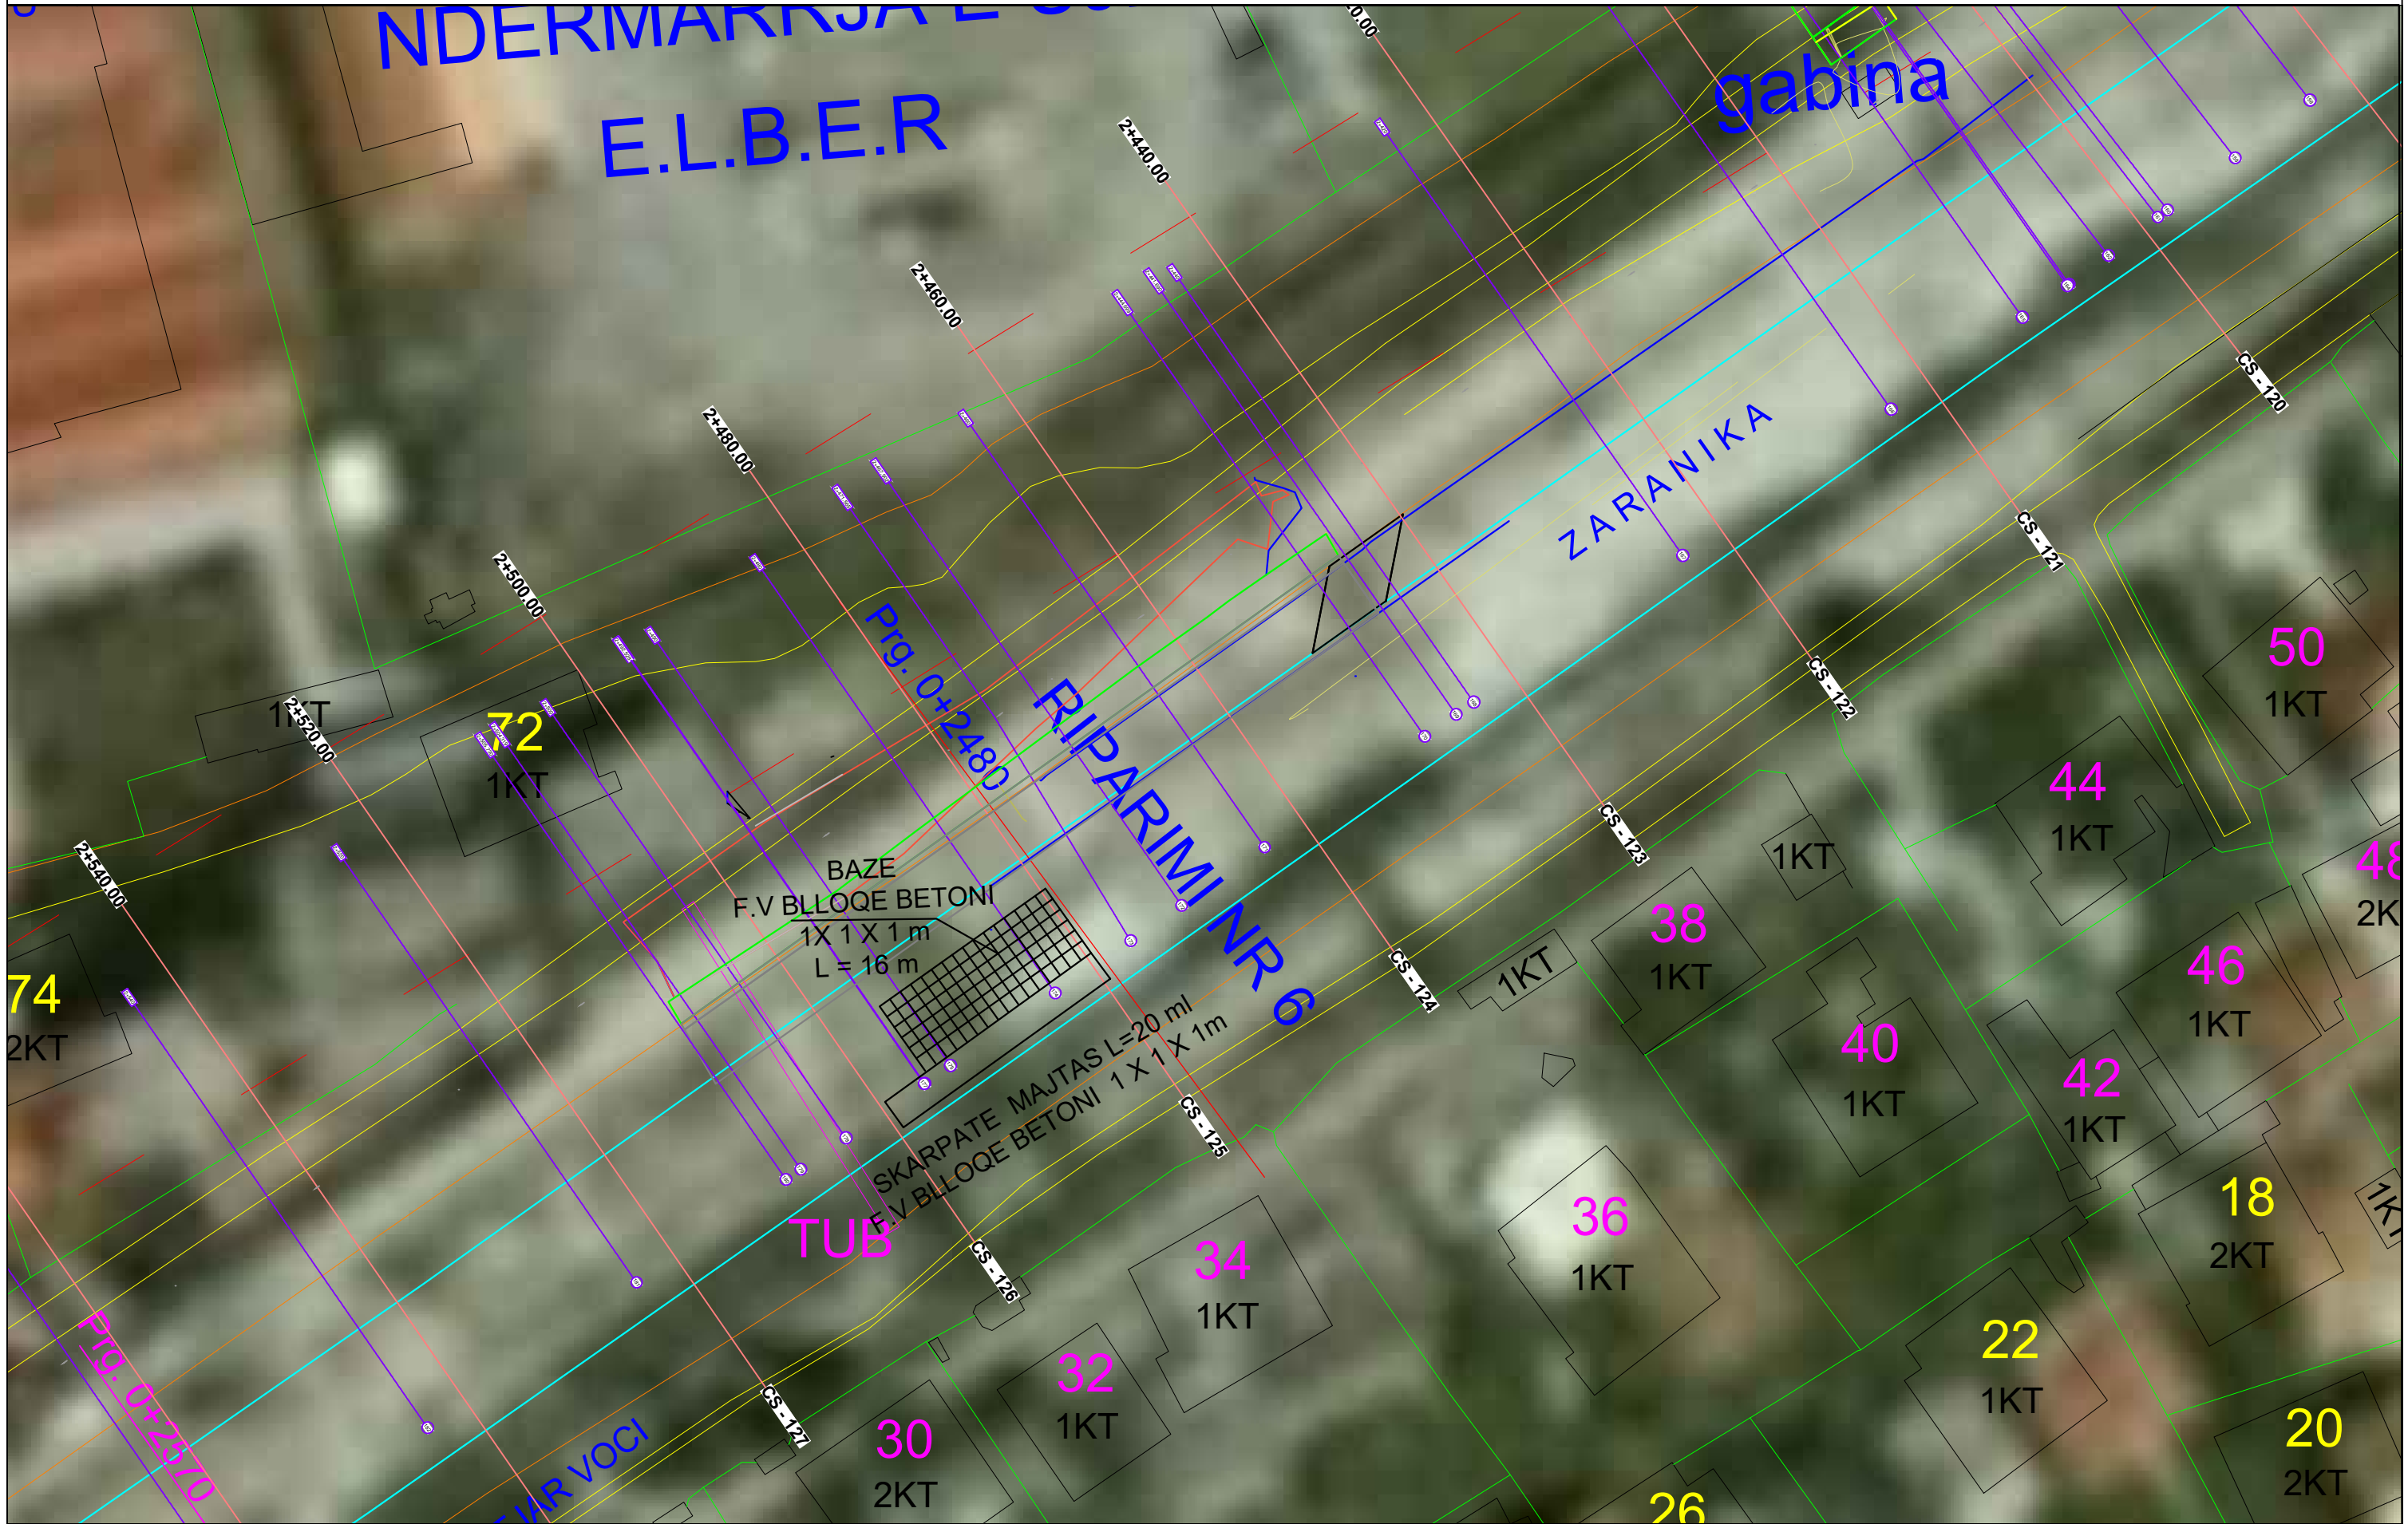

POROSITI : DREJTORIA E EMERGJENCAVE CIVILE BASHKIA ELBASAN	PROJEKTOI: Ing. Arian BAKU Ing. YZEIR MIRAKA Perpunoi. Armand Topi	MIRATOI Drejtori D.E.C Ndrim Sinani	PROJEKT: "RIPARIMI I ARGJINATURES MBROJTESE TE PERROIT TE ZARANIKES" BASHKIA ELBASAN		
			PLANIMETRIA	SH 1:1000 Fleta 24	MAJ 2023

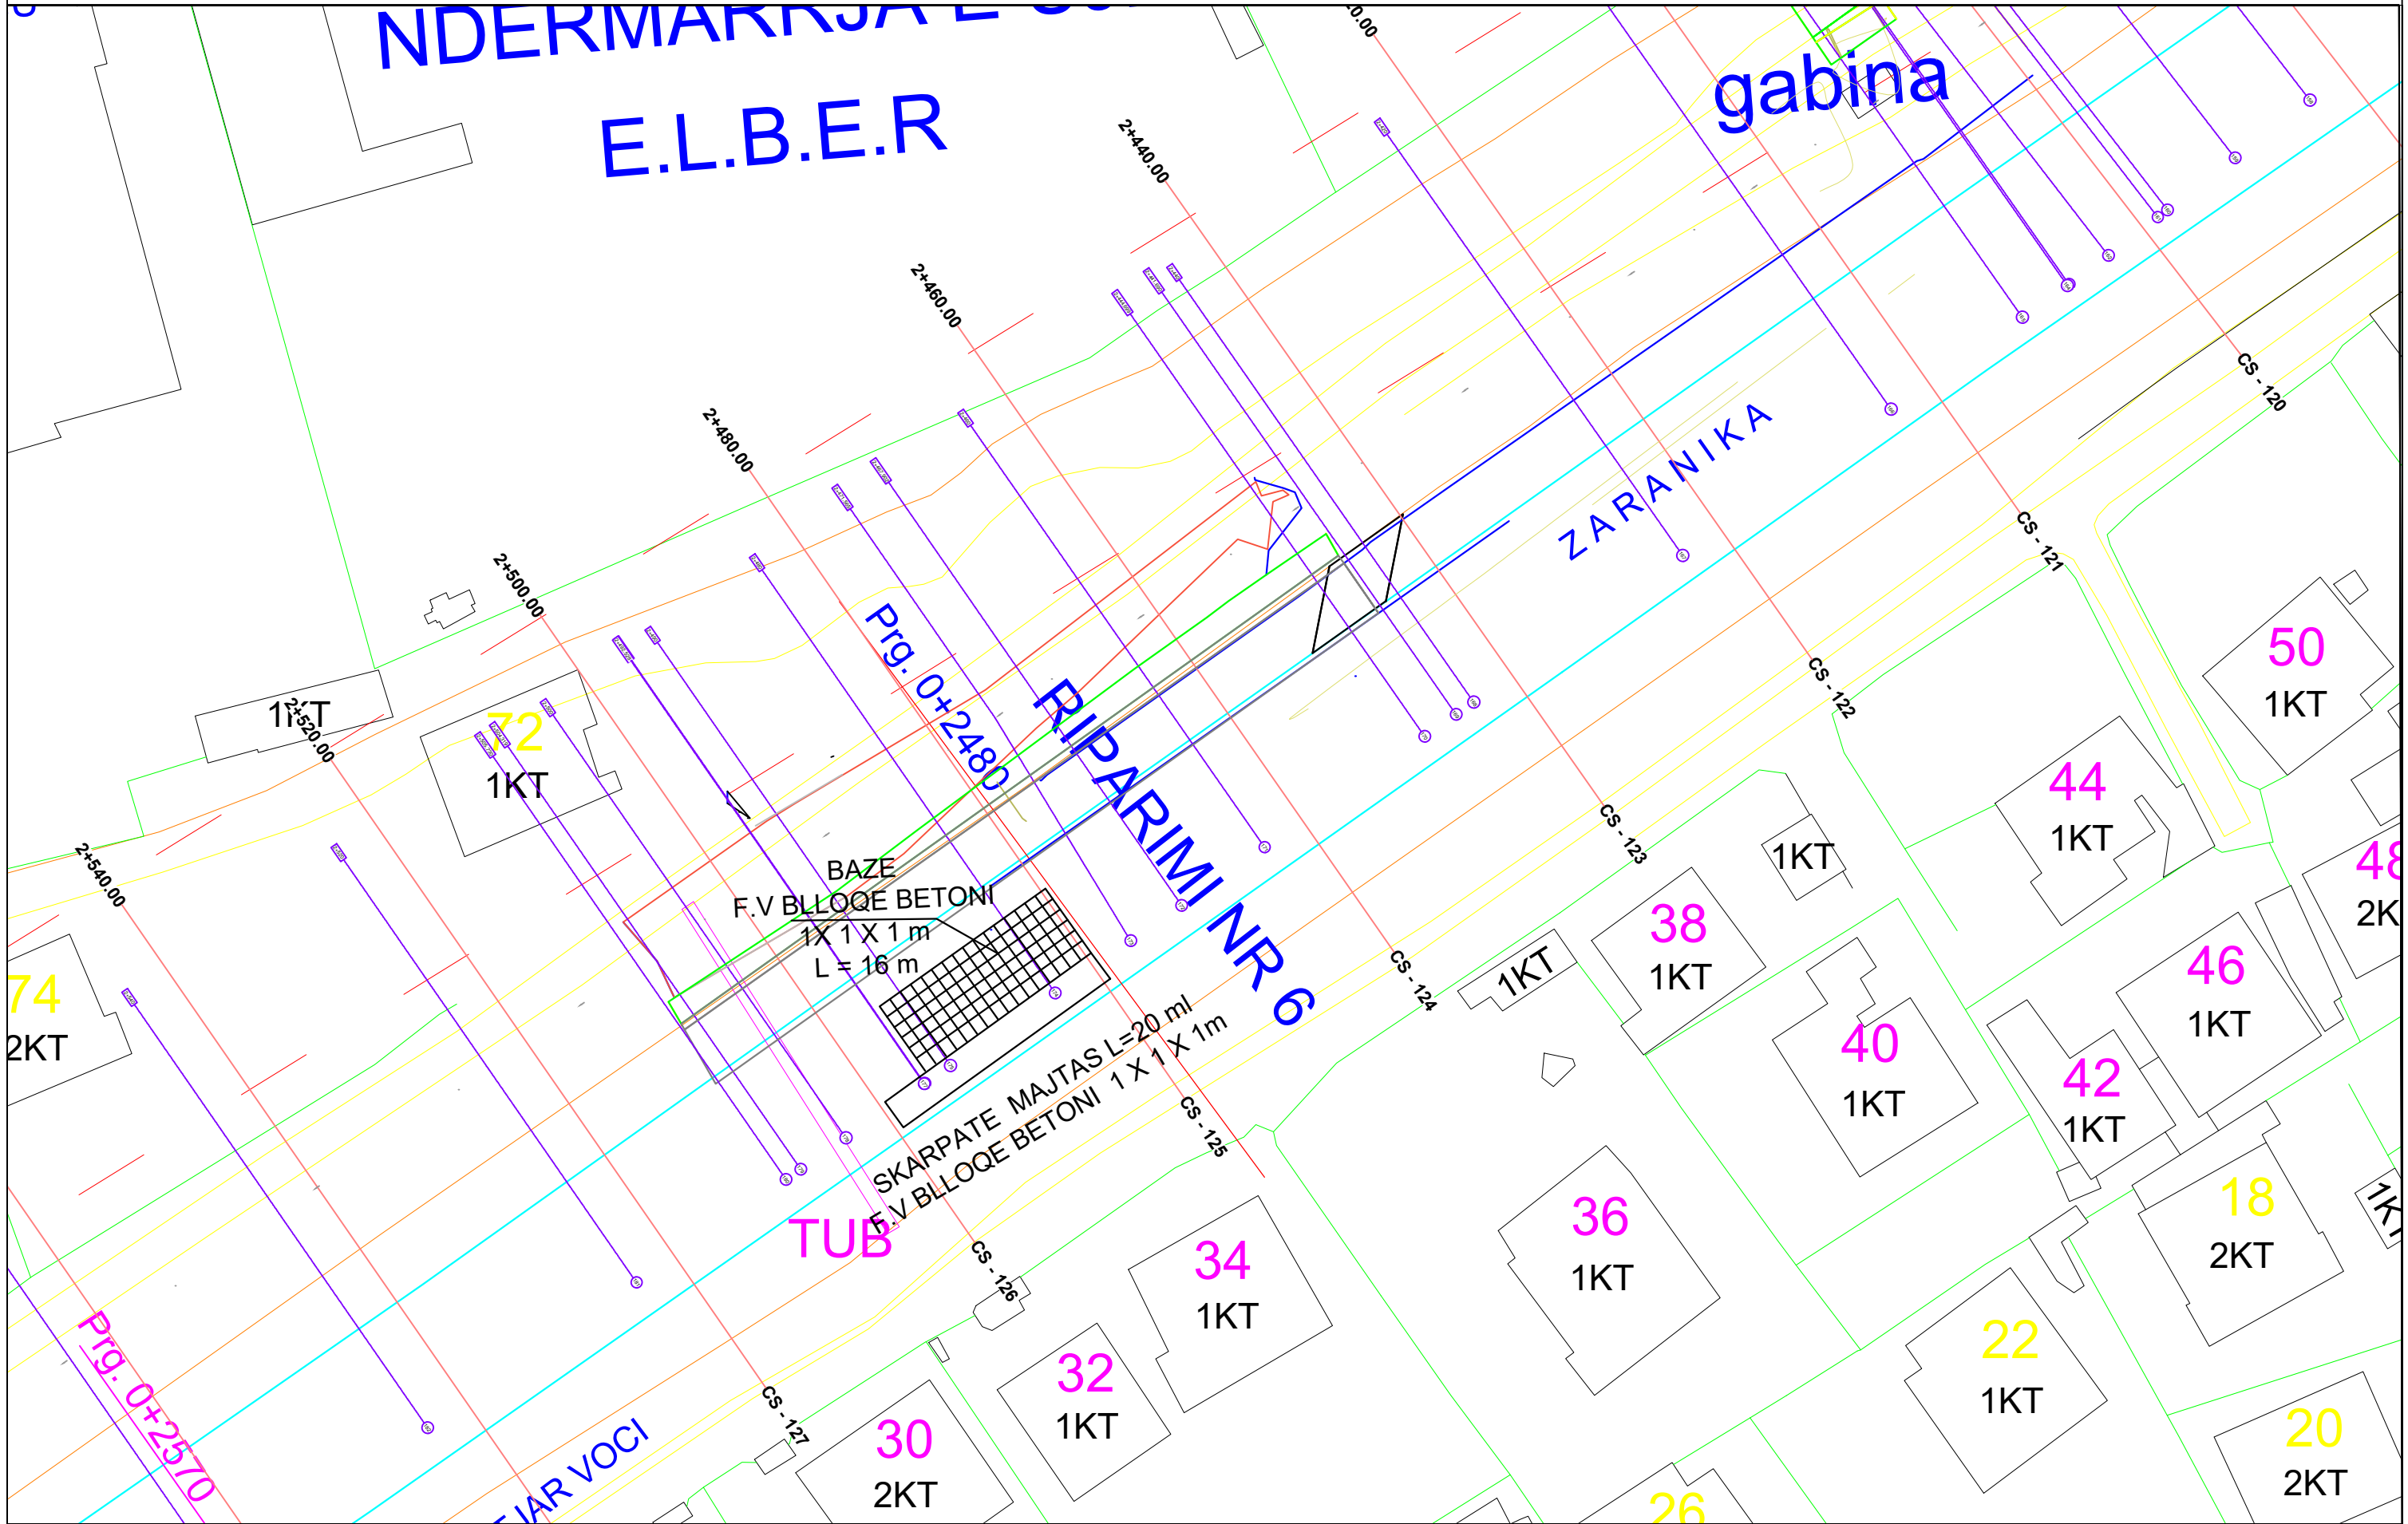

POROSITI : DREJTORIA E EMERGJENCAVE CIVILE BASHKIA ELBASAN	PROJEKTOI: Ing.Arian BAKU Ing. YZEIR MIRAKA Perpunoj. Armand Topi	MIRATOI Drejtori D.E.C	PROJEKTI: "RIPARIMI I ARGJINATURES MBROJTESE TE PERROIT TE ZARANIKES" BASHKIA ELBASAN	
		Ndrim Sinani	PLANIMETRIA	SH 1:1000 Fleta 23



POROSITI :
DREJTORIA E EMERGJENCEVE CIVILE
BASHKIA ELBASAN

PROJEKTOI:

Ing. Arian BAKU
Ing. YZEIR MIRAKA
Perpunoi. Armand Topi

MIRATOI
Drejtori D.E.C
Ndririm Sinani


PROJEKT:
"RIPARIMI I ARGJINATURES MBROJTESE TE PERROIT TE ZARANIKES"
BASHKIA ELBASAN

FOTO GJENDJA EKZISTUESE

SH 1:1000
Fleta 24

MAJ 2023

"RIPARIMI I ARGJINATURES MBROJTESE TE PERROIT TE ZARANIKE"
Prg. 2+480(NR.6)
SKARPATE MAJTAS L=20 ml
BAZA L=16 ml

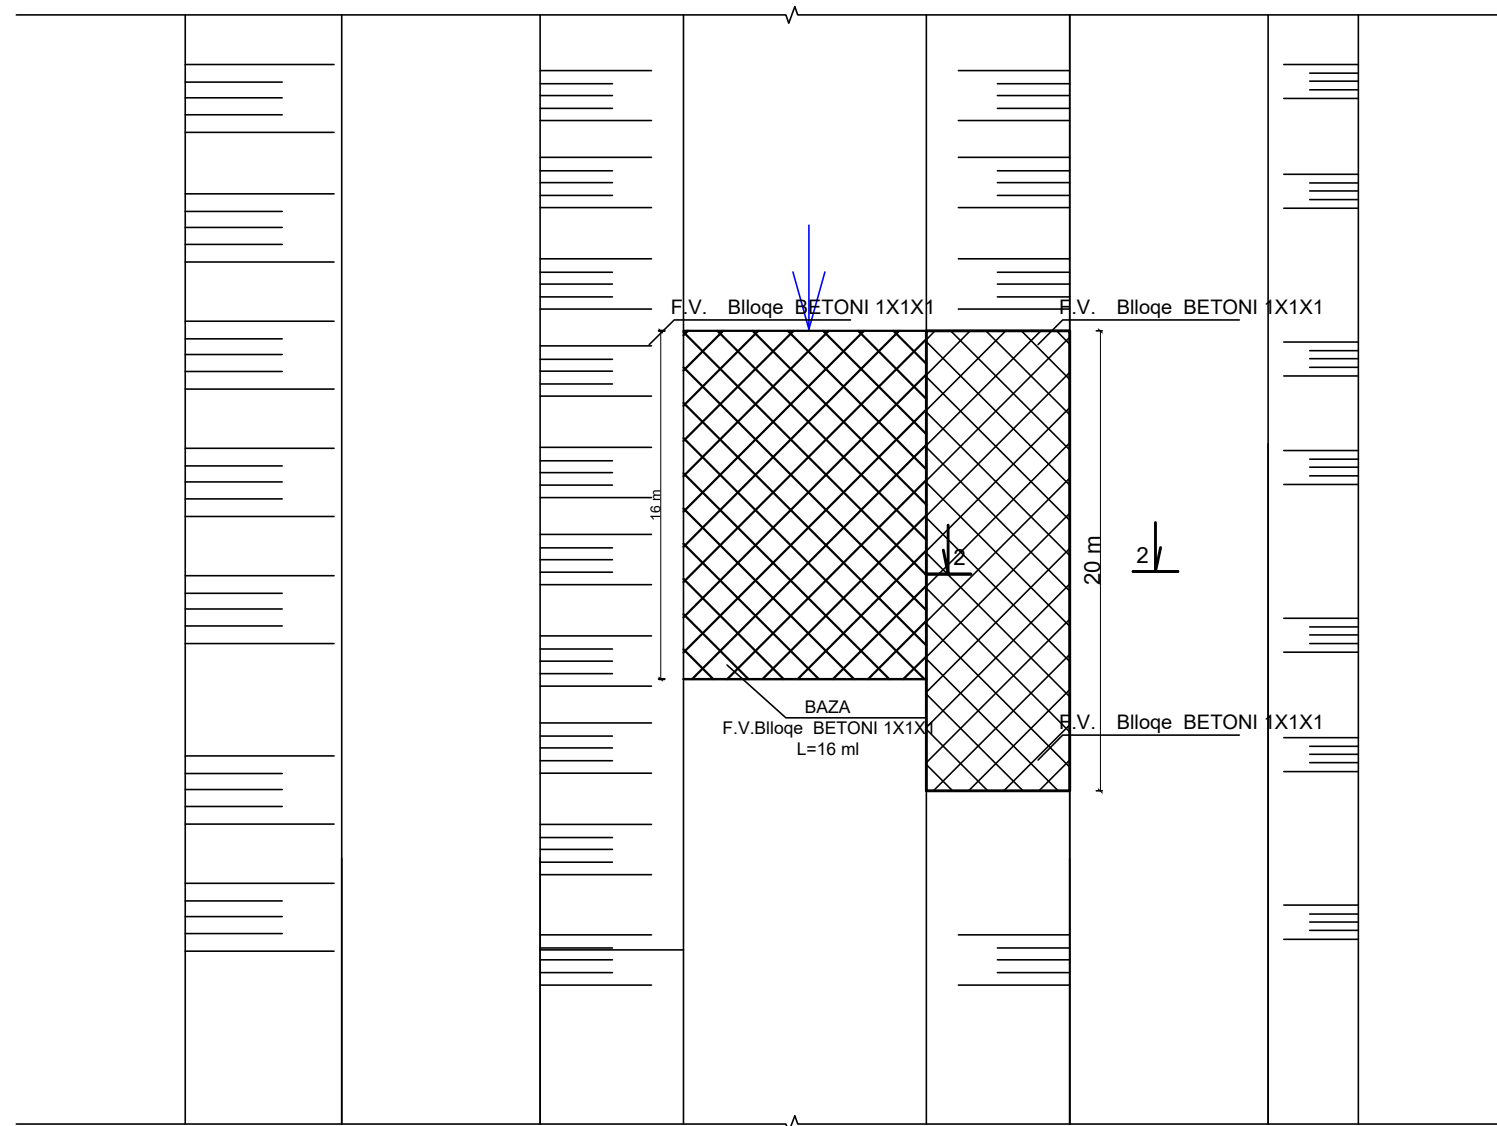

POROSITI :
DREJTORIA E EMERGJENCAVE CIVILE
BASHKIA ELBASAN

PROJEKTOI:

Ing. Arian BAKU
Ing. YZEIR MIRAKA
Perpunoi, Armand Topi

MIRATOI
Drejtori D.E.C

Ndricim Sinani

PROJEKT:
"RIPARIMI I ARGJINATURES MBROJTESE TE PERROIT TE ZARANIKES"
BASHKIA ELBASAN

PLANIMETRIA

SH 1:1000
Fleta 25

MAJ 2023


PRERJE TERTHORE

"RIPARIMI I ARGJINATURES MBROJTESE TE PERROIT TE ZARANIKE"

Prg. 2+480(NR. 6)

SKARPATE MAJTAS L= 20 ml

BAZA L= 16 ml

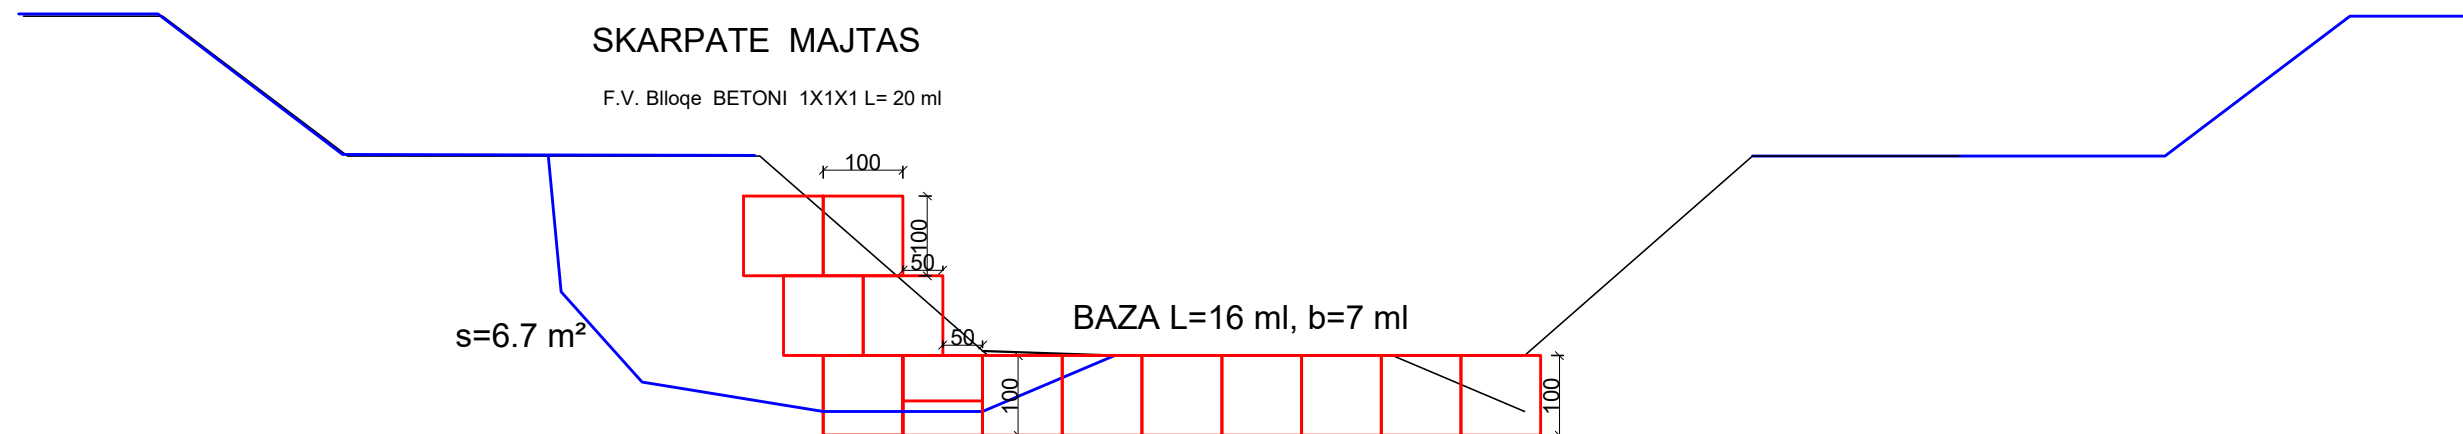

Ripaimi nr 6

NR	EMERTIMI I PUNIMEVE	NJESIA	SASIA
1	PRERJE DHE PRISHJE BETONI	m ³	5
2	GERMIM PER THEMEL ME ESKAVATOR	m ³	20
3	F.V Blloqe BETONI 1X1X1	cope	232
4	MBUSHJE + NGJESHJE ME ZHAVOR ME SHTRESA 15CM DERI 20 Cm	m ³	67
5	HEKUR I ZAKONSHEM Ø 10 PER LIDHJE BLOQESH	kg	285
6	BETON C 20/25 PER LIDHJE SKARPAT BLOQJE	m ³	5
7	RRUGE PROVIZORE	m ³	61



PLANIMETRIA



"RIPARIMI I ARGJINATURES MBROJTESE TE PERROIT TE ZARANIKE"

Prg.2+610 (NR. 7)
SKARPATE DJATHHTAS L=12 ml
BAZA L=12 ml

KRYETARI
Gledian LLATJA



POROSITI : DREJTORIA E EMERGJENCAVE CIVILE BASHKIA ELBASAN	PROJEKTOI: Ing. Arian BAKU Ing. YZEIR MIRAKA Perpunoi. Armand Topi	MIRATOI Drejtori D.E.C Ndrim Sinani	PROJEKT: "RIPARIMI I ARGJINATURES MBROJTESE TE PERROIT TE ZARANIKES" BASHKIA ELBASAN		
			PLANIMETRIA	SH 1:1000 Fleta 28	MAJ 2023

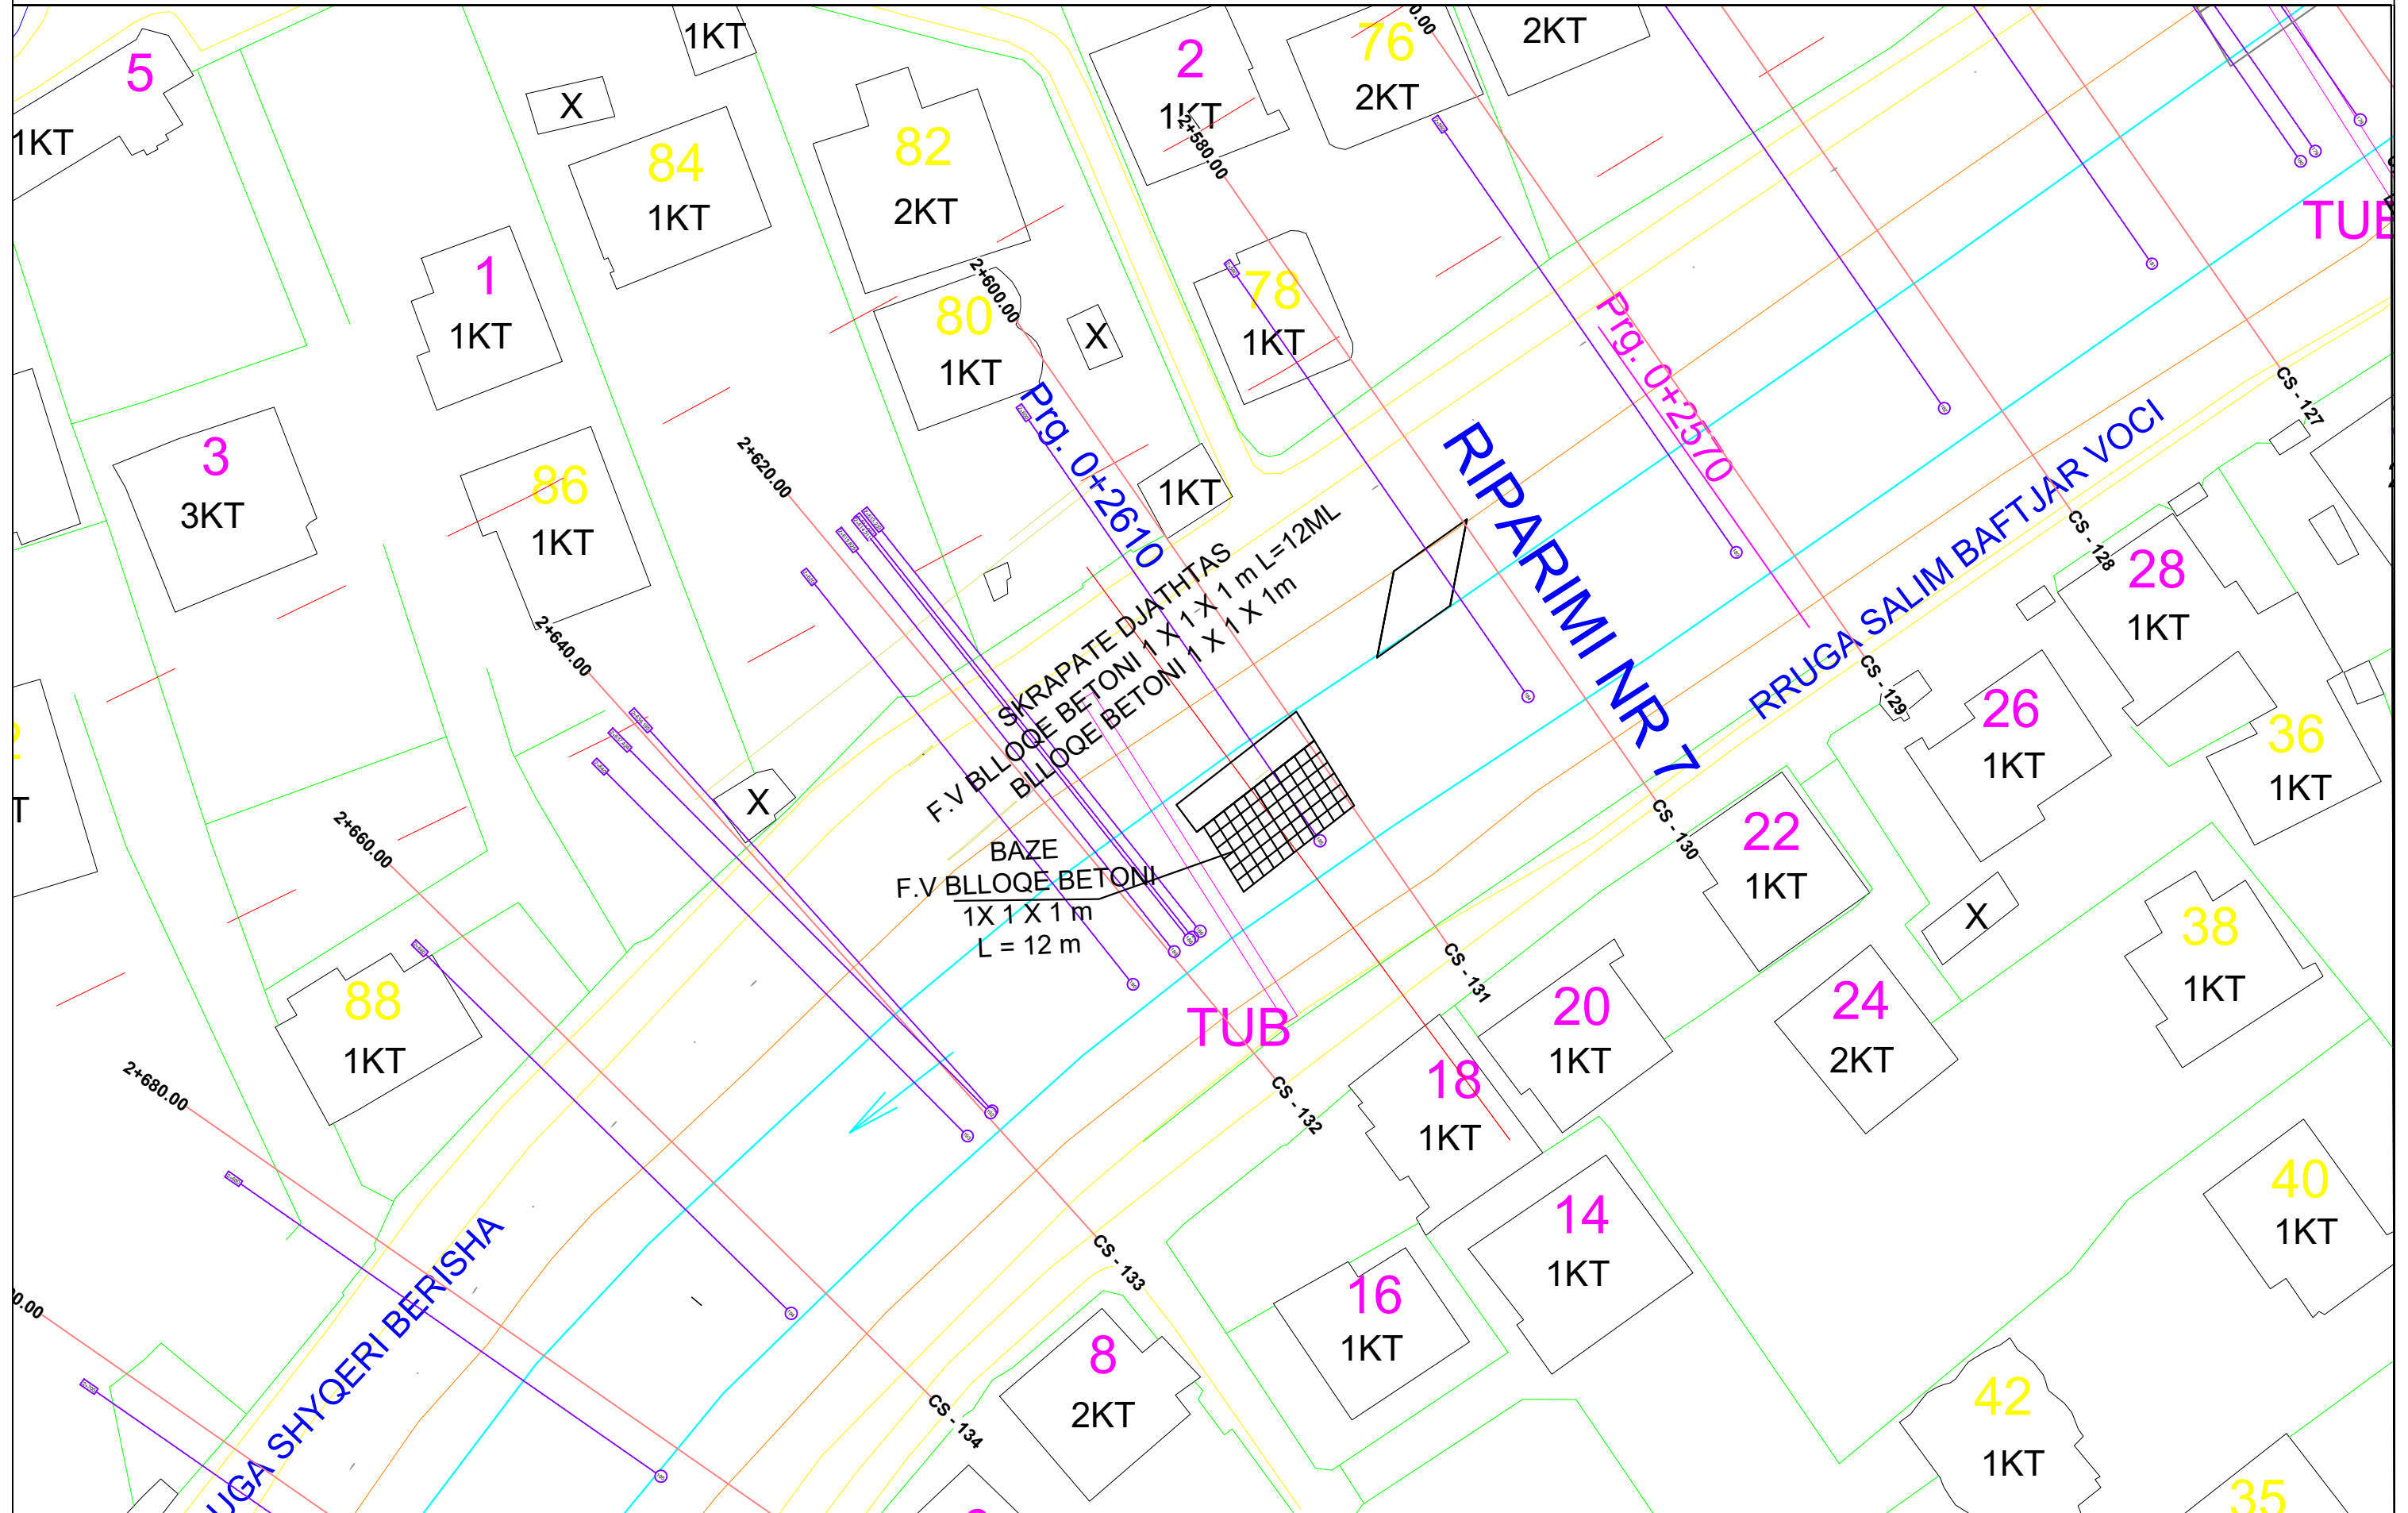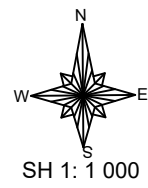

POROSITI :
DREJTORIA E EMERGJENCAVE CIVILE
BASHKIA ELBASAN

PROJEKTOI:
Ing. Arian BAKU
Ing. YZEIR MIRAKA
Perpunoi. Armand Topi

MIRATOI
Drejtori D.E.C
Ndrim Sinani

PROJEKT:
"RIPARIMI I ARGJINATURES MBROJTESE TE PERROIT TE ZARANIKES"
BASHKIA ELBASAN

PLANIMETRIA

SH 1:1000
Fleta 29

MAJ 2023



POROSITI :
DREJTORIA E EMERGJENCAVE CIVILE
BASHKIA ELBASAN

PROJEKTOI:

Ing. Arian BAKU
Ing. YZEIR MIRAKA
Përpunoi: Armand Topi

MIRATOI

Drejtori D.E.C

Ndricim Sinani


PROJEKT:
"RIPARIMI I ARGJINATURES MBROJTESE TE PERROIT TE ZARANIKES"
BASHKIA ELBASAN

FOTO GJENDJA EKZISTUESE

SH 1:1000
Fleta 29

MAJ 2023

"RIPARIMI I ARGJINATURES MBROJTESE TE PERROIT TE ZARANIKE"
Prg. 2+610 (NR. 7)
SKARAPATE DJATHTAS E RE L= 12 ml
BAZA L= 12 ml

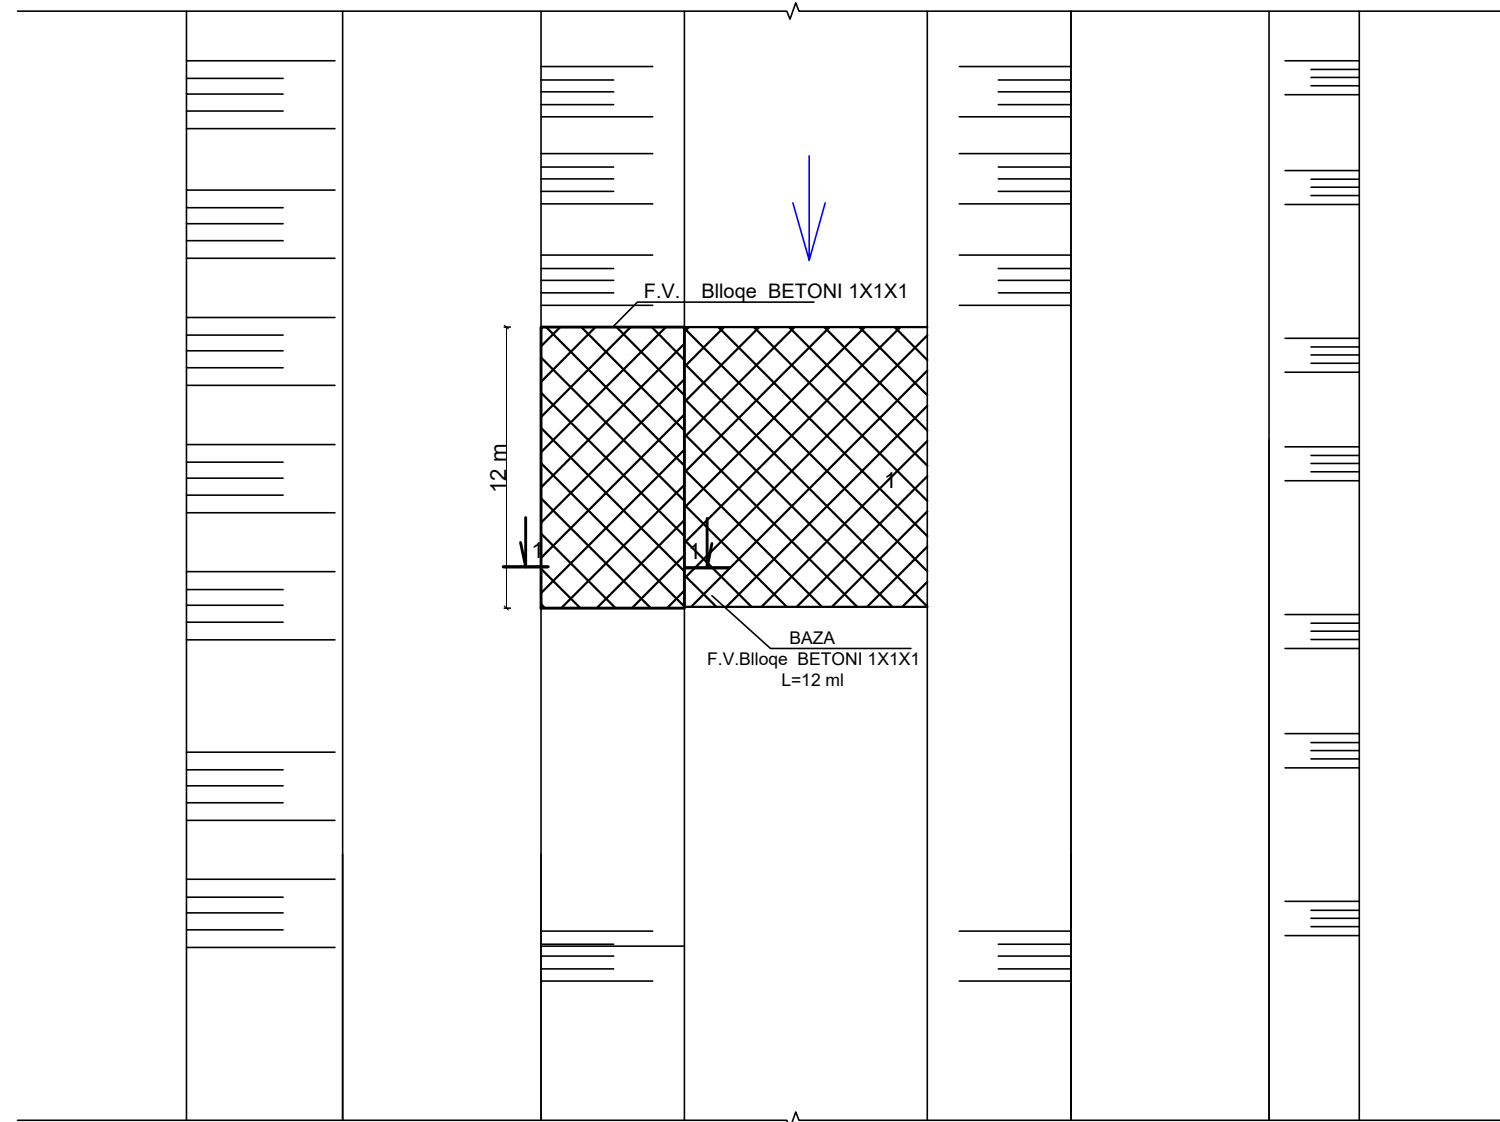

POROSITI :
DREJTORIA E EMERGJENCAVE CIVILE
BASHKIA ELBASAN

PROJEKTOI:

Ing. Arian BAKU
Ing. YZEIR MIRAKA
Perpunoi. Armand Topi

MIRATOI
Drejtori D.E.C

Ndricim Sinani


PROJEKT:
"RIPARIMI I ARGJINATURES MBROJTESE TE PERROIT TE ZARANIKES"
BASHKIA ELBASAN

PLANIMETRIA

SH 1:1000
Fleta 30

MAJ 2023

PRERJE TERTHORE
EMERGJENCE
"RIPARIMI I ARGJINATURES MBROJTESE TE PERROIT TE ZARANIKE"
Prg.2+610 (NR. 7)
SKRAPATE DJATHTAS L= 12 ml
BAZA L= 12 ml

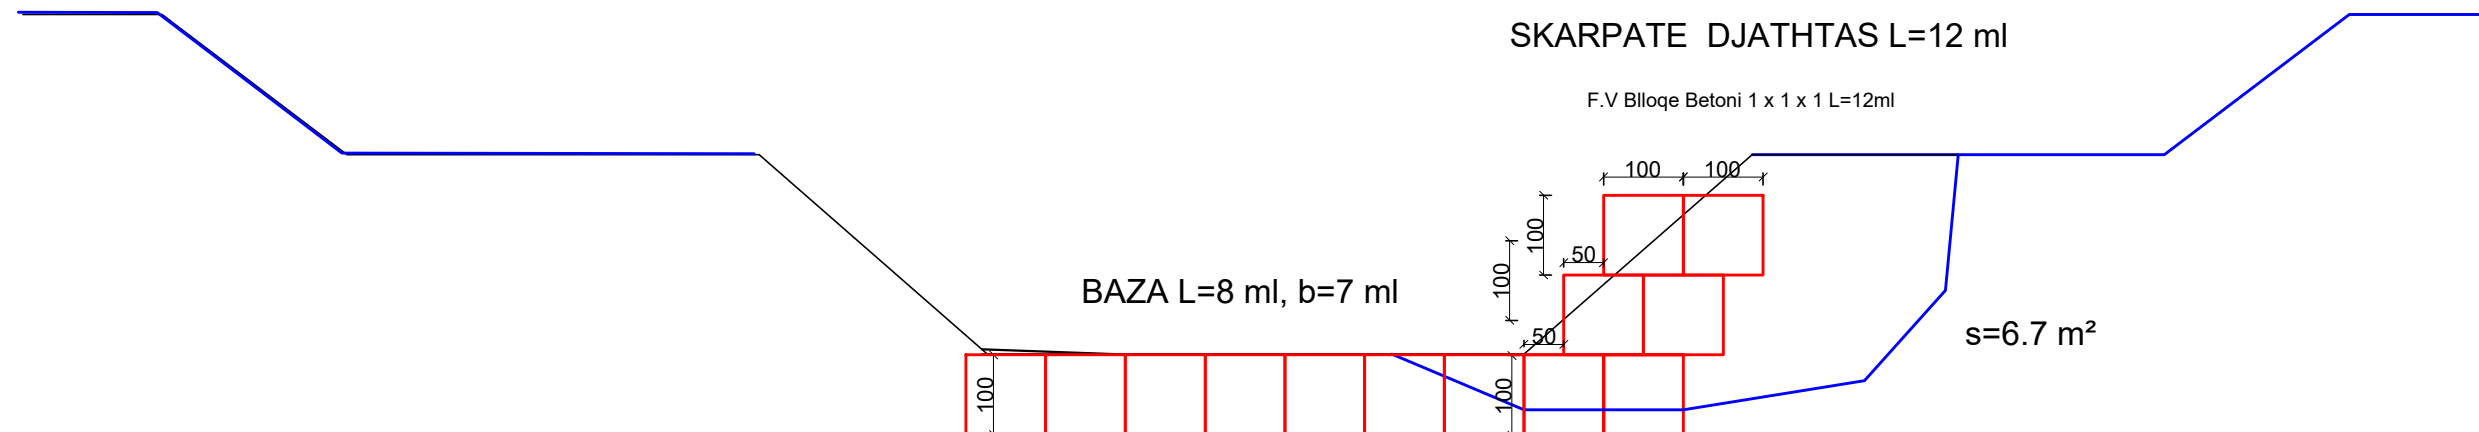

Ripaimi nr.7

NR	EMERTIMI I PUNIMEVE	NJESIA	SASIA
1	PRERJE DHE PRISHJE BETONI	m ³	3
2	GERMIM PER THEMEL ME ESKAVATOR	m ³	24
3	F.V Blloqe BETONI 1X1X1	cope	151
4	MBUSHJE + NGJESHJE ME ZHAVOR ME SHTRESA 15CM DERI 20 Cm	m ³	80.4
5	HEKUR I ZAKONSHEM Ø 10 PER LIDHJE BLOQESH	kg	62
6	BETON C 20/25 PER LIDHJE SKARPAT BLOQE	m ³	5
7	RRUGE PROVIZORE	m ³	61
8	TRANSPORT MATERIALI 7 KM	m ³	122