

MIRATOHET  
KRYETAR  
Z.MARIGLEN DISHA

---




**BASHKIA LIBRAZH D**

# PROJEKT ZBATIMI

**“Asfaltim i rruges Funares-Zdrajsh (Loti 3), Njesia Administrative Orenje,  
Bashkia Librazhd”.**


TIRANE

**Projektues: "Engineering Consulting Group" sh.p.k**

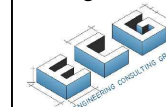

HEAD OFFICE - TIRANE;  
Mob:+355 69 40 98 814 NIPT: M01308013C  
Str. "Arkitekt Kasemi", Building No.22, "Brryli", Tiranë;  
e-mail: ecgroup20@gmail.com


# HOROGRAFIA E RRUGES.SHKALLA 1:5000.

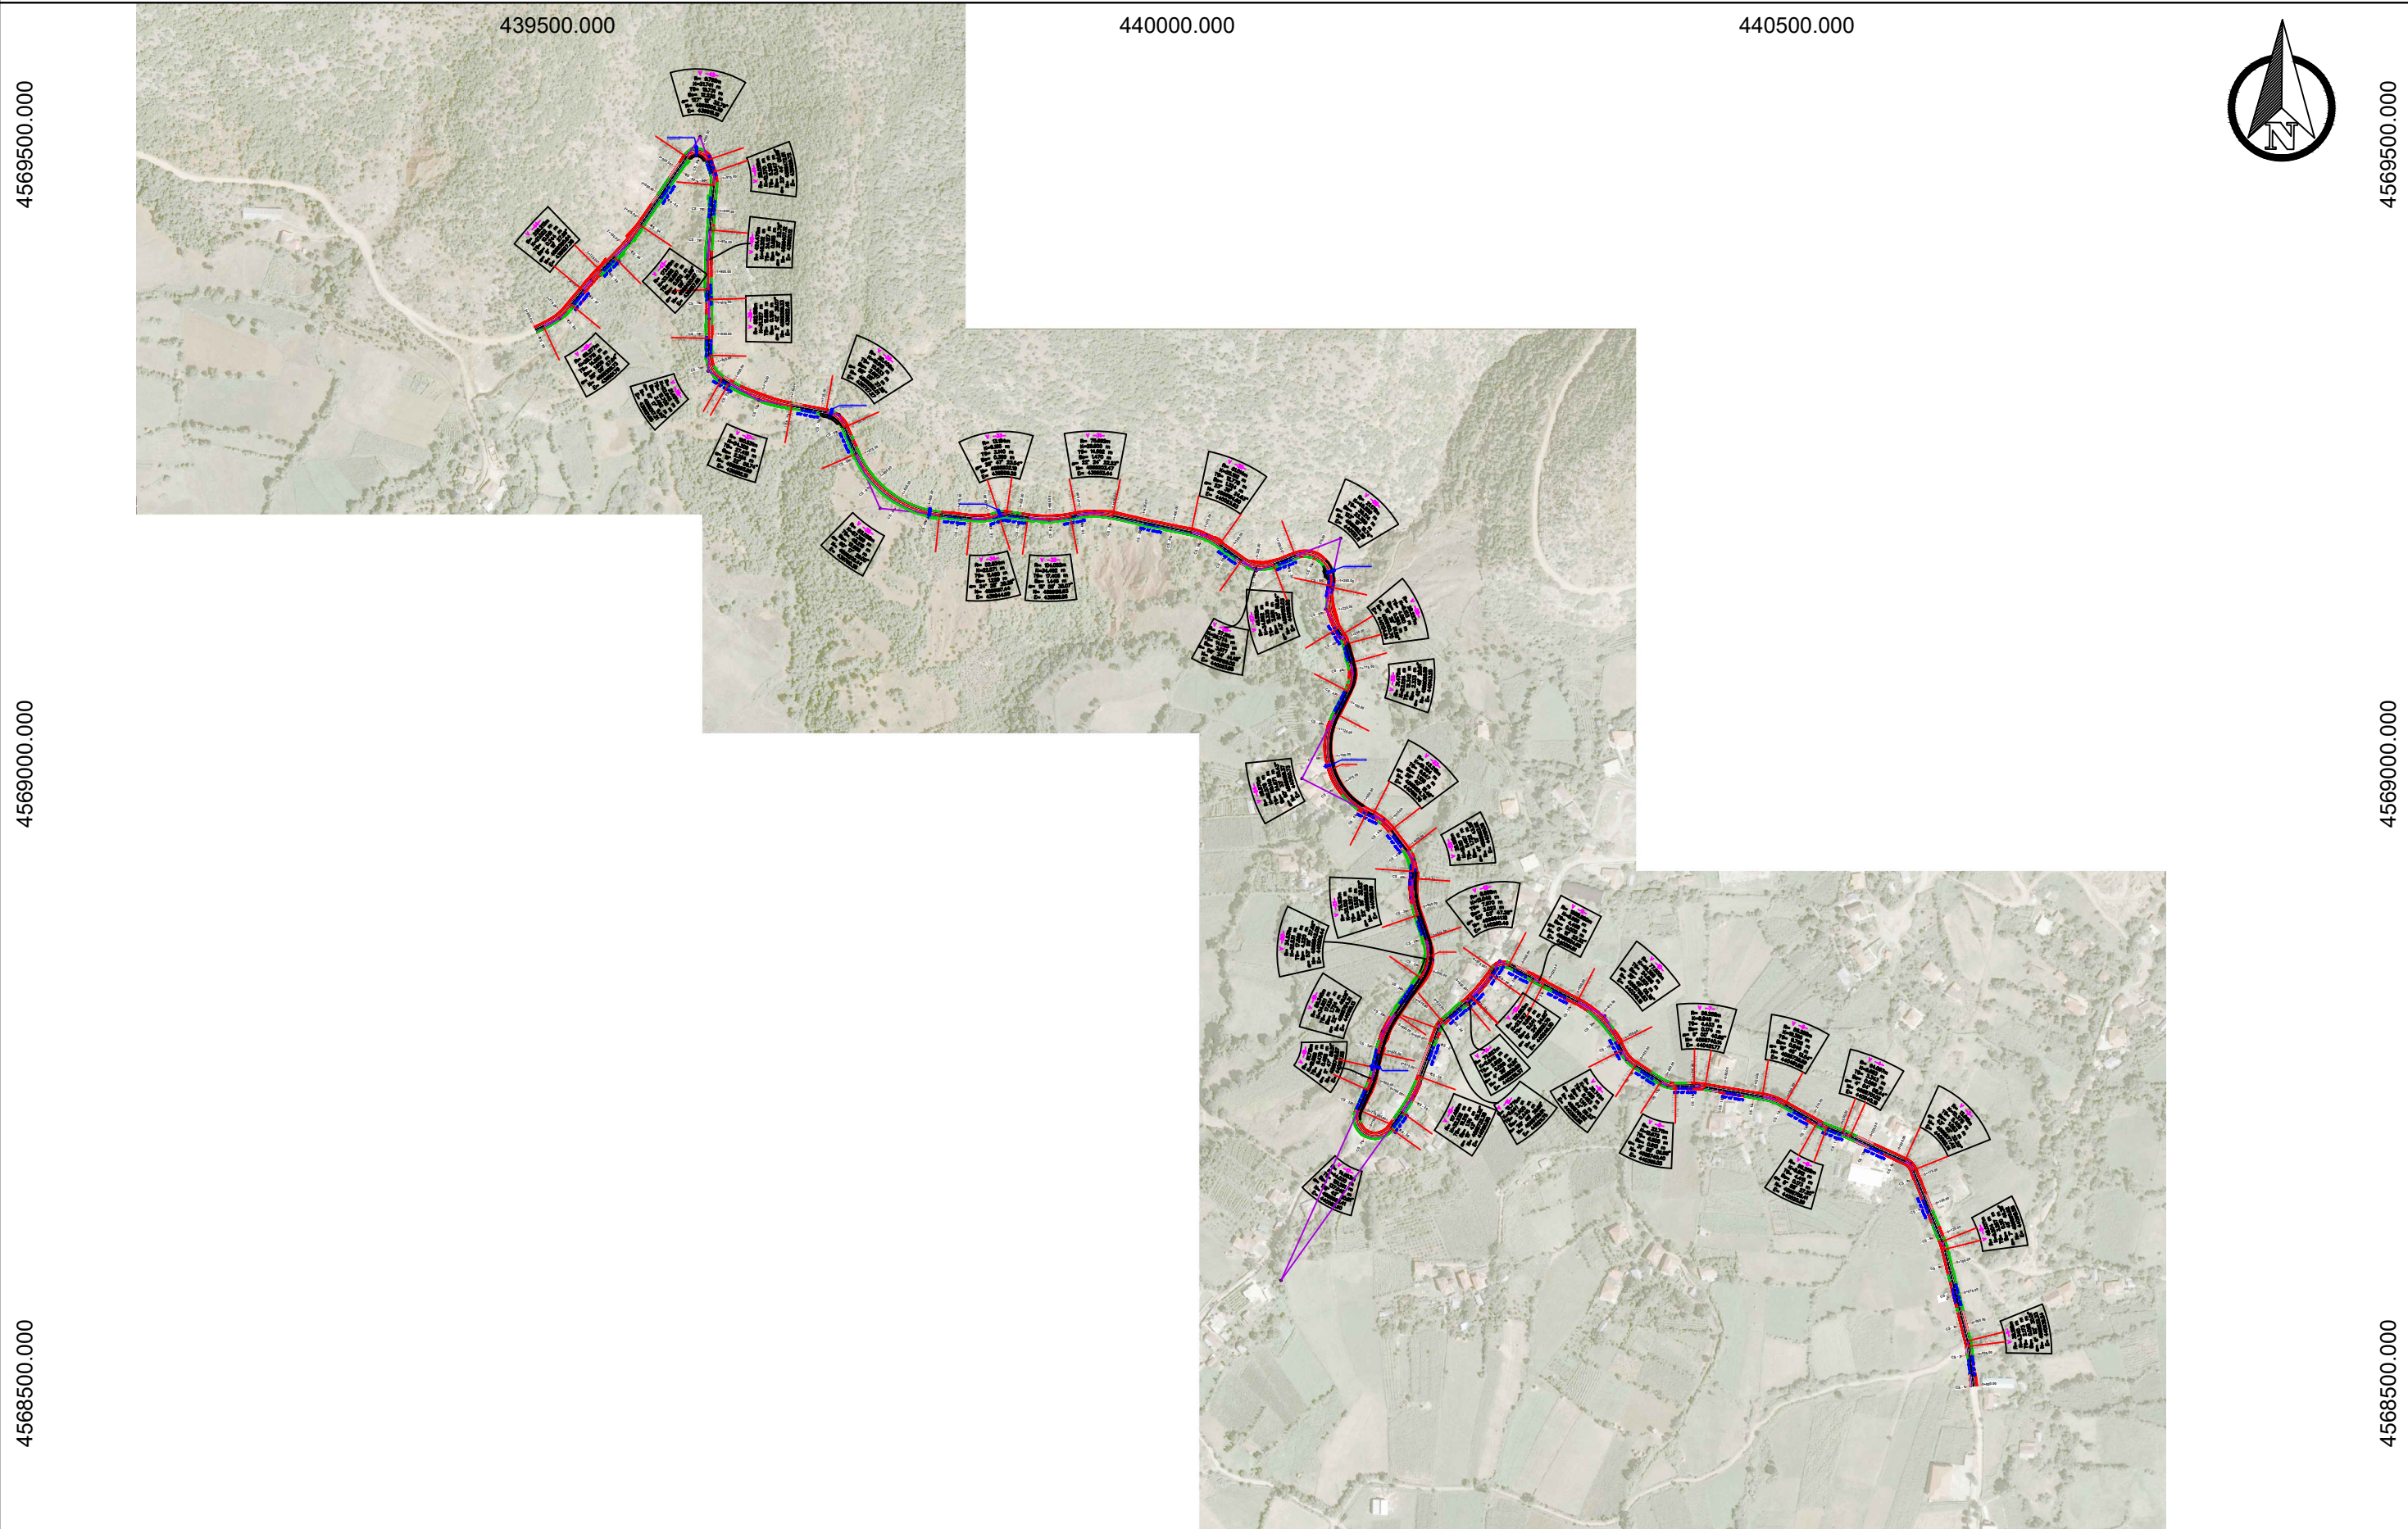



OBJEKTI: "ASFALTIM I RRUGES FUNARES-ZDRAJSH (LOTI 3), NJESIA ADMINISTRATIVE ORENJE,BASHKIA LIBRAZH".		EMERTIMI I FLETES HOROGRAFIA E RRUGES		
 POROSITES: BASHKIA LIBRAZH	PERGATITI:  "ENGINEERING CONSULTING GROUP" SH.P.K. <small>HEAD OFFICE - TIRANE; MOB: +355 69 40 98 816; NPFT: HD0308013C STR. "ARKITKTI KASHEH", BUILDING No.22 - "BIRYL" - TIRANE; E-MAIL: ECGROUP20@GMAIL.COM</small>	SHKALLA	NR. FLETËS	LIBRAZH
			01	2023

439500.000

# PLANIMETRIA E RRUGESE.SHKALLA 1:1000.

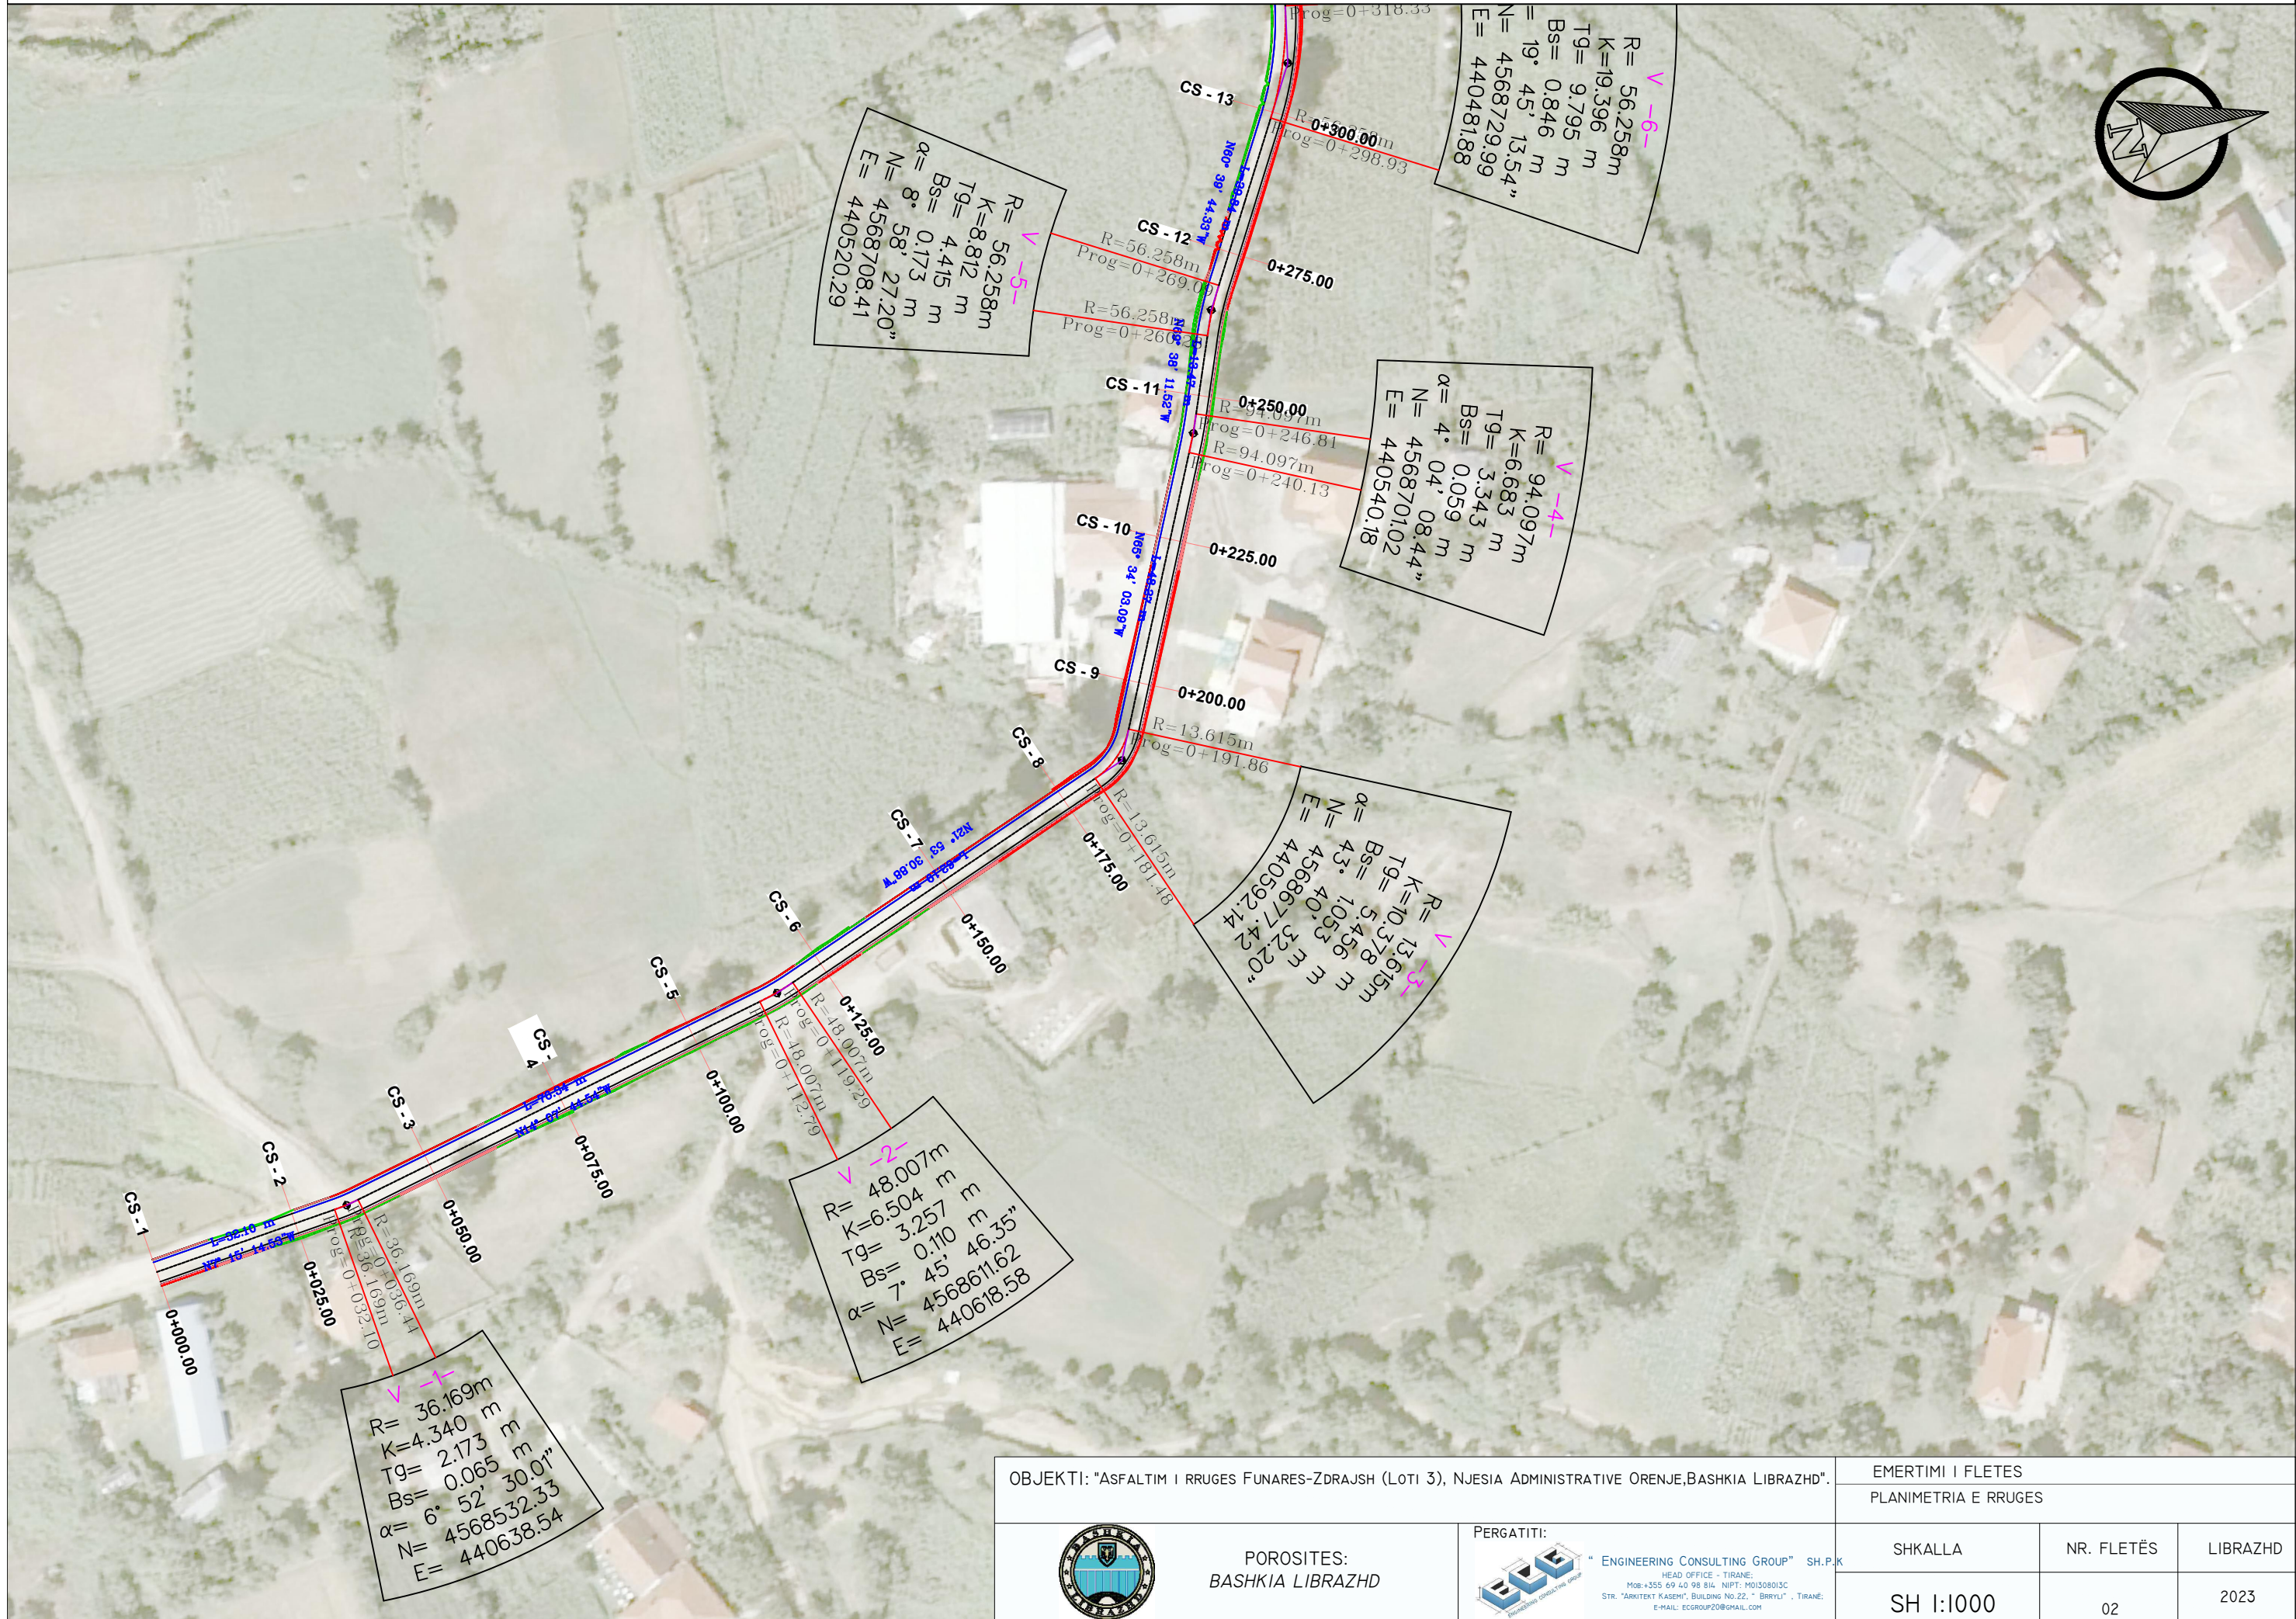

# PLANIMETRIA E RRUGESE.SHKALLA 1:1000.

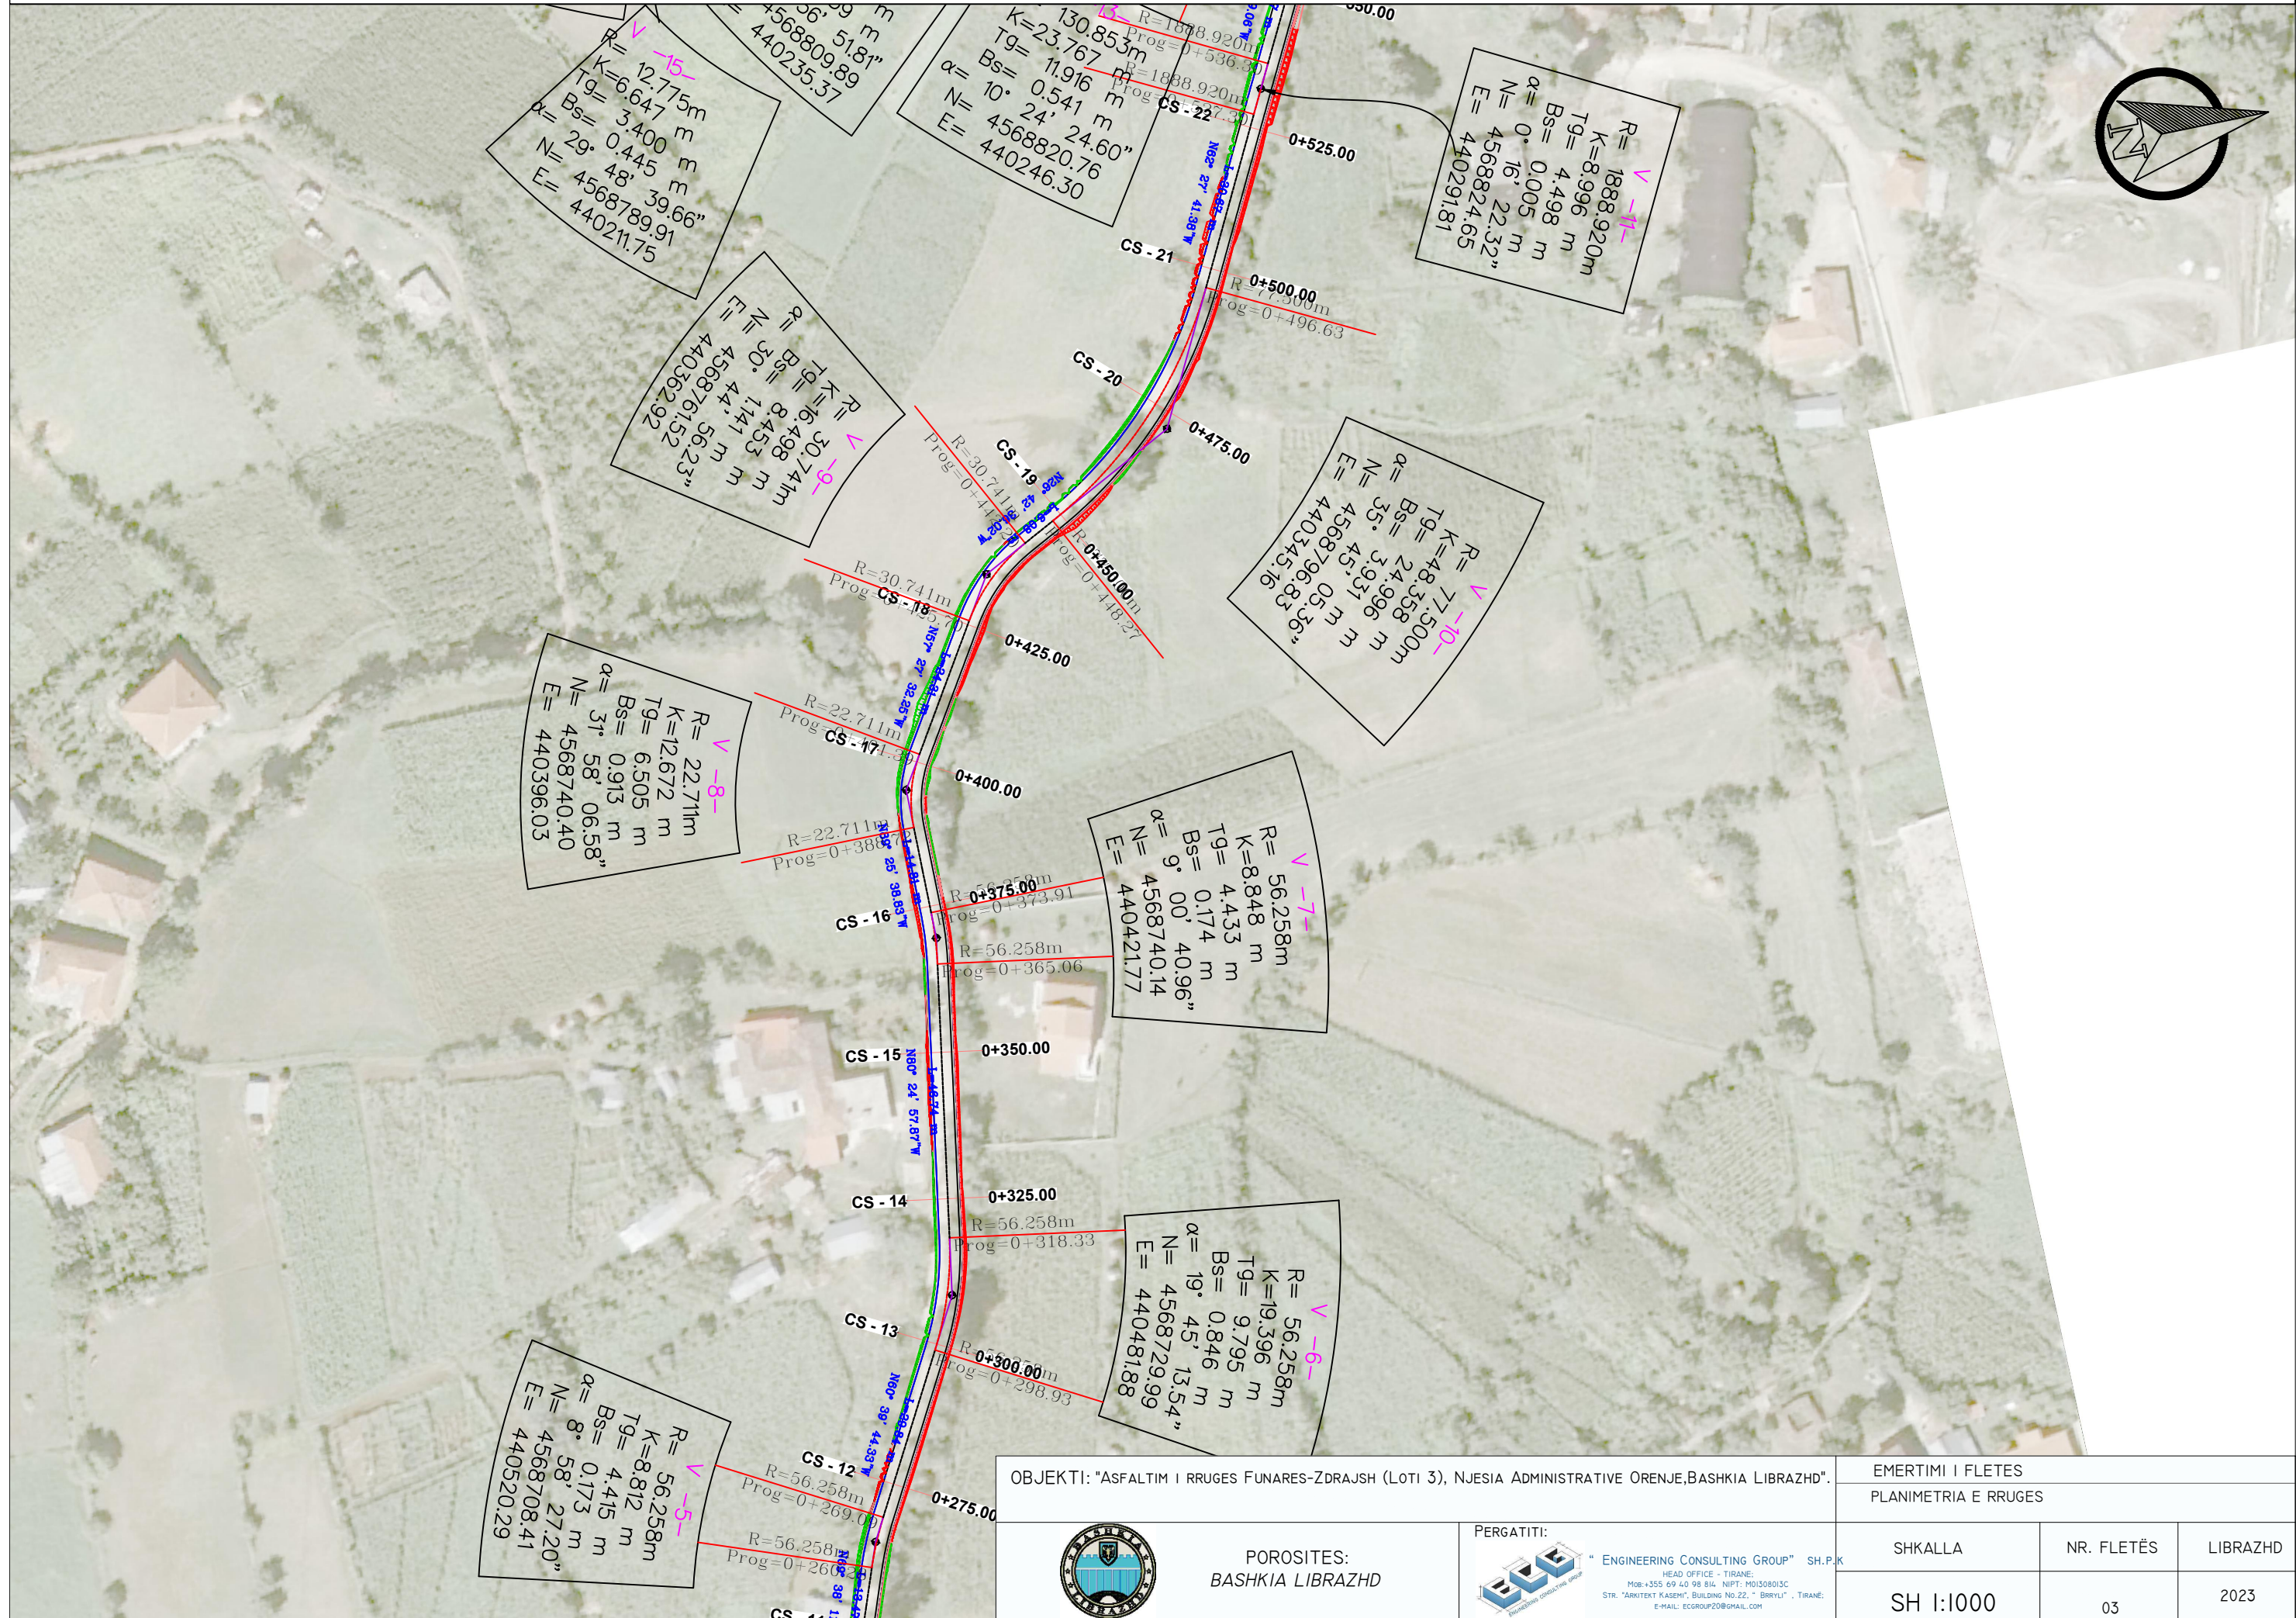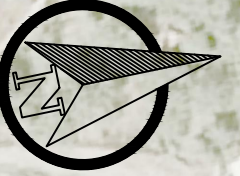


OBJEKTI: "ASFALTIM I RRUGES FUNARES-ZDRAJSH (LOTI 3), NJESIA ADMINISTRATIVE ORENJE,BASHKIA LIBRAZH'D".

EMERTIMI I FLETES  
PLANIMETRIA E RRUGES




POROSITES:  
BASHKIA LIBRAZH'D

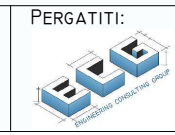

PERGATITI:  
"ENGINEERING CONSULTING GROUP" SH.P.K  
HEAD OFFICE - TIRANE;  
MOE+355 69 40 98 BIL. NIFT: HOJ308013C  
STR. "ARKITEKT KASHE", BUILDING No.22. "BRYLLI", TIRANE.  
E-MAIL: ECGROUP20@GMAIL.COM



SHKALLA	NR. FLETËS	LIBRAZH'D
SH 1:1000	03	2023

# PLANIMETRIA E RRUGESE.SHKALLA 1:1000.

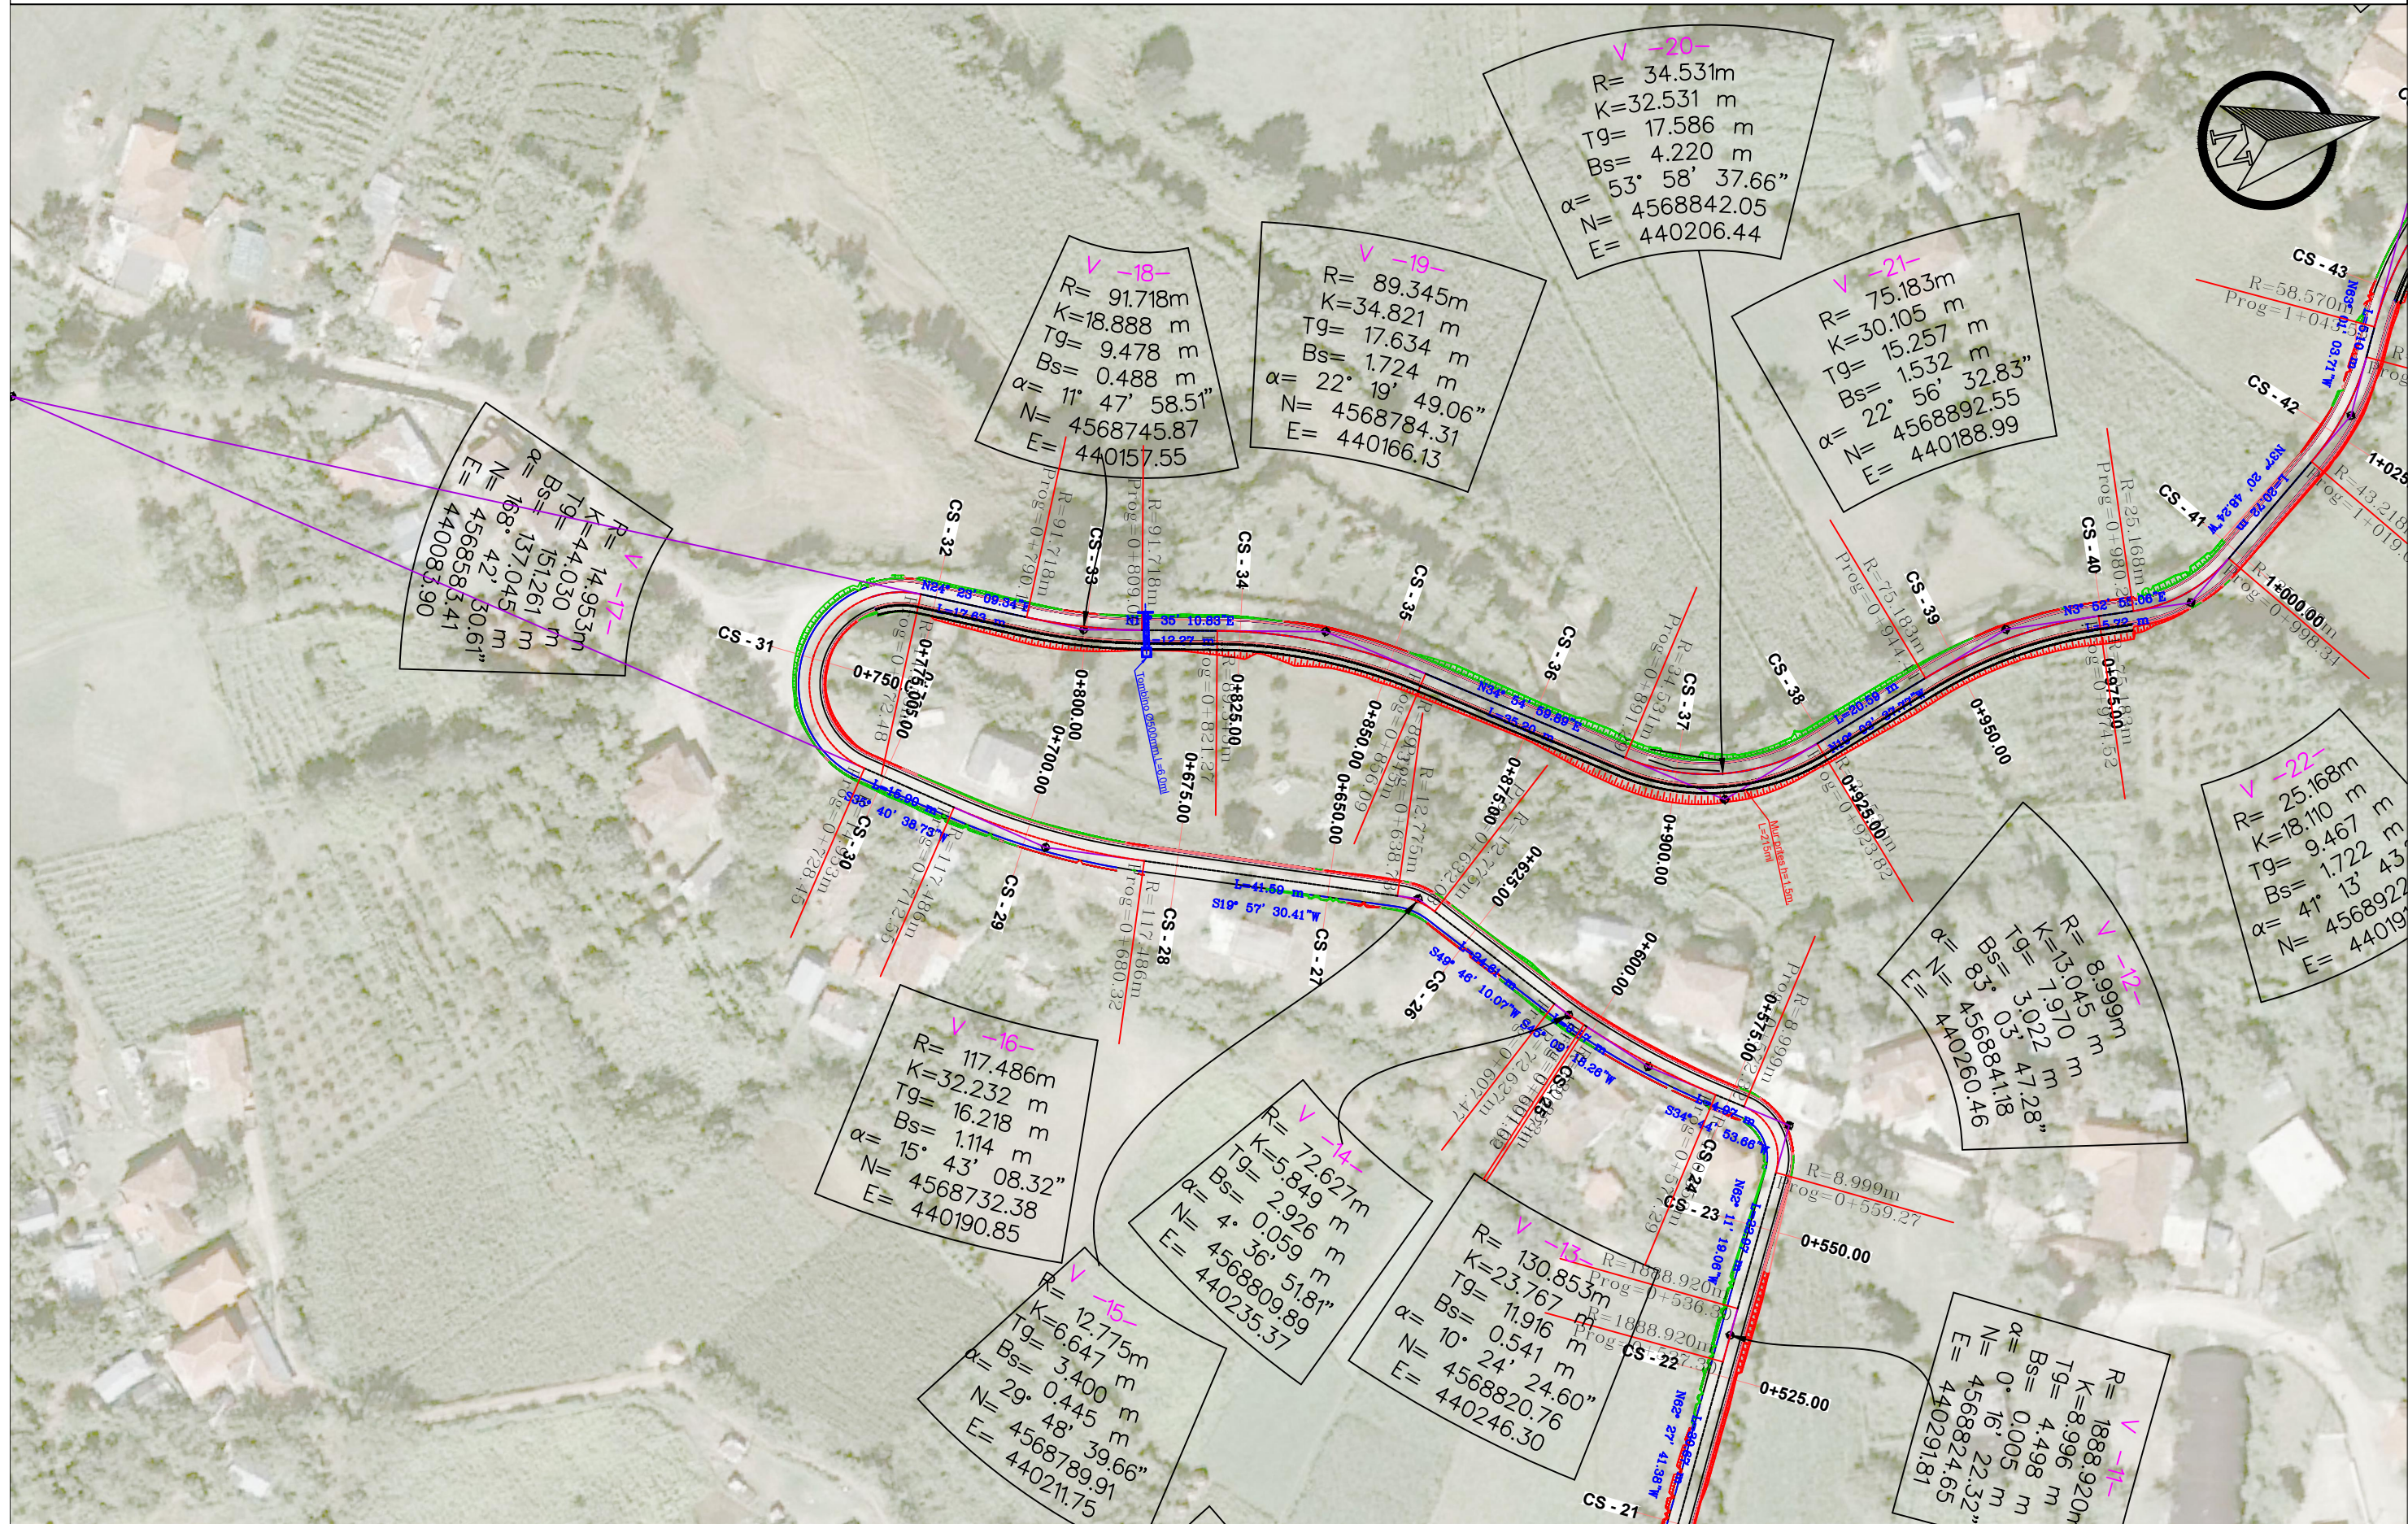


OBJEKTI: "ASFALTIM I RRUGES FUNARES-ZDRAJSH (LOTI 3), NJESIA ADMINISTRATIVE ORENJE,BASHKIA LIBRAZH'D".		EMERTIMI I FLETES		
		PLANIMETRIA E RRUGES		
 POROSITES: BASHKIA LIBRAZH'D	PERGATITI:  "ENGINEERING CONSULTING GROUP" SH.P.K HEAD OFFICE - TIRANE; MBE-355 59 LD 98 BIL. NIFT: H03S0803C STR. "ARKITEKT KASHE", BUILDING NO.22, "BRYLLI", TIRANE; E-MAIL: ECGROUP20@GMAIL.COM	SHKALLA	NR. FLETËS	LIBRAZH'D
		SH 1:1000	04	2023

# PLANIMETRIA E RRUGESE.SHKALLA 1:1000.

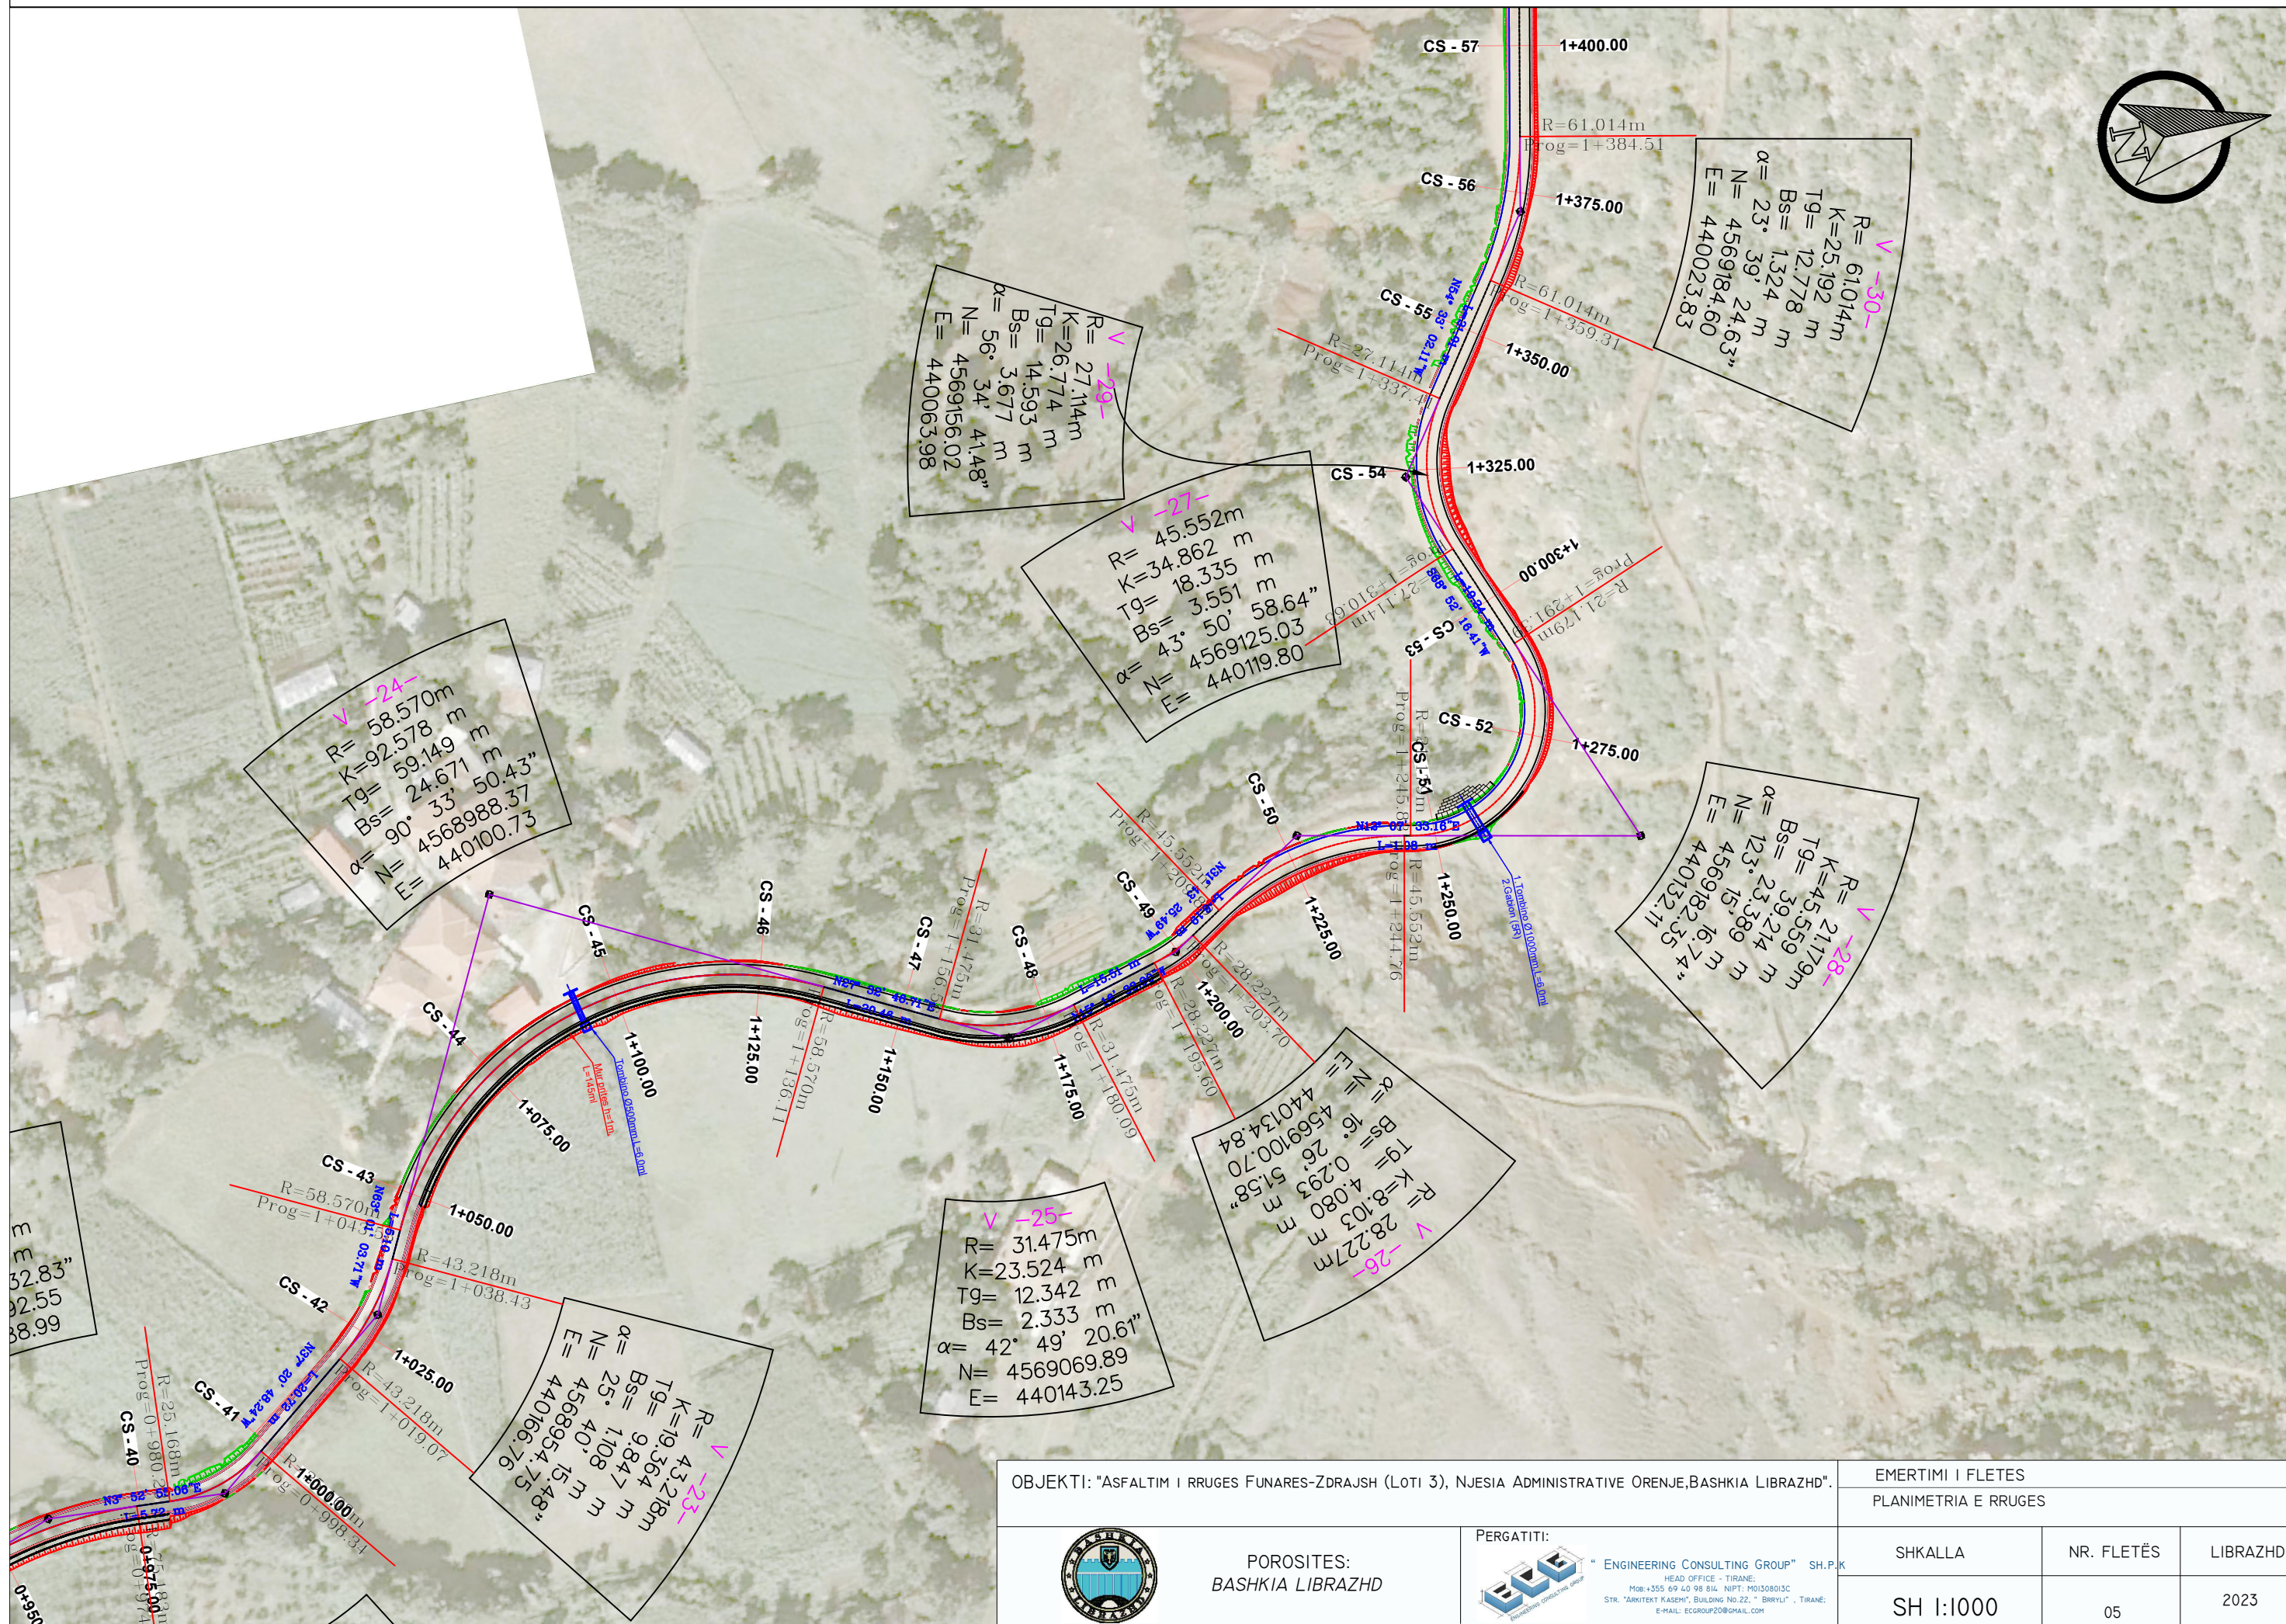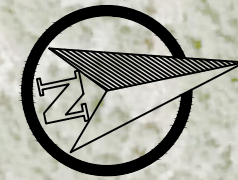


OBJEKTI: "ASFALTIM I RRUGES FUNARES-ZDRAJSH (LOTI 3), NJESIA ADMINISTRATIVE ORENJE,BASHKIA LIBRAZH'D".		EMERTIMI I FLETES PLANIMETRIA E RRUGES		
 POROSITES: BASHKIA LIBRAZH'D	PERGATITI:  "ENGINEERING CONSULTING GROUP" SH.P.K. HEAD OFFICE - TIRANE; MOE+355 69 40 98 81; NPFT: HOUS08013C STR. "ARKITKTI KASEM", BUILDING No.22 - "BRYLLI", TIRANE; E-MAIL: ECGROUP20@GMAIL.COM	SHKALLA	NR. FLETËS	LIBRAZH'D
		SH 1:1000	05	2023

# PLANIMETRIA E RRUGESE.SHKALLA 1:1000.

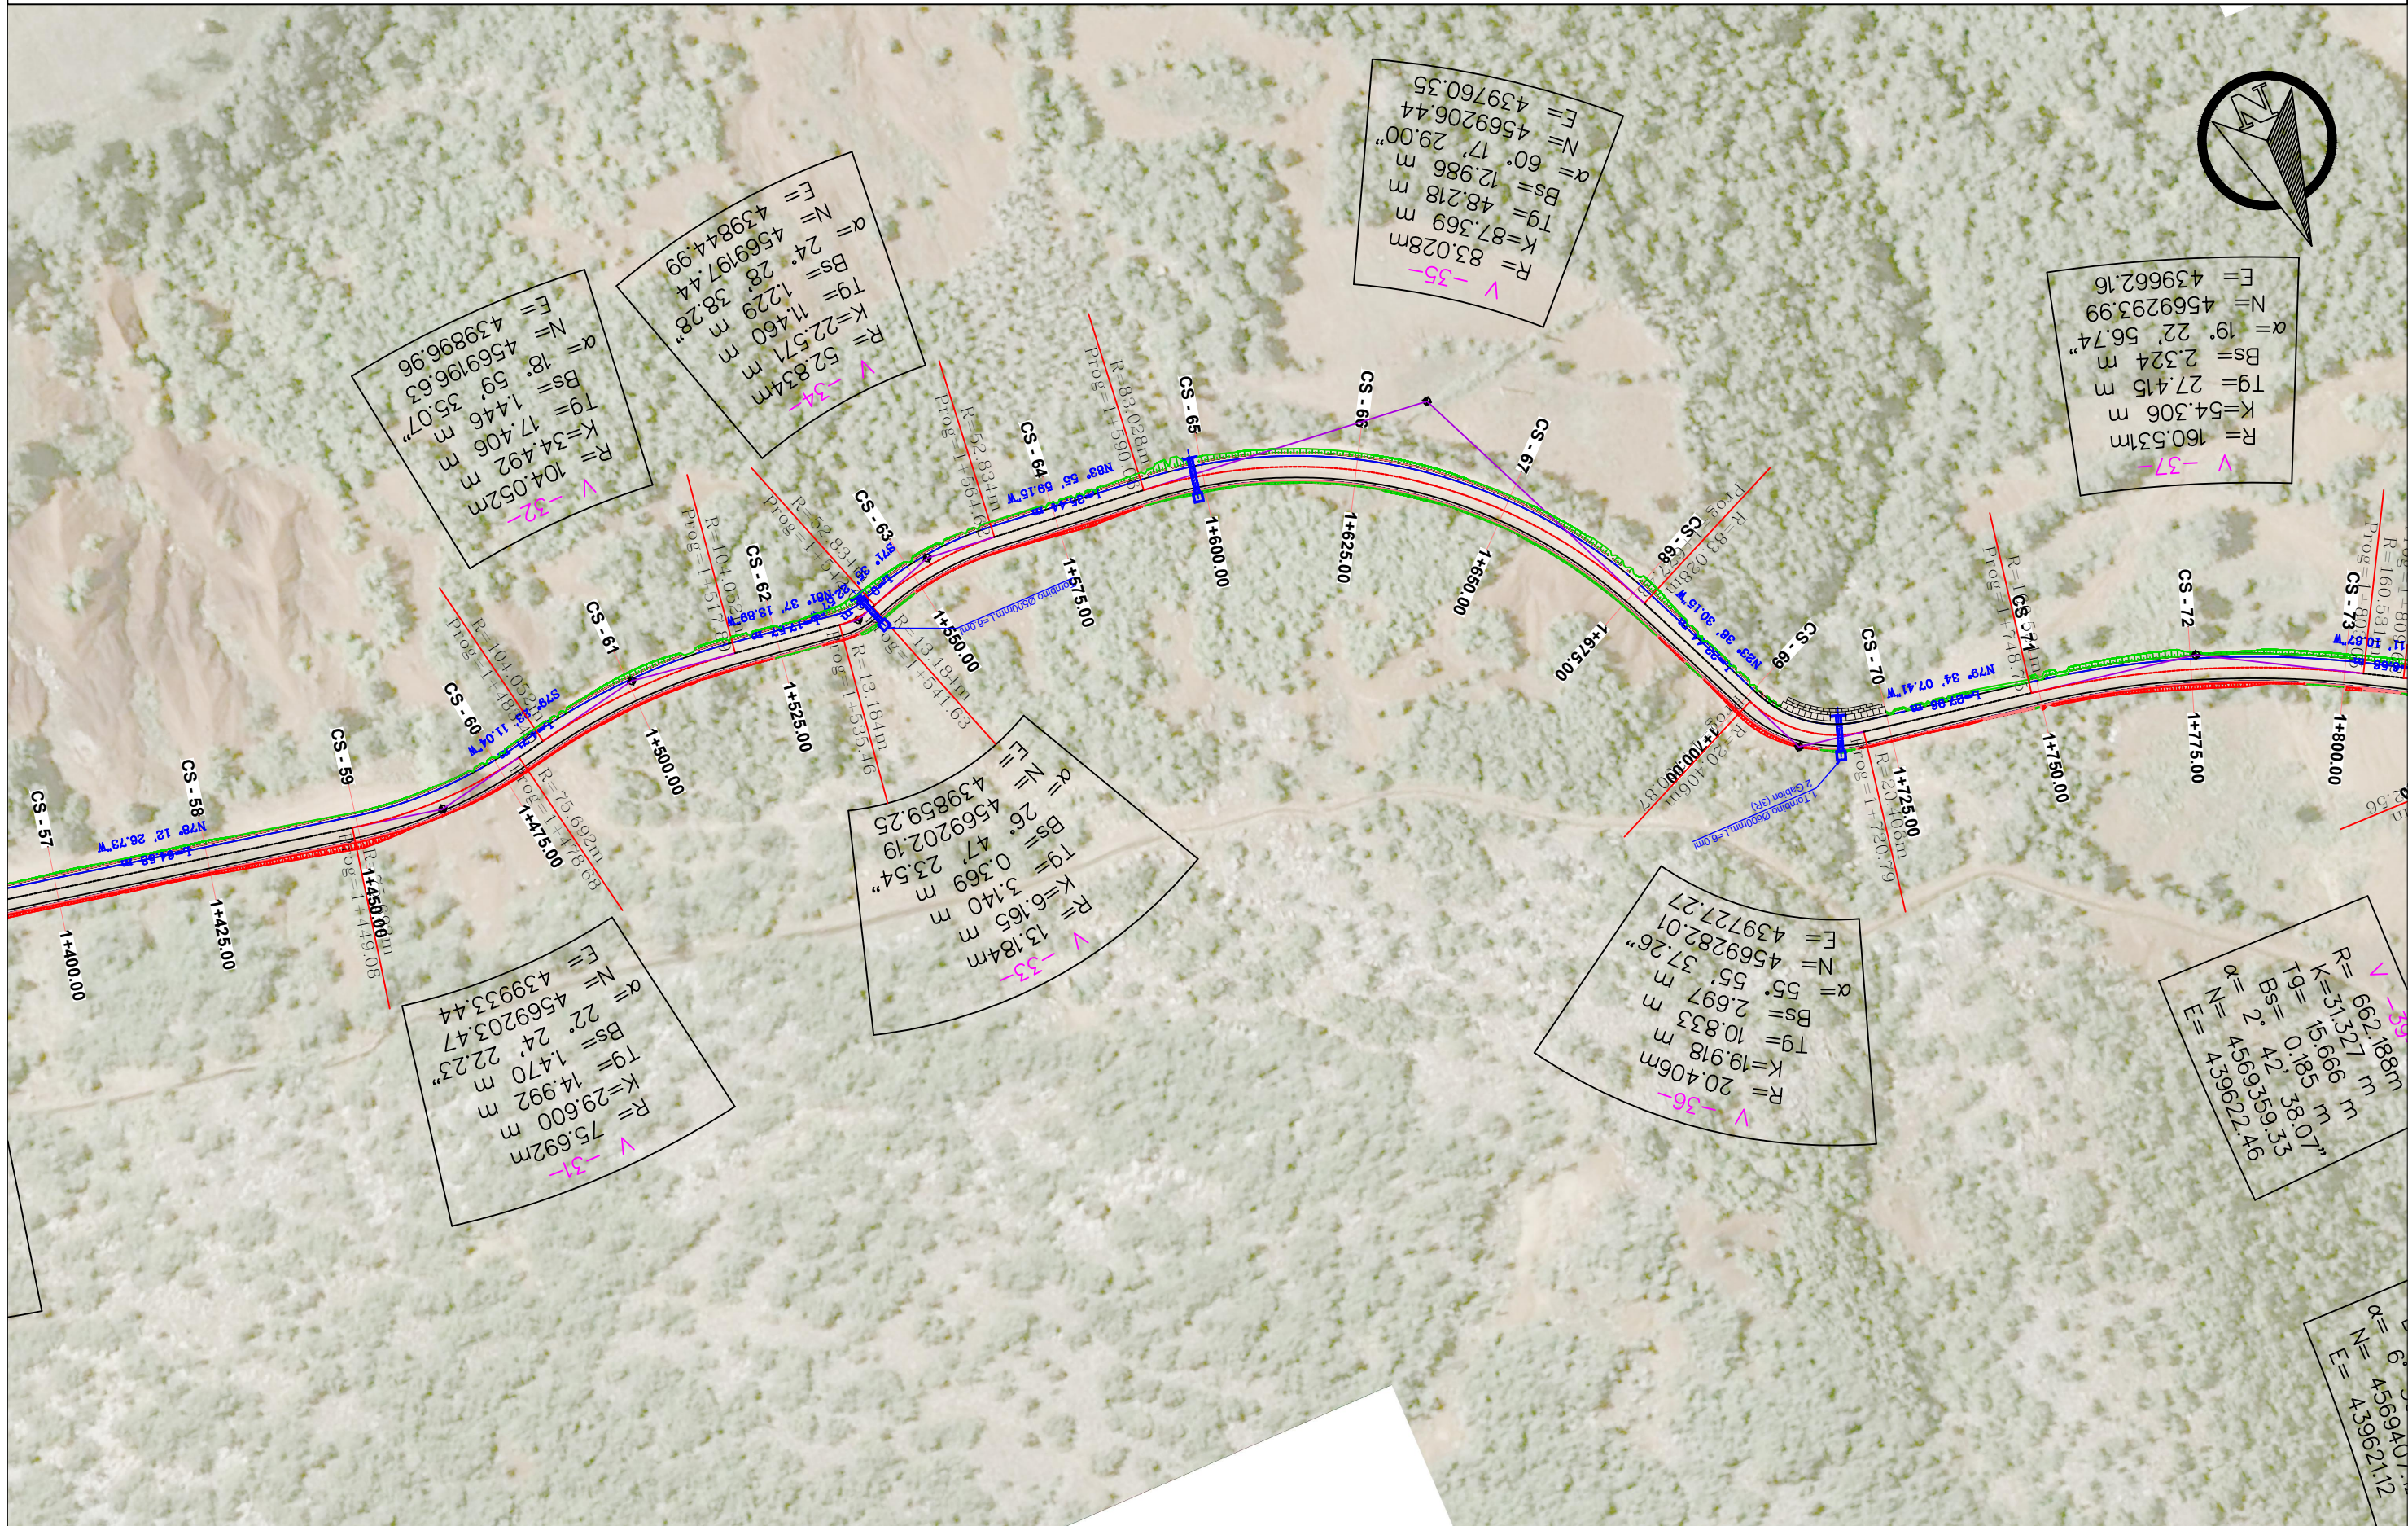

OBJEKTI: "ASFALTIM I RRUGES FUNARES-ZDRAJSH (LOTI 3), NJESIA ADMINISTRATIVE ORENJE,BASHKIA LIBRAZH".		EMERTIMI I FLETES		
		PLANIMETRIA E RRUGES		
 POROSITES: BASHKIA LIBRAZH	PERGATITI:  "ENGINEERING CONSULTING GROUP" SH.P.K. HEAD OFFICE - TIRANE; MOE+355 69 40 98 81L NIFT: HOJ308013C STR. "ARKITIKT KASEH", BUILDING NO.22. - "BRYEL" , TIRANE. E-MAIL: ECGROUP20@GMAIL.COM	SHKALLA	NR. FLETËS	LIBRAZH
		SH 1:1000	06	2023


# PLANIMETRIA E RRUGESE.SHKALLA 1:1000.

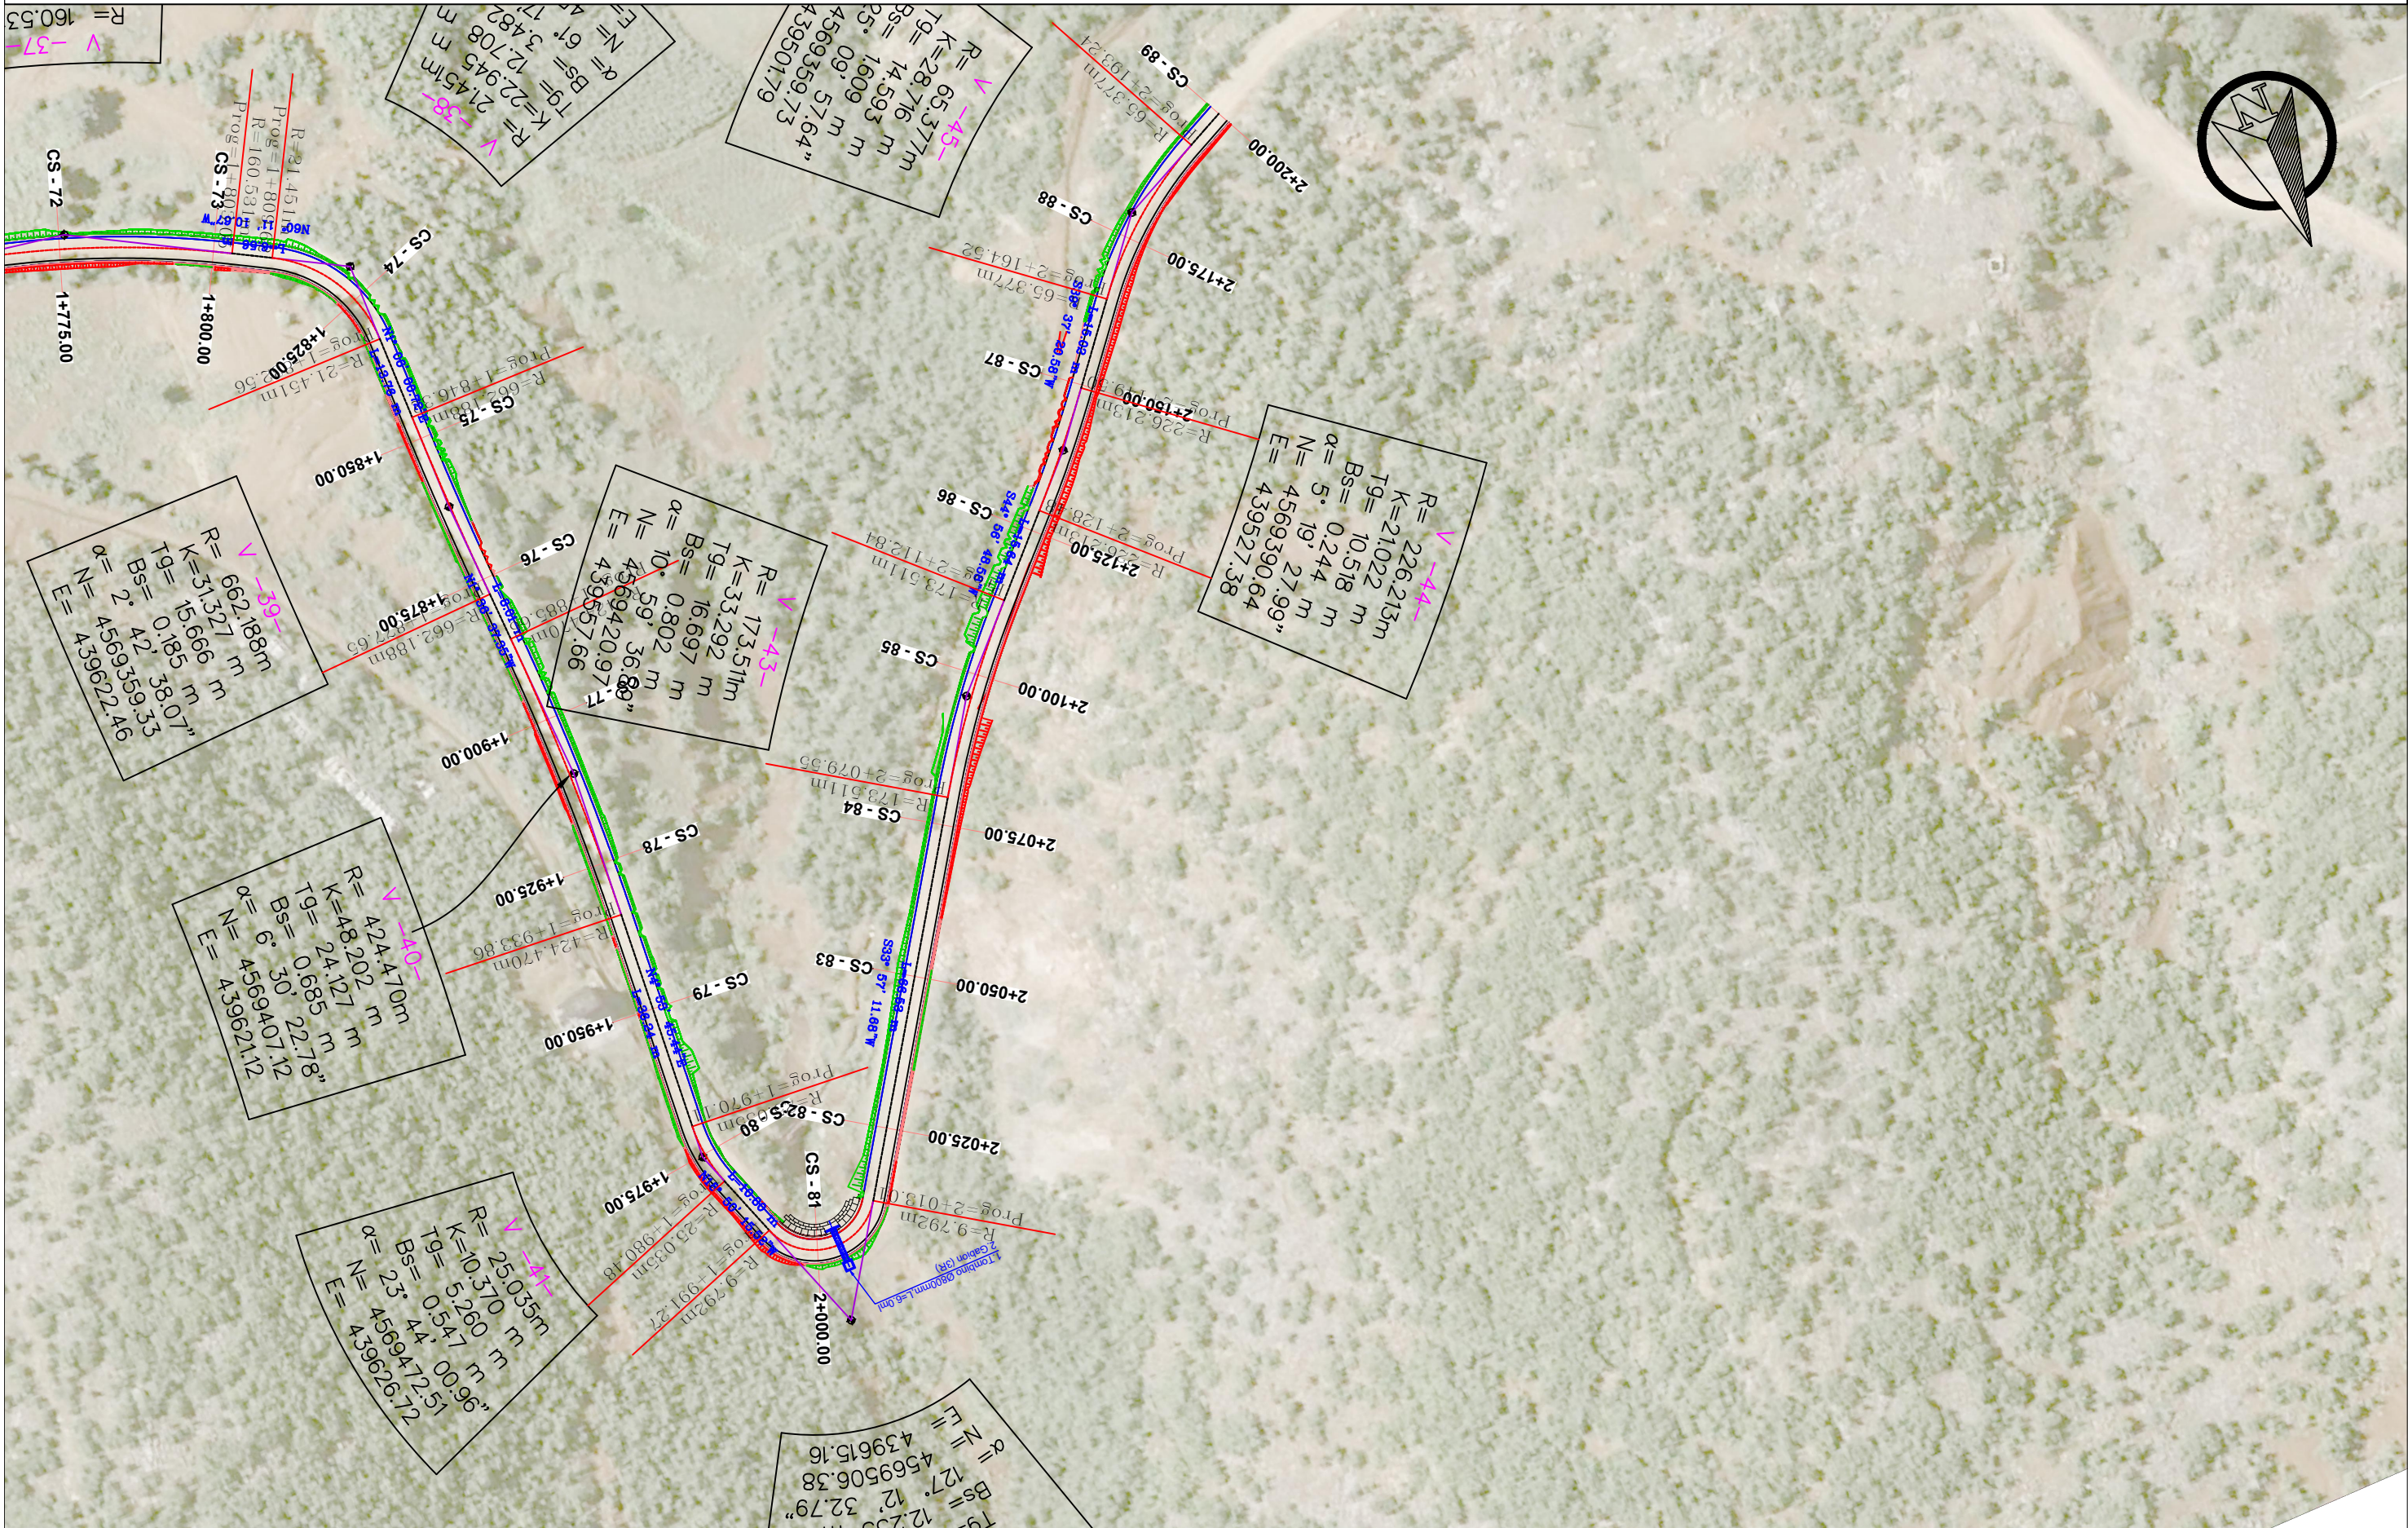

OBJEKTI: "ASFALTIM I RRUGES FUNARES-ZDRAJSH (LOTI 3), NJESIA ADMINISTRATIVE ORENJE,BASHKIA LIBRAZH".		EMERTIMI I FLETES PLANIMETRIA E RRUGES		
 <p>POROSITES: BASHKIA LIBRAZH</p>	<p>PERGATITI:</p>  <p>"ENGINEERING CONSULTING GROUP" SH.P.K  <small>HEAD OFFICE - TIRANE;          MOE+355 69 40 98 81; NIFT: HOJ308013C          STR. "ARKITKTI KASEM", BUILDING No.22 - "BRYLLI" , TIRANE;          E-MAIL: ECGROUP20@GMAIL.COM</small></p>	SHKALLA	NR. FLETËS	LIBRAZH
		SH 1:1000	07	2023



# PLANIMETRIA E RRUGESE.SHKALLA 1:1000.

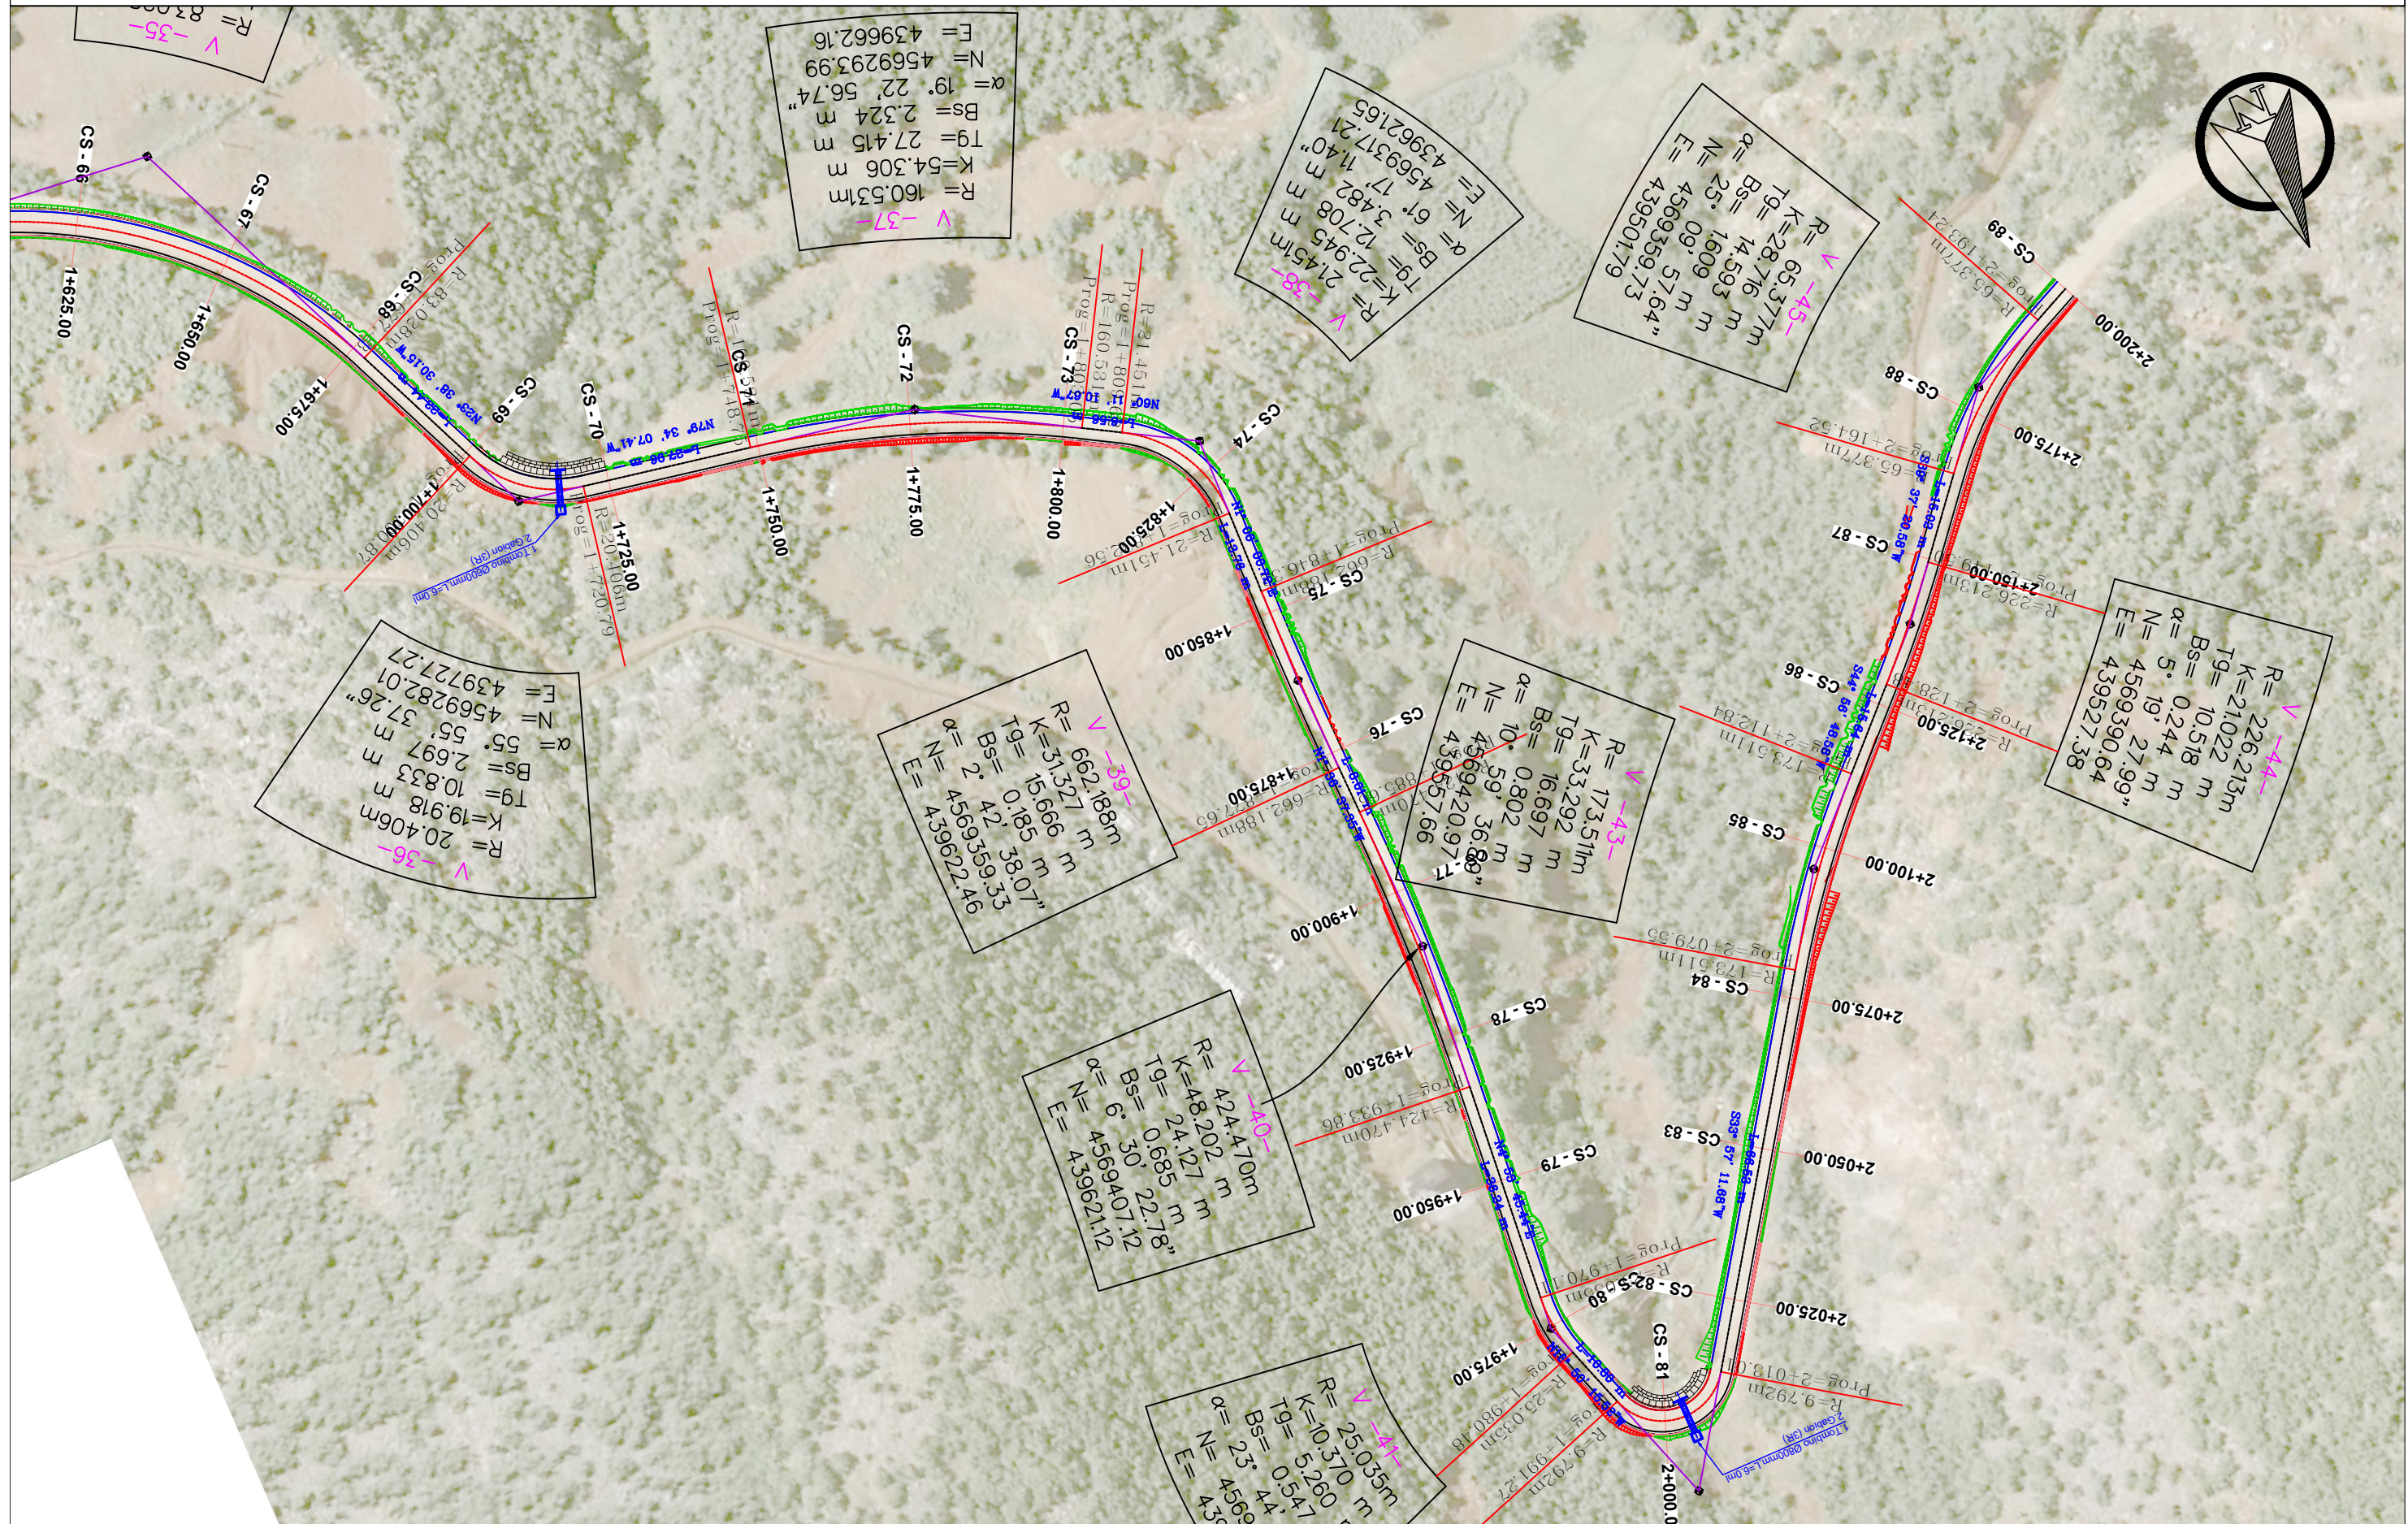

OBJEKTI: "ASFALTIM I RRUGES FUNARES-ZDRAJSH (LOTI 3), NJESIA ADMINISTRATIVE ORENJE,BASHKIA LIBRAZH".		EMERTIMI I FLETES PLANIMETRIA E RRUGES		
 POROSITES: BASHKIA LIBRAZH	PERGATITI:  "ENGINEERING CONSULTING GROUP" SH.P.K <small>HEAD OFFICE - TIRANE;          MBE-355 6P LD 98 BIL. NIFT: MOJ508013C          STR. "ARKITETI KASEMI", BUILDING NO.22 - "BRYLLI" - TIRANE.          E-MAIL: ECGROUP20@GMAIL.COM</small>	SHKALLA	NR. FLETËS	LIBRAZH
		SH 1:1000	08	2023