


BASHKIA DURRES

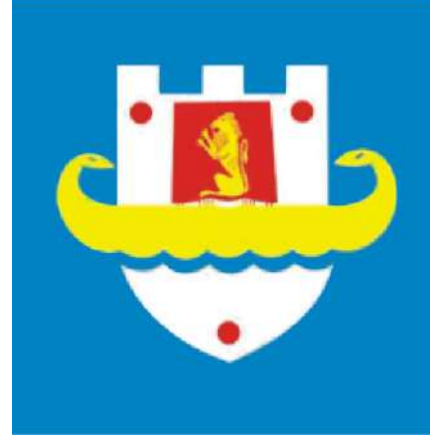

PROJEKT ZBATIMI

OBJEKTI: Rruga Erzeni i vjeter, Vau i Grave, Katundi Ri

OBJEKTI: Rruga Erzeni i vjeter, Vau i Grave, Katundi Ri PLANVENDOSJA E RRUGEVE



BASHKIA DURRES



NJESIA E
PROJEKTIT DHE
INFRASTRUKTURES

OBJEKTI: Rruga Erzeni i vjeter, Vau i Grave, Katundi Ri

VENDODHJA :
DURRES

PROJEKTI :
ARKITEKTONIK

FAZA E PROJEKTIT :
PROJEKT ZBATIMI

GRUPI PROJEKTIMIT :

EMER MBIEMER

FIRMA

Ing . Eni TURKESHI
Ark. Alba Kokomani
Ing. Jetmir Kurti
Ing. Lorenc Facja

EMERTIMI I FLETES :

PLANVENDOSJA E RRUGES

DATA: 17,04,2024

SHKALLA 1:2000



No. I FLETES

A-01





OBJEKTI: Rruga Erzeni i vjeter, Vau i Grave, Katundi Ri



 BASHKIA DURRES NJESIA E PROJEKTIT DHE INFRASTRUKTURES	OBJEKTI:	Rikonstuksion rruga Erzeni i vjeter, Vau i Grave, Katundi Ri		
	VENDODHJA :	DURRES		
	PROJEKTI :	ARKITEKTONIK		
	FAZA E PROJEKTIT :	PROJEKT ZBATIMI		
GRUPI PROJEKTIMIT :	EMER MBIEMER	FIRMA	EMERTIMI I FLETES :	
	Ing . Eni TURKESHI Ark. Alba Kokomani Ing. Jetmir Kurti Ing. Lorenc Facja		PLANVENDOSJA E RRUGES	
			DATA: 17,04,2024	SHKALLA 1:250
		No. I FLETES	A-02	
				


OBJEKTI: Rruga Erzeni i vjeter, Vau i Grave, Katundi Ri



 BASHKIA DURES NJESIA E PROJEKTIT DHE INFRASTRUKTURES	OBJEKTI: Rikonstuksion rruga Erzeni i vjeter, Vau i Grave, Katundi Ri	EMERTIMI I FLETES : PLANVENDOSJA E RRUGES	
	VENDODHJA : DURRES	EMER MBIEMER Ing . Eni TURKESHI Ark. Alba Kokomani Ing. Jetmir Kurti Ing. Lorenc Facja	FIRMA
	PROJEKTI : ARKITEKTONIK	DATA: 17,04,2024	SHKALLA 1:250
	FAZA E PROJEKTIT : PROJEKT ZBATIMI	No. I FLETES A-03	



OBJEKTI:Rruga Erzeni i vjeter, Vau i Grave, Katundi Ri



 BASHKIA DURES NJESIA E PROJEKTIT DHE INFRASTRUKTURES	OBJEKTI:	Rikonstuksion rruga Erzeni i vjeter, Vau i Grave, Katundi Ri		
	VENDODHJA :	DURRES		
	PROJEKTI :	ARKITEKTONIK		
	FAZA E PROJEKTIT :	PROJEKT ZBATIMI		
GRUPI PROJEKTIMIT :	EMER MBIEMER	FIRMA		EMERTIMI I FLETES :
	Ing . Eni TURKESHI Ark. Alba Kokomani Ing. Jetmir Kurti Ing. Lorenc Facja			PLANVENDOSIA E RRUGES
				DATA: 17,04,2024 SHKALLA 1:250
			No. I FLETES	A-04



OBJEKTI:Rruga Erzeni i vjeter, Vau i Grave, Katundi Ri



 BASHKIA DURES NJESIA E PROJEKTTIT DHE INFRASTRUKTURES	OBJEKTI: Rikonstuksion rruga Erzeni i vjeter, Vau i Grave, Katundi Ri	EMER MBIEMER Ing . Eni TURKESHI Ark. Alba Kokomani Ing. Jetmir Kurti Ing. Lorenc Facja	FIRMA _____	EMERTIMI I FLETES : PLANVENDOSJA E RRUGES
	VENDODHJA : DURRES	GRUPI PROJEKTTIMIT : _____	DATA:17,04,2024	SHKALLA 1:250
	PROJEKTI : ARKITEKTONIK		No. I FLETES	A-05
	FAZA E PROJEKTTIT : PROJEKT ZBATIMI			


OBJEKTI: Rruga Erzeni i vjeter, Vau i Grave, Katundi Ri



 BASHKIA DURRES NJESIA E PROJEKTIT DHE INFRASTRUKTURES	OBJEKTI: Rikonstuksion rruga Erzeni i vjeter, Vau i Grave, Katundi Ri	EMERTIMI I FLETES : PLANVENDOSJA E RRUGES	
	VENDODHJA : DURRES	EMER MBIEMER Ing . Eni TURKESHI Ark. Alba Kokomani Ing. Jetmir Kurti Ing. Lorenc Facja	FIRMA
	PROJEKTI : ARKITEKTONIK	GRUPI PROJEKTIMIT :	DATA: 17,04,2024 SHKALLA 1:250
	FAZA E PROJEKTIT : PROJEKT ZBATIMI	No. I FLETES A-06	



OBJEKTI: Rruga Erzeni i vjeter, Vau i Grave, Katundi Ri



 BASHKIA DURRES NJESIA E PROJEKTIT DHE INFRASTRUKTURES	OBJEKTI: Rikonstuksion rruga Erzeni i vjeter, Vau i Grave, Katundi Ri	EMERTIMI I FLETES : PLANVENDOSJA E RRUGES		
	VENDODHJA : DURRES	EMER MBIEMER Ing . Eni TURKESHI Ark. Alba Kokomani Ing. Jetmir Kurti Ing. Lorenc Facja	FIRMA	
	PROJEKTI : ARKITEKTONIK	GRUPI PROJEKTIMIT :	DATA: 17,04,2024	SHKALLA 1:250
	FAZA E PROJEKTIT : PROJEKT ZBATIMI	No. I FLETES	A-07	



OBJEKTI: Rruga Erzeni i vjeter, Vau i Grave, Katundi Ri



 BASHKIA DURRES NJESIA E PROJEKTIT DHE INFRASTRUKTURES	OBJEKTI: Rikonstuksion rruga Erzeni i vjeter, Vau i Grave, Katundi Ri	EMERTIMI I FLETES : PLANVENDOSJA E RRUGES		
	VENDODHJA : DURRES	EMER MBIEMER Ing . Eni TURKESHI Ark. Alba Kokomani Ing. Jetmir Kurti Ing. Lorenc Facja	FIRMA	
	PROJEKTI : ARKITEKTONIK	GRUPI PROJEKTIMIT :	DATA: 17,04,2024	SHKALLA 1:250
	FAZA E PROJEKTIT : PROJEKT ZBATIMI	No. I FLETES A-08		


OBJEKTI: Rruga Erzeni i vjeter, Vau i Grave, Katundi Ri



 BASHKIA DURRES NJESIA E PROJEKTIT DHE INFRASTRUKTURES	OBJEKTI: Rikonstuksion rruga Erzeni i vjeter, Vau i Grave, Katundi Ri	EMERTIMI I FLETES : PLANVENDOSJA E RRUGES		
	VENDODHJA : DURRES	EMER MBIEMER Ing . Eni TURKESHI Ark. Alba Kokomani Ing. Jetmir Kurti Ing. Lorenc Facja	FIRMA	
	PROJEKTI : ARKITEKTONIK	GRUPI PROJEKTIMIT :	DATA: 17,04,2024	SHKALLA 1:250
	FAZA E PROJEKTIT : PROJEKT ZBATIMI	No. I FLETES	A-09	


OBJEKTI: Rruga Erzeni i vjeter, Vau i Grave, Katundi Ri



 BASHKIA DURRES NJESIA E PROJEKTIT DHE INFRASTRUKTURES	OBJEKTI: Rikonstuksion rruga Erzeni i vjeter, Vau i Grave, Katundi Ri	EMERTIMI I FLETES : PLANVENDOSJA E RRUGES	
	VENDODHJA : DURRES	EMER MBIEMER Ing . Eni TURKESHI Ark. Alba Kokomani Ing. Jetmir Kurti Ing. Lorenc Facja	FIRMA
	PROJEKTI : ARKITEKTONIK	DATA: 17,04,2024	SHKALLA 1:250
	FAZA E PROJEKTIT : PROJEKT ZBATIMI	No. I FLETES	A-10


OBJEKTI:Rruga Erzeni i vjeter, Vau i Grave, Katundi Ri



 BASHKIA DURRES NJESIA E PROJEKTIT DHE INFRASTRUKTURES	OBJEKTI: Rikonstuksion rruga Erzeni i vjeter, Vau i Grave, Katundi Ri	EMERTIMI I FLETES : PLANVENDOSJA E RRUGES	
	VENDODHJA : DURRES	EMER MBIEMER Ing . Eni TURKESHI Ark. Alba Kokomani Ing.Jetmir Kurti Ing.Lorenc Facja	FIRMA
	PROJEKTI : ARKITEKTONIK	DATA:17,04,2024	SHKALLA 1:250
	FAZA E PROJEKTIT : PROJEKT ZBATIMI	No. I FLETES	A-11

OBJEKTI: Rruga Erzeni i vjeter, Vau i Grave, Katundi Ri





 BASHKIA DURRES NJESIA E PROJEKTIT DHE INFRASTRUKTURES	OBJEKTI: Rikonstuksion rruga Erzeni i vjeter, Vau i Grave, Katundi Ri	EMERTIMI I FLETES : PLANVENDOSJA E RRUGES		
	VENDODHJA : DURRES	EMER MBIEMER Ing . Eni TURKESHI Ark. Alba Kokomani Ing. Jetmir Kurti Ing. Lorenc Facja	FIRMA	
	PROJEKTI : ARKITEKTONIK	GRUPI PROJEKTIMIT :	DATA: 17,04,2024	SHKALLA 1:250
	FAZA E PROJEKTIT : PROJEKT ZBATIMI	No. I FLETES	A-12	





OBJEKTI:Rruga Erzeni i vjeter, Vau i Grave, Katundi Ri



 BASHKIA DURRES NJESIA E PROJEKTIT DHE INFRASTRUKTURES	OBJEKTI: Rikonstuksion rruga Erzeni i vjeter, Vau i Grave, Katundi Ri	EMERTIMI I FLETES : PLANVENDOSJA E RRUGES		
	VENDODHJA : DURRES	EMER MBIEMER Ing . Eni TURKESHI Ark. Alba Kokomani Ing.Jetmir Kurti Ing.Lorenc Facja	FIRMA	
	PROJEKTI : ARKITEKTONIK	GRUPI PROJEKTIMIT :	DATA:17,04,2024 SHKALLA 1:250	No. I FLETES A-13
	FAZA E PROJEKTIT : PROJEKT ZBATIMI			


OBJEKTI:Rruga Erzeni i vjeter, Vau i Grave, Katundi Ri




 BASHKIA DURES NJESIA E PROJEKTIT DHE INFRASTRUKTURES	OBJEKTI: Rikonstuksion rruga Erzeni i vjeter, Vau i Grave, Katundi Ri	EMERTIMI I FLETES : PLANVENDOSJA E RRUGES	
	VENDODHJA : DURRES	EMER MBIEMER Ing . Eni TURKESHI Ark. Alba Kokomani Ing. Jetmir Kurti Ing. Lorenc Facja	FIRMA
PROJEKTI : ARKITEKTONIK	FAZA E PROJEKTIT : PROJEKT ZBATIMI	GRUPI PROJEKTIMIT :	


OBJEKTI: Rruga Erzeni i vjeter, Vau i Grave, Katundi Ri



 BASHKIA DURES NJESIA E PROJEKTIT DHE INFRASTRUKTURES	OBJEKTI: Rikonstuksion rruga Erzeni i vjeter, Vau i Grave, Katundi Ri	EMERTIMI I FLETES : PLANVENDOSJA E RRUGES	
	VENDODHJA : DURES	EMER MBIEMER : Ing . Eni TURKESHI Ark. Alba Kokomani Ing. Jetmir Kurti Ing. Lorenc Facja	FIRMA :
	PROJEKTI : ARKITEKTONIK	DATA: 17,04,2024	SHKALLA 1:250
	FAZA E PROJEKTIT : PROJEKT ZBATIMI	No. I FLETES :	A-15

OBJEKTI:Rruga Erzeni i vjeter, Vau i Grave, Katundi Ri

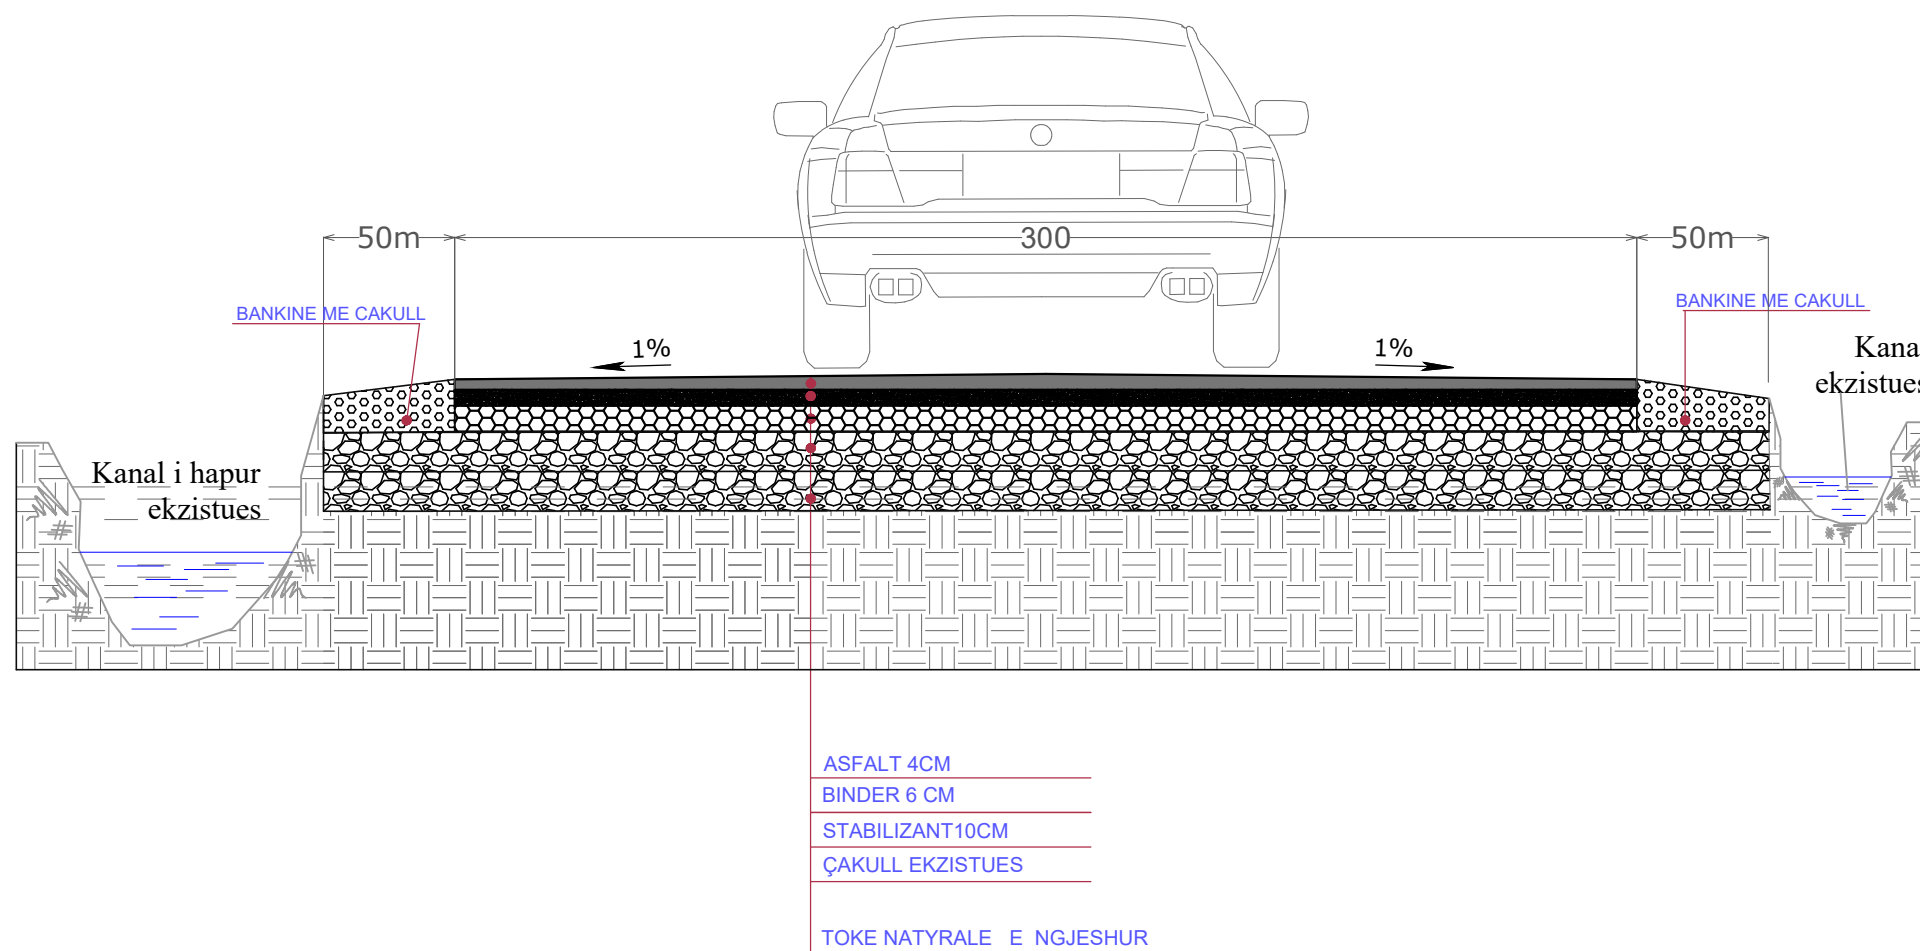

 BASHKIA DURRES NJESIA E PROJEKTIT DHE INFRASTRUKTURES	OBJEKTI: Rruga Erzeni i vjeter, Vau i Grave, Katundi Ri	EMERTIMI I FLETES : PLANVENDOSJA E RRUGES		
	VENDODHJA : DURRES	EMER MBIEMER : Ing . Eni TURKESHI Ark. Alba Kokomani Ing. Jetmir Kurti Ing. Lorenc Facja	FIRMA :	
	PROJEKTI : ARKITEKTONIK	GRUPI PROJEKTIMIT :	DATA: 17,04,2024	SHKALLA 1:30
	FAZA E PROJEKTIT : PROJEKT ZBATIMI	No. I FLETES : A-16	