

REPUBLIKA E SHQIPERISE  
BASHKIA LIBRAZHD

# PROJEKT ZBATIMI

EMERTIMI: KONSTRUKSIONI I HAPESIRES MULTI-FUNKSIONALE SPORTIVE, QYTETI LIBRAZHD.



MIRATOHET:  
KRYETARI I BASHKISE LIBRAZHD:


DREJTORI:

SEKTORI I PROJEKTEVE DHE INVESTIMEVE  
GRUPI I PROJEKTIMIT:

# KONSTRUKSION I HAPESIRES MULTI-FUNKSIONALE SPORTIVE, QYTETI LIBRAZHD

## PLANI I SISTEMIMIT TE TERRENEVE SPORTIVE

SH 1:500

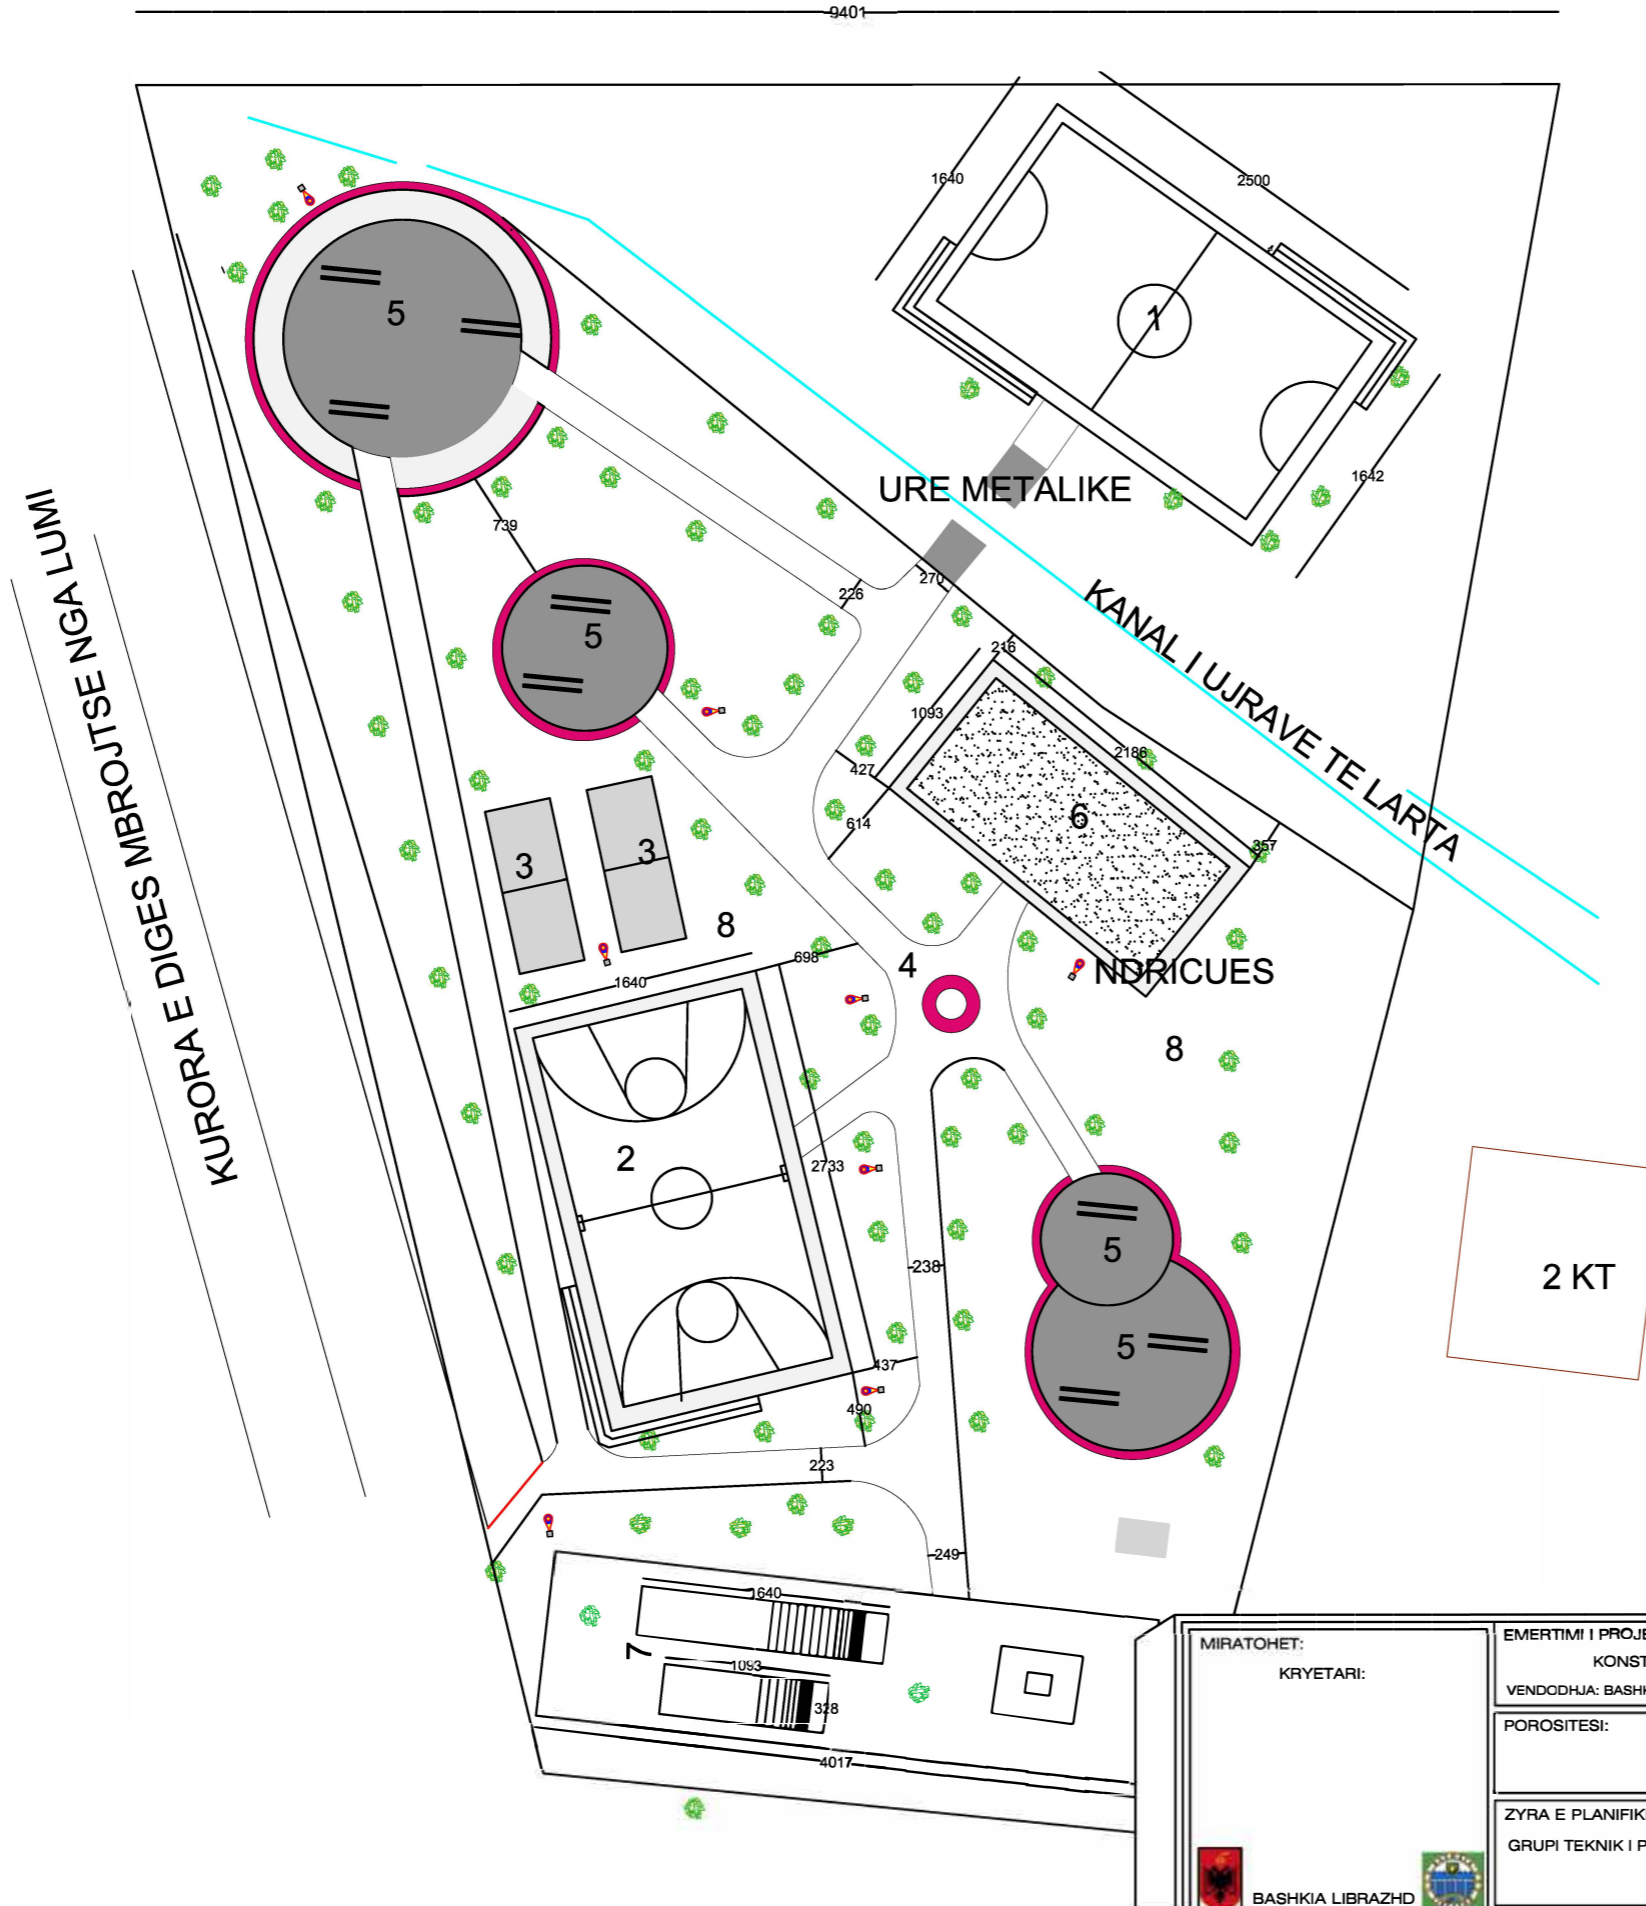


MIRATOHET: KRYETARI:  BASHKIA LIBRAZHD	EMERTIMI I PROJEKTTI: KONSTRUKSION I HAPESIRES MULTI-FUNKSIONALE SPORTIVE, QYTETI LIBRAZHD	EMERTIMI I FLETES: PLANIMETRI
	VENDODHJA: BASHKIA LIBRAZHD	SHKALLA: 1 : 500
	POROSITESI: BASHKIA LIBRAZHD	NUMRI I FLETES: /
	ZYRA E PLANIFIKIMIT DHE KONTROLLIT TE ZHVILLIMIT TE TERRITORIT GRUPI TEKNIK I PROJEKTIMIT:	DATA: / /2018

# KONSTRUKSION I HAPESIRES MULTI-FUNKSIONALE SPORTIVE, QYTETI LIBRAZHD

## DETAJE

SH 1:160


PARALELE

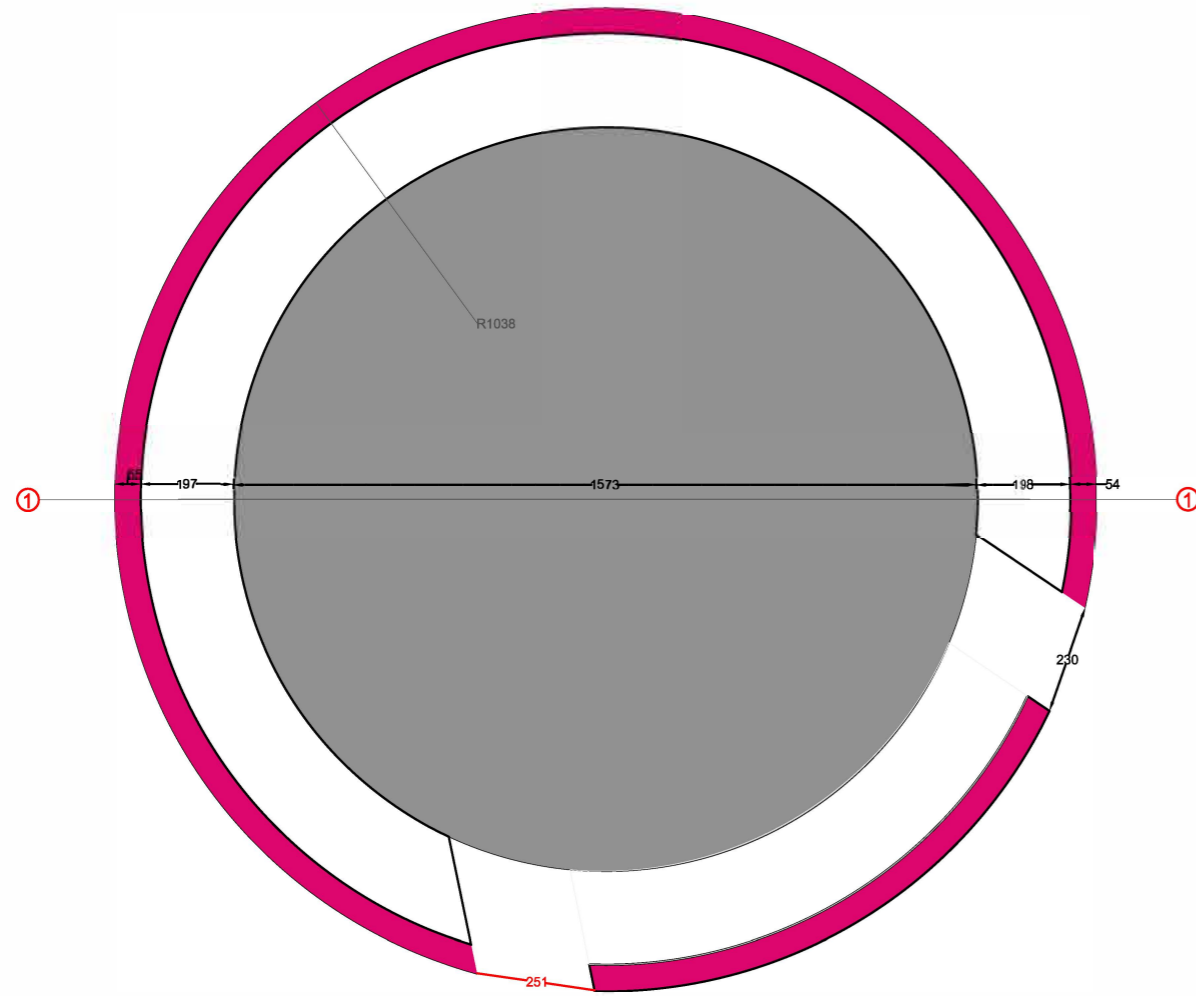


PRERJA 1-1




SH 1:80

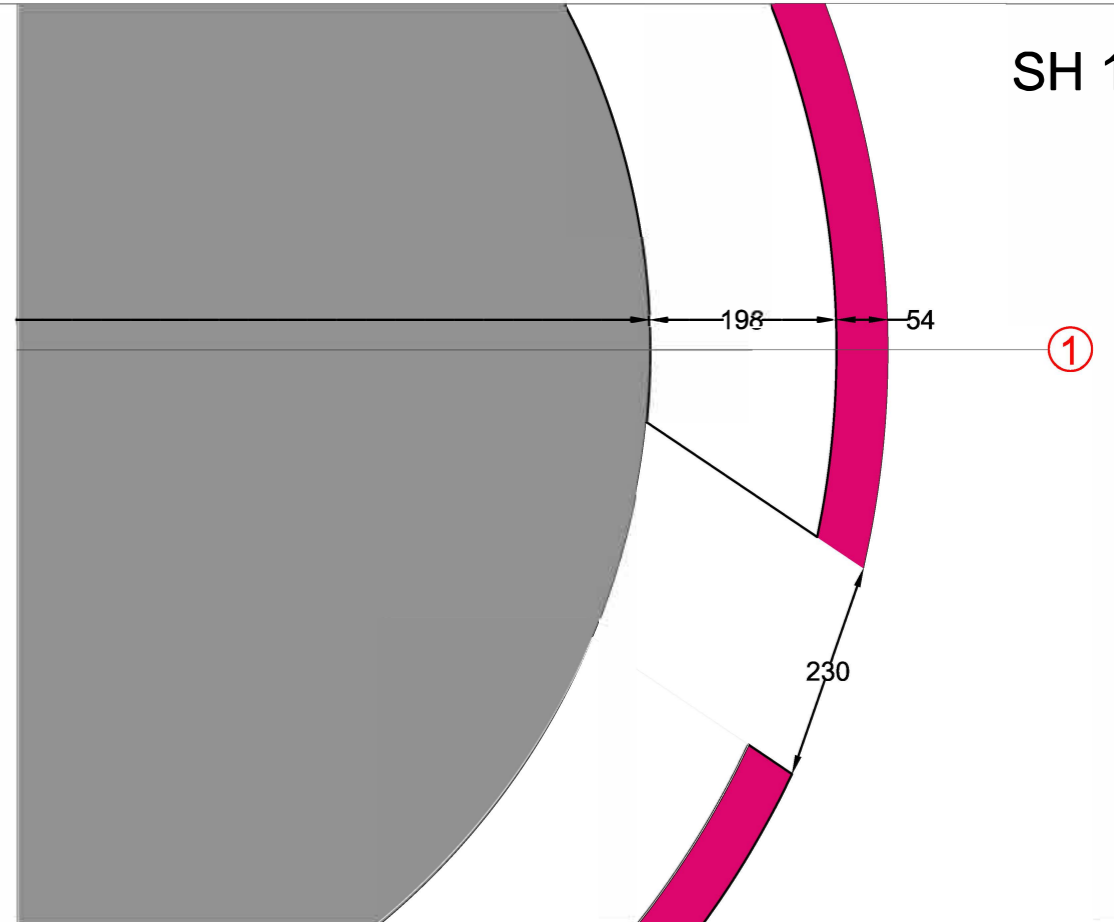

SH 1:50

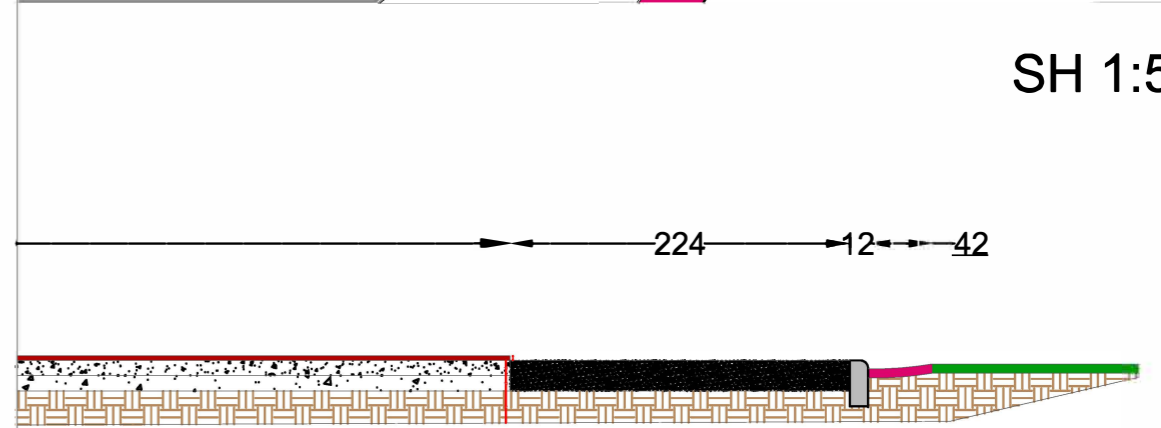


MIRATOHET: KRYETARI:  BASHKIA LIBRAZHD	EMERTIMI I PROJEKTIT: KONSTRUKSION I HAPESIRES MULTI-FUNKSIONALE SPORTIVE, QYTETI LIBRAZHD	EMERTIMI I FLETES: PLAN I DRENAZHIT
	VENDODHJA: BASHKIA LIBRAZHD	SHKALLA:
ZYRA E PLANIFIKIMIT DHE KONTROLLIT TE ZHVILLIMIT TE TERRITORIT GRUPI TEKNIK I PROJEKTIMIT:	NUMRI I FLETES: /	
	DATA: / / 2018	


# KONSTRUKSION I HAPESIRES MULTI-FUNKSIONALE SPORTIVE, QYTETI LIBRAZHD

## DETAJE KALCETO


SH 1:200

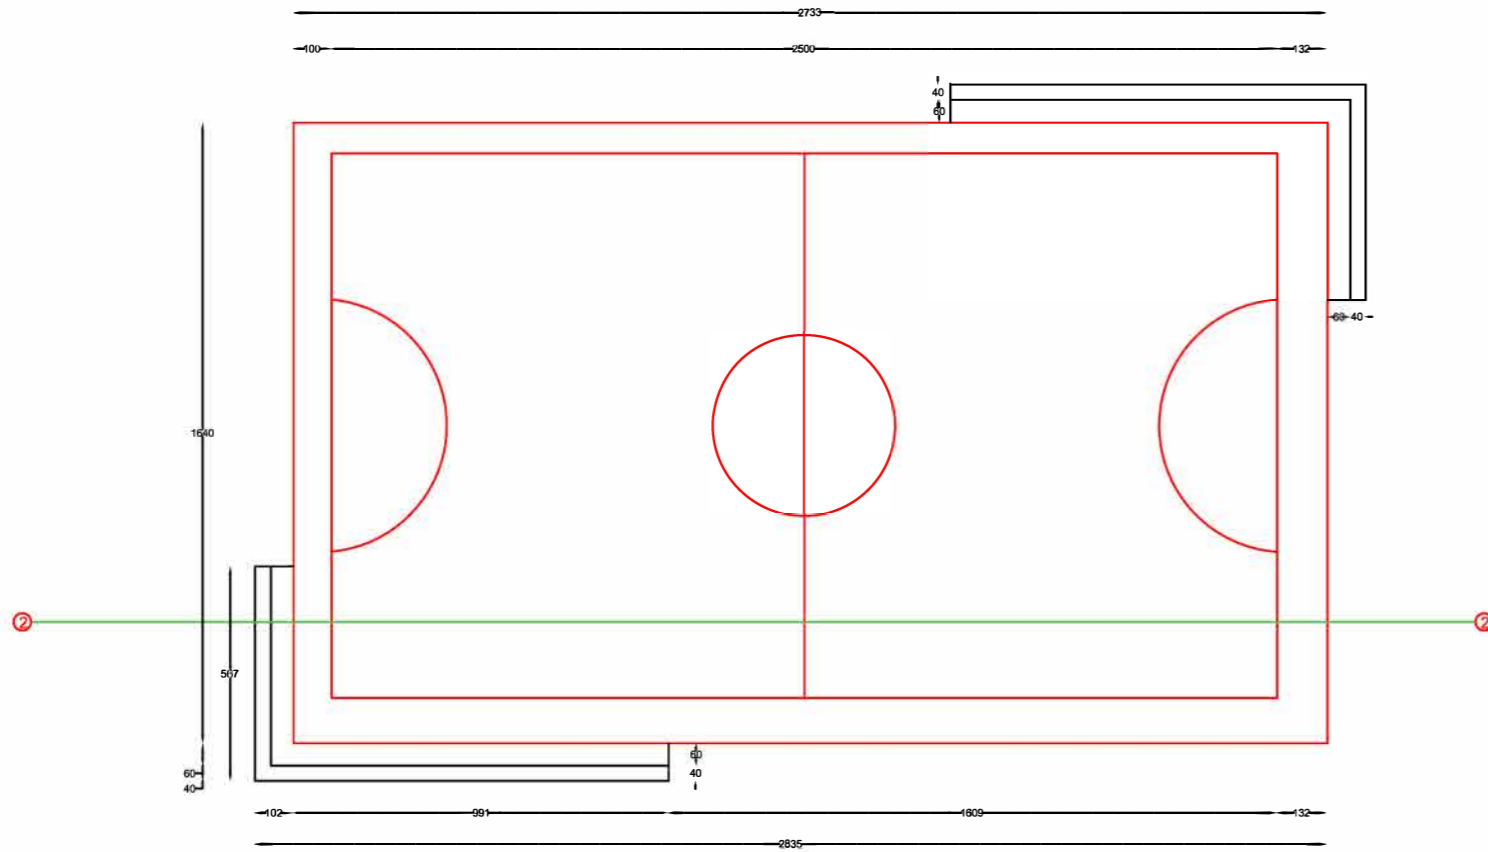

SH 1:200

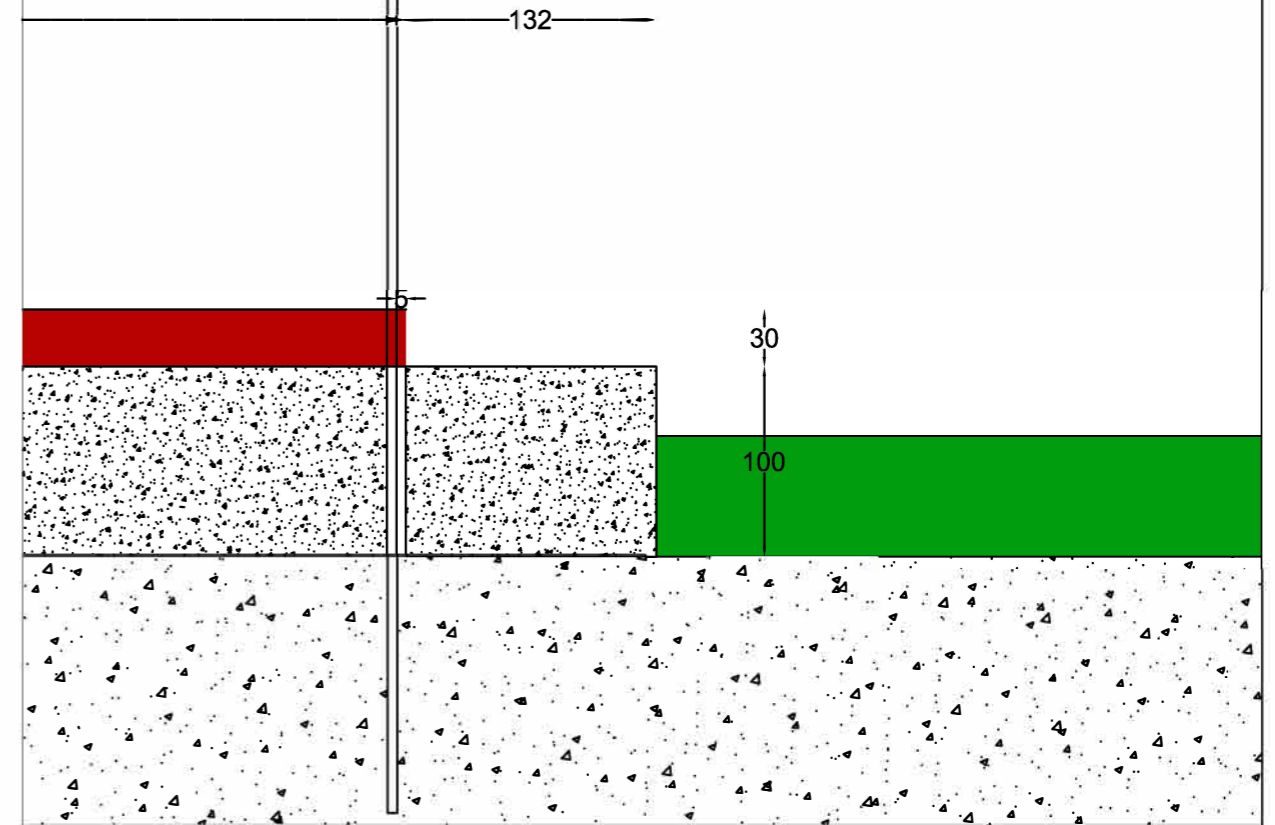

PRERJA 2-2

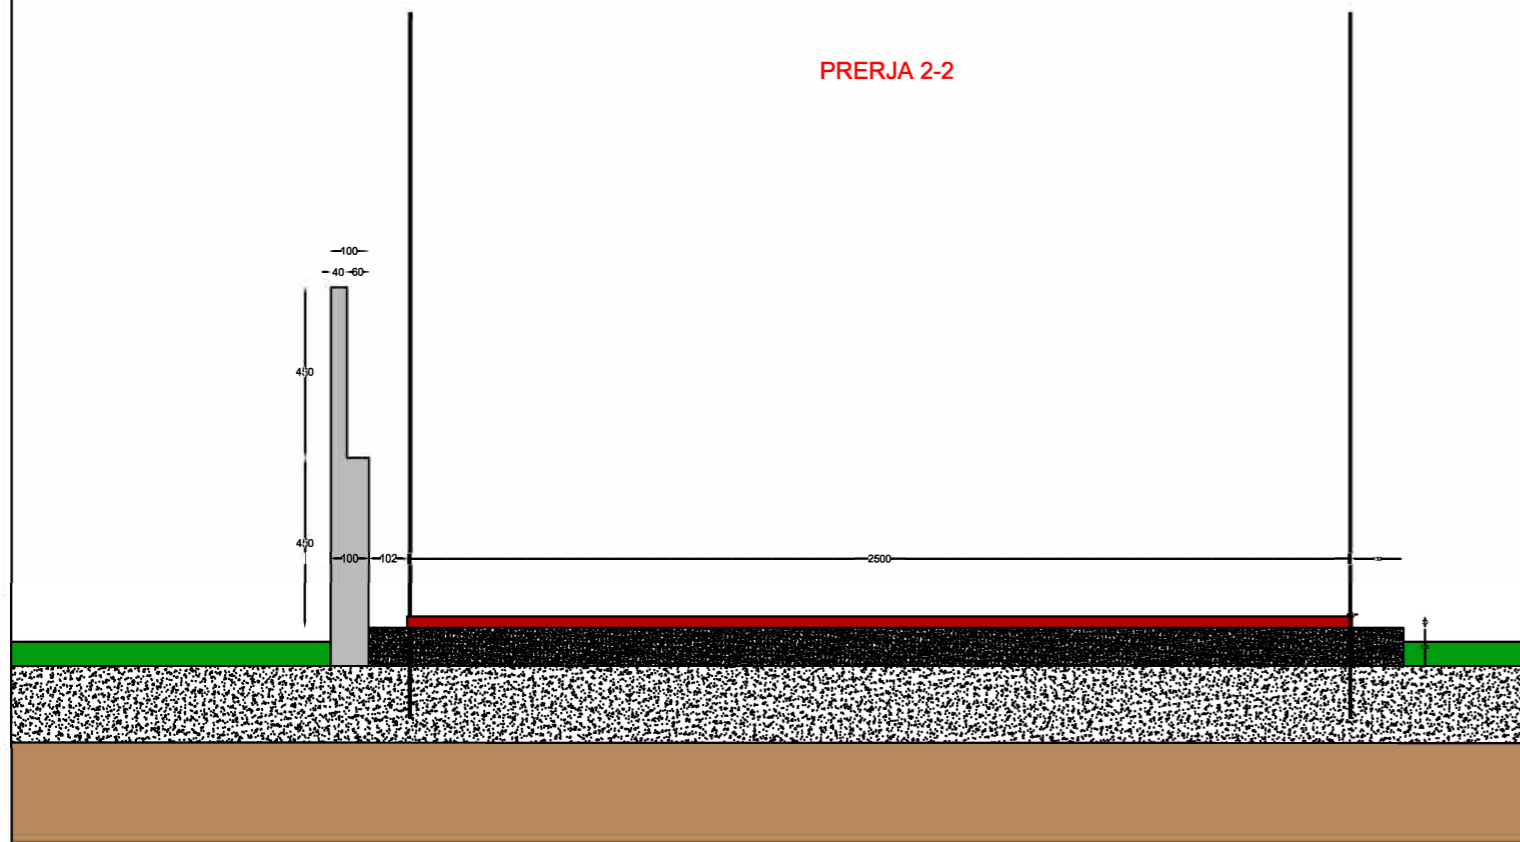

MIRATOHET:  
KRYETARI:



BASHKIA LIBRAZHD

EMERTIMI I PROJEKTIT:  
KONSTRUKSION I HAPESIRES MULTI-FUNKSIONALE SPORTIVE, QYTETI LIBRAZHD  
VENDODHJA: BASHKIA LIBRAZHD

POROSITESI:  
BASHKIA LIBRAZHD

ZYRA E PLANIFIKIMIT DHE KONTROLLIT TE ZHVILLIMIT TE TERRITORIT  
GRUPI TEKNIK I PROJEKTIMIT:

EMERTIMI I FLETES:  
DETAJE

SHKALLA:  
-

NUMRI I FLETES: /


DATA: / /2018

# KONSTRUKSION I HAPESIRES MULTI-FUNKSIONALE SPORTIVE, QYTETI LIBRAZHD

## DETAJE TE TERRENIT SPORTIV




PARALELE TE NDRYSHME+SHKALLE  
PER USHTRIME FORCE

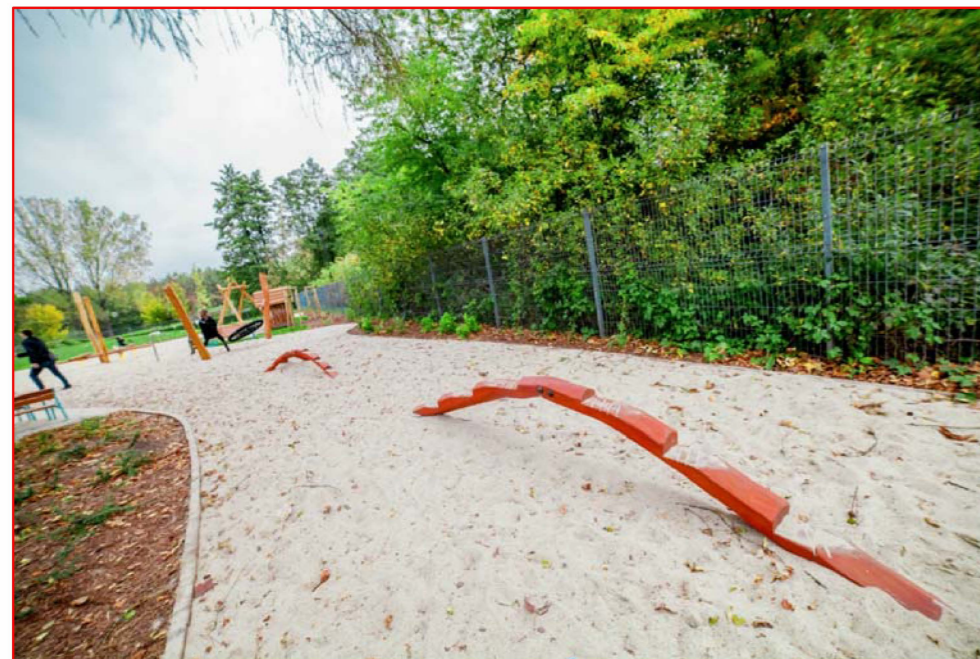

TRARE EKUILIBRI PER FEMIJE



PARALELE

MIRATOHET: KRYETARI:  BASHKIA LIBRAZHD	EMERTIMI I PROJEKTIT: KONSTRUKSION I HAPESIRES MULTI-FUNKSIONALE SPORTIVE, QYTETI LIBRAZHD	EMERTIMI I FLETES: DETAJE
	VENDODHJA: BASHKIA LIBRAZHD	SHKALLA: 1 :
	POROSITESI: BASHKIA LIBRAZHD	NUMRI I FLETES: /
	ZYRA E PLANIFIKIMIT DHE KONTROLLIT TE ZHVILLIMIT TE TERRITORIT GRUPI TEKNIK I PROJEKTIMIT:	DATA: / /2018

# KONSTRUKSION I HAPESIRES MULTI-FUNKSIONALE SPORTIVE, QYTETI LIBRAZHD

## DETAJE TE TERRENIT SPORTIV




FUSHE  
MINI-FUTBOLLI+AKSESORE




RRETHIMI I FUSHAVE




FUSHE TENISI+RRJETE

MIRATOHET: KRYETARI:  BASHKIA LIBRAZHD	EMERTIMI I PROJEKTIT: KONSTRUKSION I HAPESIRES MULTI-FUNKSIONALE SPORTIVE, QYTETI LIBRAZHD VENDODHJA: BASHKIA LIBRAZHD	EMERTIMI I FLETES: DETAJE
	POROSITESI: BASHKIA LIBRAZHD	SHKALLA: 1 :
	ZYRA E PLANIFIKIMIT DHE KONTROLLIT TE ZHVILLIMIT TE TERRITORIT GRUPI TEKNIK I PROJEKTIMIT:	NUMRI I FLETES: / DATA: / /2018


# KONSTRUKSION I HAPESIRES MULTI-FUNKSIONALE SPORTIVE, QYTETI LIBRAZHD DETAJE TE TERRENIT SPORTIV

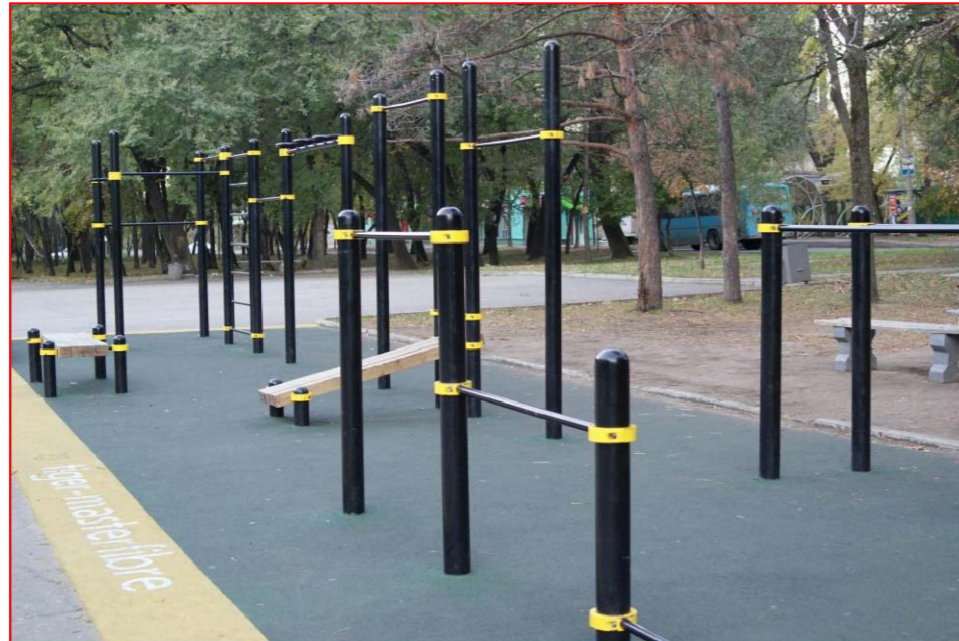

PARALELE TE NDRYSHME+SHKALLE  
PER USHTRIME FORCE

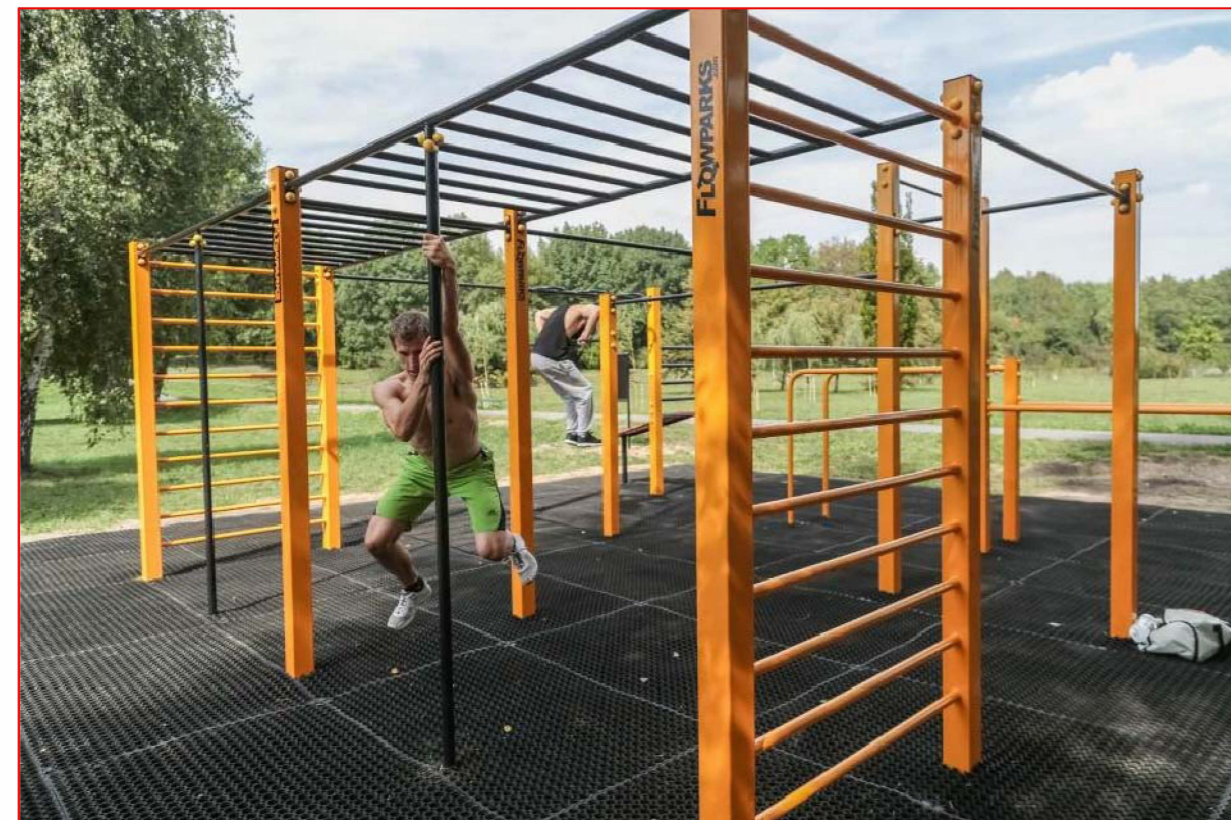

TRARE EKUILIBRI PER FEMIJE

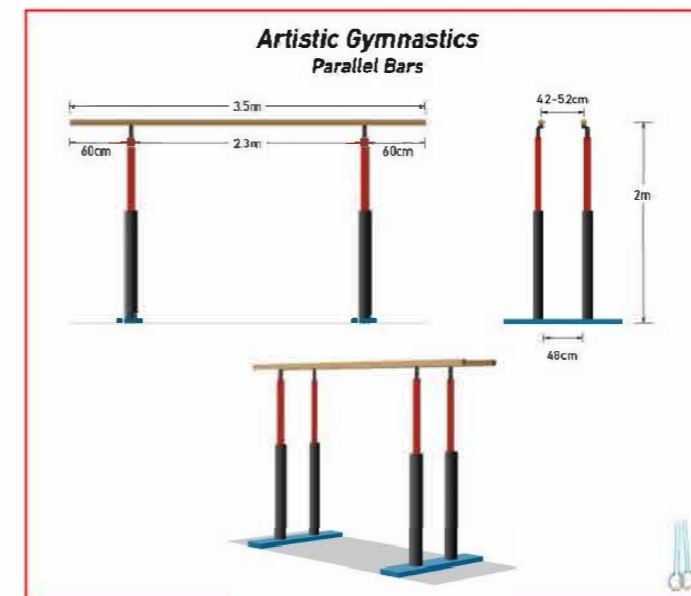

PARALELE

MIRATOHET: KRYETARI:	EMERTIMI I PROJEKTTIT: KONSTRUKSION I HAPESIRES MULTI-FUNKSIONALE SPORTIVE, QYTETI LIBRAZHD	EMERTIMI I FLETES: DETAJE
	VENDODHJA: BASHKIA LIBRAZHD	SHKALLA: 1 :
BASHKIA LIBRAZHD	POROSITESI: BASHKIA LIBRAZHD	NUMRI I FLETES: /
	ZYRA E PLANIFIKIMIT DHE KONTROLLIT TE ZHVILLIMIT TE TERRITORIT GRUPI TEKNIK I PROJEKTIMIT:	DATA: / /2018

# KONSTRUKSION I HAPESIRES MULTI-FUNKSIONALE SPORTIVE, QYTETI LIBRAZHD

## DETAJE TE TERRENIT SPORTIV




PORTE MINI-FUTBOLLI



TABELE BASKETBOLLI (komplet)




PARALELE

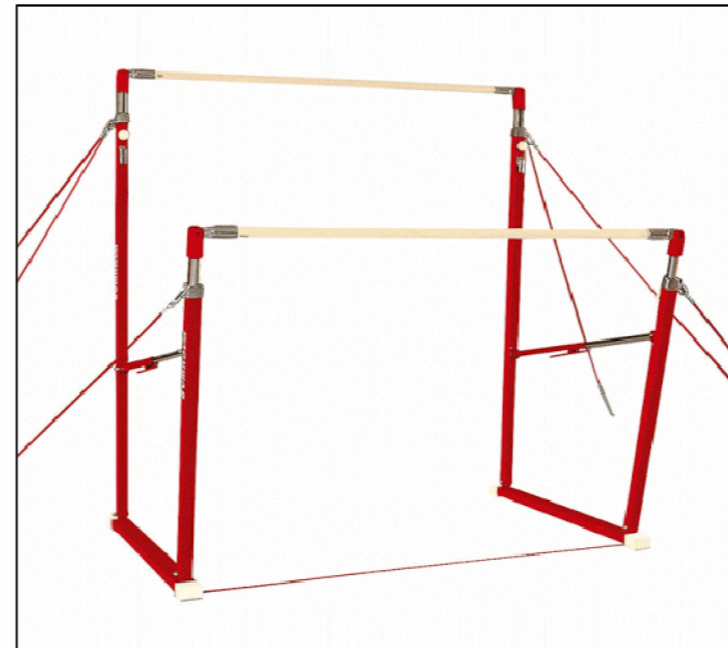

PARALELE TE SHKALLEZUAR





SHKALLE

MIRATOHET: KRYETARI:   BASHKIA LIBRAZHD	EMERTIMI I PROJEKTIT: KONSTRUKSION I HAPESIRES MULTI-FUNKSIONALE SPORTIVE, QYTETI LIBRAZHD	EMERTIMI I FLETES: DETAJE
	VENDODHJA: BASHKIA LIBRAZHD	SHKALLA: 1 :
	POROSITESI: BASHKIA LIBRAZHD	NUMRI I FLETES: /
	ZYRA E PLANIFIKIMIT DHE KONTROLLIT TE ZHVILLIMIT TE TERRITORIT GRUPI TEKNIK I PROJEKTIMIT:	DATA: / /2018





# KONSTRUKSION I HAPESIRES MULTI-FUNKSIONALE SPORTIVE, QYTETI LIBRAZHD

## DETAJE STOLA DHE NDRICIMI

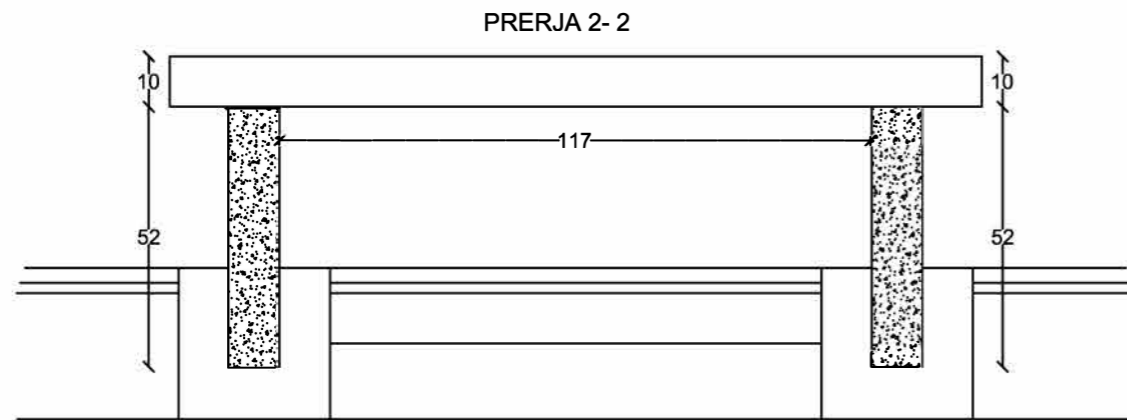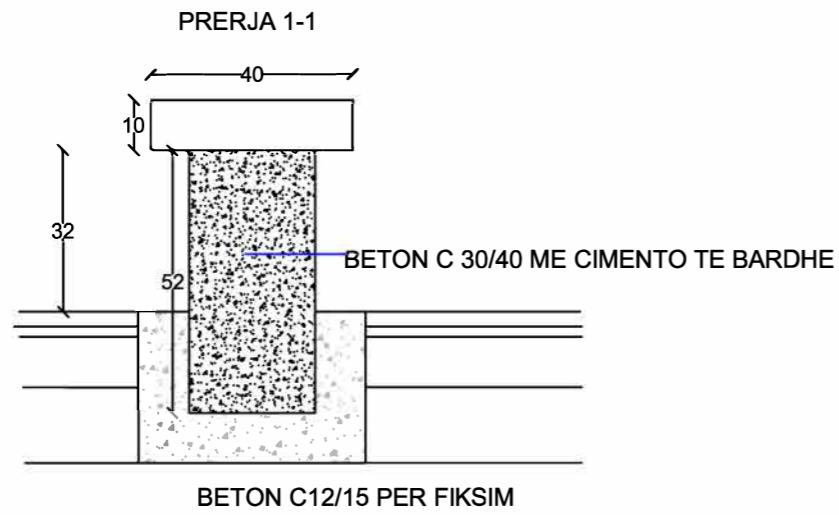

### MODELE TE SHTYLLAVE

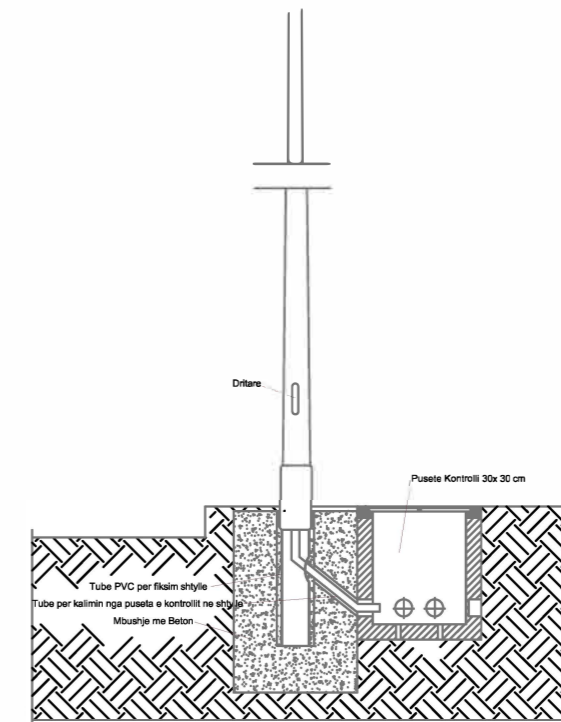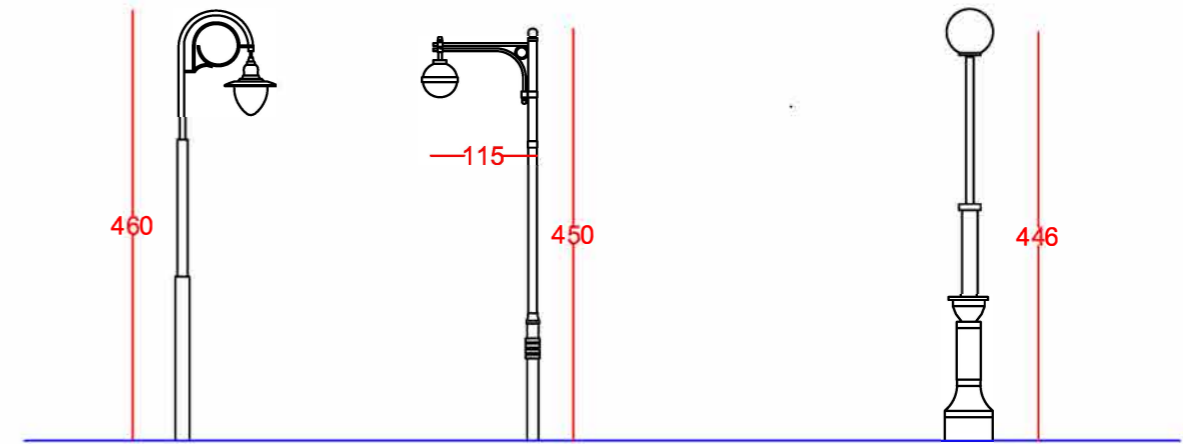


### PUSETA ELEKTRIKE

MIRATOHET:	EMERTIMI I PROJEKTIT:	EMERTIMI I FLETES:
KRYETARI:	KONSTRUKSION I HAPESIRES MULTI-FUNKSIONALE SPORTIVE, QYTETI LIBRAZHD	DETAJE
	VENDODHJA: BASHKIA LIBRAZHD	
	POROSITESI:	SHKALLA:
	BASHKIA LIBRAZHD	
	ZYRA E PLANIFIKIMIT DHE KONTROLLIT TE ZHVILLIMIT TE TERRITORIT	NUMRI I FLETES: /
	GRUPI TEKNIK I PROJEKTIMIT:	DATA: / / 2018


# KONSTRUKSION I HAPESIRES MULTI-FUNKSIONALE SPORTIVE, QYTETI LIBRAZHD GJENDJA EKZISTUESE



MIRATOHET: KRYETARI:  BASHKIA LIBRAZHD	EMERTIMI I PROJEKTIT: KONSTRUKSION I HAPESIRES MULTI-FUNKSIONALE SPORTIVE, QYTETI LIBRAZHD VENDODHJA: BASHKIA LIBRAZHD	EMERTIMI I FLETES: GJENDJA EKZISTUESE
	POROSITESI: BASHKIA LIBRAZHD	SHKALLA:
	ZYRA E PLANIFIKIMIT DHE KONTROLLIT TE ZHVILLIMIT TE TERRITORIT GRUPI TEKNIK I PROJEKTIMIT:	NUMRI I FLETES: /
		DATA: / / 2018


# KONSTRUKSION I HAPESIRES MULTI-FUNKSIONALE SPORTIVE, QYTETI LIBRAZHD GJENDJA EKZISTUESE



MIRATOHET: KRYETARI:  BASHKIA LIBRAZHD	EMERTIMI I PROJEKTIT: KONSTRUKSION I HAPESIRES MULTI-FUNKSIONALE SPORTIVE, QYTETI LIBRAZHD	EMERTIMI I FLETES: GJENDJA EKZISTUESE
	VENDODHJA: BASHKIA LIBRAZHD	SHKALLA: 1 :
	POROSITESI: BASHKIA LIBRAZHD	NUMRI I FLETES: /
	ZYRA E PLANIFIKIMIT DHE KONTROLLIT TE ZHVILLIMIT TE TERRITORIT GRUPI TEKNIK I PROJEKTIMIT:	DATA: / /2018

# KONSTRUKSION I HAPESIRES MULTI-FUNKSIONALE SPORTIVE, QYTETI LIBRAZH D PLAN ZHVILLIMI I ZONES


SH 1:1000

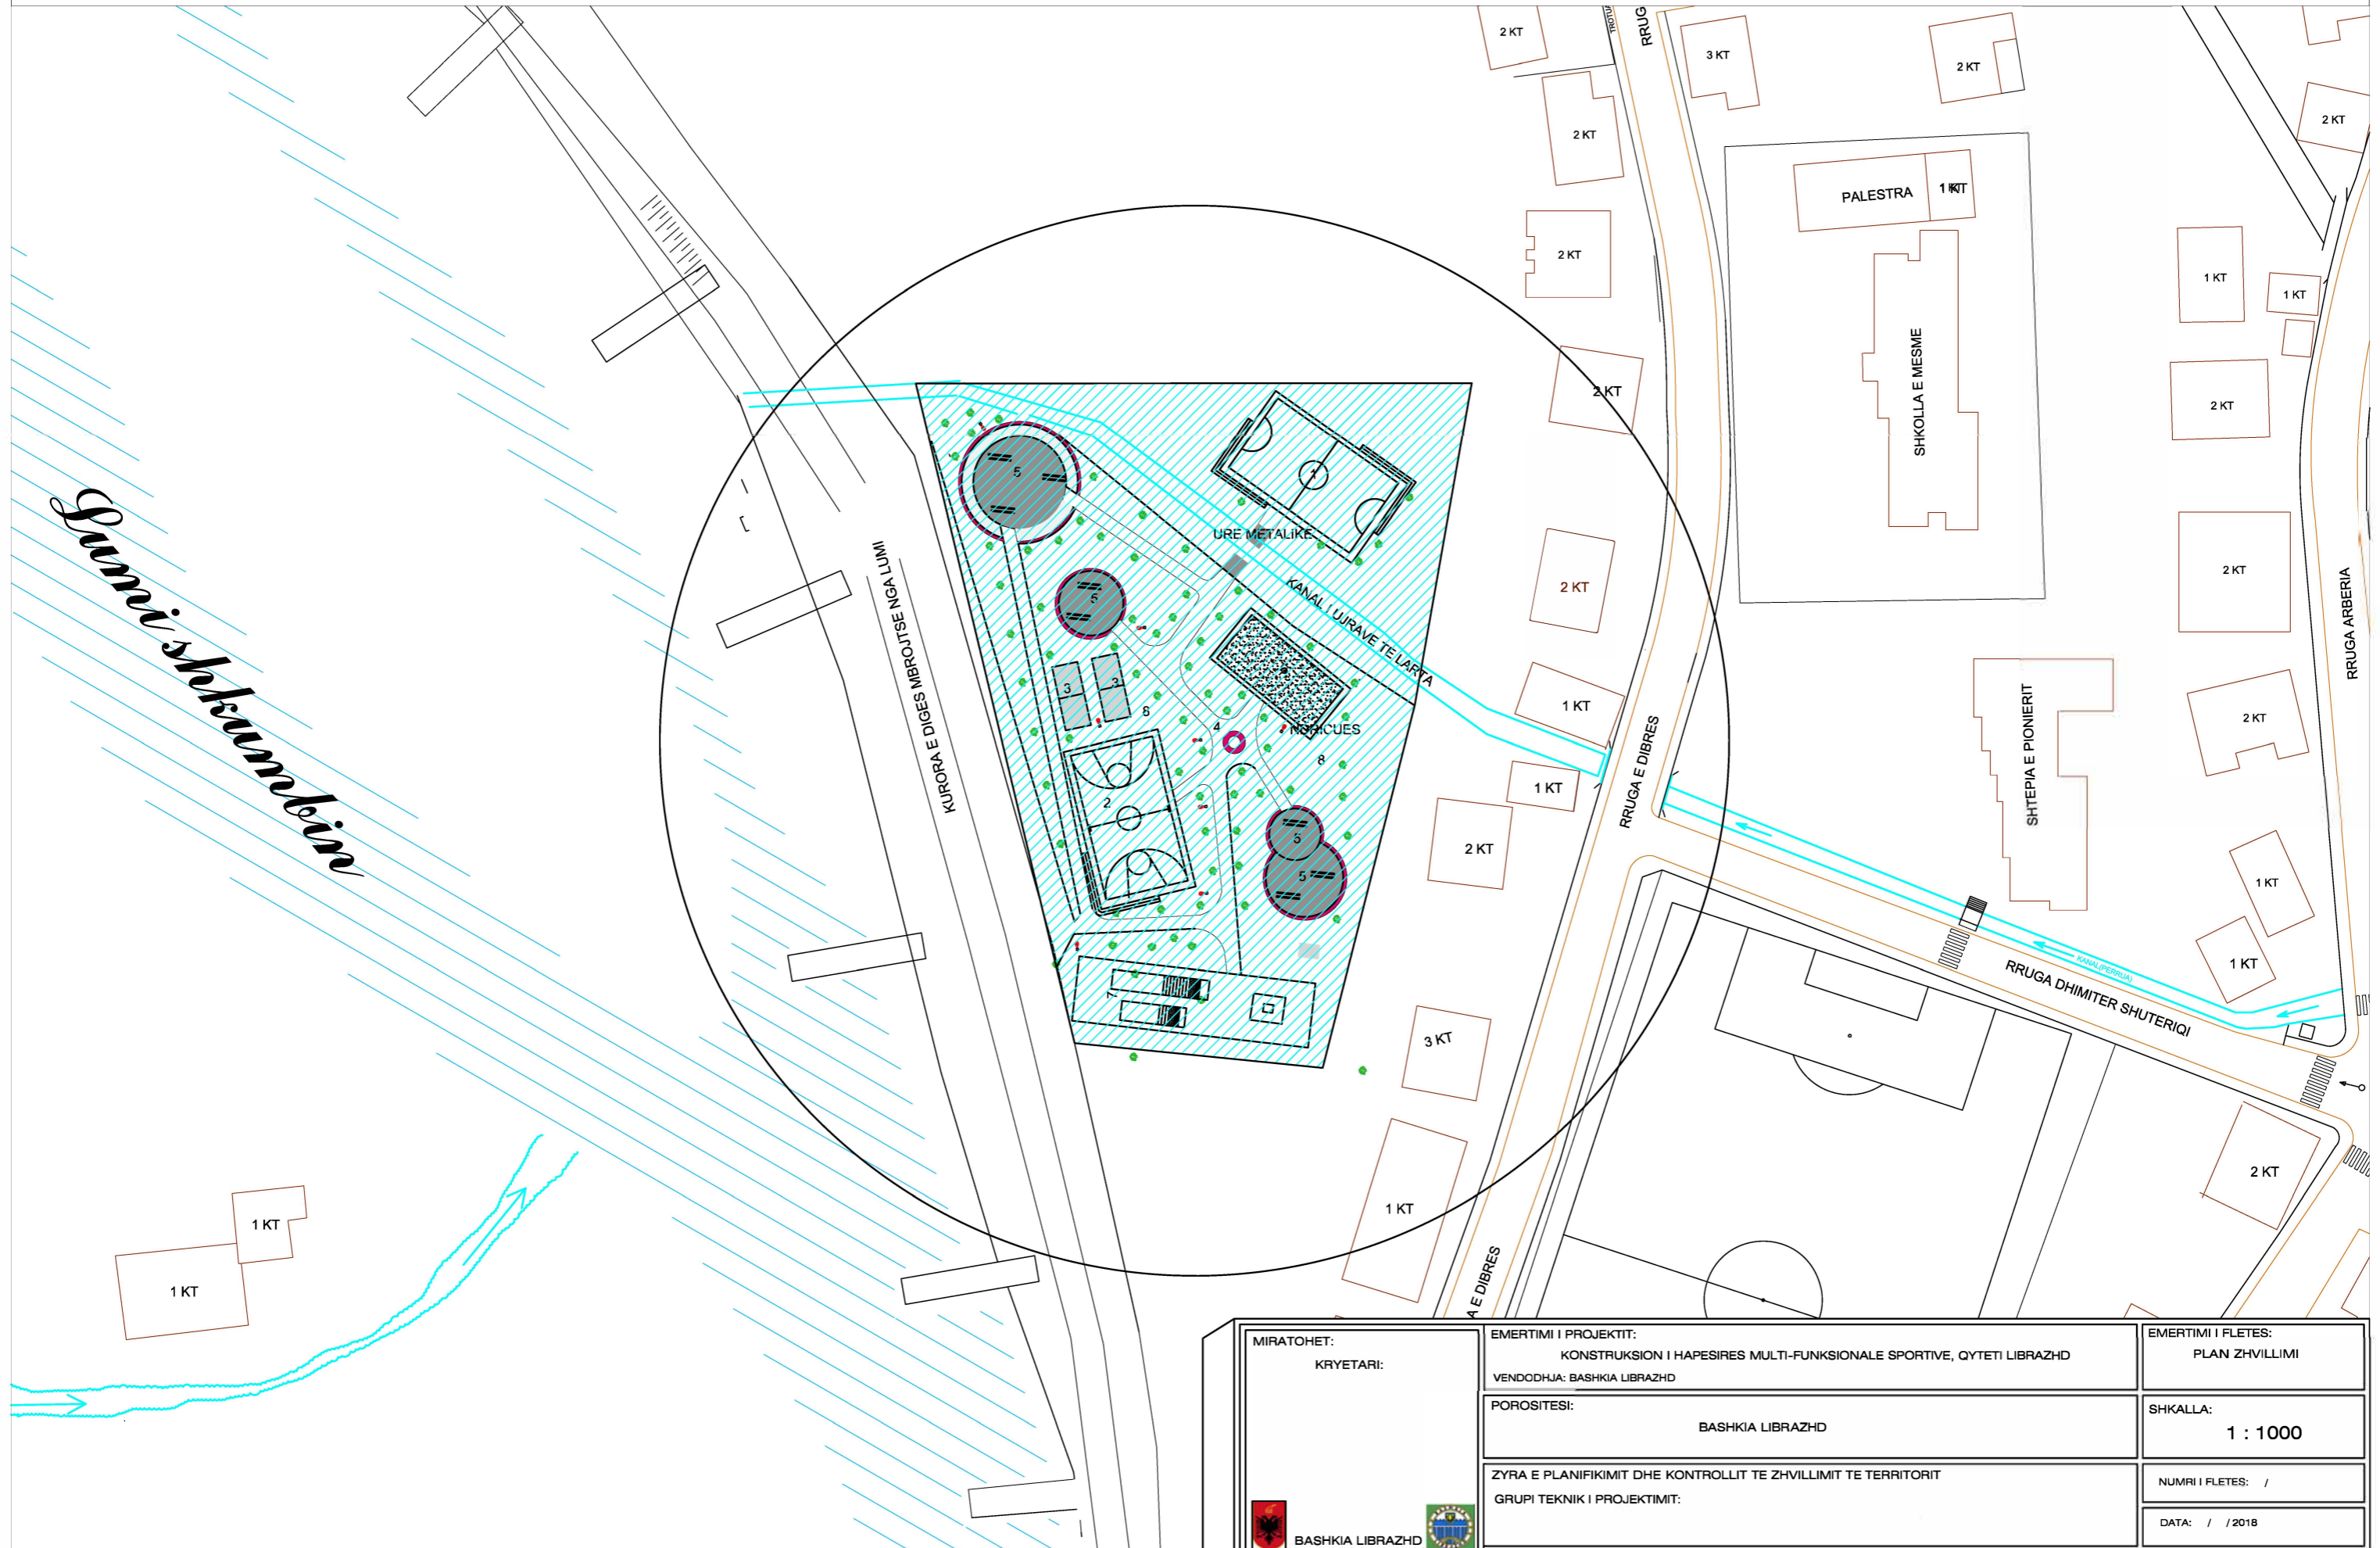


MIRATOHET: KRYETARI:  BASHKIA LIBRAZH D	EMERTIMI I PROJEKTIT: KONSTRUKSION I HAPESIRES MULTI-FUNKSIONALE SPORTIVE, QYTETI LIBRAZH D VENDODHJA: BASHKIA LIBRAZH D	EMERTIMI I FLETES: PLAN ZHVILLIMI
	POROSITESI: BASHKIA LIBRAZH D	SHKALLA: 1 : 1000
ZYRA E PLANIFIKIMIT DHE KONTROLLIT TE ZHVILLIMIT TE TERRITORIT GRUPI TEKNIK I PROJEKTIMIT:		NUMRI I FLETES: / DATA: / /2018

# KONSTRUKSION I HAPESIRES MULTI-FUNKSIONALE SPORTIVE, QYTETI LIBRAZHD PLANI I DRENAZHIMIT



SH 1:500

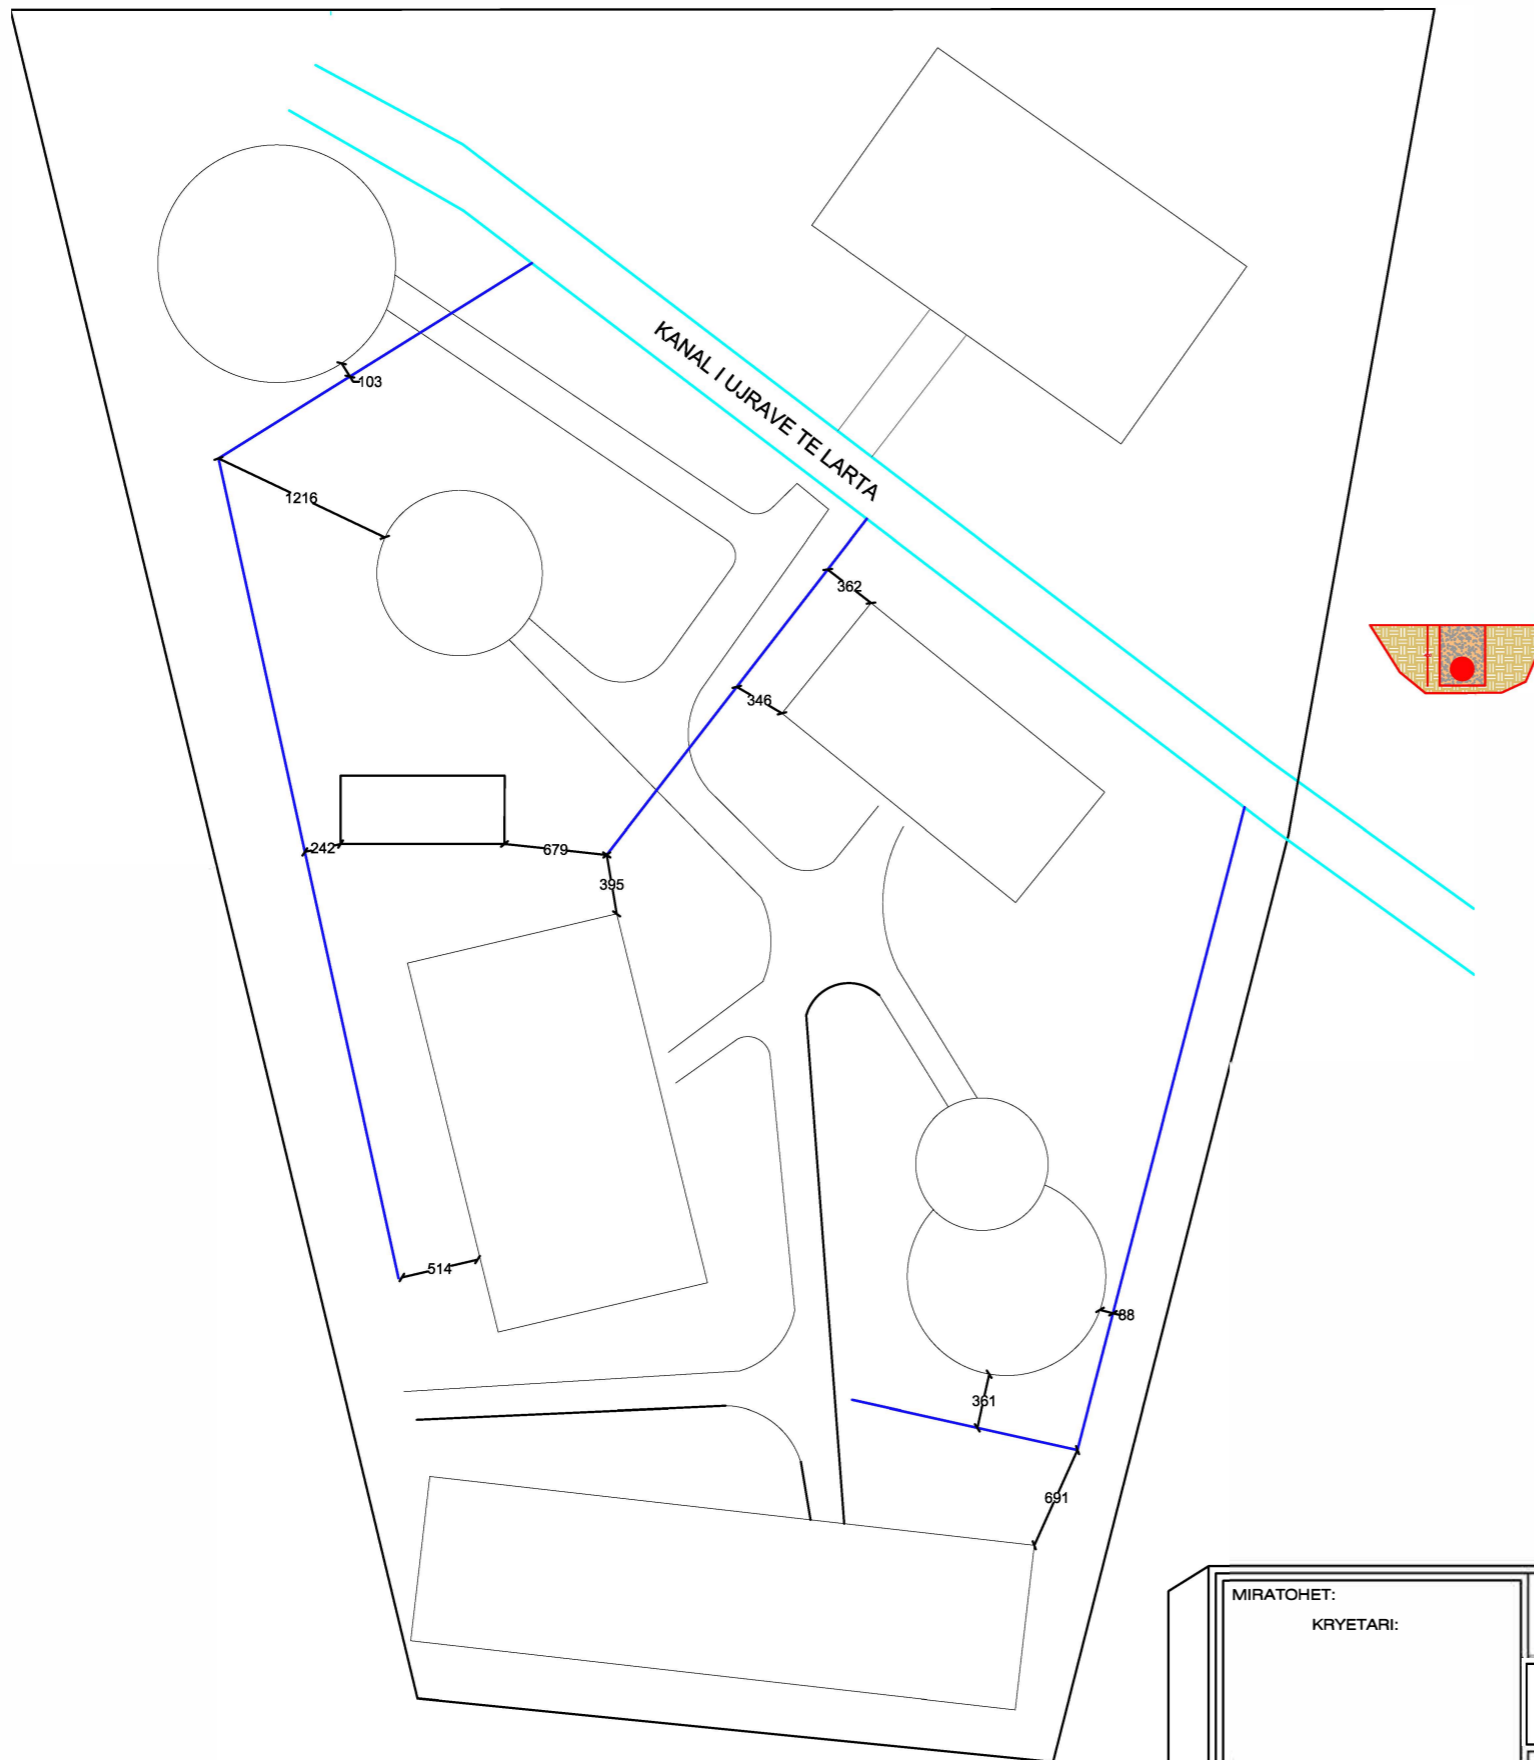


MIRATOHET: KRYETARI:  BASHKIA LIBRAZHD	EMERTIMI I PROJEKTIT: KONSTRUKSION I HAPESIRES MULTI-FUNKSIONALE SPORTIVE, QYTETI LIBRAZHD VENDODHJA: BASHKIA LIBRAZHD	EMERTIMI I FLETES: PLANI I DRENAZHIMIT
	POROSITESI: BASHKIA LIBRAZHD	SHKALLA: 1 : 500
	ZYRA E PLANIFIKIMIT DHE KONTROLLIT TE ZHVILLIMIT TE TERRITORIT GRUPI TEKNIK I PROJEKTIMIT:	NUMRI I FLETES: /
		DATA: / / 2018

# KONSTRUKSION I HAPESIRES MULTI-FUNKSIONALE SPORTIVE, QYTETI LIBRAZHD

## DETAJE URE METALIKE

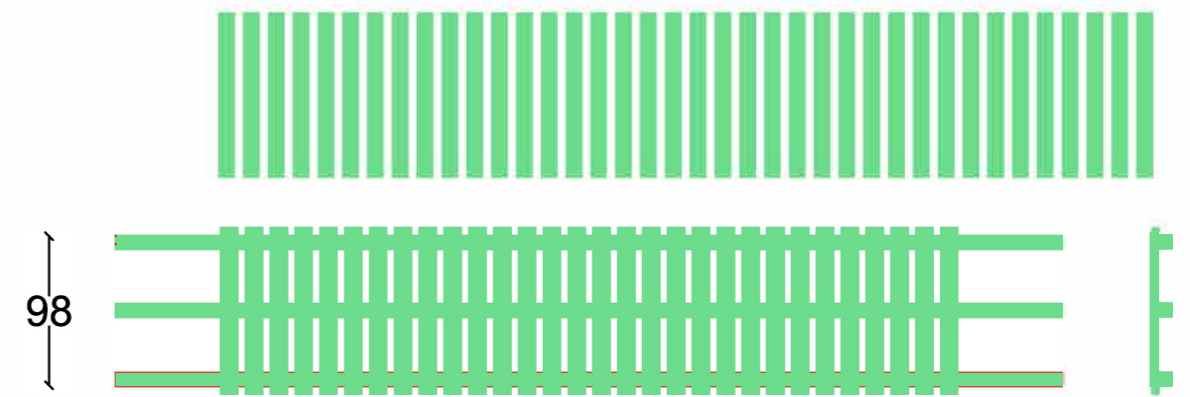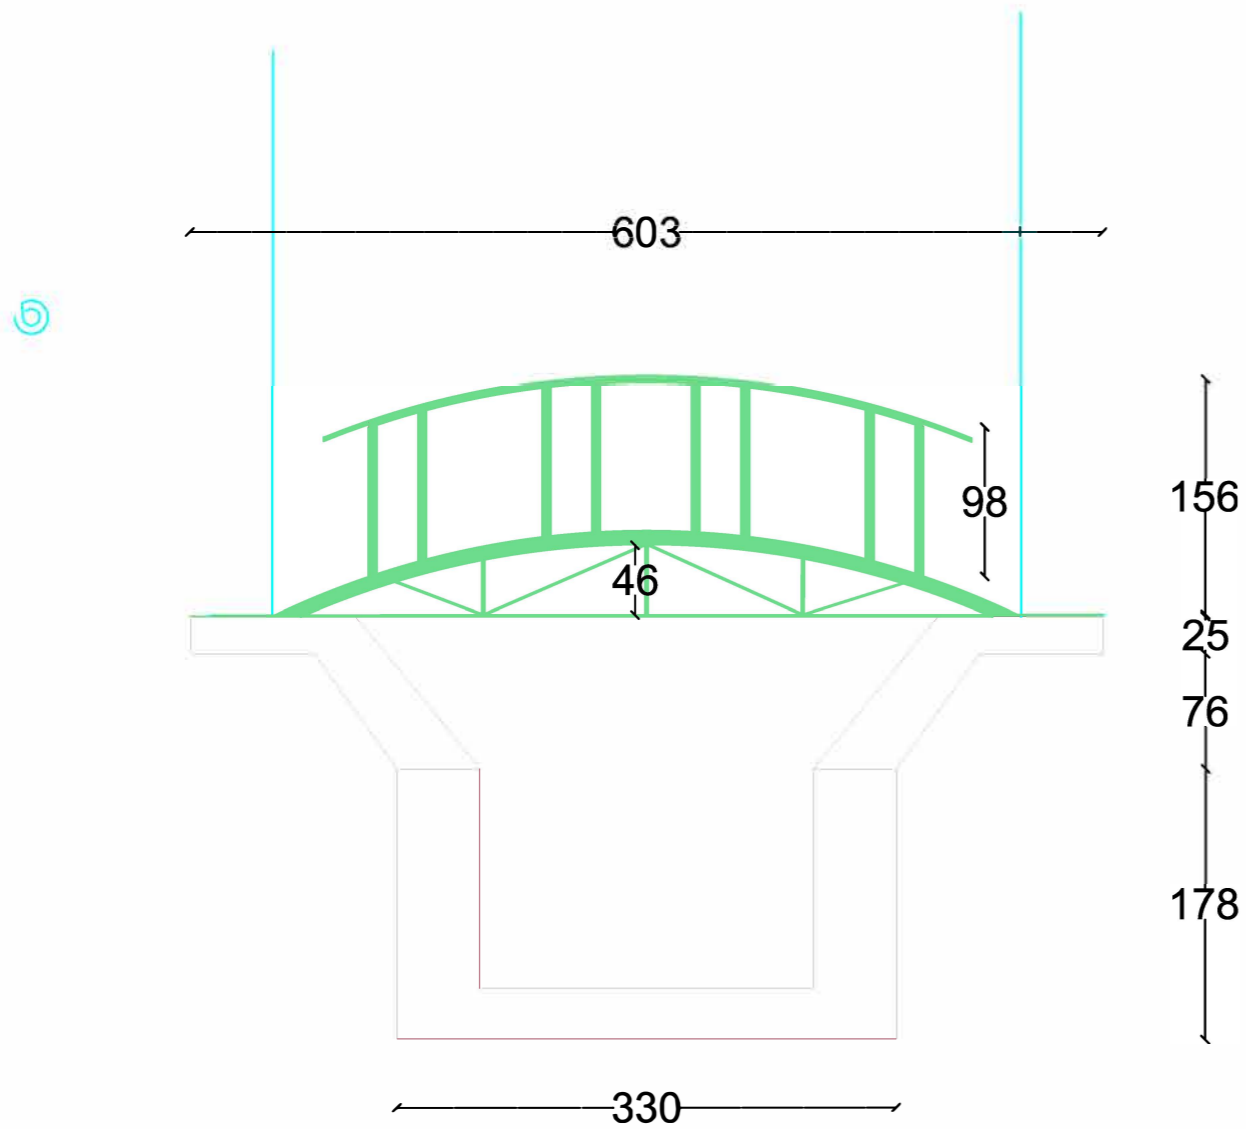

MIRATOHET: KRYETARI:   BASHKIA LIBRAZHD	EMERTIMI I PROJEKTIT: KONSTRUKSION I HAPESIRES MULTI-FUNKSIONALE SPORTIVE, QYTETI LIBRAZHD VENDODHJA: BASHKIA LIBRAZHD	EMERTIMI I FLETES: DETAJE
	POROSITESI: BASHKIA LIBRAZHD	SHKALLA:
	ZYRA E PLANIFIKIMIT DHE KONTROLLIT TE ZHVILLIMIT TE TERRITORIT GRUPI TEKNIK I PROJEKTIMIT:	NUMRI I FLETES: / DATA: / /2018