
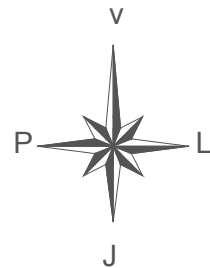


PLANIMETRIA E RIPARIMIT TE ASFALTIT BABRRU, FUSHE KERCIK


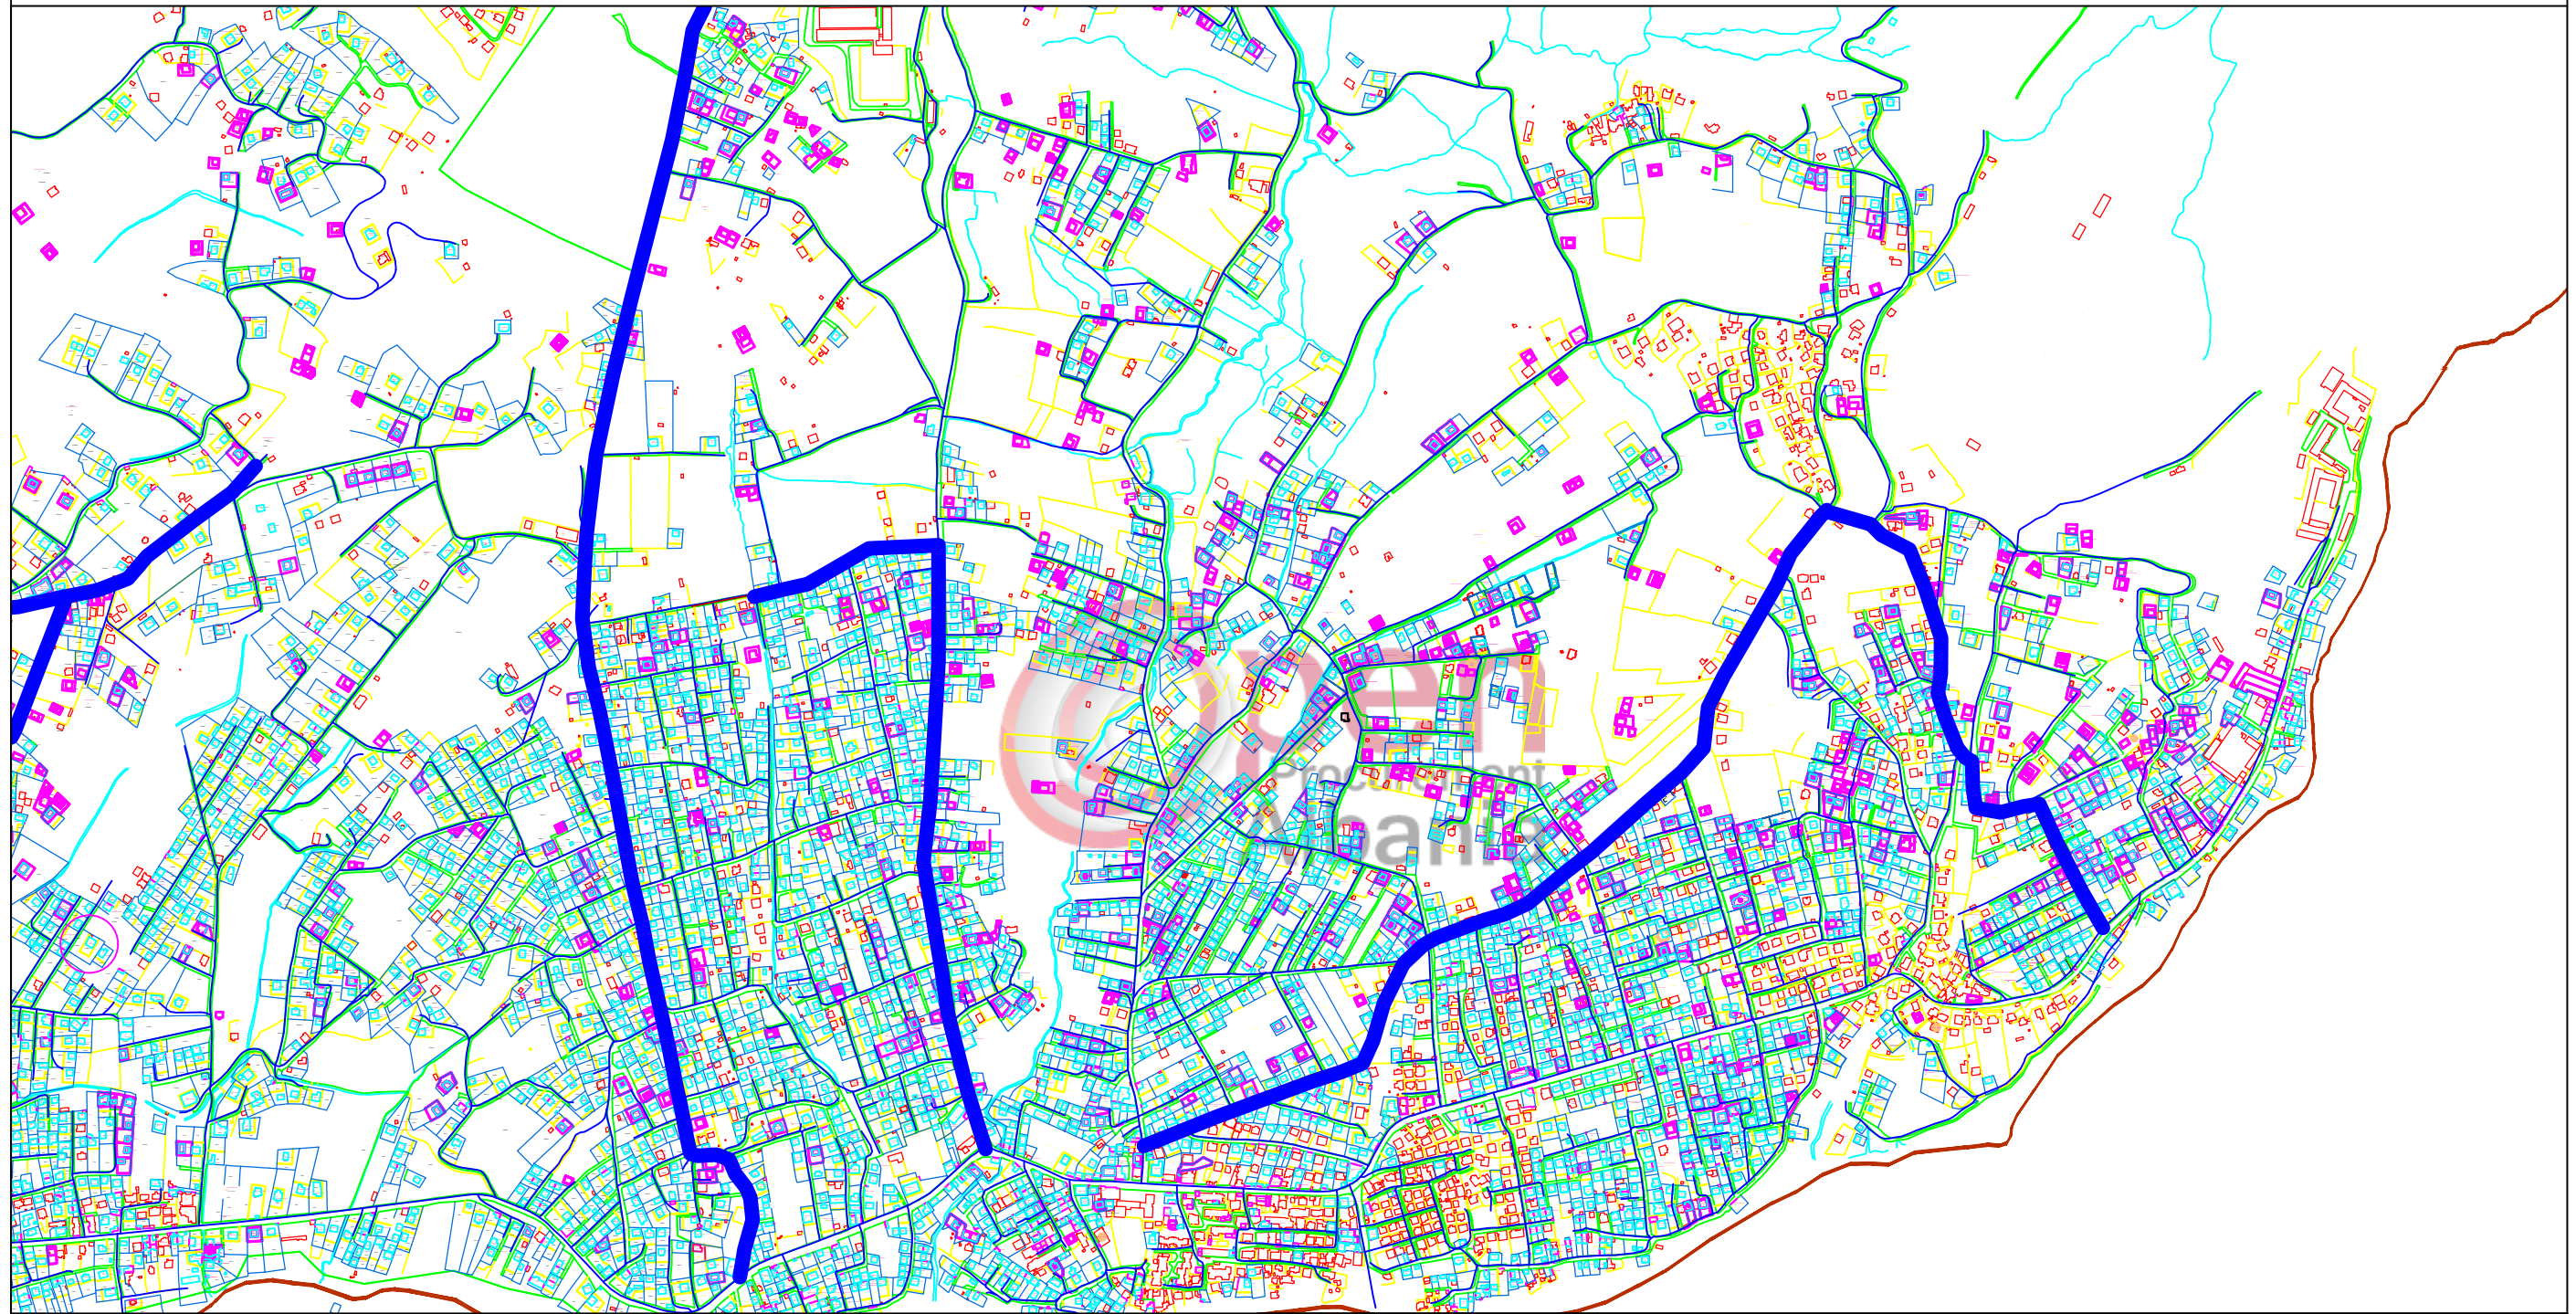


BASHKIA KAMEZ
DREJTORIA E P.K.ZH.T-se

OBJEKTI : Projekt zbatimi
Riparime Asfalti Lagje Babrru, Fushe Kercik

Drejtori i P.K.Zh.T-se	Ark. Arber TOLA	
Inxhinier	Hajredin MURGU	
Inxhinier	Elmaz MURATI	
Inxhinier	Nderim PASHA	
Inxhinier	Xhevair ZENELAJ	
Emertimi i fletes	Planimetri riparimi asfalti	
NENTOR 2017		

PLANIMETRIA E RIPARIMIT TE ASFALTIT VALIAS

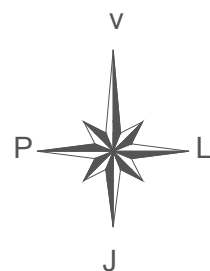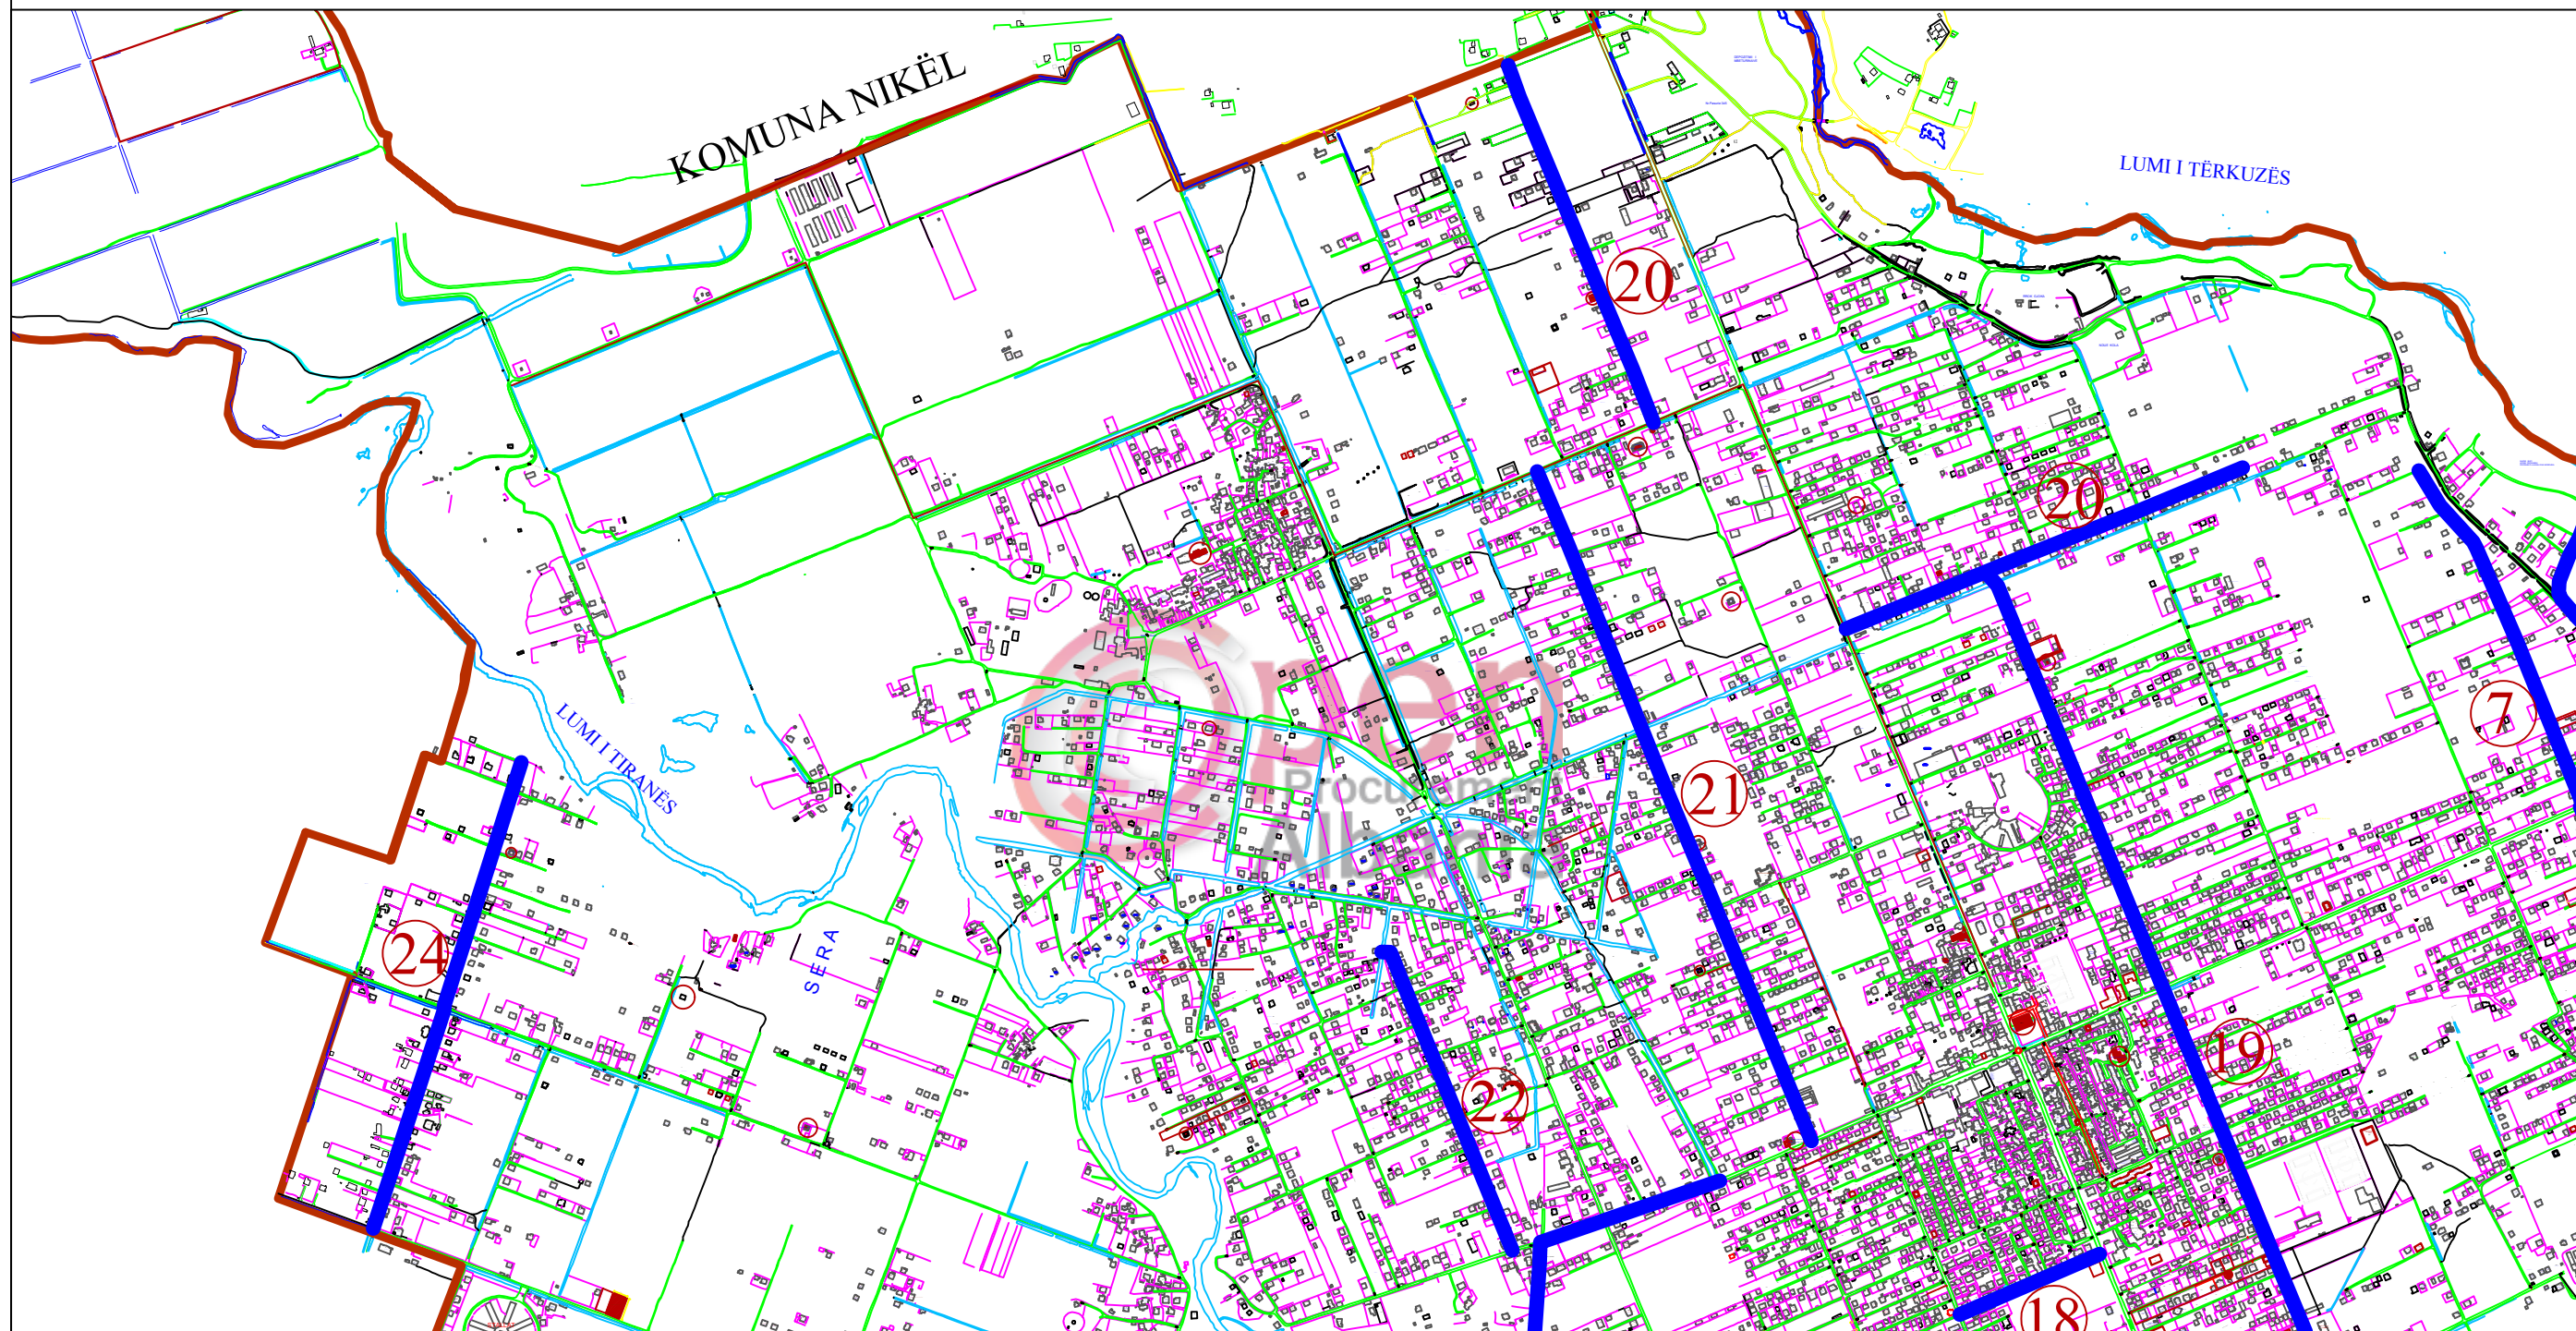

BASHKIA KAMEZ
DREJTORIA E P.K.ZH.T-se

OBJEKTI : Projekt zbatimi
Riparime Asfalti Lagje Valias

Drejtori i P.K.Zh.T-se

Ark. Arber TOLA

Inxhinier

Hajredin MURGU

Inxhinier

Elmaz MURATI

Inxhinier

Nderim PASHA

Inxhinier



Xhevair ZENELAJ

Emertimi i fletes

Planimetri riparimi asfalti

NENTOR 2017

PLANIMETRIA E RIPARIMIT TE ASFALTIT KAMEZ

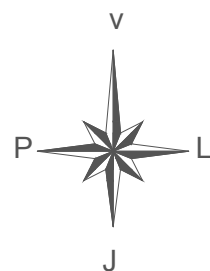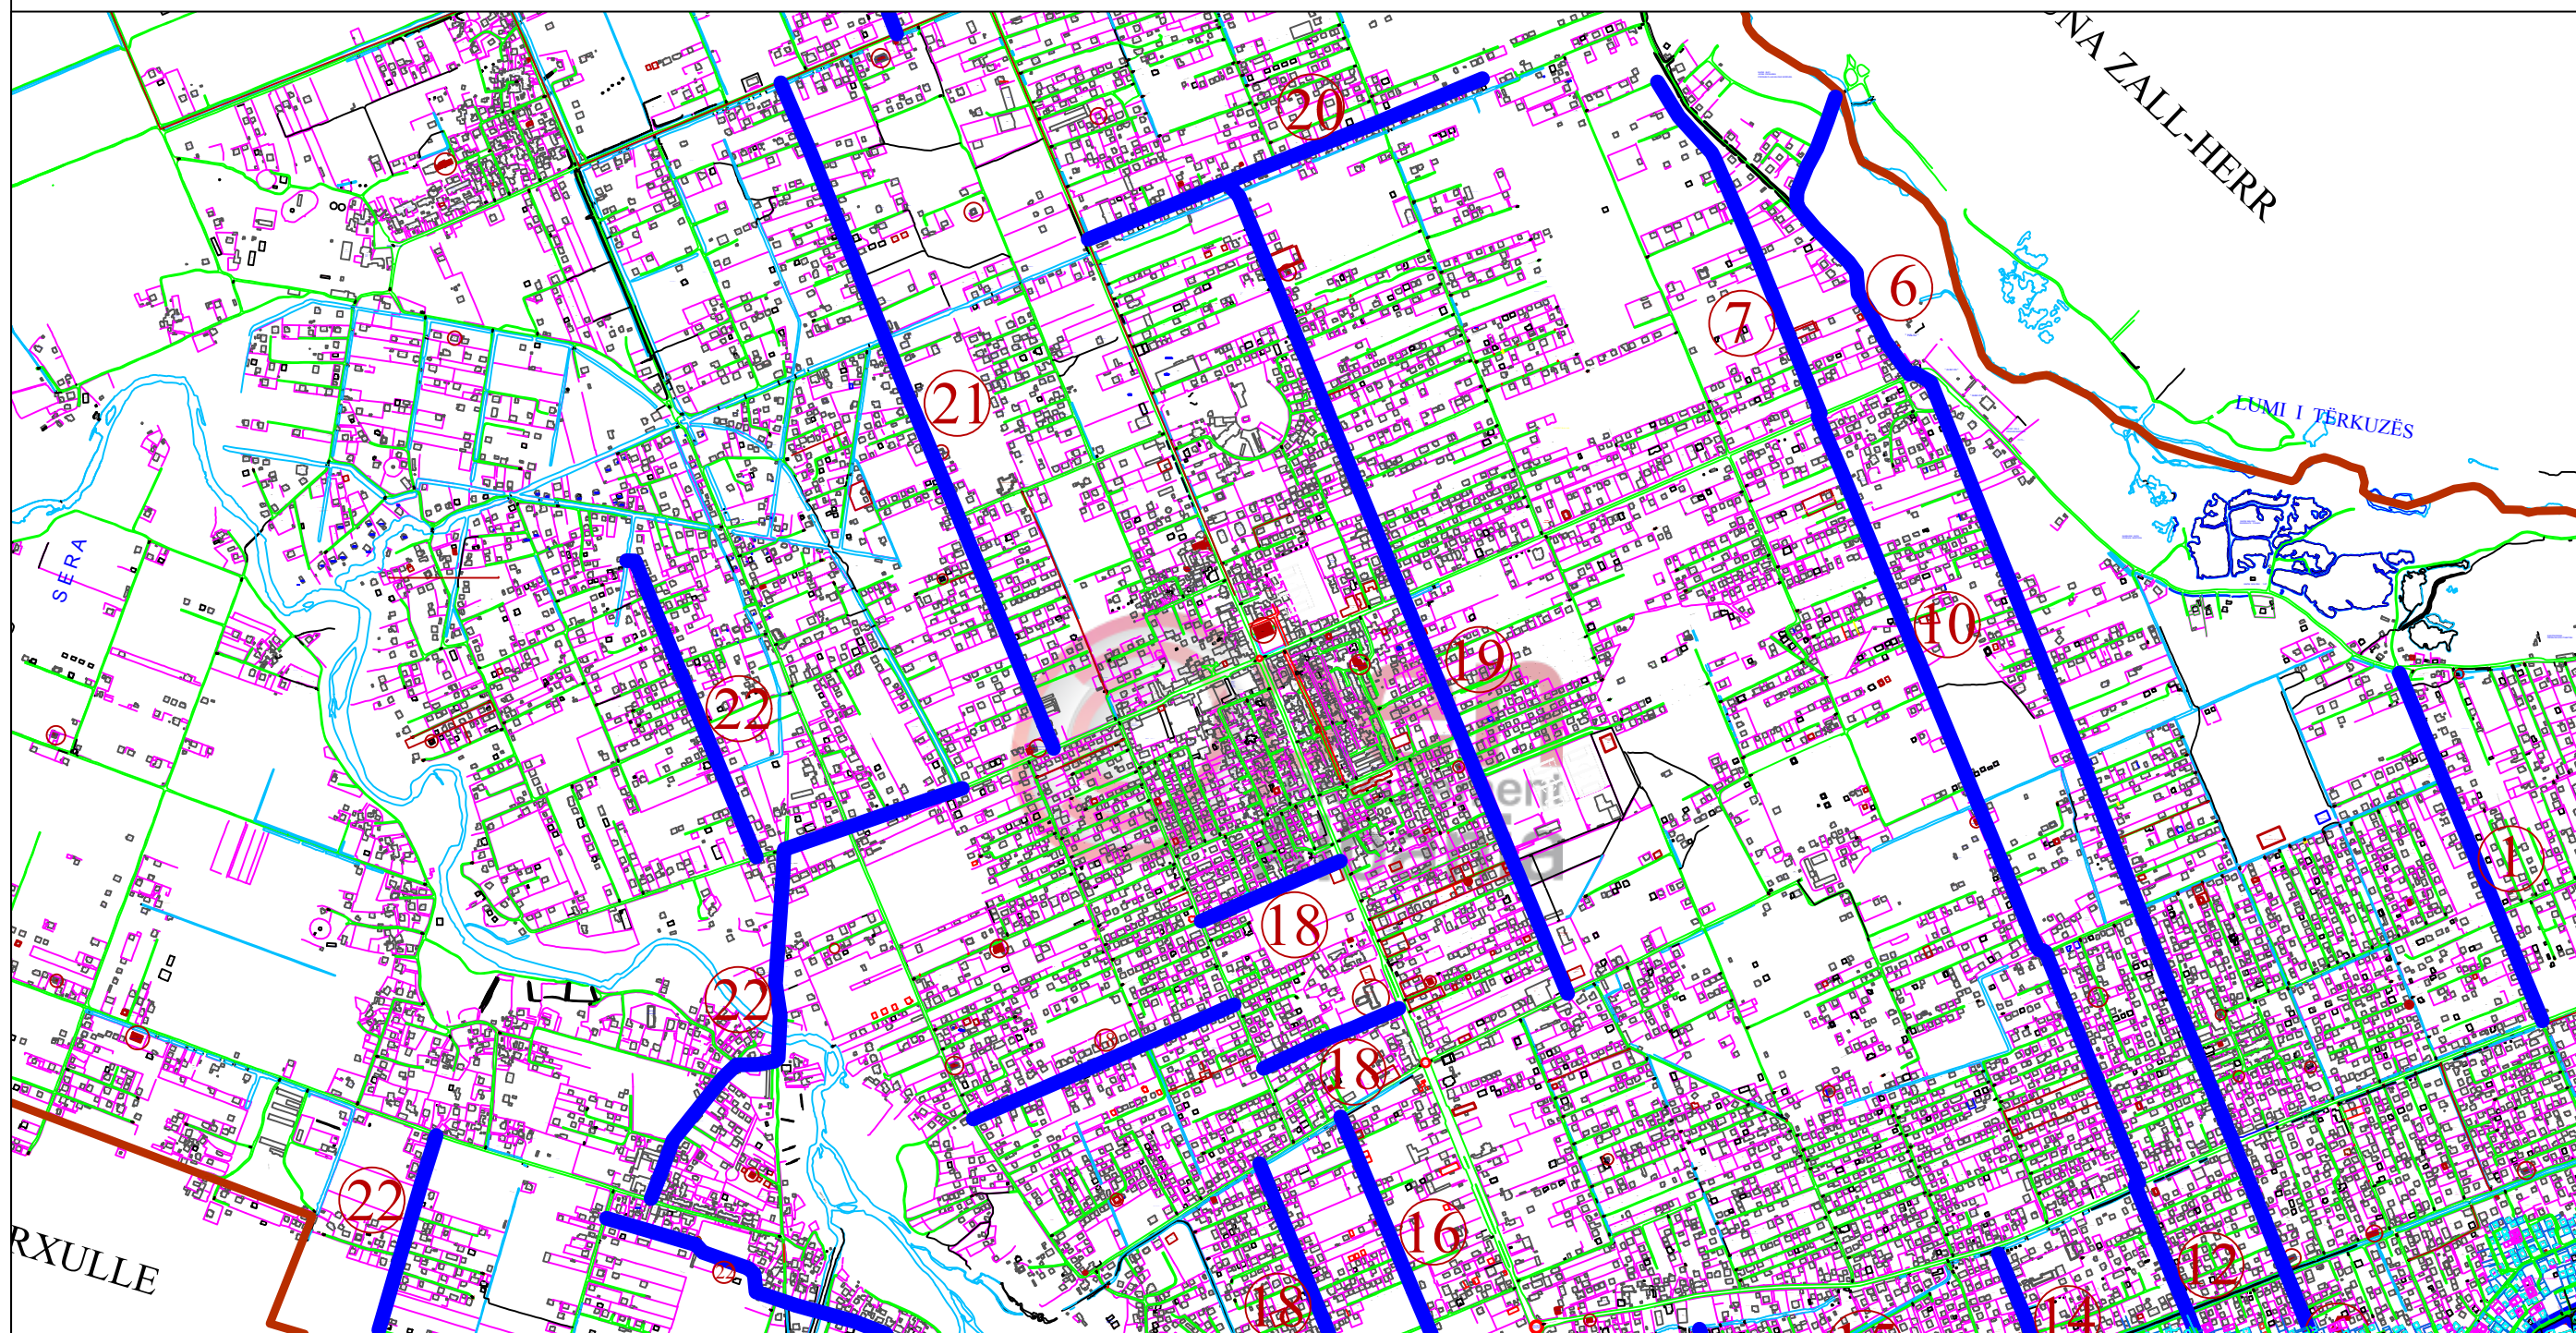

BASHKIA KAMEZ
DREJTORIA E P.K.ZH.T-se

OBJEKTI : Projekt zbatimi
Riparime Asfalti Lagje Kamez

Drejtori i P.K.Zh.T-se

Ark. Arber TOLA

Inxhinier

Hajredin MURGU

Inxhinier

Elmaz MURATI

Inxhinier

Nderim PASHA

Inxhinier



Xhevair ZENELAJ

Emertimi i fletes

Planimetri riparimi asfalti

NENTOR 2017

PLANIMETRIA E RIPARIMIT TE ASFALTIT BATHORE

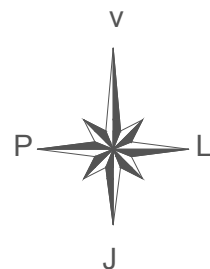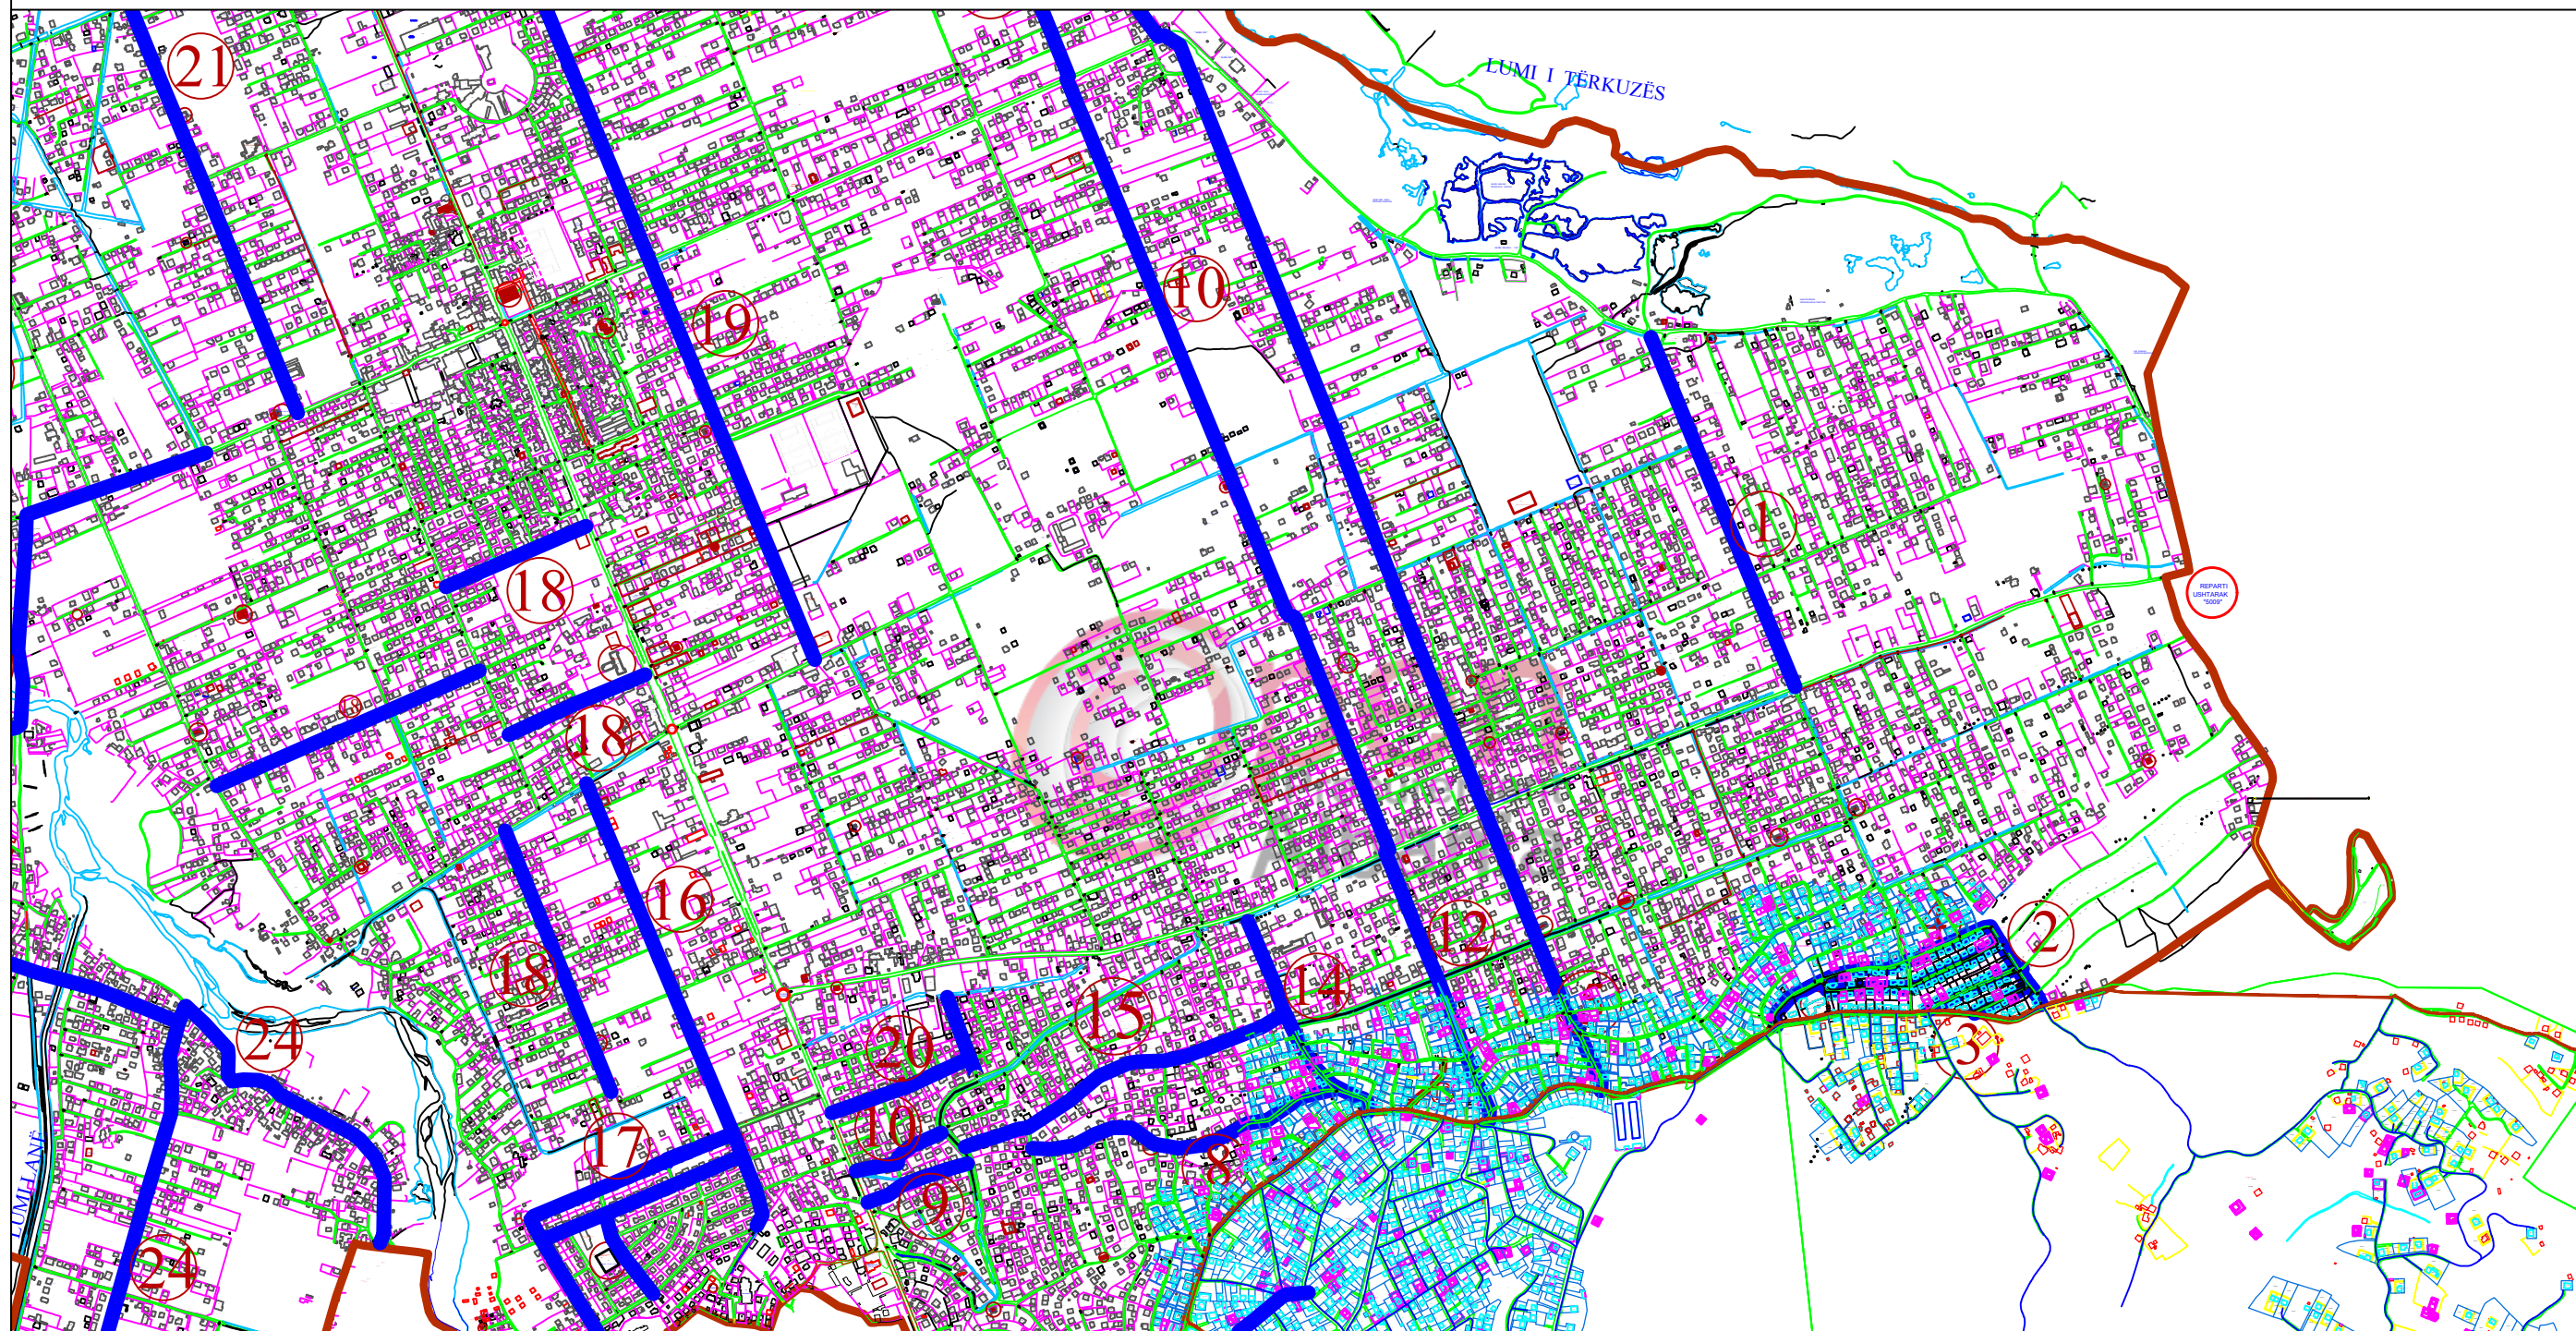

BASHKIA KAMEZ
DREJTORIA E P.K.ZH.T-se

OBJEKTI : Projekt zbatimi
Riparime Asfalti Lagje Bathore

Drejtori i P.K.Zh.T-se

Ark. Arber TOLA

Inxhinier

Hajredin MURGU

Inxhinier

Elmaz MURATI

Inxhinier

Nderim PASHA

Inxhinier



Xhevair ZENELAJ

Emertimi i fletes

Planimetri riparimi asfalti

NENTOR 2017

PLANIMETRIA E RIPARIMIT TE ASFALTIT LAKNAS

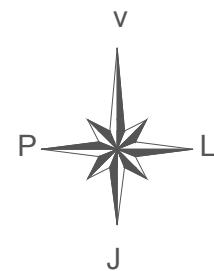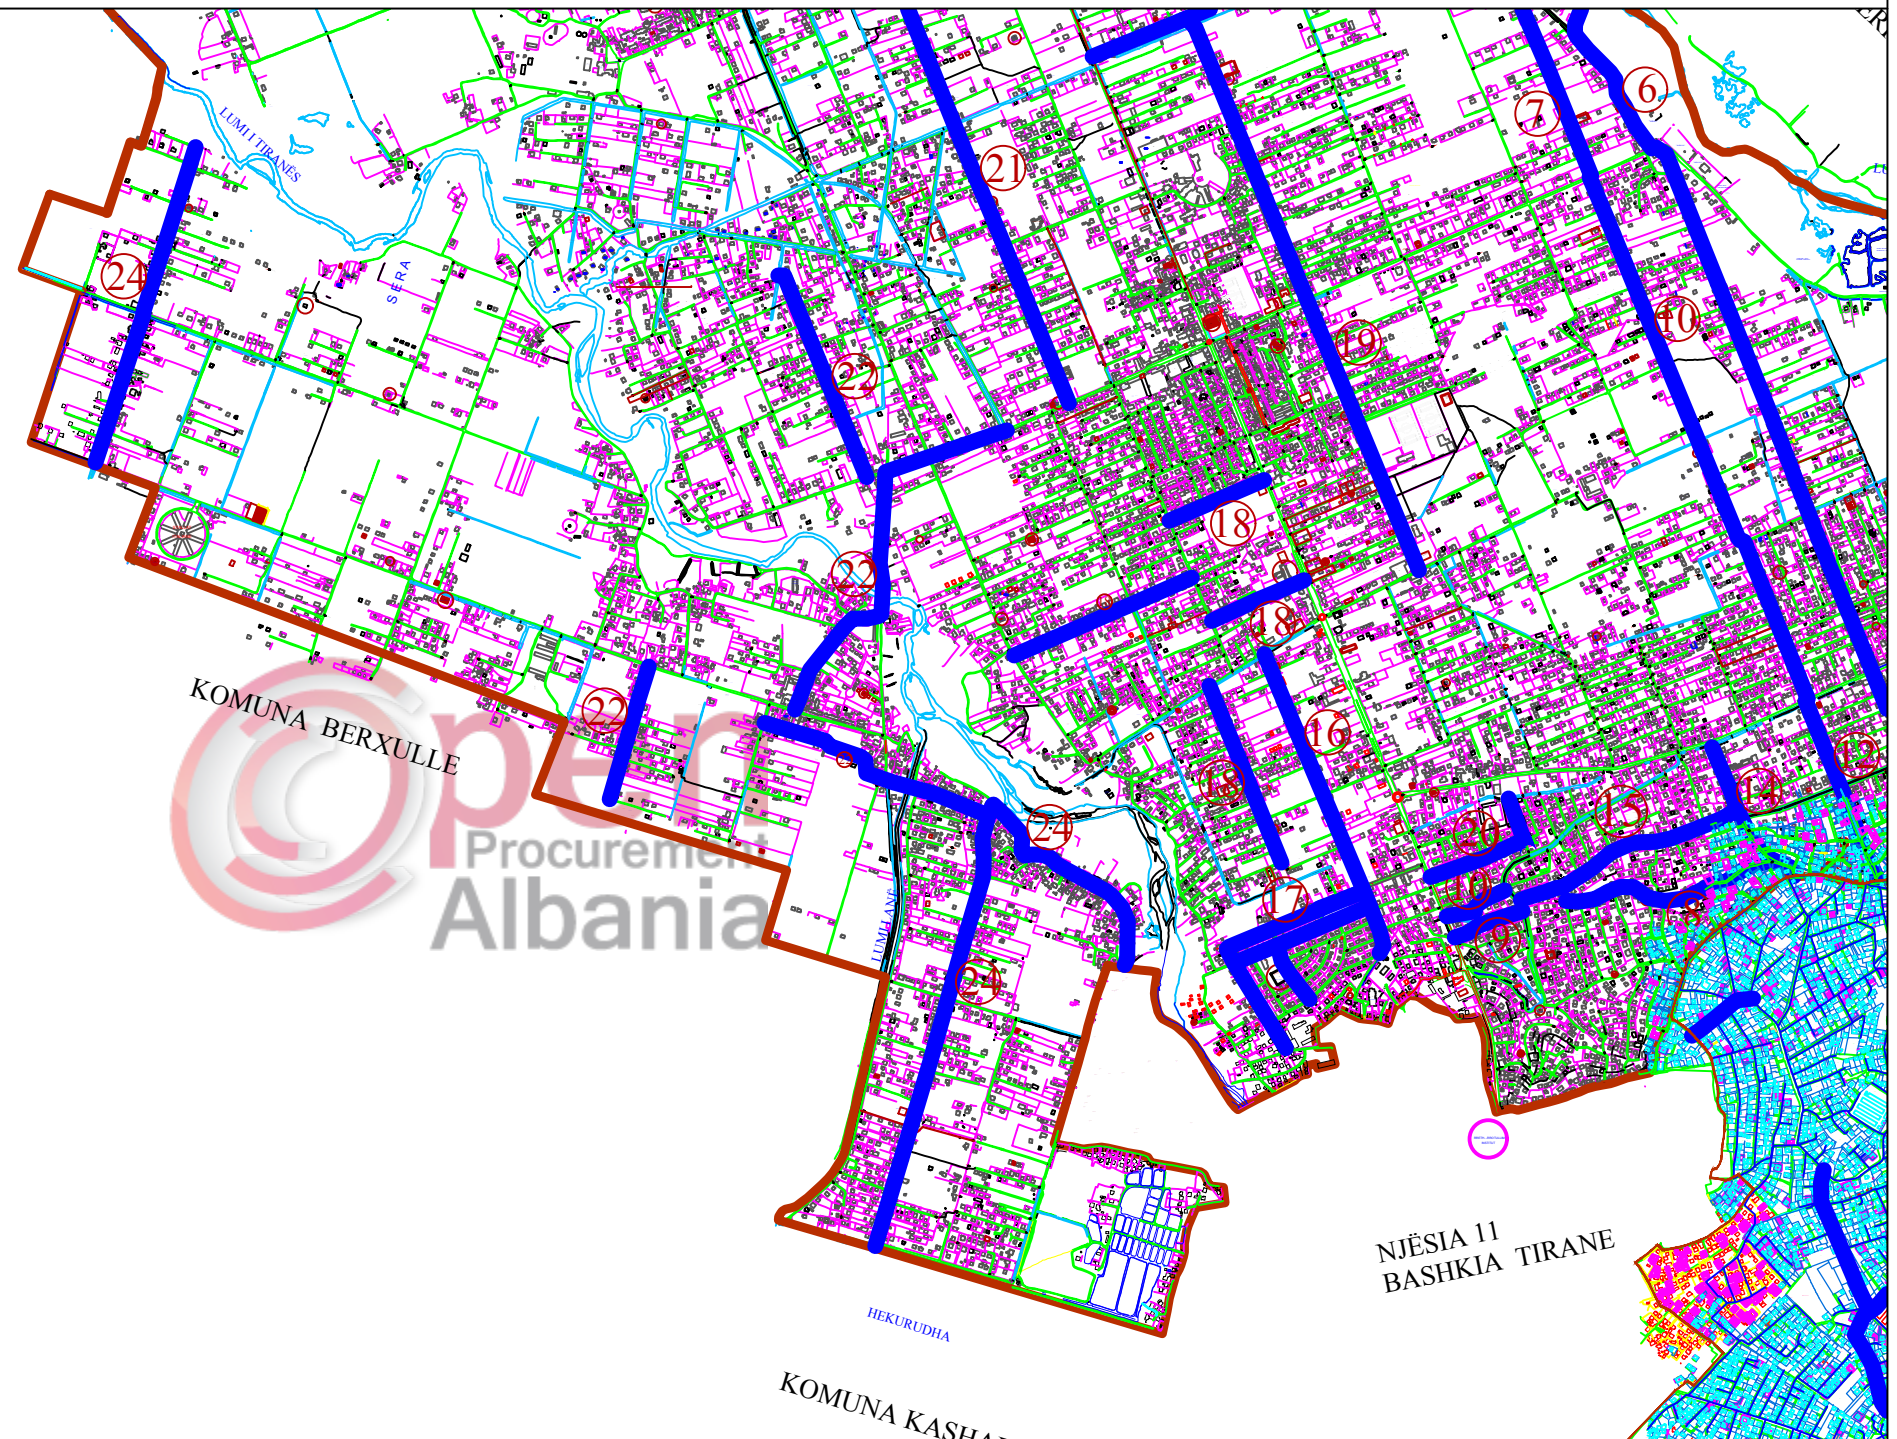

BASHKIA KAMEZ
DREJTORIA E P.K.ZH.T-se

OBJEKTI : Projekt zbatimi
Riparime Asfalti Lagje Laknas

Drejtori i P.K.Zh.T-se

Inxhinier

Inxhinier

Inxhinier

Inxhinier

Emertimi i fletes

Ark. Arber TOLA

Hajredin MURGU

Elmaz MURATI



Nderim PASHA

Xhevair ZENELAJ

Planimetri riparimi asfalti

NENTOR 2017

PLANIMETRIA E RIPARIMIT TE ASFALTIT VALIAS

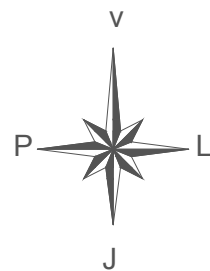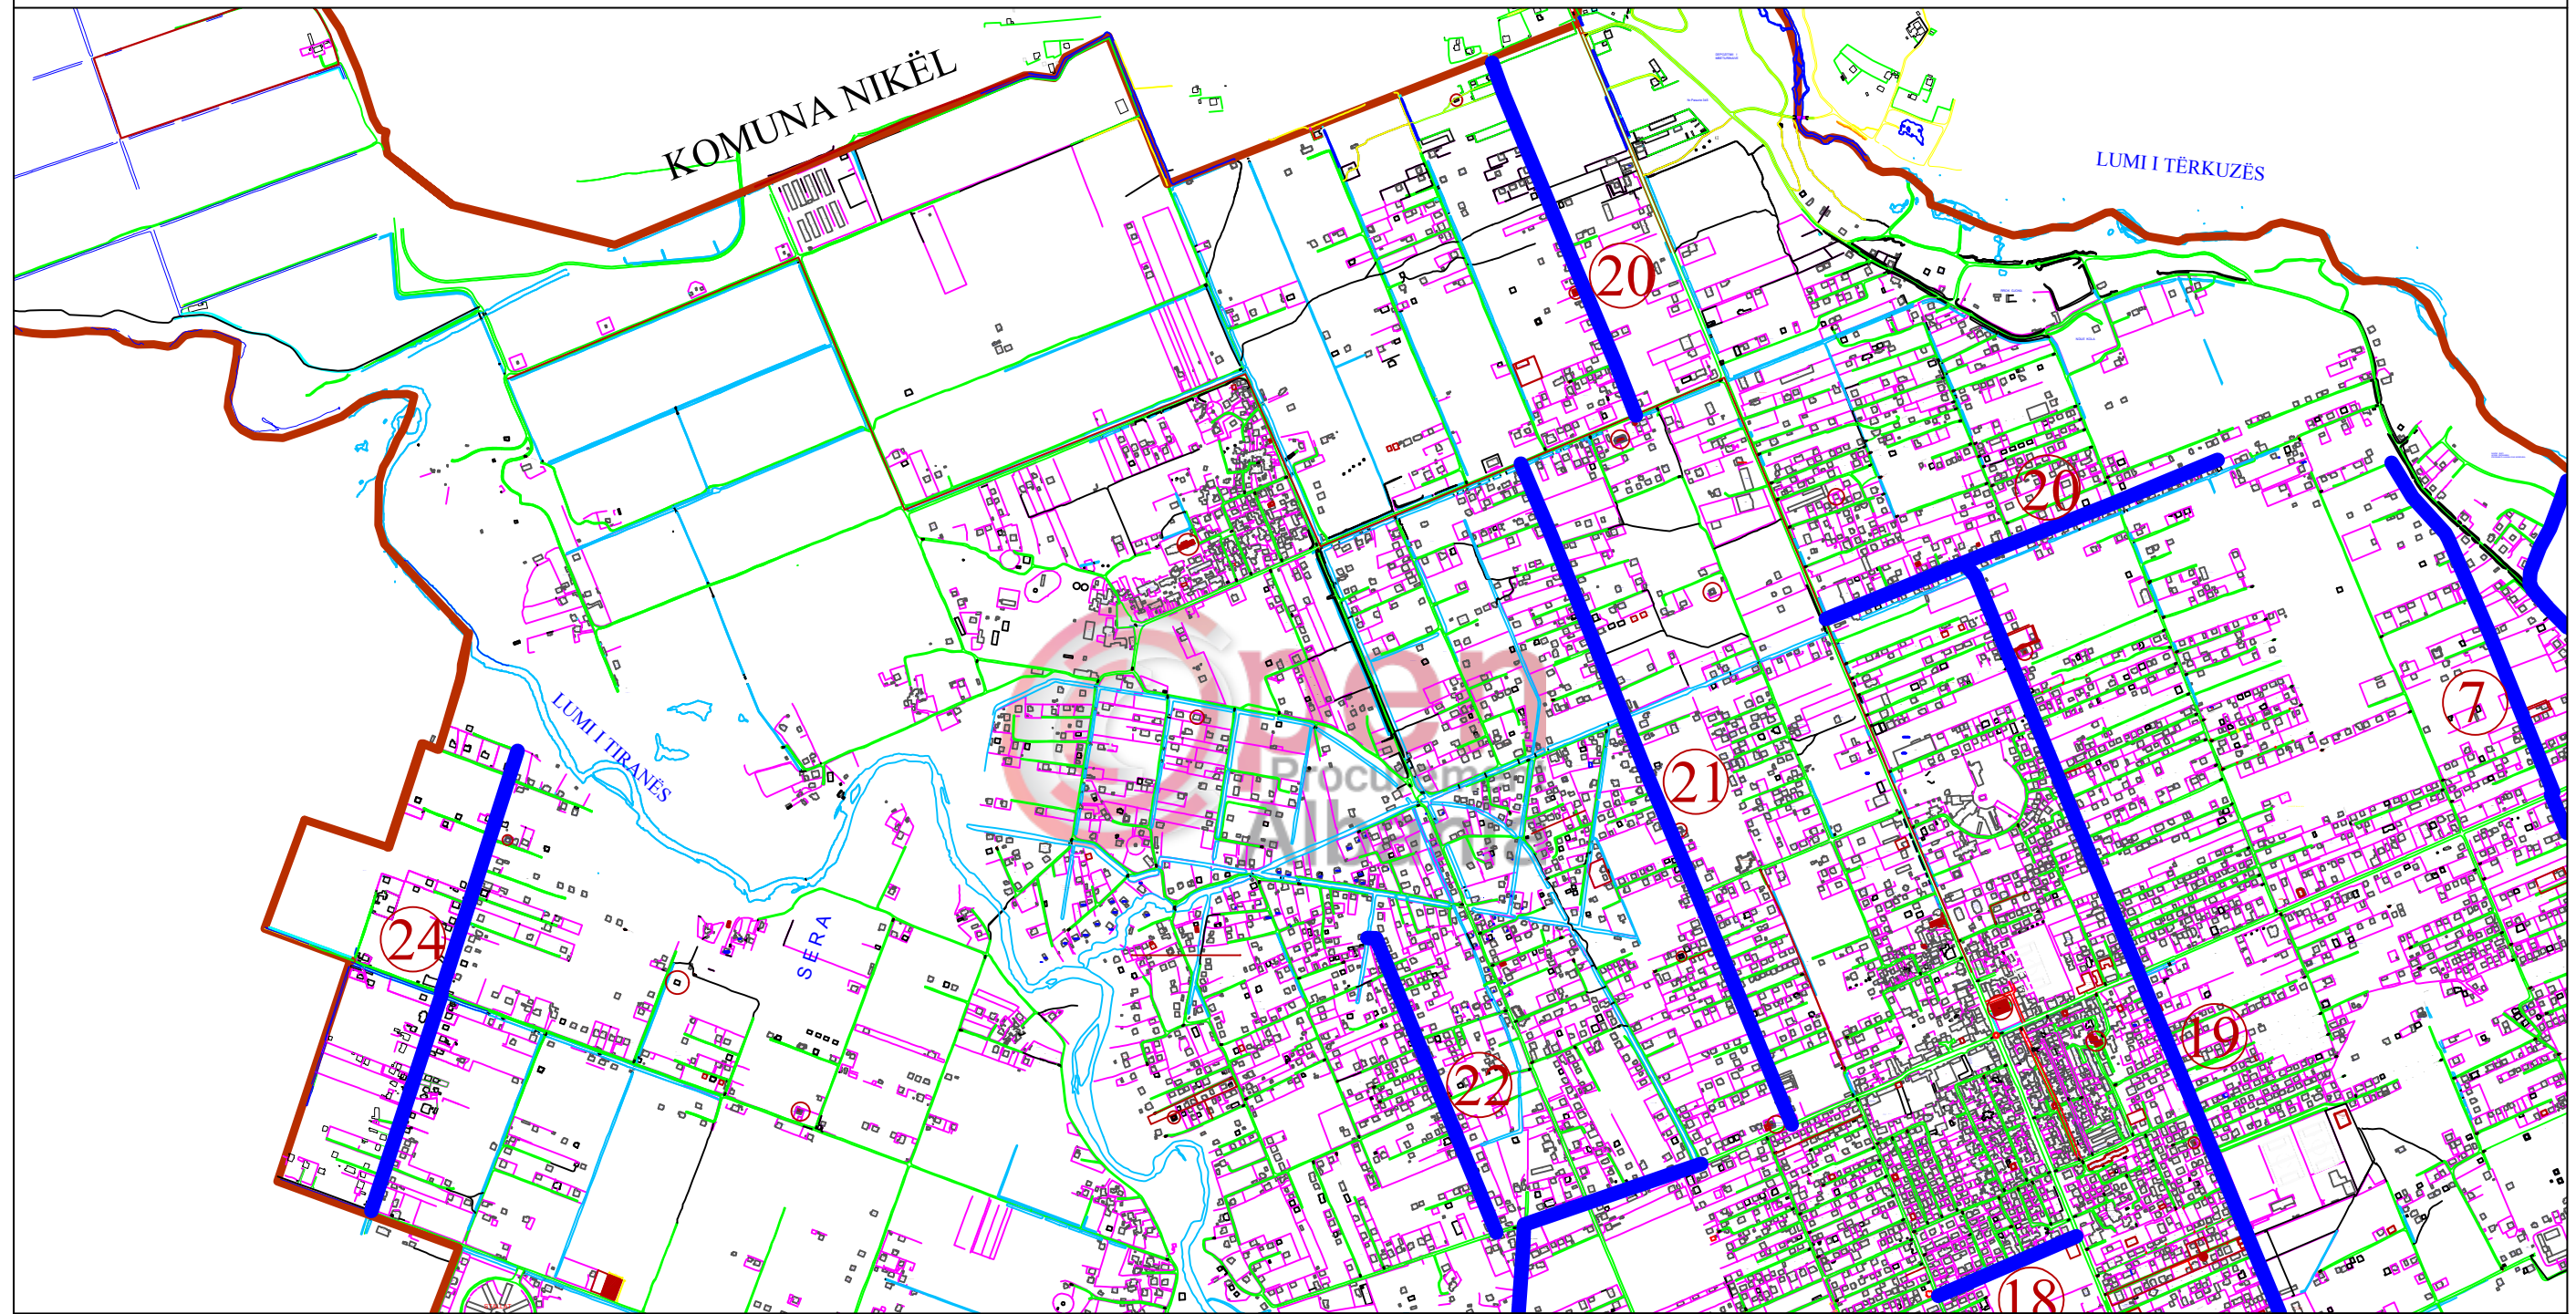

BASHKIA KAMEZ
DREJTORIA E P.K.ZH.T-se

OBJEKTI : Projekt zbatimi
Riparime Asfalti Lagje Valias

Drejtori i P.K.Zh.T-se

Ark. Arber TOLA

Inxhinier

Hajredin MURGU

Inxhinier

Elmaz MURATI

Inxhinier

Nderim PASHA

Inxhinier


Xhevair ZENELAJ

Emertimi i fletes


Planimetri riparimi asfalti

NENTOR 2017

PLANIMETRIA E RIPARIMIT TE ASFALTIT PASKUQAN 1

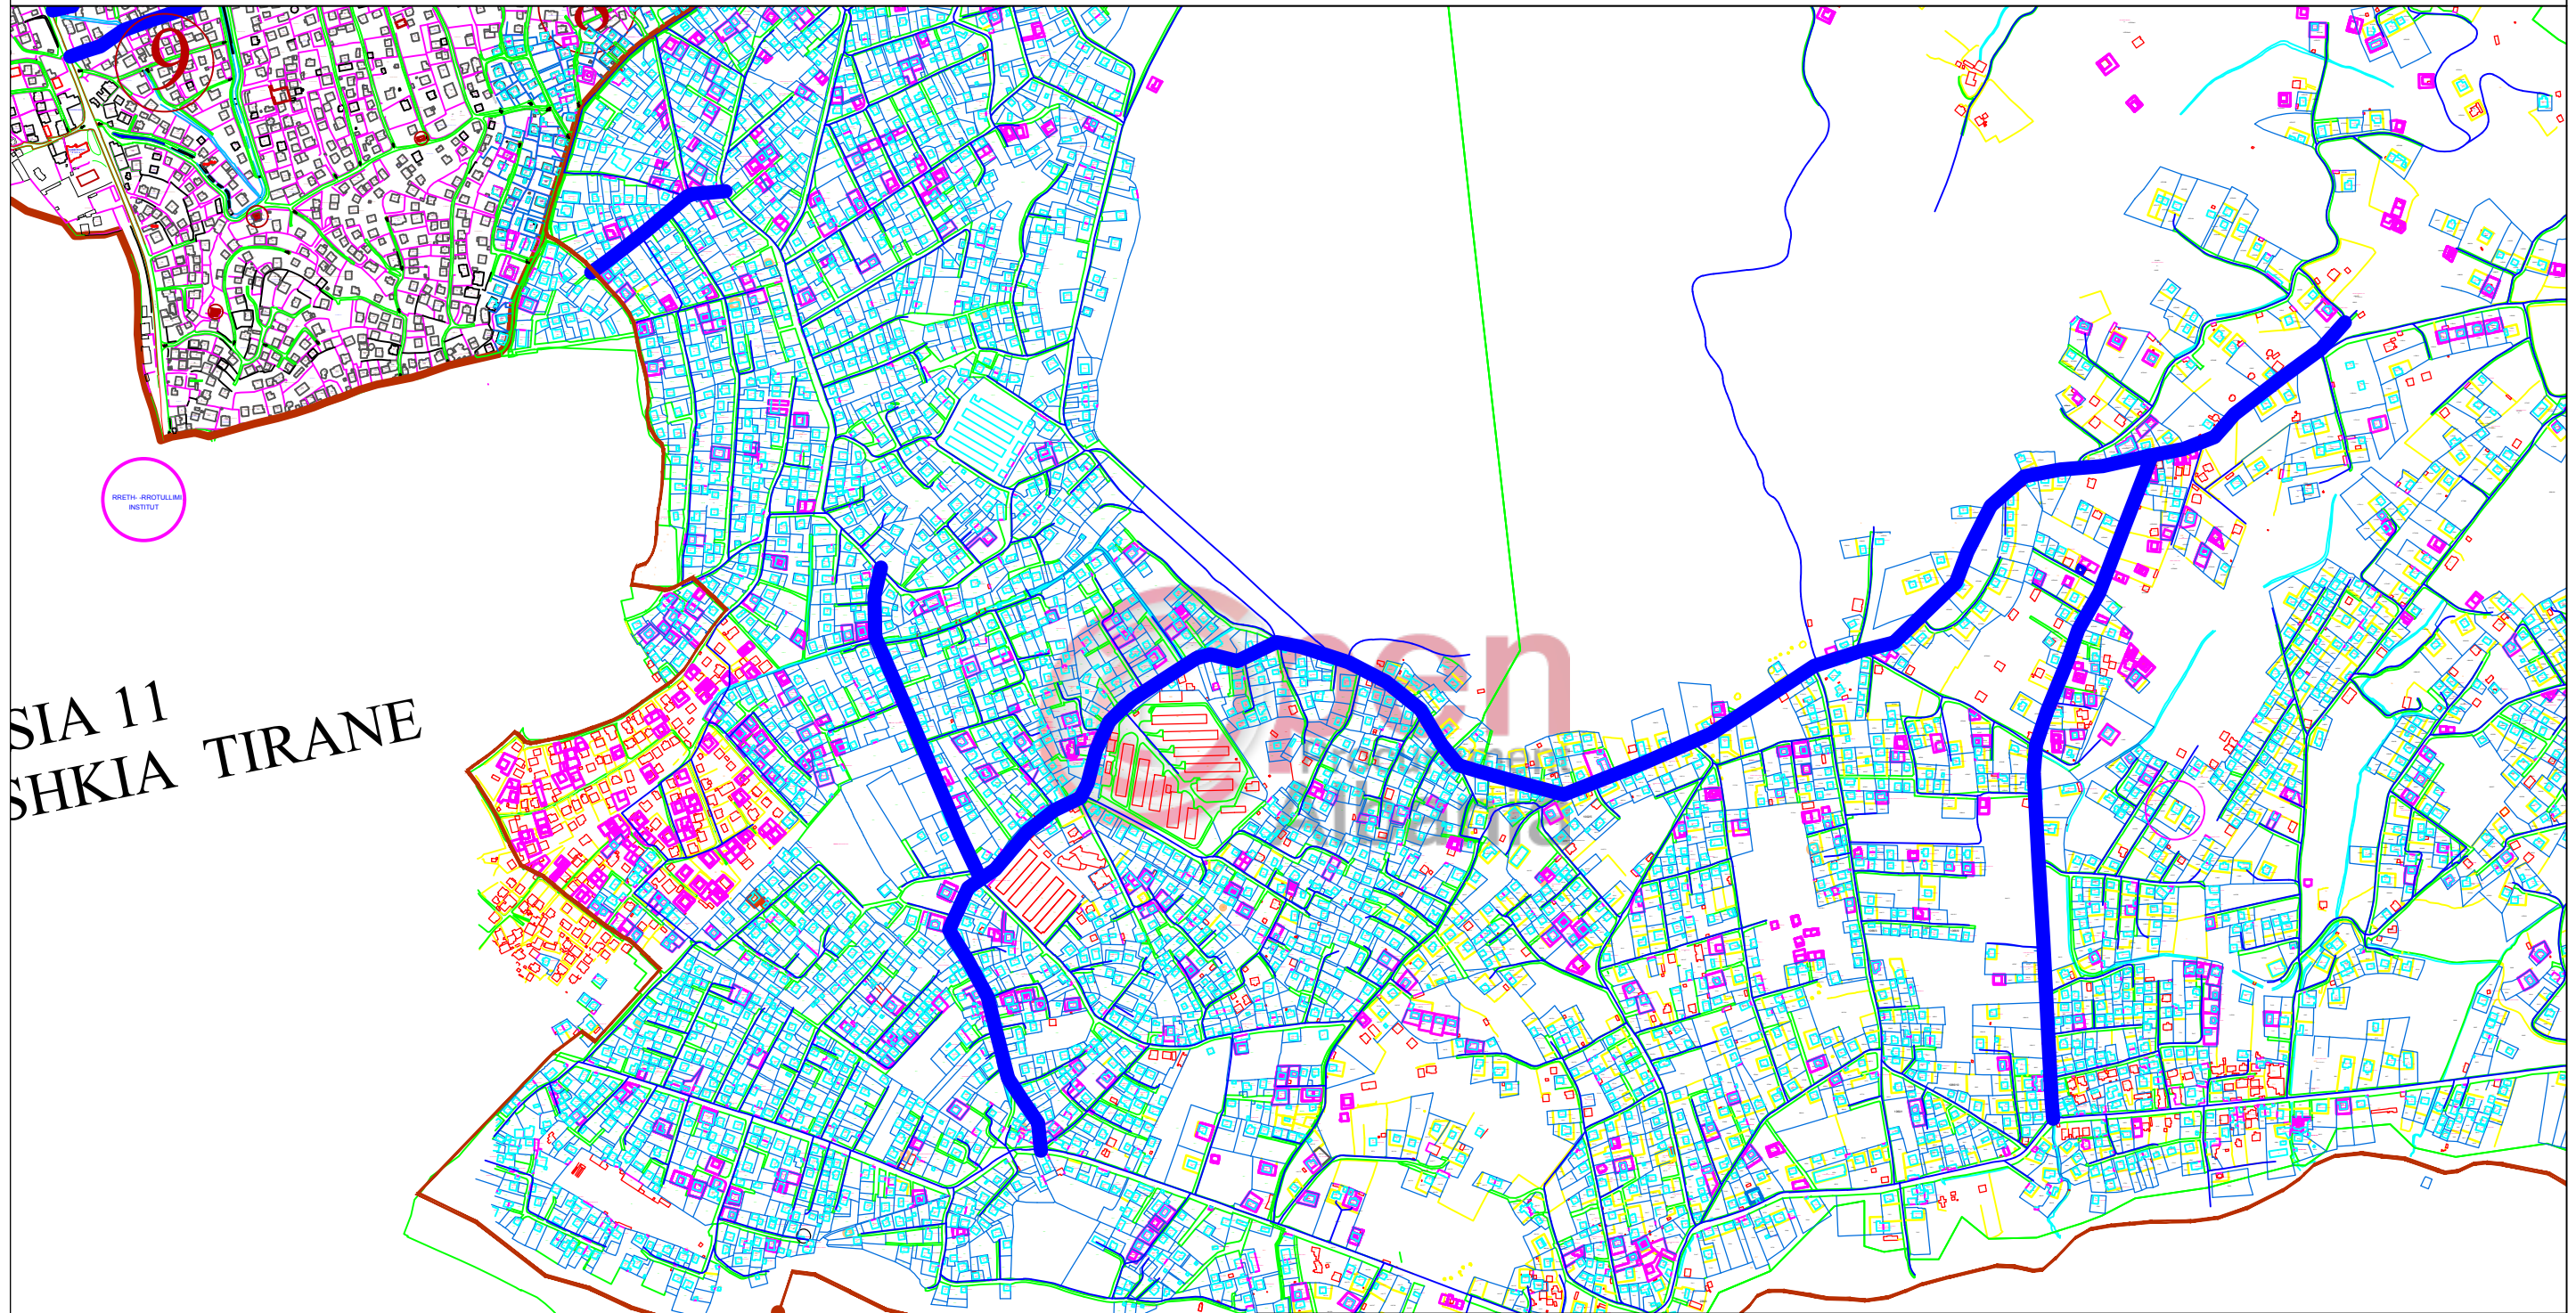



SIA 11
SHKIA TIRANE

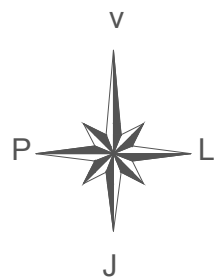

BASHKIA KAMEZ
DREJTORIA E P.K.ZH.T-se
OBJEKTI : Projekt zbatimi
Riparime Asfalti Lagje Paskuqan 1

Drejtori i P.K.Zh.T-se	Ark. Arber TOLA
Inxhinier	Hajredin MURGU
Inxhinier	Elmaz MURATI
Inxhinier	Nderim PASHA
Inxhinier	Xhevair ZENELAJ
Emertimi i fletes	Planimetri riparimi asfalti
NENTOR 2017	

PLANIMETRIA E RIPARIMIT TE ASFALTIT PASKUQAN 2

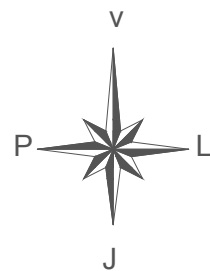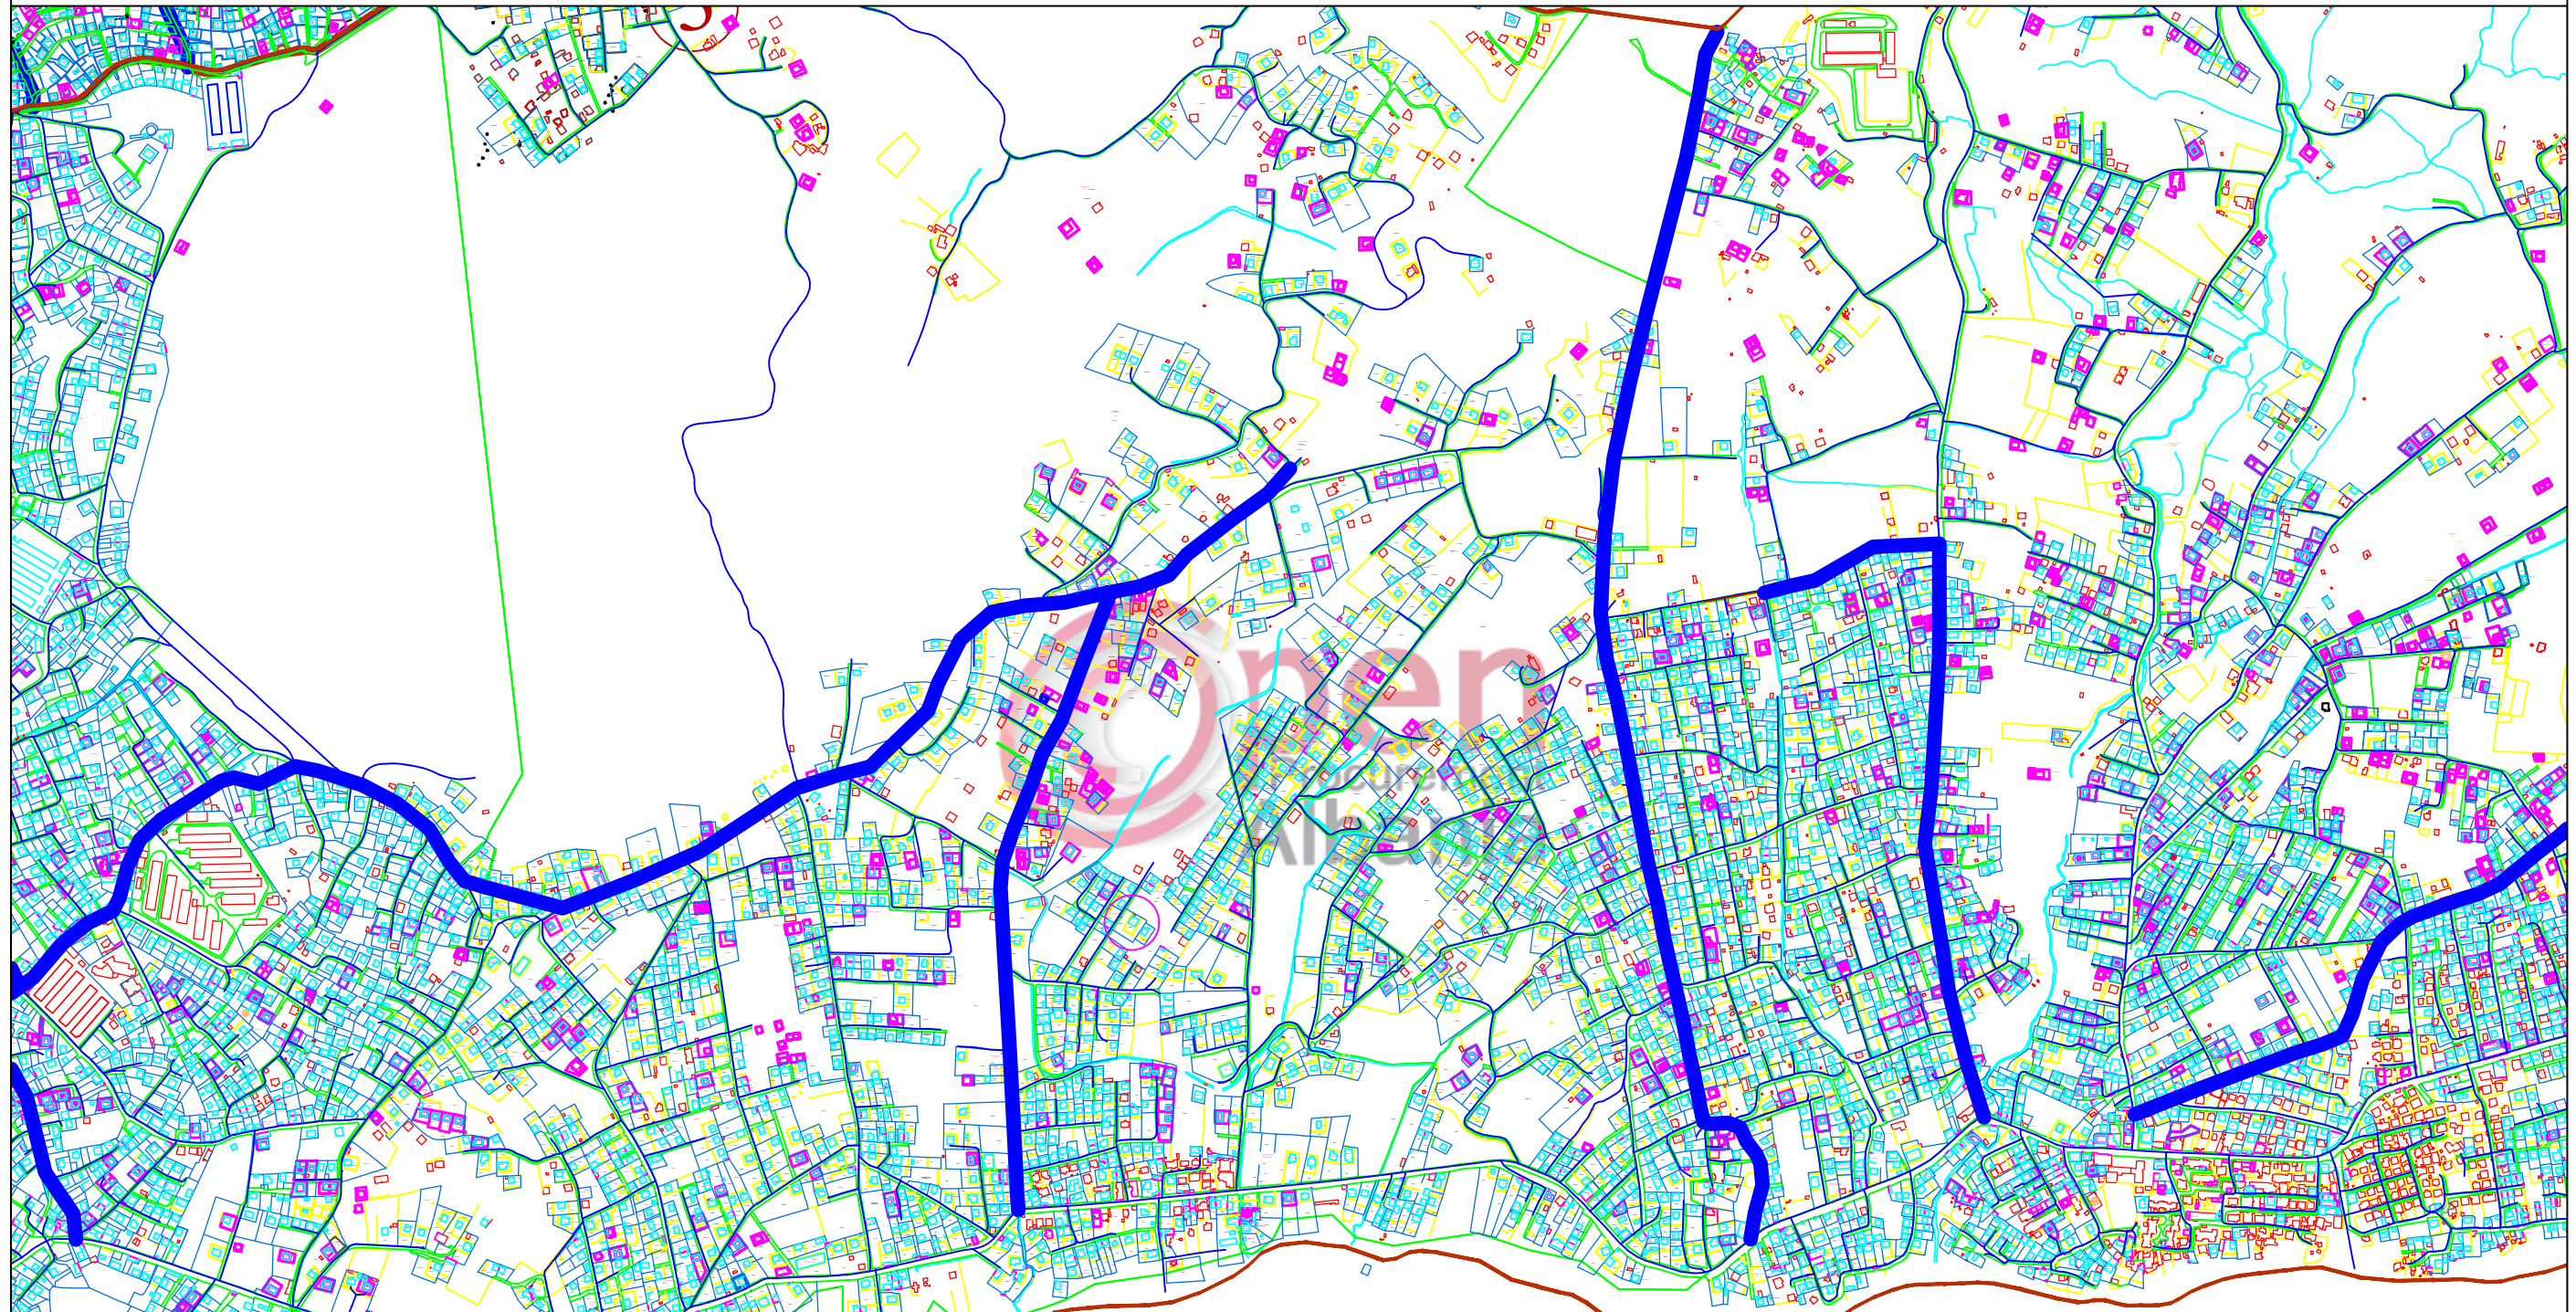

BASHKIA KAMEZ
DREJTORIA E P.K.ZH.T-se
OBJEKTI : Projekt zbatimi
Riparime Asfalti Lagje Paskuqan 2

Drejtori i P.K.Zh.T-se	Ark. Arber TOLA	
Inxhinier	Hajredin MURGU	
Inxhinier	Elmaz MURATI	
Inxhinier	Nderim PASHA	
Inxhinier	Xhevair ZENELAJ	
Emertimi i fletes	Planimetri riparimi asfalti	
NENTOR 2017		