

"Sistemim asfaltim i rruges kryesore Fshati Konaj, NJ.A Bushat"

FAZA  
PROJEKT ZBATIM

NENTOR 2018

# PLANVENDOSJA E RRUGES SH 1:750




|   |   |                              |         |                     |             |
|---|---|------------------------------|---------|---------------------|-------------|
| OBJEKTI: <b>Sistemim asfaltim i rruges kryesore Fshati Konaj, NJ.A Bushat</b> | PËRGATITI:  | EMERTIMI I FLETES            | SHKALLA | DATA                | Nentor 2018 |
| FAZA: <b>PROJEKT ZBATIM</b>   |   | <b>PLANVENDOSJA E RRUGËS</b> | 1:750   | Nr.Fletes<br>R - 02 |             |

# PLANVENDOSJA E RRUGES SH 1:750




|   |   |   |                  |                      |
|---|---|---|------------------|----------------------|
| OBJEKTI: <b>Sistemim asfaltim i rruges kryesore Fshati Konaj, NJ.A Bushat</b>                                   | PËRGATITI: <b>TAULANT, shpk</b><br>Design & Supervision  | EMERTIMI I FLETES<br><b>PLANVENDOSJA E RRUGËS</b> | SHKALLA<br>1:750 | DATA<br>Nentor 2018  |
| FAZA: <b>PROJEKT ZBATIM</b>  |    |   |                  | Nr. Pletes<br>R - 01 |

# PLANIMETRIA E RRUGES SH 1:250

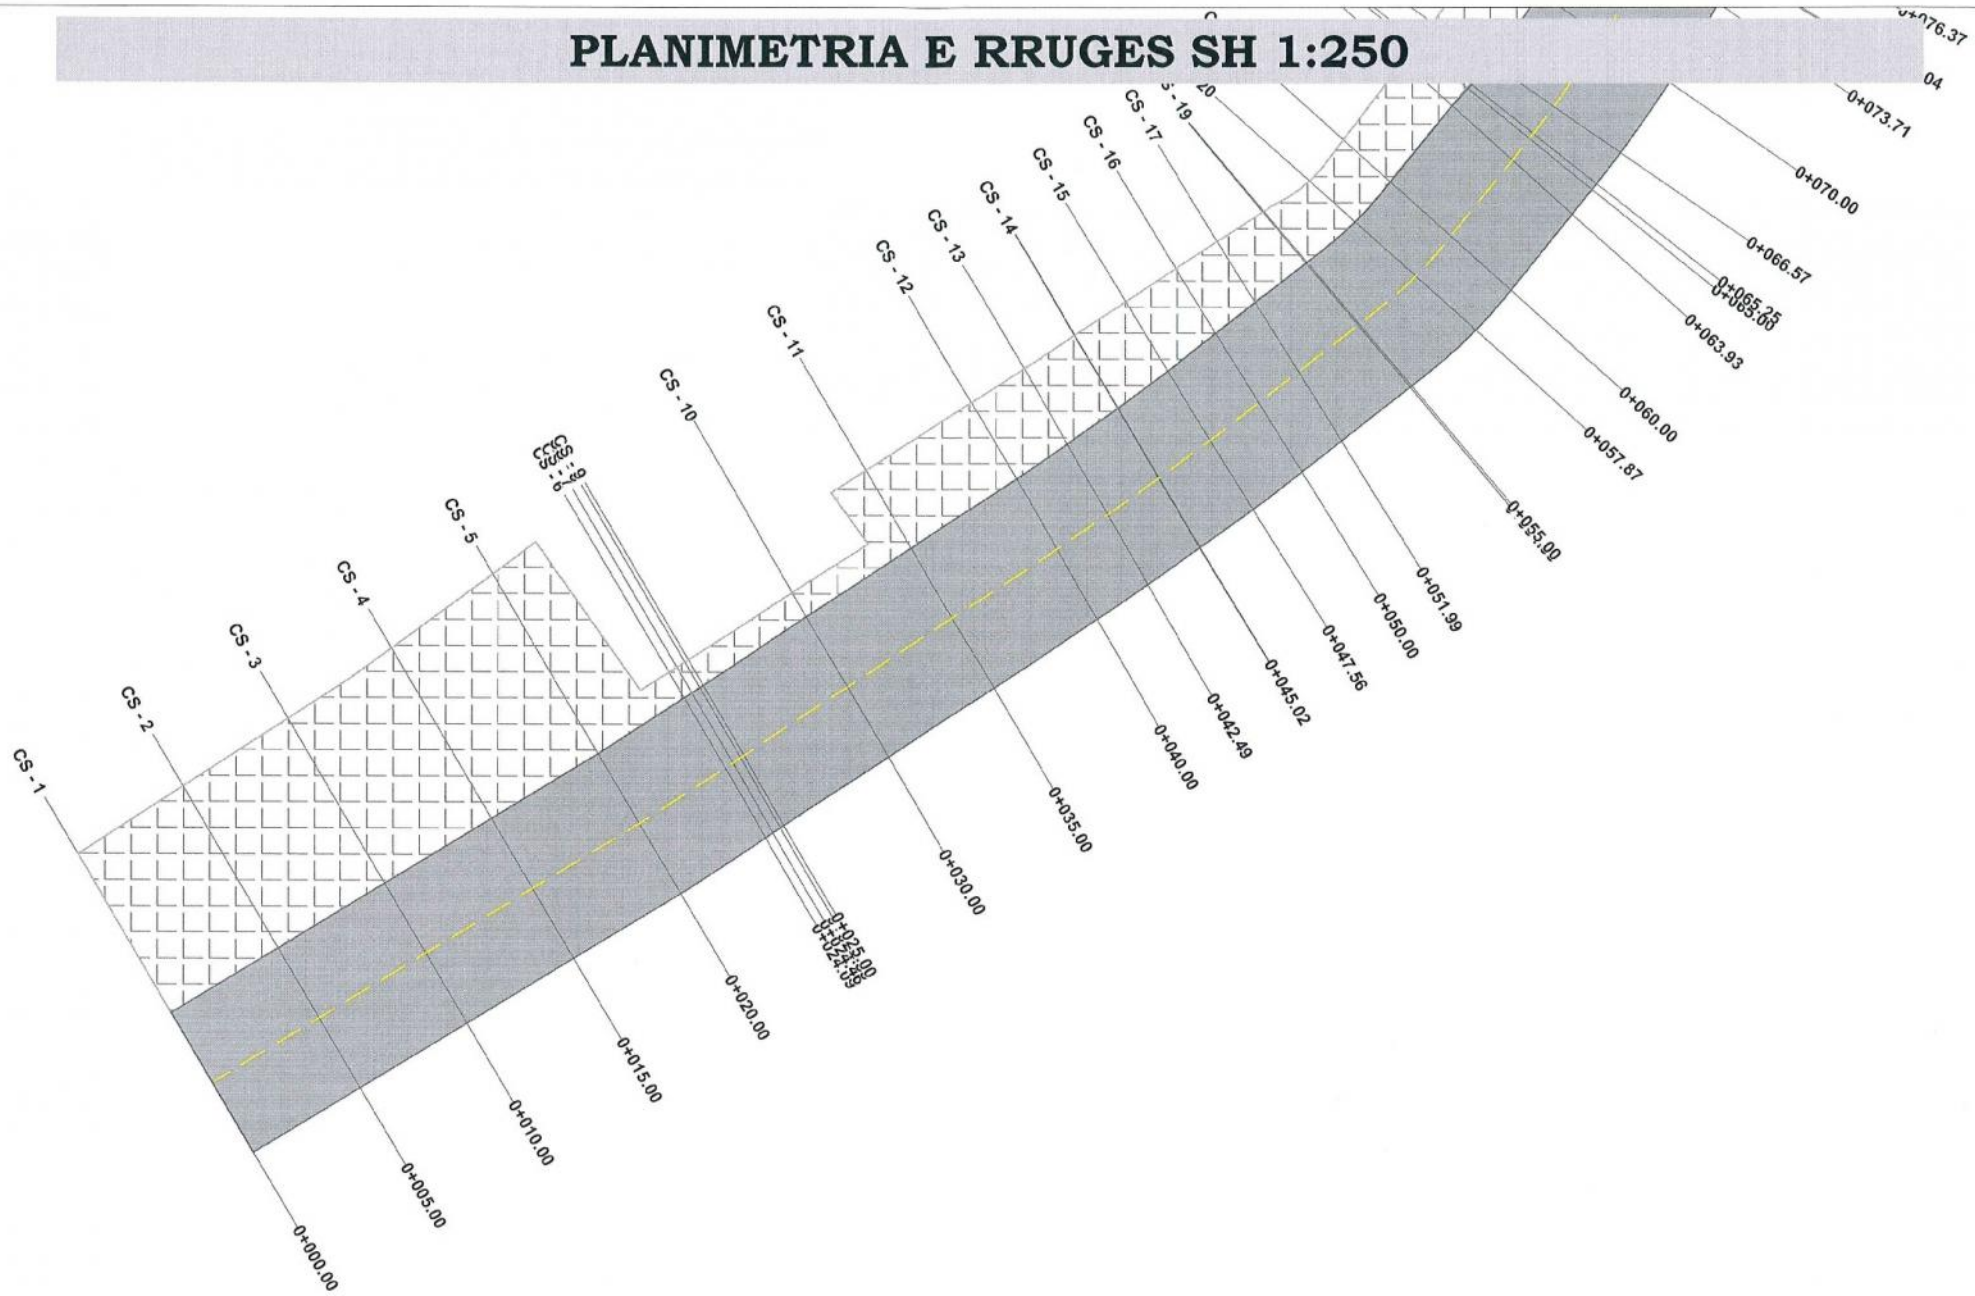

|   |  |                             |                |                         |
|---|--|-----------------------------|----------------|-------------------------|
| <b>OBJEKTI:</b> Sistemim asfaltim i rruges kryesore Fshati Konaj, NJ.A Bushat | <b>PËRGATITI:</b><br> | <b>EMERTIMI I FLETES</b>    | <b>SHKALLA</b> | <b>DATA</b> Nentor 2018 |
| <b>FAZA:</b> PROJEKT ZBATIM   |                       | <b>PLANIMETRIA E RRUGËS</b> | 1:250          | Nr. Fletes<br>R - 03    |

# PLANIMETRIA E RRUGES SH 1:250

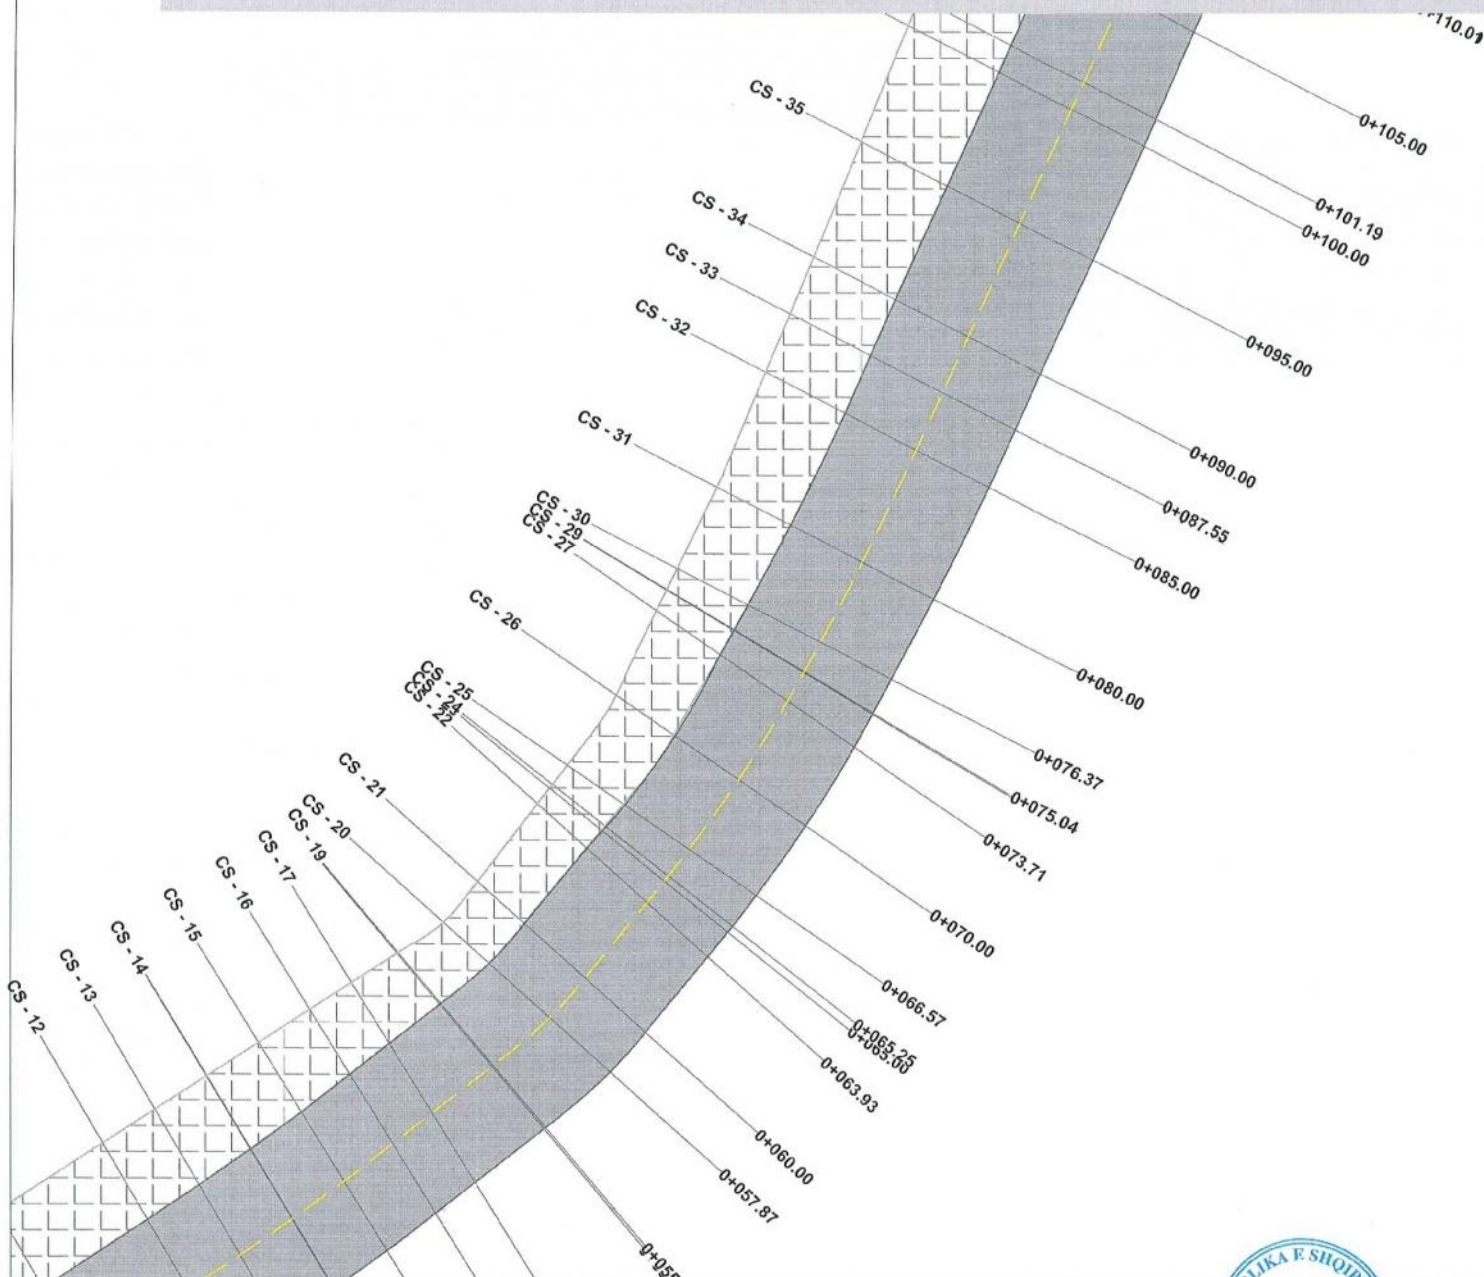

OBJEKTI: **Sistemim asfaltim i rruges kryesore Fshati Konaj, NJ.A Bushat**

PËRGATITI:



EMERTIMI I FLETES

**PLANIMETRIA E RRUGËS**

SHKALLA

1:250


DATA

Nr. Fletes  
R - 04

Nentor  
2018

FAZA: **PROJEKT ZBATIM**

# PLANIMETRIA E RRUGES SH 1:250

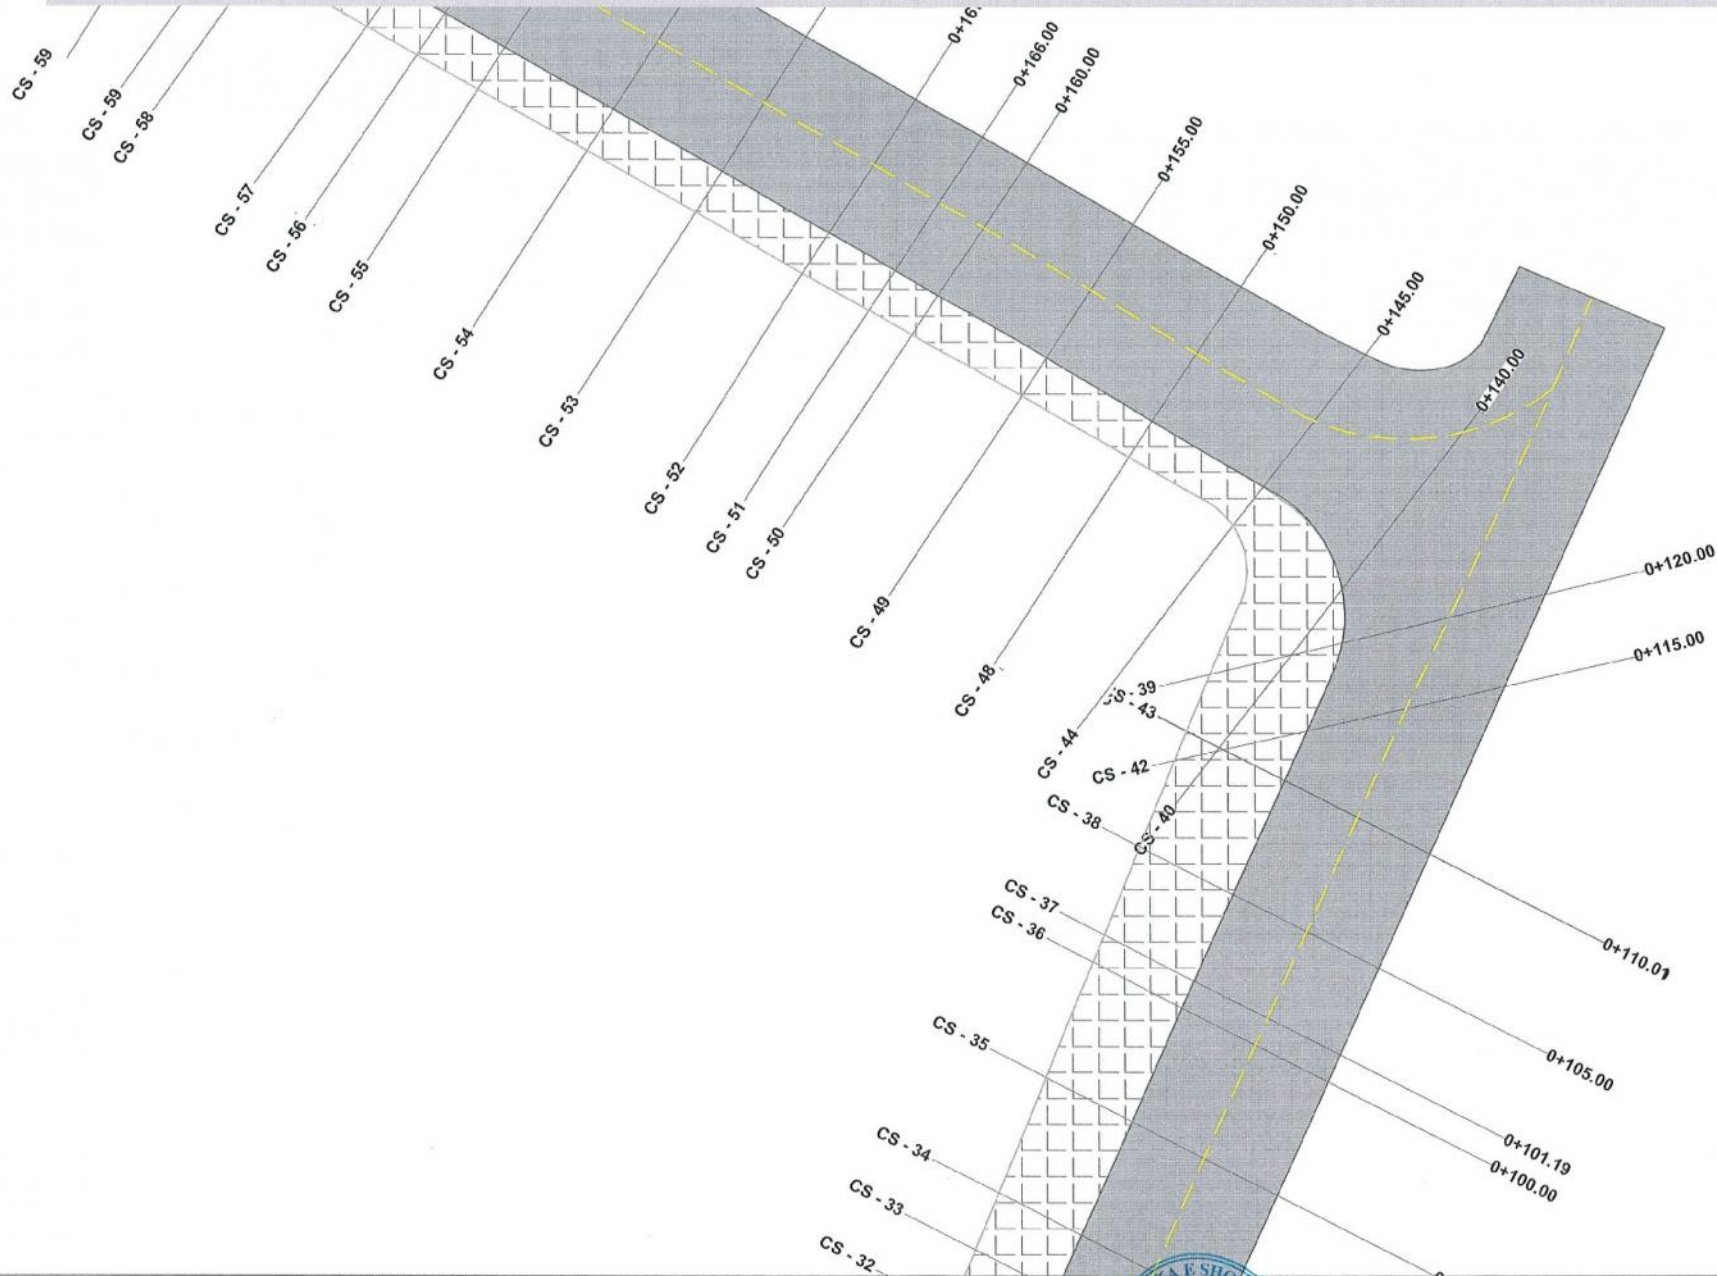

OBJEKTI: **Sistemim asfaltim i rruges kryesore Fshati Konaj, NJ.A Bushat**

FAZA: **PROJEKT ZBATIM**

*[Handwritten signature]*

PËRGATITI:



EMERTIMI I FLETES

**PLANIMETRIA E RRUGËS**

SHKALLA

1:250


DATA

Nentor  
2018

Nr.Fletes

R - 05

# PLANIMETRIA E RRUGES SH 1:250

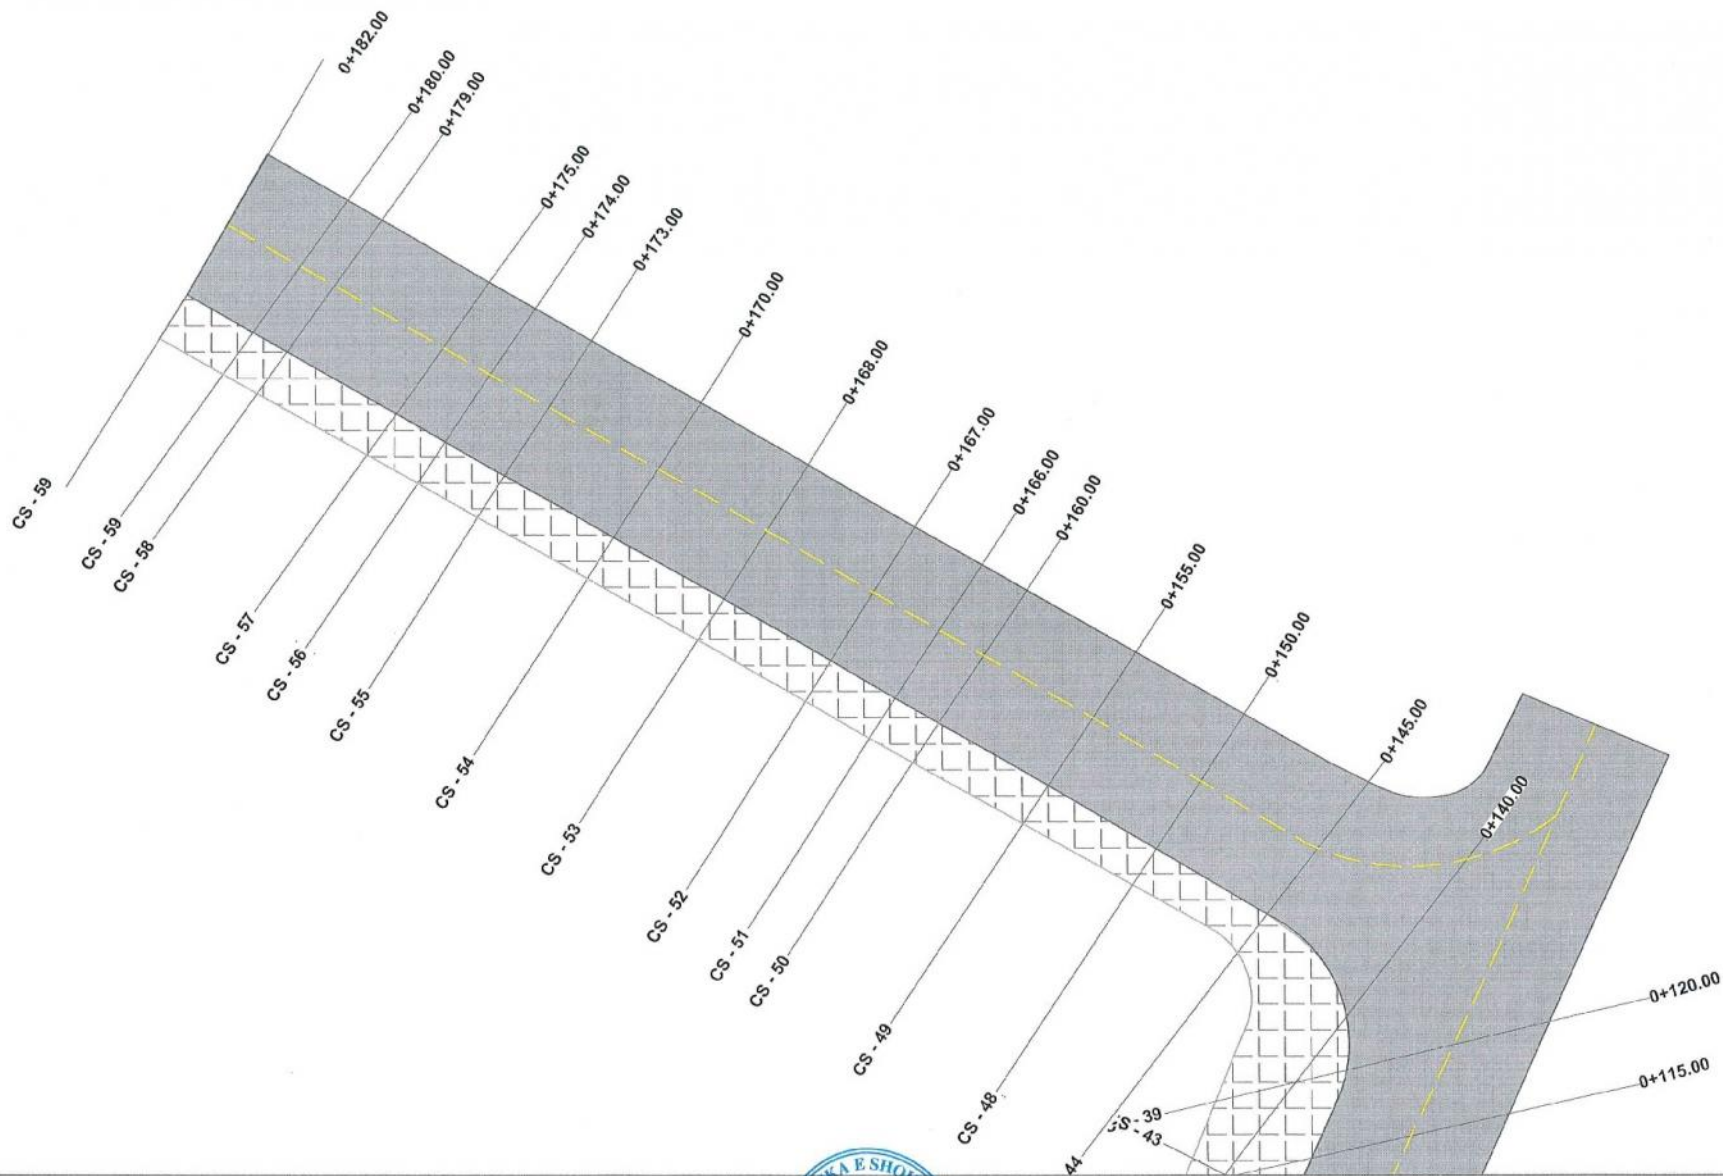

OBJEKTI: **Sistemim asfaltim i rruges kryesore Fshati Konaj, N.J.A Bushat**

PËRGATITI:



EMERTIMI I FLETES

**PLANIMETRIA E RRUGËS**

SHKALLA

1:250


DATA

Nr.Fletes  
R - 06

Nentor  
2018

FAZA: **PROJEKT ZBATIM**

# PROFILI TIP I RRUGES SH 1:500

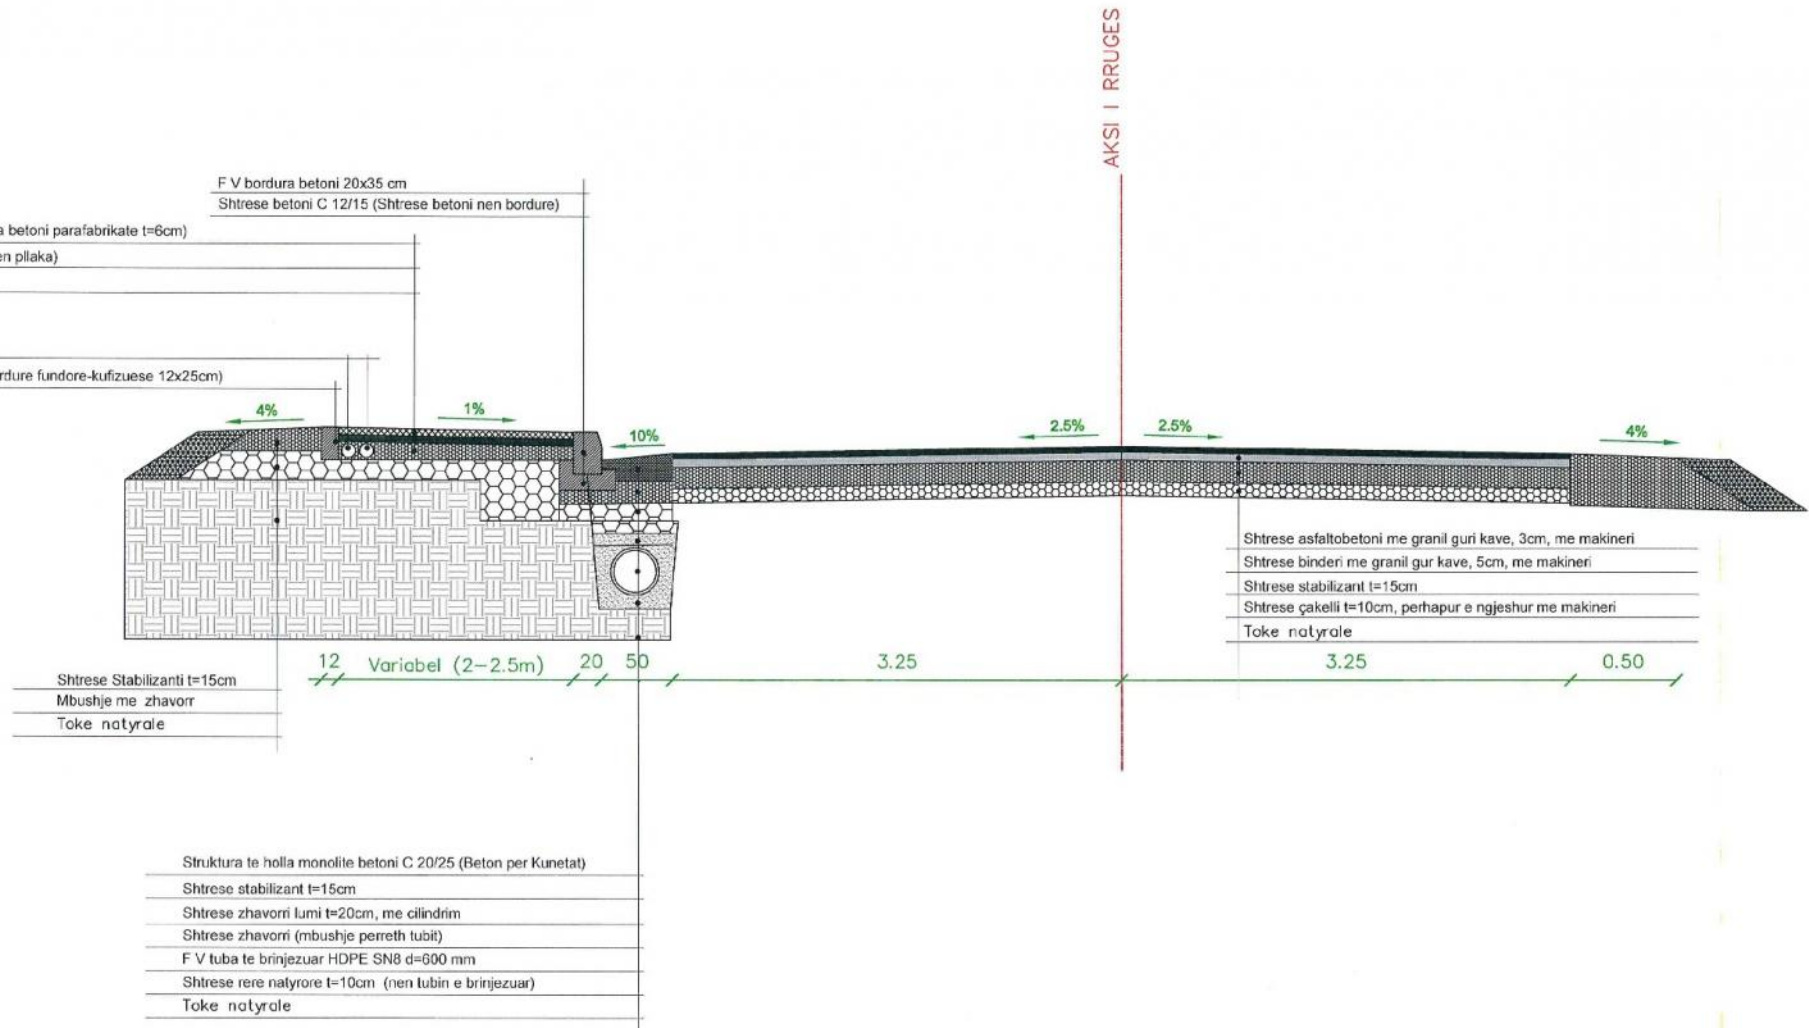

OBJEKTI: **Sistemim asfaltim i rruges kryesore Fshati Konaj, NJA Bushat**

PËRGATITI:

**TAULANT shpk**  
 Design & Supervision



EMERTIMI I FLETES

**PROFILI TIP I RRUGËS**

SHKALLA

1:500

DATA

Nr. Fletes

R - 07

Nentor  
2018

FAZA: **PROJEKT ZBATIM**

*Handwritten signature*