



BASHKIA KAVAJE

SISTEMIM ASFALTIM I RRUGES
"SYNEJ-BAGO"

PROJEKT-ZBATIM

Drejtoria e Planifikimit
dhe
Zhvillimit Te Territorit

Miratohet

ISA SAKJA



PRODUCED BY AN AUTODESK EDUCATIONAL PRODUCT

PRODUCED BY AN AUTODESK EDUCATIONAL PRODUCT



ULLIRI.BAGOS =2150m

151.7



BASHKIA KAVAJE

Projektoi:

Drejtoria e Planifikimit dhe Zhvillimit Te Territorit

Objekti : SISTEMIM ASFALTIM I RRUGES 'SYNEJ-BAGO'


Emertimi i fletes : Planimetria e rruges gjeresi =4m

Shkalla 1:1000

Nr.fletes 01

Faza :

PROJEKT-ZBATIMI

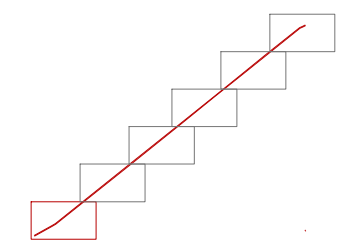



PRODUCED BY AN AUTODESK EDUCATIONAL PRODUCT

PRODUCED BY AN AUTODESK EDUCATIONAL PRODUCT

634.0



BASHKIA KAVAJE

Projektoi:

Drejtoria e Planifikimit
dhe
Zhvillimit Te Territorit

Objekti : SISTEMIM ASFALTIM I RRUGES
'SYNEJ-BAGO'


Emertimi i fletes : Planimetria e rruges
gjeresi =4m

Shkalla 1:1000

Nr.fletes 02

Faza :

PROJEKT-ZBATIMI

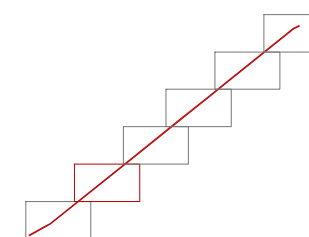



PRODUCED BY AN AUTODESK EDUCATIONAL PRODUCT

PRODUCED BY AN AUTODESK EDUCATIONAL PRODUCT



BASHKIA KAVAJE

Projektoi:

Drejtoria e Planifikimit
dhe
Zhvillimit Te Territorit

Objekti : SISTEMIM ASFALTIM I RRUGES
'SYNEJ-BAGO'


Emertimi i fletes : Planimetria e rruges
gjeresi =4m

Shkalla 1:1000

Nr.fletes 03

Faza :

PROJEKT-ZBATIMI

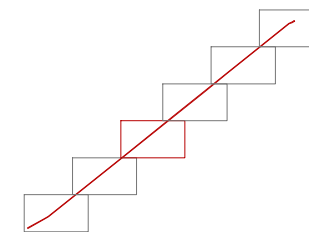



PRODUCED BY AN AUTODESK EDUCATIONAL PRODUCT

PRODUCED BY AN AUTODESK EDUCATIONAL PRODUCT



BASHKIA KAVAJE

Projektoi:

Drejtoria e Planifikimit dhe
Zhvillimit Te Territorit

Objekti : SISTEMIM ASFALTIM I RRUGES
'SYNEJ-BAGO'


Emertimi i fletes : Planimetria e rruges
gjeresi =4m

Shkalla 1:1000

Nr.fletes 04

Faza :

PROJEKT-ZBATIMI

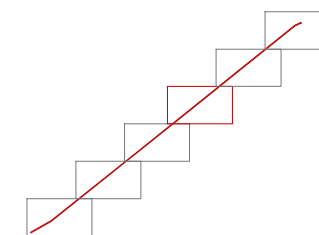



PRODUCED BY AN AUTODESK EDUCATIONAL PRODUCT

PRODUCED BY AN AUTODESK EDUCATIONAL PRODUCT



BASHKIA KAVAJE

Projektoi:

Drejtoria e Planifikimit
dhe
Zhvillimit Te Territorit

Objekti : SISTEMIM ASFALTIM I RRUGES
'SYNEJ-BAGO'


Emertimi i fletes : Planimetria e rruges
gjeresi =4m

Shkalla 1:1000

Nr.fletes 05

Faza :

PROJEKT-ZBATIMI

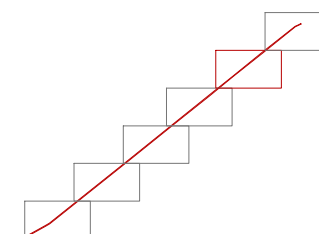



URA BAGO

264.5

17.1

20.1

PRODUCED BY AN AUTODESK EDUCATIONAL PRODUCT

PRODUCED BY AN AUTODESK EDUCATIONAL PRODUCT



BASHKIA KAVAJE

Projektoi:

Drejtoria e Planifikimit
dhe
Zhvillimit Te Territorit

Objekti : SISTEMIM ASFALTIM I RRUGES
'SYNEJ-BAGO'


Emertimi i fletes : Planimetria e rruges
gjeresi =4m

Shkalla 1:1000


Nr.fletes 06

Faza :

PROJEKT-ZBATIMI

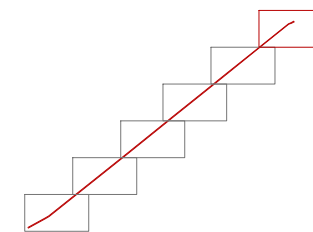

PROFILI TIP = 4m, I RRUGES SYNEJ BAGO (shtrese tapeti t= 4cm) per 2150m

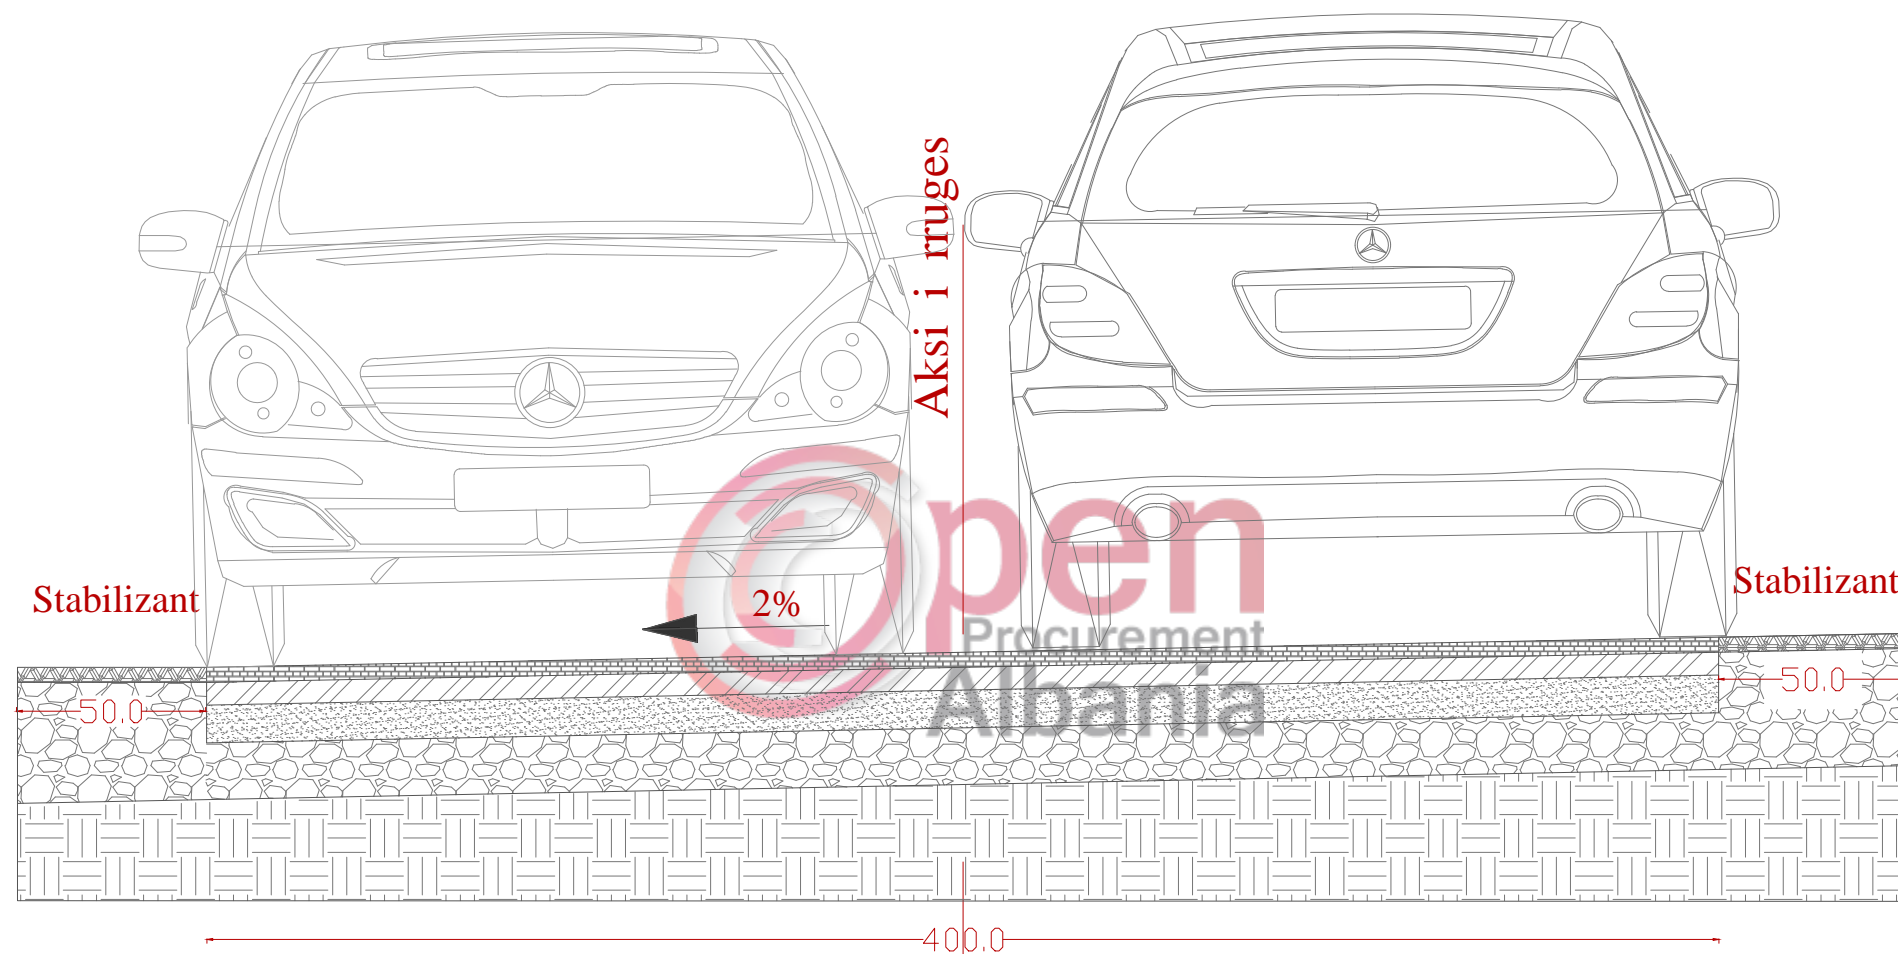

Tapet	t= 4cm
Binder	t= 6cm
Stabilizant	t= 10cm (ekzistues)
cakull	t= 15cm (ekzistues)
toke	



BASHKIA KAVAJE

Projektoi:

Drejtoria e Planifikimit dhe
Zhvillimit Te Territorit

Objekti : SISTEMIM ASFALTIM I RRUGES
'SYNEJ-BAGO'

Emertimi i fletes : Profili tip 4m

Shkalla 1:20

Nr.fletes 07

Faza :

PROJEKT-ZBATIMI

