



DEPARTAMENTI I SHERBIMEVE PUBLIKE
NJESIA E PROJEKTIT DHE INFRASTRUKTURES

PROJEKT ZBATIMI

RIKONSTRUKSION RRUGE FSHATI BORC, MANZE

DURRES NENTOR 2018

RIKONSTRUKSION RRUGE FSHATI BORC,MANZE



PLANVENDOSJA E RRUGES SHK. 1 : 10000




MIRATOHET
KRYETARI I BASHKISE DURRES


Z. VANGJUSH DAKO

DREJTORI I PLANIFIKIMIT DHE
KONTROLLIT TERITORIT
Ark. ADHURIM QEHAJAJ


 BASHKIA DURRES	OBJEKTI: RIKONSTRUKSION RRUGE FSHATI BORC,MANZE		EMERTIMI I FLETES: Planvendosja e rruges	
	VENDODHJA: DURRES	EMER MBIEMER: Ark. Adnand TOÇILA	FIRMA: Ing. Eni TURKESHI	DATA . . . 2017
PROJEKTI: ARKITEKTONIK	GRUPI PROJEKTIMIT:		No. I FLETES	A01
FAZA E PROJEKTTIT: PROJEKT ZBATIMI				


RIKONSTRUKSION RRUGA FSHATI BORC MANZE
AZHORNIM TOPOGRAFIK SHK. 1 : 1500

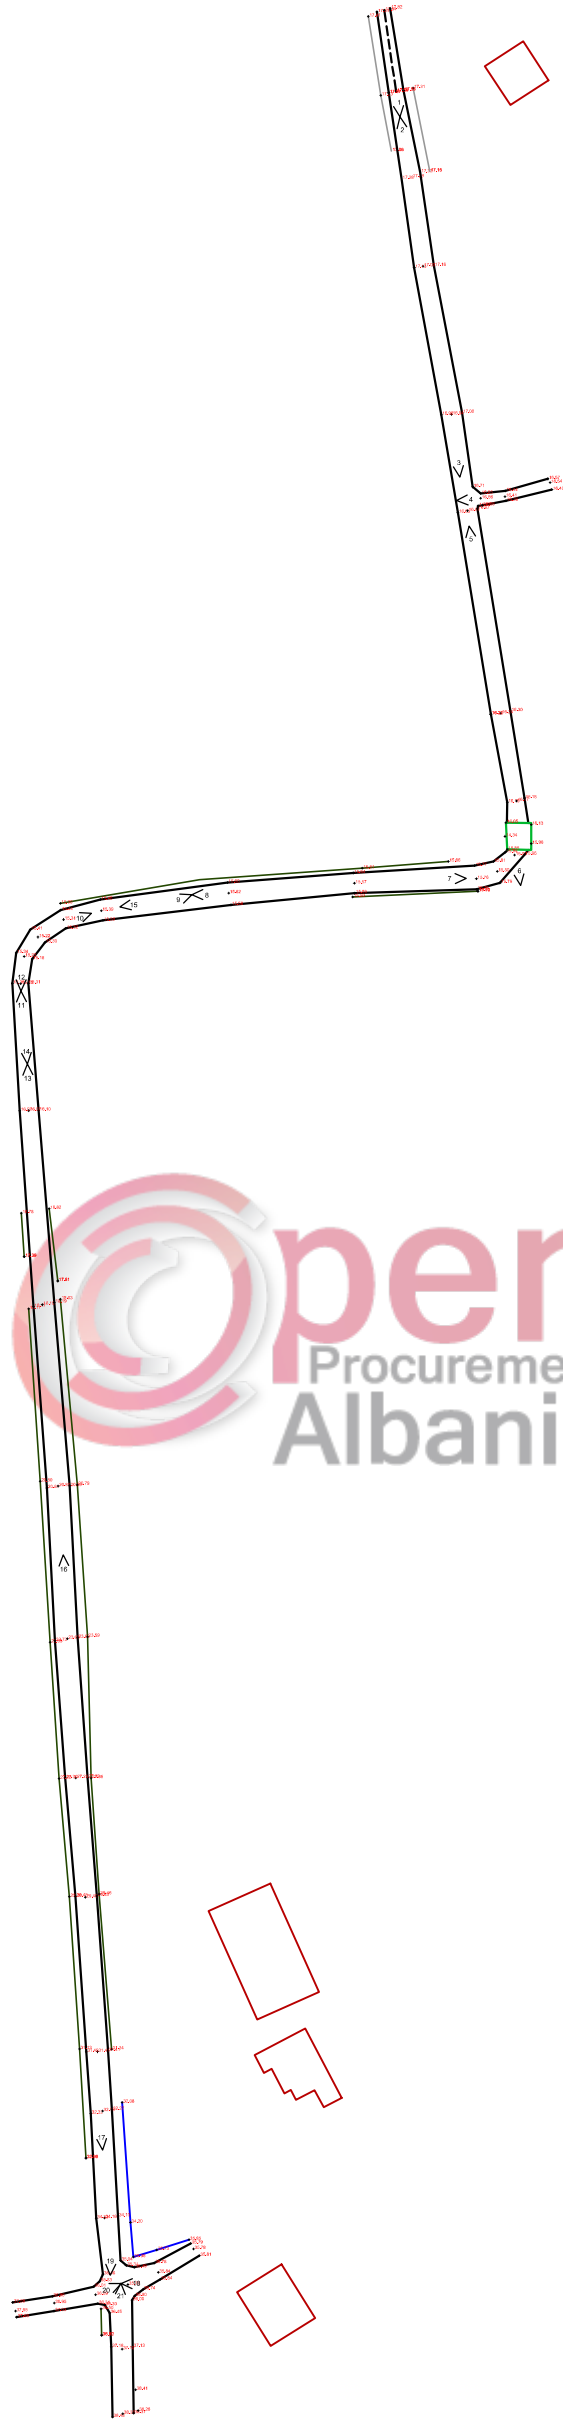


 BASHKIA DURRES N J E S I A E P R O J E K T I T D H E I N F R A S T R U K T U R E S	OBJEKTI: RIKONSTRUKSION RRUGA FSHATI BORC,MANZE			
	VENDODHJA : DURRES	GRUPI PROJEKTIMIT :	EMER MBIEMER : Ing.gjeod. Fatmir EJUPI	FIRMA :
	PROJEKTI : ARKITEKTONIK		EMERTIMI I FLETES : Azhornim topografik	
	FAZA E PROJEKTIT : PROJEKT ZBATIMI	DATA : 2018	SHKALLA 1:1500	No. I FLETES : A-02


RIKONSTRUKSION RRUGA FSHATI BORC MANZE
AZHORNIM TOPOGRAFIK SHK. 1 : 400

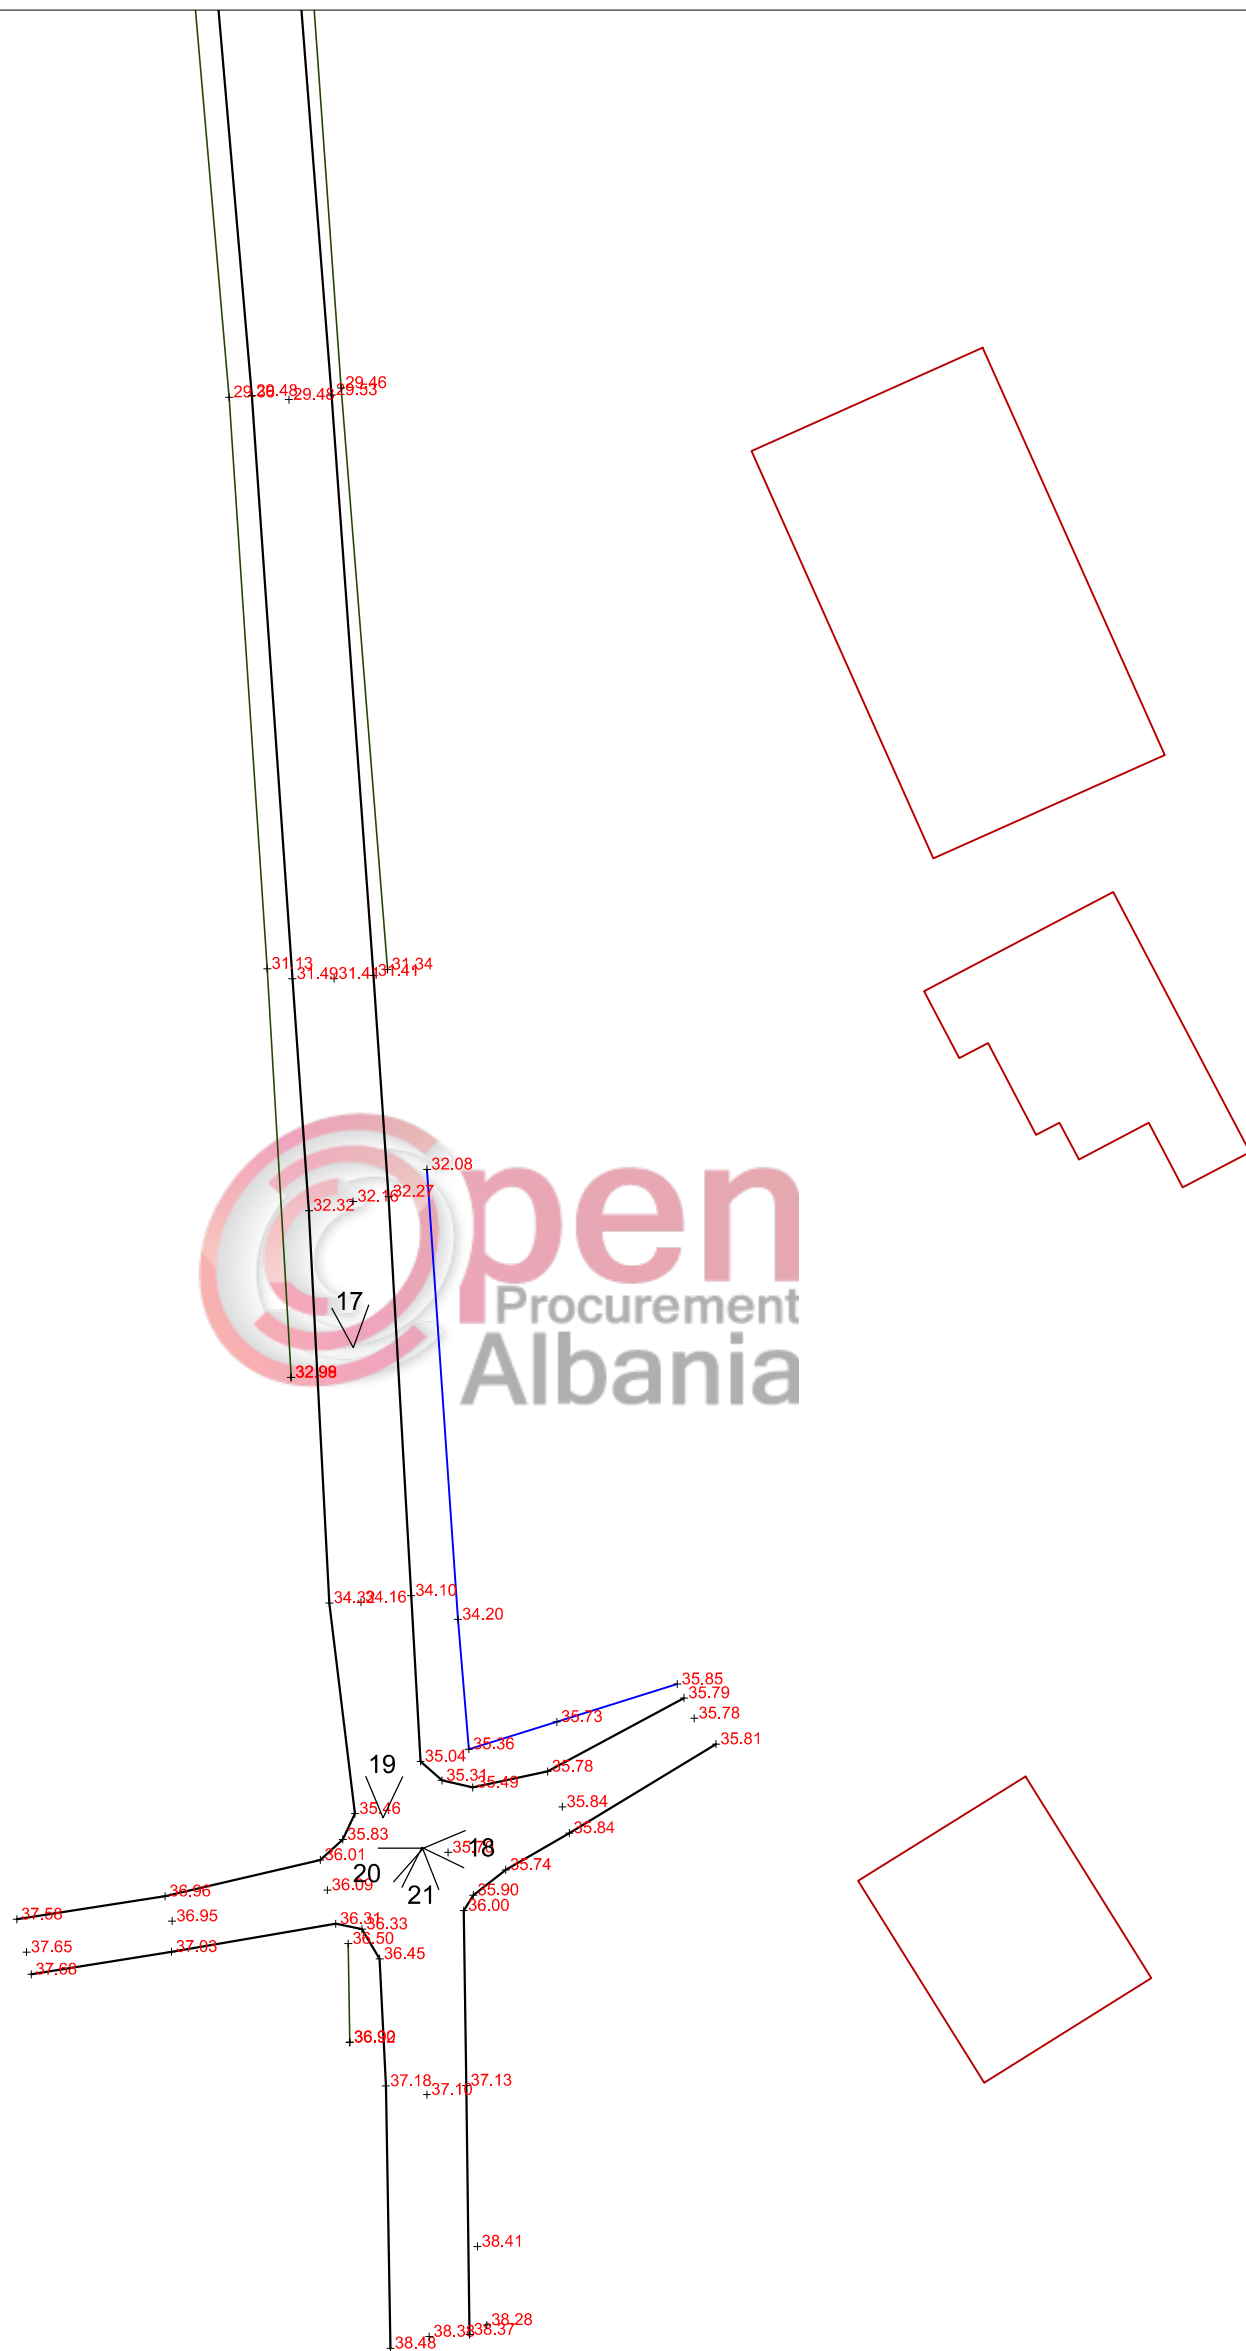


 BASHKIA DURRES N J E S I A E P R O J E K T I T D H E I N F R A S T R U K T U R E S	O B J E K T I : RIKONSTRUKSION RRUGA FSHATI BORC,MANZE		
	V E N D O D H J A : DURRES		E M E R M B I E M E R : Ing.gjeod. Fatmir EJUPI
	P R O J E K T I : ARKITEKTONIK		F I R M A :
	F A Z A E P R O J E K T I T : P R O J E K T Z B A T I M I		E M E R T I M I I F L E T E S : Azhornim topografik
		G R U P I P R O J E K T I M I :	D A T A : 2018 S H K A L L A 1:400
			N o . I F L E T E S : A-03

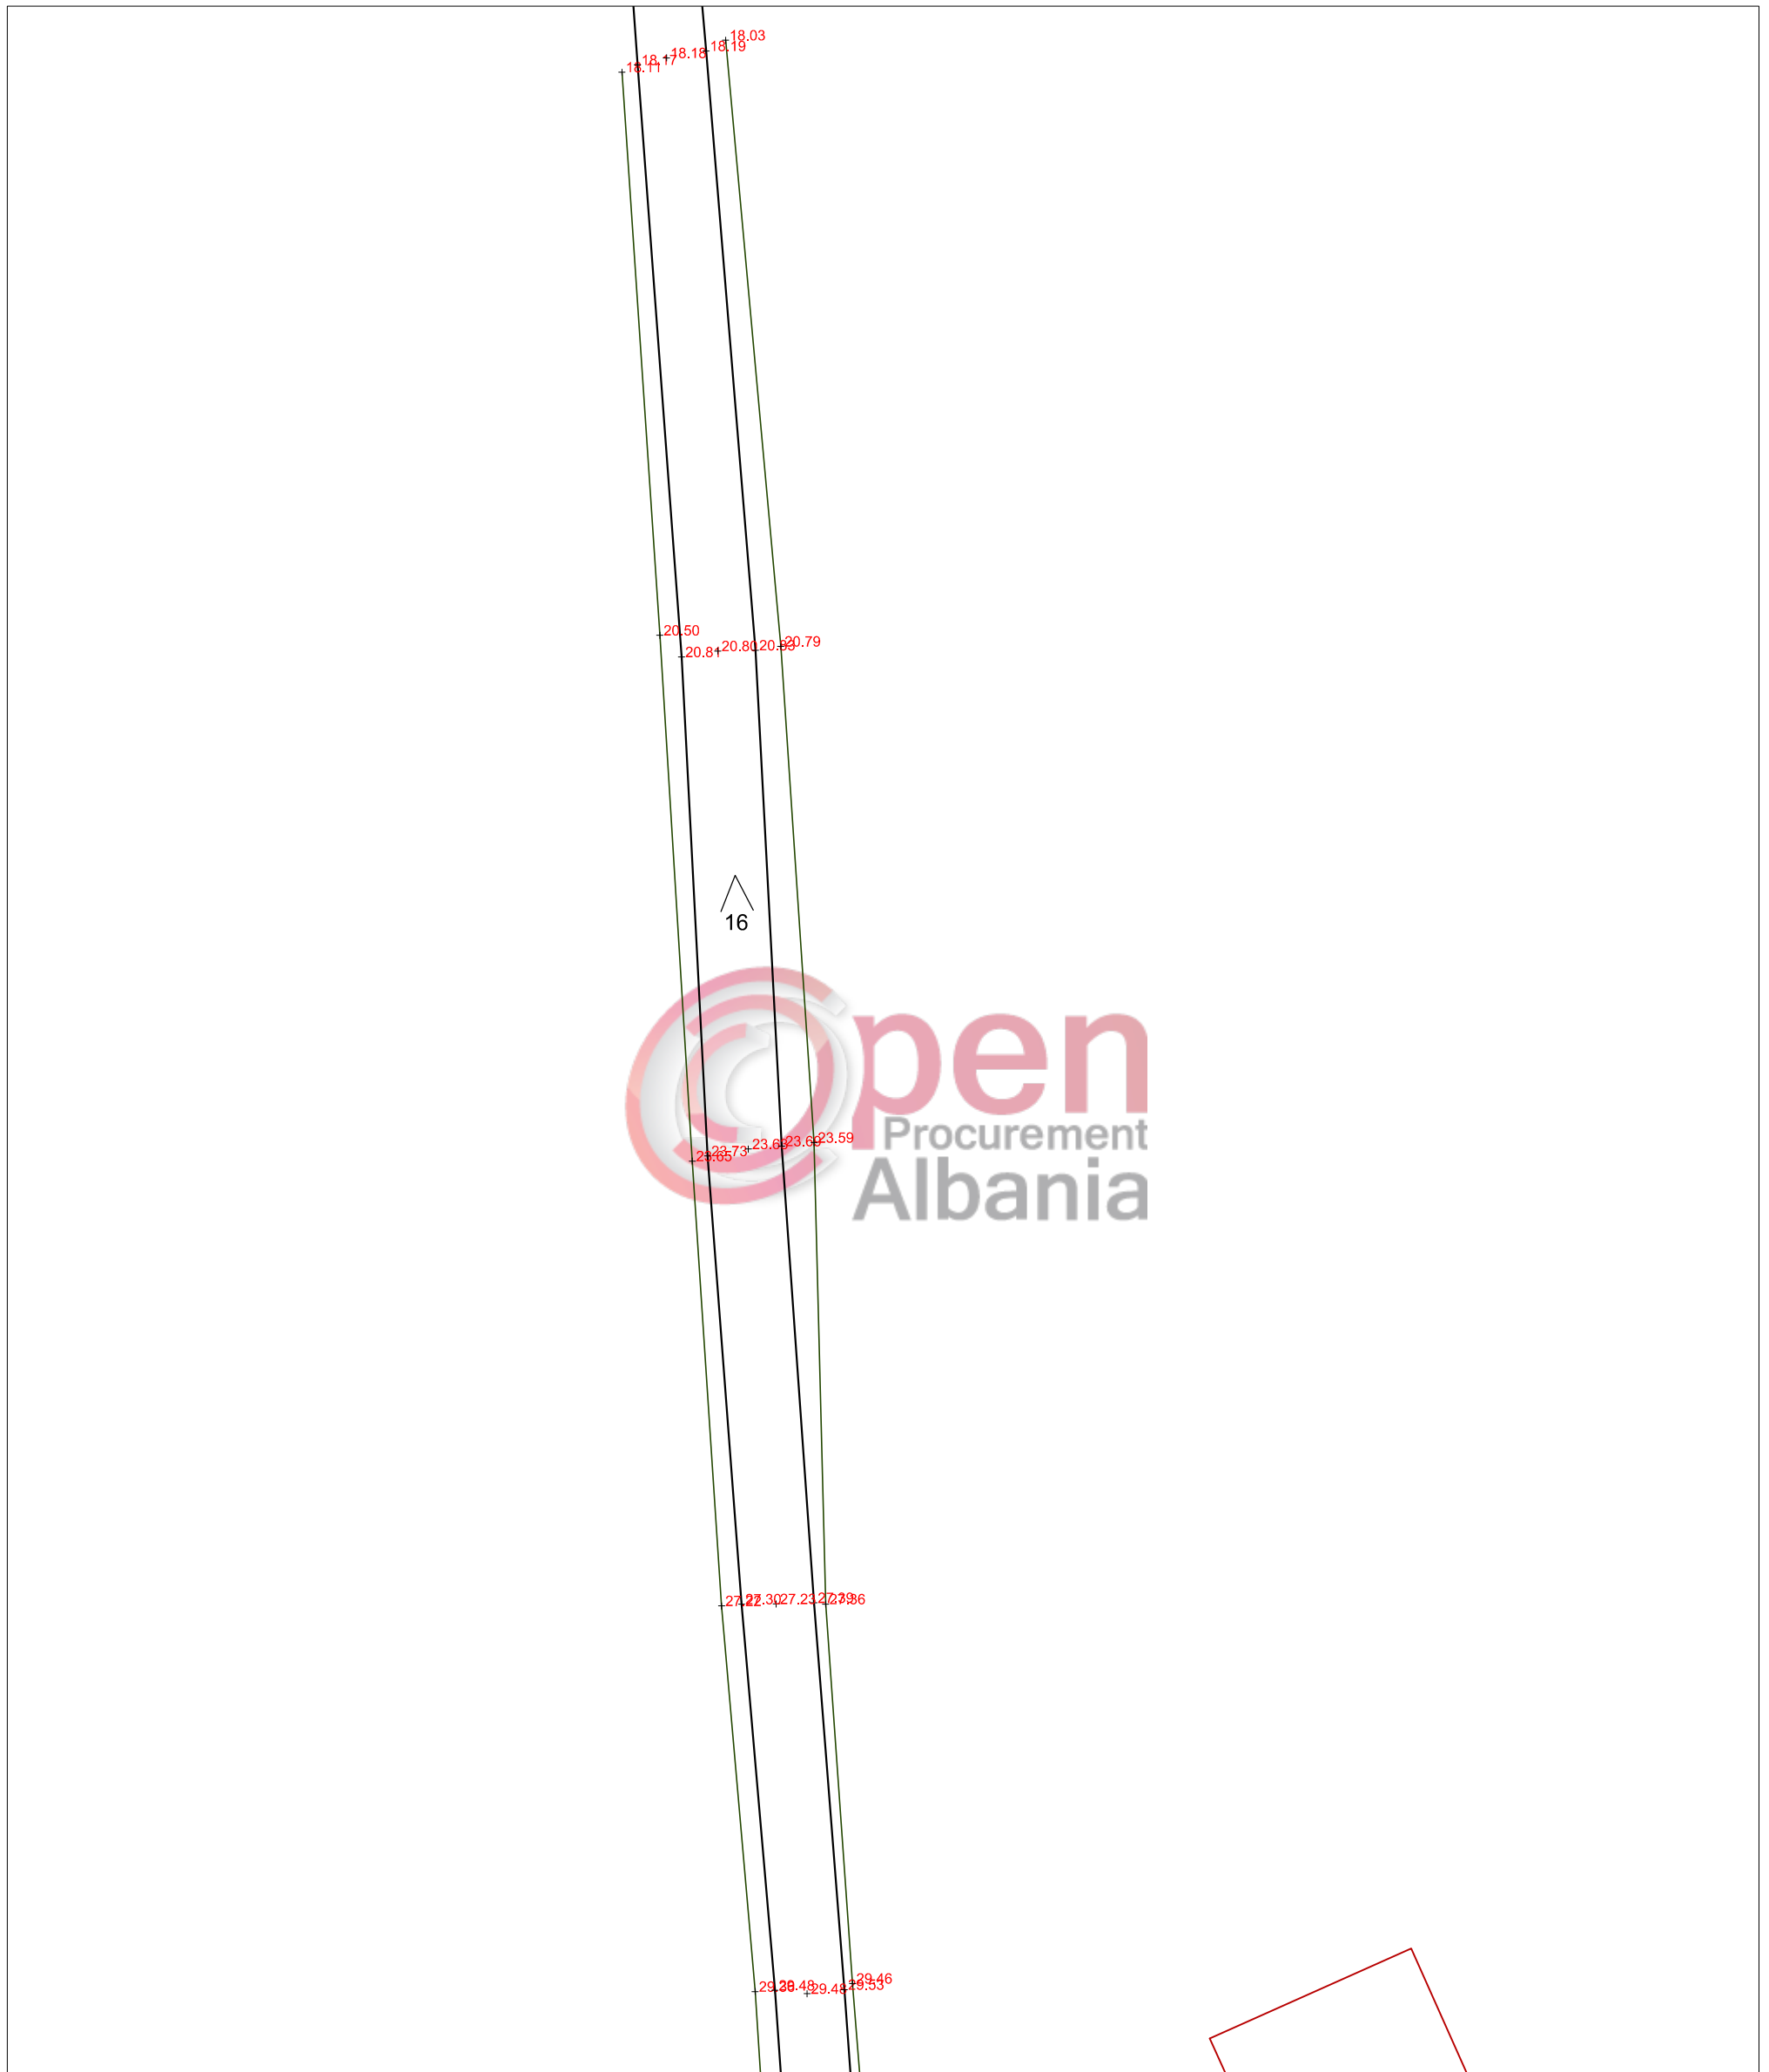

RIKONSTRUKSION RRUGA FSHATI BORC MANZE
AZHORNIM TOPOGRAFIK SHK. 1 : 400




 BASHKIA DURRES N J E S I A E P R O J E K T I T D H E I N F R A S T R U K T U R E S	O B J E K T I : RIKONSTRUKSION RRUGA FSHATI BORC,MANZE		
	V E N D O D H J A : D U R R E S	G R U P I P R O J E K T I M T I :	E M E R M B I E M E R : I n g . g j e o d . F a t m i r E J U P I
	P R O J E K T I : A R K I T E K T O N I K		F I R M A :
	F A Z A E P R O J E K T I T : P R O J E K T Z B A T I M I	E M E R T I M I I F L E T E S : Azhornim topografik	
		D A T A . 2 0 1 8 S H K A L L A 1 : 4 0 0	N o . I F L E T E S A-04

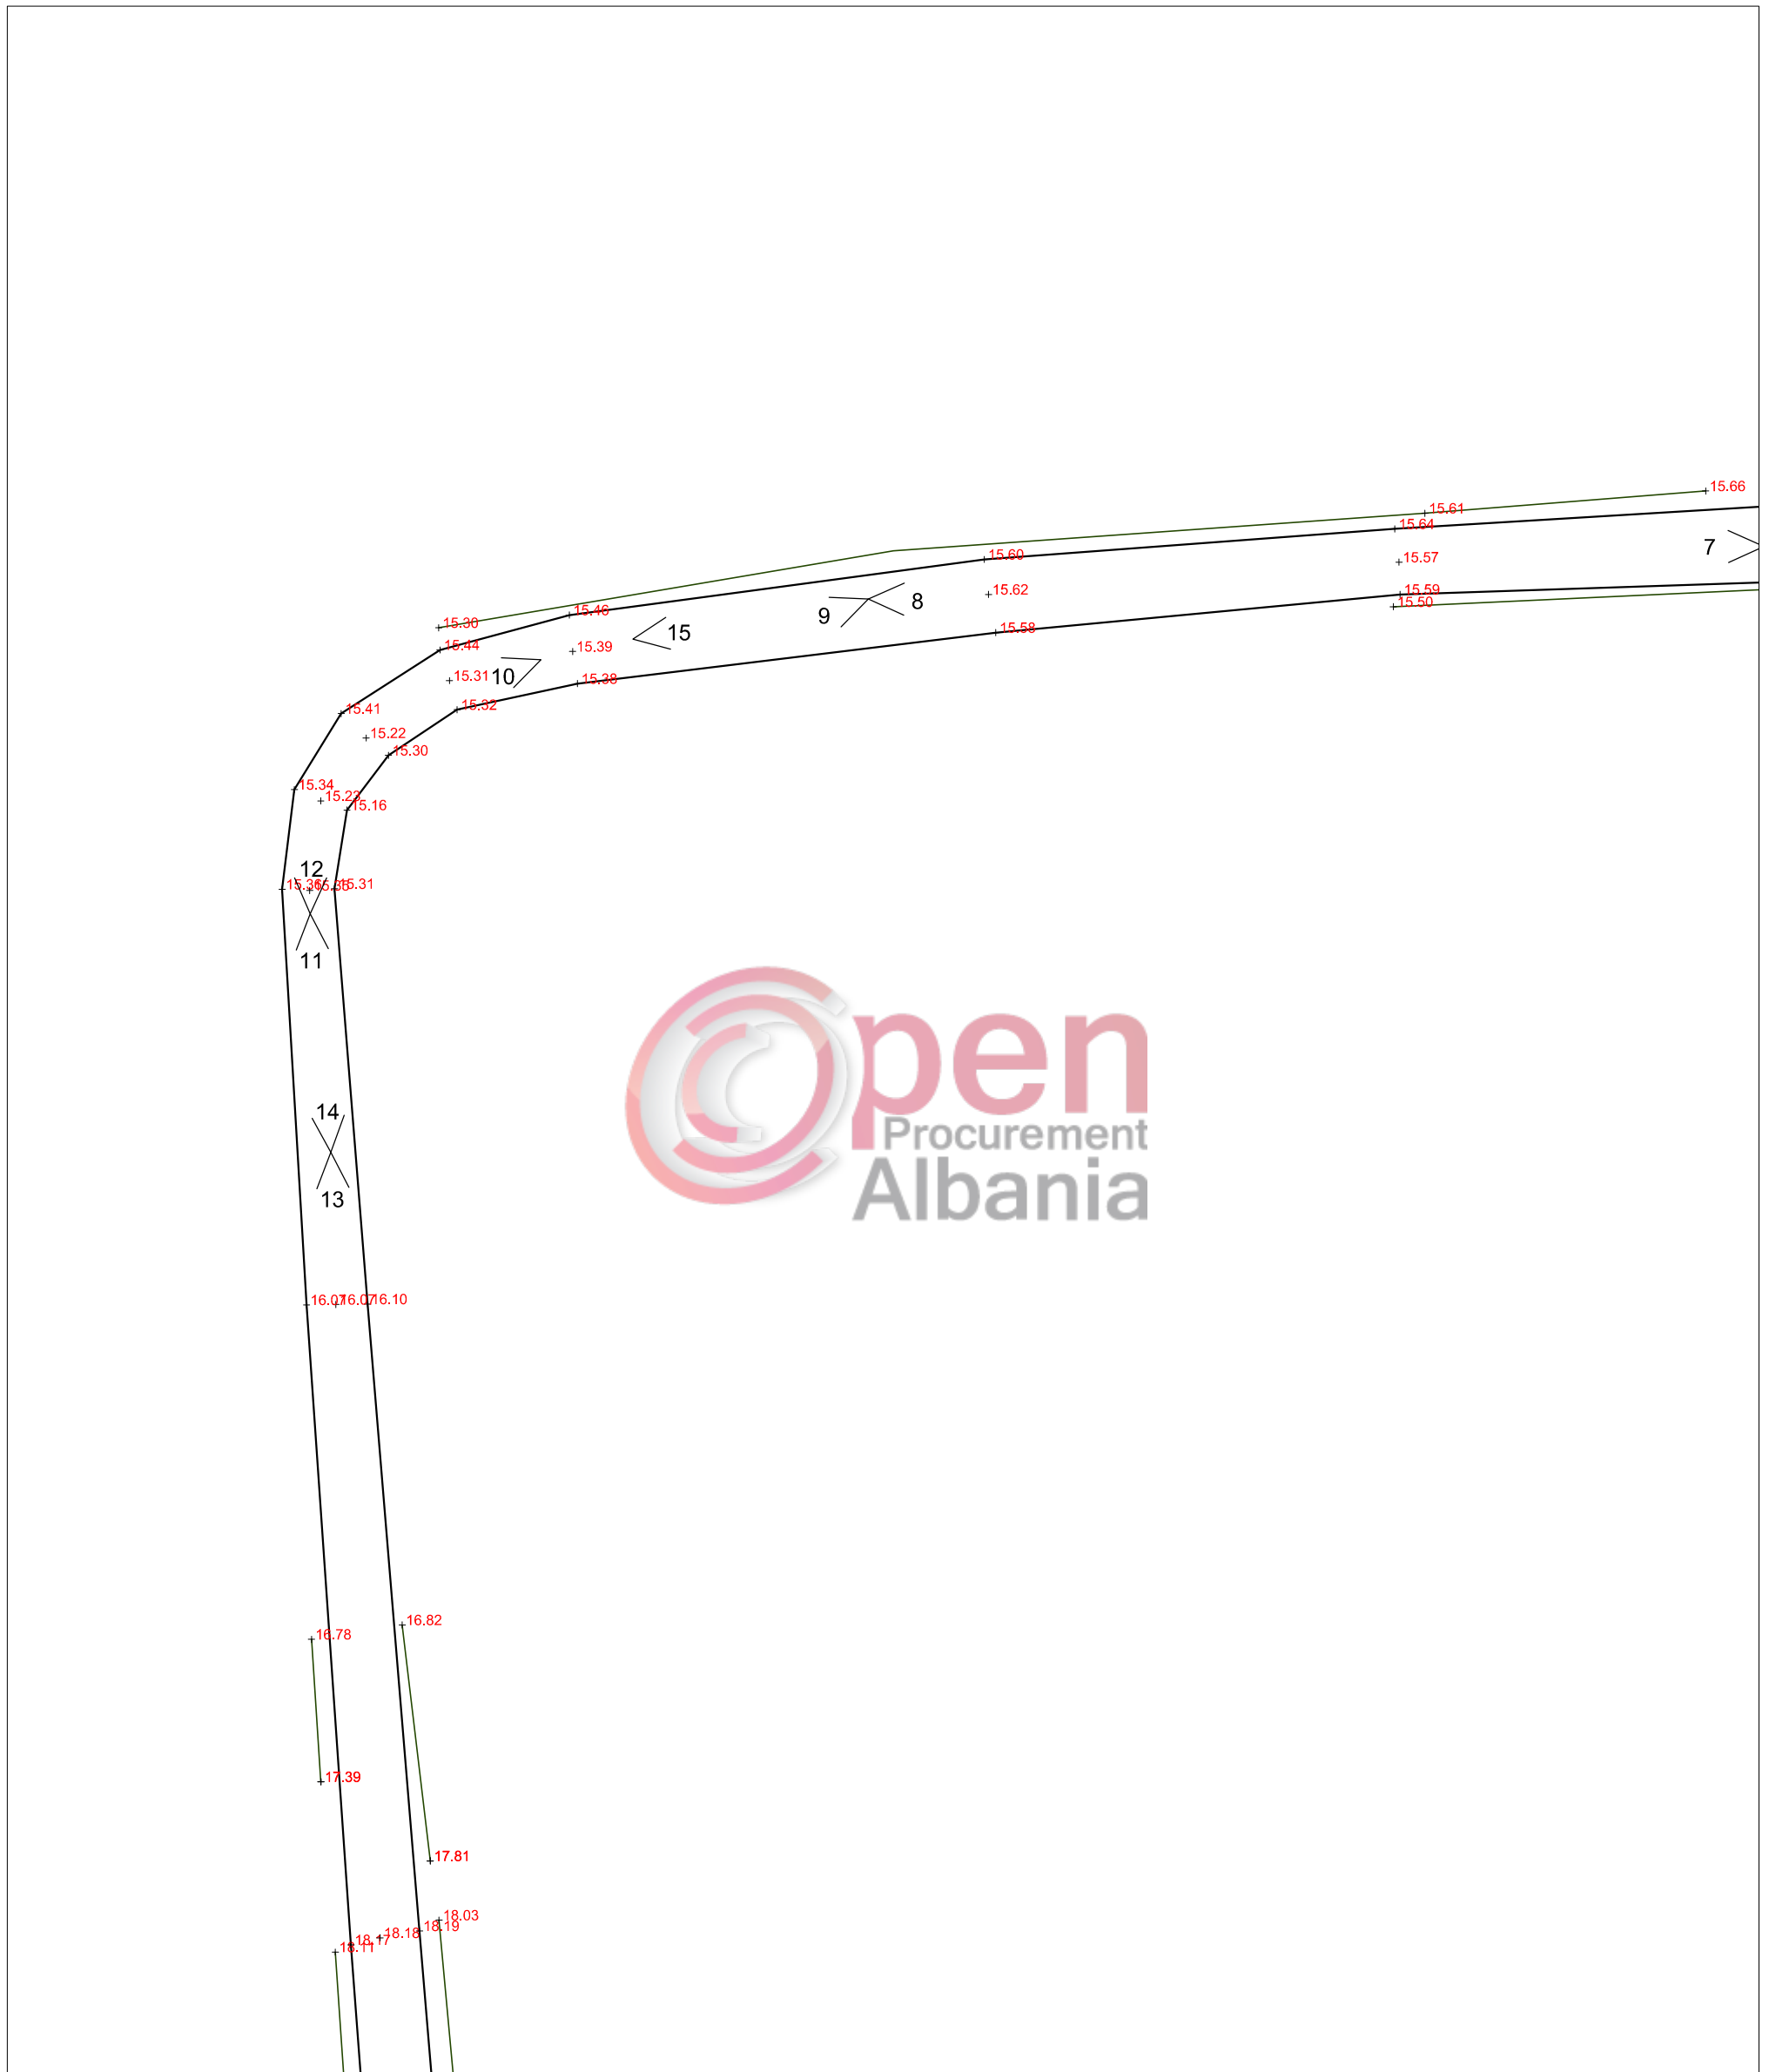
RIKONSTRUKSION RRUGA FSHATI BORC MANZE
AZHORNIM TOPOGRAFIK SHK. 1 : 400





 BASHKIA DURRES N J E S I A E P R O J E K T I T D H E I N F R A S T R U K T U R E S	O B J E K T I : RIKONSTRUKSION RRUGA FSHATI BORC,MANZE		
	V E N D O D H J A : D U R R E S		E M E R M B I E M E R : I n g . g j e o d . F a t m i r E J U P I
	P R O J E K T I : A R K I T E K T O N I K		
	F A Z A E P R O J E K T I T : P R O J E K T Z B A T I M I		F I R M A : A z h o r n i m t o p o g r a f i k
		D A T A . 2 0 1 8 S H K A L L A 1 : 4 0 0	
		N o . I F L E T E S A - 0 5	


RIKONSTRUKSION RRUGA FSHATI BORC MANZE
AZHORNIM TOPOGRAFIK SHK. 1 : 400

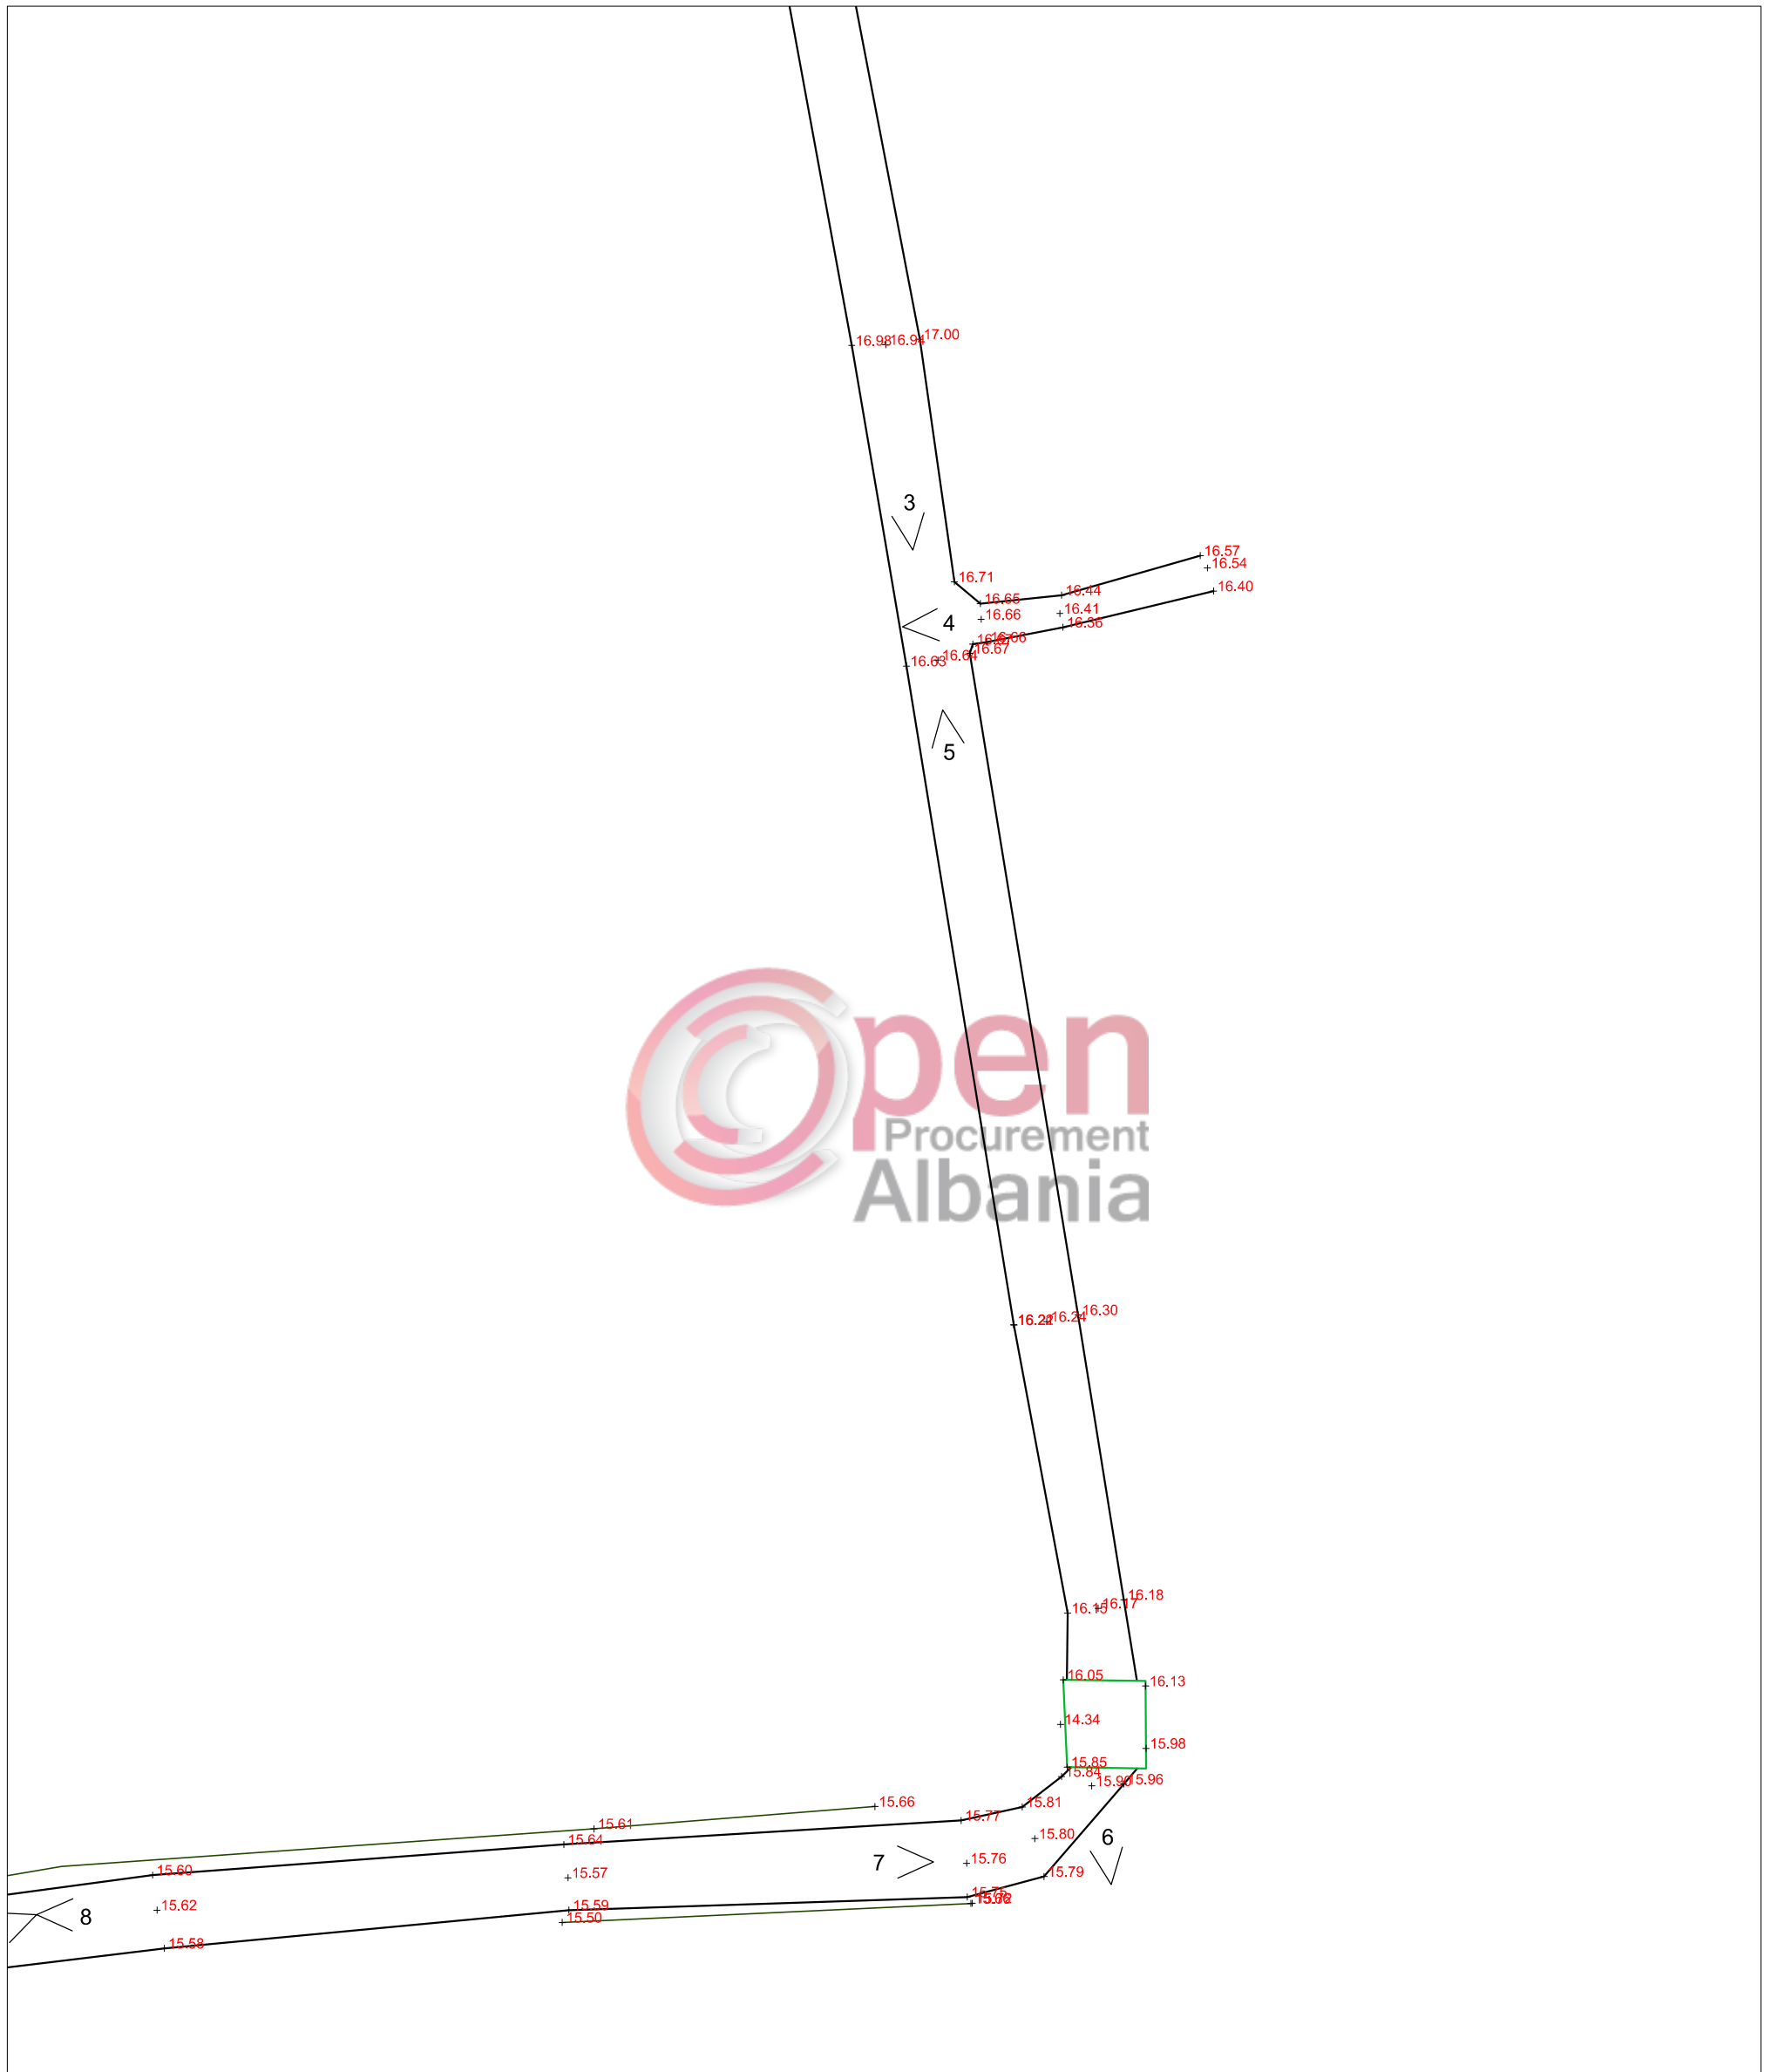


 BASHKIA DURRES N J E S I A E P R O J E K T I T D H E I N F R A S T R U K T U R E S	O B J E K T I : RIKONSTRUKSION RRUGA FSHATI BORC,MANZE		
	V E N D O D H J A : DURRES		E M E R M B I E M E R : Ing.gjeod. Fatmir EJUPI
	P R O J E K T I : ARKITEKTONIK		F I R M A :
	F A Z A E P R O J E K T I T : P R O J E K T Z B A T I M I		E M E R T I M I I F L E T E S : Azhornim topografik
		D A T A : 2018	S H K A L L A 1:400
		N o . I F L E T E S	A-06


RIKONSTRUKSION RRUGA FSHATI BORC MANZE
AZHORNIM TOPOGRAFIK SHK. 1 : 400

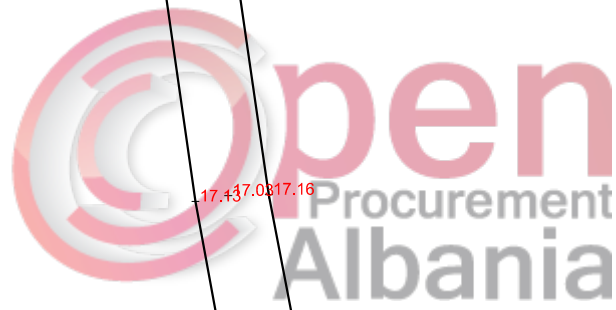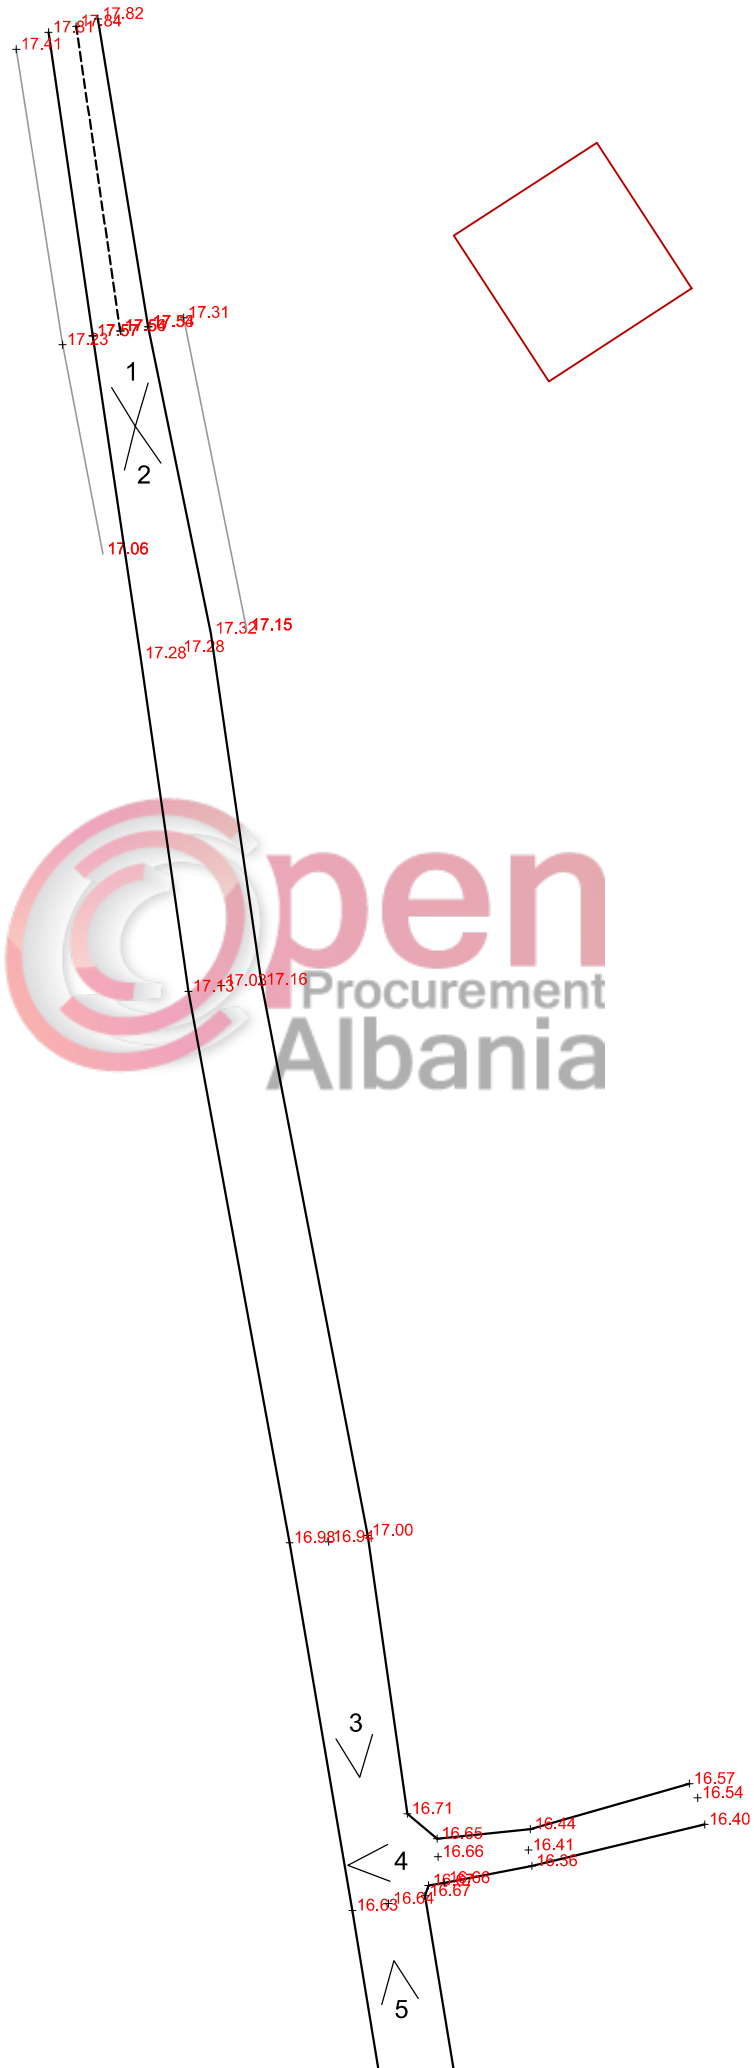

 BASHKIA DURRES	OBJEKTI: RIKONSTRUKSION RRUGA FSHATI BORC,MANZE			
	VENDODHJA : DURRES	EMER MBIEMER Ing.gjeod. Fatmir EJUPI	FIRMA	EMERTIMI I FLETES : Azhornim topografik
NJESIA E PROJEKTIT DHE INFRASTRUKTURES	PROJEKTI : ARKITEKTONIK	GRUPI PROJEKTIMIT :	DATA . 2018	SHKALLA 1:400
	FAZA E PROJEKTIT : PROJEKT ZBATIMI		No. I FLETES	A-07


RIKONSTRUKSION RRUGA FSHATI BORC,MANZE
 PLANIMETRIA E RRUGES NGA SHK. 1 : 1600

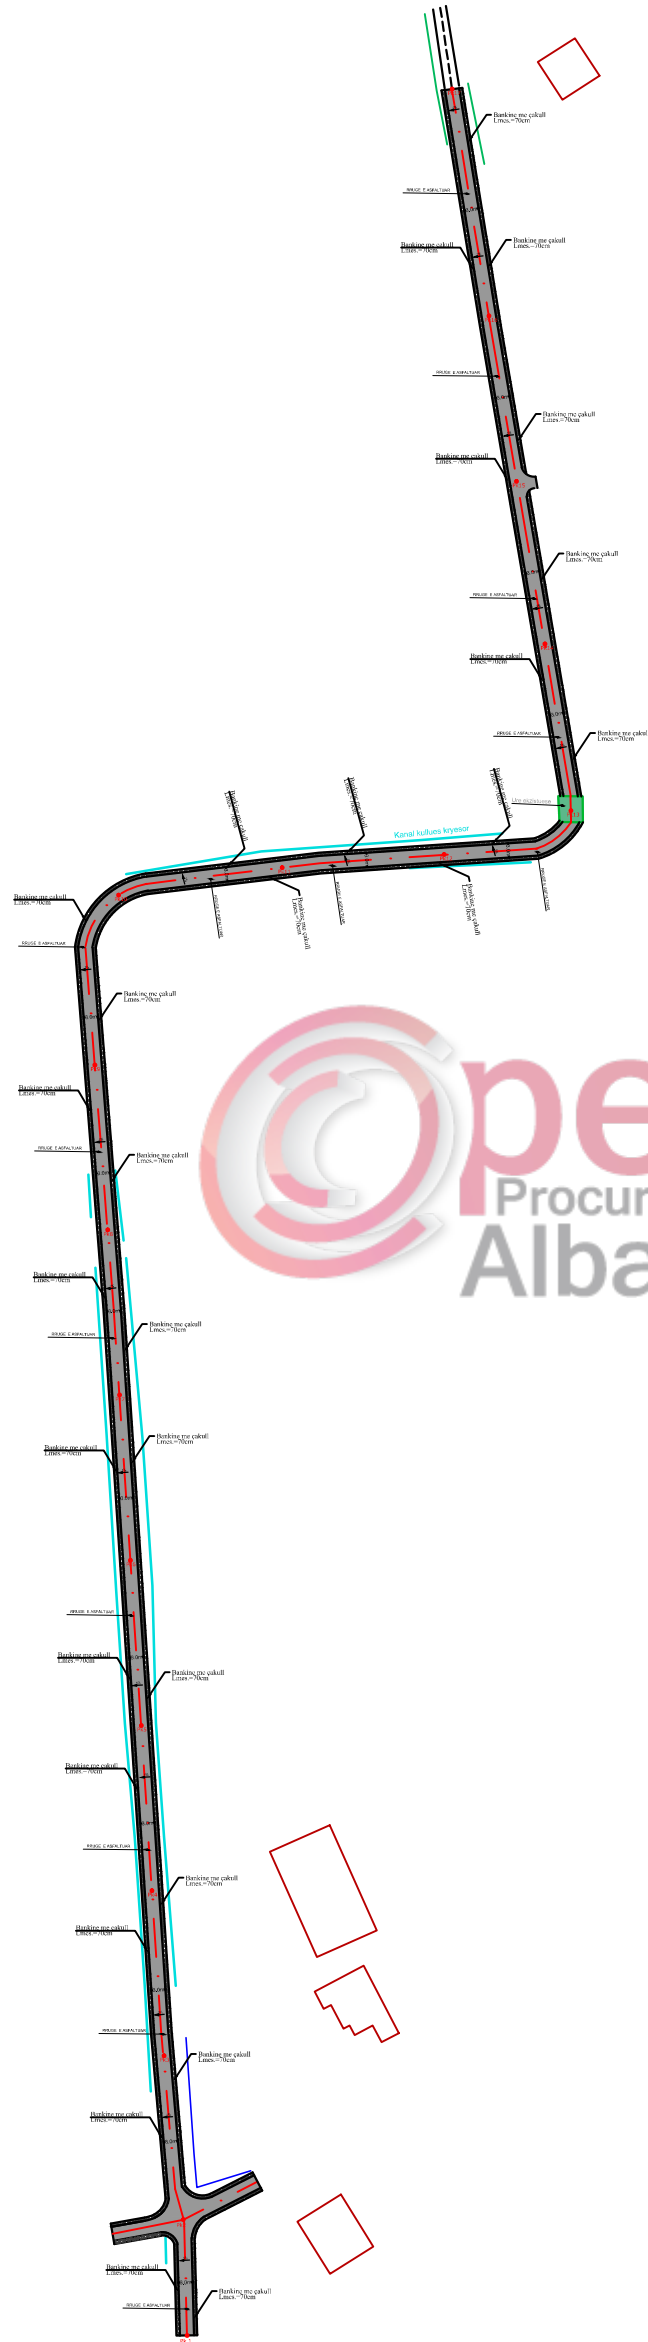


 <p>BASHKIA DURRES</p>	<p>OBJEKTI: RIKONSTRUKSION RRUGA FSHATI BORC,MANZE</p>		<p>EMERTIMI I FLETES : Planimetria e rruges</p>		
	<p>VENDODHJA : DURRES</p>	<p>PROJEKTI : ARKITEKTONIK</p>	<p>EMER MBIEMER : Ark. ADNAND TOCILA</p>	<p>FIRMA :</p> Ing. ENI TURKESHI	<p>DATA . 2018</p>
<p>N J E S I A E PROJEKTIT DHE INFRASTRUKTURES</p>	<p>FAZA E PROJEKTIT : PROJEKT ZBATIMI</p>	<p>GRUPI PROJEKTIMIT :</p>	<p>No. I FLETES</p>	<p>SHKALLA 1:1600</p>	<p>A-08</p>





RIKONSTRUKSION RRUGA FSHATI BORC,MANZE
PLANIMETRIA E RRUGES NGA PIKETA Nr.1-3 SHK. 1 : 250

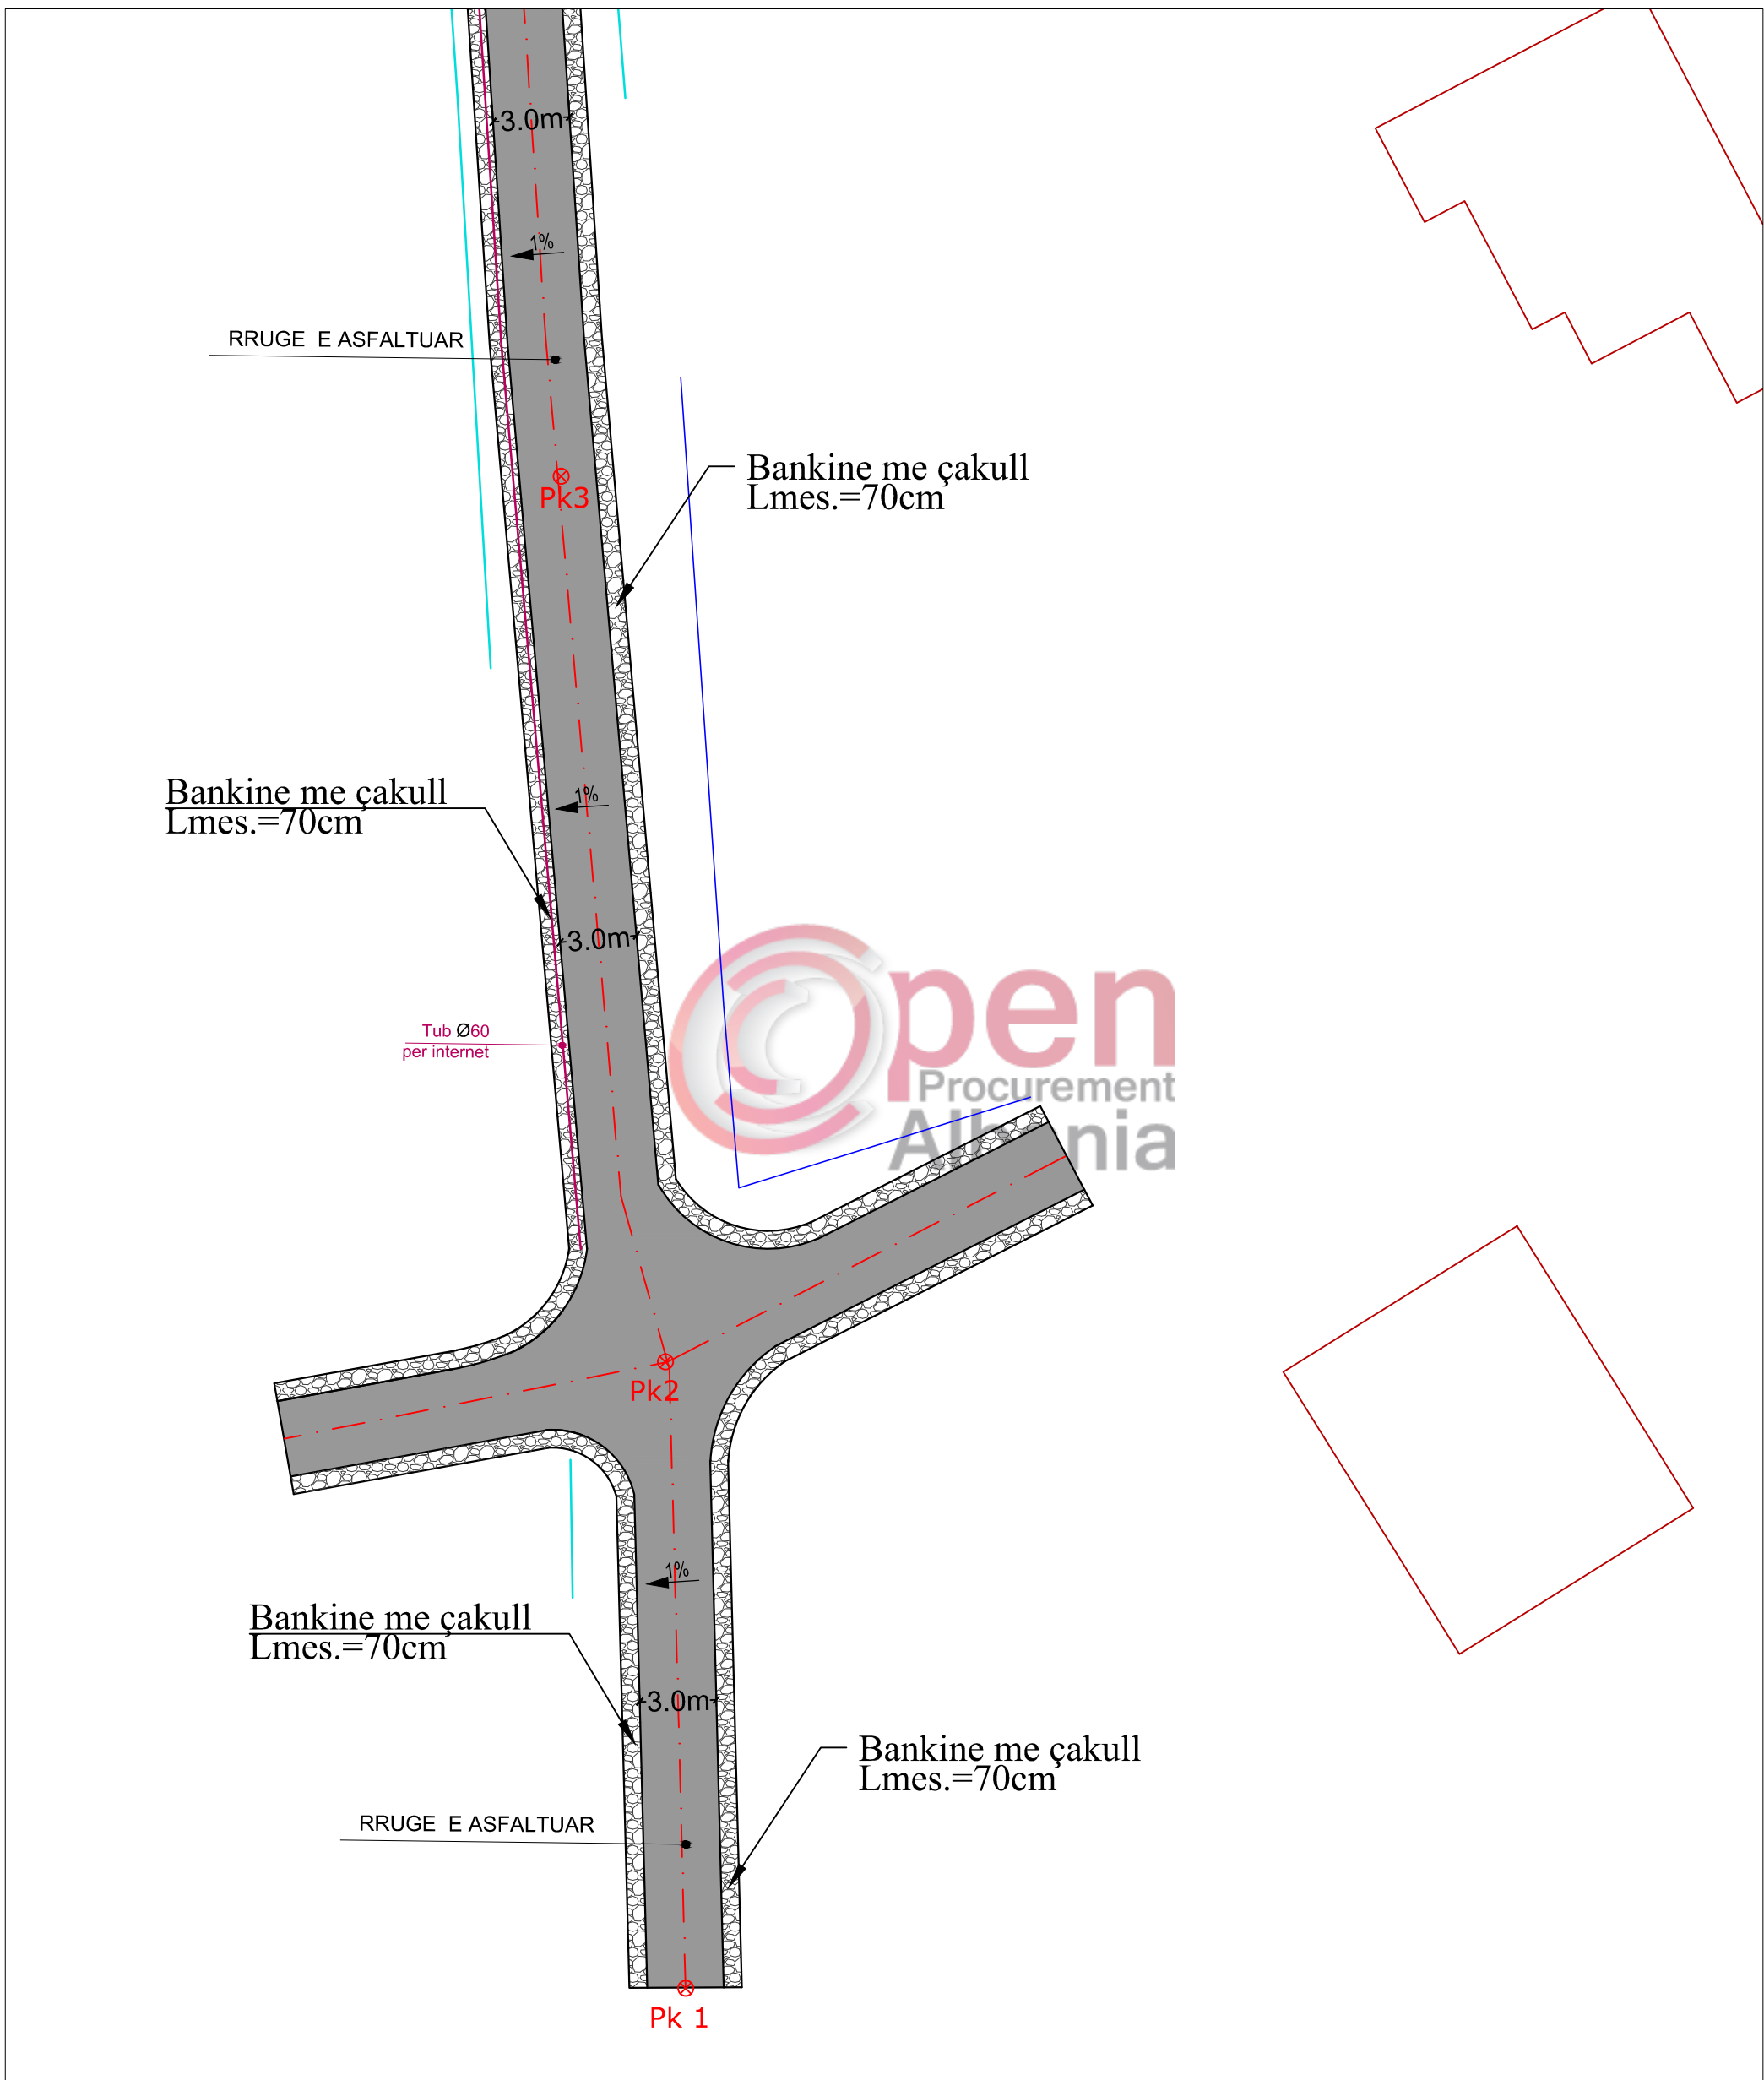


 BASHKIA DURRES	OBJEKTI: RIKONSTRUKSION RRUGA FSHATI BORC,MANZE		
	VENDODHJA : DURRES	EMER MBIEMER	FIRMA
	PROJEKTI : ARKITEKTONIK	Ark. ADNAND TOCILA	
	FAZA E PROJEKTI : PROJEKT ZBATIMI	Ing. ENI TURKESHI	
NJESIA E PROJEKTI DHE INFRASTRUKTURES	GRUPI PROJEKTI :	EMERTIMI I FLETES : Planimetria e rruges nga pk.1-pk.3	DATA . 2018 SHKALLA 1:250 No. I FLETES A-09


RIKONSTRUKSION RRUGA FSHATI BORC,MANZE
PLANIMETRIA E RRUGES NGA PIKETA Nr.1-3 SHK. 1 : 250

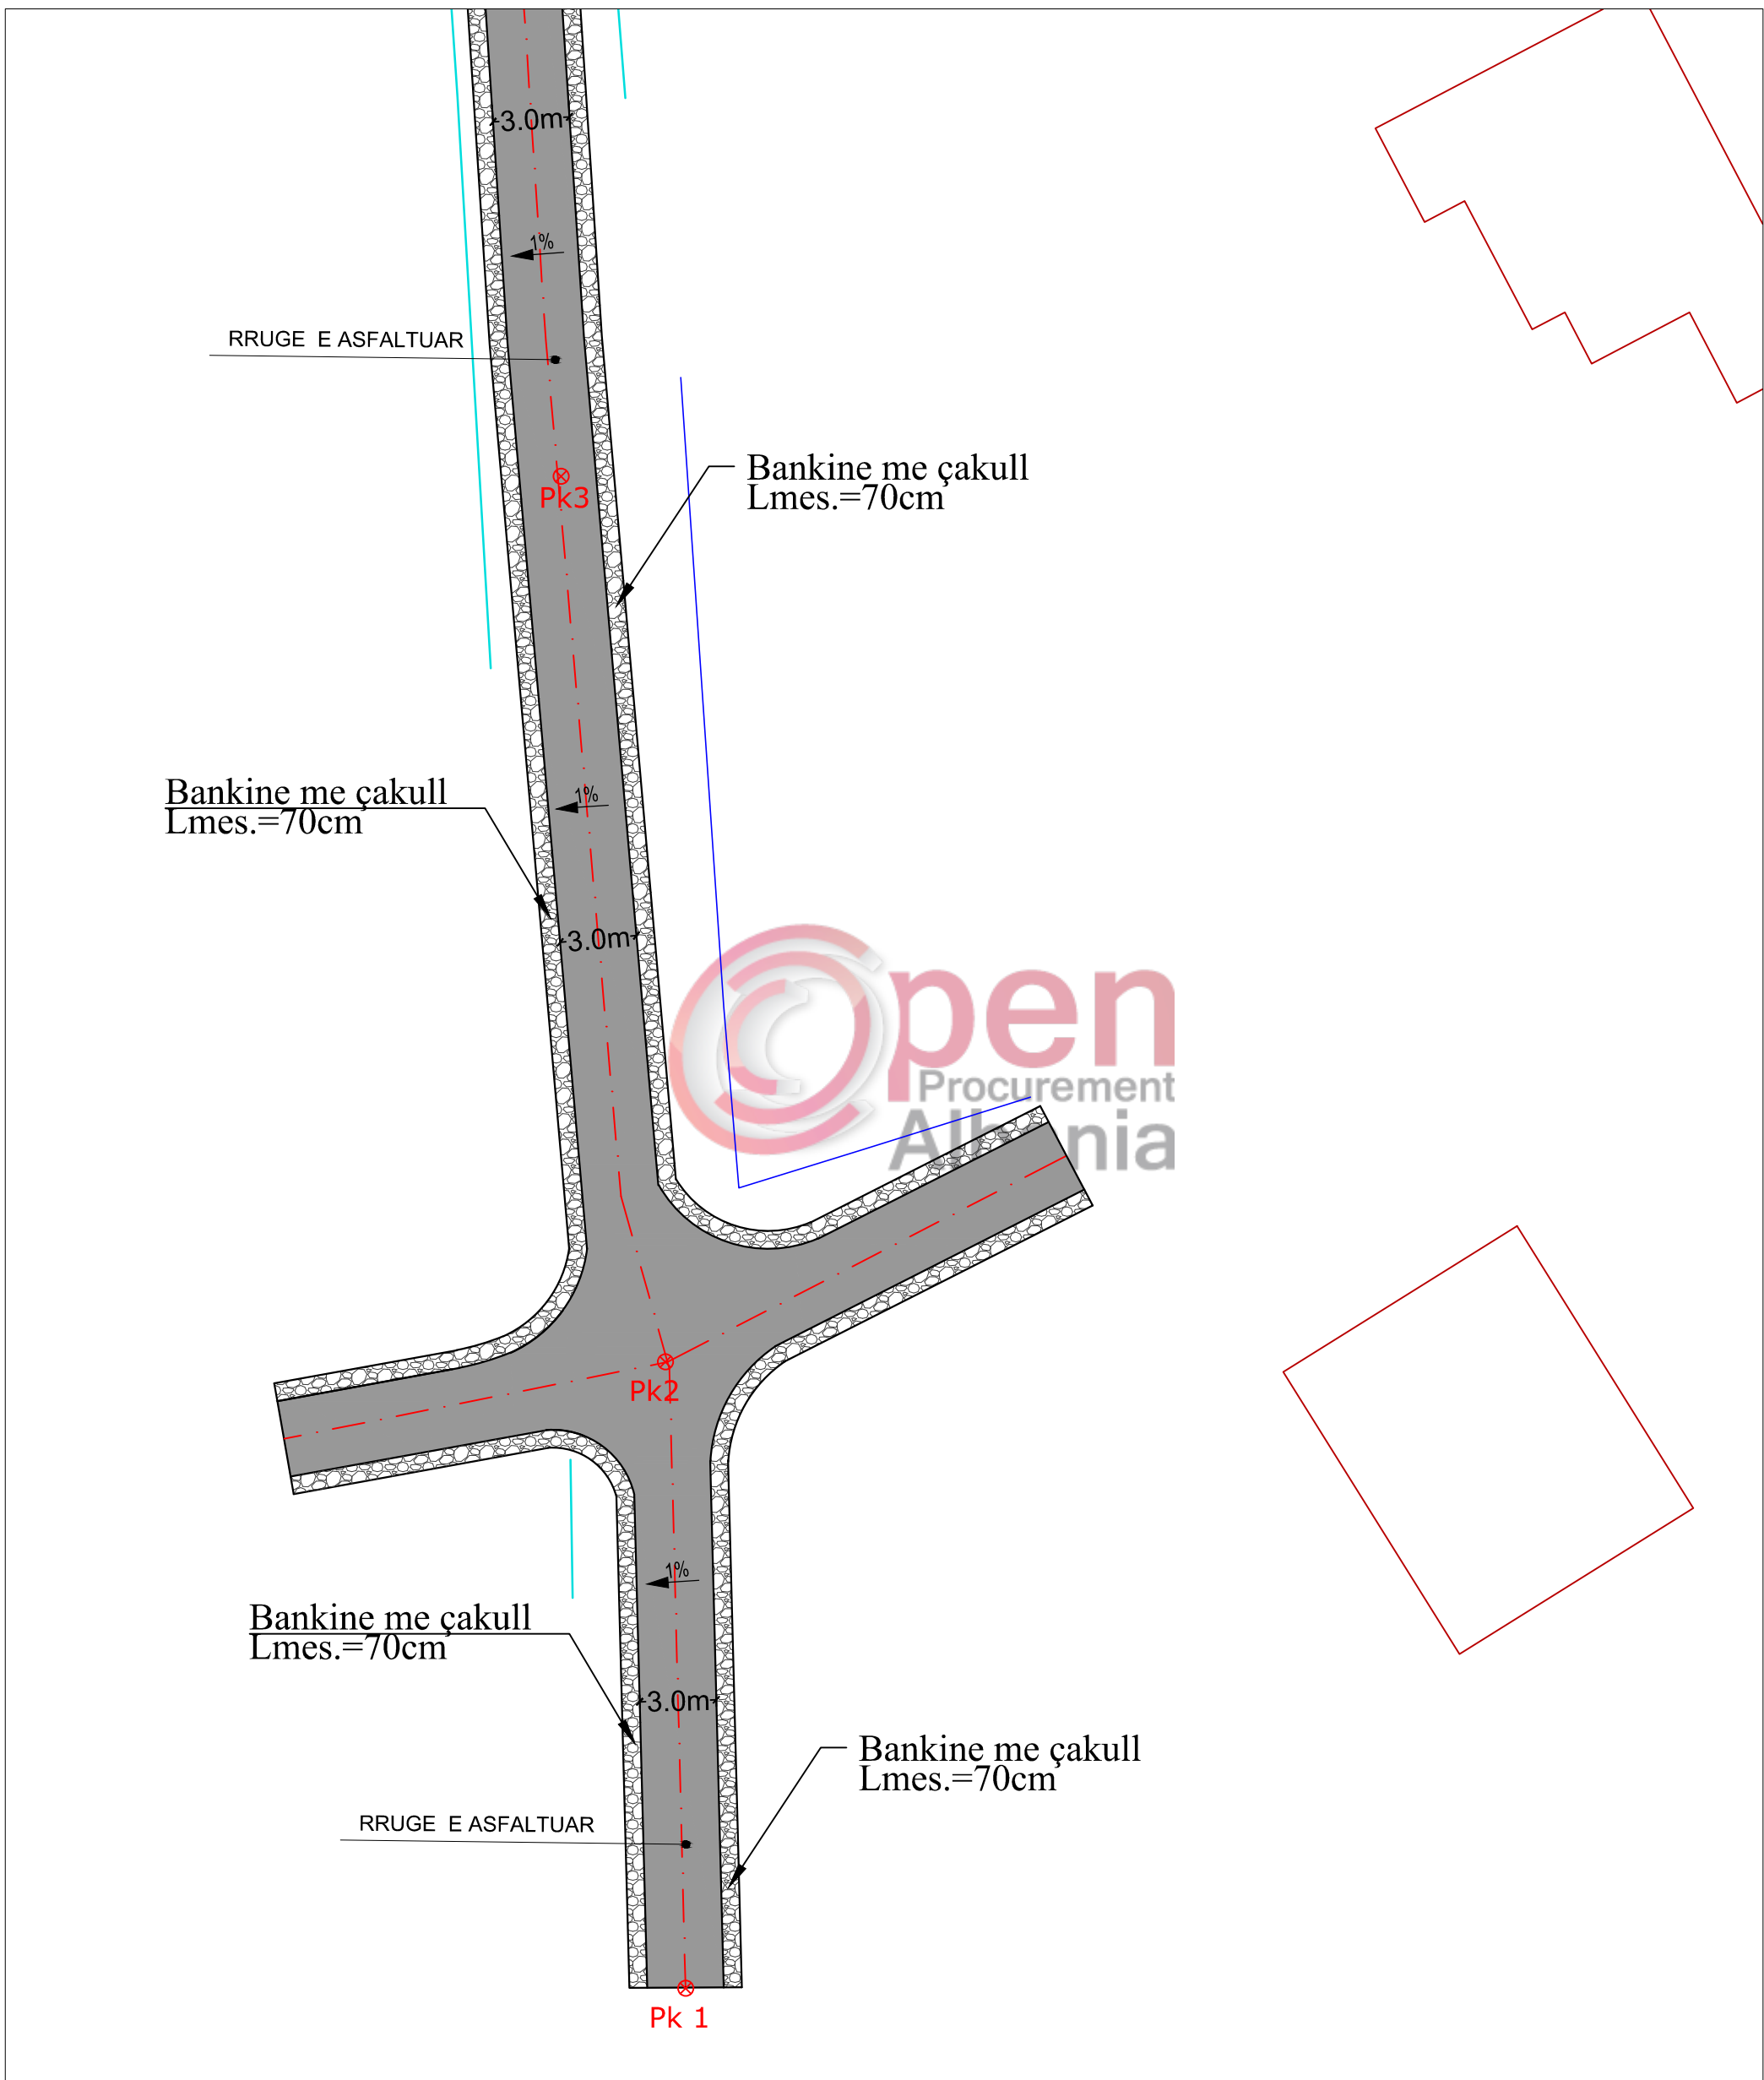

 BASHKIA DURRES	OBJEKTI: RIKONSTRUKSION RRUGA FSHATI BORC,MANZE			
	VENDODHJA : DURRES	EMER MBIEMER	FIRMA	EMERTIMI I FLETES : Planimetria e rruges nga pk.1-pk.3
NJESIA E PROJEKTIT DHE INFRASTRUKTURES	PROJEKTI : ARKITEKTONIK	GRUPI PROJEKTIMIT :	Ark. ADNAND TOCILA	DATA . 2018 SHKALLA 1:250
	FAZA E PROJEKTIT : PROJEKT ZBATIMI		Ing. ENI TURKESHI	No. I FLETES A-09


RIKONSTRUKSION RRUGA FSHATI BORC,MANZE
PLANIMETRIA E RRUGES NGA PIKETA Nr.3-5 SHK. 1 : 250

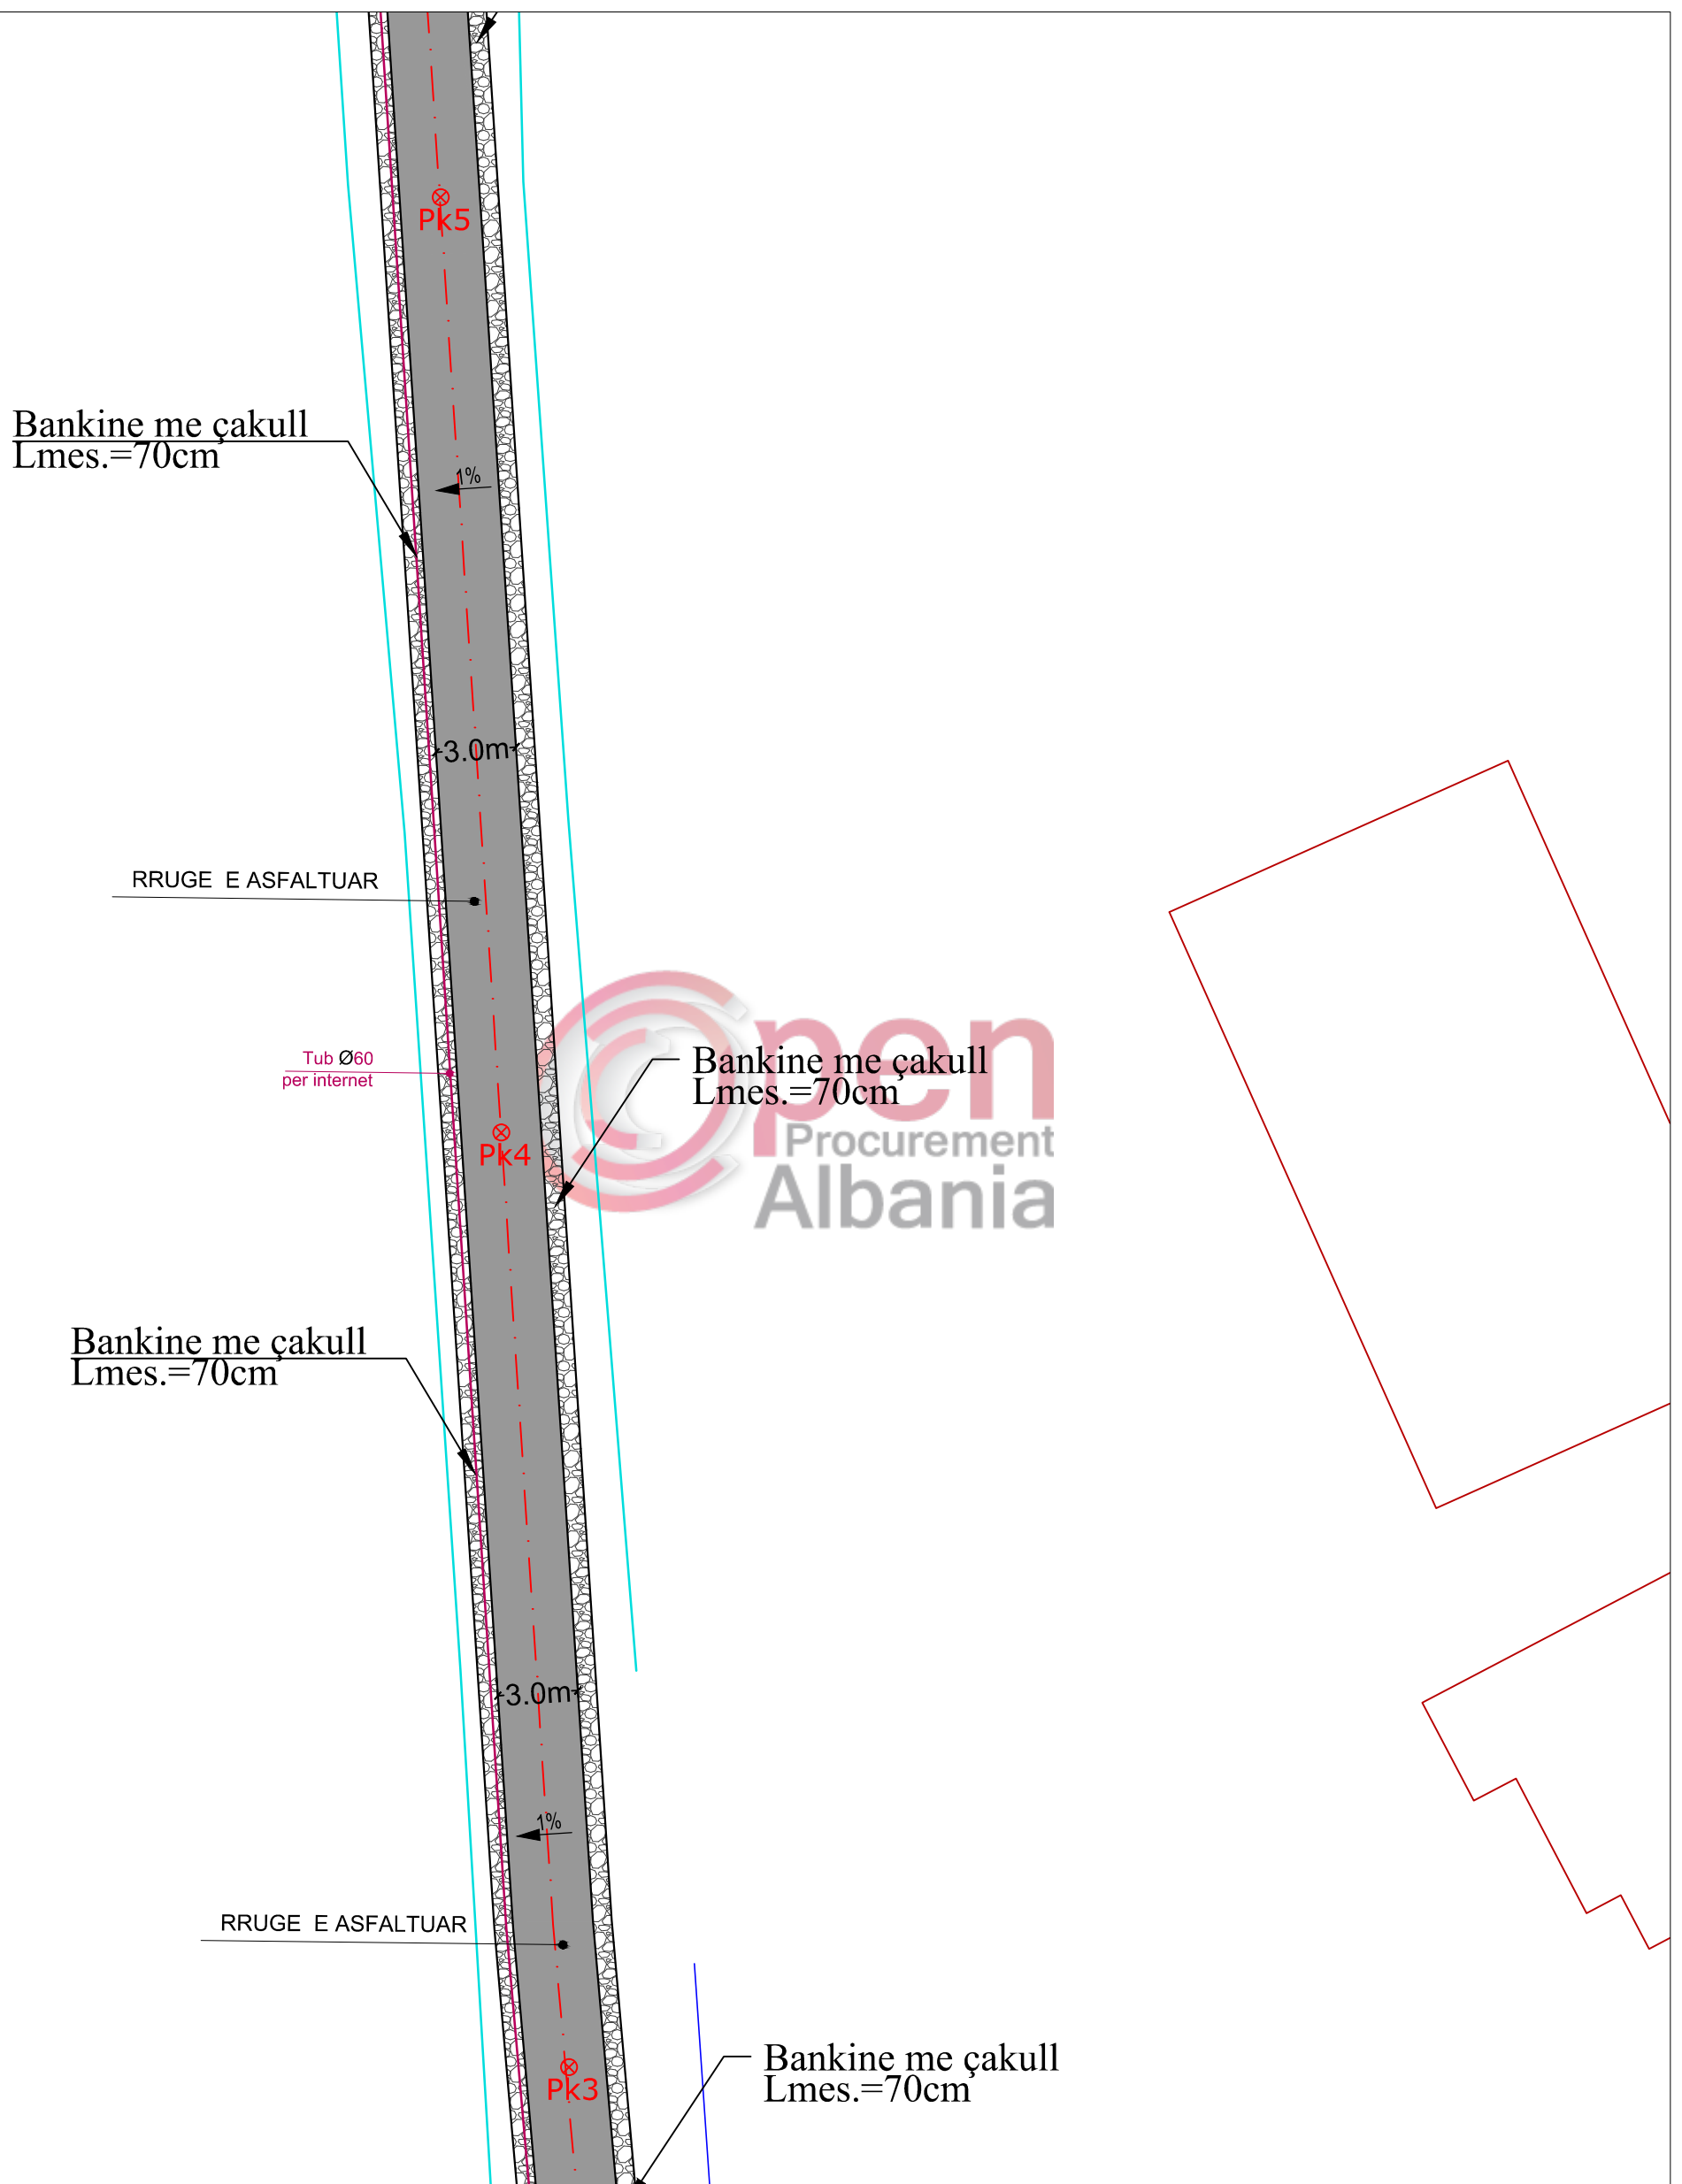



 BASHKIA DURRES	OBJEKTI: RIKONSTRUKSION RRUGA FSHATI BORC,MANZE		
	VENDODHJA : DURRES	EMER MBIEMER	FIRMA
	PROJEKTI : ARKITEKTONIK	Ark. ADNAND TOCILA	
	FAZA E PROJEKTIIT : PROJEKT ZBATIMI	Ing. ENI TURKESHI	
NJESIA E PROJEKTIIT DHE INFRASTRUKTURES	GRUPI PROJEKTIIT :	EMERTIMI I FLETES : Planimetria e rruges nga pk.3-pk.5	
		DATA . 2018	SHKALLA 1:250
		No. I FLETES	A-10

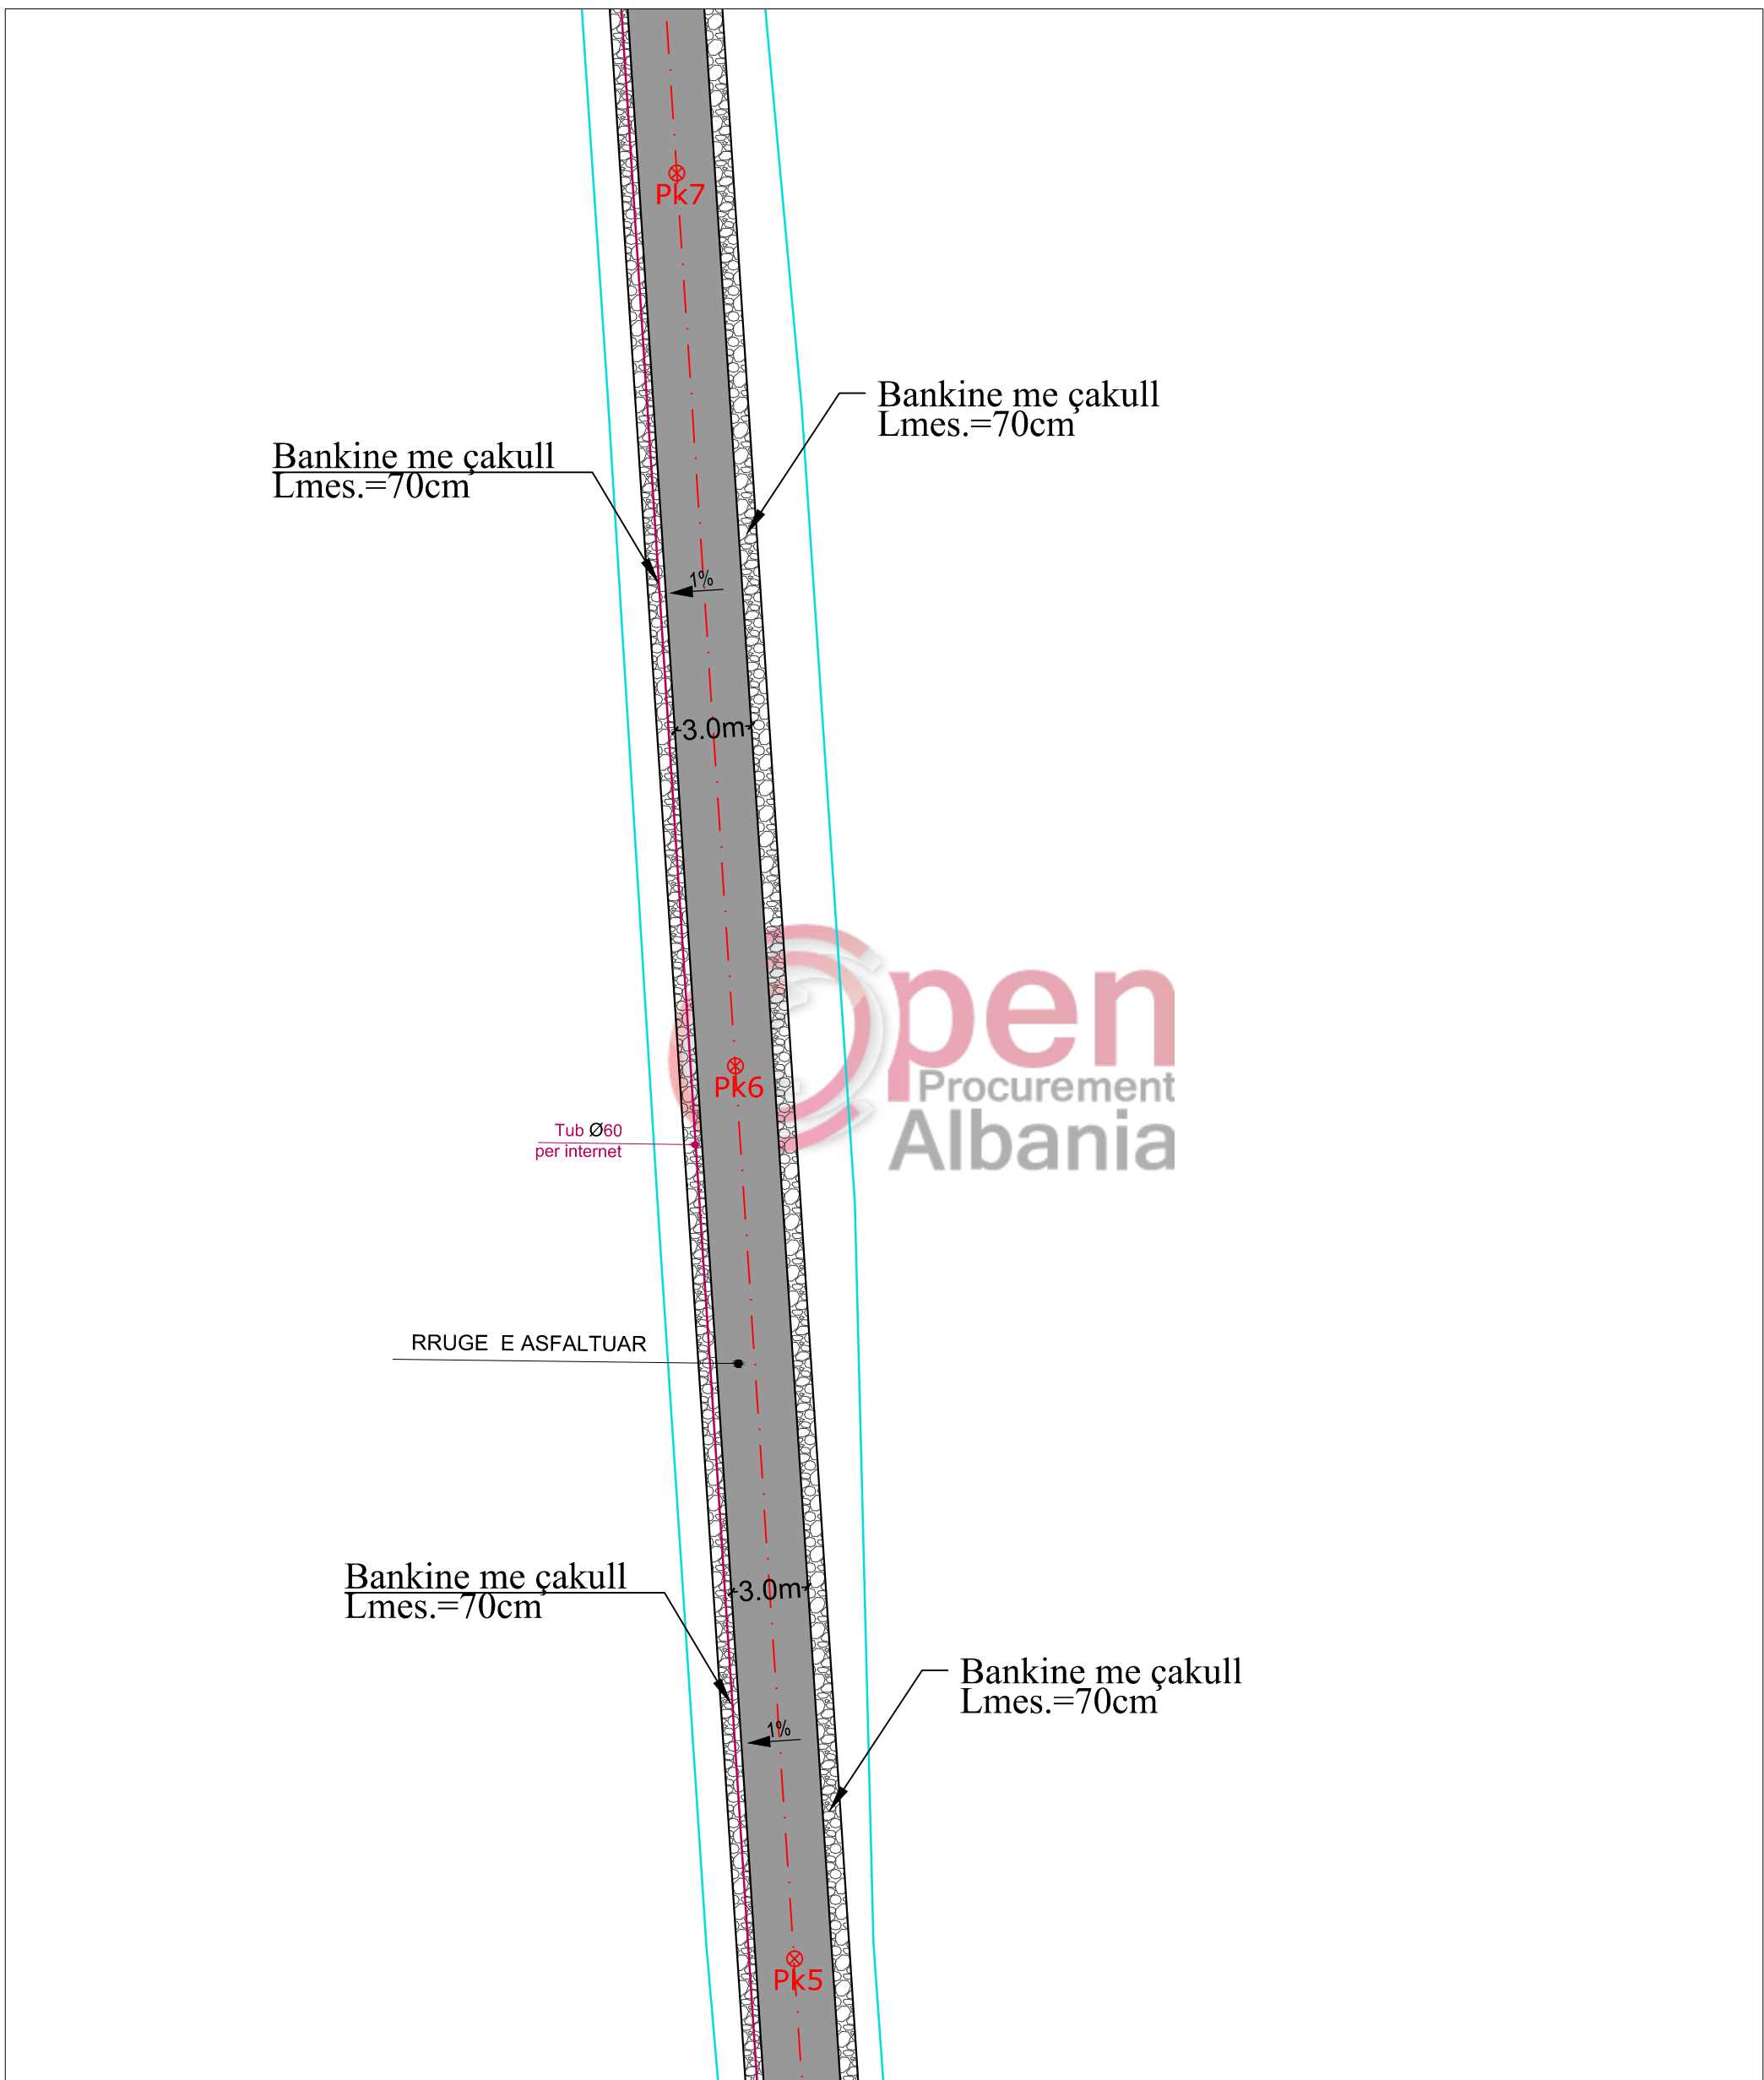



RIKONSTRUKSION RRUGA FSHATI BORC,MANZE
 PLANIMETRIA E RRUGES NGA PIKETA Nr.5-7 SHK. 1 : 250



 BASHKIA DURRES	OBJEKTI: RIKONSTRUKSION RRUGA FSHATI BORC,MANZE		EMERTIMI I FLETES : Planimetria e rruges nga pk.5-pk.7		
	VENDODHJA : DURRES	PROJEKTI : ARKITEKTONIK	EMER MBIEMER : Ark. ADNAND TOCILA	FIRMA : Ing. ENI TURKESHI	DATA : 2018
NJESIA E PROJEKTIT DHE INFRASTRUKTURES	FAZA E PROJEKTIT : PROJEKT ZBATIMI	GRUPI PROJEKTIMIT :	No. I FLETES :	SHKALLA 1:250 A-11	


RIKONSTRUKSION RRUGA FSHATI BORC,MANZE
 PLANIMETRIA E RRUGES NGA PIKETA Nr.7-9 SHK. 1 : 250

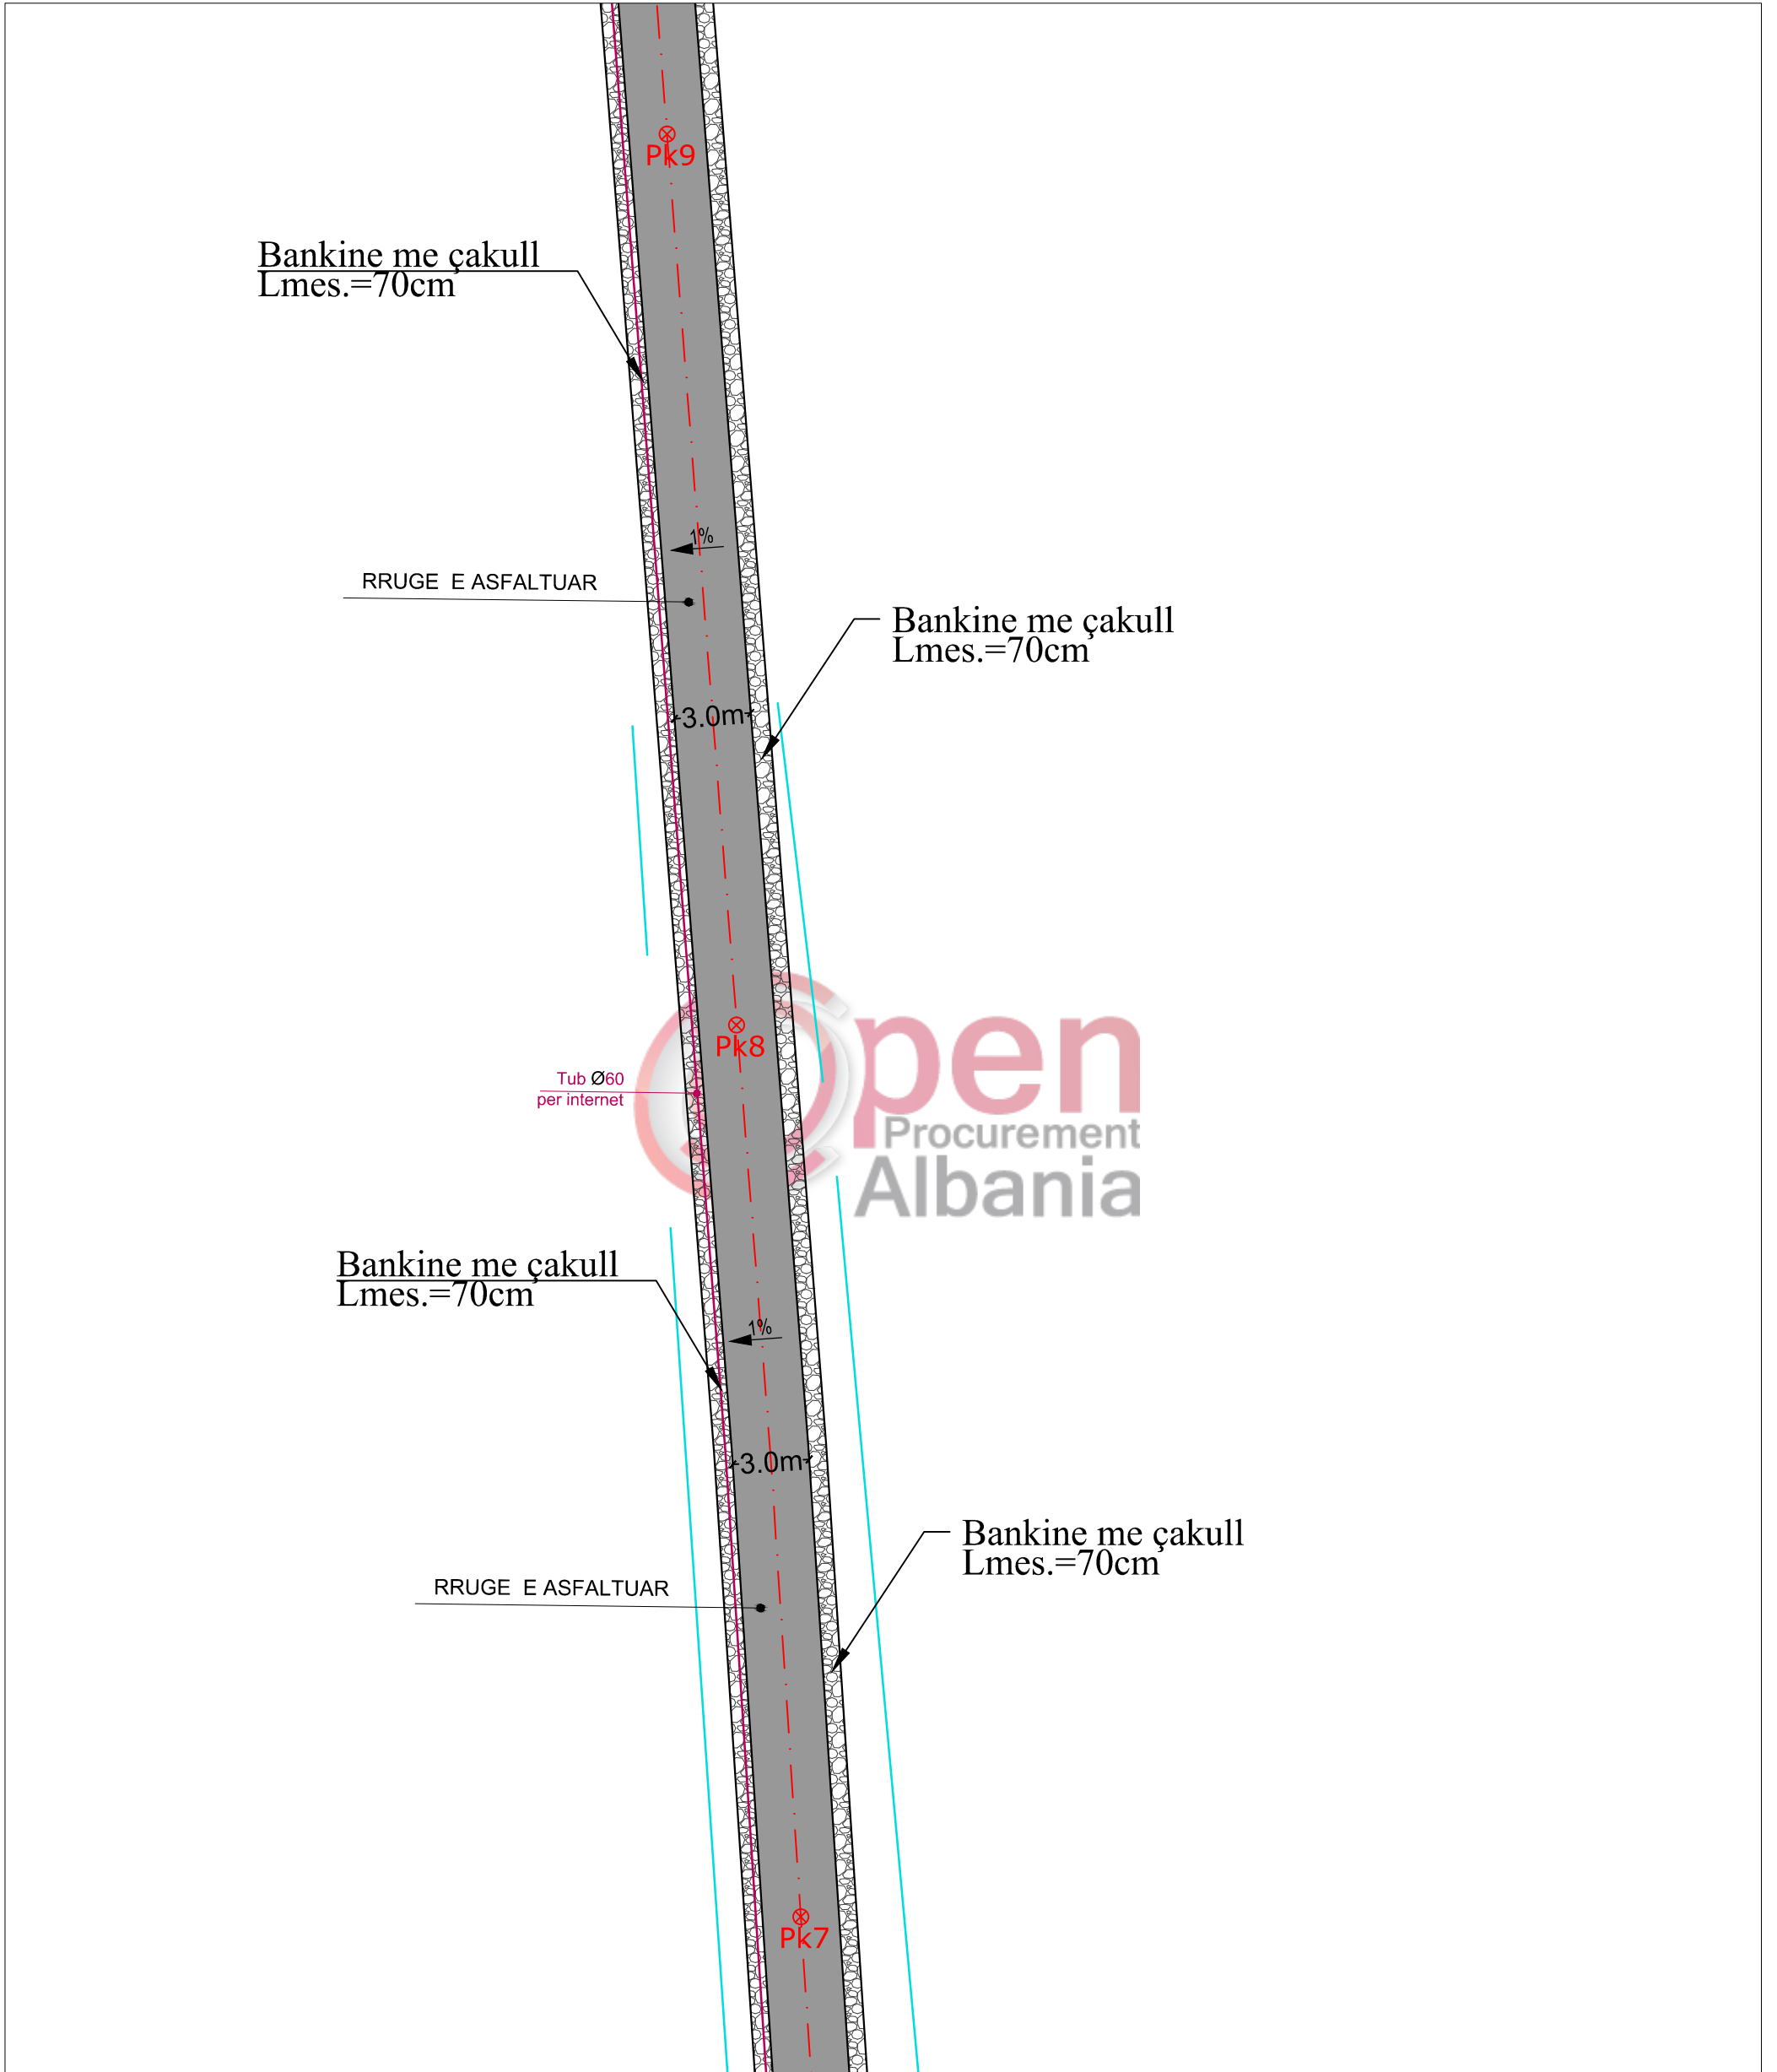


 BASHKIA E DURRESIT	OBJEKTI: RIKONSTRUKSION RRUGA FSHATI BORC,MANZE			EMERTIMI I FLETES : Planimetria e rruges nga pk.7-pk.9	
	VENDODHJA : DURRES	GRUPI PROJEKTIMIT :	EMER MBIEMER Ark. ADNAND TOCILA	FIRMA	DATA . 2018
NJESIA E PROJEKTIT DHE INFRASTRUKTURES	PROJEKTI : ARKITEKTONIK	FAZA E PROJEKTIT : PROJEKT ZBATIMI	Ing. ENI TURKESHI		SHKALLA 1:250
				No. I FLETES	A-12



RIKONSTRUKSION RRUGA FSHATI BORC,MANZE
 PLANIMETRIA E RRUGES NGA PIKETA NR 9-12 SHK 1: 250




 BASHKIA DURRES NJESIA E PROJEKTIT DHE INFRASTRUKTURES	OBJEKTI : RIKONSTRUKSION RRUGA "SHQIPE ARBNONE"	EMERTIMI I FLETES : PLANIMETRIA E RRUGES NGA PIKETA NR 9-12	
	VENDODHJA : DURRES	EMER MBIEMER : Ark .Adnand TOÇILA	FIRMA :
	PROJEKTI : ARKITEKTONIK	Ing. Eni TURKESHI	DATA :2018
	FAZA E PROJEKTIT : PROJEKT ZBATIMI	GRUPI PROJEKTIMIT :	SHKALLA 1:250 No. 1 FLETES
			A-13

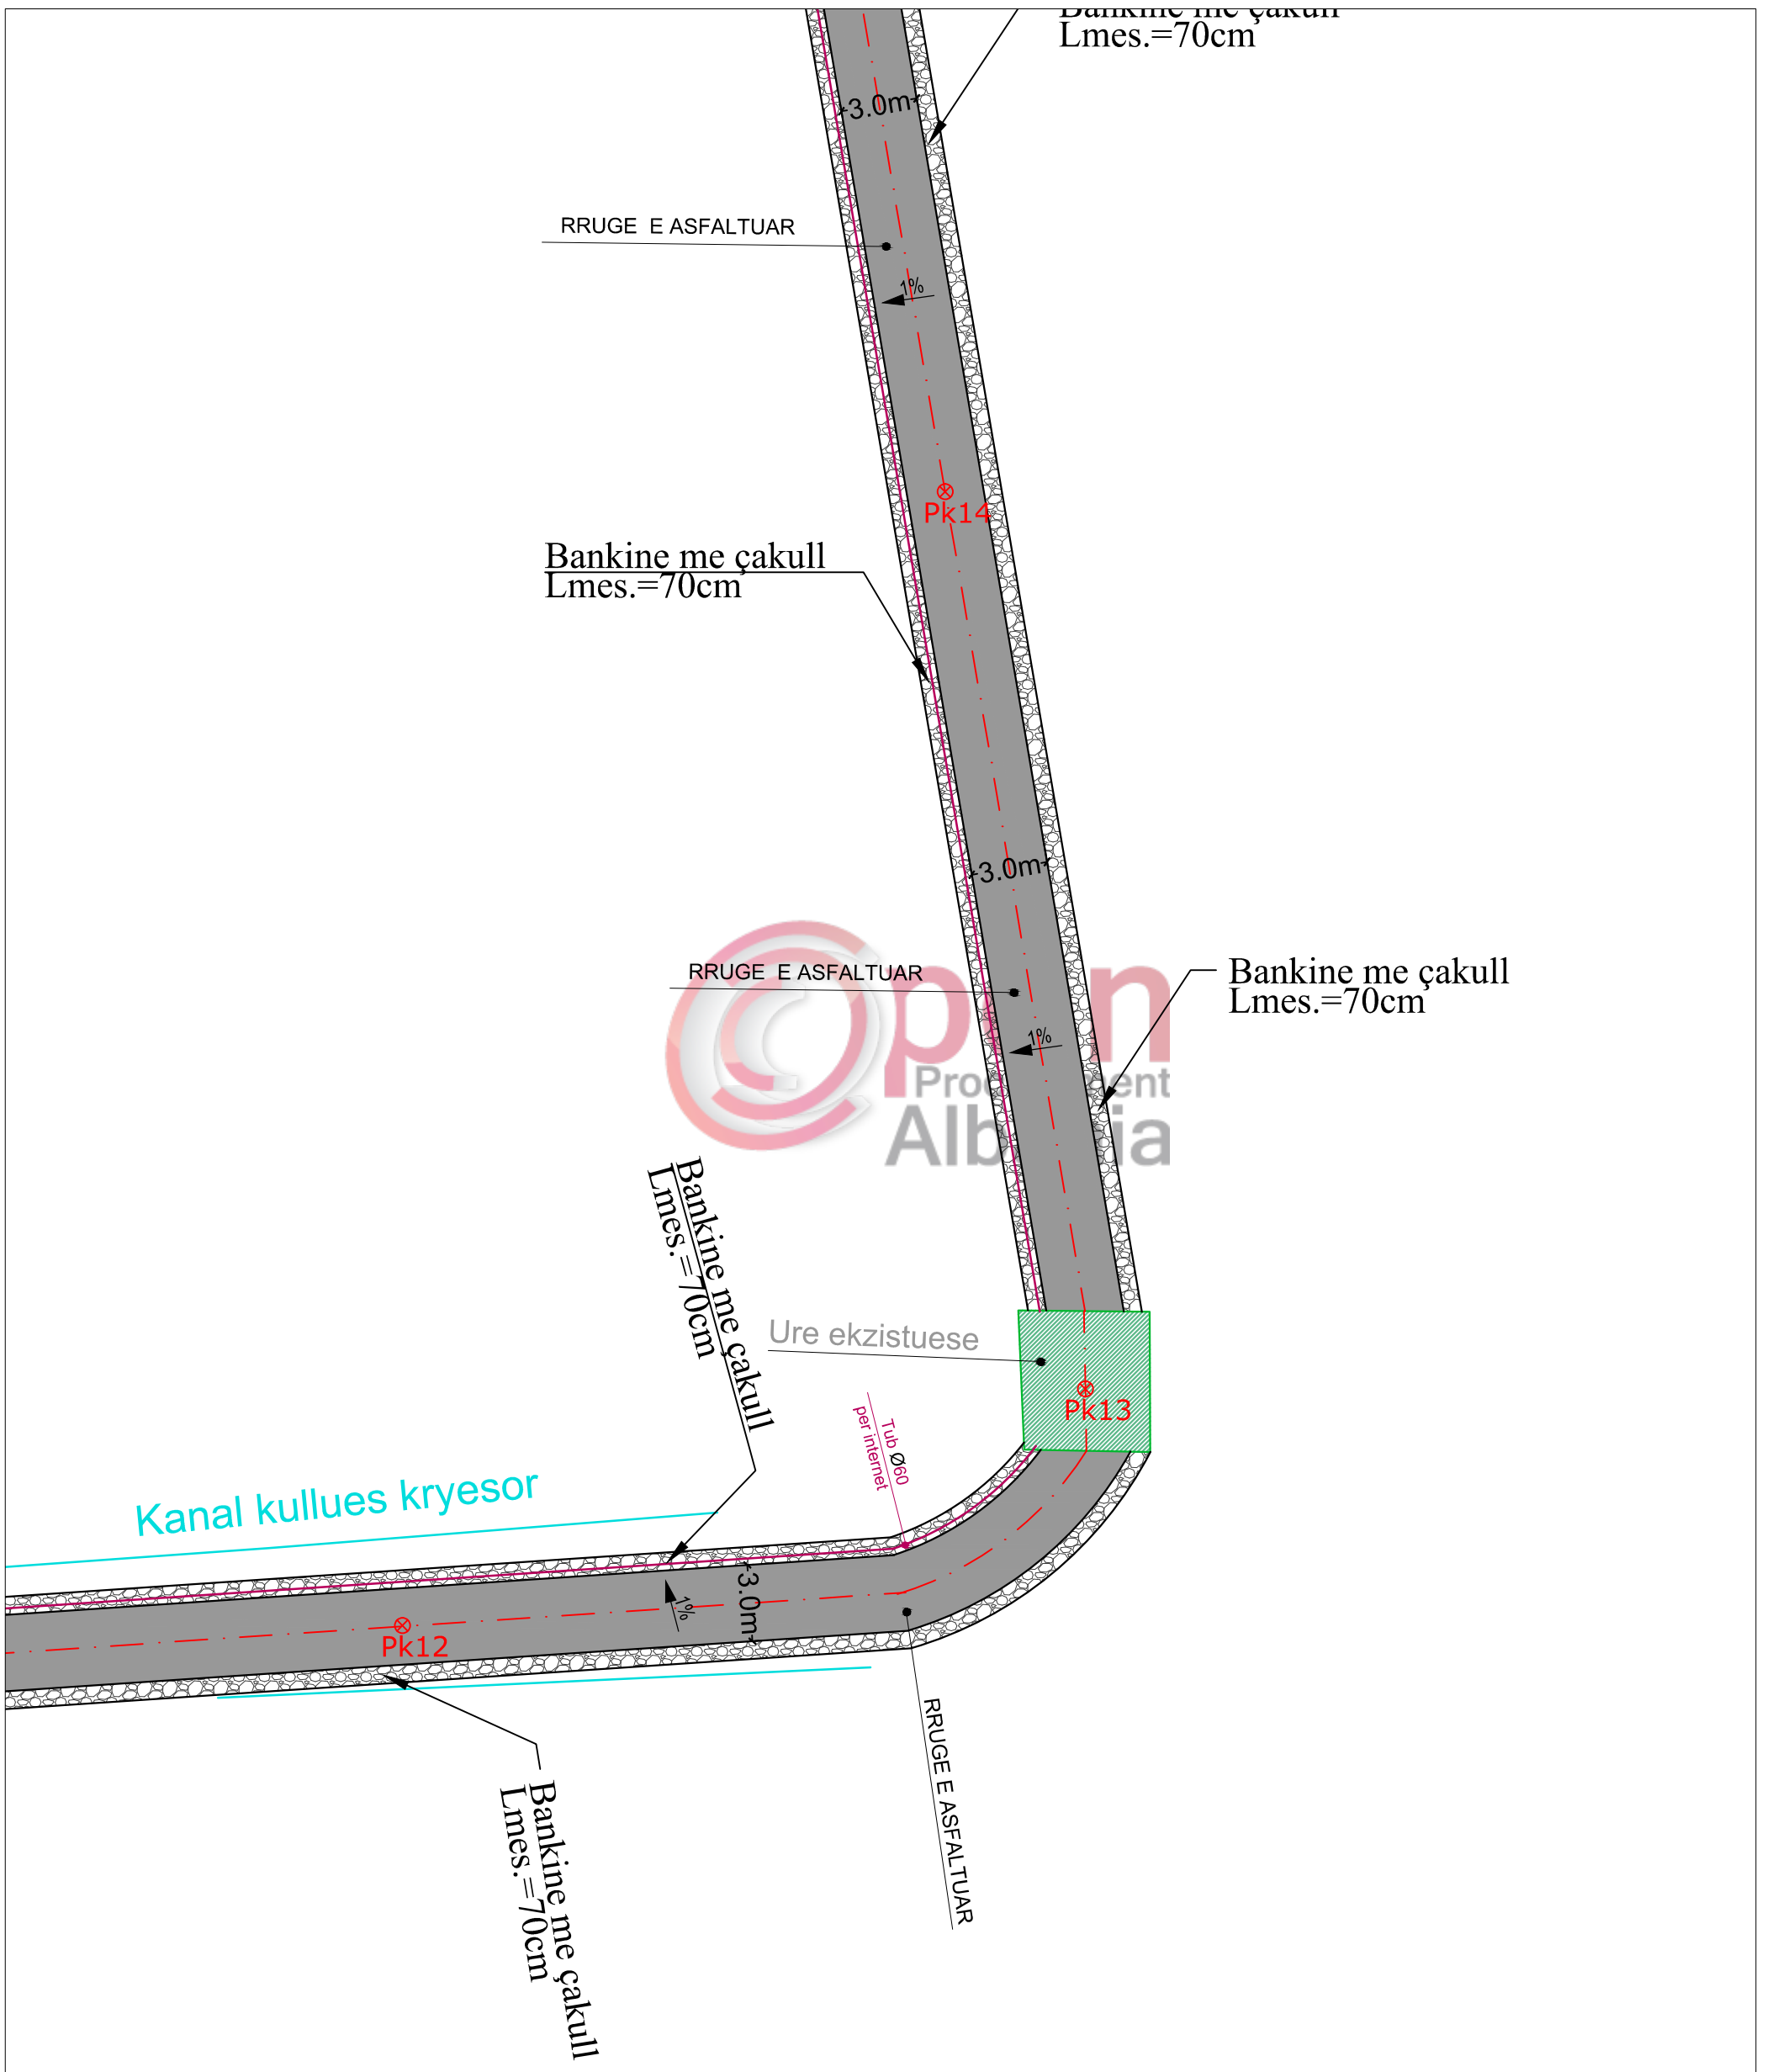
RIKONSTRUKSION RRUGA FSHATI BORC,MANZE
 PLANIMETRIA E RRUGES NGA PIKETA Nr.12-14 SHK. 1 : 250




 BASHKIA DURRËS	OBJEKTI: RIKONSTRUKSION RRUGA FSHATI BORC,MANZE		EMERTIMI I FLETES : Planimetria e rruges nga pk.12-pk.14		
	VENDODHJA : DURRES	EMER MBIEMER Ark. ADNAND TOCILA	FIRMA	DATA . 2018	SHKALLA 1:250
	PROJEKTI : ARKITEKTONIK	INJENIERI Ing. ENI TURKESHI	GRUPI PROJEKTIMIT :	No. I FLETES	A-14
NJESIA E PROJEKTIT DHE INFRASTRUKTURES	FAZA E PROJEKTIT : PROJEKT ZBATIMI				


RIKONSTRUKSION RRUGA FSHATI BORC,MANZE
 PLANIMETRIA E RRUGES NGA PIKETA Nr.14-16 SHK. 1 : 250

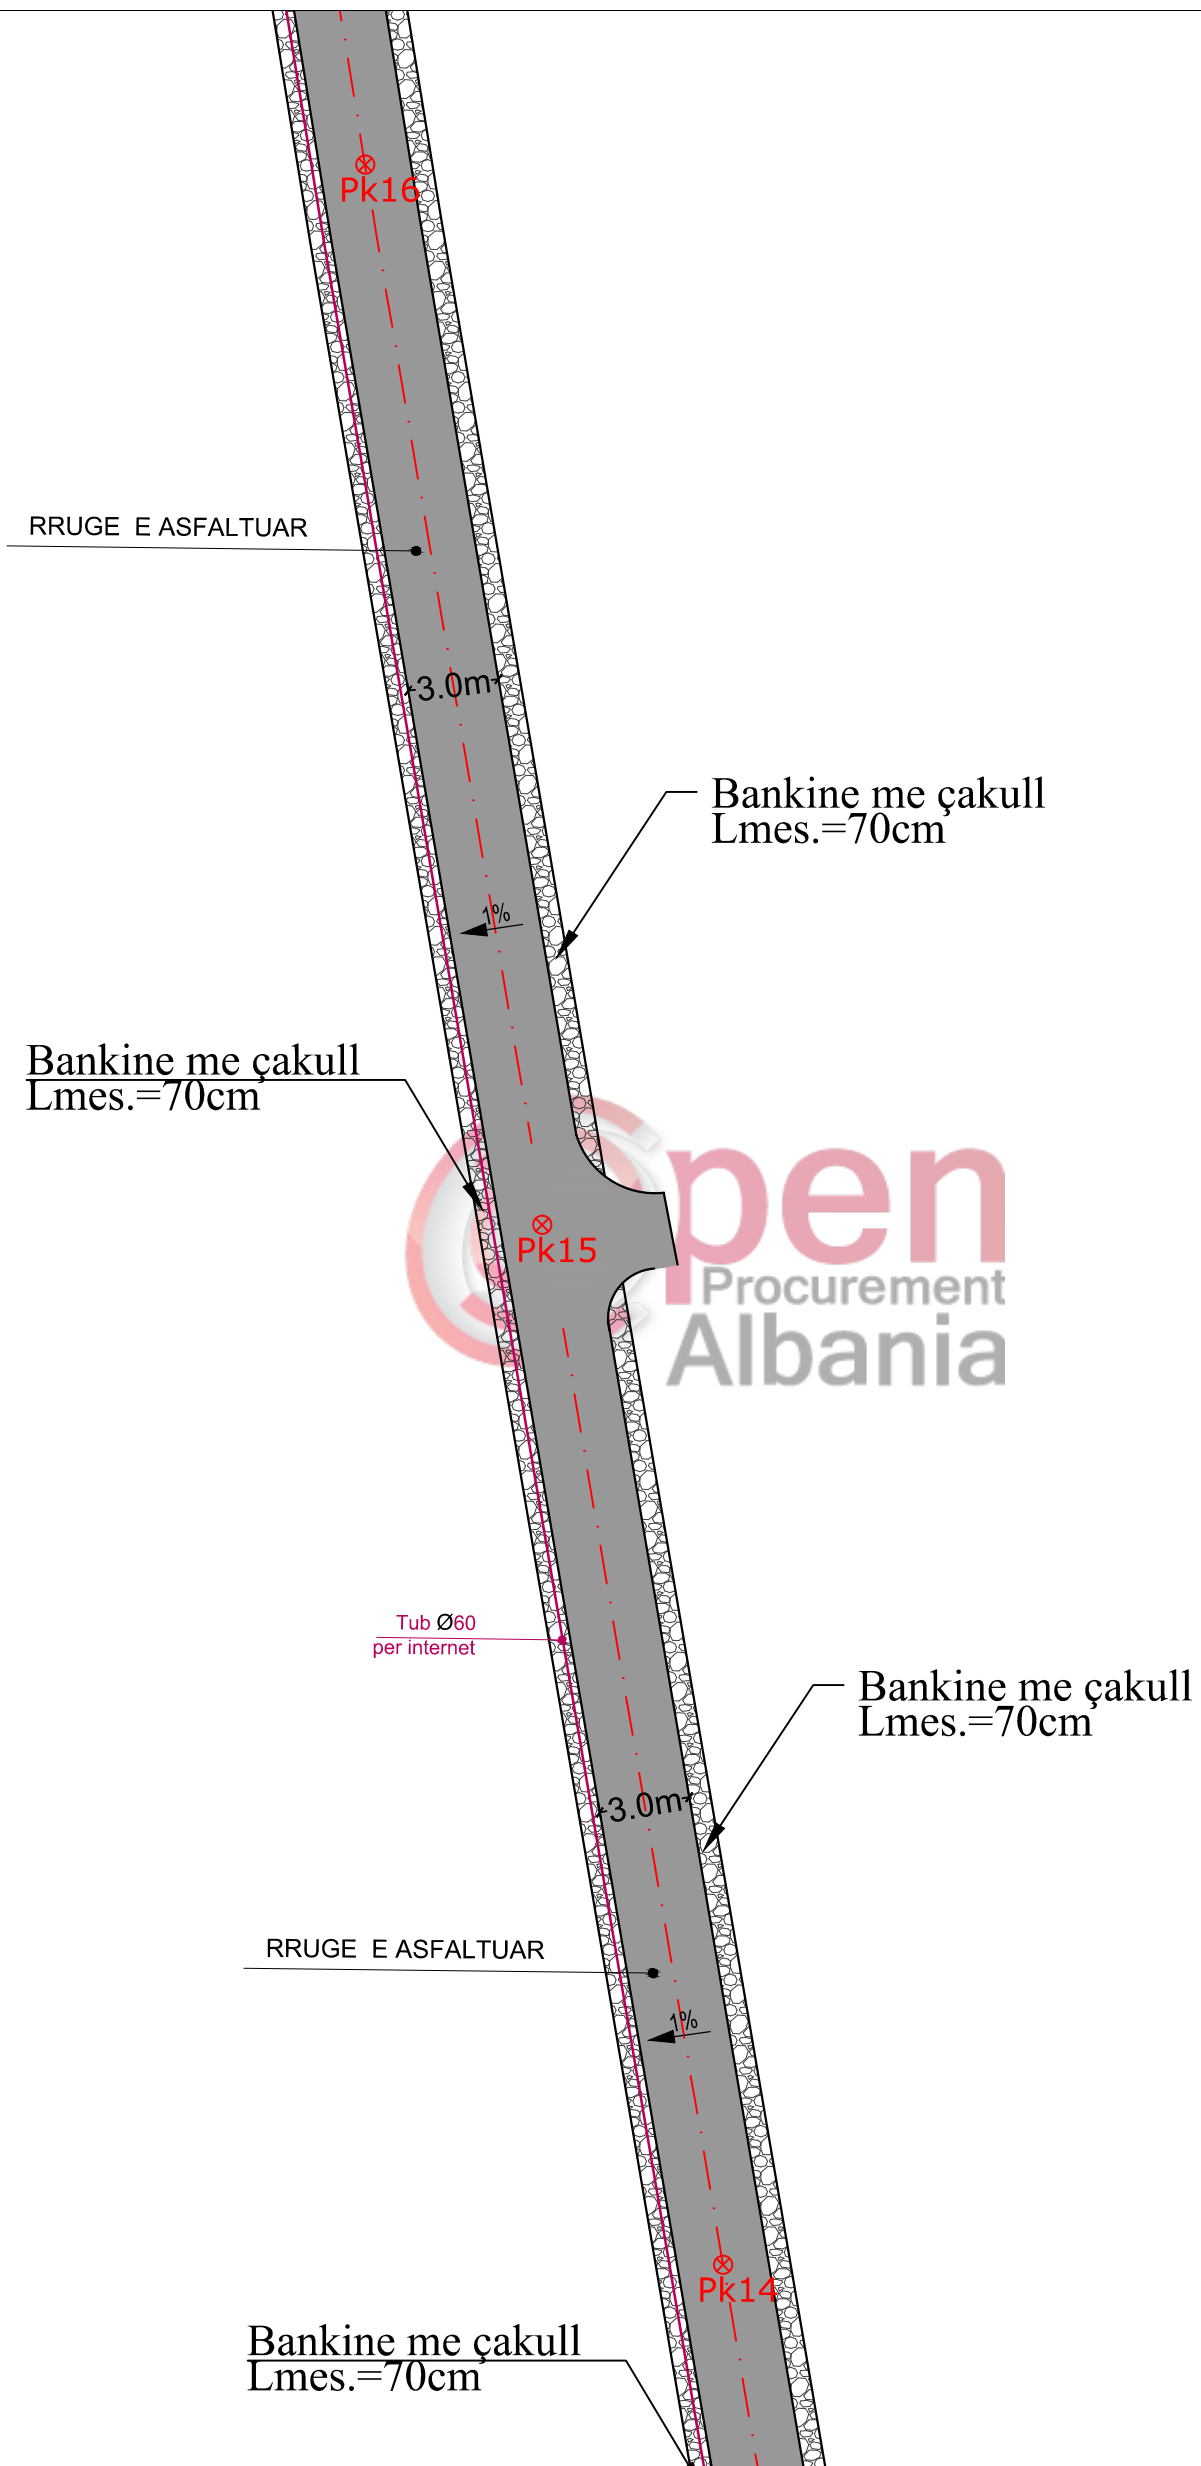

 BASHKIA DURRES	OBJEKTI: RIKONSTRUKSION RRUGA FSHATI BORC,MANZE		EMERTIMI I FLETES : Planimetria e rruges nga pk.14-pk.16	
	VENDODHJA : DURRES	PROJEKTI : ARKITEKTONIK	EMER MBIEMER Ark. ADNAND TOCILA	FIRMA Ing. ENI TURKESHI
NJESIA E PROJEKTIT DHE INFRASTRUKTURES	FAZA E PROJEKTIT : PROJEKT ZBATIMI	GRUPI PROJEKTIMIT :	No. I FLETES A-15	


RIKONSTRUKSION RRUGA FSHATI BORC,MANZE
PLANIMETRIA E RRUGES NGA PIKETA Nr.16-17 SHK. 1 : 250

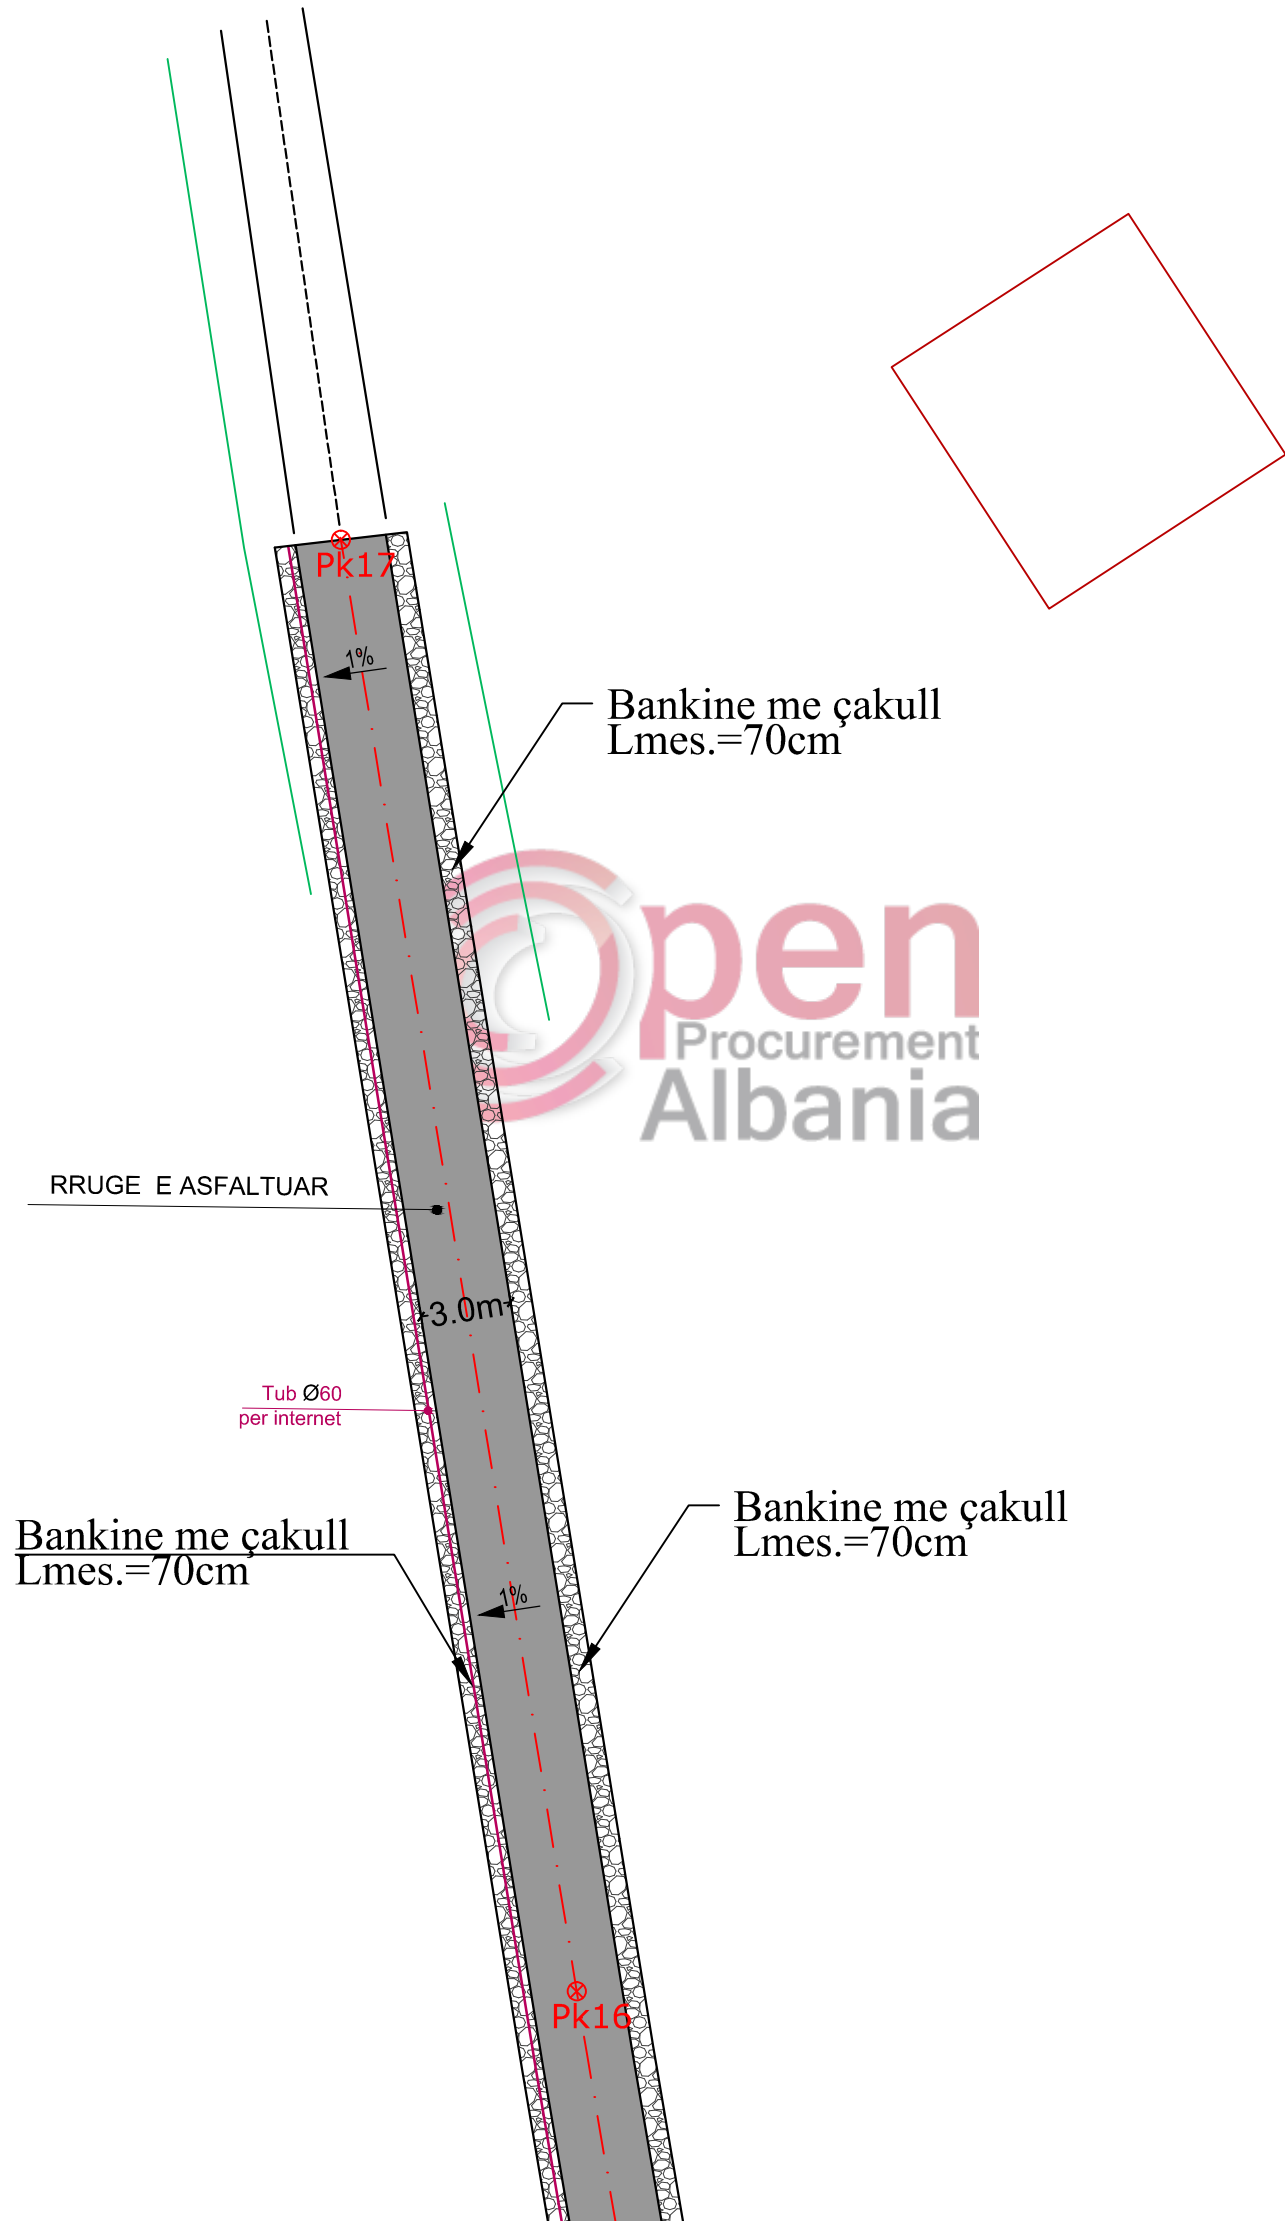

 BASHKIA DURRES NJESIA E PROJEKTIT DHE INFRASTRUKTURES	OBJEKTI: RIKONSTRUKSION RRUGA FSHATI BORC,MANZE		EMERTIMI I FLETES: <i>Planimetria e rruges nga pk.16-pk.17</i>	
	VENDODHJA : DURRES		EMER MBIEMER : Ark. ADNAND TOCILA	
	PROJEKTI : ARKITEKTONIK		FIRMA : Ing. ENI TURKESHI	
	FAZA E PROJEKTIT : PROJEKT ZBATIMI		DATA . 2018 SHKALLA 1:250 No. I FLETES A-16	

RIKONSTRUKSION RRUGA FSHATI BORC 2018

PROFIL TERTHOR TIP I I RRUGES SHK. 1 : 20

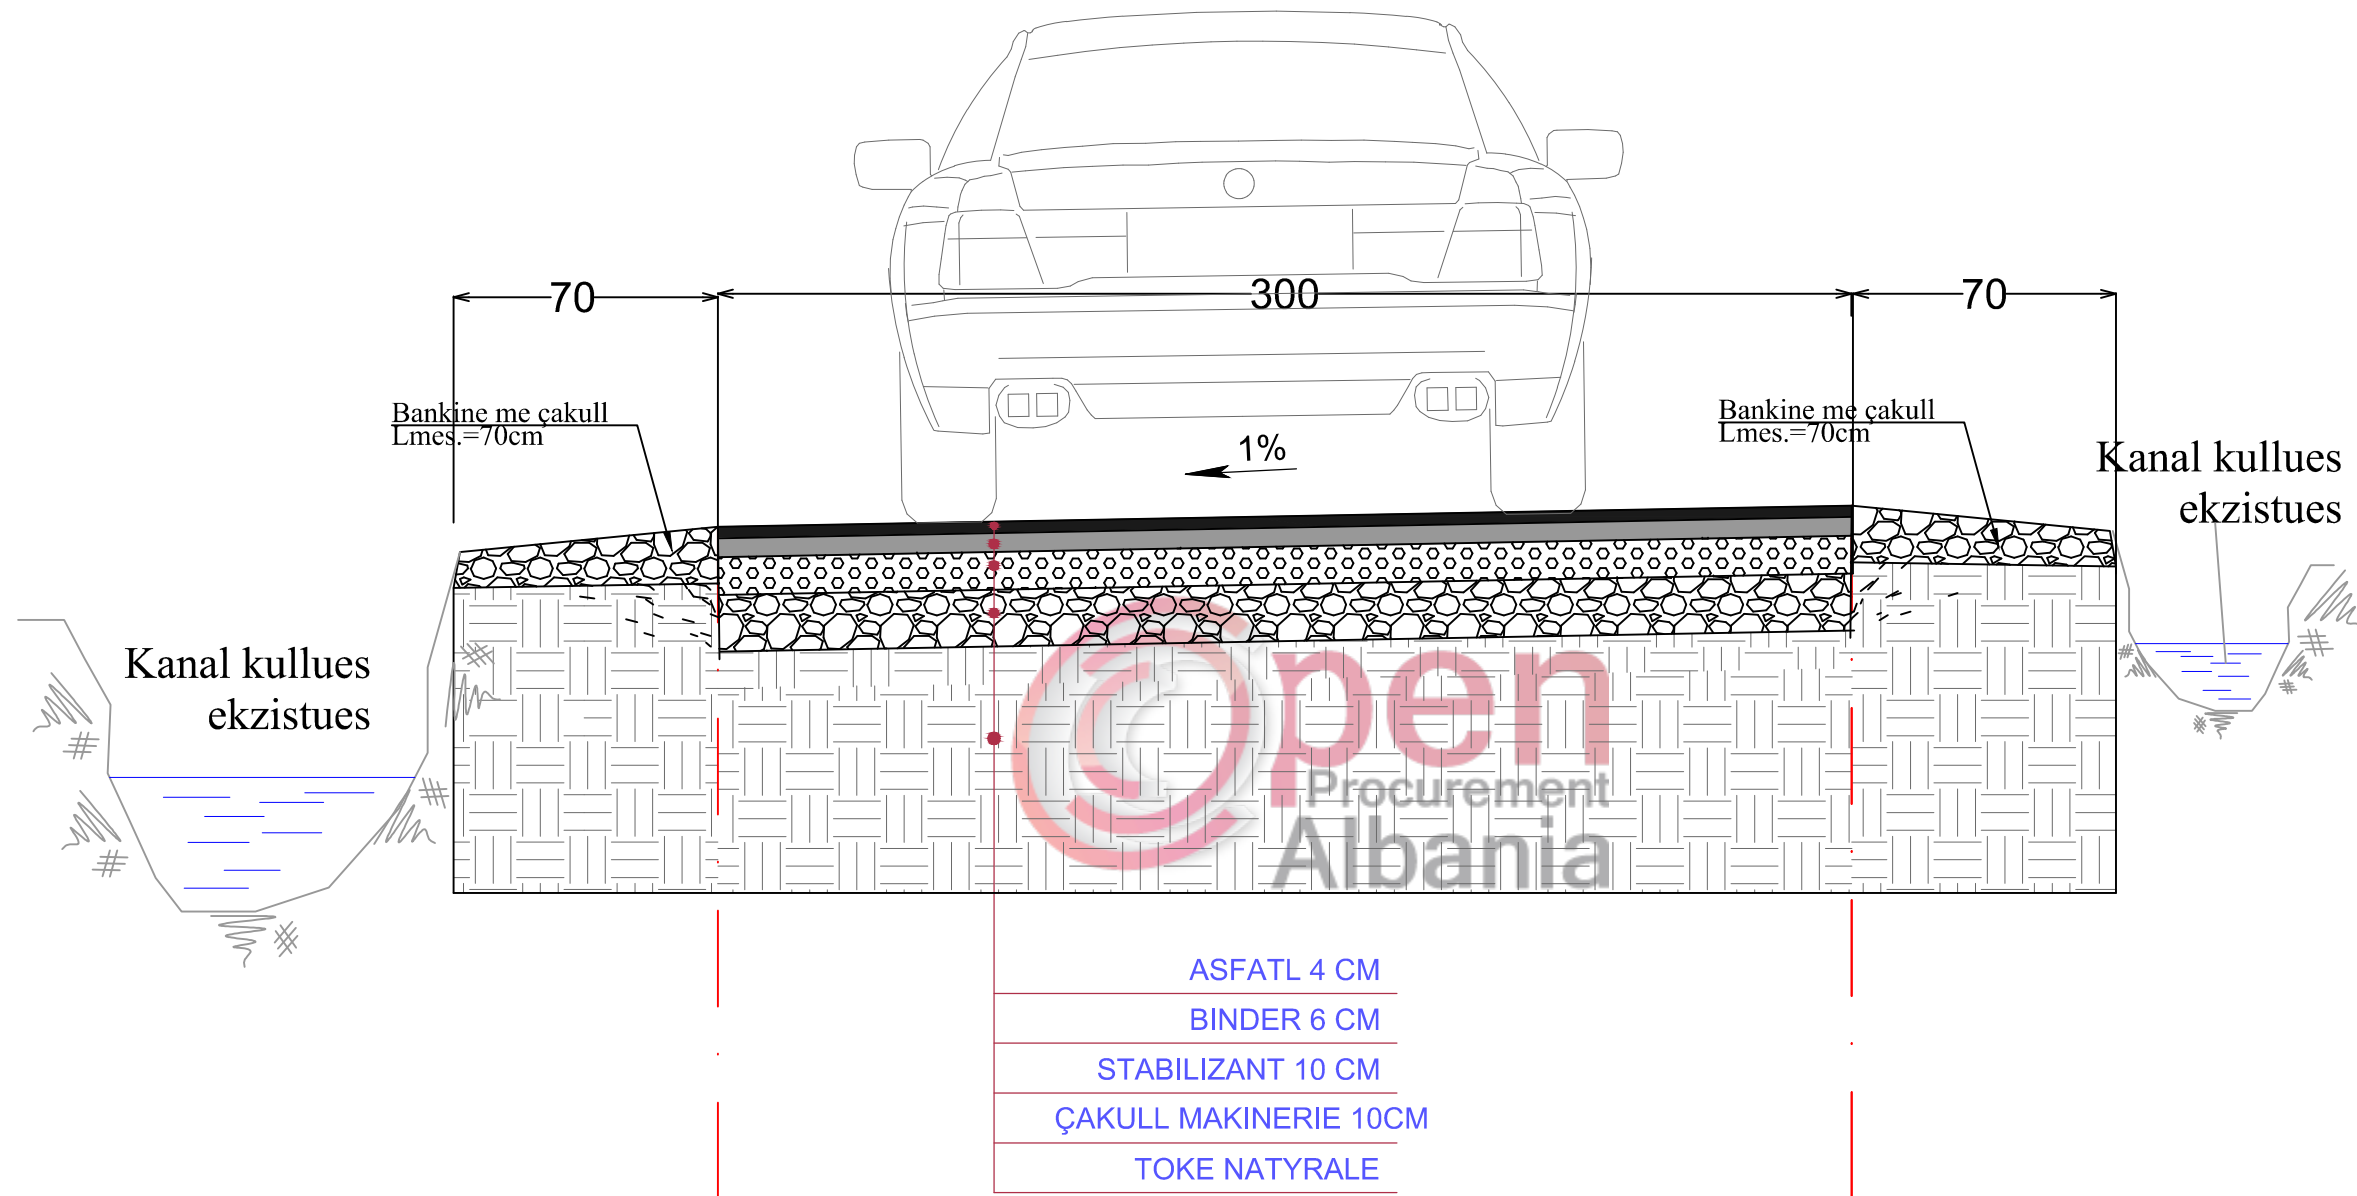

 BASHKIA DURRES	OBJEKTI		RIKONSTRUKSION RRUGA FSHATI BORC	
	VENDODHJA : DURRES		GRUPI PROJEKTIMIT :	EMER MBIEMER
PROJEKTI : ARKITEKTONIK		Ark. Adnand TOÇILA		
FAZA E PROJEKTIT : PROJEKT ZBATIMI		Ing. Eni TURKESHI		
NJESIA E PROJEKTIT DHE INFRASTRUKTURES		EMERTIMI I FLETES :		No. I FLETES A17
		Profili tip i rruges DATA . . . 2018 SHKALLA 1:20		