



# RIKONSTRUKSION RRUGE LAGJA "DARDANIA" B.CURRI

## PLANIMETRIA

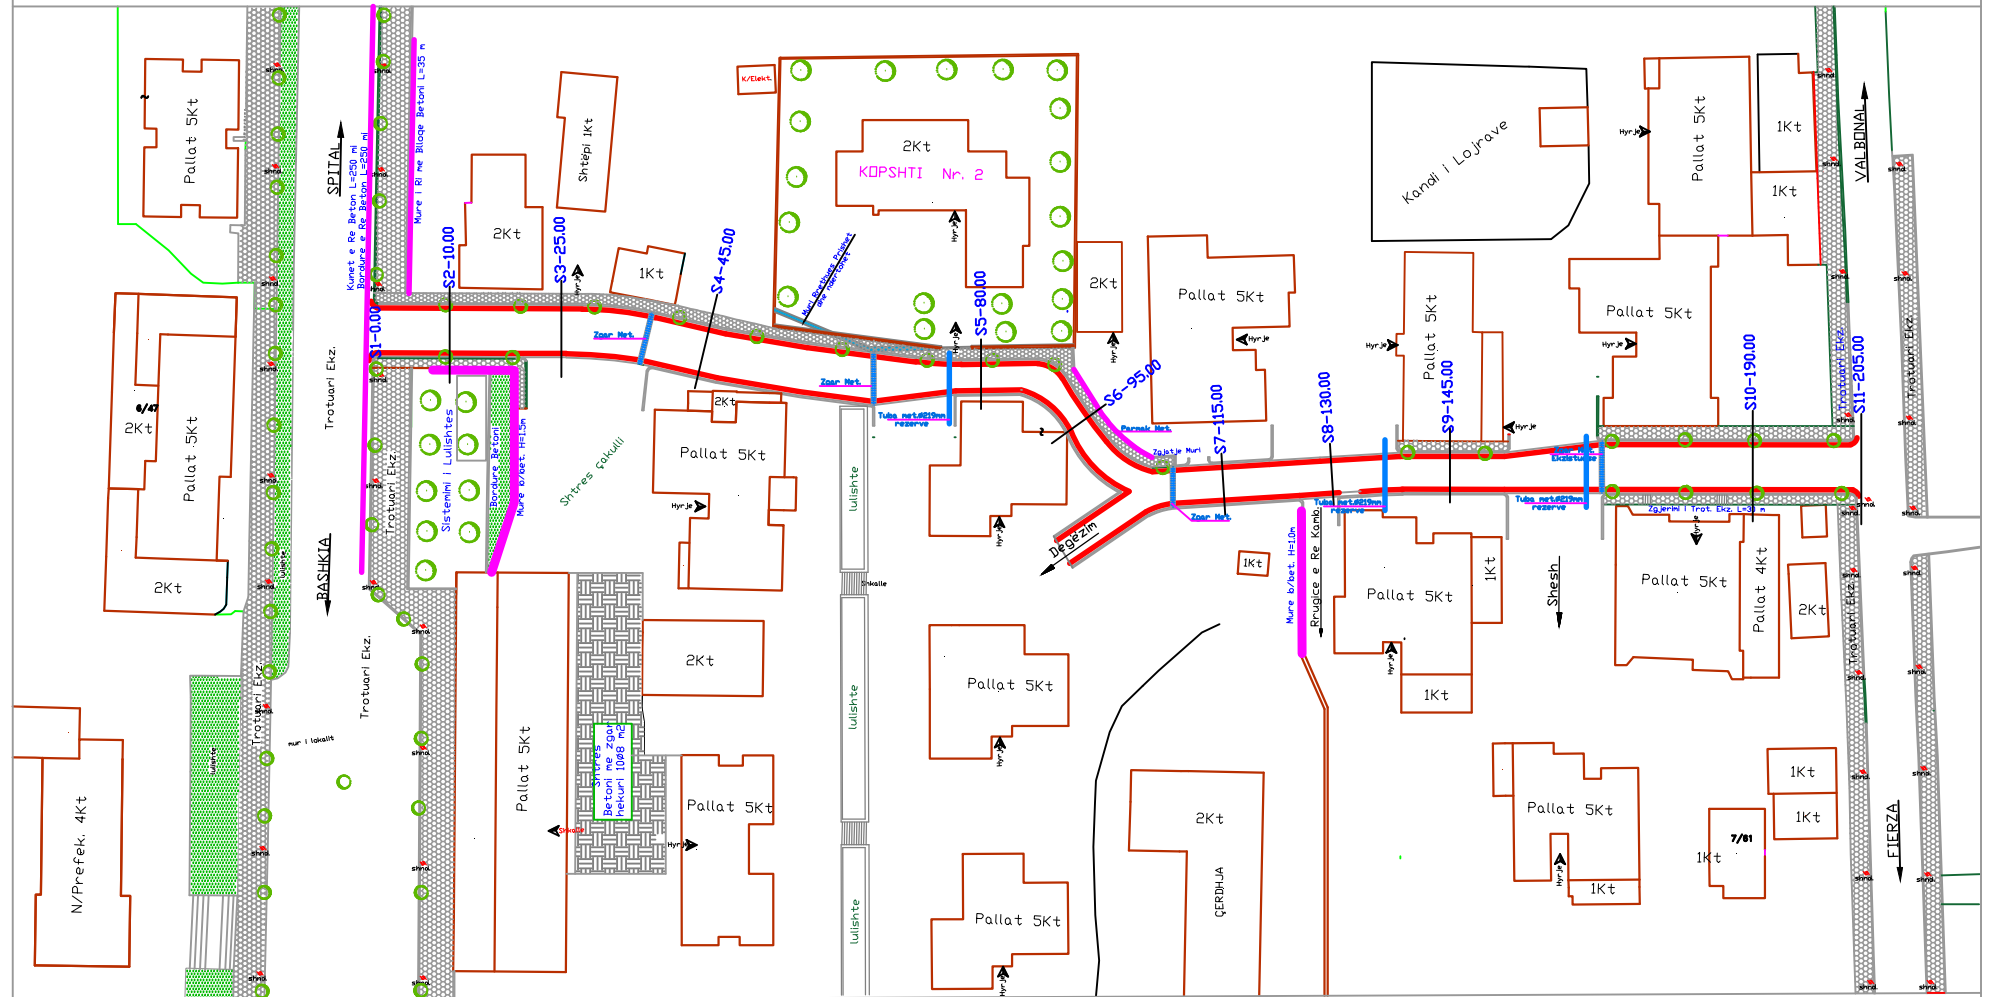


# RIKONSTRUKSION RRUGE LAGJA "DARDANIA" B.CURRI

## PLANIMETRIA E KUB-se


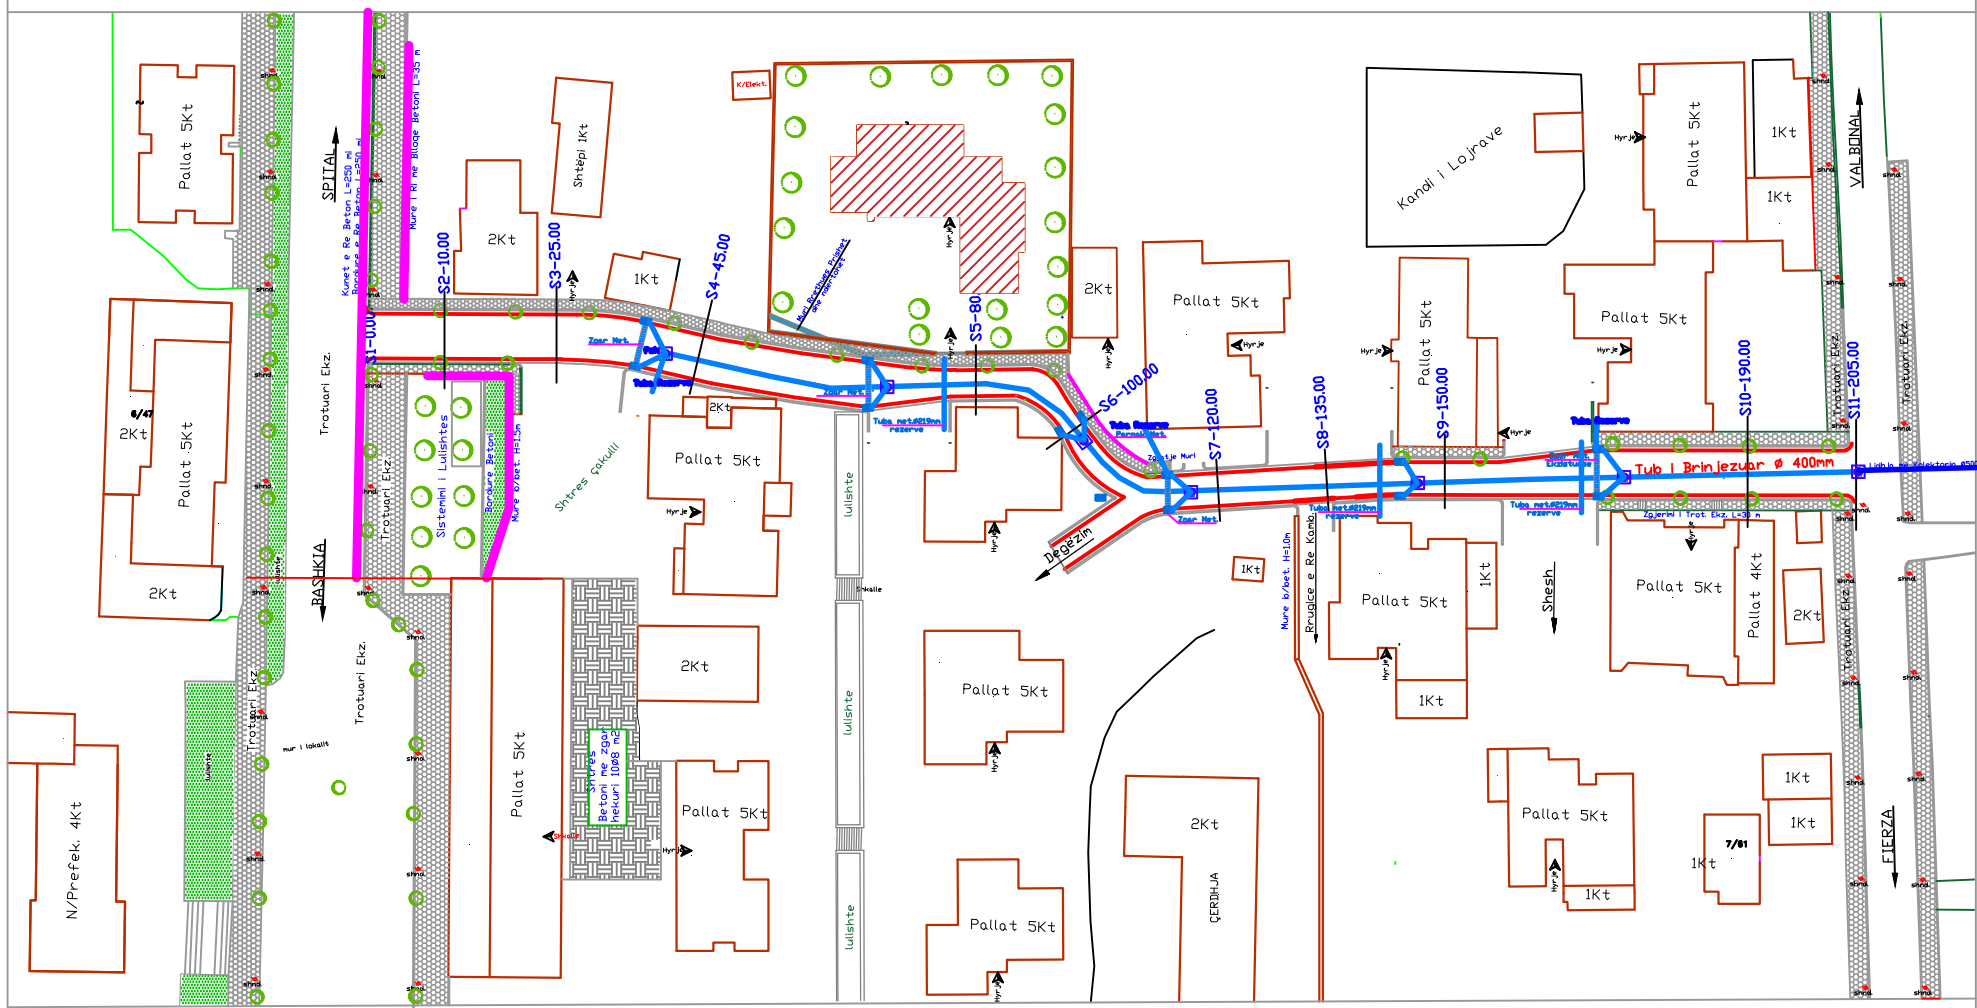


# RIKONSTRUKSION RRUGE LAGJA "DARDANIA" B.CURRI SINJALISTIKE

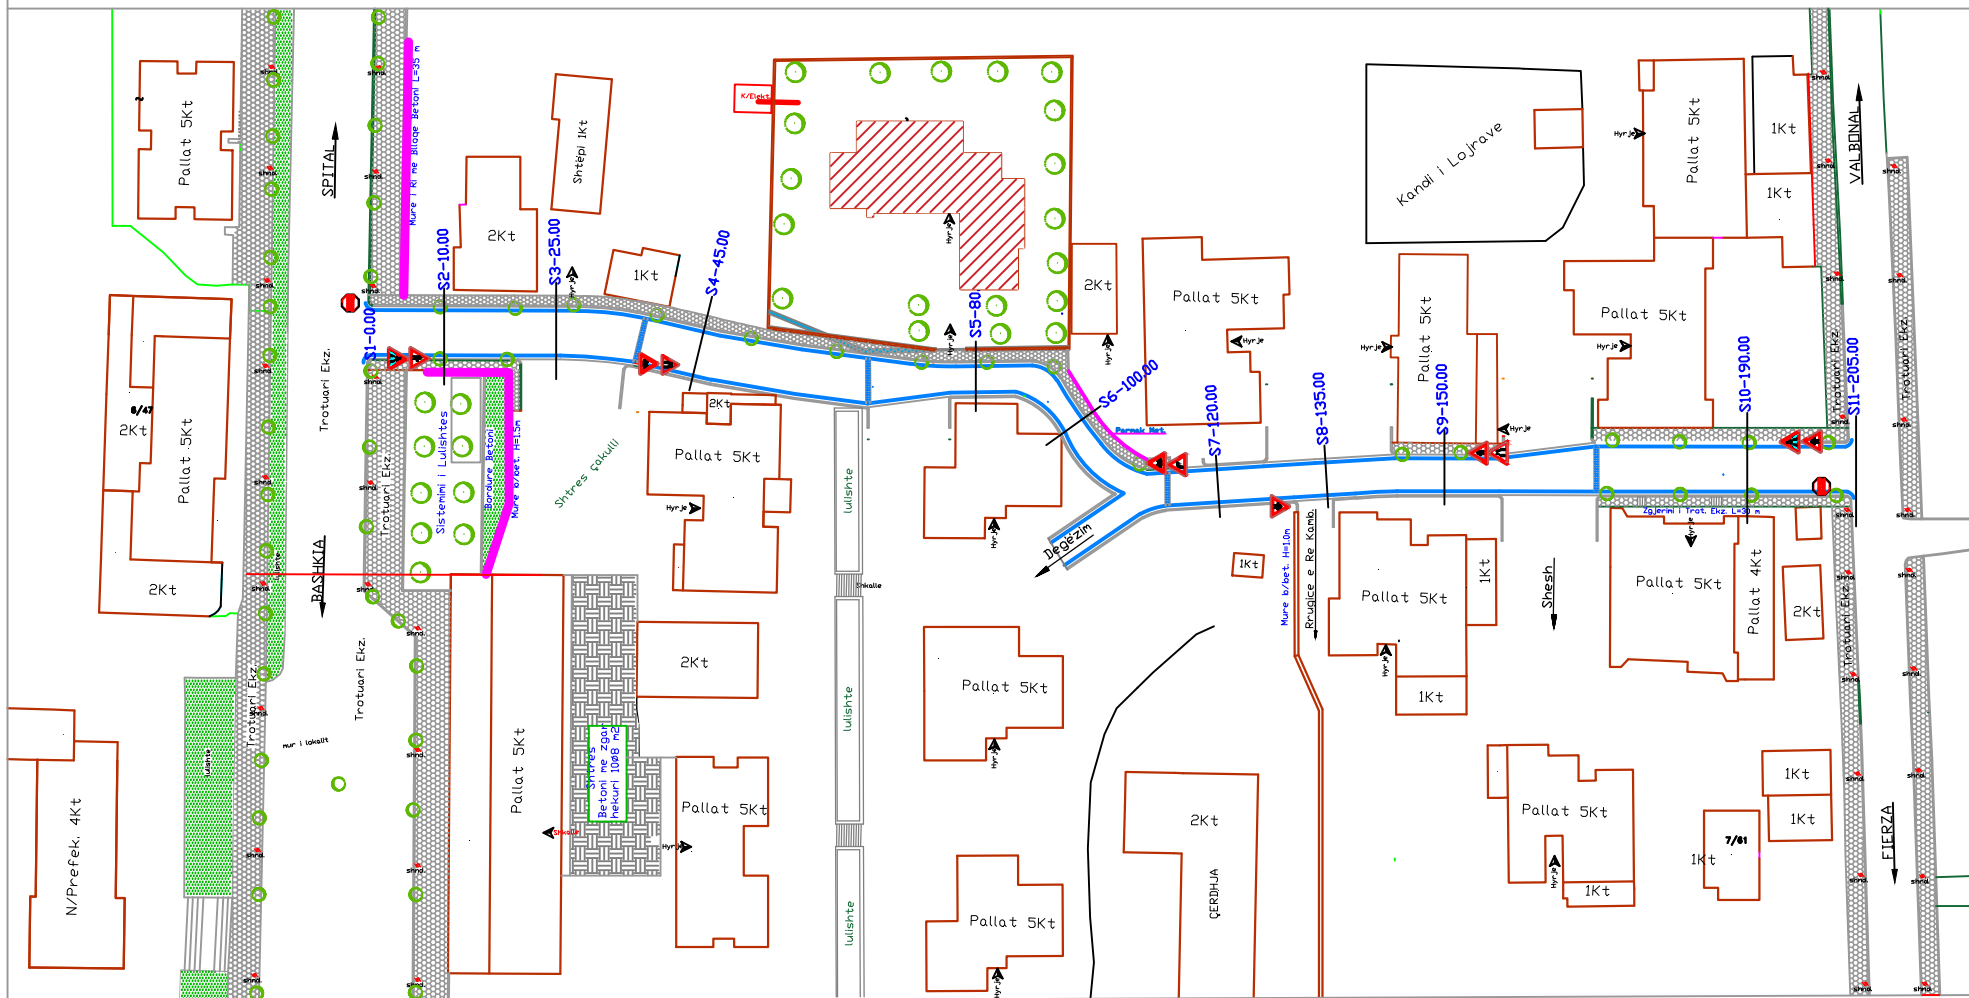


## RIKONSTRUKSION RRUGE LAGJA "DARDANIA" B.CURRI


### SKEMA E DETAJE

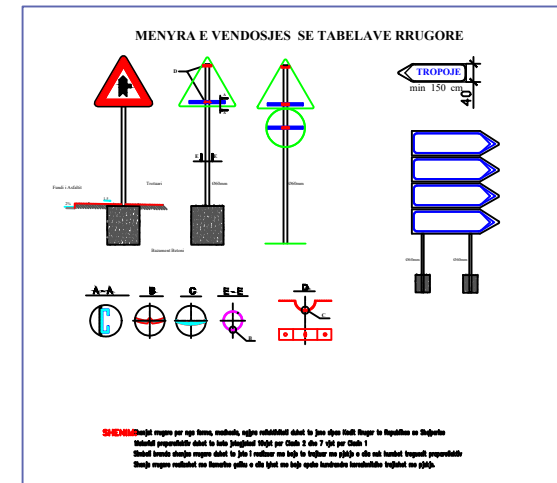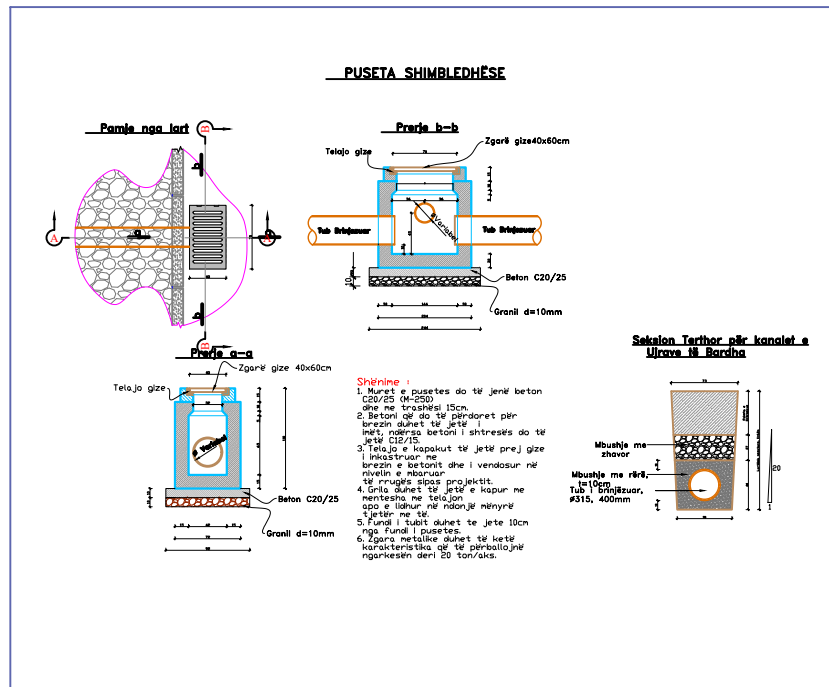

**STOLA KONST.METALIK + DRU**

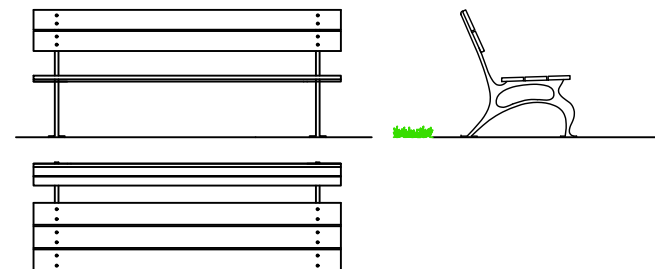


RIKONSTRUKSION RRUGE LAGJA "DARDANIA" B.CURRI  
PROFIL TERTHORE SH-1:50

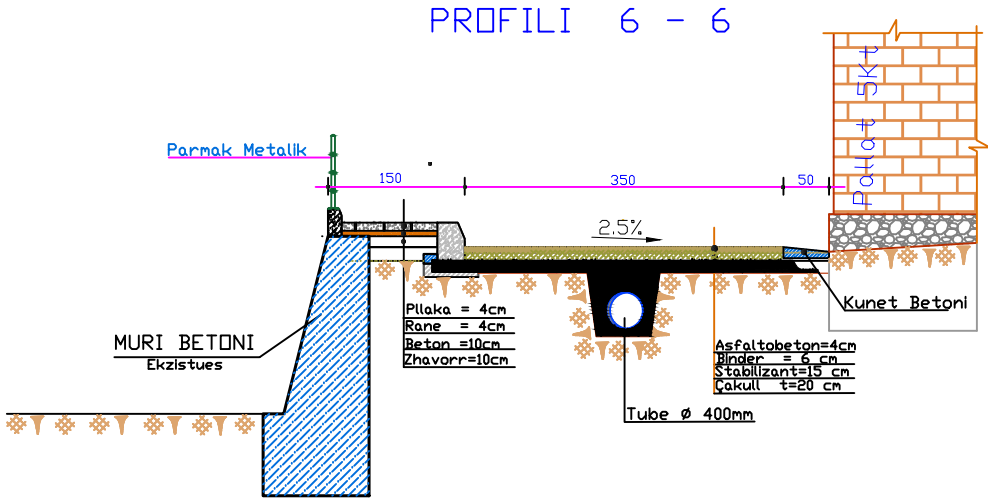


# SISTEMIME LAGJA "DARDANIA" B.CURRI

## PLANIMETRIA E NDRIÇIMIT

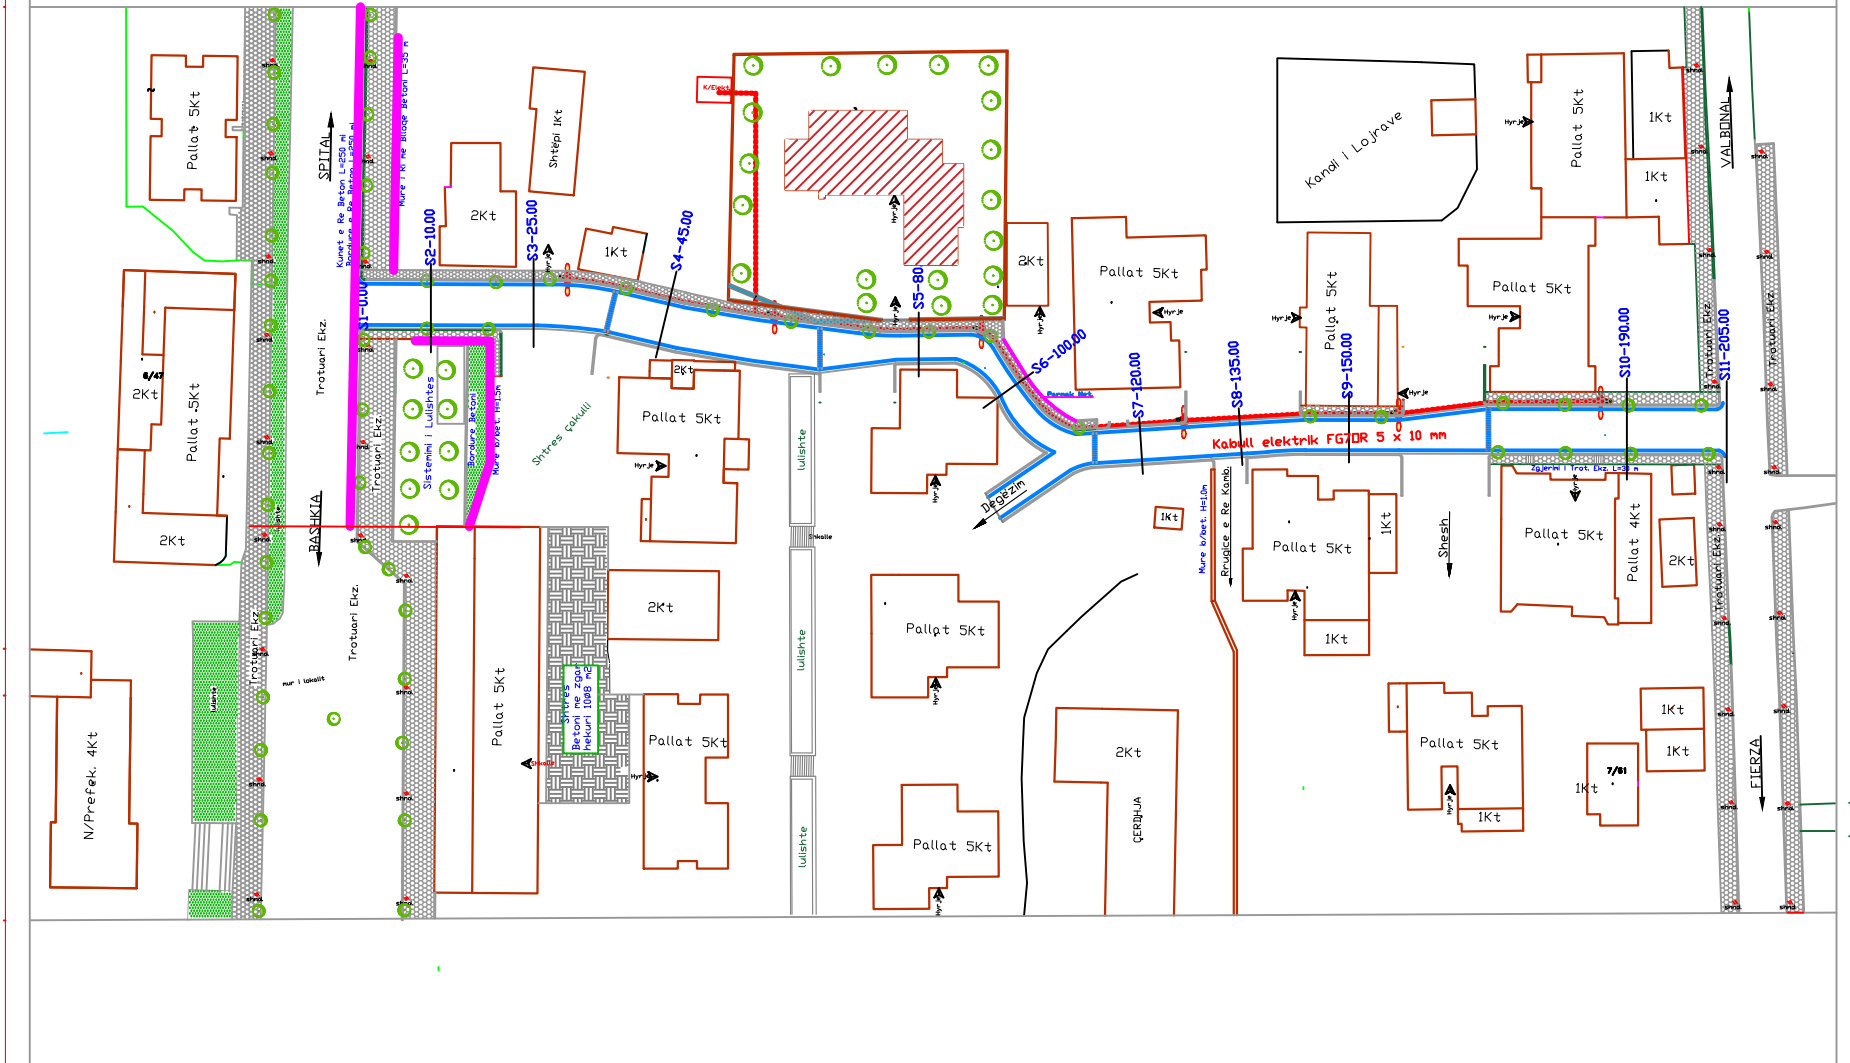

RIKONSTRUKSION RRUGE LAGJA "DARDANIA" B.CURRI  
PROFIL TERTHORE SH-1:50


PROFILI 5 - 5  
PROFILI 9 - 9

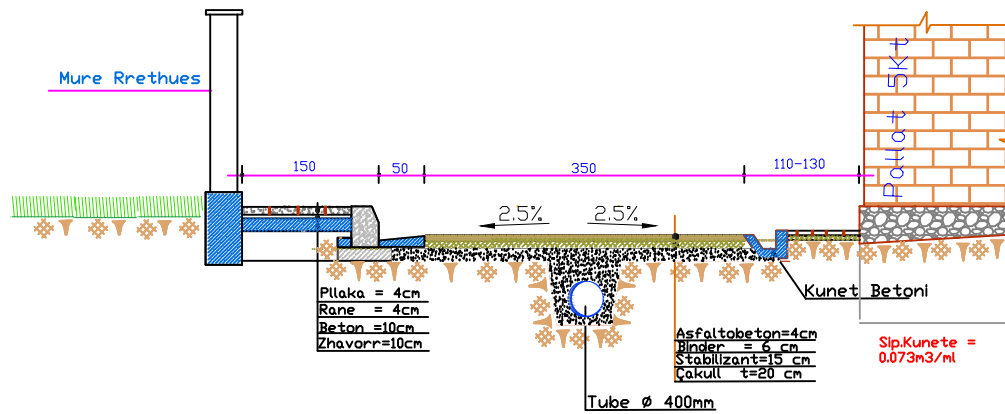

RIKONSTRUKSION RRUGE LAGJA "DARDANIA" B.CURRI

PROFIL TERTHORE SH-1:50

PROFILI 2 - 2

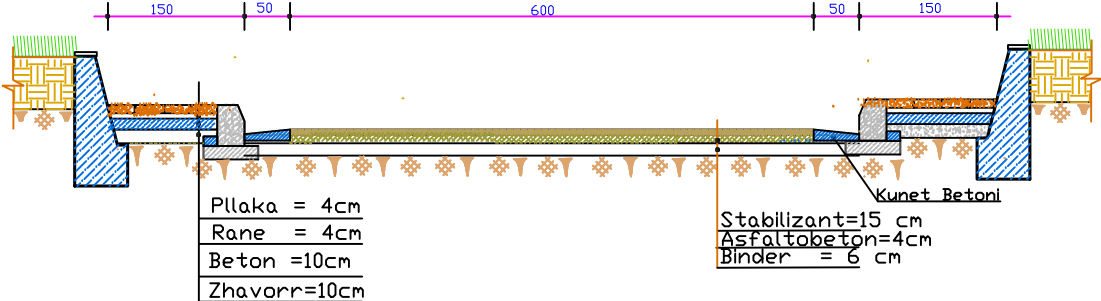

PROFILI 3 - 3

