
 <p>Parosites Bashkia Roskovec Miratoi Kryetar: Majlinda Bufi</p>	<p>Projekt :</p> <p>RIKUALIFIKIM URBAN NE FSHATIN MARINEZ (Rruga "Llambi Marku")</p>	<p>Grupi i Projektimit :</p> <p>Ark. Kejsi VOLI Ing. Eldison KOCAQI Ing. Erigelt GJINI Ing. Erion HOXHA</p>	<p>Drejtor i P.Z.H.T :</p> <p>Rakip Hazizaj</p>	<p>Titull flete :</p> <p>ZONIM I PROJEKTIT (ORTOFOTO 2015)</p>	<p>Date</p> <p>25.09.2018</p>	<p>Flete A3 Nr.</p> <p>01</p>
					<p>Shkalla</p> <p>1:1000</p>	

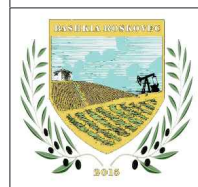

Parosites
Bashkia Roskovec
 Miratoi
 Kryetar: **Majlinda Bufi**

Projekt :
RIKUALIFIKIM URBAN NE FSHATIN MARINEZ
(Rruga "Llambi Marku")

Grupi i Projektimit :
 Ark. Kejsi VOLI
 Ing. Eldison KOCAQI
 Ing. Erigelt GJINI
 Ing. Erion HOXHA

Drejtor i P.Z.H.T :
Rakip Hazizaj

Titull flete :
PLANI I RILEVIMIT TE RRUGES
"LLAMBI MARKU"

Date	25.09.2018
Shkalla	1:700


Flete A3 Nr.
02



LEGJENDE

- Shttrim me asfaltobeton
- Trotuar me 6cm beton dhe pllaka
- Siperfaqe e gjelberuar
- Kunete betoni C16/20
- Pusete elektrike 40*40*40
- Shtylle ndricimi h=3.5 m
- Pusete b/a shiu
- Stola b/a 1.5*0.6*0.5

KRGJSH

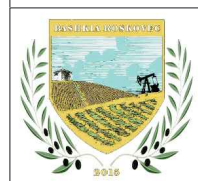

Porosites
Bashkia Roskovec
Miratoi
Kryetar: **Majlinda Bufi**

Projekt :
RIKUALIFIKIM URBAN NE FSHATIN MARINEZ
(Rruga "Llambi Marku")

Grupi i Projektimit :
Ark. Kejsi VOLI
Ing. Eldison KOCAQI
Ing. Erigelt GJINI
Ing. Erion HOXHA

Drejtor i P.Z.H.T :
Rakip Hazizaj

Titull flete :
PLANI I PERGJITHSHEM I
RRUGES "LLAMBI MARKU"


Date	25.09.2018
Shkalla	1:700

Flete A3 Nr.
03



LEGJENDE

-  Shtrim me asfaltobeton
-  Trotuar me 6cm beton dhe pllaka
-  Siperfaqe e gjelberuar
-  Kunete betoni C16/20
-  Pusete elektrike 40*40*40
-  Shtylle ndricimi h=3.5 m
-  Pusete b/a shiu
-  Stola b/a 1.5*0.6*0.5

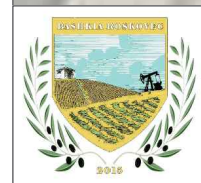

Porosites
Bashkia Roskovec
 Miratoi
 Kryetar: **Majlinda Bufi**

Projekt :
RIKUALIFIKIM URBAN NE FSHATIN MARINEZ
 (Rruga "Llambi Marku")


Grupi i Projektimit :
 Ark. Kejsi VOLI
 Ing. Eldison KOCAQI
 Ing. Erigelt GJINI
 Ing. Erion HOXHA

Drejtor i P.Z.H.T :
Rakip Hazizaj

Titull flete :
PLAN DETAJ I RIKUALIFIKIMIT
TE RRUGES "LLAMBI MARKU"


Date	25.09.2018
Shkalla	1:300




Flete A3 Nr.
04

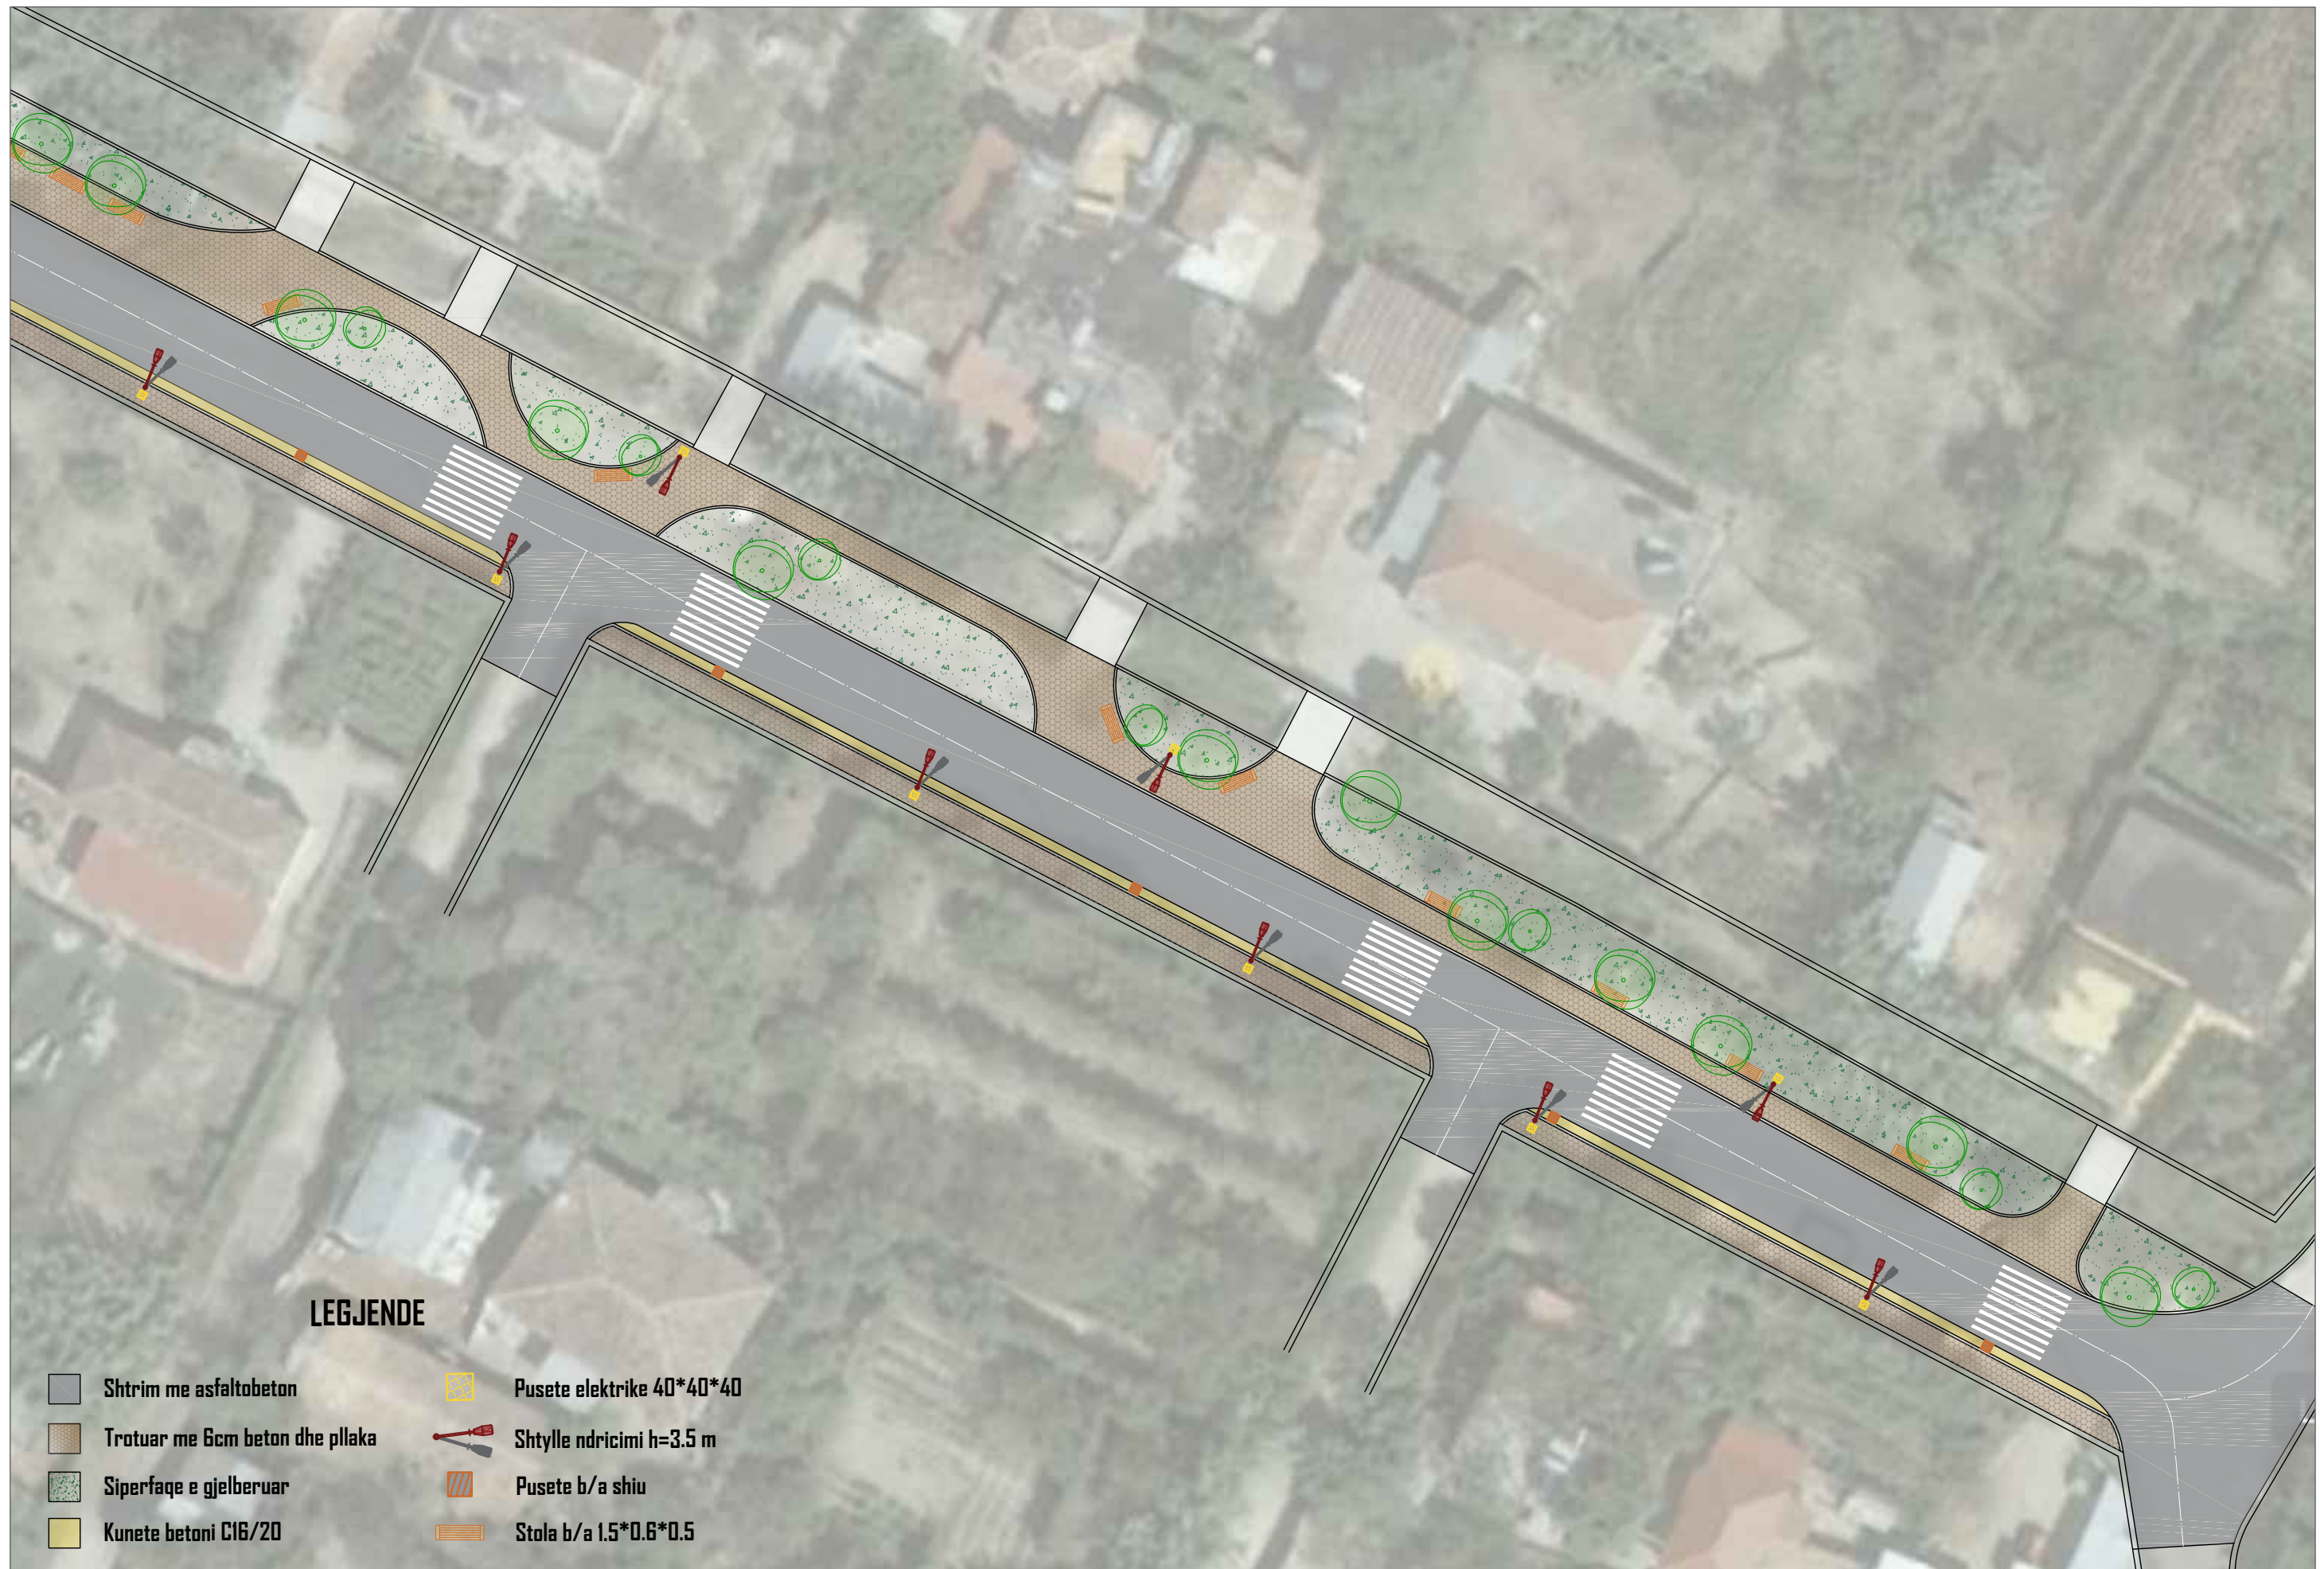

LEGJENDE

- | | | | |
|---|---------------------------------|---|---------------------------|
|  | Shtrim me asfaltobeton |  | Pusete elektrike 40*40*40 |
|  | Trotuar me 6cm beton dhe pllaka |  | Shtylle ndricimi h=3.5 m |
|  | Siperfaqe e gjelberuar |  | Pusete b/a shiu |
|  | Kunete betoni C16/20 |  | Stola b/a 1.5*0.6*0.5 |

 <p>Porosites Bashkia Roskovec Miratoi Kryetar: Majlinda Bufi</p>	<p>Projekt : RIKUALIFIKIM URBAN NE FSHATIN MARINEZ (Rruga "Llambi Marku")</p>	<p>Grupi i Projektimit : Ark. Kejsi VOLI Ing. Eldison KOCAQI Ing. Erigelt GJINI Ing. Erion HOXHA</p>	<p>Drejtor i P.ZH.T : Rakip Hazizaj</p>	<p>Titull flete : PLAN DETAJ I RIKUALIFIKIMIT TE RRUGES "LLAMBI MARKU"</p>	Date	25.09.2018	<p>Flete A3 Nr. 05</p>
					Shkalla	1:300	

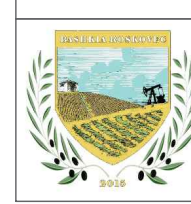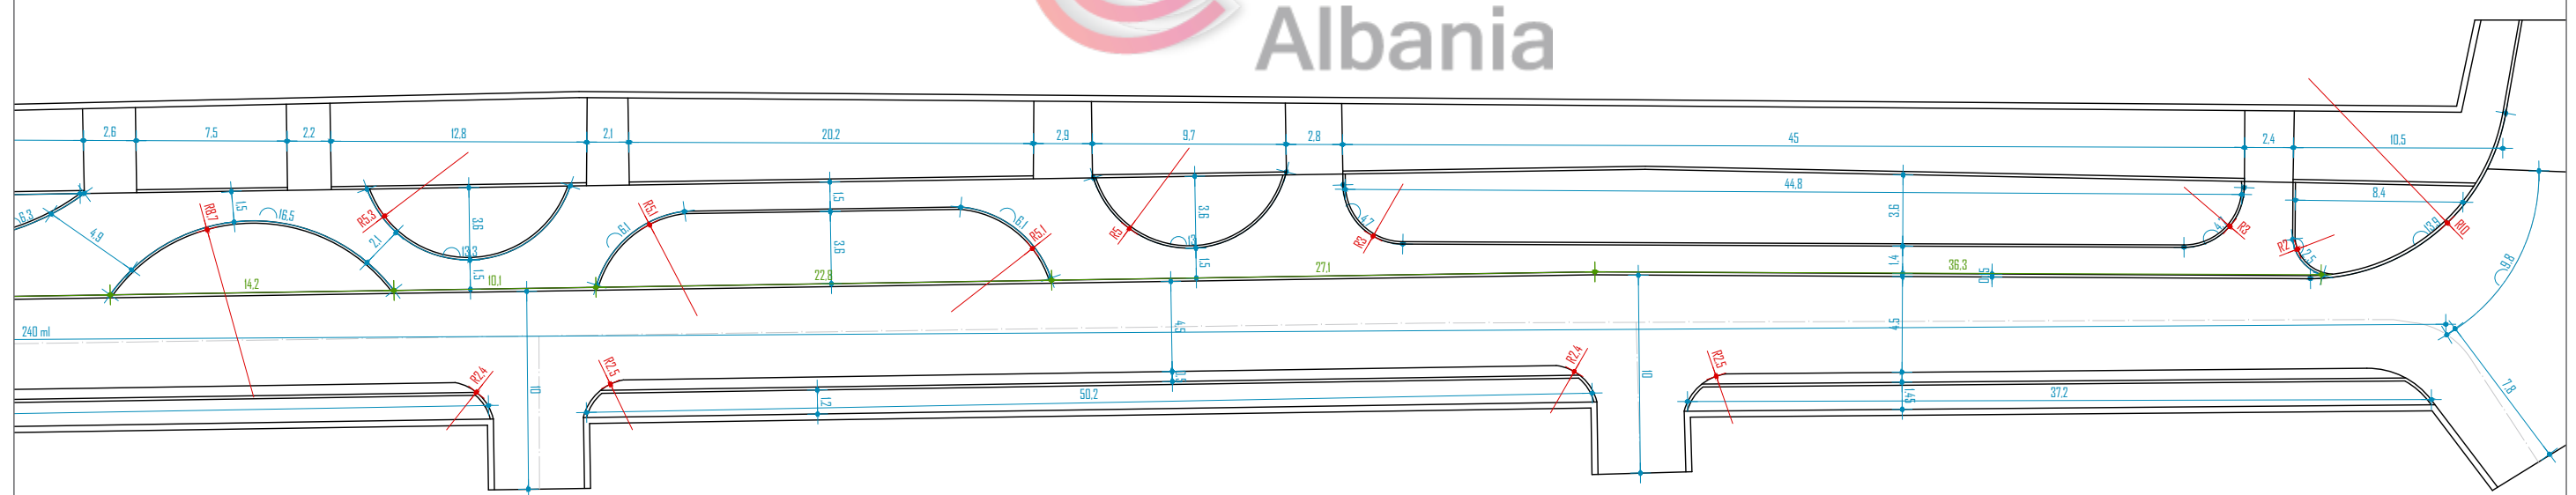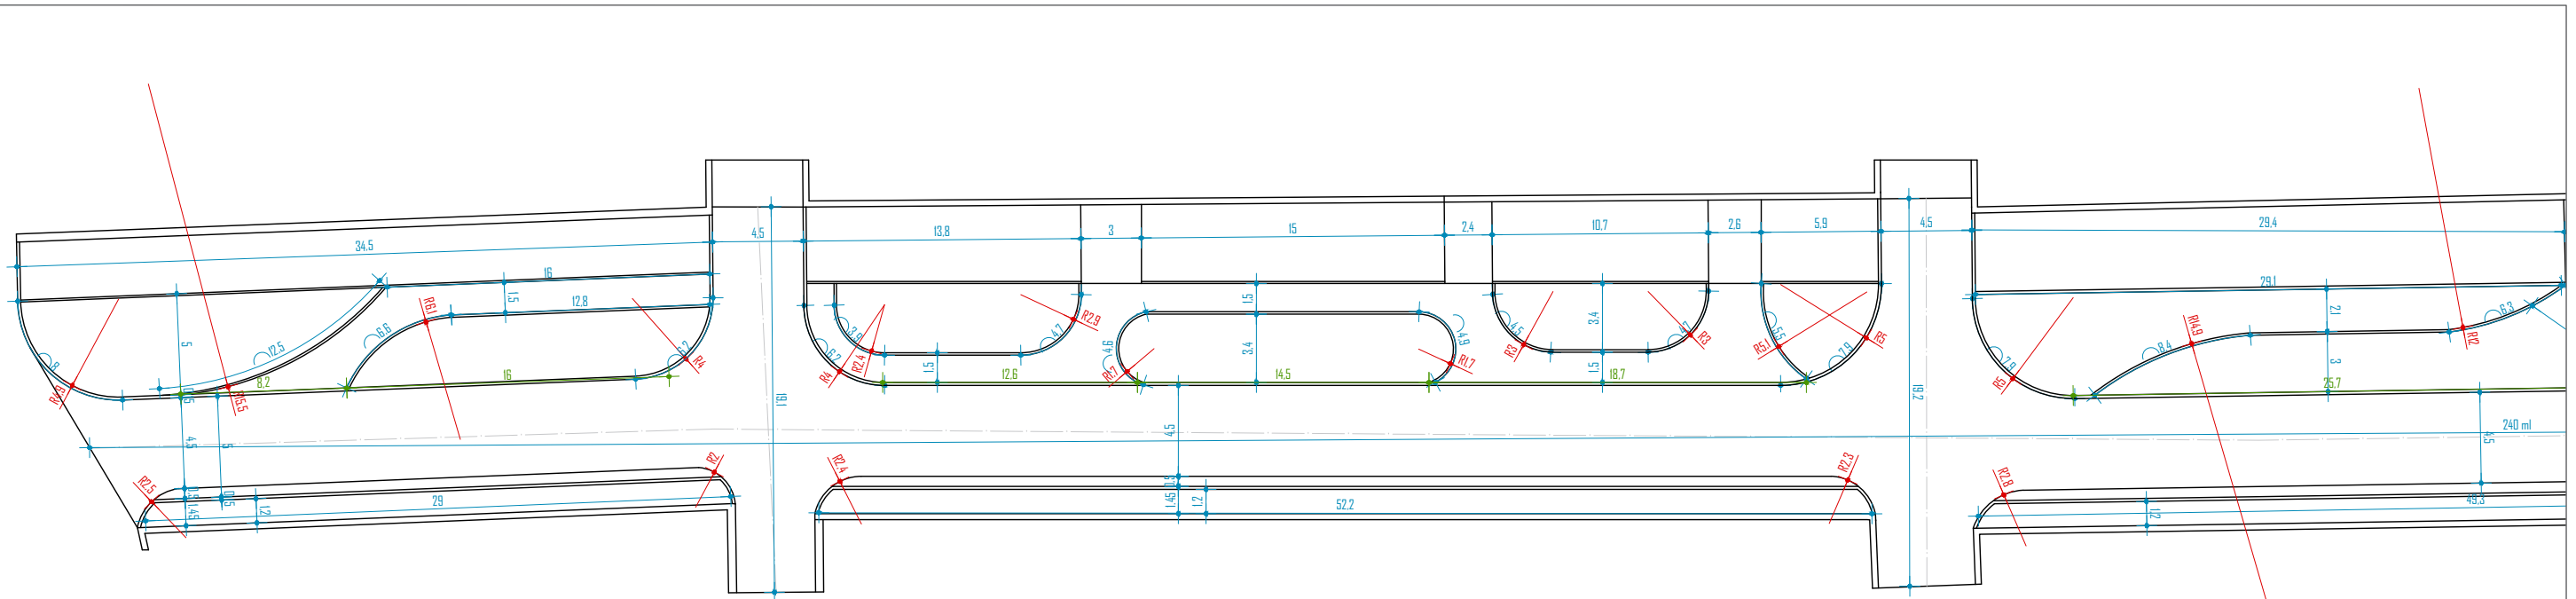

Porosites
Bashkia Roskovec
 Miratoi
 Kryetar: **Majlinda Bufi**

Projekt :
RIKUALIFIKIM URBAN NE FSHATIN MARINEZ
(Rruga "Llambi Marku")

Grupi i Projektimit :
 Ark. Kejsi VOLI
 Ing. Eldison KOCAQI
 Ing. Erigelt GJINI
 Ing. Erion HOXHA



Drejtor i P.Z.H.T :
Rakip Hazizaj

Titull flete :
PLANE DETAJ TE DIMENSIONIMIT
TE RRUGES "LLAMBI MARKU"


Date
 Shkalla

25.09.2018
 1:300



Flete A3 Nr.
06

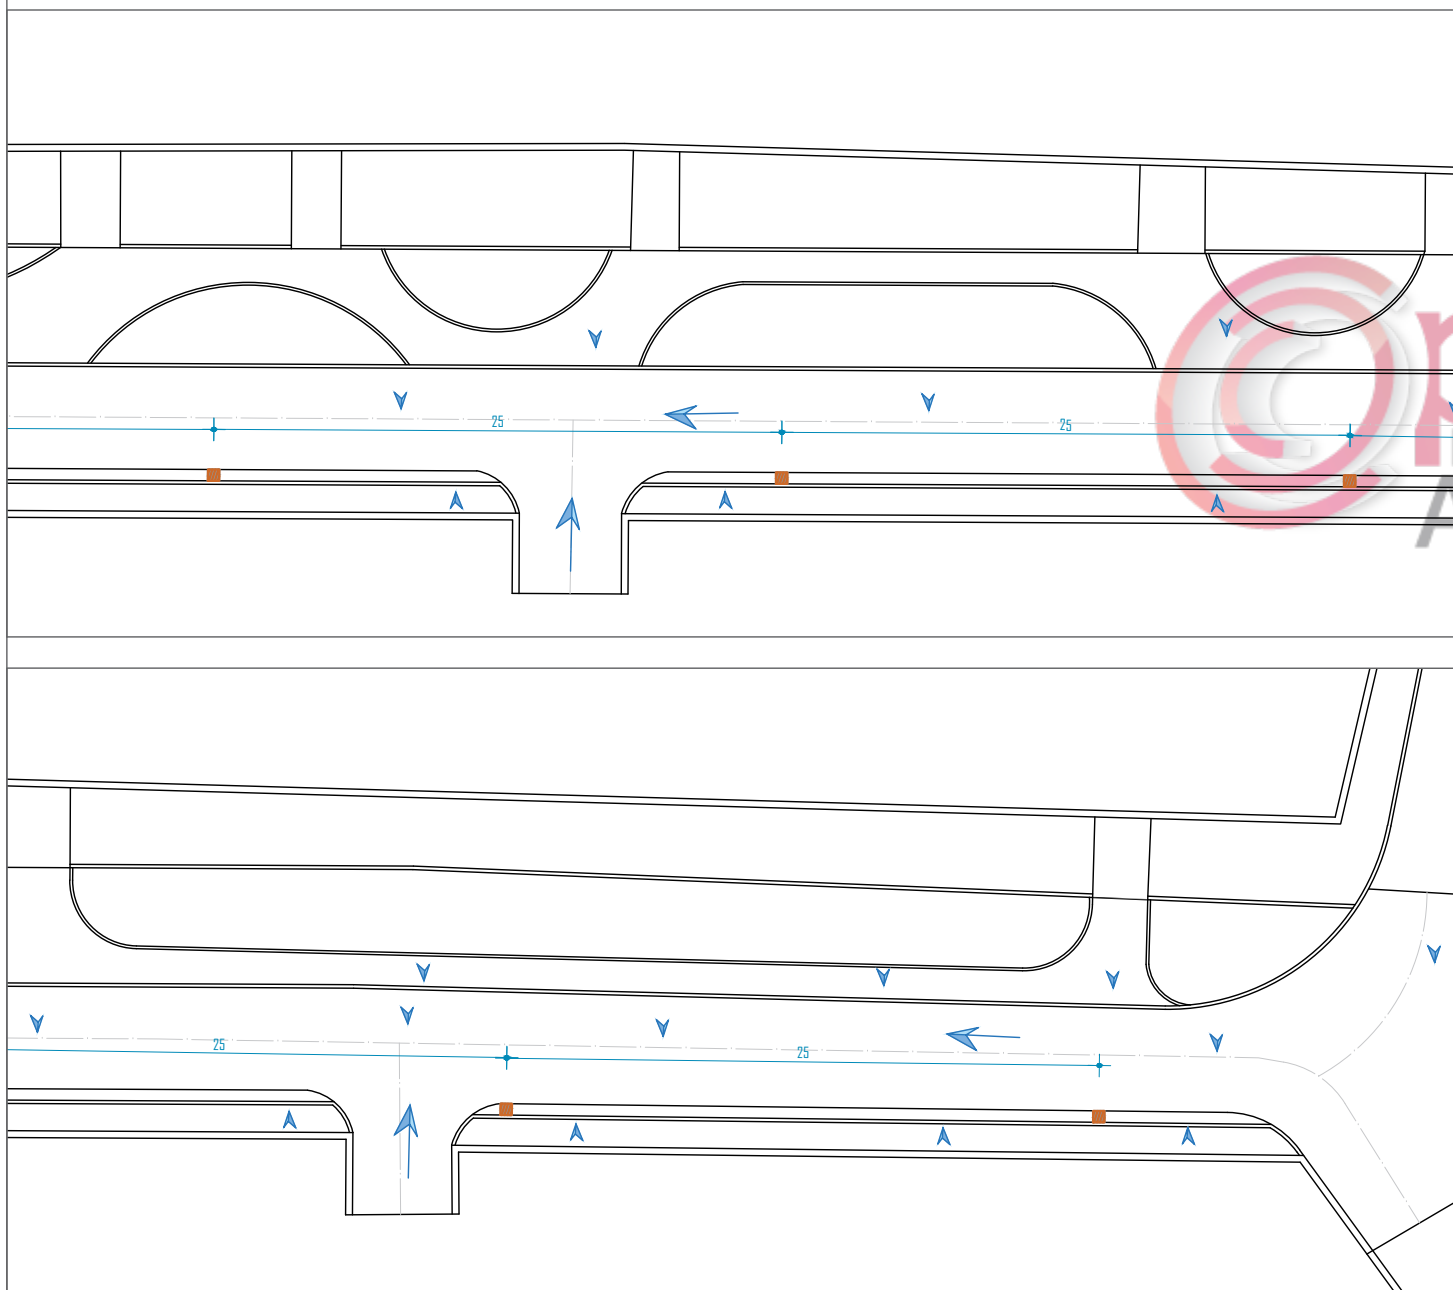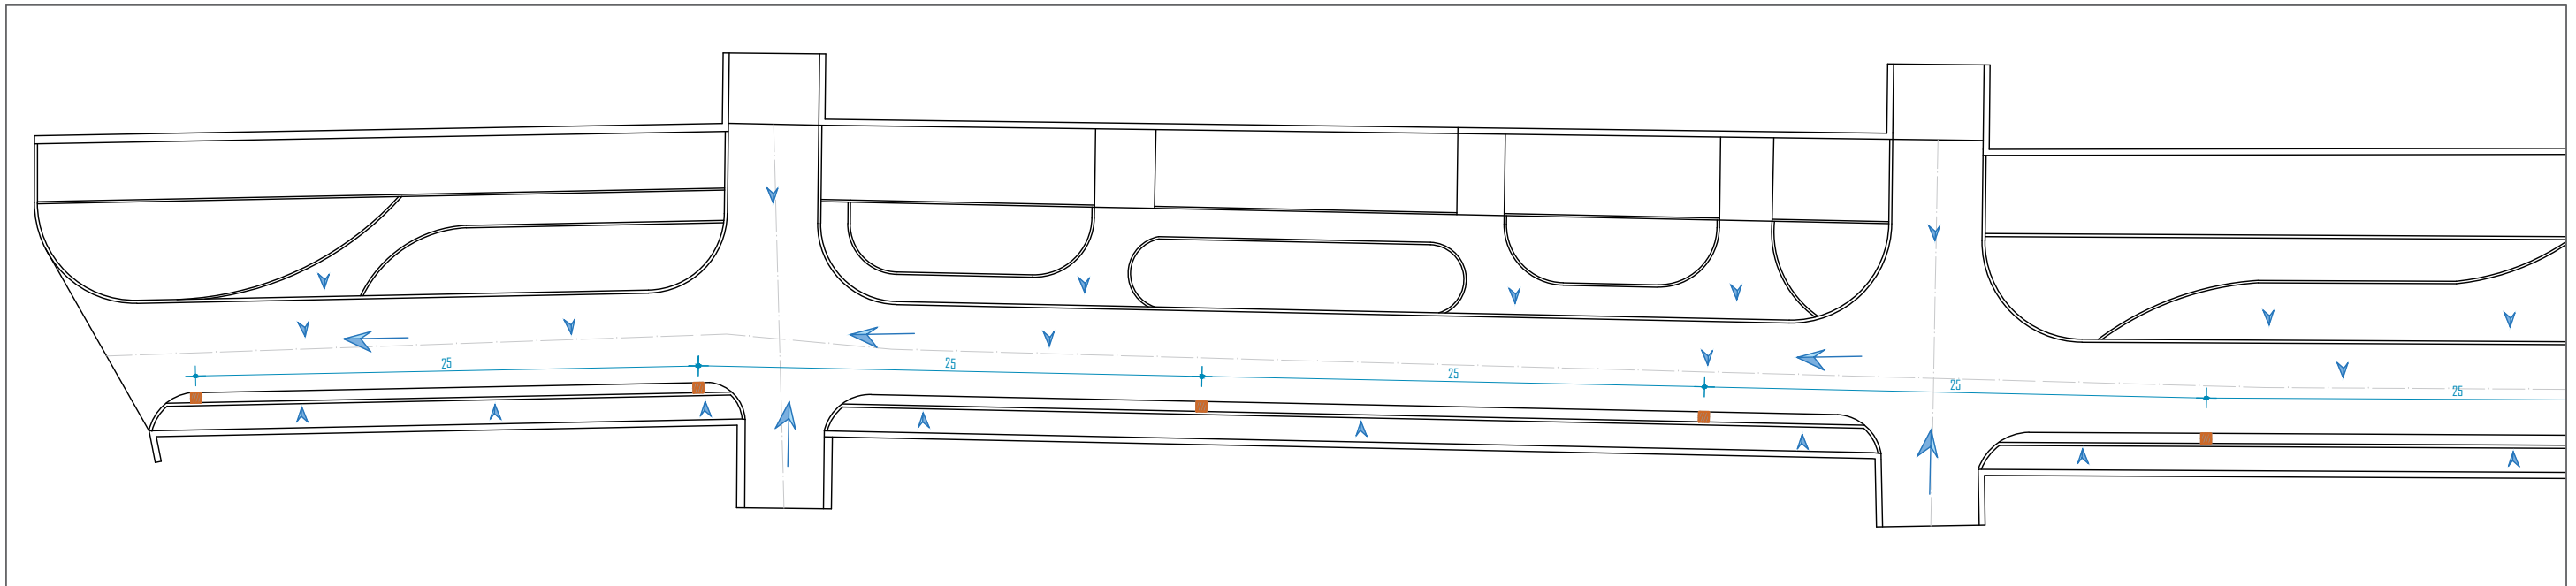

DETAJ SHIMBLEDHESI

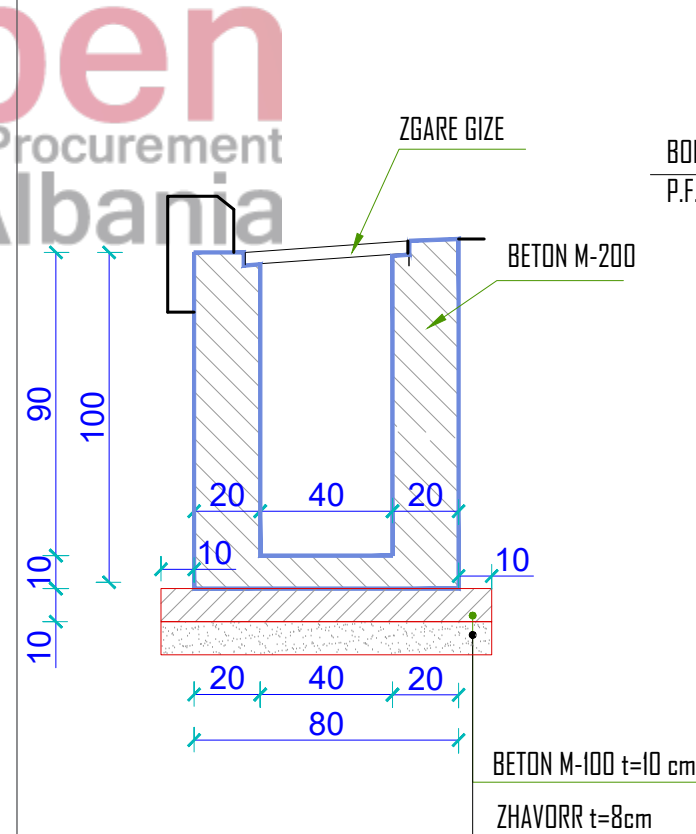

PLANI I SHIMBLEDHESIT 40x40

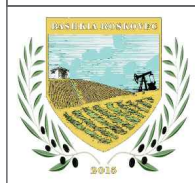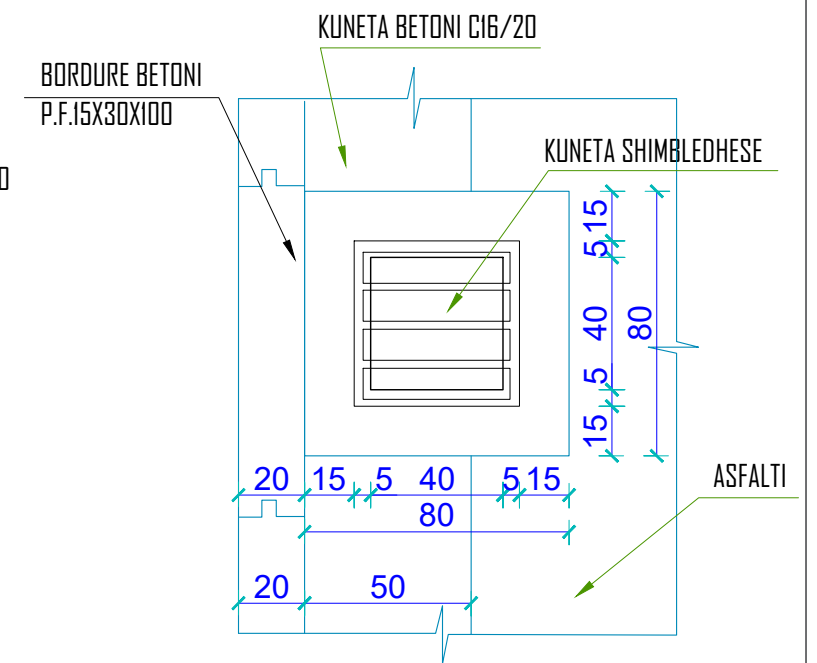

Porosites
Bashkia Roskovec
Miratoi
Kryetar: **Majlinda Bufi**

Projekt :
RIKUALIFIKIM URBAN NE FSHATIN MARINEZ
(Rruga "Llambi Marku")

Grupi i Projektimit :
Ark. Kejsi VOLI
Ing. Eldison KOCAQI
Ing. Erigelt GJINI
Ing. Erion HOXHA

Drejtor i P.Z.H.T :
Rakip Hazizaj


Titull flete :
PLANE DETAJ TE KULLIMIT TE
UJERAVE TE RRUGES "LLAMBI MARKU"

Date
25.09.2018
Shkalla
1:300

Flete A3 Nr.
07

PROFILI GJATESOR

Rruga " LLambi Marku", fshati Marinez

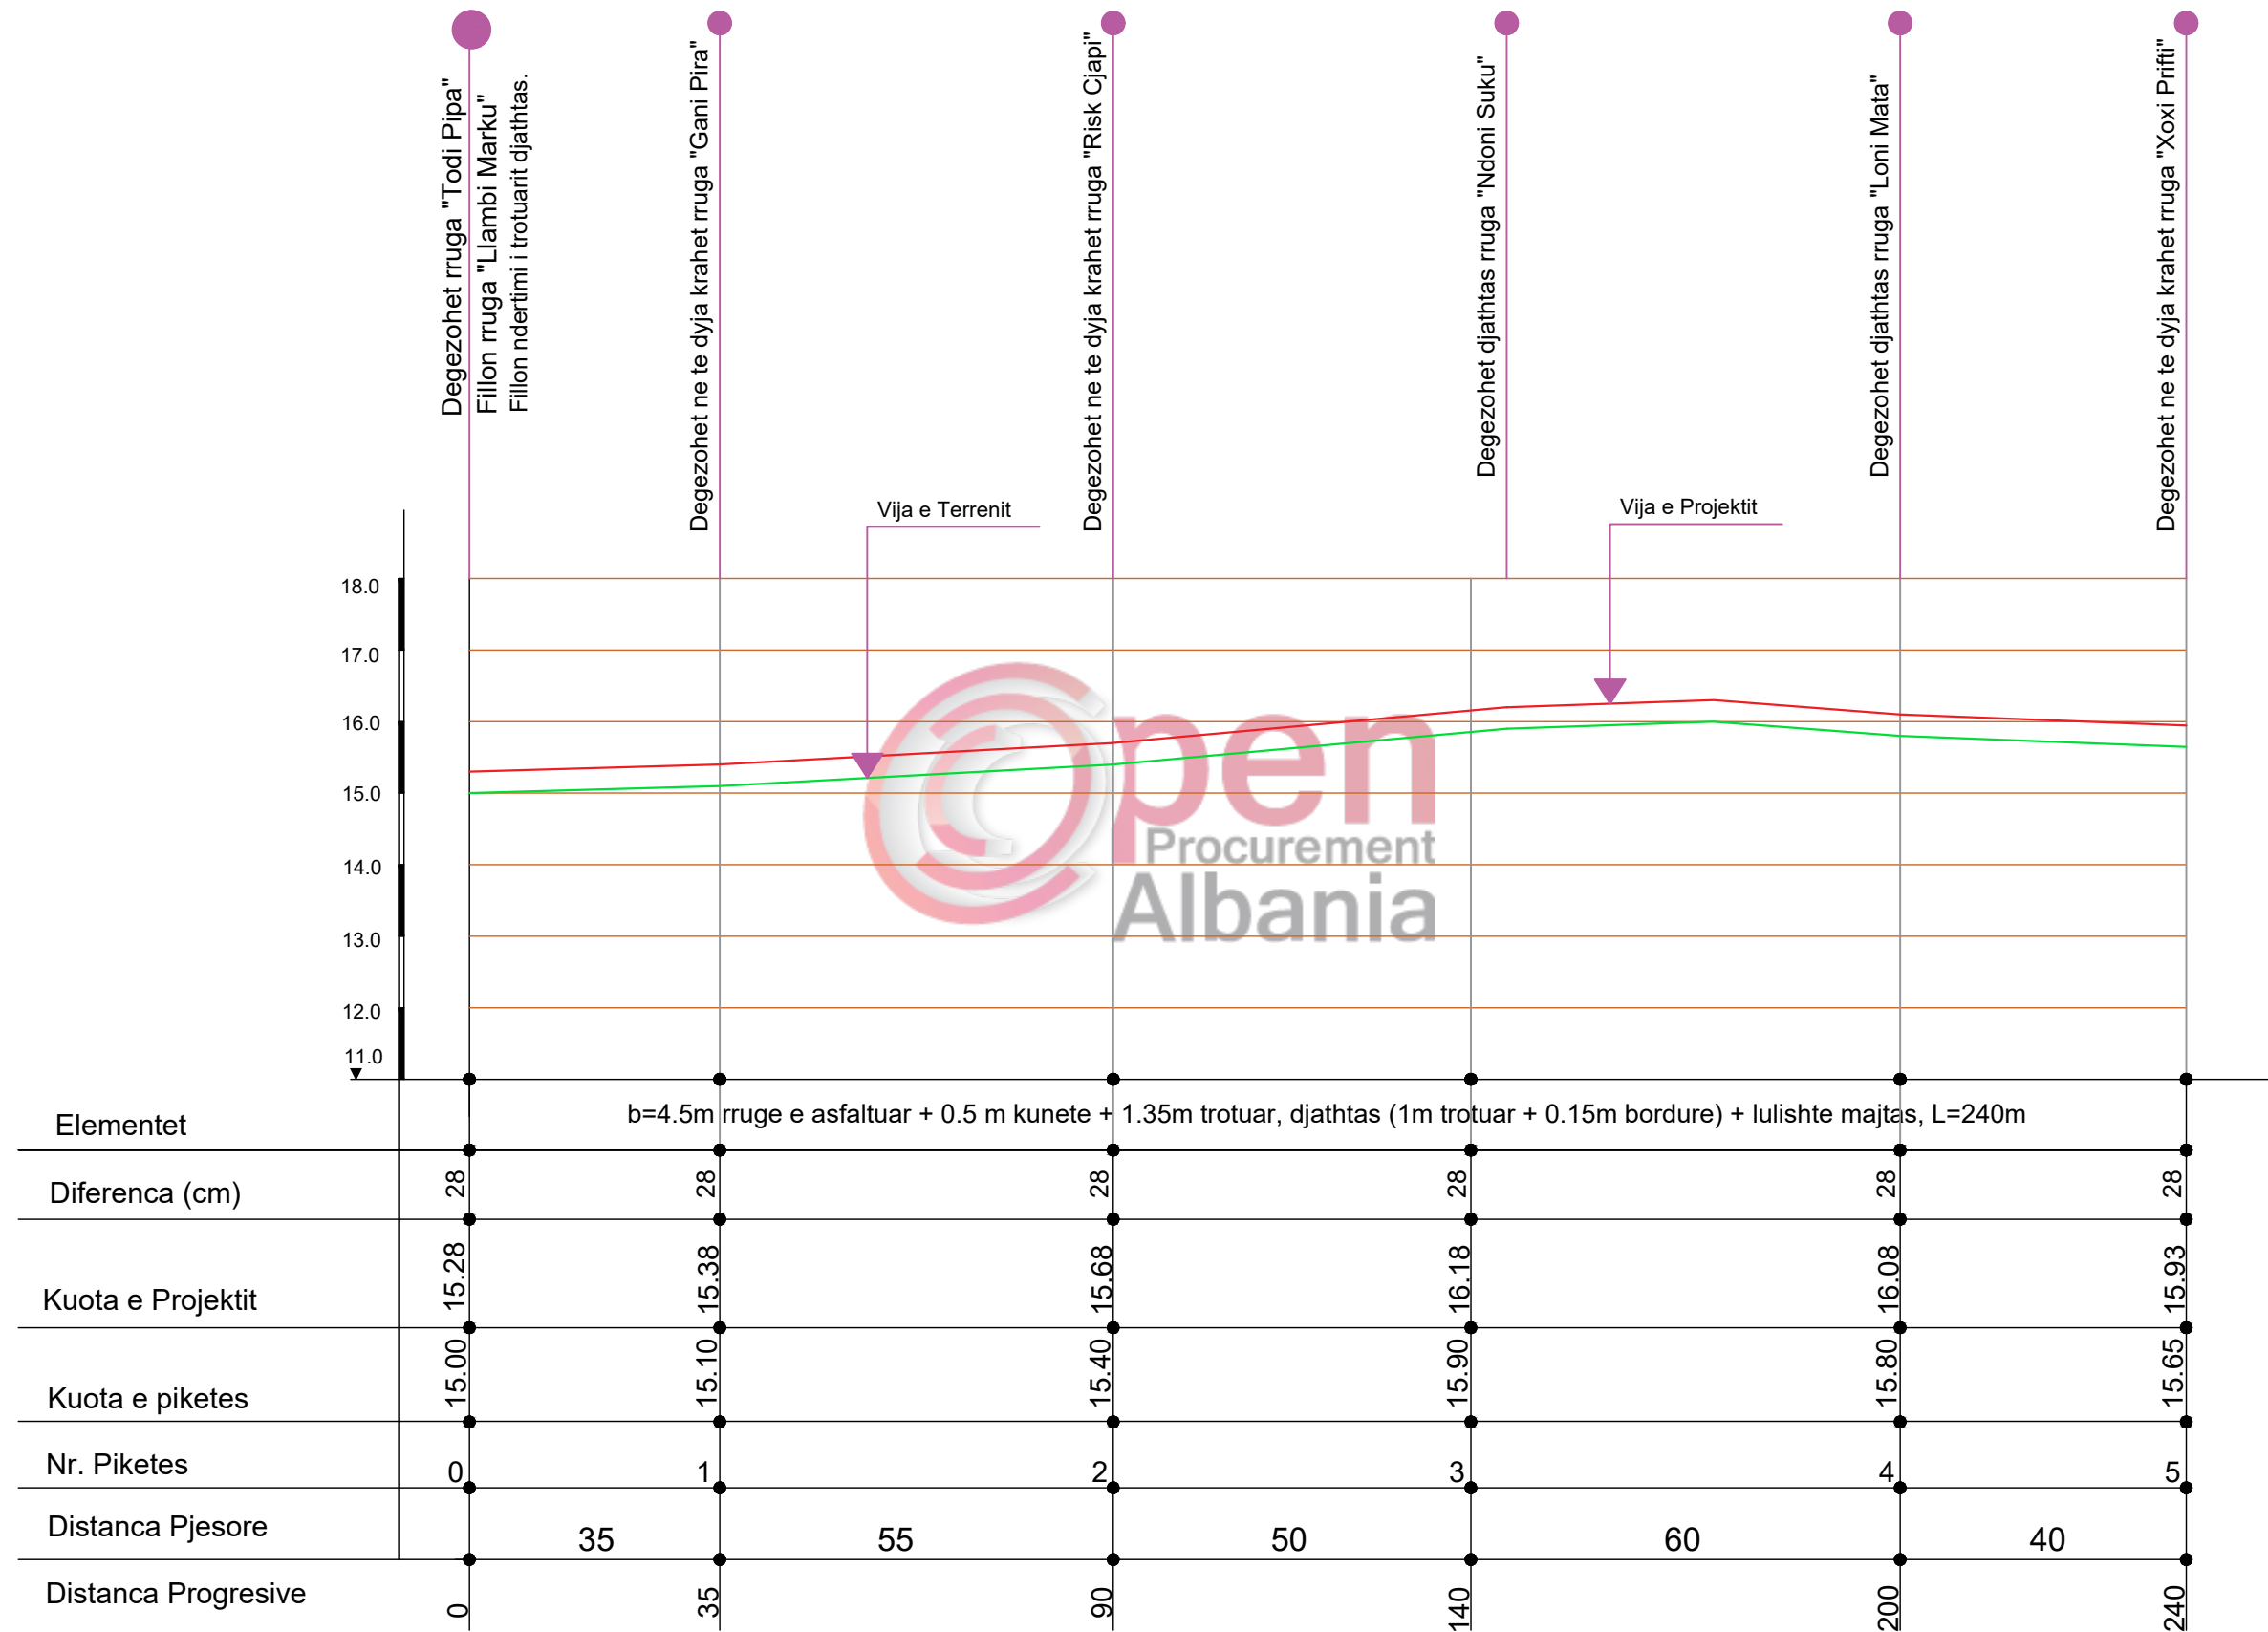

Porosites
Bashkia Roskovec
Miratoi
Kryetar: **Majlinda Bufi**

Projekt :
RIKUALIFIKIM URBAN NE FSHATIN MARINEZ
(Rruga "LLambi Marku")


Grupi i Projektimit :
Ark. Kejsi VOLI
Ing. Eldison KOCAQI
Ing. Erigelt GJINI
Ing. Erion HOXHA

Drejtor i P.Z.H.T :
Rakip Hazizaj

Titull flete :
PROFILI GJATESOR I RRUGES
"LLAMBI MARKU"

Date 25.09.2018
Shkalla 1:1000

Flete A3 Nr.
08

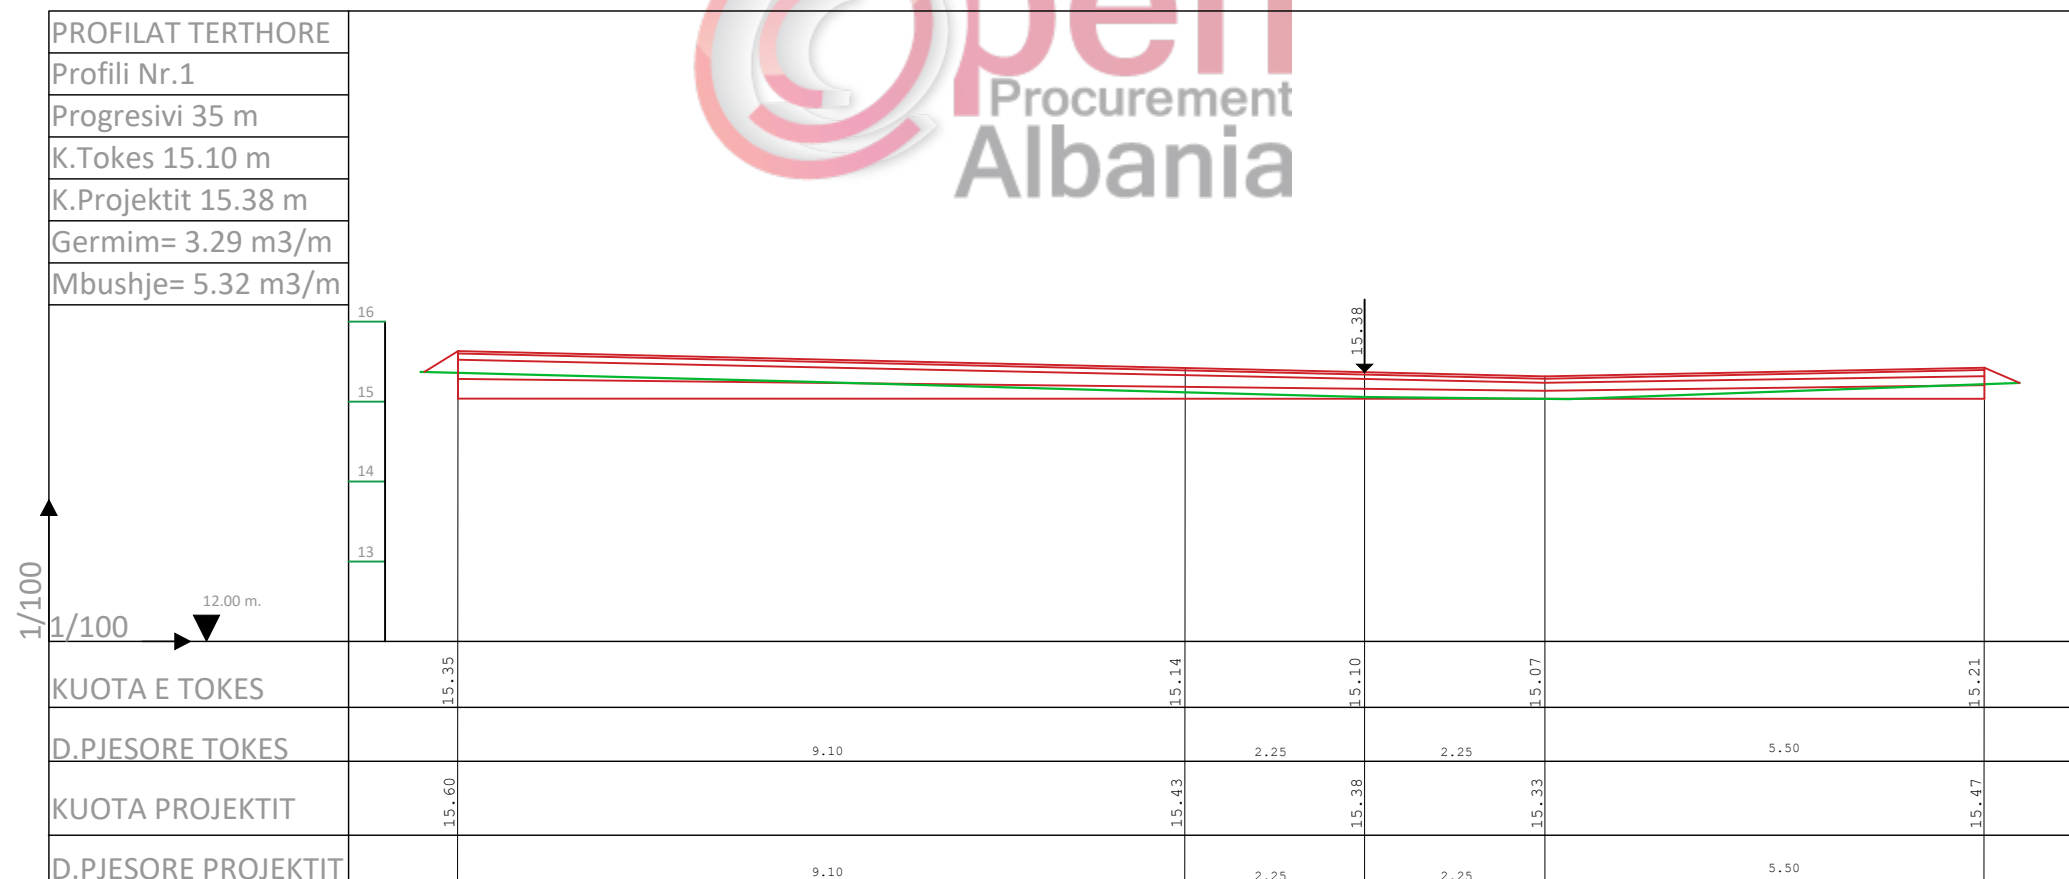

Porosites
Bashkia Roskovec
Miratoi
Kryetar: **Majlinda Bufi**

Projekt :
**RIKUALIFIKIM URBAN NE FSHATIN MARINEZ
(Rruga "Llambi Marku")**

Grupi i Projektimit :
Ark. Kejsi VOLI
Ing. Eldison KOCAQI
Ing. Erigelt GJINI
Ing. Erion HOXHA

Drejtor i P.Z.H.T :
Rakip Hazizaj

Titull flete :
**PROFILI TERTHORE TE RRUGES
"LLAMBI MARKU"**

Date




25.09.2018

Shkalla

1:100

Flete A3 Nr.

09

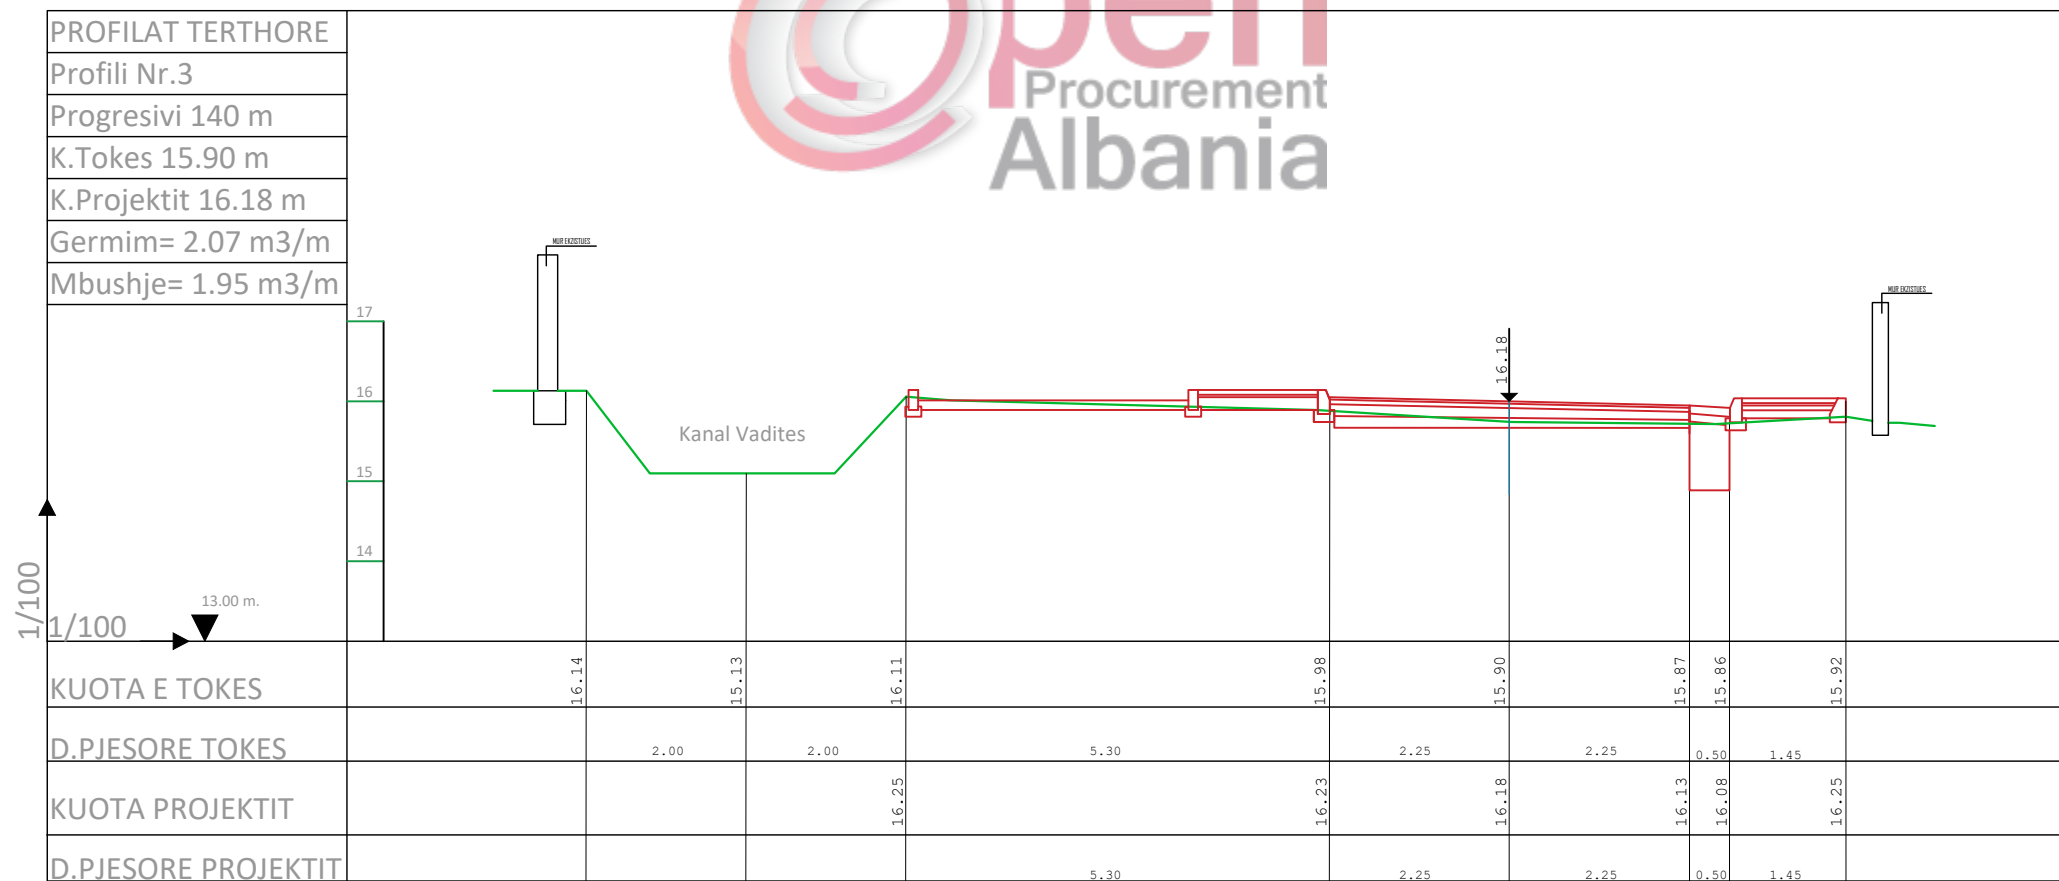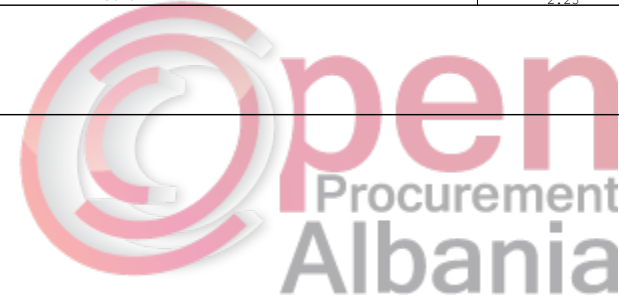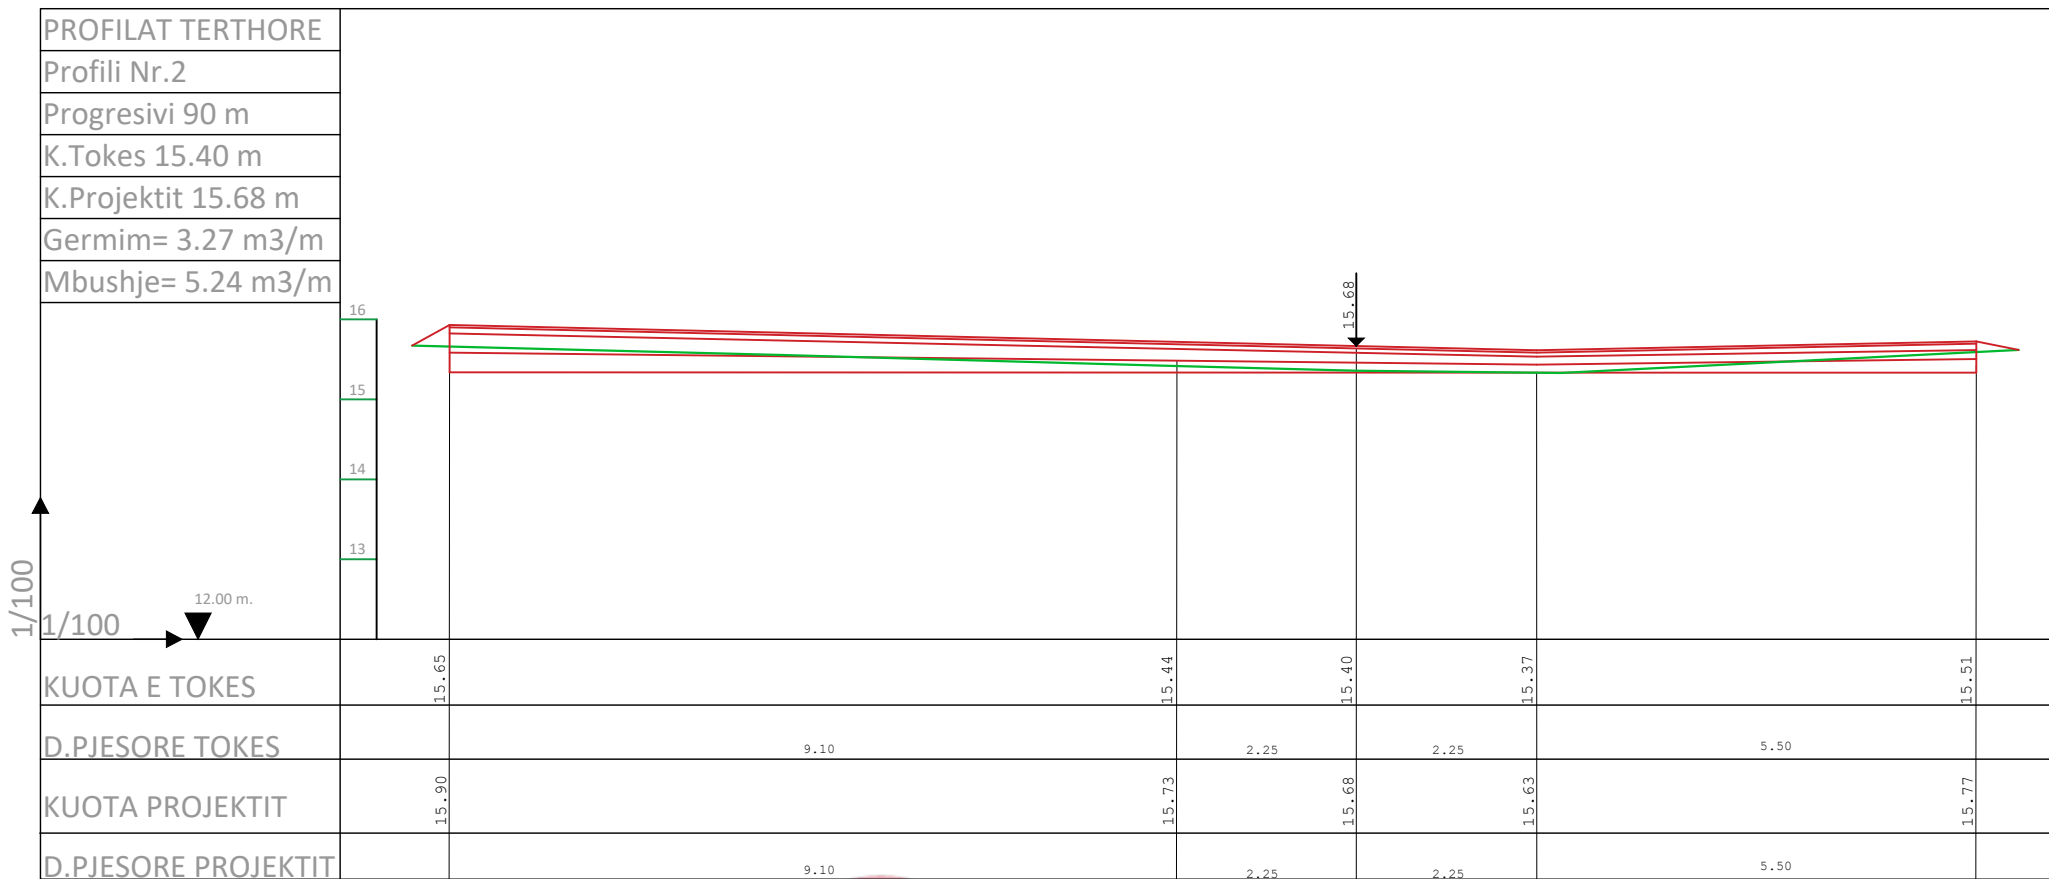

Porosites
Bashkia Roskovec
Miratoi
Kryetar: **Majlinda Bufi**

Projekt :
**RIKUALIFIKIM URBAN NE FSHATIN MARINEZ
(Rruga "Llambi Marku")**

Grupi i Projektimit :
Ark. Kejsi VOLI
Ing. Eldison KOCAQI
Ing. Erigelt GJINI
Ing. Erion HOXHA

Drejtor i P.Z.H.T :
Rakip Hazizaj

Titull flete :
**PROFILI TERTHORE TE RRUGES
"LLAMBI MARKU"**

Date



25.09.2018

Shkalla

1:100

Flete A3 Nr.

10

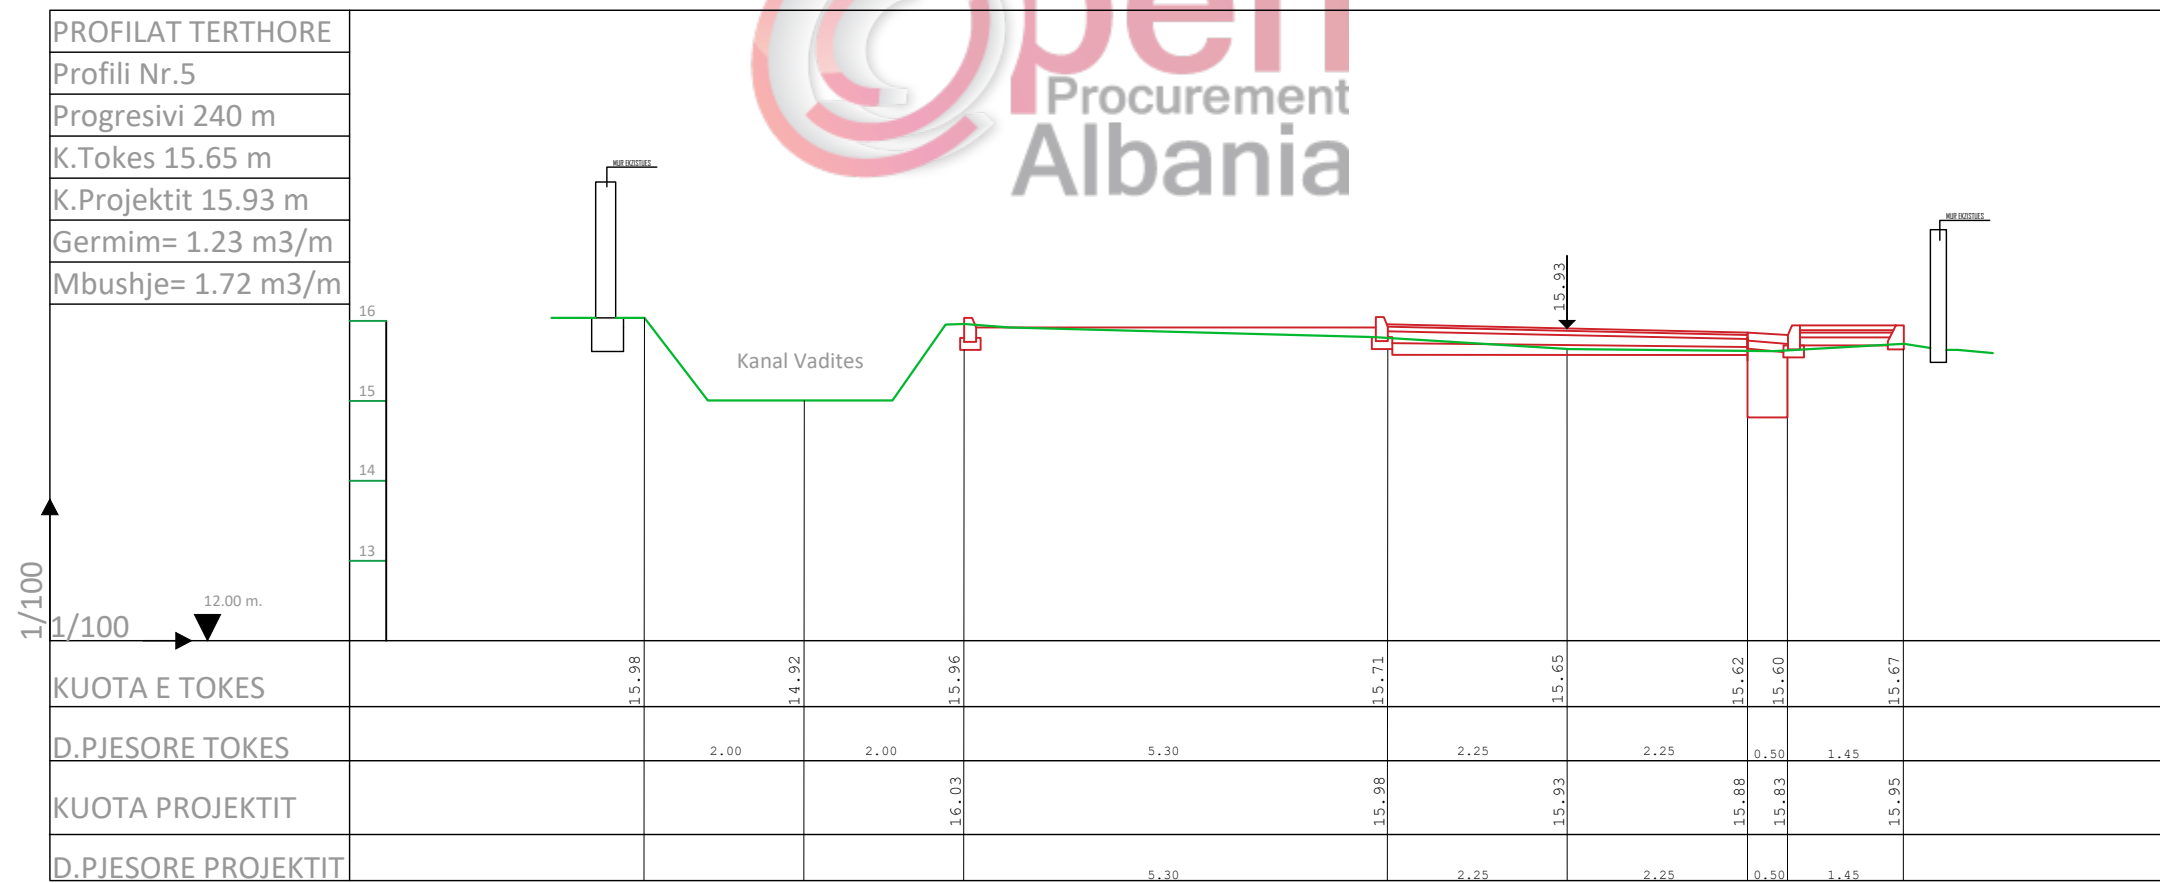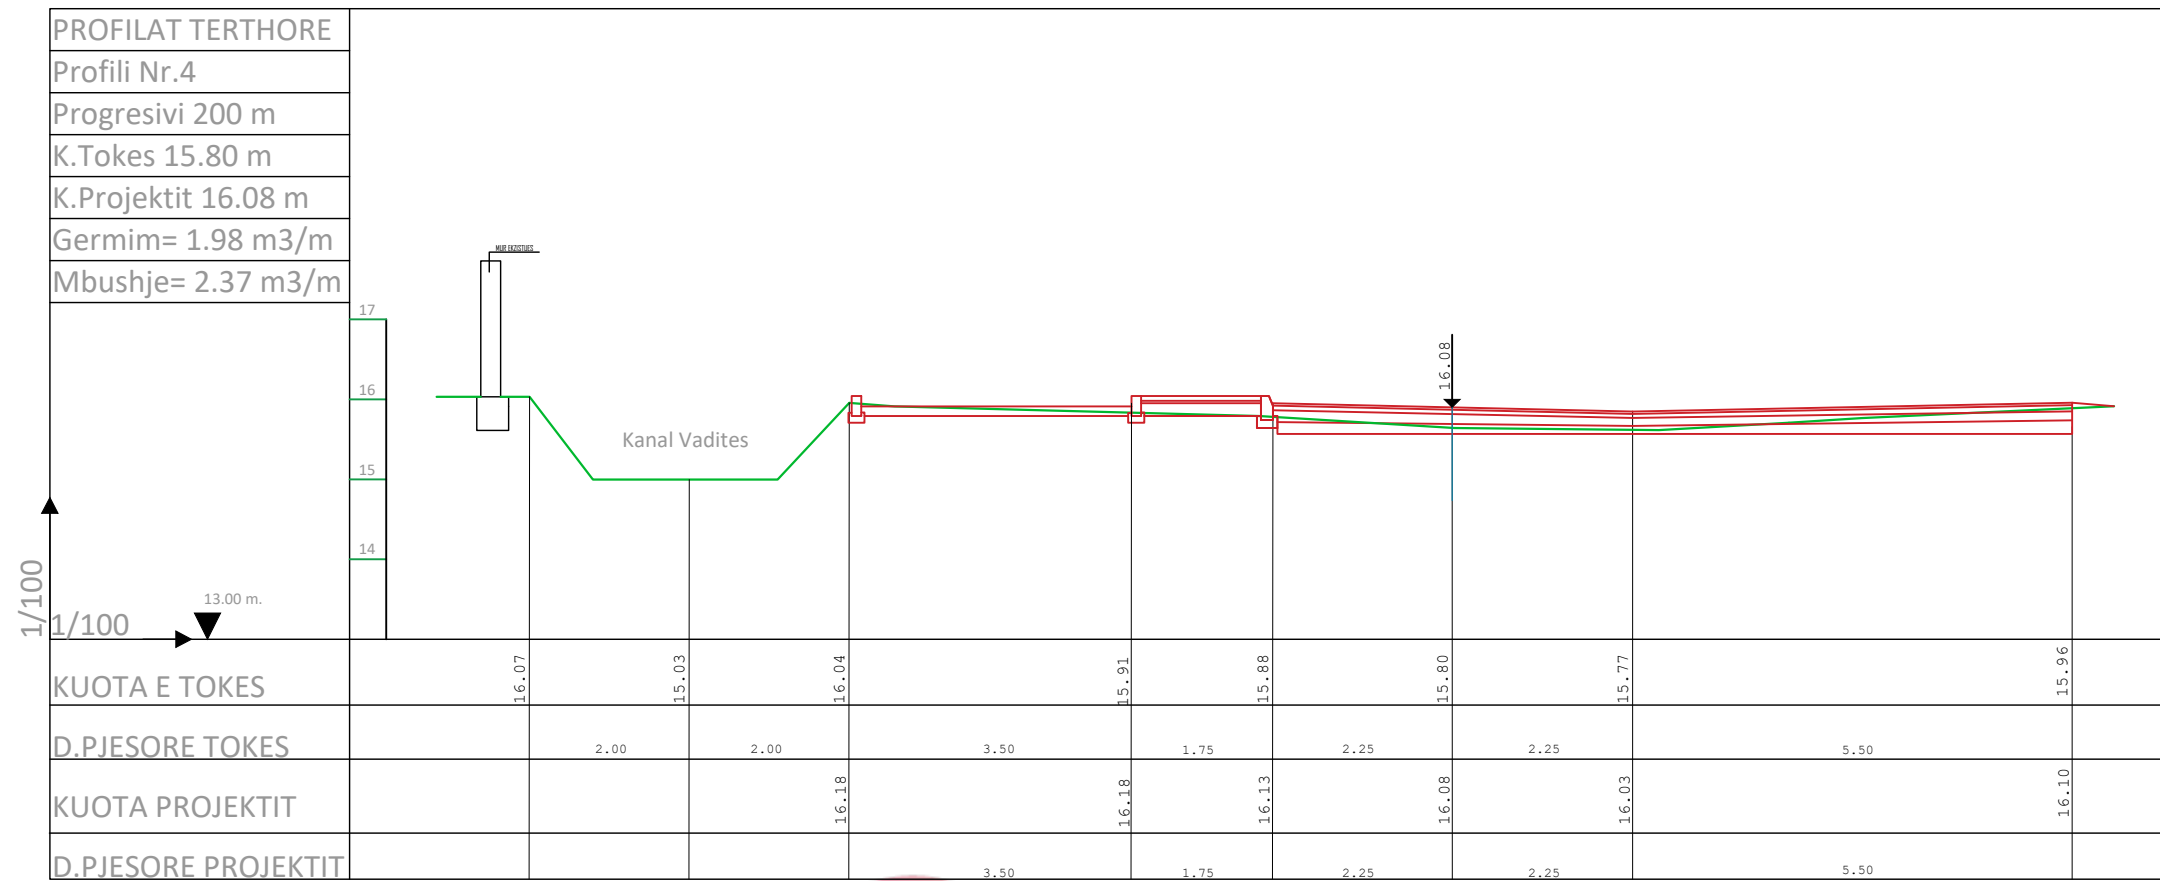

Porosites
Bashkia Roskovec
Miratoi
Kryetar: **Majlinda Bufi**

Projekt :
**RIKUALIFIKIM URBAN NE FSHATIN MARINEZ
(Rruga "Llambi Marku")**


Grupi i Projektimit :
Ark. Kejsi VOLL
Ing. Eldison KOCAQI
Ing. Erigelt GJINI
Ing. Erion HOXHA

Drejtor i P.Z.H.T :
Rakip Hazizaj


Titull flete :
**PROFILI TERTHORE TE RRUGES
"LLAMBI MARKU"**

Date
25.09.2018
Shkalla
1:100

Flete A3 Nr.
11

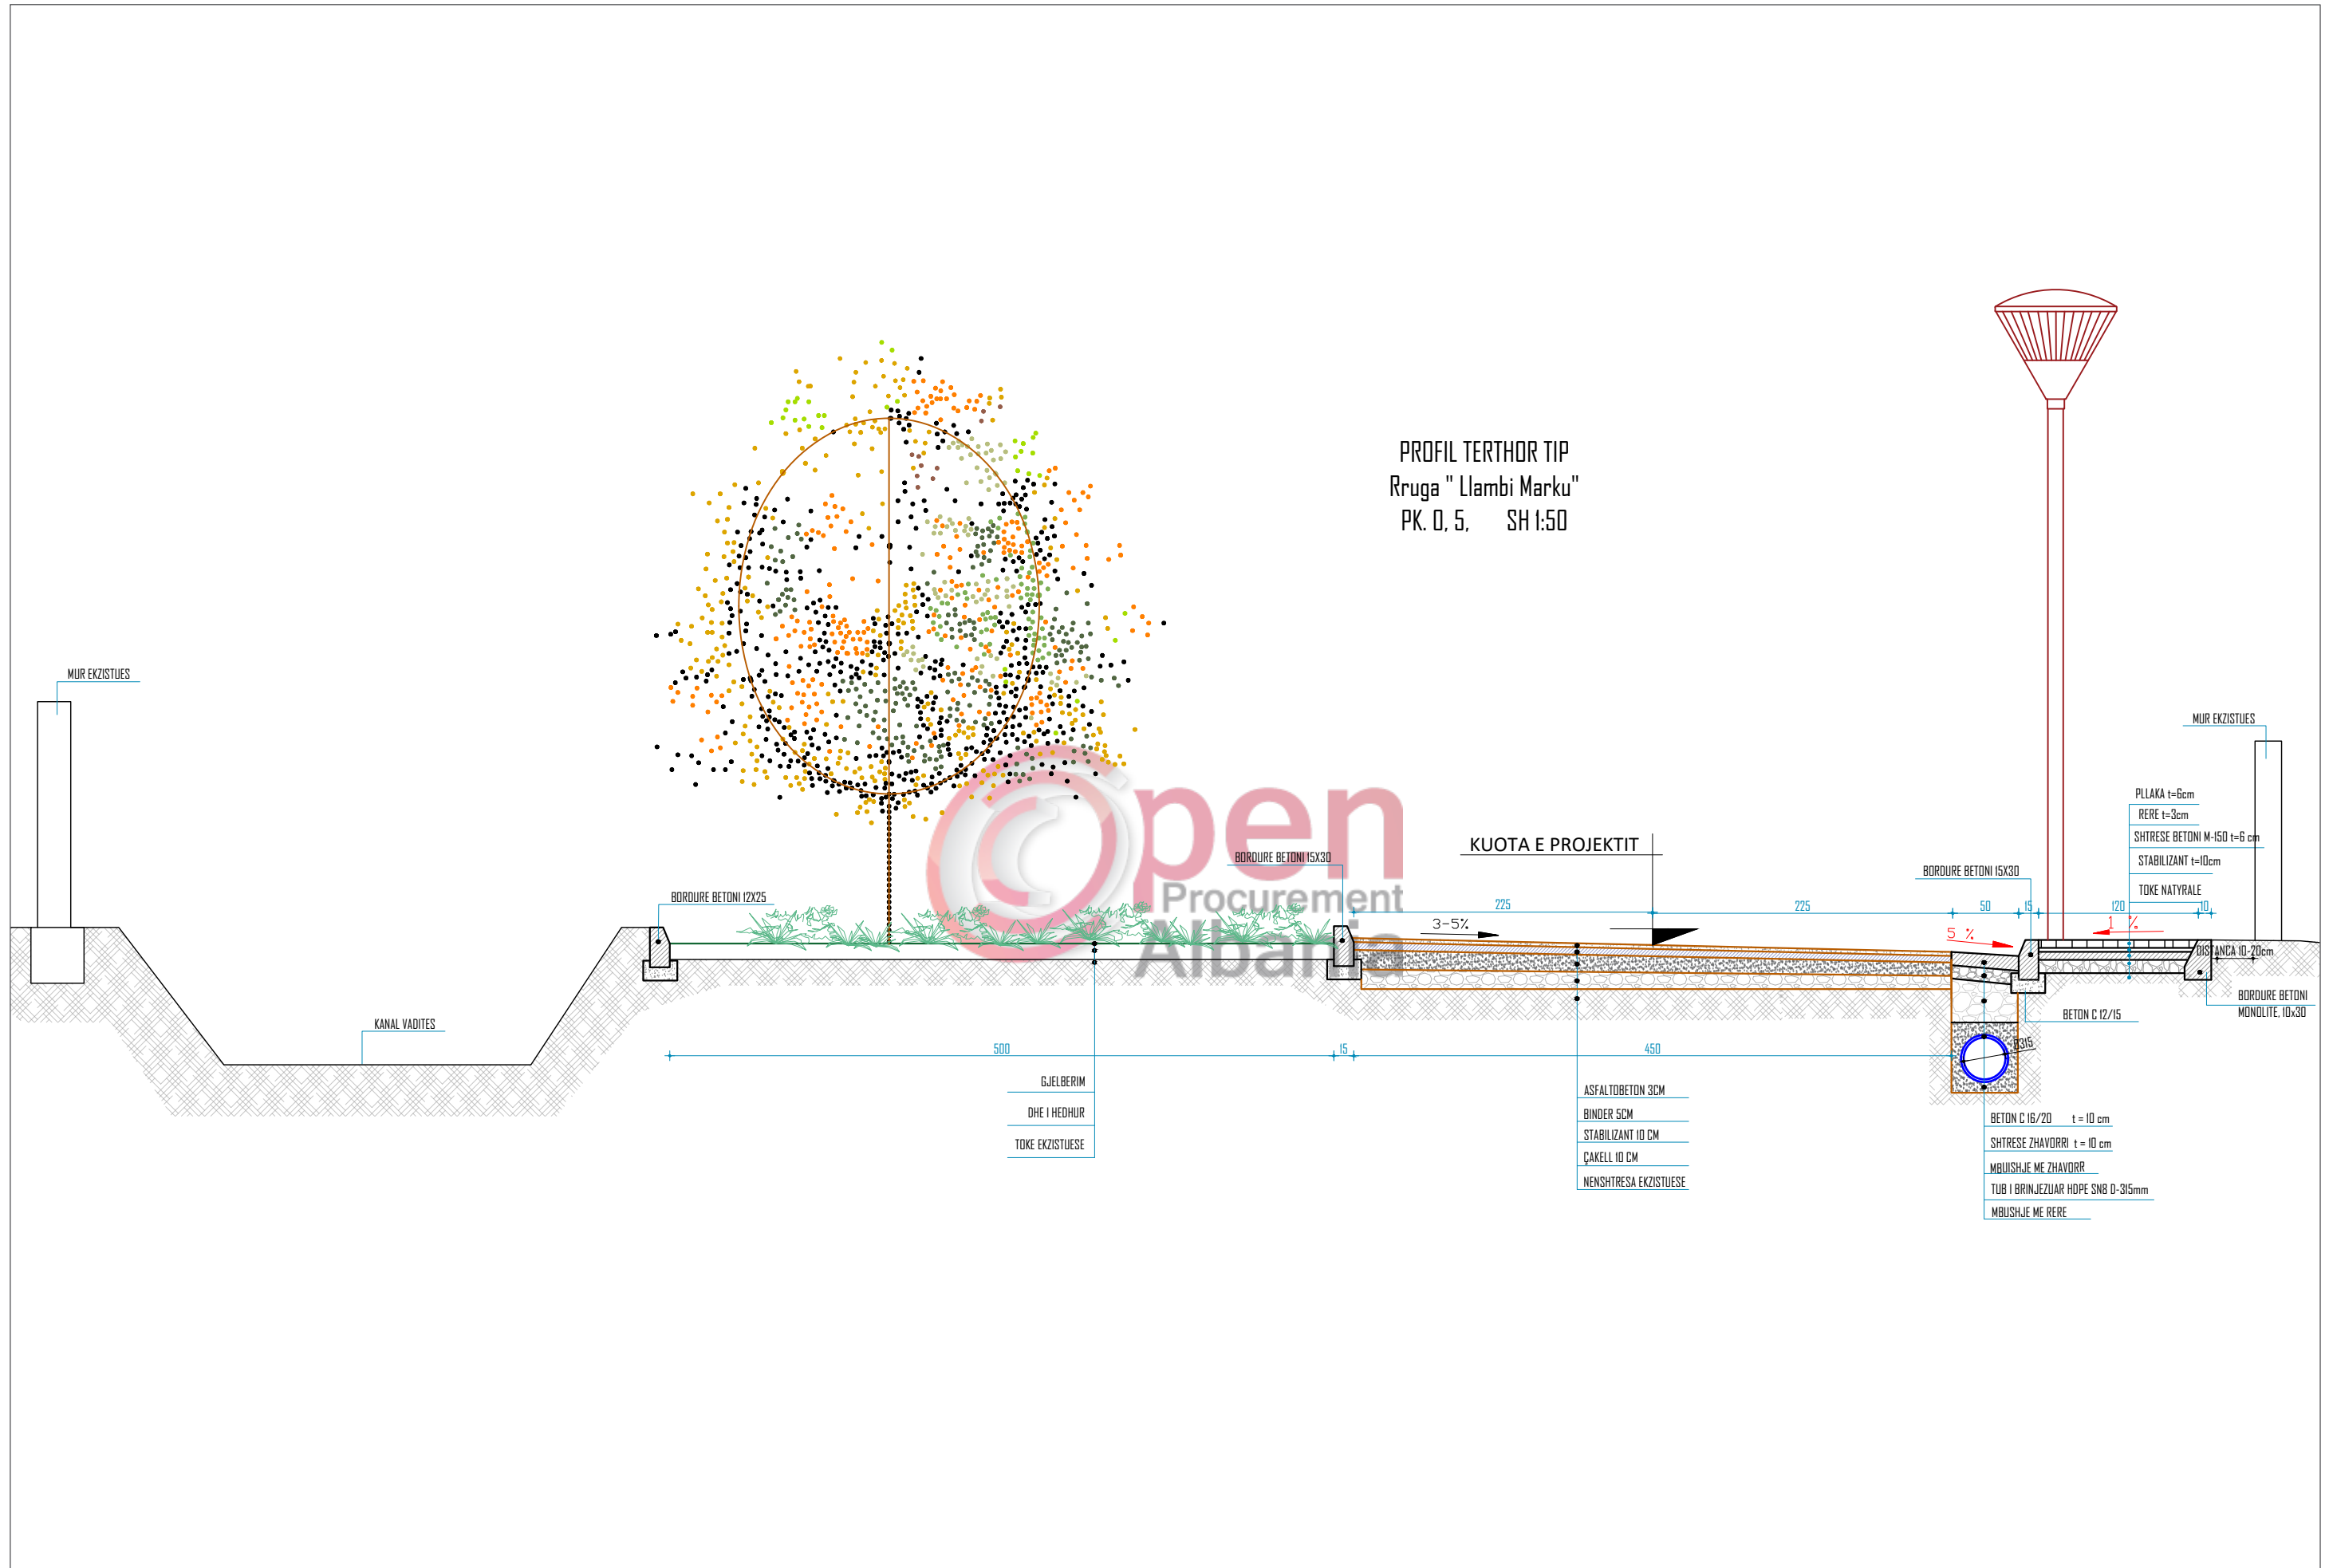

PROFIL TERTHOR TIP
Rruga " Llambi Marku"
PK. 0, 5, SH 1:50

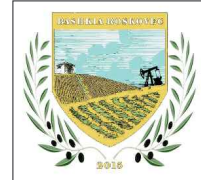

Porosites
Bashkia Roskovec
Miratoi
Kryetar: **Majlinda Bufi**

Projekt :
**RIKUALIFIKIM URBAN NE FSHATIN MARINEZ
(Rruga "Llambi Marku")**


Grupi i Projektimit :
Ark. Kejsi **VOLI**
Ing. Eldison **KOCAQI**
Ing. Erigelt **GJINI**
Ing. Erion **HOXHA**


Drejtor i P.Z.H.T :
Rakip Hazizaj


Titull flete :
**PROFILI TIP I I RRUGES "LLAMBI
MARKU"**


Date
25.09.2018
Shkalla
1:50



Flete A3 Nr.
12

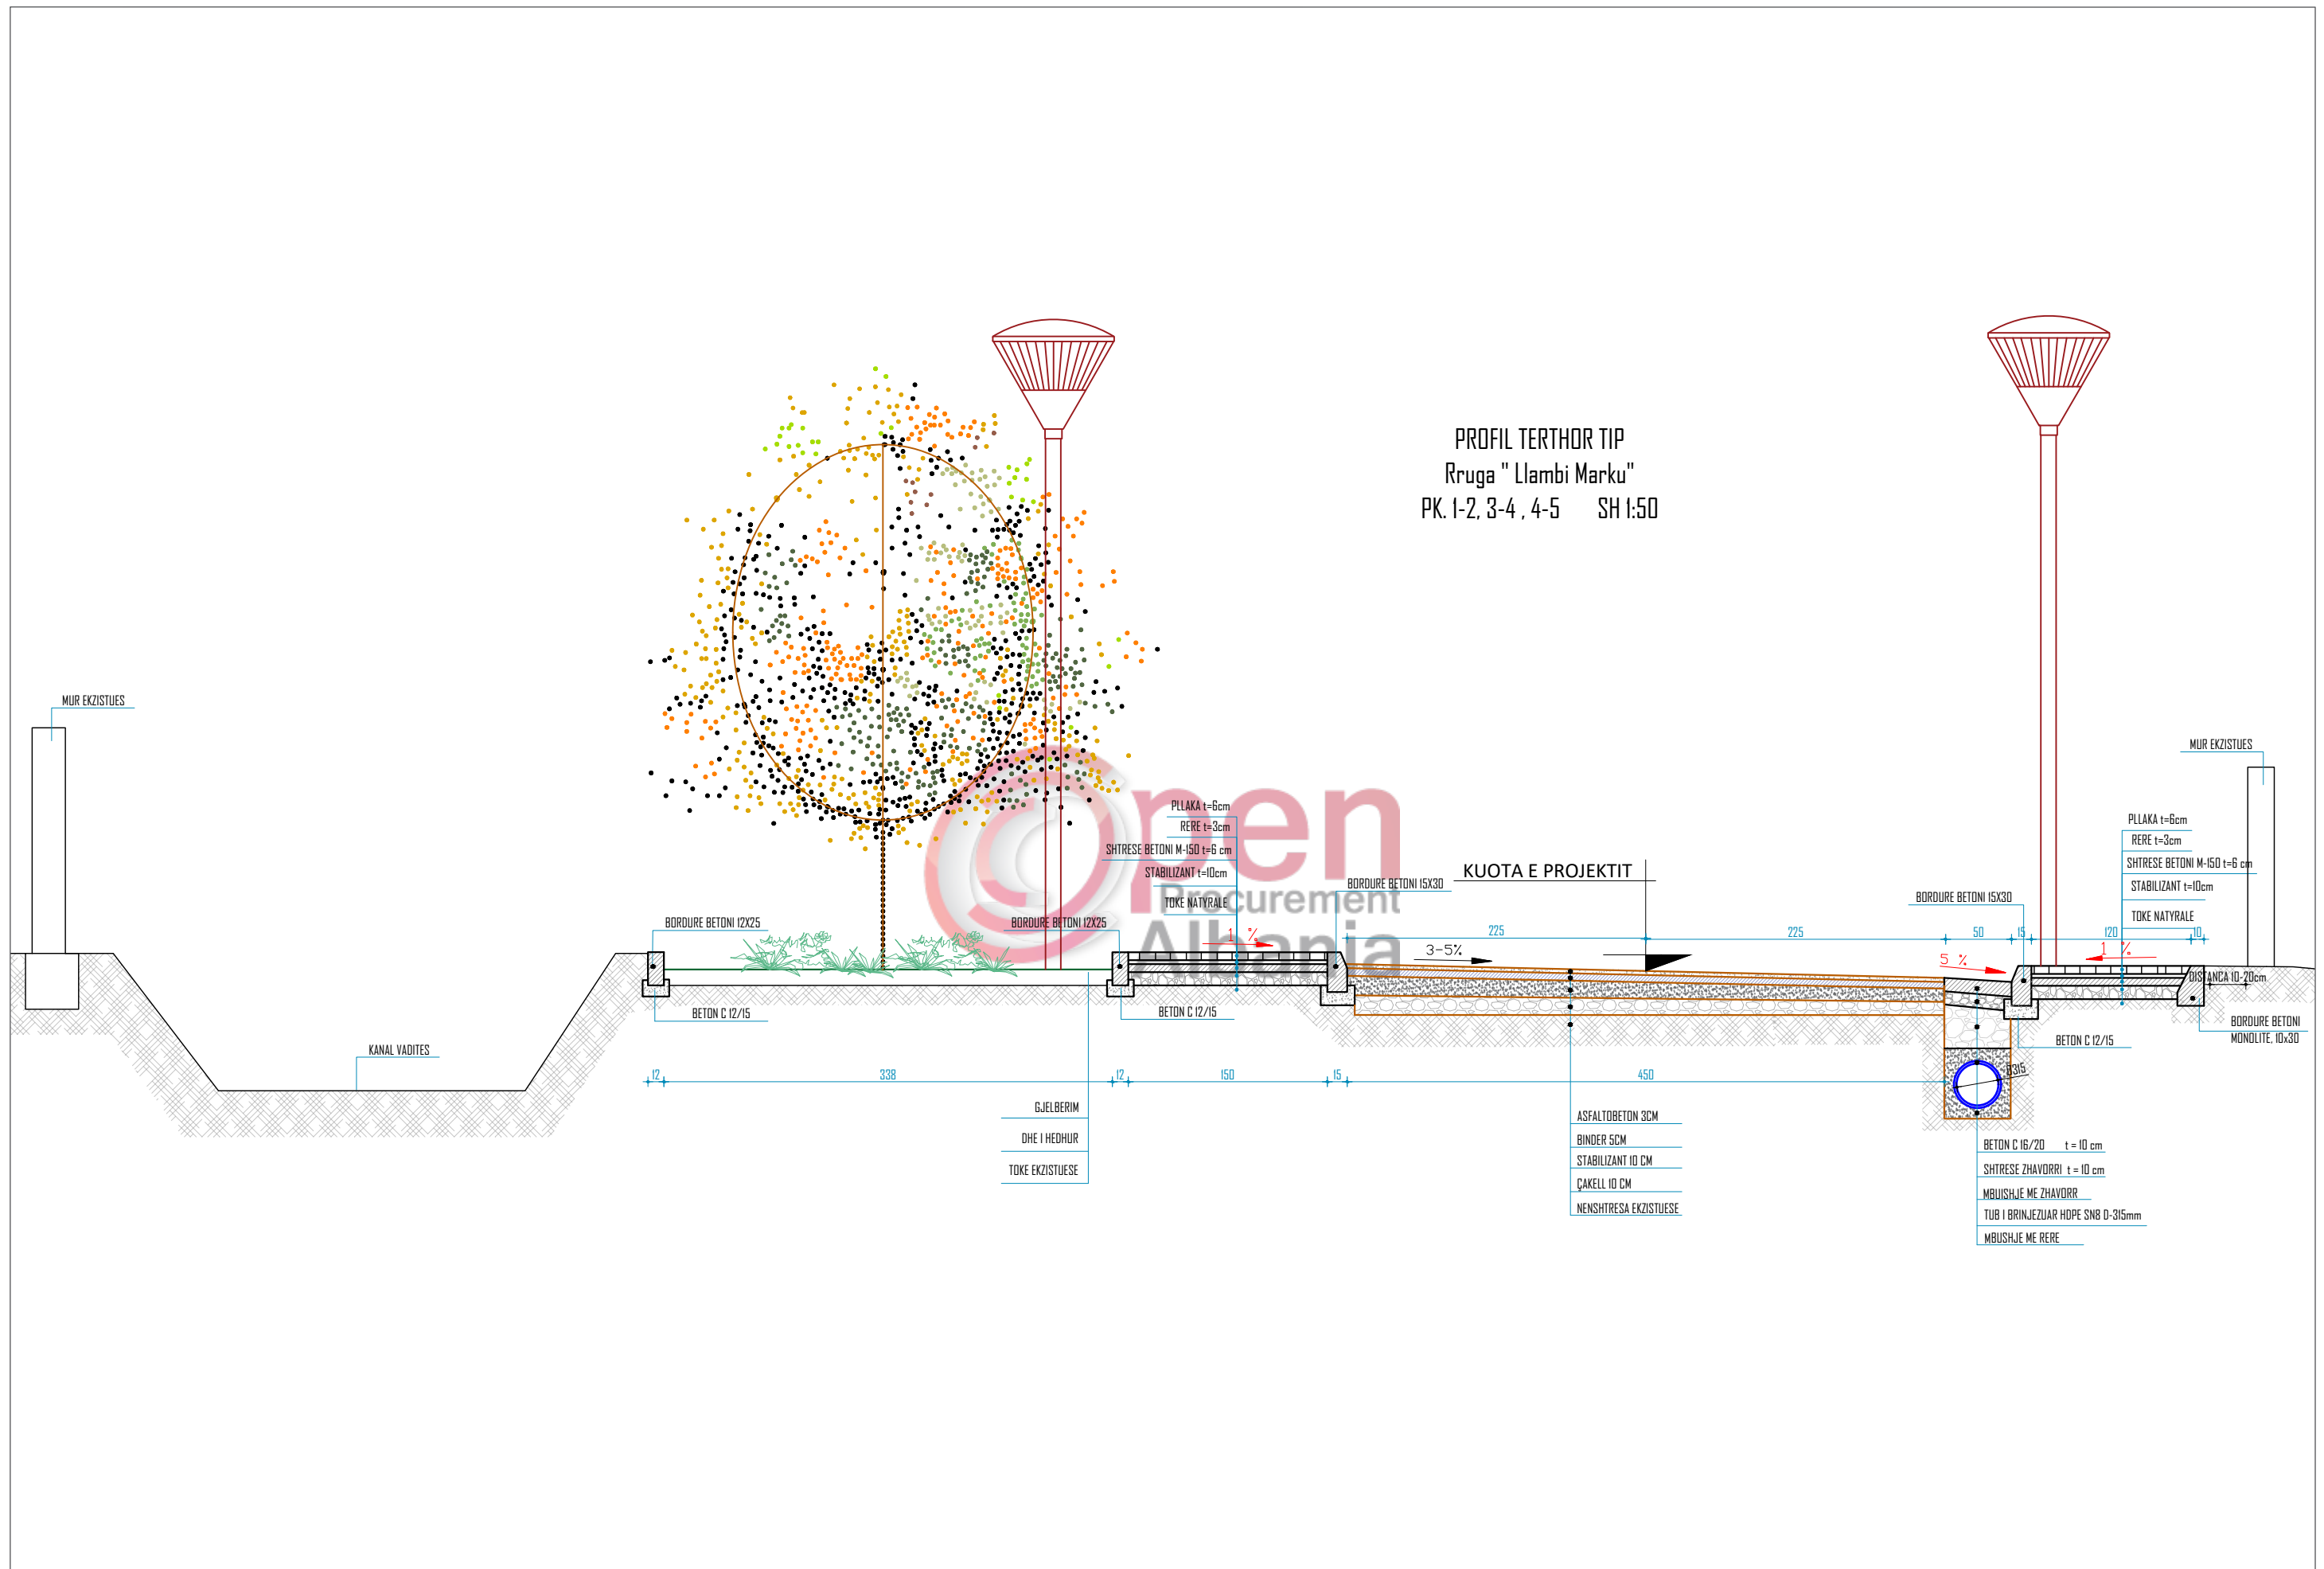

 <p>Porosites Bashkia Roskovec Miratoi Kryetar: Majlinda Bufi</p>	<p>Projekt :</p> <p>RIKUALIFIKIM URBAN NE FSHATIN MARINEZ (Rruga "Llambi Marku")</p>	<p>Grupi i Projektimit :</p> <p>Ark. Kejsi VOLI Ing. Eldison KOCAQI Ing. Erigelt GJINI Ing. Erion HOXHA</p>	<p>Drejtor i P.Z.H.T :</p> <p>Rakip Hazizaj</p>	<p>Titull flete :</p> <p>PROFILI TIP 2 I RRUGES "LLAMBI MARKU"</p>	Date	25.09.2018	Flete A3 Nr. 13
					Shkalla	1:50	

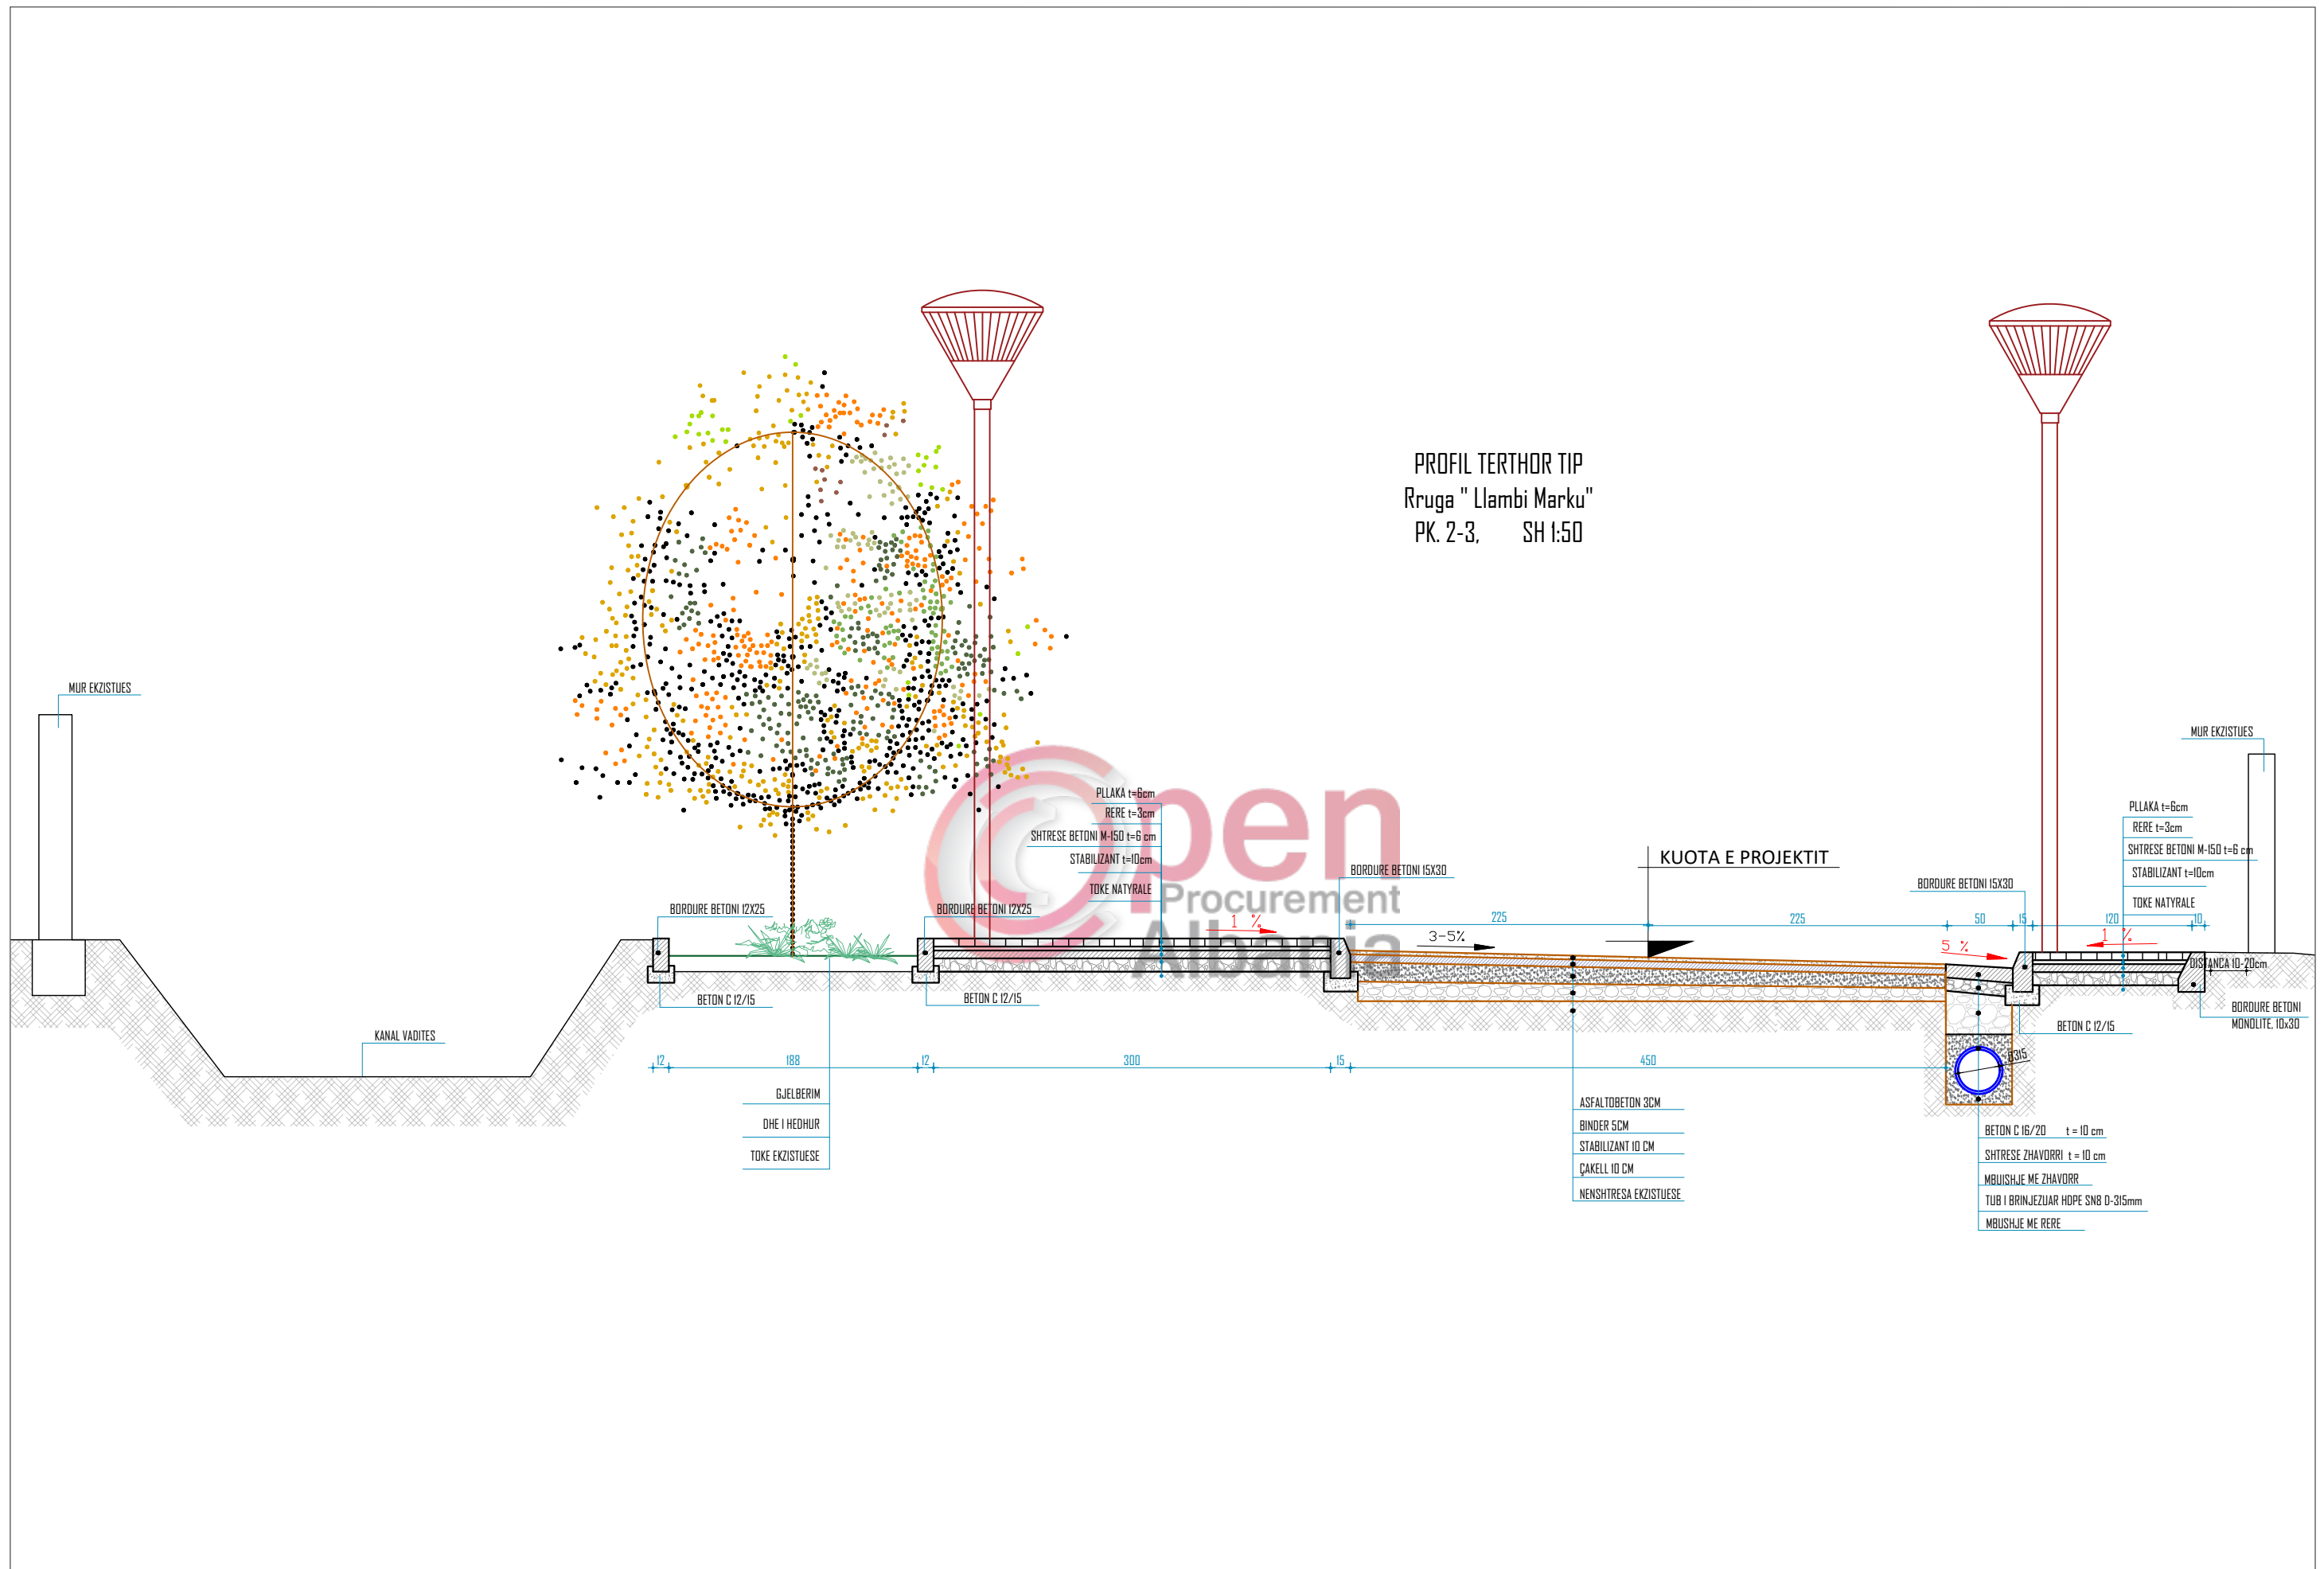

 <p>Porosites Bashkia Roskovec Miratoi Kryetar: Majlinda Bufi</p>	<p>Projekt : RIKUALIFIKIM URBAN NE FSHATIN MARINEZ (Rruga "Llambi Marku")</p>	<p>Grupi i Projektimit : Ark. Kejsi VOLI Ing. Eldison KOCAQI Ing. Erigelt GJINI Ing. Erion HOXHA</p>	<p>Drejtor i P.Z.H.T : Rakip Hazizaj</p>	<p>Titull flete : PROFILI TIP 3 I RRUGES "LLAMBI MARKU"</p>	Date	25.09.2018	Flete A3 Nr. 14
					Shkalla	1:50	

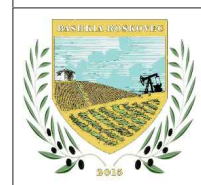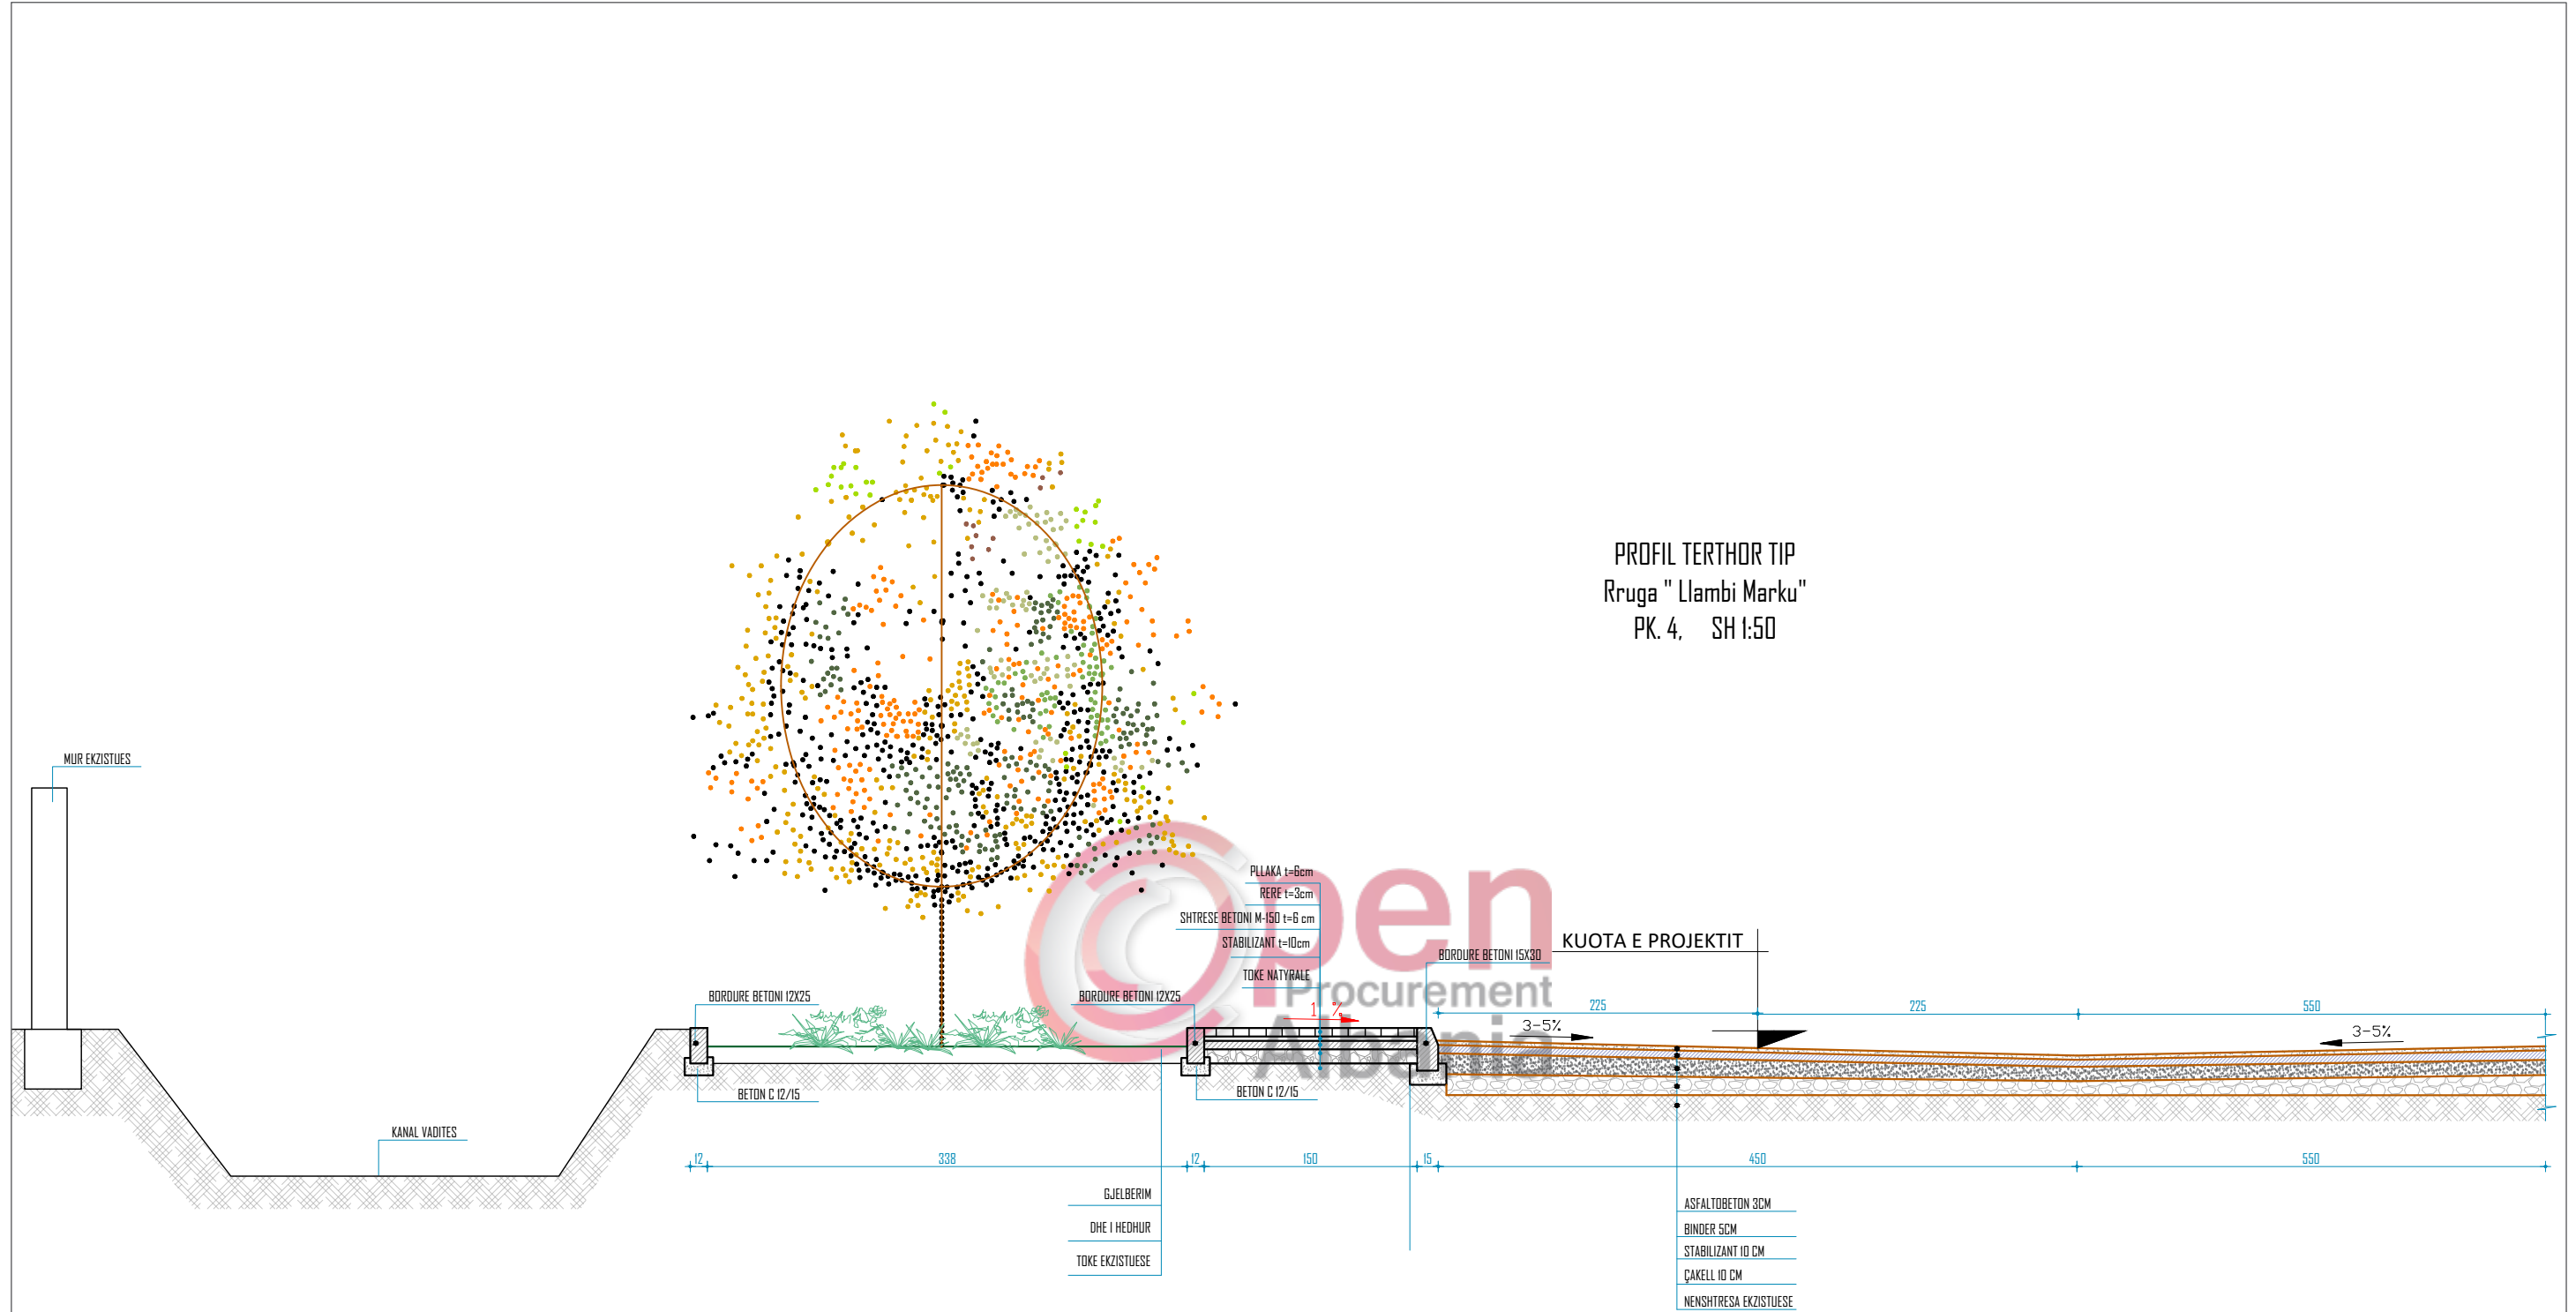

Porosites
Bashkia Roskovec
Miratoi
Kryetar: **Majlinda Bufi**

Projekt :
**RIKUALIFIKIM URBAN NE FSHATIN MARINEZ
(Rruga "Llambi Marku")**


Grupi i Projektimit :
Ark. Kejsi VOLI
Ing. Eldison KOCAQI
Ing. Erigelt GJINI
Ing. Erion HOXHA

Drejtor i P.Z.H.T :
Rakip Hazizaj

Titull flete :
**PROFILI TIP 4 I RRUGES
"LLAMBI MARKU"**

Date
25.09.2018
Shkalla
1:50

Flete A3 Nr.
15

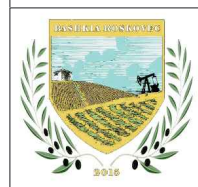

Porosites
Bashkia Roskovec
 Miratoi
 Kryetar: **Majlinda Bufi**

Projekt :
**RIKUALIFIKIM URBAN NE FSHATIN MARINEZ
 (Rruga "Llambi Marku")**


Grupi i Projektimit :
 Ark. Kejsi VOLI
 Ing. Eldison KOCAQI
 Ing. Erigelt GJINI
 Ing. Erion HOXHA

Drejtor i P.Z.H.T :
Rakip Hazizaj

Titull flete :
**PLANI I POZICIONIMIT TE
 NDRICIMIT RRUGOR**

Date	25.09.2018
Shkalla	1:750

Flete A3 Nr.
16

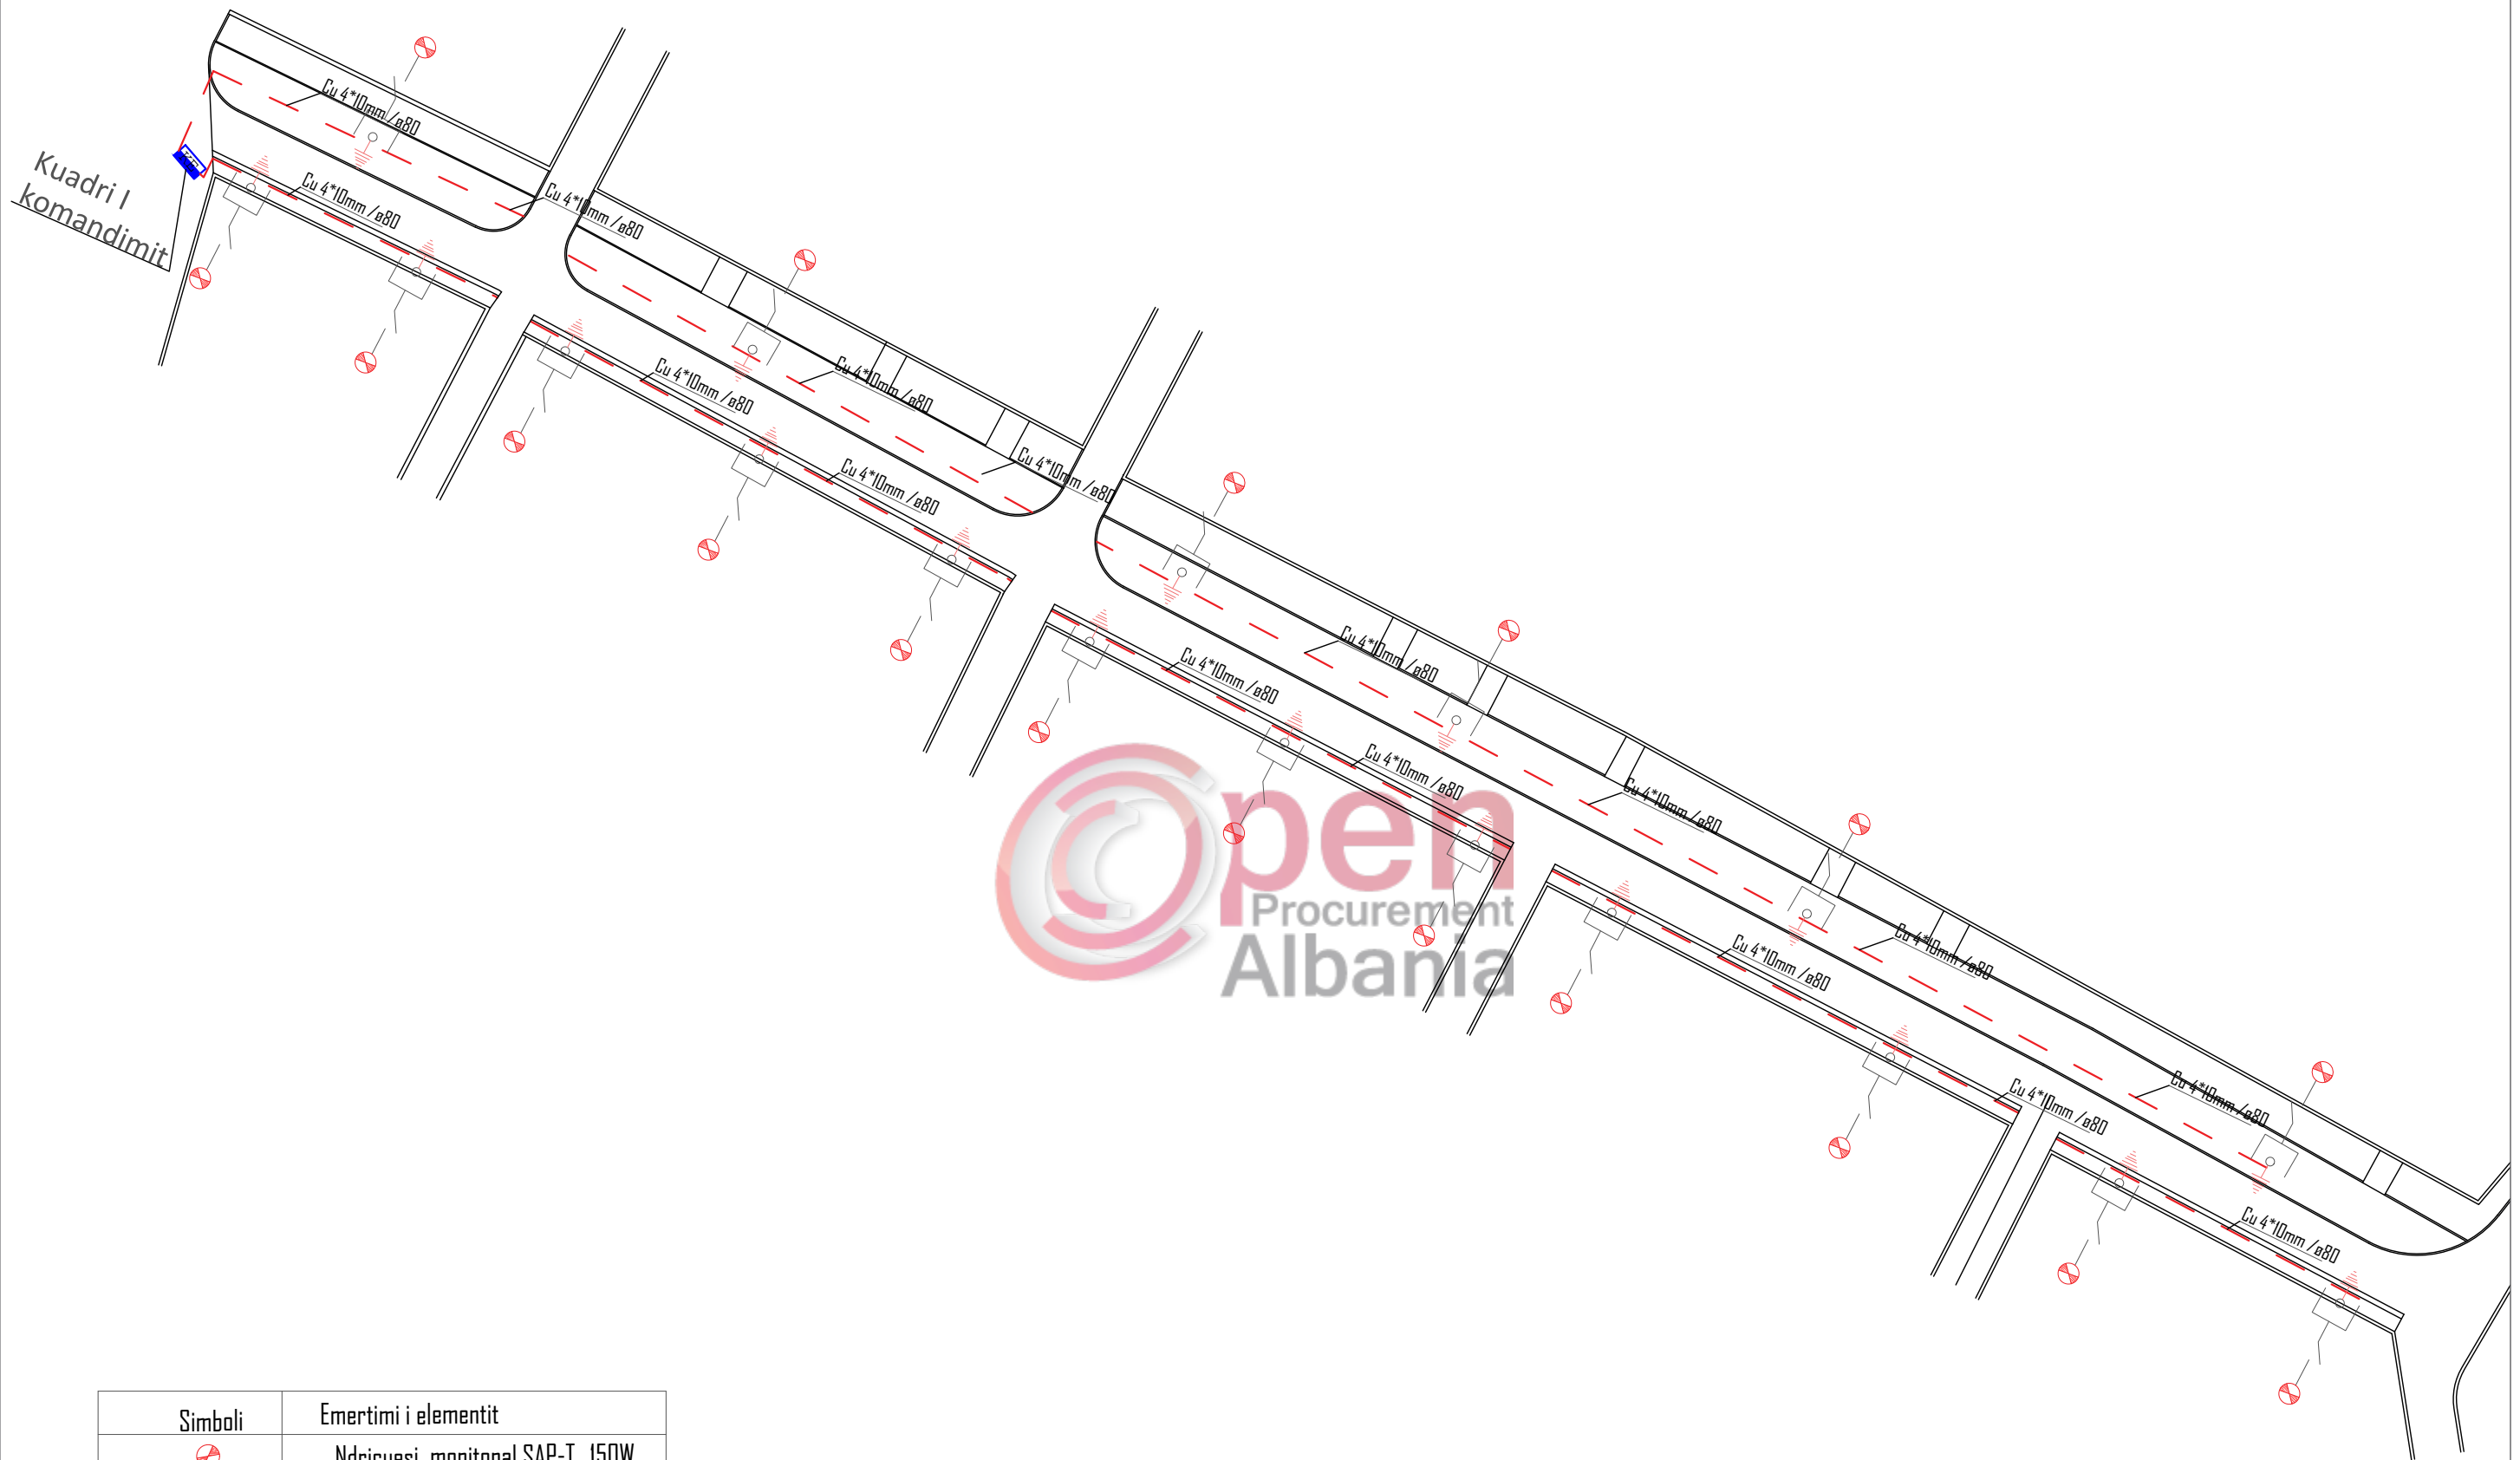

Simboli	Emertimi i elementit
	Ndriculesi monitonal SAP-T 150W
	Automat 2P, 6A, 6kA
	Morseta e lidhjes se ndricuesit
	Takezimi i shtylles



Porosites
Bashkia Roskovec
 Miratoi
 Kryetar: **Majlinda Bufi**

Projekt :
**RIKUALIFIKIM URBAN NE FSHATIN MARINEZ
 (Rruga "Llambi Marku")**

Grupi i Projektimit :
 Ark. Kejsi VOLI
 Ing. Eldison KOCAQI
 Ing. Erigelt GJINI
 Ing. Erion HOXHA


Drejtor i P.Z.H.T :
Rakip Hazizaj

Titull flete :
**SKEMA E FURNIZIMIT TE
 RRJETIT TE NDRICIMIT RRUGOR**


Date	25.09.2018
Shkalla	1:750

Flete A3 Nr.
17


Detaji i montimit te shtylles

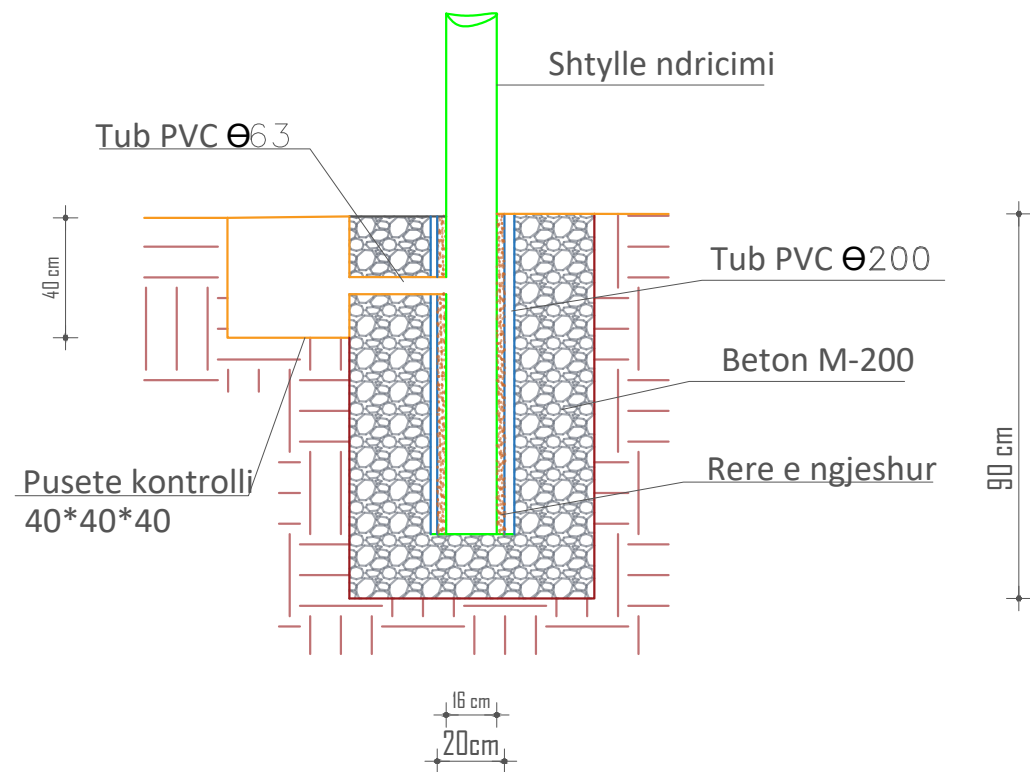

Detaji i kalimit te kabllit ne pusete

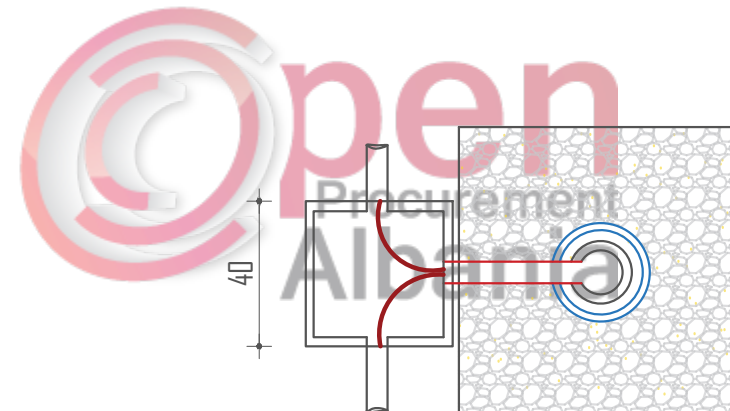

Detaji i montimit te Tokezimit te shtylles

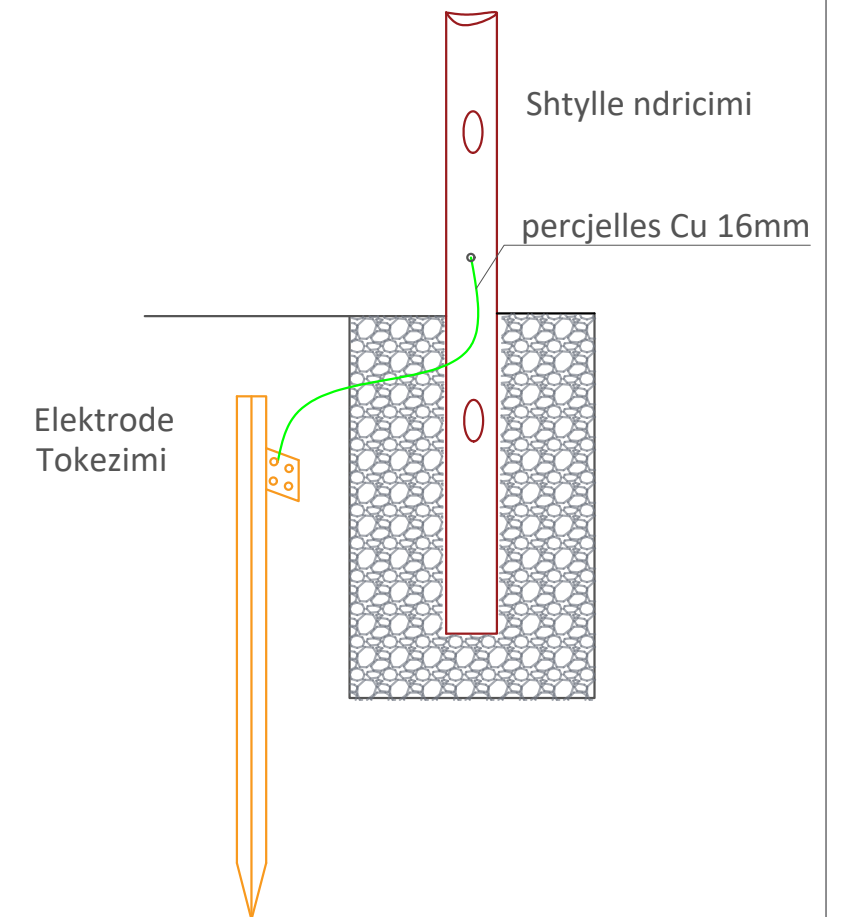

Porosites
Bashkia Roskovec
Miratoi
Kryetar: **Majlinda Bufi**

Projekt :
**RIKUALIFIKIM URBAN NE FSHATIN MARINEZ
(Rruga "Llambi Marku")**

Grupi i Projektimit :
Ark. Kejsi VOLI
Ing. Eldison KOCAQI
Ing. Erigelt GJINI
Ing. Erion HOXHA




Drejtor i P.Z.H.T :
Rakip Hazizaj

Titull flete :
**DETAJE TE MONTIMIT TE
NDRICIMIT RRUGOR**

Date 25.09.2018
Shkalla 1:50

Flete A3 Nr.
18

Detaji i instalimit te kablove dhe lidhja e ndricuesit

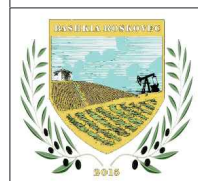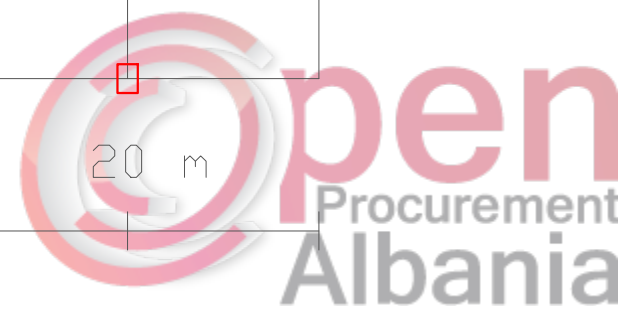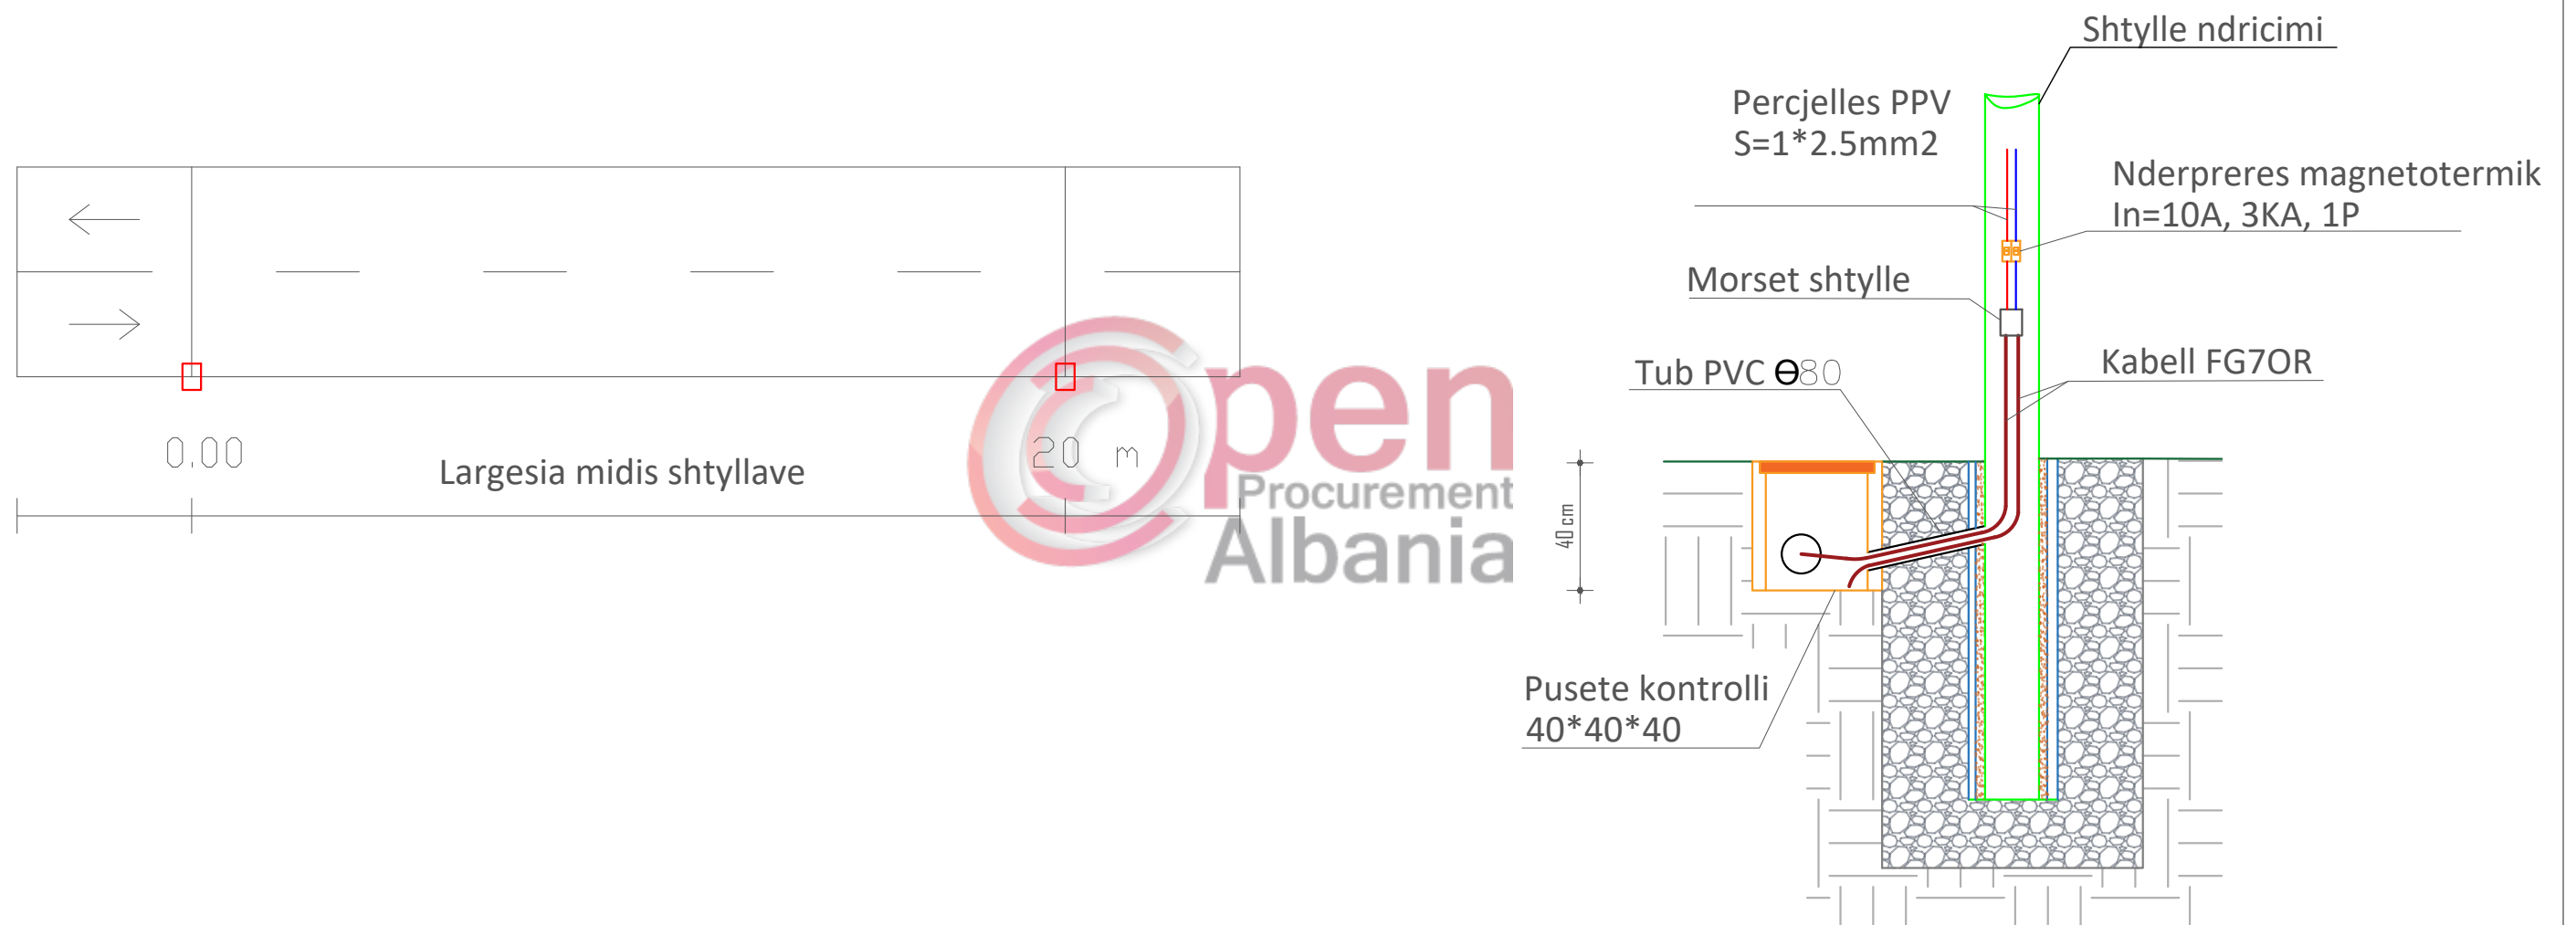

Porosites
Bashkia Roskovec
Miratoi
Kryetar: **Majlinda Bufi**

Projekt :
**RIKUALIFIKIM URBAN NE FSHATIN MARINEZ
(Rruga "Llambi Marku")**

Grupi i Projektimit :
Ark. Kejsi VOLI
Ing. Eldison KOCAQI
Ing. Erigelt GJINI
Ing. Erion HOXHA

Drejtor i P.Z.H.T :
Rakip Hazizaj


Titull flete :
**DETAJE TE MONTIMIT TE
NDRICIMIT RRUGOR**

Date
Shkalla


25.09.2018
1:50

Flete A3 Nr.
19

Kuadri Elektrik

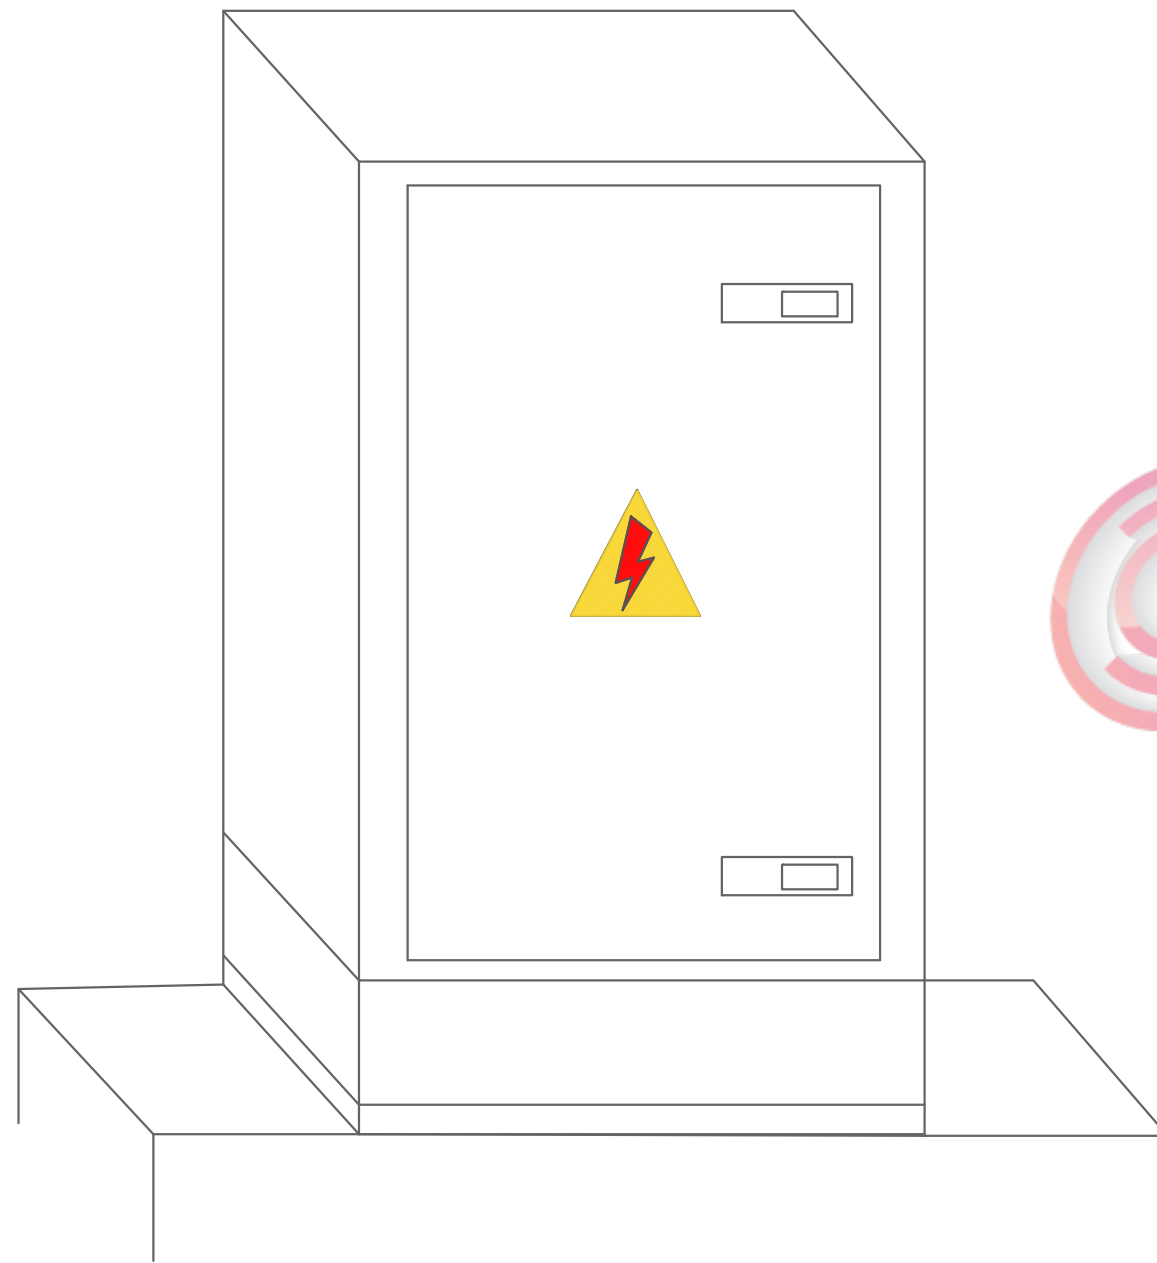

Skema e lidhjes se qarkut te komandimit te ndricimit

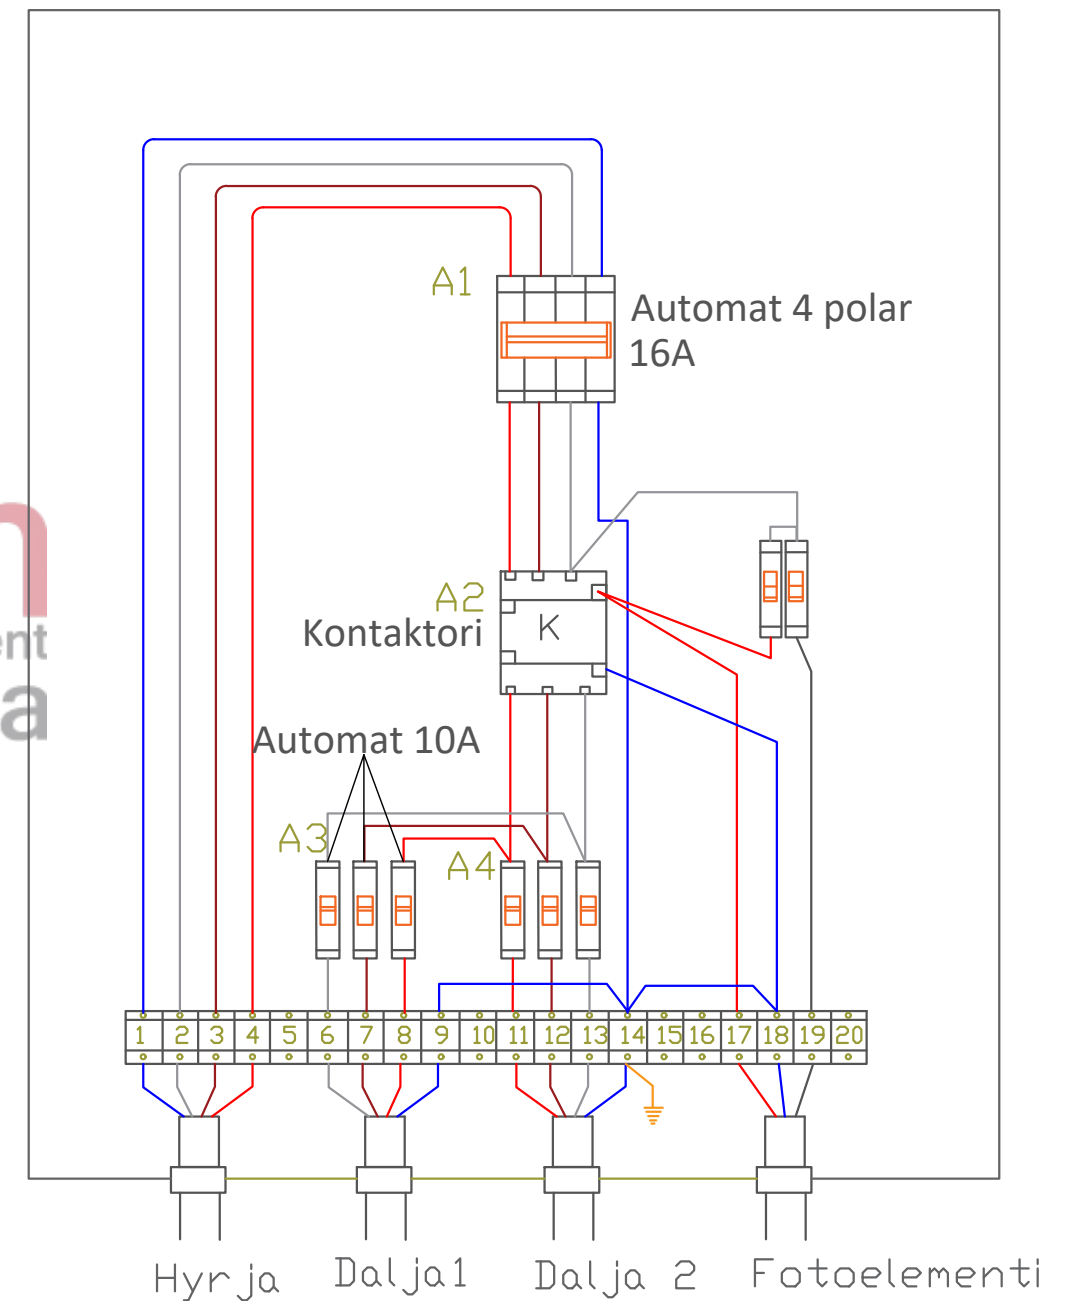

Porosites
Bashkia Roskovec
Miratoi
Kryetar: **Majlinda Bufi**

Projekt :
RIKUALIFIKIM URBAN NE FSHATIN MARINEZ
(Rruga "Llambi Marku")

Grupi i Projektimit :
Ark. Kejsi VOLI
Ing. Eldison KOCAQI
Ing. Erigelt GJINI
Ing. Erion HOXHA




Drejtor i P.Z.H.T :
Rakip Hazizaj

Titull flete :
DETAJE TE KUADRIT ELEKTRIK
TE NDRICIMIT RRUGOR

Date 25.09.2018
Shkalla 1:50

Flete A3 Nr.
20

NORK

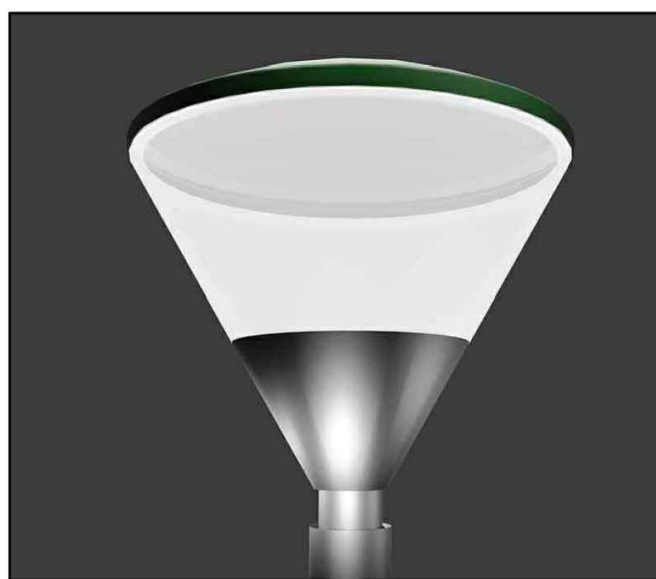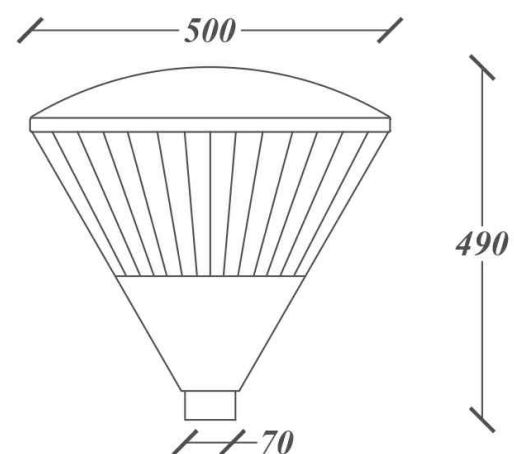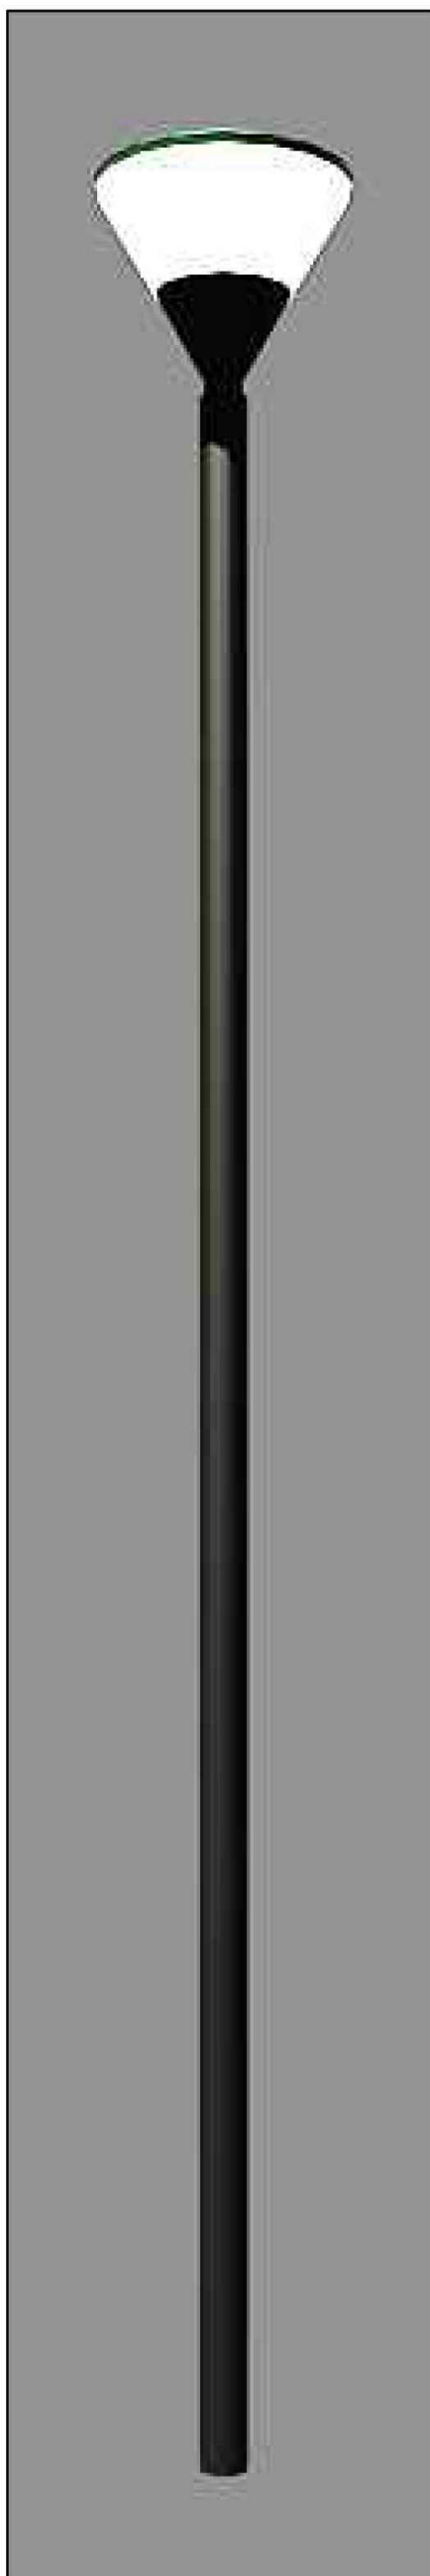

TE DHENA TEKNIKE


- Shtylla cilindrike, celiku me lartesi 3m-5m dhe DI-89mm.
- Ngjyra: a) RAL 7035 .Ngjyra e shtylles mund te ndryshoje sipas kerkeses.
- Difuzori : rezistet ndaj goditjeve, i qendrueshem ndaj rrezeve UV, sherben per te drejtuar rrezet poshte.
- Mbulesa: Flete alumini e lyer me boje te zeze nga jashte ,e bardhe brenda.
- Burimi i drites: Metal halid, Sodium, IND, Ekonomike.
- Shkalla e mbrojtjes: IP-65
- Fiksimi: Mbeshtetur
- Aplikimi: per dizenjimin e shesheve , rrugeve urbane, parqeve.

LLAMPA ME SHKARKIM

- Fuqia: 70-100W
- Tipi I llampes: Metal halide, Sodium
- Fluksi I ndricimit: 5600-8500 lm
- Reflektori: Alumin i oksiduar e i luciduar
- Portollampa: E27
- Shperndarja e fluksit: Simetrik
- Klasa e izolacionit: I

LLAMPA IND

- Fuqia: 40-65W
- Tipi I llampes: llampe me induksion
- Fluksi I ndricimit: 2800-4550 lm
- Temperatura e ngjyres: 3000-4000K
- Reflektori: Alumin i oksiduar e i luciduar
- Shperndarja e fluksit: Simetrik
- Klasa e izolacionit: I

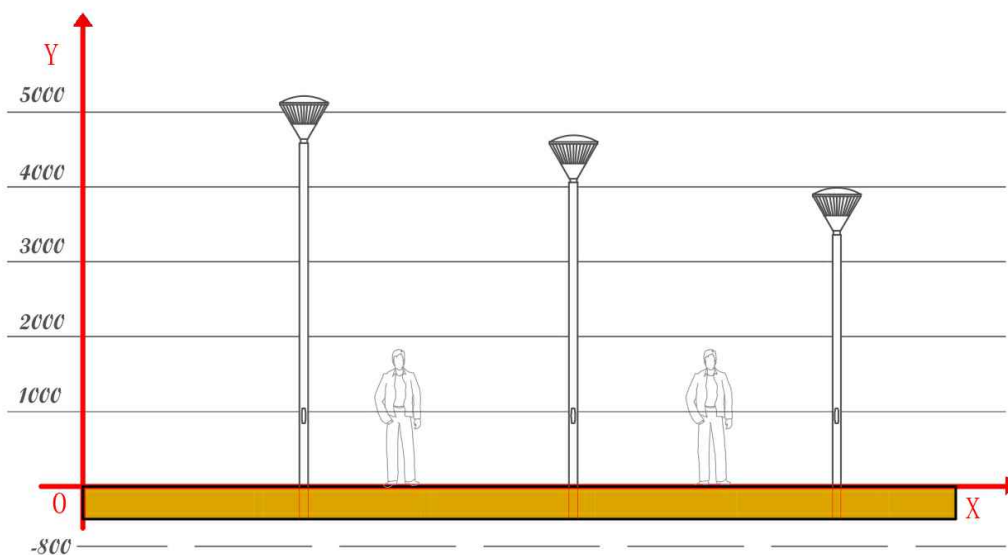

Porosites
Bashkia Roskovec
Miratoi
Kryetar: **Majlinda Bufi**

Projekt :
RIKUALIFIKIM URBAN NE FSHATIN MARINEZ
(Rruga "Llambi Marku")

Grupi i Projektimit :
Ark. Kejsi VOLI
Ing. Eldison KOCAQI
Ing. Erigelt GJINI
Ing. Erian HOXHA

Drejtor i P.Z.H.T :
Rakip Hazizaj

Titull flete :
DETAJE TE NDRICUESIT
RRUGOR

Date 25.09.2018
Shkalla 1:75

Flete A3 Nr.

21