



REPUBLIKA E SHQIPERISE

BASHKIA LIBRAZHD

# PROJEKT ZBATIMI

EMERTIMI: RIKONSTRUKSION I RRUGEVE RURALE PER VITIN 2019,

BASHKIA LIBRAZHD.  
Procurement  
Albania

MIRATOHET:

KRYETARI I BASHKISE LIBRAZHD:

Z. KASTRIOT GURRA

DREJTORI:

BRIXHILDA BIÇAKU

SEKTORI I PROJEKTEVE DHE INVESTIMEVE

GRUPI I PROJEKTIMIT:


MIRELA BIBA

OLGERT ALLA

ENRI GJURA

EDUART ALLKJA

NDERTIM URE HD= 5m + PUNIME NE RRUGE NE LAGJEN ALLA-COTA, KUTURMAN, NJ.A. QENDER

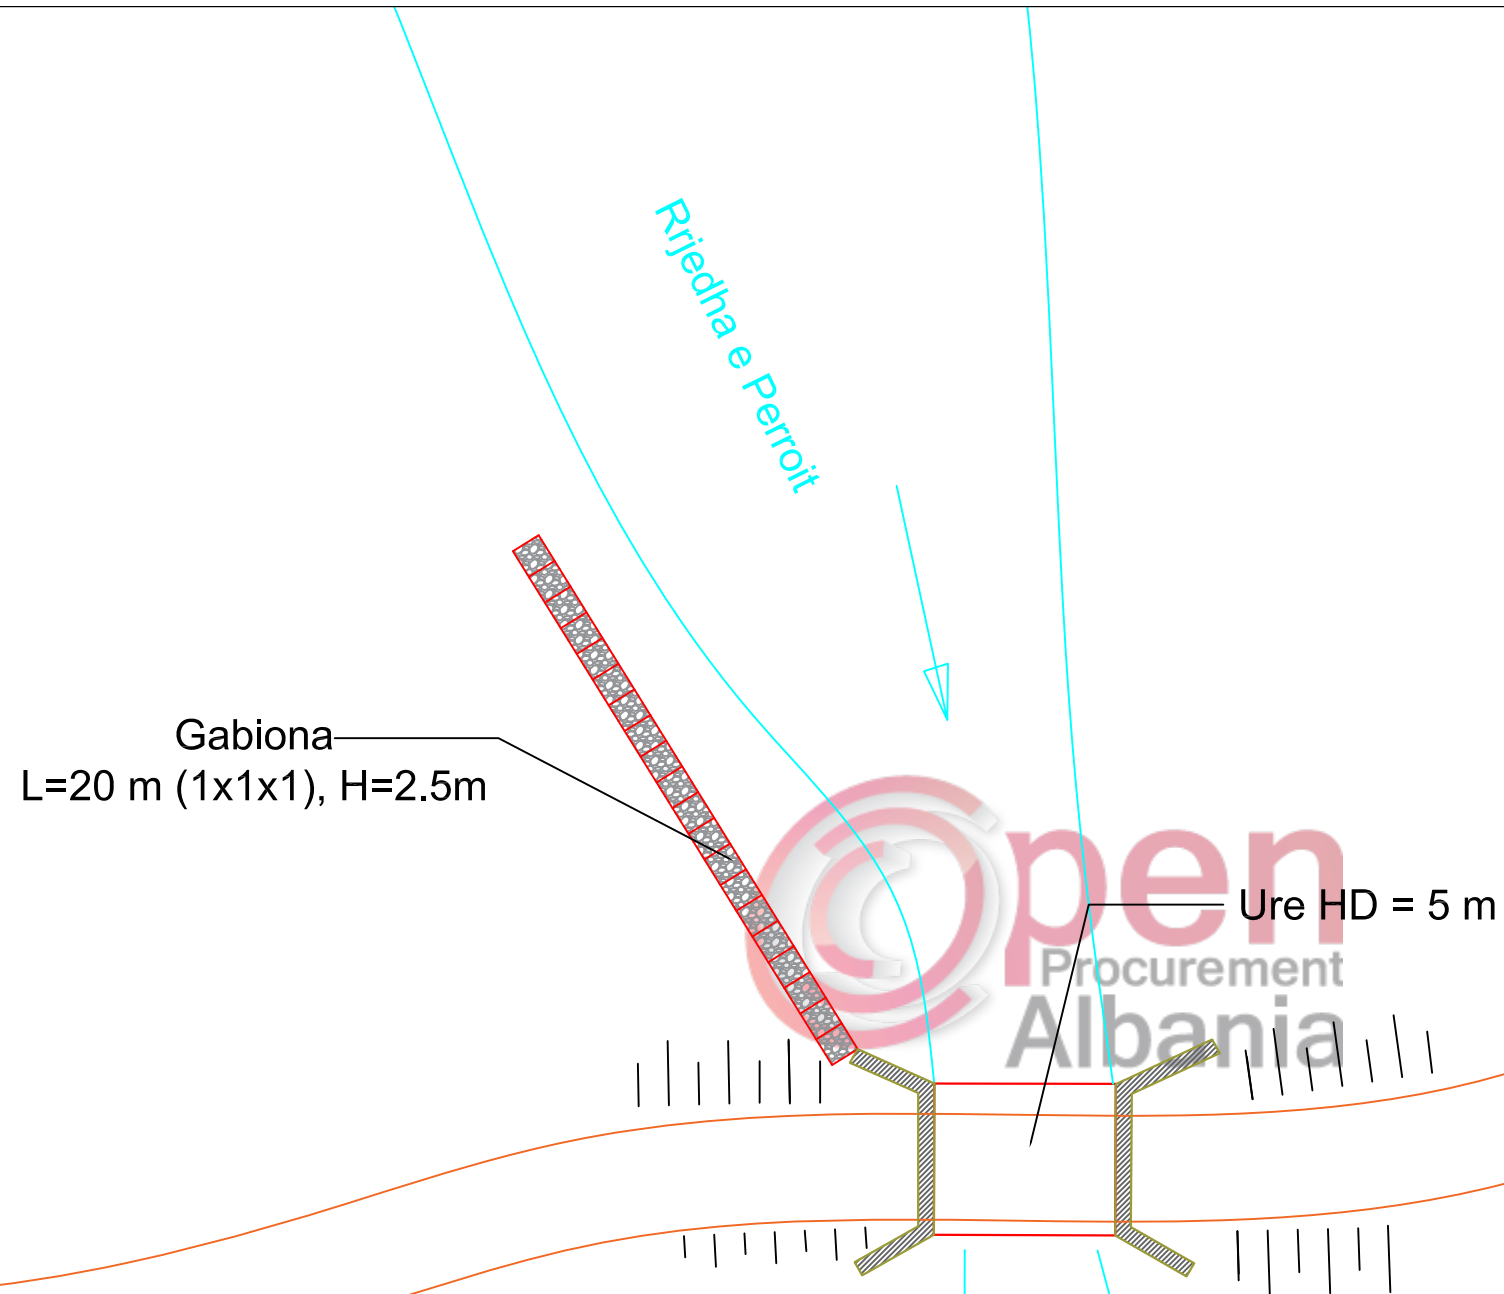

MIRATOHET:  
KRYETARI:  
Z. KASTRIOT GURRA

POROSITESI:  
BASHKIA LIBRAZHD



EMERTIMI I PROJEKTTIT:  
RIKONSTRUKSION I RRUGEVE RURALE PER VITIN 2019,  
BASHKIA LIBRAZHD.

VENDODHJA: BASHKIA LIBRAZHD

ZYRA E PROJEKTEVE DHE INVESTIMEVE:

GRUPI TEKNIK I PROJEKTIMIT:

1. Ing. MIRELA BIBA

2. Ing. OLGERT ALLA

3. Ing. ENRI GJURA

3. Ing. EDUART ALLKJA

EMERTIMI I FLETES:


SHKALLA:


1 : 400

NUMRI I FLETES: /


DATA: / 01 / 2019

# HAPJE TRASEJE + VEPRA ARTI NE RRUGEN RINAS (FAZA E II), NJ.A. ORENJE

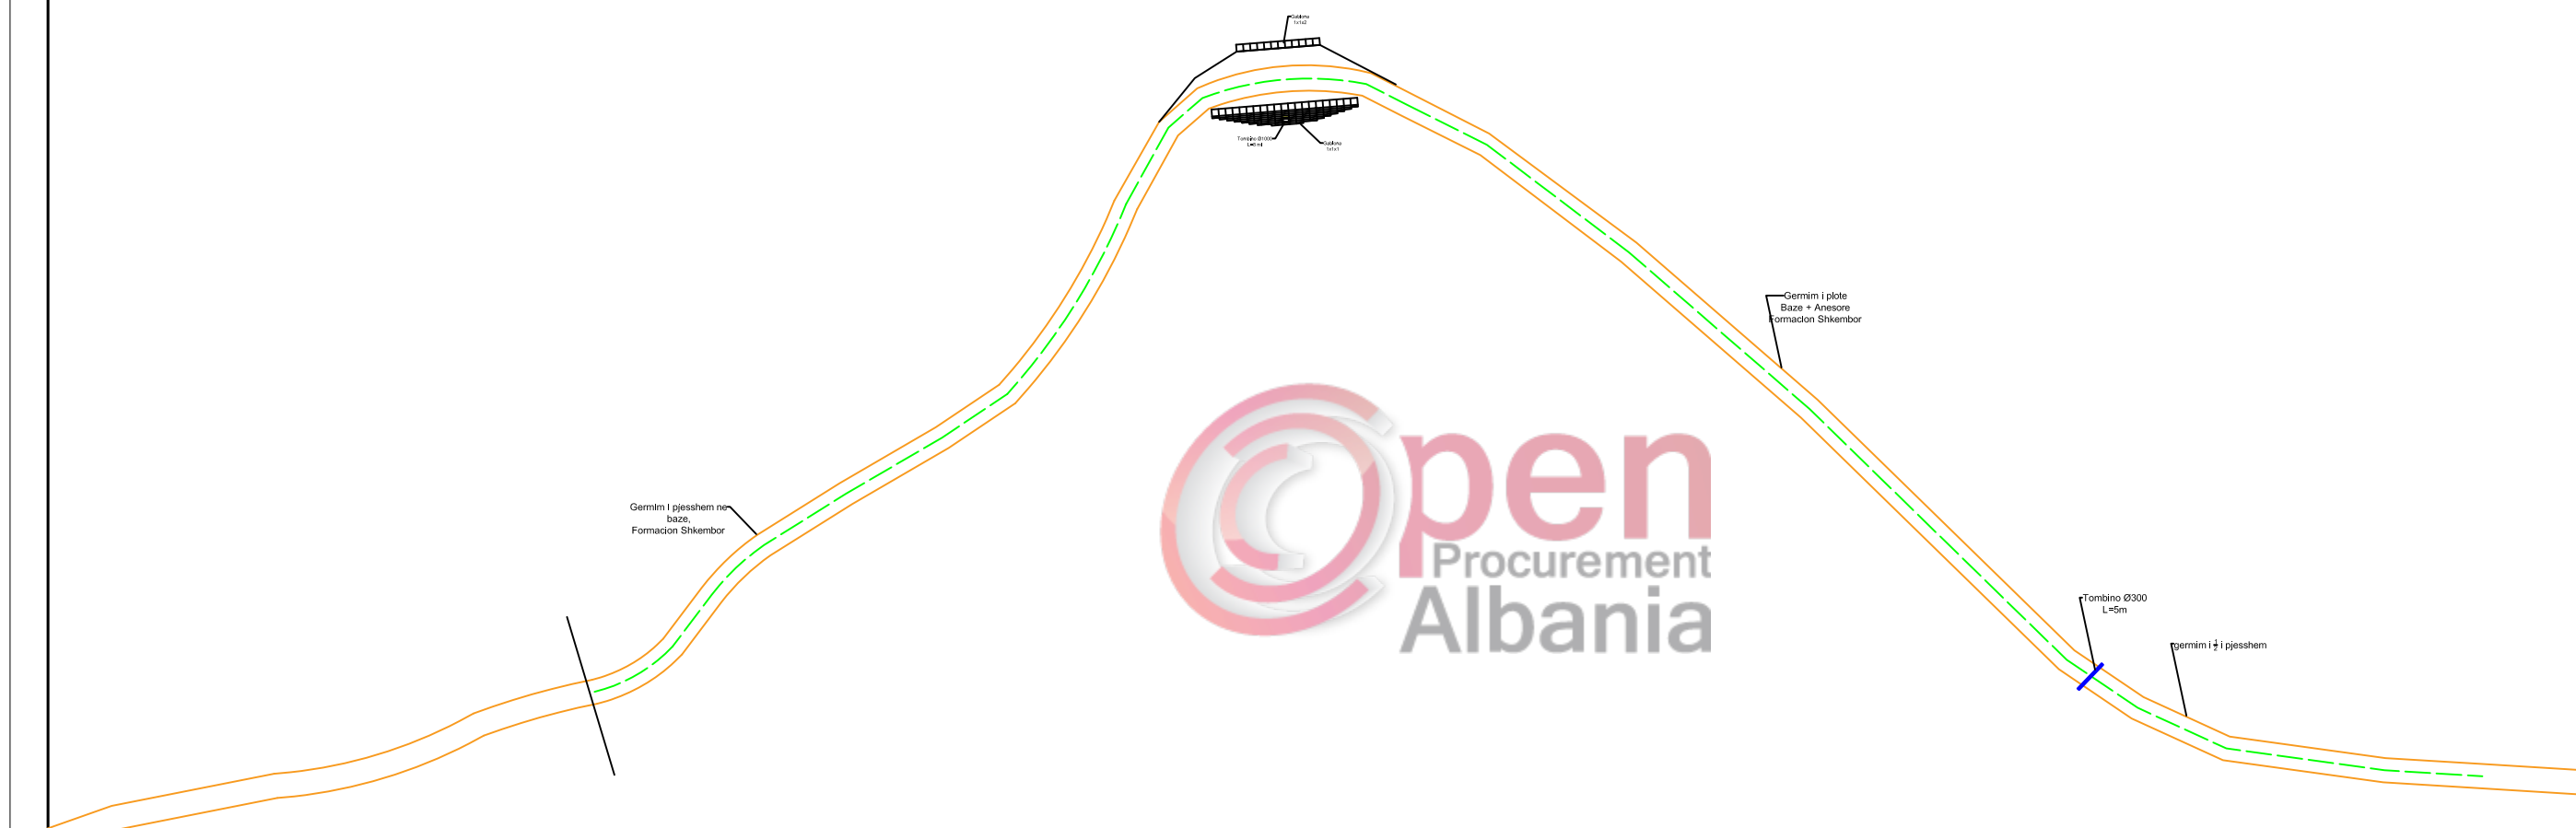


MIRATOHET: KRYETARI: Z. KASTRIOT GURRA  POROSITESI: BASHKIA LIBRAZH 	EMERTIMI I PROJEKTIT: RIKONSTRUKSION I RRUGEVE RURALE PER VITIN 2019, BASHKIA LIBRAZH.  VENDODHJA: BASHKIA LIBRAZH	EMERTIMI I FLETES:
	ZYRA E PROJEKTEVE DHE INVESTIMEVE: GRUPI TEKNIK I PROJEKTIMIT: 1. Ing. MIRELA BIBA                      2. Ing. OLGERT ALLA 3. Ing. ENRI GJURA                      3. Ing. EDUART ALLKJA	SHKALLA: 1 : 1000  NUMRI I FLETES: /  DATA: / 01 / 2019


# HAPJE TRASEJE + VEPRA ARTI NE RRUGEN RINAS (FAZA E II), NJ.A. ORENJE

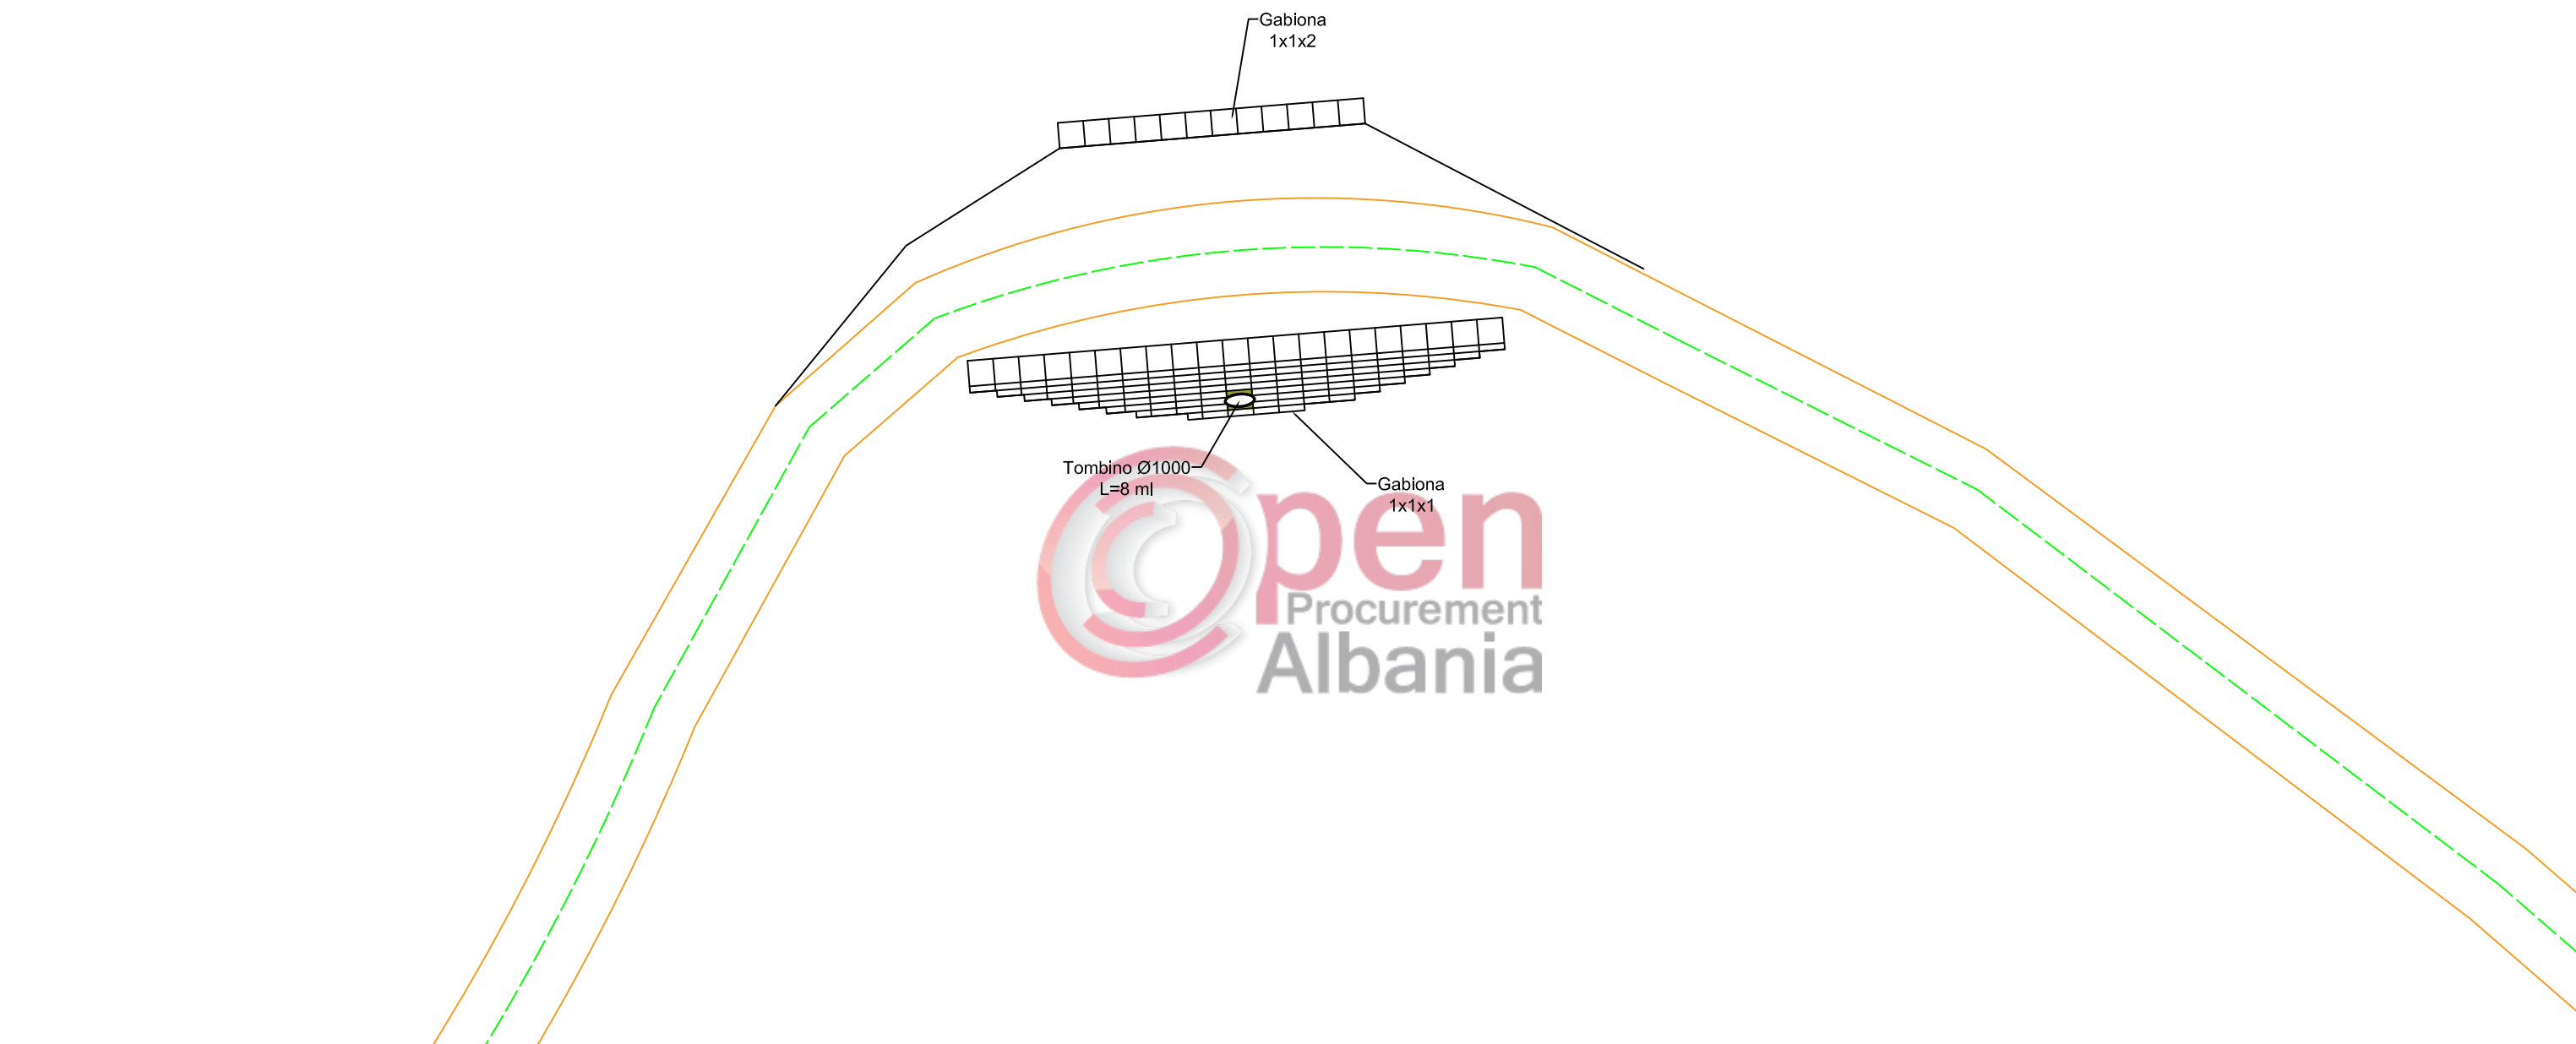

MIRATOHET: KRYETARI: Z. KASTRIOT GURRA  POROSITESI: BASHKIA LIBRAZHD	EMERTIMI I PROJEKTIT: RIKONSTRUKSION I RRUGEVE RURALE PER VITIN 2019, BASHKIA LIBRAZHD.	EMERTIMI I FLETES:
	VENDODHJA: BASHKIA LIBRAZHD	SHKALLA: 1 : 500
	ZYRA E PROJEKTEVE DHE INVESTIMEVE: GRUPI TEKNIK I PROJEKTIMIT: 1. Ing. MIRELA BIBA                      2. Ing. OLGERT ALLA 3. Ing. ENRI GJURA                      3. Ing. EDUART ALLKJA	NUMRI I FLETES: /
		DATA: / 01 / 2019


# HAPJE TRASEJE + VEPRRA ARTI NE RRUGEN RINAS (FAZA E II), NJ.A. ORENJE

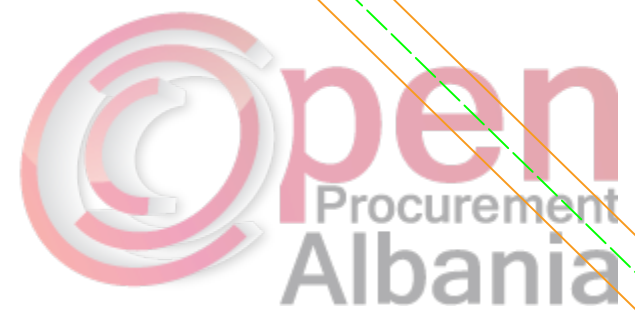

MIRATOHET: KRYETARI: Z. KASTRIOT GURRA  POROSITESI: BASHKIA LIBRAZHD	EMERTIMI I PROJEKTIT: RIKONSTRUKSION I RRUGEVE RURALE PER VITIN 2019, BASHKIA LIBRAZHD.	EMERTIMI I FLETES:
	VENDODHJA: BASHKIA LIBRAZHD	SHKALLA: 1 : 500
ZYRA E PROJEKTEVE DHE INVESTIMEVE: GRUPI TEKNIK I PROJEKTIMIT: 1. Ing. MIRELA BIBA 2. Ing. OLGERT ALLA 3. Ing. ENRI GJURA 3. Ing. EDUART ALLKJA	NUMRI I FLETES: /	
	DATA: / 01 / 2019	

# HAPJE TRASEJE + VEPRA ARTI NE RRUGEN RINAS (FAZA E II), NJ.A. ORENJE

Germim i pjesshem ne baze,  
Formacion Shkembor

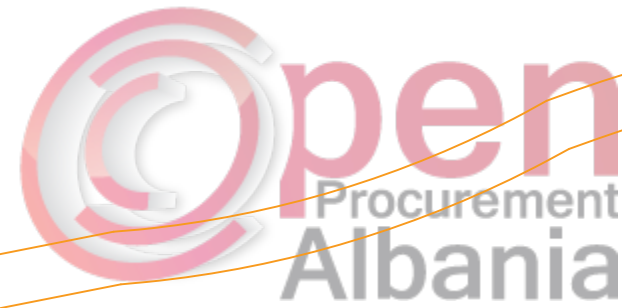

MIRATOHET:  
KRYETARI:  
Z. KASTRIOT GURRA

POROSITESI:  
BASHKIA LIBRAZHD



EMERTIMI I PROJEKTIT:  
RIKONSTRUKSION I RRUGEVE RURALE PER VITIN 2019,  
BASHKIA LIBRAZHD.

VENDODHJA: BASHKIA LIBRAZHD

ZYRA E PROJEKTEVE DHE INVESTIMEVE:

GRUPI TEKNIK I PROJEKTIMIT:

- |                     |                       |
|---------------------|-----------------------|
| 1. Ing. MIRELA BIBA | 2. Ing. OLGERT ALLA   |
| 3. Ing. ENRI GJURA  | 3. Ing. EDUART ALLKJA |

EMERTIMI I FLETES:


SHKALLA:

1 : 500

NUMRI I FLETES: /

DATA: / 01 / 2019

DETAJE TE VENDOSJES SE GABIONAVE DHE TOMBINOVE  
RRUGA RINAS, FAZA E II

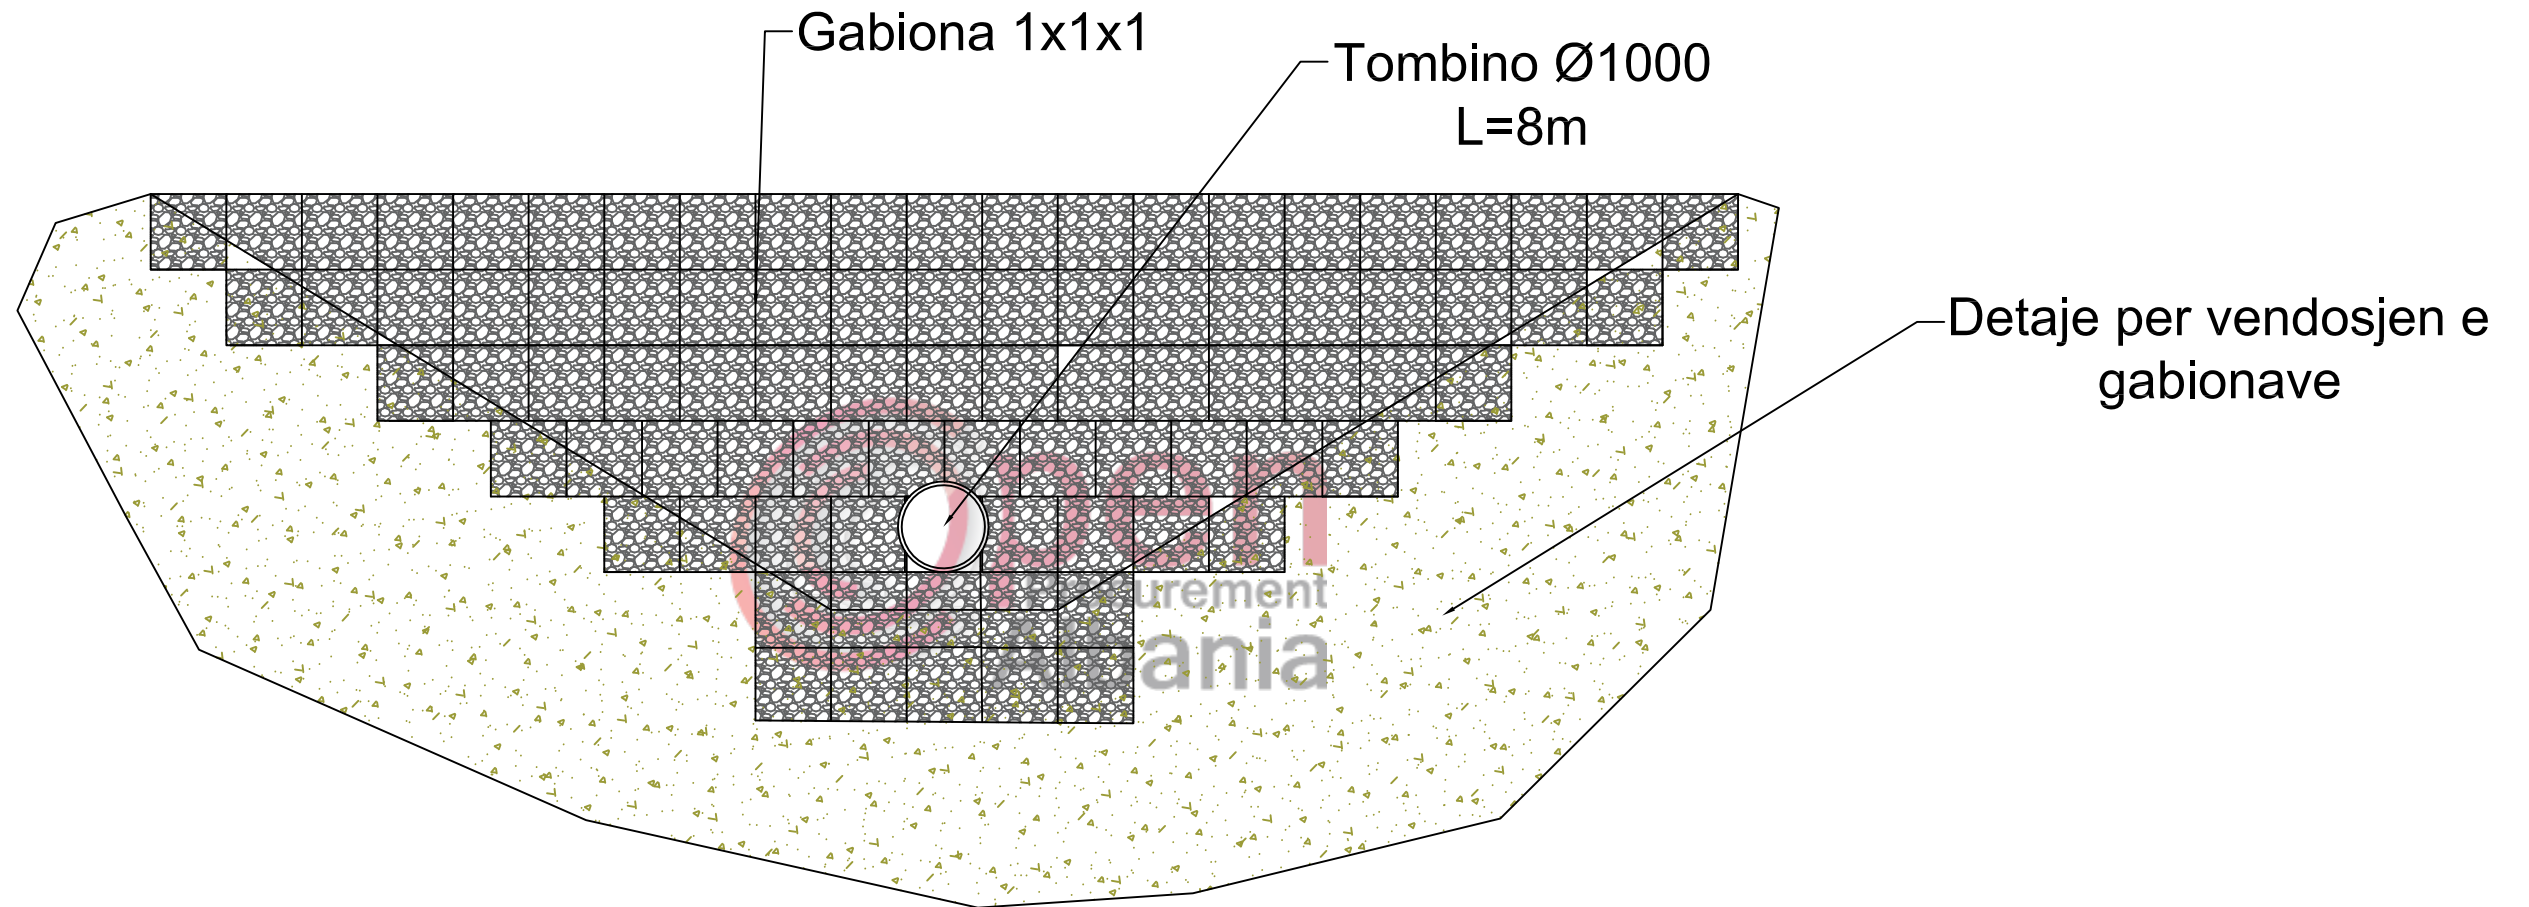

MIRATOHET: KRYETARI: Z. KASTRIOT GURRA  POROSITESI: BASHKIA LIBRAZHD	EMERTIMI I PROJEKTTIT: RIKONSTRUKSION I RRUGEVE RURALE PER VITIN 2019, BASHKIA LIBRAZHD.	EMERTIMI I FLETES:
	VENDODHJA: BASHKIA LIBRAZHD	ZYRA E PROJEKTEVE DHE INVESTIMEVE: GRUPI TEKNIK I PROJEKTIMIT: 1. Ing. MIRELA BIBA 2. Ing. OLGERT ALLA 3. Ing. ENRI GJURA 3. Ing. EDUART ALLKJA
		NUMRI I FLETES: /
		DATA: / 01 / 2019

NDERTIM URE HD = 5m, NE LUMIN LUNIK, RRUGA PREVALL-NESHTE, NJ.A. LUNIK.




MIRATOHET: KRYETARI: Z. KASTRIOT GURRA  POROSITESI: BASHKIA LIBRAZHD	EMERTIMI I PROJEKTIT: RIKONSTRUKSION I RRUGEVE RURALE PER VITIN 2019, BASHKIA LIBRAZHD.	EMERTIMI I FLETES:
	VENDODHJA: BASHKIA LIBRAZHD	ZYRA E PROJEKTEVE DHE INVESTIMEVE: GRUPI TEKNIK I PROJEKTIMIT: 1. Ing. MIRELA BIBA 2. Ing. OLGERT ALLA 3. Ing. ENRI GJURA 3. Ing. EDUART ALLKJA
		NUMRI I FLETES: /
		DATA: / 01 / 2019




NDERTIM URE HD = 5m, NE LUMIN LUNIK, RRUGA PREVALL-NESHTE, NJ.A. LUNIK.


Germim  
siperfaqe  
shkempi

Lumi Lunik

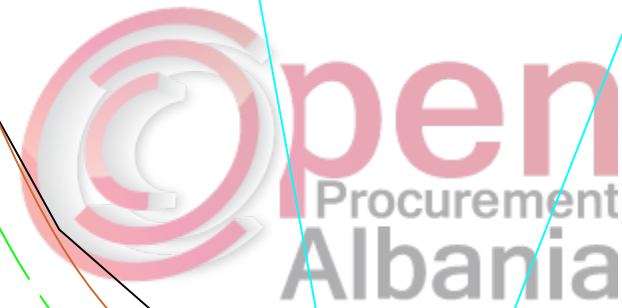


MIRATOHET: KRYETARI: Z. KASTRIOT GURRA  POROSITESI: BASHKIA LIBRAZHD	EMERTIMI I PROJEKTIT: RIKONSTRUKSION I RRUGEVE RURALE PER VITIN 2019, BASHKIA LIBRAZHD.	EMERTIMI I FLETES:
	VENDODHJA: BASHKIA LIBRAZHD	SHKALLA: 1 : 100
ZYRA E PROJEKTEVE DHE INVESTIMEVE: GRUPI TEKNIK I PROJEKTIMIT: 1. Ing. MIRELA BIBA 2. Ing. OLGERT ALLA 3. Ing. ENRI GJURA 3. Ing. EDUART ALLKJA	NUMRI I FLETES: /	
	DATA: / 01 / 2019	

# RIKONSTRUKSION I RRUGES MIRAKE PLANE- SHKOLLA, N.J.A. POLIS.

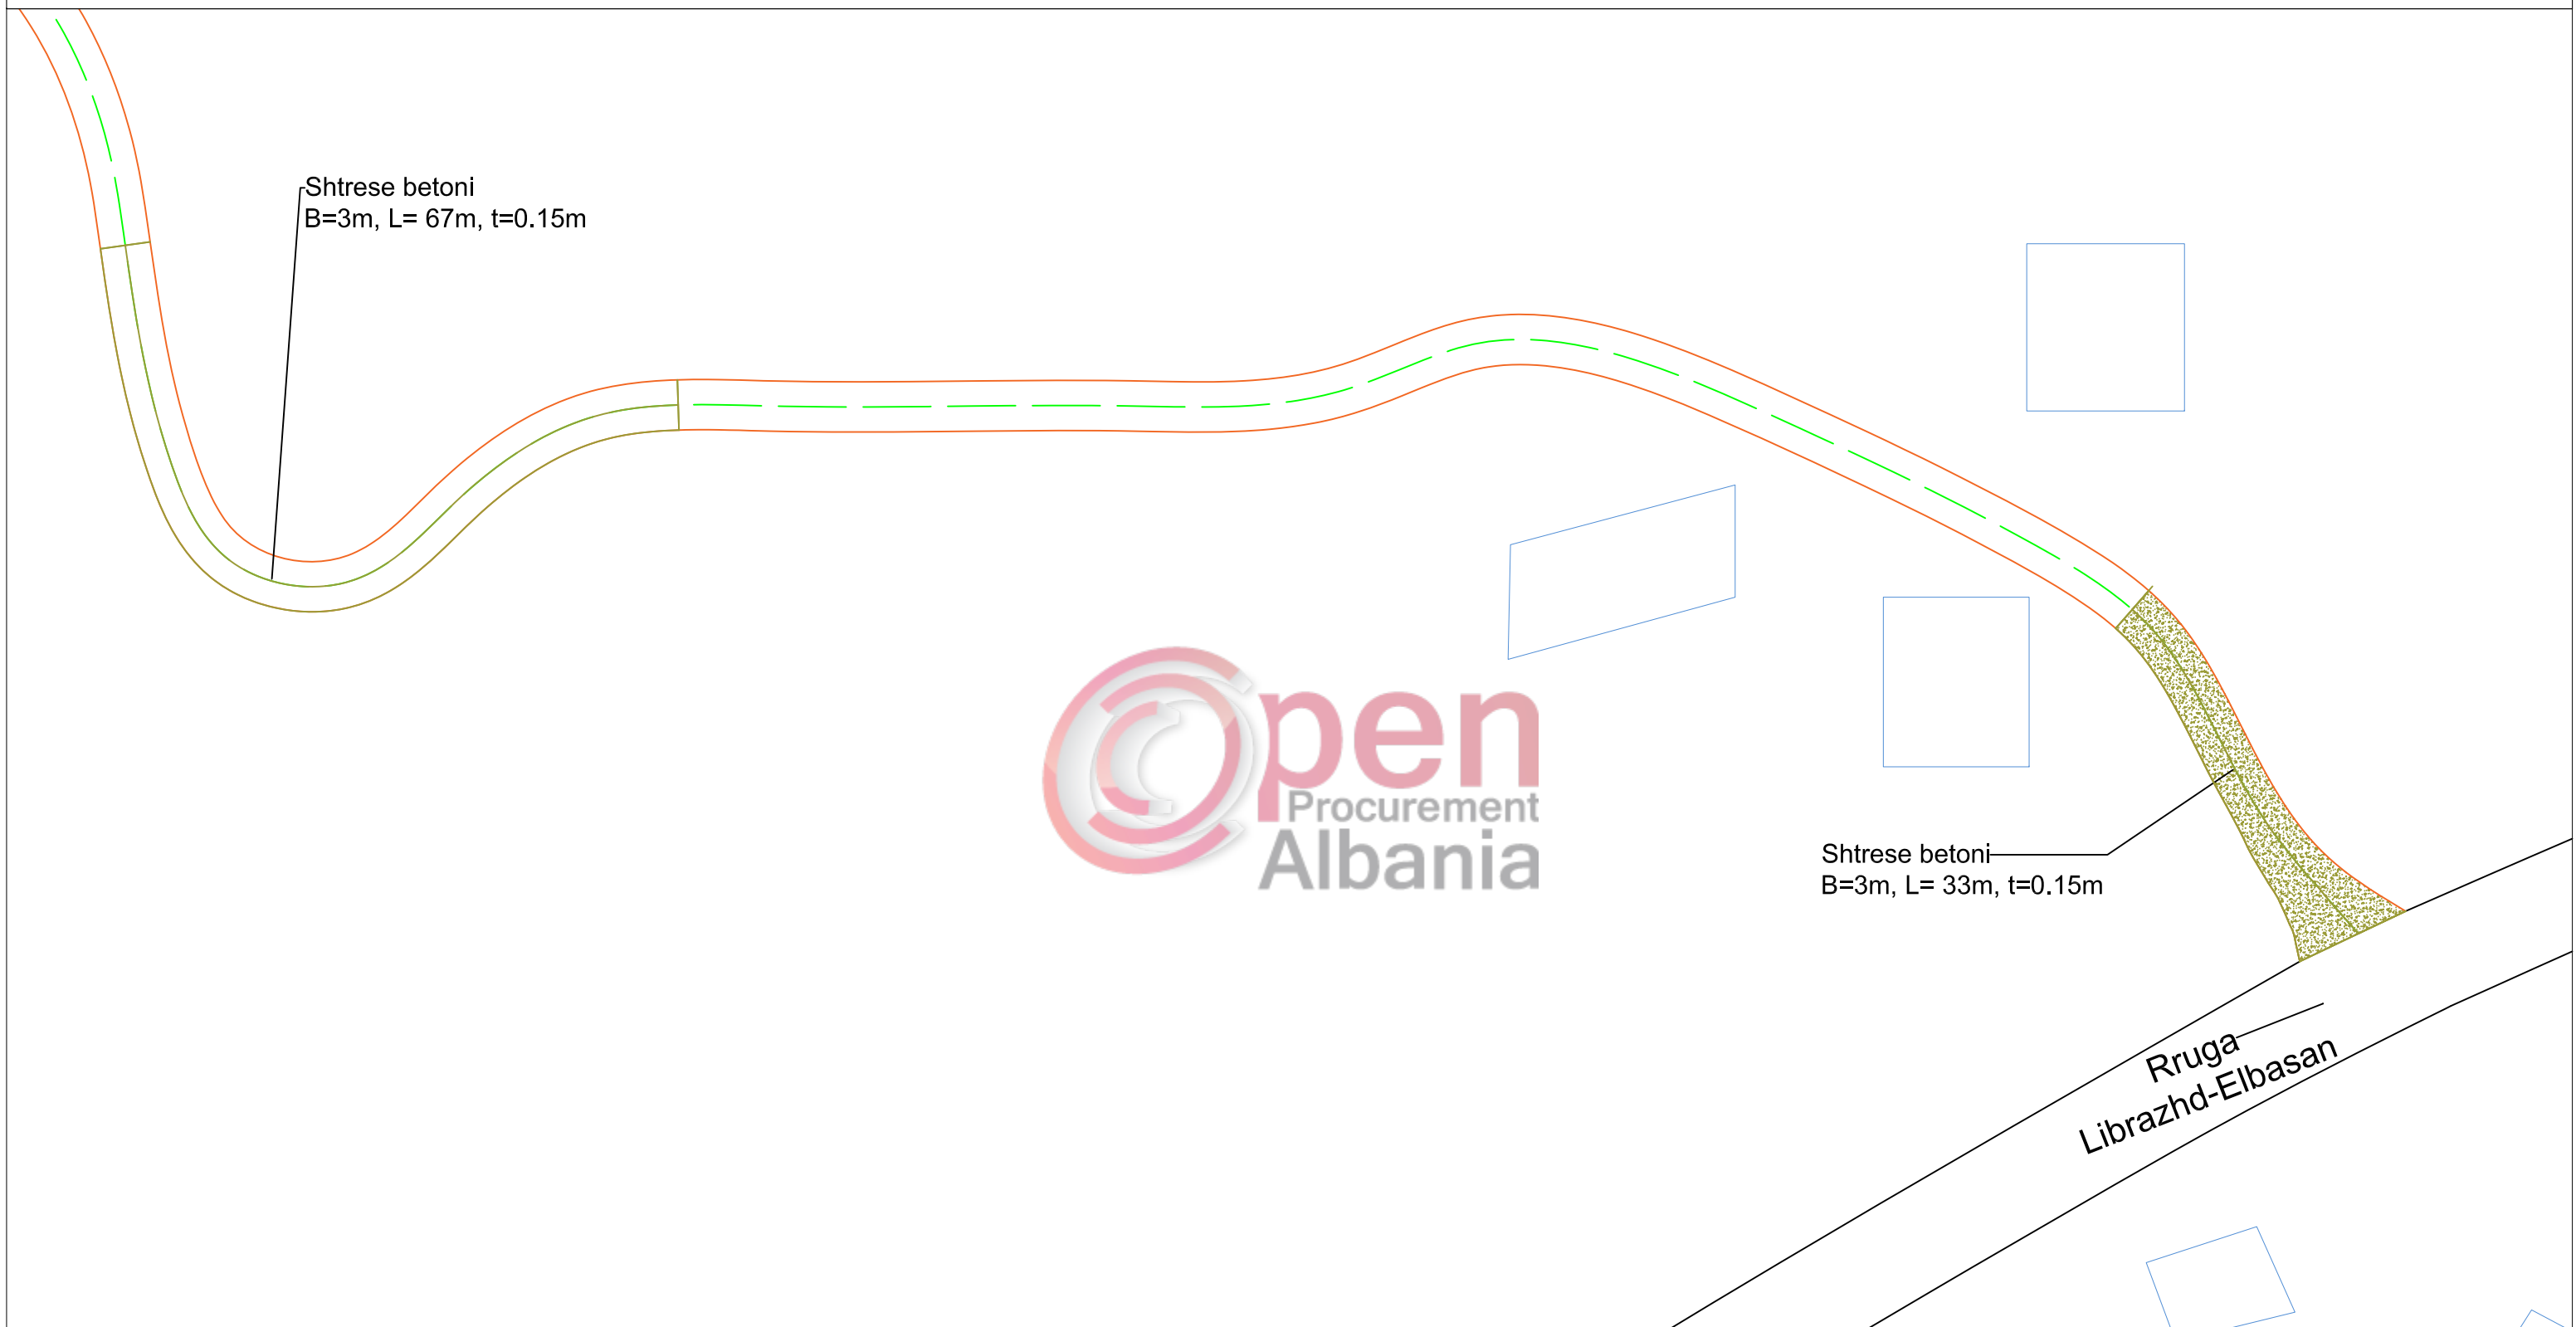

MIRATOHET: KRYETARI: Z. KASTRIOT GURRA	EMERTIMI I PROJEKTIT: RIKONSTRUKSION I RRUGEVE RURALE PER VITIN 2019, BASHKIA LIBRAZH D.	EMERTIMI I FLETES:
	VENDODHJA: BASHKIA LIBRAZH D	
POROSITESI: BASHKIA LIBRAZH D	ZYRA E PROJEKTEVE DHE INVESTIMEVE: GRUPI TEKNIK I PROJEKTIMIT: 1. Ing. MIRELA BIBA 2. Ing. OLGERT ALLA 3. Ing. ENRI GJURA 3. Ing. EDUART ALLKJA	SHKALLA: 1 : 500
		NUMRI I FLETES: /
		DATA: / 01 / 2019

NDERTIM URE HD = 5m, NE RRUGEN E LAGJESQENDER SEKTOR, BABJE, NJ.A. QENDER

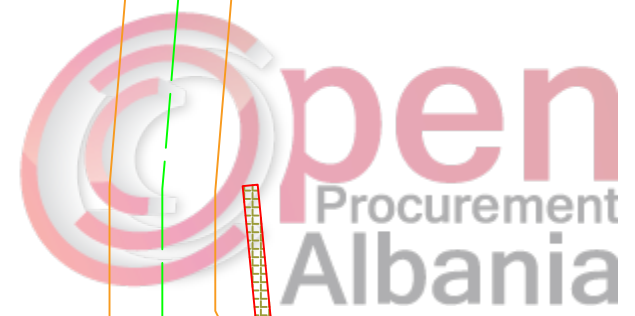


MIRATOHET: KRYETARI: Z. KASTRIOT GURRA	EMERTIMI I PROJEKTIT: RIKONSTRUKSION I RRUGEVE RURALE PER VITIN 2019, BASHKIA LIBRAZHD.	EMERTIMI I FLETES:	
	VENDODHJA: BASHKIA LIBRAZHD		
POROSITESI: BASHKIA LIBRAZHD	ZYRA E PROJEKTEVE DHE INVESTIMEVE: GRUPI TEKNIK I PROJEKTIMIT:	SHKALLA: 1 : 500	
	1. Ing. MIRELA BIBA	2. Ing. OLGERT ALLA	NUMRI I FLETES: /
	3. Ing. ENRI GJURA	3. Ing. EDUART ALLKJA	DATA: / 01 / 2019






# RIKONSTRUKSION I RRUGES DOTKOVE, NJ.A LUNK.

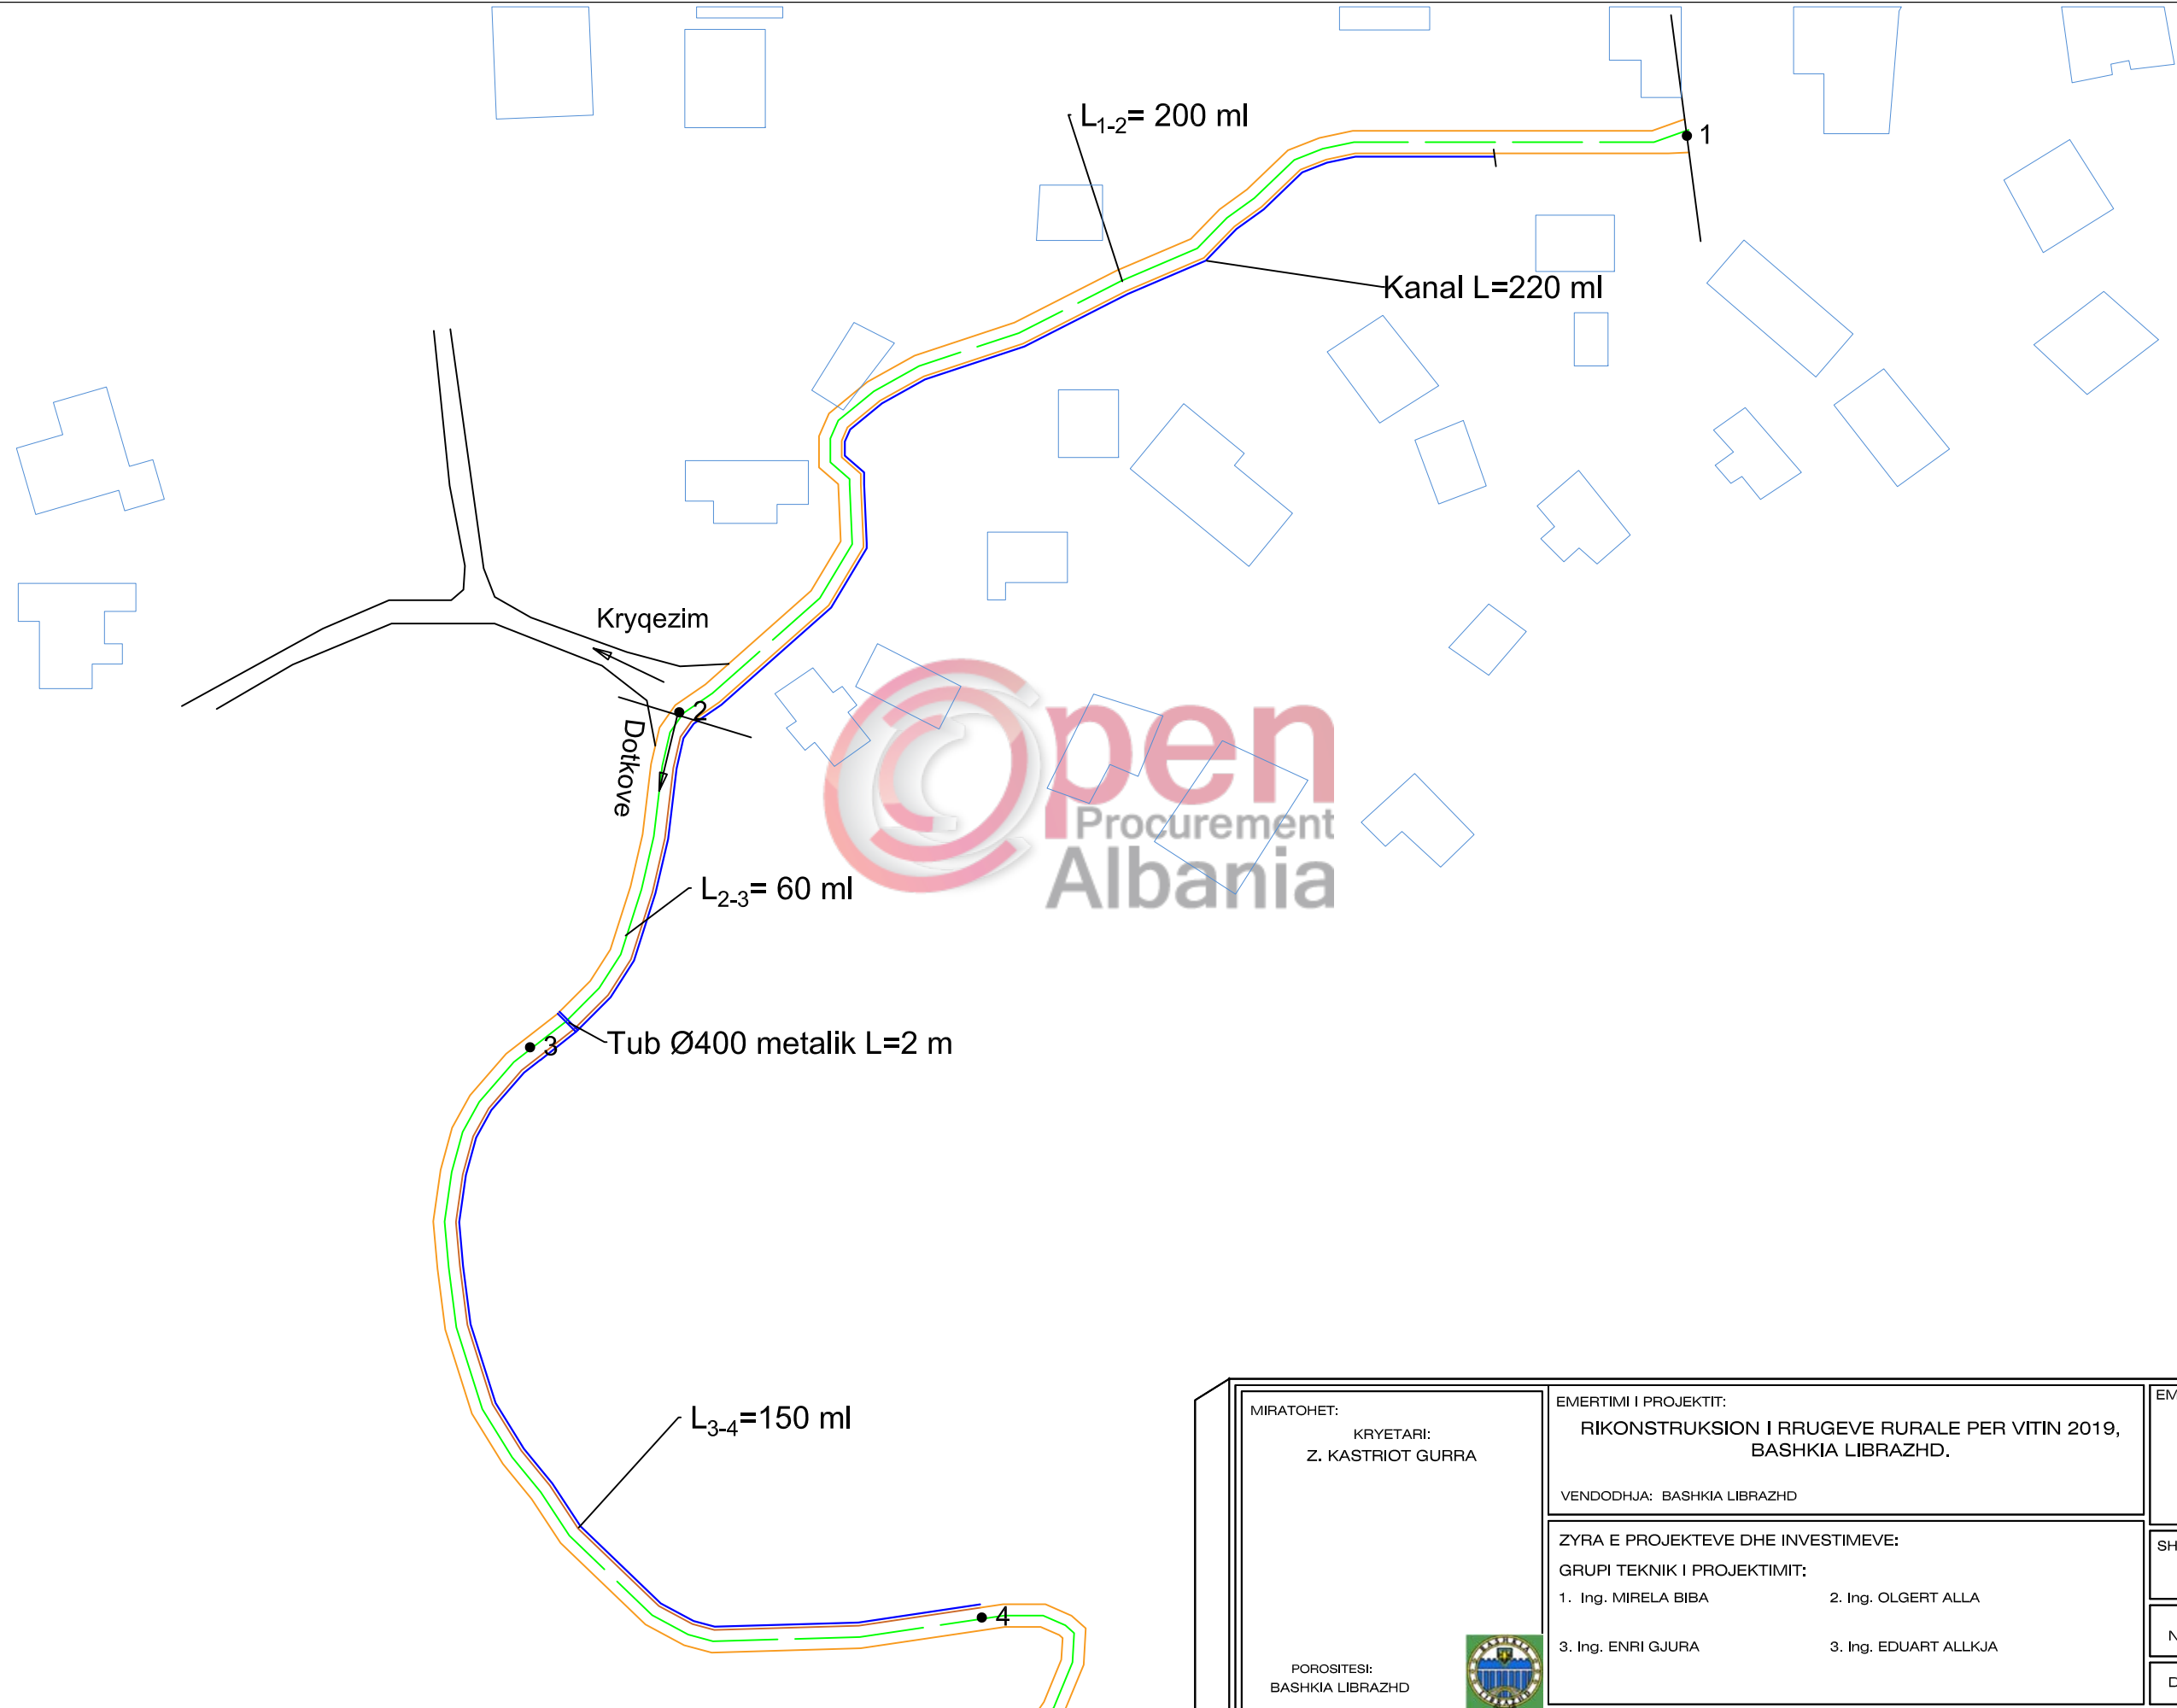

MIRATOHET: KRYETARI: Z. KASTRIOT GURRA  POROSITESI: BASHKIA LIBRAZHD	EMERTIMI I PROJEKTIT: RIKONSTRUKSION I RRUGEVE RURALE PER VITIN 2019, BASHKIA LIBRAZHD.	EMERTIMI I FLETES:
	VENDODHJA: BASHKIA LIBRAZHD	SHKALLA: 1 : 1000
ZYRA E PROJEKTEVE DHE INVESTIMEVE: GRUPI TEKNIK I PROJEKTIMIT: 1. Ing. MIRELA BIBA 2. Ing. OLGERT ALLA 3. Ing. ENRI GJURA 3. Ing. EDUART ALLKJA		NUMRI I FLETES: /
DATA: / 01 / 2019		(Empty cell)



# RIKONSTRUKSION I RRUGES DOTKOVE, NJ.A LUNK.

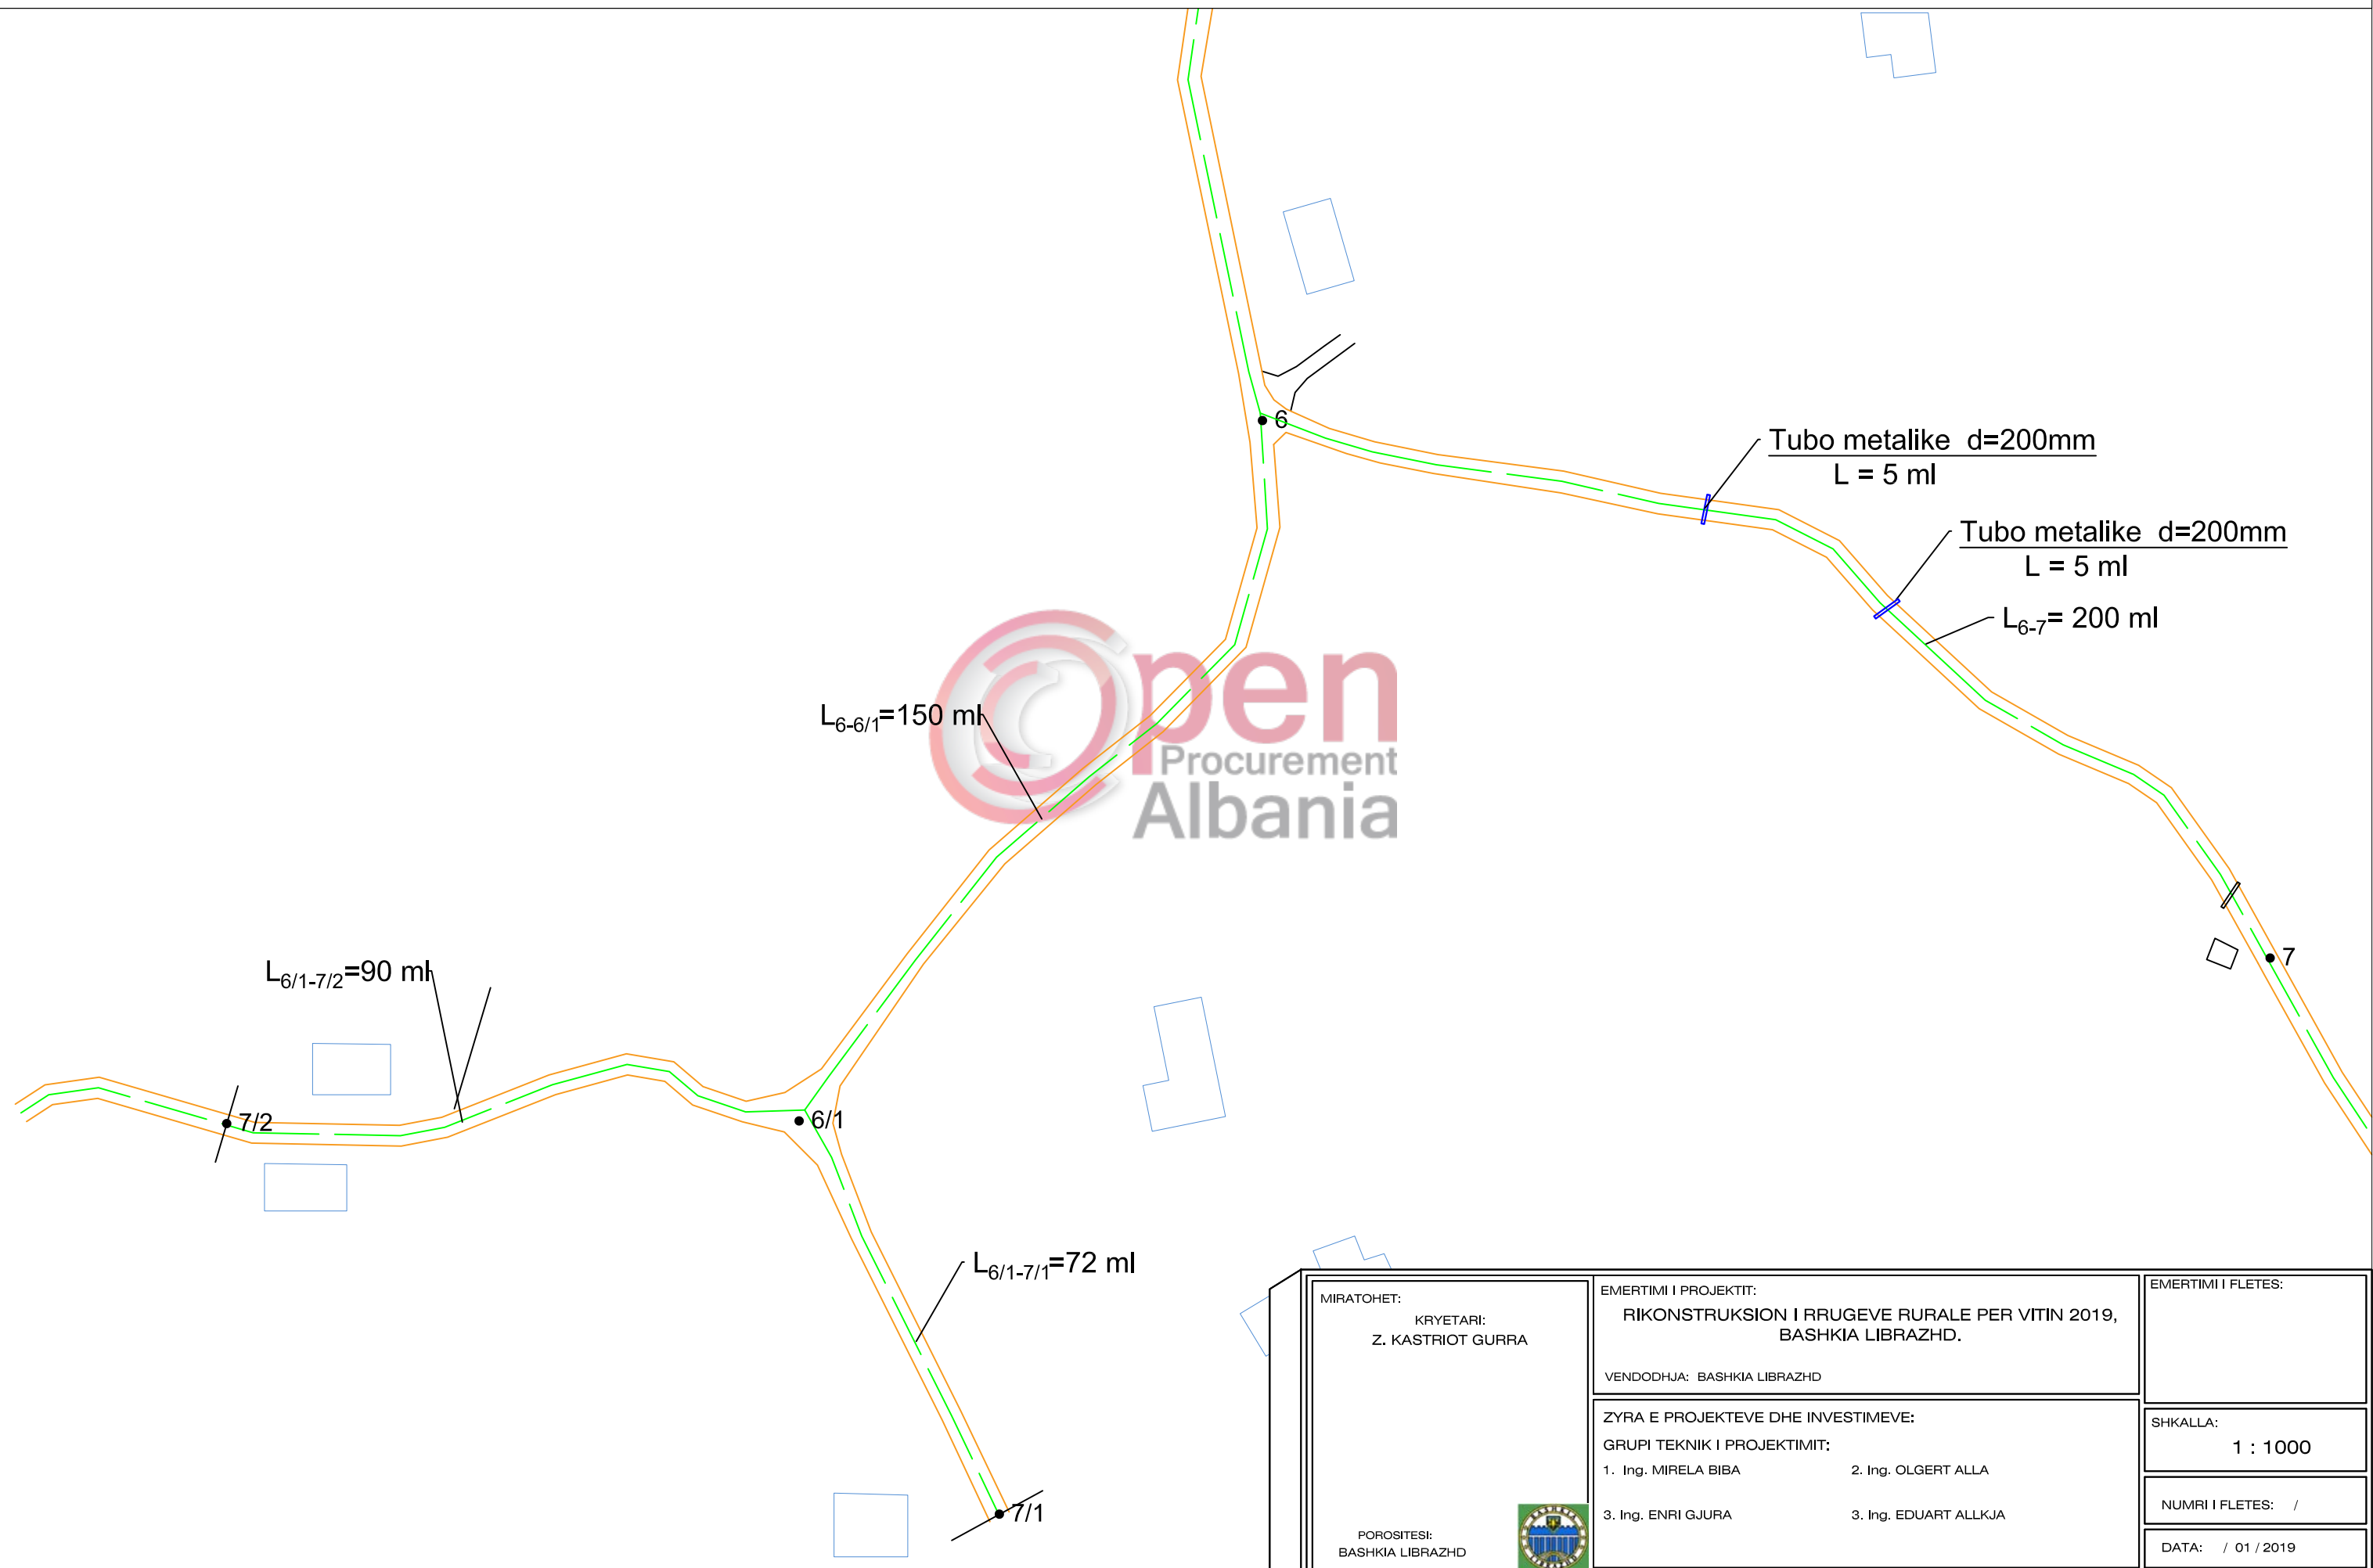

L<sub>6-6/1</sub>=150 ml

Tubo metalike d=200mm  
L = 5 ml

Tubo metalike d=200mm  
L = 5 ml

L<sub>6-7</sub>= 200 ml

L<sub>6/1-7/2</sub>=90 ml

L<sub>6/1-7/1</sub>=72 ml

MIRATOHET: KRYETARI: Z. KASTRIOT GURRA  POROSITESI: BASHKIA LIBRAZHD	EMERTIMI I PROJEKTTIT: RIKONSTRUKSION I RRUGEVE RURALE PER VITIN 2019, BASHKIA LIBRAZHD.	EMERTIMI I FLETES:  
	VENDODHJA: BASHKIA LIBRAZHD	SHKALLA: 1 : 1000
ZYRA E PROJEKTEVE DHE INVESTIMEVE: GRUPI TEKNIK I PROJEKTIMIT: 1. Ing. MIRELA BIBA                      2. Ing. OLGERT ALLA 3. Ing. ENRI GJURA                      3. Ing. EDUART ALLKJA		NUMRI I FLETES: /
		DATA: / 01 / 2019



# RIKONSTRUKSION I RRUGES DOTKOVE, NJ.A LUNK.



MIRATOHET: KRYETARI: Z. KASTRIOT GURRA  POROSITESI: BASHKIA LIBRAZHD	EMERTIMI I PROJEKTIT: RIKONSTRUKSION I RRUGEVE RURALE PER VITIN 2019, BASHKIA LIBRAZHD.	EMERTIMI I FLETES:
	VENDODHJA: BASHKIA LIBRAZHD	ZYRA E PROJEKTEVE DHE INVESTIMEVE: GRUPI TEKNIK I PROJEKTIMIT: 1. Ing. MIRELA BIBA                      2. Ing. OLGERT ALLA 3. Ing. ENRI GJURA                      3. Ing. EDUART ALLKJA
		NUMRI I FLETES: /
		DATA: / 01 / 2019



# RIKONSTRUKSION I RRUGES SE LAGJES FERRE, NJ.A HOTOLISHT.

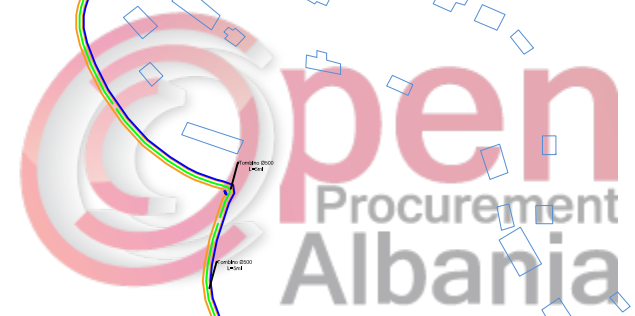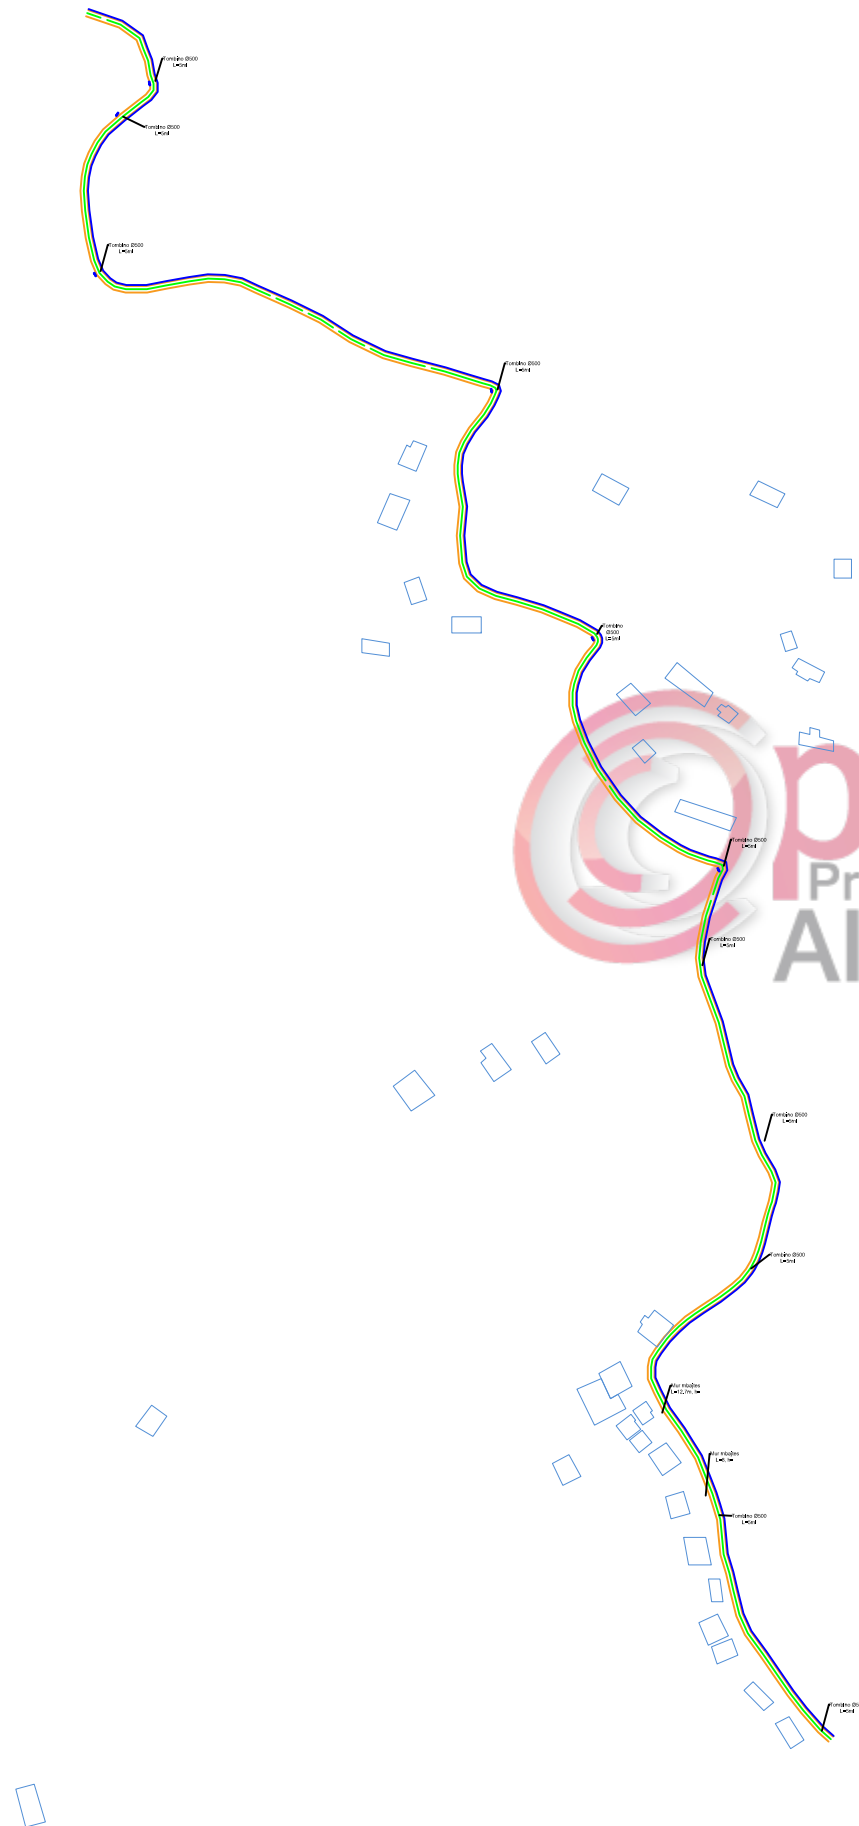

MIRATOHET:  
KRYETARI:  
Z. KASTRIOT GURRA

POROSITESI:  
BASHKIA LIBRAZHD



EMERTIMI I PROJEKTIT:  
RIKONSTRUKSION I RRUGEVE RURALE PER VITIN 2019,  
BASHKIA LIBRAZHD.

VENDODHJA: BASHKIA LIBRAZHD

ZYRA E PROJEKTEVE DHE INVESTIMEVE:

GRUPI TEKNIK I PROJEKTIMIT:

- |                     |                       |
|---------------------|-----------------------|
| 1. Ing. MIRELA BIBA | 2. Ing. OLGERT ALLA   |
| 3. Ing. ENRI GJURA  | 3. Ing. EDUART ALLKJA |

EMERTIMI I FLETES:


SHKALLA:

1 : 4000

NUMRI I FLETES: /


DATA: / 01 / 2019

# RIKONSTRUKSION I RRUGES SE LAGJES FERRE, NJ.A HOTOLISHT.

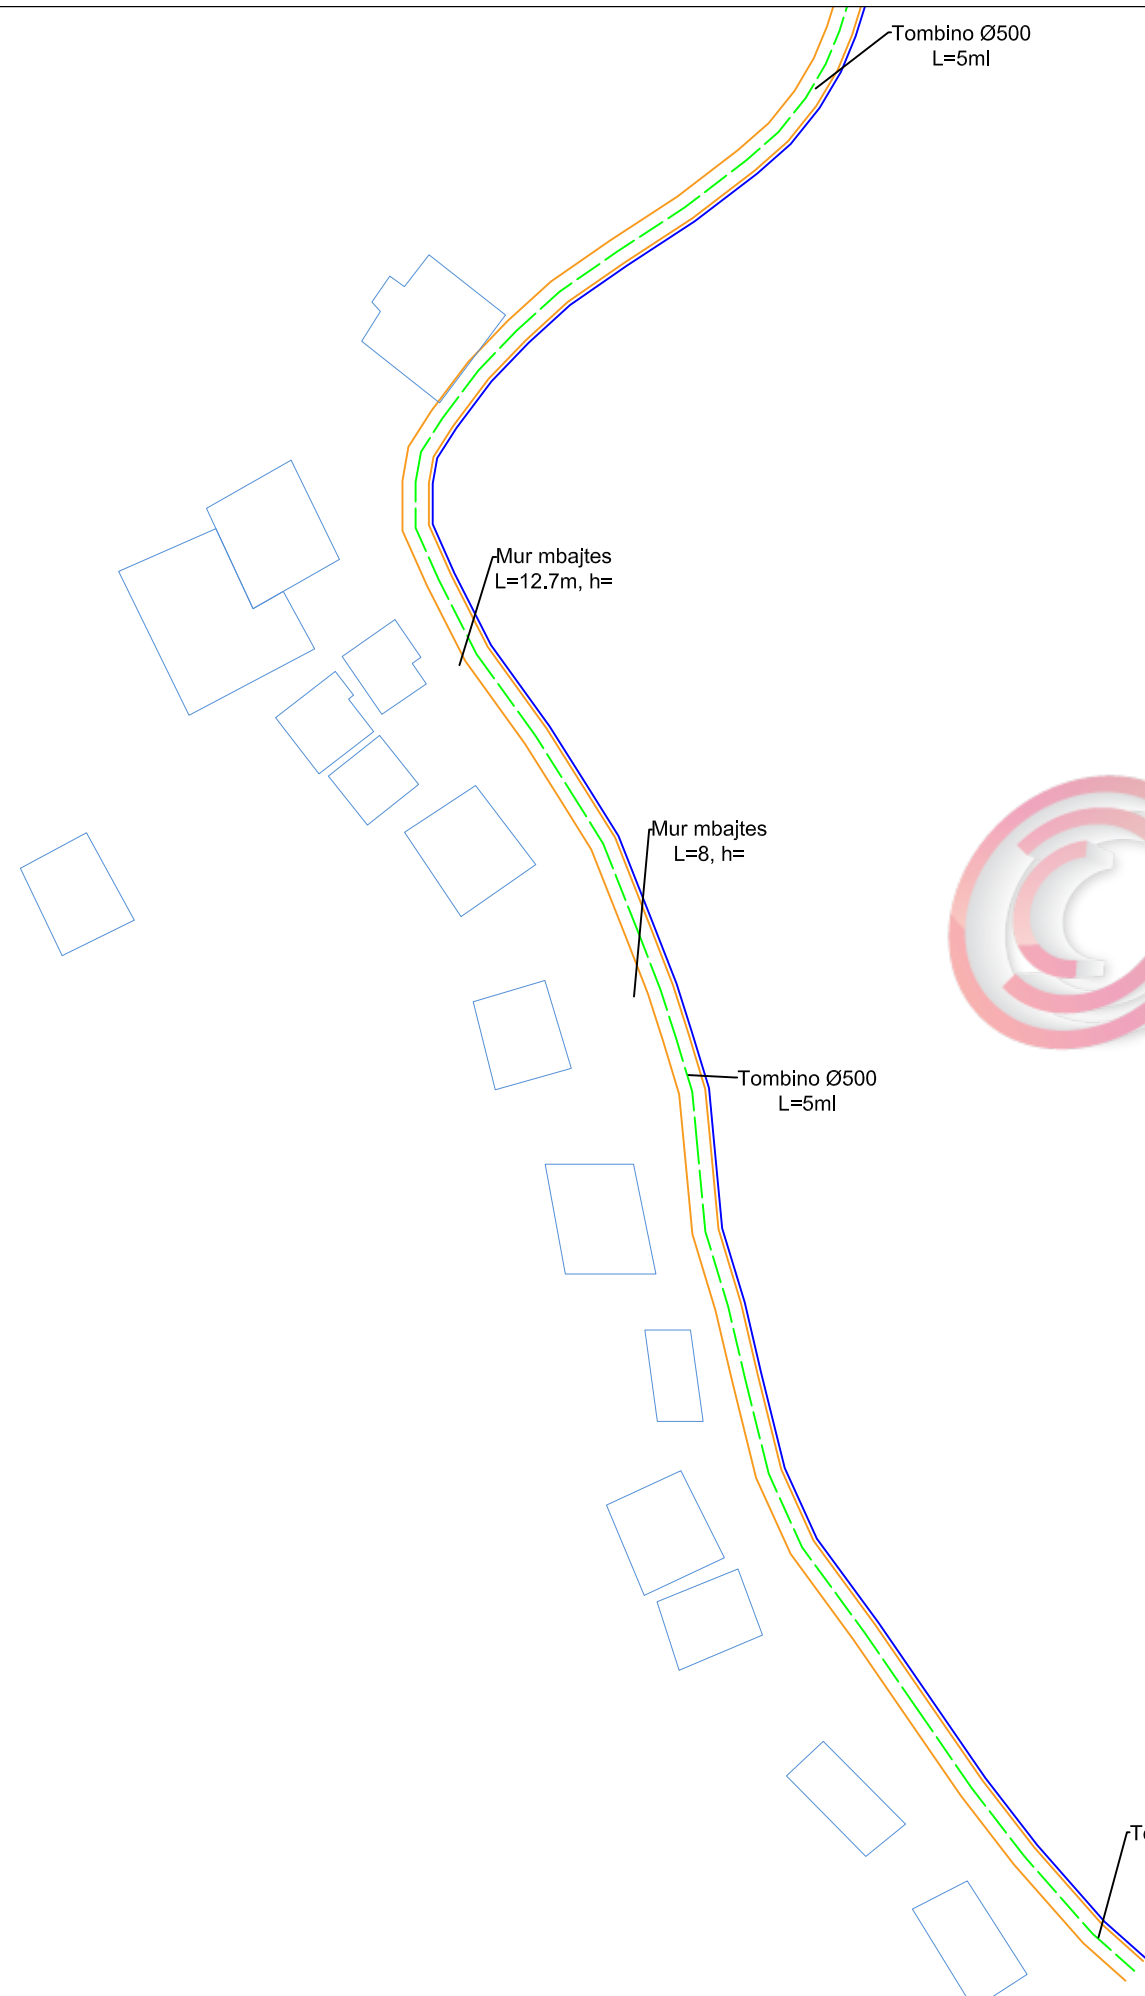

MIRATOHET: KRYETARI: Z. KASTRIOT GURRA  POROSITESI: BASHKIA LIBRAZHD	EMERTIMI I PROJEKTIT: RIKONSTRUKSION I RRUGEVE RURALE PER VITIN 2019, BASHKIA LIBRAZHD.	EMERTIMI I FLETES:
	VENDODHJA: BASHKIA LIBRAZHD	ZYRA E PROJEKTEVE DHE INVESTIMEVE: GRUPI TEKNIK I PROJEKTIMIT: 1. Ing. MIRELA BIBA                      2. Ing. OLGERT ALLA 3. Ing. ENRI GJURA                      3. Ing. EDUART ALLKJA
		NUMRI I FLETES: /
		DATA: / 01 / 2019

# RIKONSTRUKSION I RRUGES SE LAGJES FERRE, NJ.A HOTOLISHT.

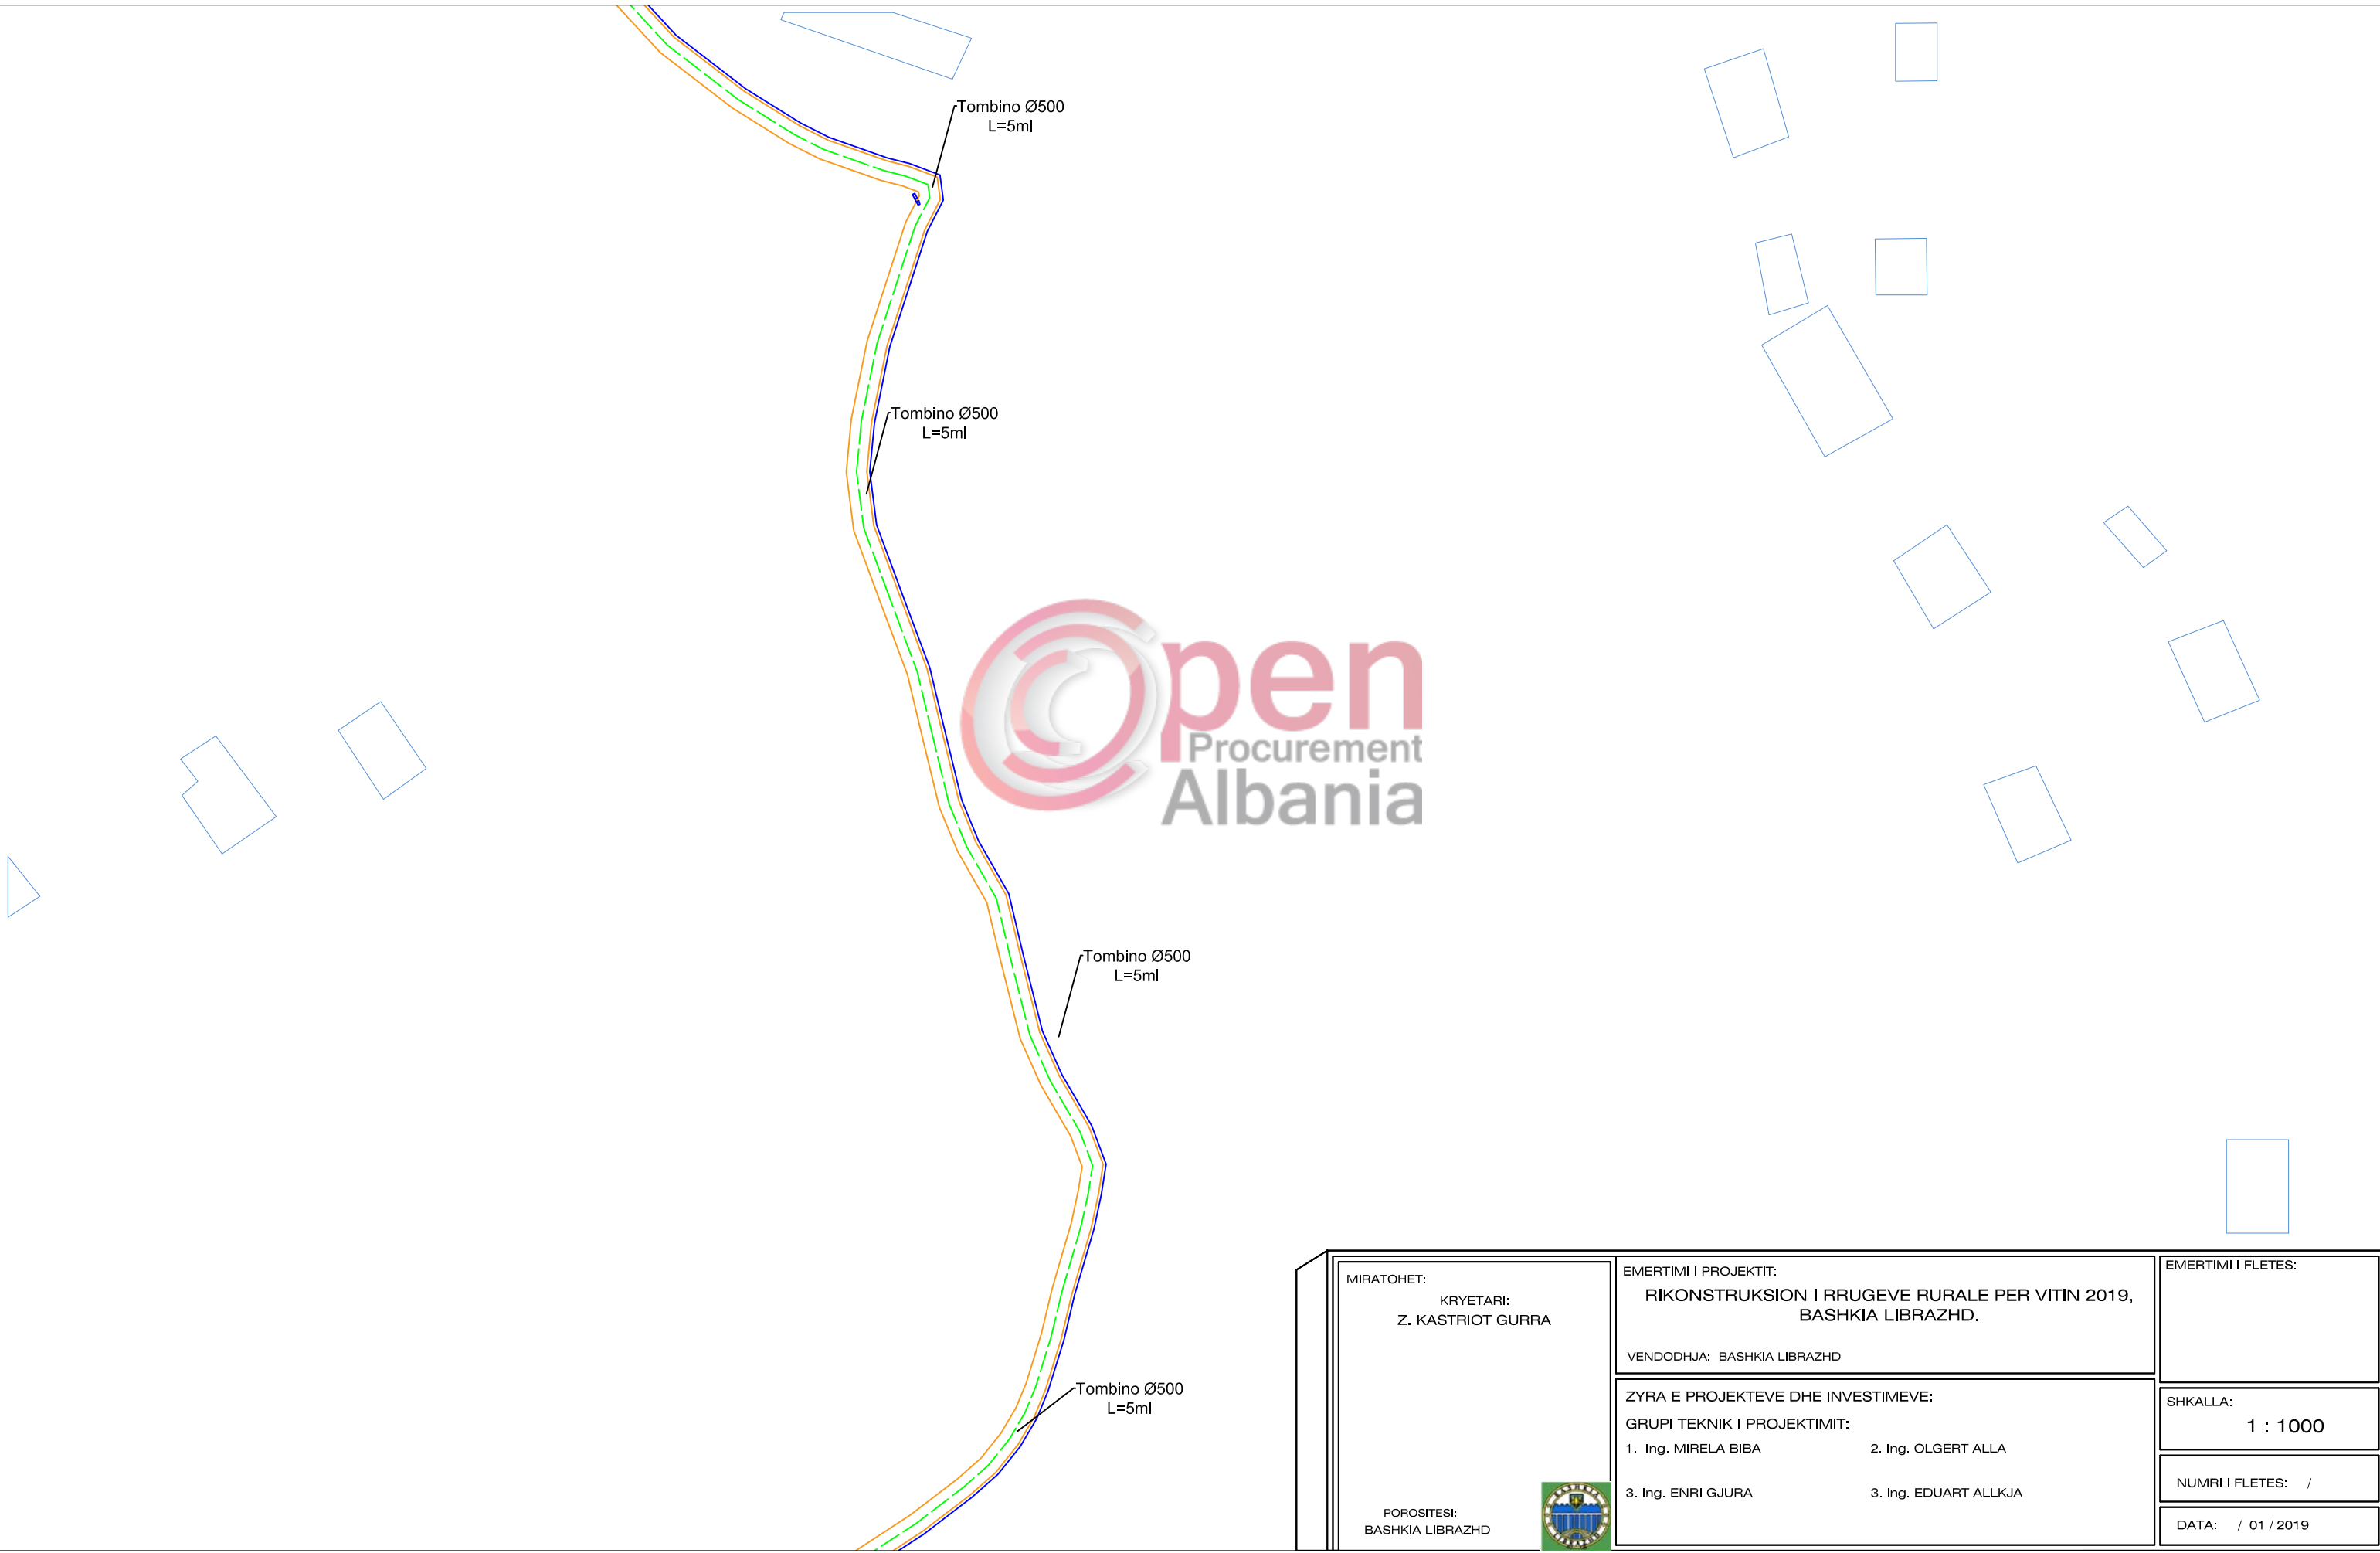

MIRATOHET: KRYETARI: Z. KASTRIOT GURRA  POROSITESI: BASHKIA LIBRAZHD	EMERTIMI I PROJEKTIT: RIKONSTRUKSION I RRUGEVE RURALE PER VITIN 2019, BASHKIA LIBRAZHD.	EMERTIMI I FLETES:
	VENDODHJA: BASHKIA LIBRAZHD	ZYRA E PROJEKTEVE DHE INVESTIMEVE: GRUPI TEKNIK I PROJEKTIMIT: 1. Ing. MIRELA BIBA                      2. Ing. OLGERT ALLA 3. Ing. ENRI GJURA                      3. Ing. EDUART ALLKJA
		NUMRI I FLETES: /
		DATA: / 01 / 2019




# RIKONSTRUKSION I RRUGES SE LAGJES FERRE, NJ.A HOTOLISHT.




MIRATOHET: KRYETARI: Z. KASTRIOT GURRA  POROSITESI: BASHKIA LIBRAZHD	EMERTIMI I PROJEKTIT: <b>RIKONSTRUKSION I RRUGEVE RURALE PER VITIN 2019, BASHKIA LIBRAZHD.</b>	EMERTIMI I FLETES:
	VENDODHJA: BASHKIA LIBRAZHD	
	ZYRA E PROJEKTEVE DHE INVESTIMEVE: GRUPI TEKNIK I PROJEKTIMIT: 1. Ing. MIRELA BIBA 2. Ing. OLGERT ALLA 3. Ing. ENRI GJURA 3. Ing. EDUART ALLKJA	SHKALLA: <b>1 : 1000</b>
		NUMRI I FLETES: /
		DATA: / 01 / 2019


# RIKONSTRUKSION I RRUGES SE LAGJES FERRE, NJ.A HOTOLISHT.




<b>MIRATOHET:</b> KRYETARI: Z. KASTRIOT GURRA  <b>POROSITESI:</b> BASHKIA LIBRAZHD 	<b>EMERTIMI I PROJEKTTIT:</b> RIKONSTRUKSION I RRUGEVE RURALE PER VITIN 2019, BASHKIA LIBRAZHD.	<b>EMERTIMI I FLETES:</b>
	VENDODHJA: BASHKIA LIBRAZHD	
	<b>ZYRA E PROJEKTEVE DHE INVESTIMEVE:</b> <b>GRUPI TEKNIK I PROJEKTIMIT:</b> 1. Ing. MIRELA BIBA                      2. Ing. OLGERT ALLA 3. Ing. ENRI GJURA                      3. Ing. EDUART ALLKJA	<b>SHKALLA:</b> 1 : 1000
		<b>NUMRI I FLETES:</b> /
		<b>DATA:</b> / 01 / 2019

# RIKONSTRUKSION I RRUGES SHERAJ - ASLAZI, FUNARES, NJ.A ORENJE.

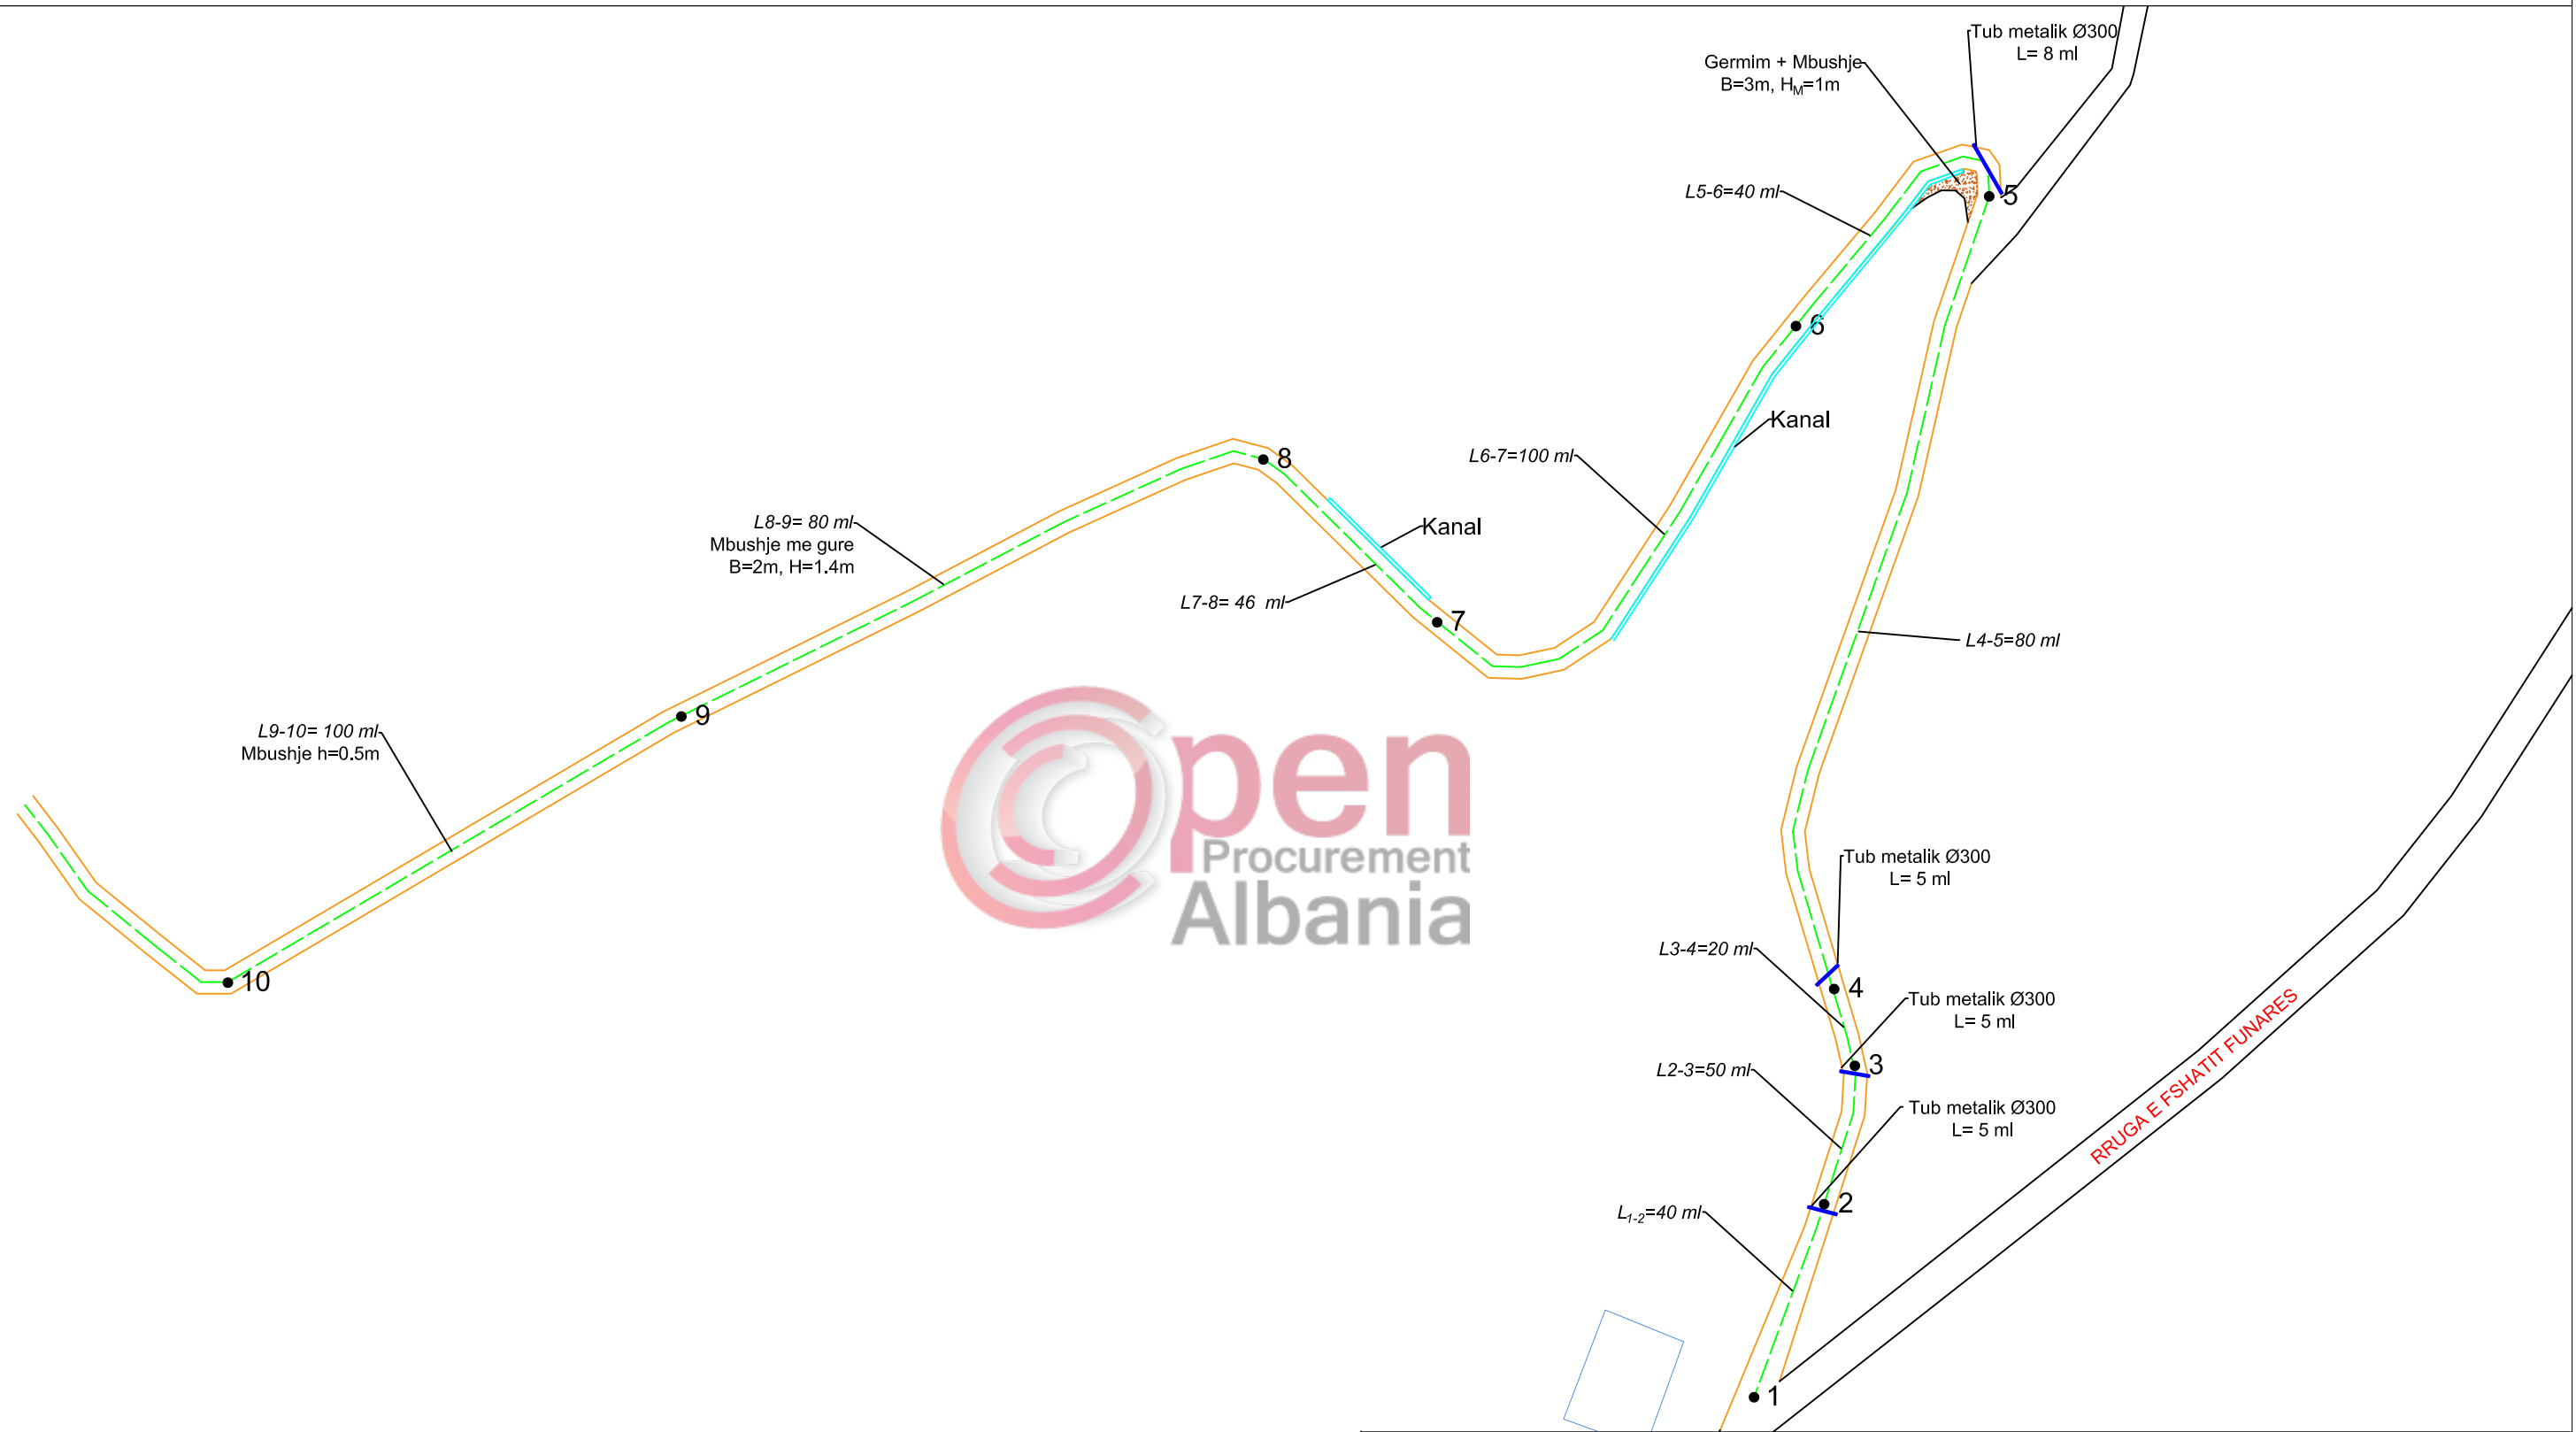

MIRATOHET: KRYETARI: Z. KASTRIOT GURRA  POROSITESI: BASHKIA LIBRAZHD	EMERTIMI I PROJEKTIT: RIKONSTRUKSION I RRUGEVE RURALE PER VITIN 2019, BASHKIA LIBRAZHD.	EMERTIMI I FLETES:
	VENDODHJA: BASHKIA LIBRAZHD	SHKALLA: 1 : 1000
ZYRA E PROJEKTEVE DHE INVESTIMEVE: GRUPI TEKNIK I PROJEKTIMIT: 1. Ing. MIRELA BIBA 2. Ing. OLGERT ALLA 3. Ing. ENRI GJURA 3. Ing. EDUART ALLKJA	NUMRI I FLETES: /	
	DATA: / 01 / 2019	

RIKONSTRUKSION I RRUGES LAGJE ROCI - BOGDANI, NJ.A HOTOLISHT.  
(pjesa e shembur)

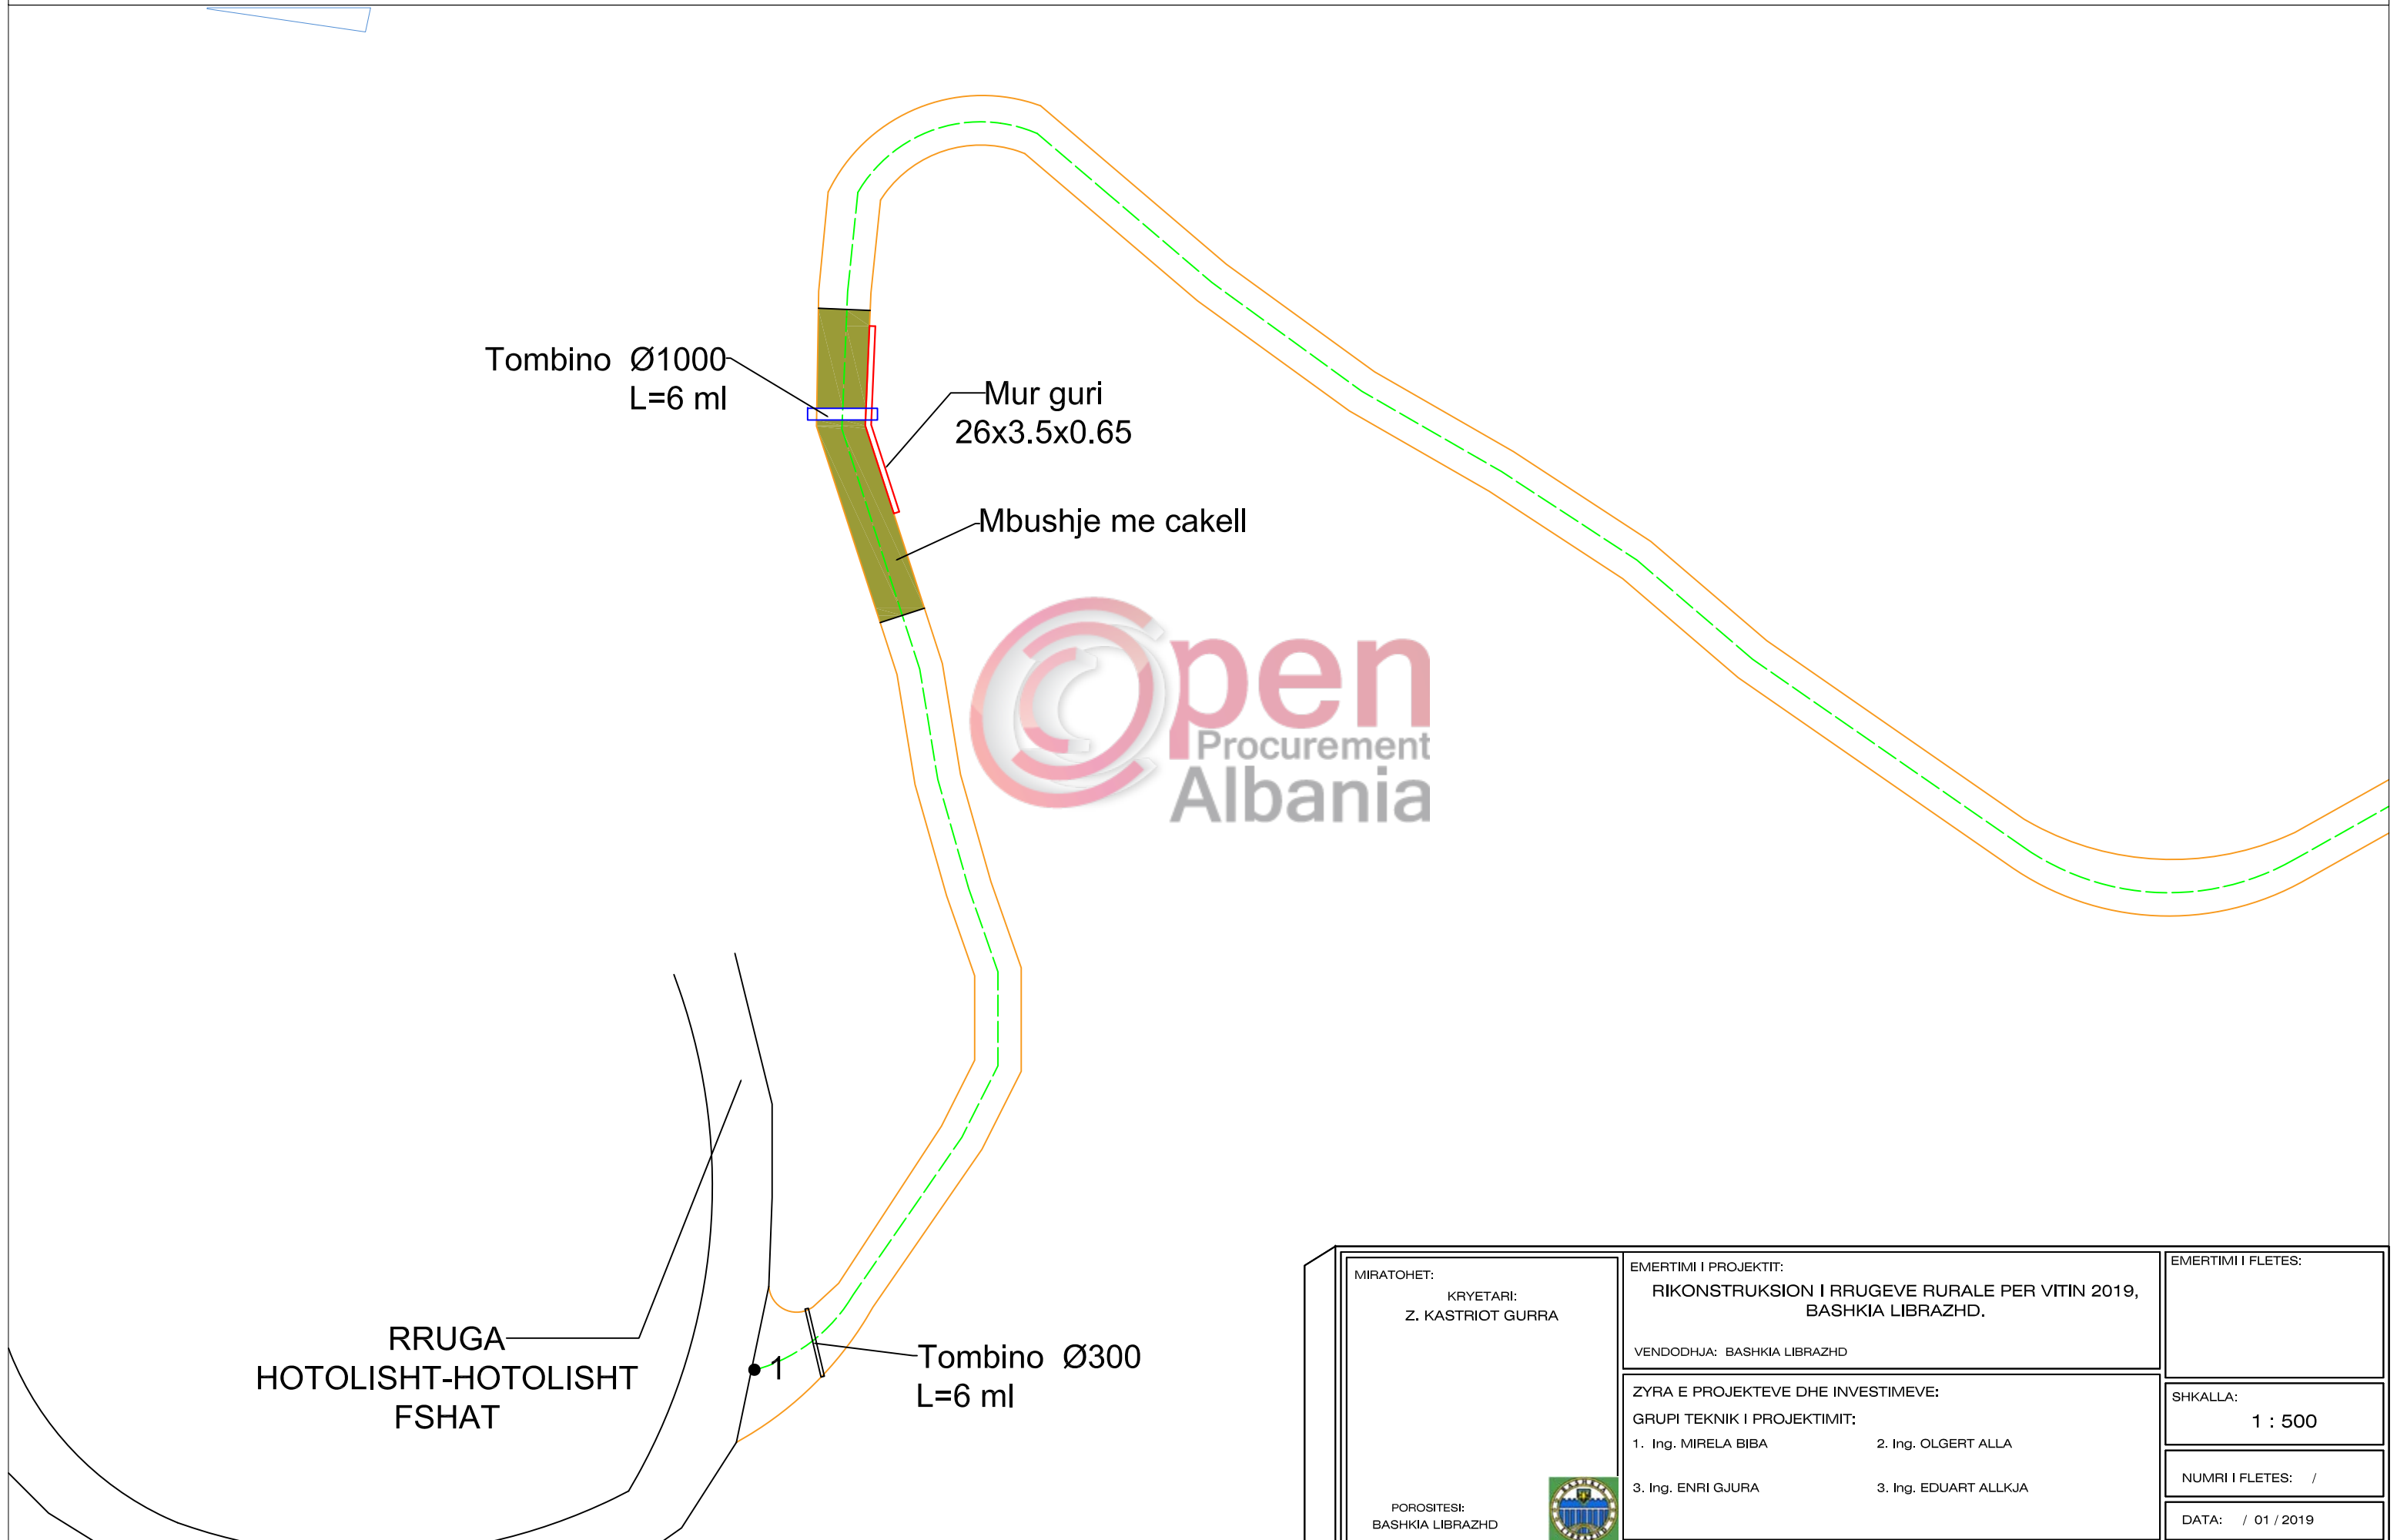


RRUGA  
HOTOLISHT-HOTOLISHT  
FSHAT

Tombino Ø300  
L=6 ml

MIRATOHET: KRYETARI: Z. KASTRIOT GURRA  POROSITESI: BASHKIA LIBRAZHD	EMERTIMI I PROJEKTTIT: RIKONSTRUKSION I RRUGEVE RURALE PER VITIN 2019, BASHKIA LIBRAZHD.	EMERTIMI I FLETES:
	VENDODHJA: BASHKIA LIBRAZHD	SHKALLA: 1 : 500
ZYRA E PROJEKTEVE DHE INVESTIMEVE: GRUPI TEKNIK I PROJEKTIMIT: 1. Ing. MIRELA BIBA                      2. Ing. OLGERT ALLA 3. Ing. ENRI GJURA                      3. Ing. EDUART ALLKJA		NUMRI I FLETES: /
		DATA: / 01 / 2019



# RIKONSTRUKSION I RRUGES LAGJA RAFJE, FSHATI SPATHAR NJ.A QENDER.

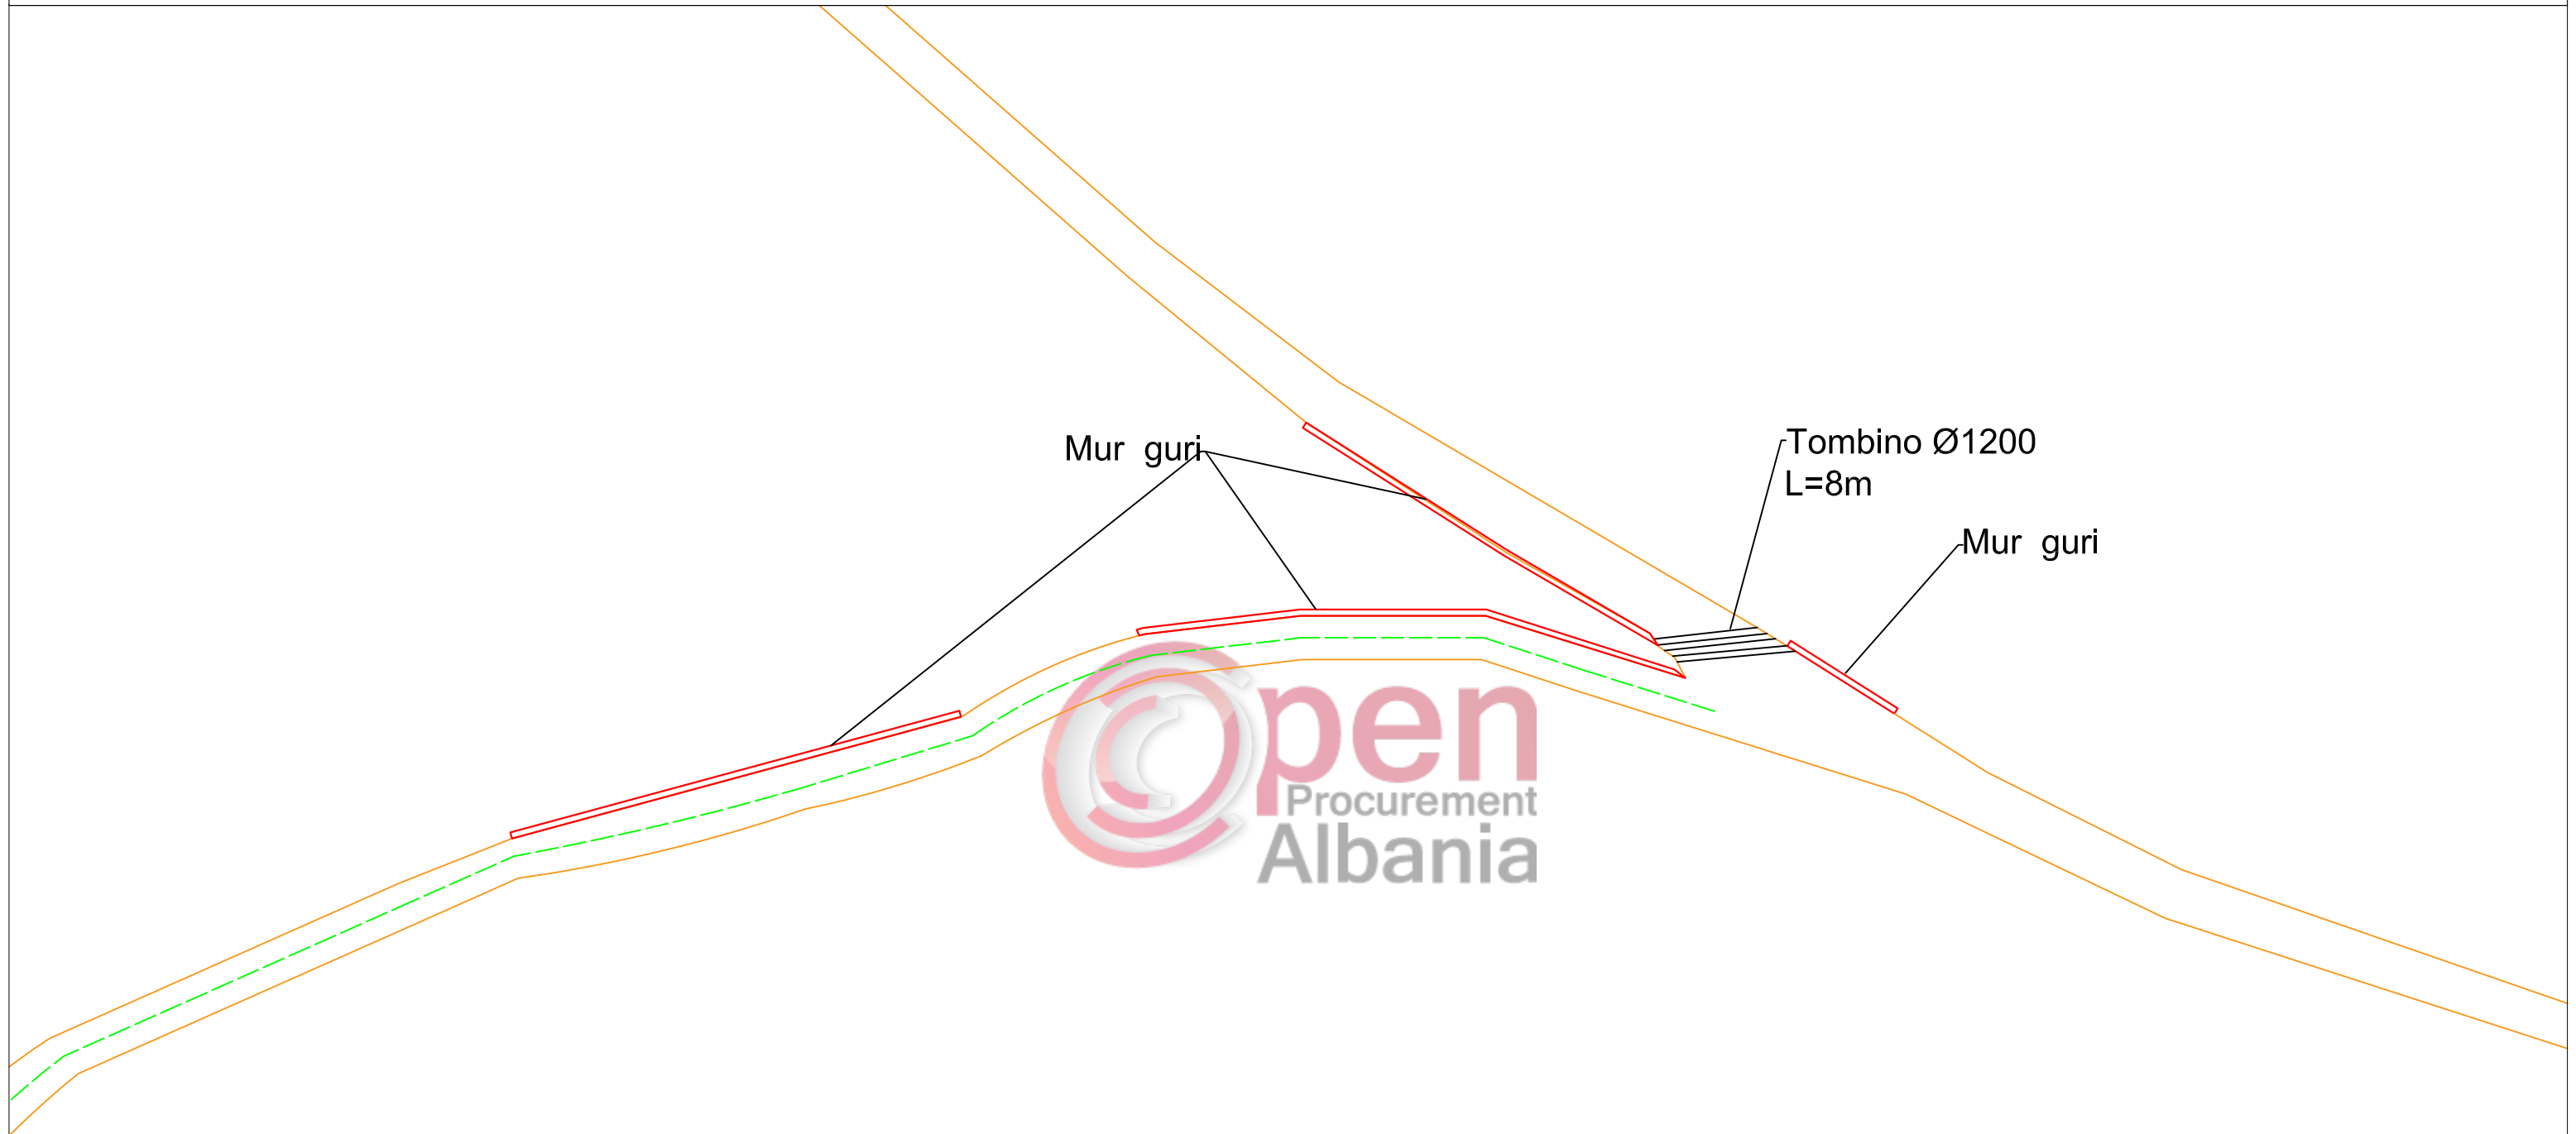

MIRATOHET: KRYETARI: Z. KASTRIOT GURRA	EMERTIMI I PROJEKTIT: RIKONSTRUKSION I RRUGEVE RURALE PER VITIN 2019, BASHKIA LIBRAZHD.	EMERTIMI I FLETES:
	VENDODHJA: BASHKIA LIBRAZHD	
POROSITESI: BASHKIA LIBRAZHD	ZYRA E PROJEKTEVE DHE INVESTIMEVE: GRUPI TEKNIK I PROJEKTIMIT: 1. Ing. MIRELA BIBA 2. Ing. OLGERT ALLA 3. Ing. ENRI GJURA 3. Ing. EDUART ALLKJA	SHKALLA: 1 : 500
		NUMRI I FLETES: /
		DATA: / 01 / 2019