

PROJEKTI I ZBATIMIT


**OBJEKTI: "RIKUALIFIKIM I RRUGES "20 JANARI", QYTETI
DIVJAKE, BASHKIA DIVJAKË"**



Projektues:
C.E.C GROUP SH.P.K

Miratoi:
BASHKIA DIVJAKE
Kryetari
Fredri KOKONESHI

PLANIMETRIA E PERGJITHSHME E RRUGES "20 JANARI"

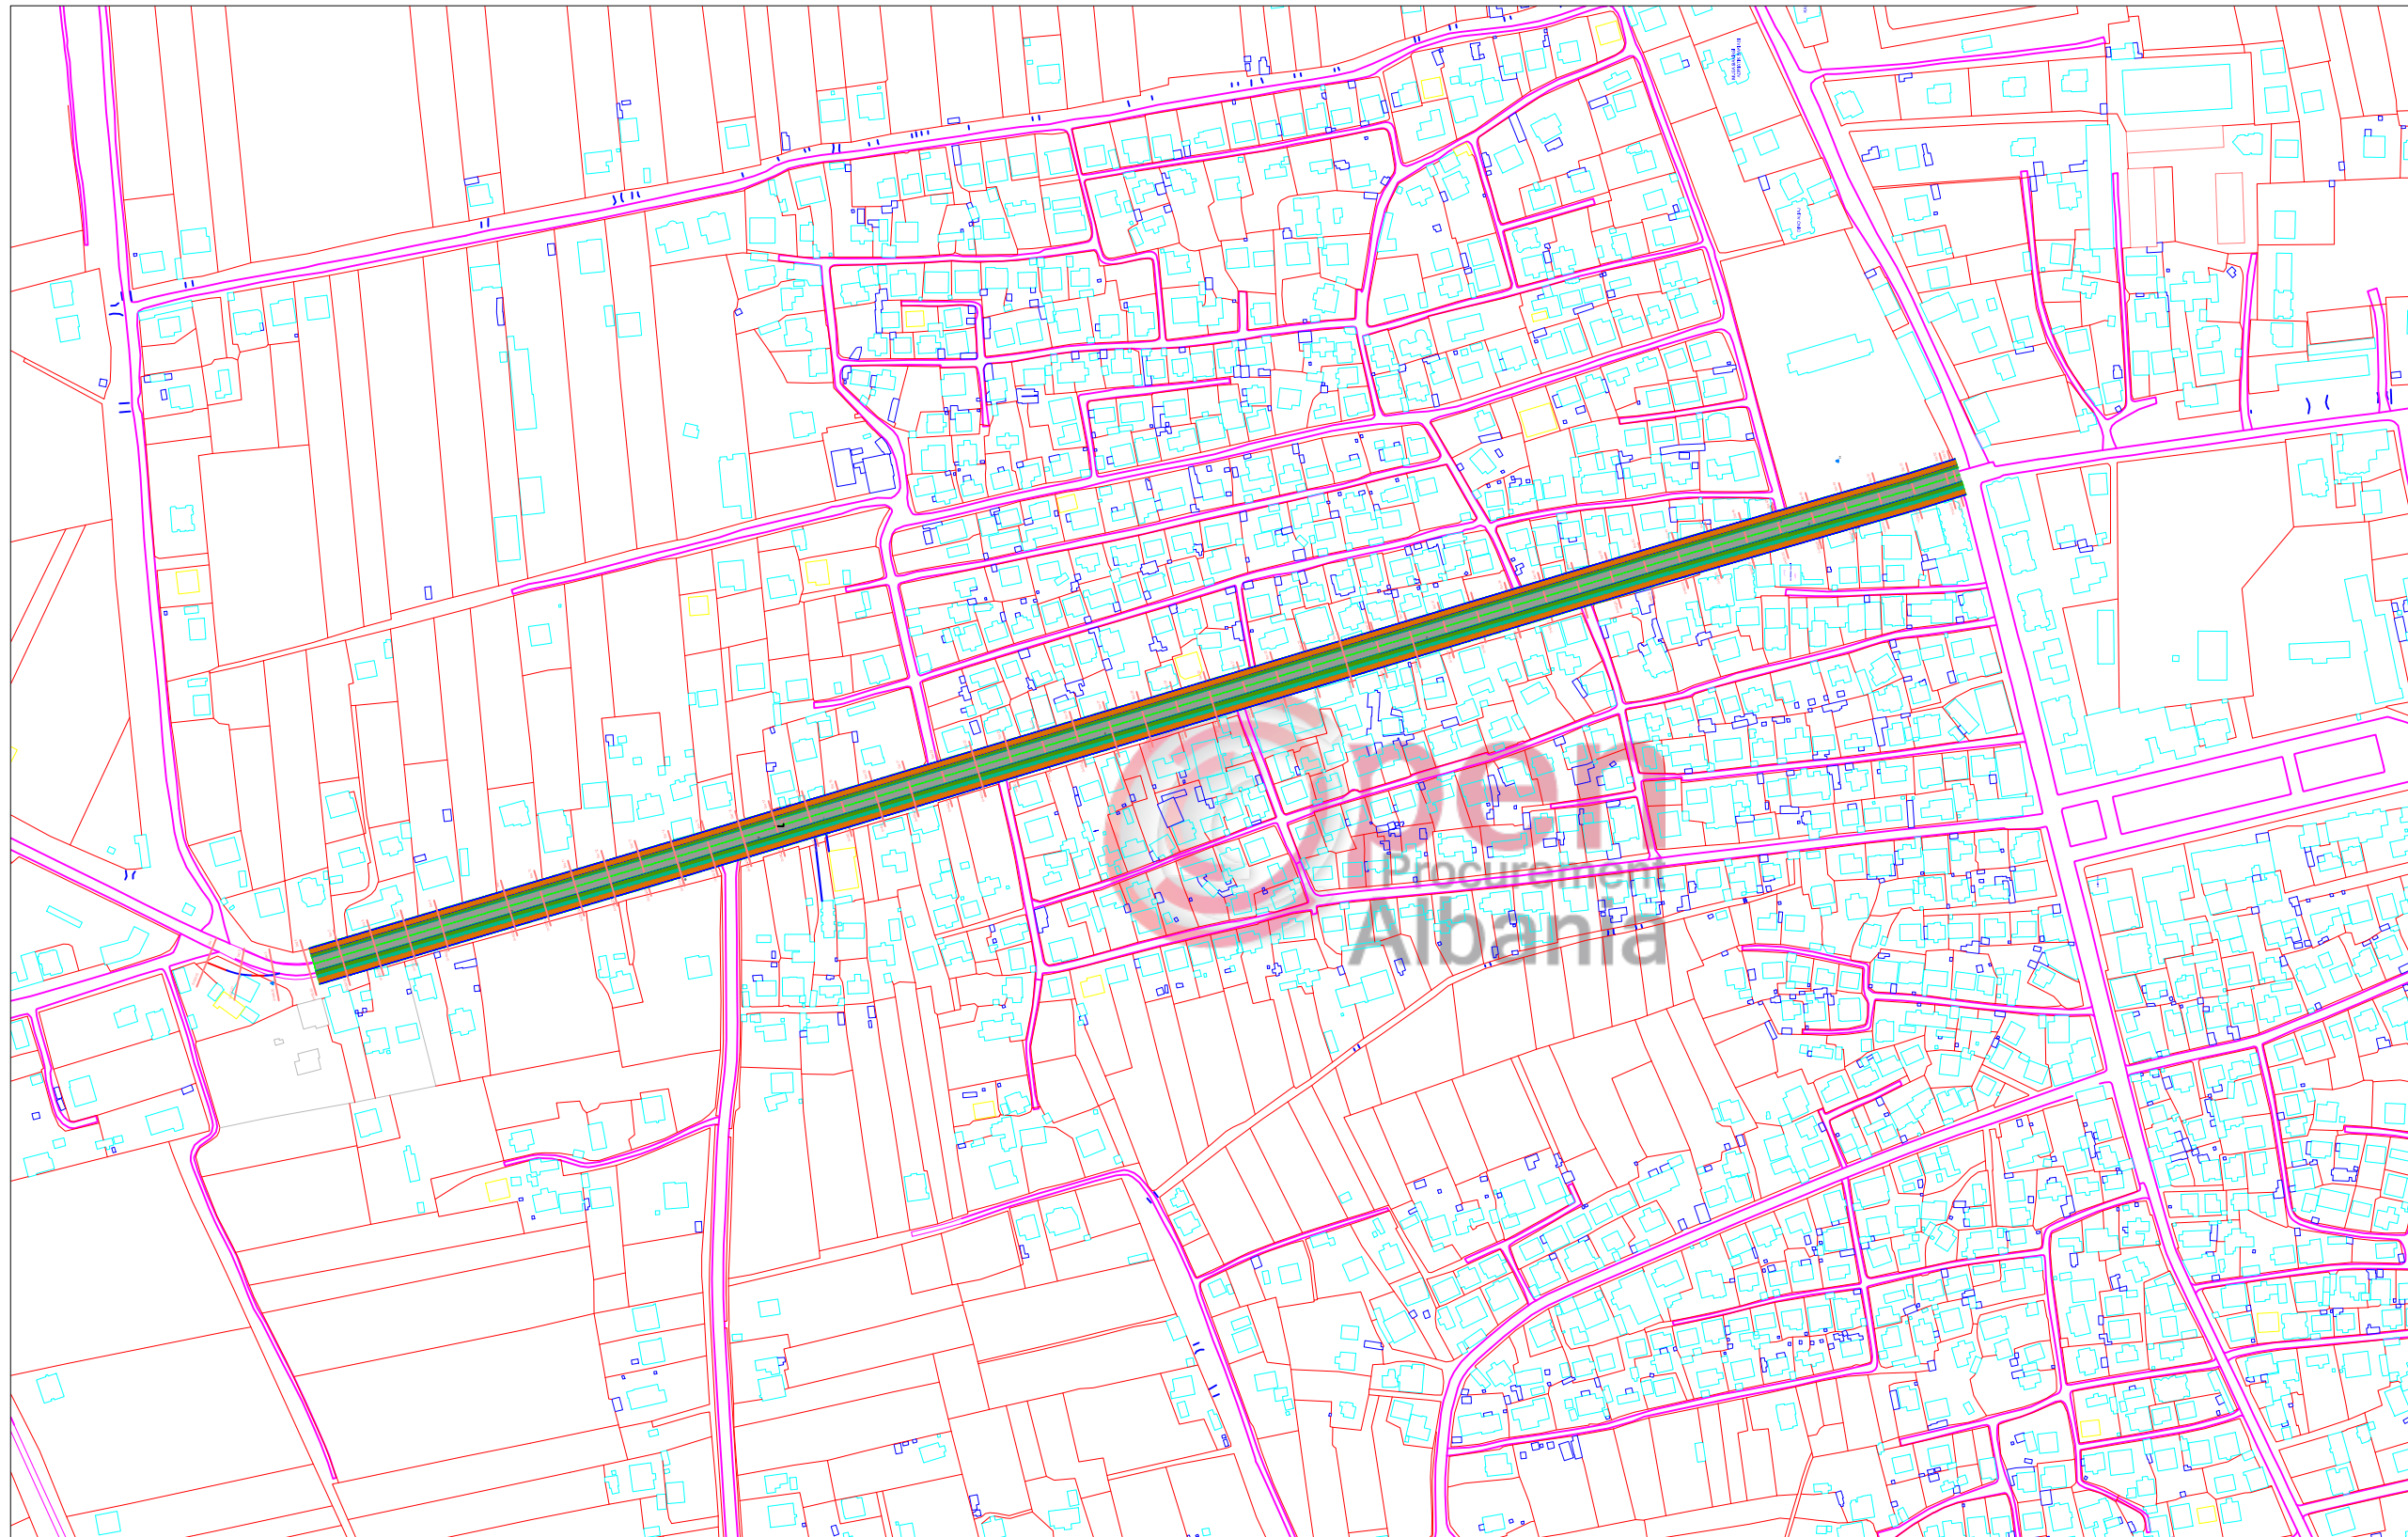

Shenime

Investitor
Bashkia Divjake

Emertimi i projektit
OBJEKTI: "RIKUALIFIKIM I RRUGES "20 JANARI", QYTETI DIVJAKE, BASHKIA DIVJAKË"



Faza e Projektit
PROJEKT ZBATIM

Projekti i infrastruktures

Konsulenti
C.E.C GROUP SH.P.K

Projektoi	Emer Mbiemer	Firma
Insh. Nderim	Vangjush MBRËÇE	
Insh. Nderim	Andren MBRËÇE	
Insh. Mekanik	Paskal JARAZI	
Insh. Gjeolog	Pellumb TOSKA	
Insh. Elektrik	Xhulian HOXHA	
Insh. Topograf	Nuredin HAMZAI	
Arktekte	Genjana CENGA	
Topograf	Majk SHKURTI	
Insh. Civil	Dorina LICI	
Insh. Civil	Geri GOGAJ	

PLANIMETRIA E RRUGES "20 JANARI"

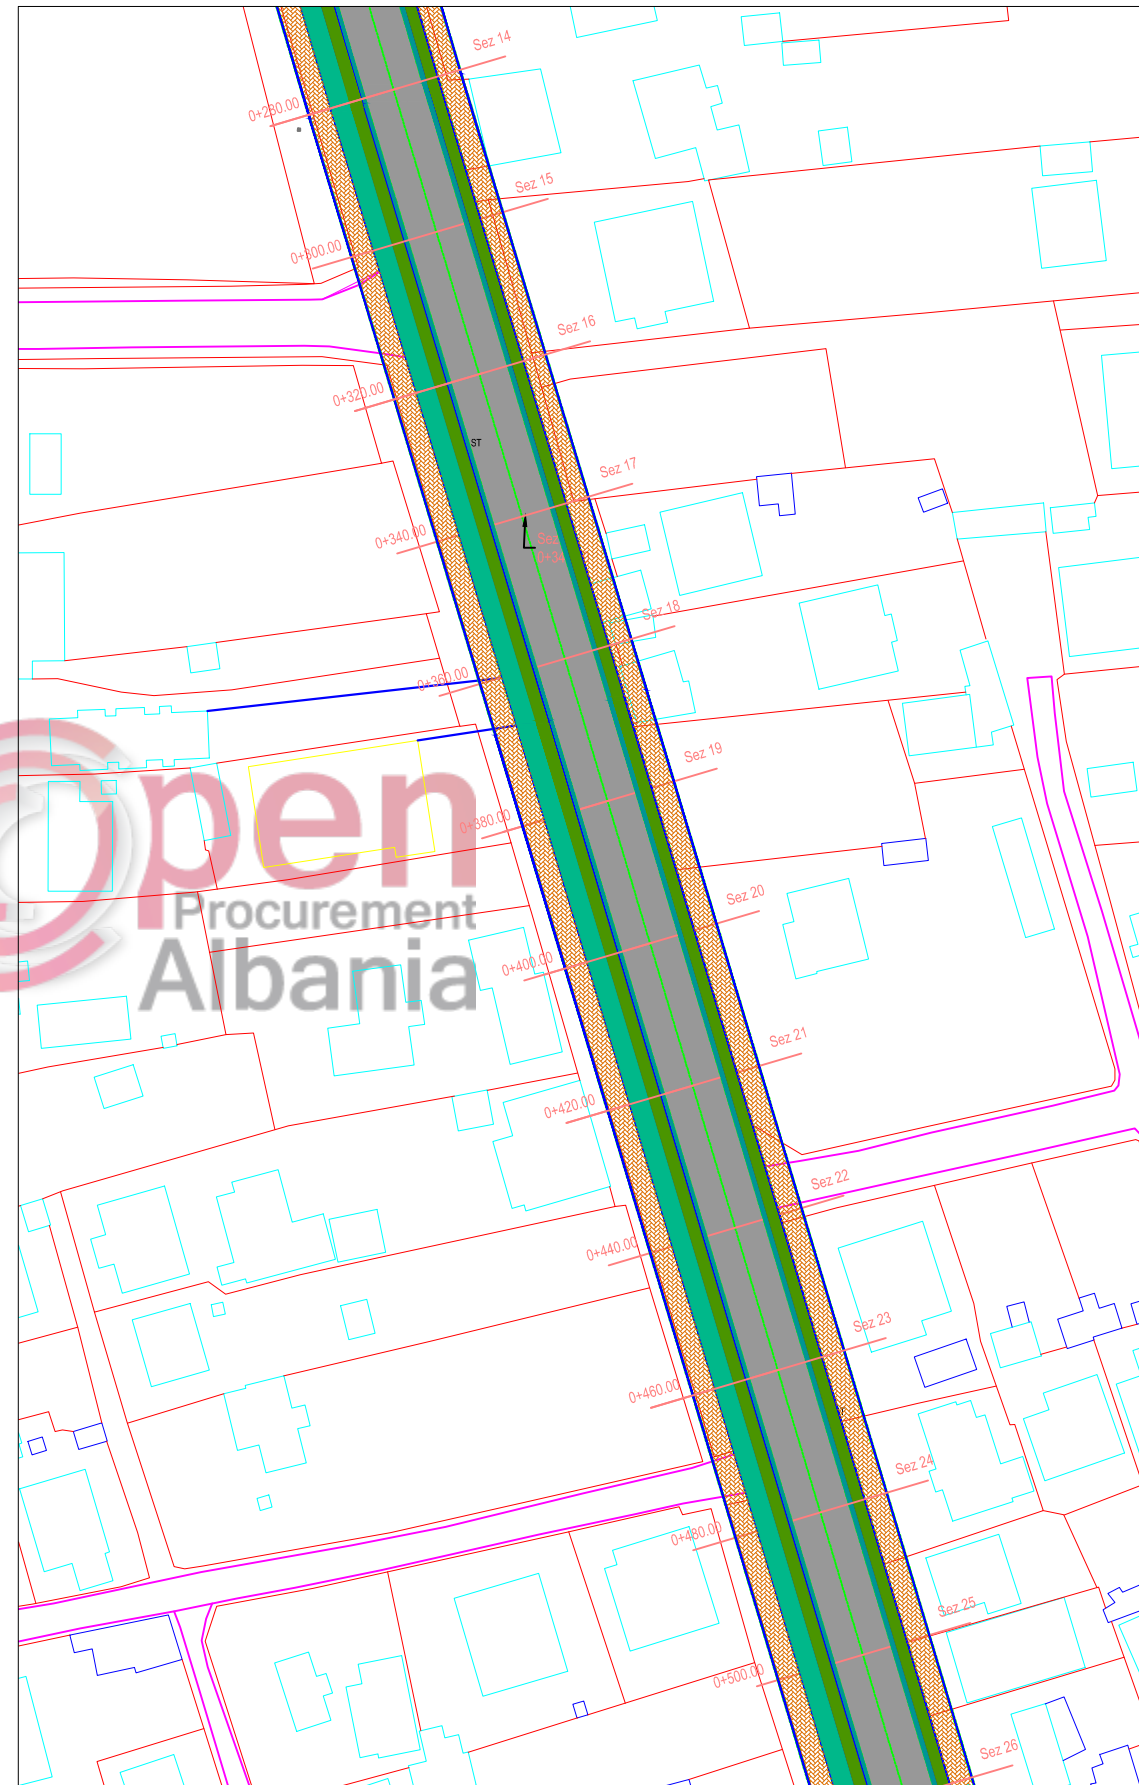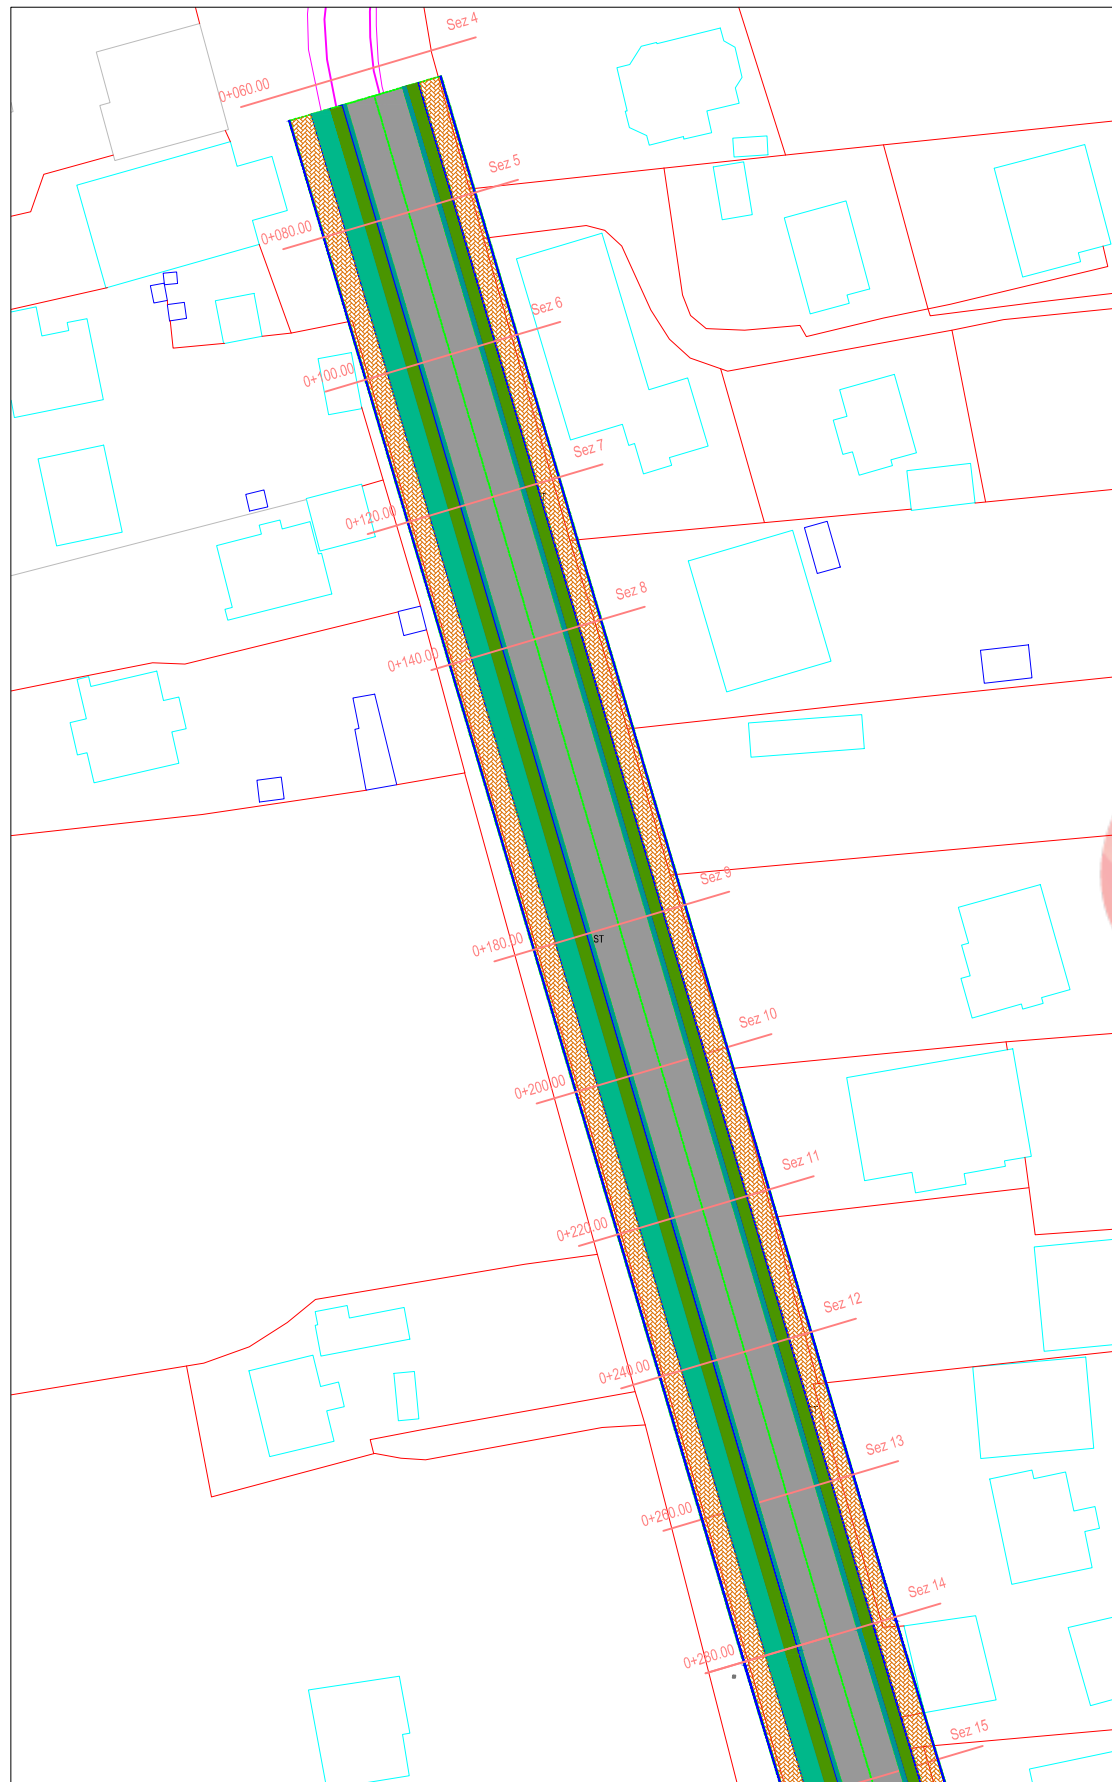

Shenime

Investitor
Bashkia Divjake

Emertimi i projektit
OBJEKTI: "RIKUALIFIKIM I RRUGES "20 JANARI", QYTETI DIVJAKE, BASHKIA DIVJAKË"



Faza e Projektit
PROJEKT ZBATIM

Projekti i infrastruktures

Konsulentit
C.E.C GROUP SH.P.K

Projektoi	Emer Mbiemer	Firma
Insh. Nderim	Vangjush MBRICË	
Insh. Nderim	Andren MBRICË	
Insh. Mekanik	Paskal JARAZI	
Insh. Gjeolog	Pellumb TOSKA	
Insh. Elektrik	Xhulian HOXHA	
Insh. Topograf	Nuredin HAMZAI	
Arktekte	Genjama CENGA	
Topograf	Majk SHKURTI	
Insh. Civil	Dorina LICI	
Insh. Civil	Geri GOGAJ	

PLANIMETRIA E RRUGES "20 JANARI"

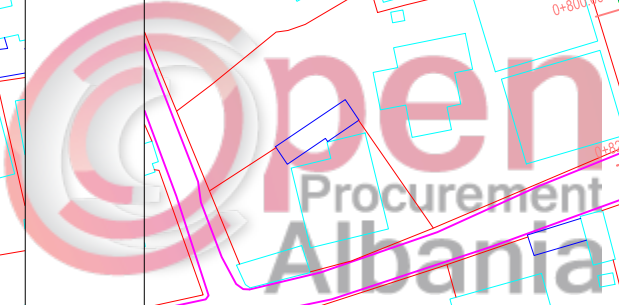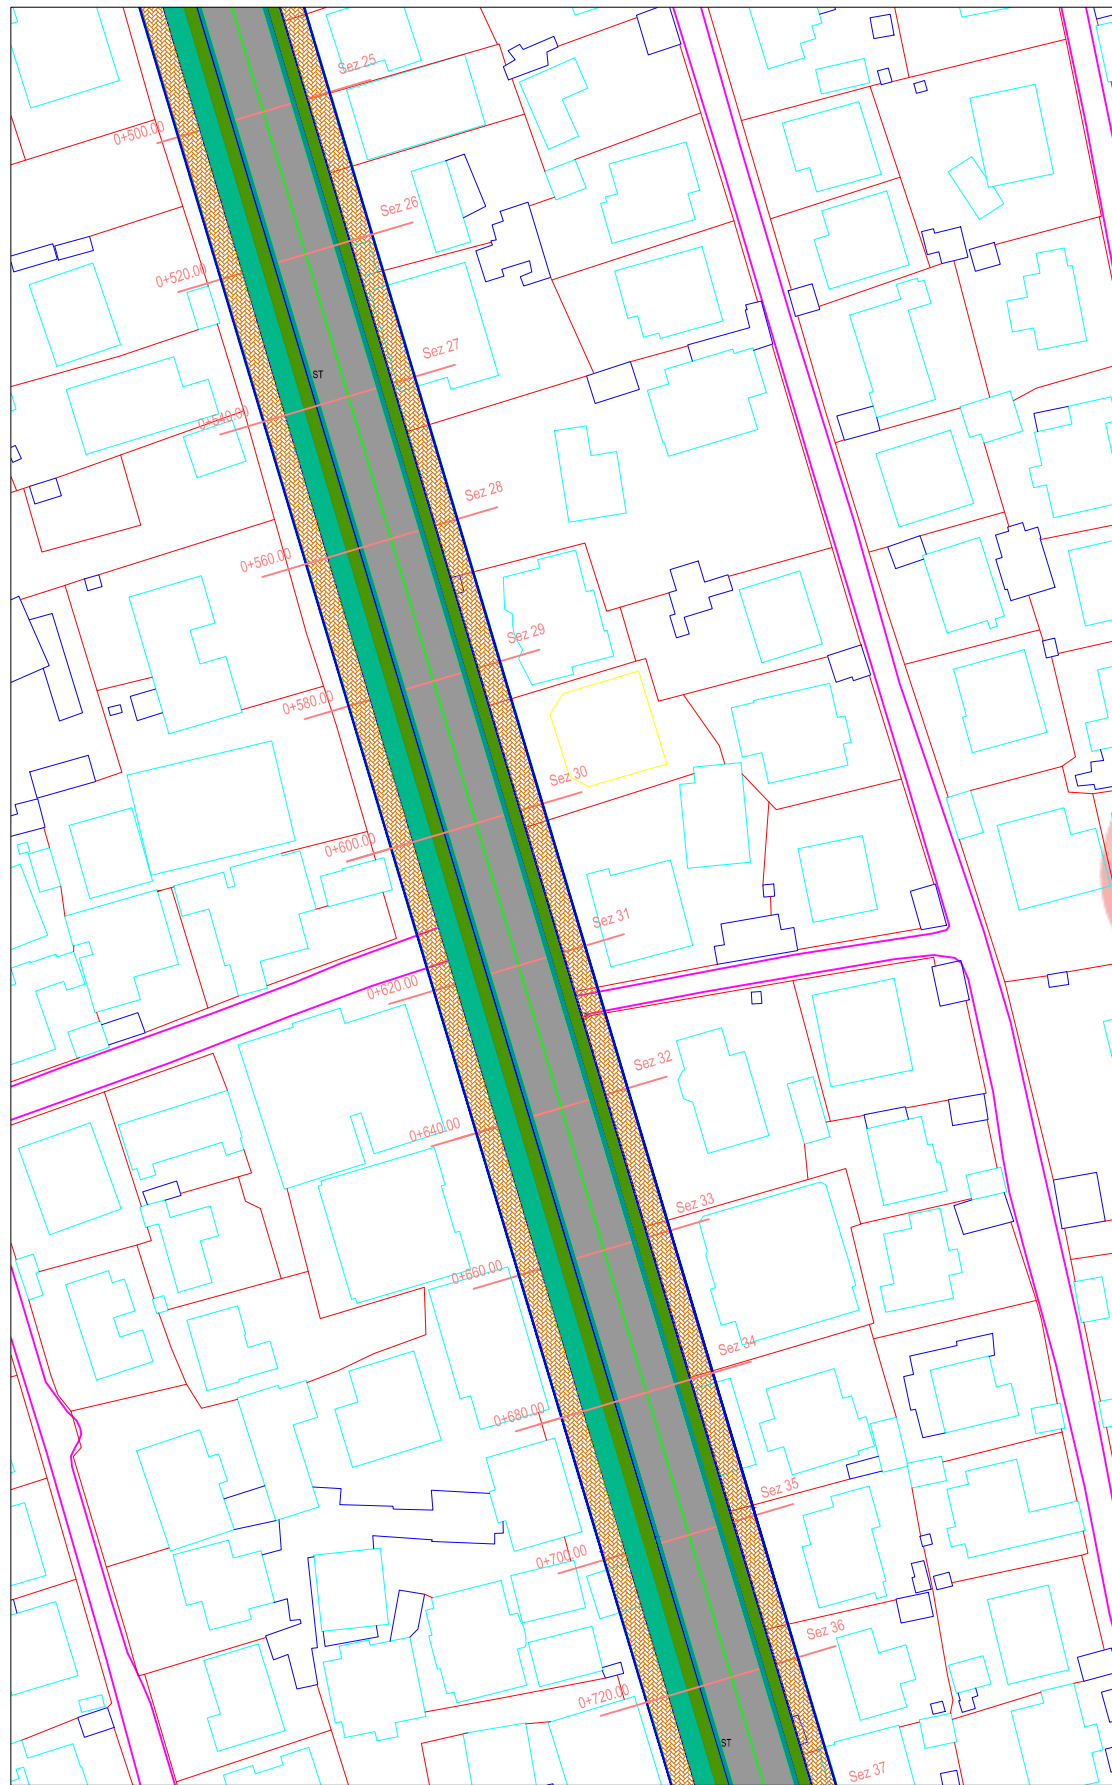

Shenime

Investitor
Bashkia Divjake

Emertimi i projektit
OBJEKTI: "RIKUALIFIKIM I RRUGES "20 JANARI", QYTETI DIVJAKE, BASHKIA DIVJAKË"


Faza e Projektit
PROJEKT ZBATIM

Projekti i infrastruktures

Konsulentit
C.E.C GROUP SH.P.K

Projektoi	Emer Mbiemer	Firma
Insh. Nderim	Vangjush MBRËÇE	
Insh. Nderim	Andren MBRËÇE	
Insh. Mekanik	Paskal JARAZI	
Insh. Gjeolog	Pellumb TOSKA	
Insh. Elektrik	Xhulian HOXHA	
Insh. Topograf	Nuredin HAMZAI	
Arktekte	Genjama CENGA	
Topograf	Majk SHKURTI	
Insh. Civil	Dorina LICI	
Insh. Civil	Geri GOGAJ	

PLANIMETRIA E RRUGES "20 JANARI"

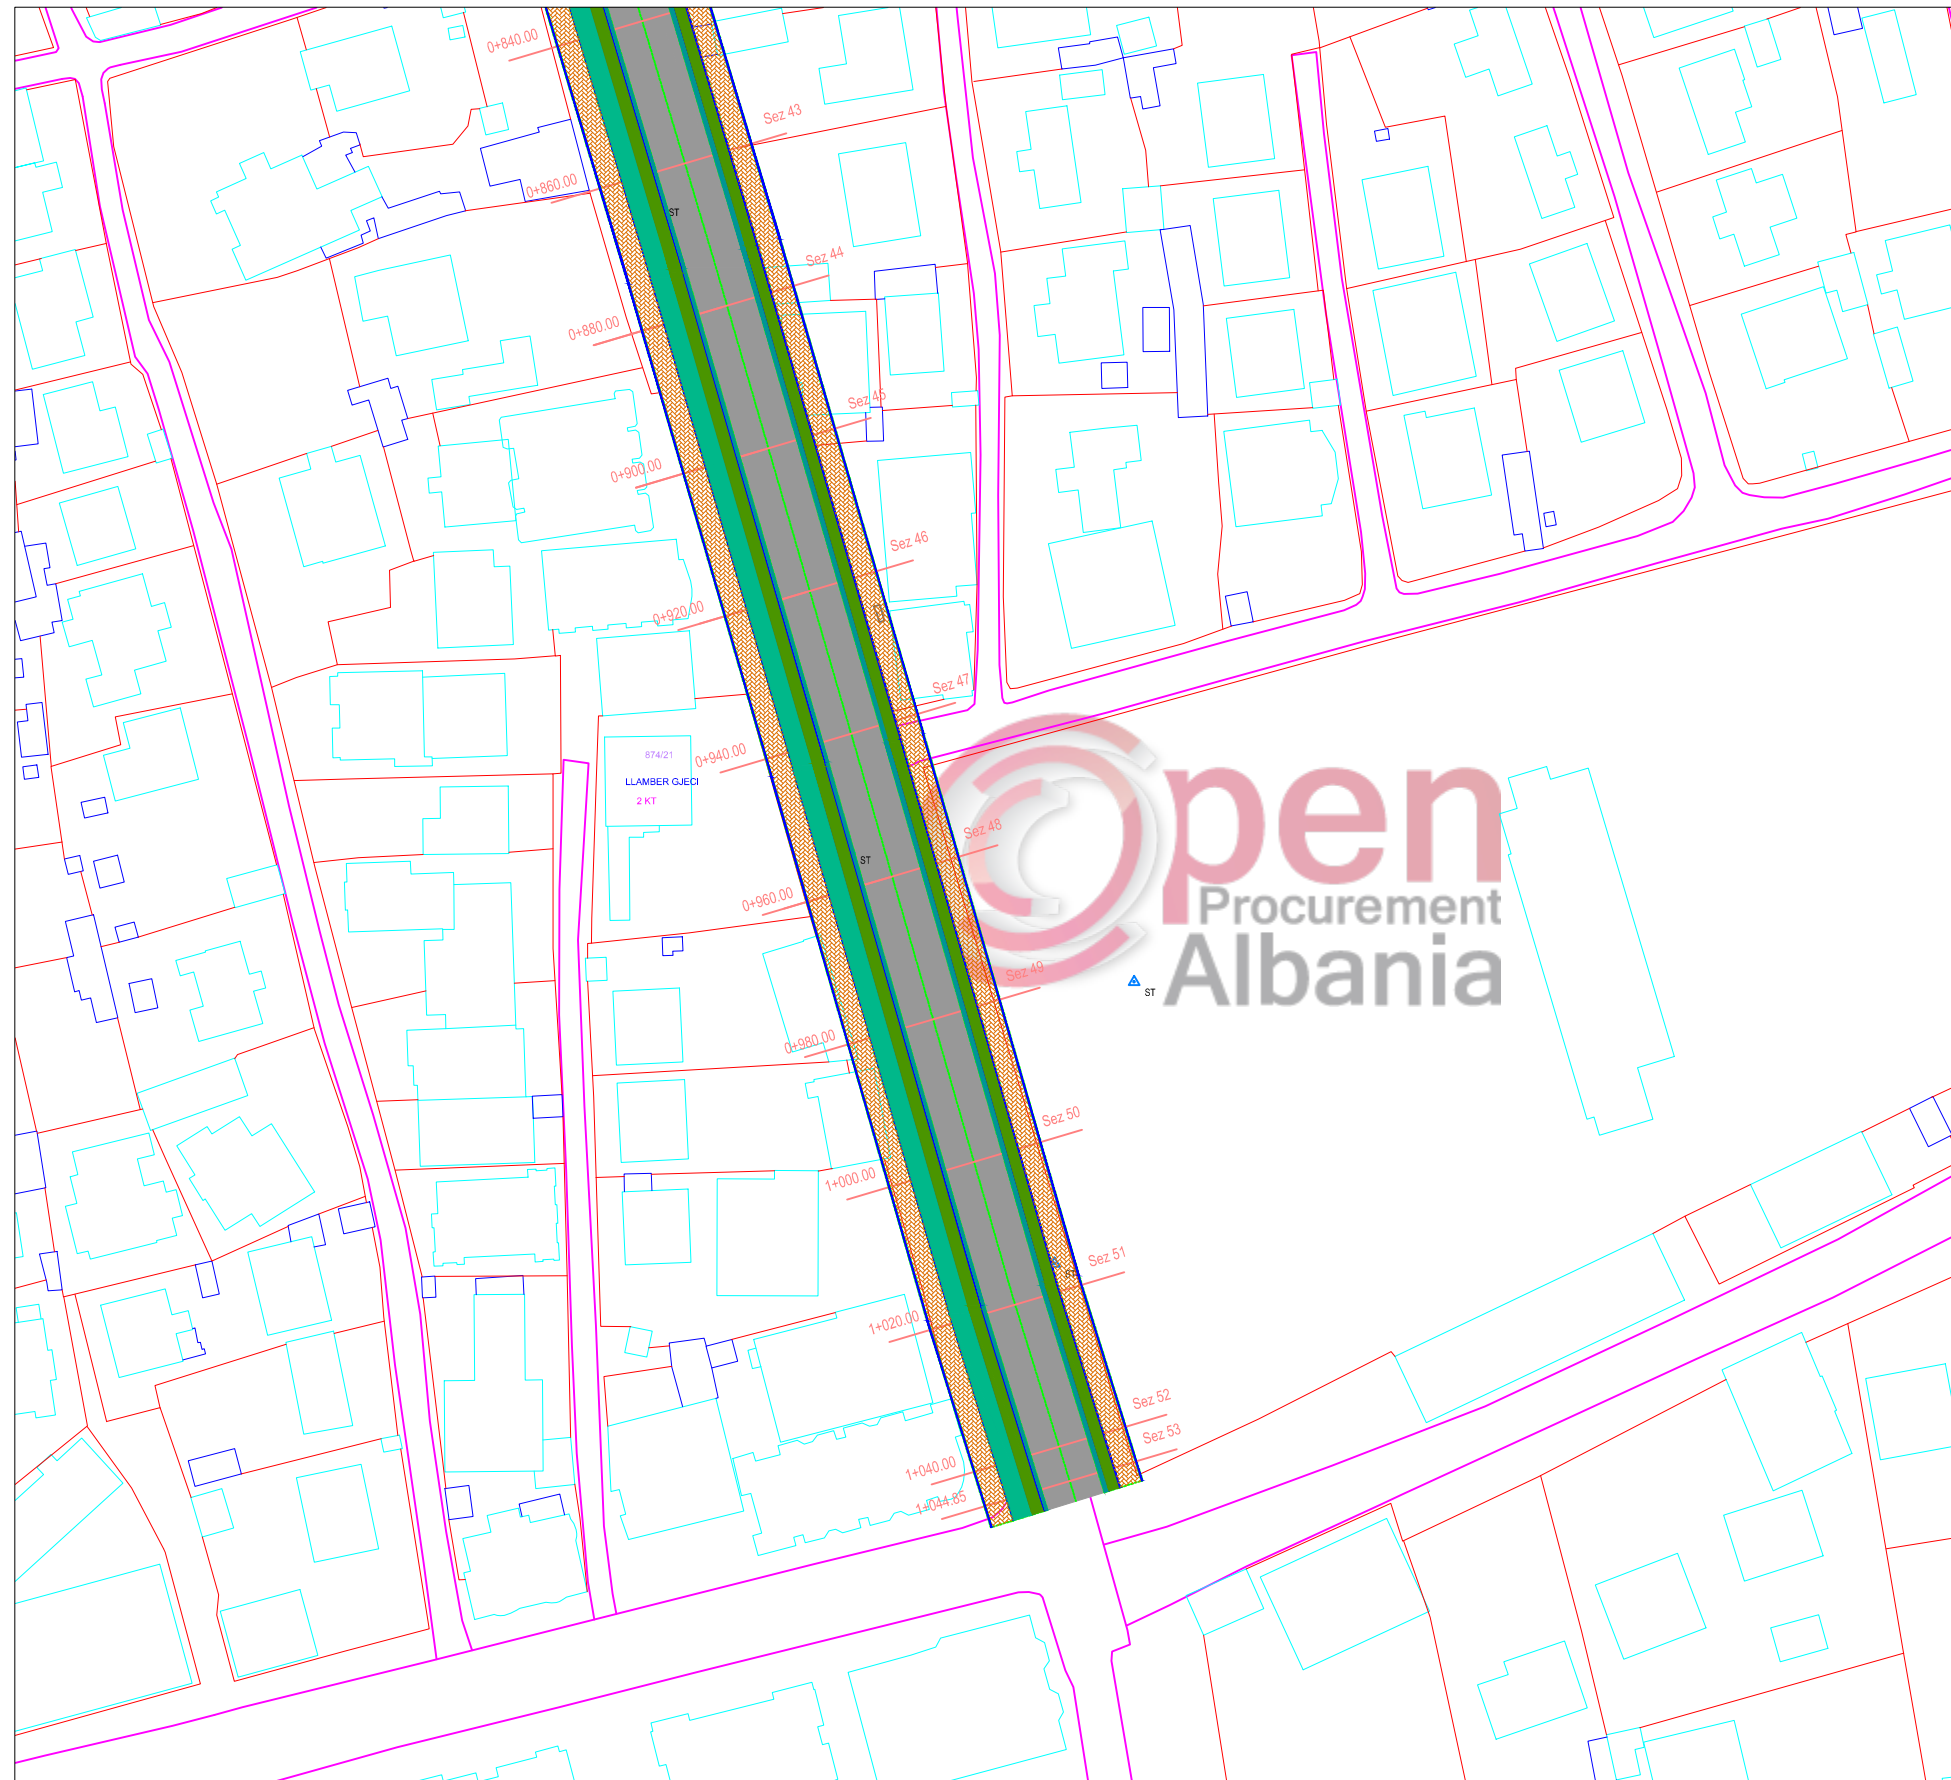

Shenime

Investitor
Bashkia Divjake

Emertimi i projektit
OBJEKTI: "RIKUALIFIKIM I RRUGES "20 JANARI", QYTETI DIVJAKE, BASHKIA DIVJAKË"


Faza e Projektit
PROJEKT ZBATIM

Projekti i infrastruktures

Konsulentit
C.E.C GROUP SH.P.K

Projektoi	Emer Mbiemer	Firma
Insh. Nderim	Vangjush MBRICË	
Insh. Nderim	Andren MBRICË	
Insh. Mekanik	Paskal JARAZI	
Insh. Gjeolog	Pellumb TOSKA	
Insh. Elektrik	Xhulian HOXHA	
Insh. Topograf	Nuredin HAMZAI	
Arktekte	Genjana CENGA	
Topograf	Majk SHKURTI	
Insh. Civil	Dorina LICI	
Insh. Civil	Geri GOGAJ	

Prerje Tip 1 SH1:30
Rikualifikim i rruges "20 Janari"

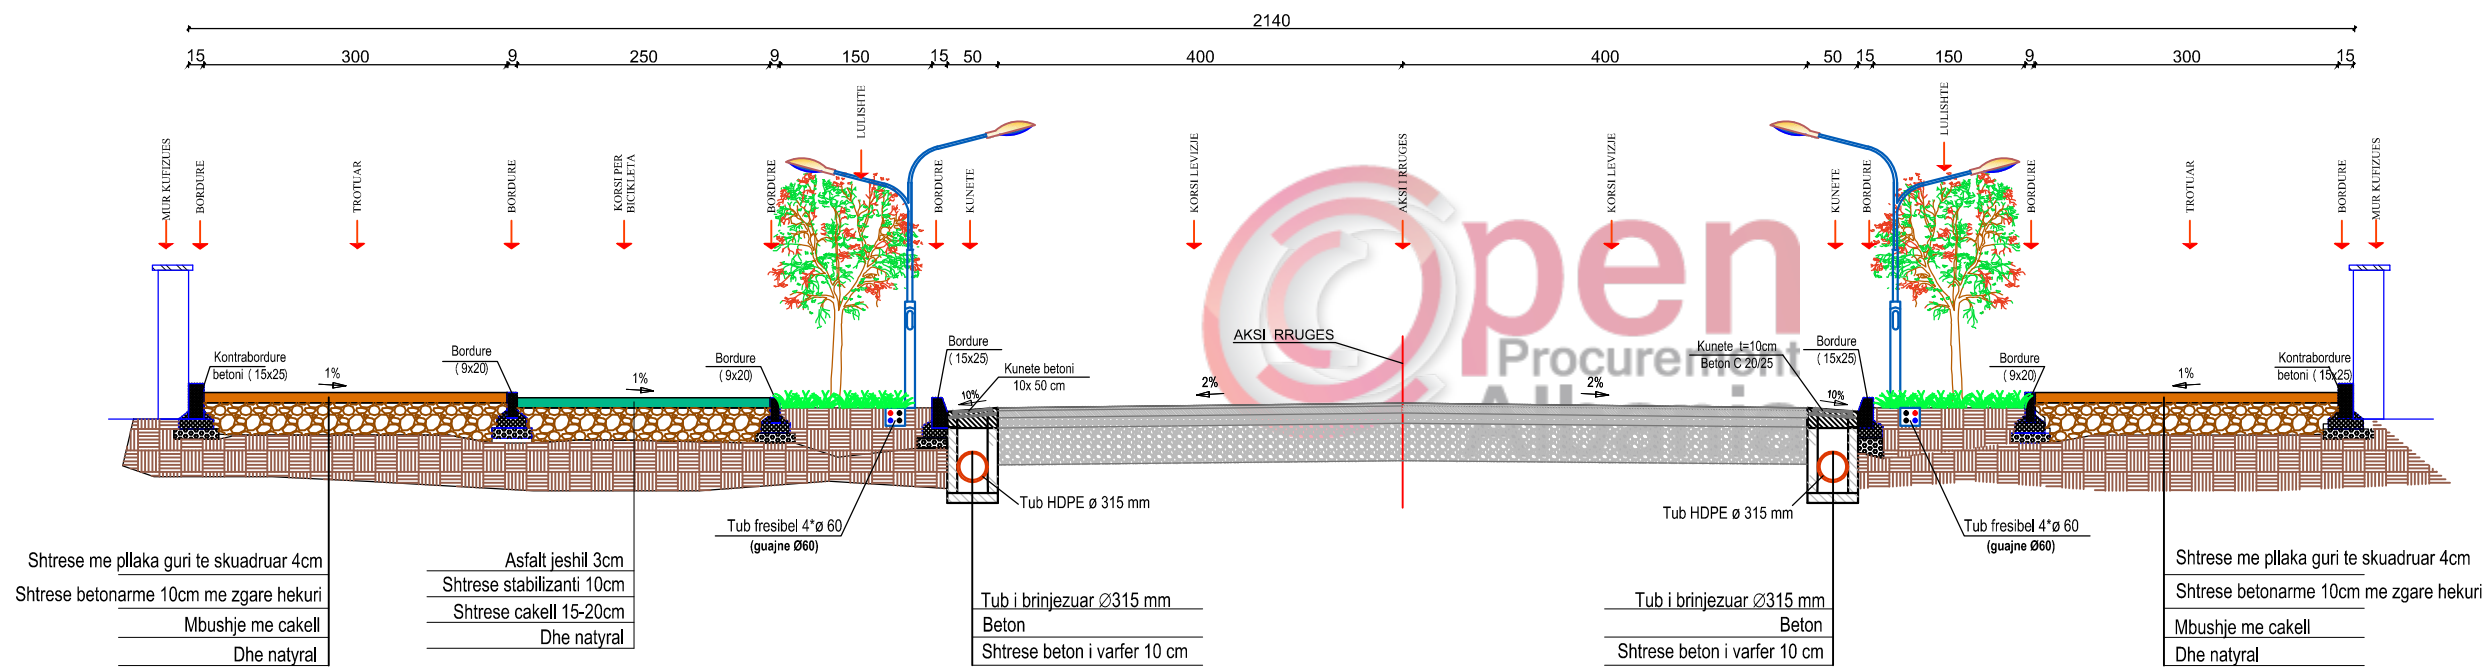

Shenime

Investitor
Bashkia Divjake

Emertimi i projektit
OBJEKTI: "RIKUALIFIKIM I RRUGES "20 JANARI", QYTETI DIVJAKE, BASHKIA DIVJAKË"


Faza e Projektit
PROJEKT ZBATIM

Projekti i infrastruktures

Konsulenti
C.E.C GROUP SH.P.K

Projektoi	Emer	Mbiemer	Firma
Insh. Nderim	Vangjosh	MBRIÇE	
Insh. Nderim	Andan	MBRIÇE	
Insh. Mekanik	Paskal	JARAZI	
Insh. Gjeolog	Pellumb	TOSKA	
Insh. Elektrik	Xhulian	HOXHA	
Insh. Topograf	Nuredin	HAMZAI	
Arkitekte	Gentjana	CENGA	
Topograf	Majk	SHKURTI	
Insh. Civil	Dorina	LICI	
Insh. Civil	Geri	GOGAJ	

Preje Tip 2 SH1:30
Rikualifikim i rruges "20 Janari"
Hyrjet e shtepive

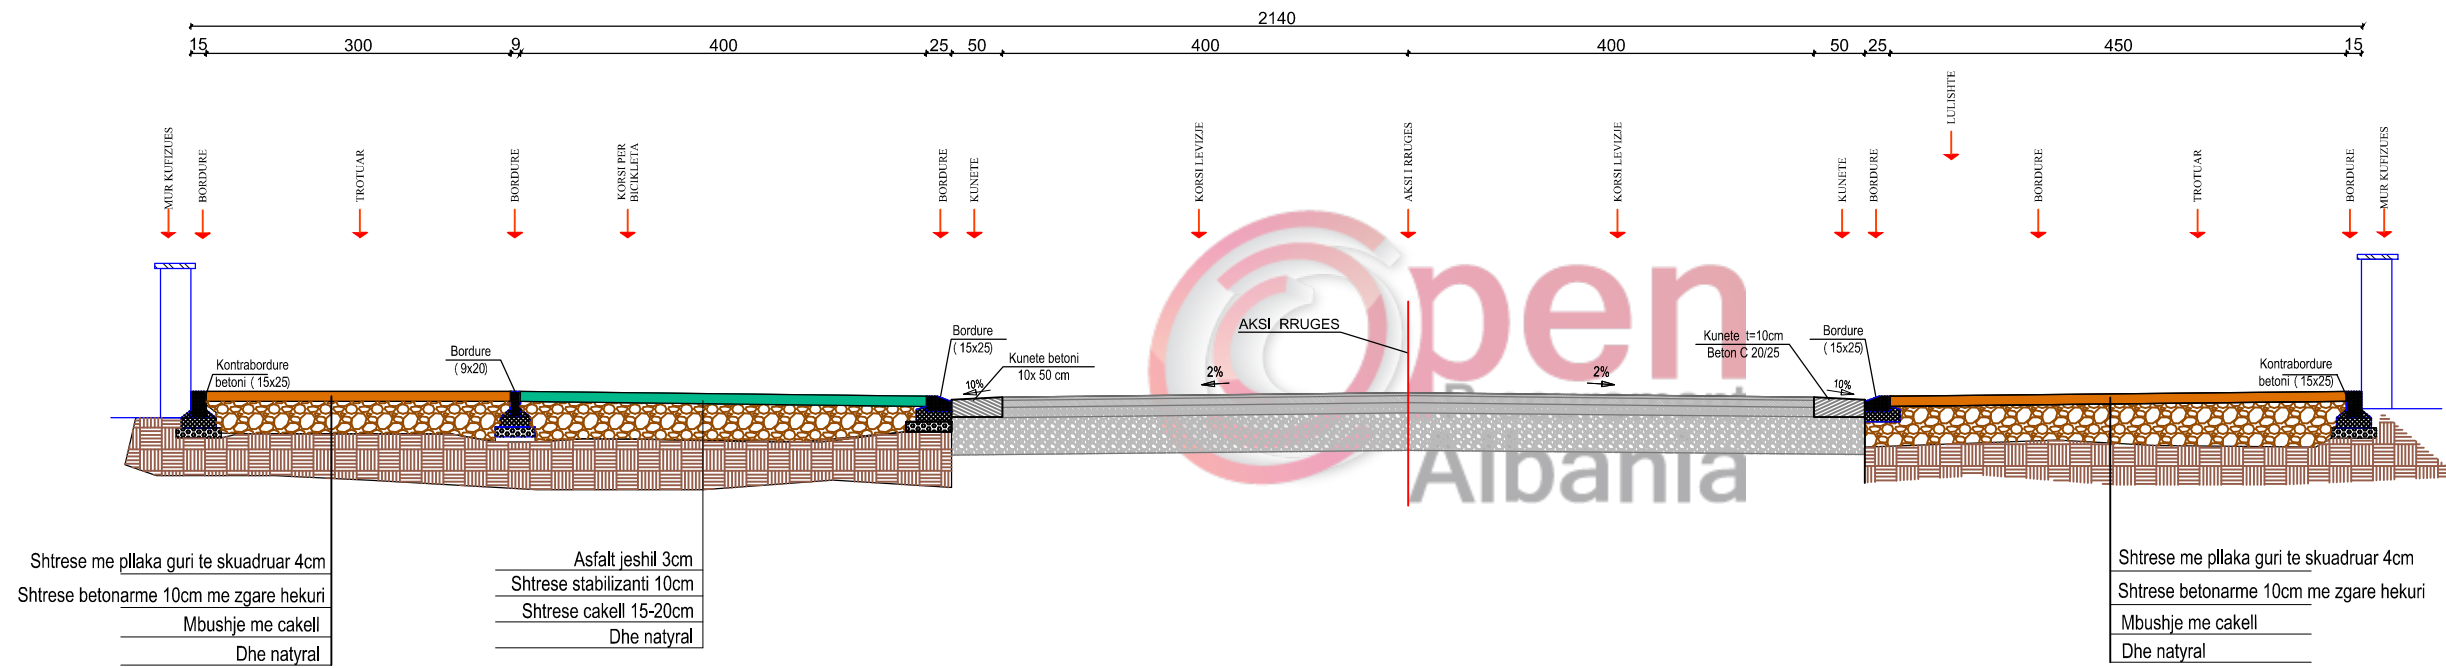

Shenime

Investitor
Bashkia Divjake

Emertimi i projektit
OBJEKTI: "RIKUALIFIKIM I RRUGES "20 JANARI", QYTETI DIVJAKE, BASHKIA DIVJAKË"

Faza e Projektit
PROJEKT ZBATIM

Projekti i infrastruktures

Konsulentit
C.E.C GROUP SH.P.K

Projektoi	Emer Mbiemer	Firma
Insh. Nderim	Vangjosh MBRIÇE	
Insh. Nderim	Andren MBRIÇE	
Insh. Mekanik	Paskal JARAZI	
Insh. Gjeolog	Pellumb TOSKA	
Insh. Elektrik	Xhulian HOXHA	
Insh. Topograf	Nuredin HAMZAI	
Arkitekthe	Genjana CENGA	
Topograf	Majk SHKURTI	
Insh. Civil	Dorina LICI	
Insh. Civil	Geri GOGAJ	