

PROJEKT ZBATIMI

OBJEKTI:

“RIKONSTRUKSION I RRUGEVE TE LAGJES SE
SPITALIT”

PROJEKTOI
ZYRA E URBANISTIKES
Ing.Josif NGJELO

MIRATOHET
KRYETARI I BASHKISE
Klement NDONI




PROJEKTOI Zyra e Urbanisteks	Projekt Zbatimi Ing.. Josif Ngjelo	Kelcyre 2018	
Miratoi Kryetari i Bashkise	Klement Ndoni		
objekti:	RIKONSTRUKSION I RRUGEVE TE LAGJES SE SPITALIT KELCYRE		
emertimi i fletes:	HARTOGRAFIA	NR 1	SH1:1000




PROJEKTOI Zyra e Urbanisteks	Projekt Zbatimi	Kelcyre	
	Ing.. Josif Ngjelo	2018	
Miratoi Kryetari i Bashkise	Klement Ndoni		
objekti:	RIKONSTRUKSION I RRUGEVE TE LAGJES SE SPITALIT KELCYRE		
emertimi i fletes:	HARTOGRAFIA		NR 2 SH1:1000

PLANIMETRIA

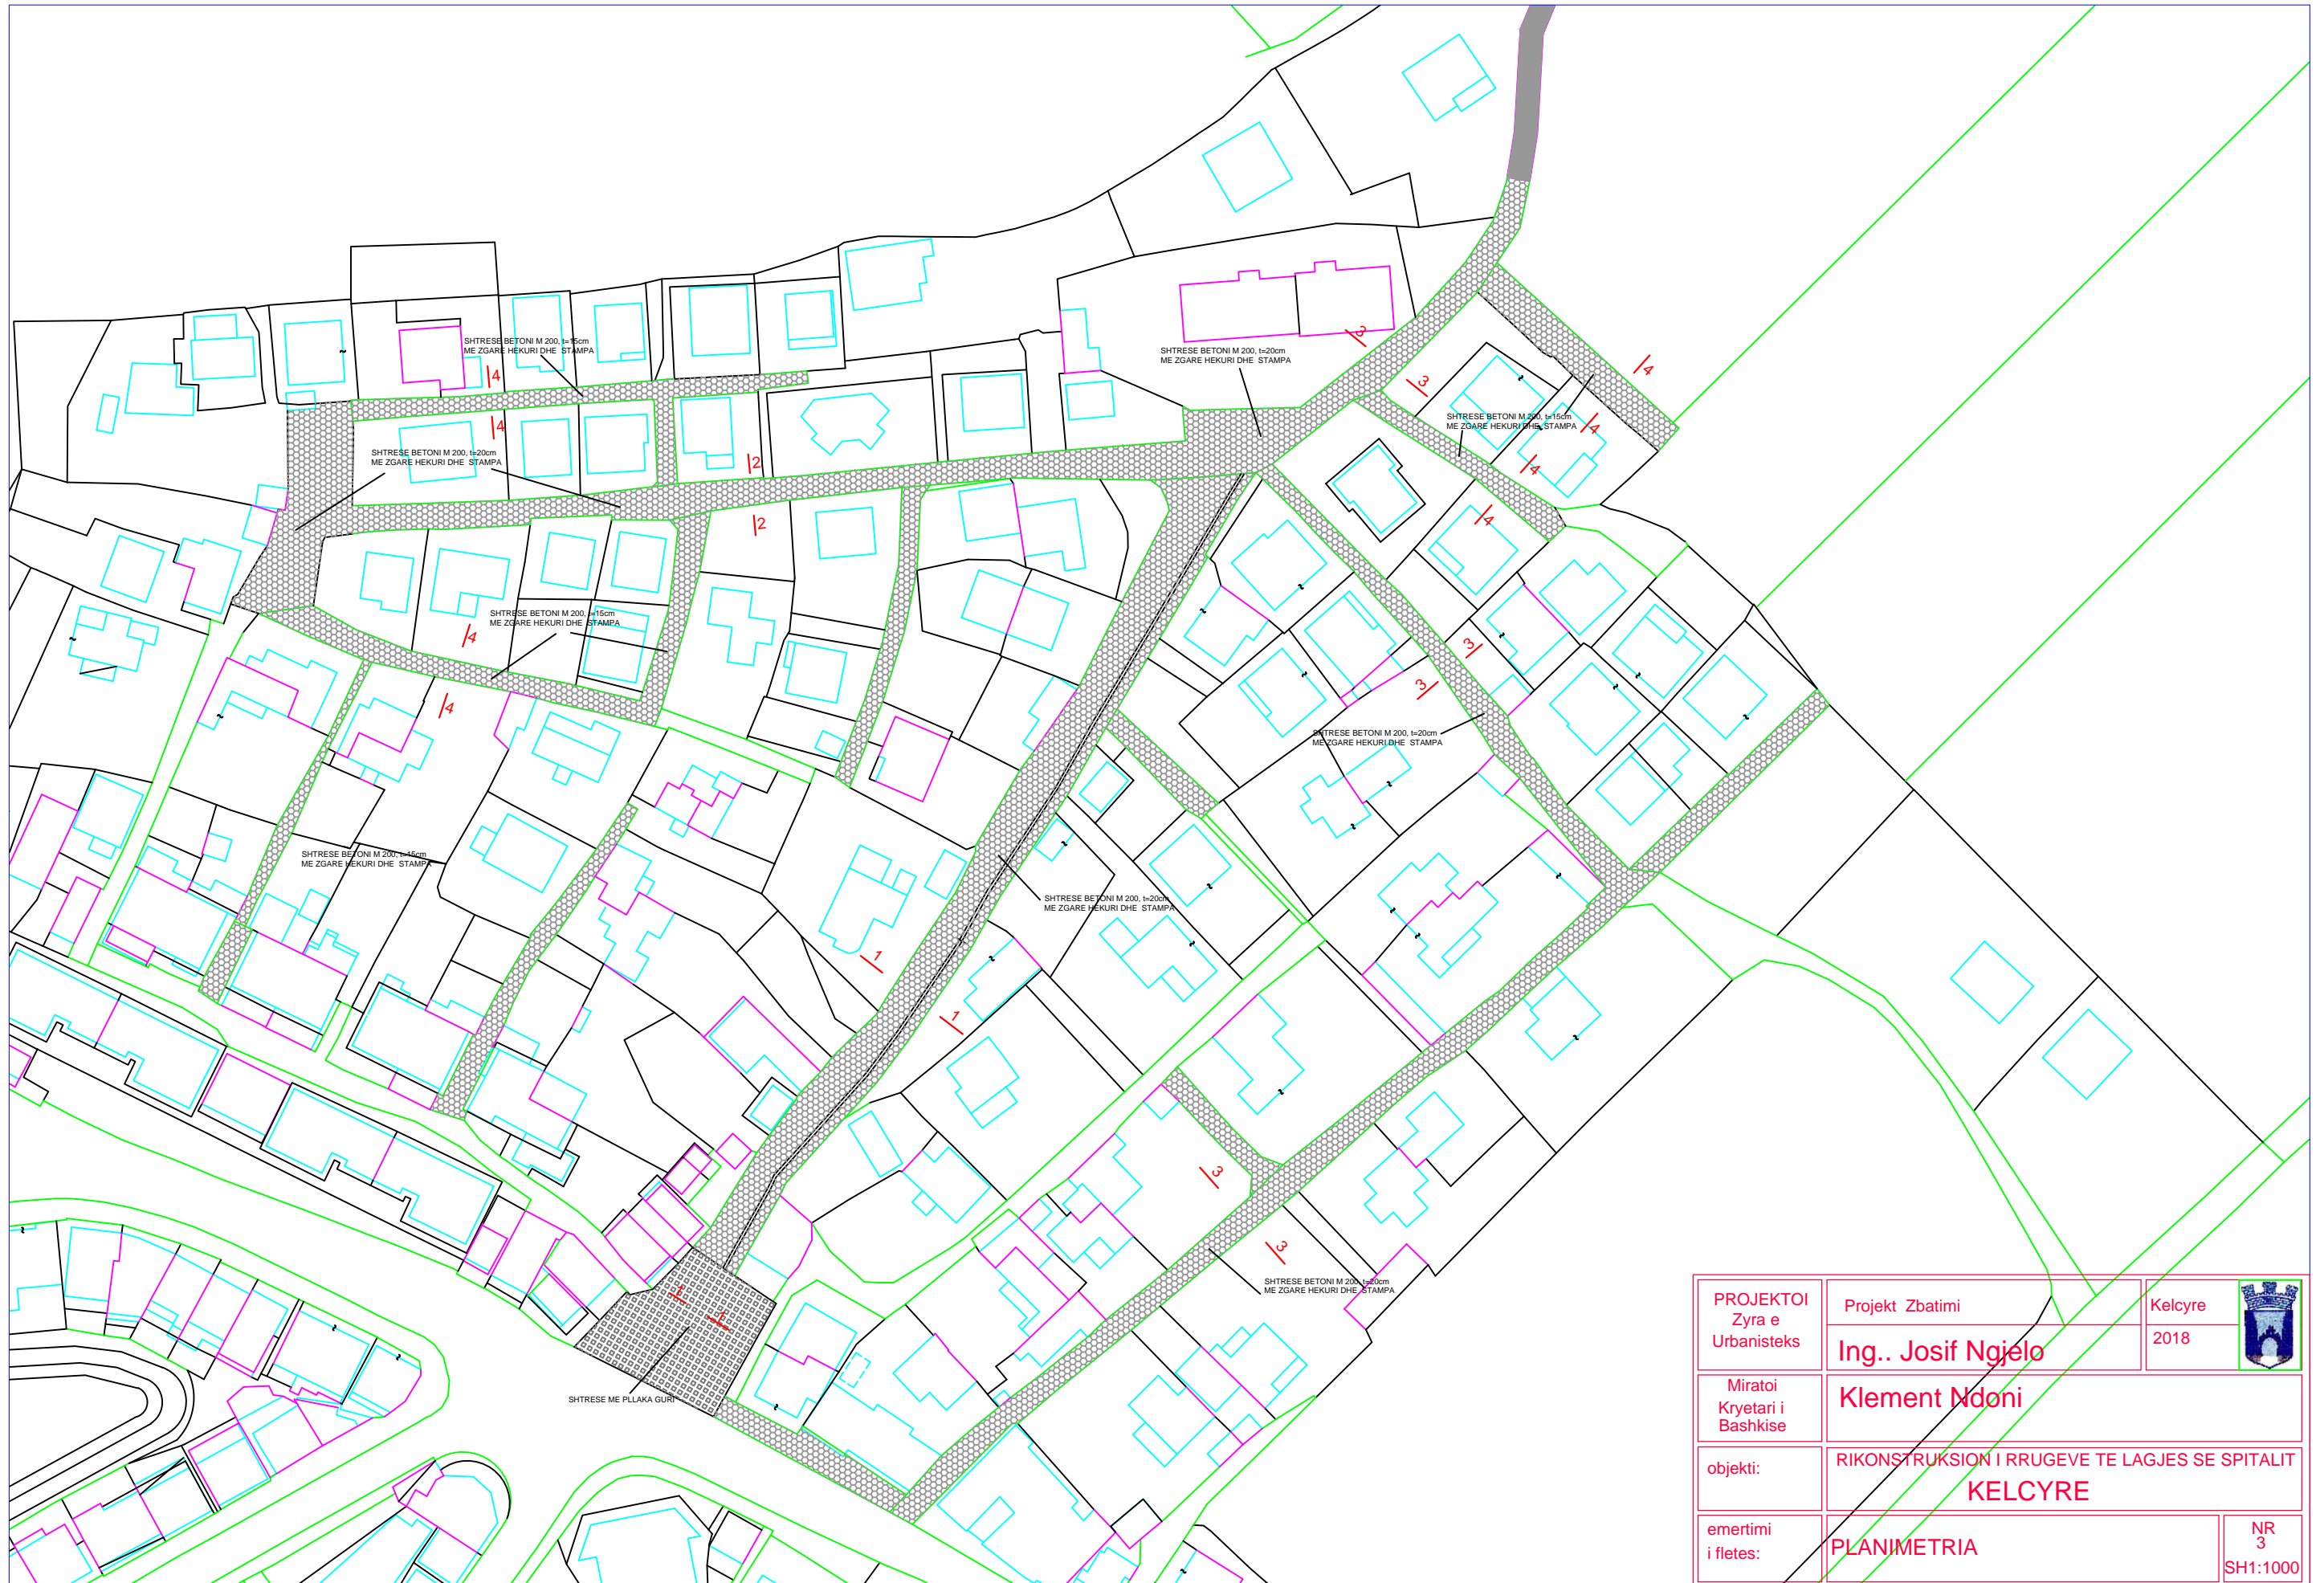


PROJEKTOI Zyra e Urbanisteks	Projekt Zbatimi Ing.. Josif Ngjelo	Kelcyre 2018	
Miratoi Kryetari i Bashkise	Klement Ndoni		
objekti:	RIKONSTRUKSION I RRUGEVE TE LAGJES SE SPITALIT KELCYRE		
emertimi i fletes:	PLANIMETRIA	NR 3	SH1:1000

PLANIMETRIA

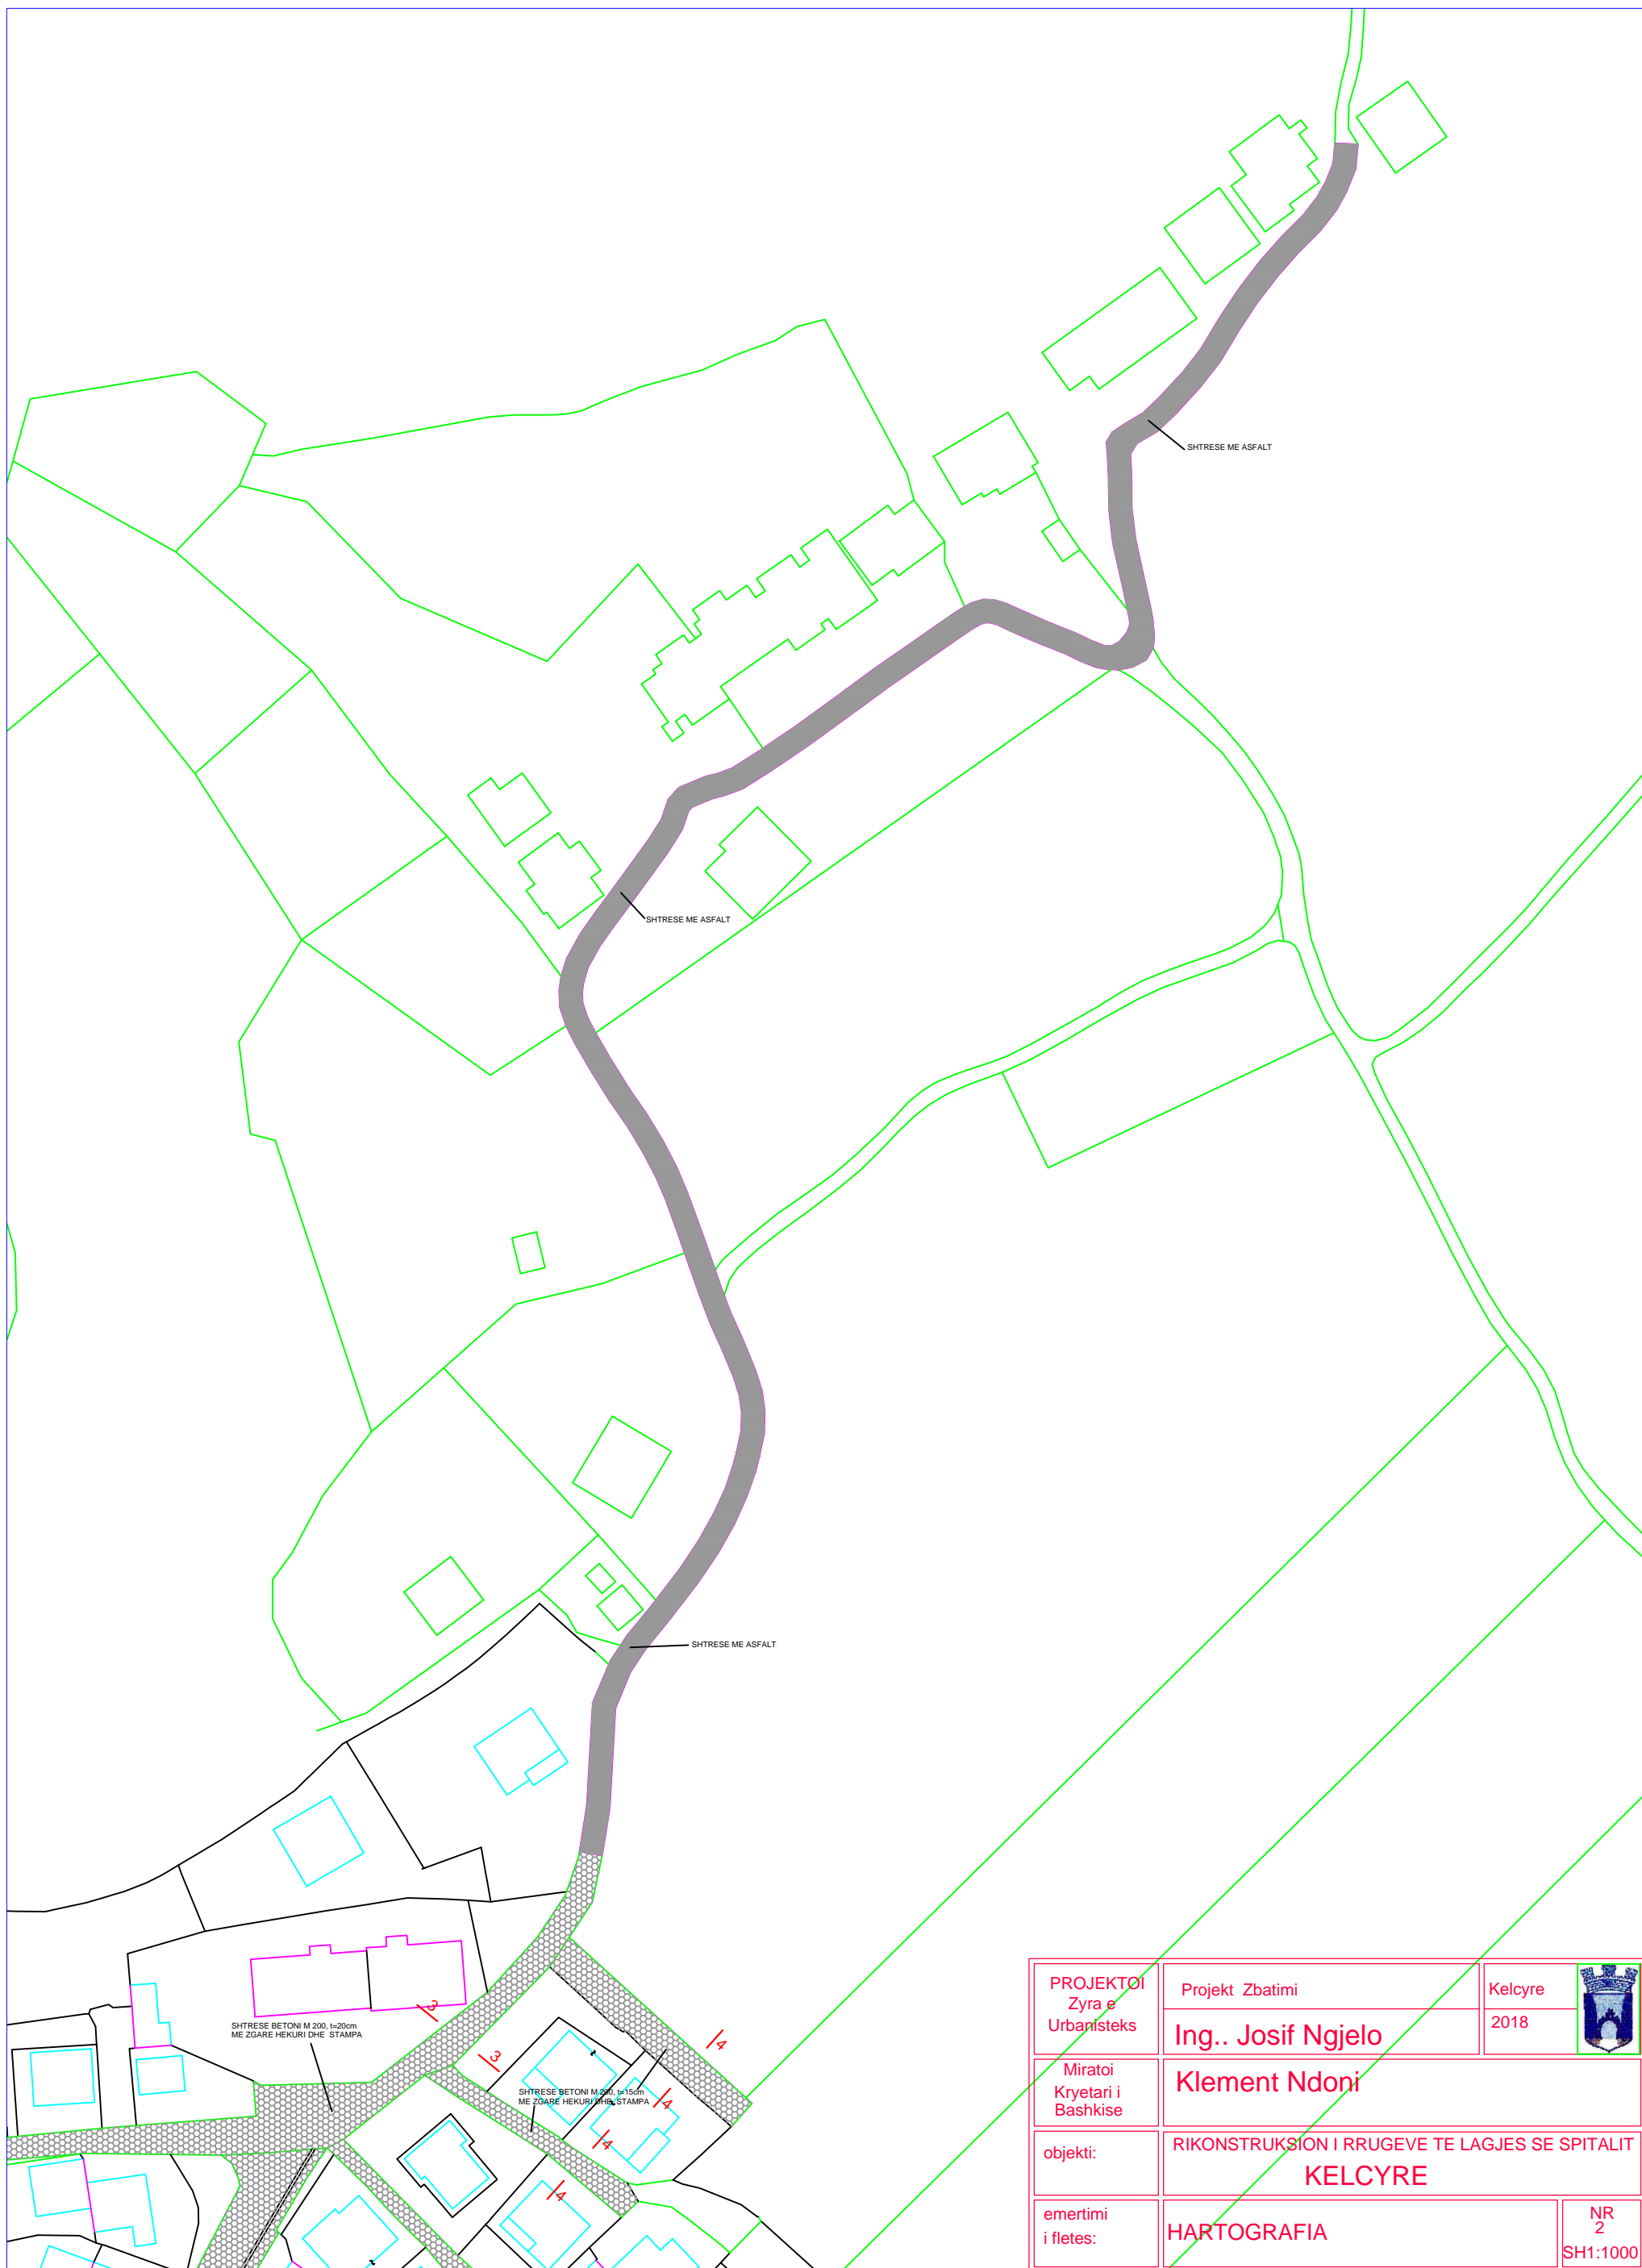


PROJEKTOI Zyra e Urbanisteks	Projekt Zbatimi	Kelcyre	
	Ing.. Josif Ngjelo	2018	
Miratoi Kryetari i Bashkise	Klement Ndoni		
objekti:	RIKONSTRUKSION I RRUGEVE TE LAGJES SE SPITALIT KELCYRE		
emertimi i fletes:	HARTOGRAFIA	NR 2	SH1:1000

PRERJA TERTHORE E RRUGES 1-1

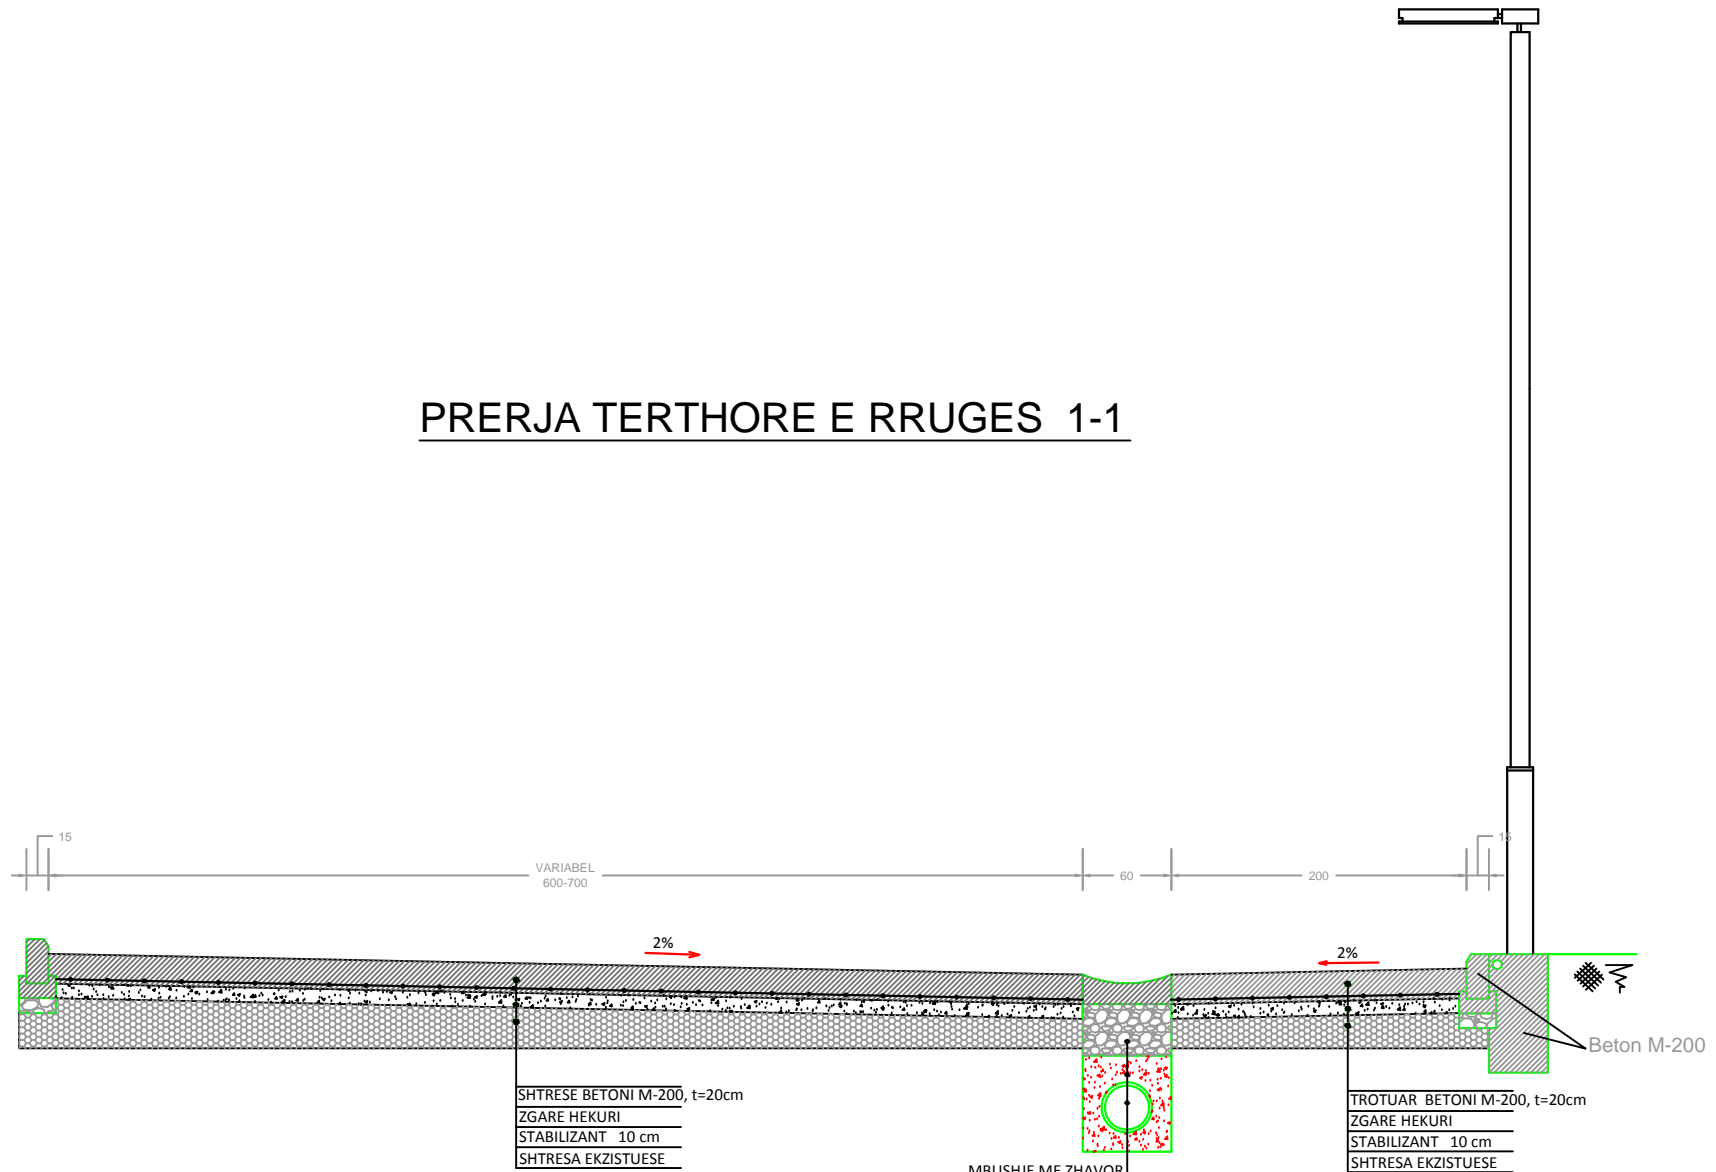


PROJEKTOI Zyra e Urbanisteks	Projekt Zbatimi Ing.. Josif Ngjelo	Kelcyre 2018	
Miratoi Kryetari i Bashkise	Klement Ndoni		
objekti:	RIKONSTRUKSION I RRUGEVE TE LAGJES SE SPITALIT KELCYRE		
emertimi i fletes:	PRERJE TERTHORE	NR 1	SH1:200

PRERJA TERTHORE E RRUGES 2-2

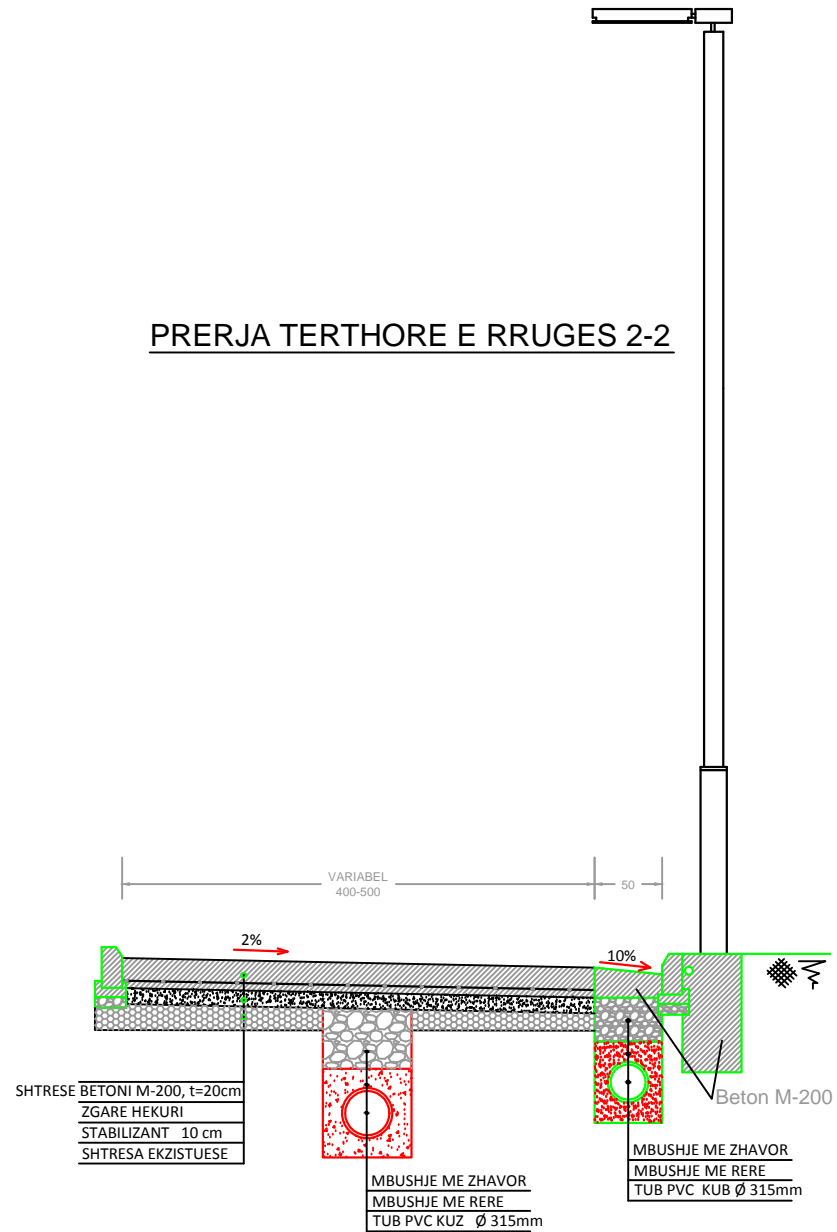


PROJEKTOI Zyra e Urbanisteks	Projekt Zbatimi Ing.. Josif Ngjelo	Kelcyre 2018	
Miratoi Kryetari i Bashkise	Klement Ndoni		
objekti:	RIKONSTRUKSION I RRUGEVE TE LAGJES SE SPITALIT KELCYRE		
emertimi i fletes:	PRERJE TERTHORE	NR 1	SH1:200

PRERJA TERTHORE E RRUGES 3-3

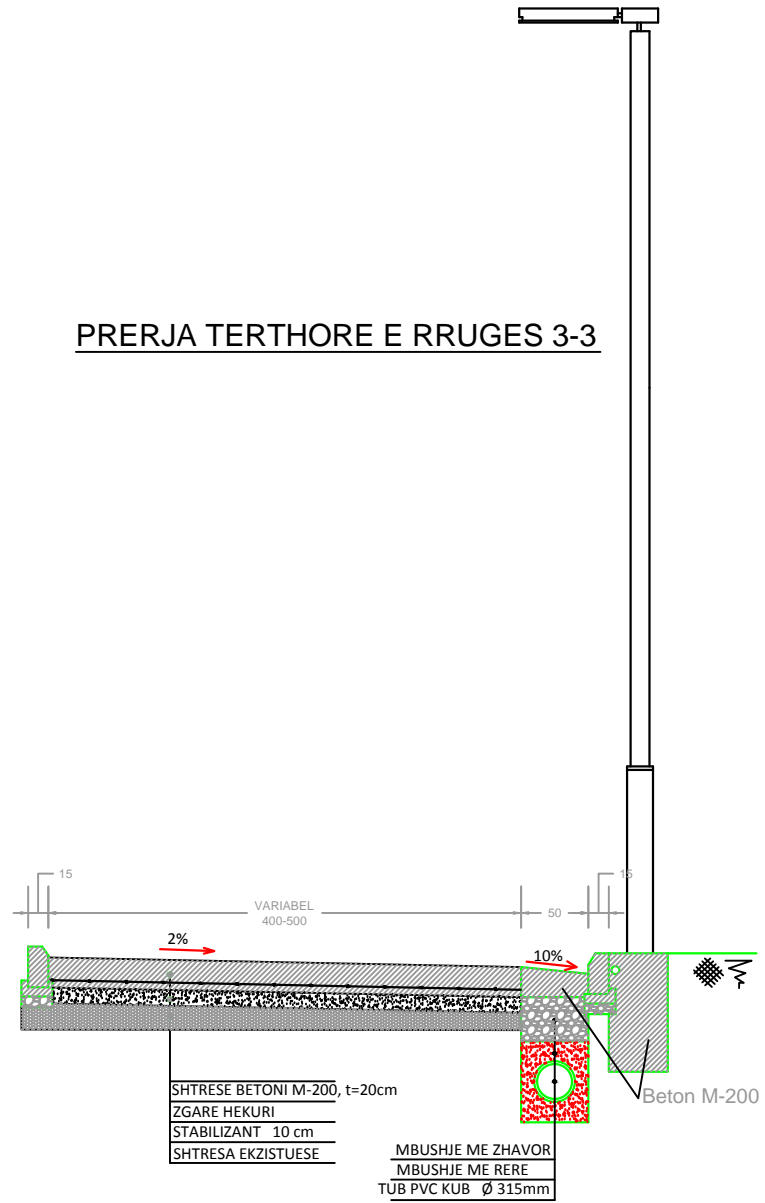


PROJEKTOI Zyra e Urbanisteks	Projekt Zbatimi	Kelcyre	
	Ing.. Josif Ngjelo	2018	
Miratoi Kryetari i Bashkise	Klement Ndoni		
objekti:	RIKONSTRUKSION I RRUGEVE TE LAGJES SE SPITALIT KELCYRE		
emertimi i fletes:	PRERJE TERTHORE	NR 3	SH1:200

PRERJA TERTHORE E RRUGES 4-4

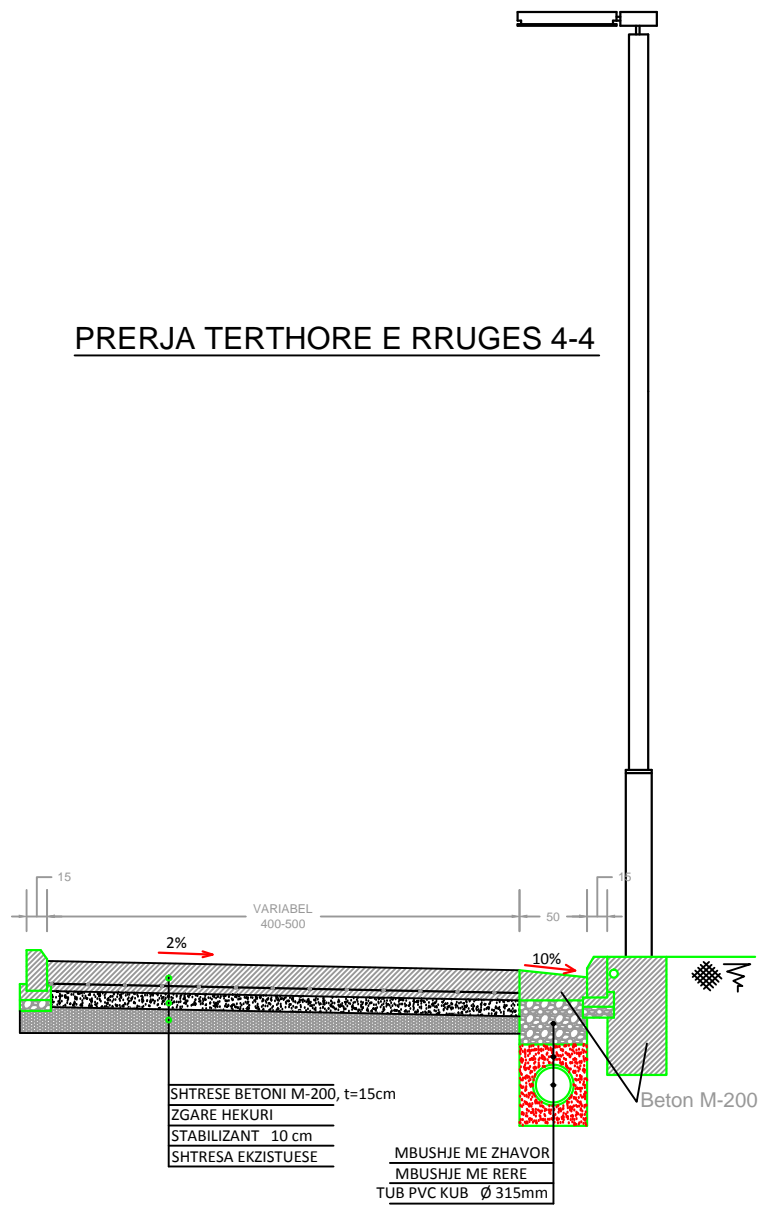


PROJEKTOI Zyra e Urbanisteks	Projekt Zbatimi Ing.. Josif Ngjelo	Kelcyre 2018	
Miratoi Kryetari i Bashkise	Klement Ndoni		
objekti:	RIKONSTRUKSION I RRUGEVE TE LAGJES SE SPITALIT KELCYRE		
emertimi i fletes:	PRERJE TERTHORE	NR 4	SH1:200

PRERJA TERTHORE E SHESHIT 5-5

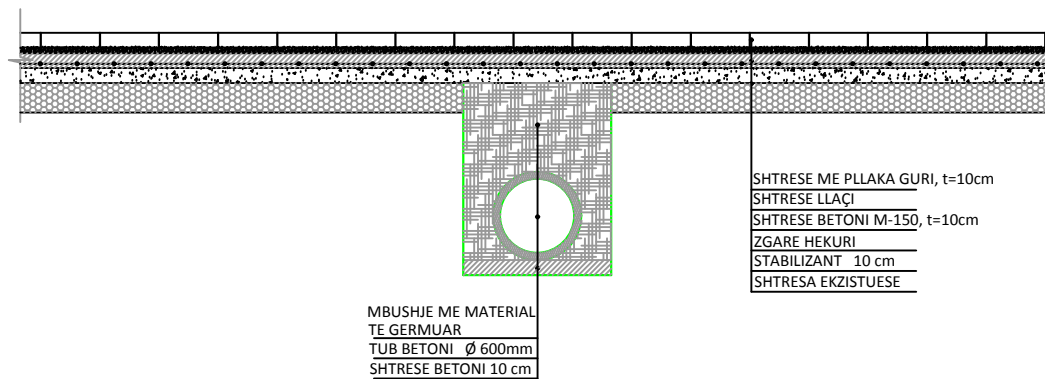

PROJEKTOI Zyra e Urbanisteks	Projekt Zbatimi Ing.. Josif Ngjelo	Kelcyre 2018	
Miratoi Kryetari i Bashkise	Klement Ndoni		
objekti:	RIKONSTRUKSION I RRUGEVE TE LAGJES SE SPITALIT KELCYRE		
emertimi i fletes:	PRERJE TERTHORE	NR 5 SH1:200	

PROFILI TERTHOR TIP I RRUGES

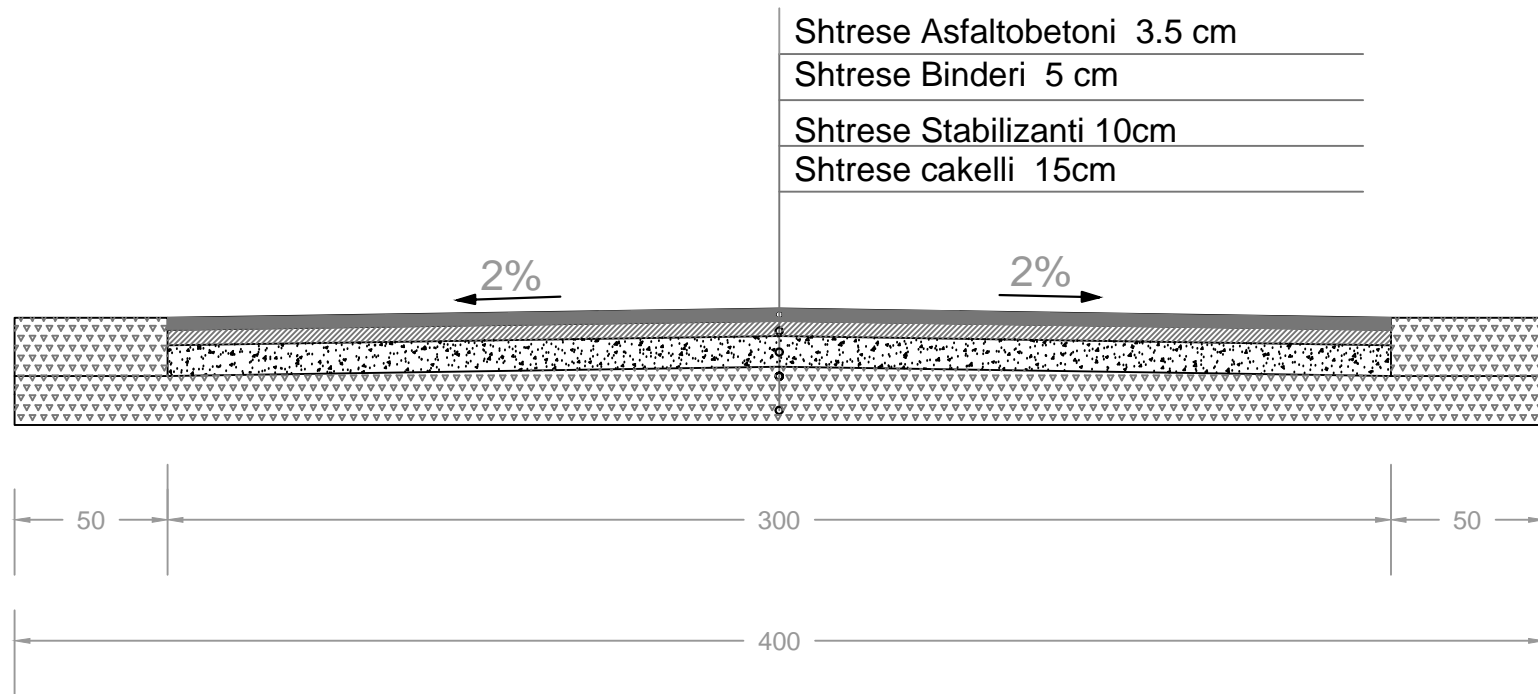

PROJEKTOI Zyra e Urbanisteks	Projekt Zbatimi	Kelcyre 2018	
	Ing.. Josif Ngjelo		
Miratoi Kryetari i Bashkise	Klement Ndoni		
objekti:	RIKONSTRUKSION I RRUGEVE TE LAGJES SE SPITALIT KELCYRE		
emertimi i fletes:	PRERJE TERTHORE	NR 6	SH1:500