



MIRATOI  
BASHKIA HIMARE  
KRYETARI  
JORGO GORO

---

---

# RIKONSTRUKSION E MIRMBAJTJE E LERAVE UJEMBLEDESE (BASHKIA HIMARE)




Pergatitur per:  
Bashkine Himare

Pergatitur nga:  
Ing.Kristaq Kali  
Ing.Top.Jorgaq Gjati

---

VITI 2019

# RIKONSTRUKSION E MIRMBAJTJE E LERAVE UJEMBLEDHESE

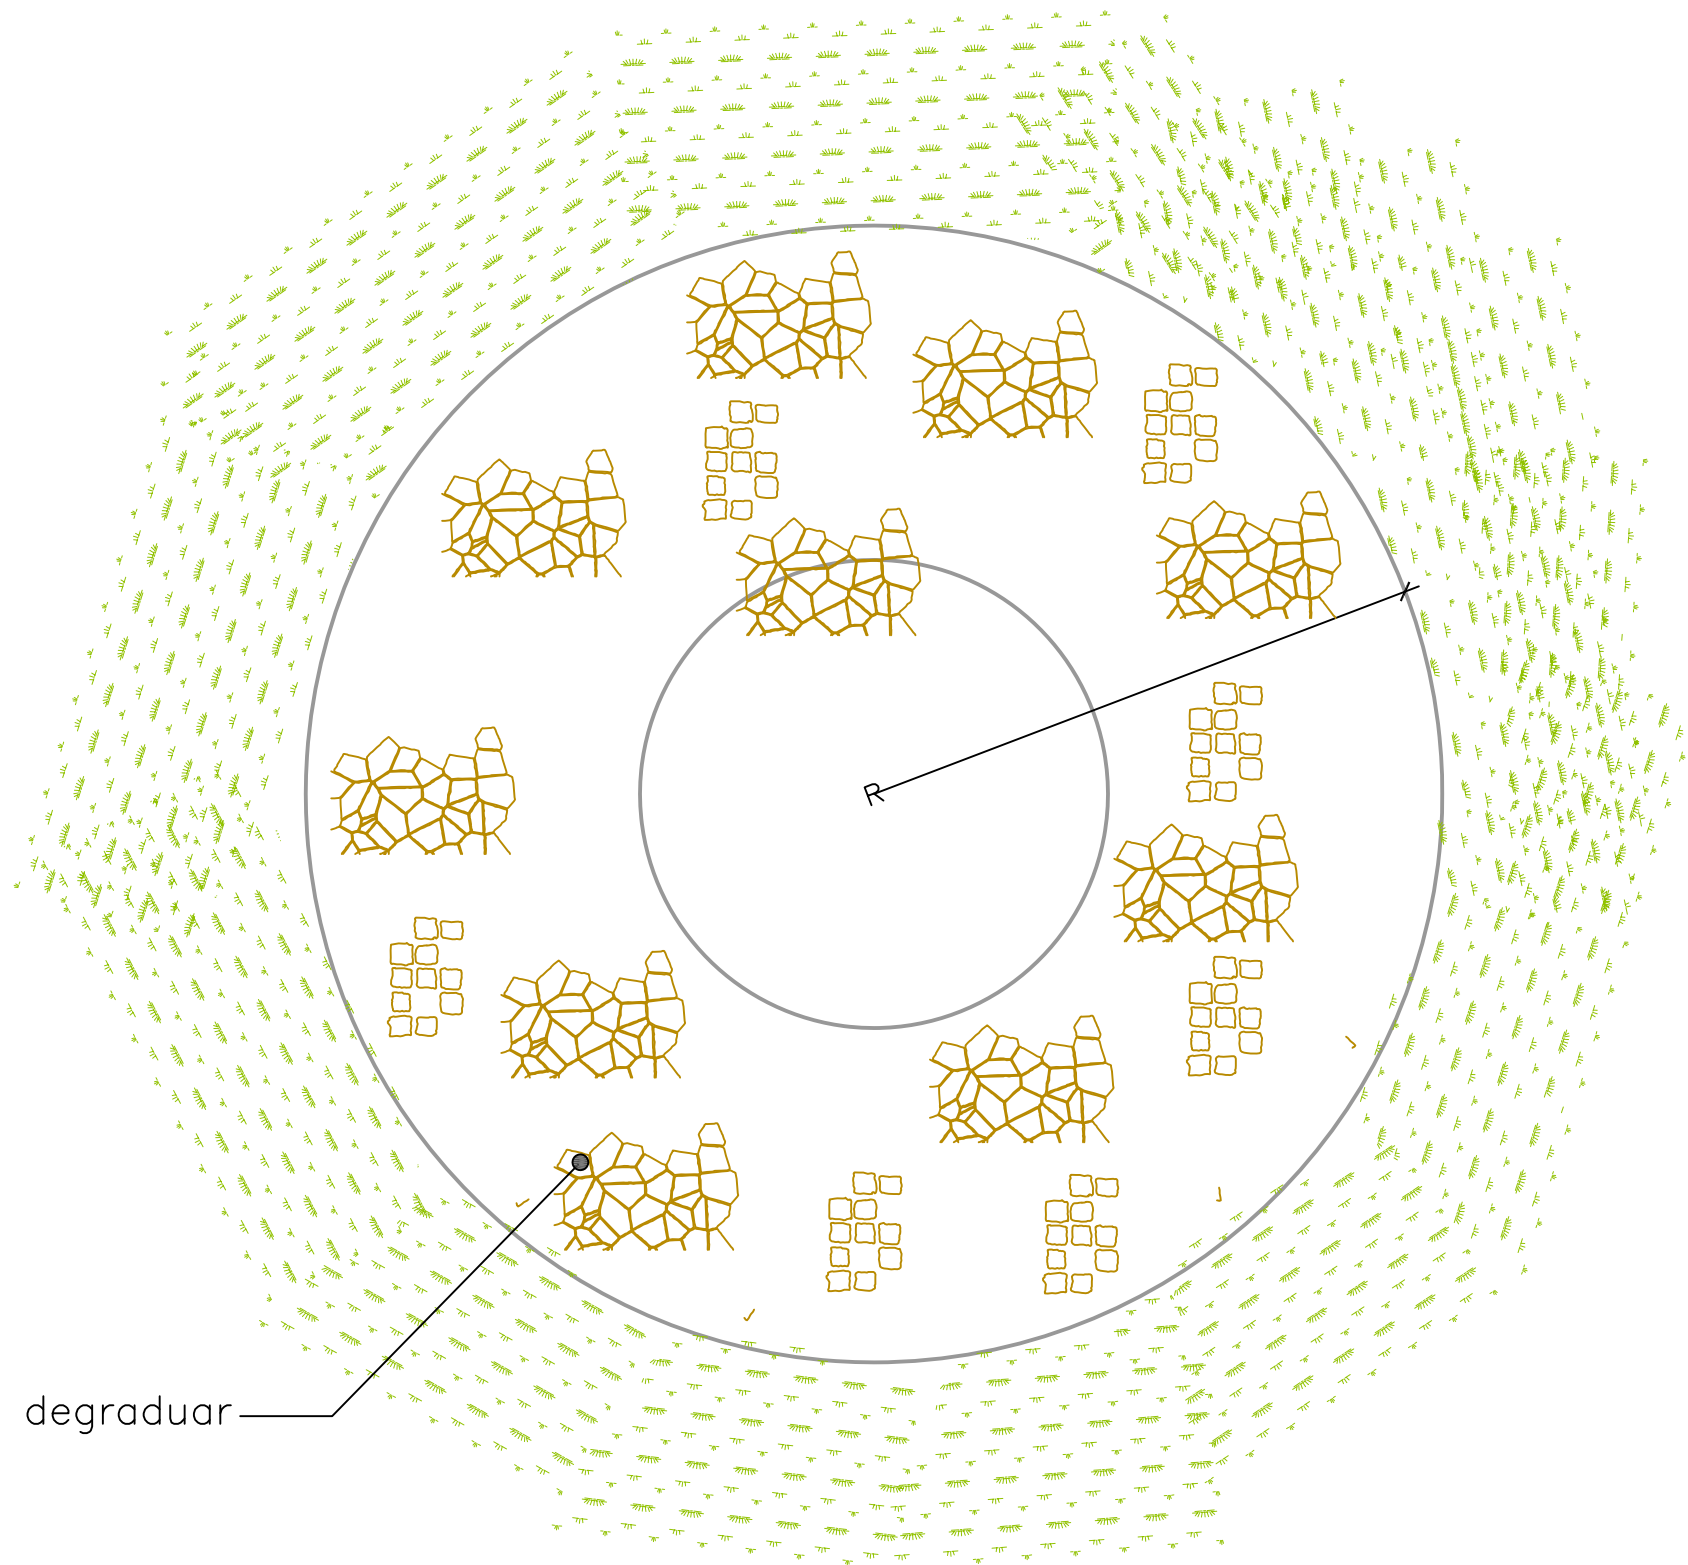

kalldrem i degraduar



ZYRE  
PROJEKTIM - PREVENTIVIM

ADRESA SARANDE

PROJEKT  
DOCENTE:  
ARKITEKTONIK

PROJEKTUAN

Ing.Kristaq Kali  
Top.Jorgaq Gjati

Emertimi i fletes  
Planimetria e Ieres Nr.-1

VENDODHJA  
BASHKIA HIMARE


DATA:  
SHKURT 2019

FLETA:

A-1



# RIKONSTRUKSION E MIRMBAJTJE E LERAVE UJEMBLEDHESHE

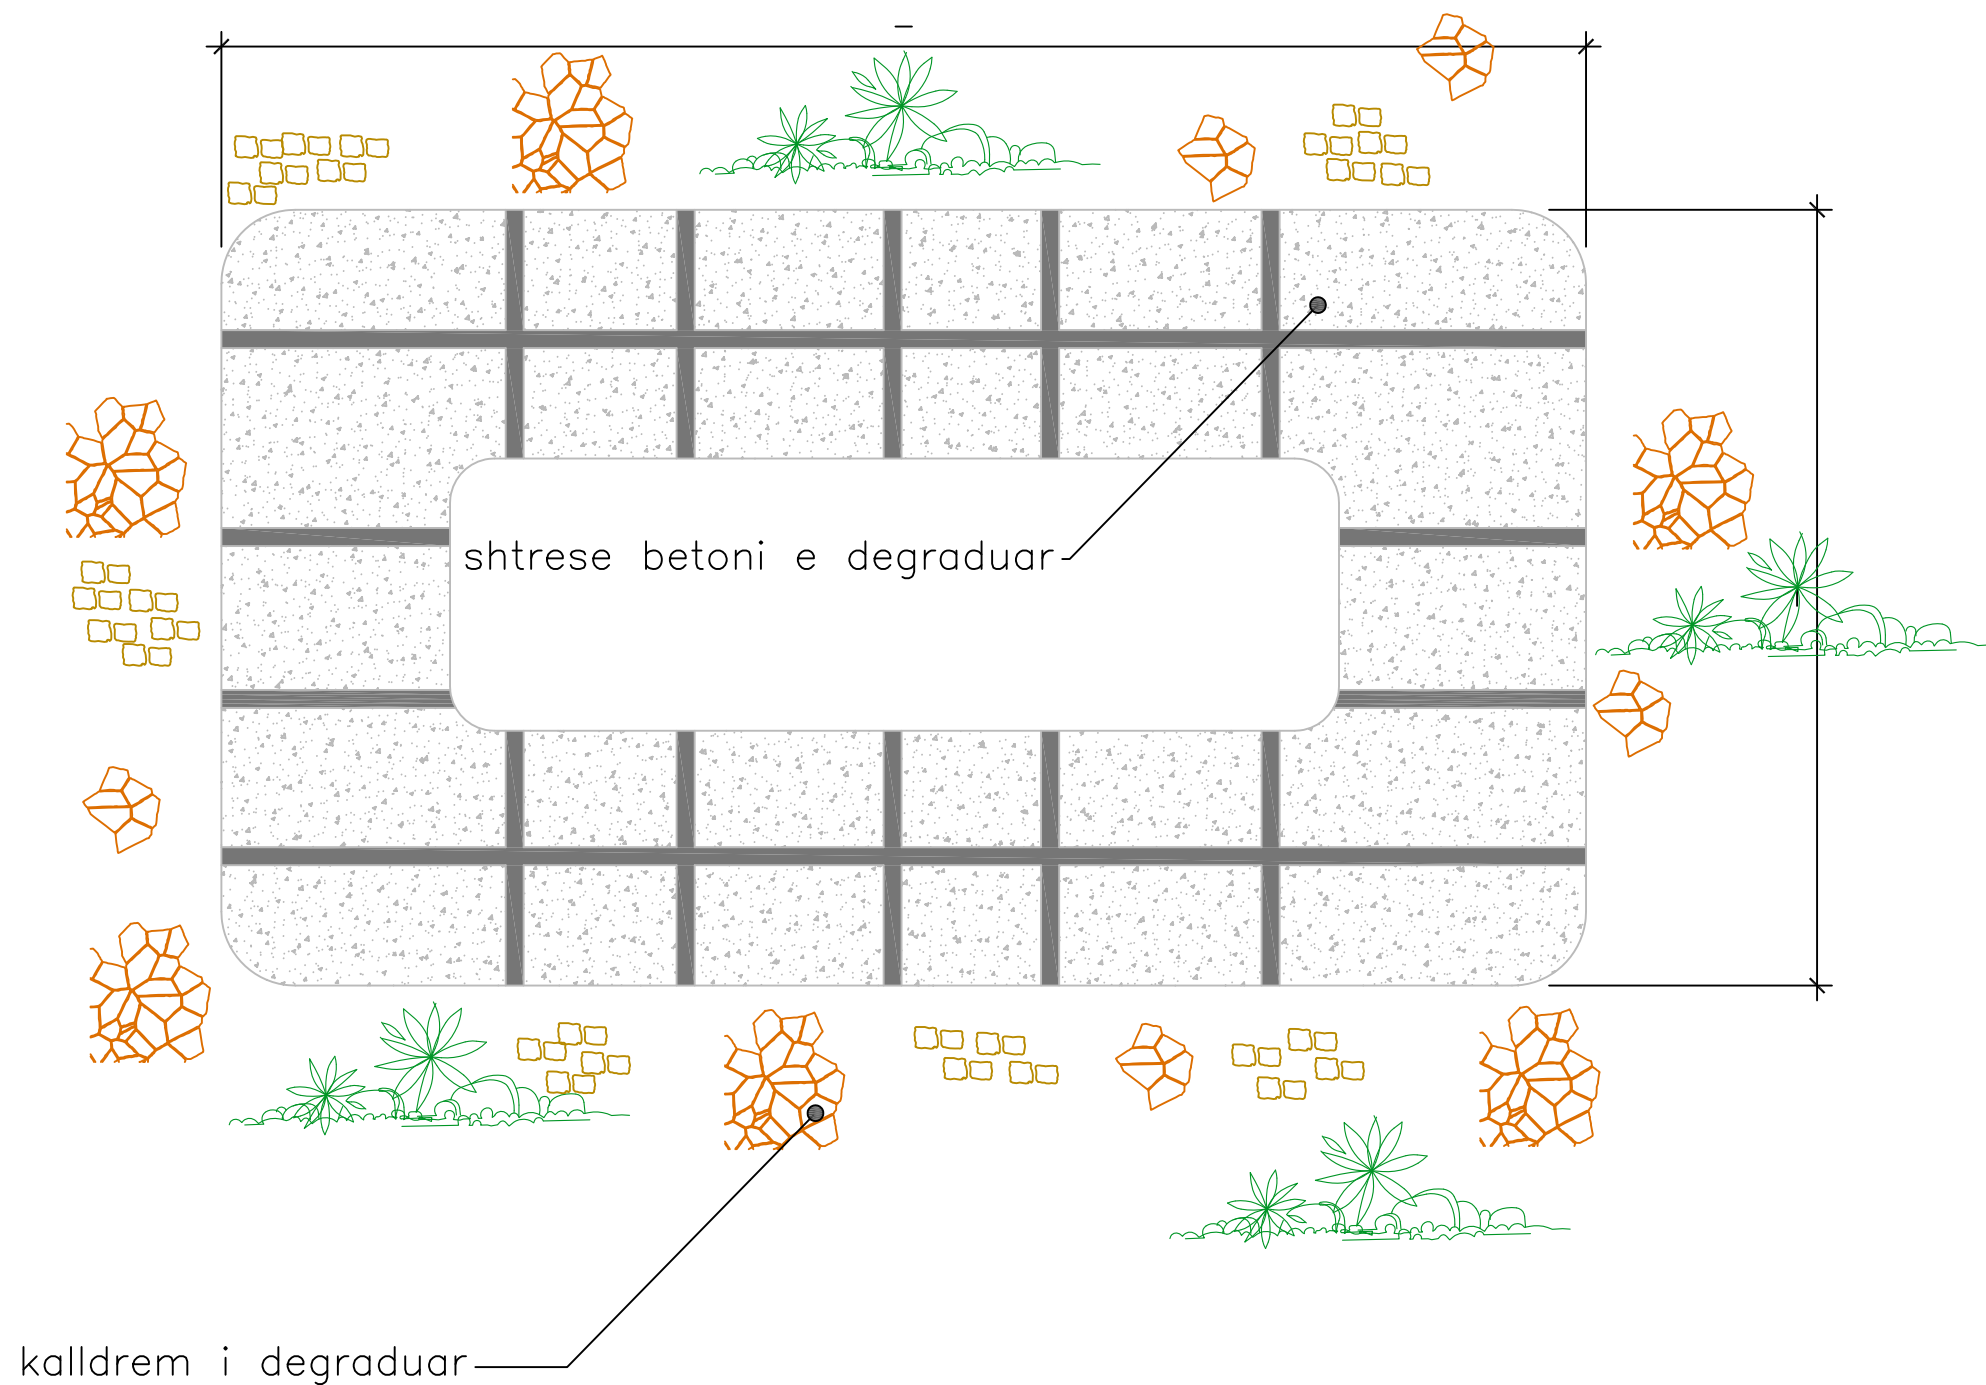

ZYRE  
PROJEKTIM - PREVENTIVIM

ADRESA SARANDE

PROJEKT  
ARKITEKTONIK

PROJEKTUAN

Ing.Kristaq Kali  
Top.Jorgaq Gjati

Emertimi i fletes  
Planimetria e leres Nr.-2

VENDODHJA  
BASHKIA HIMARE


DATA:  
SHKURT 2019

FLETA:

A-2



# RIKONSTRUKSION E MIRMBAJTJE E LERAVE UJEMBLEDHESE

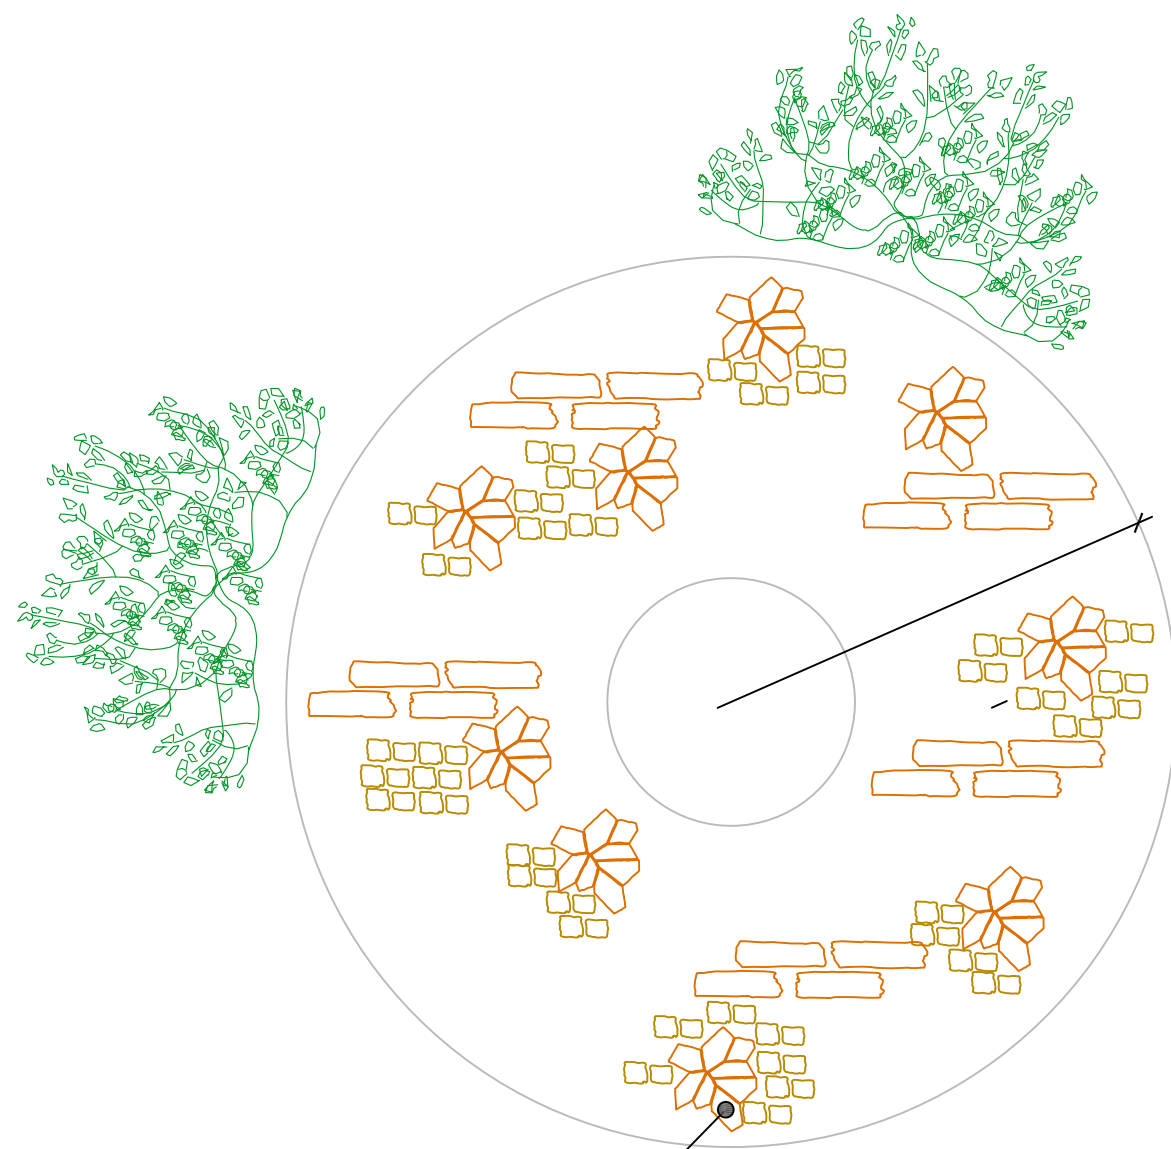

kalldrem i degraduar



ZYRE  
PROJEKTIM - PREVENTIVIM

ADRESA SARANDE

PROJEKT  
ARKITEKTONIK

PROJEKTUAN

Ing.Kristaq Kali  
Top.Jorgaq Gjati

Emertimi i fletes  
Planimetria e Ieres Nr.-3

VENDODHJA  
BASHKIA HIMARE

DATA:  
SHKURT 2019


FLETA:

A-3



# RIKONSTRUKSION E MIRMBAJTJE E LERAVE UJEMBLEDESE

shtrese betoni e degraduar

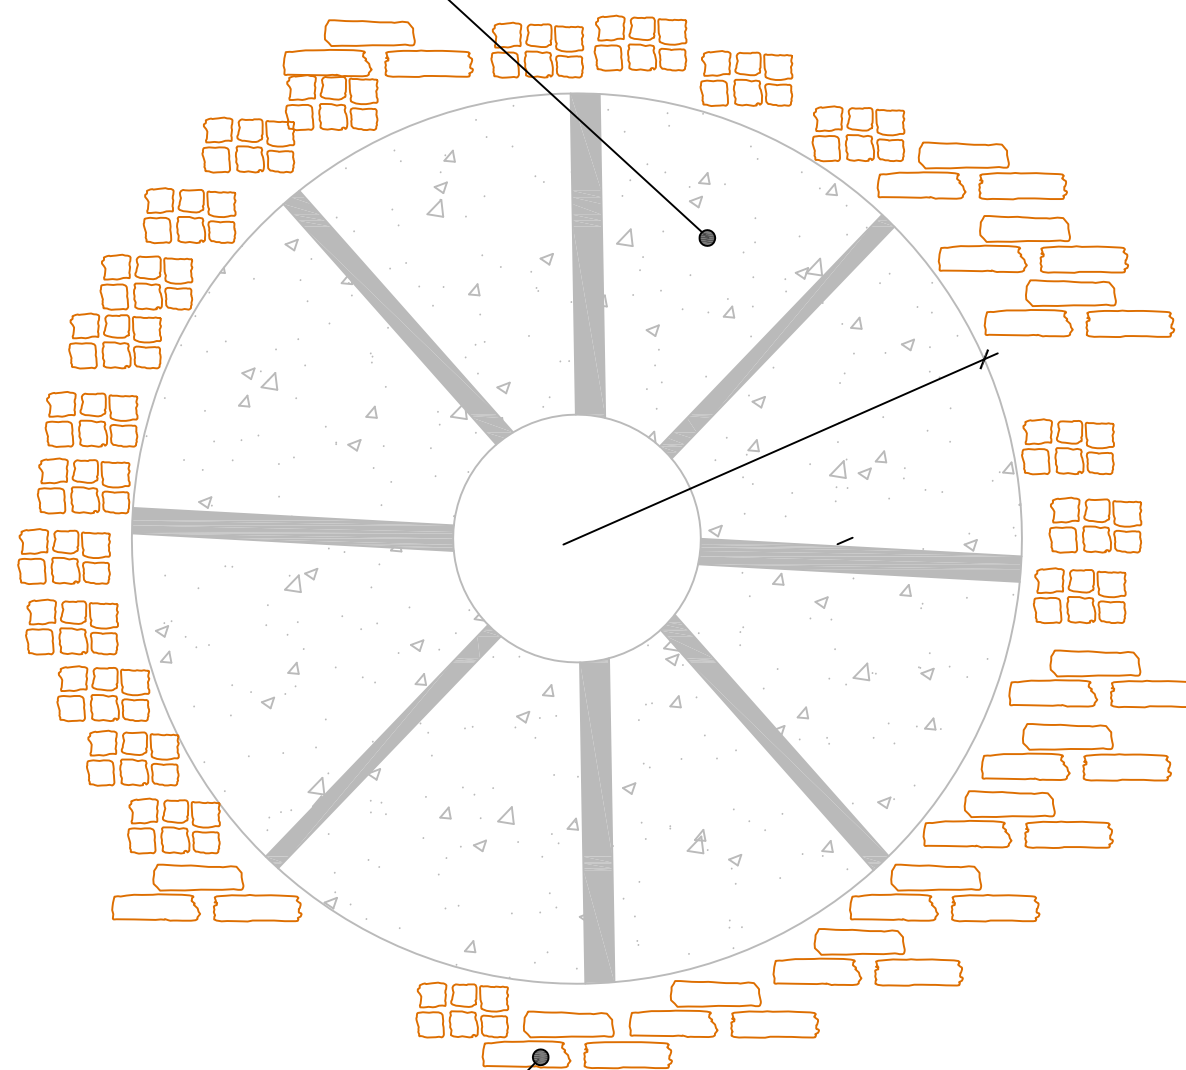

kalldrem i degraduar



ZYRE  
PROJEKTIM - PREVENTIVIM

ADRESA SARANDE

PROJEKT  
ARKITEKTONIK

PROJEKTUAN

Ing.Kristaq Kali  
Top.Jorgaq Gjati

Emertimi i fletes  
Planimetria e Ieres Nr.-4


VENDODHJA  
BASHKIA HIMARE

DATA:  
SHKURT 2019

FLETA:

A-4

# RIKONSTRUKSION E MIRMBAJTJE E LERAVE UJEMBLEDHES

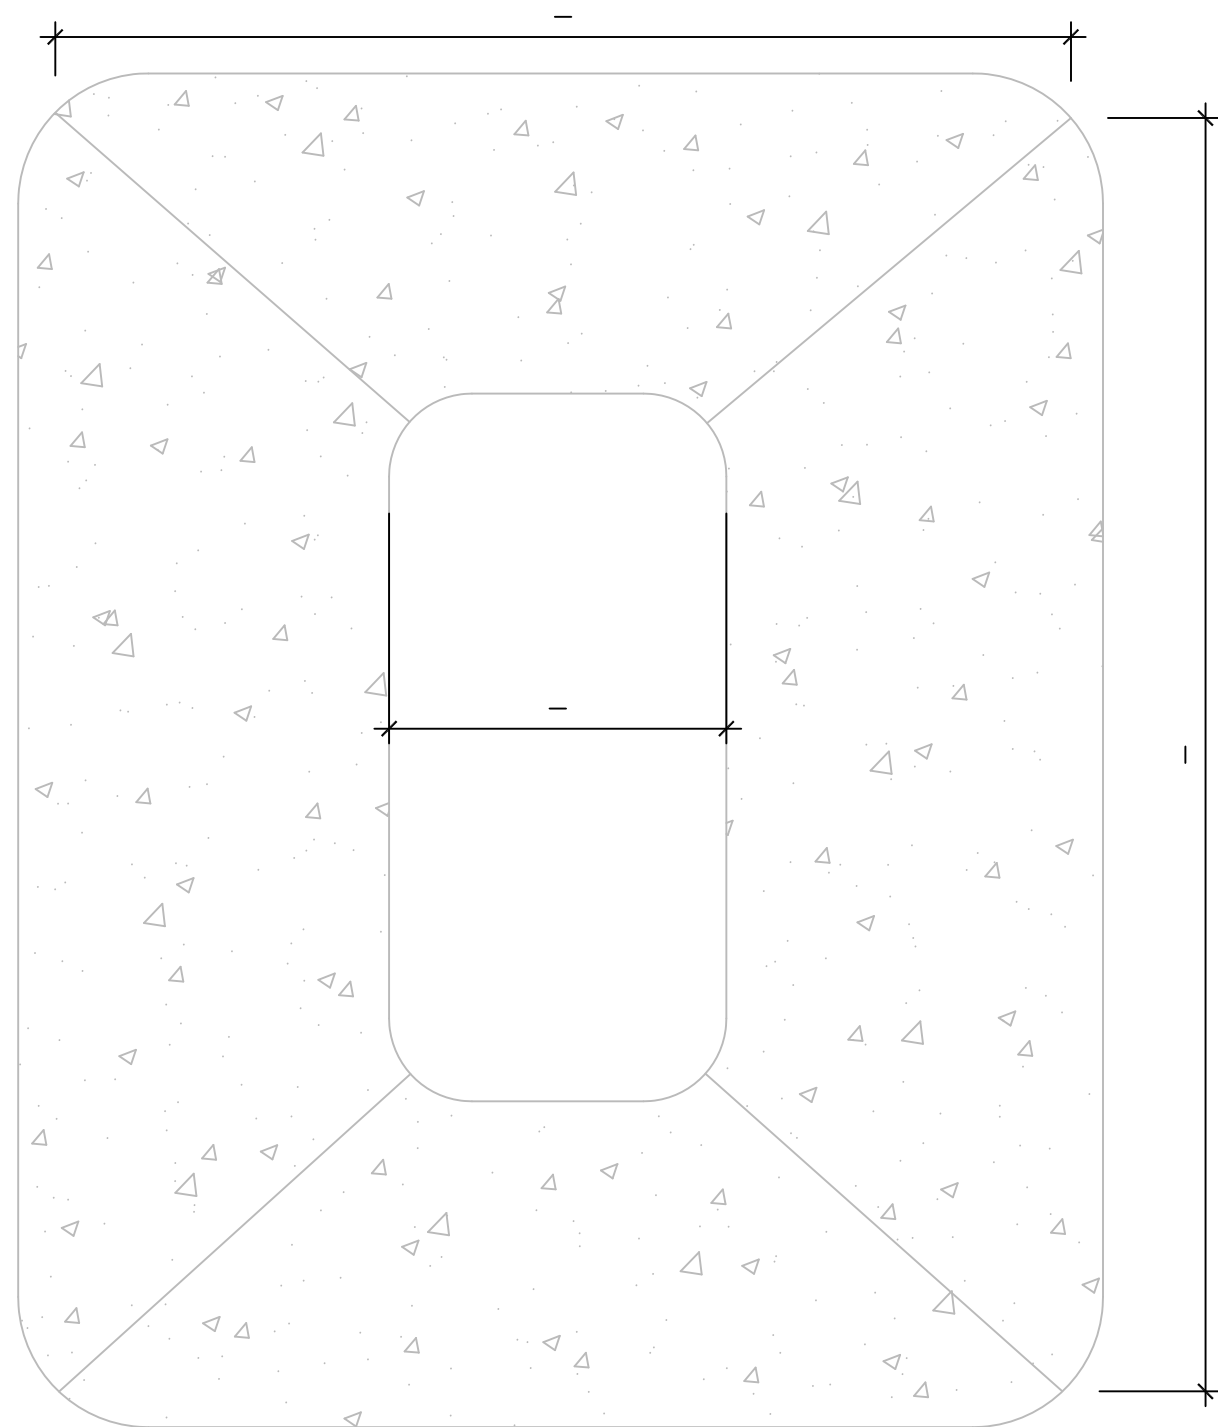

ZYRE  
PROJEKTIM - PREVENTIVIM

ADRESA SARANDE

PROJEKT  
ARKITEKTONIK

PROJEKTUAN

Ing.Kristaq Kali  
Top.Jorgaq Gjati

Emertimi i fletes  
Planimetria e Ieres Nr.-5



VENDODHJA  
BASHKIA HIMARE

DATA:  
SHKURT 2019

FLETA:

A-5

# RIKONSTRUKSION E MIRMBAJTJE E LERAVE UJEMBLEDHESHE

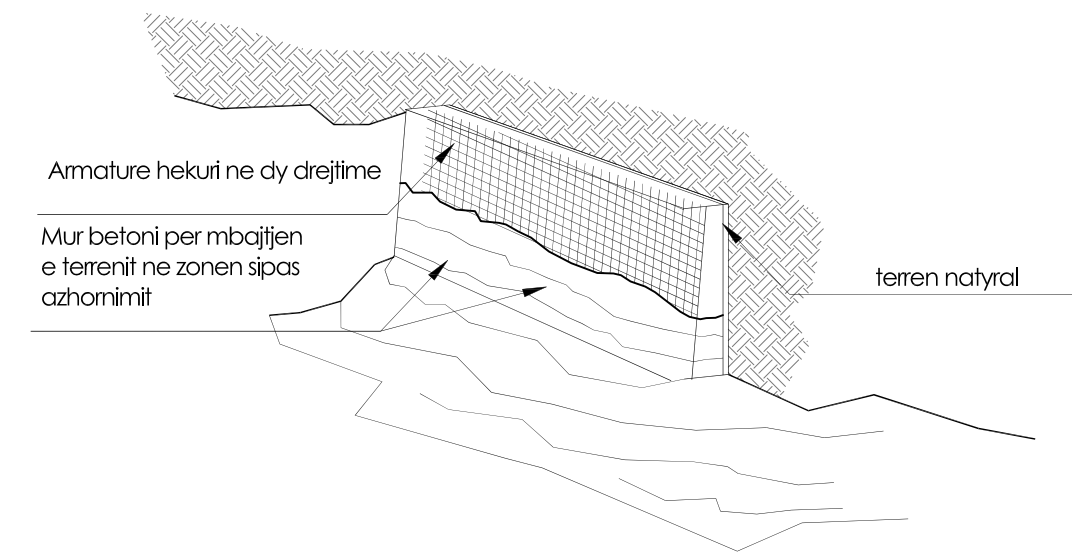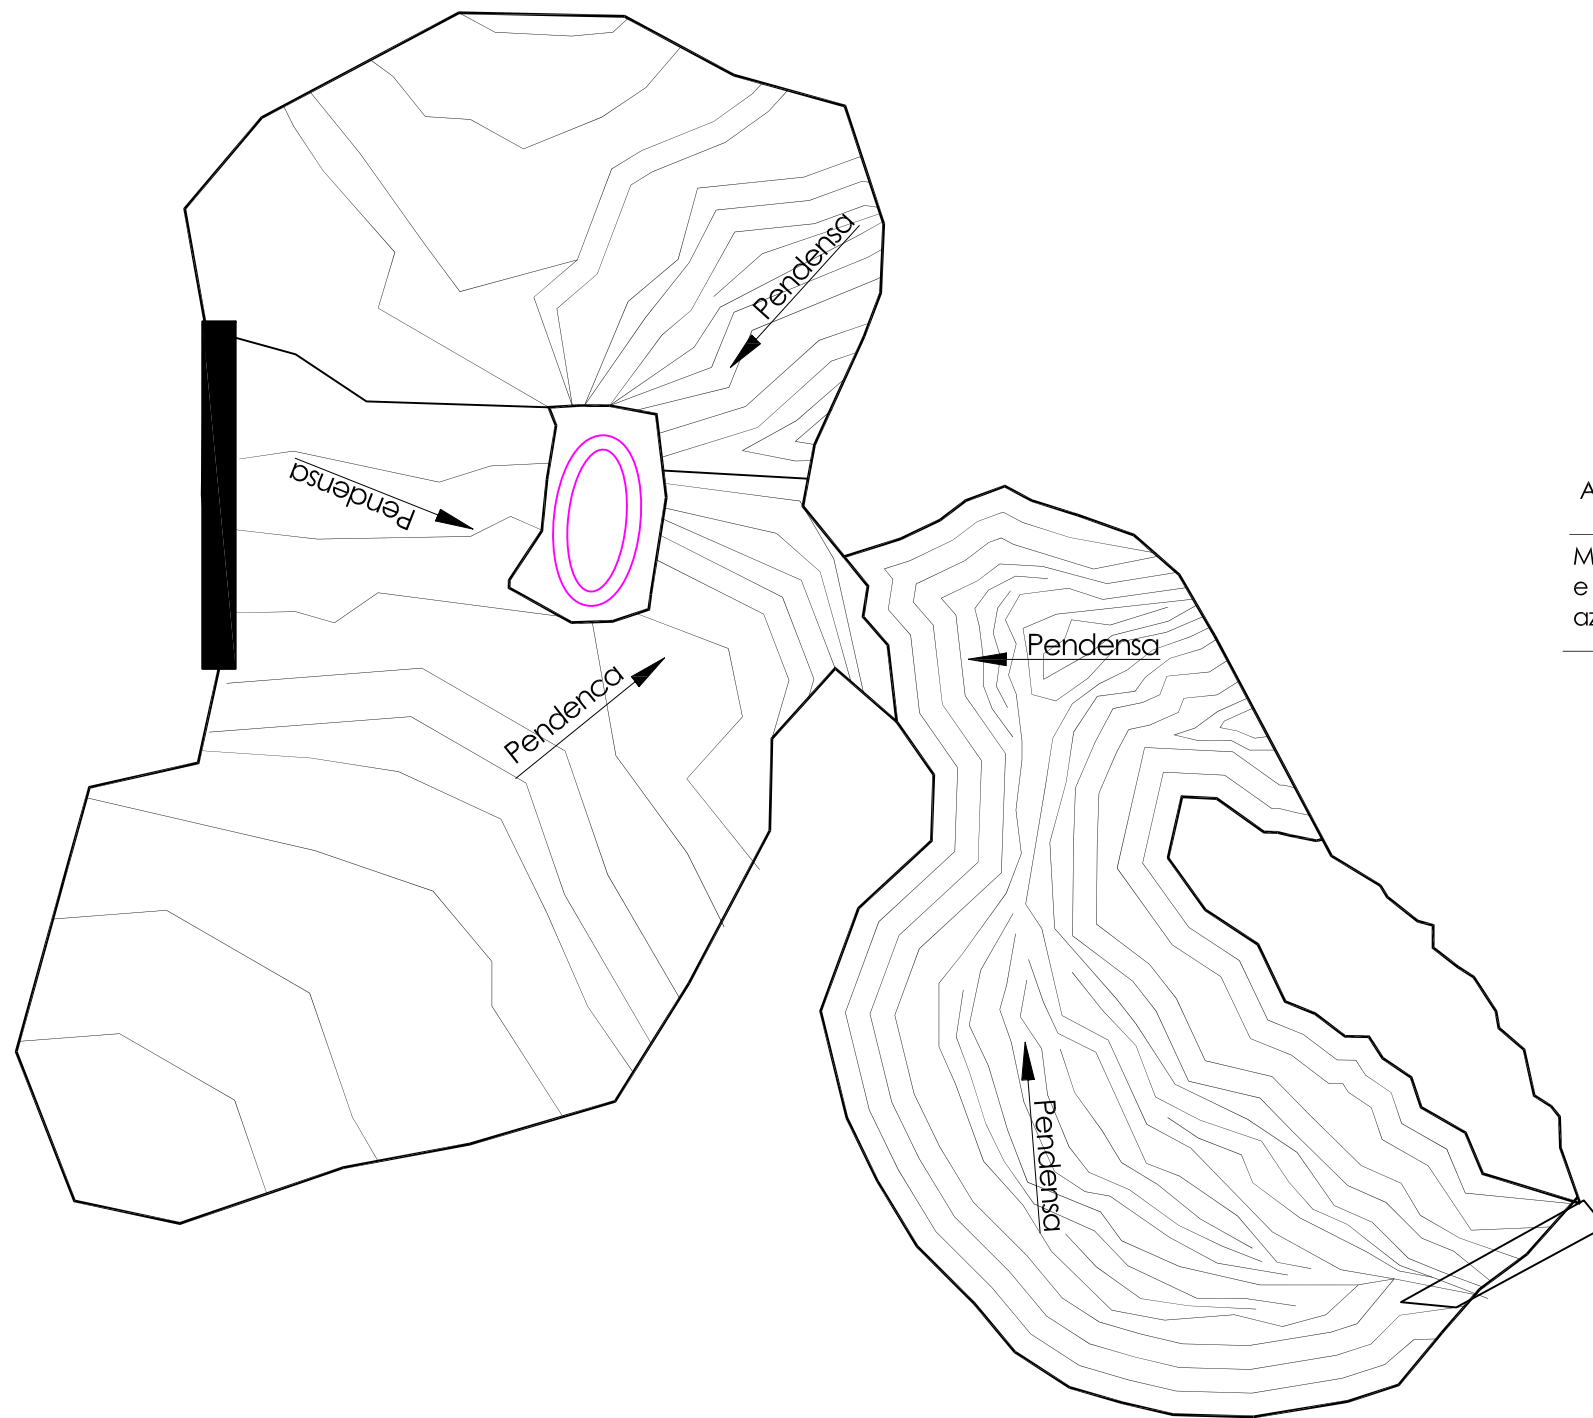

ZYRE  
PROJEKTIM - PREVENTIVIM

ADRESA SARANDE

PROJEKT  
ARKITEKTONIK

PROJEKTUAN

Ing.Kristaq Kali  
Top.Jorgaq Gjati

Emertimi i fletes  
Menyra e ujmbledhjes ne lere  
dhe metoda e mbrojtjes

VENDODHJA  
BASHKIA HIMARE


DATA:  
SHKURT 2019

FLETA:



A-6



# RIKONSTRUKSION E MIRBAJTJE E LERAVE UJEMBLEDHESE

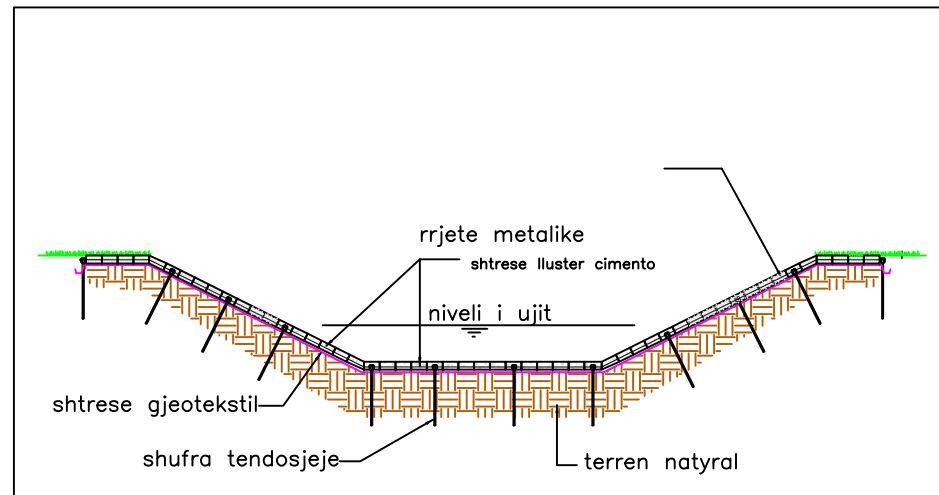

SHTRESE ME RRJETE METALIKE PER ZONAT E DENTUARA

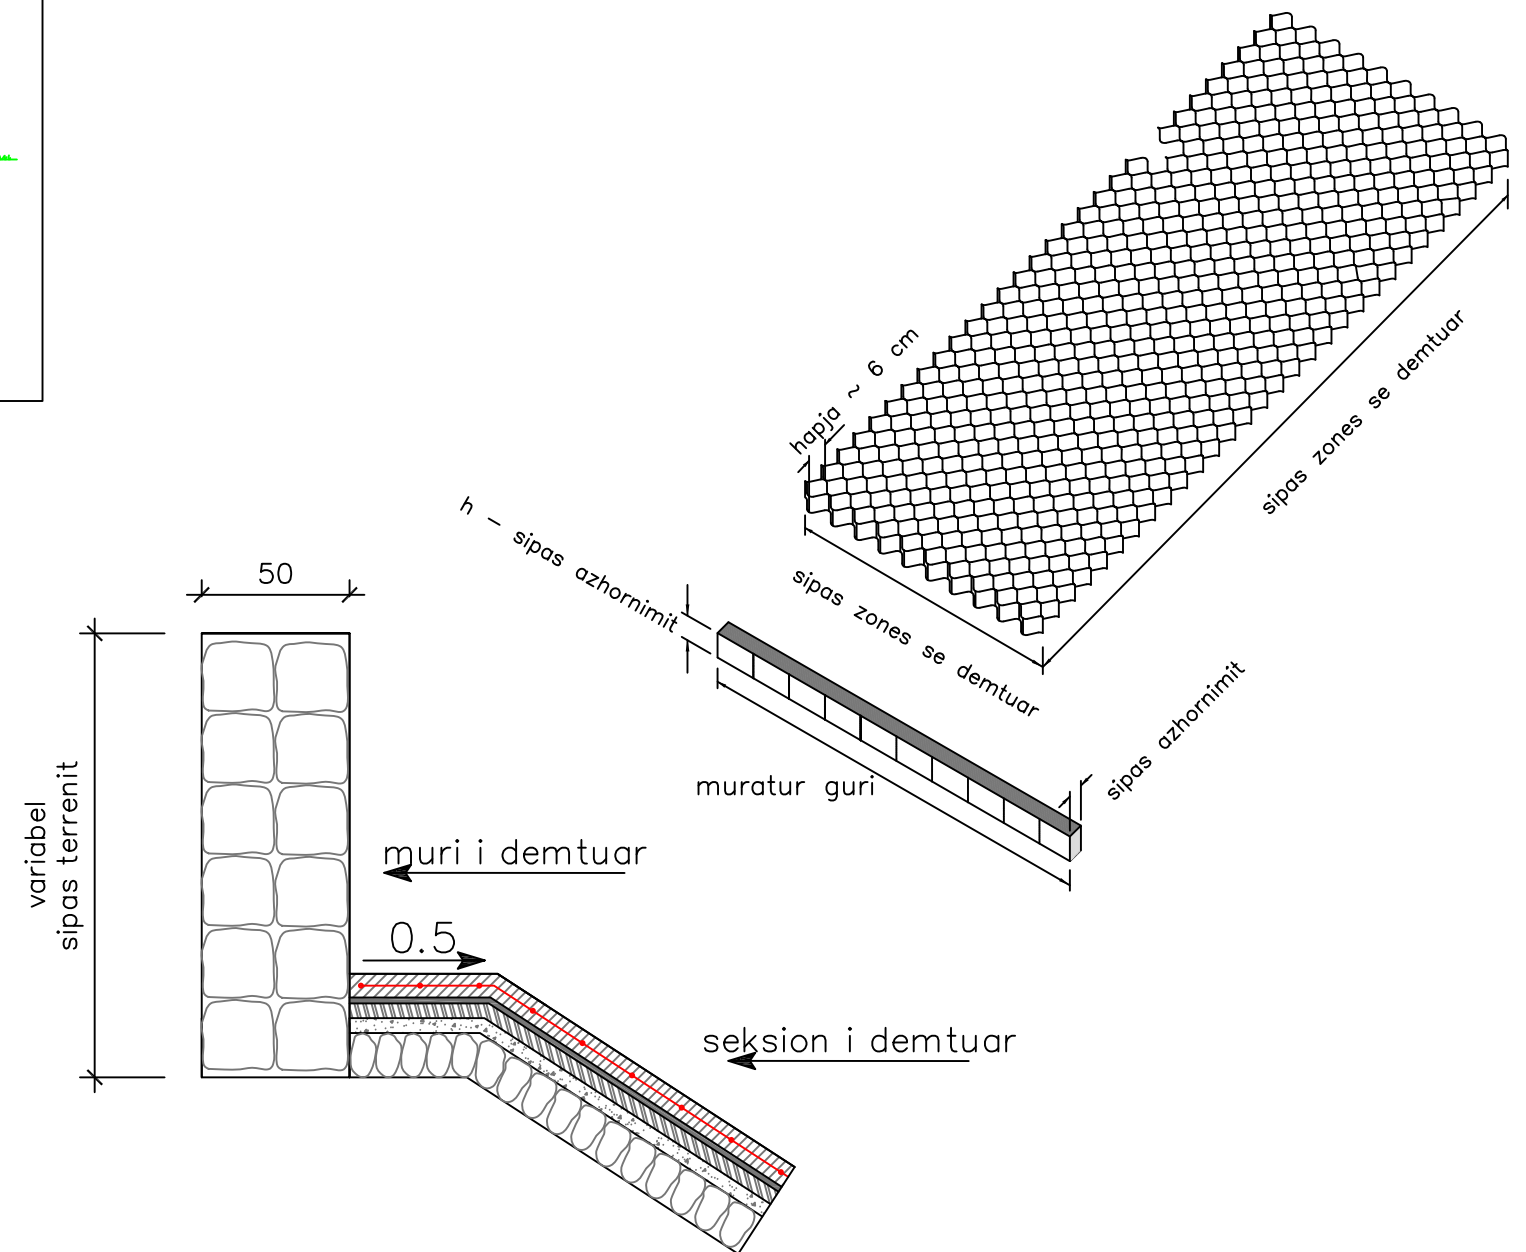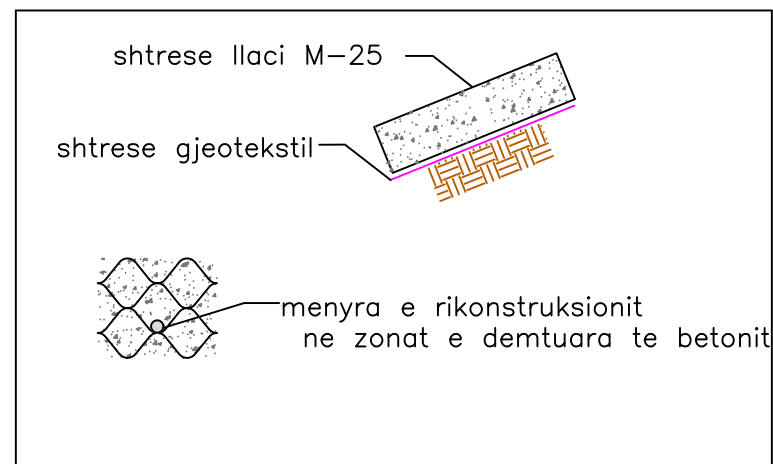

ZYRE  
PROJEKTIM - PREVENTIVIM

ADRESA SARANDE

PROJEKT  
ARKITEKTONIK

PROJEKTUAN

Ing.Kristaq Kali  
Top.Jorgaq Gjati

Emertimi i fletes  
Detaje Teknike

VENDODHJA  
BASHKIA HIMARE




DATA:  
SHKURT 2019

FLETA:

A-7



# RIKONSTRUKSION E MIRMBAJTJE E LERAVE UJEMBLEDHES

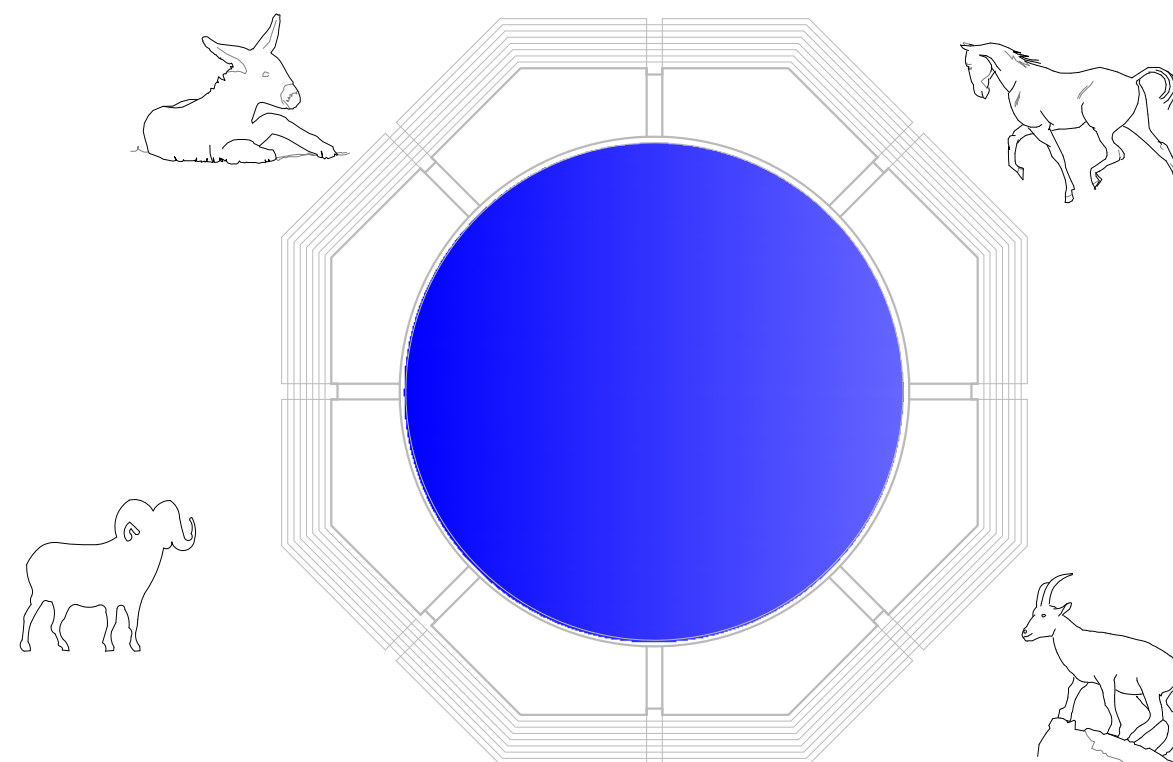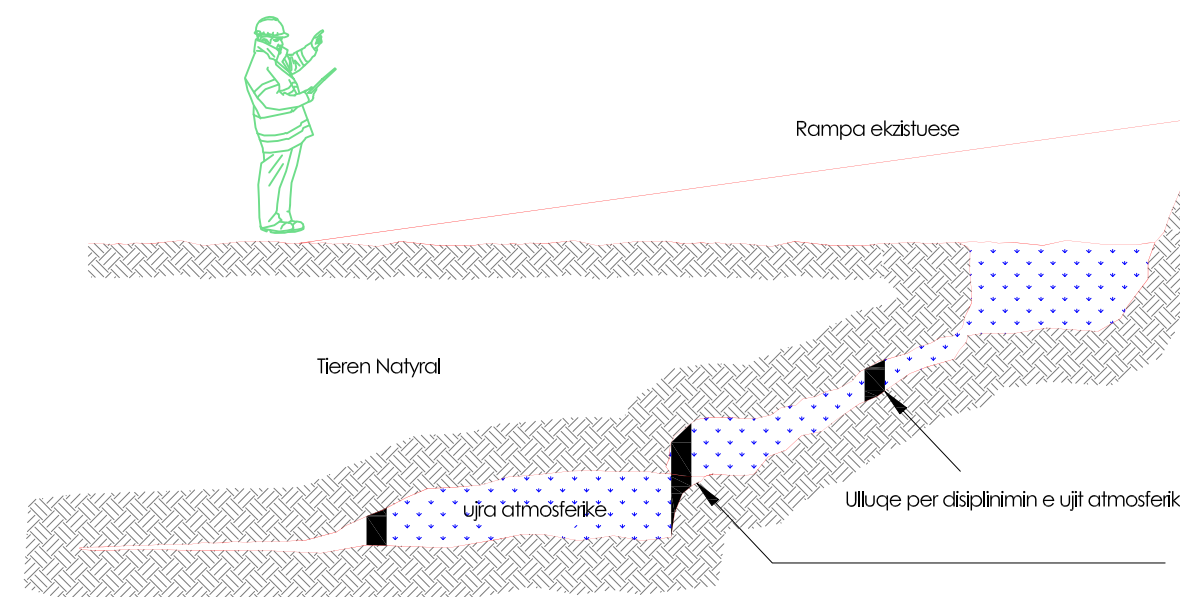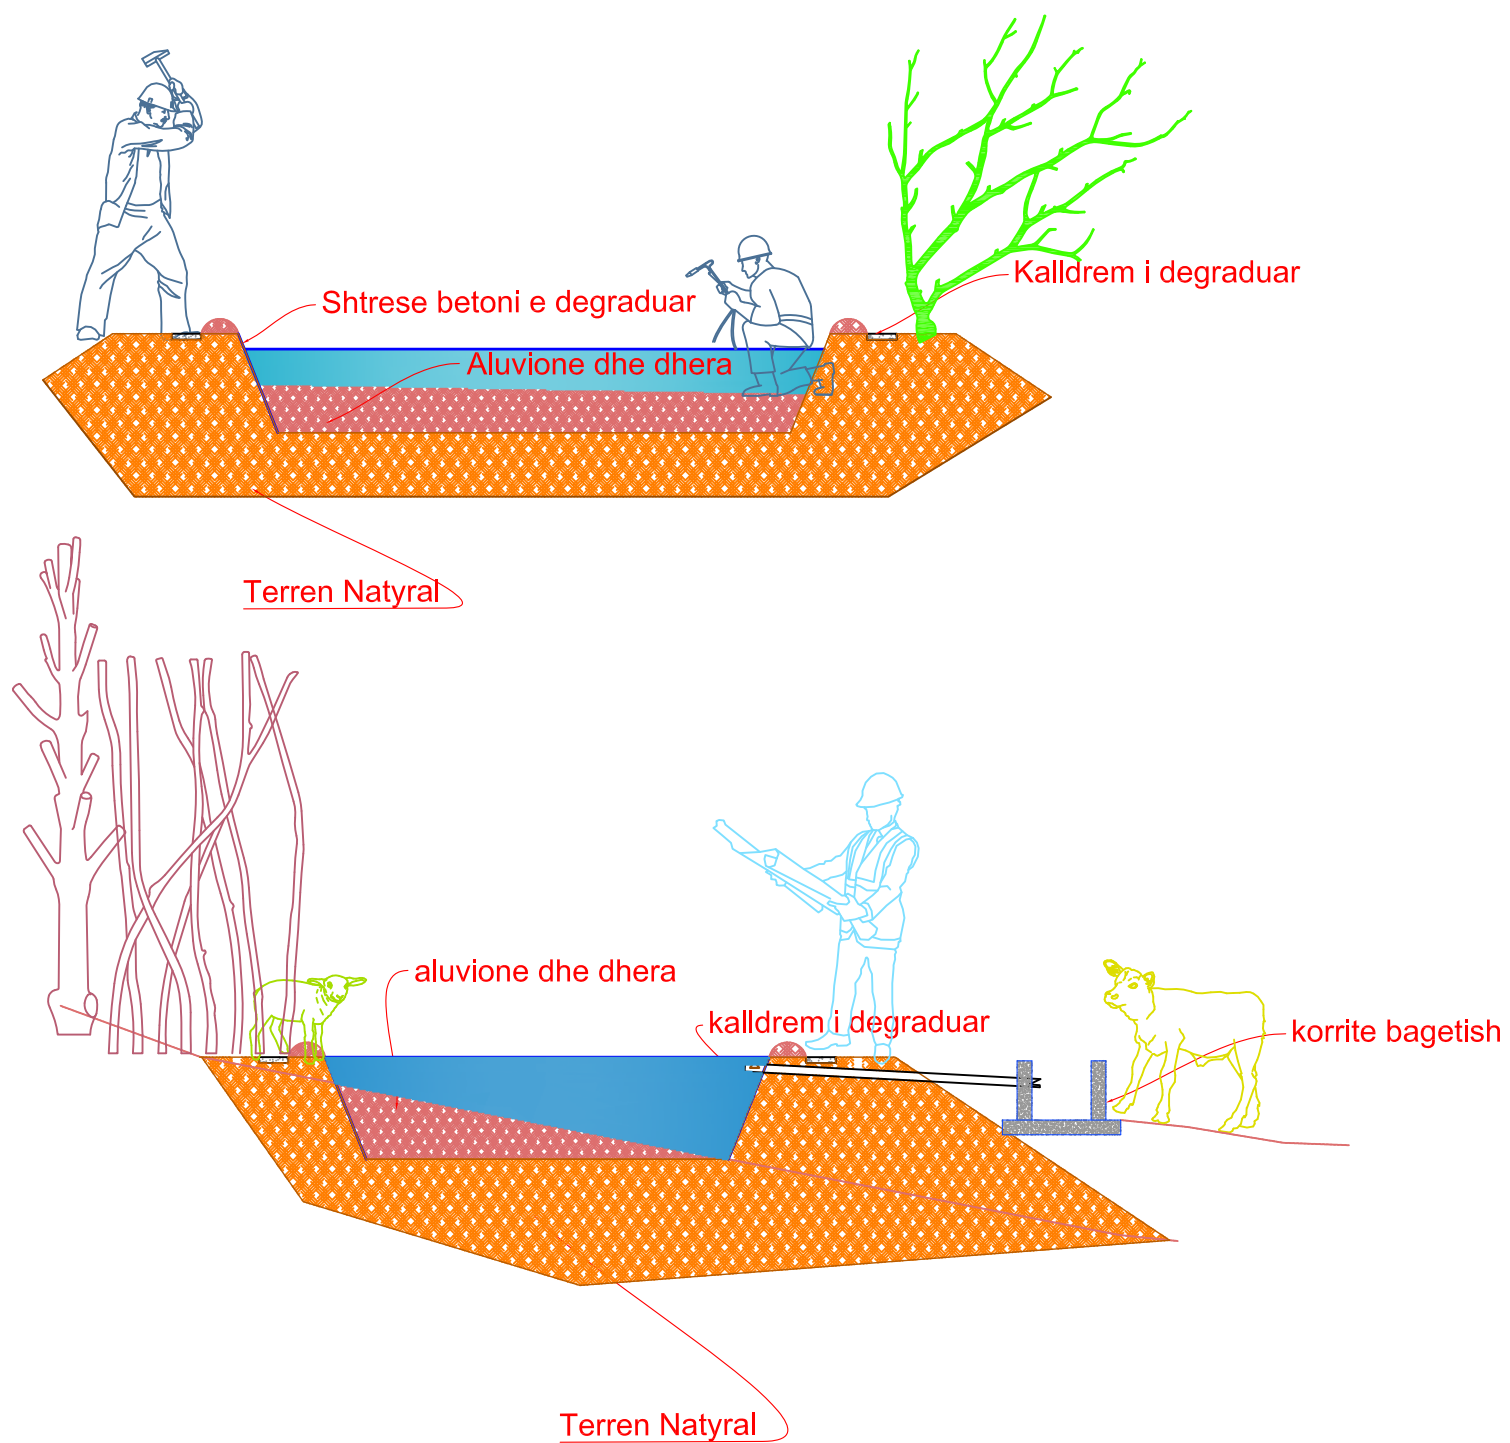

ZYRE  
PROJEKTIM - PREVENTIVIM

ADRESA SARANDE

PROJEKT  
ARKITEKTONIK

PROJEKTUAN  
Ing.Kristaq Kali  
Top.Jorgaq Gjati

Emertimi i fletes  
Detaje rikonstruktive

VENDODHJA  
BASHKIA HIMARE

DATA:  
SHKURT 2019


FLETA:

A-8


# RIKONSTRUKSION E MIRMBAJTJE E LERAVE UJEMBLEDHESI

**EKONOMIA KULLOSORE : GJORM – VRANISHT**  
**EMERTIMI POPULLOR I OBJEKTIT: GJERGJAN**  
**PARCELA NR.26**  
**VENDODHJA: FSHATI TERBAC**


PAMJE NGA SIPER  
DETAJE SKEMATIKE

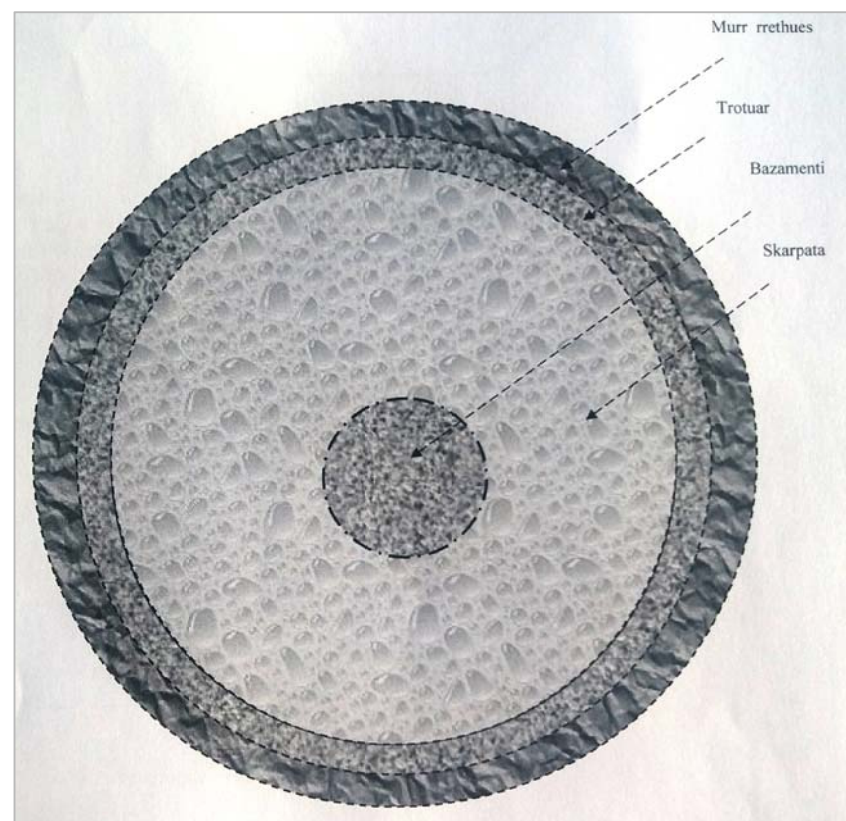


PRERJE E LERES  
SKEMATIKE

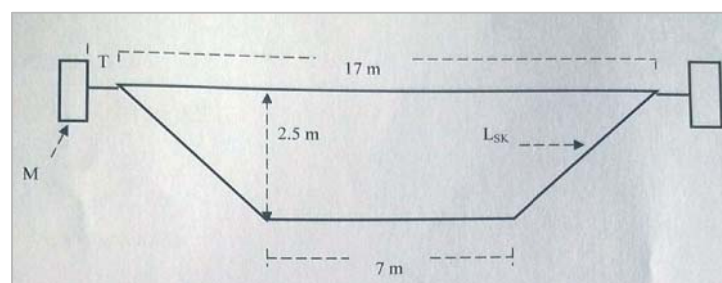

PRERJE E STRUKTURES SE LERES  
SKEMATIKE

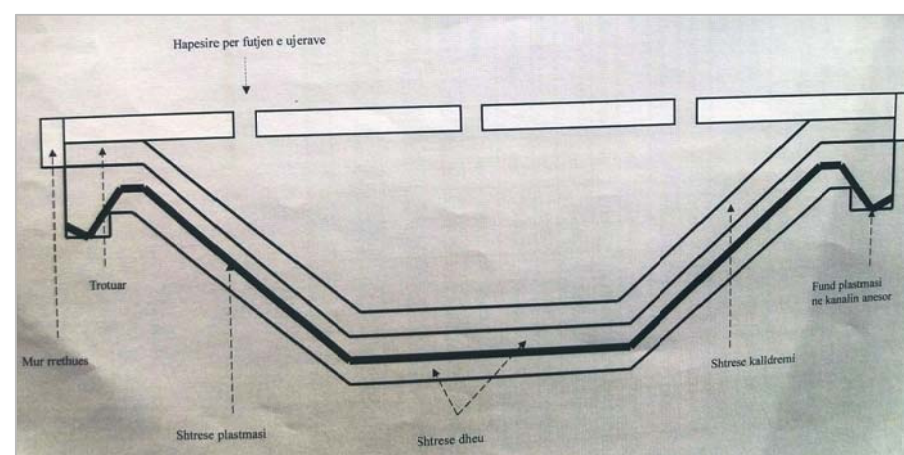

PAMJE NGA SIPER  
PARAQITJE SKEMATIKE

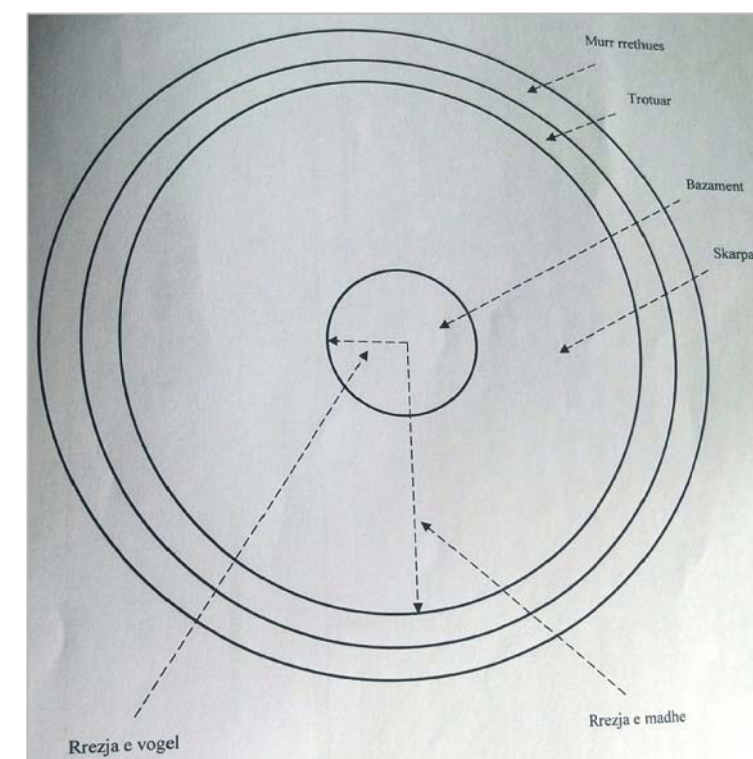

**ZYRE**  
**PROJEKTIM - PREVENTIVIM**  
ADRESA SARANDE

**PROJEKT**  
**ARKITEKTONIK**

**PROJEKTUAN**  
Emertimi i fletes  
Lera ne fshatin Terbac  
Ing.Kristaq Kali  
Top.Jorgaq Gjati

**VENDODHJA**  
**BASHKIA HIMARE**

**DATA:**  
**SHKURT 2019**

**FLETA:**


**A-9**




# RIKONSTRUKSION E MIRMBAJTJE E LERAVE UJEMBLEDHESI

**EKONOMIA KULLOSORE : KUC – MESAPLIK**  
**EMERTIMI POPULLOR I OBJEKTIT: VALTHA**  
**PARCELA NR.10**  
**VENDODHJA: FSHATI KUC**


PAMJE NGA SIPER  
DETAJE SKEMATIKE

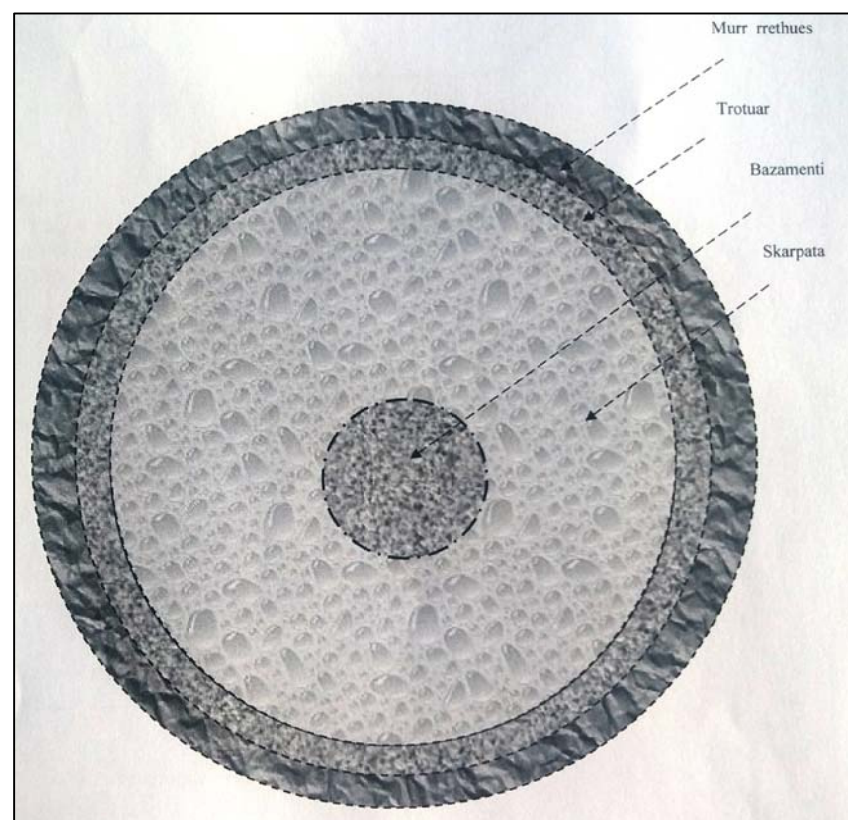


PRERJE E LERES  
SKEMATIKE

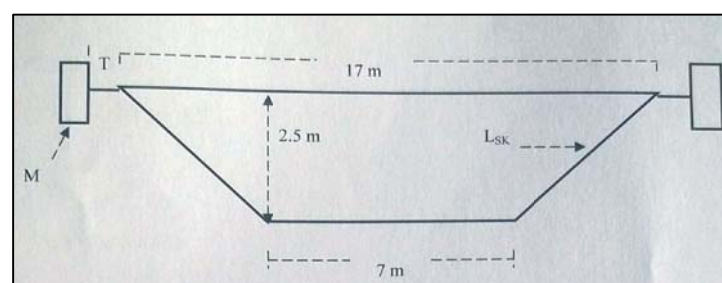

PRERJE E STRUKTURES SE LERES  
SKEMATIKE

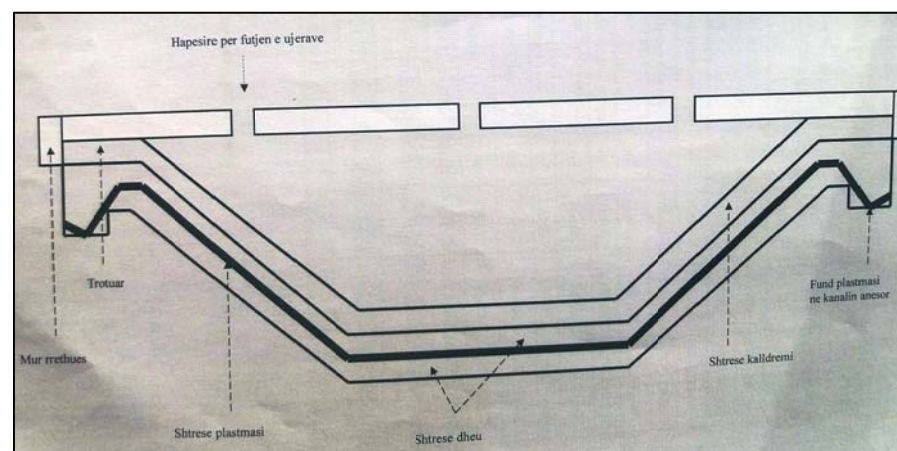

PAMJE NGA SIPER  
PARAQITJE SKEMATIKE

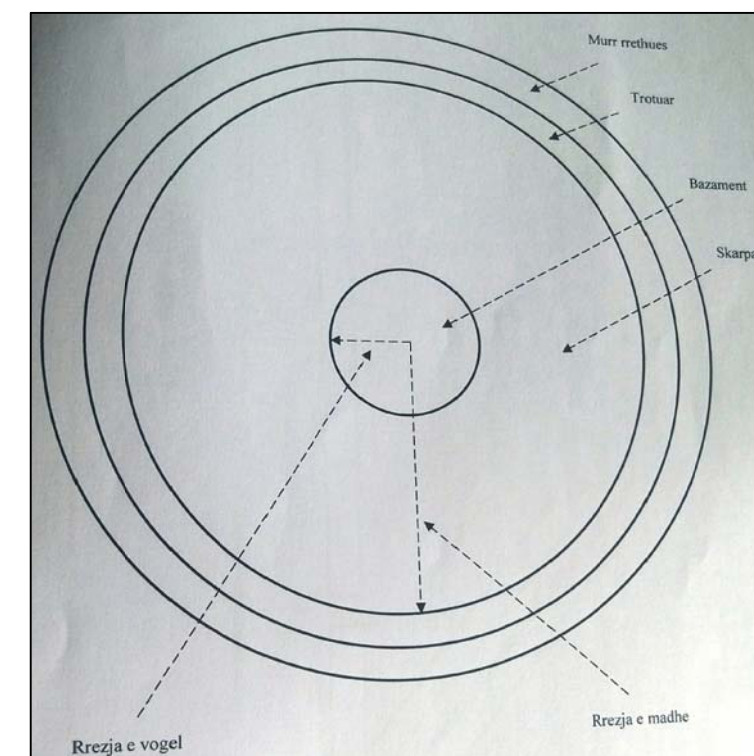

ZYRE  
**PROJEKTIM - PREVENTIVIM**  
 ADRESA SARANDE

**PROJEKT**  
**ARKITEKTONIK**

PROJEKTUAN  
 Emertimi i fletes  
 Lera ne fshatin Kuc  
 Ing.Kristaq Kali  
 Top.Jorgaq Gjati

VENDODHJA  
 BASHKIA HIMARE

DATA:  
 SHKURT 2019


FLETA:  
**A-10**




# RIKONSTRUKSION E MIRMBAJTJE E LERAVE UJEMBLEDHESI

**EKONOMIA KULLOSORE: KUC – MESAPLIK**  
**EMERTIMI POPULLOR I OBJEKTIT: GJOTHANAS**  
**PARCELA NR.2**  
**VENDODHJA: FSHATI KALLARAT**


PAMJE NGA SIPER  
DETAJE SKEMATIKE

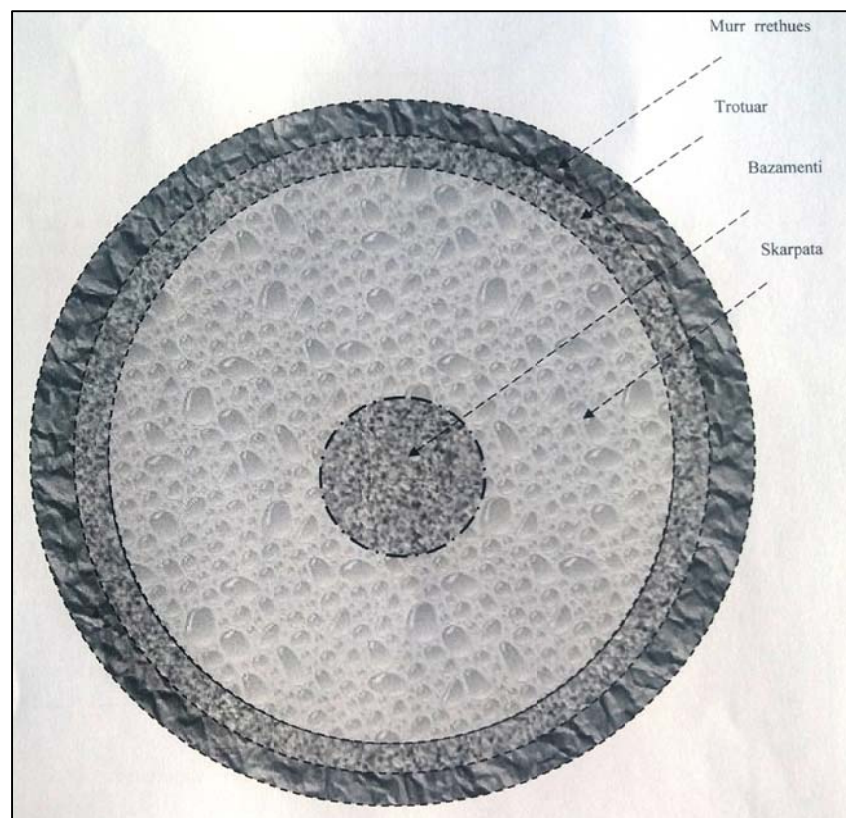


PRERJE E LERES  
SKEMATIKE

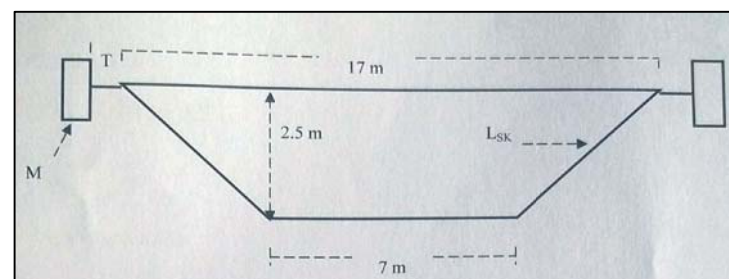

PRERJE E STRUKTURES SE LERES  
SKEMATIKE

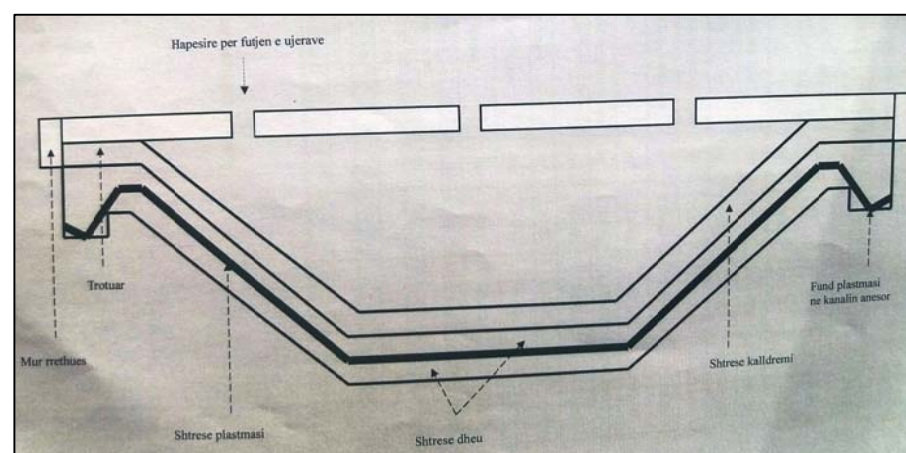

PAMJE NGA SIPER  
PARAQITJE SKEMATIKE

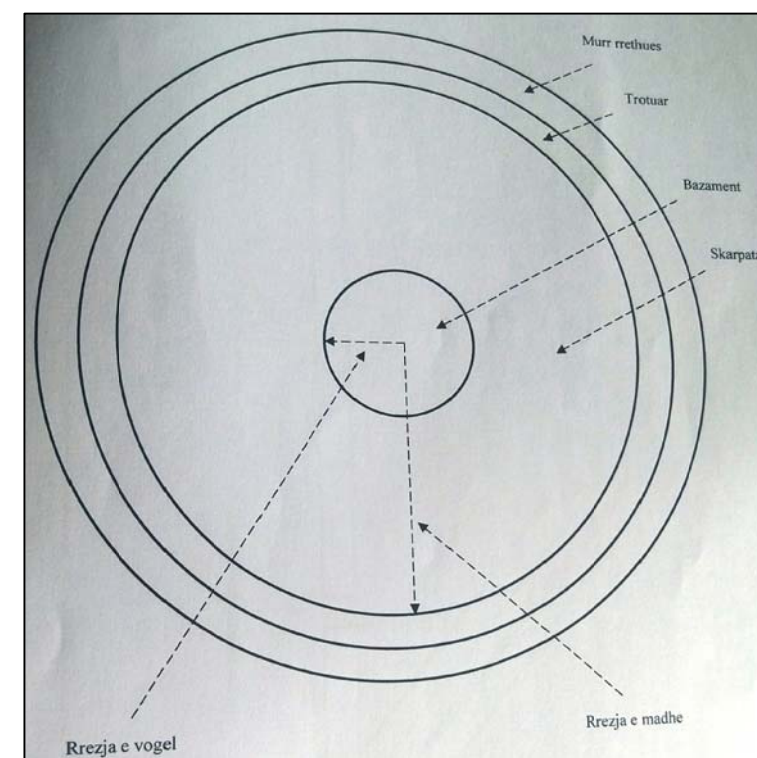

ZYRE  
**PROJEKTIM - PREVENTIVIM**  
 ADRESA SARANDE

**PROJEKT**  
**ARKITEKTONIK**

PROJEKTUAN  
 Ing.Kristaq Kali  
 Top.Jorgaq Gjati

Emertimi i fletes  
 Lera ne fshatin Kallarat

VENDODHJA  
 BASHKIA HIMARE


DATA:  
 SHKURT 2019

FLETA:  
**A-11**



# RIKONSTRUKSION E MIRMBAJTJE E LERAVE UJEMBLEDHESI

**EKONOMIA KULLOSORE : HIMARE**  
**EMERTIMI POPULLOR I OBJEKTIT: ATHALI**  
**PARCELA NR.**  
**VENDODHJA: HIMARE**

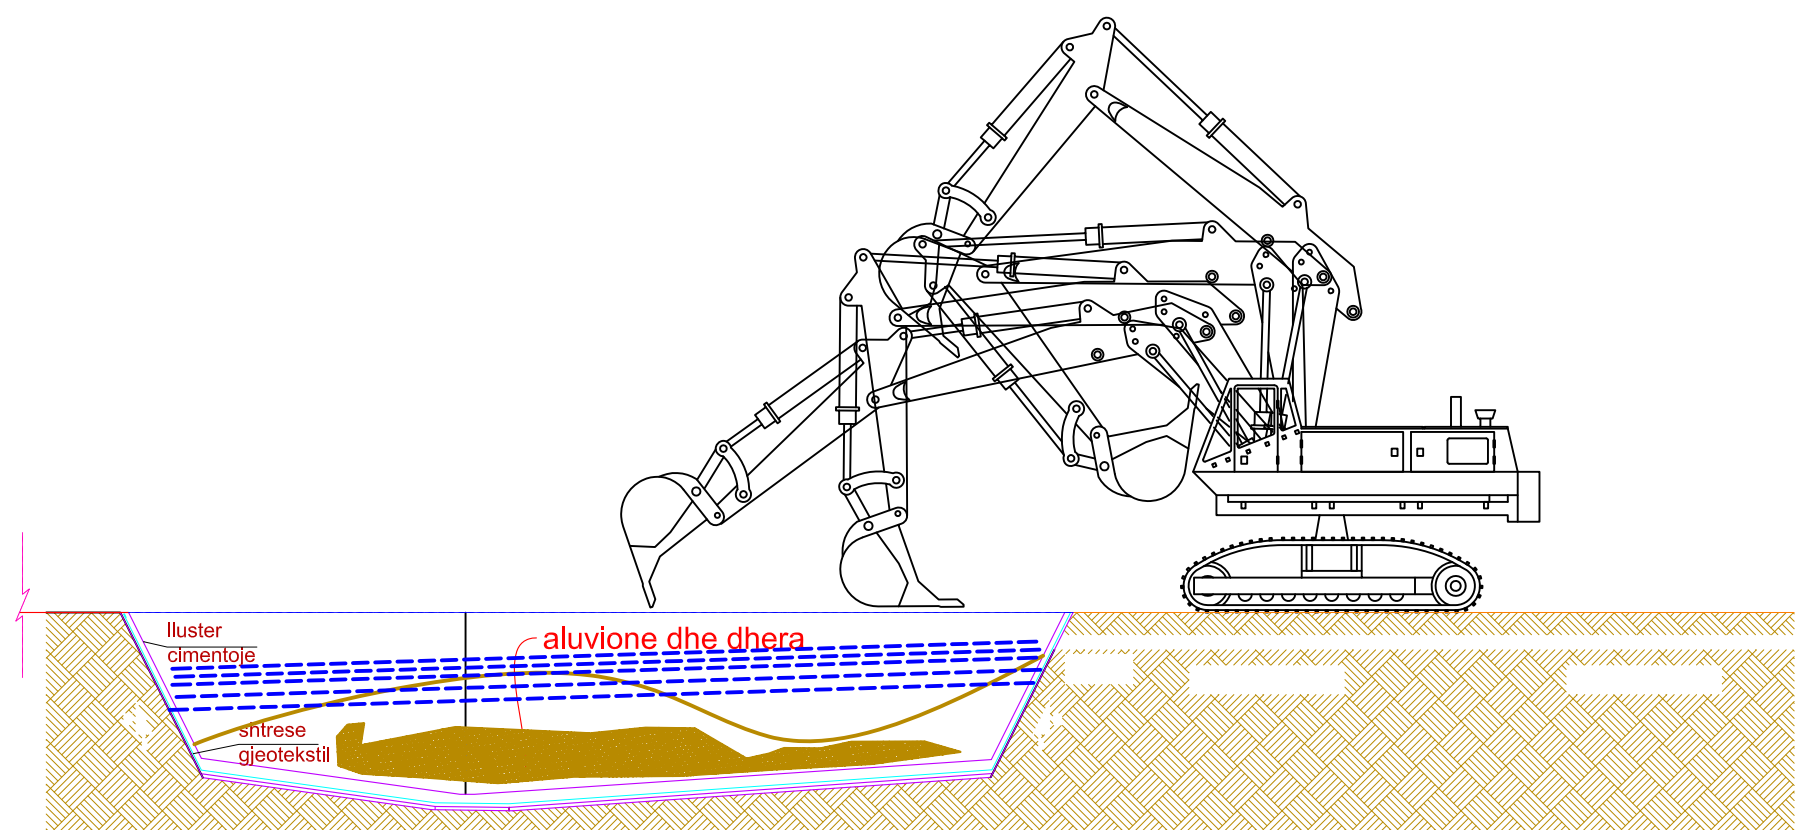

ZYRE  
PROJEKTIM - PREVENTIVIM

ADRESA SARANDE

PROJEKT  
ARKITEKTONIK

PROJEKTUAN

Ing.Kristaq Kali  
Top.Jorgaq Gjati

Emertimi i fletes

Lera Himare

VENDODHJA  
BASHKIA HIMARE


DATA:  
SHKURT 2019

FLETA:



A-12



# RIKONSTRUKSION E MIRMBAJTJE E LERAVE UJEMBLEDEHESE

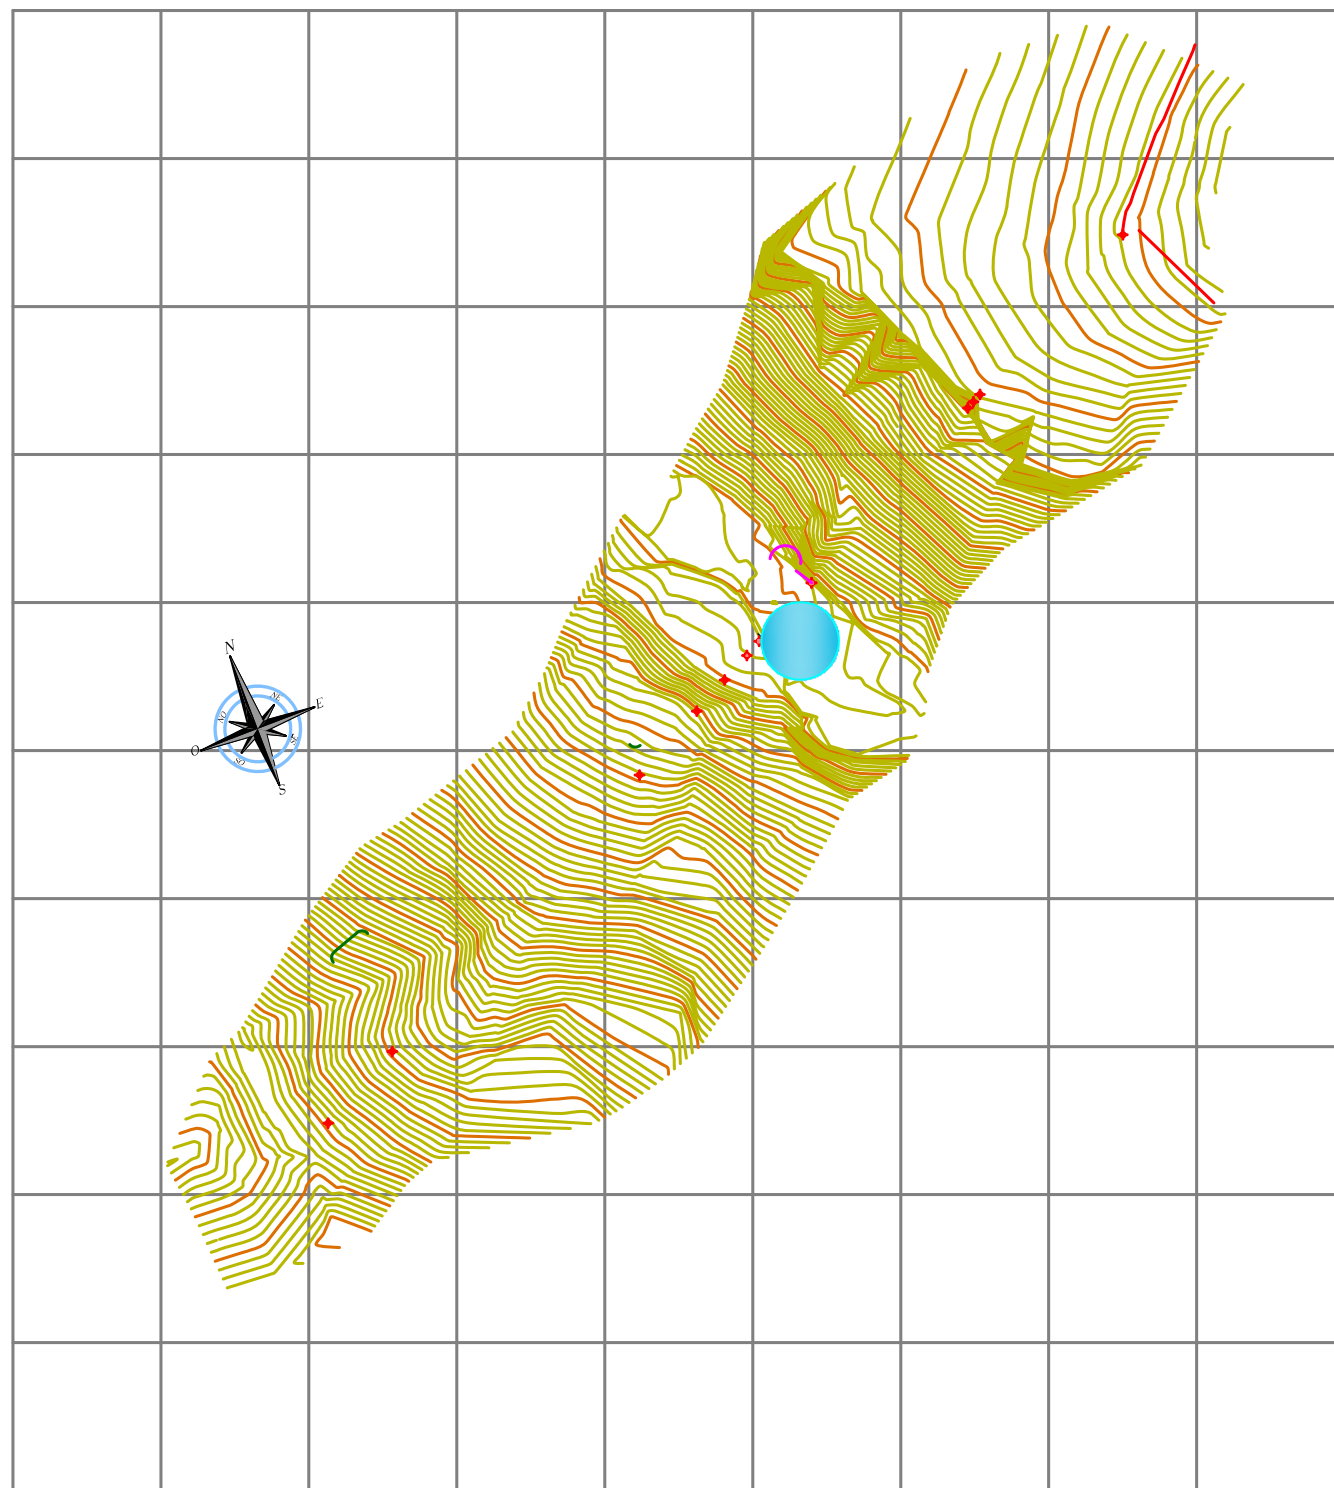

**EKONOMIA KULLOSORE : QEPARO**  
**EMERTIMI POPULLOR I OBJEKTIT: POLIC**  
**PARCELA NR.**  
**VENDODHJA: QEPARO**

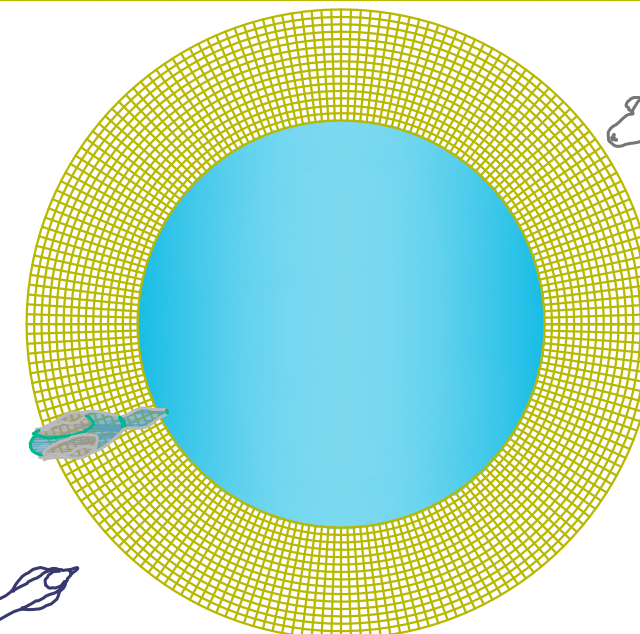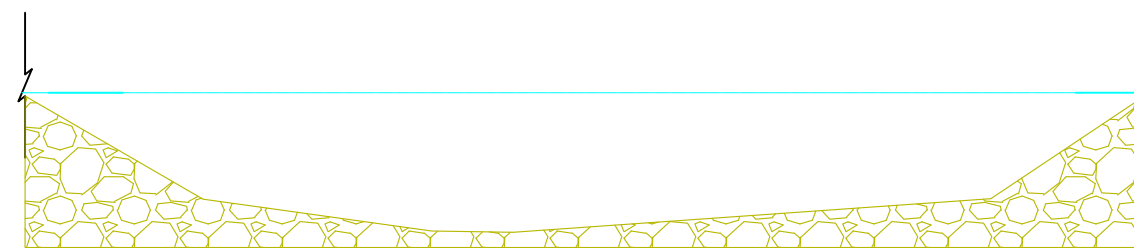

kaldrem guri



ZYRE  
PROJEKTIM - PREVENTIVIM

ADRESA SARANDE

PROJEKT  
ARKITEKTONIK

PROJEKTUAN

Ing.Kristaq Kali  
Top.Jorgaq Gjati

Emertimi i fletes  
Lera ne Qeparo

VENDODHJA  
BASHKIA HIMARE


DATA:  
SHKURT 2019

FLETA:


A-13



# RIKONSTRUKSION E MIRMBAJTJE E LERAVE UJEMBLEDHESI

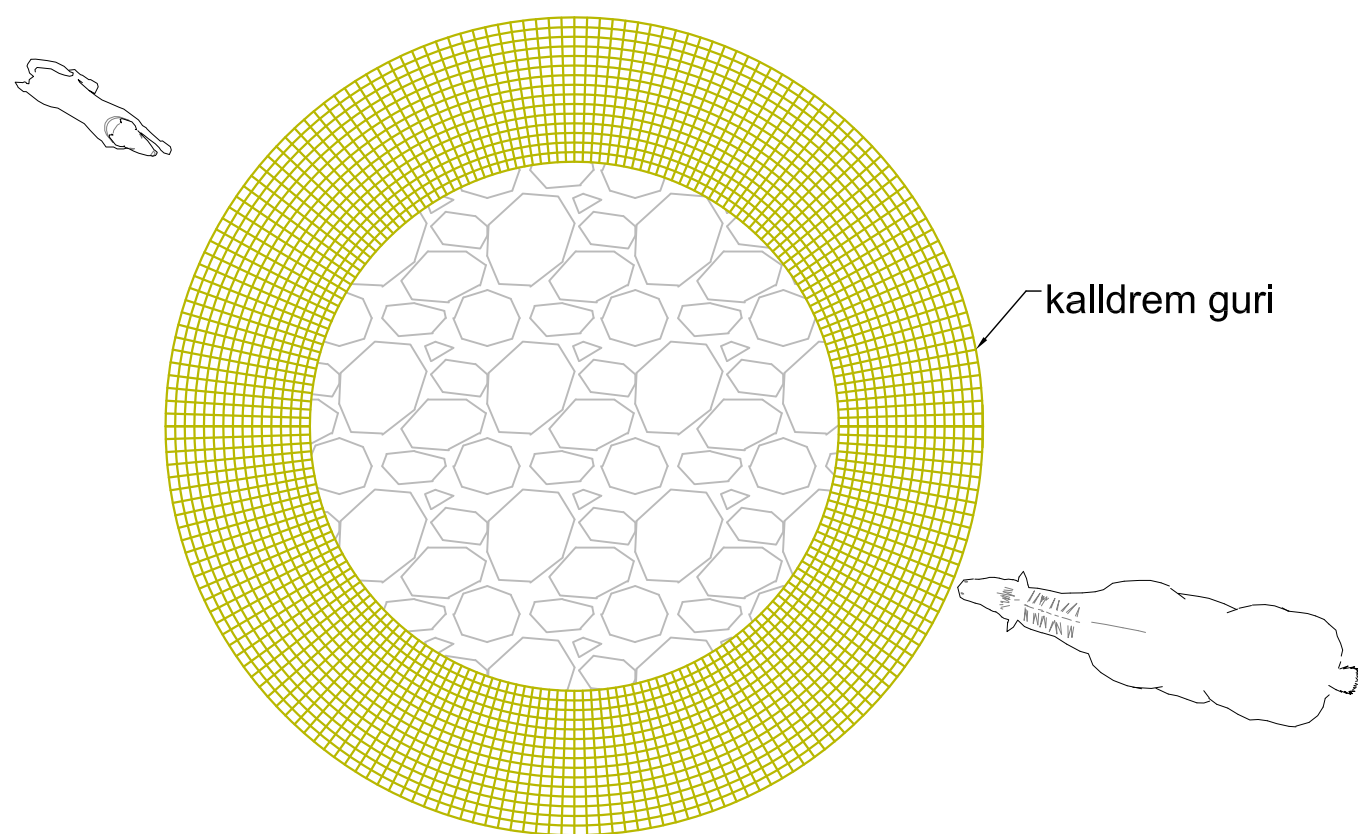

**EKONOMIA KULLOSORE : HIMARE**  
**EMERTIMI POPULLOR I OBJEKTIT: SKUTARA**  
**PARCELA NR.**  
**VENDODHJA: HIMARE**

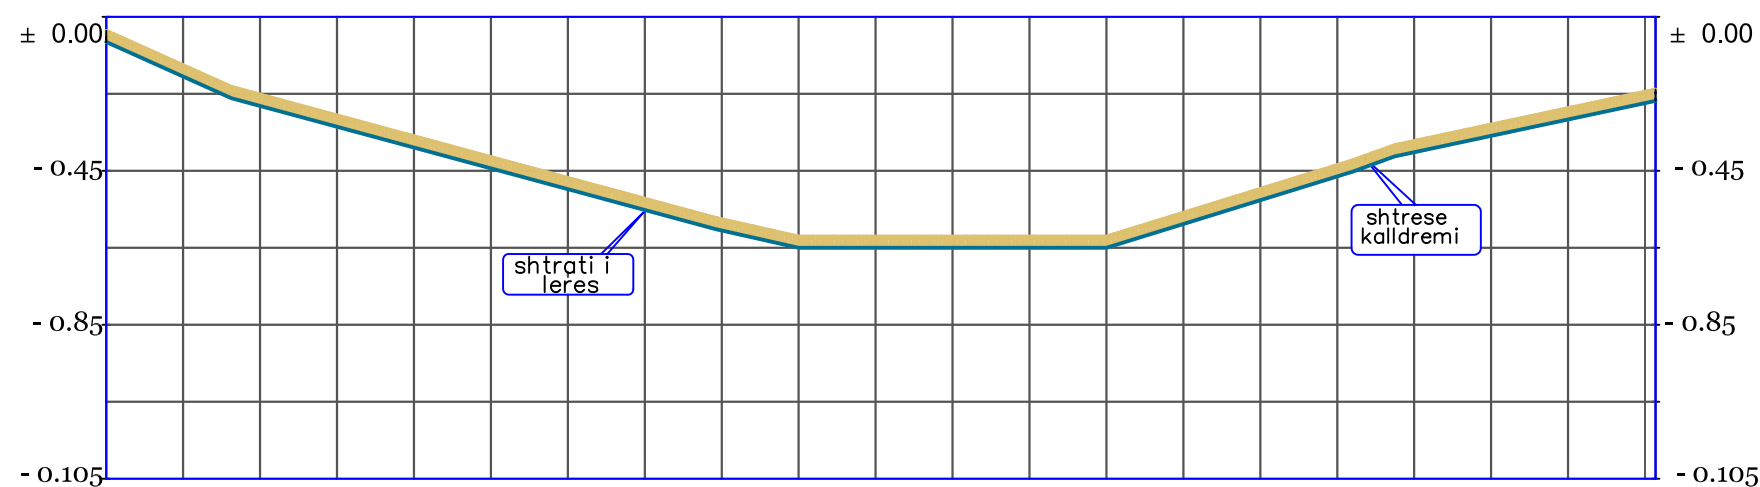

**ZYRE**  
**PROJEKTIM - PREVENTIVIM**  
ADRESA SARANDE

**PROJEKT**  
**ARKITEKTONIK**

**PROJEKTUAN**  
Emertimi i fletes  
Lera Skutara  
Ing.Kristaq Kali  
Top.Jorgaq Gjati

**Emertimi i fletes**  
Lera Skutara

**VENDODHJA**  
BASHKIA HIMARE

**DATA:**  
SHKURT 2019

**FLETA:**  
**A-14**