



BASHKIA BULQIZE

RIKONSTRUKSION RRUGA STRIKÇAN

Emertimi: HOROGRAFIA



"ERALD-G" Sh.p.k
Rruga "Koli Bano"
Tirane

Drejtues i projektit

Inxh. Gezim ISLAMI

Projektues

Inxh. Gezim ISLAMI

Top.Kujtim CANAMETI

Hidr. Ersida VERÇANI

Elek. Hajdar KURTI

Mek. Arben MUHA

Ark.Elton Çarçani

SHKALLA



SHK-1:5000

Tiranë 2019

FLETA

1 - 00

Format A3

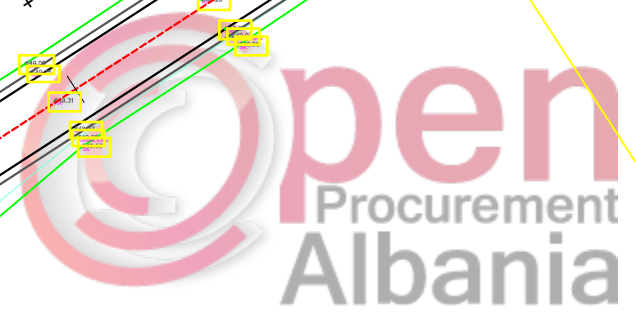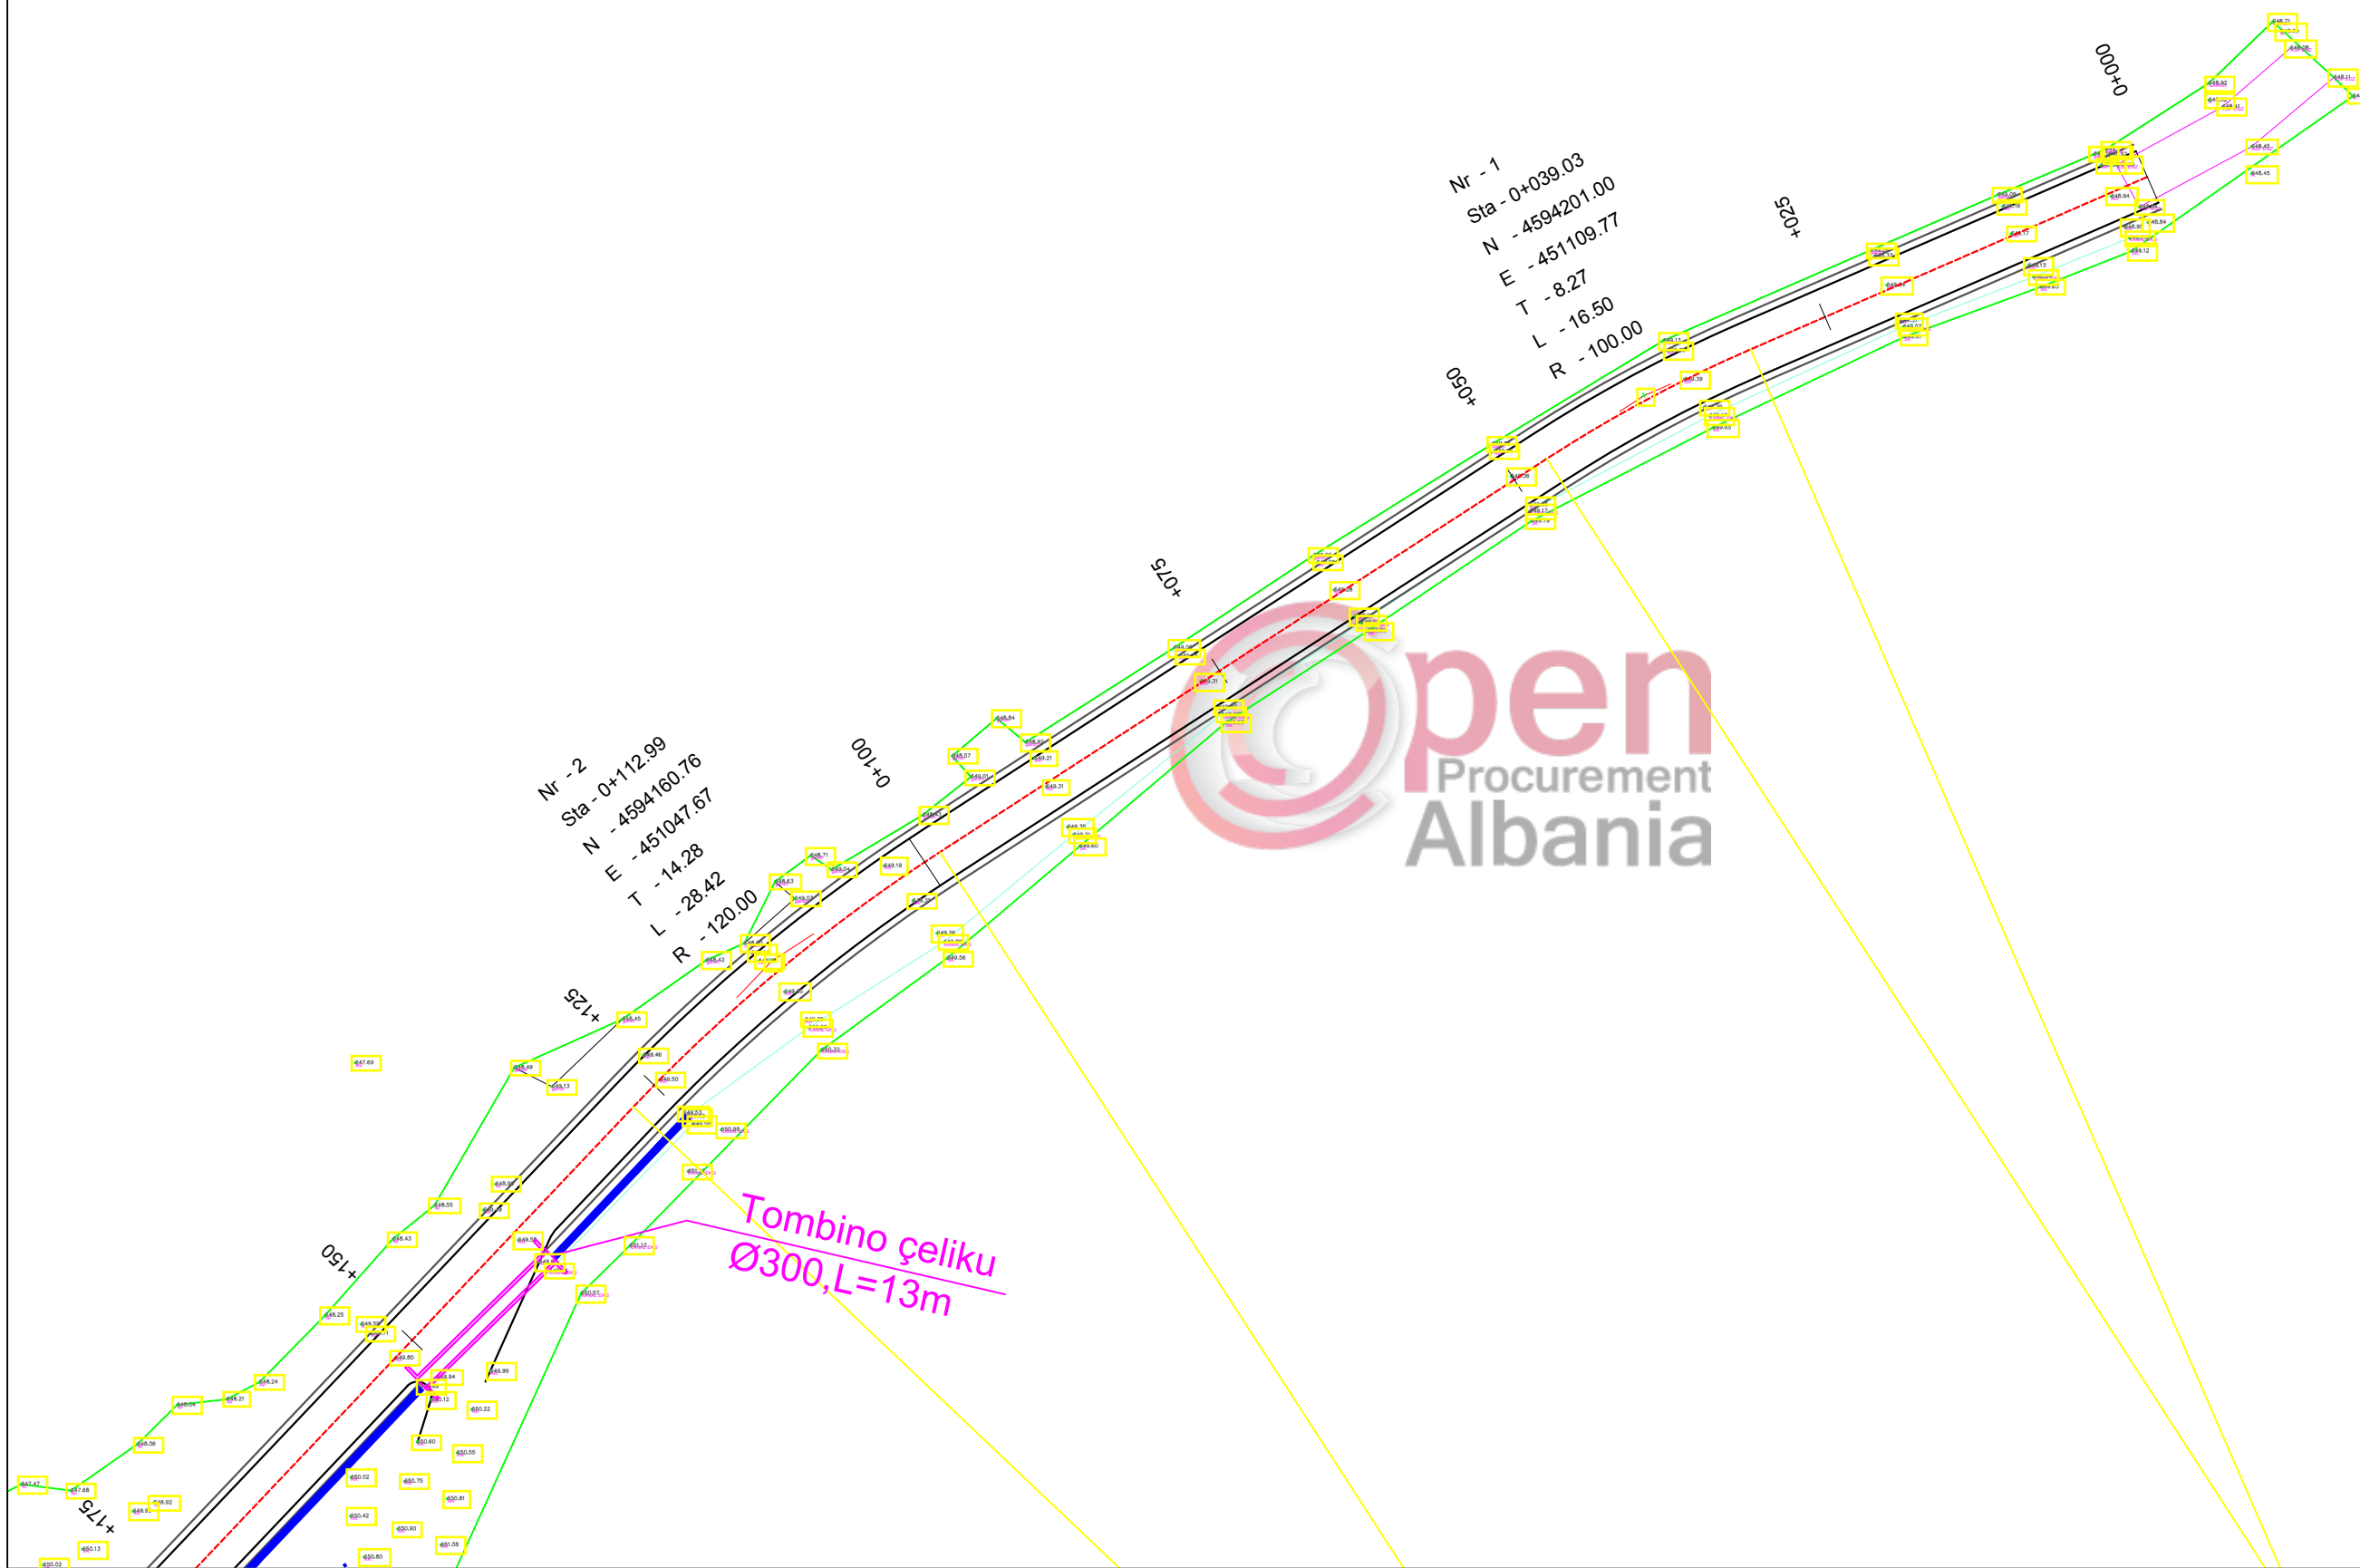


BASHKIA BULQIZE
RIKONSTRUKSION RRUGA STRIKÇAN


Emertimi: PLANIMETRIA E PERGJITHSHME	
	"ERALD-G" Sh.p.k. Rruga "Koli Bano" Tirane

Drejtes i projektit		Projektues	
Inxh. Gezim ISLAMI		Inxh. Gezim ISLAMI	Elek. Hajdar KURTI
		Top.Kujtim CANAMETI	Mek. Arben MUHA
		Hidr. Ersida VERÇANI	Ark.Elton Çarçani

SHKALLA	FLETA
SHK-1:500	1 - 01
Tiranë 2019	Format A3

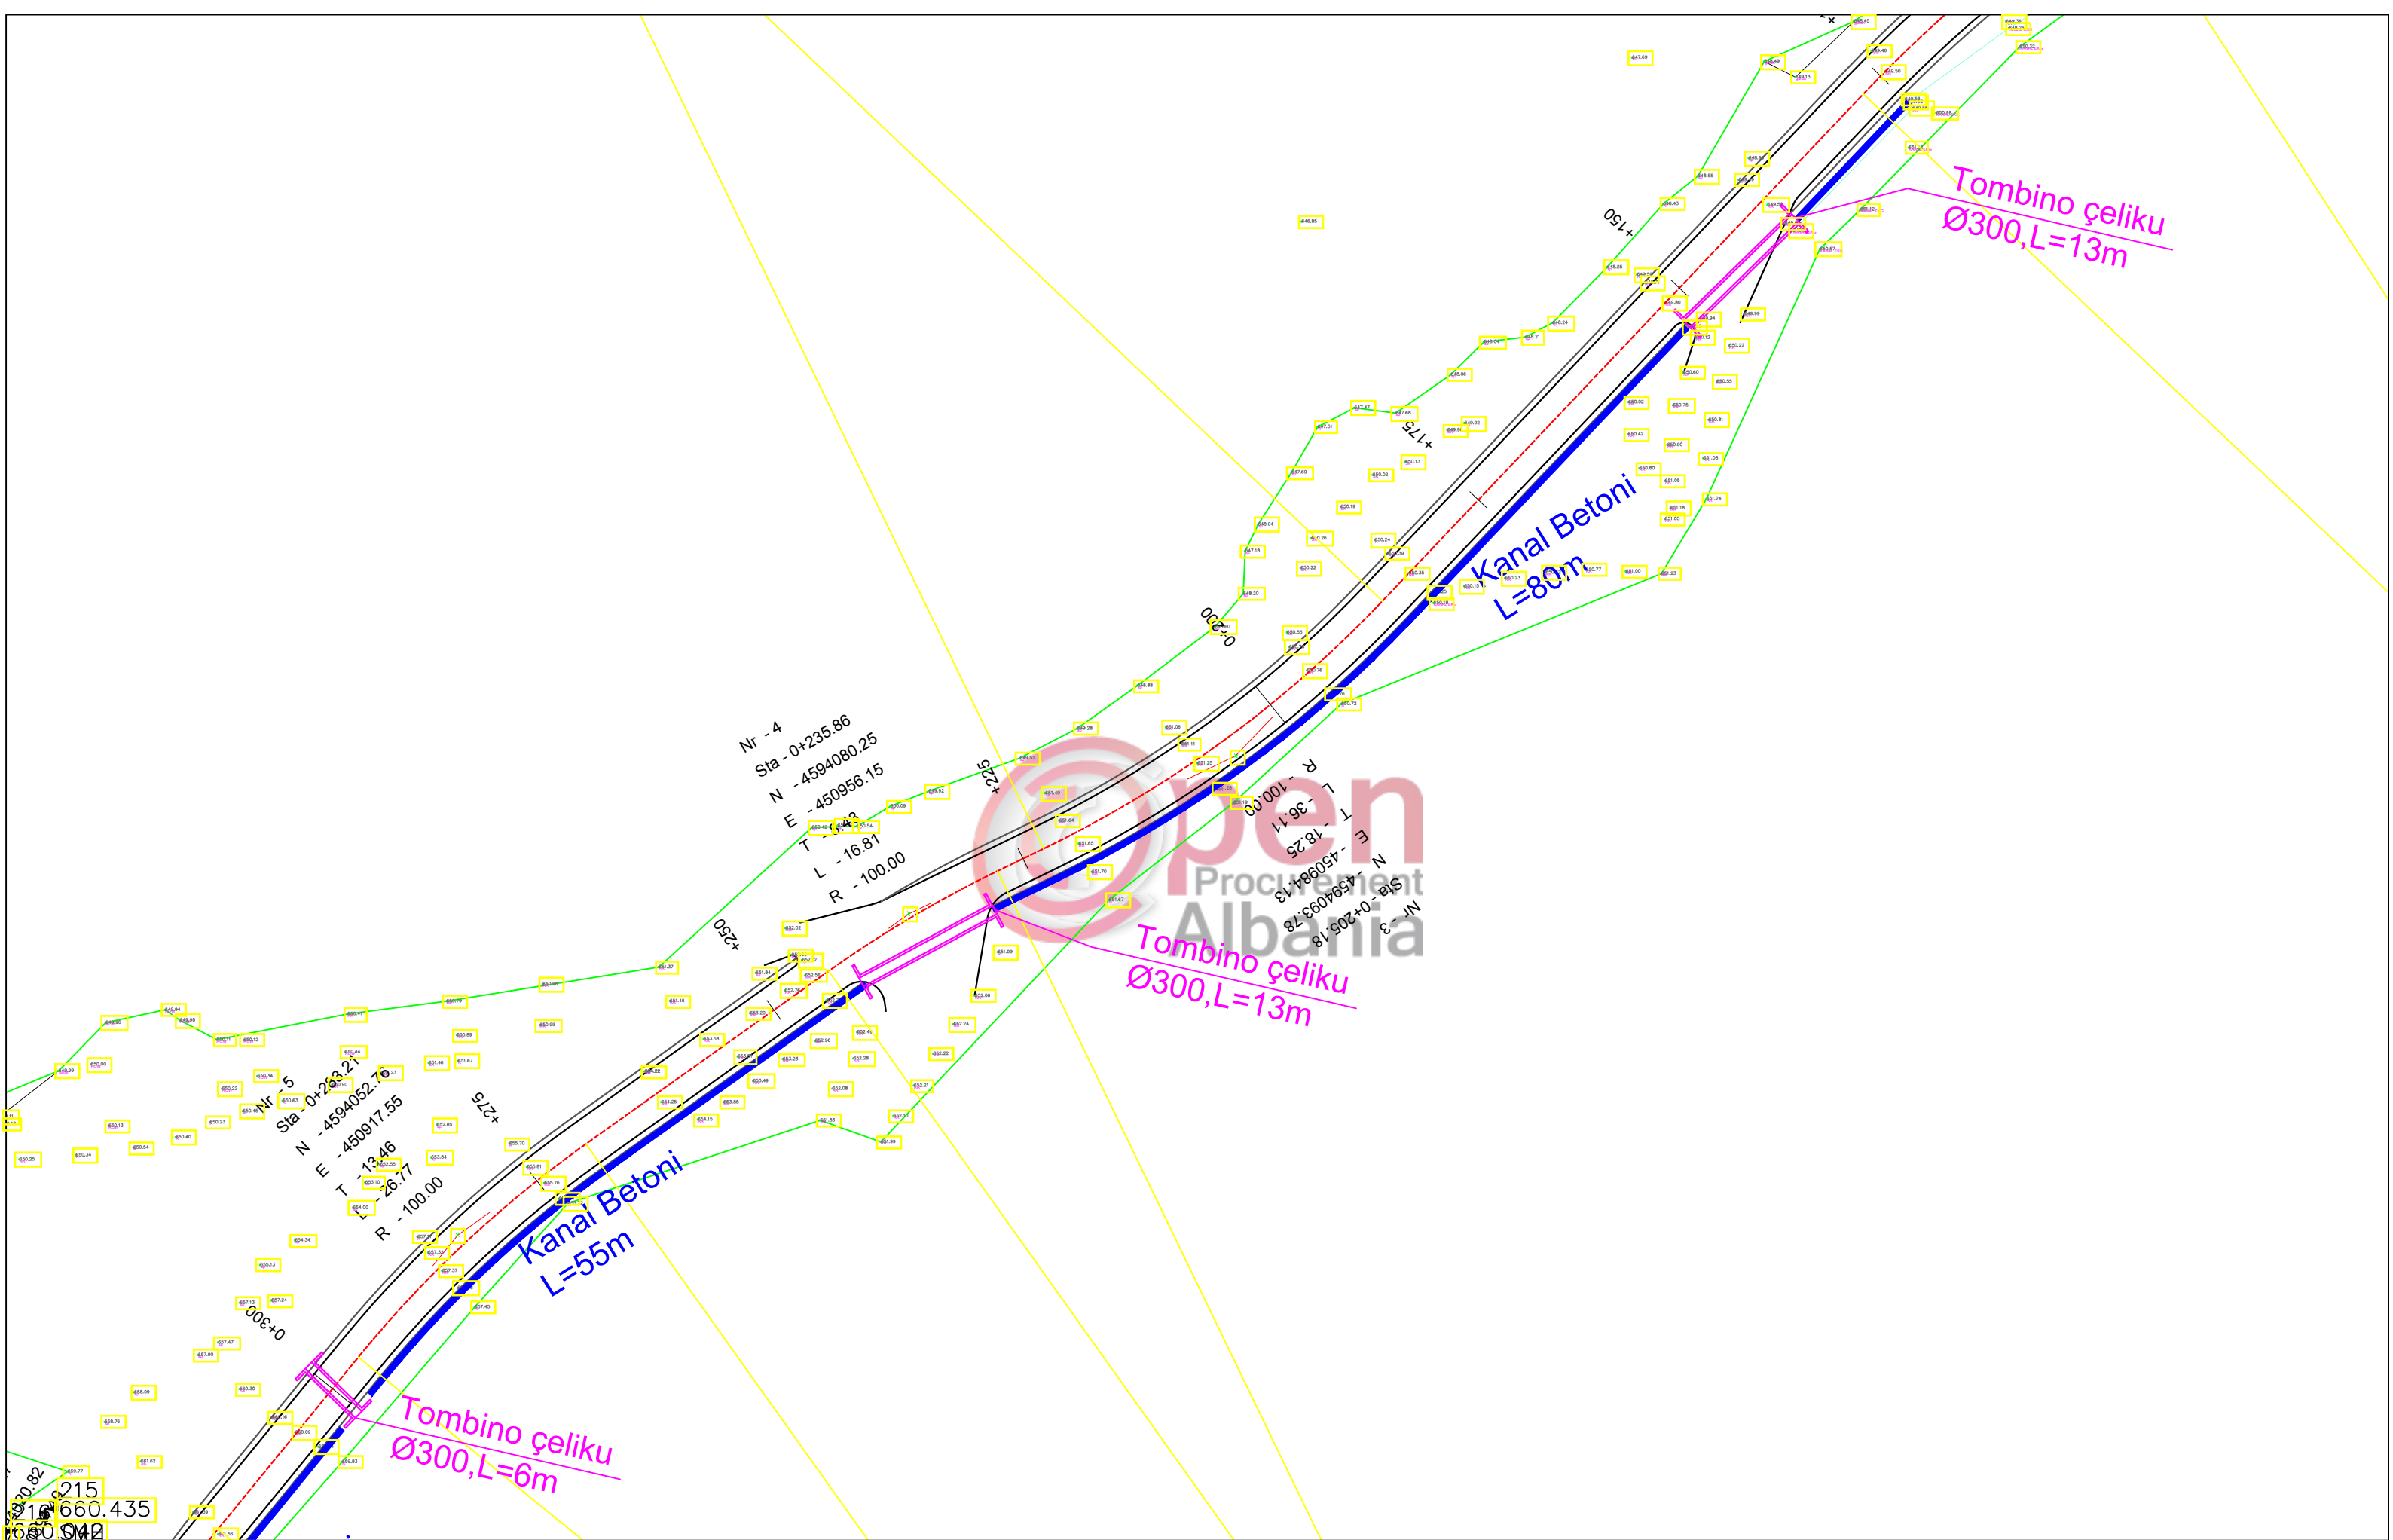


BASHKIA BULQIZE
 RIKONSTRUKSION RRUGA STRIKÇAN

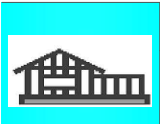Emertimi: PLANIMETRIA E PERGJITHSHME
 "ERALD-G" Sh.p.k
 Rruga "Koli Bano"
 Tirane


Drejtes i projektit
 Inxh. Gezim ISLAMI

Projektues
 Inxh. Gezim ISLAMI
 Top.Kujtim CANAMETI
 Hidr. Ersida VERÇANI
 Elek. Hajdar KURTI
 Mek. Arben MUHA
 Ark.Elton Çarçani

SHKALLA	FLETA
SHK-1:500	1 - 02
Tiranë 2019	Format A3

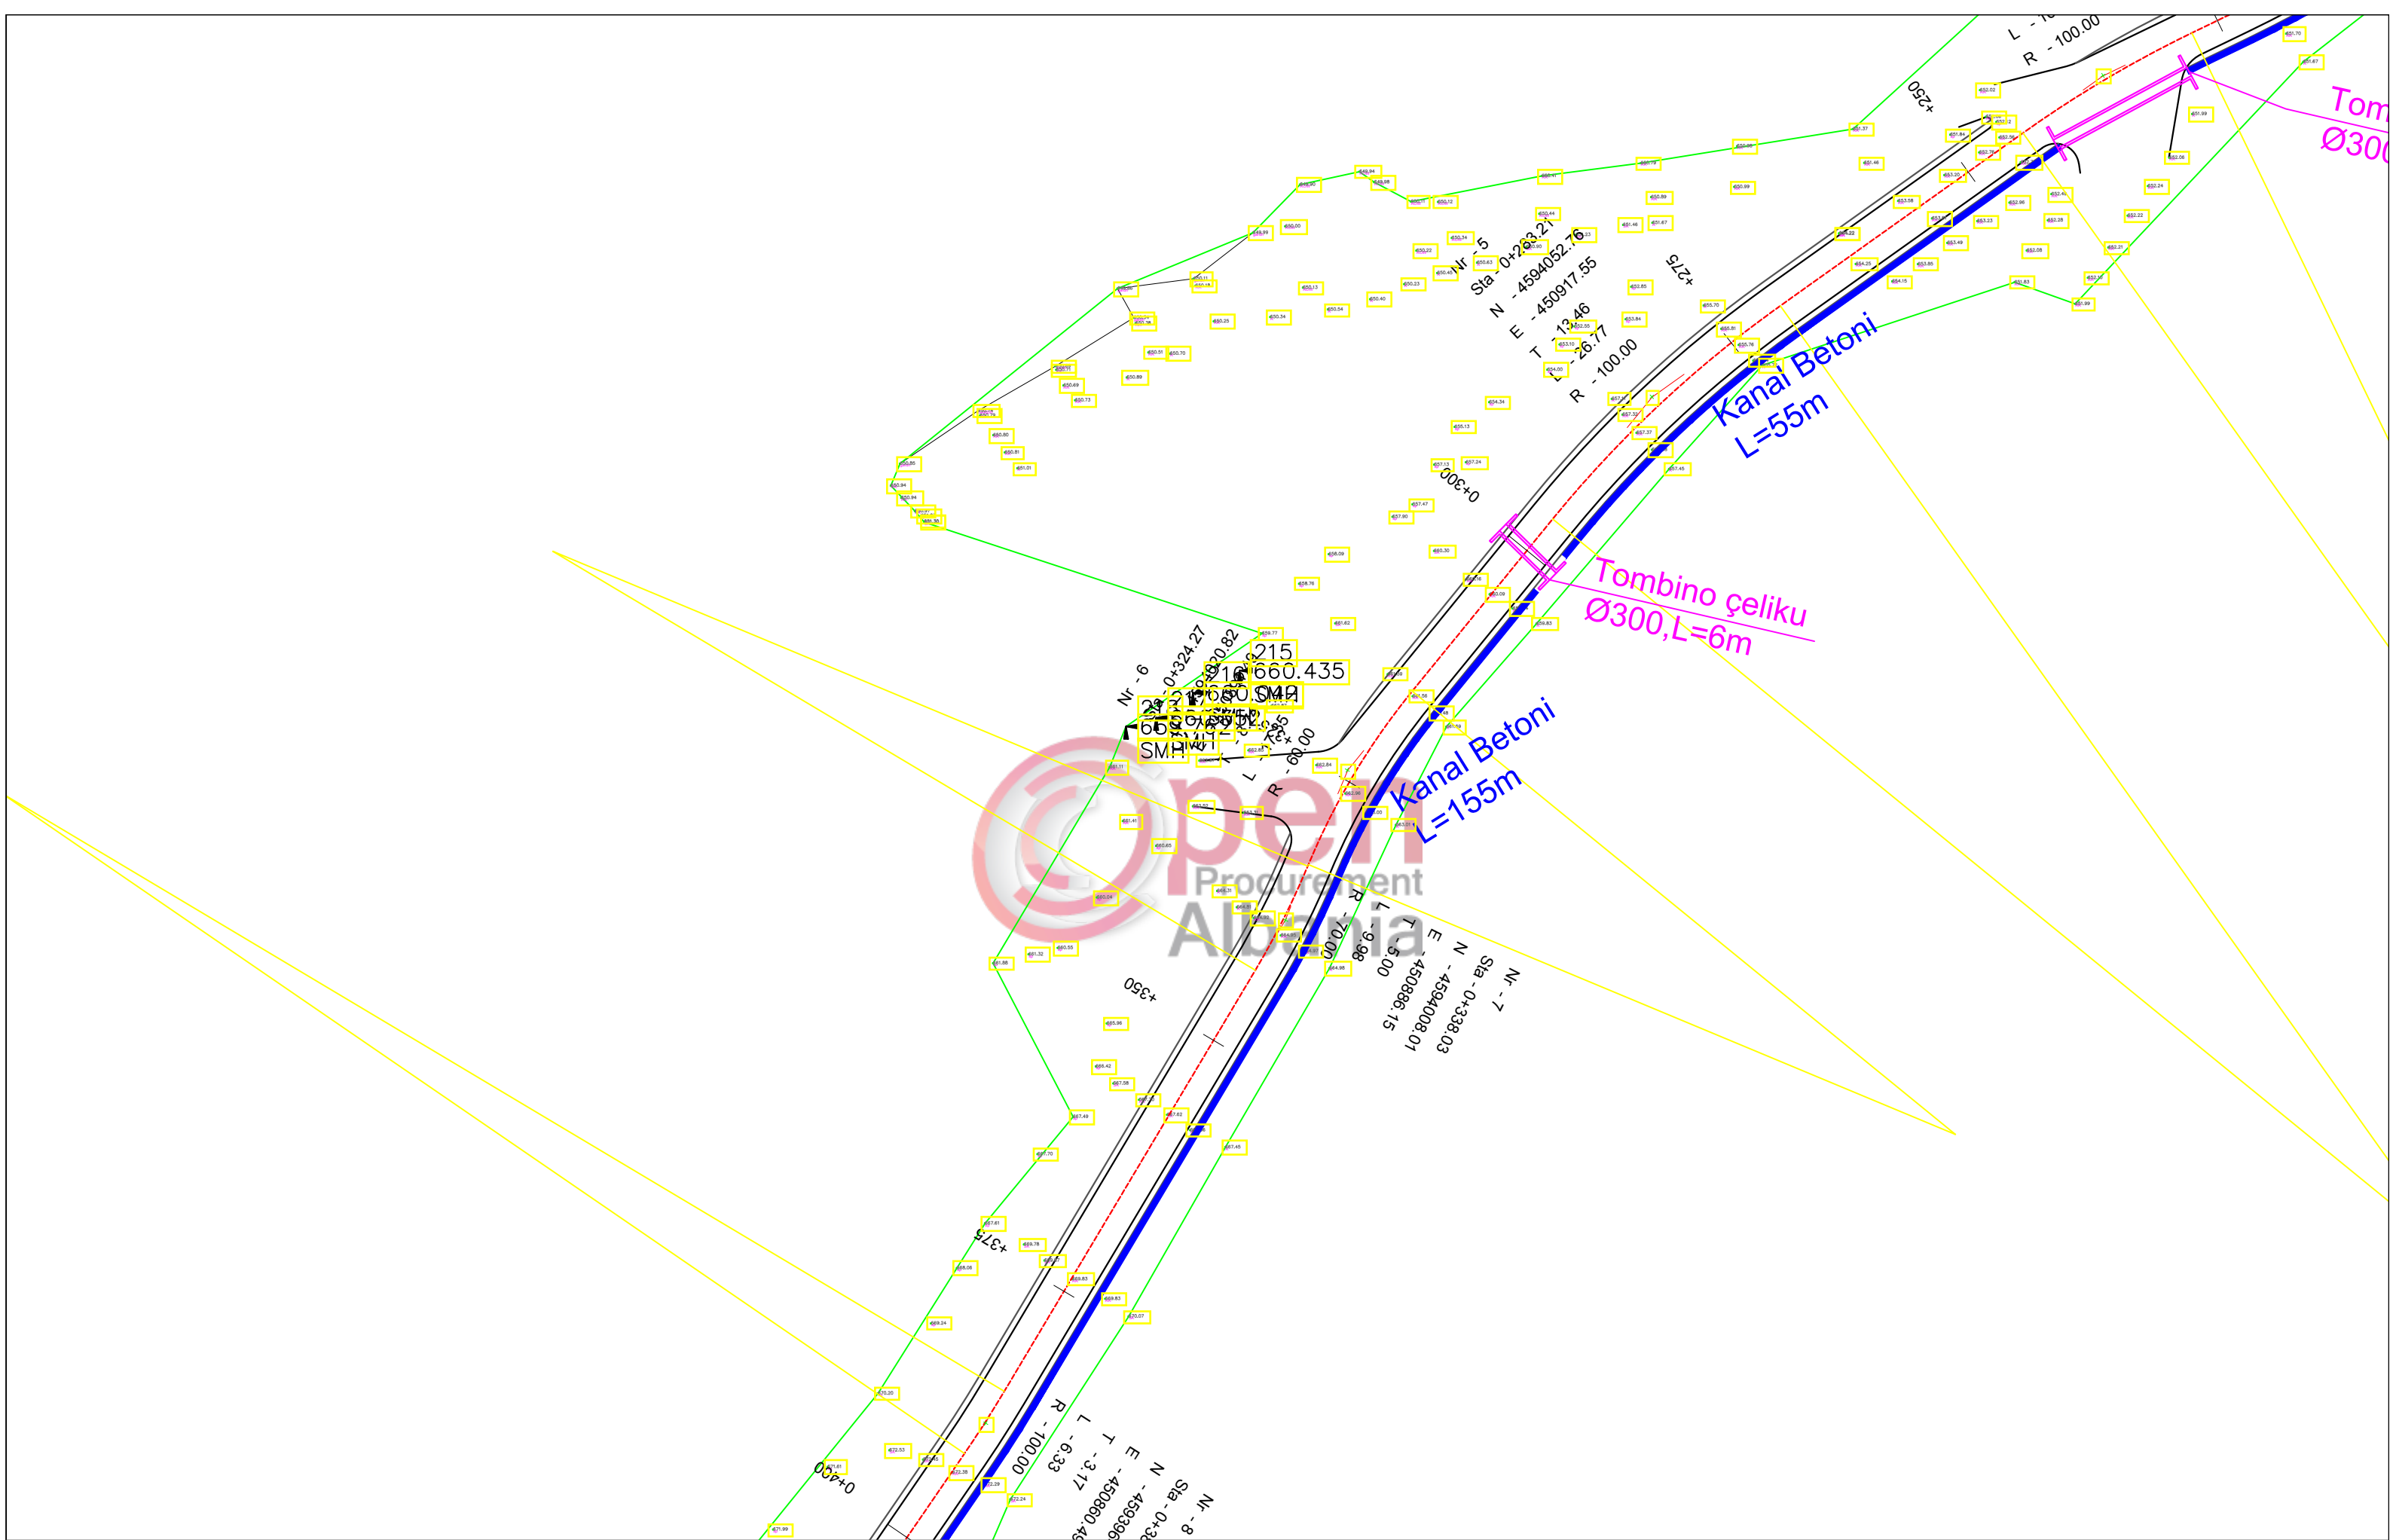


BASHKIA BULQIZE
 RIKONSTRUKSION RRUGA STRIKÇAN

Emertimi: PLANIMETRIA E PERGJITHSHME
 "ERALD-G" Sh.p.k
 Rruga "Koli Bano"
 Tirane

Drejtes i projektit
 Inxh. Gezim ISLAMI

Projektues
 Inxh. Gezim ISLAMI
 Top.Kujtim CANAMETI
 Hidr. Ersida VERÇANI
 Elek. Hajdar KURTI
 Mek. Arben MUHA
 Ark.Elton Çarçani

SHKALLA	FLETA
SHK-1:500	1 - 03
Tiranë 2019	Format A3

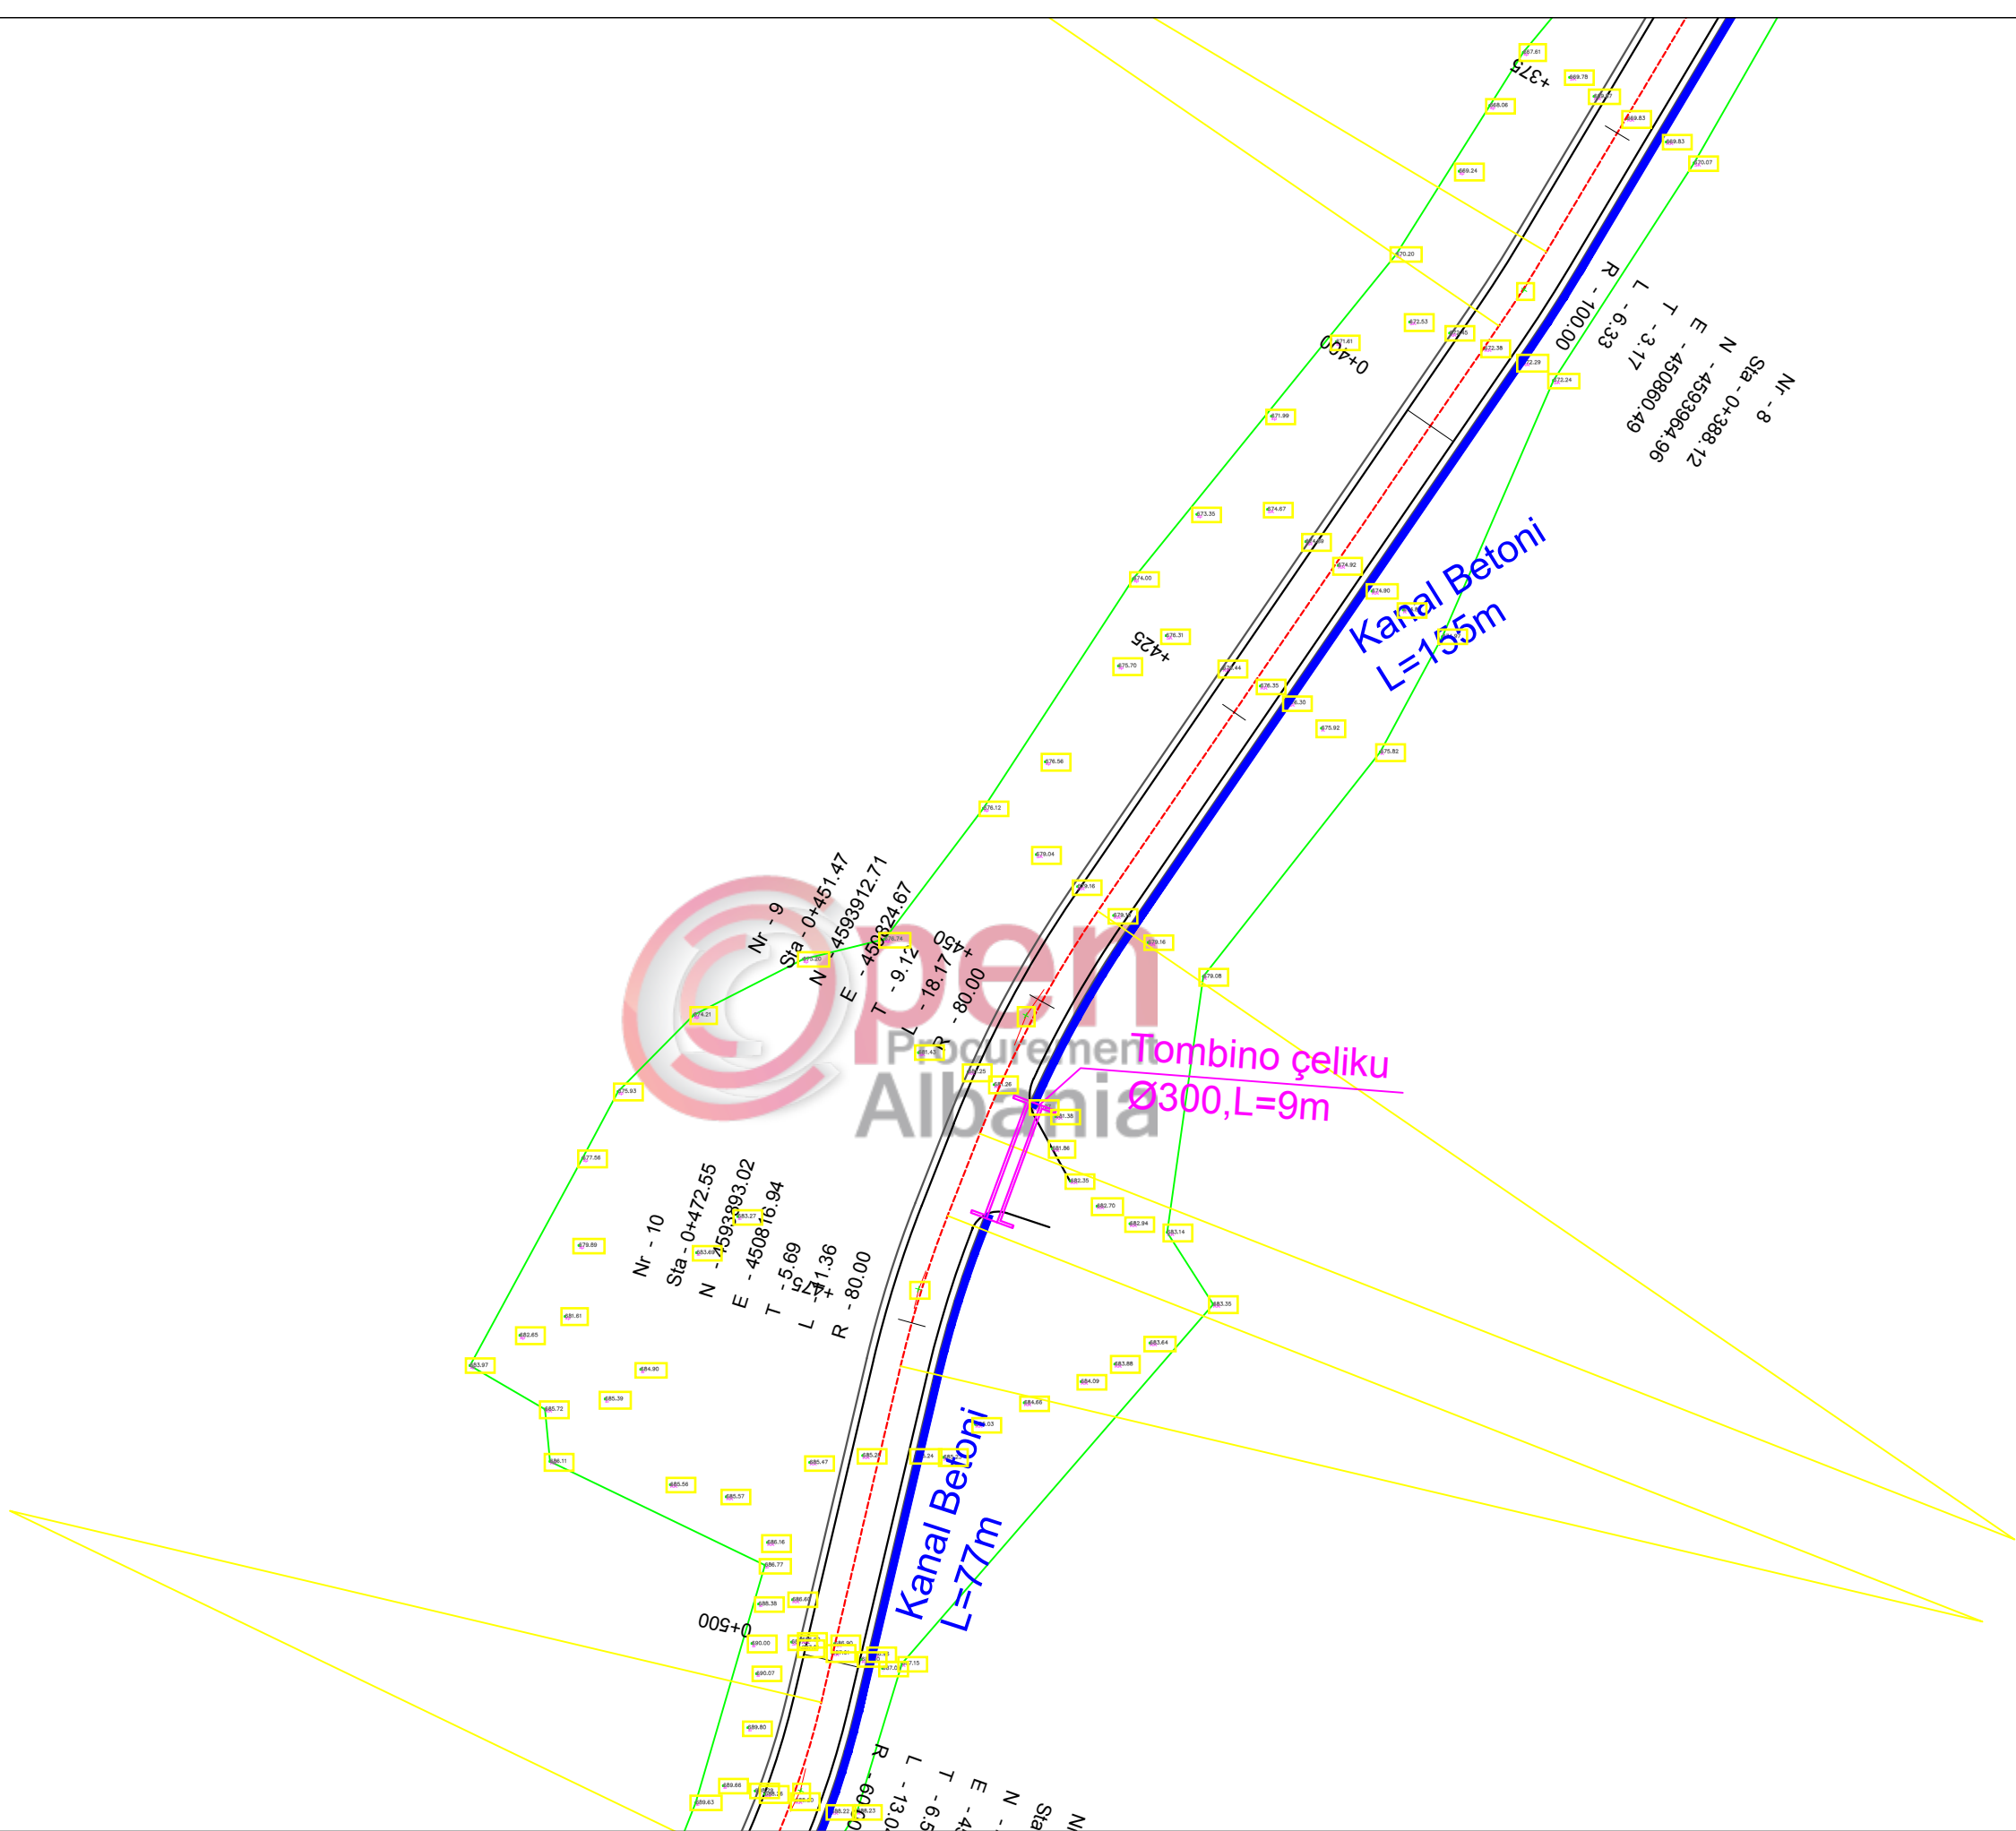

BASHKIA BULQIZE

RIKONSTRUKSION RRUGA STRIKÇAN

Emertimi: PLANIMETRIA E PERGJITHSHME



"ERALD-G" Sh.p.k
Rruga "Koli Bano"
Tirane

Drejtes i projektit

Inxh. Gezim ISLAMI

Projektues

Inxh. Gezim ISLAMI

Top.Kujtim CANAMETI

Hidr. Ersida VERÇANI

Elek. Hajdar KURTI

Mek. Arben MUHA

Ark.Elton Çarçani

SHKALLA


SHK-1:500

Tiranë 2019

FLETA

1 - 04

Format A3

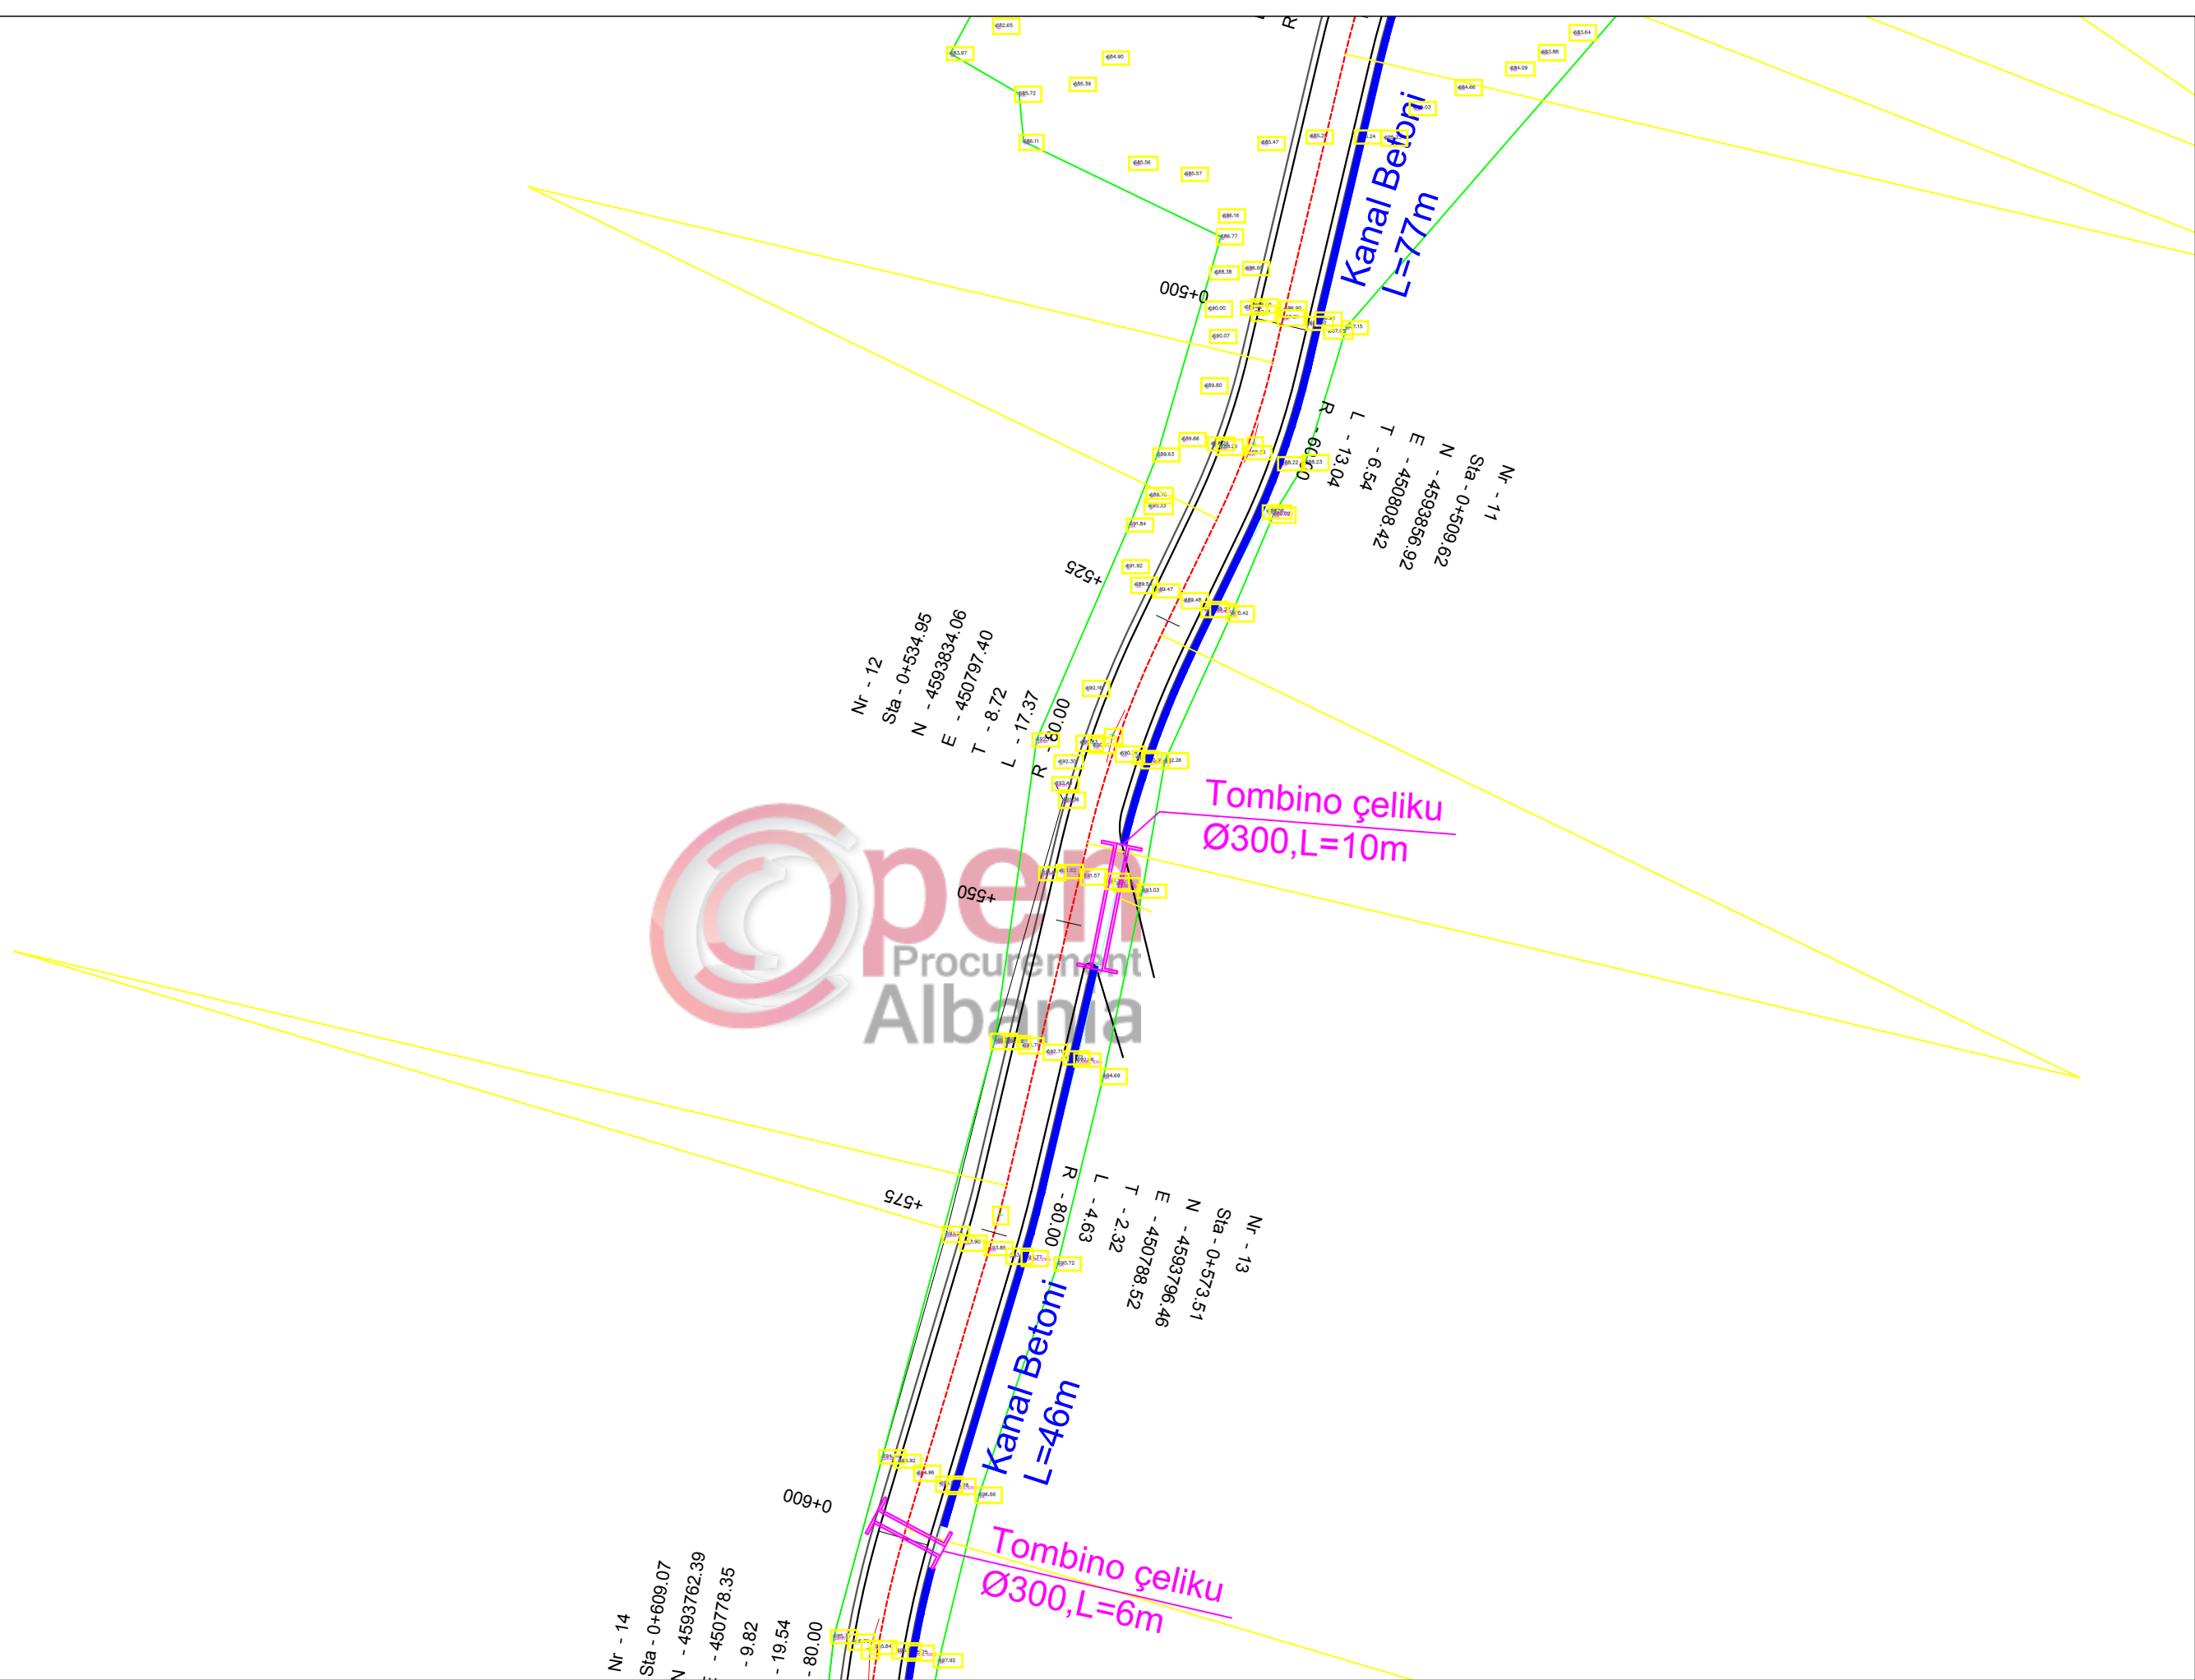

BASHKIA BULQIZE

RIKONSTRUKSION RRUGA STRIKÇAN

Emertimi: PLANIMETRIA E PERGJITHSHME

"ERALD-G" Sh.p.k
Rruga "Koli Bano"
Tirane



Drejtes i projektit

Inxh. Gezim ISLAMI

Projektues

Inxh. Gezim ISLAMI

Top.Kujtim CANAMETI

Hidr. Ersida VERÇANI

Elek. Hajdar KURTI

Mek. Arben MUHA

Ark.Elton Çarçani

SHKALLA


SHK-1:500

Tiranë 2019


FLETA

1 - 05

Format A3

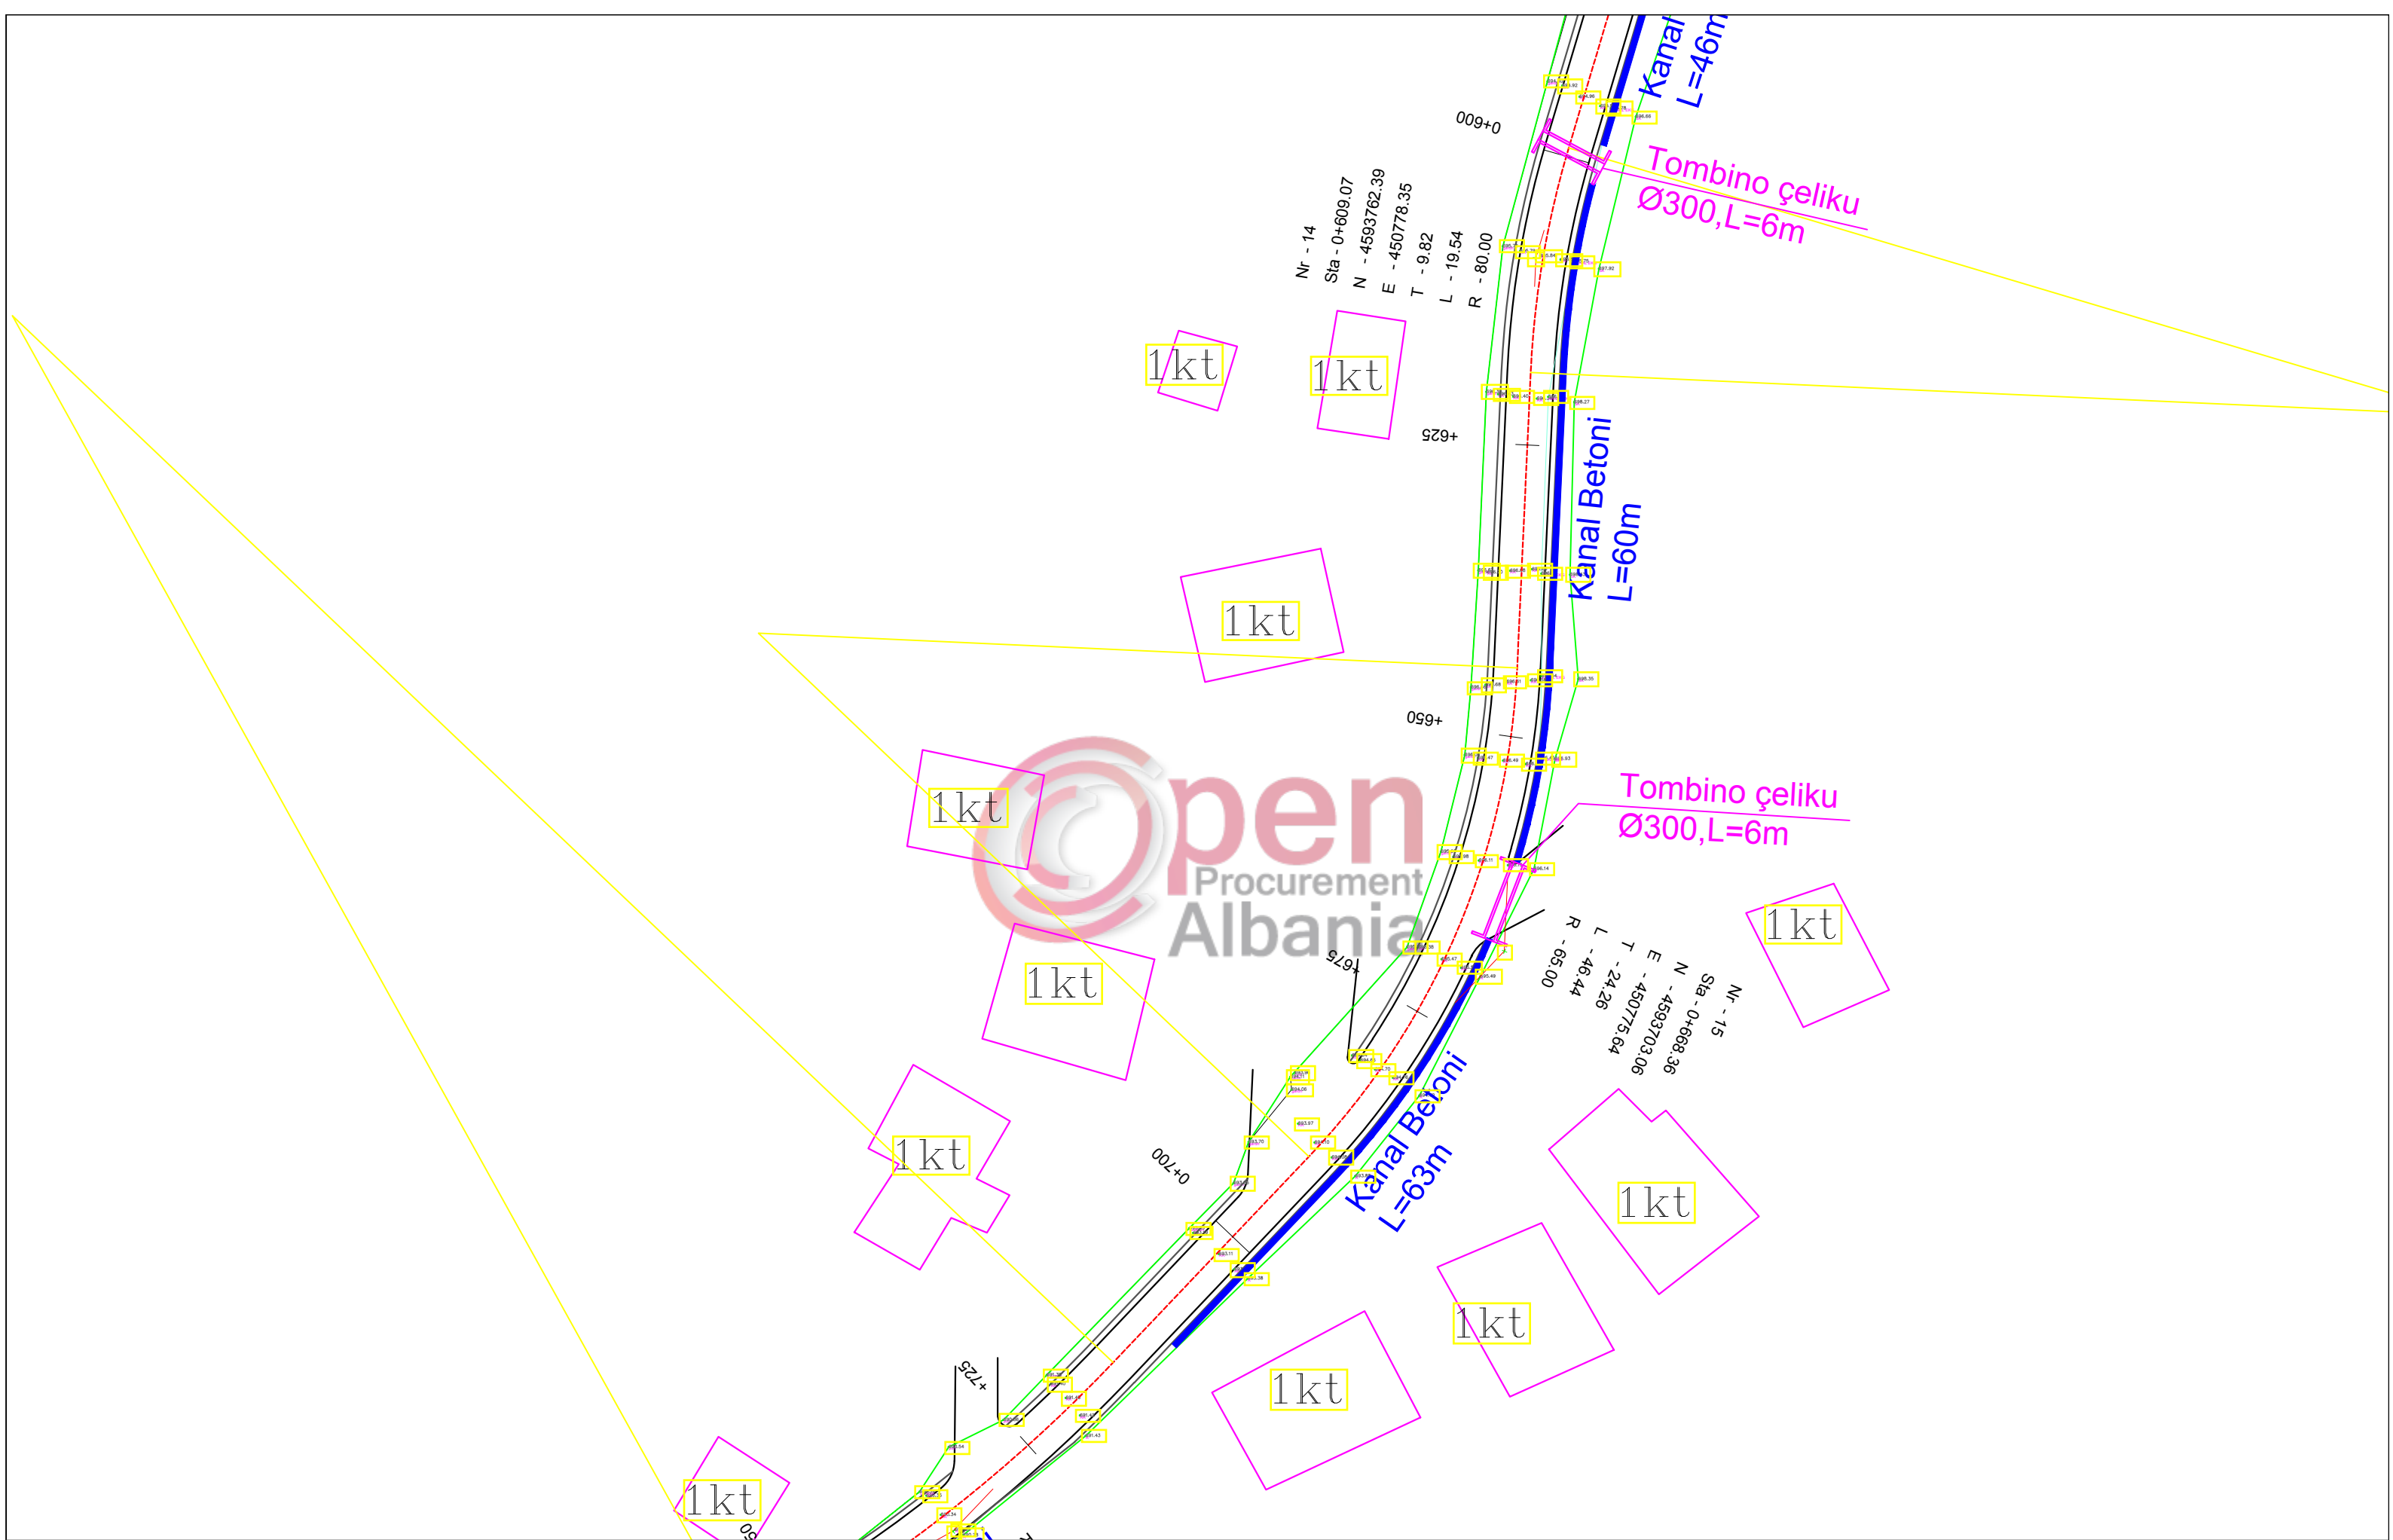


BASHKIA BULQIZE
RIKONSTRUKSION RRUGA STRIKÇAN

Emertimi: PLANIMETRIA E PERGJITHSHME
 "ERALD-G" Sh.p.k
 Rruga "Koli Bano"
 Tirane


Drejtes i projektit
 Inxh. Gezim ISLAMI

Projektues
 Inxh. Gezim ISLAMI
 Top.Kujtim CANAMETI
 Hidr. Ersida VERÇANI
 Elek. Hajdar KURTI
 Mek. Arben MUHA
 Ark.Elton Çarçani

SHKALLA	FLETA
SHK-1:500	1 - 06
Tiranë 2019	Format A3

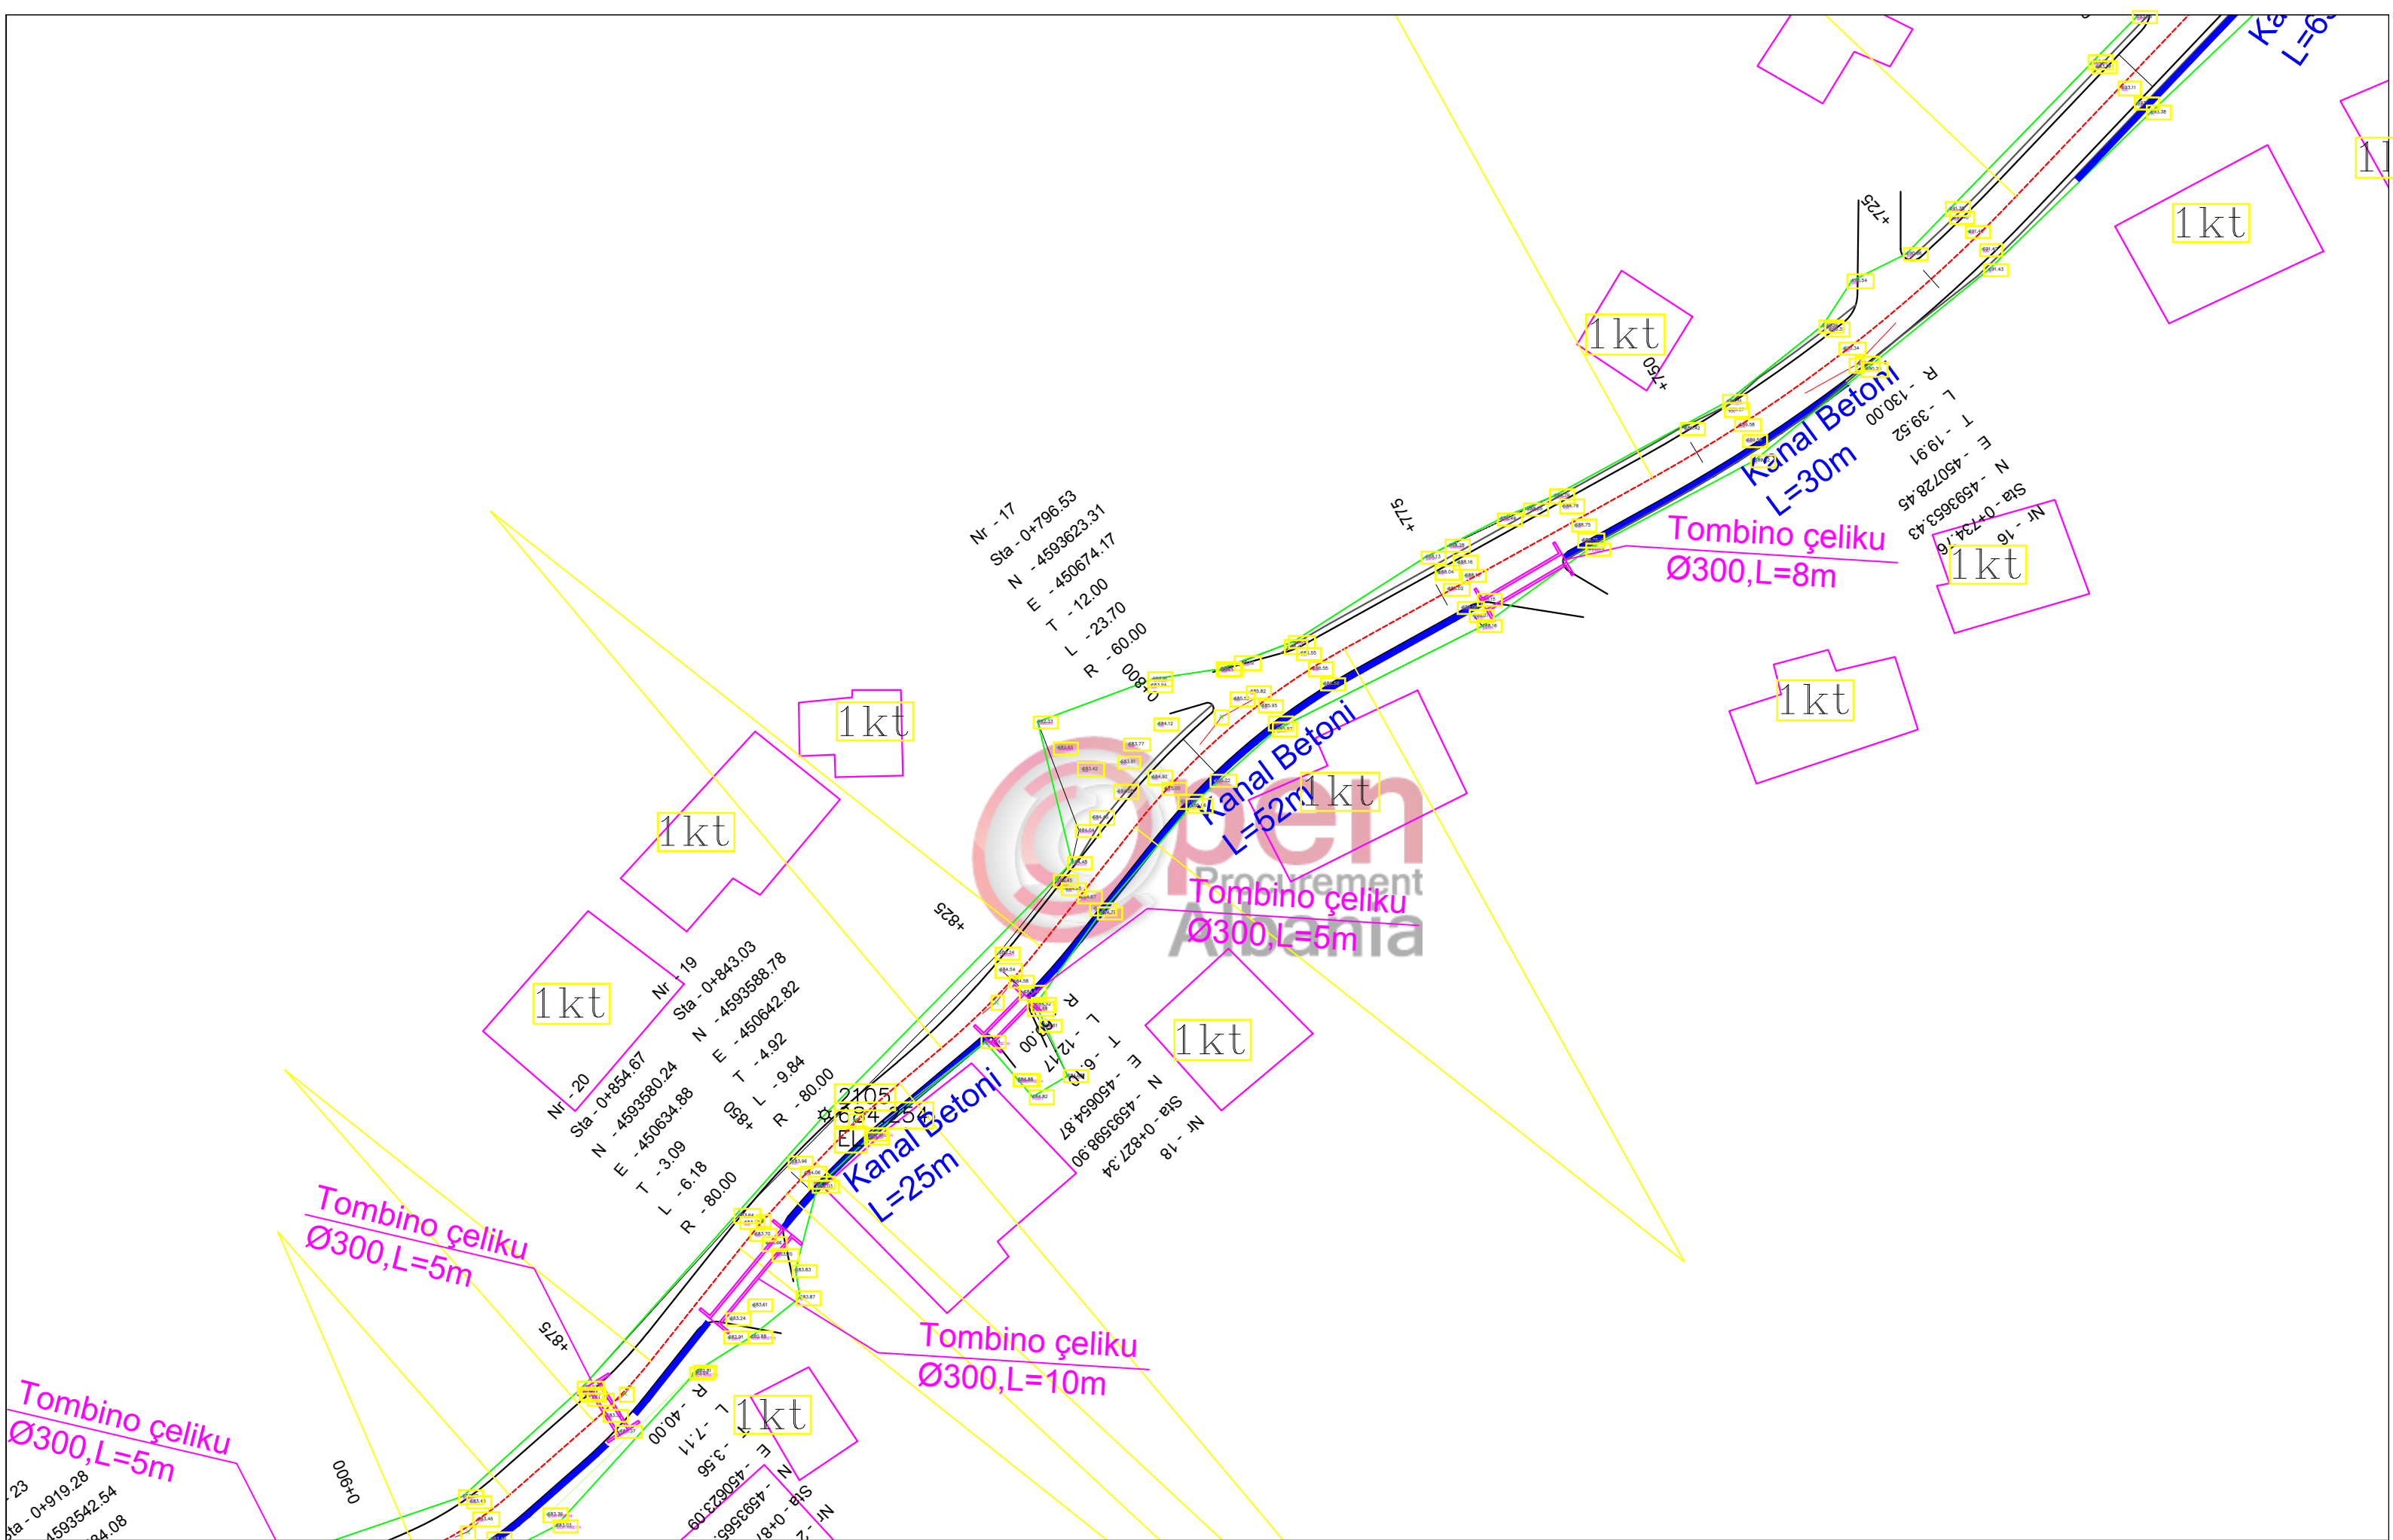


BASHKIA BULQIZE
 RIKONSTRUKSION RRUGA STRIKÇAN

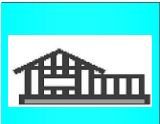Emertimi: PLANIMETRIA E PERGJITHSHME
 "ERALD-G" Sh.p.k
 Rruga "Koli Bano"
 Tirane

Drejtes i projektit
 Inxh. Gezim ISLAMI

Projektues
 Inxh. Gezim ISLAMI
 Top.Kujtim CANAMETI
 Hidr. Ersida VERÇANI
 Elek. Hajdar KURTI
 Mek. Arben MUHA
 Ark.Elton Çarçani

SHKALLA	FLETA
SHK-1:500	1 - 07
Tiranë 2019	Format A3

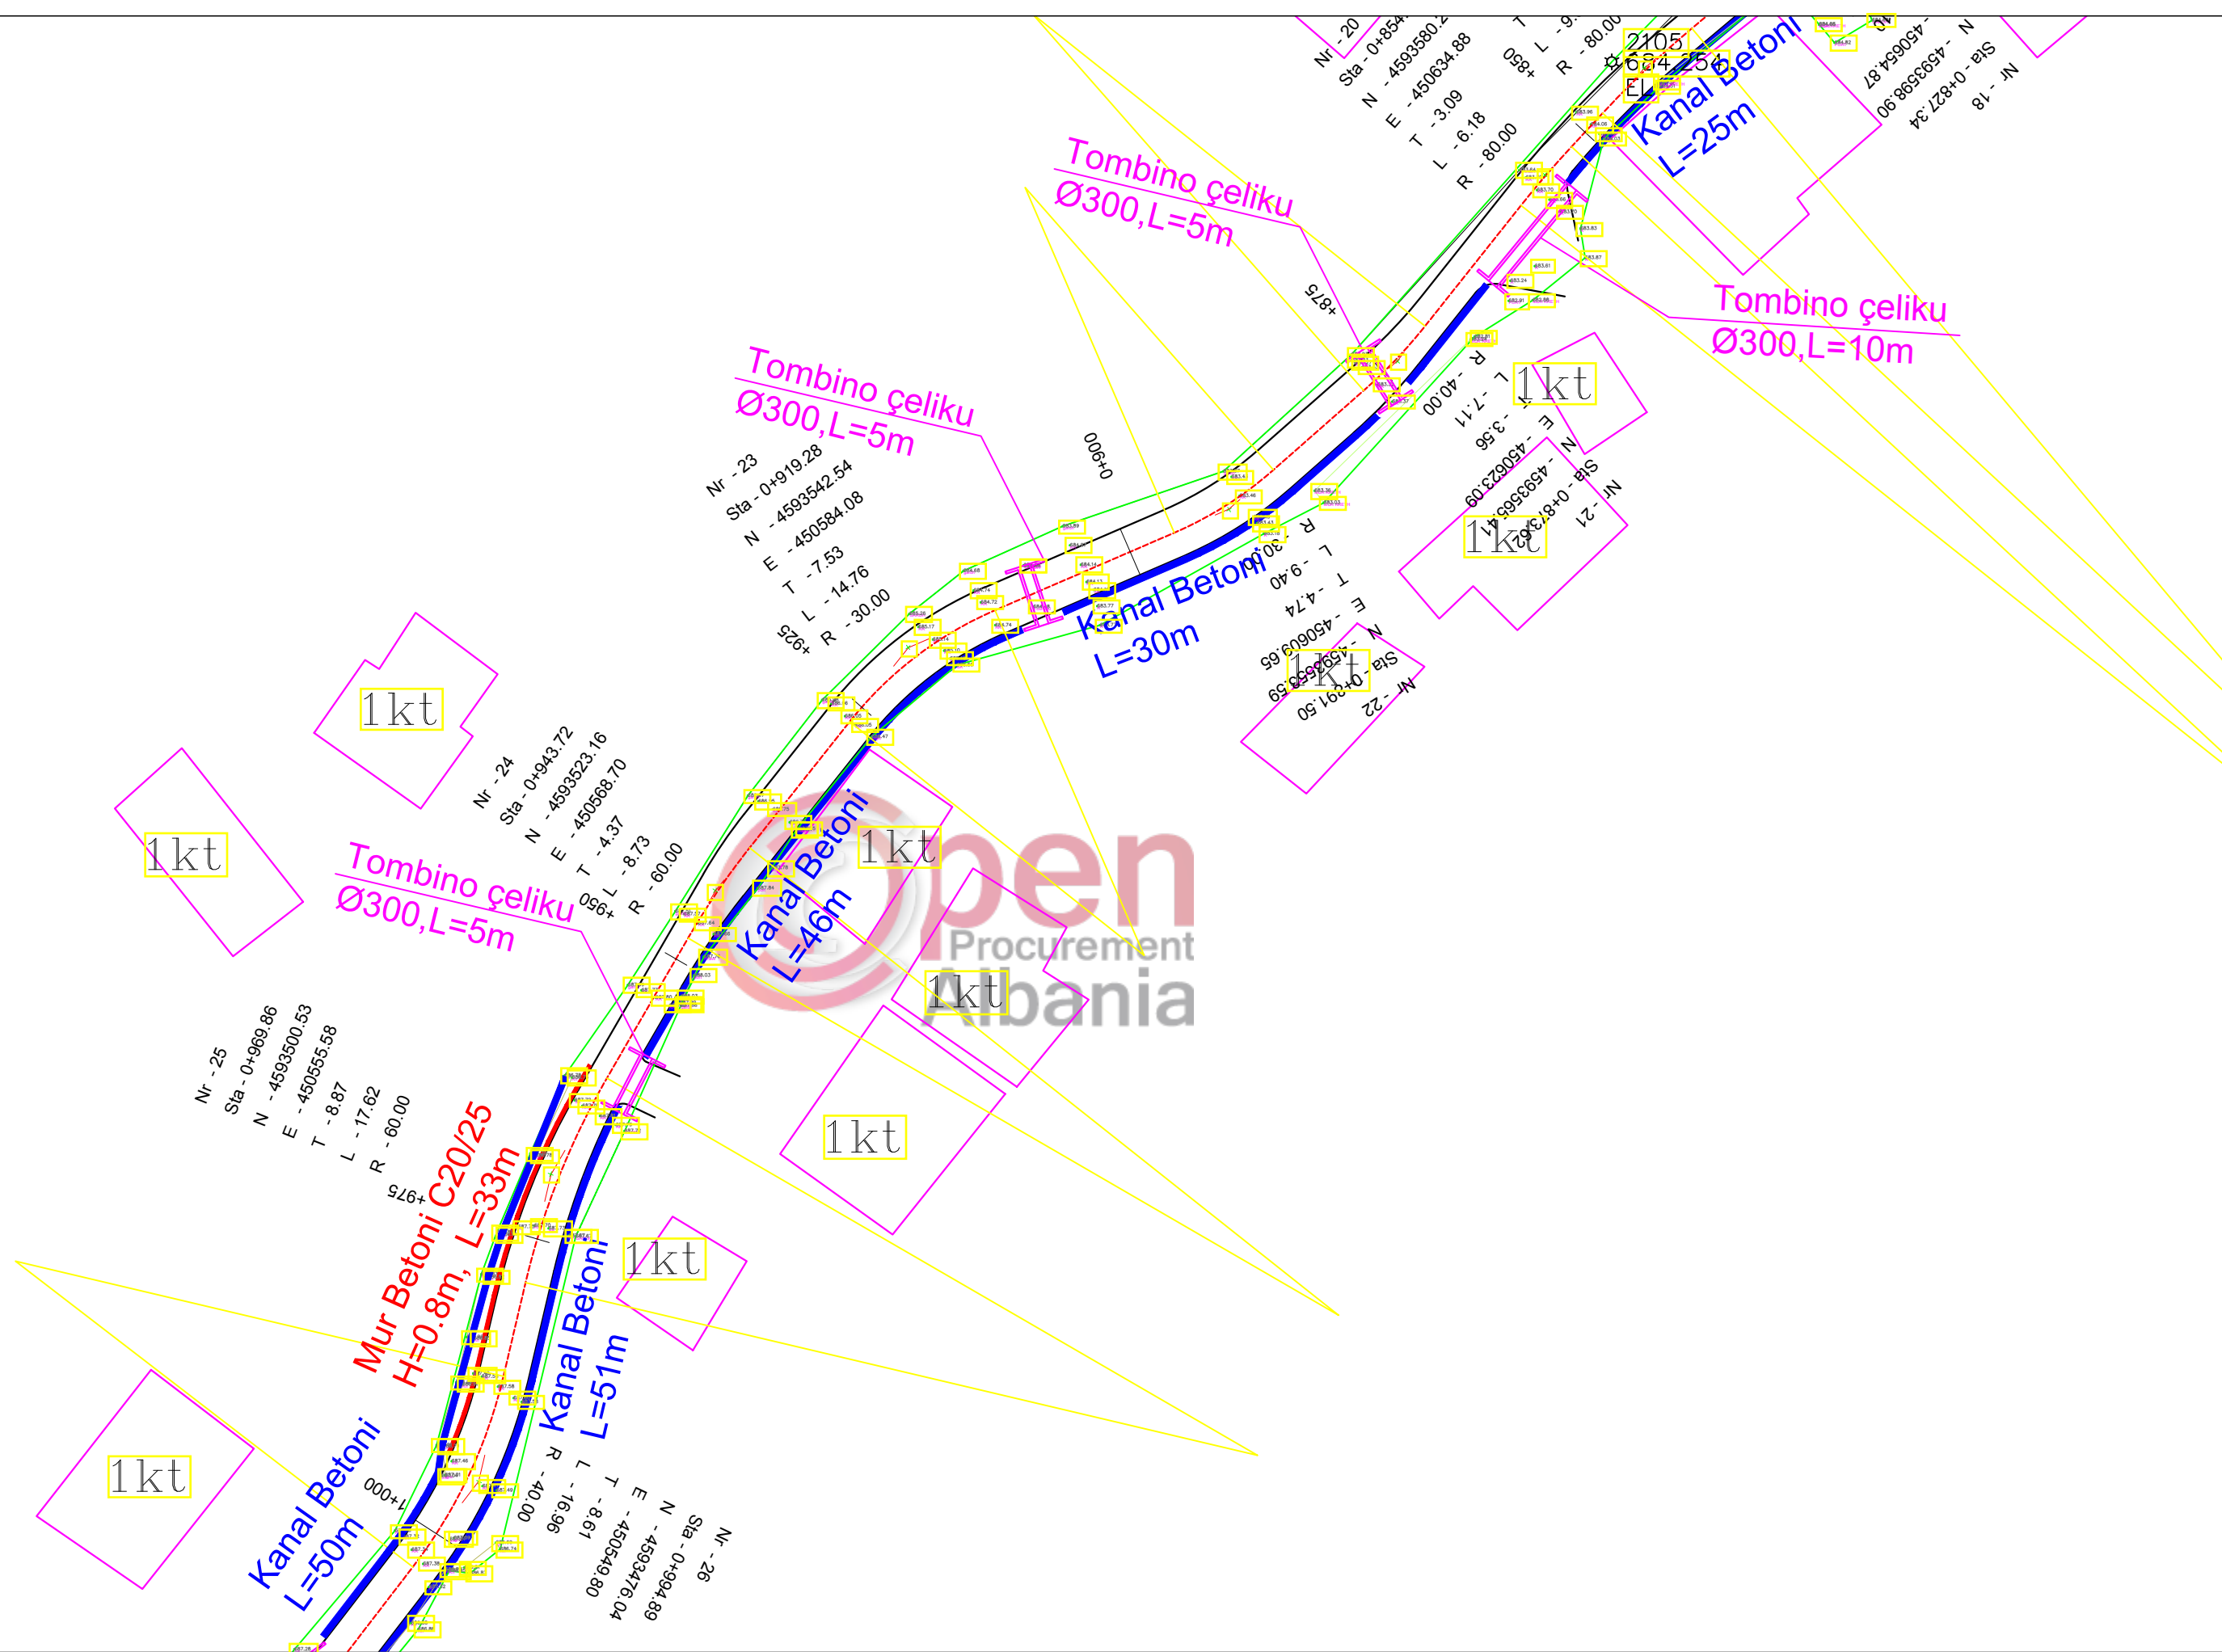

BASHKIA BULQIZE

RIKONSTRUKSION RRUGA STRIKÇAN

Emertimi: PLANIMETRIA E PERGJITHSHME



"ERALD-G" Sh.p.k
Rruga "Koli Bano"
Tirane

Drejtes i projektit

Inxh. Gezim ISLAMI

Projektues

Inxh. Gezim ISLAMI

Top.Kujtim CANAMETI

Hidr. Ersida VERÇANI

Elek. Hajdar KURTI

Mek. Arben MUHA

Ark.Elton Çarçani

SHKALLA


SHK-1:500



Tiranë 2019

FLETA


1 - 08

Format A3

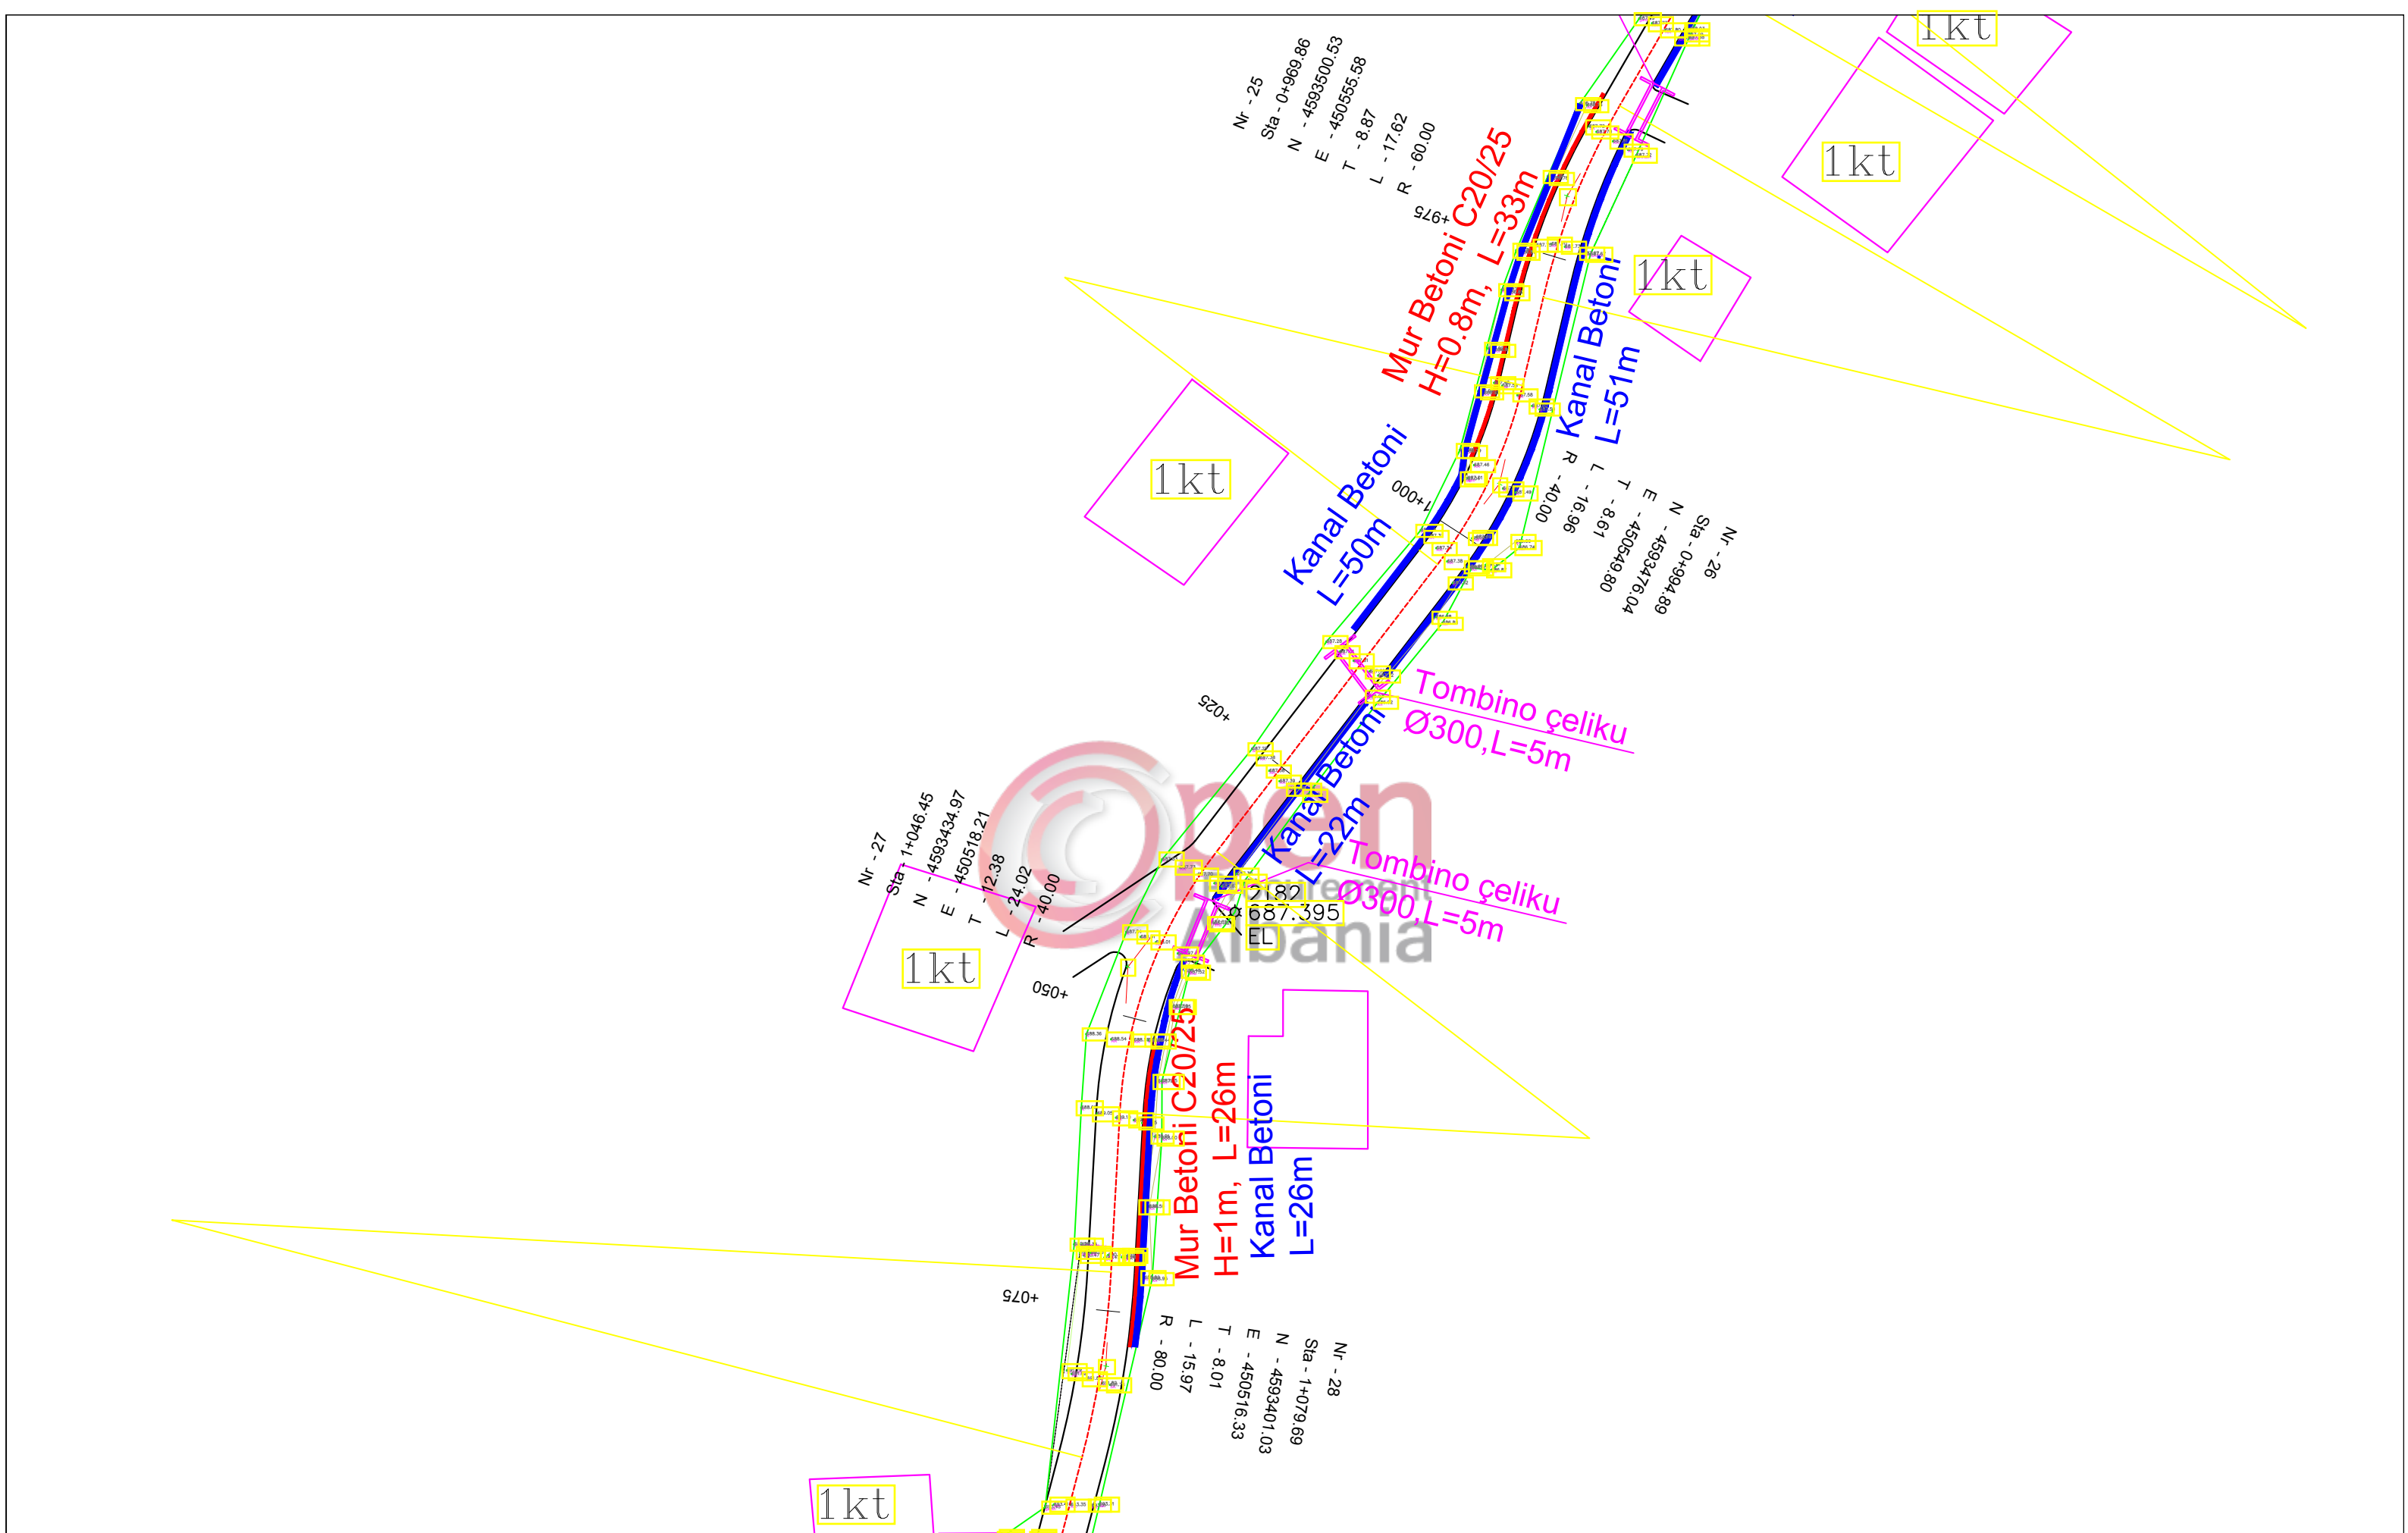

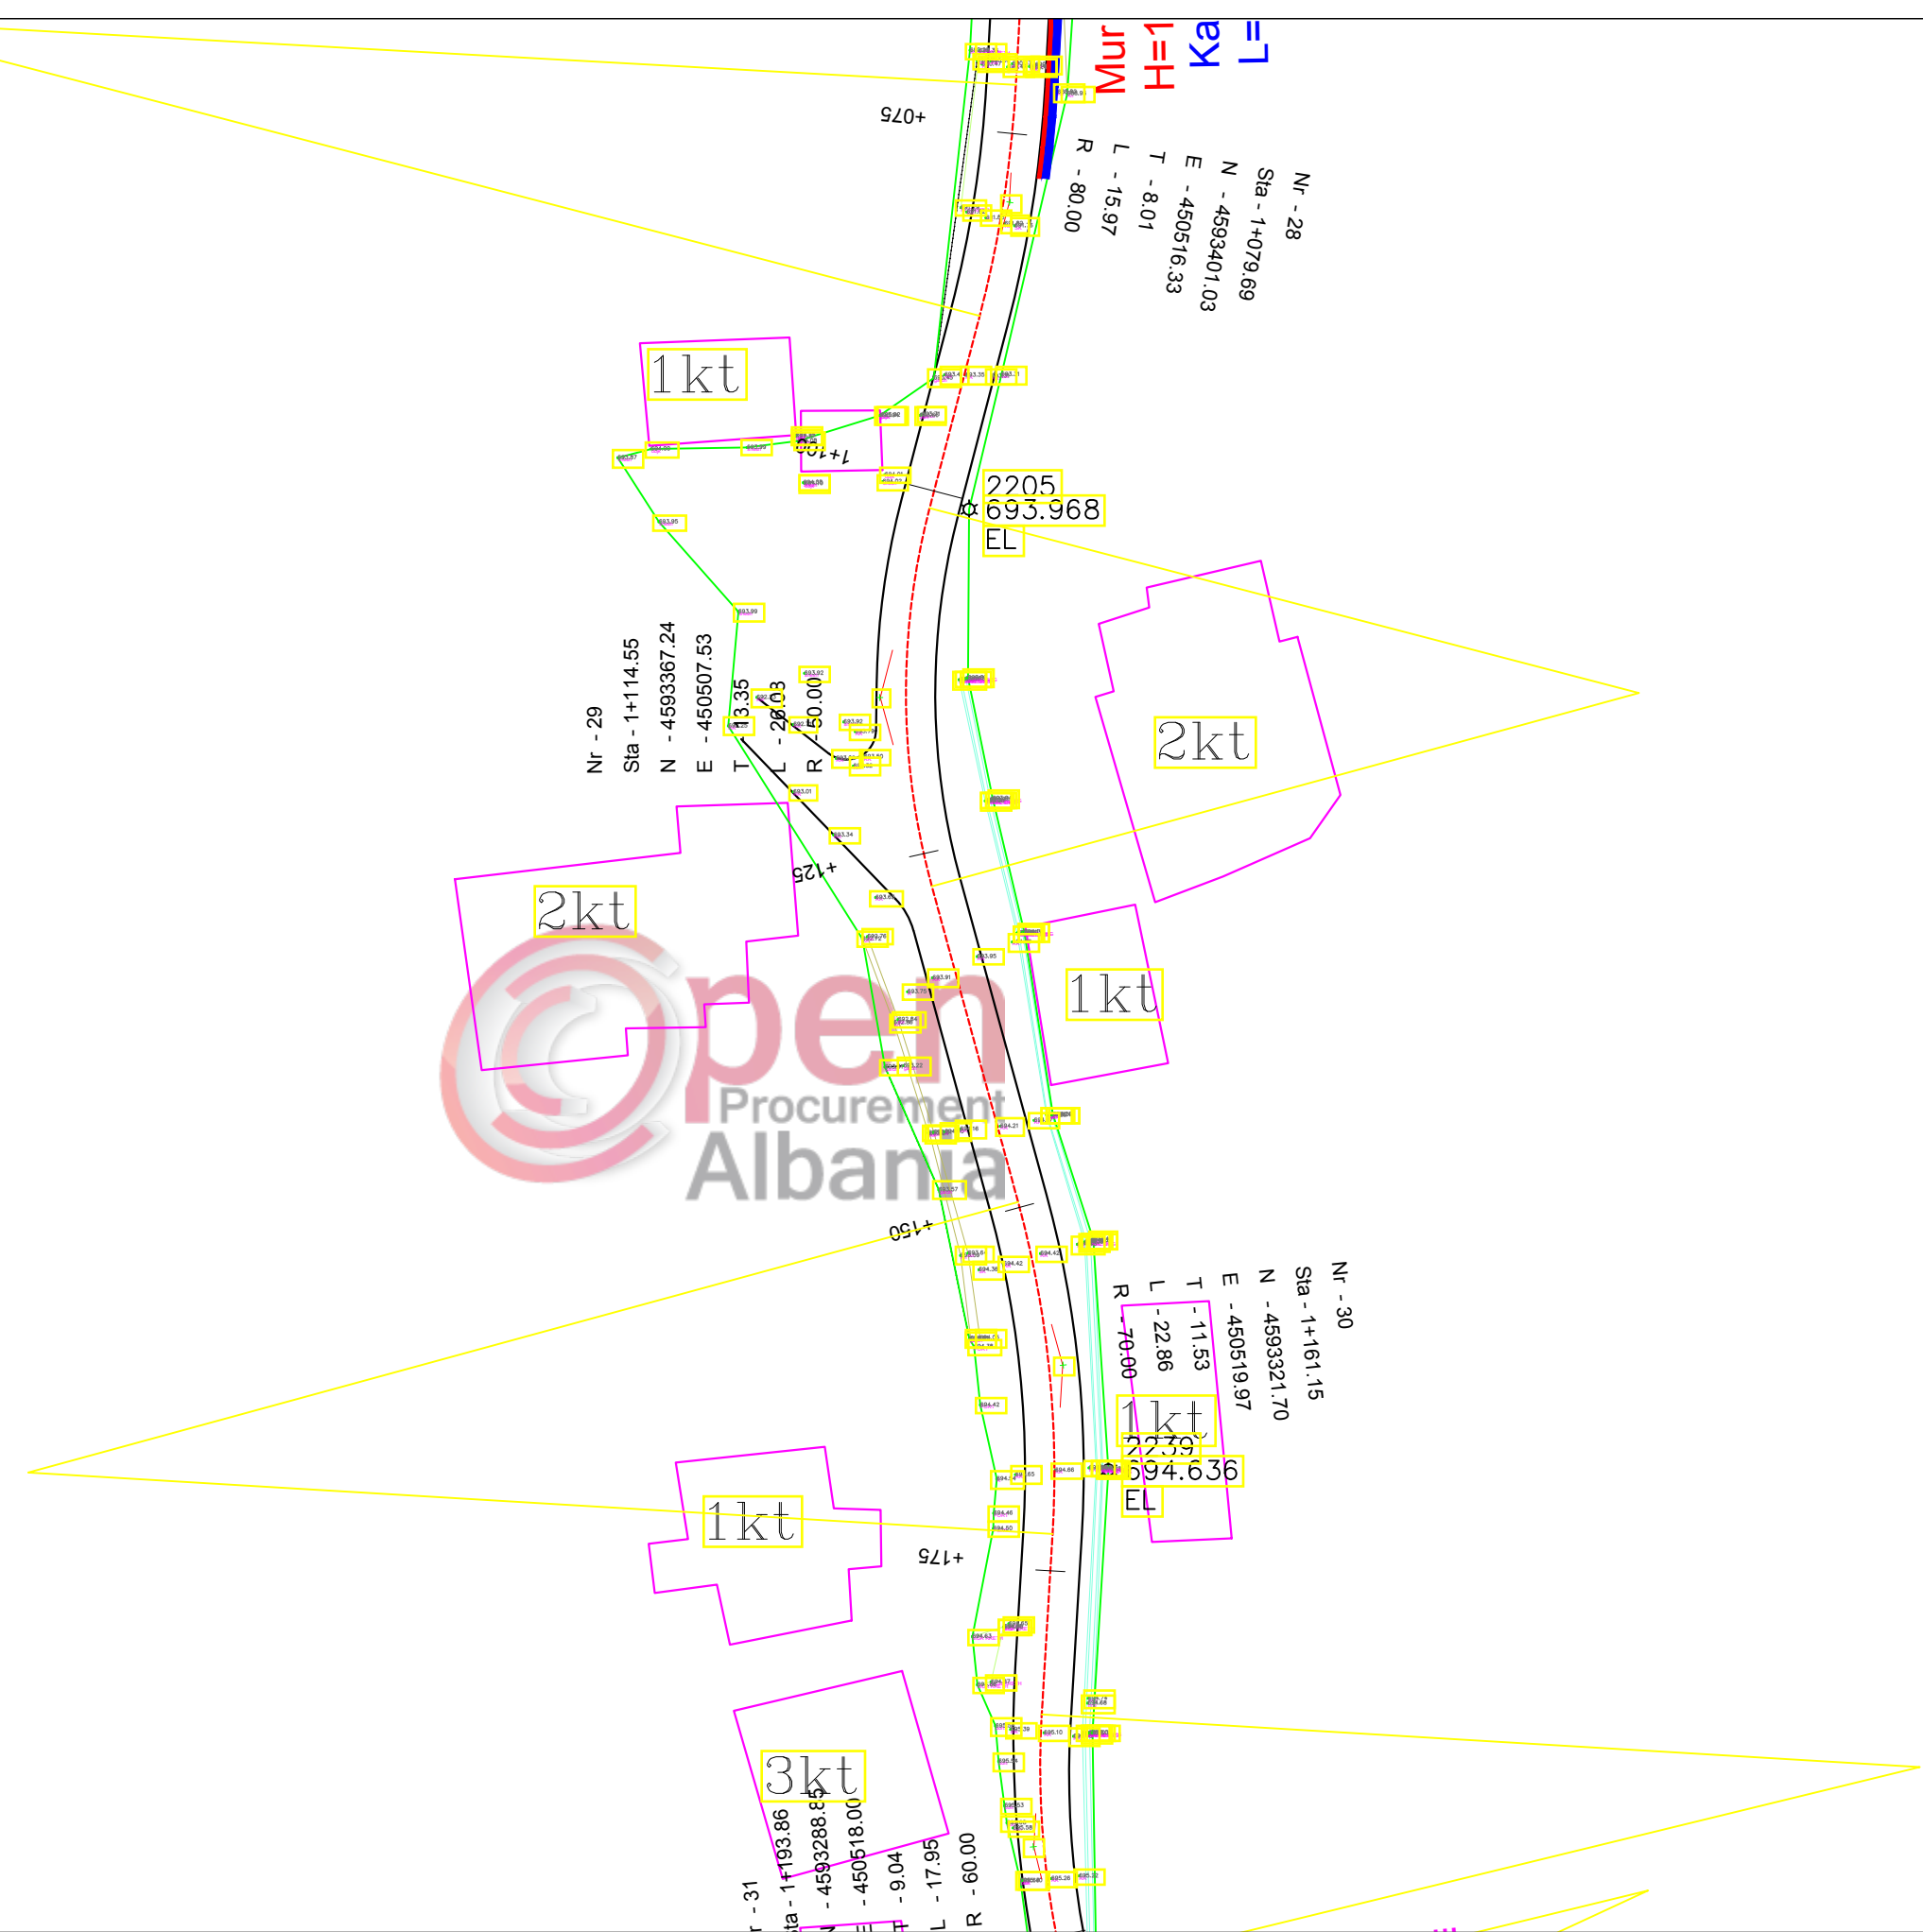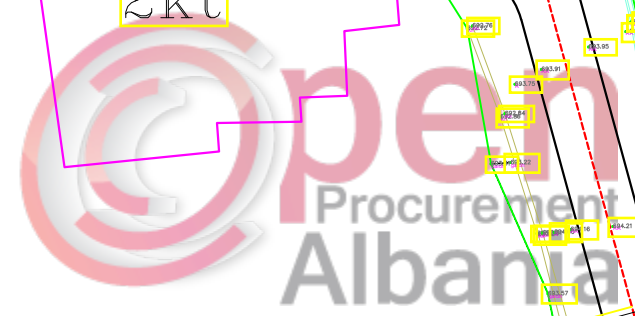



BASHKIA BULQIZE
 RIKONSTRUKSION RRUGA STRIKÇAN

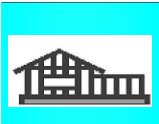Emertimi: PLANIMETRIA E PERGJITHSHME

 "ERALD-G" Sh.p.k
 Rruga "Koli Bano"
 Tirane

Drejtes i projektit
 Inxh. Gezim ISLAMI

Projektues
 Inxh. Gezim ISLAMI
 Top.Kujtim CANAMETI
 Hidr. Ersida VERÇANI
 Elek. Hajdar KURTI
 Mek. Arben MUHA
 Ark.Elton Çarçani

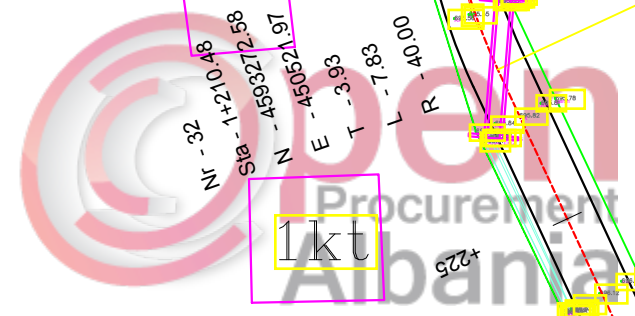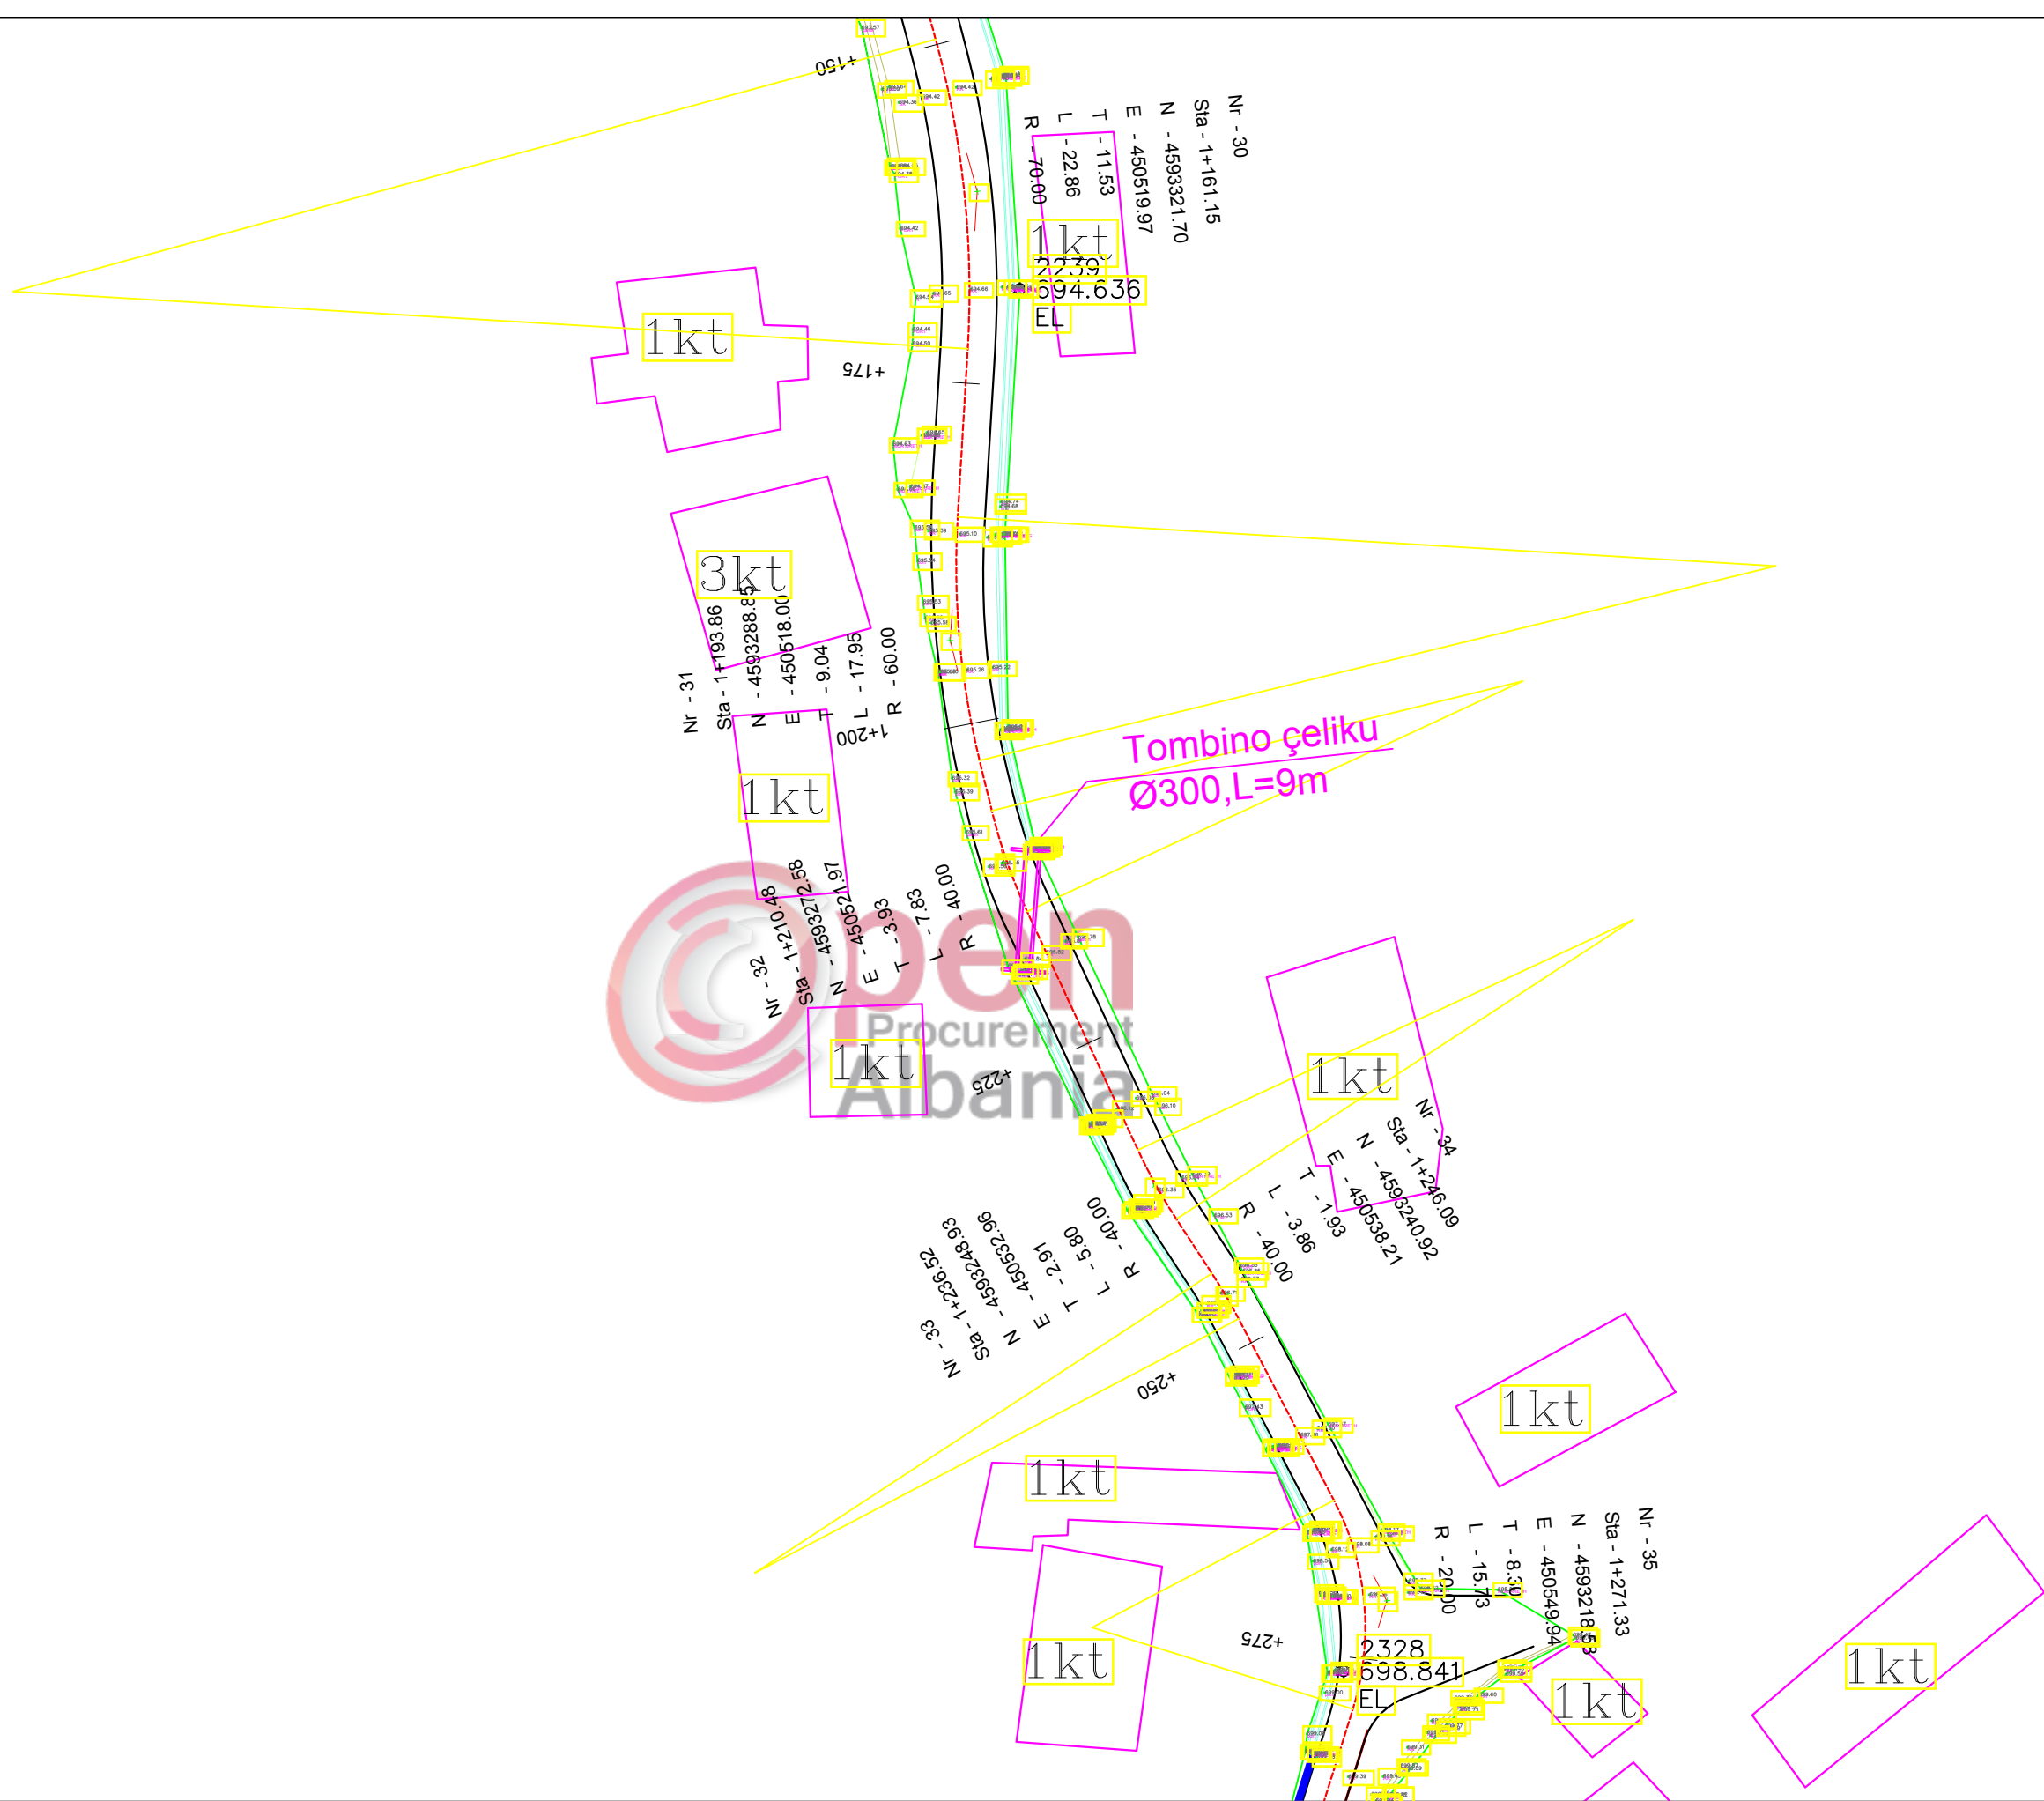SHKALLA	FLETA
SHK-1:500	1 - 10
Tiranë 2019	Format A3



BASHKIA BULQIZE
RIKONSTRUKSION RRUGA STRIKÇAN


Emertimi: PLANIMETRIA E PERGJITHSHME
"ERALD-G" Sh.p.k
Rruga "Koli Bano"
Tirane

Drejtes i projektit
Inxh. Gezim ISLAMI

Projektues
Inxh. Gezim ISLAMI
Top.Kujtim CANAMETI
Hidr. Ersida VERÇANI

Projektues
Elek. Hajdar KURTI
Mek. Arben MUHA
Ark. Elton Çarçani

SHKALLA	FLETA
SHK-1:500	1 - 11
Tiranë 2019	Format A3

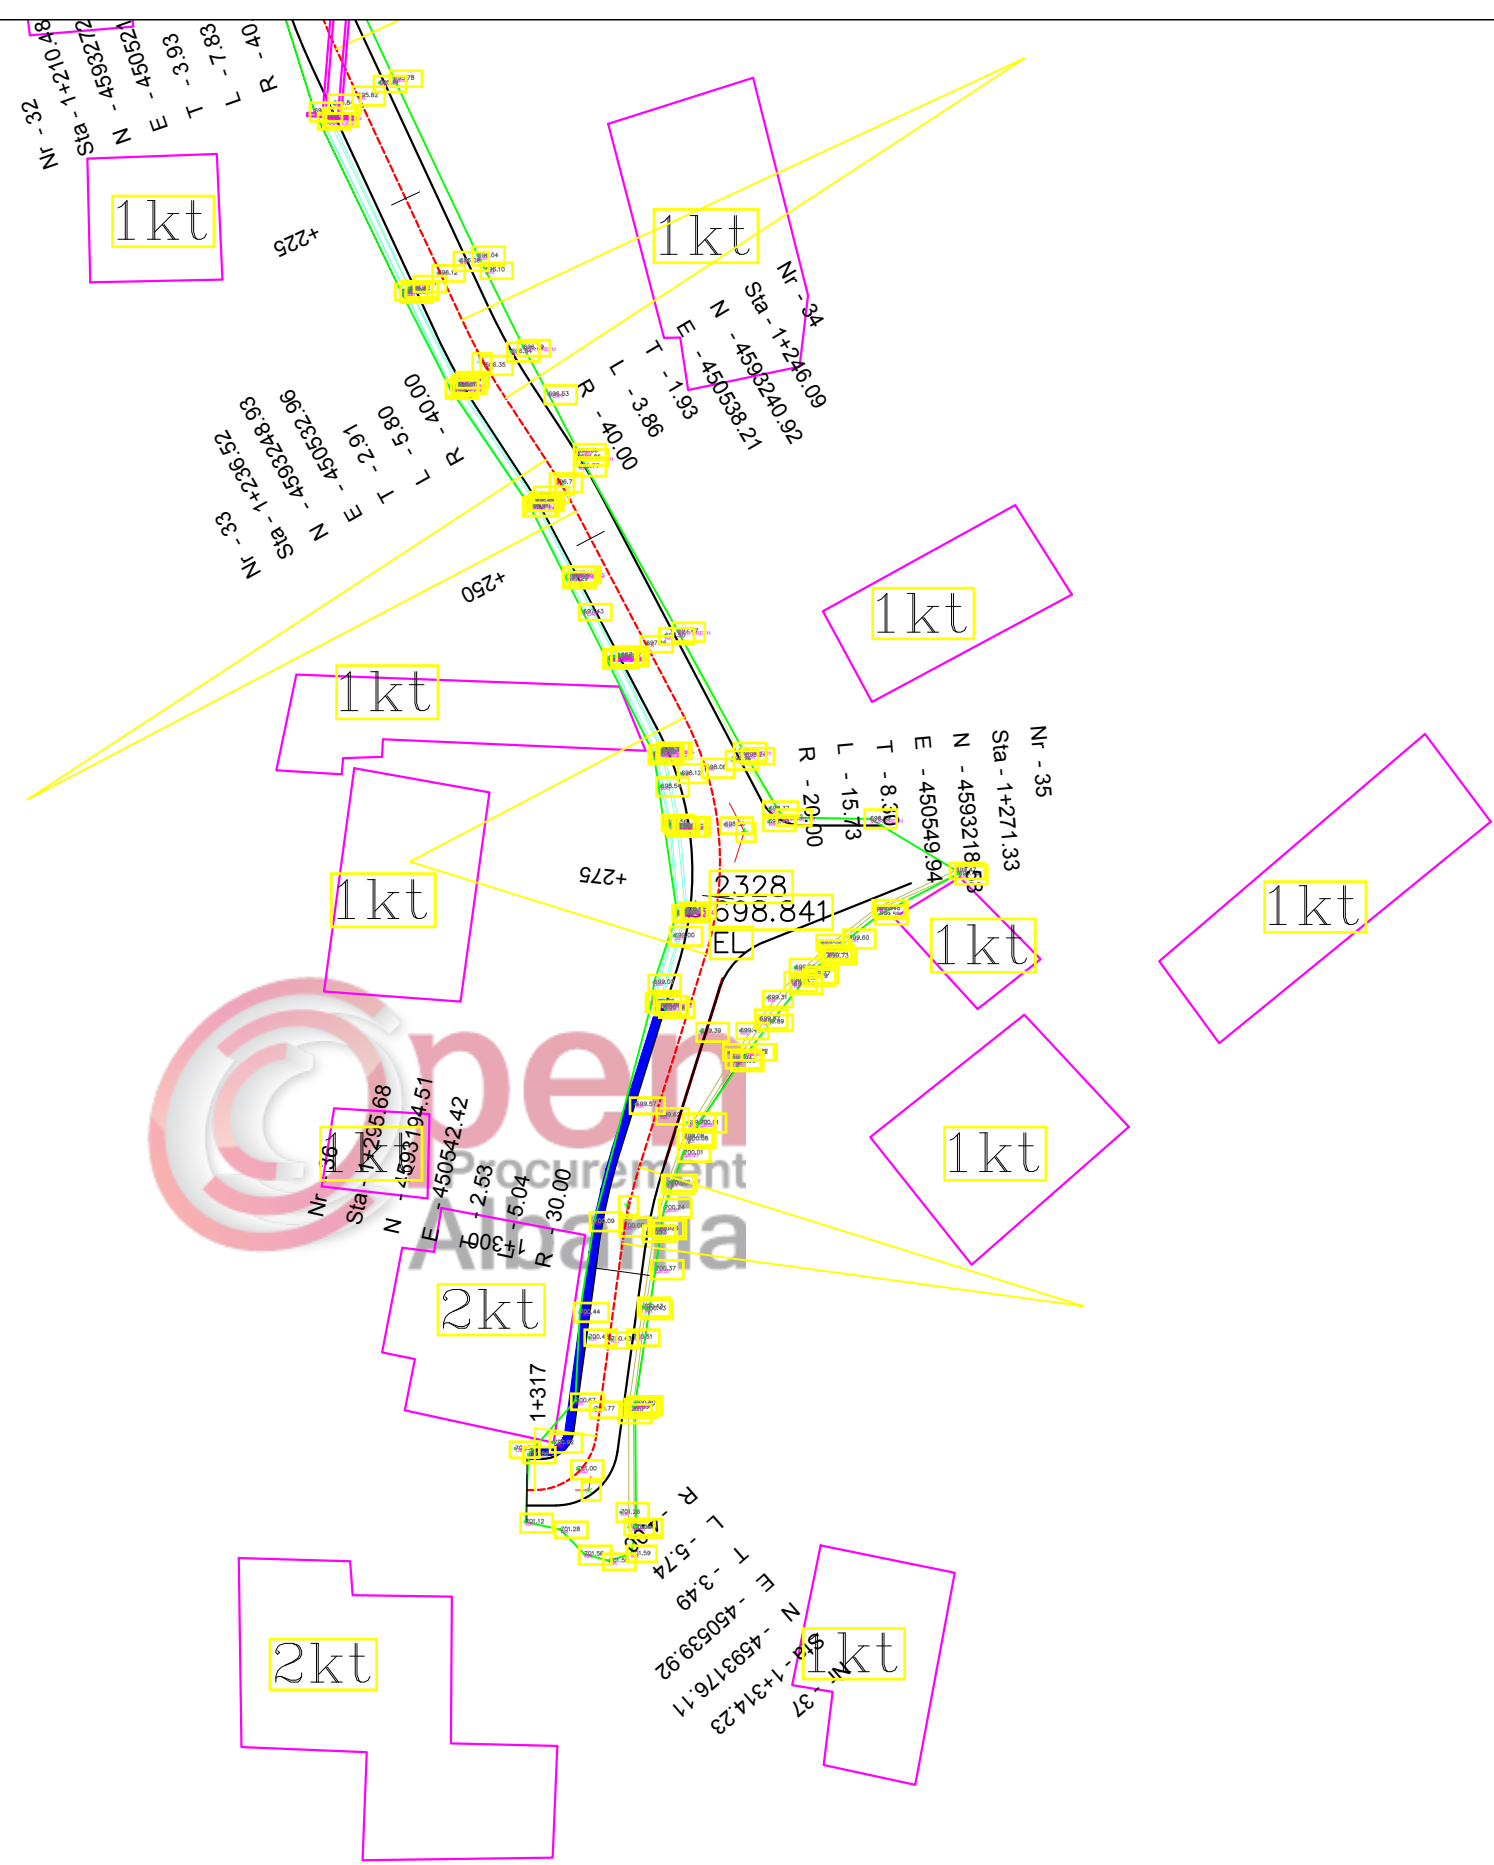

BASHKIA BULQIZE

RIKONSTRUKSION RRUGA STRIKÇAN

Emertimi: PLANIMETRIA E PERGJITHSHME

"ERALD-G" Sh.p.k
Rruga "Koli Bano"
Tirane



Drejtes i projektit

Inxh. Gezim ISLAMI

Projektues

Inxh. Gezim ISLAMI

Top.Kujtim CANAMETI

Hidr. Ersida VERÇANI

Elek. Hajdar KURTI

Mek. Arben MUHA

Ark.Elton Çarçani

SHKALLA



SHK-1:500

Tiranë 2019

FLETA

1 - 12



Format A3

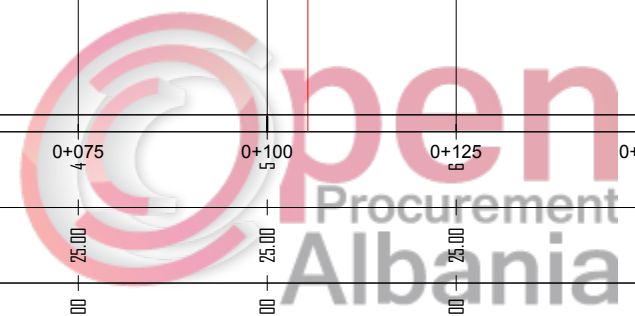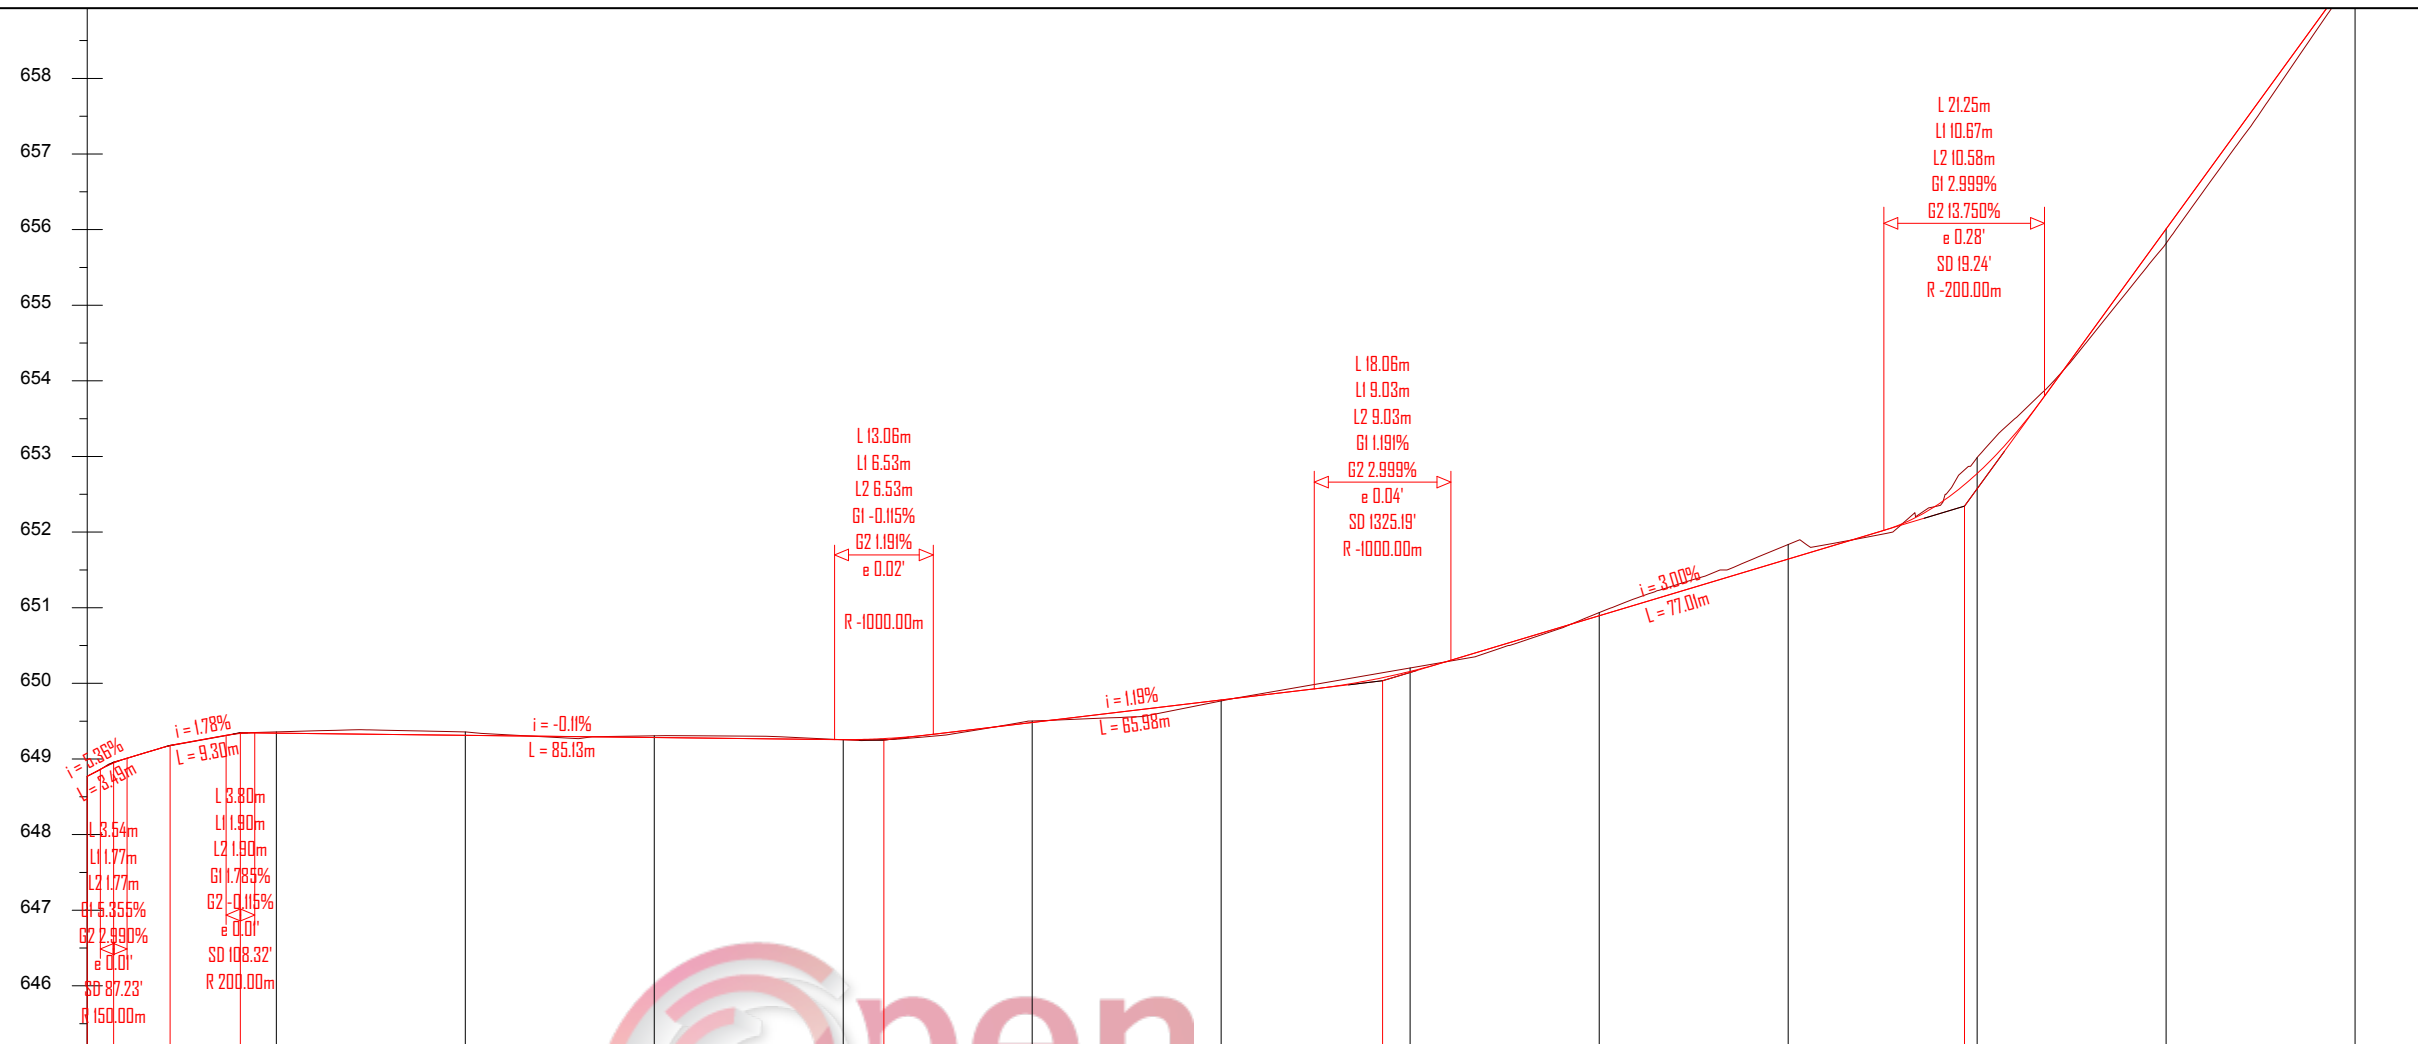

NUMRI I SEKSIONIT	0+000	0+025	0+050	0+075	0+100	0+125	0+150	0+175	0+200	0+225	0+250	0+275	0+300
DISTANCA PJESORE	0.00	25.00	25.00	25.00	25.00	25.00	25.00	25.00	25.00	25.00	25.00	25.00	25.00
DISTANCA PROGRESIVE	0.00	25.00	50.00	75.00	100.00	125.00	150.00	175.00	200.00	225.00	250.00	275.00	300.00
KUOTA E PROJEKTTIT	648.770	649.341	649.312	649.284	649.256	649.482	649.780	650.168	650.894	651.643	652.775	655.010	659.447
KUOTA E TOKES	648.770	649.358	649.357	649.307	649.253	649.502	649.768	650.204	650.936	651.635	652.985	655.819	659.379
THELLESIA E GERMIMIT	0.000	0.017	0.045	0.023	0.020	0.020	0.045	0.042	0.192	0.210	0.190	0.068	
LARTESIA E MBUSHJES					0.002		0.002						
NIVELETA		L 16.50 R 100.00			L 28.42 R 120.00			L 36.11 R 100.00	L 16.81 R 100.00			L 26.77 R 100.00	



BASHKIA BULQIZE RIKONSTRUKSION RRUGA STRIKÇAN	Emertimi: PROFILI GJATESOR  "ERALD-G" Sh.p.k. Rruga "Koli Bano" Tirane	Drejtues i projektit Inxh. Gezim ISLAMI		Projektues Inxh. Gezim ISLAMI Elek. Hajdar KURTI Top.Kujtim CANAMETI Mek. Arben MUHA Hidr. Ersida VERÇANI Ark.Elton Çarçani		SHKALLA SHK H-1:1000 SHK V-1:100 Tiranë 2019	FLETA 2 - 01 Format A3

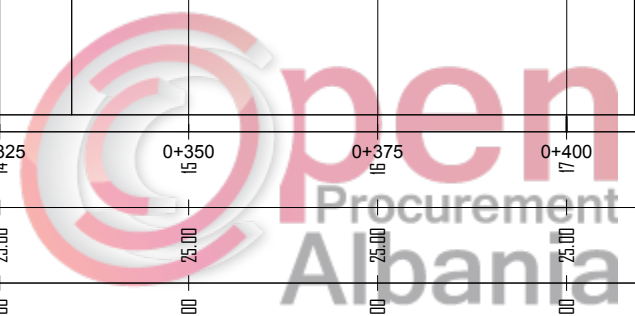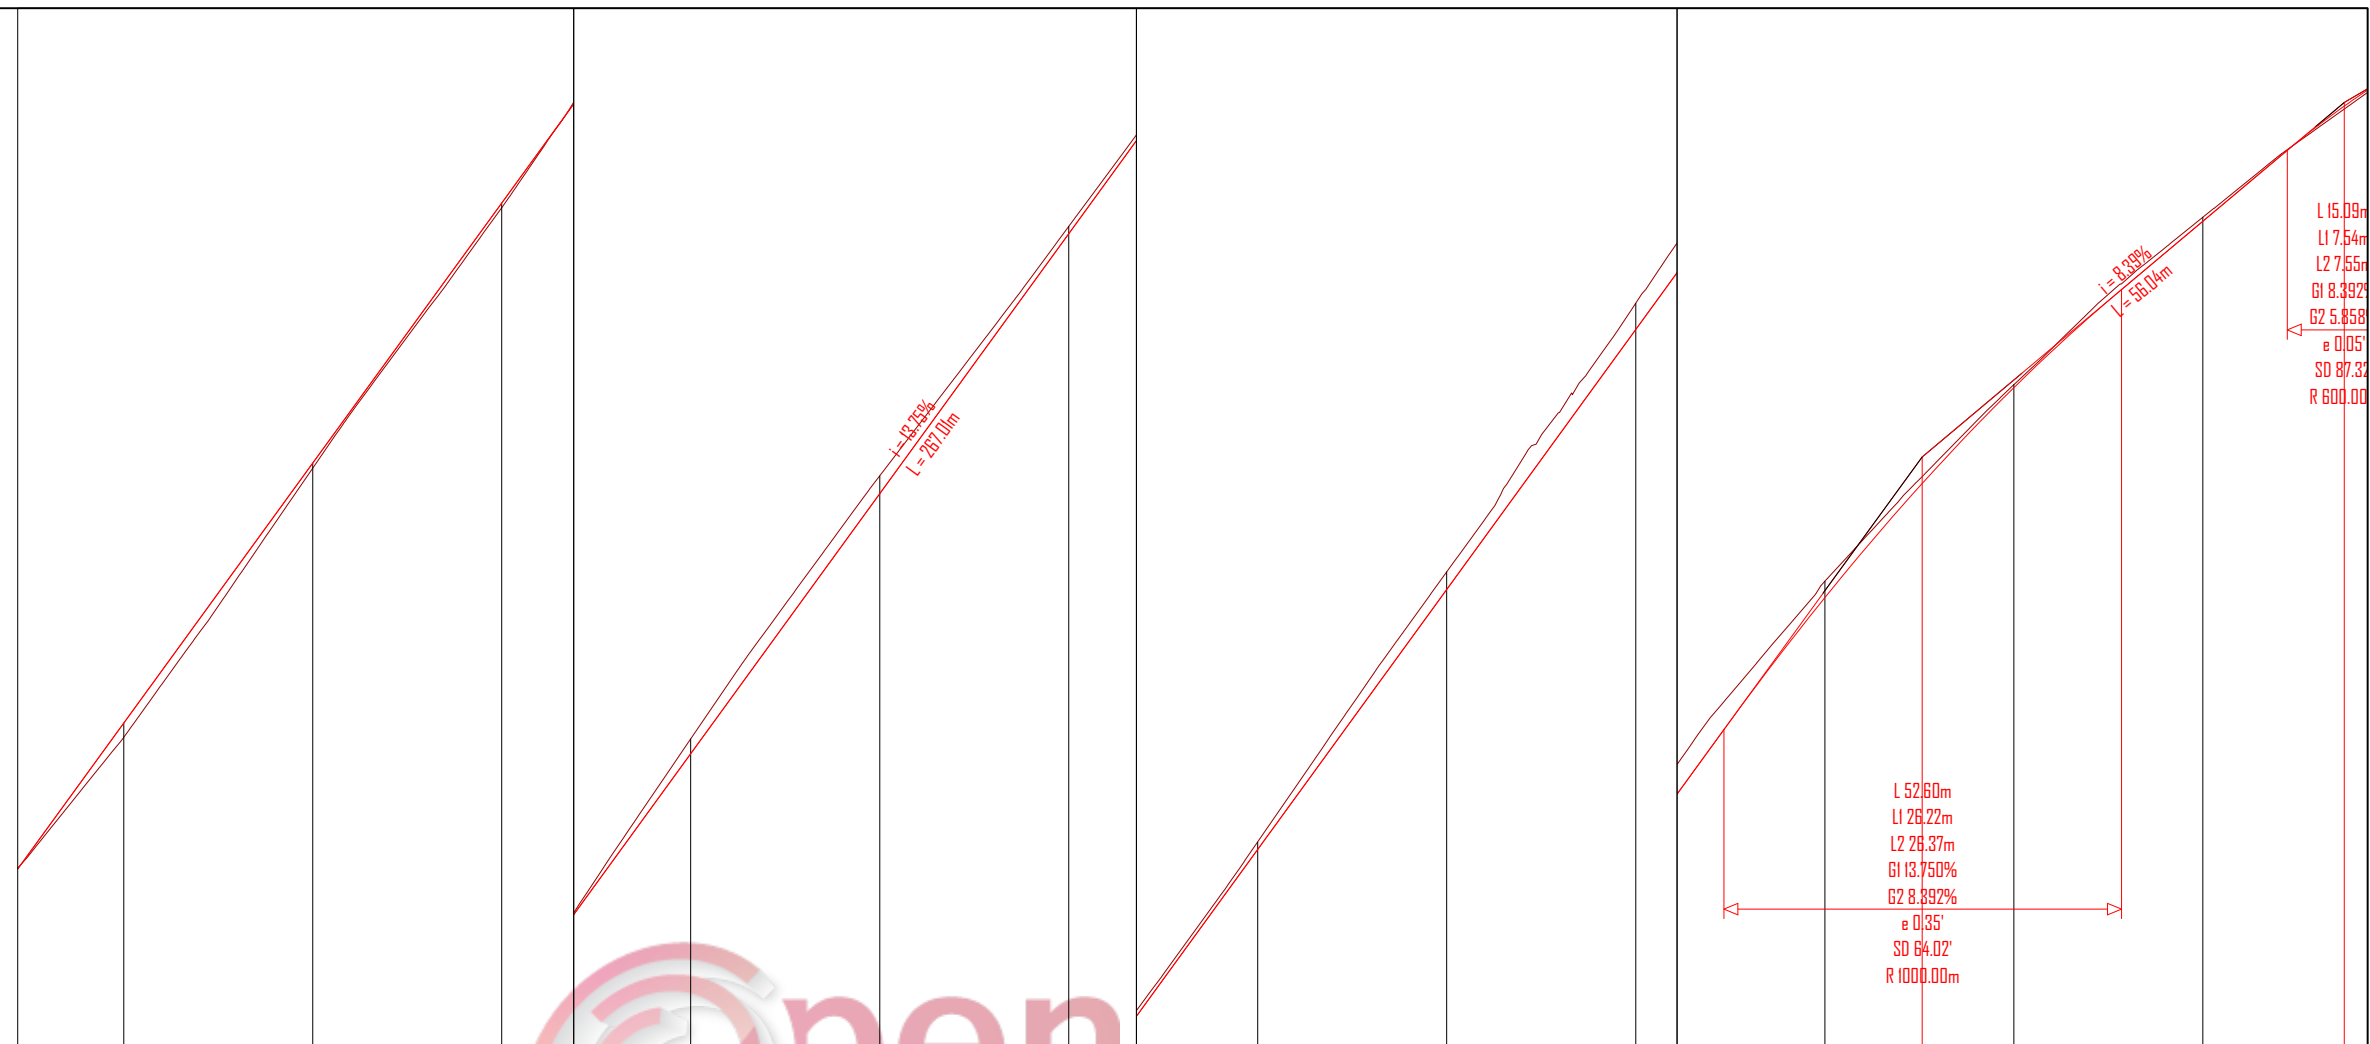

NUMRI I SEKSIONIT	0+275	0+300	0+325	0+350	0+375	0+400	0+425	0+450	0+475	0+500	0+525	0+550
DISTANCA PJESORE	25.00	25.00	25.00	25.00	25.00	25.00	25.00	25.00	25.00	25.00	25.00	25.00
DISTANCA PROGRESIVE	275.00	300.00	325.00	350.00	375.00	400.00	425.00	450.00	475.00	500.00	525.00	550.00
KUOTA E PROJEKTIT	656.010	659.447	662.884	666.322	669.759	673.197	676.634	680.072	683.509	686.955	689.631	691.872
KUOTA E TOKES	655.819	659.379	662.824	666.516	669.996	673.294	676.734	680.306	683.858	687.072	689.672	691.984
THELLESIA E GERMIMIT				0.194	0.237	0.097	0.000	0.294	0.349	0.216	0.041	0.052
LARTESIA E MBUSHJES	0.190	0.068	0.060									
NIVELETA	L 26.77 R 100.00		L 17.35 R 60.00	L 9.98 R 70.00		L 6.33 R 100.00		L 18.17 R 80.00	L 11.36 R 80.00	L 13.04 R 60.00	L 17.37 R 80.00	L 4.00 R 80.00
PJERRRESIA DHE DISTANCA												

BASHKIA BULQIZE
RIKONSTRUKSION RRUGA STRIKÇAN



Emertimi: PROFILI GJATESOR
"ERALD-G" Sh.p.k
Rruga "Koli Bano"
Tirane

Drejtesues i projektit
Inxh. Gezim ISLAMI
Top.Kujtim CANAMETI
Hidr. Ersida VERÇANI

Projektues
Elek. Hajdar KURTI
Mek. Arben MUHA
Ark.Elton Çarçani


SHKALLA
SHK H-1:1000
SHK V-1:100
Tiranë 2019

FLETA
2 - 02
Format A3

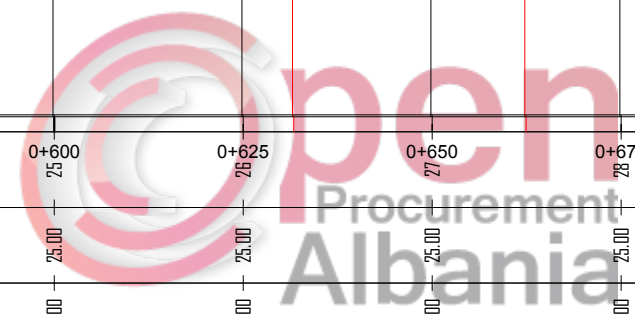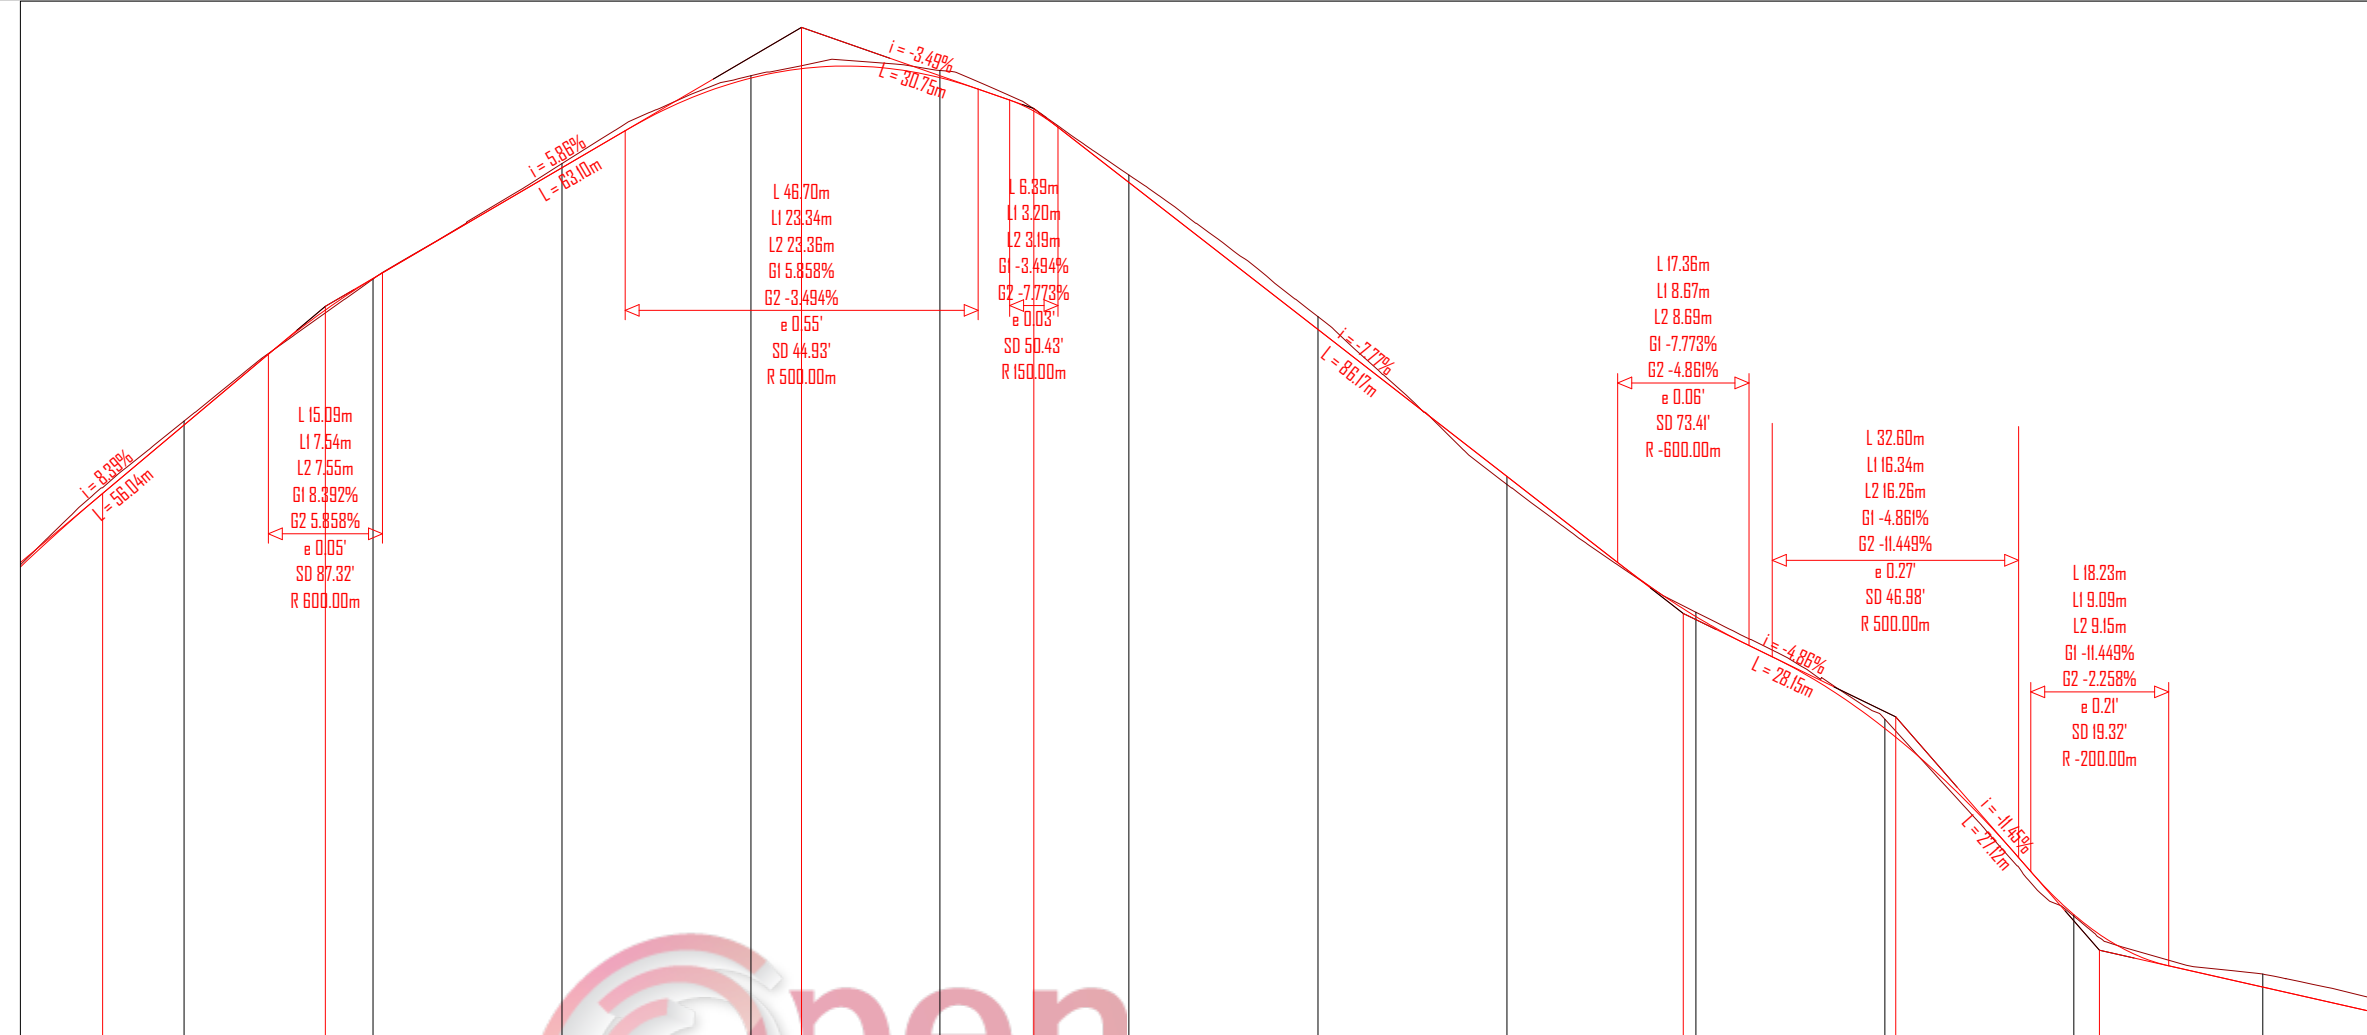

NUMRI I SEKSIONIT	645	23	24	25	26	27	28	29	30	31	32	33	34
DISTANCA PJESORE	0.00	25.00	25.00	25.00	25.00	25.00	25.00	25.00	25.00	25.00	25.00	25.00	25.00
DISTANCA PROGRESIVE	0.00	550.00	575.00	600.00	625.00	650.00	675.00	700.00	725.00	750.00	775.00	800.00	825.00
KUOTA E PROJEKTIT	648.770	691.832	693.769	695.234	696.421	696.425	695.039	693.096	691.53	689.300	687.820	686.359	684.400
KUOTA E TOKES	648.770	691.884	693.762	695.290	696.451	696.570	695.138	693.266	691.048	689.357	687.942	686.337	684.572
THELLESIA E GERMIMIT	0.000	0.052		0.056	0.031	0.095	0.098	0.170		0.057	0.122		0.172
LARTESIA E MBUSHJES			0.006						0.006			0.021	
NIVELETA		L 17.37 R 80.00	L 4.63 R 80.00	L 19.54 R 80.00		L 46.44 R 65.00		L 39.52 R 130.00		L 23.70 R 60.00		L 12.17 R 60.00	
PJERRRESIA DHE DISTANCA		i = 8.33% L = 55.04m	i = 5.83% L = 62.99m		i = -3.49% L = 30.75m		i = -7.77% L = 85.91m		i = -4.86% L = 28.15m		i = -11.44% L = 11.43m		

BASHKIA BULQIZE
RIKONSTRUKSION RRUGA STRIQÇAN


Emertimi: PROFILI GJATESOR

 "ERALD-G" Sh.p.k
 Rruga "Koli Bano"
 Tirane

Drejtes i projektit
 Inxh. Gezim ISLAMI
 Top.Kujtim CANAMETI
 Hidr. Ersida VERÇANI

Projektues
 Elek. Hajdar KURTI
 Mek. Arben MUHA
 Ark.Elton Çarçani


SHKALLA
 SHK H-1:1000
 SHK V-1:100
 Tiranë 2019

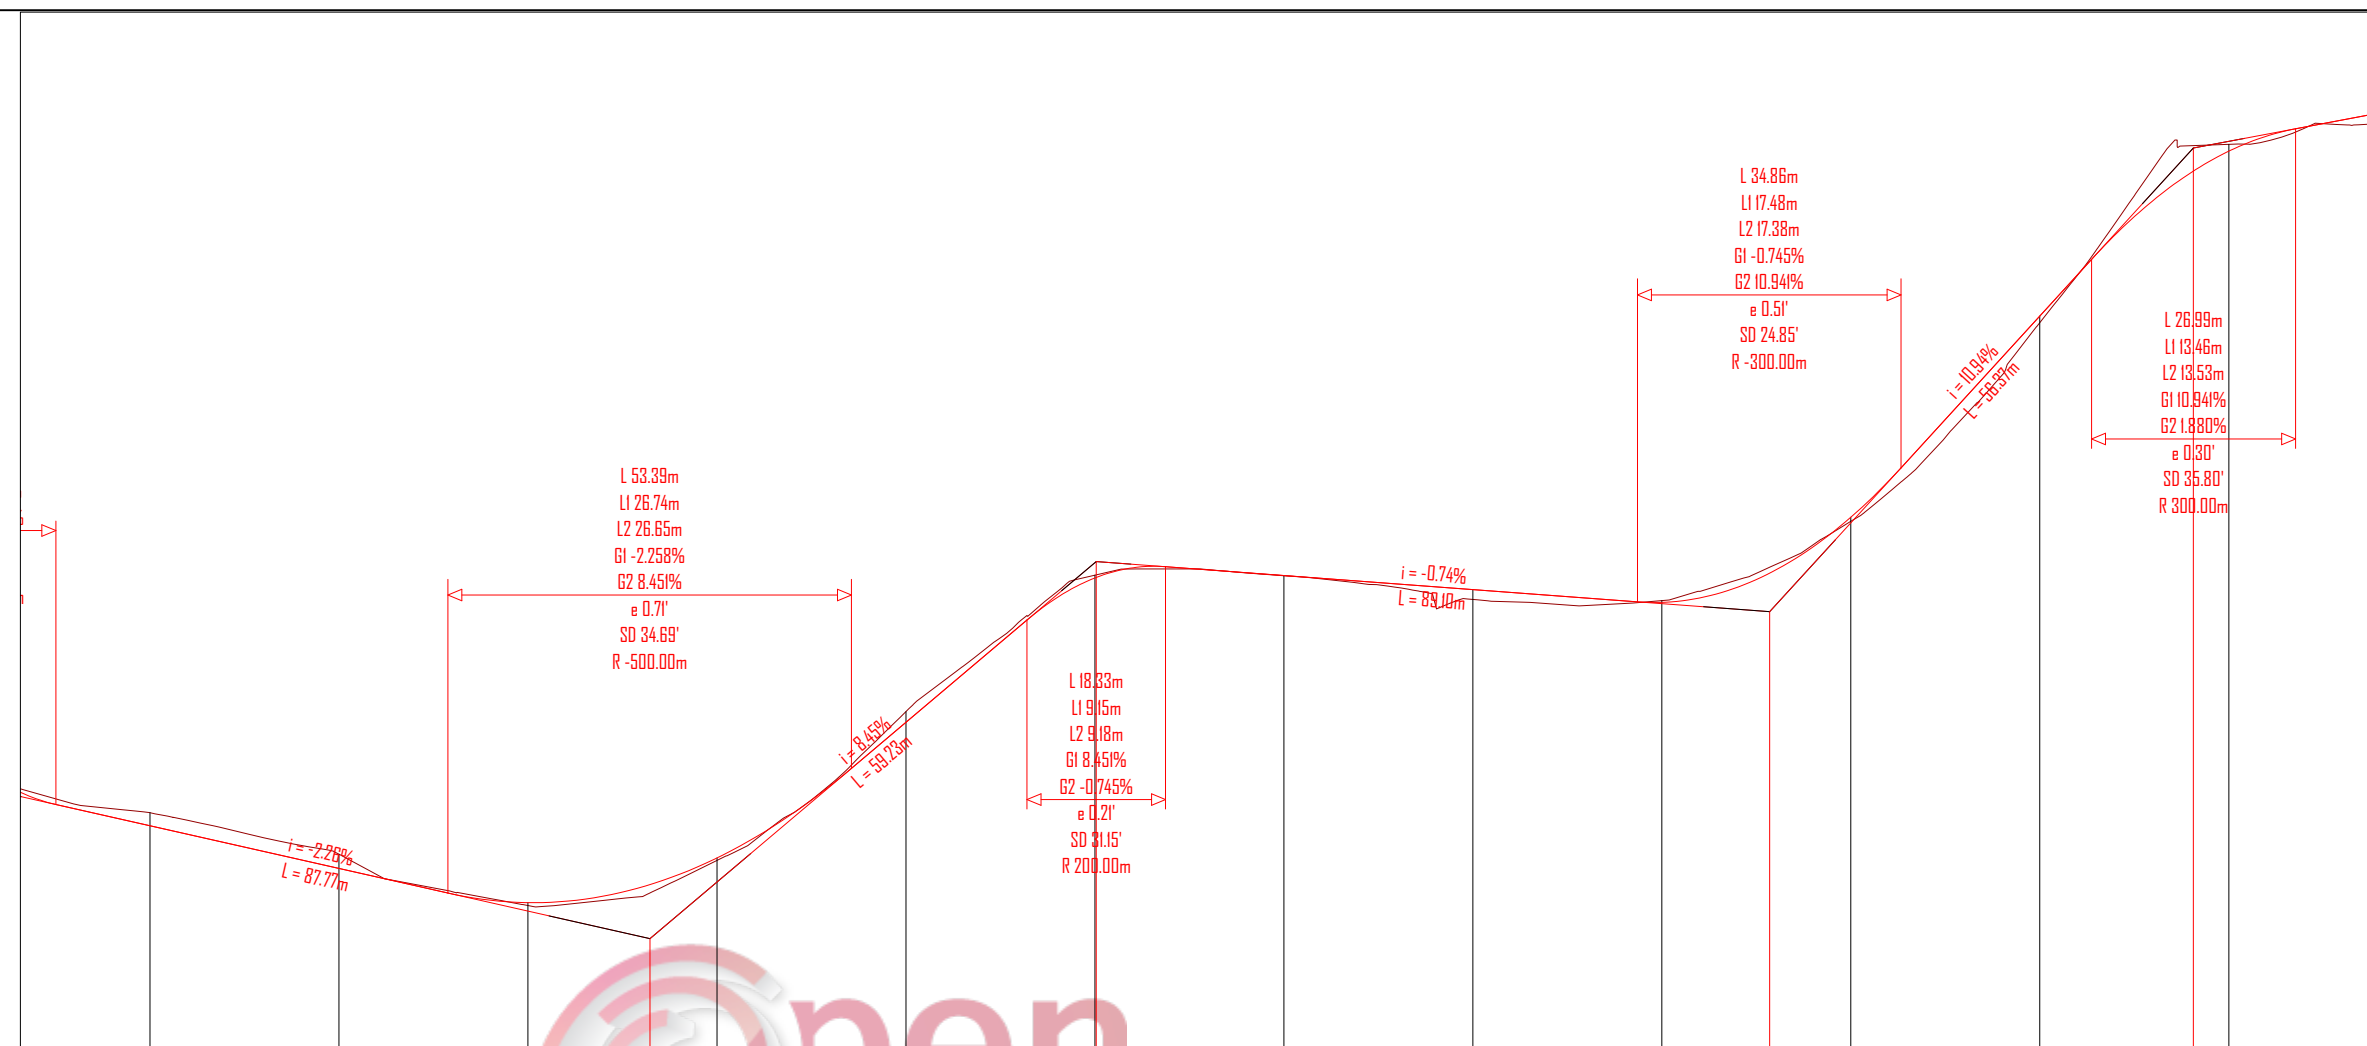FLETA
 2 - 03
 Format A3



NUMRI I SEKSIONIT	0+825	0+850	0+875	0+900	0+925	0+950	0+975	1+000	1+025	1+050	1+075	1+100
DISTANCA PJESORE	25.00	25.00	25.00	25.00	25.00	25.00	25.00	25.00	25.00	25.00	25.00	25.00
DISTANCA PROGRESIVE	825.00	850.00	875.00	900.00	925.00	950.00	975.00	1000.00	1025.00	1050.00	1075.00	1100.00
KUOTA E PROJEKTIT	684.400	683.835	683.383	683.974	685.767	687.677	687.709	687.523	687.354	688.480	691.140	693.320
KUOTA E TOKES	684.572	684.023	683.345	683.940	685.909	687.714	687.706	687.393	687.378	688.425	691.051	693.411
THELLESIA E GERMIMIT	0.172	0.188			0.142	0.037			0.023			0.091
LARTESIA E MBUSHJES			0.038	0.034			0.003	0.030		0.055	0.088	
NIVELETA	L 12.17 R 60.00	L 9.84 R 80.00	L 6.18 R 80.00	L 7.11 R 40.00	L 9.40 R 30.00	L 14.76 R 30.00	L 8.73 R 60.00	L 17.62 R 60.00	L 16.96 R 40.00	L 24.02 R 40.00	L 15.97 R 80.00	L 26.08 R 50.00
PJERRRESIA DHE DISTANCA												

BASHKIA BULQIZE
RIKONSTRUKSION RRUGA STRIKÇAN

Emertimi: PROFILI GJATESOR

 "ERALD-G" Sh.p.k
 Rruga "Koli Bano"
 Tirane



Drejtesues i projektit
 Inxh. Gezim ISLAMI

Projektues
 Inxh. Gezim ISLAMI
 Top.Kujtim CANAMETI
 Hidr. Ersida VERÇANI

Elek. Hajdar KURTI
 Mek. Arben MUHA
 Ark.Elton Çarçani


SHKALLA
 SHK H-1:1000
 SHK V-1:100
 Tiranë 2019

FLETA
 2 - 04
 Format A3

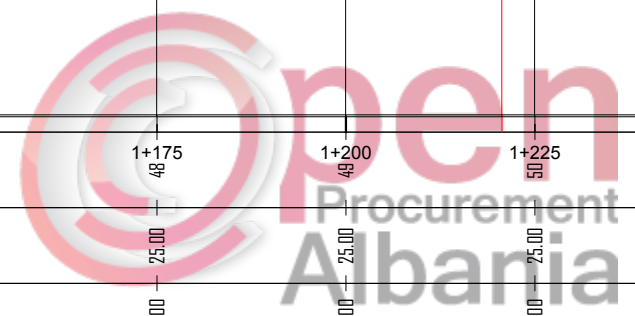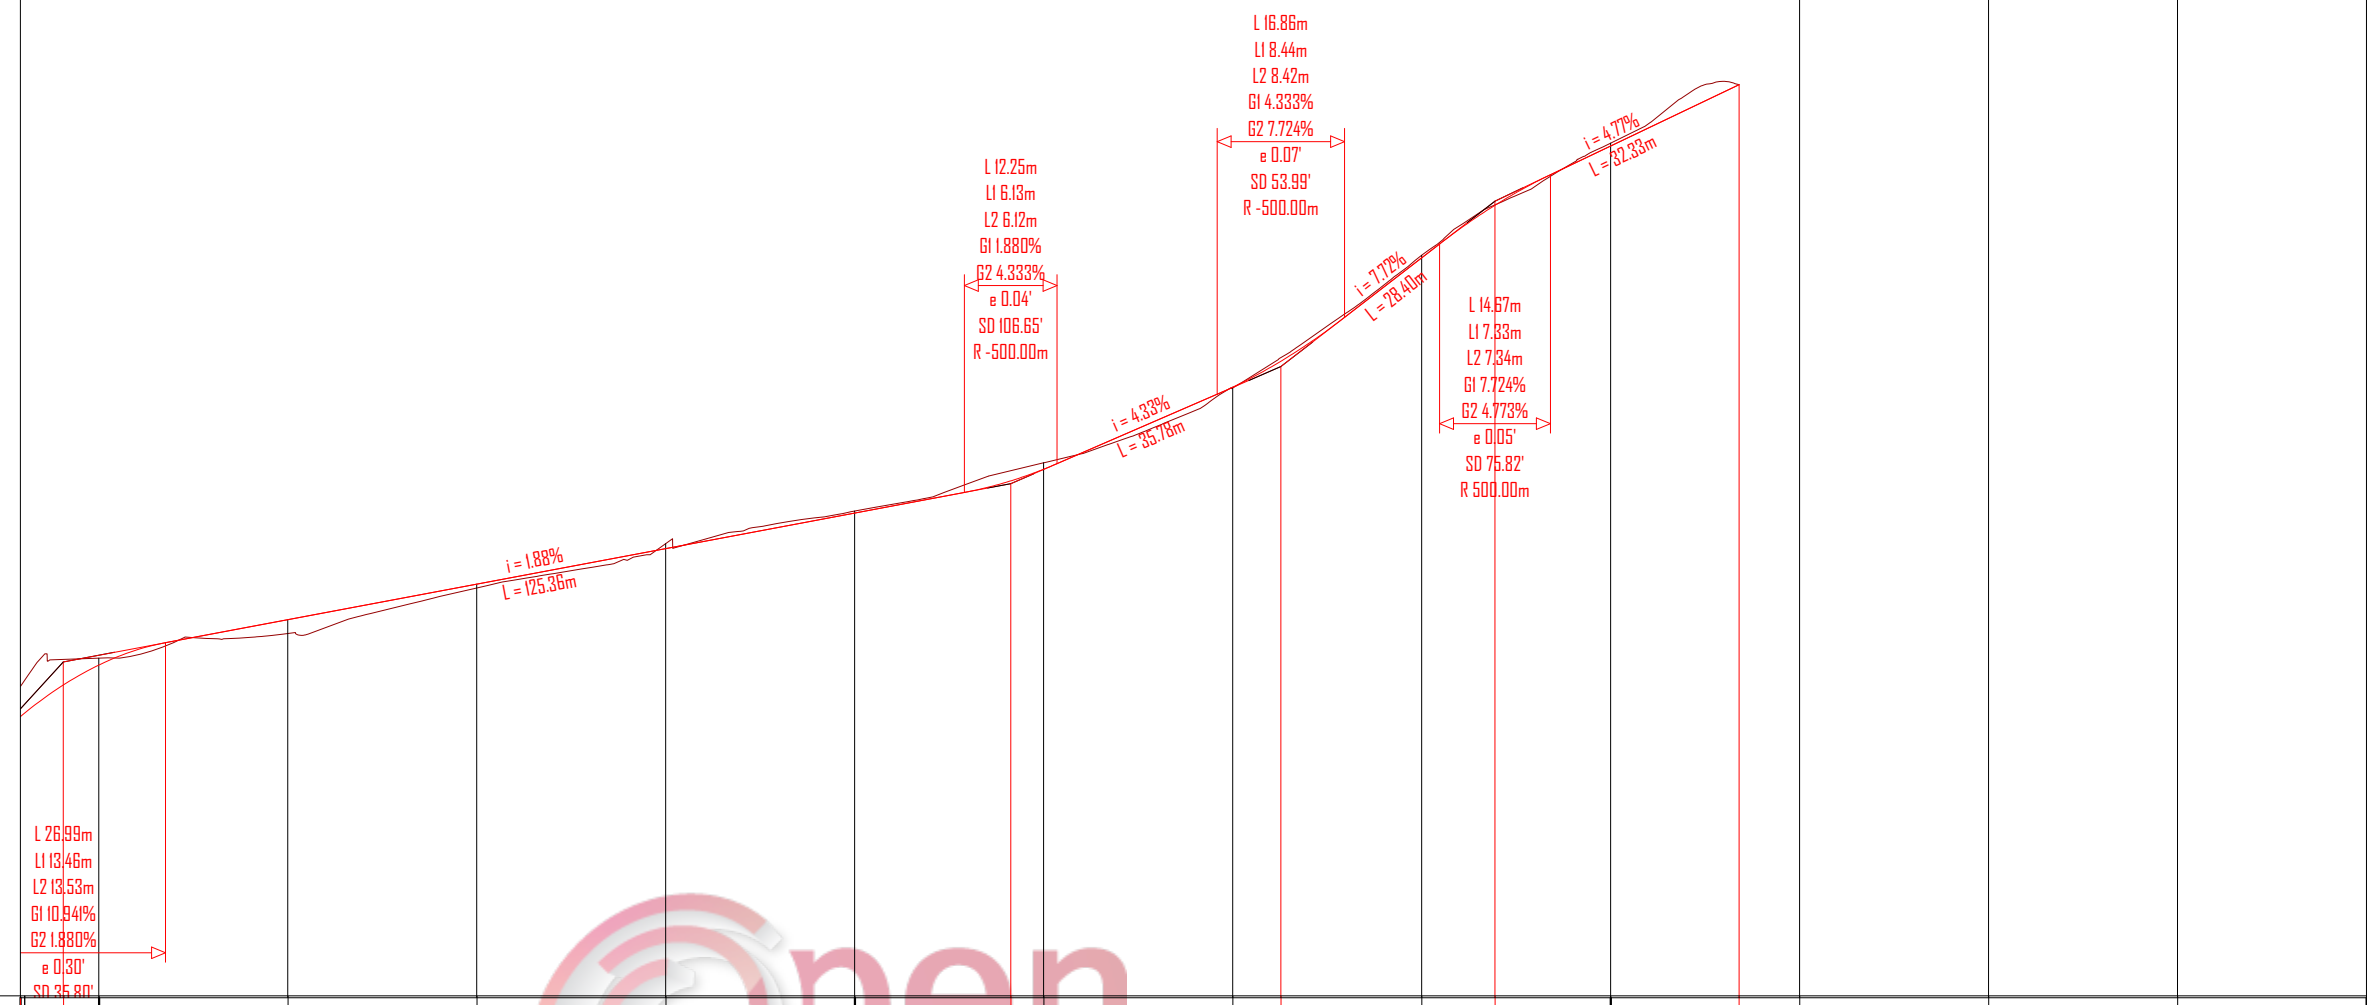

NUMRI I SEKSIONIT	1+100	1+125	1+150	1+175	1+200	1+225	1+250	1+275	1+300	1+325	1+350	1+375	1+400
DISTANCA PJESORE	25.00	25.00	25.00	25.00	25.00	25.00	25.00	25.00	25.00	25.00	25.00	25.00	25.00
DISTANCA PROGRESIVE	100.00	125.00	150.00	175.00	200.00	225.00	250.00	275.00	300.00	325.00	350.00	375.00	400.00
KUOTA E PROJEKTIT	693.320	693.320	694.390	694.860	695.330	695.910	696.594	698.704	700.184				
KUOTA E TOKES	693.411	693.737	694.839	694.925	695.357	695.995	696.983	698.739	700.222				
THELLESIA E GERMIMIT	0.091			0.065	0.027	0.085		0.034	0.038				
LARTESIA E MBUSHJES		0.83	0.050				0.011						
NIVELETA	L 26.08 R 50.00		L 22.86 R 70.00		L 17.95 R 60.00	L 7.83 R 40.00	L 5.80 R 40.00	L 3.86 R 40.00	L 15.73 R 20.00	L 5.04 R 30.00			L 5.74 R 4.00
PJERRRESIA DHE DISTANCA	693.36			695.72		697.77		699.45		700.99			

BASHKIA BULQIZE
RIKONSTRUKSION RRUGA STRIKÇAN

Emertimi: PROFILI GJATESOR
 "ERALD-G" Sh.p.k.
Rruga "Koli Bano"
Tirane


Drejtesues i projektit
Inxh. Gezim ISLAMI

Projektues
Inxh. Gezim ISLAMI
Top.Kujtim CANAMETI
Hidr. Ersida VERÇANI


Elek. Hajdar KURTI
Mek. Arben MUHA
Ark.Elton Çarçani

SHKALLA
SHK H-1:1000
SHK V-1:100
Tiranë 2019


FLETA
2 - 05
Format A3

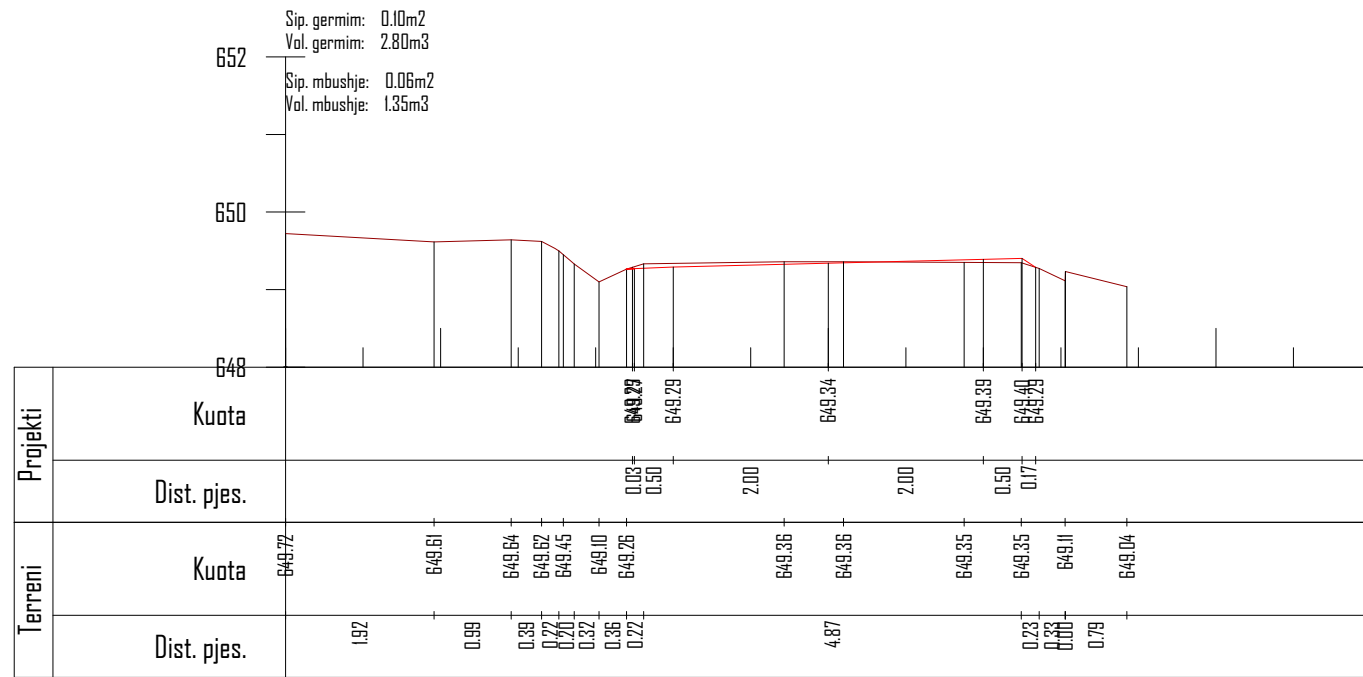


Km. 0+025

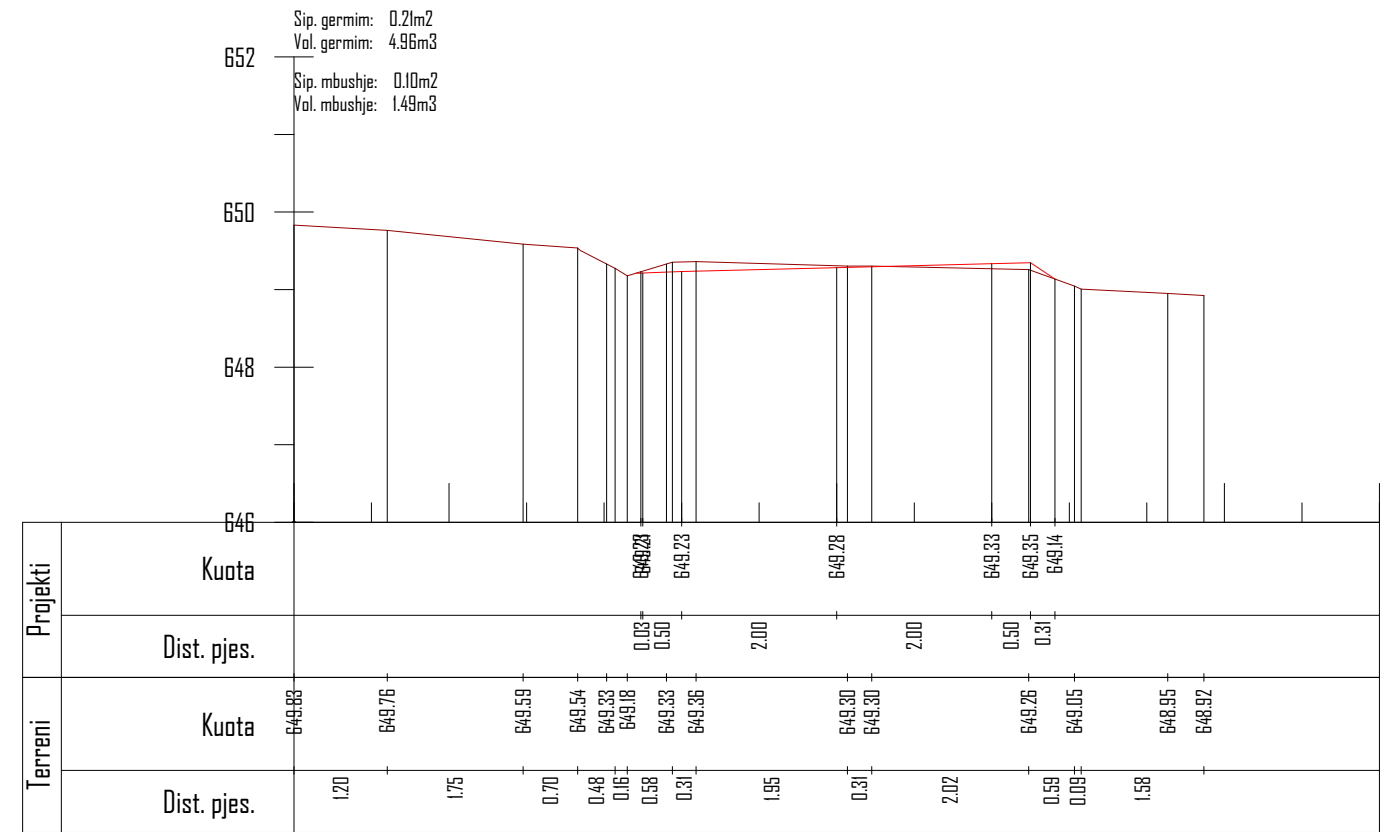

Km. 0+075

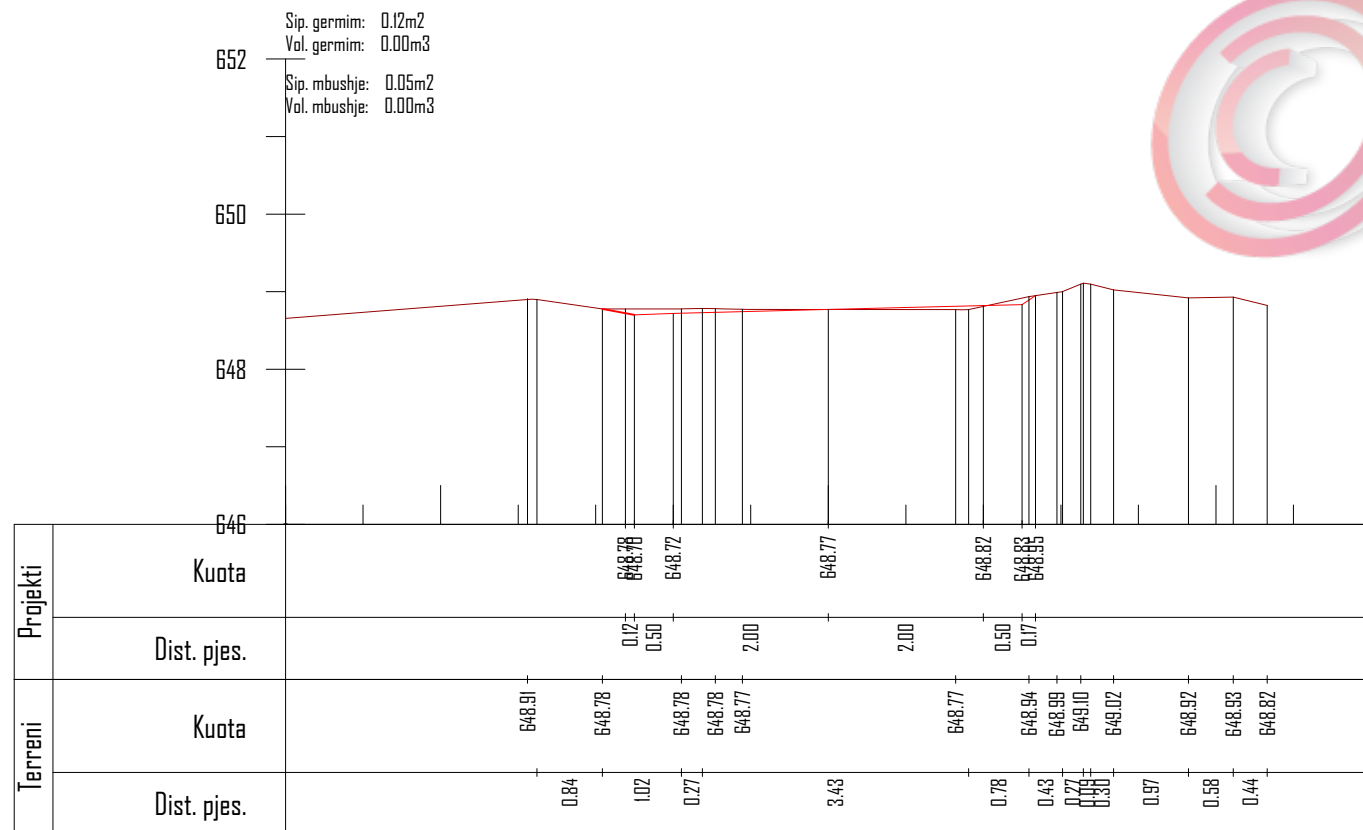

Km. 0+000

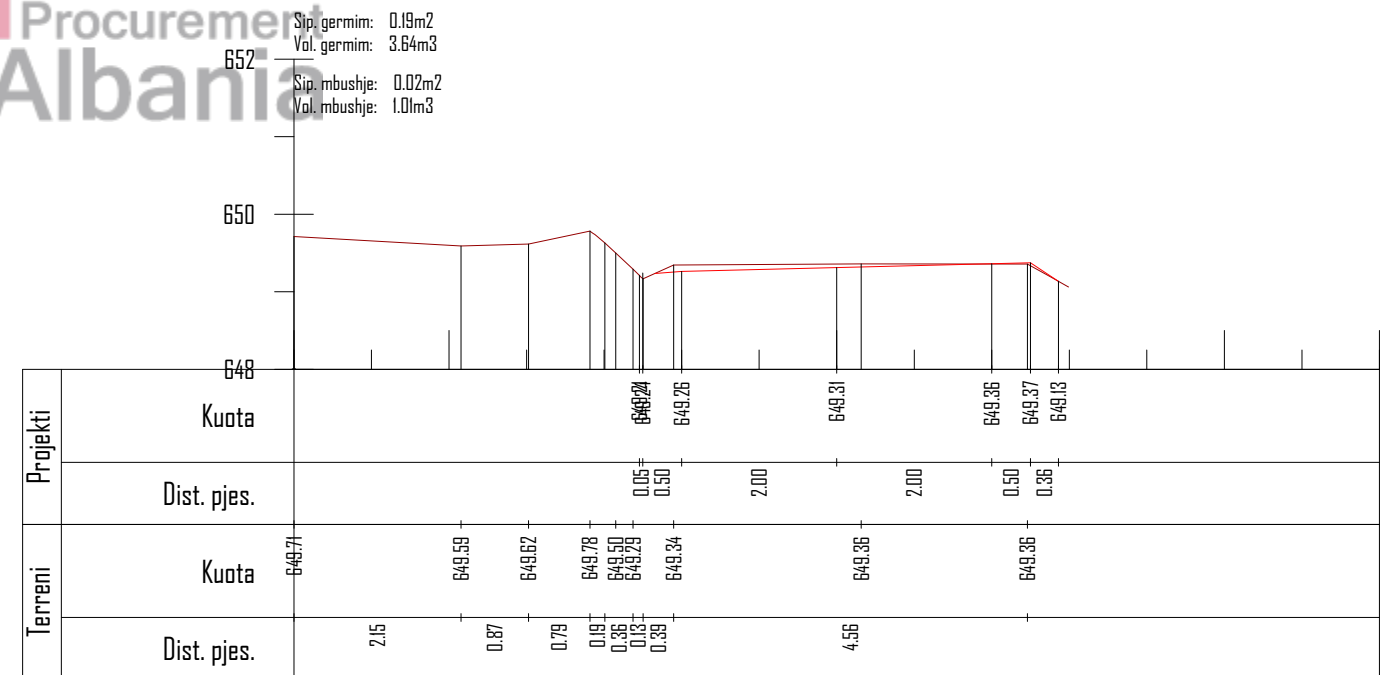

Km. 0+050



BASHKIA BULQIZE

RIKONSTRUKSION RRUGA STRIKÇAN

Emertimi: PROFILAT TERTHORE



"ERALD-G" Sh.p.k
Rruga "Koli Bano"
Tirane

Drejtes i projektit

Inxh. Gezim ISLAMI

Projektues

Inxh. Gezim ISLAMI
Top.Kujtim CANAMETI
Hidr. Ersida VERÇANI

Elek. Hajdar KURTI
Mek. Arben MUHA
Ark.Elton Çarçani

SHKALLA


SHK-1:100

Tiranë 2019


FLETA

3 - 01


Format A3

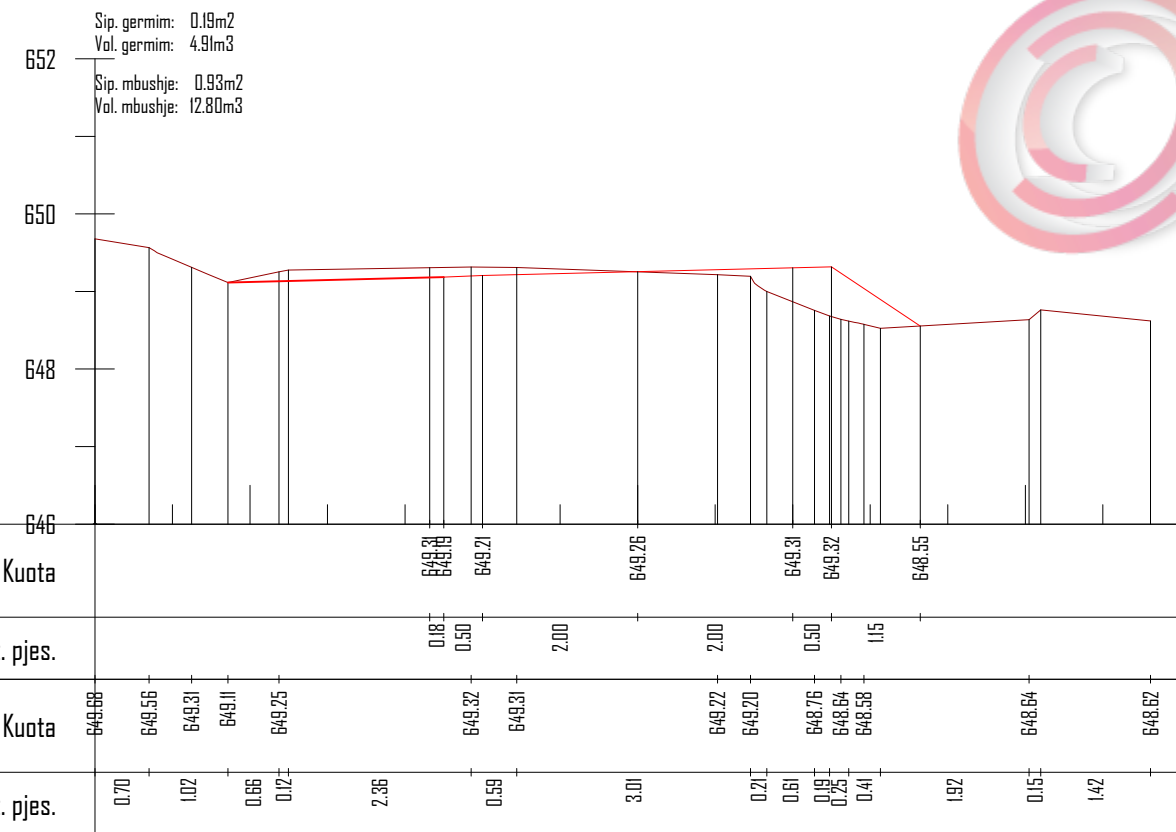


Km. 0+100

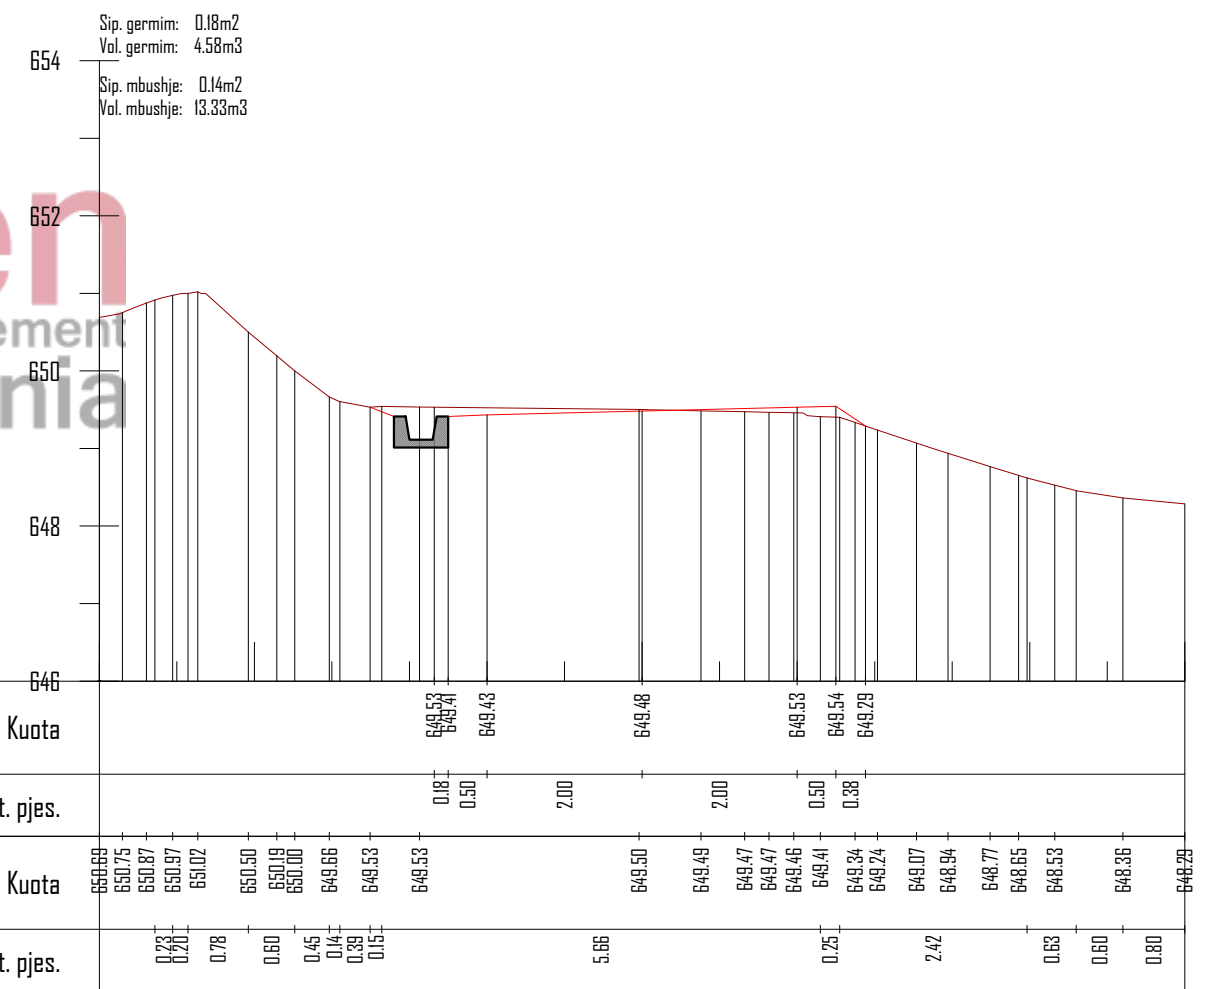


Km. 0+125

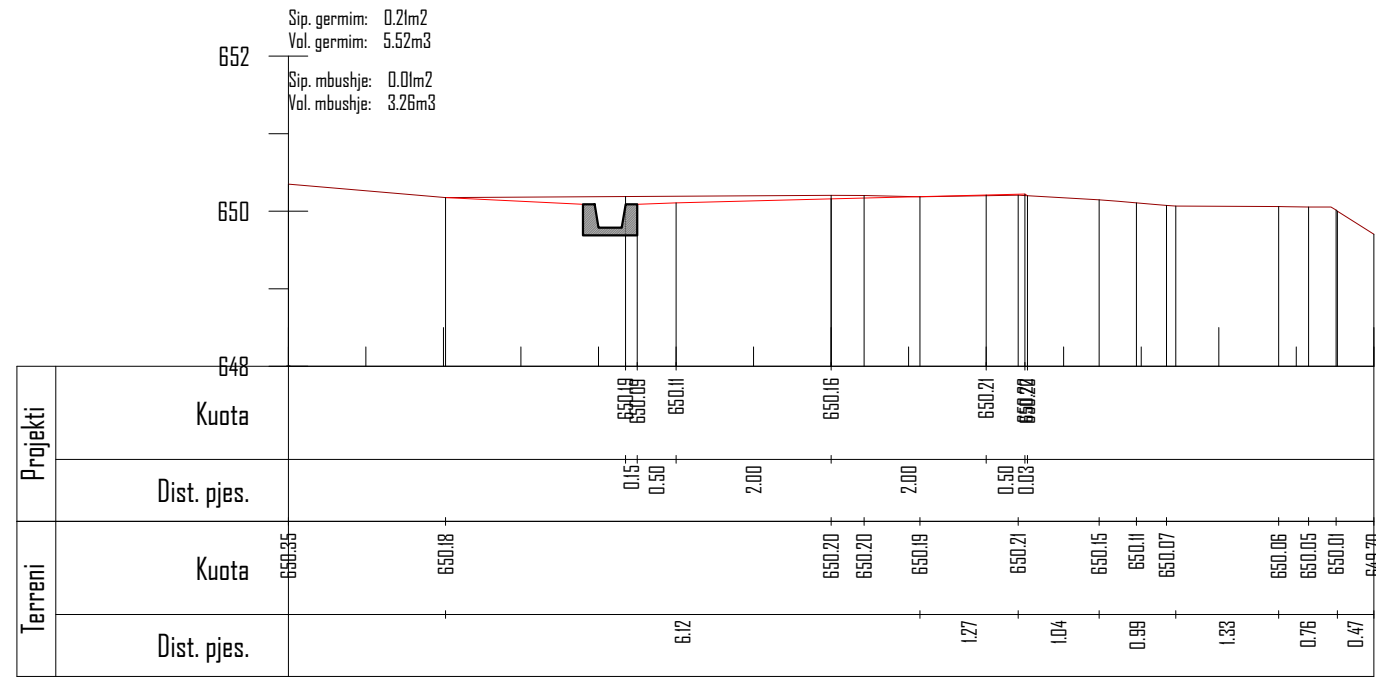

Km. 0+175

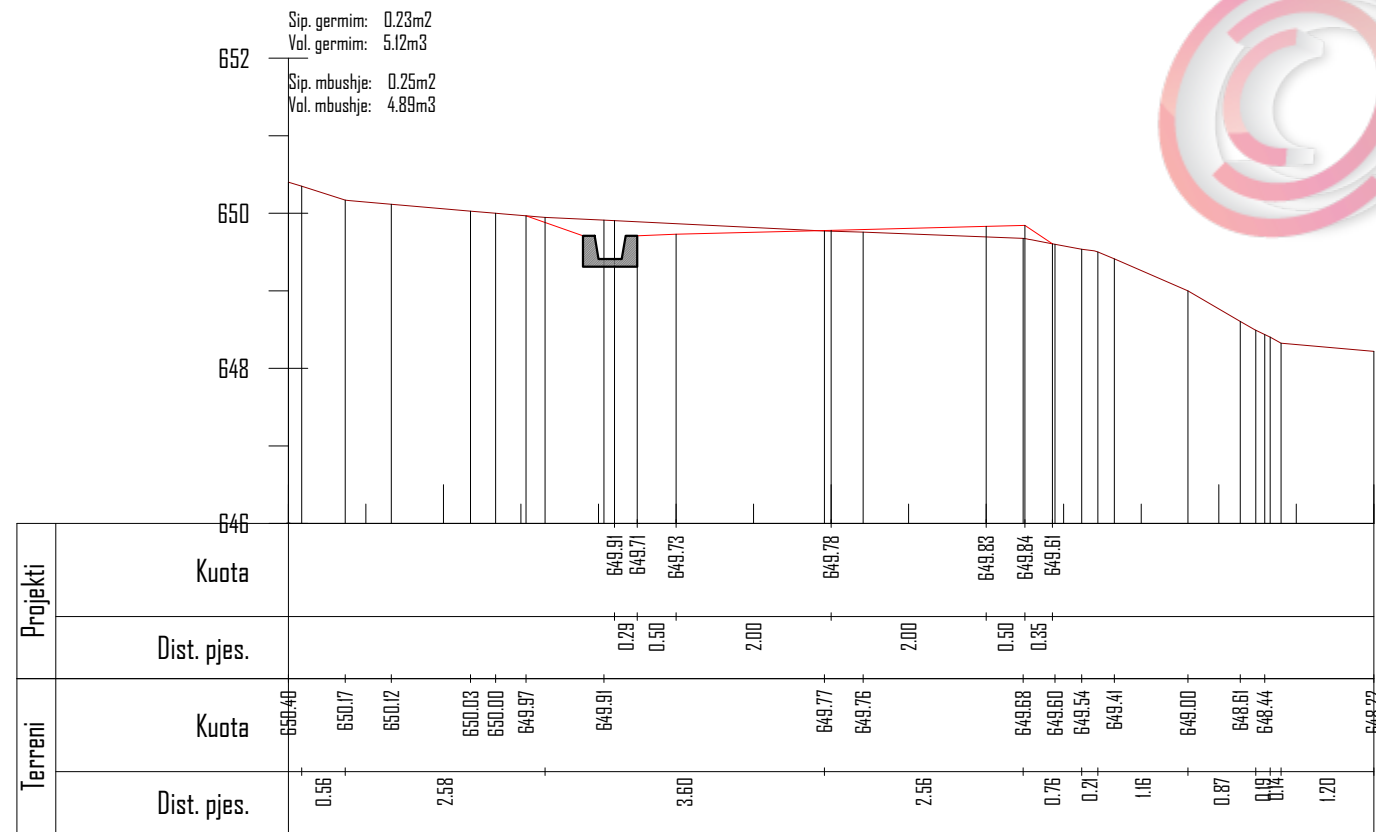

Km. 0+150

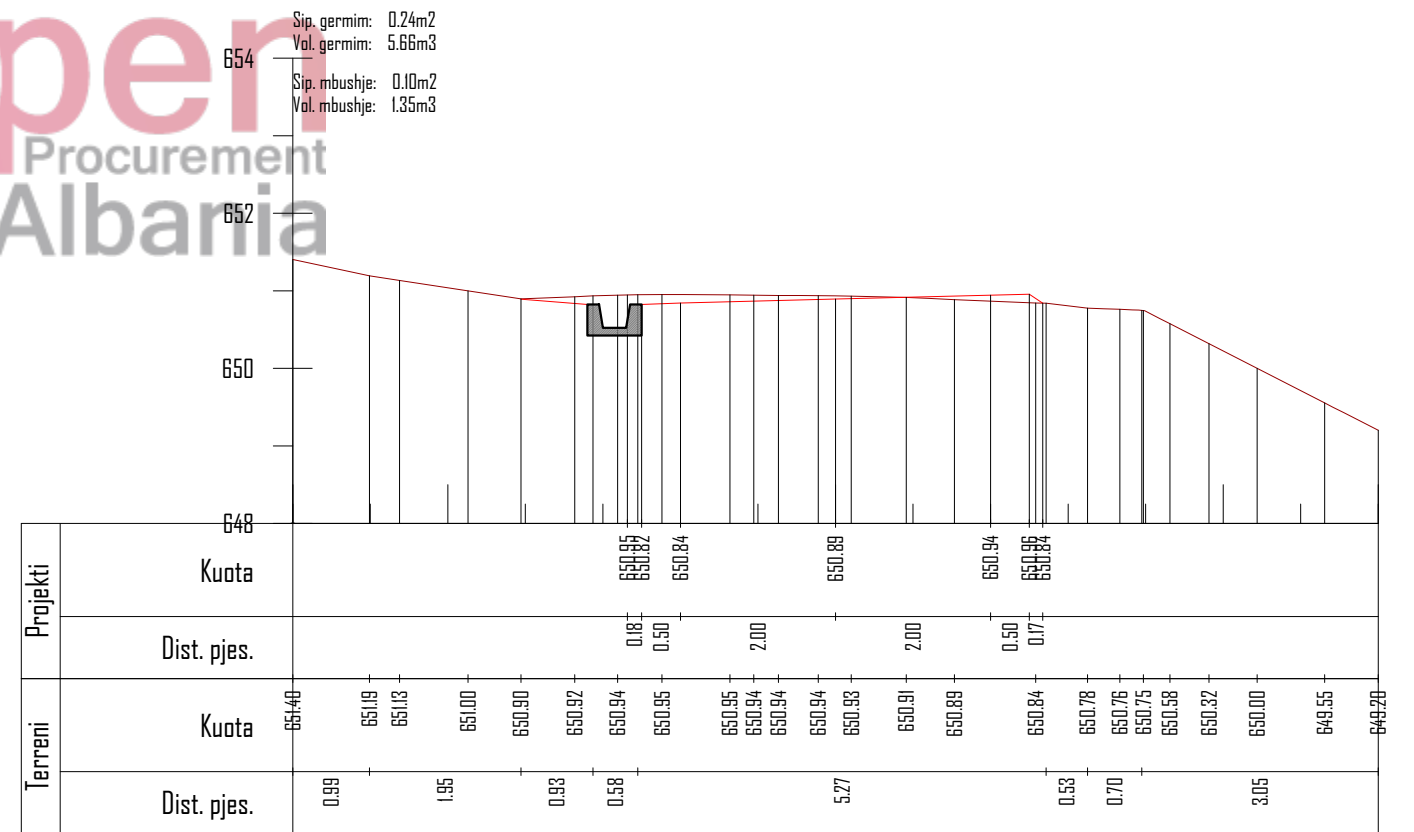

Km. 0+200

BASHKIA BULQIZE

RIKONSTRUKSION RRUGA STRIKÇAN

Emertimi: PROFILAT TERTHORE



"ERALD-G" Sh.p.k
Rruga "Koli Bano"
Tirane

Drejtes i projektit

Inxh. Gezim ISLAMI

Projektues

Inxh. Gezim ISLAMI

Elek. Hajdar KURTI

Top.Kujtim CANAMETI

Mek. Arben MUHA

Hidr. Ersida VERÇANI

Ark.Elton Çarçani

SHKALLA


SHK-1:100

Tiranë 2019


FLETA

3 - 03

Format A3

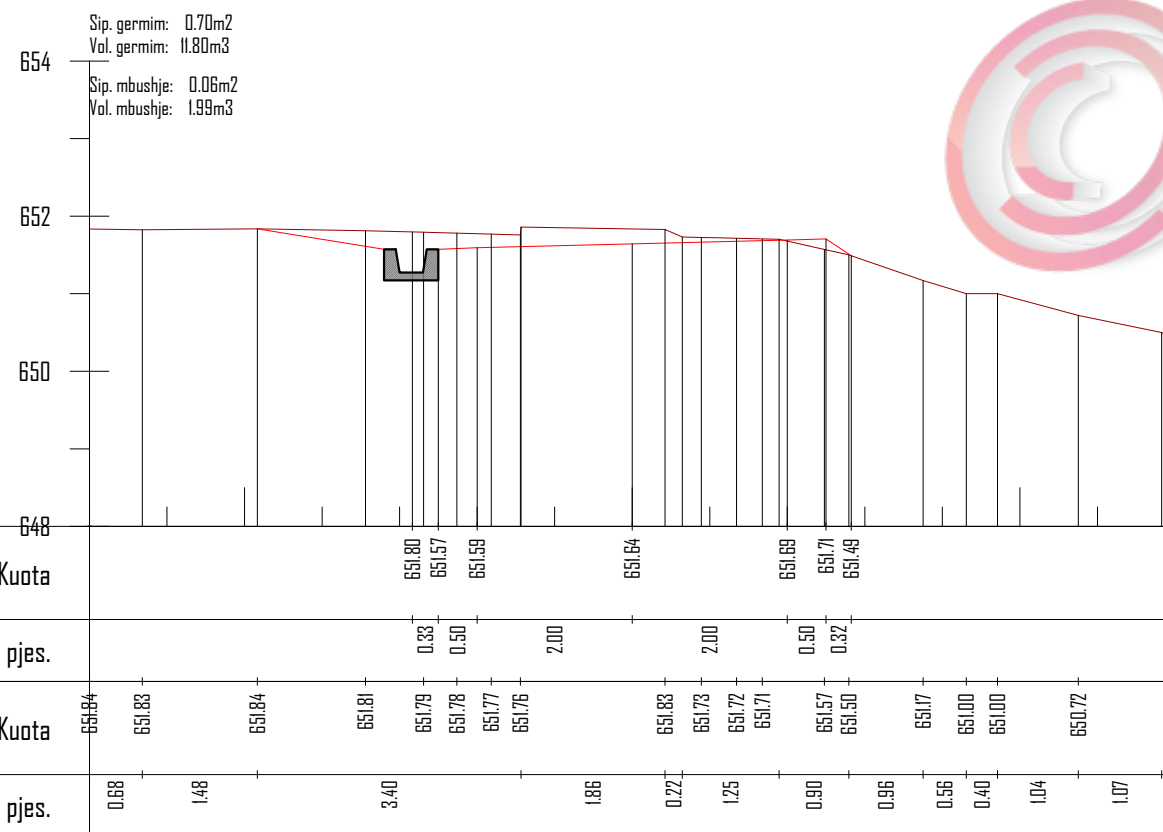

Km. 0+225

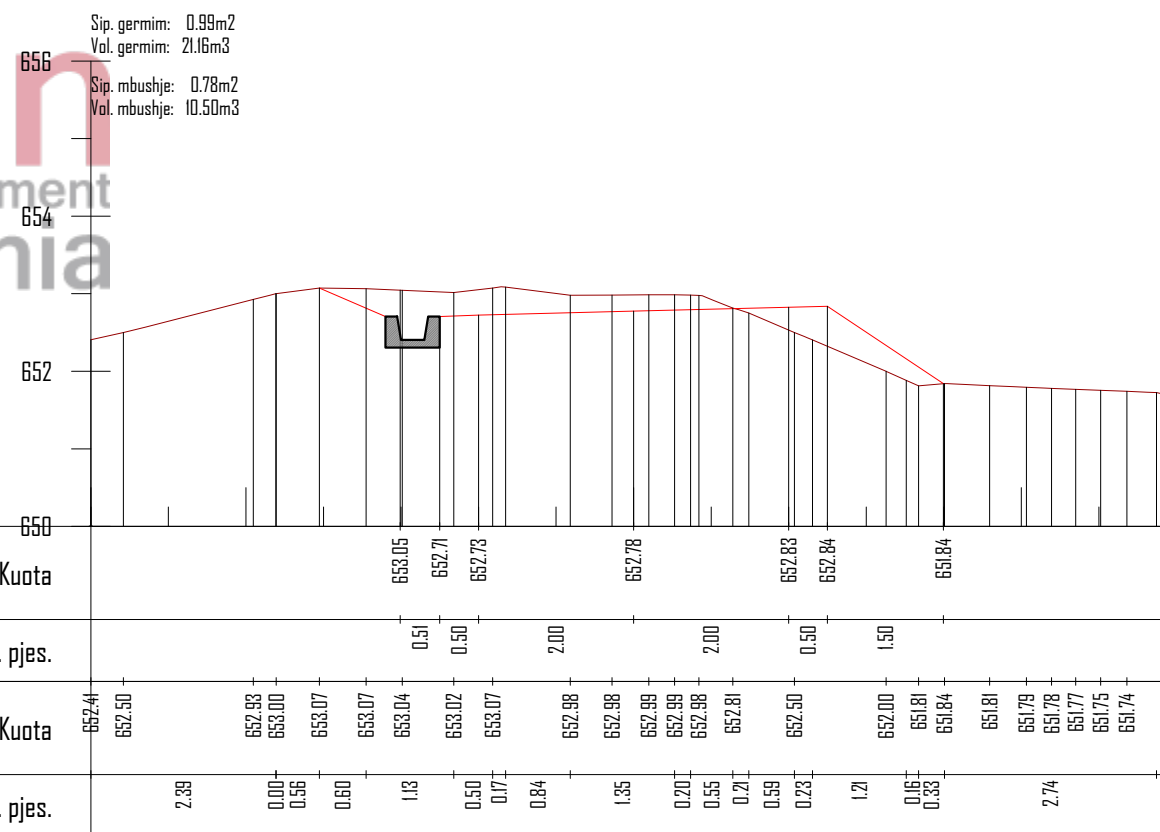

Km. 0+250

BASHKIA BULQIZE

RIKONSTRUKSION RRUGA STRIKÇAN

Emertimi: PROFILAT TERTHORE



"ERALD-G" Sh.p.k
Rruga "Koli Bano"
Tirane

Drejtuës i projektit

Inxh. Gezim ISLAMI

Projektues

Inxh. Gezim ISLAMI
Top.Kujtim CANAMETI
Hidr. Ersida VERÇANI

Elek. Hajdar KURTI
Mek. Arben MUHA
Ark.Elton Çarçani

SHKALLA


SHK-1:100

Tiranë 2019


FLETA

3 - 04


Format A3

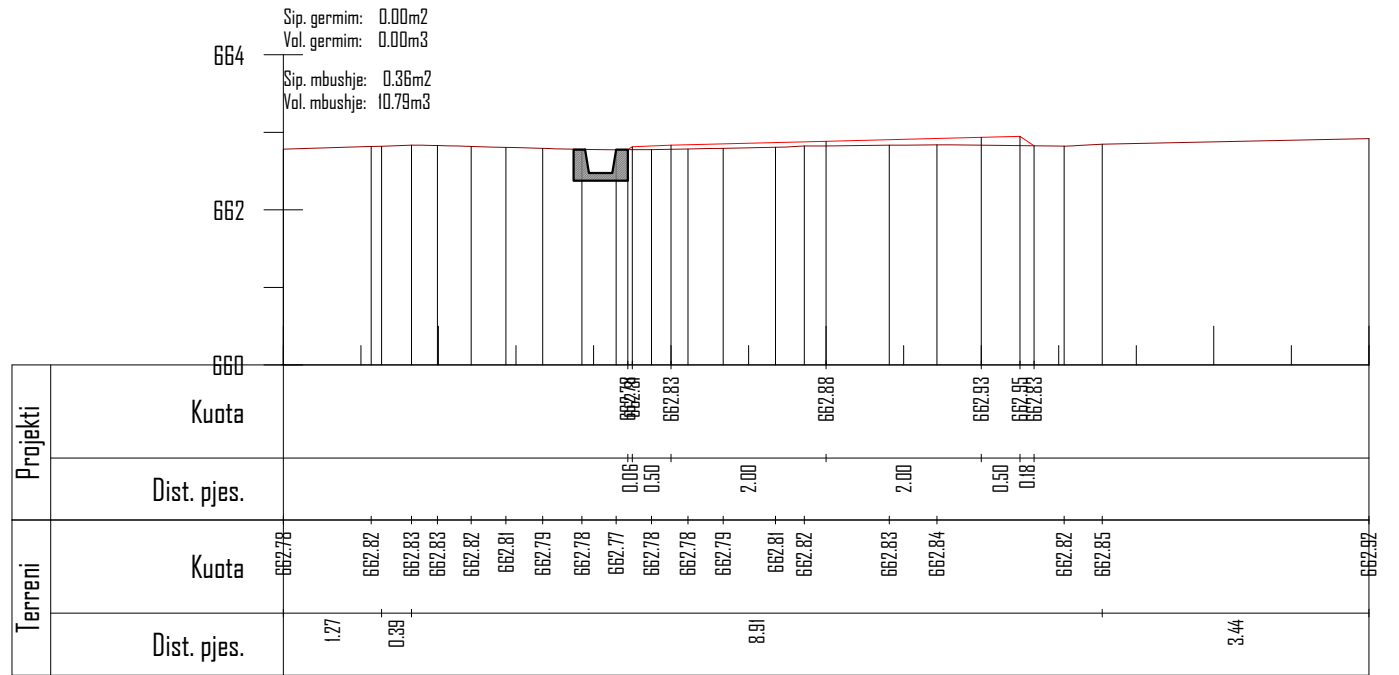


Km. 0+325

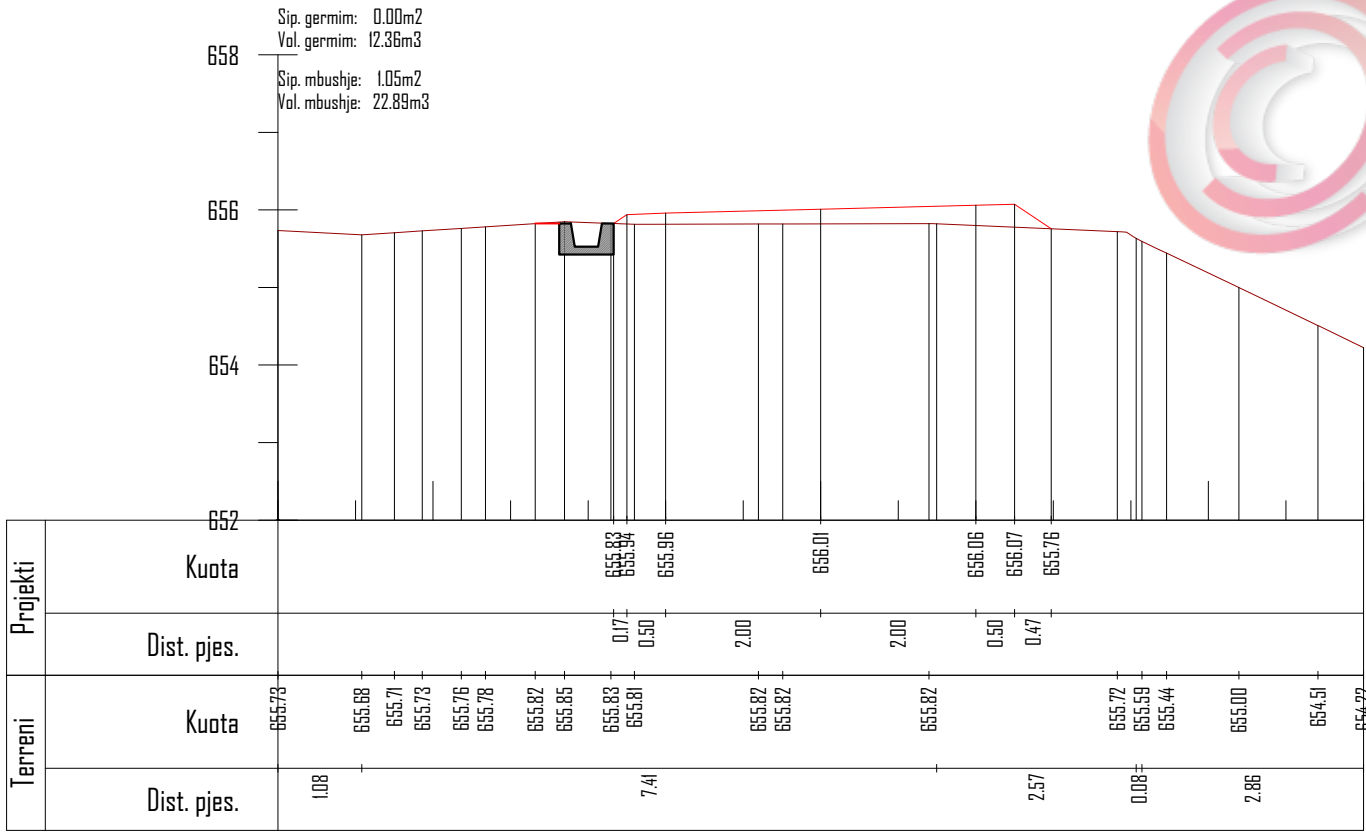


Km. 0+275

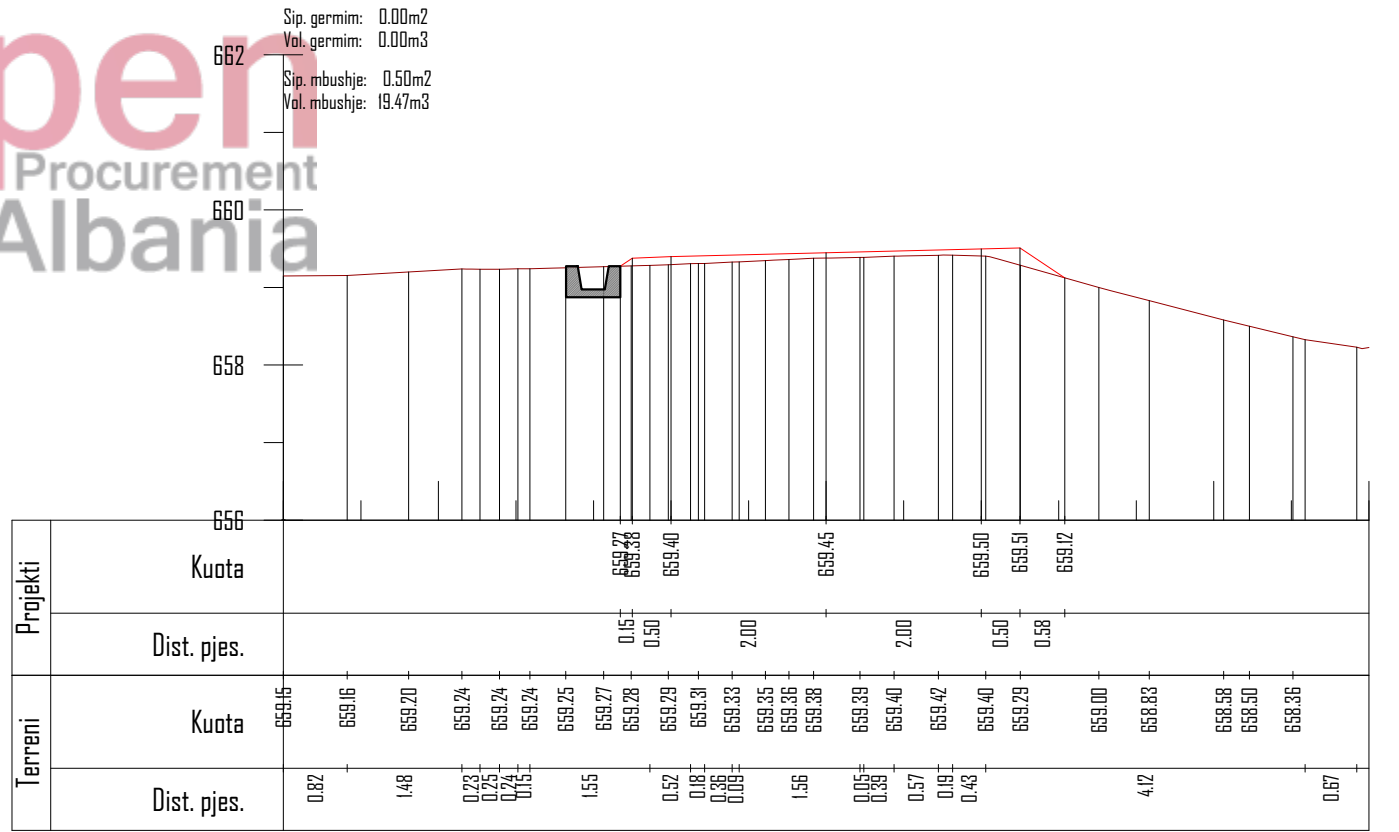

Km. 0+300

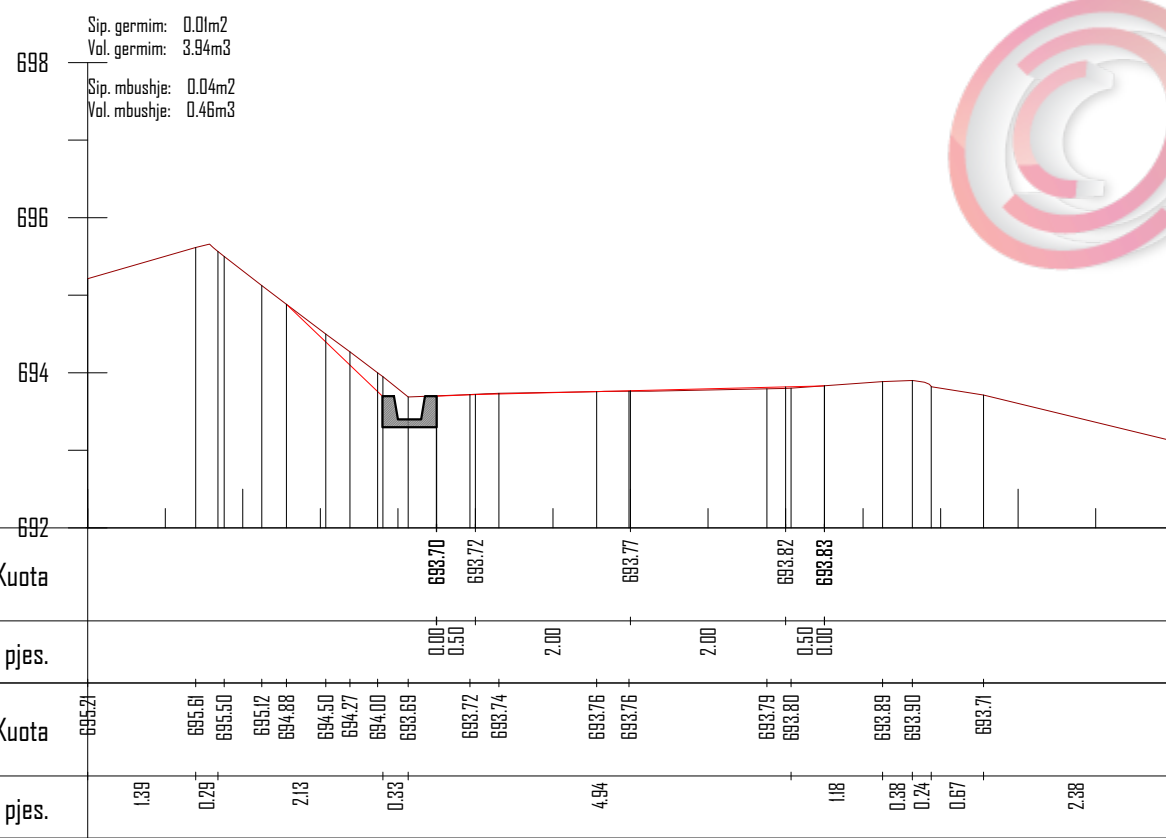

Km. 0+575

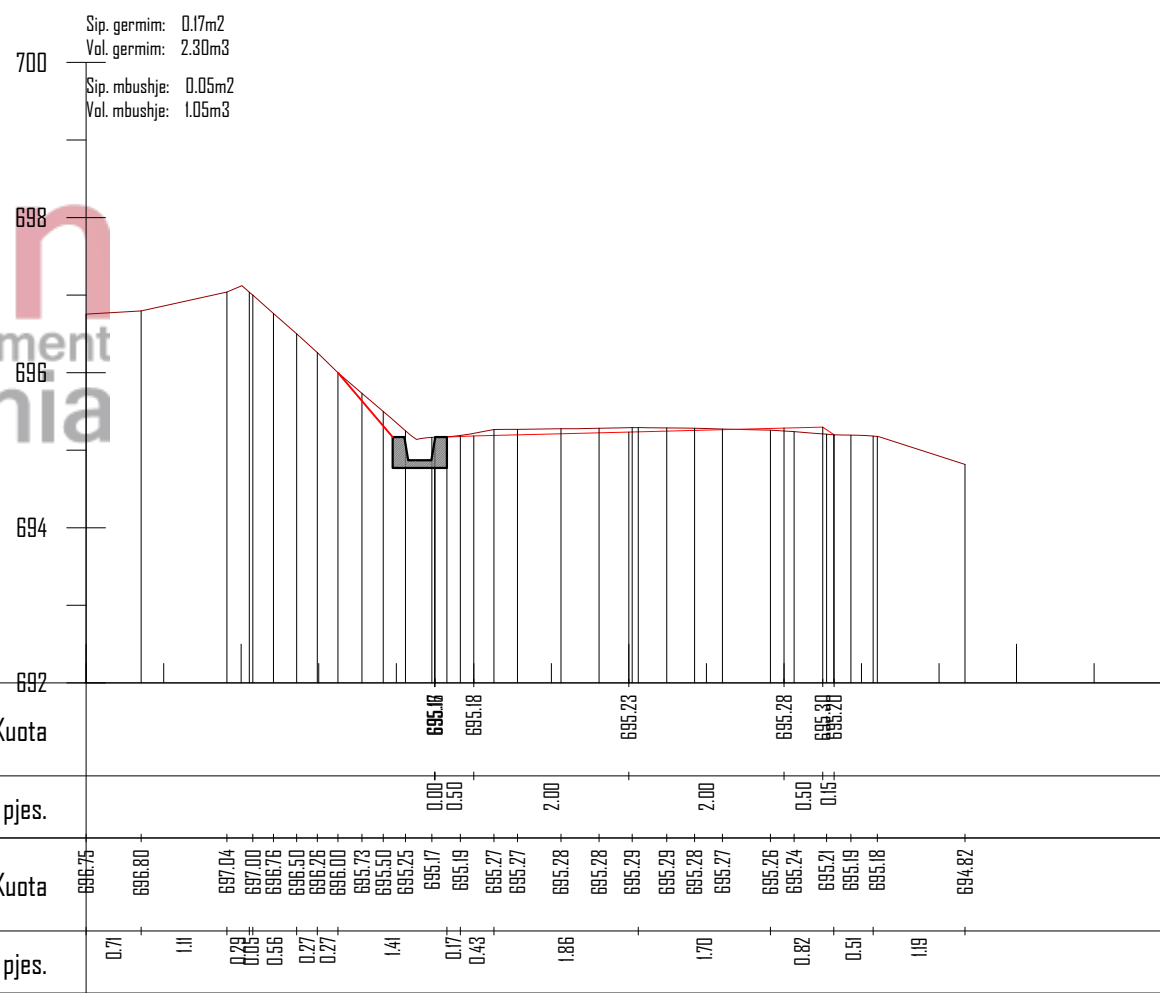


Km. 0+600

BASHKIA BULQIZE

RIKONSTRUKSION RRUGA STRIKÇAN

Emertimi: PROFILAT TERTHORE

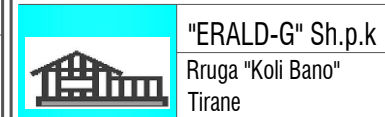

Drejtues i projektit

Inxh. Gezim ISLAMI

Projektues

Inxh. Gezim ISLAMI

Elek. Hajdar KURTI

Top. Kujtim CANAMETI

Mek. Arben MUHA

Hidr. Ersida VERÇANI

Ark. Elton Çarçani

SHKALLA


SHK-1:100

Tiranë 2019


FLETA

3 - 09


Format A3

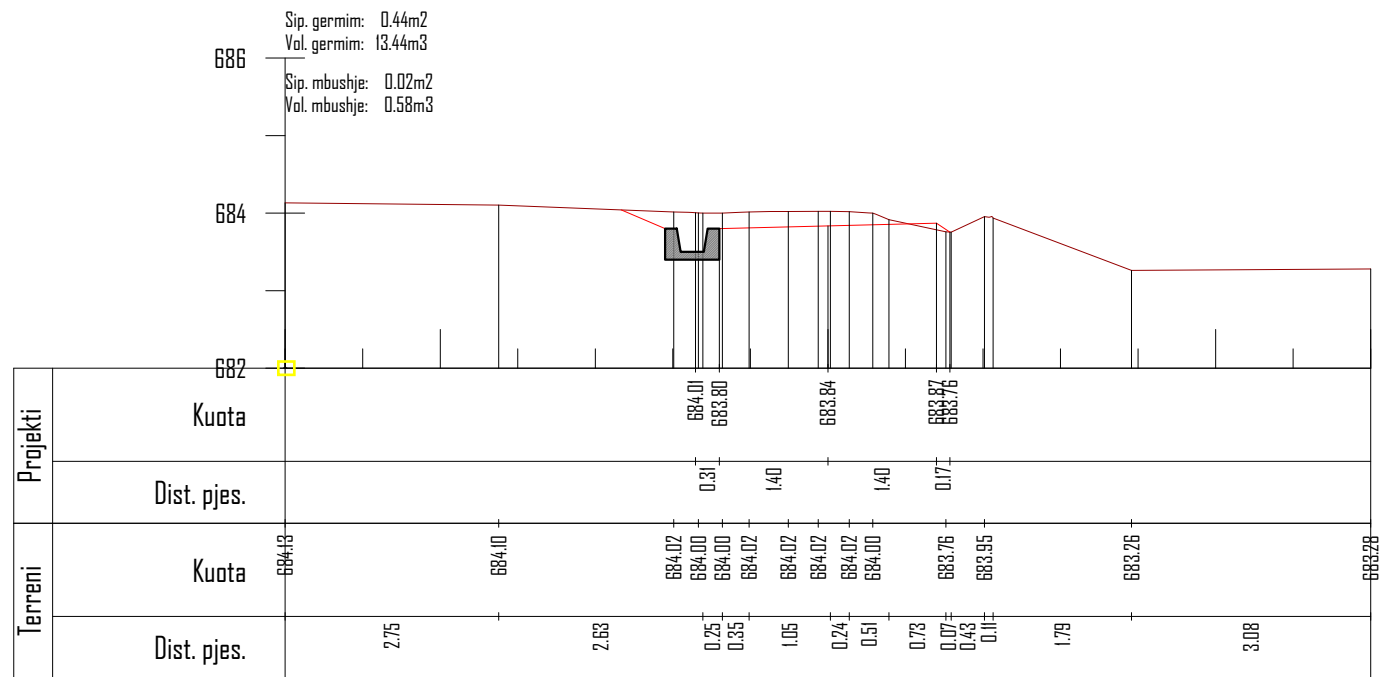


Km. 0+850

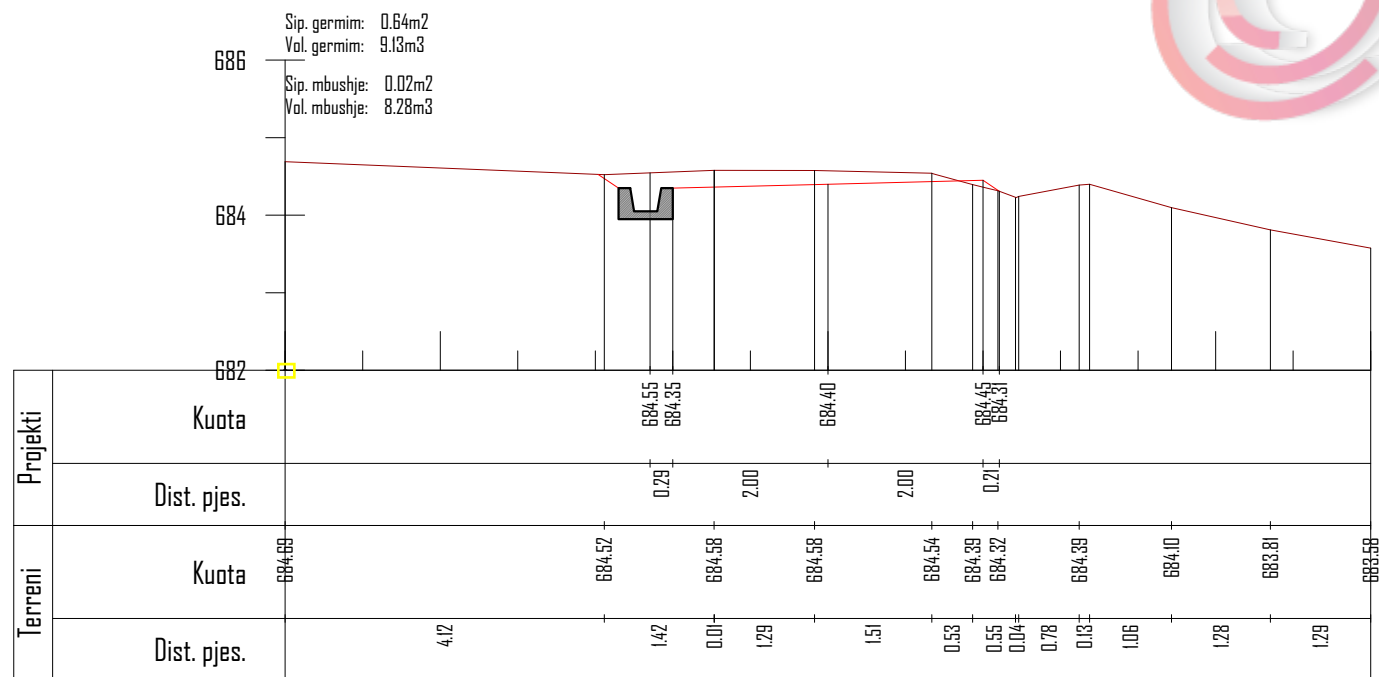

Km. 0+825

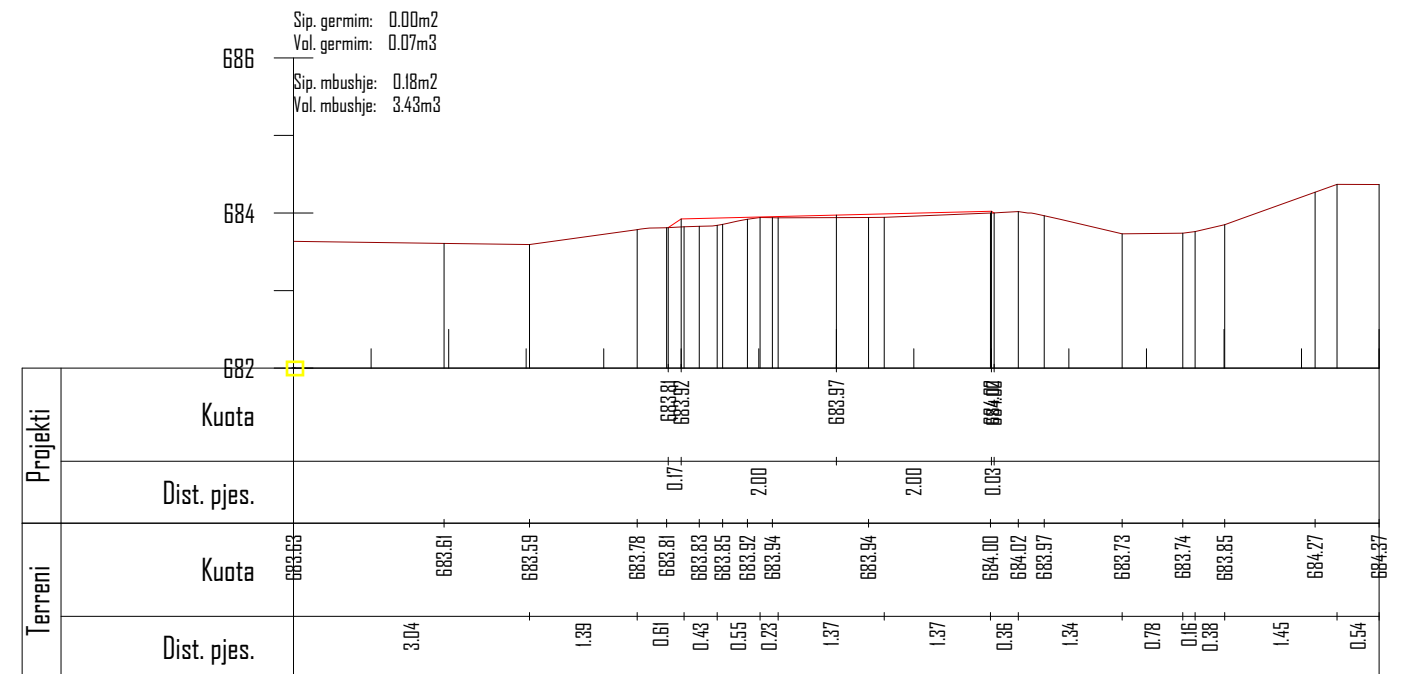

Km. 0+900

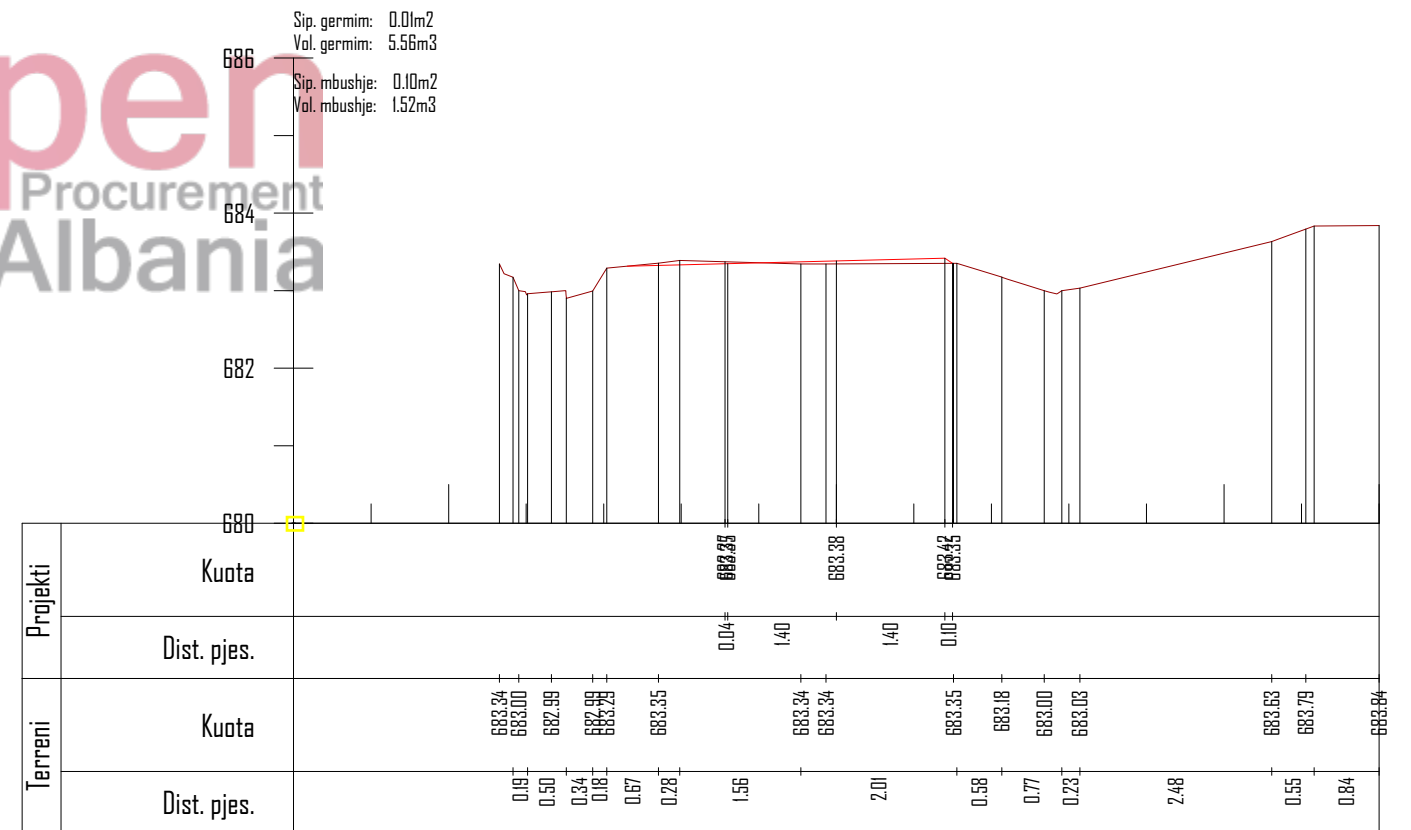

Km. 0+875

BASHKIA BULQIZE

RIKONSTRUKSION RRUGA STRIKÇAN

Emertimi: PROFILAT TERTHORE



"ERALD-G" Sh.p.k
Rruga "Koli Bano"
Tirane

Drejtues i projektit

Inxh. Gezim ISLAMI

Projektues

Inxh. Gezim ISLAMI

Top.Kujtim CANAMETI

Hidr. Ersida VERÇANI

Elek. Hajdar KURTI

Mek. Arben MUHA

Ark.Elton Çarçani

SHKALLA


SHK-1:100

Tiranë 2019


FLETA

3 - 13


Format A3

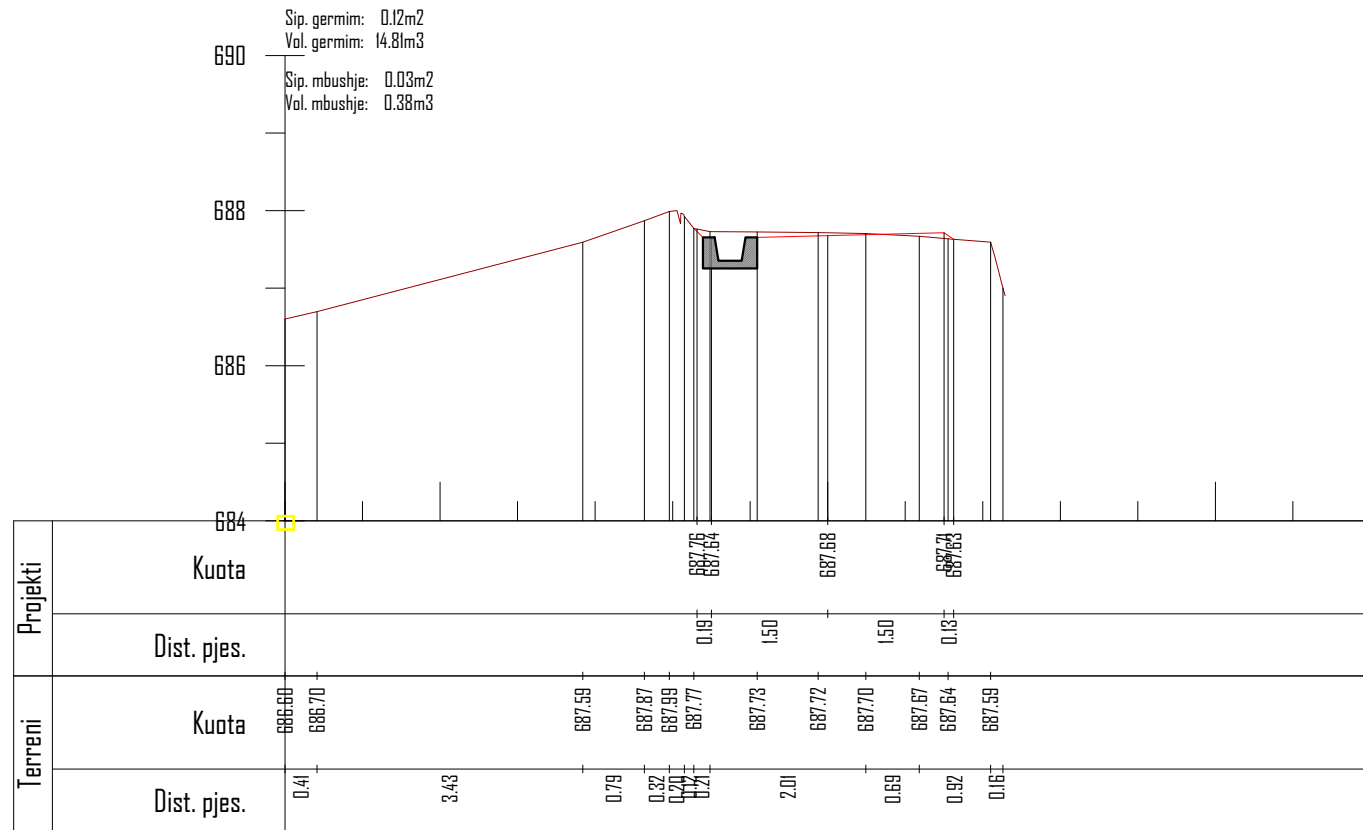

Km. 0+950

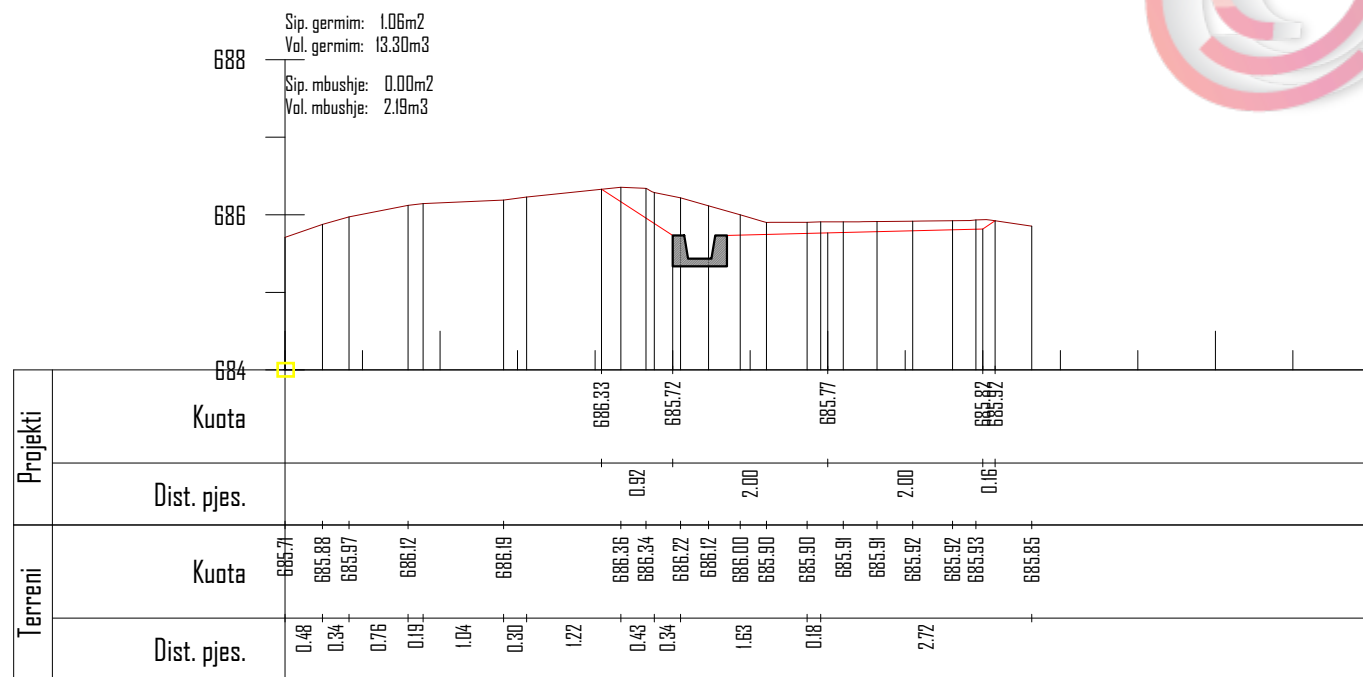

Km. 0+925

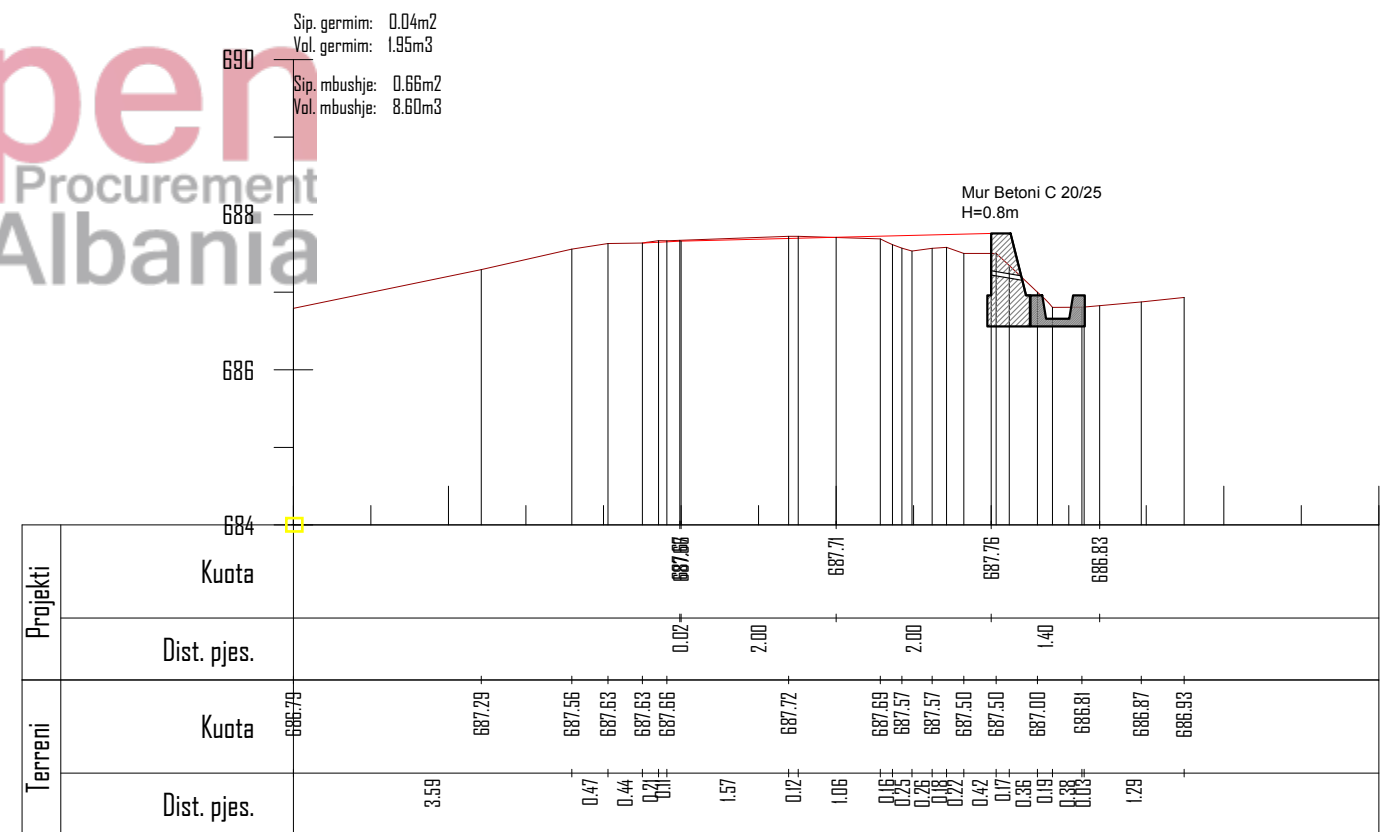

Km. 0+975

BASHKIA BULQIZE

RIKONSTRUKSION RRUGA STRIKÇAN

Emertimi: PROFILAT TERTHORE



"ERALD-G" Sh.p.k
Rruga "Koli Bano"
Tirane

Drejtues i projektit

Inxh. Gezim ISLAMI

Projektues

Inxh. Gezim ISLAMI

Top.Kujtim CANAMETI

Hidr. Ersida VERÇANI

Elek. Hajdar KURTI

Mek. Arben MUHA

Ark.Elton Çarçani

SHKALLA


SHK-1:100

Tiranë 2019


FLETA

3 - 14


Format A3

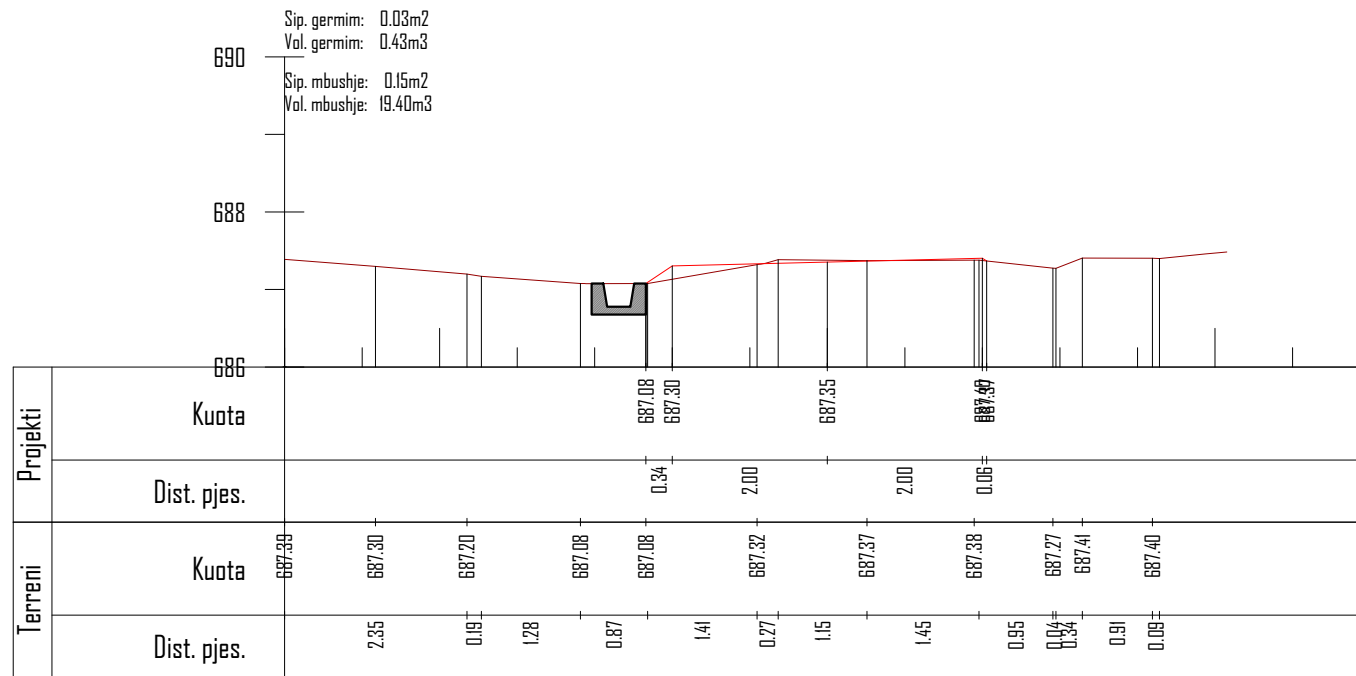


Km. 1+025

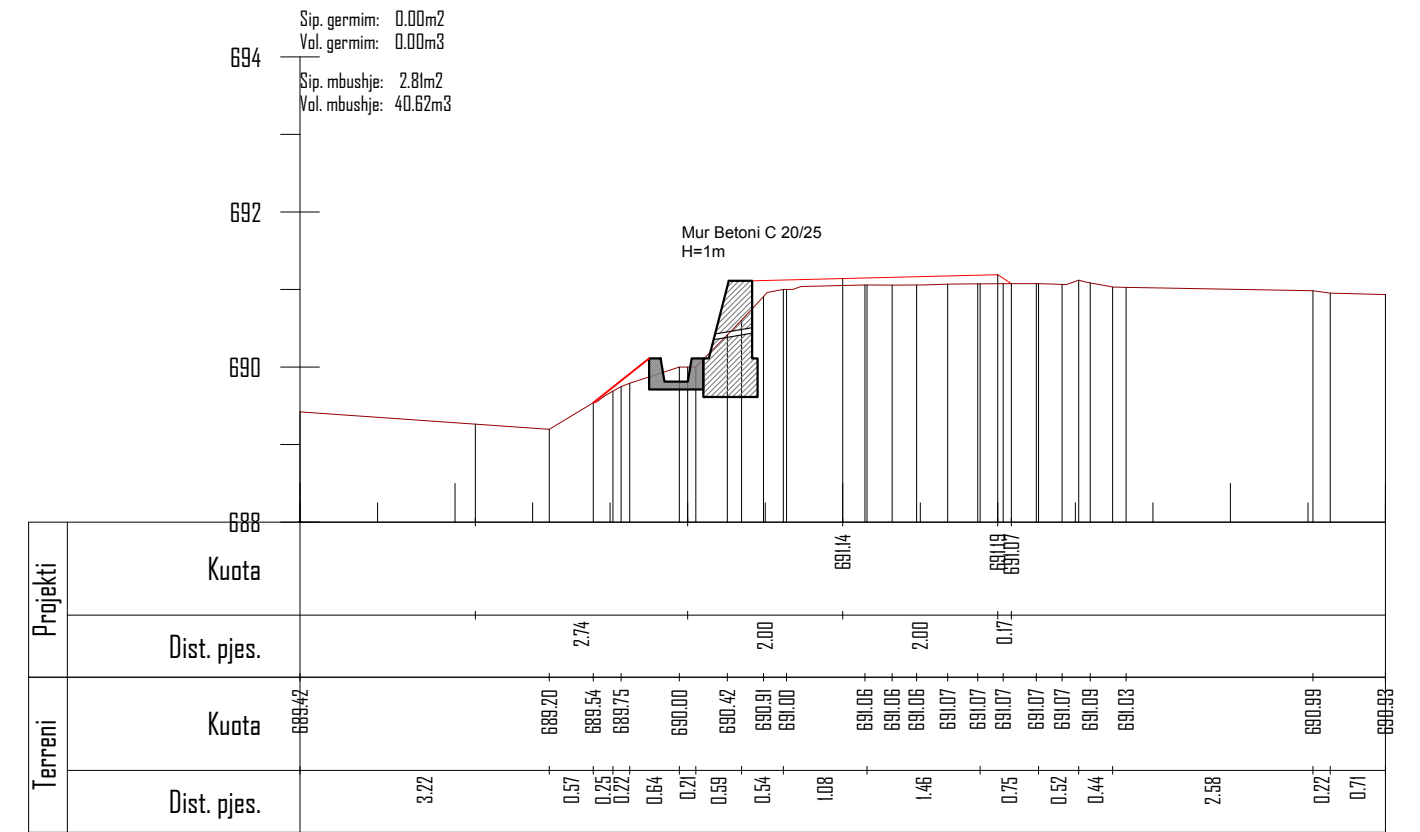

Km. 1+075

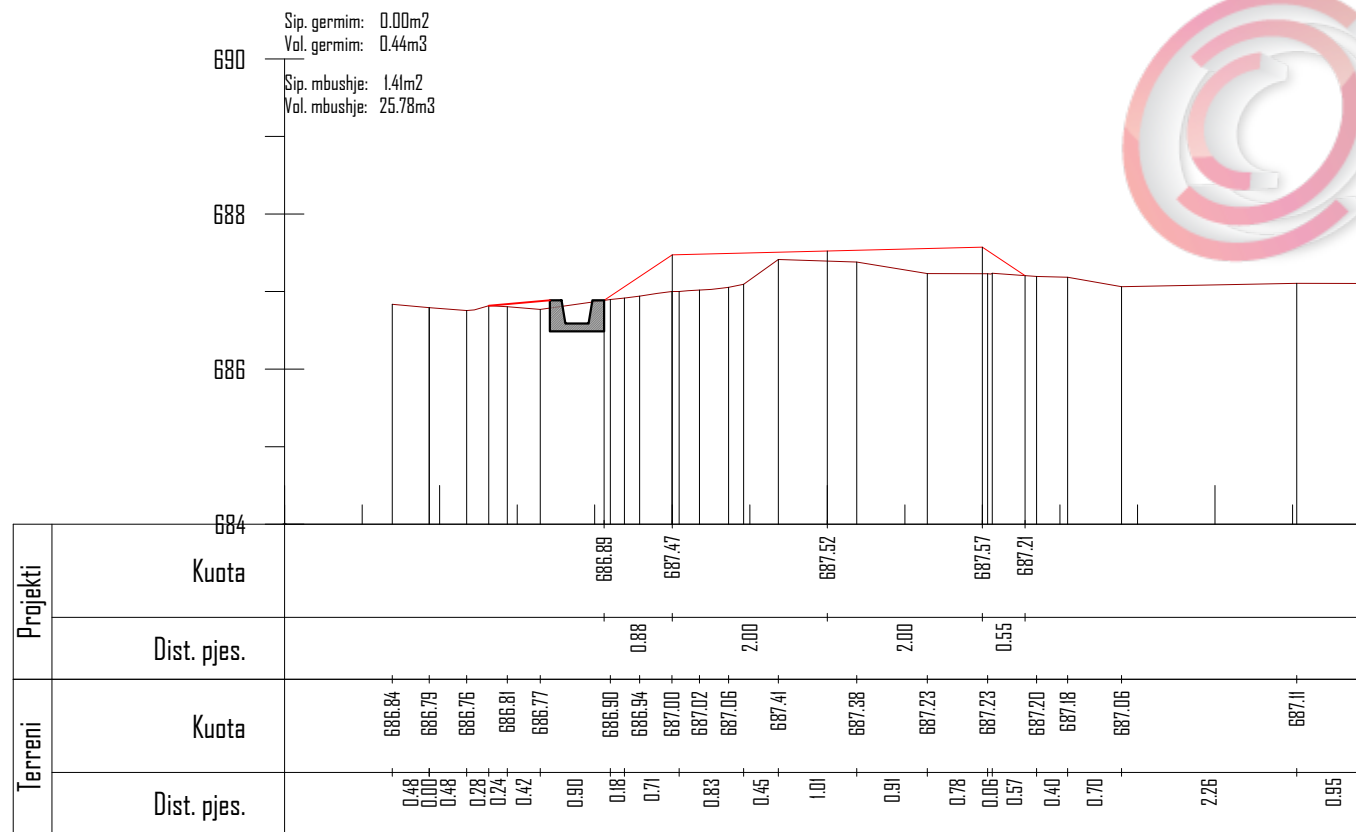

Km. 1+000

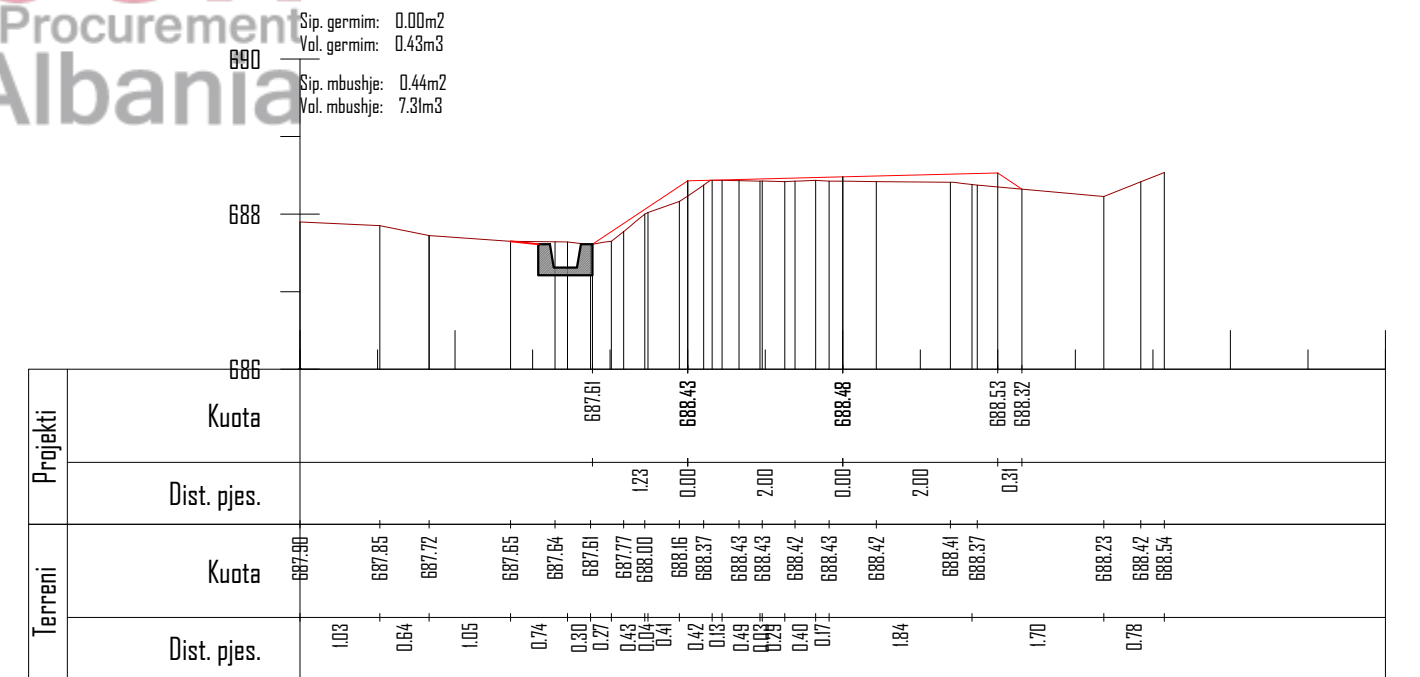

Km. 1+050



BASHKIA BULQIZE

RIKONSTRUKSION RRUGA STRIKÇAN

Emertimi: PROFILAT TERTHORE



"ERALD-G" Sh.p.k
Rruga "Koli Bano"
Tirane

Drejtes i projektit

Inxh. Gezim ISLAMI

Projektues

Inxh. Gezim ISLAMI

Top.Kujtim CANAMETI

Hidr. Ersida VERÇANI

Elek. Hajdar KURTI

Mek. Arben MUHA

Ark.Elton Çarçani

SHKALLA


SHK-1:100

Tiranë 2019


FLETA

3 - 15


Format A3

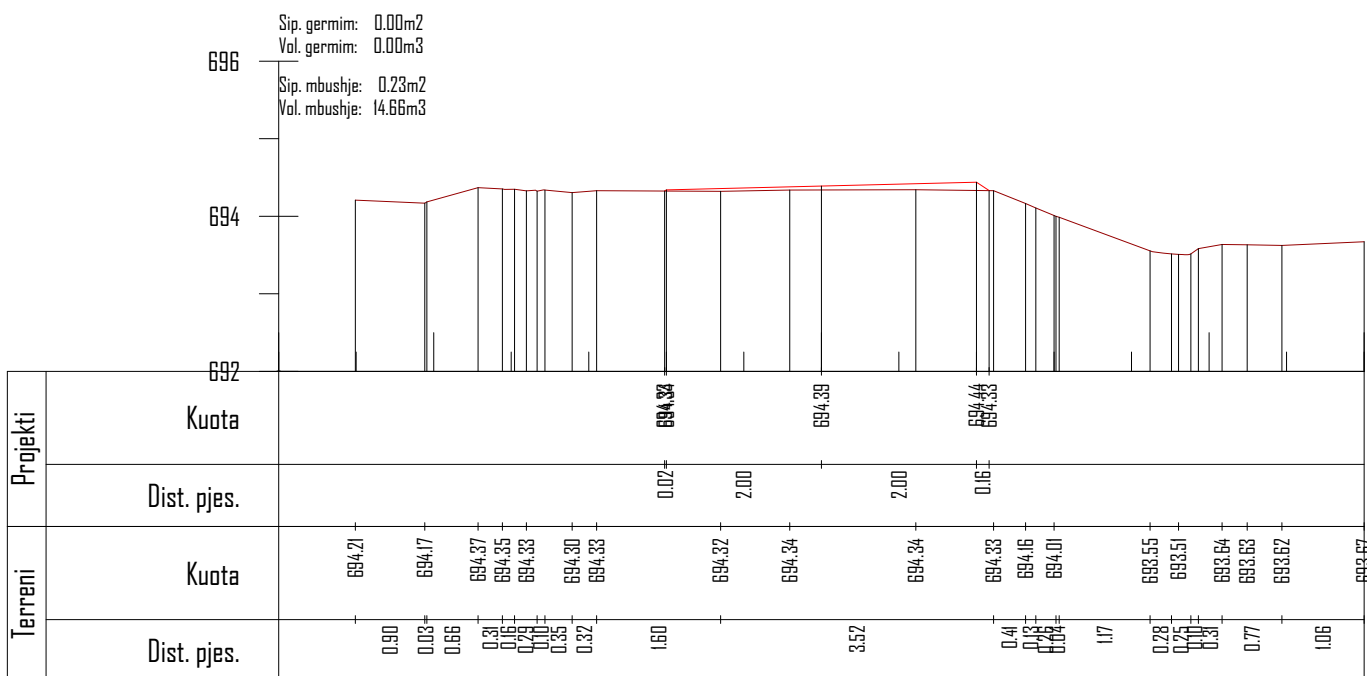


Km. 1+150

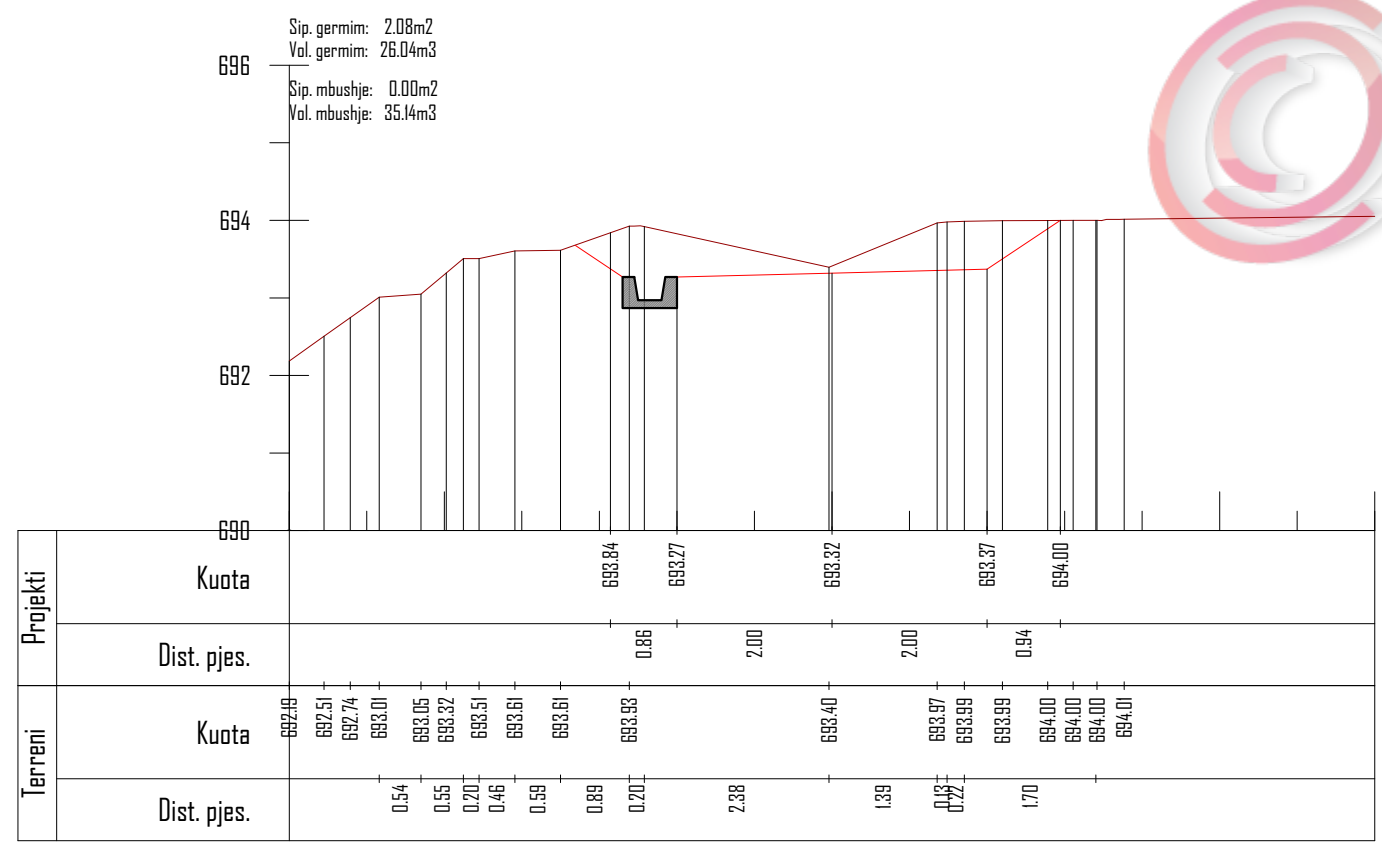


Km. 1+100

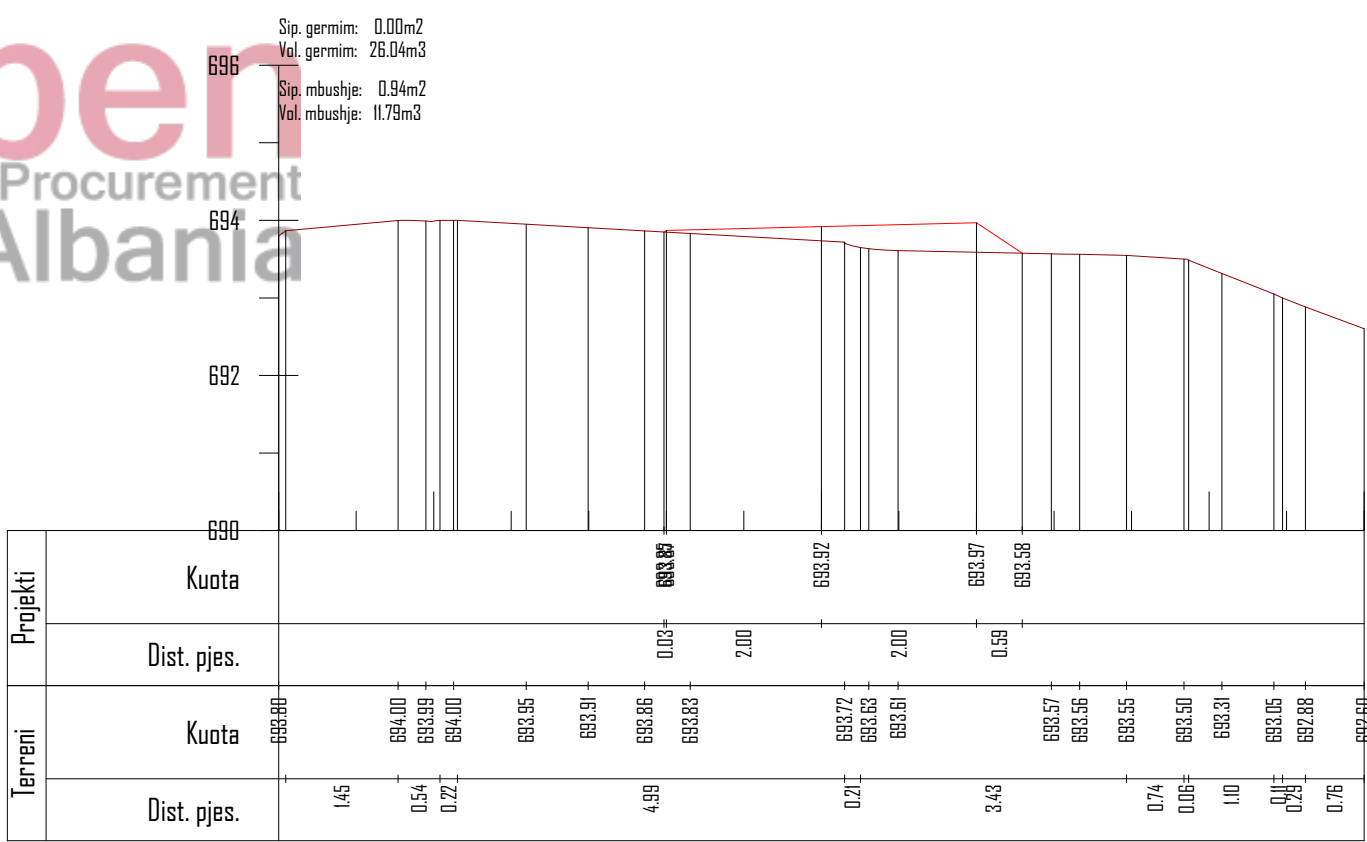


Km. 1+125

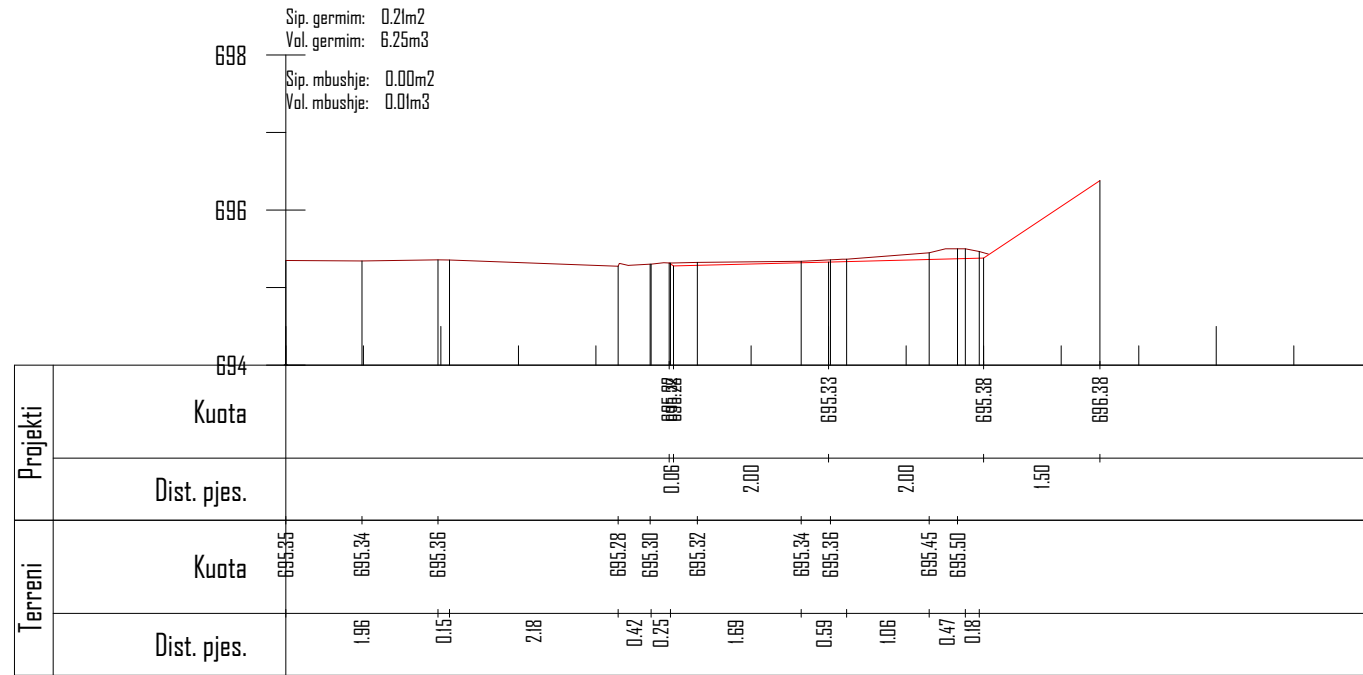


Km. 1+200

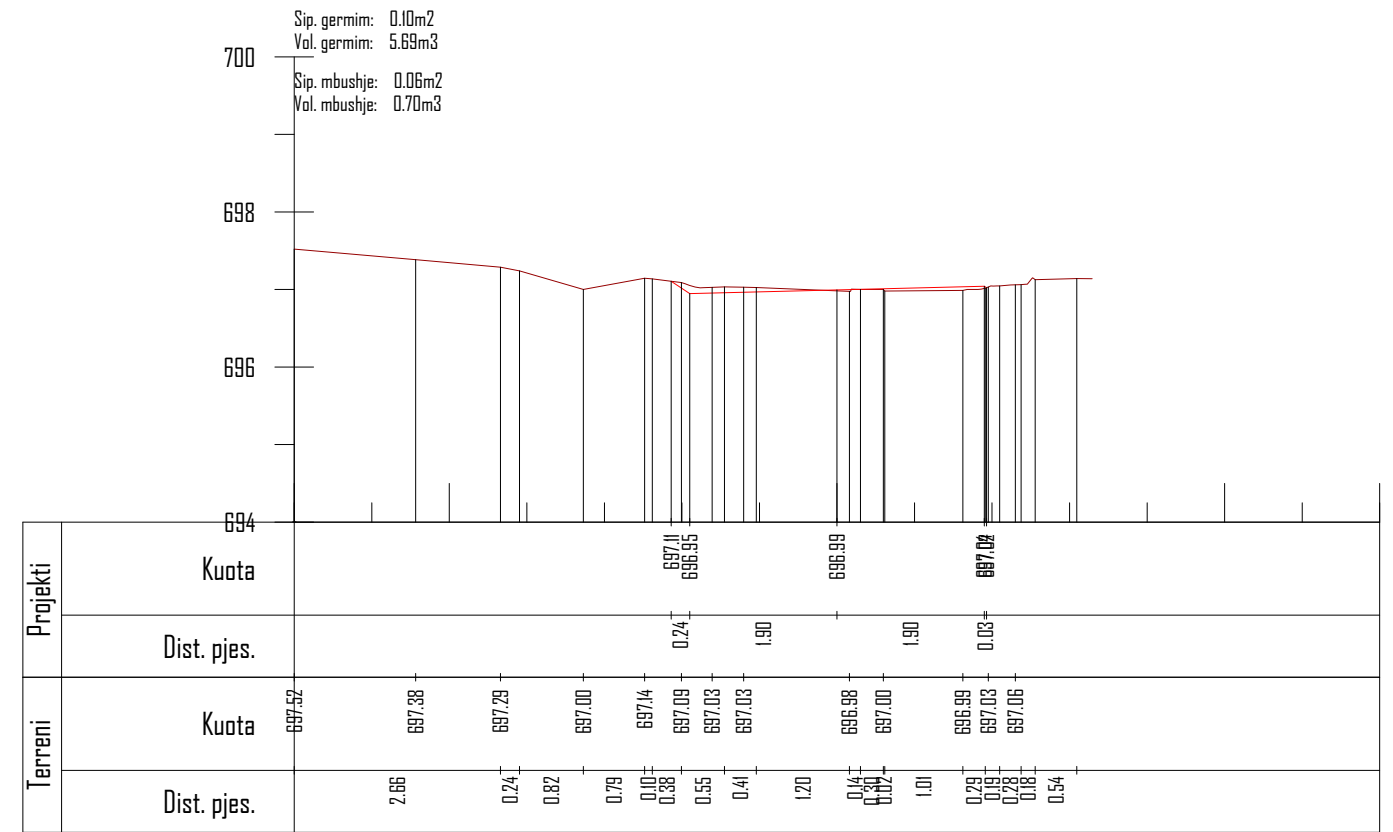

Km. 1+250

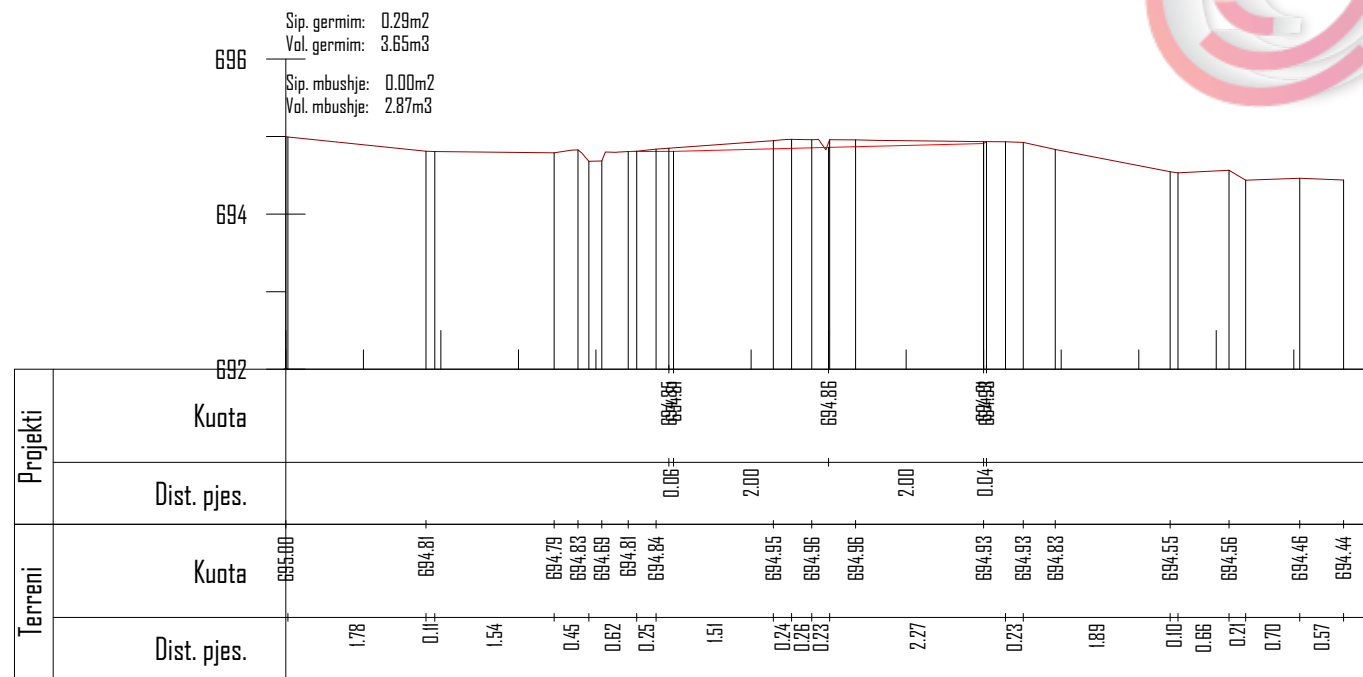

Km. 1+175

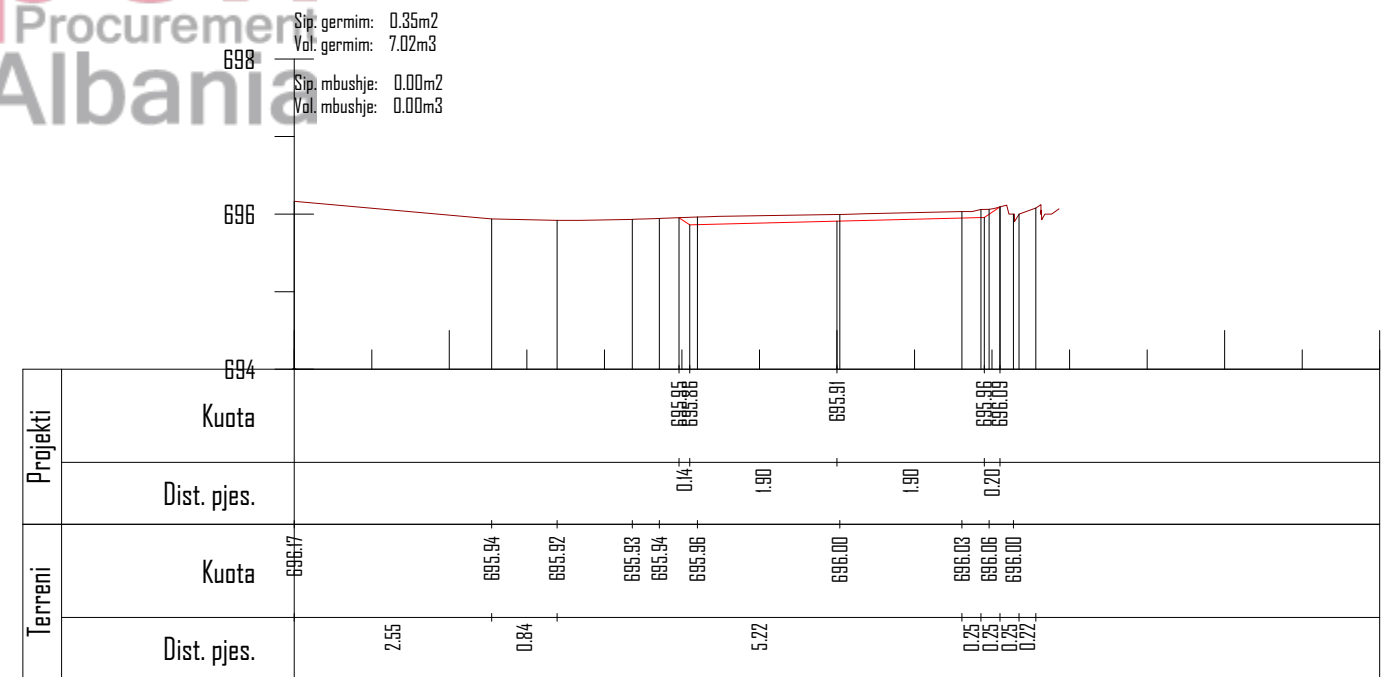

Km. 1+225



BASHKIA BULQIZE

RIKONSTRUKSION RRUGA STRIKÇAN

Emertimi: PROFILAT TERTHORE



"ERALD-G" Sh.p.k.
Rruga "Koli Bano"
Tirane

Drejtes i projektit

Inxh. Gezim ISLAMI

Projektues

Inxh. Gezim ISLAMI

Top.Kujtim CANAMETI

Hidr. Ersida VERÇANI

Elek. Hajdar KURTI

Mek. Arben MUHA

Ark.Elton Çarçani

SHKALLA

SHK-1:100

Tiranë 2019

FLETA


3 - 17

Format A3

PROFILI TERTHOR TIP NR "1" I RRUGES

Km 0+000 deri Km 0+125

Km 1+081 deri Km 1+187

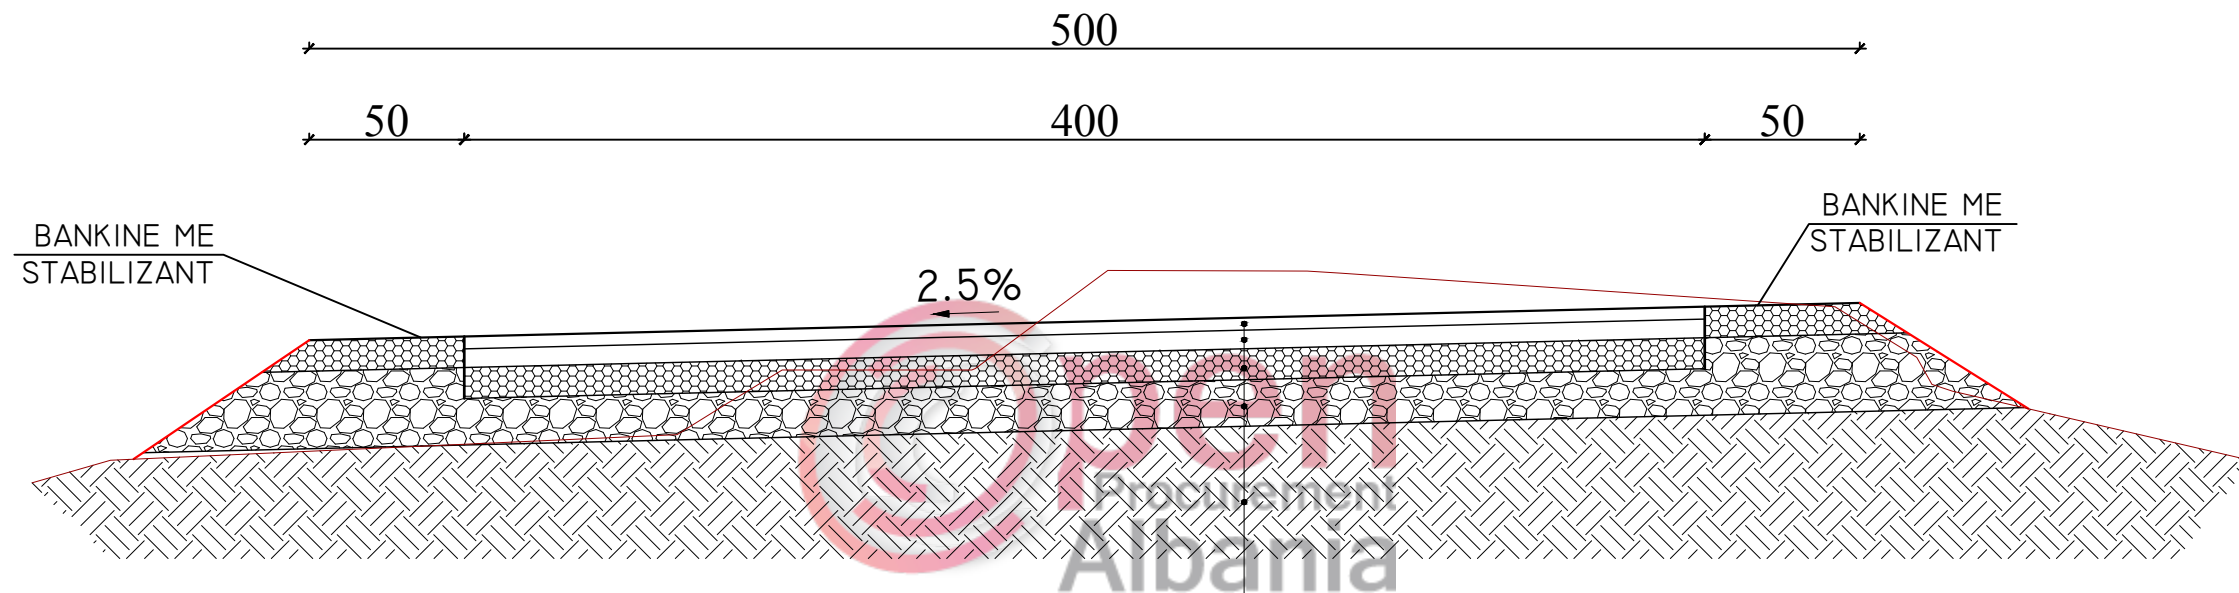

ASFALTOBETON 4CM +EMULSION BITUMINOZ
 BINDER 6CM + EMULSION BITUMINOZ
 STABILIZANT 10 CM
 CAKELL 15 CM
 TOKE NATYRALE


BASHKIA BULQIZE
RIKONSTRUKSION RRUGA STRIKÇAN

Emertimi: PROFILAT TERTHORE TIP
 "ERALD-G" Sh.p.k Rruga "Koli Bano" Tirane

Drejtues i projektit		Projektues		
Inxh. Gezim ISLAMI		Inxh. Gezim ISLAMI	Elek. Hajdar KURTI	
		Top.Kujtim CANAMETI	Mek. Arben MUHA	
		Hidr. Ersida VERÇANI	Ark.Elton Çarçani	


SHKALLA	FLETA
SHK-1:25	4 - 01
Tiranë 2019	Format A3

PROFILI TERTHOR TIP NR "2" I RRUGES
 Km 0+125 deri Km 0+800

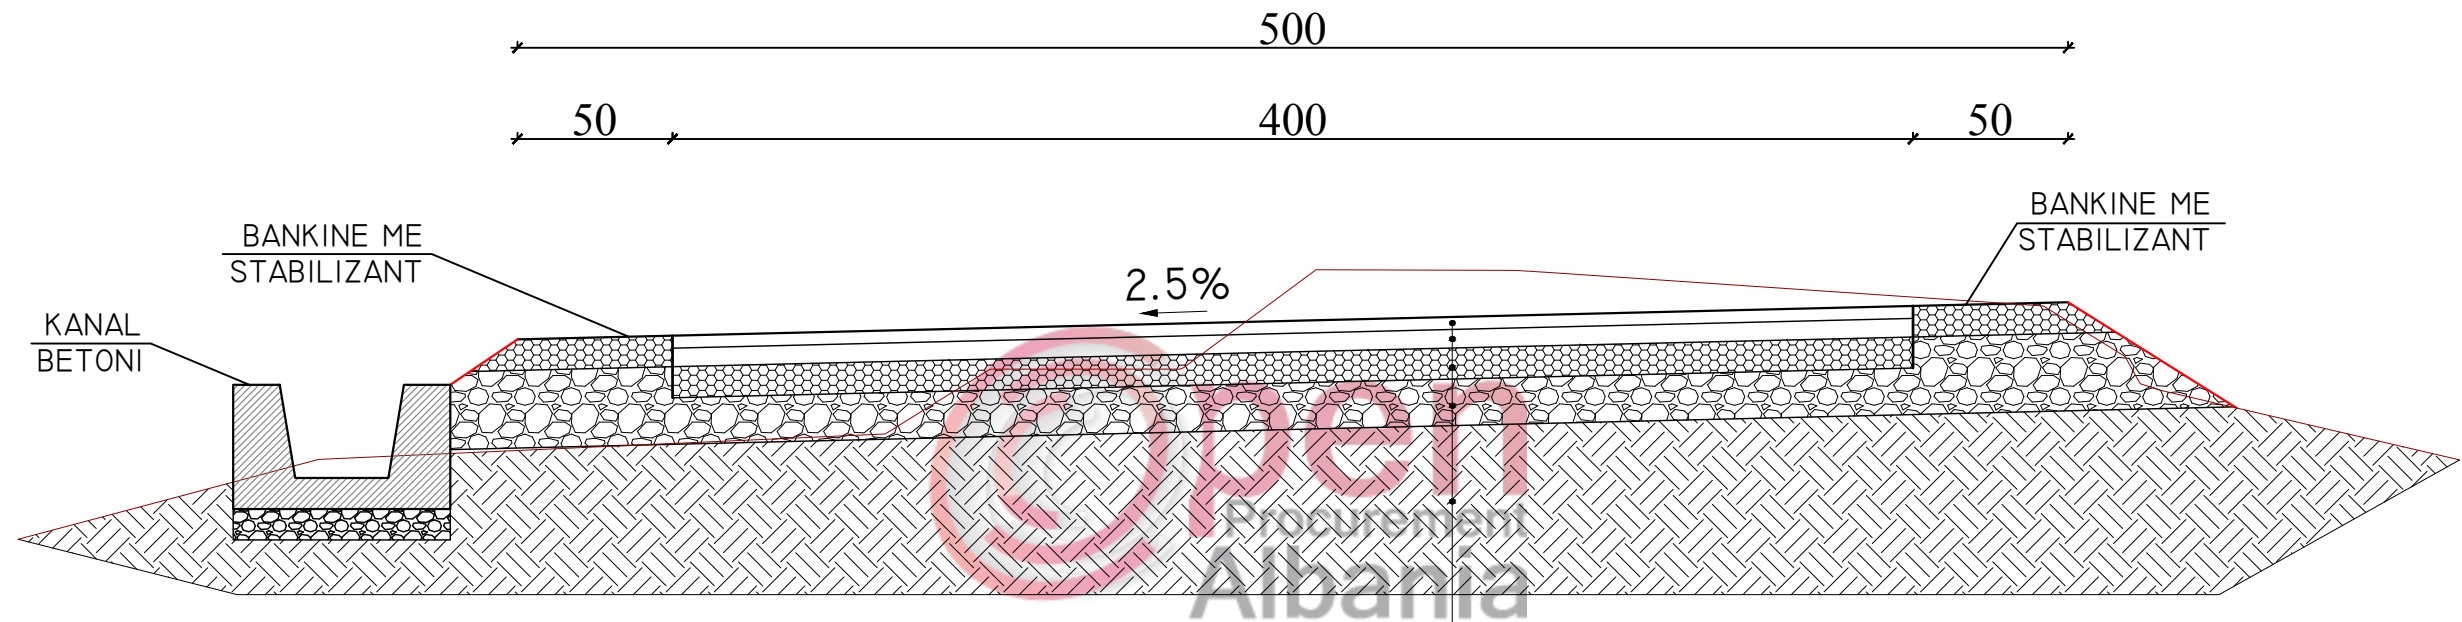

ASFALTOBETON 4CM +EMULSION BITUMINOZ
 BINDER 6CM + EMULSION BITUMINOZ
 STABILIZANT 10 CM
 CAKELL 15 CM
 TOKE NATYRALE

BASHKIA BULQIZE
RIKONSTRUKSION RRUGA STRIKÇAN

Emertimi: PROFILAT TERTHORE TIP
 "ERALD-G" Sh.p.k Rruga "Koli Bano" Tirane

Drejtues i projektit		Projektues		
Inxh. Gezim ISLAMI		Inxh. Gezim ISLAMI	Elek. Hajdar KURTI	
		Top.Kujtim CANAMETI	Mek. Arben MUHA	
		Hidr. Ersida VERÇANI	Ark.Elton Çarçani	


SHKALLA	FLETA
SHK-1:25	4 - 02
Tiranë 2019	Format A3

PROFILI TERTHOR TIP NR "3" I RRUGES

Km 0+800 deri Km 0+825

Km 0+875 deri Km 0+938

Km 1+012 deri Km 1+050

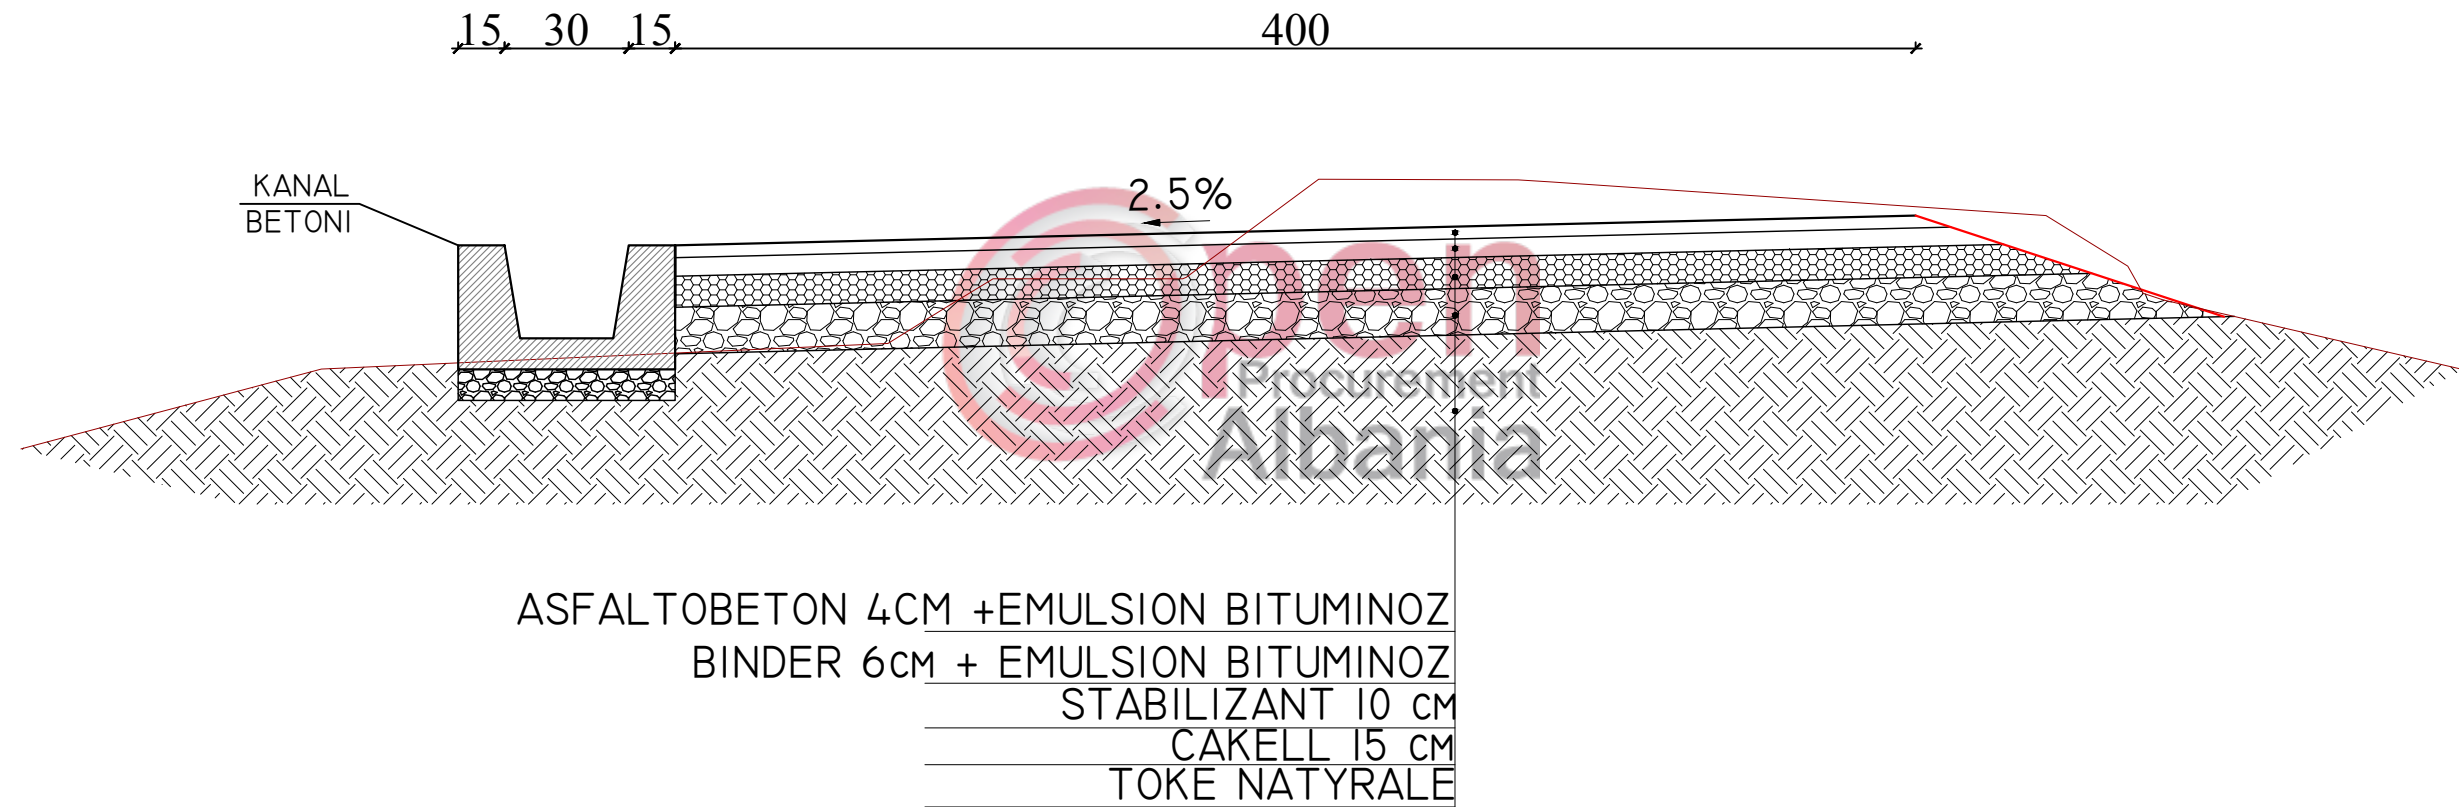

ASFALTOBETON 4CM +EMULSION BITUMINOZ
 BINDER 6cm + EMULSION BITUMINOZ
 STABILIZANT 10 CM
 ÇAKELL 15 CM
 TOKE NATYRALE

BASHKIA BULQIZE

RIKONSTRUKSION RRUGA STRIKÇAN

Emertimi: PROFILAT TERTHORE TIP



"ERALD-G" Sh.p.k
 Rruga "Koli Bano"
 Tirane

Drejtes i projektit

Inxh. Gezim ISLAMI

Projektues

Inxh. Gezim ISLAMI

Top.Kujtim CANAMETI

Hidr. Ersida VERÇANI

Elek. Hajdar KURTI

Mek. Arben MUHA

Ark.Elton Çarçani

SHKALLA

SHK-1:25

Tiranë 2019

FLETA


4 - 03

Format A3

PROFILI TERTHOR TIP NR "4" I RRUGES

Km 0+825 deri Km 0+875

Km 0+938 deri Km 0+961

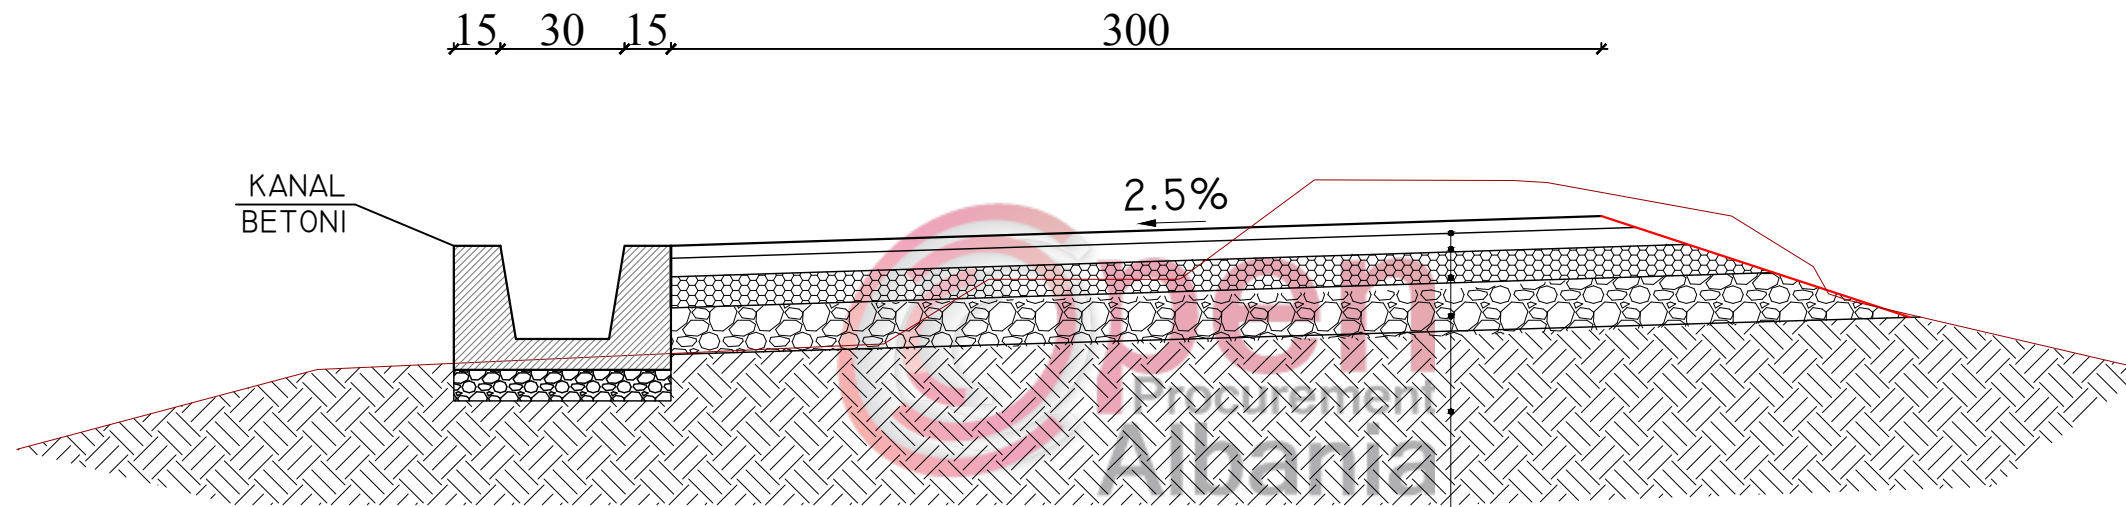

ASFALTOBETON 4CM +EMULSION BITUMINOZ
 BINDER 6cm + EMULSION BITUMINOZ
 STABILIZANT 10 cm
 ÇAKELL 15 cm
 TOKE NATYRALE

BASHKIA BULQIZE
RIKONSTRUKSION RRUGA STRIKÇAN


Emertimi: PROFILAT TERTHORE TIP
 "ERALD-G" Sh.p.k Rruga "Koli Bano" Tirane

Drejtues i projektit		Projektues		
Inxh. Gezim ISLAMI		Inxh. Gezim ISLAMI	Elek. Hajdar KURTI	
		Top.Kujtim CANAMETI	Mek. Arben MUHA	
		Hidr. Ersida VERÇANI	Ark.Elton Çarçani	

SHKALLA	FLETA
SHK-1:25	4 - 04
Tiranë 2019	Format A3

PROFILI TERTHOR TIP NR "5" I RRUGES

Km 0+961 deri Km 1+012

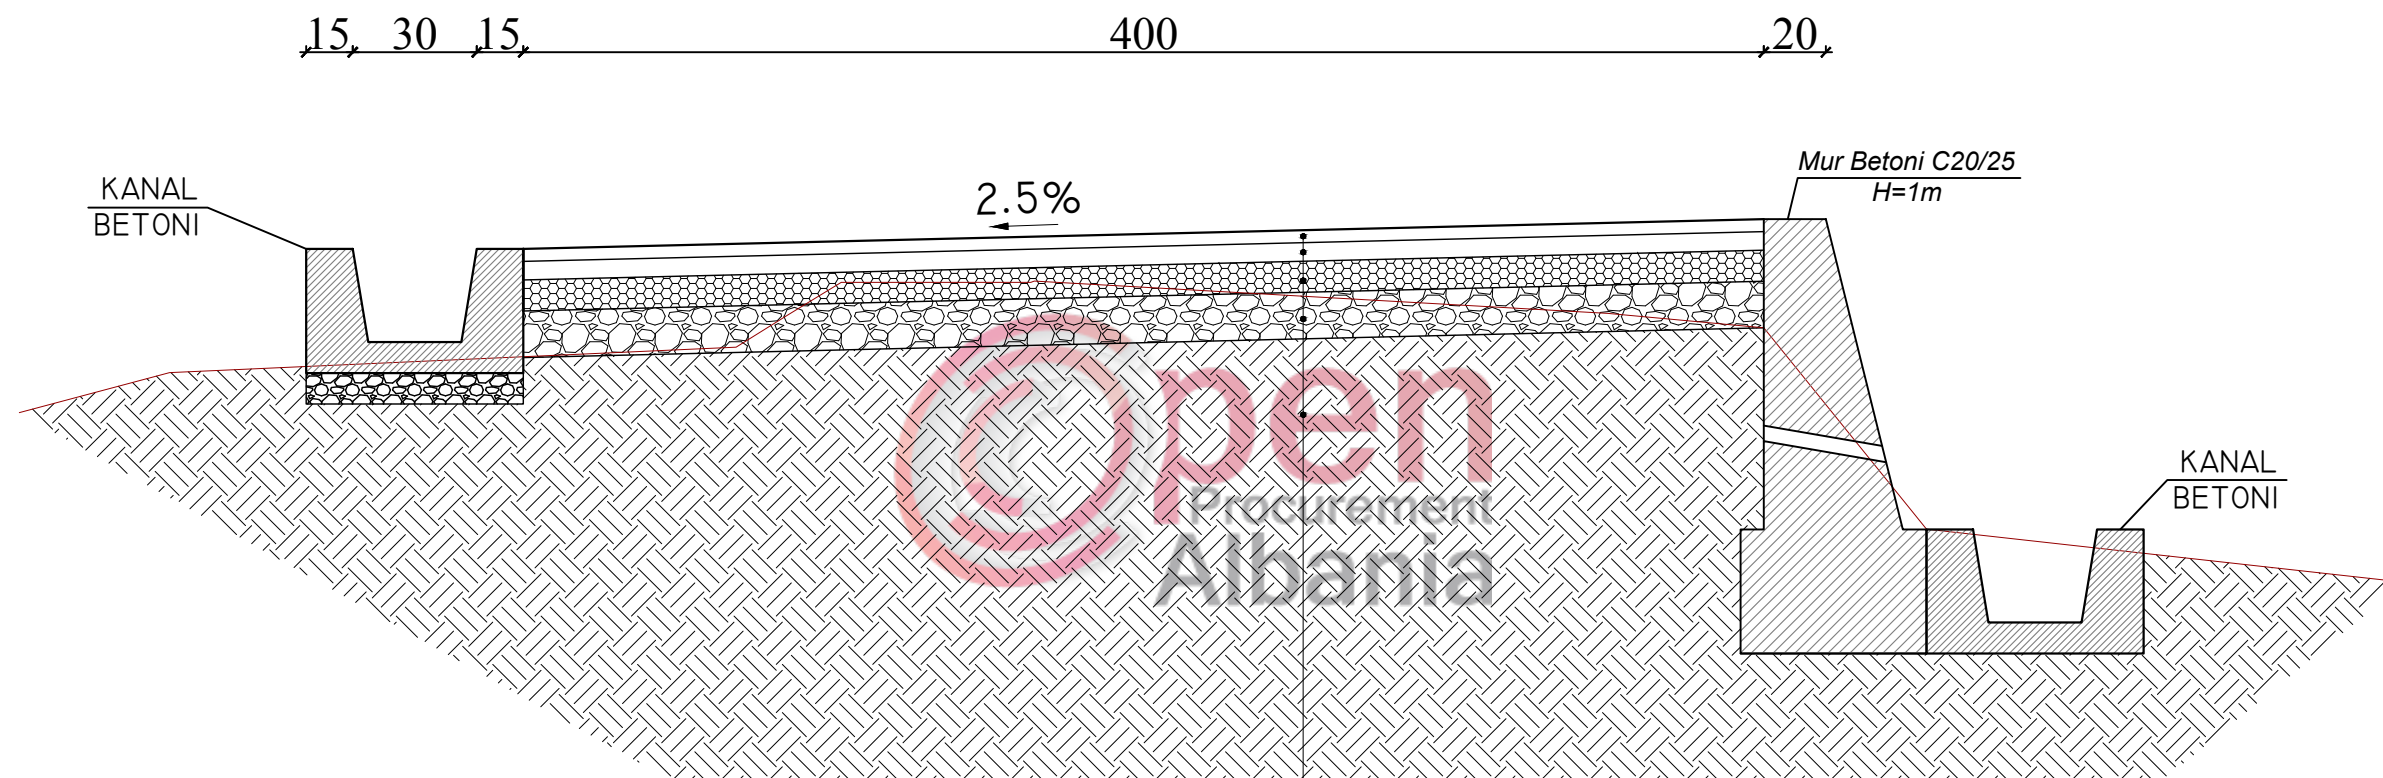

ASFALTOBETON 4CM +EMULSION BITUMINOZ
 BINDER 6CM + EMULSION BITUMINOZ
 STABILIZANT 10 CM
 CAKELL 15 CM
 TOKE NATYRALE

BASHKIA BULQIZE
RIKONSTRUKSION RRUGA STRIKÇAN


Emertimi: PROFILAT TERTHORE TIP
 "ERALD-G" Sh.p.k Rruga "Koli Bano" Tirane

Drejtues i projektit		Projektues	
Inxh. Gezim ISLAMI		Inxh. Gezim ISLAMI	Elek. Hajdar KURTI
		Top.Kujtim CANAMETI	Mek. Arben MUHA
		Hidr. Ersida VERÇANI	Ark.Elton Çarçani

SHKALLA	FLETA
SHK-1:25	4 - 05
Tiranë 2019	Format A3

PROFILI TERTHOR TIP NR "6" I RRUGES

Km 1+050 deri Km 1+081

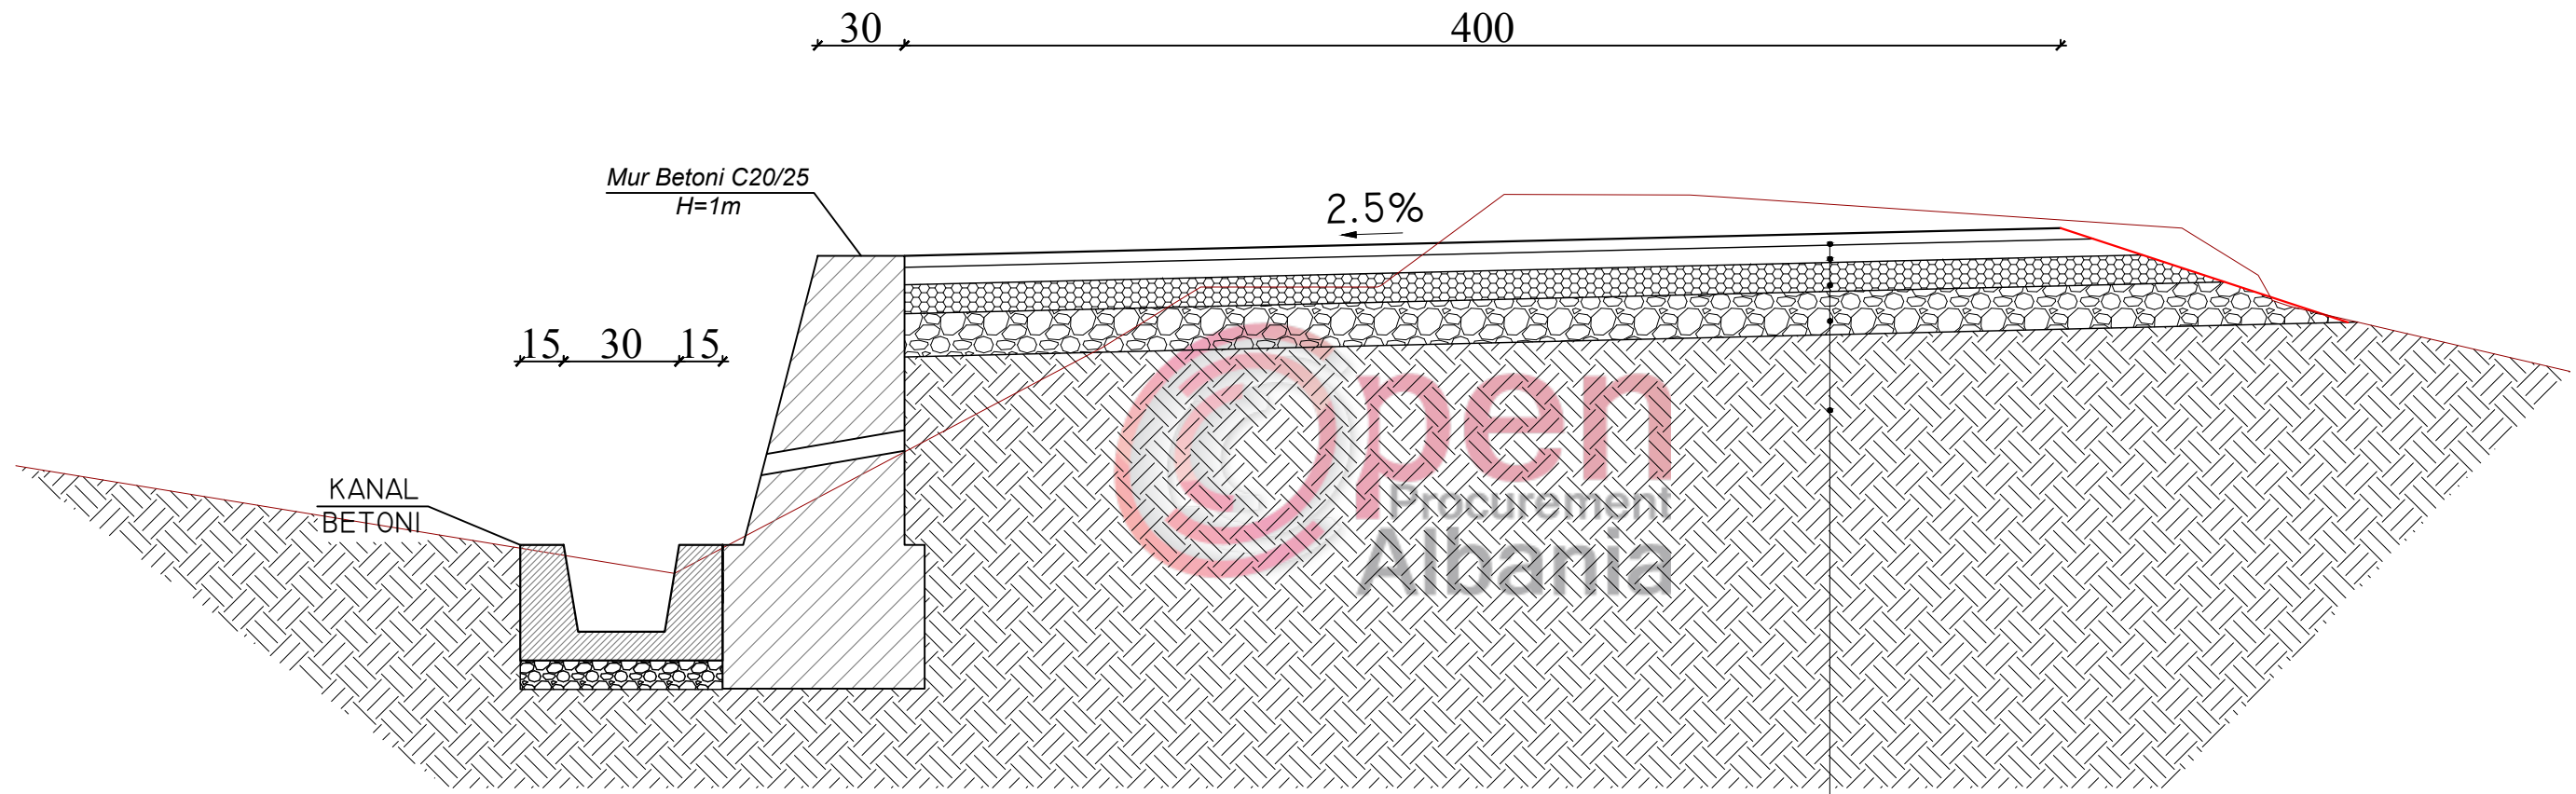

ASFALTOBETON 4CM +EMULSION BITUMINOZ
 BINDER 6CM + EMULSION BITUMINOZ
 STABILIZANT 10 CM
 CAKELL 15 CM
 TOKE NATYRALE

BASHKIA BULQIZE

RIKONSTRUKSION RRUGA STRIKÇAN

Emertimi: PROFILAT TERTHORE TIP



"ERALD-G" Sh.p.k
 Rruga "Koli Bano"
 Tirane

Drejtues i projektit

Inxh. Gezim ISLAMI

Projektues

Inxh. Gezim ISLAMI

Top.Kujtim CANAMETI

Hidr. Ersida VERÇANI

Elek. Hajdar KURTI

Mek. Arben MUHA

Ark.Elton Çarçani

SHKALLA

SHK-1:25


Tiranë 2019

FLETA

4 - 06


Format A3

PROFILI TERTHOR TIP NR "7" I RRUGES
 Km 1+187 deri Km 1+275

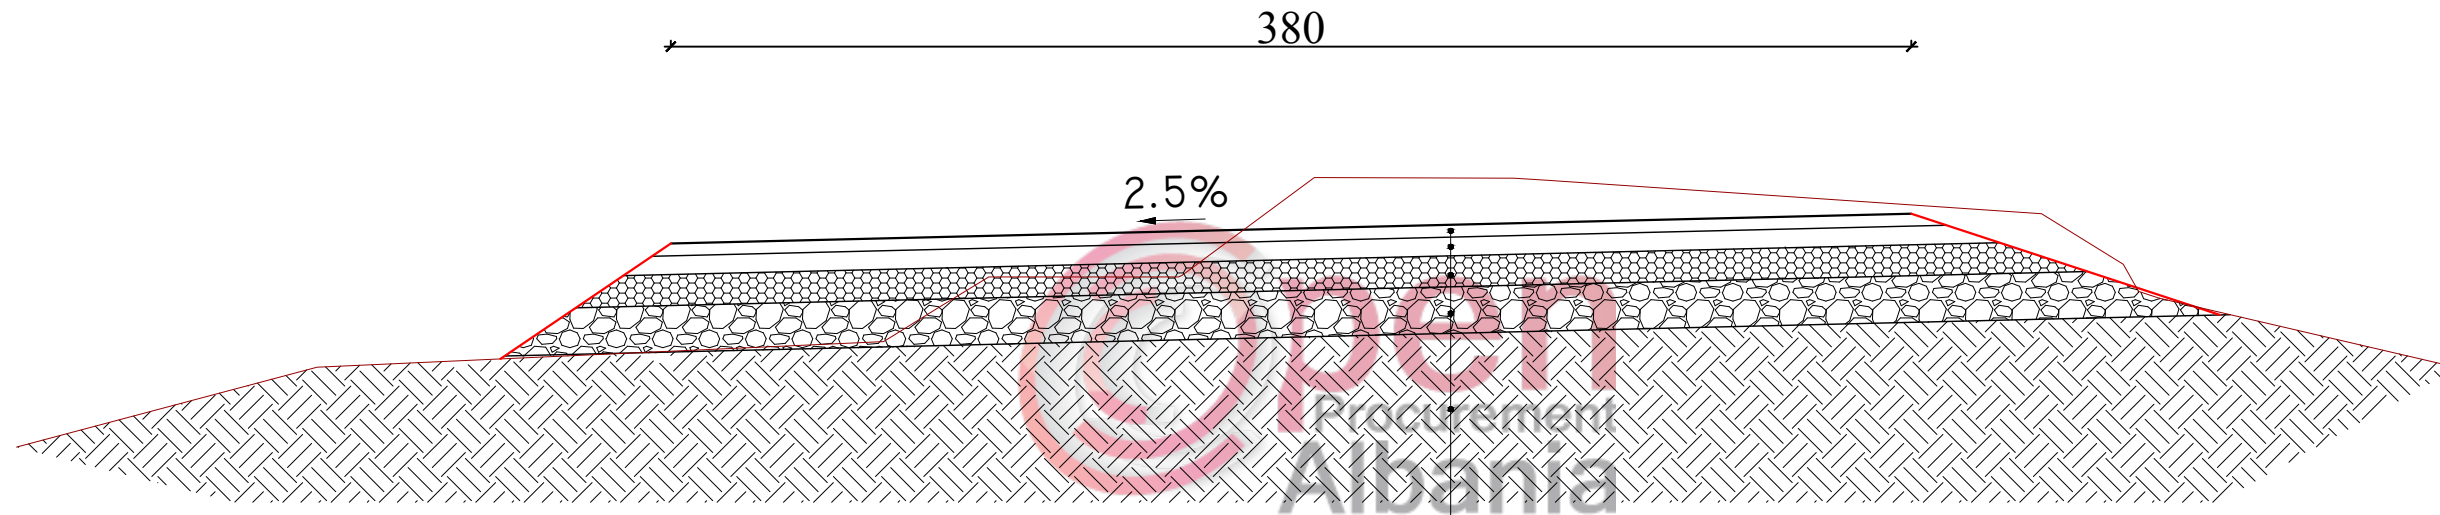

ASFALTOBETON 4CM +EMULSION BITUMINOZ
 BINDER 6CM + EMULSION BITUMINOZ
 STABILIZANT 10 CM
 ÇAKELL 15 CM
 TOKE NATYRALE


BASHKIA BULQIZE
RIKONSTRUKSION RRUGA STRIKÇAN

Emertimi: PROFILAT TERTHORE TIP
 "ERALD-G" Sh.p.k Rruga "Koli Bano" Tirane


Drejtues i projektit		Projektues		
Inxh. Gezim ISLAMI		Inxh. Gezim ISLAMI	Elek. Hajdar KURTI	
		Top.Kujtim CANAMETI	Mek. Arben MUHA	
		Hidr. Ersida VERÇANI	Ark.Elton Çarçani	

SHKALLA	FLETA
SHK-1:25	4 - 07
Tiranë 2019	Format A3

PROFILI TERTHOR TIP NR "8" I RRUGES
 Km 1+187 deri Km 1+275

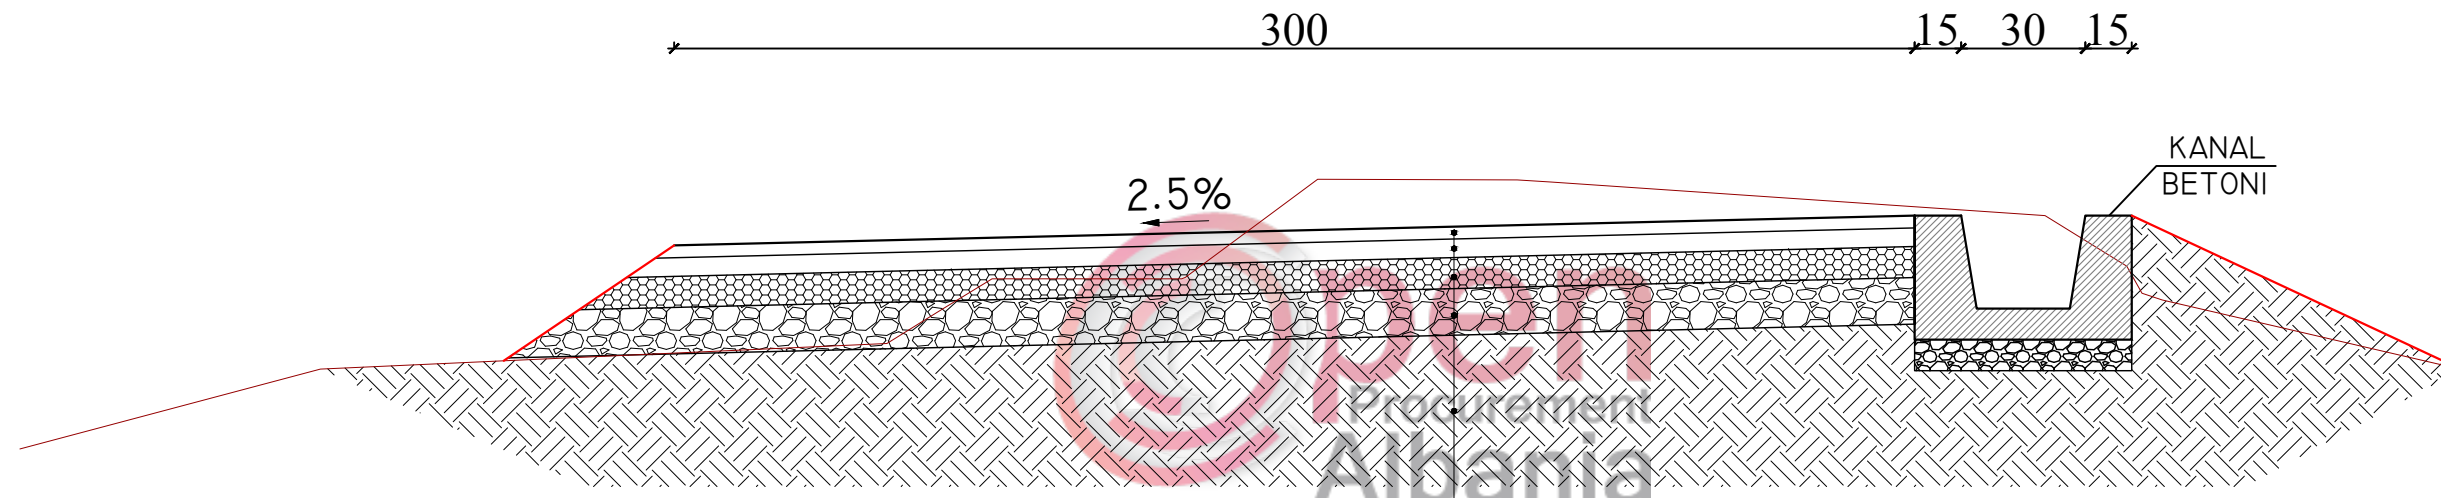

ASFALTOBETON 4CM +EMULSION BITUMINOZ
 BINDER 6CM + EMULSION BITUMINOZ
 STABILIZANT 10 CM
 ÇAKELL 15 CM
 TOKE NATYRALE

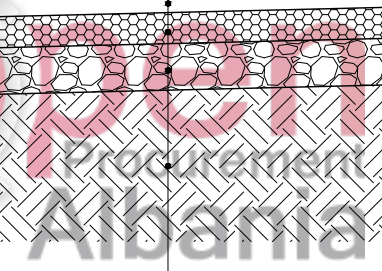


BASHKIA BULQIZE
RIKONSTRUKSION RRUGA STRIKÇAN

Emertimi: PROFILAT TERTHORE TIP
 "ERALD-G" Sh.p.k Rruga "Koli Bano" Tirane

Drejtues i projektit		Projektues		
Inxh. Gezim ISLAMI		Inxh. Gezim ISLAMI	Elek. Hajdar KURTI	
		Top.Kujtim CANAMETI	Mek. Arben MUHA	
		Hidr. Ersida VERÇANI	Ark.Elton Çarçani	

SHKALLA	FLETA
SHK-1:25	4 - 08
Tiranë 2019	Format A3

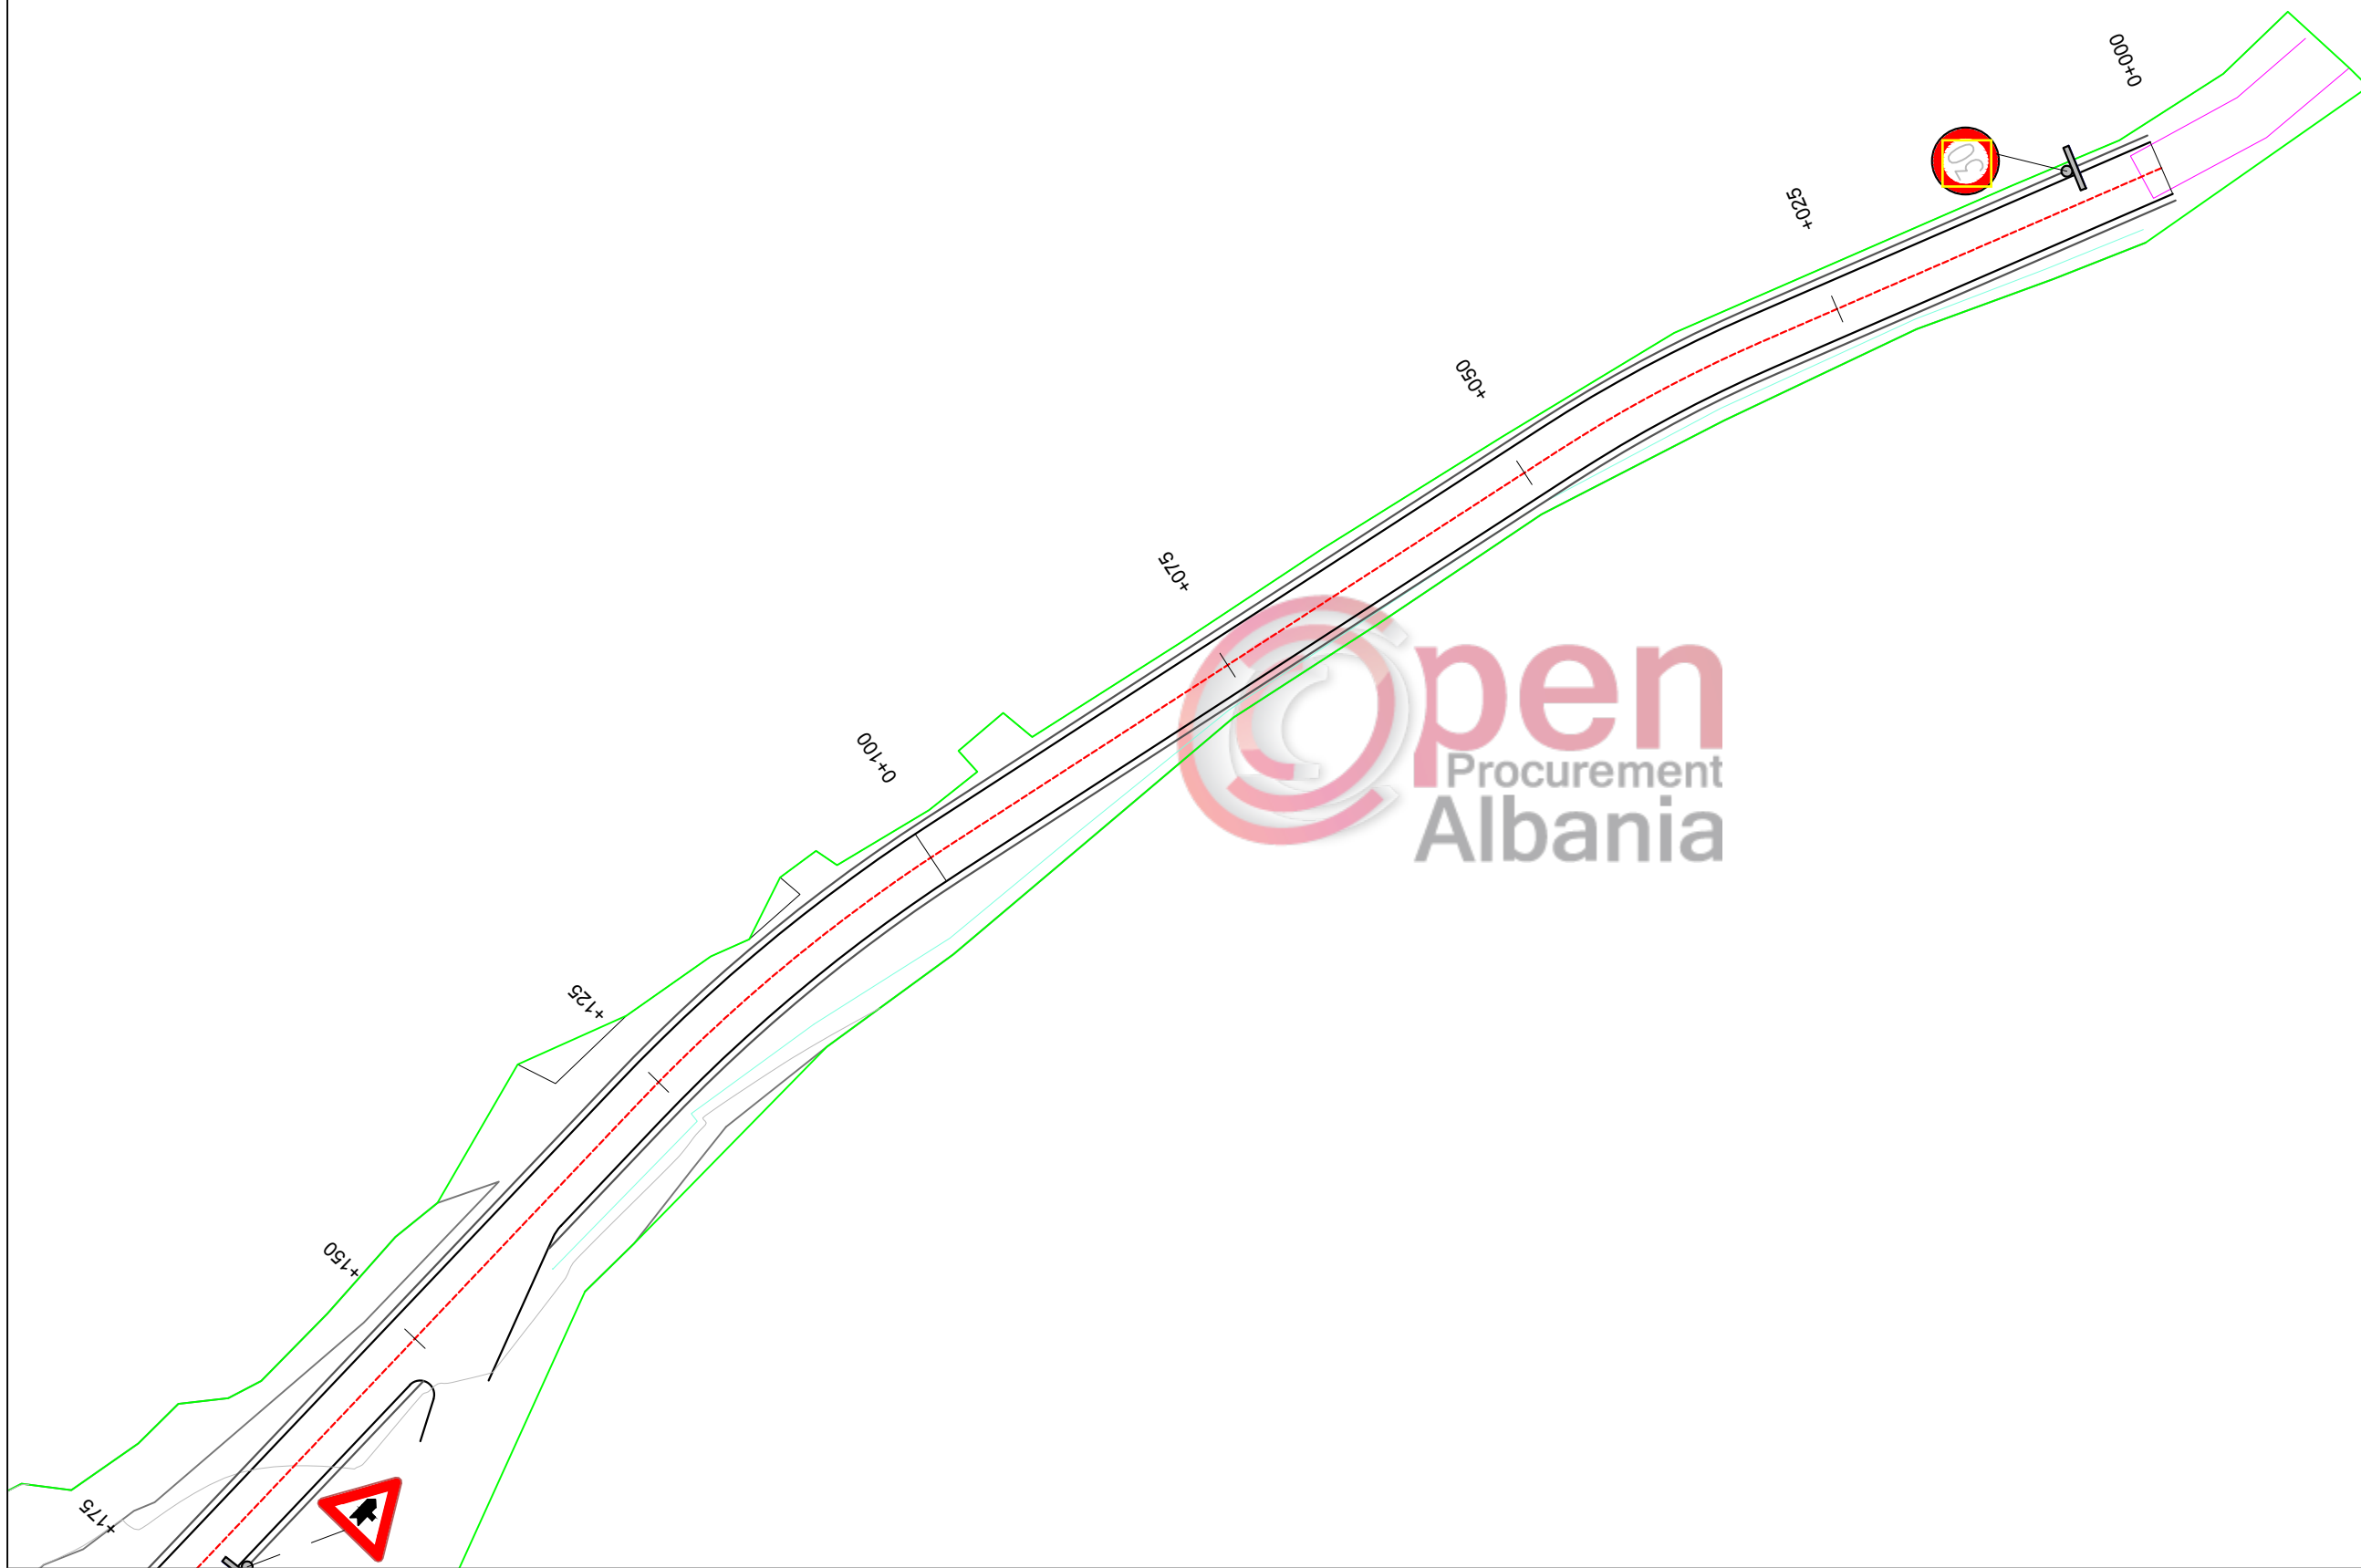

Open
Procurement
Albania

BASHKIA BULQIZE
RIKONSTRUKSION RRUGA STRIKÇAN

Emertimi: PLANIMETRIA E SINJALISTIKES
 "ERALD-G" Sh.p.k
 Rruga "Koli Bano"
 Tirane

Drejtues i projektit
 Inxh. Gezim ISLAMI


Projektues
 Inxh. Gezim ISLAMI
 Top. Kujtim CANAMETI
 Hidr. Ersida VERÇANI
 Elek. Hajdar KURTI
 Mek. Arben MUHA
 Ark. Elton Çarçani

SHKALLA	FLETA
SHK-1:500	5 - 01
Tiranë 2019	Format A3



215
216 660.435
660 SMØ

BASHKIA BULQIZE
RIKONSTRUKSION RRUGA STRIKÇAN

Emertimi: PLANIMETRIA E SINJALISTIKES

 "ERALD-G" Sh.p.k
 Rruga "Koli Bano"
 Tirane

Drejtes i projektit
 Inxh. Gezim ISLAMI

Projektues

Inxh. Gezim ISLAMI	Elek. Hajdar KURTI
Top. Kujtim CANAMETI	Mek. Arben MUHA
Hidr. Ersida VERÇANI	Ark. Elton Çarçani

SHKALLA	FLETA
SHK-1:500	5 - 02
Tiranë 2019	Format A3



BASHKIA BULQIZE

RIKONSTRUKSION RRUGA STRIKÇAN

Emertimi: PLANIMETRIA E SINJALISTIKES

"ERALD-G" Sh.p.k
Rruga "Koli Bano"
Tirane



Drejtues i projektit

Inxh. Gezim ISLAMI

Projektues

Inxh. Gezim ISLAMI

Top. Kujtim CANAMETI

Hidr. Ersida VERÇANI

Elek. Hajdar KURTI

Mek. Arben MUHA

Ark. Elton Çarçani

SHKALLA

SHK-1:500

Tiranë 2019

FLETA


5 - 03

Format A3




Open
Procurement
Albania

BASHKIA BULQIZE
RIKONSTRUKSION RRUGA STRIKÇAN

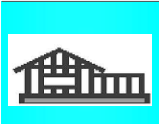Emertimi: PLANIMETRIA E SINJALISTIKES
 "ERALD-G" Sh.p.k Rruga "Koli Bano" Tirane

Drejtues i projektit		Projektues		
Inxh. Gezim ISLAMI		Inxh. Gezim ISLAMI	Elek. Hajdar KURTI	
		Top.Kujtim CANAMETI	Mek. Arben MUHA	
		Hidr. Ersida VERÇANI	Ark.Elton Çarçani	

SHKALLA	FLETA
SHK-1:500	5 - 04
Tiranë 2019	Format A3

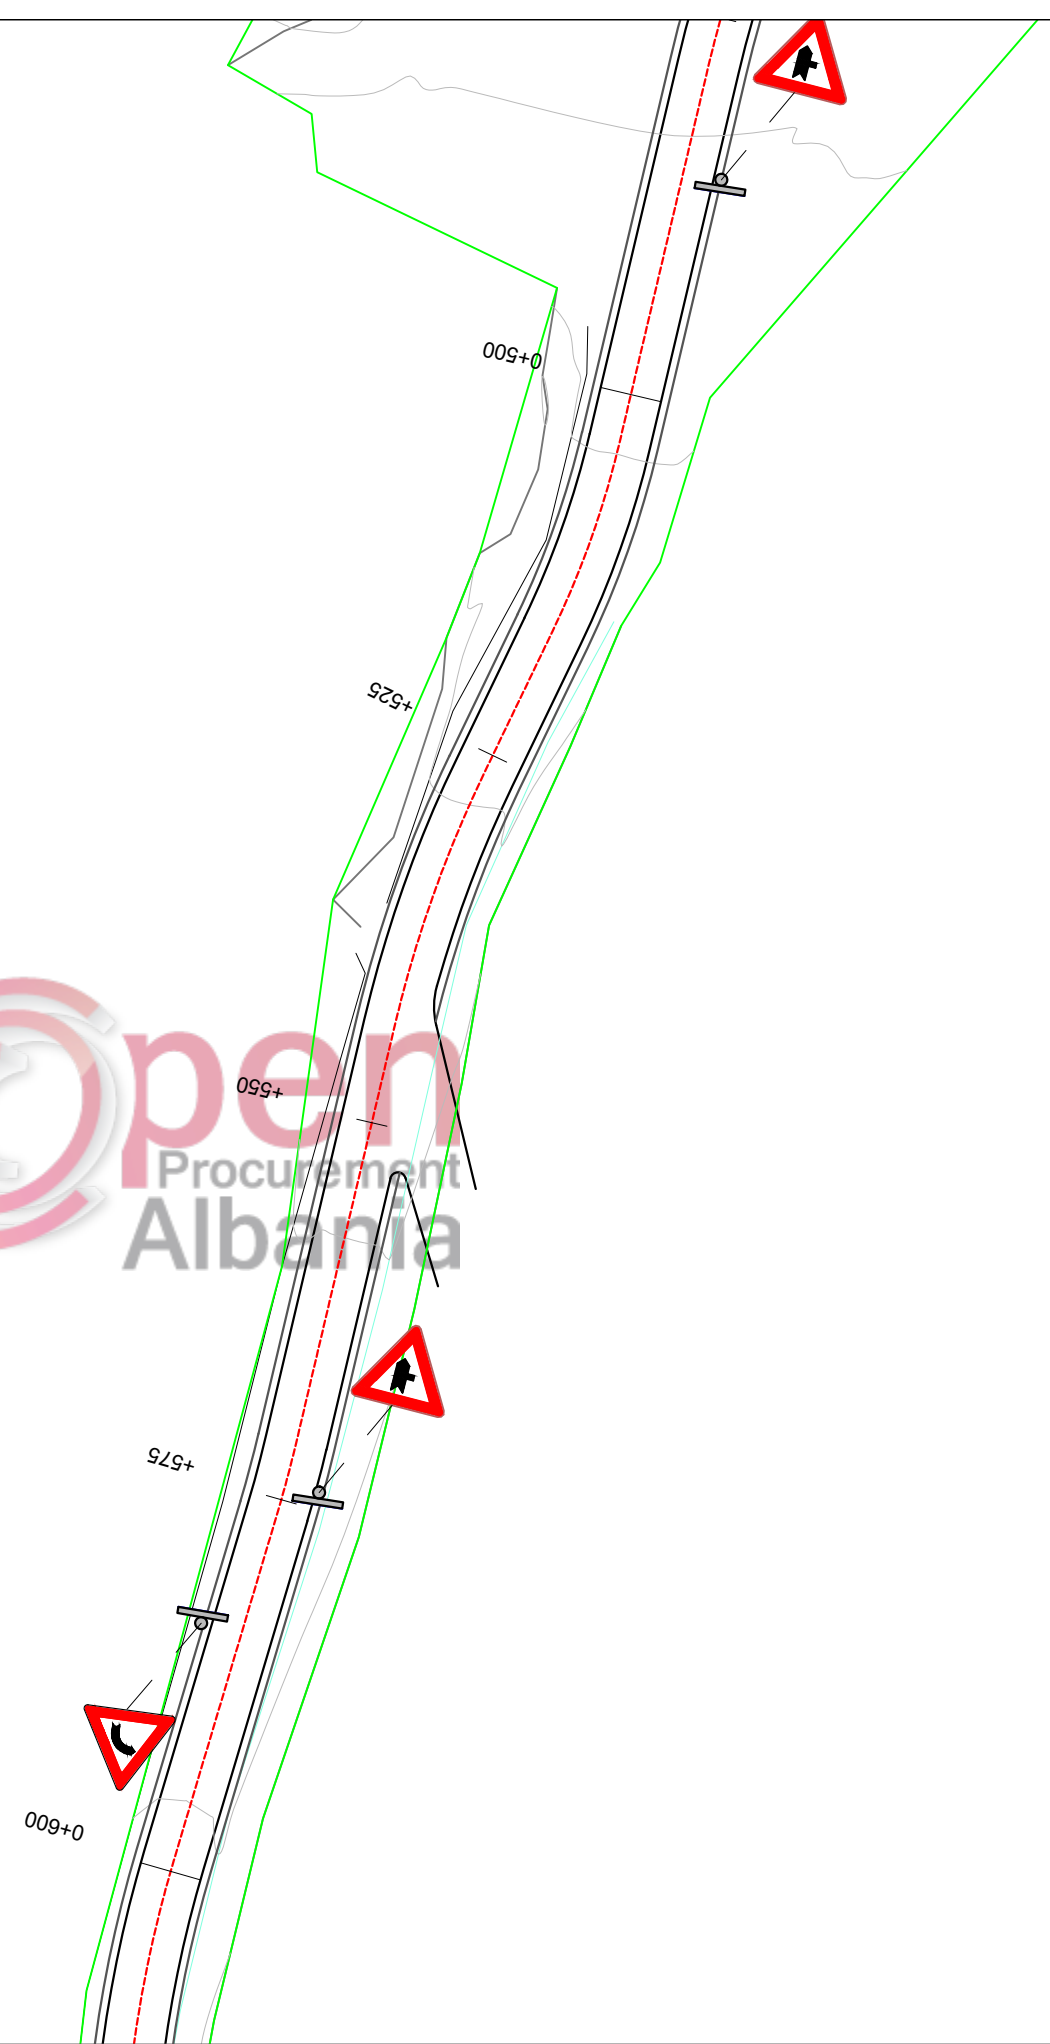


BASHKIA BULQIZE
RIKONSTRUKSION RRUGA STRIKÇAN

Emertimi: PLANIMETRIA E SINJALISTIKES	
	"ERALD-G" Sh.p.k Rruga "Koli Bano" Tirane

Drejtesues i projektit		Projektues		
Inxh. Gezim ISLAMI		Inxh. Gezim ISLAMI	Elek. Hajdar KURTI	
		Top. Kujtim CANAMETI	Mek. Arben MUHA	
		Hidr. Ersida VERÇANI	Ark. Elton Çarçani	

SHKALLA	FLETA
SHK-1:500	5 - 05
Tiranë 2019	Format A3

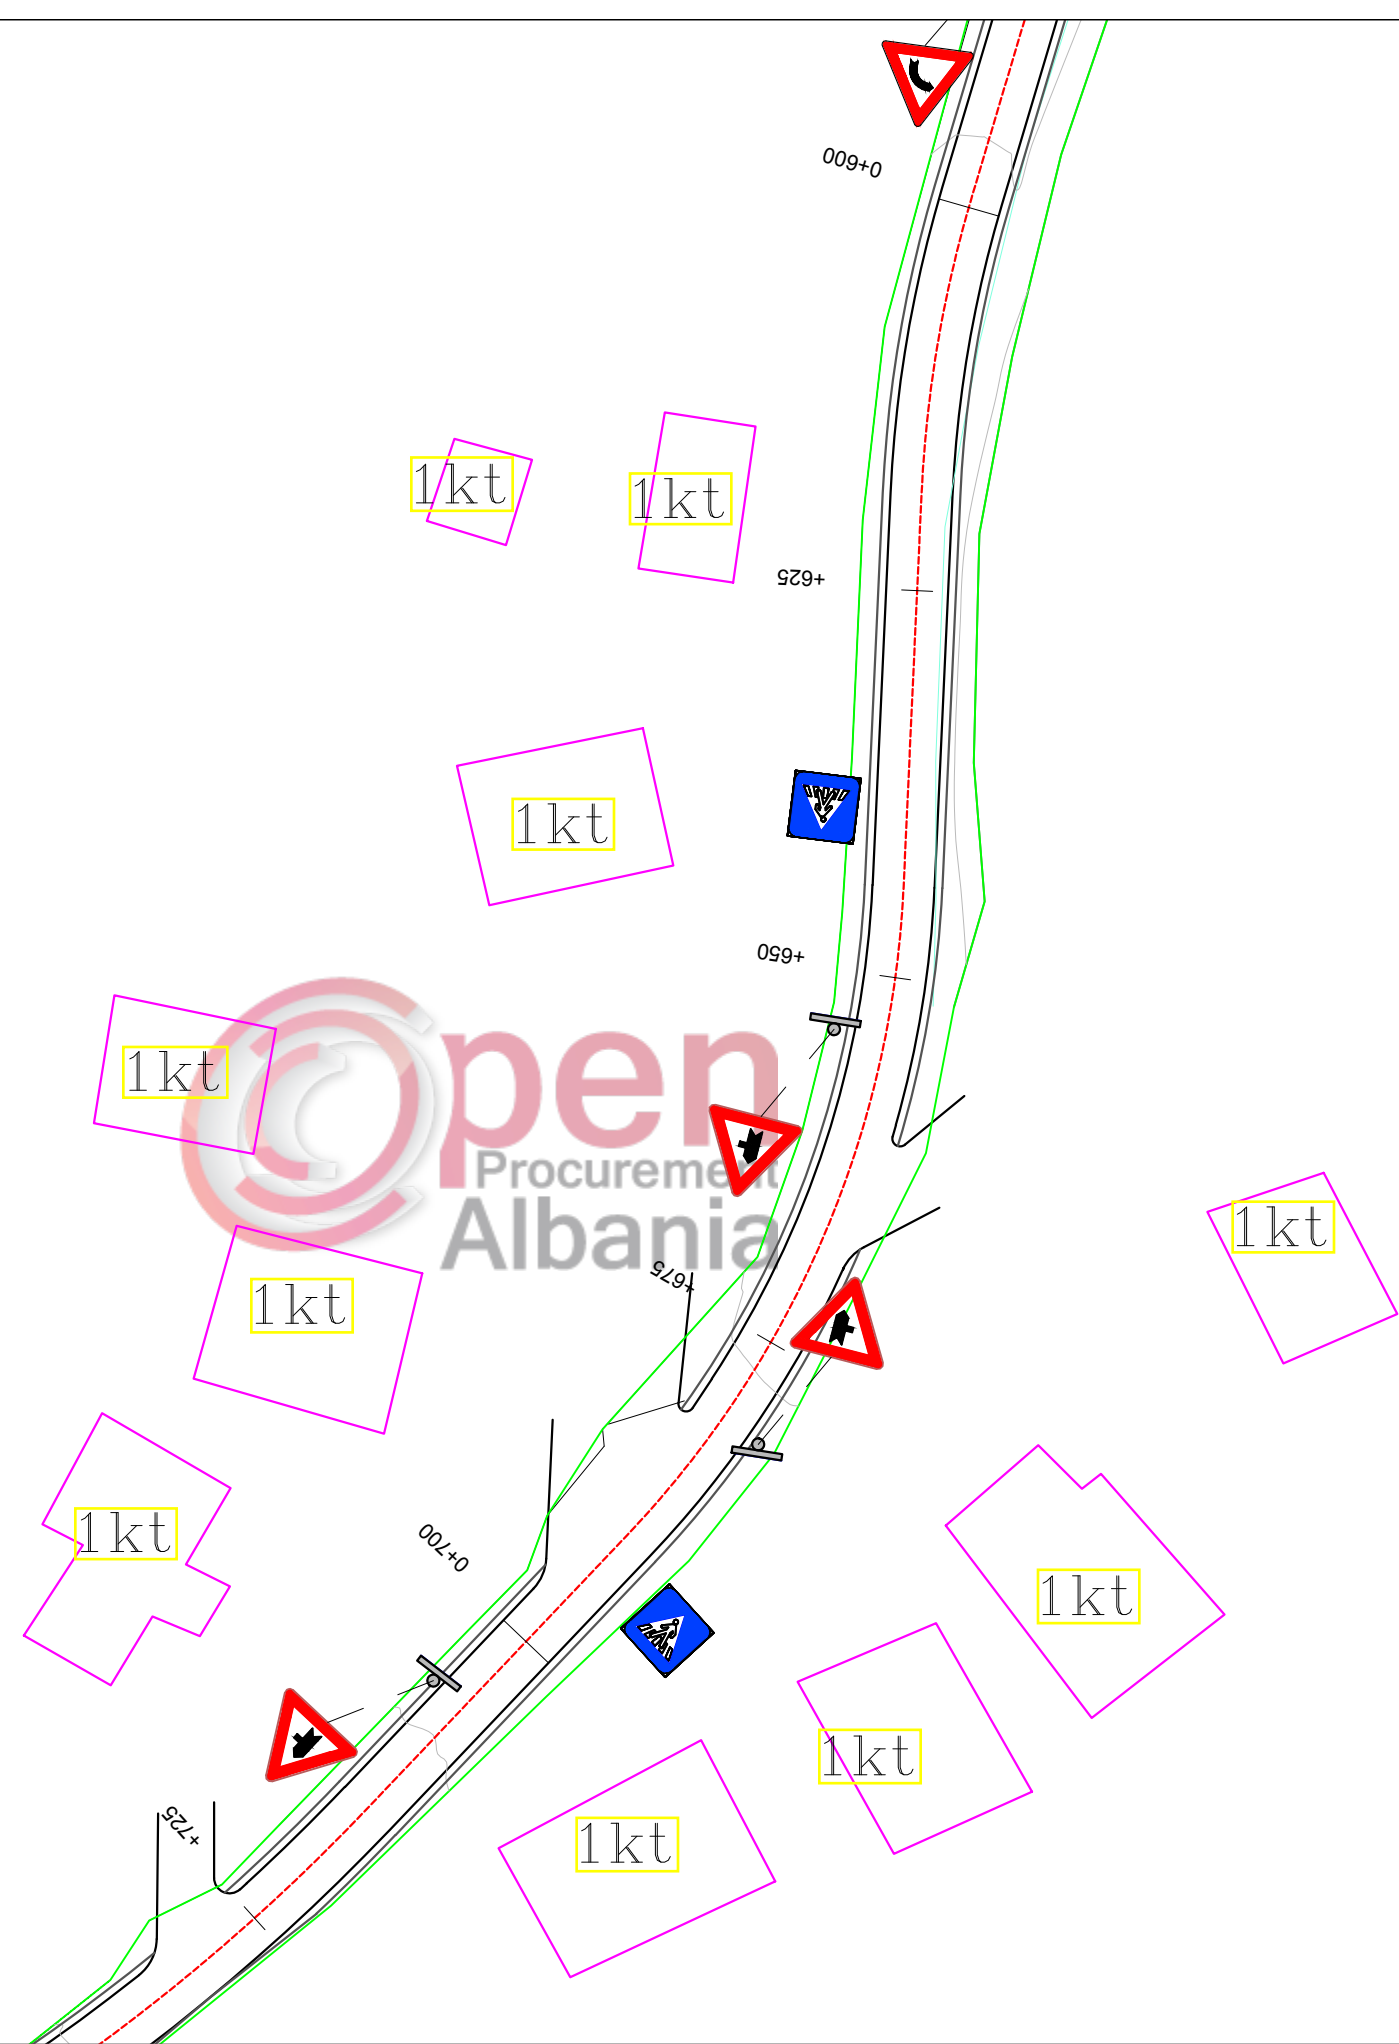

BASHKIA BULQIZE

RIKONSTRUKSION RRUGA STRIKÇAN

Emertimi: PLANIMETRIA E SINJALISTIKES



"ERALD-G" Sh.p.k
Rruga "Koli Bano"
Tirane

Drejtes i projektit

Inxh. Gezim ISLAMI

Projektues

Inxh. Gezim ISLAMI

Top.Kujtim CANAMETI

Hidr. Ersida VERÇANI

Elek. Hajdar KURTI

Mek. Arben MUHA

Ark.Elton Çarçani

SHKALLA


SHK-1:500

Tiranë 2019


FLETA

5 - 06

Format A3

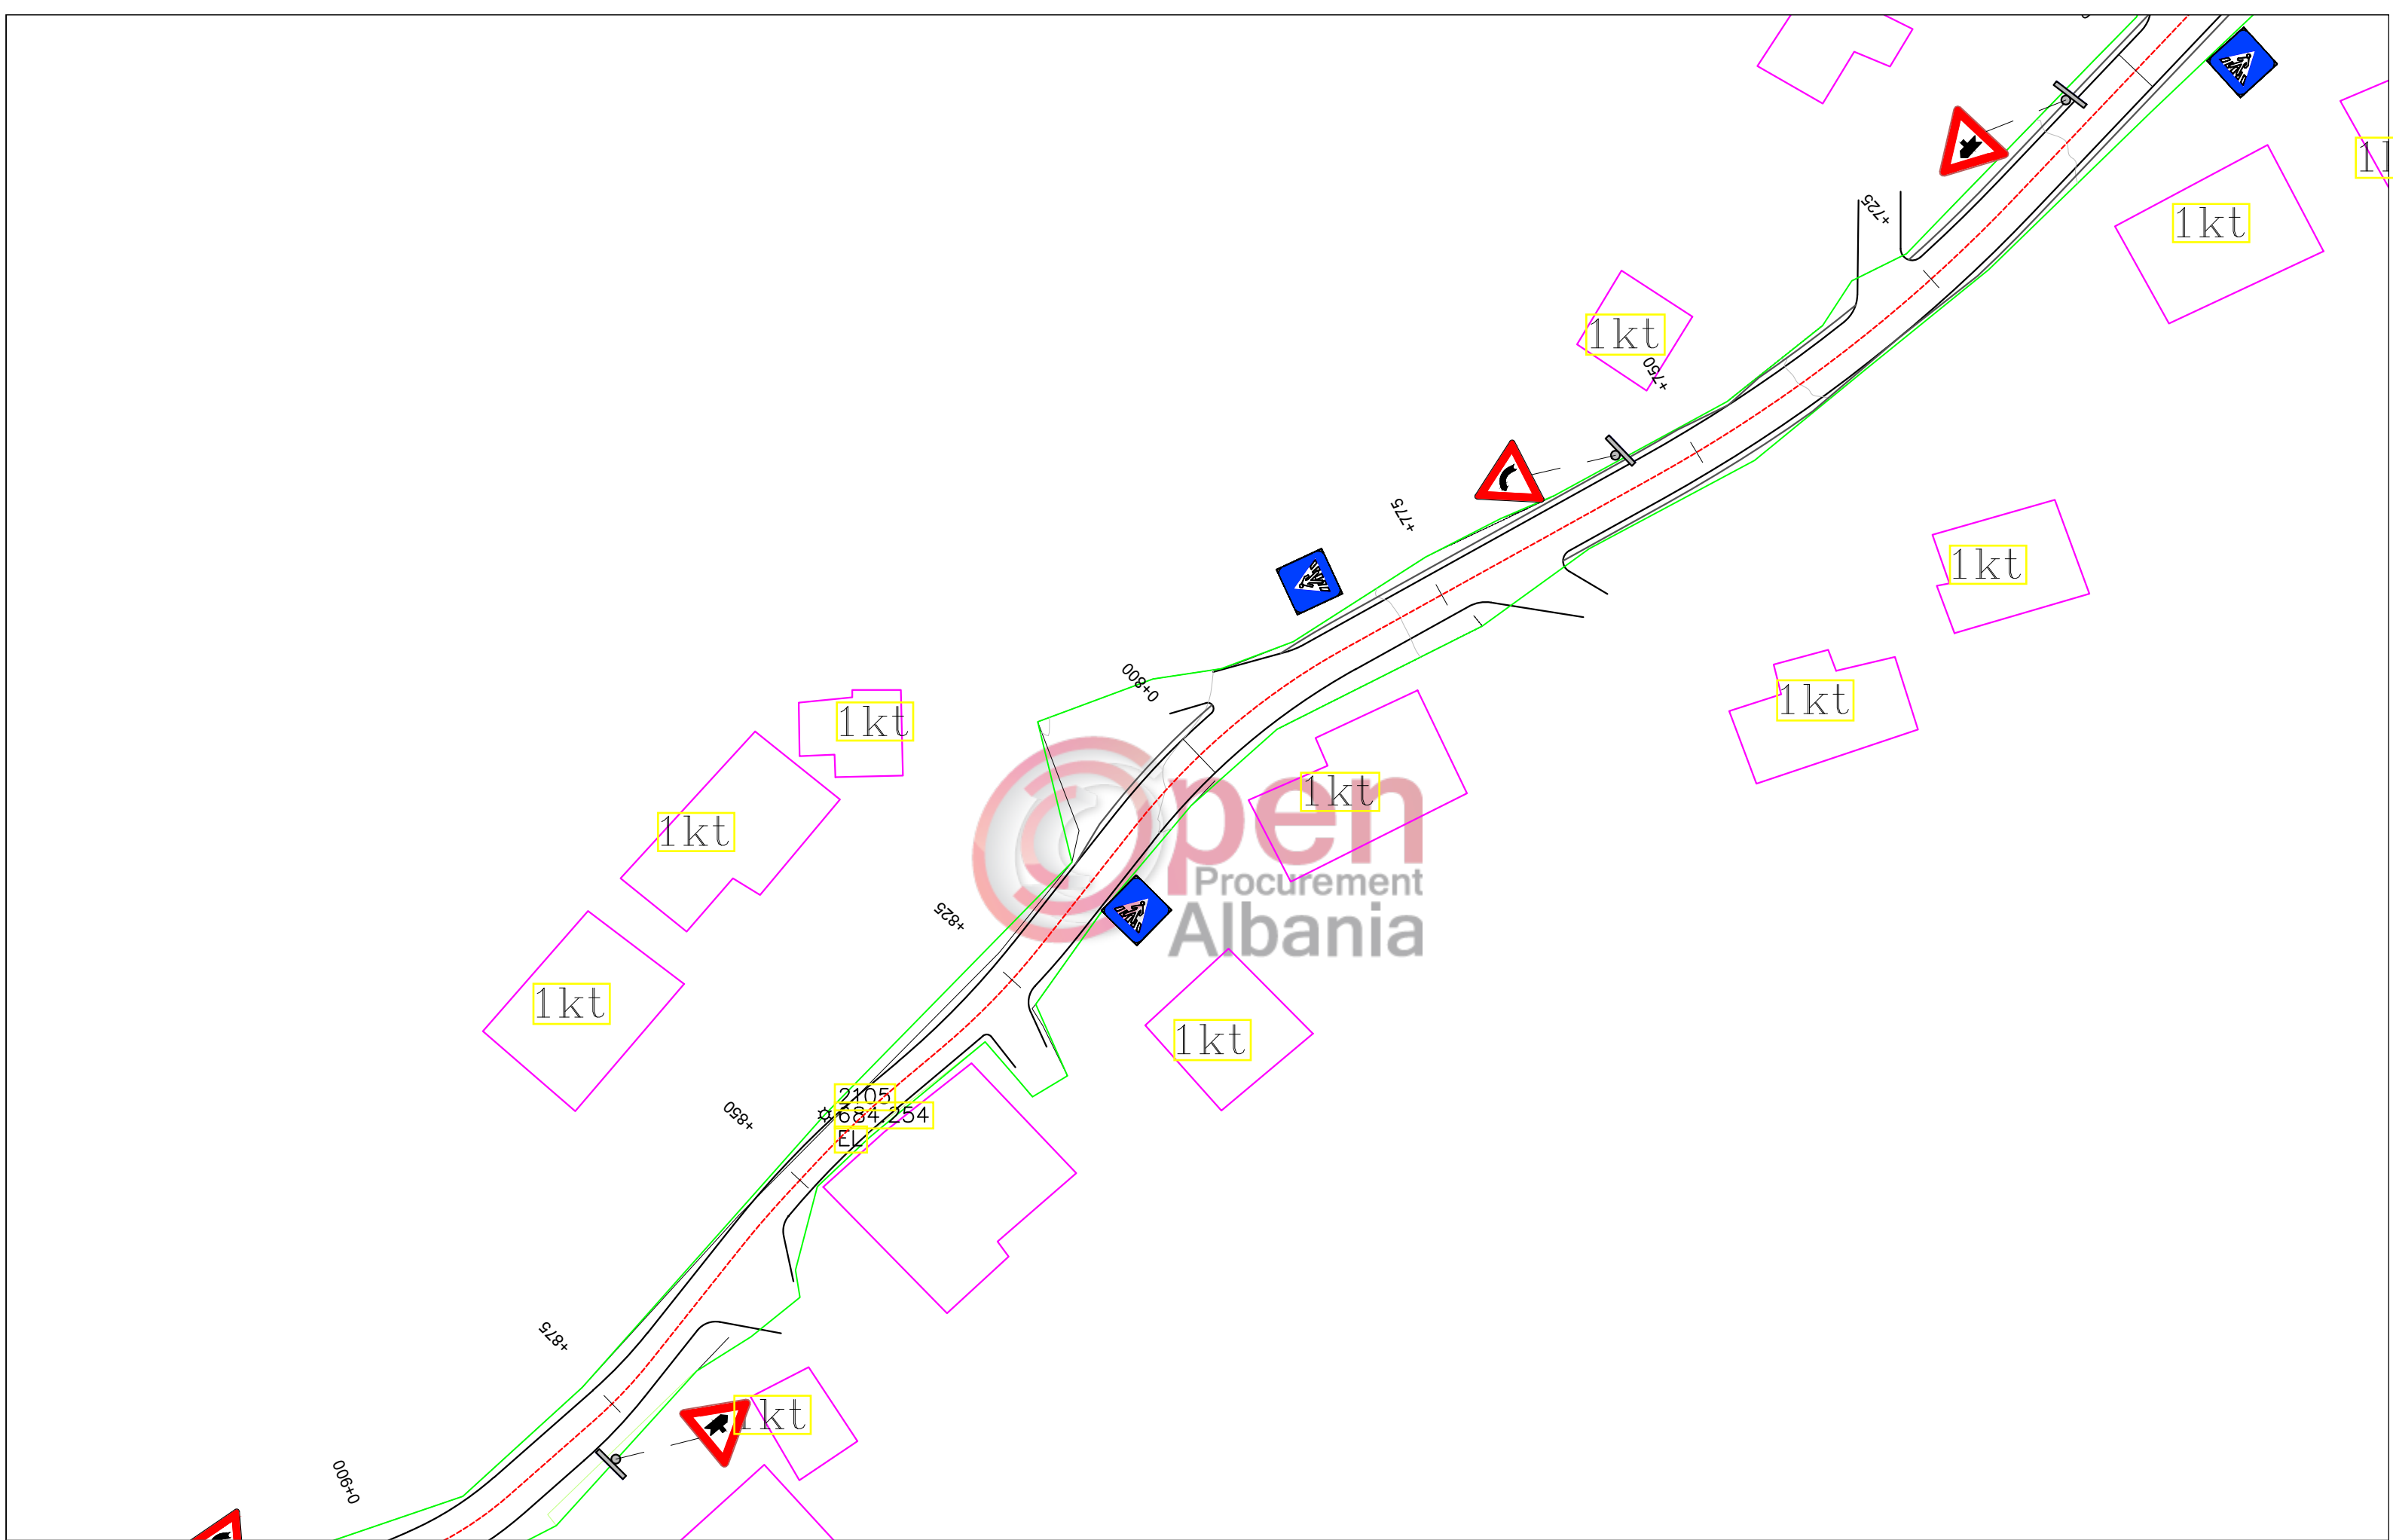


BASHKIA BULQIZE
 RIKONSTRUKSION RRUGA STRIKÇAN

Emertimi: PLANIMETRIA E SINJALISTIKES
 "ERALD-G" Sh.p.k.
 Rruga "Koli Bano"
 Tirane

Drejtes i projektit
 Inxh. Gezim ISLAMI

Projektues
 Inxh. Gezim ISLAMI
 Top. Kujtim CANAMETI
 Hidr. Ersida VERÇANI
 Elek. Hajdar KURTI
 Mek. Arben MUHA
 Ark. Elton Çarçani

SHKALLA	FLETA
SHK-1:500	5 - 07
Tiranë 2019	Format A3

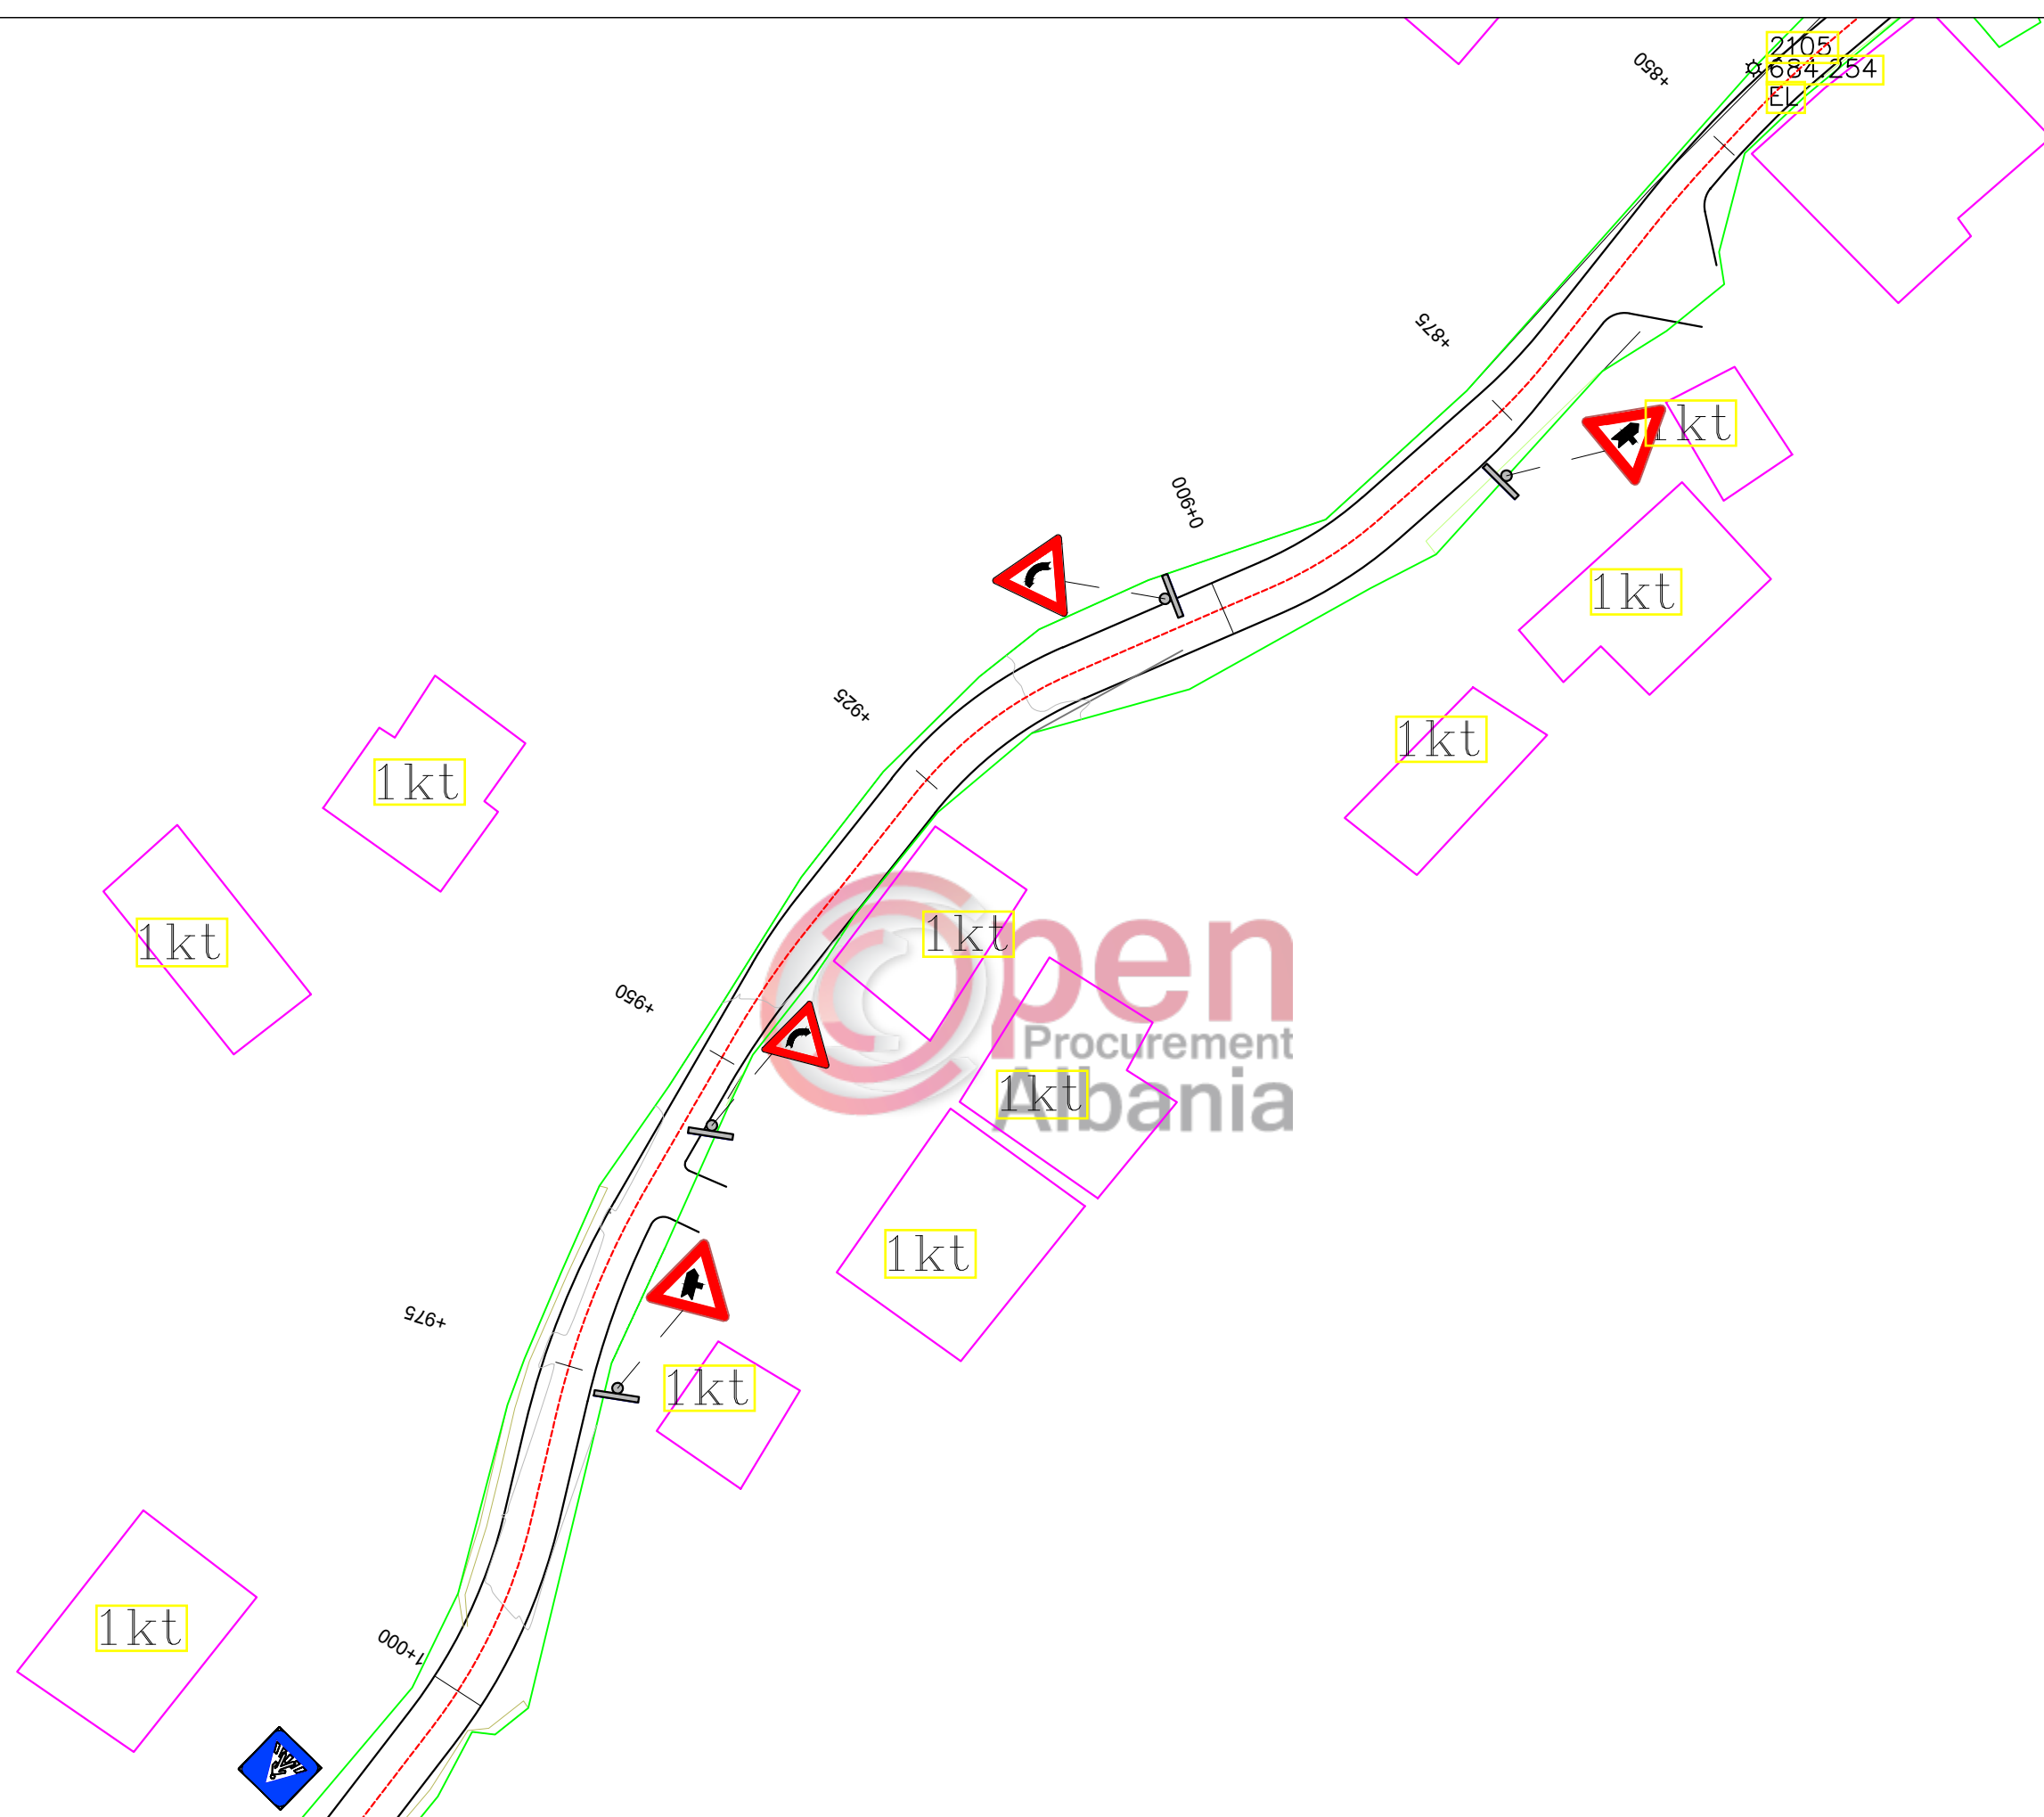

BASHKIA BULQIZE

RIKONSTRUKSION RRUGA STRIKÇAN

Emertimi: PLANIMETRIA E SINJALISTIKES

"ERALD-G" Sh.p.k
Rruga "Koli Bano"
Tirane



Drejtes i projektit

Inxh. Gezim ISLAMI

Projektues

Inxh. Gezim ISLAMI

Top.Kujtim CANAMETI

Hidr. Ersida VERÇANI

Elek. Hajdar KURTI

Mek. Arben MUHA

Ark.Elton Çarçani

SHKALLA


SHK-1:500

Tiranë 2019

FLETA

5 - 08

Format A3

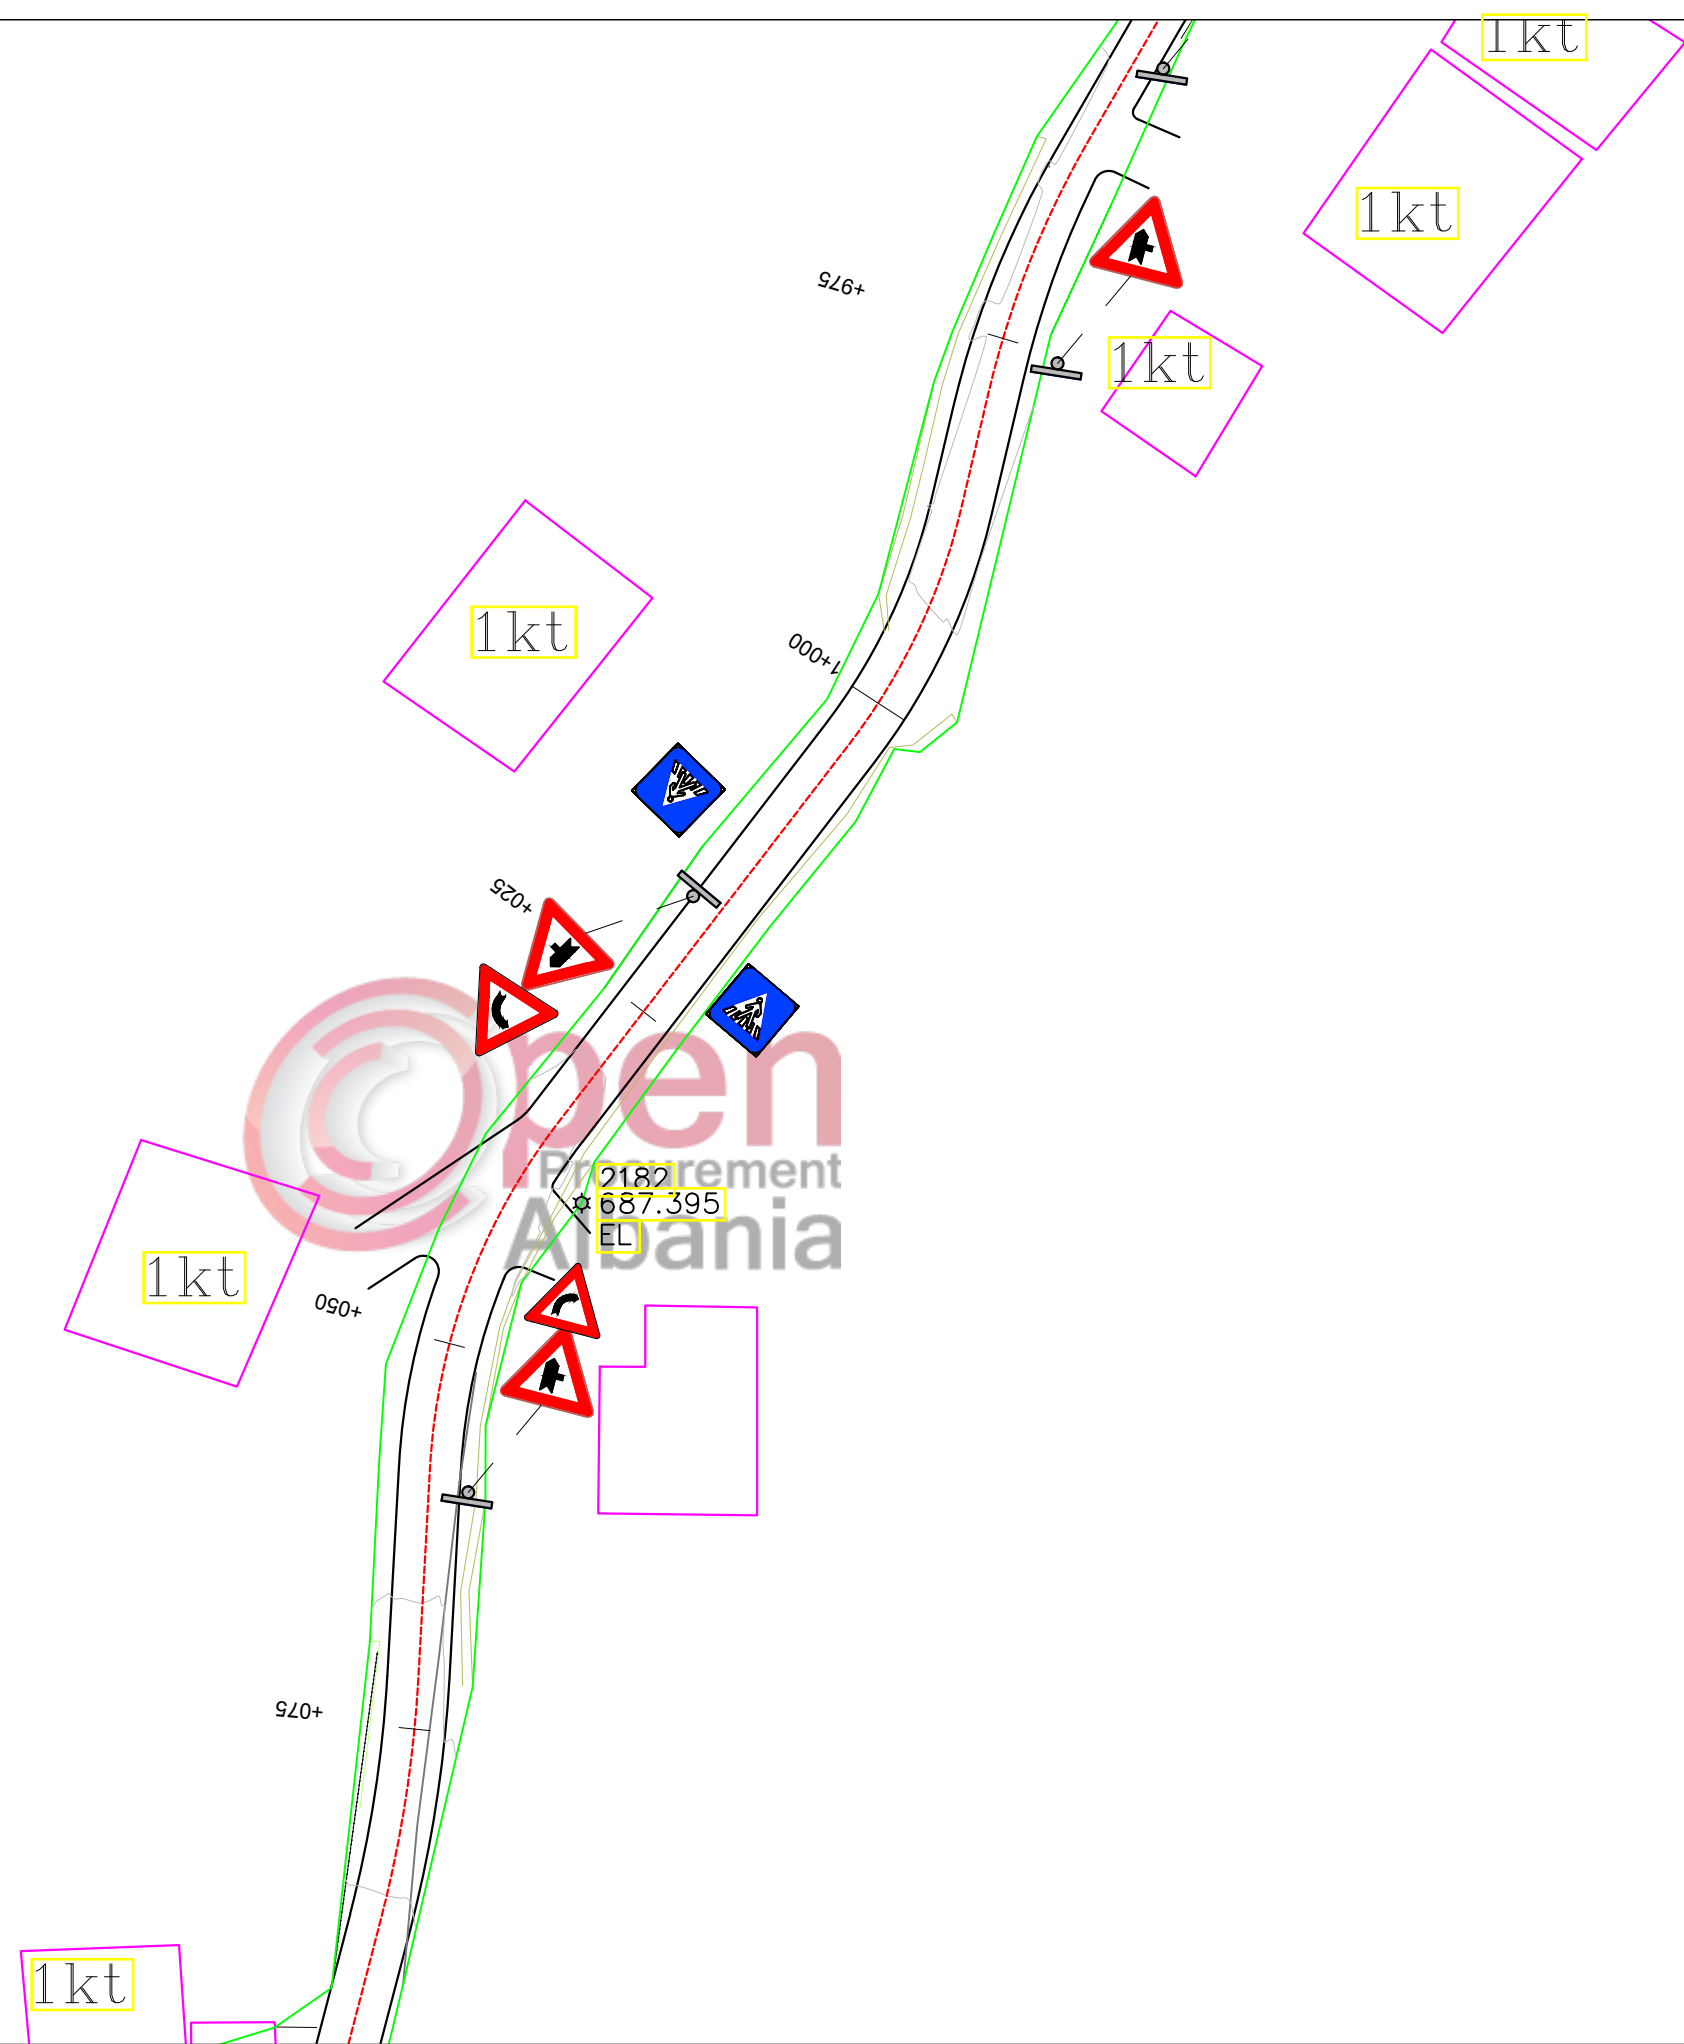

open
 Prerimet
 Albania

BASHKIA BULQIZE
 RIKONSTRUKSION RRUGA STRIKÇAN


Emertimi: PLANIMETRIA E SINJALISTIKES
 "ERALD-G" Sh.p.k
 Rruga "Koli Bano"
 Tirane

Drejtes i projektit
 Inxh. Gezim ISLAMI

Projektues

Inxh. Gezim ISLAMI	Elek. Hajdar KURTI
Top. Kujtim CANAMETI	Mek. Arben MUHA
Hidr. Ersida VERÇANI	Ark. Elton Çarçani


SHKALLA	FLETA
SHK-1:500	5 - 09
Tiranë 2019	Format A3

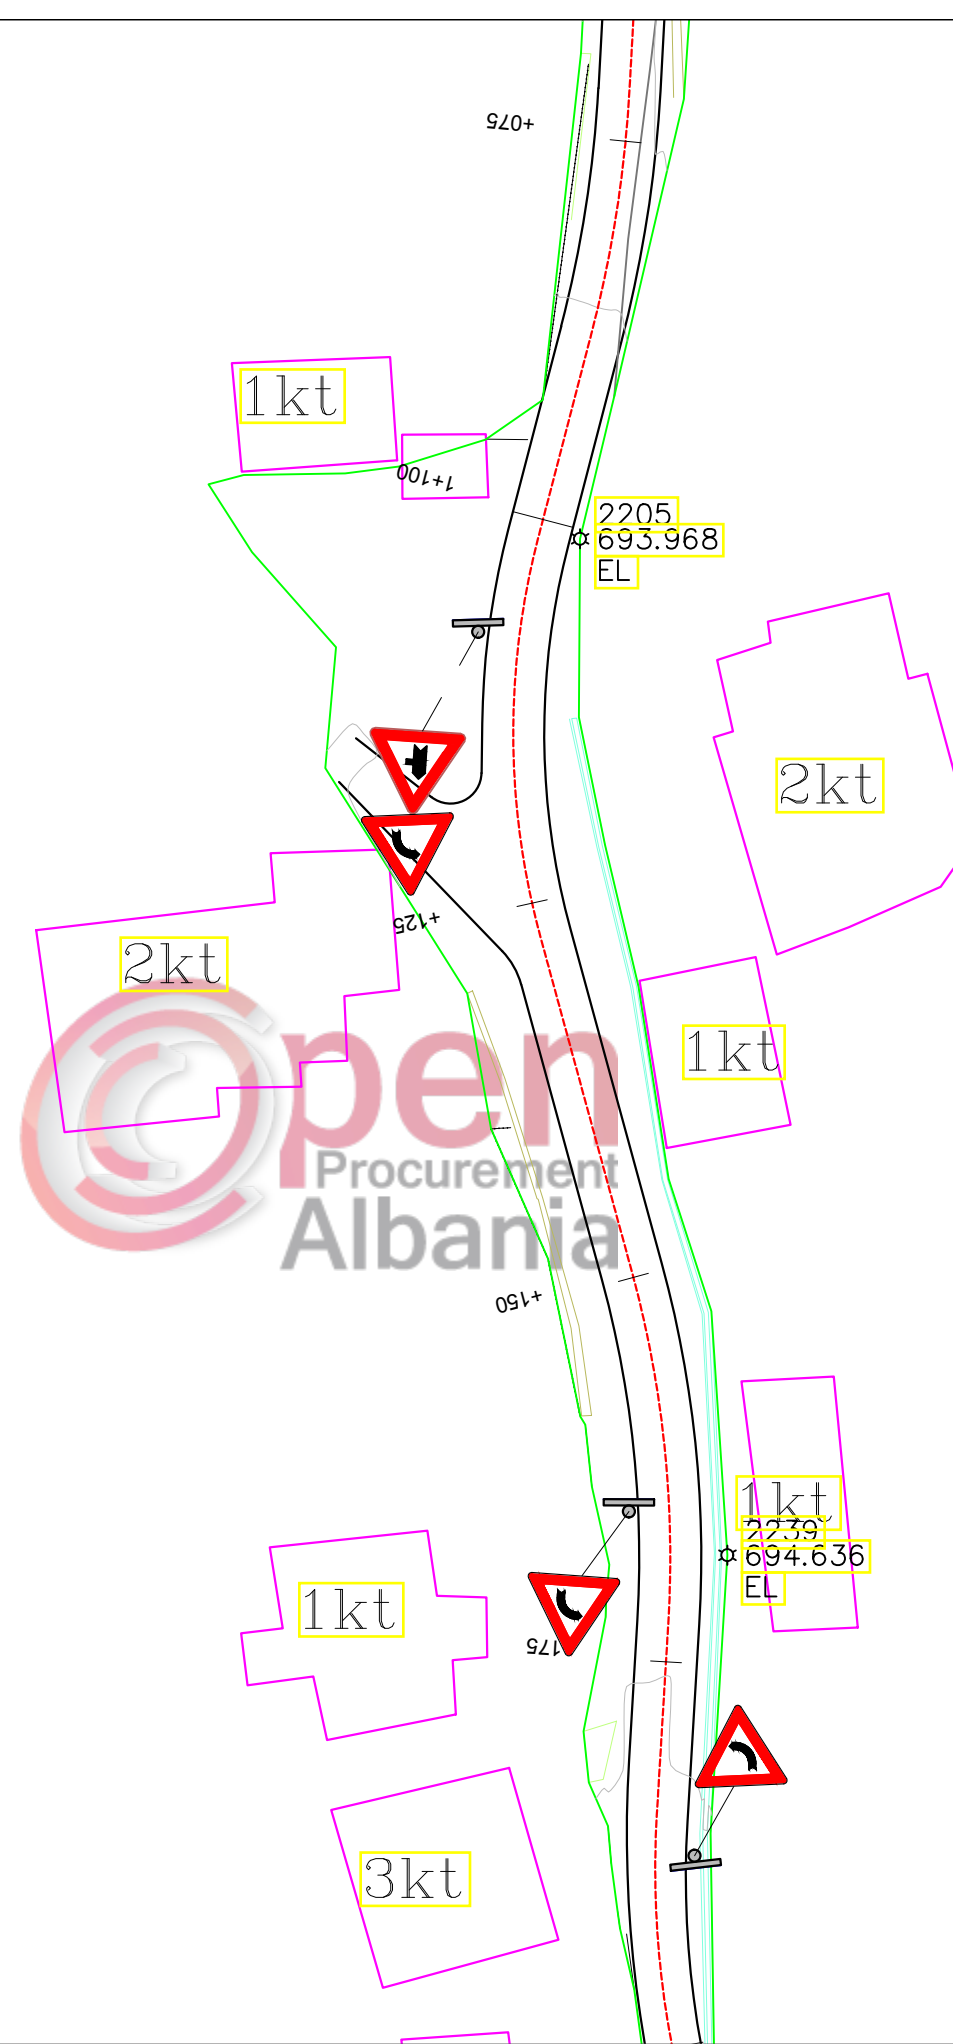

Emertimi: PLANIMETRIA E SINJALISTIKES
 "ERALD-G" Sh.p.k Rruga "Koli Bano" Tirane

Drejtes i projektit		Projektues		
Inxh. Gezim ISLAMI		Inxh. Gezim ISLAMI	Elek. Hajdar KURTI	
		Top.Kujtim CANAMETI	Mek. Arben MUHA	
		Hidr. Ersida VERÇANI	Ark.Elton Çarçani	

SHKALLA	FLETA
SHK-1:500	5 - 10
Tiranë 2019	Format A3

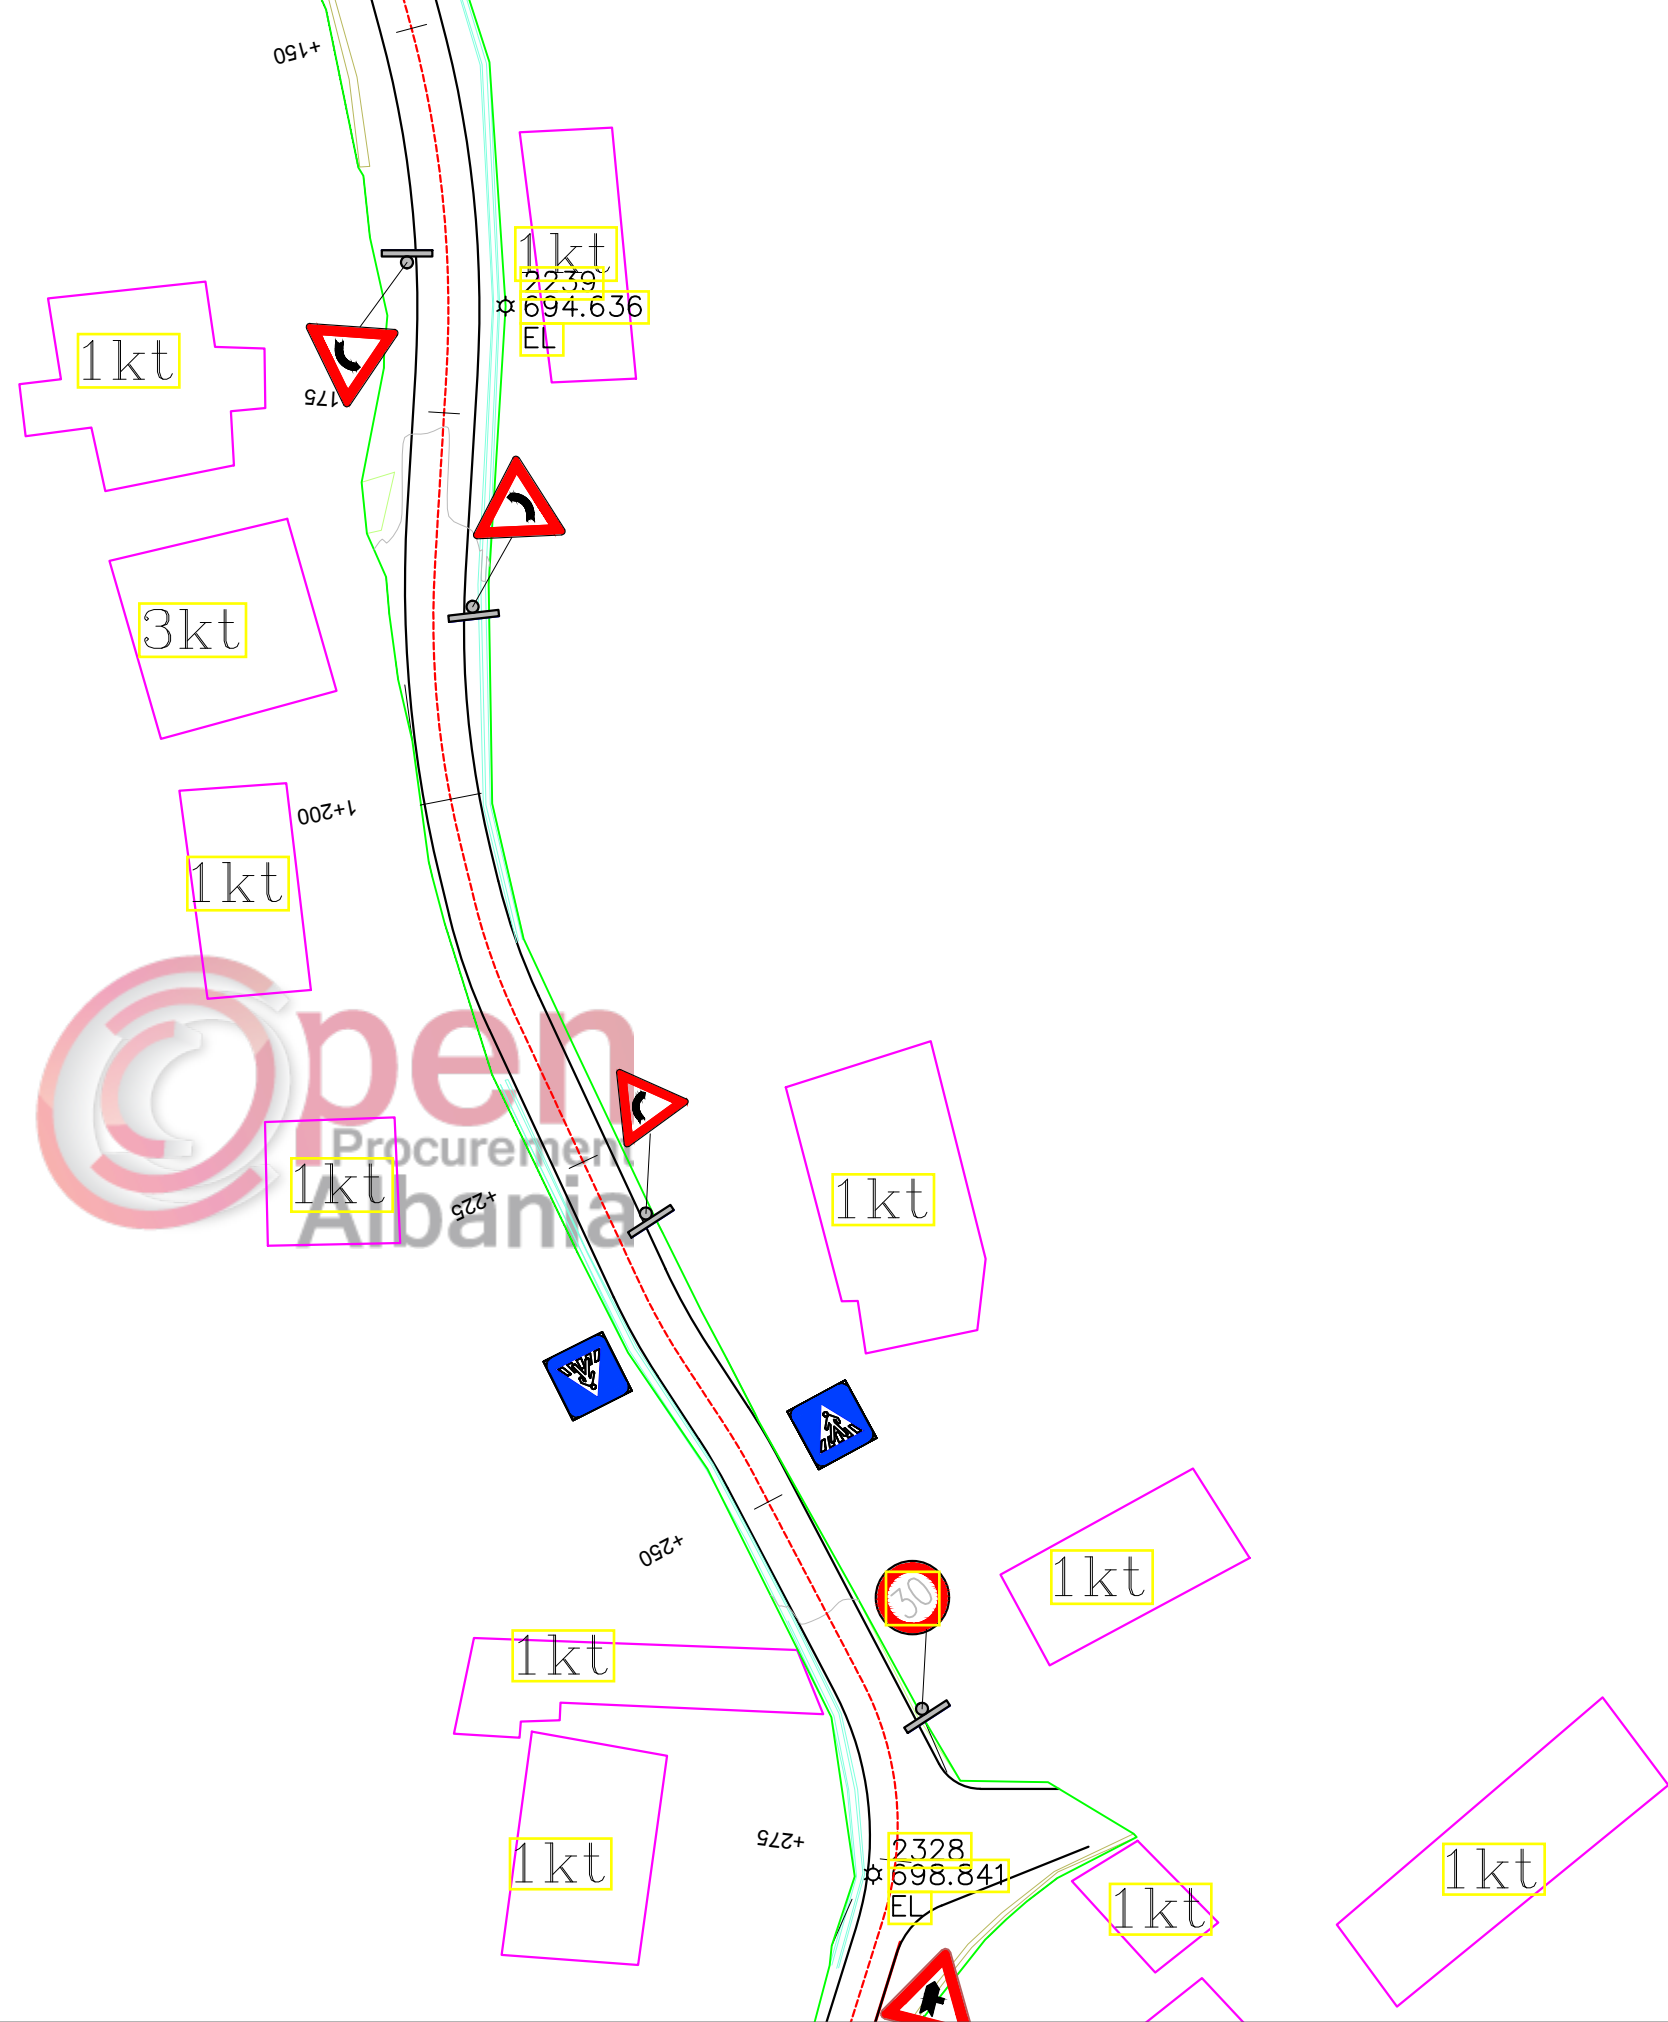

BASHKIA BULQIZE

RIKONSTRUKSION RRUGA STRIKÇAN

Emertimi: PLANIMETRIA E SINJALISTIKES

"ERALD-G" Sh.p.k
Rruga "Koli Bano"
Tirane

Drejtes i projektit

Inxh. Gezim ISLAMI

Projektues

Inxh. Gezim ISLAMI

Elek. Hajdar KURTI

Top. Kujtim CANAMETI

Mek. Arben MUHA

Hidr. Ersida VERÇANI

Ark. Elton Çarçani

SHKALLA


SHK-1:500

Tiranë 2019

FLETA


5 - 11

Format A3

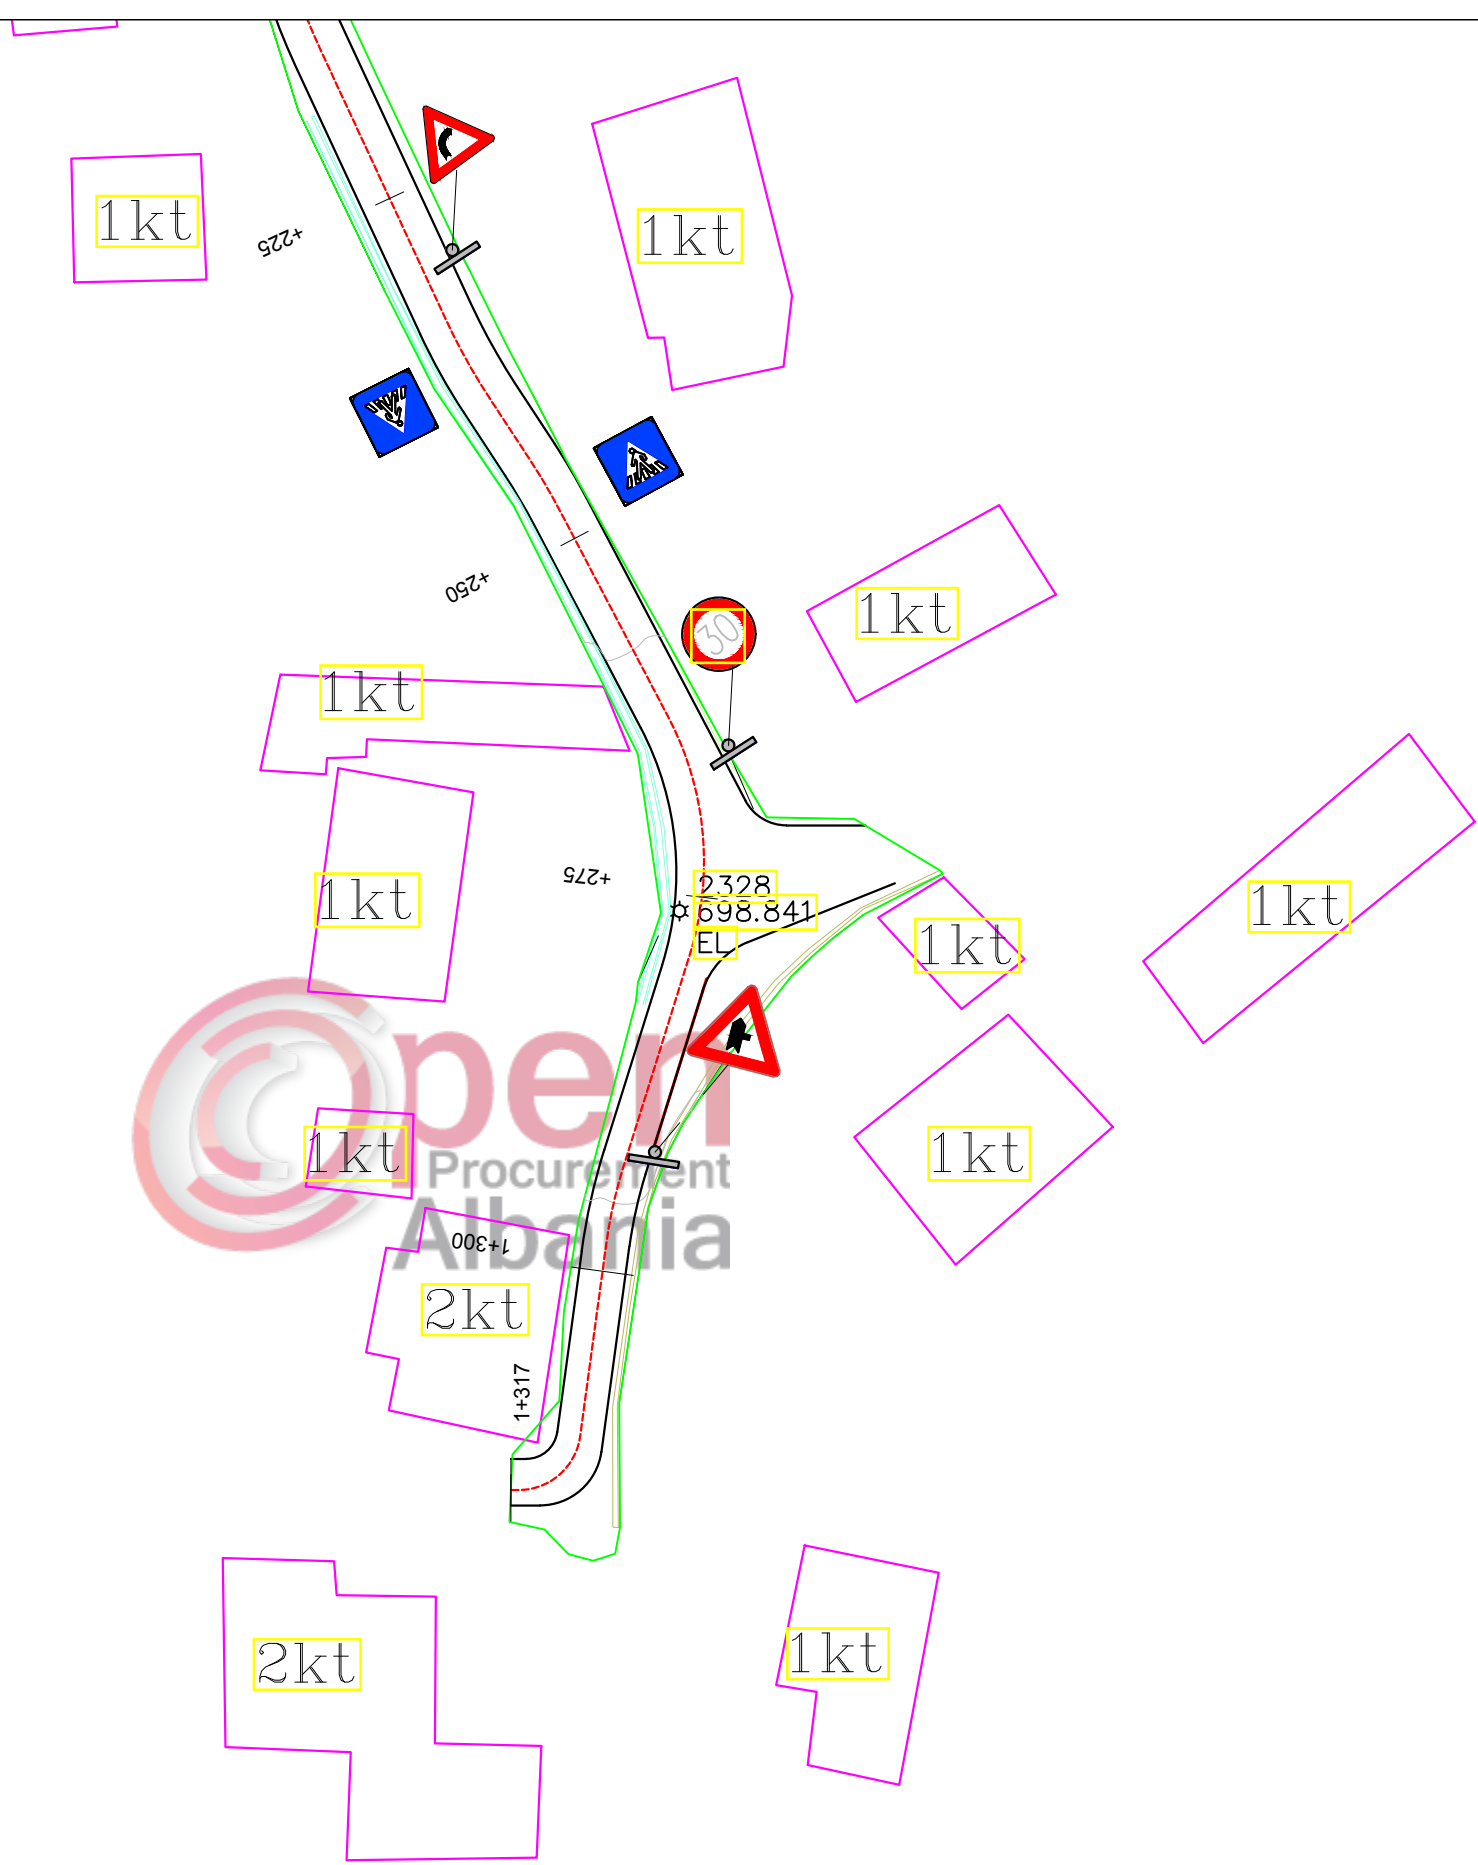

Open Procurement Albania

BASHKIA BULQIZE
RIKONSTRUKSION RRUGA STRIKÇAN

Emertimi: PLANIMETRIA E SINJALISTIKES	
	"ERALD-G" Sh.p.k Rruga "Koli Bano" Tirane


Drejtes i projektit		Projektues		
Inxh. Gezim ISLAMI		Inxh. Gezim ISLAMI	Elek. Hajdar KURTI	
		Top.Kujtim CANAMETI	Mek. Arben MUHA	
		Hidr. Ersida VERÇANI	Ark.Elton Çarçani	

SHKALLA	FLETA
SHK-1:500	5 - 12
Tiranë 2019	Format A3


Kalim Rruge me Tub Çeliku 323.8/6.3mm

Planimetria

Sh-1:50

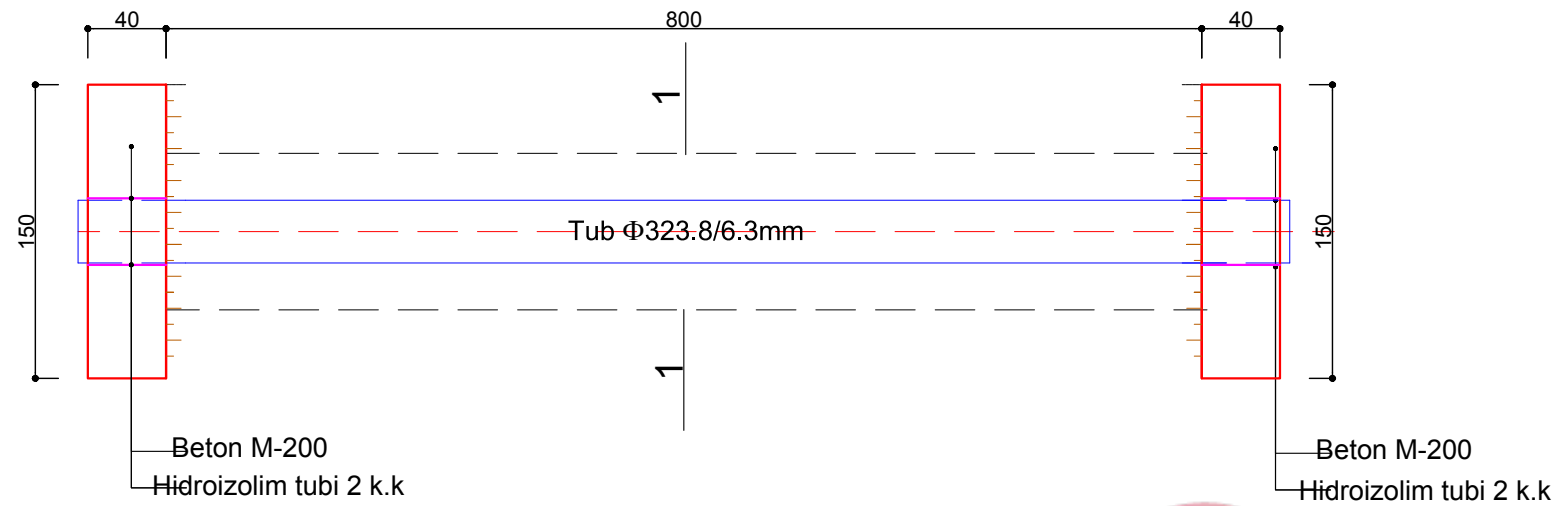


Prerja a-a

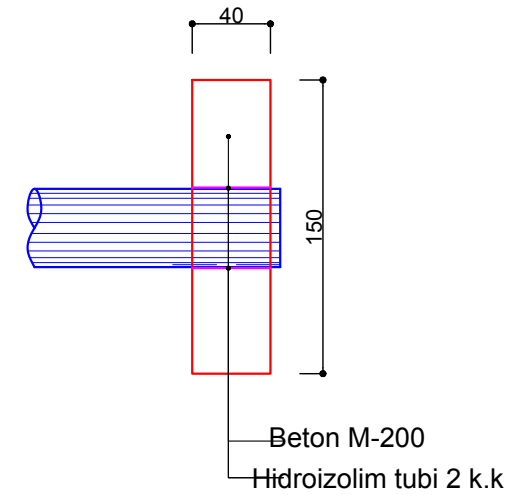


Prerja Terthore

Sh-1:50

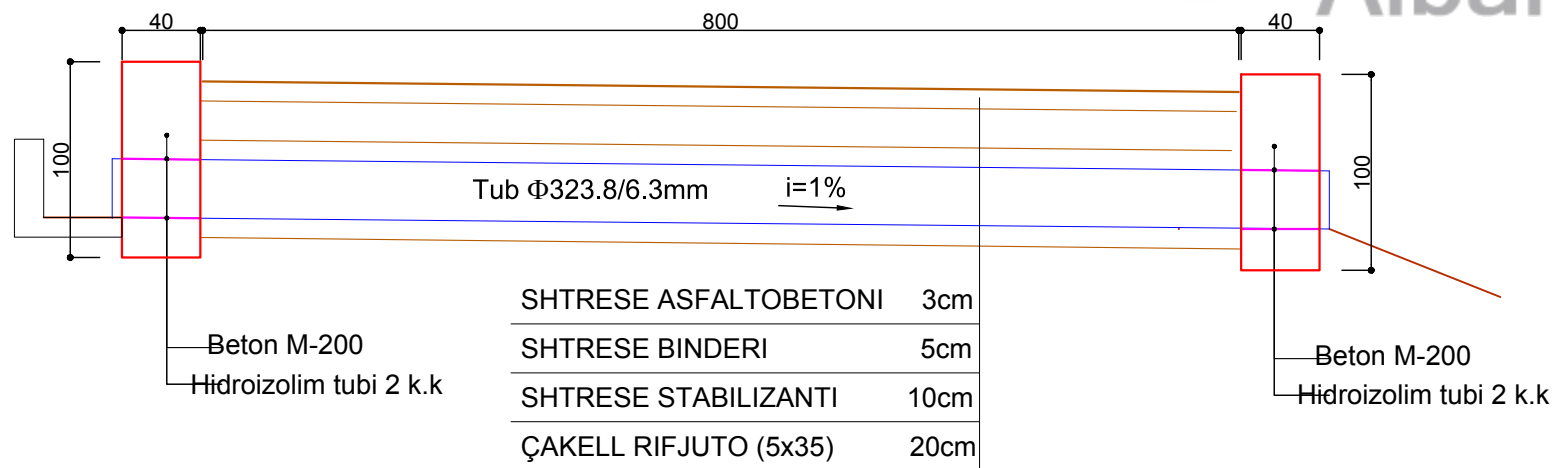

Prerja 1-1

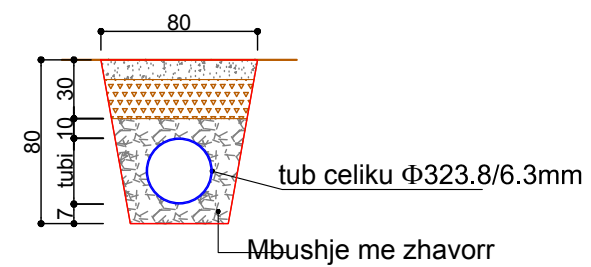

BASHKIA BULQIZE

RIKONSTRUKSION RRUGA STRIKÇAN

Emertimi: DETAJE



"ERALD-G" Sh.p.k
Rruga "Koli Bano"
Tirane

Drejtes i projektit

Inxh. Gezim ISLAMI

Projektues

Inxh. Gezim ISLAMI

Top.Kujtim CANAMETI

Hidr. Ersida VERÇANI

Elek. Hajdar KURTI

Mek. Arben MUHA

Ark.Elton Çarçani

SHKALLA

SHK-1:50

Tiranë 2019

FLETA

6 - 01


Format A3

WARNING SIGN

Triangle: red reflective

Background: red reflective

Symbol: black

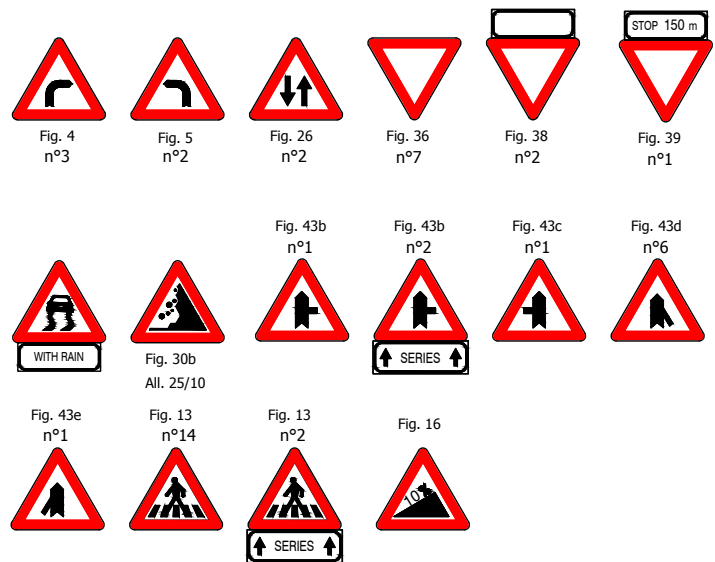


SHENJAT PARANDALUESE


Trekendeshi: e kuqe reflektive

Sfondi: e kuqe reflektive

Simboli: zeze

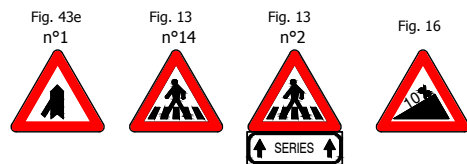

INFORMATION SIGN TABELAT INFORMUESE

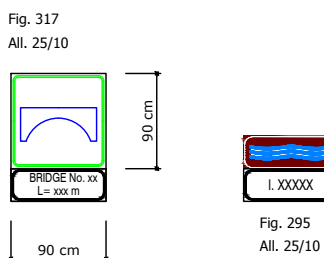

COMPLEMENTARY SIGN TABELAT PLOTESUESE

Sign: white reflective

Background: black

Tabela: e bardhe reflektive

Sfondi : e zeze

ADITIONAL PANEL TABELAT SHITESE

Background: white reflective

Sfondi: e bardhe reflektive

ARROW SIGN TABELAT SHIGJETE


Background: green reflective

Letter: black


Sfondi: jeshile reflektive

Teksti: e zeze

Positioning of chevron sign Pozicioni i shenjave Chevron	
Radius of curve (m) Rrezja e kthese (m)	Longitudinal distance (m) Distanca (m)
30 - 50	8
50 - 100	12
100 - 200	20
200 - 400	30
>400 (if needed, nese duhet)	30-50

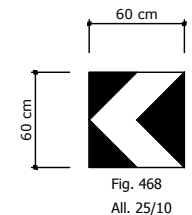


Chevron signs one direction
Shenja Chevron ne nje drejtim

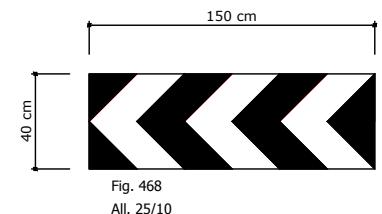

Chevron signs
Shenja Chevron



Fig. 249
All. 25/10

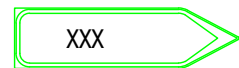




PROHIBIT SIGN SHENJA PARANDALUES

Limit shpejtesie
Rreth: e kuqe reflektive
Simboli: e zeze reflektive


Speed limit sign
Circle: red reflective
Sign: black reflective

Ndalim parakalimi
Cepi & sfondi: e bardhe reflektive
Rrethi: e kuqe reflektive
Simboli: e zeze dhe kuqe reflektive

Overtake prohibit
Edge & background: white reflective
Circle: red reflective
Sign: black & red reflective

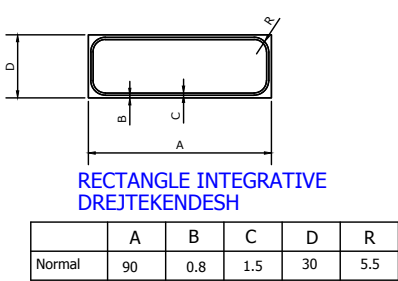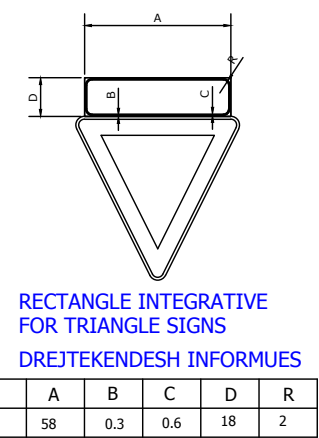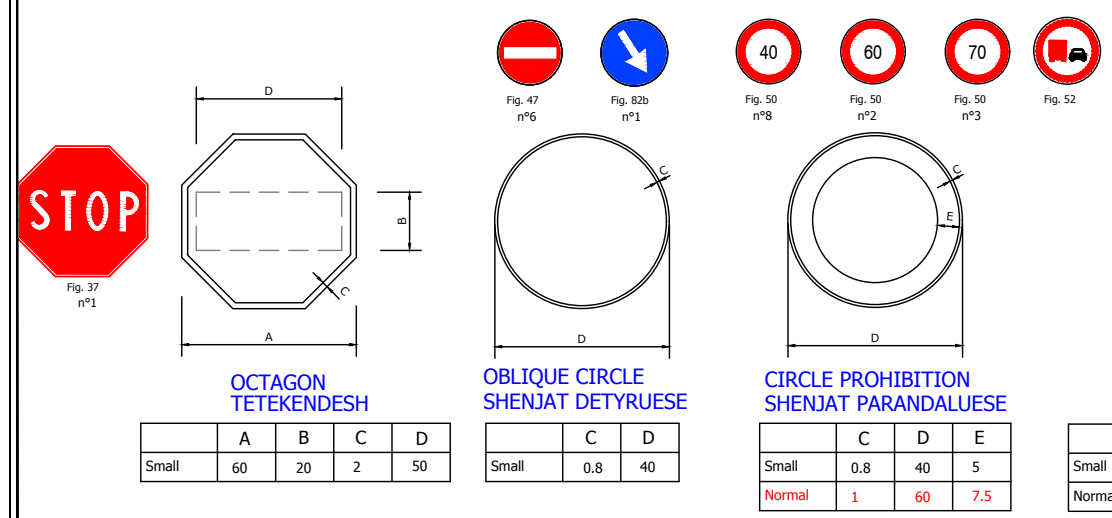

Normal	C	D	E	H	L	M
	1.5	1	22	40	150	18
	N	R1	R2	R3	P	S
15.5	8	13	2	6.5	38	

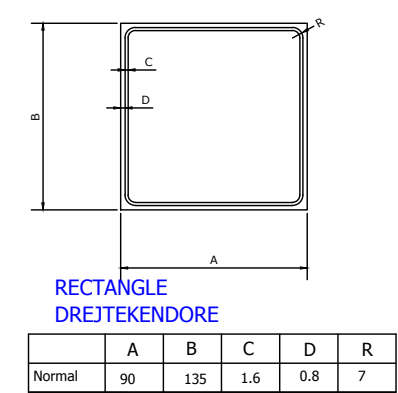

NOTE:
ALL ROAD SIGNS CONFORMING DIMENSIONS & COLORS, ARE
ACCORDING ALBANIAN RODE CODE & APPLICATION RULES OF
ALBANIAN RODE CODE
THE DIMENSIONS OF THE SIGNS ARE IN CENTIMETER

BASHKIA BULQIZE



RIKONSTRUKSION RRUGA STRIKÇAN

Emertimi: DETAJE


"ERALD-G" Sh.p.k
Rruga "Koli Bano"
Tirane

Drejtesues i projektit		Projektues		
Inxh. Gezim ISLAMI		Inxh. Gezim ISLAMI	Elek. Hajdar KURTI	
		Top.Kujtim CANAMETI	Mek. Arben MUHA	
		Hidr. Ersida VERÇANI	Ark.Elton Çarçani	


SHKALLA	FLETA
SHK-1:50	6 - 02
Tiranë 2019	Format A3

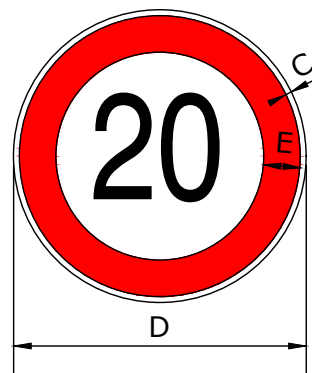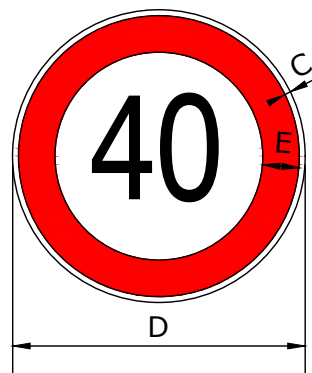

C	D	E
0.8	40	5

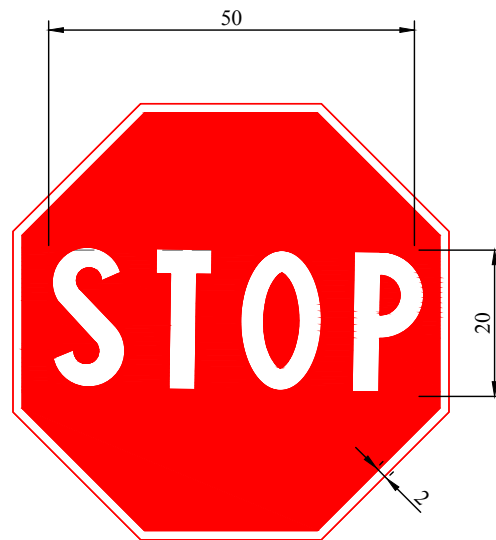

A	B	C	D
60	20	2	50

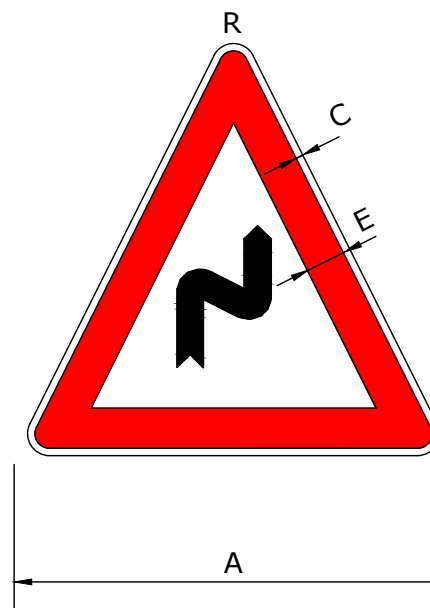


A	C	E	R
60	1	5.5	3



A	C	E	R
60	1	5.5	3



A	C	E	R
60	1	5.5	3

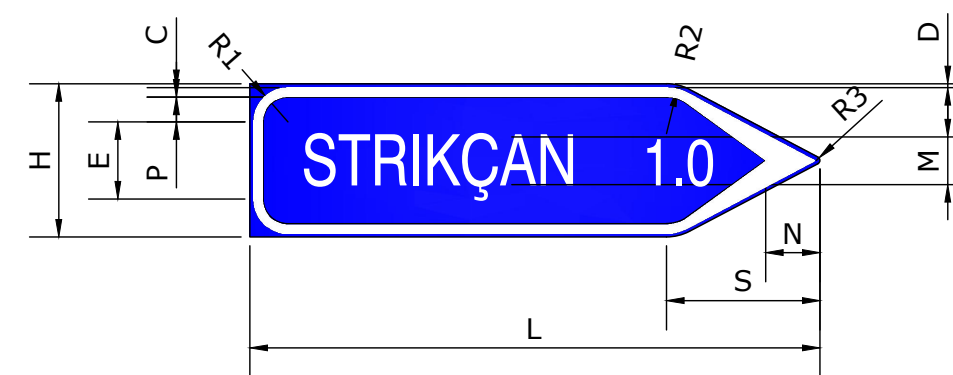

Normal	C	D	E	H	L	M
	1.5	1	22	40	150	18
	N	R1	R2	R3	P	S
	15.5	8	13	2	6.5	38

BASHKIA BULQIZE

RIKONSTRUKSION RRUGA STRIKÇAN

Emertimi: DETAJE



Drejtes i projektit

Inxh. Gezim ISLAMI

Projektues

Inxh. Gezim ISLAMI

Top.Kujtim CANAMETI

Hidr. Ersida VERÇANI

Elek. Hajdar KURTI

Mek. Arben MUHA

Ark.Elton Çarçani

SHKALLA

SHK-1:50

Tiranë 2019


FLETA

6 - 03


Format A3

PEDESTRAIN CROSSING


KALIMI KEMBESOREVE

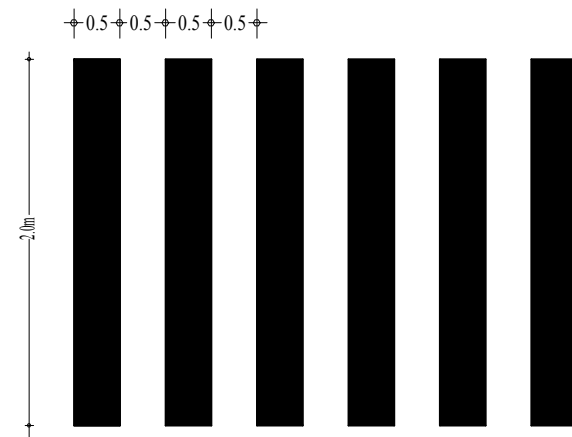


VIJEZIMI NE KUFIJETE E RRUGES
 Tipi A "vazhduar"

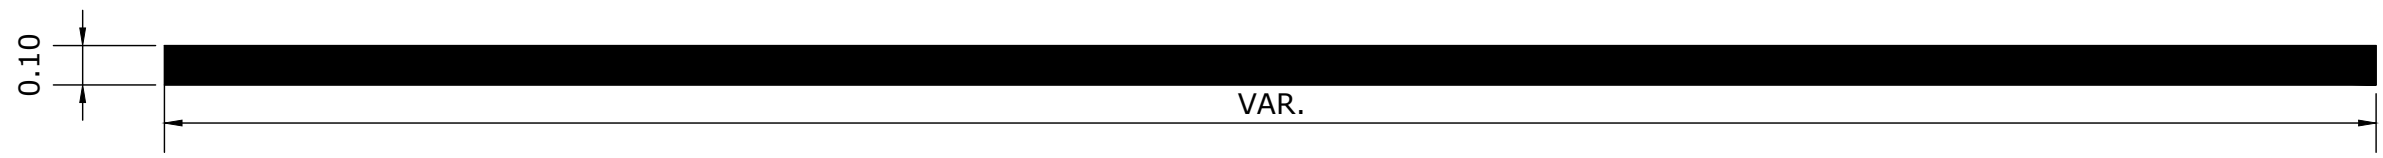


BASHKIA BULQIZE	Emertimi: DETAJE		Drejtes i projektit		Projektues		SHKALLA	FLETA
	 "ERALD-G" Sh.p.k Rruga "Koli Bano" Tirane		Inxh. Gezim ISLAMI		Inxh. Gezim ISLAMI		Elek. Hajdar KURTI	
				Top.Kujtim CANAMETI		Mek. Arben MUHA		
				Hidr. Ersida VERÇANI		Ark.Elton Çarçani		
RIKONSTRUKSION RRUGA STRIKÇAN							SHK-1:50	6 - 04
							Tiranë 2019	Format A3

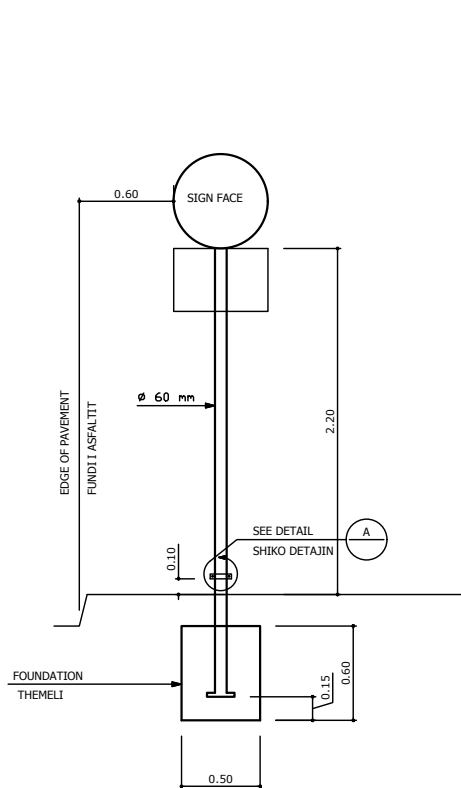


SINGLE POST SIGN PLACEMENT
VENDOSJA E NJE TABELE

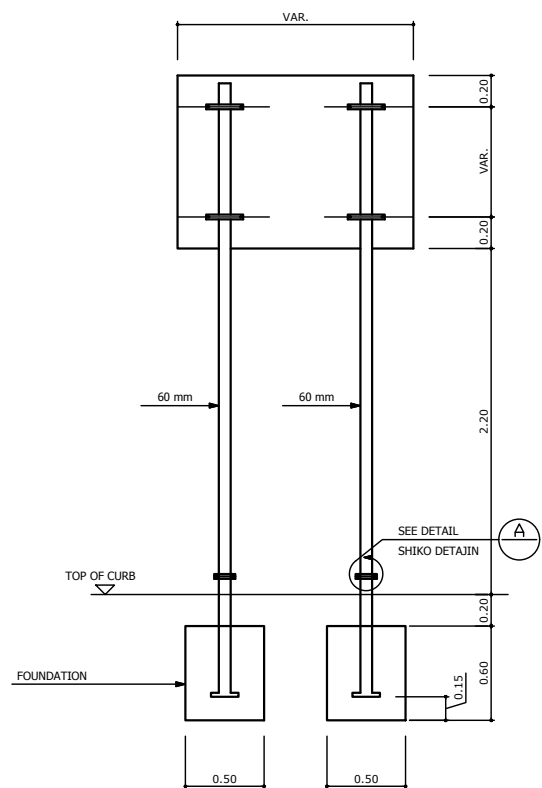



DOUBLE POST SIGN PLACEMENT
VENDOSJA E E DY TABELAVE

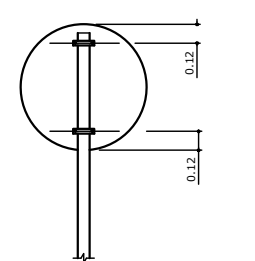


TYPICAL FLANGE FOR SIGN POST
TYPICAL FLANGE FOR SIGN POST

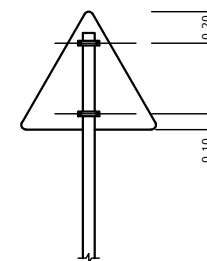

SIGN FASTENING
FIKSIMI I TABELES

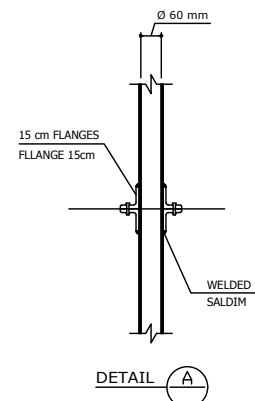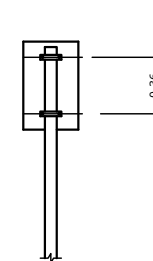


NOTE: ROAD EDGE INDICATORS ARE INSTALLED AT A SPACING OF 50 m.
 IN CASE THAT THERE IS PROVISION FOR GUARDRAILS, REFLECTORS
 ARE ONLY INSTALLED ON THE FACE THE GUARDRAILS.

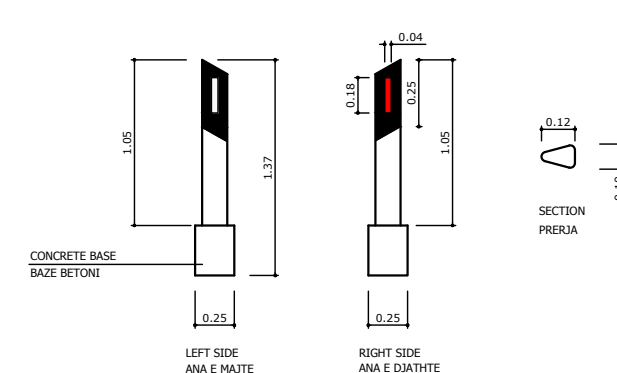

ROAD EDGE INDICATOR
INDIKATORI I CEPIT TE RRUGES



INSTALLED IN CENTRAL CONCRETE BARRIER
REFLECTIVE DELINEATORS

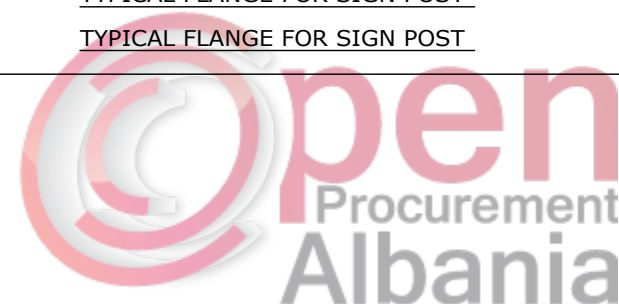


NOTE:
 ALL ROAD SIGNS CONFORMING DIMENSIONS & COLORS, ARE
 ACCORDING ALBANIAN RODE CODE & APPLICATION RULES OF
 ALBANIAN RODE CODE
 THE DIMENSIONS OF THE SIGNS ARE IN CENTIMETER

ROAD MARKING ACCORDING ARDM 6
VIJEZIMI I RRUGEVE SIPAS ARDM 6


STRIP OF MARGIN OF THE ROAD
 VIJEZIMI NE KUFLJETE E RRUGES
 Type A "continuous"
 Tipi A "vazhduar"



Centre line or lane line for speed <50 km/h
 Vijëzimi i aksit qendror ose vijëzimi i korsisë për shpejtësi <50 km/h

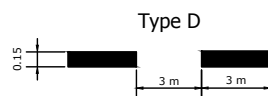

Warning line for use at junctions, bends or other hazards
 Linjë paralajmëruese tek nyjet, kthesat dhe pikat e tjera të rrezikshme

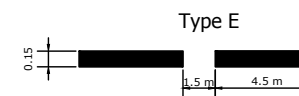

Edge of carriageway marking at junctions or lay-bys
 Vijëzimi tek cepi i karrexhatës, tek nyjet ose vendndodhjet anësore.



BASHKIA BULQIZE

RIKONSTRUKSION RRUGA STRIKÇAN

Emertimi: DETAJE



"ERALD-G" Sh.p.k
 Rruga "Koli Bano"
 Tirane

Drejtes i projektit

Inxh. Gezim ISLAMI

Projektues

Inxh. Gezim ISLAMI

Top.Kujtim CANAMETI

Hidr. Ersida VERÇANI

Elek. Hajdar KURTI

Mek. Arben MUHA

Ark.Elton Çarçani

SHKALLA


SHK-1:50

Tiranë 2019


FLETA

6 - 05


Format A3

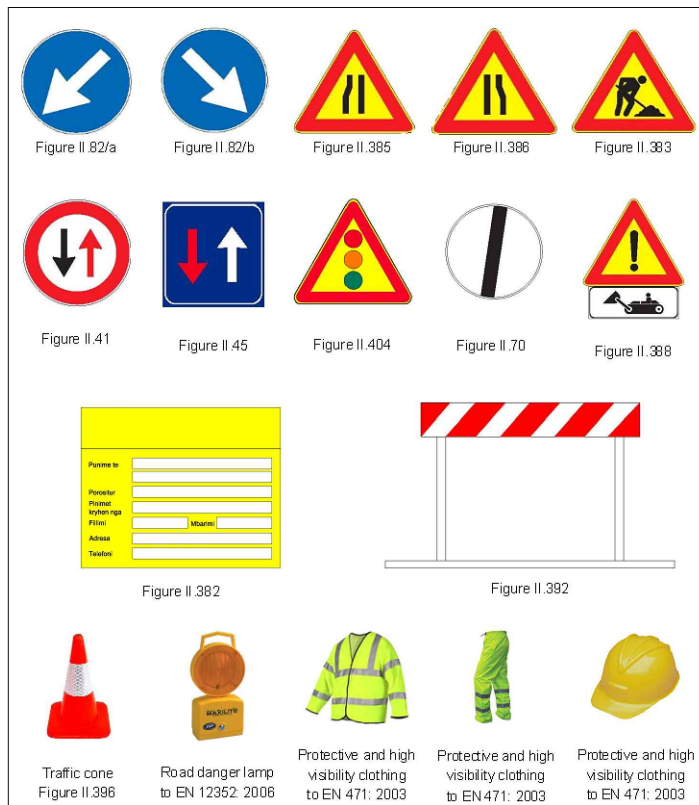



**LANE ARROWS
SHIGJETAT DREJTUESE**

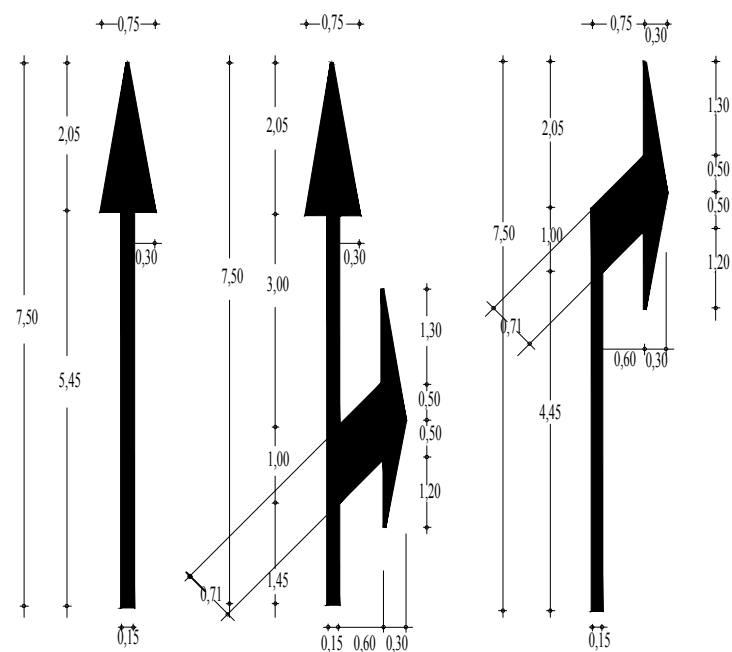


**PEDESTRAIN CROSSING
KALIMI KEMBESOREVE**

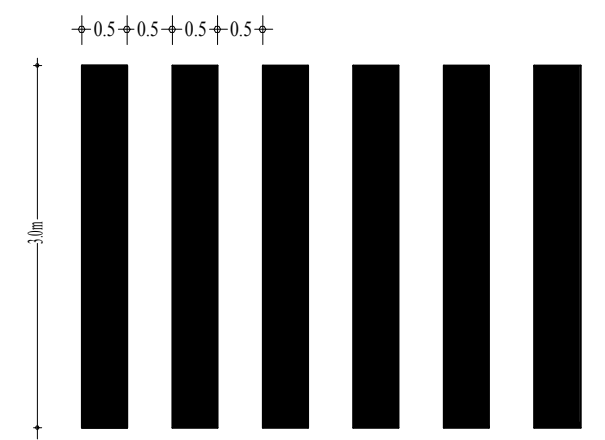

**WRITING THE WORD STOP
SHKRIMI I FJALES STOP**

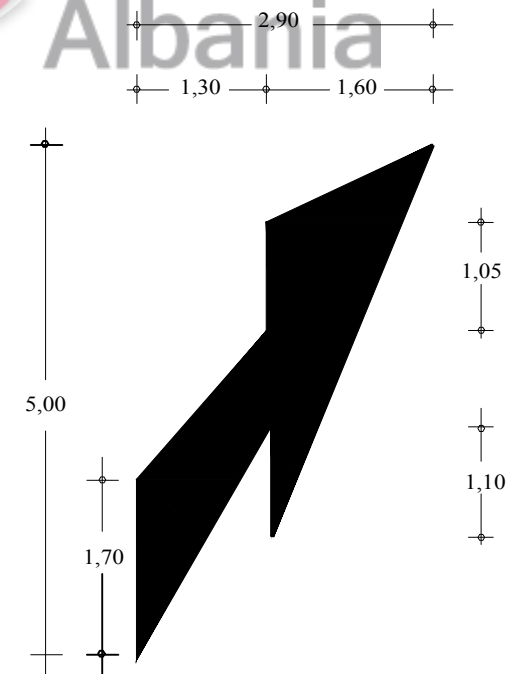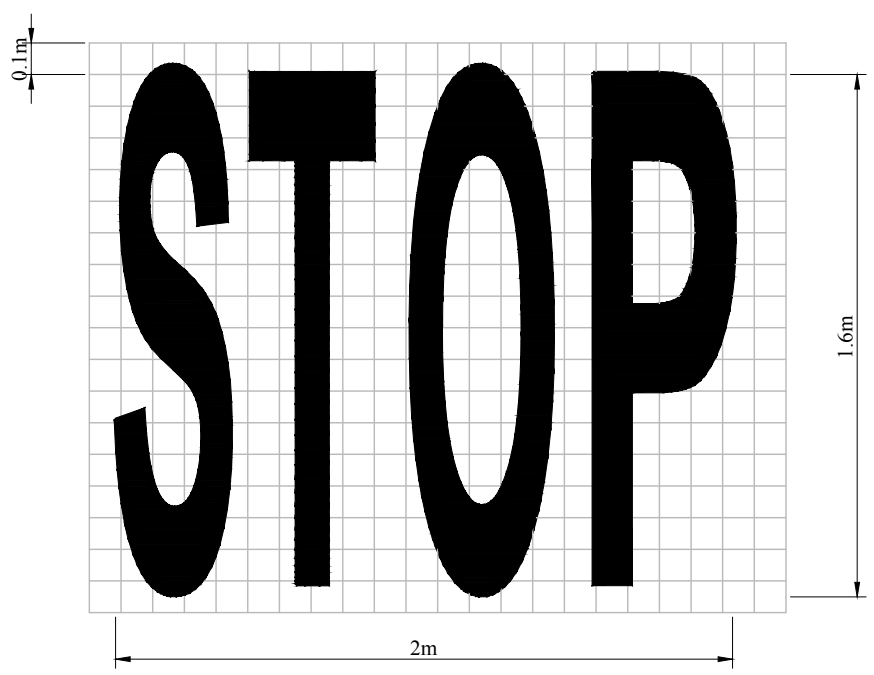


BASHKIA BULQIZE
RIKONSTRUKSION RRUGA STRIKÇAN

Emertimi: DETAJE
 "ERALD-G" Sh.p.k. Rruga "Koli Bano" Tirane



Drejtes i projektit	Projektues		
Inxh. Gezim ISLAMI	Inxh. Gezim ISLAMI	Elek. Hajdar KURTI	
	Top.Kujtim CANAMETI	Mek. Arben MUHA	
	Hidr. Ersida VERÇANI	Ark.Elton Çarçani	


SHKALLA	FLETA
SHK-1:50	6 - 06
Tiranë 2019	Format A3

MURE BETONI M-200
H=0.8m

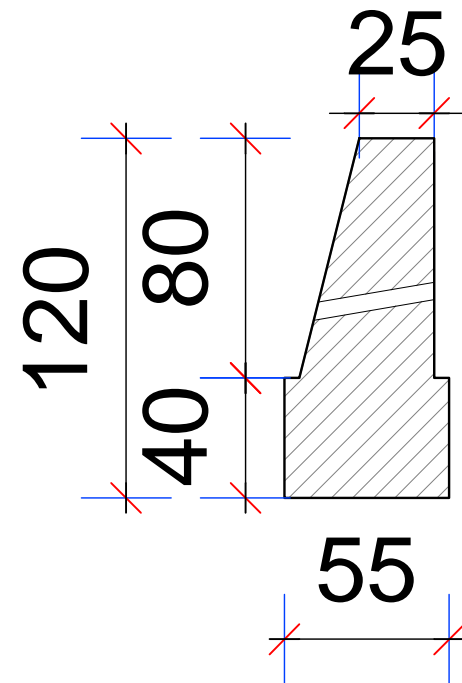

MURE BETONI M-200
H=1.0m

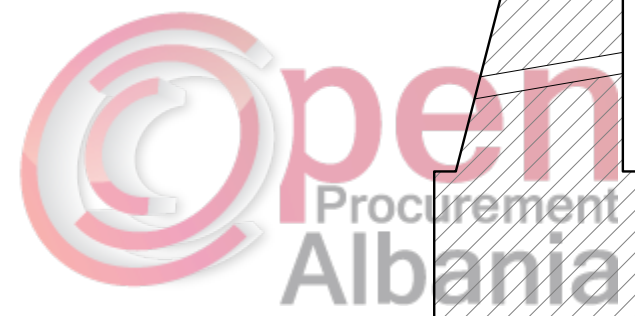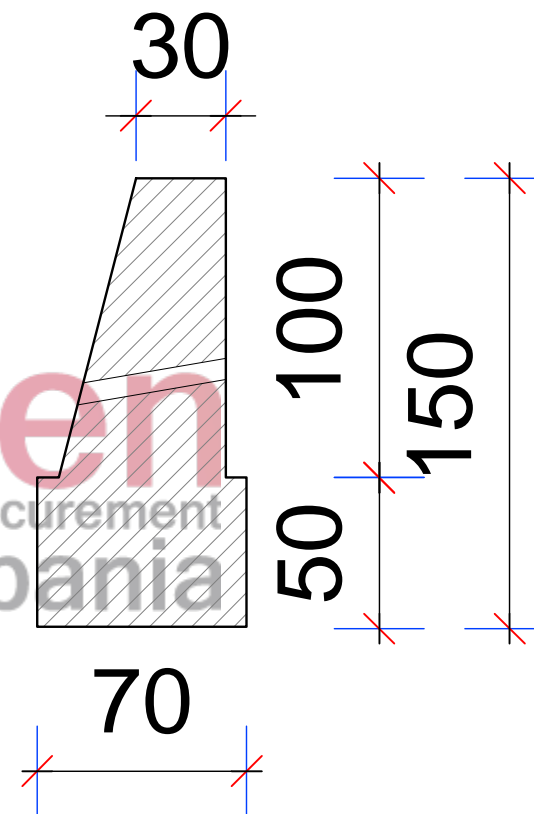

BASHKIA BULQIZE RIKONSTRUKSION RRUGA STRIKÇAN	Emertimi: DETAJE		Drejtes i projektit		Projektues			SHKALLA	FLETA
	 "ERALD-G" Sh.p.k Rruga "Koli Bano" Tirane		Inxh. Gezim ISLAMI		Inxh. Gezim ISLAMI		Elek. Hajdar KURTI	SHK-1:25	6 - 07
						Top.Kujtim CANAMETI		Mek. Arben MUHA	Tiranë 2019
					Hidr. Ersida VERÇANI		Ark.Elton Çarçani		