

PROJEKTI I ZBATIMIT


**OBJEKTI: "RIKUALIFIKIM I RRUGES "20 JANARI", QYTETI
DIVJAKE, BASHKIA DIVJAKË"**



Projektues:
C.E.C GROUP SH.P.K

Miratoi:
BASHKIA DIVJAKE
Kryetari
Fredri KOKONESHI

PLANIMETRIA E PERGJITHSHME E RRUGES "20 JANARI"

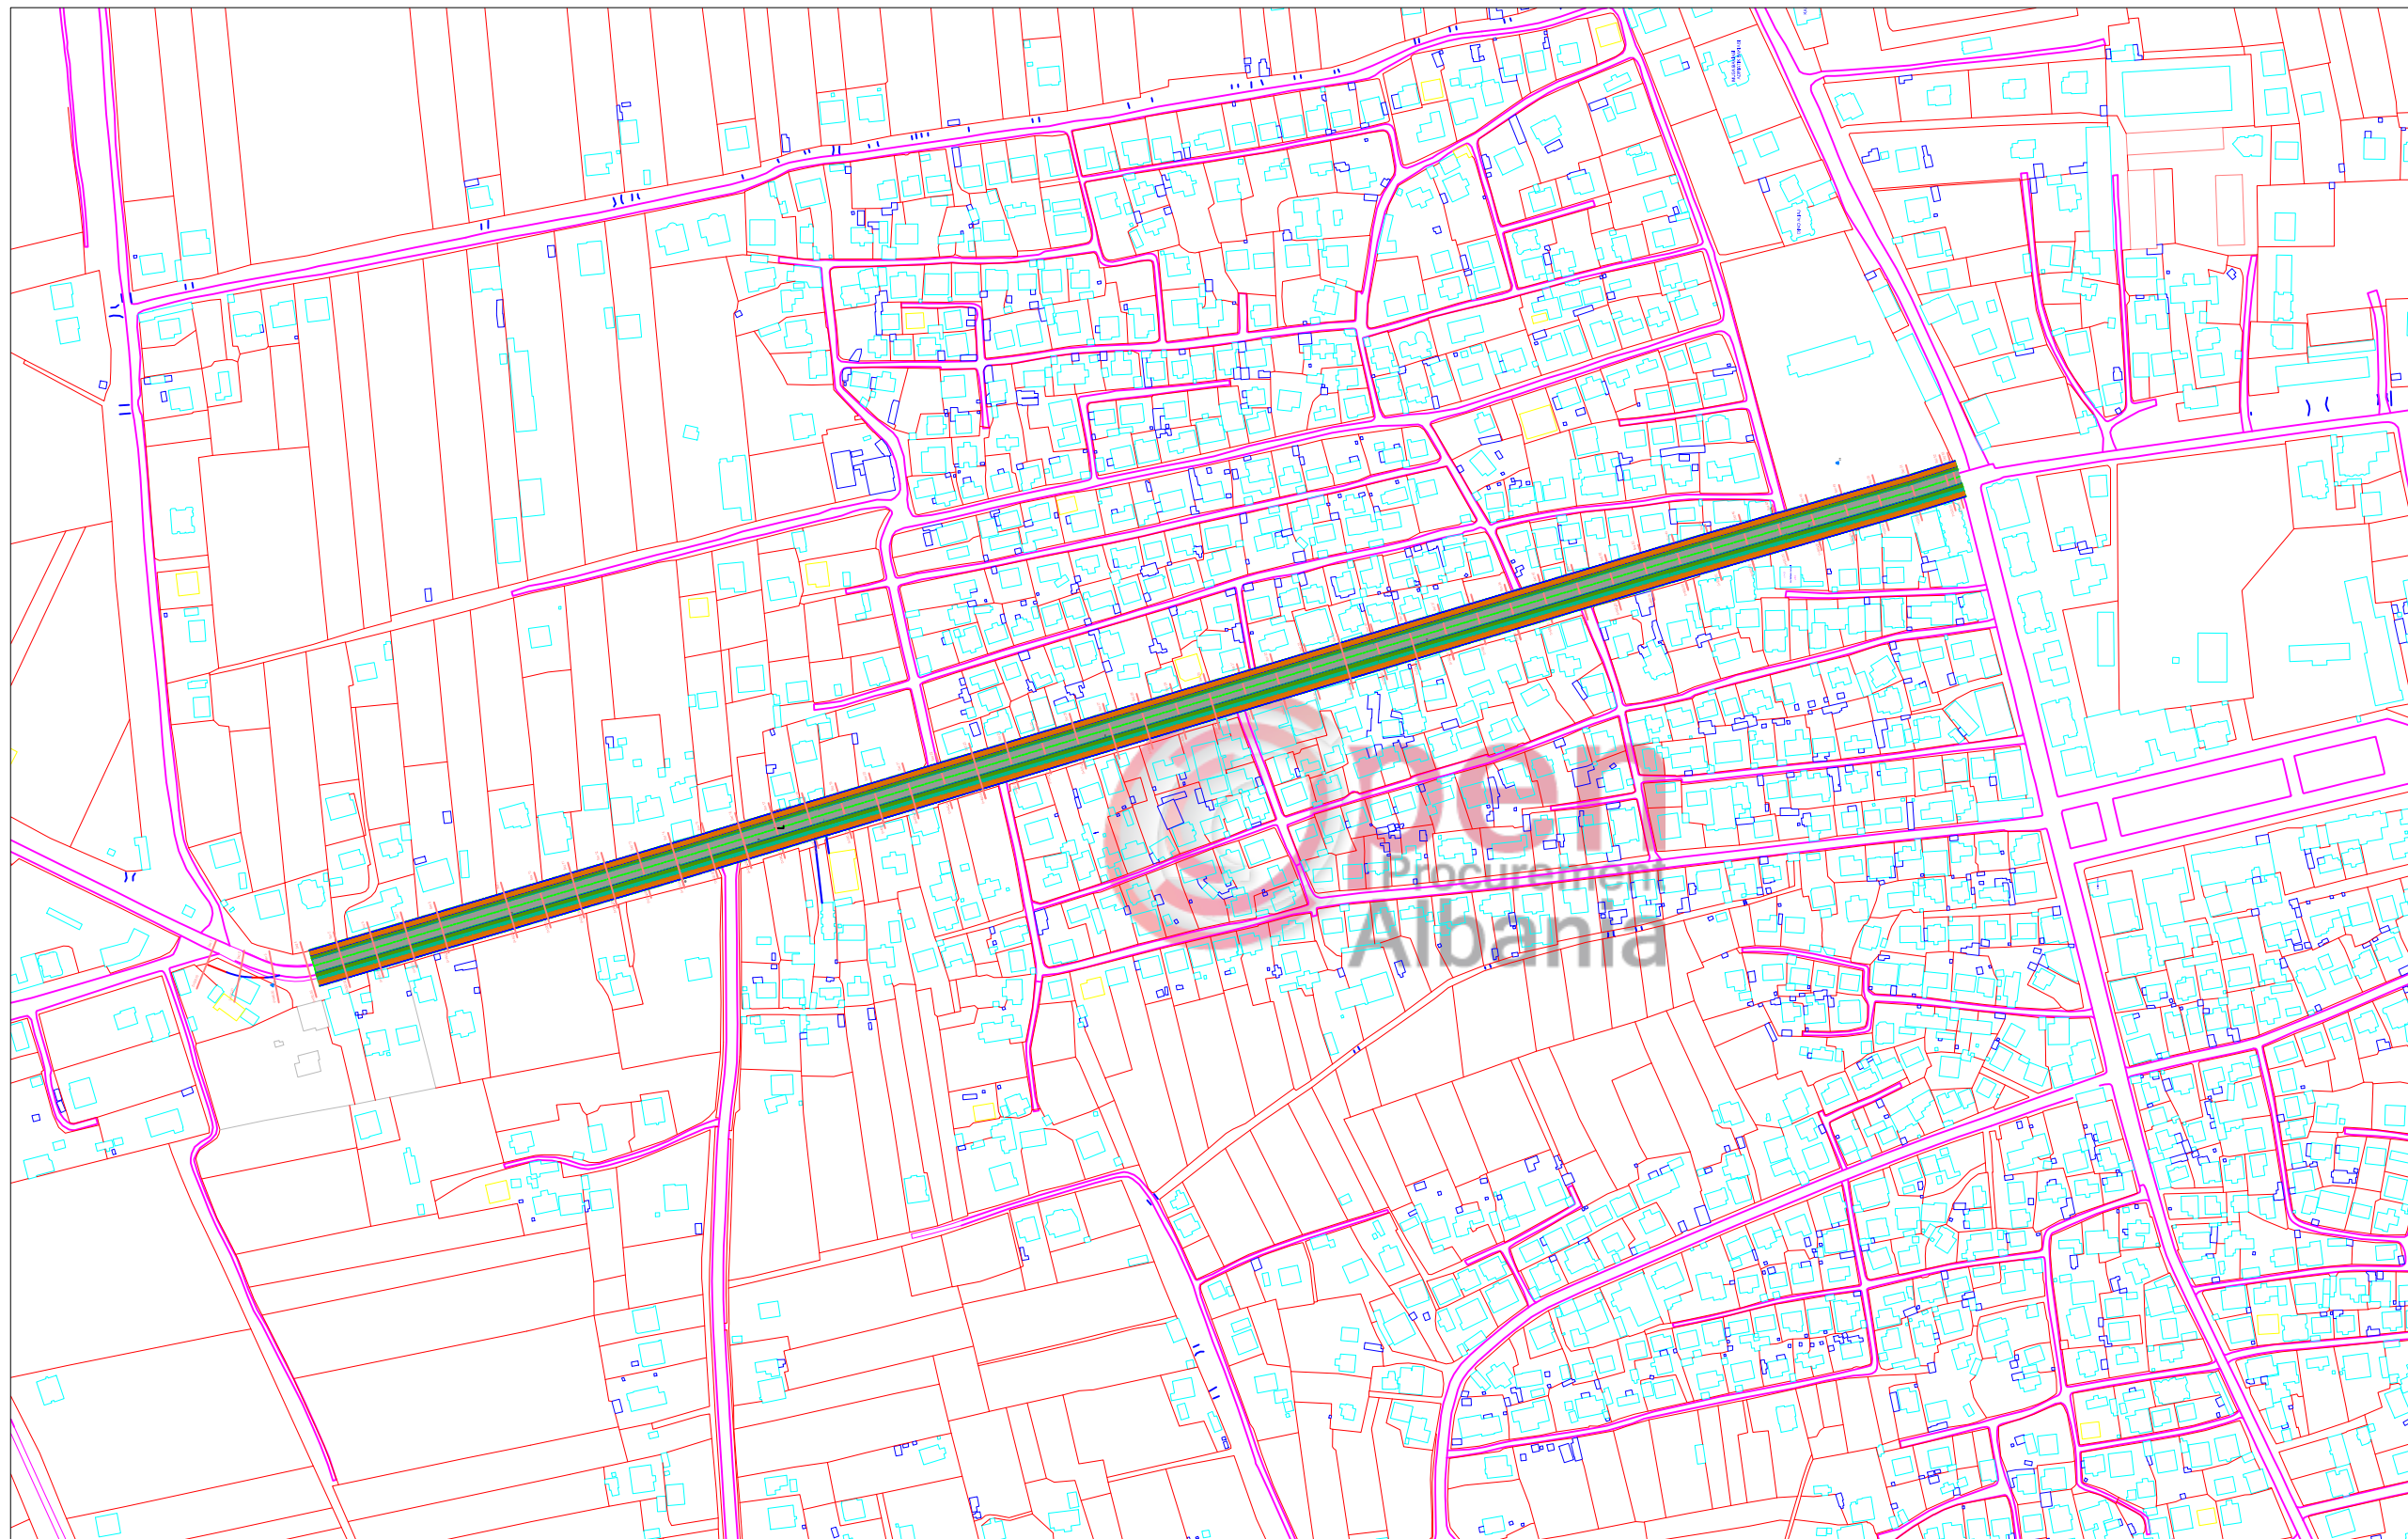

Shenime

Investitor
Bashkia Divjake

Emertimi i projektit
OBJEKTI: "RIKUALIFIKIM I RRUGES "20 JANARI", QYTETI DIVJAKE, BASHKIA DIVJAKË"



Faza e Projektit
PROJEKT ZBATIM

Projekti i infrastruktures

Konsulenti
C.E.C GROUP SH.P.K

Projektoi	Emer Mbiemer	Firma
Inzh. Nderim	Vangjush MBRËÇE	
Inzh. Nderim	Andren MBRËÇE	
Inzh. Mekanik	Paskal JARAZI	
Inzh. Gjeolog	Pellumb TOSKA	
Inzh. Elektrik	Xhulian HOXHA	
Inzh. Topograf	Nuredin HAMZAI	
Arktekte	Genjana CENGA	
Topograf	Majk SHKURTI	
Inzh. Civil	Dorina LICI	
Inzh. Civil	Geri GOGAJ	

PLANIMETRIA E RRUGES "20 JANARI"

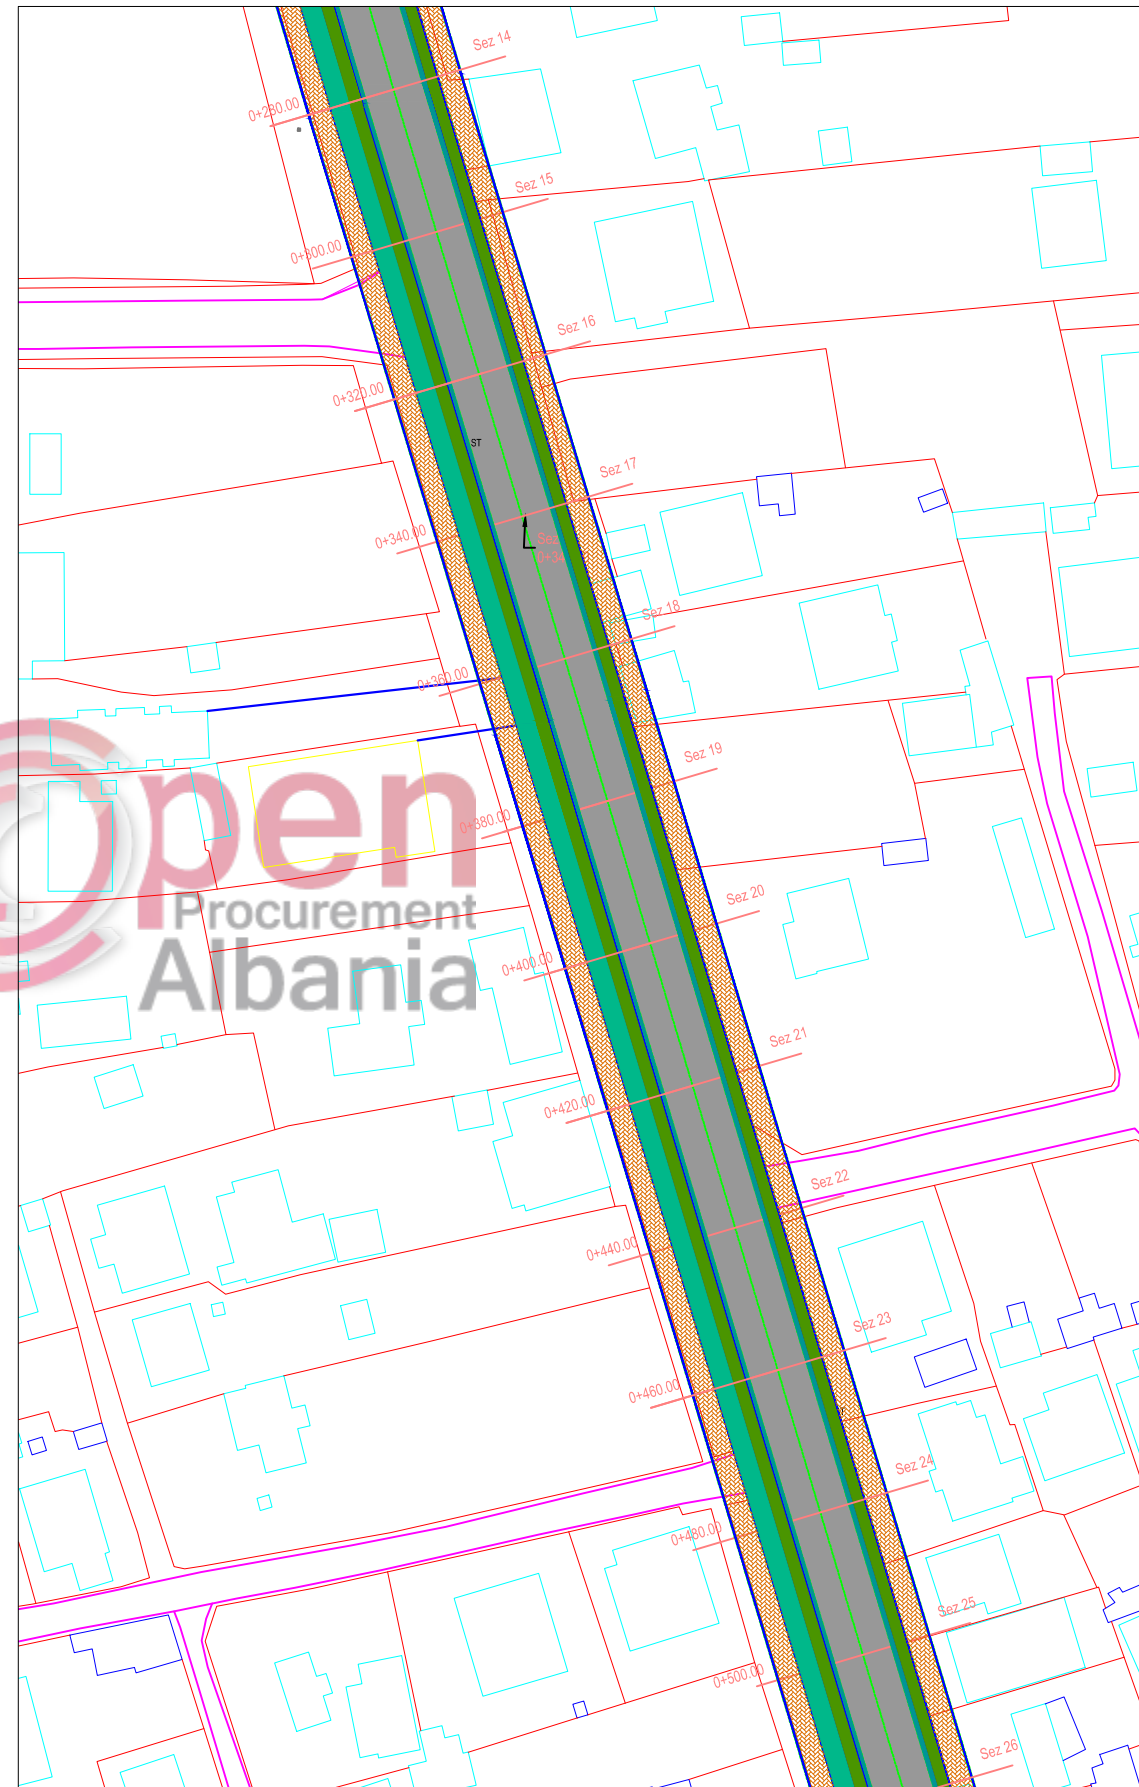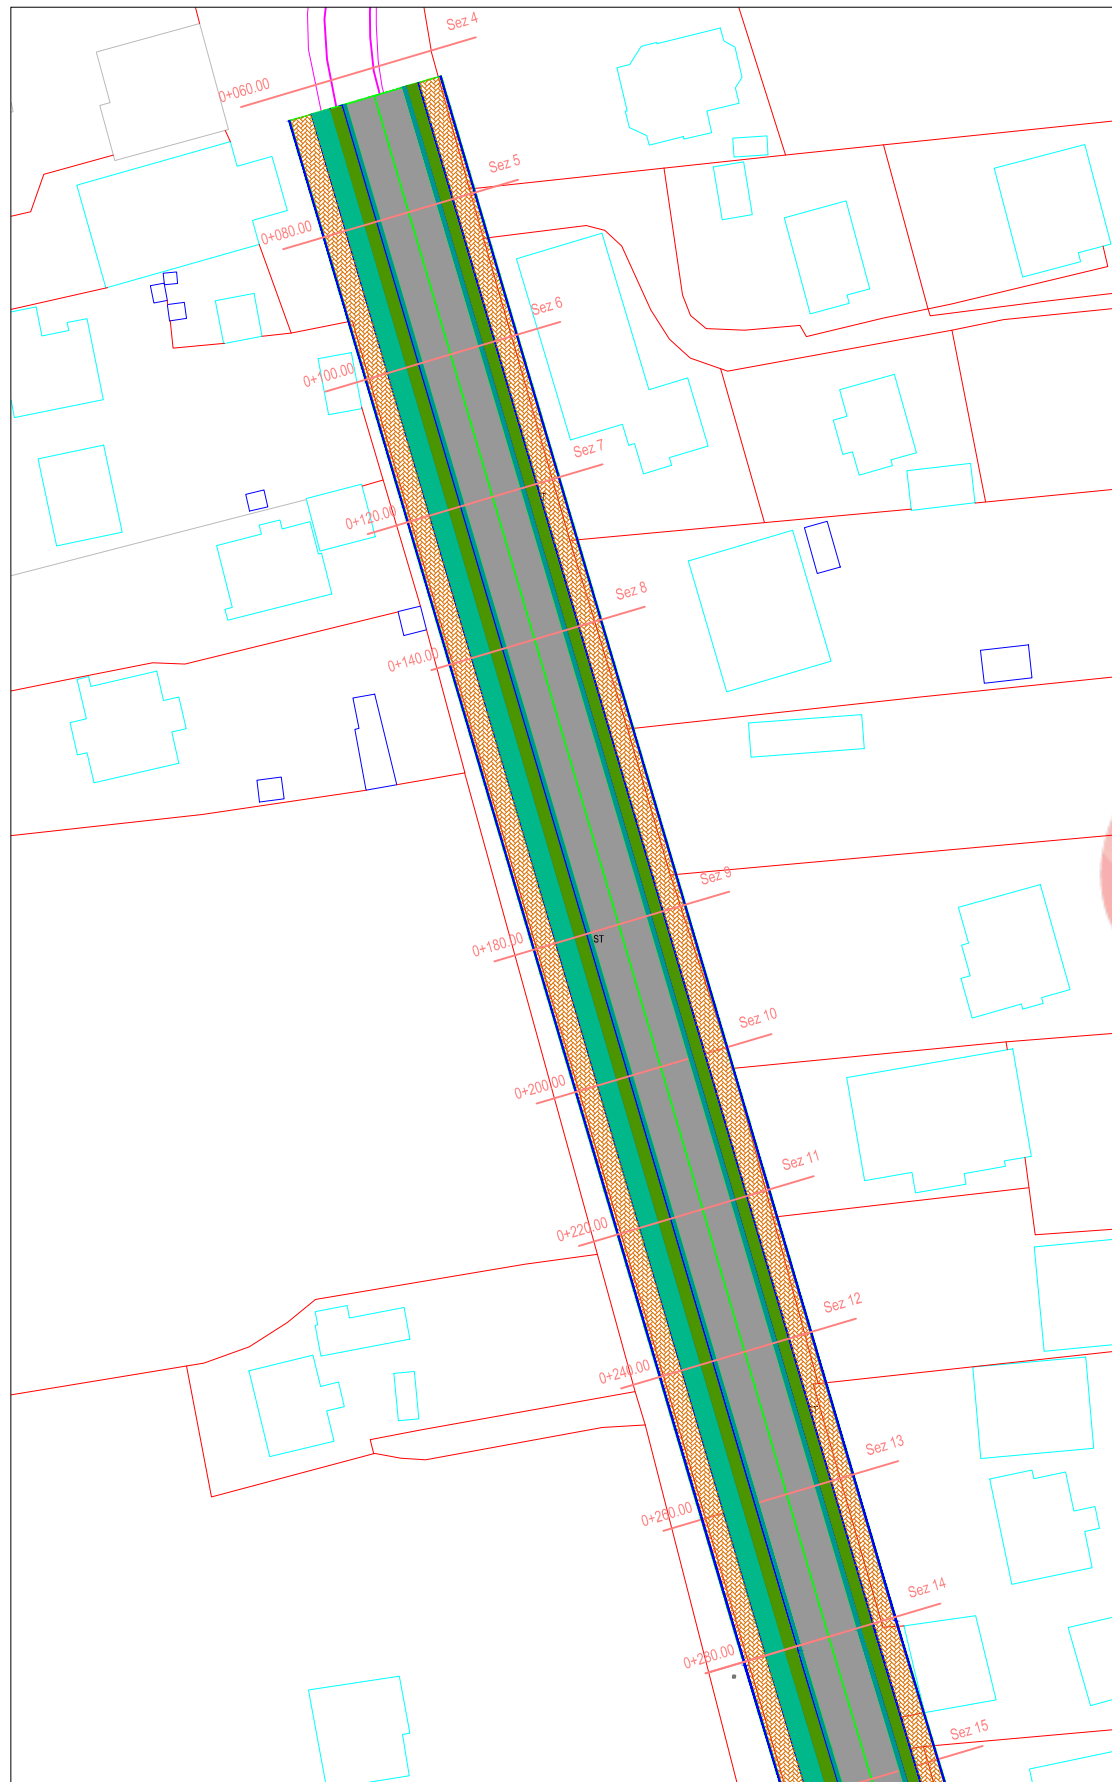

Shenime

Investitor
Bashkia Divjake

Emertimi i projektit
OBJEKTI: "RIKUALIFIKIM I RRUGES "20 JANARI", QYTETI DIVJAKE, BASHKIA DIVJAKË"


Faza e Projektit
PROJEKT ZBATIM

Projekti i infrastruktures

Konsulentit
C.E.C GROUP SH.P.K

Projektoi	Emer Mbiemer	Firma
Insh. Nderim	Vangjush MBRICË	
Insh. Nderim	Andren MBRICË	
Insh. Mekanik	Paskal JARAZI	
Insh. Gjeolog	Pellumb TOSKA	
Insh. Elektrik	Xhulian HOXHA	
Insh. Topograf	Nuredin HAMZAI	
Arktekte	Genjama CENGA	
Topograf	Majk SHKURTI	
Insh. Civil	Dorina LICI	
Insh. Civil	Geri GOGAJ	

PLANIMETRIA E RRUGES "20 JANARI"

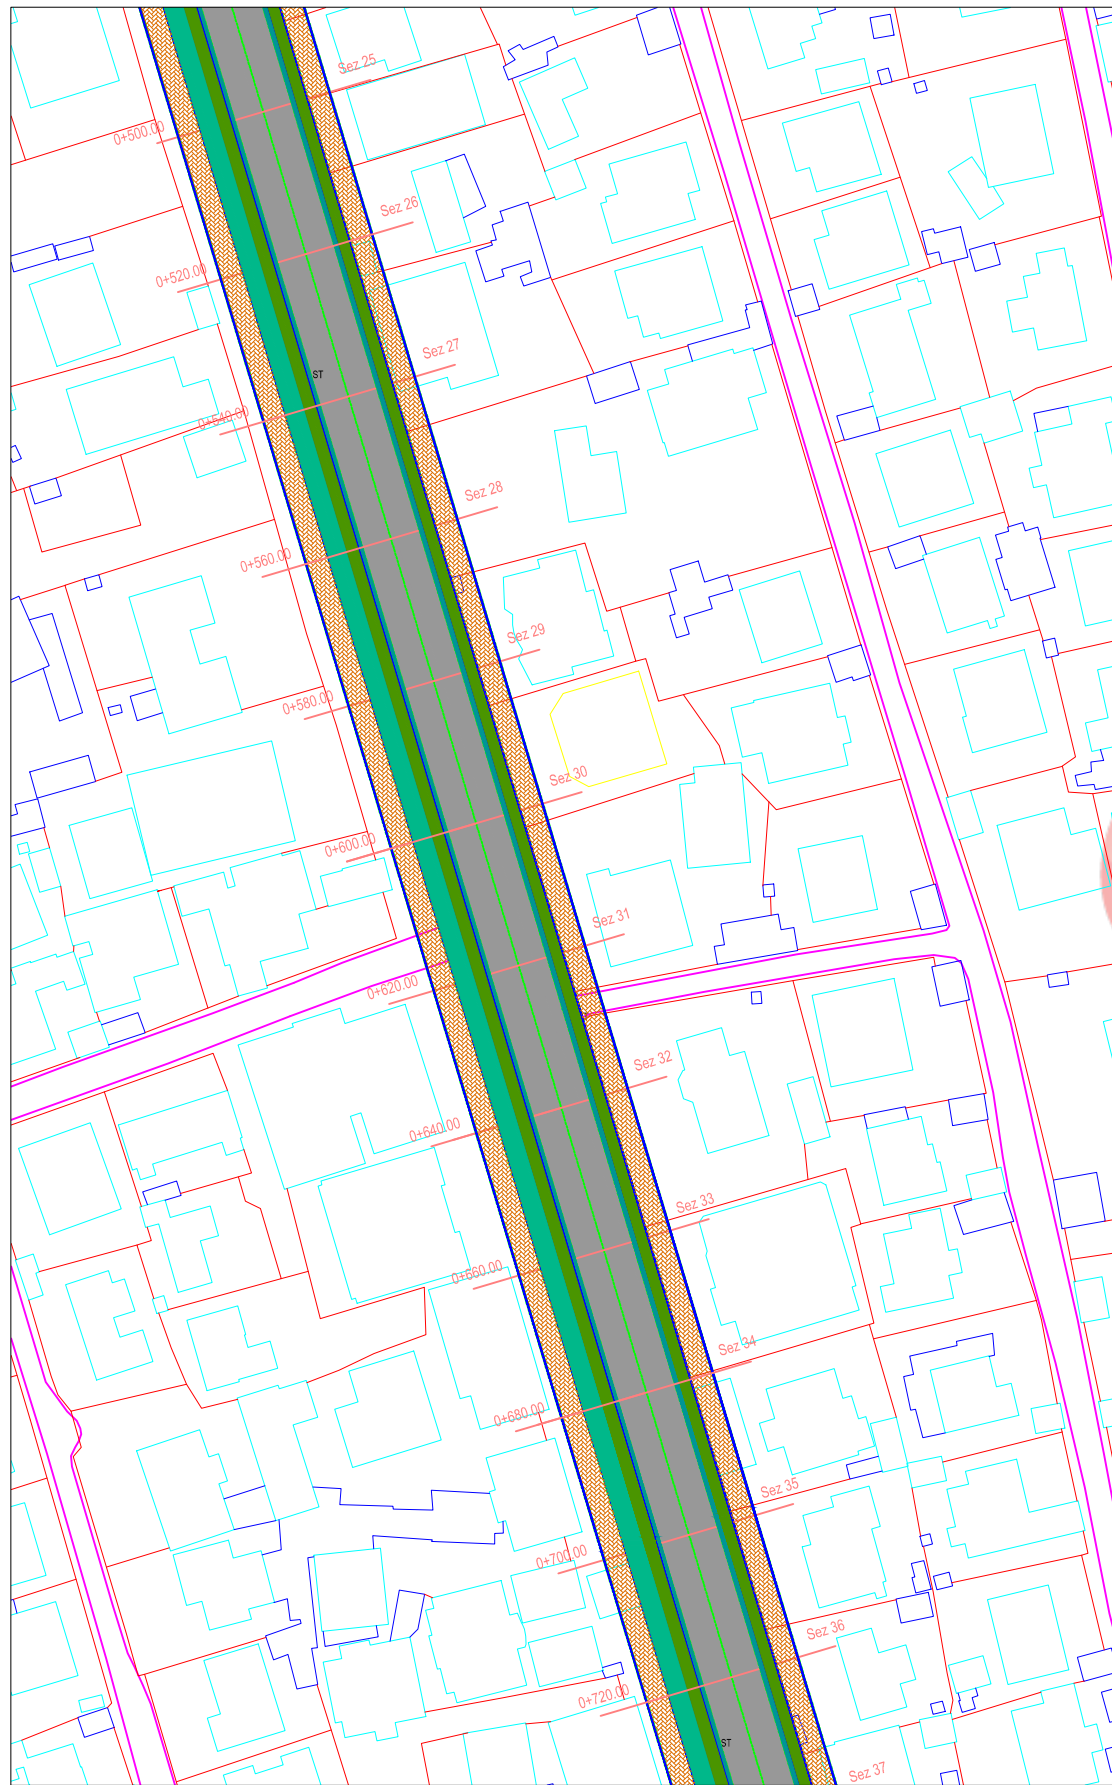

Shenime

Investitor
Bashkia Divjake

Emertimi i projektit
OBJEKTI: "RIKUALIFIKIM I RRUGES "20 JANARI", QYTETI DIVJAKE, BASHKIA DIVJAKË"

Faza e Projektit
PROJEKT ZBATIM


Projekti i infrastruktures

Konsulentit
C.E.C GROUP SH.P.K

Projektoi	Emer Mbiemer	Firma
Insh. Nderim	Vangjush MBRËÇE	
Insh. Nderim	Andren MBRËÇE	
Insh. Mekanik	Paskal JARAZI	
Insh. Gjeolog	Pellumb TOSKA	
Insh. Elektrik	Xhulian HOXHA	
Insh. Topograf	Nuredin HAMZAI	
Arktekte	Genjama CENGA	
Topograf	Majk SHKURTI	
Insh. Civil	Dorina LICI	
Insh. Civil	Geri GOGAJ	

87421
LLAMBER GJIEZ
2 KT

PLANIMETRIA E RRUGES "20 JANARI"

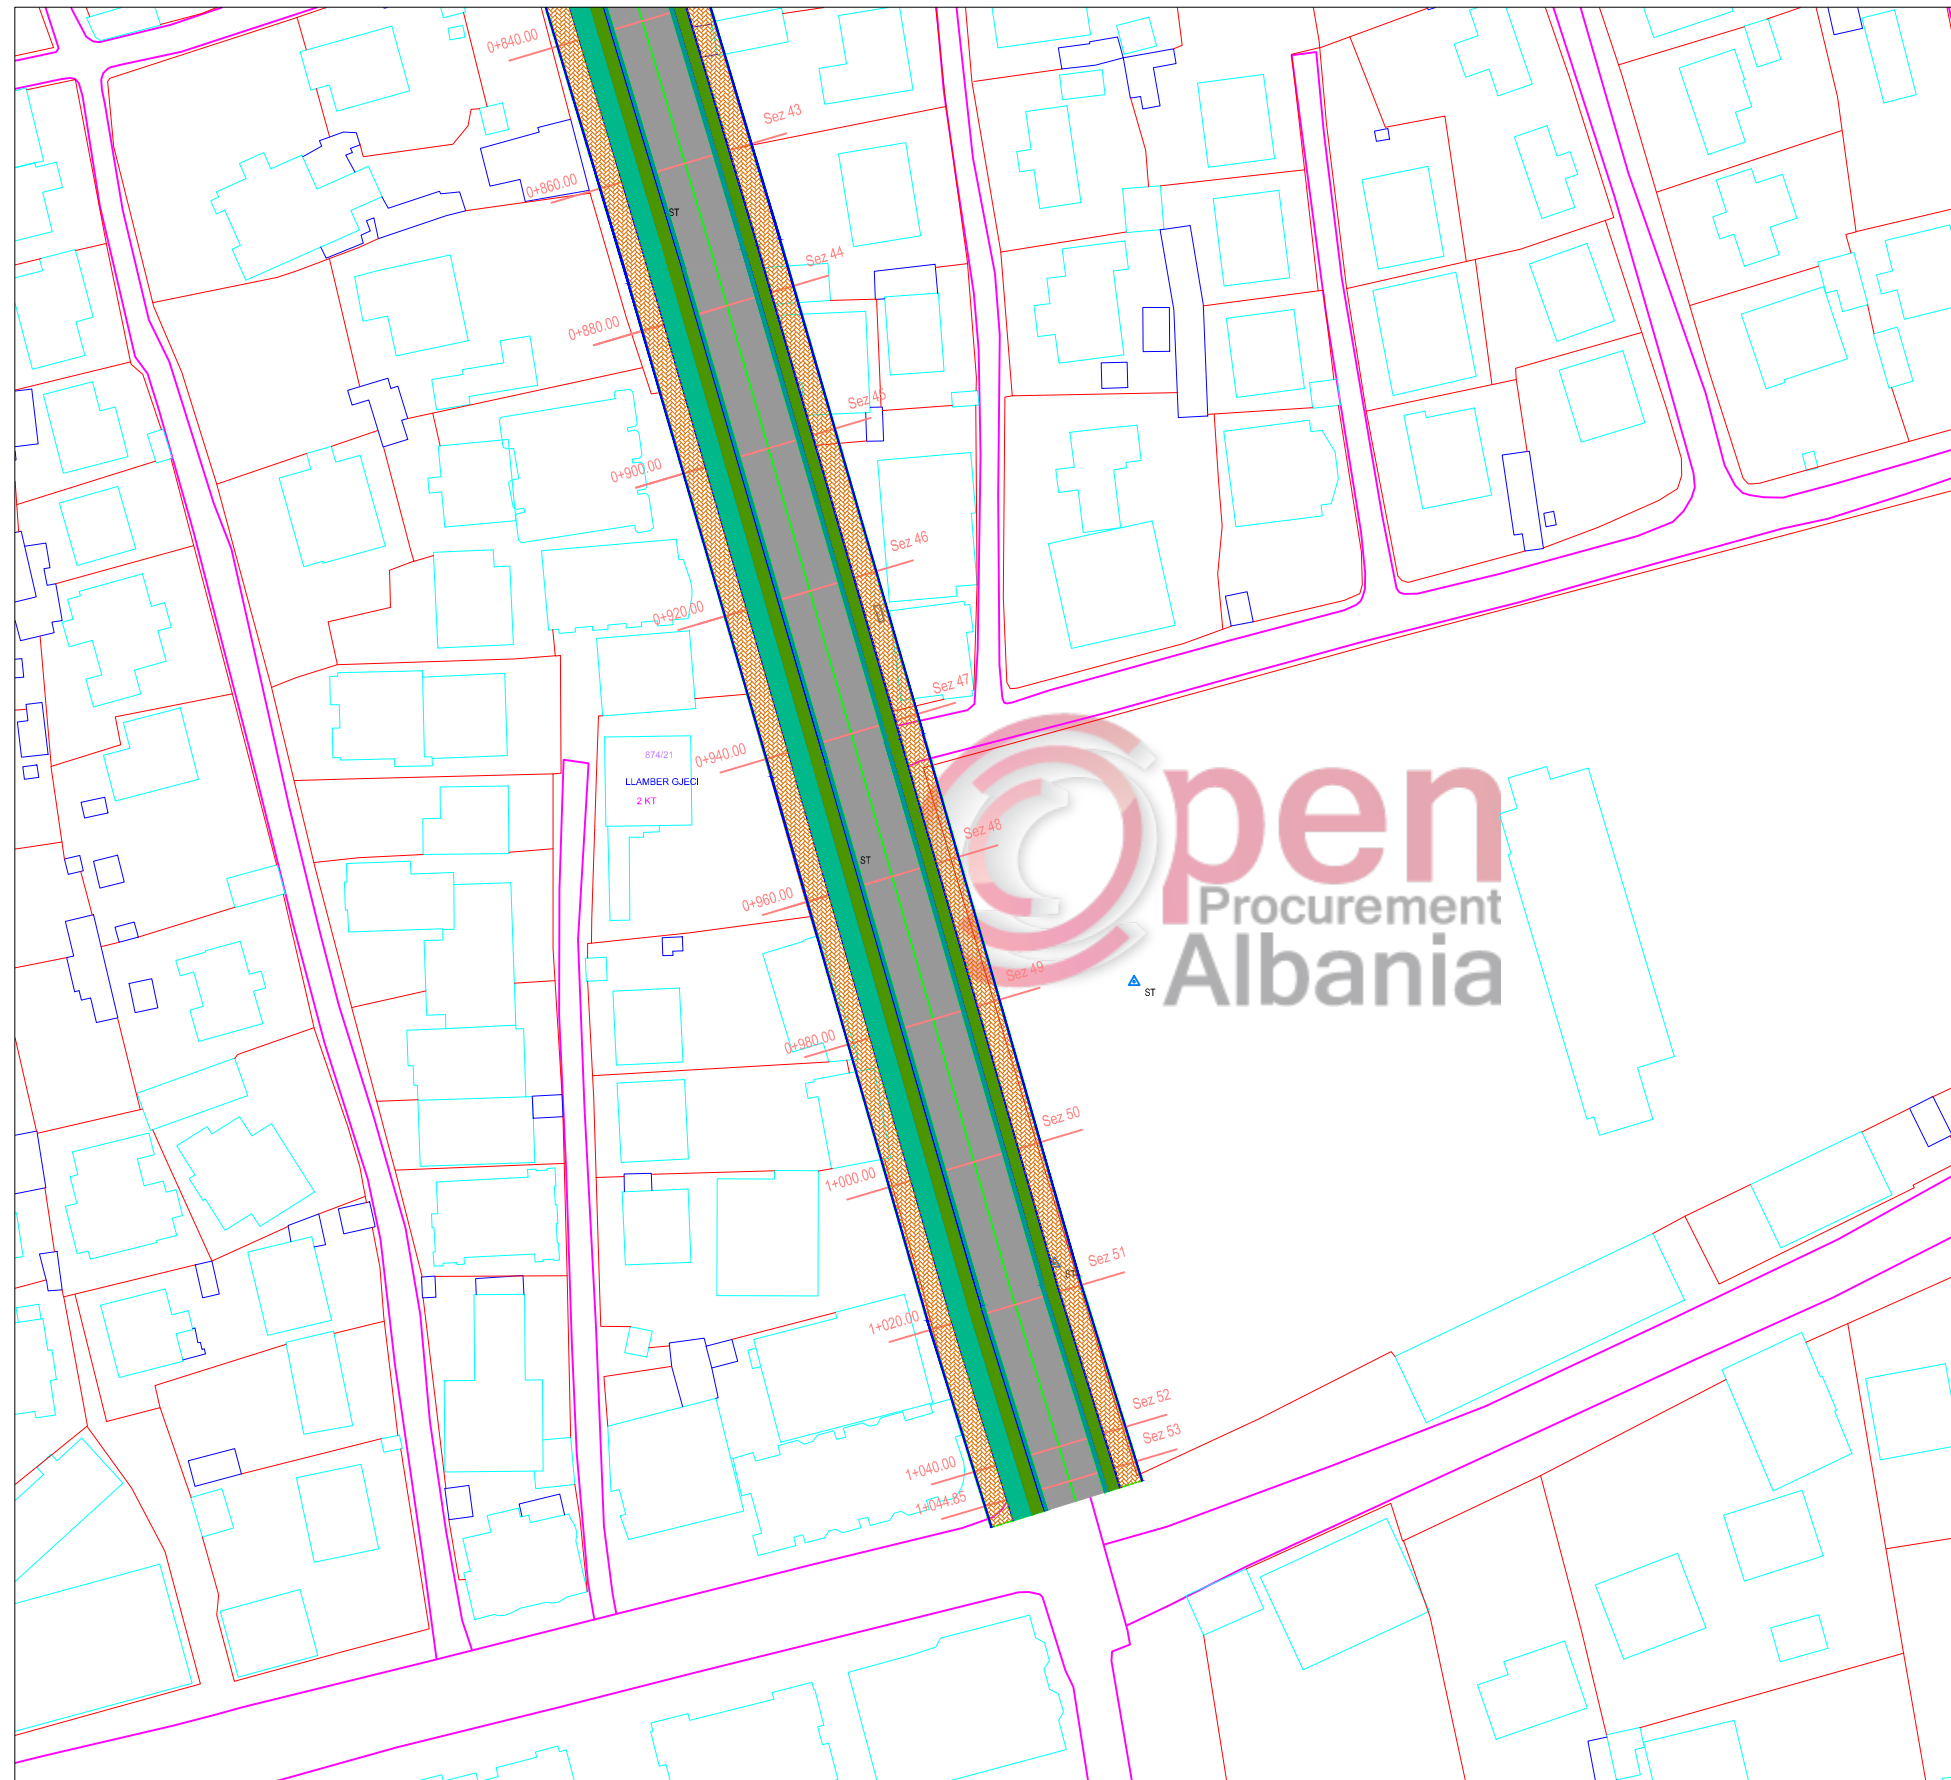

Shenime

Investitor
Bashkia Divjake

Emertimi i projektit
OBJEKTI: "RIKUALIFIKIM I RRUGES "20 JANARI", QYTETI DIVJAKE, BASHKIA DIVJAKË"


Faza e Projektit
PROJEKT ZBATIM

Projekti i infrastruktures

Konsulentit
C.E.C GROUP SH.P.K

Projektoi	Emer Mbiemer	Firma
Insh. Nderim	Vangjush MBRICË	
Insh. Nderim	Andren MBRICË	
Insh. Mekanik	Paskal JARAZI	
Insh. Gjeolog	Pellumb TOSKA	
Insh. Elektrik	Xhulian HOXHA	
Insh. Topograf	Nuredin HAMZAI	
Arktekte	Genjana CENGA	
Topograf	Majk SHKURTI	
Insh. Civil	Dorina LICI	
Insh. Civil	Geri GOGAJ	

Prerje Tip 1 SH1:30
Rikualifikim i rruges "20 Janari"

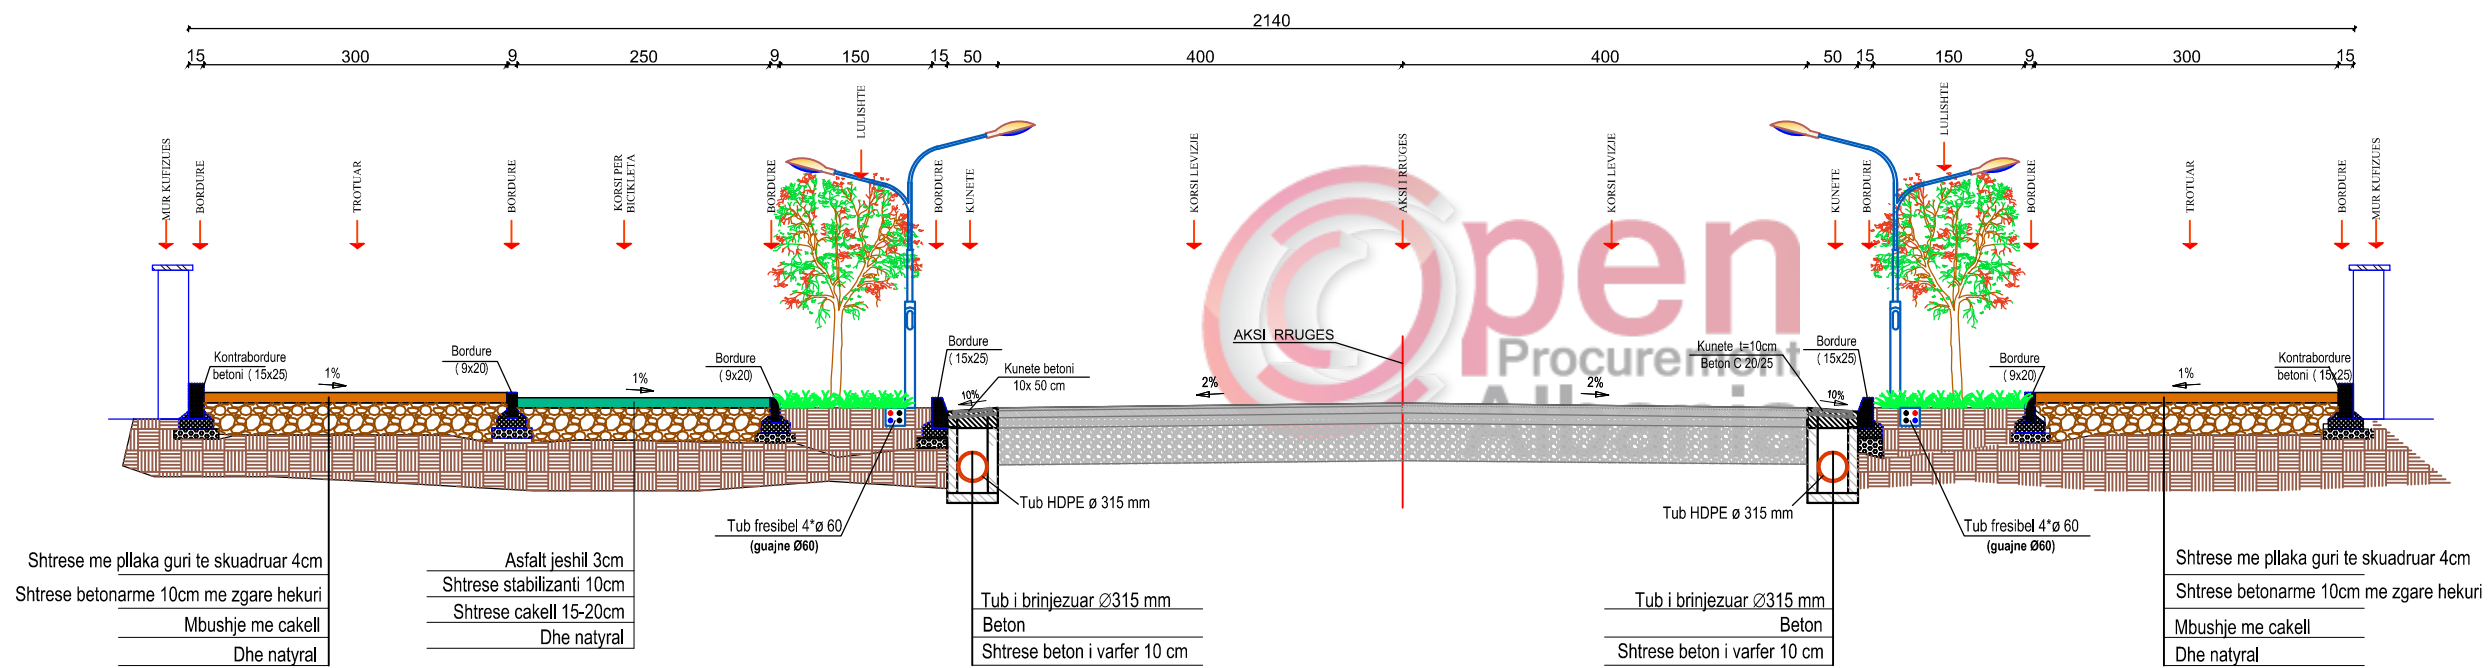

Shenime

Investitor
Bashkia Divjake

Emertimi i projektit
OBJEKTI: "RIKUALIFIKIM I RRUGES "20 JANARI", QYTETI DIVJAKE, BASHKIA DIVJAKË"


Faza e Projektit
PROJEKT ZBATIM

Projekti i infrastruktures

Konsulenti
C.E.C GROUP SH.P.K

Projektoi	Emer Mbiemer	Firma
Insh. Nderim	Vangjosh MBRIÇE	
Insh. Nderim	Andan MBRIÇE	
Insh. Mekanik	Paskal JARAZI	
Insh. Gjeolog	Pellumb TOSKA	
Insh. Elektrik	Xhulian HOXHA	
Insh. Topograf	Nuredin HAMZAI	
Arkitekte	Gentjana CENGA	
Topograf	Majk SHKURTI	
Insh. Civil	Dorina LICI	
Insh. Civil	Geri GOGAJ	

Preje Tip 2 SH1:30
Rikualifikim i rruges "20 Janari"
Hyrjet e shtepive

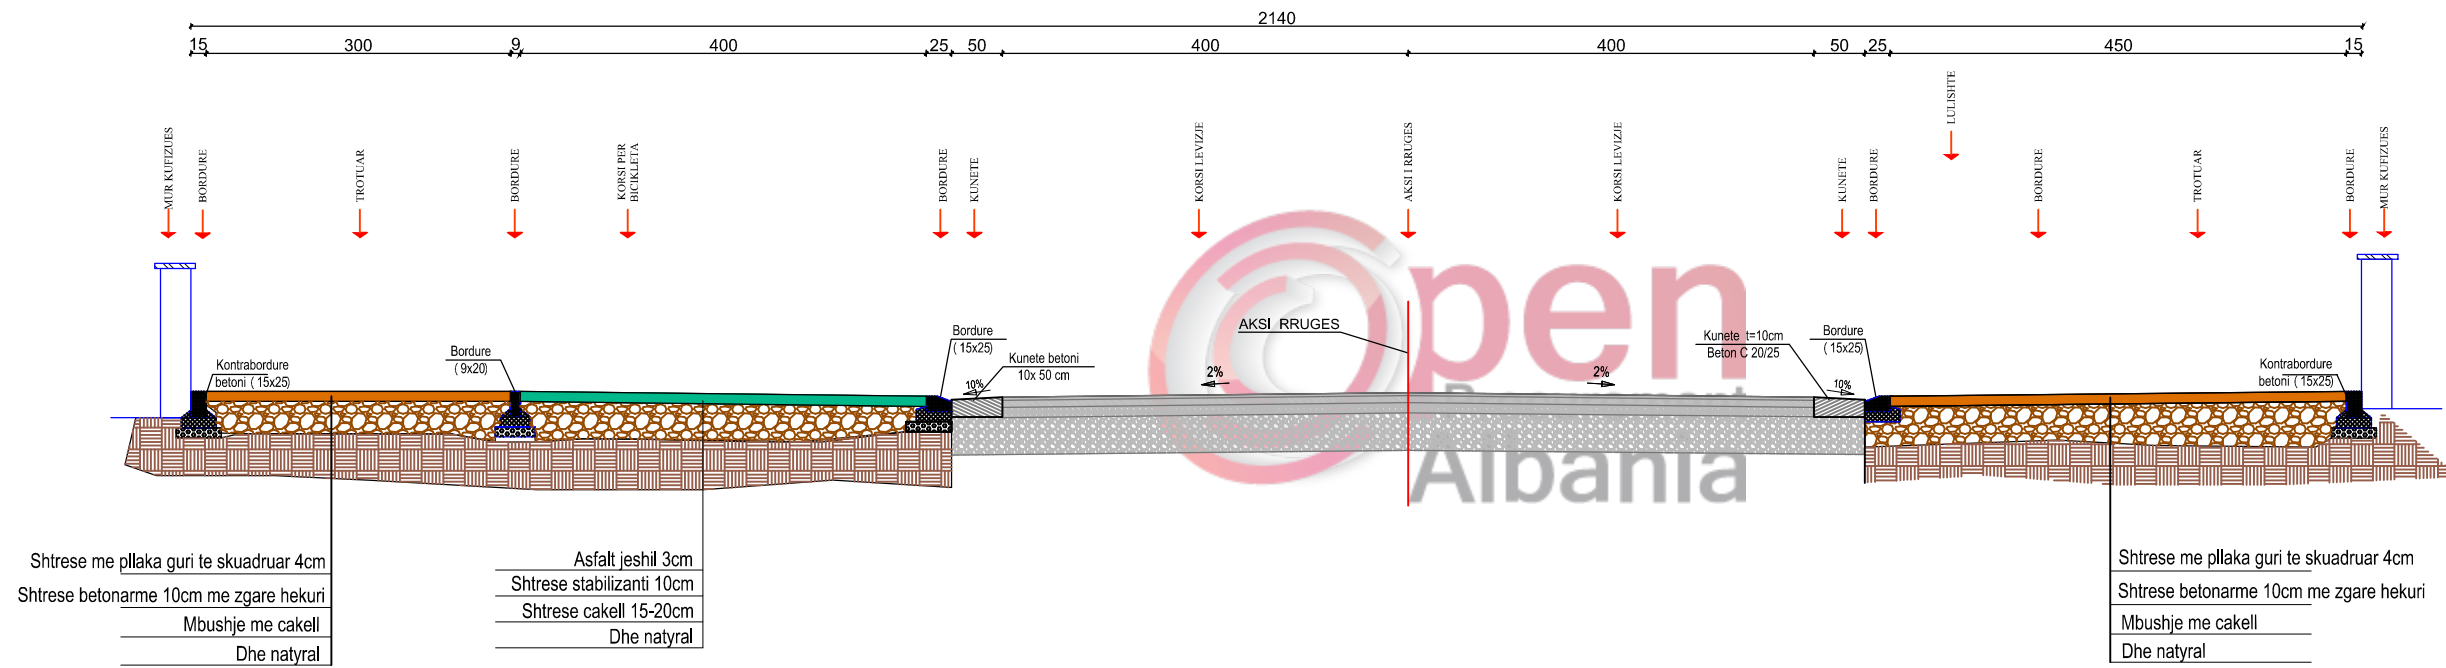

Shenime

Investitor

Bashkia Divjake

Emertimi i projektit

OBJEKTI: "RIKUALIFIKIM I RRUGES "20 JANARI", QYTETI DIVJAKE, BASHKIA DIVJAKË"

Faza e Projektit

PROJEKT ZBATIM

Projekti i infrastruktures

Konsulent

C.E.C GROUP SH.P.K

Projektoi	Emer Mbiemer	Firma
Insh. Nderim	Vangjosh MBRIÇE	
Insh. Nderim	Andren MBRIÇE	
Insh. Mekanik	Paskal JARAZI	
Insh. Gjeolog	Pellumb TOSKA	
Insh. Elektrik	Xhulian HOXHA	
Insh. Topograf	Nuredin HAMZAI	
Arkitekthe	Genjana CENGA	
Topograf	Majk SHKURTI	
Insh. Civil	Dorina LICI	
Insh. Civil	Gerit GOGAJ	