



REPUBLIKA E SHQIPËRISË


BASHKIA VORË

MIRATOHET
BASHKIA VORE
KRYETARI/I DELEGUARI I TIJ
ZNJ.ADELINA ZELA
SEKRETARI I PERGJITHSHEM

PROJEKT ZBATIMI

OBJEKTI:

"RINDERTIM I PASARELES SE FSHATIT FUSHE PREZE, NJA PREZE"
BASHKIA VORE

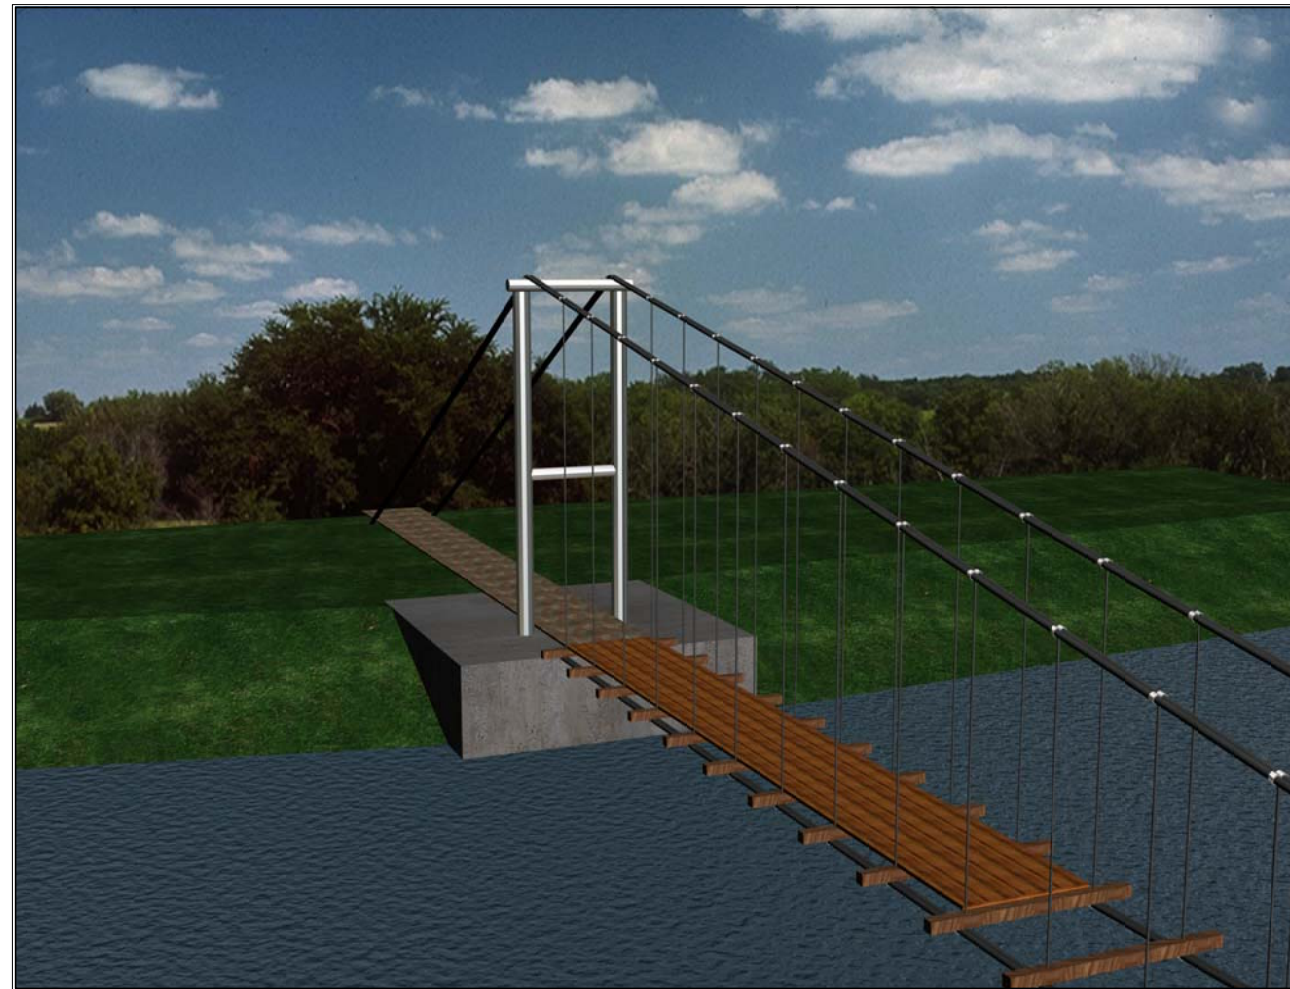

POROSITESI : BASHKIA VORË

OBJEKTI:"RINDERTIM I PASARELES SE FSHATIT
FUSHE PREZE, NJA PREZE,BASHKIA VORE "

Emertimi: KAPAKU I PROJEKTIT



"ARABEL - STUDIO" Sh.p.k
Adresa:Njesia Bashkiake nr.7, Rruga "Frosina Plaku",
Pallati 21, Hyrja 1, Kati 2,Tirane.
Email: arabelstudio@gmail.com

Drejtuues i projektit

Adm. Ana NISHKU
Inxh. Ardi ARKAXHIU

Projektues

Nd. Ardi ARKAXHIU	Elek. Altin ALLKAJ
Ark.Rigert HYRA	Top. Mustafa HOXHAIJ
Gjeo.Irfan BEGAJ	Hid. Hajredin MURGU

SHKALLA

Vorë 2019

FLETA

1-00

Format A3



POROSITESI : BASHKIA VORË

OBJEKTI: "RINDERTIM I PASARELES SE FSHATIT FUSHE PREZE, NJA PREZE, BASHKIA VORE "

Emertimi: PLANVENDOSJA E PASARELES



"ARABEL - STUDIO" Sh.p.k
 Adresa: Njesia Bashkiake nr.7, Rruga "Frosina Plaku",
 Pallati 21, Hyrja 1, Kati 2, Tirane.
 Email: arabelstudio@gmail.com

Drejtesues i projektit

Adm. Ana NISHKU
 Inxh. Ardi ARKAXHIU

Projektues

Nd. Ardi ARKAXHIU	Elek. Altin ALLKAJ
Ark.Rigert HYRA	Top. Mustafa HOXHAI
Gjeo.Irfan BEGAJ	Hid. Hajredin MURGU

SHKALLA

1-250
 Vorë 2019

FLETA


1-01
 Format A3

BLLOK ANKERIMI COPE 2 Sh-1:50 PRERJA 2-2 Sh-1:50


PRERJA A-A
Sh-1:50

BAZAMENTI I SHTYLLAVE COPE 2
Sh-1:50


PRERJA B-B
Sh-1:50

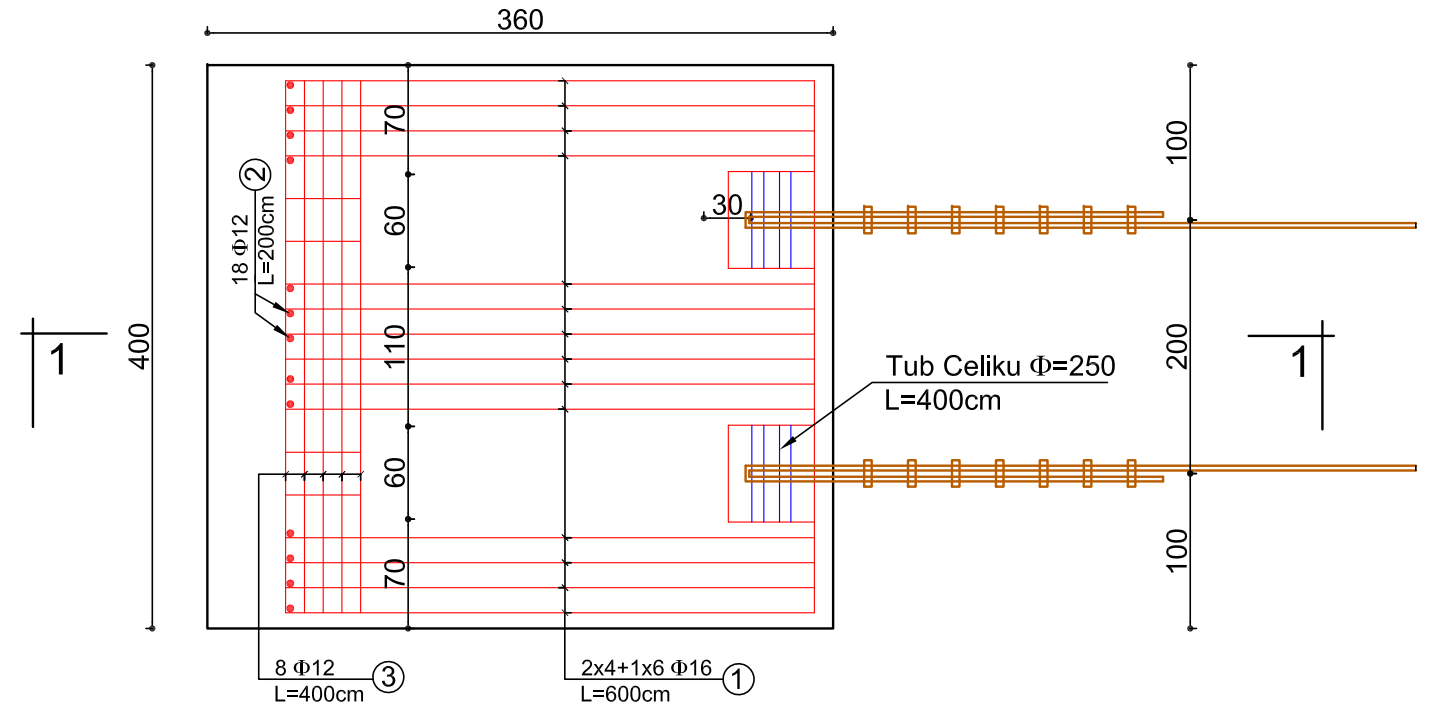



PRERJA 1-1 Sh-1:50

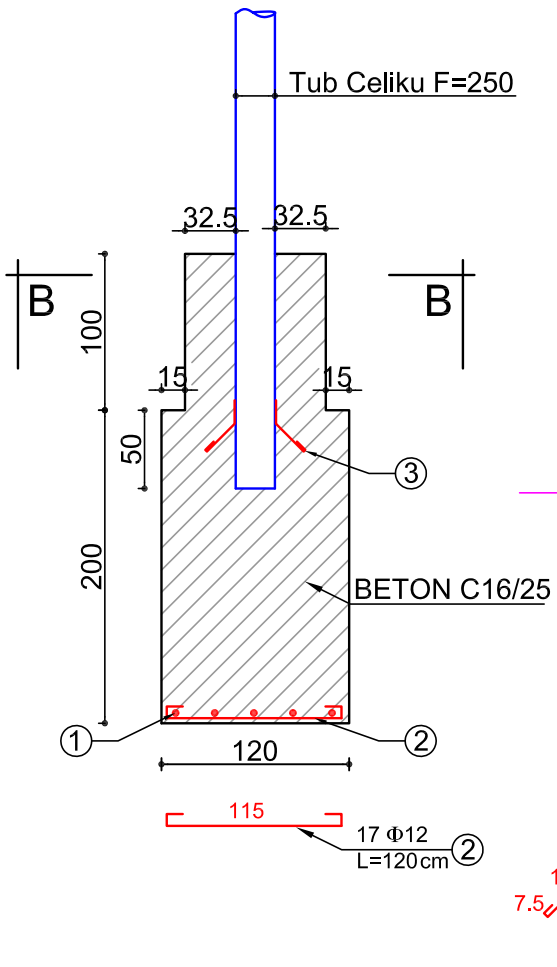

Ganxha ankorimi
6 Φ16, L=48cm
saldohen ne tub

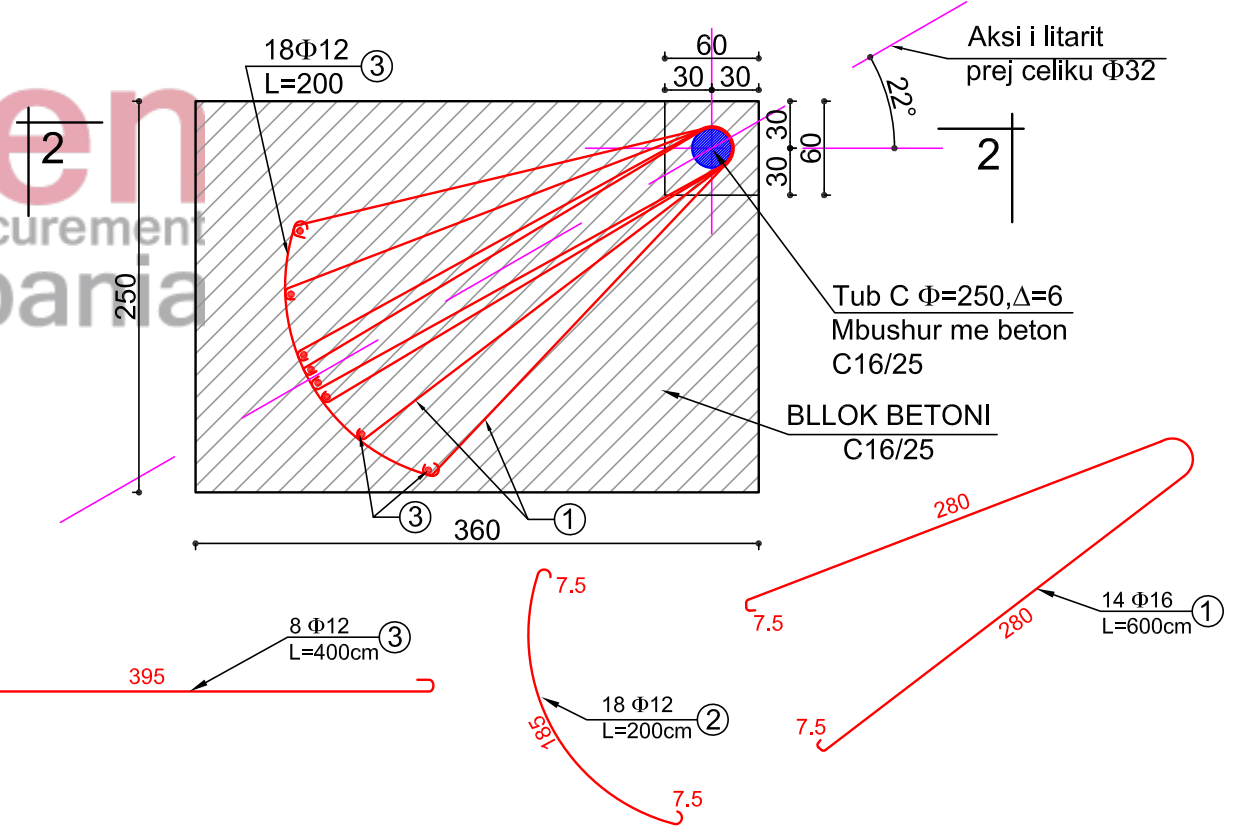


BLLOKU I KONTRAVENTIMIT COPE 4
Sh-1:50

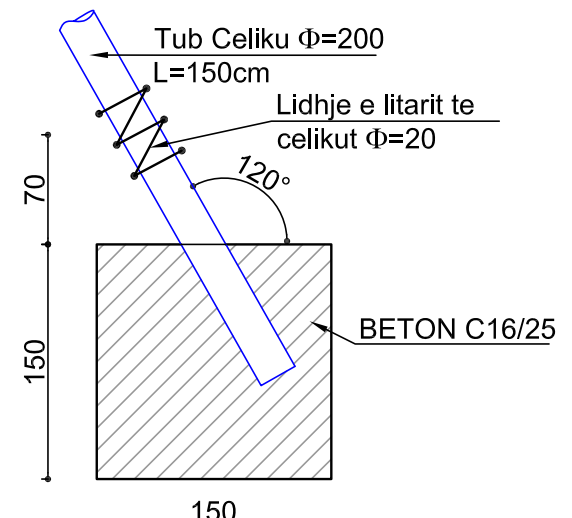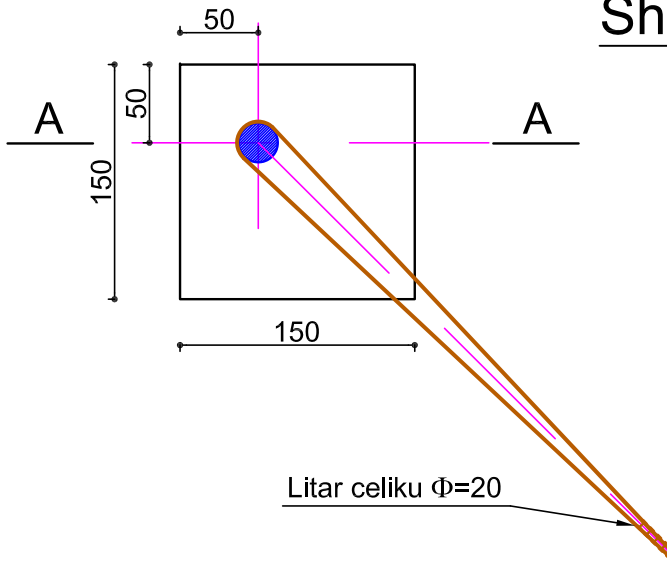


	POROSITESI : BASHKIA VORË OBJEKTI: "RINDERTIM I PASARELES SE FSHATIT FUSHE PREZE, NJA PREZE, BASHKIA VORE"	Emertimi: BLLOKU I ANKORIMIT "ARABEL - STUDIO" Sh.p.k Adresa: Njesia Bashkiake nr.7, Rruga "Frosina Plaku", Pallati 21, Hyrja 1, Kati 2, Tirane. Email: arabelstudio@gmail.com	Drejtues i projektit Adm. Ana NISHKU Inxh. Ardi ARKAXHIU	Projektues Nd. Ardi ARKAXHIU Ark.Rigert HYRA Gjeo.Irfan BEGAJ Elek. Altin ALLKAJ Top. Mustafa HOXHAI Hid. Hajredin MURGU	SHKALLA 1-50 Vorë 2019	FLETA 1-03 Format A3
--	--	--	--	--	------------------------------	----------------------------

HOLLESIA A

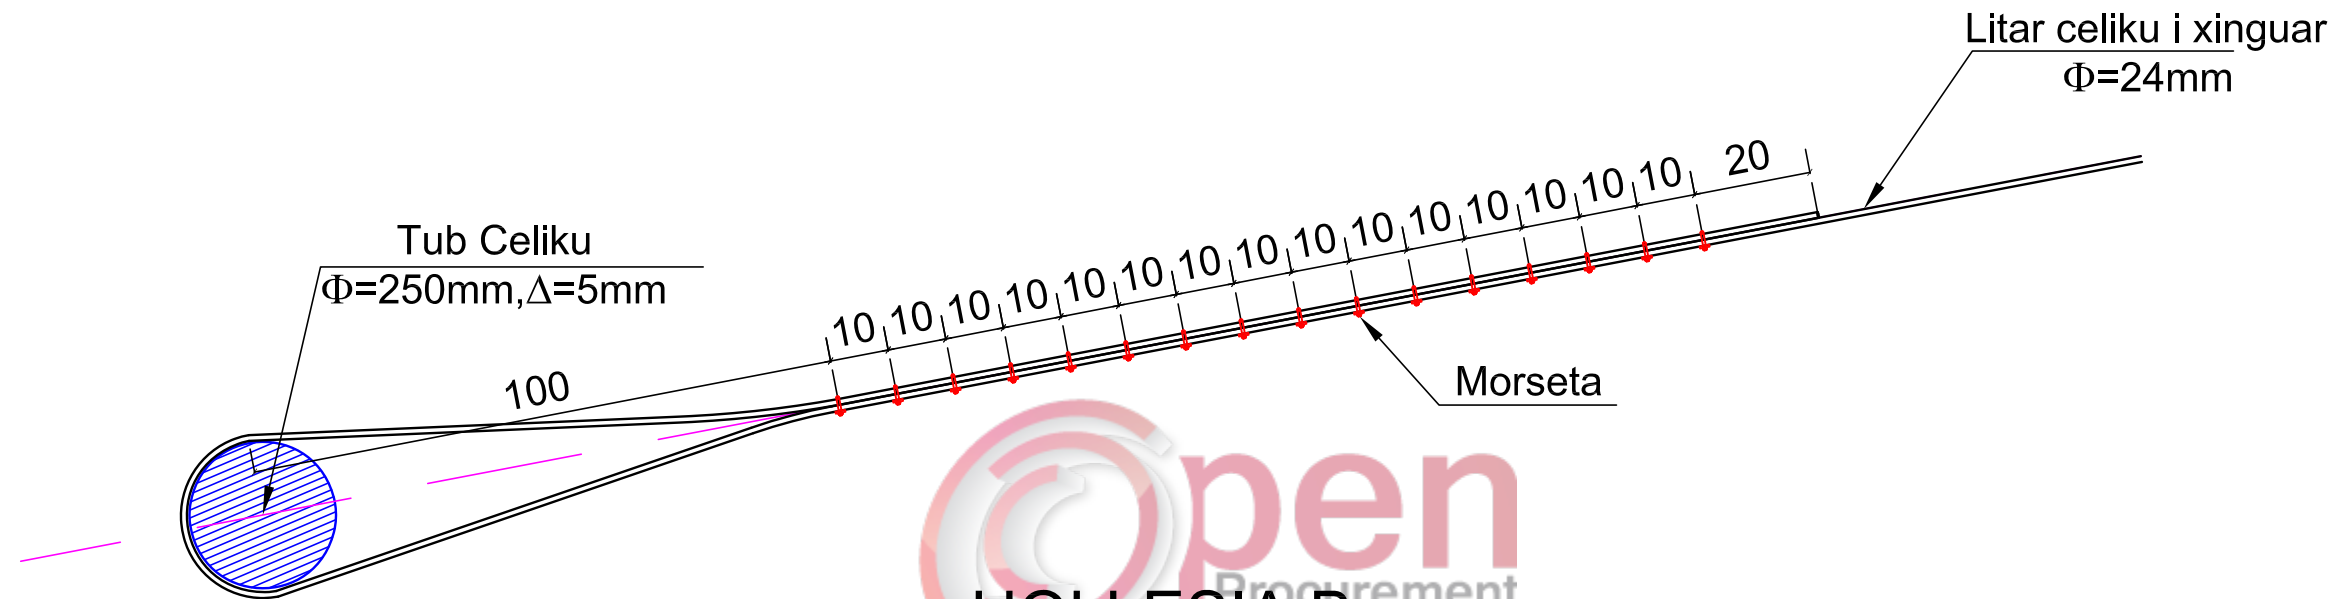

HOLLESIA B

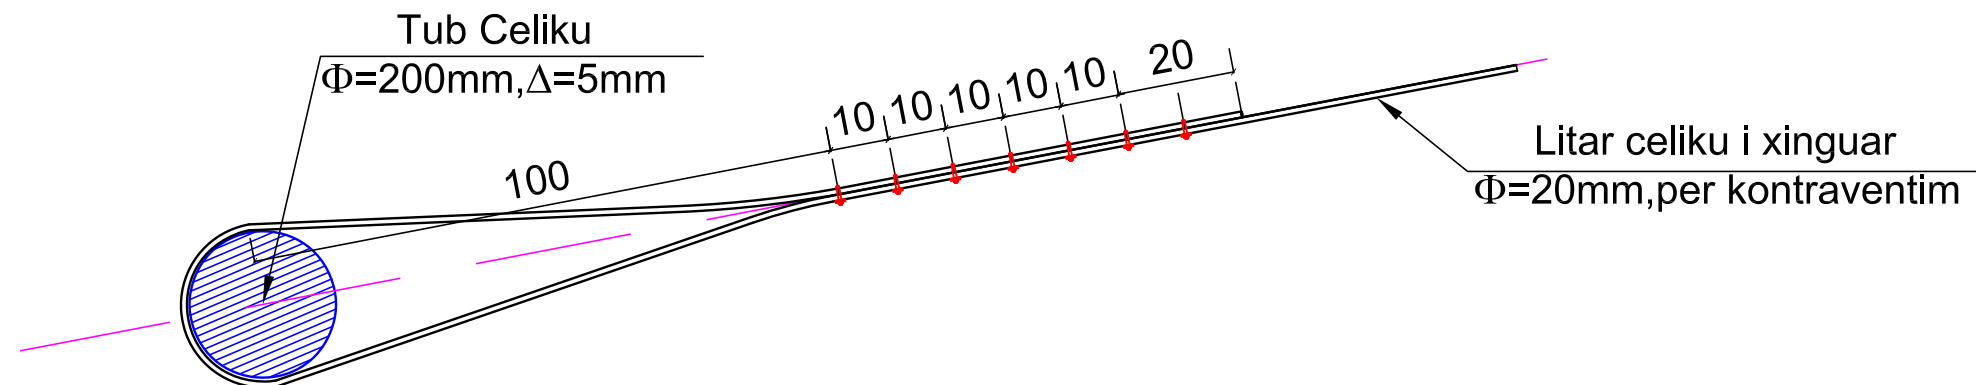

POROSITESI : BASHKIA VORË

OBJEKTI: "RINDERTIM I PASARELES SE FSHATIT
FUSHE PREZE, NJA PREZE, BASHKIA VORE "

Emertimi: DETAJE ANKORIMI



"ARABEL - STUDIO" Sh.p.k
Adresa: Njesia Bashkiake nr.7, Rruga "Frosina Plaku",
Pallati 21, Hyrja 1, Kati 2, Tirane.
Email: arabelstudio@gmail.com

Drejtues i projektit

Adm. Ana NISHKU
Inxh. Ardi ARKAXHIU

Projektues

Nd. Ardi ARKAXHIU
Ark.Rigert HYRA
Gjeo.Irfan BEGAJ
Elek. Altin ALLKAJ
Top. Mustafa HOXHAIJ
Hid. Hajredin MURGU

SHKALLA

1-50


Vorë 2019

FLETA

1-04

Format A3

DETAJ TUB CELIKU

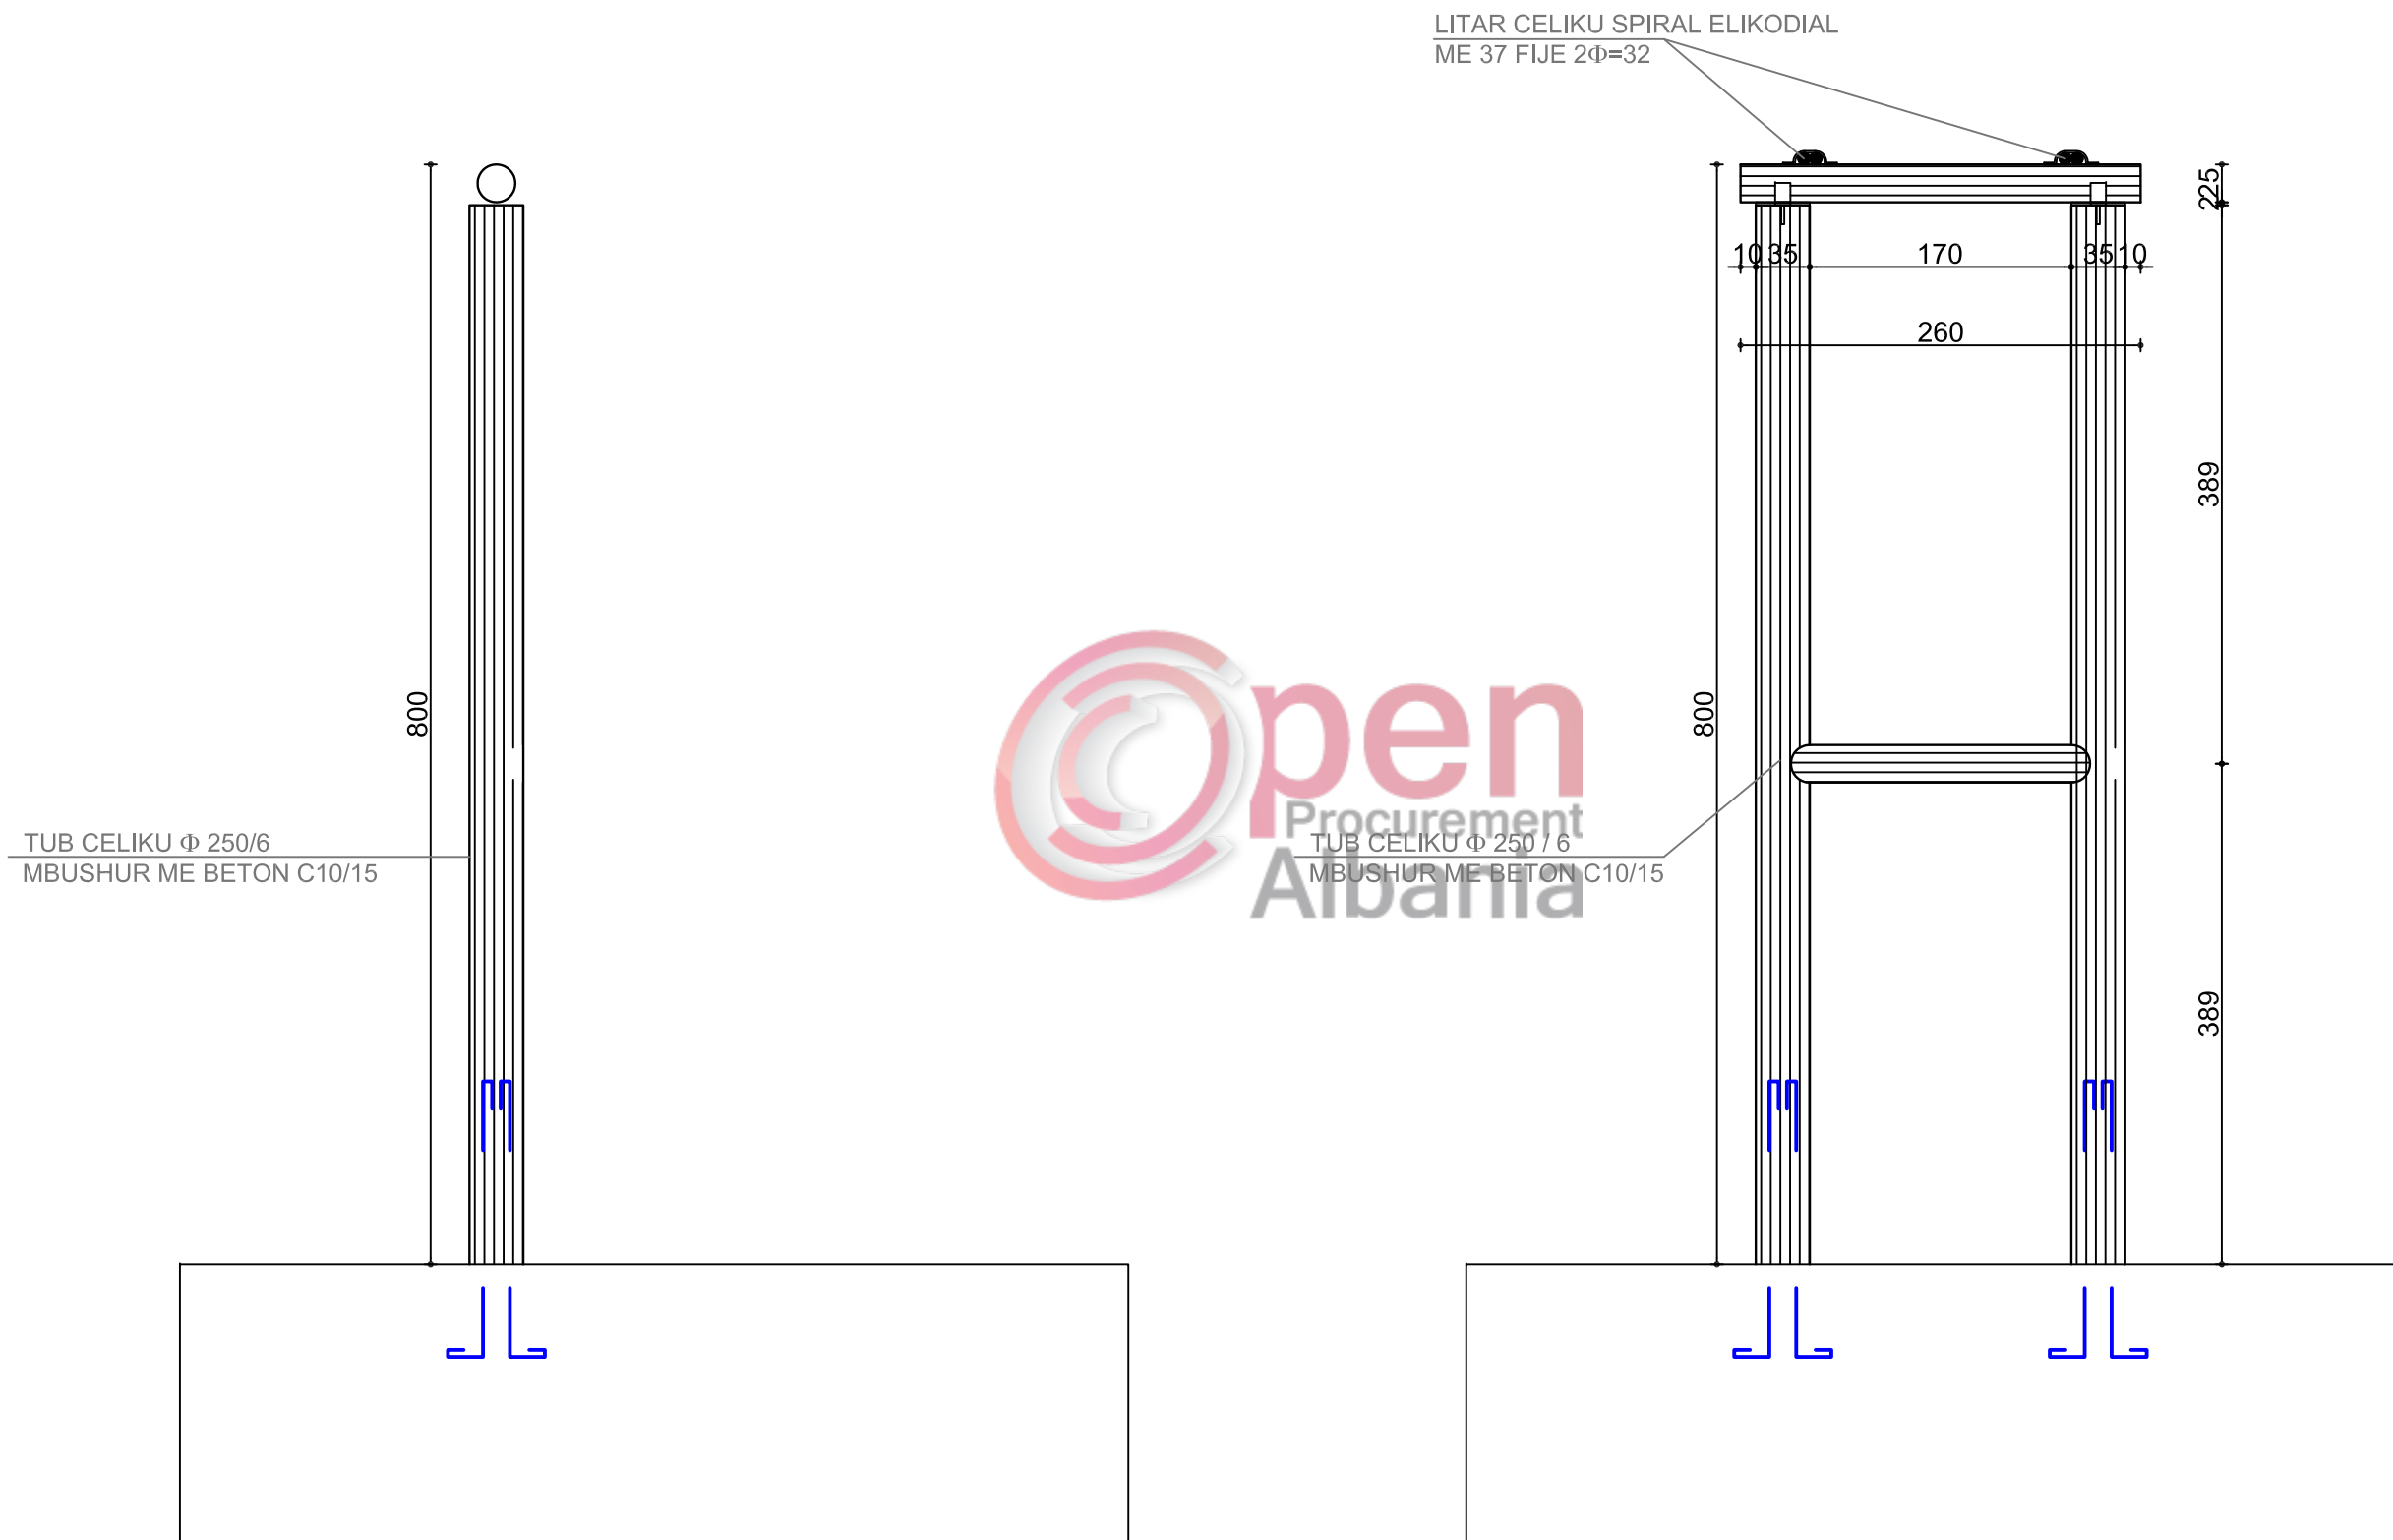

POROSITESI : BASHKIA VORË

OBJEKTI: "RINDERTIM I PASARELES SE FSHATIT
FUSHE PREZE, NJA PREZE, BASHKIA VORE "

Emertimi: SHTYLLAT E ÇELIKUT



"ARABEL - STUDIO" Sh.p.k
Adresa: Njesia Bashkiake nr.7, Rruga "Frosina Plaku",
Pallati 21, Hyrja 1, Kati 2, Tirane.
Email: arabelstudio@gmail.com

Drejtes i projektit

Adm. Ana NISHKU
Inxh. Ardi ARKAXHIU

Projektues

Nd. Ardi ARKAXHIU
Ark.Rigert HYRA
Gjeo.Irfan BEGAJ
Elek. Altin ALLKAJ
Top. Mustafa HOXHAIJ
Hid. Hajredin MURGU



SHKALLA

1-50
Vorë 2019

FLETA

1-05
Format A3

DETAJ LIDHJEJE

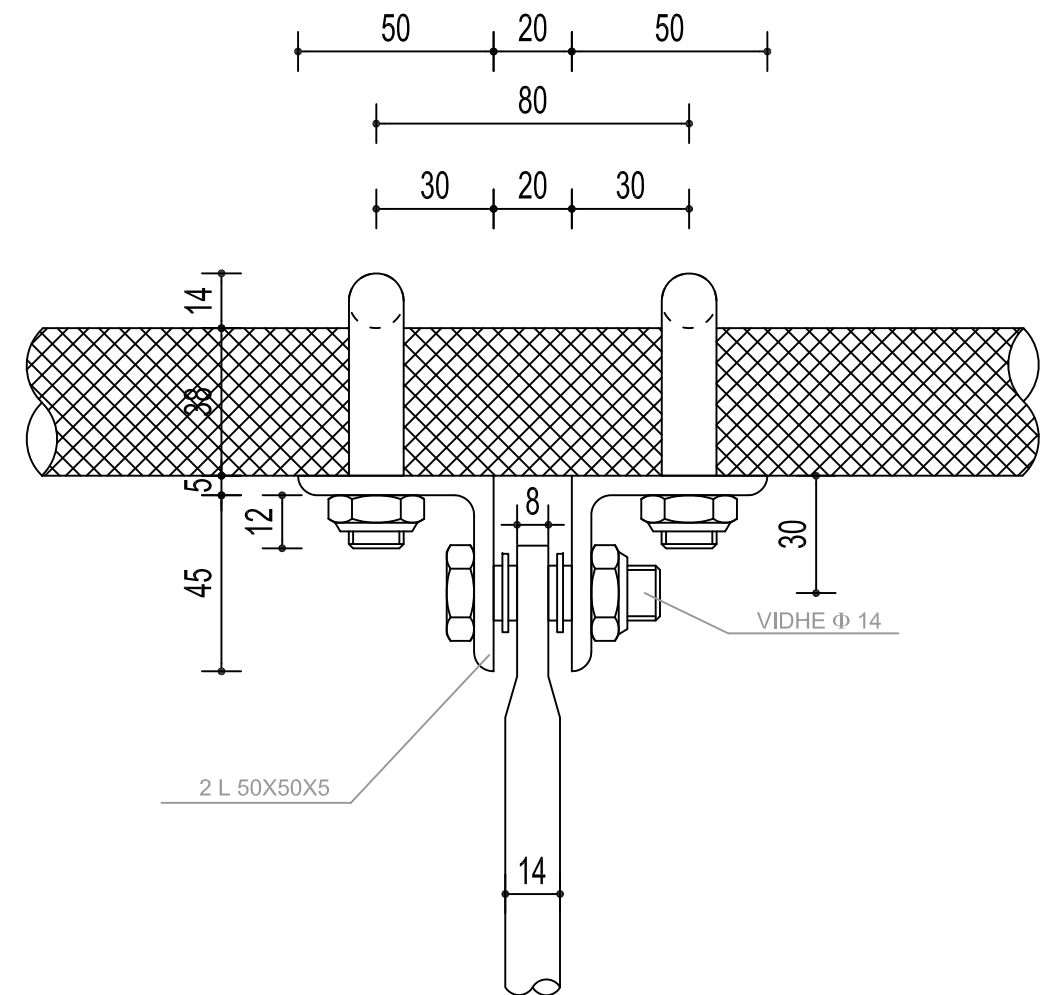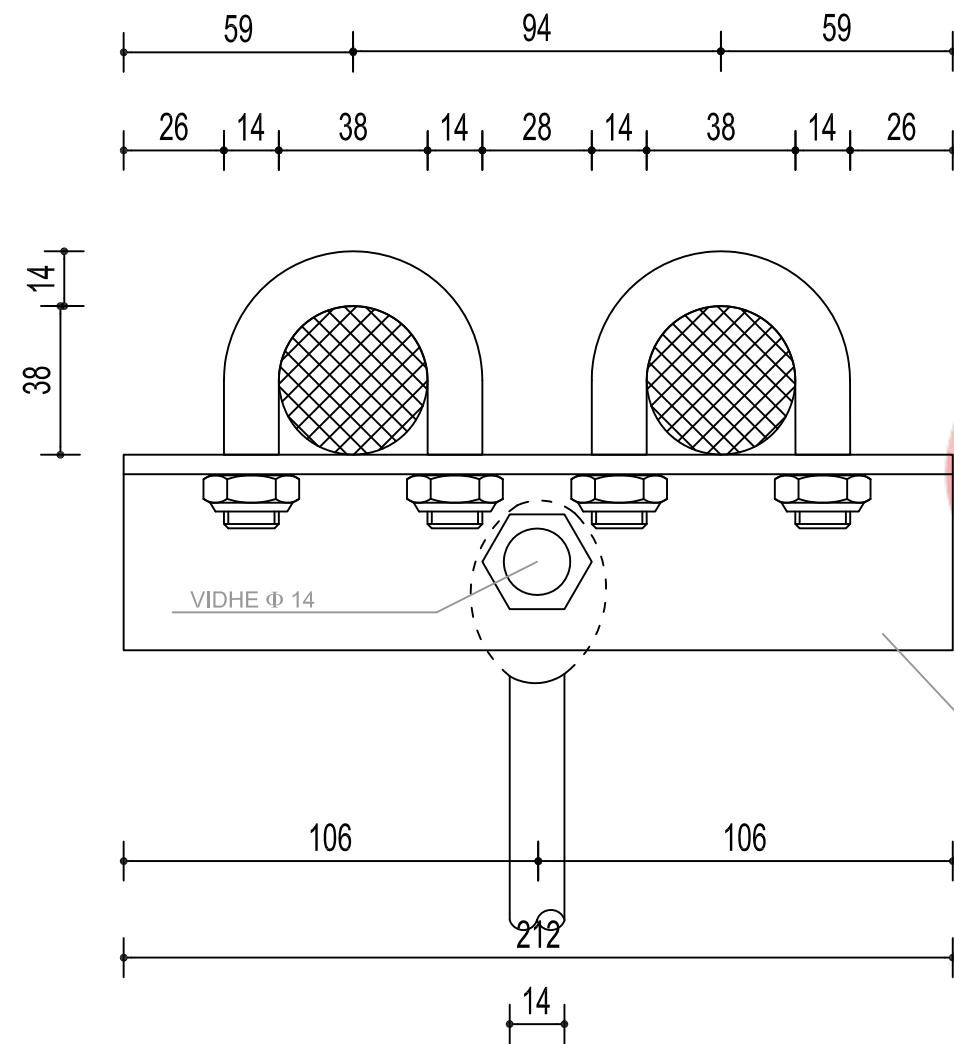

POROSITESI : BASHKIA VORË

OBJEKTI: "RINDERTIM I PASARELES SE FSHATIT FUSHE PREZE, NJA PREZE, BASHKIA VORE "

Emertimi: DETAJE FIKSIMI



"ARABEL - STUDIO" Sh.p.k
Adresa: Njesia Bashkiake nr.7, Rruga "Frosina Plaku",
Pallati 21, Hyrja 1, Kati 2, Tirane.
Email: arabelstudio@gmail.com

Drejtues i projektit

Adm. Ana NISHKU
Inxh. Ardi ARKAXHIU

Projektues

Nd. Ardi ARKAXHIU
Ark.Rigert HYRA
Gjeo.Irfan BEGAJ
Elek. Altin ALLKAJ
Top. Mustafa HOXHAIJ
Hid. Hajredin MURGU

SHKALLA

1-50



Vorë 2019

FLETA

1-06

Format A3

DETAJ LIDHJEJE

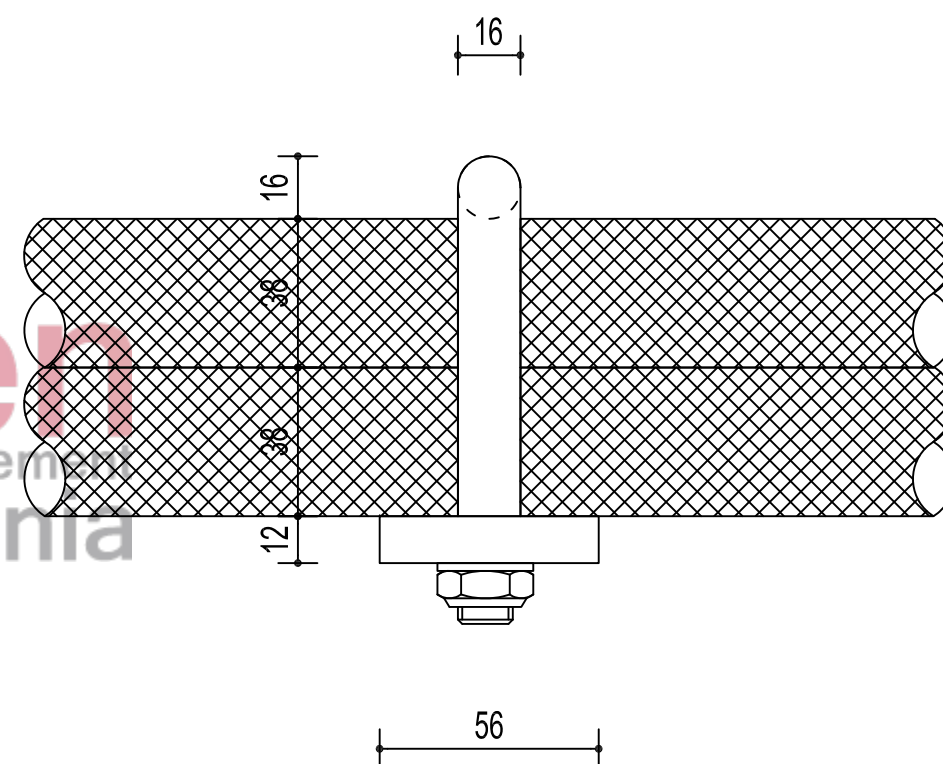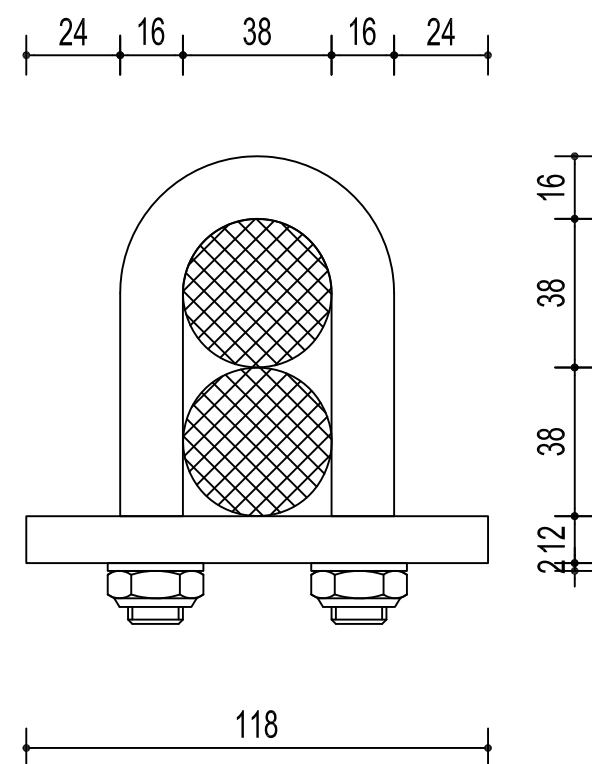

POROSITESI : BASHKIA VORË

OBJEKTI: "RINDERTIM I PASARELES SE FSHATIT FUSHE PREZE, NJA PREZE, BASHKIA VORE "

Emertimi: DETAJE FIKSIMI



"ARABEL - STUDIO" Sh.p.k
Adresa: Njesia Bashkiake nr.7, Rruga "Frosina Plaku",
Pallati 21, Hyrja 1, Kati 2, Tirane.
Email: arabelstudio@gmail.com

Drejtues i projektit

Adm. Ana NISHKU
Inxh. Ardi ARKAXHIU

Projektues

Nd. Ardi ARKAXHIU	Elek. Altin ALLKAJ
Ark.Rigert HYRA	Top. Mustafa HOXHAIJ
Gjeo.Irfan BEGAJ	Hid. Hajredin MURGU



SHKALLA

1-50
Vorë 2019

FLETA

1-07
Format A3

DETAJ LIDHJEJE

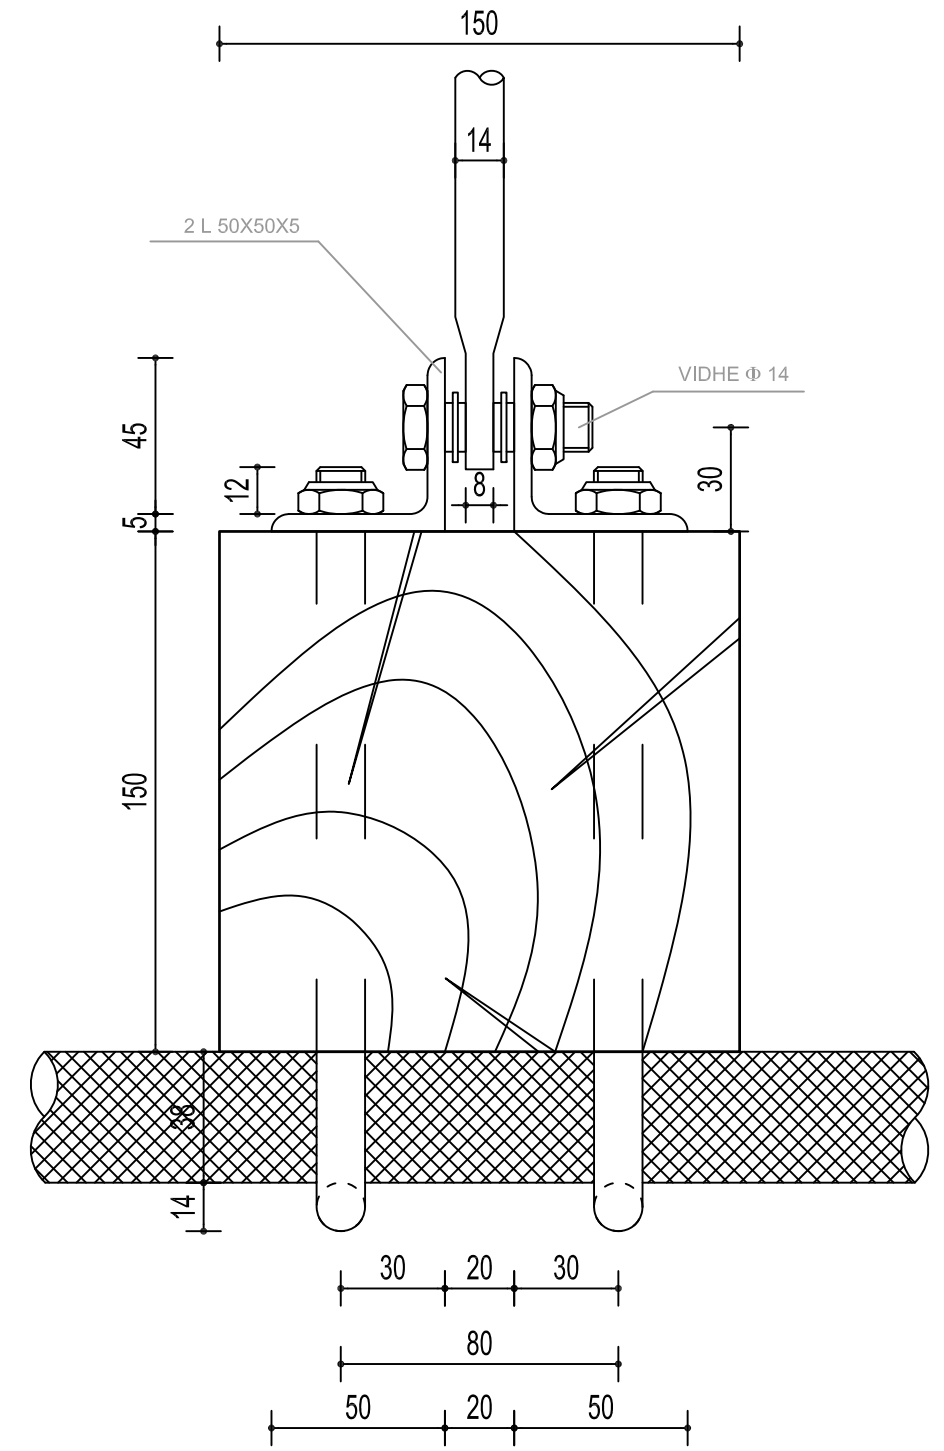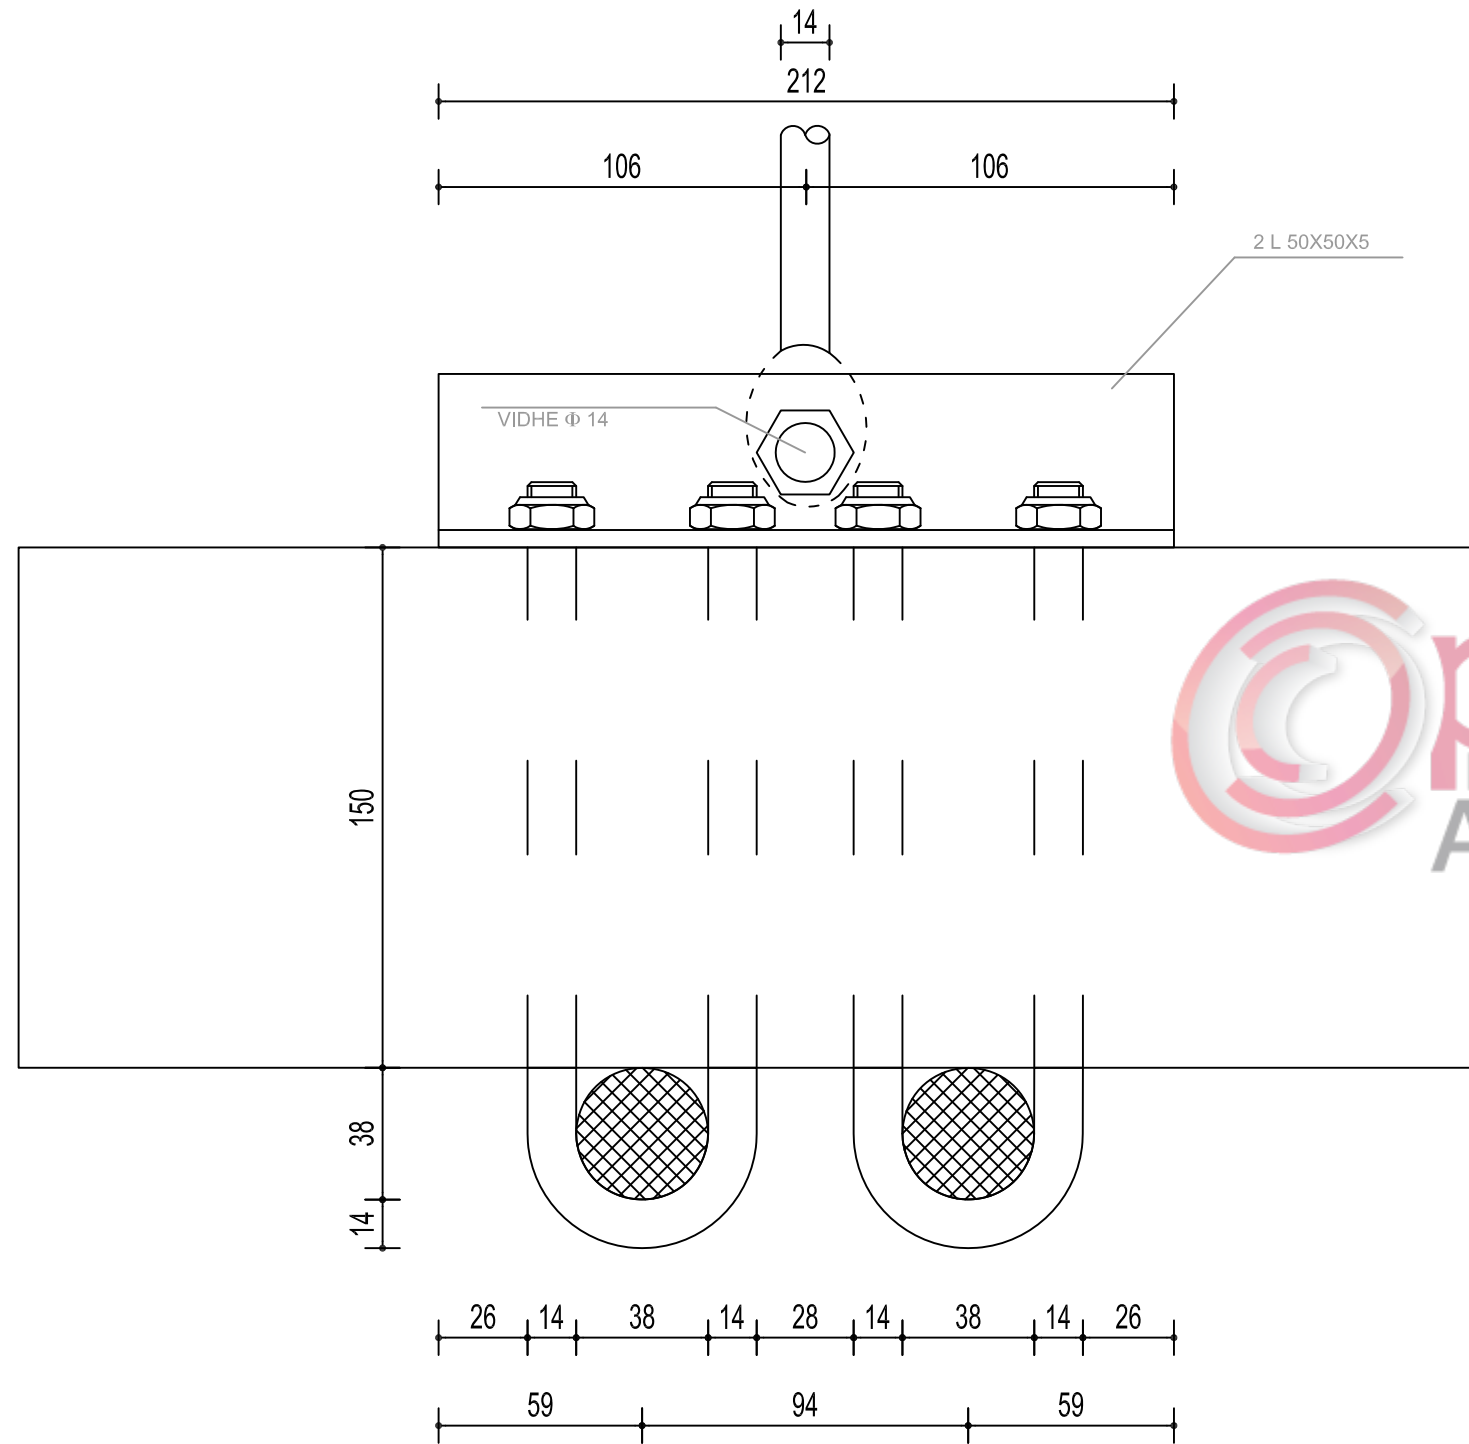

POROSITESI : BASHKIA VORË

OBJEKTI: "RINDERTIM I PASARELES SE FSHATIT FUSHE PREZE, NJA PREZE, BASHKIA VORE "

Emertimi: DETAJE FIKSIMI



"ARABEL - STUDIO" Sh.p.k
Adresa: Njesia Bashkiake nr.7, Rruga "Frosina Plaku",
Pallati 21, Hyrja 1, Kati 2, Tirane.
Email: arabelstudio@gmail.com

Drejtesues i projektit

Adm. Ana NISHKU
Inxh. Ardi ARKAXHIU

Projektues

Nd. Ardi ARKAXHIU	Elek. Altin ALLKAJ
Ark.Rigert HYRA	Top. Mustafa HOXHAI
Gjeo.Irfan BEGAJ	Hid. Hajredin MURGU

SHKALLA



1-50

Vorë 2019

FLETA

1-08

Format A3

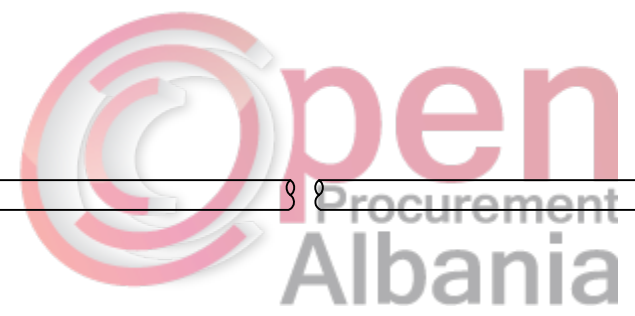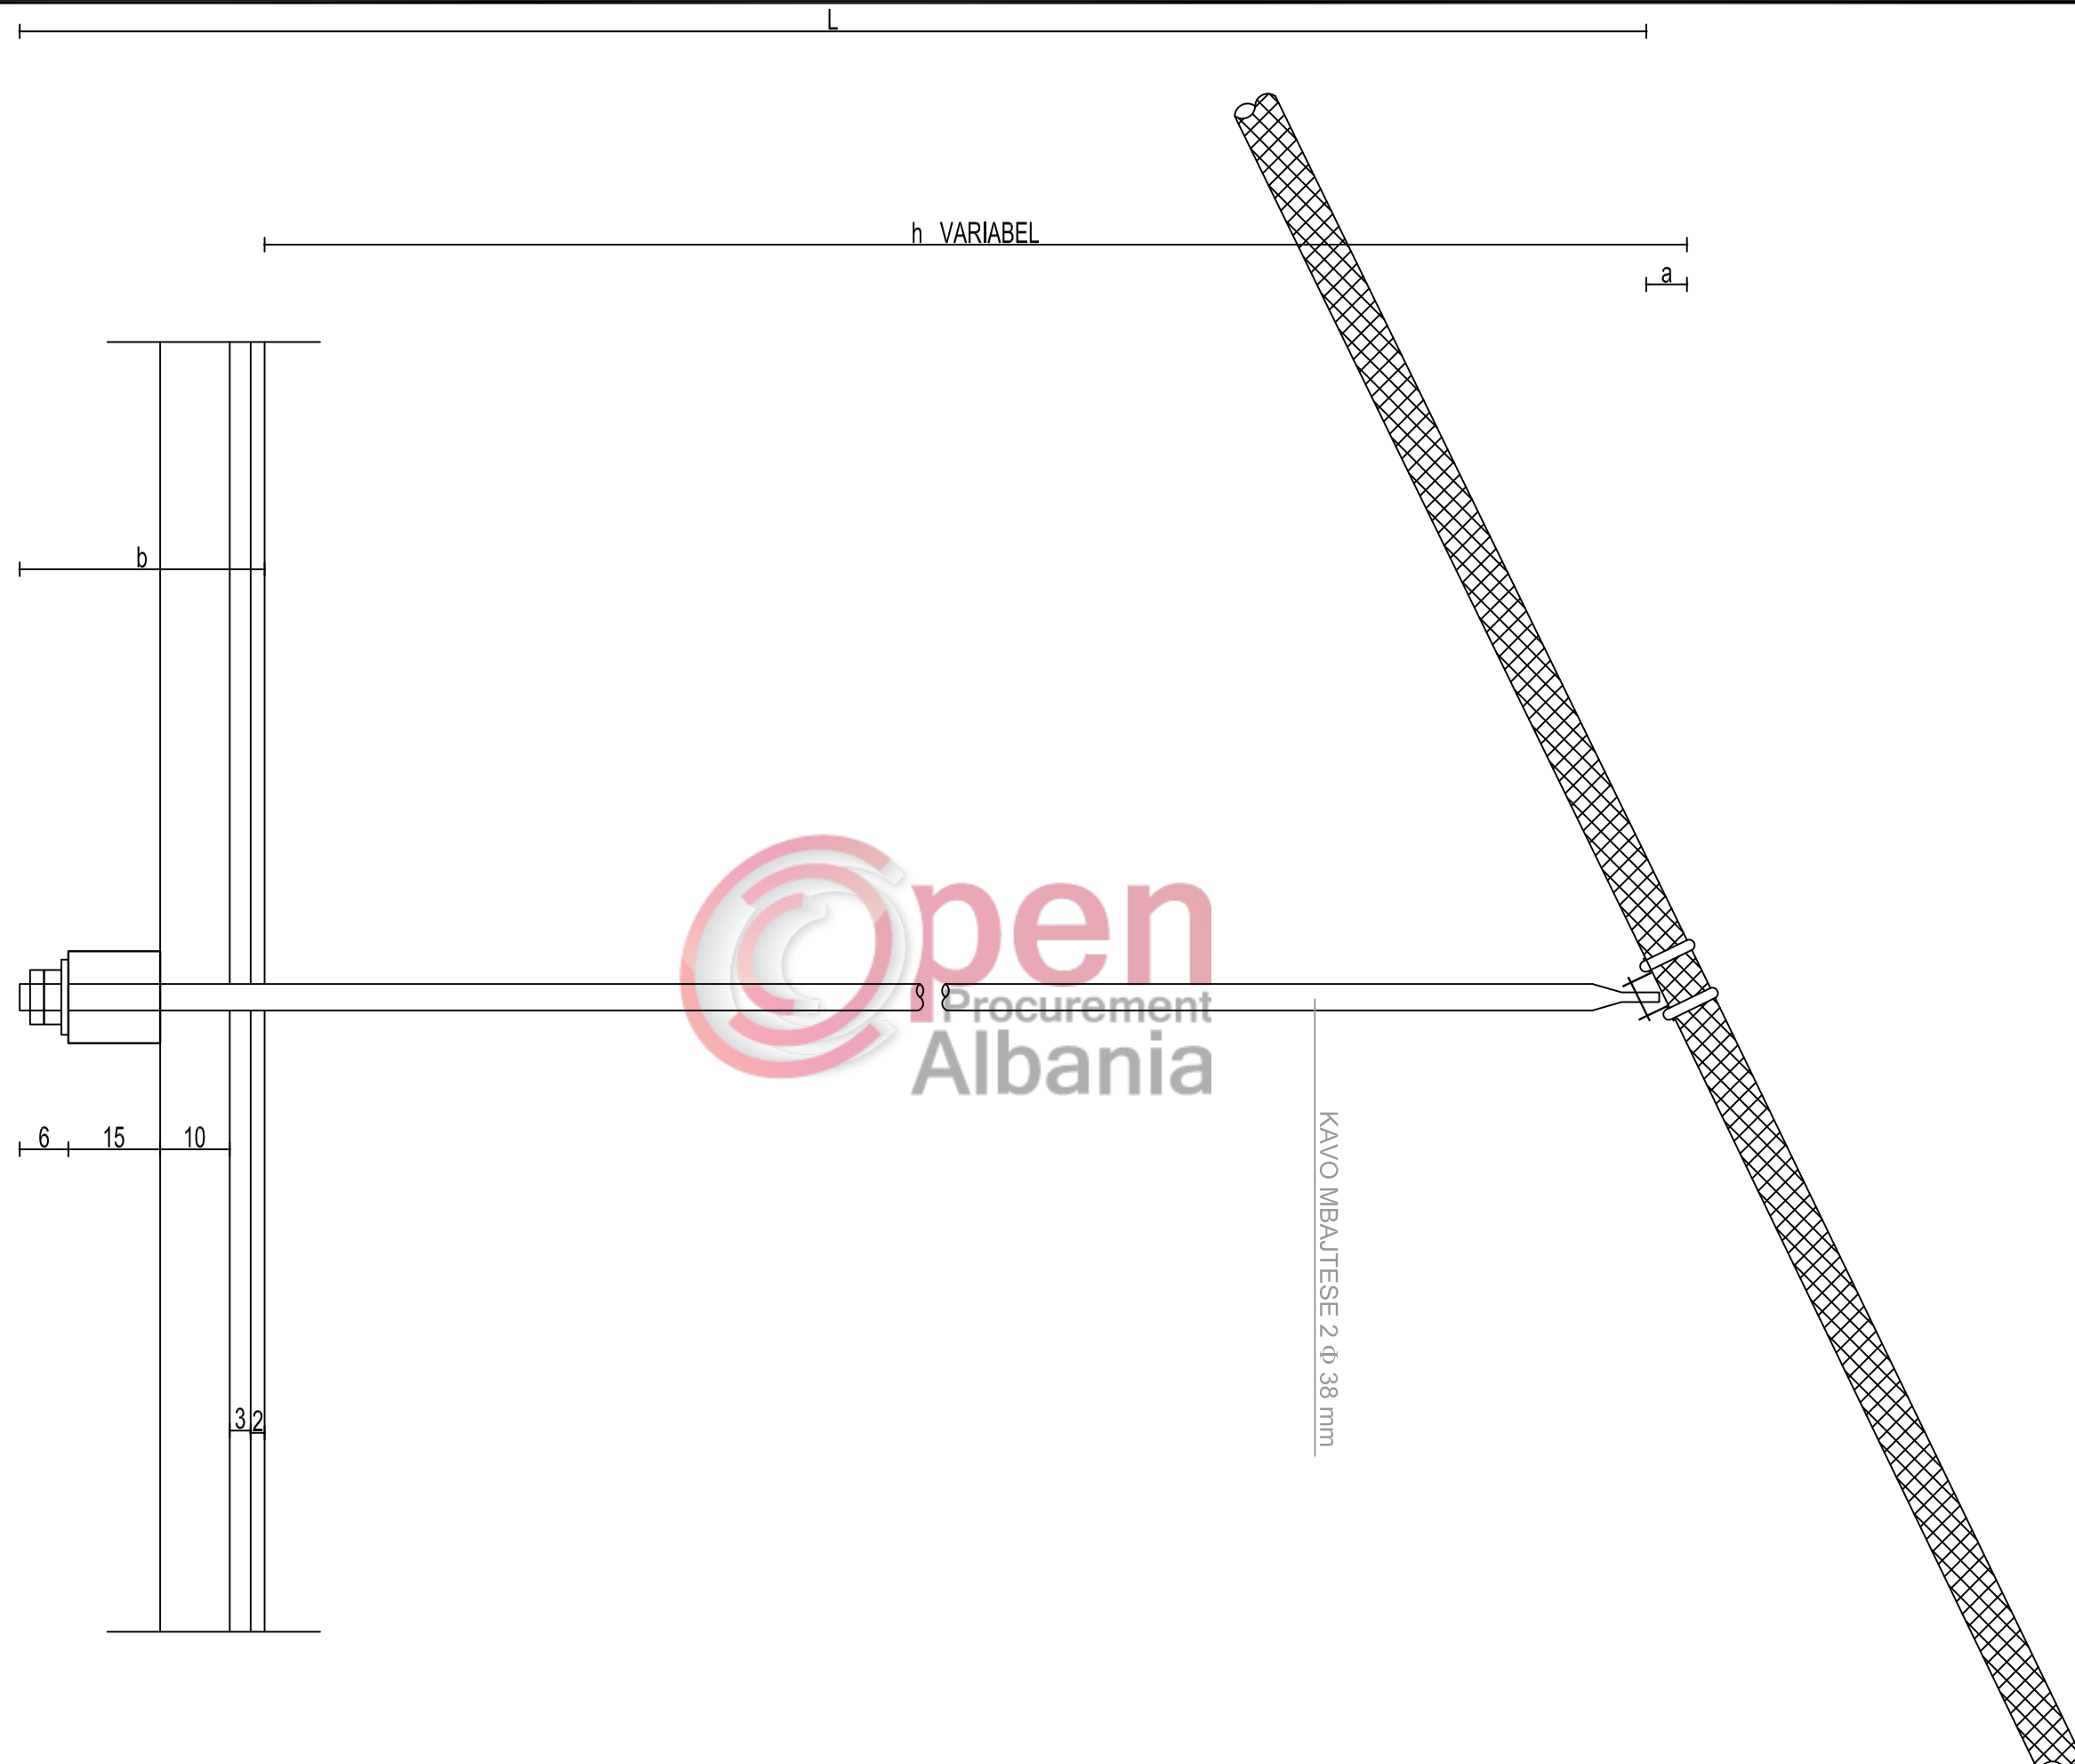

DETAJ LIDHJEJE



POROSITESI : BASHKIA VORË

OBJEKTI: "RINDERTIM I PASARELES SE FSHATIT FUSHE PREZE, NJA PREZE, BASHKIA VORE "

Emertimi: DETAJE FIKSIMI



"ARABEL - STUDIO" Sh.p.k
 Adresa: Njesia Bashkiake nr.7, Rruga "Frosina Plaku",
 Pallati 21, Hyrja 1, Kati 2, Tirane.
 Email: arabelstudio@gmail.com

Drejtues i projektit

Adm. Ana NISHKU
 Inxh. Ardi ARKAXHIU

Projektues

Nd. Ardi ARKAXHIU	Elek. Altin ALLKAJ
Ark.Rigert HYRA	Top. Mustafa HOXHAIJ
Gjeo.Irfan BEGAJ	Hid. Hajredin MURGU




SHKALLA

1-50
 Vorë 2019

FLETA

1-09
 Format A3

PAMJE PRESPEKTIVE

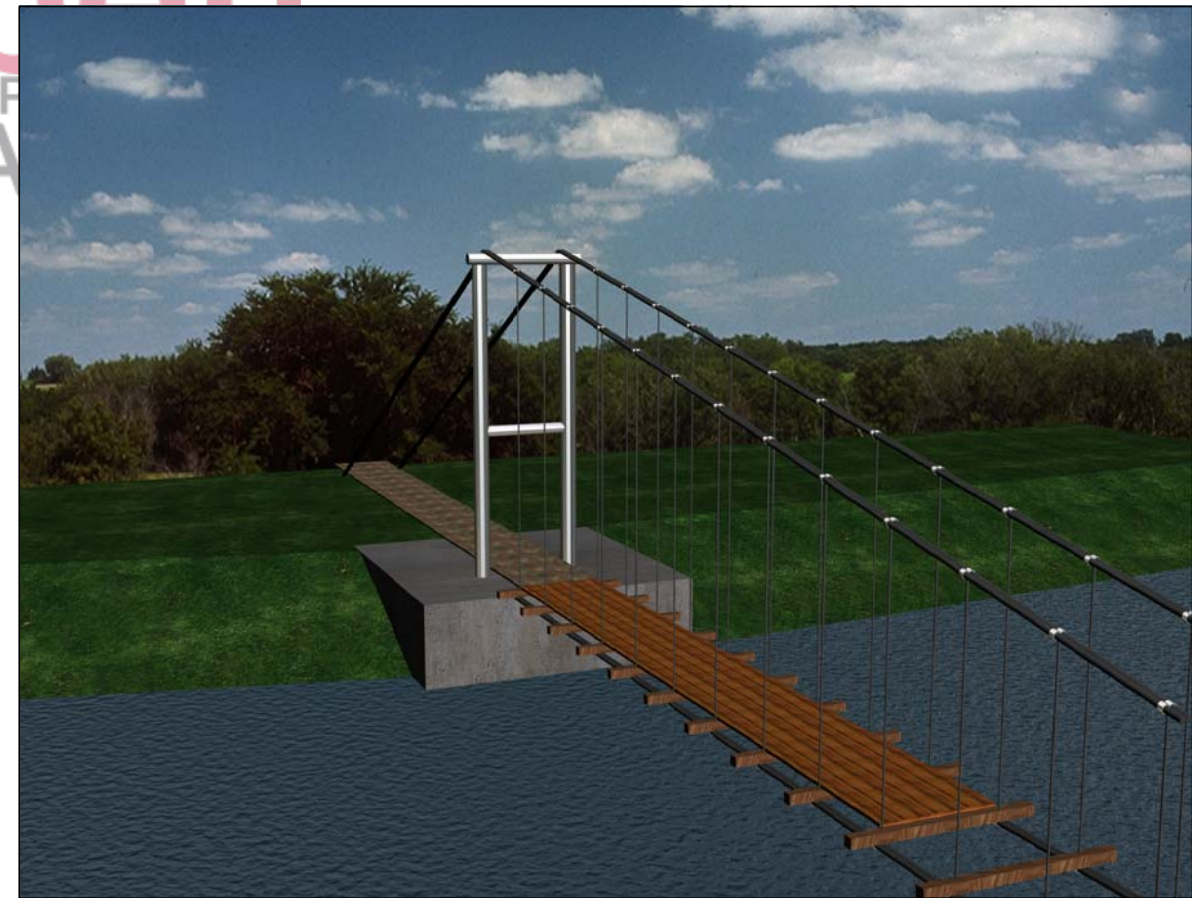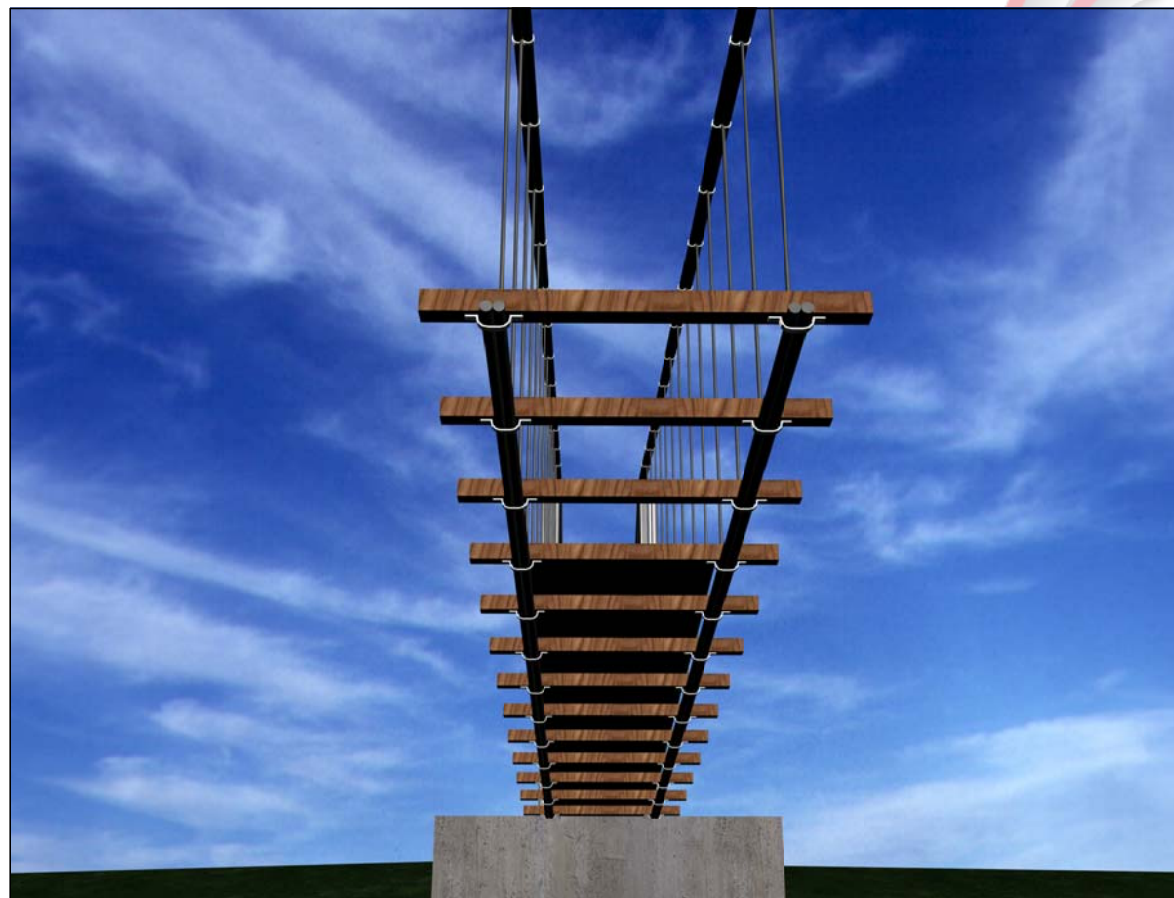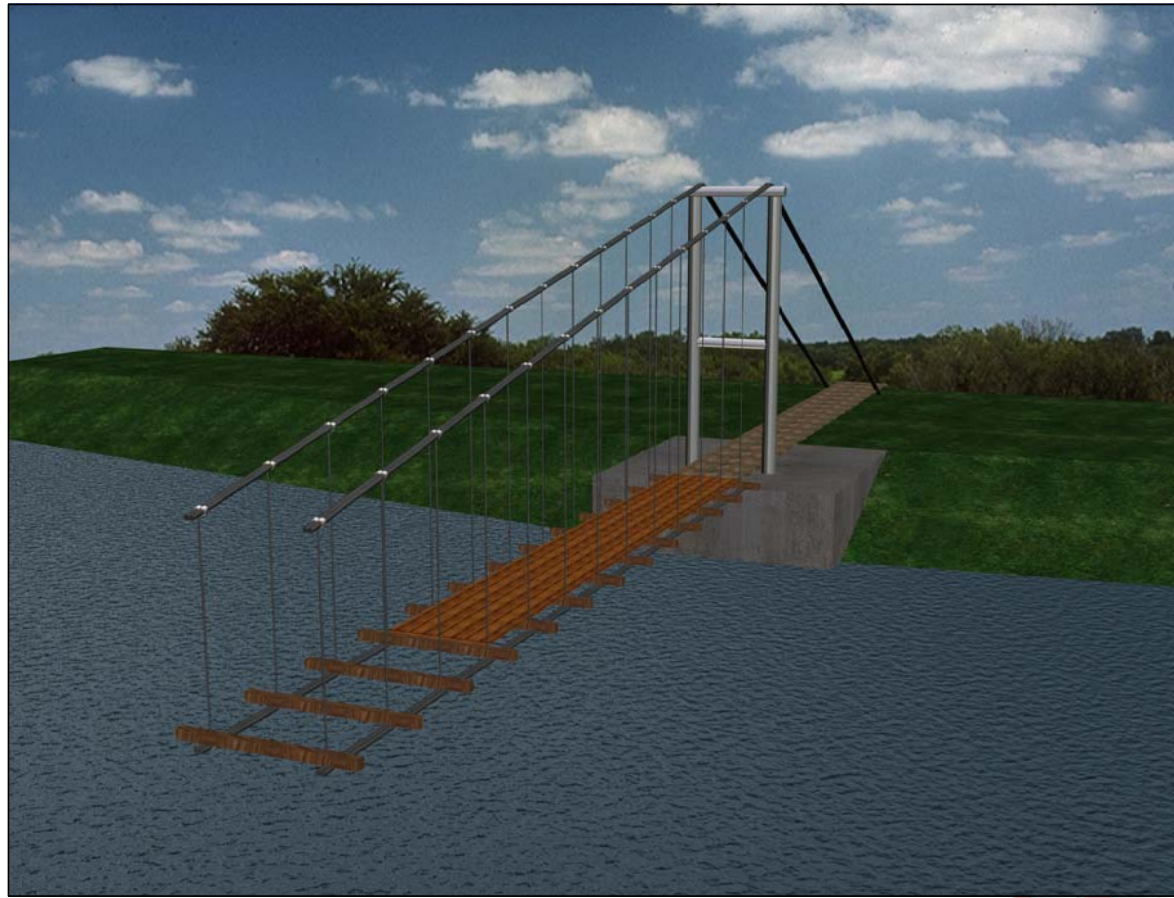

POROSITESI : BASHKIA VORË

OBJEKTI: "RINDERTIM I PASARELES SE FSHATIT FUSHE PREZE, NJA PREZE, BASHKIA VORE "

Emertimi: PAMJE NE PRESPEKTIVE



"ARABEL - STUDIO" Sh.p.k
Adresa: Njesia Bashkiake nr.7, Rruga "Frosina Plaku",
Pallati 21, Hyrja 1, Kati 2, Tirane.
Email: arabelstudio@gmail.com

Drejtues i projektit

Adm. Ana NISHKU
Inxh. Ardi ARKAXHIU

Projektues

Nd. Ardi ARKAXHIU	Elek. Altin ALLKAJ
Ark.Rigert HYRA	Top. Mustafa HOXHAIJ
Gjeo.Irfan BEGAJ	Hid. Hajredin MURGU



SHKALLA

Vorë 2019

FLETA

1-11
Format A3

PAMJE PRESPEKTIVE

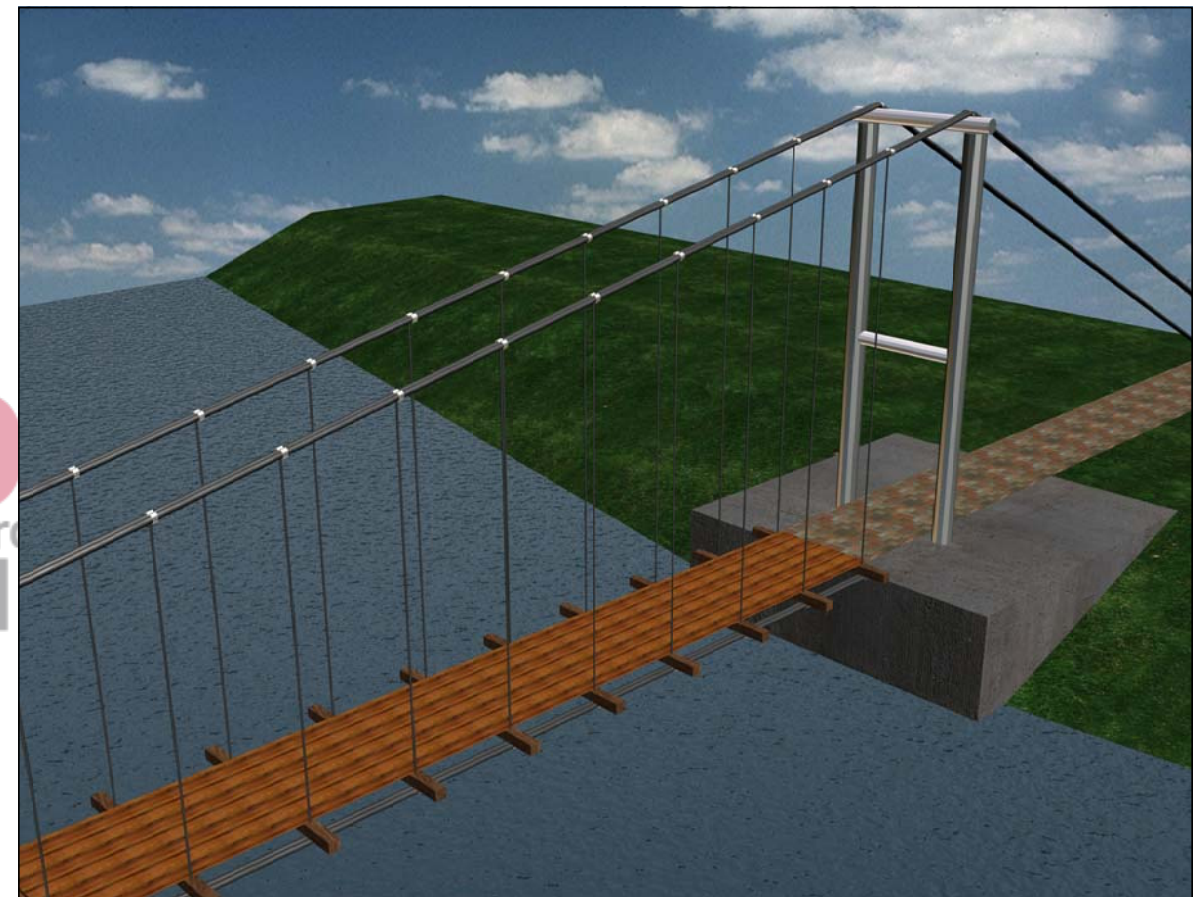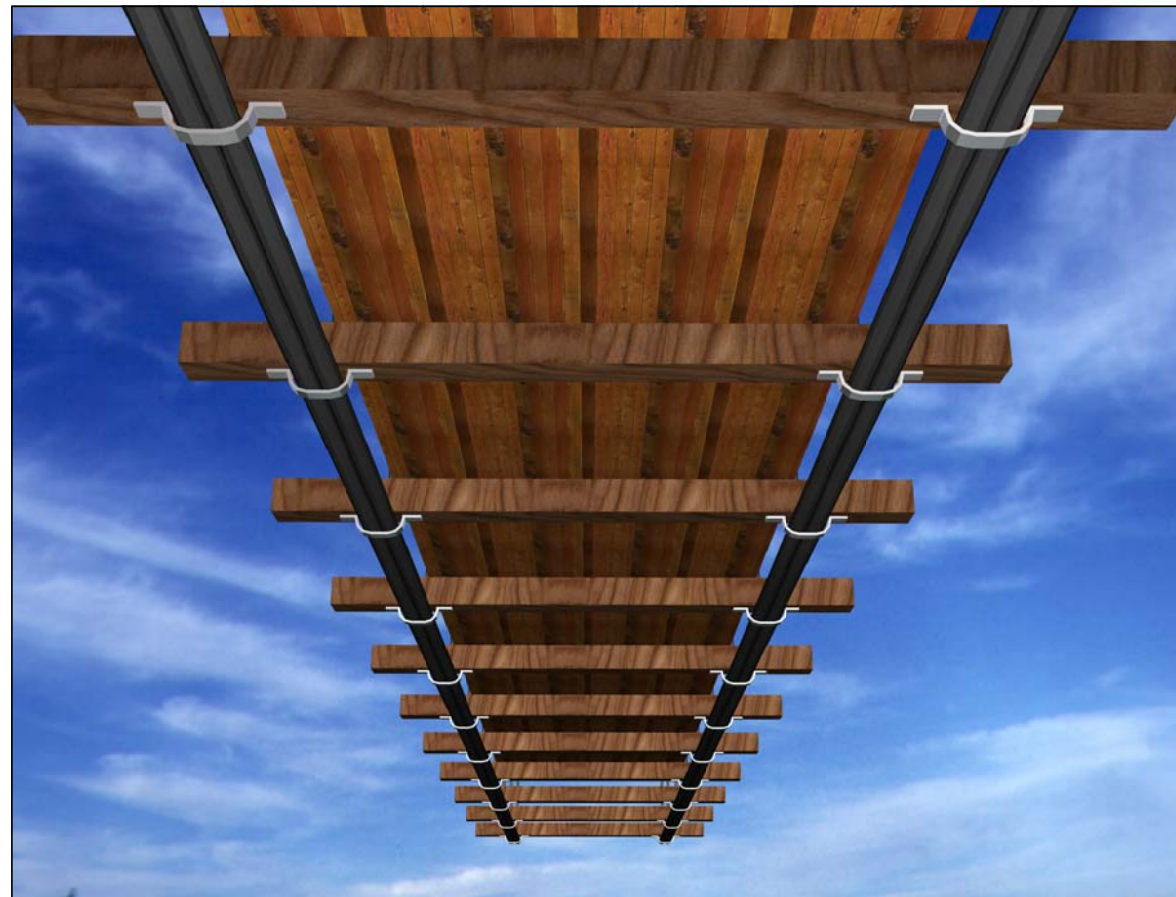

POROSITESI : BASHKIA VORË

OBJEKTI: "RINDERTIM I PASARELES SE FSHATIT
FUSHE PREZE, NJA PREZE, BASHKIA VORE "

Emertimi: PAMJE NE PRESPEKTIVE



"ARABEL - STUDIO" Sh.p.k
Adresa: Njesia Bashkiake nr.7, Rruga "Frosina Plaku",
Pallati 21, Hyrja 1, Kati 2, Tirane.
Email: arabelstudio@gmail.com

Drejtues i projektit

Adm. Ana NISHKU
Inxh. Ardi ARKAXHIU

Projektues

Nd. Ardi ARKAXHIU	Elek. Altin ALLKAJ
Ark.Rigert HYRA	Top. Mustafa HOXHAI
Gjeo.Irfan BEGAJ	Hid. Hajredin MURGU

SHKALLA

Vorë 2019

FLETA

1-12
Format A3