






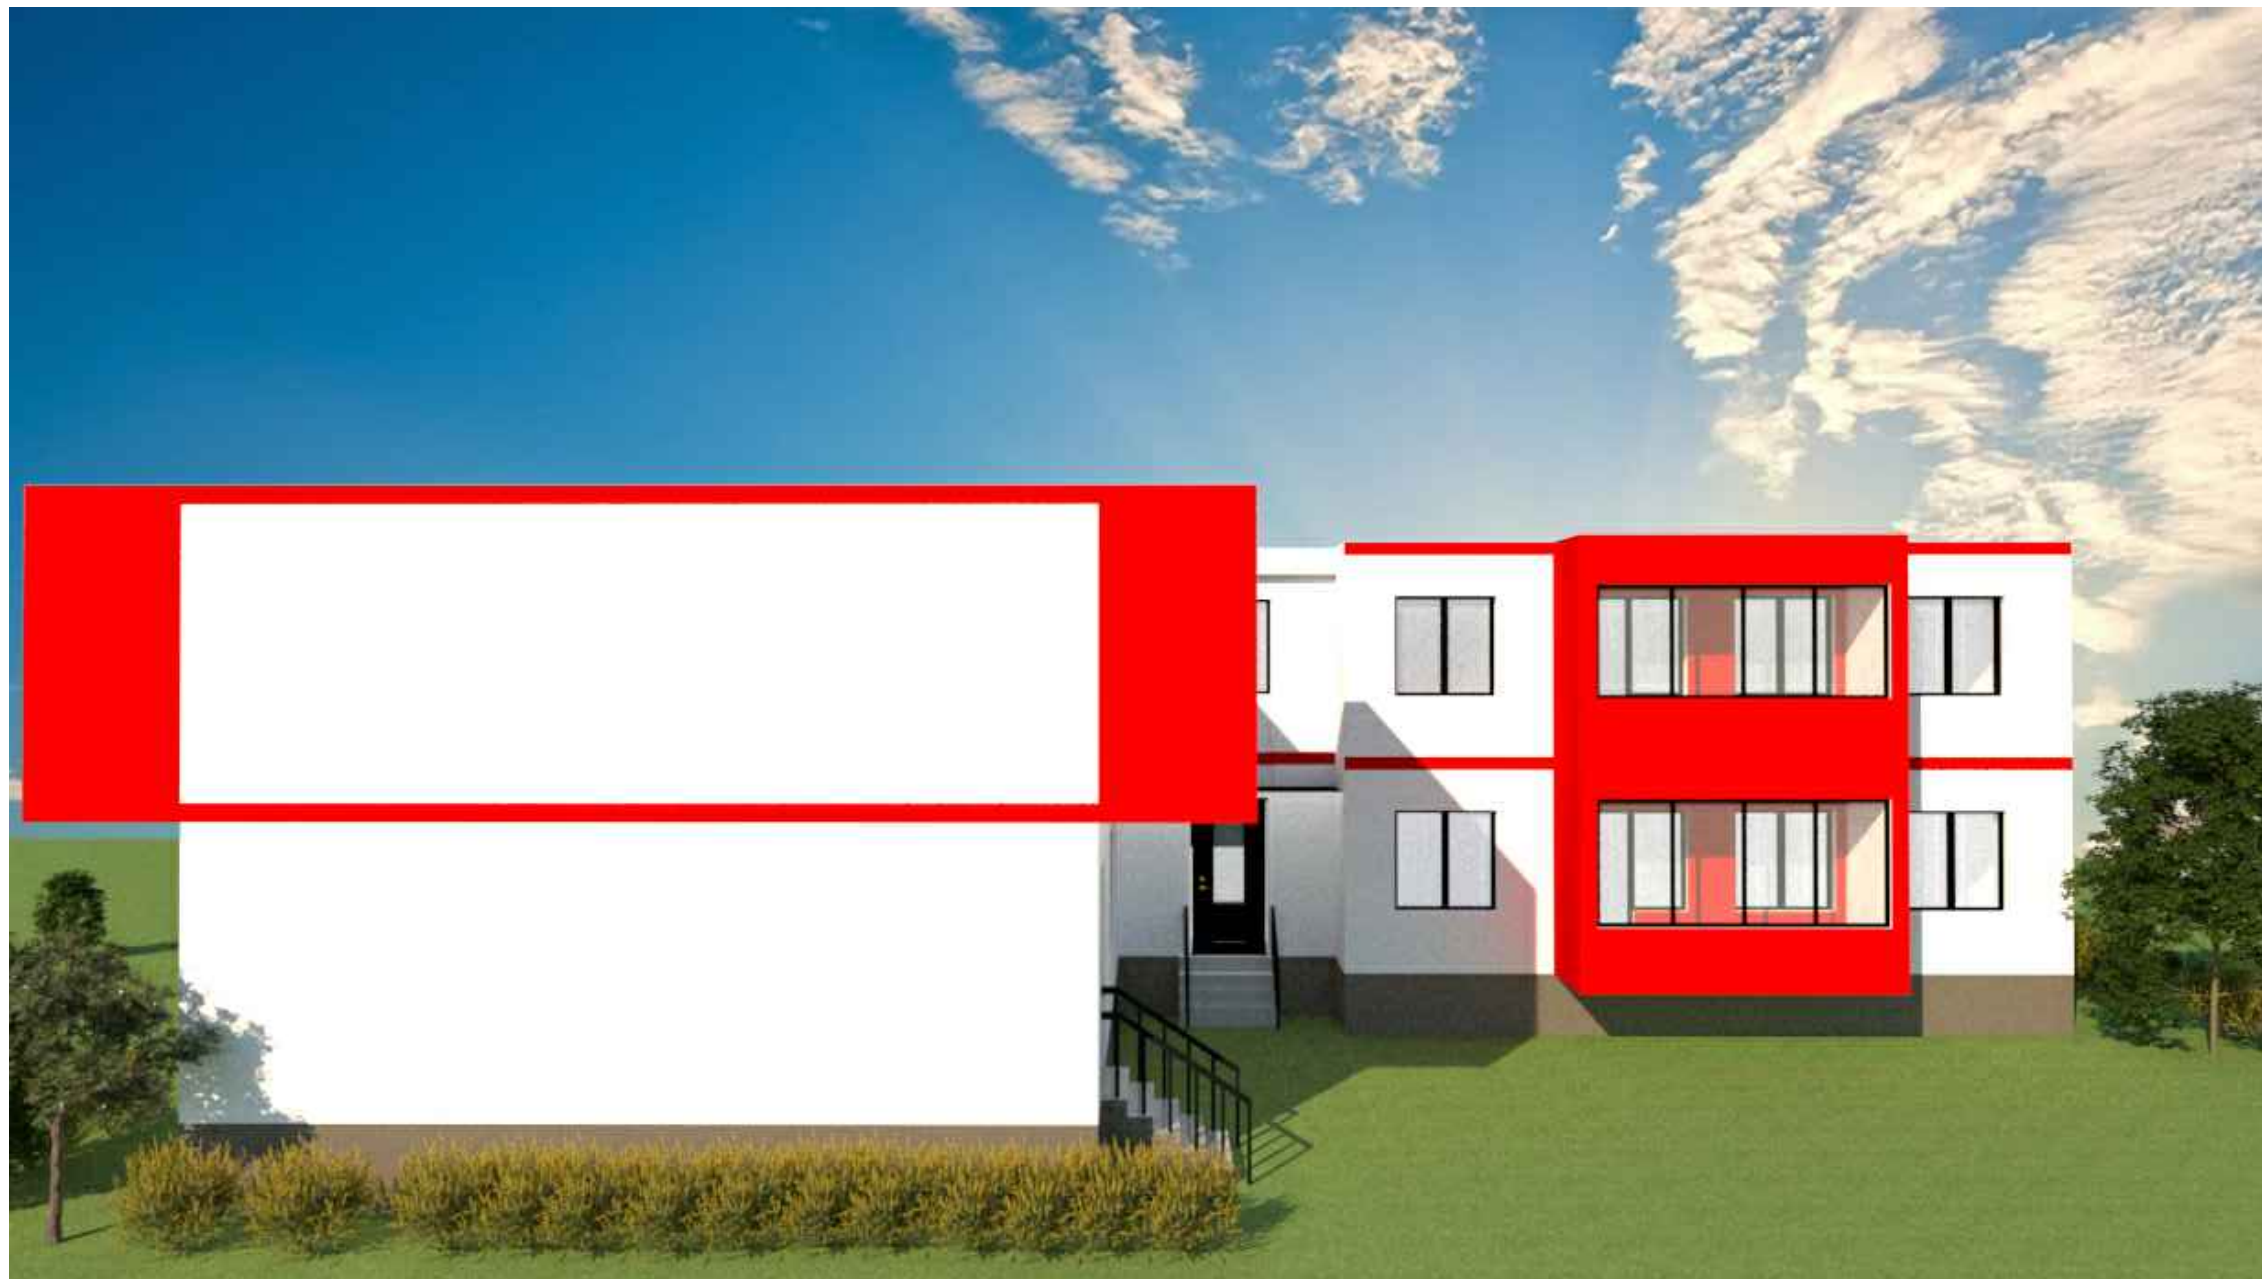
BASHKIA BULQIZE OBJEKTI: RIKONSTRUKSIONI I ÇERDHES NR.2, LAGJA E RE, BULQIZË	Emertimi: PROJEKTI ARKITEKTONIK "ERALD-G" SHPK	DREJTUES I PROJEKTIT		GRUPI I PROJEKTIMIT			SHKALLA :	FLETA :
	 Adresa: Rruga Kongresi i Lushnjës Ndertesa 42, Kati 2, Ap.8 Tirane email: eraldgshpk@yahoo.com	Ing. GEZIM ISLAMI	Ark. Elton Çarçani Ing. Erindi Gjoka Hidro. Ersida Verçani	Elek. Hajdar Kurti Mek. Arben Muha Top. Kujtim Canameti	SHK. 1:100	A - R.01	Bulqize - 2019	Format A-3




BASHKIA BULQIZE OBJEKTI: RIKONSTRUKSIONI I ÇERDHES NR.2, LAGJA E RE, BULQIZE	Emertimi: PROJEKTI ARKITEKTONIK  "ERALD-G" SHPK Adresa: Rruga Kongresi i Lushnjes Ndertesë 42, Kati 2, Ap.8 Tirane email: eraldgshpk@yahoo.com	DREJTUES I PROJEKTIT Ing. GEZIM ISLAMI	GRUPI I PROJEKTIMIT Ark. Elton Çarçani Ing. Erindi Gjoka Hidro. Ersida Verçani		Elek. Hajdar Kurti Mek. Arben Muha Top. Kujtim Canameti	SHKALLA : SHK. 1:100 Bulqize - 2019	FLETA : A - R.02 Format A-3




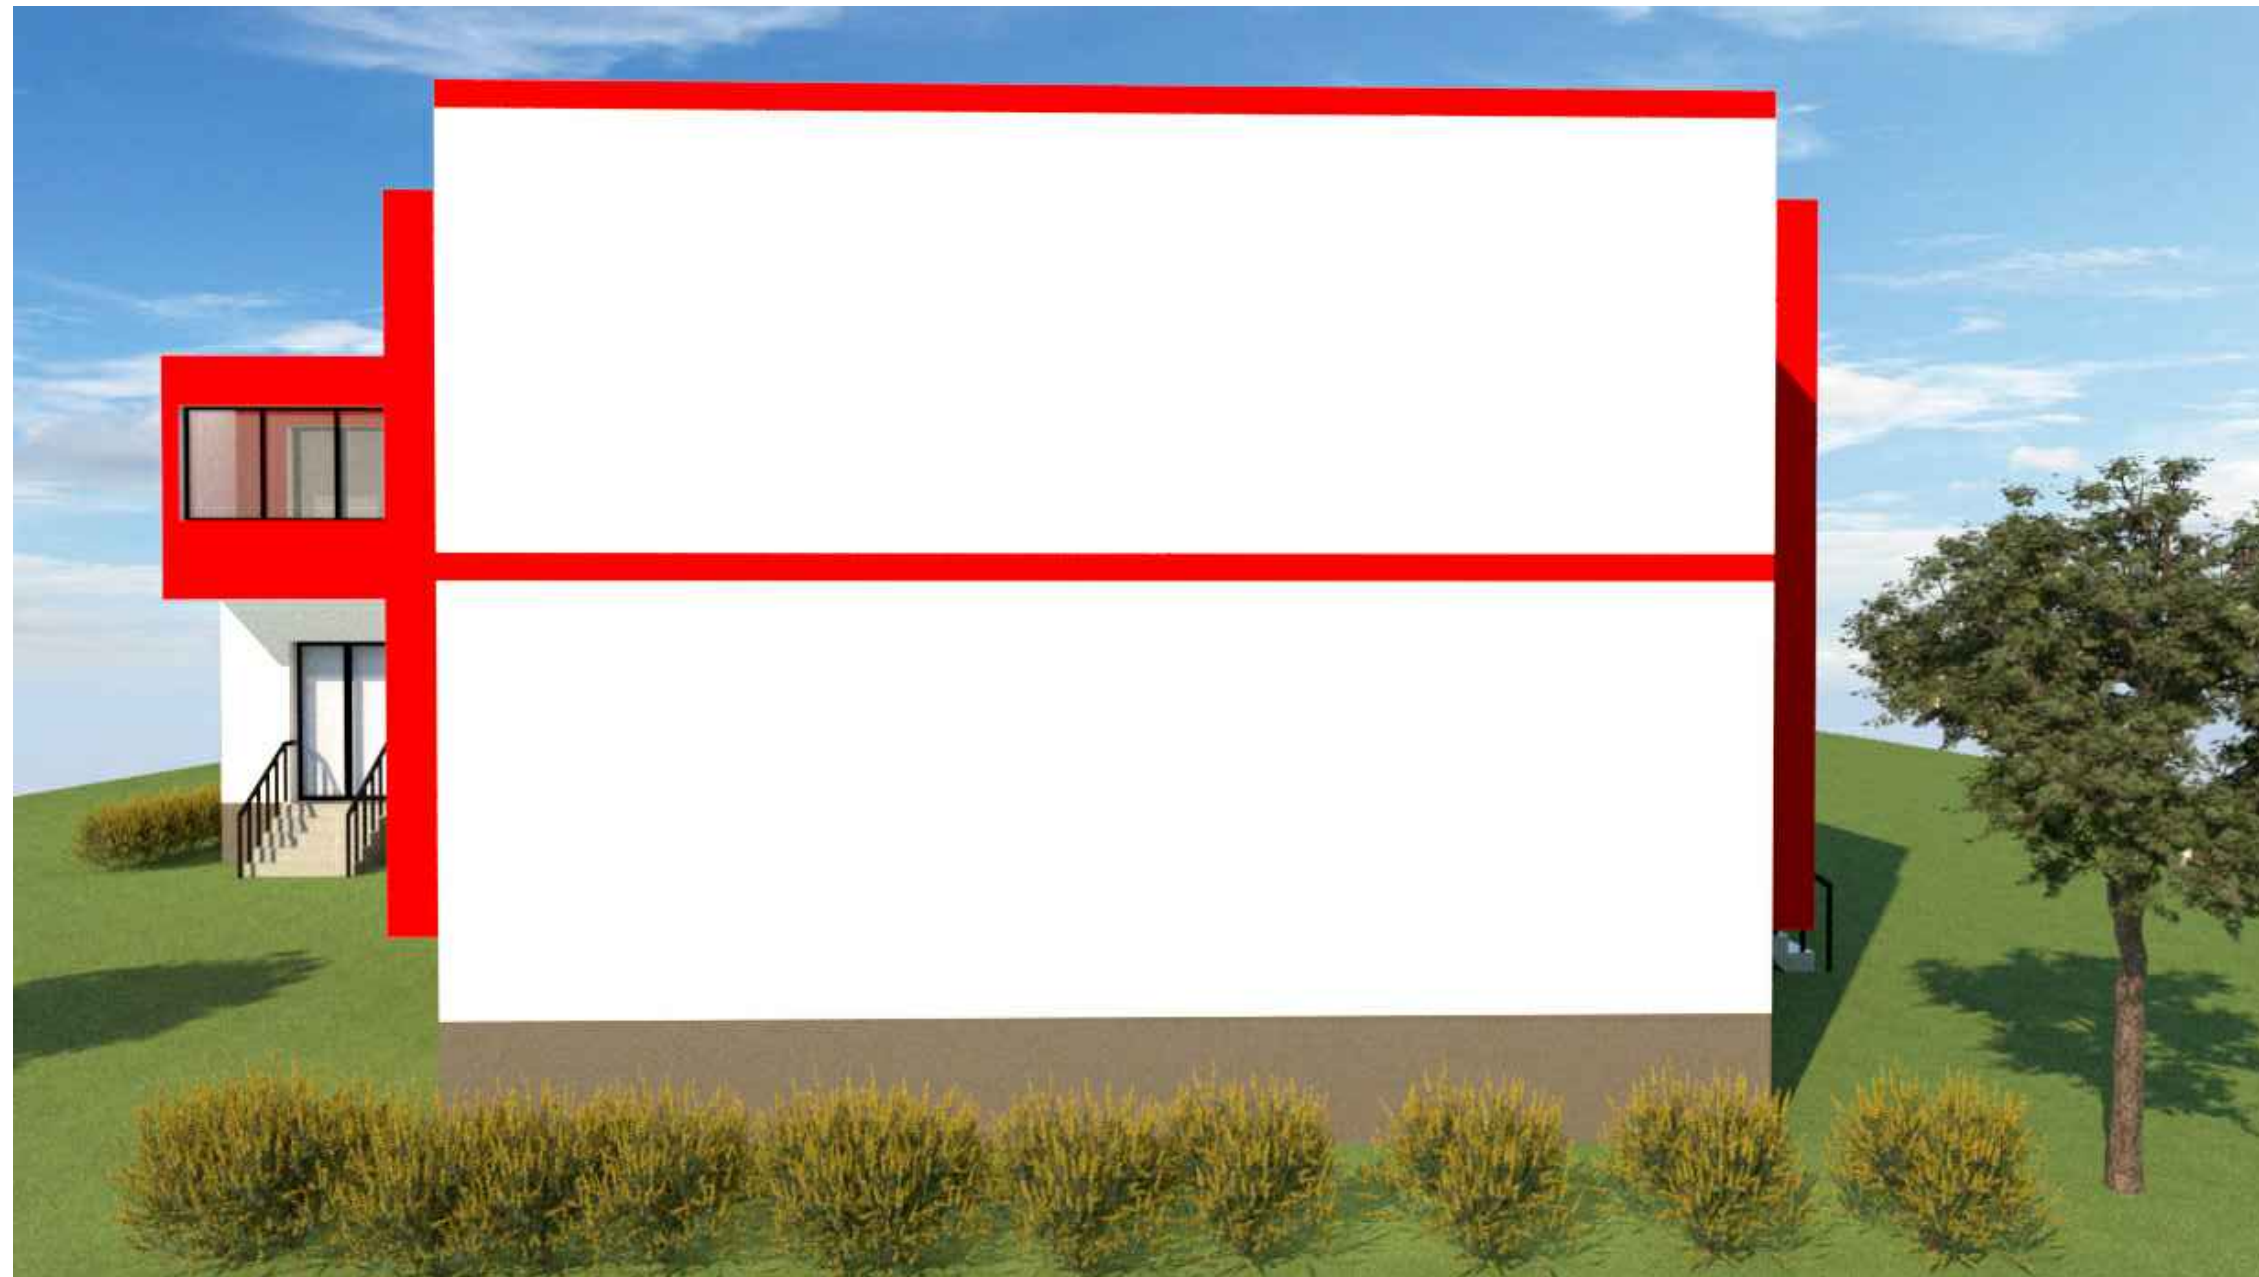
BASHKIA BULQIZE OBJEKTI: RIKONSTRUKSIONI I ÇERDHEZ NR.2, LAGJA E RE, BULQIZE	Emertimi: PROJEKTI ARKITEKTONIK  "ERALD-G" SHPK Adresa: Rruga Kongresi i Lushnjes Nderresa 42, Kati 2, Ap.8 Tirane email: eraldgshpk@yahoo.com	DREJTUES I PROJEKTIT Ing. GEZIM ISLAMI	GRUPI I PROJEKTIMIT Ark. Elton Çarçani Ing. Erindi Gjoka Hidro. Ersida Verçani		Elek. Hajdar Kurti Mek. Arben Muha Top. Kujtim Canameti	SHKALLA : SHK. 1:100 Bulqize - 2019	FLETA : A - R.03 Format A-3




BASHKIA BULQIZE OBJEKTI: RIKONSTRUKSIONI I ÇERDHES NR.2, LAGJA E RE, BULQIZE	Emërtimi: PROJEKTI ARKITEKTONIK "ERALD-G" SHPK Adresa: Rruga Kongresi i Lushnjes Ndertesa 42, Kati 2, Ap.8 Tirane email: eraldgshpk@yahoo.com	DREJTUES I PROJEKTIT Ing. GEZIM ISLAMI	GRUPI I PROJEKTIMIT Ark. Elton Çarçani Ing. Erindi Gjoka Hidro. Ersida Verçani	Elek. Hajdar Kurti Mek. Arben Muha Top. Kujtim Canameti	SHKALLA : SHK. 1:100 Bulqize - 2019	FLETA : A - R.04 Format A-3
						



BASHKIA BULQIZE OBJEKTI: RIKONSTRUKSIONI I ÇERDHES NR.2, LAGJA E RE, BULQIZE	Emertimi: PROJEKTI ARKITEKTONIK  "ERALD-G" SHPK Adresa: Rruga Kongresi i Lushnjes Nderresa 42, Kati 2, Ap.8 Tirane email: eraldgshpk@yahoo.com	DREJTUES I PROJEKTIT Ing. GEZIM ISLAMI	GRUPI I PROJEKTIMIT Ark. Elton Çarçani Ing. Erindi Gjoka Hidro. Ersida Verçani		Elek. Hajdar Kurti Mek. Arben Muha Top. Kujtim Canameti	SHKALLA : SHK. 1:100 Bulqize - 2019	FLETA : A - R.05 Format A-3



BASHKIA BULQIZE OBJEKTI: RIKONSTRUKSIONI I ÇERDHESS NR.2, LAGJA E RE, BULQIZE	Emertimi: PROJEKTI ARKITEKTONIK	DREJTUES I PROJEKTIT		GRUPI I PROJEKTIMIT		SHKALLA :	FLETA :
	 "ERALD-G" SHPK Adresa: Rruga Kongresi i Lushnjes Nderesa 42, Kati 2, Ap.8 Tirane email: eraldgshpk@yahoo.com	Ing. GEZIM ISLAMI	Ark. Elton Çarçani Ing. Erindi Gjoka Hidro. Ersida Verçani	Elek. Hajdar Kurti Mek. Arben Muha Top. Kujtim Canameti	SHK. 1:100 Bulqize - 2019	A - R.06 Format A-3	