

RIKONSTRUKSION I FUSHES SE SPORTIT BARBULLUSH

OBJEKTI:

RIKONSTRUKSION I FUSHES SE SPORTIT BARBULLUSH

PERGATITI:

TALLANT SHPK


SHKALLA:

1: 500

EMERTIMI I FLETES:

DATA:

MAJ 2019

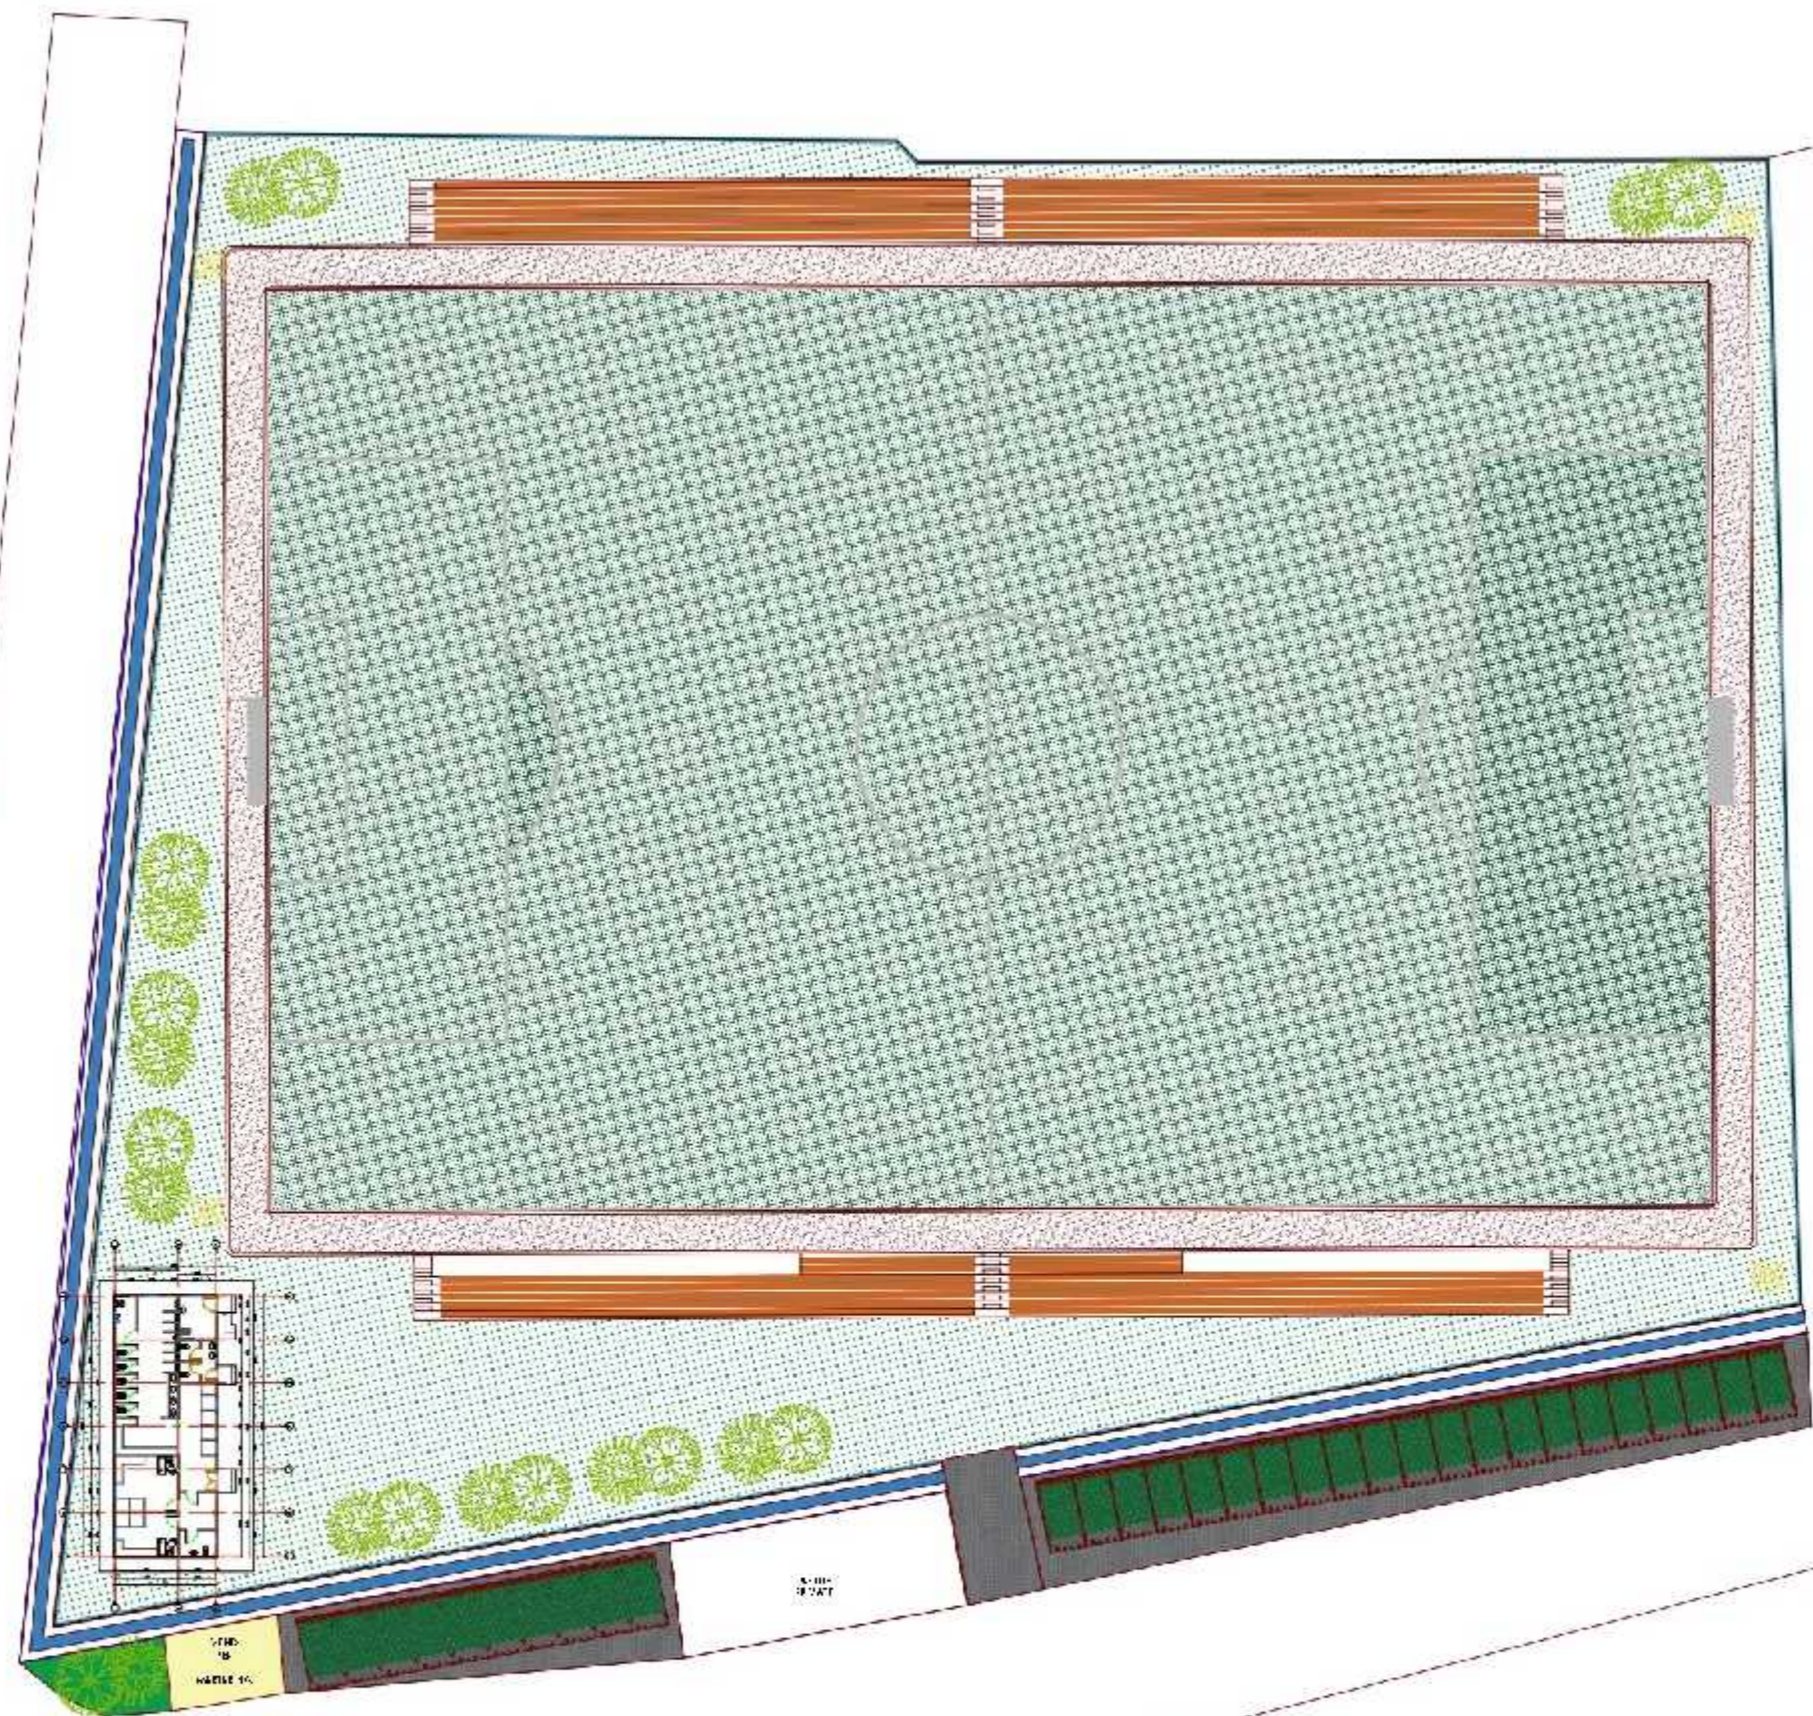

OBJEKTI:

RIKONSTRUKSION I FUSHES SE SPORTIT BARBULLUSH

PERGATITI:

TALLANT SHPK

SHKALLA:


1: 500

EMERTIMI I FLETES:

PLANIVETRIA

DATA:

MAJ 2019

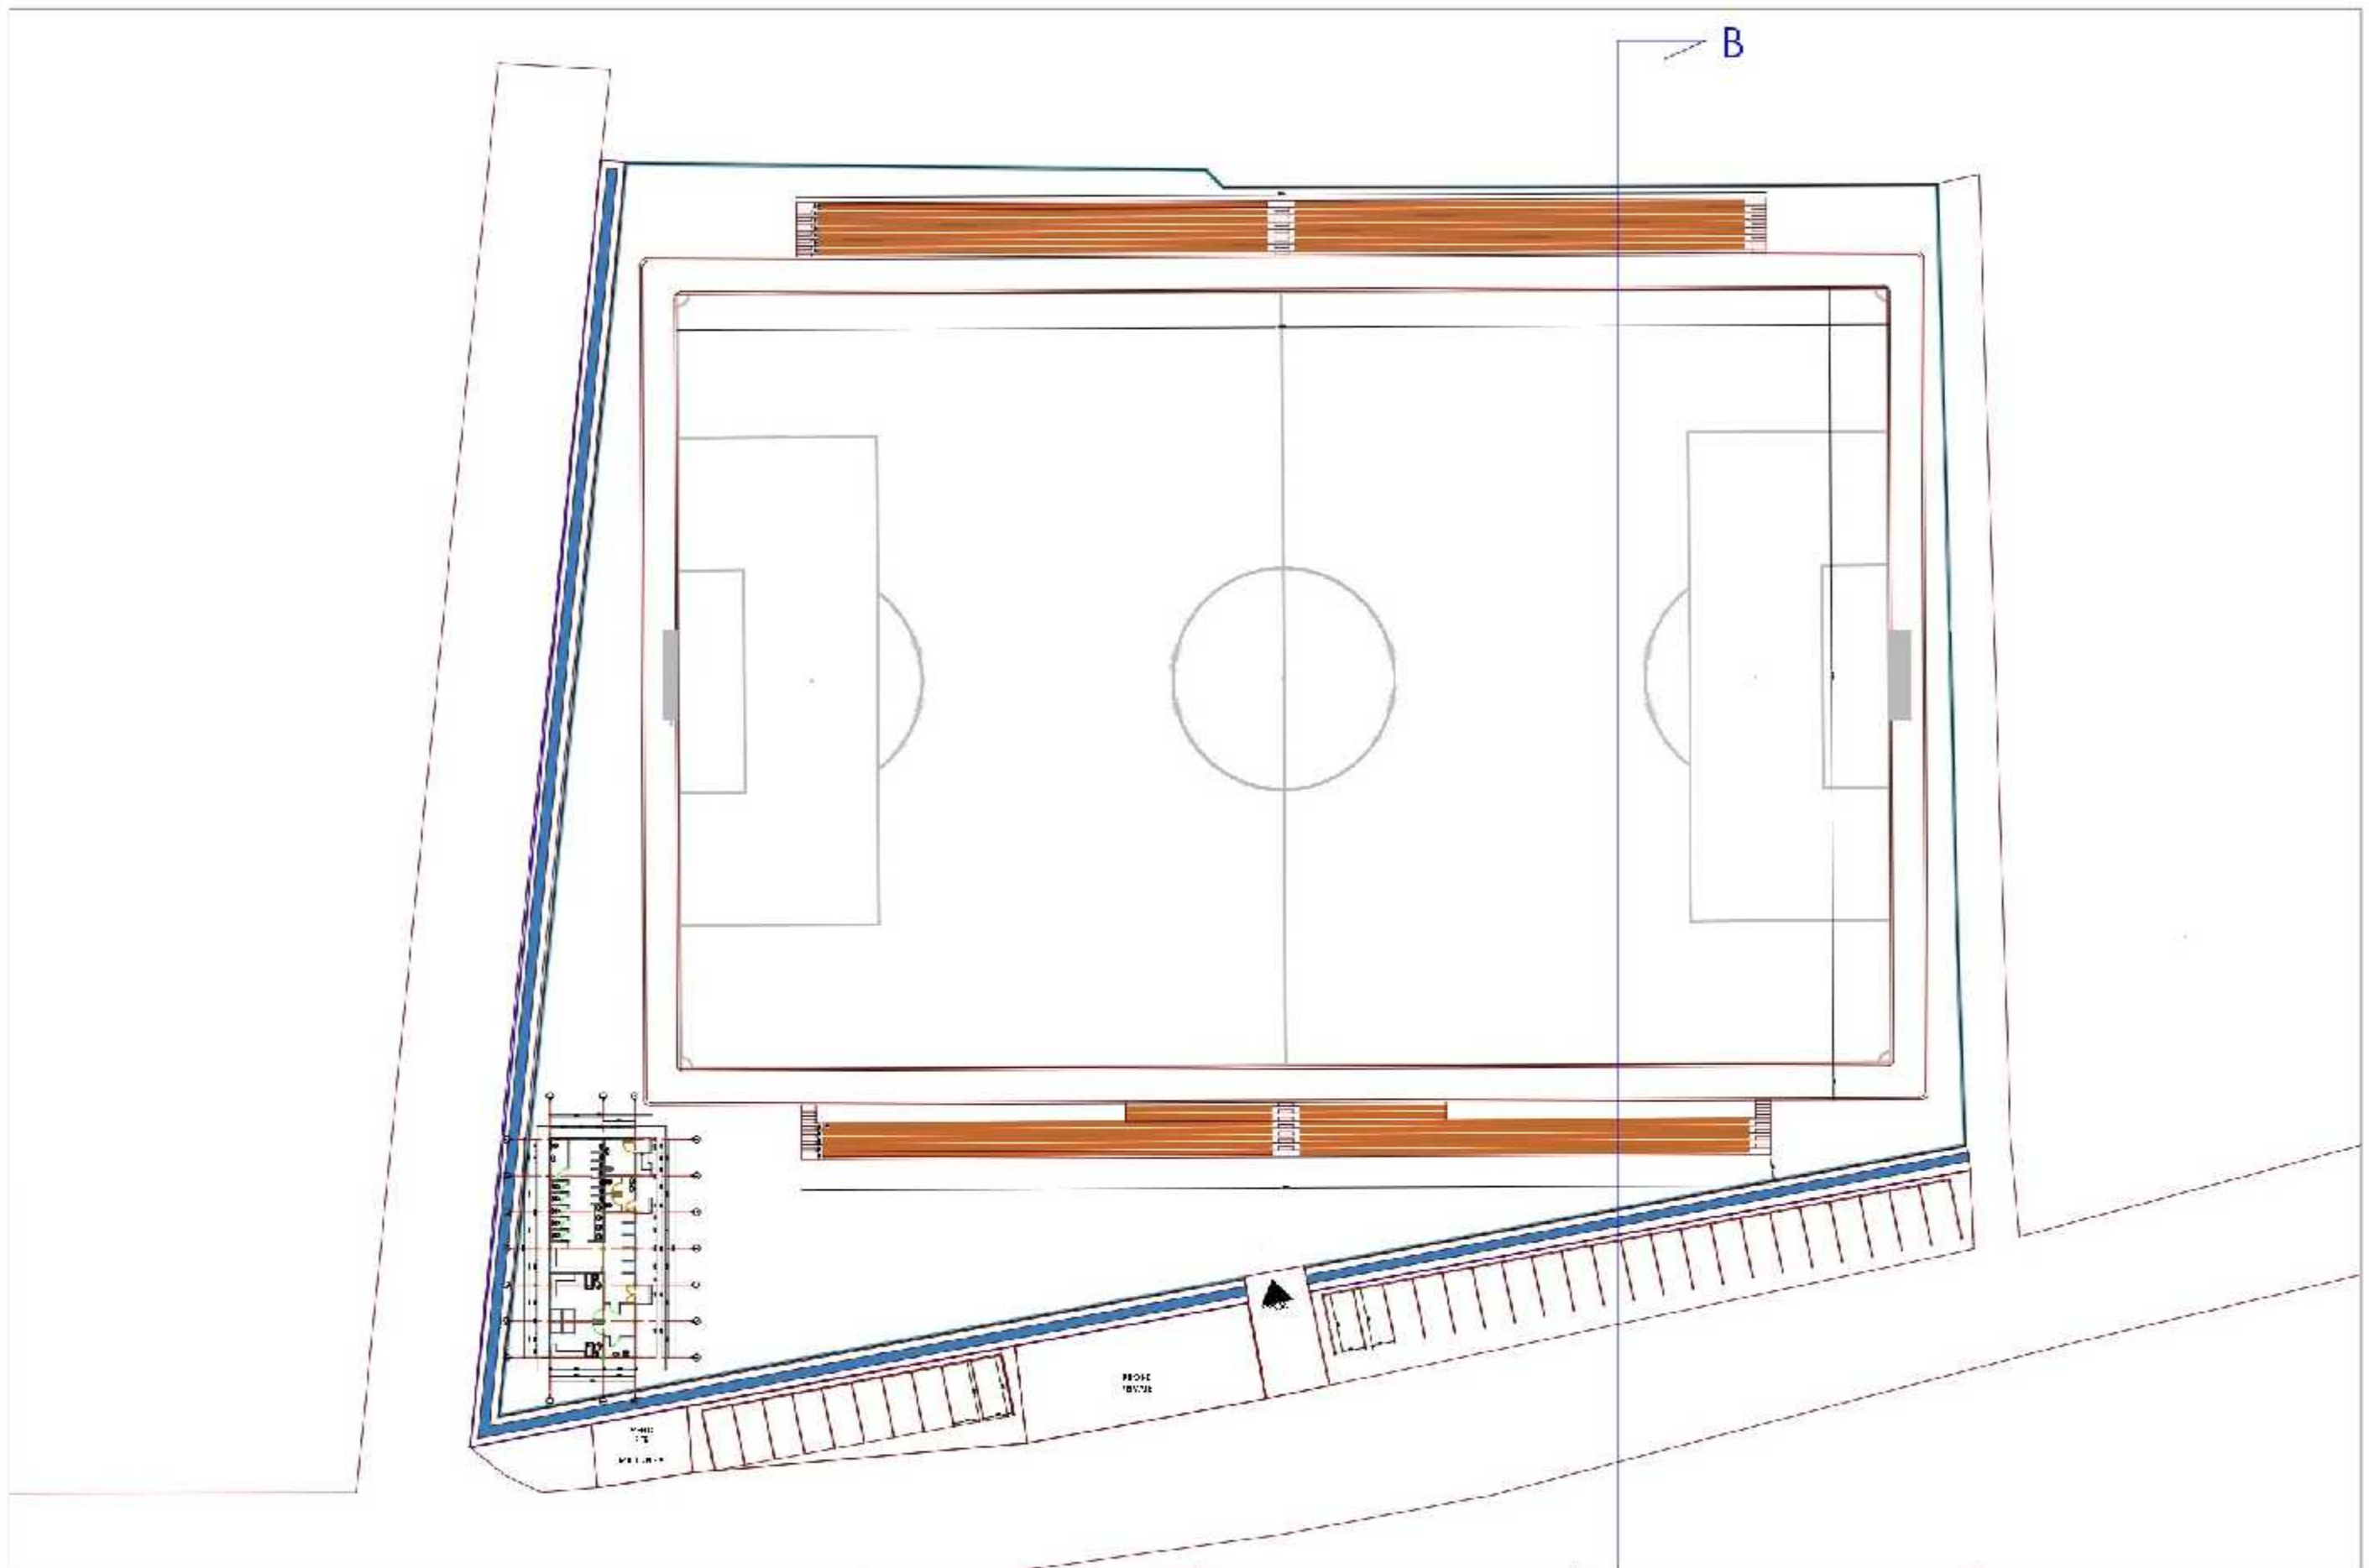

OBJEKTI:

RIKONSTRUKSION I FUSHES SE SPORTIT BARBULLUSH

PERGATITI:

TALLANT SHPK

SHKALLA:

1: 500

EMERTIMI I FLETES:

PLANIVETRIA

DATA:

MAJ 2019

Plani i dimensionimit te dhomave te zhveshjes



OBJEKTI:

RIKONSTRUKSION I FUSHES SE SPORTIT BARBULLUSH

PERGATITI:

TALLANT SHPK

SHKALLA:

1: 100


EMERTIMI I FLETES:

Plani i dimensionimit te dhomave te zhveshjes

DATA:

MAJ 2019

Plani i terraces te dhomave te zhveshjes

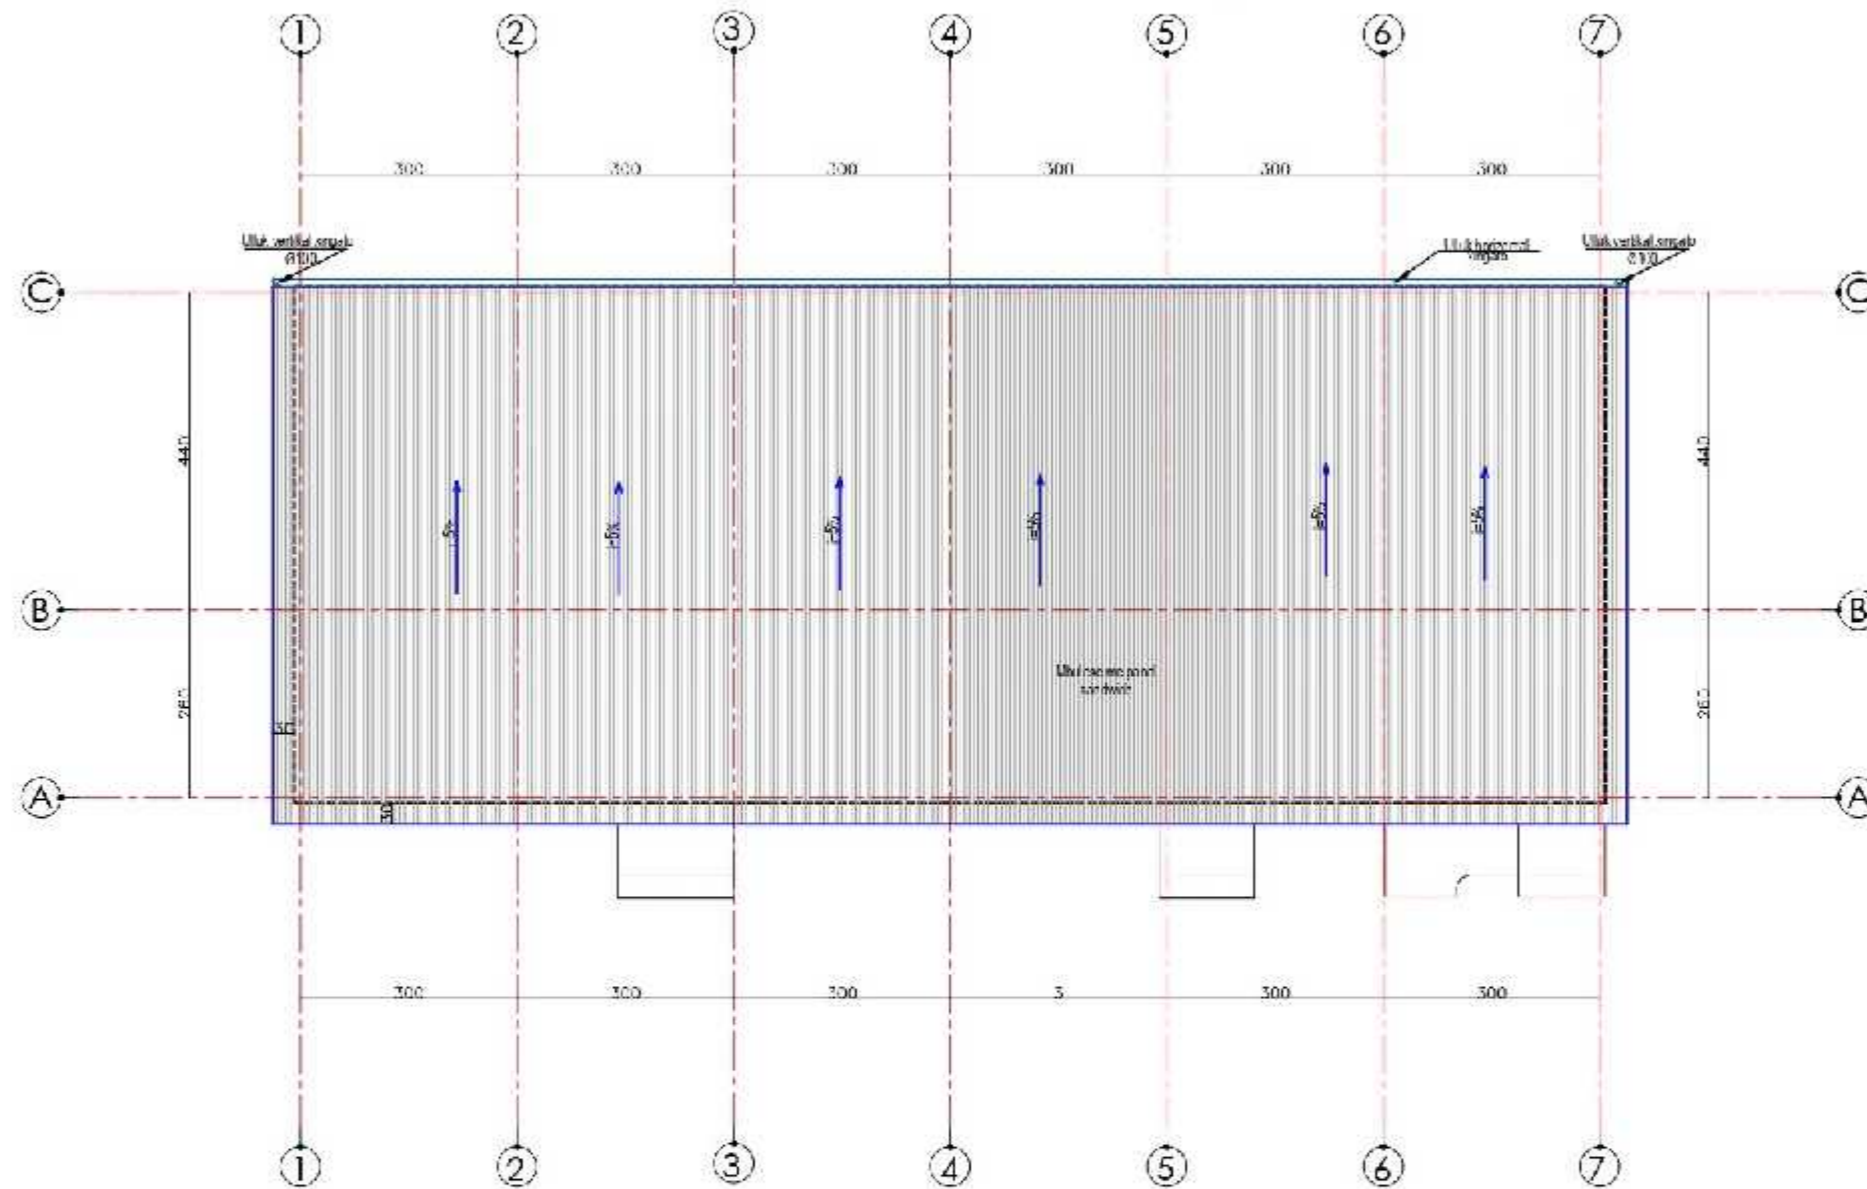

OBJEKTI:

RIKONSTRUKSION I FUSHES SE SPORTIT BARBULLUSH

PERGATITI:

TALLANT SHPK

SHKALLA:

1: 100


EMERTIMI I FLETES:

Plani i terraces se dhomave te zhveshjes

DATA:

MAJ 2019

Plani i strukturave te dhomave te zhveshjes

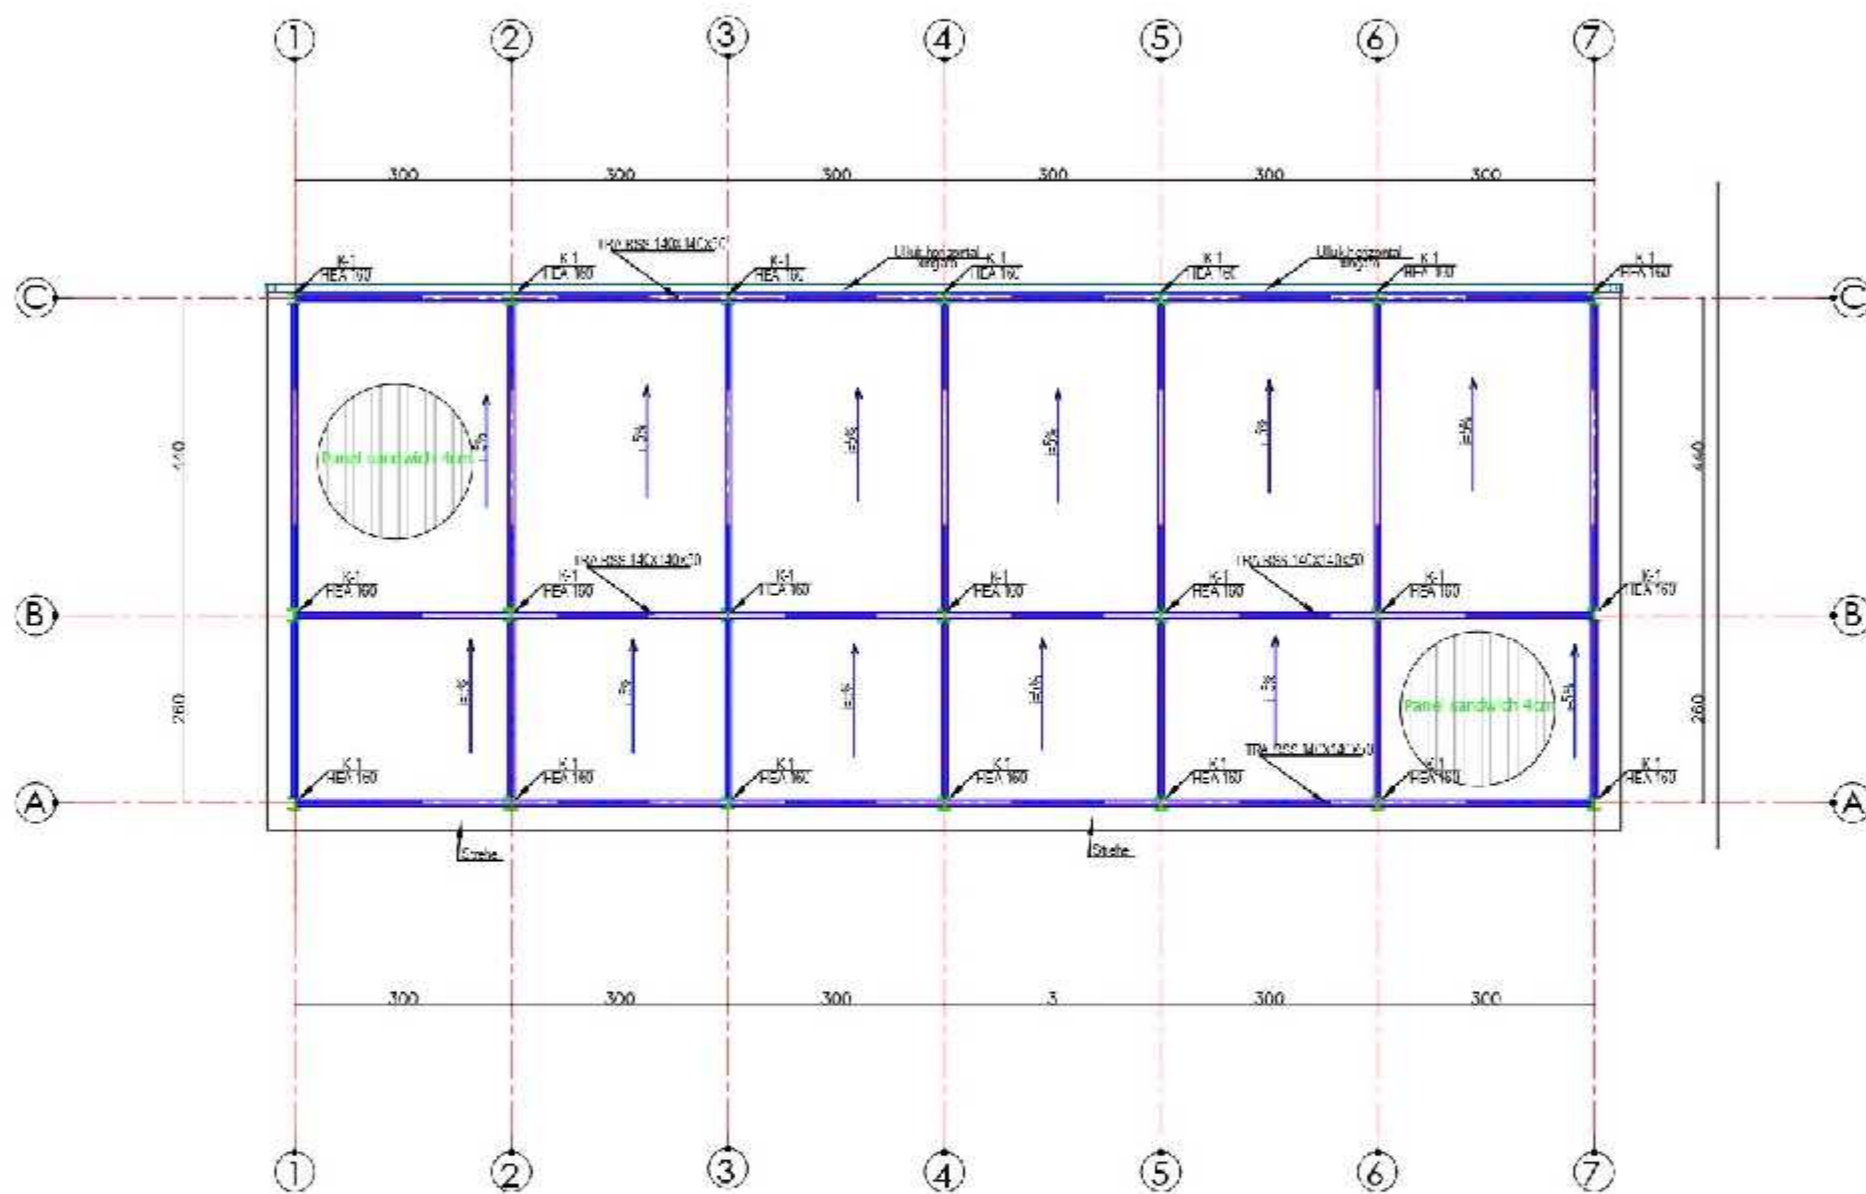

OBJEKTI:

RIKONSTRUKSION I FUSHES SE SPORTIT BARBULLUSH

PERGATITI:

TALLANT SHPK

SHKALLA:

1: 100


EMERTIMI I FLETES:

Plani i strukturave te dhomave te zhveshjes


DATA:

MAJ 2019

Pamja ballore

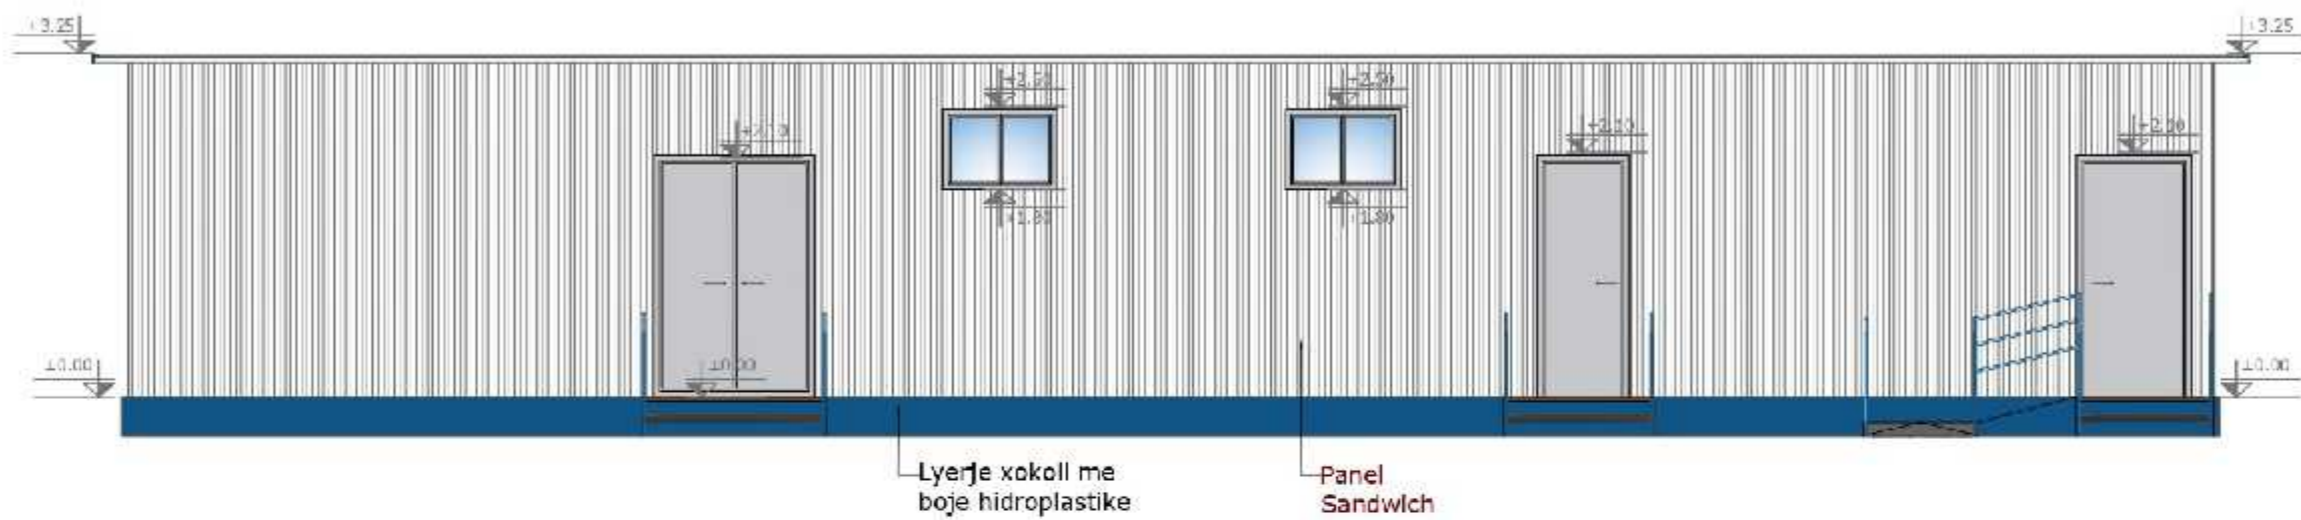

Pamja anesore

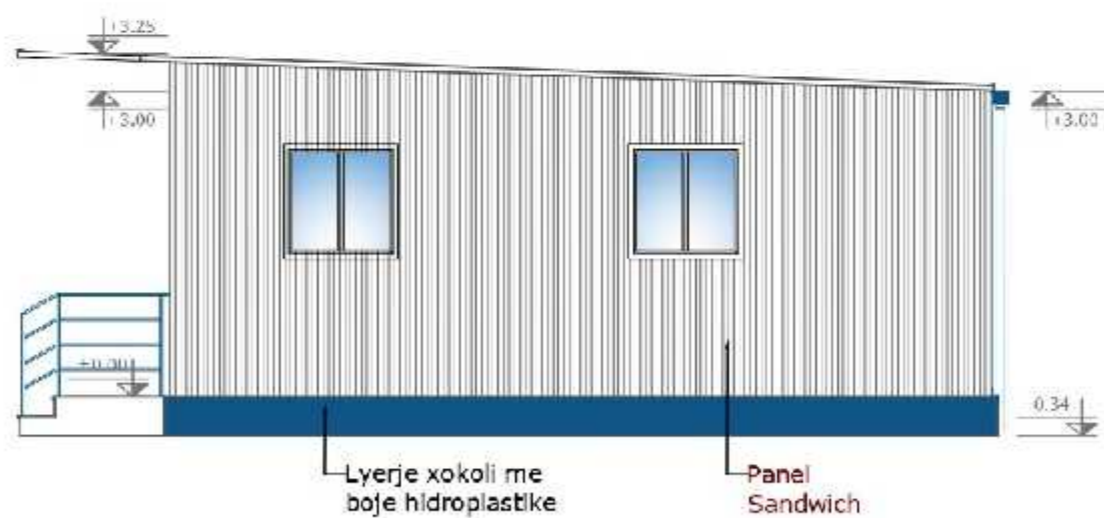

OBJEKTI:

RIKONSTRUKSION I FUSHES SE SPORTIT BARBULLUSH

PERGATITI:

TALLANT SHPK

SHKALLA:

1: 100


EMERTIMI I FLETES:

fasada te
dhomave te zhveshjes

DATA:

MAJ 2019

Prerja A-A

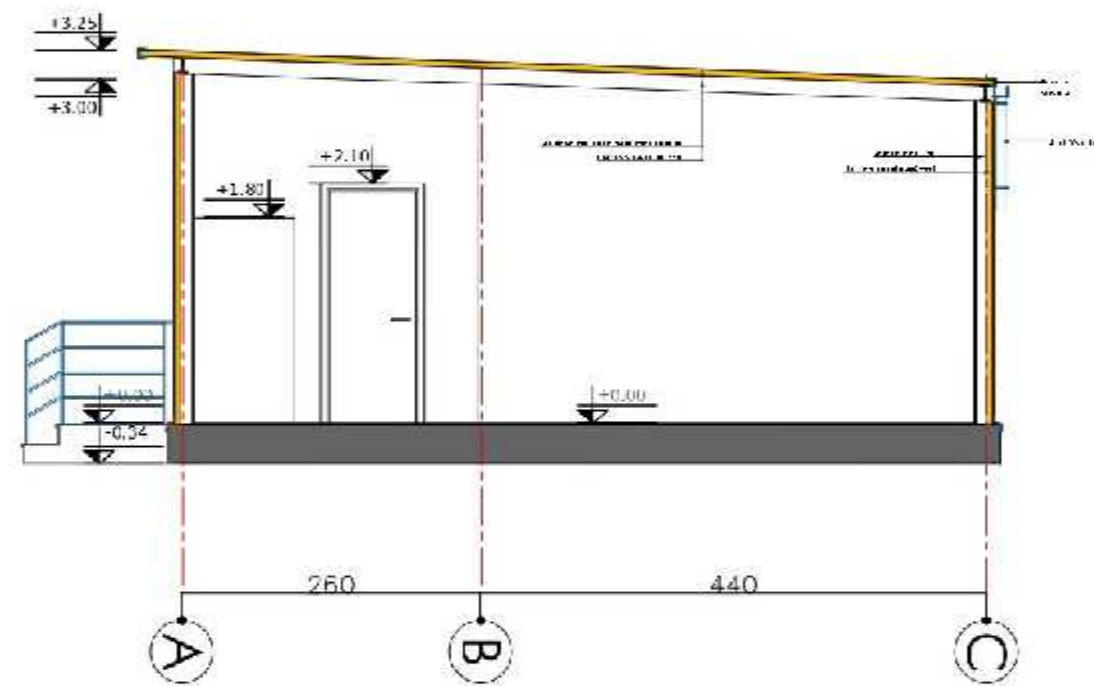

OBJEKTI:

RIKONSTRUKSION I FUSHES SE SPORTIT BARBULLUSH

PERGATITI:

TALLANT SHPK

SHKALLA:

1: 100




EMERTIMI I FLETES:

prerja a-a e
dhomave te zhveshjes

DATA:

MAJ 2019

FIGURA 146 - TARRI 330 SPORIT

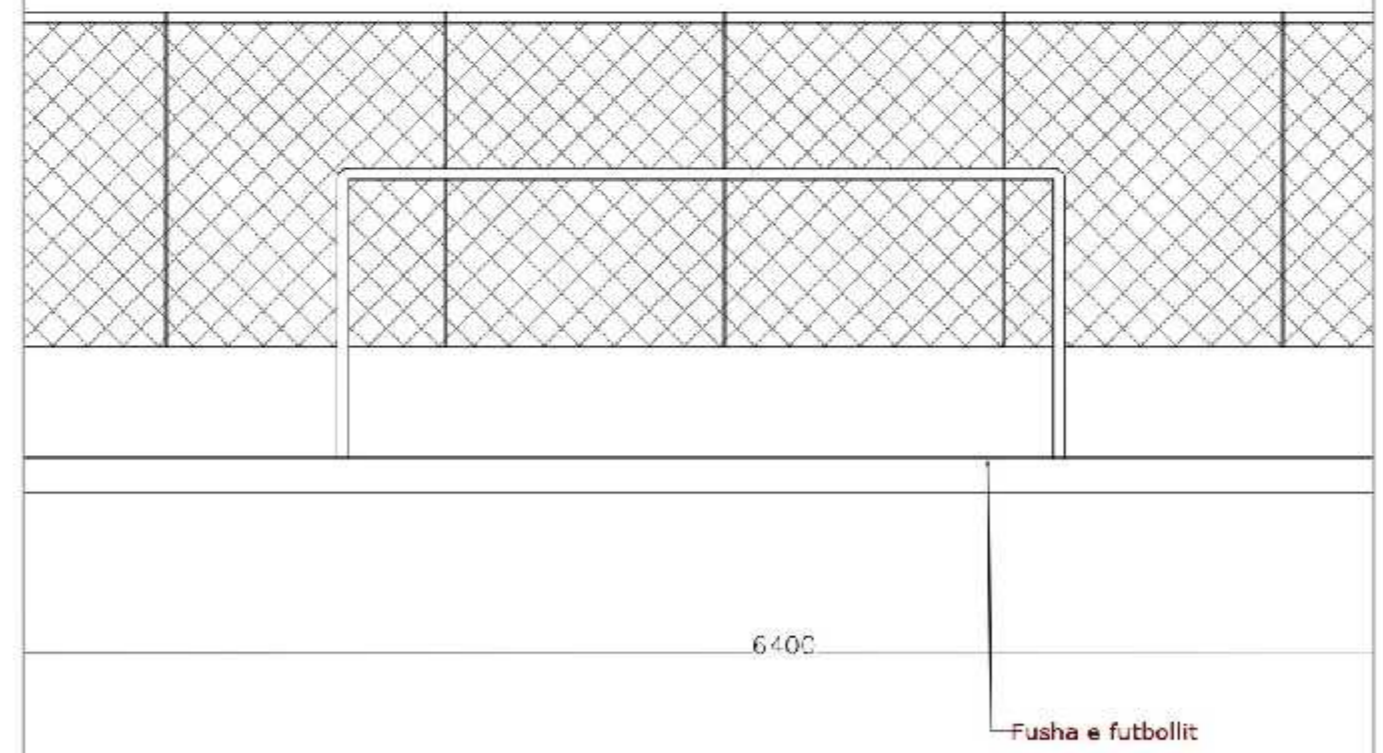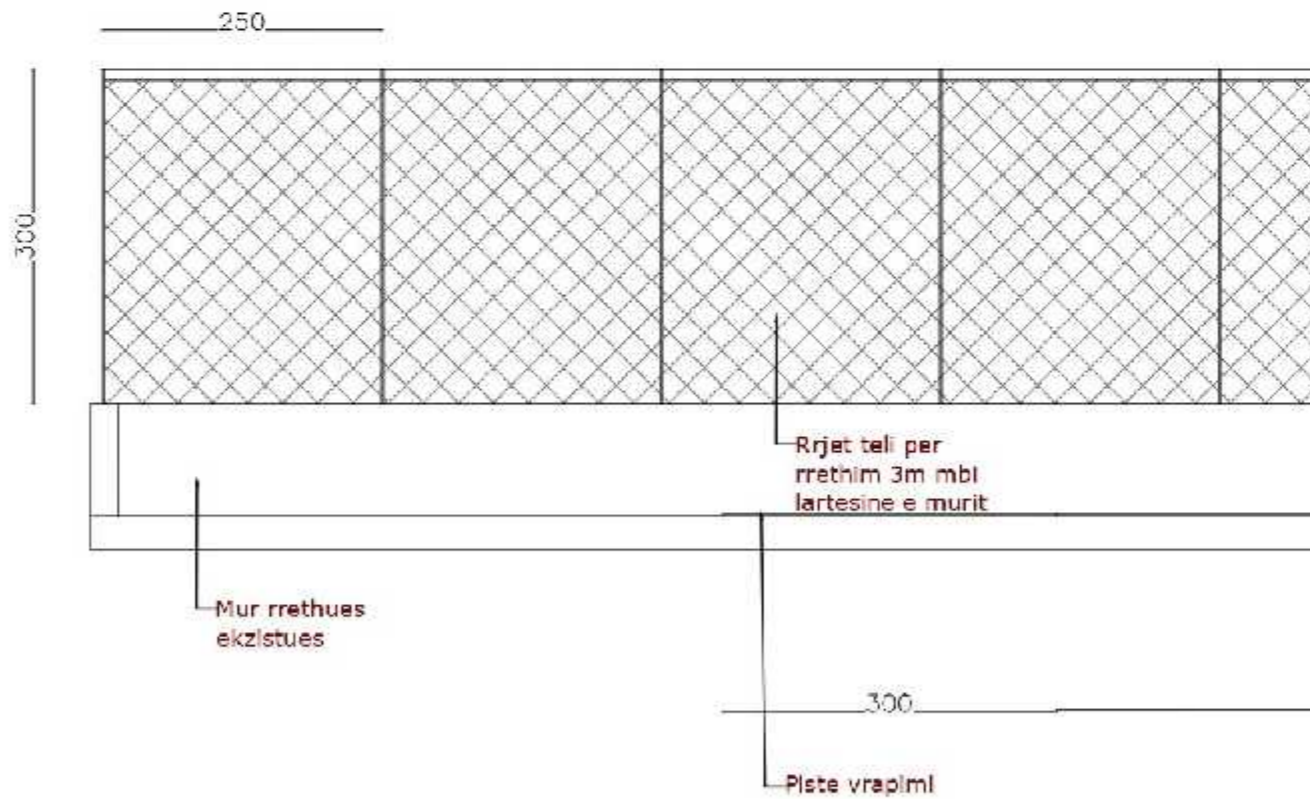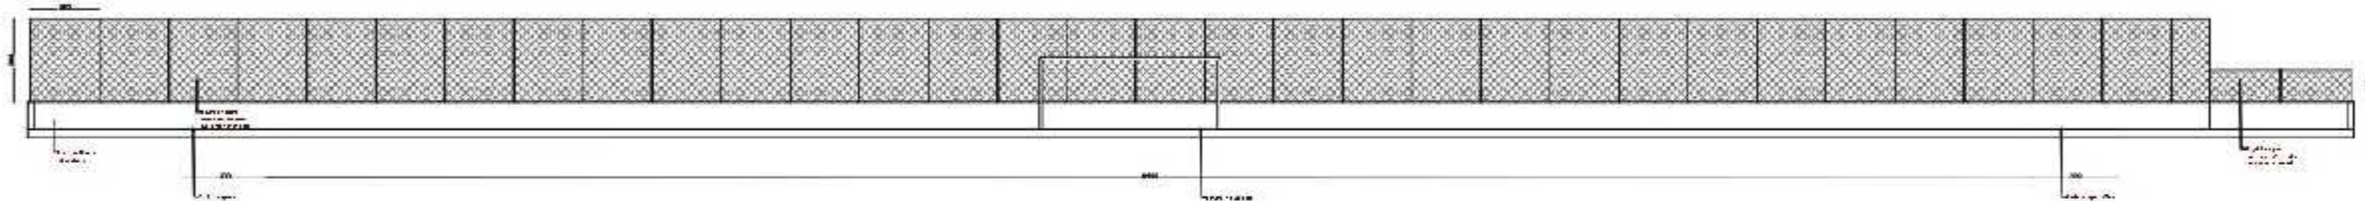

OBJEKTI:

RIKONSTRUKSION I FUSHES SE SPORTIT BARBULLUSH

PERGATITI:

TALLANT SHPK

SHKALLA:

1: 100

EMERTIMI I FLETES:

preja b-b e
fushes se sportit

DATA:

MAJ 2019