



DREJTORIA E SHERBIMEVE
NJËSIA E PROJEKTIT DHE INFRASTRUKTURËS


PROJEKT ZBATIMI

RIKONSTRUKSION RRUGA TAULANTIA (SEGMENTI HOTEL ARVI-HOTEL
ARAGOSTA)

MAJ 2019

RIKONSTRUKSION RRUGA TAULANTIA (SEGMENTI HOTEL ARVI-HOTEL ARAGOSTA)


PLANVENDOSJA E RRUGES LIDHJA ME QYTETIN SHK 1:4000

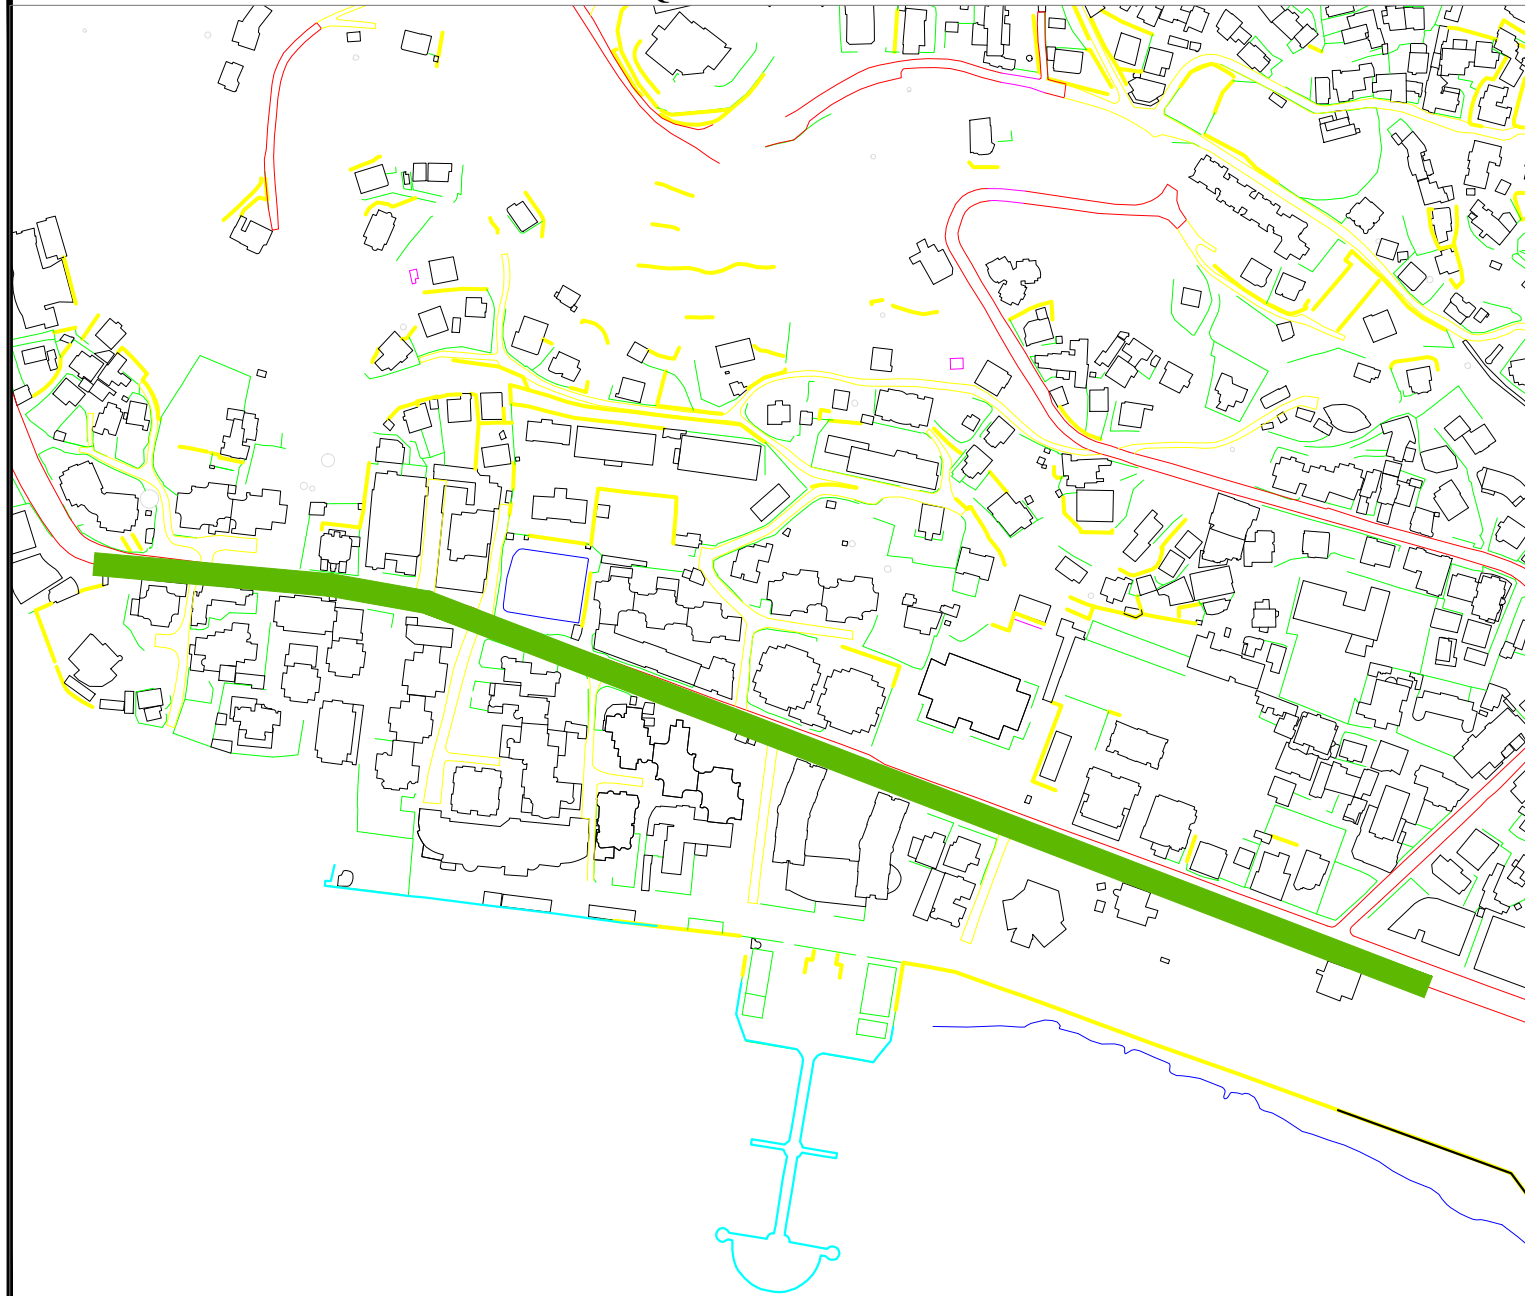

SKEMA E VENDOSJES SE RRUGES FRAGMENT ORTOFOTO



BASHKIA DURRES

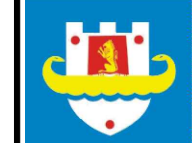

NJESIA E PROJEKTIT DHE INFRASTRUKTURES

OBJEKTI: RIKONSTRUKSION RRUGA TAULANTIA (SEGMENTI HOTEL ARVI-HOTEL ARAGOSTA)

VENDODHJA : DURRES

PROJEKTI : ARKITEKTONIK

FAZA E PROJEKTIT : PROJEKT ZBATIMI

GRUPI PROJEKTIMIT :

EMER MBIEMER : Ark. Adnand TOÇILA
Ing. Diana DEDJA

FIRMA

EMERTIMI I FLETES : PLANVENDOSJA E RRUGES

DATA . . . 2019 SHKALLA 1:4000


No. I FLETES

A-01





RIKONSTRUKSION RRUGA TAULANTIA (SEGMENTI HOTEL ARVI-HOTEL ARAGOSTA)



| | | | | |
|--|--|-----------------------------|---|-------|
|  BASHKIA DURRES NJESITA E PROJEKTIT DHE INFRASTRUKTURES | OBJENKT: RIKONSTRUKSION RRUGA TAULANTIA (SEGMENTI HOTEL ARVI-HOTEL ARAGOSTA) | | EMERTIMI I FLETES : GJENDJA EKZISTUESE E RRUGES | |
| | VENDODHJA : DURRES | PROJEKTI : ARKITEKTONIK | GRUPI PROJEKTIMIT : EMER MBIEMER Ark. Adnand TOÇILA Ing. Diana DEDJA | FIRMA |
| FAZA E PROJEKTIT : PROJEKT ZBATIMI | SHKALLA 1:2000 | No. I FLETES A-02 | | |

RIKONSTRUKSION RRUGA TAULANTIA (SEGMENTI HOTEL ARVI-HOTEL ARAGOSTA)

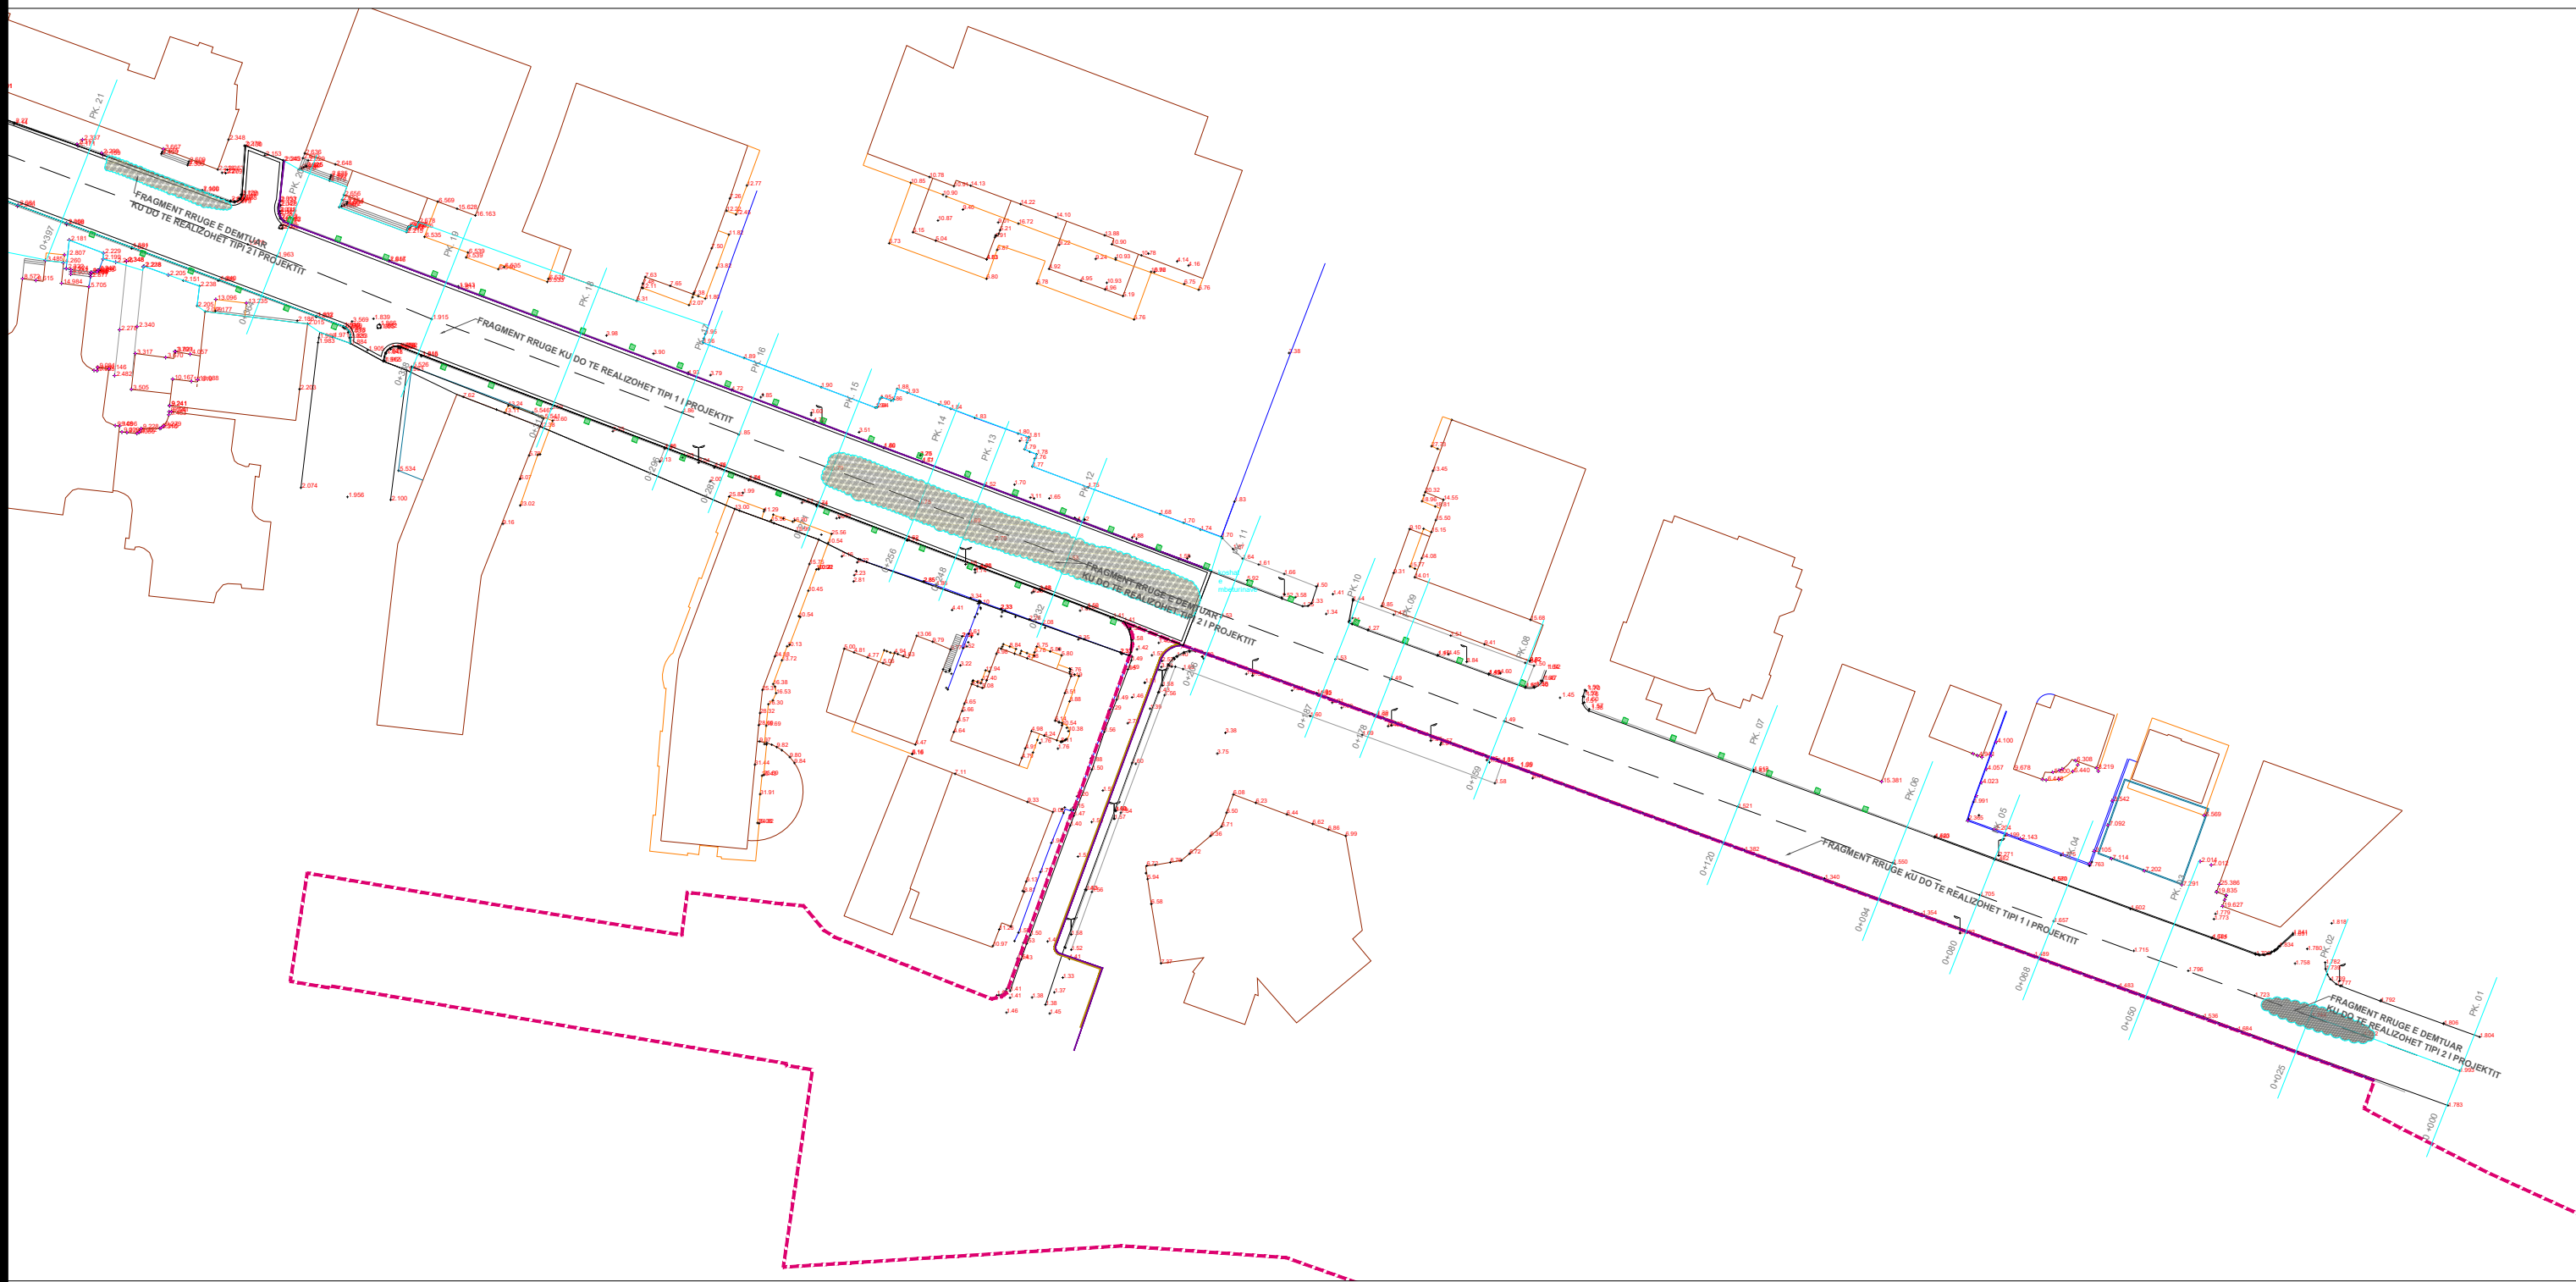


| | | | | |
|--|--|--|---|-----------------------------------|
|  BASHKIA DURRES N J E S T I A E P R O J E K T I T D H E I N F R A S T R U K T U R E S | OBJEKTI : RIKONSTRUKSION RRUGA TAULANTIA (SEGMENTI HOTEL ARVI-HOTEL ARAGOSTA) | | EMERTIMI I FLETES : GJENDJA EKZISTUESE E RRUGES PIKETA 01 DERI PIKETA 21 | |
| | VENDODHJA : DURRES | | EMER MBIEMER Ark. Adnand TOÇILA | FIRMA Ing. Diana DEDJA |
| PROJEKTI : ARKITEKTONIK | | | | DATA . . . 2019 SHKALLA 1:1000 |
| FAZA E PROJEKTTIT : PROJEKT ZBATIMI | | | | No. I FLETES A-03 |



RIKONSTRUKSION RRUGA TAULANTIA (SEGMENTI HOTEL ARVI-HOTEL ARAGOSTA)




| | | | | |
|--|---|----------------------------------|--|-----------------------------------|
|  BASHKIA DURRES N J E S T I A E P R O J E K T I T D H E I N F R A S T R U K T U R E S | OBJEKTI: RIKONSTRUKSION RRUGA TAULANTIA (SEGMENTI HOTEL ARVI-HOTEL ARAGOSTA) | | EMERTIMI I FLETES: GJENDJA EKZISTUESE E RRUGES PIKETA 21 DERI PIKETA 34 | |
| | VENDODHJA: DURRES | PROJEKTI: ARKITEKTONIK | EMER MBIEMER: Ark. Adnand TOÇILA | FIRMA: Ing. Diana DEDJA |
| FAZA E PROJEKTTIT: PROJEKT ZBATIMI | GRUPI PROJEKTTIT: | No. I FLETES A-04 | | |




RIKONSTRUKSION RRUGA TAULANTIA (SEGMENTI HOTEL ARVI-HOTEL ARAGOSTA)



FILLIMI I ASFALTIMIT

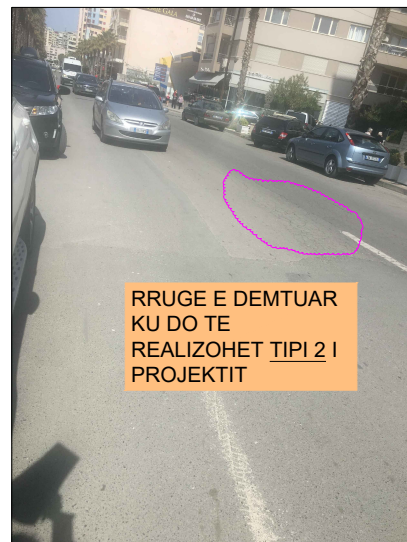


RRUGE E DENTUAR KU DO TE REALIZOHET TIPI 2 I PROJEKTIT

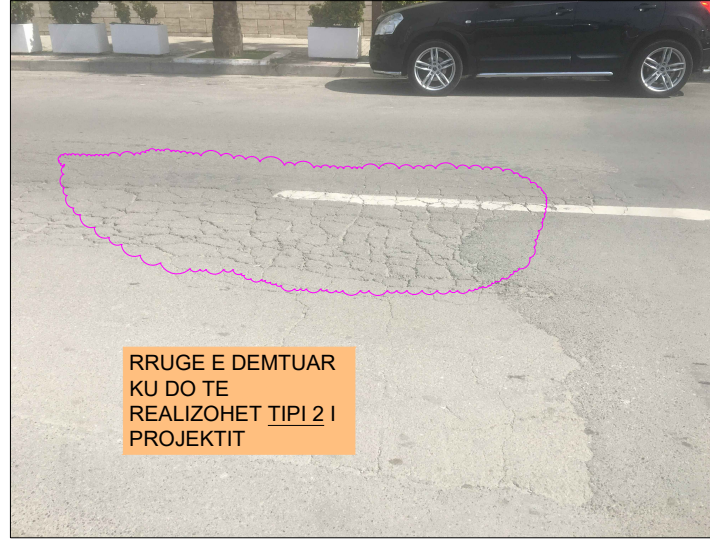


RRUGE E DENTUAR KU DO TE REALIZOHET TIPI 2 I PROJEKTIT



RRUGE KU DO TE BEHET FREZIMI DHE ASFALTIMI . TIPI 1 I PROJEKTIT

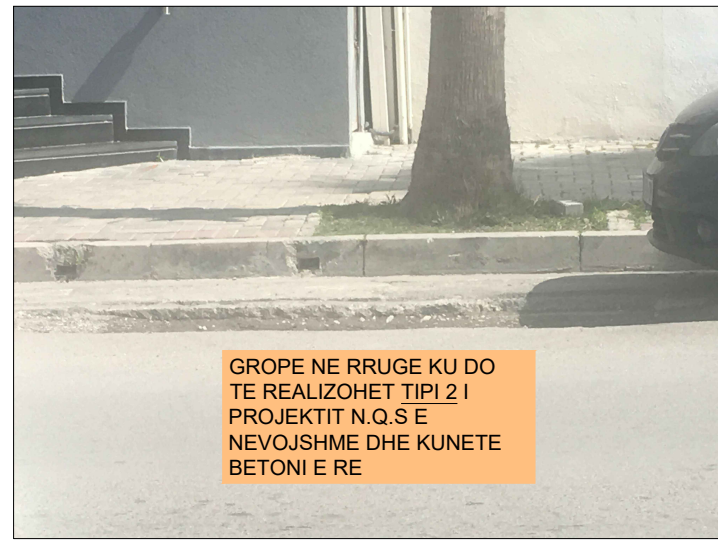


GROPE NE RRUGE KU DO TE REALIZOHET TIPI 2 I PROJEKTIT N.Q.S E NEVOJSHME DHE KUNETE BETONI E RE

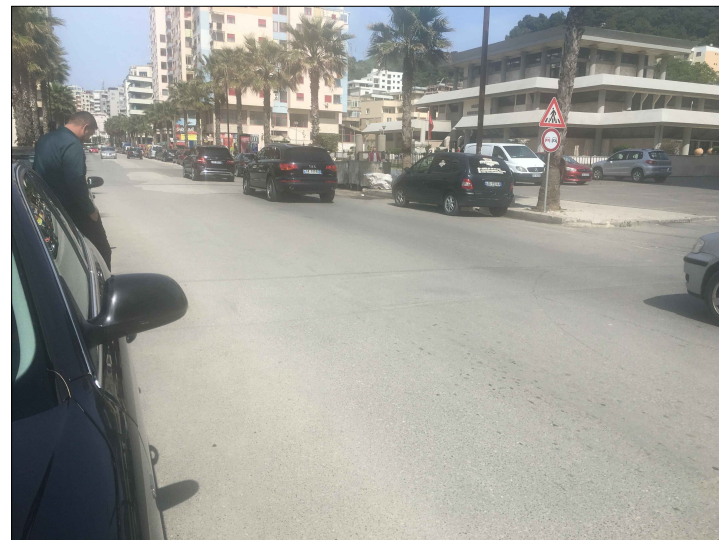


RRUGE KU DO TE BEHET FREZIMI DHE ASFALTIMI . TIPI 1 I PROJEKTIT




RRUGE E DENTUAR KU DO TE REALIZOHET TIPI 2 I PROJEKTIT

| | | | | |
|--|---|---|---|--|
|  BASHKIA DURRES N.J.E.S.T.A.E PROJEKTIT DHE INFRASTRUKTURES | KOMUNA: RIKONSTRUKSION RRUGA TAULANTIA (SEGMENTI HOTEL ARVI-HOTEL ARAGOSTA) | | EMERTIMI I FLETES : FOTO TE GJENDJES EKZISTUESE TE RRUGES | |
| | VENDODHJA : DURRES | GRUPI PROJEKTIMIT : EMER MBIEMER Ark. Adnand TOÇILA Ing. Diana DEDJA | FIRMA : (Empty) | DATA . . . 2019 SHKALLA 1:--- No. I FLETES |
| PROJEKTI : ARKITEKTONIK | FAZA E PROJEKTIT : PROJEKT ZBATIMI | No. I FLETES A-05 | | |


RIKONSTRUKSION RRUGA TAULANTIA (SEGMENTI HOTEL ARVI-HOTEL ARAGOSTA)

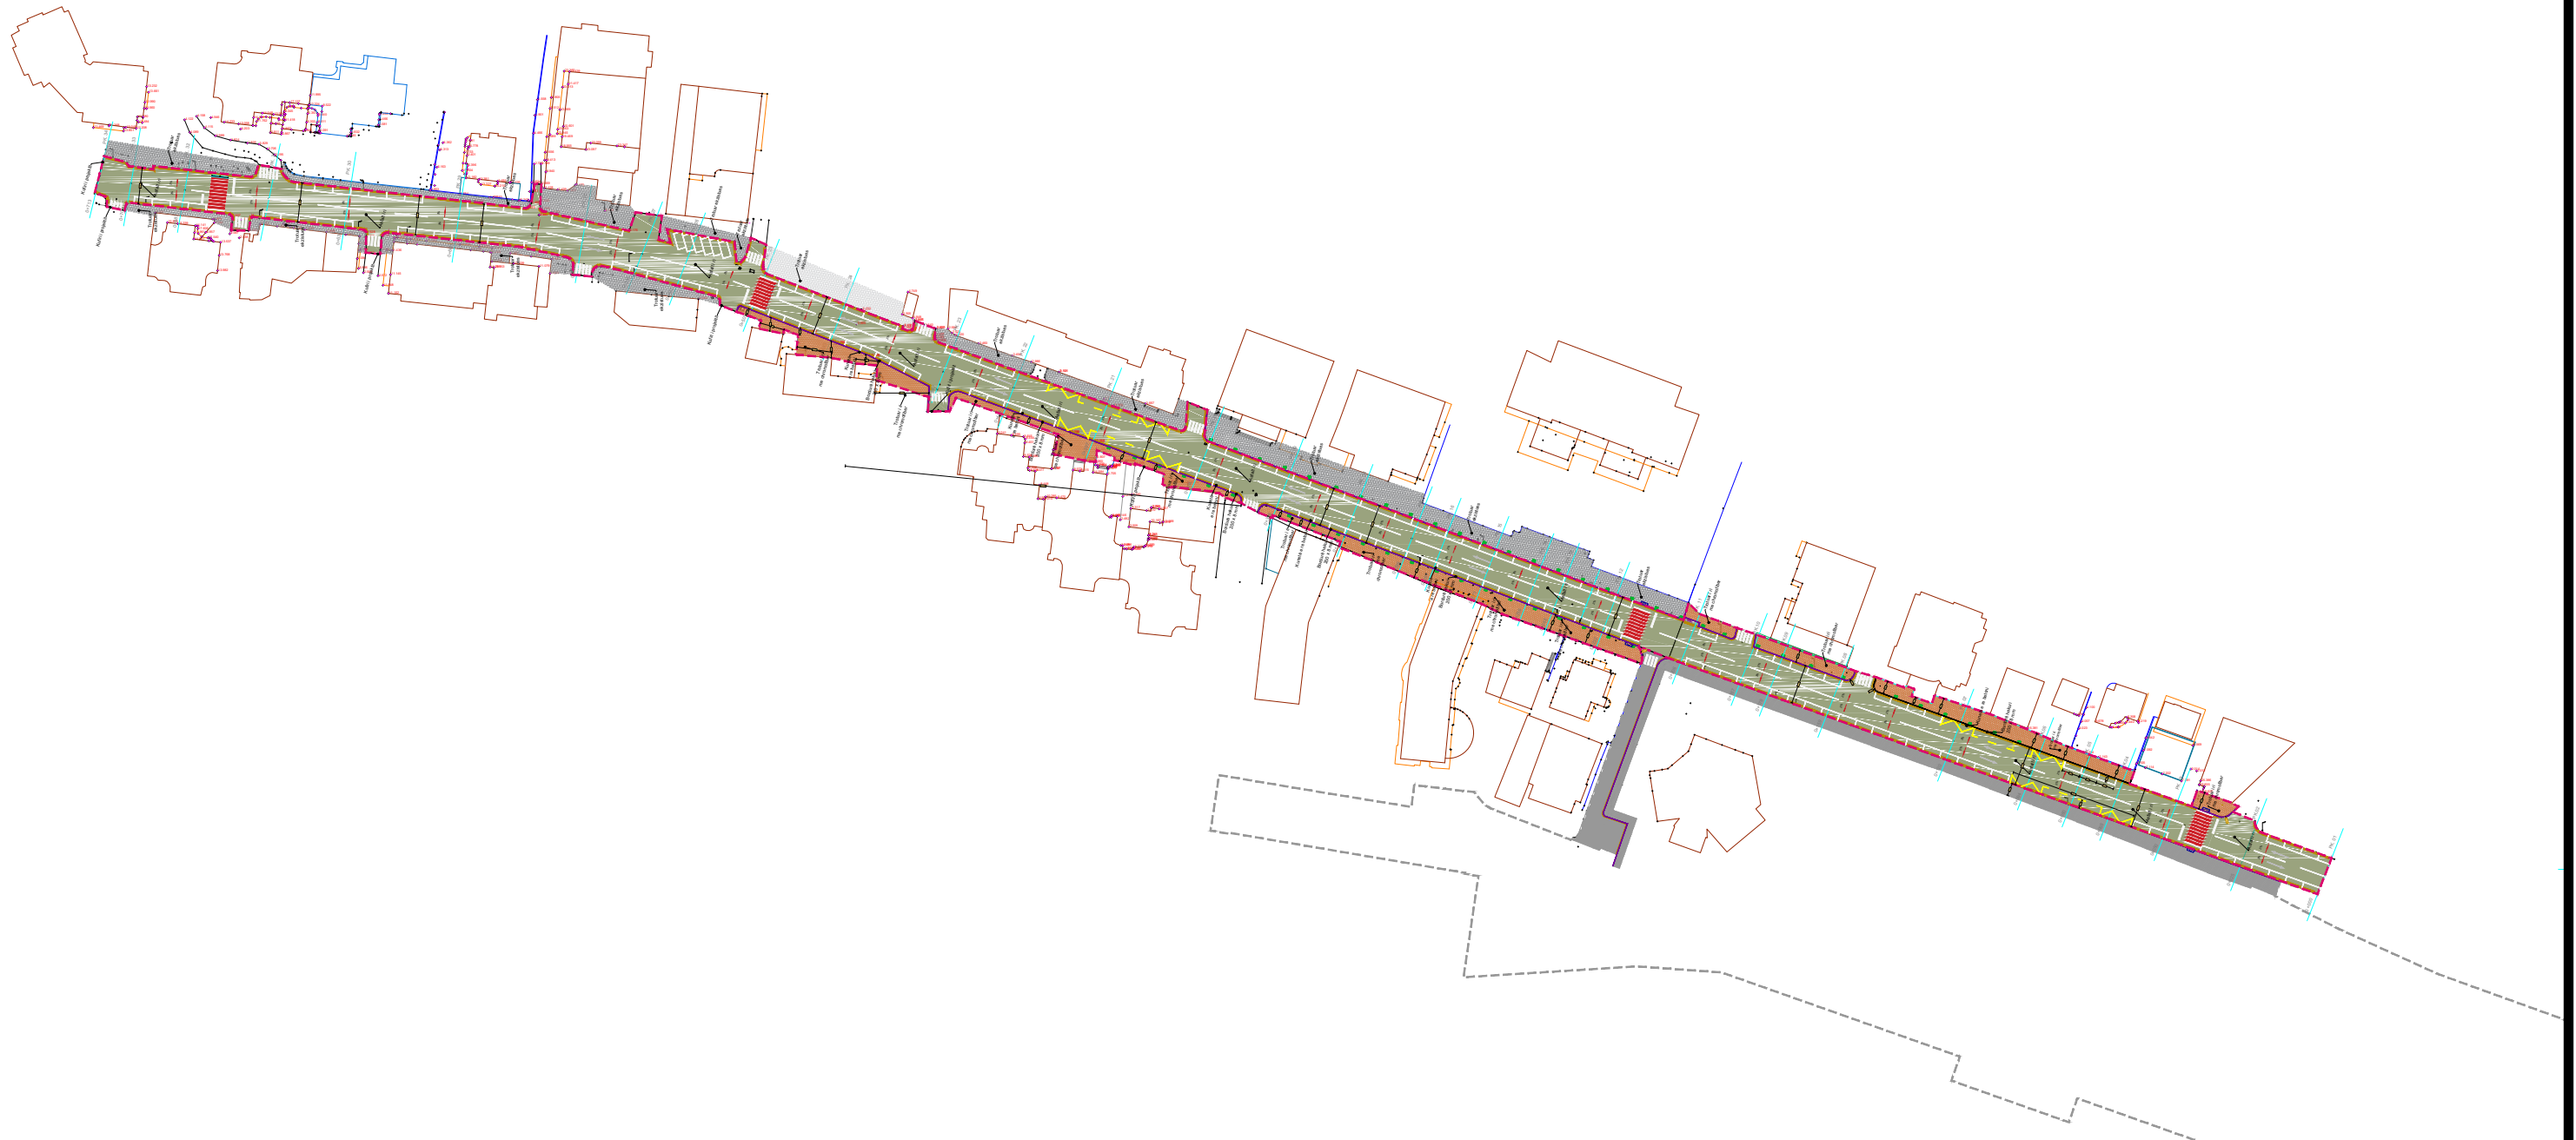


| | | | |
|--|--------------------|---|-----------------------------|
|  | KUFIRI I PROJEKTIT |  | TROTUAR I RI ME CHROMOFIBER |
|  | ASFALT I RI |  | TROTUAR EKZISTUES |

| | | | | |
|--|---|--|---|---------------------------------|
|  BASHKIA DURRES N J E S T I A E P R O J E K T I T D H E I N F R A S T R U K T U R E S | Q S B E N T I R I K O N S T R U K S I O N R R U G A T A U L A N T I A (S E G M E N T I H O T E L A R V I - H O T E L A R A G O S T A) | | E M E R T I M I I F L E T E S : P L A N I M E T R I A E P E R G J I T H S H M E E R R U G E S | |
| | V E N D O D H J A : D U R R E S | P R O J E K T I : A R K I T E K T O N I K | E M E R M B I E M E R A r k . A d n a n d T O Ç I L A | F I R M A |
| F A Z A E P R O J E K T I T : P R O J E K T Z B A T I M I | G R U P I P R O J E K T I M I T : | I n g . D i a n a D E D J A | | N o . I F L E T E S A-06 |

RIKONSTRUKSION RRUGA TAULANTIA (SEGMENTI HOTEL ARVI-HOTEL ARAGOSTA)

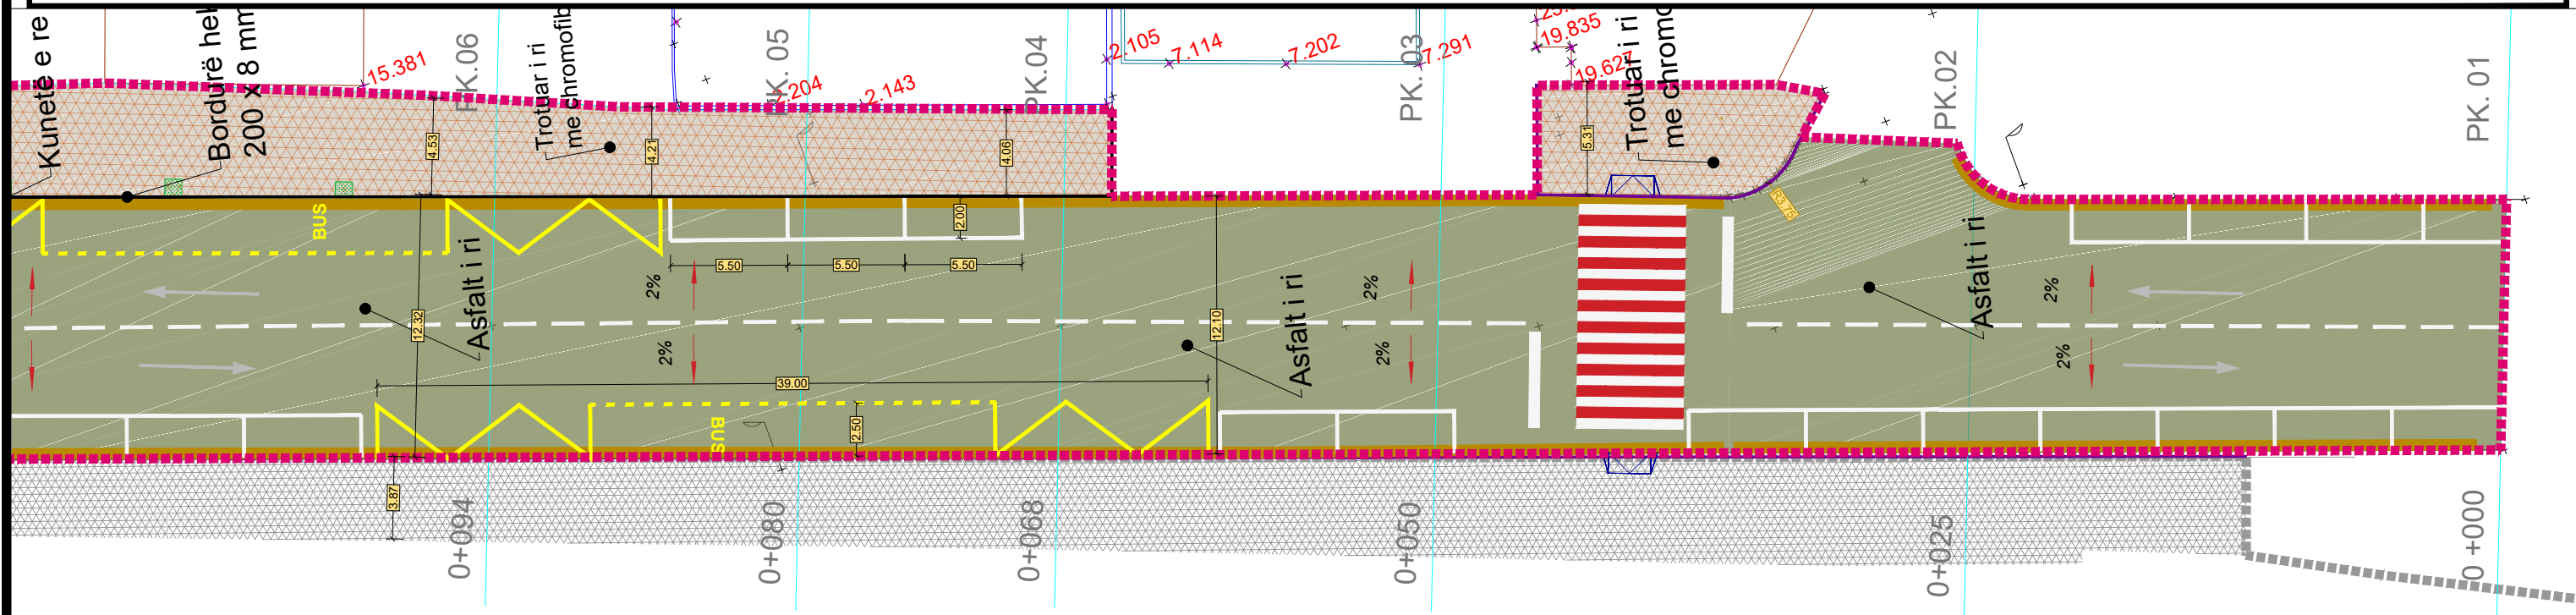


PLANIMETRIA E RRUGES PIKETA 01 DERI PIKETA 06 SHK 1:300

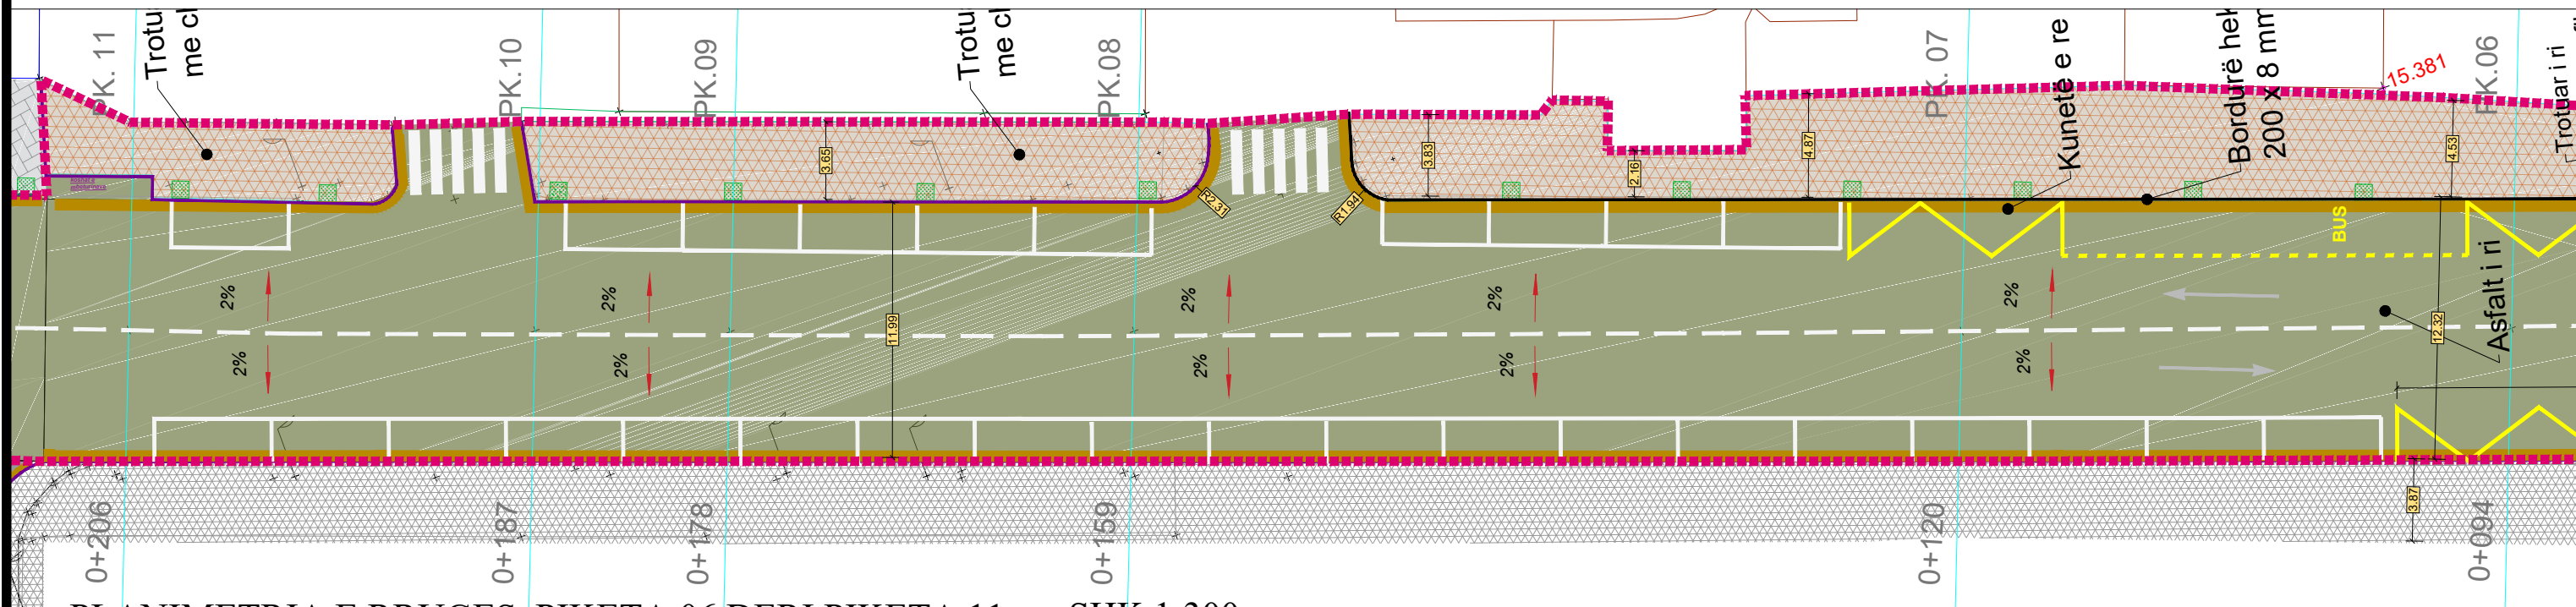

PLANIMETRIA E RRUGES PIKETA 06 DERI PIKETA 11 SHK 1:300



- KUFIRI I PROJEKTIT
- TROTUAR I RI ME CHROMOFIBER
- TROTUAR EKZISTUES
- ASFALT I RI

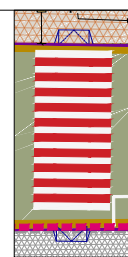

- PANDUS
- VENDKALIM KEMBESORESH
- PANDUS


| | | | |
|---------------------------------------|--|-----------------|---|
| BASHKIA DURRES | OBJEKTI: RIKONSTRUKSION RRUGA TAULANTIA (SEGMENTI HOTEL ARVI-HOTEL ARAGOSTA) | | EMERTIMI I FLETES : PLANIMETRIA E RRUGES PIKETA 01 DERI PIKETA 11 |
| | VENDODHJA : DURRES | FIRMA | EMERTIMI I FLETES : PLANIMETRIA E RRUGES PIKETA 01 DERI PIKETA 11 |
| PROJEKTI : ARKITEKTONIK | EMER MBIEMER Ark. Adnand TOÇILA | DATA . . . 2019 | SHKALLA 1:300 |
| FAZA E PROJEKTIT : PROJEKT ZBATIMI | GRUPI PROJEKTIMIT : | Ing.Diana DEDJA | No. I FLETES A-07 |

RIKONSTRUKSION RRUGA TAULANTIA (SEGMENTI HOTEL ARVI-HOTEL ARAGOSTA)

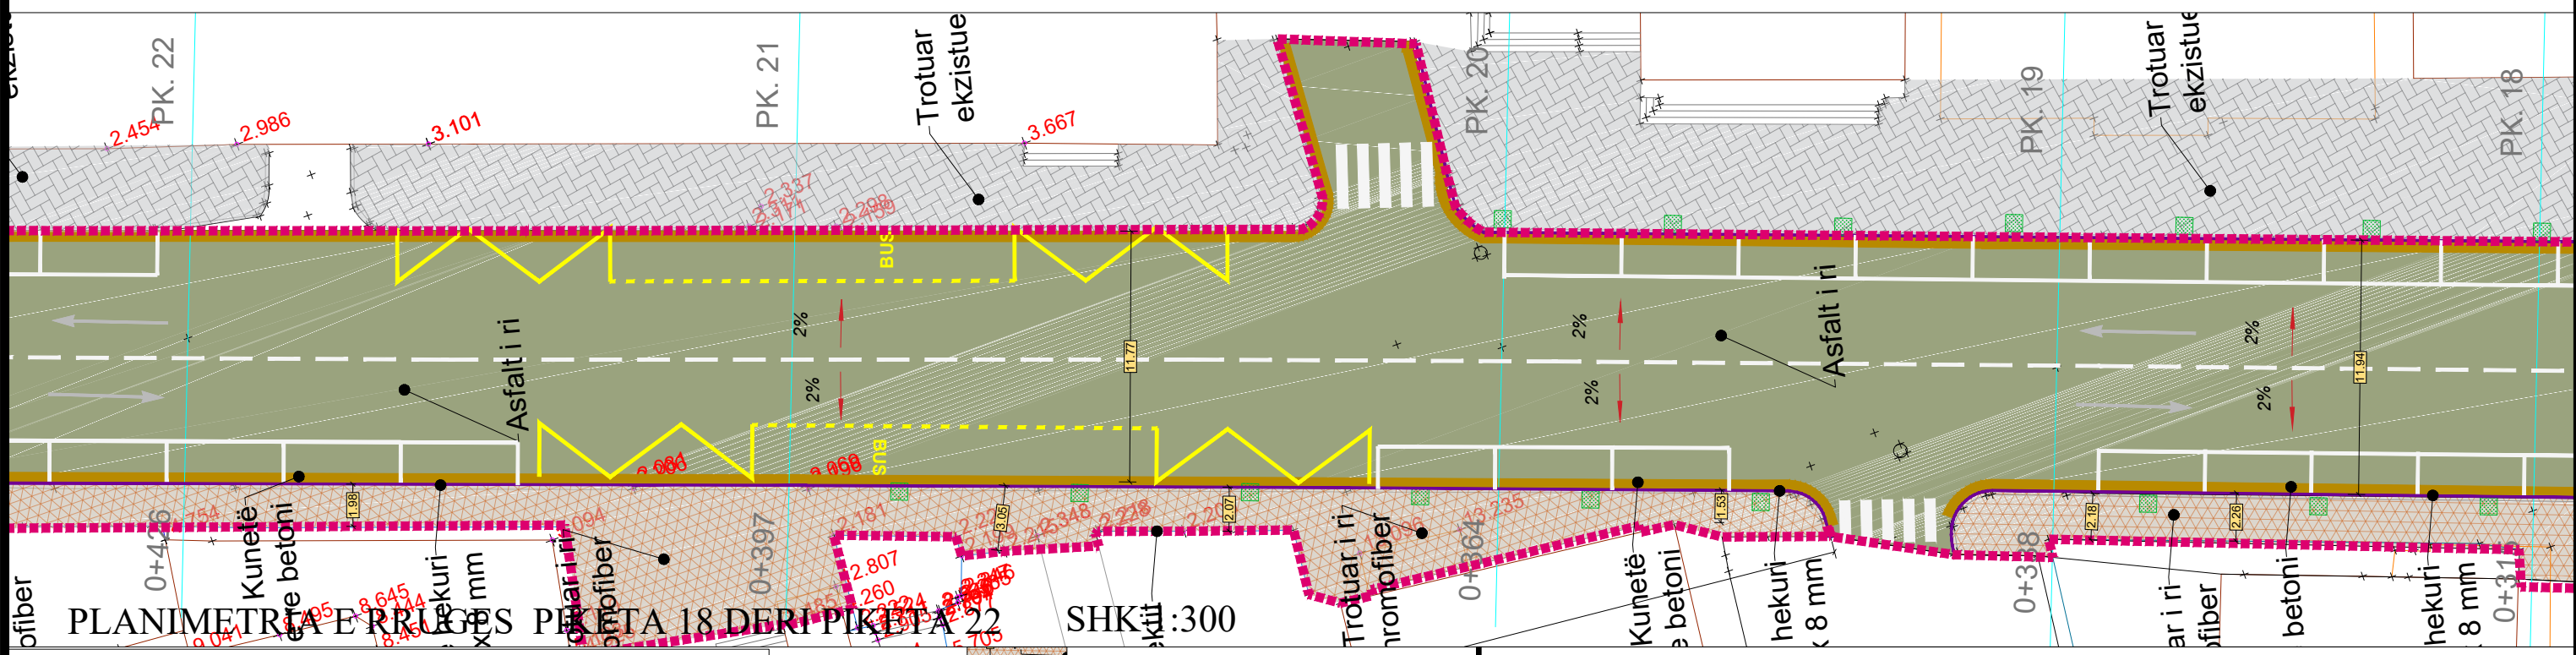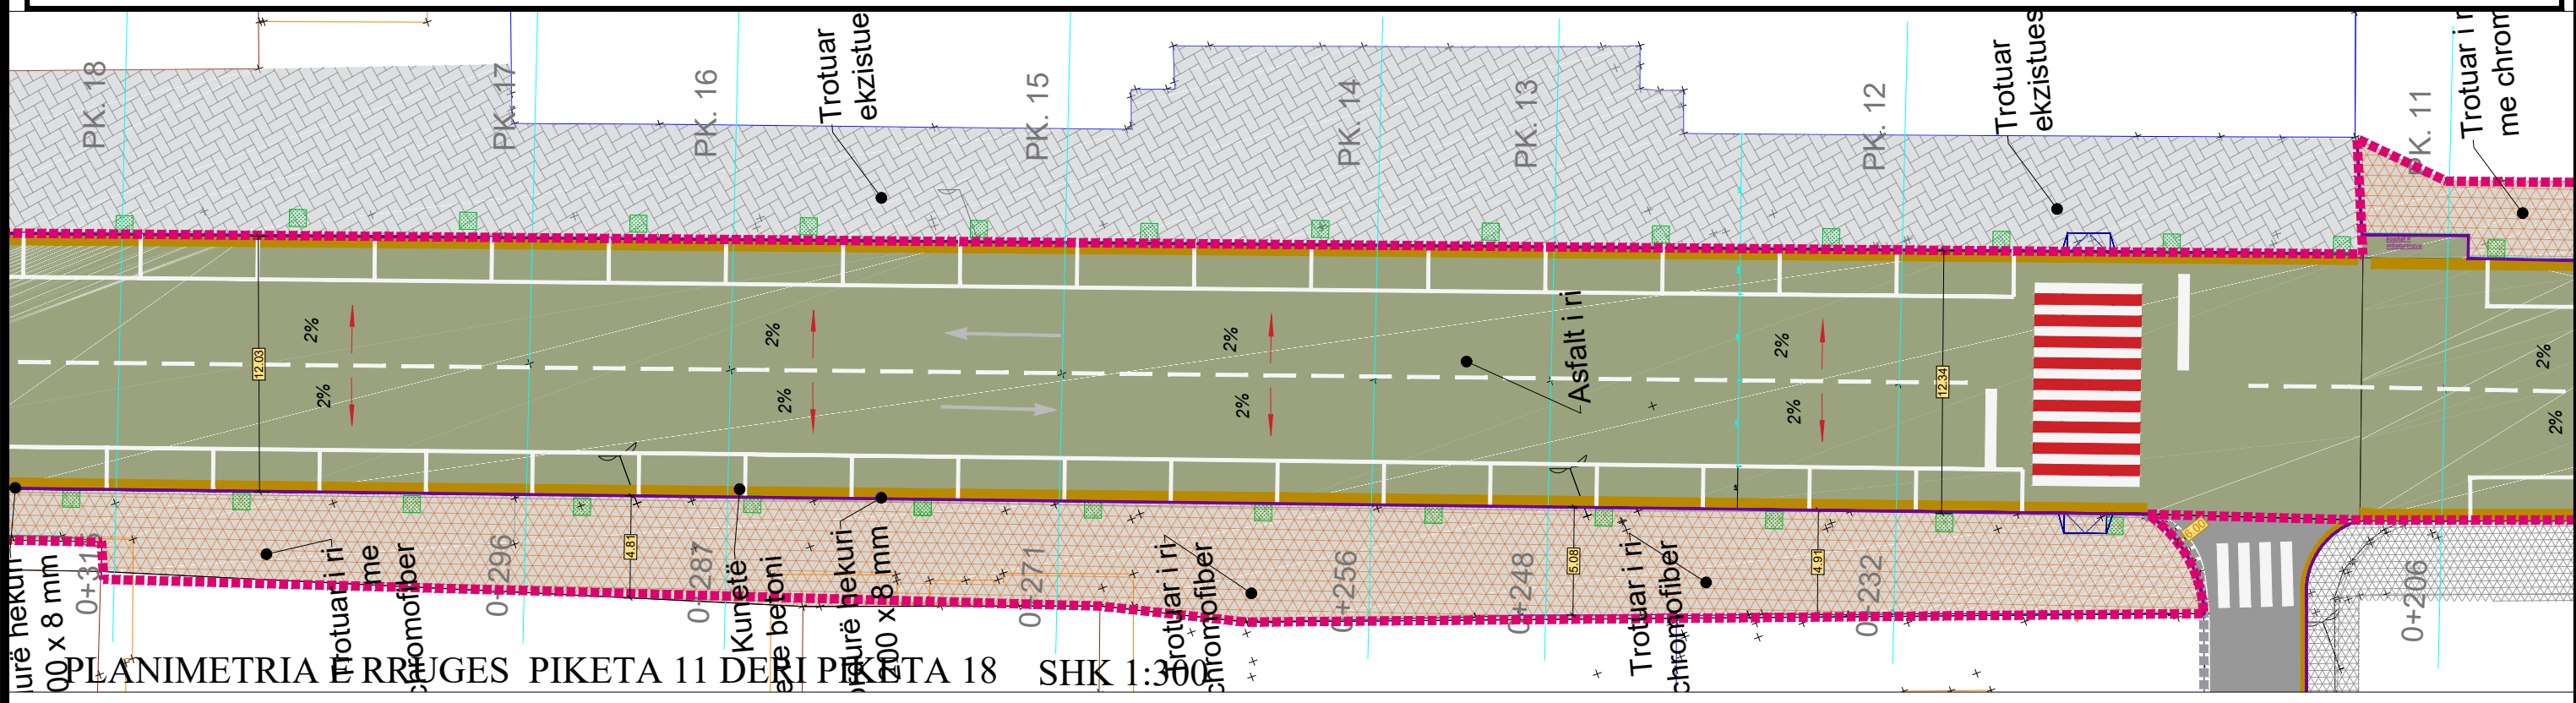

| | | | | |
|--|--|---|--|---|
| <p>KUFIRI I PROJEKTIT</p> <p>ASFALT I RI</p> <p>TROTUAR I RI ME CHROMOFIBER</p> <p>TROTUAR EKZISTUES</p> | <p>PANDUS</p> <p>VENDKALIM KEMBESORESH</p> <p>PANDUS</p> | <p>BASHKIA E DURRËS</p> <p>RIKONSTRUKSION RRUGA TAULANTIA (SEGMENTI HOTEL ARVI-HOTEL ARAGOSTA)</p> <p>VENDODHJA : DURRËS</p> <p>PROJEKTI : ARKITEKTONIK</p> <p>FAZA E PROJEKTIT : PROJEKT ZBATIMI</p> <p>GRUPI PROJEKTIMIT :</p> | <p>EMER MBIEMER : Ark. Adnand TOÇILA</p> <p>FIRMA : Ing. Diana DEDJA</p> | <p>EMERTIMI I FLETES : PLANIMETRIA E RRUGES PIKETA 11 DERI PIKETA 22</p> <p>DATA : 2019 SHKALLA 1:300</p> <p>No. I FLETES : A-08</p> |
|--|--|---|--|---|

RIKONSTRUKSION RRUGA TAULANTIA (SEGMENTI HOTEL ARVI-HOTEL ARAGOSTA)

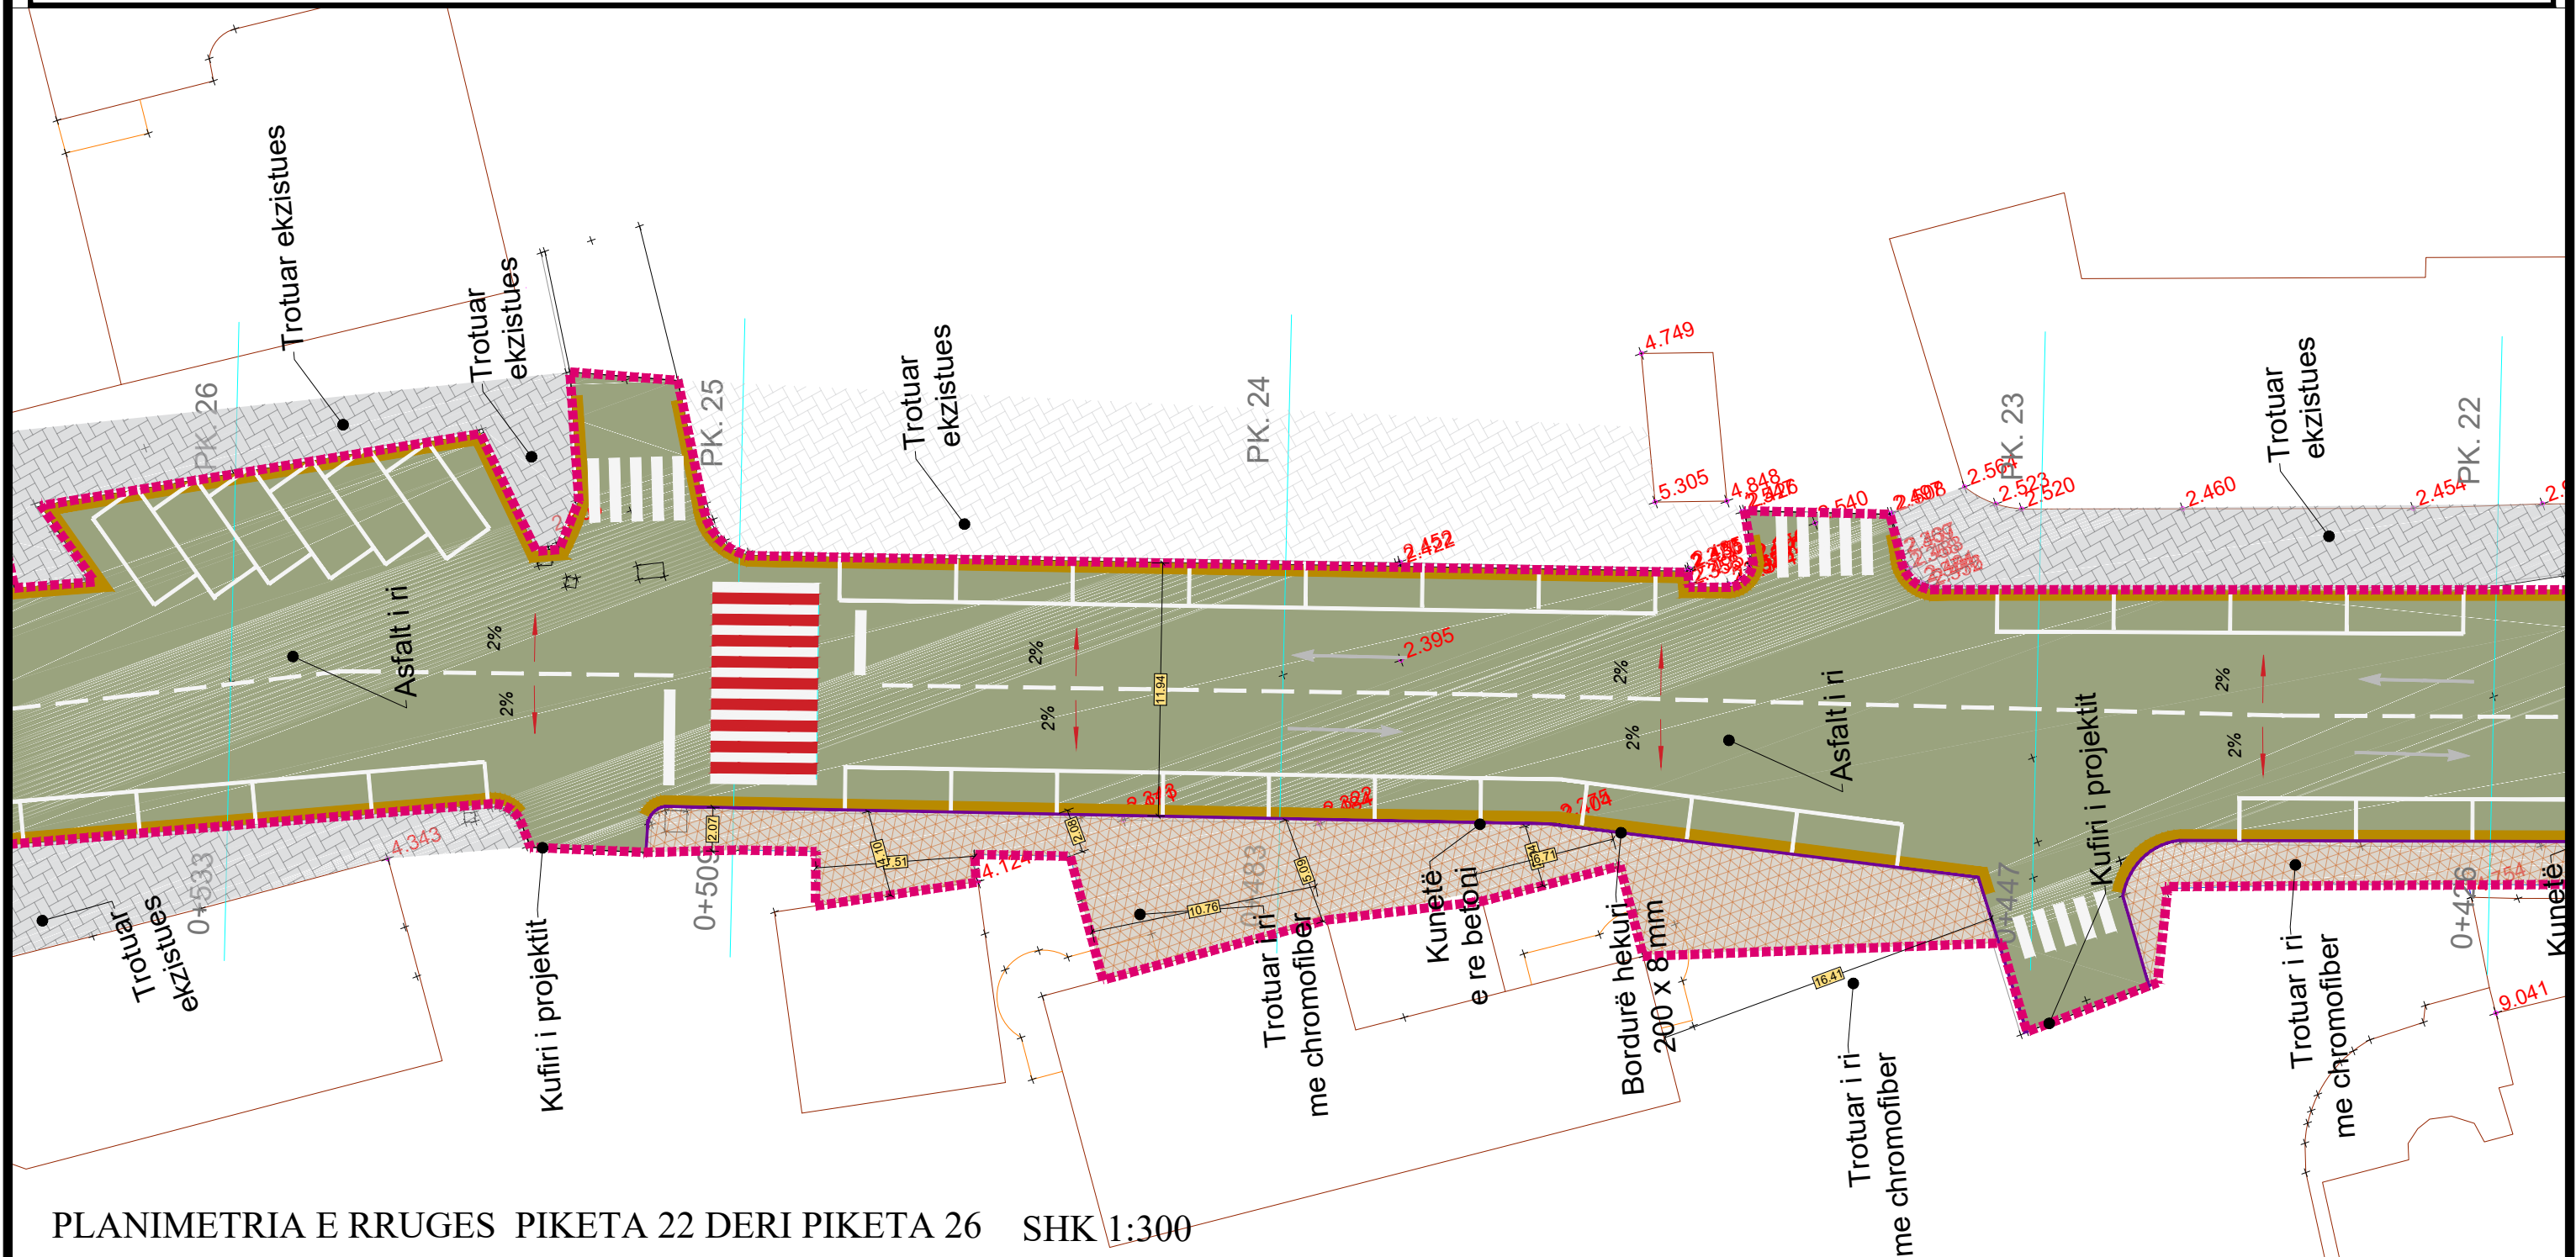


PLANIMETRIA E RRUGES PIKETA 22 DERI PIKETA 26 SHK 1:300

| | | | |
|--|-------------------|--|-----------------------------|
| | KUFIRI I PROJEKTI | | TROTUAR I RI ME CHROMOFIBER |
| | ASFALT I RI | | TROTUAR EKZISTUES |

| | |
|--|------------------------------|
| | PANDUS |
| | VENDKALIM KEMBESORESH |
| | PANDUS |


| | | | |
|--------------------------------------|--|--|---|
| BASHKIA DURRES | | RIKONSTRUKSION RRUGA TAULANTIA (SEGMENTI HOTEL ARVI-HOTEL ARAGOSTA) | |
| | | VENDODHJA : DURRES | FIRMA |
| PROJEKTI : ARKITEKTONIK | | Ing. Diana DEDJA | EMERTIMI I FLETES : PLANIMETRIA E RRUGES PIKETA 12 DERI PIKETA 26 |
| FAZA E PROJEKTI : PROJEKT ZBATIMI | | No. I FLETES | SHKALLA 1:300 A-09 |

RIKONSTRUKSION RRUGA TAULANTIA (SEGMENTI HOTEL ARVI-HOTEL ARAGOSTA)

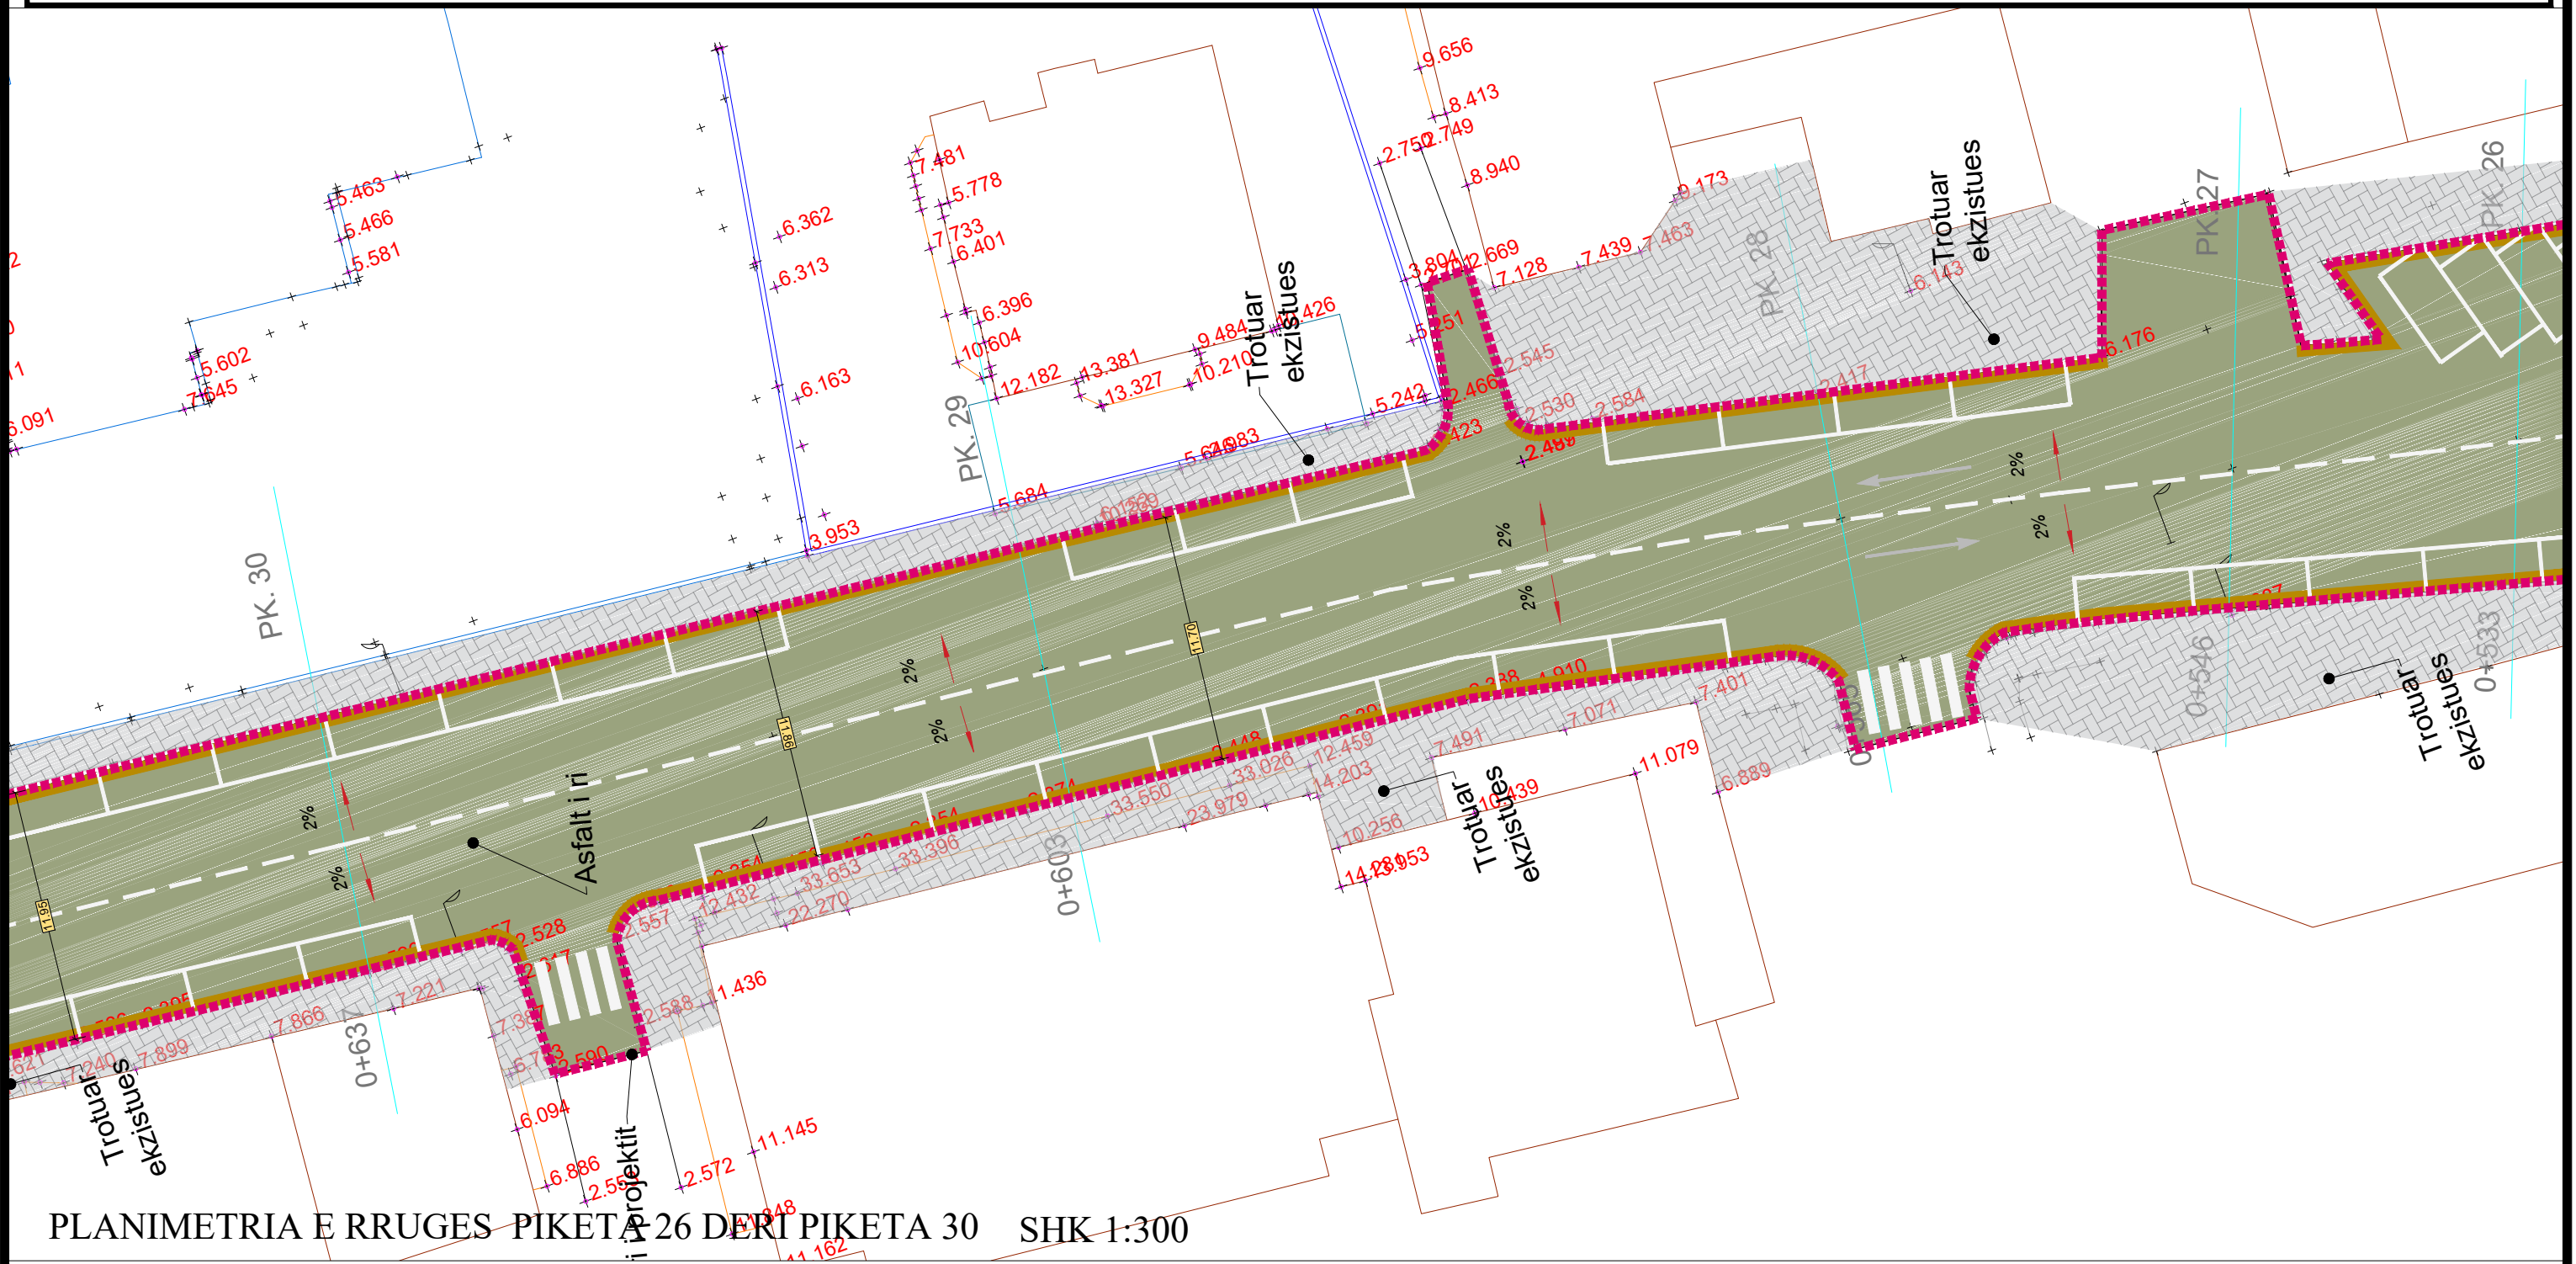



PLANIMETRIA E RRUGES PIKETA 26 DERI PIKETA 30 SHK 1:300

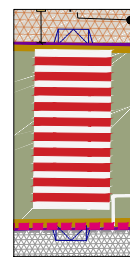
| | | | |
|--|--------------------|---|-----------------------------|
|  | KUFIRI I PROJEKTIT |  | TROTUAR I RI ME CHROMOFIBER |
|  | ASFALT I RI |  | TROTUAR EKZISTUES |







PANDUS
 VENDKALIM KEMBESORESH
 PANDUS

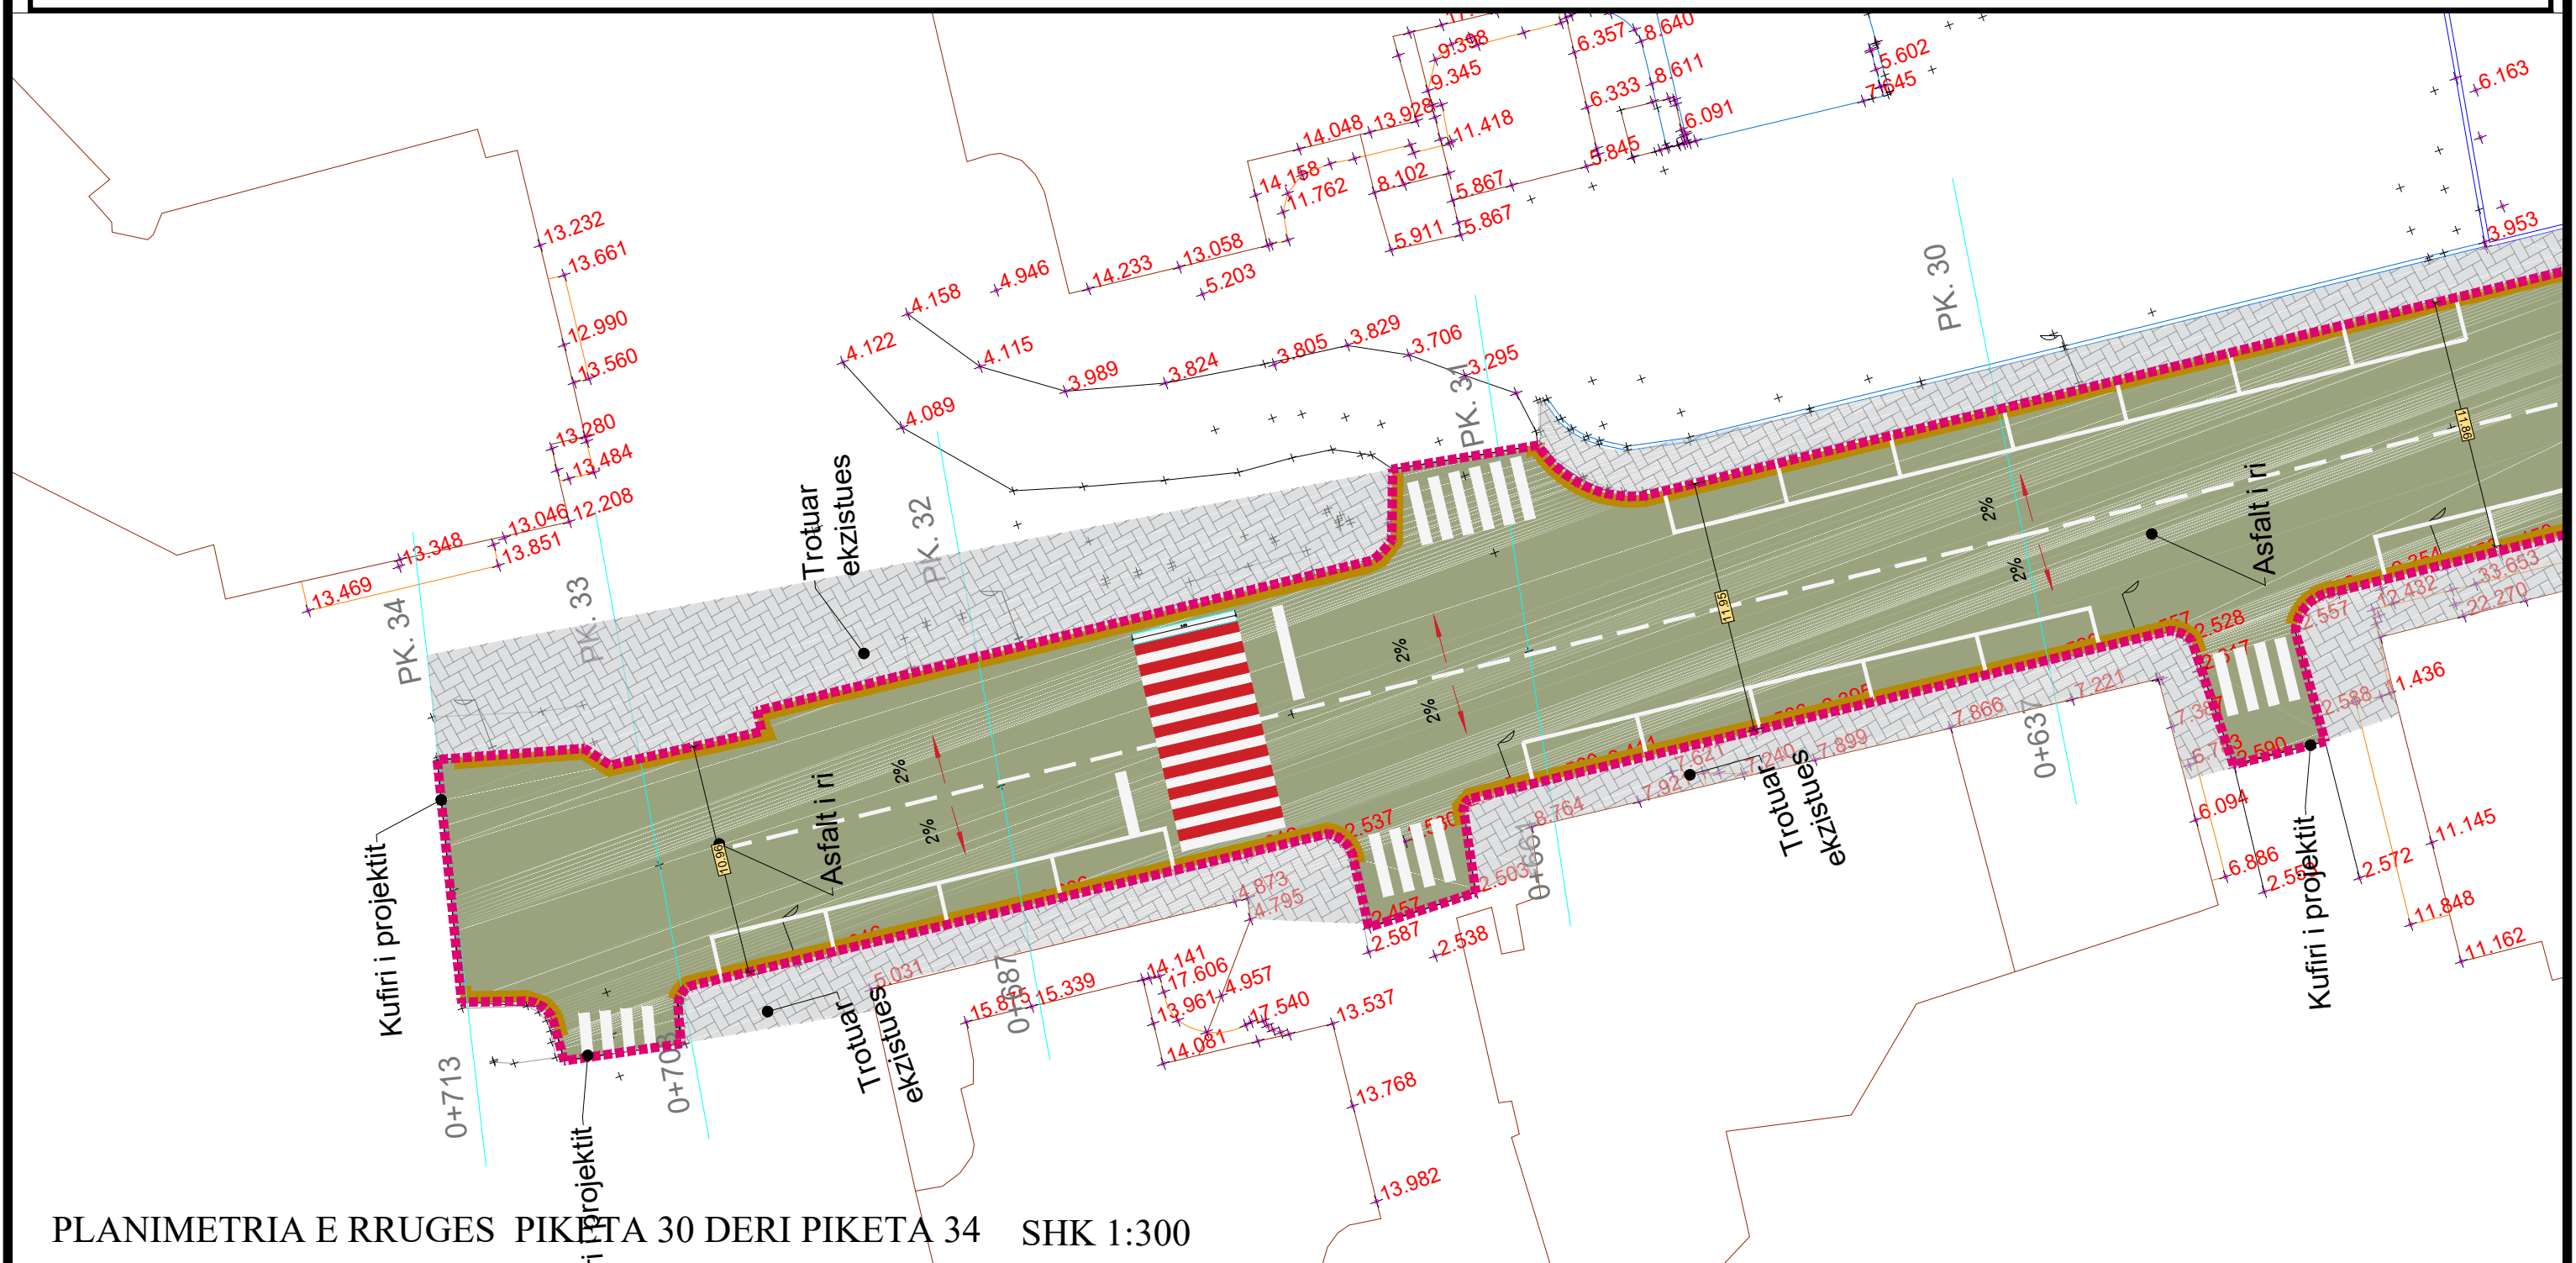
| | | | | |
|--|---|-----------------------------------|---|---|
|  BASHKIA DURES | OBJEKTI: RIKONSTRUKSION RRUGA TAULANTIA (SEGMENTI HOTEL ARVI-HOTEL ARAGOSTA) | | EMERTIMI I FLETES: | |
| | VENDODHJA : DURES | | PLANIMETRIA E RRUGES PIKETA 26 DERI PIKETA 30 | |
| PROJEKTI : ARKITEKTONIK | | EMER MBIEMER : Ark. Adnand TOÇILA | | SHKALLA 1:300 |
| FAZA E PROJEKTIT : PROJEKT ZBATIMI | | FIRMA : | | No. I FLETES : A-10 |
| GRUPI PROJEKTIMIT : | | Ing. Diana DEDJA | |  |

RIKONSTRUKSION RRUGA TAULANTIA (SEGMENTI HOTEL ARVI-HOTEL ARAGOSTA)





PLANIMETRIA E RRUGES PIKETA 30 DERI PIKETA 34 SHK 1:300


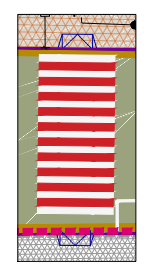
| | | | |
|---|--------------------|---|-----------------------------|
|  | KUFIRI I PROJEKTIT |  | TROTUAR I RI ME CHROMOFIBER |
|  | ASFALT I RI |  | TROTUAR EKZISTUES |



PANDUS
 VENDKALIM KEMBESORESH
 PANDUS

| | | | | |
|---|---|------------------------------------|--|--|
|  BASHKIA DURRES | OBJEKTI: RIKONSTRUKSION RRUGA TAULANTIA (SEGMENTI HOTEL ARVI-HOTEL ARAGOSTA) | | EMERTIMI I FLETES: | |
| | VENDODHJA : DURRES | | PLANIMETRIA E RRUGES PIKETA 30 DERI PIKETA 34 | |
| PROJEKTI : ARKITEKTONIK | | EMER MBIEMER Ark. Adnand TOÇILA | | SHKALLA 1:300  |
| FAZA E PROJEKTIT : PROJEKT ZBATIMI | | FIRMA Ing. Diana DEDJA | | |
| NJESITIA E PROJEKTIT DHE INFRASTRUKTURES | | GRUPI PROJEKTIMIT : | | No. I FLETES A-11 |

RIKONSTRUKSION RRUGA TAULANTIA (SEGMENTI HOTEL ARVI-HOTEL ARAGOSTA)

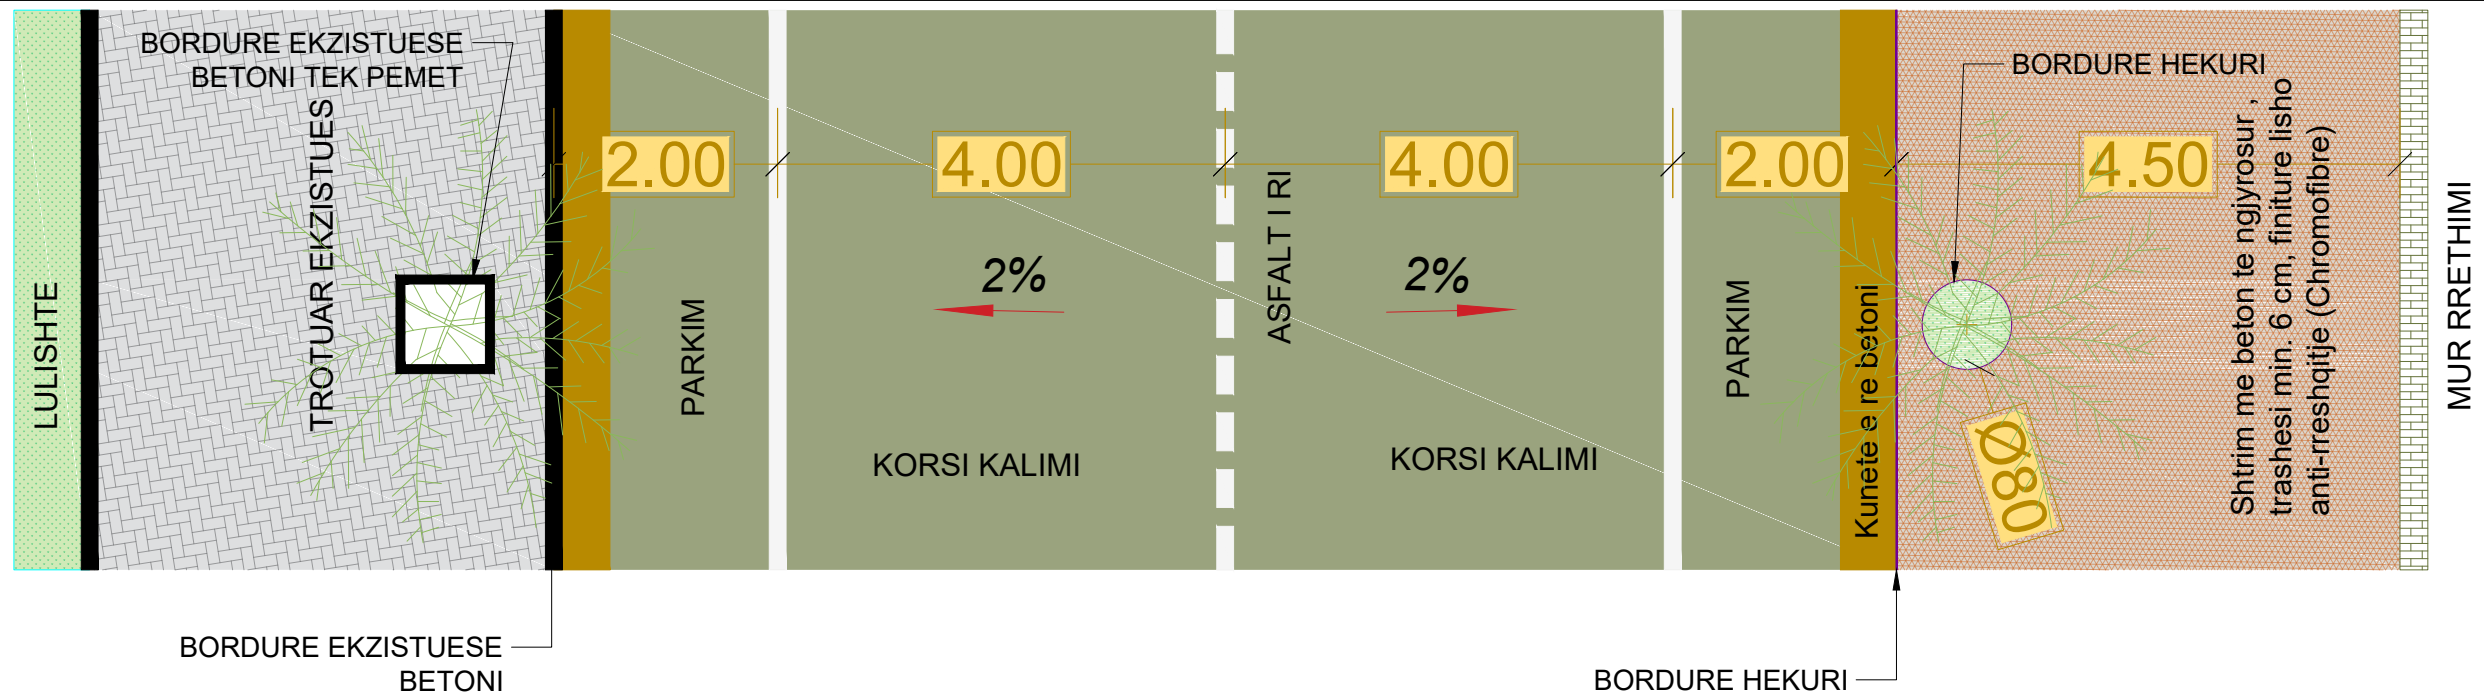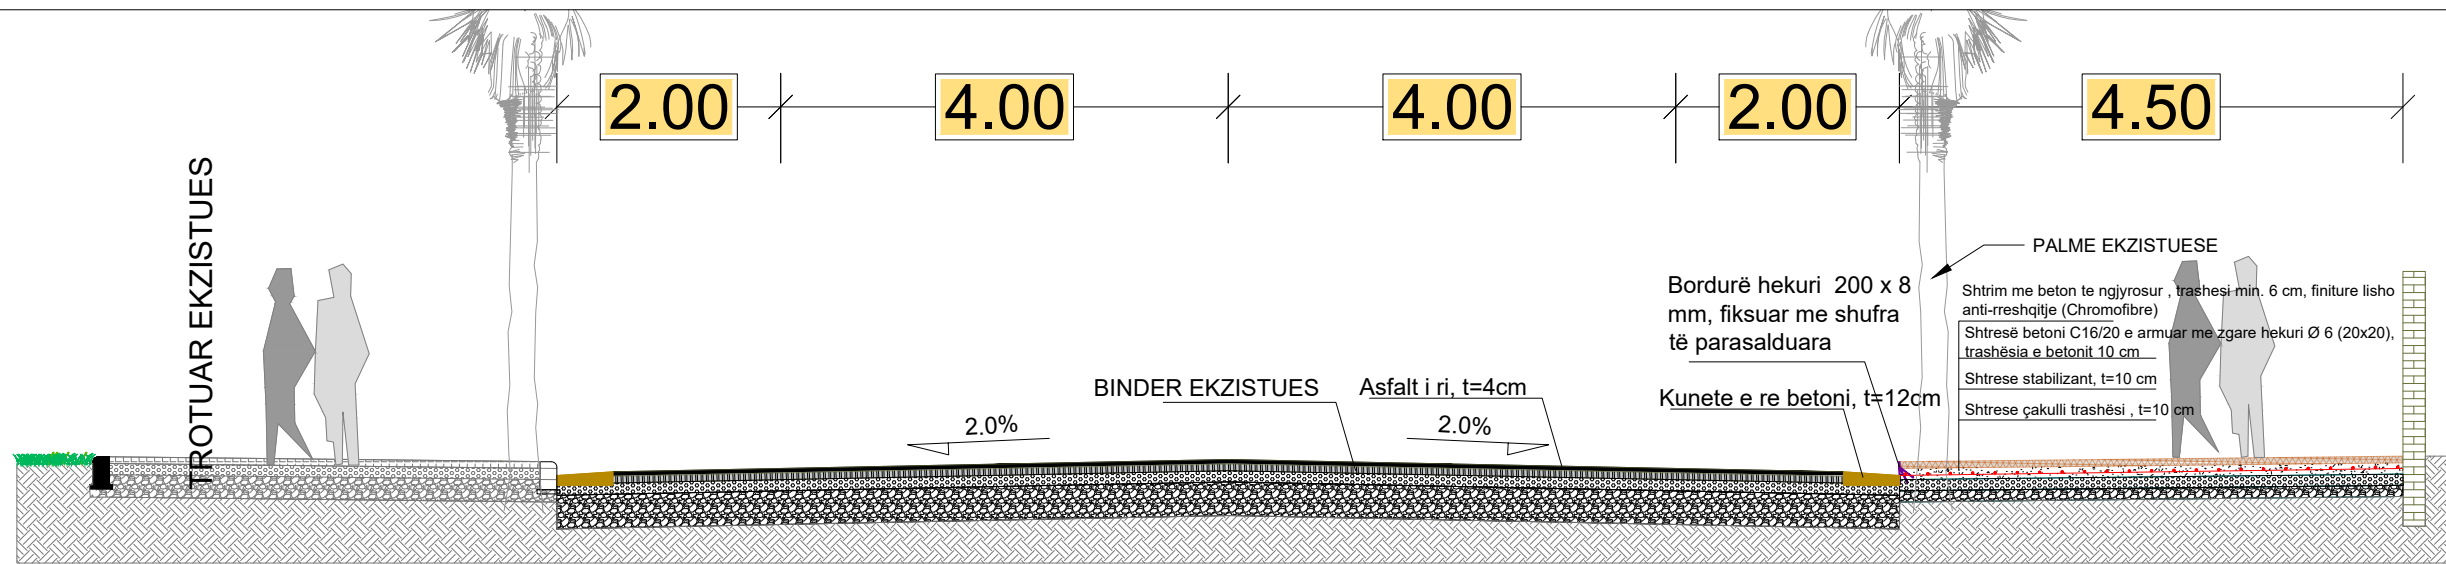



Shenim:
 Ne kete seksion te rruges do te realizohet heqja nepermjet frezimit te shtreses ekzistuese te asfaltit dhe realizimi i asfaltit te ri prej 4cm.
 Ne zonat e demtuara do te realizohet Tipi -2 i prerjes.
 Ne vendet ku do te realizohet trotuari i ri me Chromofiber bordura do te jete bordure hekuri e parasalduar(model i ngjashem i realizimit tek Veljera)
 Tek vendi i palmave do te realizohet detaji i ri i saj me diameter Ø80 dhe bordure hekuri.
 Ne vendet ku do te realizohet trotuari i ri do te ndertohet dhe kuneta e re e betonit.

PRERJA TIP-1 E RRUGES SHK 1:70



| | | | | | |
|---|---|-------------------------------|---|-------------------------|---|
| | OBJEKTI: RIKONSTRUKSION RRUGA TAULANTIA (SEGMENTI HOTEL ARVI-HOTEL ARAGOSTA) | | EMERTIMI I FLETES: PRERJA TIP-1 E RRUGES | | |
| | VENDODHJA: DURRES | PROJEKTI: ARKITEKTONIK | EMER MBIEMER: Ark. Adnand TOÇILA | FIRMA: | EMERTIMI I FLETES: PRERJA TIP-1 E RRUGES |
| FAZA E PROJEKTI: PROJEKT ZBATIMI | GRUPI PROJEKTI: | Ing. Diana DEDJA | | DATA: . . . 2019 | SHKALLA: 1:70 |
| | | | | No. I FLETES: | A-12 |

RIKONSTRUKSION RRUGA TAULANTIA (SEGMENTI HOTEL ARVI-HOTEL ARAGOSTA)

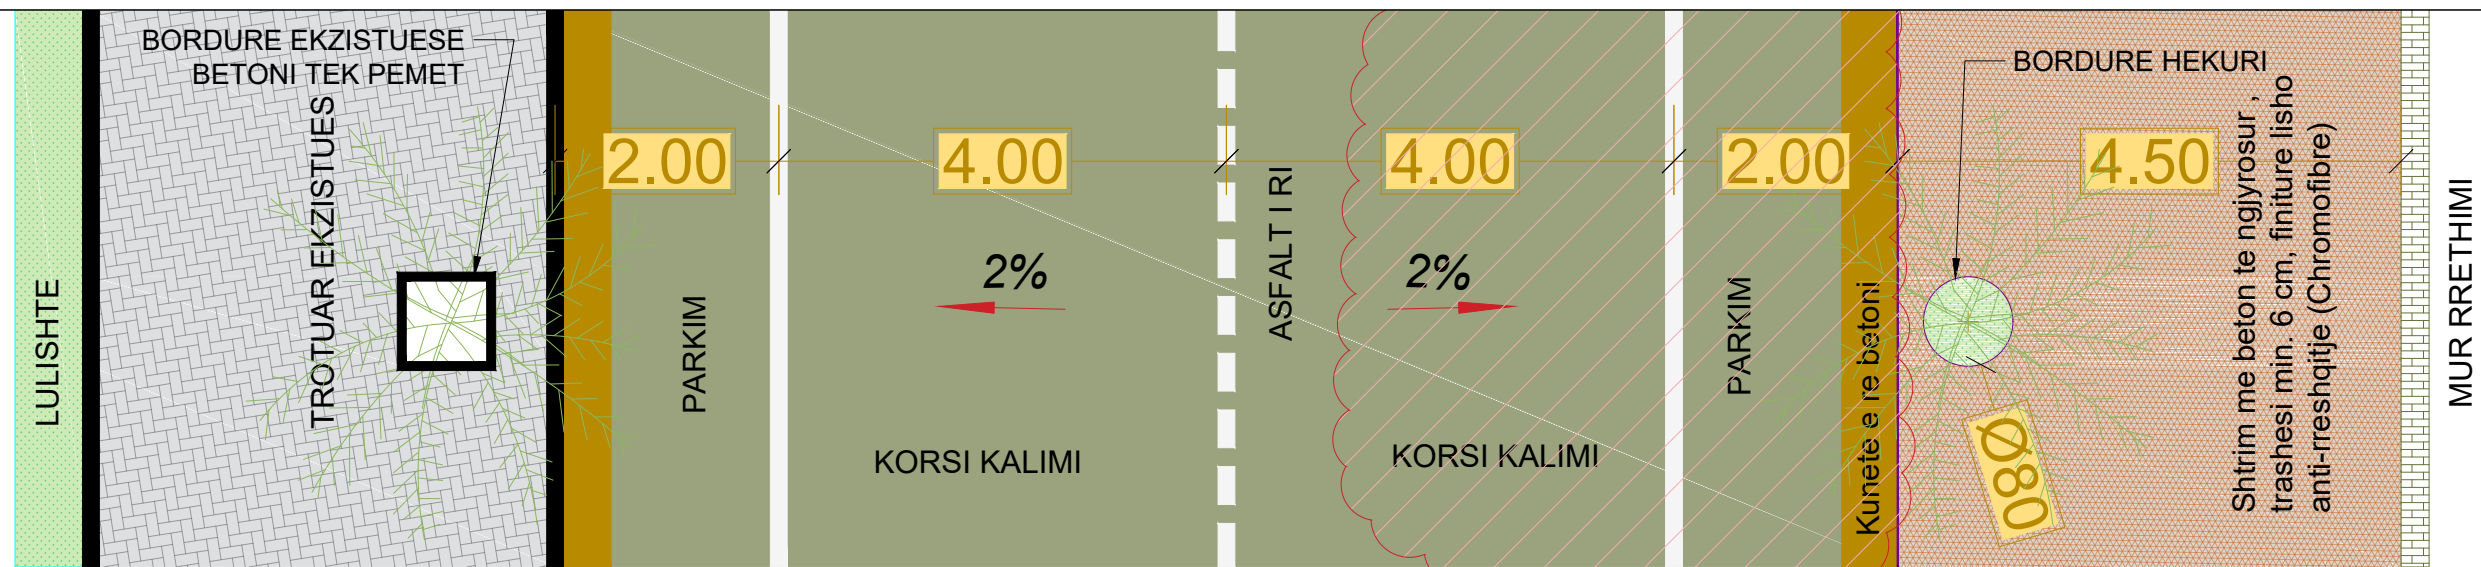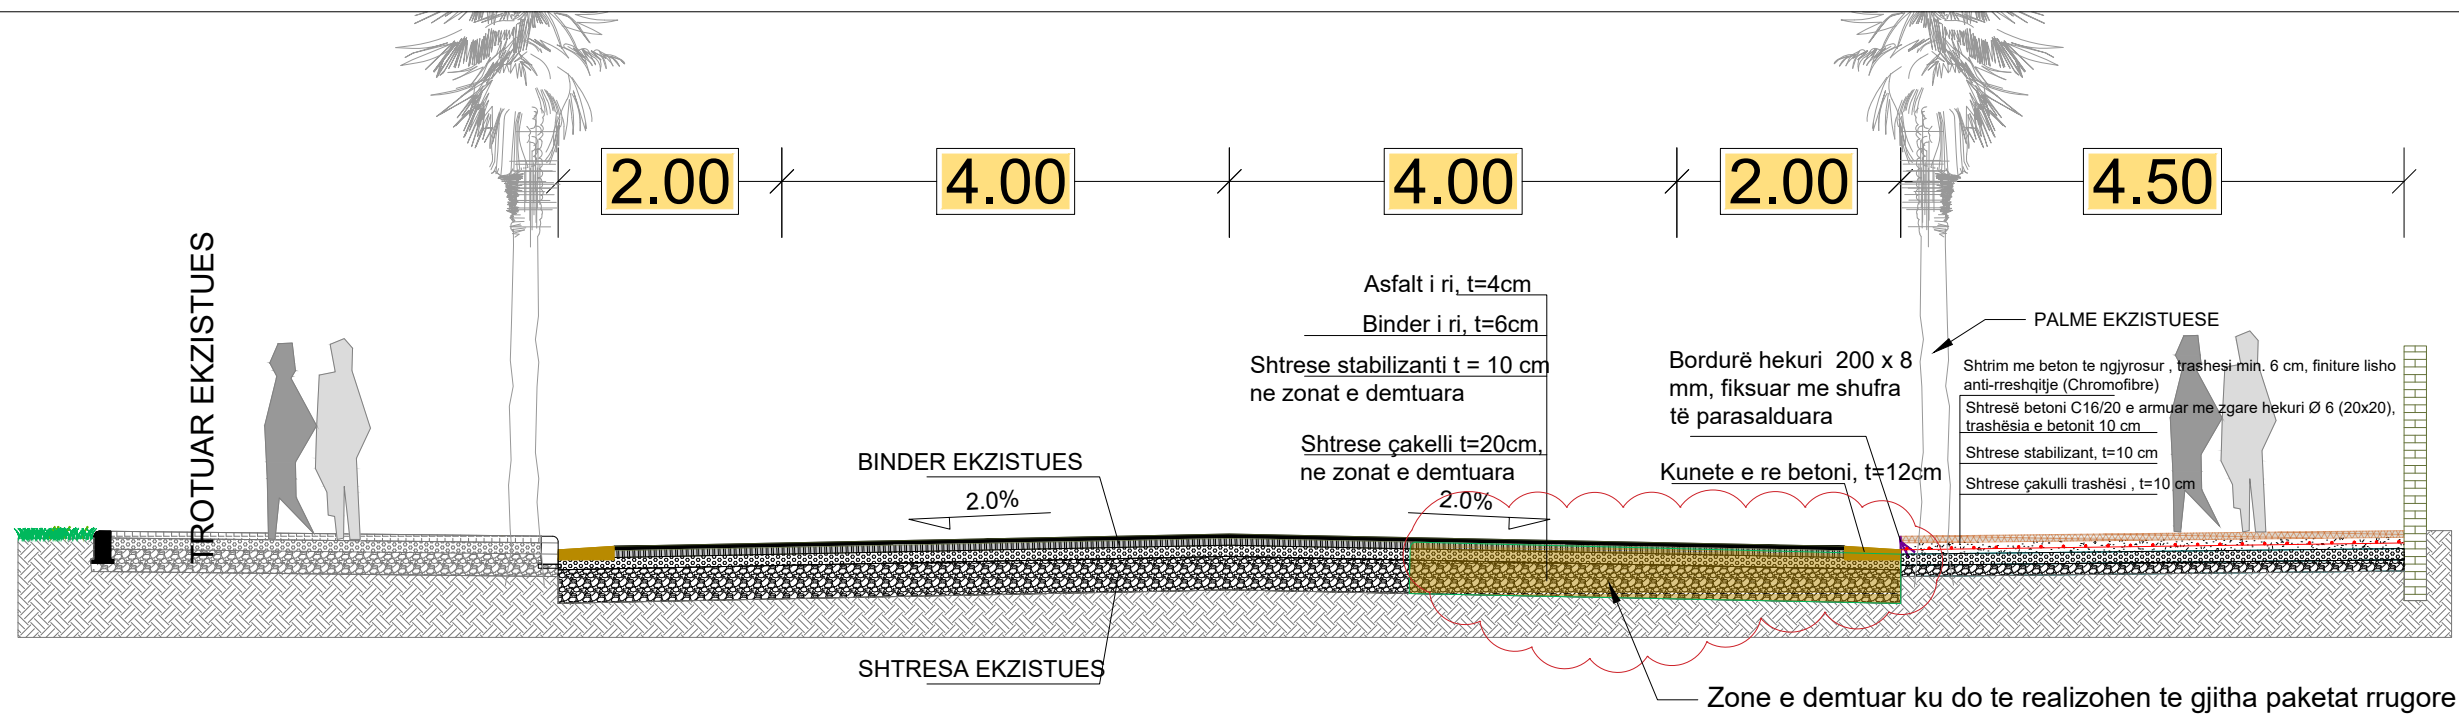

BORDURE EKZISTUESE BETONI

Shenim:

Ne kete seksion tip te rruges paketa e rruges ekzistuese eshte e demtuar (Shiko planimetrine e gjendjes ekzistuese) dhe do te realizohet heqja e paketes ekzistuese te rruges dhe do te realizohen shtresat e cakullit, stabilizantit, binderit dhe asfaltit .

Ne vendet ku do te realizohet trotuari i ri me Chromofiber bordura do te jete bordure hekuri e parasalduar (model i ngjashem i realizimit tek Veljera)

Tek vendi i palmave do te realizohet detaji i ri i saj me diameter Ø80 dhe bordure hekuri.

Ne vendet ku do te realizohet trotuari i ri do te ndertohet dhe kuneta e re e betonit.




PRERJA TIP-1 E RRUGES SHK 1:70




| | | | |
|--|--|--|--|
| BASHKIA DURRES | | OBJEKTI: RIKONSTRUKSION RRUGA TAULANTIA (SEGMENTI HOTEL ARVI-HOTEL ARAGOSTA) | |
| VENDODHJA : DURRES | | EMERTIMI I FLETES : PRERJA TIP -2 E RRUGES | |
| PROJEKTI : ARKITEKTONIK | | EMER MBIEMER : Ark. Adnand TOÇILA | |
| FAZA E PROJEKTI : PROJEKT ZBATIMI | | FIRMA : Ing. Diana DEDJA | |
| N J E S T I A E PROJEKTI DHE INFRASTRUKTURES | | GRUPI PROJEKTI : | |
| DATA . . . 2019 | | SHKALLA 1:70 | |
| No. I FLETES | | A-13 | |

RIKONSTRUKSION RRUGA TAULANTIA (SEGMENTI HOTEL ARVI-HOTEL ARAGOSTA)

FOTO SHEMBULL TE REALIZIMIT TE RAMOPAVE, TROTUARIT ME CHROMOFIBER DHE BORDURES SE HEKURIT

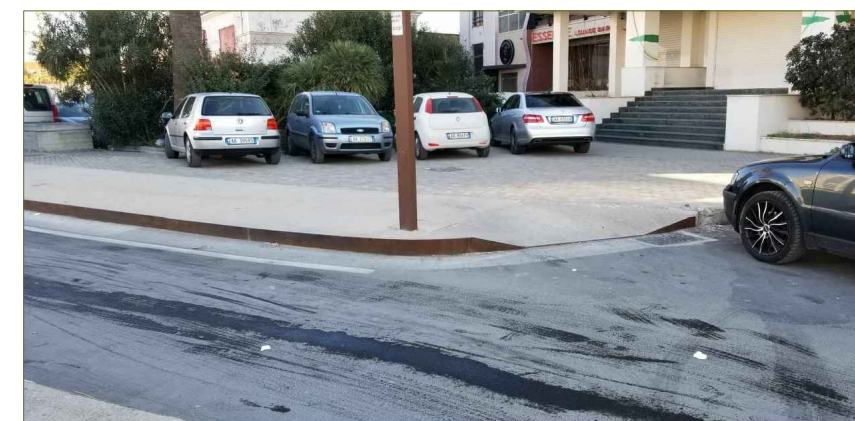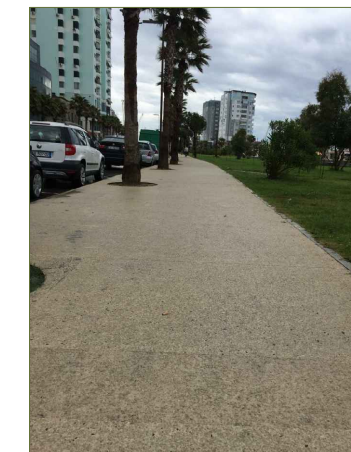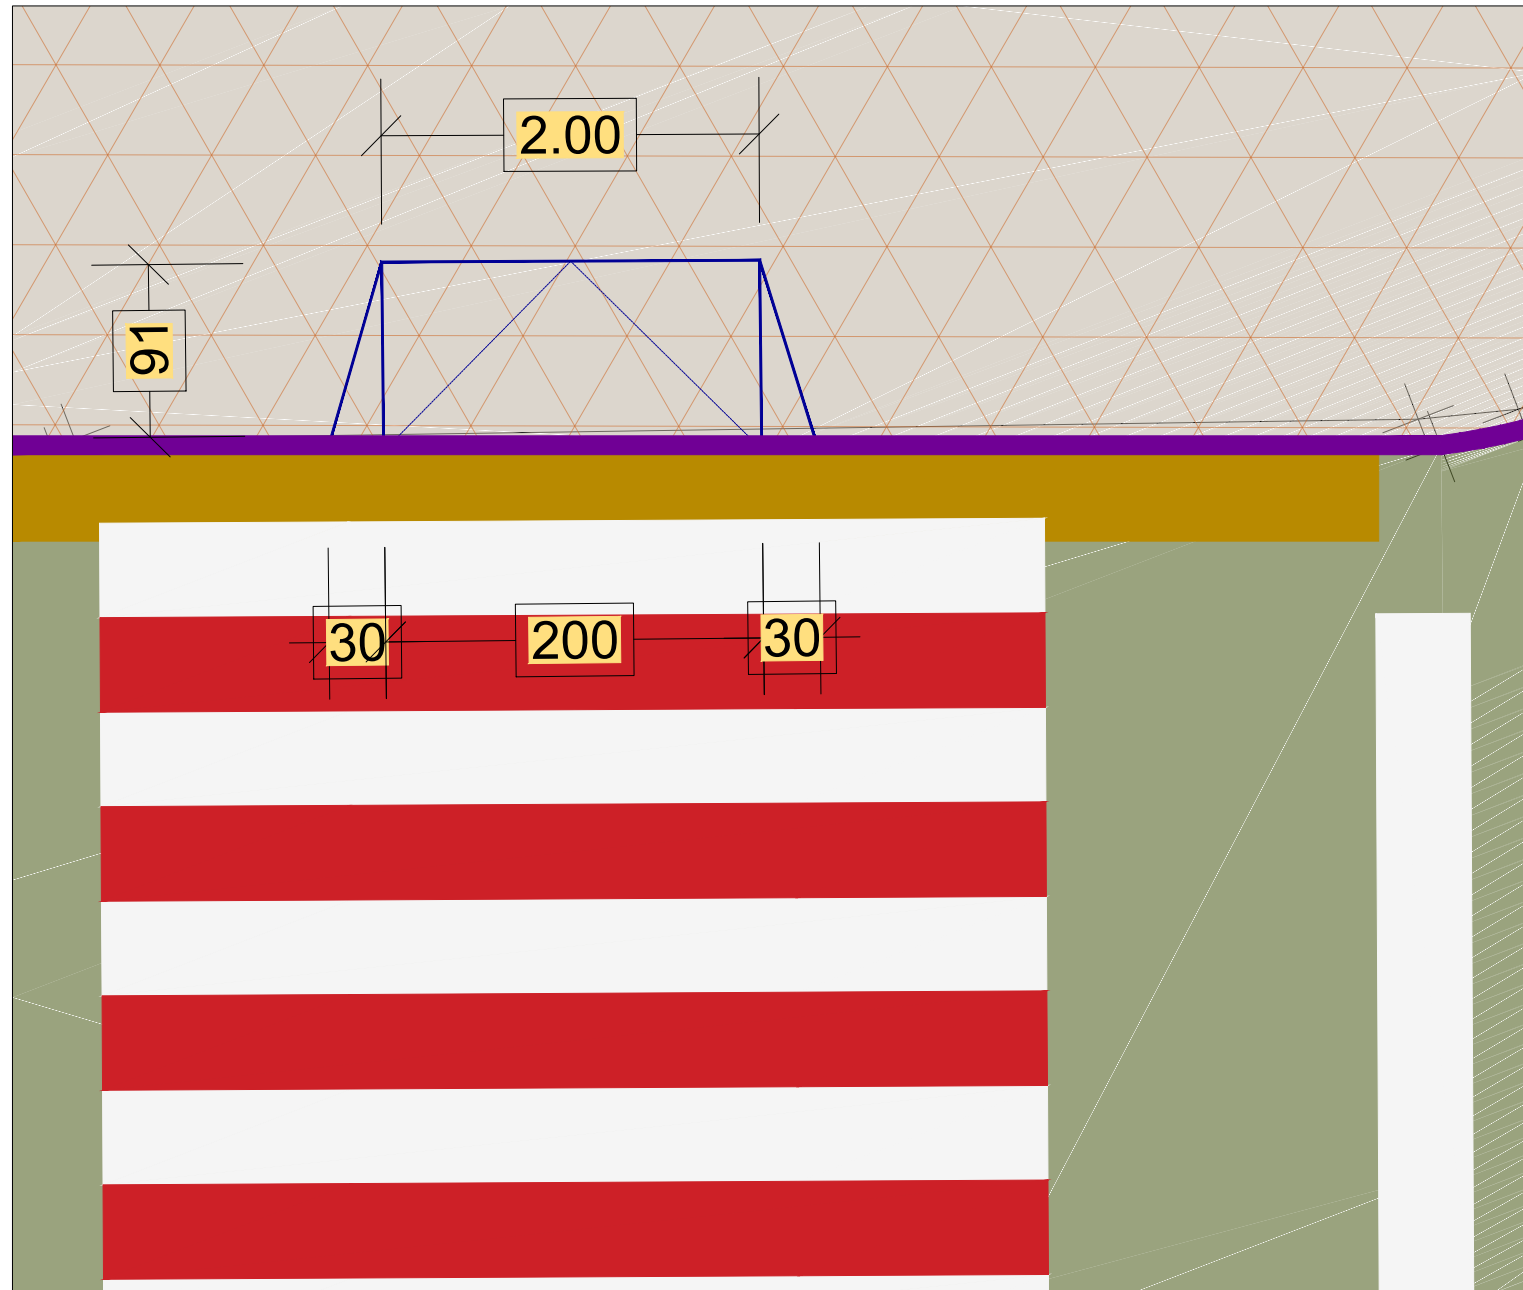


DIMENSIONIM I RAMPES SHK 1:40

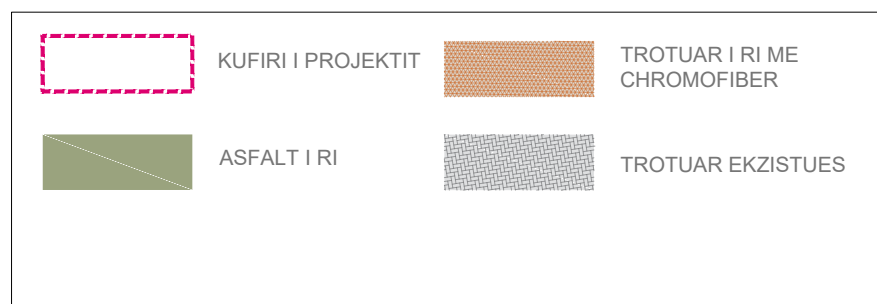

| | | | | |
|--|---------------------------------------|---|---|--------------------------|
| BASHKIA DURRES | | OBJEKTI: RIKONSTRUKSION RRUGA TAULANTIA (SEGMENTI HOTEL ARVI-HOTEL ARAGOSTA) | | |
| NJESIA E PROJEKTIT DHE INFRASTRUKTURES | VENDODHJA : DURRES | GRUPI PROJEKTIMIT : EMER MBIEMER Ark. Adnand TOÇILA Ing. Diana DEDJA | EMERTIMI I FLETES : DIMENSIONIM I RAMPES | |
| | PROJEKTI : ARKITEKTONIK | | DATA . . . 2019 SHKALLA 1:70 | No. I FLETES A-14 |
| | FAZA E PROJEKTIT : PROJEKT ZBATIMI | | N | |

RIKONSTRUKSION RRUGA TAULANTIA (SEGMENTI HOTEL ARVI-HOTEL ARAGOSTA)

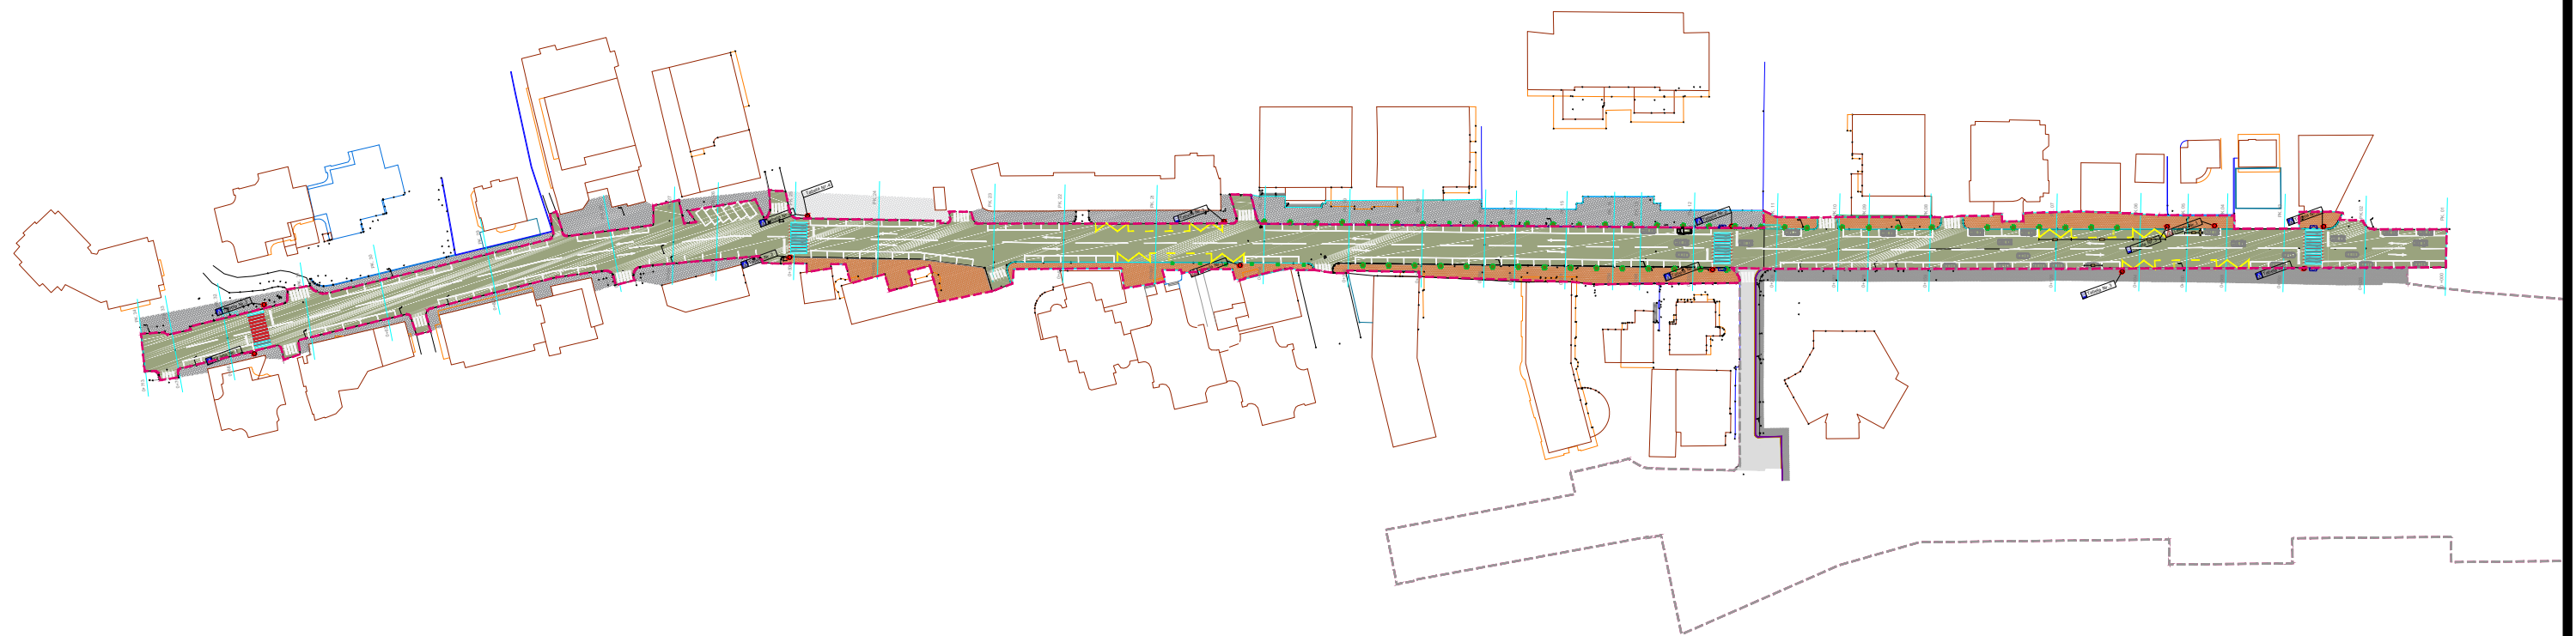

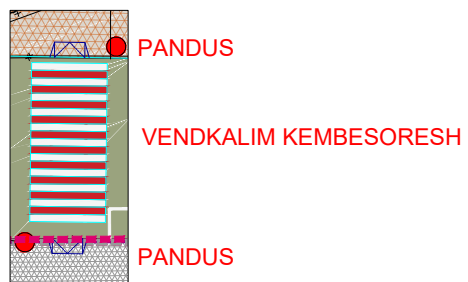
PLANIMETRIA E PERGJITHSHME E SINJALISTIKES RRUGORE SHK 1:2000



Tabela Nr.1
KIJDES VENDKALIM KEMBESORESH

Tabela Nr.2
VENDKALIM KEMBESORESH

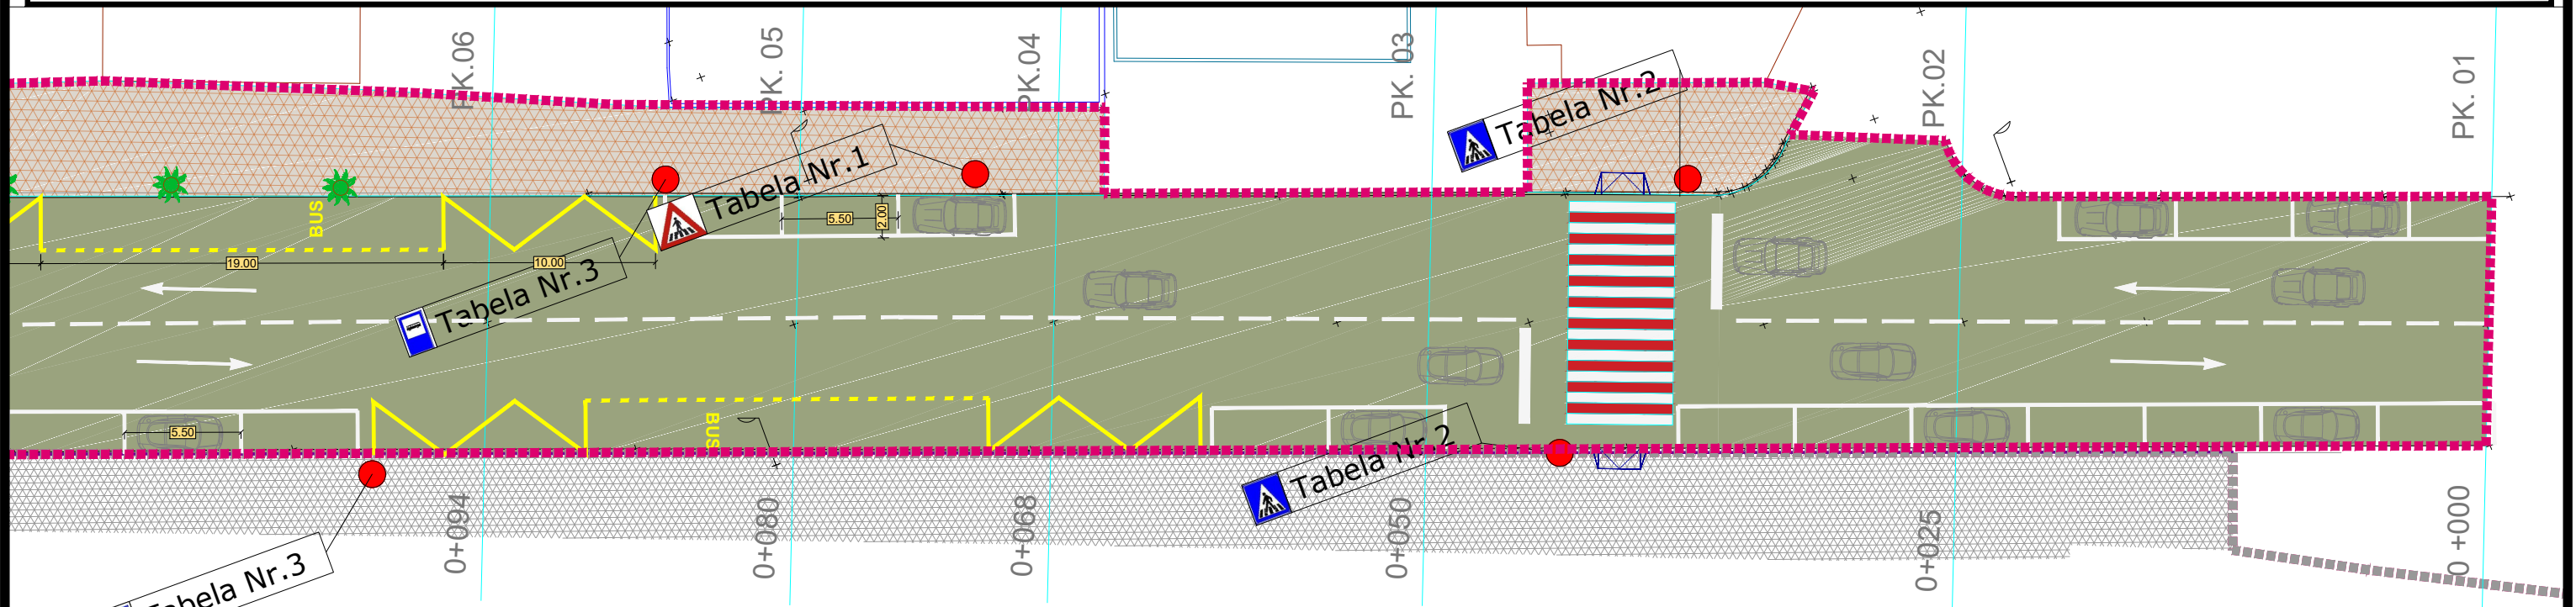
Tabela Nr.3
STACION AUTOBUSI

Tabela Nr.4
KIJDES! VENDKALIM FEMIJESH




| | | | | |
|--|--|-----------------------------|---|-----------------------------------|
|  BASHKIA DURRES N J E S I A E PROJEKTIT DHE INFRASTRUKTURES | OBJENKT: RIKONSTRUKSION RRUGA TAULANTIA (SEGMENTI HOTEL ARVI-HOTEL ARAGOSTA) | | EMERTIMI I FLETES : PLANIMETRIA E PERGJITHSHME E SINJALISTIKES RRUGORE | |
| | VENDODHJA : DURRES | FIRMA Ark. Adnand TOÇILA | EMER MBIEMER Ing. Diana DEDJA | DATA . . . 2019 SHKALLA 1:2000 |
| PROJEKTI : ARKITEKTONIK | FAZA E PROJEKTIT : PROJEKT ZBATIMI | GRUPI PROJEKTIMIT : |  | |



RIKONSTRUKSION RRUGA TAULANTIA (SEGMENTI HOTEL ARVI-HOTEL ARAGOSTA)


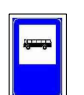




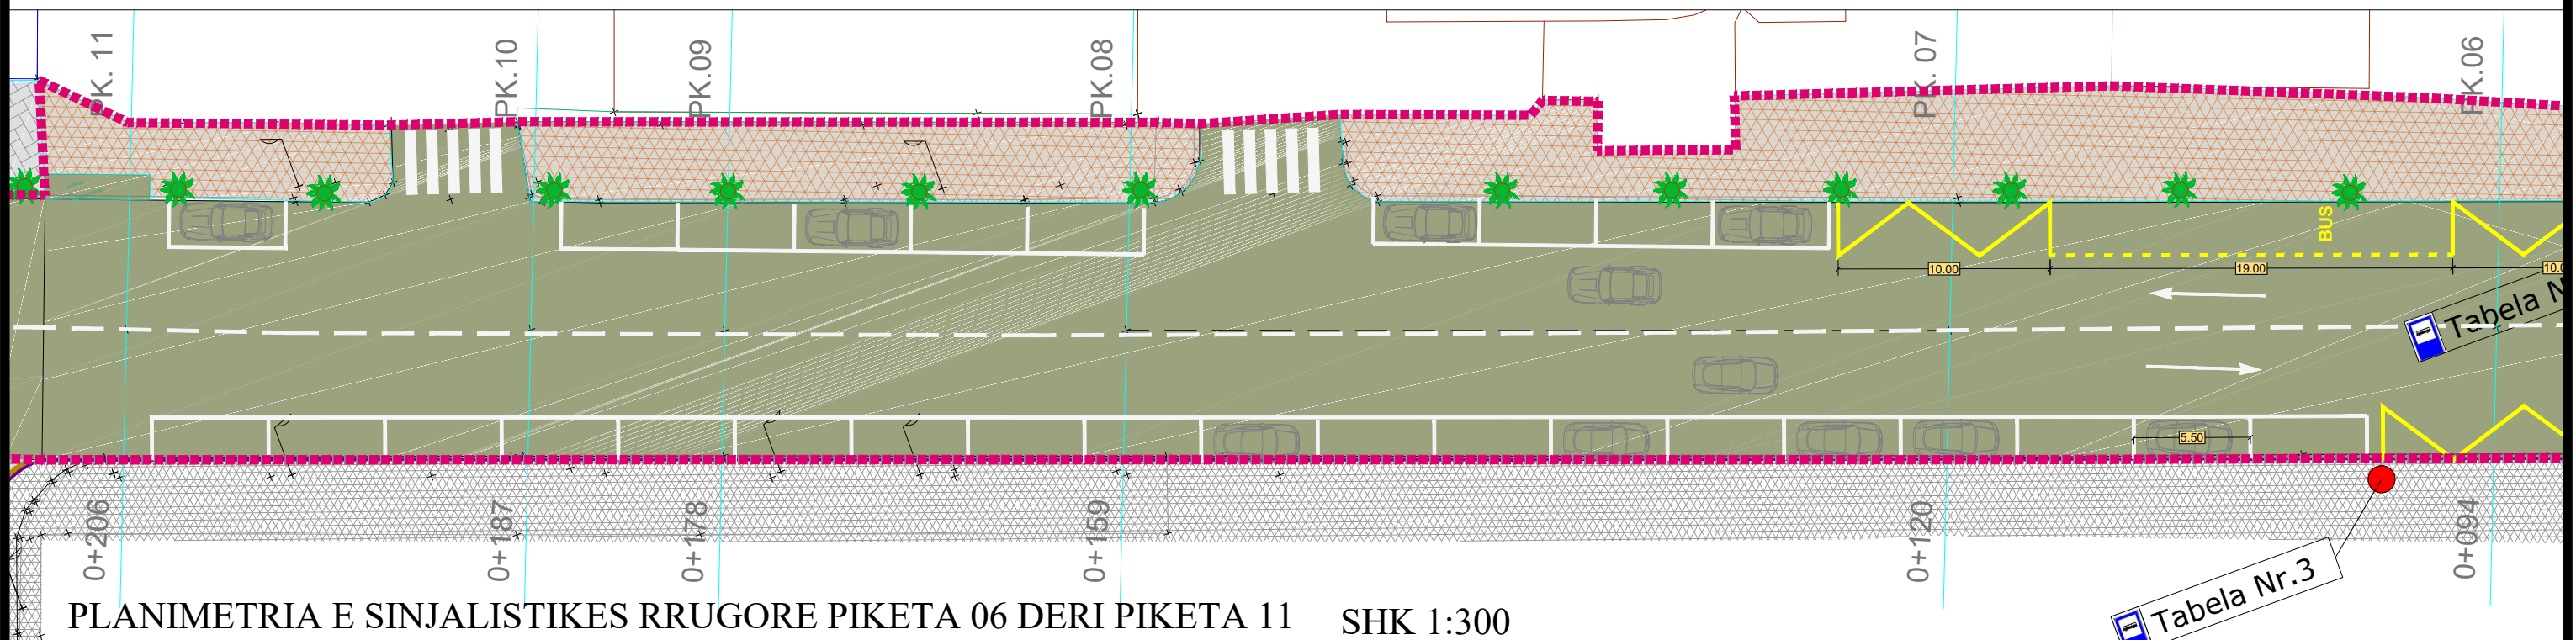
PLANIMETRIA E SINJALISTIKES RRUGORE PIKETA 01 DERI PIKETA 06 SHK 1:300


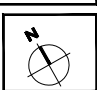


PLANIMETRIA E SINJALISTIKES RRUGORE PIKETA 06 DERI PIKETA 11 SHK 1:300

-  Tabela Nr.1
KUJDES VENDKALIM KEMBESORESH
-  Tabela Nr.2
VENDKALIM KEMBESORESH

-  Tabela Nr.4
KUJDES! VENDKALIM FEMIJESH
-  Tabela Nr.3
STACION AUTOBUSI

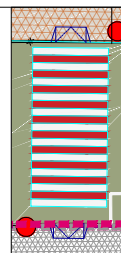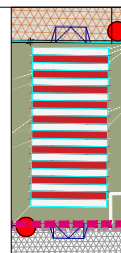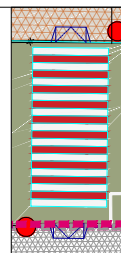-  PANDUS
-  VENDKALIM KEMBESORESH
-  PANDUS

| | | | | |
|--|--|---|--|--|
|  BASHKIA DURRES N J E S I A E P R O J E K T I T D H E I N F R A S T R U K T U R E S | OBJENTI: RIKONSTRUKSION RRUGA TAULANTIA (SEGMENTI HOTEL ARVI-HOTEL ARAGOSTA) | | EMERTIMI I FLETES : PLANIMETRIA E SINJALISTIKES RRUGORE PIKETA 01 DERI PIKETA 11 | |
| | VENDODHJA : DURRES | FIRMA Ark. Adnand TOÇILA | PROJEKTI : ARKITEKTONIK | EMERTIMI I FLETES : DATA . . . 2019 SHKALLA 1:300 No. I FLETES A-16 |
| FAZA E PROJEKTIIT : PROJEKT ZBATIMI | GRUPI PROJEKTIIT : Ing. Diana DEDJA |  | | |

RIKONSTRUKSION RRUGA TAULANTIA (SEGMENTI HOTEL ARVI-HOTEL ARAGOSTA)

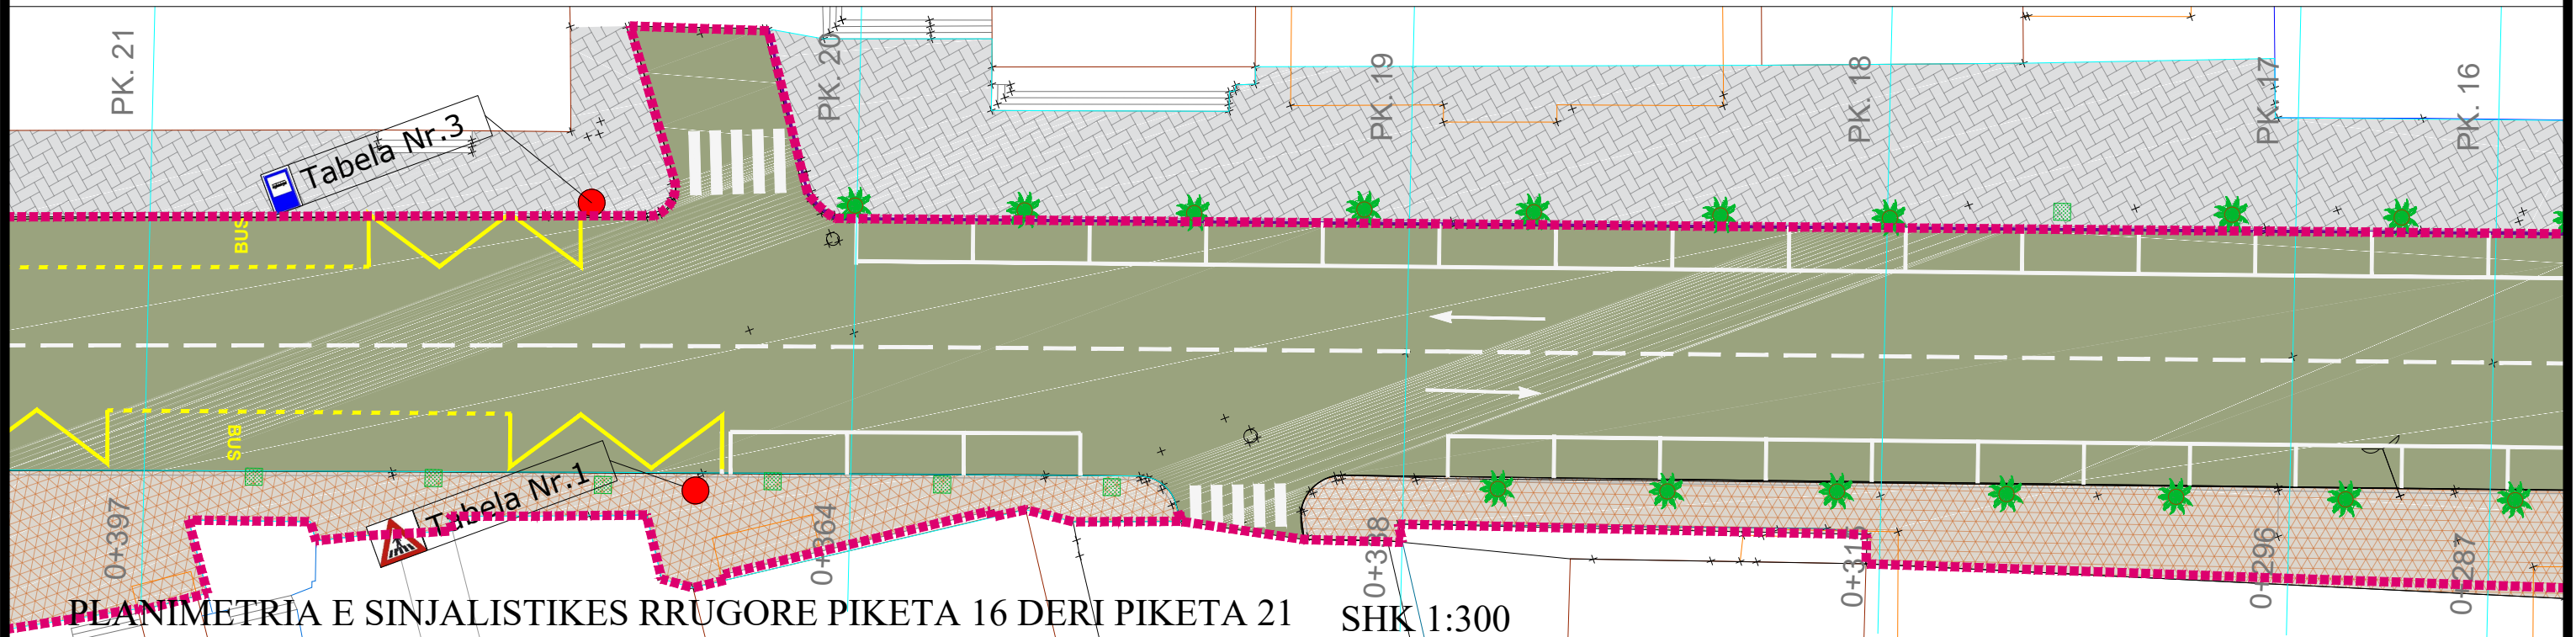
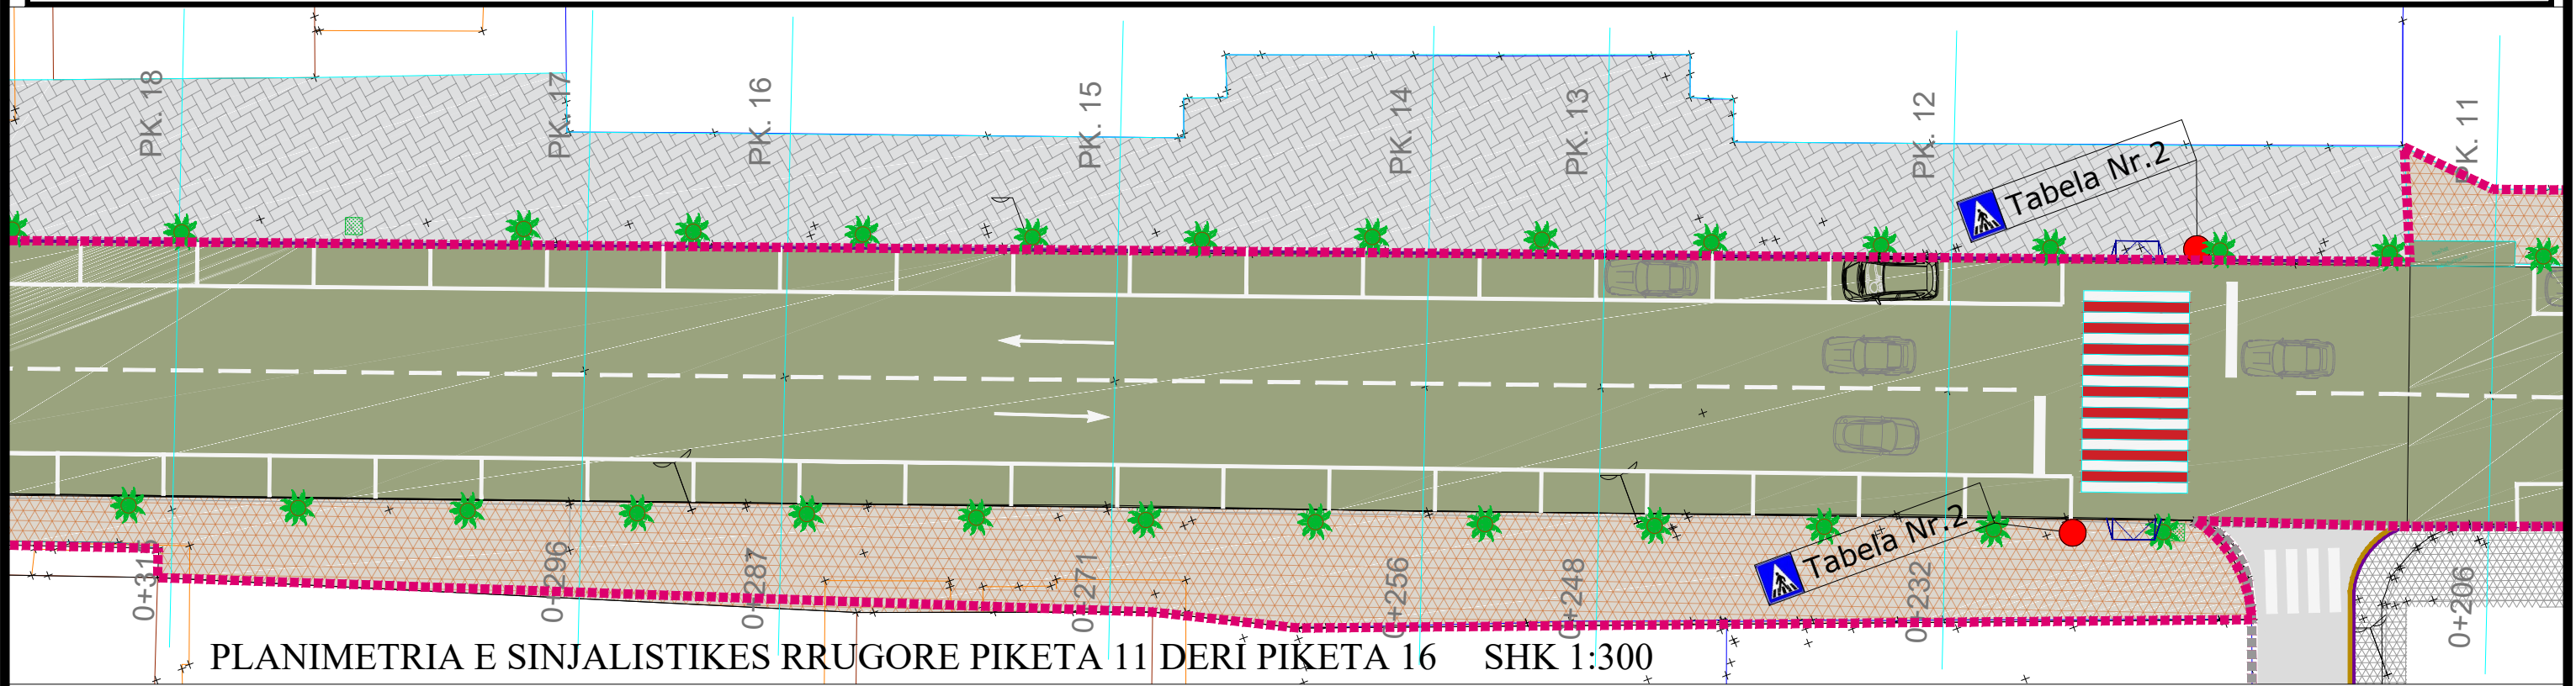


 Tabela Nr.1
KUJDES VENDKALIM KEMBESORESH



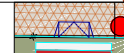


 Tabela Nr.2
VENDKALIM KEMBESORESH


 Tabela Nr.4
KUJDES! VENDKALIM FEMIJESH

 Tabela Nr.3
STACION AUTOBUSI



 PANDUS



 VENDKALIM KEMBESORESH


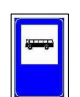
 PANDUS




| | | | | |
|---|---|----------------------------|--|-------------|
|  BASHKIA DURRES | OBJEKTI: RIKONSTRUKSION RRUGA TAULANTIA (SEGMENTI HOTEL ARVI-HOTEL ARAGOSTA) | | EMERTIMI I FLETES: PLANIMETRIA E SINJALISTIKES RRUGORE PIKETA 11 DERI PIKETA 21 | |
| | VENDODHJA : DURRES | PROJEKTI : ARKITEKTONIK | EMER MBIEMER Ark. Adnand TOÇILA | FIRMA |
| FAZA E PROJEKTTIT : PROJEKT ZBATIMI | GRUPI PROJEKTTIMI : | Ing. Diana DEDJA | No. I FLETES | A-17 |

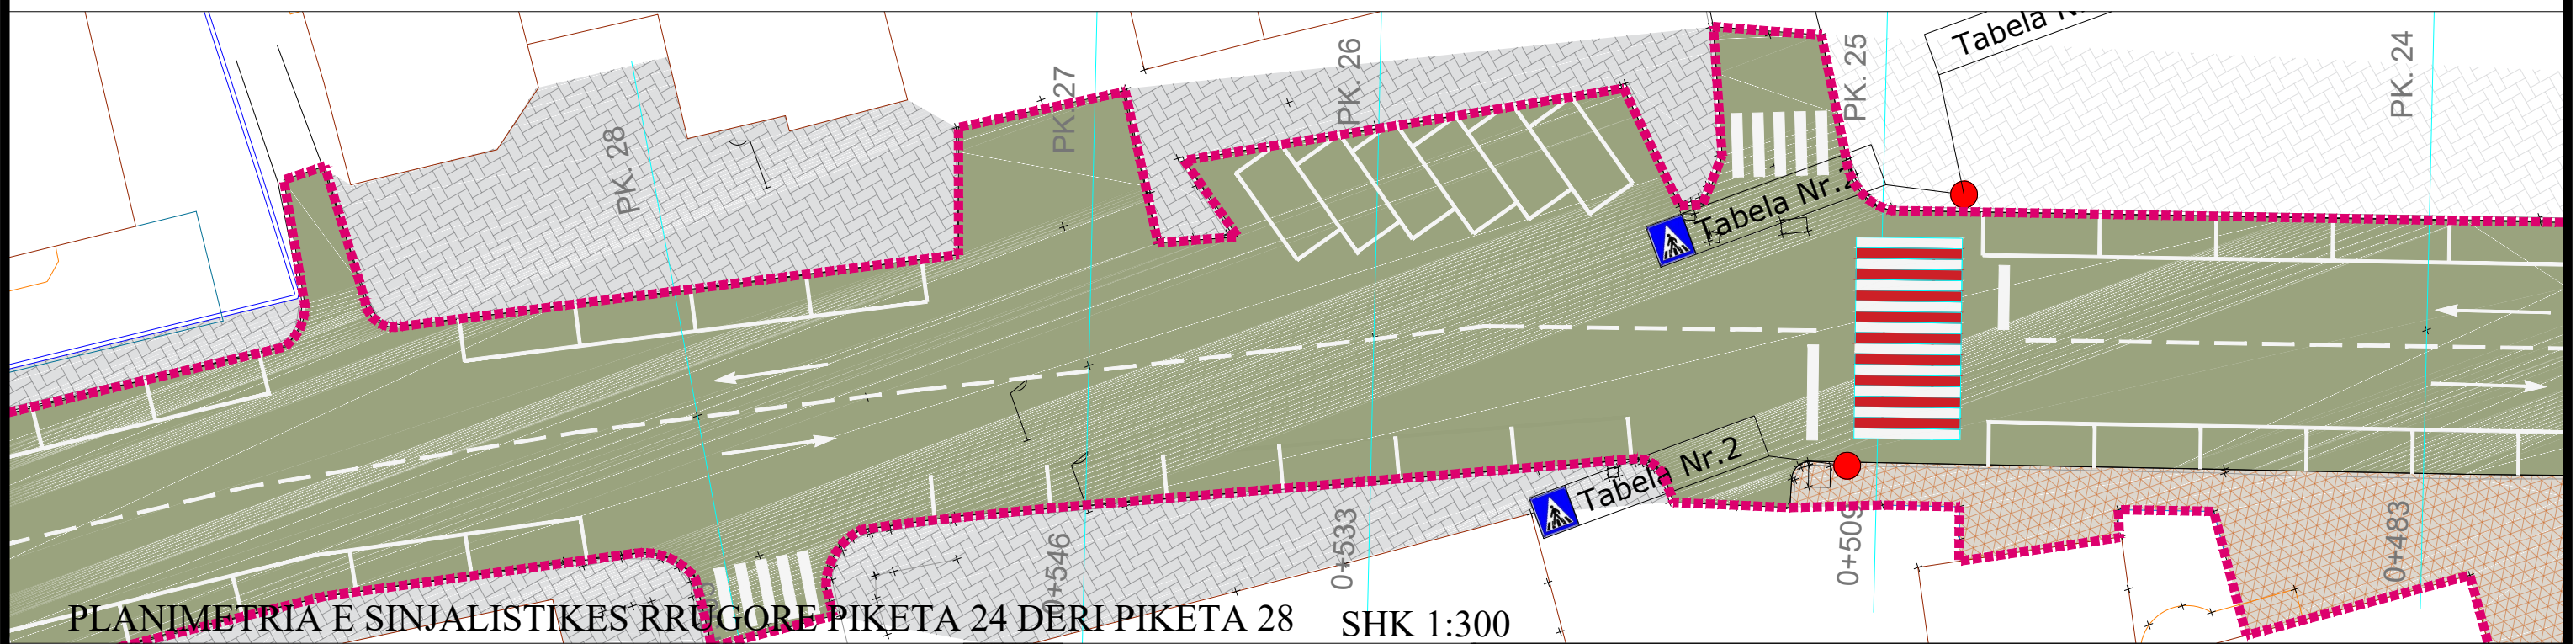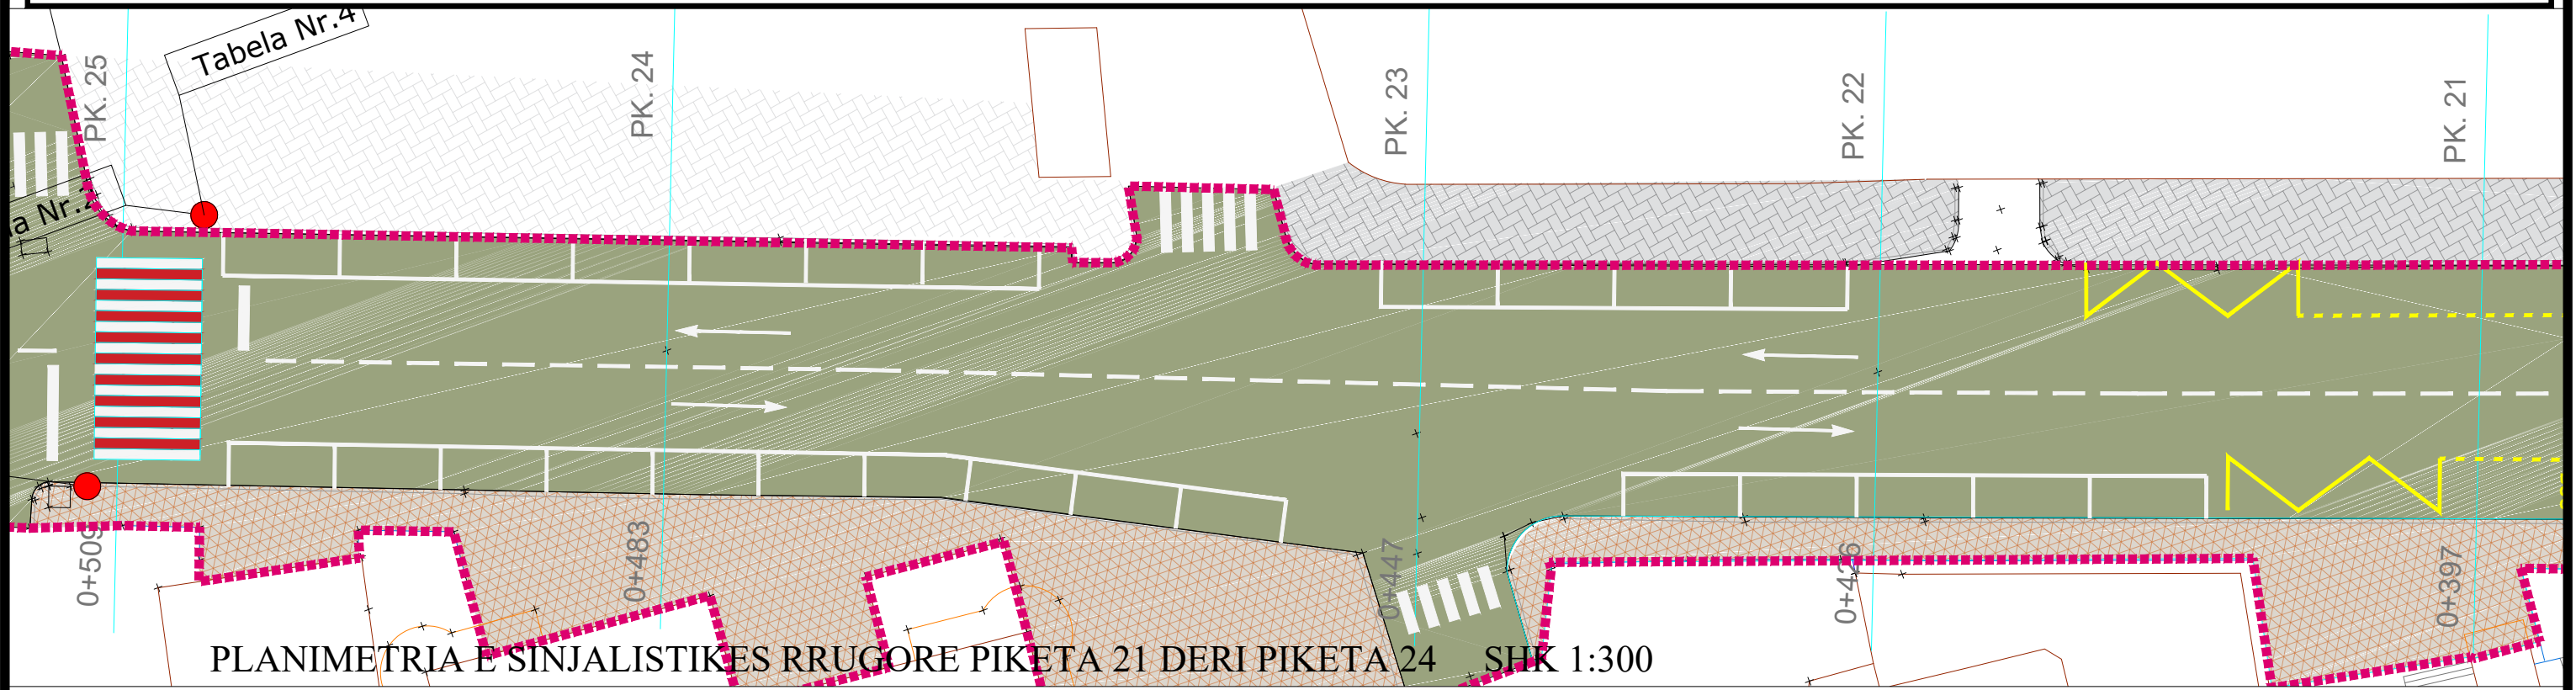

RIKONSTRUKSION RRUGA TAULANTIA (SEGMENTI HOTEL ARVI-HOTEL ARAGOSTA)




-  Tabela Nr.1
KUJDES! VENDKALIM KEMBESORESH
-  Tabela Nr.2
VENDKALIM KEMBESORESH

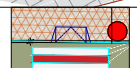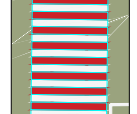-  Tabela Nr.4
KUJDES! VENDKALIM FEMIJESH
-  Tabela Nr.3
STACION AUTOBUSI

-  PANDUS
-  VENDKALIM KEMBESORESH
-  PANDUS

| | | | | |
|---|--|-------|--|--|
|  BASHKIA DURRES | OBJEKTI: RIKONSTRUKSION RRUGA TAULANTIA (SEGMENTI HOTEL ARVI-HOTEL ARAGOSTA) | | EMERTIMI I FLETES : PLANIMETRIA E SINJALISTIKES RRUGORE PIKETA 21 DERI PIKETA 28 | |
| | VENDODHJA : DURRES | FIRMA | DATA . . . 2019 SHKALLA 1:300 | |
| PROJEKTI : ARKITEKTONIK | EMER MBIEMER Ark. Adnand TOÇILA | | No. I FLETES A-18 | |
| FAZA E PROJEKTTIT : PROJEKT ZBATIMI | GRUPI PROJEKTTIMI : | |  | |

RIKONSTRUKSION RRUGA TAULANTIA (SEGMENTI HOTEL ARVI-HOTEL ARAGOSTA)

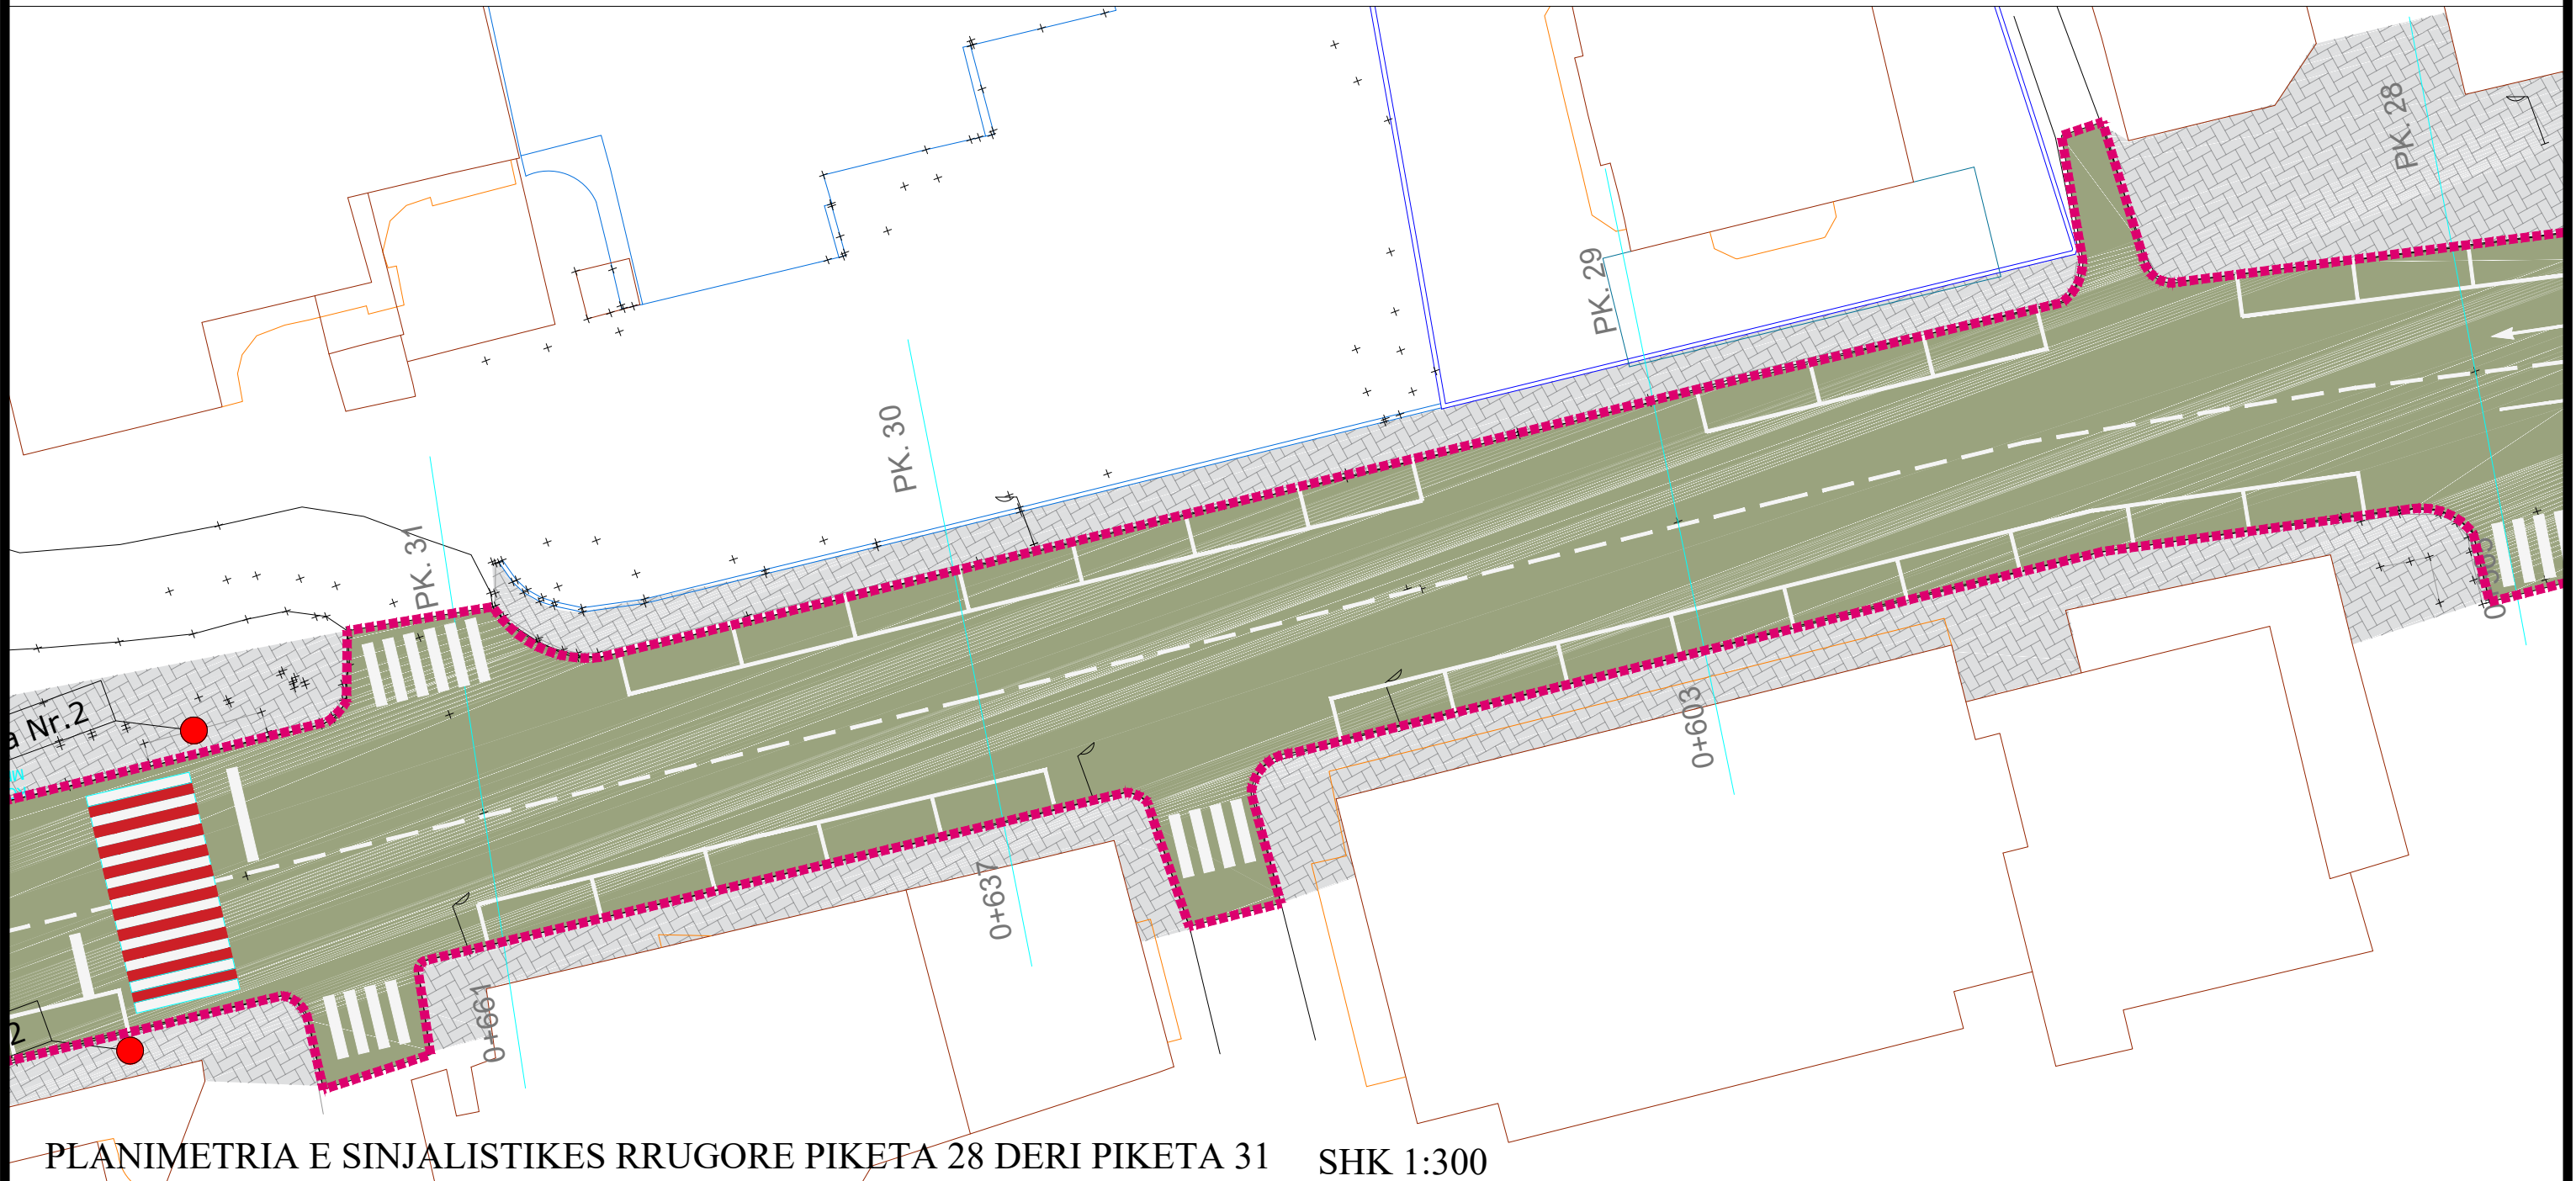

PLANIMETRIA E SINJALISTIKES RRUGORE PIKETA 28 DERI PIKETA 31 SHK 1:300



Tabela Nr.1
KUJDES! VENDKALIM KEMBESORESH




Tabela Nr.2
VENDKALIM KEMBESORESH



Tabela Nr.4
KUJDES! VENDKALIM FEMIJESH



Tabela Nr.3
STACION AUTOBUSI

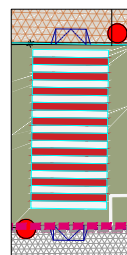


PANDUS

VENDKALIM KEMBESORESH

PANDUS

| | | | | |
|--|---|------------------------------------|--|-----------------|
| BASHKIA DURRES | OBJEKTI: RIKONSTRUKSION RRUGA TAULANTIA (SEGMENTI HOTEL ARVI-HOTEL ARAGOSTA) | | EMERTIMI I FLETES: PLANIMETRIA E SINJALISTIKES RRUGORE PIKETA 28 DERI PIKETA 31 | |
| | VENDODHJA : DURRES | EMER MBIEMER Ark. Adnand TOÇILA | FIRMA | DATA . . . 2019 |
| PROJEKTI : ARKITEKTONIK | GRUPI PROJEKTIMI : Ing. Diana DEDJA | | No. I FLETES | A-19 |
| NJESITIA E PROJEKTIT DHE INFRASTRUKTURES | FAZA E PROJEKTIT : PROJEKT ZBATIMI | | | |

RIKONSTRUKSION RRUGA TAULANTIA (SEGMENTI HOTEL ARVI-HOTEL ARAGOSTA)

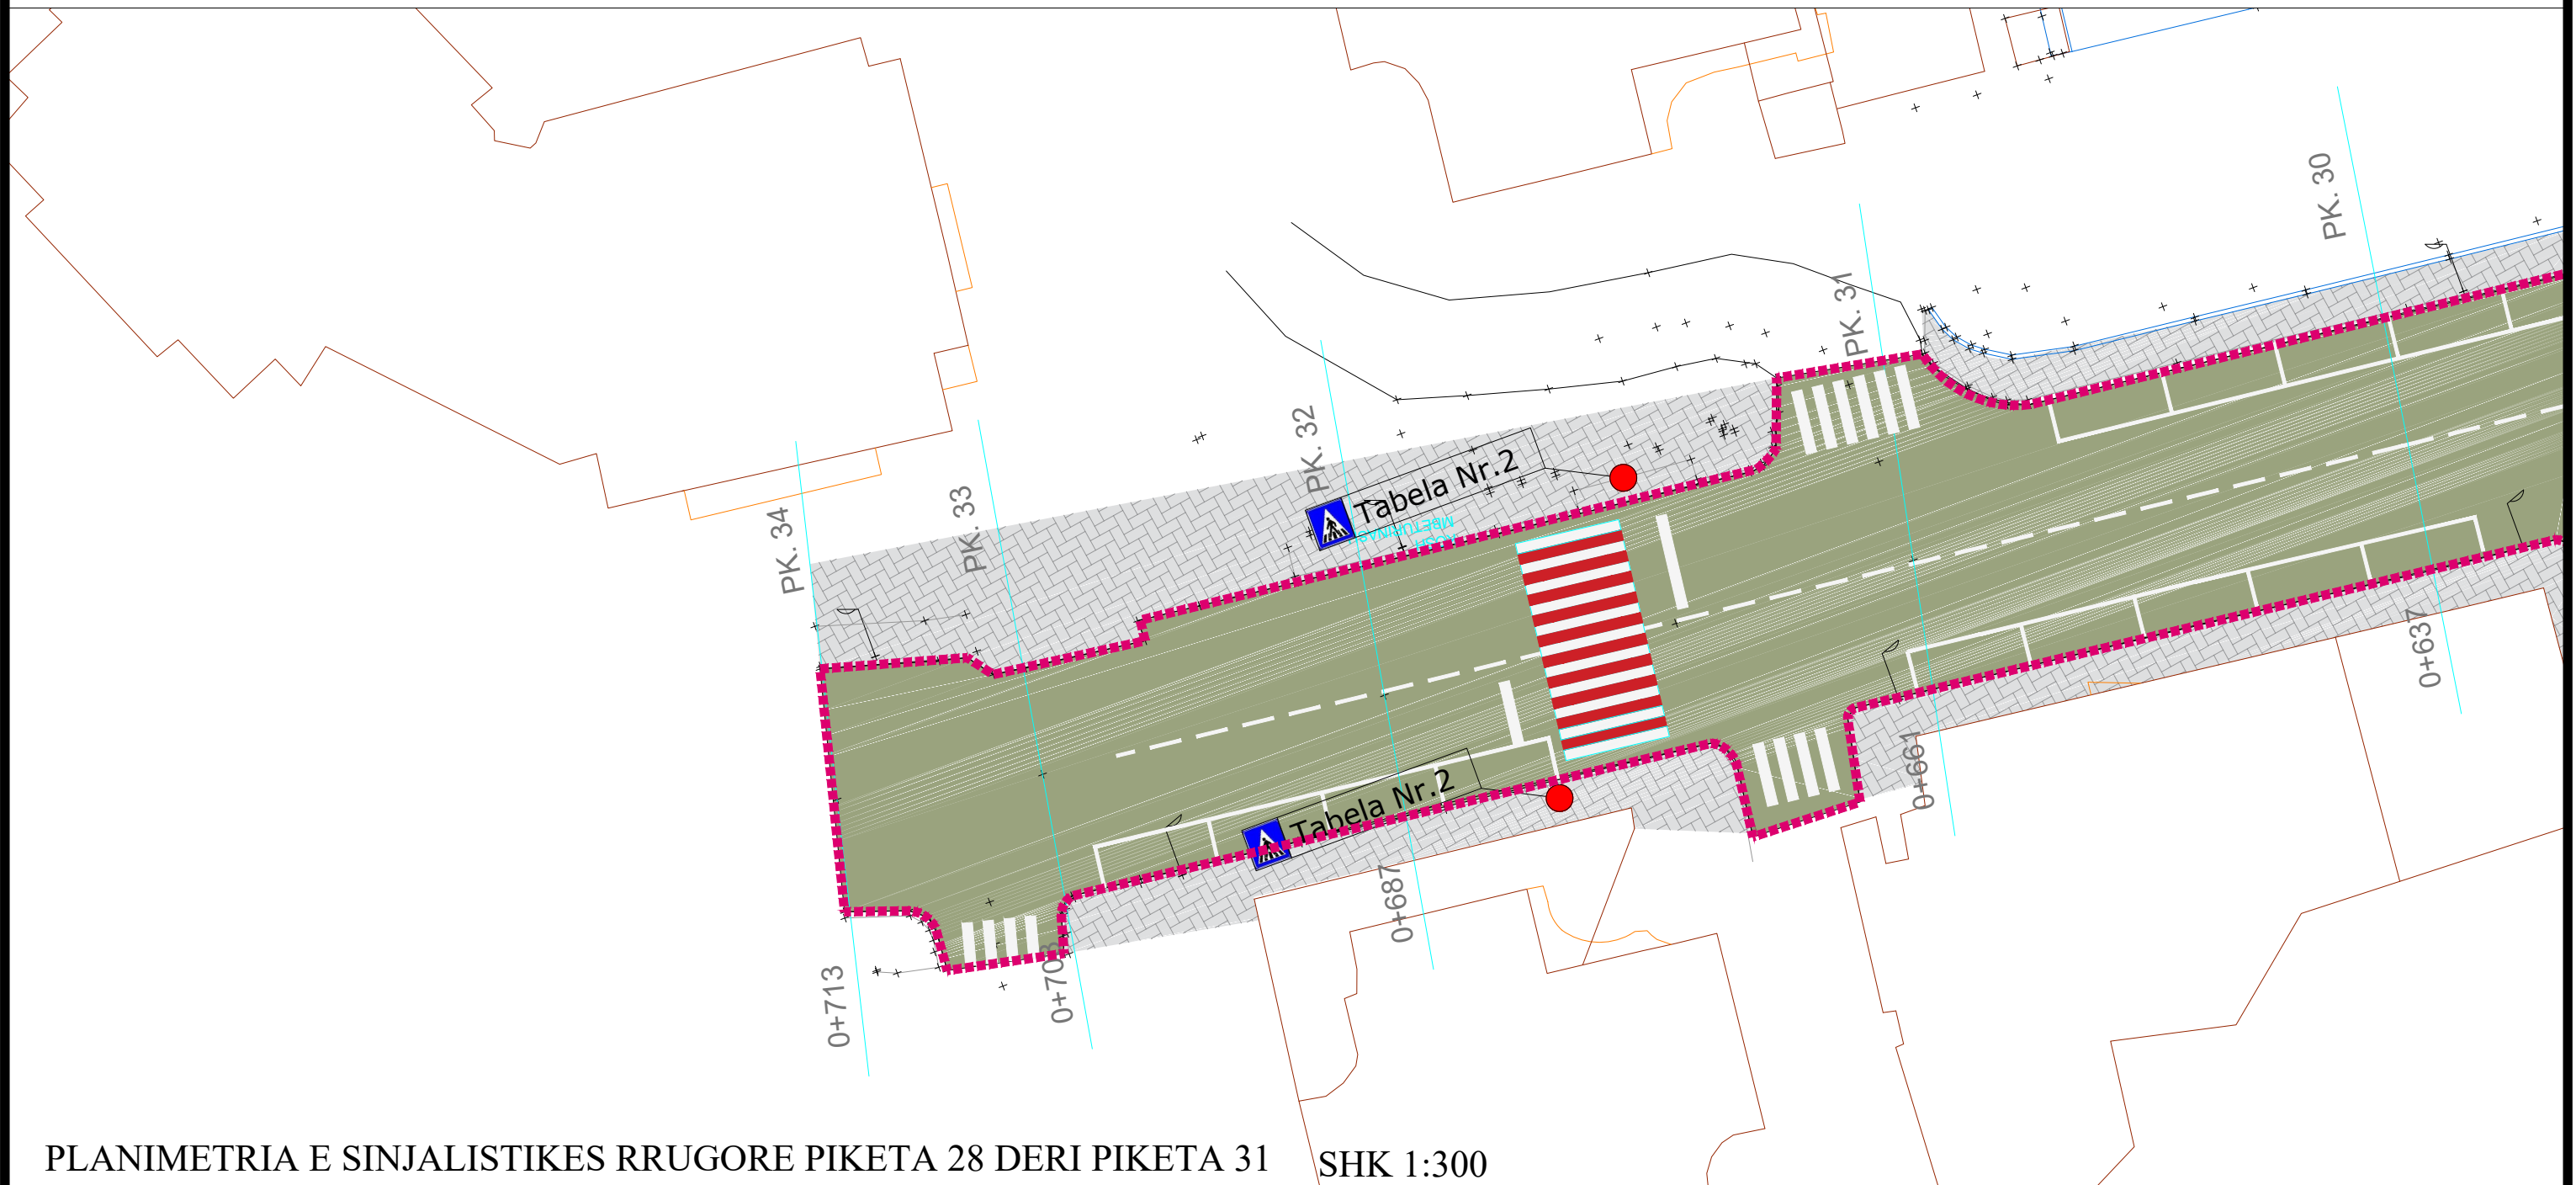

PLANIMETRIA E SINJALISTIKES RRUGORE PIKETA 28 DERI PIKETA 31 SHK 1:300

 Tabela Nr.1
KUJDES VENDKALIM KEMBESORESH



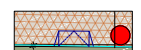


 Tabela Nr.2
VENDKALIM KEMBESORESH


 Tabela Nr.4
KUJDES! VENDKALIM FEMIJESH

 Tabela Nr.3
STACION AUTOBUSI


 PANDUS

 VENDKALIM KEMBESORESH


 PANDUS

| | | | | |
|--|---|-----------------------------|--|---------------|
|  BASHKIA DURRES N J E S I A E PROJEKTIT DHE INFRASTRUKTURES | OBJENI: RIKONSTRUKSION RRUGA TAULANTIA (SEGMENTI HOTEL ARVI-HOTEL ARAGOSTA) | | EMERTIMI I FLETES : PLANIMETRIA E SINJALISTIKES RRUGORE PIKETA 30 DERI PIKETA 34 | |
| | VENDODHJA : DURRES | FIRMA Ark. Adnand TOÇILA | DATA . . . 2019 | SHKALLA 1:300 |
| PROJEKTI : ARKITEKTONIK | GRUPI PROJEKTIMIT : Ing.Diana DEDJA | No. I FLETES A-20 | | |
| FAZA E PROJEKTIT : PROJEKT ZBATIMI | | | | |


RIKONSTRUKSION RRUGA TAULANTIA (SEGMENTI HOTEL ARVI-HOTEL ARAGOSTA)

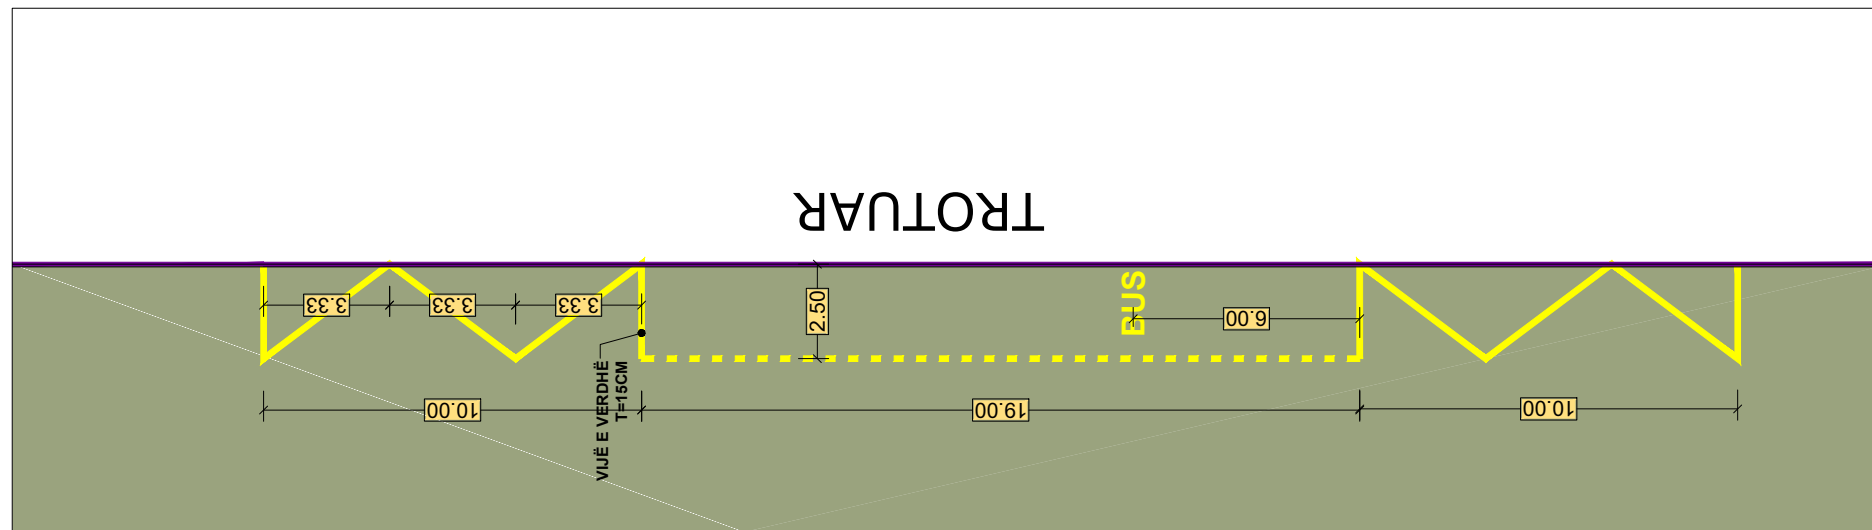

DIMENSIONIMI I VIJEZIMIT TEK STACIONI I AUTOBUZIT SHK 1:200

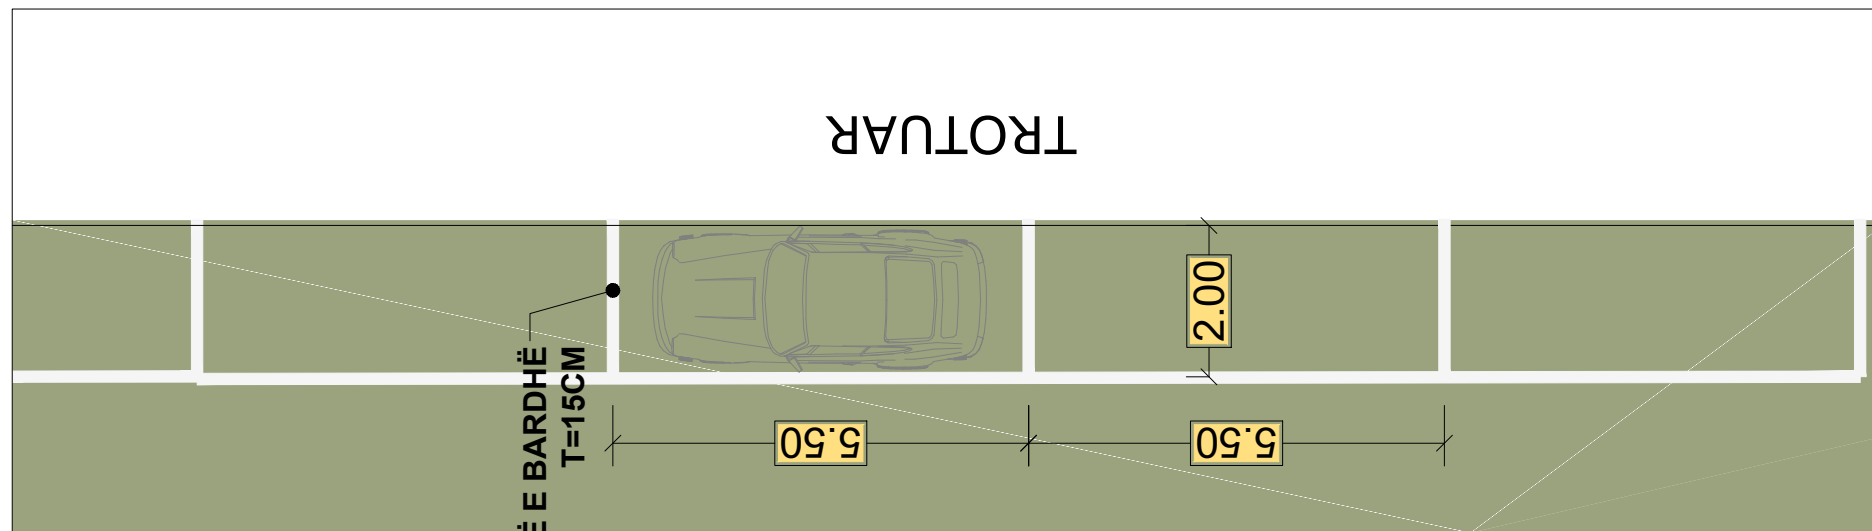

DIMENSIONIMI I VIJEZIMIT TE PARKIMIT SHK 1:100

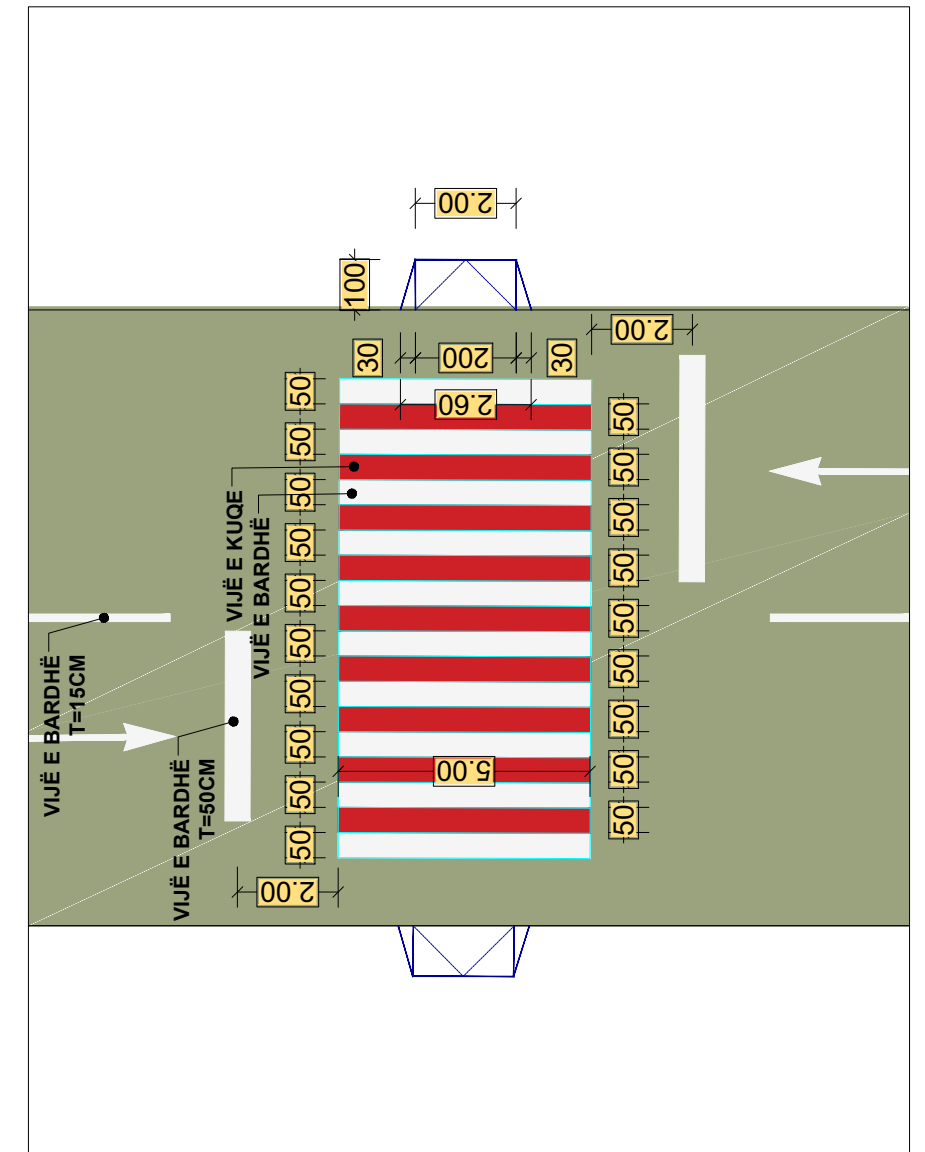

DIMENSIONIMI I VIJEZIMIT TE VENDKALIMIT TE KEMBESOREVE SHK 1:150



Tabela Nr.1
KUJDES VENDKALIM KEMBESORESH




Tabela Nr.4
KUJDES! VENDKALIM FEMIJESH



Tabela Nr.2
VENDKALIM KEMBESORESH




Tabela Nr.3
STACION AUTOBUSI

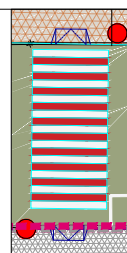

PANDUS

VENDKALIM KEMBESORESH

PANDUS

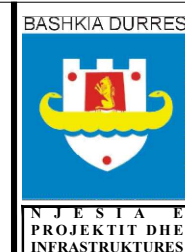

BASHKIA DURRES
OBJEKTI: RIKONSTRUKSION RRUGA TAULANTIA (SEGMENTI HOTEL ARVI-HOTEL ARAGOSTA)

VENDODHJA : DURRES

PROJEKTI : ARKITEKTONIK

FAZA E PROJEKTTIT : PROJEKT ZBATIMI

GRUPI PROJEKTTIMI :

EMER MBIEMER
Ark. Adnand TOÇILA
Ing. Diana DEDJA

FIRMA

EMERTIMI I FLETES :
DETAJE TE SINJALISTIKES HORIZONTALE

DATA . . . 2019

SHKALLA 1:200
SHKALLA 1:150


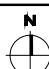
No. I FLETES

A-21




RIKONSTRUKSION RRUGA TAULANTIA (SEGMENTI HOTEL ARVI-HOTEL ARAGOSTA)




| | | | |
|--|--|--------------------------------------|---|
|  BASHKIA DURRES N J E S T I A E P R O J E K T I T D H E I N F R A S T R U K T U R E S | OBJENTI : RIKONSTRUKSION RRUGA TAULANTIA (SEGMENTI HOTEL ARVI-HOTEL ARAGOSTA) | EMERTIMI I FLETES : PAMJE 3D | |
| | VENDODHJA : DURRES | EMER MBIEMER : Ark. Adnand TOÇILA | FIRMA : |
| | PROJEKTI : ARKITEKTONIK | Ing. Diana DEDJA | DATA . . . 2019 |
| | FAZA E PROJEKTIIT : PROJEKT ZBATIMI | GRUPI PROJEKTIIT : | SHKALLA 1:70 No. I FLETES : A-22 |
| | | |  |

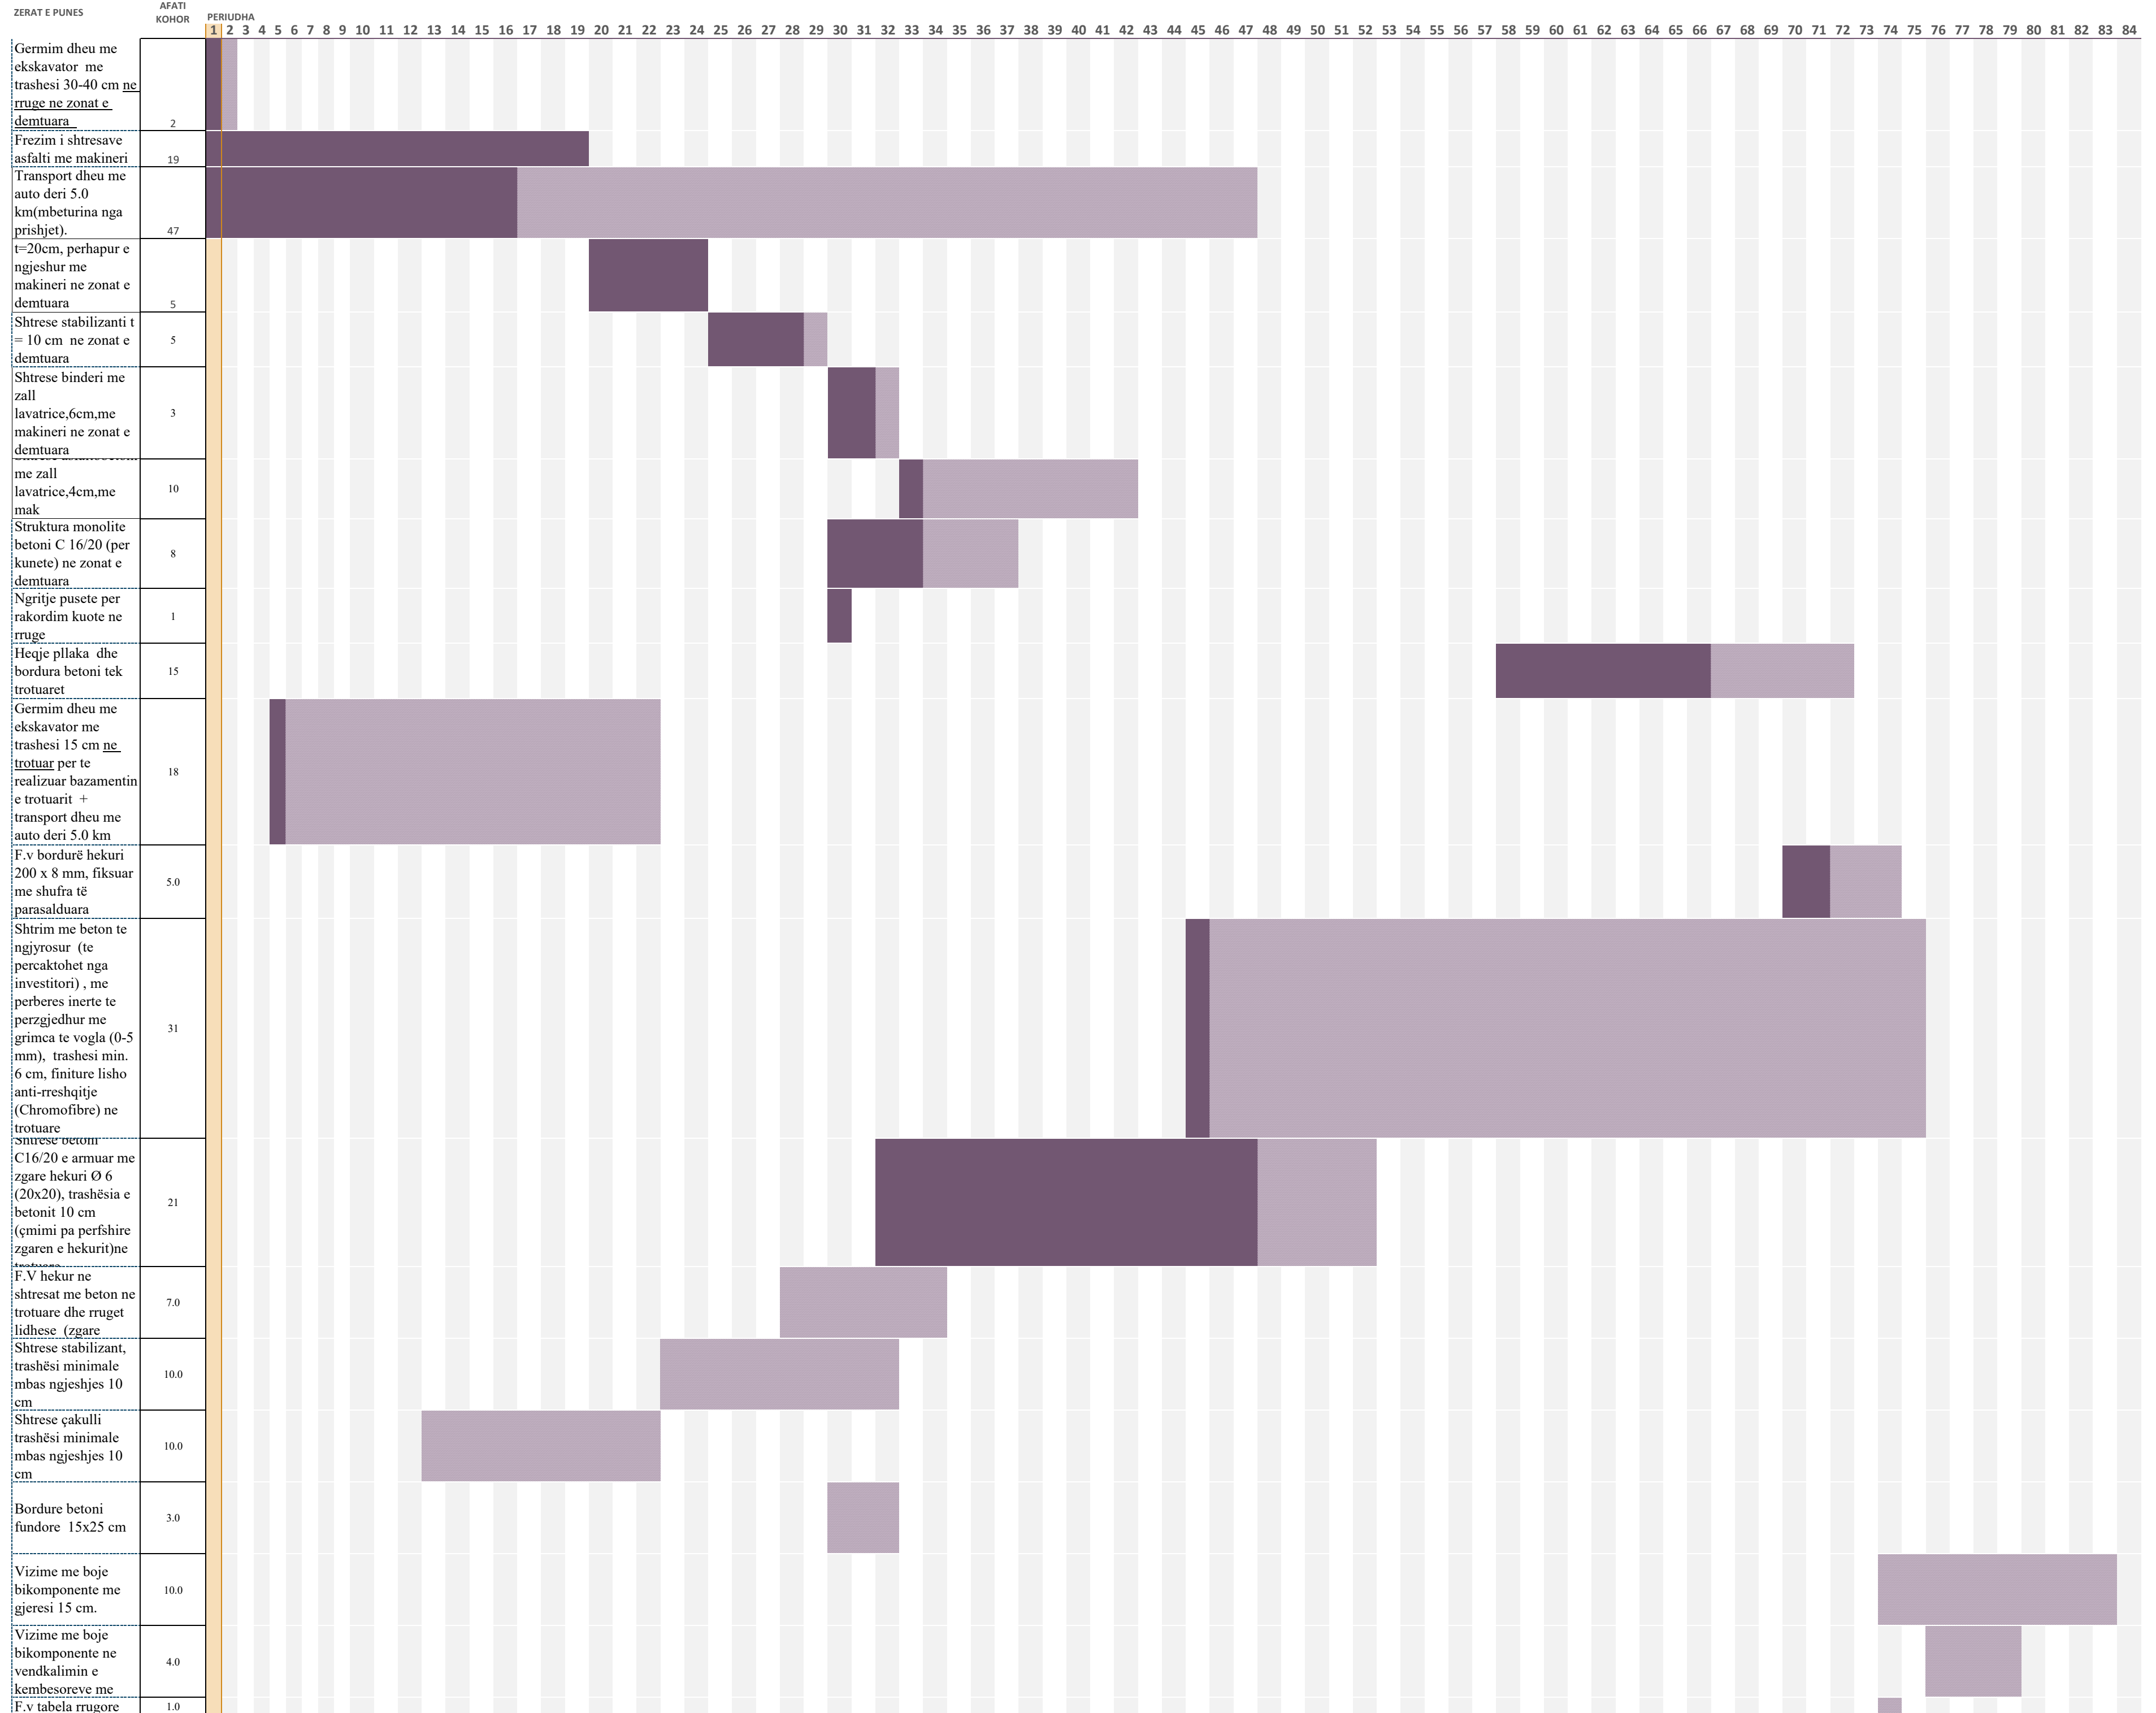

GRAFIKU I PUNIMEVE OBJEKTI "RIKONSTRUKSION RRUGA TAULANTIA (SEGMENTI HOTEL ARVI-HOTEL ARAGOSTA)"



Ark Adnand Tocila
Ing. Diana Dedja

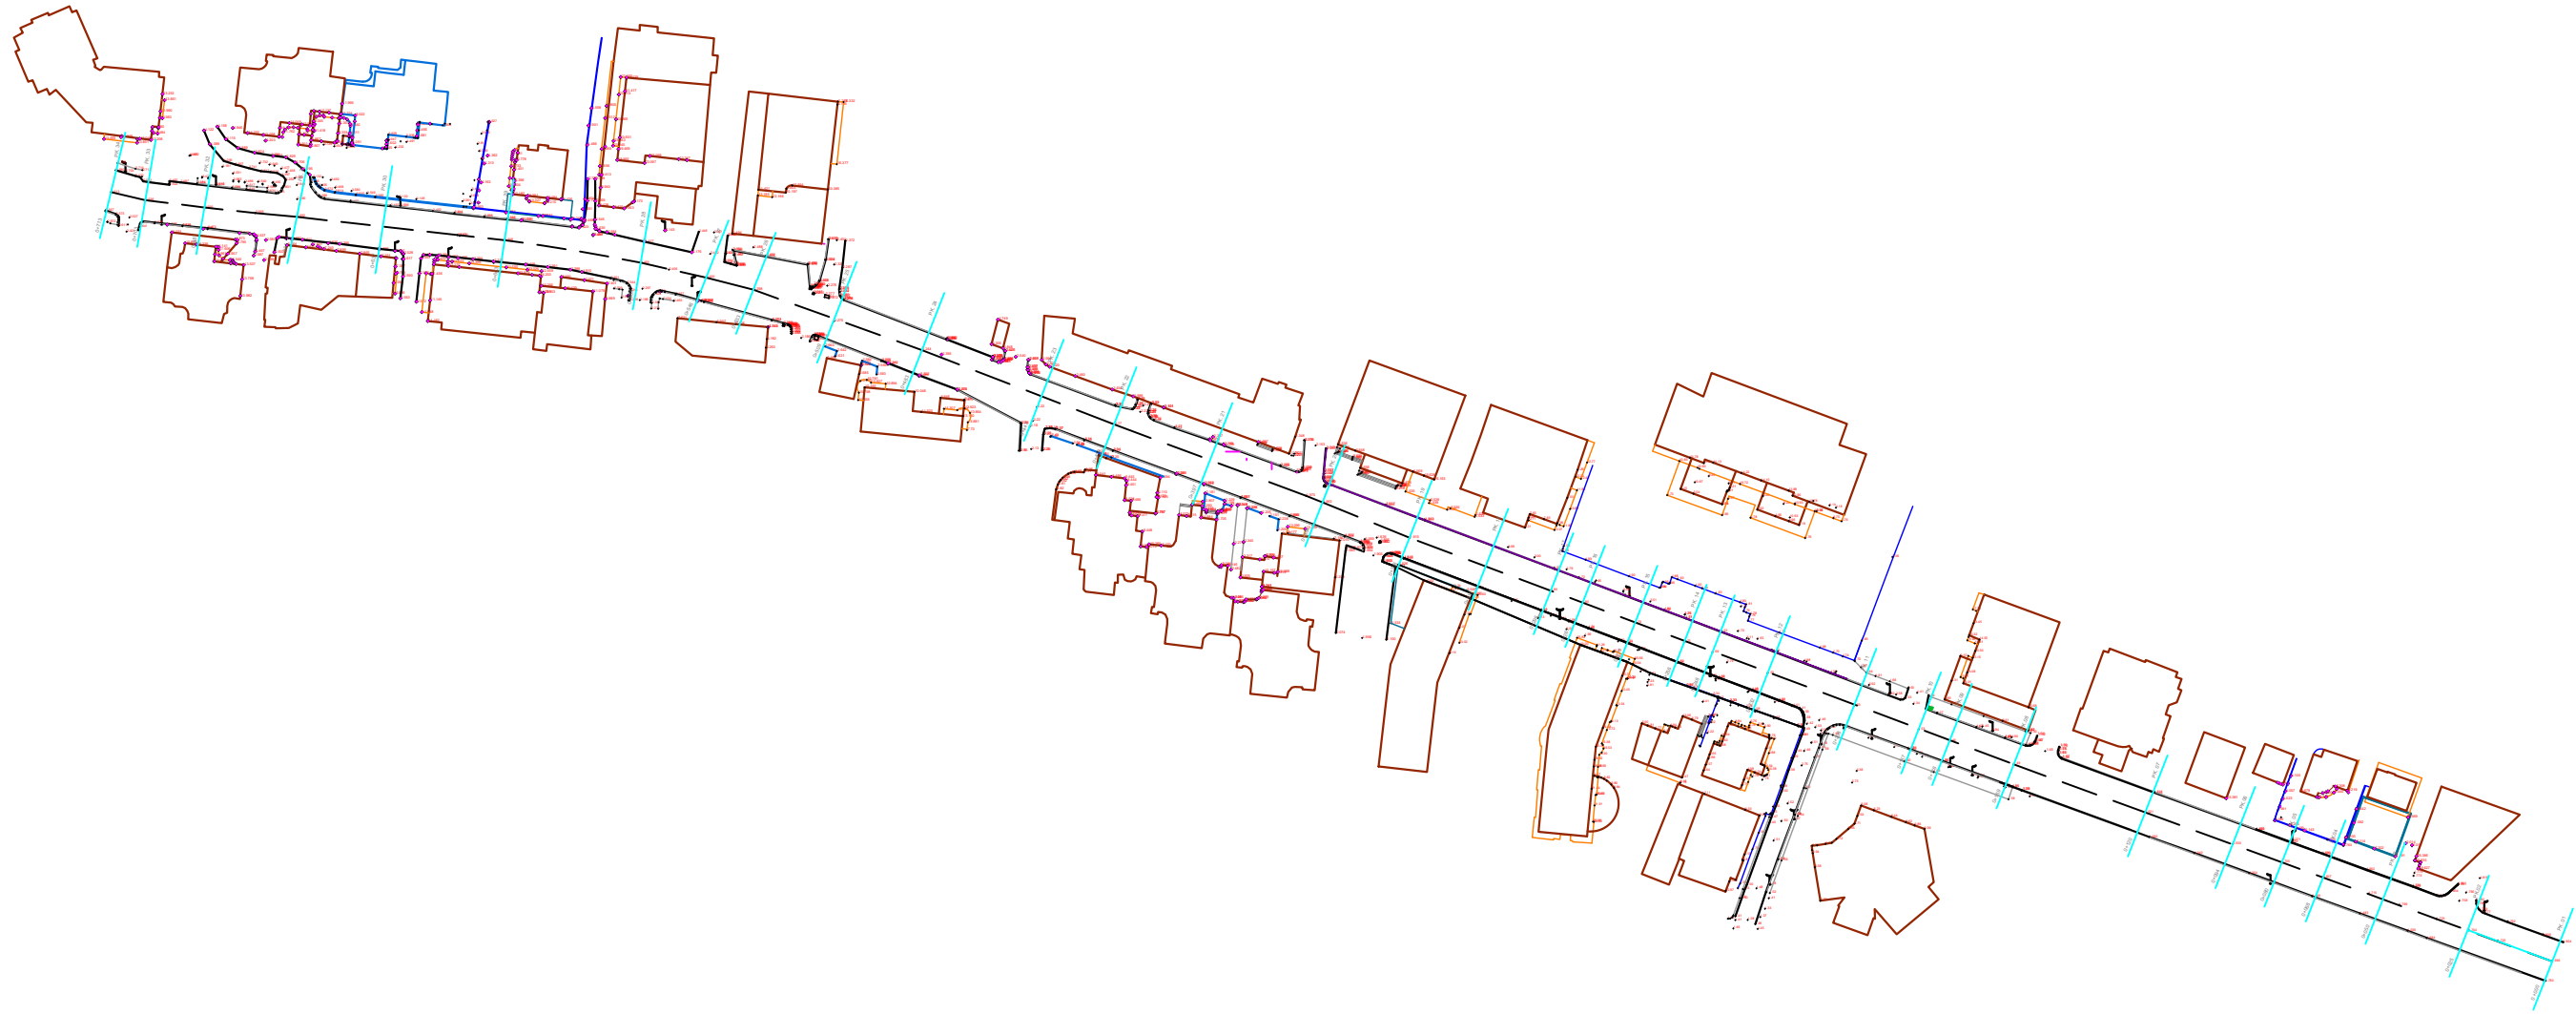
RIKONSTRUKSION RRUGA TAULANTIA (SEGMENTI HOTEL ARVI-HOTEL ARAGOSTA)



| | | | | | |
|---|--|--|--------------------|---|-------|
|  BASHKIA DURRES | OBJEKTI: RIKONSTRUKSION RRUGA TAULANTIA (SEGMENTI HOTEL ARVI-HOTEL ARAGOSTA) | | | EMERTIMI I FLETES : AZHORNIMI I PERGJITHSEM I RRUGES | |
| | VENDODHJA : DURRES | | | EMER MBIEMER Ing.gjeod Fatmir EJUPI | FIRMA |
| | PROJEKTI : TOPOGRAFIK | FAZA E PROJEKTTIT : PROJEKT ZBATIMI | GRUPI PROJEKTTIT : | DATA . . . 2019 SHKALLA 1:2000  No. I FLETES T-01 | |


RIKONSTRUKSION RRUGA TAULANTIA (SEGMENTI HOTEL ARVI-HOTEL ARAGOSTA)




| | | | |
|---|--|---|----------------------------------|
|  BASHKIA DURRES | OBJEKTI: RIKONSTRUKSION RRUGA TAULANTIA (SEGMENTI HOTEL ARVI-HOTEL ARAGOSTA) | | |
| | VENDODHJA : DURRES | EMER MBIEMER Ing.gjeod Fatmir EUJPI | FIRMA |
| | PROJEKTI : TOPOGRAFIK | EMERTIMI I FLETES : AZHORNIMI I RRUGES PIKETA 01 DERI PİKETA 10 | |
| FAZA E PROJEKTIT : PROJEKT ZBATIMI | GRUPI PROJEKTIMIT : | | DATA . . . 2019 SHKALLA 1:500 |
| N J E S I A E PROJEKTIT DHE INFRASTRUKTURES | | No. I FLETES T-02 | |


RIKONSTRUKSION RRUGA TAULANTIA (SEGMENTI HOTEL ARVI-HOTEL ARAGOSTA)




| | | | |
|---|--|--------------|---|
|  BASHKIA DURRES | OSJETI RIKONSTRUKSION RRUGA TAULANTIA (SEGMENTI HOTEL ARVI-HOTEL ARAGOSTA) | | |
| | VENDODHJA : DURRES | | |
| PROJEKTI : TOPOGRAFIK | GRUPI PROJEKTIMI : EMER MBIEMER Ing.gjeod Fatmir EUJPI | FIRMA | EMERTIMI I FLETES : AZHORNIMI I RRUGES PIKETA 10 DERI PIKETA 20 |
| FAZA E PROJEKTIT : PROJEKT ZBATIMI | | | DATA . . . 2019 SHKALLA 1:500 |
| NJESIA E PROJEKTIT DHE INFRASTRUKTURES | | No. I FLETES | T-03 |


RIKONSTRUKSION RRUGA TAULANTIA (SEGMENTI HOTEL ARVI-HOTEL ARAGOSTA)

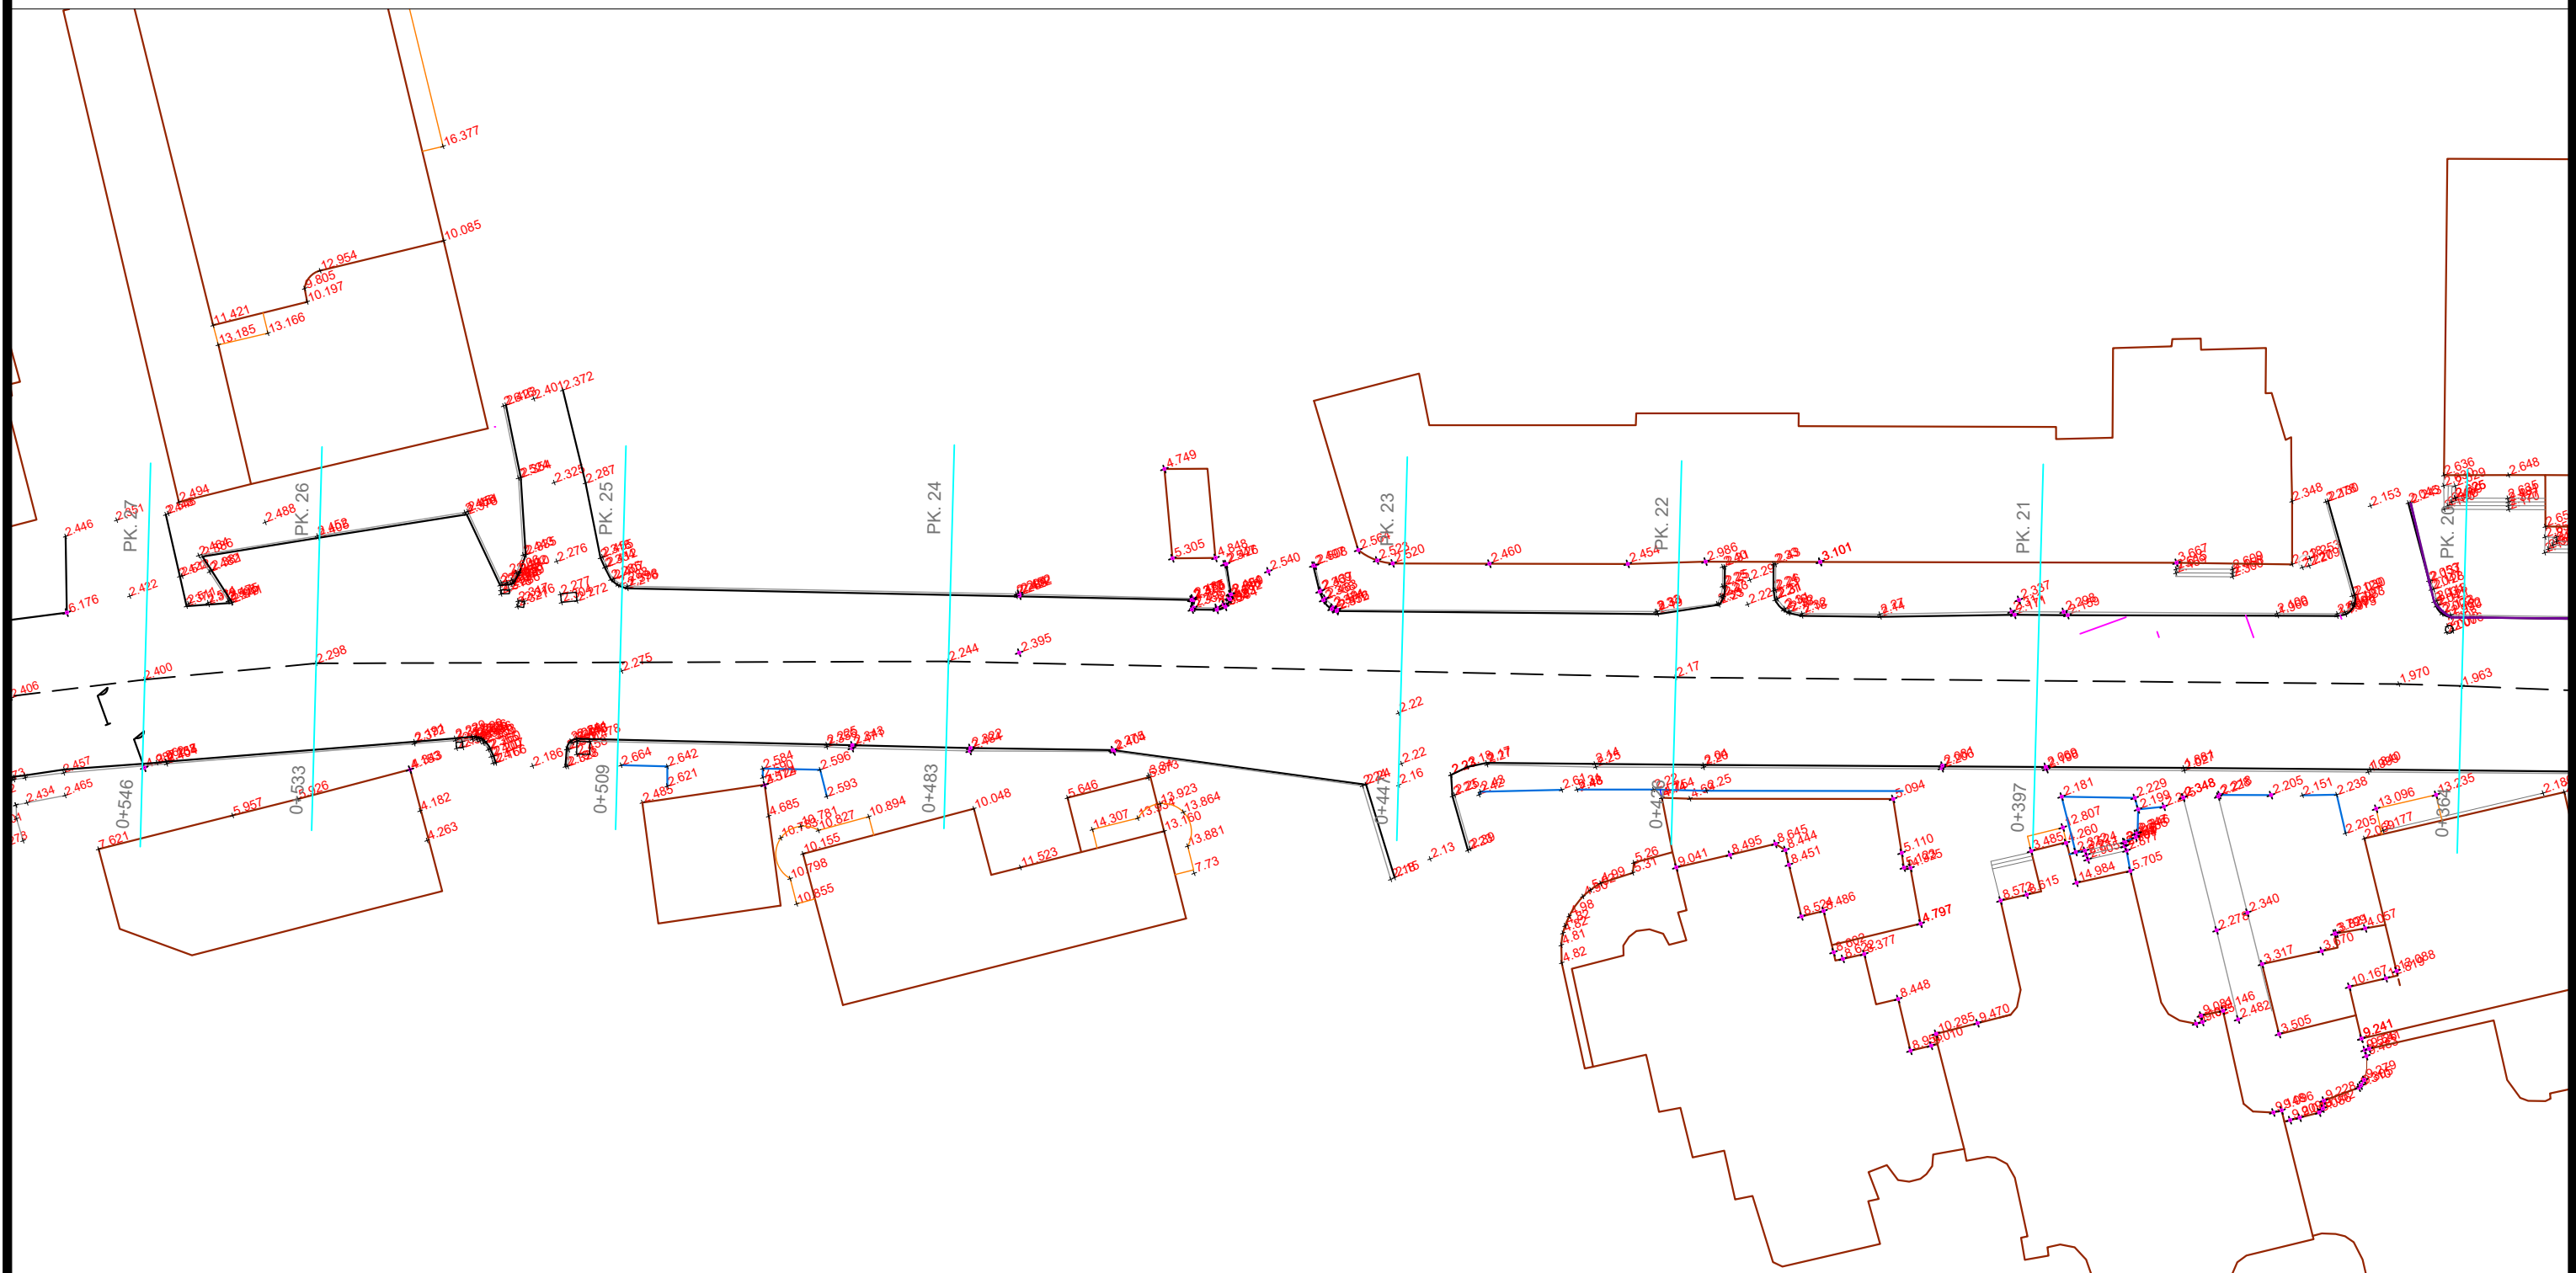

| | | | |
|---|--|-------|--|
|  BASHKIA DURRES | OBJEKTI RIKONSTRUKSION RRUGA TAULANTIA (SEGMENTI HOTEL ARVI-HOTEL ARAGOSTA) | | |
| | VENDODHJA : | | |
| | DURRES | | |
| | PROJEKTI : | | |
| TOPOGRAFIK | | | |
| FAZA E PROJEKTTIT : | | | |
| PROJEKT ZBATIMI | | | |
| GRUPI PROJEKTTIT : | EMER MBIEMER | FIRMA | EMERTIMI I FLETES : |
| | Ing.gjeod Fatmir EUJPI | | AZHORNIMI I RRUGES PIKETA 20 DERI PIKETA 27 |
| | | | DATA . . . 2019 |
| | | | SHKALLA 1:500 |
| | | | No. I FLETES |
| | | | T-04 |

RIKONSTRUKSION RRUGA TAULANTIA (SEGMENTI HOTEL ARVI-HOTEL ARAGOSTA)

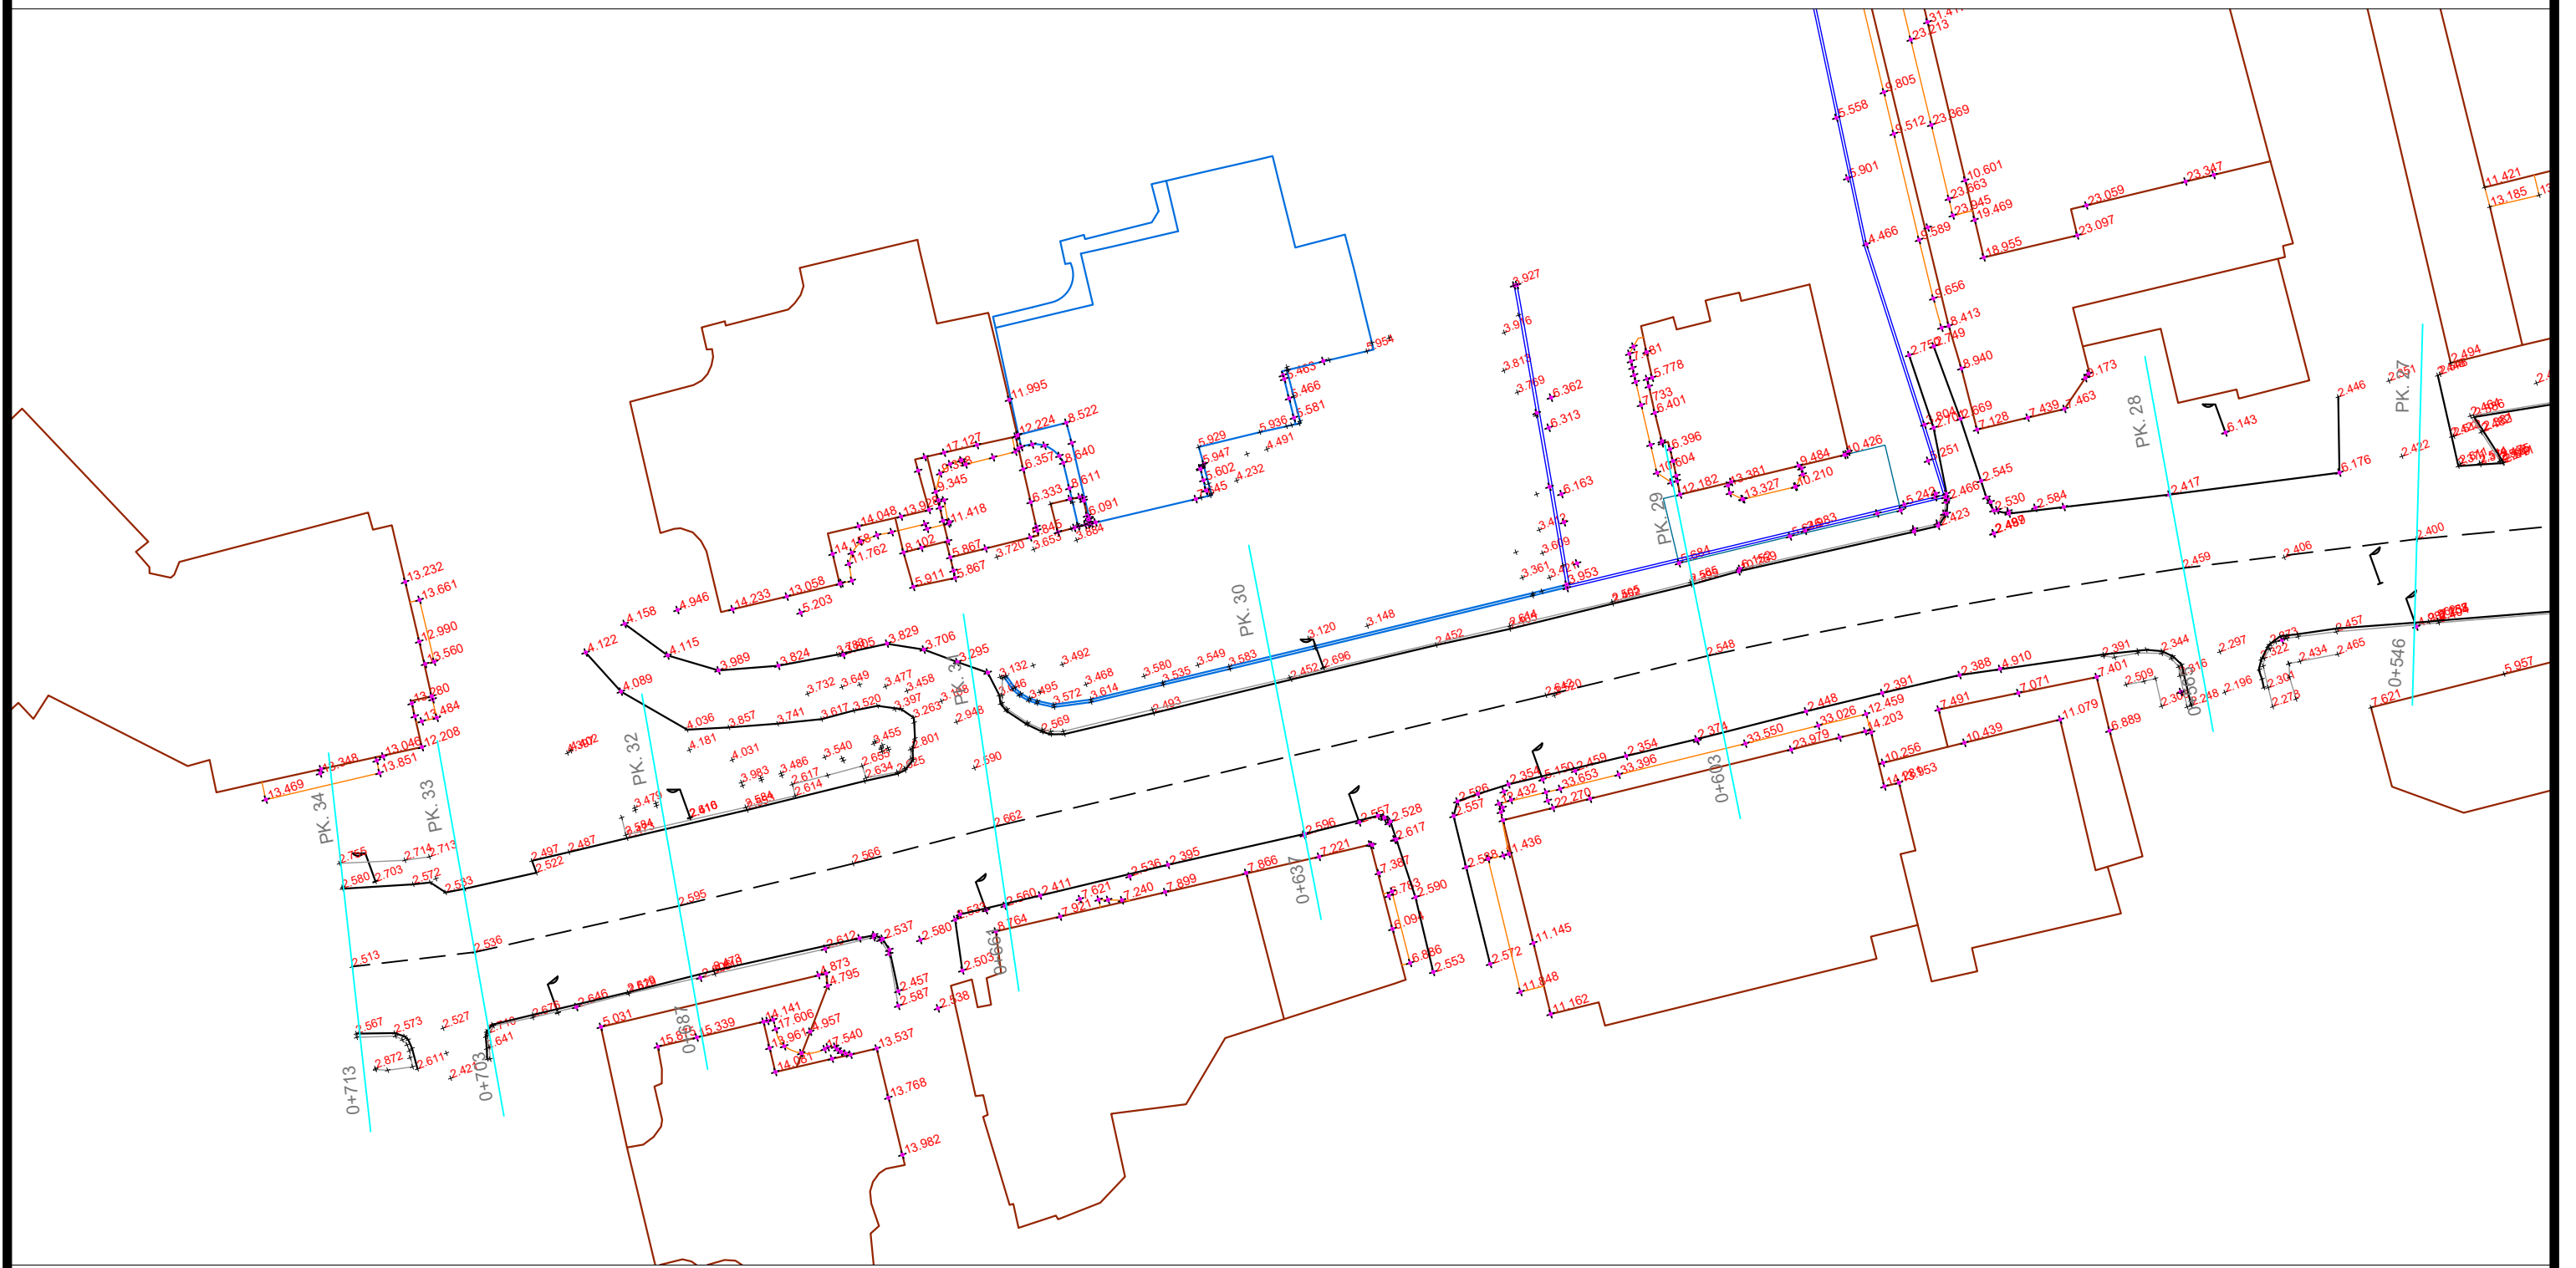

| | | | | |
|---|--|--|---|-------------------------------|
|  BASHKIA DURRES | OBJEKTI: RIKONSTRUKSION RRUGA TAULANTIA (SEGMENTI HOTEL ARVI-HOTEL ARAGOSTA) | | EMERTIMI I FLETES : AZHORNIMI I RRUGES PIKETA 27 DERI PIKETA 34 | |
| | VENDODHJA : DURRES | EMER MBIEMER Ing.gjeod Fatmir EUJPI | FIRMA | SHKALLA 1:500 No. I FLETES |
| PROJETTI : TOPOGRAFIK | FAZA E PROJEKTIT : PROJEKT ZBATIMI | GRUPI PROJEKTIMIT : | T-05 | |