

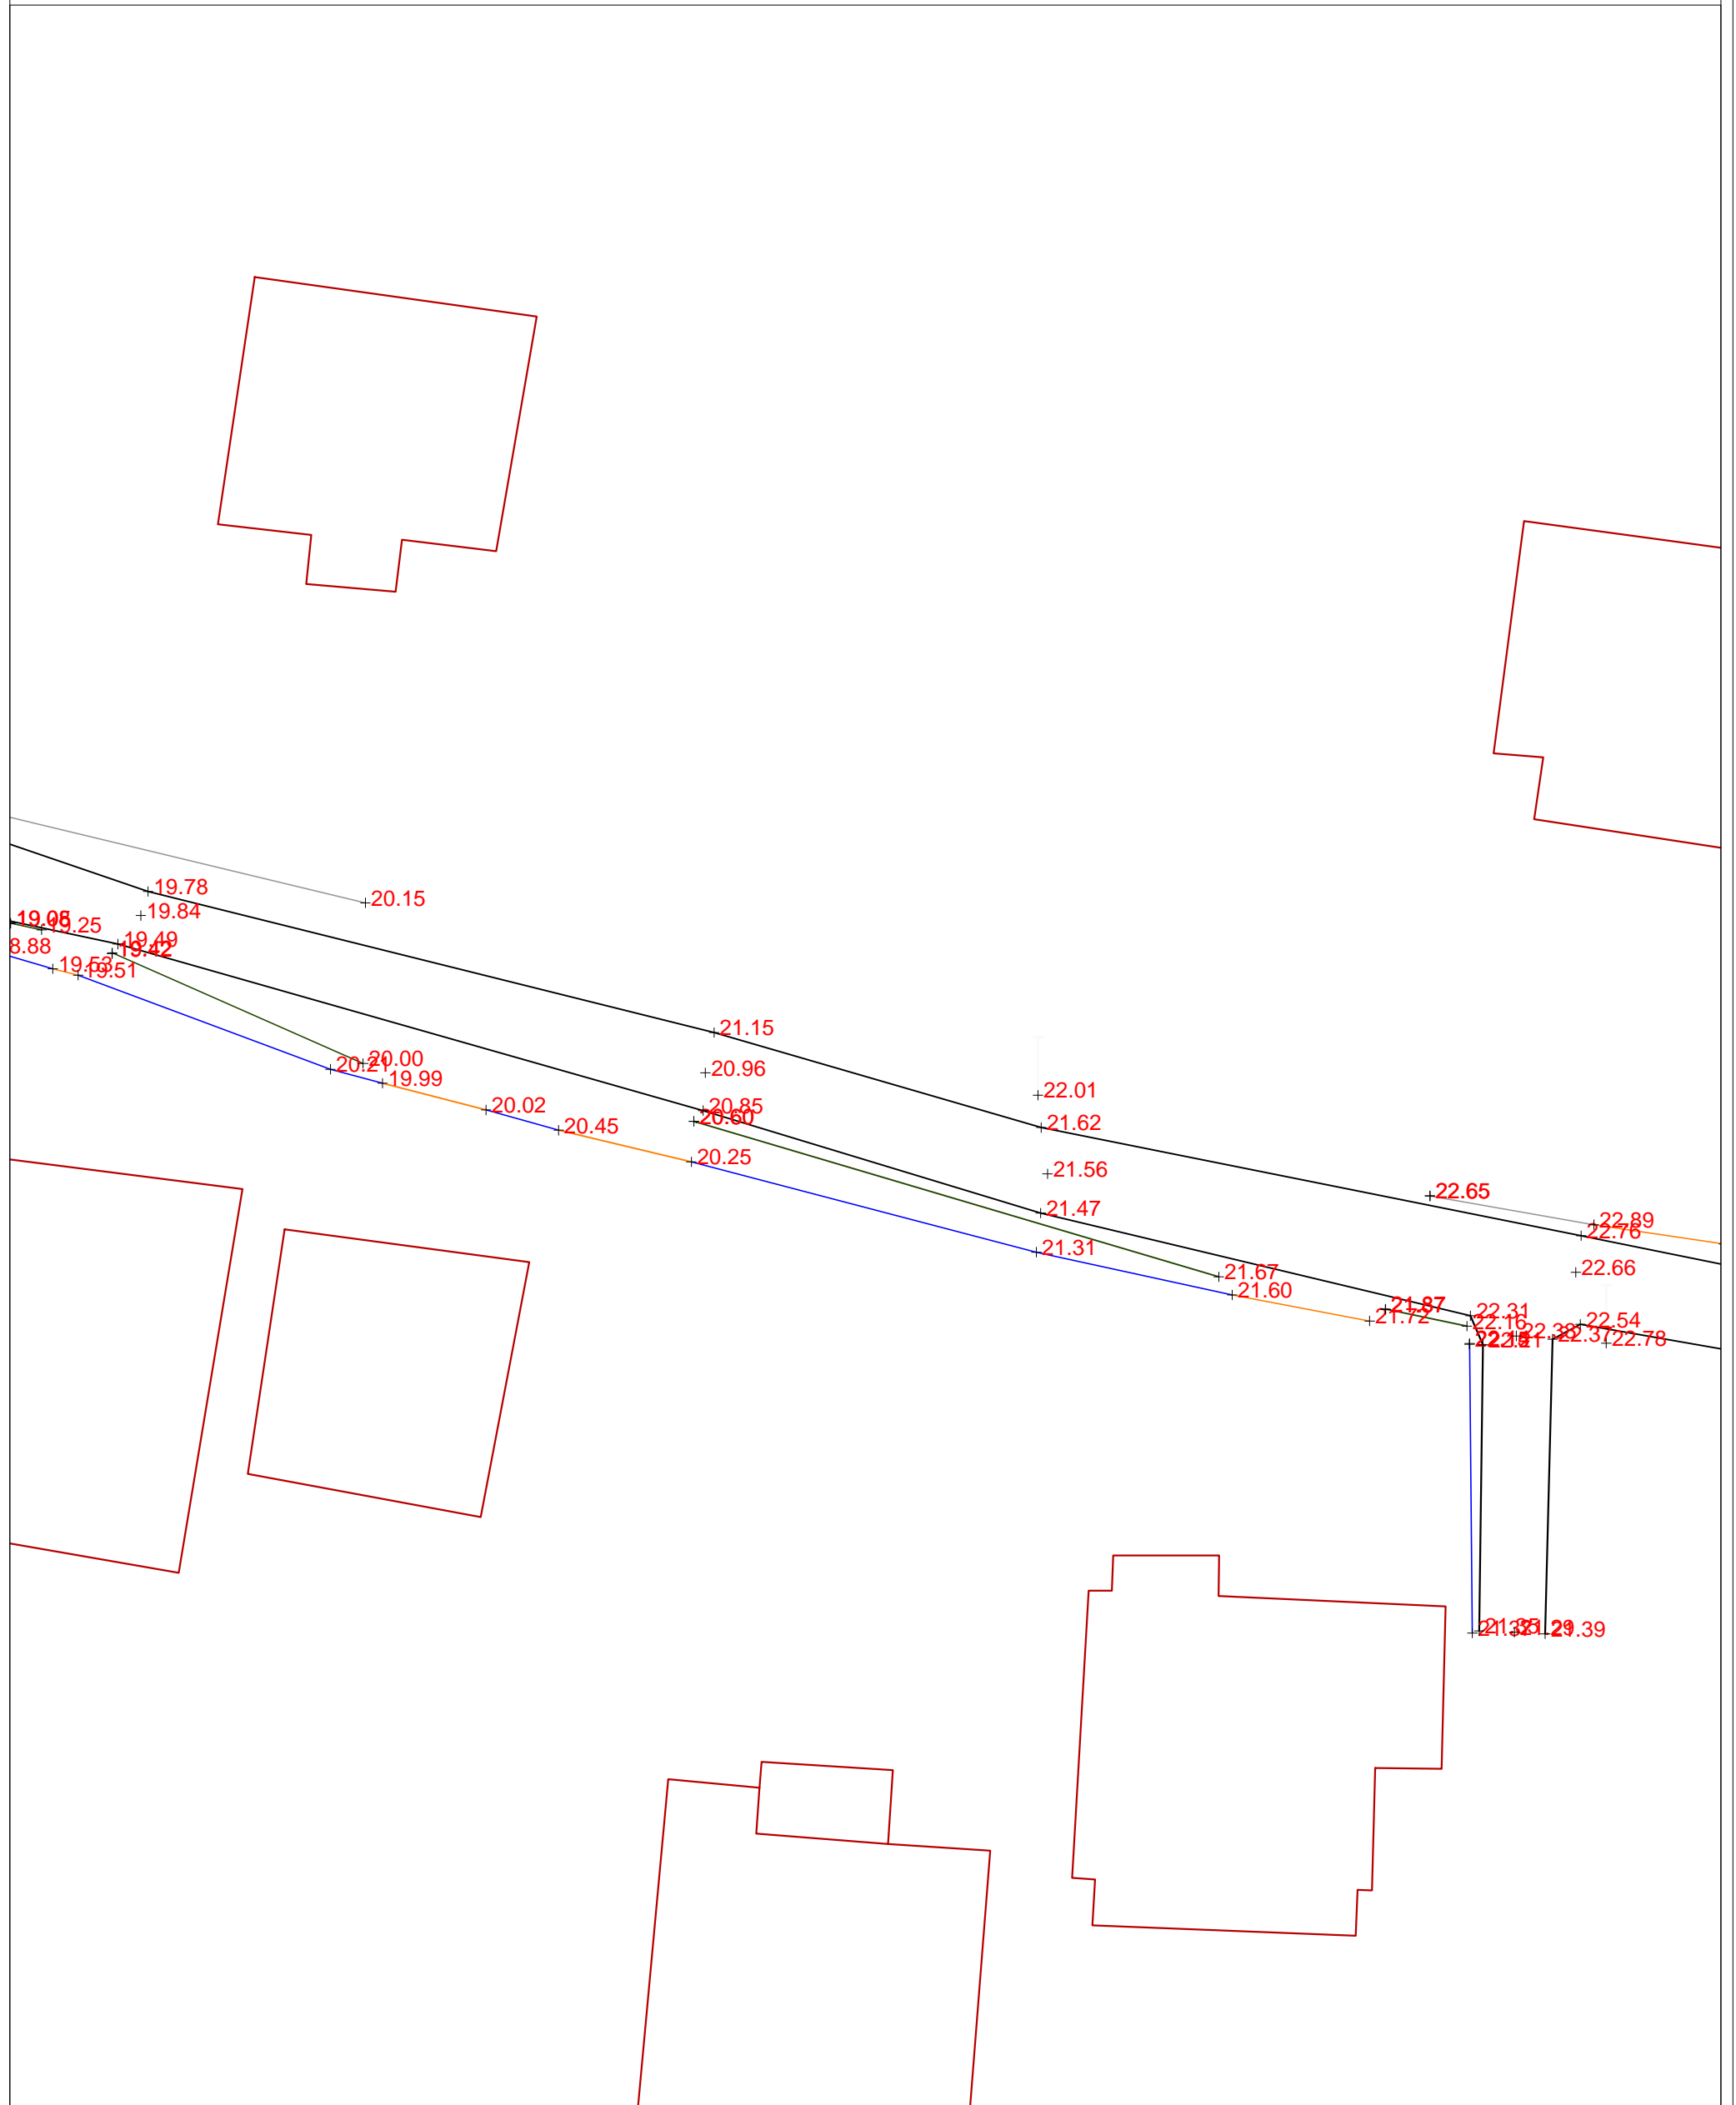



AZHORNIMI TOPOGRAFIK "RRUGA BUJARIA" , RRASHBULL SHK 1 : 250

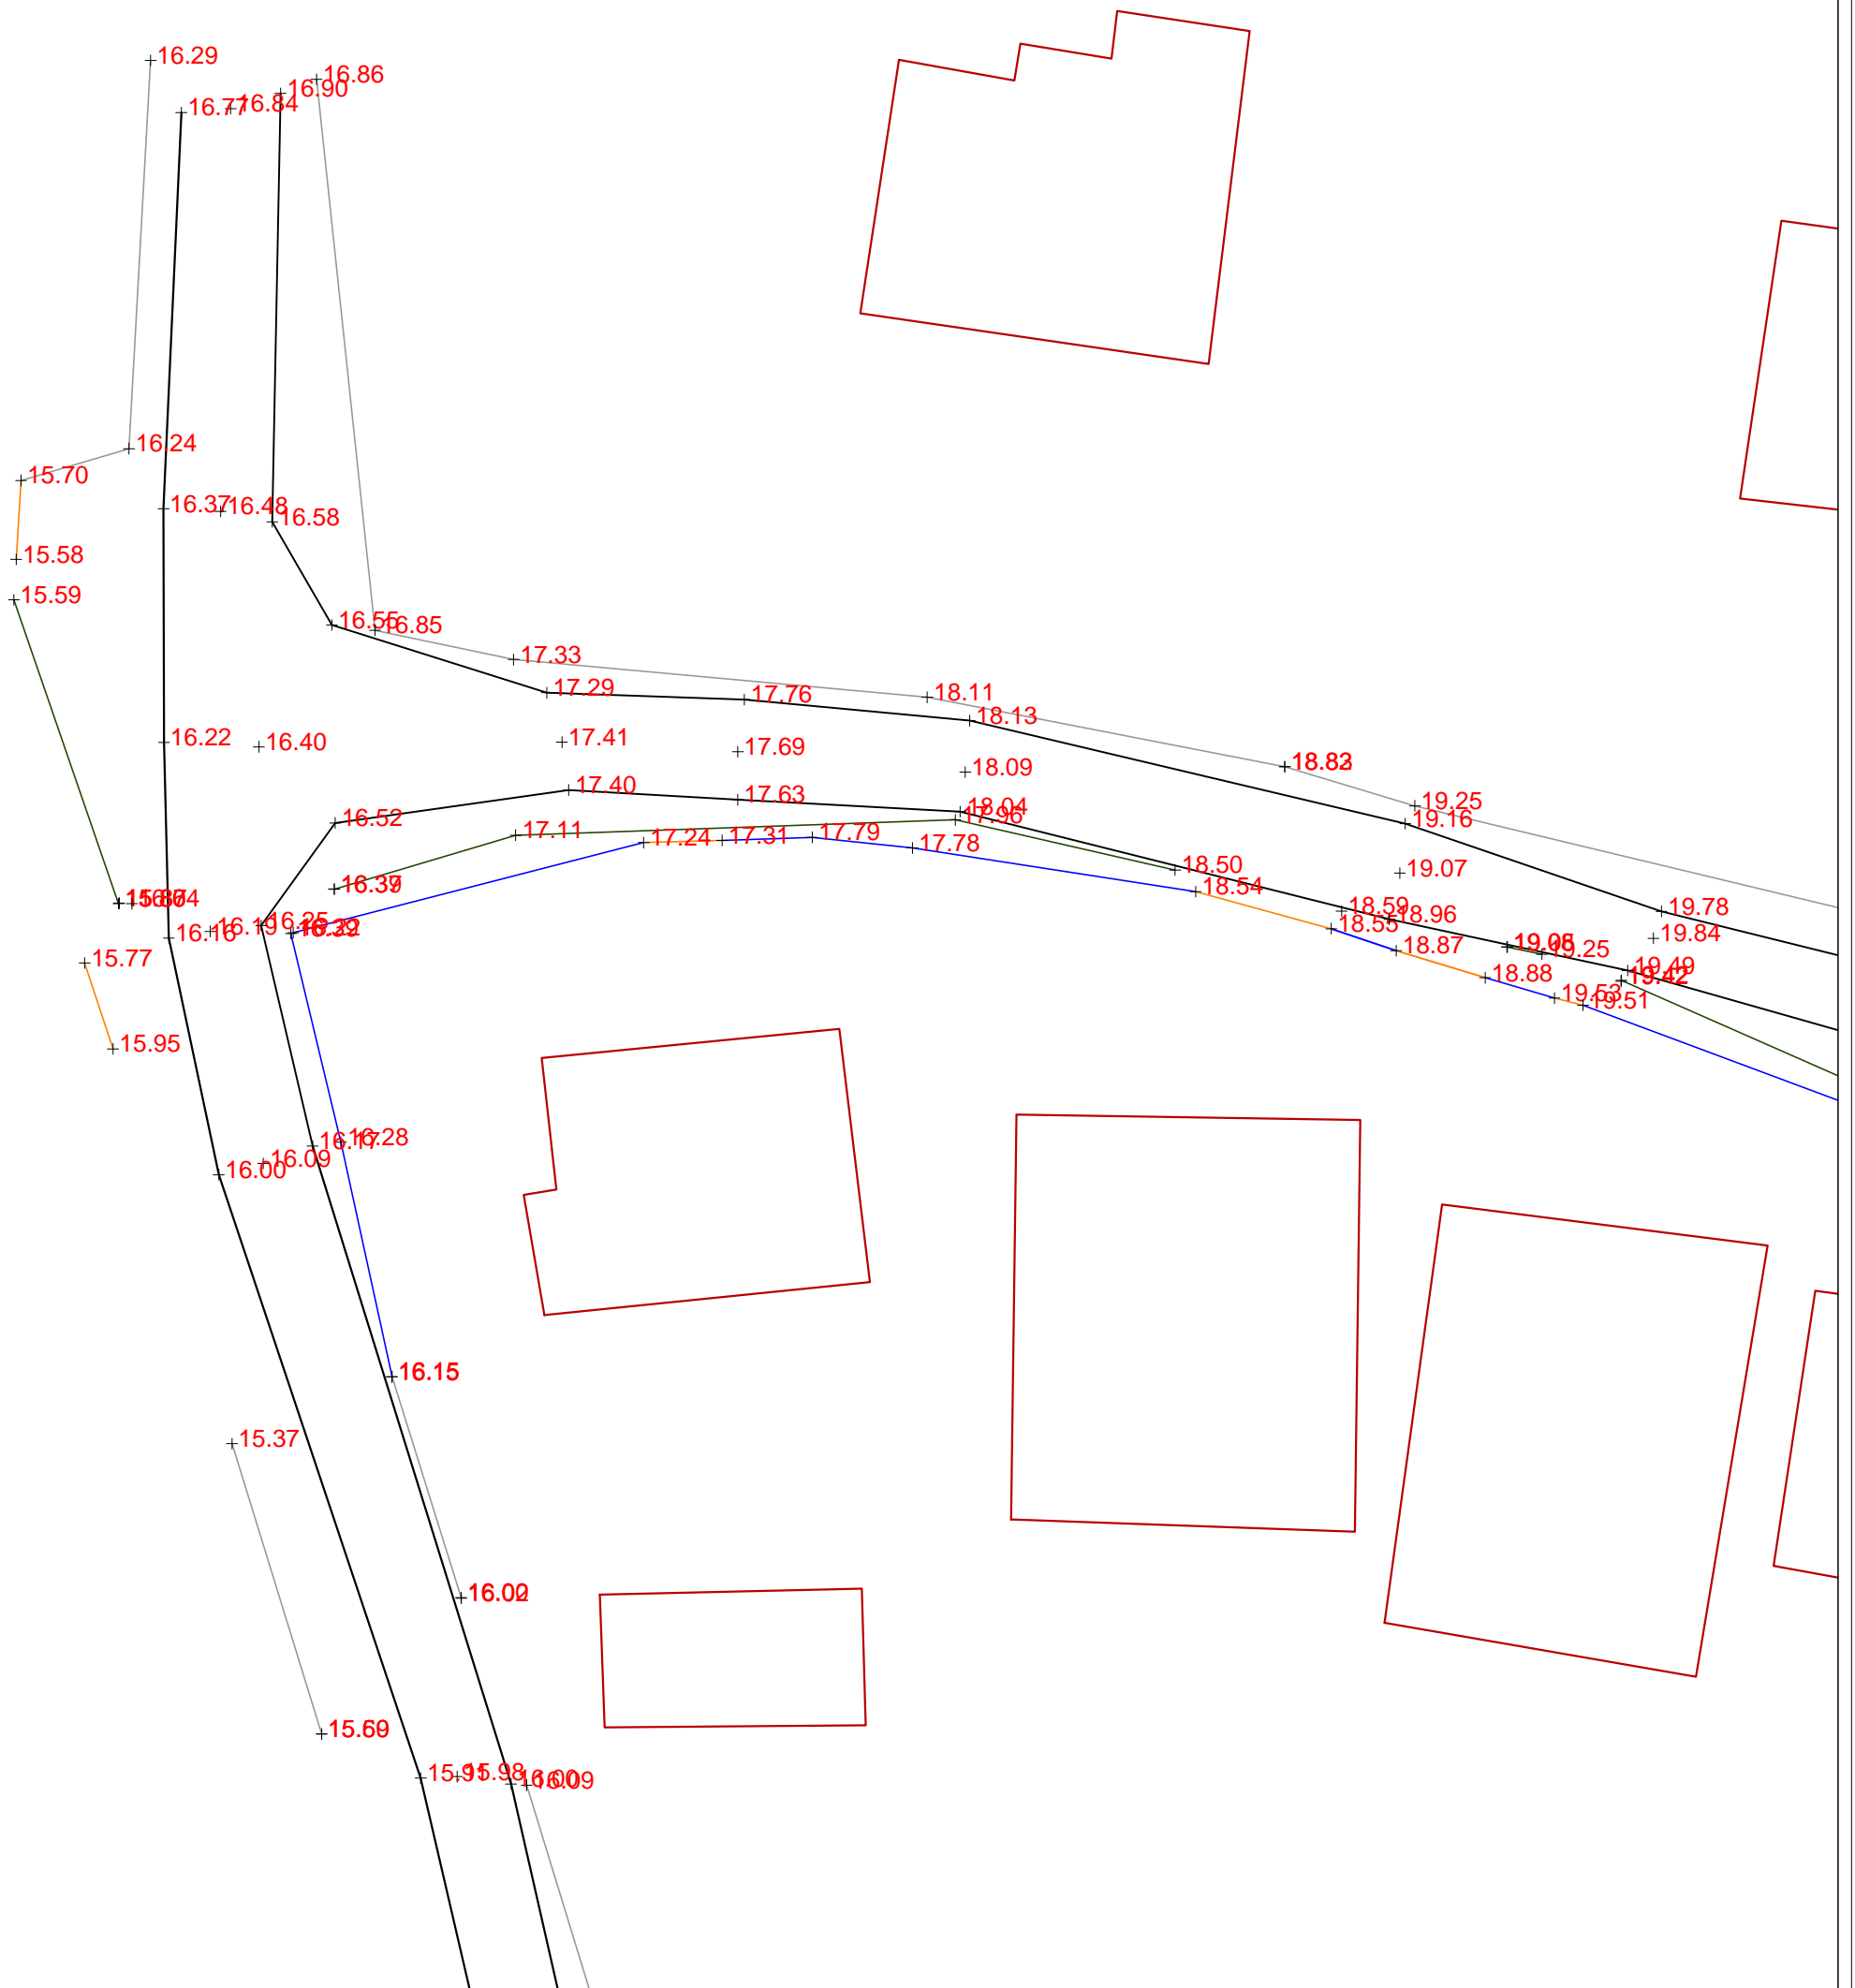


 <p>BASHKIA DURRES</p>	OBJEKTI: RIKONSTRUKSION RRUGA BUJARIA		
	VENDODHJA : DURRES,	EMER MBIEMER	FIRMA
PROJEKTI : ARKITEKTONIK	Top. Fatmir EJUPI		DT: 2019 SHKALLA 1:250
FAZA E PROJEKTIT : PROJEKT ZBATIMI	GRUPI PROJEKTIMIT :		No. I FLETES A1-01


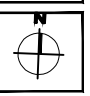
AZHORNIMI TOPOGRAFIK "RRUGA BUJARIA" , RRASHBULL SHK 1 : 250




 BASHKIA DURRES NJESIA E PROJEKTIT DHE INFRASTRUKTURES	OBJEKTI: RIKONSTRUKSION RRUGA BUJARIA	EMERTIMI I FLETES : AZHORNIMI TOPOGRAFIK I RRUGES	
	VENDODHJA : DURRES,	EMER MBIEMER Top. Fatmir EUJPI	FIRMA
	PROJEKTI : ARKITEKTONIK	DT: 2019 SHKALLA 1:250	
	FAZA E PROJEKTIT : PROJEKT ZBATIMI	No. I FLETES A1-02	


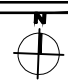
AZHORNIMI TOPOGRAFIK "RRUGA BUJARIA" , RRASHBULL SHK 1 : 250

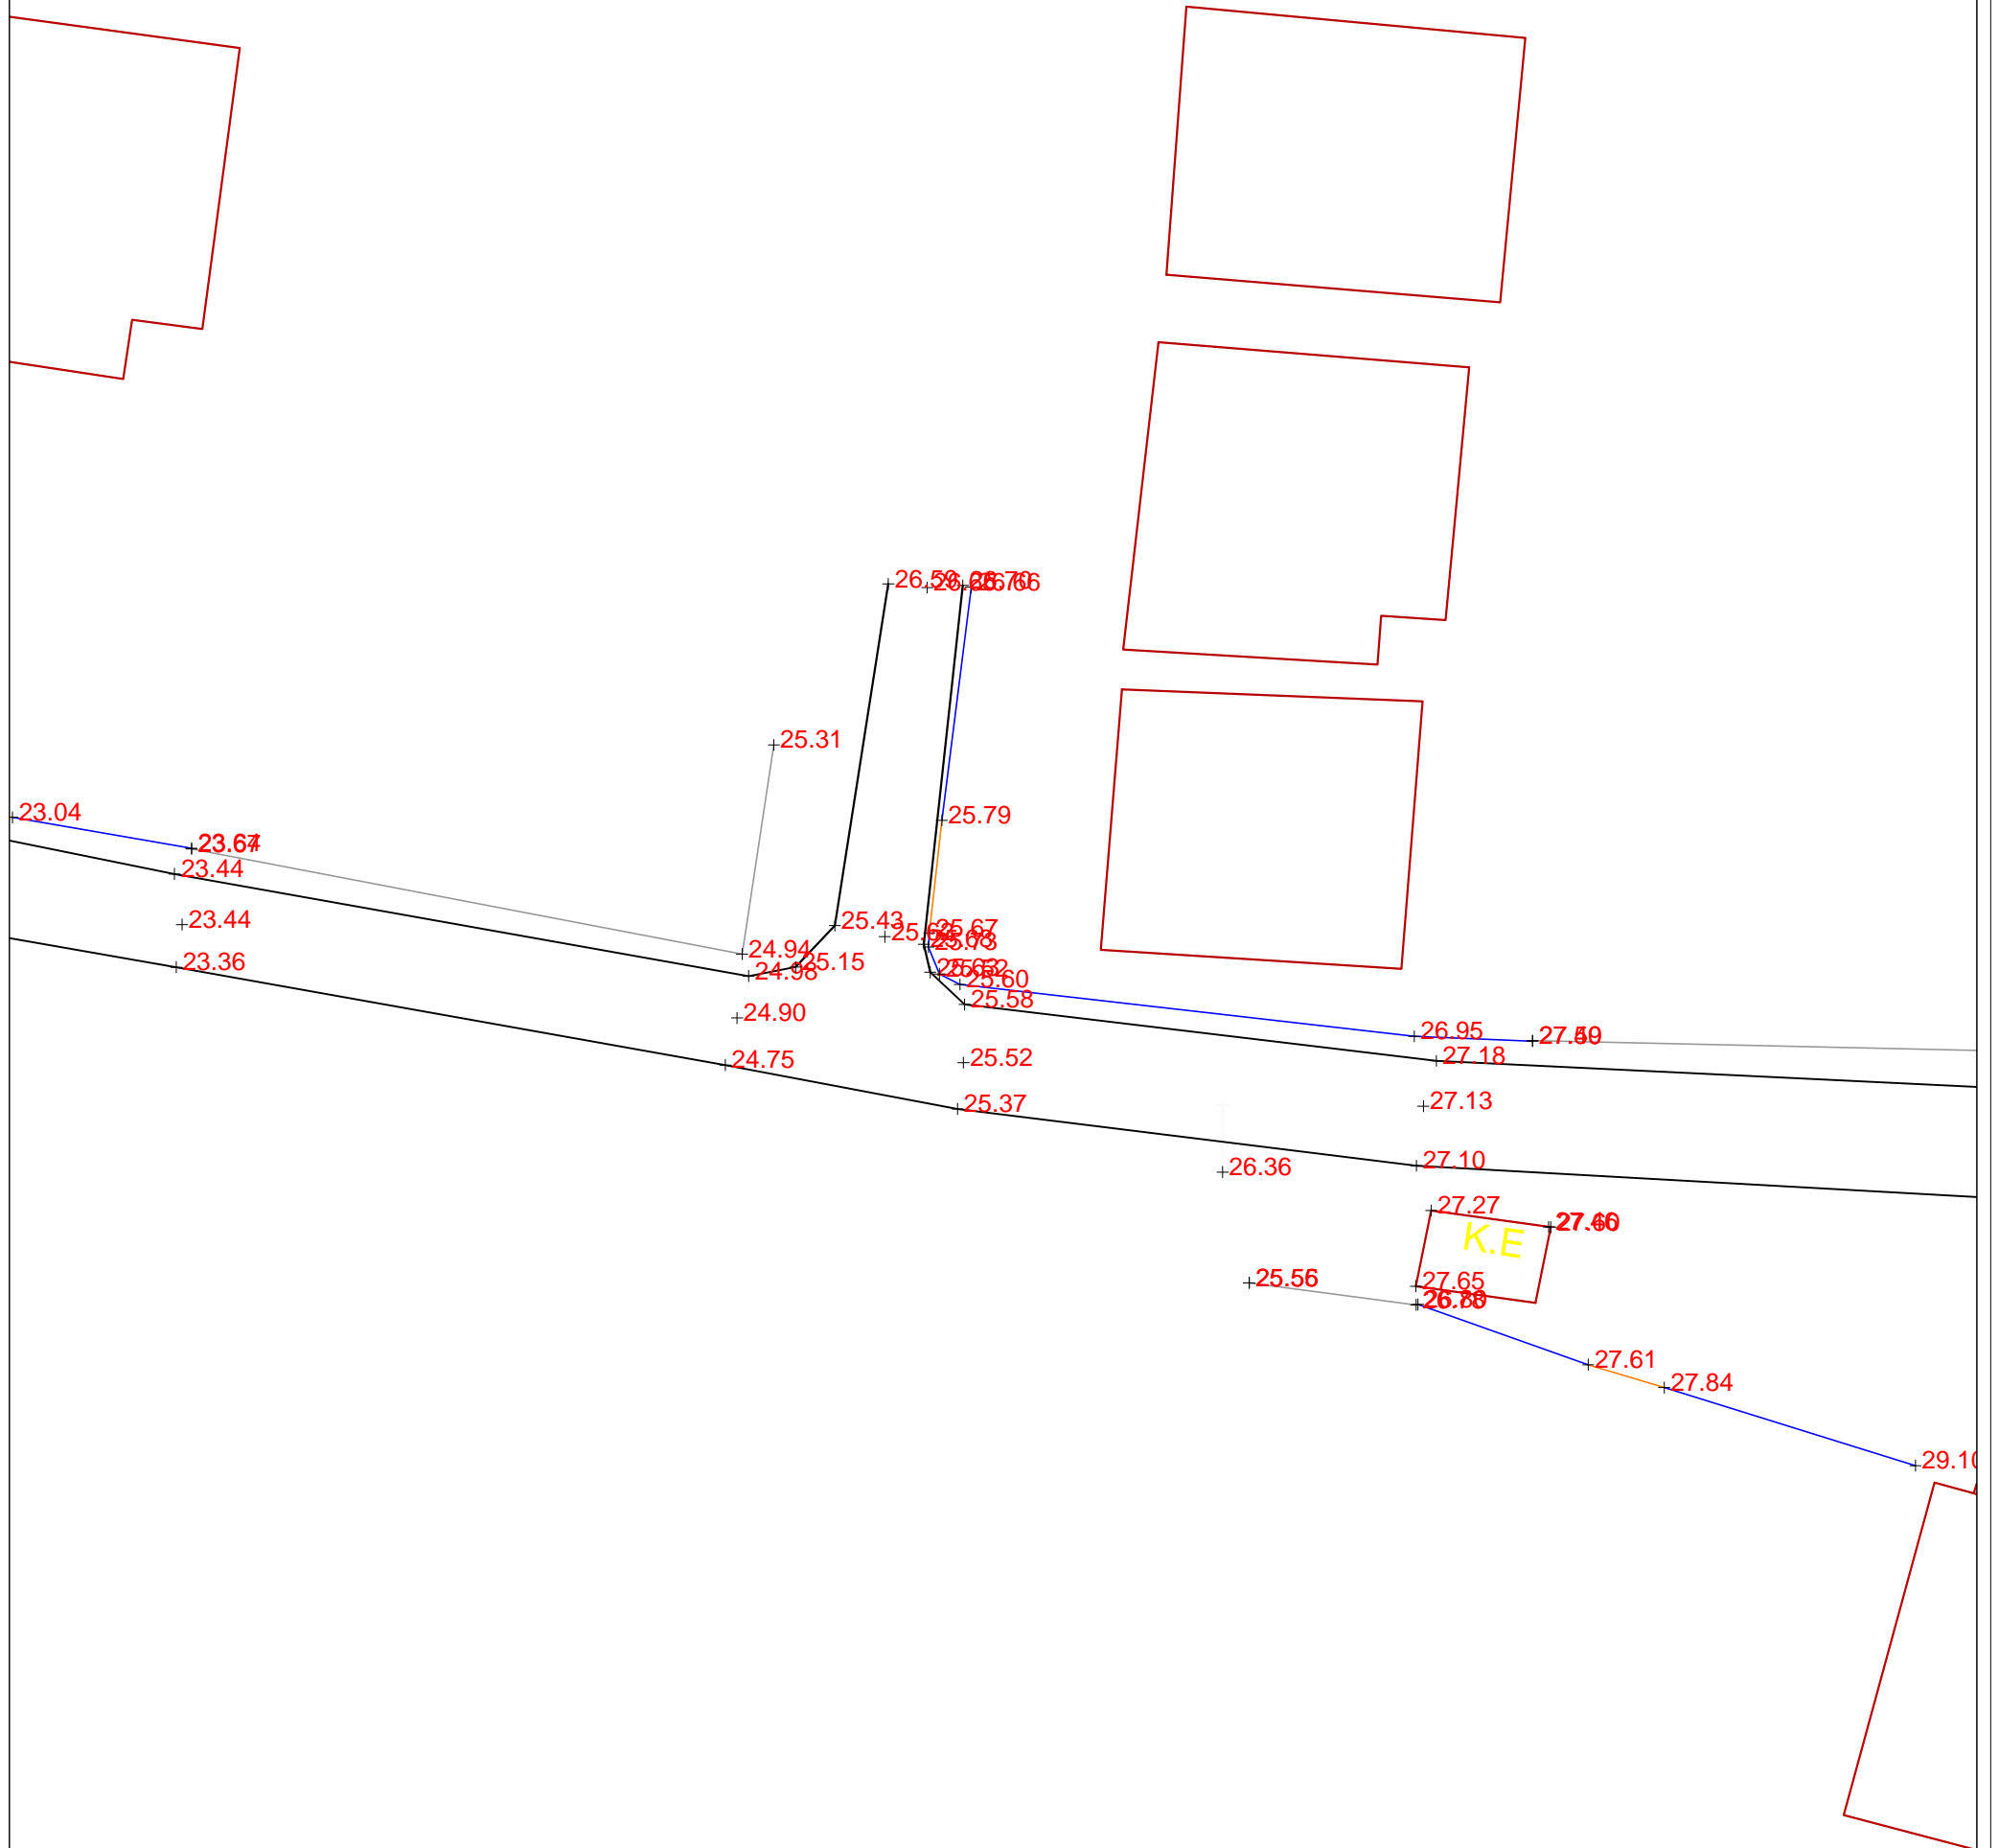


 <p>BASHKIA DURRES</p>	<p>OBJEKTI: RIKONSTRUKSION RRUGA BUJARIA</p>			
	<p>VENDODHJA : DURRES,</p>	<p>EMER MBIEMER Top. Fatmir EJUPI</p>	<p>FIRMA</p>	<p>EMERTIMI I FLETES : AZHORNIMI TOPOGRAFIK I RRUGES</p>
<p>NJESIA E PROJEKTIT DHE INFRASTRUKTURES</p>	<p>PROJEKTI : ARKITEKTONIK</p>	<p>GRUPI PROJEKTIMIT :</p>	<p>DT: 2019 SHKALLA 1:250</p>	<p>No. I FLETES A1-03</p>
<p>FAZA E PROJEKTIT : PROJEKT ZBATIMI</p>				


AZHORNIMI TOPOGRAFIK "RRUGA BUJARIA" , RRASHBULL SHK 1 : 250

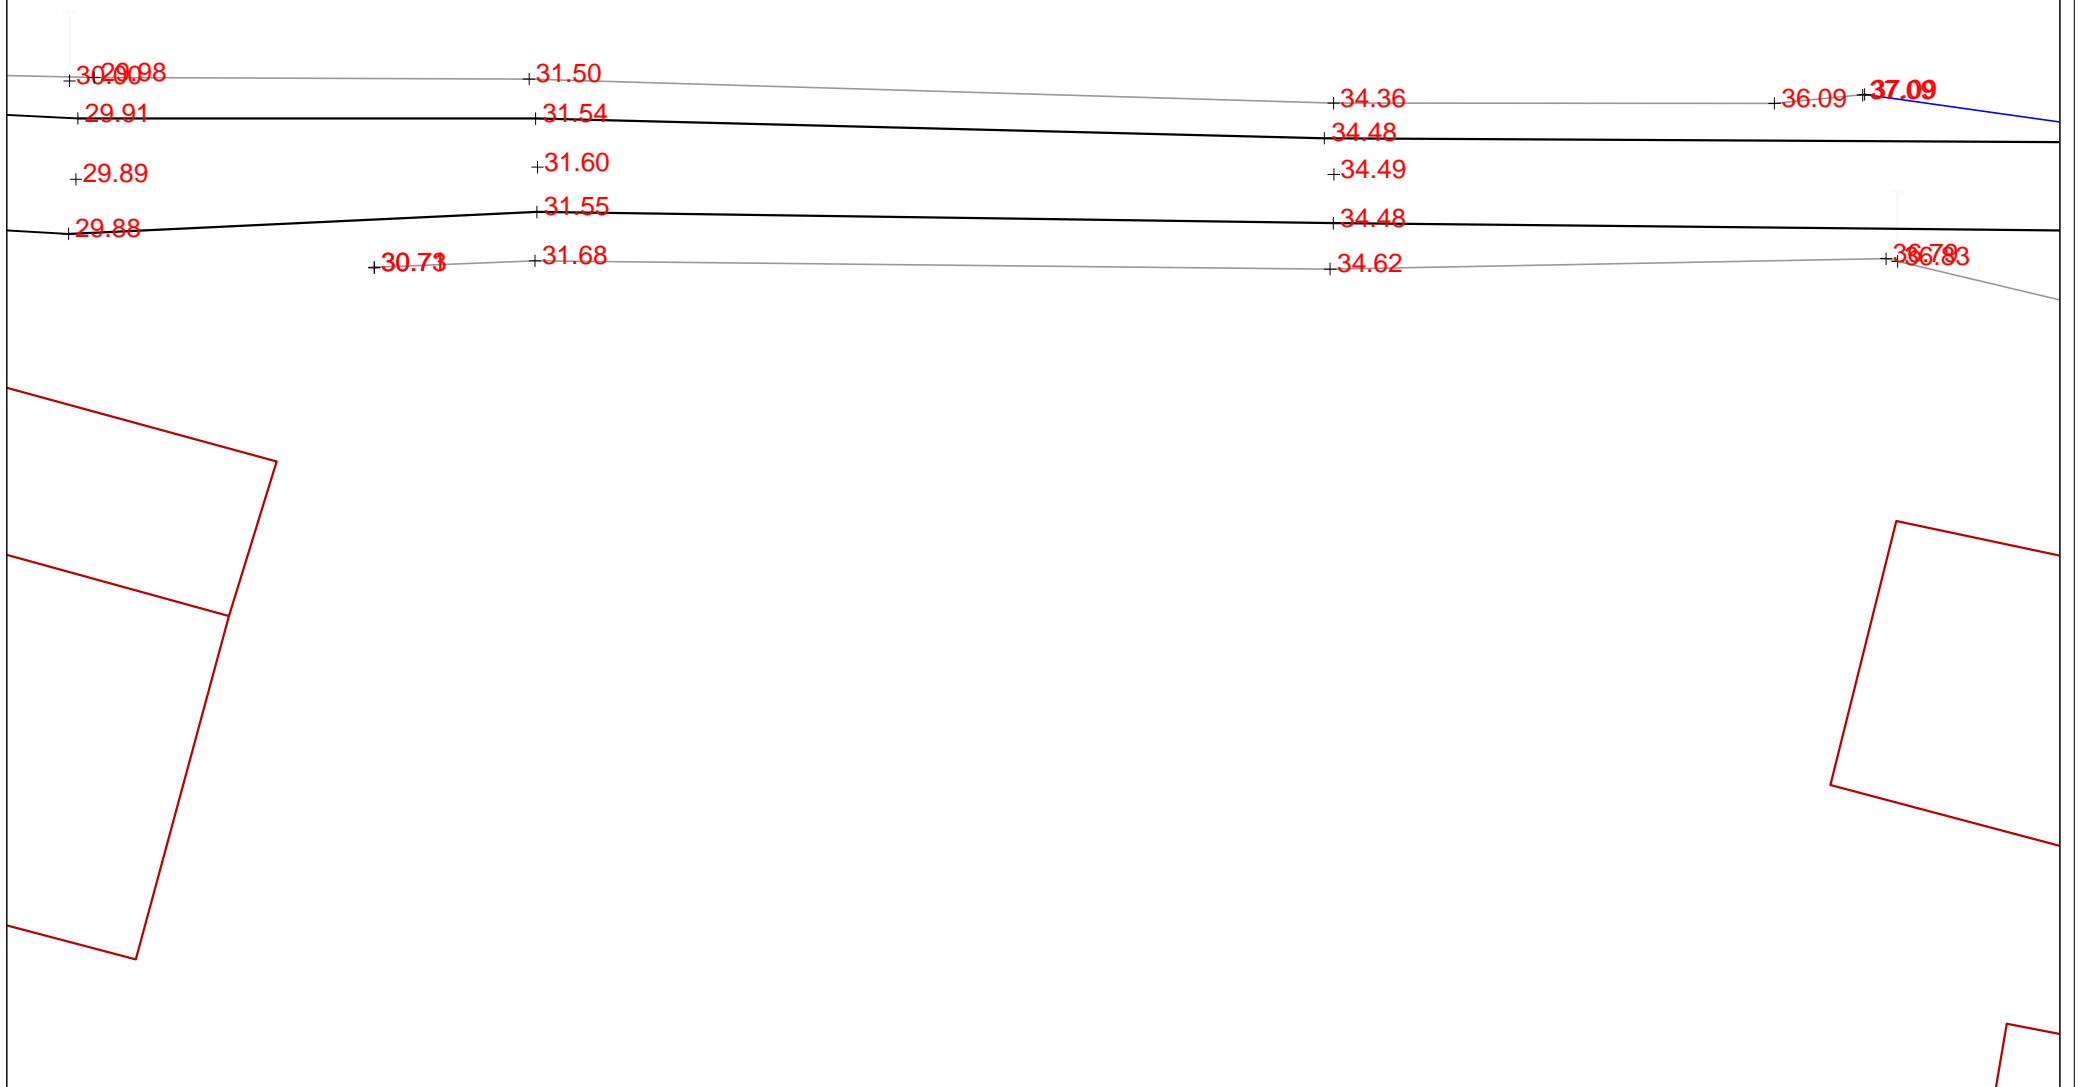


 <p>BASHKIA DURRES</p> <p>NJESIA E PROJEKTIT DHE INFRASTRUKTURES</p>	OBJEKTI:	RIKONSTRUKSION RRUGA BUJARIA		
	VENDODHJA :	DURRES,	EMER MBIEMER	FIRMA
	PROJEKTI :	ARKITEKTONIK	Top. Fatmir EJUPI	
	FAZA E PROJEKTIT :	PROJEKT ZBATIMI	GRUPI PROJEKTIMIT :	
				EMERTIMI I FLETES :
				AZHORNIMI TOPOGRAFIK I RRUGES
		DT:	2019	SHKALLA 1:250
				No. I FLETES
				A1-04
				

AZHORNIMI TOPOGRAFIK "RRUGA BUJARIA" , RRASHBULL SHK 1 : 250

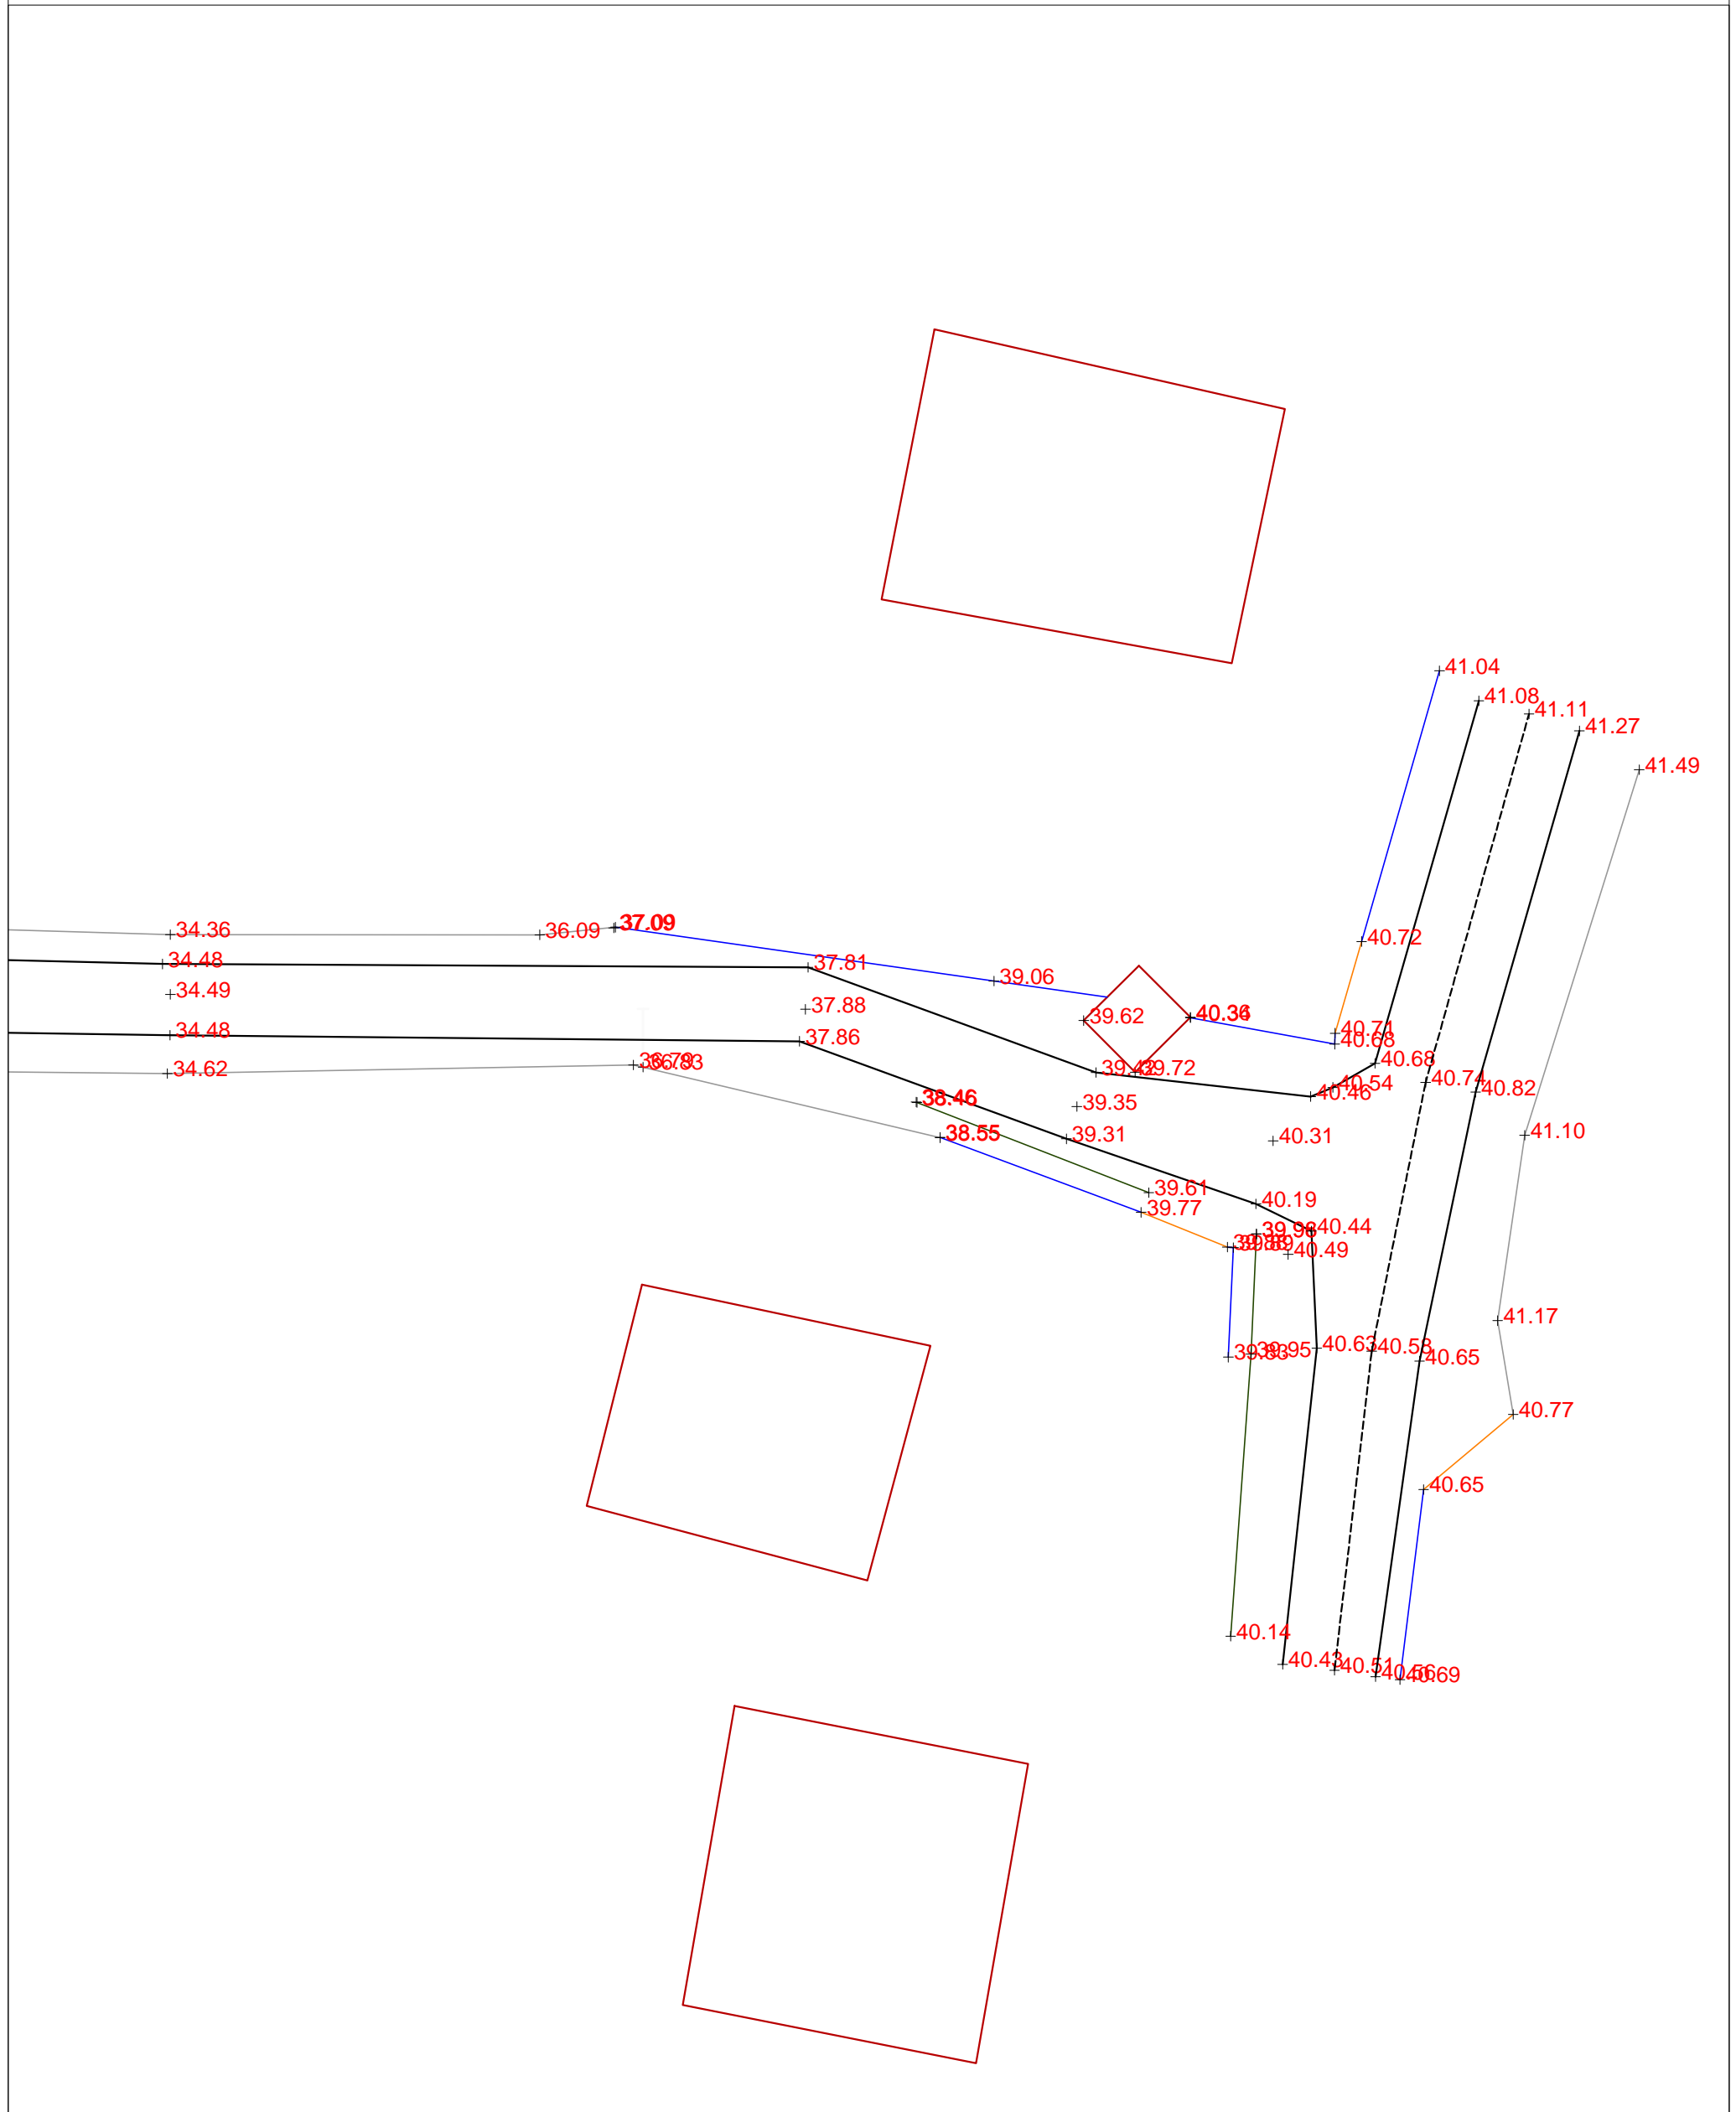

 <p>BASHKIA DURRES</p> <p>NJESIA E PROJEKTIT DHE INFRASTRUKTURES</p>	OBJEKTI:	RIKONSTRUKSION RRUGA BUJARIA		
	VENDODHJA :	EMER MBIEMER	FIRMA	EMERTIMI I FLETES :
	DURRES,	Top. Fatmir EUJPI		AZHORNIMI TOPOGRAFIK I RRUGES
	PROJEKTI :			DT: 2019 SHKALLA 1:250
ARKITEKTONIK	GRUPI PROJEKTIMIT :		No. I FLETES	A1-05
FAZA E PROJEKTIT :				
PROJEKT ZBATIMI				

PLANIMETRIA E "RRUGA BUJARIA" , RRASHBULL SHK 1 : 250

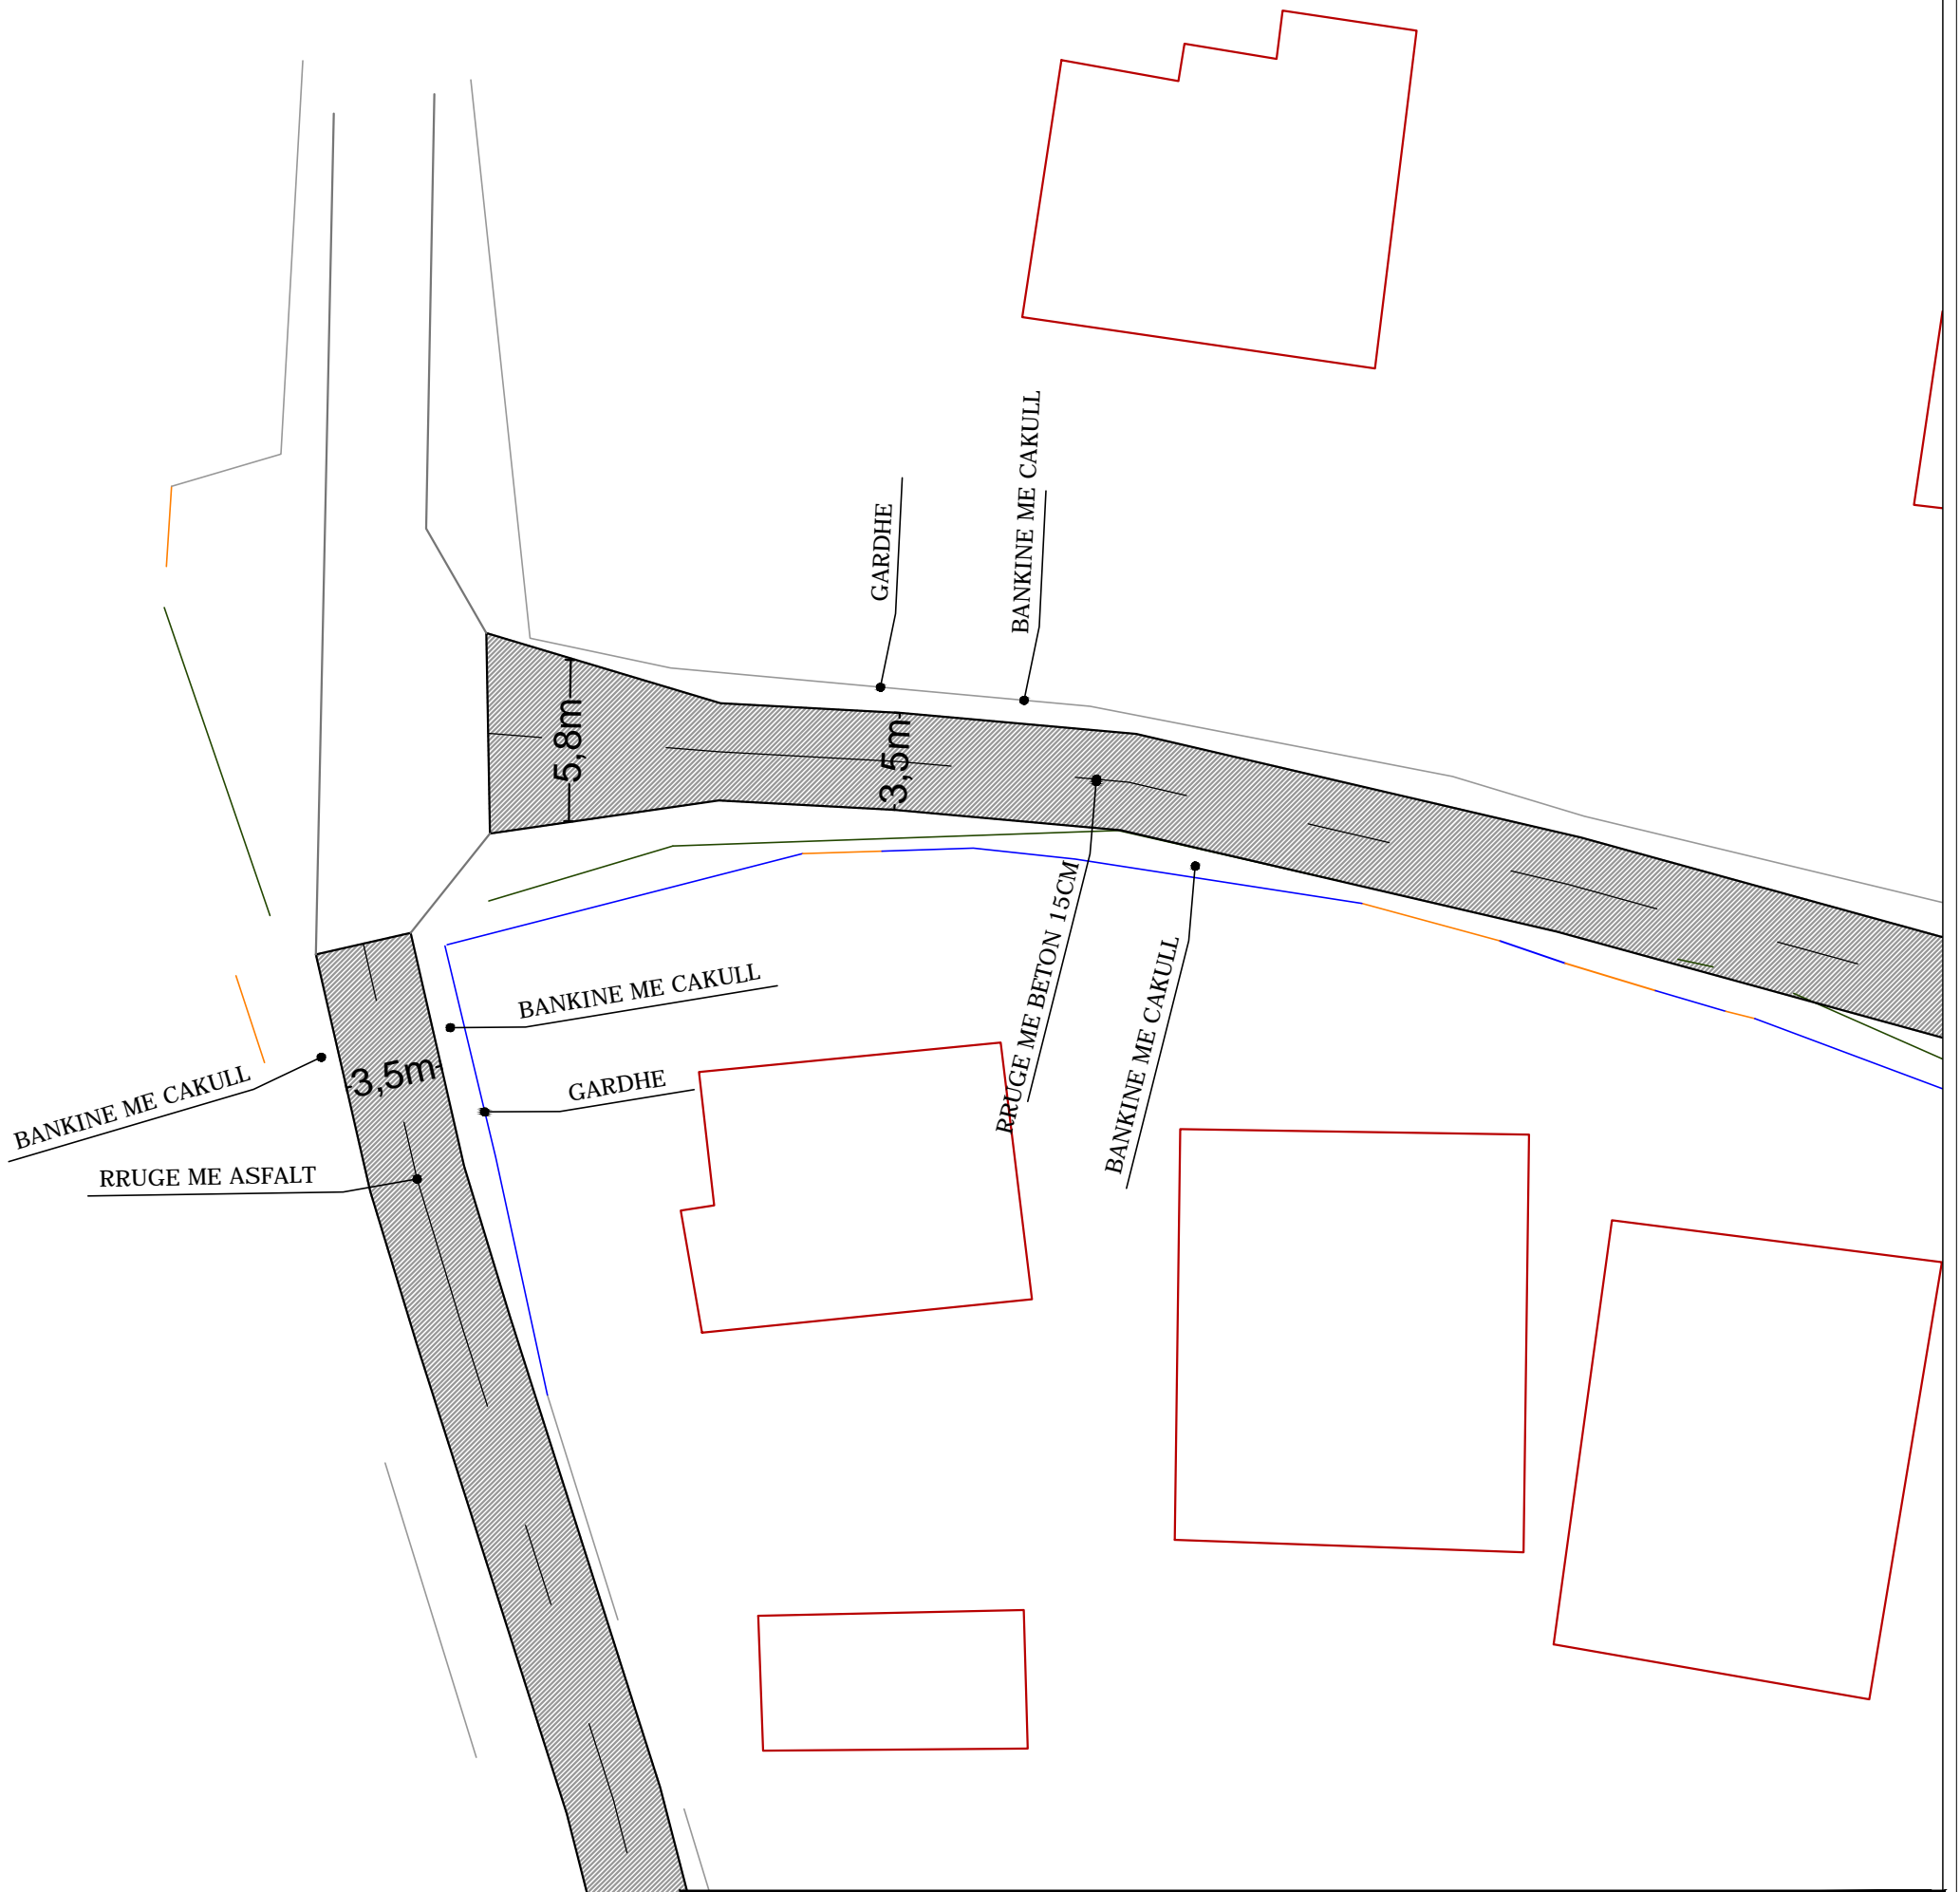

BASHKIA DURRES





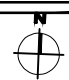
NJESIA E
PROJEKTIT DHE
INFRASTRUKTURES

OBJEKTI: RIKONSTRUKSION RRUGA BUJARIA		EMERTIMI I FLETES : PLANIMETRIA E RRUGES	
VENDODHJA : DURRES,	PROJEKTI : ARKITEKTONIK	EMER MBIEMER Ark .Adnand TOÇILA Ing. Tonajdo HUDHRA	FIRMA
FAZA E PROJEKTIT : PROJEKT ZBATIMI	GRUPI PROJEKTIMIT :	DT: 2019	SHKALLA 1:250
		No. I FLETES	A1-6




PLANIMETRIA E "RRUGA BUJARIA" , RRASHBULL SHK 1 : 250

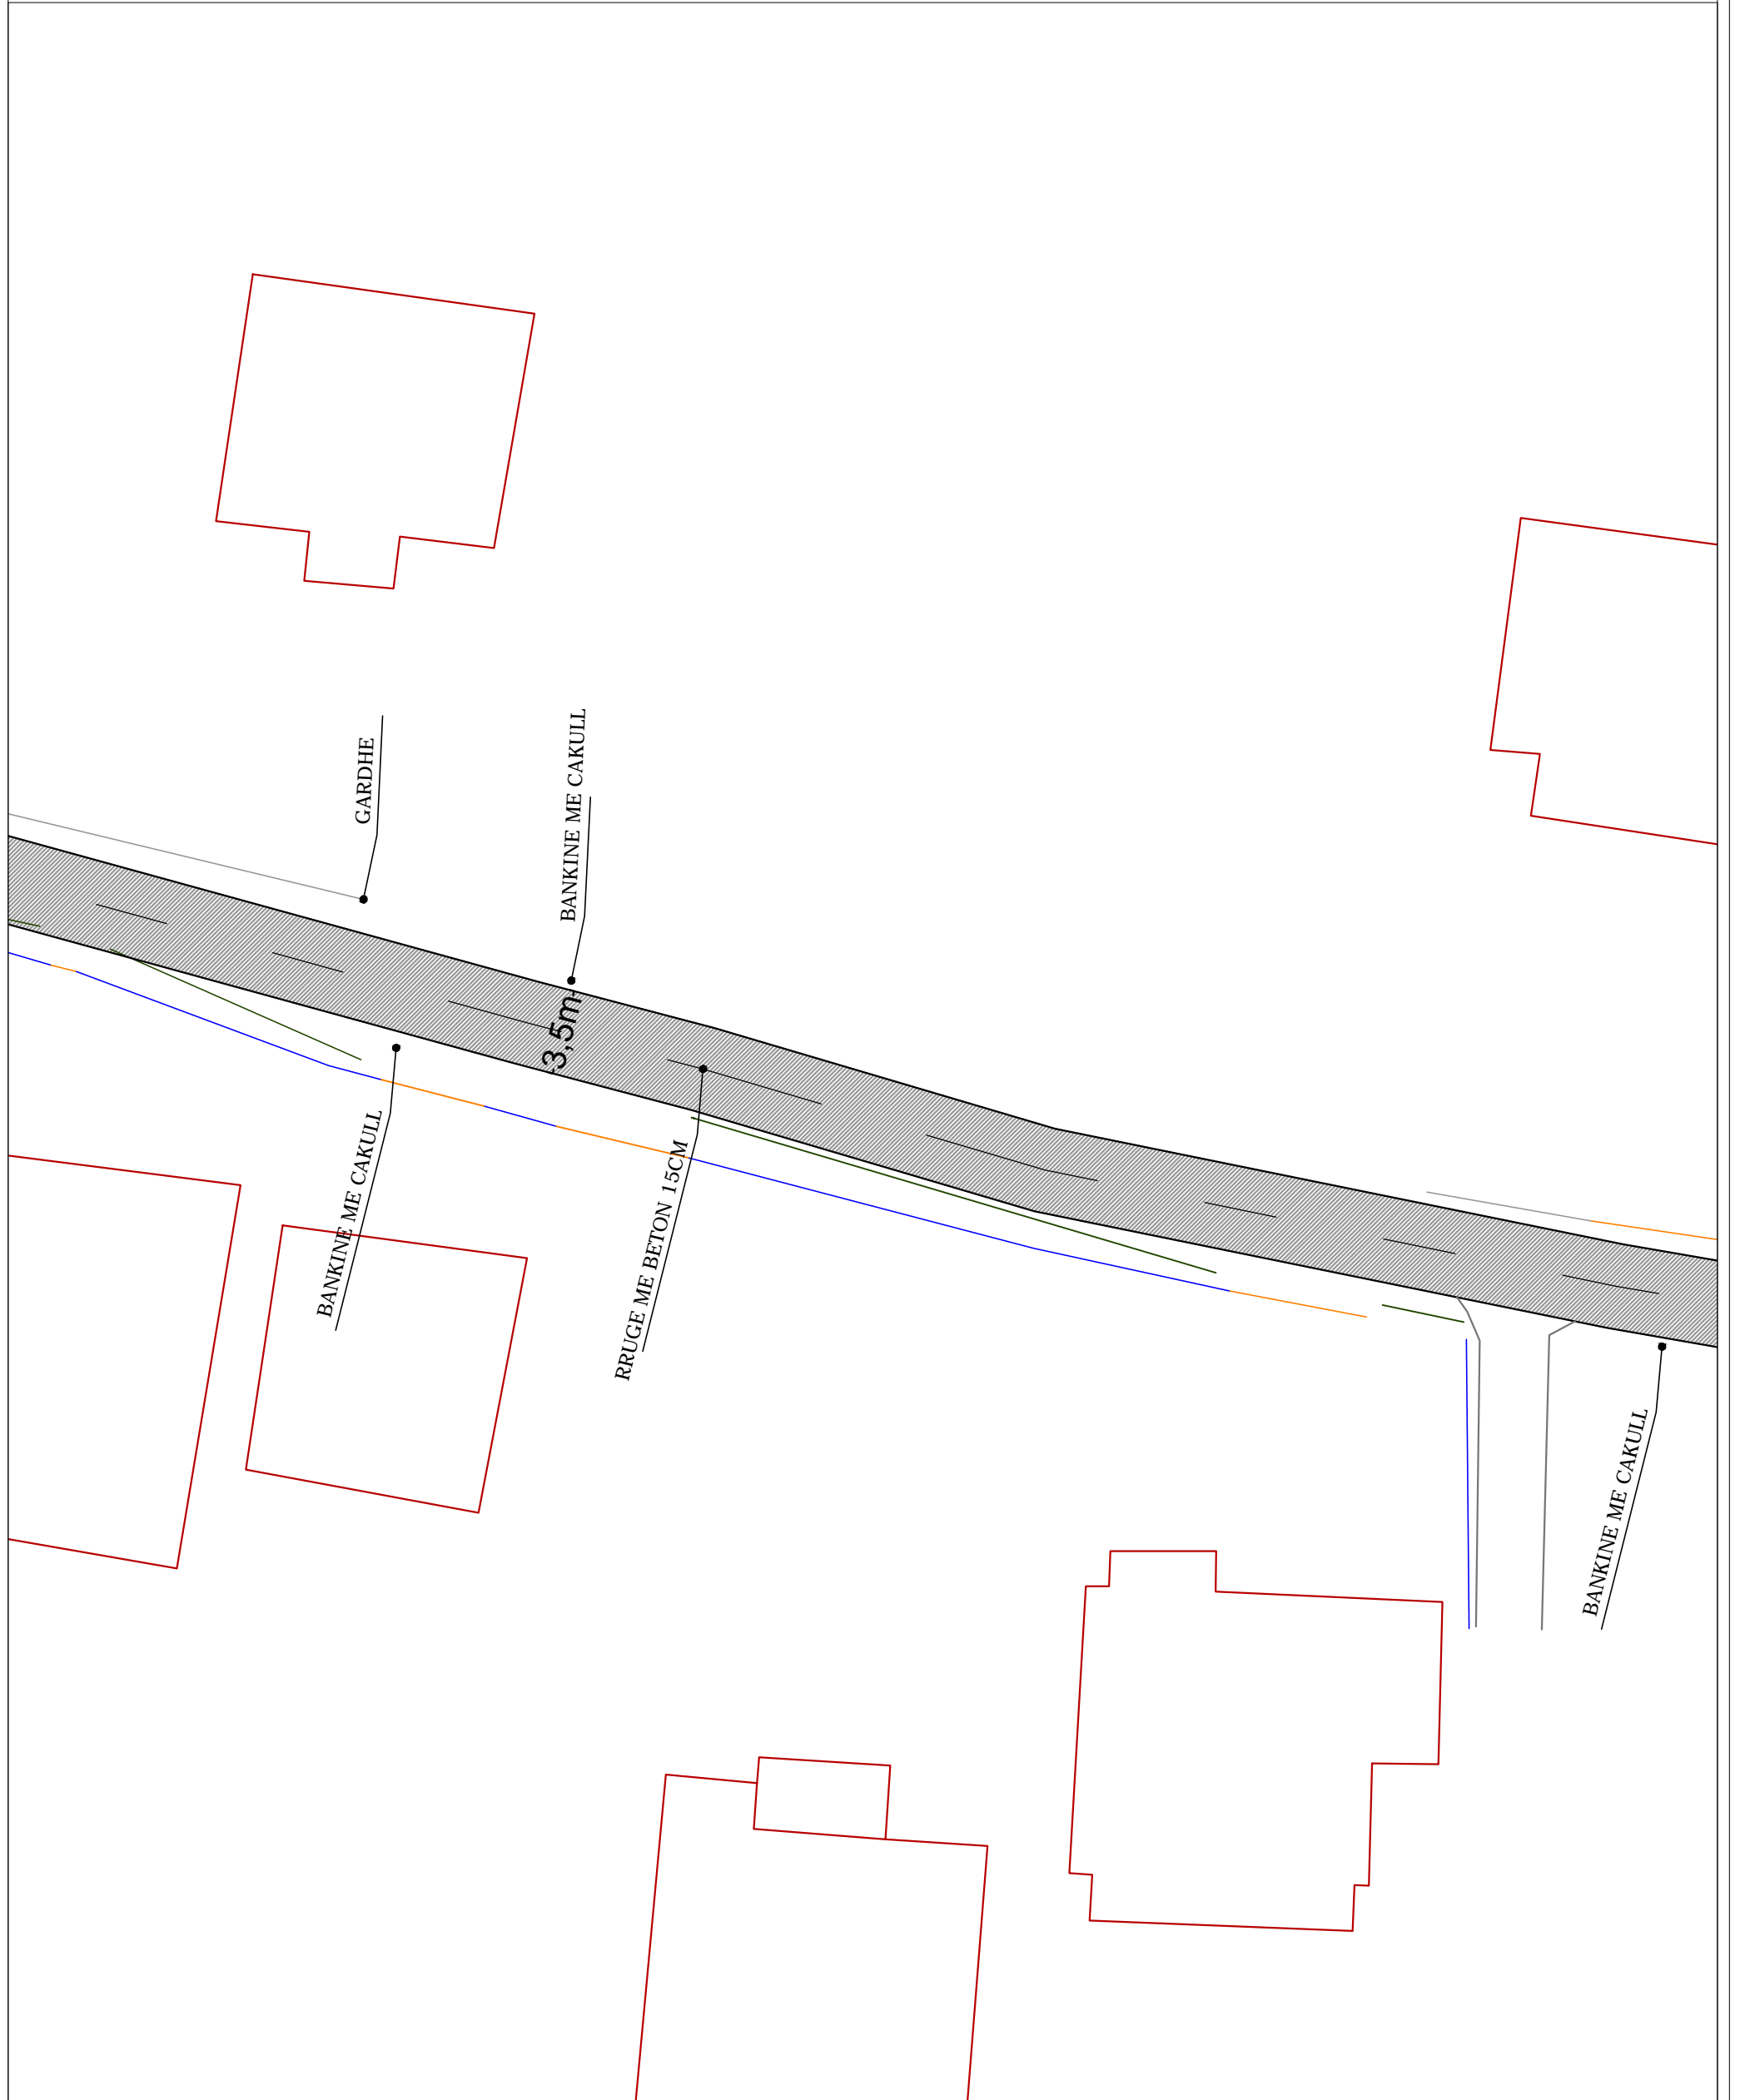

 <p>BASHKIA DURRES</p> <p>NJESIA E PROJEKTIT DHE INFRASTRUKTURES</p>	OBJEKTI:	RIKONSTRUKSION RRUGA BUJARIA		
	VENDODHJA :	EMER MBIEMER	FIRMA	EMERTIMI I FLETES :
	DURRES,	Ark .Adnand TOÇILA		PLANIMETRIA E RRUGES
	PROJEKTI :	Ing. Tonajdo HUDHRA		DT: 2019 SHKALLA 1:250
ARKITEKTONIK	GRUPI PROJEKTIMIT :		No. I FLETES	A1-7
FAZA E PROJEKTIT :				
PROJEKT ZBATIMI				

PLANIMETRIA E "RRUGA BUJARIA" , RRASHBULL SHK 1 : 250

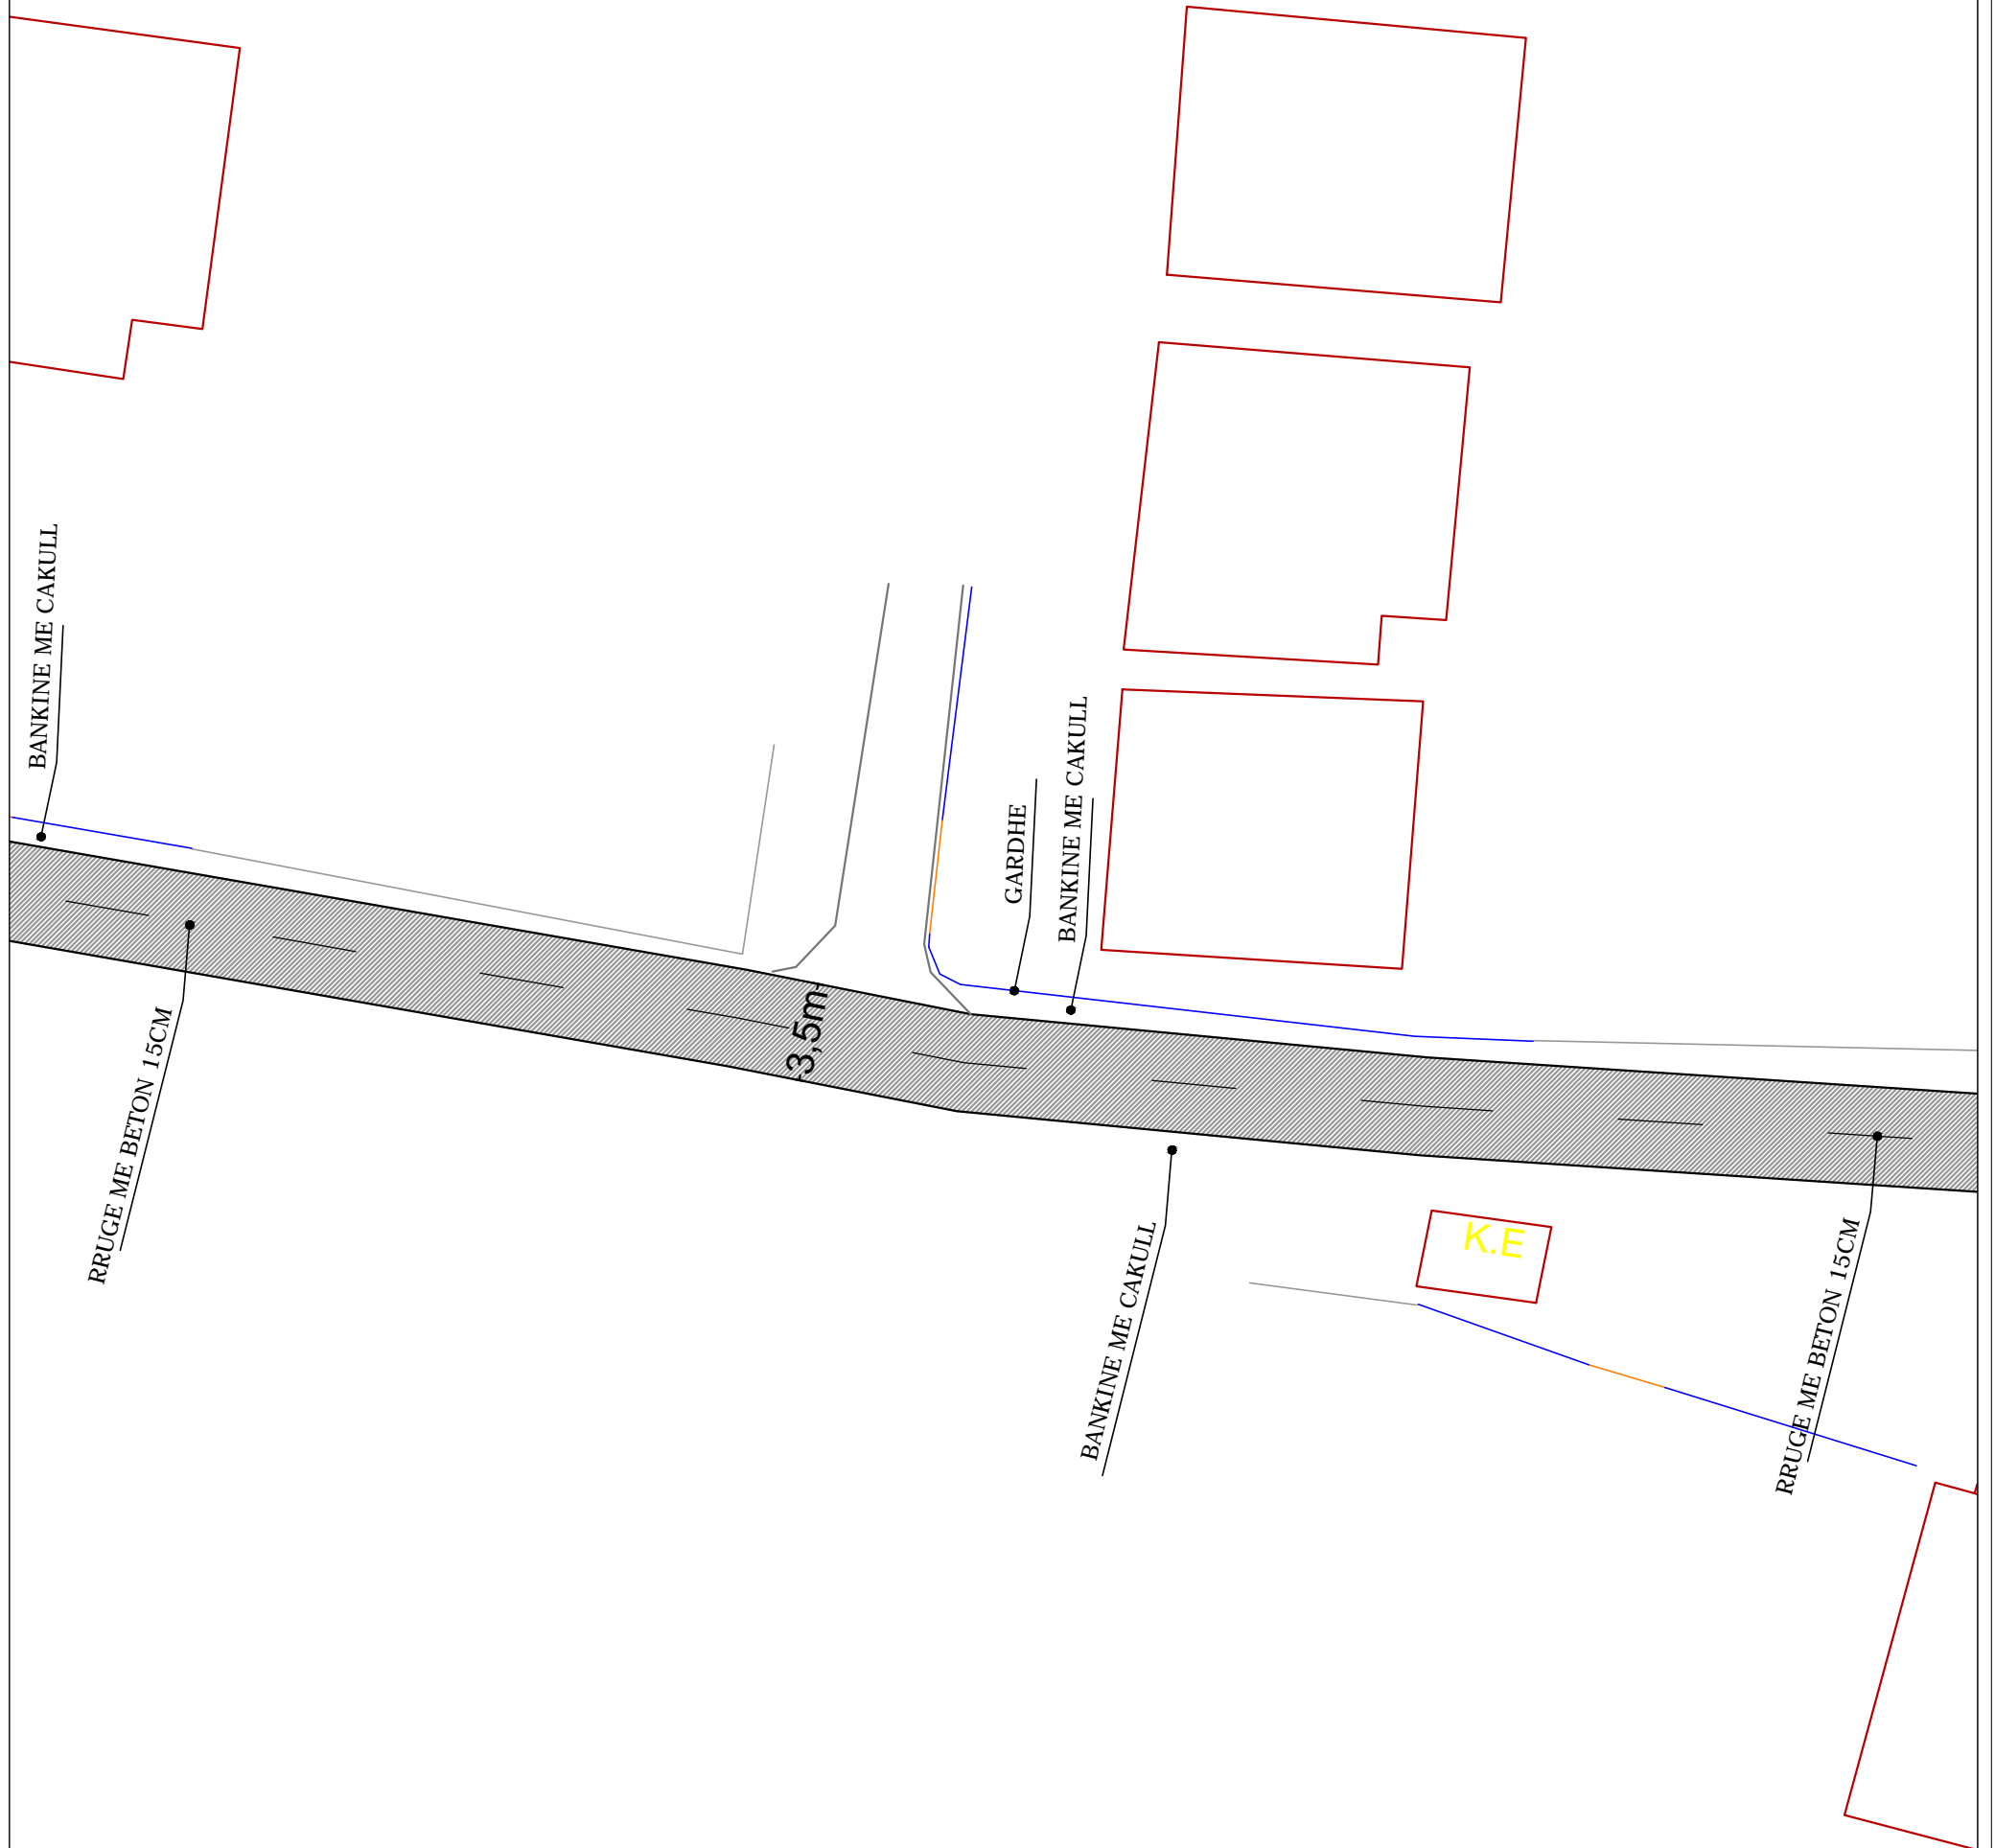

BASHKIA DURRES



NJESIA E
PROJEKTIT DHE
INFRASTRUKTURES

OBJEKTI:

RIKONSTRUKSION RRUGA BUJARIA

VENDODHJA :
DURRES,

PROJEKTI :
ARKITEKTONIK

FAZA E PROJEKTIT :
PROJEKT ZBATIMI

GRUPI PROJEKTIMIT :

EMER MBIEMER

FIRMA

Ark .Adnand TOÇILA
Ing. Tonajdo HUDHRA

EMERTIMI I FLETES :

PLANIMETRIA E RRUGES

DT: 2019


SHKALLA 1:250


No. I FLETES

A1-8





PLANIMETRIA E "RRUGA BUJARIA" , RRASHBULL SHK 1 : 250

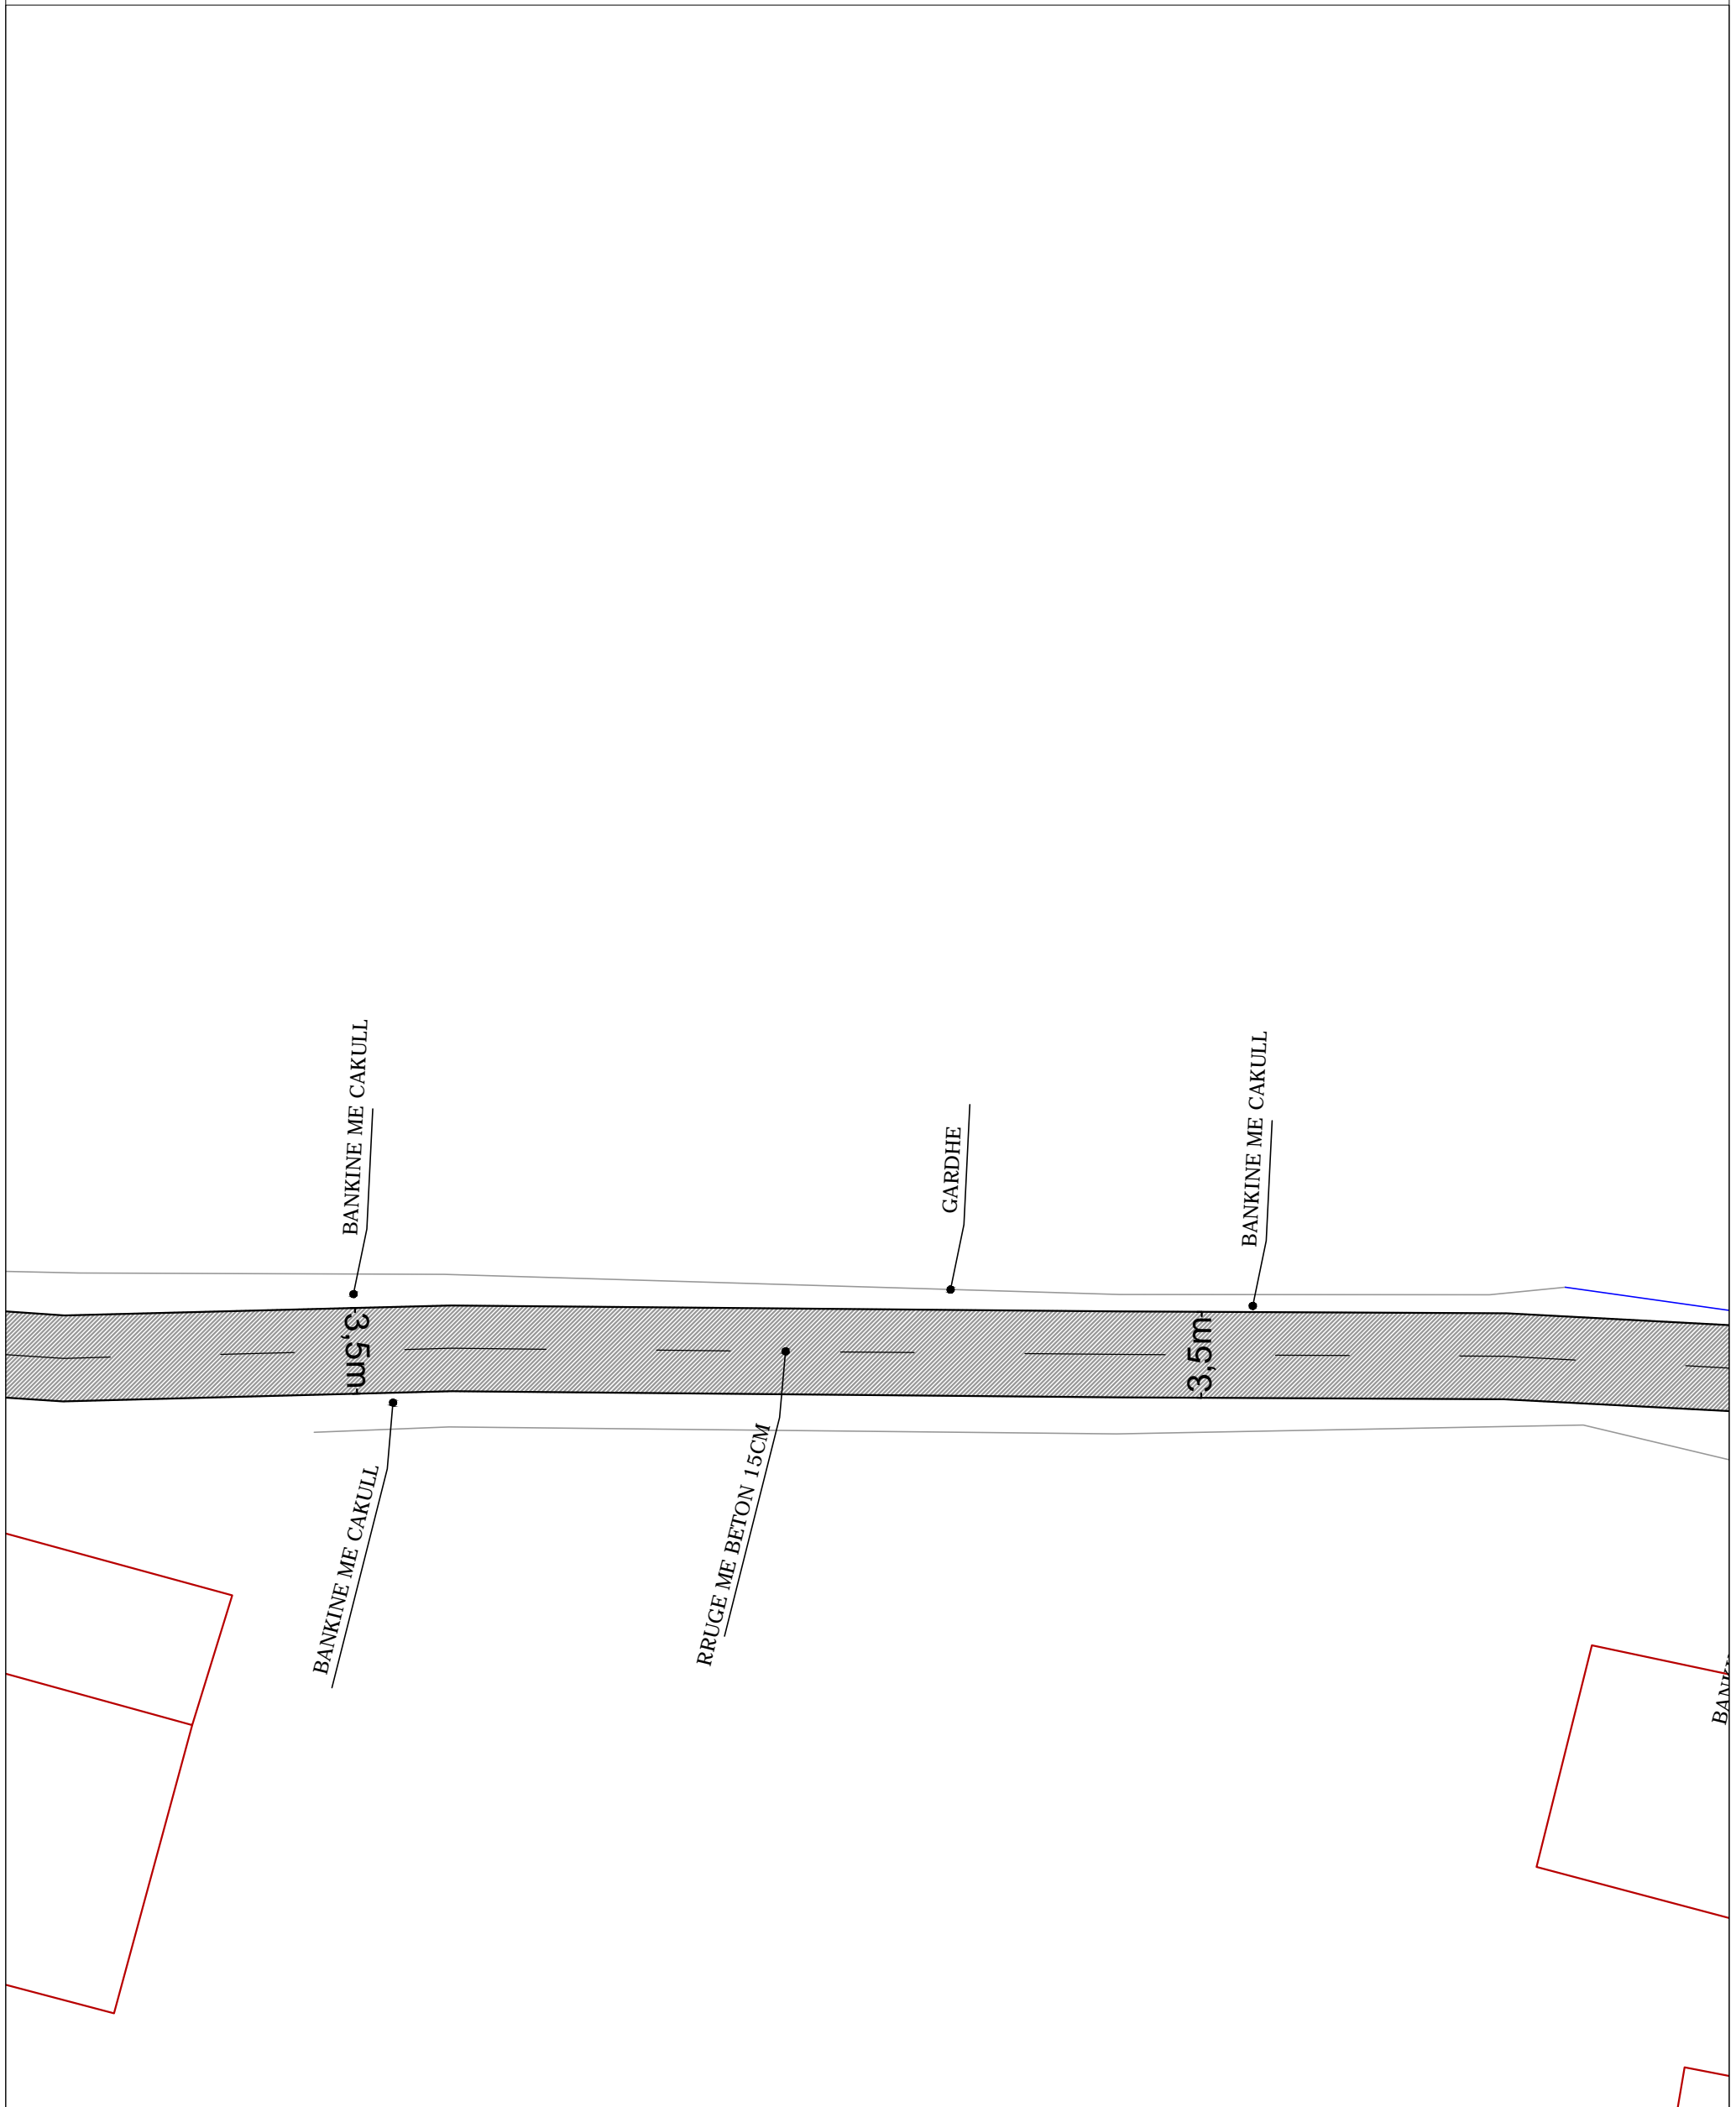

 <p>BASHKIA DURRES</p> <p>NJESIA E PROJEKTIT DHE INFRASTRUKTURES</p>	OBJEKTI:	RIKONSTRUKSION RRUGA BUJARIA		
	VENDODHJA :	EMER MBIEMER	FIRMA	EMERTIMI I FLETES :
	DURRES,	Ark .Adnand TOÇILA		PLANIMETRIA E RRUGES
	PROJEKTI :	Ing. Tonajdo HUDHRA		DT: 2019 SHKALLA 1:250
ARKITEKTONIK	GRUPI PROJEKTIMIT :		No. I FLETES	A1-9
FAZA E PROJEKTIT :				
PROJEKT ZBATIMI				


PLANIMETRIA E "RRUGA BUJARIA" , RRASHBULL SHK 1 : 250

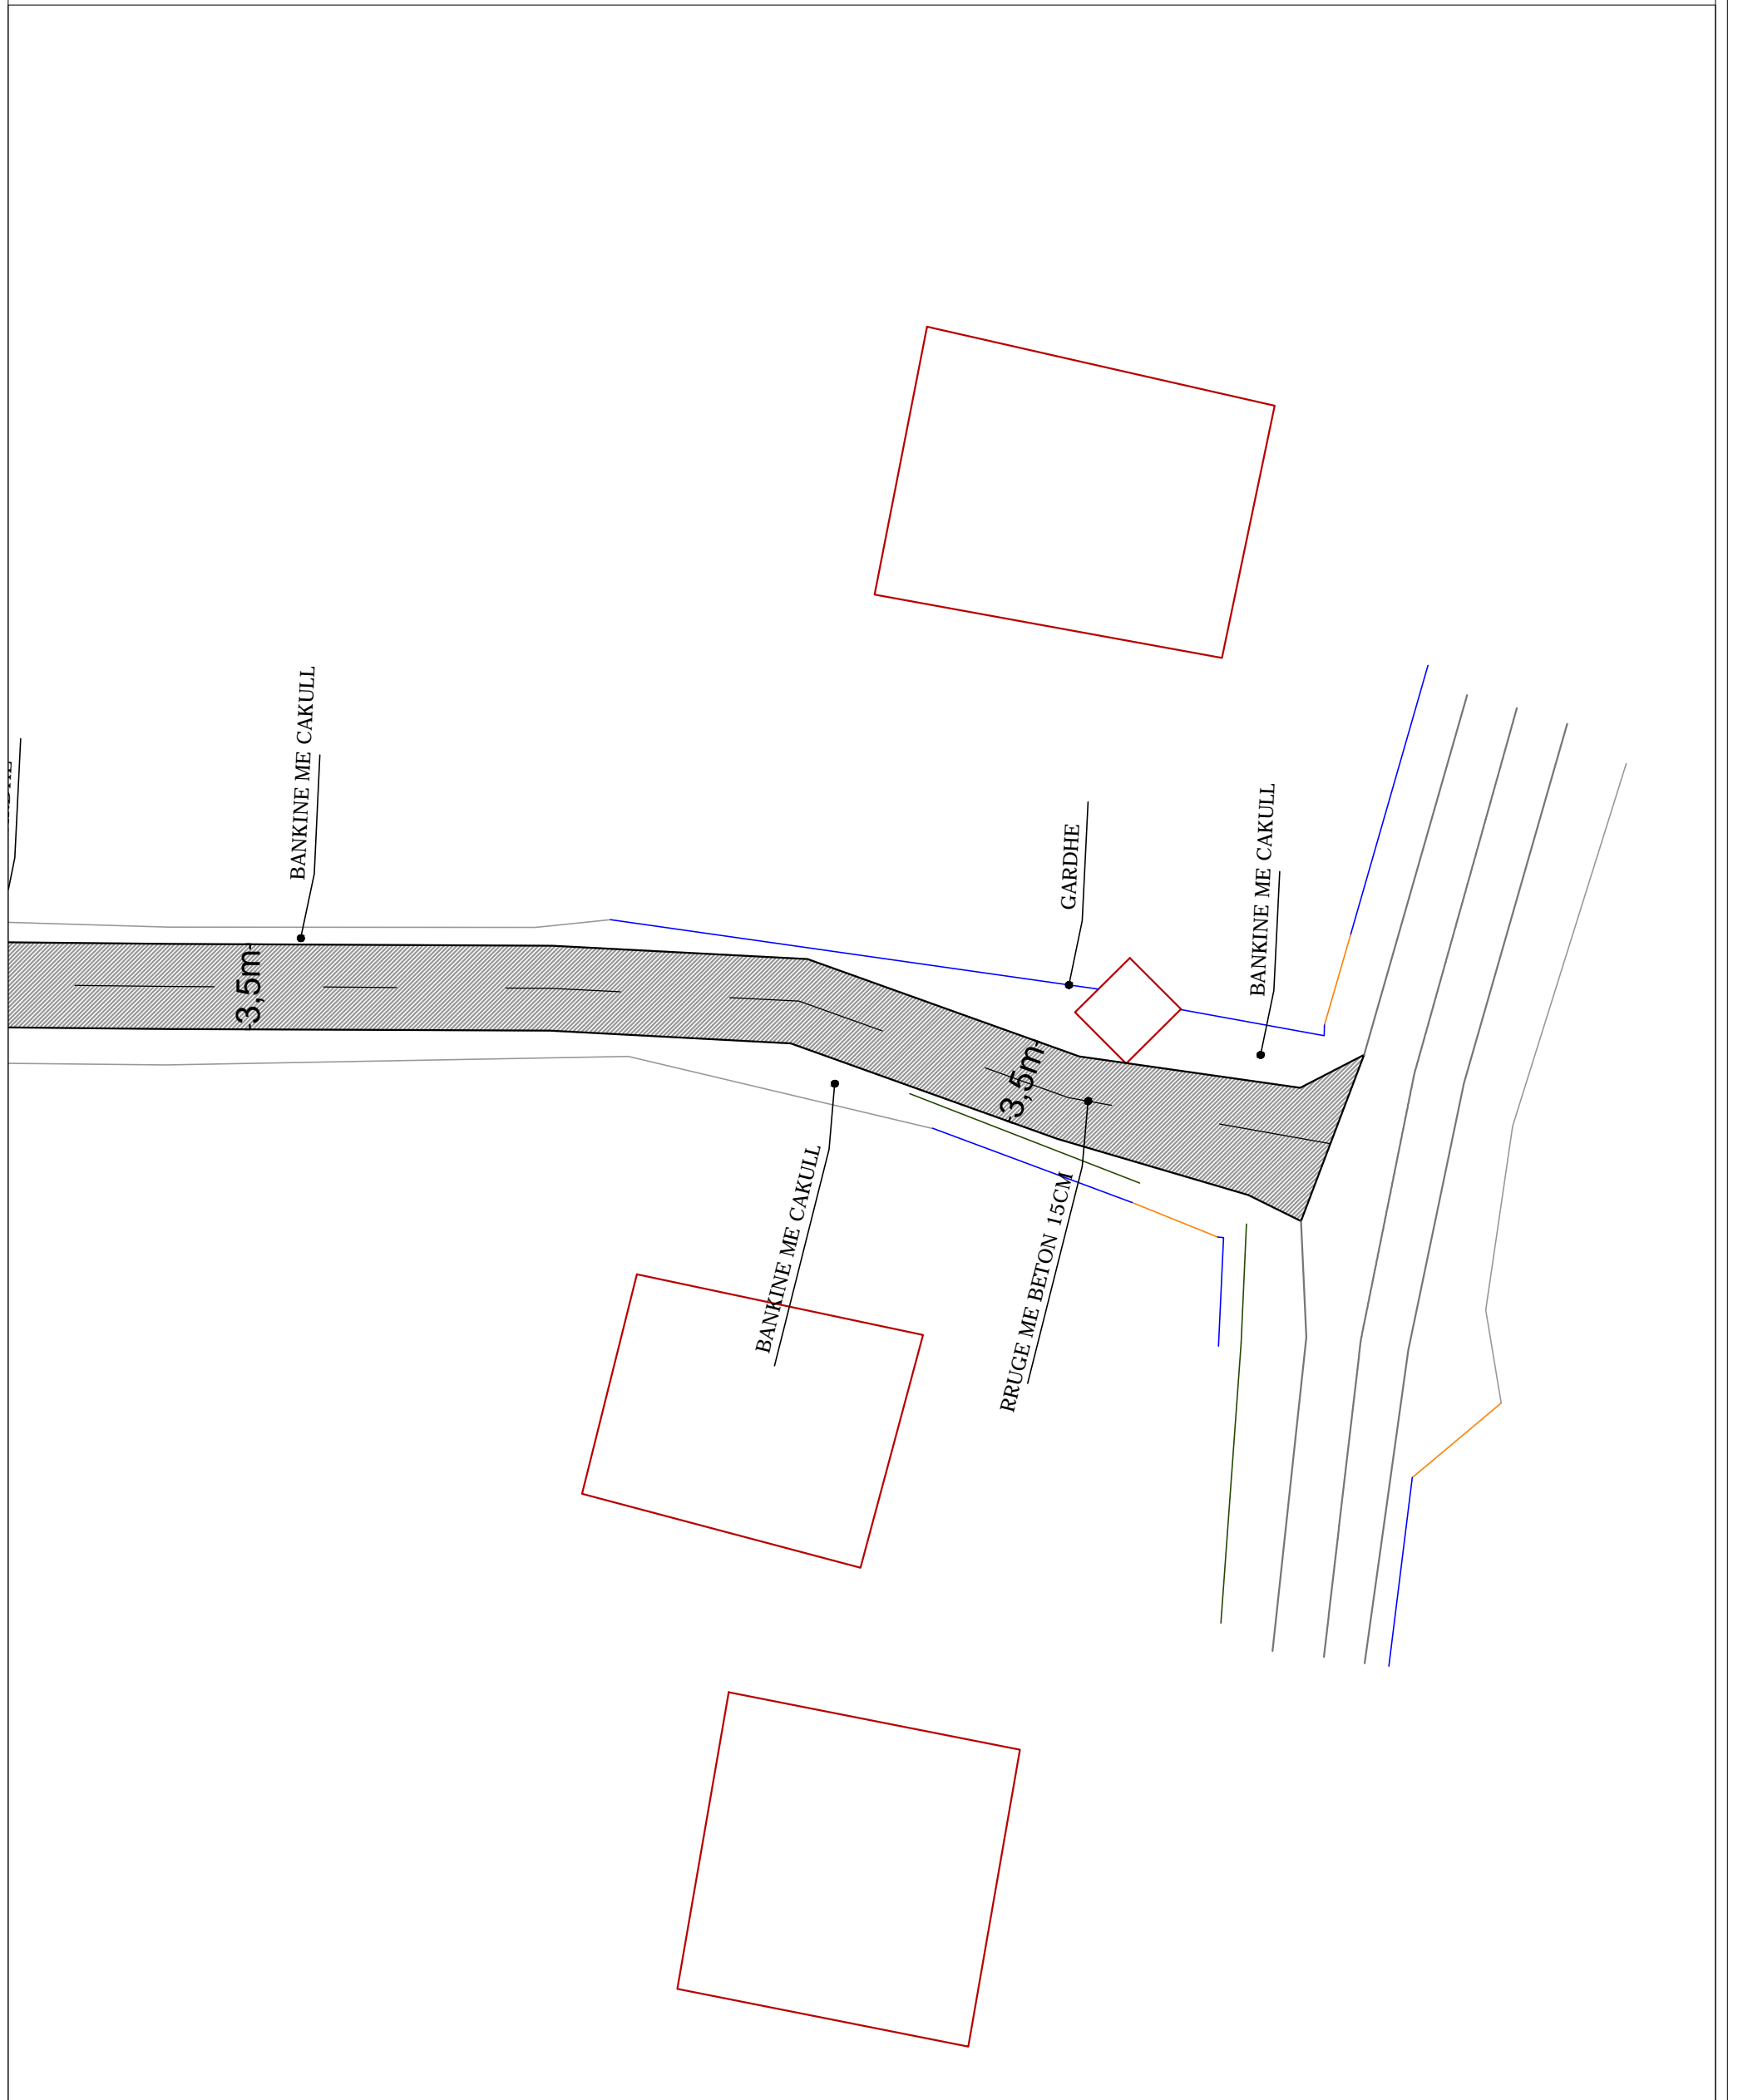


 <p>BASHKIA DURRES</p> <p>NJESIA E PROJEKTIT DHE INFRASTRUKTURES</p>	OBJEKTI:	RIKONSTRUKSION RRUGA BUJARIA		
	VENDODHJA :	EMER MBIEMER	FIRMA	EMERTIMI I FLETES :
	DURRES,	Ark .Adnand TOÇILA		PLANIMETRIA E RRUGES
	PROJEKTI :	ing. Tonajdo HUDHRA		DT: 2019 SHKALLA 1:250
ARKITEKTONIK	GRUPI PROJEKTIMIT :		No. I FLETES	A1-10
FAZA E PROJEKTIT :				
PROJEKT ZBATIMI				

RIKONSTRUKSION RRUGA "BUJARIA", RRASHBULL

PROFILI TERTHOR TIP

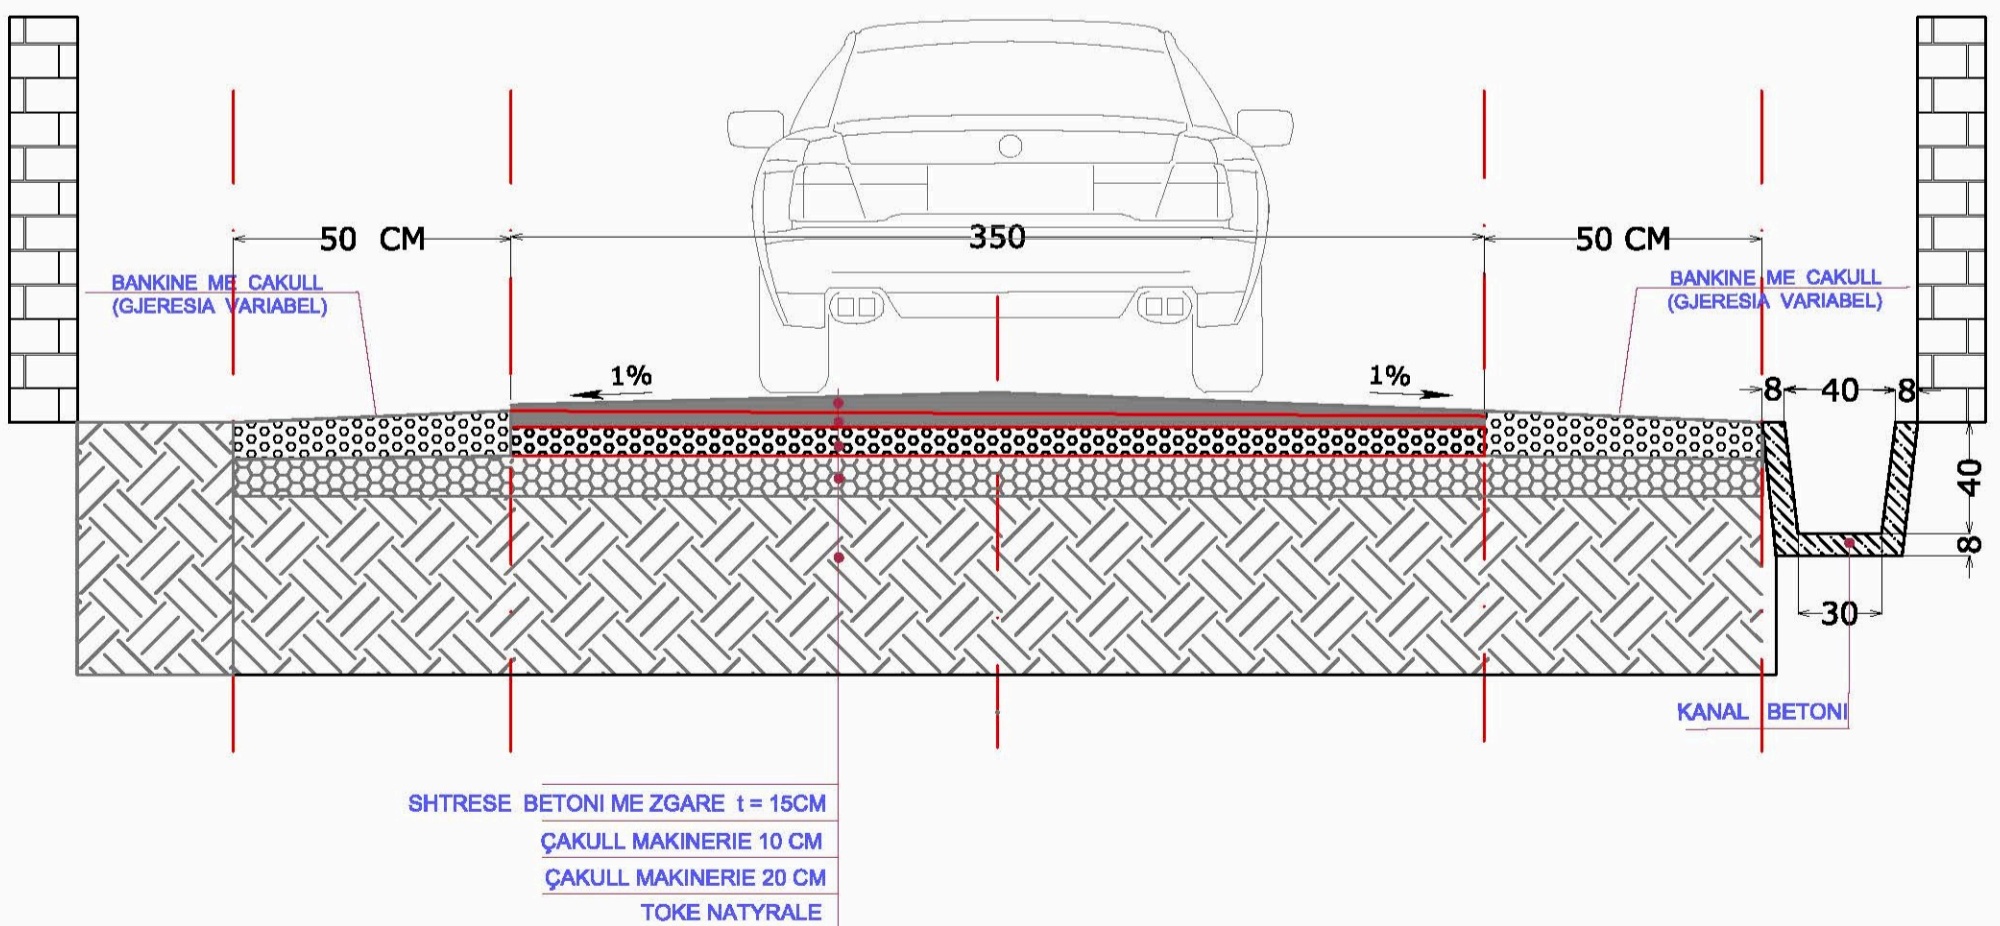

 BASHKIA DURRES NJESIA E PROJEKTIT DHE INFRASTRUKTURES	OBJEKTI: RIKONSTRUKSION RRUGA "BUJARIA"		
	VENDODHJA: DURRES,	EMER MBIEMER: Ark. Adnand TOÇILA	FIRMA:
	PROJEKTI: ARKITEKTONIK	Ing. Tonajdo HUDHRA	
	FAZA E PROJEKTIT: PROJEKT ZBATIMI	GRUPI PROJEKTIMIT:	
		EMERTIMI I FLETES: PRERJET TERTHORE TIP TE RRUGES	
		DATA: ,2019	SHKALLA 1:50
		No. I FLETES A-	