



REPUBLIKA E SHQIPERISE

BASHKIA TIRANE

DREJTORIA E PERGJITHSHME E PUNEVE PUBLIKE





open

PROJEKT ZBATIM

Objekti : RIKONSTRUKSIONI I SHKOLLES

9 VJECARE "1 QERSHORI"

PROJEKTI ELEKTRIK

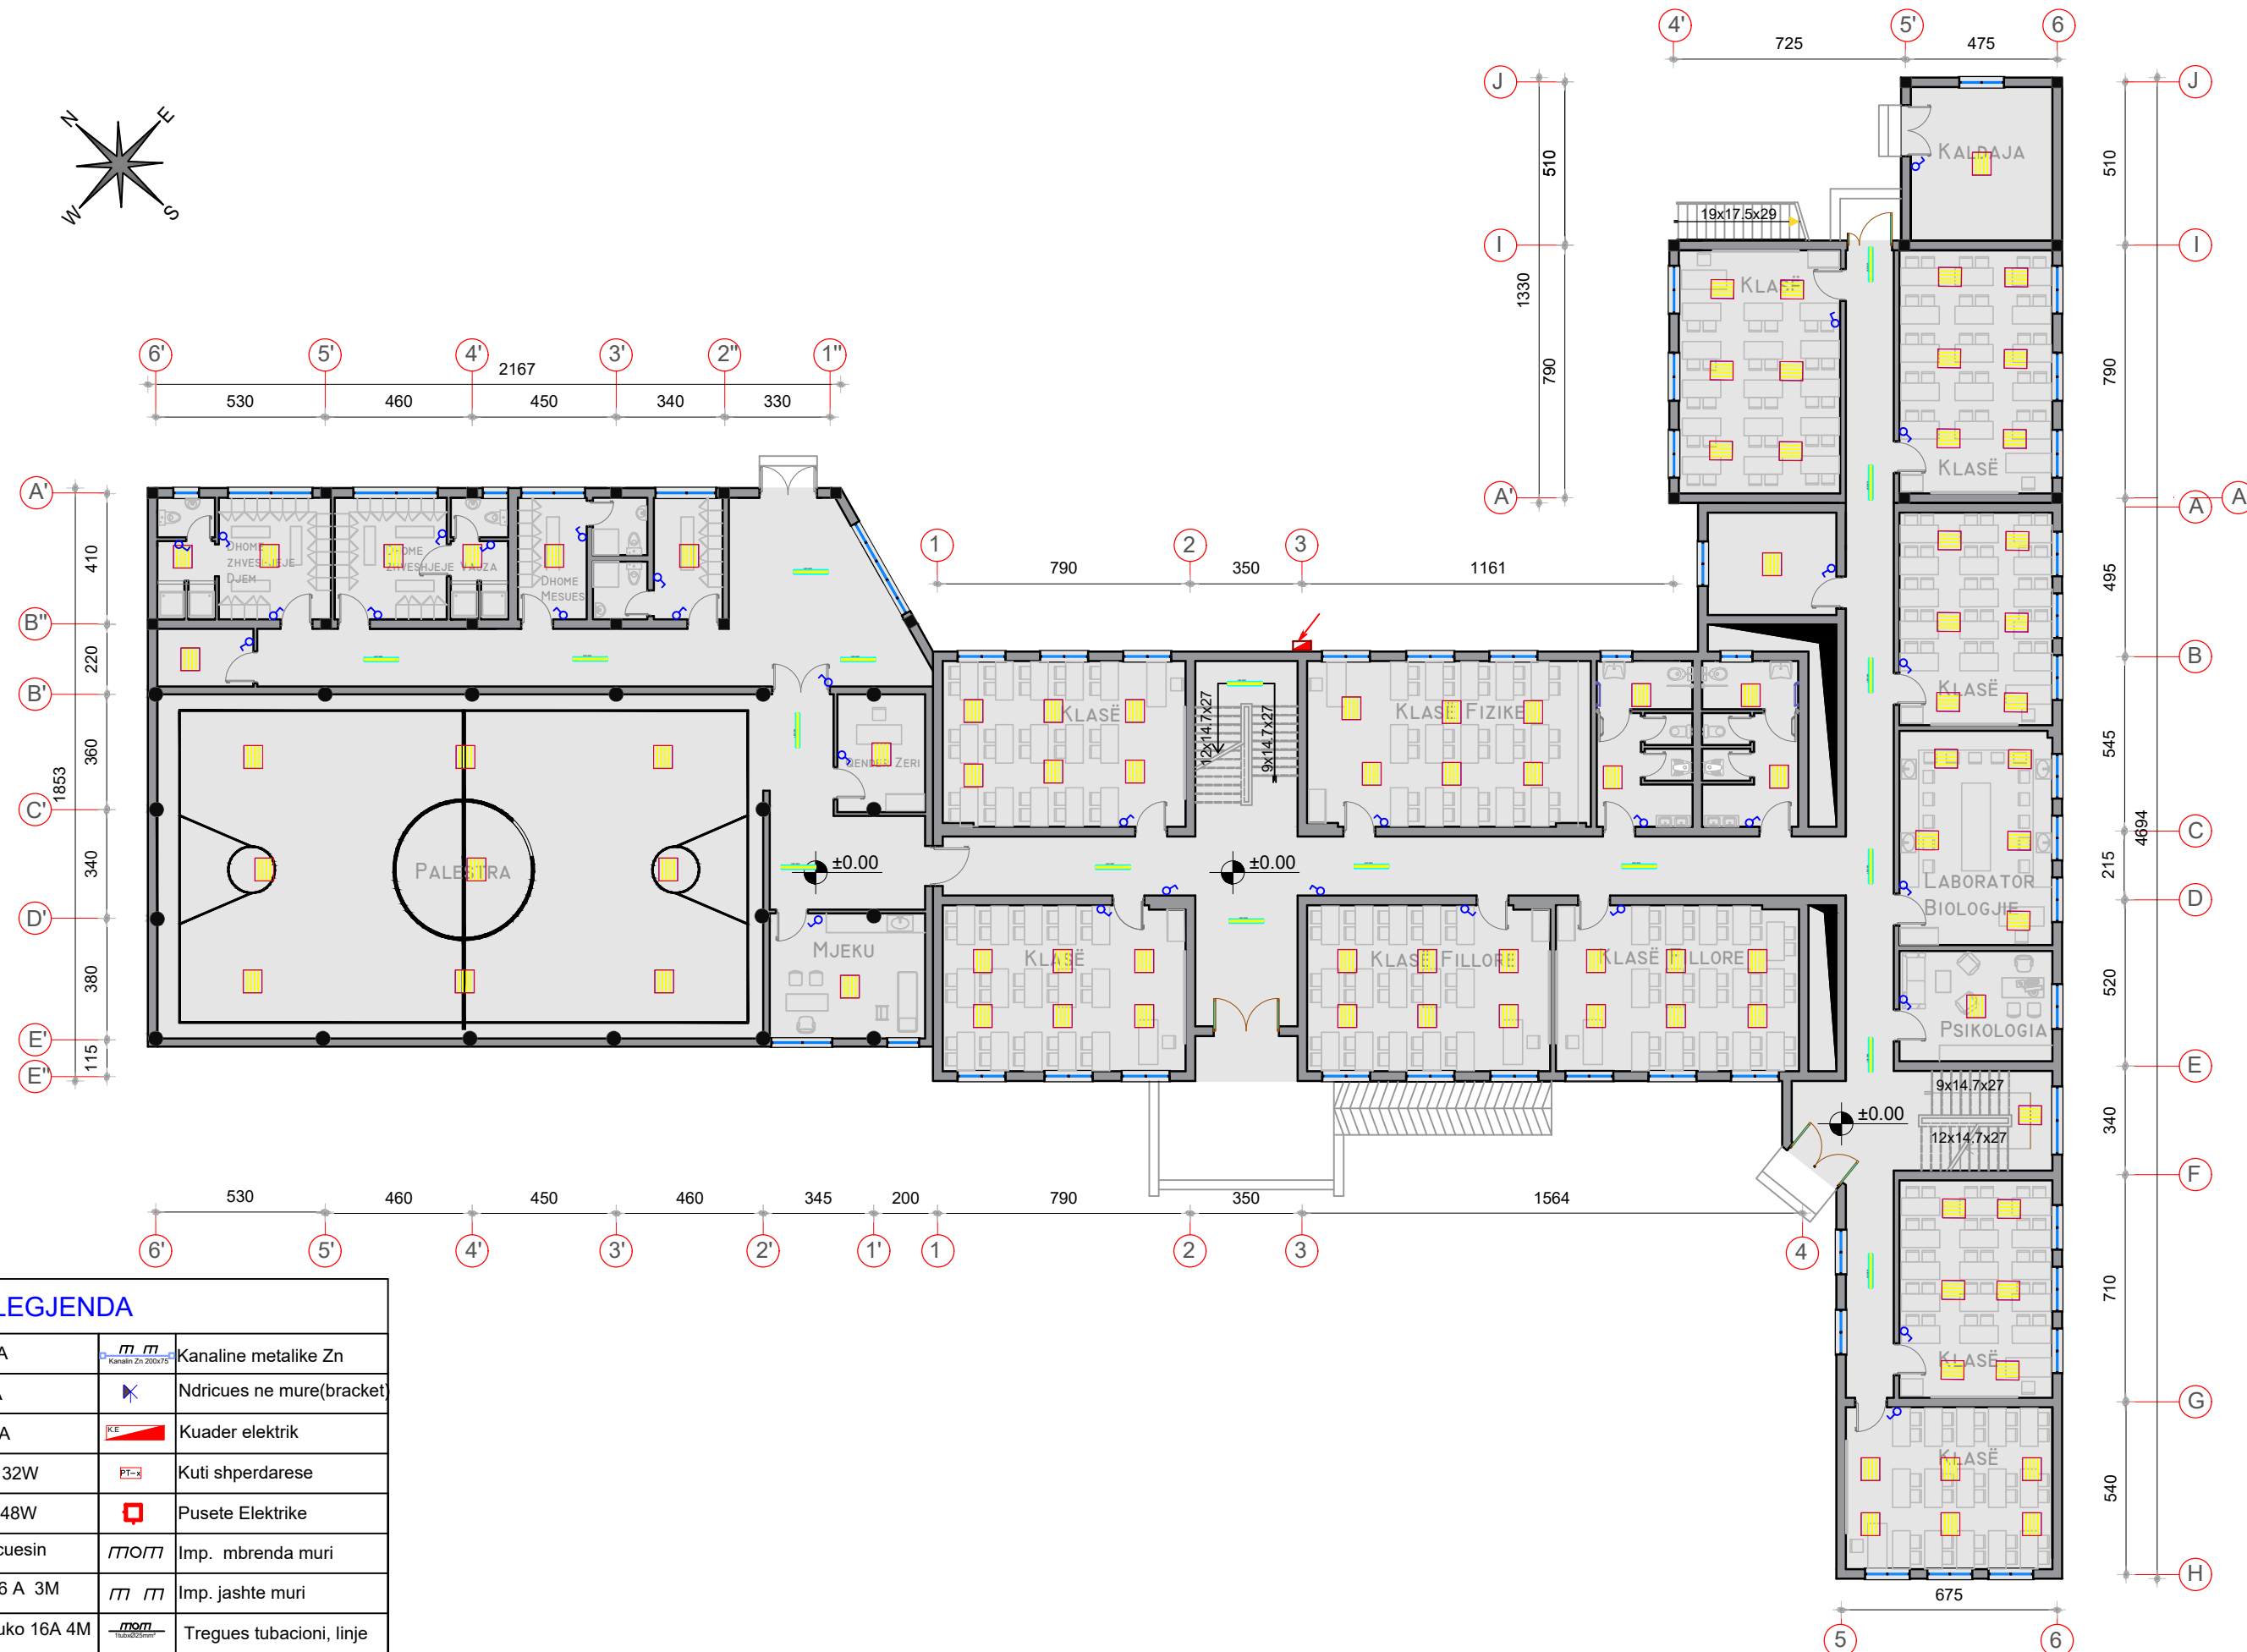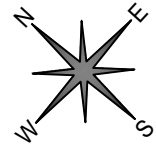

LEGJENDA			
	Celes 1P 10 A		Kanaline metalike Zn
	Deviator 10 A		Ndricules ne mure(bracket)
	Invertitor 10 A		Kuader elektrik
	Ndricules Led 32W		Kuti shperdarese
	Ndricules Led 48W		Pusetete Elektrike
	Dalje per ndricuesin		Imp. mbrenda muri
	Prize shuko 16 A 3M		Imp. jashte muri
	Blok priza shuko 16A 4M		Tregues tubacioni, linje



REPUBLIKA E SHQIPERISE
BASHKIA TIRANE

P.ZBATIM

2019

GRUPI I PROJEKTIMIT

Ing. ENTELA CANO
Ing. MEFAIL HALILAJ
Ing. NAZMI DASHI
Ing. VLADIMIR AVDA

Ing. ADEM KURTI
Ing. VALENTINA HOXHA
Ark. PAQSOR KAJMAKU

Ing. DRITAN BUZI
Ing. ERJONA BUJUPI
Ing. ENIDA SHERRI



"A & E ENGINEERING"
sh.p.k

Adresa: Rr. "ISLAM ALLA"
Mob : ++355 (0)69 2079981
Mob : ++355 (0)69 2079982



RIKONSTRUKSIONI I SHKOLLES 9 VJECARE "1 QERSHORI"

PLANI I NDRICIMIT

FL.
P.1

SHKALLA

1:200

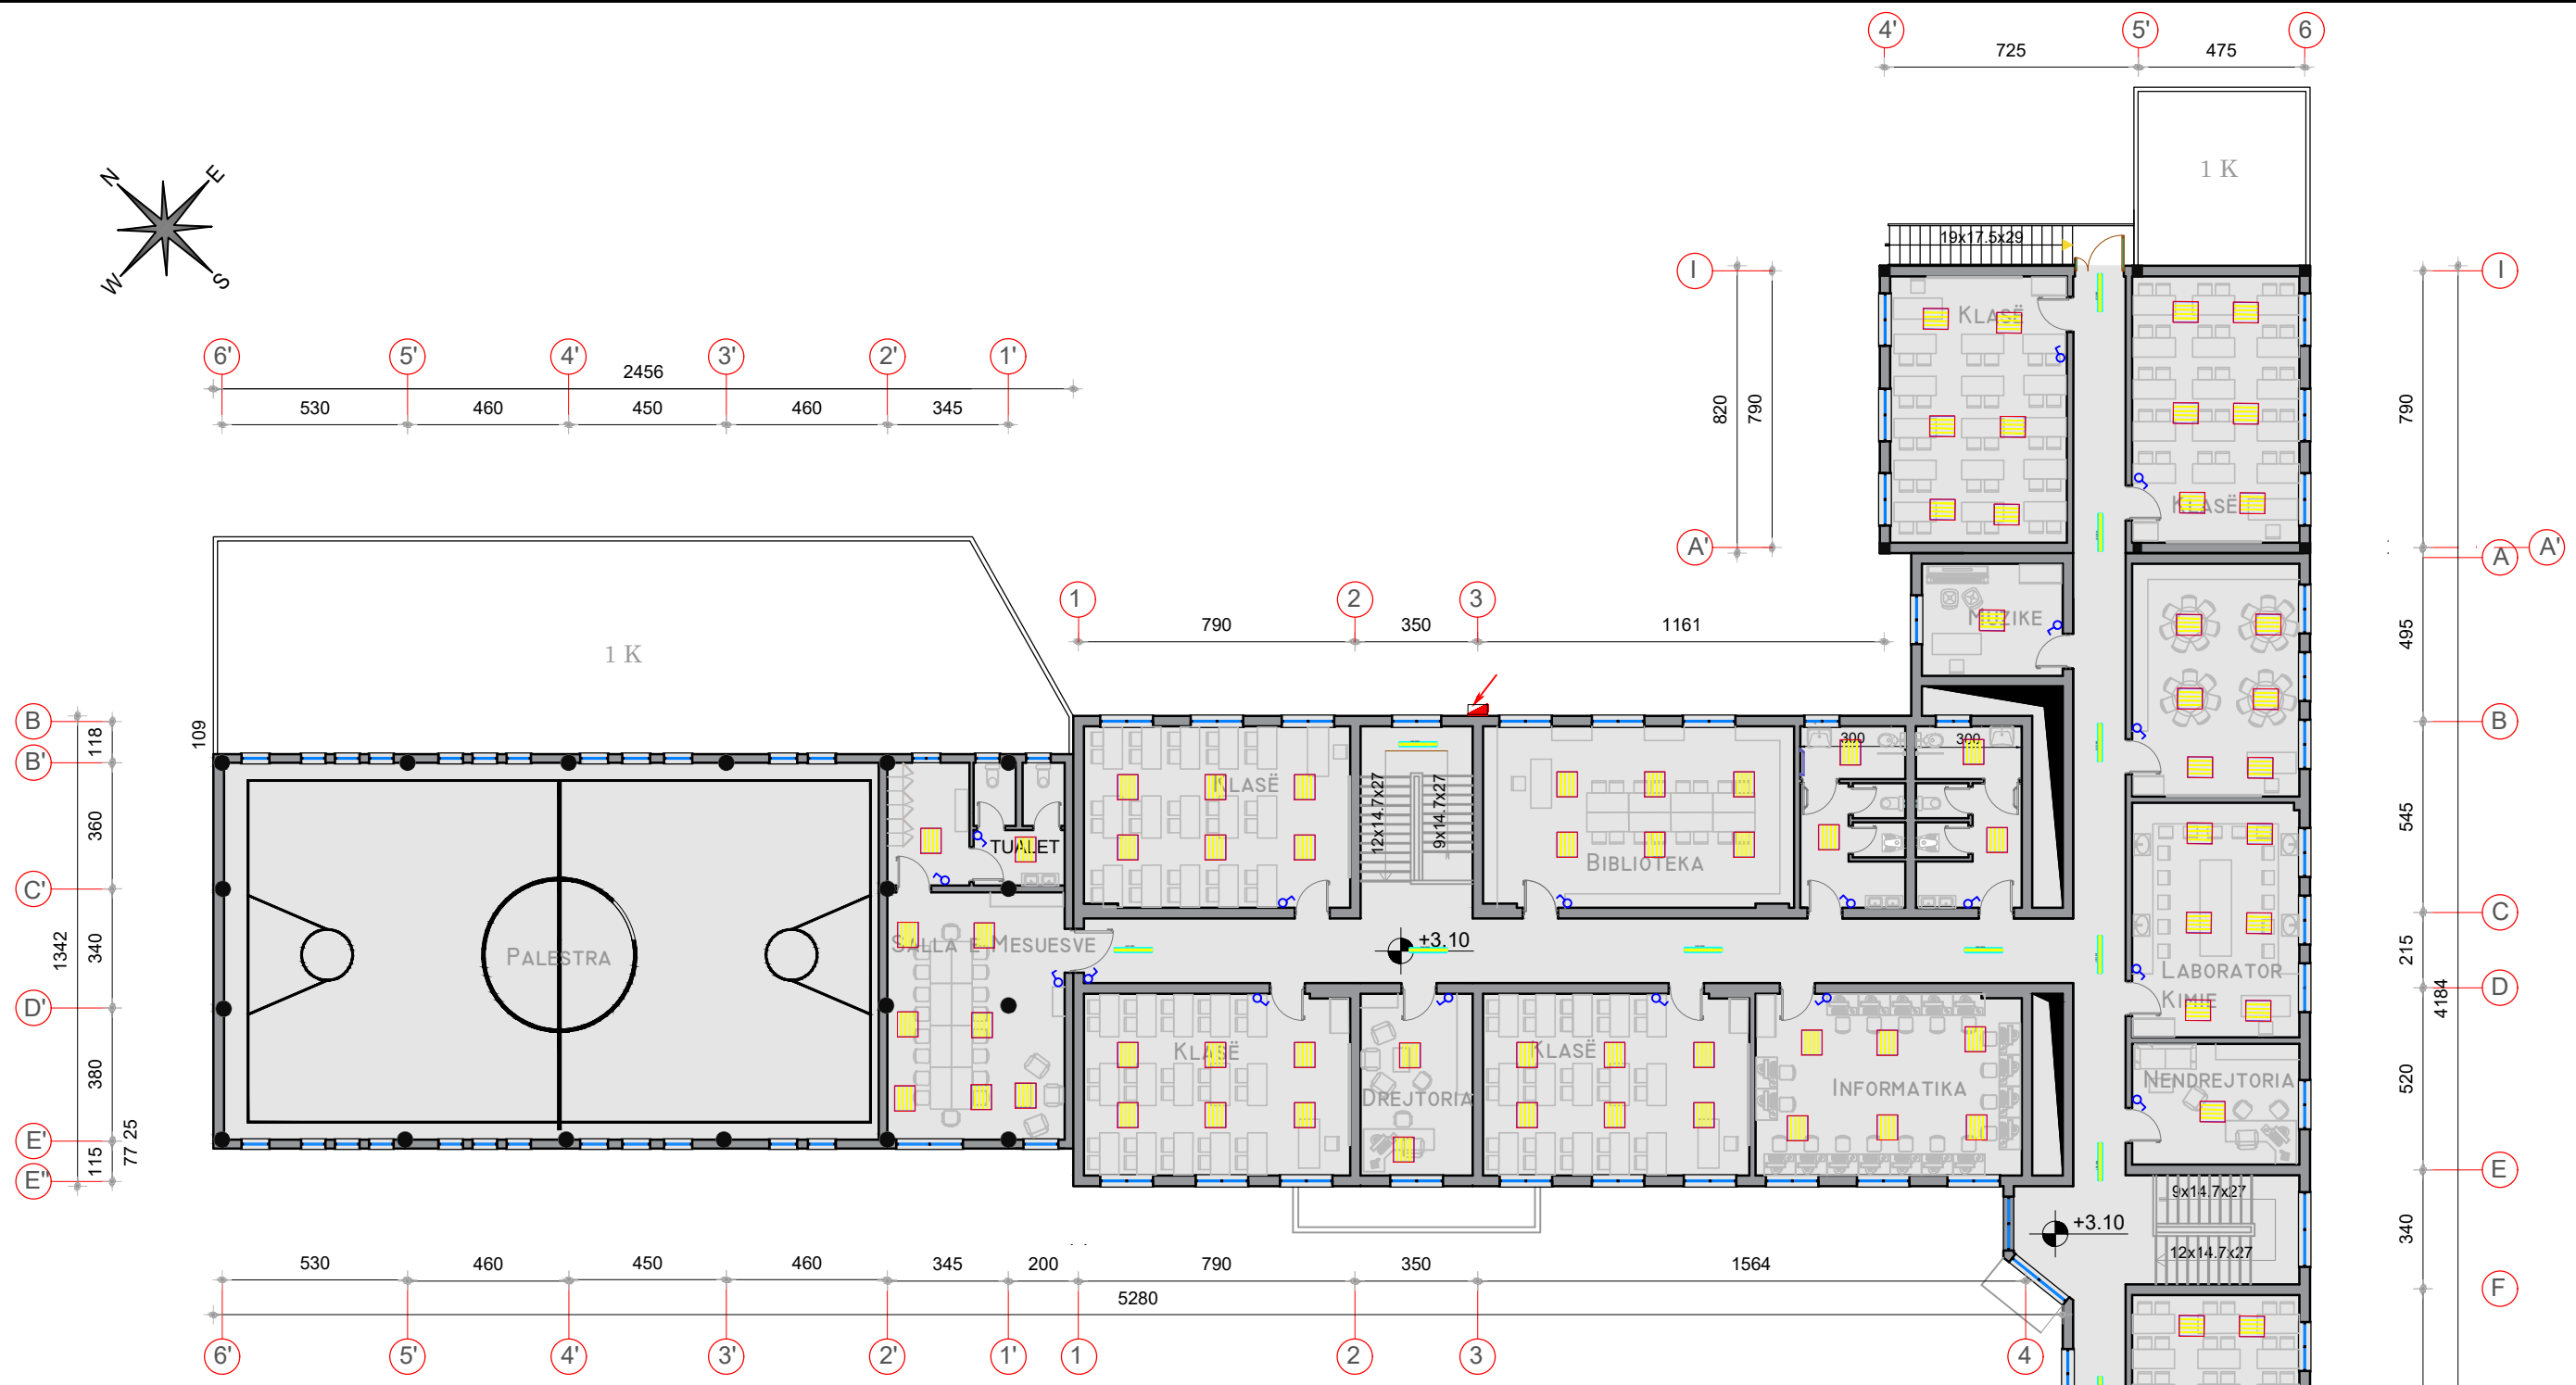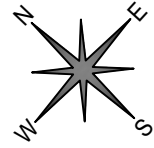

LEGJENDA

	Celes 1P 10 A		Kanaline metalike Zn
	Deviator 10 A		Ndricules ne mure(bracket)
	Invertitor 10 A		Kuader elektrik
	Ndricules Led 32W		Kuti shperdarese
	Ndricules Led 48W		Pusete Elektrike
	Dalje per ndricuesin		Imp. mbrenda muri
	Prize shuko 16 A 3M		Imp. jashte muri
	Bllok prize shuko 16A 4M		Tregues tubacioni, linje



REPUBLIKA E SHQIPERISE
BASHKIA TIRANE

P.ZBATIM


2019

GRUPI I PROJEKTIMIT

Ing. ENTELA CANO
Ing. MEFAIL HALILAJ
Ing. NAZMI DASHI
Ing. VLADIMIR AVDA

Ing. ADEM KURTI
Ing. VALENTINA HOXHA
Ark. PAQSOR KAJMAKU

Ing. DRITAN BUZI
Ing. ERJONA BUJUPI
Ing. ENIDA SHERRI

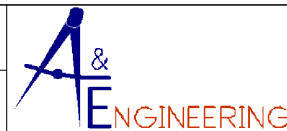

" A & E ENGINEERING "
sh.p.k

Adresa: Rr. "ISLAM ALLA"
Mob : ++355 (0)69 2079981
Mob : ++355 (0)69 2079982


RIKONSTRUKSIONI I SHKOLLES 9 VJECARE "1 QERSHORI"

PLANI I NDRICIMIT

FL.
P.2

SHKALLA

1:200

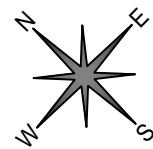

LEGJENDA			
	Celes 1P 10 A		Kanaline metalike Zn
	Deviator 10 A		Ndricules ne mure (bracket)
	Invertitor 10 A		Kuader elektrik
	Ndricules Led 32W		Kuti shperdarese
	Ndricules Led 48W		Pusete Elektrike
	Dalje per ndricuesin		Imp. mbrenda muri
	Prize shuko 16 A 3M		Imp. jashte muri
	Blok prize shuko 16A 4M		Tregues tubacioni, linje



REPUBLIKA E SHQIPERISE
BASHKIA TIRANE

P.ZBATIM


2019

GRUPI I PROJEKTIMIT

Ing. ENTELA CANO
Ing. MEFAIL HALILAJ
Ing. NAZMI DASHI
Ing. VLADIMIR AVDA

Ing. ADEM KURTI
Ing. VALENTINA HOXHA
Ark. PAQSOR KAJMAKU

Ing. DRITAN BUZI
Ing. ERJONA BUJUPI
Ing. ENIDA SHERRI

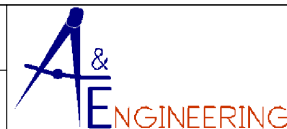

"A & E ENGINEERING"
sh.p.k

Adresa: Rr. "ISLAM ALLA"
Mob: ++355 (0)69 2079981
Mob: ++355 (0)69 2079982


RIKONSTRUKSIONI I SHKOLLES 9 VJECARE "1 QERSHORI"

PLANI I PRIZAVE TE FUQISE

FL.
P.1



SHKALLA

1:200

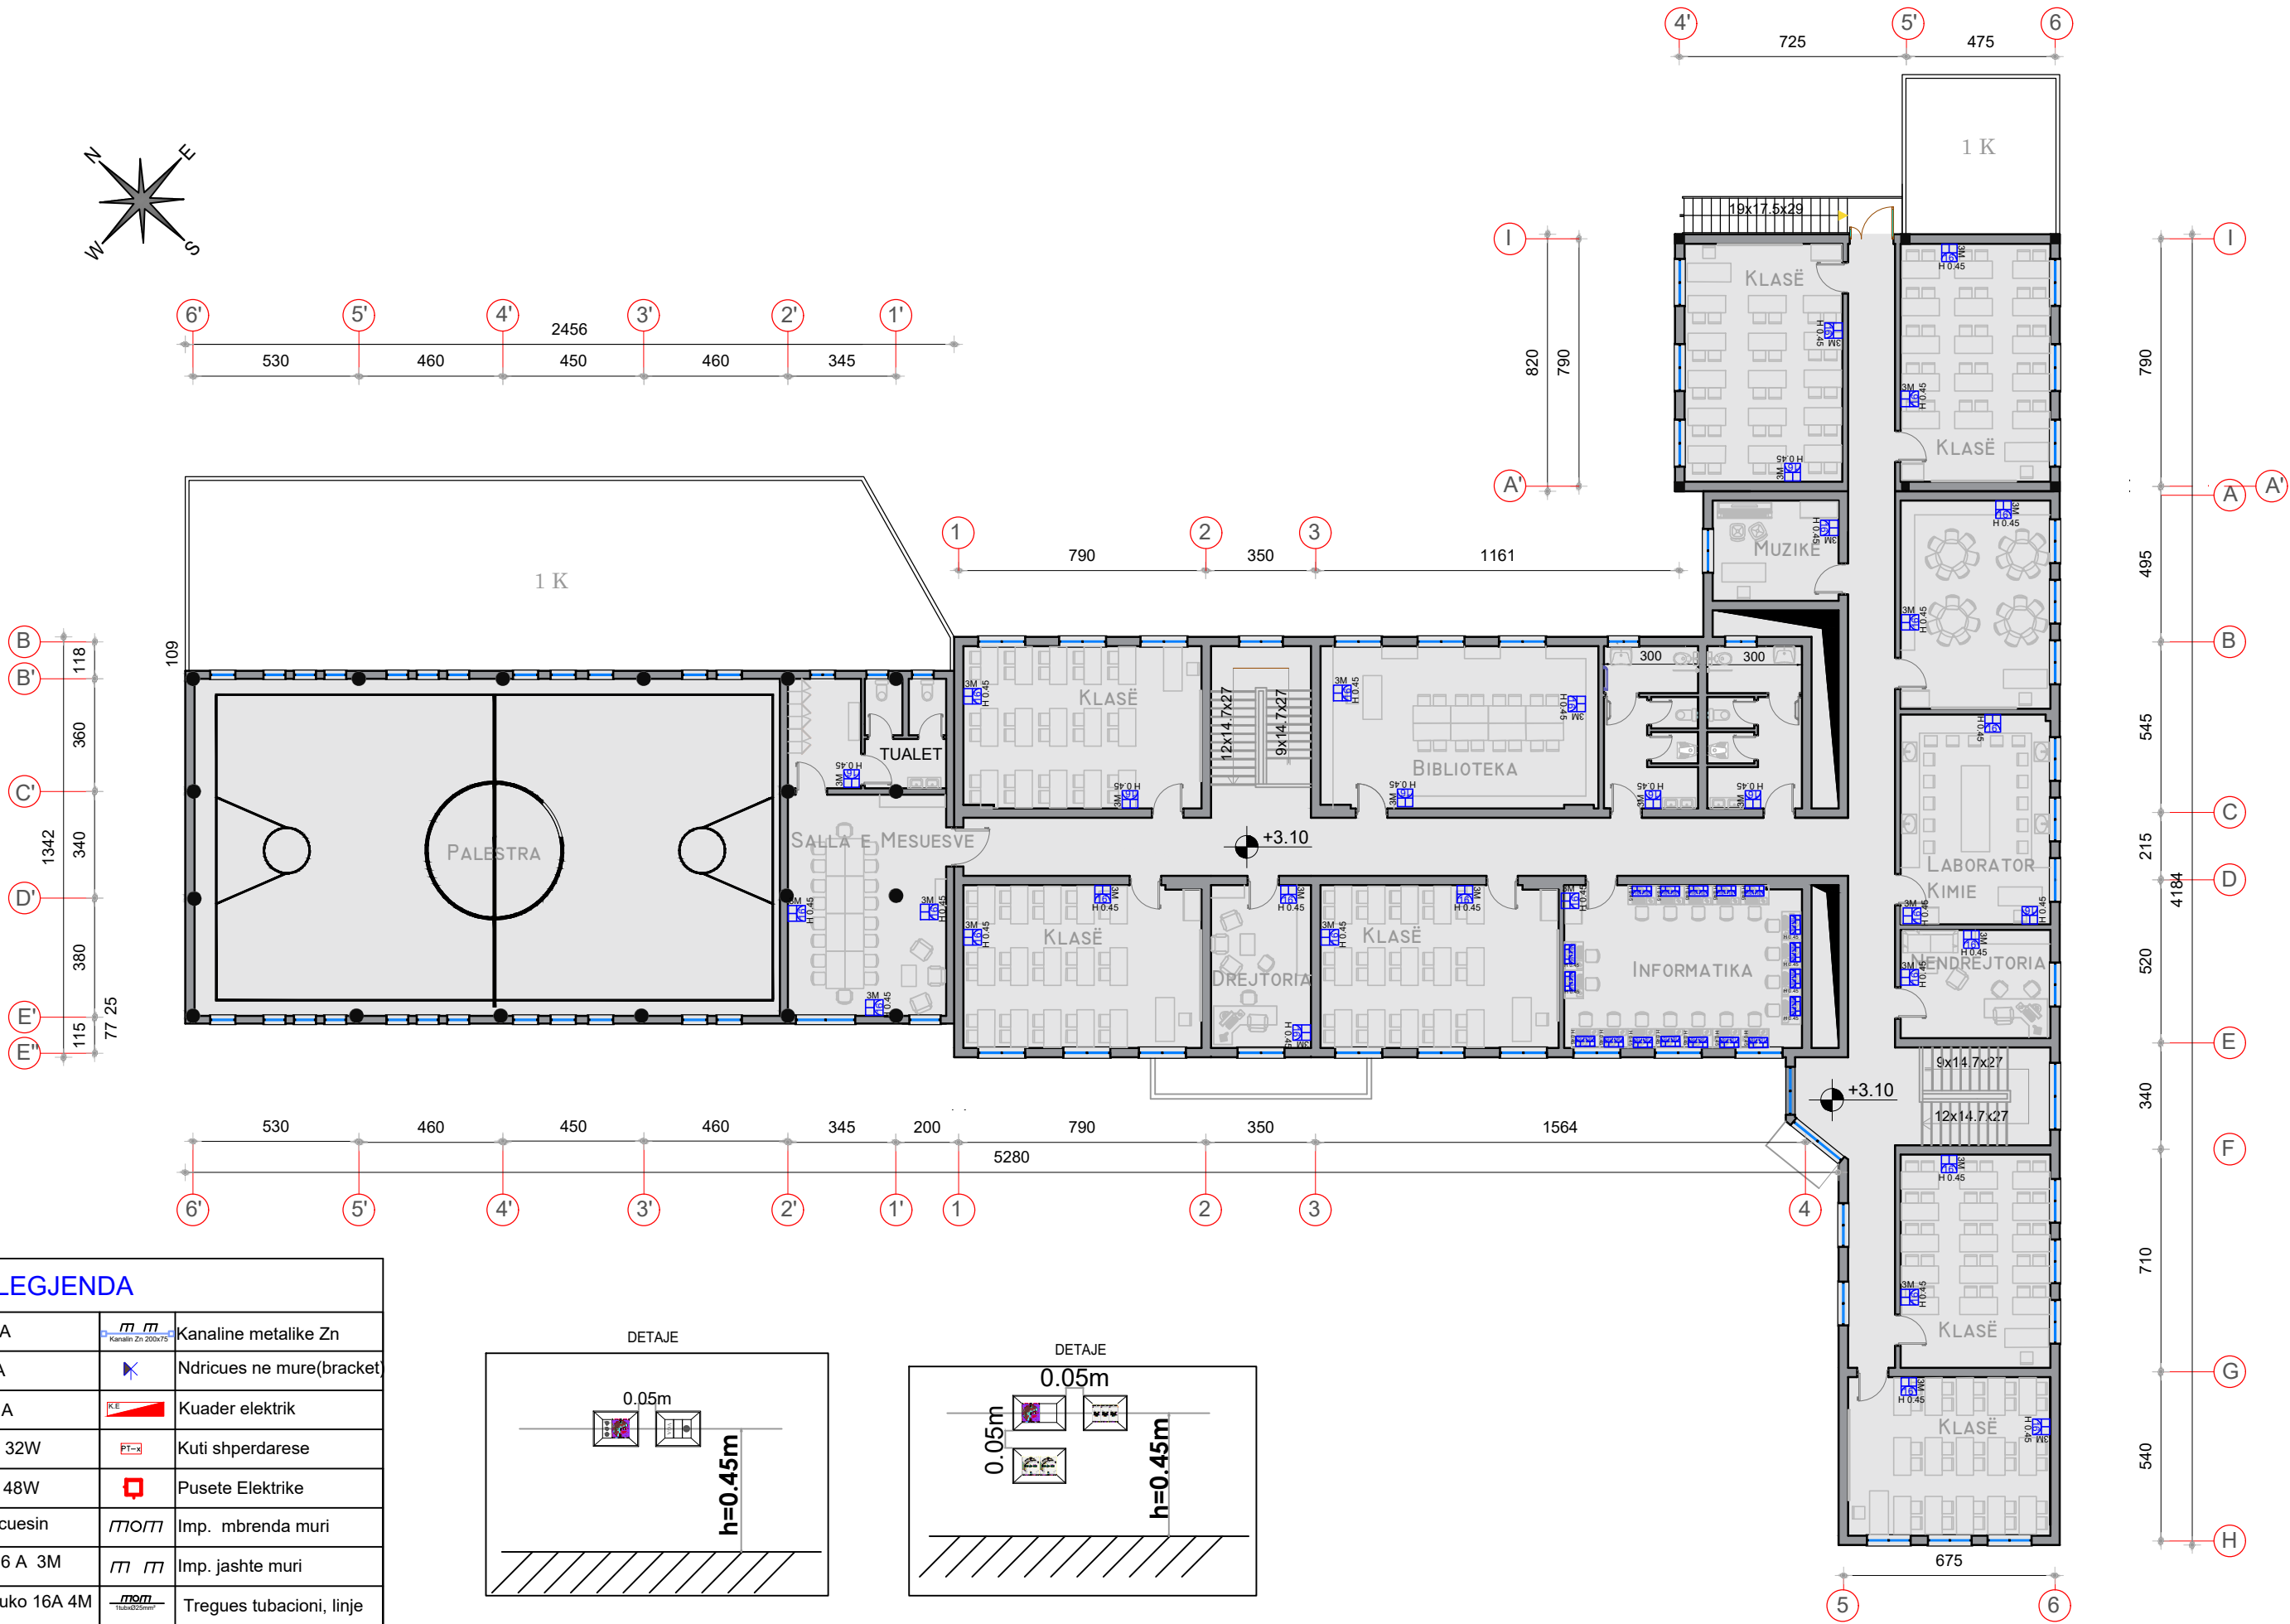

LEGJENDA

	Celes 1P 10 A		Kanaline metalike Zn
	Deviator 10 A		Ndricules ne mure(bracket)
	Invertitor 10 A		Kuader elektrik
	Ndricules Led 32W		Kuti shperdarese
	Ndricules Led 48W		Pusete Elektrike
	Dalje per ndricuesin		Imp. mbrenda muri
	Prize shuko 16 A 3M		Imp. jashte muri
	Blok prize shuko 16A 4M		Tregues tubacioni, linje

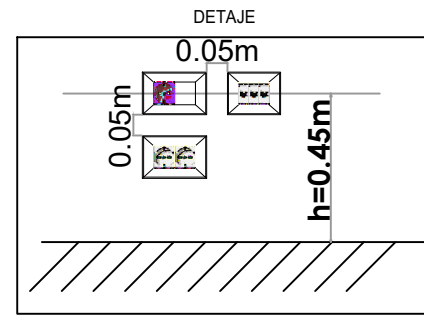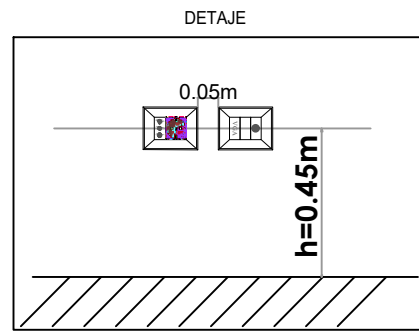

REPUBLIKA E SHQIPERISE
BASHKIA TIRANE

P.ZBATIM

2019

GRUPI I PROJEKTIMIT

Ing. ENTELA CANO
Ing. MEFAIL HALILAJ
Ing. NAZMI DASHI
Ing. VLADIMIR AVDA

Ing. ADEM KURTI
Ing. VALENTINA HOXHA
Ark. PAQSOR KAJMAKU

Ing. DRITAN BUZI
Ing. ERJONA BUJUPI
Ing. ENIDA SHERRI



" A & E ENGINEERING "
sh.p.k

Adresa: Rr. "ISLAM ALLA"
Mob : ++355 (0)69 2079981
Mob : ++355 (0)69 2079982

RIKONSTRUKSIONI I SHKOLLES 9 VJECARE "1 QERSHORI"



PLANI I PRIZAVE TE FUQISE

FL.

P.2

SHKALLA

1:200

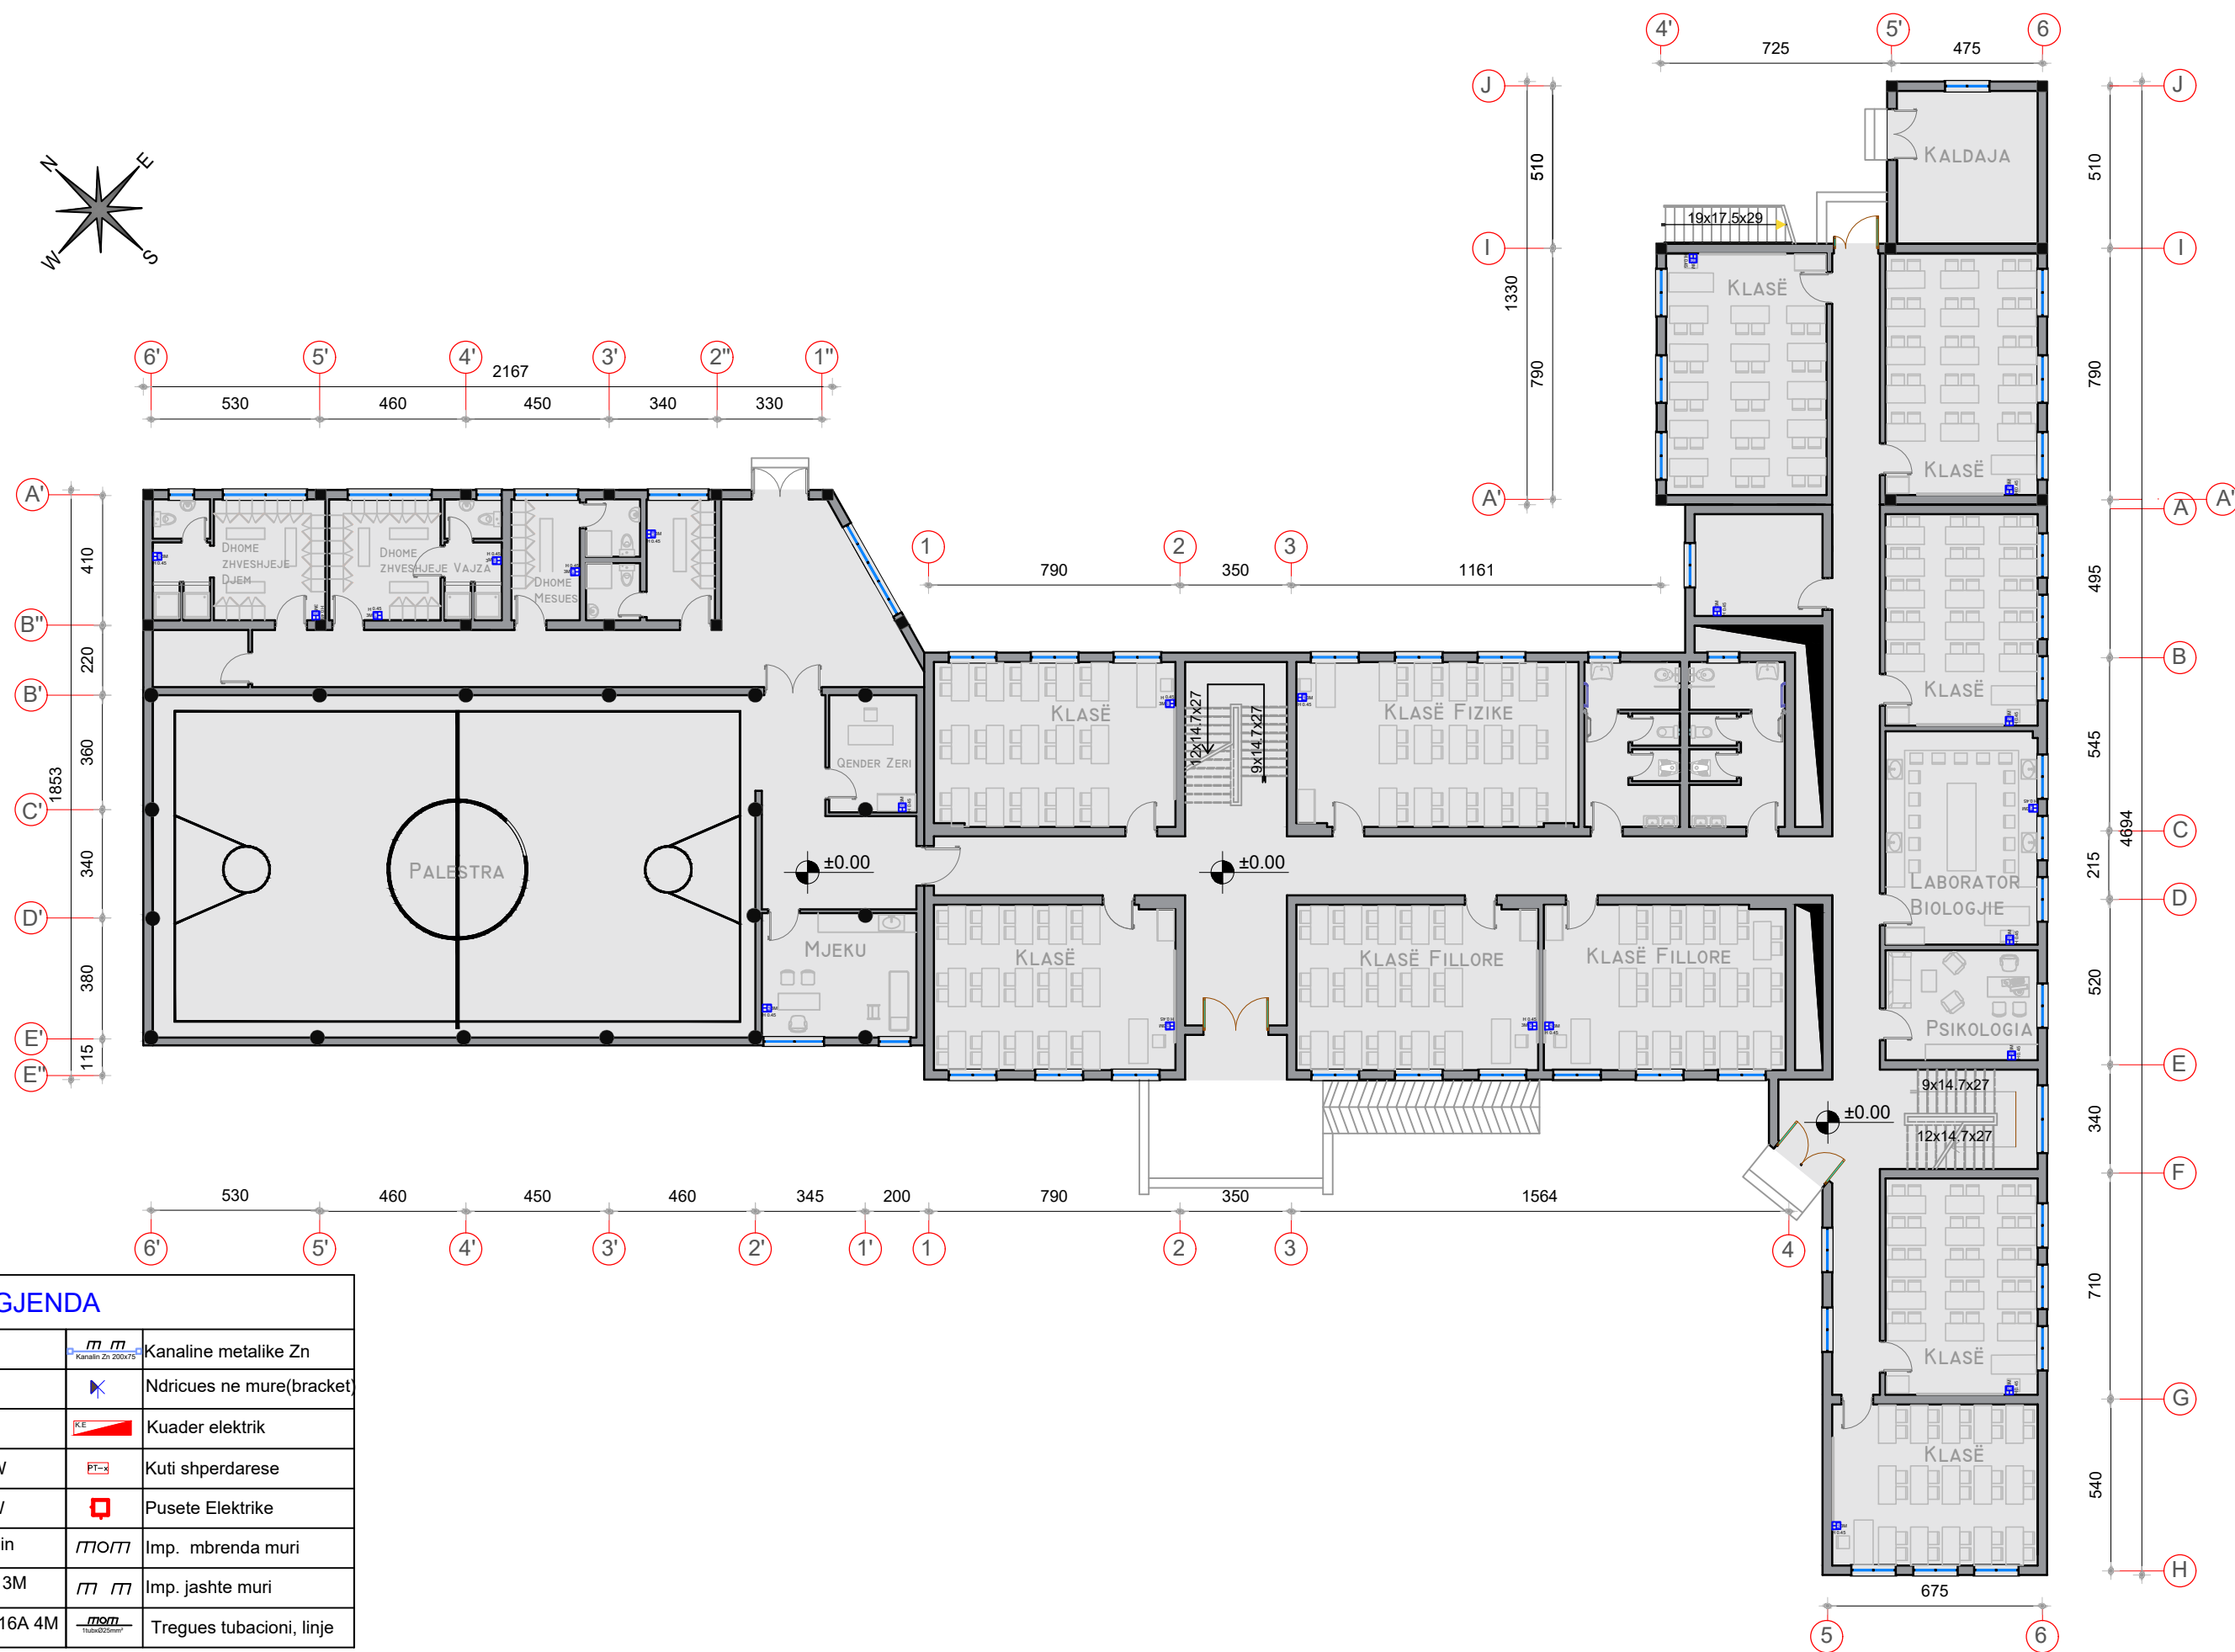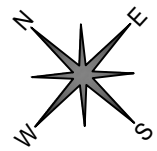

LEGJENDA			
	Celes 1P 10 A		Kanaline metalike Zn
	Deviator 10 A		Ndricues ne mure (bracket)
	Invertitor 10 A		Kuader elektrik
	Ndricues Led 32W		Kuti shperdarese
	Ndricues Led 48W		Pusete Elektrike
	Dalje per ndricuesin		Imp. mbrenda muri
	Prize shuko 16 A 3M		Imp. jashte muri
	Bilok priza shuko 16A 4M		Tregues tubacioni, linje



REPUBLIKA E SHQIPERISE
BASHKIA TIRANE

P.ZBATIM


2019

GRUPI I PROJEKTIMIT

Ing. ENTELA CANO
Ing. MEFAIL HALILAJ
Ing. NAZMI DASHI
Ing. VLADIMIR AVDA

Ing. ADEM KURTI
Ing. VALENTINA HOXHA
Ark. PAQSOR KAJMAKU

Ing. DRITAN BUZI
Ing. ERJONA BUJUPI
Ing. ENIDA SHERRI

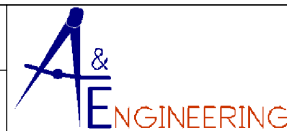

"A & E ENGINEERING"
sh.p.k

Adresa: Rr. "ISLAM ALLA"
Mob: ++355 (0)69 2079981
Mob: ++355 (0)69 2079982



RIKONSTRUKSIONI I SHKOLLES 9 VJECARE "1 QERSHORI"

PLANI I PRIZAVE TE TELEFONISE DHE INTERNETIT

FL.
P.1

SHKALLA

1:200

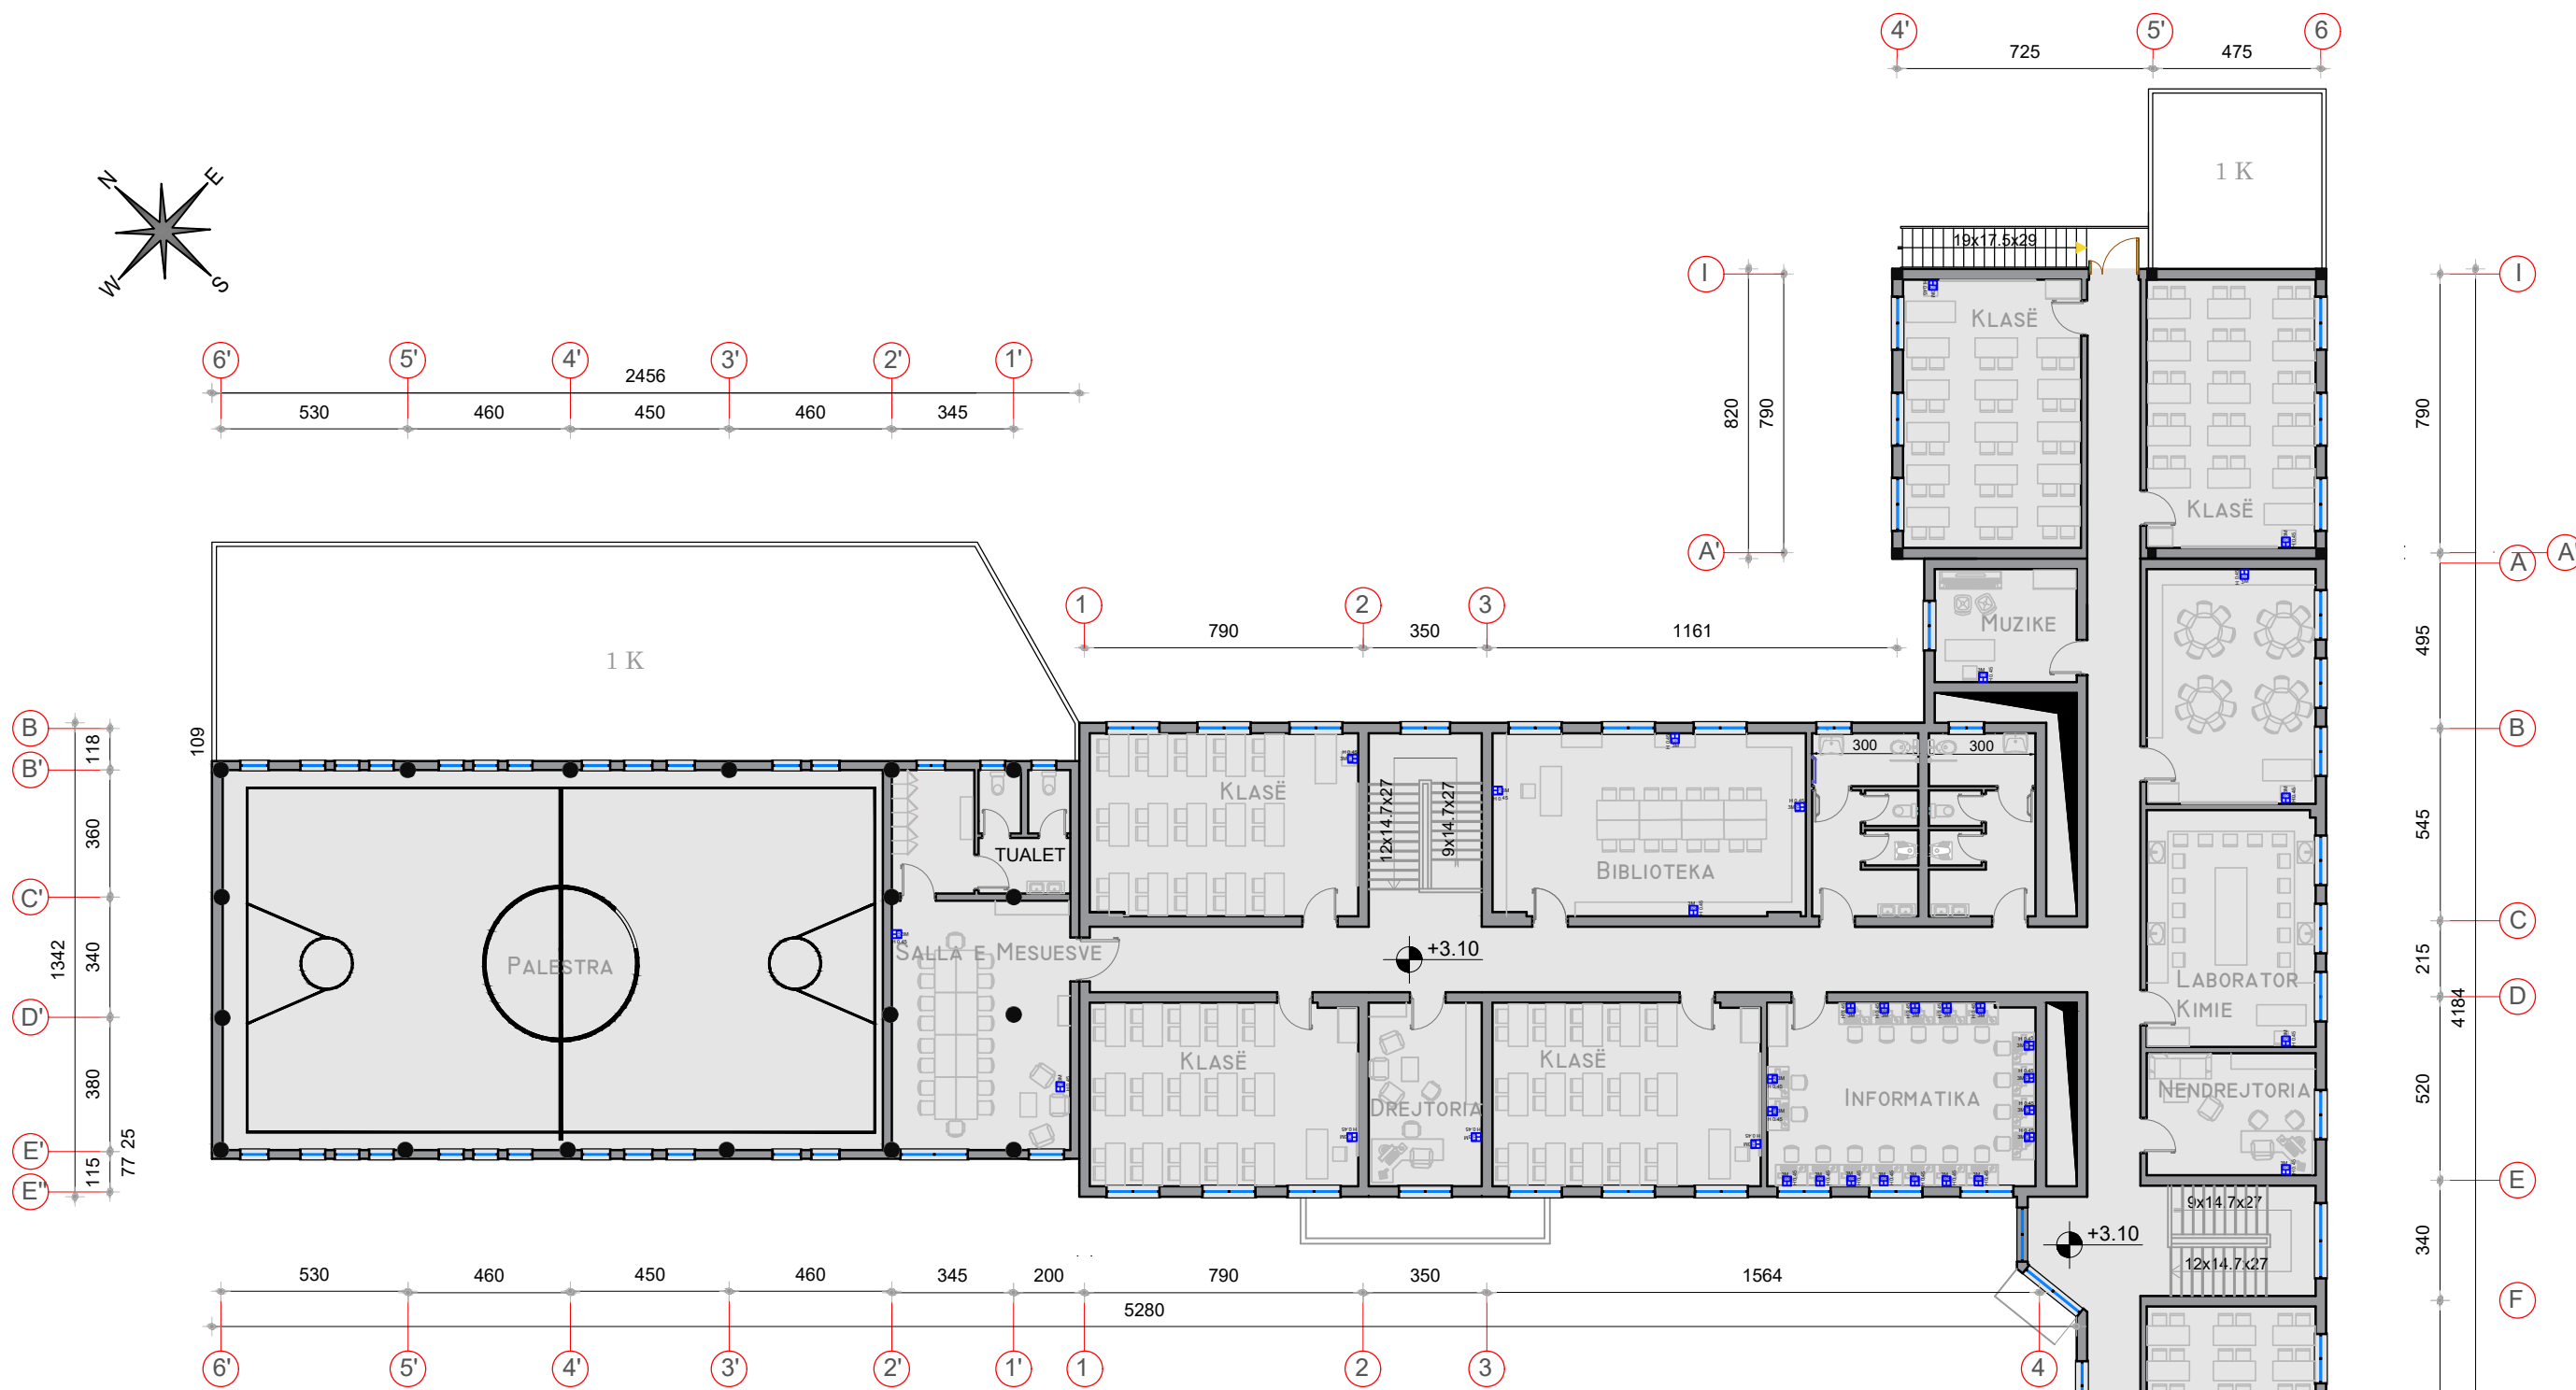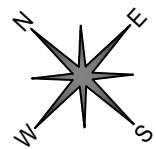

LEGJENDA

	Celes 1P 10 A		Kanaline metalike Zn
	Deviator 10 A		Ndricules ne mure(bracket)
	Invertitor 10 A		Kuader elektrik
	Ndricules Led 32W		Kuti shperdarese
	Ndricules Led 48W		Pusete Elektrike
	Dalje per ndricuesin		Imp. mbrenda muri
	Prize shuko 16 A 3M		Imp. jashte muri
	Bilok prize shuko 16A 4M		Tregues tubacioni, linje




REPUBLIKA E SHQIPERISE
BASHKIA TIRANE

P.ZBATIM

2019

GRUPI I PROJEKTIMIT

Ing. ENTELA CANO
Ing. MEFAIL HALILAJ
Ing. NAZMI DASHI
Ing. VLADIMIR AVDA
Ing. ADEM KURTI
Ing. VALENTINA HOXHA
Ark. PAQSOR KAJMAKU
Ing. DRITAN BUZI
Ing. ERJONA BUJUPI
Ing. ENIDA SHERRI

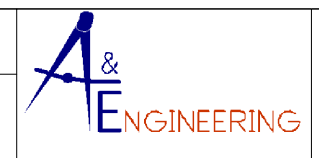

" A & E ENGINEERING "
sh.p.k

Adresa: Rr. "ISLAM ALLA"
Mob : ++355 (0)69 2079981
Mob : ++355 (0)69 2079982


RIKONSTRUKSIONI I SHKOLLES 9 VJECARE "1 QERSHORI"

PLANI I PRIZAVE TE TELEFONISE DHE INTERNETIT

FL.
P.2

SHKALLA

1:200

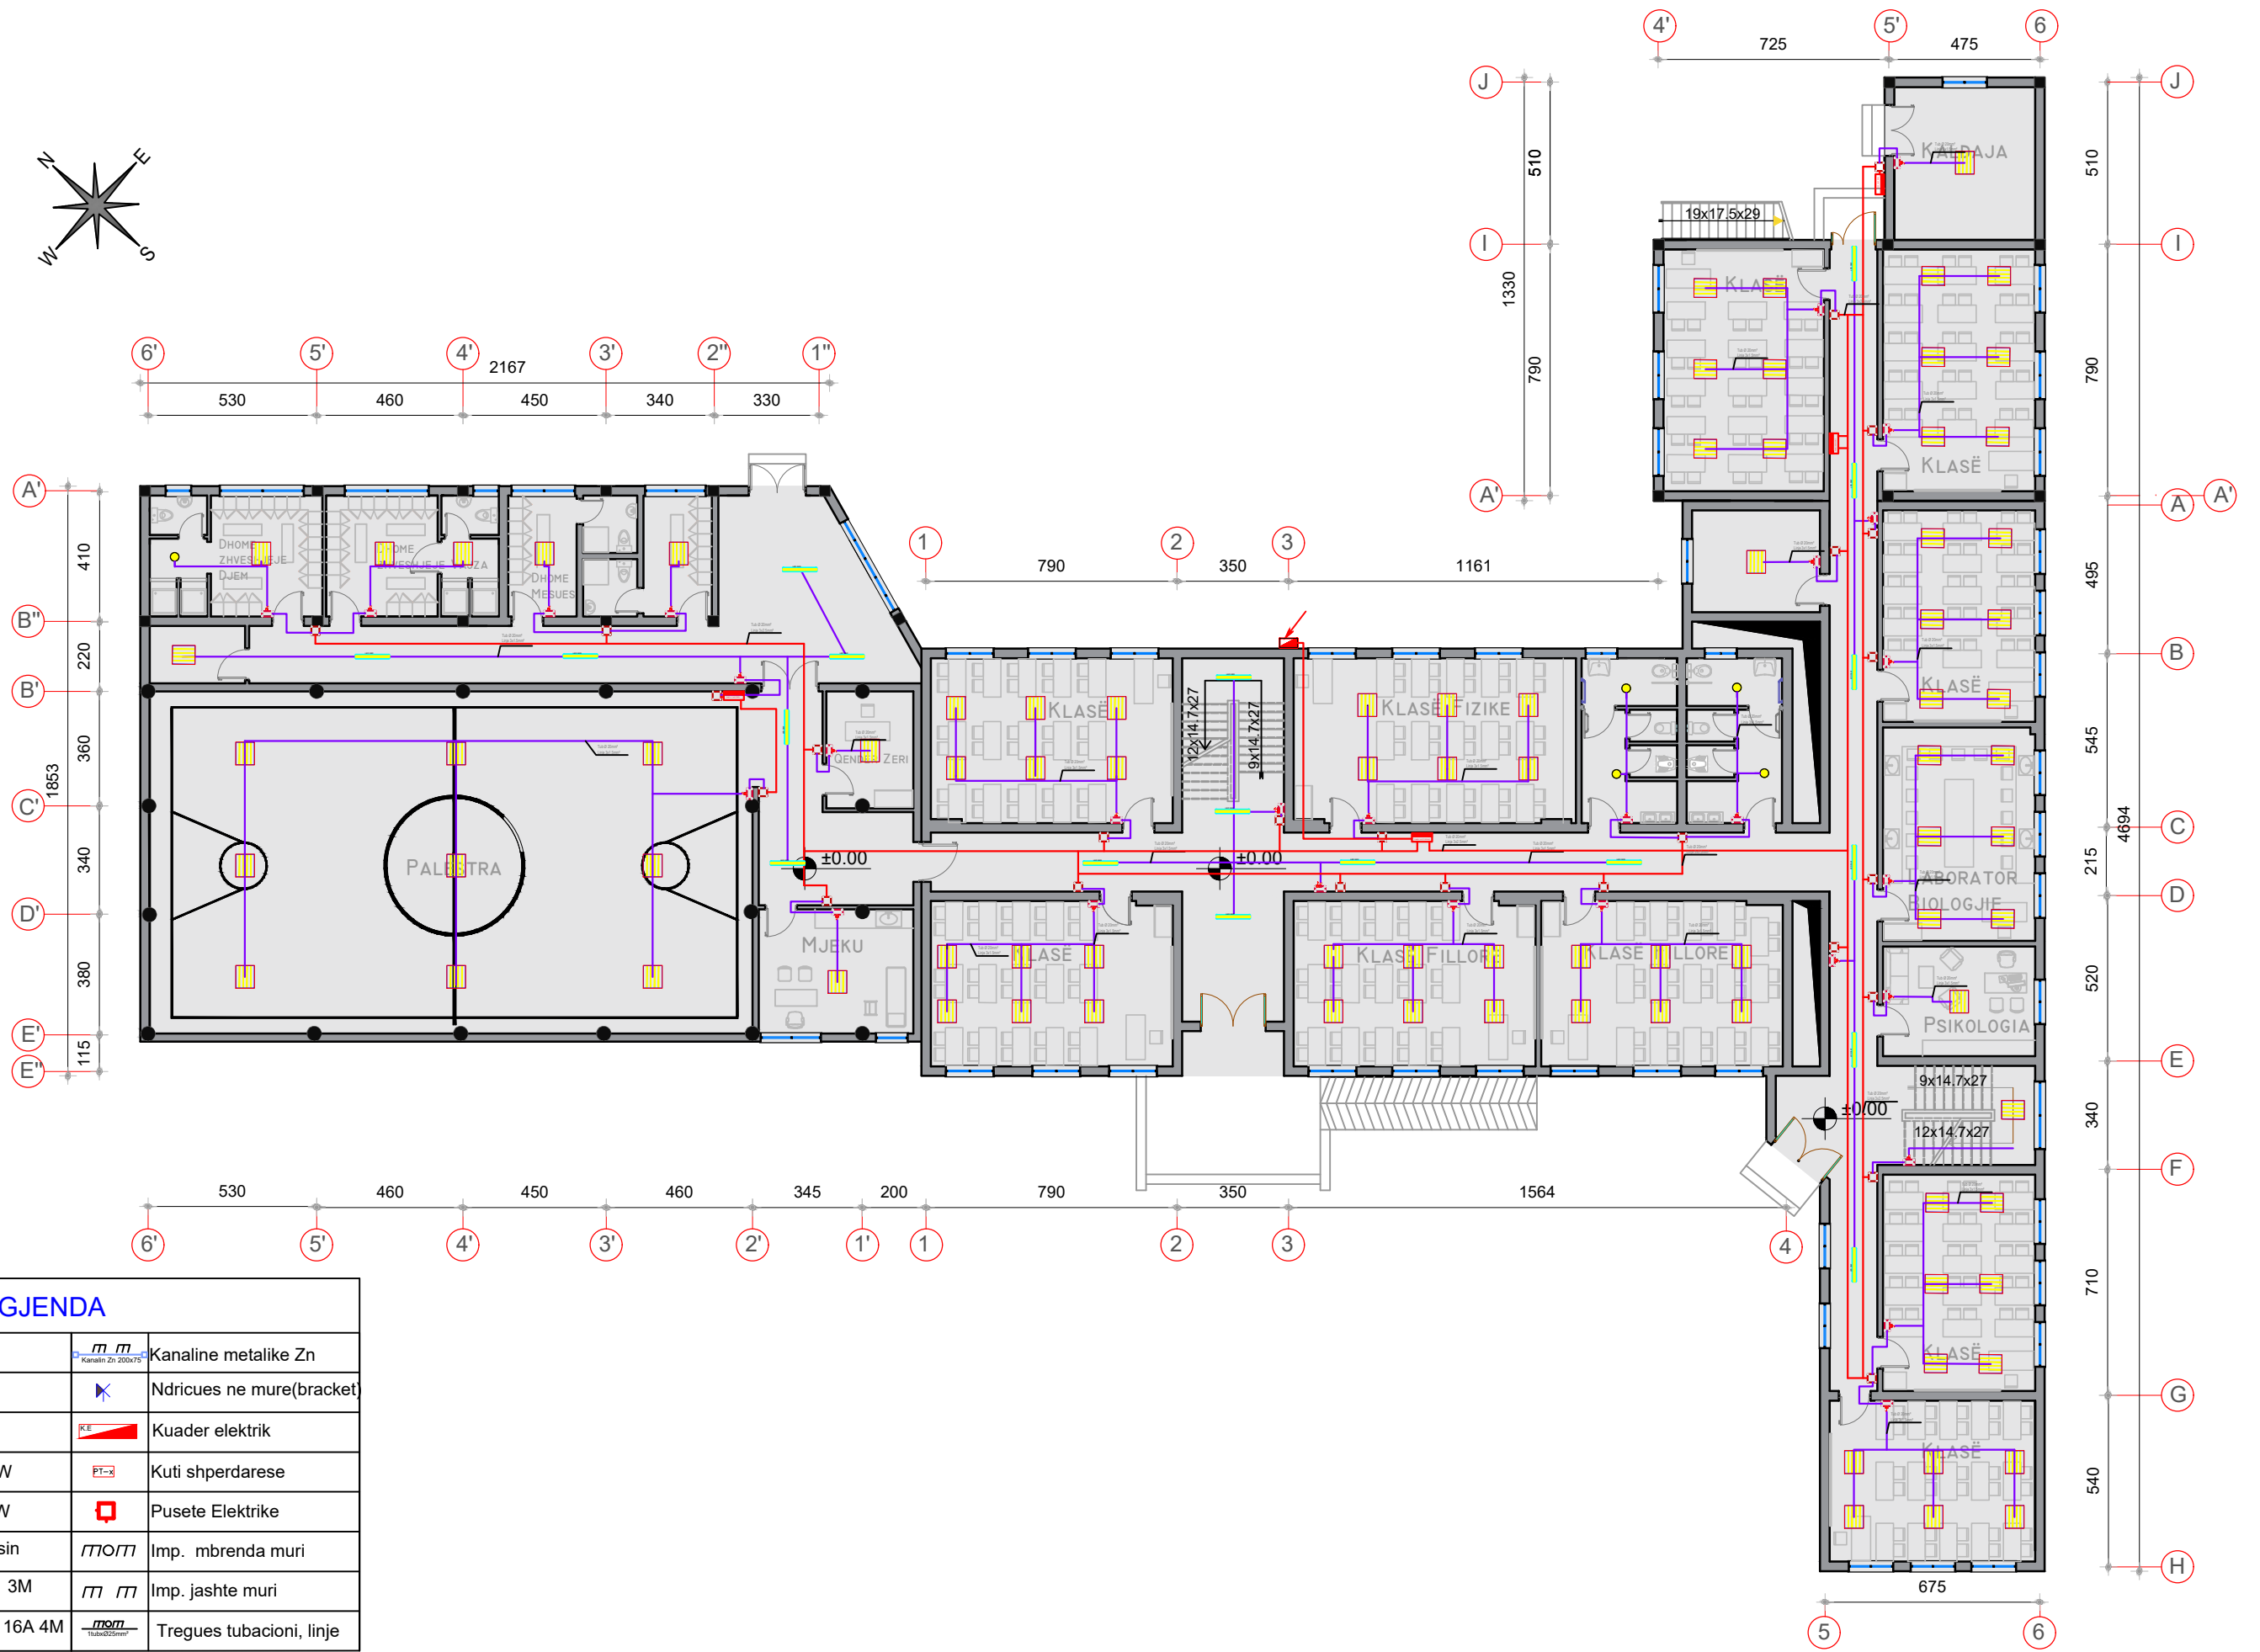

LEGJENDA			
	Celes 1P 10 A		Kanaline metalike Zn
	Deviator 10 A		Ndricues ne mure(bracket)
	Invertitor 10 A		Kuader elektrik
	Ndricues Led 32W		Kuti shperdarese
	Ndricues Led 48W		Pusete Elektrike
	Dalje per ndricuesin		Imp. mbrenda muri
	Prize shuko 16 A 3M		Imp. jashte muri
	Blllok priza shuko 16A 4M		Tregues tubacioni, linje



REPUBLIKA E SHQIPERISE
BASHKIA TIRANE

P.ZBATIM


2019

GRUPI I PROJEKTIMIT

Ing. ENTELA CANO
Ing. MEFAIL HALILAJ
Ing. NAZMI DASHI
Ing. VLADIMIR AVDA

Ing. ADEM KURTI
Ing. VALENTINA HOXHA
Ark. PAQSOR KAJMAKU

Ing. DRITAN BUZI
Ing. ERJONA BUJUPI
Ing. ENIDA SHERRI

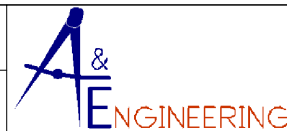

"A & E ENGINEERING"
sh.p.k



Adresa: Rr. "ISLAM ALLA"
Mob : ++355 (0)69 2079981
Mob : ++355 (0)69 2079982

RIKONSTRUKSIONI I SHKOLLES 9 VJECARE "1 QERSHORI"

PLANI I RRJETIT TE NDRICIMIT

SHKALLA

FL.
P.1 1:200

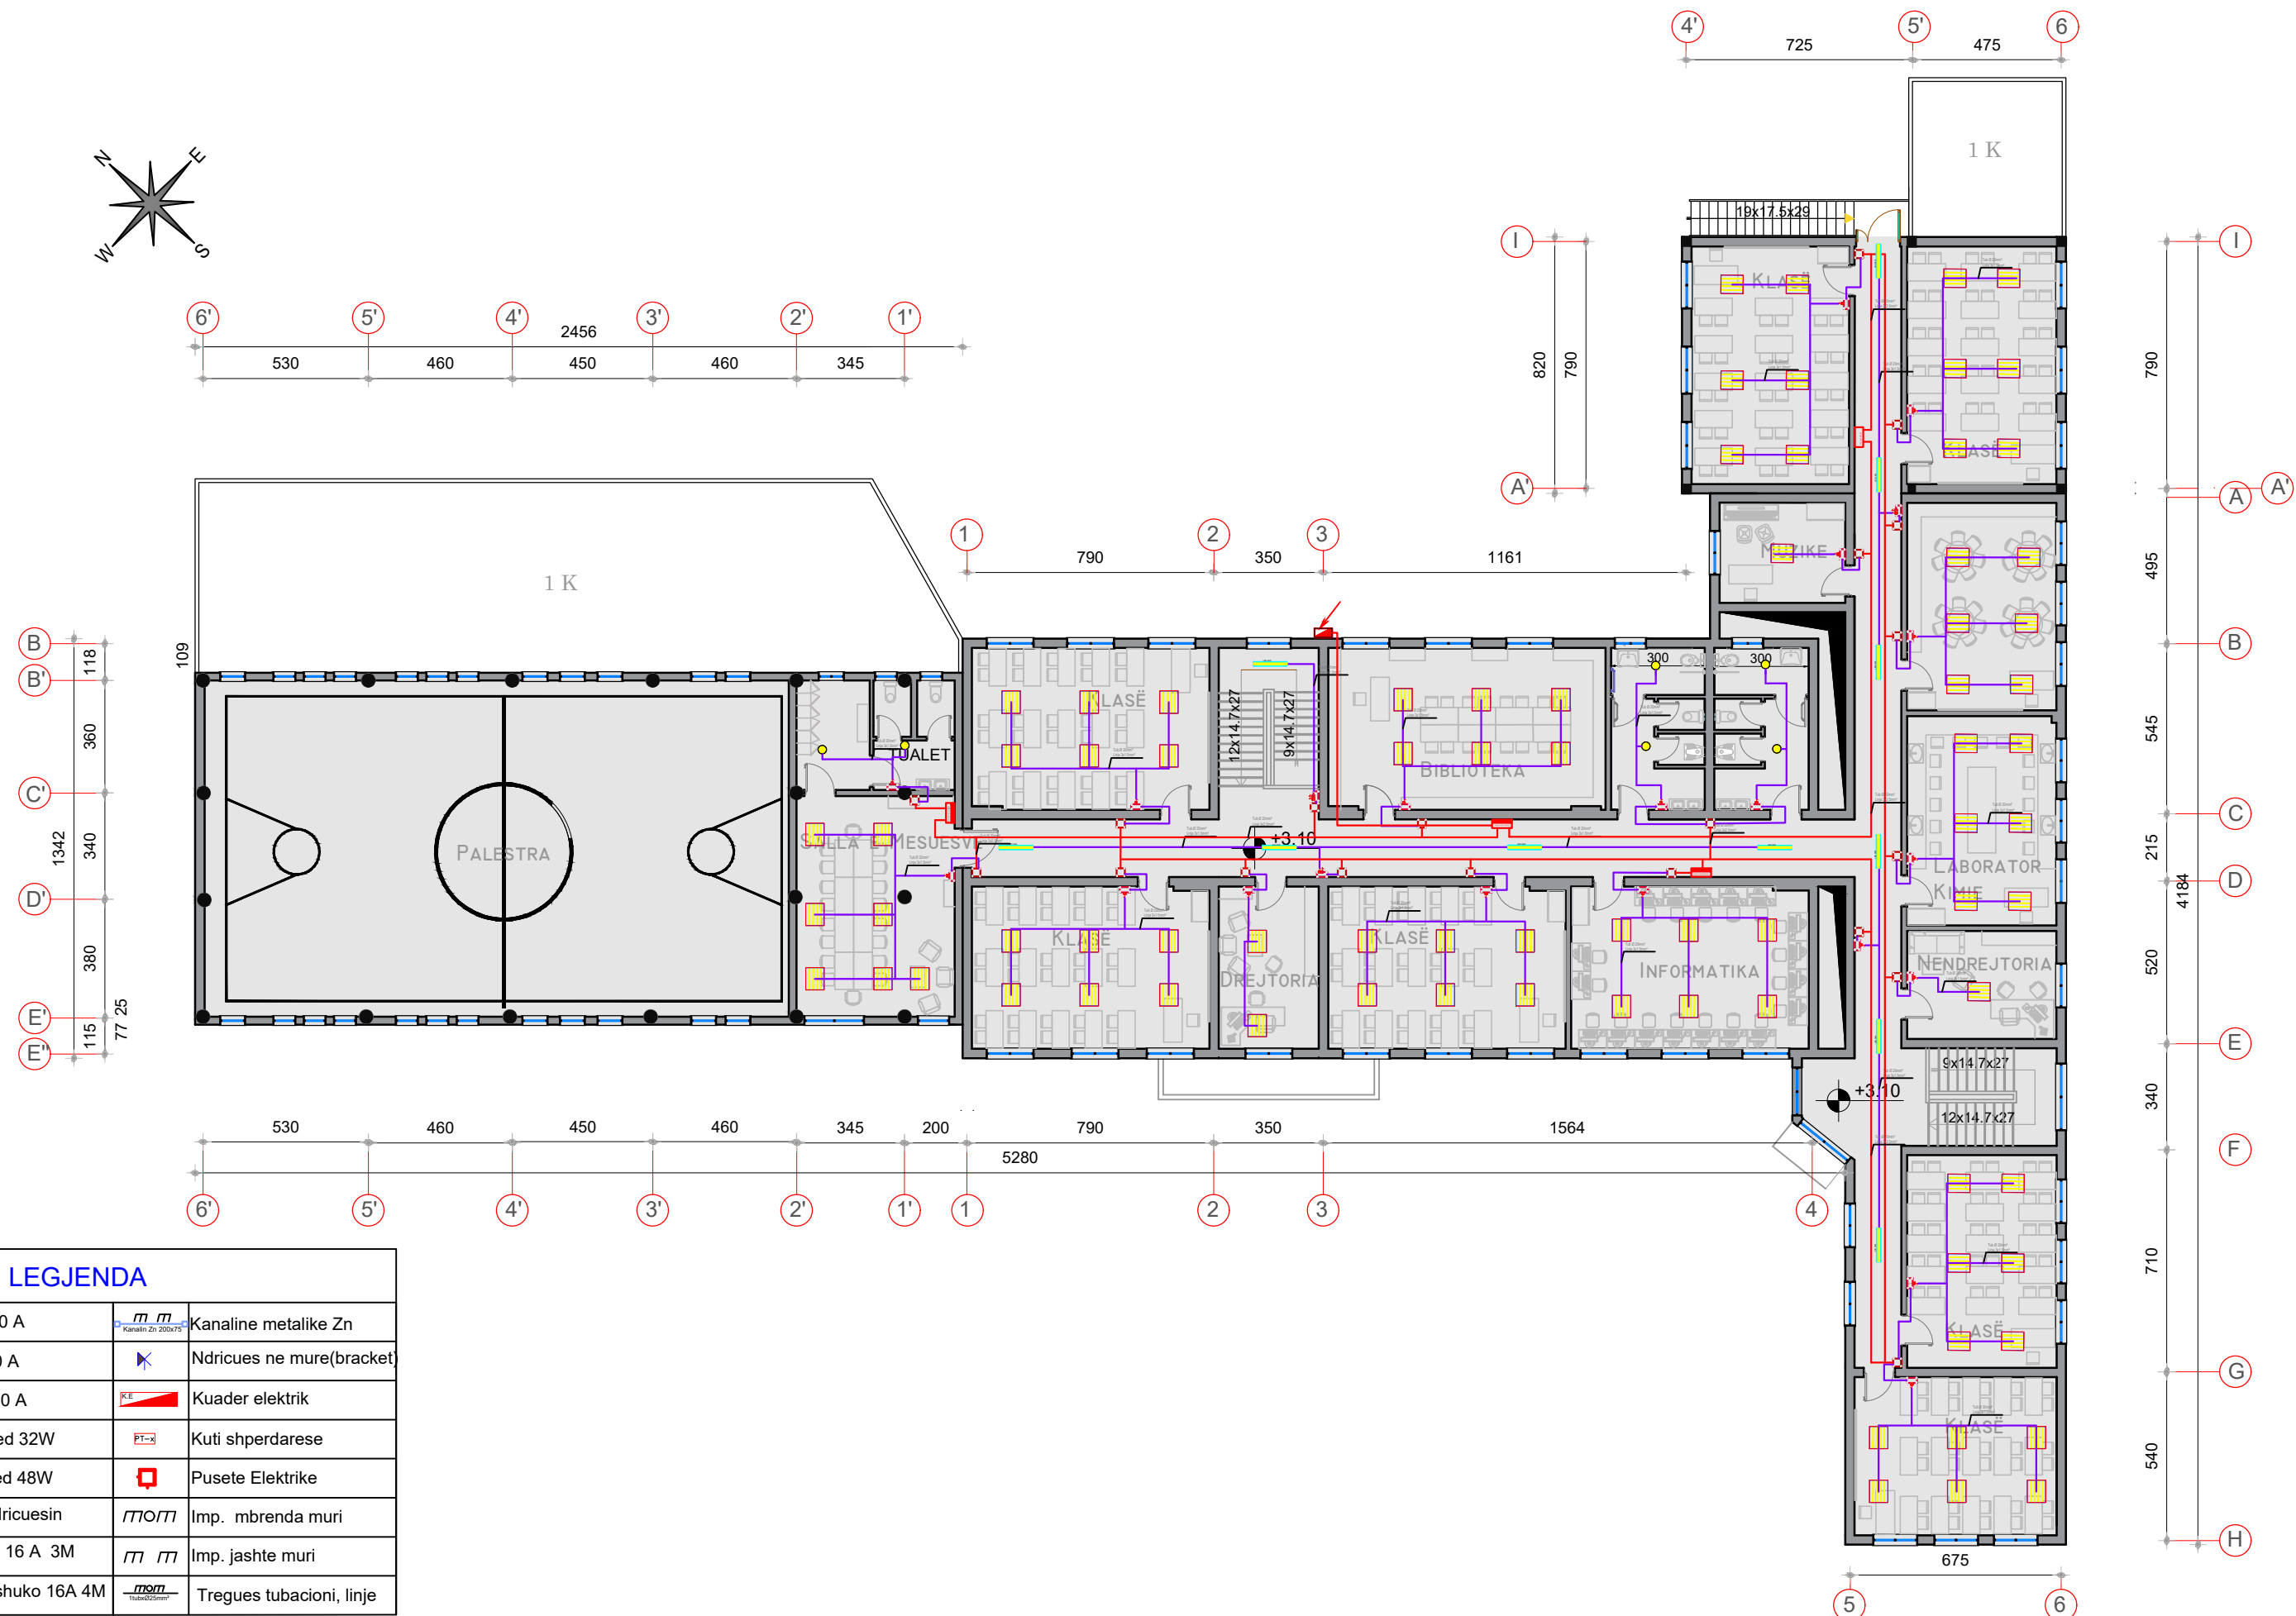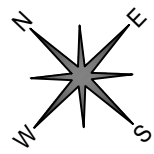

LEGJENDA

	Celes 1P 10 A		Kanaline metalike Zn
	Deviator 10 A		Ndricues ne mure(bracket)
	Invertitor 10 A		Kuader elektrik
	Ndricues Led 32W		Kuti shperdarese
	Ndricues Led 48W		Pusete Elektrike
	Dalje per ndricuesin		Imp. mbrenda muri
	Prize shuko 16 A 3M		Imp. jashte muri
	Bllok prize shuko 16A 4M		Tregues tubacioni, linje



REPUBLIKA E SHQIPERISE
BASHKIA TIRANE

P.ZBATIM


2019

GRUPI I PROJEKTIMIT

Ing. ENTELA CANO
Ing. MEFAIL HALILAJ
Ing. NAZMI DASHI
Ing. VLADIMIR AVDA

Ing. ADEM KURTI
Ing. VALENTINA HOXHA
Ark. PAQSOR KAJMAKU

Ing. DRITAN BUZI
Ing. ERJONA BUJUPI
Ing. ENIDA SHERRI

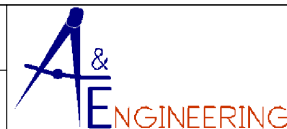

" A & E ENGINEERING "
sh.p.k

Adresa: Rr. "ISLAM ALLA"
Mob : ++355 (0)69 2079981
Mob : ++355 (0)69 2079982



RIKONSTRUKSIONI I SHKOLLES 9 VJECARE "1 QERSHORI"

PLANI I RRJETIT TE NDRICIMIT

FL.
P.2

SHKALLA

1:200

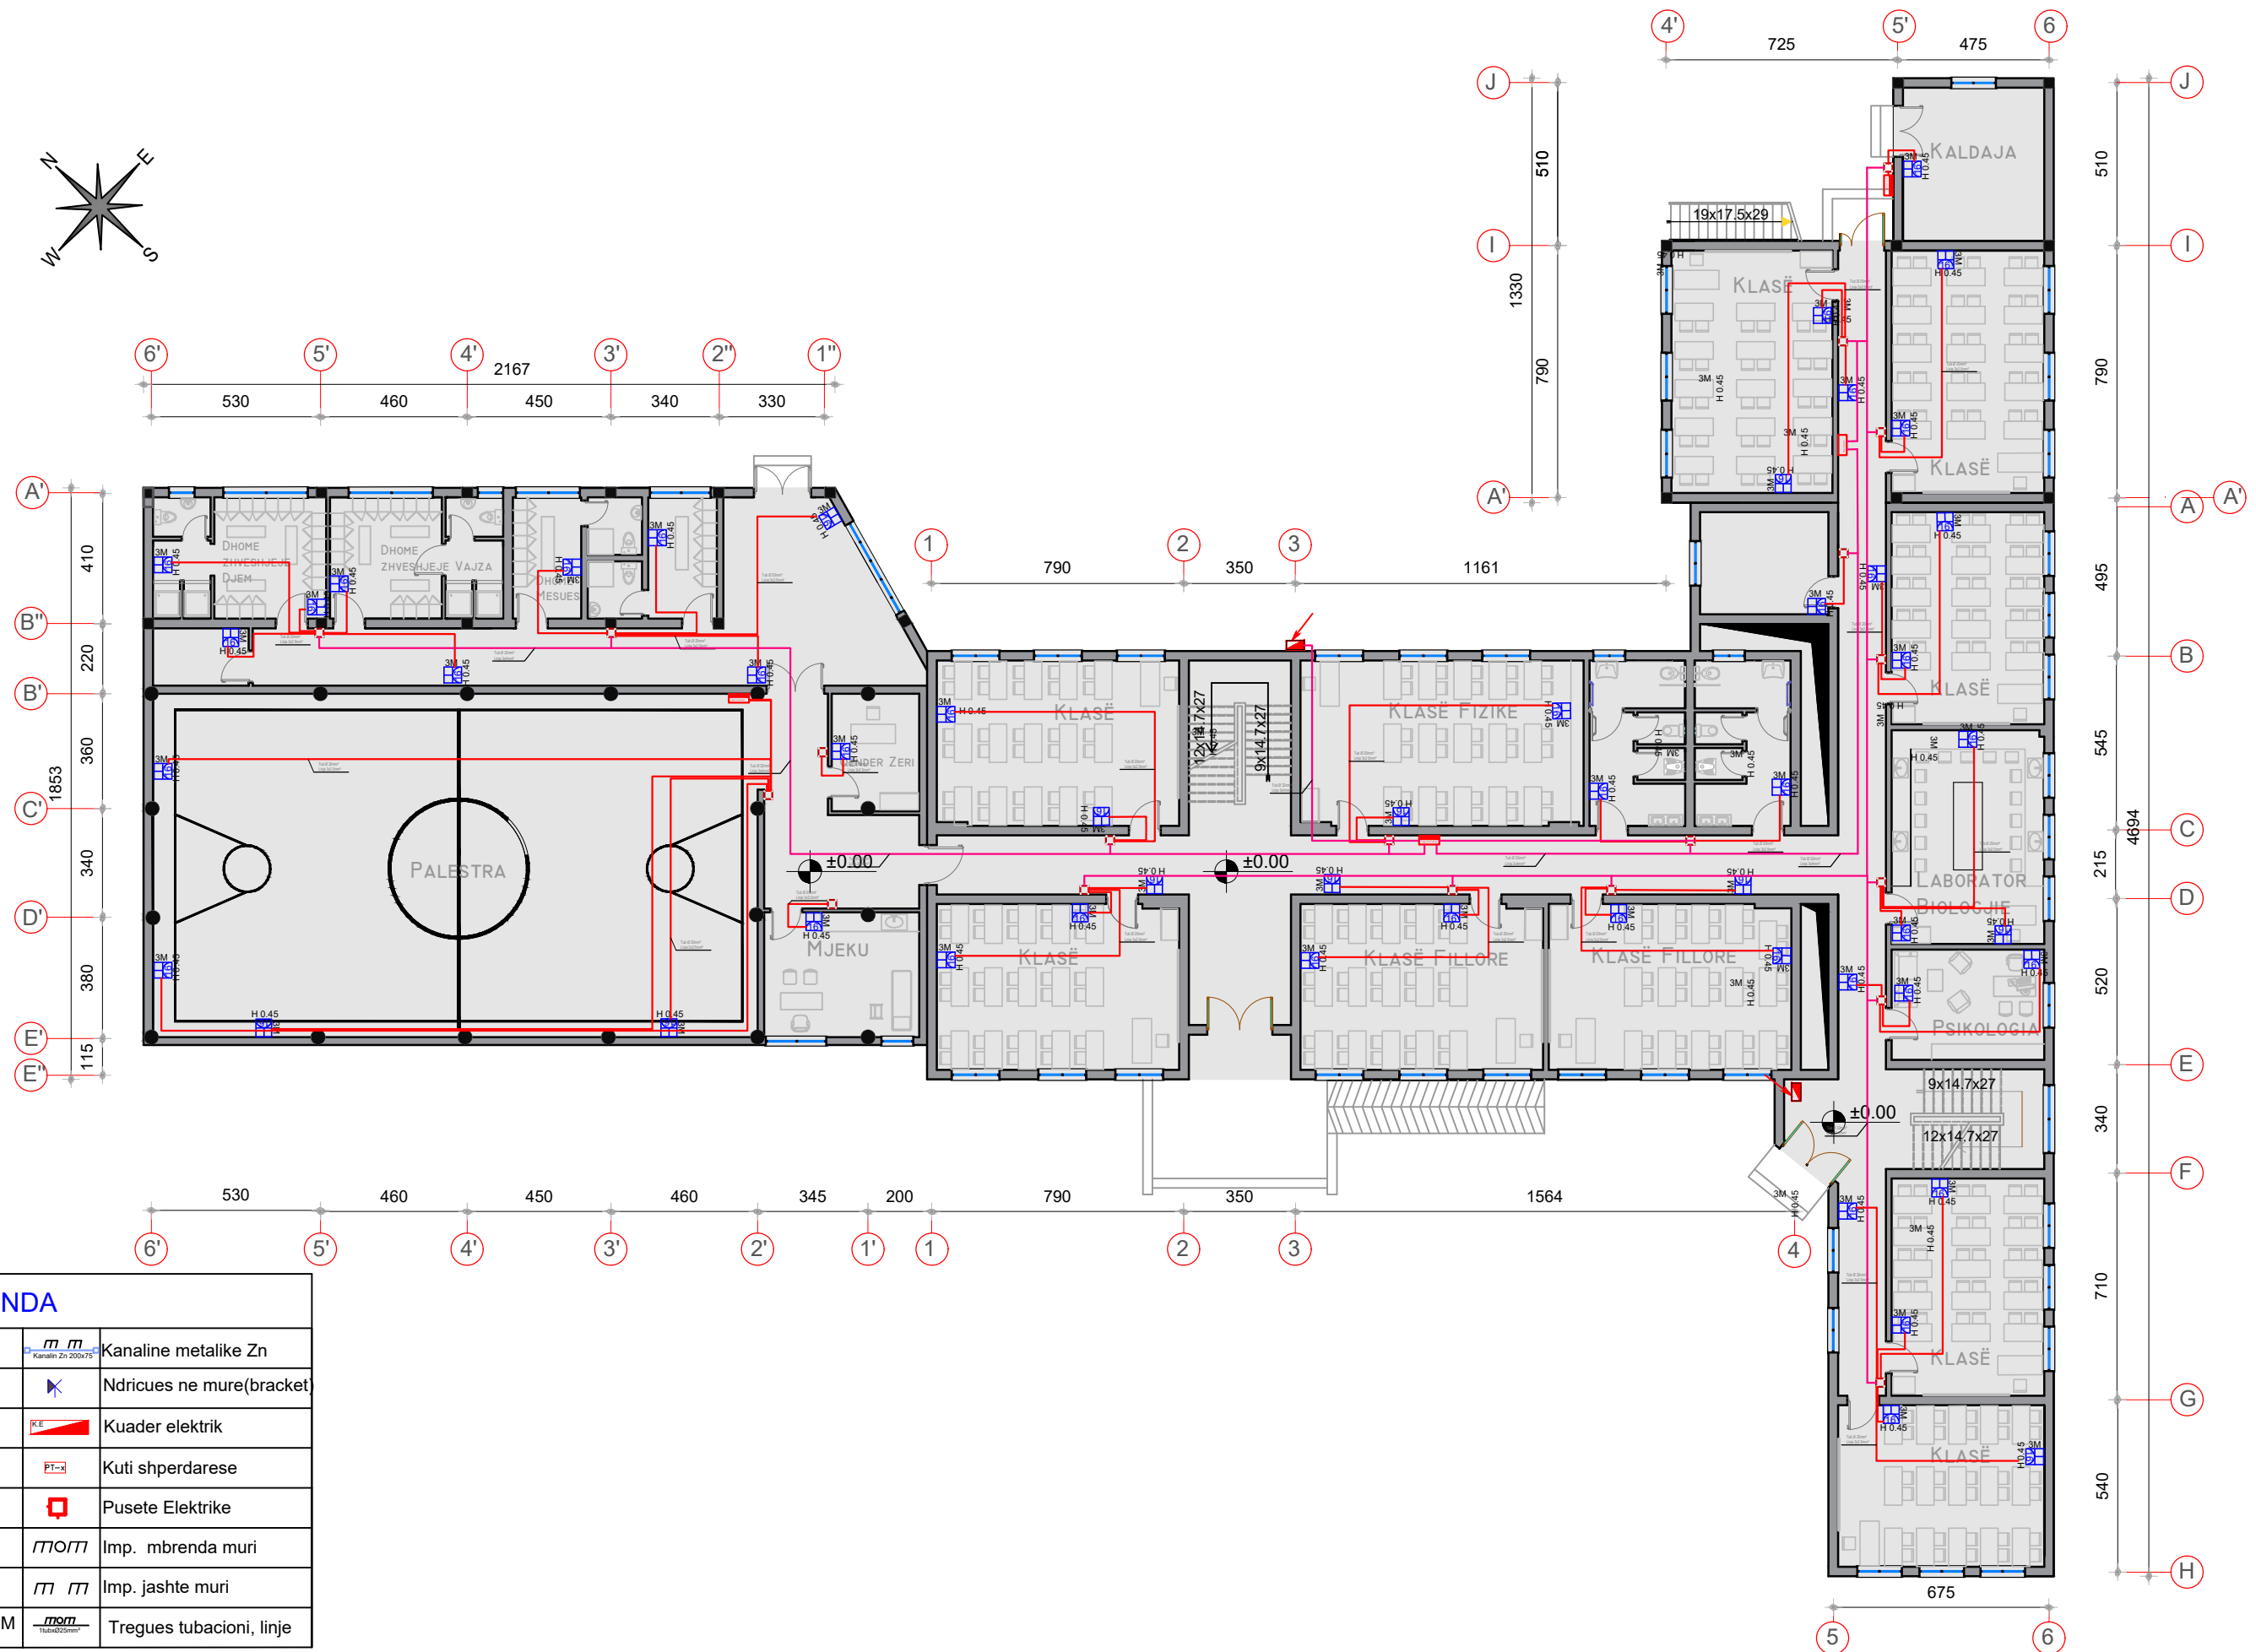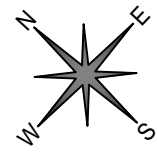

LEGJENDA			
	Celes 1P 10 A		Kanaline metalike Zn
	Deviator 10 A		Ndricules ne mure(bracket)
	Invertitor 10 A		Kuader elektrik
	Ndricules Led 32W		Kuti shperdarese
	Ndricules Led 48W		Pusete Elektrike
	Dalje per ndricuesin		Imp. mbrenda muri
	Prize shuko 16 A 3M		Imp. jashte muri
	Blok prize shuko 16A 4M		Tregues tubacioni, linje



REPUBLIKA E SHQIPERISE
BASHKIA TIRANE

P.ZBATIM


2019

GRUPI I PROJEKTIMIT

Ing. ENTELA CANO
Ing. MEFAIL HALILAJ
Ing. NAZMI DASHI
Ing. VLADIMIR AVDA

Ing. ADEM KURTI
Ing. VALENTINA HOXHA
Ark. PAQSOR KAJMAKU

Ing. DRITAN BUZI
Ing. ERJONA BUJUPI
Ing. ENIDA SHERRI

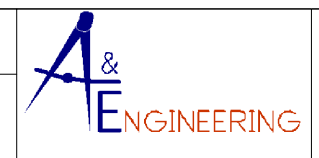

"A & E ENGINEERING"
sh.p.k



Adresa: Rr. "ISLAM ALLA"
Mob: ++355 (0)69 2079981
Mob: ++355 (0)69 2079982

RIKONSTRUKSIONI I SHKOLLES 9 VJECARE "1 QERSHORI"

PLAN INSTALIMI DHE SKEMA E VENDOSJES SE PRIZAVE



FL. P.1

SHKALLA 1:200

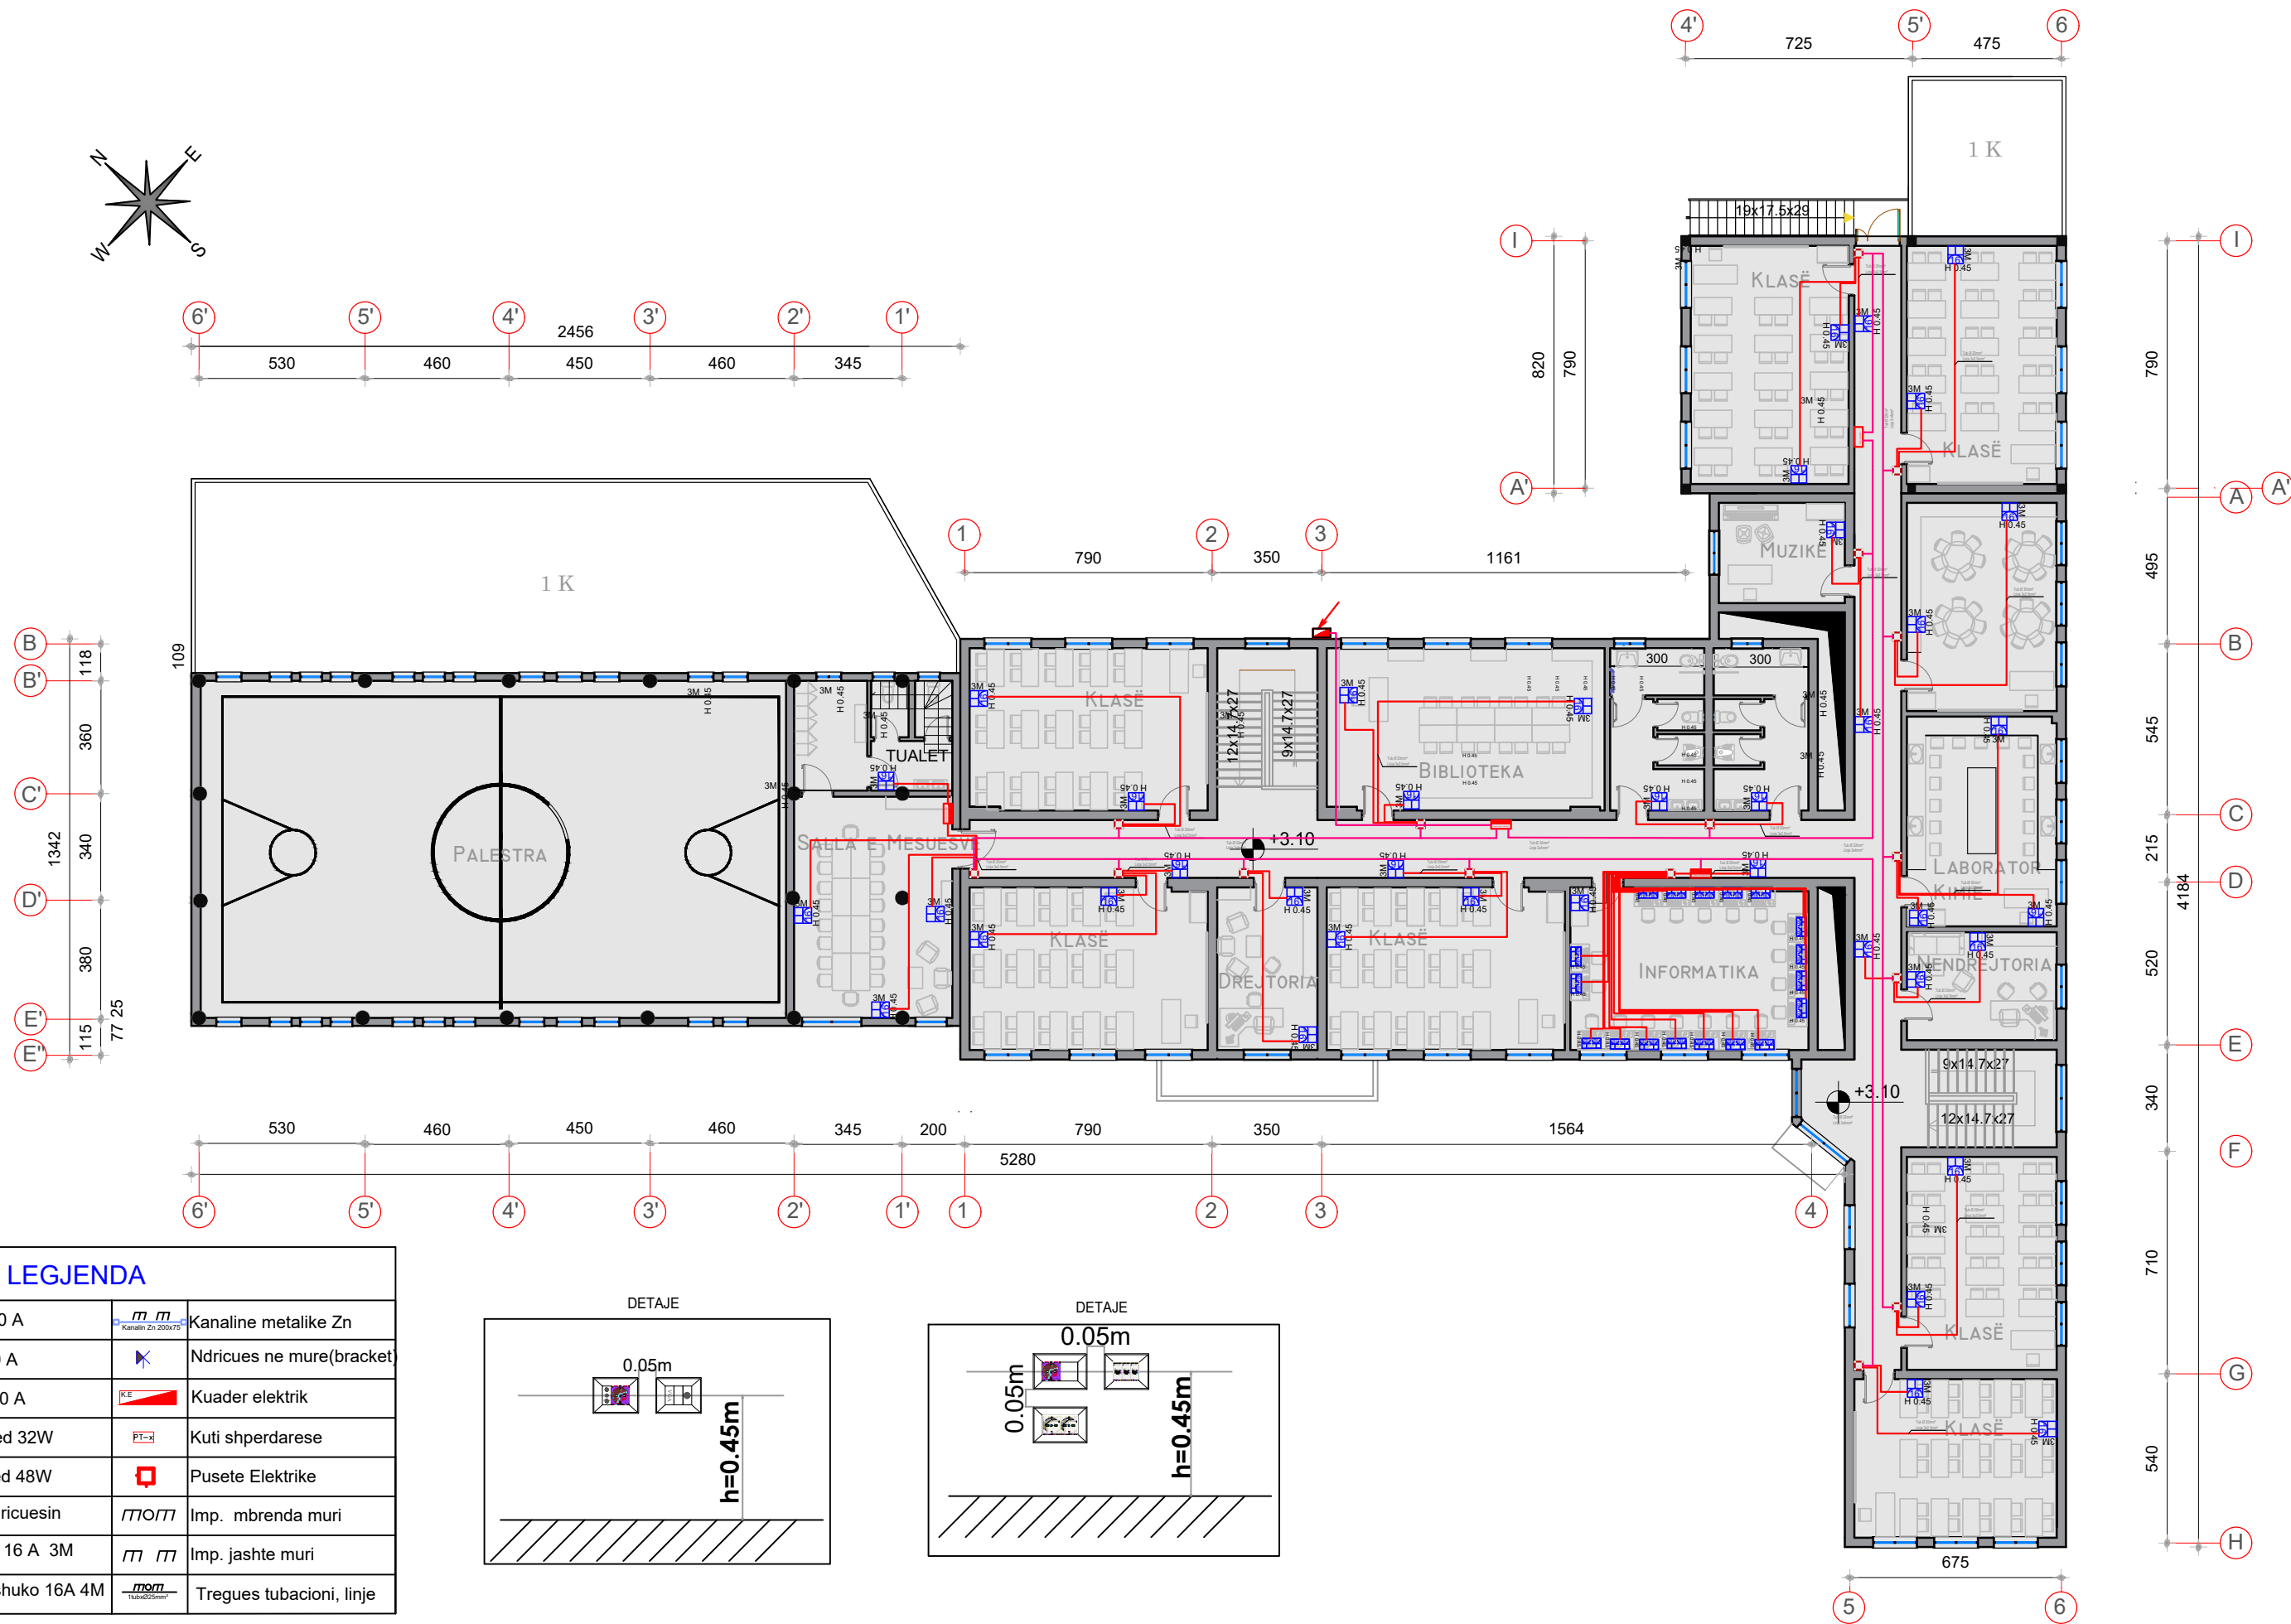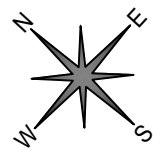

LEGJENDA

	Celes 1P 10 A		Kanaline metalike Zn
	Deviator 10 A		Ndricues ne mure(bracket)
	Invertitor 10 A		Kuader elektrik
	Ndricues Led 32W		Kuti shperdarese
	Ndricues Led 48W		Pusete Elektrike
	Dalje per ndricuesin		Imp. mbrenda muri
	Prize shuko 16 A 3M		Imp. jashte muri
	Blokk prize shuko 16A 4M		Tregues tubacioni, linje

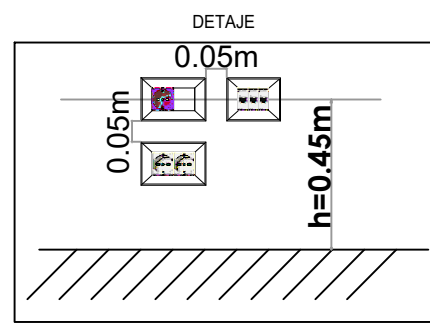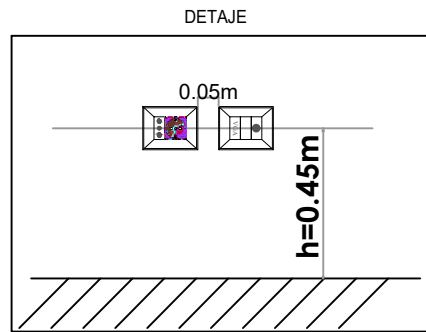

REPUBLIKA E SHQIPERISE
BASHKIA TIRANE

P.ZBATIM


2019

GRUPI I PROJEKTIMIT

Ing. ENTELA CANO
Ing. MEFAIL HALILAJ
Ing. NAZMI DASHI
Ing. VLADIMIR AVDA

Ing. ADEM KURTI
Ing. VALENTINA HOXHA
Ark. PAQSOR KAJMAKU

Ing. DRITAN BUZI
Ing. ERJONA BUJUPI
Ing. ENIDA SHERRI

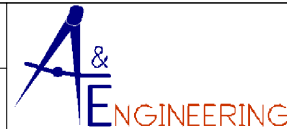

"A & E ENGINEERING"
sh.p.k

Adresa: Rr. "ISLAM ALLA"
Mob: ++355 (0)69 2079981
Mob: ++355 (0)69 2079982



RIKONSTRUKSIONI I SHKOLLES 9 VJECARE "1 QERSHORI"

PLAN INSTALIMI DHE SKEMA E VENDOSJES SE PRIZAVE



FL.
P.2

SHKALLA



1:200

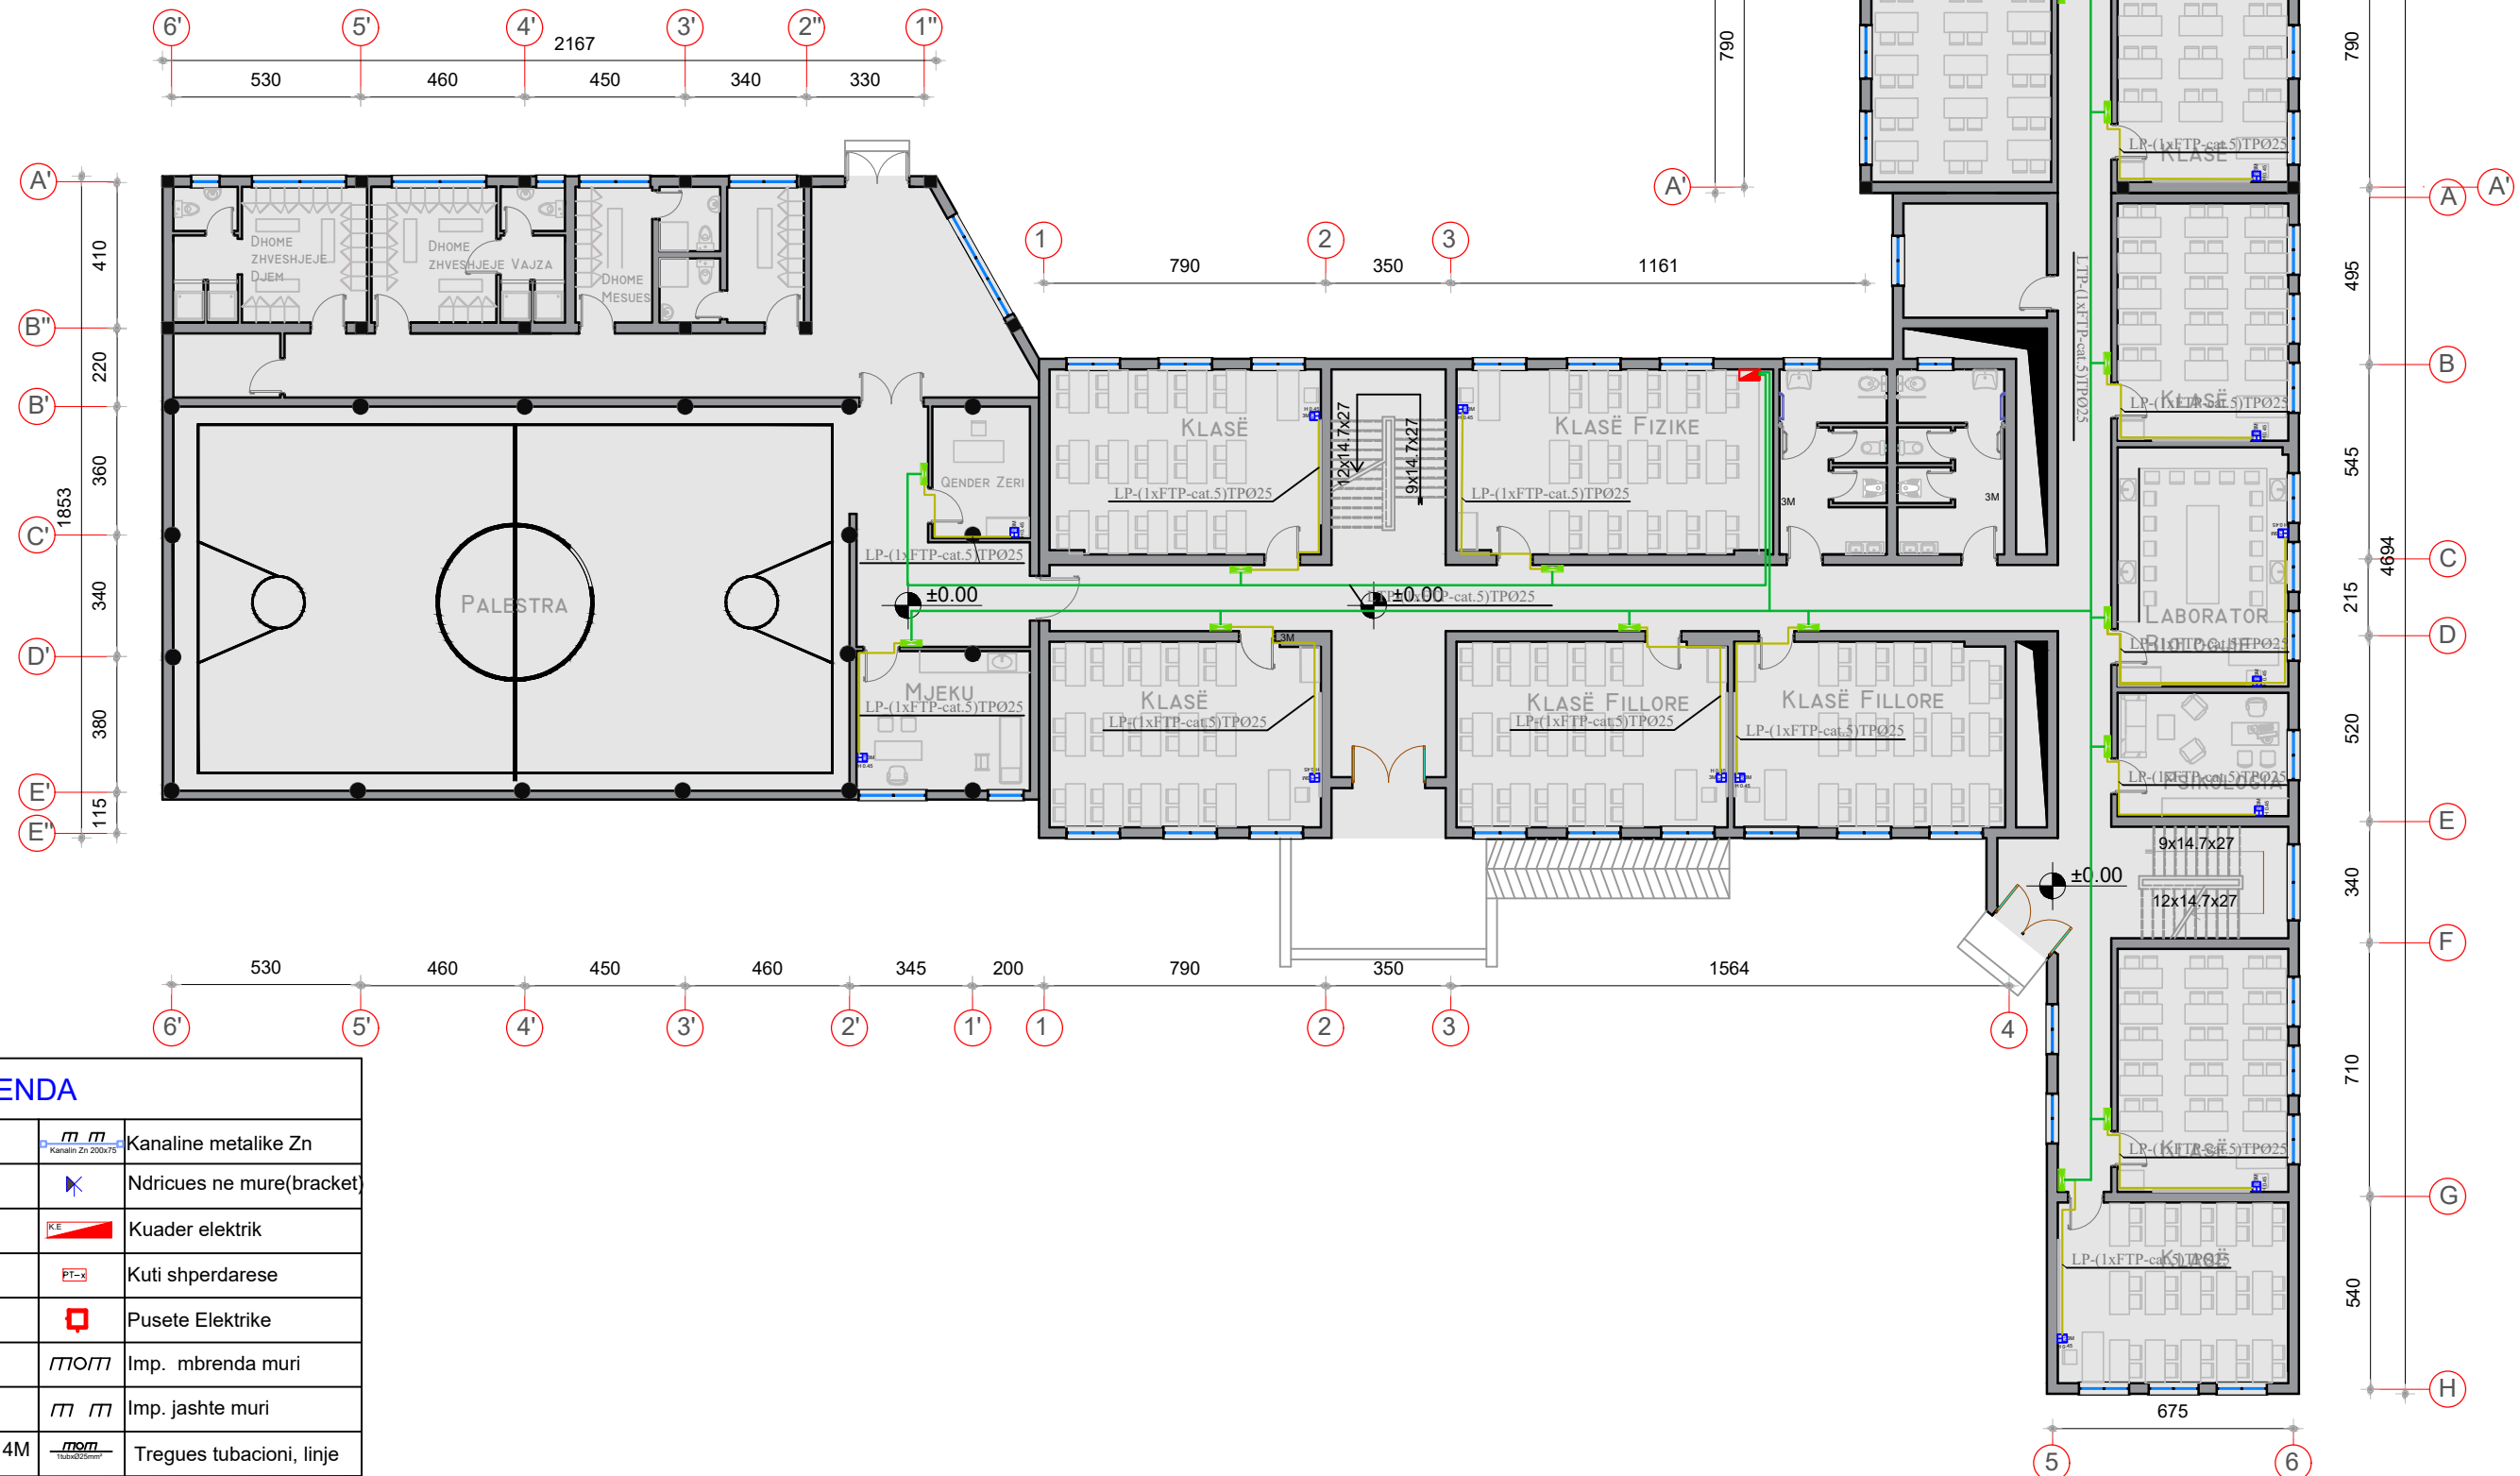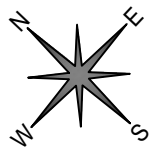

LEGJENDA			
	Celes 1P 10 A		Kanaline metalike Zn
	Deviator 10 A		Ndricules ne mure (bracket)
	Invertitor 10 A		Kuader elektrik
	Ndricules Led 32W		Kuti shperdarese
	Ndricules Led 48W		Pusete Elektrike
	Dalje per ndricuesin		Imp. mbrenda muri
	Prize shuko 16 A 3M		Imp. jashte muri
	Blokk prize shuko 16A 4M		Tregues tubacioni, linje

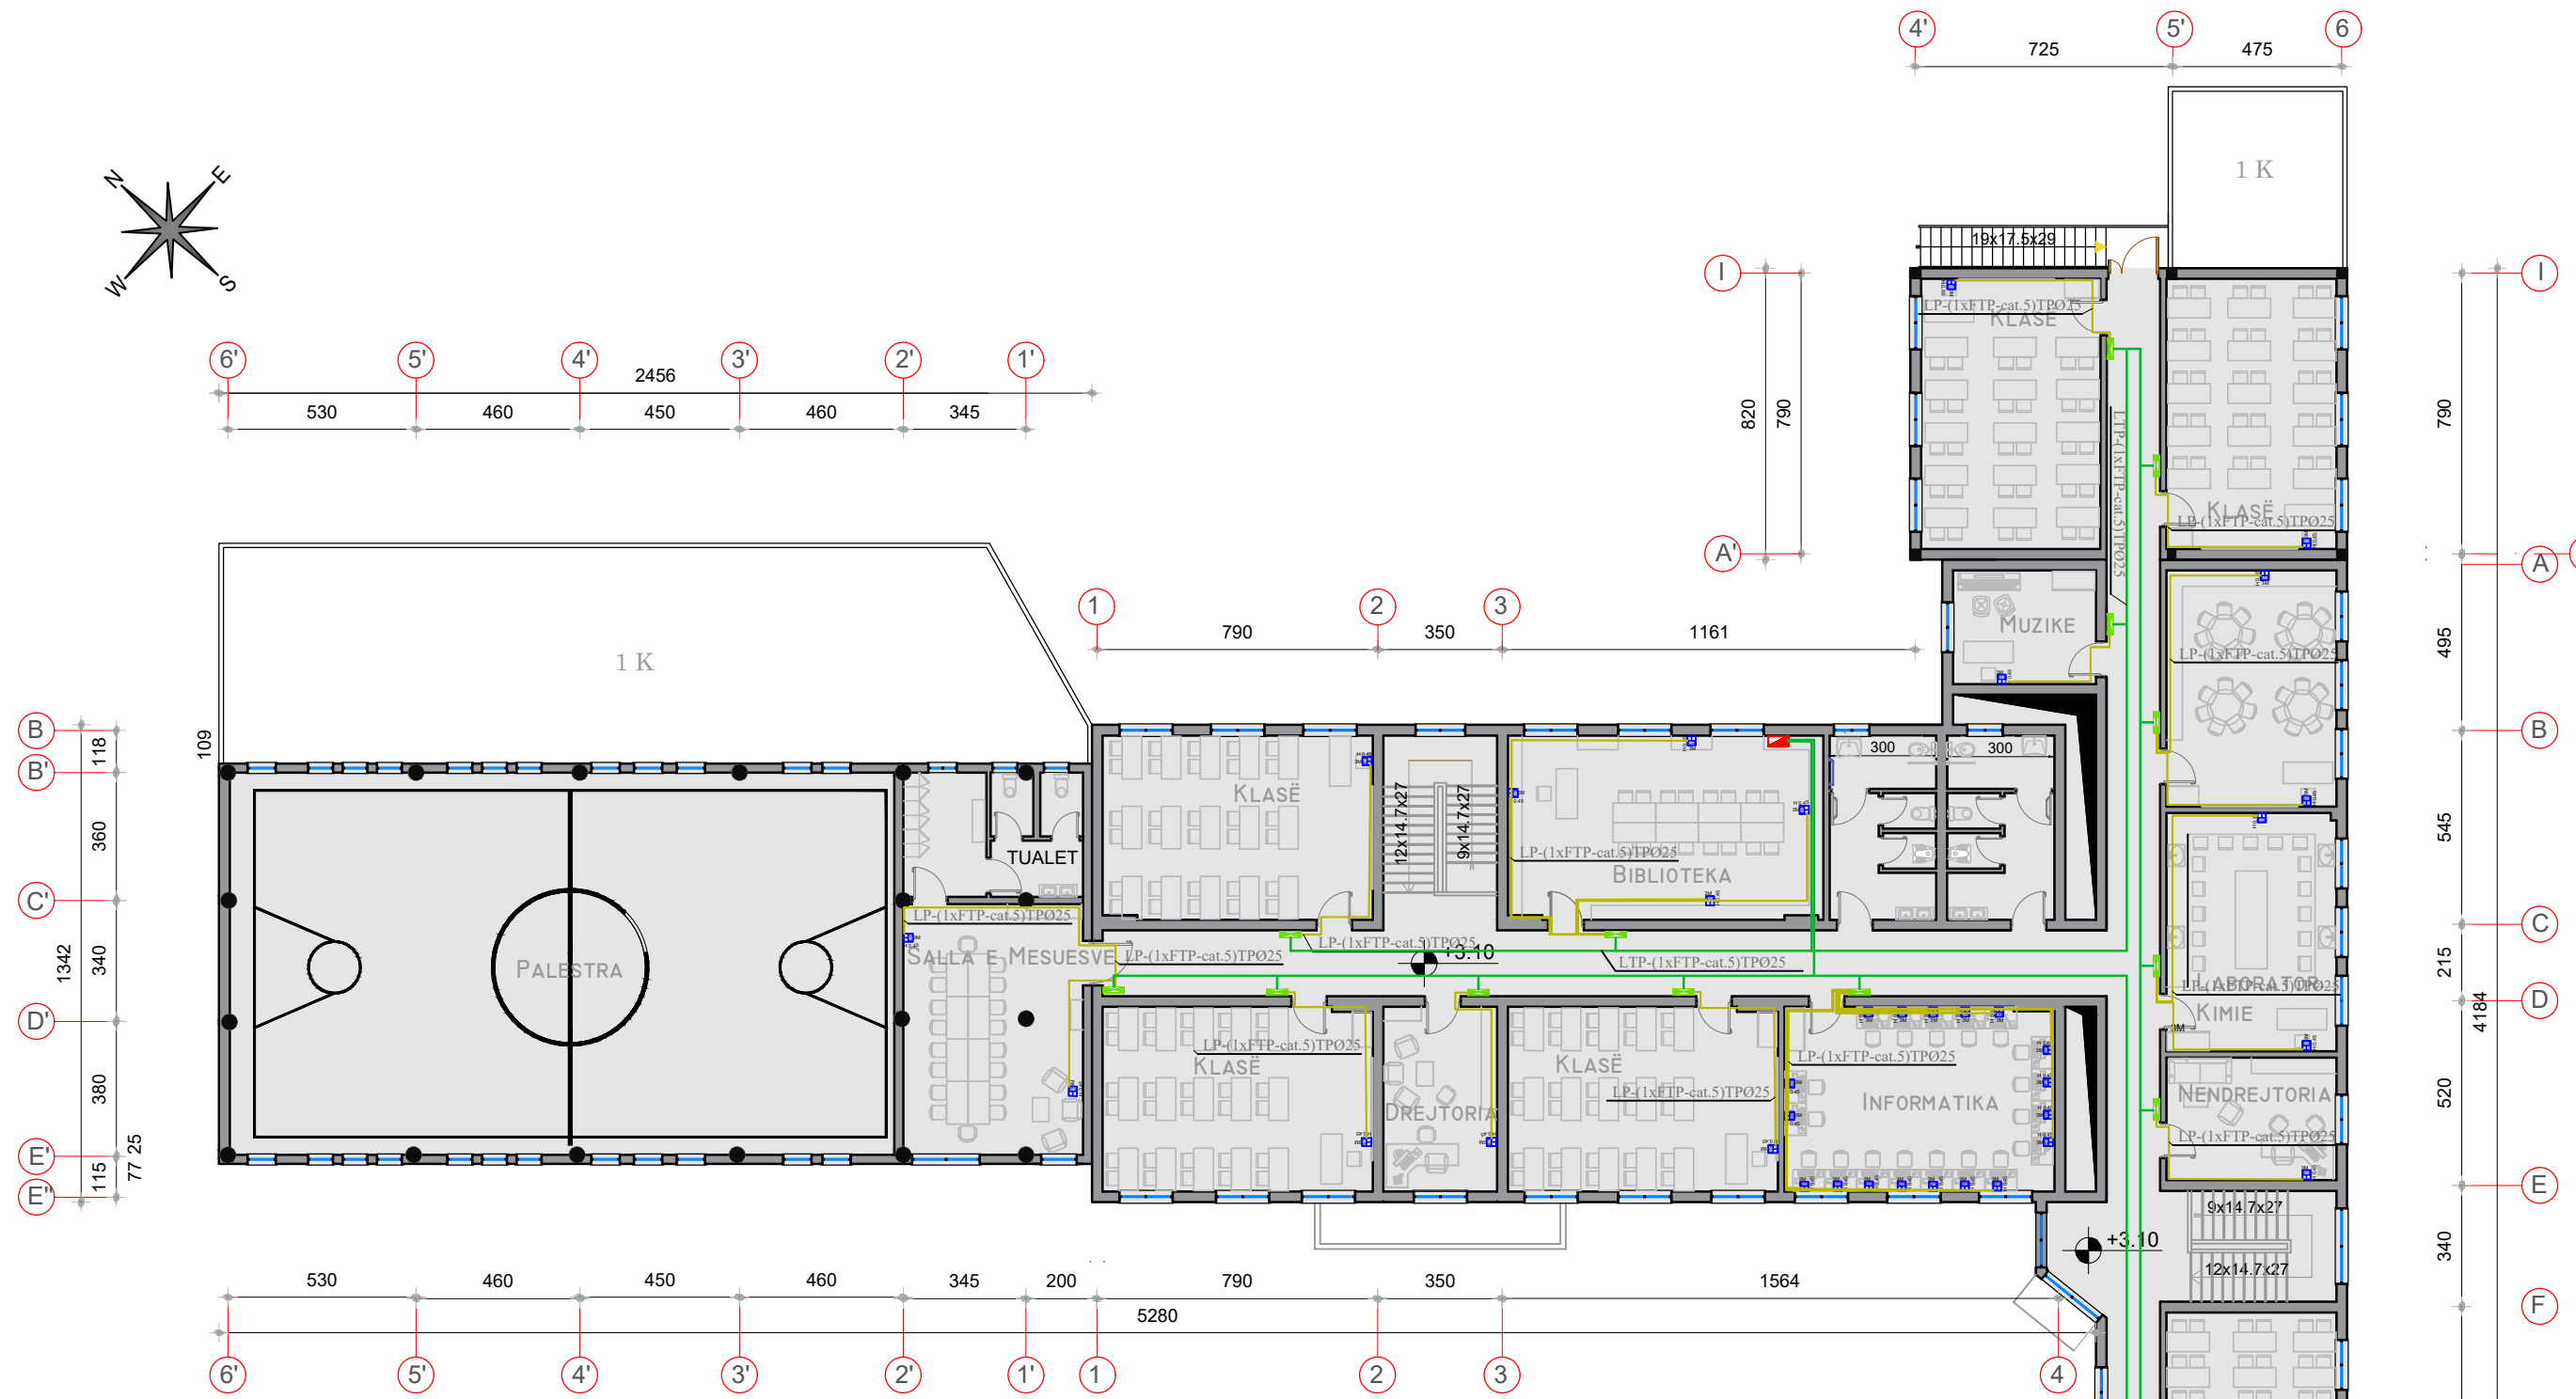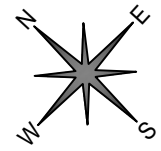

LEGJENDA			
	Celes 1P 10 A		Kanaline metalike Zn
	Deviator 10 A		Ndricues ne mure(bracket)
	Invertitor 10 A		Kuader elektrik
	Ndricues Led 32W		Kuti shperdarese
	Ndricues Led 48W		Pusete Elektrike
	Dalje per ndricuesin		Imp. mbrenda muri
	Prize shuko 16 A 3M		Imp. jashte muri
	Blok priza shuko 16A 4M		Tregues tubacioni, linje

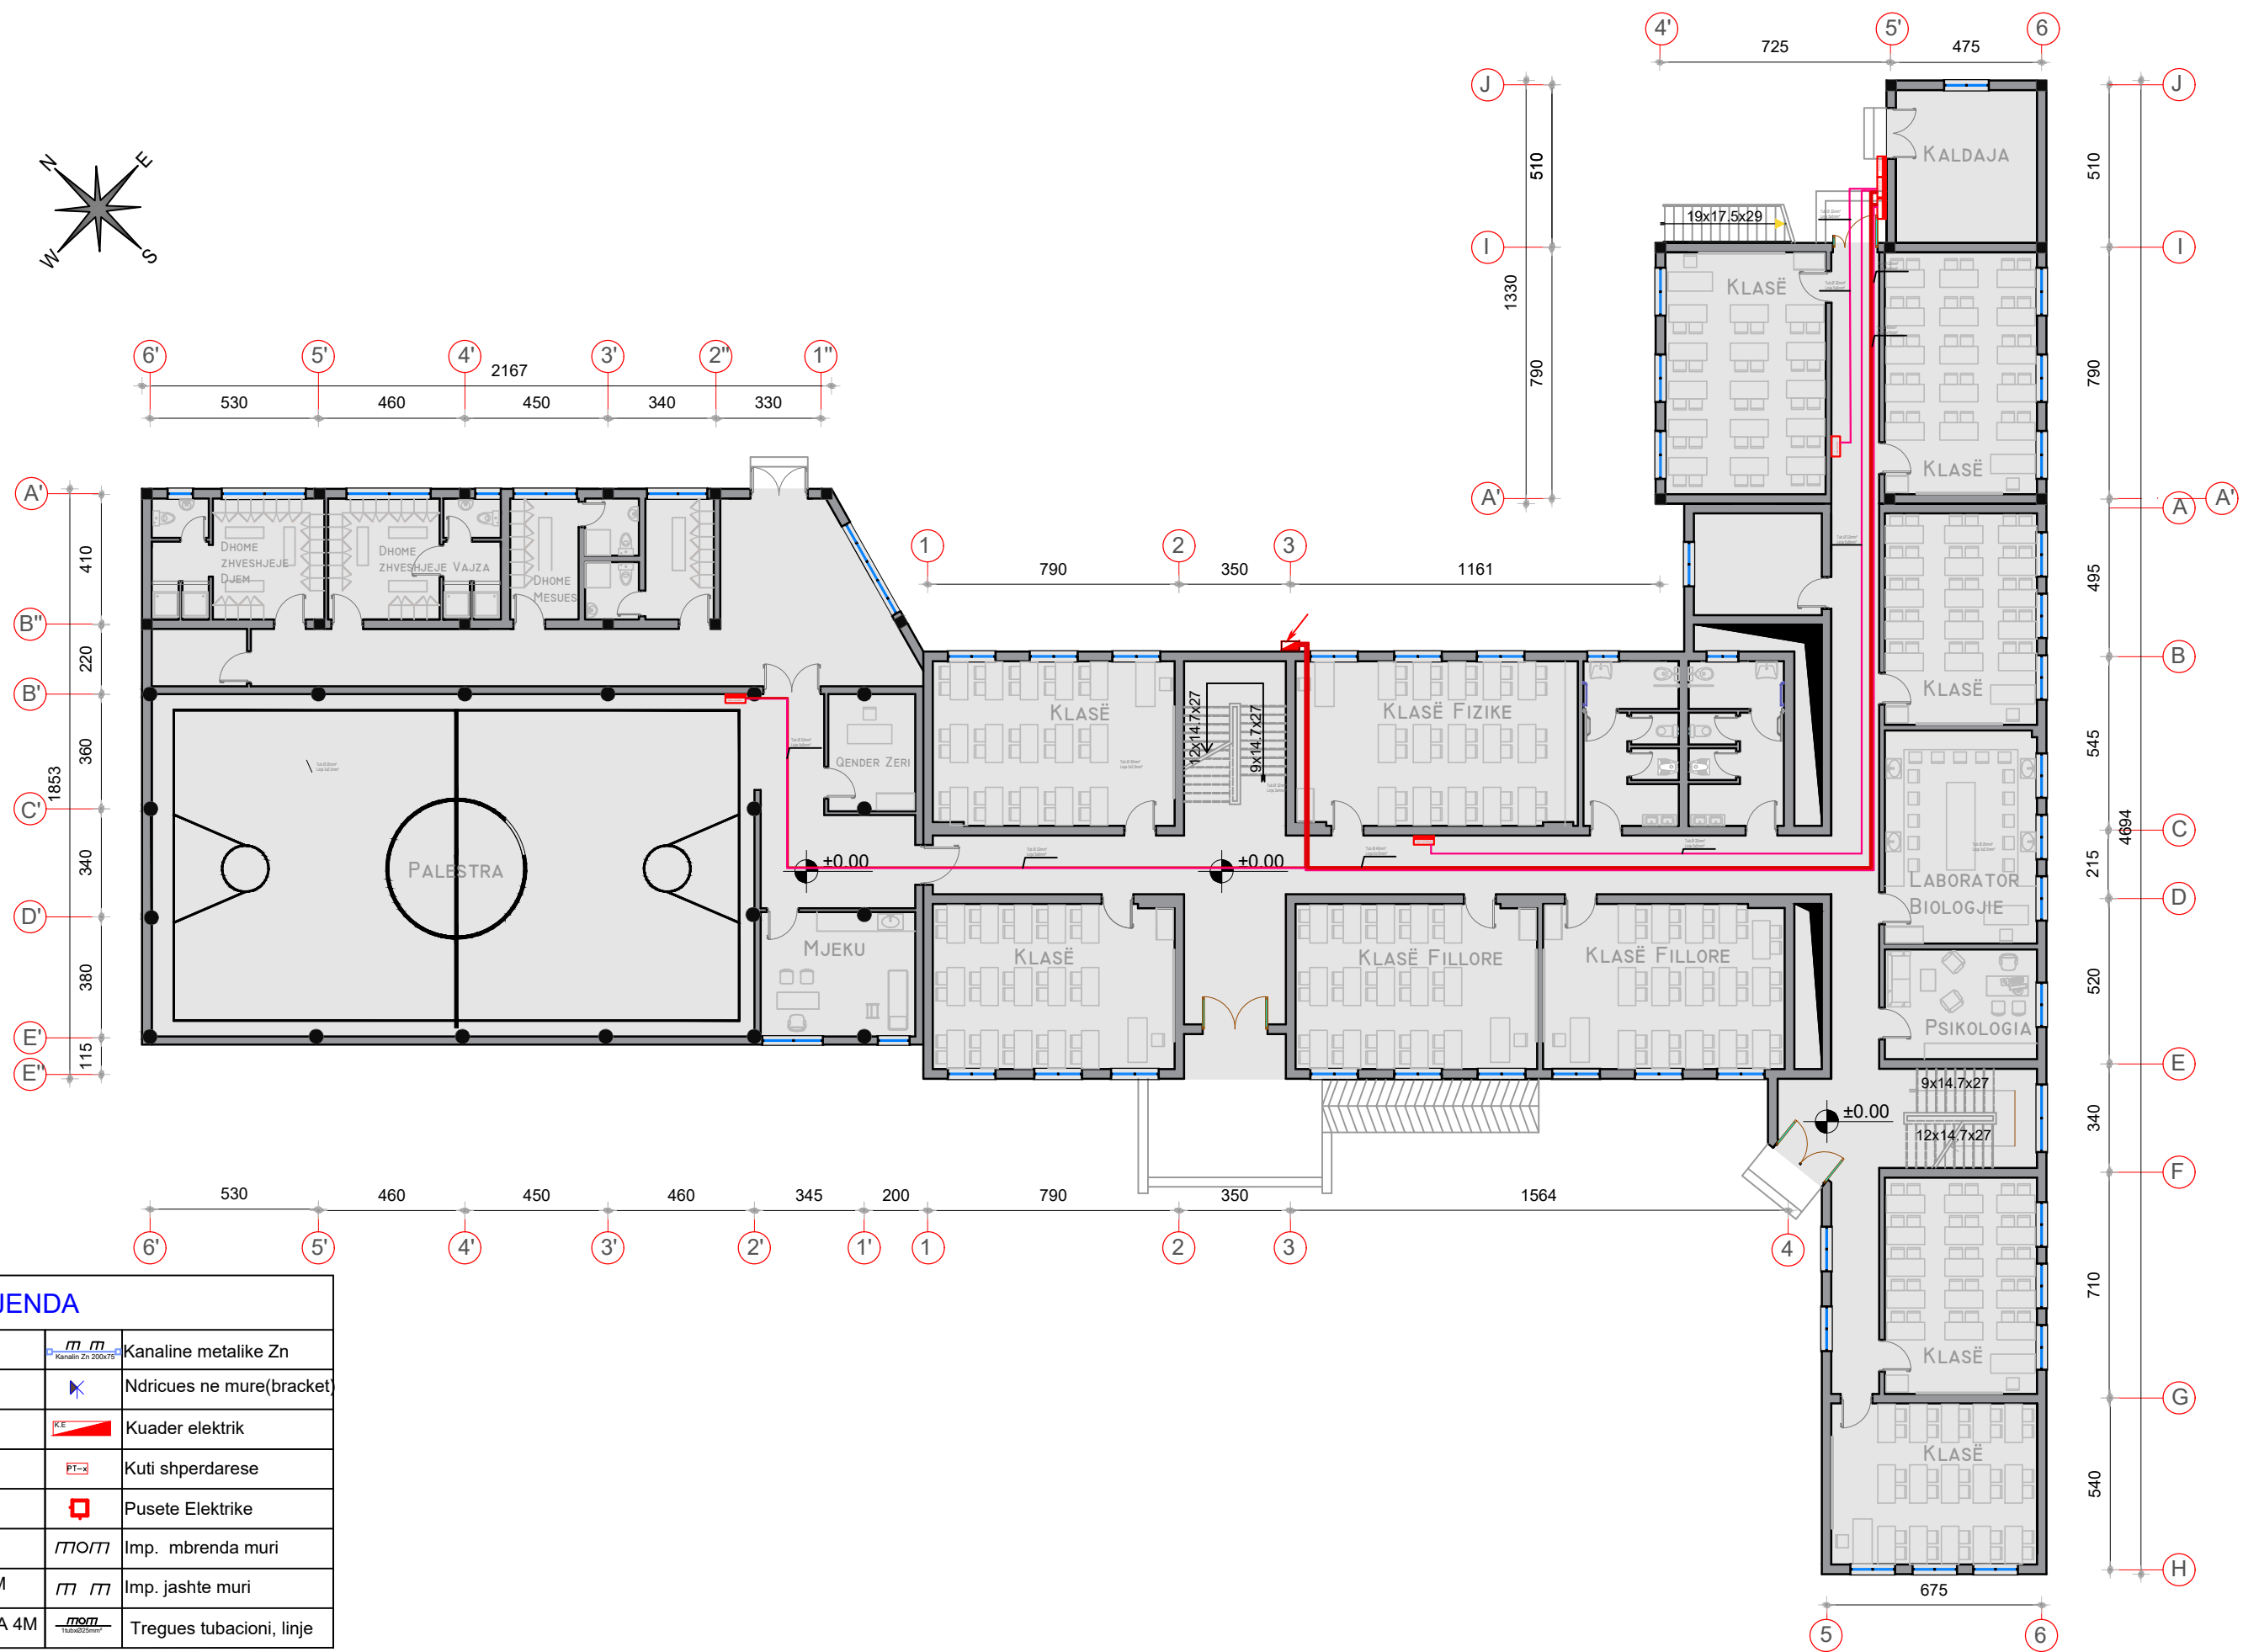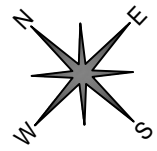

LEGJENDA			
	Celes 1P 10 A		Kanaline metalike Zn
	Deviator 10 A		Ndricues ne mure(bracket)
	Invertitor 10 A		Kuader elektrik
	Ndricues Led 32W		Kuti shperdarese
	Ndricues Led 48W		Pusete Elektrike
	Dalje per ndricuesin		Imp. mbrenda muri
	Prize shuko 16 A 3M		Imp. jashte muri
	Blllok prize shuko 16A 4M		Tregues tubacioni, linje



REPUBLIKA E SHQIPERISE
BASHKIA TIRANE

P.ZBATIM


2019

GRUPI I PROJEKTIMIT

Ing. ENTELA CANO
Ing. MEFAIL HALILAJ
Ing. NAZMI DASHI
Ing. VLADIMIR AVDA

Ing. ADEM KURTI
Ing. VALENTINA HOXHA
Ark. PAQSOR KAJMAKU

Ing. DRITAN BUZI
Ing. ERJONA BUJUPI
Ing. ENIDA SHERRI

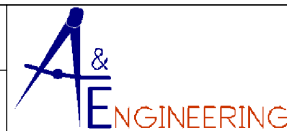

"A & E ENGINEERING"
sh.p.k


Adresa: Rr. "ISLAM ALLA"
Mob : ++355 (0)69 2079981
Mob : ++355 (0)69 2079982

RIKONSTRUKSIONI I SHKOLLES 9 VJECARE "1 QERSHORI"

SHPERNDARJA PRINCIPIALE E LINJAVE TE FUQISE

SHKALLA

FL.
P.1
1:200

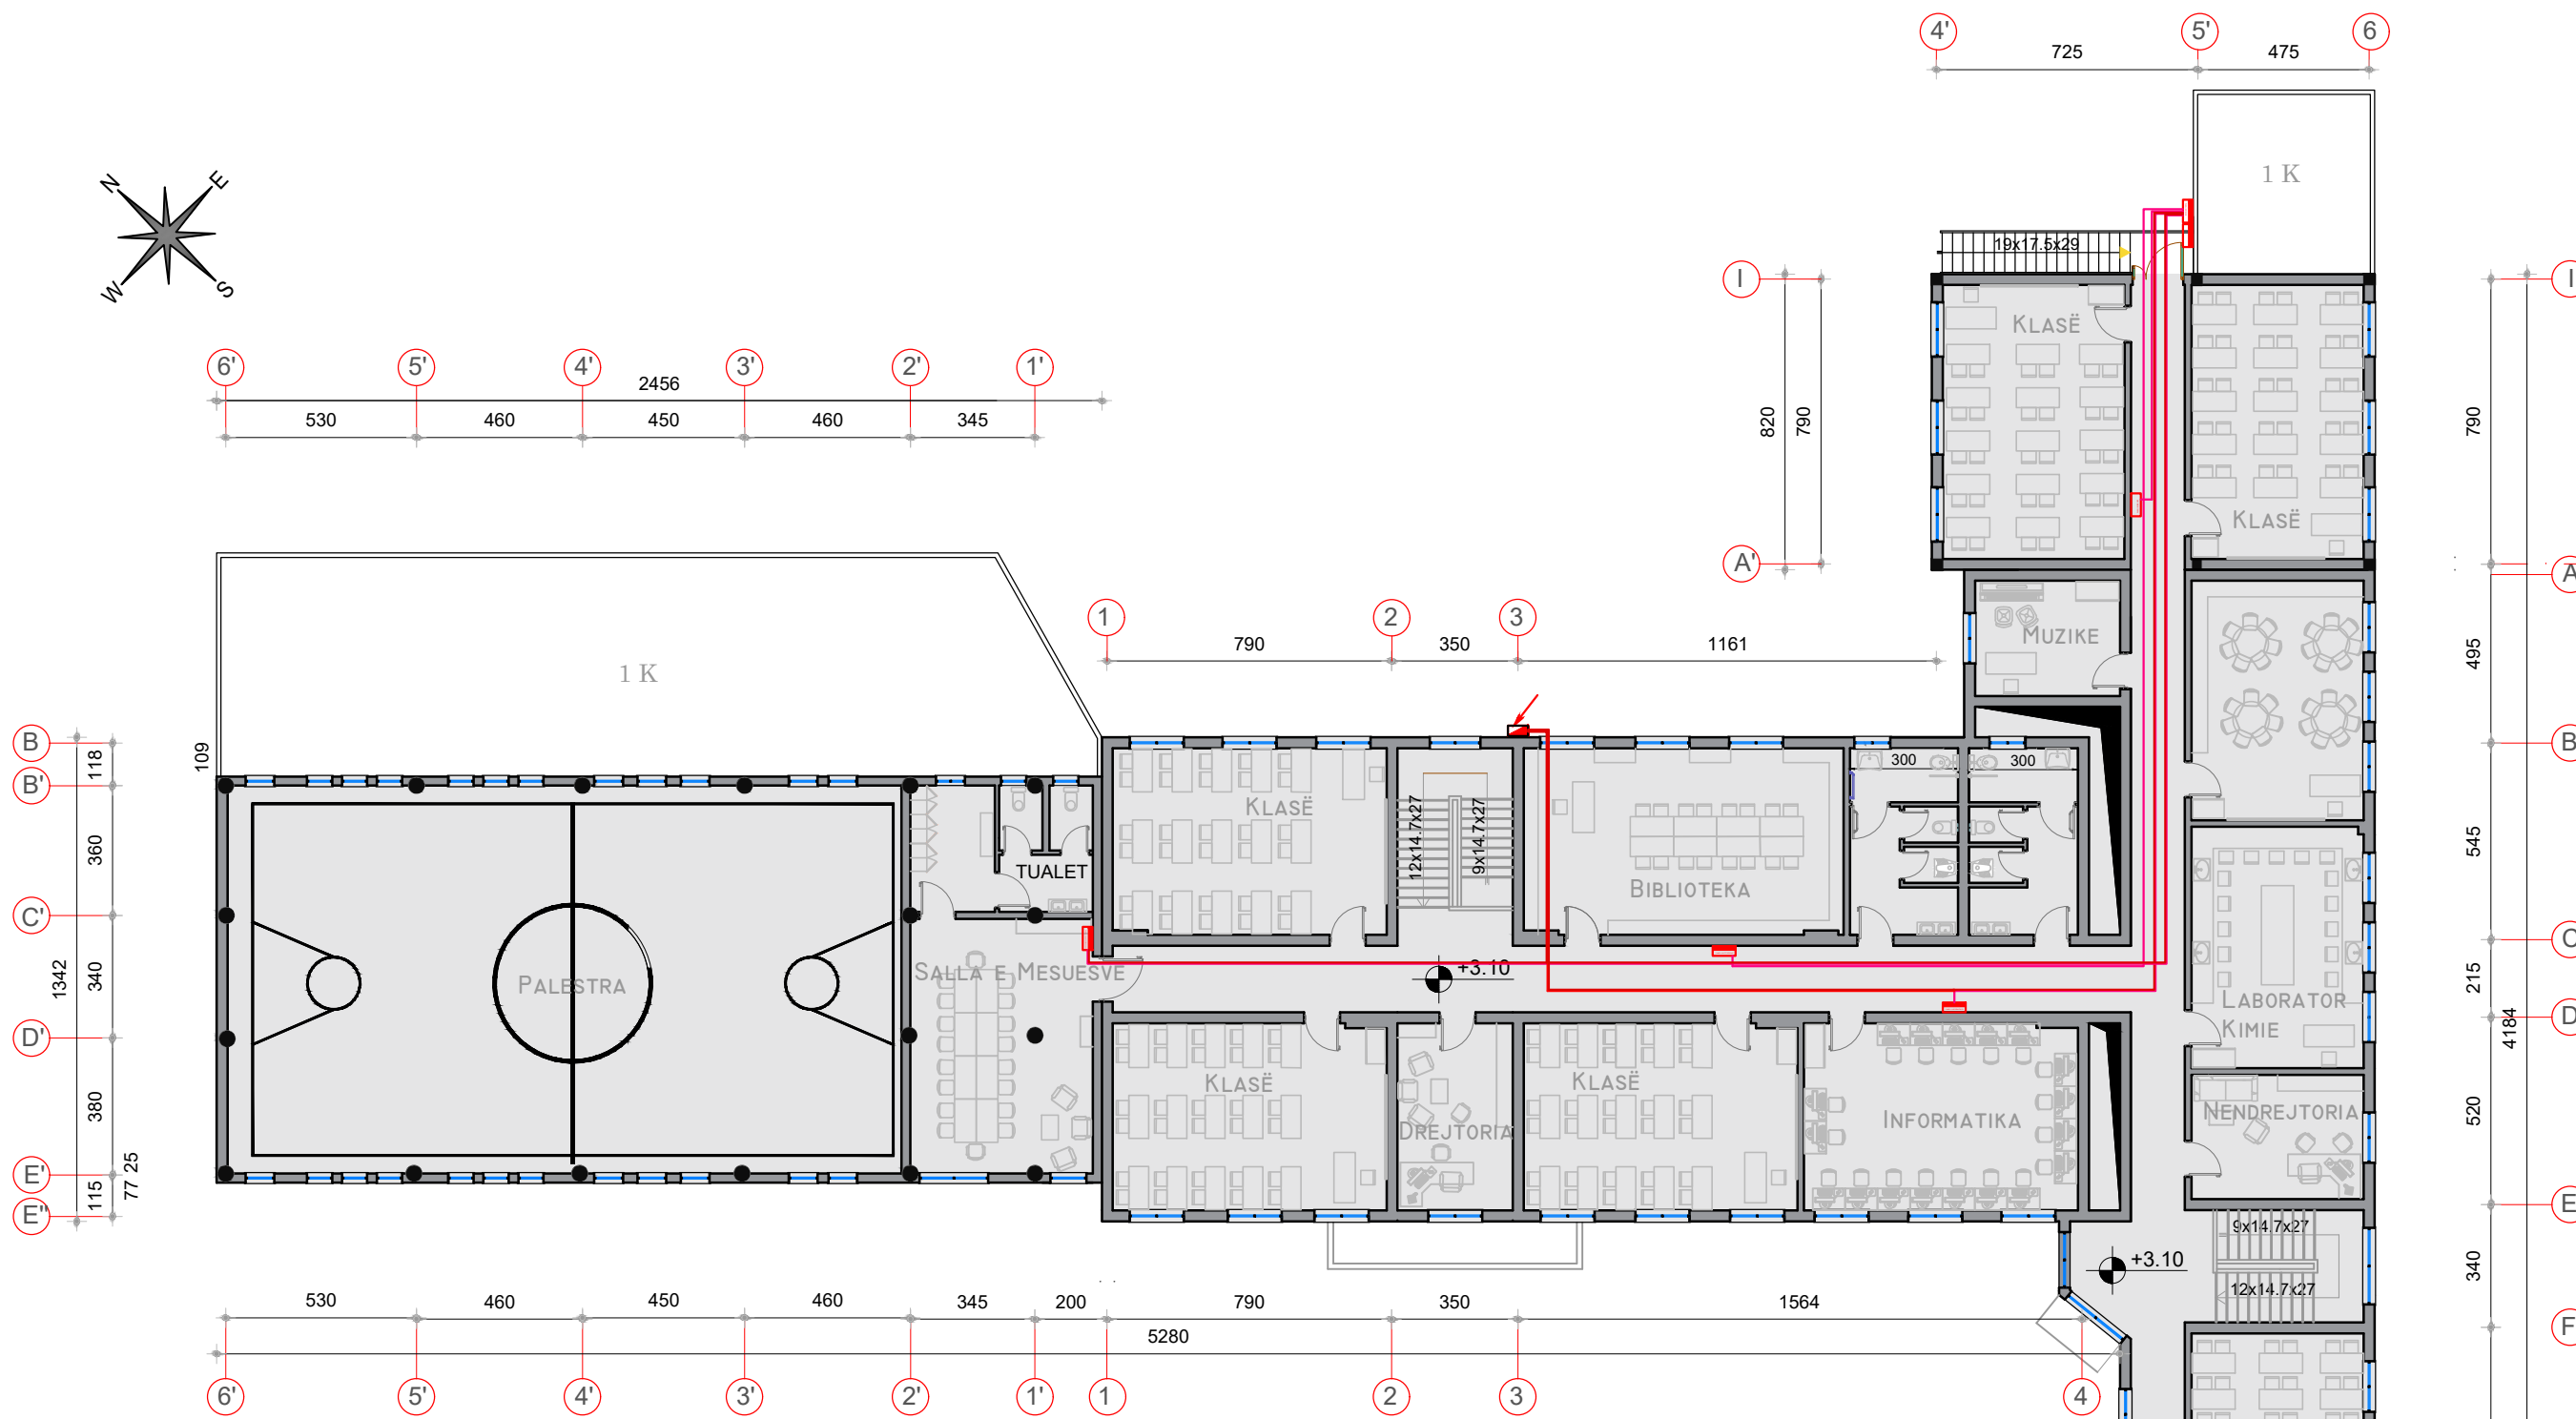

LEGJENDA

	Celes 1P 10 A		Kanaline metalike Zn
	Deviator 10 A		Ndricues ne mure(bracket)
	Invertitor 10 A		Kuader elektrik
	Ndricues Led 32W		Kuti shperdarese
	Ndricues Led 48W		Pusete Elektrike
	Dalje per ndricuesin		Imp. mbrenda muri
	Prize shuko 16 A 3M		Imp. jashte muri
	Bllok prize shuko 16A 4M		Tregues tubacioni, linje



REPUBLIKA E SHQIPERISE
BASHKIA TIRANE

P.ZBATIM


2019

GRUPI I PROJEKTIMIT

Ing. ENTELA CANO
Ing. MEFAIL HALILAJ
Ing. NAZMI DASHI
Ing. VLADIMIR AVDA

Ing. ADEM KURTI
Ing. VALENTINA HOXHA
Ark. PAQSOR KAJMAKU

Ing. DRITAN BUZI
Ing. ERJONA BUJUPI
Ing. ENIDA SHERRI

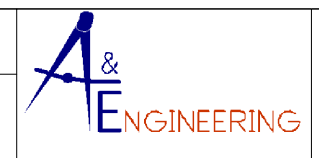

" A & E ENGINEERING "
sh.p.k



Adresa: Rr. "ISLAM ALLA"
Mob : **++355 (0)69 2079981**
Mob : **++355 (0)69 2079982**

RIKONSTRUKSIONI I SHKOLLES 9 VJECARE "1 QERSHORI"

SHPERNDARJA PRINCIPIALE E LINJAVE TE FUQISE

FL. P.2

SHKALLA 1:200

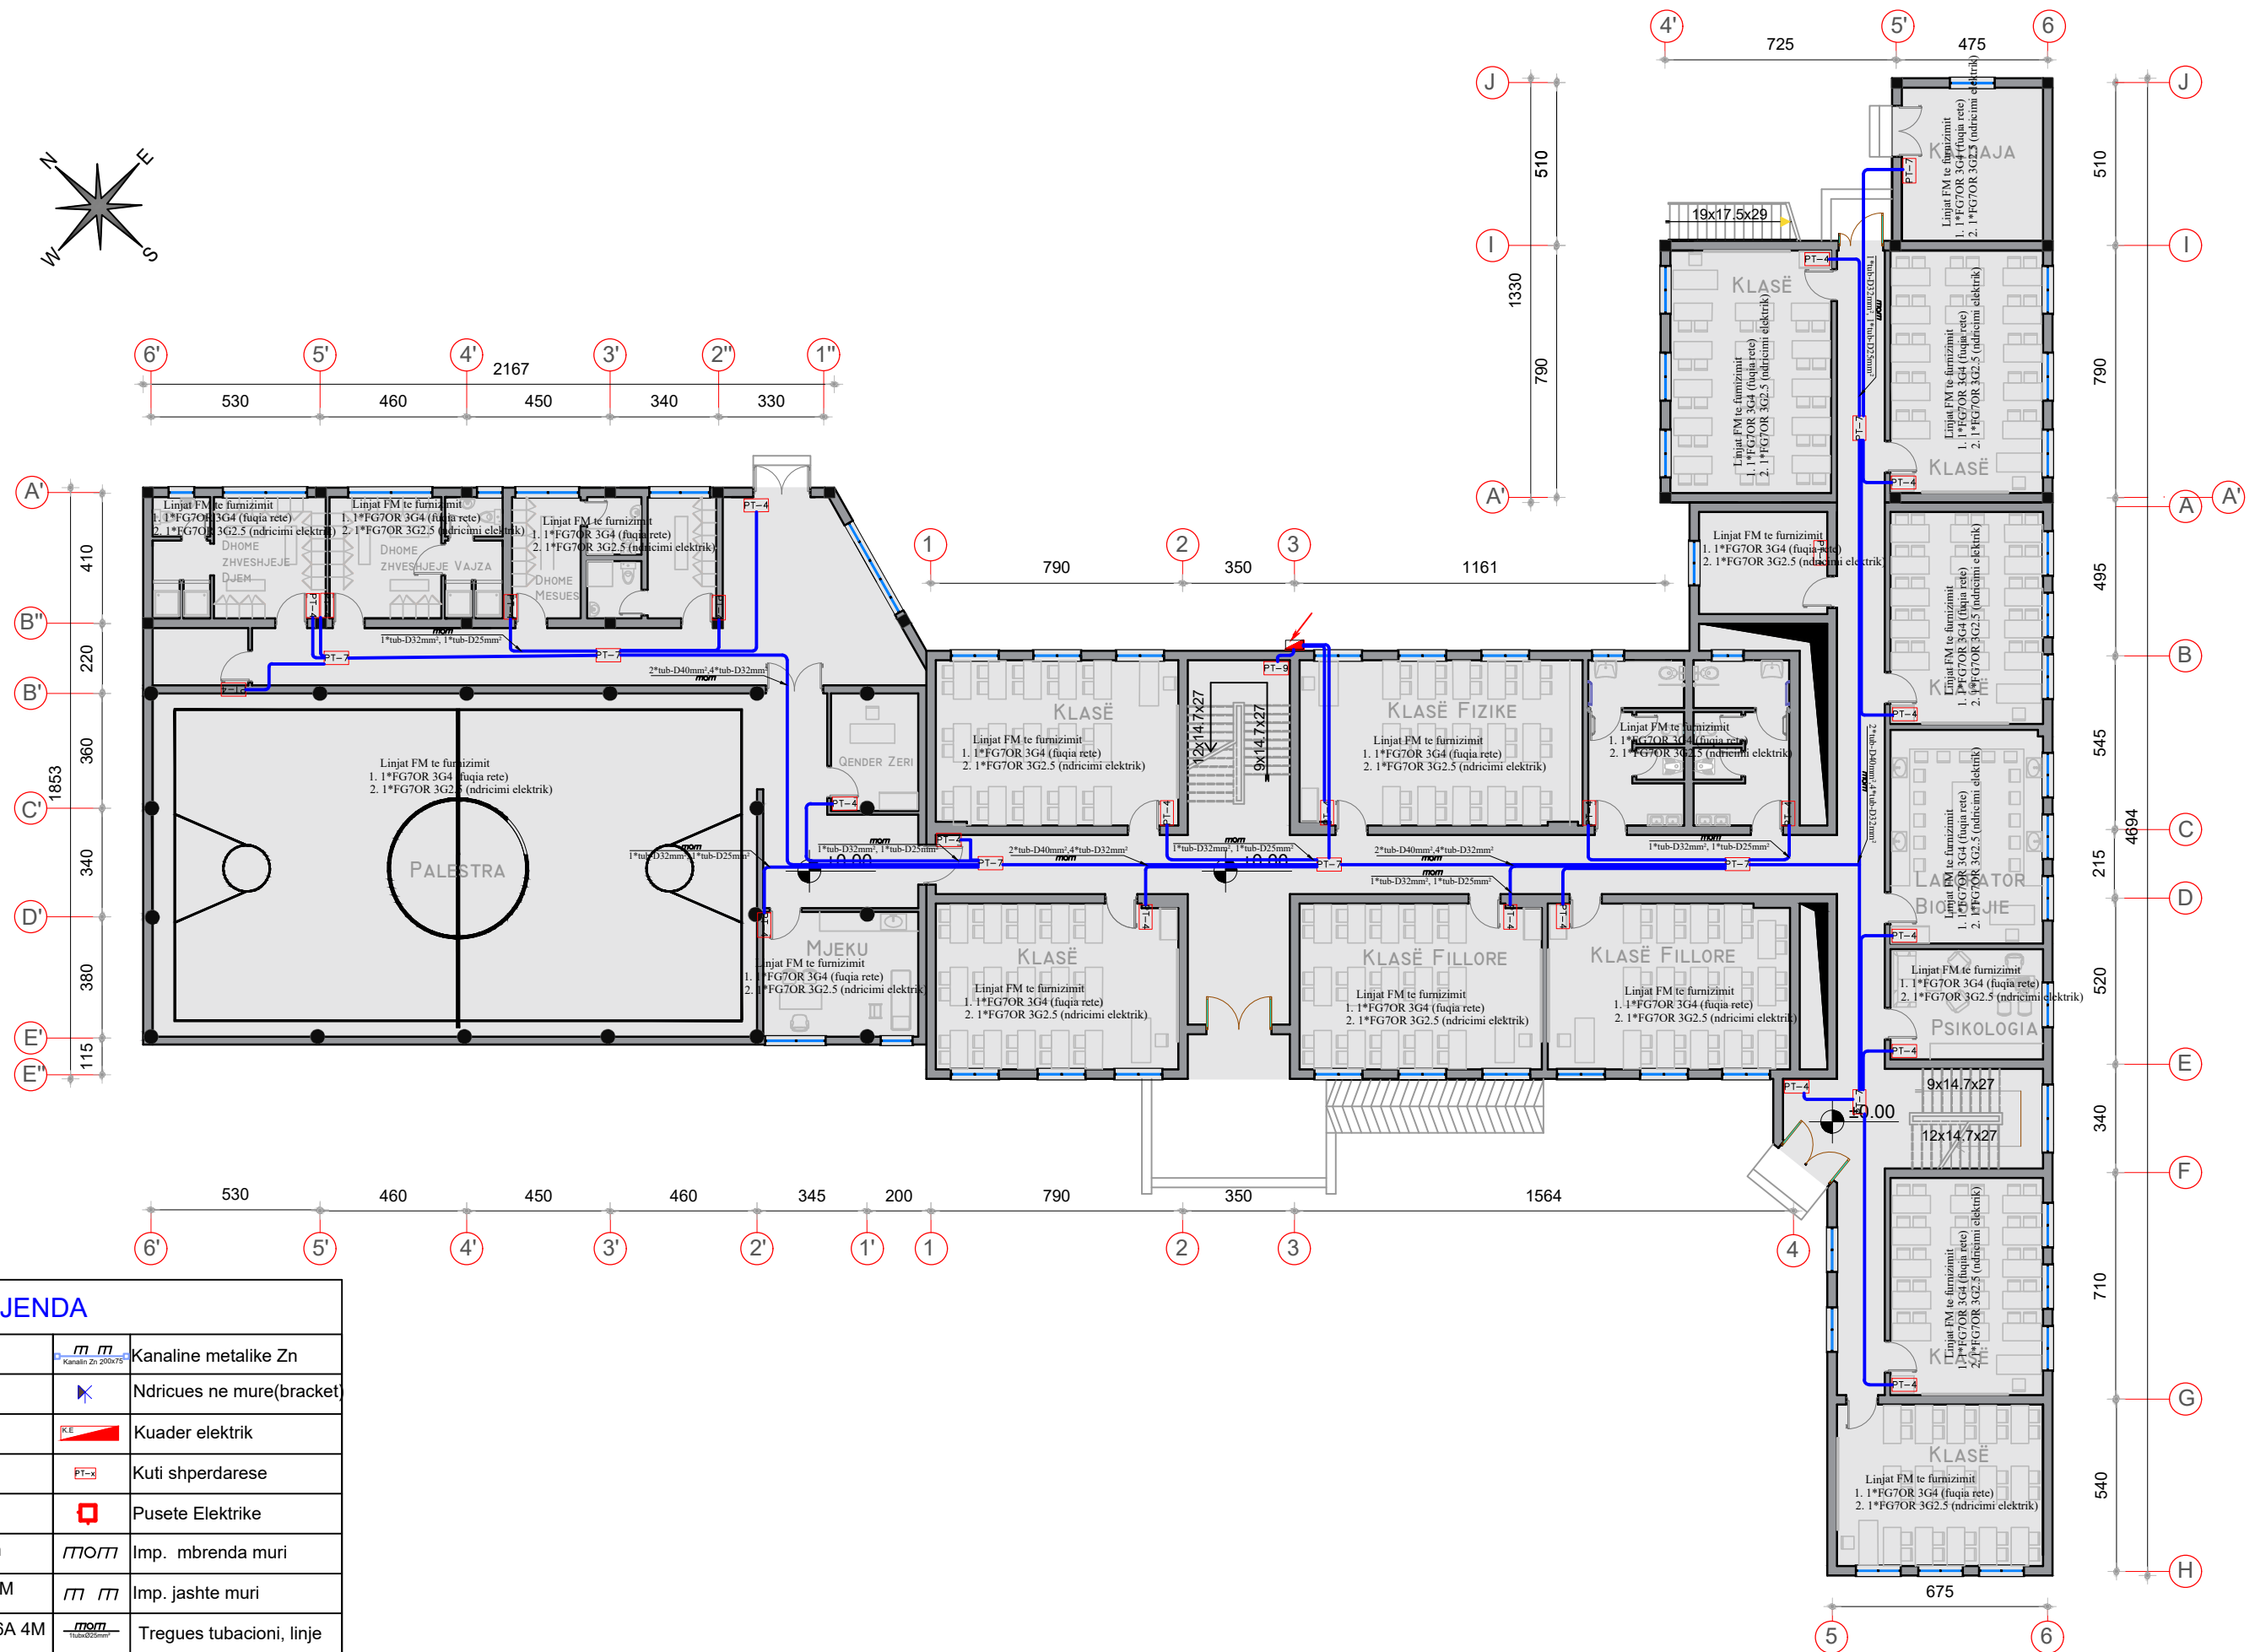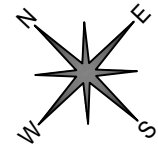

LEGJENDA		
	Celes 1P 10 A	Kanaline metalike Zn
	Deviator 10 A	Ndricules ne mure(bracket)
	Invertitor 10 A	Kuader elektrik
	Ndricules Led 32W	Kuti shperdarese
	Ndricules Led 48W	Pusete Elektrike
	Dalje per ndricuesin	Imp. mbrenda muri
	Prize shuko 16 A 3M	Imp. jashte muri
	Bllok priza shuko 16A 4M	Tregues tubacioni, linje



REPUBLIKA E SHQIPERISE
BASHKIA TIRANE

P.ZBATIM


2019

GRUPI I PROJEKTIMIT

Ing. ENTELA CANO
Ing. MEFAIL HALILAJ
Ing. NAZMI DASHI
Ing. VLADIMIR AVDA

Ing. ADEM KURTI
Ing. VALENTINA HOXHA
Ark. PAQSOR KAJMAKU

Ing. DRITAN BUZI
Ing. ERJONA BUJUPI
Ing. ENIDA SHERRI

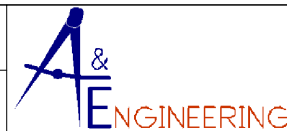

" A & E ENGINEERING "
sh.p.k



Adresa: Rr. "ISLAM ALLA"
Mob : ++355 (0)69 2079981
Mob : ++355 (0)69 2079982

RIKONSTRUKSIONI I SHKOLLES 9 VJECARE "1 QERSHORI"

PLANI I PRIZAVE TE TELEFONISE DHE INTERNETIT

SHKALLA

FL.
P.1
1:200

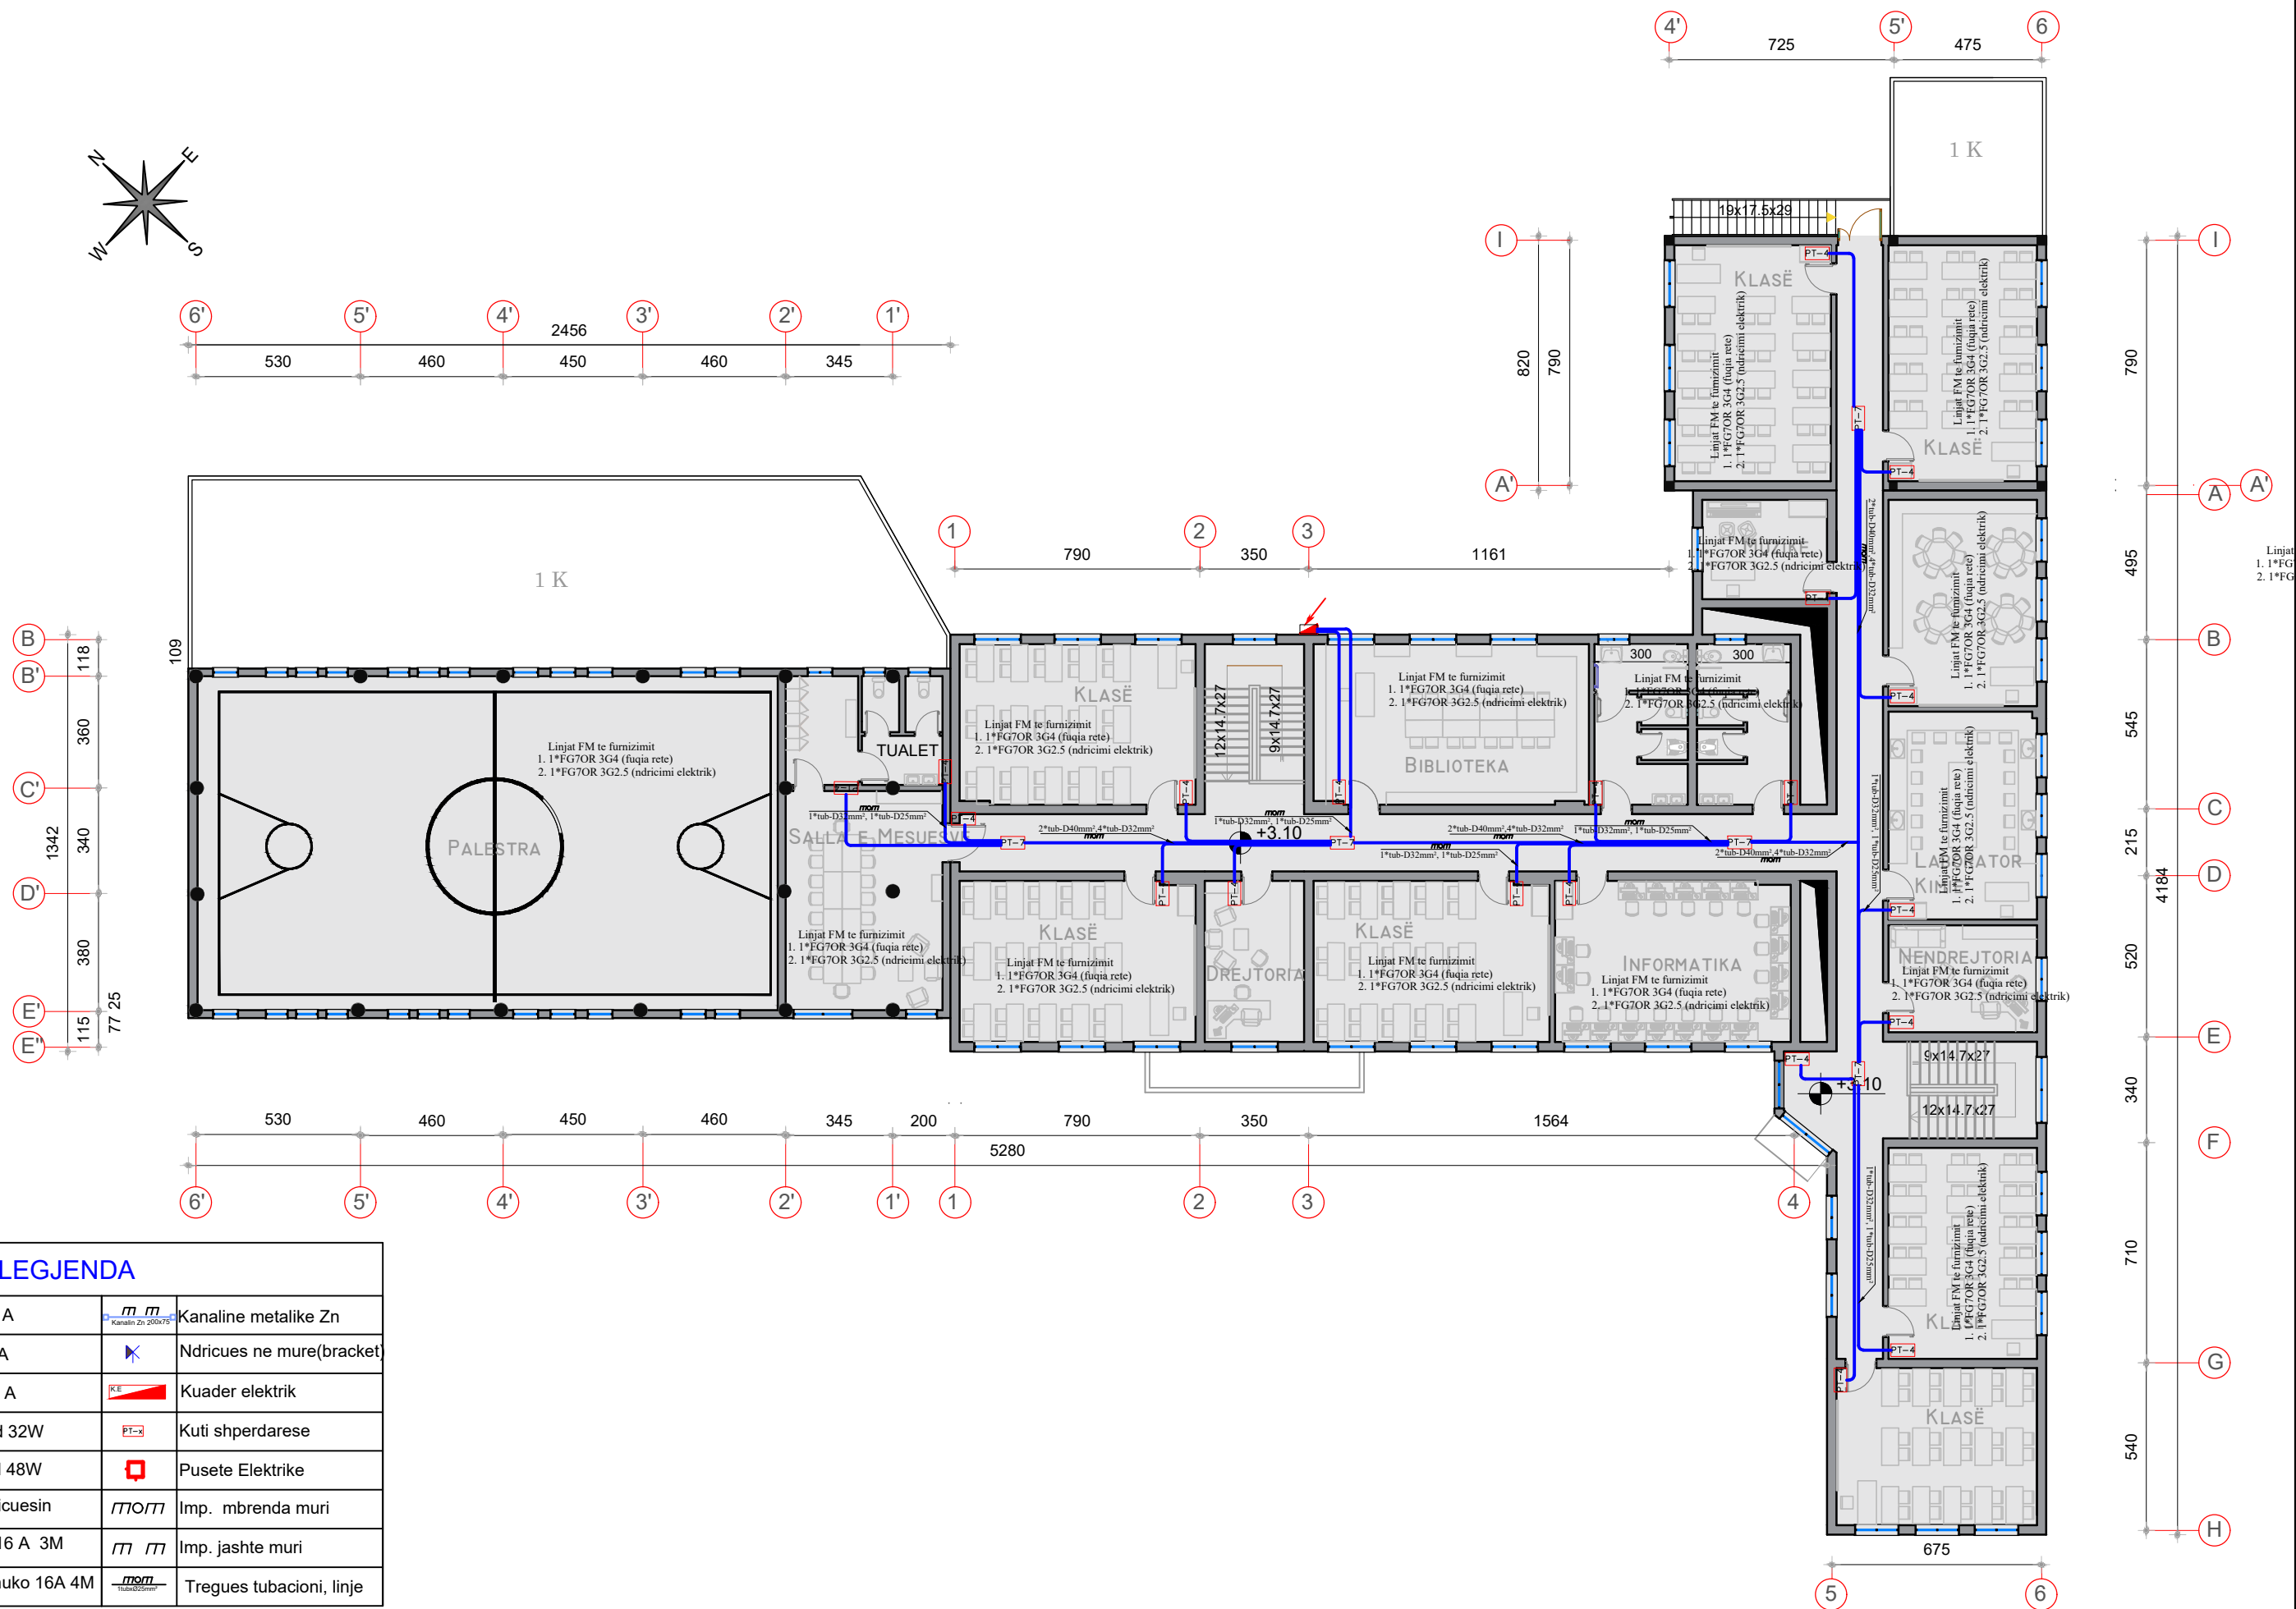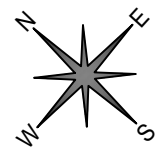

LEGJENDA

	Celes 1P 10 A		Kanaline metalike Zn
	Deviator 10 A		Ndricues ne mure(bracket)
	Invertitor 10 A		Kuader elektrik
	Ndricues Led 32W		Kuti shperdarese
	Ndricues Led 48W		Pusete Elektrike
	Dalje per ndricuesin		Imp. mbrenda muri
	Prize shuko 16 A 3M		Imp. jashte muri
	Bllok priza shuko 16A 4M		Tregues tubacioni, linje



REPUBLIKA E SHQIPERISE
BASHKIA TIRANE

P.ZBATIM


2019

GRUPI I PROJEKTIMIT

Ing. ENTELA CANO
Ing. MEFAIL HALILAJ
Ing. NAZMI DASHI
Ing. VLADIMIR AVDA

Ing. ADEM KURTI
Ing. VALENTINA HOXHA
Ark. PAQSOR KAJMAKU

Ing. DRITAN BUZI
Ing. ERJONA BUJUPI
Ing. ENIDA SHERRI

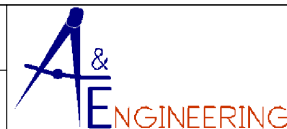

" A & E ENGINEERING "
sh.p.k

Adresa: Rr. "ISLAM ALLA"
Mob : ++355 (0)69 2079981
Mob : ++355 (0)69 2079982



RIKONSTRUKSIONI I SHKOLLES 9 VJECARE "1 QERSHORI"

PLANI I PRIZAVE TE TELEFONISE DHE INTERNETIT

FL.
P.2

SHKALLA

1:200

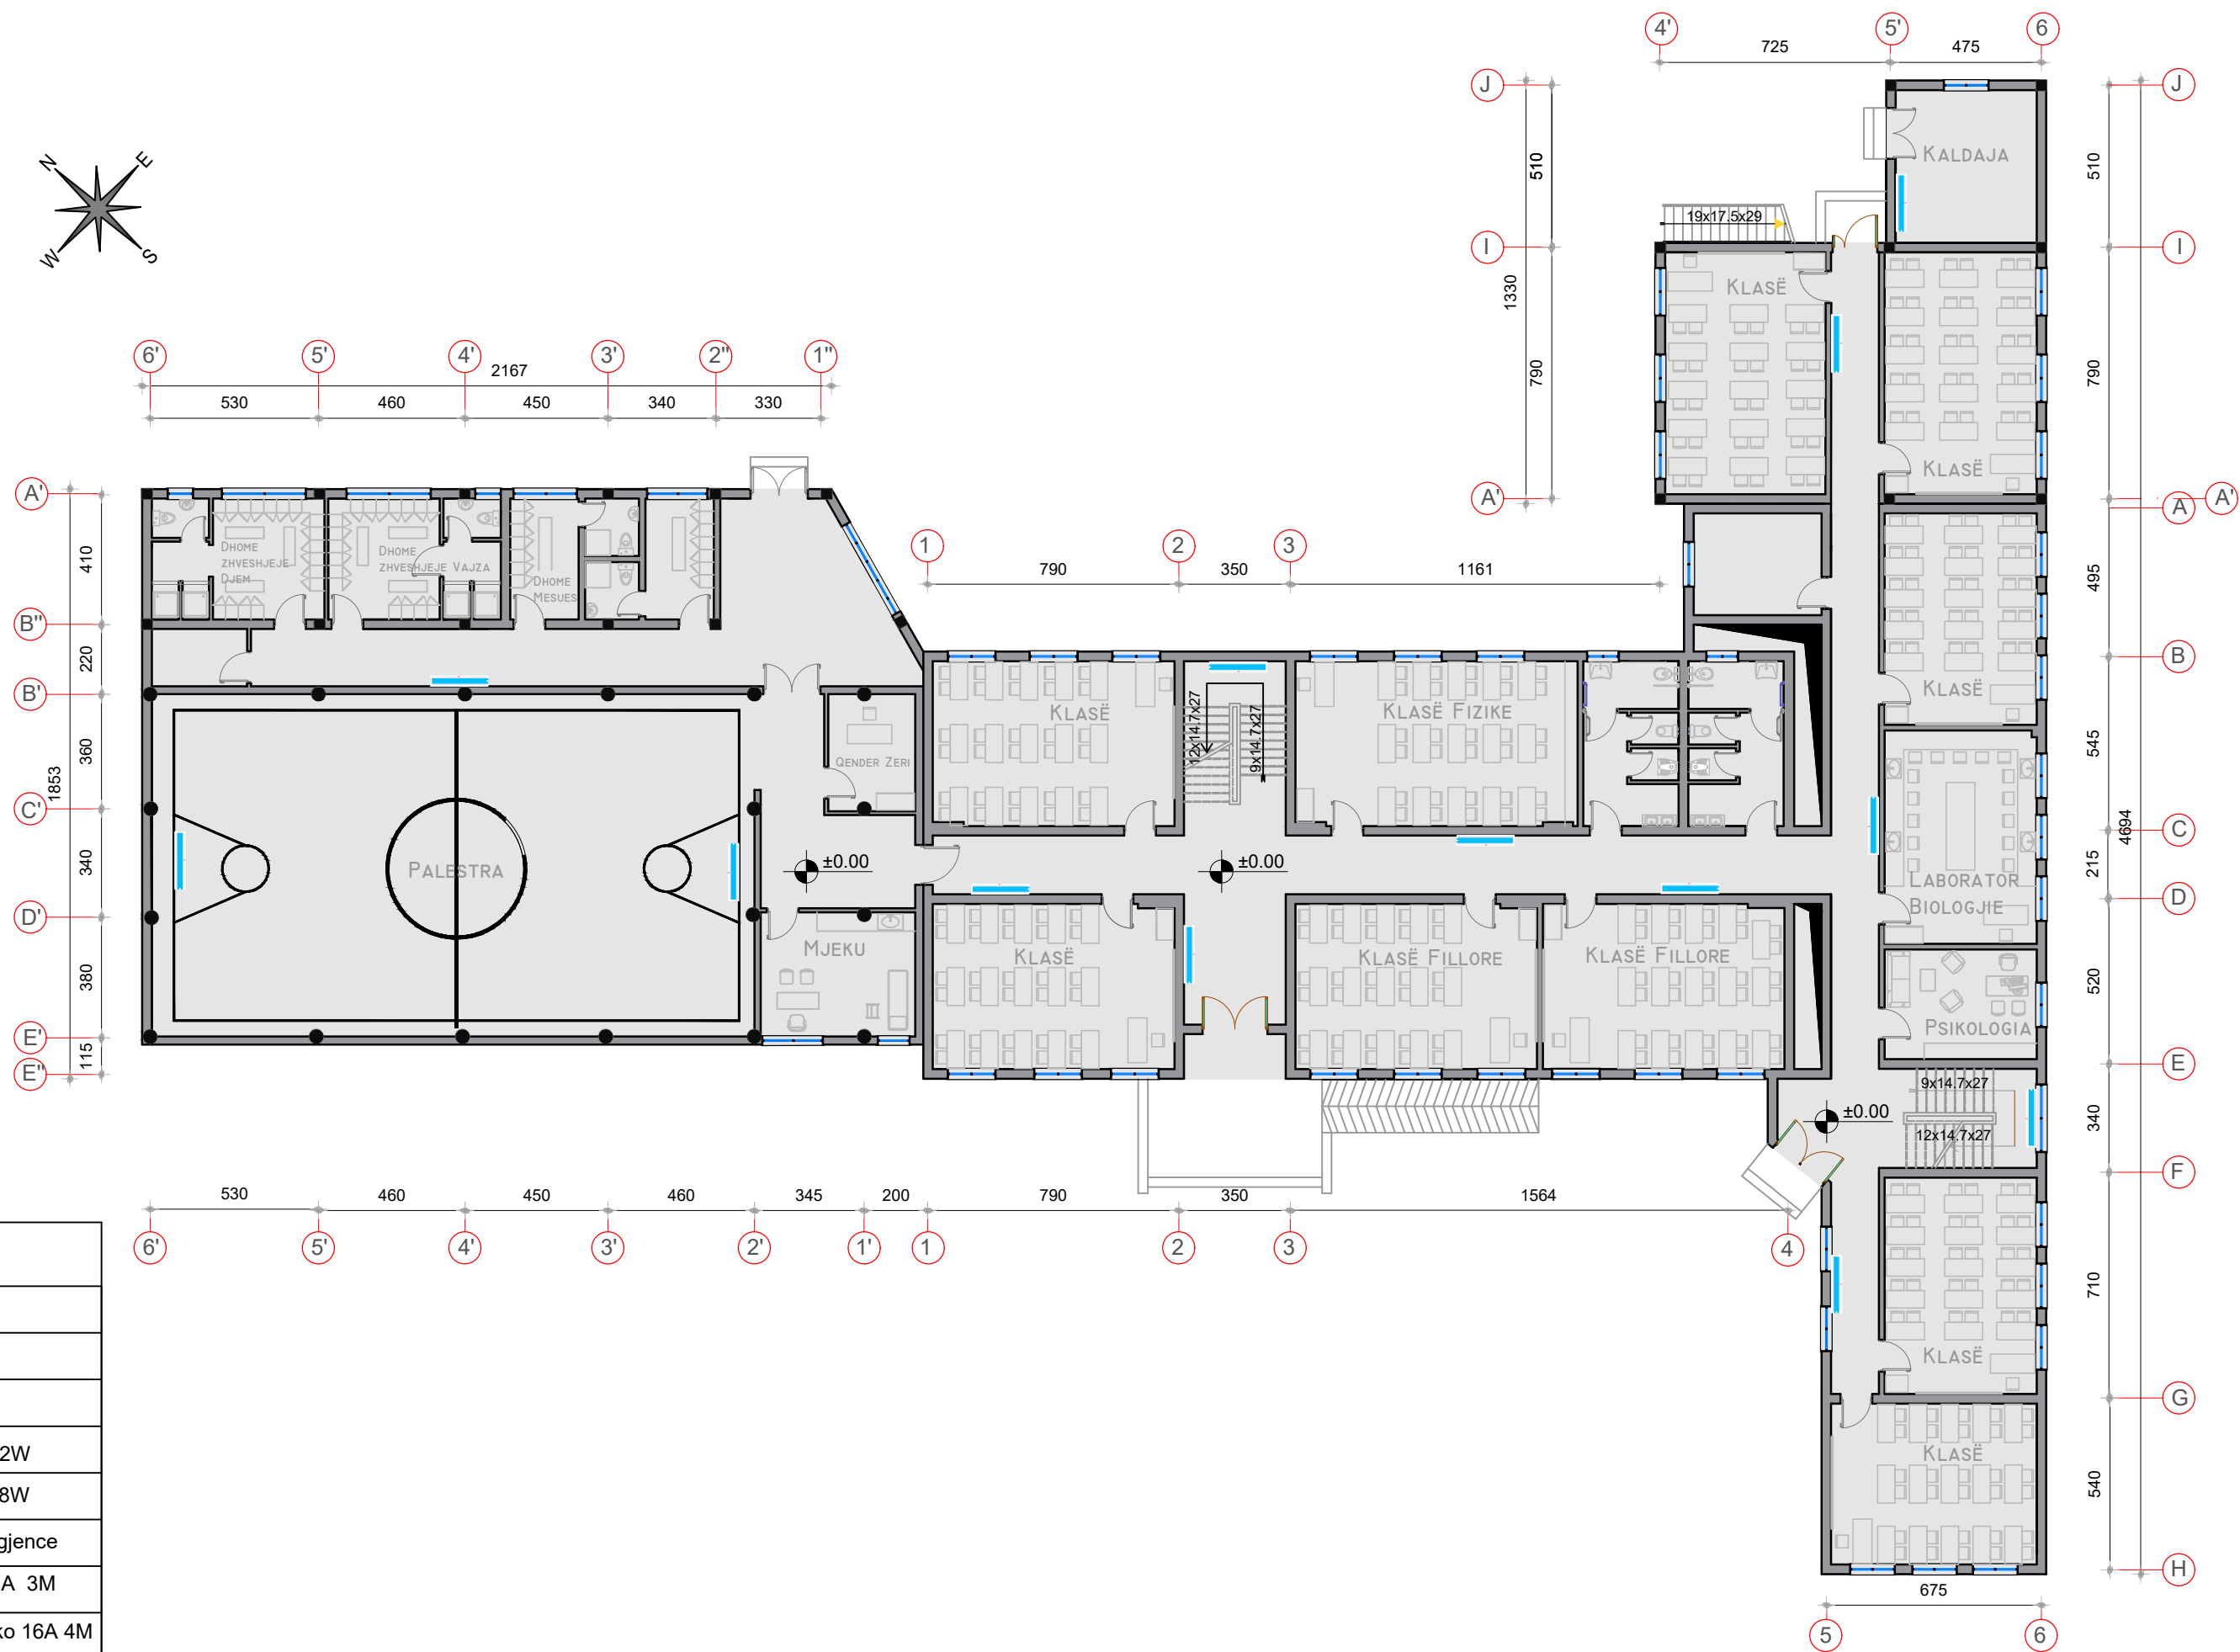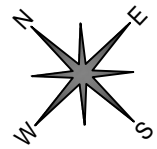

LEGJENDA

	Celes 1P 10 A
	Deviator 10 A
	Invertitor 10 A
	Ndricues Led 32W
	Ndricues Led 48W
	Ndricues emergjence
	Prize shuko 16 A 3M
	Blok priza shuko 16A 4M



REPUBLIKA E SHQIPERISE
BASHKIA TIRANE

P.ZBATIM

2019

GRUPI I PROJEKTIMIT

Ing. ENTELA CANO
Ing. MEFAIL HALILAJ
Ing. NAZMI DASHI
Ing. VLADIMIR AVDA

Ing. ADEM KURTI
Ing. VALENTINA HOXHA
Ark. PAQSOR KAJMAKU

Ing. DRITAN BUZI
Ing. ERJONA BUJUPI
Ing. ENIDA SHERRI



"A & E ENGINEERING"
sh.p.k

Adresa: Rr. "ISLAM ALLA"
Mob: ++355 (0)69 2079981
Mob: ++355 (0)69 2079982



RIKONSTRUKSIONI I SHKOLLES 9 VJECARE "1 QERSHORI"

PLANI I NDRICIMIT TE EMERGJENCES

FL.
P.1

SHKALLA

1:200

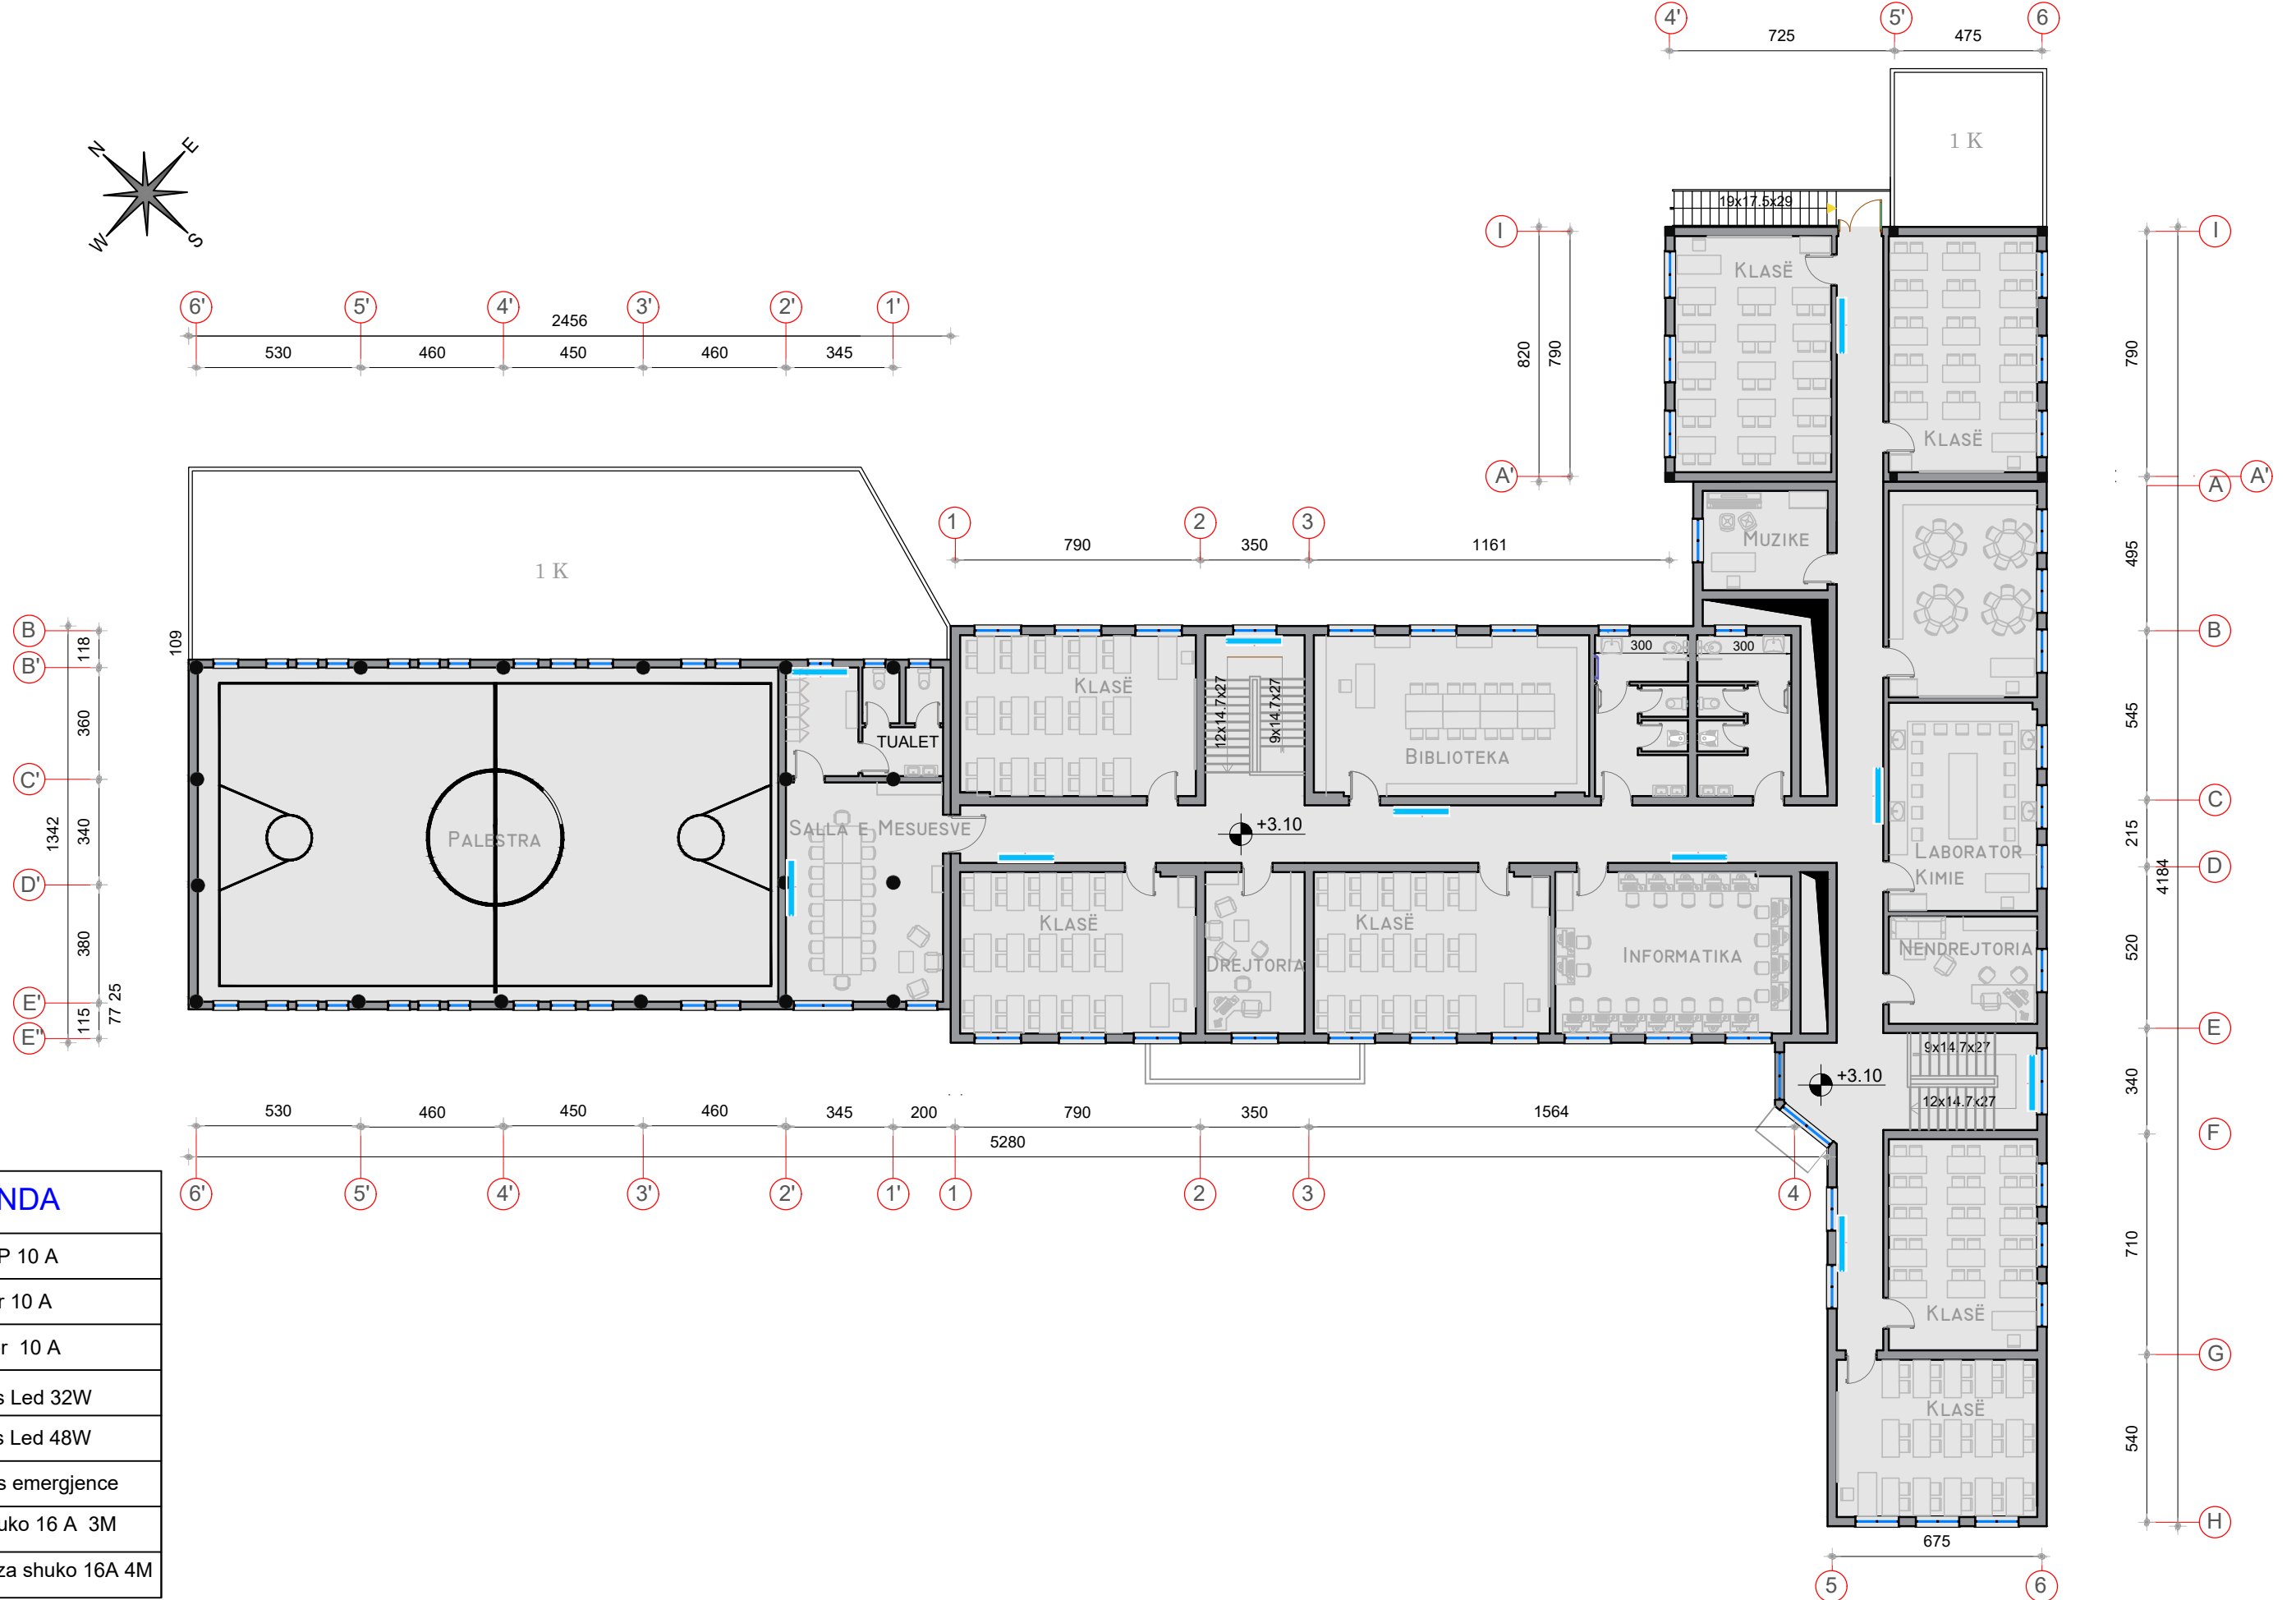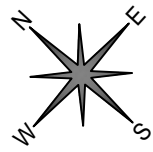

LEGJENDA

	Celes 1P 10 A
	Deviator 10 A
	Invertitor 10 A
	Ndricules Led 32W
	Ndricules Led 48W
	Ndricules emergjence
	Prize shuko 16 A 3M
	Blllok prize shuko 16A 4M



REPUBLIKA E SHQIPERISE
BASHKIA TIRANE

P.ZBATIM


2019

GRUPI I PROJEKTIMIT

Ing. ENTELA CANO
Ing. MEFAIL HALILAJ
Ing. NAZMI DASHI
Ing. VLADIMIR AVDA

Ing. ADEM KURTI
Ing. VALENTINA HOXHA
Ark. PAQSOR KAJMAKU

Ing. DRITAN BUZI
Ing. ERJONA BUJUPI
Ing. ENIDA SHERRI

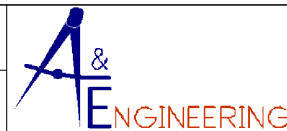

"A & E ENGINEERING"
sh.p.k

Adresa: Rr. "ISLAM ALLA"
Mob : ++355 (0)69 2079981
Mob : ++355 (0)69 2079982

RIKONSTRUKSIONI I SHKOLLES 9 VJECARE "1 QERSHORI"

PLANI I NDRICIMIT TE EMERGJENCES

FL.


P.2

SHKALLA


1:200



DETAJE TE SHTRIJES SE KABLLOVE TE TENSIONIT TU

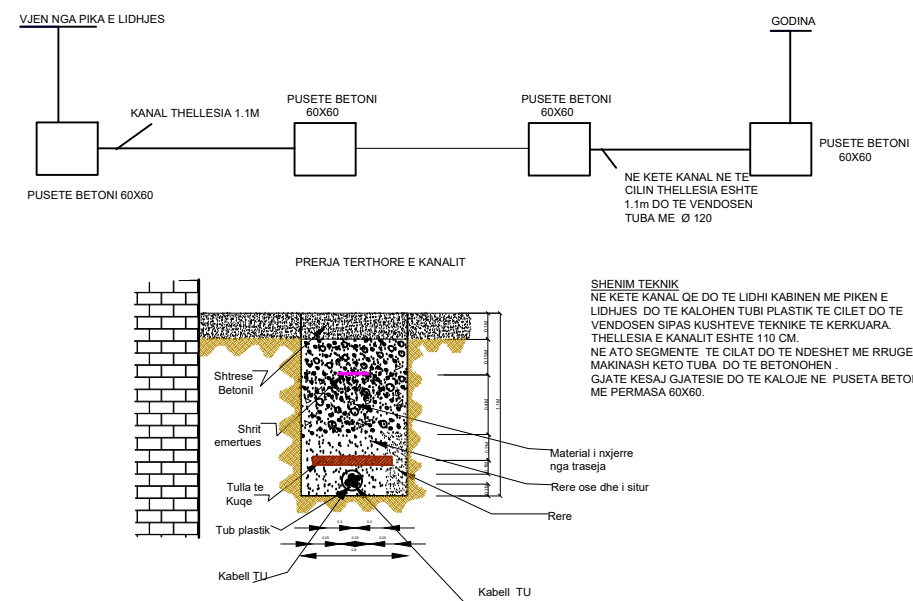

DETAJ I NDRICUESIT TE JASHEM FLC 23W 1357

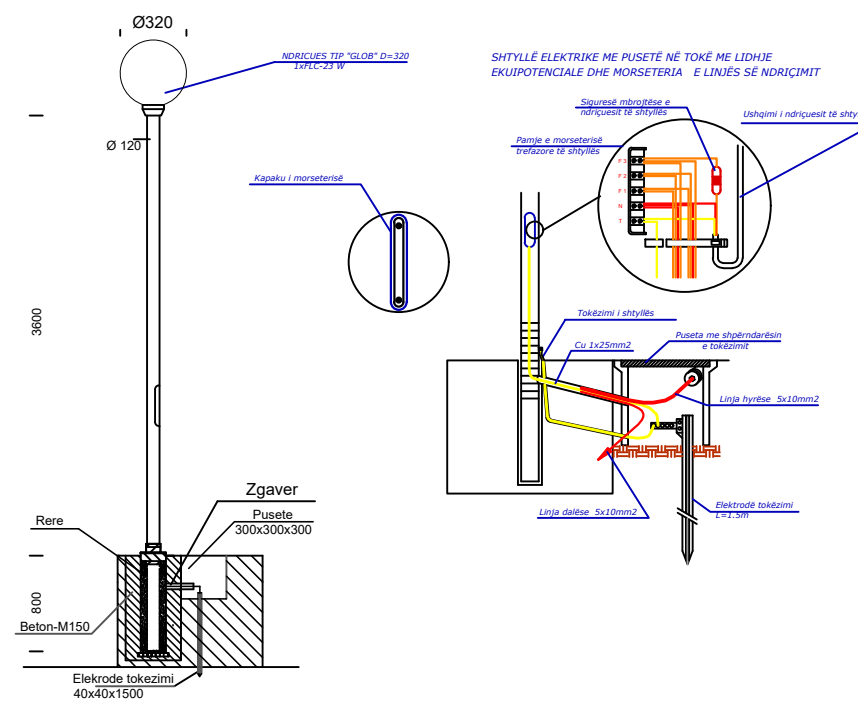


REPUBLIKA E SHQIPERISE
BASHKIA TIRANE

P.ZBATIM

2019

GRUPI I PROJEKTIMIT

Ing. ENTELA CANO
Ing. MEFAIL HALILAJ
Ing. NAZMI DASHI
Ing. VLADIMIR AVDA
Ing. ADEM KURTI
Ing. VALENTINA HOXHA
Ark. PAQSOR KAJMAKU
Ing. DRITAN BUZI
Ing. ERJONA BUJUPI
Ing. ENIDA SHERRI

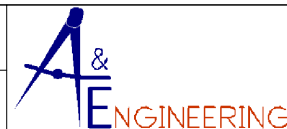

"A & E ENGINEERING"
sh.p.k

Adresa: Rr. "ISLAM ALLA"
Mob : ++355 (0)69 2079981
Mob : ++355 (0)69 2079982

RIKONSTRUKSIONI I SHKOLLES 9 VJECARE "1 QERSHORI"


NDRICIMI I JASHEM

FL.
P.1

SHKALLA

1:200

DETAJE PER DISTANCAT E INSTALIMEVE ELEKTRIKE

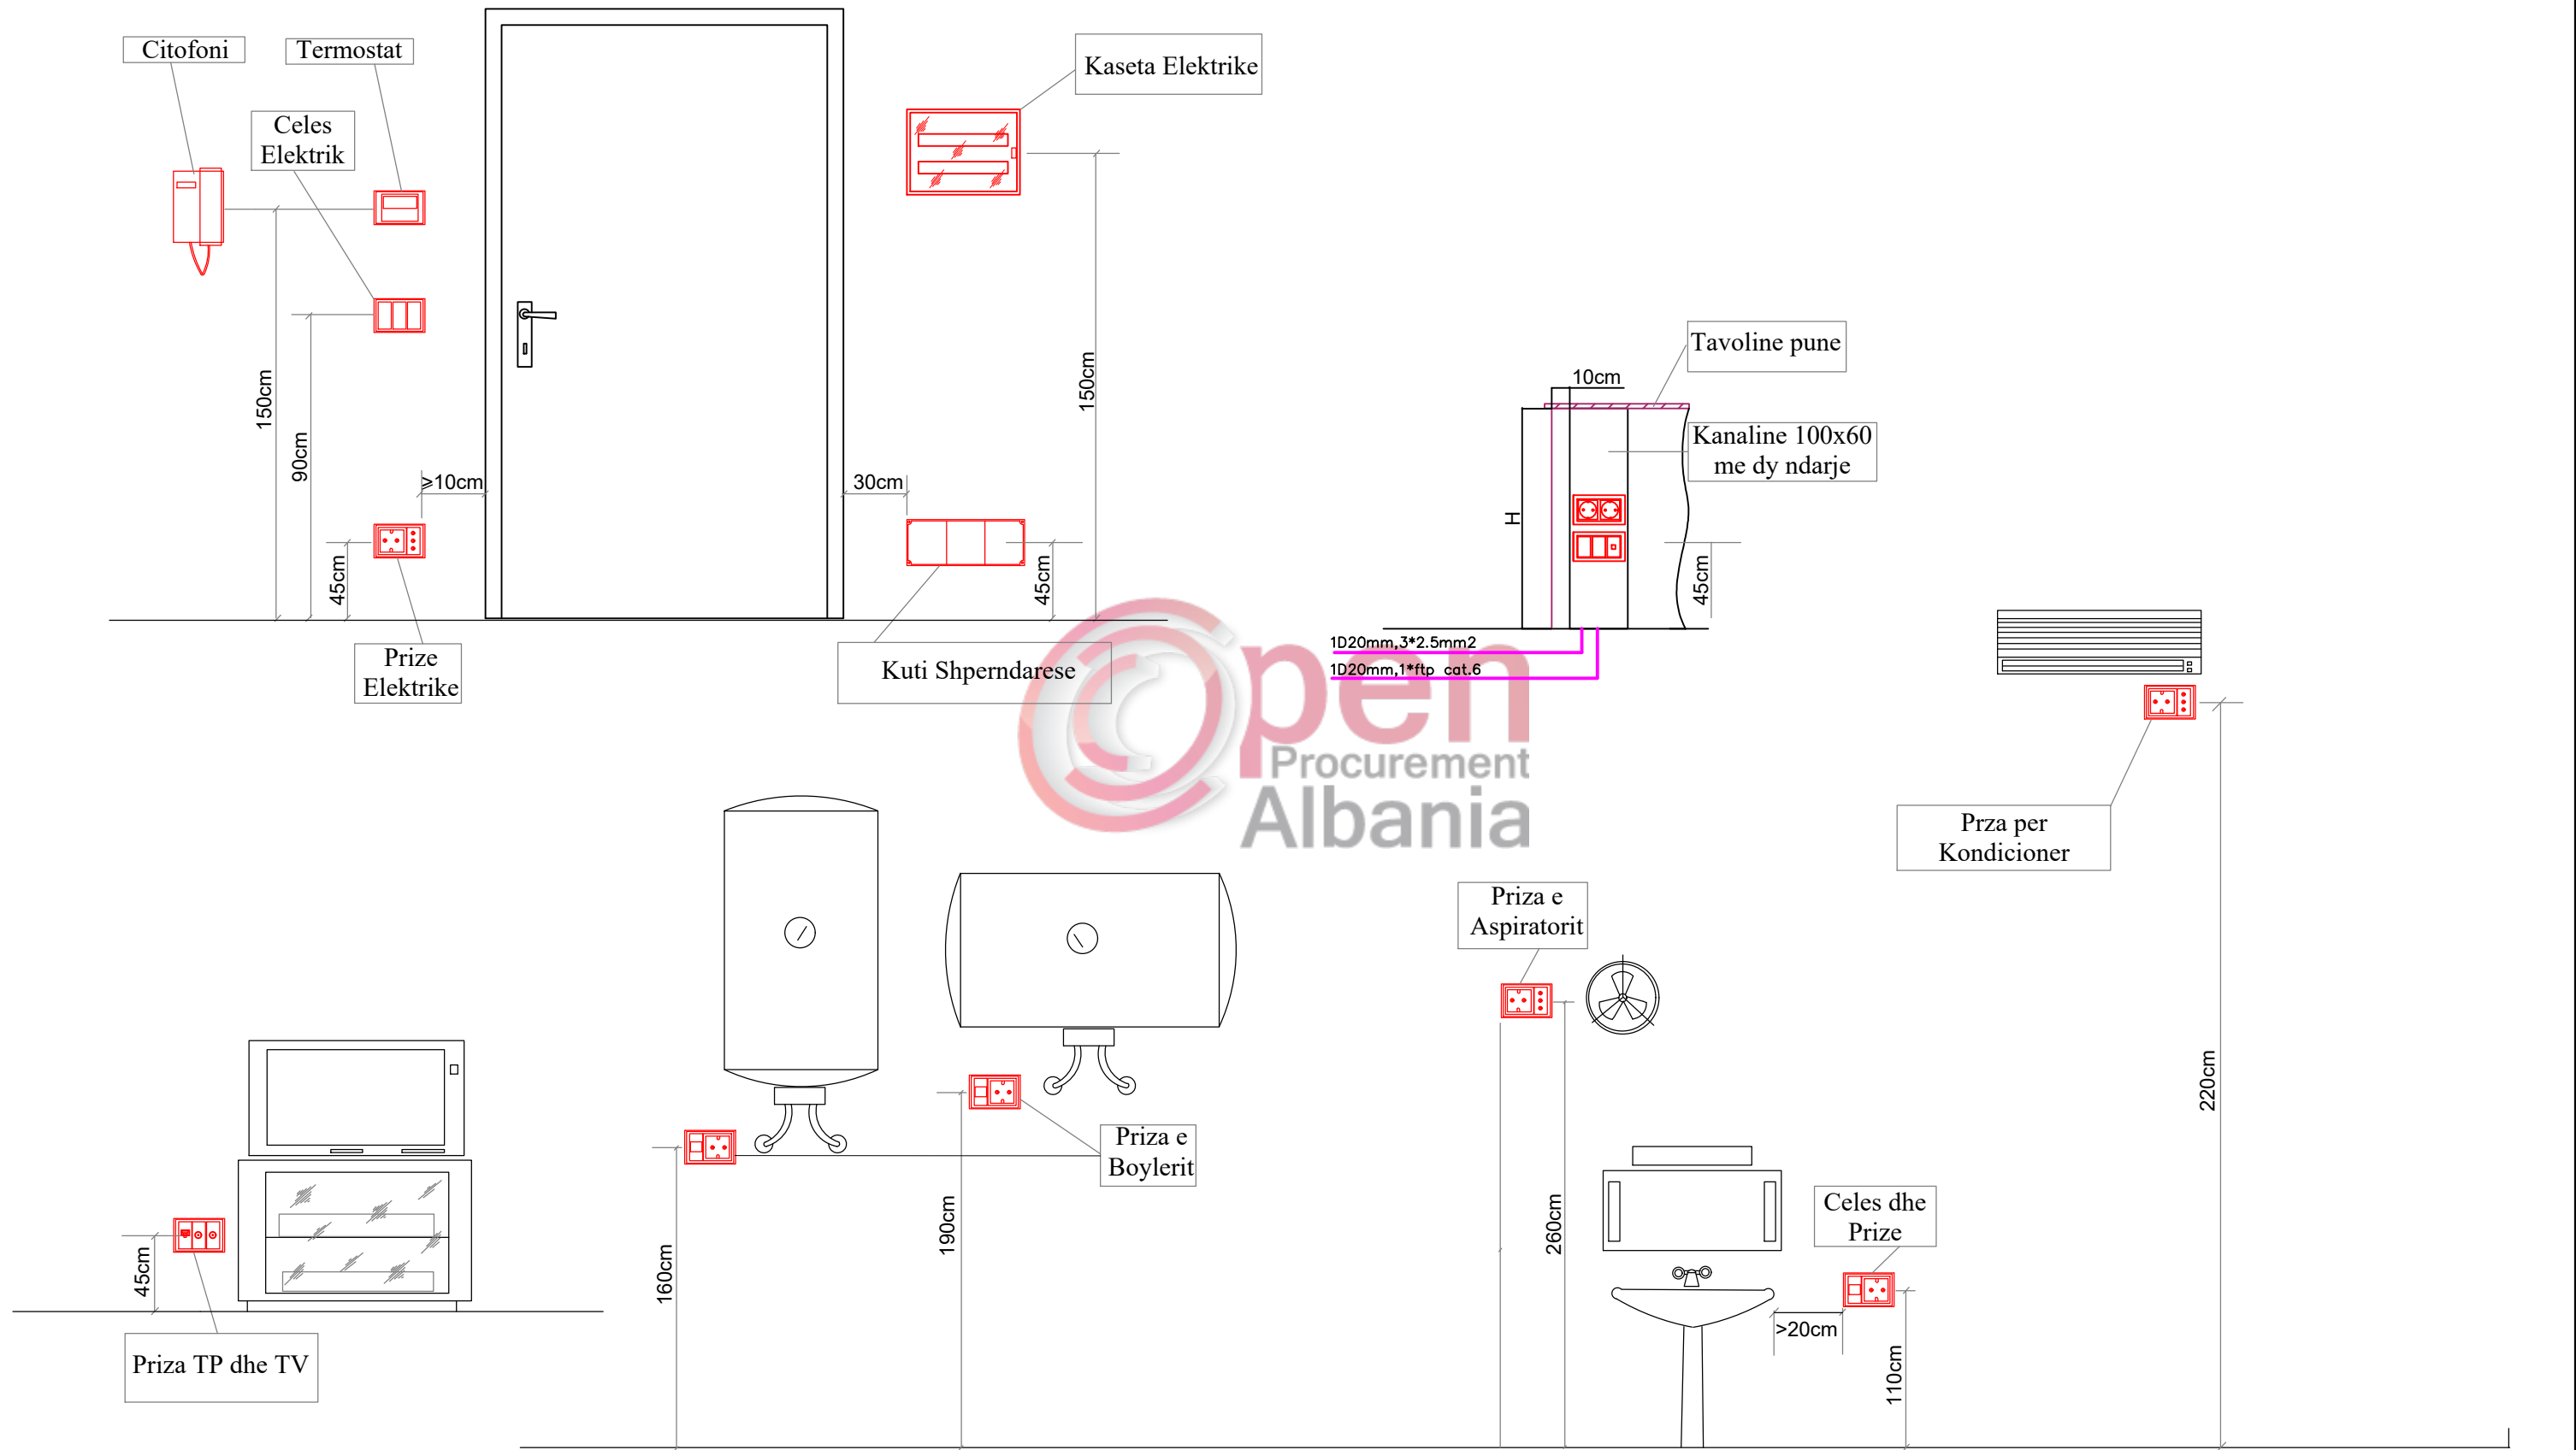

REPUBLIKA E SHQIPERISE
BASHKIA TIRANE

P.ZBATIM

2019

GRUPI I PROJEKTIMIT

Ing. ENTELA CANO
Ing. MEFAIL HALILAJ
Ing. NAZMI DASHI
Ing. VLADIMIR AVDA

Ing. ADEM KURTI
Ing. VALENTINA HOXHA
Ark. PAQSOR KAJMAKU

Ing. DRITAN BUZI
Ing. ERJONA BUJUPI
Ing. ENIDA SHERRI



"A & E ENGINEERING"
sh.p.k

Adresa: Rr. "ISLAM ALLA"
Mob : ++355 (0)69 2079981
Mob : ++355 (0)69 2079982

RIKONSTRUKSIONI I SHKOLLES 9 VJECARE "1 QERSHORI"

DETAJE PER DISTANCAT E INSTALIMEVE ELEKTRIKE

FL.
D.1

SHKALLA

1:200

Plani i Tokezimit



REPUBLIKA E SHQIPERISE
BASHKIA TIRANE

P.ZBATIM


2019

GRUPI I PROJEKTIMIT

Ing. ENTELA CANO
Ing. MEFAIL HALILAJ
Ing. NAZMI DASHI
Ing. VLADIMIR AVDA

Ing. ADEM KURTI
Ing. VALENTINA HOXHA
Ark. PAQSOR KAJMAKU

Ing. DRITAN BUZI
Ing. ERJONA BUJUPI
Ing. ENIDA SHERRI

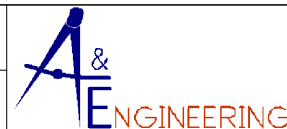

"A & E ENGINEERING"
sh.p.k

Adresa: Rr. "ISLAM ALLA"
Mob : ++355 (0)69 2079981
Mob : ++355 (0)69 2079982

RIKONSTRUKSIONI I SHKOLLES 9 VJECARE "1 QERSHORI"

PLANI I TOKEZIMIT


SHKALLA

FL.

P.1

1:200

Plani i Tokezimit

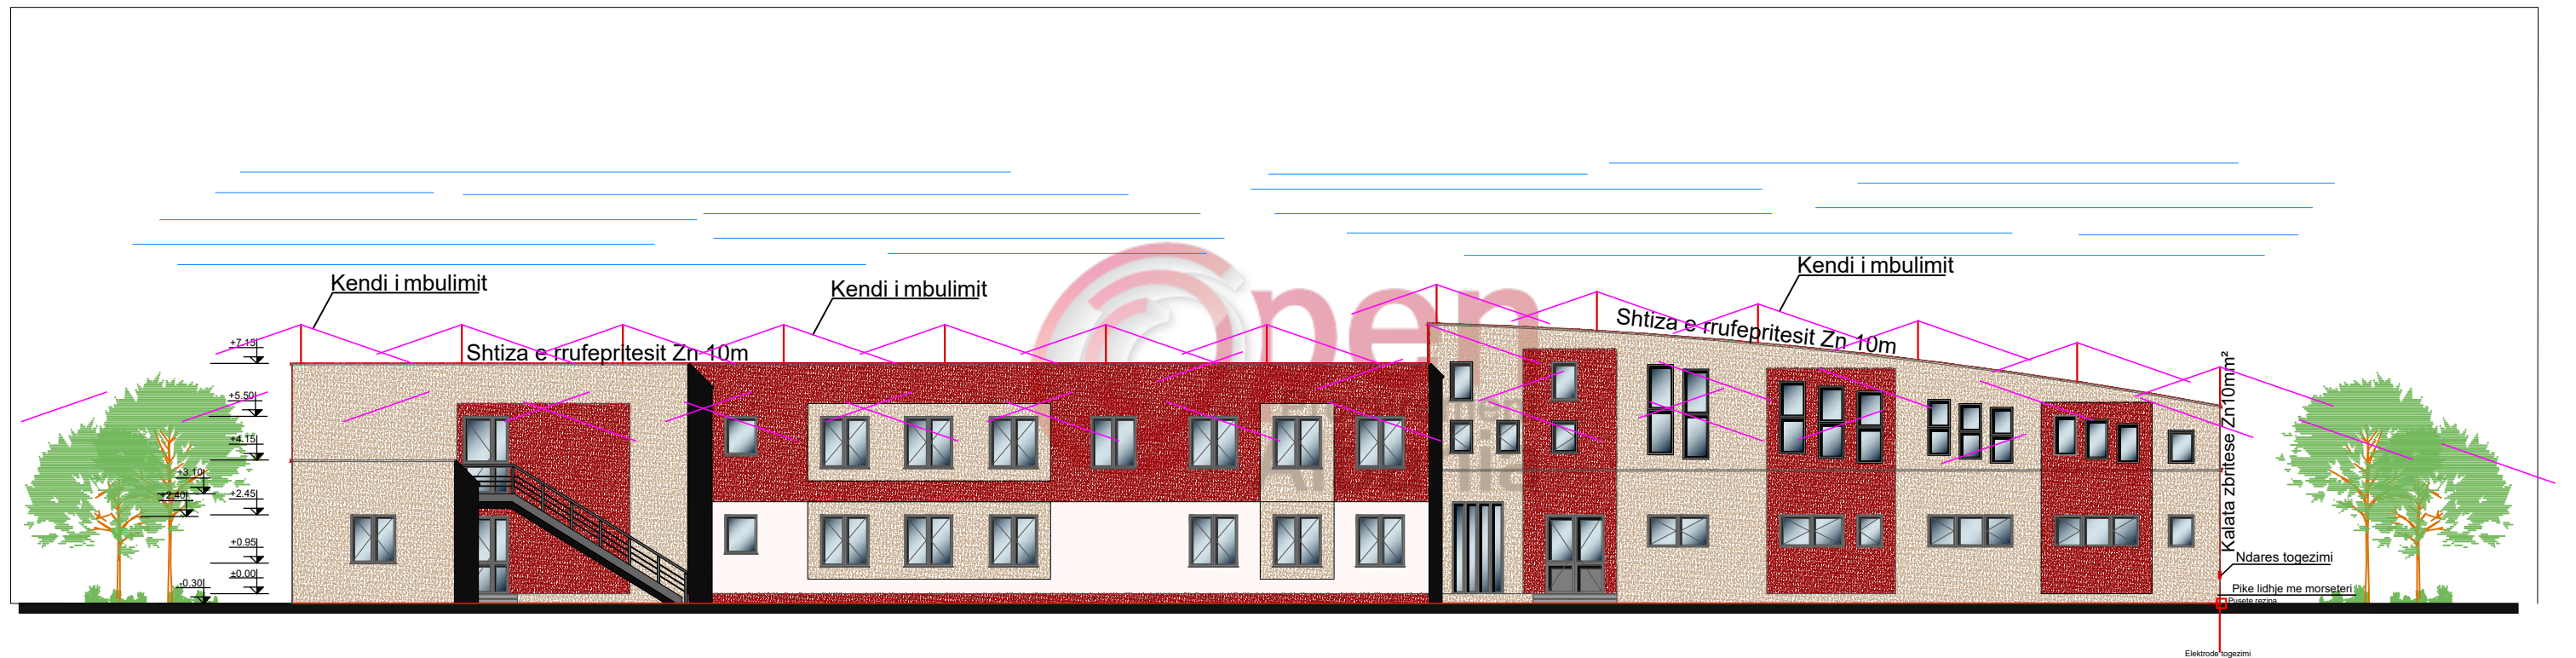

REPUBLIKA E SHQIPERISE
BASHKIA TIRANE

P.ZBATIM

2019

GRUPI I PROJEKTIMIT

Ing. ENTELA CANO
Ing. MEFAIL HALILAJ
Ing. NAZMI DASHI
Ing. VLADIMIR AVDA

Ing. ADEM KURTI
Ing. VALENTINA HOXHA
Ark. PAQSOR KAJMAKU

Ing. DRITAN BUZI
Ing. ERJONA BUJUPI
Ing. ENIDA SHERRI



" A & E ENGINEERING "
sh.p.k

Adresa: Rr. "ISLAM ALLA"
Mob : **++355 (0)69 2079981**
Mob : **++355 (0)69 2079982**

RIKONSTRUKSIONI I SHKOLLES 9 VJECARE "1 QERSHORI"

PLANI I TOKEZIMIT


SHKALLA

FL.

P.2

1:200

Plani i Tokezimit

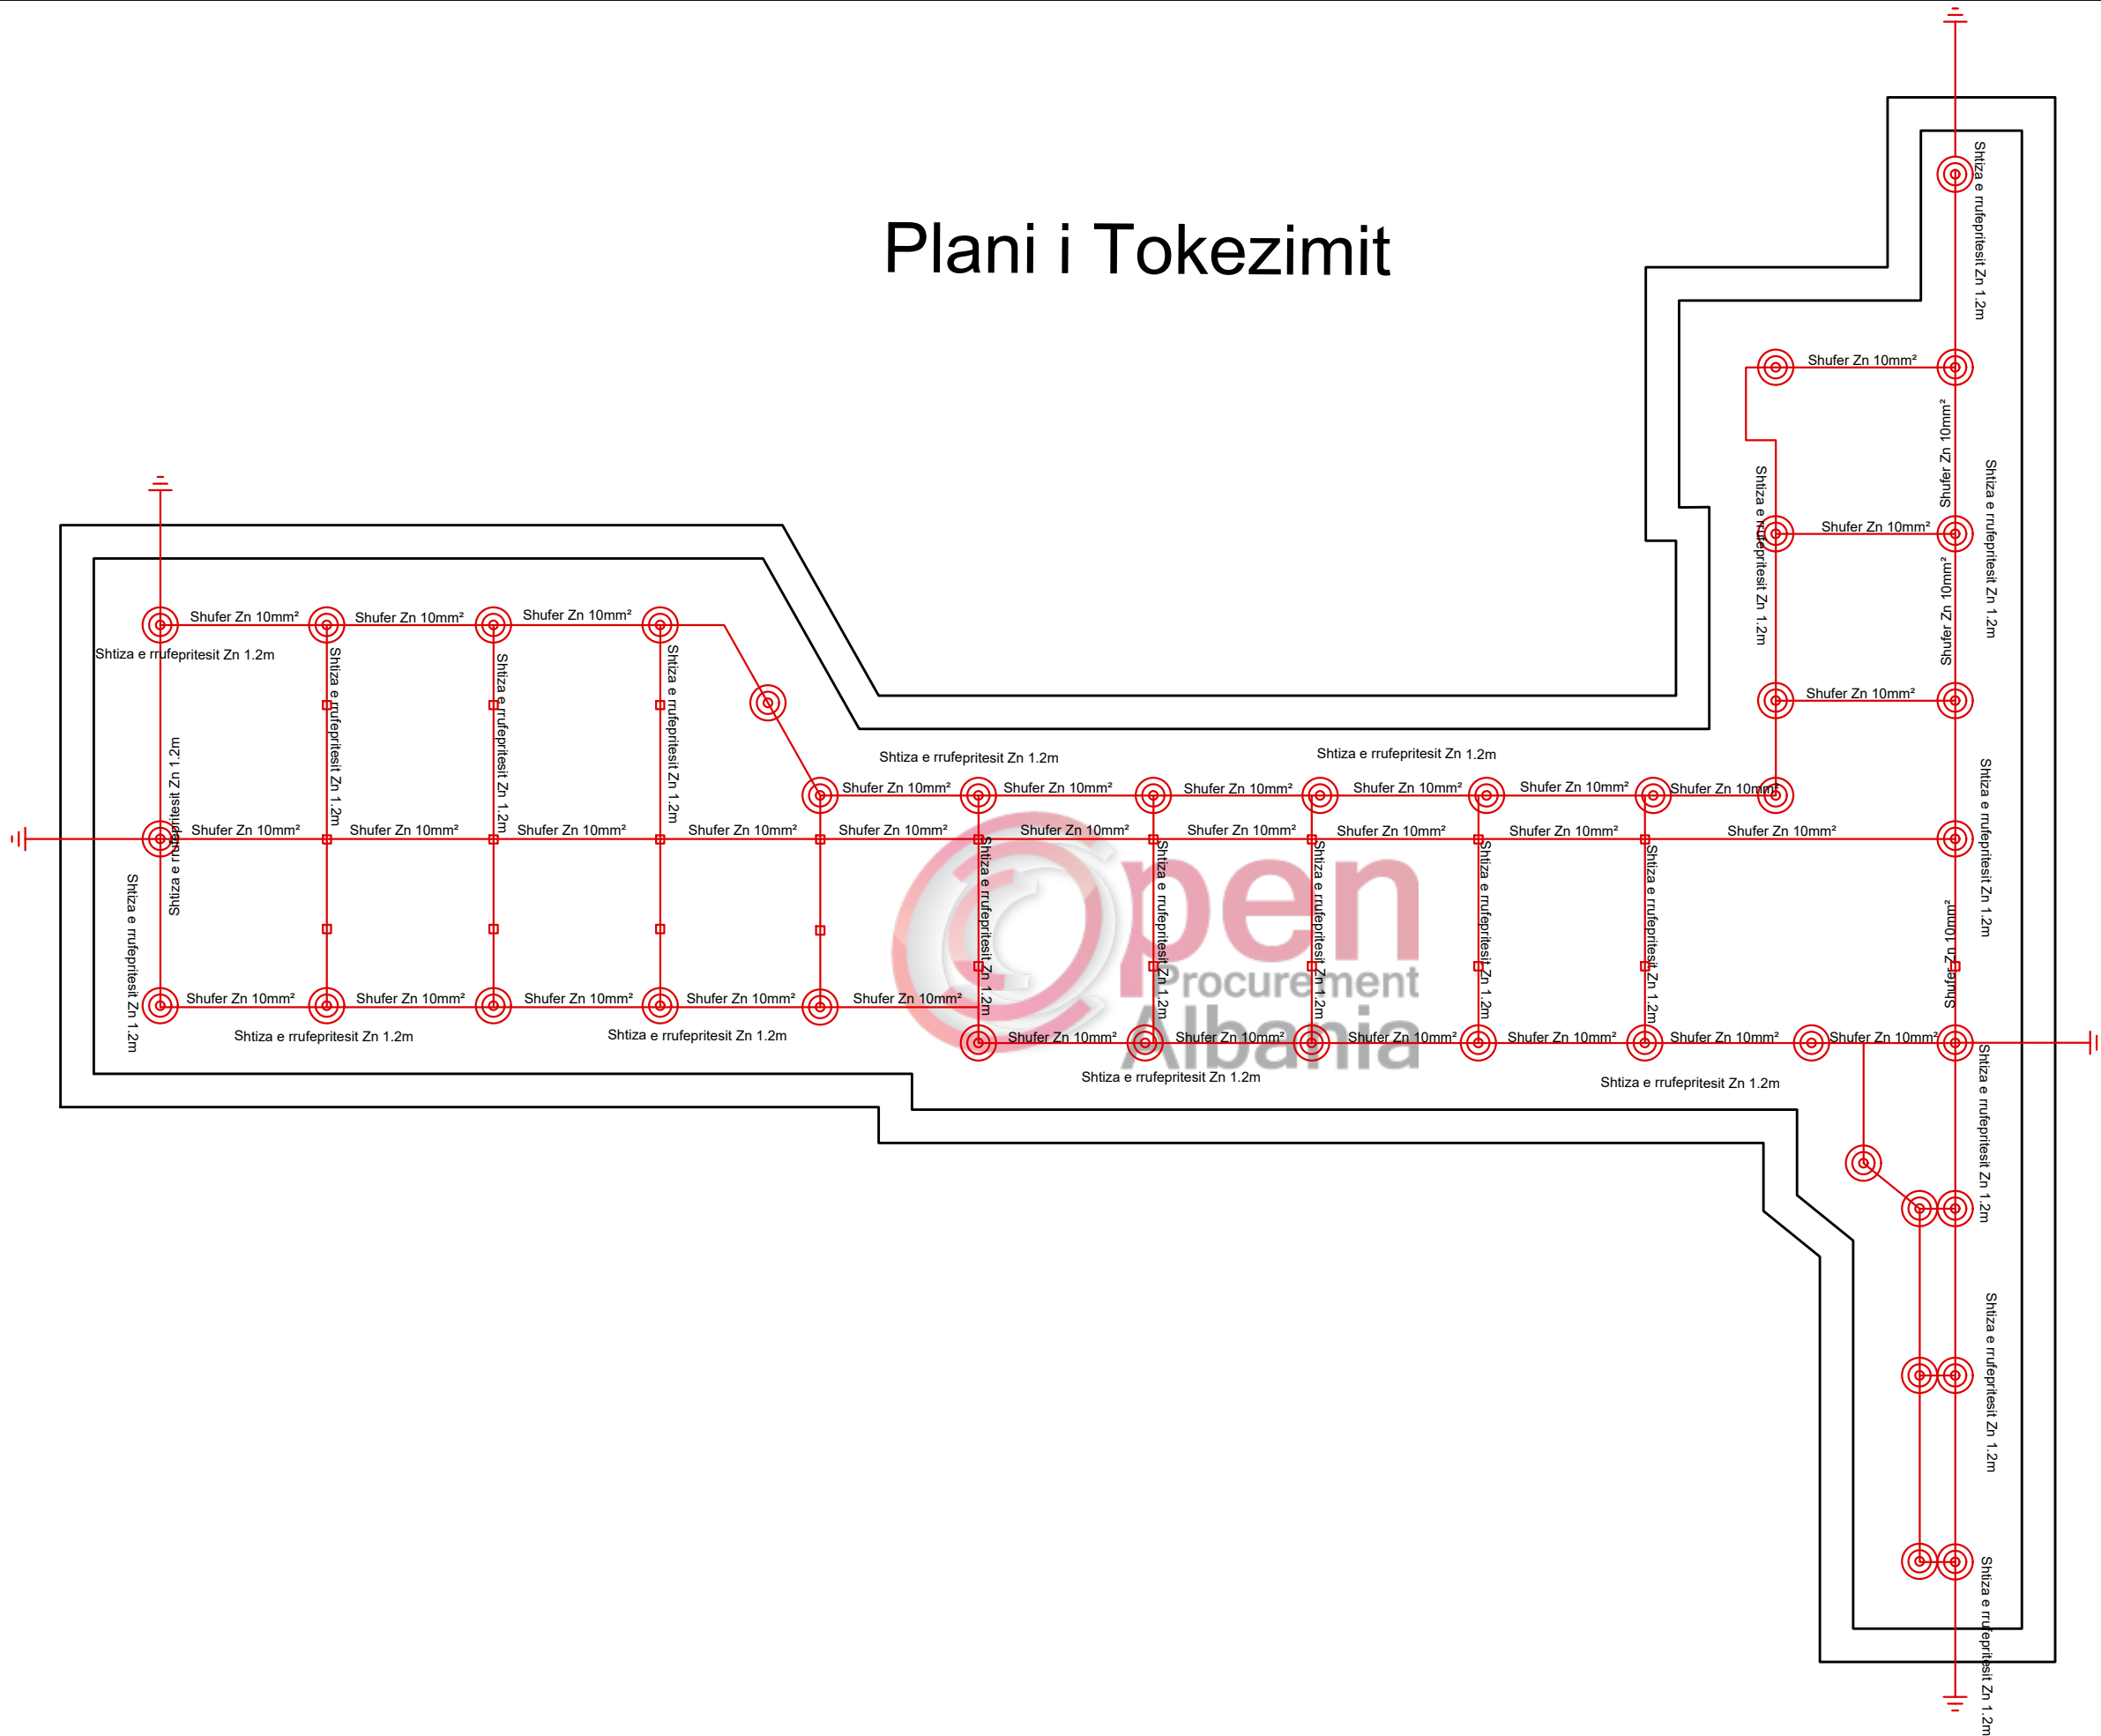

REPUBLIKA E SHQIPERISE
BASHKIA TIRANE

P.ZBATIM


2019

GRUPI I PROJEKTIMIT

Ing. ENTELA CANO
Ing. MEFAIL HALILAJ
Ing. NAZMI DASHI
Ing. VLADIMIR AVDA

Ing. ADEM KURTI
Ing. VALENTINA HOXHA
Ark. PAQSOR KAJMAKU

Ing. DRITAN BUZI
Ing. ERJONA BUJUPI
Ing. ENIDA SHERRI

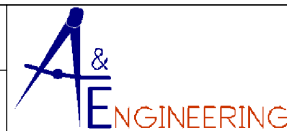

"A & E ENGINEERING"
sh.p.k

Adresa: Rr. "ISLAM ALLA"
Mob : ++355 (0)69 2079981
Mob : ++355 (0)69 2079982

RIKONSTRUKSIONI I SHKOLLES 9 VJECARE "1 QERSHORI"

PLANI I TOKEZIMIT

SHKALLA



FL.

P.3

1:200

Detajet e montimit te Tokezimit

SHKEPUTESI I TOKEZIMIT

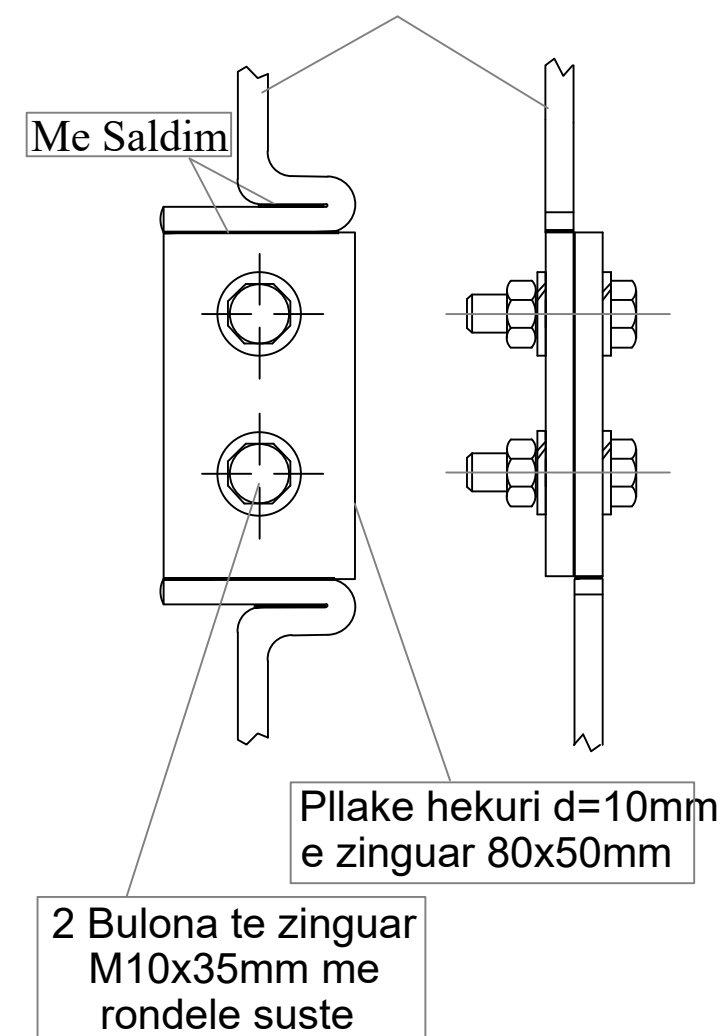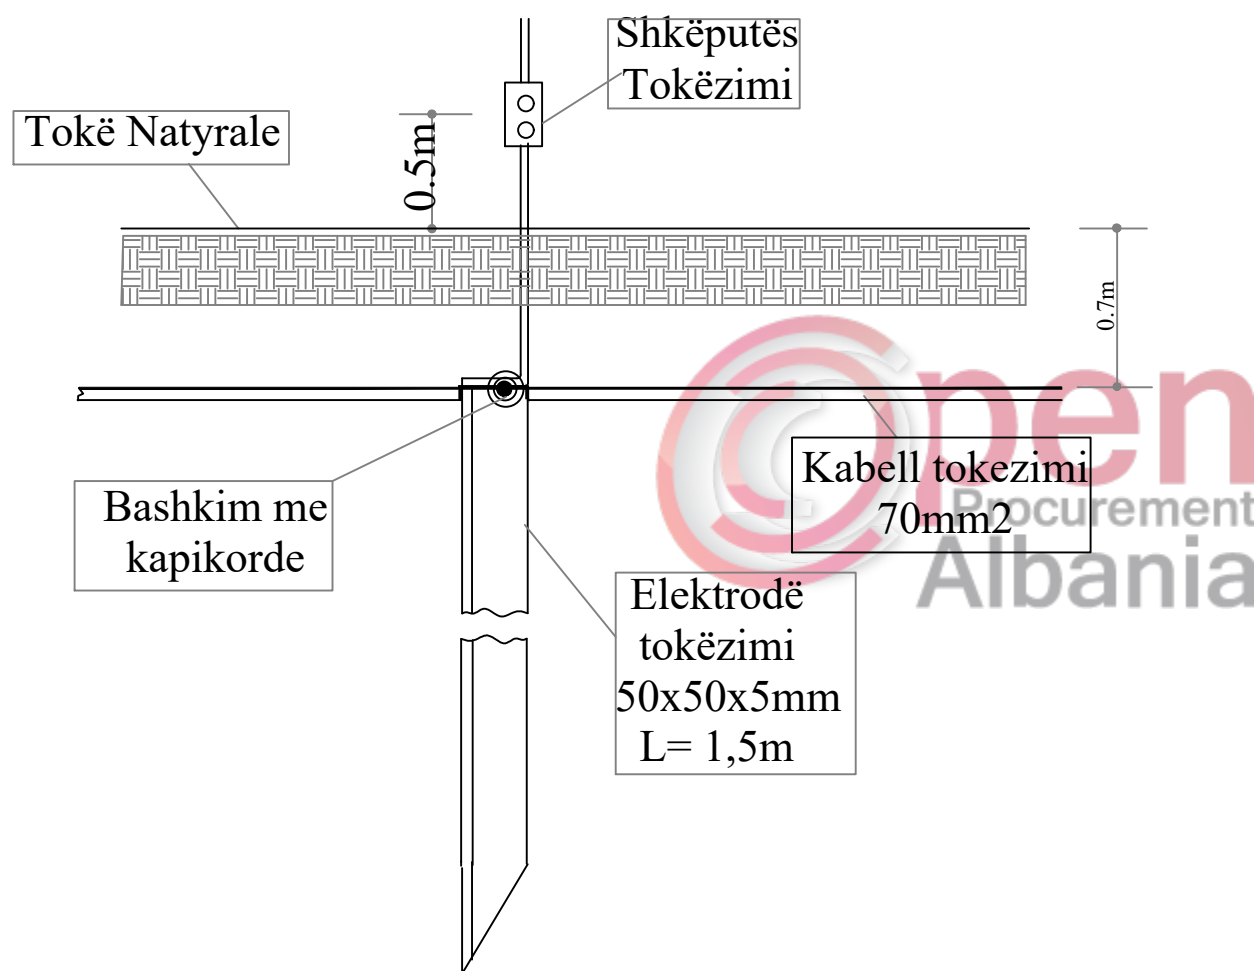

REPUBLIKA E SHQIPERISE
BASHKIA TIRANE

P.ZBATIM


2019

GRUPI I PROJEKTIMIT

Ing. ENTELA CANO
Ing. MEFAIL HALILAJ
Ing. NAZMI DASHI
Ing. VLADIMIR AVDA

Ing. ADEM KURTI
Ing. VALENTINA HOXHA
Ark. PAQSOR KAJMAKU

Ing. DRITAN BUZI
Ing. ERJONA BUJUPI
Ing. ENIDA SHERRI

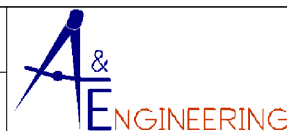

"A & E ENGINEERING"
sh.p.k

Adresa: Rr. "ISLAM ALLA"
Mob : ++355 (0)69 2079981
Mob : ++355 (0)69 2079982

RIKONSTRUKSIONI I SHKOLLES 9 VJECARE "1 QERSHORI"

DETAJET E MONTIMIT TE TOKEZIMIT

FL.
D.1



SHKALLA

1:200


DETAJ NDRICUESIT 36W I VARUR 920 dhe E-922

DETAJ NDRICUESIT 48W I VARUR 777


DETAJ I PLAFONIERIT 48W I MONTUAR
NE TAVAN 600x600mm

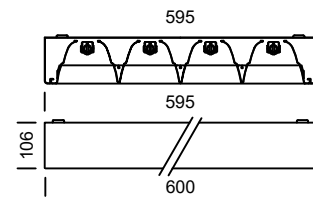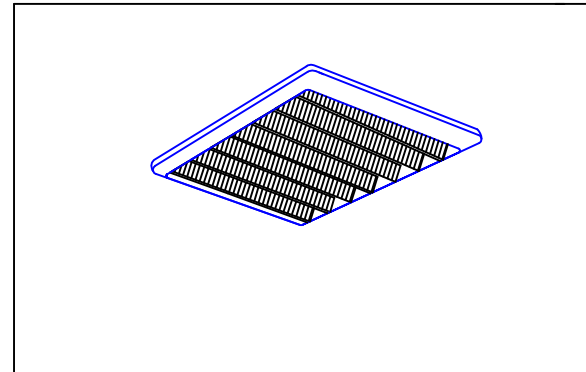

DETAJ I PLAFONIERIT 2x36W I MONTUAR
NE TAVAN 910 x152mm

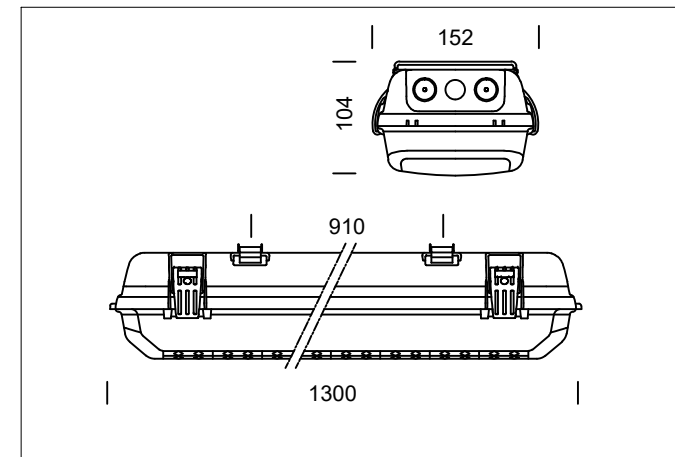

DETAJ NDRICUESIT FC 18W I VARUR 746

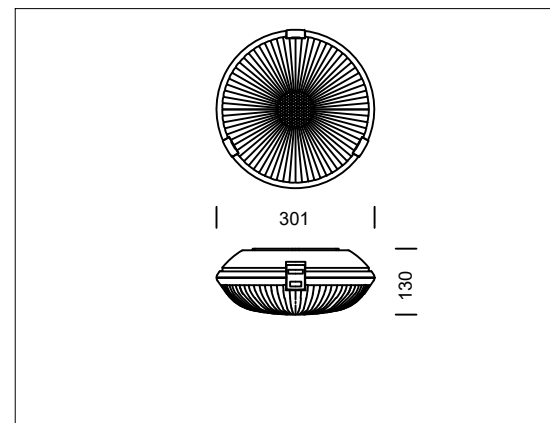

REPUBLIKA E SHQIPERISE
BASHKIA TIRANE

P.ZBATIM

2019

GRUPI I PROJEKTIMIT

Ing. ENTELA CANO
Ing. MEFAIL HALILAJ
Ing. NAZMI DASHI
Ing. VLADIMIR AVDA

Ing. ADEM KURTI
Ing. VALENTINA HOXHA
Ark. PAQSOR KAJMAKU

Ing. DRITAN BUZI
Ing. ERJONA BUJUPI
Ing. ENIDA SHERRI



" A & E ENGINEERING "
sh.p.k

Adresa: Rr. "ISLAM ALLA"
Mob : ++355 (0)69 2079981
Mob : ++355 (0)69 2079982


RIKONSTRUKSIONI I SHKOLLES 9 VJECARE "1 QERSHORI"

DETAJE NDRICUESISH

SHKALLA

FL.
D.2 1:200


Kabina Elektrike
(A,B,C,0)

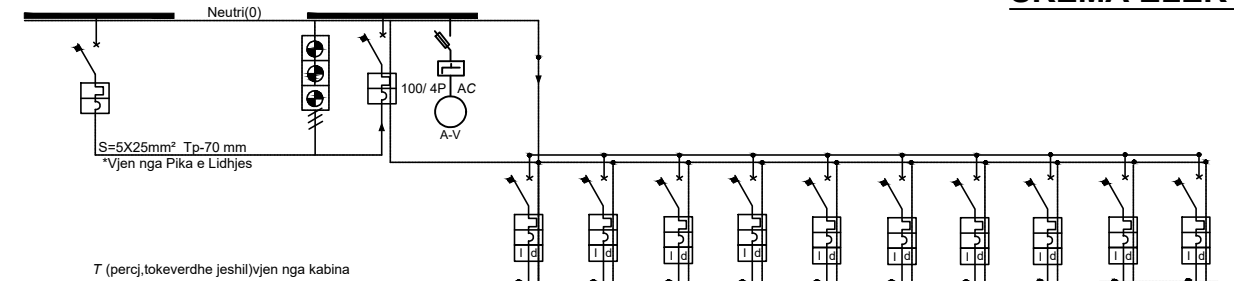



SKEMA ELEKTRIKE E PANELIT KRYESOR

T (percj, tokeverdhje jeshil) vjeh nga kabina

NUMRI I QARKUT	EMERTIMI	PAJISJE MATESE	Kaldaja	Kati Nembokje	Kati i Pare	Kati i Dytë	Kati i Tretë	Kab Informatikes	Pallestria	Audiflori	REZERVE	REZERVE
NGARKESA												
	NJE/ TRE FAZORE	3	1	1	1	1	1	1	1	1	1	1
	NUMRI MODULEVE	4	2	2	2	2	2	2	2	2	2	2
	FUQIA E INSTALUAR (Kw)	63										
AUTOMATI												
	NUMRI I POLEVE	4P	4P	4P	4P	4P	4P	4P	4P	4P	1P	1P
	RRYMA NOMINALE (A)	100	63	40	40	40	40	32	32	25	16	16
	RRYMA DIFERENCIALE (A)		id = 0,03	id = 0,03	id = 0,03	id = 0,03	id = 0,03	id = 0,03	id = 0,03	id = 0,03	id = 0,03	id = 0,03
	FUQIA ÇKËÇËS (kA)	16	6	6	6	6	6	6	6	6	6	6
LINJA												
	TUPI I PERCJELLESIT/ KABLLIT		FG7OR	FG7OR	FG7OR	FG7OR	FG7OR	FG7OR	FG7OR	FG7OR	FG7OR	FG7OR
	NR. DEJEVE/ SEKSIONI (mm2)	5X25	5X16	5X10	5X10	5X10	5X10	5X6	5X6	5X4	3X1.5	3X1.5
	VENDOSJA	Tub Ø70mm ²	Tub Ø40mm ²	Tub Ø40mm ²	Tub Ø40mm ²	Tub Ø40mm ²	Tub Ø32mm ²	Tub Ø32mm ²	Tub Ø32mm ²	Tub Ø32mm ²	Tub Ø25mm ²	Tub Ø25mm ²
	GJATESIA (m)											
	FAZIMI I LIDHJES	A,B,C,N,PE	A,B,C,N,PE	A,B,C,N,PE	A,B,C,N,PE	A,B,C,N,PE	A,B,C,N,PE	A,B,C,N,PE	A,B,C,N,PE	A,B,C,N,PE	B,N,PE	C,N,PE

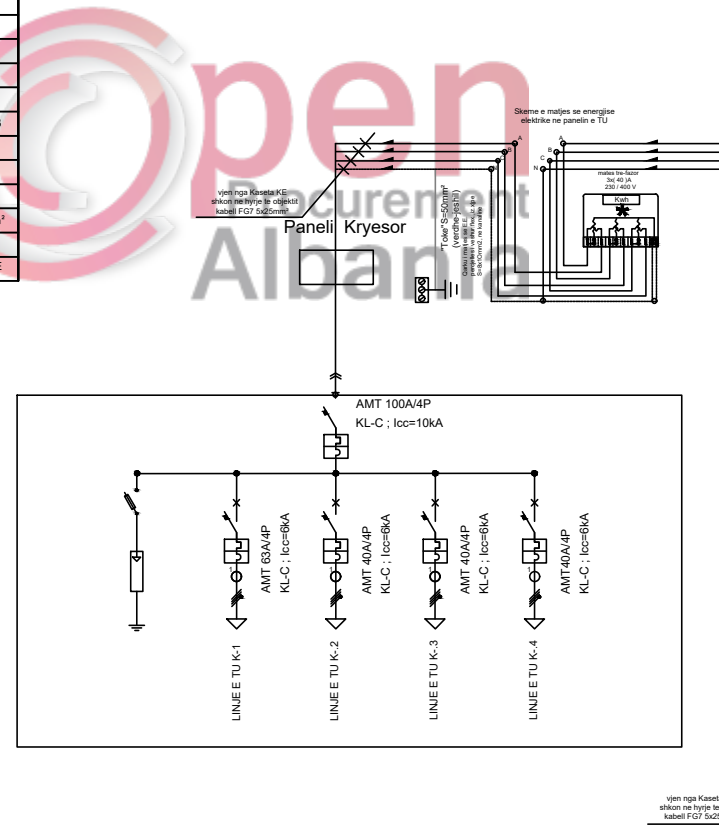

PANELET E T.M. NE KABINEN ELEKTRIKE

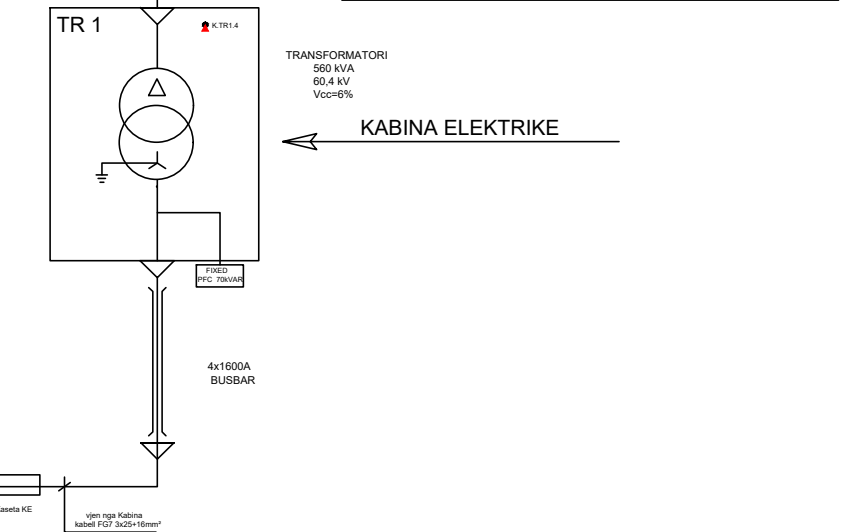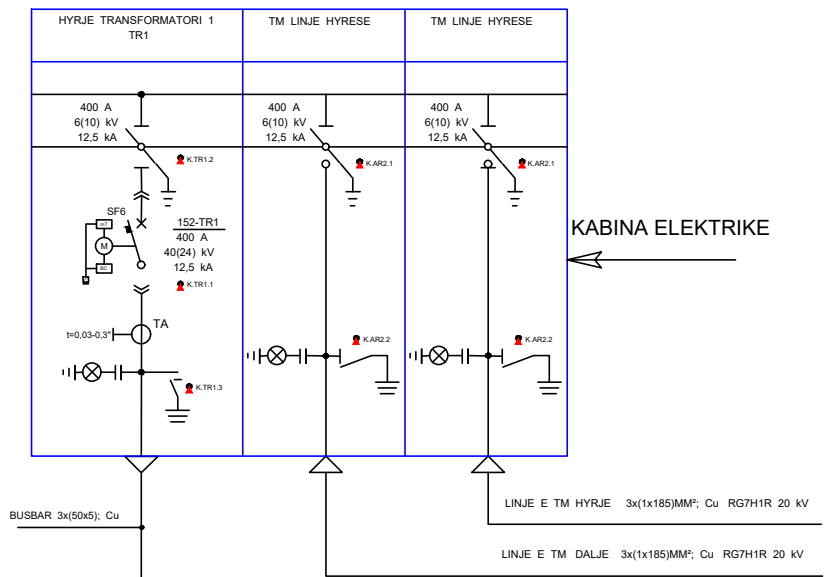

REPUBLIKA E SHQIPERISE
BASHKIA TIRANE

P.ZBATIM

2019

GRUPI I PROJEKTIMIT

Ing. ENTELA CANO
Ing. MEFAIL HALILAJ
Ing. NAZMI DASHI
Ing. VLADIMIR AVDA

Ing. ADEM KURTI
Ing. VALENTINA HOXHA
Ark. PAQSOR KAJMAKU

Ing. DRITAN BUZI
Ing. ERJONA BUJUPI
Ing. ENIDA SHERRI



"A & E ENGINEERING"
sh.p.k

Adresa: Rr. "ISLAM ALLA"
Mob : ++355 (0)69 2079981
Mob : ++355 (0)69 2079982

RIKONSTRUKSIONI I SHKOLLES 9 VJECARE "1 QERSHORI"

SKEMA ELEKTRIKE E PANELIT KRYESOR

FL.
SK.1 1:200

