

PROJEKT - ZBATIMI

OBJEKTI : UJESJELLESI I FSHATIT BALSHAJ, MALESI E MADHE

$L_{TOT} = 7\ 096M$

POROSITES:

BASHKIA MALESI E MADHE


PROJEKTUES:



ANGERBA SH.P.K.



MARS 2019

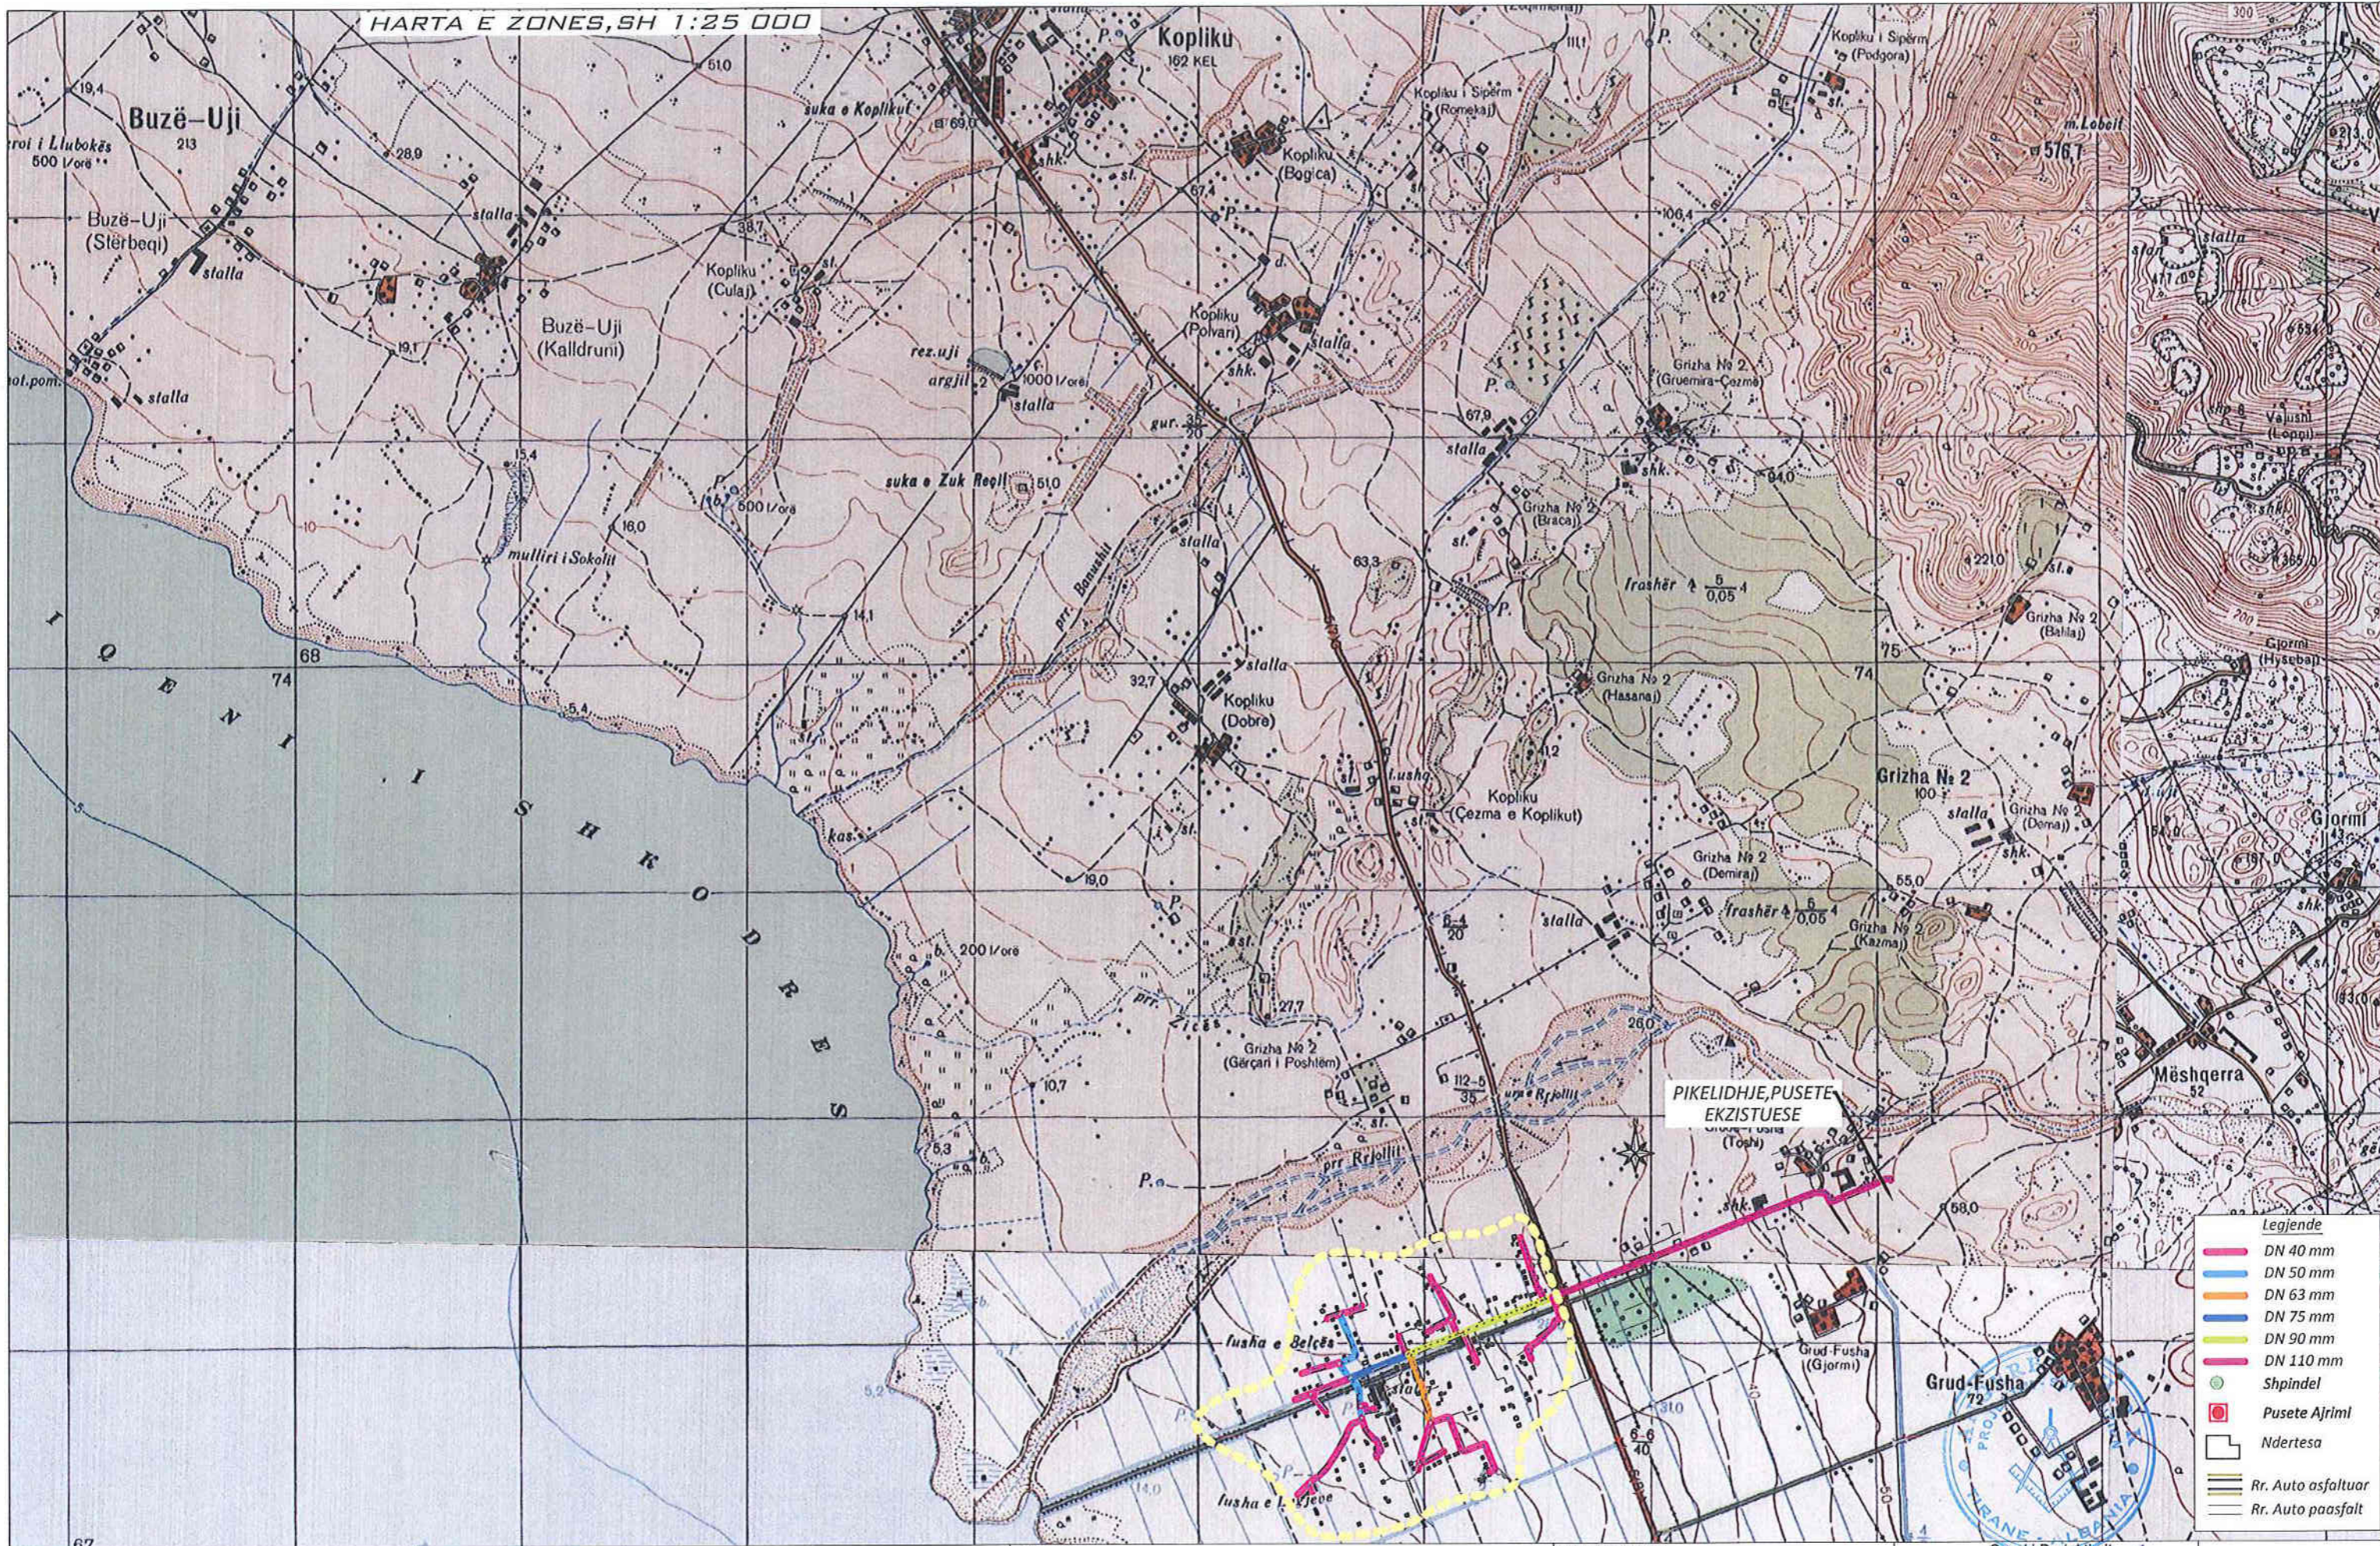

POROSITESI

Bashkia MALESI E MADHE



ANGERBA sh.p.k.

Adresa: Rr. "Shefqet Musaraj"
 Pallati 14, Hyrja 18, Tirane
 Cel: 069 20 95 862,
 E-mail: burhanhafizi@gmail.com

VENDODHJA

BASHKIA MALESI E MADHE

TITULLI I PROJEKTIT

UJESJELLESI I FSHATIT BALSHAJ

FAZA E PROJEKTIMIT

PROJEKT ZBATIMI

TITULLI I VIZATIMIT

HARTA E ZONES

Grupi i Projektimit


Ing. Burhan HAFIZI
 Ing. Servet VERÇANI
 Ing. Geri HAFIZI
 Ing. Enis KARANXHA

Shkalla 1:25 000

Data: Mars 2019

FLETA Nr.1

PLANIMETRIA E RRJETIT SHPERNDARES, SKEMA E PERGJITHSHME

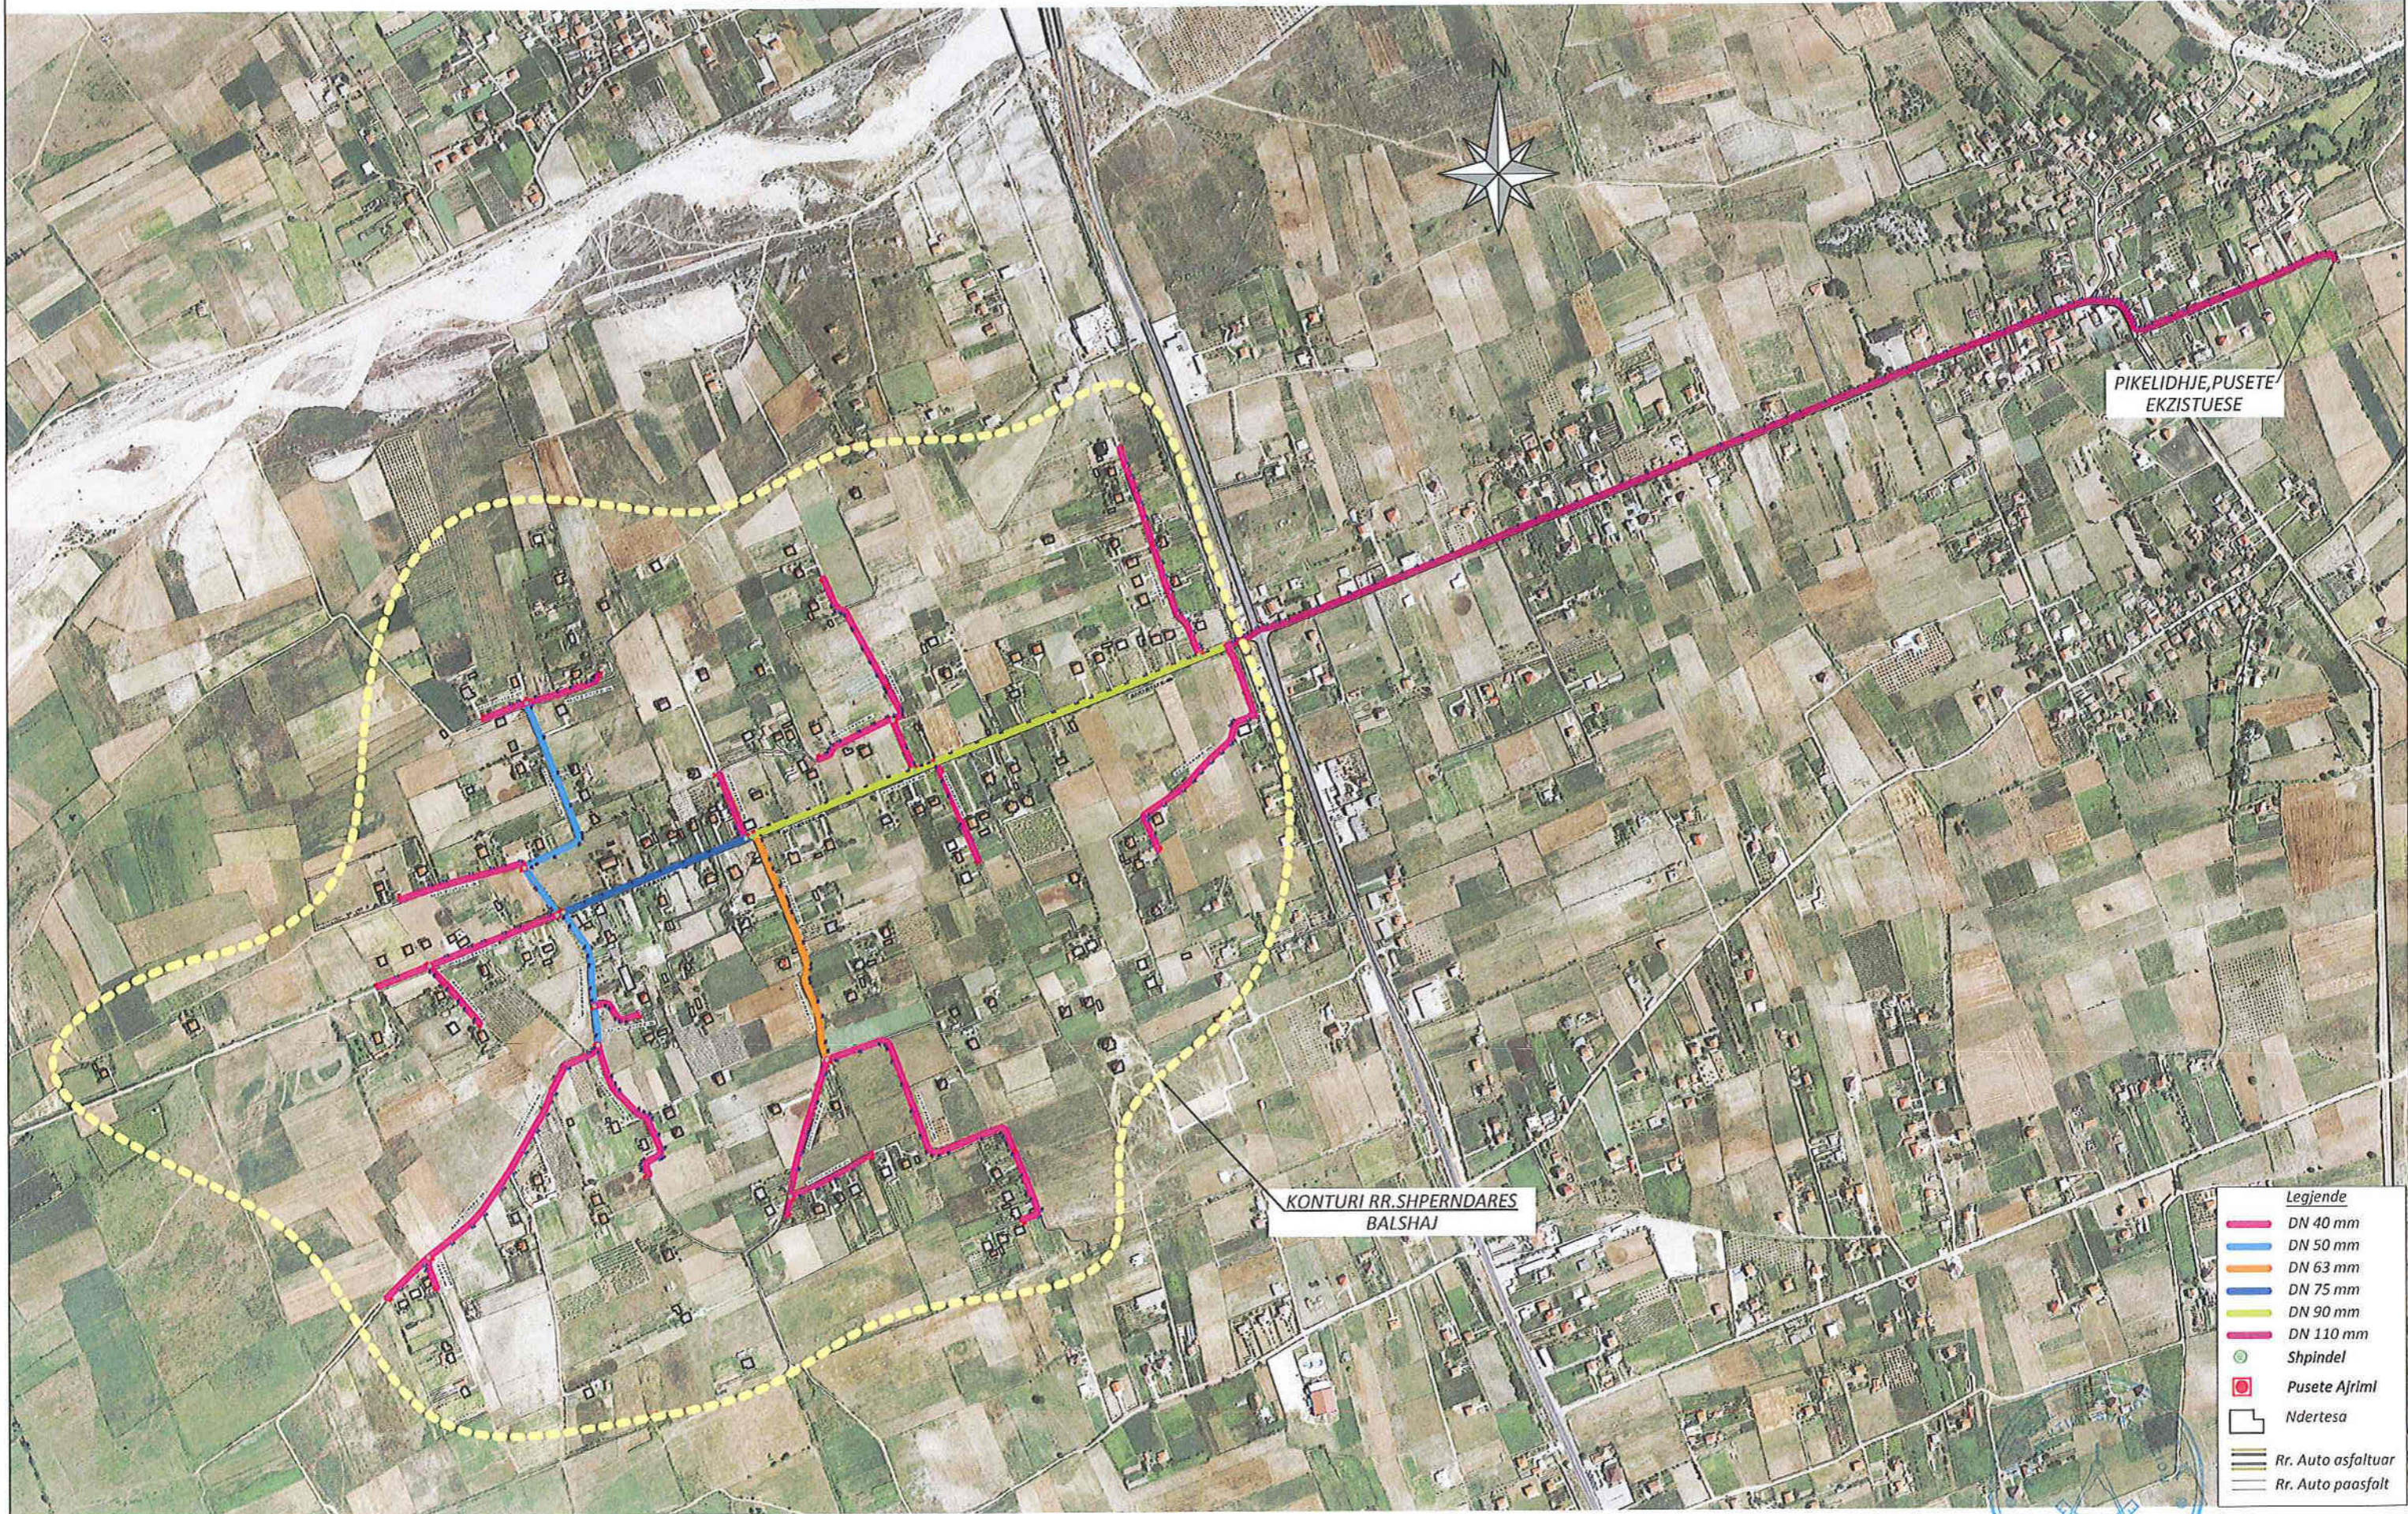

POROSITESI
Bashkia MALESI E MADHE


ANGERBA sh.p.k.
Adresa: Rr. "Shefqet Musaraj"
Pallati 14, Hyrja 18, Tirane
Cel: 069 20 95 862,
E-mail: burhanhafizi@gmail.com

VENDODHJA
BASHKIA MALESI E MADHE
TITULLI I PROJEKTTIT
UJESJELLES I FSHATIT BALSHAJ

FAZA E PROJEKTTIMIT
PROJEKT ZBATIMI
TITULLI I VIZATIMIT
**PLANIMETRIA E RRJETIT SHPERNDARES
SKEMA E PERGJITHSHME**

Grupi i Projektimit
Ing. Burhan HAFIZI
Ing. Servet VERÇANI
Ing. Gerti HAFIZI
Ing. Enis KARANXHA


Shkalla 1:8 000
Data: Mars 2019
FLETA Nr.2

PLANIMETRIA E RRJETIT SHPERNDARES, SKEMA E PERGJITHSHME



Legjende	
—	DN 40 mm
—	DN 50 mm
—	DN 63 mm
—	DN 75 mm
—	DN 90 mm
—	DN 110 mm
●	Shpindel
■	Pusete Ajrimi
	Ndertes
	Rr. Auto asfaltuar
	Rr. Auto paasfalt



POROSITESI	 Adresa: Rr. "Shefqet Musaraj" Pallati 14, Hyrja 18, Tirane Cel: 069 20 95 862, E-mail: burhanhafizi@gmail.com ANGERBA sh.p.k.	VENDODHJA BASHKIA MALESI E MADHE	FAZA E PROJEKTIMIT PROJEKT ZBATIMI	Grupi i Projektimit Ing. Burhan HAFIZI	Shkalla 1:8 000
<i>Bashkia MALESI E MADHE</i>		TITULLI I PROJEKTIT UJESJELLES I FSHATIT BALSHAJ	TITULLI I VIZATIMIT PLANIMETRIA E RRJETIT SHPERNDARES SKEMA E PERGJITHSHME	Ing. Servet VERÇANI Ing. Gerti HAFIZI Ing. Enis KARANXHA	Data: Mars 2019
				FLETA Nr.3	

PLANIMETRIA E RRJETIT SHPERNDARES, SH 1:2 000



- Legjende**
- DN 40 mm
 - DN 50 mm
 - DN 63 mm
 - DN 75 mm
 - DN 90 mm
 - DN 110 mm
 - Shpindel
 - Pusete Ajrimi
 - Ndertesa
 - Rr. Auto asfaltuar
 - Rr. Auto paasfalt

POROSITESI

Bashkia MALESI E MADHE



ANGERBA sh.p.k.

Adresa: Rr. "Shefqet Musaraj"
Pallati 14, Hyrja 18, Tirane
Cel: 069 20 95 862,
E-mail: burhanhafiz@gmail.com

VENDODHJA

BASHKIA MALESI E MADHE

TITULLI I PROJEKTIT

UJESJELLESI I FSHATIT BALSHAJ

FAZA E PROJEKTIMIT

PROJEKT ZBATIMI

TITULLI I VIZATIMIT

PLANIMETRIA E RRJETIT SHPERNDARES

Grupi i Projektimit

Ing. Burhan HAFIZI

Ing. Servet VERÇANI

Ing. Gerti HAFIZI


Ing. Enis KARANXHA

Shkalla 1:2 000

Data: Mars 2019


FLETA Nr.4

PLANIMETRIA E RRJETIT SHPERNDARES, SH 1:2 000

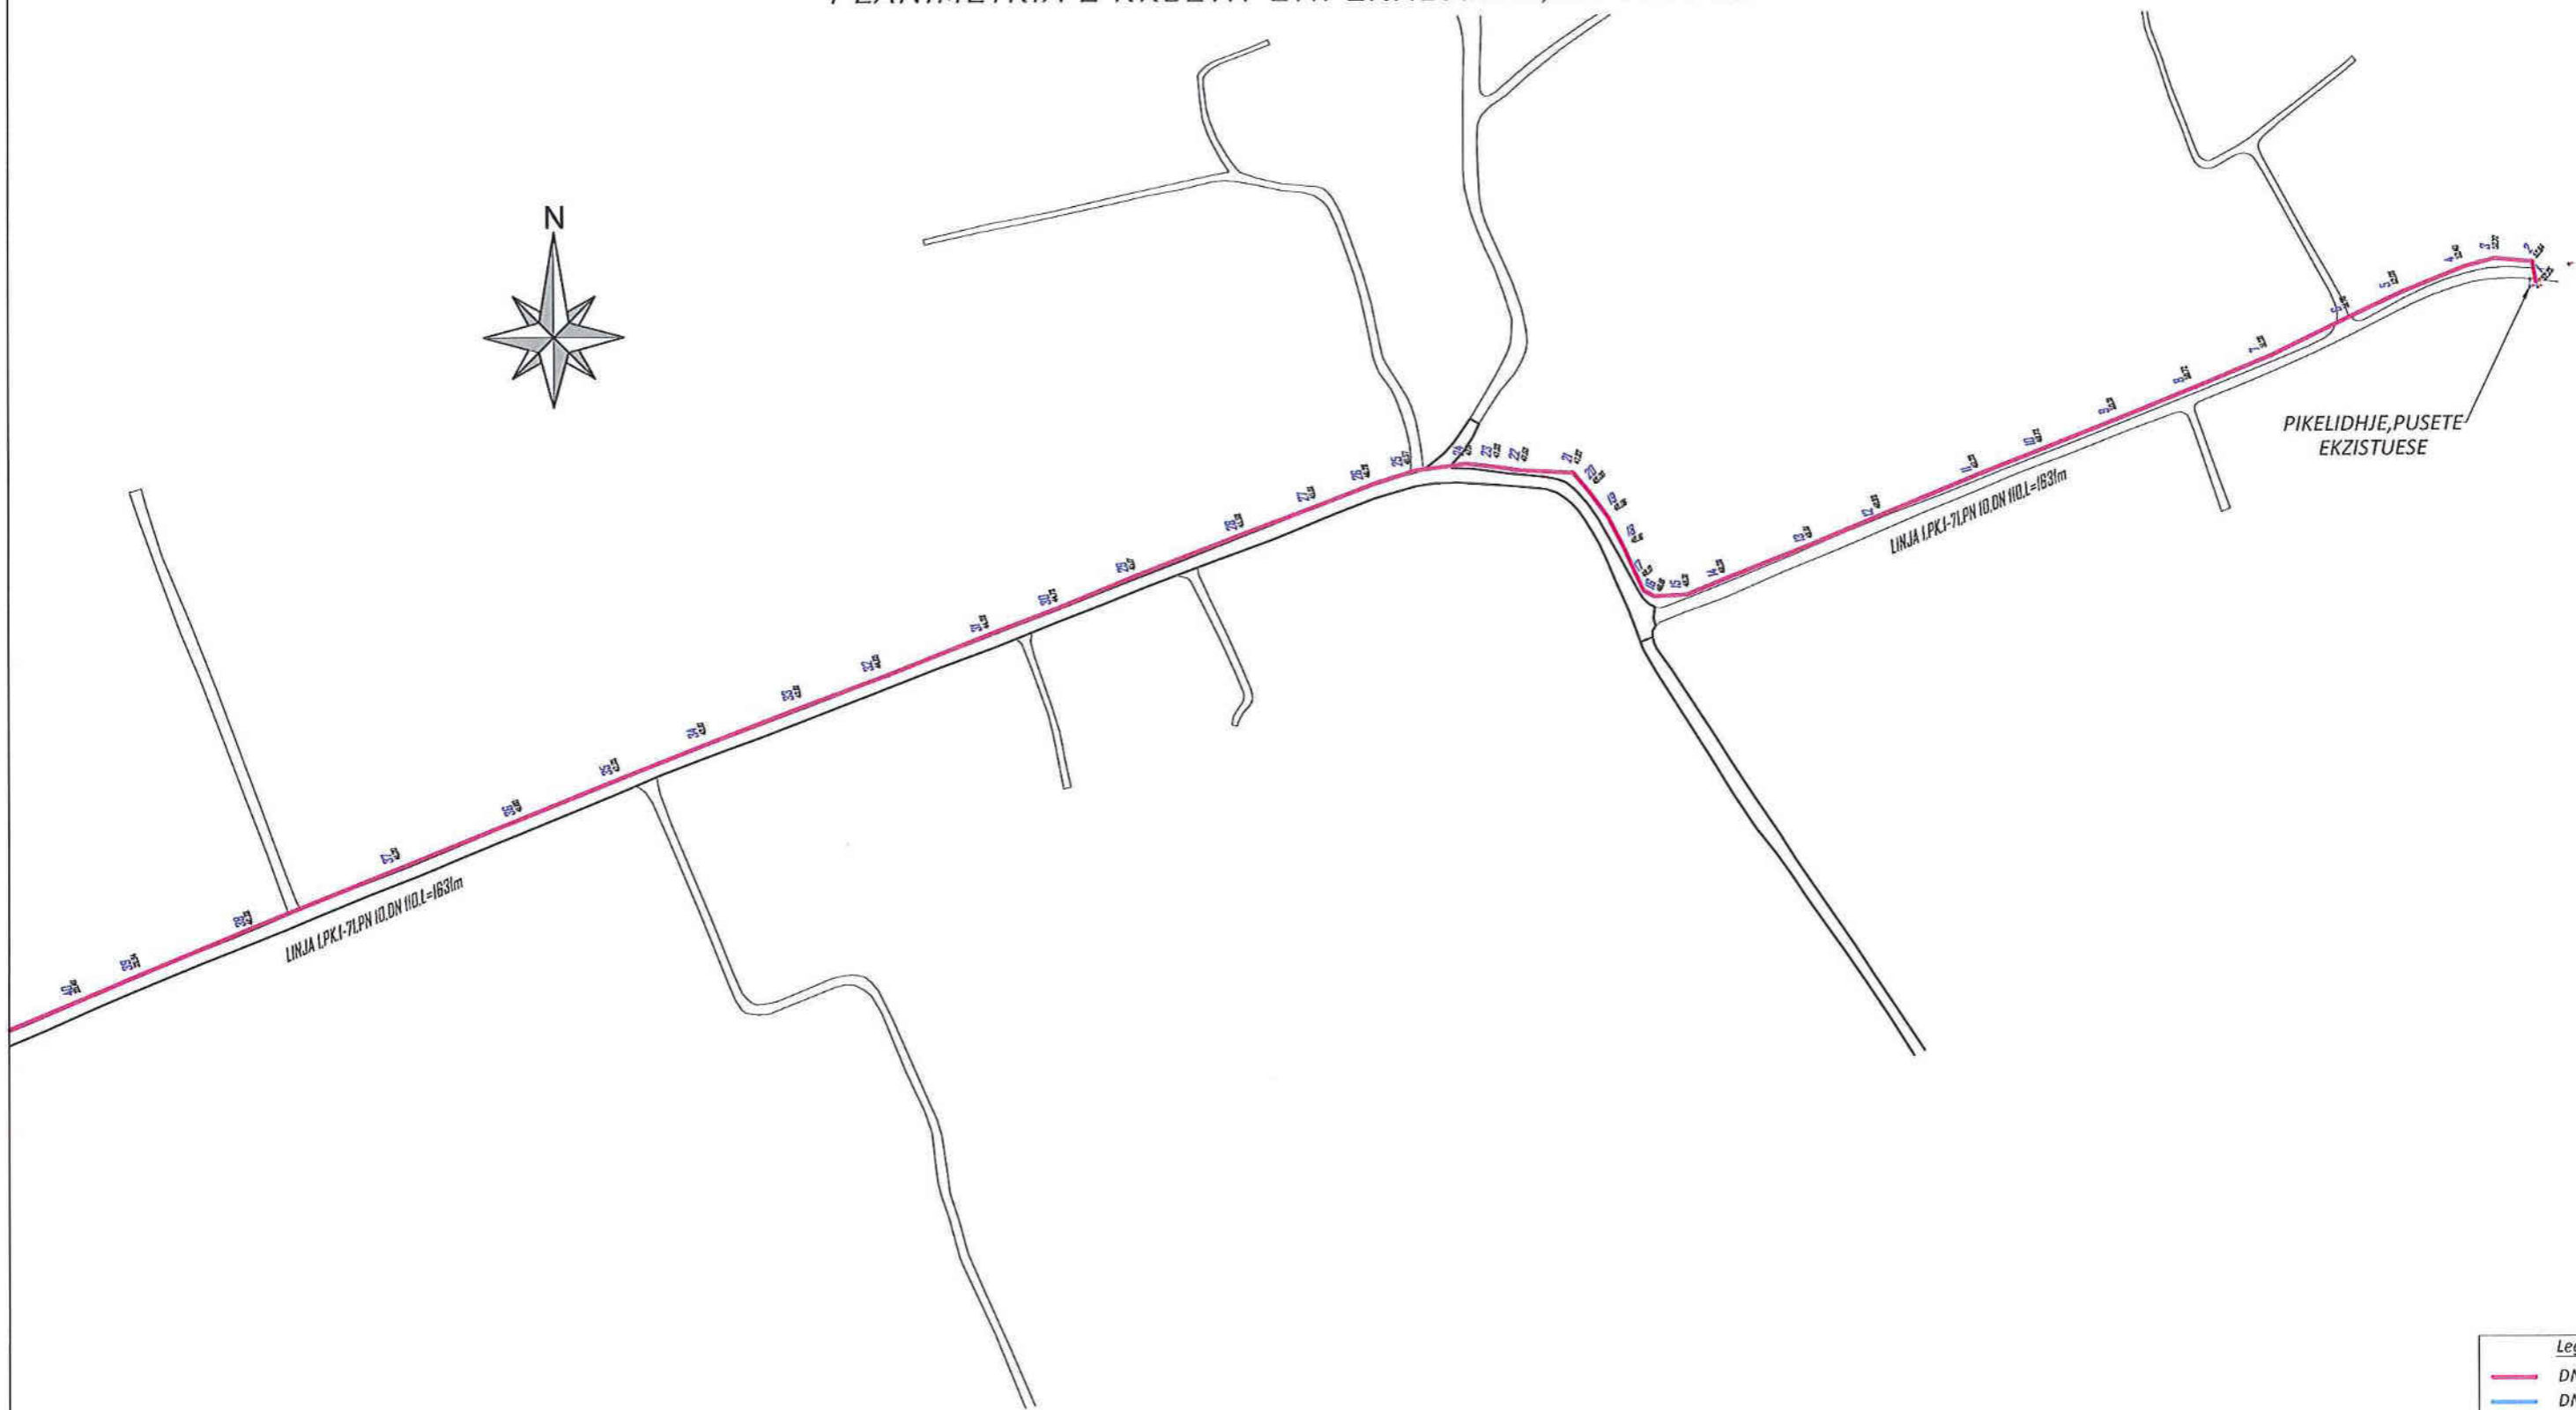

- Legjende**
- DN 40 mm
 - DN 50 mm
 - DN 63 mm
 - DN 75 mm
 - DN 90 mm
 - DN 110 mm
 - Shpindel
 - Pusete Ajrimi
 - Ndertesa
 - Rr. Auto asfaltuar
 - Rr. Auto paasfalt



POROSITESI Bashkia MALESI E MADHE	 Adresa: Rr. "Shefqet Musaraj" Pallati 14, Hyrja 18, Tirane Cel: 069 20 95 862, E-mail: burhanhafizi@gmail.com ANGERBA sh.p.k.	VENDODHJA BASHKIA MALESI E MADHE TITULLI I PROJEKTTIT UJESJELLESI I FSHATIT BALSHAJ	FAZA E PROJEKTTIMIT PROJEKT ZBATIMI TITULLI I VIZATIMIT PLANIMETRIA E RRJETIT SHPERNDARES	Grupi i Projektimit Ing. Burhan HAFIZI Ing. Servet VERÇANI Ing. Gerti HAFIZI Ing. Enis KARANXHA	Shkalla 1:2 000 Data: Mars 2019 FLETA Nr.5
--	---	--	--	---	--

PLANIMETRIA E RRJETIT SHPERNDARES, SH 1:2 000



- Legjende**
- DN 40 mm
 - DN 50 mm
 - DN 63 mm
 - DN 75 mm
 - DN 90 mm
 - DN 110 mm
 - Shpindel
 - Pusete Ajrimi
 - Ndertesa
 - Rr. Auto asfaltuar
 - Rr. Auto paasfalt

POROSITESI

Bashkia MALESI E MADHE



ANGERBA sh.p.k.

Adresa: Rr. "Shefqet Musaraj"
Pallati 14, Hyrja 18, Tirane
Cel: 069 20 95 862,
E-mail: burhanhafizi@gmail.com

VENDODHJA

BASHKIA MALESI E MADHE

TITULLI I PROJEKTIT

UJESJELLES I FSHATIT BALSHAJ

FAZA E PROJEKTIMIT

PROJEKT ZBATIMI

TITULLI I VIZATIMIT

PLANIMETRIA E RRJETIT SHPERNDARES

Grupi i Projektimit

Ing. Burhan HAFIZI

Ing. Servet VERÇANI

Ing. Gerti HAFIZI


Ing. Enis KARANXHA

Shkalla 1:2 000

Data: Mars 2019

FLETA Nr.6


PLANIMETRIA E RRJETIT SHPERNDARES, SH 1:2 000

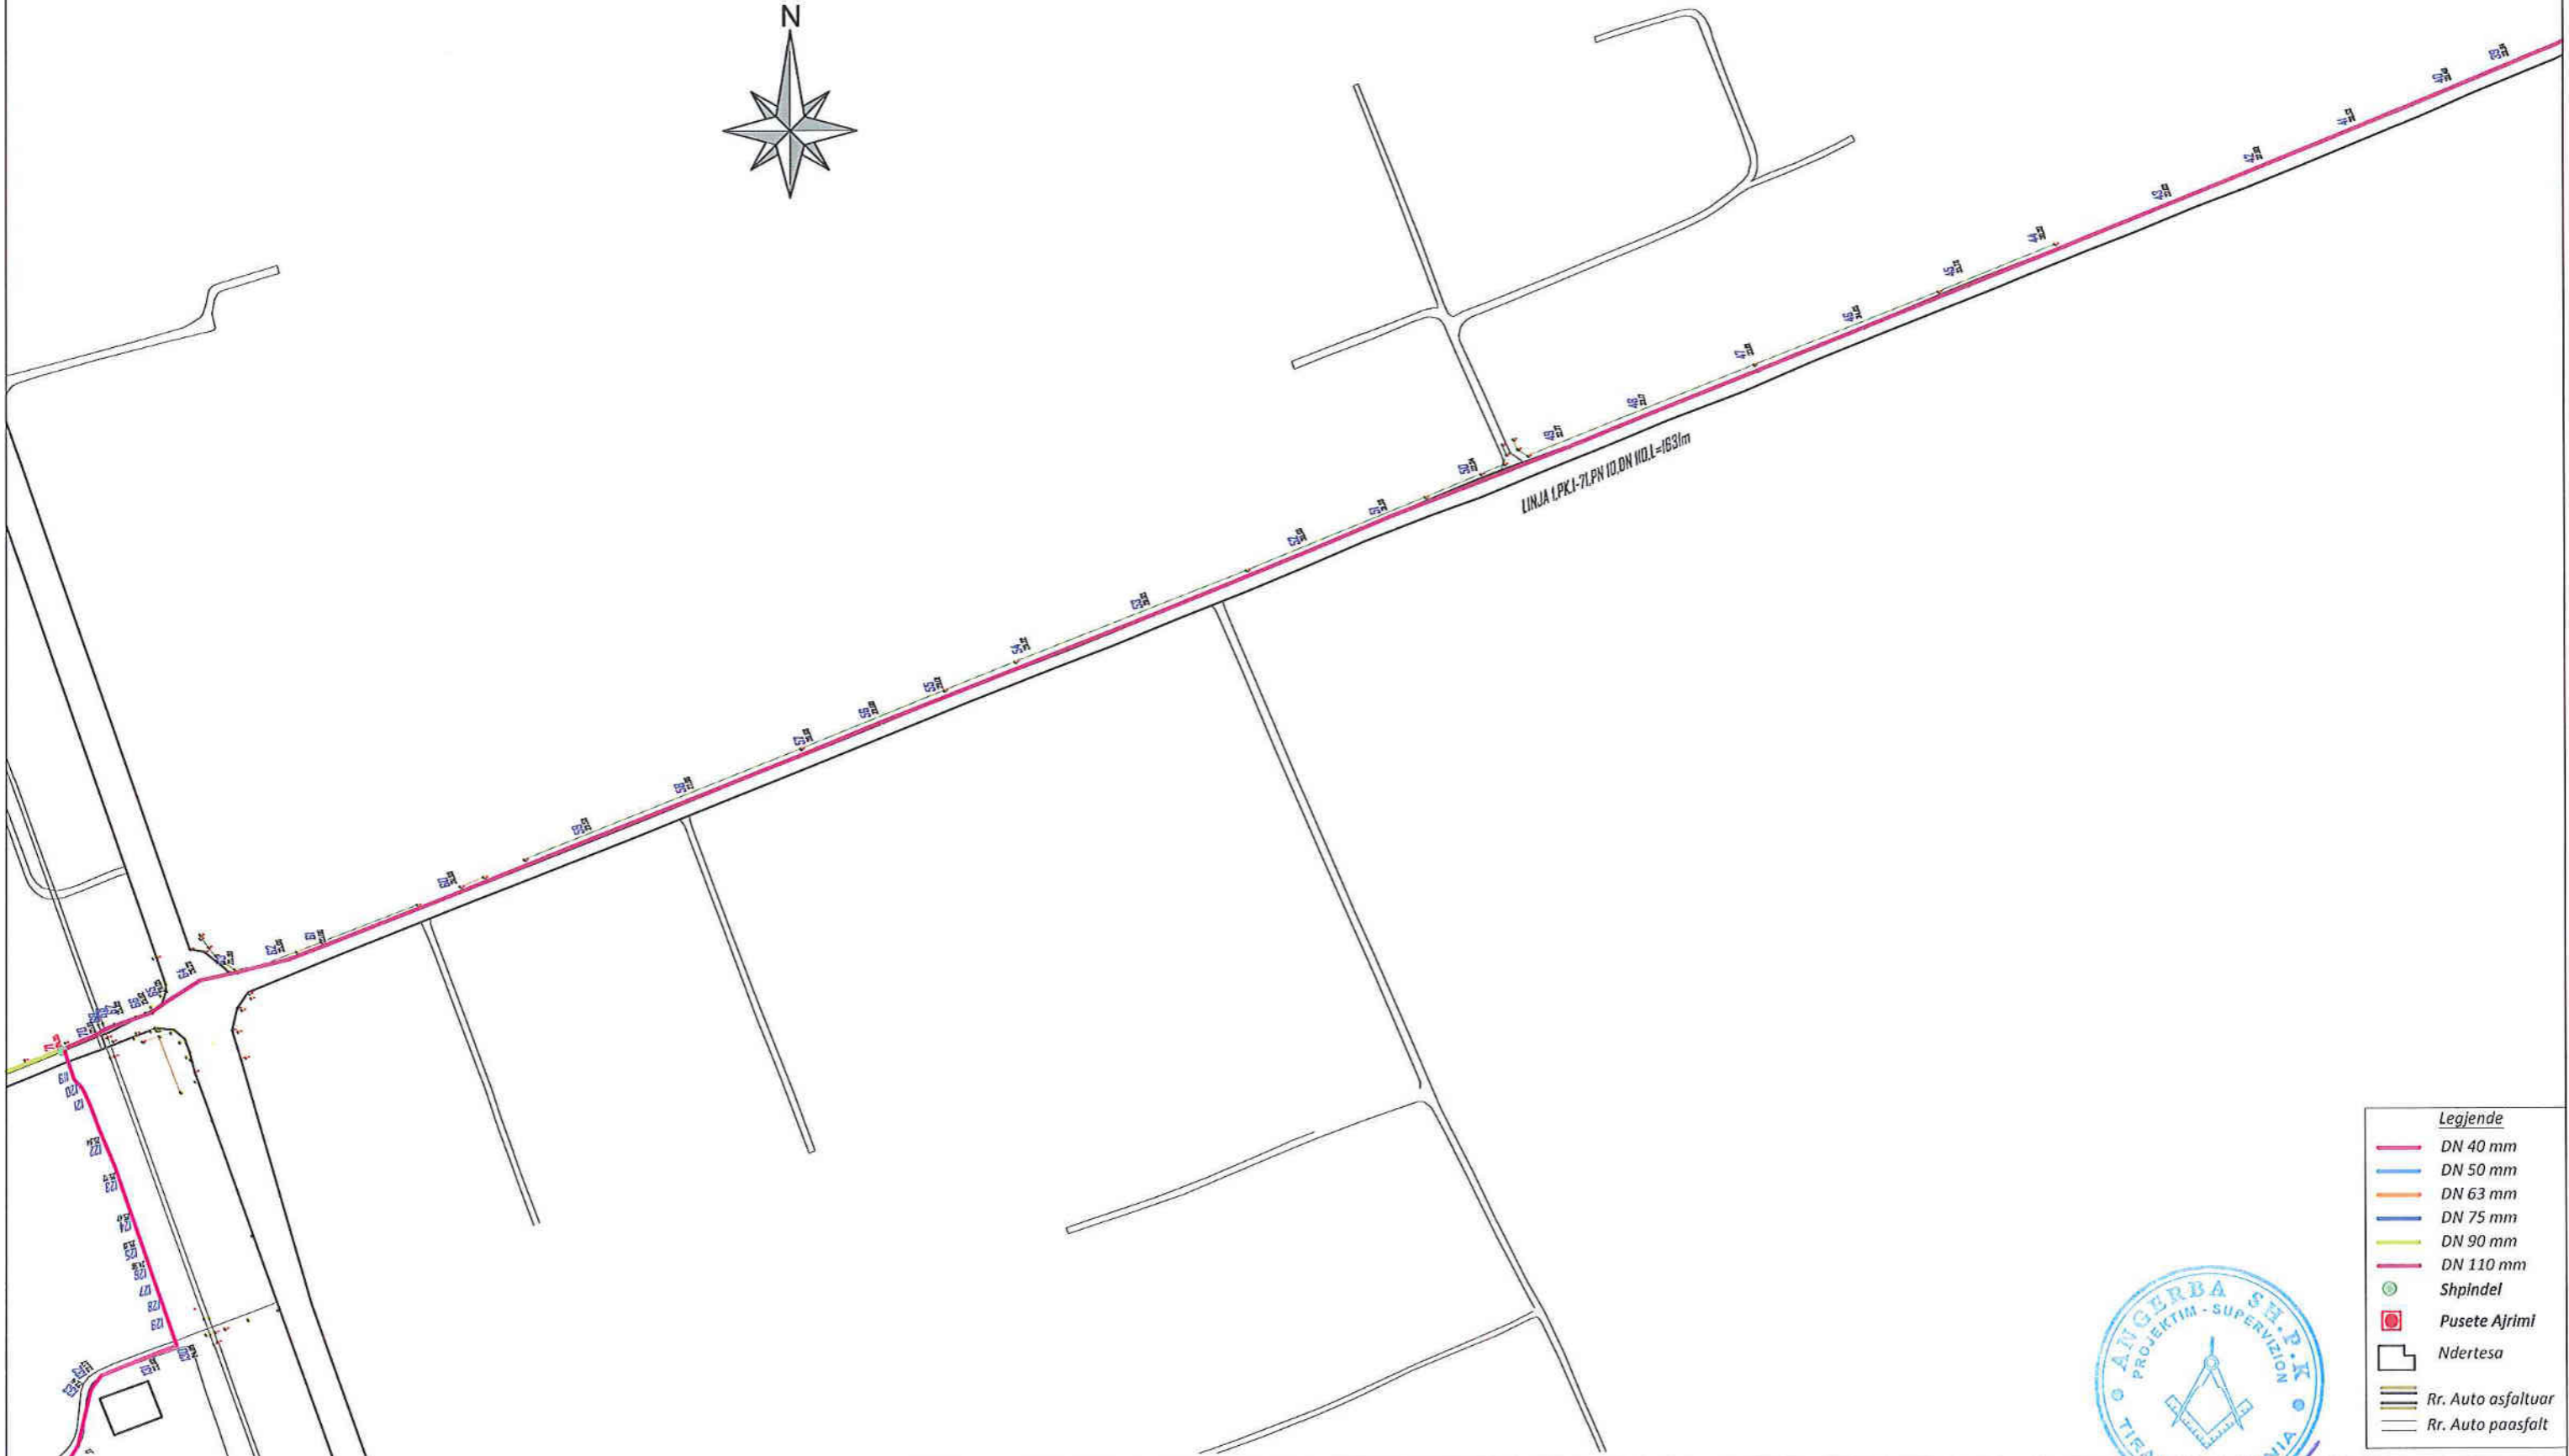

Legjende

	DN 40 mm
	DN 50 mm
	DN 63 mm
	DN 75 mm
	DN 90 mm
	DN 110 mm
	Shpindel
	Pusete Ajrimi
	Ndertesa
	Rr. Auto asfaltuar
	Rr. Auto paasfalt



POROSITESI Bashkia MALESI E MADHE	 Adresa: Rr. "Shefqet Musaraj" Pallati 14, Hyrja 18, Tirane Cel: 069 20 95 862, E-mail: burhanhafizi@gmail.com ANGERBA sh.p.k.	VENDODHJA BASHKIA MALESI E MADHE	FAZA E PROJEKTIMIT PROJEKT ZBATIMI	Grupi i Projektimit Ing. Burhan HAFIZI Ing. Servet VERÇANI Ing. Gerti HAFIZI Ing. Enis KARANXHA	Shkalla 1:2 000 Data: Mars 2019 FLETA Nr.7
		TITULLI I PROJEKTIT UJESJELLESI I FSHATIT BALSHAJ	TITULLI I VIZATIMIT PLANIMETRIA E RRJETIT SHPERNDARES		

PLANIMETRIA E RRJETIT SHPERNDARES, SH 1:1500



POROSITESI
Bashkia MALESI E MADHE


ANGERBA sh.p.k.
 Adresa: Rr. "Shefqet Musaraj"
 Pallati 14, Hyrja 18, Tirane
 Cel: 069 20 95 862,
 E-mail: burhanhafizi@gmail.com


VENDODHJA
BASHKIA MALESI E MADHE
 TITULLI I PROJEKTIMIT
UJESJELLES I FSHATIT BALSHAJ

FAZA E PROJEKTIMIT
PROJEKT ZBATIMI
 TITULLI I VIZATIMIT
PLANIMETRIA E RRJETIT SHPERNDARES

Grupi i Projektimit
 Ing. Burhan HAFIZI
 Ing. Servet VERÇANI
 Ing. Gerti HAFIZI
 Ing. Enis KARANXHA

Shkalla 1:1500
 Data: Mars 2019
 FLETA Nr.8

PLANIMETRIA E RRJETIT SHPERNDARES, SH 1:1500

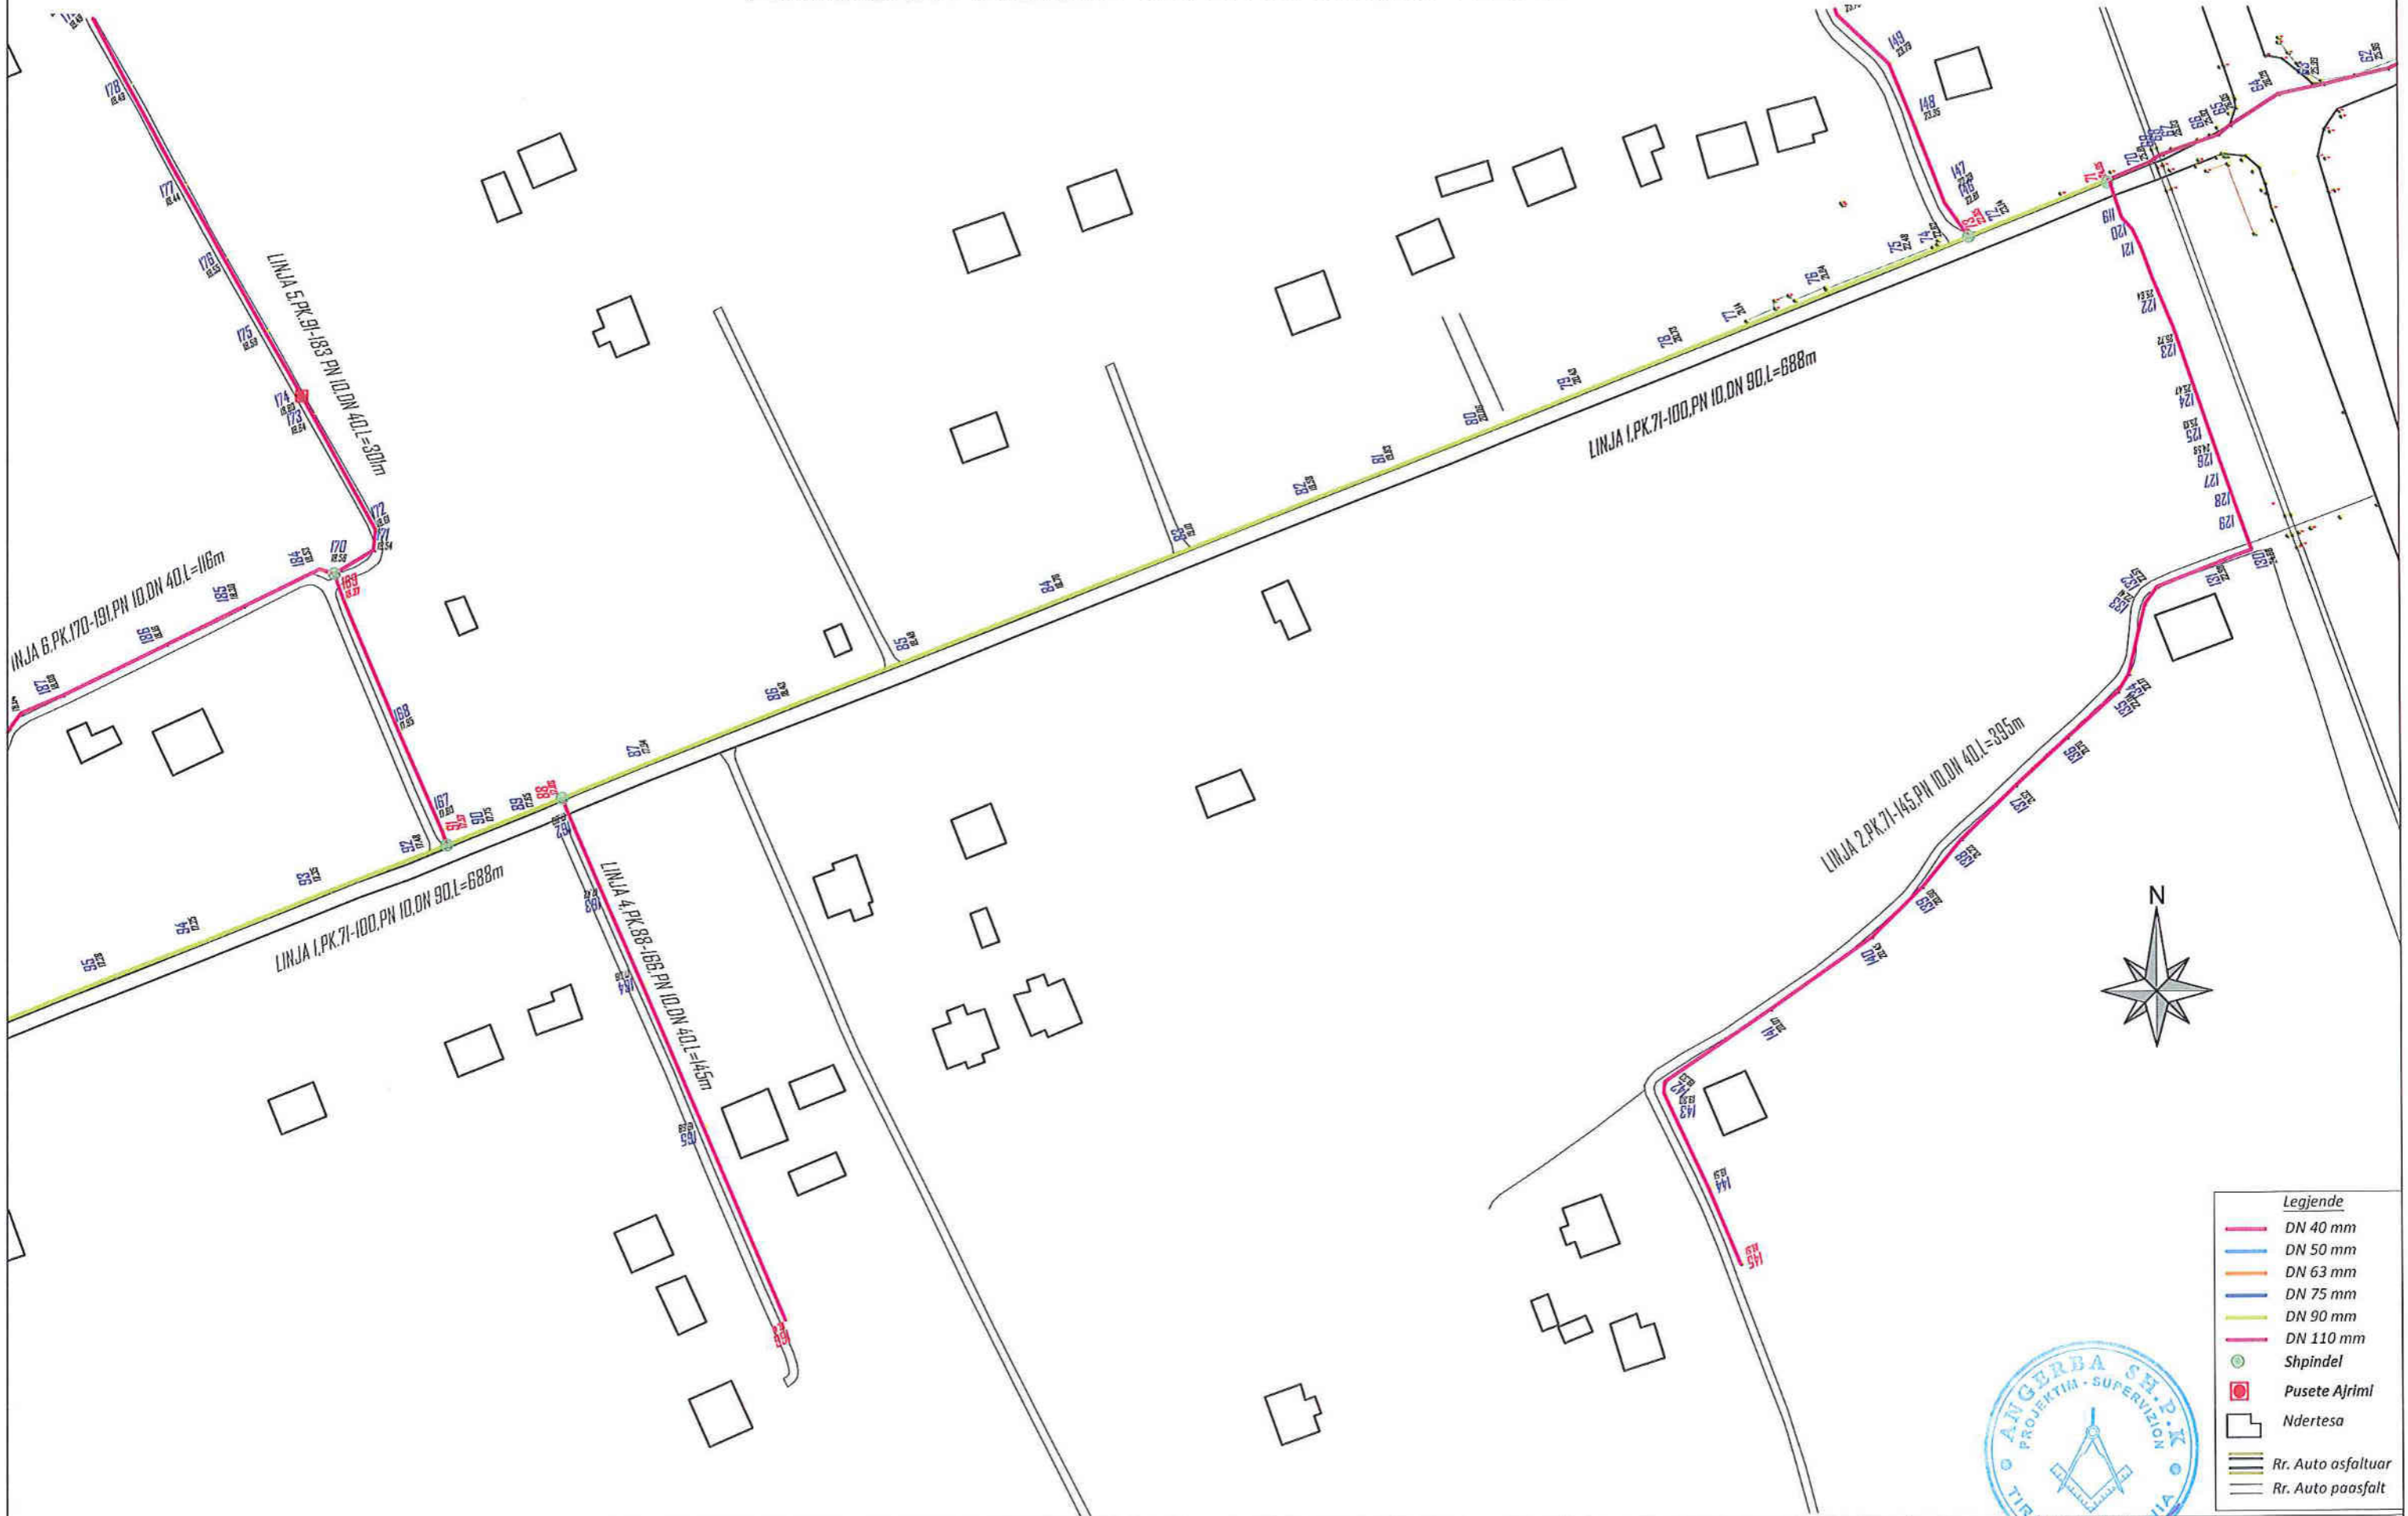

Legjende	
	DN 40 mm
	DN 50 mm
	DN 63 mm
	DN 75 mm
	DN 90 mm
	DN 110 mm
	Shpindel
	Pusete Ajrimi
	Ndertesa
	Rr. Auto asfaltuar
	Rr. Auto paasfalt




POROSITESI Bashkia MALESI E MADHE	 Adresa: Rr. "Shefqet Musaraj" Pallati 14, Hyrja 18, Tirane Cel: 069 20 95 862, E-mail: burhanhafizi@gmail.com	VENDODHJA BASHKIA MALESI E MADHE	FAZA E PROJEKTIMIT PROJEKT ZBATIMI	Grupi i Projektimit Ing. Burhan HAFIZI Ing. Servet VERÇANI Ing. Gerti HAFIZI Ing. Enis KARANXHA	Shkalla 1:1500 Data: Mars 2019 FLETA Nr.9
		TITULLI I PROJEKTIT UJESJELLESI I FSHATIT BALSHAJ	TITULLI I VIZATIMIT PLANIMETRIA E RRJETIT SHPERNDARES	Ing. Enis KARANXHA	

PLANIMETRIA E RRJETIT SHPERNDARES, SH 1:1500

Legjende


- DN 40 mm
- DN 50 mm
- DN 63 mm
- DN 75 mm
- DN 90 mm
- DN 110 mm
- Shpindel
- Pusete Ajrimi
- Ndertesa
- Rr. Auto asfaltuar
- Rr. Auto paasfalt




POROSITESI Bashkia MALESI E MADHE	 ANGERBA sh.p.k.	Adresa: Rr. "Shefqet Musaraj" Pallati 14, Hyrja 18, Tirane Cel: 069 20 95 862, E-mail: burhanhafizi@gmail.com	VENDODHJA BASHKIA MALESI E MADHE TITULLI I PROJEKTIT UJESJELLES I FSHATIT BALSHAJ	FAZA E PROJEKTIMIT PROJEKT ZBATIMI TITULLI I VIZATIMIT PLANIMETRIA E RRJETIT SHPERNDARES	Grupi i Projektimit Ing. Burhan HAFIZI Ing. Servet VERÇANI Ing. Gerti HAFIZI Ing. Enis KARANXHA	Shkalla 1:1500 Data: Mars 2019 FLETA Nr. 10
---	---	--	--	---	---	---


PLANIMETRIA E RRJETIT SHPERNDARES, SH 1:1500

- Legjende**
- DN 40 mm
 - DN 50 mm
 - DN 63 mm
 - DN 75 mm
 - DN 90 mm
 - DN 110 mm
 - Shpindel
 - Pusete Ajrimi
 - Ndertes
 - Rr. Auto asfaltuar
 - Rr. Auto paasfalt

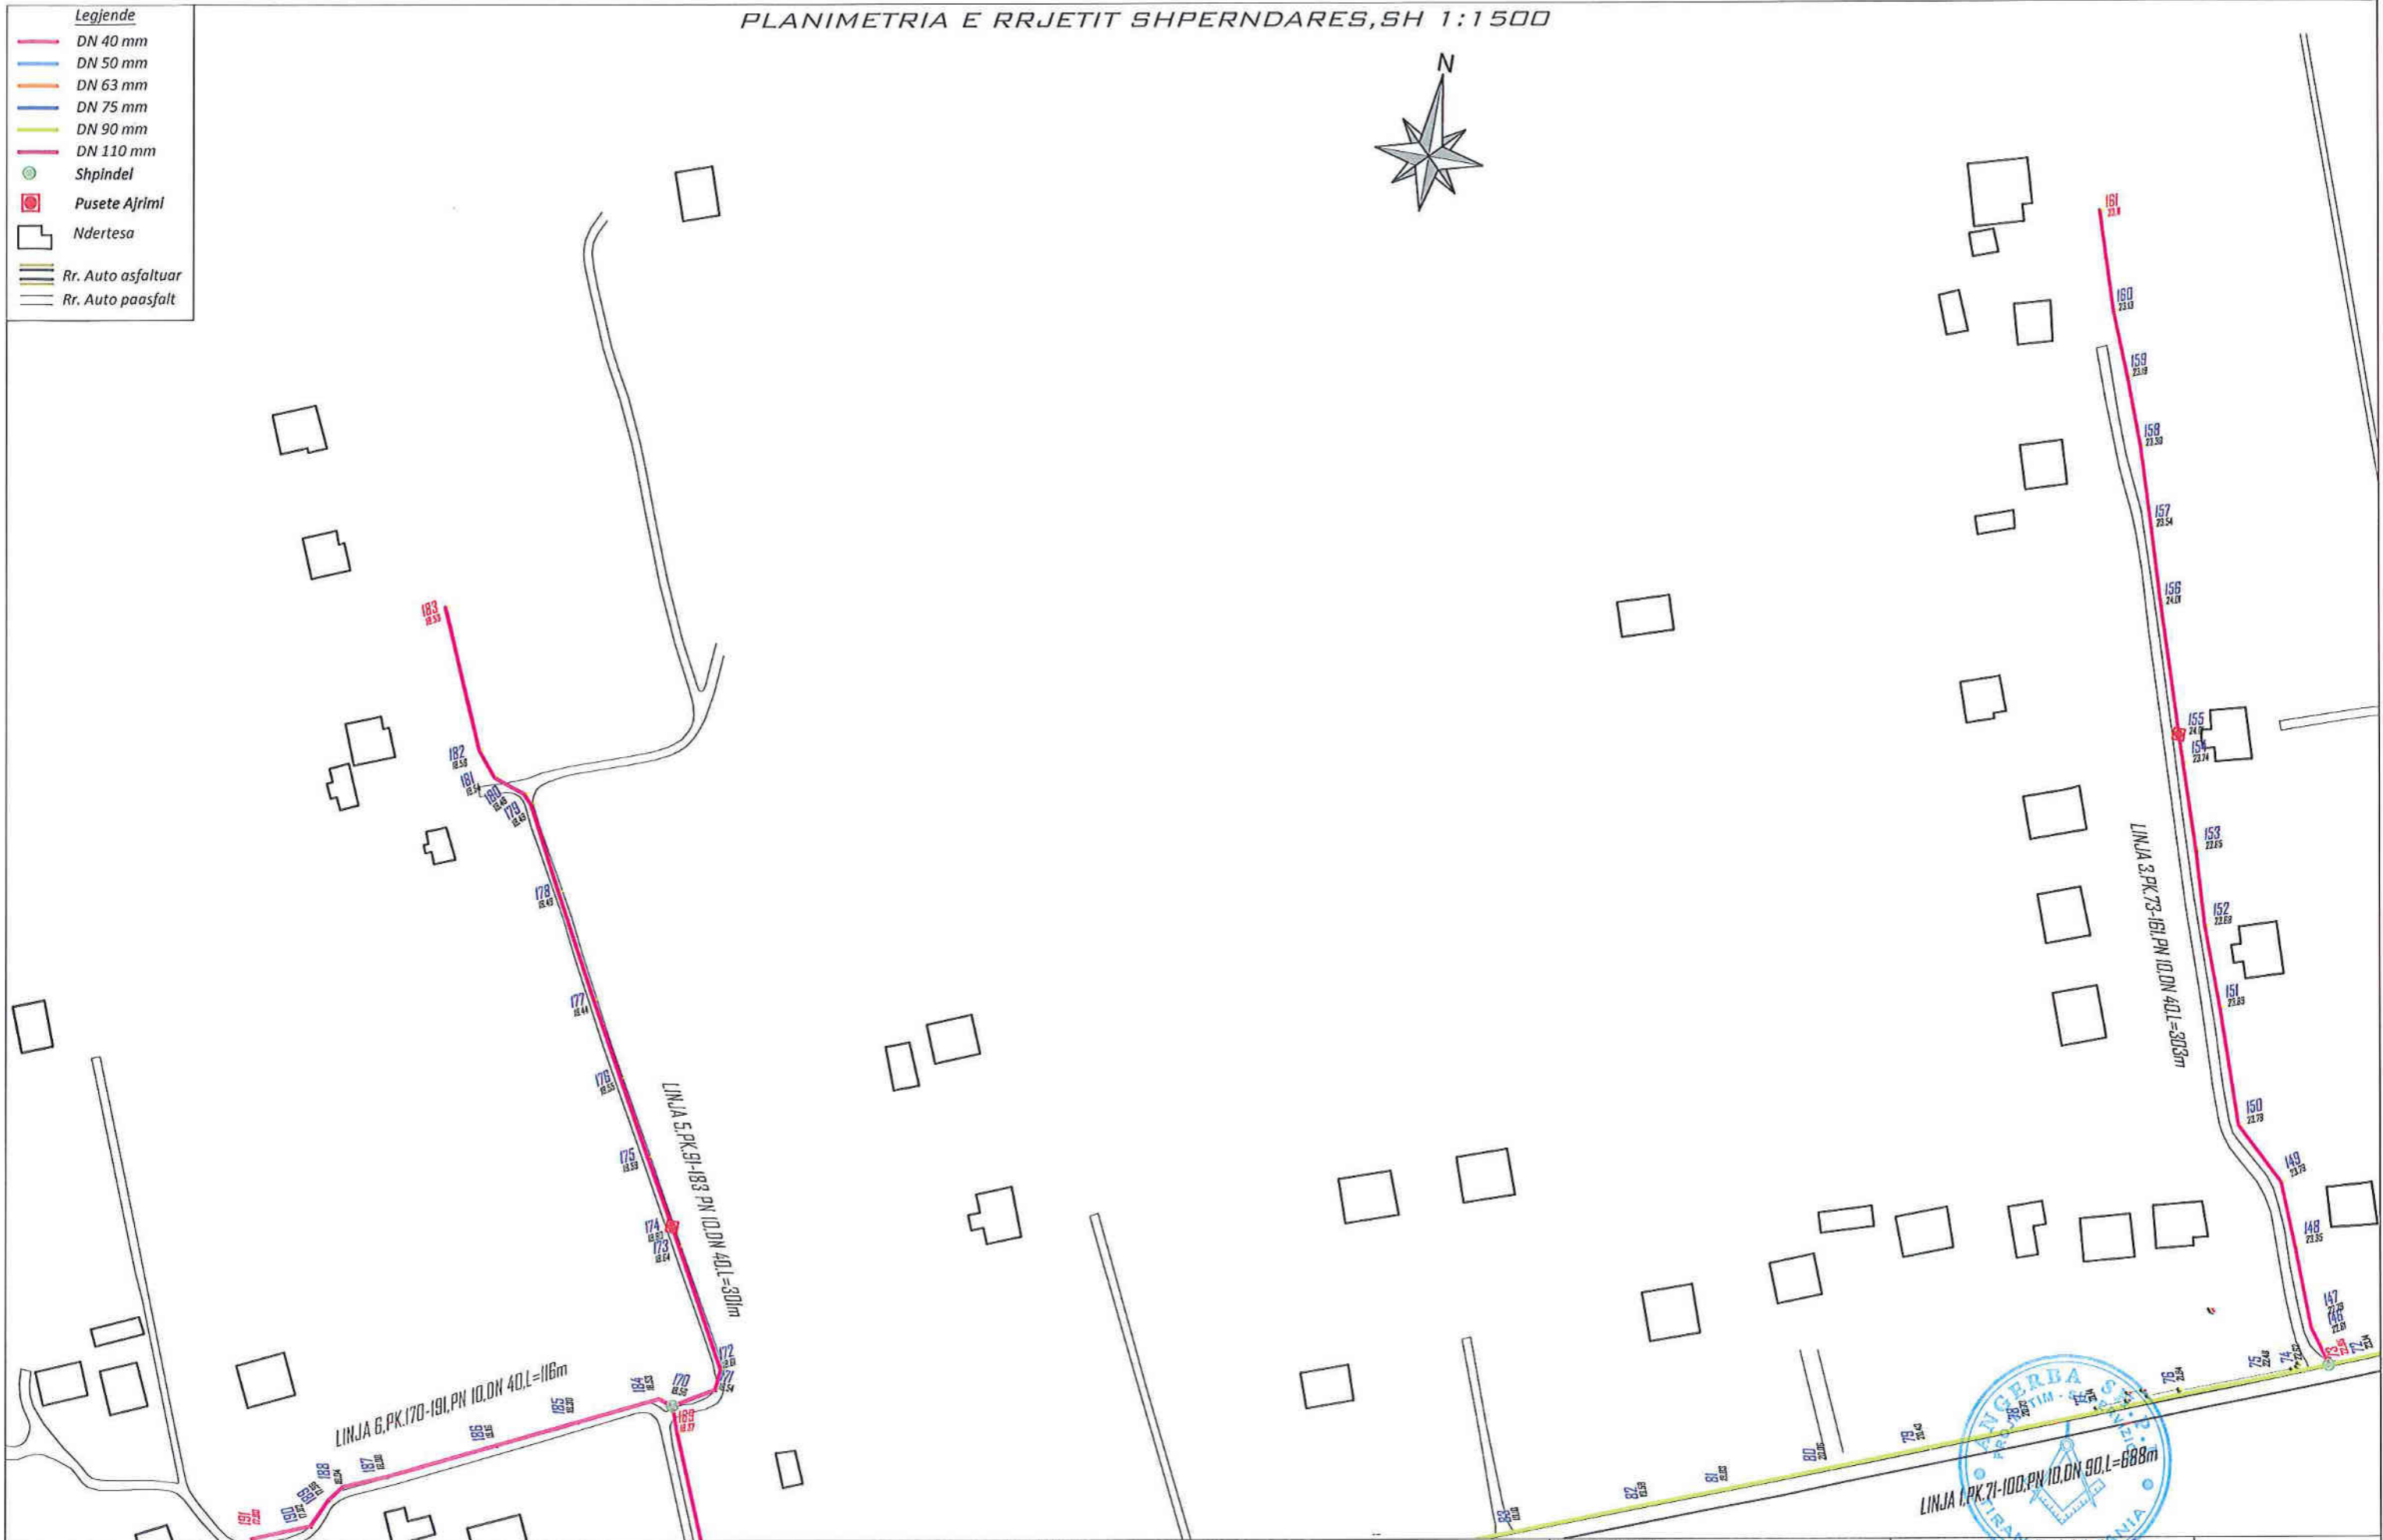


POROSITESI Bashkia MALESI E MADHE	 Adresa: Rr. "Shefqet Musaraj" Pallati 14, Hyrja 18, Tirane Cel: 069 20 95 862, E-mail: burhanhafizi@gmail.com ANGERBA sh.p.k.	VENDODHJA BASHKIA MALESI E MADHE TITULLI I PROJEKTTIT UJESJELLES I FSHATIT BALSHAJ	FAZA E PROJEKTIMIT PROJEKT ZBATIMI TITULLI I VIZATIMIT PLANIMETRIA E RRJETIT SHPERNDARES	Grupi i Projektimit Ing. Burhan HAFIZI Ing. Servet VERÇANI Ing. Gerti HAFIZI Ing. Enis KARANXHA	Shkalla 1:1500 Data: Mars 2019 FLETA Nr.11
--	--	--	---	---	--

PLANIMETRIA E RRJETIT SHPERNDARES, SH 1:1500

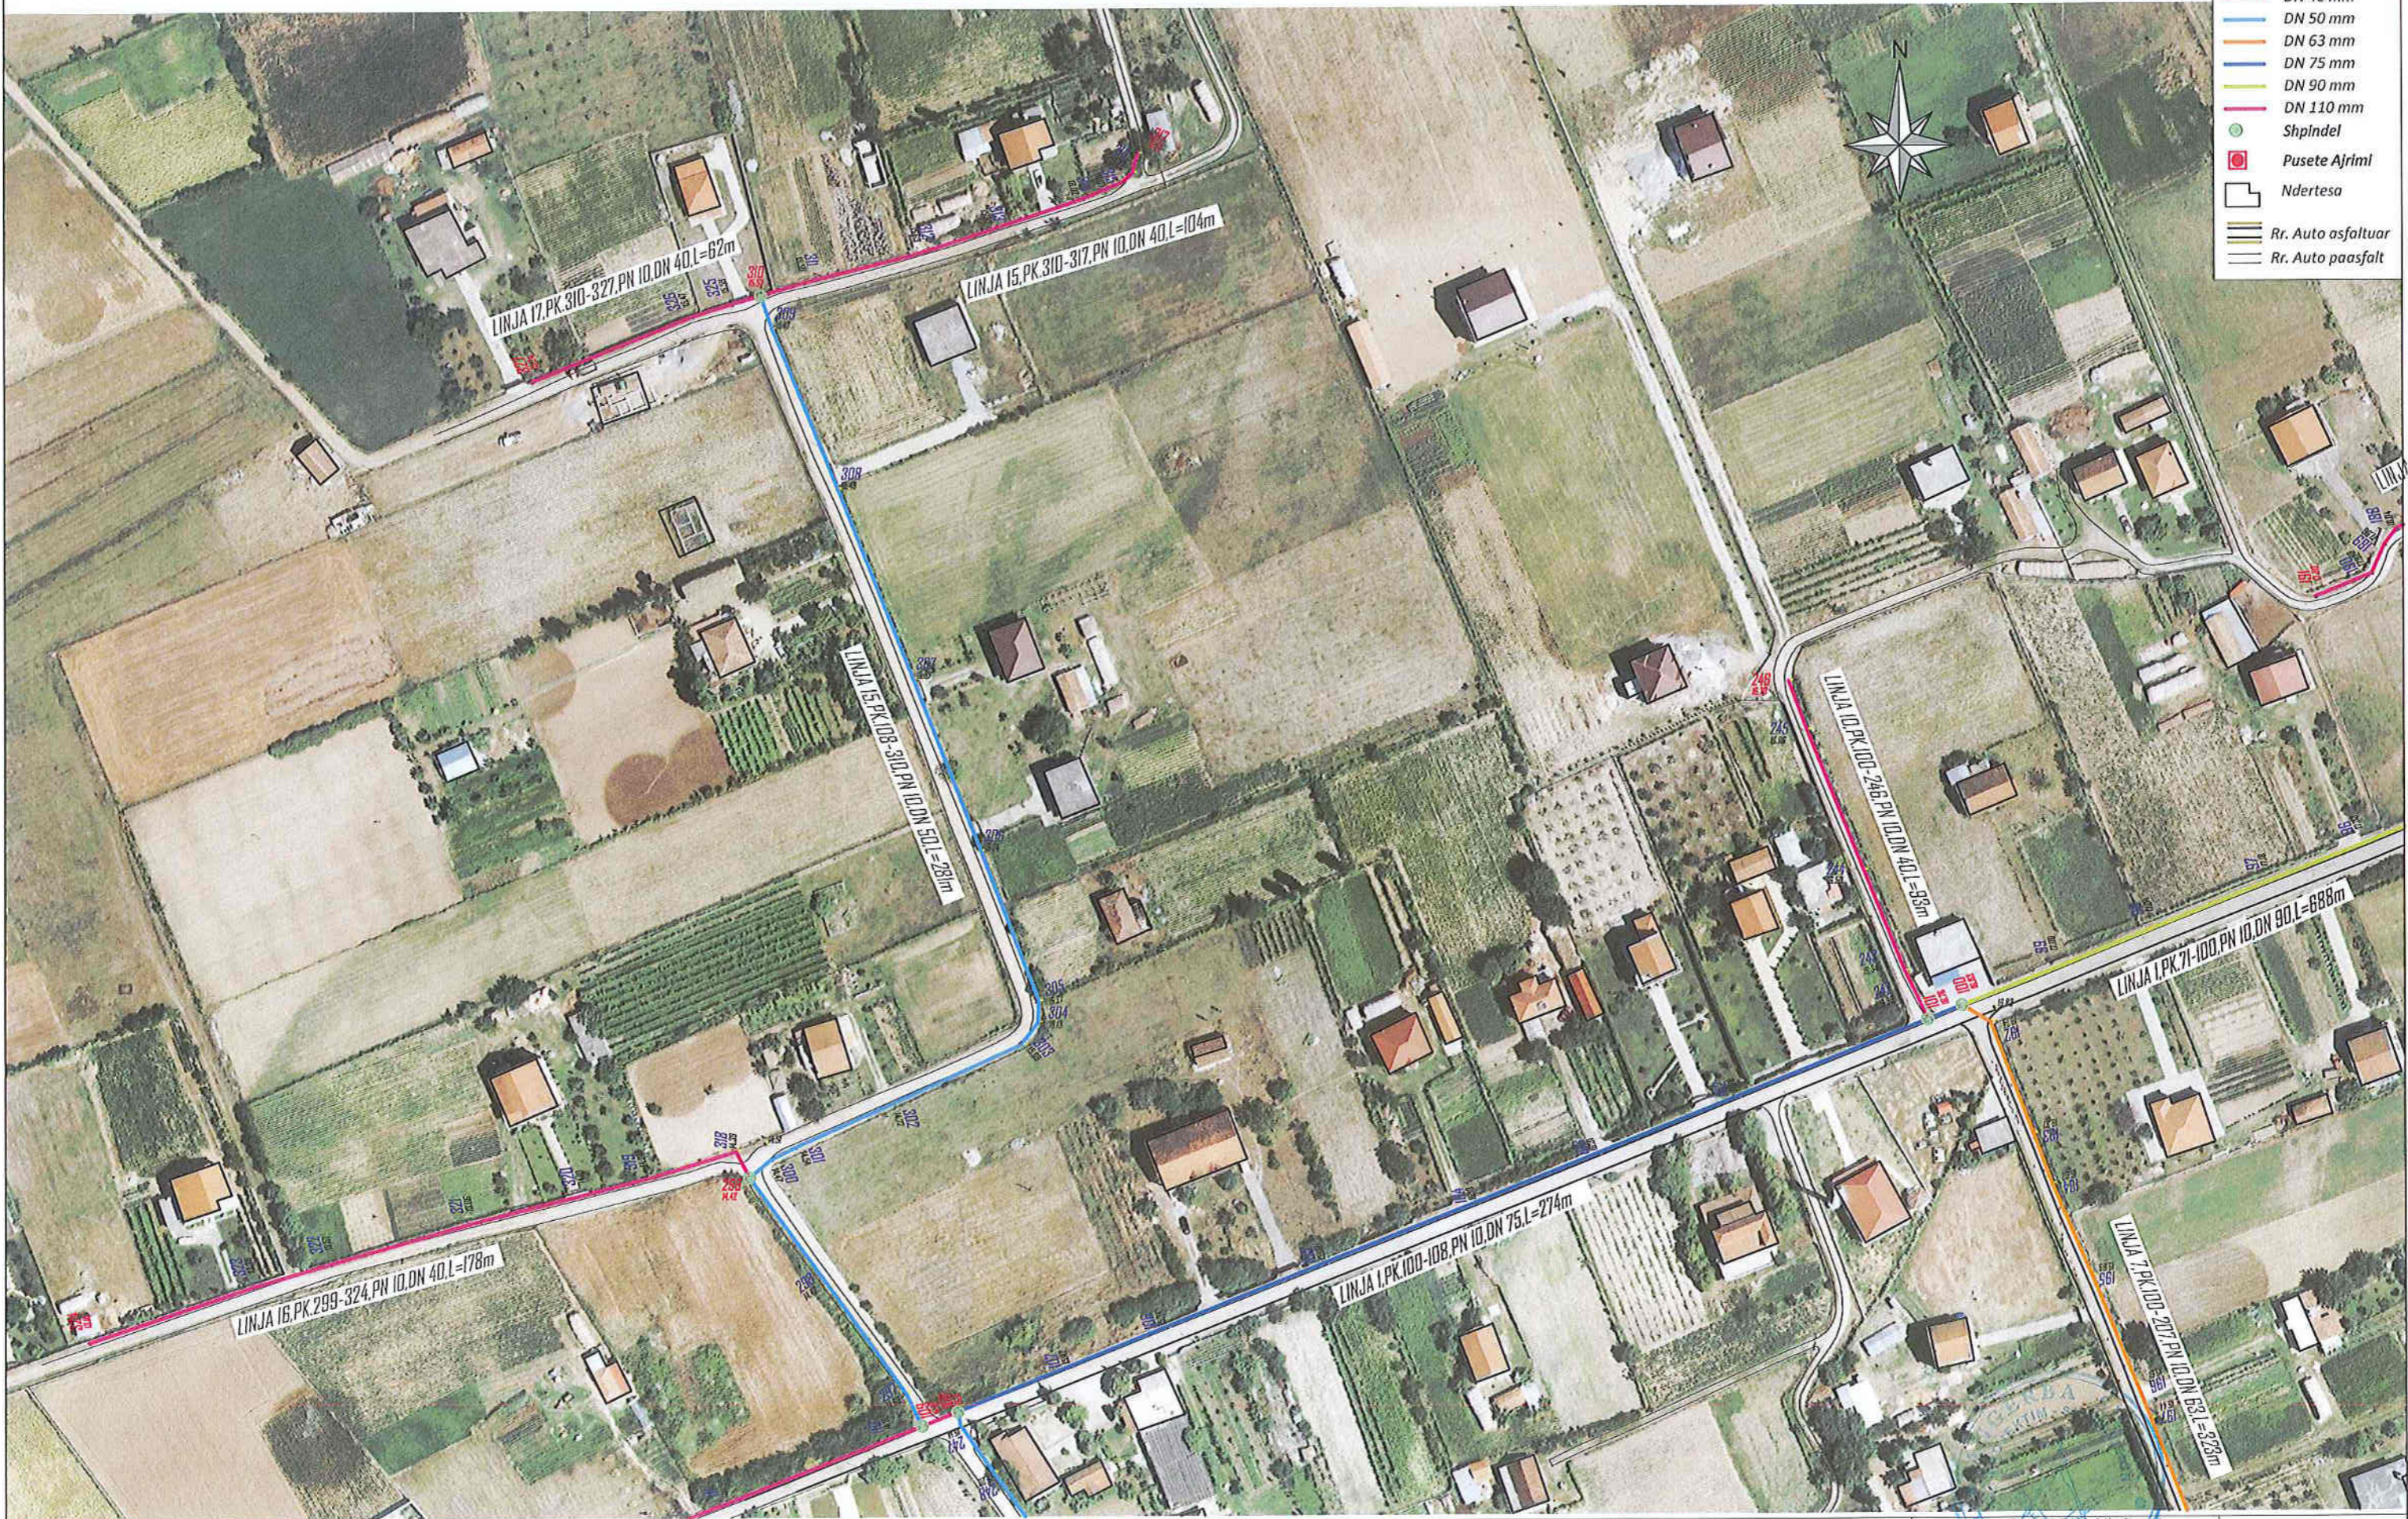



- Legjende**
- DN 40 mm
 - DN 50 mm
 - DN 63 mm
 - DN 75 mm
 - DN 90 mm
 - DN 110 mm
 - Shpindel
 - Pusete Ajrimi
 - Ndertesa
 - Rr. Auto asfaltuar
 - Rr. Auto paasfalt


<p>POROSITESI</p>	 <p>Adresa: Rr. "Shefqet Musaraj" Pallati 14, Hyrja 18, Tirane Cel: 069 20 95 862, E-mail: burhanhafizi@gmail.com</p>	<p>VENDODHJA BASHKIA MALESI E MADHE</p>	<p>FAZA E PROJEKTIIMIT PROJEKT ZBATIMI</p>	<p>Grupi i Projektimit Ing. Burhan HAFIZI Ing. Servet VERÇANI Ing. Gerti HAFIZI Ing. Enis KARANXHA</p>	<p>Shkalla 1:1500</p>
<p>Bashkia MALESI E MADHE</p>	<p>ANGERBA sh.p.k.</p>	<p>TITULLI I PROJEKTIIT UJESJELLES I FSHATIT BALSHAJ</p>	<p>TITULLI I VIZATIMIT PLANIMETRIA E RRJETIT SHPERNDARES</p>		<p>Data: Mars 2019 FLETA Nr.12</p>

PLANIMETRIA E RRJETIT SHPERNDARES, SH 1:1500

Legjende

- DN 40 mm
- DN 50 mm
- DN 63 mm
- DN 75 mm
- DN 90 mm
- DN 110 mm
- Shpindel
- Pusete Ajrimi
- Ndertesa
- Rr. Auto asfaltuar
- Rr. Auto paasfalt

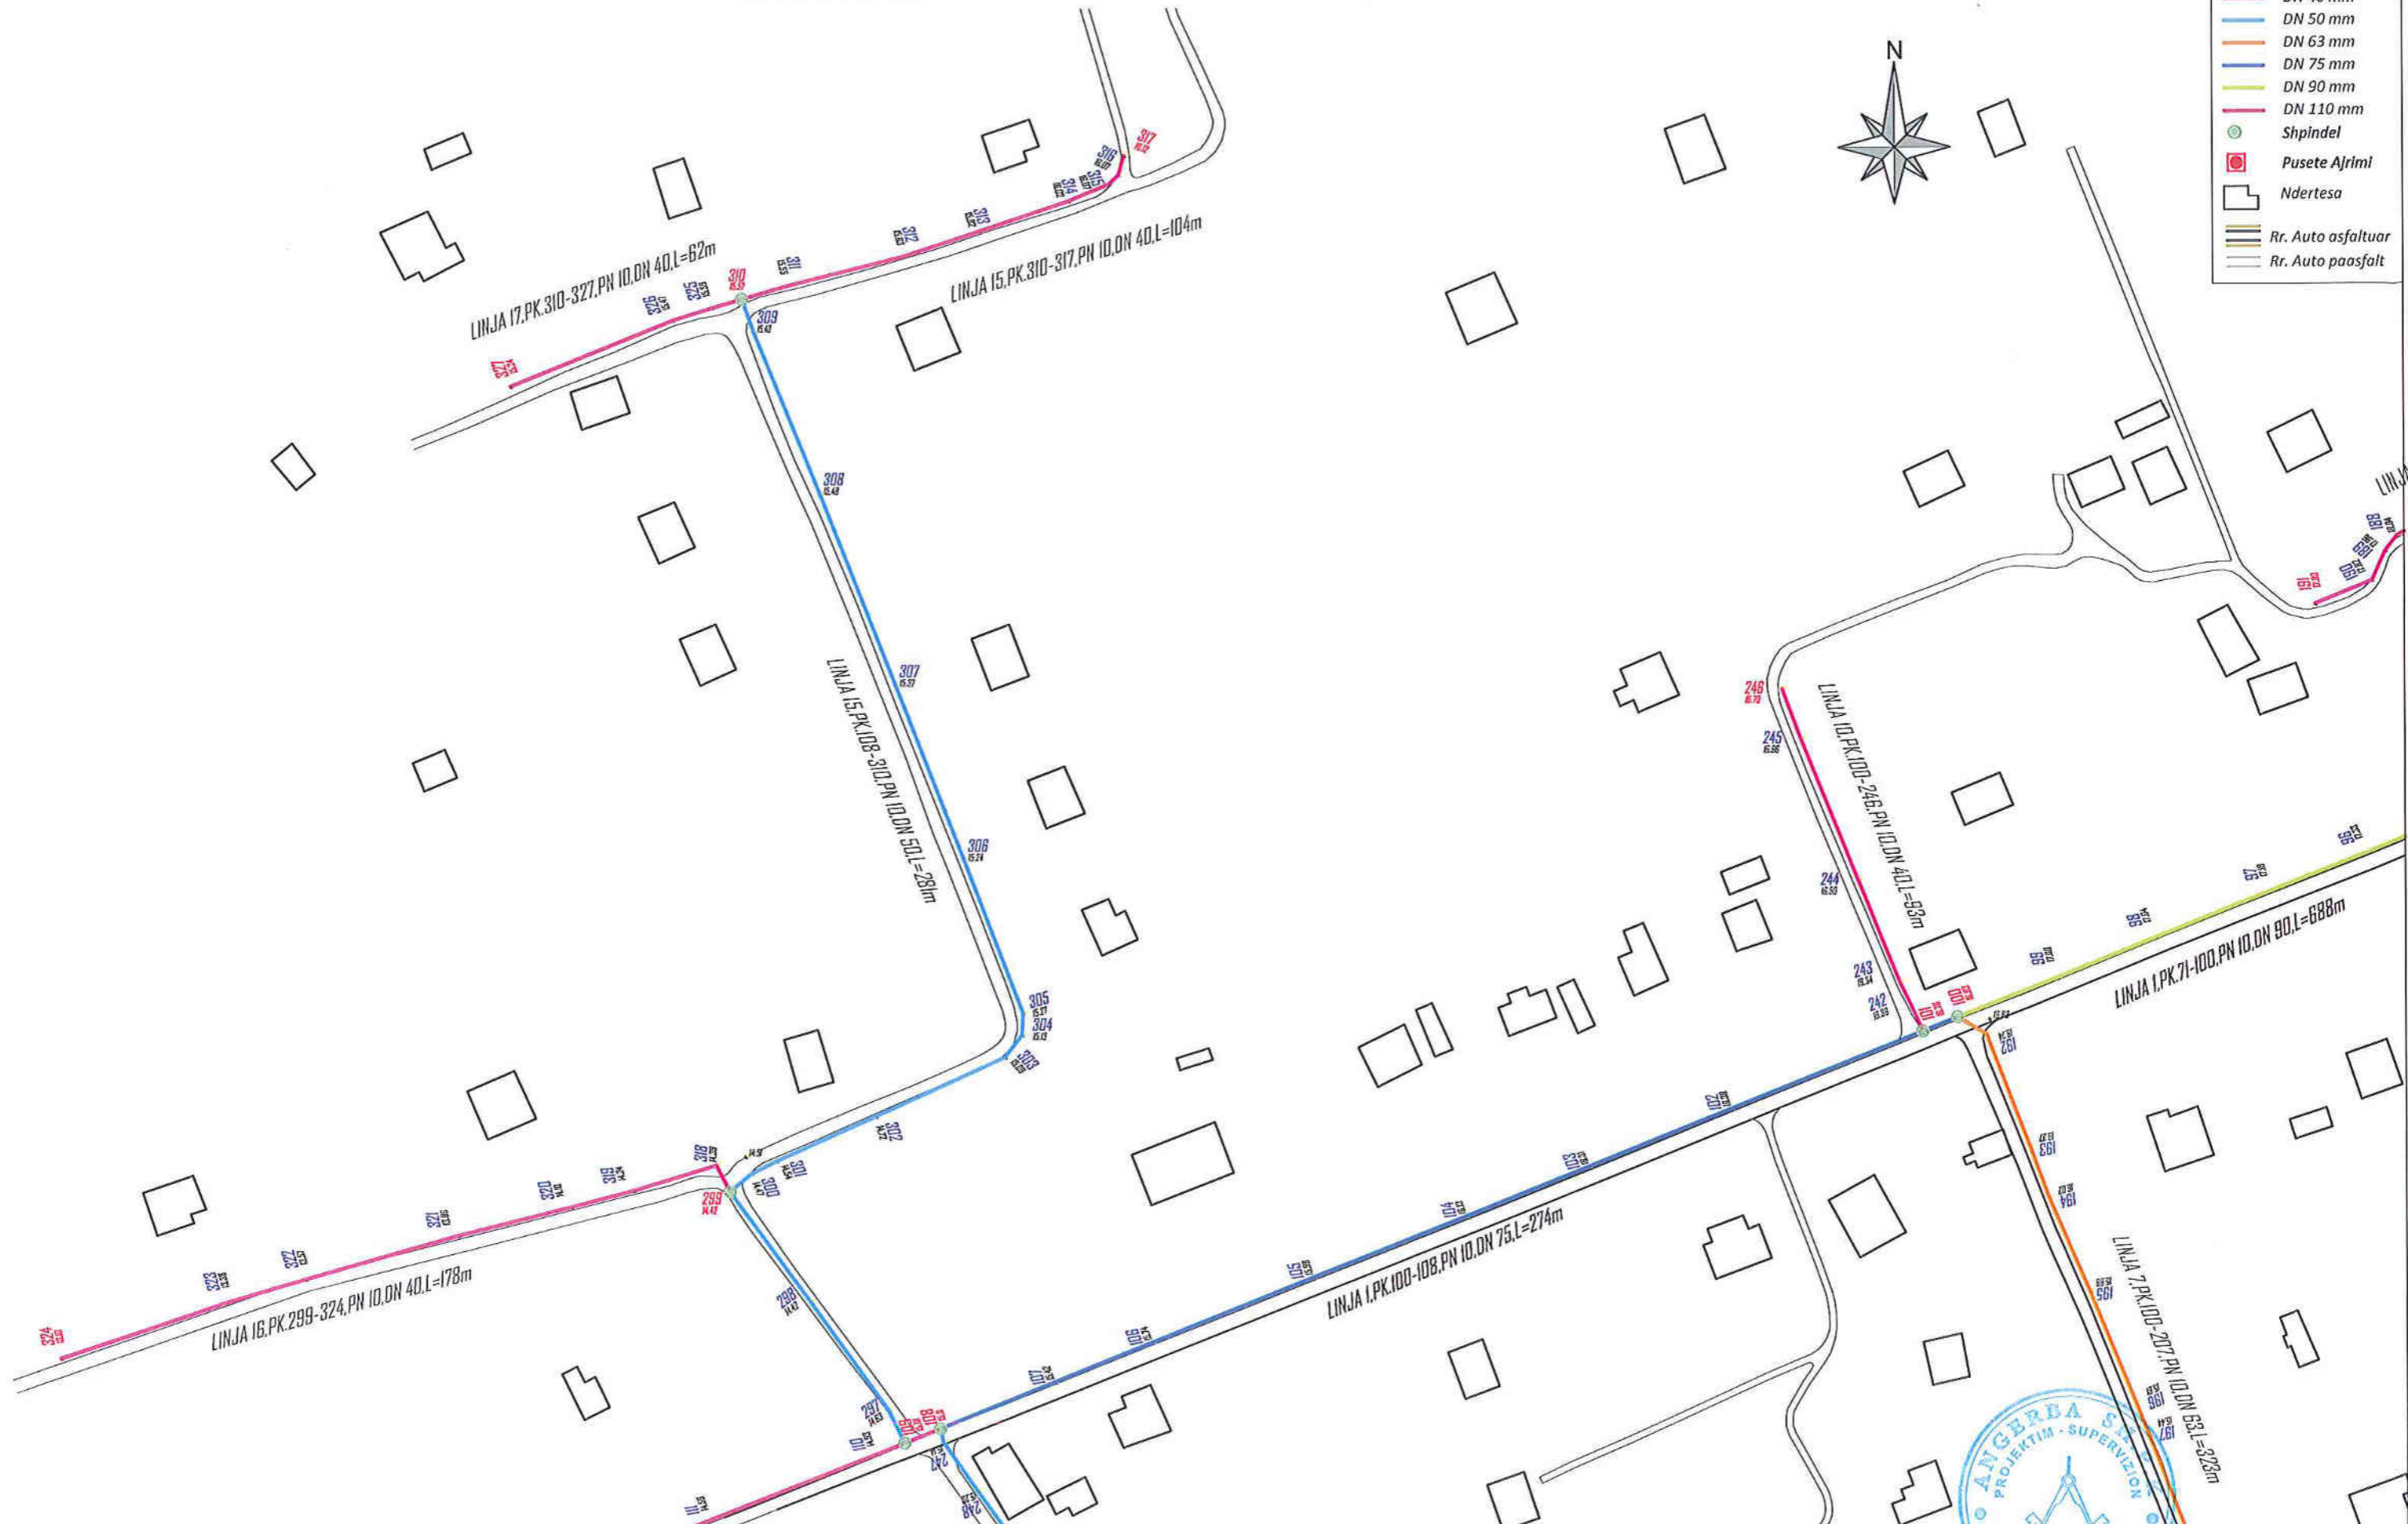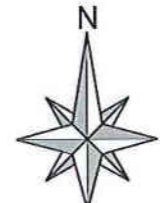

POROSITESI Bashkia MALESI E MADHE	 ANGERBA sh.p.k.	Adresa: Rr. "Shefqet Musaraj" Pallati 14, Hyrja 18, Tirane Cel: 069 20 95 862, E-mail: burhanhafizi@gmail.com	VENDODHJA BASHKIA MALESI E MADHE TITULLI I PROJEKTI UJESJELLES I FSHATIT BALSHAJ	FAZA E PROJEKTIMIT PROJEKT ZBATIMI TITULLI I VIZATIMIT PLANIMETRIA E RRJETIT SHPERNDARES	Grupi i Projektimit Ing. Burhan HAFIZI Ing. Servet VERÇANI Ing. Gerti HAFIZI Ing. Enis KARANXHA	Shkalla 1:1500 Data: Mars 2019 FLETA Nr.13
---	---	--	---	---	---	--

PLANIMETRIA E RRJETIT SHPERNDARES, SH 1:1500



- Legjende**
- DN 40 mm
 - DN 50 mm
 - DN 63 mm
 - DN 75 mm
 - DN 90 mm
 - DN 110 mm
 - Shpindel
 - Pusete Ajrimi
 - Ndertes
 - Rr. Auto asfaltuar
 - Rr. Auto paasfalt

POROSITESI

Bashkia MALESI E MADHE



ANGERBA sh.p.k.

Adresa: Rr. "Shefqet Musaraj"
Pallati 14, Hyrja 18, Tirane
Cel: 069 20 95 862,
E-mail: burhanhafizi@gmail.com

VENDODHJA
BASHKIA MALESI E MADHE

TITULLI I PROJEKTIT
UJESJELLES I FSHATIT BALSHAJ

FAZA E PROJEKTIMIT
PROJEKT ZBATIMI

TITULLI I VIZATIMIT
PLANIMETRIA E RRJETIT SHPERNDARES

Grupi i Projektimit

Ing. Burhan HAFIZI
Ing. Servet VERÇANI
Ing. Gerti HAFIZI
Ing. Enis KARAMXHA

Shkalla 1:1500


Data: Mars 2019

FLETA Nr.14

PLANIMETRIA E RRJETIT SHPERNDARES, SH 1:1500



- Legjende**
- DN 40 mm
 - DN 50 mm
 - DN 63 mm
 - DN 75 mm
 - DN 90 mm
 - DN 110 mm
 - Shpindel
 - Pusete Ajrimi
 - Ndertesat
 - Rr. Auto asfaltuar
 - Rr. Auto paasfalt

<p>POROSITESI</p>	 <p>Adresa: Rr. "Shefqet Musaraj" Pallati 14, Hyrja 18, Tirane Cel: 069 20 95 862, E-mail: burhanhafizl@gmail.com</p>	<p>VENDODHJA BASHKIA MALESI E MADHE</p>	<p>FAZA E PROJEKTIMIT PROJEKT ZBATIMI</p>	<p>Grupi i Projektimit</p>	<p>Shkalla 1:1500</p>
<p>Bashkia MALESI E MADHE</p>	<p>ANGERBA sh.p.k.</p>	<p>TITULLI I PROJEKTIT UJESJELLES I FSHATIT BALSHAJ</p>	<p>TITULLI I VIZATIMIT PLANIMETRIA E RRJETIT SHPERNDARES</p>	<p>Ing. Burhan HAFIZI Ing. Servet VERÇANI Ing. Gerti HAFIZI Ing. Enis KARANXHA</p>	<p>Data: Mars 2019 FLETA Nr. 15</p>

PLANIMETRIA E RRJETIT SHPERNDARES, SH 1:1500



- Legjende**
- DN 40 mm
 - DN 50 mm
 - DN 63 mm
 - DN 75 mm
 - DN 90 mm
 - DN 110 mm
 - Shpindel
 - Pusete Ajrimi
 - Ndertes
 - Rr. Auto asfaltuar
 - Rr. Auto paasfalt

POROSITESI
Bashkia MALESI E MADHE


Adresa: Rr. "Shefqet Musaraj"
Pallati 14, Hyrja 18, Tirane
Cel: 069 20 95 862,
E-mail: burhanhafizi@gmail.com
ANGERBA sh.p.k.

VENDODHJA
BASHKIA MALESI E MADHE
TITULLI I PROJEKTIT
UJESJELLES I FSHATIT BALSHAJ


FAZA E PROJEKTIMIT
PROJEKT ZBATIMI
TITULLI I VIZATIMIT
PLANIMETRIA E RRJETIT SHPERNDARES


Grupi i Projektimit
Ing. Burhan HAFIZI
Ing. Servet VERÇANI
Ing. Gerti HAFIZI
Ing. Enis KARANXHA

Shkalla 1:1500
Data: Mars 2019
FLETA Nr.16

PLANIMETRIA E RRJETIT SHPERNDARES, SH 1:1500

- Legjende**
- DN 40 mm
 - DN 50 mm
 - DN 63 mm
 - DN 75 mm
 - DN 90 mm
 - DN 110 mm
 - Shpindel
 - Pusete Ajrimi
 - Ndertesa
 - Rr. Auto asfaltuar
 - Rr. Auto paasfalt

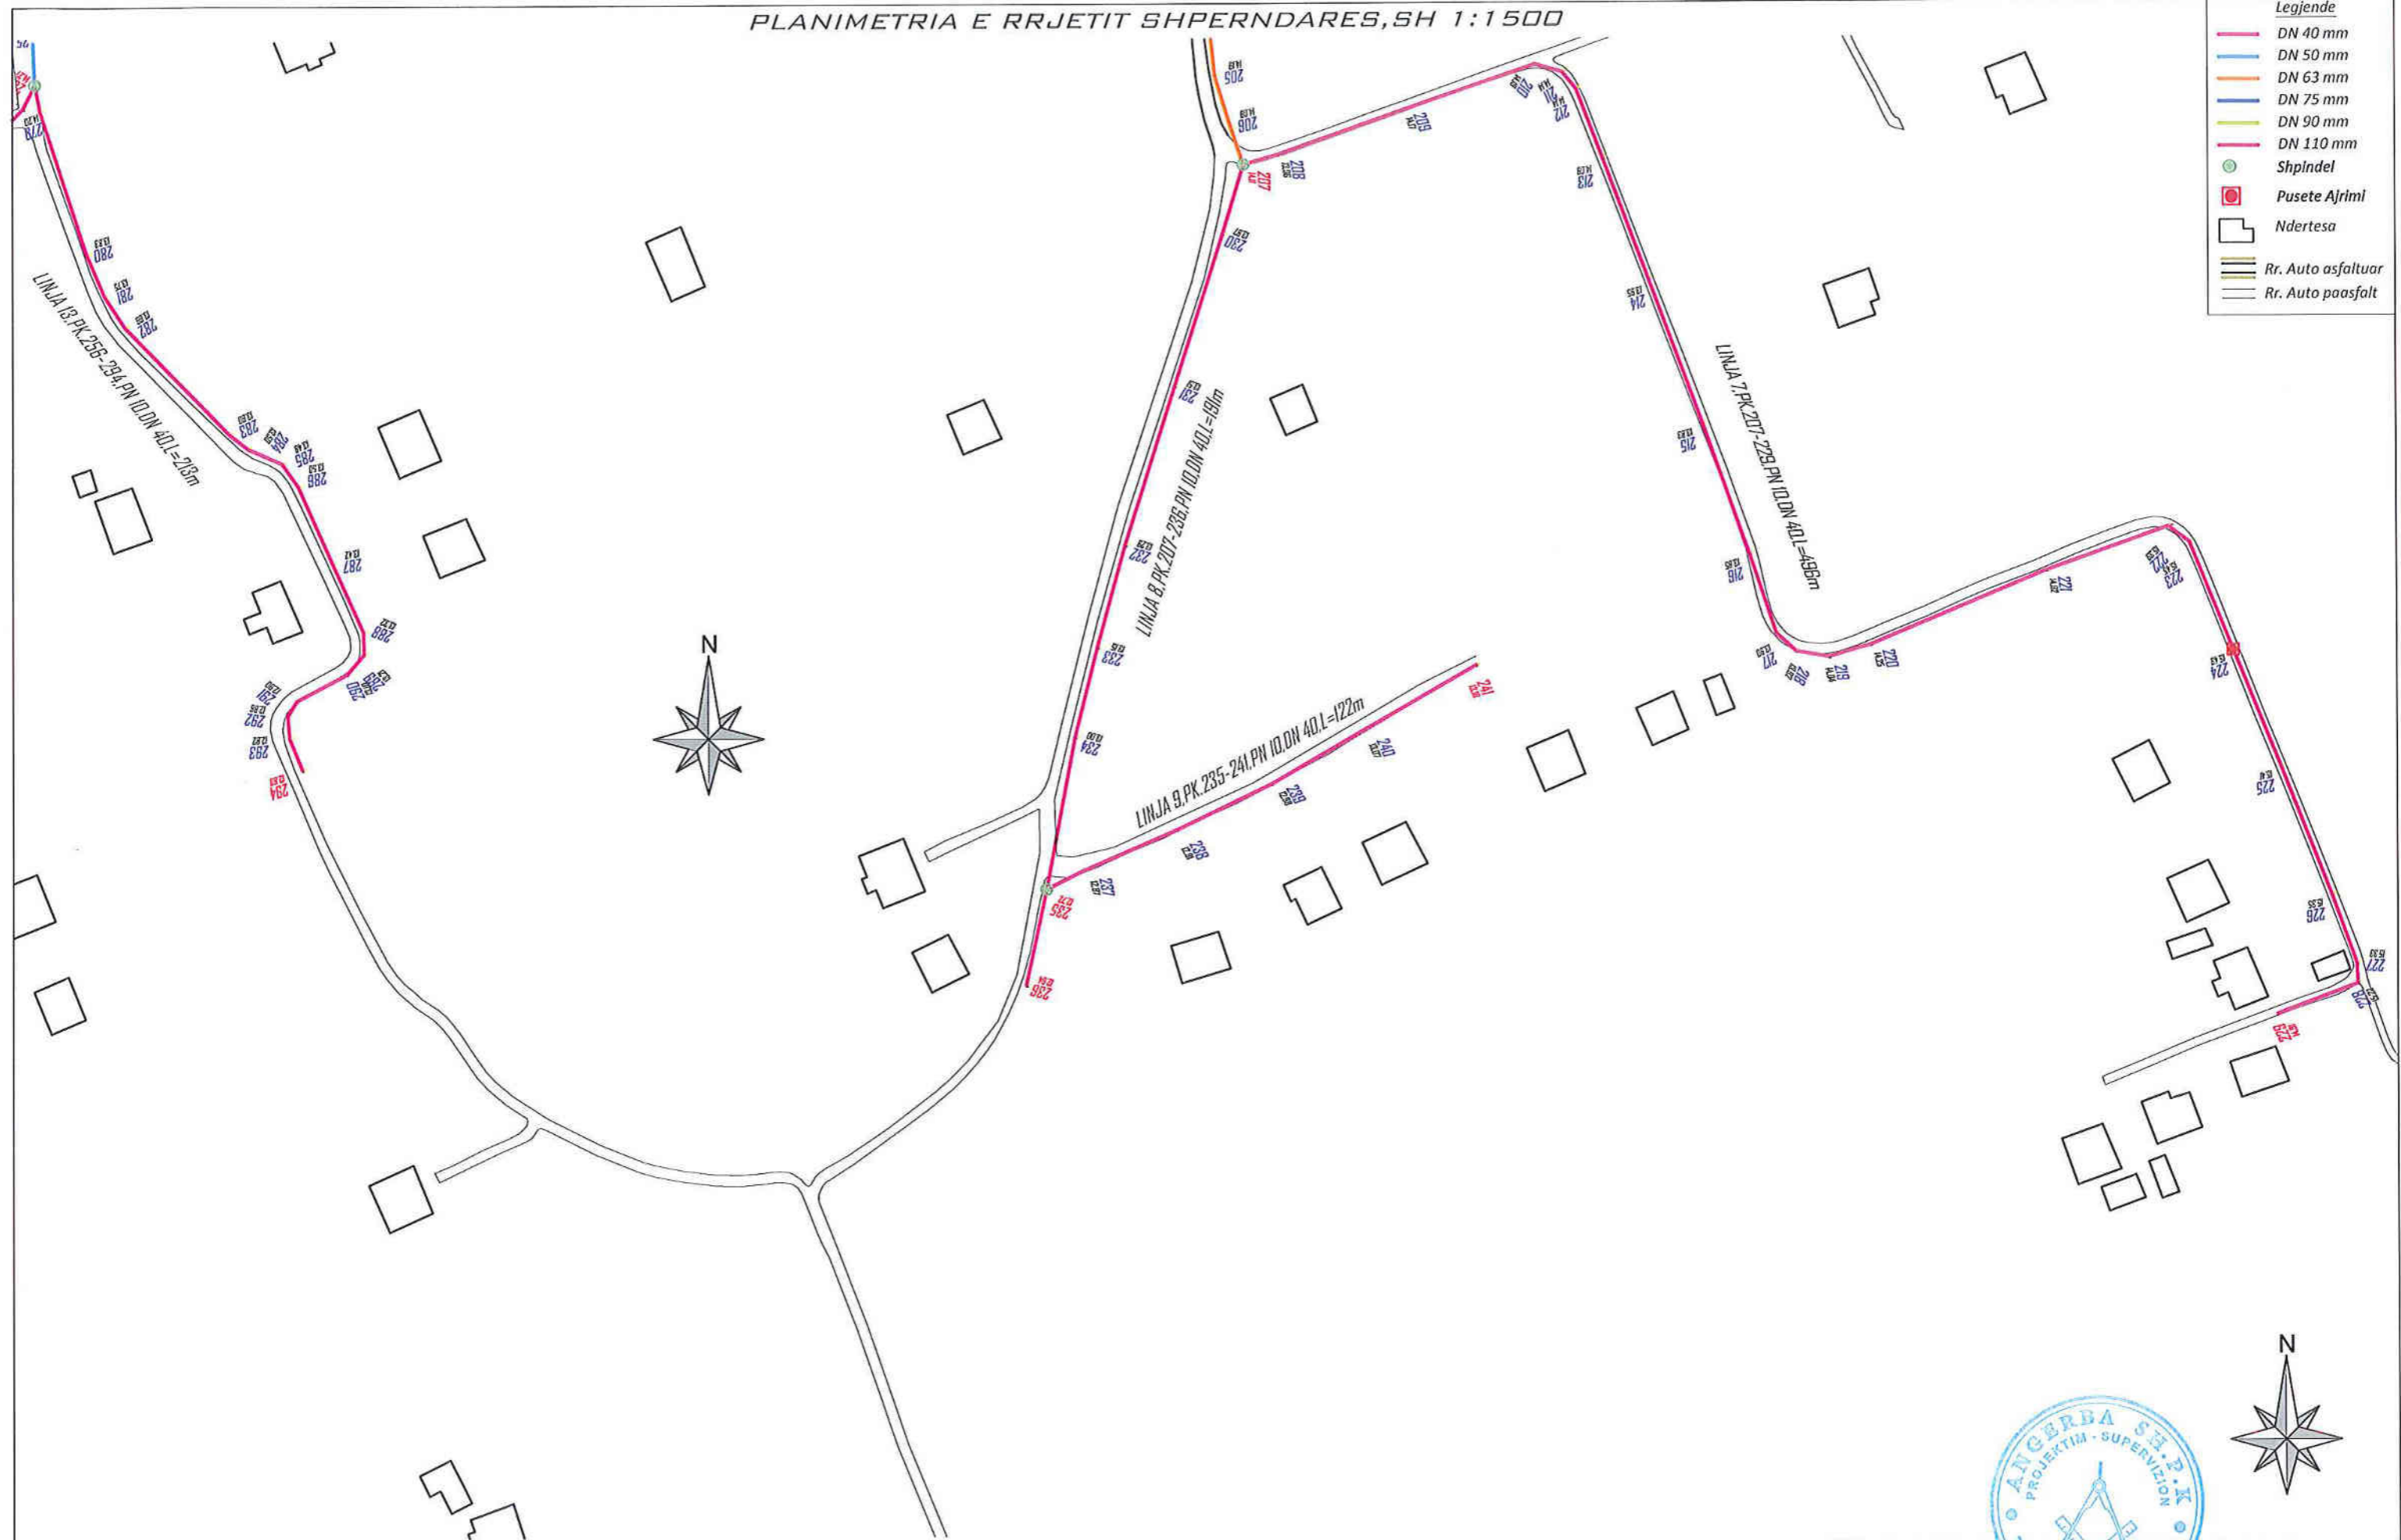


POROSITESI Bashkia MALESI E MADHE	 Adresa: Rr. "Shefqet Musaraj" Pallati 14, Hyrja 18, Tirane Cel: 069 20 95 862, E-mail: burhanhafiz@gmail.com ANGERBA sh.p.k.	VENDODHJA BASHKIA MALESI E MADHE TITULLI I PROJEKTIT UJESJELLESI I FSHATIT BALSHAJ	FAZA E PROJEKTIMIT PROJEKT ZBATIMI TITULLI I VIZATIMIT PLANIMETRIA E RRJETIT SHPERNDARES	Grupi i Projektimit Ing. Burhan HAFIZI Ing. Servet VERÇANI Ing. Gerti HAFIZI Ing. Enis KARANXHA	Shkalla 1:1500 Data: Mars 2019 FLETA Nr.17
--------------------------------------	--	---	---	---	--


PLANIMETRIA E RRJETIT SHPERNDARES, SH 1:1500



- Legjende**
- DN 40 mm
 - DN 50 mm
 - DN 63 mm
 - DN 75 mm
 - DN 90 mm
 - DN 110 mm
 - Shpindel
 - Pusete Ajrimi
 - Ndertesa
 - Rr. Auto asfaltuar
 - Rr. Auto paasfalt

<p>POROSITESI</p>	 <p>Adresa: Rr. "Shefqet Musaraj" Pallati 14, Hyrja 18, Tirane Cel: 069 20 95 862 E-mail: burhanhafizi@gmail.com</p>	<p>VENDODHJA BASHKIA MALESI E MADHE</p> <p>TITULLI I PROJEKTI UJESJELLES I FSHATIT BALSHAJ</p>	<p>FAZA E PROJEKTI PROJEKT ZBATIMI</p> <p>TITULLI I VIZATIMIT PLANIMETRIA E RRJETIT SHPERNDARES</p>	<p>Grupi i Projektimit</p> <p>Ing. Burhan HAFIZI Ing. Servet VERÇANI Ing. Gerti HAFIZI Ing. Enis KARANXHA</p>	<p>Shkalla 1:1500</p> <p>Data: Mars 2019</p> <p>FLETA Nr. 18</p>
<p>Bashkia MALESI E MADHE</p>	<p>ANGERBA sh.p.k.</p>				


PLANIMETRIA E RRJETIT SHPERNDARES, SH 1:1500

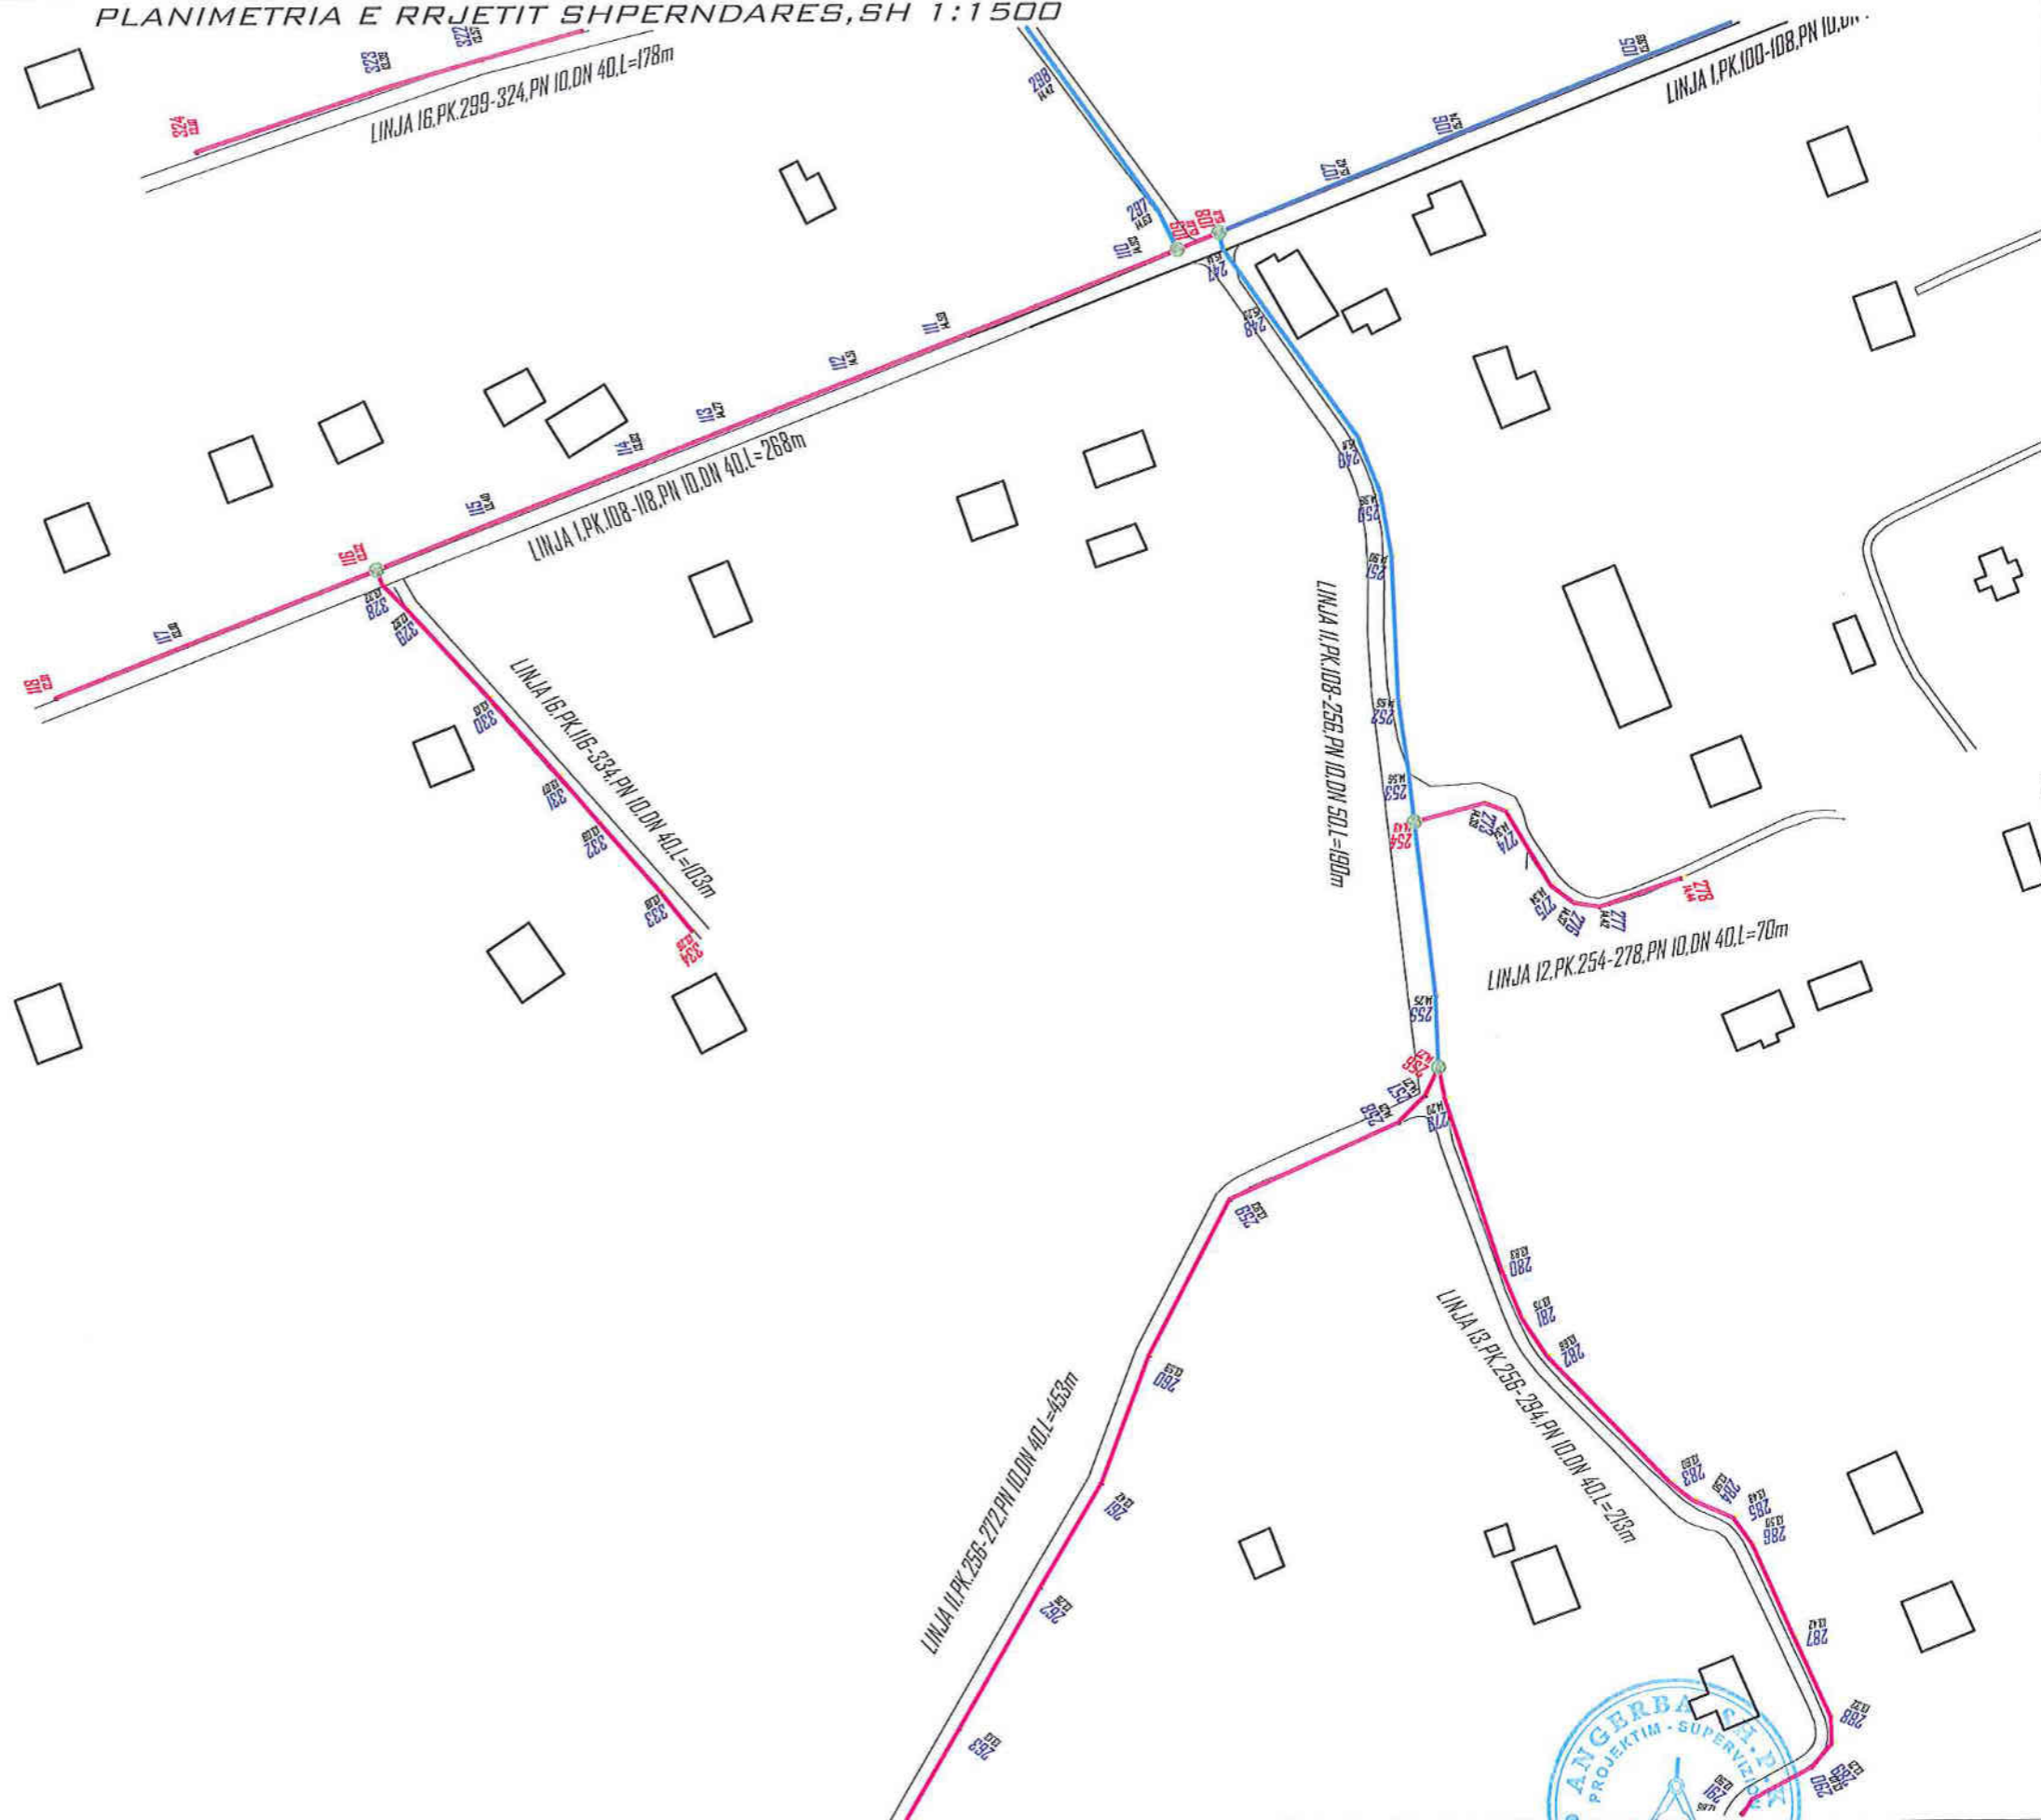

Legjende

	DN 40 mm
	DN 50 mm
	DN 63 mm
	DN 75 mm
	DN 90 mm
	DN 110 mm
	Shpindel
	Pusete Ajrimi
	Ndertesa
	Rr. Auto asfaltuar
	Rr. Auto paasfalt




POROSITESI Bashkia MALESI E MADHE	 Adresa: Rr. "Shefqet Musaraj" Pallati 14, Hyrja 18, Tirane Cel: 069 20 95 862 E-mail: burhanhafizi@gmail.com ANGERBA sh.p.k.	VENDODHJA BASHKIA MALESI E MADHE	FAZA E PROJEKTIMIT PROJEKT ZBATIMI	Grupi Projektimit Ing. Burhan HAFIZI Ing. Servet VERÇANI Ing. Gerti HAFIZI Ing. Enis KARANXHA	Shkalla 1:1500 Data: Mars 2019 FLETA Nr.19
		TITULLI I PROJEKTIT UJESJELLESIA I FSHATIT BALSHAJ	TITULLI I VIZATIMIT PLANIMETRIA E RRJETIT SHPERNDARES		

PLANIMETRIA E RRJETIT SHPERNDARES, SH 1:1500




- Legjende**
- DN 40 mm
 - DN 50 mm
 - DN 63 mm
 - DN 75 mm
 - DN 90 mm
 - DN 110 mm
 - Shpindel
 - Pusete Ajrimi
 - Ndertesa
 - Rr. Auto asfaltuar
 - Rr. Auto paasfalt


POROSITESI Bashkia MALESI E MADHE	 Adresa: Rr. "Shefqet Musaraj" Pallati 14, Hyrja 18, Tirane Cel: 069 20 95 862, E-mail: burhanhafizi@gmail.com ANGERBA sh.p.k.	VENDOORJA BASHKIA MALESI E MADHE TITULLI I PROJEKTIT UJESJELLES I FSHATIT BALSHAJ	FAZA E PROJEKTIMIT PROJEKT ZBATIMI TITULLI I VIZATIMIT PLANIMETRIA E RRJETIT SHPERNDARES	Grupi i Projektimit Ing. Burhan HAFIZI Ing. Servet VERÇANI Ing. Gerti HAFIZI Ing. Enis KARANXHA	Shkalla 1:1500 Data: Mars 2019 FLETA Nr.20
---	---	--	---	---	--



PLANIMETRIA E RRJETIT SHPERNDARES, SH 1:1500


- Legjende**
- DN 40 mm
 - DN 50 mm
 - DN 63 mm
 - DN 75 mm
 - DN 90 mm
 - DN 110 mm
 - Shpindel
 - Pusete Ajrimi
 - Ndertesa
 - Rr. Auto asfaltuar
 - Rr. Auto paasfalt

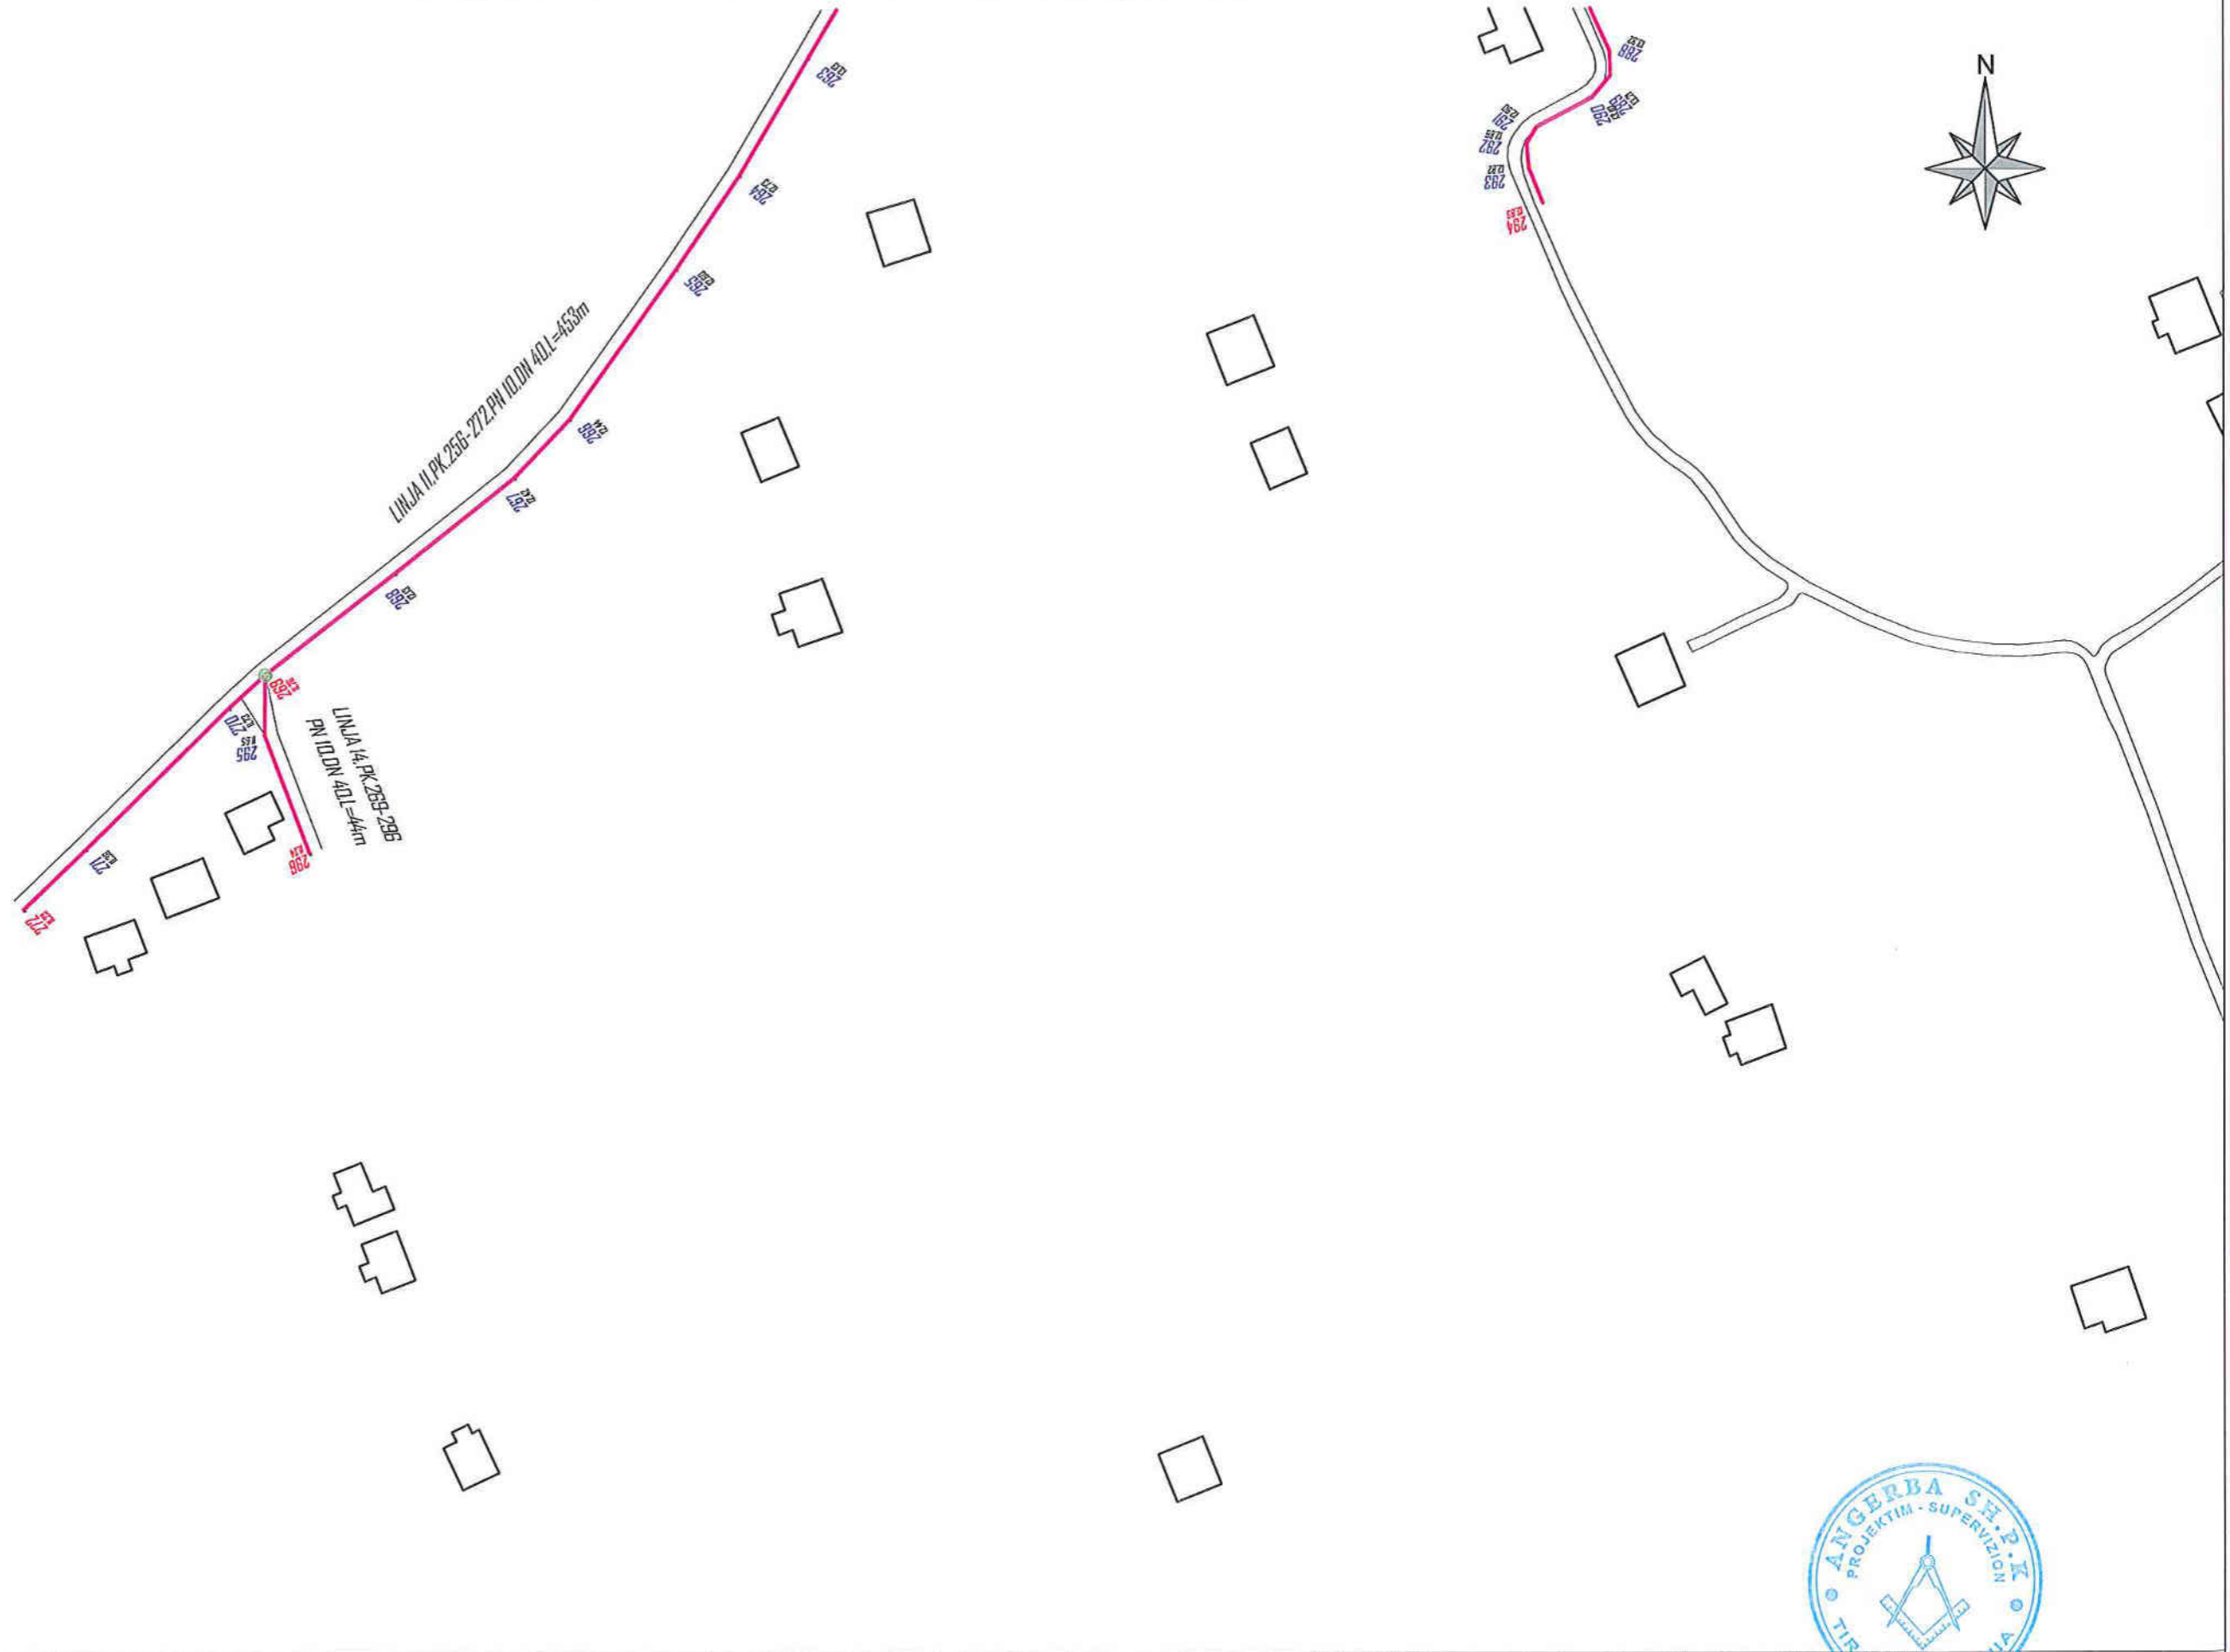

POROSITESI Bashkia MALESI E MADHE	 Adresa: Rr. "Shefqet Musaraj" Pallati 14, Hyrja 18, Tirane Cel: 069 20 95 862, E-mail: burhanhafizi@gmail.com ANGERBA sh.p.k.	VENDODHJA BASHKIA MALESI E MADHE TITULLI I PROJEKTIT UJESJELLESI I FSHATIT BALSHAJ	FAZA E PROJEKTIMIT PROJEKT ZBATIMI TITULLI I VIZATIMIT PLANIMETRIA E RRJETIT SHPERNDARES	Grupi i Projektimit Ing. Burhan HAFIZI Ing. Servet VERÇANI Ing. Gerti HAFIZI Ing. Enis KARANXHA	Shkalla 1:1500 Data: Mars 2019 FLETA Nr.21
---	---	---	---	---	--



PROFILI GJATESOR

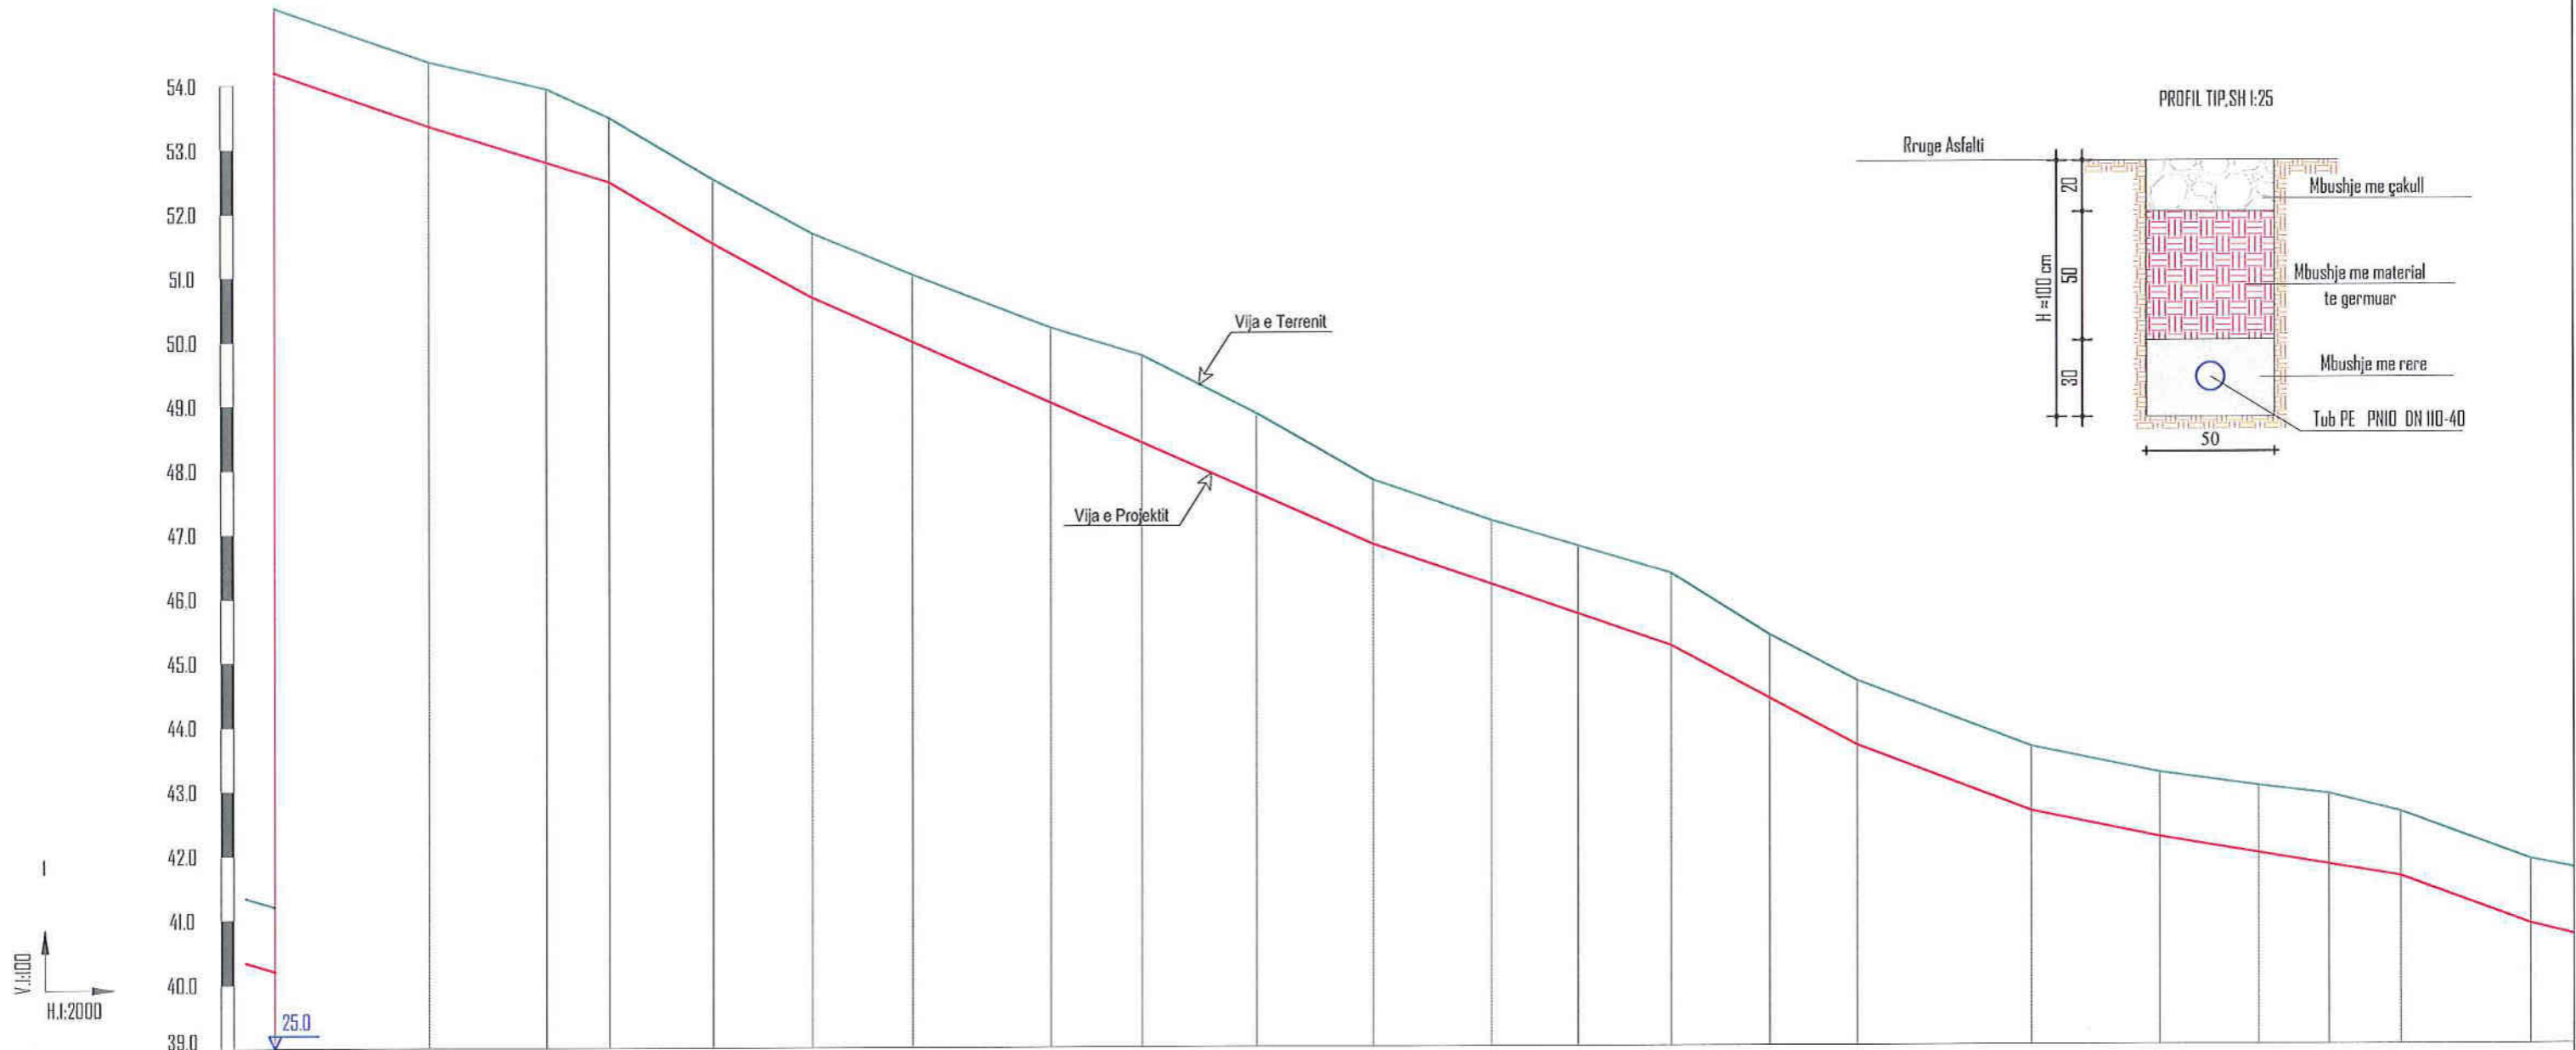


Tub PE 100, PN 10, DN 110
Q=4.08 l/s, V=0.56 m/s, I=3.254 m/km, H=5.3 m, L=1631m


ELEMENTET HIDRAULIK																						
GERMIM ose MBUSHJE	-1.00	-1.00	-1.15	-1.00	-1.00	-1.00	-1.04	-1.17	-1.36	-1.24	-1.00	-0.99	-1.05	-1.12	-0.99	-1.00	-1.00	-1.00	-1.05	-1.10	-1.00	-1.00
KUOTA E PROJEKTI	40.20	39.36	38.79	38.49	37.55	36.68	35.99	35.03	34.40	33.61	32.81	32.18	31.72	31.22	30.39	29.56	28.63	28.22	27.95	27.78	27.60	26.86
KUOTA E TOKES	41.20	40.36	39.94	39.49	38.53	37.68	37.03	36.20	35.76	34.85	33.81	33.17	32.77	32.34	31.38	30.56	29.63	29.22	29.01	28.88	28.60	27.86
Nr. PIKETES	37	38	39	40	41	42	43	44	45	46	47	48	49	50	51	52	53	54	55	56	57	58
DISTANCA PJESORE		48.0	36.5	19.5	32.2	30.8	31.3	43.0	28.4	35.7	36.3	36.7	27.2	29.2	30.8	27.3	54.5	40.0	31.0	21.9	22.4	40.4
DISTANCA PROGRESIVE	712.6	760.6	797.1	816.6	848.8	879.6	910.9	953.9	982.3	1018.0	1054.3	1091.0	1118.2	1147.4	1178.2	1205.5	1250.0	1300.0	1331.0	1352.9	1375.3	1415.7
KILOMETRAZHI	0.70		0.80				0.90			1.00			1.10			1.20		1.30				1.40
SHENIME																						

POROSITESI	<p>Adresa: Rr. "Shafiq Musaraj" Pallati 14, Hyrja 18, Tirane Cel: 069 20 95 862, E-mail: burhanhafizi@gmail.com</p>	VENDODHJA	FAZA E PROJEKTIMIT	Grupi i Projektimit	Shkalla 1:100;2 000
		BASHKIA MALESIA E MADHE	PROJEKT ZBATIMI		
Bashkia MALESIA E MADHE	ANGERBA sht.p.k.	TITULLI I PROJEKTIT	TITULLI I VIZATIMIT	Ing.Servet VERÇANI	Data: Mars 2019
		UJESJELLESIA I FSHATIT BALSHAJ	PROFILI GJATESOR PK.37-58	Ing.Gerti HAFIZI	FLETA Nr.23
				Ing.Enis KARANXHA	


PROFILI GJATESOR

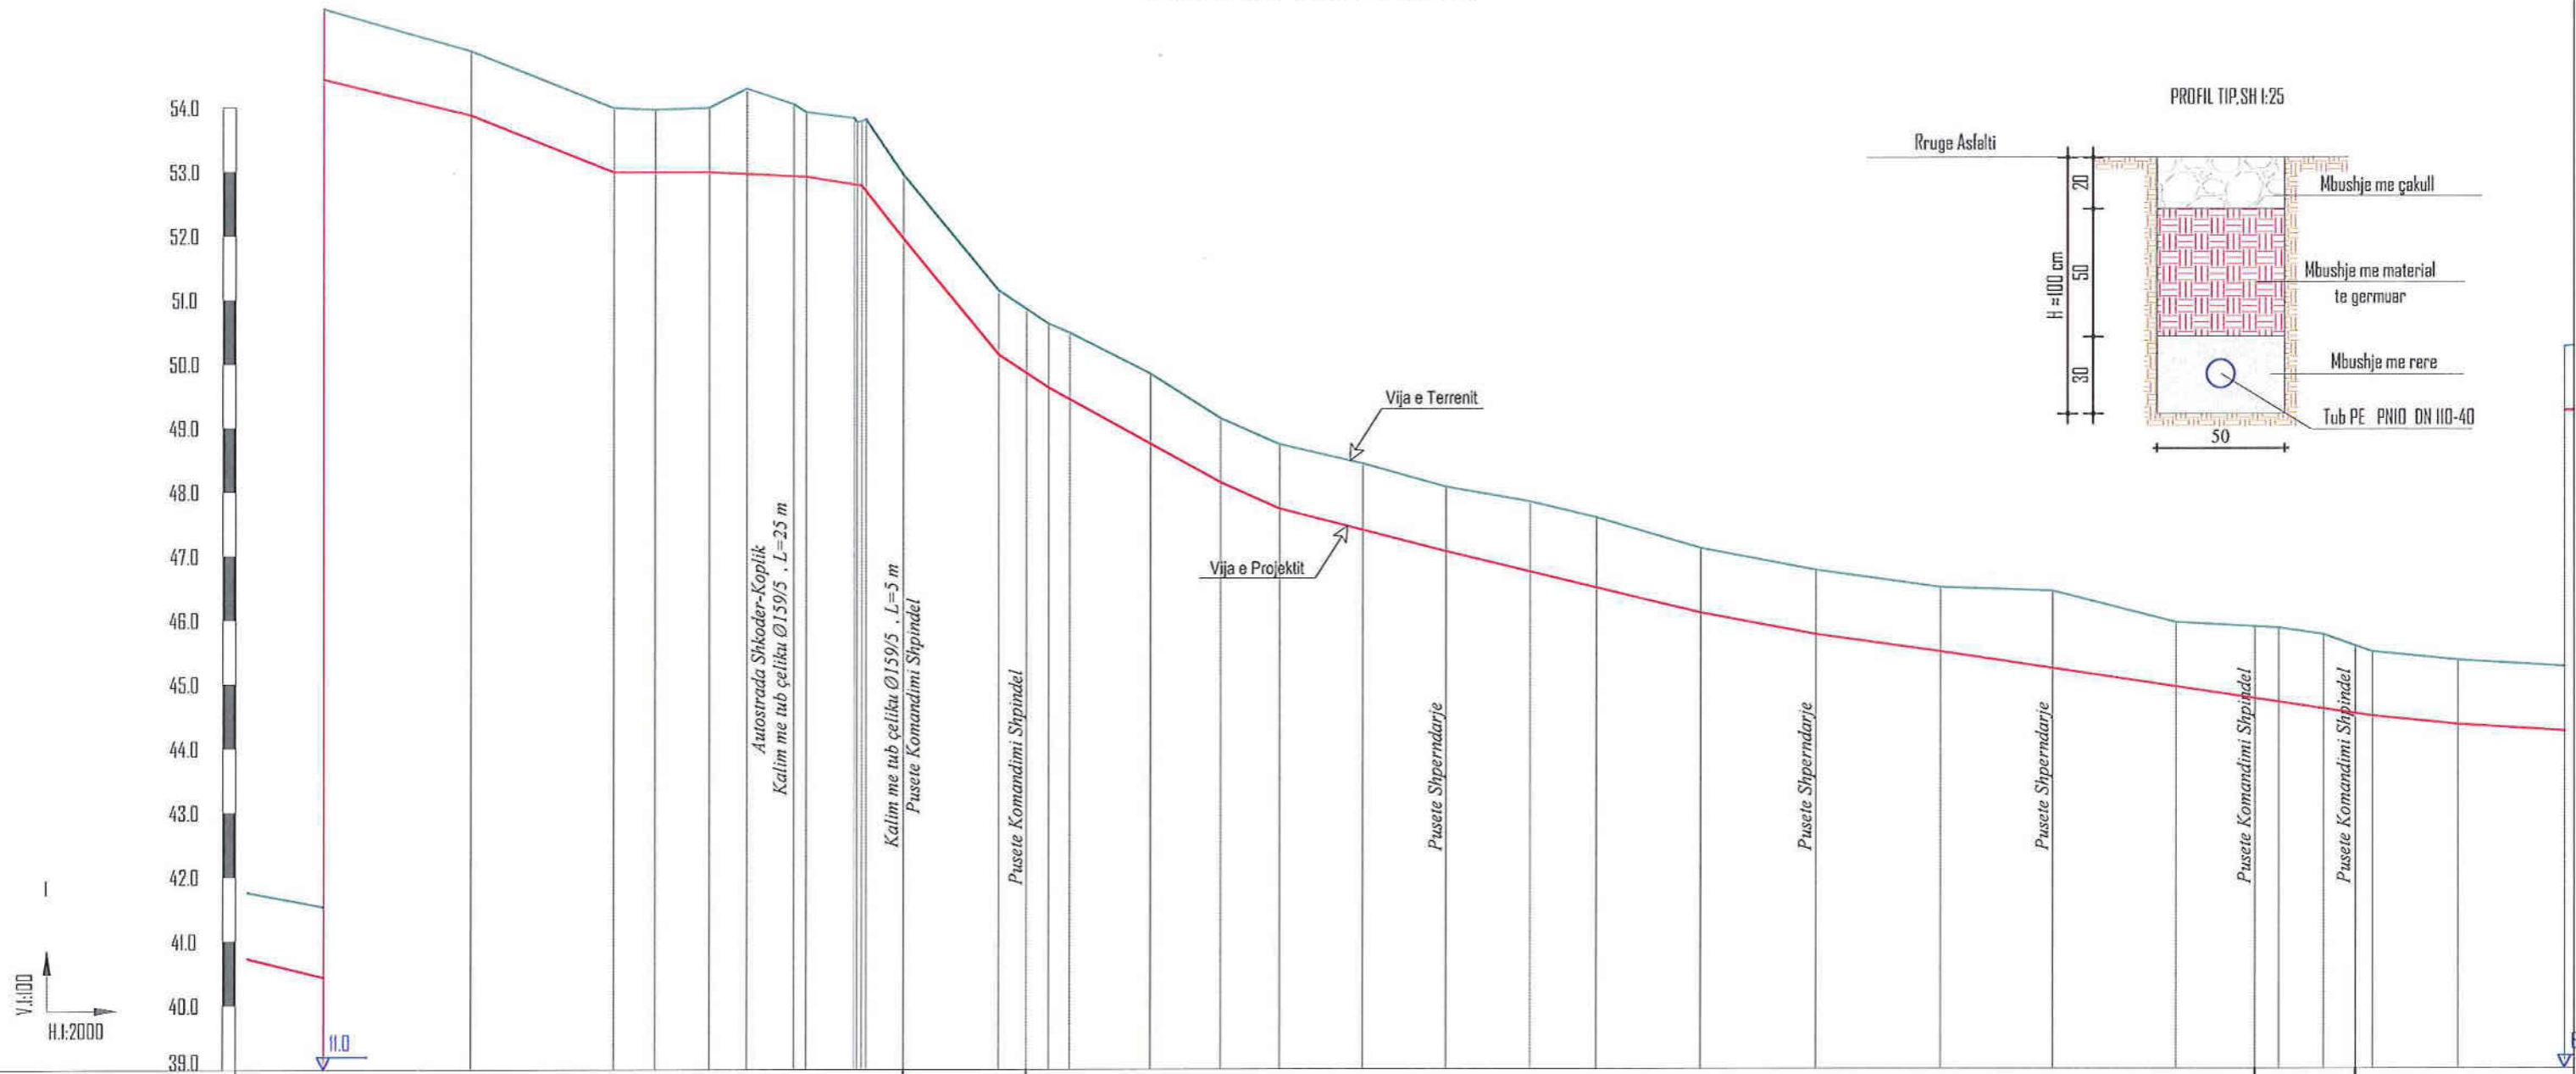

ELEMENTET HIDRAULIK	Tub PE 100, PN 10, DN 110 Q=4.08 l/s, V=0.56 m/s, l=3.254 m/km, H=5.3 m, L=1631m										DN 90, L=36 m										Tub PE 100, PN 10, DN 90 Q=3.455 l/s, V=0.84 m/s, l=7.3 m/km, H=2.8 m, L=384m										DN 90, L=32 m																																							
GERMIM ose MBUSHJE	-1.09	-1.00	-1.00	-0.97	-1.00	-1.33	-1.17	-1.00	-1.00	-1.00	-1.03	-1.00	-1.09	-1.09	-1.00	-1.00	-1.00	-1.20	-1.00	-1.11	-1.15	-1.16	-1.05	-1.00	-1.00	-1.00	
KUOTA E PROJEKTTIT	26.44	25.88	24.99	24.99	24.99	24.36	24.93	24.92	24.92	24.92	19.40	19.06	18.74	18.49	18.10	17.76	17.49	17.23	16.94	16.76	16.70	16.59	16.57	16.48	16.35	16.25	
KUOTA E TOKËS	27.53	26.88	25.99	25.96	25.99	25.29	26.05	25.92	25.92	25.92	20.43	20.06	19.83	19.58	19.10	18.75	18.49	18.43	17.94	17.87	17.85	17.75	17.57	17.48	17.35	17.25	
Nr. PIKETES	59	60	61	62	63	64	65	66	67	68	69	70	71	72	73	74	75	76	77	78	79	80	81	82	83	84	85	86	87	88	89	90	91	92	93	94																																		
DISTANCA PJESORE	34.6	45.7	44.6	12.9	16.8	11.7	14.6	3.9	15.0	0.8	14.4	11.6	29.6	8.7	6.9	6.5	25.1	21.8	18.4	25.9	25.9	26.5	20.8	32.6	35.9	39.0	35.1	38.6	24.7	7.5	14.0	10.0	5.3	26.8	33.2																																			
DISTANCA PROGRESIVE	1450.3	1496.0	1540.6	1553.5	1570.3	1582.0	1596.6	1600.5	1615.5	1616.3	1630.7	1645.1	1656.7	1660.4	1668.1	1676.0	1682.5	1707.6	1729.4	1747.8	1773.7	1799.6	1826.1	1846.9	1879.5	1915.4	1954.4	1993.5	2028.1	2052.8	2060.3	2074.3	2084.3	2089.6	2116.4	2149.6																																		
KILOMETRAZHI	1.50										1.60										1.70										1.80										1.90										2.00										2.10									
SHENIME	

POROSITESI	 ANGERBA sh.p.k.	Adresa: Rr. "Shefqet Musaraj" Pallati 14, Hyrja 18, Tirane Cel: 069 20 95 862, E-mail: burhanhafizi@gmail.com	VENDODHJA BASHKIA MALESI E MADHE	FAZA E PROJEKTIMIT PROJEKT ZBATIMI	Grupi i Projektimit Ing. Burhan HAFIZI Ing. Servet VERÇANI Ing. Gerti HAFIZI Ing. Enis KARANXHA	Shkalla 1:100;2 000 Data: Mars 2019 FLETA Nr.24
Bashkia MALESI E MADHE			UJESJELLES I FSHATIT BALSHAJ	PROFILI GJATESOR PK.59-94		



PROFILI GJATESOR

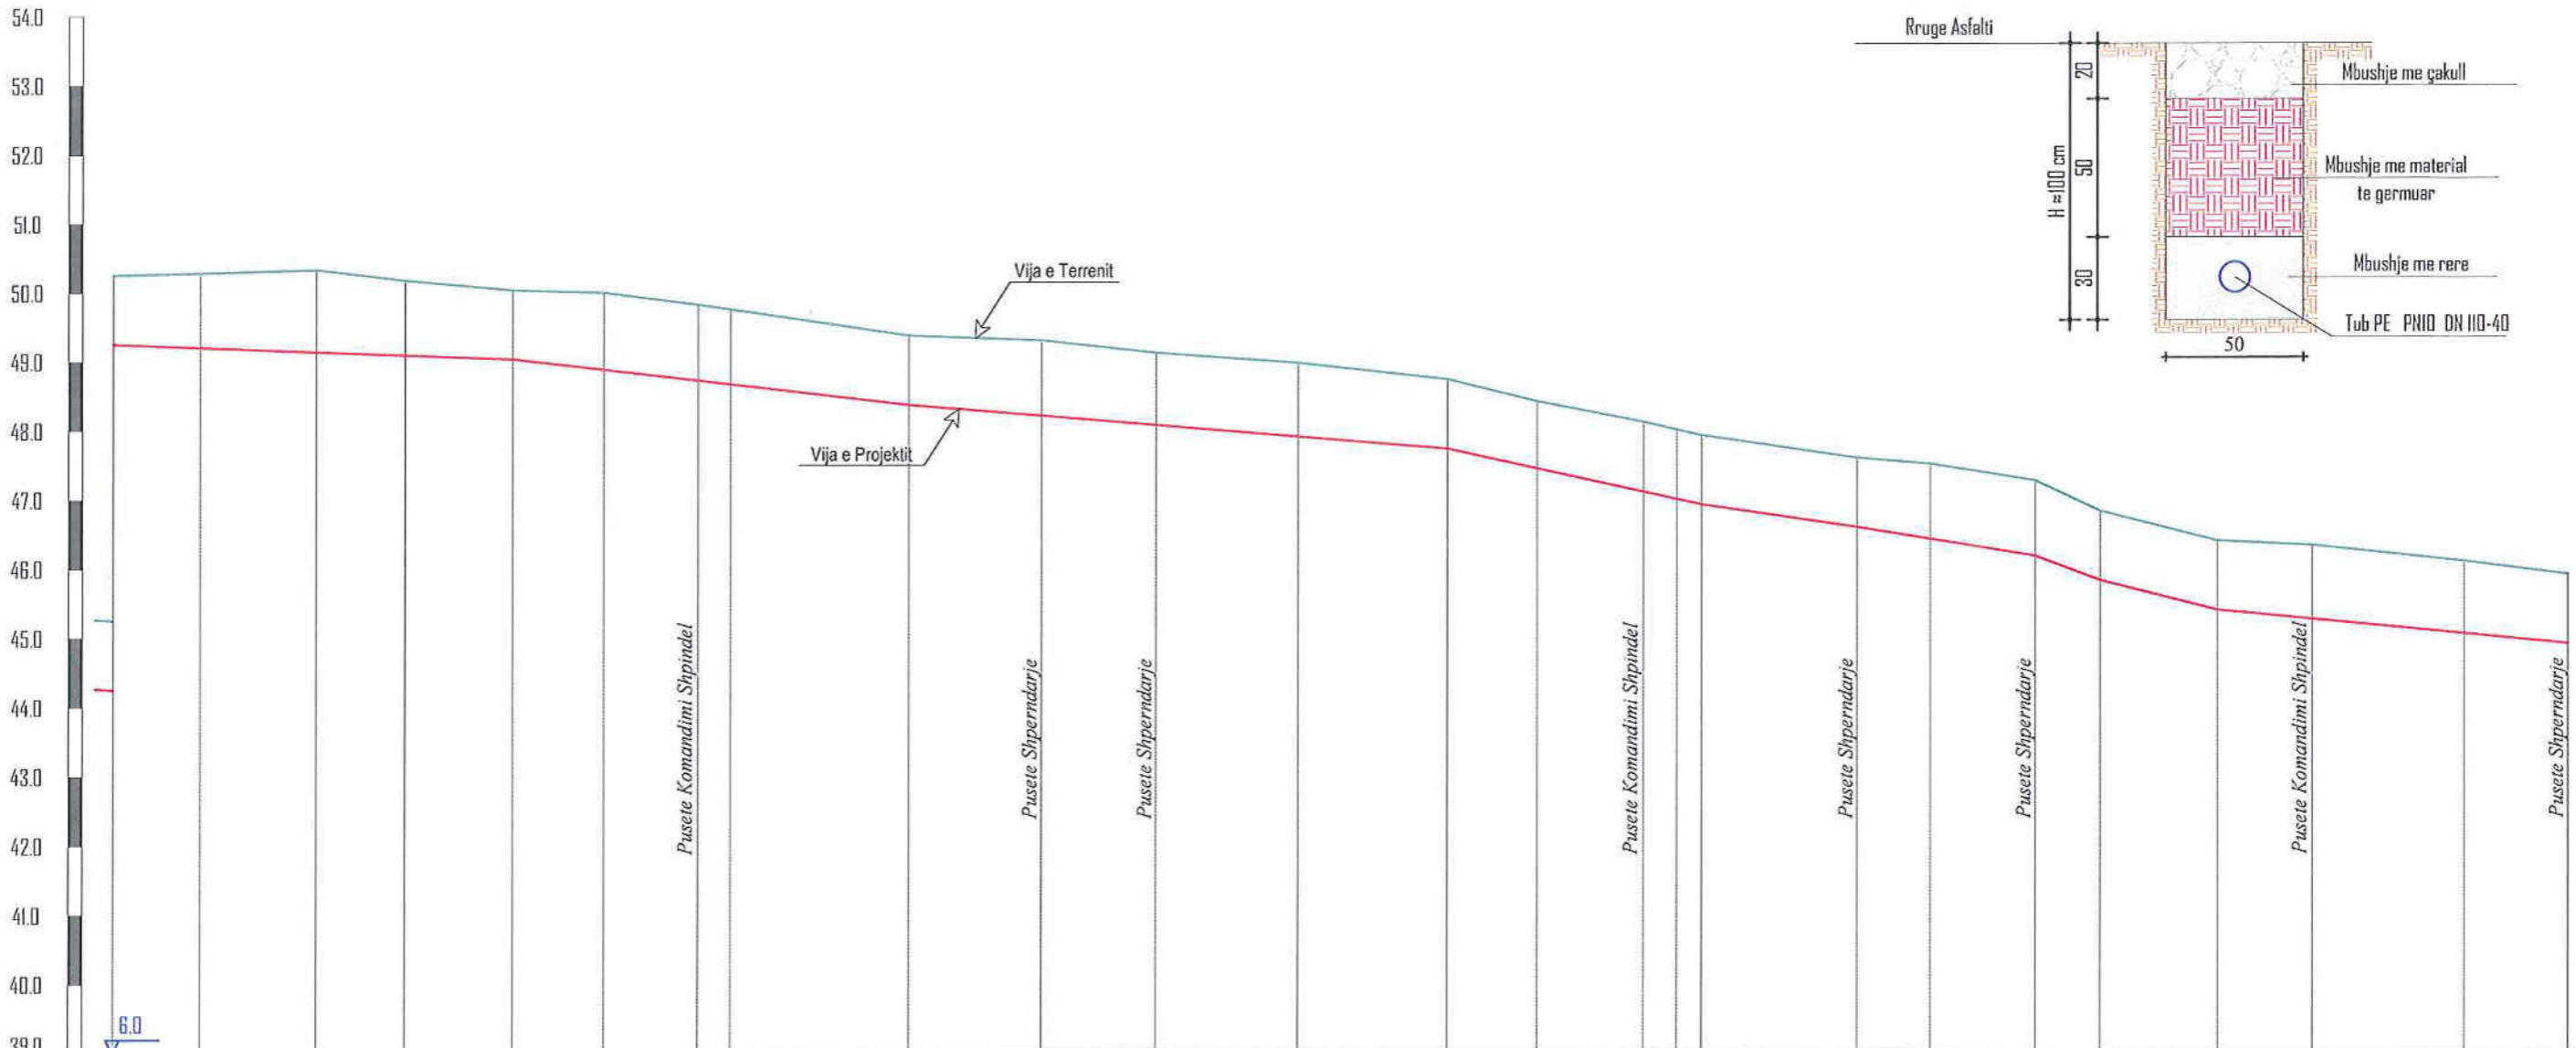

ELEMENTET HIDRAULIK	Tub PE 100, PN 10, DN 90 Q=2.915 l/s, V=0.59 m/s, l=4.638 m/km, H=1.077 m, L=234 m							Tub PE 100, PN 10, DN 75 Q=1.827 l/s, V=0.53 m/s, l=4.745 m/km, H=1.25 m, L=264 m							Tub PE 100, PN 10, DN 40 Q=0.373 l/s, V=0.38 m/s, l=5.345 m/km, H=0.99 m, L=185 m							Tub PE 100, PN 10, DN 40 Q=0.1 l/s, V=0.1 m/s, l=0.46 m/km, H=0.04 m, L=74 m						
	GERMIM ose MBUSHJE	-1.00	-1.08	-1.09	-1.08	-1.00	-1.11	-1.10	-1.08	-1.00	-1.09	-1.04	-1.06	-1.00	-0.97	-1.01	-1.00	-1.00	-1.00	-1.08	-1.09	-1.00	-1.00	-1.06	-1.05	-1.00		
KUOTA E PROJEKTTIT	16.25	16.20	16.14	16.10	16.04	15.89	15.73	15.68	15.38	15.22	15.09	14.92	14.74	14.45	14.11	14.01	13.93	13.50	13.43	13.18	12.83	12.40	12.27	12.05	11.91			
KUOTA E TOKES	17.25	17.28	17.33	17.18	17.04	17.00	16.83	16.76	16.38	16.31	16.13	15.98	15.74	15.42	15.12	15.01	14.93	14.60	14.51	14.27	13.83	13.40	13.33	13.10	12.91			
Nr. PIKETES	94	95	96	97	98	99	100	101	102	103	104	105	106	107	108	109	110	111	112	113	114	115	116	117	118			
DISTANCA PJESORE		251	335	258	311	263	271	9.4	51.5	38.2	33.2	411	43.2	26.2	30.8	9.6	7.2	451	21.3	30.4	18.9	341	27.7	43.9	29.9			
DISTANCA PROGRESIVE	2149.6	2174.7	2208.2	2234.0	2265.1	2291.4	2318.5	2327.9	2379.4	2417.6	2450.8	2491.9	2535.1	2561.3	2582.1	2601.7	2608.9	2654.0	2675.3	2705.7	2726.5	2753.7	2781.4	2830.3	2860.2			
KILOMETRAZHI			2.20			2.30			2.40			2.50			2.60			2.70			2.80							
SHENIME																												


POROSITESI	<p>Adresa: Rr. "Shefqet Musaraj" Pallati 14, Hyrja 18, Tirane Cel: 069 20 95 862, E-mail: burhanhafizi@gmail.com</p> <p>ANGERBA sh.p.k.</p>	VENDODHJA	FAZA E PROJEKTTIMIT	Grupi i Projektimit	Shkalla 1:100;2 000
		BASHKIA MALESI E MADHE	PROJEKT ZBATIMI		
Bashkia MALESI E MADHE		TITULLI I PROJEKTTIT	TITULLI I VIZATIMIT	Ing.Servet VERÇANI	Data: Mars 2019
		UJESJELLES I FSHATIT BALSHAJ	PROFILI GJATESOR PK.94-118	Ing.Gerti HAFIZI	FLETA Nr.25
				Ing.Enis KARANXHA	

PROFILI GJATESOR

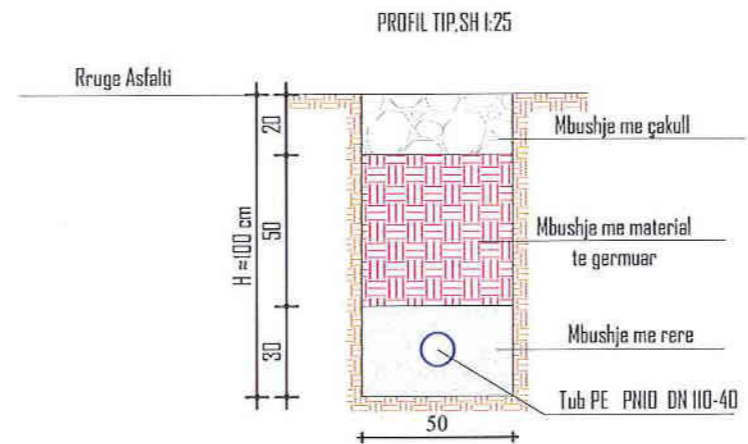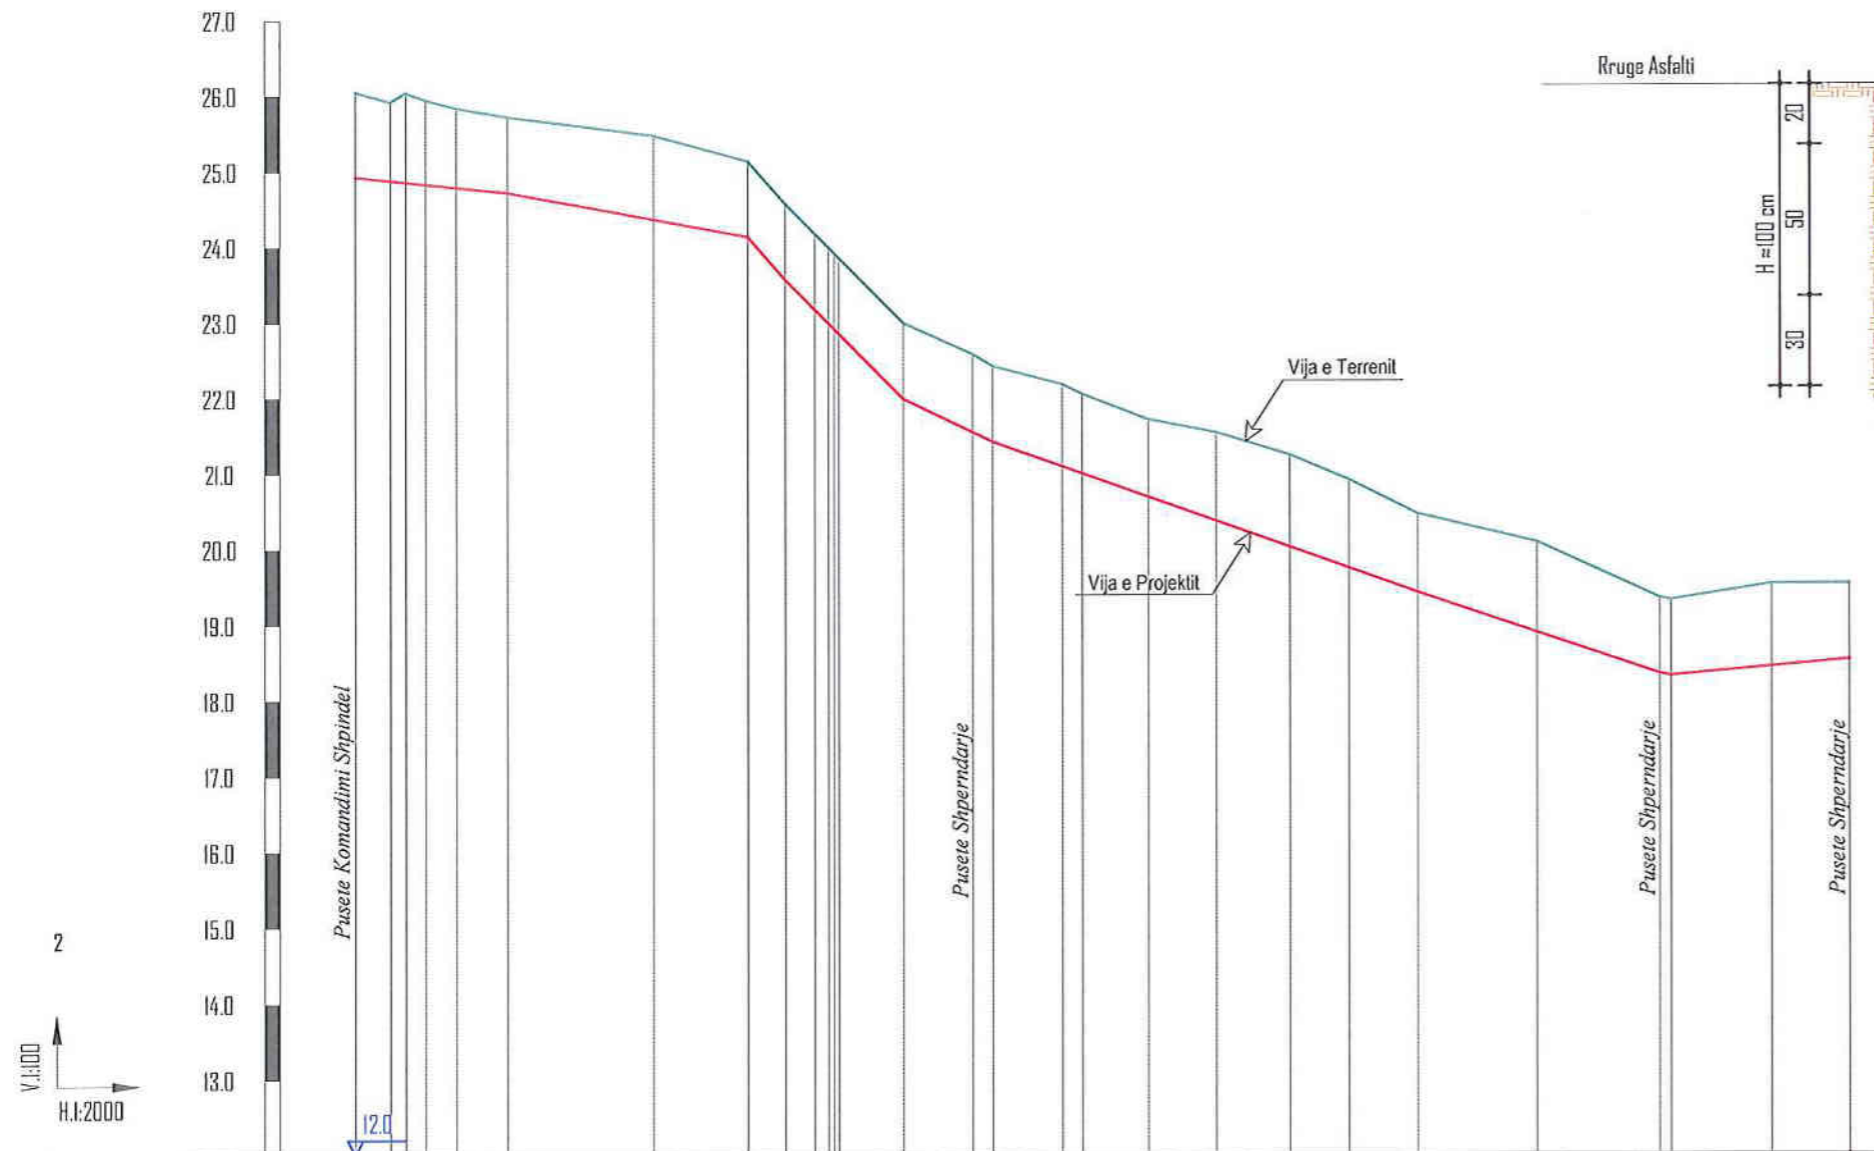




ELEMENTET HIDRAULIK	Tub PE 100, PN 10, DN 40 Q=0.18 l/s, V=0.19 m/s, I=1.386 m/km, H=0.55 m, L=394m																											
GERMIM ose MBUSHJE	-1.12	-1.04	-1.12	-1.05	-1.00	-1.11	-1.00	-1.00	-1.00	-1.00	-1.00	-1.03	-1.00	-1.09	-1.05	-1.02	-1.17	-1.22	-1.16	-1.04	-1.19	-1.00	-1.09	-1.00				
KUOTA E PROJEKTI	24.93	24.88	24.86	24.83	24.79	24.72	24.66	24.63	23.55	23.17	22.99	22.54	21.41	21.08	20.99	20.88	20.86	20.01	19.74	19.41	18.88	18.83	18.83	18.42	18.51			
KUOTA E TOKES	24.95	25.92	26.04	25.95	25.84	25.72	25.47	25.03	24.56	24.17	23.99	22.57	22.41	22.17	22.04	21.70	21.53	21.23	20.90	20.45	20.07	19.83	19.83	19.51	19.51			
Nr. PIKETES	71	75	76	77	78	79	80	81	82	83	84	85	86	87	88	89	90	91	92	93	94	95	96	97	98			
DISTANCA PJESORE	9.3	4.0	5.2	8.1	13.6	38.5	24.9	9.9	7.8	1.8	1.8	17.0	18.4	5.3	18.3	5.2	17.4	17.8	19.4	15.6	18.1	31.5	32.4	2.9	26.6	20.8		
DISTANCA PROGRESIVE	0.0	9.3	13.3	18.5	26.6	40.2	78.7	103.6	113.5	121.3	123.1	140.1	158.5	163.8	182.1	187.3	204.7	222.1	241.5	257.1	275.2	311.7	344.1	347.0	373.6	394.4		
KILOMETRAZHI	0.00			0.10						0.20						0.30												
SHENIME																												



POROSITESI Bashkia MALESI E MADHE	 Adresa: Rr. "Shefqet Musaraj" Pallati 14, Hyrja 18, Tirane Cel: 069 20 95 862, E-mail: burhanhafizi@gmail.com ANGERBA sh.p.k.	VENDODHJA BASHKIA MALESI E MADHE	FAZA E PROJEKTIMIT PROJEKT ZBATIMI	Grupi i Projektimit Ing. Burhan HAFIZI	Shkalla 1:100;2 000
		TITULLI I PROJEKTIT UJESJELLESI I FSHATIT BALSHAJ	TITULLI I VIZATIMIT PROFILI GJATESOR PK.71-145	Ing. Servet VERÇANI Ing. Gerti HAFIZI Ing. Enis KARANXHA	Data: Mars 2019 FLETA Nr.26

PROFILI GJATESOR

PROFIL TIP, SH I:25

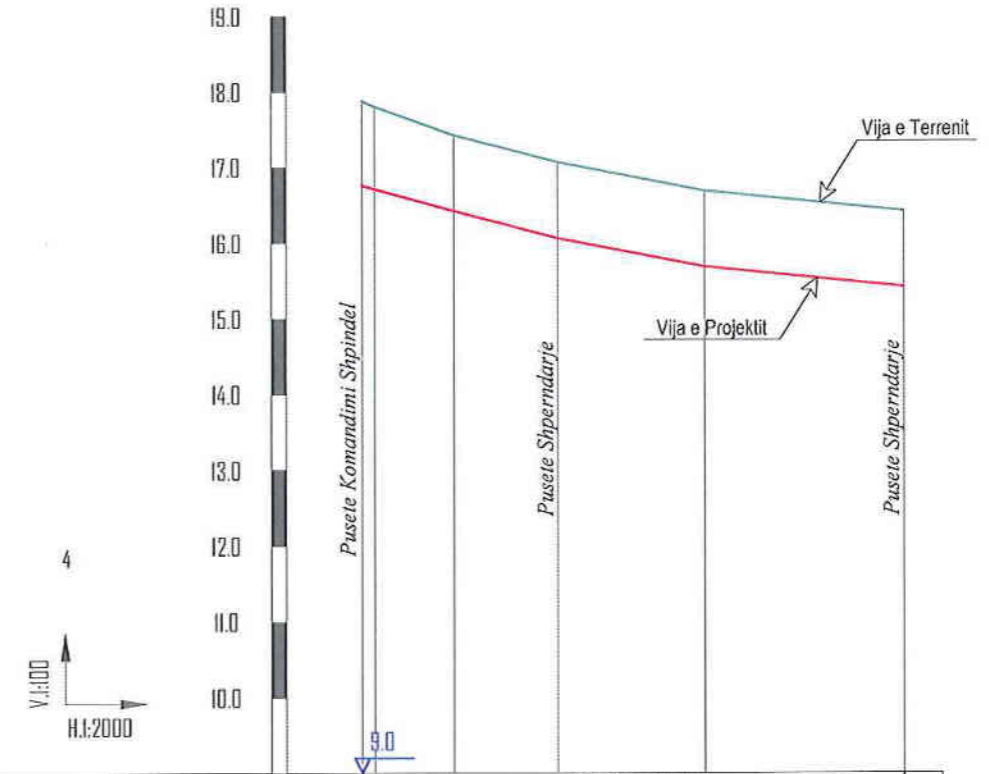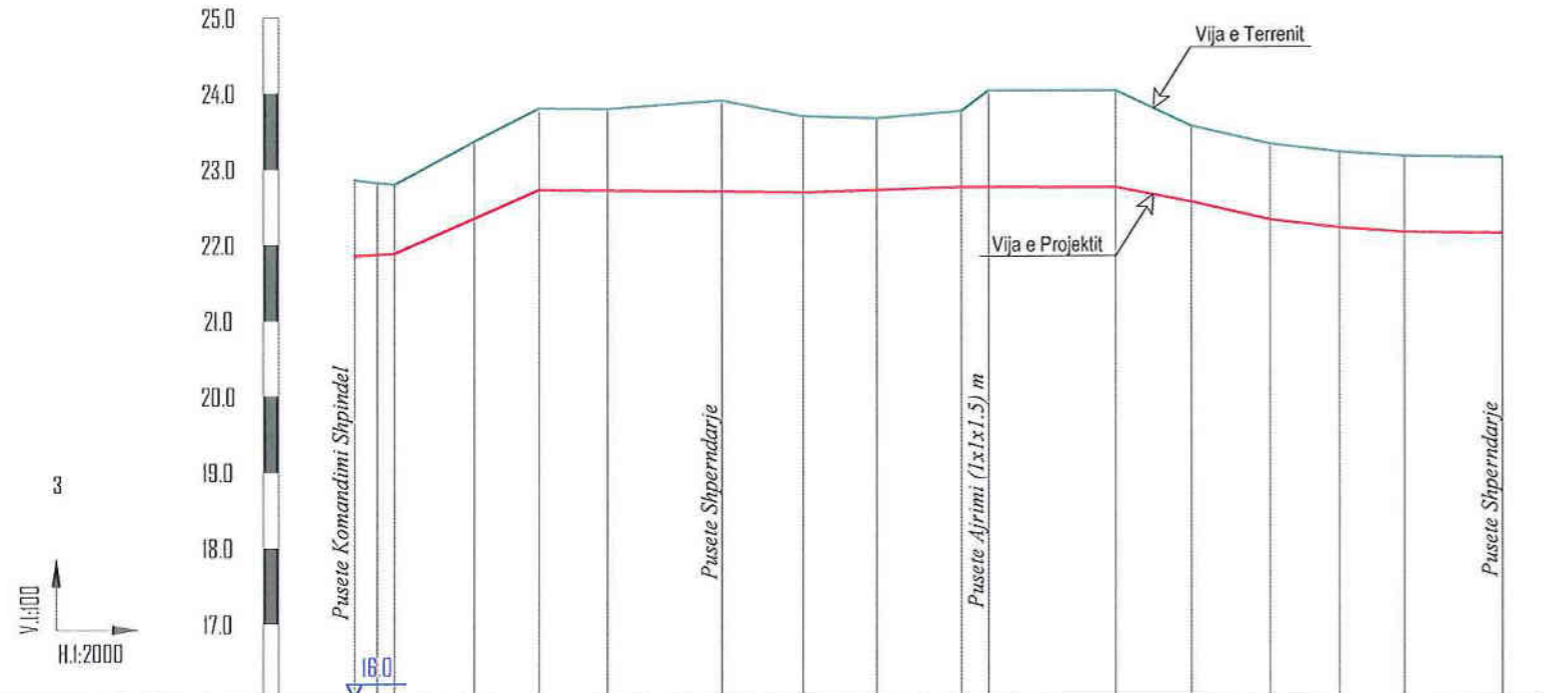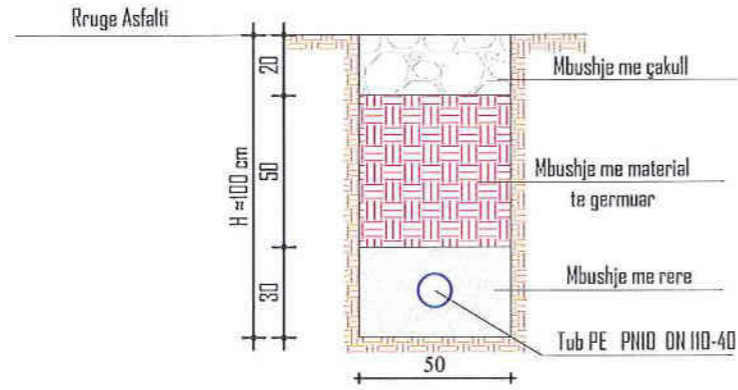

ELEMENTET HIDRAULIK	Tub PE 100, PN 10, DN 40 Q=0.18 l/s, V=0.19 m/s, l=1.386 m/km, H=0.42 m, L=303m																
	GERMIM ose MBUSHJE	-1.00	-0.94	-0.91	-1.01	-1.07	-1.07	-1.20	-1.00	-0.94	-1.00	-1.21	-1.21	-1.00	-1.00	-1.00	-1.00
KUOTA E PROJEKTI	21.85	21.87	21.88	22.84	22.72	22.71	22.69	22.68	22.71	22.74	22.74	22.74	22.54	22.30	22.19	22.13	22.11
KUOTA E TOKES	22.85	22.81	22.79	23.85	23.79	23.76	23.89	23.68	23.65	23.74	24.01	23.54	23.30	23.19	23.13	23.13	23.11
Nr. PIKETES	73	74	75	148	149	150	151	152	153	154	155	156	157	158	159	160	161
DISTANCA PJESORE	6.0	4.5	20.9	171	181	30.3	21.4	19.4	22.3	7.2	33.7	20.0	20.7	18.2	171	25.8	
DISTANCA PROGRESIVE	0.0	6.0	10.5	31.4	48.5	66.6	96.9	118.3	137.7	160.0	167.2	200.9	220.9	241.6	259.8	276.9	302.7
KILOMETRAZHI	0.00			0.10			0.20			0.30							
SHENIME																	

ELEMENTET HIDRAULIK	Tub PE 100, PN 10, DN 40 Q=0.18 l/s, V=0.19 m/s, l=1.386 m/km, H=0.20 m, L=144 m					
	GERMIM ose MBUSHJE	-1.11	-1.09	-1.00	-1.00	-1.00
KUOTA E PROJEKTI	16.76	16.71	16.42	16.06	15.68	15.41
KUOTA E TOKES	17.87	17.80	17.42	17.06	16.68	16.41
Nr. PIKETES	88	89	163	164	165	166
DISTANCA PJESORE	3.4	20.9	27.5	39.0	52.9	
DISTANCA PROGRESIVE	0.0	3.4	24.3	51.8	90.8	143.7
KILOMETRAZHI	0.00					
SHENIME						

POROSITESI

Bashkia MALESIA E MADHE



ANGERBA sh.p.k.

Adresa: Rr. "Shefqet Musaraj"
Pallati 14, Hyrja 18, Tirane
Cel: 069 20 95 862,
E-mail: burhanhafizi@gmail.com

VENDODHJA

BASHKIA MALESIA E MADHE

TITULLI I PROJEKTI

UJESJELLESIA I FSHATIT BALSHAJ

FAZA E PROJEKTI

PROJEKT ZBATIMI

TITULLI I VIZATIMIT

PROFILI GJATESOR
PK.73-161 DHE 88-166

Grupi i Projektimit

Ing. Burhan HAFIZI

Ing. Servet VERÇANI

Ing. Gerti HAFIZI

Ing. Enis KARANXHA



Shkalla 1:100;2 000

Data: Mars 2019


FLETA Nr.27



PROFILI GJATESOR

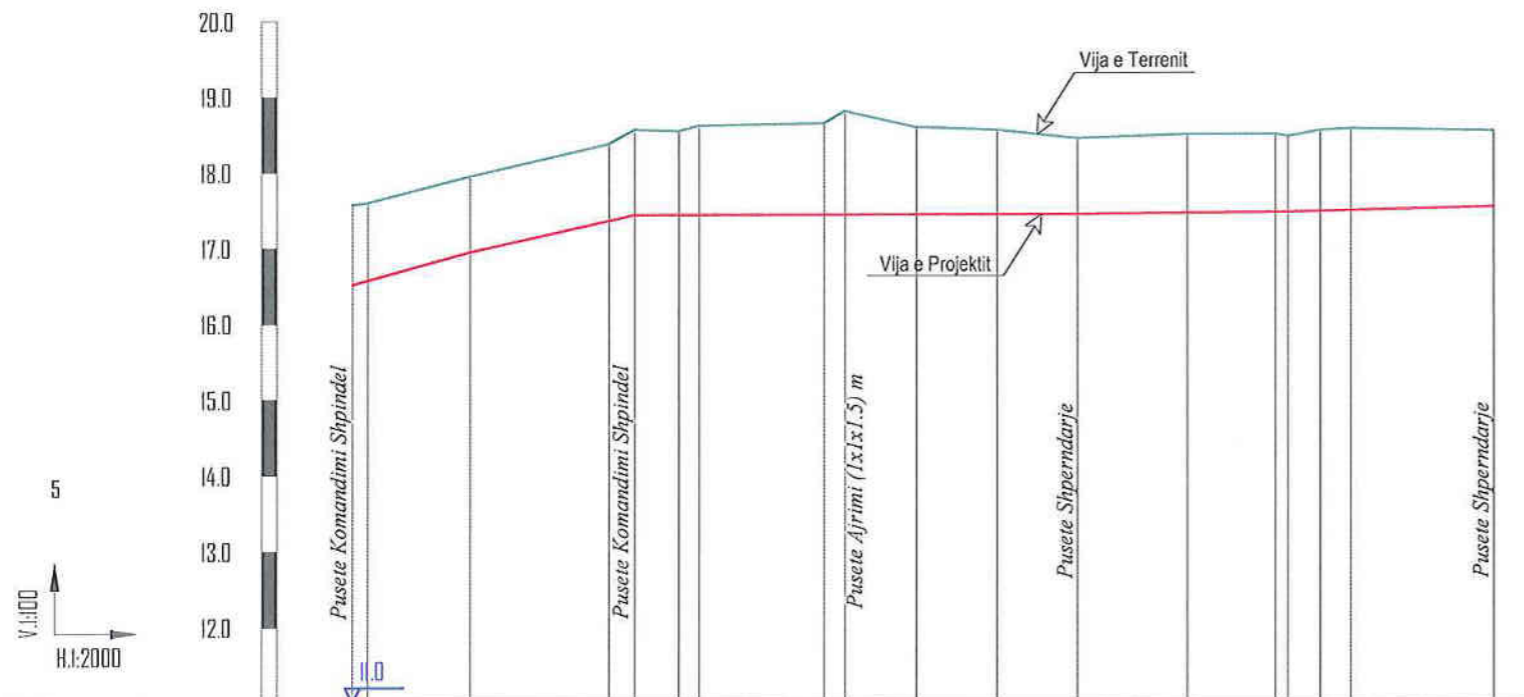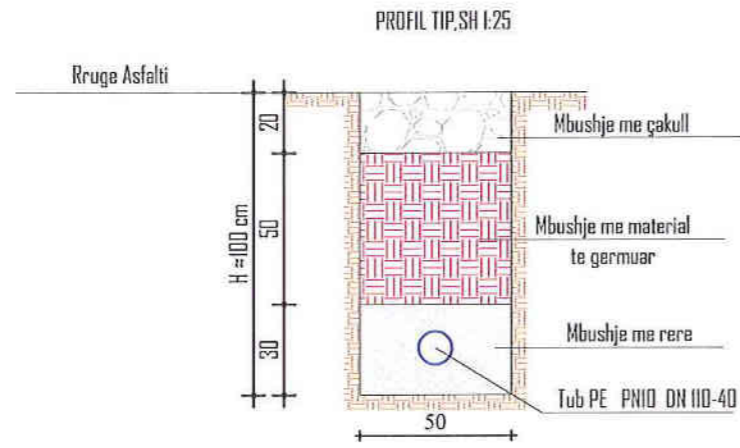

ELEMENTET HIDRAULIK	Tub PE 100, PN 10, DN 40 Q=0.38 l/s, V=0.37 m/s, l=5 m/km, H=0.37 m, L=74m										Tub PE 100, PN 10, DN 40 Q=0.18 l/s, V=0.19 m/s, l=1.386 m/km, H=0.32 m, L=226m																									
	GERMIM ose MBUSHJE	-1.05	-1.02	-1.00	-1.01	-1.12	-1.10	-1.17	-1.20	-1.36	-1.15	-1.11	-1.00	-1.04	-1.03	-1.07	-1.08	-1.00	-1.05	-1.02	-1.00	-1.01	-1.12	-1.10	-1.17	-1.20	-1.36	-1.15	-1.11	-1.00	-1.04	-1.03	-1.07	-1.08	-1.00	
KUOTA E PROJEKTI	16.52	16.58	16.95	17.36	17.44	17.44	17.44	17.44	17.44	17.44	17.44	17.44	17.45	17.46	17.47	17.48	17.53	16.52	16.58	16.95	17.36	17.44	17.44	17.44	17.44	17.44	17.44	17.44	17.44	17.45	17.46	17.47	17.48	17.53		
KUOTA E TOKES	17.57	17.60	17.95	18.37	18.56	18.54	18.61	18.64	18.60	18.59	18.55	18.44	18.49	18.46	18.54	18.55	18.53	17.57	17.60	17.95	18.37	18.56	18.54	18.61	18.64	18.60	18.59	18.55	18.44	18.49	18.46	18.54	18.55	18.53		
Nr. PIKETES	91	167	168	169	170	171	172	173	174	175	176	177	178	179	180	181	182	183	91	167	168	169	170	171	172	173	174	175	176	177	178	179	180	181	182	183
DISTANCA PJESORE	4.0	27.1	36.4	6.9	11.6	5.3	33.0	5.5	18.9	21.2	21.3	29.0	23.3	3.3	8.5	8.0	37.5	4.0	27.1	36.4	6.9	11.6	5.3	33.0	5.5	18.9	21.2	21.3	29.0	23.3	3.3	8.5	8.0	37.5		
DISTANCA PROGRESIVE	0.0	4.0	31.1	67.5	74.4	86.0	91.3	124.3	129.8	148.7	169.9	191.2	220.2	248.5	255.3	263.3	300.8	0.0	4.0	31.1	67.5	74.4	86.0	91.3	124.3	129.8	148.7	169.9	191.2	220.2	248.5	255.3	263.3	300.8		
KILOMETRAZHI	0.00		0.10										0.20						0.30																	
SHENIME																																				


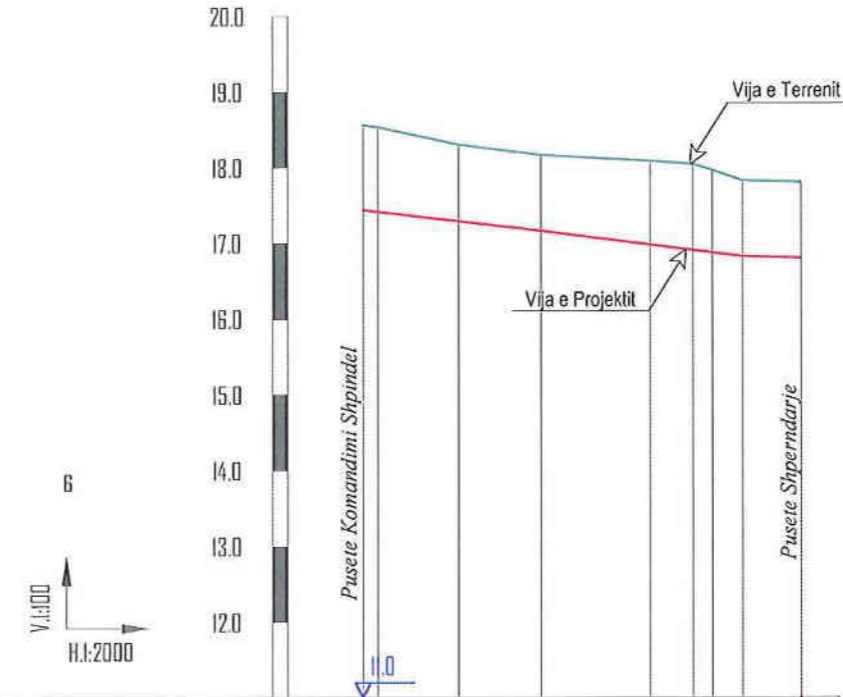


ELEMENTET HIDRAULIK	Tub PE 100, PN 10, DN 40 Q=0.18 l/s, V=0.19 m/s, l=1.386 m/km, H=0.16 m, L=116 m																	
	GERMIM ose MBUSHJE	-1.12	-1.01	-1.00	-1.10	-1.14	-1.09	-1.00	-1.00	-1.12	-1.01	-1.00	-1.10	-1.14	-1.09	-1.00	-1.00	
KUOTA E PROJEKTI	17.44	17.29	17.16	16.98	16.60	16.87	16.82	16.80	17.44	17.29	17.16	16.98	16.60	16.87	16.82	16.80		
KUOTA E TOKES	18.58	18.30	18.16	18.08	18.04	17.95	17.82	17.80	18.58	18.30	18.16	18.08	18.04	17.95	17.82	17.80		
Nr. PIKETES	170	184	185	186	187	188	189	191	170	184	185	186	187	188	189	191		
DISTANCA PJESORE	4.0	21.4	21.7	29.0	11.4	5.1	8.0	15.4	4.0	21.4	21.7	29.0	11.4	5.1	8.0	15.4		
DISTANCA PROGRESIVE	0.0	4.0	25.4	47.1	76.1	87.5	92.6	100.5	116.0	0.0	4.0	25.4	47.1	76.1	87.5	92.6	100.5	116.0
KILOMETRAZHI	0.00		0.10															
SHENIME																		

POROSITESI	Adresa: Rr. "Shefqet Musaraj" Pallati 14, Hyrja 18, Tirane Cel: 069 20 95 862, E-mail: burhanhafizi@gmail.com	VENDODHJA	FAZA E PROJEKTIMIT	Grupi i Projektimit	Shkalla 1:100;2 000
		BASHKIA MALESI E MADHE	PROJEKT ZBATIMI		
Bashkia MALESI E MADHE	ANGERBA sh.p.k.	TITULLI I PROJEKTIT	TITULLI I VIZATIMIT	Ing.Servet VERÇANI	Data: Mars 2019
		UJESJELLES I FSHATIT BALSHAJ	PROFILI GJATESOR PK.91-183 DHE 170-191	Ing.Gerti HAFIZI	FLETA Nr.28
				Ing.Enis KARANXHA	


PROFILI GJATESOR

PROFIL TIP,SH 1:25

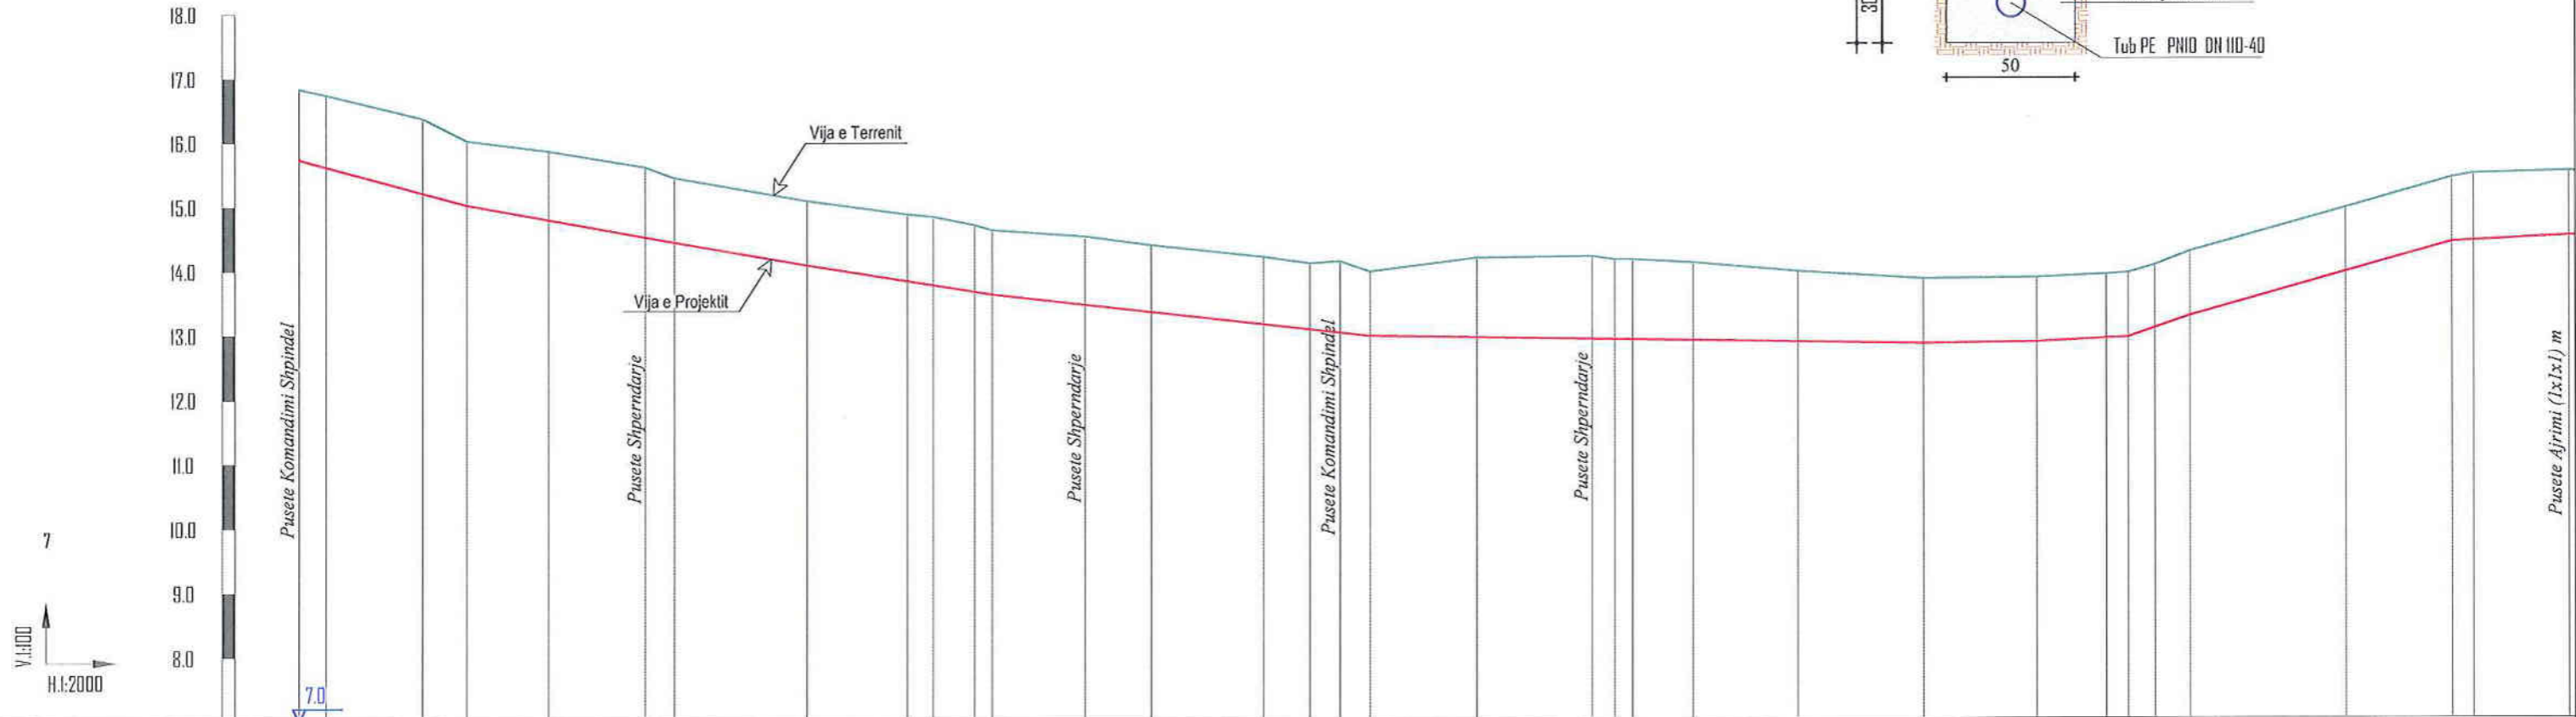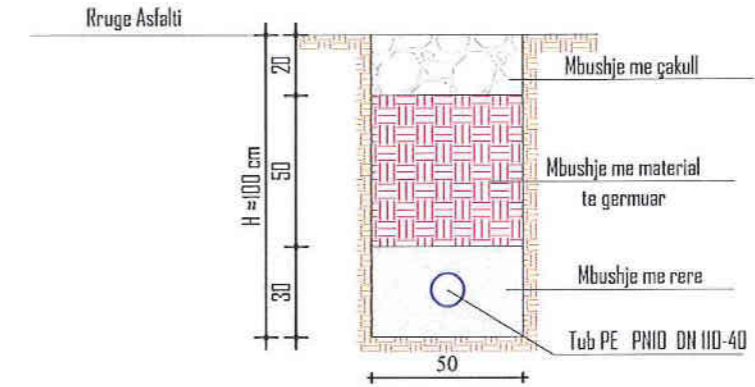



ELEMENTET HIDRAULIK	Tub PE 100, PN 10, DN 63 Q=0.82 l/s, V=0.34 m/s, l=2524 m/km, H=0.81 m, L=323m										Tub PE 100, PN 10, DN 40 Q=0.27 l/s, V=0.28 m/s, l=2938 m/km, H=1.45 m, L=496m																											
	GERMIM ose MBUSHJE	-1.10	-1.12	-1.16	-1.00	-1.07	-1.09	-1.00	-1.04	-1.06	-1.04	-1.05	-1.03	-1.11	-1.00	-1.24	-1.28	-1.24	-1.24	-1.21	-1.09	-1.00	-1.00	-1.00	-1.00	-0.99	-1.00	-1.04	-1.00									
KUOTA E PROJEKTI	15.73	15.62	15.21	15.02	14.79	14.52	14.44	14.08	13.83	13.77	13.65	13.62	13.46	13.34	13.14	13.06	13.01	12.96	12.88	12.86	12.83	12.85	12.85	12.90	12.92	13.06	13.25	13.93	14.39	14.41	14.49							
KUOTA E TOKES	16.83	16.74	16.37	16.02	15.86	15.61	15.44	15.08	14.87	14.83	14.70	14.62	14.52	14.38	14.19	14.09	14.12	13.96	14.17	13.95	13.83	13.85	13.85	13.90	13.92	14.04	14.25	14.92	15.39	15.45	15.49							
Nr. PIKETES	100	192	193	194	195	196	197	198	199	200	201	202	203	204	205	206	207	208	209	210	211	212	213	214	215	216	217	218	219	220	221	222	223	224				
DISTANCA PJESORE	8.3	301	13.7	25.3	29.9	9.1	41.3	31.1	8.0	12.9	5.5	28.9	20.6	34.8	14.3	9.3	9.2	33.3	36.0	7.1	5.6	18.8	32.9	39.3	35.3	21.6	6.9	8.4	10.9	48.6	33.1	6.7	29.9					
DISTANCA PROGRESIVE	0.0	8.3	38.4	52.1	77.4	107.3	116.4	157.7	188.8	196.8	209.7	215.2	244.1	264.7	299.5	313.8	323.1	332.3	365.6	401.6	408.7	414.3	433.1	465.0	505.3	540.6	562.2	569.1	577.5	588.4	637.0	670.1	676.8	706.7				
KILOMETRAZHI	0.00		0.10					0.20				0.30				0.40				0.50				0.60														
SHENIME																																						



POROSITESI	 Adresa: Rr. "Shefqet Musaraj" Pallati 14, Hyrja 18, Tirane Cel: 069 20 95 862, E-mail: burhanhafizi@gmail.com ANGERBA sh.p.k.	VENDOHJA	FAZA E PROJEKTIMIT	Grupi i Projektimit	Shkalla 1:100;2 000
		BASHKIA MALESI E MADHE	PROJEKT ZBATIMI		
Bashkia MALESI E MADHE		TITULLI I PROJEKTIT	TITULLI I VIZATIMIT	Ing.Servet VERÇANI	Data: Mars 2019
		UJESJELLES I FSHATIT BALSHAJ	PROFILI GJATESOR PK.100-224	Ing.Gerti HAFIZI	FLETA Nr.29
				Ing.Enis KARANXHA	

PROFILI GJATESOR

PROFIL TIP,SH 1:25

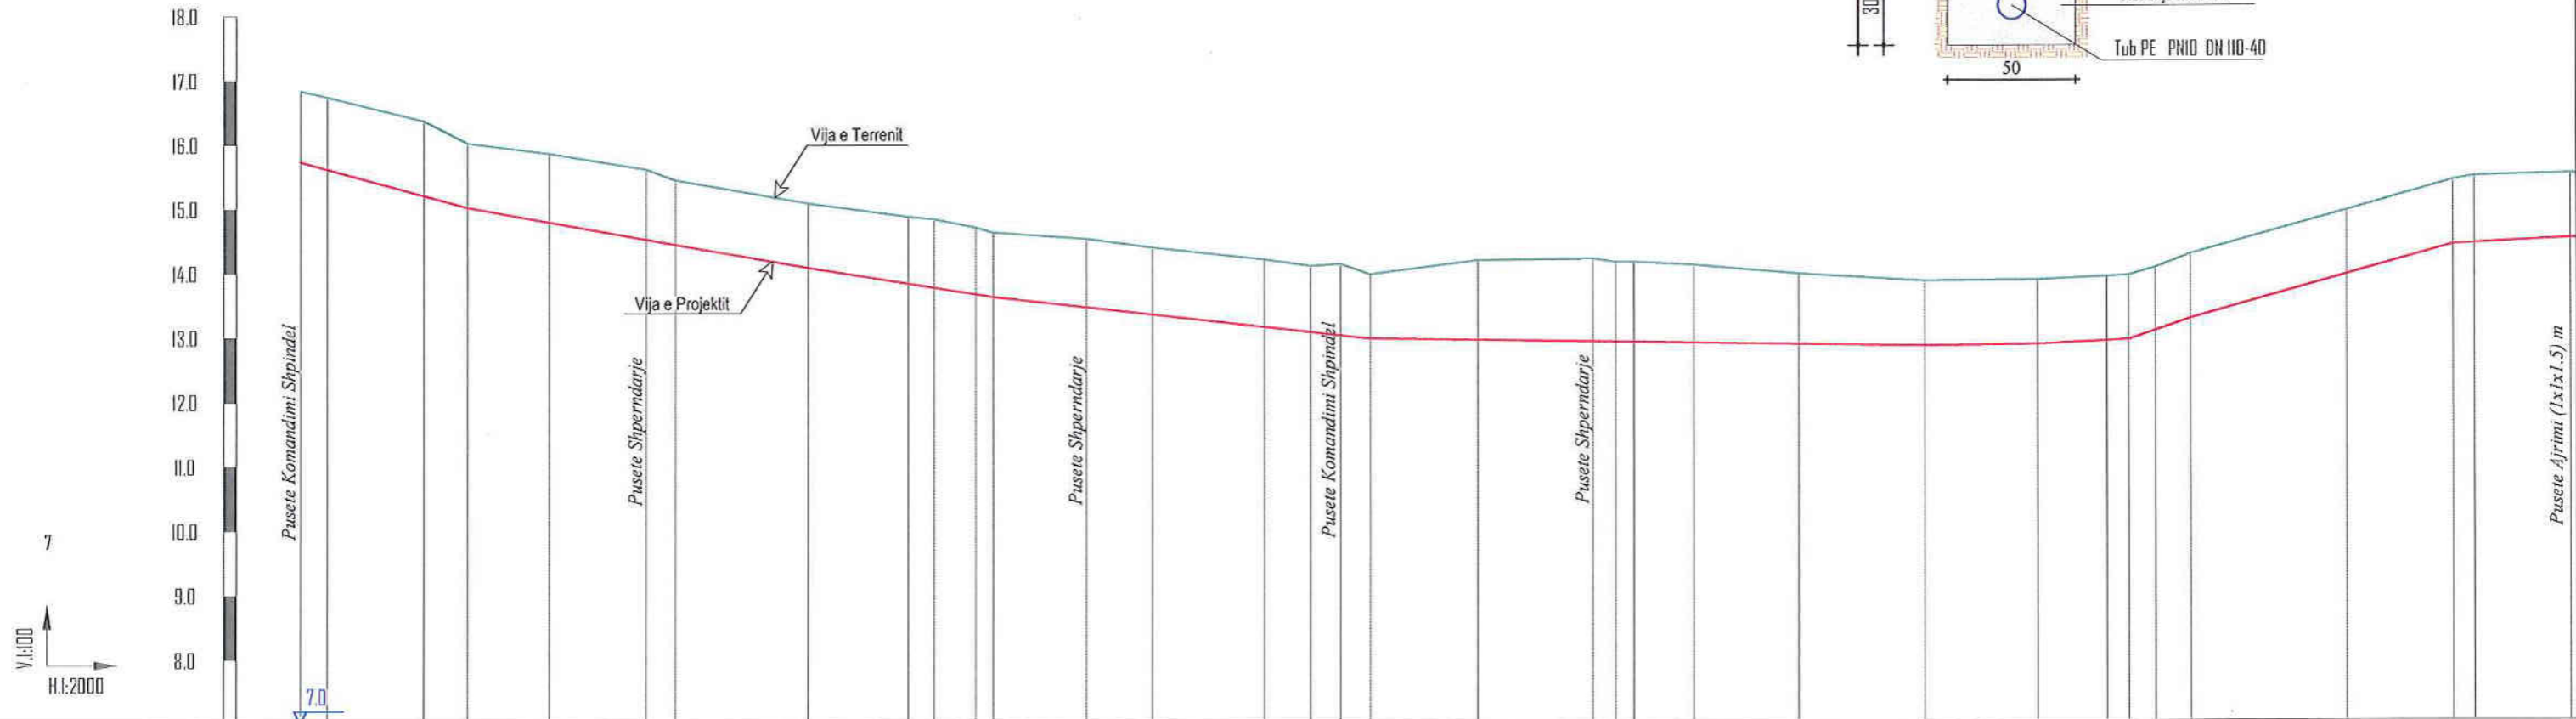
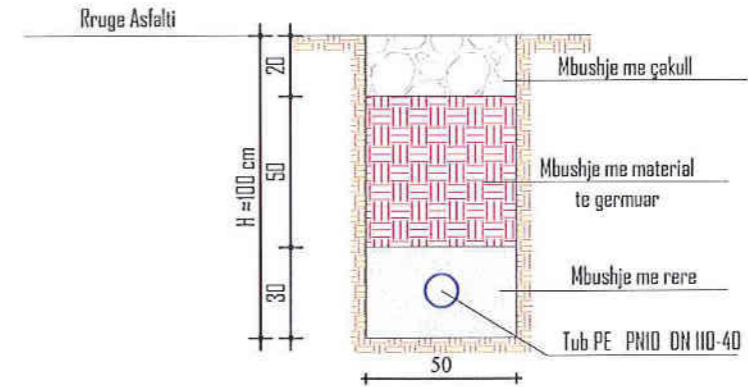


ELEMENTET HIDRAULIK	Tub PE 100, PN 10, DN 63 Q=0.821/s, V=0.34 m/s, l=2524 m/m, H=0.81 m, L=323m										Tub PE 100, PN 10, DN 40 Q=0.271/s, V=0.28 m/s, l=2938 m/m, H=1.45 m, L=496m																											
	GERMIM ose MBUSHJE	-1.10	-1.12	-1.16	-1.00	-1.07	-1.09	-1.00	-1.04	-1.06	-1.05	-1.03	-1.11	-1.00	-1.24	-1.28	-1.24	-1.24	-1.21	-1.09	-1.00	-1.00	-1.00	-1.00	-0.98	-1.00	-0.89	-1.00	-1.04	-1.00								
KUOTA E PROJEKTI	15.73	15.62	15.21	15.02	14.79	14.52	14.44	14.08	13.83	13.77	13.65	13.52	13.46	13.34	13.14	13.06	13.01	12.96	12.86	12.85	12.83	12.85	12.85	12.80	12.92	13.06	13.25	13.93	14.39	14.41	14.49							
KUOTA E TOKES	16.83	16.74	16.37	16.02	15.86	15.61	15.44	15.08	14.87	14.83	14.70	14.62	14.52	14.38	14.19	14.09	14.12	13.96	14.17	13.85	13.83	13.85	13.85	13.90	13.92	14.04	14.25	14.92	15.39	15.45	15.49							
Nr. PIKETES	100	192	193	194	195	196	197	198	199	200	201	202	203	204	205	206	207	208	209	210	211	212	213	214	215	216	217	218	219	220	221	222	223	224				
DISTANCA PJESORE	8.3	301	137	253	299	91	413	311	8.0	129	5.5	289	20.6	348	14.3	9.3	9.2	333	360	7.1	5.6	18.8	329	393	353	216	6.9	8.4	10.9	48.6	331	6.7	299					
DISTANCA PROGRESIVE	0.0	8.3	38.4	52.1	77.4	107.3	116.4	157.7	188.8	196.8	209.7	215.2	244.1	264.7	299.5	313.8	323.1	332.3	365.6	401.6	409.7	414.3	433.1	465.0	505.3	540.6	562.2	569.1	577.5	588.4	637.0	670.1	676.8	706.7				
KILOMETRAZHI	0.00		0.10					0.20				0.30				0.40				0.50				0.60				0.70										
SHENIME																																						


POROSITESI	<p>Adresa: Rr. "Shefqet Musaraj" Pallati 14, Hyrja 18, Tirane Cel: 069 20 95 862, E-mail: burhanhafizi@gmail.com</p>	VENDODHJA	FAZA E PROJEKTIMIT	Grupi i Projektimit	Shkalla 1:100;2 000
		BASHKIA MALESI E MADHE	PROJEKT ZBATIMI		
Bashkia MALESI E MADHE	ANGERBA sh.p.k.	TITULLI I PROJEKTIT	TITULLI I VIZATIMIT	Ing.Servet VERÇANI	Data: Mars 2019
		UJESJELLES I FSHATIT BALSHAJ	PROFILI GJATESOR PK.100-224	Ing.Gerti HAFIZI	FLETA Nr.29
				Ing.Enis KARANXHA	

PROFILI GJATESOR


PROFIL TIP.SH 1:25

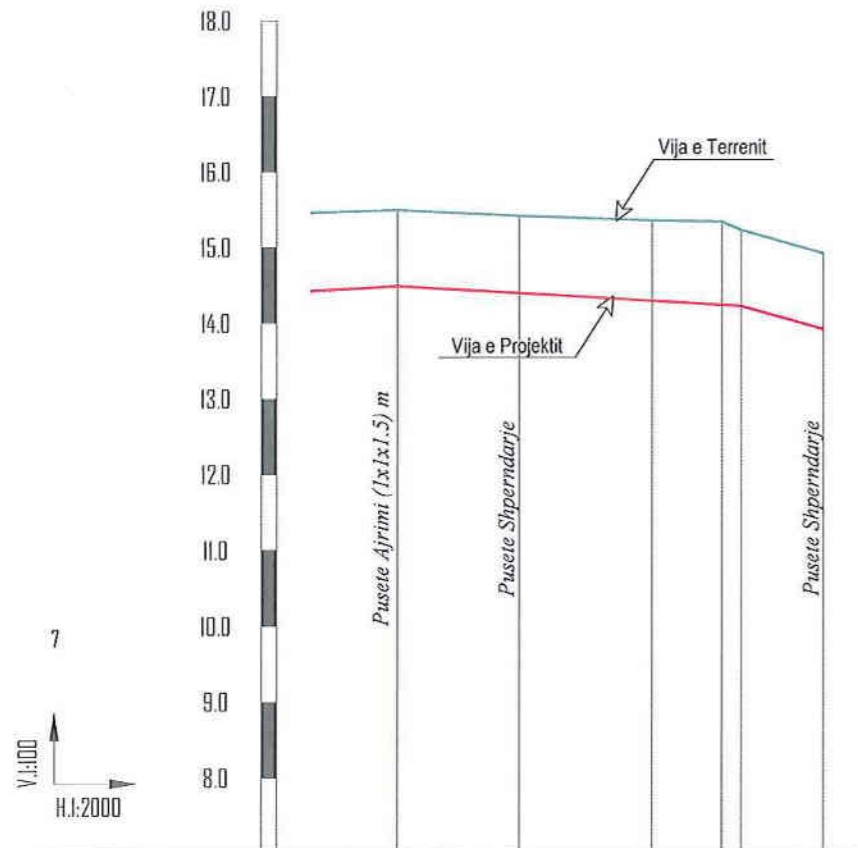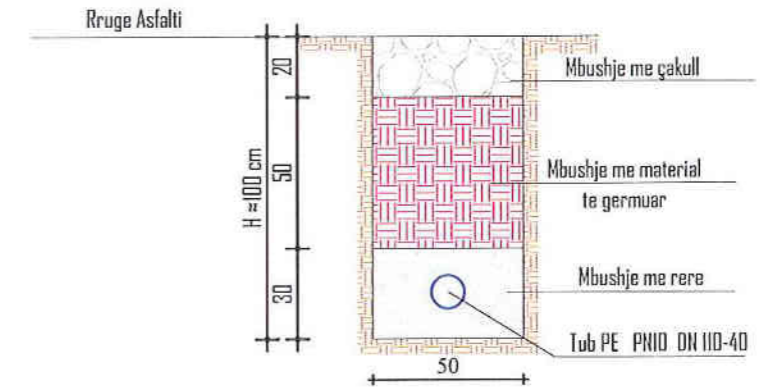

ELEMENTET HIDRAULIK	Tub PE 100, PN 10, DN 40 Q=0.27 l/s, V=0.28 m/s, l=2.938 m/km, H=1.45 m, L=496m					
GERMIM ose MBUSHJE	-1.00	-1.02	-1.06	-1.09	-1.00	-1.00
KUOTA E PROJEKTI	14.49	14.39	14.29	14.24	14.22	13.91
KUOTA E TOKES	15.46	15.41	15.35	15.33	15.22	14.91
Nr. PIKETES	224	225	226	227	228	229
DISTANCA PJESORE	29.9	32.0	35.0	18.4	5.1	21.7
DISTANCA PROGRESIVE	706.7	738.7	773.7	792.1	797.2	818.9
KILOMETRAZHI	0.70		0.80			
SHENIME						

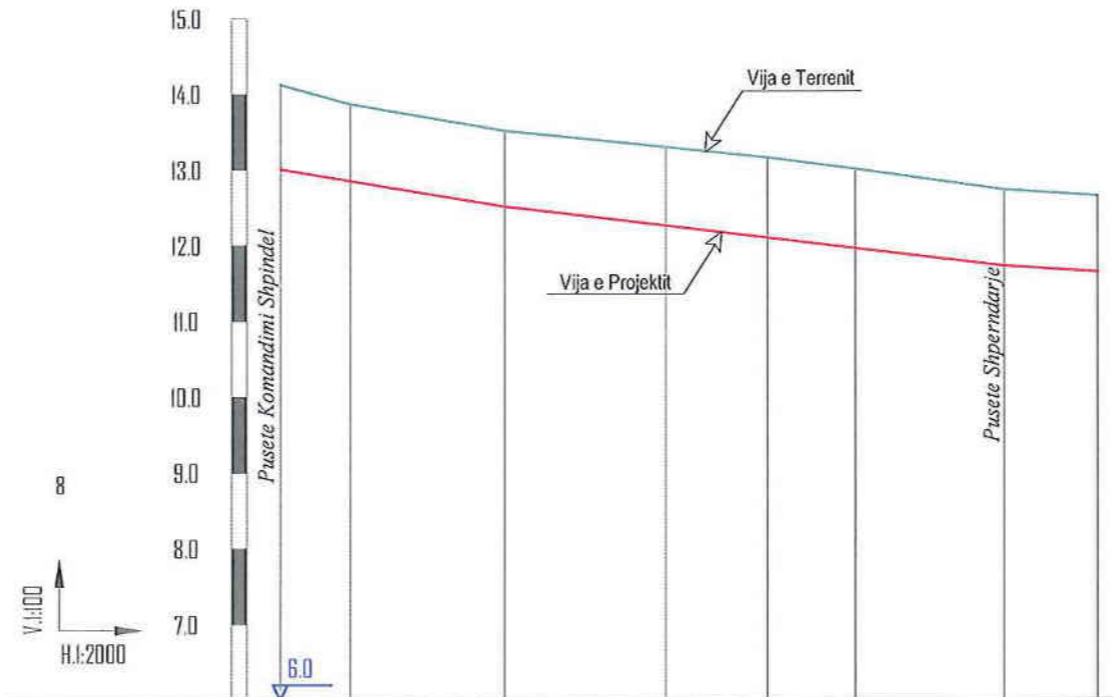

ELEMENTET HIDRAULIK	Tub PE 100, PN 10, DN 40 Q=0.28 l/s, V=0.29 m/s, l=3.142 m/km, H=0.6 m, L=191m								
GERMIM ose MBUSHJE	-1.11	-1.02	-1.00	-1.03	-1.05	-1.04	-1.00	-1.00	
KUOTA E PROJEKTI	13.01	12.85	12.51	12.26	12.10	11.96	11.72	11.64	
KUOTA E TOKES	14.12	13.87	13.51	13.29	13.15	13.00	12.72	12.64	
Nr. PIKETES	207	230	231	232	233	234	235	236	
DISTANCA PJESORE	18.4	40.6	42.4	26.9	23.5	39.4	24.8		
DISTANCA PROGRESIVE	0.0	18.4	59.0	101.4	128.3	151.8	191.2	216.0	
KILOMETRAZHI	0.00		0.10						0.20
SHENIME									


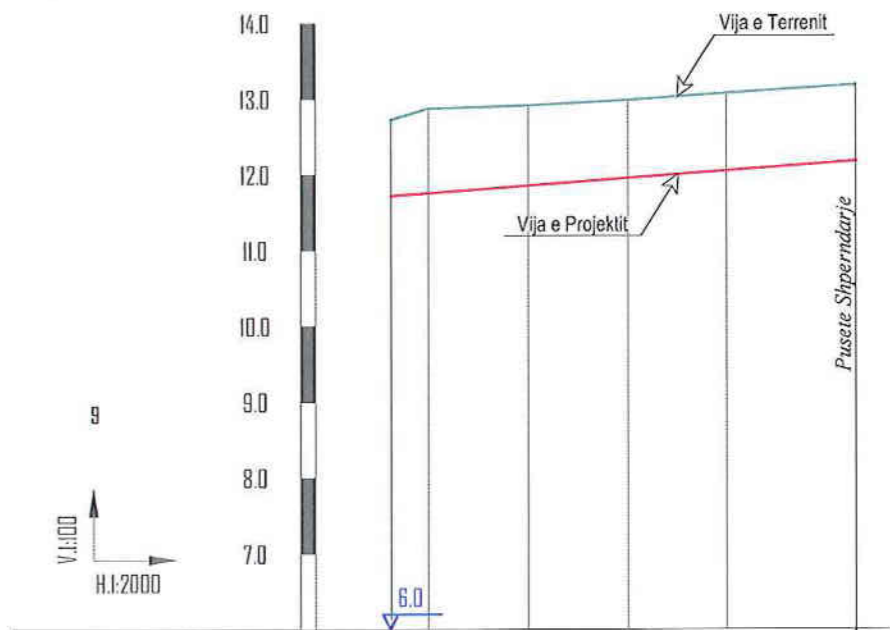


ELEMENTET HIDRAULIK	Tub PE 100, PN 10, DN 40 Q=0.18 l/s, V=0.19 m/s, l=1.386 m/km, H=0.17 m, L=123 m					
GERMIM ose MBUSHJE	-1.00	-1.11	-1.05	-1.02	-1.02	-1.00
KUOTA E PROJEKTI	11.72	11.75	11.86	11.96	12.05	12.18
KUOTA E TOKES	12.72	12.87	12.91	12.98	13.07	13.18
Nr. PIKETES	235	237	238	239	240	241
DISTANCA PJESORE	10.0	26.5	26.4	26.0	34.2	
DISTANCA PROGRESIVE	0.0	10.0	36.5	62.9	88.9	123.1
KILOMETRAZHI	0.00		0.10			
SHENIME						


POROSITESI	Adresa: Rr. "Shefqet Musaraj" Pallati 14, Hyrja 18, Tirane Cel: 069 20 95 862, E-mail: burhanhafizi@gmail.com	VENDODHJA	FAZA E PROJEKTIMIT	Grupi i Projektimit	Shkalla 1:100;2 000
		BASHKIA MALESI E MADHE	PROJEKT ZBATIMI		
Bashkia MALESI E MADHE	ANGERBA sh.p.k.	TITULLI I PROJEKTIT	TITULLI I VIZATIMIT	Ing.Servet VERÇANI	Data: Mars 2019
		UJESJELLES I FSHATIT BALSHAJ	PROFILI GJATESOR PK.224-229,207-236 DHE 235-241	Ing.Gerti HAFIZI	FLETA Nr.30
				Ing.Enis KARANXHA	

PROFILI GJATESOR

PROFIL TIP,SH 1:25

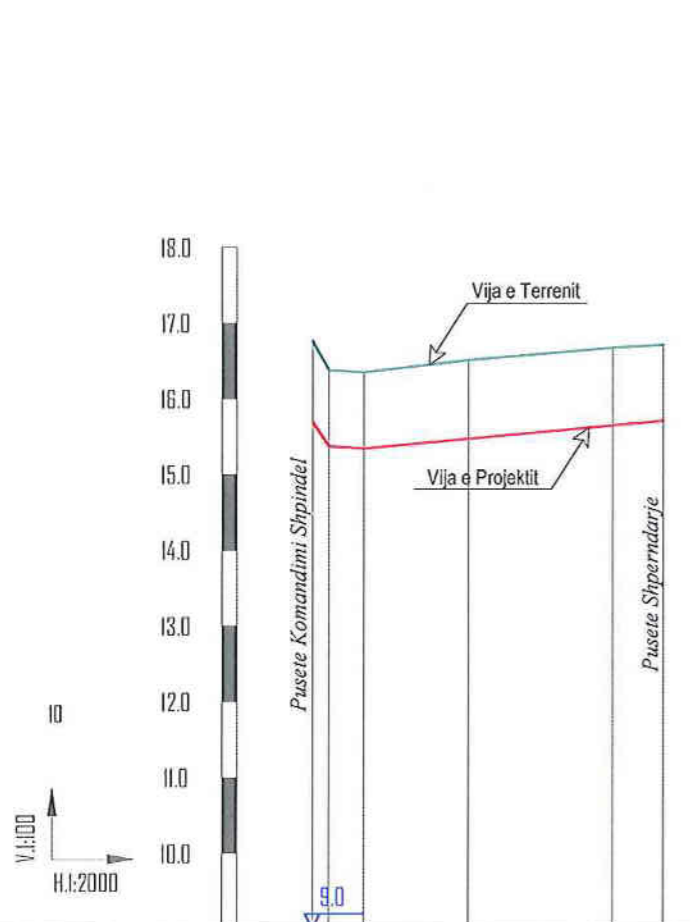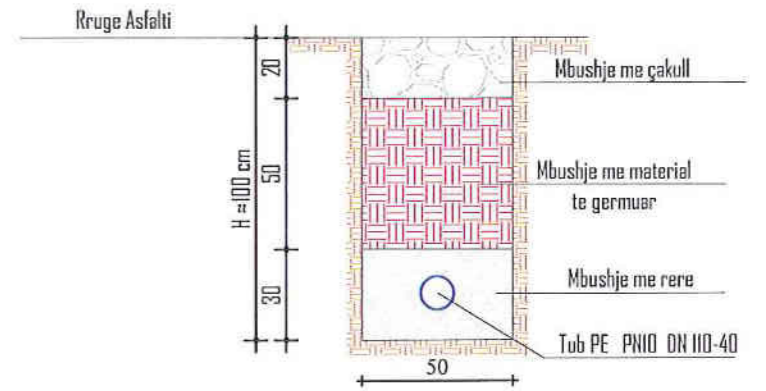

ELEMENTET HIDRAULIK	Tub PE 100, PN 10, DN 40 Q=0.18 l/s, V=0.17 m/s, l=1.386 m/km, H=0.13 m, L=92m				
GERMIM ase MBUSHJE	-1.08	-1.00	-1.08	-1.02	-1.00
KUOTA E PROJEKTI	15.68	15.34	15.47	15.64	15.70
KUOTA E TOKES	16.83	16.34	16.50	16.66	16.70
Nr. PIKETES	242	243	244	245	246
DISTANCA PJESORE	4.2	9.3	27.5	38.1	13.3
DISTANCA PROGRESIVE	0.0	13.5	41.0	79.1	92.4
KILOMETRAZHI	0.00				
SHENIME					

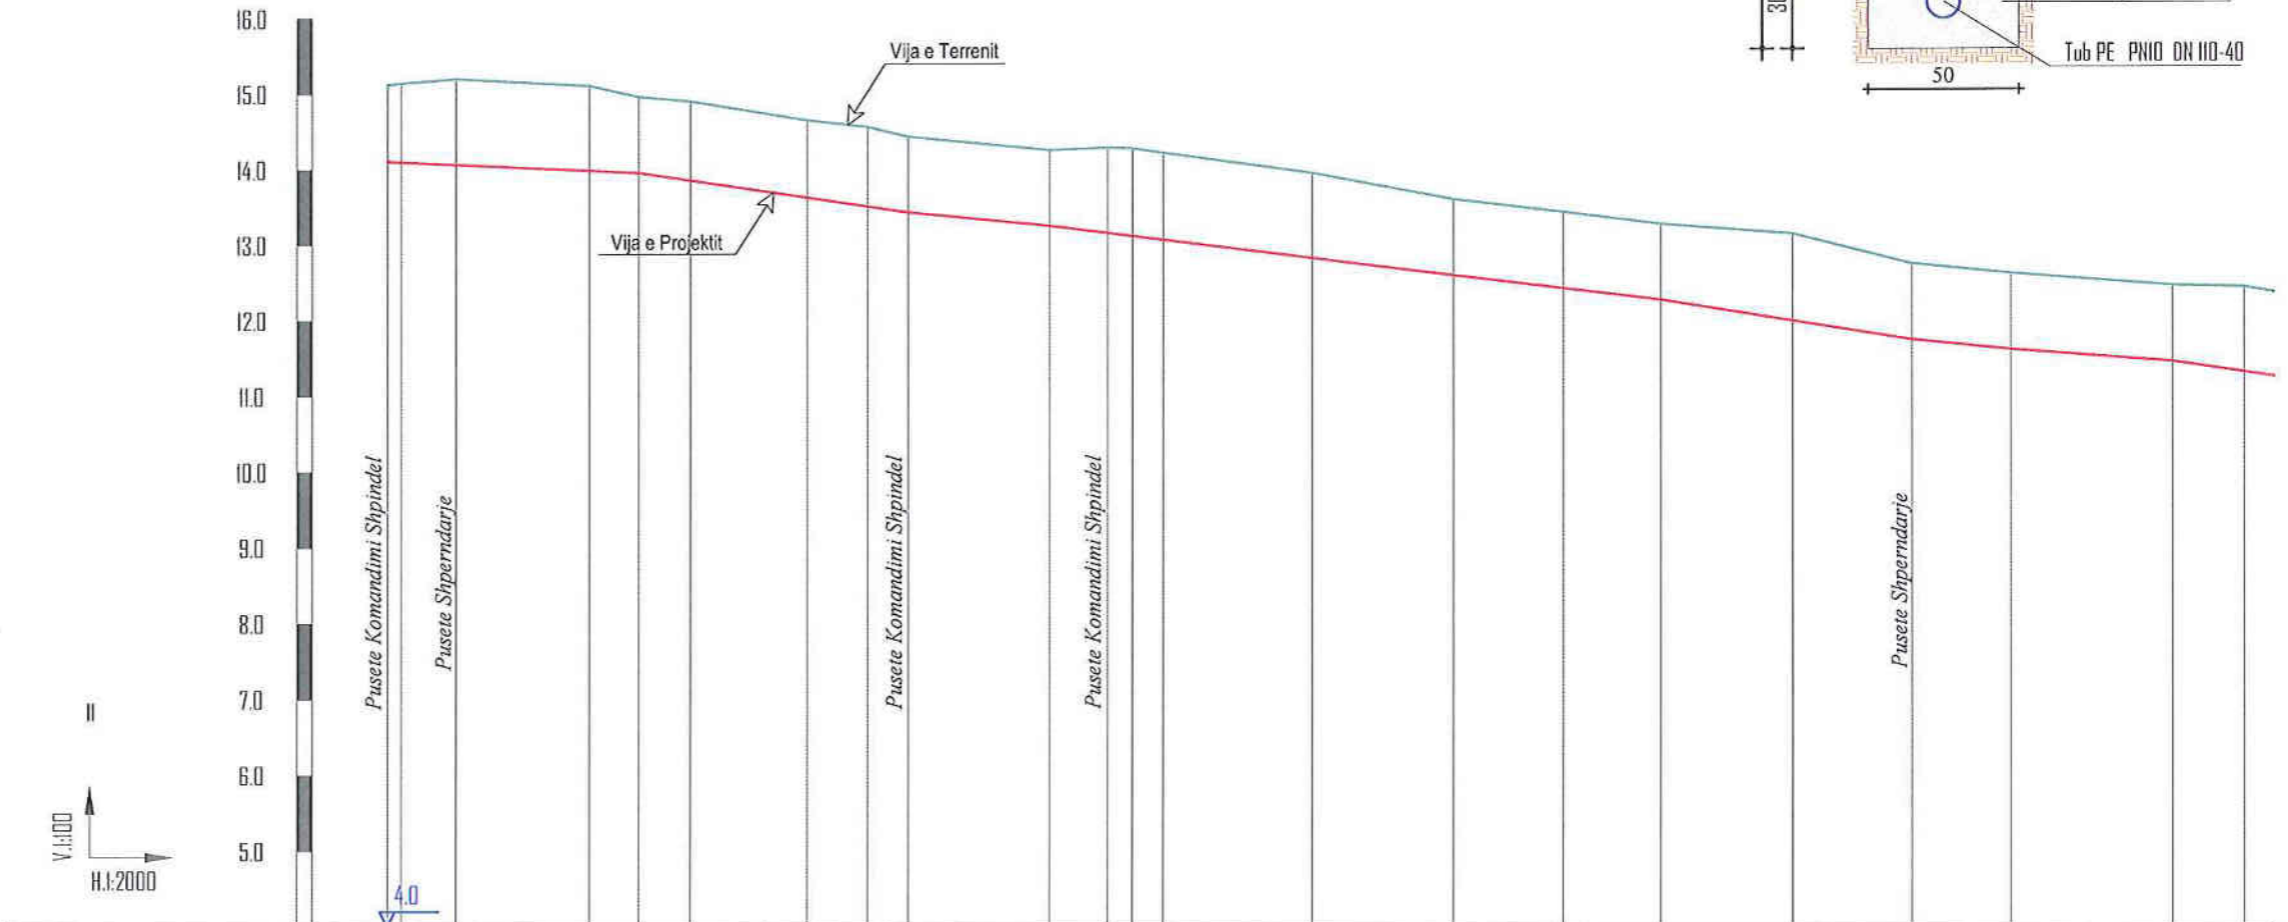

ELEMENTET HIDRAULIK	Tub PE 100, PN 10, DN 50 Q=0.719 l/s, V=0.47 m/s, l=6.079 m/km, H=0.83 m, L=137m										DN 50, L=53 m	Tub PE 100, PN 10, DN 40 Q=0.356 l/s, V=0.36 m/s, l=4.9 m/km, H=1.83 m, L=375m																																						
GERMIM ase MBUSHJE	-1.04	-1.13	-1.12	-1.00	-1.04	-1.02	-1.05	-1.00	-1.00	-1.12	-1.16	-1.15	-1.12	-1.00	-1.00	-1.00	-1.15	-1.00	-1.00	-1.00	-1.12																													
KUOTA E PROJEKTI	14.11	14.07	13.99	13.95	13.86	13.63	13.51	13.43	13.25	13.16	13.11	13.05	12.82	12.59	12.42	12.26	11.98	11.73	11.60	11.44	11.30																													
KUOTA E TOKES	15.14	15.20	15.11	14.95	14.80	14.65	14.56	14.43	14.25	14.28	14.27	14.21	13.94	13.59	13.42	13.26	13.13	12.73	12.60	12.44	12.42																													
Nr. PIKETES	248	248	249	250	251	252	253	254	255	256	257	258	259	260	261	262	263	264	265	266	267																													
DISTANCA PJESORE	3.6	14.5	35.2	12.9	13.7	30.7	15.9	10.7	37.3	15.4	6.7	8.2	39.6	37.4	29.2	25.9	34.9	31.5	26.3	42.8	18.8																													
DISTANCA PROGRESIVE	0.0	18.1	53.3	66.2	79.9	110.6	126.5	137.2	174.5	189.9	196.6	204.8	244.4	281.8	311.0	336.9	371.8	403.3	429.6	472.4	491.2																													
KILOMETRAZHI	0.00										0.10										0.20										0.30										0.40									
SHENIME	

POROSITESI



Adresa: Rr. "Shefqet Musaraj"
Pallati 14, Hyrja 18, Tirane
Cel: 069 20 95 862,
E-mail: burhanhafizi@gmail.com

ANGERBA sh.p.k.

VENDODHJA

BASHKIA MALESI E MADHE

TITULLI I PROJEKTI

UJESJELLES I FSHATIT BALSHAJ

FAZA E PROJEKTI

PROJEKT ZBATIMI

TITULLI I VIZATIMIT

PROFILI GJATESOR
PK.100-246 DHE 108-267

Grupi i Projektimit

Ing. Burhan HAFIZI

Ing. Servet VERÇANI

Ing. Gerti HAFIZI

Ing. Enis KARANXHA

Shkalla 1:100;2 000



Data: Mars 2019

FLETA Nr.31




PROFILI GJATESOR


PROFIL TIP.SH I:25

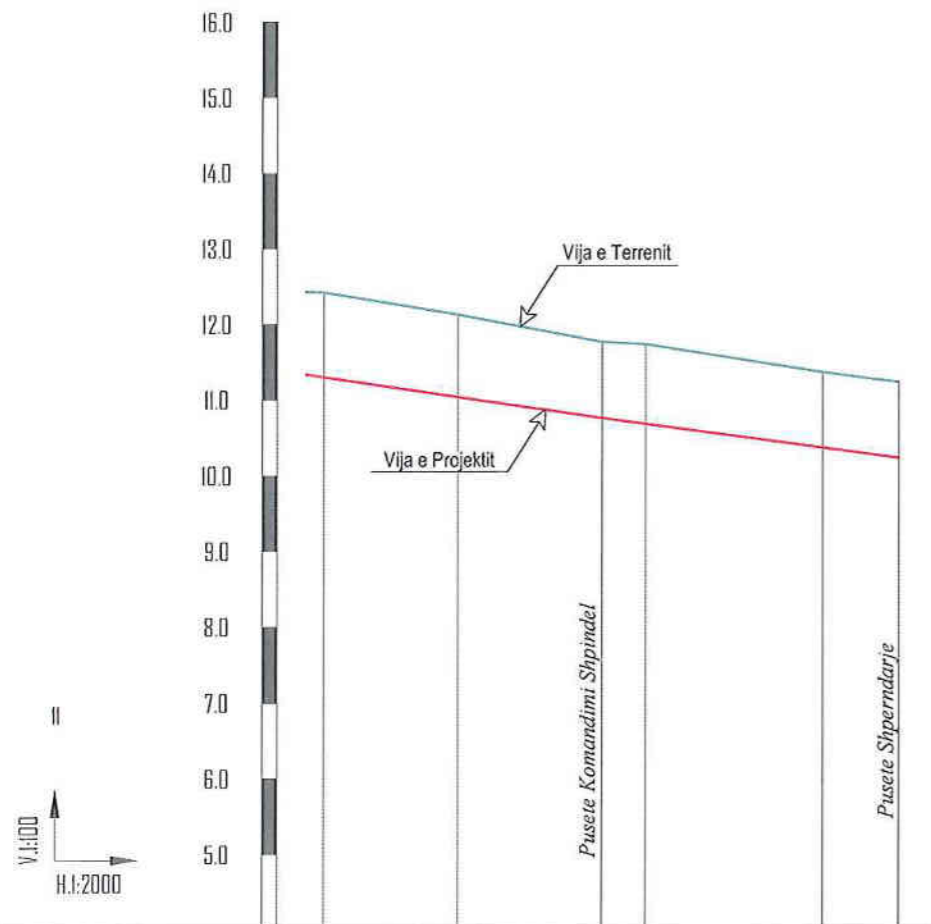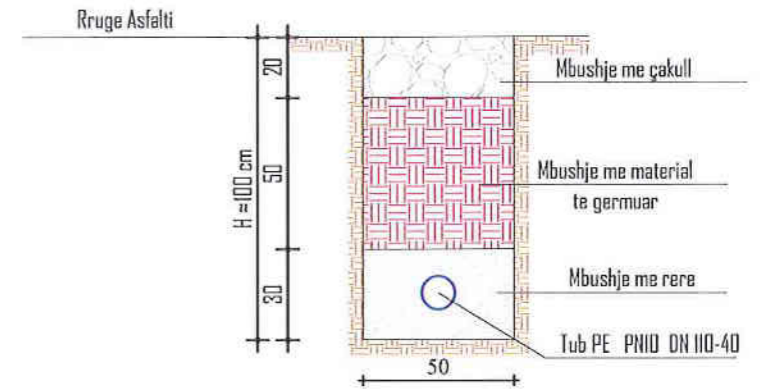

ELEMENTET HIDRAULIK	Tub PE 100, PN 10, DN 40 Q=0.088 l/s, V=0.09 m/s I=0.368 m/km, H=0.03 m, L=78m					
GERMIM ose MBUSHJE	-1.12	-1.09	-1.00	-1.05	-0.99	-1.00
KUOTA E PROJEKTI	11.30	11.04	10.76	10.68	10.37	10.23
KUOTA E TOKES	12.42	12.13	11.76	11.73	11.36	11.23
Nr. PIKETES	267	268	269	270	271	272
DISTANCA PJESORE	354	381	115	466	200	
DISTANCA PROGRESIVE	491.2	526.6	564.7	576.2	622.8	642.8
KILOMETRAZHI	0.50		0.60			
SHENIME						

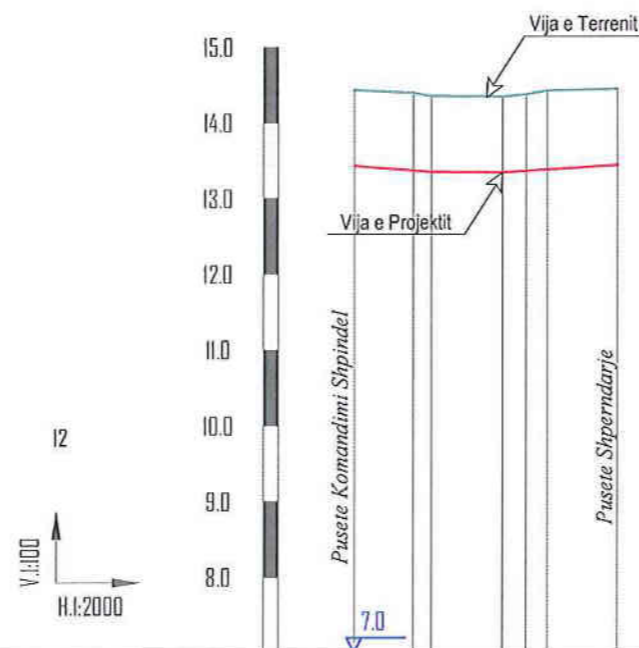

ELEMENTET HIDRAULIK	Tub PE 100, PN 10, DN 40 Q=0.18 l/s, V=0.19 m/s I=1.388 m/km, H=0.1 m, L=69m					
GERMIM ose MBUSHJE	-1.00	-1.02	-1.00	-1.00	-1.01	-1.04
KUOTA E PROJEKTI	13.43	13.37	13.35	13.34	13.36	13.38
KUOTA E TOKES	14.43	14.39	14.35	14.34	14.37	14.42
Nr. PIKETES	254	273	274	275	276	277
DISTANCA PJESORE	156	4.7	18.7	6.2	5.6	18.5
DISTANCA PROGRESIVE	0.0	15.6	20.3	39.0	45.2	50.8
KILOMETRAZHI	0.00					
SHENIME						

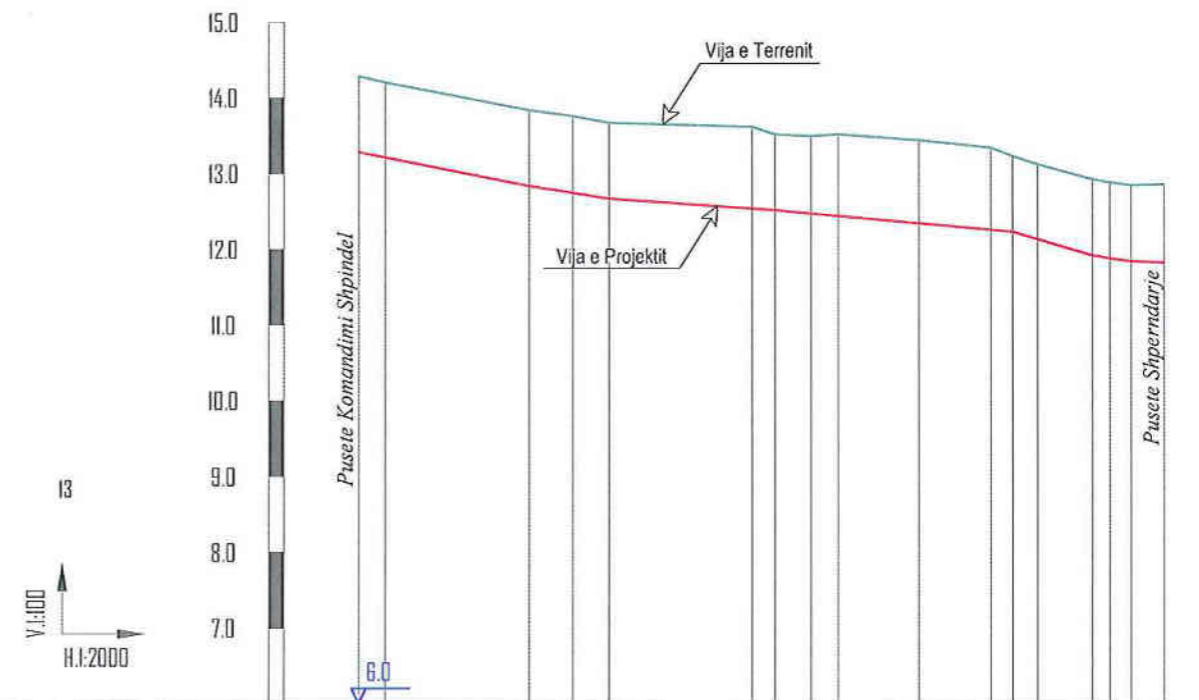

ELEMENTET HIDRAULIK	Tub PE 100, PN 10, DN 40 Q=0.09 l/s, V=0.13 m/s, I=0.384 m/km, H=0.08 m, L=23m												
GERMIM ose MBUSHJE	-1.00	-0.99	-1.00	-1.01	-1.00	-1.08	-1.00	-1.02	-1.08	-1.10	-1.08	-1.00	
KUOTA E PROJEKTI	13.28	13.21	12.83	12.74	12.66	12.57	12.50	12.46	12.42	12.32	12.24	12.21	
KUOTA E TOKES	14.28	14.20	13.83	13.75	13.66	13.60	13.50	13.46	13.50	13.42	13.32	13.21	
Nr. PIKETES	256	279	280	281	282	283	284	285	286	287	288	289	
DISTANCA PJESORE	7.0	38.2	11.6	9.6	37.9	6.1	9.5	7.2	21.4	19.0	5.7	6.6	
DISTANCA PROGRESIVE	0.0	7.0	45.2	56.8	66.4	104.3	110.4	118.9	127.1	148.5	167.5	173.2	
KILOMETRAZHI	0.00		0.10										
SHENIME													

POROSITESI

Bashkia MALESIA E MADHE



ANGERBA sh.p.k.

Adresa: Rr. "Shefqet Musaraj"
Pallati 14, Hyrja 18, Tirane
Cel: 069 20 95 862,
E-mail: burhanhafizi@gmail.com

VENDOSHJA

BASHKIA MALESIA E MADHE

TITULLI I PROJEKTI

UJESJELLESIA I FSHATIT BALSHAJ

FAZA E PROJEKTIMIT

PROJEKT ZBATIMI

TITULLI I VIZATIMIT

PROFILI GJATESOR
PK.267-272, 254-278 DHE 256-294

Grupi i Projektimit

Ing.Burhan HAFIZI

Ing.Servet VERÇANI

Ing.Gerti HAFIZI

Ing.Enis KARANXHA

Shkalla 1:100;2 000



Data: Mars 2019

FLETA Nr.32




PROFILI GJATESOR

PROFIL TIP.SH I:25

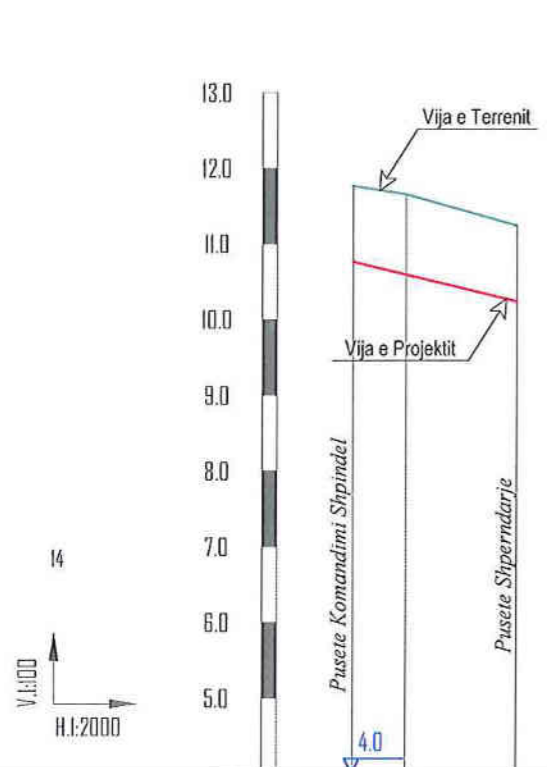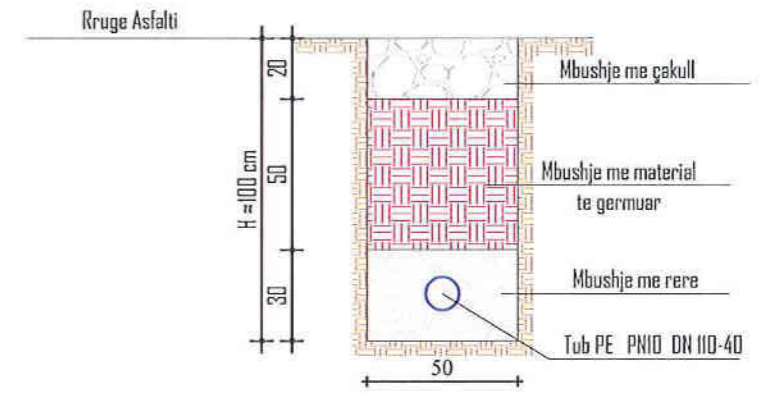

ELEMENTET HIDRAULIK	DN 40, L=43 m	
GERMIM ose MBUSHJE	-1.00	-1.06
KUOTA E PROJEKTI	10.76	10.56
KUOTA E TOKES	11.76	11.65
Nr. PIKETES	299	295
DISTANCA PJESORE	14.0	29.3
DISTANCA PROGRESIVE	0.0	43.3
KILOMETRAZHI	0.00	
SHENIME		

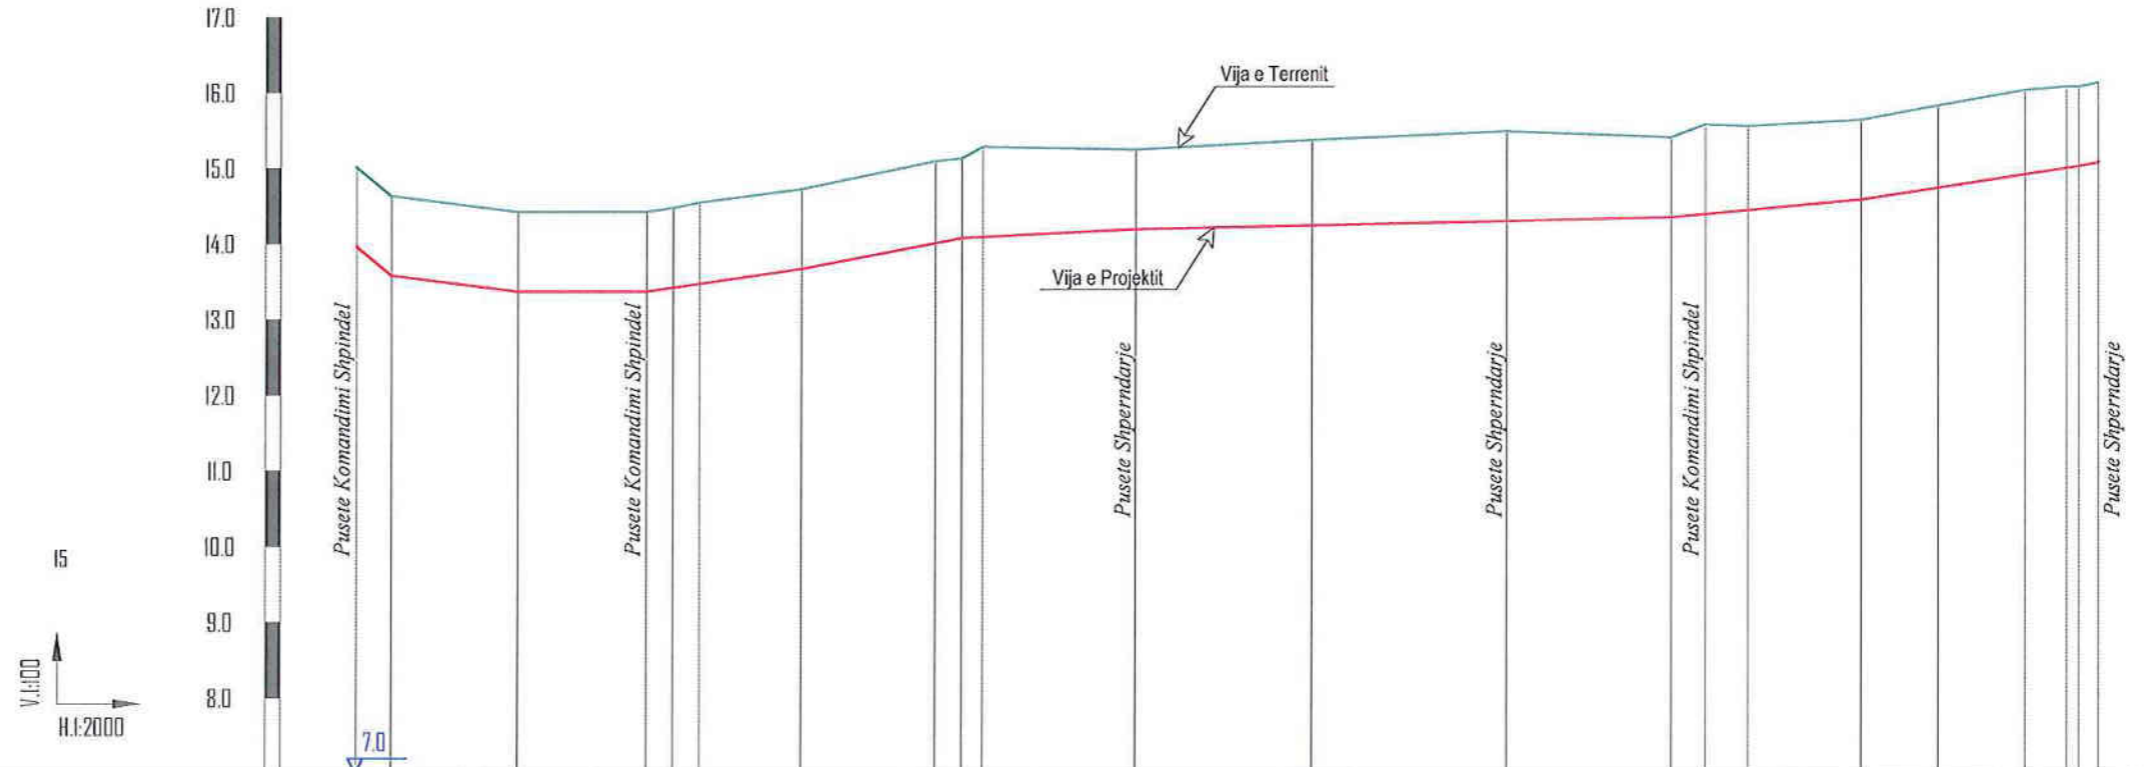

ELEMENTET HIDRAULIK	Tub PE 100, PN 10, DN 50 Q=0.55 l/s, V=0.36 m/s, l=3.764 m/km, H=0.29 m, L=77m					Tub PE 100, PN 10, DN 50 Q=0.45 l/s, V=0.30 m/s, l=2.57 m/km, H=0.72 m, L=281m					Tub PE 100, PN 10, DN 40 Q=0.18 l/s, V=0.19 m/s, l=1.386 m/km, H=0.15 m, L=104m														
GERMIM ose MBUSHJE	-1.00	-1.00	-1.00	-1.00	-1.02	-1.00	-1.03	-1.00	-1.14	-1.00	-1.08	-1.13	-1.00	-1.03	-1.06	-1.03	-1.00								
KUOTA E PROJEKTI	14.01	13.63	13.42	13.42	13.47	13.72	14.06	14.13	14.14	14.24	14.29	14.35	14.40	14.44	14.49	14.63	14.79								
KUOTA E TOKES	15.12	14.63	14.42	14.42	14.47	14.72	15.09	15.13	15.28	15.24	15.37	15.46	15.40	15.57	15.55	15.63	15.82								
Nr. PIKETES	108	297	293	293	300	302	303	304	305	306	307	308	309	310	311	312	313								
DISTANCA PJESORE	9.2	33.4	34.0	7.0	7.0	27.0	35.4	7.0	5.5	40.5	46.8	51.6	43.8	9.0	11.4	29.9	20.5								
DISTANCA PROGRESIVE	0.0	9.2	42.6	76.6	83.6	90.6	117.6	153.0	160.0	165.5	206.0	252.8	304.4	348.2	357.2	388.6	398.5	419.0							
KILOMETRAZHI	0.00					0.10					0.20					0.30					0.40				
SHENIME																									

POROSITESI

Bashkia MALESIA E MADHE



ANGERBA sh.p.k.

Adresa: Rr. "Shefqet Musaraj"
Pallati 14, Hyrja 18, Tirane
Cel: 069 20 95 862,
E-mail: burhanhafizi@gmail.com

VENDODHJA

BASHKIA MALESIA E MADHE

TITULLI I PROJEKTI

UJESJELLESIA I FSHATIT BALSHAJ

FAZA E PROJEKTIMIT

PROJEKT ZBATIMI

TITULLI I VIZATIMIT

PROFILI GJATESOR
PK.269-296 DHE 108-317

Grupi i Projektimit

Ing. Burhan HAFIZI
Ing. Servet VERÇANI
Ing. Gerti HAFIZI
Ing. Enis KARANXHA

Shkalla 1:100;2 000



Data: Mars 2019

FLETA Nr.33




PROFILI GJATESOR


PROFIL TIP.SH 1:25

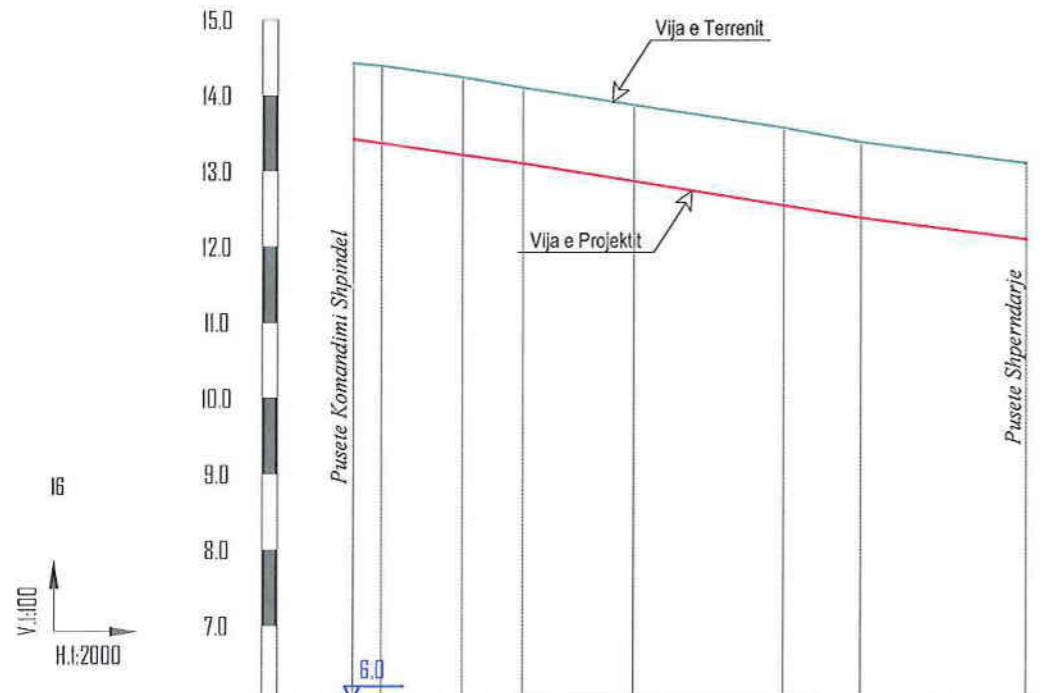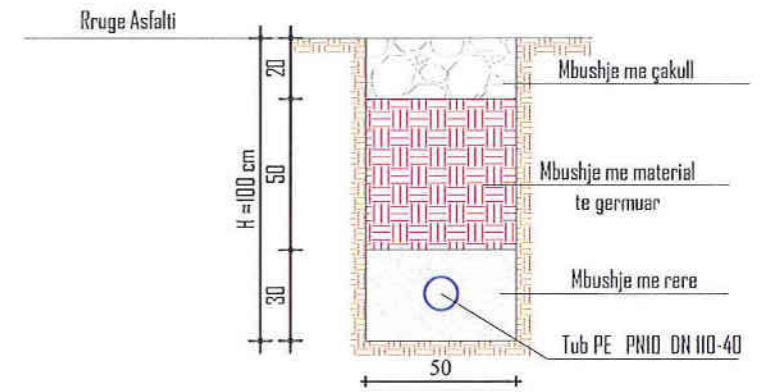

ELEMENTET HIDRAULIK	Tub PE 100, PN 10, DN 40 Q=0.11 l/s, V=0.1 m/s, l=0.468 m/km, H=0.08 m, L=178m							
GERMIM ose MBUSHJE	-1.00	-1.02	-1.03	-1.00	-1.01	-1.03	-1.00	-1.00
KUOTA E PROJEKTI	13.42	13.37	13.21	13.10	12.86	12.54	12.38	12.10
KUOTA E TOKES	14.42	14.39	14.24	14.10	13.87	13.57	13.38	13.10
Nr. PIKETES	295	318	319	320	321	322	323	324
DISTANCA PJESORE	7.4	21.5	15.9	29.3	39.5	20.4	43.5	
DISTANCA PROGRESIVE	0.0	7.4	28.9	44.8	74.1	113.6	134.0	177.5
KILOMETRAZHI	0.00		0.10					
SHENIME								

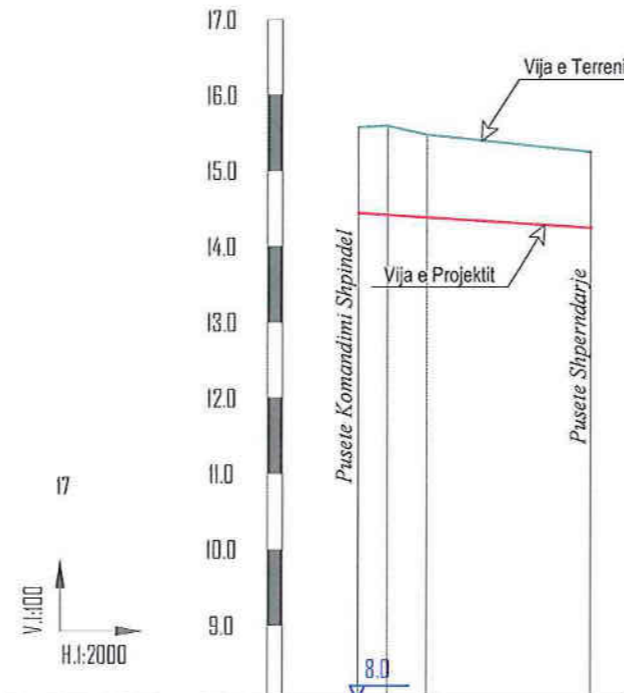

ELEMENTET HIDRAULIK	DN 40, L=62m			
GERMIM ose MBUSHJE	-1.03	-1.17	-1.09	-1.00
KUOTA E PROJEKTI	14.44	14.42	14.38	14.24
KUOTA E TOKES	15.57	15.59	15.47	15.24
Nr. PIKETES	310	325	326	327
DISTANCA PJESORE	7.7	10.4	43.5	
DISTANCA PROGRESIVE	0.0	7.7	18.1	61.6
KILOMETRAZHI	0.00			
SHENIME				

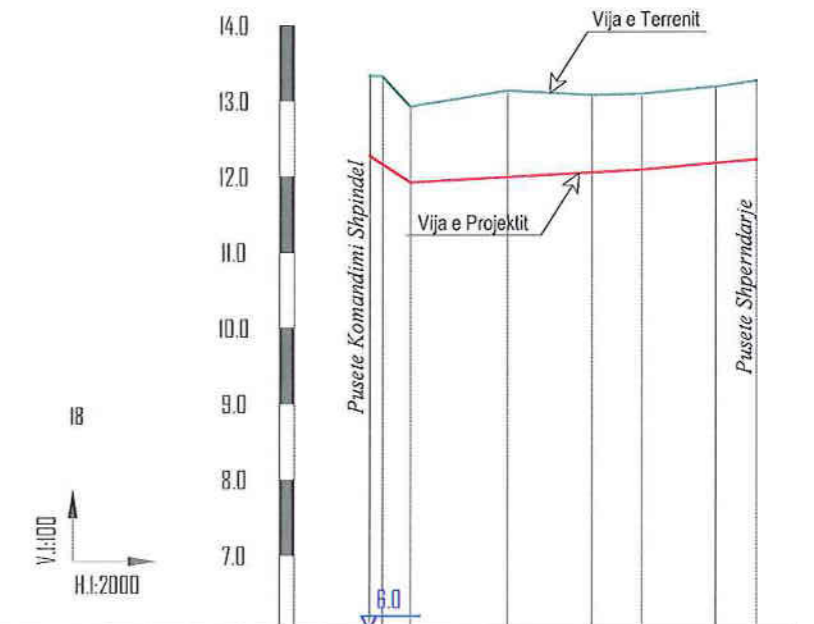

ELEMENTET HIDRAULIK	Tub PE 100, PN 10, DN 40 Q=0.093 l/s, V=0.1 m/s, l=0.408 m/km, H=0.04 m, L=103m							
GERMIM ose MBUSHJE	-1.05	-1.05	-1.00	-1.14	-1.02	-1.00	-1.00	-1.04
KUOTA E PROJEKTI	12.76	12.76	11.92	11.99	12.05	12.09	12.18	12.22
KUOTA E TOKES	13.39	13.32	12.92	13.13	13.07	13.09	13.18	13.25
Nr. PIKETES	315	328	329	330	331	332	333	334
DISTANCA PJESORE	3.4	7.4	25.8	22.4	13.2	19.6	10.3	
DISTANCA PROGRESIVE	0.0	3.4	10.8	36.6	59.0	72.2	91.8	102.6
KILOMETRAZHI	0.00		0.10					
SHENIME								

POROSITESI

Bashkia MALESI E MADHE



ANGERBA sh.p.k.

Adresa: Rr. "Shefqet Musaraj"
Pallati 14, Hyrja 18, Tirane
Cel: 069 20 95 862,
E-mail: burhanhafizi@gmail.com

VENDODHJA

BASHKIA MALESI E MADHE

TITULLI I PROJEKTI

UJESJELLESI I FSHATIT BALSHAJ

FAZA E PROJEKTI

PROJEKT ZBATIMI

TITULLI I VIZATIMIT

PROFILI GJATESOR
PK.299-324, 310-327 DHE 116-334

Grupi i Projektimit

Ing.Burhan HAFIZI
Ing.Servet VERÇANI
Ing.Gerti HAFIZI
Ing.Enis KARANXHA




Shkalla 1:100;2 000

Data: Mars 2019



FLETA Nr.34

PUSETE (1.0x1.0x1.5)M

PLAN SH.1:25

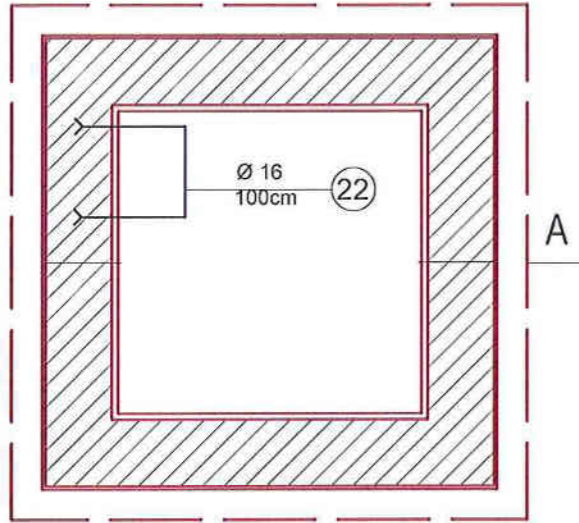

KAPAK PUSETE B/A

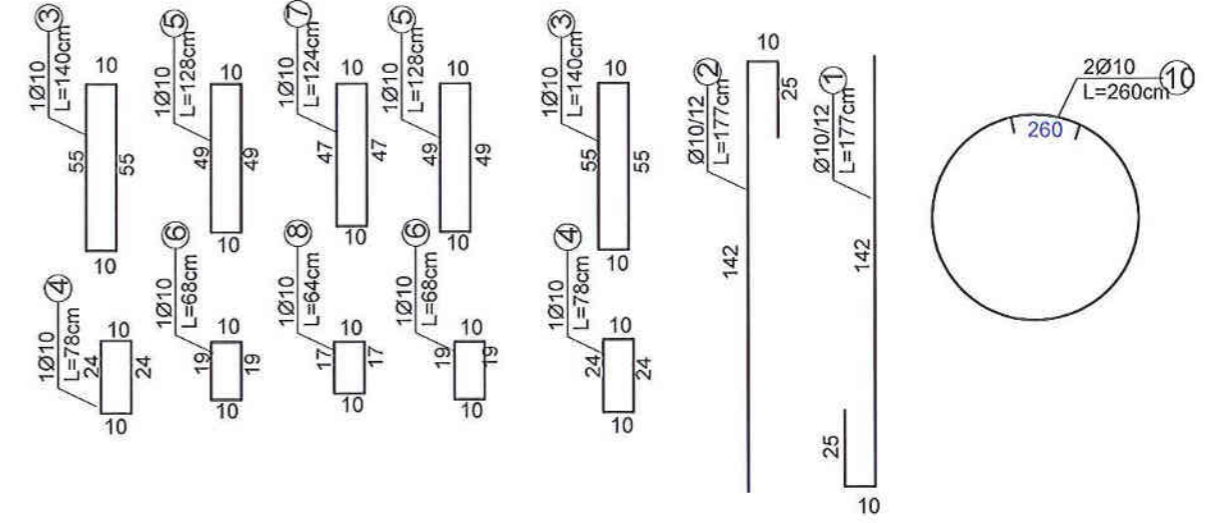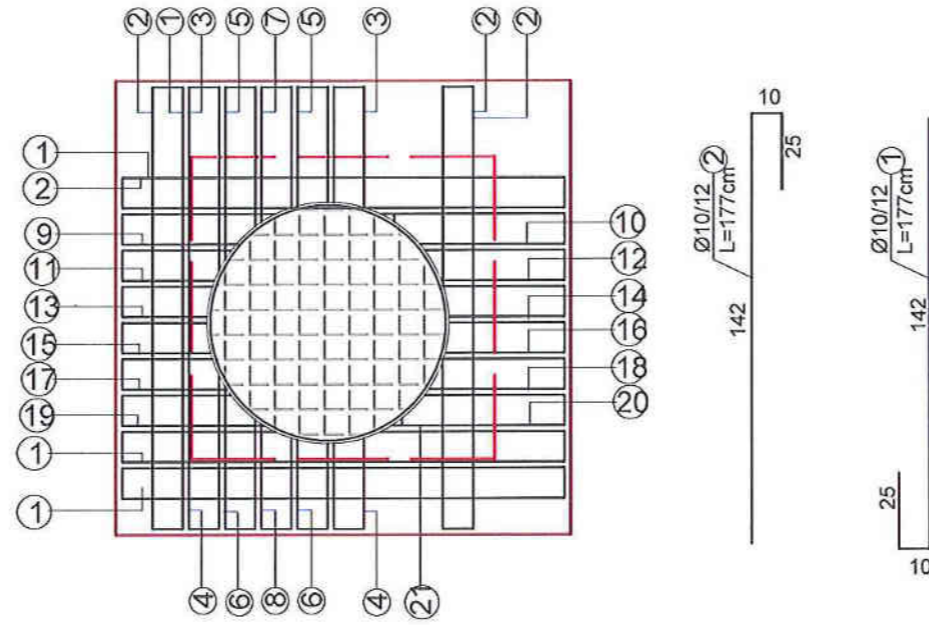

PRERJA A - A SH.1:25


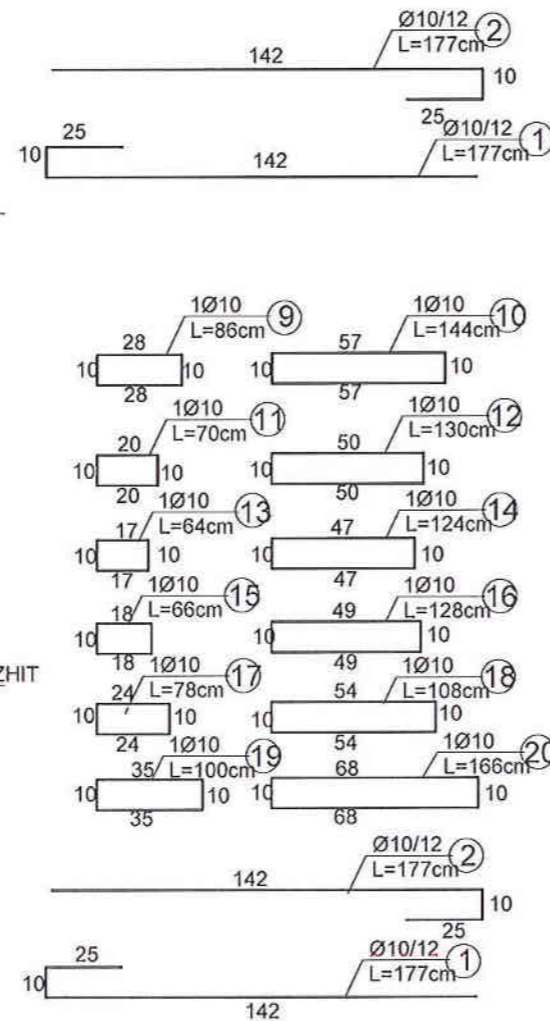


TABELA E HEKURIT PER KAPAKUN E PUSETES B/A

ELEMENT	NR	Ø mm	L cm	N cope	Σ ml	SHUMA			
						Ø/mm	Σ/ml	kg/ml	KG
KAPAK PUSETE	1	10	177	14	24.8	10	74.54	0.617	45.99
	2	10	177	14	24.8	12	1.24	0.888	1.1
	3	10	140	2	2.8	16	5.0	1.578	7.89
	4	10	78	2	1.6			TOTAL	54.98
	5	10	128	2	2.6				
	6	10	68	2	1.4				
	7	10	124	1	1.3				
	8	10	64	1	0.64				
	9	10	86	1	0.86				
	10	10	144	1	1.44				
	11	10	70	1	0.7				
	12	10	130	1	1.3				
	13	10	64	1	0.64				
	14	12	124	1	1.24				
	15	10	66	1	0.66				
	16	10	128	1	1.28				
	17	10	78	1	0.78				
	18	10	108	1	1.08				
	19	10	100	1	1				
	20	10	166	1	1.66				
	21	10	260	2	3.2				
	22	16	100	5	5				

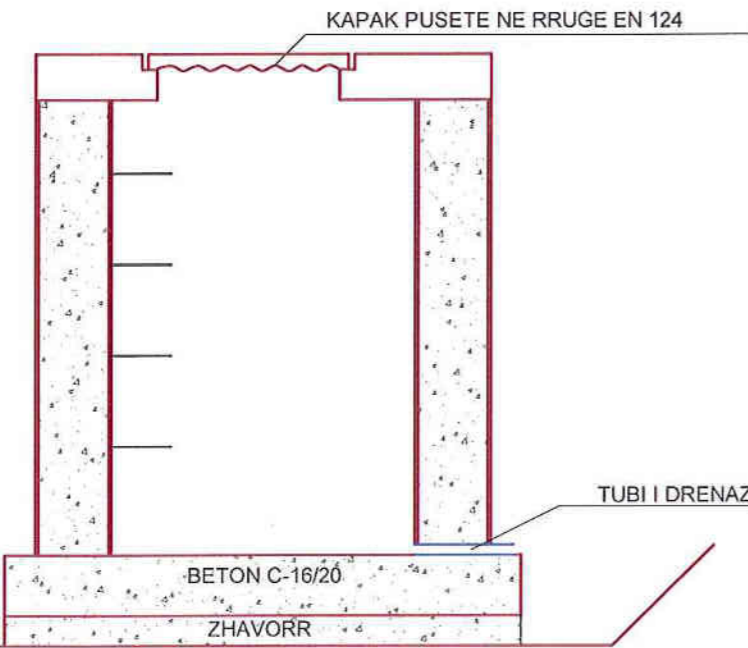

POROSITESI

Bashkia MALESI E MADHE



ANGERBA sh.p.k.

Adresa:Rr. "Shefqet Musaraj"
Pallati 14, Hyrja 18,Tirane
Cel: 069 20 95 862,
E-mail: burhanhafizi@gmail.com

VENDODHJA

BASHKIA MALESI E MADHE

TITULLI I PROJEKTIM

UJESJELLES I FSHATIT BALSHAJ

FAZA E PROJEKTIMIT

PROJEKT ZBATIMI

TITULLI I VIZATIMIT

PUSETE TIP
(1x1x1.5) m

Grupi i Projektimit

Ing.Burhan HAFIZI

Ing.Servet VERÇANI

Ing.Gerti HAFIZI


Ing.Enis KARANXHA

Shkalla 1:25


Data: Mars 2019

FLETA Nr.35


PRERJA GJATESORE SH 1:25

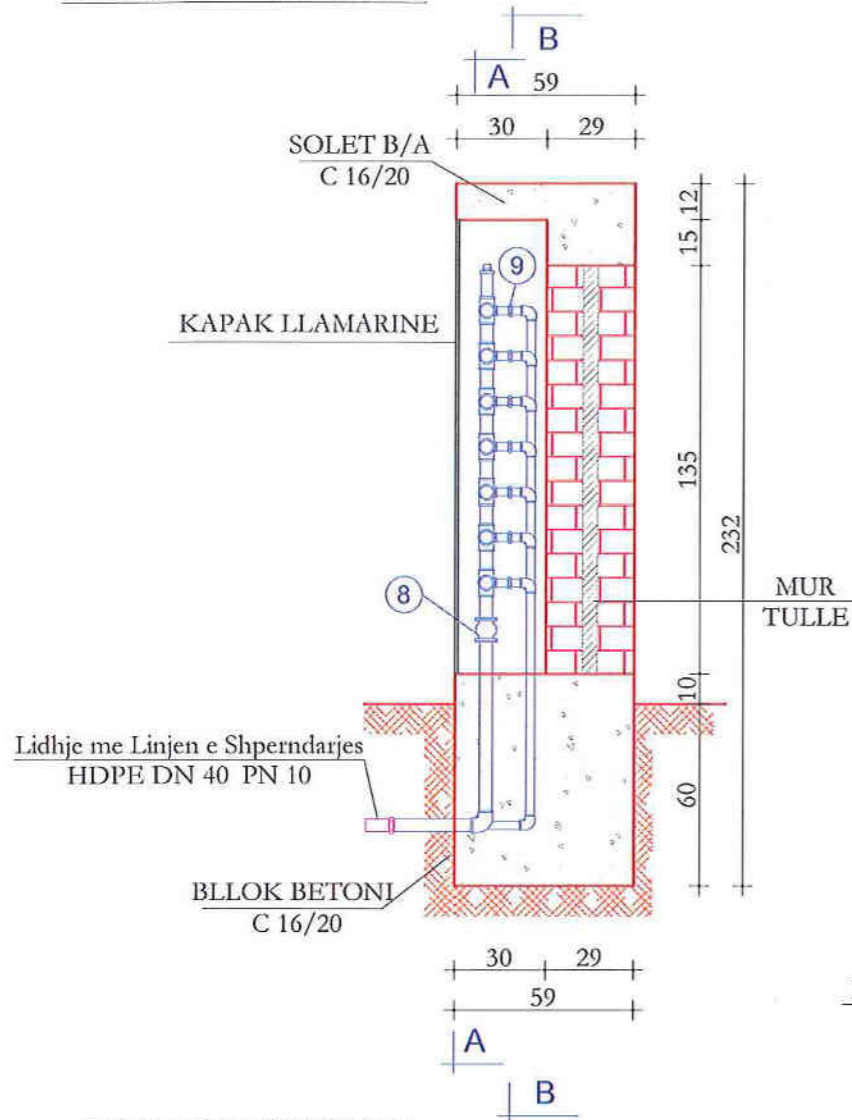


PRERJA TERTHORE A-A SH 1:25

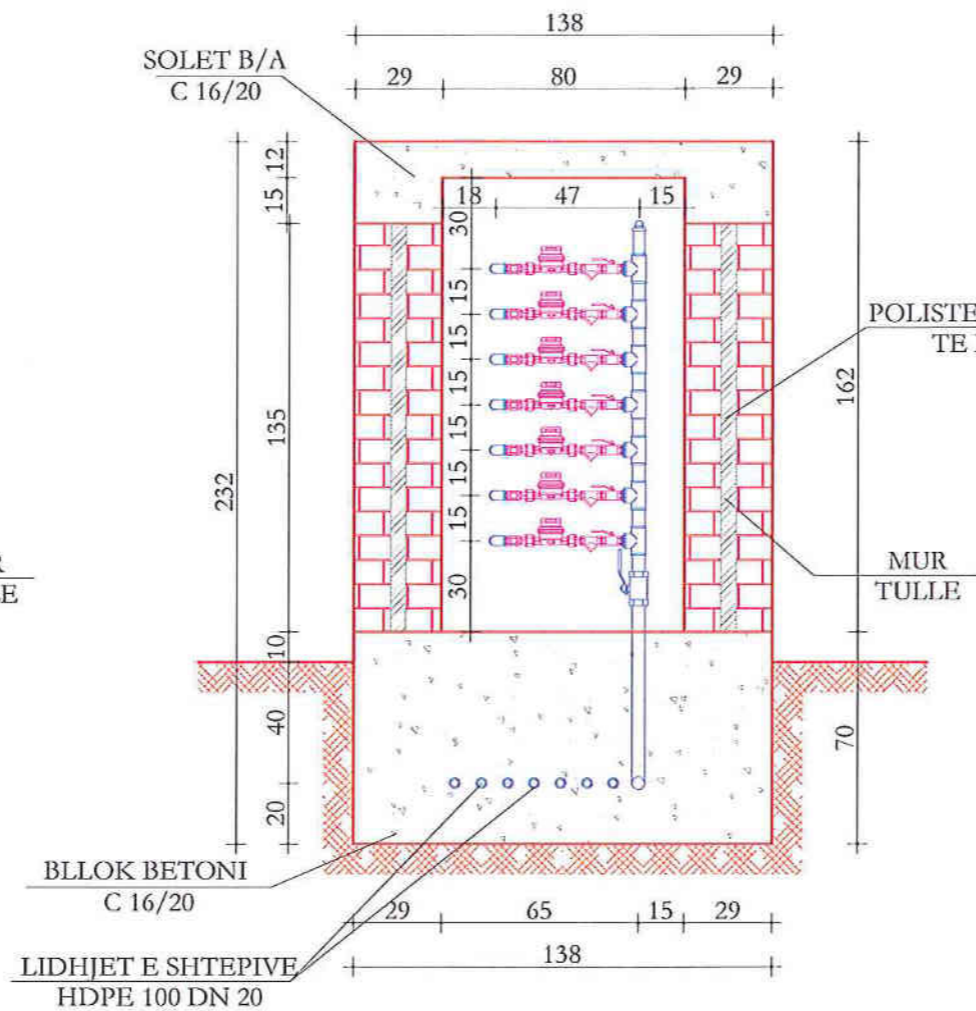


PRERJA TERTHORE B-B SH 1:25

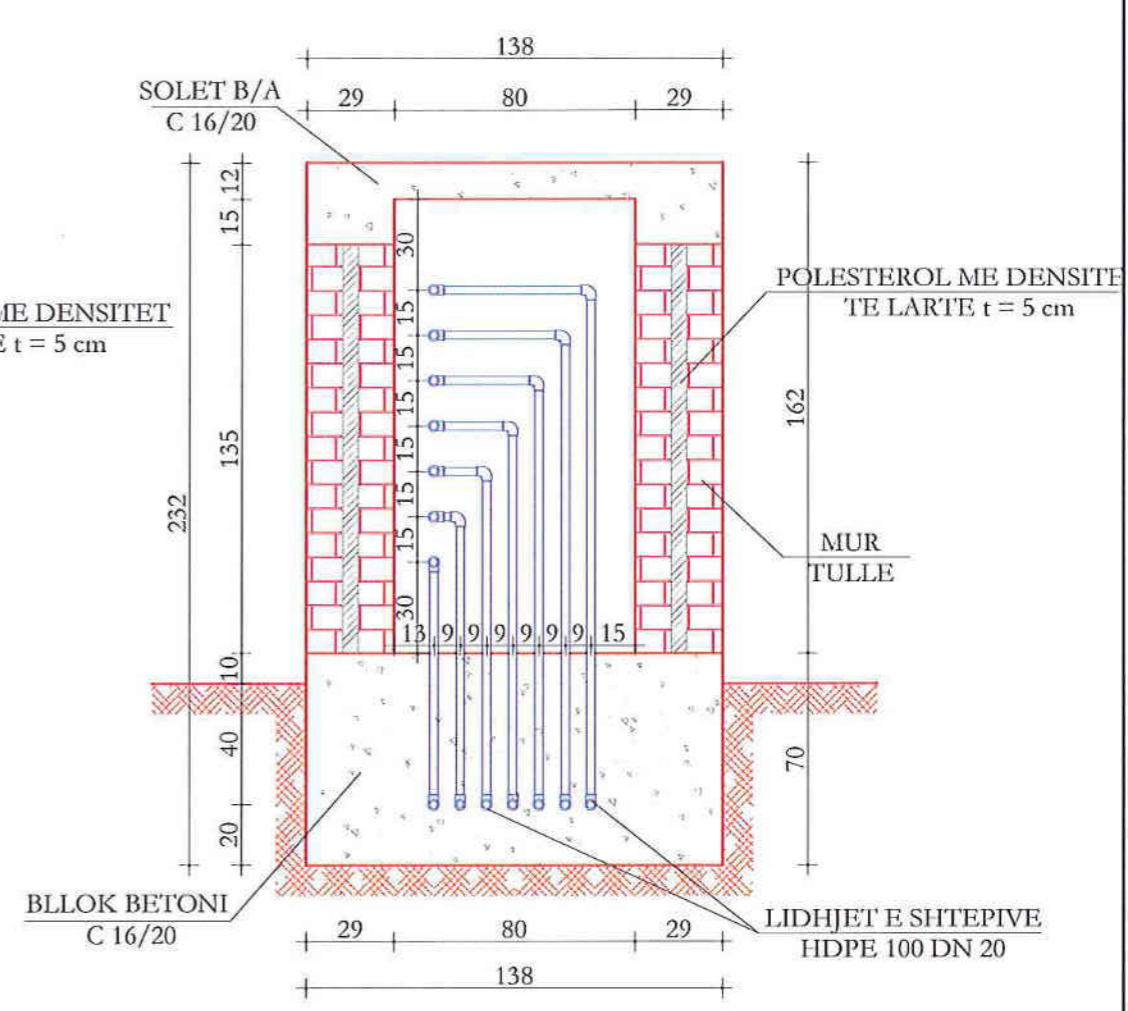


PAMJE BALLORE SH 1:25

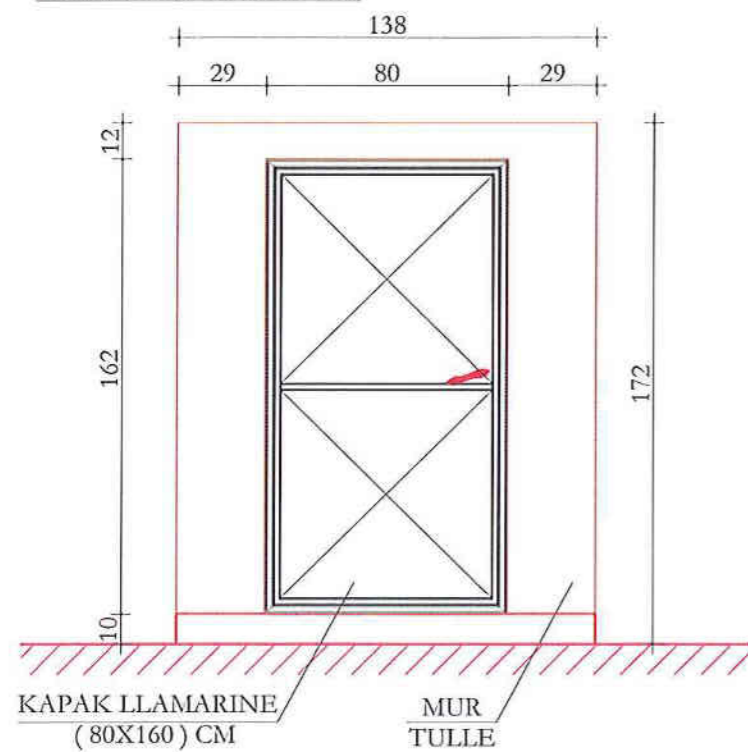

DETAJ I DERES METALIKE SH 1:25

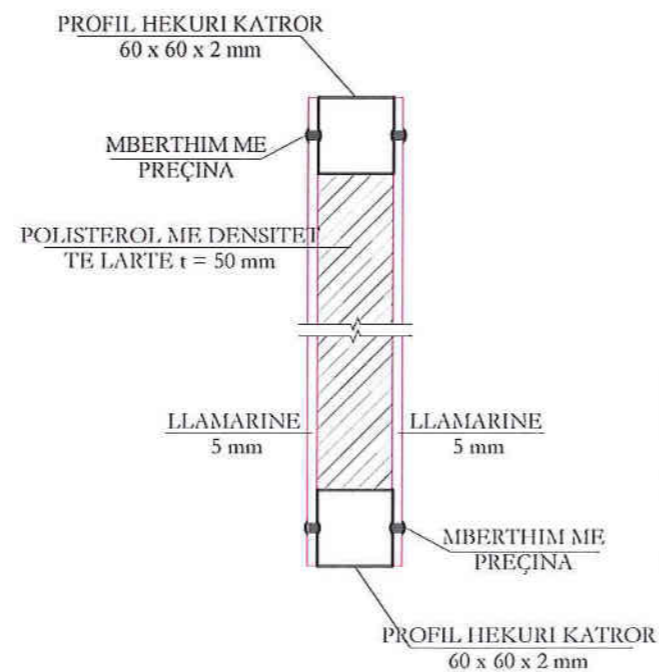

DETAJ I VENDOSJES SE MATESIT TE UJIT SH 1:25

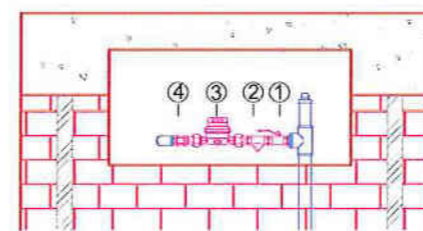

Nr	Materiale	Njesia	Sasia
1	Sarçineske bronxi Ø 3/4 "	cope	1
2	Filter Ø 3/4 "	cope	1
3	Mates Uji Ø 3/4 "	cope	1
4	Kondravalvol Ø 3/4 "	cope	1

VOLUMET E PUNES

Nr	Materiale	Njesia	Sasia
1	Germim dheu toke e zakonshme	m ³	3.5
2	Mbushje me dhe te germuar	m ³	2
3	Shtrese zhavori	m ²	1
4	Beton C16/20 per puseten	m ³	0.5
5	Solete b/a ,C16/20	m ³	0.1
6	Mur tulle te plota llaç perzier M 25	m ³	0.65
7	Termoizolim me polisterol 5 cm	m ²	3.6
8	Kapak llamarine (80x160) cm	cope	1
9	F.V.tub PE DN 20	ml	10
10	F.V.Sarçineske bronxi Ø 3/4"	cope	5
11	F.V.Kondravalvol Ø 3/4"	cope	5
12	F.V.Filter Ø 3/4"	cope	5
13	F.V.Tub dhe rakorderi xingato Ø 3/4"	kg	4

POROSITESI

Bashkia MALESI E MADHE



ANGERBA sh.p.k.

Adresa:Rr. "Shefqet Musaraj"
Pallati 14, Hyrja 18,Tirane
Cel: 069 20 95 862,
E-mail: burhanhafizi@gmail.com

VENDODHJA

BASHKIA MALESI E MADHE

TITULLI I PROJEKTTIT

UJESJELLESI I FSHATIT BALSHAJ

FAZA E PROJEKTTIMIT

PROJEKT ZBATIMI

TITULLI I VIZATIMIT

PUSETE KOLEKTIVE
PER SHPERNDARJE UJI

Grupi i Projektimit

Ing.Burhan HAFIZI
Ing.Servet VERÇANI
Ing.Gerti HAFIZI
Ing.Enis KARANXHA


Shkalla 1:25

Data: Mars 2019


FLETA Nr.36

SKEMAT HIDRAULIKE


PUSETE NE PK.1

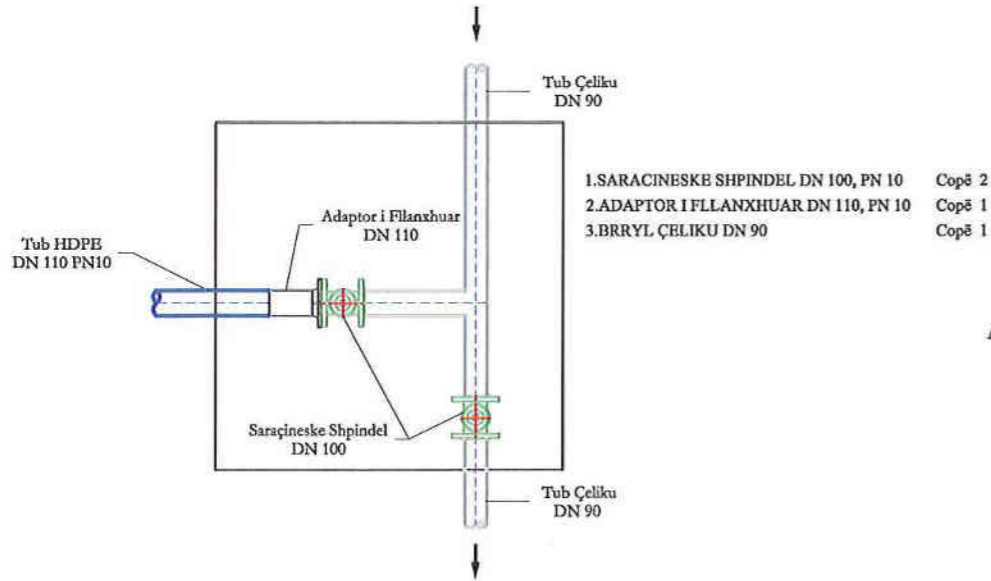


NYJE NE PK.71

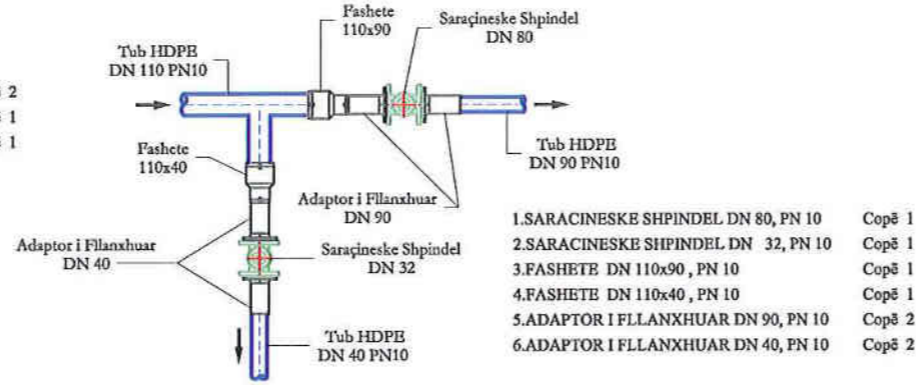


NYJE NE PK.73 , 88 , 91

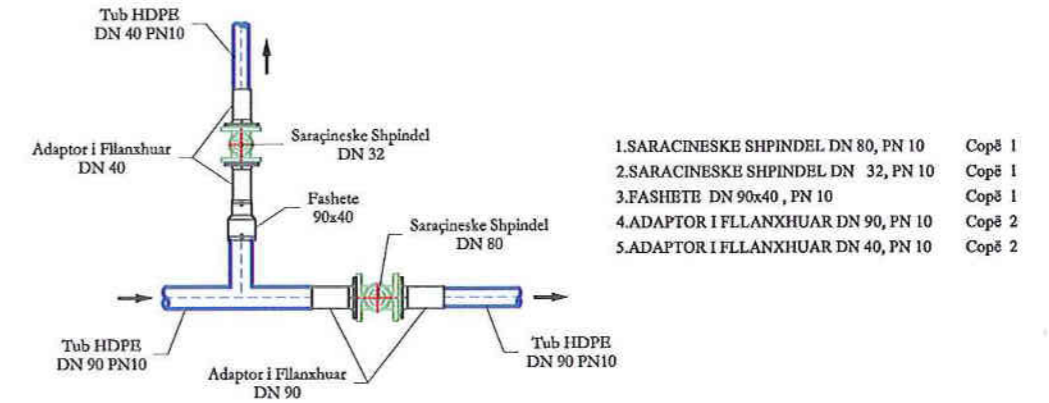


NYJE NE PK.100

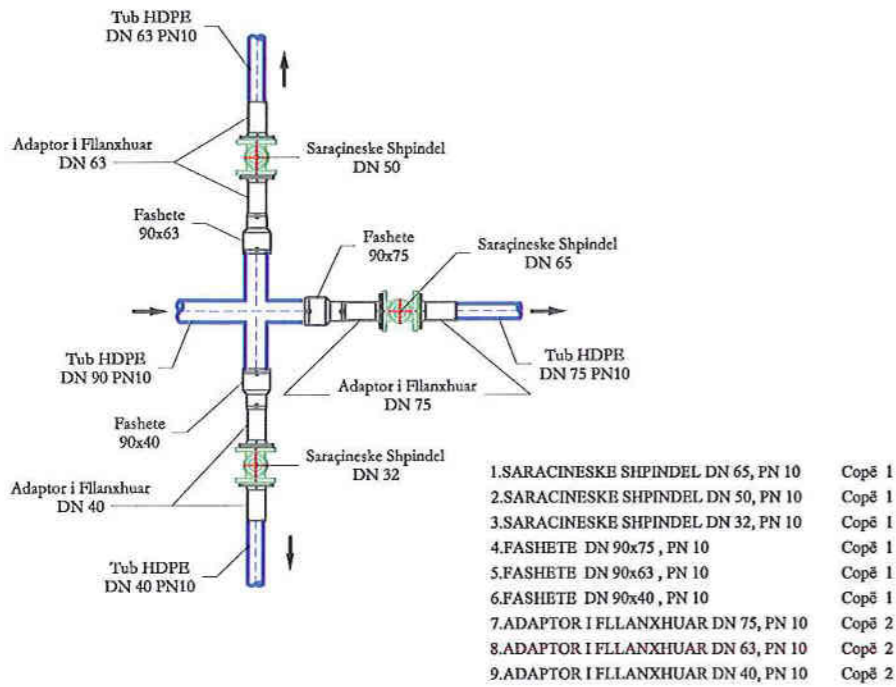

NYJE NE PK.108

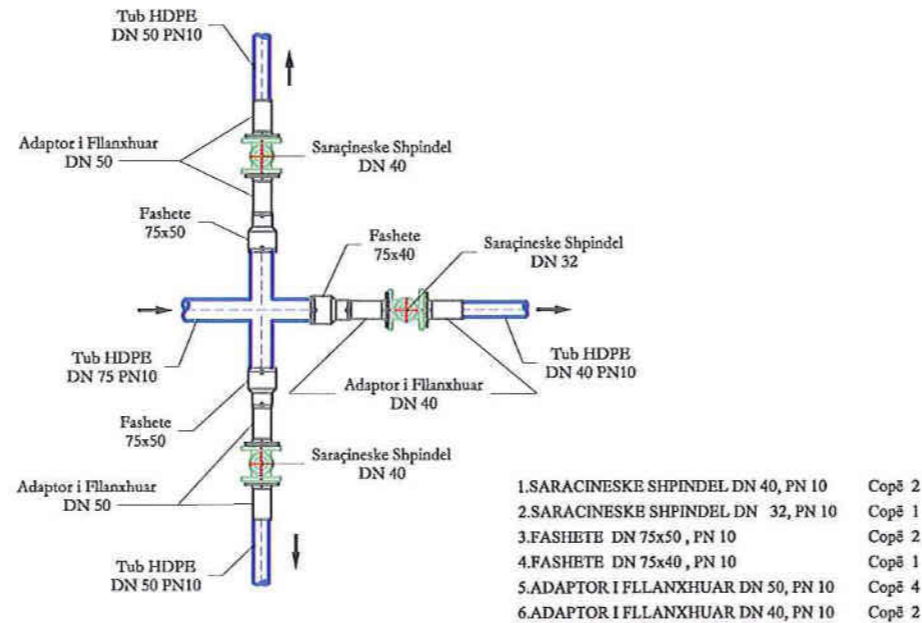

NYJE NE PK.116 ,170 ,269

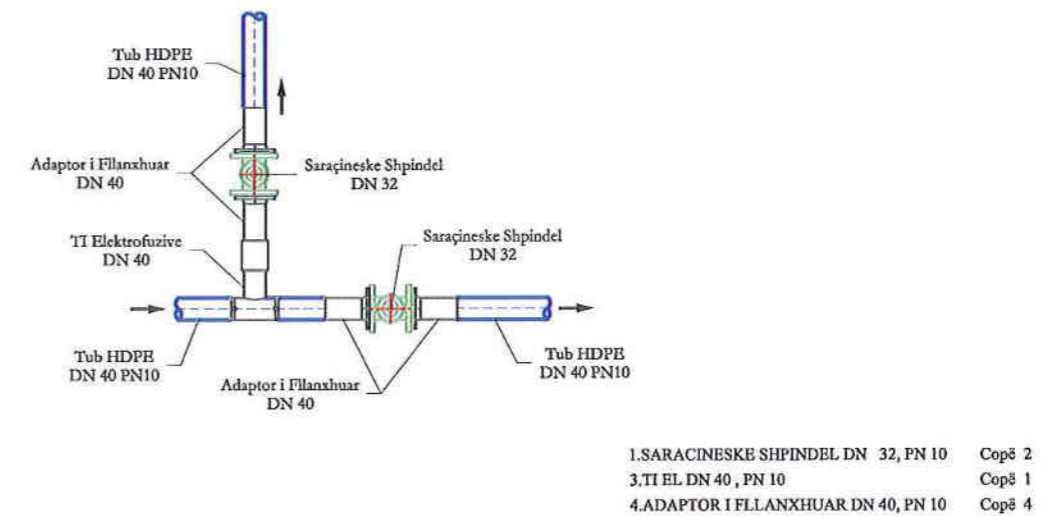

POROSITESI

Bashkia MALESI E MADHE



ANGERBA sh.p.k.

Adresa:Rr. "Shefqet Musaraj"
 Pallati 14, Hyrja 18,Tirane
 Cel: 069 20 95 862,
 E-mail: burhanhafizi@gmail.com

VENDODHJA
 BASHKIA MALESI E MADHE

TITULLI I PROJEKTI
 UJESJELLESIS I FSHATIT BALSHAJ

FAZA E PROJEKTI
 PROJEKT ZBATIMI

TITULLI I VIZATIMIT
 SKEMAT HIDRAULIKE

Grupi i Projektimit

Ing.Burhan HAFIZI
 Ing.Servet VERÇANI
 Ing.Gerti HAFIZI
 Ing.Enis KARANXHA

Shkalla


Data: Mars 2019

FLETA Nr.37




SKEMAT HIDRAULIKE


NYJE NE PK.207

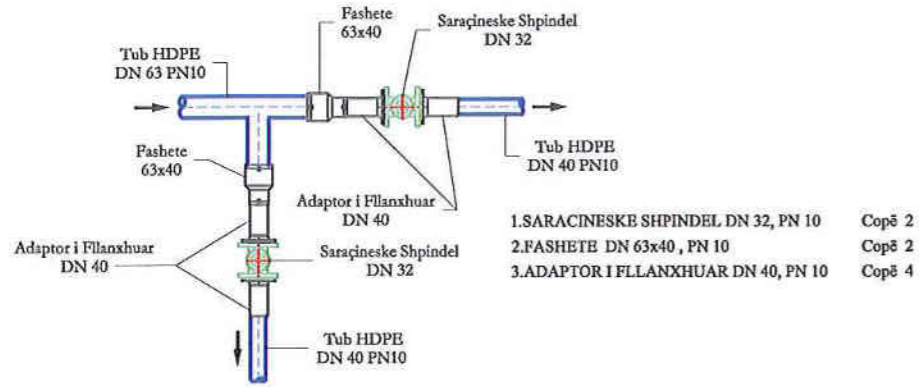


NYJB NE PK.254,299

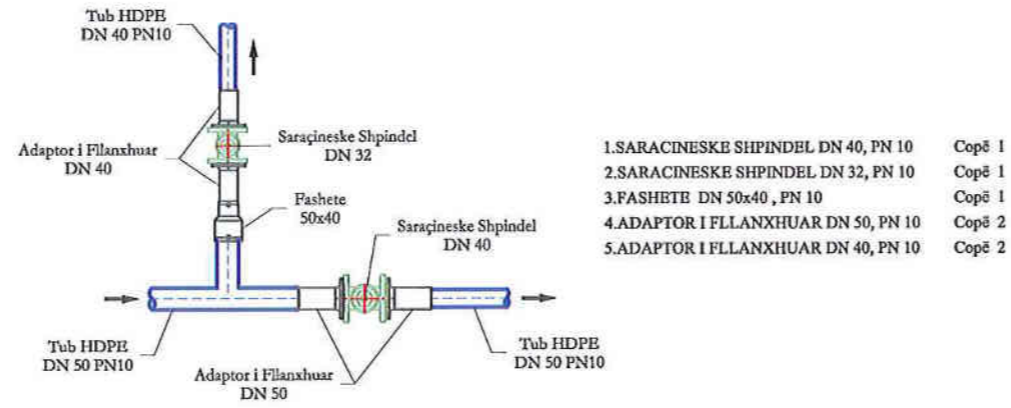

NYJE NE PK.256,310

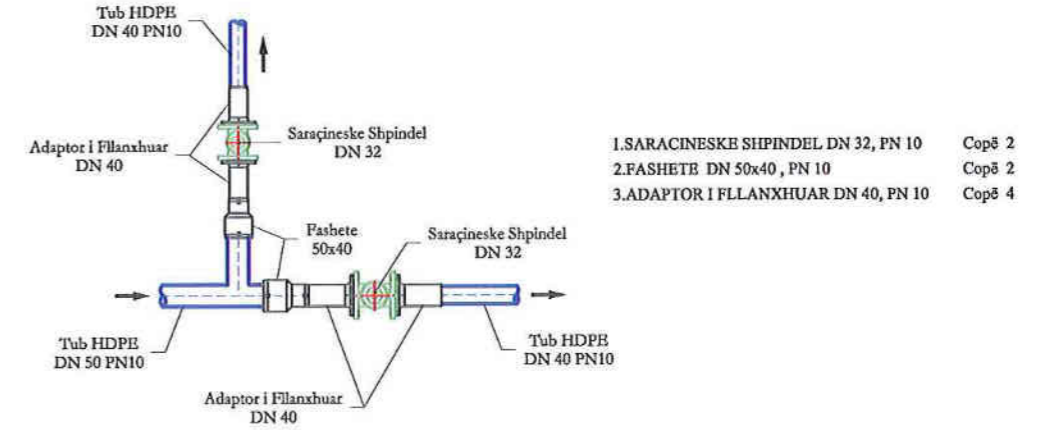

PUSETE AJRIMI NE PK.155,174,224

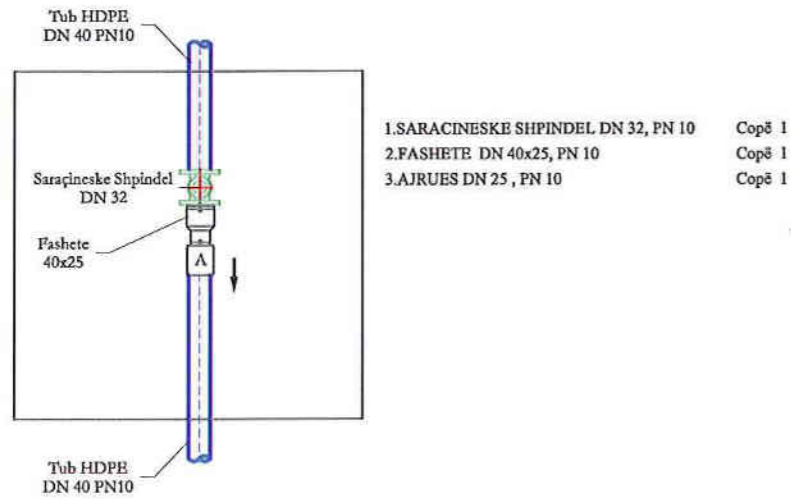

POROSITESI

Bashkia MALESI E MADHE



ANGERBA sh.p.k.

Adresa:Rr. "Shefqet Musaraj"
 Pallati 14, Hyrja 18,Tirane
 Cel: 069 20 95 862,
 E-mail: burhanhafizi@gmail.com

VENDODHJA

BASHKIA MALESI E MADHE

TITULLI I PROJEKTIT

UJESJELLES I FSHATIT BALSHAJ

FAZA E PROJEKTIMIT

PROJEKT ZBATIMI

TITULLI I VIZATIMIT

SKEMAT HIDRAULIKE

Grupi i Projektimit

Ing.Burhan HAFIZI
 Ing.Servet VERÇANI
 Ing.Gerti HAFIZI
 Ing.Enis KARANXHA

Shkalla

Data: Mars 2019

FLETA Nr.38

