

LISTA E FLETEVE TE PROEJKTIT MEKANIK

LISTA E FLETEVE	00
RILEVIMI TOPOGRAFIK I GJENDJES EKZISTUESE	01
PLANIMETRIA E LINJES SE TUBACIONIT TE KUB	02
PROFILI GJATESOR K.U.SH (LINJA NR.1)	03
PROFILI GJATESOR K.U.SH (LINJA NR.2)	04
PUSETA TIP E KANALIZIMEVE TE UJERAVE TE SHIUT	05
LIDHJA E PUSITES KUB ME PUSITEN EKZISTUESE	06
PROFILI TERTHORE I SHTRSAVE TE RRUGES	07

Investitor:
Tirana Parking

Tel: +355 4 2211111 Email:
tiranaparking@tirana.al

Adresa:
Rr. Ali Begeja, Ndertesë 16,
Tirane, Shqipëri



Objekti: STUDIM DHE PROJEKTIM I
NDERTIMIT "SHESH PARKIMI
PRANE STADIUMI SELMAN
STERMASI"

Numri i projektit: **AL_TR_S_P_N_SH_P_S TIRANE**
Vendodhja e projektit:

Grupi teknik i projektimit:
"HMK-Consulting" shpk Nr.lic. N- 6724/6



Administrator:
Gëzim PAJO
Inxhinier Konstruktor:
Andrea ZOTO Lic. K-1896/2
Arkitekt:
Gjergji KOTMILO Lic. A-1217/2
Inxhinier Hidroteknik:
Ferdinant SHAHINLLARI Lic. K-1376/1

Inxhinier Elektrik:
Dritan HAZINEDARI Lic. E-1143/4
Inxhinier Mjedisi:
Dhionis KOTMILO Lic. M-1147
Inxhinier Topograf:
Mustafa HOXHAJ Lic. T-1059/2
Inxhinier Gjeolog:
Panajot ALICKOLLI Lic. GJ-0566/2

Inxhinier Mekanik:
Ervin MINAROLLI Lic. M-1131/3
Arkitekt:
Kristi ROSHANJI Lic. A.1586
Inxhinier Infrastruktura:
Jetnor SHKULLAK Lic. K-0589/3
Inxhinier Mjedisi:
Ardi RRODHE Lic. M.1247

Inxhinier Konstruktor:
Faikjon BELAJ Lic. K-1610/1

Emërtimi i fletës:
**LISTA E FLETEVE TE
PROJEKTIT MEKANIK**


Faza e projektit:
PROJEKTI ZBATIMI

Formati: **A3**
Shkalla: **1:200**

Nr i fletes: **M_00**

Data:
2019

PLANIMETRIA E LINJES SE TUBACIONIT TE KUB SH. 1:200

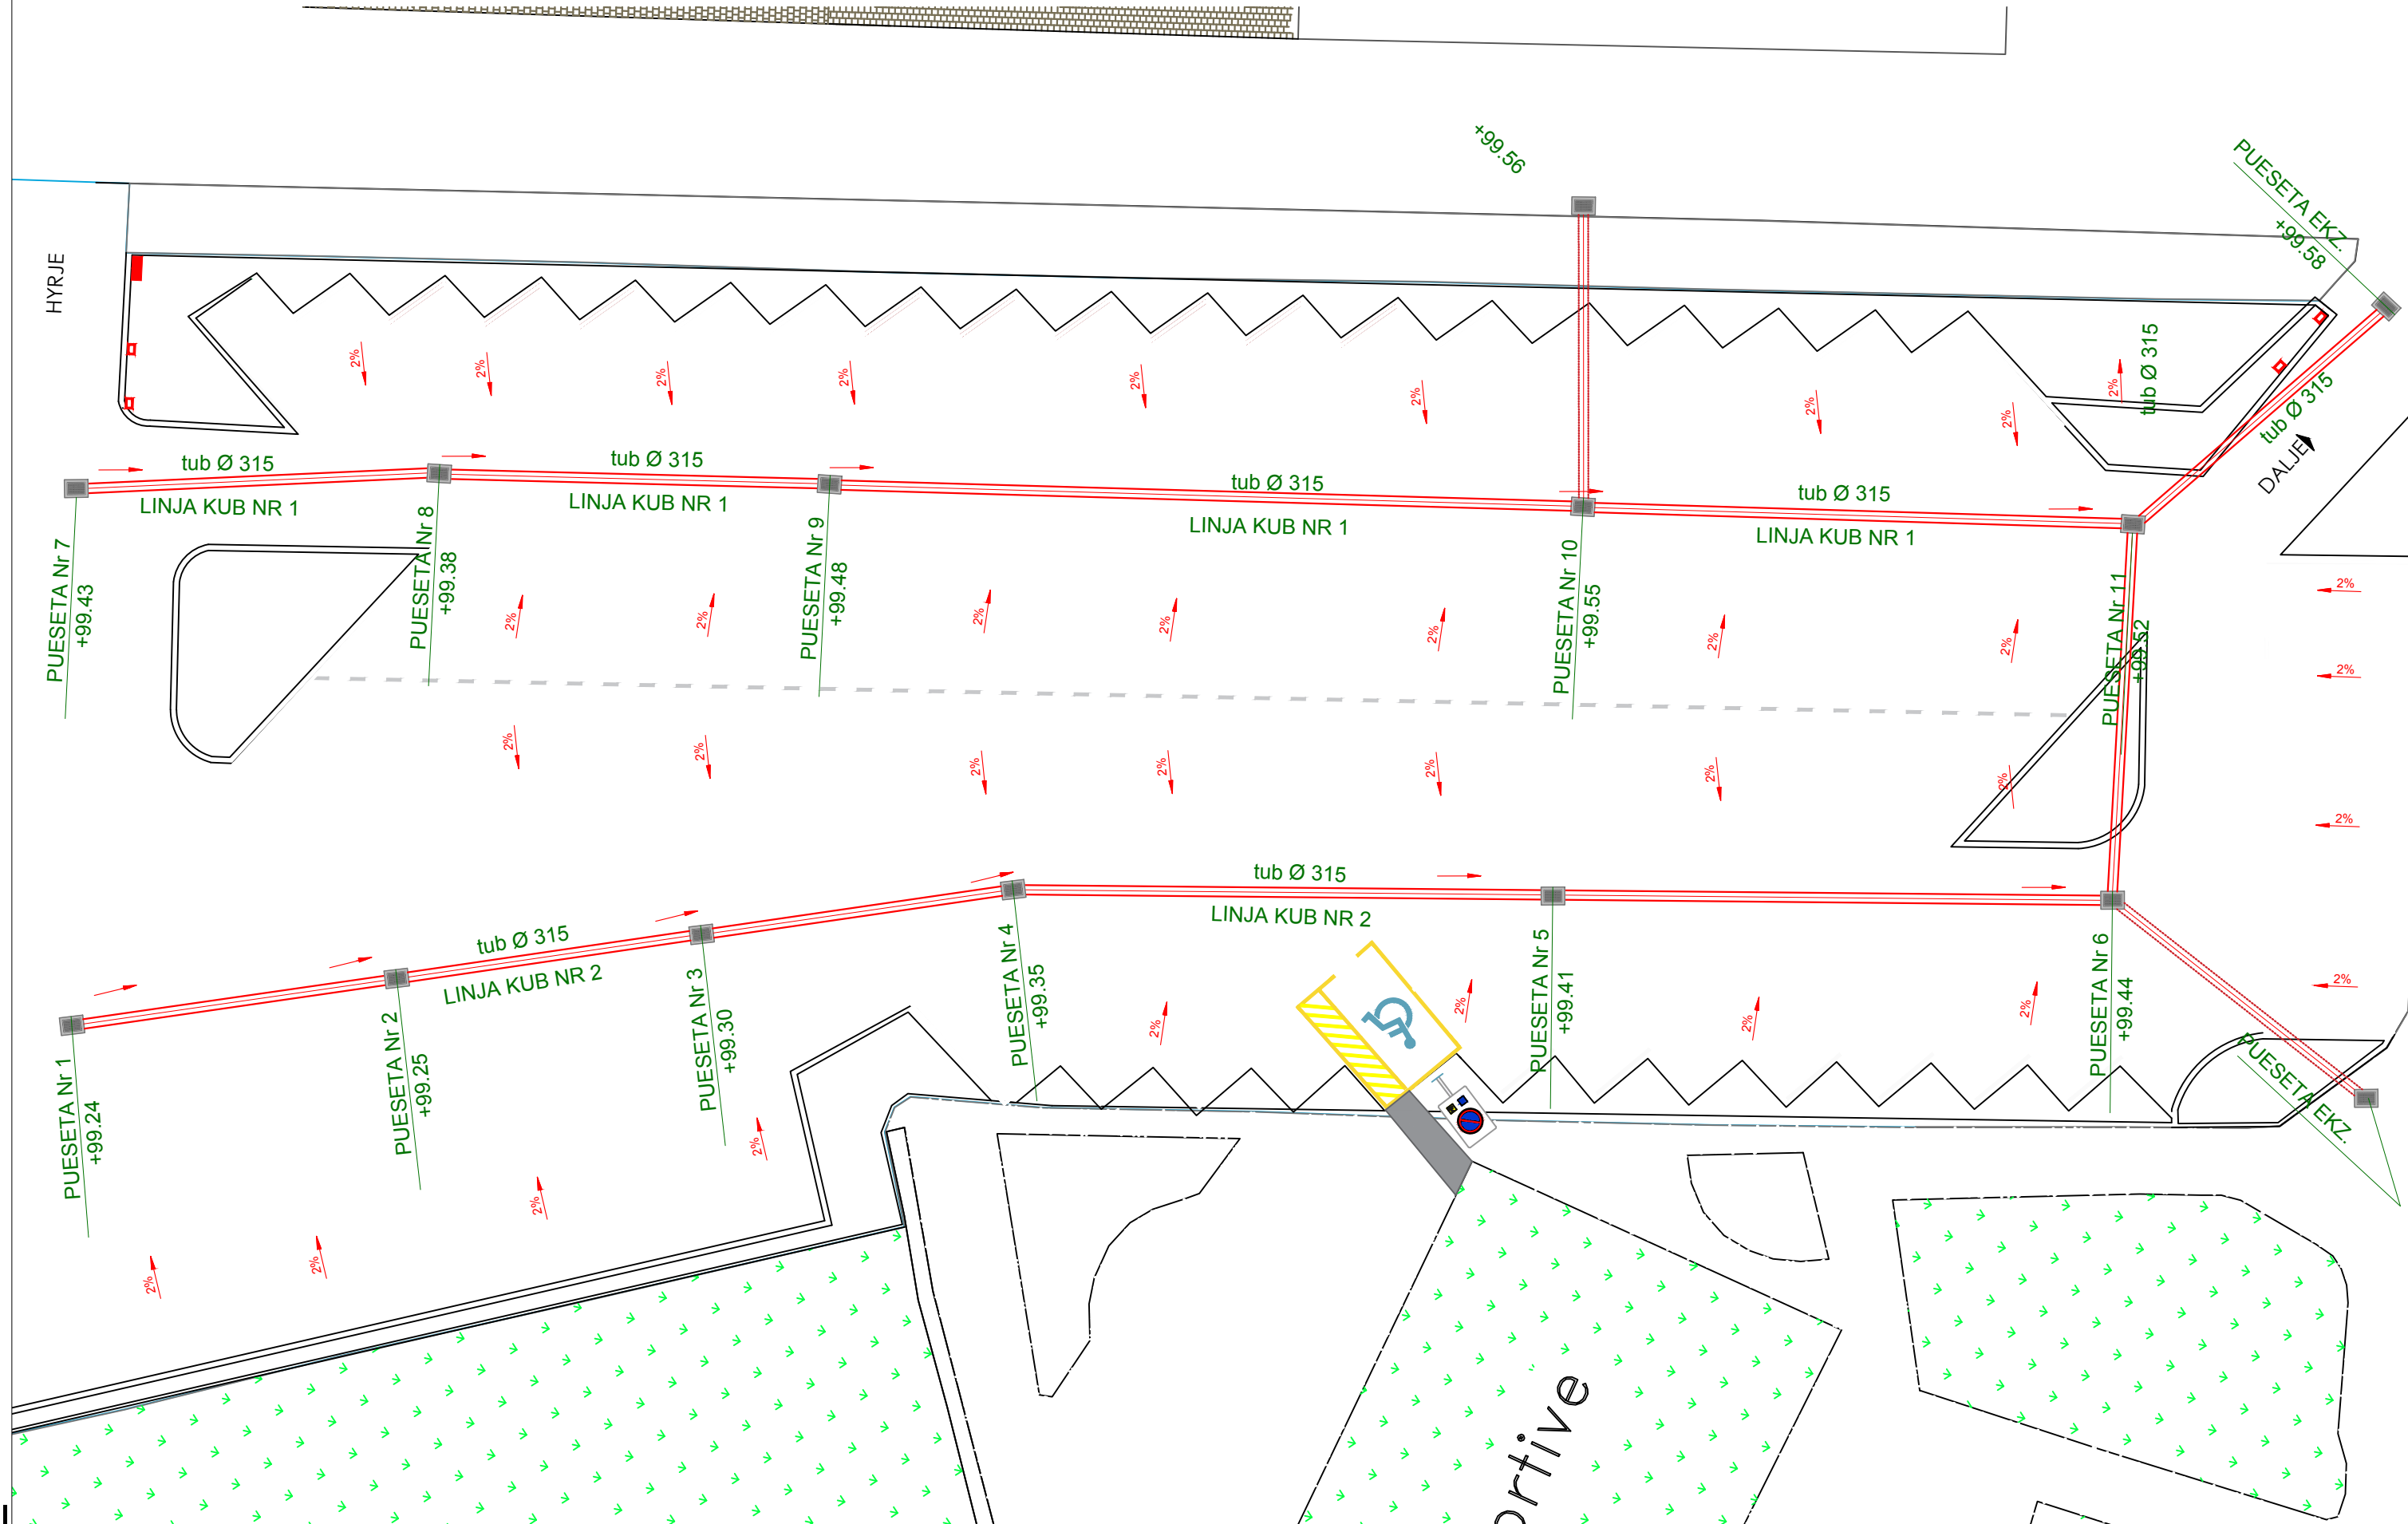

Investitor:
Tirana Parking
Tel: +355 4 221111 | Email: tiranaparking@tirana.al
Adresa:
Rr. Ali Begeja, Ndertesë 16,
Tiranë, Shqipëri



Objekti: **STUDIM DHE PROJEKTIM I NDERTIMIT "SHESH PARKIMI PRANE STADIUMI SELMAN STERIASI"**
Numri i projektit: **AL_TR_S_P_N_SH_P_STIRANE** | Vendi i projektit: **TIRANE**

Grupi teknik i projektimit:
"HMK-Consulting" shpk Nr. lic. N- 6724/6
A Ad-Ruga "Superstrada Devoll"
info@consulting-hmk.com
+355 689080130

Administrator:
Gëzim PAJO
Inxhinier Konstruktor:
Andrea ZOTO Lic. K-1896/2
Arkitekt:
Gjergji KOTMILO Lic. A-1217/2
Inxhinier Hidroteknik:
Ferdinand SHAHINLLARI Lic. K-1376/1

Inxhinier Elektrik:
Dritan HAZINEDARI Lic. E-1143/4
Inxhinier Mjedisi:
Dhionis KOTMILO Lic. M-1147
Inxhinier Topograf:
Mustafa HOXHAI Lic. T-1059/2
Inxhinier Gjeolog:
Panajot ALICKOLLI Lic. GJ-0566/2

Inxhinier Mekanik:
Ervin MINAROLLI Lic. M-1131/3
Arkitekt:
Kristi ROSHANJI Lic. A.1586
Inxhinier Infrastruktura:
Jethor SHKULLAK Lic. K-0589/3
Inxhinier Mjedisi:
Ardi RRODHE Lic. M.1247


Inxhinier Konstruktor:
Faikjon BELAJ Lic. K-1610/1
Emërtimi i fletës:
PLANIMETRIA E LINJES SE TUBACIONIT TE KUB

Faza e projektit:
PROJEKTI ZBATIMI
Formati: **A3**
Shkalla: **1:200**
Nr i fletës: **M.02**
Data:
2019

PROFILI GJATESOR I LINJES Nr.1 TE TUBACIONIT TE KANALIZIMEVE TE UJERAVE TE SHIUT


Sh.v.1:100 SH.h. 1:50

LINJA NR.2

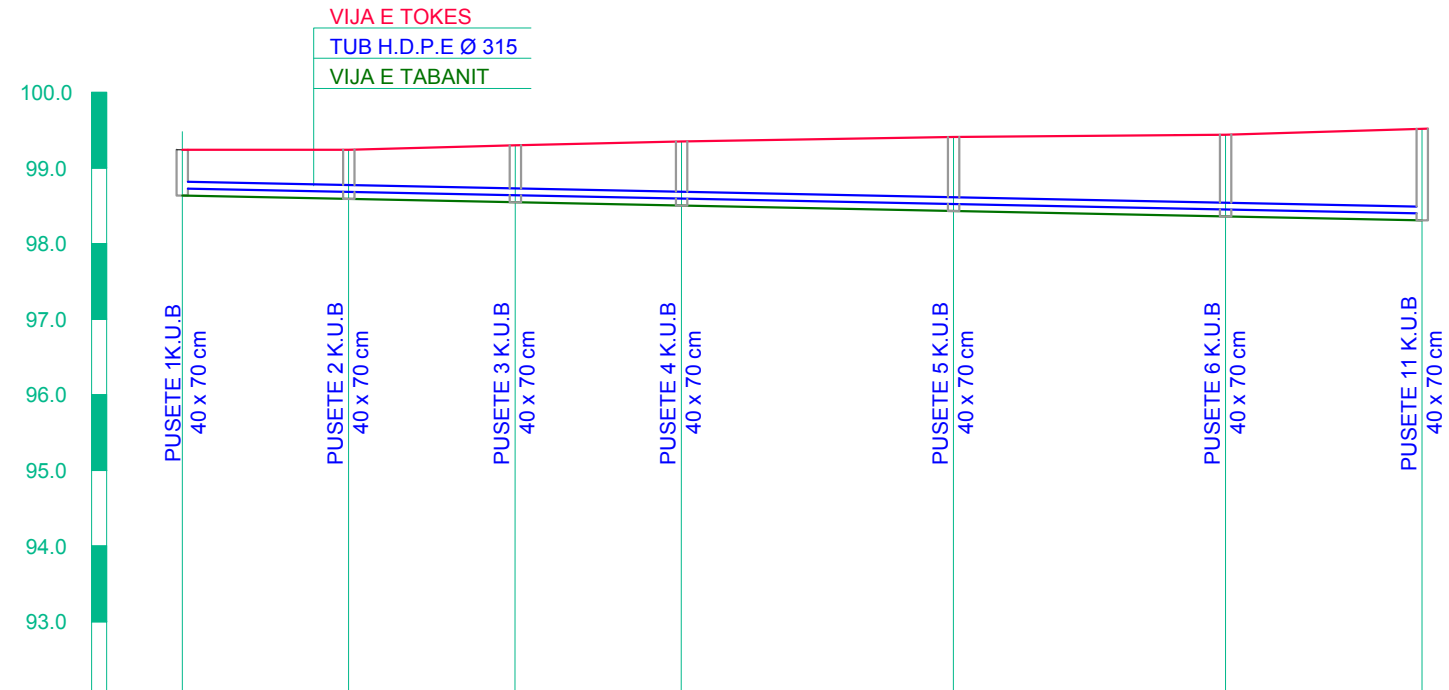

PJERRESIA	$i = 0.02$ $L = 164 \text{ m}$						
ELEMENTET HIDRAULIK	TUB H.D.P.E I BRINJEZUAR Ø 315 mm						
GERMIM ose MBUSHJE	-0.6	-0.65	-0.75	-0.84	-0.97	-1.08	-1.21
KUOTA E PROJEKTIT	98.64	98.60	98.55	98.51	98.44	98.36	98.31
KUOTA E TOKES	99.24	99.25	99.30	99.35	99.41	99.44	99.52
Nr. PIKETES	PUSTA 1	PUSETA 2	PUSETA 3	PUSETA 4	PUSETA 5	PUSETA 6	PUSETA 11
DISTANCA PJESORE							
DISTANCA PROGRESIVE	0.0	11.00	11.00	11.00	18.00	18.00	13.00
KILOMETRAZHI	0.00		0.02	0.04	0.06		0.08
SHENIME	-Para fillimit te punes te behet verifikimi i pusetes ekzistues dhe kuotes se saj.						

SEKSIONI TIP I PUSETES
SH. 1:20

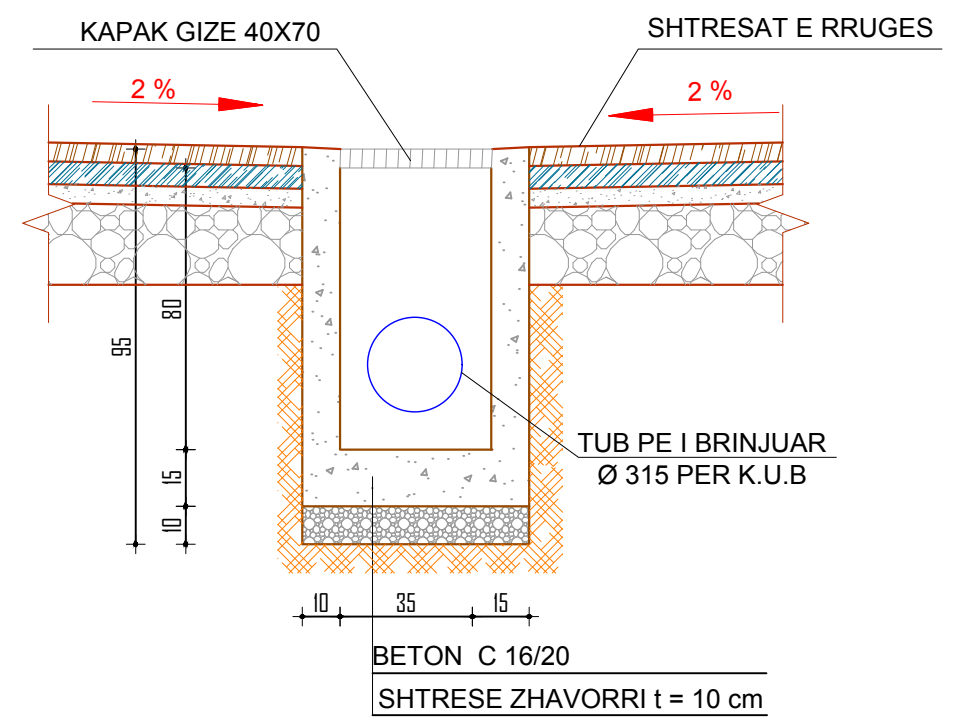

Investitor:
Tirana Parking
Tel: +355 4 221111 Email: tiranaparking@tirana.al
Adresa:
Rr. Ali Begeja, Ndertesat 16,
Tirane, Shqipëri



Objekti: **STUDIM DHE PROJEKTIM I
NDERTIMIT "SHESH PARKIMI
PRANE STADIUMI SELMAN
STERMASI"**
Numri i projektit: **AL_TR_S_P_N_SH_P_S_TIRANE**
Vendodhja e projektit:

Grupi teknik i projektimit:
"HMK-Consulting" shpk Nr.lic. N- 6724/6
A Ad-Ruga "Superstrada Devoll"
info@consulting-hmk.com
C +355 689080130

Administrator:
Gëzim PAJO
Inxhinier Konstruktor:
Andrea ZOTO Lic. K-1896/2
Arkititekt:
Gjergji KOTMILO Lic. A-1217/2
Inxhinier Hidroteknik:
Ferdinand SHAHINLLARI Lic. K-1376/1

Inxhinier Elektrik:
Dritan HAZINEDARI Lic. E-1143/4
Inxhinier Mjedisi:
Dhionis KOTMILO Lic. M-1147
Inxhinier Topograf:
Mustafa HOXHAJ Lic. T-1059/2
Inxhinier Gjeolog:
Panajot ALICKOLLI Lic. GJ-0566/2

Inxhinier Mekanik:
Ervin MINAROLLI Lic. M-1131/3
Arkititekt:
Kristi ROSHANJI Lic. A.1586
Inxhinier Infrastruktura:
Jetnor SHKULLAK Lic. K-0589/3
Inxhinier Mjedisi:
Ardi RRODHE Lic. M.1247


Inxhinier Konstruktor:
Faikjon BELAJ Lic. K-1610/1
Emërtimi i fletës:
**PROFILI GJATESOR
K.U.SH (LINJA NR.2)**

Faza e projektit:
PROJEKTI ZBATIMI
Formati: **A3**
Shkalla: **v:1:100
h:1:50**
Nr i fletes: **M_03**
Data:
2019

PROFILI GJATESOR I LINJES Nr.2 TE TUBACIONIT TE KANALIZIMEVE TE UJERAVE TE SHIUT


Sh.v.1:100 SH.h. 1:50

LINJA NR.1

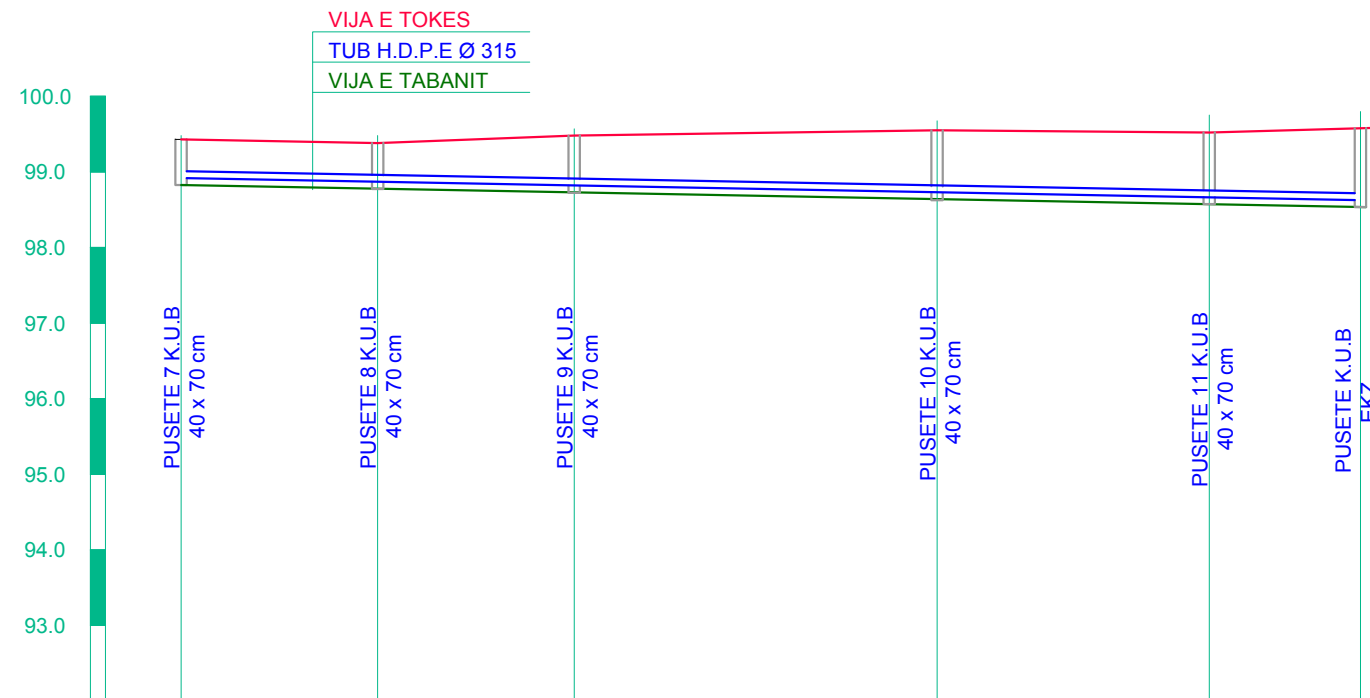

PJERRESIA	$i = 0.02$ $L = 156 \text{ m}$					
ELEMENTET HIDRAULIK	TUB H.D.P.E I BRINJEUAR Ø 315 mm					
GERMIM ose MBUSHJE	-0.6	-0.6	-0.75	-0.92	-0.94	-1.05
KUOTA E PROJEKTIT	98.64	98.64	98.64	98.64	98.64	98.64
KUOTA E TOKES	99.43	99.38	99.48	99.55	99.52	99.58
Nr. PIKETES	PUSTA 7	PUSTA 8	PUSTA 9	PUSTA 10	PUSTA 11	PUSTA EKZ
DISTANCA PJESORE						
DISTANCA PROGRESIVE	0.0	12.0	12.0	24.0	18.0	13.0
KILOMETRAZHI	0.00	0.02	0.04	0.06	0.06	0.08
SHENIME	-Para fillimit te punes te behet verifikimi i pusetes ekzistues dhe kuotes se saj.					

SEKSIONI TIP I PUSETES
SH. 1:20

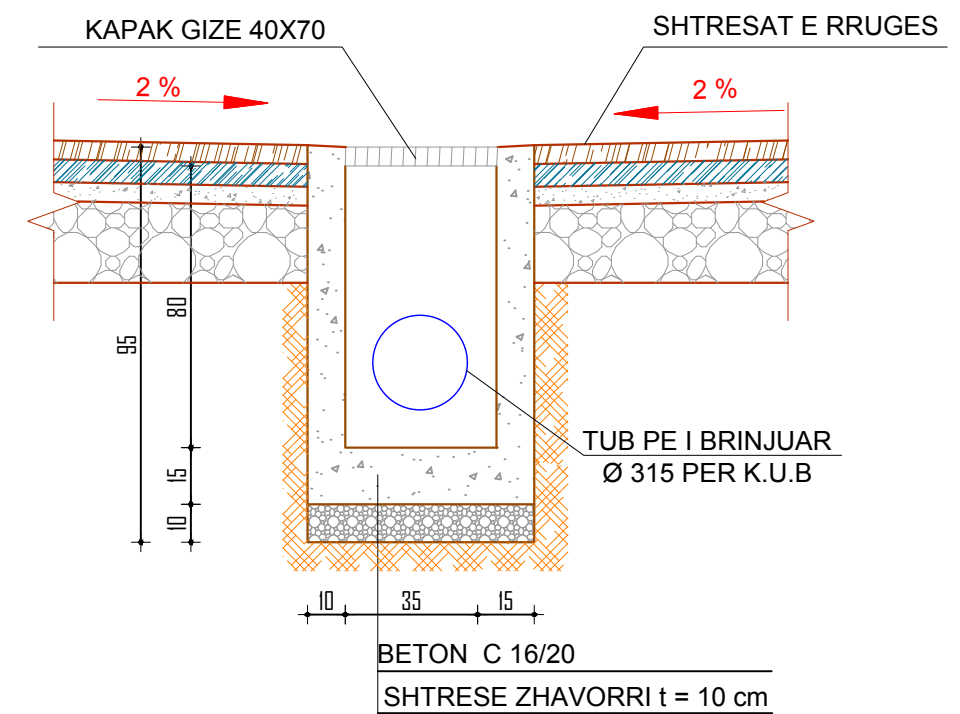

Investitor:
Tirana Parking
Tel: +355 4 221111 Email: tiranaparking@tirana.al
Adresa:
Rr. Ali Begeja, Ndertesat 16,
Tirane, Shqiper



Objekti: STUDIM DHE PROJEKTIM I
NDERTIMIT "SHESH PARKIMI
PRANE STADIUMI SELMAN
STERMASI"
Numri i projektit: Vendedhja e projektit:
AL_TR_S_P_N_SH_P_S_TIRANE

Grupi teknik i projektimit:
"HMK-Consulting" shpk Nr.lic. N- 6724/6
A Ad-Rruga "Superstrada Devoll"
info@consulting-hmk.com
+355 689080130

Administrator:
Gëzim PAJO
Inxhinier Konstruktor:
Andrea ZOTO Lic. K-1896/2
Arkitekt:
Gjergji KOTMILO Lic. A-1217/2
Inxhinier Hidroteknik:
Ferdinand SHAHINLLARI Lic. K-1376/1

Inxhinier Elektrik:
Dritan HAZINEDARI Lic. E-1143/4
Inxhinier Mjedisi:
Dhionis KOTMILO Lic. M-1147
Inxhinier Topograf:
Mustafa HOXHAI Lic. T-1059/2
Inxhinier Gjeolog:
Panajot ALICKOLLI Lic. GJ-0566/2


Inxhinier Mekanik:
Ervin MINAROLLI Lic. M-1131/3
Arkitekt:
Kristi ROSHANJI Lic. A.1586
Inxhinier Infrastruktura:
Jetnor SHKULLAK Lic. K-0589/3
Inxhinier Mjedisi:
Ardi RRODHE Lic. M.1247

Inxhinier Konstruktor:
Faikjon BELAJ Lic. K-1610/1
Emërtimi i fletës:
**PROFILI GJATESOR
K.U.SH (LINJA NR.1)**

Faza e projektit:
PROJEKTI ZBATIMI
Formati: A3
Shkalla: v:1:100
h:1:50
Nr i fletes: M_04
Data:
2019

PUSETA TIP E KANALIZIMEVE TE UJERAVE TE SHIUT SH.1:100

PLANIMETRIA SH 1:20

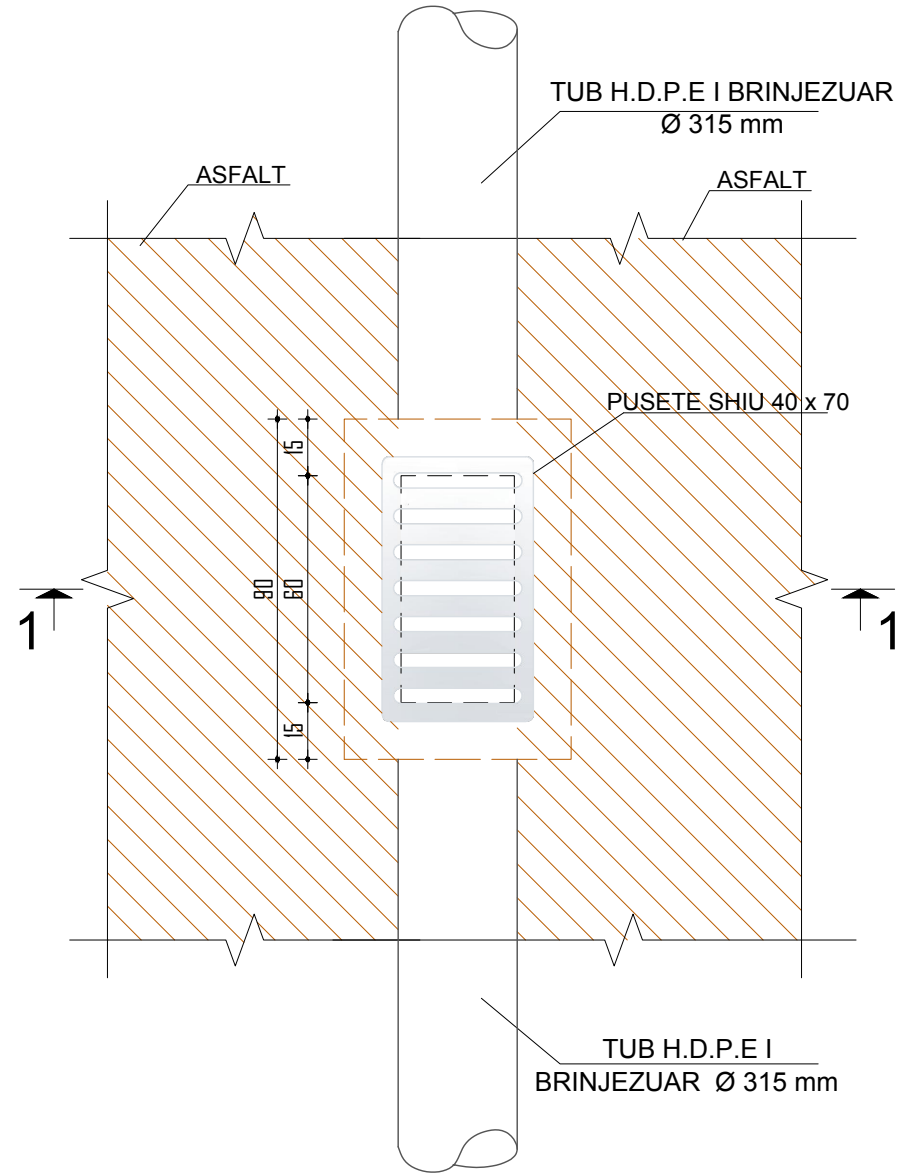

PRERJA 1 - 1 SH 1:20


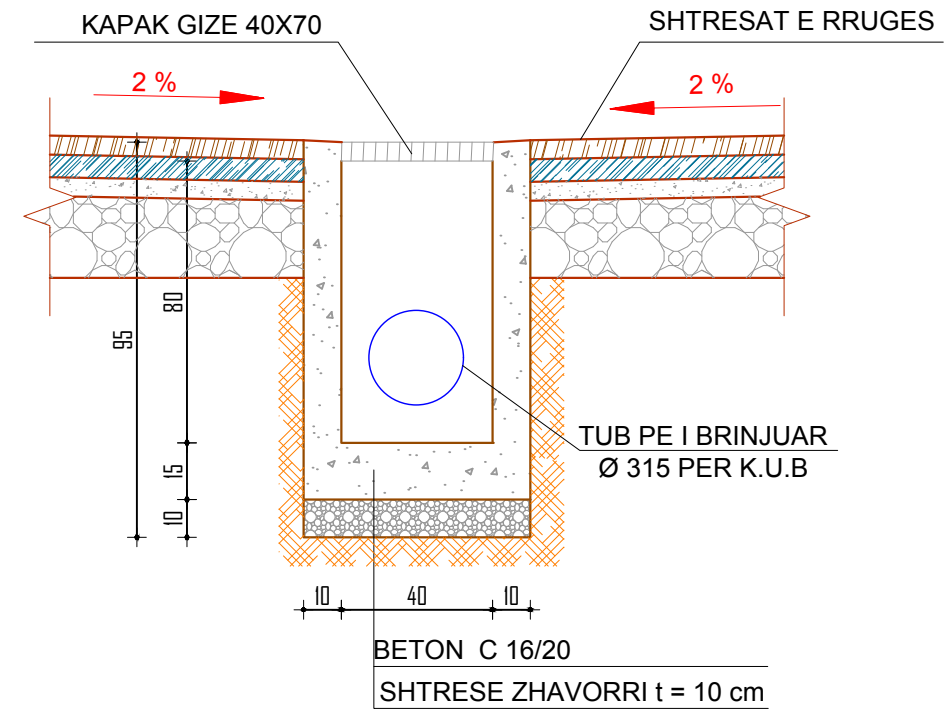


TABELA E VOLUMEVE


Nr	Emertimi	Njesia	Sasia
1	Germim dheu	m ³	0,55
2	Shtrese zhavorri t = 10 cm	m ³	0,01
3	Beton C 16/20	m ³	0,35
4	Kapak gize 40 x 70	cope	1

LIDHJA E PUSITES (40X70) KUB ME PUSITEN EKZISTUESE TE SHKARKIMIT TE KUB

PLANIMETRIA SH 1:25

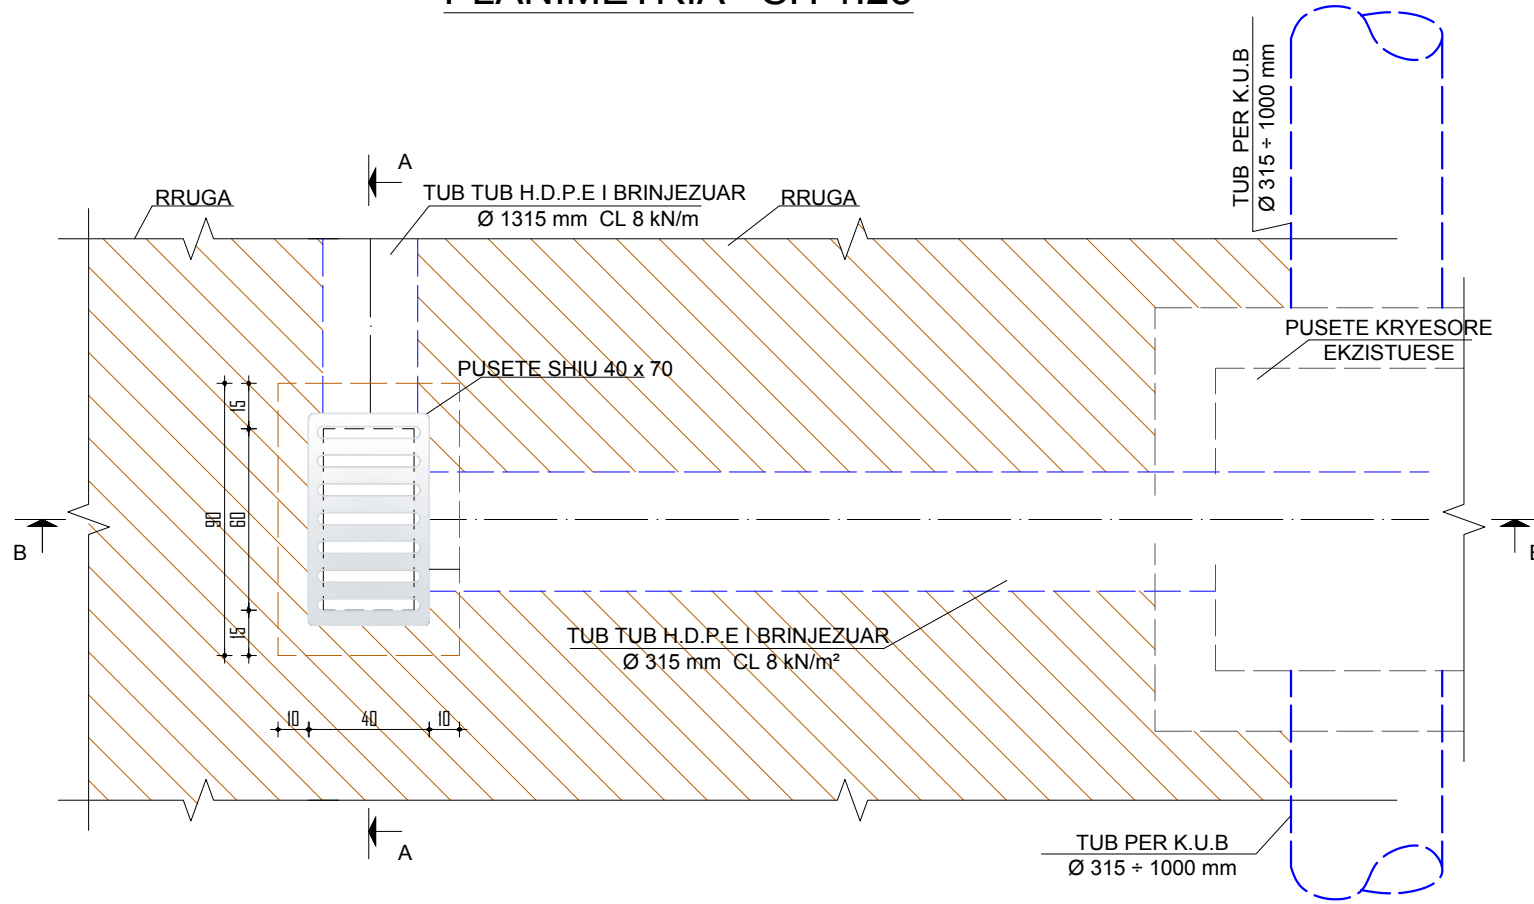

PRERJA A-A SH 1:20

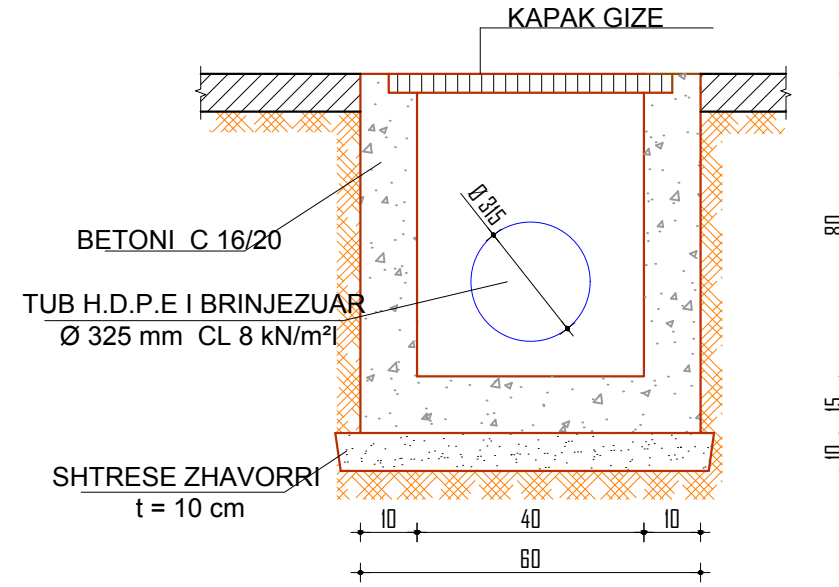

PRERJA B-B SH 1:25

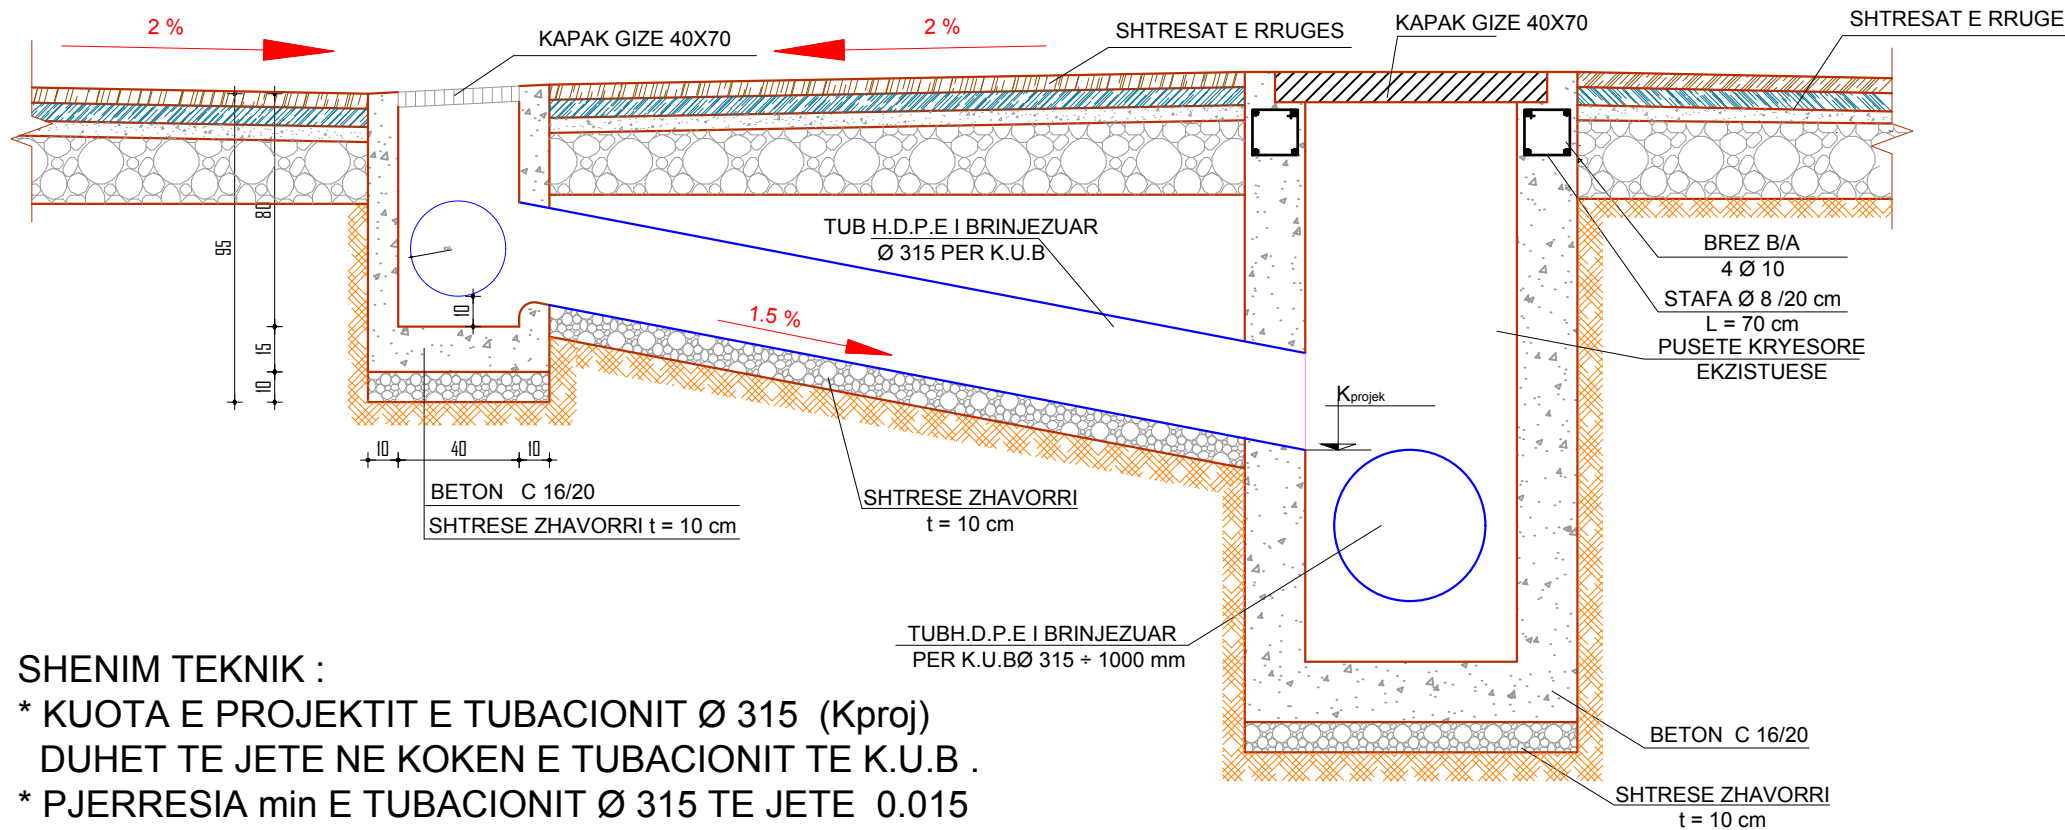


TABELA E VOLUMEVE

Nr	Emertimi	Njesia	Sasia
1	Germim dheu	m ³	0,55
2	Shtrese zhavorri t = 10 cm	m ³	0,01
3	Beton C 16/20	m ³	0,35
4	Kapak gize 40 x 70	cope	1

TABELA E VOLUMEVE

Nr	Emertimi	Njesia	Sasia
1	Germim dheu	m ³	7,2
2	Shtrese zhavorri t = 10 cm	m ³	0,3
3	Beton arme C 16/20	m ³	3,6
4	Hekur per armim	kg	230
5	Kapak gize 40X70	cope	2

SHENIM TEKNIK :

- * KUOTA E PROJEKTIT E TUBACIONIT Ø 315 (Kproj)
- DUHET TE JETE NE KOKEN E TUBACIONIT TE K.U.B .
- * PJERRESIA min E TUBACIONIT Ø 315 TE JETE 0.015

Investitor:
Tirana Parking
Tel: +355 4 221111 Email: tiranaparking@tirana.al
Adresa:
Rr. Ali Begeja, Ndertesat 16,
Tirane, Shqiper



Objekti: STUDIM DHE PROJEKTIM I
NDERTIMIT "SHESH PARKIMI
PRANE STADIUMI SELMAN
STERMASI"
Numri i projektit: AL_TR_S_P_N_SH_P_S_TIRANE
Vendodhja e projektit:

Grupi teknik i projektimit:
"HMK-Consulting" shpk Nr.lic. N- 6724/6
HMK-CONSULTING SH.P.K.
Ad-Rruga "Superstrada Devoll"
info@consulting-hmk.com
+355 689080130

Administrator:
Gëzim PAJO
Inxhinier Konstruktor:
Andrea ZOTO Lic. K-1896/2
Arkitekt:
Gjergji KOTMILO Lic. A-1217/2
Inxhinier Hidroteknik:
Ferdinand SHAHINLLARI Lic. K-1376/1

Inxhinier Elektrik:
Dritan HAZINEDARI Lic. E-1143/4
Inxhinier Mjedisi:
Dhionis KOTMILO Lic. M-1147
Inxhinier Topograf:
Mustafa HOXHAI Lic. T-1059/2
Inxhinier Gjeolog:
Panajot ALICKOLLI Lic. GJ-0566/2



Inxhinier Mekanik:
Ervin MINAROLLI Lic. M-1131/3
Arkitekt:
Kristi ROSHANJI Lic. A.1586
Inxhinier Infrastruktura:
Jetnor SHKULLAK Lic. K-0589/3
Inxhinier Mjedisi:
Ardi RRODHE Lic. M.1247

Inxhinier Konstruktor:
Faikjon BELAJ Lic. K-1610/1
Emertimi i fletës:
LIDHJA E PUSITES KUB
ME PUSITEN EKZISTUESE
Lic. M.1247



Faza e projektit:
PROJEKTI ZBATIMI
Formati: A3
Shkalla: 1:25; 1:20
Nr i fletes: M_06
Data:
2019

PROFILI TERTHORE I SHITESAVE TE RRUGES DHE VENDOSJA E Pusetes SHI Mbledhese

PRERJA A-A SH 1:100

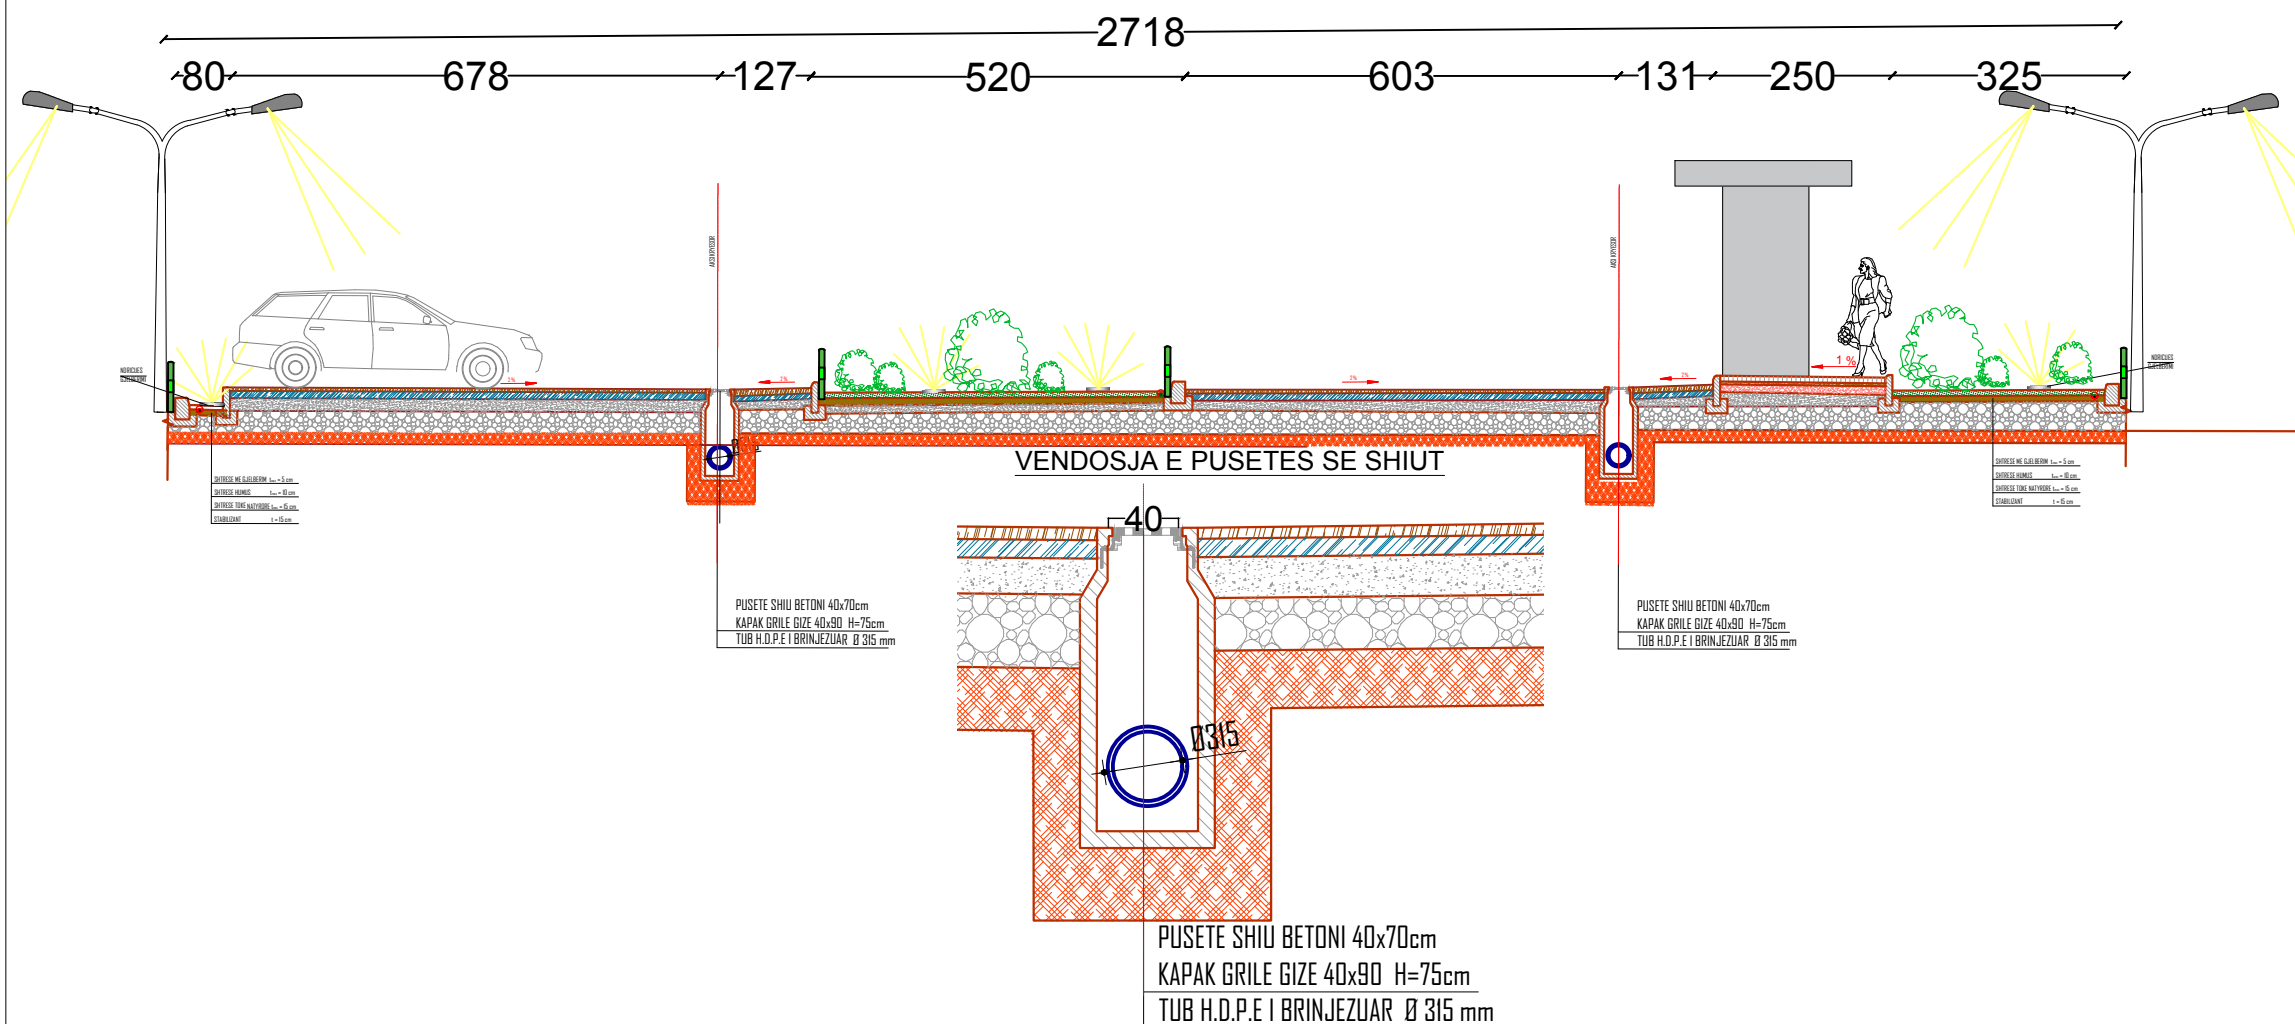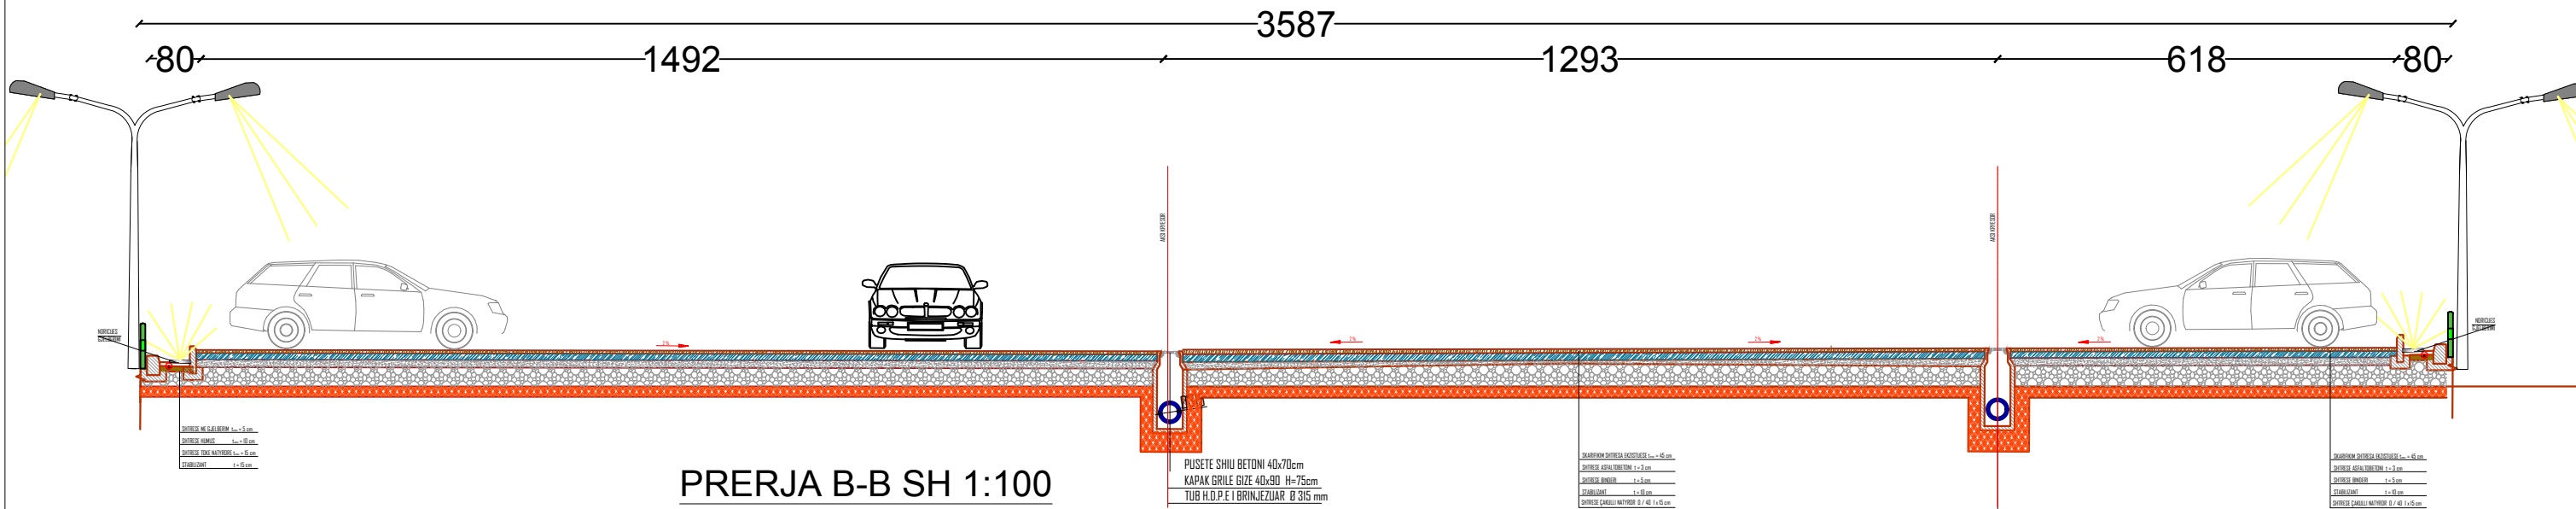

PLAN DETAJ TEKNIK I Pjeses ME GJELBERIM

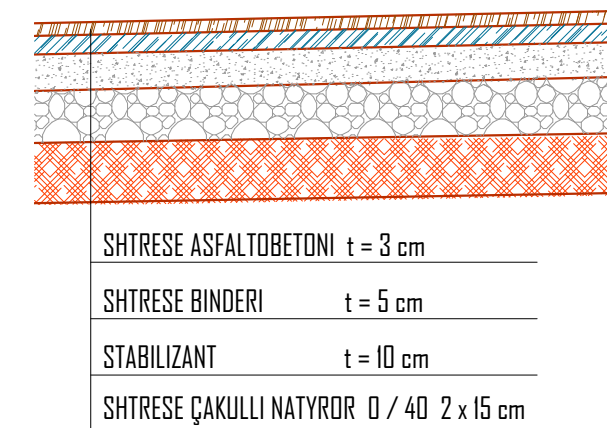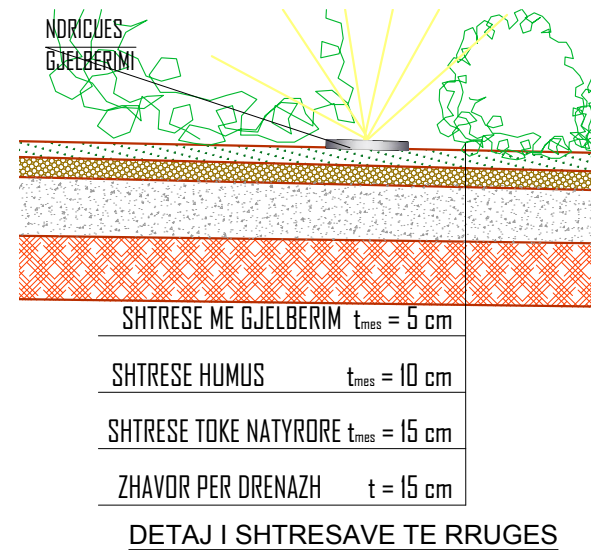

M.07 PROFILI TERTHORE I SHITESAVE TE RRUGES

Investitor:
Tirana Parking

Tel: +355 4 221111 | Email: tiranaparking@tirana.al

Adresa:
Rr. Ali Begeja, Ndertesja 16,
Tirane, Shqiper



Objekti: **STUDIM DHE PROJEKTIM I NDERTIMIT "SHESH PARKIMI PRANE STADIUMI SELMAN STERMASI"**

Numri i projektit: **AL_TR_S_P_N_SH_P_S TIRANE**

Grupi teknik i projektimit:
"HMK-Consulting" shpk Nr.lic. N- 6724/6

HMK-CONSULTING SH.P.K.
Ad-Rruga "Superstrada Devoll"
info@consulting-hmk.com
+355 689080130

Administrator:
Gëzim PAJO
Inxhinier Konstruktor:
Andrea ZOTO Lic. K-1896/2
Arkitekt:
Gjergji KOTMILO Lic. A-1217/2
Inxhinier Hidroteknik:
Ferdinand SHAHINLLARI Lic. K-1376/1

Inxhinier Elektrik:
Dritan HAZINEDARI Lic. E-1143/4
Inxhinier Mjedisi:
Dhionis KOTMILO Lic. M-1147
Inxhinier Topograf:
Mustafa HOXHAJ Lic. T-1059/2
Inxhinier Gjeolog:
Panajot ALICKOLLI Lic. GJ-0566/2

Inxhinier Mekanik:
Ervin MINAROLLI Lic. M-1131/3
Arkitekt:
Kristi ROSHANJI Lic. A.1586
Inxhinier Infrastruktura:
Jehnor SHKULLAK Lic. K-0589/3
Inxhinier Mjedisi:
Ardi RRODHE Lic. M.1247

Inxhinier Konstruktor:
Faikjon BELAJ Lic. K-1610/1

Emërtimi i fletës:
PROFILI TERTHORE I SHITESAVE TE RRUGES

Faza e projektit:
PROJEKTI ZBATIMI

Formati: **A3**
Shkalla: **1:100 ; 1:30**

Nr i fletes: **M.07**

Data:
2019