



BASHKIA DIVJAKE

MIRATOHET

FREDI KOKONESHI

KRYETAR


Projekt - Zbatimi
"SKEMA UJITESE - SEKTORI I RI NE XENG, DIVJAKE"

PRILL 2019


PROJEKTUES:

"ARABEL - STUDIO" Sh.p.k

Adresa: Njesia Bashkiake nr.7, Rruga "Frosina Plaku",
Pallati 21, Hyrja 1, Kati 2, Tirane.
Email: arabelstudio@gmail.com

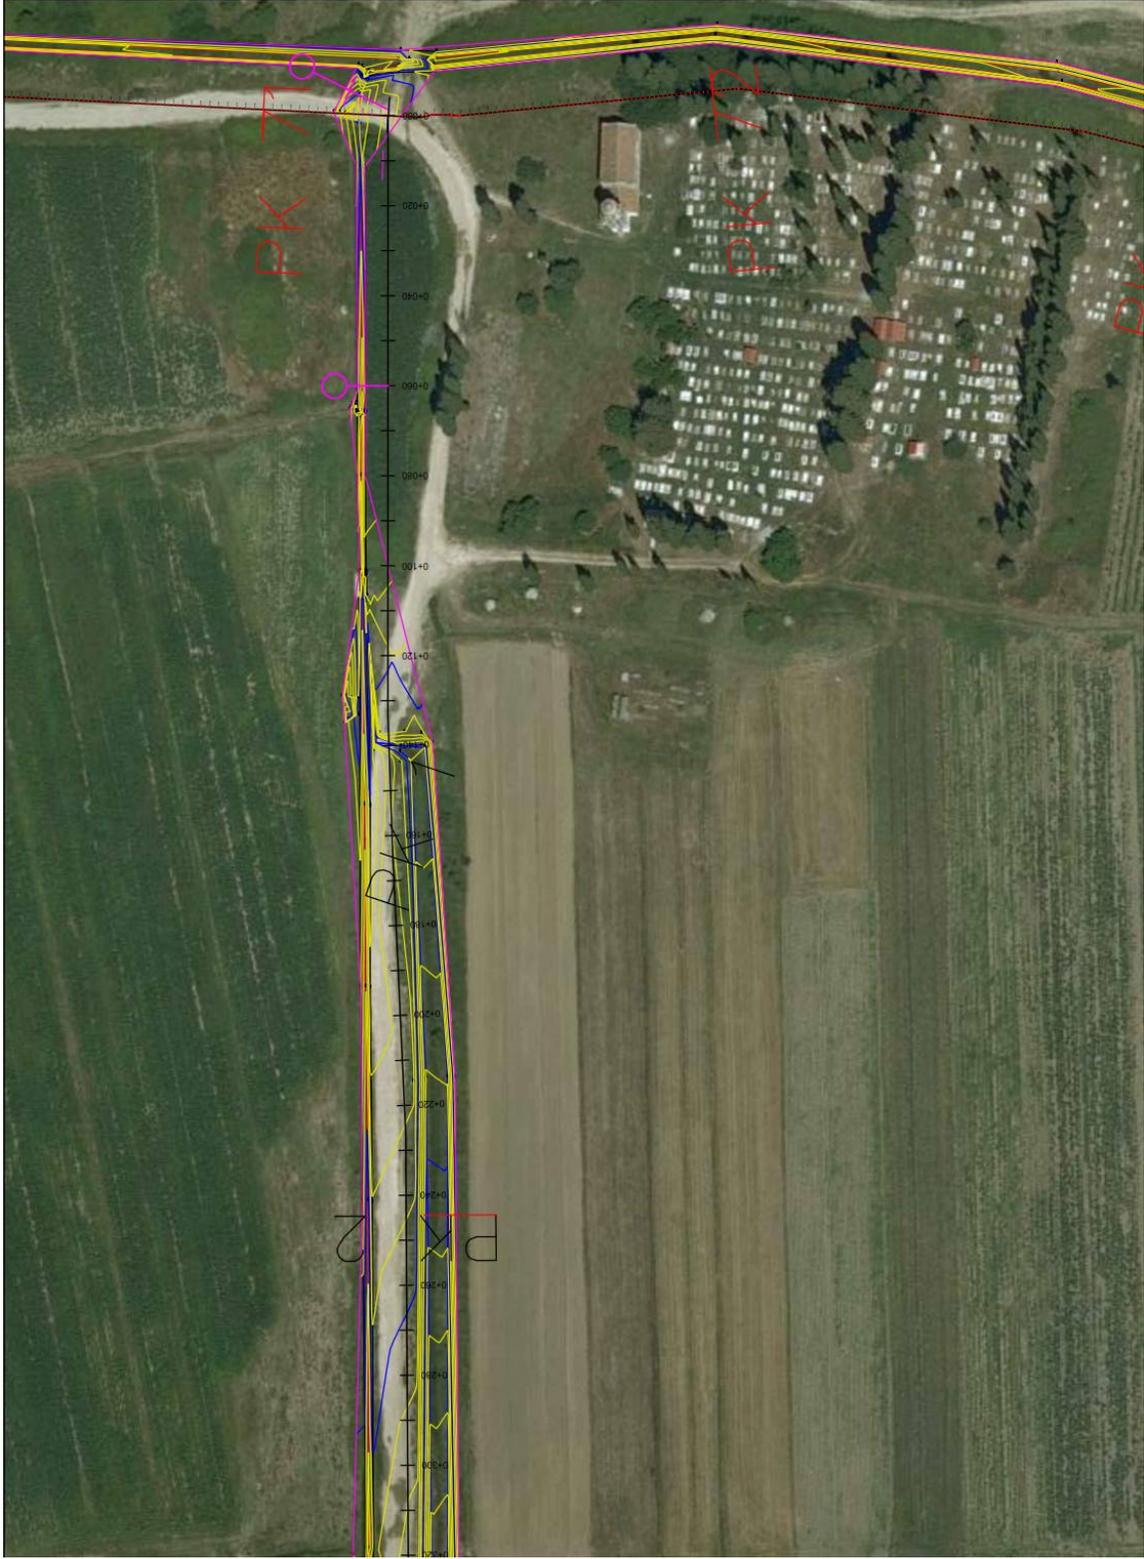


	POROSITESI : BASHKIA DIVJAKË OBJEKTI: "SKEMA LJITISE - SEKTORI I RI NE XENG, DIVJAKE"	Emeritimi : Planimetria pjesore "ARABEL - STUDIO" Sh.p.k Adresa: Njesia Bashkiake nr.7, Rruga "Frosina Pllaku" Pallati 21, Hyjta 1, Kat.2, Tirane. Email: arabelstudio@gmail.com	Drejtesues i projektit Adm. Ana NISHKU Inzh. Ardi ARKAXHIU	Projektues Nd. Ardi ARKAXHIU Ark.Rigert HVRA Geo.Fliri BEGAJ	SHKALLA FLETA 1:1000 Divjakë 2019 Format A3
---	--	---	---	--	---

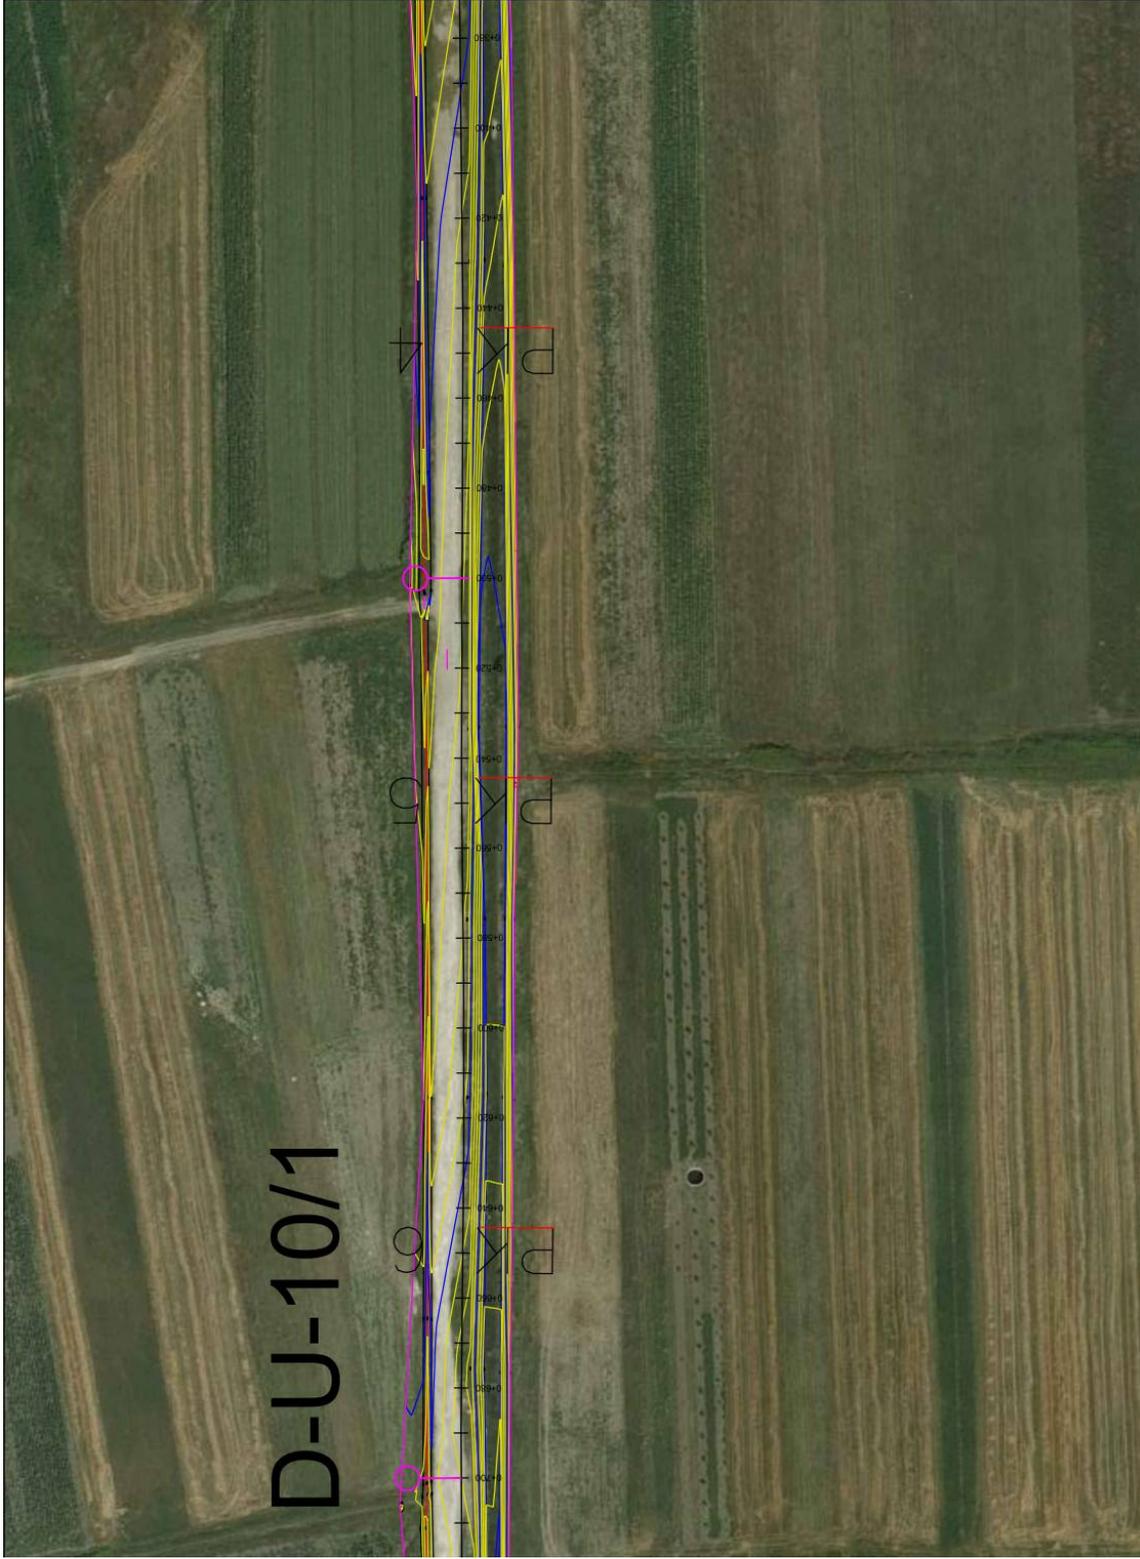


D-U-10/1

	<p>POROSITESI : BASHKIA DIVJAKE</p> <p>OBJEKTI: "SKEMA LJITISE - SEKTORI I RI NE XENG, DIVJAKE"</p>	<p>Emeritimi: Planimetria pjesore</p> <p>"ARABEL - STUDIO" Sh.p.k Adresa: Njesia Bashkiake nr.7, Rruga "Frosina Plaku" Pallati Z1, Hyjta 1, Kat.2, Tirane. Email: arabelstudio@gmail.com</p>	<p>Drejtesues i projektit</p> <p>Adm. Ana NISHKU Inzh. Ardi ARKAXHIU</p>	<p>Projektues</p> <p>Nd. Ardi ARKAXHIU Ark.Rigert HVRA Gjeo.Fliri BEGAJ</p>	<p>SHKALLA</p> <p>1:1000</p> <p>Divjakë 2019</p>	<p>FLETA</p> <p>PL-02</p> <p>Format A3</p>
---	--	--	--	---	--	--

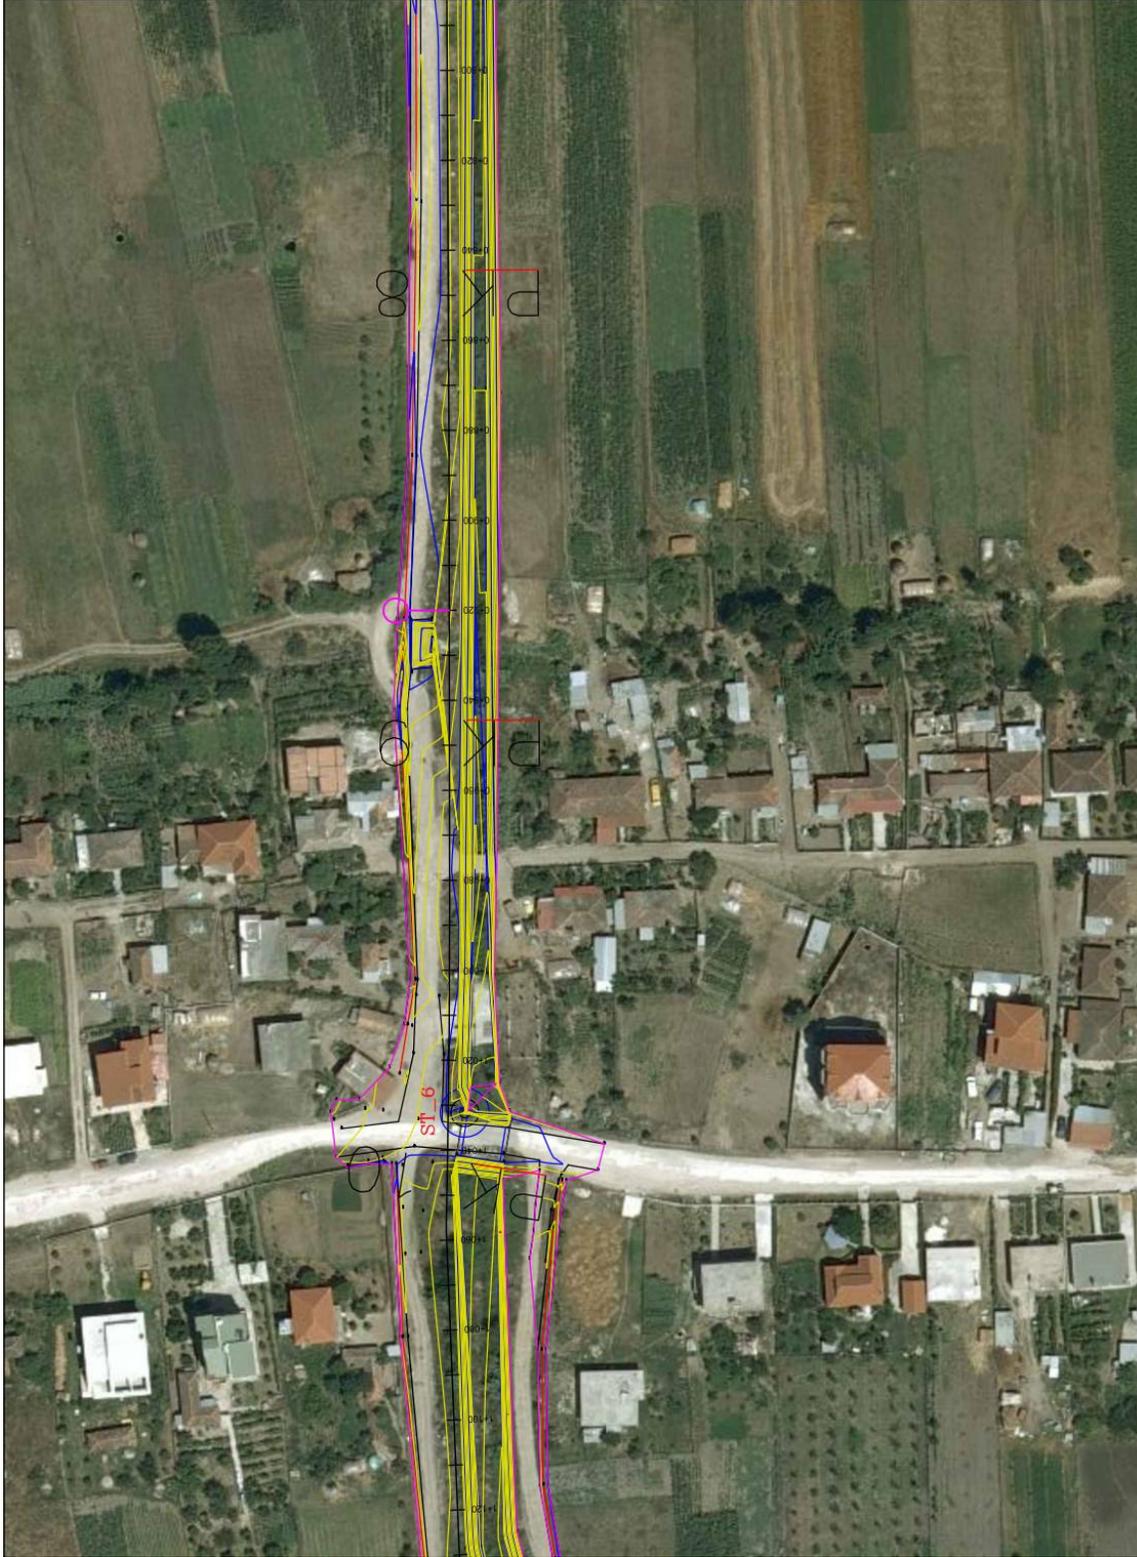

	POROSITESI : BASHKIA DIVJAKE OBJEKTI: "SKEMA LJITISE - SEKTORI I RI NE XENG, DIVJAKE"	Emeritimi: Planimetria pjesore "ARABEL - STUDIO" Sh.p.k Adresa: Njesia Bashkiake nr.7, Rruga "Frosina Blaku" Pallati 21, Hyrja 1, Kat. 2, Tirane. Email: arabelstudio@gmail.com	Drejtues i projektit Adm. Ana NISHKU Inzh. Ardi ARKAXHIU	Nd. Ardi ARKAXHIU Arh. Rigert HVRA Gjeo. Jnan BEGAJ	Projektues Elbir, Altin ALLKAJ Top. Mustafë HOXHAI Hid. Hajredin MURGU	SHKALLA FLETA 1:1000 PL-03 Divjakë 2019 Format A3
---	--	---	--	---	---	---

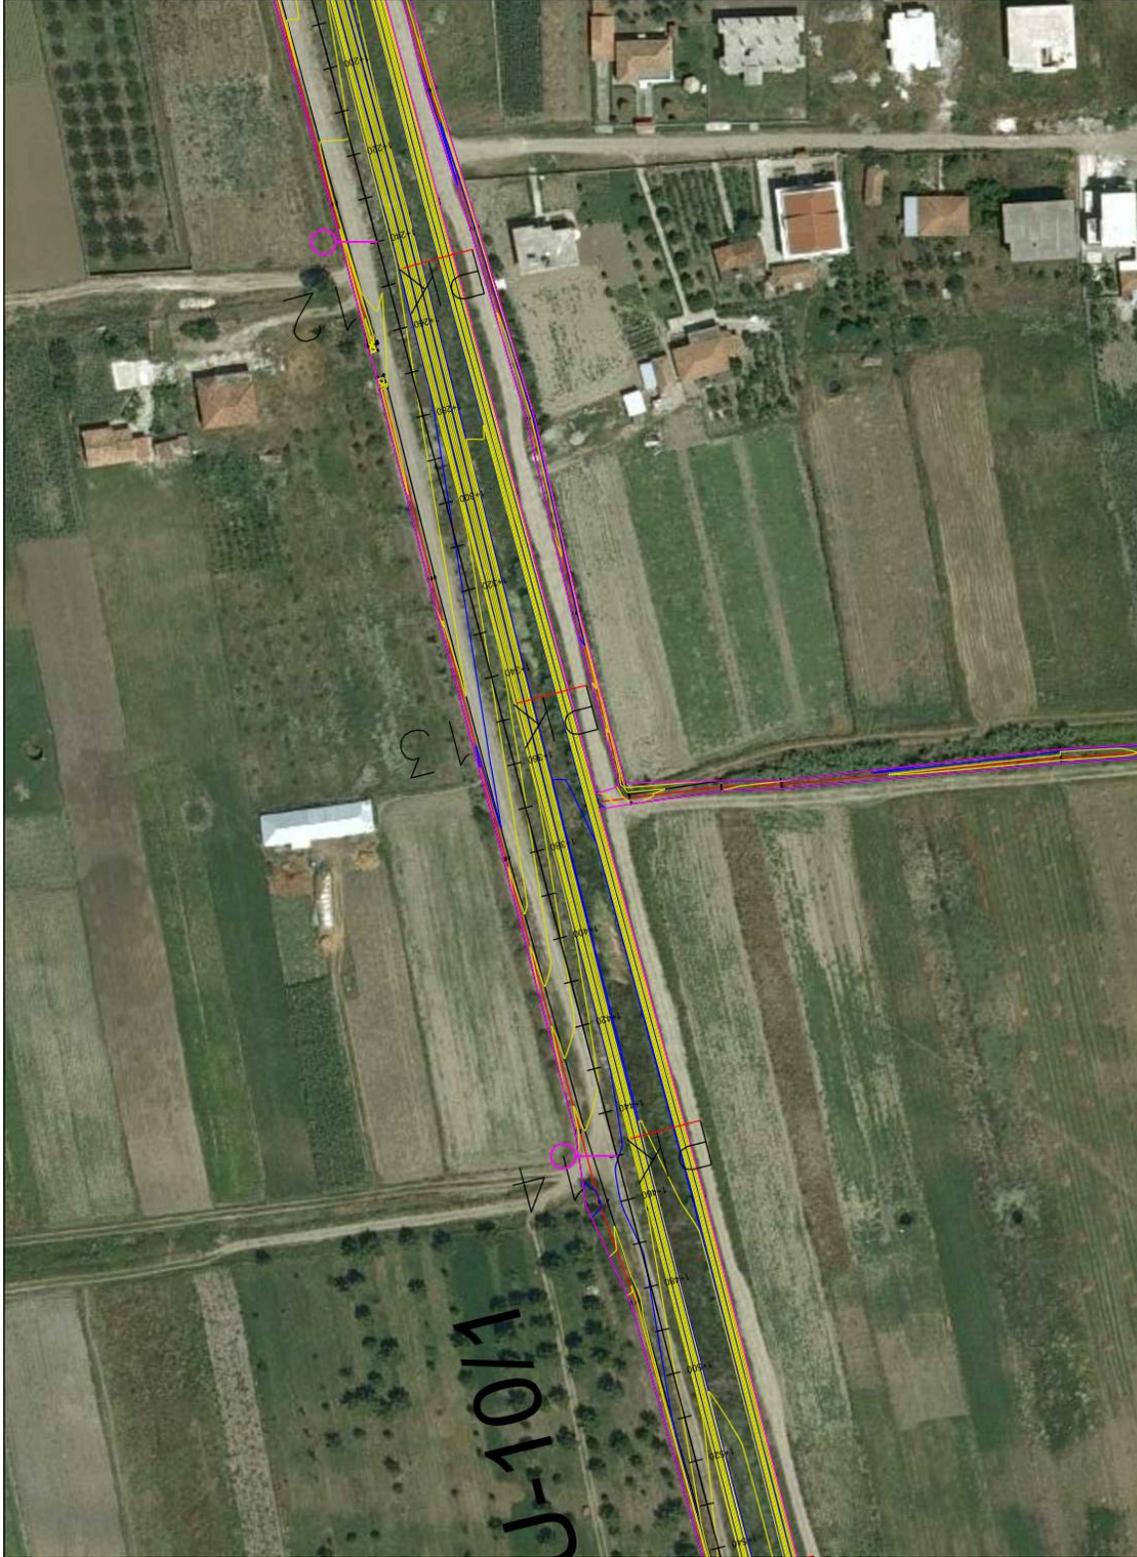

POROSITESI : BASHKIA DIVJAKË

OBJEKTI:

"SKEMA LUTITISE - SEKTORI I RI NE XENG, DIVJAKE"

Emeritimi: Planimetria pjesore

"ARABEL - STUDIO" Sh.p.k

Adresat:Njesia Bashkiake nr.7, Rruga "Frosina Pllaku"

Pallati 21, Hyjta 1, Kati 2,Trane,
Email: arabelstudio@gmail.com

Drejtesues i projektit

Adm. Ana NISHKU

Inzh. Ardi ARKAXHIU

Projektues

Nd. Ardi ARKAXHIU

Ark.Rigjent HVRA
Gjeo./Inzh.BEGAJ

SHKALLA

1:1000

Format A3


FLETA

PL-04

Divjakë 2019



POROSITESI : BASHKIA DIVJAKË		Emertimi : Planimetria pjesore		Drejtesues i projektit		Projektues		SHKALLA	FLETA
OBJEKTI: "SKEMA LJITISE - SEKTORI I RI NE XENG, DIVJAKE"		"ARABEL - STUDIO" Sh.p.k Adresa: Njesia Bashkiake nr.7, Rruga "Frosina Plaku" Pallati 21, Hygja 1, Kat. 2, Triane, Email: arabelstudio@gmail.com		Adm. Ana NISHKU Inzh. Ardi ARKAXHIU		Inzh. Ardi ARKAXHIU Ark.Rigjent HVRA Gjeo.Inzh.BEGAJ		1:1000	PL-05
								Divjakë 2019	Format A3

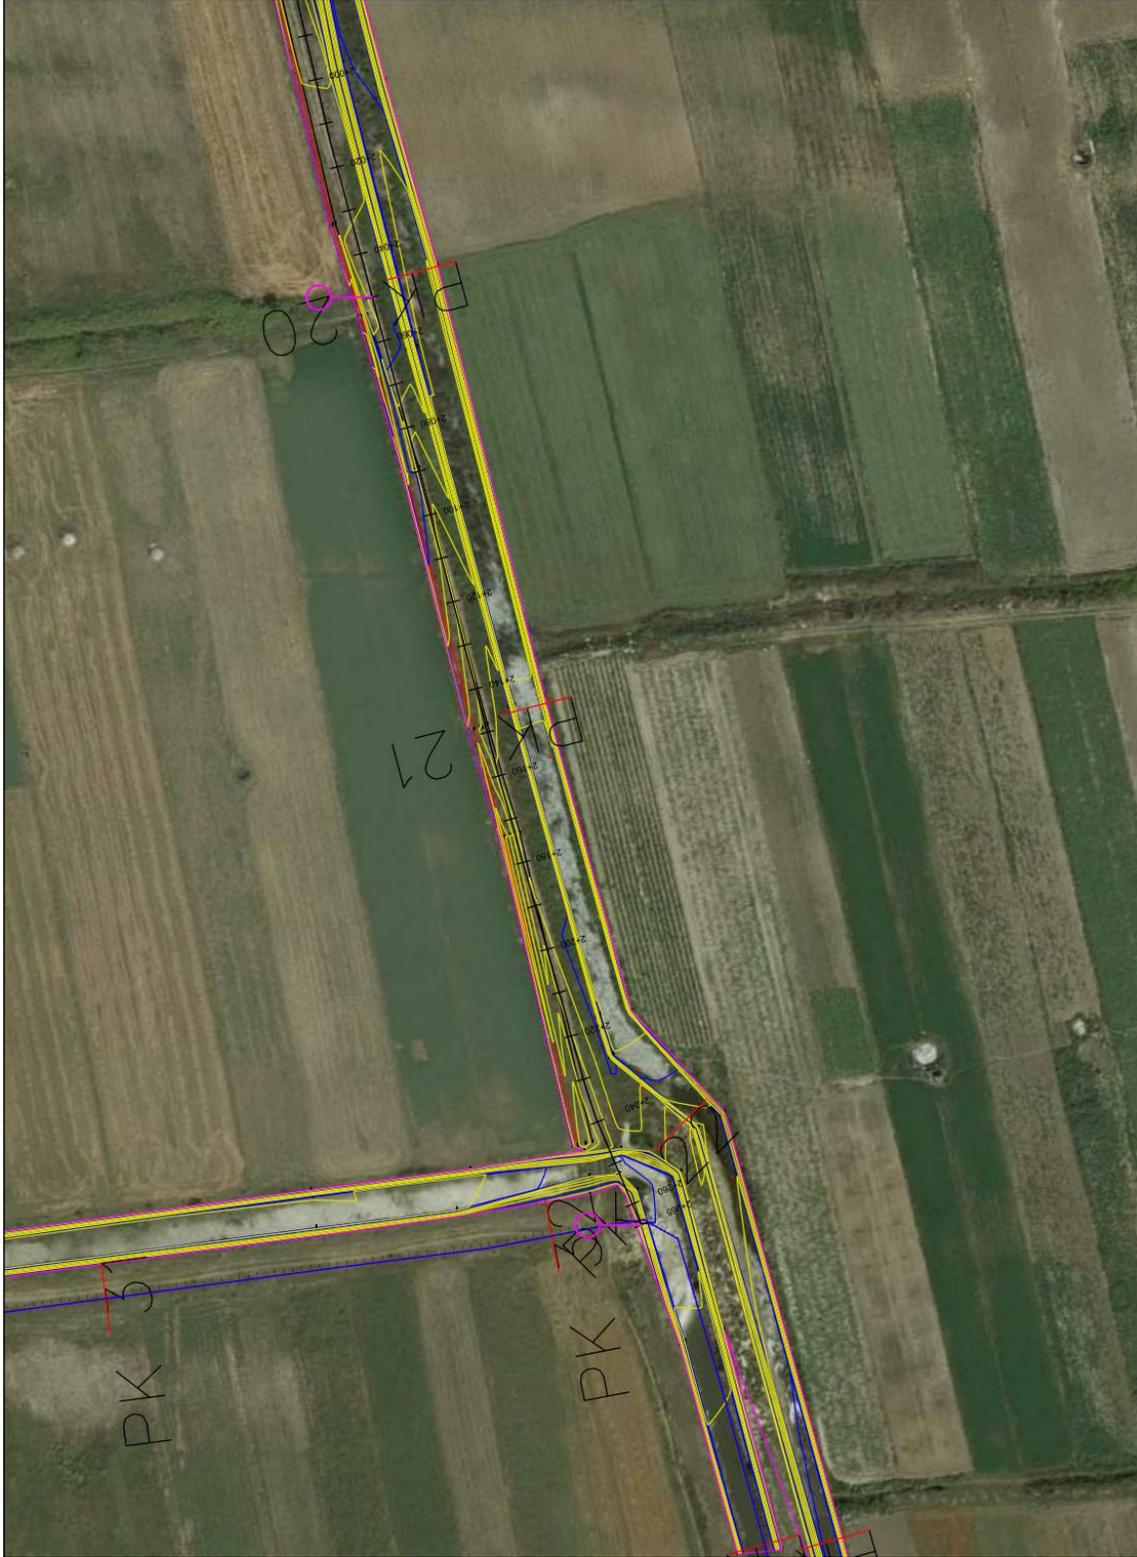

POROSITESI : BASHKIA DIVJAKË		Emeritimi : Planimetria pjesore		Drejtesues i projektit		Projektues		SHKALLA	FLETA
OBJEKTI: "SKEMA LJITISE - SEKTORI I RI NE XENG, DIVJAKE"		"ARABEL - STUDIO" Sh.p.k Adresa: Njesia Bashkiake nr.7, Rruga "Frosina Pilav" Pallati 21, Hyqja 1, Kat. 2, Triane, Email: arabelstudio@gmail.com		Adm. Ana NISHKU Inzh. Ardi ARKAXHIU		Nd. Ardi ARKAXHIU Ark.Rigjent HVRA Gjeo.Inzh.BEGAJ		1:1000	PL-06
								Divjakë 2019	Format A3



	POROSITESI : BASHKIA DIVJAKË OBJEKTI: "SKEMA LJITISE - SEKTORI I RI NE XENG, DIVJAKE"	Emeritimi: Plani i pergjithshem Ortofoto "ARABEL - STUDIO" Sh.p.k Adresa: Njesia Bashkiake nr.7, Rruga "Frosina Plaku" Pallati 21, Hygja 1, Kat. 2, Tirane. Email: arabelstudio@gmail.com	Drejtesues i projektit Adm. Ana NISHKU Inzh. Ardi ARKAXHILU	Projektues Nd. Ardi ARKAXHILU Ark.Rigert HVRA Geo.Flan BEGAJ	SHKALLA FLETA - Divjakë 2019 Format A3
---	--	---	--	--	--



BASHKIA DIVJAKE


Projekt - Zbatimi

"SKEMA UJITESE - SEKTORI I RI NE XENG, DIVJAKE"

PLANIMETRIA E PERGJITHSHME

PROJEKTUES:


"ARABEL - STUDIO" Sh.p.k
Adresa Njësia Bashkiake nr.7, Rruga "Frossina Plaku",
Pallati 21, Hyrja 1, Kati 21, Tiranë,
Email: arabelstudio@gmail.com

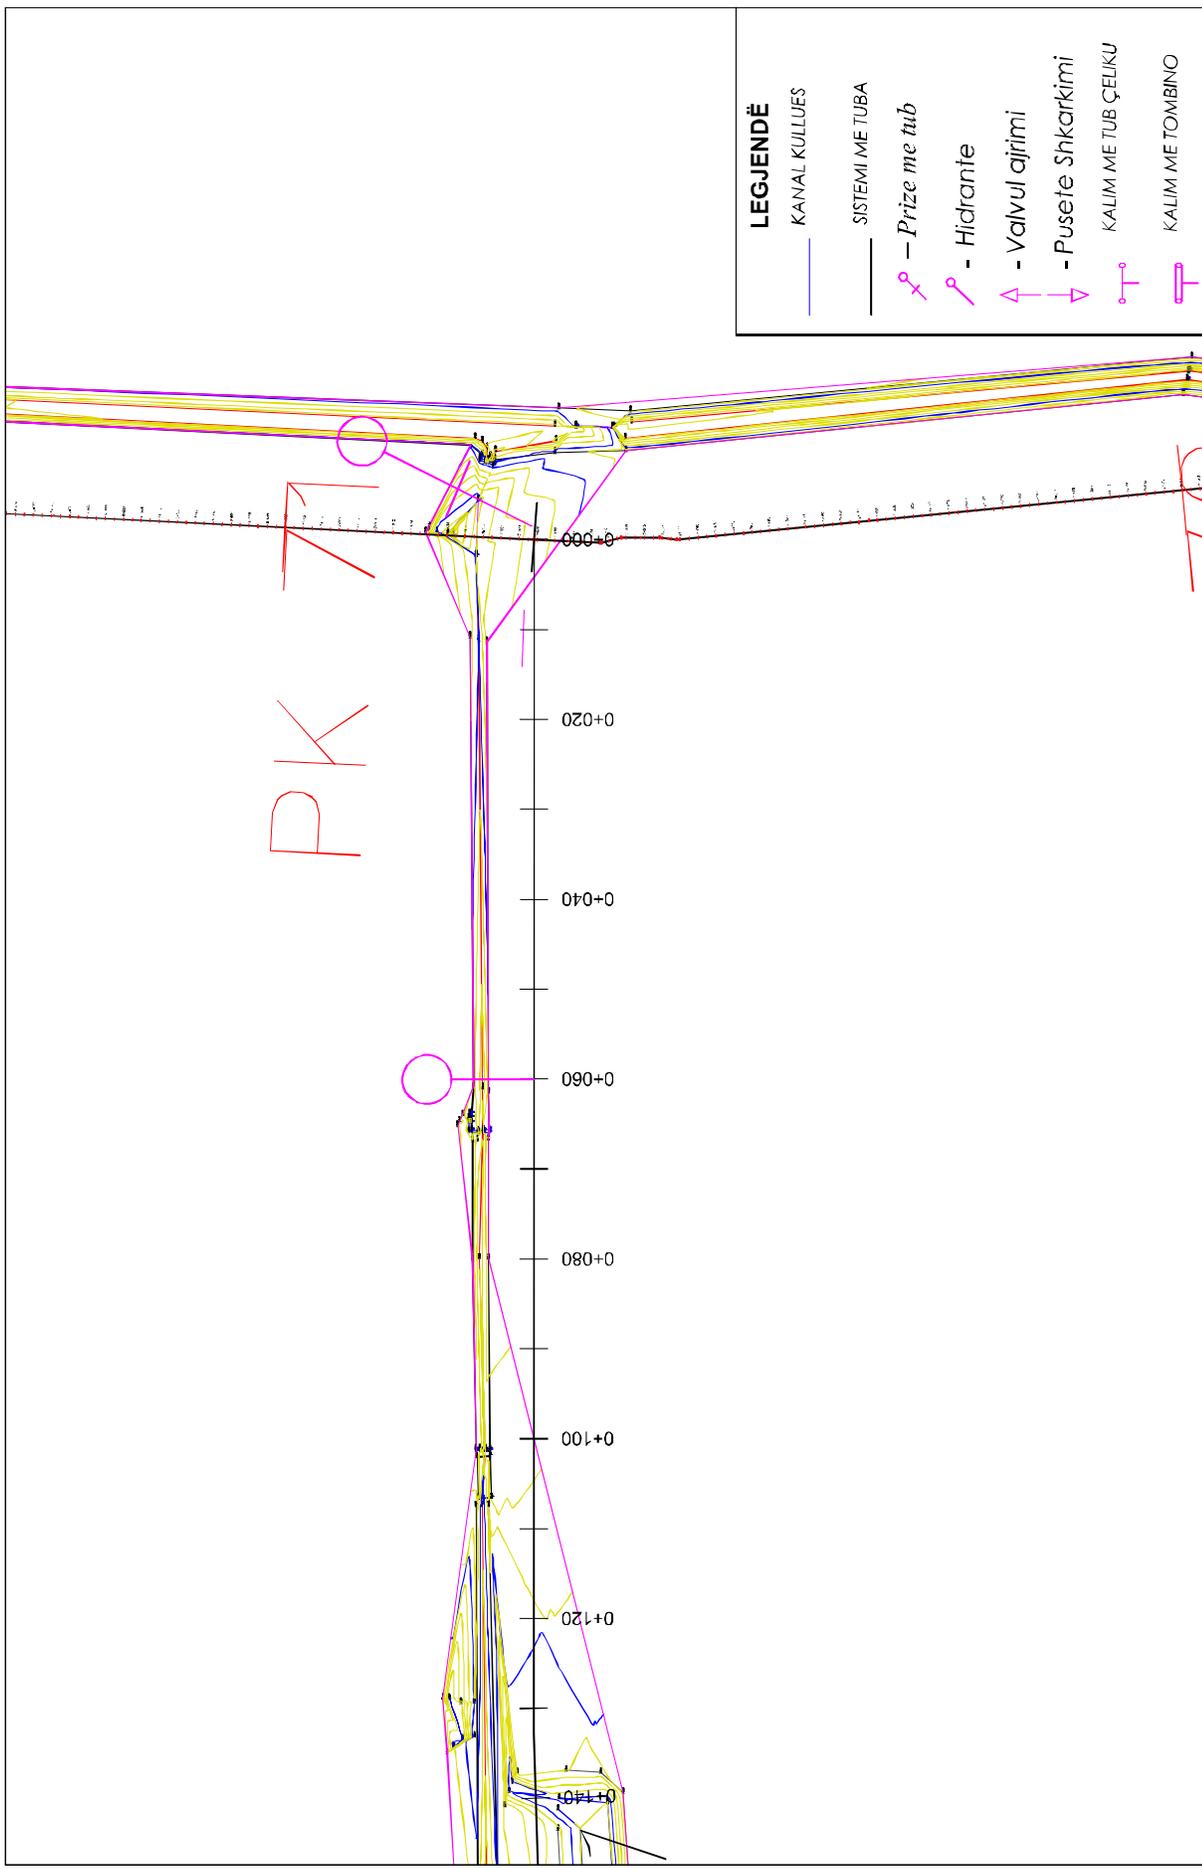

LEGJENDË

- KANAL KULLUES
- SISTEMI ME TUBA
- Prize me tub
- Hidrante
- Valvul ajrimi
- Puseste Shkarkimi
- KALIM ME TUB ÇELIKU
- KALIM ME TOMBINO


POROSITESI : BASHKIA DIVJAKË		Emeritimi : Planimetria pjesore		Drejtesues i projektit		Projektues		SHKALLA	FLETA	
OBJEKTI: "SKEMA LUTITISE - SEKTORI I RRI NE XENG, DIVJAKE"		"ARABEL - STUDIO" Sh.p.k Adresa: Njesia Bashkiake nr.7, Rruga "Frosina Pllaku" Pallati Z1, Hyrja 1, Kat.2, Triane, Email: arabelstudio@gmail.com		Adm. Ana NISHKU Inzh. Ardi ARKAXHIU		Nd. Ardi ARKAXHIU Ark.Rigjent HVRA Geo. Jnan BEGAJ		Eblek. Altin ALLKAJ Top. Mustafë HOXHAI Hid. Hiredin MURGU		1:500 PL-01 Divjakë 2019 Format A3

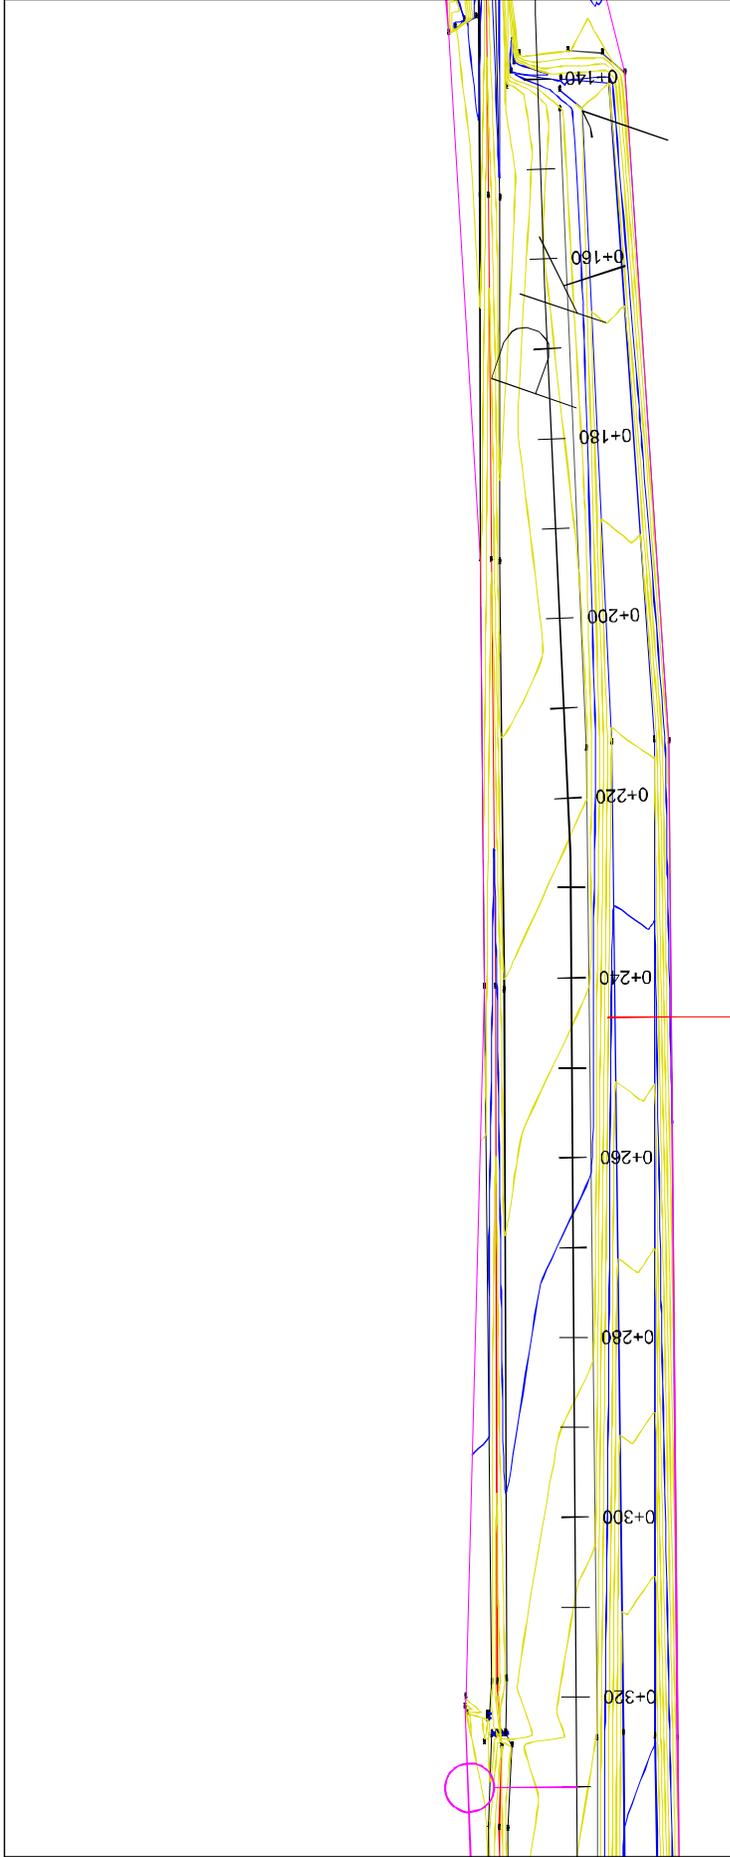

LEGJENDË

- KANAL KULLUES
- SISTEMI ME TUBA
- ⌘ - Prize me tub
- ⌘ - Hidrante
- ⌘ - Valvul ajrimi
- ⌘ - Puseste Shkarkimi
- ⌘ KALIM ME TUB ÇELIKU
- ⌘ KALIM ME TOMBINO


POROSITESI : BASHKIA DIVJAKË	Emeritimi : Planimetria pjesore		Projektohet		SHKALLA	FLETA
	"ARABEL - STUDIO" Sh.p.k Adresa: Njesia Bashkiake nr.7, Rruga "Frosina Plaku" Pallati Z1, Hygja 1, Kat.2, Tirane. Email: arabelstudio@gmail.com		Adm. Ana NISHKU Inzh. Ardi ARKAXHIU	Nd. Ardi ARKAXHIU Ark.Rigjent HVRA Gjeo. Jnan BEGAJ	1:500	PL-02
OBJEKTI: "SKEMA LUJTESE - SEKTORI I RI NE XENG, DIVJAKE"					Divjakë 2019 Format A3	

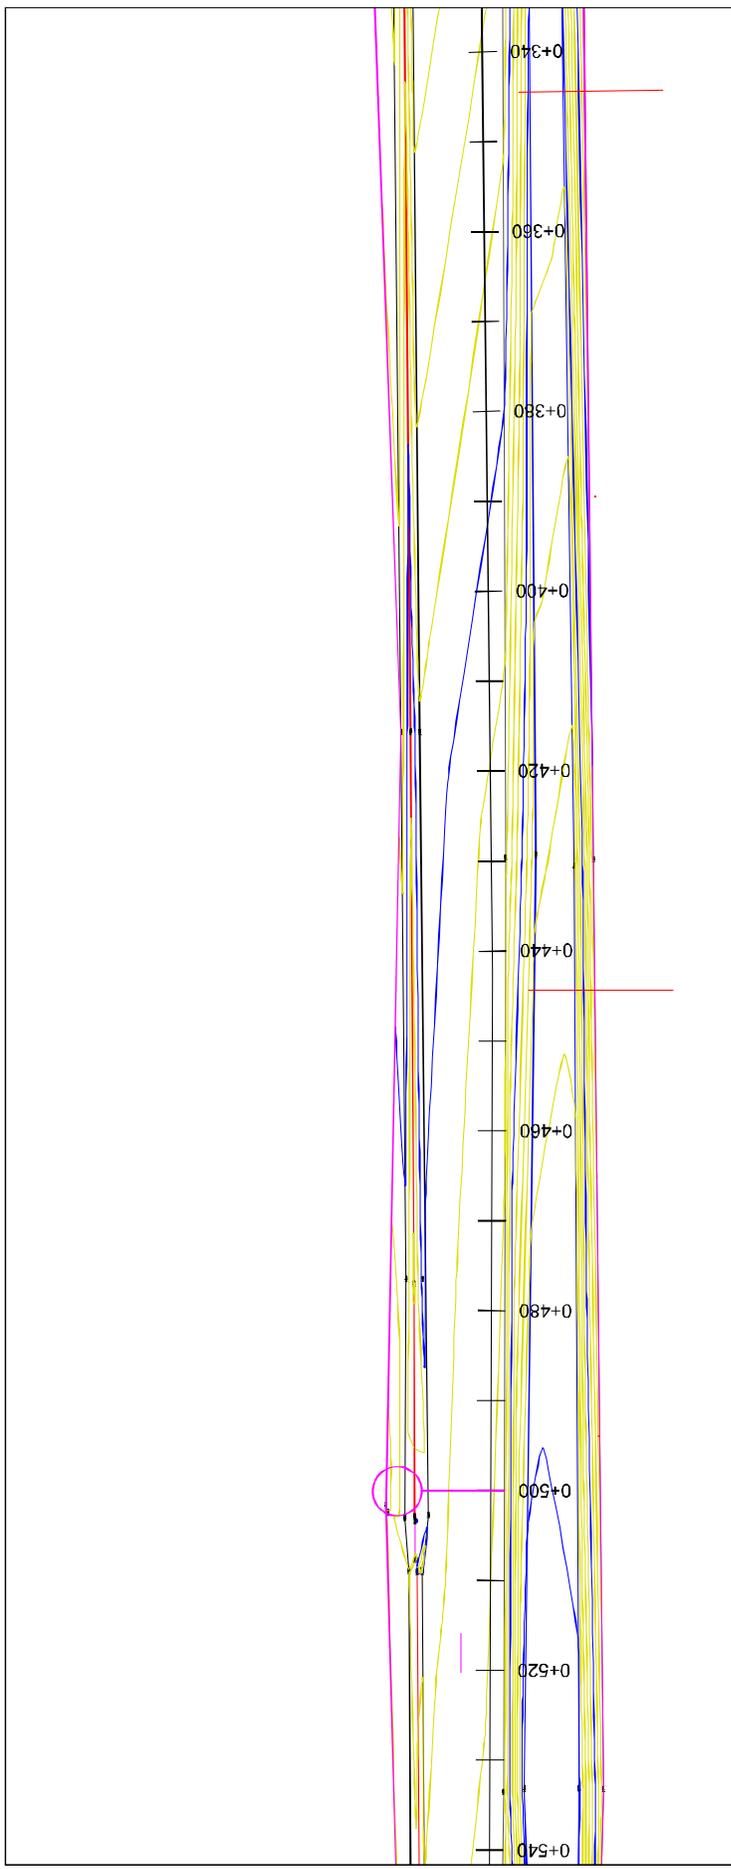

LEGJENDË

- KANAL KULLUES
- SISTEMI ME TUBA
- ⌘ - Prize me tub
- ⌘ - Hidrante
- ⌘ - Valvul ajrimi
- ⌘ - Puseste Shkarkimi
- ⌘ KALIM ME TUB ÇELIKU
- ⌘ KALIM ME TOMBINO

POROSITESI : BASHKIA DIVJAKË	Emeritimi : Planimetria pjesore		Projektimes		SHKALLA	FLETA	
	"ARABEL - STUDIO" Sh.p.k Adresa: Njesia Bashkiake nr.7, Rruga "Frosina Pllaku" Pallati Z1, Hygja 1, Kat.2, Tirane. Email: arabelstudio@gmail.com		Adm. Ana NISHKU Inzh. Ardi ARKAXHIU		Id. Ardi ARKAXHIU Ark.Rigjent HVRA Geo. Jnan BEGAJ	1:500	PL-03
OBJEKTI: "SKEMA LJITISE - SEKTORI I RI NE XENG, DIVJAKE"					Divjakë 2019		Format A3

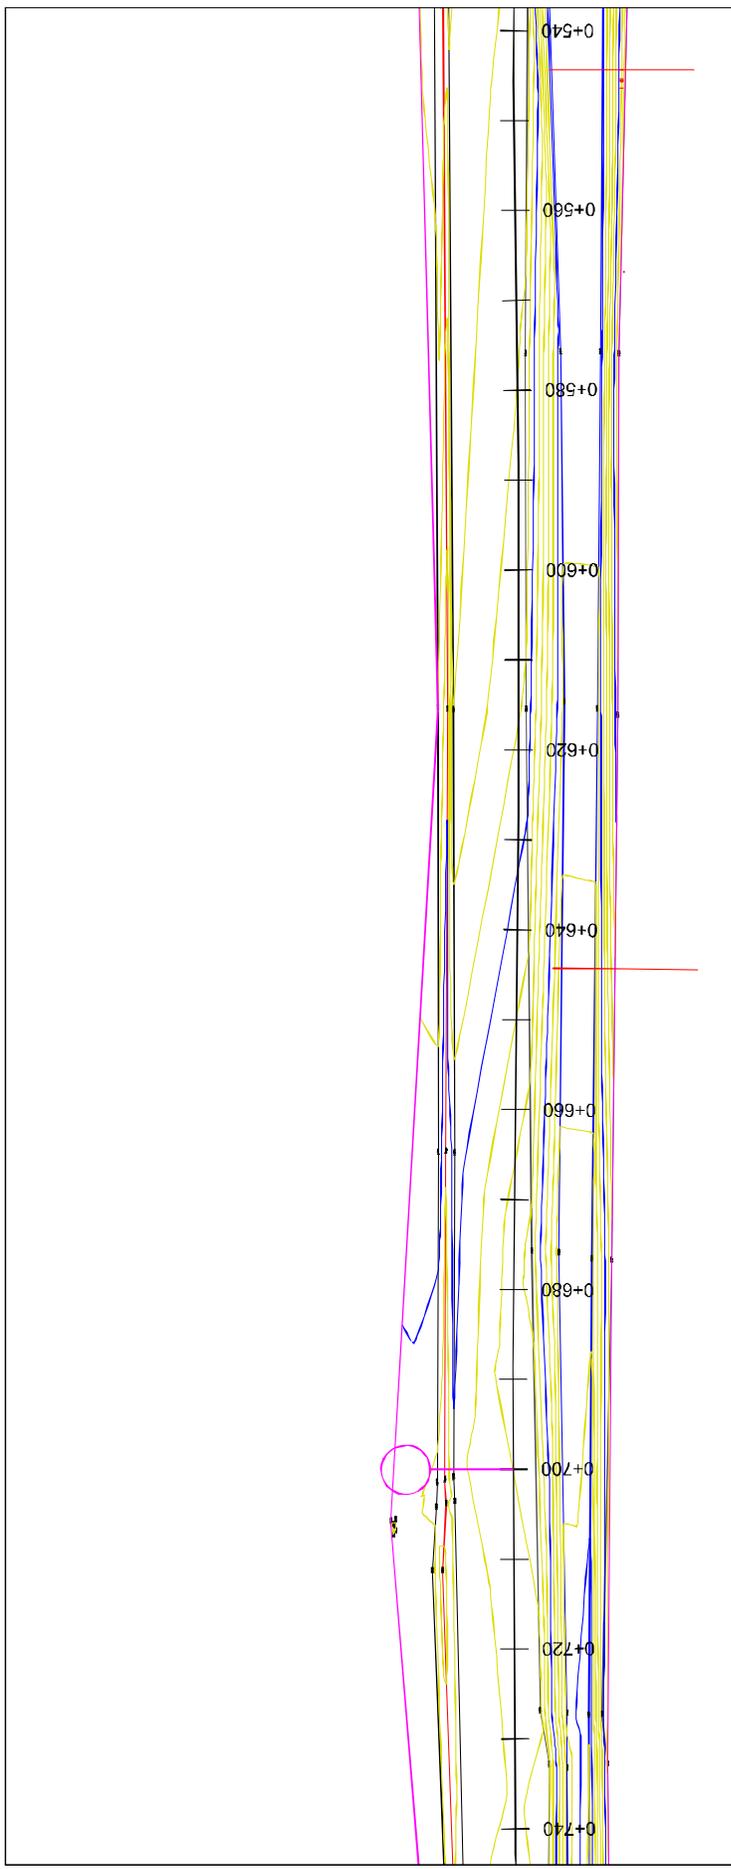

LEGJENDË

- KANAL KULLUES
- SISTEMI ME TUBA
- ⊗ - Prize me tub
- ⊙ - Hidrante
- ↕ - Valvul ajrimi
- ↔ - Puseste Shkarkimi
- ⊥ KALIM ME TUB ÇELIKU
- ⊥ KALIM ME TOMBINO


POROSITESI : BASHKIA DIVJAKË	Emertimi: Planimetria pjesore		Projektohet		SHKALLA	FLETA
	"ARABEL - STUDIO" Sh.p.k Adresa: Njesia Bashkiake nr.7, Rruga "Frosina Pllaku" Pallati 21, Hygja 1, Kat.2, Tirane. Email: arabelstudio@gmail.com		Drejtohet i projektit		1:500	PL-04
OBJEKTI: "SKEMA LUTITISE - SEKTORI I RRI NE XENG, DIVJAKE"	Adm. Ana NISHKU		Nd. Arif ARKAXHIU		Divjakë 2019	
	Inzh. Ardi ARKAXHIU		Arif, Altin ALLKAJ		Format A3	
			Arif, Rigbert HVRA			
			Geo, Ilir BEGAJ			
			Hid, Hajredin MURGU			



LEGJENDË

- KANAL KULLUES
- SISTEMI ME TUBA
- ⊕ - Prize me tub
- ⊕ - Hidrante
- ↕ - Valvul ajrimi
- ↕ - Pusetë Shkarkimi
- ⊕ KALIM ME TUB ÇELIKU
- ⊕ KALIM ME TOMBINO

POROSITESI : BASHKIA DIVJAKË	Emeritimi : Planimetria pjesore		Projektohet		SHKALLA	FLETA
	"ARABEL - STUDIO" Sh.p.k Adresa: Njesia Bashkiake nr.7, Rruga "Frosina Pllaku" Pallati Z1, Hygja 1, Kat.2, Tirane. Email: arabelstudio@gmail.com		Adm. Ana NISHKU Inzh. Ardi ARKAXHIU	Nd. Ardi ARKAXHIU Ark.Rigjent HVRA Geo. Jnan BEGAJ	1:500	PL-05
OBJEKTI: "SKEMA LUTITISE - SEKTORI I RRI NE XENG, DIVJAKE"					Divjakë 2019 Format A3	

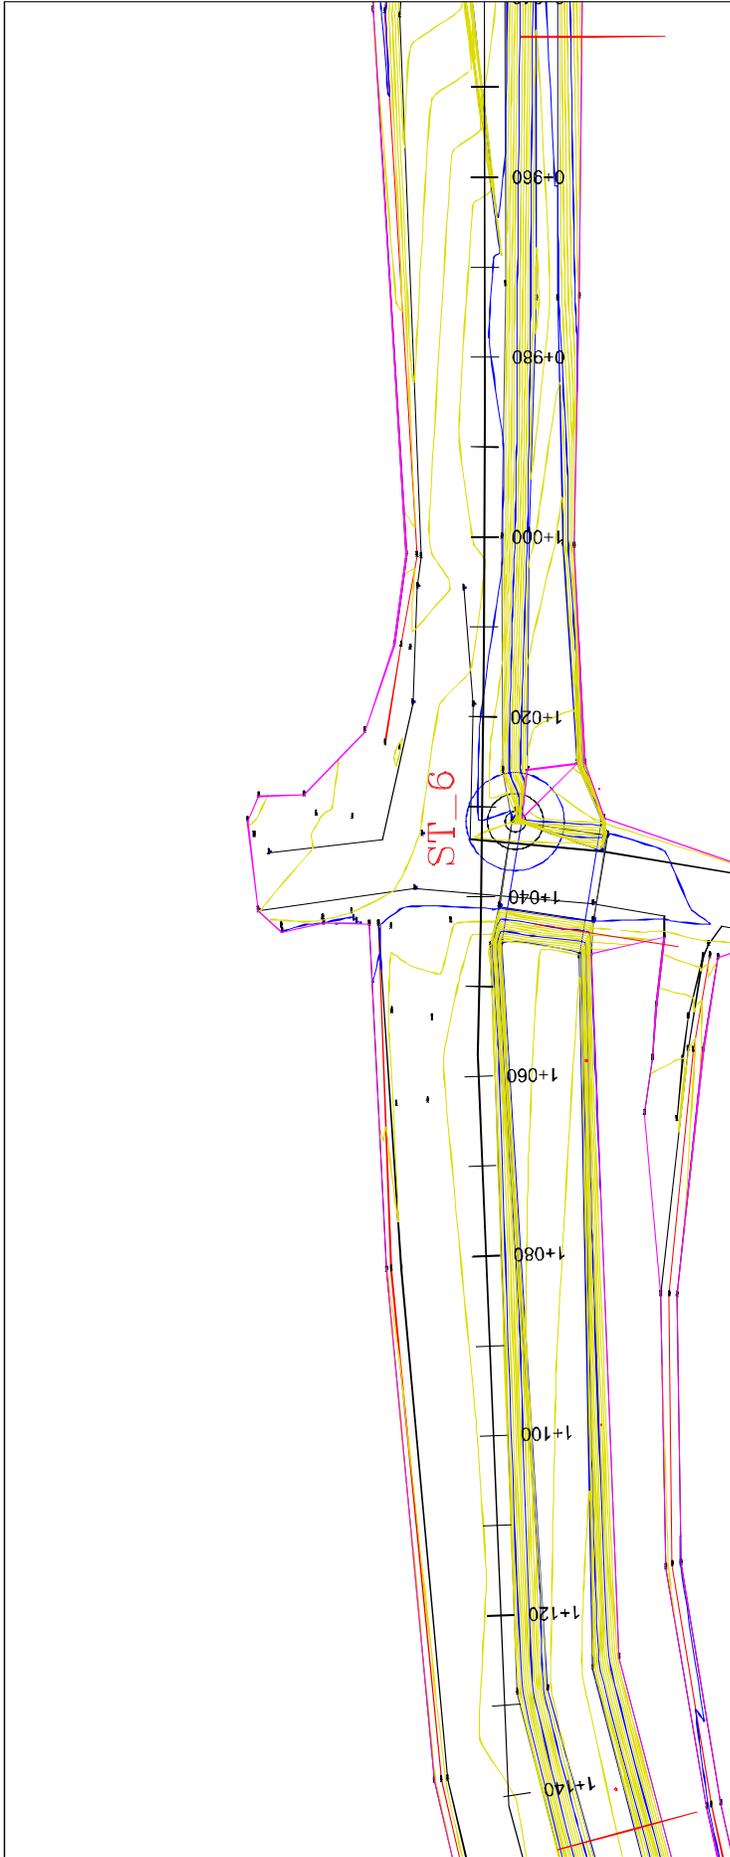

LEGJENDË

- KANAL KULLUES
- SISTEMI ME TUBA
- ⊕ - Prize me tub
- ⊗ - Hidrante
- ⊕ - Valvul ajrimi
- ⊗ - Puseste Shkarkimi
- ⊕ KALIM ME TUB ÇELIKU
- ⊗ KALIM ME TOMBINO

POROSITESI : BASHKIA DIVJAKË	Emeritimi : Planimetria pjesore		Drejtesues i projektit		Projektues		SHKALLA	FLETA	
	"ARABEL - STUDIO" Sh.p.k Adresa: Njesia Bashkiake nr.7, Rruga "Frosina Plaku" Pallati 21, Hyrja 1, Kat.2, Tirane. Email: arabelstudio@gmail.com		Adm. Ana NISHKU Inzh. Ardi ARKAXHIU		Nd. Ardi ARKAXHIU Ark.Rigjet HVRA Geo. Jnan BEGAJ		1:500	PL-06	
OBJEKTI: "SKEMA LUTITISE - SEKTORI I RRI NE XENG, DIVJAKE"								Divjakë 2019	Format A3



LEGJENDË

- KANAL KULLUES
- SISTEMI ME TUBA
- Prize me tub
- Hidranthe
- Valvul ajrimi
- Puseste Shkarkimi
- KALIM ME TUB ÇELIKU
- KALIM ME TOMBINO


POROSITESI : BASHKIA DIVJAKË		Emertimi: Planimetria pjesore		Projektues		SHKALLA	FLETA
		"ARABEL - STUDIO" Sh.p.k		Adm. Ana NISHKU Inzh. Ardi ARKAXHIU		1:500	PL-07
OBJEKTI: "SKEMA LUTITISE - SEKTORI I RI NE XENG, DIVJAKE"		Adresat: Njesia Bashkiake nr.7, Rruga "Frosina Pllaku" Pallati Z1, Hygja 1, Kat.2, Tirane. Email: arabelstudio@gmail.com		Nd. Ardi ARKAXHIU Ark.Riget HVRA Geo.Flan BEGAJ		Divjakë 2019	
		Format: A3		Top. Mustafë HOXHAI Hid. Hajredin MURGU			




LEGJENDË

	KANAL KULLUES
	SISTEMI ME TUBA
	- Prize me tub
	- Hidrante
	- Valvul ajrimi
	- Puseste Shkarkimi
	KALIM ME TUB ÇELIKU
	KALIM ME TOMBINO

POROSITESI : BASHKIA DIVJAKË		Emeritimi : Planimetria pjesore		Drejtesues i projektit		Projektues		SHKALLA	FLETA
OBJEKTI: "SKEMA LJITISE - SEKTORI I RI NE XENG, DIVJAKE"		"ARABEL - STUDIO" Sh.p.k Adresa: Njesia Bashkiake nr.7, Rruga "Frosina Pllaku" Pallati 21, Hyrja 1, Kat.2, Tirane. Email: arabelstudio@gmail.com		Adm. Ana NISHKU Inzh. Ardi ARKAXHIU		Nd. Ardi ARKAXHIU Ark.Rigjent HVRA Gjeo./Plan.BEGAJ		1:500	PL-08
								Divjakë 2019	Format A3

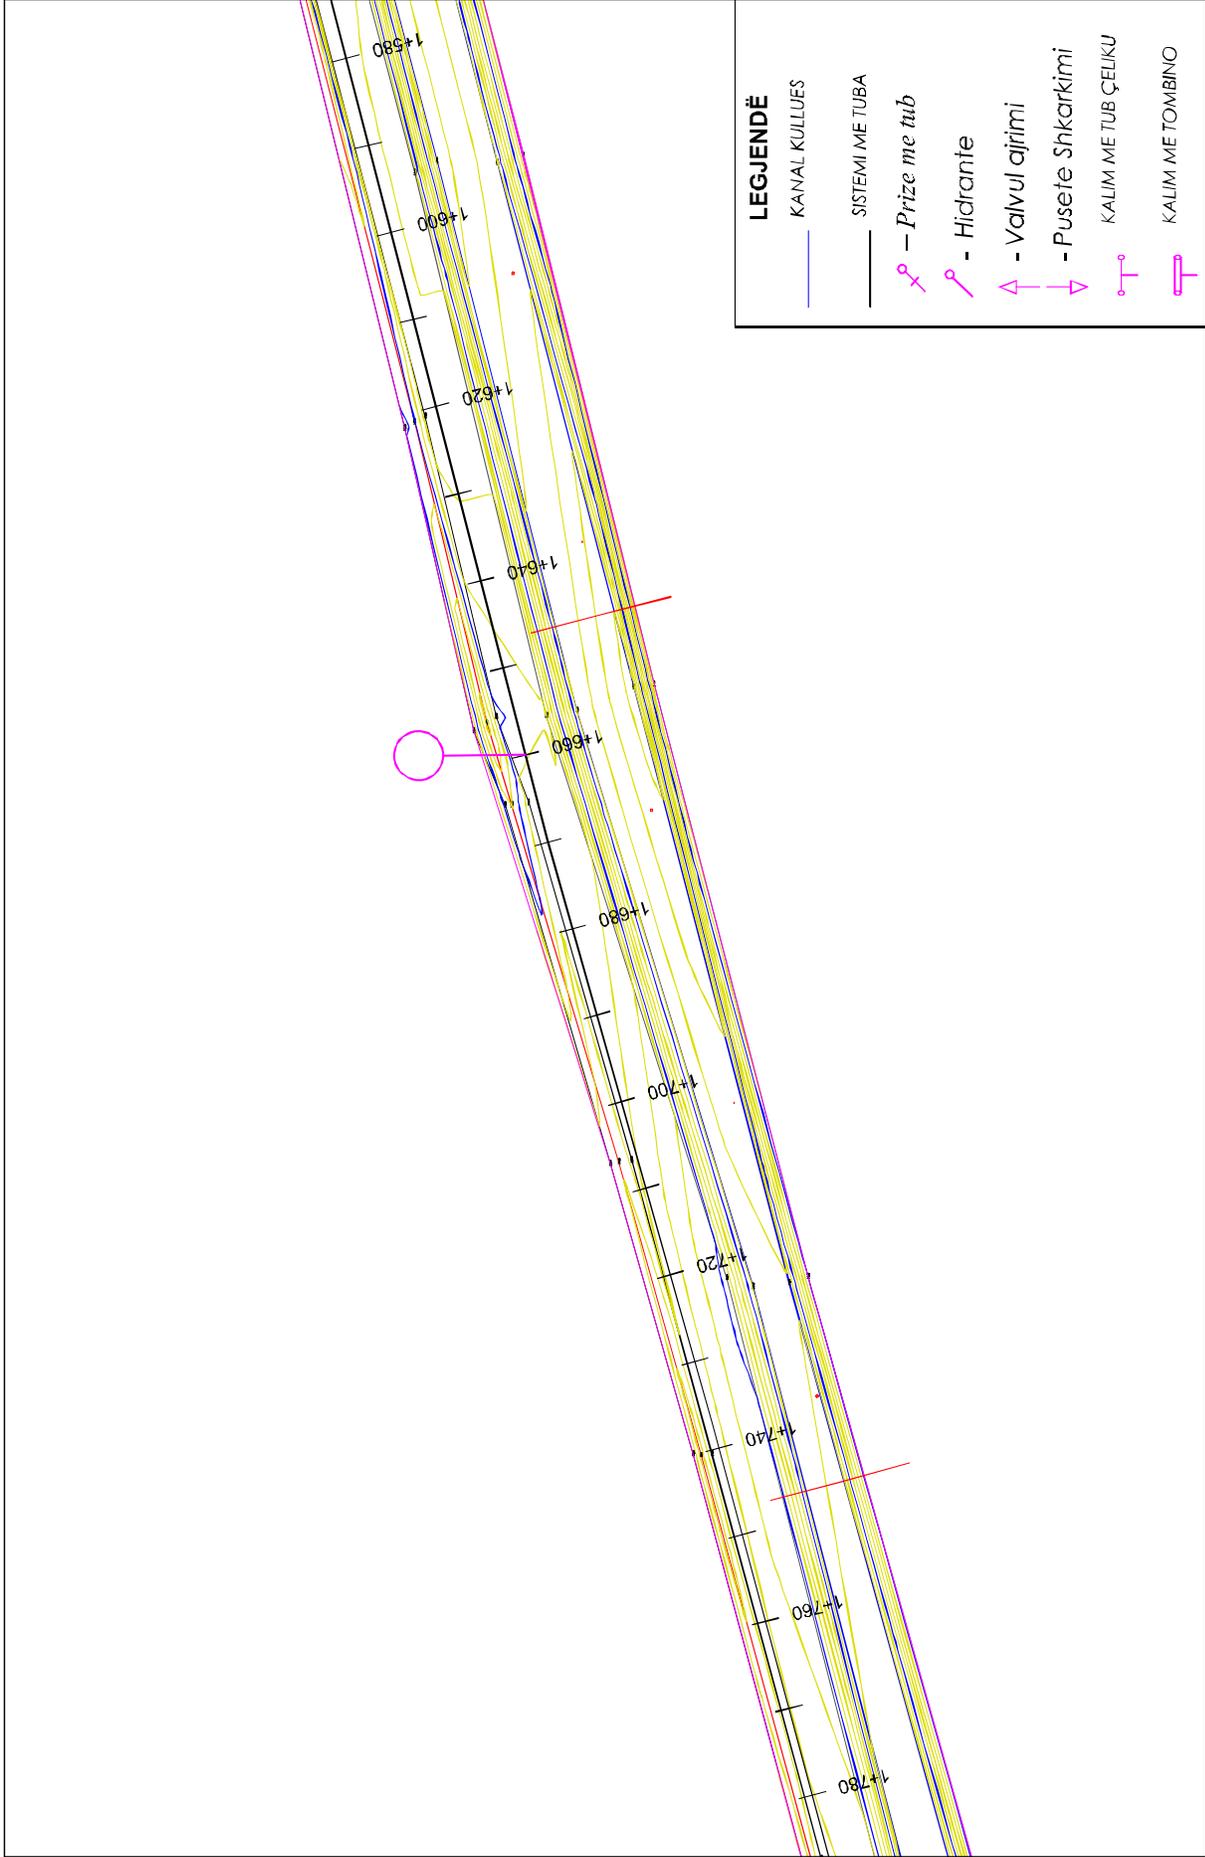

POROSITESI : BASHKIA DIVJAKE	Emeritimi : Planimetria pjesore		Drejtesues i projektit		Projektues		SHKALLA	FLETA	
	"ARABEL - STUDIO" Sh.p.k Adresa: Njesia Bashkiake nr.7, Rruga "Frosina Plaku" Pallati Z1, Hyrja 1, Kat.2, Tirane. Email: arabelstudio@gmail.com		Adm. Ana NISHKU Inzh. Ardi ARKAXHIU		Nd. Ardi ARKAXHIU Ark.Rigjent HVRA Geo. Pran BEGAJ		1:500	PL-09	
OBJEKTI: "SKEMA LUTITSE - SEKTORI I RINE XENG, DIVJAKE"								Divjake 2019	Format A3

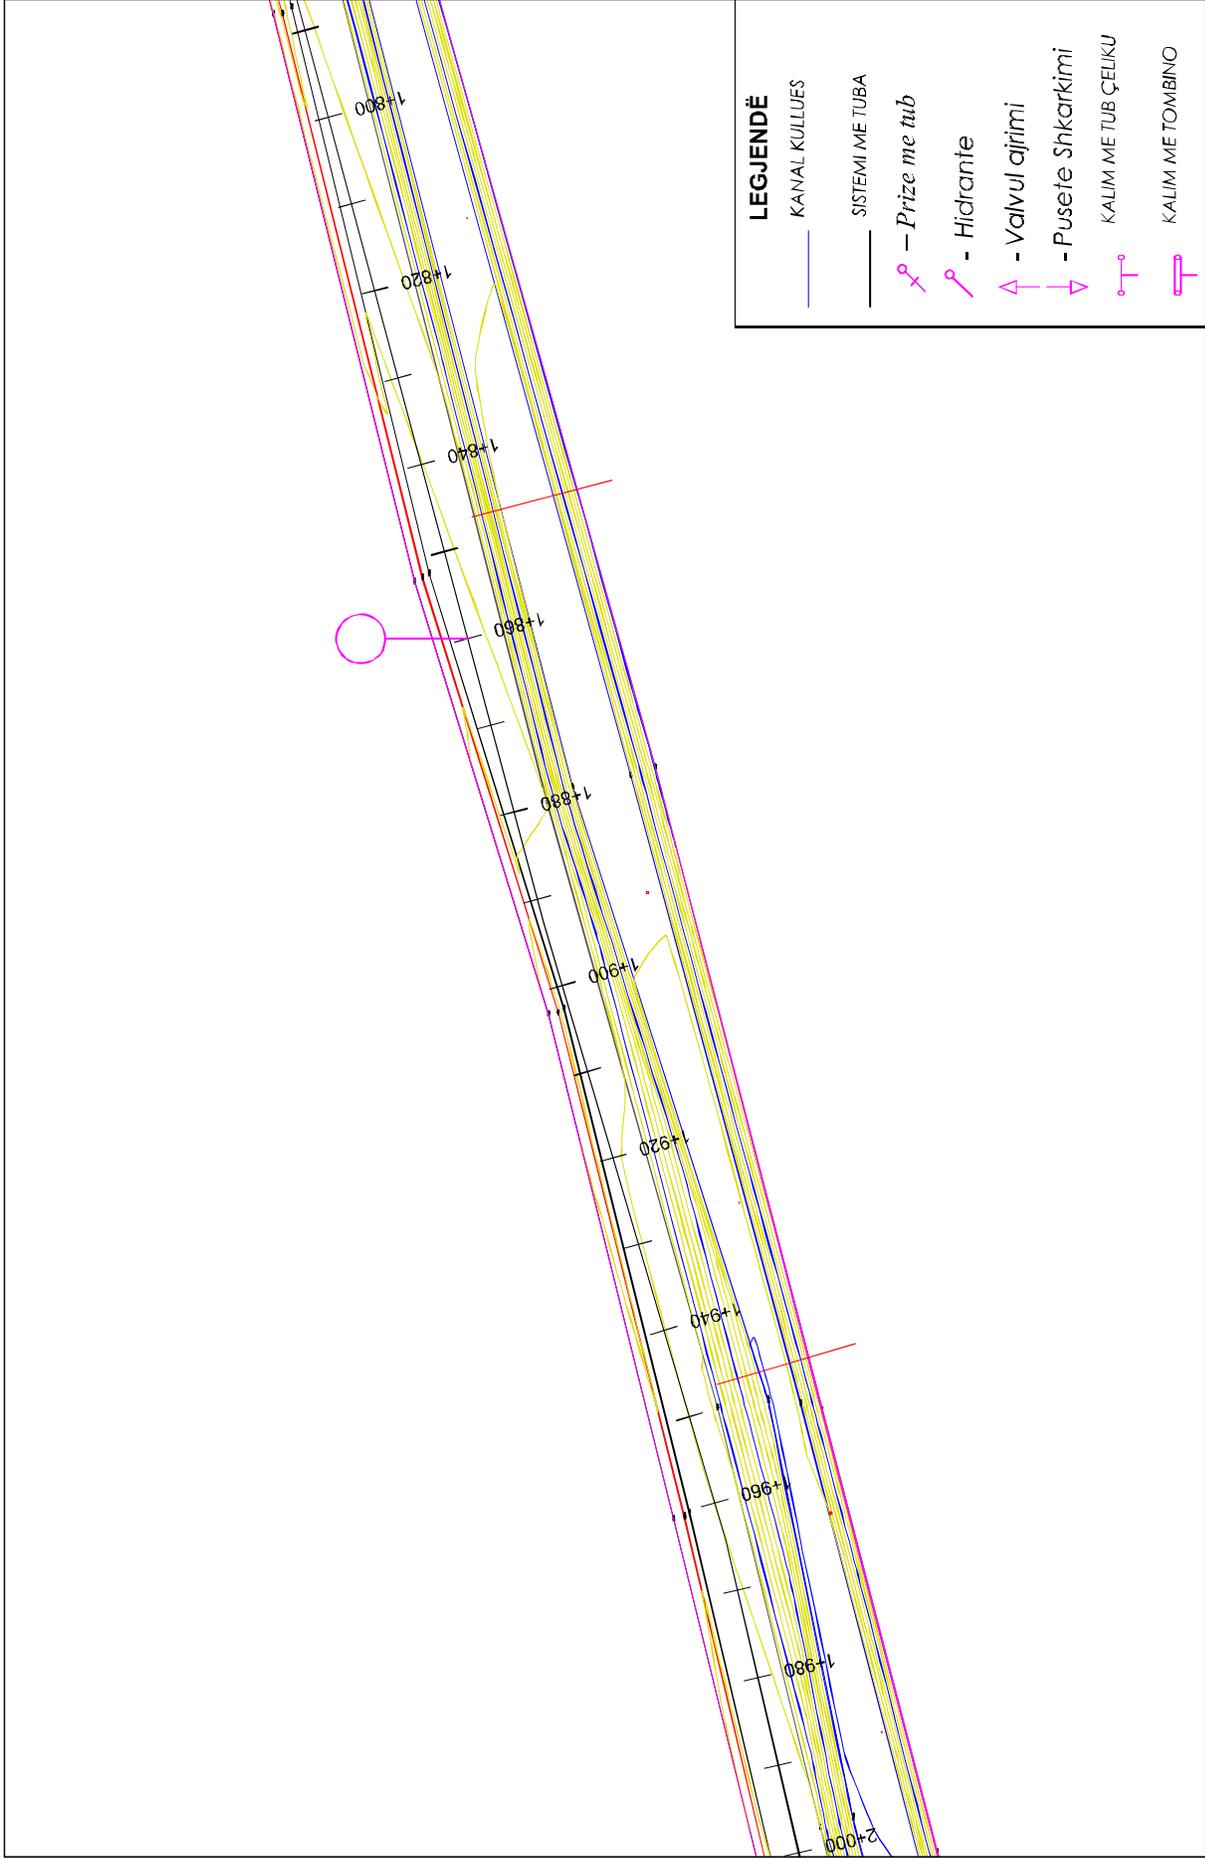

LEGJENDË

- KANAL KULLUES
- SISTEMI ME TUBA
- - Prize me tub
- - Hidranthe
- ▲ - Valvul ajrimi
- ▼ - Puseste Shkarkimi
- ┌ KALIM ME TUB ÇELIKU
- ▭ KALIM ME TOMBINO

POROSITESI : BASHKIA DIVJAKË	Emeritimi : Planimetria pjesore		Drejtimes i projektit		Projektues		SHKALLA	FLETA	
	"ARABEL - STUDIO" Sh.p.k Adresa: Njesia Bashkiake nr.7, Rruga "Frosina Plaku" Pallati Z1, Hyrja 1, Kat.2, Tirane. Email: arabelstudio@gmail.com		Adm. Ana NISHKU Inzh. Ardi ARKAXHIU		Nd. Ardi ARKAXHIU Ark.Rrgent HVRA Geo. Pran BEGAJ	Elbek, Altin ALLKAJ Top. Mustafë HOXHAI Hid. Hajredin MURGU	1:500	PL-10	
OBJEKTI: "SKEMA LUTITISE - SEKTORI I RRI NE XENG, DIVJAKE"								Divjakë 2019	Format A3



LEGJENDË

- KANAL KULLUES
- SISTEMI ME TUBA
- ⊕ - Prize me tub
- ⊗ - Hidranthe
- ⊥ - Valvul ajrimi
- ⊥ - Puseste Shkarkimi
- ⊥ KALIM ME TUB ÇELIKU
- ⊥ KALIM ME TOMBINO

POROSITESI : BASHKIA DIVJAKË	Emeritimi : Planimetria pjesore		Drejtesues i projektit		Projektues		SHKALLA	FLETA	
	"ARABEL - STUDIO" Sh.p.k Adresa: Njesia Bashkiake nr.7, Rruga "Frosina Pllaku" Pallati 21, Hyrja 1, Kat. 2, Tirane. Email: arabelstudio@gmail.com		Adm. Ana NISHKU Inzh. Ardi ARKAXHIU		Nd. Ardi ARKAXHIU Ark.Rigjent HVRA Gjeo. Pran BEGAJ		1:500	PL-11	
OBJEKTI: "SKEMA LUTITISE - SEKTORI I RRI NE XENG, DIVJAKE"								Divjakë 2019	Format A3