


# PROJEKTI ARKITEKTUR

## “SHESH PARKIMI TEK DIGA E LIQENIT”






## ANALIZA URBANE E KONTEKSTIT

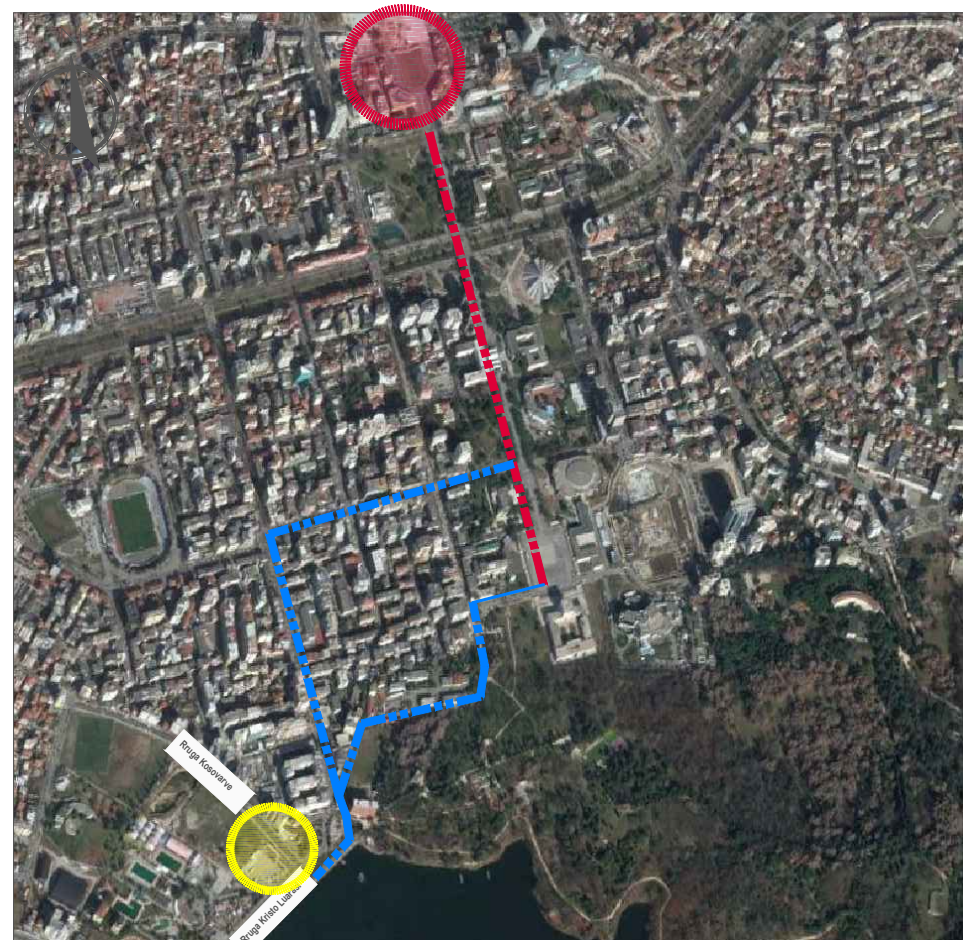

### LEGJENDE :

- Sheshi te diga e liqenit
- - - Sheshi ne studim
- - - - - Akset Lidhese me sheshin

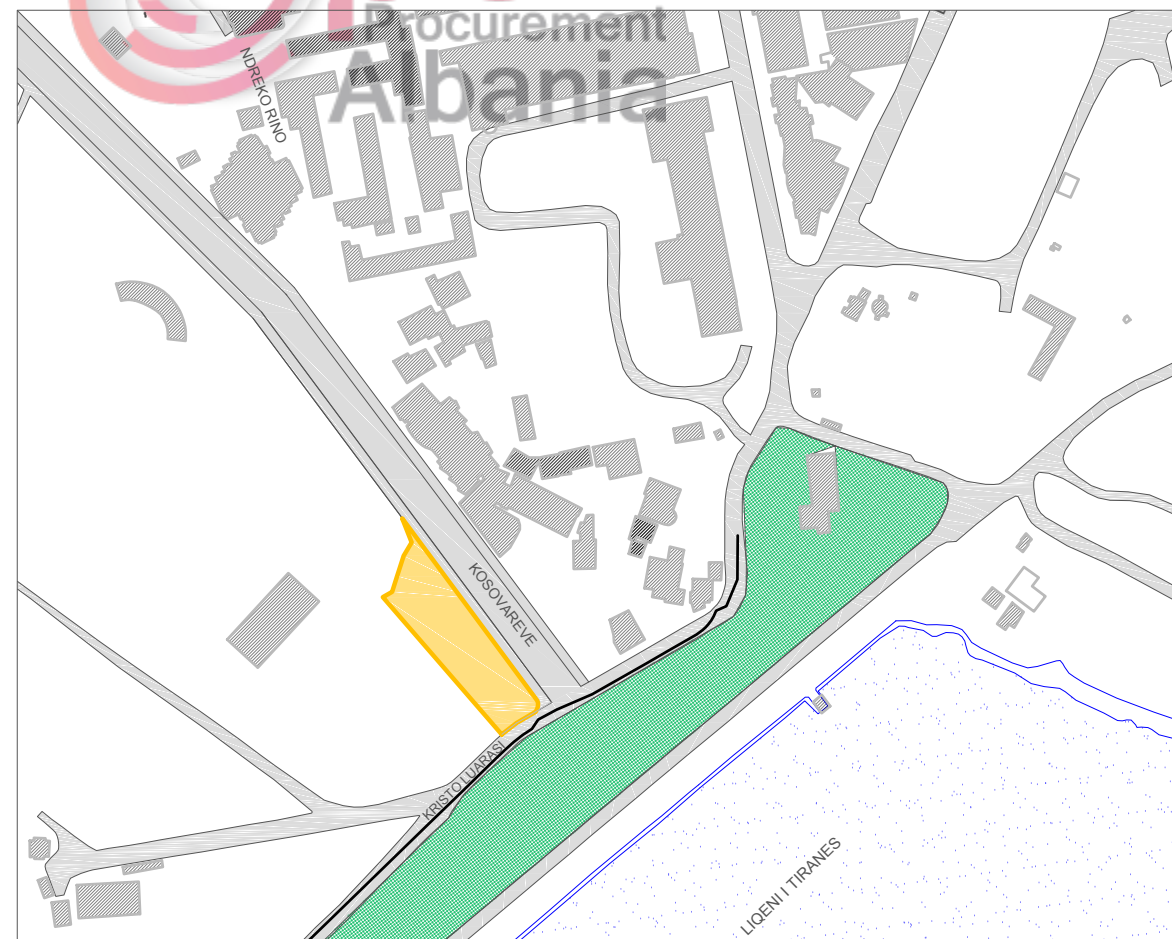

### LEGJENDE :

- Qendra e qytetit
- Sheshi te diga e liqenit
- - - - - Sheshi ne studim
- - - - - Akset kryesore lidhese me qendren e qytetit
- - - - - Rruge sekondare lidhese me sheshin te diga e liqenit



REPUBLIKA E SHQIPERISE



BASHKIA TIRANE

### POROSITES:

Tirana Parking



### HARTOI:

Taulant shpk



### OBJEKTI:

"Ndertimi i shesh parkimi tek Diga e Liqenit"



### Analiza Urbane Foto Gjendja Ekzistuese


### EMERTIMI I FLETES:

FOTO TE GJENDJES EKZISTUESE

DATE:	FAZA:	FLETA:
08/2017	PROJEKT ZBATIM	A - 01
GRUPI I PROJEKTIMIT	Ing.Ndertimi ELIDA LIKO	
	Ing.Elektrik ARIAN FINDO	
	Ing.Mekanik ANDIS TIRANA	
	Ing.Topografe MIRANDA ZEKA	
	Ing. Mjedisi HEROINA PALUKA	
APROVOI	Ing. Mjedisi ERJONA QATIPI	
	Ark. BELINA KODRA	
	Ing. DITIKA QATIPI	



GJENDJA EKZISTUESE

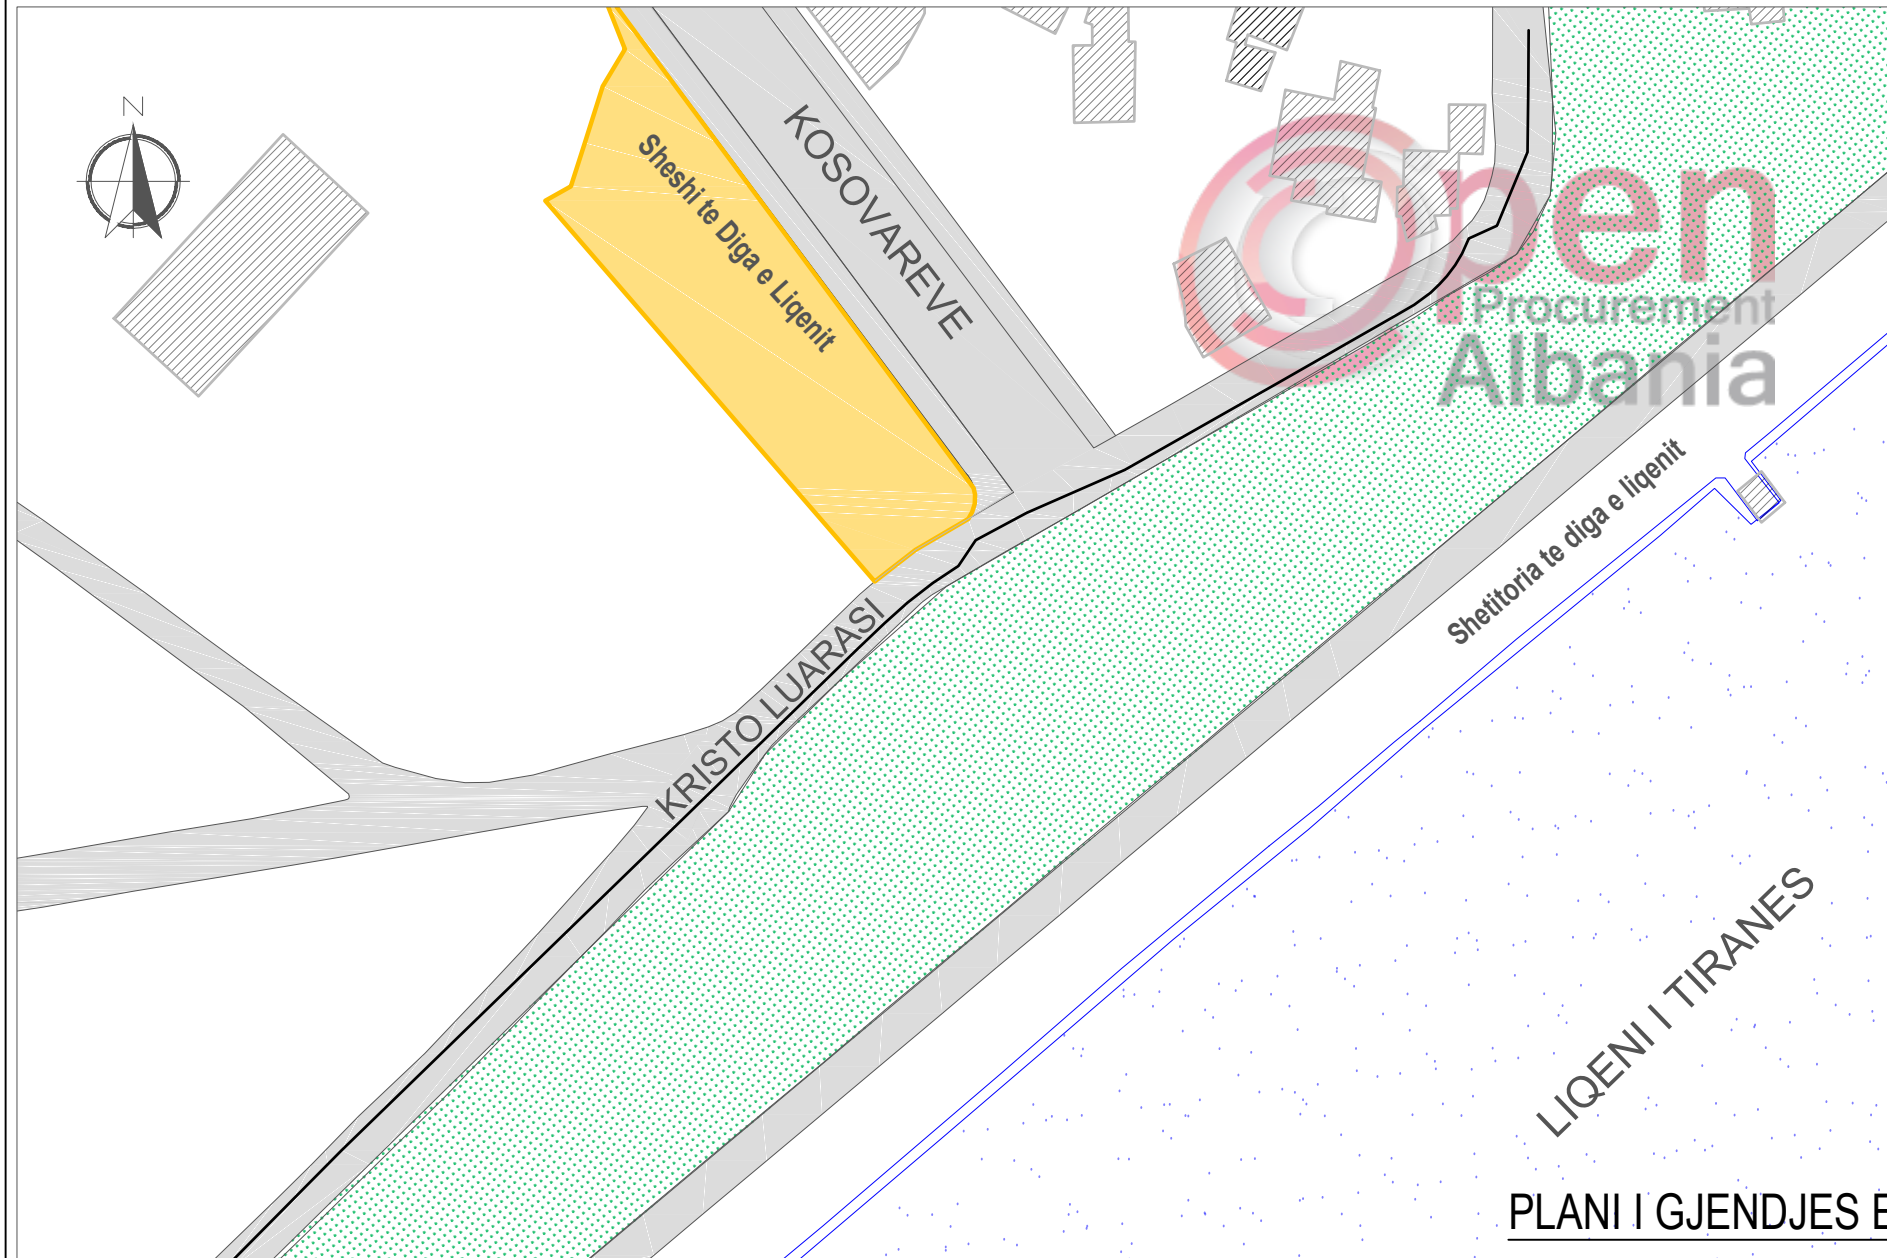

PLANI I GJENDJES EKZISTUESE SH 1:500



**POROSITES:**  
Tirana Parking

**HARTOI:**  
Taulant shpk

**OBJEKTI:**  
"Ndertimi i shesh parkimi tek Diga e Liqenit"





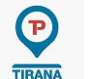

**Analiza Urbane Foto Gjendja Ekzistuese**

**EMERTIMI I FLETES:**  
FOTO TE GJENDJES EKZISTUESE

DATE:	FAZA:	FLETA:
08/2017	PROJEKT ZBATIM	A - 02
GRUPI I PROJEKTIMIT	Ing.Ndertimi ELIDA LIKO	
	Ing.Elektrik ARIAN FINDO	
	Ing.Mekanik ANDIS TIRANA	
	Ing.Topografe MIRANDA ZEKA	
	Ing. Mjedisi HEROINA PALUKA	
	Ing. Mjedisi ERJONA QATIPI	
APROVOI	Ark. BELINA KODRA	
	Ing. DITIKA QATIPI	


RILEVIM TOPOGRAFIK I SHESHIT TE NDERTIMIT  
SH. 1:300

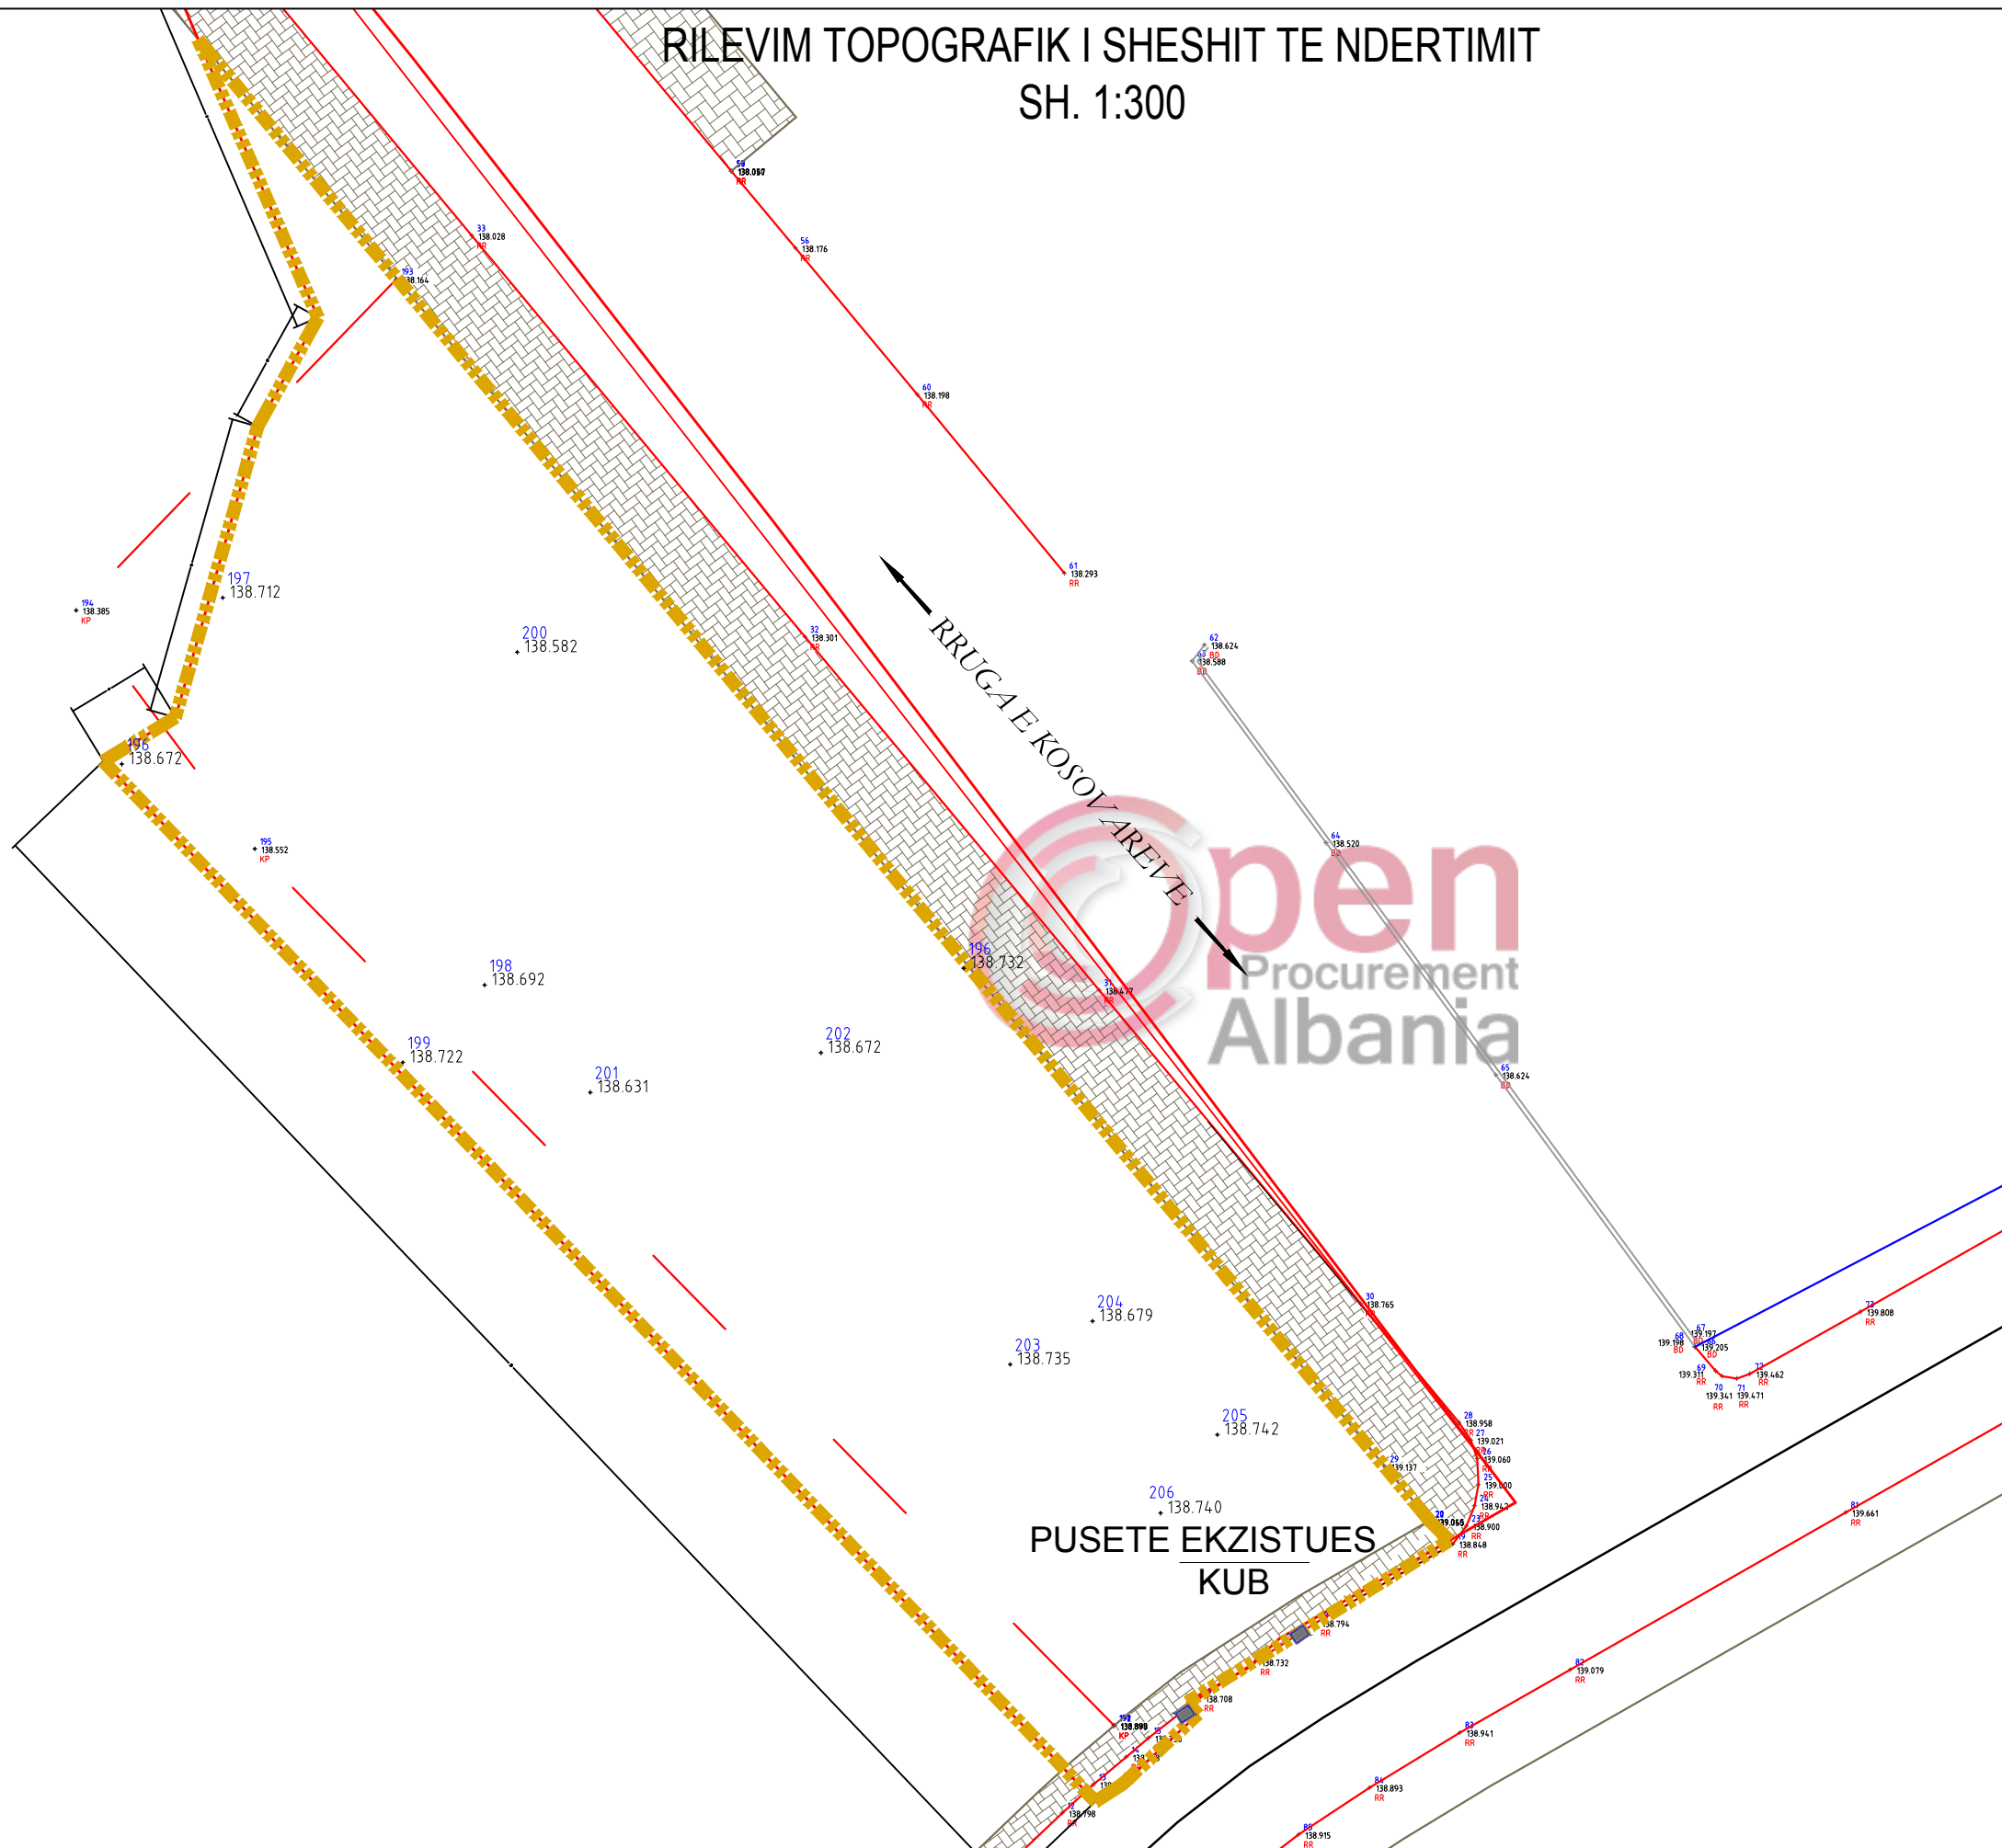

<b>LEGJENDA:</b>		
 VIJA E NDERTIMIT		
 <b>REPUBLIKA E SHQIPERISE</b>		
 <b>BASHKIA TIRANE</b>		
<b>POROSITES:</b>		
Tirana Parking		
<b>HARTOI :</b>		
Taulant shpk		
<b>OBJEKTI :</b>		
"Ndertimi i sheshit te parkimit te Diga e Liqenit "		
		
<b>PROJEKTI ARKITEKTONIK</b>		
<b>EMERTIMI I FLETES :</b>		
RILEVIMI TOPOGRAFIK I SHESHIT TE NDERTIMIT		
<b>DATE :</b>	<b>FAZA :</b>	<b>FLETA :</b>
08/2017	PROJEKT ZBATIM	A - 03
<b>GRUPI I PROJEKTIMIT</b>	Ing.Ndertimi ELIDA LIKO	
	Ing.Elektrik ARIAN FINDO	
	Ing.Mekanik ANDIS TIRANA	
	Ing.Topografe MIRANDA ZEKA	
	Ing. Mjedisi HEROINA PALUKA	
	Ing. Mjedisi ERJONA QATIPI	
<b>APROVOI</b>	Ark. BELINA KODRA	
	Ing. DITIKA QATIPI	

PUSETE EKZISTUES  
KUB

# PLAN ORGANIZIMI I PUNIMEVE

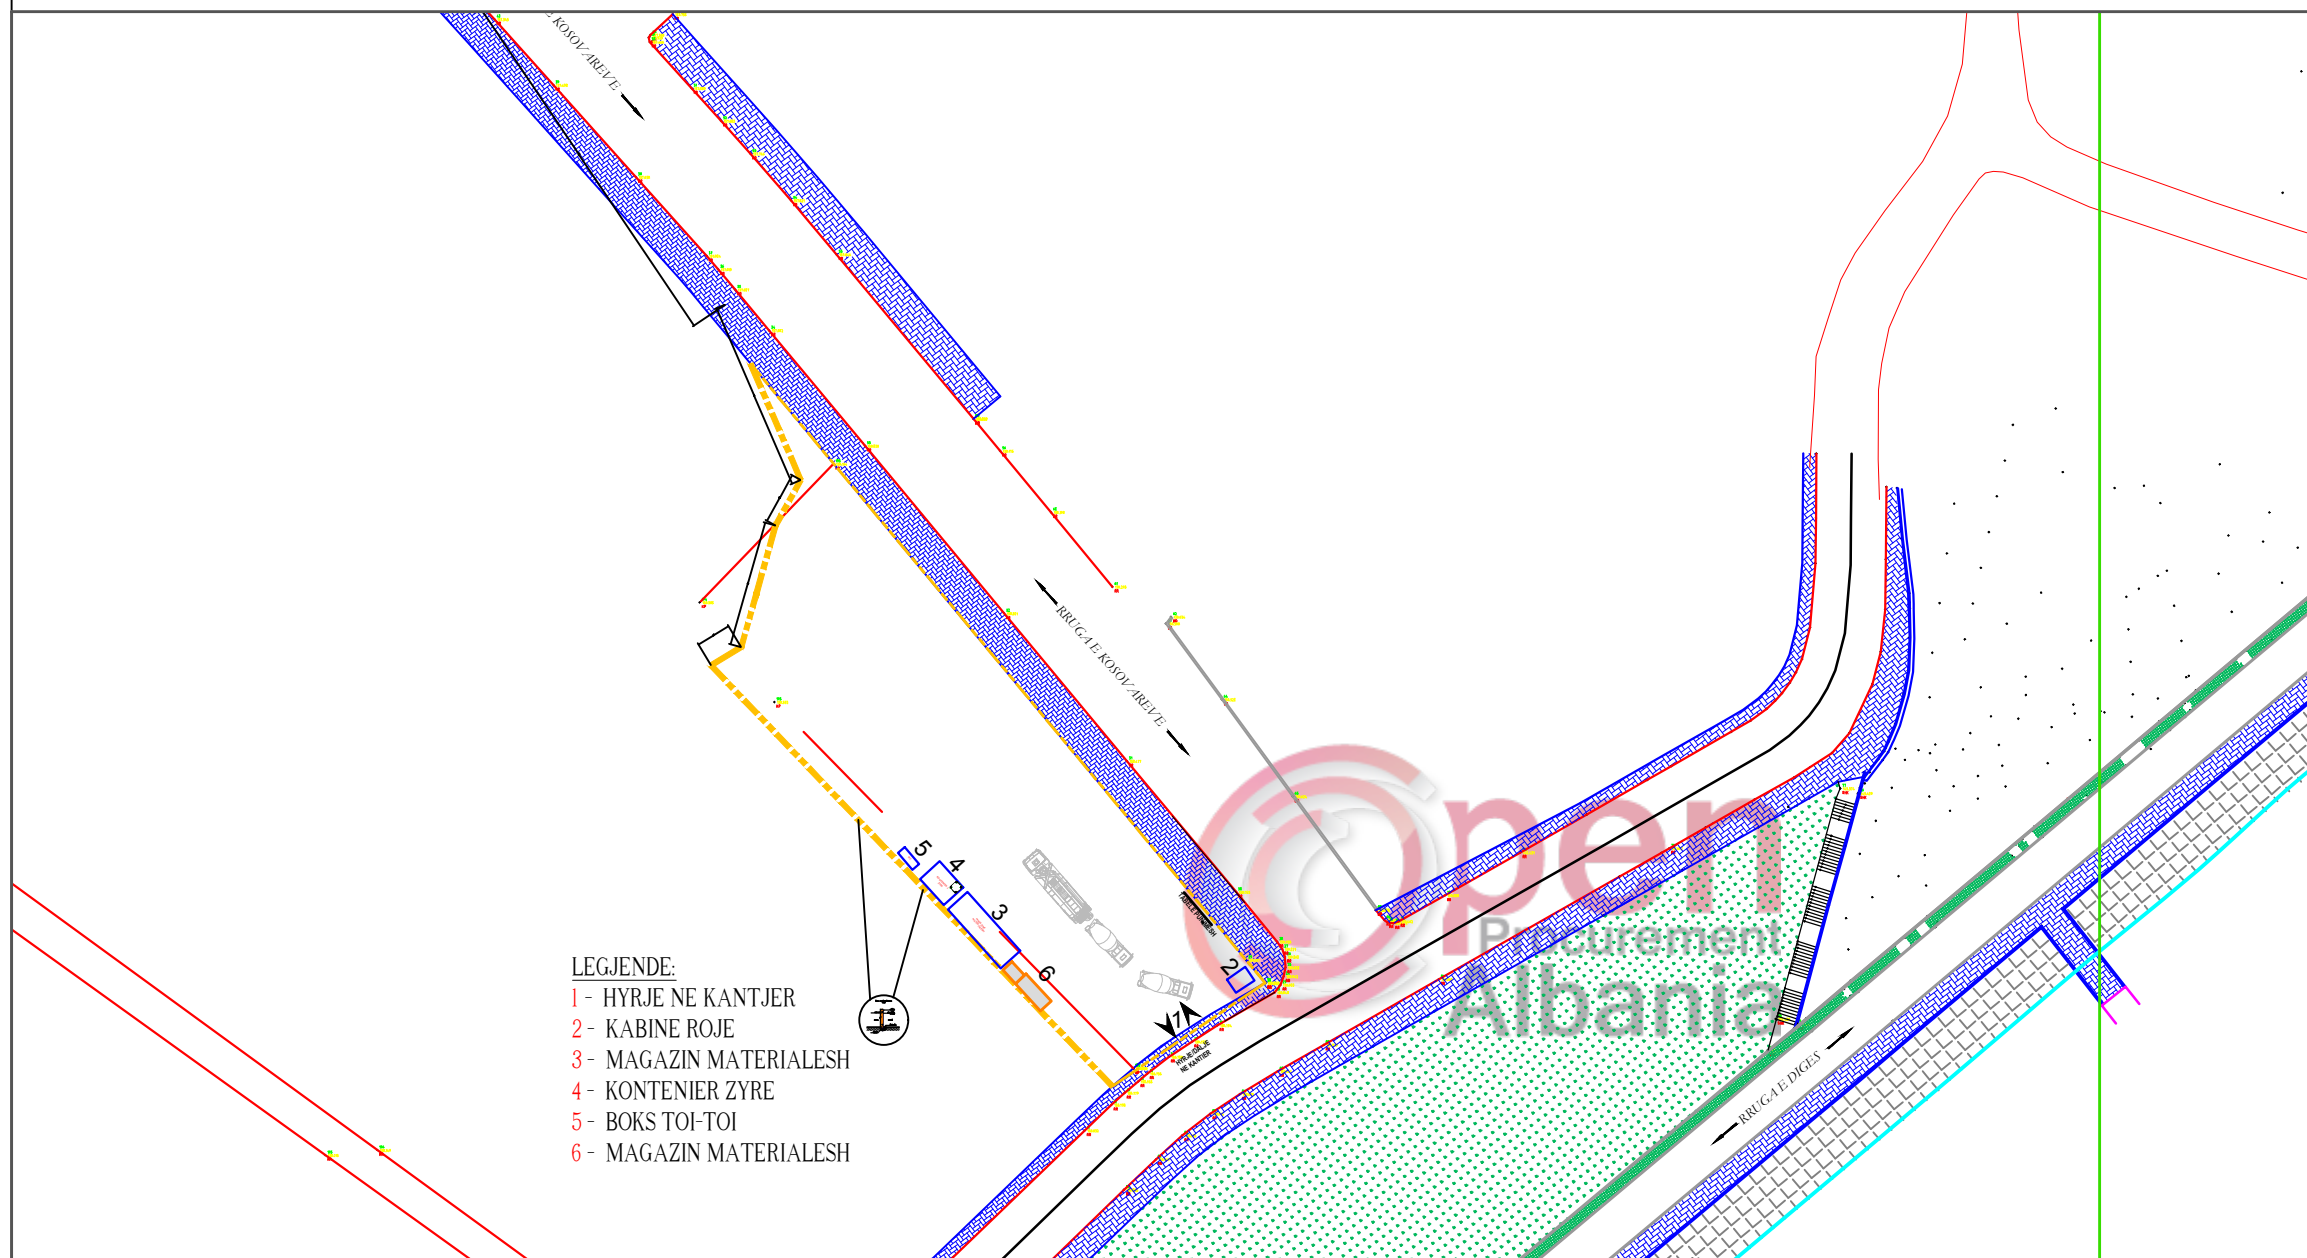

- LEGJENDE:**
- 1 - HYRJE NE KANTJER
  - 2 - KABINE ROJE
  - 3 - MAGAZIN MATERIALESH
  - 4 - KONTENIER ZYRE
  - 5 - BOKS TOI-TOI
  - 6 - MAGAZIN MATERIALESH

## LEGJENDA:

- VIJA E NDERTIMIT
- 1 - HYRJE NE KANTJER
- 2 - KABINE ROJE
- 3 - MAGAZIN MATERIALESH
- 4 - KONTENIER ZYRE
- 5 - BOKS TOI-TOI
- 6 - MAGAZIN MATERIALESH



REPUBLIKA E SHQIPERISE



BASHKIA TIRANE

### POROSITES:

Tirana Parking



### HARTOI:

Taulant shpk



### OBJEKTI:

"Ndertimi i sheshit te parkimit te Diga e Liqenit"




## PROJEKTI ARKITEKTONIK

### EMERTIMI I FLETES:


PLAN ORGANIZIMI I PUNIMEVE

DATE:	FAZA:	FLETA:
08/2017	PROJEKT ZBATIM	A - 04
GRUPI I PROJEKTIMIT	Ing.Ndertimi ELIDA LIKO	
	Ing.Elektrik ARIAN FINDO	
	Ing.Mekanik ANDIS TIRANA	
	Ing.Topografe MIRANDA ZEKA	
	Ing. Mjedisi HEROINA PALUKA	
	Ing. Mjedisi ERJONA QATIPI	
APROVOI	Ark. BELINA KODRA	
	Ing. DITIKA QATIPI	

## DETAJ I RRETHIMIT TE KANTIERIT SH 1:25

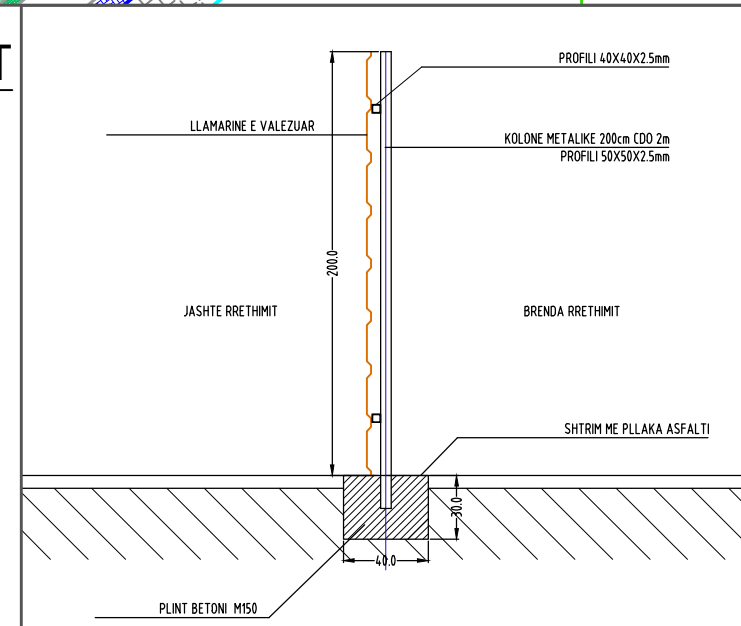

PLANIMETRIA E GJENDJES EKZISTUESE SH 1:300

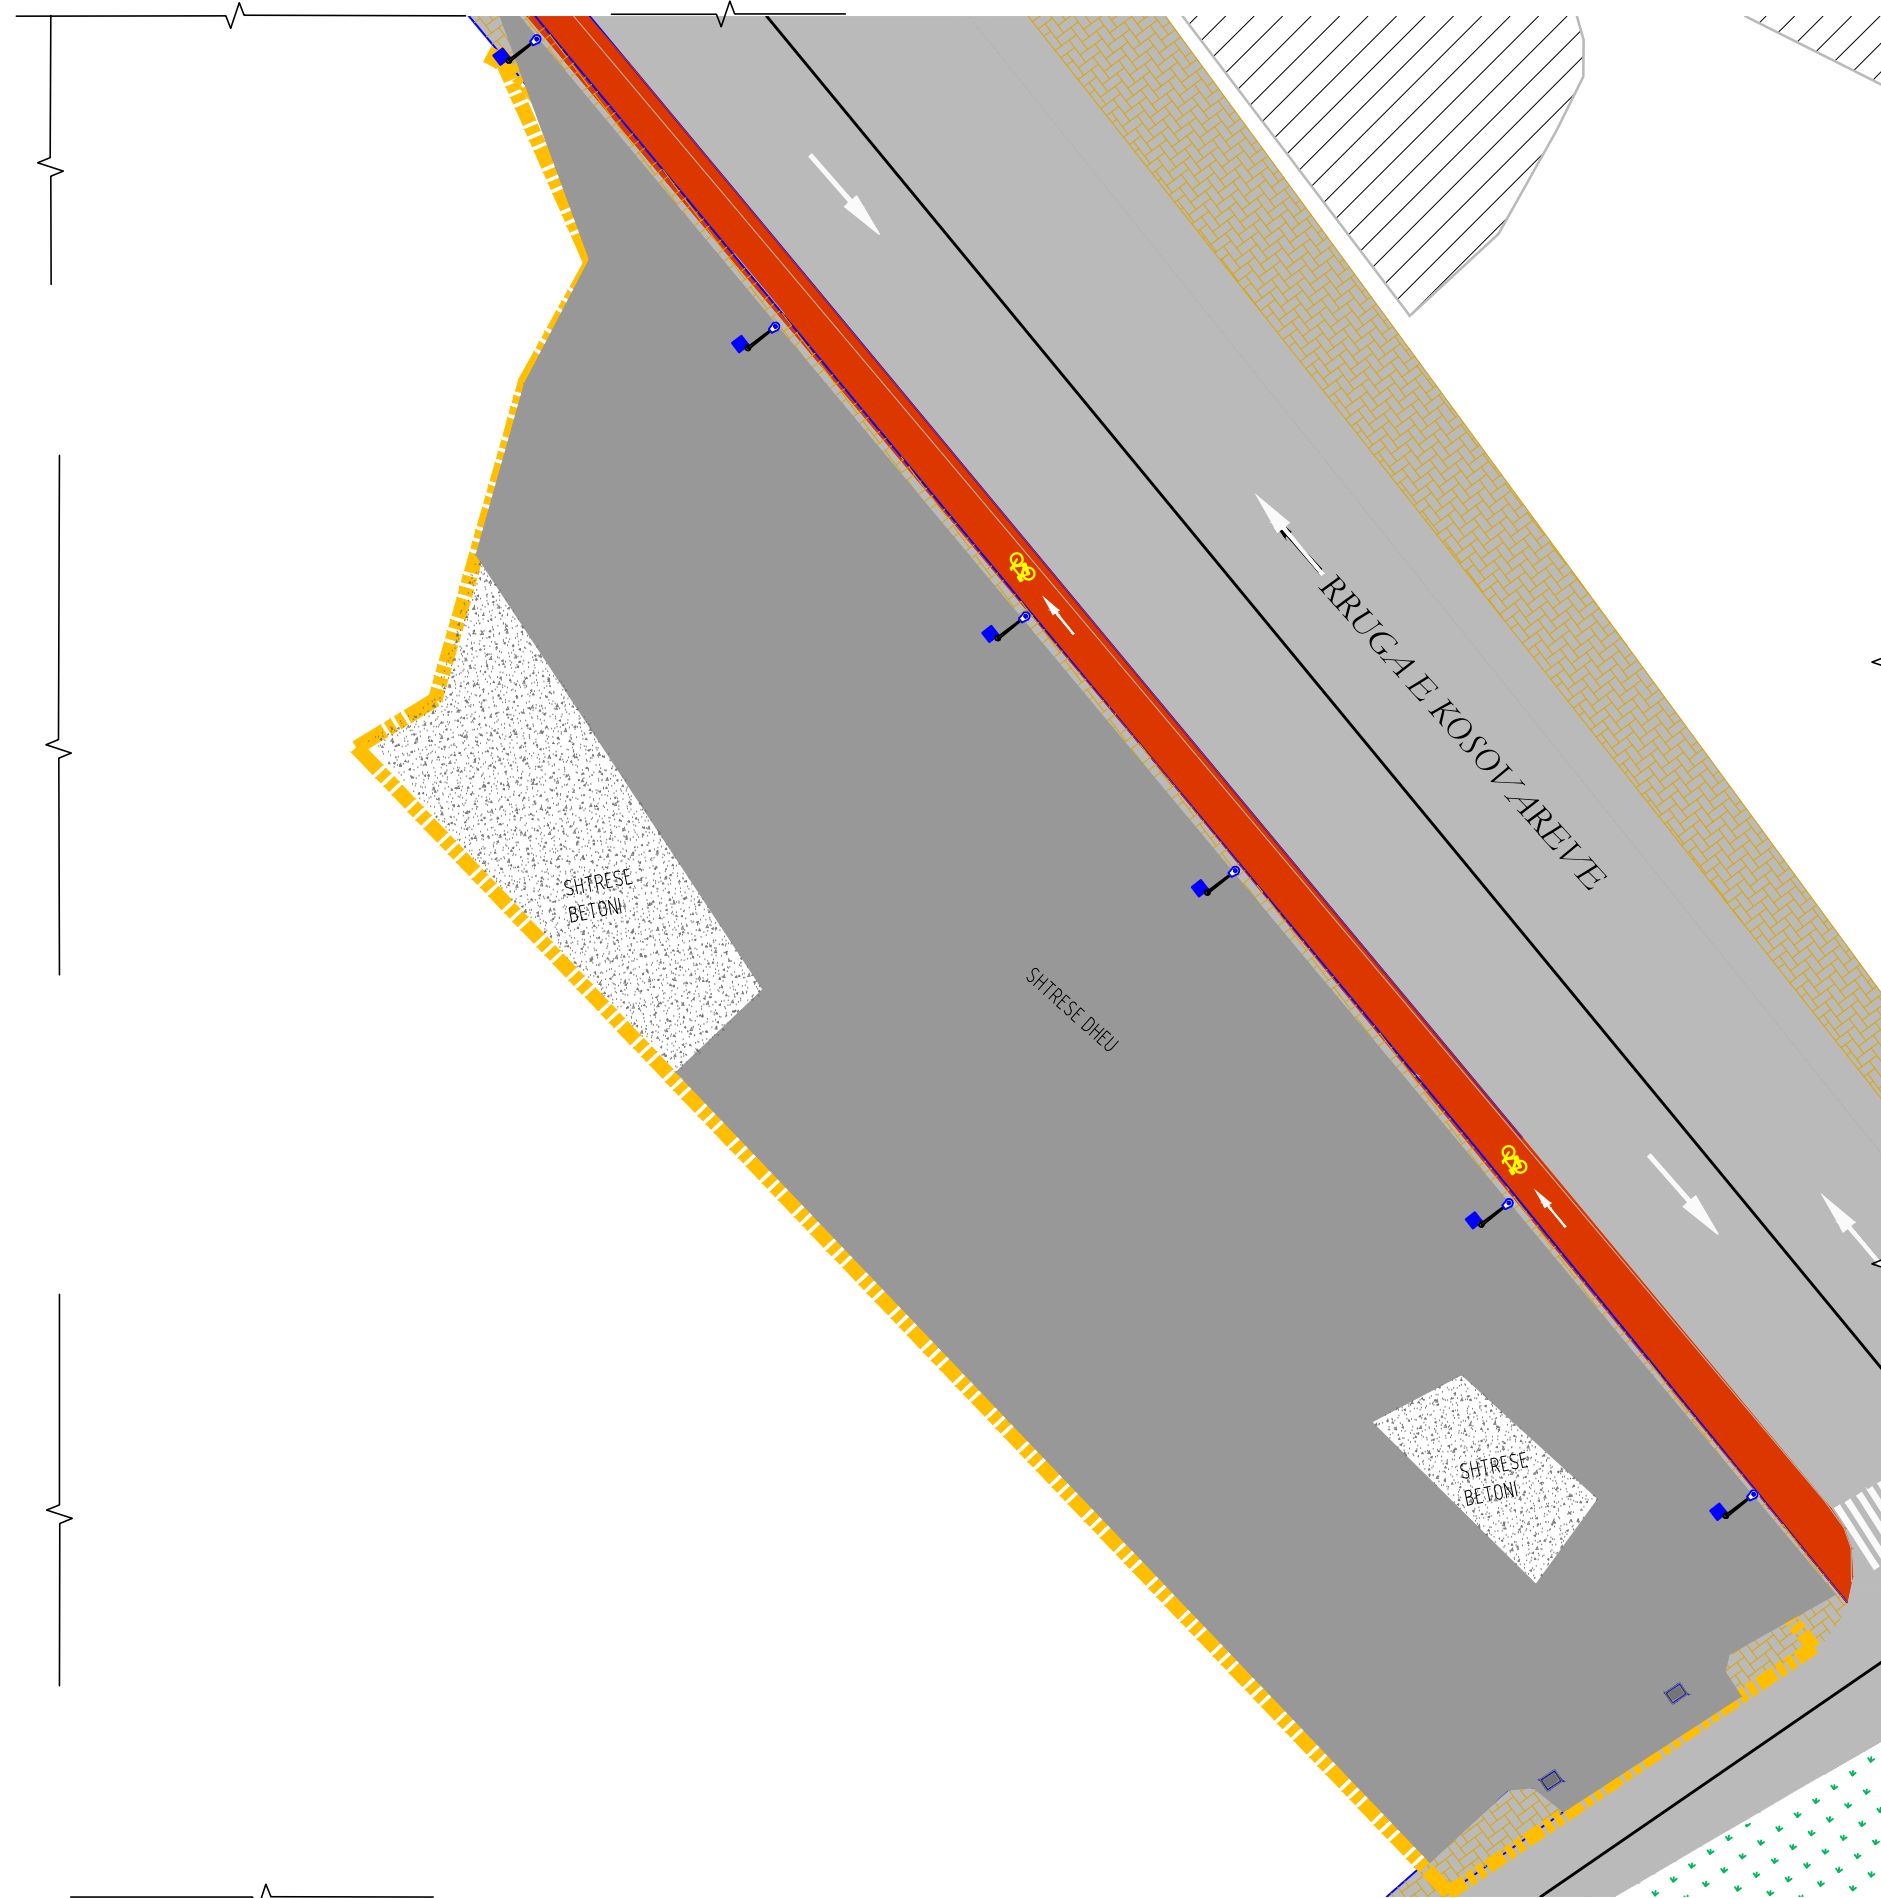

LEGJENDA:

- VIJA E NDERTIMIT
- PIKA E SHKARKIMIT TE UJERAVE TE SHIUT
- SHTYLLE NDRICIMI



REPUBLIKA E SHQIPERISE



BASHKIA TIRANE

POROSITES:

Tirana Parking



HARTOI:

Taulant shpk



OBJEKTI:

"Ndertimi i sheshit te parkimit te Diga e Liqenit



**PROJEKTI ARKITEKTONIK**

EMERTIMI I FLETES:

PLANIMETRIA E GJENDJES EKZISTUESE

DATE:	FAZA:	FLETA:
08/2017	PROJEKT ZBATIM	A - 05
GRUPI I PROJEKTIMIT	Ing.Ndertimi ELIDA LIKO	
	Ing.Elektrik ARIAN FINDO	
	Ing.Mekanik ANDIS TIRANA	
	Ing.Topografe MIRANDA ZEKA	
	Ing. Mjedisi HEROINA PALUKA	
	Ing. Mjedisi ERJONA QATIPI	
	Ark. BELINA KODRA	
APROVOI	Ing. DITIKA QATIPI	

# PLANIMETRIA E PRISHJEVE SH 1:300



## LEGJENDA:

- VIJA E NDERTIMIT
- TROTUAR EKZISTUES QE PRISHET
- SHTRESE BETONI QE PRISHET
- SHTRESE ASFALTI QE PRISHET



REPUBLIKA E SHQIPERISE



BASHKIA TIRANE

### POROSITES:

Tirana Parking



### HARTOI:

Taulant shpk



### OBJEKTI:

"Ndertimi i sheshit te parkimit te Diga e Liqenit



## PROJEKTI ARKITEKTONIK

### EMERTIMI I FLETES:


PLANIMETRIA E PRISHJEVE

DATE:	FAZA:	FLETA:
08/2017	PROJEKT ZBATIM	A - 06
GRUPI I PROJEKTIMIT	Ing.Ndertimi ELIDA LIKO	
	Ing.Elektrik ARIANO FINDO	
	Ing.Mekanik ANDIS TIRANA	
	Ing.Topografe MIRANDA ZEKA	
	Ing. Mjedisi HEROINA PALUKA	
	Ing. Mjedisi ERJONA QATIPI	
APROVOI:	Ark. BELINA KODRA	
	Ing. DITIKA QATIPI	






PLANI I DIMENSIONUAR I SHESHIT TE PARKIMIT SH 1:200

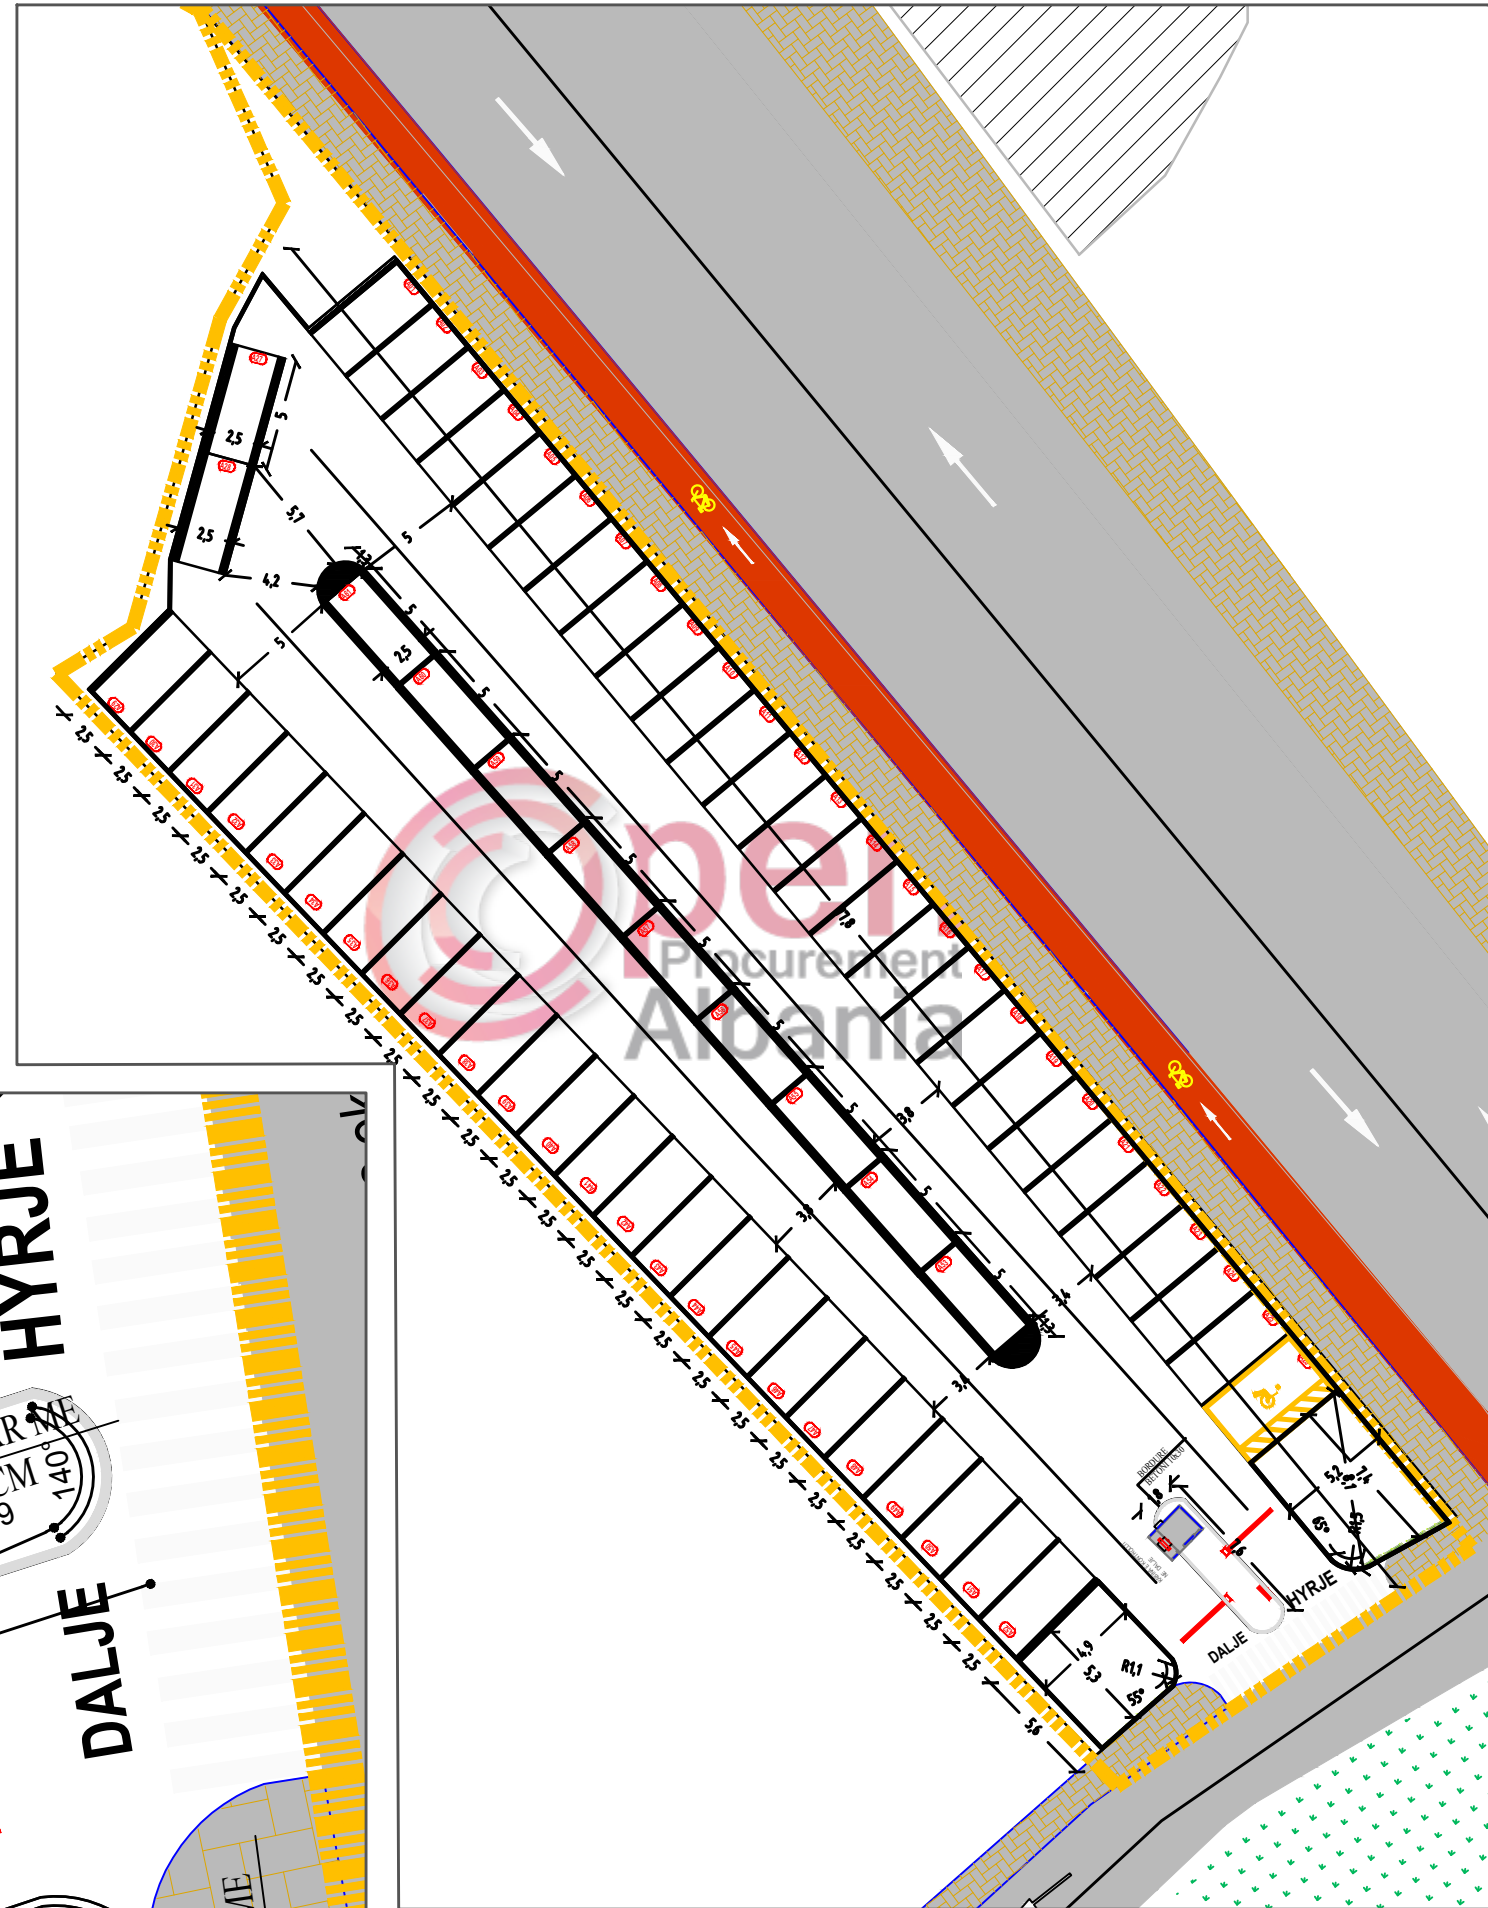

PLANI I DIMENSIONUAR  
I KABINES SE KONTROLLIT NE DALJE  
SH 1:100

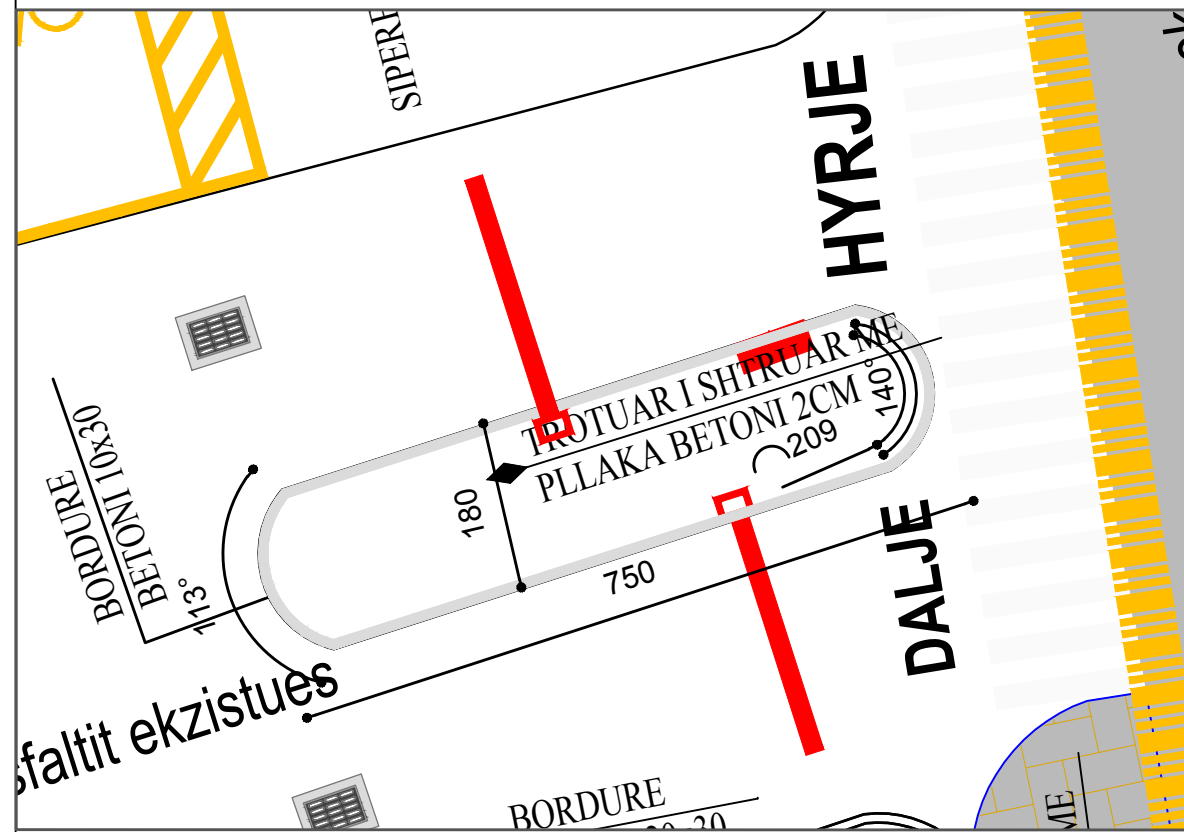

LEGJENDA:

- VIJA E NDERTIMIT
- VIJEZIM PER PARKIM
- VIJEZIM PARKIMI PER PAK



REPUBLIKA E SHQIPERISE



BASHKIA TIRANE

POROSITES:

Tirana Parking



HARTOI:

Taulant shpk



OBJEKTI:

"Ndertimi i sheshit te parkimit te Diga e Liqenit"




PROJEKTI ARKITEKTONIK

EMERTIMI I FLETES:

PLANI I DIMENSIONUAR I SHESHIT TE PARKIMIT

DATE:	FAZA:	FLETA:
08/2017	PROJEKT ZBATIM	A - 08
GRUPI I PROJEKTIMIT	Ing.Ndertimi ELIDA LIKO	
	Ing.Elektrik ARIAN FINDO	
	Ing.Mekanik ANDIS TIRANA	
	Ing.Topografe MIRANDA ZEKA	
	Ing. Mjedisi HEROINA PALUKA	
APROVOI	Ark. BELINA KODRA	
	Ing. DITIKA QATIPI	

PLAN I DIMENSIONUAR I HYRJES DHE I DALJES SH 1:150

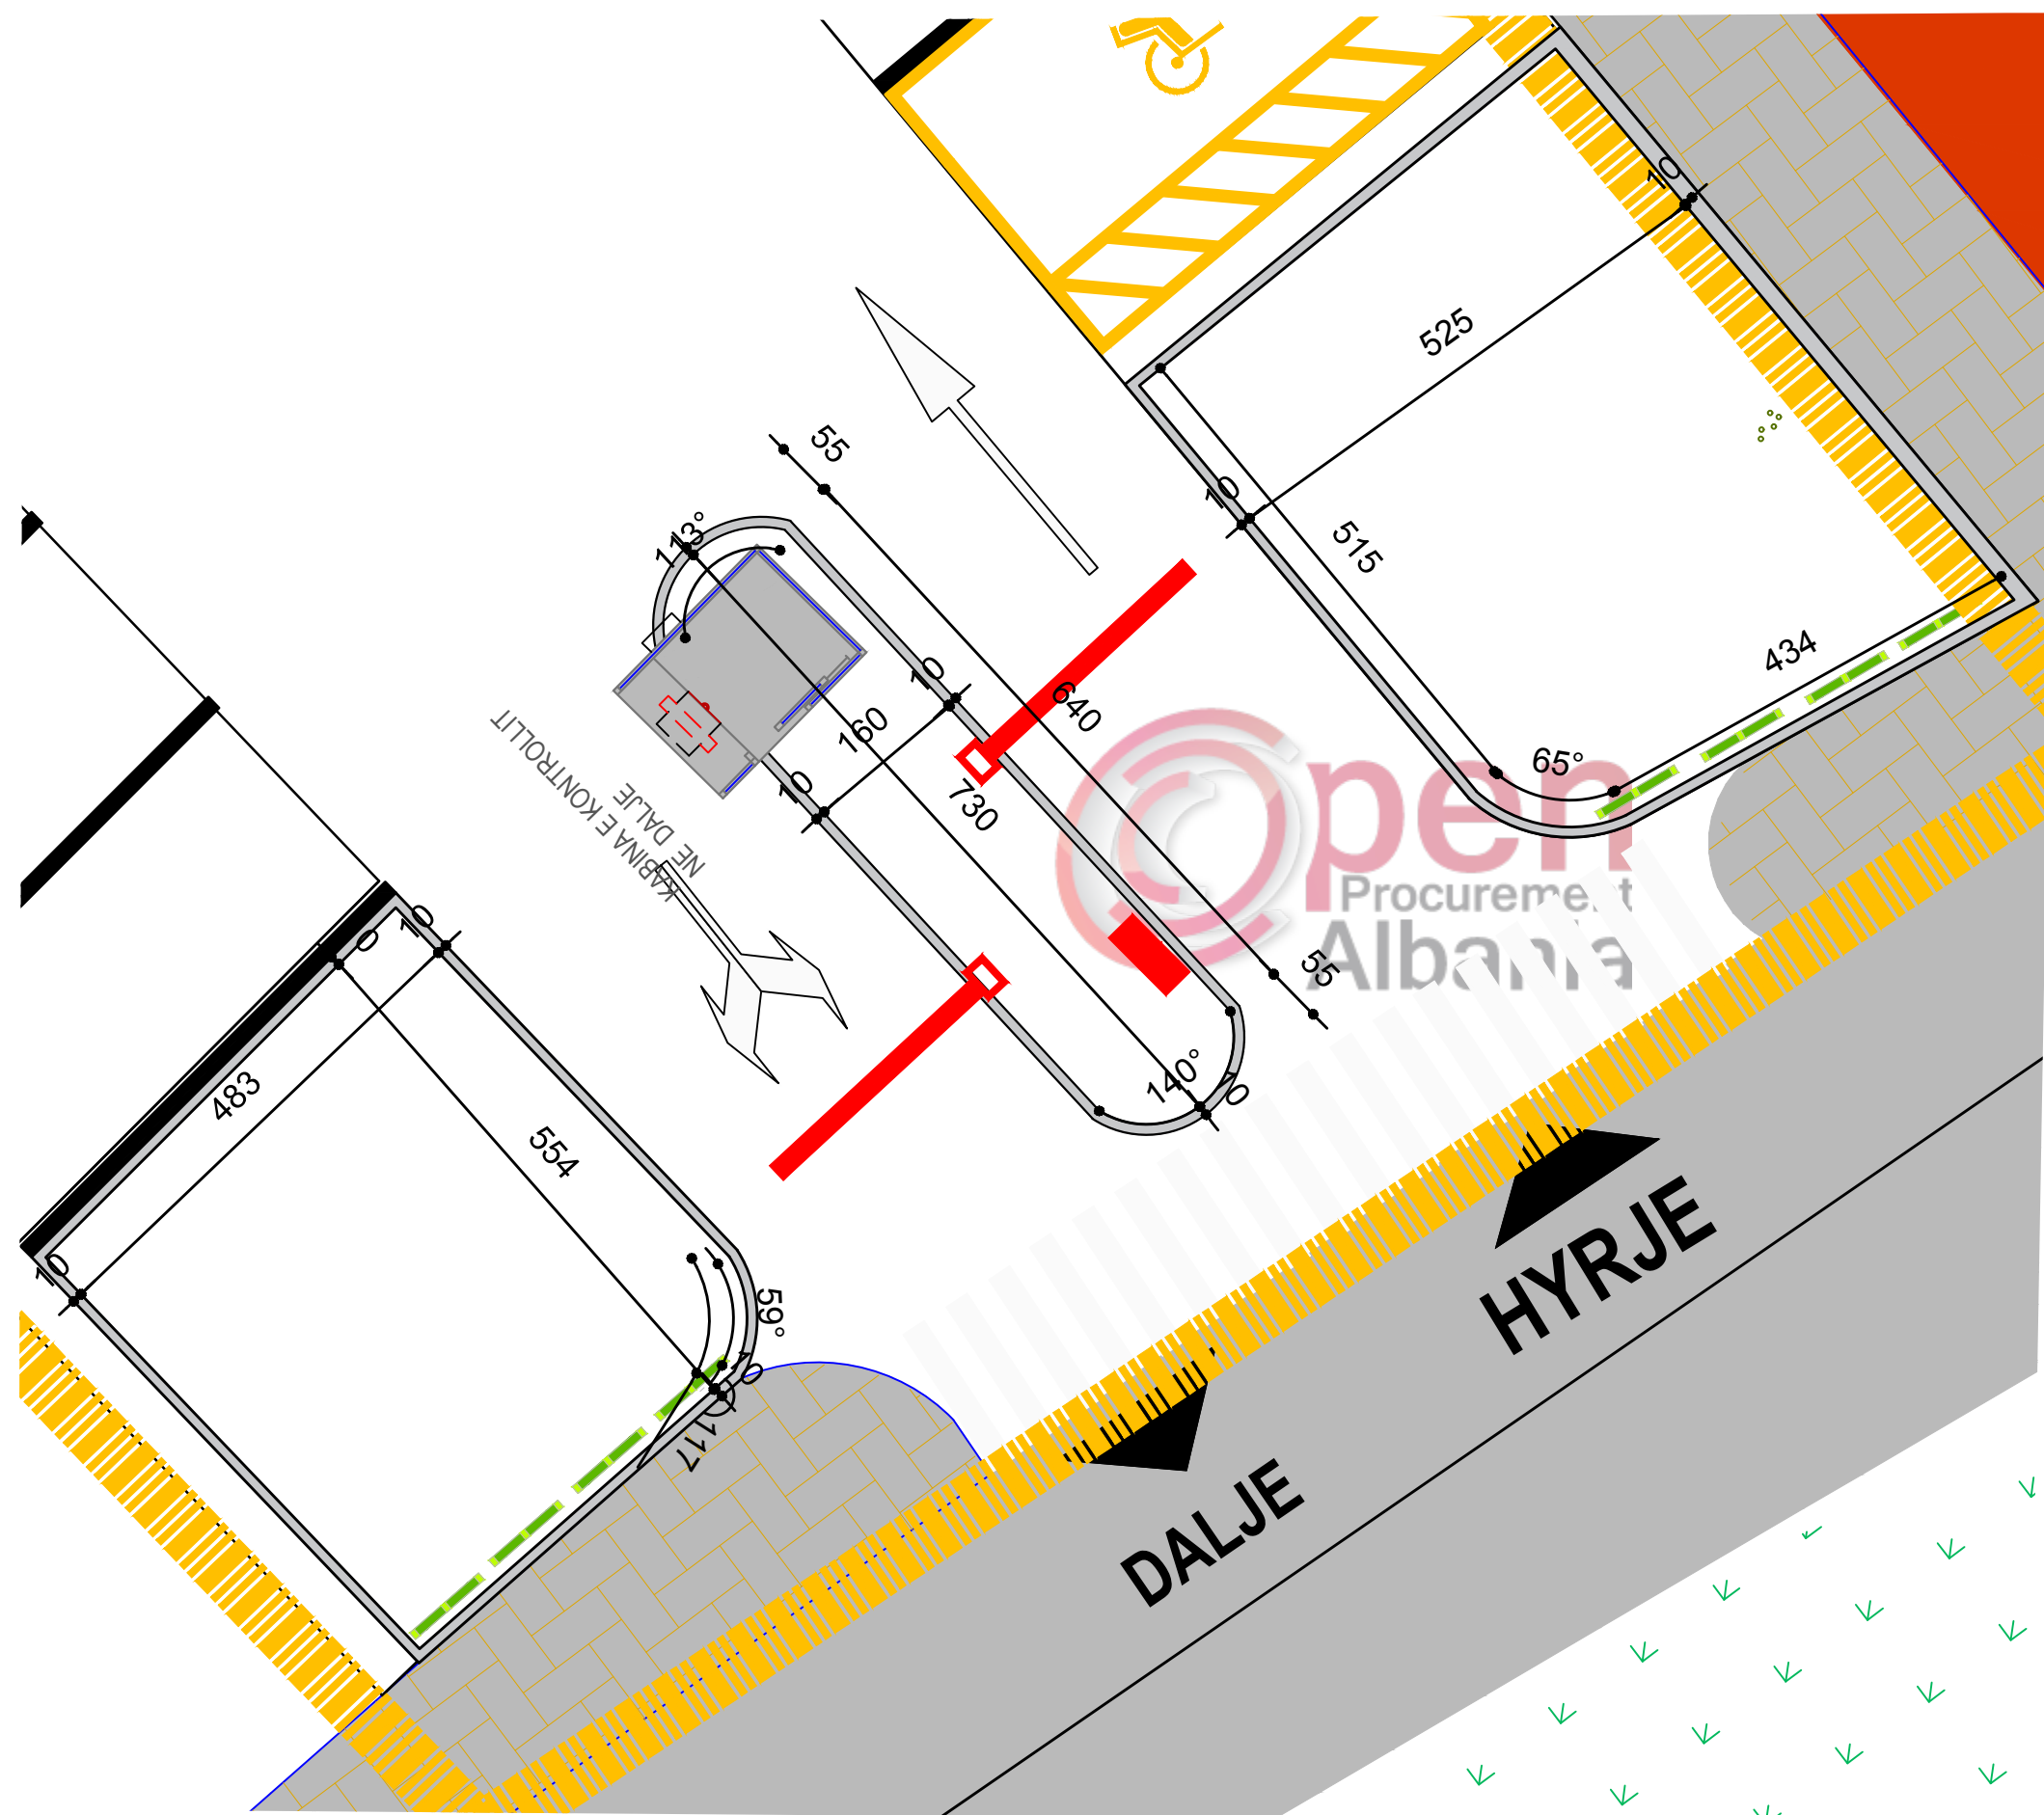

LEGJENDA:

VIJA E NDERTIMIT



REPUBLIKA E SHQIPERISE



BASHKIA TIRANE

POROSITES:

Tirana Parking



HARTOI:

Taulant shpk



OBJEKTI:

"Ndertimi i sheshit te parkimit te Diga e Liqenit"









PROJEKTI ARKITEKTONIK

EMERTIMI I FLETES:

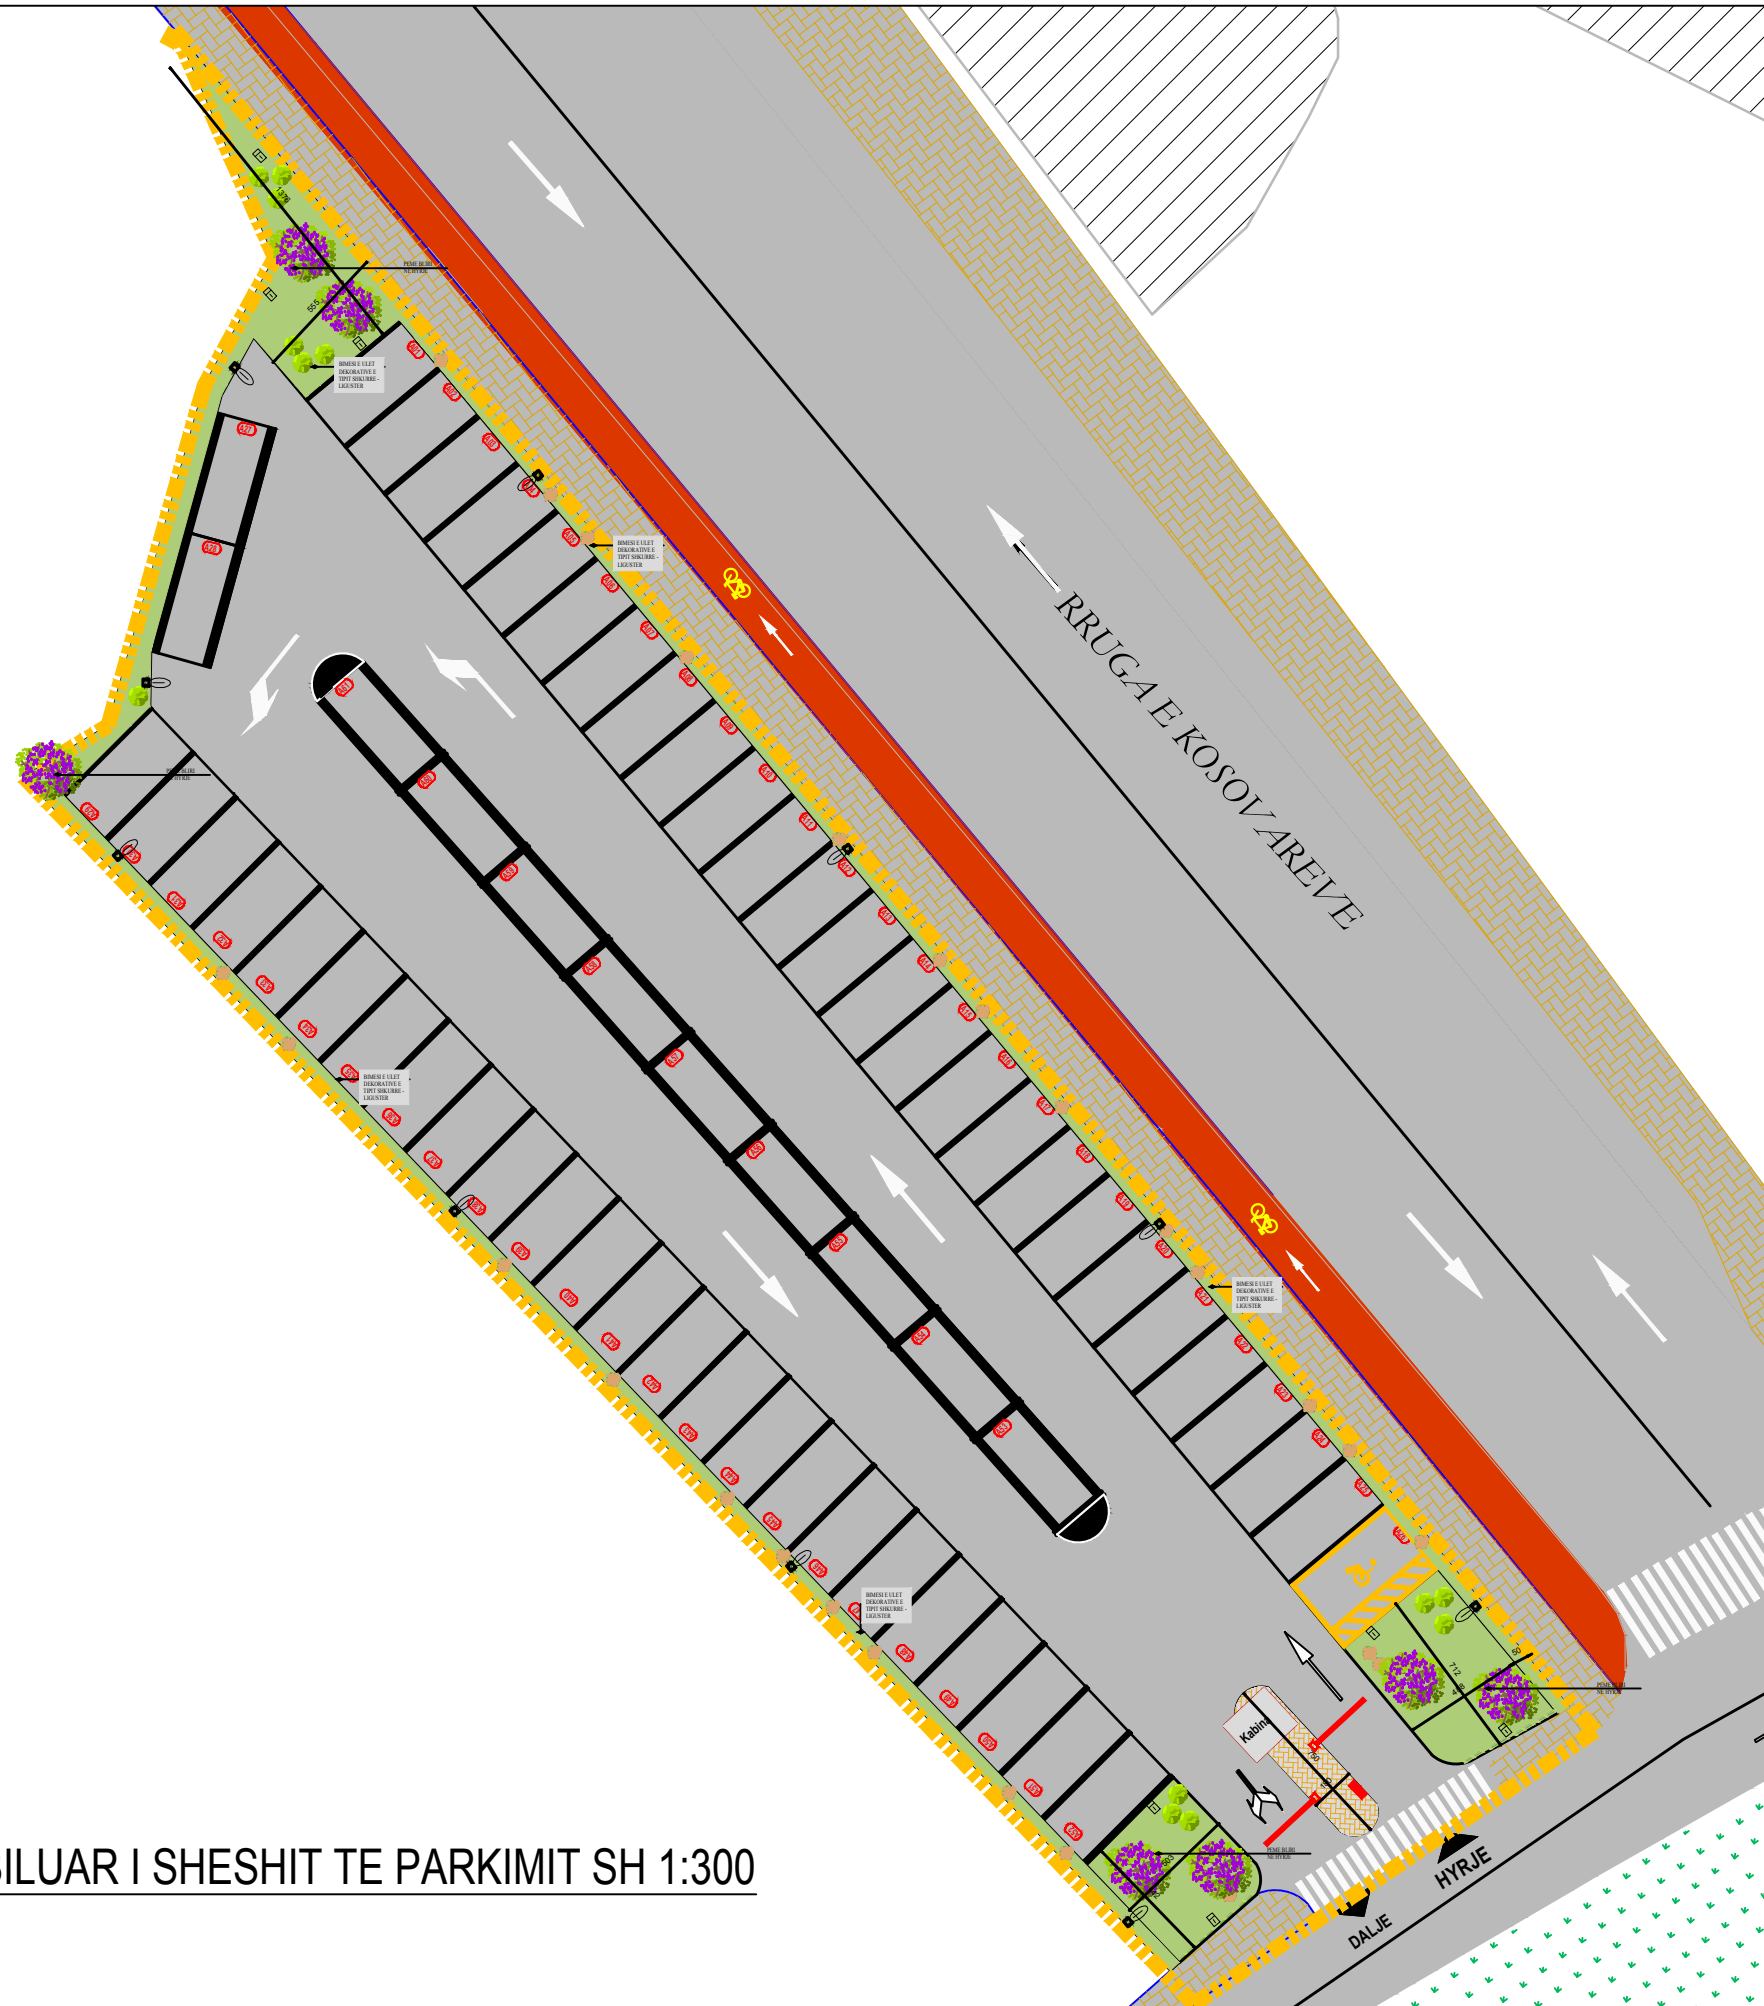PLAN I DIMENSIONUAR I HYRJES DHE I DALJES


DATE:	FAZA:	FLETA:
08/2017	PROJEKT ZBATIM	A - 09
GRUPI I PROJEKTIMIT	Ing.Ndertimi ELIDA LIKO	
	Ing.Elektrik ARIAN FINDO	
	Ing.Mekanik ANDIS TIRANA	
	Ing.Topografe MIRANDA ZEKA	
	Ing. Mjedisi HEROINA PALUKA	
	Ing. Mjedisi ERJONA QATIPI	
APROVOI	Ark. BELINA KODRA	
	Ing. DITIKA QATIPI	







<b>LEGJENDA:</b>		
	VIJA E NDERTIMIT	
	PEME TE LARTA ME KURORE - TIP BLIRI	
	SHKURRE DEKORATIVE - TIP LIGUSTER	
	LULE SEZONALE	
 <b>REPUBLIKA E SHQIPERISE</b>		
 <b>BASHKIA TIRANE</b>		
<b>POROSITES:</b> Tirana Parking		
<b>HARTOI:</b> Taulant shpk		
<b>OBJEKTI :</b> "Ndertimi i sheshit te parkimit te Diga e Liqenit"		
		
<b>PROJEKTI ARKITEKTONIK</b>		
<b>EMERTIMI I FLETES :</b> PLAN SISTEMIMI MOBILUAR I SHESHIT TE PARKIMIT		
DATE :	FAZA :	FLETA :
08/2017	PROJEKT ZBATIM	A - 10
GRUPI I PROJEKTIMIT	Ing.Ndertimi ELIDA LIKO	
	Ing.Elektrik ARIAN FINDO	
	Ing.Mekanik ANDIS TIRANA	
	Ing.Topografe MIRANDA ZEKA	
	Ing. Mjedisi HEROINA PALUKA	
	Ing. Mjedisi ERJONA QATIPI	
APROVOI	Ark. BELINA KODRA	
	Ing. DITIKA QATIPI	

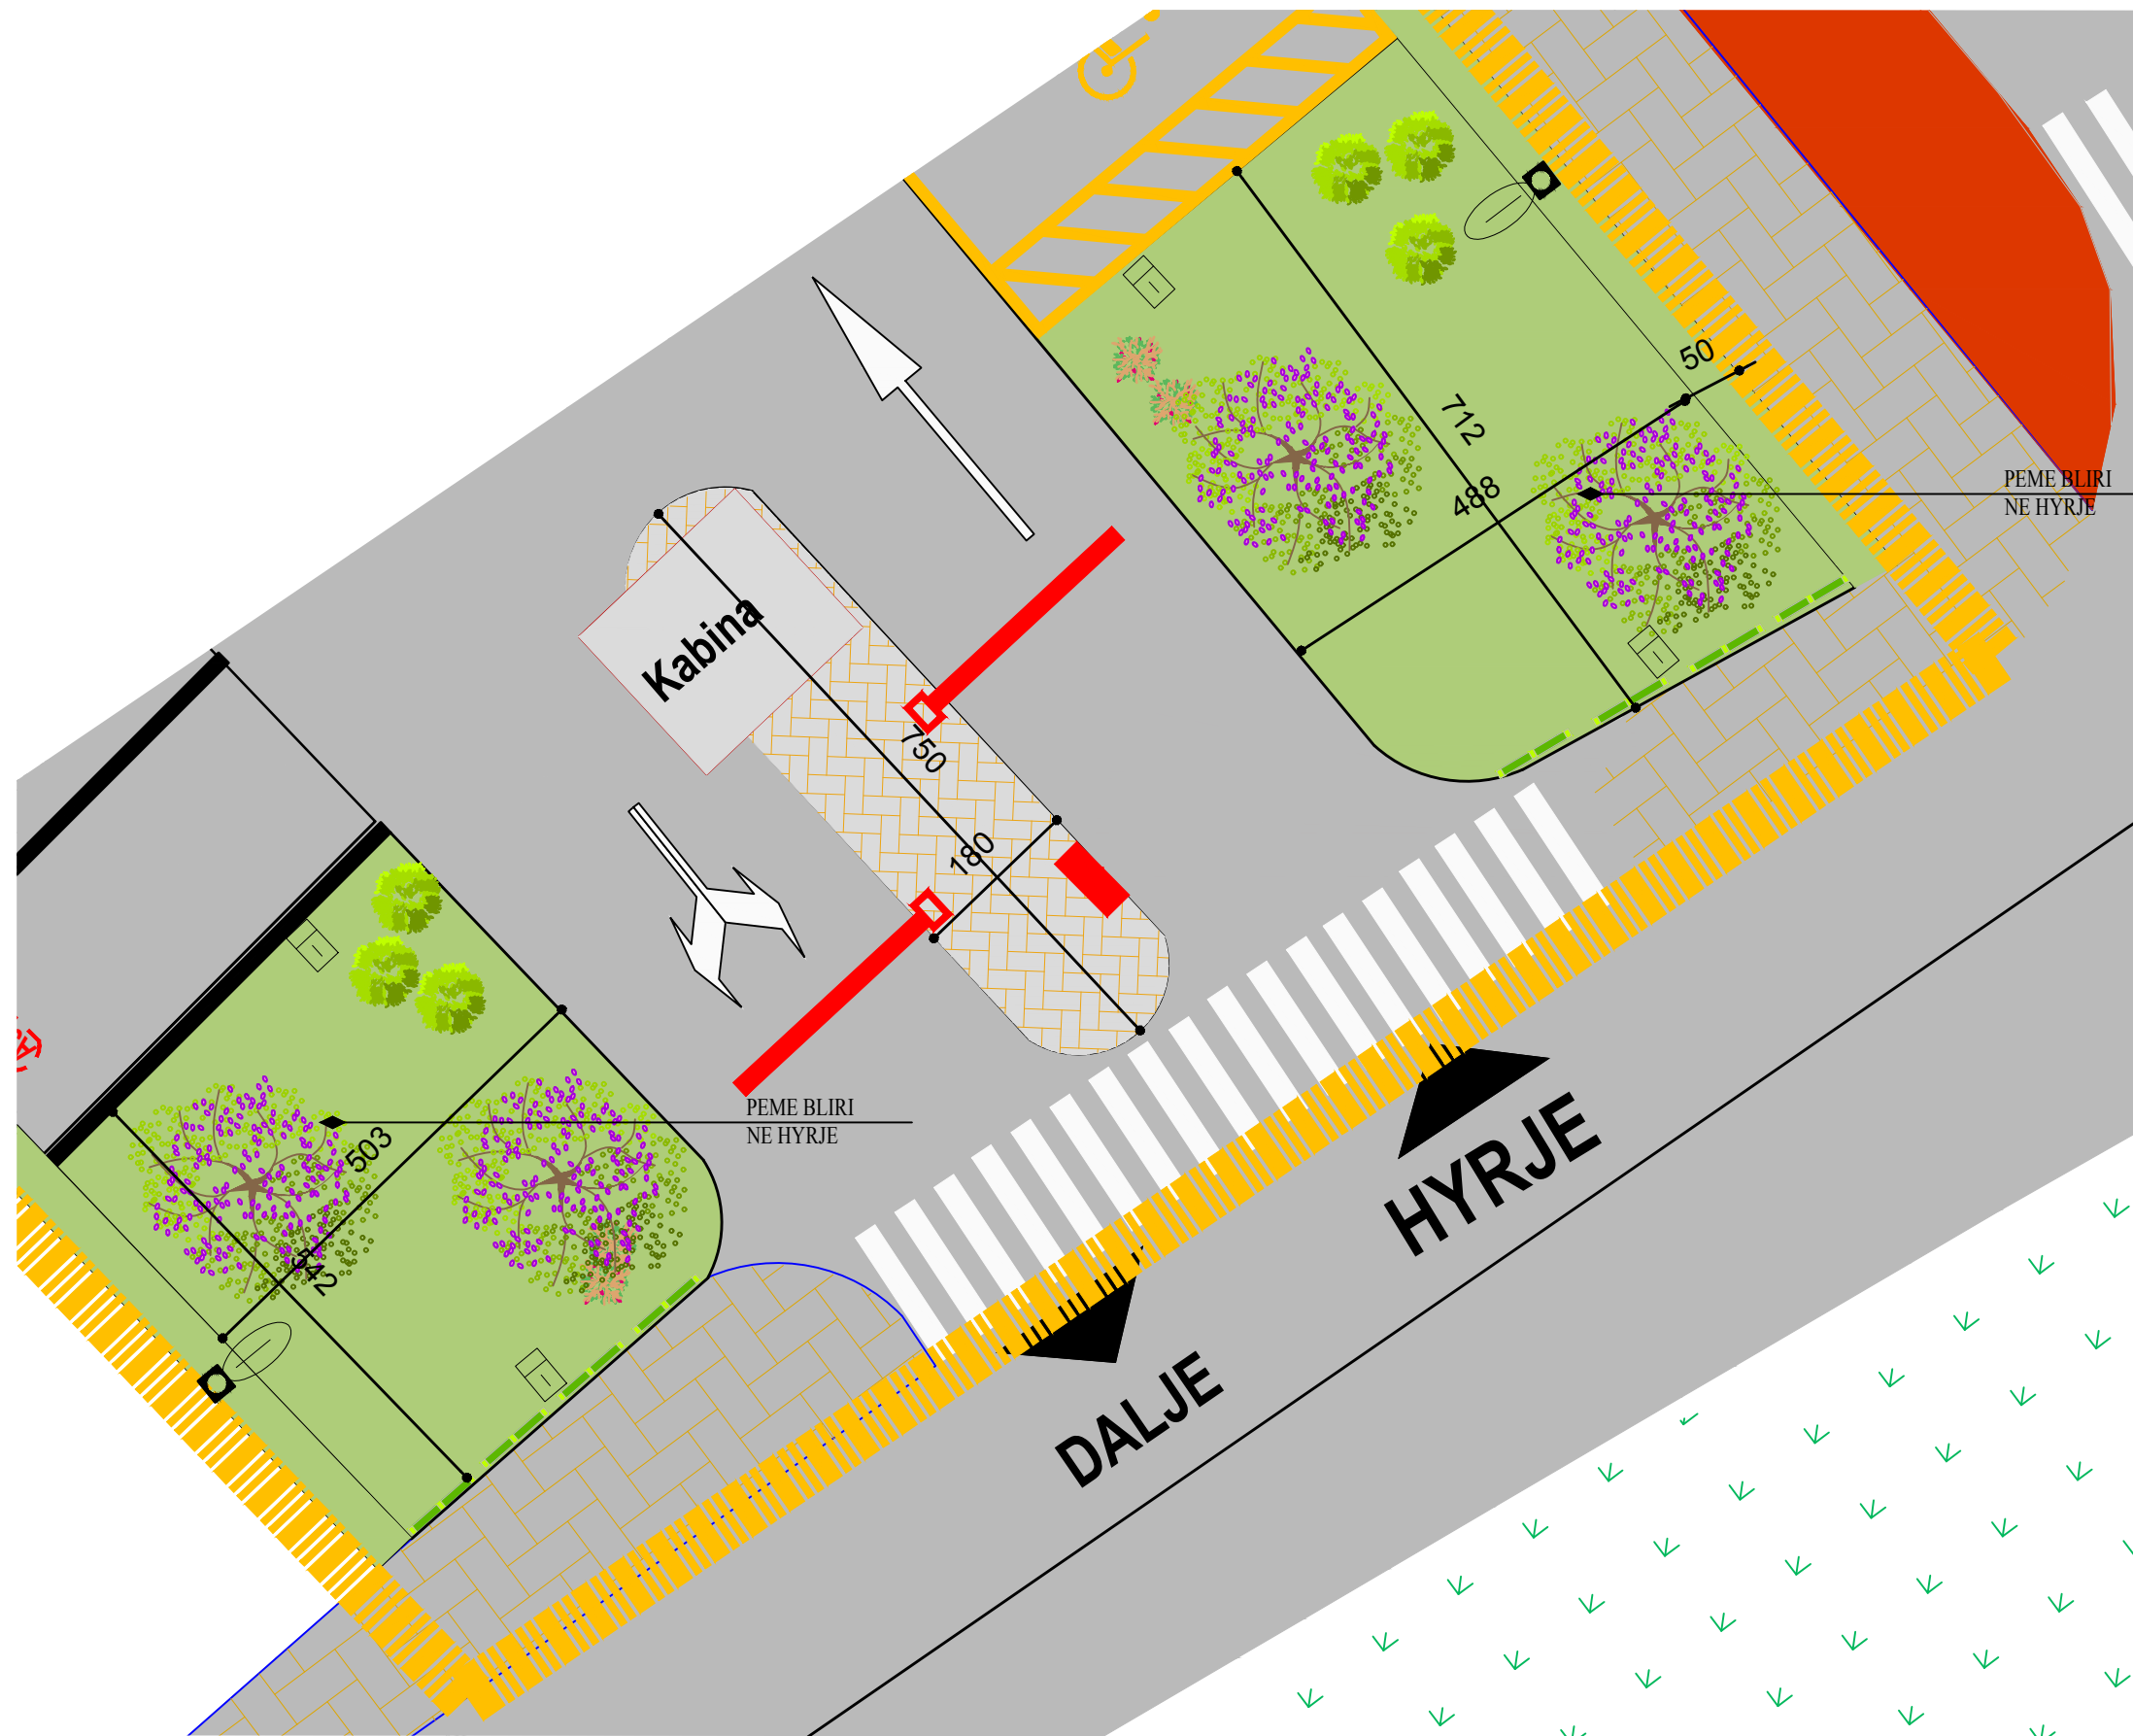PLAN SISTEMIMI MOBILUAR I SHESHIT TE PARKIMIT SH 1:300

# PLAN I GJELBERIMIT NE HYRJE E NE DALJE TE SHESHIT TE PARKIMIT



## LEGJENDA:

-  VIJA E NDERTIMIT
-  PEME TE LARTA ME KURORE - TIP BLIRI
-  SHKURRE DEKORATIVE - TIP LIGUSTER
-  LULE SEZONALE



REPUBLIKA E SHQIPERISE



BASHKIA TIRANE

### POROSITES:

Tirana Parking



### HARTOI:

Taulant shpk



### OBJEKTI:

"Ndertimi i sheshit te parkimit te Diga e Liqenit"





## PROJEKTI ARKITEKTONIK

### EMERTIMI I FLETES:

PLANI I GJELBERIMIT NE HYRJE E NE DALJE TE SHESHIT TE PARKIMIT

DATE:	FAZA:	FLETA:
08/2017	PROJEKT ZBATIM	A - 11
GRUPI I PROJEKTIMIT	Ing.Ndertimi ELIDA LIKO	
	Ing.Elektrik ARIAN FINDO	
	Ing.Mekanik ANDIS TIRANA	
	Ing.Topografe MIRANDA ZEKA	
	Ing. Mjedisi HEROINA PALUKA	
	Ing. Mjedisi ERJONA QATIPI	
APROVOI	Ark. BELINA KODRA	
	Ing. DITIKA QATIPI	

# PRERJE TIP DHE DETAJE

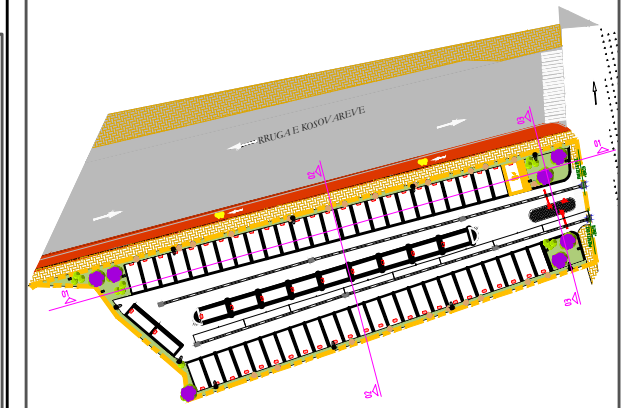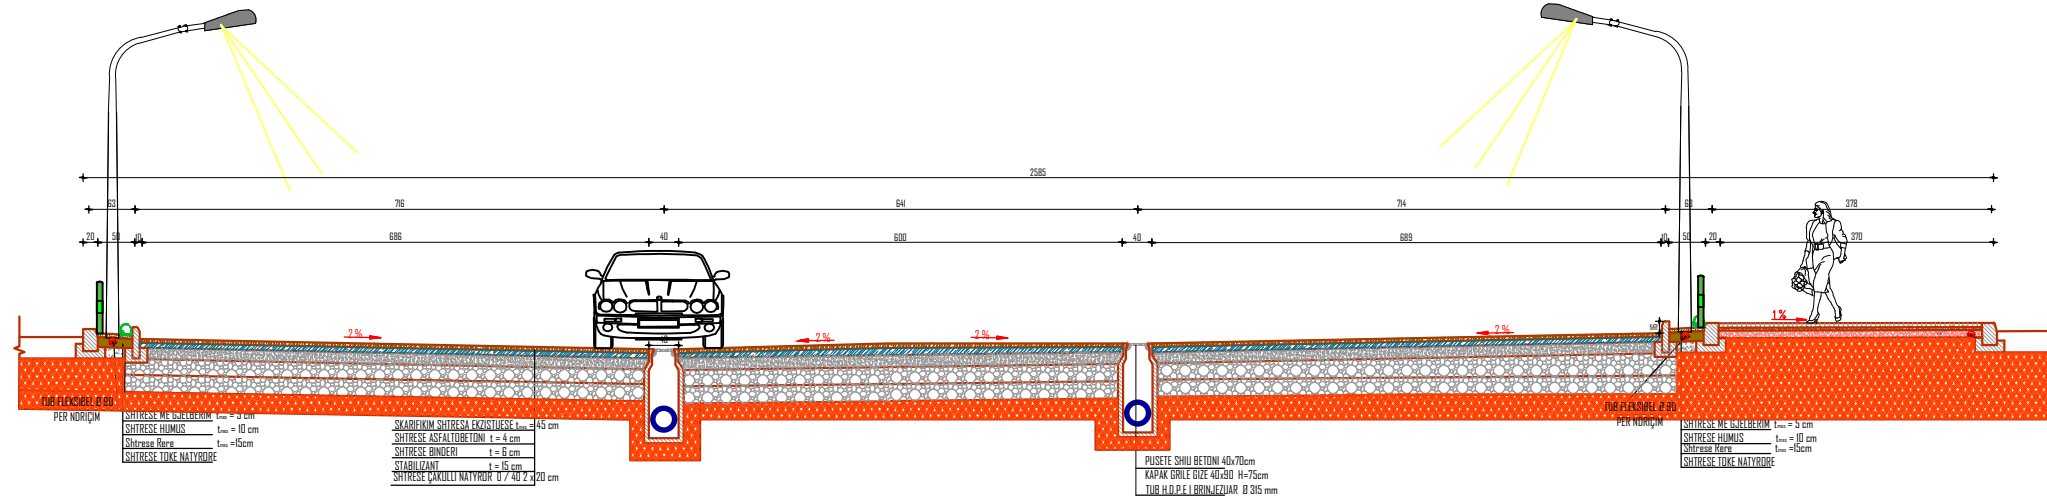

**POROSITES:**  
Tirana Parking

**HARTOI:**  
Taulant shpk

**OBJEKTI:**  
"Ndertimi i sheshit te parkimit te Diga e Liqenit"



**PROJEKTI ARKITEKTONIK**

**EMERTIMI I FLETES:**  
PRERJE TIP DHE DETAJE




<b>DATE:</b> 08/2017	<b>FAZA:</b> PROJEKT ZBATIM	<b>FLETA:</b> A - 12
<b>GRUPI I PROJEKTIMIT</b>	Ing.Ndertimi ELIDA LIKO	
	Ing.Elektrik ARIAN FINDO	
	Ing.Mekanik ANDIS TIRANA	
	Ing.Topografe MIRANDA ZEKA	
	Ing. Mjedisi HEROINA PALUKA	
<b>APROVOI</b>	Ing. Mjedisi ERJONA QATIPI	
	Ark. BELINA KODRA	
	Ing. DITIKA QATIPI	



**DETAJ I GJELBERIMIT SH 1:15**


**DETAJ I SHTRIMIT SH 1:15**

**BORDURE BETONI 10 CM**

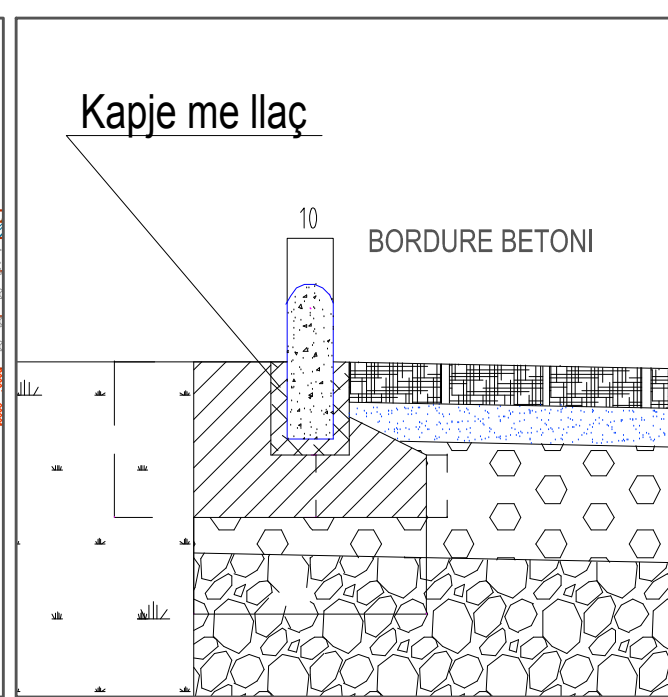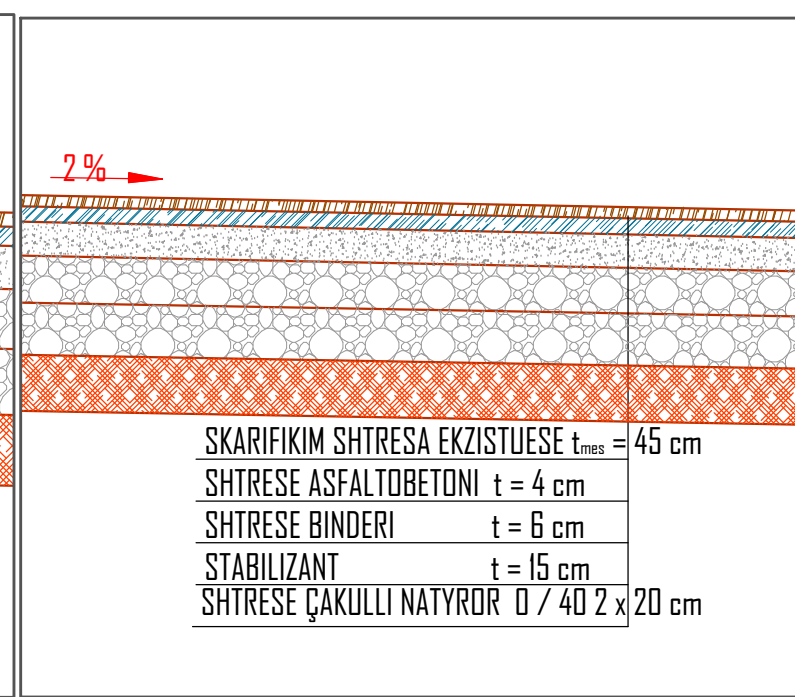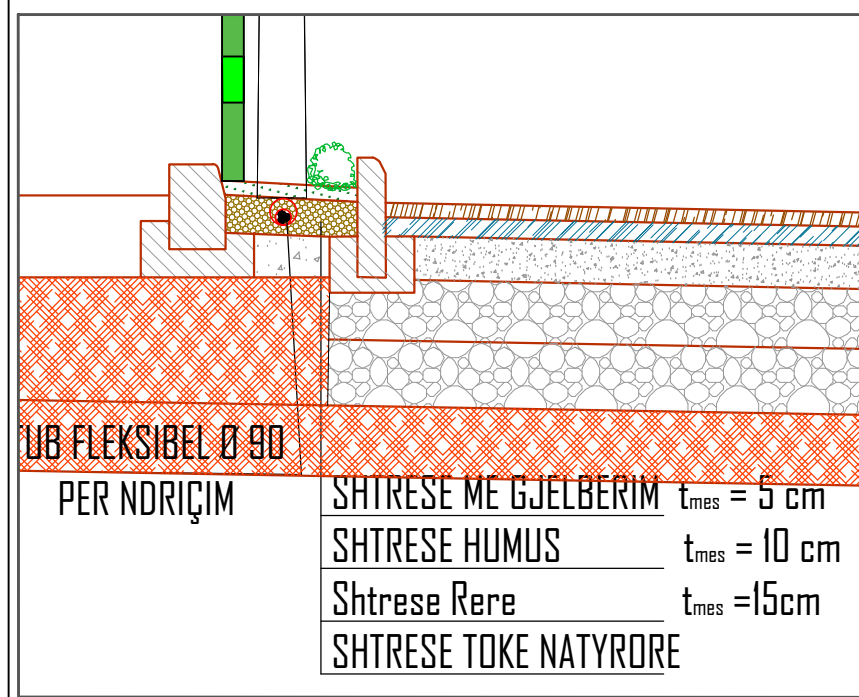


# PROFILI TERTHORE I SHITESAVE TE RRUGES DHE VENDOSJA E PUSITES SHI Mbledhese


PRERJE TERTHOR 3-3  
SH.1:50

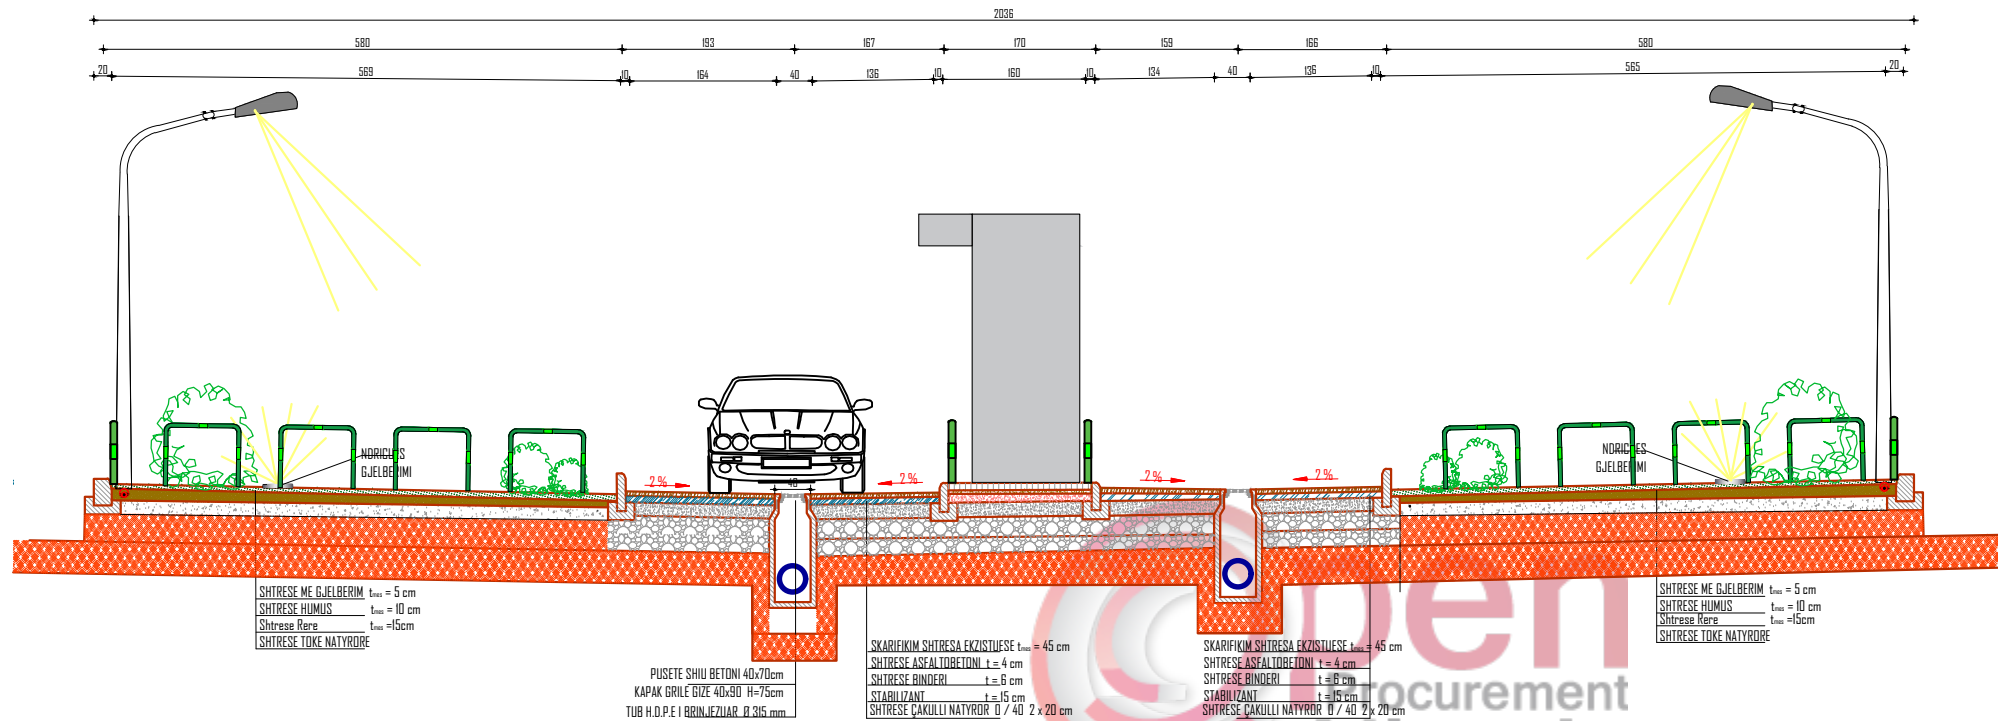

DETAJ TEKNIK I SHTYLLES ELEKTRIKE  
SH.1:25

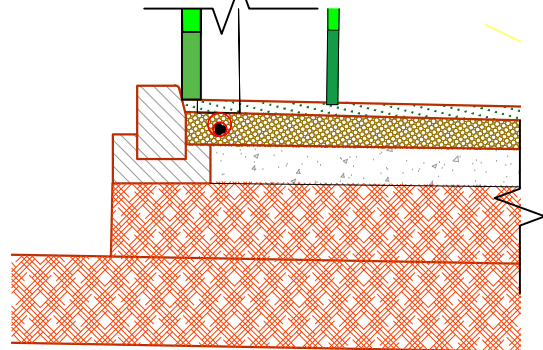


DETAJ TEKNIK I PJESES ME GJELBERIM PLAN VENDOSJA E PUSITES SE SHIUT  
SH.1:25

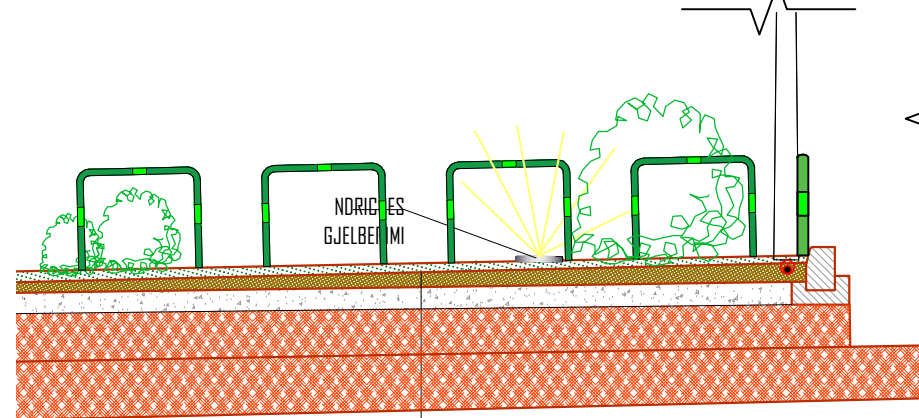


SHTRESE ME GJELBERIM  $t_{mes} = 5\text{ cm}$   
 SHTRESE HUMUS  $t_{mes} = 10\text{ cm}$   
 Shtrese Kere  $t_{mes} = 15\text{ cm}$   
 SHTRESE TOKE NATYRORE

PLAN VENDOSJA E PUSITES SE SHIUT  
SH.1:50

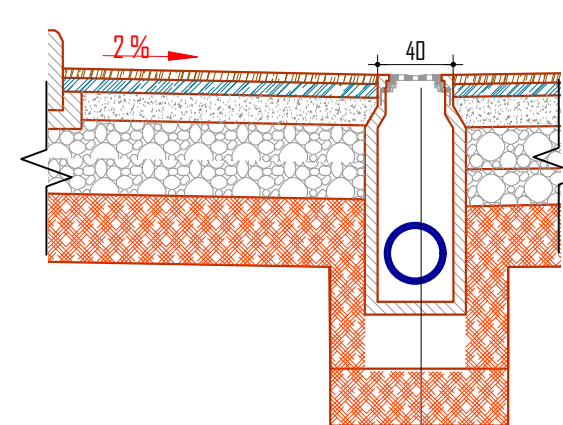

PUSETE SHIU BETONI 40x70cm  
 KAPAK GRILE GIZE 40x90 H=75cm  
 TUB H.D.P.E I BRINJEZUAR Ø 315 mm

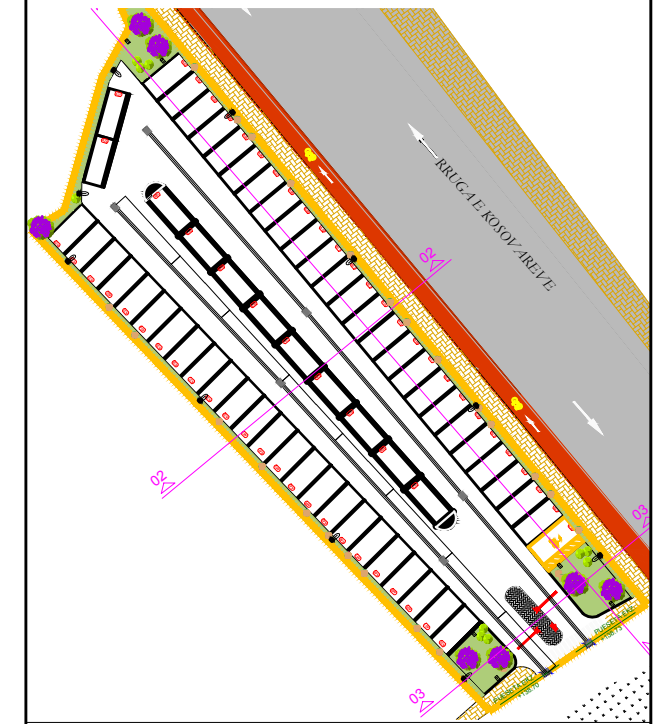

**POROSITES:**  
Tirana Parking



**HARTOI:**  
Taulant shpk



**OBJEKTI:**  
"Ndertimi i shesh parkimi tek Diga e Liqenit"





## PROJEKTI ARKITEKTONI

**EMERTIMI I FLETES:**  
PROFILI TERTHORE I PRERJES 3-3

DATE:	FAZA:	FLETA:
08/2017	PROJEKT ZBATIM	A - 13
GRUPI I PROJEKTIMIT	Ing.Ndertimi ELIDA LIKO	
	Ing.Elektrik ARIAN FINDO	
	Ing.Mekanik ANDIS TIRANA	
	Ing.Topografe MIRANDA ZEKA	
	Ing. Mjedisi HEROINA PALUKA	
APROVOI	Ark. BELINA KODRA	
	Ing. DITIKA QATIPI	

# PROFILI TERTHORE I SHITESAVE TE RRUGES DHE VENDOSJA E PUSETES SHI Mbledhese

PRERJE TERTHOR 1-1  
SH.1:100

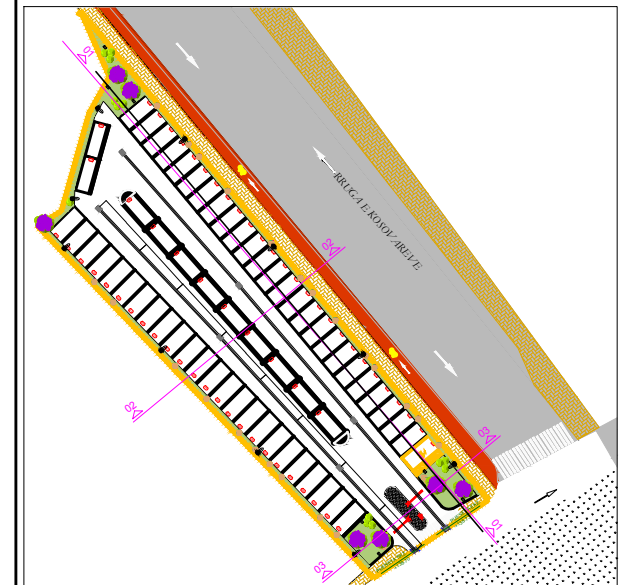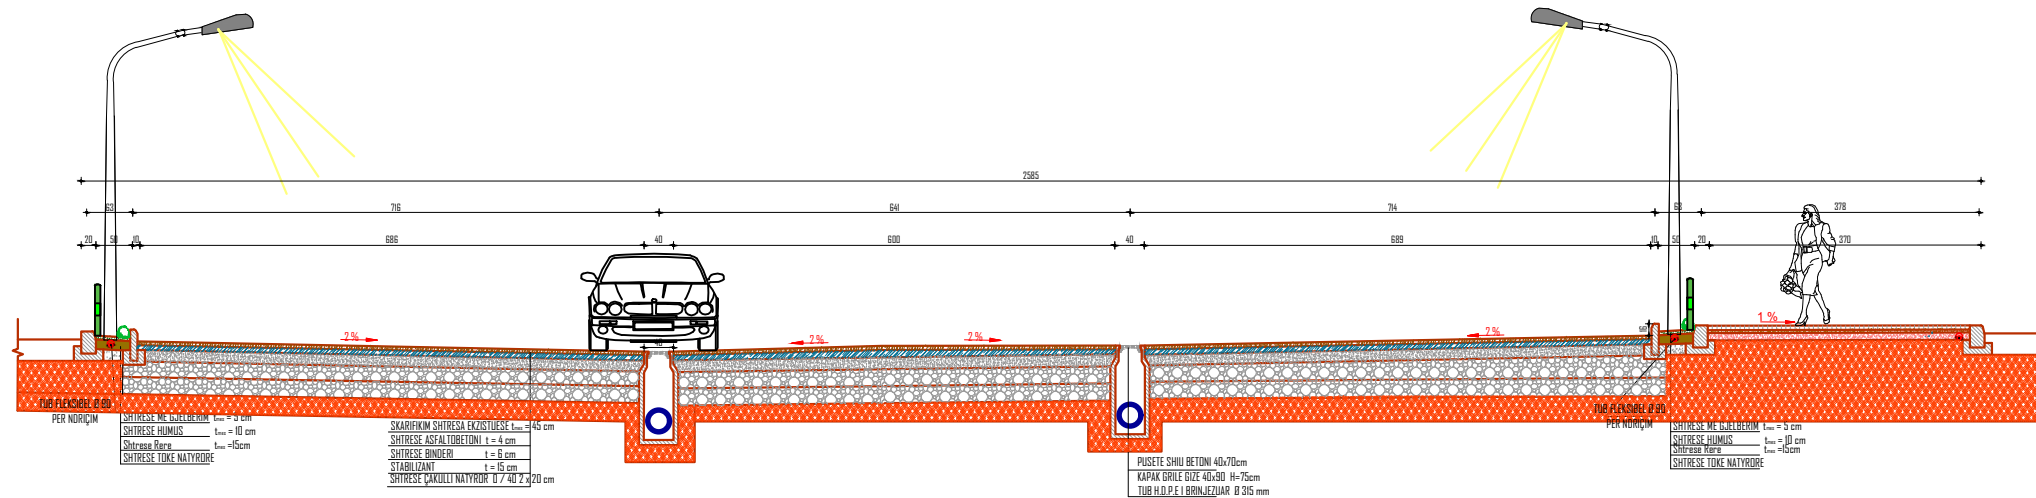

**POROSITES:**  
Tirana Parking



**HARTOI:**  
Taulant shpk



**OBJEKTI:**  
"Ndertimi i shesh parkimi tek Diga e Liqenit"




## PROJEKTI ARKITEKTONIK


**EMERTIMI I FLETES:**  
PROFILI TERTHORE I PRERJEVE 1-1 & 2-2

<b>DATE:</b> 08/2017	<b>FAZA:</b> PROJEKT ZBATIM	<b>FLETA:</b> A - 14
<b>GRUPI I PROJEKTIMIT</b>	Ing.Ndertimi ELIDA LIKO	
	Ing.Elektrik ARIAN FINDO	
	Ing.Mekanik ANDIS TIRANA	
	Ing.Topografe MIRANDA ZEKA	
	Ing. Mjedisi HEROINA PALUKA	
<b>APROVOI</b>	Ark. BELINA KODRA	
	Ing. DITIKA QATIPI	

# SINJALIZIMI VERTIKAL DHE HORIZONTAL

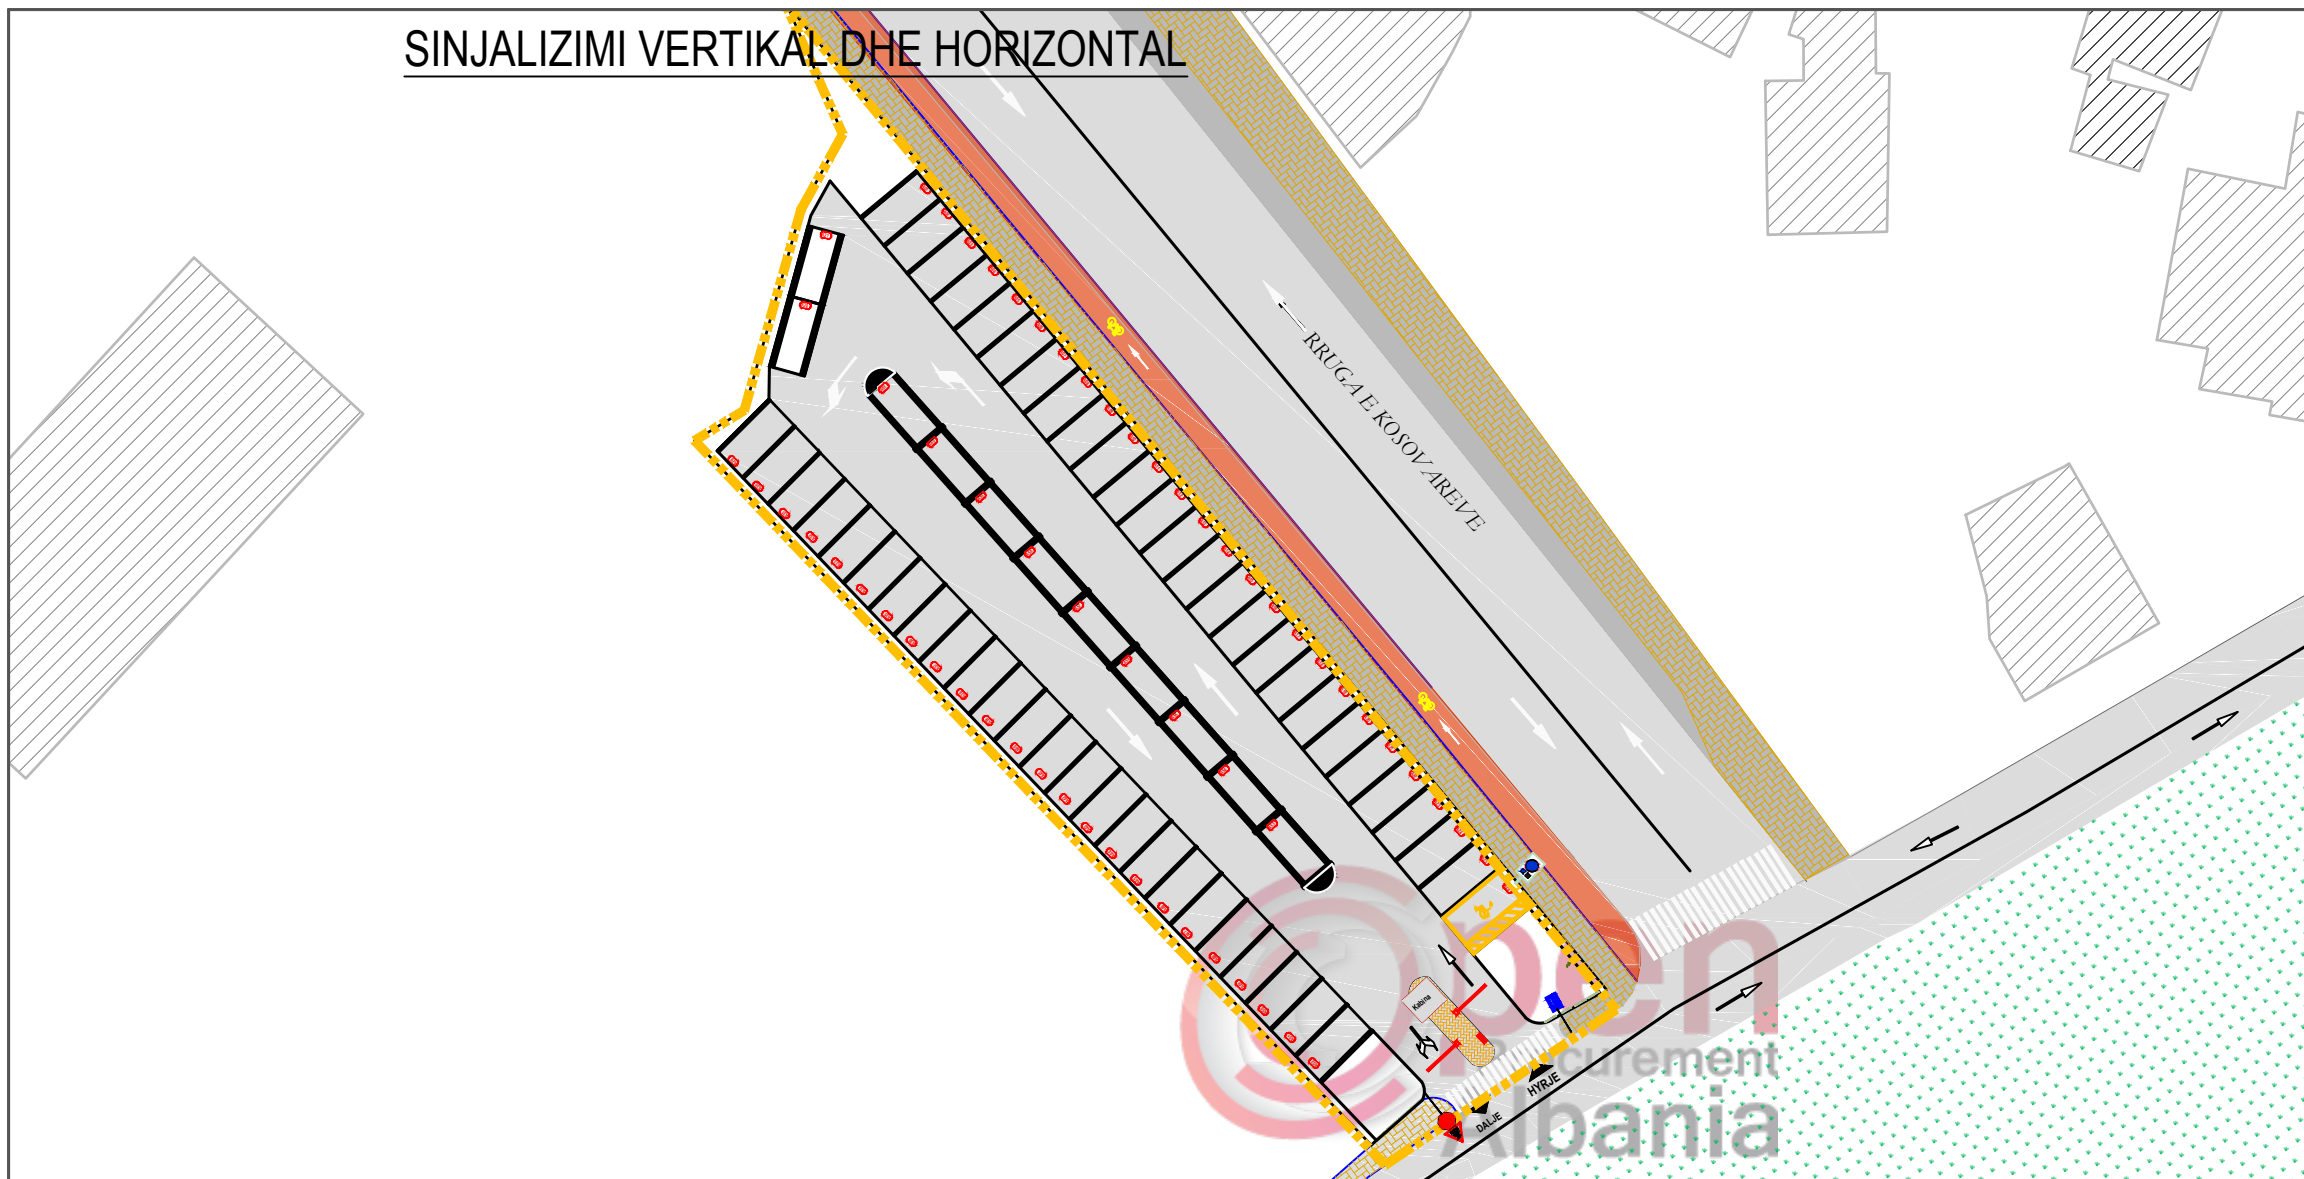

# SKEME E QARKULLIMIT

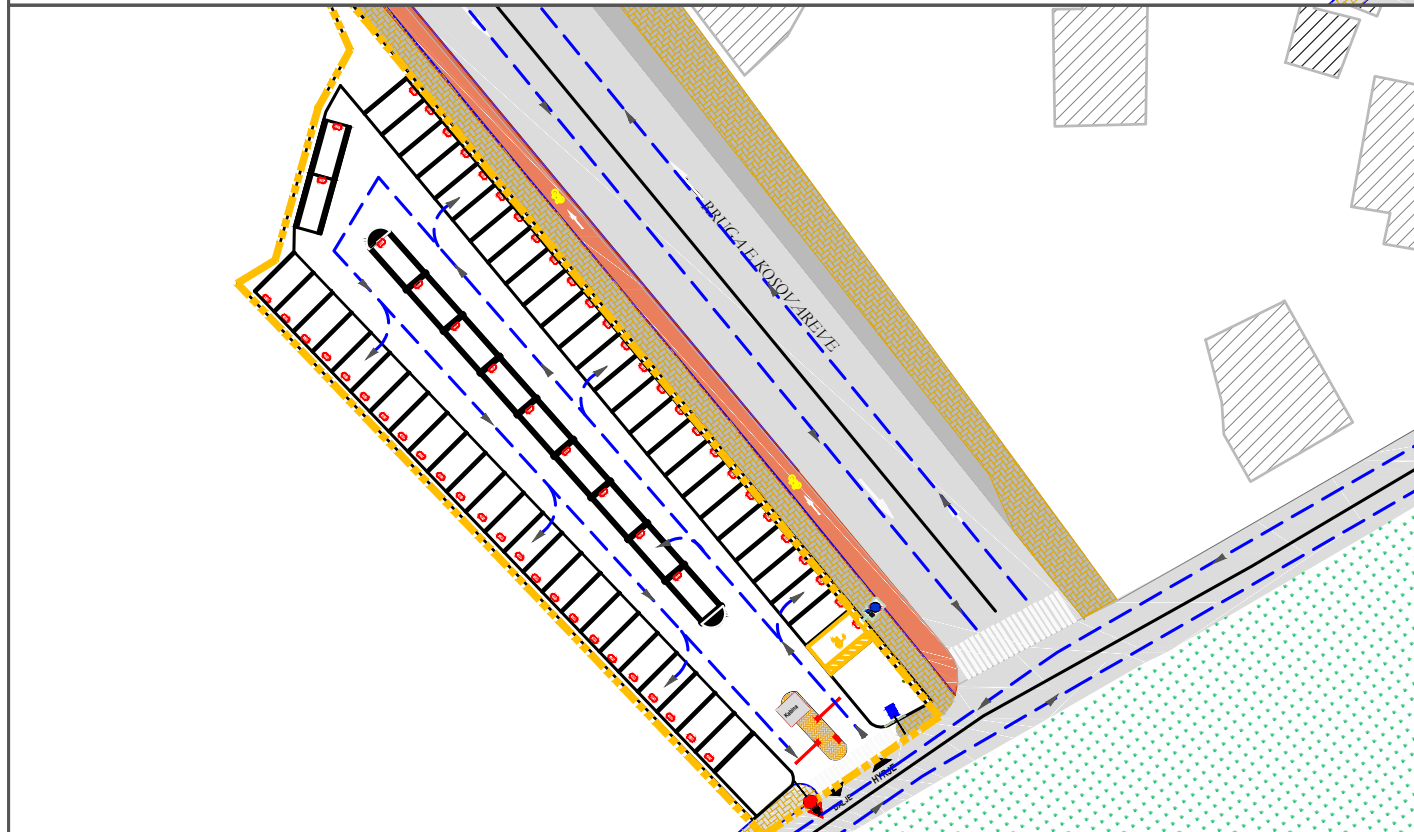

## LEGJENDA:

--- VIJA E NDERTIMIT



REPUBLIKA E SHQIPERISE



BASHKIA TIRANE

### POROSITES:

Tirana Parking



### HARTOI:

Taulant shpk



### OBJEKTI:

"Ndertimi i sheshit te parkimit te Diga e Liqenit"



## PROJEKTI ARKITEKTONIK






### EMERTIMI I FLETES:

SINJALIZIMI VERTIKAL DHE HORIZONTAL DHE  
SKEME E QARKULLIMIT

DATE:	FAZA:	FLETA:
08/2017	PROJEKT ZBATIM	A - 15
GRUPI I PROJEKTIMIT	Ing.Ndertimi ELIDA LIKO	
	Ing.Elektrik ARIAN FINDO	
	Ing.Mekanik ANDIS TIRANA	
	Ing.Topografe MIRANDA ZEKA	
	Ing. Mjedisi HEROINA PALUKA	
	Ing. Mjedisi ERJONA QATIPI	
APROVOI	Ark. BELINA KODRA	
	Ing. DITIKA QATIPI	



# DIMENSIONIMI I SINJALISTIKES RRUGOR

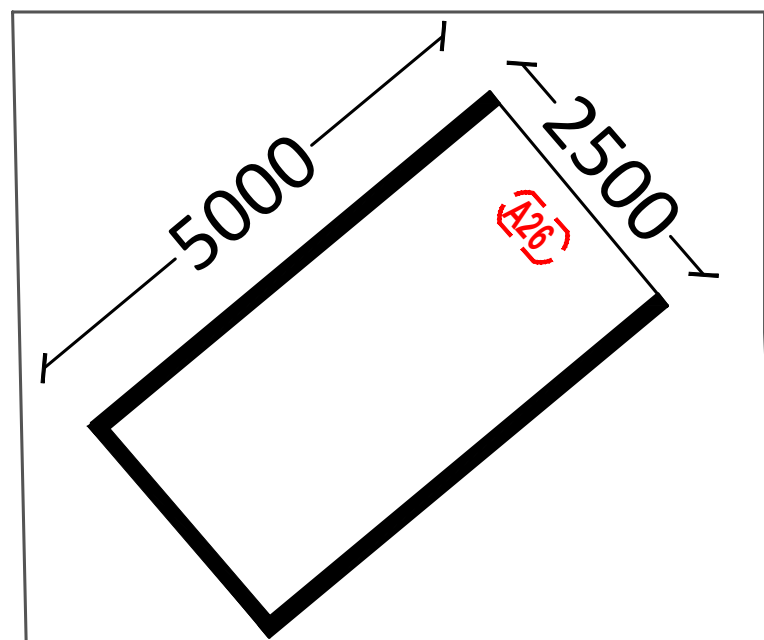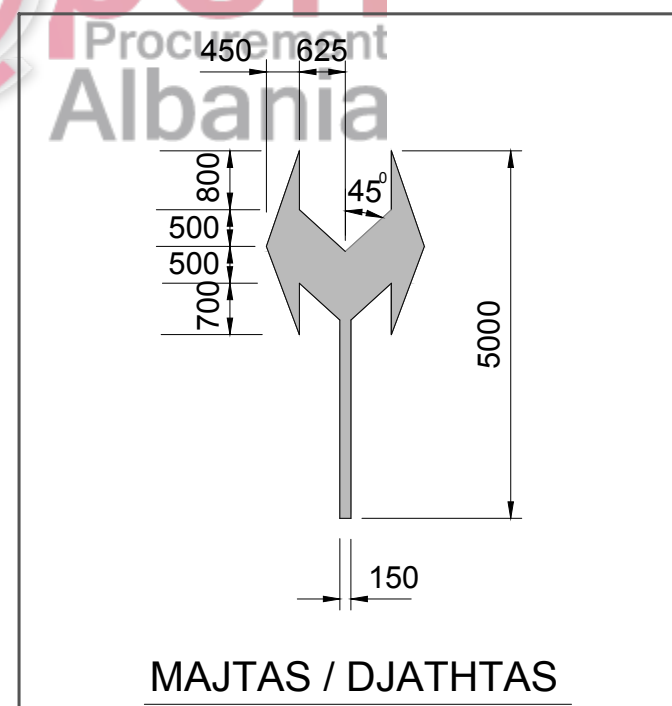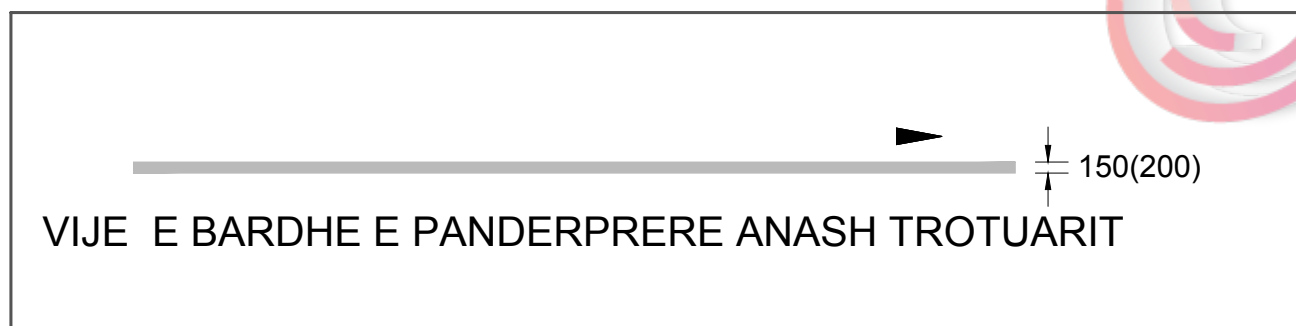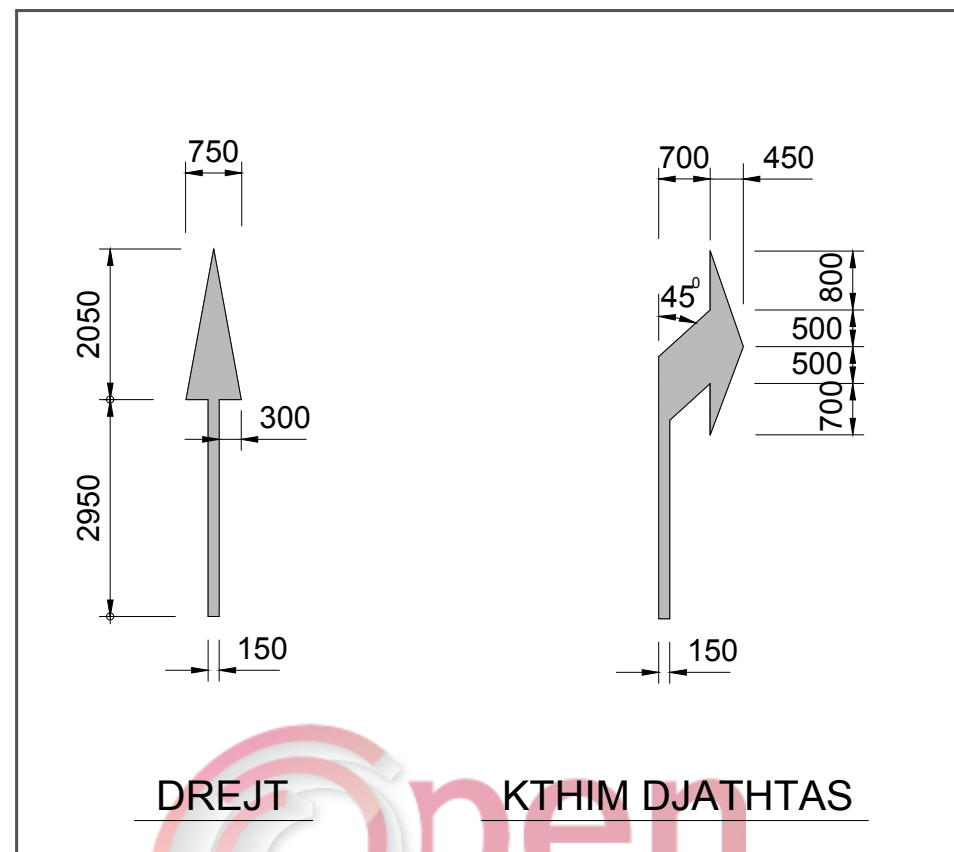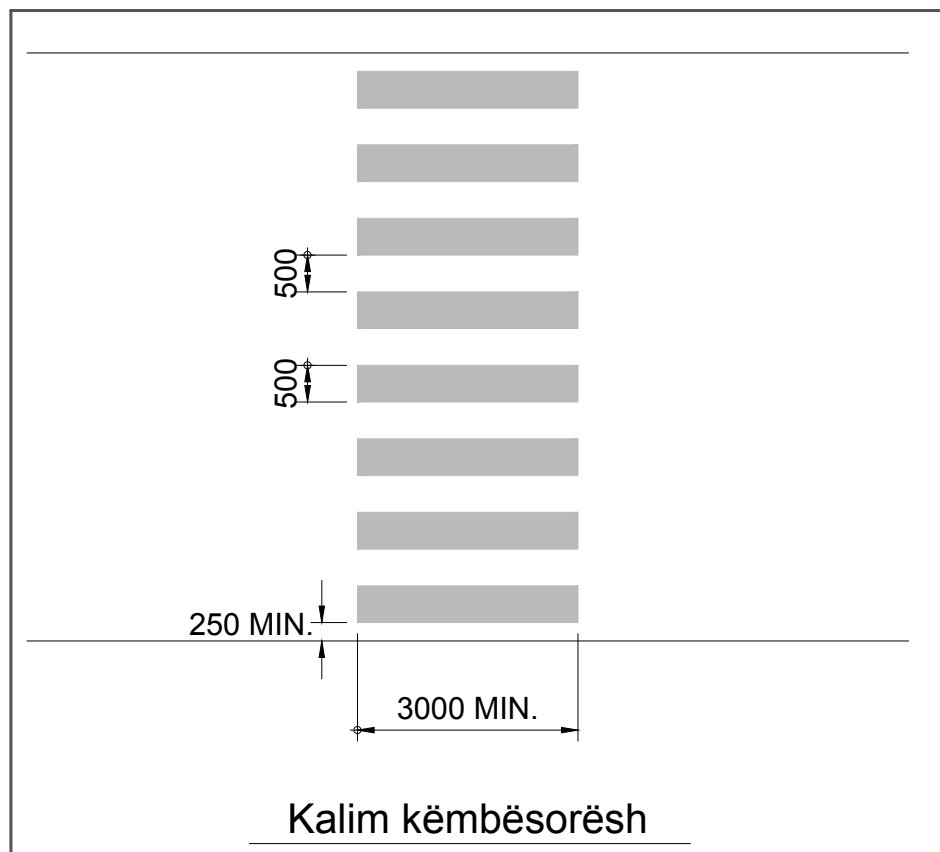

REPUBLIKA E SHQIPERISE



BASHKIA TIRANE

POROSITES:  
Tirana Parking



HARTOI:  
Taulant shpk



OBJEKTI:  
"Ndertimi i sheshit te parkimit te Diga e Liqenit"



## PROJEKTI ARKITEKTONIK

EMERTIMI I FLETES:  
DIMENSIONIMI I SINJALIZIMIT RRUGOR

DATE:	FAZA:	FLETA:
08/2017	PROJEKT ZBATIM	A - 16
GRUPI I PROJEKTIMIT	Ing.Ndertimi ELIDA LIKO	
	Ing.Elektrik ARIAN FINDO	
	Ing.Mekanik ANDIS TIRANA	
	Ing.Topografe MIRANDA ZEKA	
	Ing. Mjedisi HEROINA PALUKA	
	Ing. Mjedisi ERJONA QATIPI	
APROVOI	Ark. BELINA KODRA	
	Ing. DITIKA QATIPI	

### PAMJE 3 DIMENSIONALE TE SHESHIT TE PARKIMIT



REPUBLIKA E SHQIPERISE



BASHKIA TIRANE

**POROSITES:**

Tirana Parking



**HARTOI :**

Taulant shpk



**OBJEKTI :**

""Ndertimi i sheshit te parkimit te Diga e Liqenit""



### PROJEKTI ARKITEKTONIK

**EMERTIMI I FLETES :**

PAMJE 3 DIMENSIONALE TE SHESHIT TE PARKIMIT

DATE :	FAZA :	FLETA :
08/2017	PROJEKT ZBATIM	A - 17
GRUPI I PROJEKTIMIT	Ing.Ndertimi ELIDA LIKO	
	Ing.Elektrik ARIAN FINDO	
	Ing.Mekanik ANDIS TIRANA	
	Ing.Topografe MIRANDA ZEKA	
	Ing. Mjedisi HEROINA PALUKA	
	Ing. Mjedisi ERJONA QATIPI	
APROVOI	Ark. BELINA KODRA	
	Ing. DITIKA QATIPI	

## PAMJE 3 DIMENSIONALE TE SHESHIT TE PARKIMIT



REPUBLIKA E SHQIPERISE



BASHKIA TIRANE

**POROSITES:**

Tirana Parking



**HARTOI :**

Taulant shpk



**OBJEKTI :**

""Ndertimi i sheshit te parkimit te Diga e Liqenit""



**PROJEKTI ARKITEKTONIK**

**EMERTIMI I FLETES :**

PAMJE 3 DIMENSIONALE TE SHESHIT TE PARKIMIT

DATE :	FAZA :	FLETA :
08/2017	PROJEKT ZBATIM	A - 18
GRUPI I PROJEKTIMIT	Ing.Ndertimi ELIDA LIKO	
	Ing.Elektrik ARIAN FINDO	
	Ing.Mekanik ANDIS TIRANA	
	Ing.Topografe MIRANDA ZEKA	
	Ing. Mjedisi HEROINA PALUKA	
	Ing. Mjedisi ERJONA QATIPI	
APROVOI	Ark. BELINA KODRA	
	Ing. DITIKA QATIPI	

## PAMJE 3 DIMENSIONALE TE SHESHIT TE PARKIMIT



REPUBLIKA E SHQIPERISE



BASHKIA TIRANE

**POROSITES:**

Tirana Parking



**HARTOI :**

Taulant shpk



**OBJEKTI :**

""Ndertimi i sheshit te parkimit te Diga e Liqenit"



**PROJEKTI ARKITEKTONIK**

**EMERTIMI I FLETES :**

PAMJE 3 DIMENSIONALE TE SHESHIT TE PARKIMIT

DATE :	FAZA :	FLETA :
08/2017	PROJEKT ZBATIM	A - 19
GRUPI I PROJEKTIMIT	Ing.Ndertimi ELIDA LIKO	
	Ing.Elektrik ARIAN FINDO	
	Ing.Mekanik ANDIS TIRANA	
	Ing.Topografe MIRANDA ZEKA	
	Ing. Mjedisi HEROINA PALUKA	
	Ing. Mjedisi ERJONA QATIPI	
APROVOI	Ark. BELINA KODRA	
	Ing. DITIKA QATIPI	

# PAMJE 3 DIMENSIONALE TE SHESHIT TE PARKIMIT



REPUBLIKA E SHQIPERISE



BASHKIA TIRANE

**POROSITES:**

Tirana Parking



**HARTOI :**

Taulant shpk



**OBJEKTI :**

"Ndertimi i sheshit te parkimit te Diga e Liqenit"



## PROJEKTI ARKITEKTONIK

**EMERTIMI I FLETES :**

PAMJE 3 DIMENSIONALE TE SHESHIT TE PARKIMIT

DATE :	FAZA :	FLETA :
08/2017	PROJEKT ZBATIM	A - 20
GRUPI I PROJEKTIMIT	Ing.Ndertimi ELIDA LIKO	
	Ing.Elektrik ARIAN FINDO	
	Ing.Mekanik ANDIS TIRANA	
	Ing.Topografe MIRANDA ZEKA	
	Ing. Mjedisi HEROINA PALUKA	
	Ing. Mjedisi ERJONA QATIPI	
APROVOI	Ark. BELINA KODRA	
	Ing. DITIKA QATIPI	