


BASHKIA DURRES

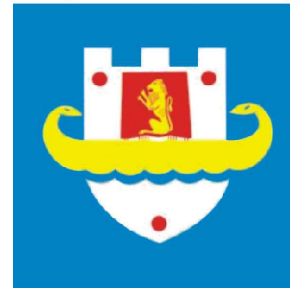

DREJTORIA E SHERBIMEVE

NJESIA E PROJEKTIT DHE INFRASTRUKTURES

PROJEKT ZBATIMI

OBJEKTI : *FV :NDRICIM RRUGA "ASTI GOGOLI", L.14,*
SHKOZET"

DURRES

PROJEKTI ELEKTRIK (NDRICIMI).

DURRES SHTATOR 2022

FV :NDRICIM RRUGA "ASTI GOGOLI", L.14, SHKOZET"



 BASHKIA DURRES	OBJEKTI: <i>FV :NDRICIM RRUGA "ASTI GOGOLI", L.14, SHKOZET"</i>		EMERTIMI I FLETES : PLANIMETRIA E NDRICIMIT TE RRUGES ASTI GOGOLI		
	VENDODHJA : DURRES	GRUPI PROJEKTIMIT :	EMER MBIEMER	FIRMA	DATA: SHTATOR 2022
PROJEKTI : ELEKTRIK	Ing. Robert Dervishi Ing. Elek. Mariglen Jahollari Ing. Jetmir Kurti		1:500	No. I FLETES	E-00
NJESIA E PROJEKTIT DHE INFRASTRUKTURES	FAZA E PROJEKTIT : PROJEKT ZBATIMI				

FV :NDRICIM RRUGA "ASTI GOGOLI", L.14, SHKOZET"



BASHKIA DURRES



NJESIA E
PROJEKTIT DHE
INFRASTRUKTURES

OBJEKTI:

FV :NDRICIM RRUGA "ASTI GOGOLI", L.14, SHKOZET"

VENDODHJA :
DURRES

PROJEKTI :
ELEKTRIK

FAZA E PROJEKTIT :
PROJEKT ZBATIMI

GRUPI PROJEKTIMIT :

EMER MBIEMER

FIRMA

Ing.Top. Enli Kaculi
Ing. Top. Ervis Bahiti

EMERTIMI I FLETES :

AZHORNIM TOPOGRAFIK I RRUGES
ASTI GOGOLI


DATA: SHTATOR 2022

1:500

No. I FLETES

A-01

FV :NDRICIM RRUGA "ASTI GOGOLI", L.14, SHKOZET"

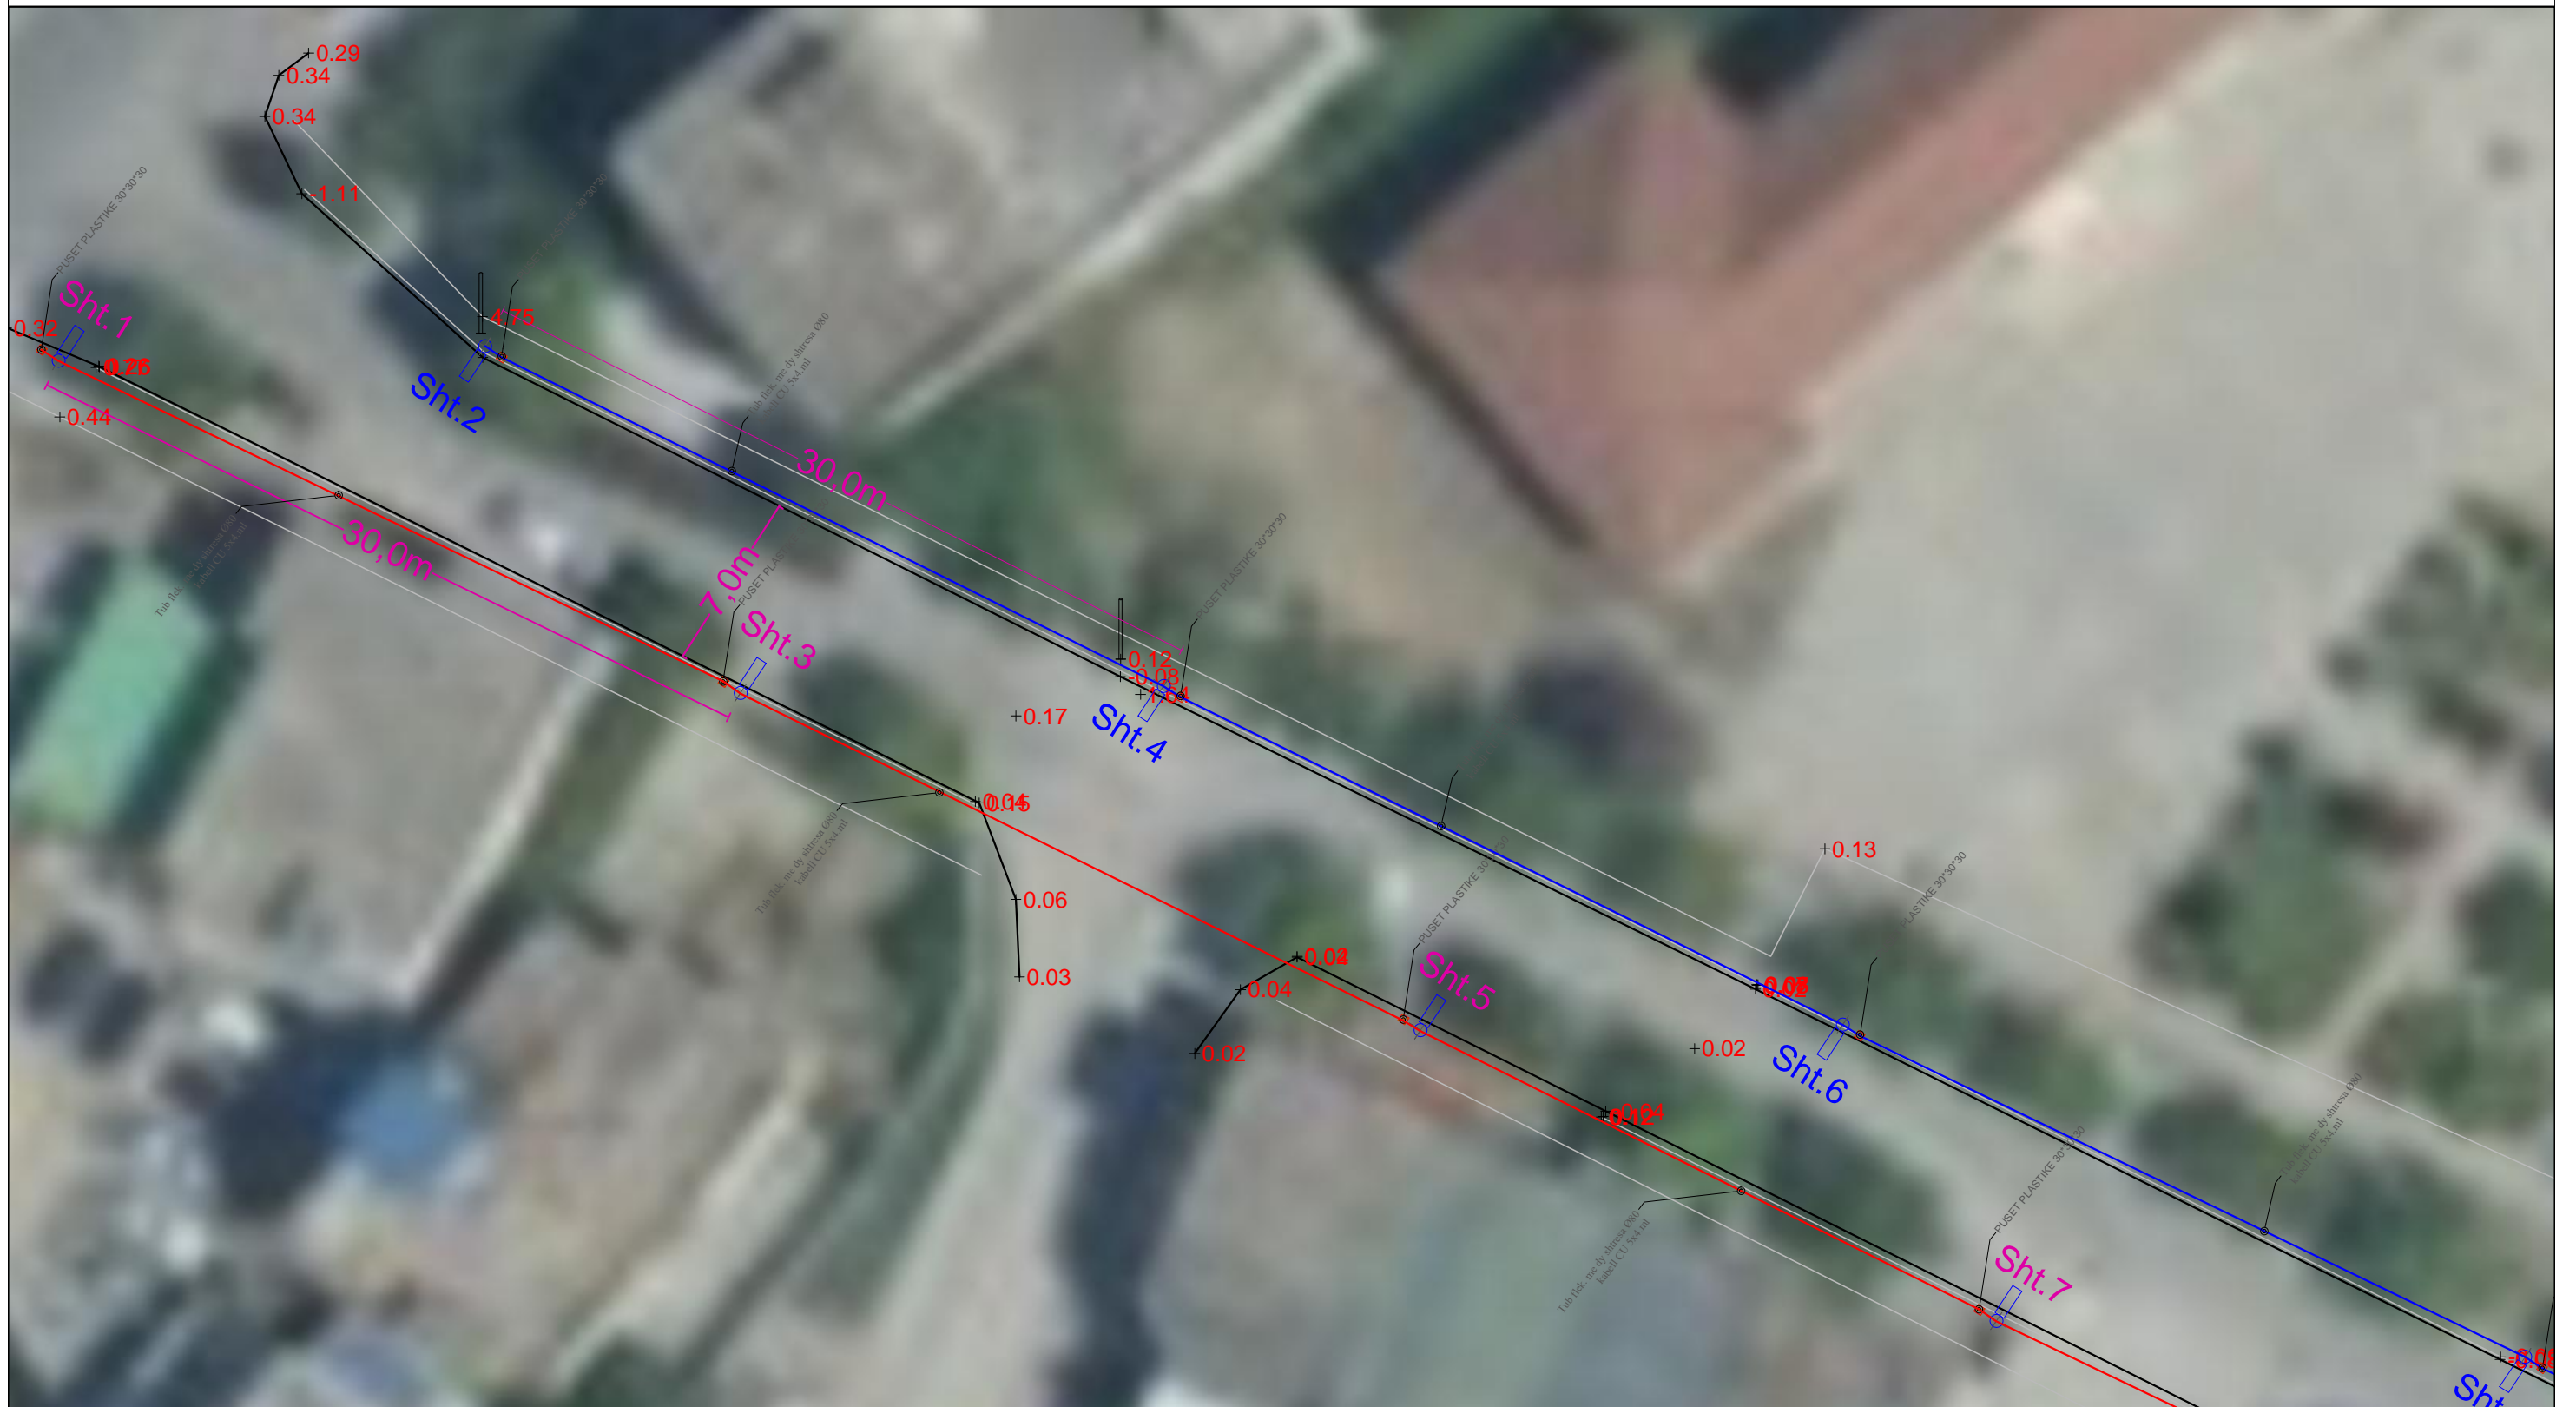

LEGJENDA

- | | | | |
|--|-----------------------------|--|----------------------------|
| | NDRICUES ,TIPI 1 | | Furnizimi kuadri 1 LINJA 1 |
| | SHTYLLA NDRICIMI EKZISTUESE | | Furnizimi kuadri 1 LINJA 2 |
| | PUSET PLASTIKE 30X30X30 | | Furnizimi kuadri 1 LINJA 3 |
| | KUADRI KOMANDIMIT | | Tub celiku Ø140 |



NJESIA E PROJEKTIT DHE INFRASTRUKTURES

OBJEKTI:

FV :NDRICIM RRUGA "ASTI GOGOLI", L.14, SHKOZET"

VENDODHJA : DURRES

PROJEKTI : ELEKTRIK

FAZA E PROJEKTIT : PROJEKT ZBATIMI

GRUPI PROJEKTIMIT :

EMER MBIEMER

FIRMA

Ing. Robert Dervishi
Ing. Elek. Mariglen Jahollari
Ing. Jetmir Kurti

EMERTIMI I FLETES : PLANIMETRIA E NDRICIMIT TE RRUGES NGA PIKETA NR 1-7.

DATA: SHTATOR 2022

1:250

No. I FLETES

E-01

FV :NDRICIM RRUGA "ASTI GOGOLI", L.14, SHKOZET"



LEGJENDA

- | | | | |
|--|-----------------------------|--|----------------------------|
| | NDRICUES ,TIPI 1 | | Furnizimi kuadri 1 LINJA 1 |
| | SHTYLLA NDRICIMI EKZISTUESE | | Furnizimi kuadri 1 LINJA 2 |
| | PUSET PLASTIKE 30X30X30 | | Furnizimi kuadri 1 LINJA 3 |
| | KUADRI KOMANDIMIT | | Tub celiku Ø140 |



NJESIA E PROJEKTIT DHE INFRASTRUKTURES

OBJEKTI:

FV :NDRICIM RRUGA "ASTI GOGOLI", L.14, SHKOZET"

VENDODHJA : DURRES

PROJEKTI : ELEKTRIK

FAZA E PROJEKTIT : PROJEKT ZBATIMI

GRUPI PROJEKTIMI :

EMER MBIEMER

FIRMA

Ing. Robert Dervishi
Ing. Elek. Mariglen Jahollari
Ing. Jetmir Kurti

EMERTIMI I FLETES : PLANIMETRIA E NDRICIMIT TE RRUGES NGA PIKETA NR 8-14.

DATA: SHTATOR 2022

1:250

No. I FLETES

E-02

FV :NDRICIM RRUGA "ASTI GOGOLI", L.14, SHKOZET"



LEGJENDA

- | | | | |
|--|--------------------------------|--|-------------------------------|
| | NDRICUES ,TIPI 1 | | Furnizimi kuadri 1
LINJA 1 |
| | SHTYLLA NDRICIMI
EKZISTUESE | | Furnizimi kuadri 1
LINJA 2 |
| | PUSET PLASTIKE
30X30X30 | | Furnizimi kuadri 1
LINJA 3 |
| | KUADRI
KOMANDIMIT | | Tub celiku Ø140 |



NJESIA E
PROJEKTIT DHE
INFRASTRUKTURES

OBJEKTI:

FV :NDRICIM RRUGA "ASTI GOGOLI", L.14, SHKOZET"

VENDODHJA :
DURRES

PROJEKTI :
ELEKTRIK

FAZA E PROJEKTIT :
PROJEKT ZBATIMI

GRUPI PROJEKTIMIT :

EMER MBIEMER

FIRMA

Ing. Robert Dervishi
Ing. Elek. Mariglen Jahollari
Ing. Jetmir Kurti

EMERTIMI I FLETES :
PLANIMETRIA E NDRICIMIT TE RRUGES
NGA PIKETA NR 15-21.

DATA: SHTATOR 2022

1:250

No. I FLETES

E-03

FV :NDRICIM RRUGA "ASTI GOGOLI", L.14, SHKOZET"



LEGJENDA

- | | | | |
|--|-----------------------------|--|----------------------------|
| | NDRICUES ,TIPI 1 | | Furnizimi kuadri 1 LINJA 1 |
| | SHTYLLA NDRICIMI EKZISTUESE | | Furnizimi kuadri 1 LINJA 2 |
| | PUSET PLASTIKE 30X30X30 | | Furnizimi kuadri 1 LINJA 3 |
| | KUADRI KOMANDIMIT | | Tub celiku Ø140 |



NJESIA E PROJEKTIT DHE INFRASTRUKTURES

OBJEKTI:

FV :NDRICIM RRUGA "ASTI GOGOLI", L.14, SHKOZET"

VENDODHJA :

DURRES

PROJEKTI :

ELEKTRIK

FAZA E PROJEKTIT :

PROJEKT ZBATIMI

GRUPI PROJEKTIMIT :

EMER MBIEMER

FIRMA

Ing. Robert Dervishi
Ing. Elek. Mariglen Jahollari
Ing. Jetmir Kurti

EMERTIMI I FLETES :

PLANIMETRIA E NDRICIMIT TE RRUGES
NGA PIKETA NR 22-27.

DATA: SHTATOR 2022

1:250

No. I FLETES

E-04

FV :NDRICIM RRUGA "ASTI GOGOLI", L.14, SHKOZET"



LEGJENDA

- | | | | |
|--|--------------------------------|--|-------------------------------|
| | NDRICUES ,TIPI 1 | | Furnizimi kuadri 1
LINJA 1 |
| | SHTYLLA NDRICIMI
EKZISTUESE | | Furnizimi kuadri 1
LINJA 2 |
| | PUSET PLASTIKE
30X30X30 | | Furnizimi kuadri 1
LINJA 3 |
| | KUADRI
KOMANDIMIT | | Tub celiku Ø140 |



OBJEKTI : FV :NDRICIM RRUGA "ASTI GOGOLI", L.14, SHKOZET"	
VENDODHJA : DURRES	EMERTIMI I FLETES : PLANIMETRIA E NDRICIMIT TE RRUGES NGA PIKETA NR 28-31.
PROJEKTI : ELEKTRIK	EMER MBIEMER : Ing. Robert Dervishi
FAZA E PROJEKTIT : PROJEKT ZBATIMI	FIRMA : Ing. Elek. Mariglen Jahollari Ing. Jetmir Kurti
GRUPI PROJEKTIMIT :	DATA: SHTATOR 2022
	1:250
	No. I FLETES : E-05

FV :NDRICIM RRUGA "ASTI GOGOLI", L.14, SHKOZET"



LEGJENDA

- | | | | |
|--|--------------------------------|--|-------------------------------|
| | NDRICUES ,TIPI 1 | | Furnizimi kuadri 1
LINJA 1 |
| | SHTYLLA NDRICIMI
EKZISTUESE | | Furnizimi kuadri 1
LINJA 2 |
| | PUSET PLASTIKE
30X30X30 | | Furnizimi kuadri 1
LINJA 3 |
| | KUADRI
KOMANDIMIT | | Tub celiku Ø140 |



NJESIA E
PROJEKTIT DHE
INFRASTRUKTURES

OBJEKTI:

FV :NDRICIM RRUGA "ASTI GOGOLI", L.14, SHKOZET"

VENDODHJA :
DURRES

PROJEKTI :
ELEKTRIK

FAZA E PROJEKTIT :
PROJEKT ZBATIMI

GRUPI PROJEKTIMIT :

EMER MBIEMER

FIRMA

Ing. Robert Dervishi
Ing. Elek. Mariglen Jahollari
Ing. Jetmir Kurti

EMERTIMI I FLETES :

PLANIMETRIA E NDRICIMIT TE RRUGES
NGA PIKETA NR 32-35.

DATA: SHTATOR 2022

1:250

No. I FLETES

E-06

FV :NDRICIM RRUGA "ASTI GOGOLI", L.14, SHKOZET"




LEGJENDA

- | | | | |
|--|--------------------------------|--|-------------------------------|
| | NDRICUES ,TIPI 1 | | Furnizimi kuadri 1
LINJA 1 |
| | SHTYLLA NDRICIMI
EKZISTUESE | | Furnizimi kuadri 1
LINJA 2 |
| | PUSET PLASTIKE
30X30X30 | | Furnizimi kuadri 1
LINJA 3 |
| | KUADRI
KOMANDIMIT | | Tub celiku Ø140 |



OBJEKTI: FV :NDRICIM RRUGA "ASTI GOGOLI", L.14, SHKOZET"	
VENDODHJA : DURRES	EMER MBIEMER Ing. Robert Dervishi
PROJEKTI : ELEKTRIK	FIRMA Ing. Elek. Mariglen Jahollari
FAZA E PROJEKTIT : PROJEKT ZBATIMI	Ing. Jetmir Kurti
GRUPI PROJEKTIMIT :	EMERTIMI I FLETES : PLANIMETRIA E NDRICIMIT TE RRUGES NGA PIKETA NR 36-39.
	DATA: SHTATOR 2022
	1:250
No. I FLETES	E-07

FV :NDRICIM RRUGA "ASTI GOGOLI", L.14, SHKOZET"

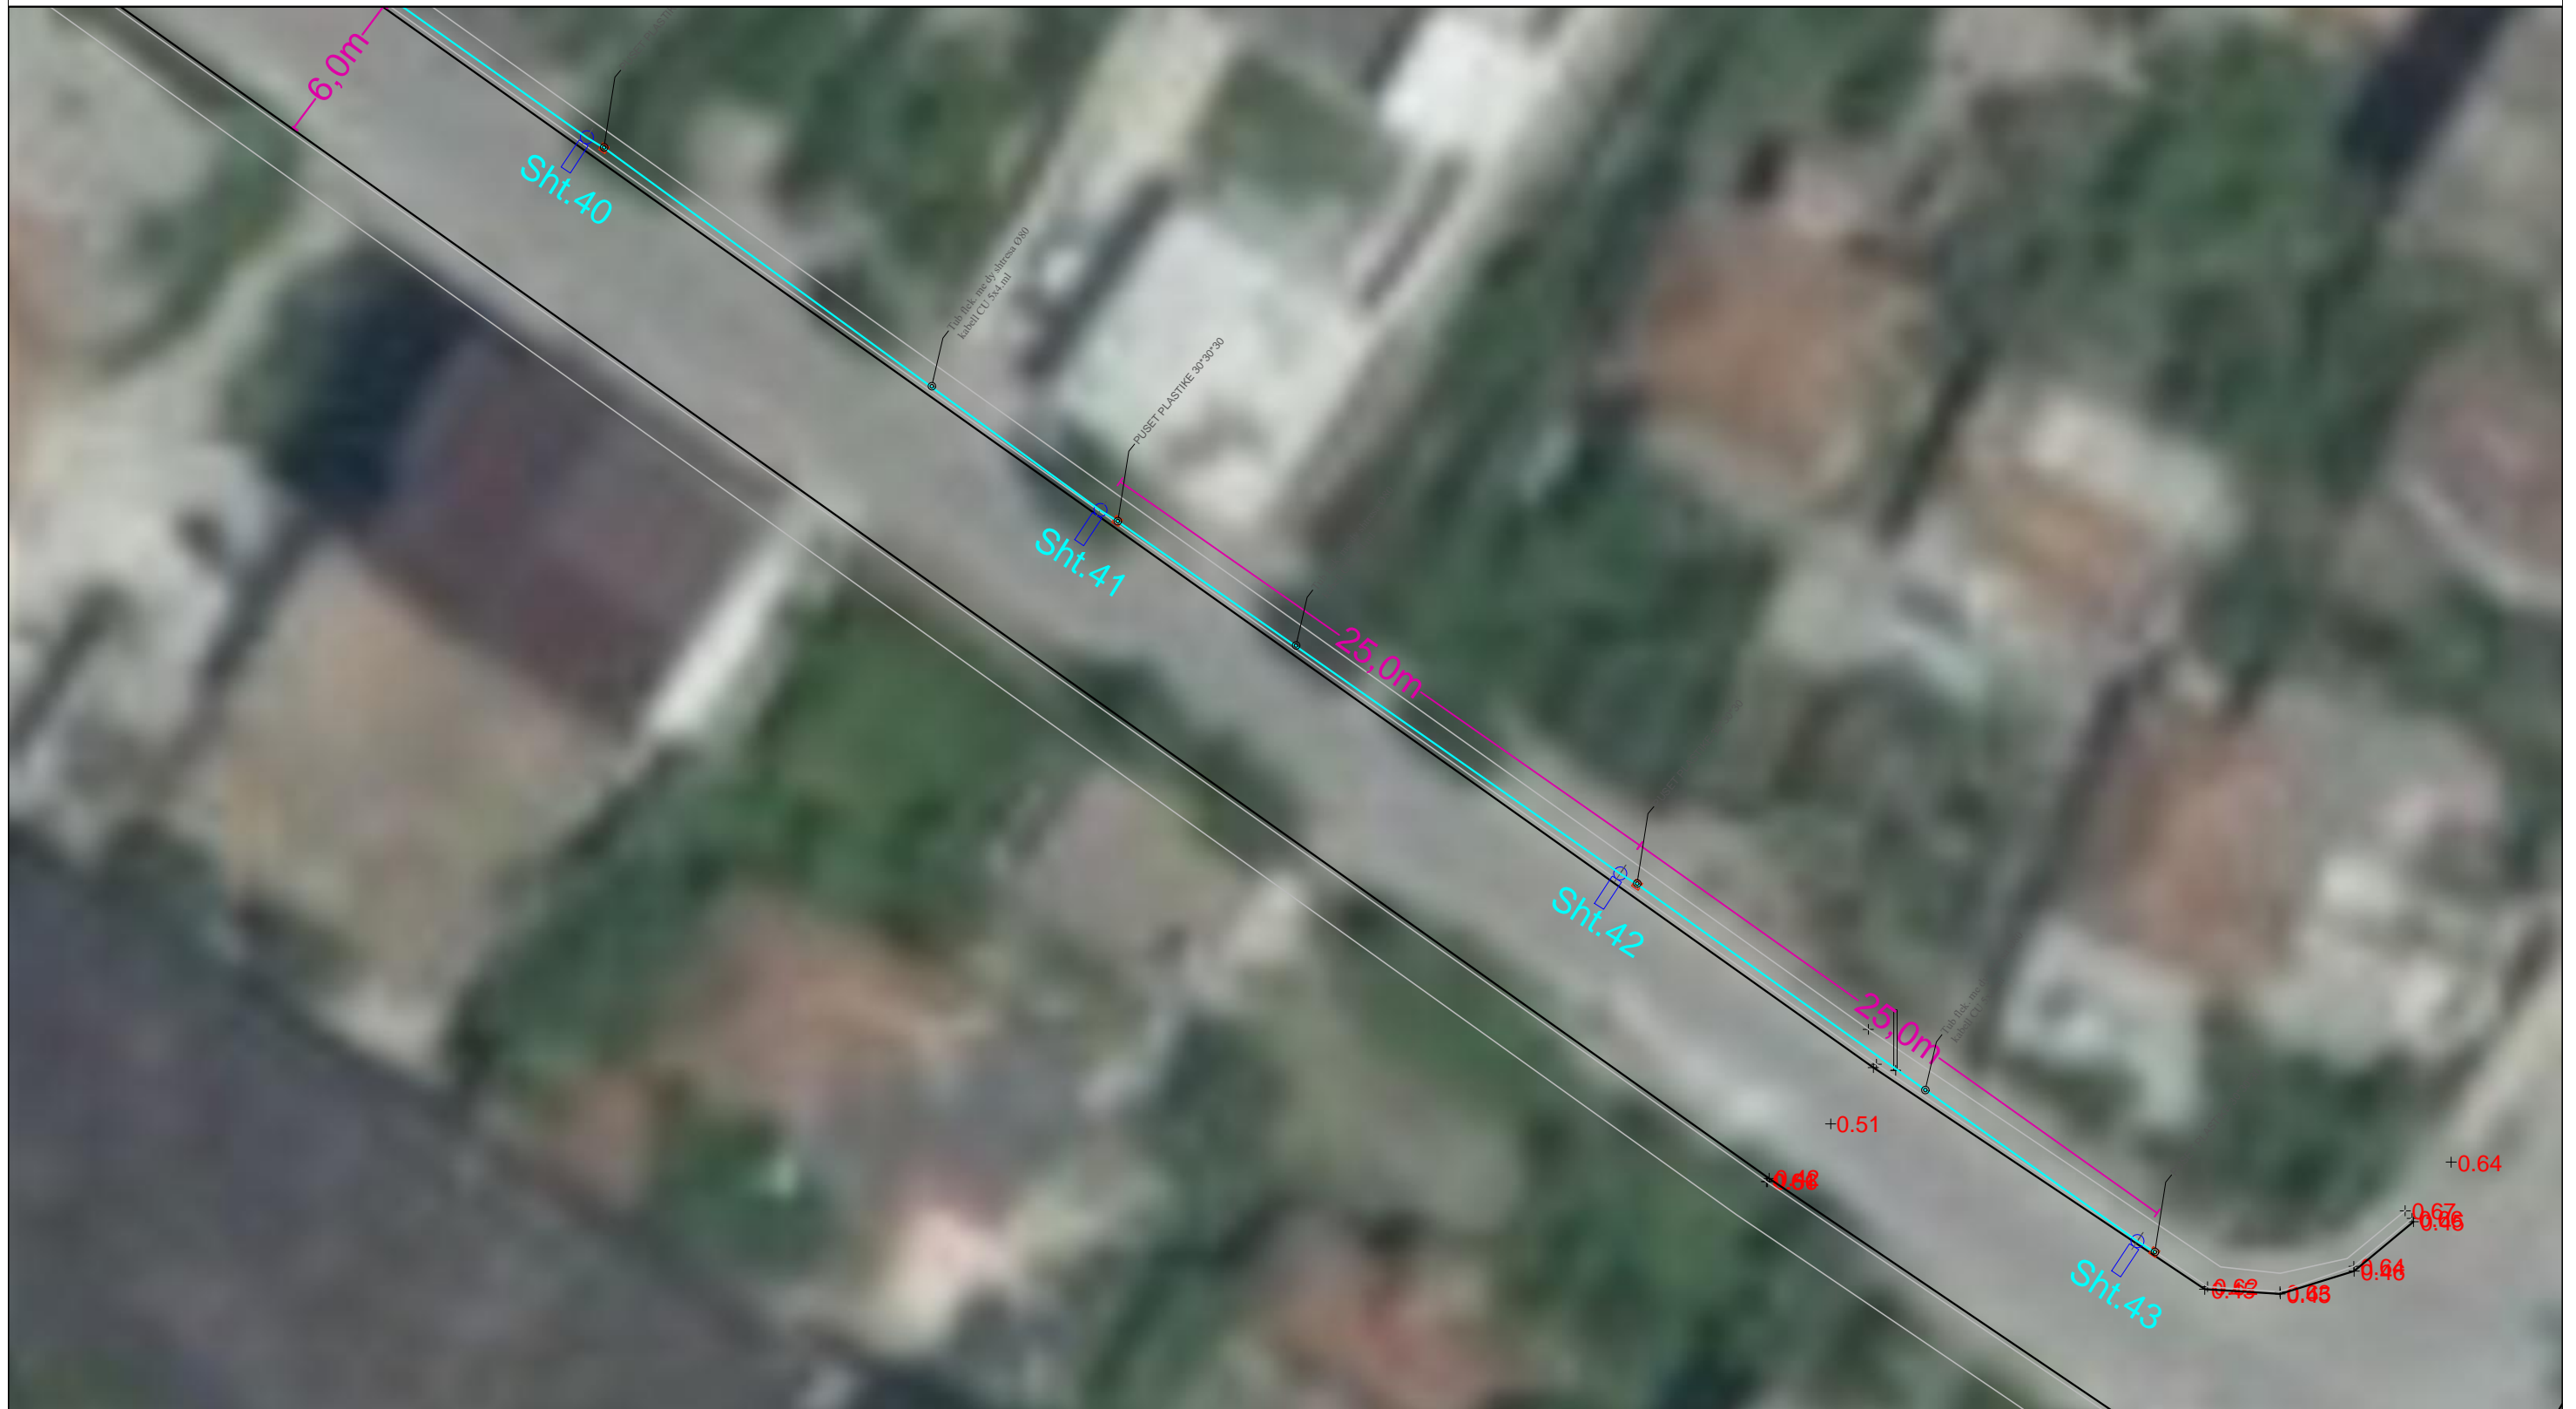

- | | | | |
|--|--------------------------------|--|-------------------------------|
| | NDRICUES ,TIPI 1 | | Furnizimi kuadri 1
LINJA 1 |
| | SHTYLLA NDRICIMI
EKZISTUESE | | Furnizimi kuadri 1
LINJA 2 |
| | PUSET PLASTIKE
30X30X30 | | Furnizimi kuadri 1
LINJA 3 |
| | KUADRI
KOMANDIMIT | | Tub çeliku Ø140 |



NJESIA E
PROJEKTIT DHE
INFRASTRUKTURES

OBJEKTI:

FV :NDRICIM RRUGA "ASTI GOGOLI", L.14, SHKOZET"

VENDODHJA :
DURRES

PROJEKTI :
ELEKTRIK

FAZA E PROJEKTIT :
PROJEKT ZBATIMI

GRUPI PROJEKTIMIT :

EMER MBIEMER

FIRMA

Ing. Robert Dervishi
Ing. Elek. Mariglen Jahollari
Ing. Jetmir Kurti

EMERTIMI I FLETES :
PLANIMETRIA E NDRICIMIT TE RRUGES
NGA PIKETA NR 40-3.

DATA: SHTATOR 2022


1:250

No. I FLETES

E-08


FV :NDRICIM RRUGA "ASTI GOGOLI", L.14, SHKOZET"

SKEMA E KUADRIT ELEKTRIK KUADRI 1 RRUGA ASTI GOGOLI

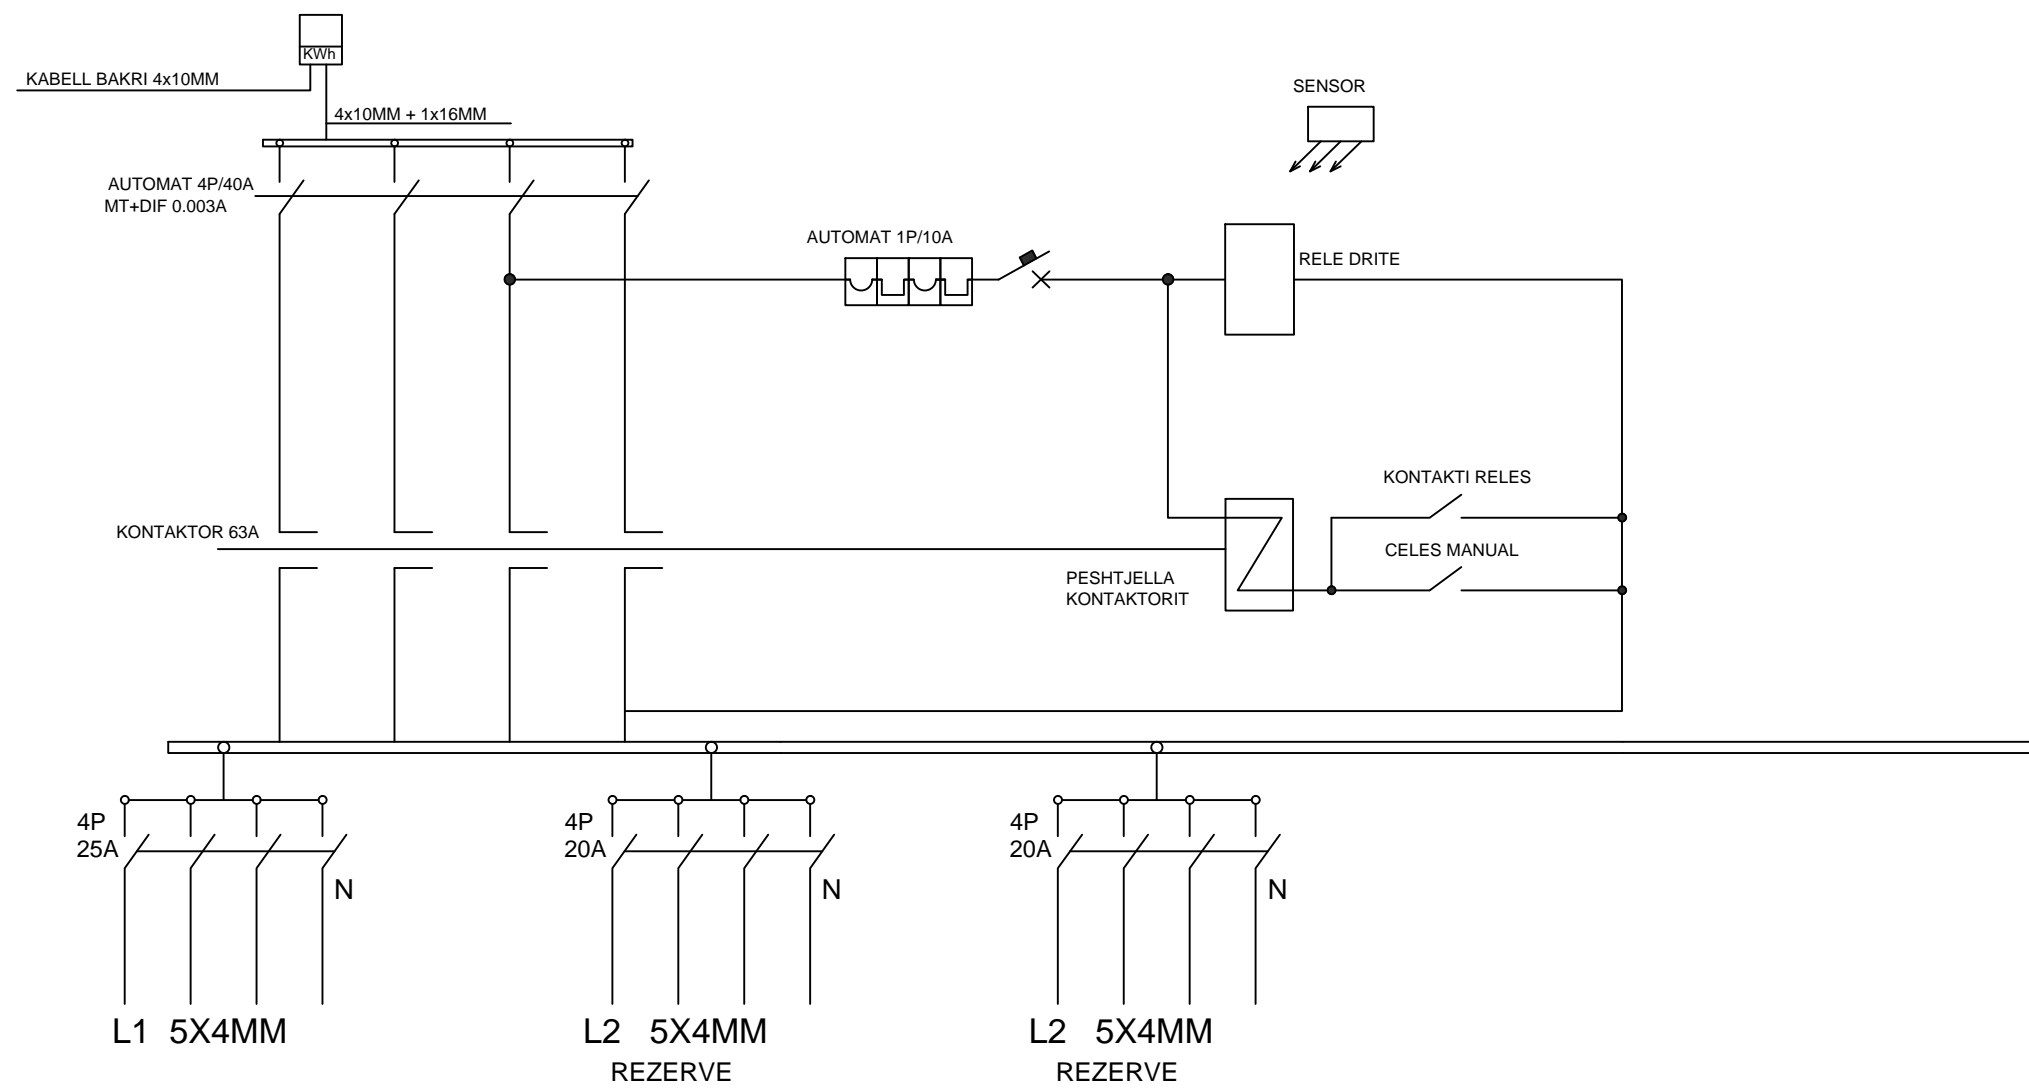

LEGJENDA

- | | | | |
|--|-----------------------------|--|----------------------------|
| | NDRICUES ,TIPI 1 | | Furnizimi kuadri 1 LINJA 1 |
| | SHTYLLA NDRICIMI EKZISTUESE | | Furnizimi kuadri 1 LINJA 2 |
| | PUSET PLASTIKE 30X30X30 | | Furnizimi kuadri 1 LINJA 3 |
| | KUADRI KOMANDIMIT | | Tub celiku Ø140 |

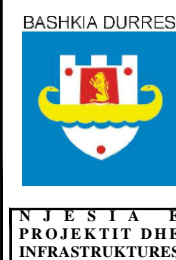


OBJEKTI: FV :NDRICIM RRUGA "ASTI GOGOLI", L.14, SHKOZET"	
VENDODHJA : DURRES	EMERTIMI I FLETES : KUADRI KOMANDIMIT
PROJEKTI : ELEKTRIK	EMER MBIEMER : FIRMA : Ing. Robert Dervishi Ing. Elek. Mariglen Jahollari Ing. Jetmir Kurti
FAZA E PROJEKTIT : PROJEKT ZBATIMI	DATA: SHTATOR 2022
GRUPI PROJEKTIMIT :	No. I FLETES : E-09

FV :NDRICIM RRUGA "ASTI GOGOLI", L.14, SHKOZET"







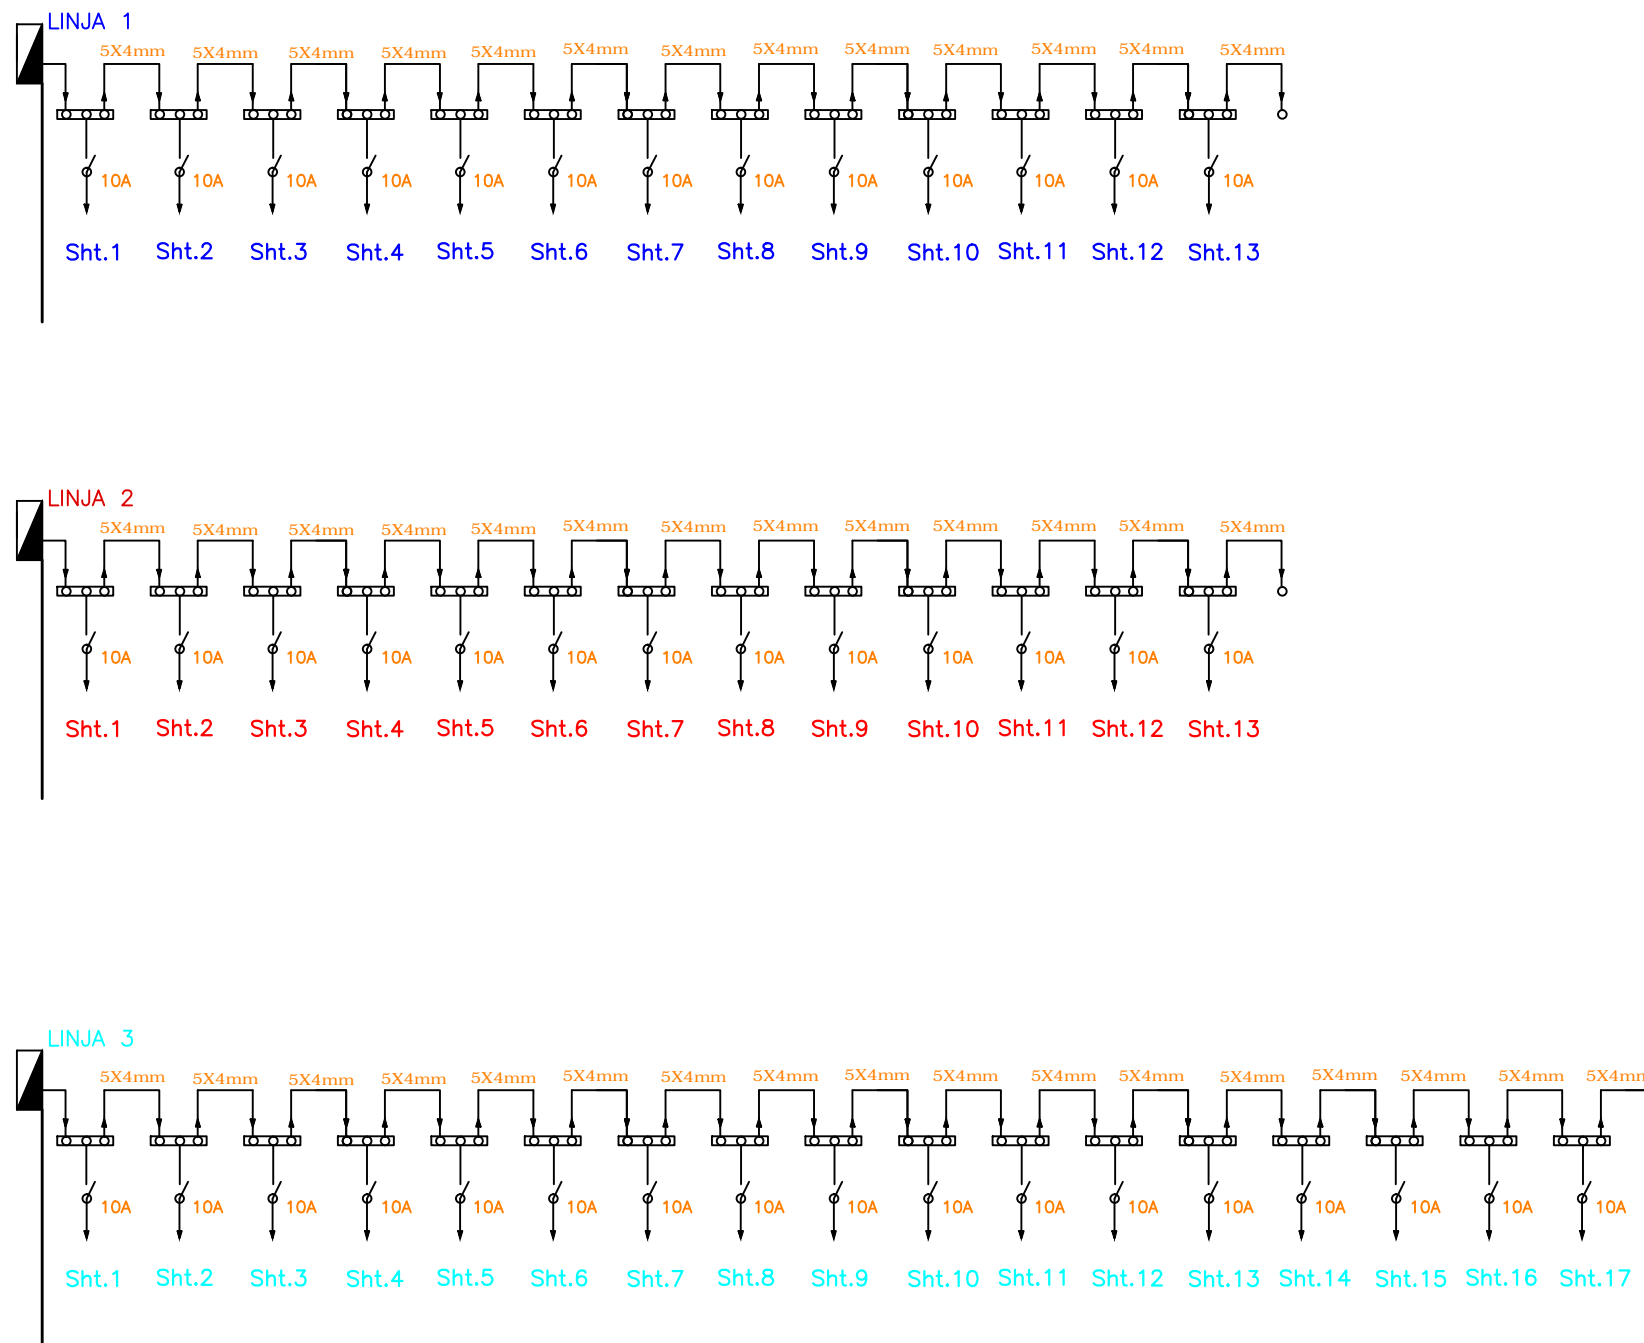

LINJA1
KUADRI 1

SKEMA ELEKTRIKE E LIDHJES SË NDRIQUESAVE RRUGA ASTI GOGOLI

[Linja shperndarese e panelit te komandimit](#)



LEGJENDA

-  NDRICUES ,TIPI 1
-  SHTYLLA NDRICIMI EKZISTUESE
-  Puset PLASTIKE 30X30X30
-  KUADRI KOMANDIMIT
-  Furnizimi kuadri 1 LINJA 1
-  Furnizimi kuadri 1 LINJA 2
-  Furnizimi kuadri 1 LINJA 3
-  Tub celiku Ø140




OBJEKTI:	FV :NDRICIM RRUGA "ASTI GOGOLI", L.14, SHKOZET"		
VENDODHJA : DURRES	GRUPI PROJEKTIMT :	EMER MBIEMER	FIRMA
PROJEKTI : ELEKTRIK		Ing. Robert Dervishi	
FAZA E PROJEKTIT : PROJEKT ZBATIMI		Ing. Elek. Mariglen Jahollari Ing. Jetmir Kurti	
		EMERTIMI I FLETES : SKEMA ELEKTTRIKE E NDRICUESVE	
		DATA: SHTATOR 2022	
		No. I FLETES	E-10


FV :NDRICIM RRUGA "ASTI GOGOLI", L.14, SHKOZET"

PRERJE TERTHORE DHE GJATESORE E TUBACIONIT NE RRUGE DHE TROTUARE E TUBIT PER ELEKTRIKUN

PRERJE Terthore e tubacionit ne rruge

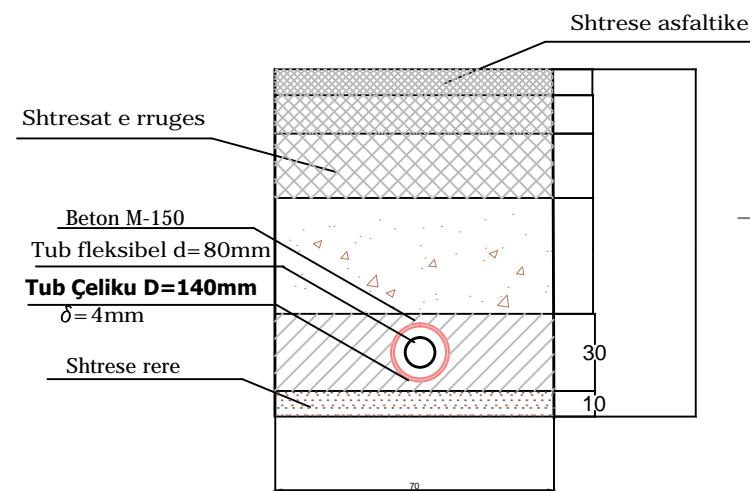

PRERJE GJATESORE E TUBACIONIT NE TROTUARE DHE PUSETAVE

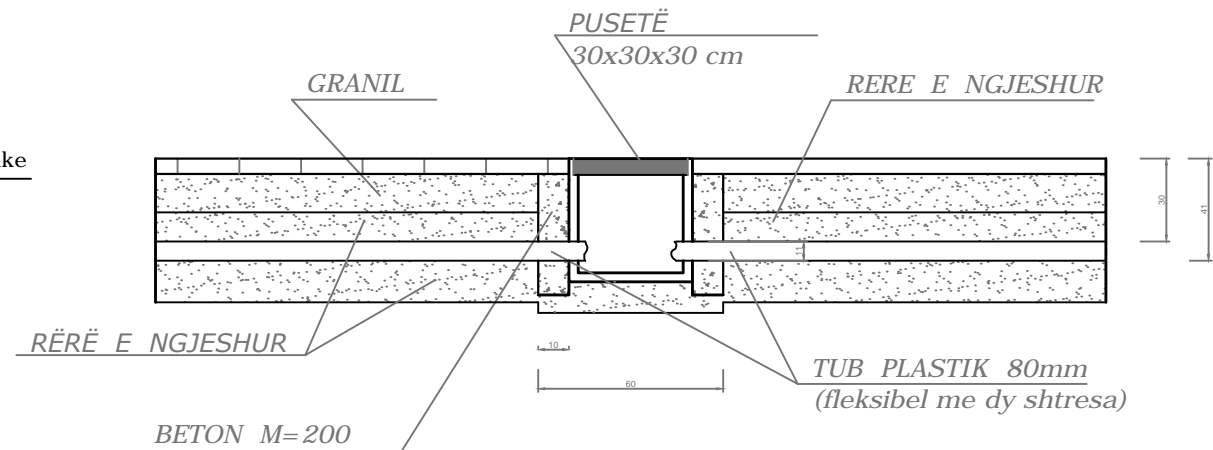


LEGJENDA

- | | | | |
|--|--------------------------------|--|-------------------------------|
| | NDRICUES ,TIPI 1 | | Furnizimi kuadri 1
LINJA 1 |
| | SHTYLLA NDRICIMI
EKZISTUESE | | Furnizimi kuadri 1
LINJA 2 |
| | PUSET PLASTIKE
30X30X30 | | Furnizimi kuadri 1
LINJA 3 |
| | KUADRI
KOMANDIMIT | | Tub çeliku Ø140 |

 BASHKIA DURRES N J E S T I A E P R O J E K T I T D H E I N F R A S T R U K T U R E S	OBJEKTI: FV :NDRICIM RRUGA "ASTI GOGOLI", L.14, SHKOZET"	EMERTIMI I FLETES : DETAJET E PUSETES	
	VENDODHJA : DURRES	EMER MBIEMER Ing. Robert Dervishi	FIRMA Ing. Elek. Mariglen Jahollari Ing. Jetmir Kurti
PROJEKTI : ELEKTRIK	FAZA E PROJEKTIIT : PROJEKT ZBATIMI	GRUPI PROJEKTIIT :	No. I FLETES E-11

FV :NDRICIM RRUGA "ASTI GOGOLI", L.14, SHKOZET"

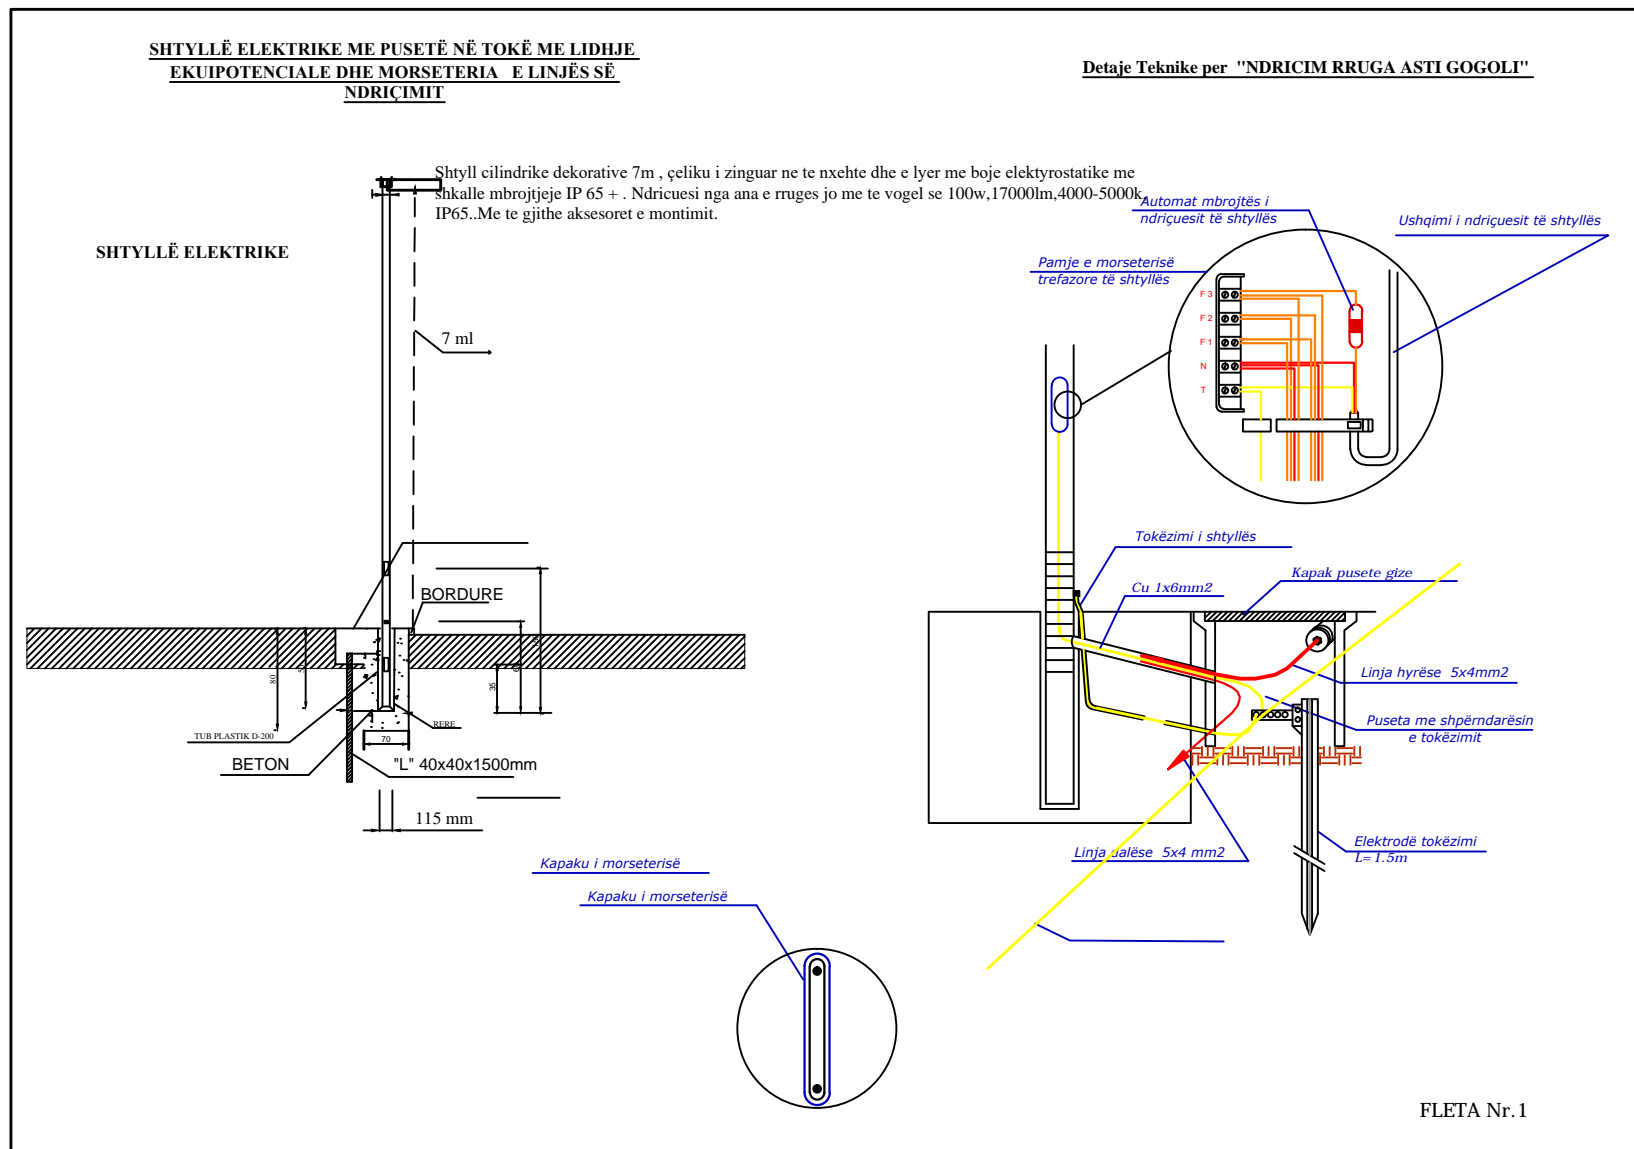

SHENIME TEKNIKE

Shperndarja e energjise nga shtylla ne shtylle do te behet me kabell CU 5x4mm2 i futur ne nje tub fleks me dy shtresa me Ø 80.

Tubi fleksibel do te shtrihet ne trotuar ne nje kanal 40cm te thelle i mbuluar 10cm poshte dhe siper kabellim me rere. (Shih detajin per shtrimin e tije ne trotuar)

Intersektimet e rrugeve do te behet duke futur tubin fleksibel ne nje tub celiku me Ø 140 (shiko detajin per shtrimin e tije ne rruge)

Cdo shtylle do te kete puseten e tije te kontrollit gjithashtu pusete kontrooli do te kete dhe ne te gjitha intersektimet sipas projektit.

Ne cdo pusete do te vendoset shufra e tokezimit (Shiko detajet ne projekt)

Tokezimi i shtyllave do te behet ne menyre te perseritur duke lidhur shtyllen me shufren e tokezimit dhe shufrat e tokezimit me njera tjetren. Sistem TT

LEGJENDA

	NDRICUES ,TIPI 1		Furnizimi kuadri 1 LINJA 1
	SHTYLLA NDRICIMI EKZISTUERE		Furnizimi kuadri 1 LINJA 2
	PUSET PLASTIKE 30X30X30		Furnizimi kuadri 1 LINJA 3
	KUADRI KOMANDIMIT		Tub celiku Ø140



OBJEKTI: FV :NDRICIM RRUGA "ASTI GOGOLI", L.14, SHKOZET"			
VENDODHJA : DURRES	EMER MBIEMER	FIRMA	EMERTIMI I FLETES : DETAJET E E NDRICIMIT
PROJEKTI : ELEKTRIK	Ing. Robert Dervishi Ing. Elek. Mariglen Jahollari Ing. Jetmir Kurti		DATA: SHTATOR 2022
FAZA E PROJEKTIT : PROJEKT ZBATIMI	GRUPI PROJEKTIMIT :		No. I FLETES E-12