


BASHKIA DURRES

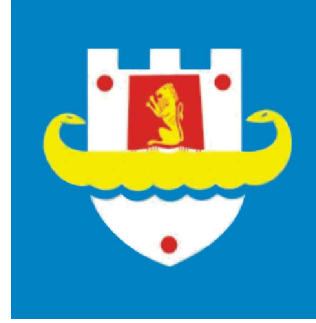


BASHKIA DURRES
DREJTORIA E PROJEKTEVE DHE INFRASTRUKTURES PUBLIKE
SEKTORI I PROJEKTEVE PUBLIKE

PROJEKT ZBATIMI

OBJEKTI:RIKONSTRUKSION RRUGA LEKE DUKAGJINI,RRASHBULL


SHTATOR 2022

RIKONSTRUKSION RRUGA LEKE DUKAGJINI,RRASHBULL
AZHORNIMI TOPOGRAFIK

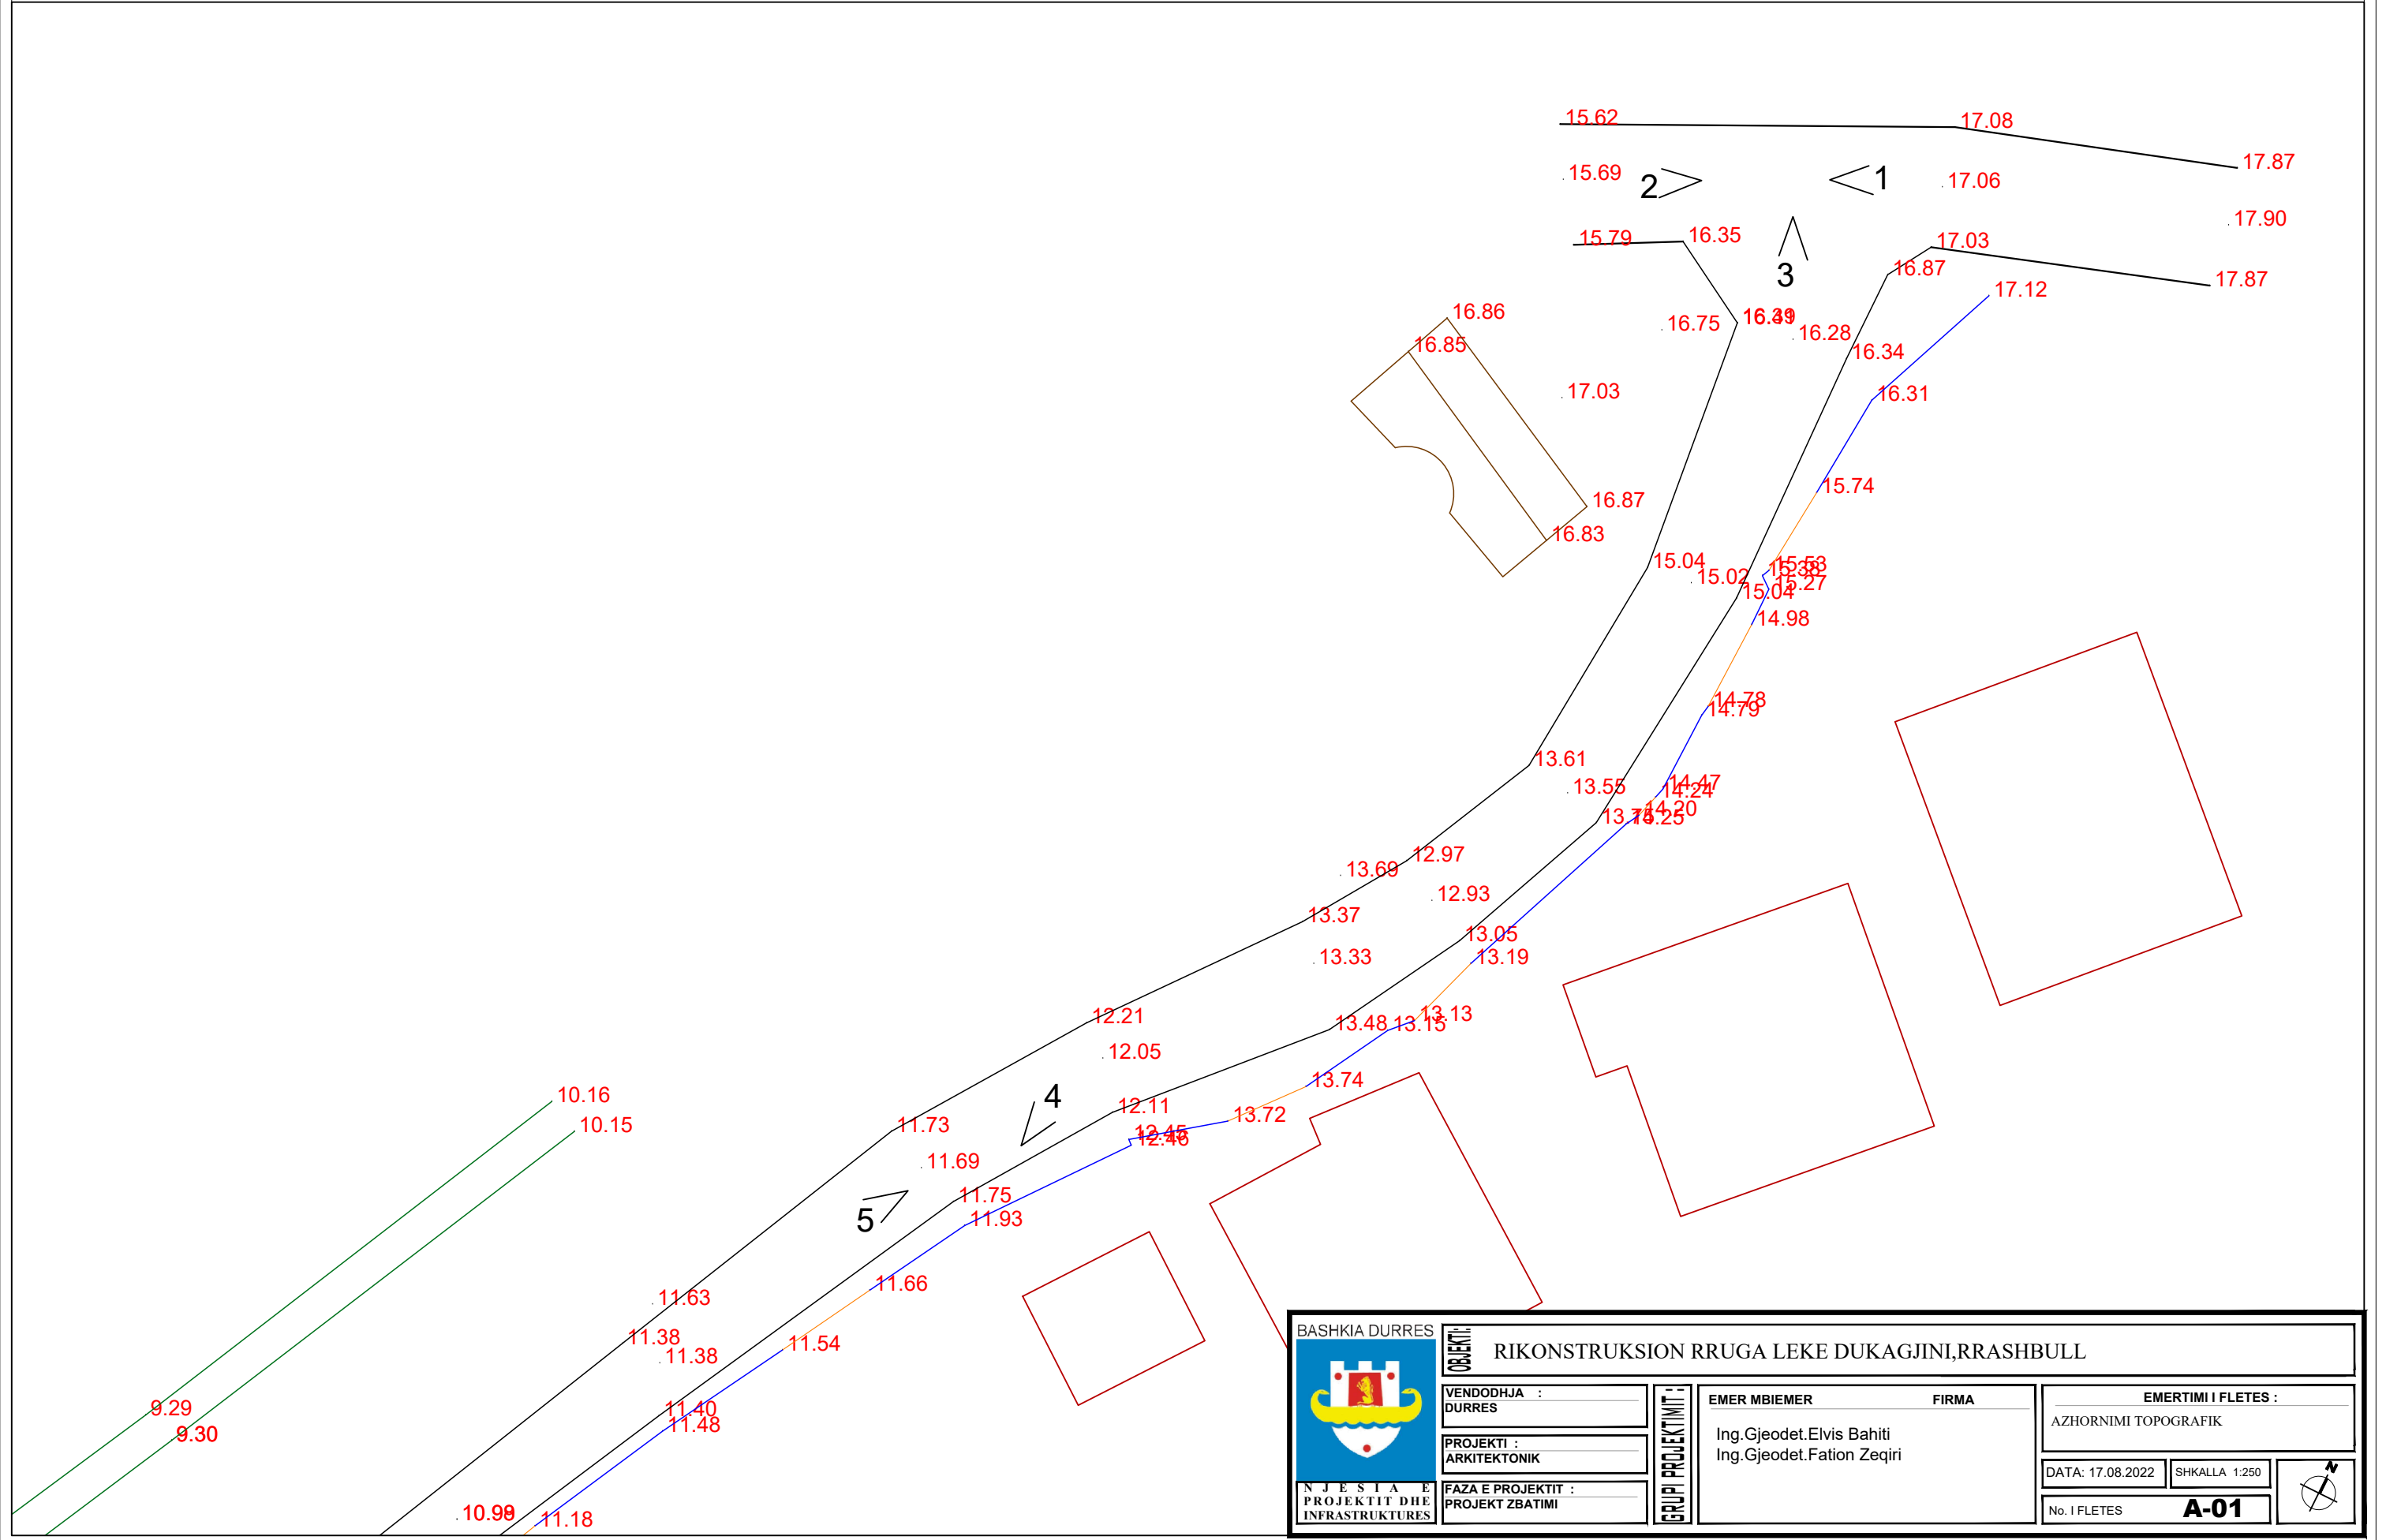


BASHKIA DURRES		OBJEKTI: RIKONSTRUKSION RRUGA LEKE DUKAGJINI,RRASHBULL	
			
VENDODHJA : DURRES		EMER MBIEMER : Ing.Gjeodet.Elvis Bahiti Ing.Gjeodet.Fation Zeqiri	
FIRMA :		EMERTIMI I FLETES : AZHORNIMI TOPOGRAFIK	
PROJEKTI : ARKITEKTONIK		DATA: 17.08.2022 SHKALLA 1:250	
FAZA E PROJEKTIMIT : PROJEKT ZBATIMI		No. I FLETES : A-01	
NJESIA E PROJEKTIMIT DHE INFRASTRUKTURES			


RIKONSTRUKSION RRUGA LEKE DUKAGJINI,RRASHBULL
AZHORNIMI TOPOGRAFIK

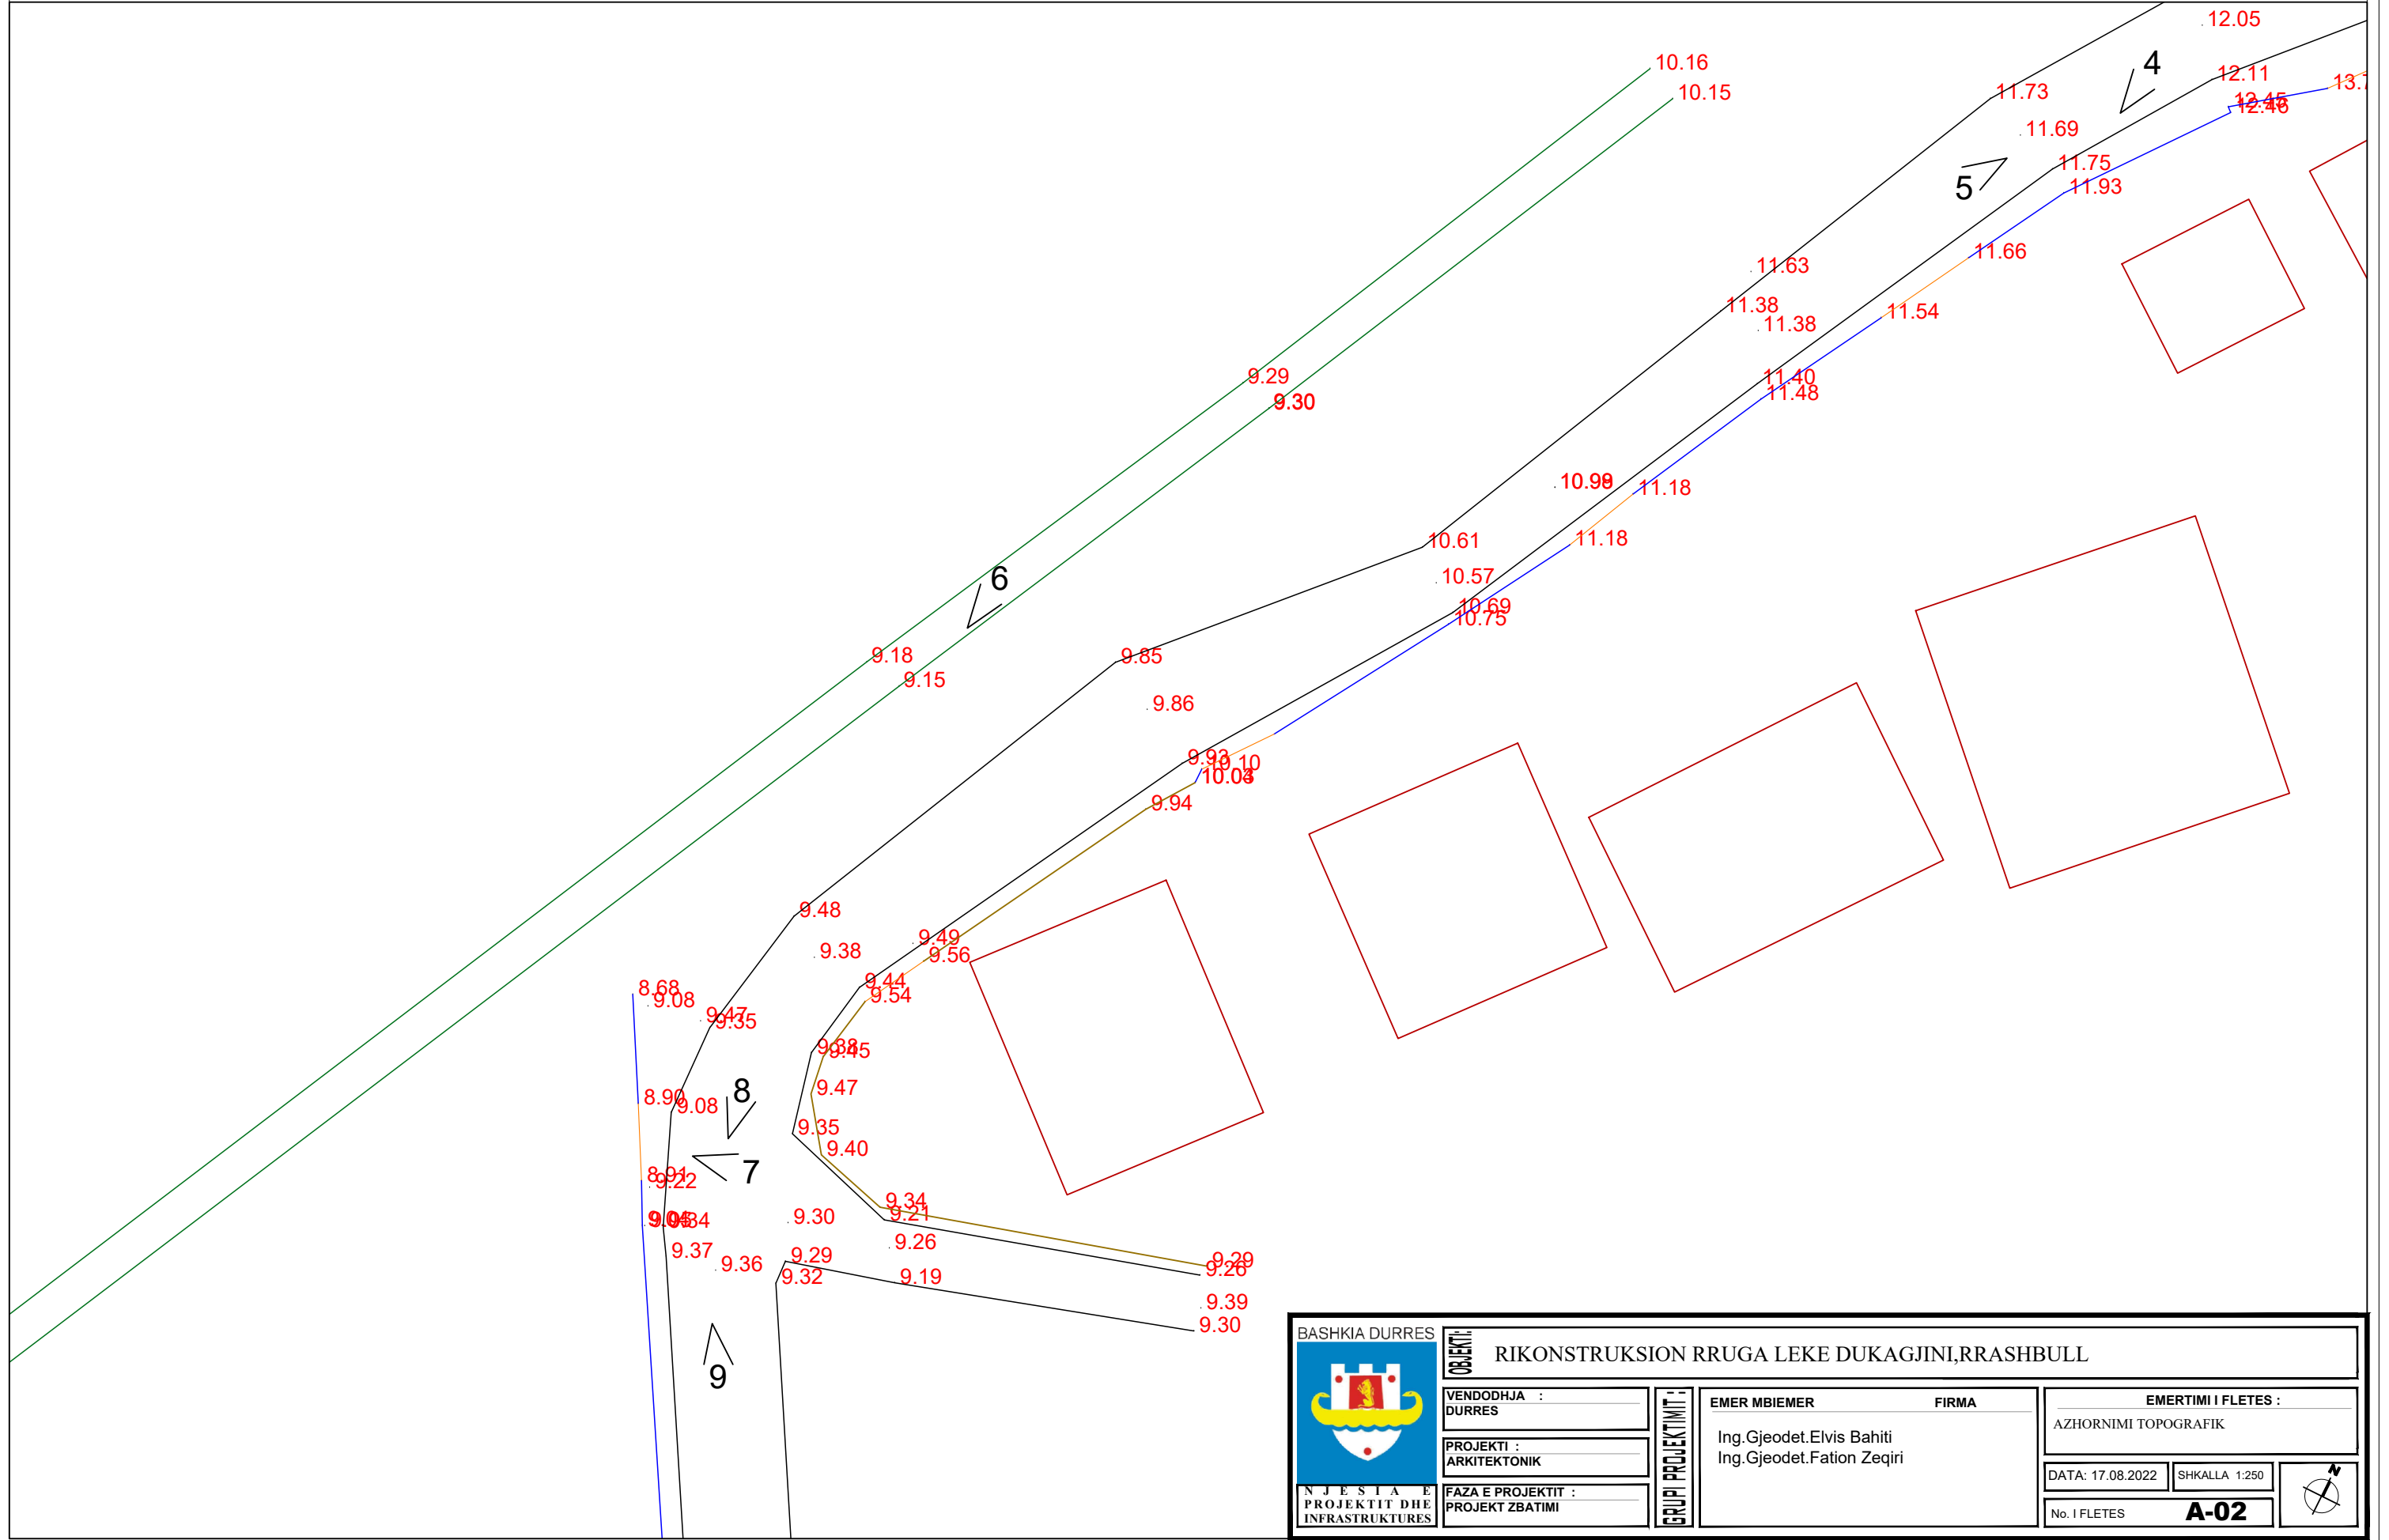

BASHKIA DURRES		OBJEKTI: RIKONSTRUKSION RRUGA LEKE DUKAGJINI,RRASHBULL	
 N J E S I A E P R O J E K T I T D H E I N F R A S T R U K T U R E S		V E N D O D H J A : D U R R E S	E M E R T I M I I F L E T E S : A Z H O R N I M I T O P O G R A F I K
P R O J E K T I : A R K I T E K T O N I K		E M E R M B I E M E R I n g . G j e o d e t . E l v i s B a h i t i I n g . G j e o d e t . F a t i o n Z e q i r i	F I R M A
F A Z A E P R O J E K T I T : P R O J E K T Z B A T I M I		G R U P I P R O J E K T I M I T :	D A T A : 17.08.2022 S H K A L L A 1:250 N o . I F L E T E S A-02


RIKONSTRUKSION RRUGA LEKE DUKAGJINI,RRASHBULL
AZHORNIMI TOPOGRAFIK

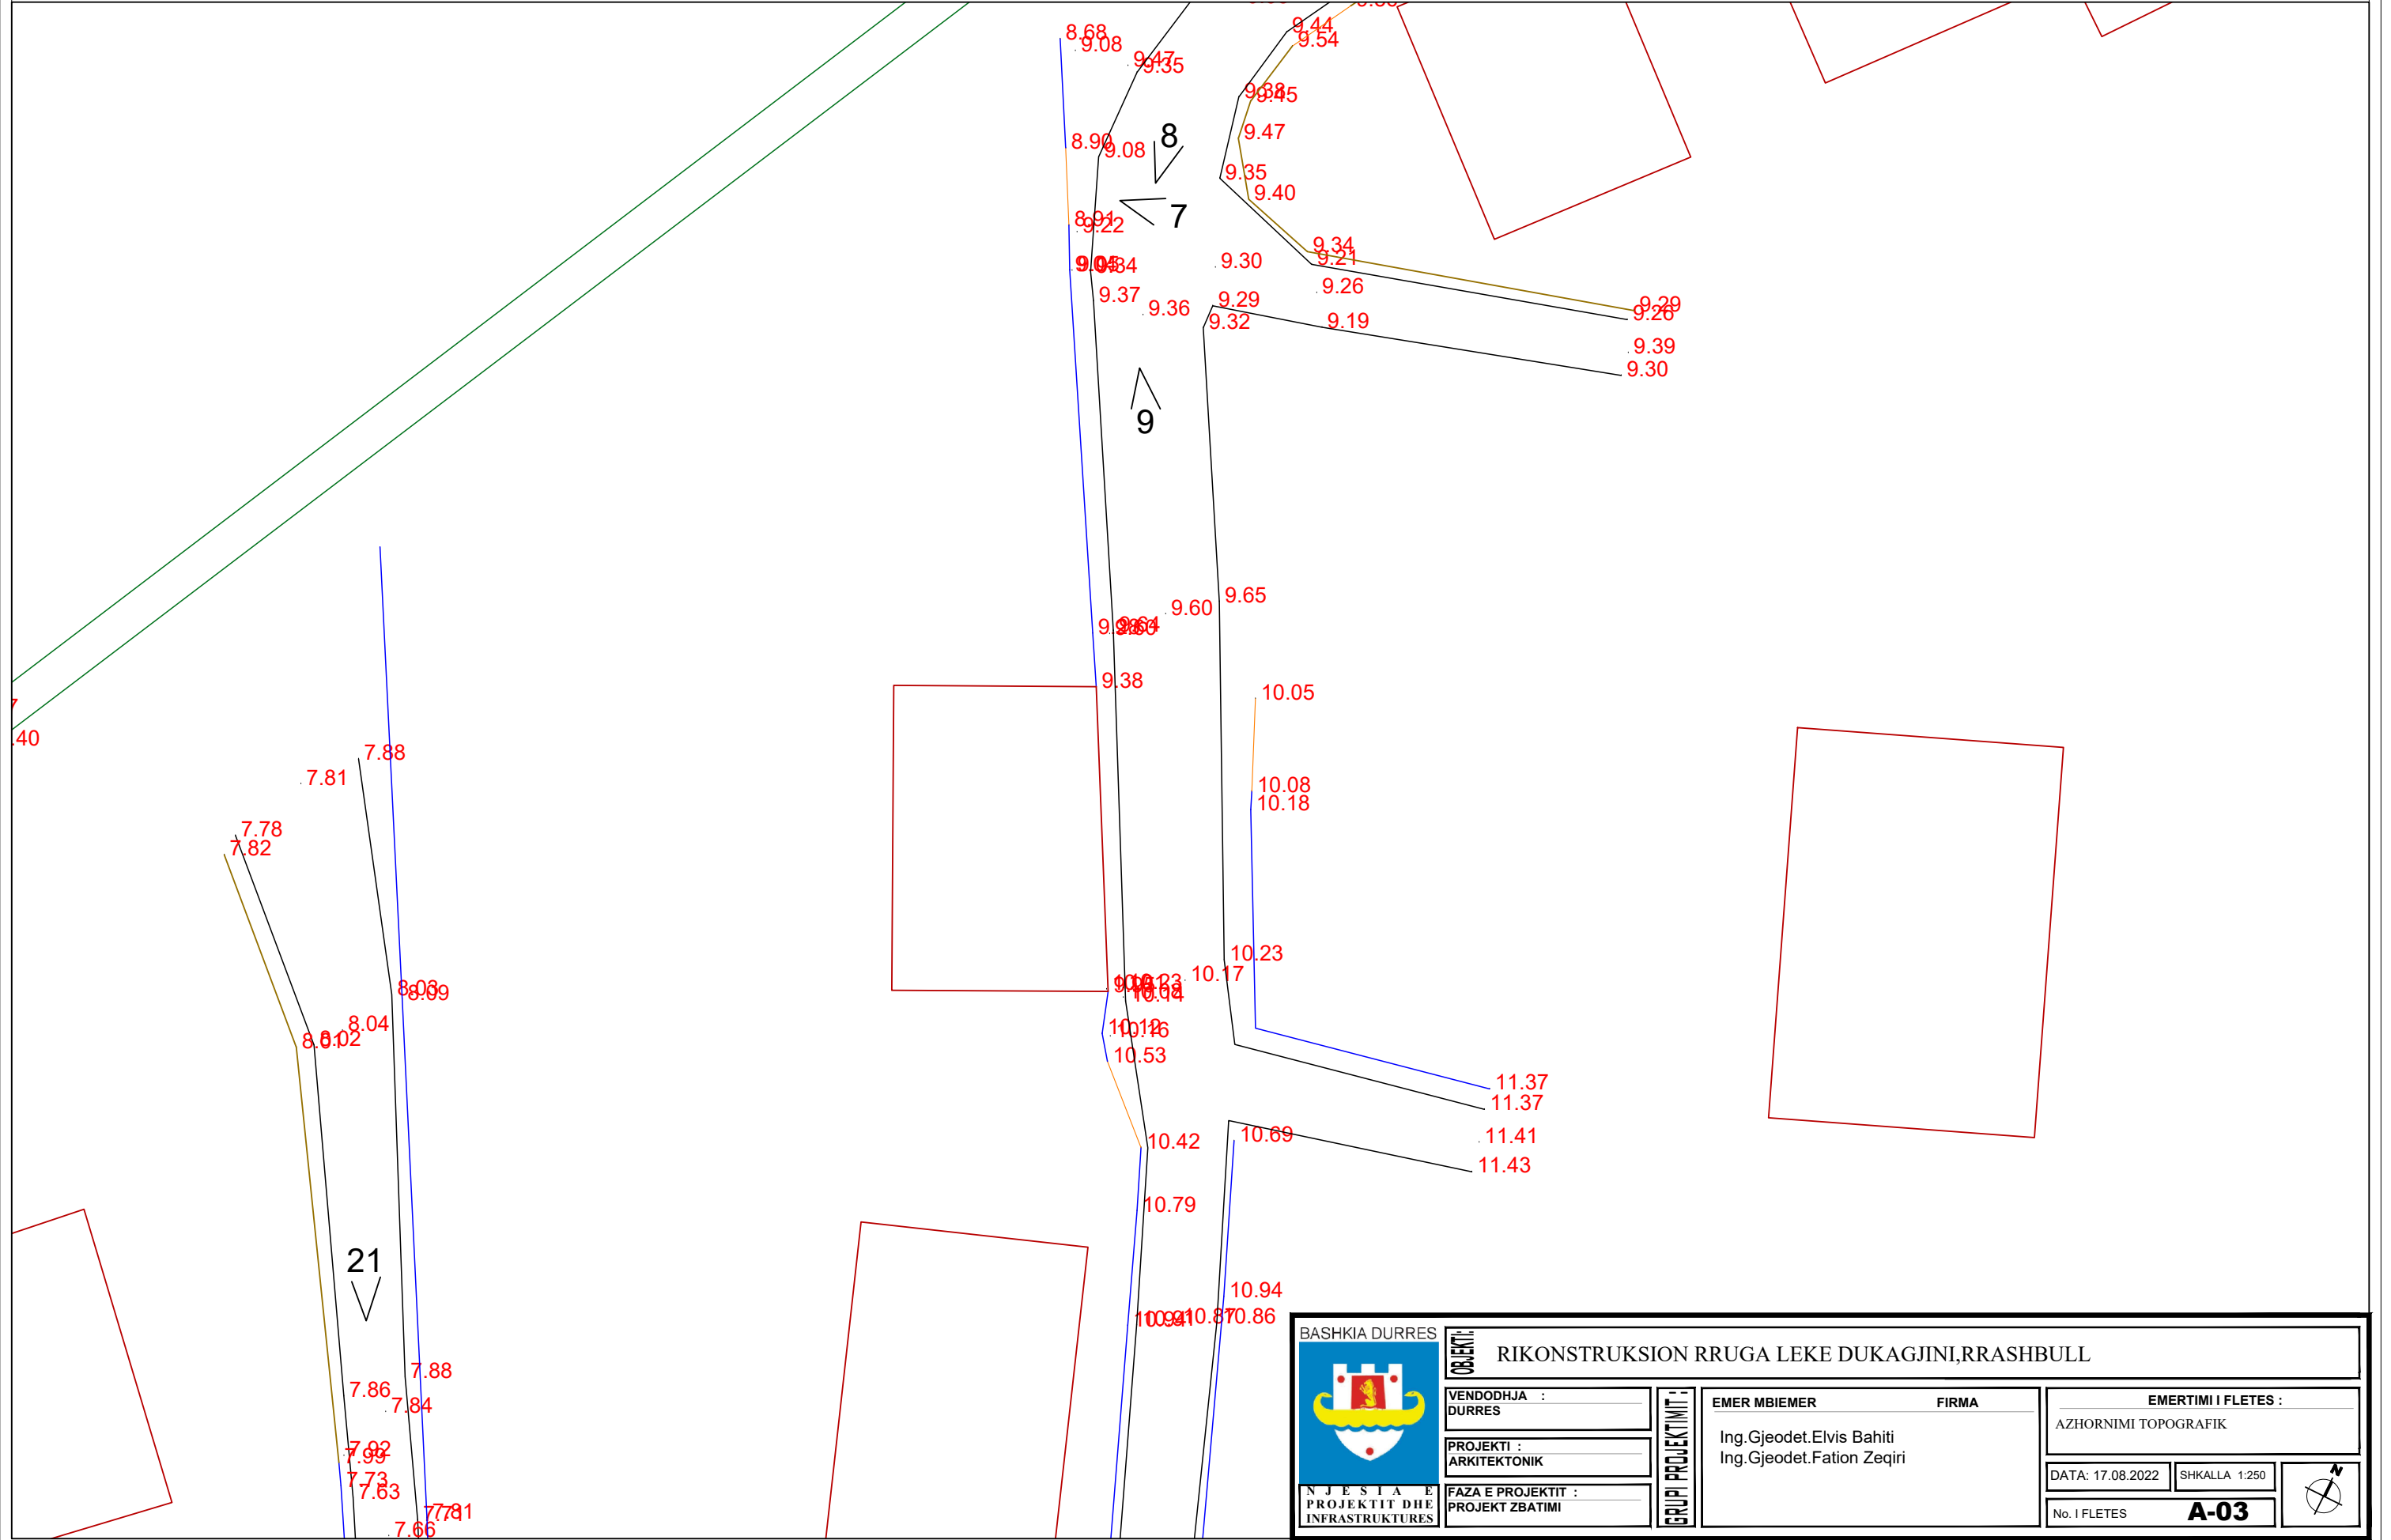


BASHKIA DURRES		OBJEKTI: RIKONSTRUKSION RRUGA LEKE DUKAGJINI,RRASHBULL	
		VENDORHJA : DURRES	
NJESIA E PROJEKTIT DHE INFRASTRUKTURES		PROJEKTI : ARKITEKTONIK	
FAZA E PROJEKTIT : PROJEKT ZBATIMI		EMER MBIEMER : Ing.Gjeodet.Elvis Bahiti Ing.Gjeodet.Fation Zeqiri	
GRUPI PROJEKTIMIT :		FIRMA :	
No. I FLETES :		EMERTIMI I FLETES : AZHORNIMI TOPOGRAFIK	
DATA: 17.08.2022		SHKALLA 1:250	
No. I FLETES :		A-03	




RIKONSTRUKSION RRUGA LEKE DUKAGJINI,RRASHBULL
AZHORNIMI TOPOGRAFIK

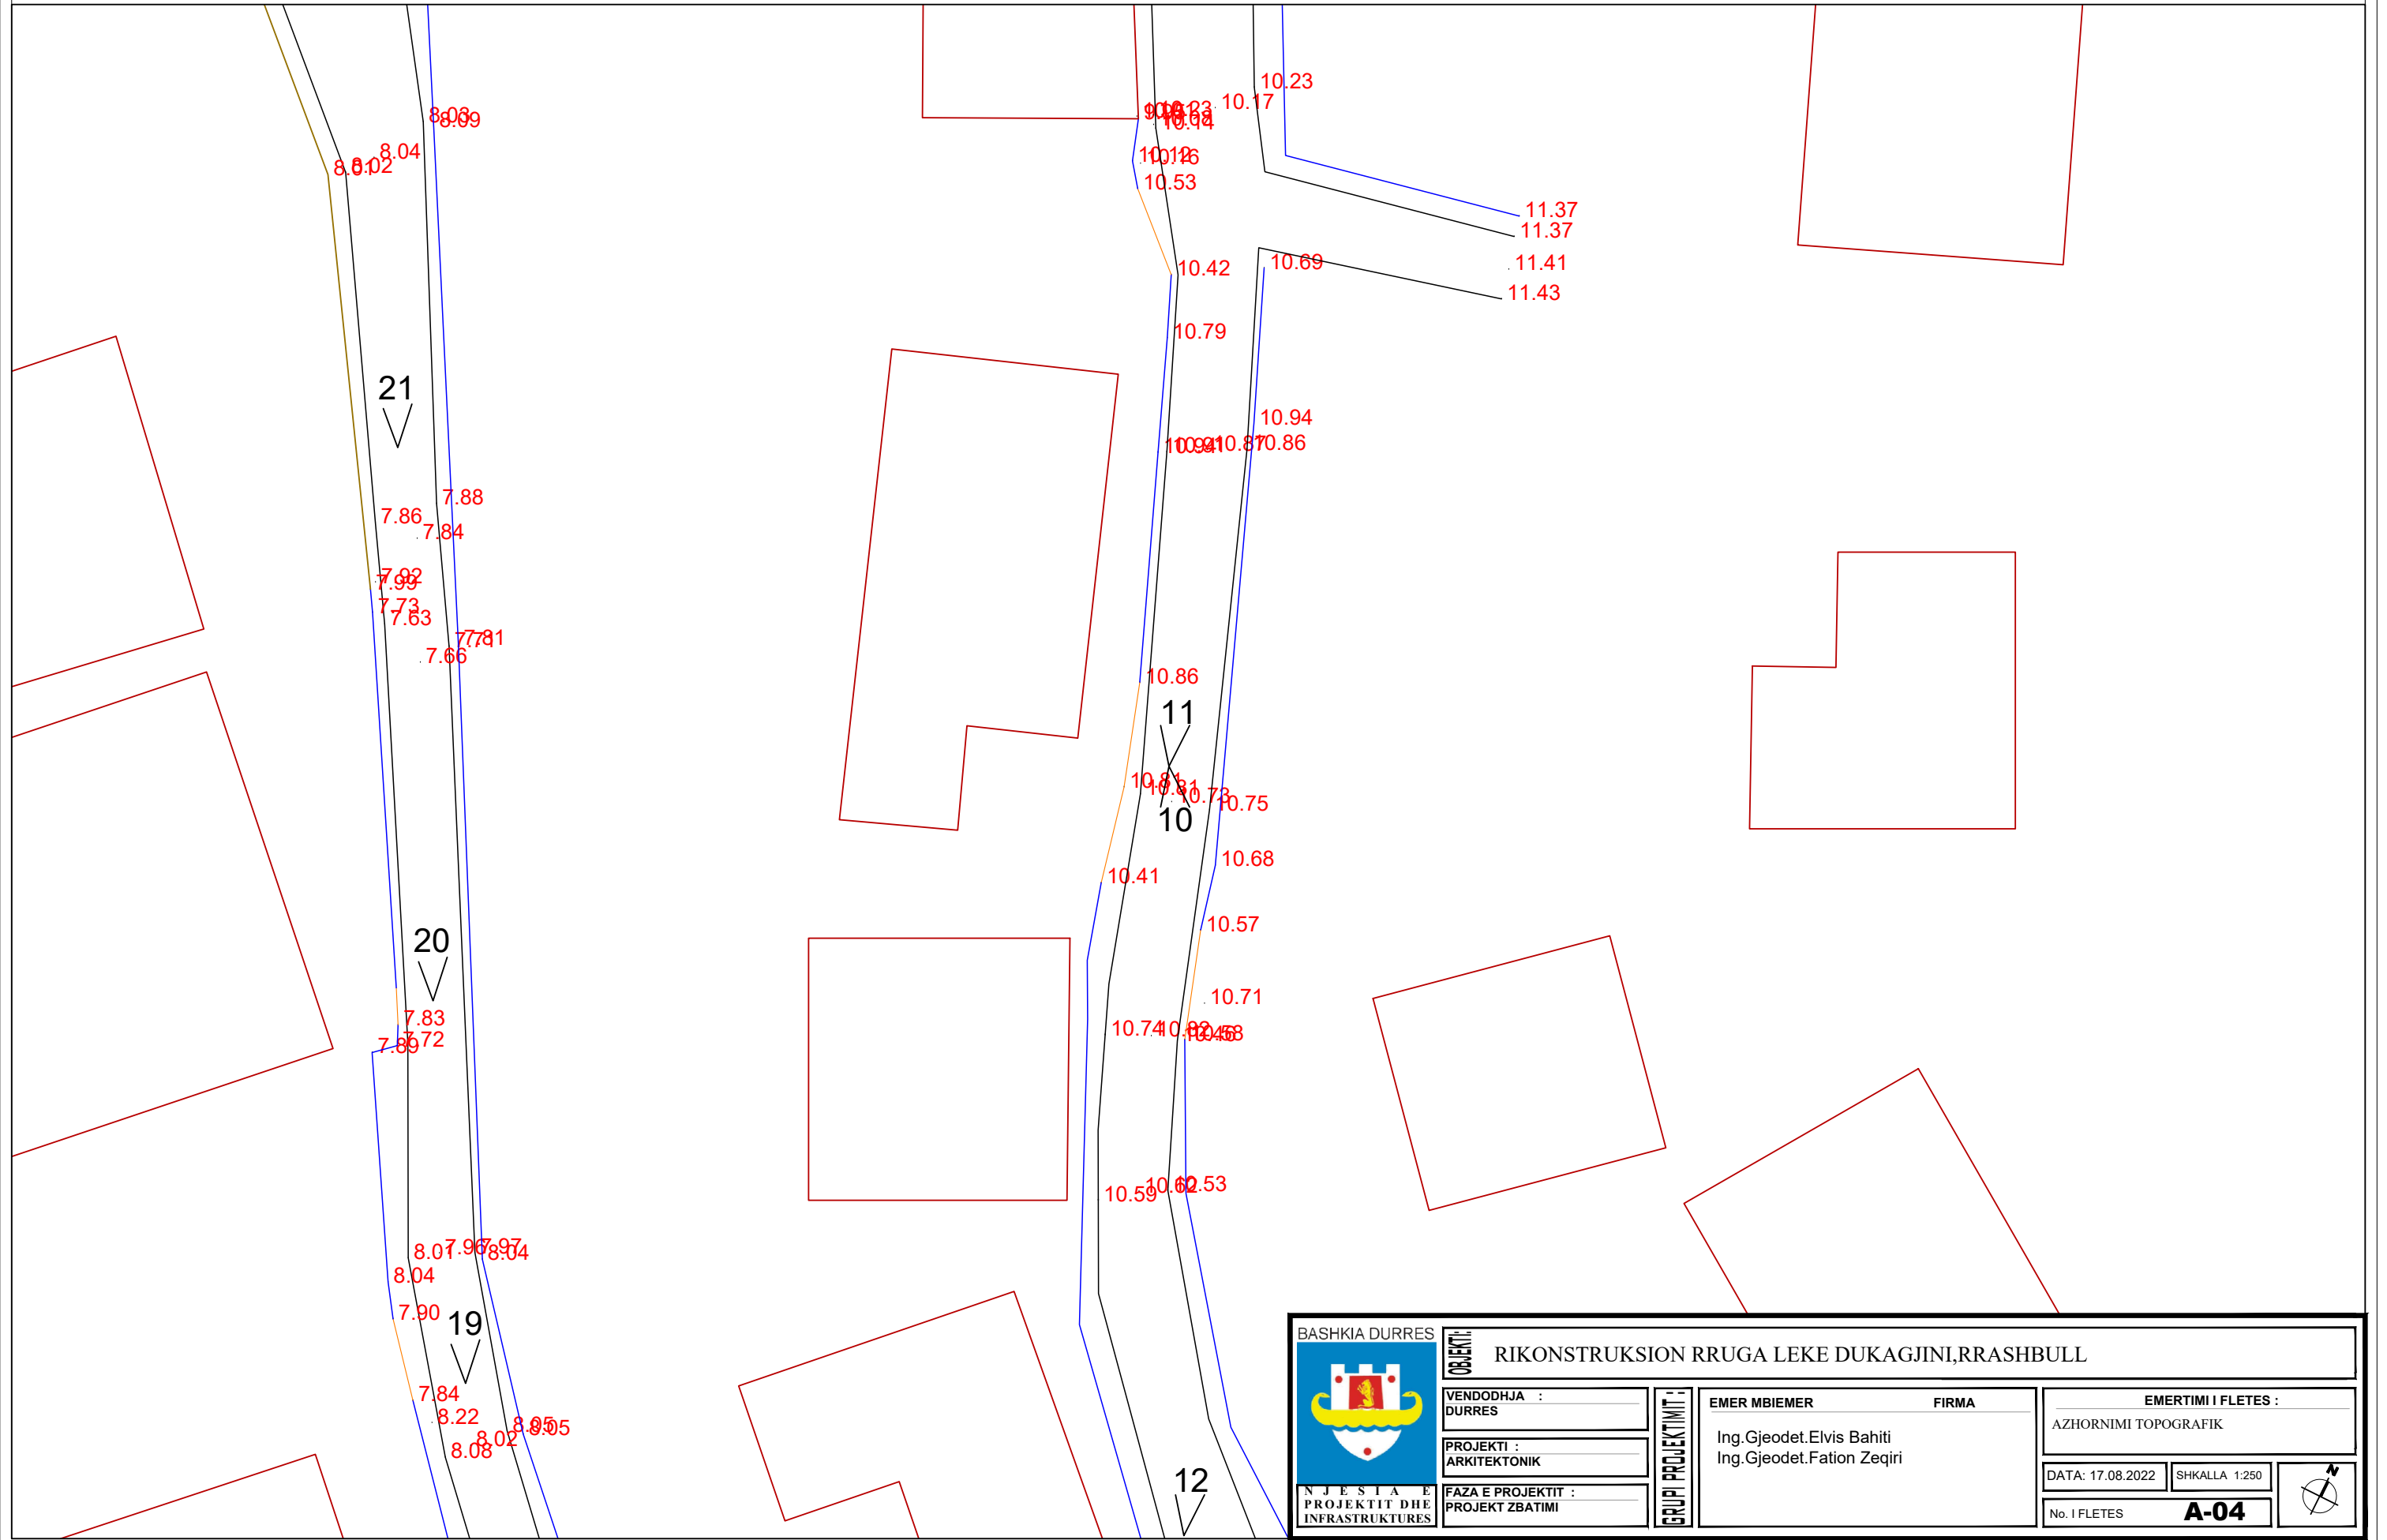


 BASHKIA DURRES NJESIA E PROJEKTIT DHE INFRASTRUKTURES	OSJENTI: RIKONSTRUKSION RRUGA LEKE DUKAGJINI,RRASHBULL		
	VENDODHJA : DURRES	EMER MBIEMER Ing.Gjeodet.Elvis Bahiti Ing.Gjeodet.Fation Zeqiri	FIRMA
	PROJEKTI : ARKITEKTONIK	EMERTIMI I FLETES : AZHORNIMI TOPOGRAFIK	
	FAZA E PROJEKTIT : PROJEKT ZBATIMI	DATA: 17.08.2022	SHKALLA 1:250 No. I FLETES A-04

RIKONSTRUKSION RRUGA LEKE DUKAGJINI,RRASHBULL
AZHORNIMI TOPOGRAFIK

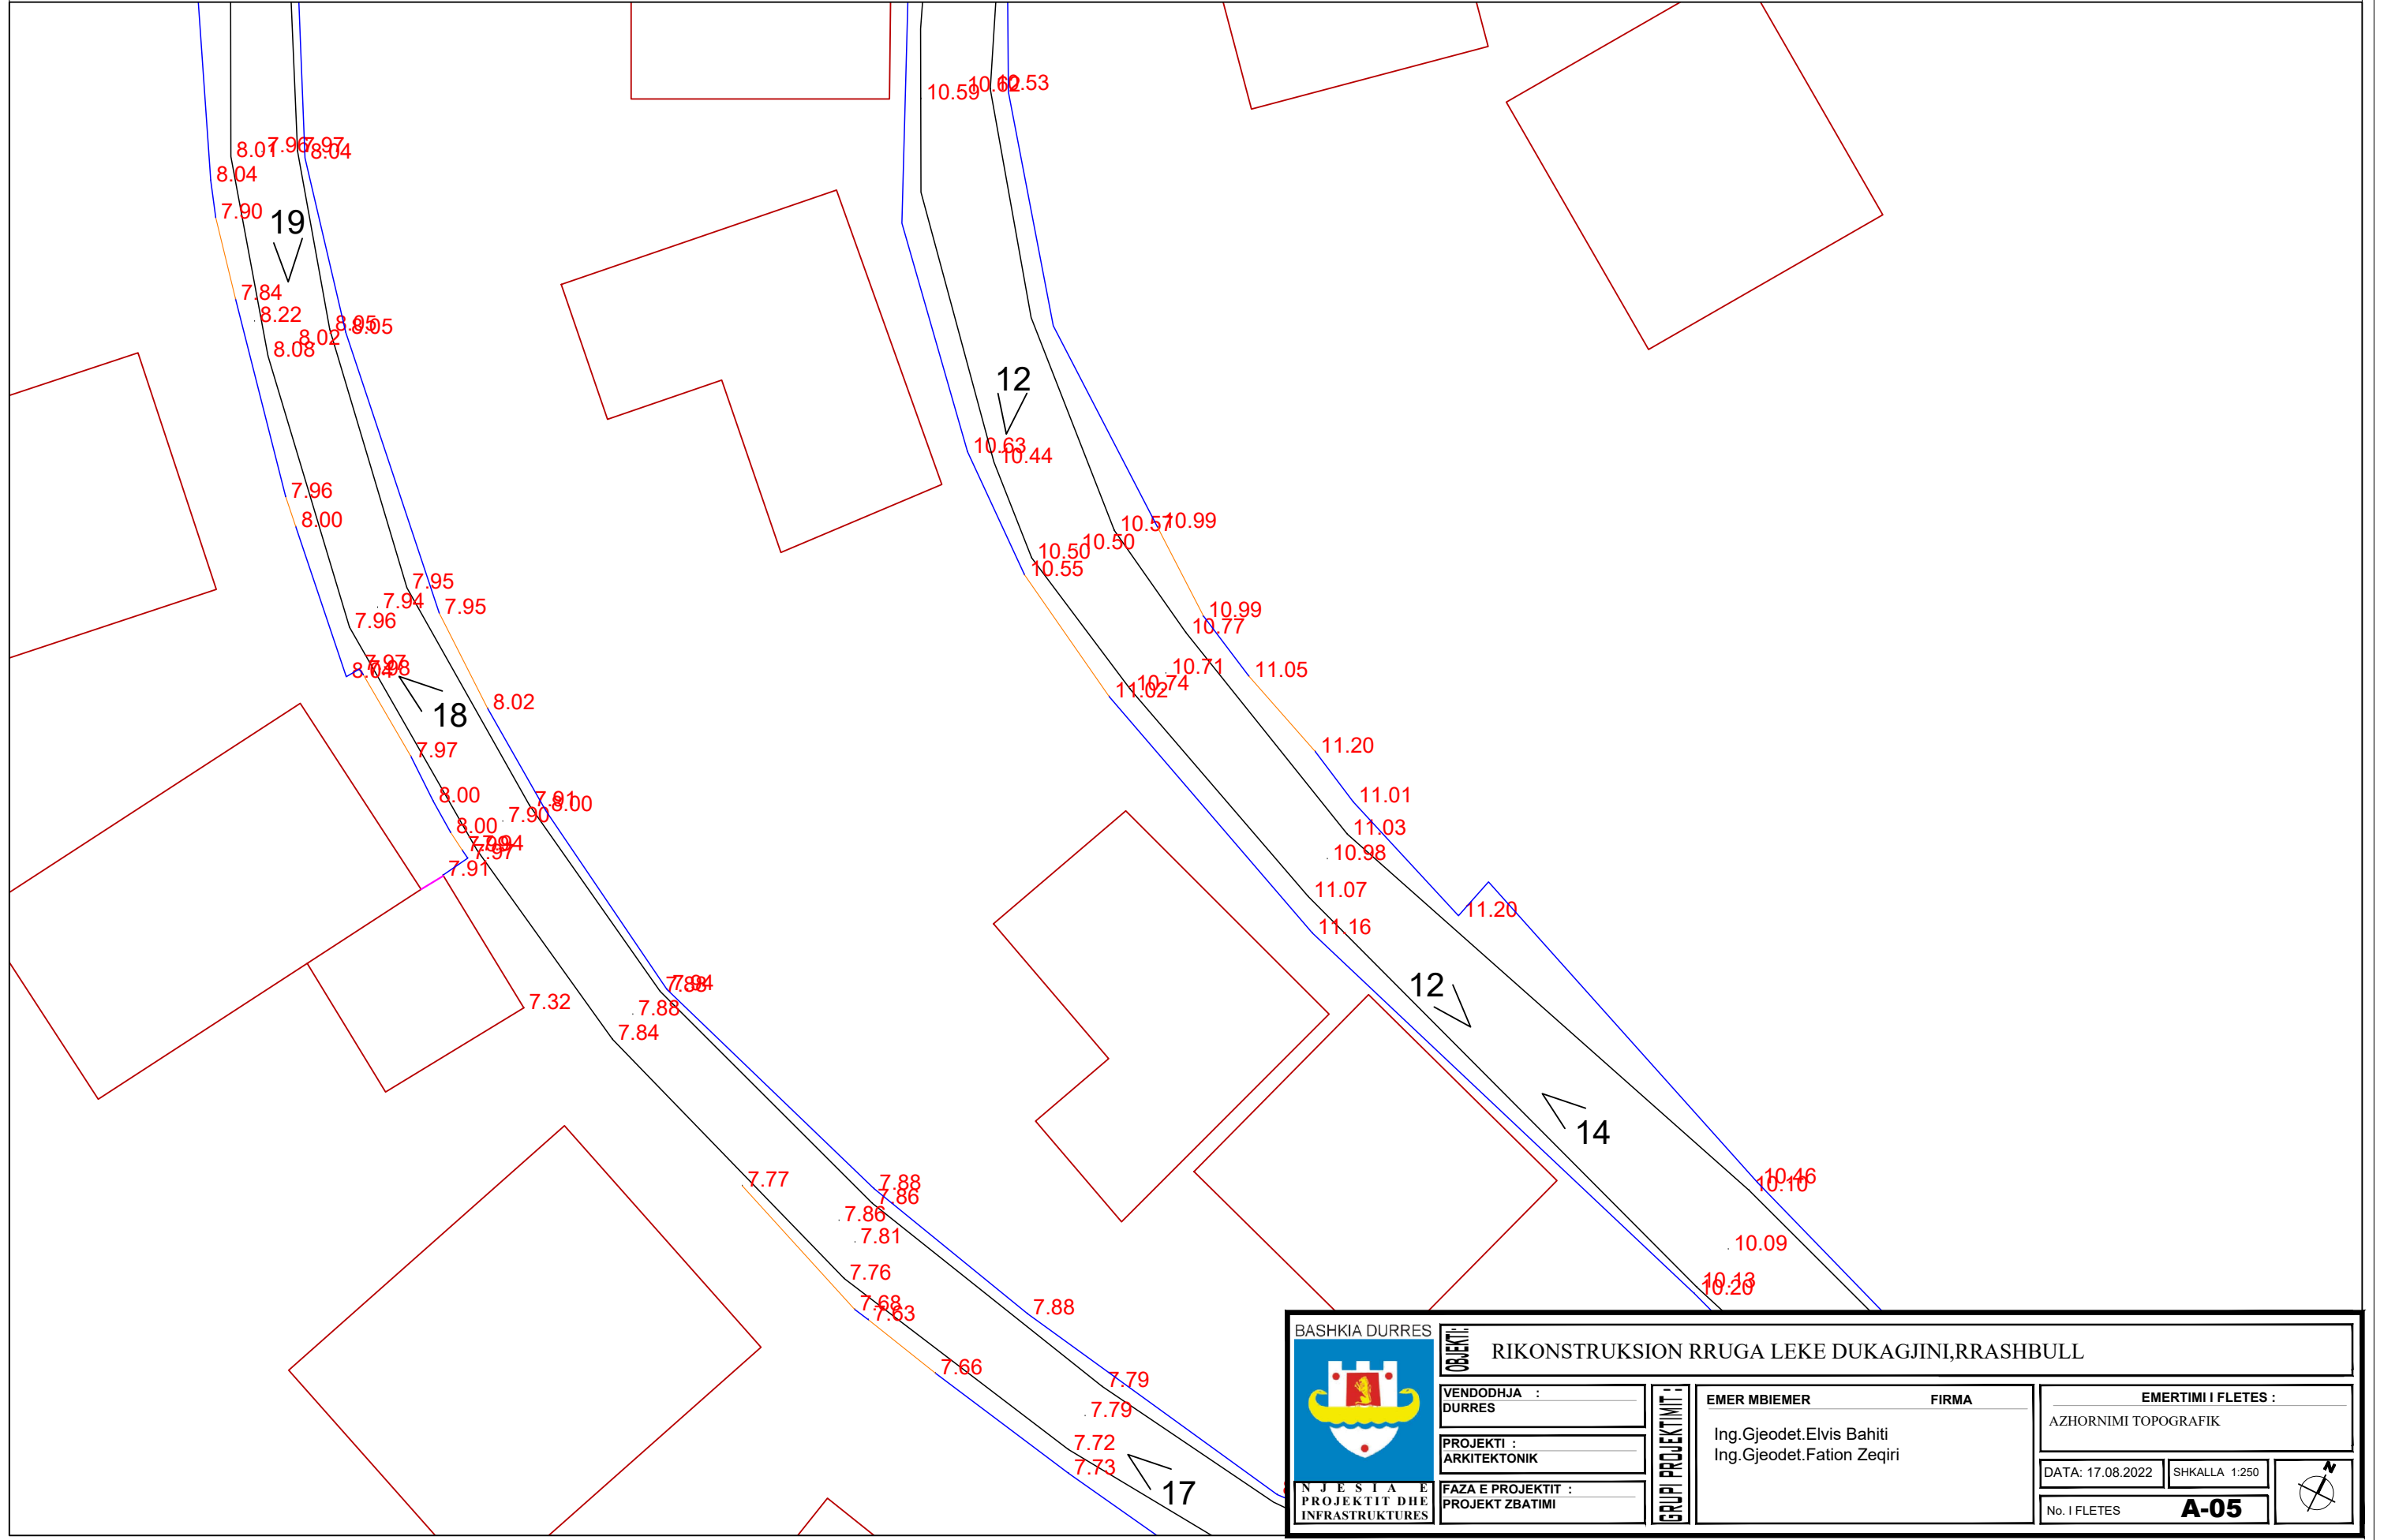


 BASHKIA DURRES	KOMENTI: RIKONSTRUKSION RRUGA LEKE DUKAGJINI,RRASHBULL			
	VENDODHJA : DURRES	EMER MBIEMER Ing.Gjeodet.Elvis Bahiti Ing.Gjeodet.Fation Zeqiri	FIRMA	EMERTIMI I FLETES : AZHORNIMI TOPOGRAFIK
NJESIA E PROJEKTIT DHE INFRASTRUKTURES	PROJEKTI : ARKITEKTONIK	FAZA E PROJEKTIT : PROJEKT ZBATIMI	GRUPI PROJEKTIMIT:	DATA: 17.08.2022 SHKALLA 1:250 No. I FLETES A-05


RIKONSTRUKSION RRUGA LEKE DUKAGJINI,RRASHBULL
AZHORNIMI TOPOGRAFIK

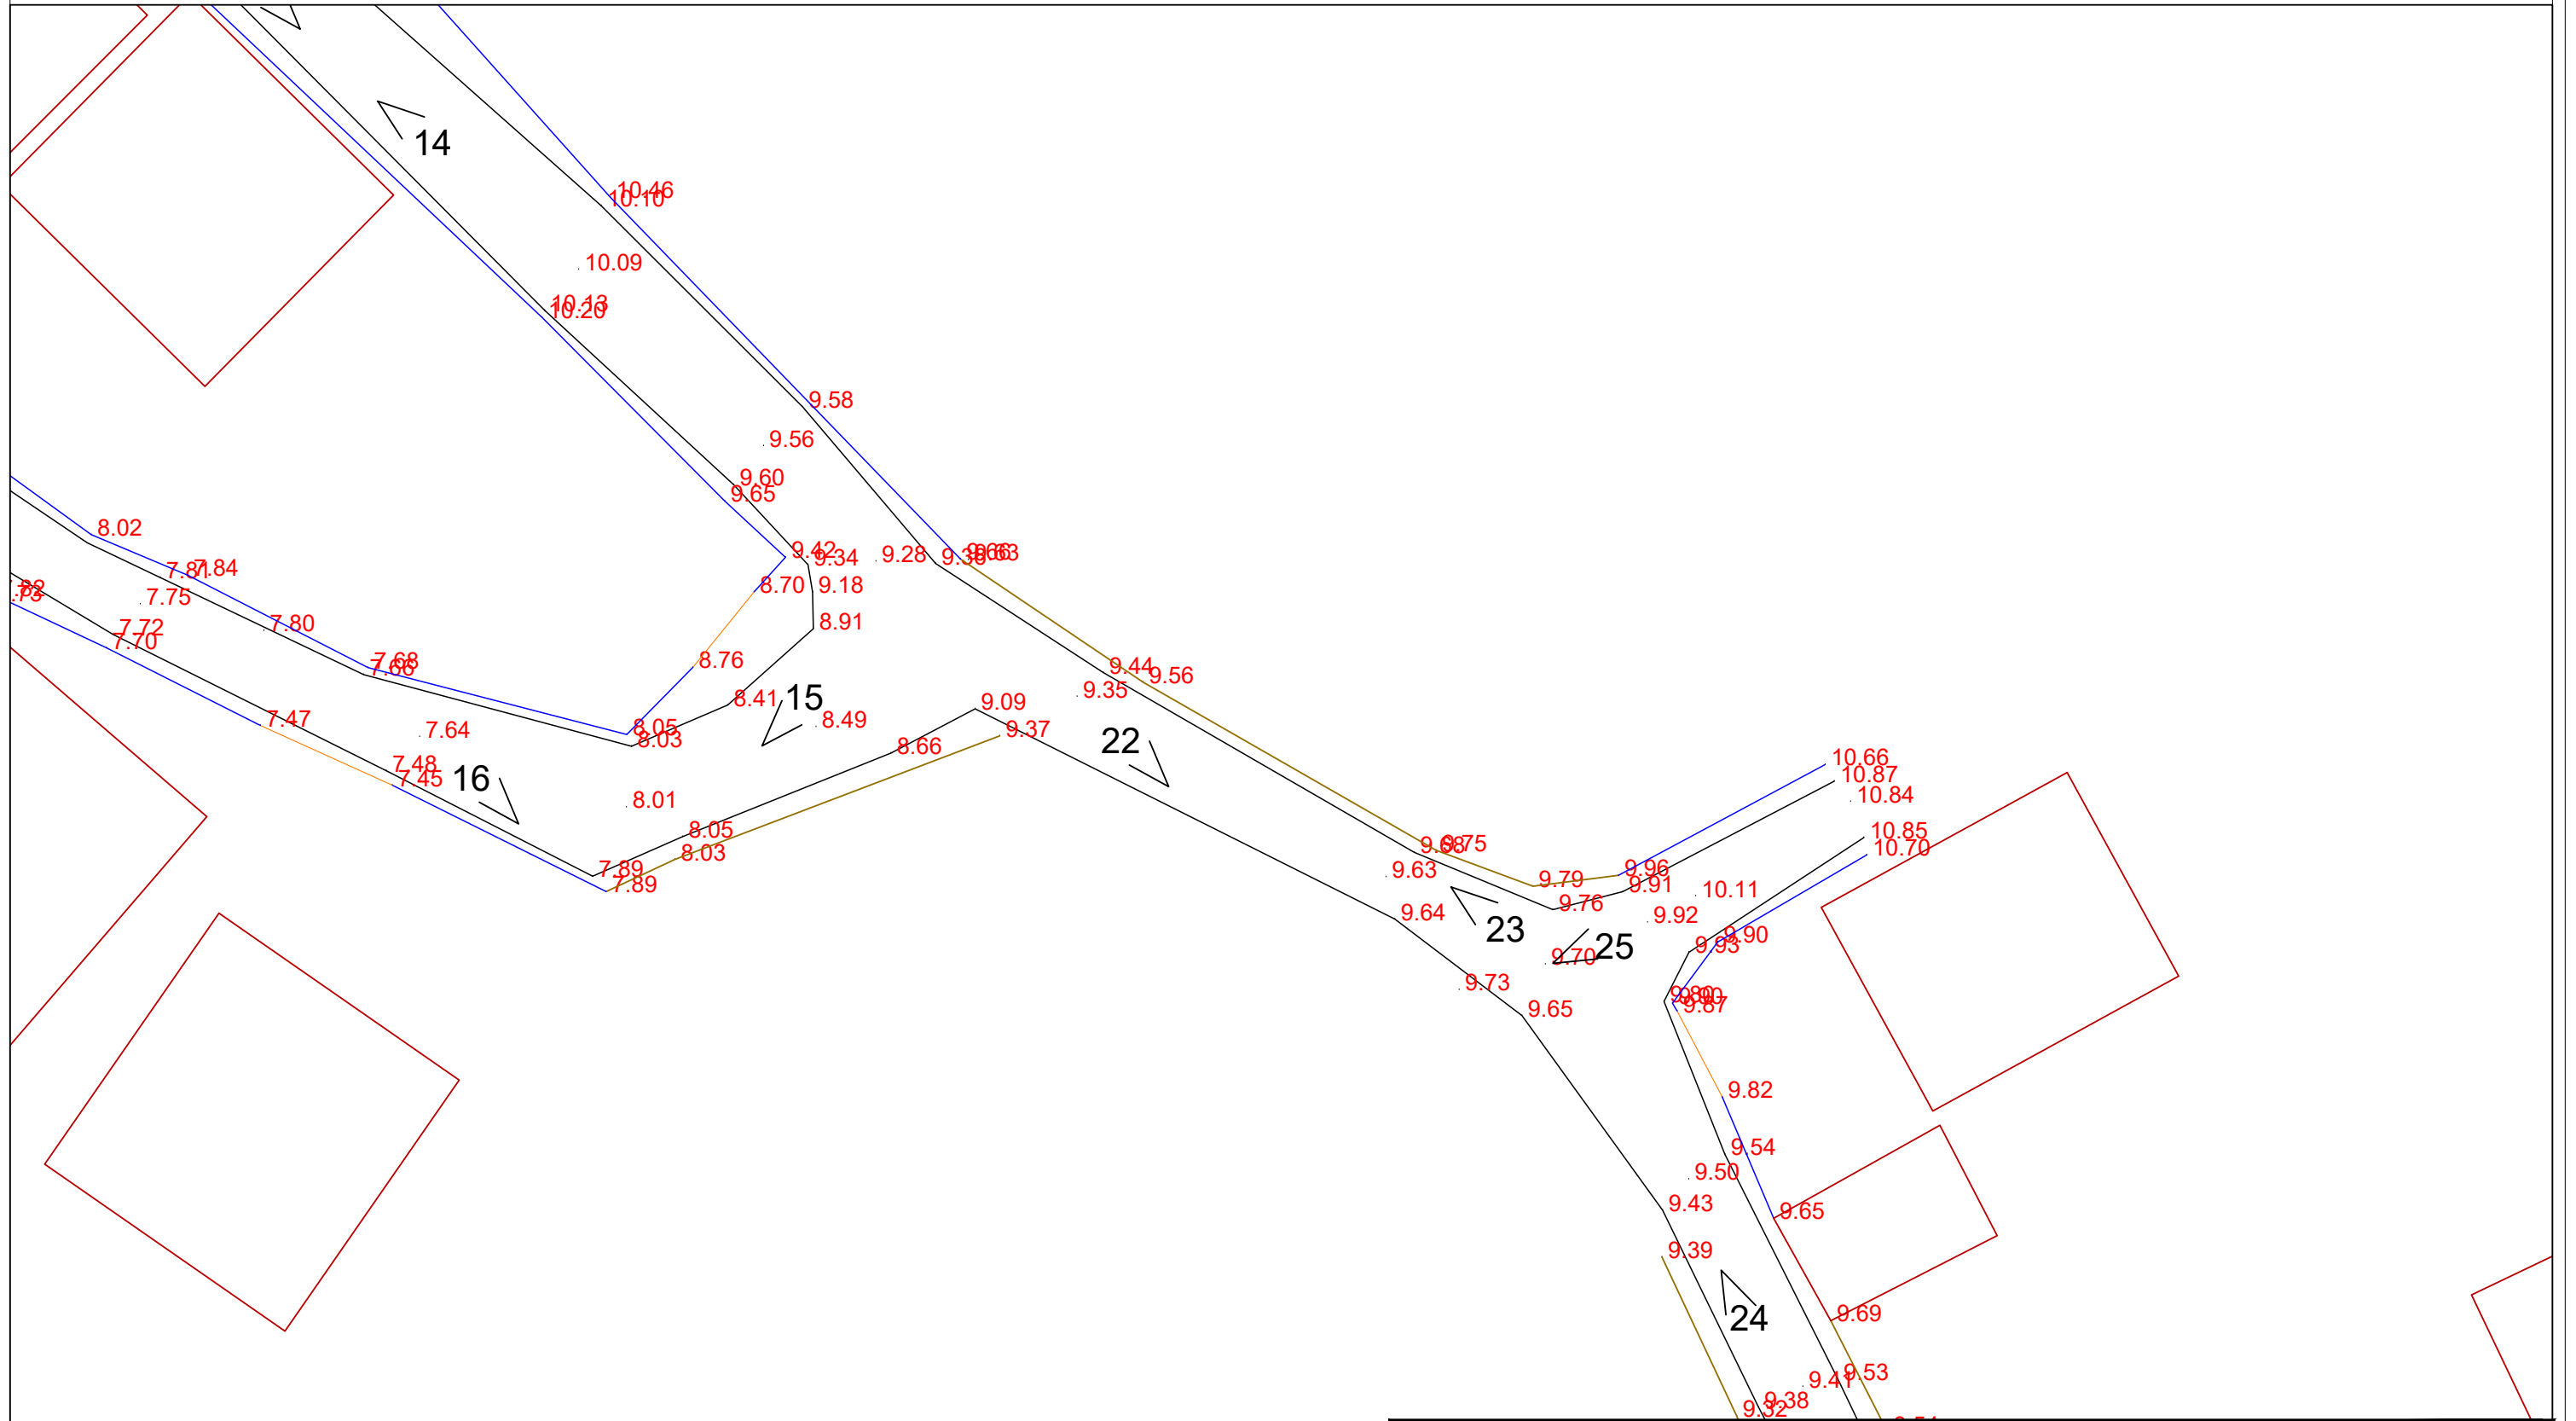


 BASHKIA DURRES NJESIA E PROJEKTIT DHE INFRASTRUKTURES	CONSENTI: RIKONSTRUKSION RRUGA LEKE DUKAGJINI,RRASHBULL		
	VENDODHJA : DURRES	EMER MBIEMER Ing.Gjeodet.Elvis Bahiti Ing.Gjeodet.Fation Zeqiri	FIRMA
	PROJEKTI : ARKITEKTONIK	EMERTIMI I FLETES : AZHORNIMI TOPOGRAFIK	
	FAZA E PROJEKTIT : PROJEKT ZBATIMI	DATA: 17.08.2022	SHKALLA 1:250
GRUPI PROJEKTIMIT:		No. I FLETES	A-05

RIKONSTRUKSION RRUGA LEKE DUKAGJINI,RRASHBULL
AZHORNIMI TOPOGRAFIK

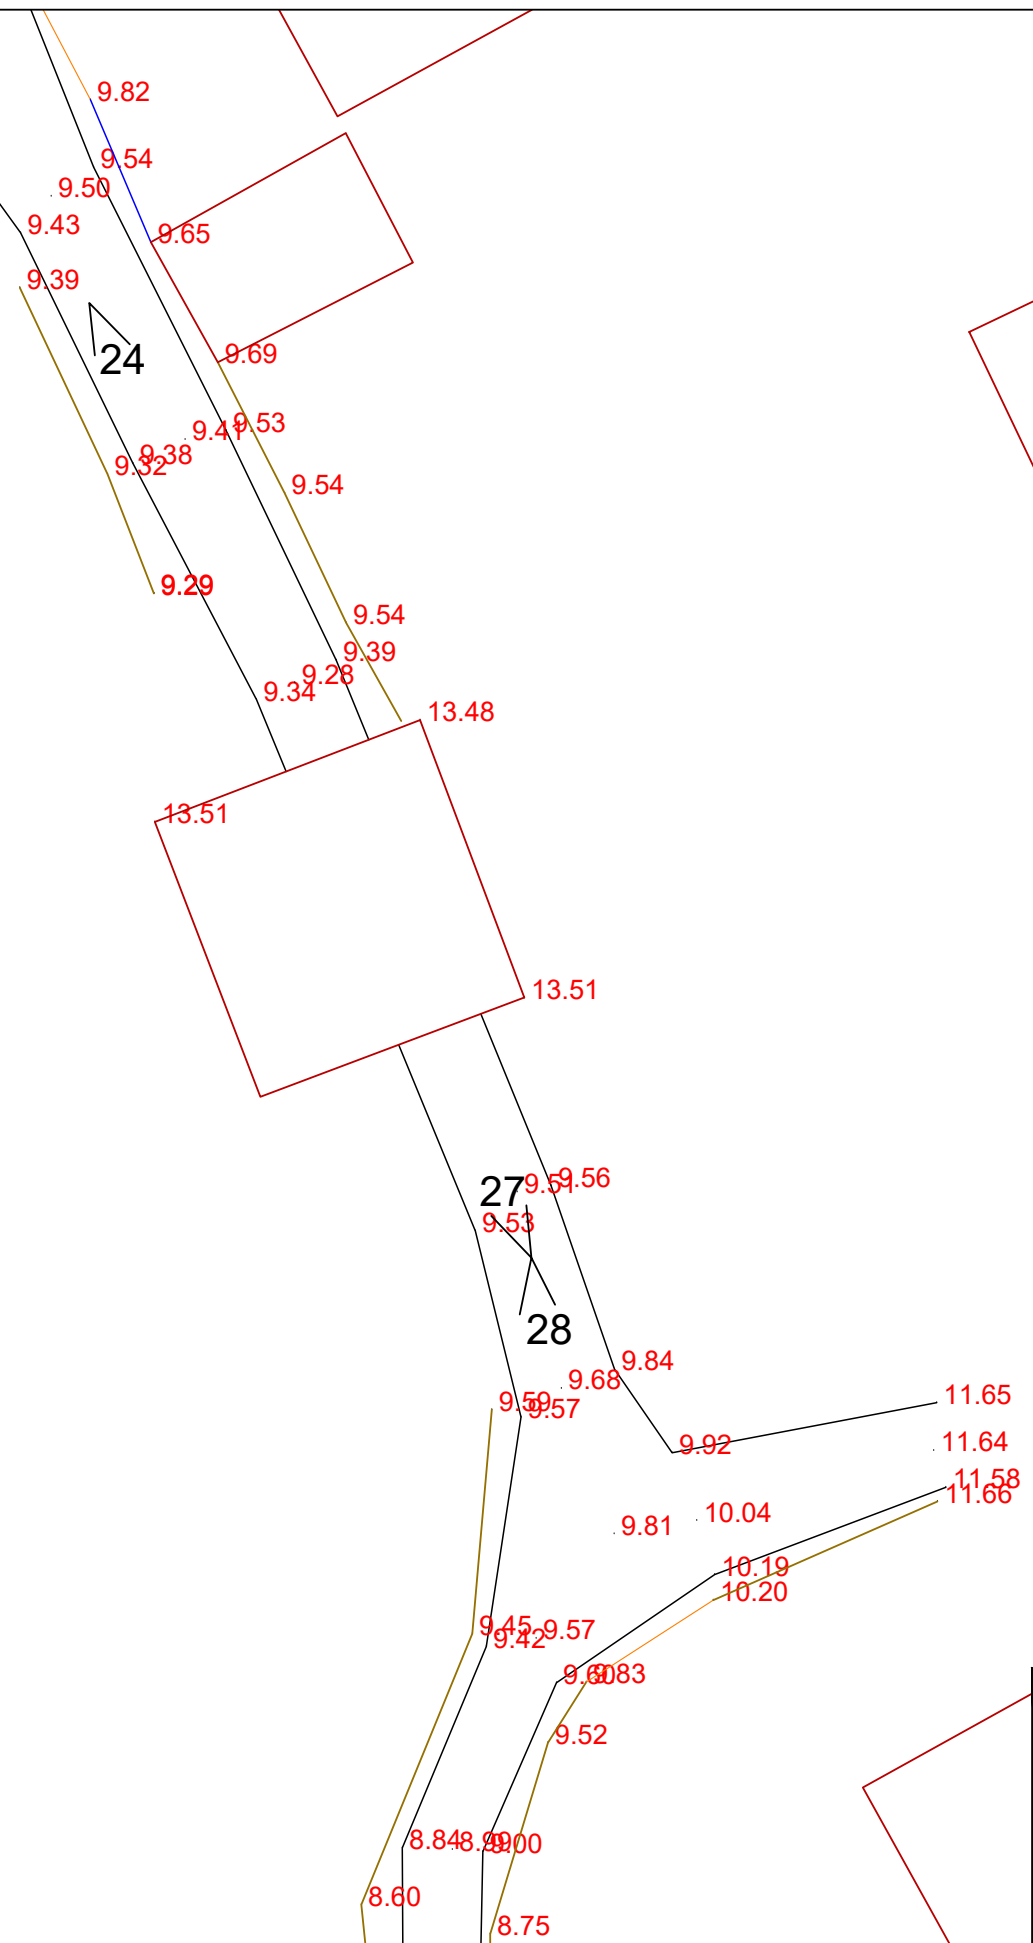


BASHKIA DURRES		OBJEKTI: RIKONSTRUKSION RRUGA LEKE DUKAGJINI,RRASHBULL	
			
VENDODHJA : DURRES		EMERTIMI I FLETES : AZHORNIMI TOPOGRAFIK	
PROJEKTI : ARKITEKTONIK		EMER MBIEMER : Ing.Gjeodet.Elvis Bahiti Ing.Gjeodet.Fation Zeqiri	
FAZA E PROJEKTIT : PROJEKT ZBATIMI		DATA: 17.08.2022 SHKALLA 1:250	
N J E S T I A E P R O J E K T I T D H E I N F R A S T R U K T U R E S		No. I FLETES : A-06	

RIKONSTRUKSION RRUGA LEKE DUKAGJINI,RRASHBULL
AZHORNIMI TOPOGRAFIK

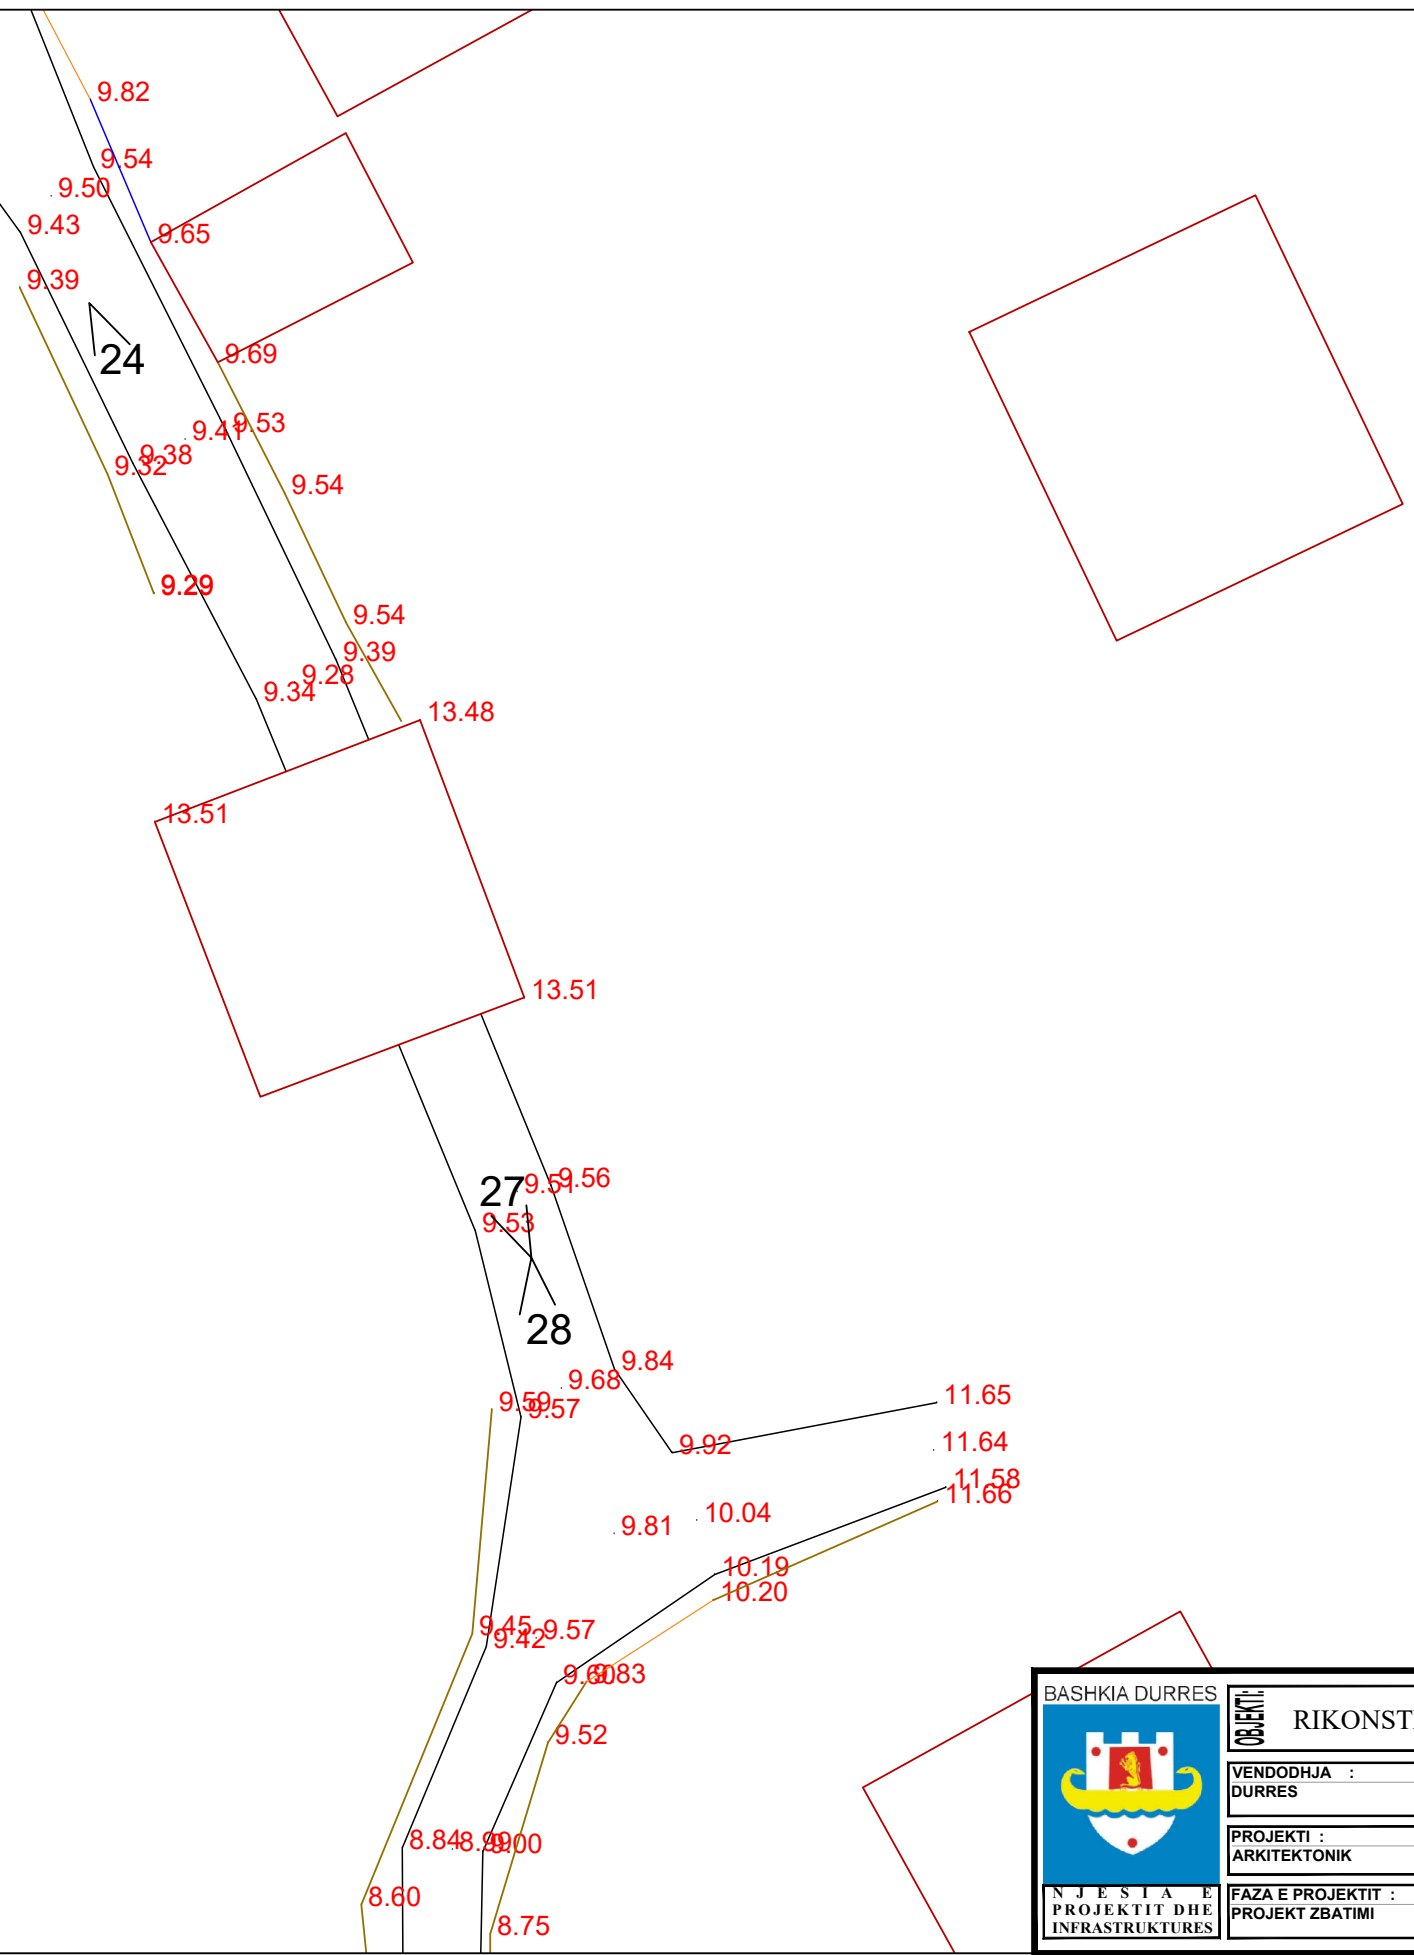


		OBJEKTI: RIKONSTRUKSION RRUGA LEKE DUKAGJINI,RRASHBULL	
VENDODHJA : DURRES		EMER MBIEMER FIRMA	
PROJEKTI : ARKITEKTONIK		Ing.Gjeodet.Elvis Bahiti Ing.Gjeodet.Fation Zeqiri	
FAZA E PROJEKTIT : PROJEKT ZBATIMI		EMERTIMI I FLETES : AZHORNIMI TOPOGRAFIK	
NJESIA E PROJEKTIT DHE INFRASTRUKTURES		DATA: 17.08.2022 SHKALLA 1:250	
No. I FLETES		A-07	


RIKONSTRUKSION RRUGA LEKE DUKAGJINI,RRASHBULL
AZHORNIMI TOPOGRAFIK

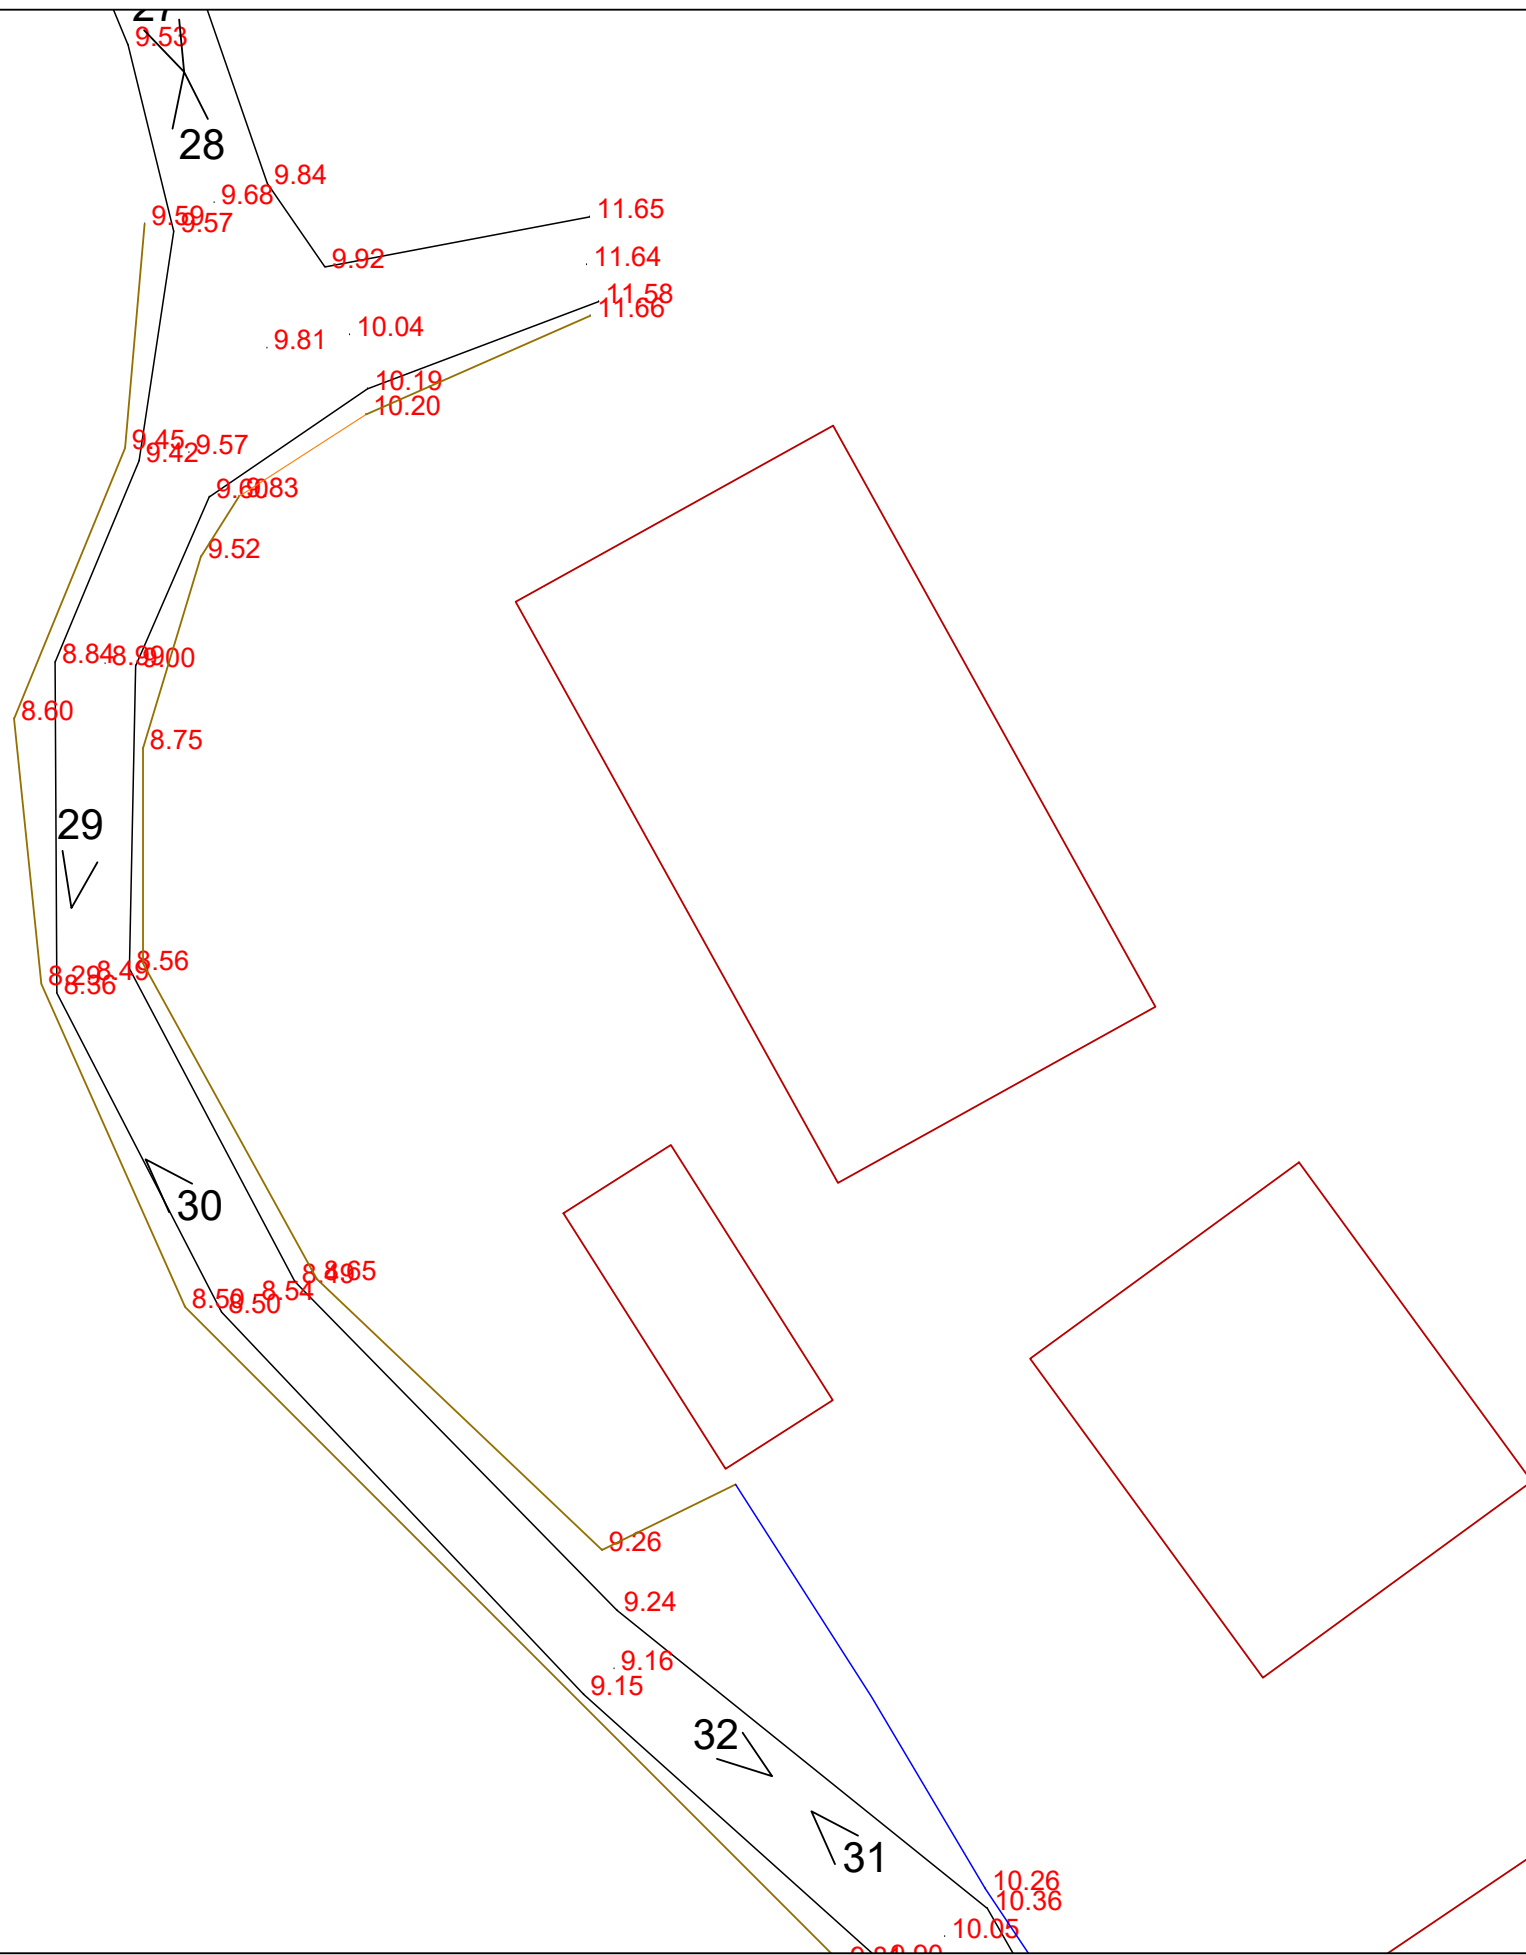

 BASHKIA DURRES NJESIA E PROJEKTIT DHE INFRASTRUKTURES	OBJEKTI: RIKONSTRUKSION RRUGA LEKE DUKAGJINI,RRASHBULL		
	VENDODHJA : DURRES	EMER MBIEMER Ing.Gjeodet.Elvis Bahiti Ing.Gjeodet.Fation Zeqiri	FIRMA
	PROJEKTI : ARKITEKTONIK	EMERTIMI I FLETES : AZHORNIMI TOPOGRAFIK	
	FAZA E PROJEKTIT : PROJEKT ZBATIMI	DATA: 17.08.2022	SHKALLA 1:250
GRUPI PROJEKTIMIT:		No. I FLETES	A-08


RIKONSTRUKSION RRUGA LEKE DUKAGJINI,RRASHBULL
AZHORNIMI TOPOGRAFIK

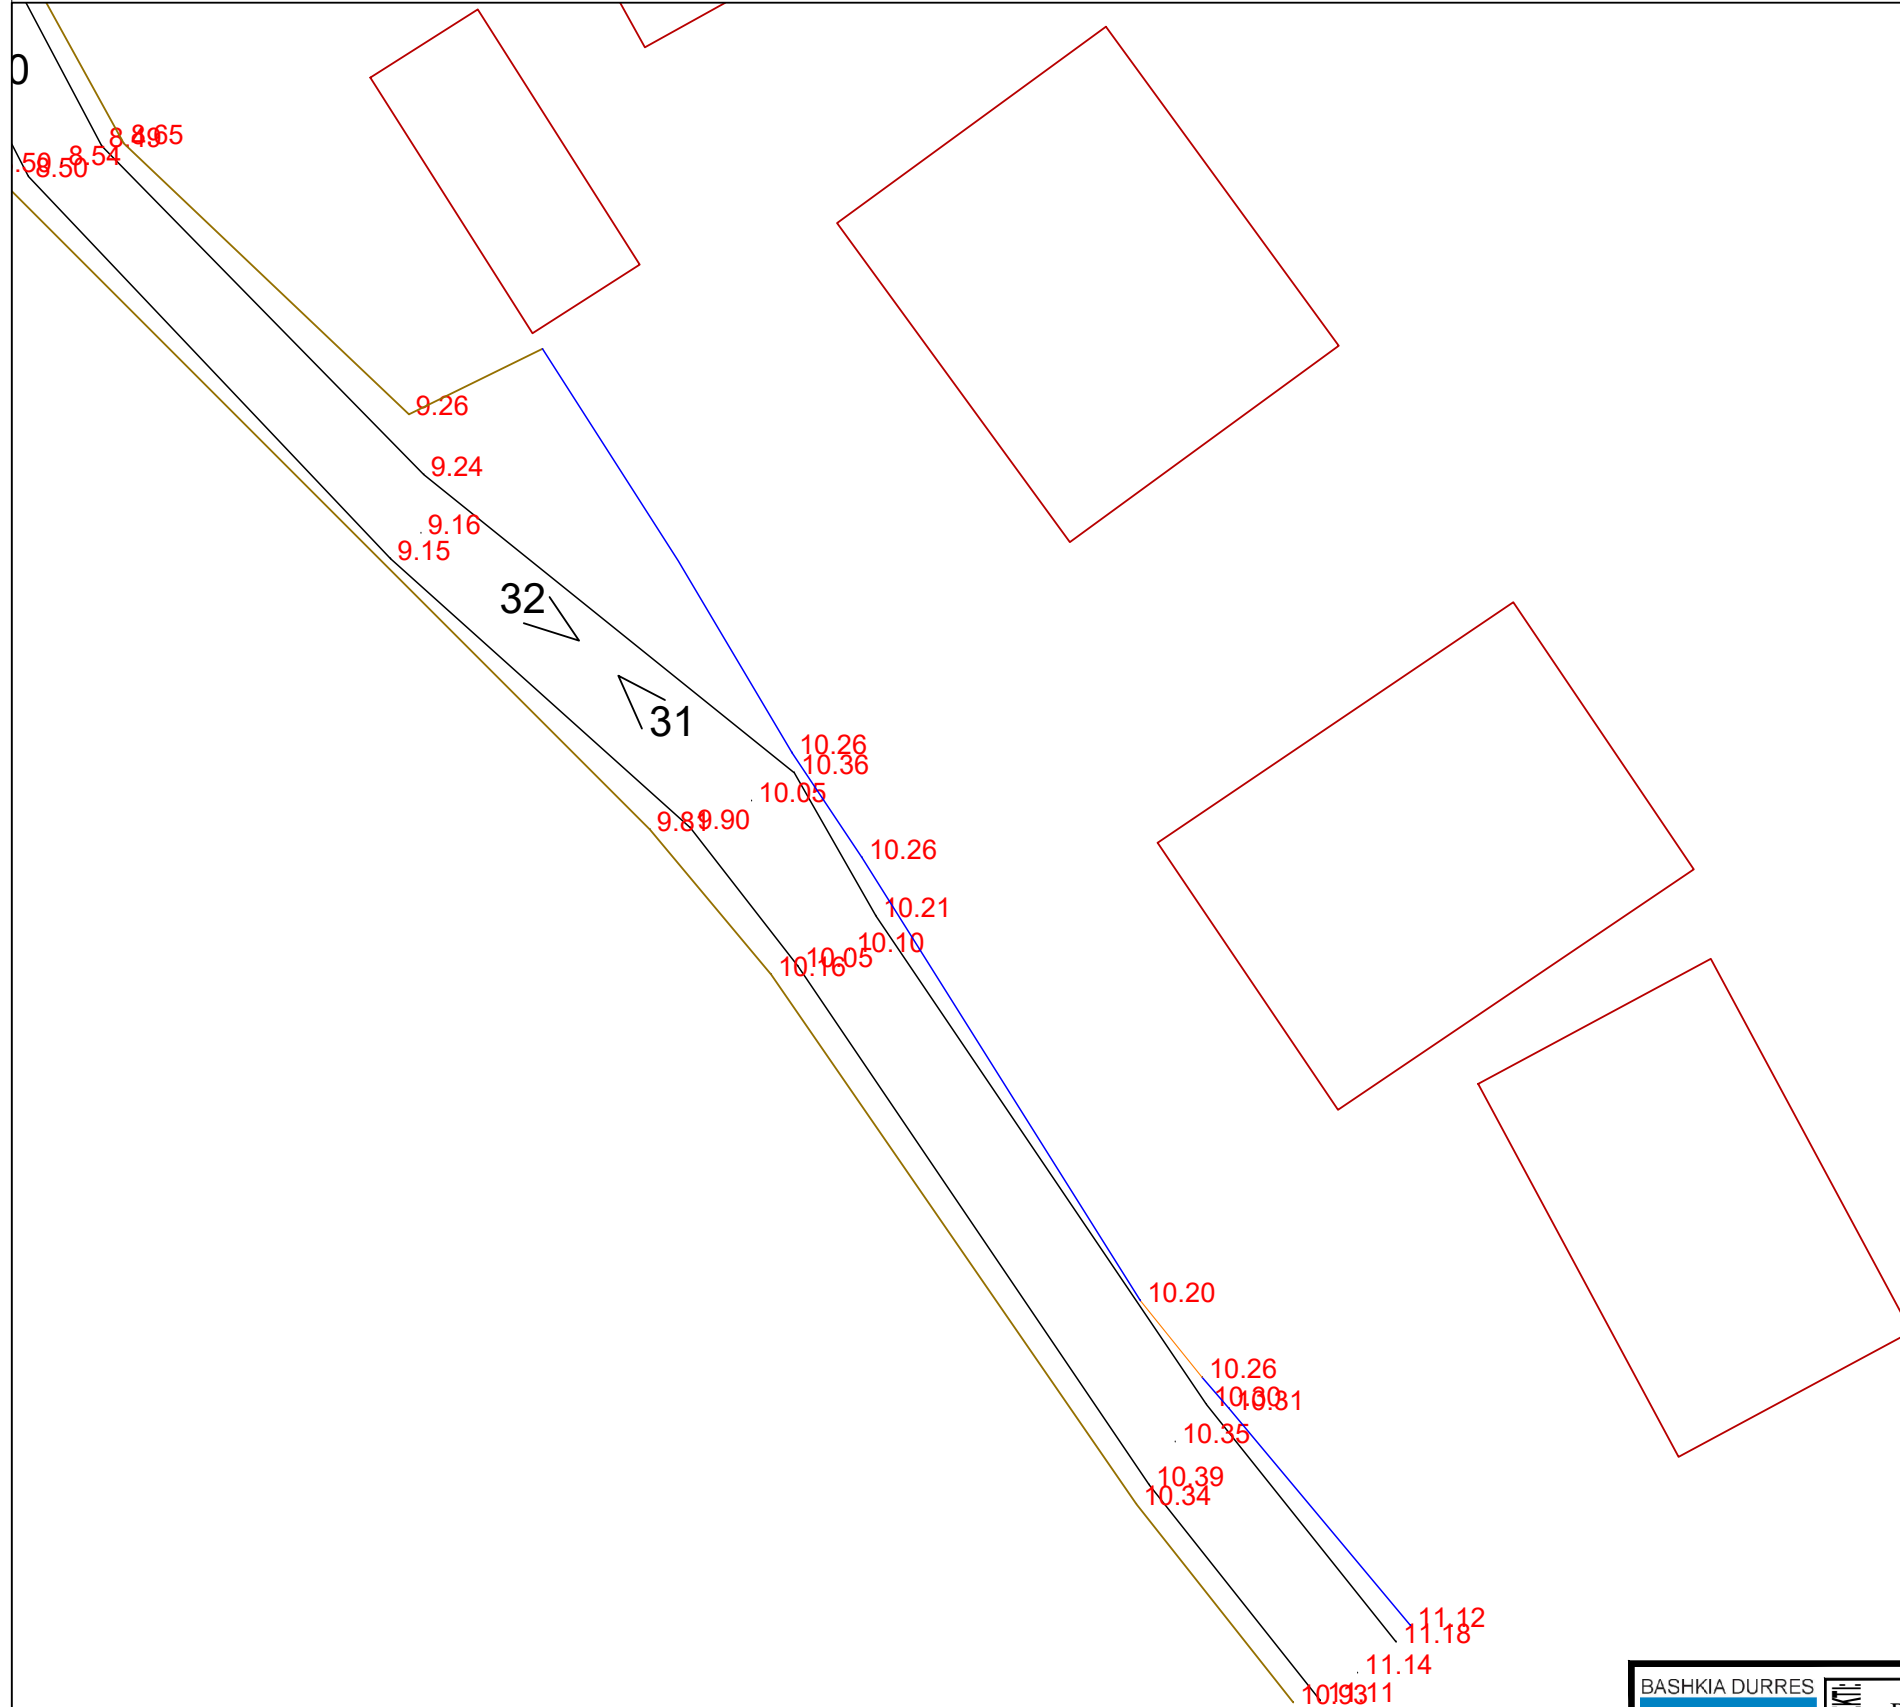



 BASHKIA DURRES NJESIA E PROJEKTIT DHE INFRASTRUKTURES	KOMENTI: RIKONSTRUKSION RRUGA LEKE DUKAGJINI,RRASHBULL		
	VENDODHJA : DURRES	EMER MBIEMER Ing.Gjeodet.Elvis Bahiti Ing.Gjeodet.Fation Zeqiri	FIRMA
	PROJEKTI : ARKITEKTONIK	EMERTIMI I FLETES : AZHORNIMI TOPOGRAFIK	
	FAZA E PROJEKTIT : PROJEKT ZBATIMI	DATA: 17.08.2022	SHKALLA 1:250 No. I FLETES A-09



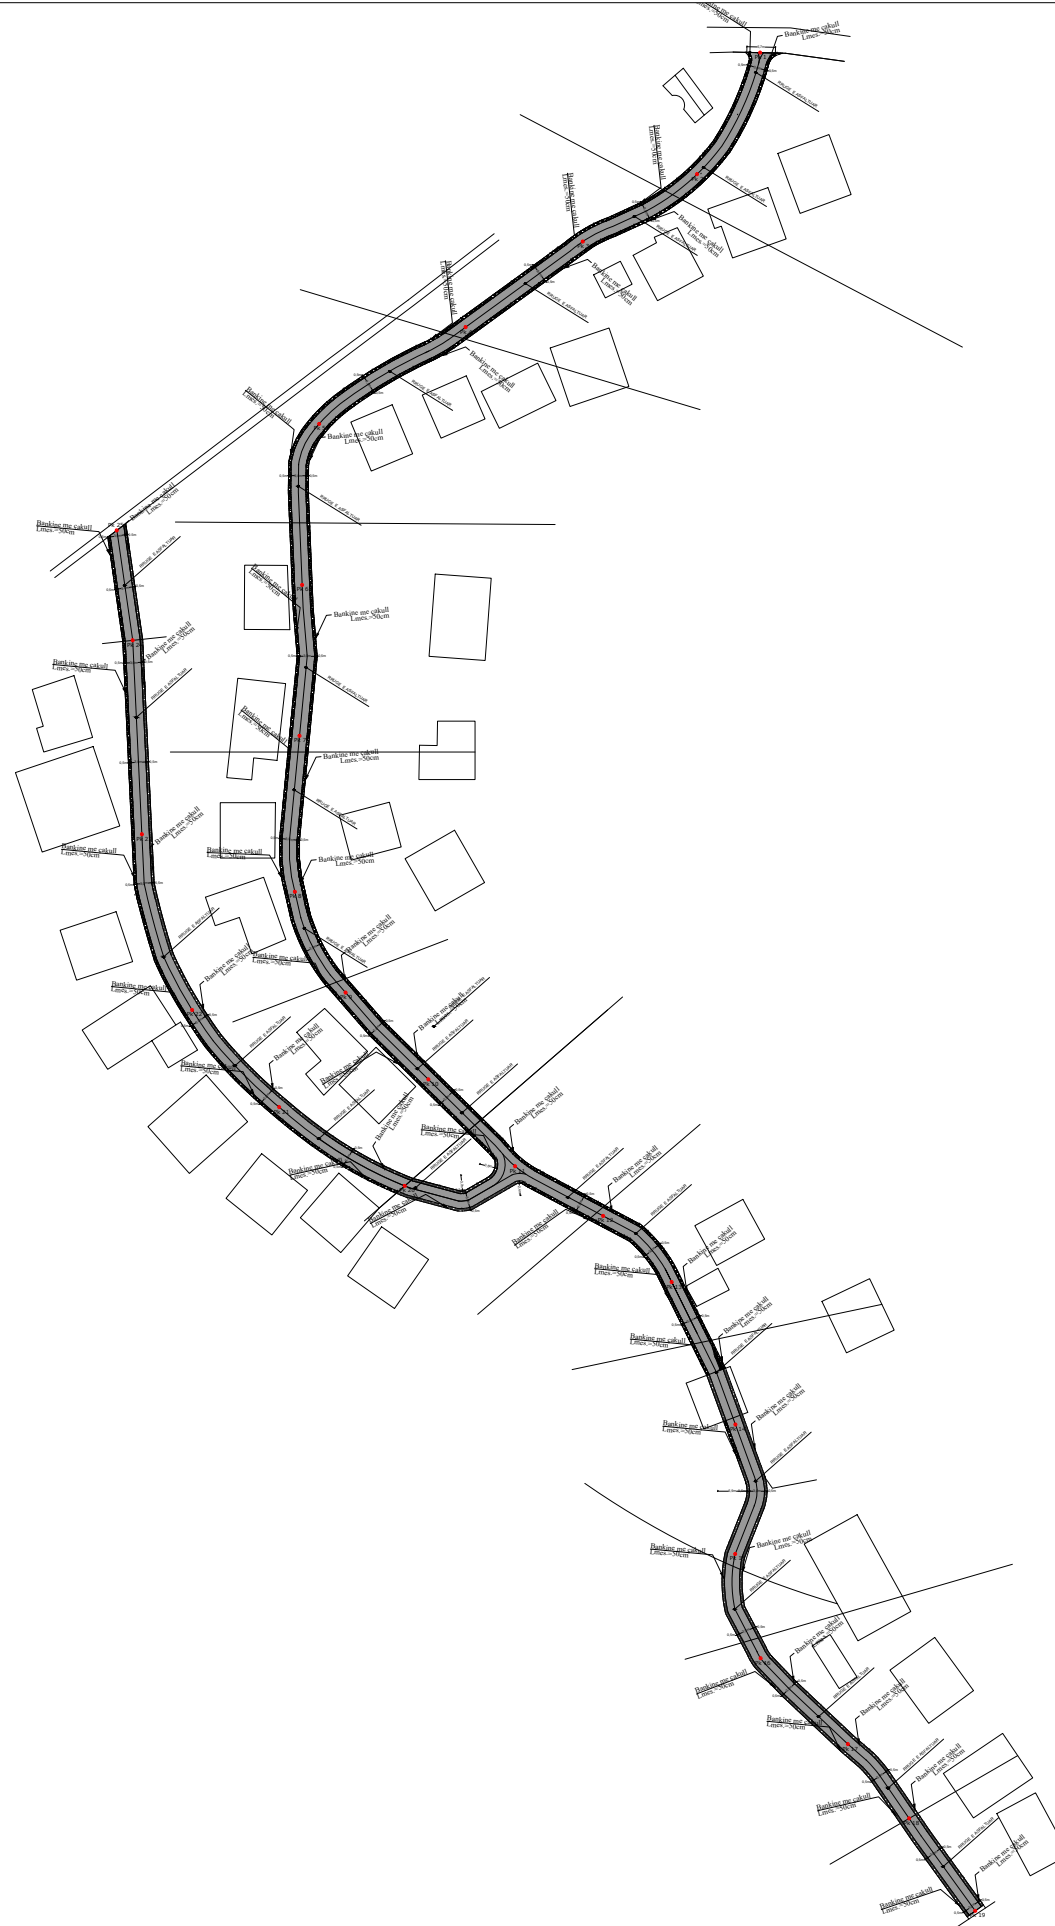

RIKONSTRUKSION RRUGA LEKE DUKAGJINI,RRASHBULL
 PLANVENDOSJA E RRUGES SHK 1: 1500




BASHKIA DURRES  NJESIA E PROJEKTIT DHE INFRASTRUKTURES		KOMENTI: RIKONSTRUKSION RRUGA LEKE DUKAGJINI,RRASHBULL		EMERTIMI I FLETES : PLANVENDOSJA E RRUGES	
VENDODHJA : DURRES		EMER MBIEMER Ing . Jetmir Kurti Ark. Ana Hoxha		FIRMA	
PROJEKTI : ARKITEKTONIK		GRUPI PROJEKTIMIT : Ark. Alba Kokomani		DATA:17.08.2022 SHKALLA 1:1500	
FAZA E PROJEKTIT : PROJEKT ZBATIMI				No. I FLETES A-010 	


RIKONSTRUKSION RRUGA LEKE DUKAGJINI,RRASHBULL
 PLANIMETRIA E RRUGES NGA PK.1 - PK.4




 <p>BASHKIA DURRES</p> <p>NJESIA E PROJEKTIT DHE INFRASTRUKTURES</p>	<p>RIKONSTRUKSION RRUGA LEKE DUKAGJINI,RRASHBULL</p>		<p>EMERTIMI I FLETES :</p> <p>PLANIMETRIA E RRUGES</p>		
	<p>VENDODHJA : DURRES</p>	<p>EMER MBIEMER</p> <p>Ing . Jetmir Kurti</p> <p>Ark. Ana Hoxha</p>	<p>FIRMA</p> <p>Ark. Alba Kokomani</p>	<p>DATA:17.08.2022</p> <p>SHKALLA 1:250</p>	
	<p>PROJEKTI : ARKITEKTONIK</p>	<p>FAZA E PROJEKTIT : PROJEKT ZBATIMI</p>	<p>No. I FLETES</p> <p>A-011</p>		
	<p>GRUPI PROJEKTIMIT :</p>		<p>EMERTIMI I FLETES :</p>		


RIKONSTRUKSION RRUGA LEKE DUKAGJINI,RRASHBULL
 PLANIMETRIA E RRUGES NGA PK.4 - PK.6

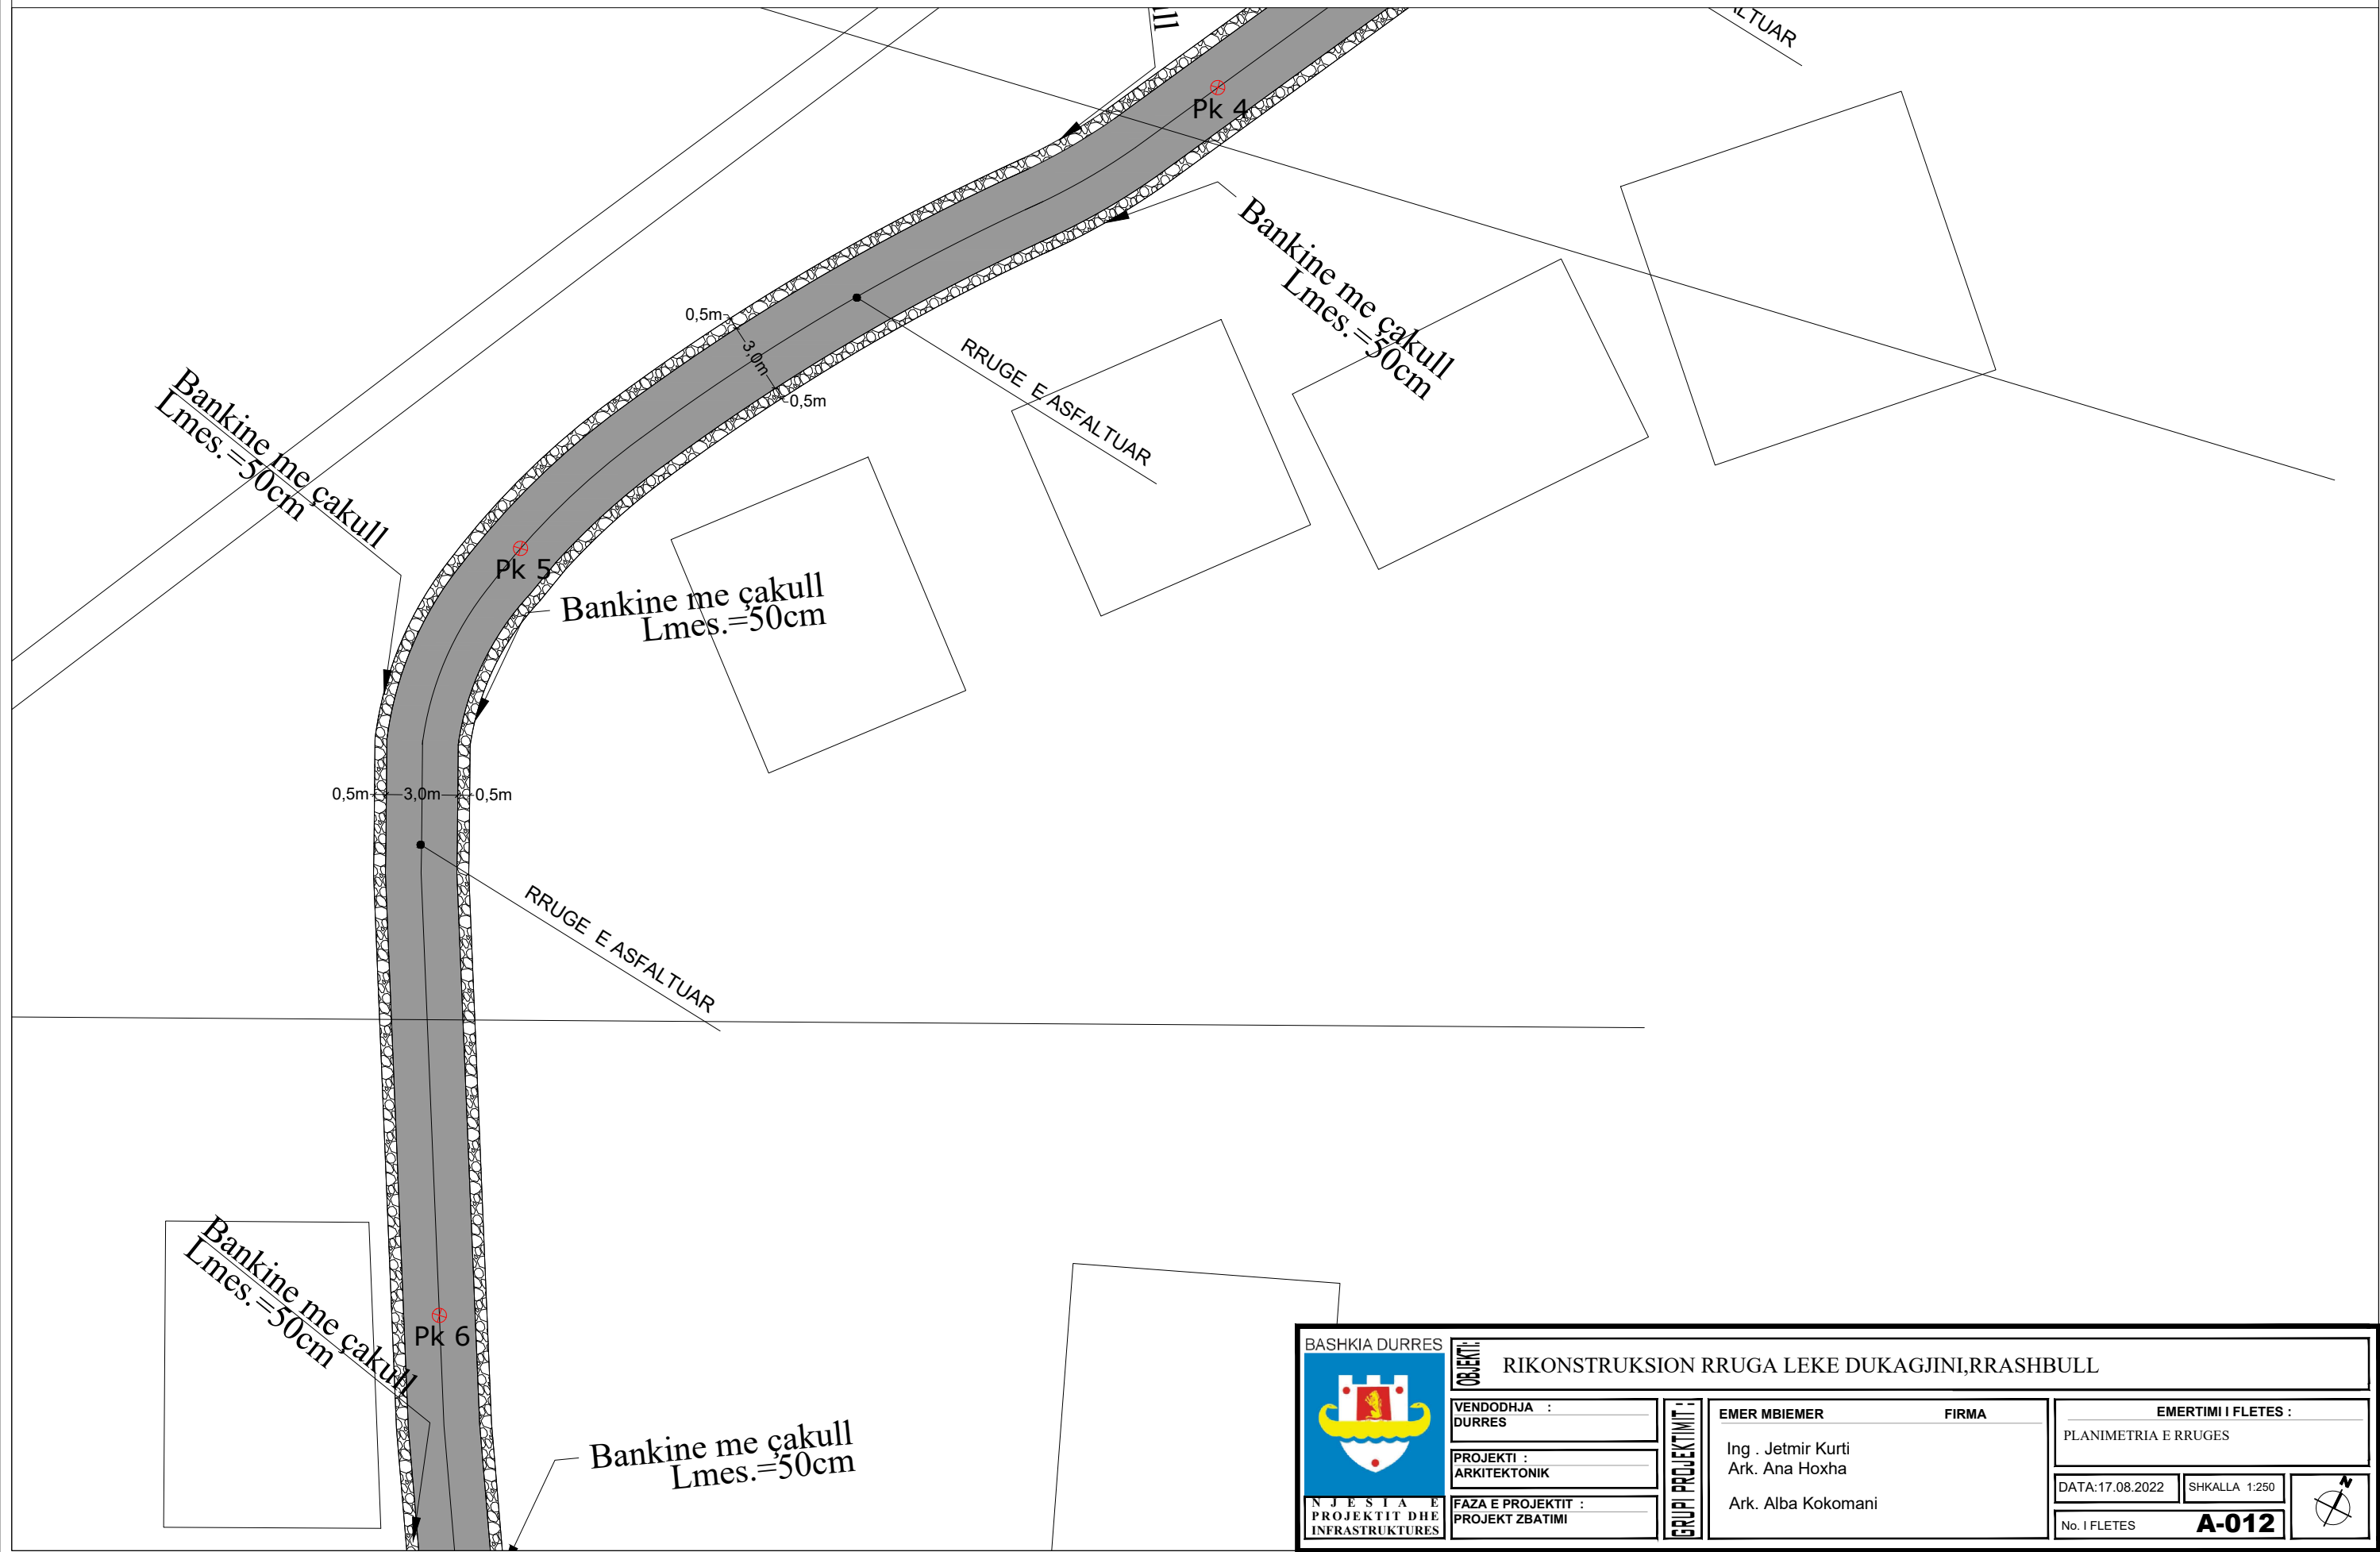


 <p>BASHKIA DURRES</p>	OBJEKTI: RIKONSTRUKSION RRUGA LEKE DUKAGJINI,RRASHBULL			
	VENDODHJA : DURRES	EMER MBIEMER Ing . Jetmir Kurti	FIRMA Ark. Ana Hoxha	EMERTIMI I FLETES : PLANIMETRIA E RRUGES
	PROJEKTI : ARKITEKTONIK	GRUPI PROJEKTIMIT : Ark. Alba Kokomani	DATA:17.08.2022	SHKALLA 1:250
	FAZA E PROJEKTIMIT : PROJEKT ZBATIMI	No. I FLETES	A-012	


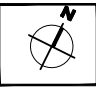
RIKONSTRUKSION RRUGA LEKE DUKAGJINI,RRASHBULL
 PLANIMETRIA E RRUGES NGA PK6 - PK.8

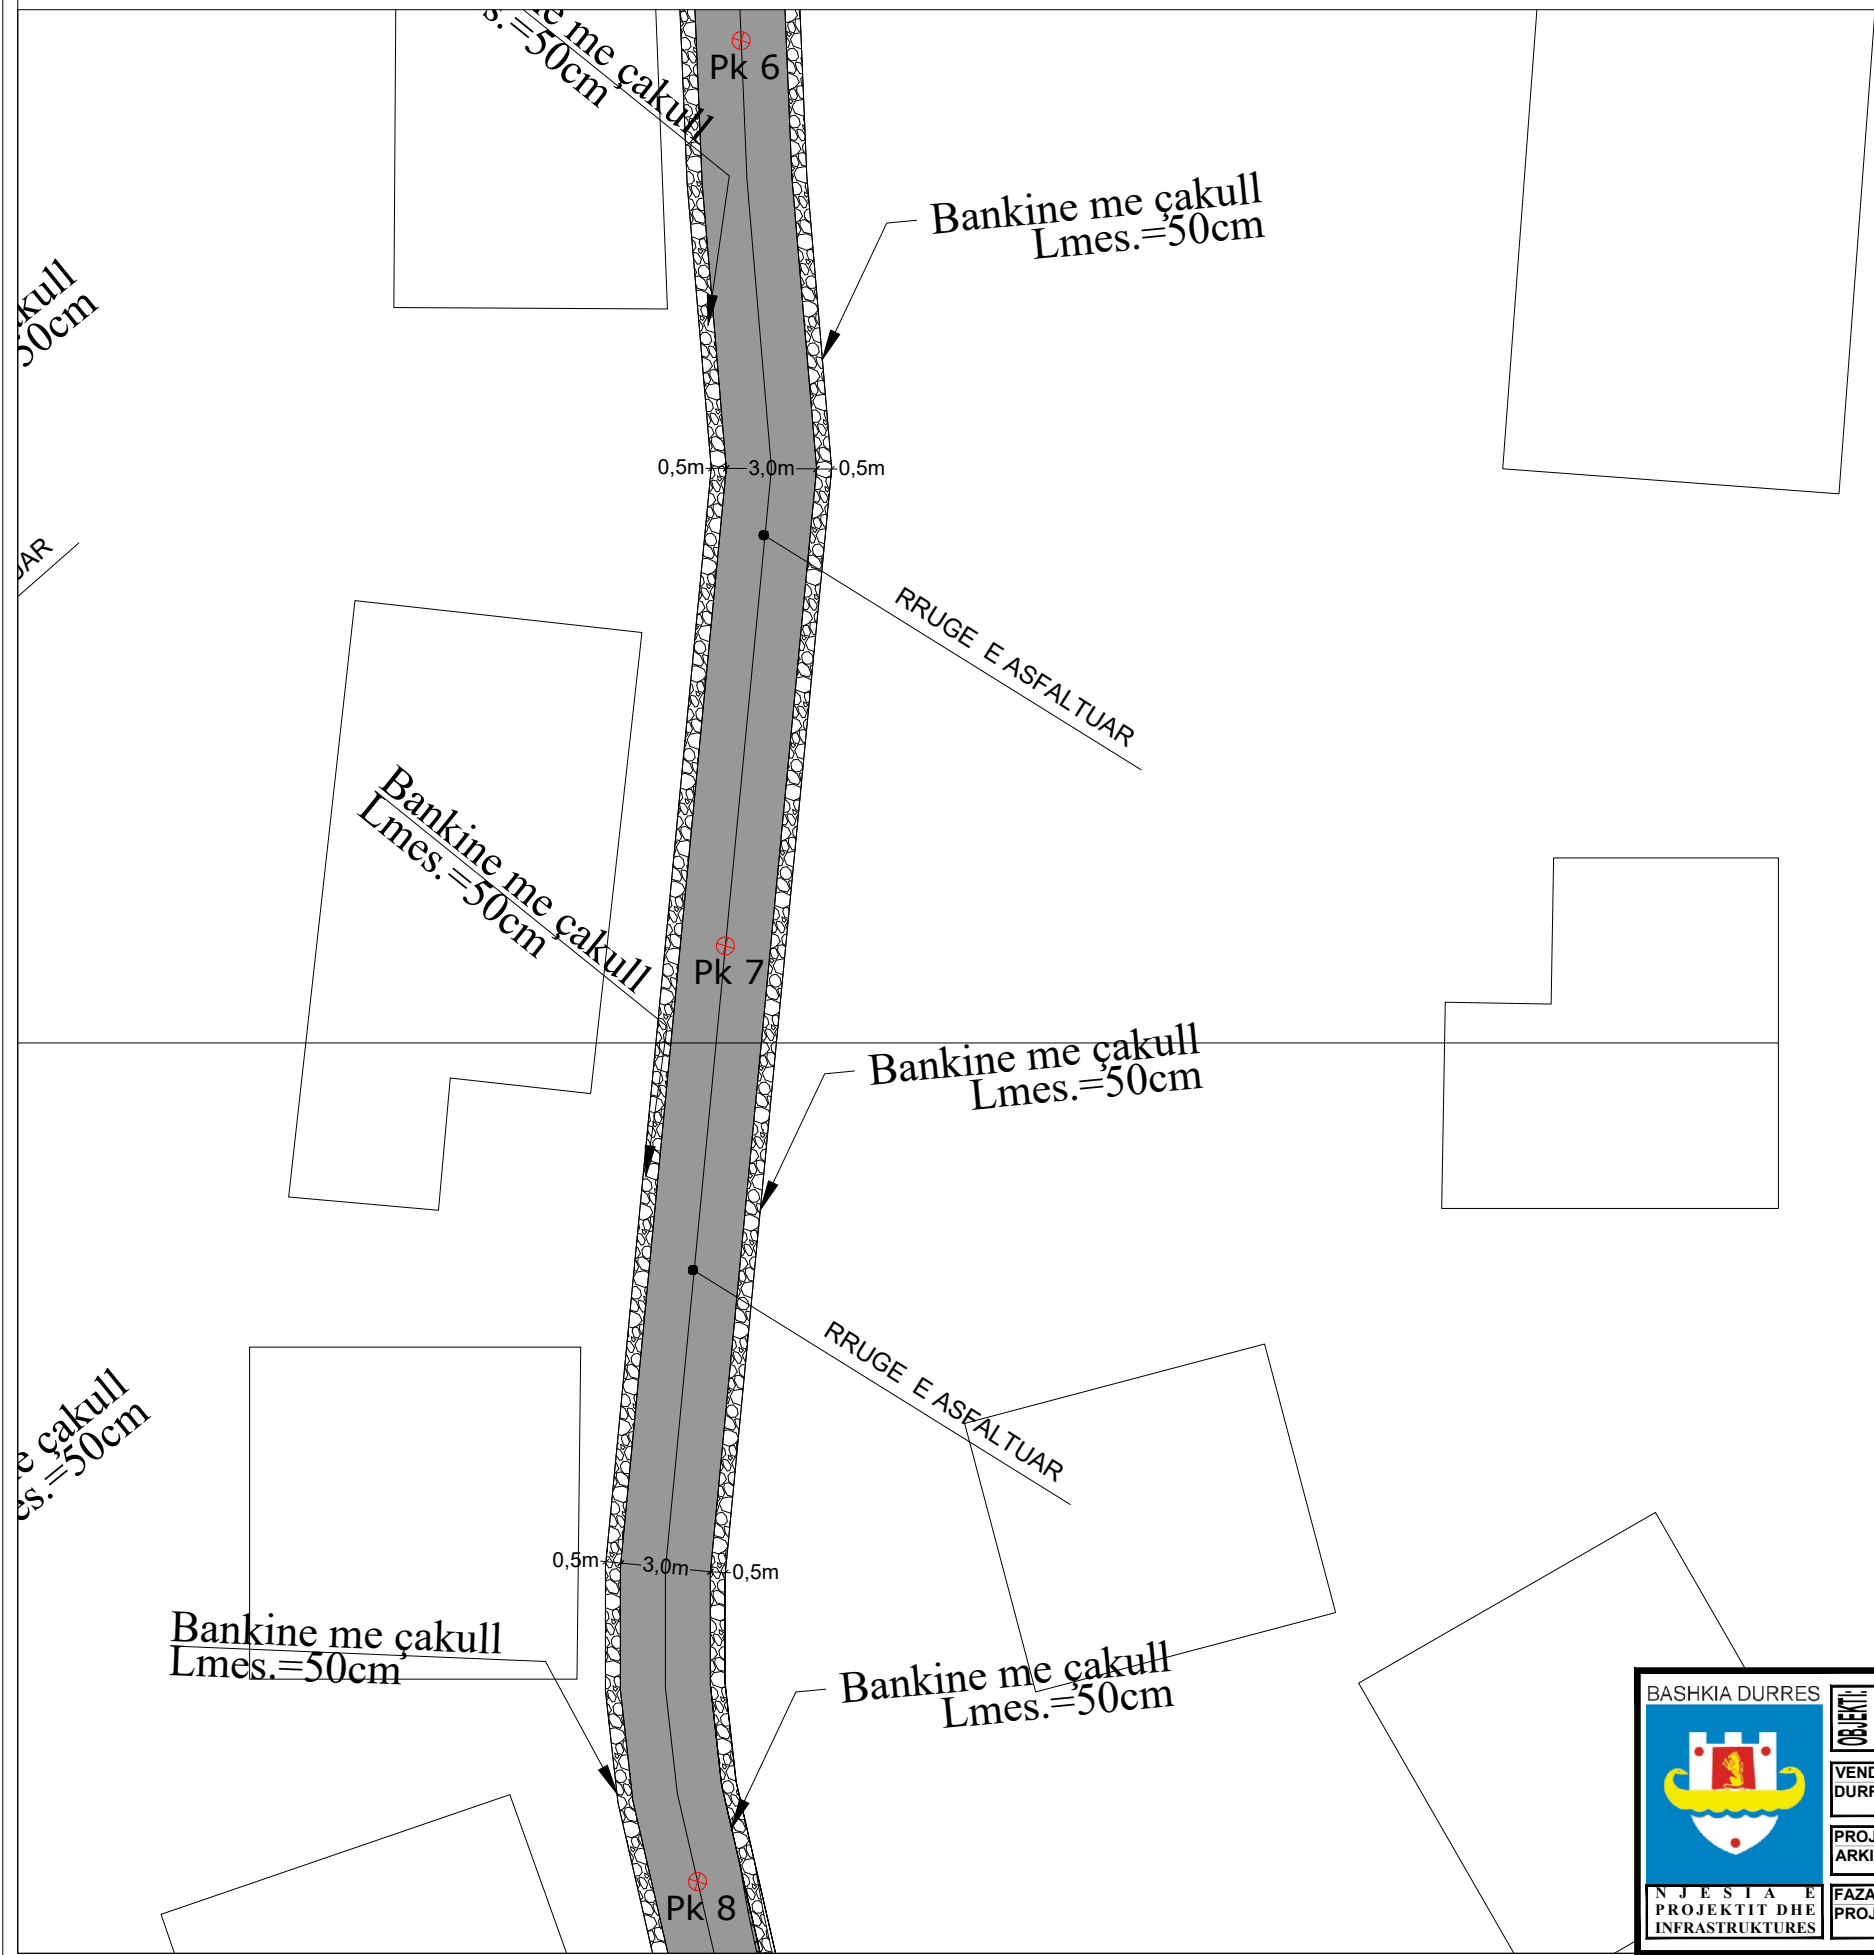


 BASHKIA DURRES NJESIA E PROJEKTIT DHE INFRASTRUKTURES	OBJEKTI: RIKONSTRUKSION RRUGA LEKE DUKAGJINI,RRASHBULL		EMERTIMI I FLETES : PLANIMETRIA E RRUGES	
	VENDODHJA : DURRES	GRUPI PROJEKTIMIT : EMER MBIEMER Ing . Jetmir Kurti Ark. Ana Hoxha Ark. Alba Kokomani	FIRMA	SHKALLA 1:250 No. I FLETES
	PROJEKTI : ARKITEKTONIK			
	FAZA E PROJEKTIT : PROJEKT ZBATIMI	No. I FLETES		A-013


RIKONSTRUKSION RRUGA LEKE DUKAGJINI, RRASHBULL
 PLANIMETRIA E RRUGES NGA PK8 - PK.11, PK20, PK21

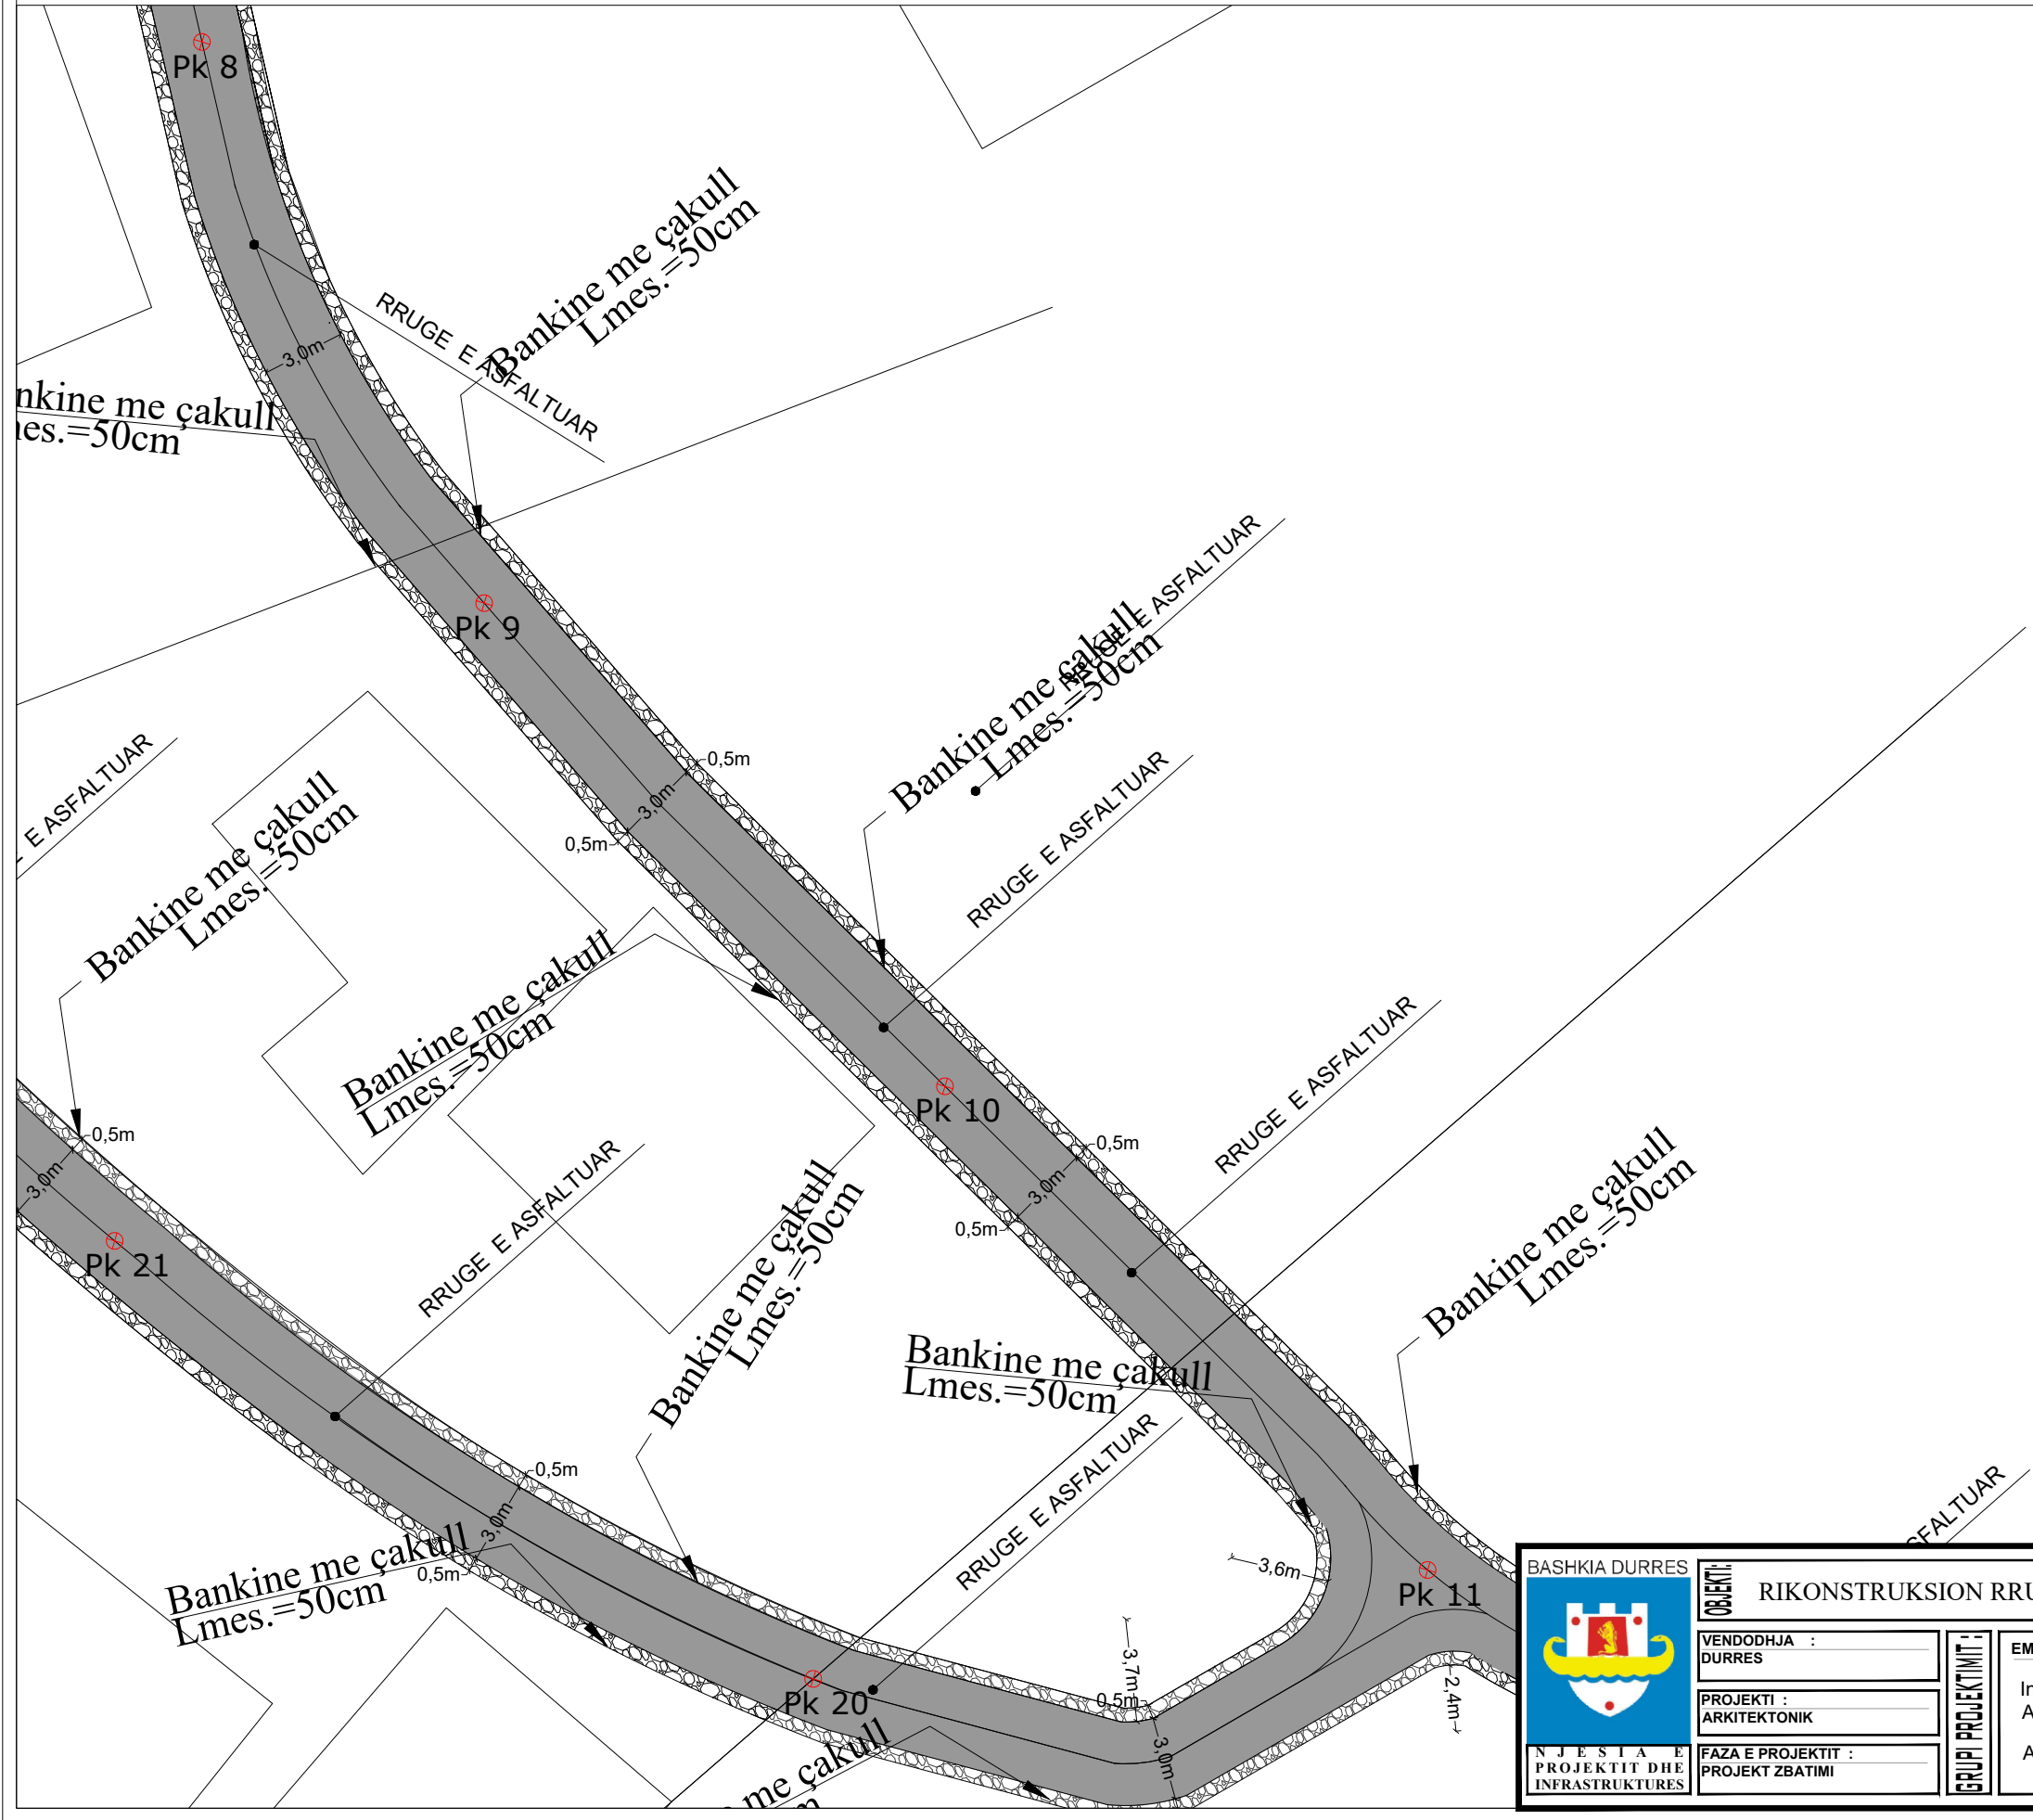


 BASHKIA DURRES RIKONSTRUKSION RRUGA LEKE DUKAGJINI, RRASHBULL		EMERTIMI I FLETES : PLANIMETRIA E RRUGES	
VENDORHJA : DURRES	EMER MBIEMER : Ing . Jetmir Kurti	FIRMA : Ark. Ana Hoxha	DATA: 17.08.2022 SHKALLA 1:250
PROJEKTI : ARKITEKTONIK	GRUPI PROJEKTIMIT : Ark. Alba Kokomani		No. I FLETES : A-014
FAZA E PROJEKTIT : PROJEKT ZBATIMI			


RIKONSTRUKSION RRUGA LEKE DUKAGJINI,RRASHBULL
 PLANIMETRIA E RRUGES NGA PK11 - PK.14

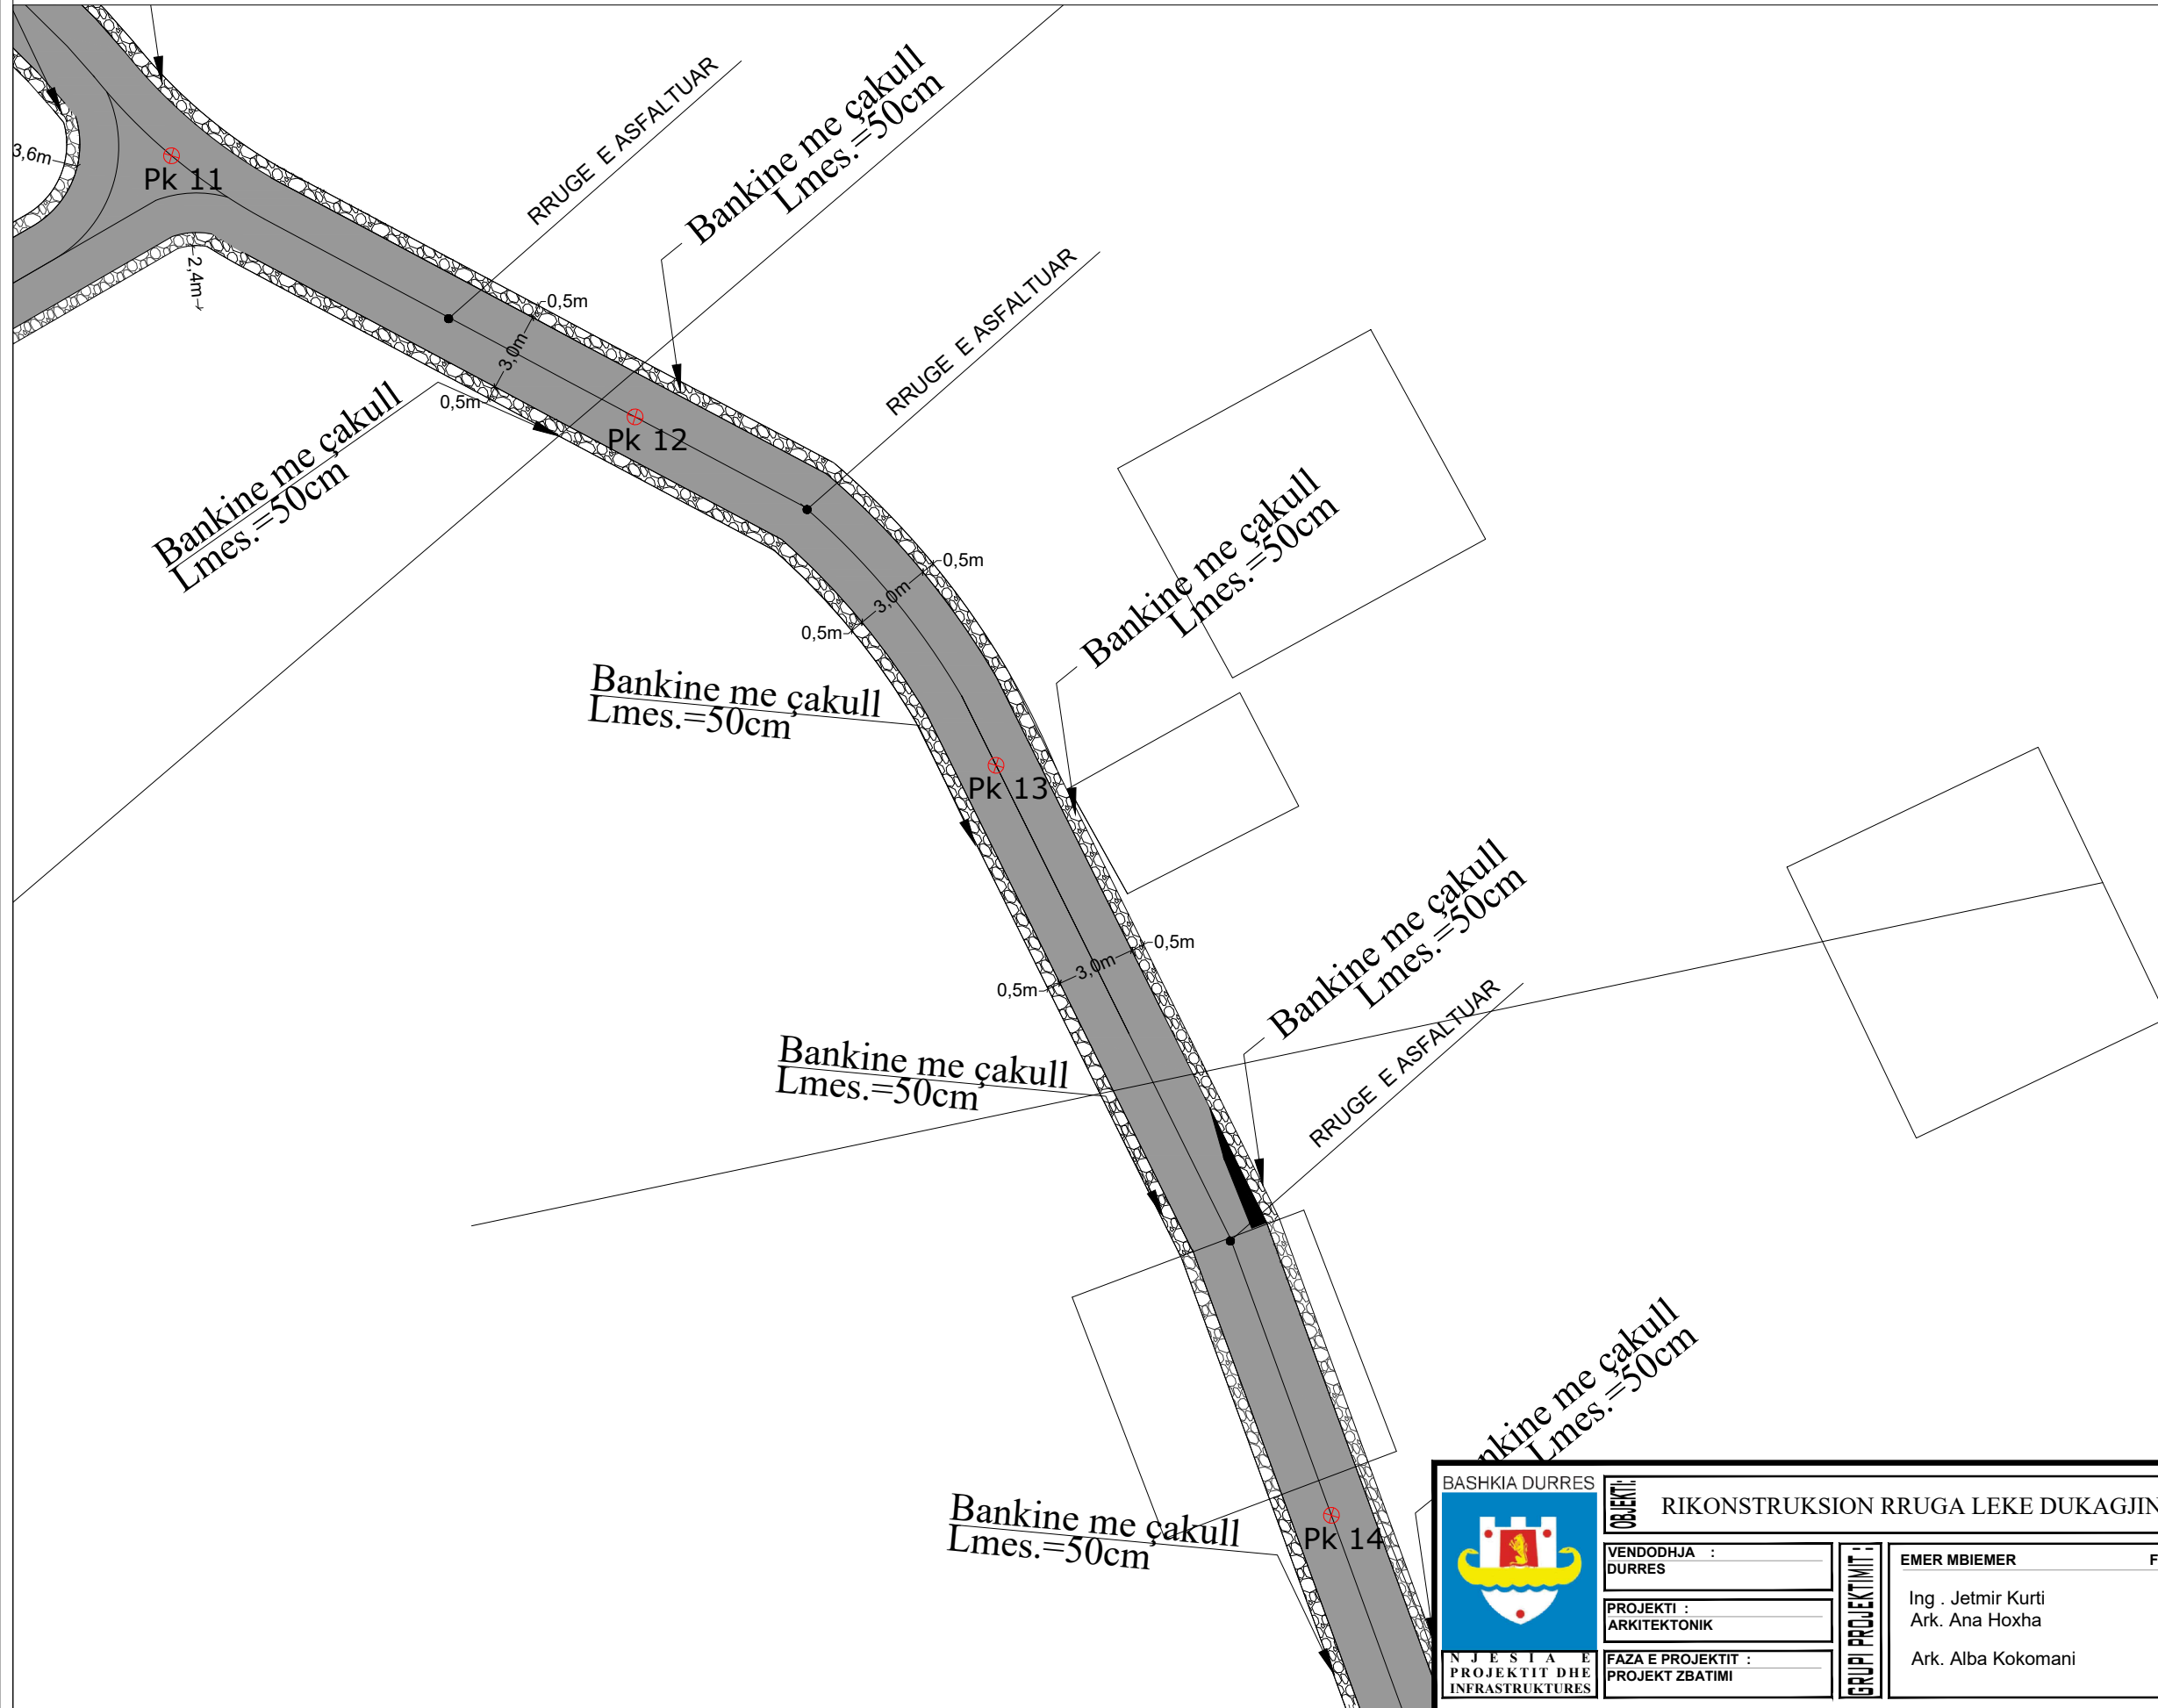

BASHKIA DURRES		OBJEKTI: RIKONSTRUKSION RRUGA LEKE DUKAGJINI,RRASHBULL	
		VENDORHJA : DURRES	
NJESIA E PROJEKTIT DHE INFRASTRUKTURES		PROJEKTI : ARKITEKTONIK	
FAZA E PROJEKTIT : PROJEKT ZBATIMI		EMER MBIEMER Ing . Jetmir Kurti Ark. Ana Hoxha	
GRUPI PROJEKTIMIT :		FIRMA Ark. Alba Kokomani	
No. I FLETES		EMERTIMI I FLETES : PLANIMETRIA E RRUGES	
No. I FLETES		DATA:17.08.2022 SHKALLA 1:250 A-015	


RIKONSTRUKSION RRUGA LEKE DUKAGJINI, RRASHBULL
 PLANIMETRIA E RRUGES NGA PK11 - PK.14

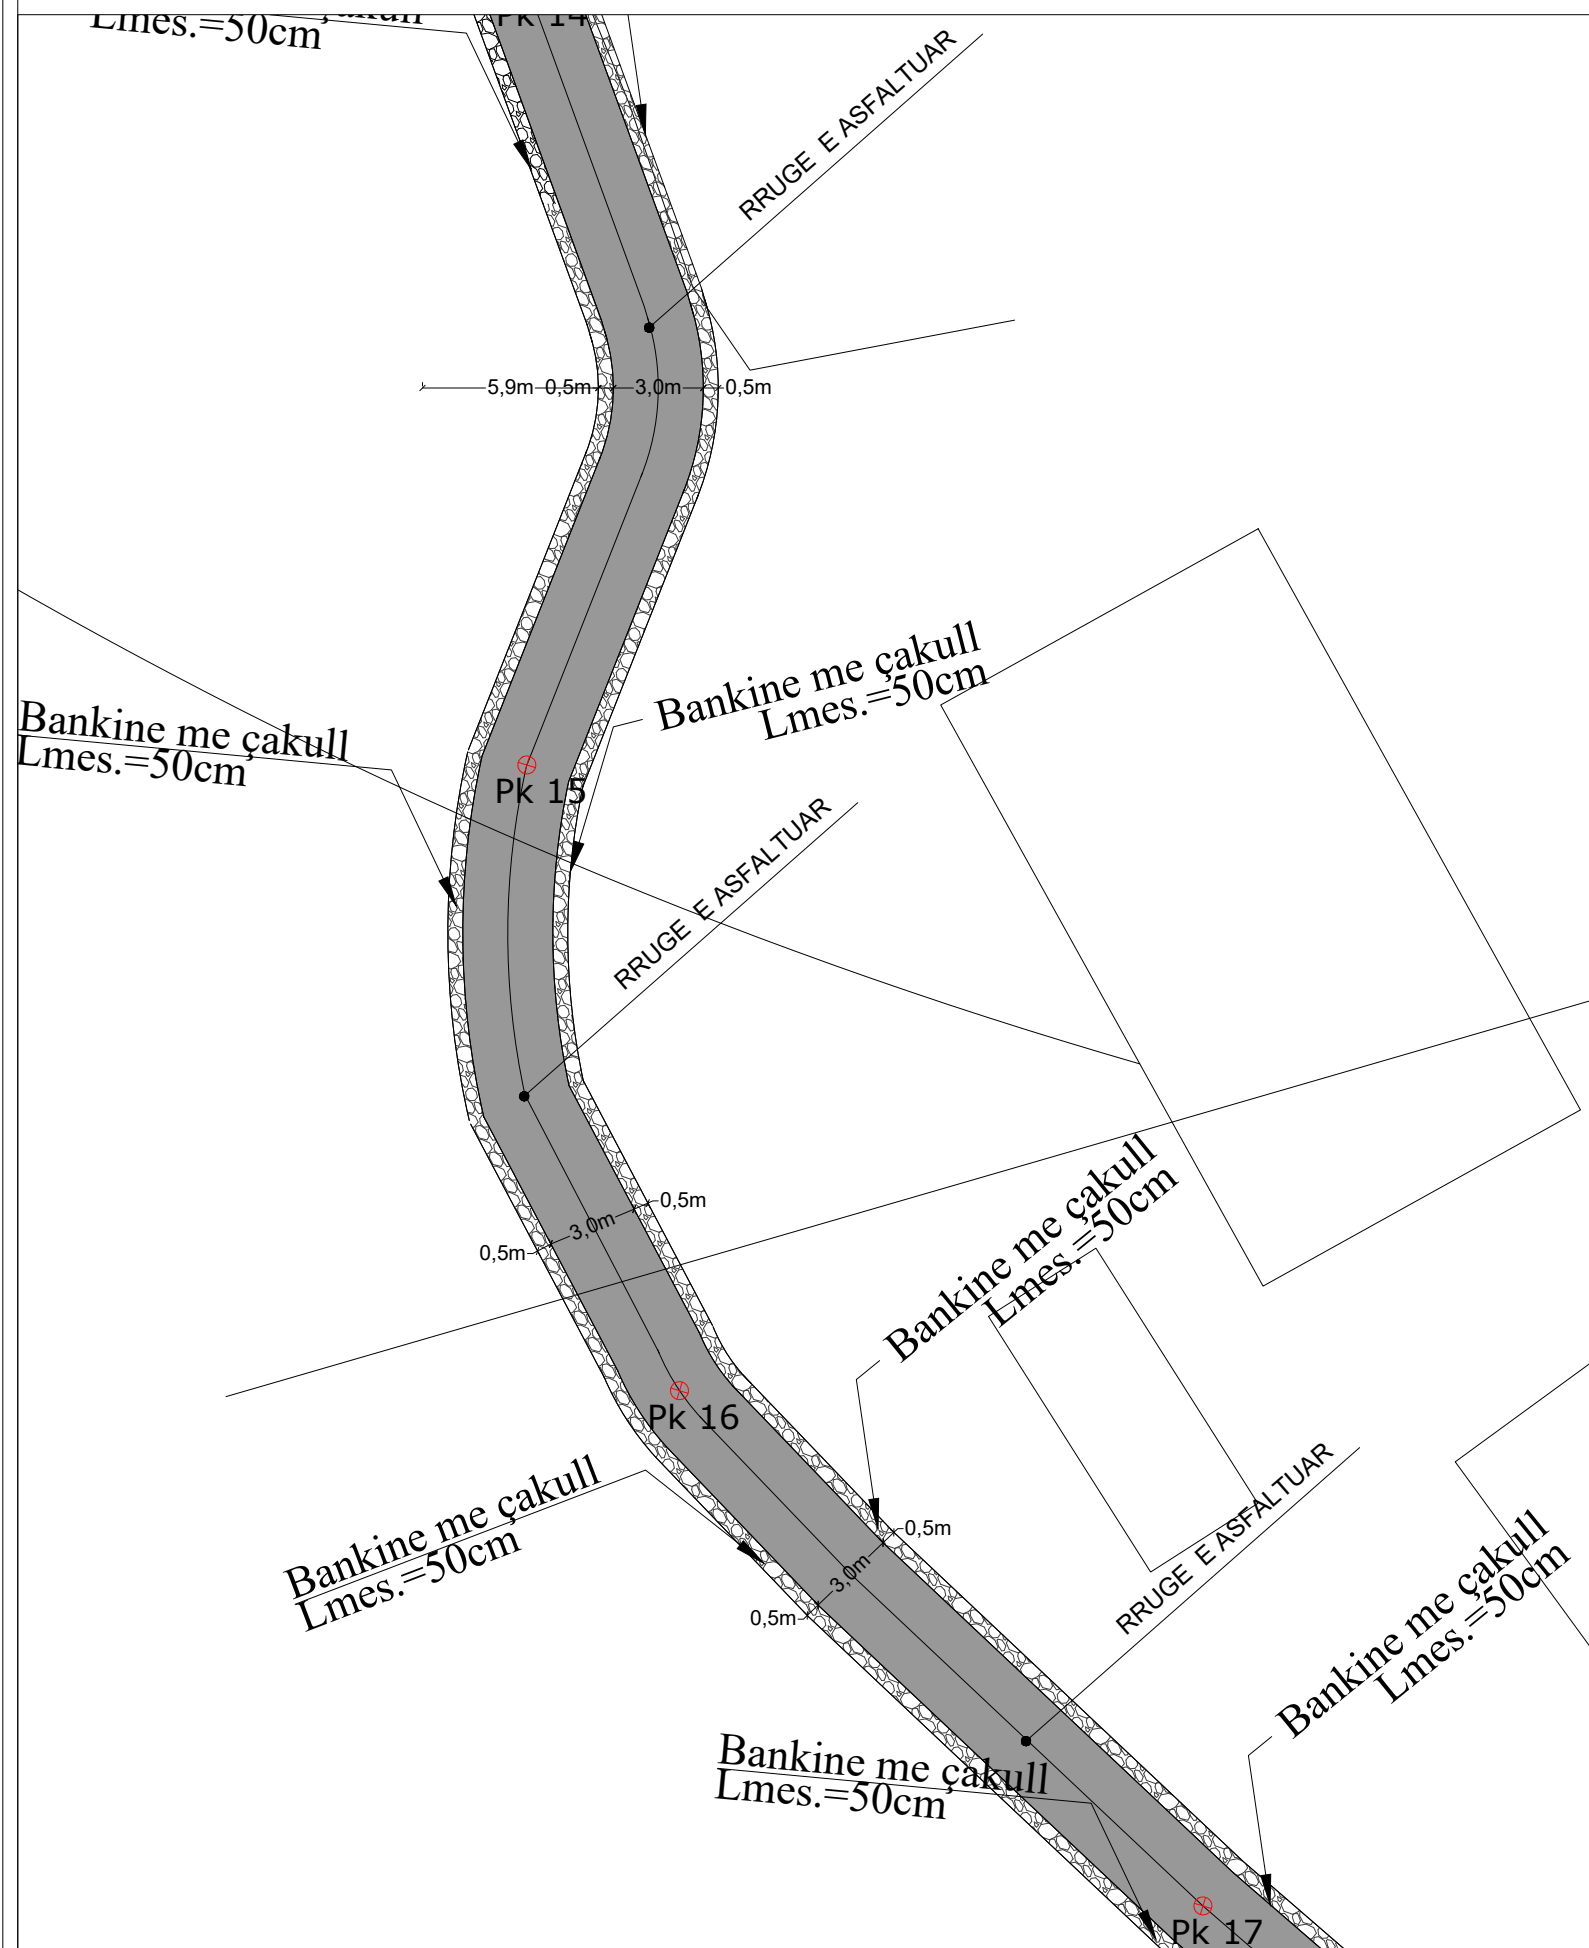


BASHKIA DURRES  NJESIA E PROJEKTIT DHE INFRASTRUKTURES		KONSENTI RIKONSTRUKSION RRUGA LEKE DUKAGJINI, RRASHBULL	
VENDODHJA : DURRES		EMER MBIEMER Ing . Jetmir Kurti	
PROJEKTI : ARKITEKTONIK		FIRMA Ark. Ana Hoxha	
FAZA E PROJEKTIT : PROJEKT ZBATIMI		GRUPI PROJEKTIMIT : Ark. Alba Kokomani	
DATA: 17.08.2022		SHKALLA 1:250	
No. I FLETES		EMERTIMI I FLETES : PLANIMETRIA E RRUGES A-016	



RIKONSTRUKSION RRUGA LEKE DUKAGJINI, RRASHBULL
 PLANIMETRIA E RRUGES NGA PK14 - PK.17

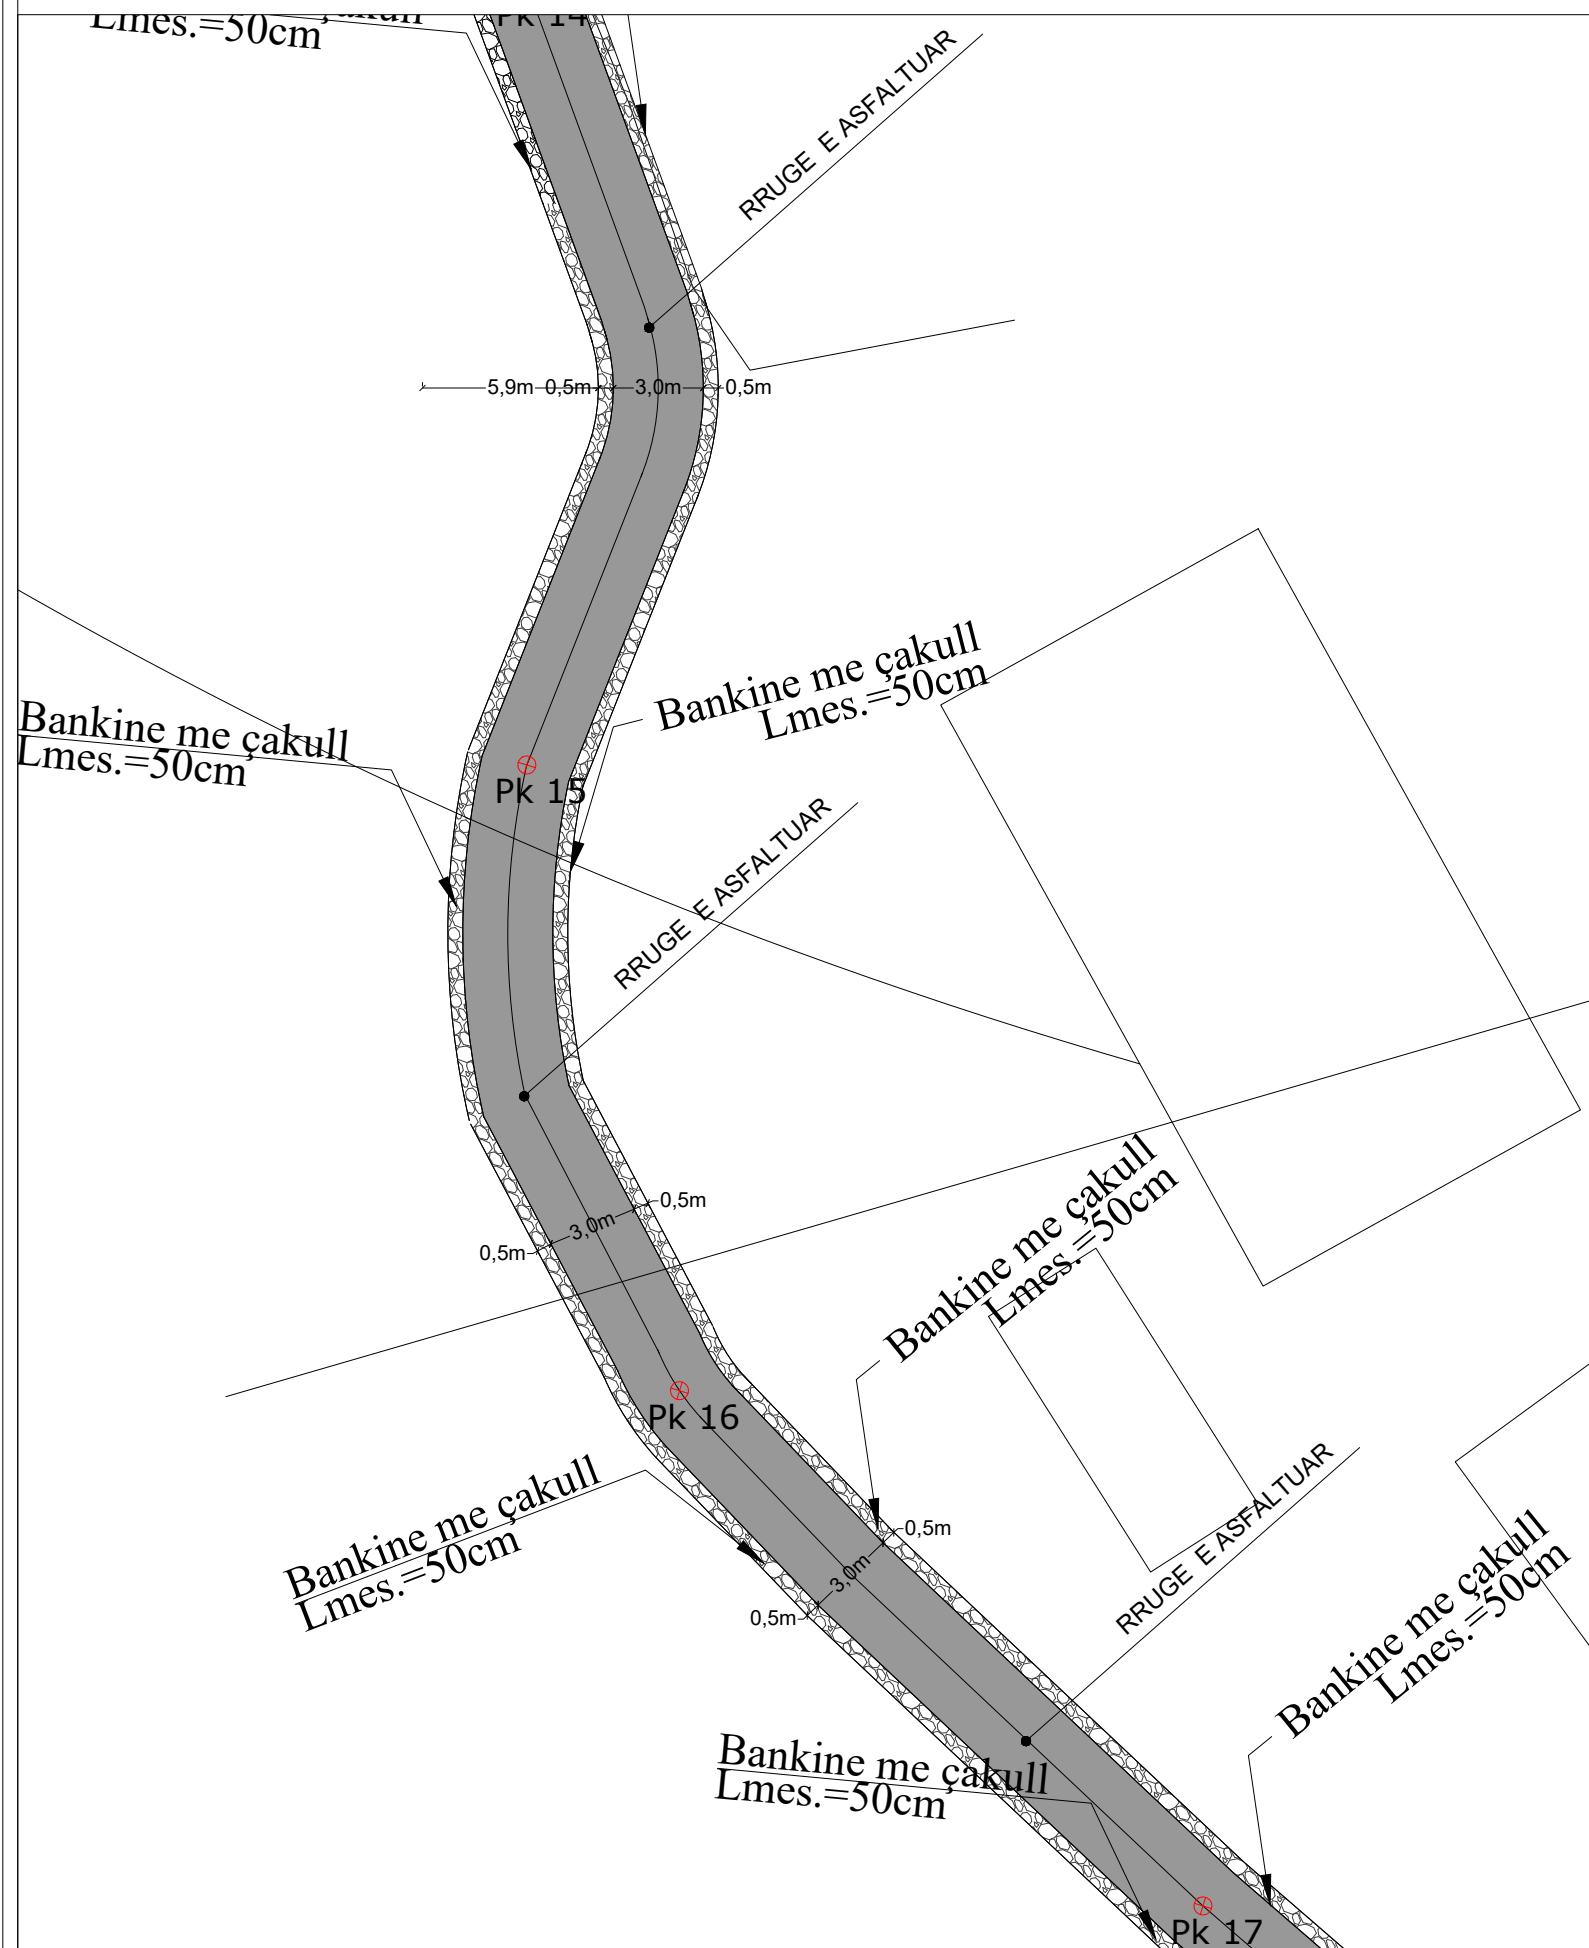


BASHKIA DURRES  NJESIA E PROJEKTIT DHE INFRASTRUKTURES		OBJEKTI: RIKONSTRUKSION RRUGA LEKE DUKAGJINI, RRASHBULL	
VENDODHJA : DURRES		EMER MBIEMER : Ing . Jetmir Kurti	
PROJEKTI : ARKITEKTONIK		FIRMA : Ark. Ana Hoxha	
FAZA E PROJEKTIT : PROJEKT ZBATIMI		GRUPI PROJEKTIMIT : Ark. Alba Kokomani	
DATA: 17.08.2022		SHKALLA 1:250	
No. I FLETES		EMERTIMI I FLETES : PLANIMETRIA E RRUGES A-016	





RIKONSTRUKSION RRUGA LEKE DUKAGJINI,RRASHBULL
 PLANIMETRIA E RRUGES NGA PK17 - PK.19




 BASHKIA DURRES NJESIA E PROJEKTIT DHE INFRASTRUKTURES	OBJEKTI: RIKONSTRUKSION RRUGA LEKE DUKAGJINI,RRASHBULL		
	VENDODHJA : DURRES	EMER MBIEMER Ing . Jetmir Kurti Ark. Ana Hoxha	FIRMA Ark. Alba Kokomani
	PROJEKTI : ARKITEKTONIK	EMERTIMI I FLETES : PLANIMETRIA E RRUGES	
	FAZA E PROJEKTIT : PROJEKT ZBATIMI	DATA:17.08.2022 No. I FLETES	SHKALLA 1:250 A-018


RIKONSTRUKSION RRUGA LEKE DUKAGJINI,RRASHBULL
 PLANIMETRIA E RRUGES NGA PK.21 - PK.23

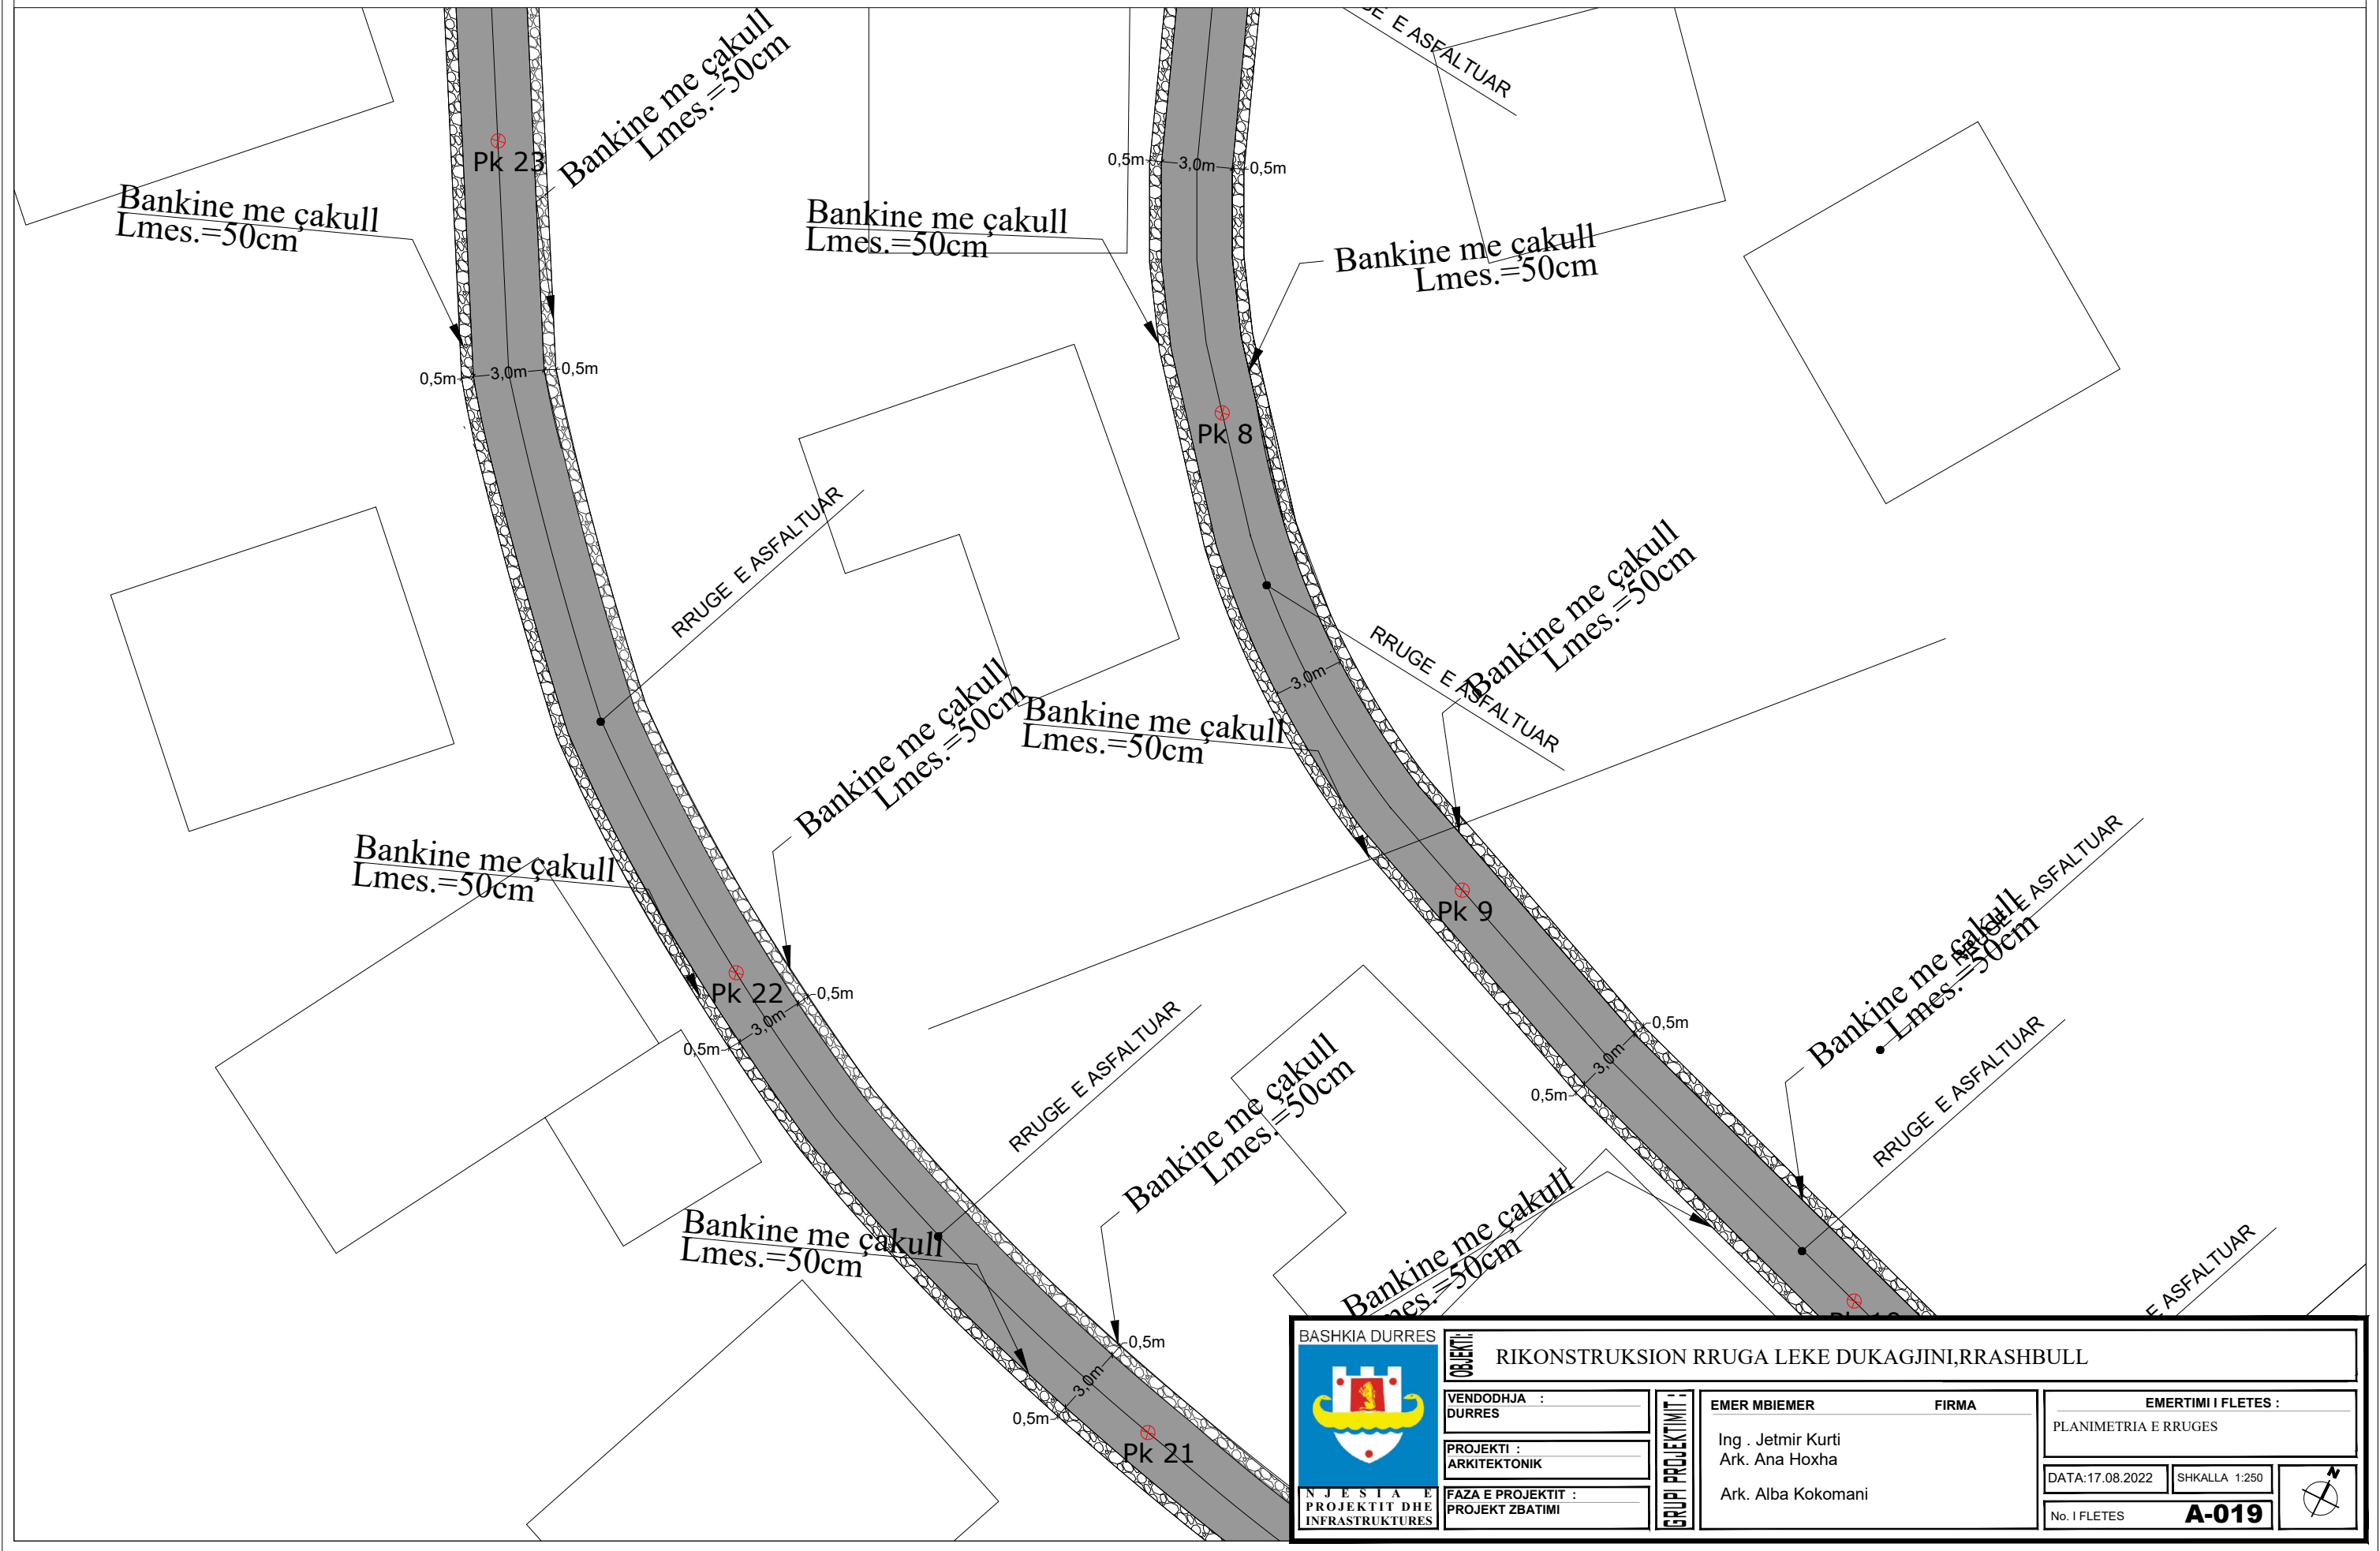


 BASHKIA DURRES		OBJEKTI: RIKONSTRUKSION RRUGA LEKE DUKAGJINI,RRASHBULL	
VENDODHJA : DURRES		GRUPI PROJEKTIMIT: EMER MBIEMER : Ing . Jetmir Kurti Ark. Ana Hoxha FIRMA : Ark. Alba Kokomani	EMERTIMI I FLETES : PLANIMETRIA E RRUGES
PROJEKTI : ARKITEKTONIK			DATA:17.08.2022 SHKALLA 1:250
FAZA E PROJEKTIT : PROJEKT ZBATIMI		No. I FLETES : A-019	

RIKONSTRUKSION RRUGA LEKE DUKAGJINI, RRASHBULL
 PLANIMETRIA E RRUGES NGA PK.23 - PK.25

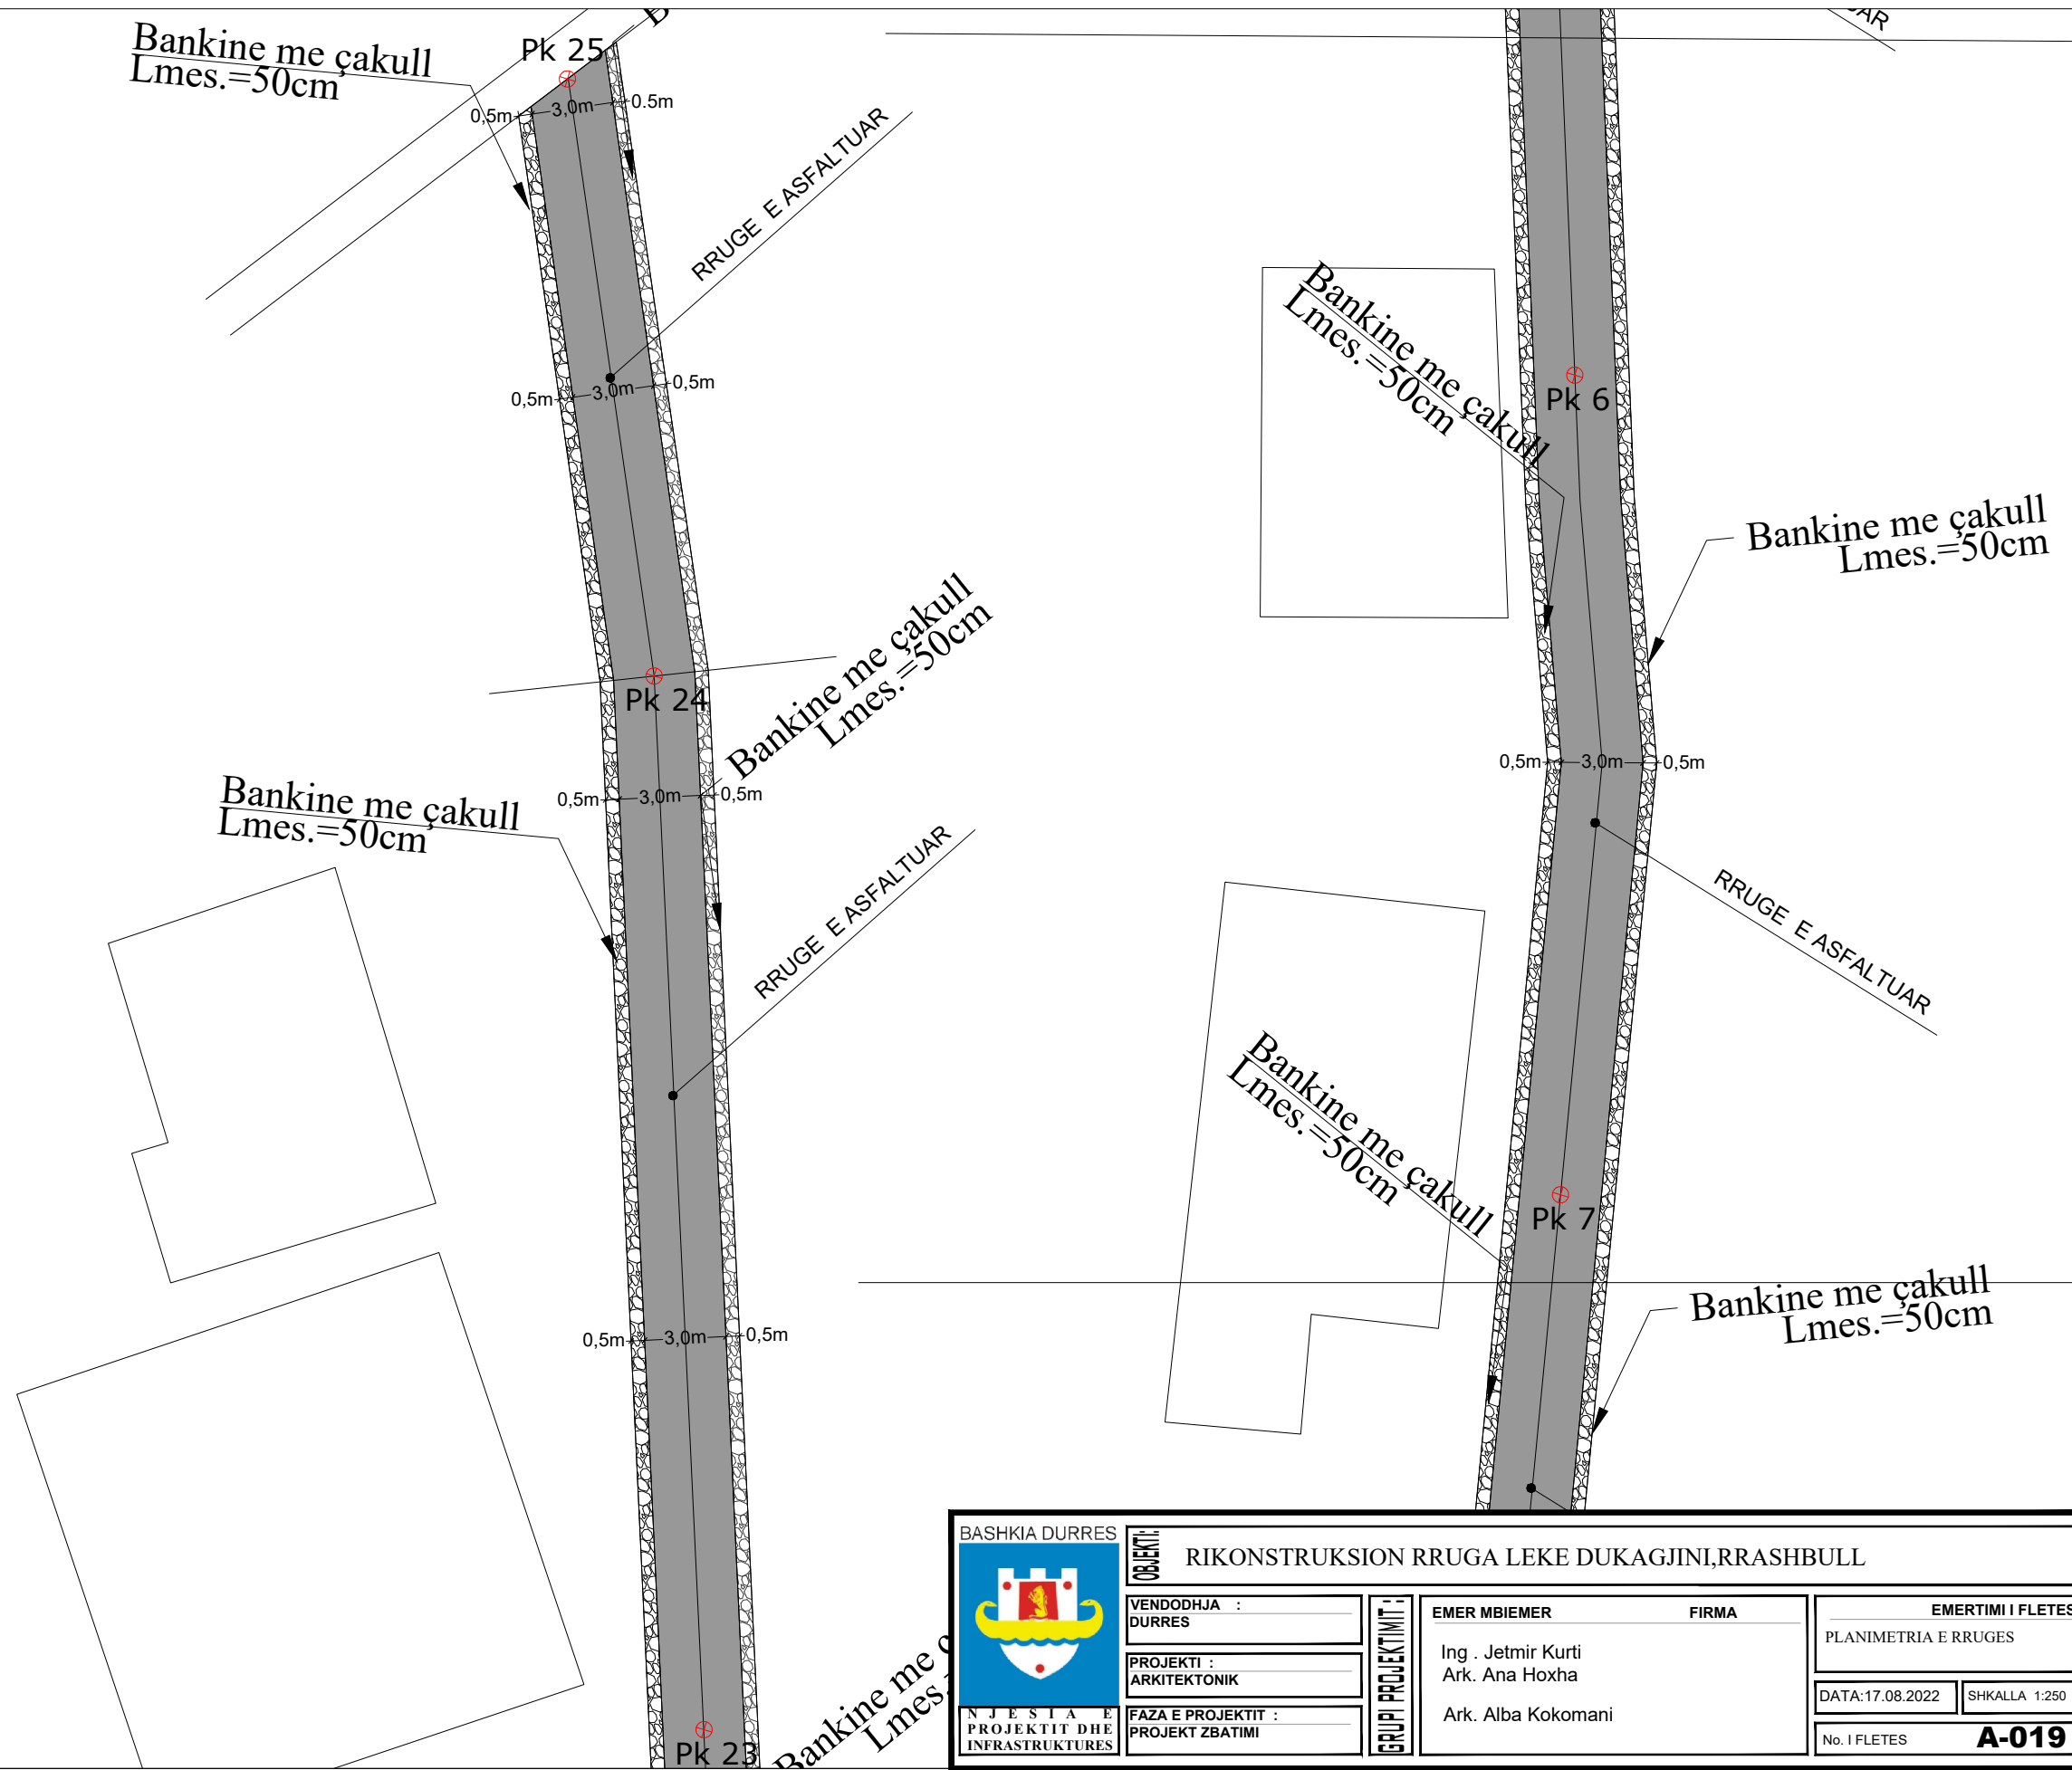


BASHKIA DURRES  NJESIA E PROJEKTIT DHE INFRASTRUKTURES		OSJENTI: RIKONSTRUKSION RRUGA LEKE DUKAGJINI, RRASHBULL	
VENDODHJA : DURRES		EMER MBIEMER : Ing . Jetmir Kurti	
PROJEKTI : ARKITEKTONIK		FIRMA : Ark. Ana Hoxha	
FAZA E PROJEKTIT : PROJEKT ZBATIMI		GRUPI PROJEKTIMIT : Ark. Alba Kokomani	
		EMERTIMI I FLETES : PLANIMETRIA E RRUGES	
		DATA: 17.08.2022 SHKALLA 1:250	
		No. I FLETES : A-019	

RIKONSTRUKSION RRUGA LEKE DUKAGJINI,RRASHBULL
 PROFIL TERTHOR TIP

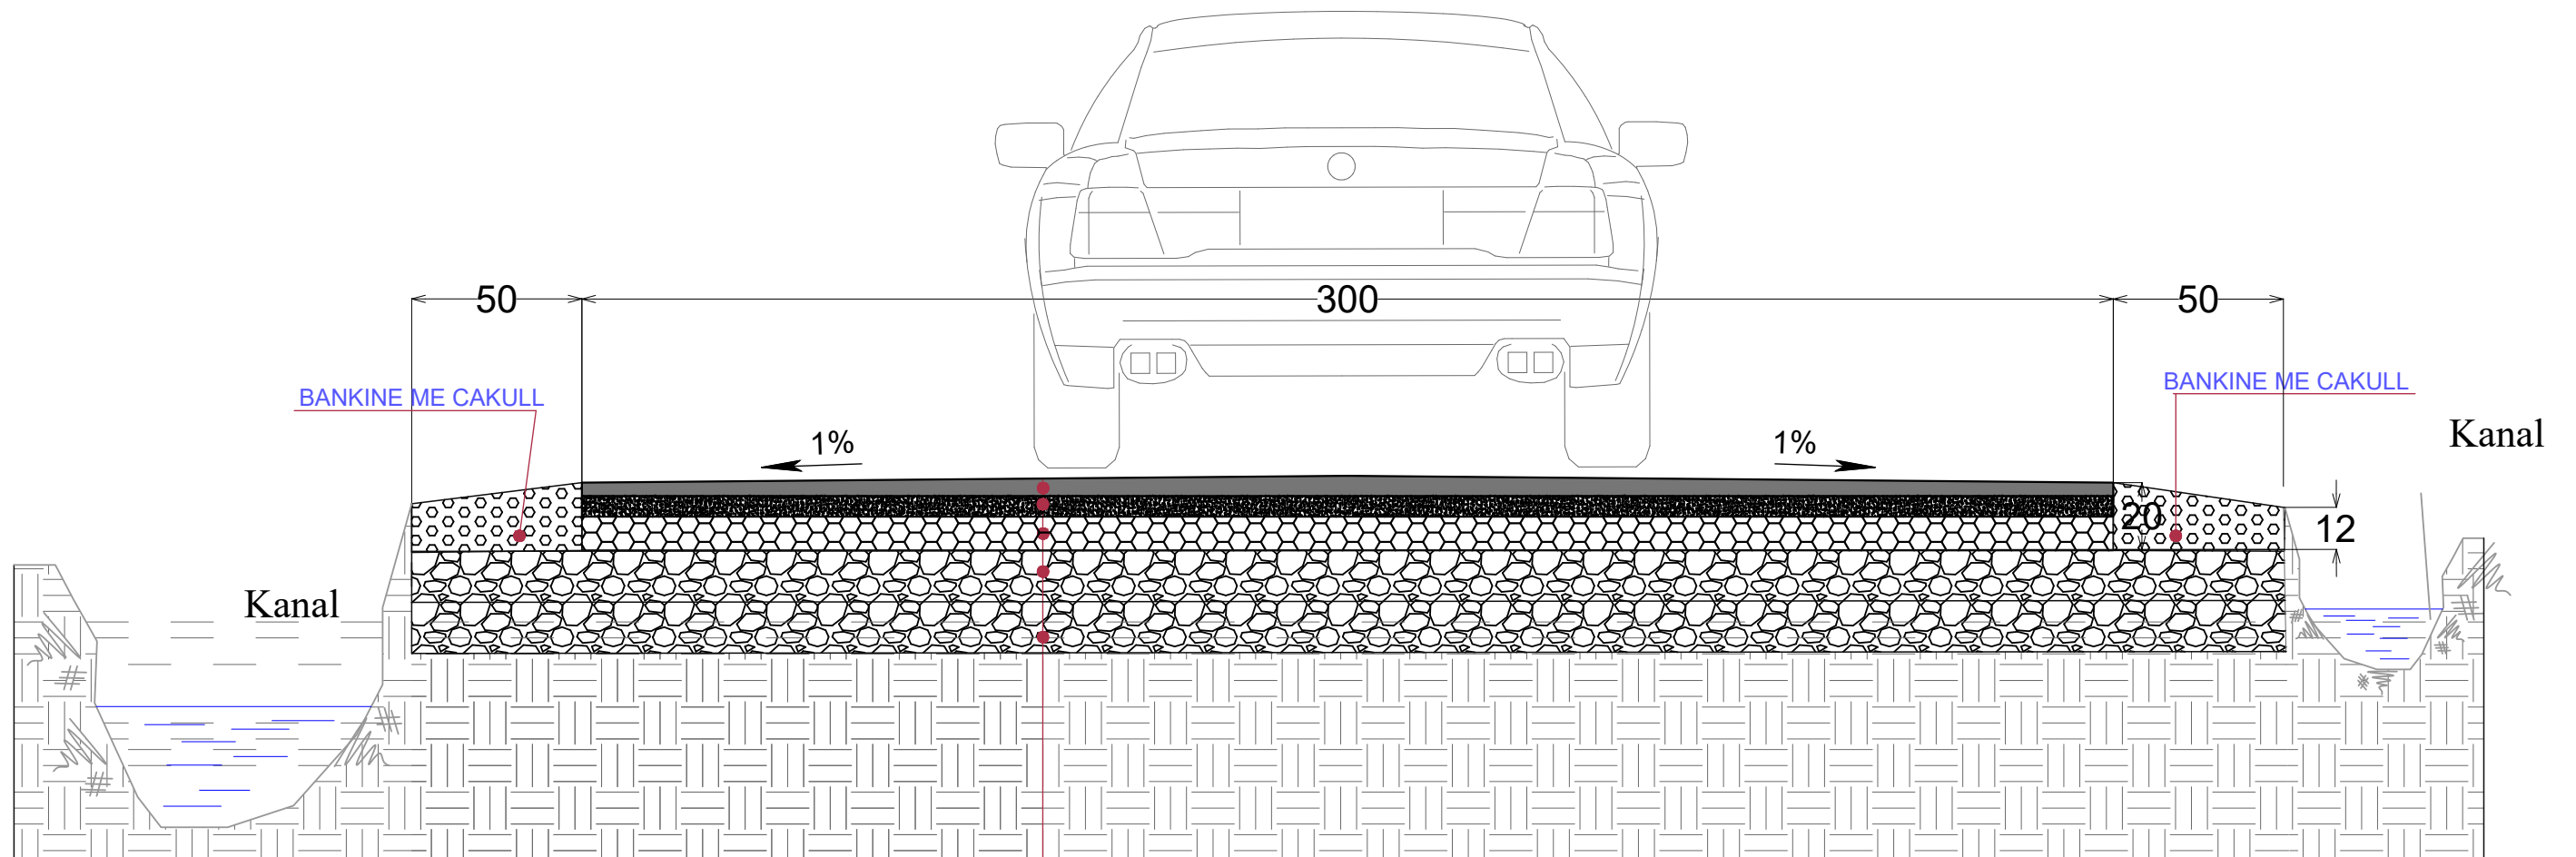

- ASFALT 4CM
- BINDER 6 CM
- STABILIZANT 5 CM
- ÇAKULL 10 CM
- GJENDJA EKZISTUESE
- TOKE NATYRALE E NGJESHUR

BASHKIA DURRES  NJESIA E PROJEKTIT DHE INFRASTRUKTURES	OBJEKTI: RIKONSTRUKSION RRUGA LEKE DUKAGJINI,RRASHBULL		EMERTIMI I FLETES : PROFIL TERTHOR TIP	
	VENDODHJA : DURRES	GRUPI PROJEKTIMIT: EMER MBIEMER Ing . Jetmir Kurti Ark. Ana Hoxha Ark. Alba Kokomani	FIRMA	DATA:17.08.2022 SHKALLA 1:20
PROJEKTI : ARKITEKTONIK	No. I FLETES A-020			
FAZA E PROJEKTIT : PROJEKT ZBATIMI	