

MIRATOHET  
KRYETAR  
Z.ERION VELIAJ  
VKT\_\_\_\_,DATE\_\_\_\_\_



BASHKIA TIRANE  
**PROJEKT ZBATIMI**  
OBJEKTI: "RRUGA E MALESOREVE"




Projektues: **Zenit&Co sh.p.k**

Address: Rr. "Myrteza Topi", Nd 18, Hyrja 7, Ap 38, TIRANE  
Cel: +355 (0)69 51 25 523  
e-mail: zenit06@live.com

TIRANE 2022

# PLANIMETRIA E RRUGES.SHKALLA 1:500.

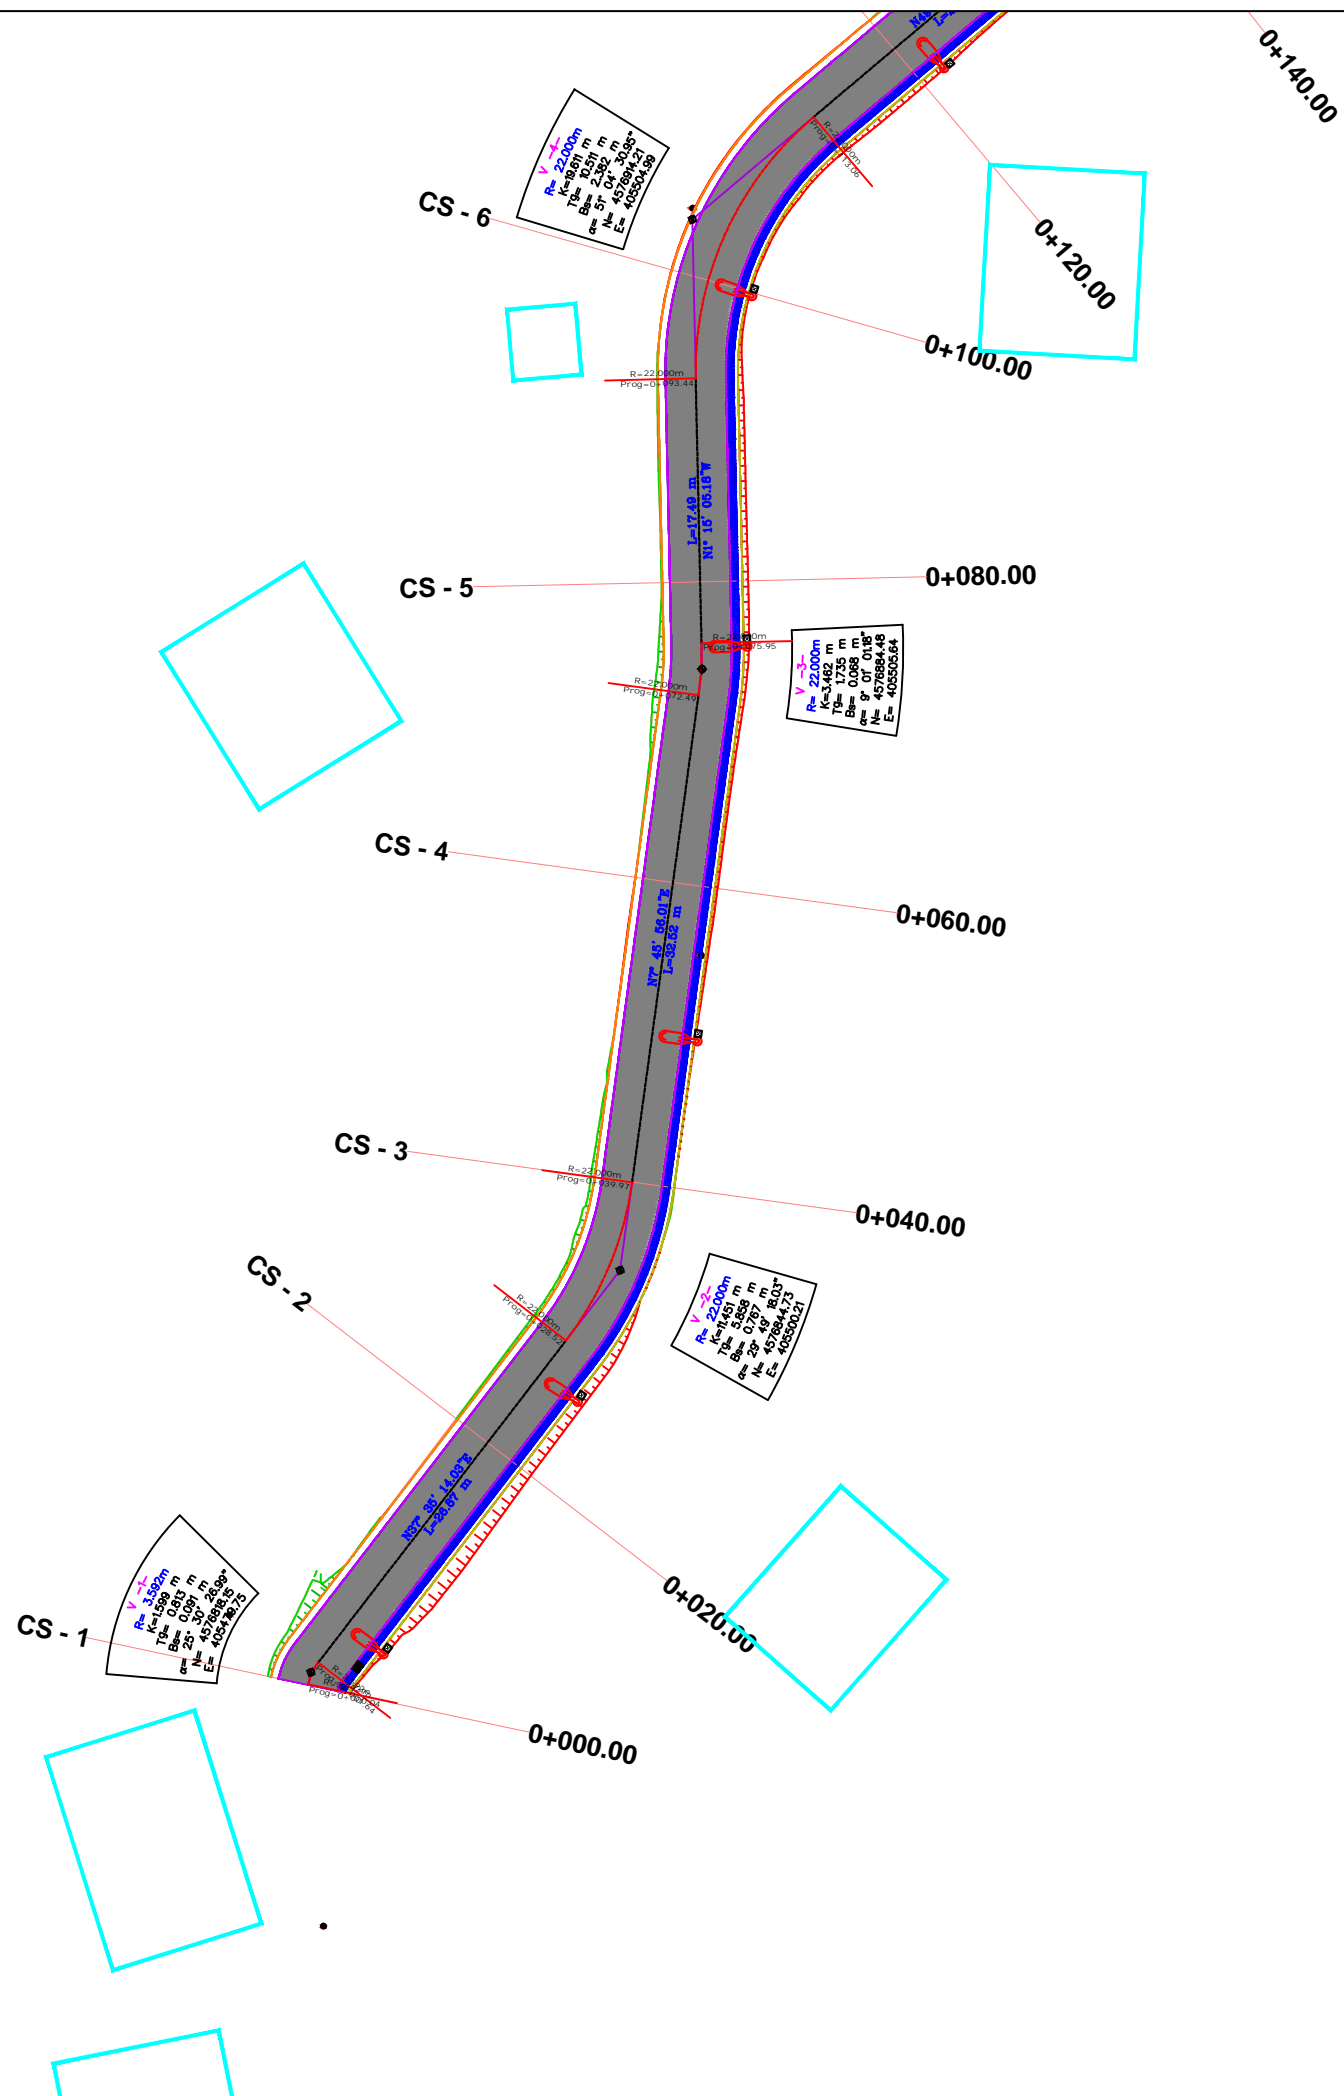

POROSITESI / CLIENT



**BASHKIA TIRANE**

KONSULENT / CONSULTANT



**"ZENIT&CO"sh.p.k**  
 Urban planning,  
 architectural design,  
 construction supervision  
 & commissioning.

Address:  
 St.Myrteza Topi (No.18.zip.code.1007)  
 E-Mail: zenit06@live.com

SHENIME TEKNIKE / TECHNICAL NOTES

OBJEKTI / PROJECT NAME

"RRUGA E MALESOREVE,  
 NJESIA ADMINISTRATIVE 1".

ZONA / LOCATION

**BASHKIA TIRANE  
 TIRANE MUNICIPALITY**

FAZA E PROJEKTTIT / PROJECT PHASE

**PROJEKT ZBATIMI  
 IMPLEMENTATION DESIGN**

GRUPI I PROJEKTIMIT

Ark.Raimonda MYDINLLARI  
 Inxh.Ndert.Rexhep TARBA  
 Inxh.Hidro. Merita MENGRI  
 Inxh.Elek.Spiro PLEQI  
 Inxh.Kristaq GJOKA  
 Inxh.Baftjar SHYPHEJA  
 Inxh. Gjeo.Yzeir MIRAKA  
 Inxh.Gjeodet.Lulzim VRAPI  
 Inxh. Mek. Arqile PERI  
 Inxh.Gjeodet.Renaldo KARAJ

EMERTIMI I FLETES / TITLE OF DESIGN

**PLANIMETRIA E RRUGES**










SHKALLA: 1:500  
 SCALE: 1:500

OCTOBER 2022  
 TETOR 2022

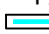
NR.FLETES / DRAWING NO.

**PL-02**

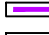VULA / STAMP

- Shpjegues:
-  Objekt
  -  Bankine
  -  Kunete, kanal
  -  Mur mbajtes betoni
  -  Mur rrethues i ri
  -  Asfalt
  -  Parmak mbrojtes(guardrail N2)
  -  Pusete KUB
  -  Shtylle ndriçimi

# PLANIMETRIA E RRUGES.SHKALLA 1:500.

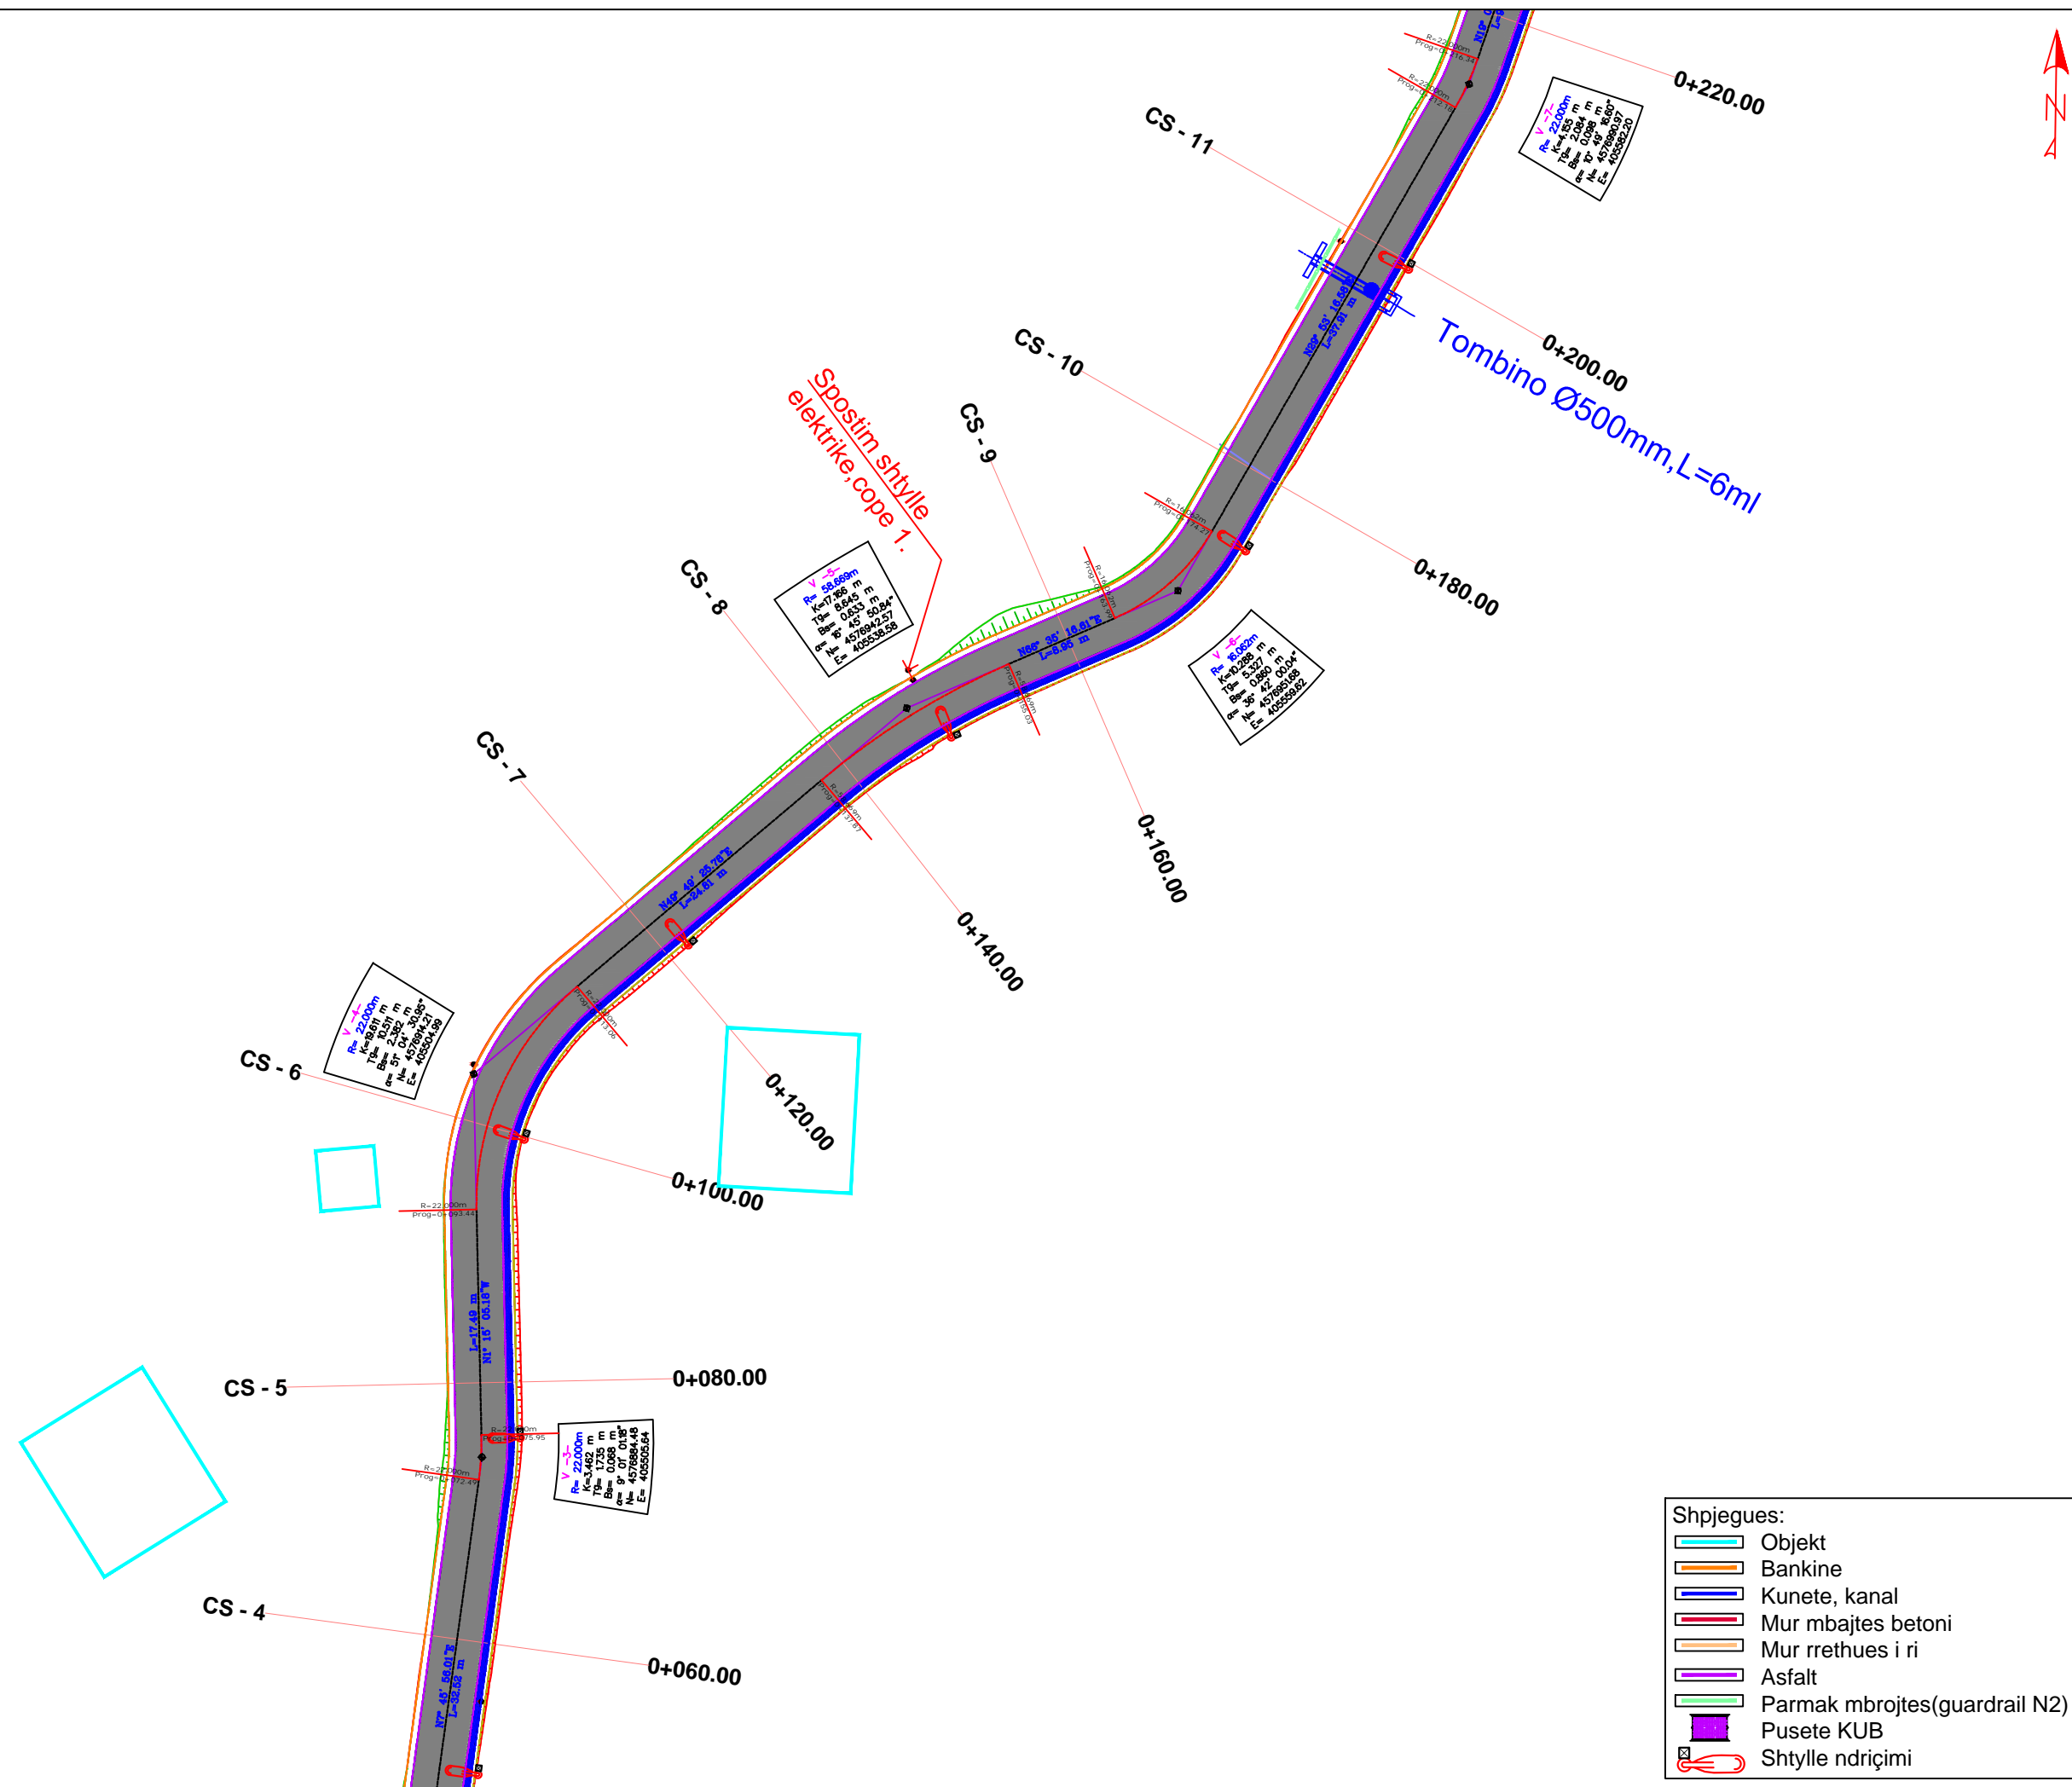

POROSITESI / CLIENT

  
**BASHKIA TIRANE**

KONSULENT / CONSULTANT

 "ZENIT&CO"sh.p.k  
 Urban planning,  
 architectural design,  
 construction supervision  
 & commissioning.

Address:  
 St.Myrteza Topi (No.18.zip.code.1007)  
 E-Mail: zenit06@live.com

SHENIME TEKNIKE / TECHNICAL NOTES

OBJEKTI / PROJECT NAME

"RRUGA E MALESOREVE,  
 NJESIA ADMINISTRATIVE 1".

ZONA / LOCATION

BASHKIA TIRANE  
 TIRANE MUNICIPALITY

FAZA E PROJEKTIT / PROJECT PHASE

PROJEKT ZBATIMI  
 IMPLEMENTATION DESIGN

GRUPI I PROJEKTIMIT

Ark.Raimonda MYDINLLARI  
 Inxh.Ndert.Rexhep TARBA  
 Inxh.Hidro. Merita MENGRI  
 Inxh.Elek.Spiro PLEQI  
 Inxh.Kristaq GJOKA  
 Inxh.Baftjar SHYPHEJA  
 Inxh. Gjeo.Yzeir MIRAKA  
 Inxh.Gjeodet.Lulzim VRAPI  
 Inxh. Mek. Arqile PERI  
 Inxh.Gjeodet.Renaldo KARAJ

EMERTIMI I FLETES / TITLE OF DESIGN










PLANIMETRIA E RRUGES

 SHKALLA: 1:500  
 SCALE: 1:500


OCTOBER 2022  
 TETOR 2022

NR.FLETES / DRAWING NO.  
**PL-03**

VULA / STAMP

- Shpjegues:
-  Objekt
  -  Bankine
  -  Kunete, kanal
  -  Mur mbajtes betoni
  -  Mur rrethues i ri
  -  Asfalt
  -  Parmak mbrojtes(guardrail N2)
  -  Pusete KUB
  -  Shtylle ndriçimi

# PLANIMETRIA E RRUGES.SHKALLA 1:500.

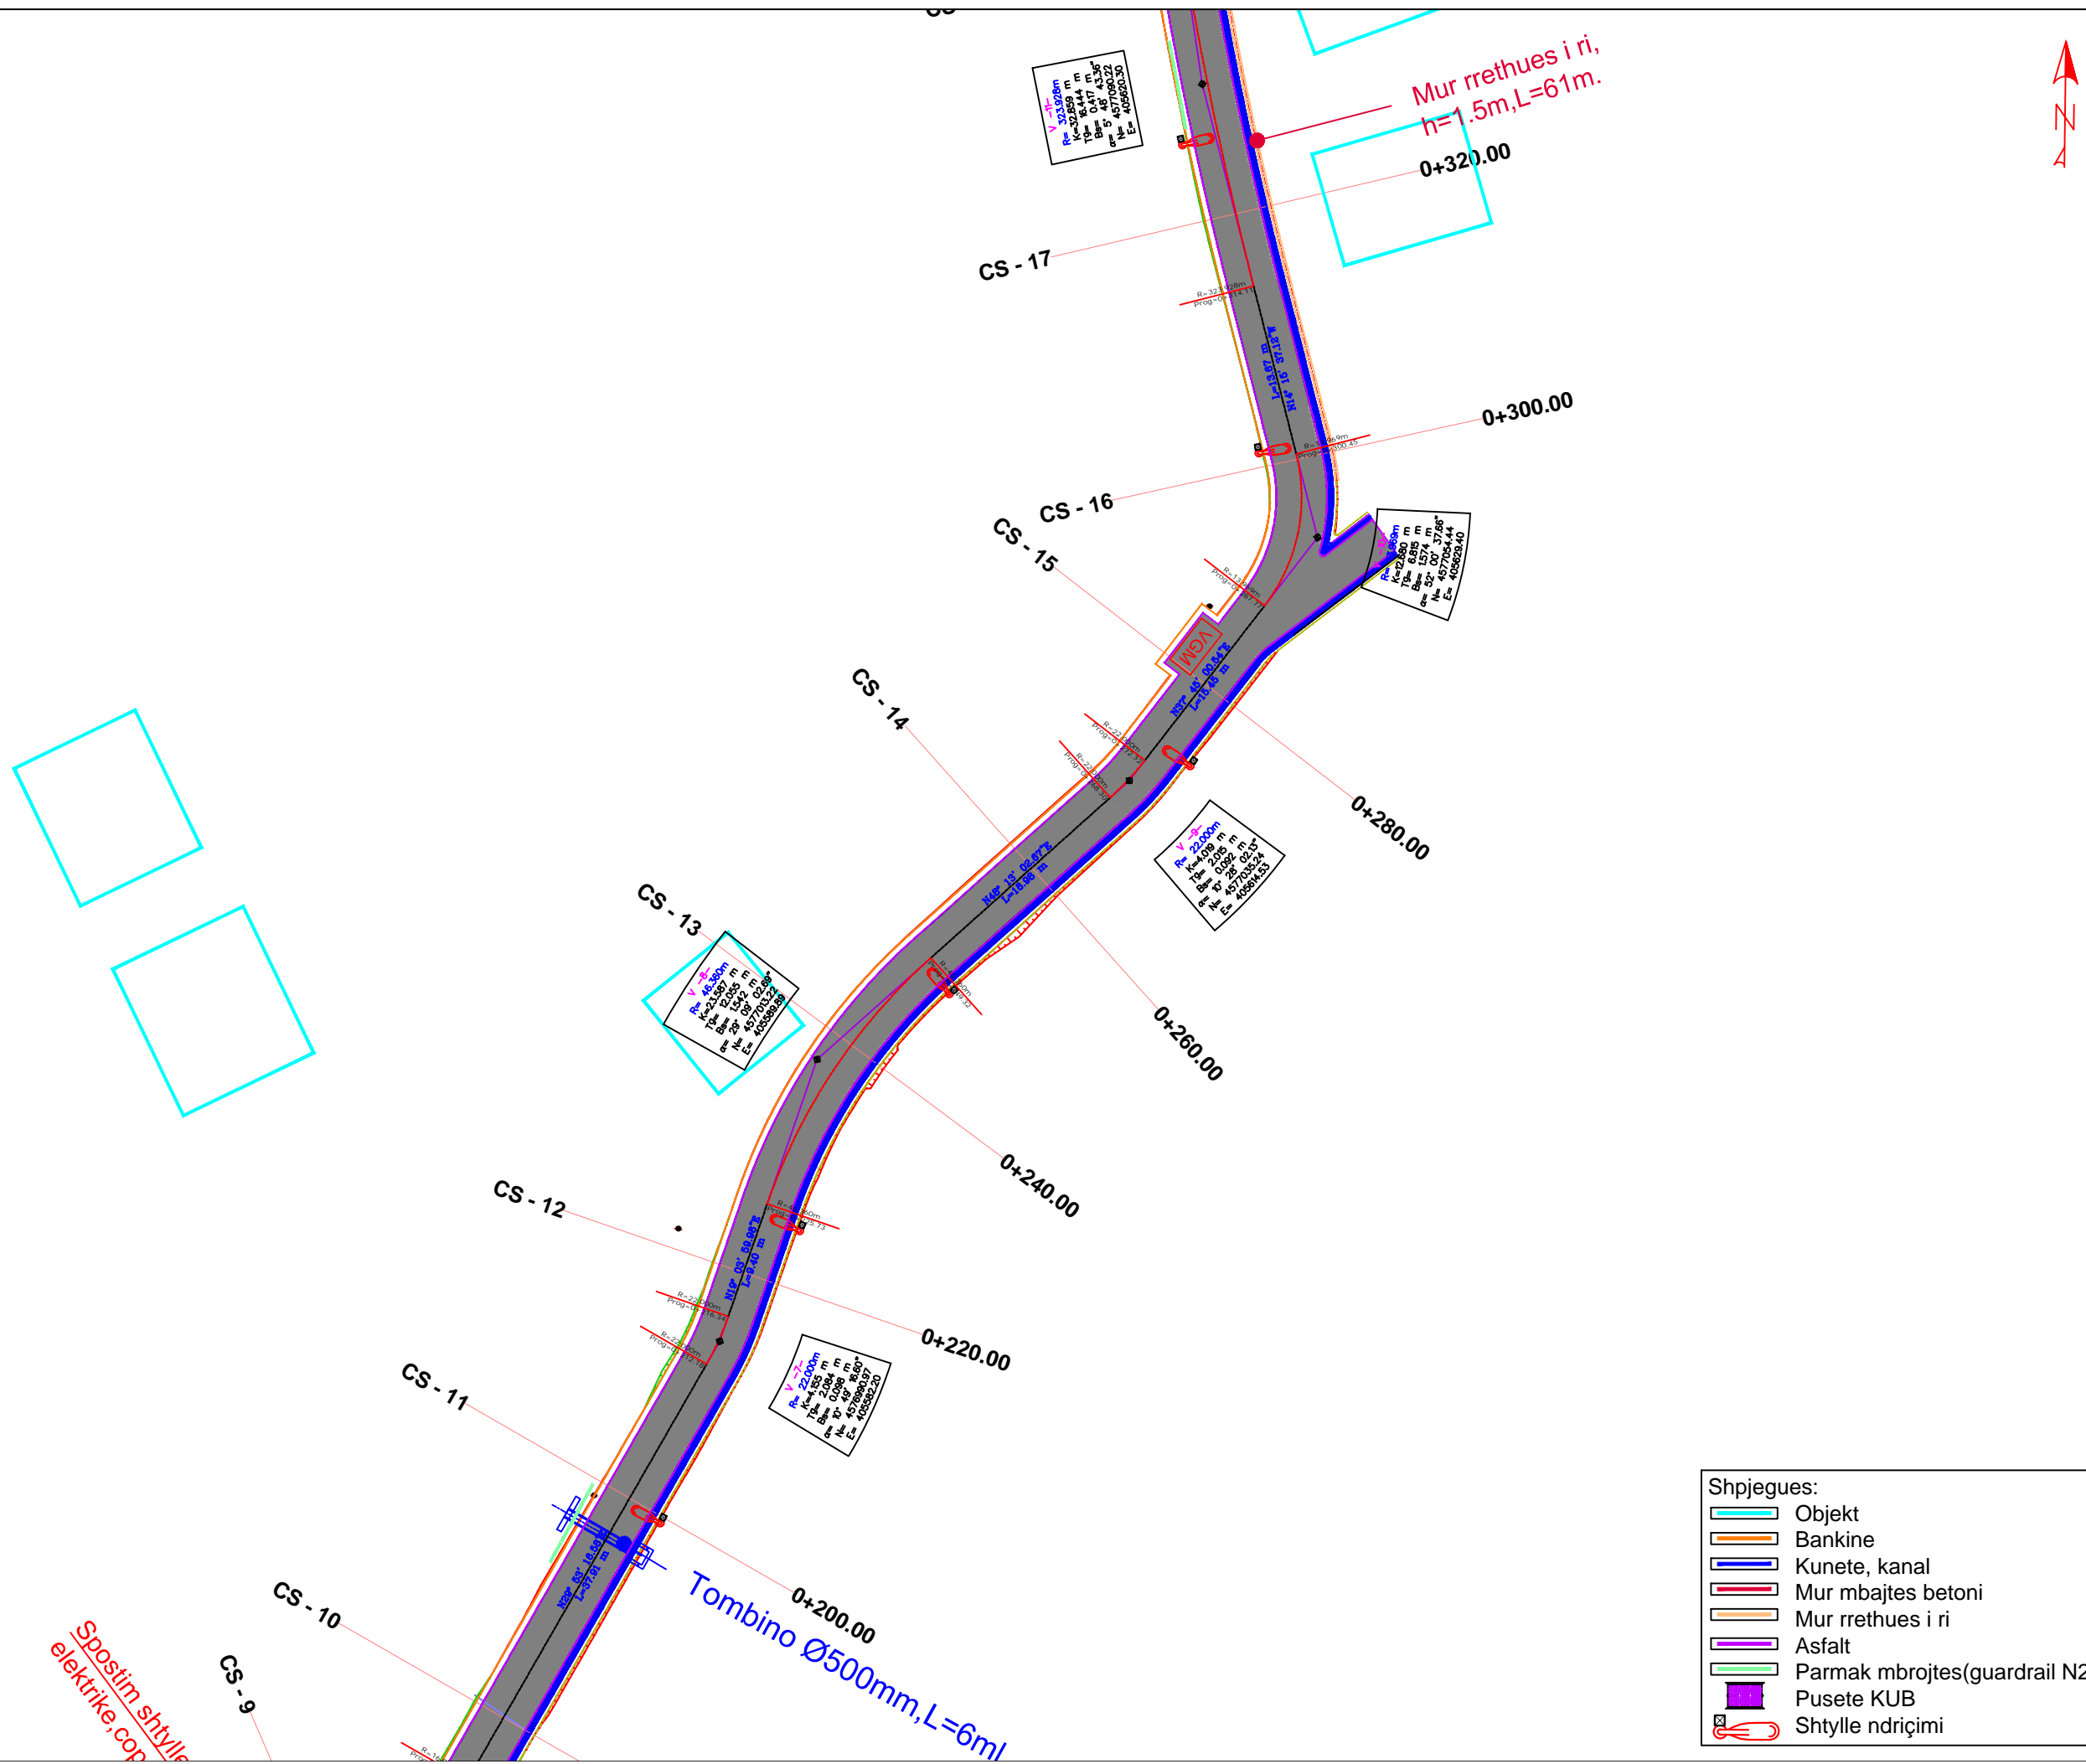

POROSITESI / CLIENT

  
**BASHKIA TIRANE**

KONSULENT / CONSULTANT

 "ZENIT&CO"sh.p.k  
 Urban planning,  
 architectural design,  
 construction supervision  
 & commissioning.

Address:  
 St.Myrteza Topi (No.18.zip.code.1007)  
 E-Mail: zenit06@live.com

SHENIME TEKNIKE / TECHNICAL NOTES

OBJEKTI / PROJECT NAME

"RRUGA E MALESOREVE,  
 NJESIA ADMINISTRATIVE 1".

ZONA / LOCATION

BASHKIA TIRANE  
 TIRANE MUNICIPALITY

FAZA E PROJEKTTIT / PROJECT PHASE

PROJEKT ZBATIMI  
 IMPLEMENTATION DESIGN

GRUPI I PROJEKTIMIT

Ark.Raimonda MYDINLLARI  
 Inxh.Ndert.Rexhep TARBA  
 Inxh.Hidro. Merita MENGRI  
 Inxh.Elek.Spiro PLEQI  
 Inxh.Kristaq GJOKA  
 Inxh.Baftjar SHYPHEJA  
 Inxh. Gjeo.Yzeir MIRAKA  
 Inxh.Gjeodet.Lulzim VRAPI  
 Inxh. Mek. Arqile PERI  
 Inxh.Gjeodet.Renaldo KARAJ

EMERTIMI I FLETES / TITLE OF DESIGN










PLANIMETRIA E RRUGES

SHKALLA: 1:500  
 SCALE: 1:500

OCTOBER 2022  
 TETOR 2022


NR.FLETES / DRAWING NO.  
**PL-04**

 VULA / STAMP

- Shpjegues:
-  Objekt
  -  Bankine
  -  Kunete, kanal
  -  Mur mbajtes betoni
  -  Mur rrethues i ri
  -  Asfalt
  -  Parmak mbrojtes(guardrail N2)
  -  Pusete KUB
  -  Shtylle ndriçimi

Spostim shtyllë  
 elektrike.cop

# PLANIMETRIA E RRUGES.SHKALLA 1:500.

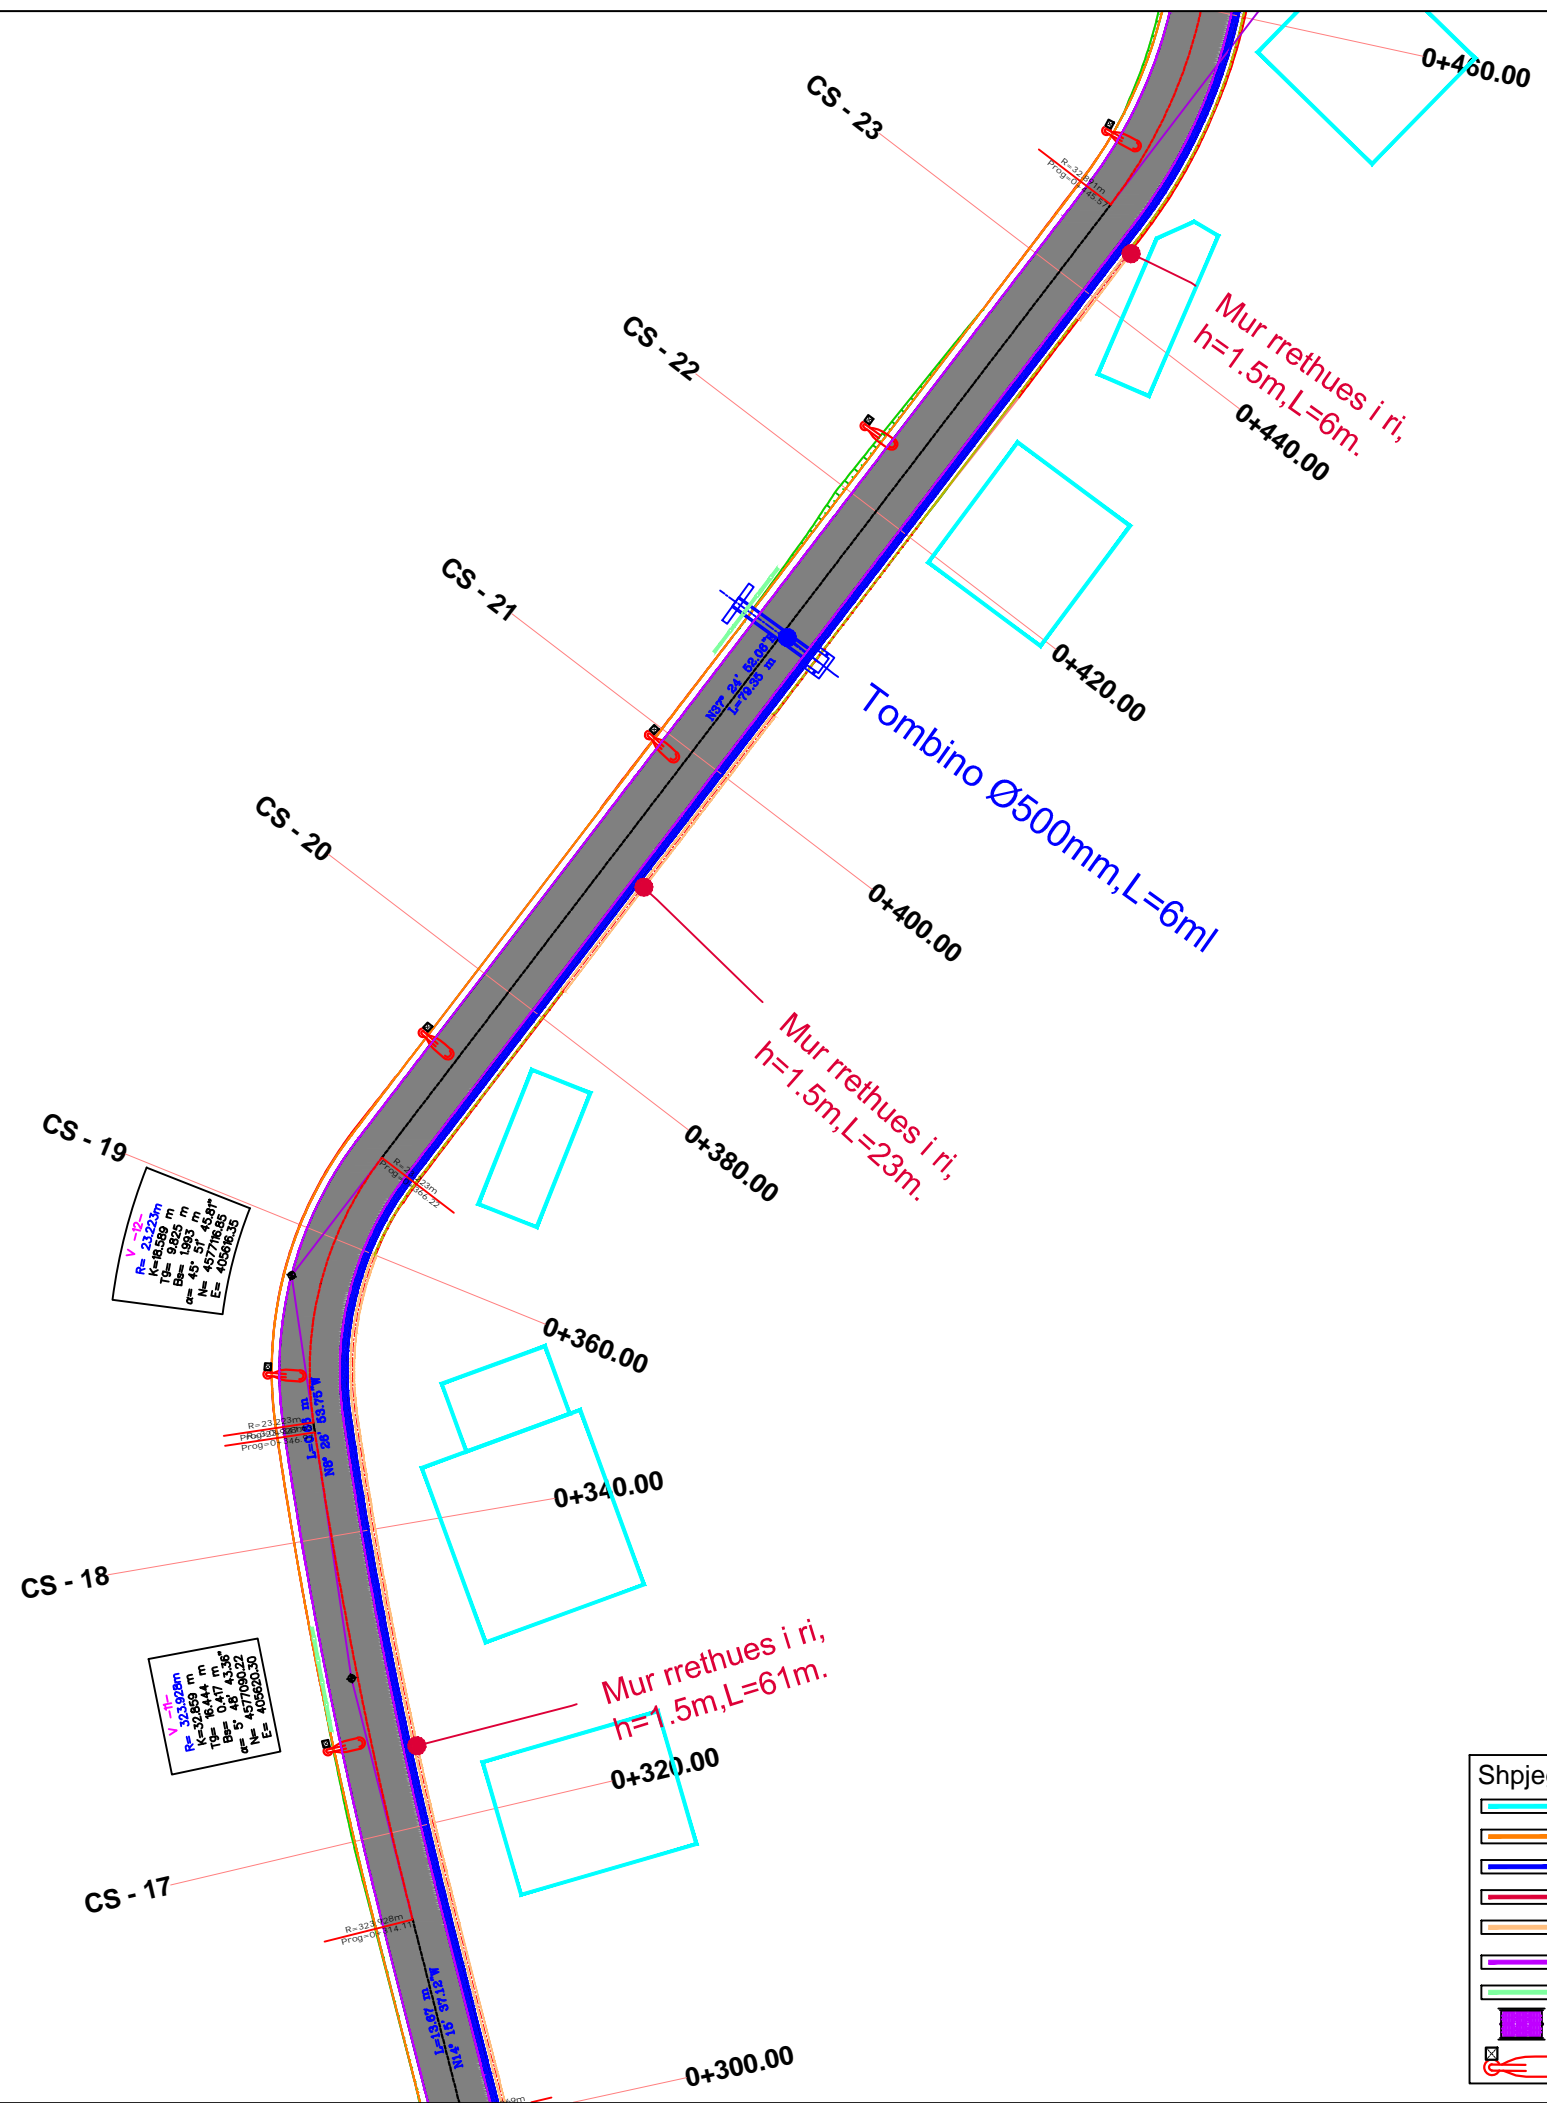

POROSITESI / CLIENT



**BASHKIA TIRANE**

KONSULENT / CONSULTANT



**"ZENIT&CO" sh.p.k**  
 Urban planning,  
 architectural design,  
 construction supervision  
 & commissioning.

Address:  
 St.Myrteza Topi (No.18.zip.code.1007)  
 E-Mail: zenit06@live.com

SHENIME TEKNIKE / TECHNICAL NOTES

OBJEKTI / PROJECT NAME

"RRUGA E MALESOREVE,  
 NJESIA ADMINISTRATIVE 1".

ZONA / LOCATION

**BASHKIA TIRANE**  
**TIRANE MUNICIPALITY**

FAZA E PROJEKTIT / PROJECT PHASE

**PROJEKT ZBATIMI**  
**IMPLEMENTATION DESIGN**

GRUPI I PROJEKTIMIT

Ark.Raimonda MYDINLLARI  
 Inxh.Ndert.Rexhep TARBA  
 Inxh.Hidro. Merita MENGRI  
 Inxh.Elek.Spiro PLEQI  
 Inxh.Kristaq GJOKA  
 Inxh.Baftjar SHYPHEJA  
 Inxh. Gjeo.Yzeir MIRAKA  
 Inxh.Gjeodet.Lulzim VRAPI  
 Inxh. Mek. Arqile PERI  
 Inxh.Gjeodet.Renaldo KARAJ

EMERTIMI I FLETES / TITLE OF DESIGN

**PLANIMETRIA E RRUGES**

SHKALLA: 1:500  
 SCALE: 1:500










OCTOBER 2022  
 TETOR 2022

 NR.FLETES / DRAWING NO.


**PL-05**

VULA / STAMP

Shpjegues:

-  Objekt
-  Bankine
-  Kunete, kanal
-  Mur mbajtes betoni
-  Mur rrethues i ri
-  Asfalt
-  Parmak mbrojtës (guardrail N2)
-  Pusete KUB
-  Shtylle ndriçimi

# PLANIMETRIA E RRUGES.SHKALLA 1:500.

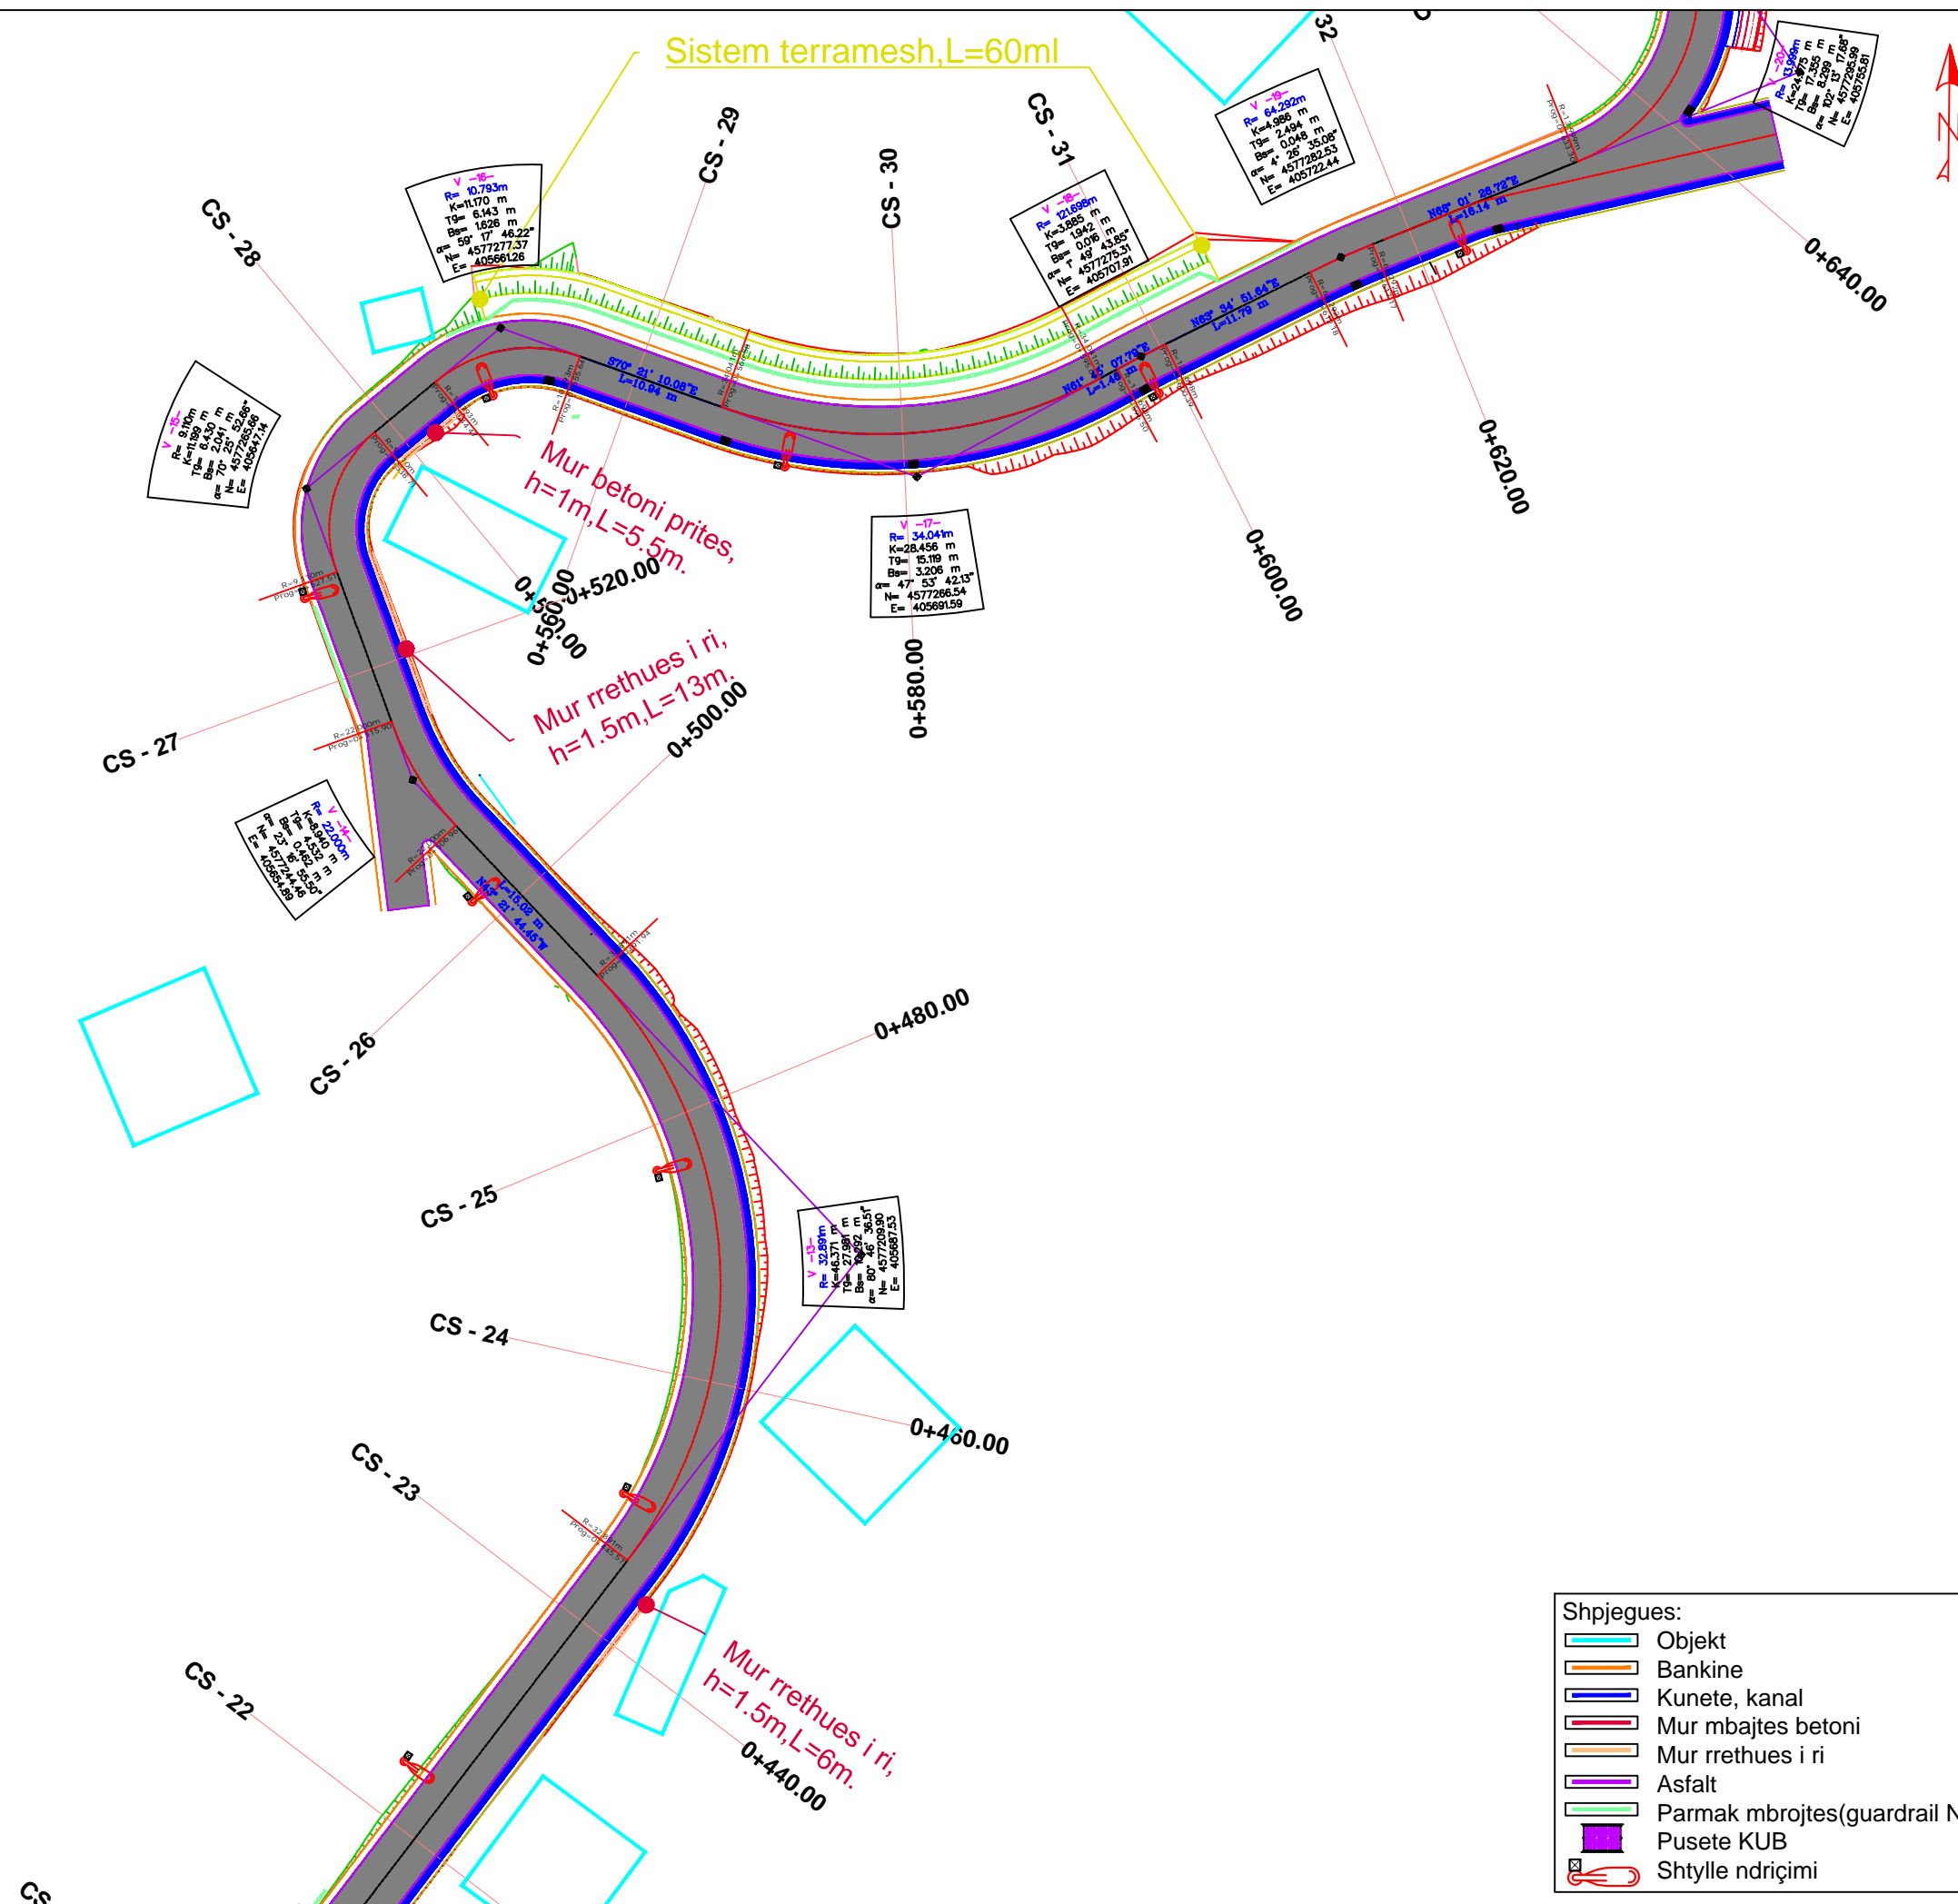

POROSITESI / CLIENT



BASHKIA TIRANE

KONSULENT / CONSULTANT



"ZENIT&CO"sh.p.k  
Urban planning,  
architectural design,  
construction supervision  
& commissioning.

Address:  
St.Myrteza Topi (No.18.zip.code.1007)  
E-Mail: zenit06@live.com

SHENIME TEKNIKE / TECHNICAL NOTES

OBJEKTI / PROJECT NAME

"RRUGA E MALESOREVE,  
NJESIA ADMINISTRATIVE 1".

ZONA / LOCATION

BASHKIA TIRANE  
TIRANE MUNICIPALITY

FAZA E PROJEKTIT / PROJECT PHASE

PROJEKT ZBATIMI  
IMPLEMENTATION DESIGN

GRUPI I PROJEKTIMIT

Ark.Raimonda MYDINLLARI  
Inxh.Ndert.Rexhep TARBA  
Inxh.Hidro. Merita MENGRI  
Inxh.Elek.Spiro PLEQI  
Inxh.Kristaq GJOKA  
Inxh.Baftjar SHYPHEJA  
Inxh. Gjeo.Yzeir MIRAKA  
Inxh.Gjeodet.Lulzim VRAPI  
Inxh. Mek. Arqile PERI  
Inxh.Gjeodet.Renaldo KARAJ

EMERTIMI I FLETES / TITLE OF DESIGN

PLANIMETRIA E RRUGES

SHKALLA: 1:500 NR.FLETES / DRAWING NO.

SCALE: 1:500

OCTOBER 2022  
TETOR 2022

PL-06

VULA / STAMP

# PLANIMETRIA E RRUGES.SHKALLA 1:500.

POROSITESI / CLIENT



BASHKIA TIRANE

KONSULENT / CONSULTANT



"ZENIT&CO"sh.p.k  
Urban planning,  
architectural design,  
construction supervision  
& commissioning.

Address:  
St.Myrteza Topi (No.18.zip.code.1007)  
E-Mail: zenit06@live.com

SHENIME TEKNIKE / TECHNICAL NOTES

OBJEKTI / PROJECT NAME

"RRUGA E MALESOREVE,  
NJESIA ADMINISTRATIVE 1".

ZONA / LOCATION

BASHKIA TIRANE  
TIRANE MUNICIPALITY

FAZA E PROJEKTIT / PROJECT PHASE

PROJEKT ZBATIMI  
IMPLEMENTATION DESIGN

GRUPI I PROJEKTIMIT

Ark.Raimonda MYDINLLARI  
Inxh.Ndert.Rexhep TARBA  
Inxh.Hidro. Merita MENGRI  
Inxh.Elek.Spiro PLEQI  
Inxh.Kristaq GJOKA  
Inxh.Baftjar SHYPHEJA  
Inxh. Gjeo.Yzeir MIRAKA  
Inxh.Gjeodet.Lulzim VRAPI  
Inxh. Mek. Arqile PERI  
Inxh.Gjeodet.Renaldo KARAJ

EMERTIMI I FLETES / TITLE OF DESIGN

PLANIMETRIA E RRUGES


SHKALLA: 1:500  
SCALE: 1:500

NR.FLETES / DRAWING NO.

OCTOBER 2022  
TETOR 2022


PL-07

VULA / STAMP

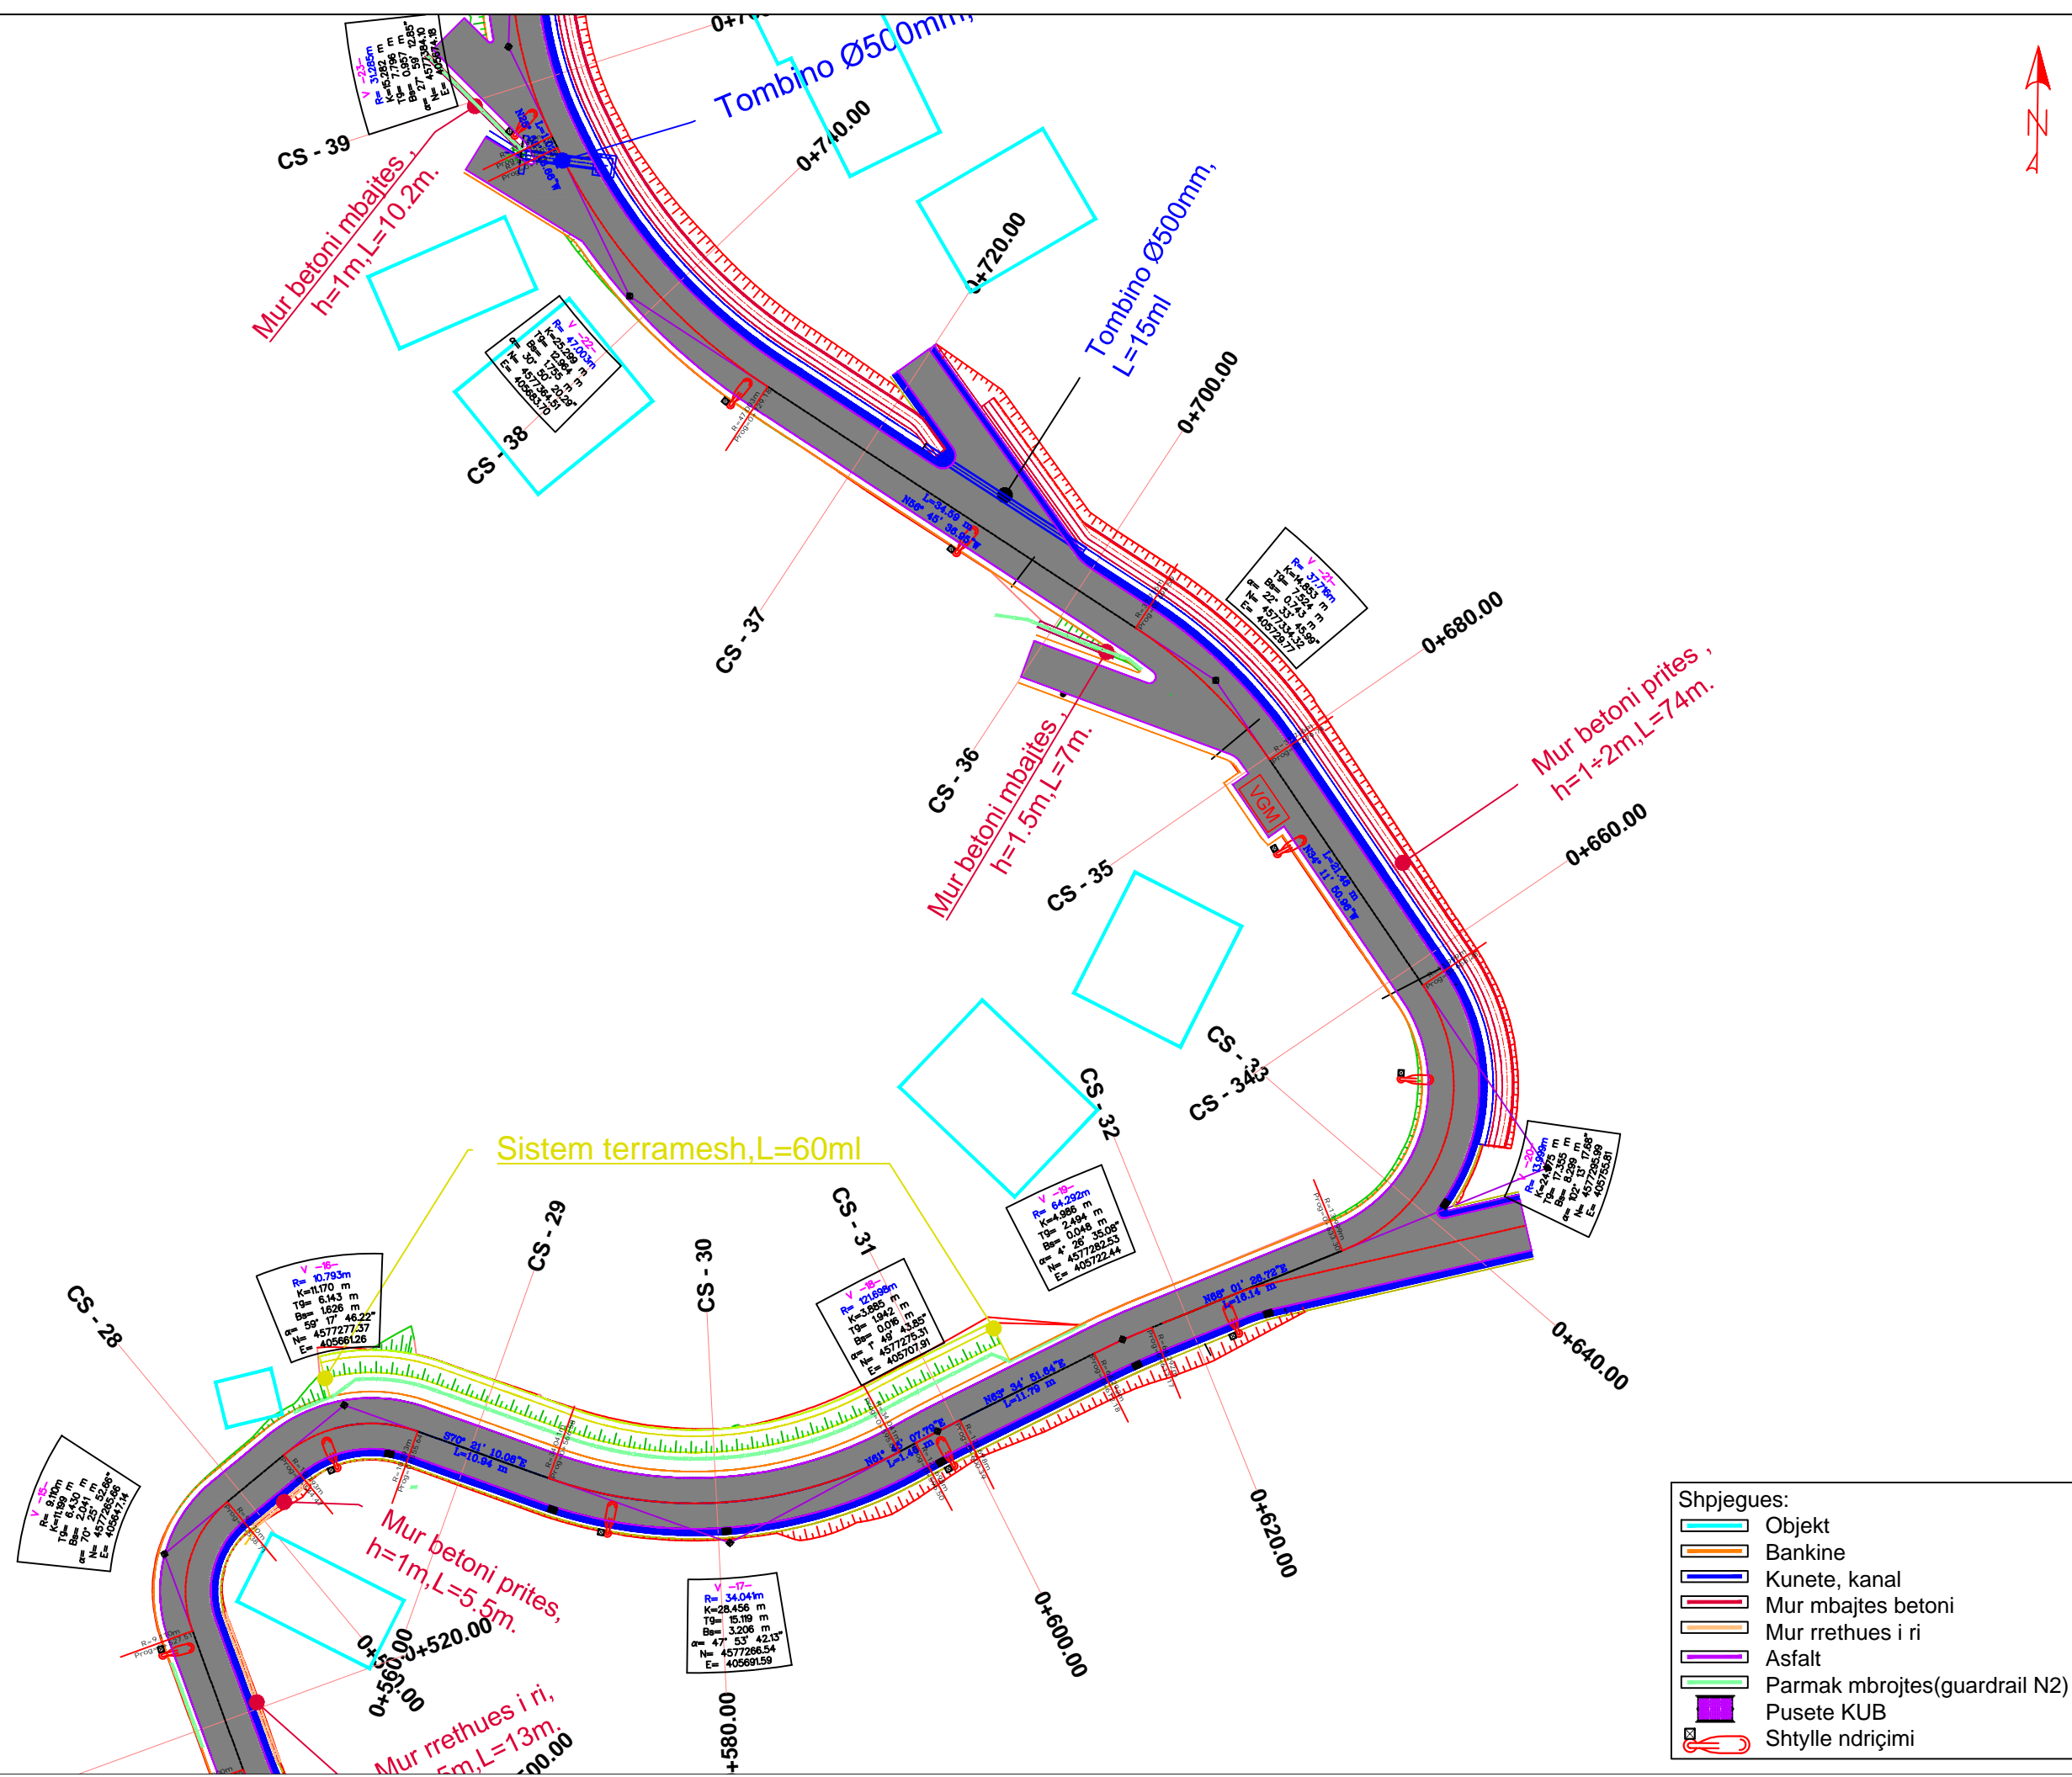

- Shpjegues:
- Objekt
  - Bankine
  - Kunete, kanal
  - Mur mbajtes betoni
  - Mur rrethues i ri
  - Asfalt
  - Parmak mbrojtës(guardrail N2)
  - Pusete KUB
  - Shtylle ndriçimi

# PLANIMETRIA E RRUGES.SHKALLA 1:500.

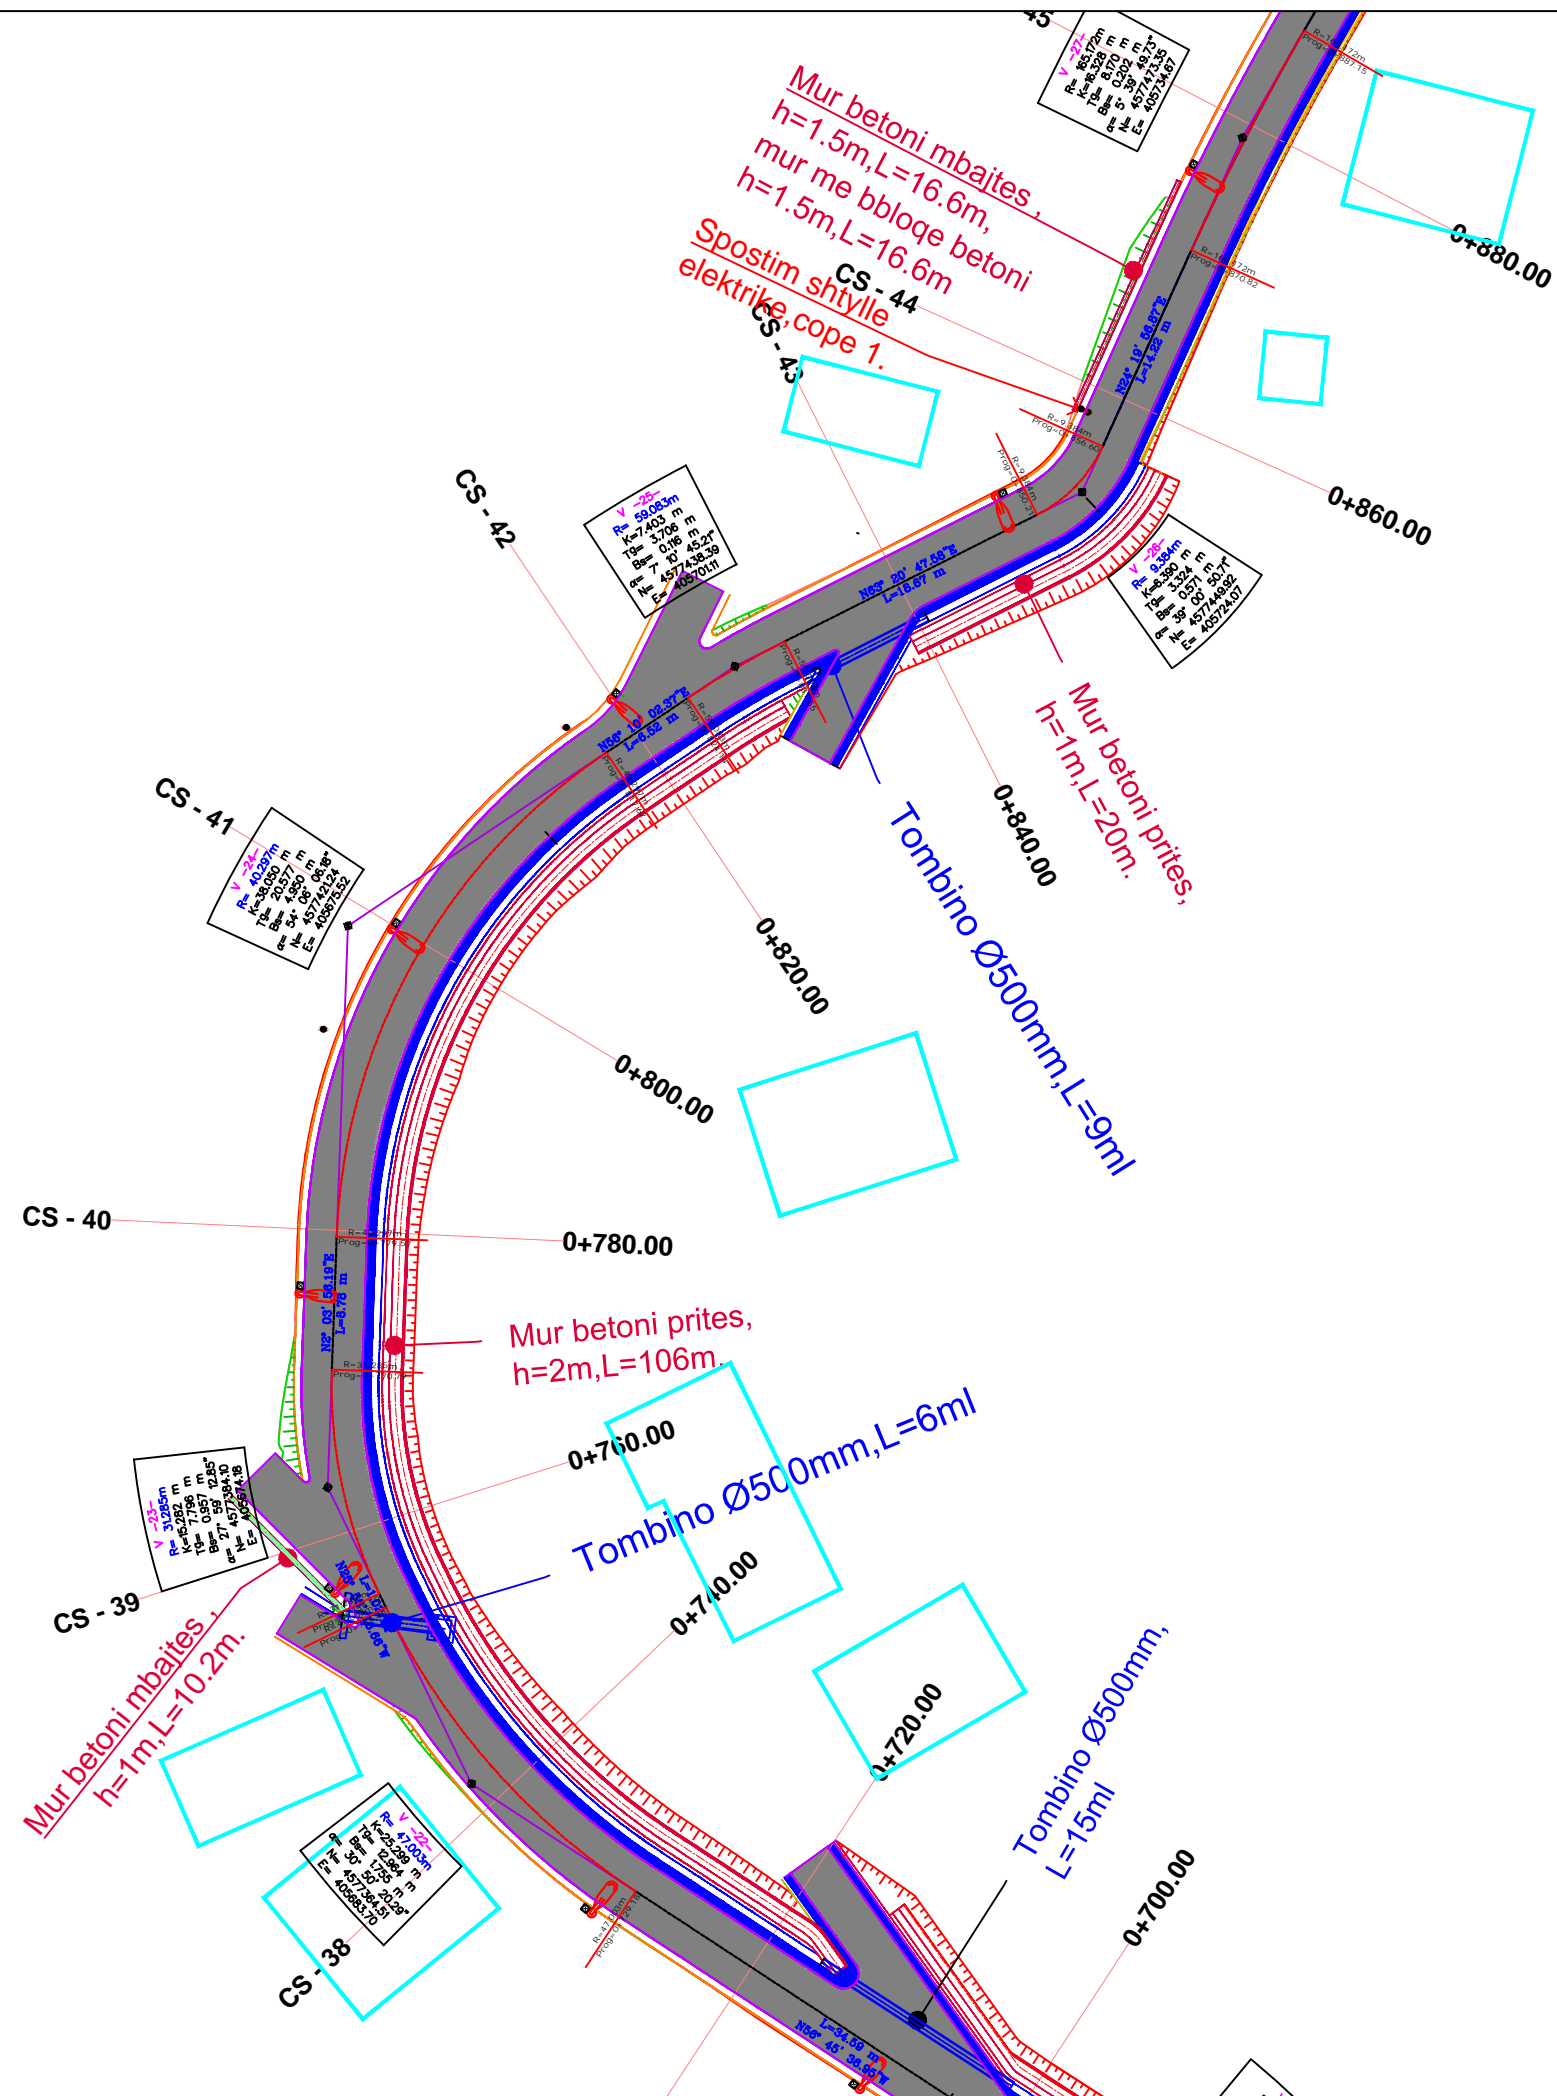

POROSITESI / CLIENT



**BASHKIA TIRANE**

KONSULENT / CONSULTANT



**"ZENIT&CO"sh.p.k**  
 Urban planning,  
 architectural design,  
 construction supervision  
 & commissioning.

Address:  
 St.Myrteza Topi (No.18.zip.code.1007)  
 E-Mail: zenit06@live.com

SHENIME TEKNIKE / TECHNICAL NOTES

OBJEKTI / PROJECT NAME

"RRUGA E MALESOREVE,  
 NJESIA ADMINISTRATIVE 1".

ZONA / LOCATION

**BASHKIA TIRANE  
 TIRANE MUNICIPALITY**

FAZA E PROJEKTIT / PROJECT PHASE

**PROJEKT ZBATIMI  
 IMPLEMENTATION DESIGN**

GRUPI I PROJEKTIMIT

Ark.Raimonda MYDINLLARI  
 Inxh.Ndert.Rexhep TARBA  
 Inxh.Hidro. Merita MENGRI  
 Inxh.Elek.Spiro PLEQI  
 Inxh.Kristaq GJOKA  
 Inxh.Baftjar SHYPHEJA  
 Inxh. Gjeo.Yzeir MIRAKA  
 Inxh.Gjeodet.Lulzim VRAPI  
 Inxh. Mek. Arqile PERI  
 Inxh.Gjeodet.Renaldo KARAJ

EMERTIMI I FLETES / TITLE OF DESIGN

**PLANIMETRIA E RRUGES**










SHKALLA: 1:500  
 SCALE: 1:500

OCTOBER 2022  
 TETOR 2022

NR.FLETES / DRAWING NO.


**PL-08**

VULA / STAMP

- Shpjegues:
-  Objekt
  -  Bankine
  -  Kunete, kanal
  -  Mur mbajtes betoni
  -  Mur rrethues i ri
  -  Asfalt
  -  Parmak mbrojtes(guardrail N2)
  -  Pusete KUB
  -  Shtylle ndriçimi



# PLANIMETRIA E RRUGES.SHKALLA 1:500.

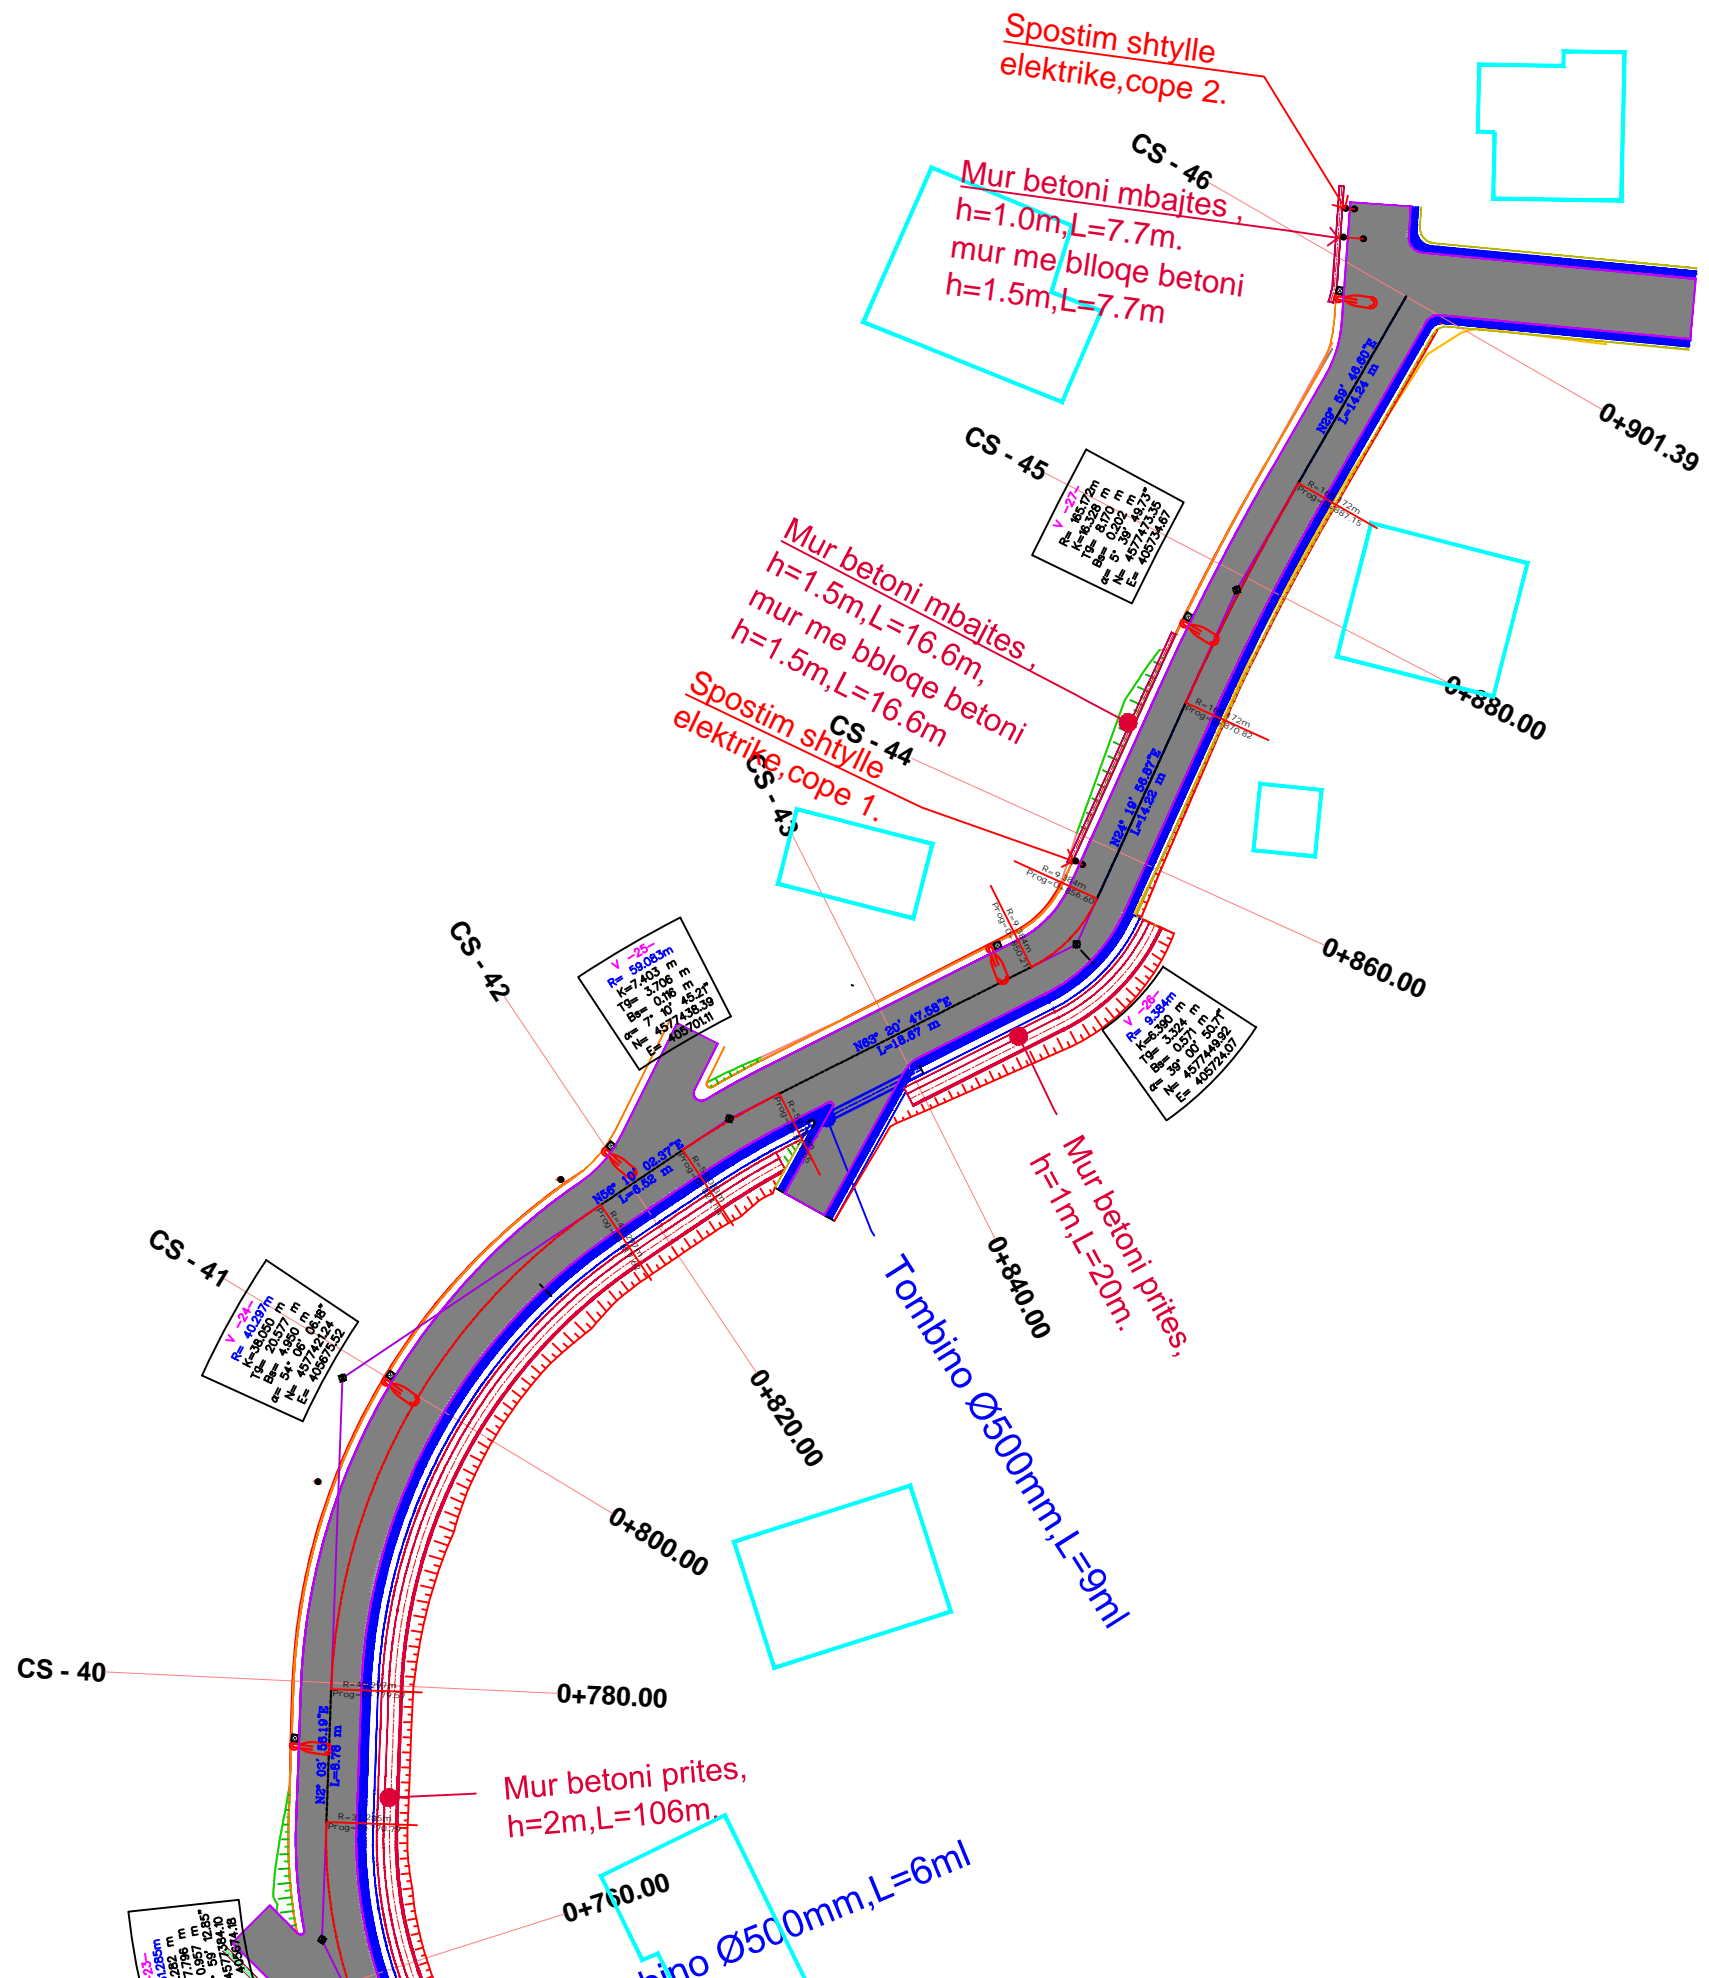

- Shpjegues:**
- Objekt
  - Bankine
  - Kunete, kanal
  - Mur mbajtes betoni
  - Mur rrethues i ri
  - Asfalt
  - Parmak mbrojtës(guardrail N2)
  - Pusete KUB
  - Shtylle ndriçimi

POROSITESI / CLIENT



**BASHKIA TIRANE**

KONSULENT / CONSULTANT



**"ZENIT&CO"sh.p.k**  
 Urban planning,  
 architectural design,  
 construction supervision  
 & commissioning.

Address:  
 St.Myrteza Topi (No.18.zip.code.1007)  
 E-Mail: zenit06@live.com

SHENIME TEKNIKE / TECHNICAL NOTES

OBJEKTI / PROJECT NAME

"RRUGA E MALESOREVE,  
 NJESIA ADMINISTRATIVE 1".

ZONA / LOCATION

**BASHKIA TIRANE  
 TIRANE MUNICIPALITY**

FAZA E PROJEKTIT / PROJECT PHASE

**PROJEKT ZBATIMI  
 IMPLEMENTATION DESIGN**

GRUPI I PROJEKTIMIT

Ark.Raimonda MYDINLLARI  
 Inxh.Ndert.Rexhep TARBA  
 Inxh.Hidro. Merita MENGRI  
 Inxh.Elek.Spiro PLEQI  
 Inxh.Kristaq GJOKA  
 Inxh.Baftjar SHYPHEJA  
 Inxh. Gjeo.Yzeir MIRAKA  
 Inxh.Gjeodet.Lulzim VRAPI  
 Inxh. Mek. Arqile PERI  
 Inxh.Gjeodet.Renaldo KARAJ

EMERTIMI I FLETES / TITLE OF DESIGN

**PLANIMETRIA E RRUGES**

SHKALLA: 1:500  
 SCALE: 1:500

OCTOBER 2022  
 TETOR 2022

NR.FLETES / DRAWING NO.  
**PL-09**

VULA / STAMP