


PROJEKT :
RIKONSTRUKSION I PAUATIT TE KULTURES "SHERQET DODRA"
BURRËL

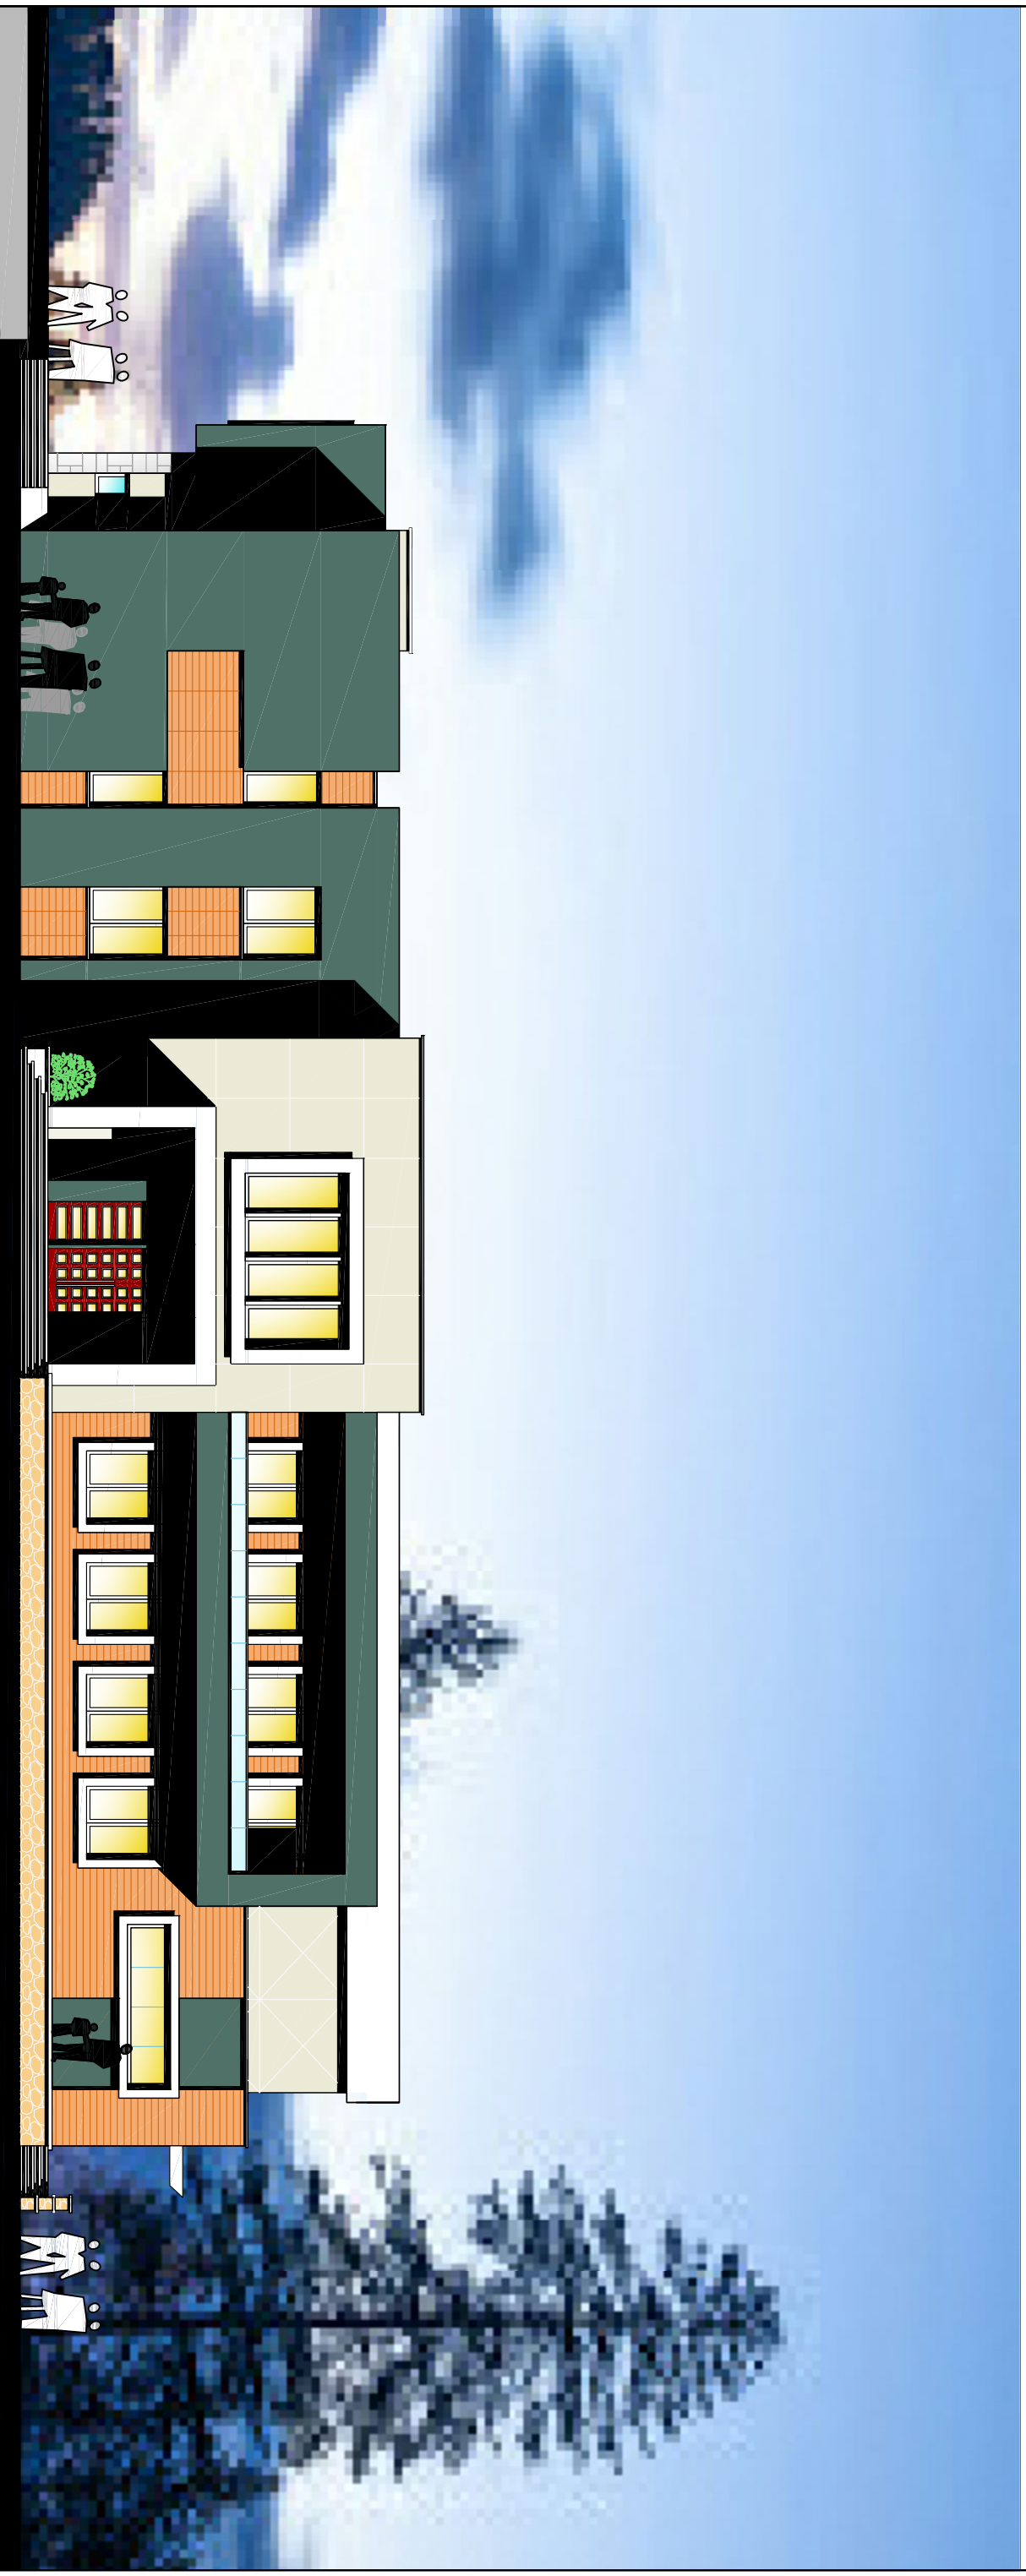

TIRANË - 2022

ARK. FATOS BEQO







**MIRATOHET
BASHKIA MAT**

**KRYETARI
Z.Agron Malaj**


**REPUBLIKA E SHQIPERIS
BASHKIA MAT**

**PROJEKT ZBATIMI
OBJEKTI :**

RIKONSTRUKSIONI I PALLATIT TE KULTURES "SHEFOET DODA"

 BASHKIA MAT	POROSITESI : BASHKIA MAT		EMERTIMI : KAPAKU		DREJTUES PROJEKTI		PALLATI KULTURES BURREL		Ark. Kons.		F. BE00 SH. BE00		Lic. A0273/3 Lic. K.2096/1	
	OBJEKTI : RIKONSTRUKSIONI PALLATIT E KULTURES "SHEFOET DODA"		 PROJEKTI		STUDIO E PROJEKTIMIT "TREFAST" sh.p.k ADRESA : NUESIA ADMINISTRATIVE NR.3 RUGA "TH.ZIKO" ,P-92 TIRANE		Dt. 04/2022 Objekti: Porositës: BASHKIA MAT		Arkons. L.Hidr. L.Elek. AArk.		K. BE00 E. BE00 A. HOXHA E.HIDRI		Lic. K.2778 Lic. K.2075 Lic. E.0010 Dip. _____	

PAMJA NGA PERENDIMI

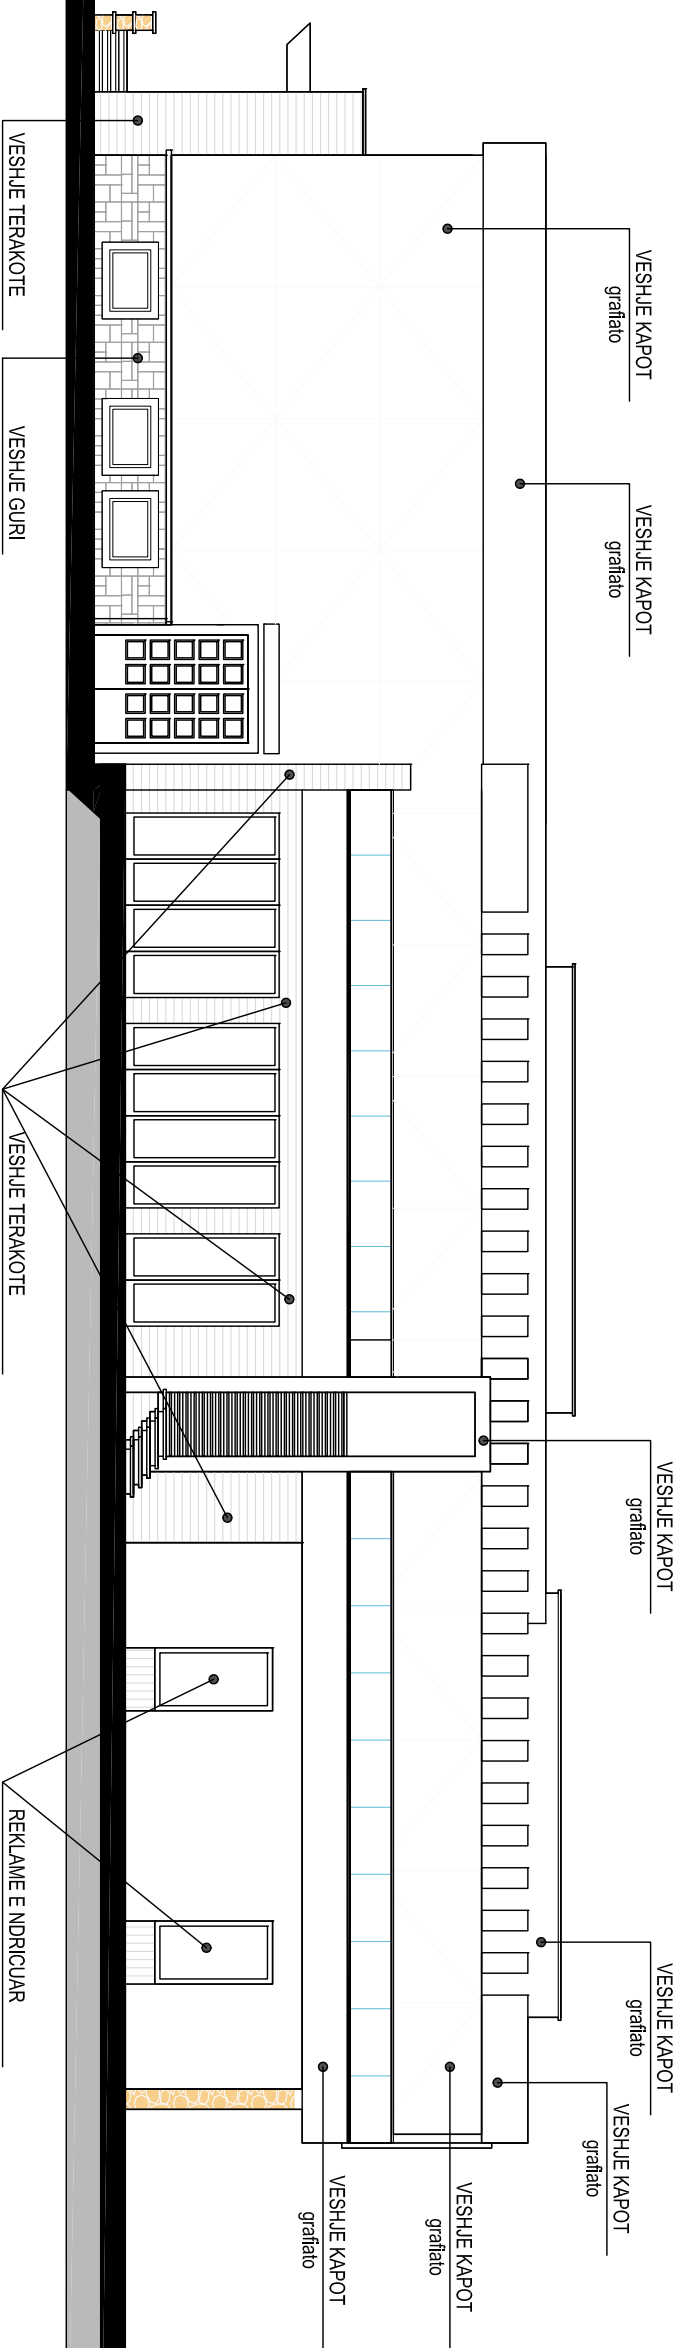


Fl. A-	Emërtimi:	PALLATI KULTURES BURRËL	Lidhja:	A. HOXHHA	Lic. E.0010
Dt. 04/2022	Objekti:	PAMJA NGA PERENDIMI	Lidhja:	E. BEOO	Lic. K.2075
			Akronimi:	K. BEOO	Dip.
			Konstituenti:	SH. BEOO	Lic. K.2096
			Autoriteti:	E. HIDRI	Dip.
			Akronimi:	F. BEOO	Lic. A0273/3
			Akronimi:		



Porositës: BASHKIA MAT


PAMJA NGA JUGU

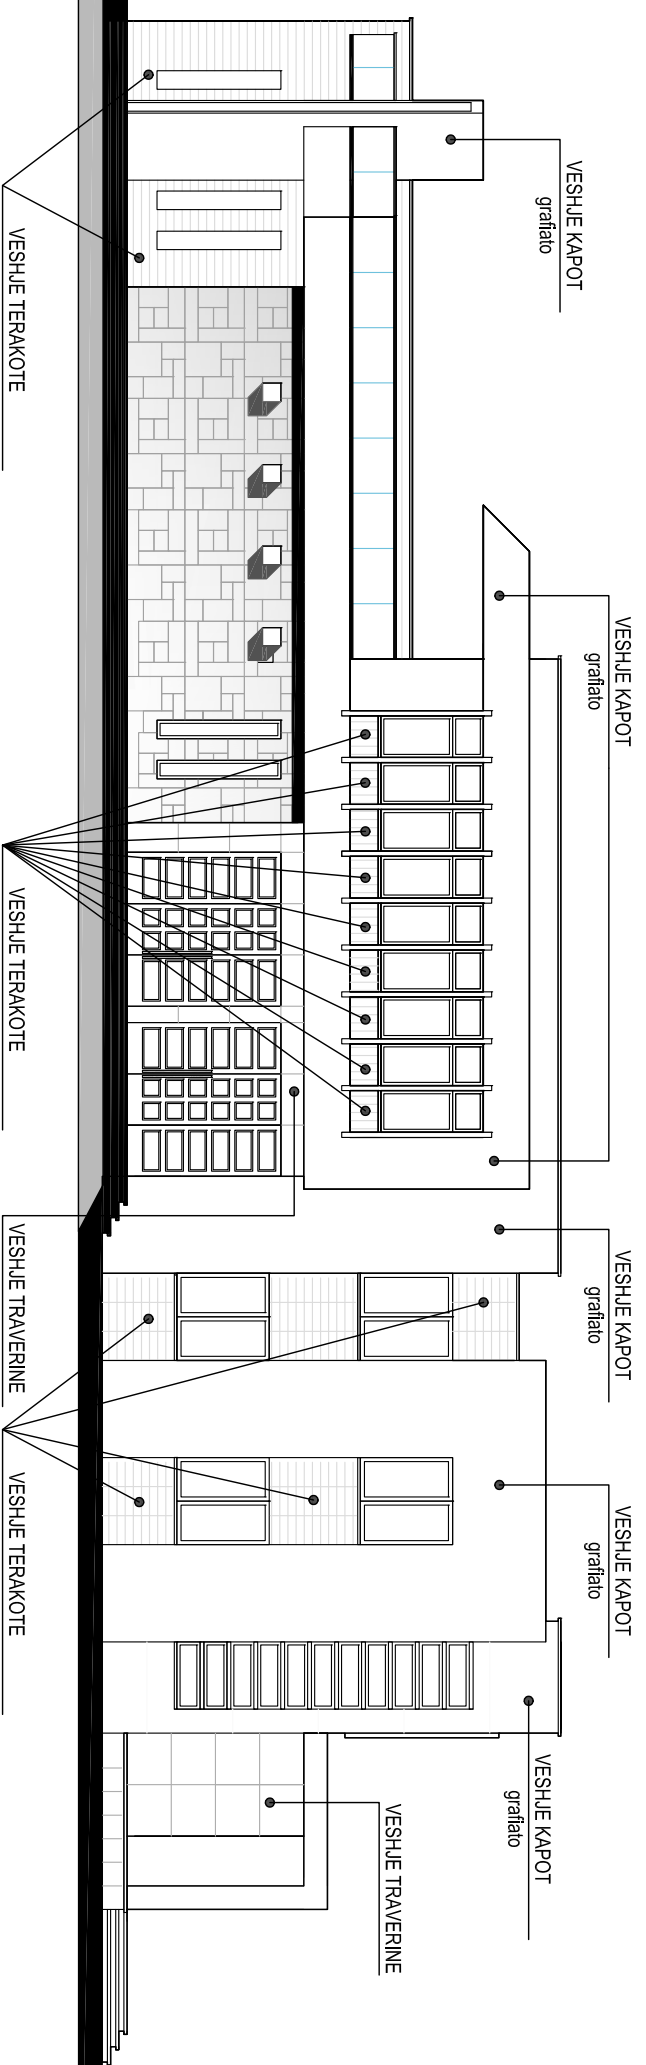

F.I.A-		PALLATI KULTURES BURREL		Lidh.	A. HOXHHA	Lic. E.0010
Dt. 04/2022		Emerfimt:		Lidh.	E. BEOO	Lic. K.2075
Objekti:		PAMJA NGA JUGU		A.Kons.	K. BEOO	Dip.
Porosiles:		BASHKIA MAT		Kons.	SH. BEOO	Lic. K.2096
				A/Ark.	E. HIDRI	Dip. _____
				Ark.	F. BEOO	Lic. A0273/3




PAMJA NGA LINDJA

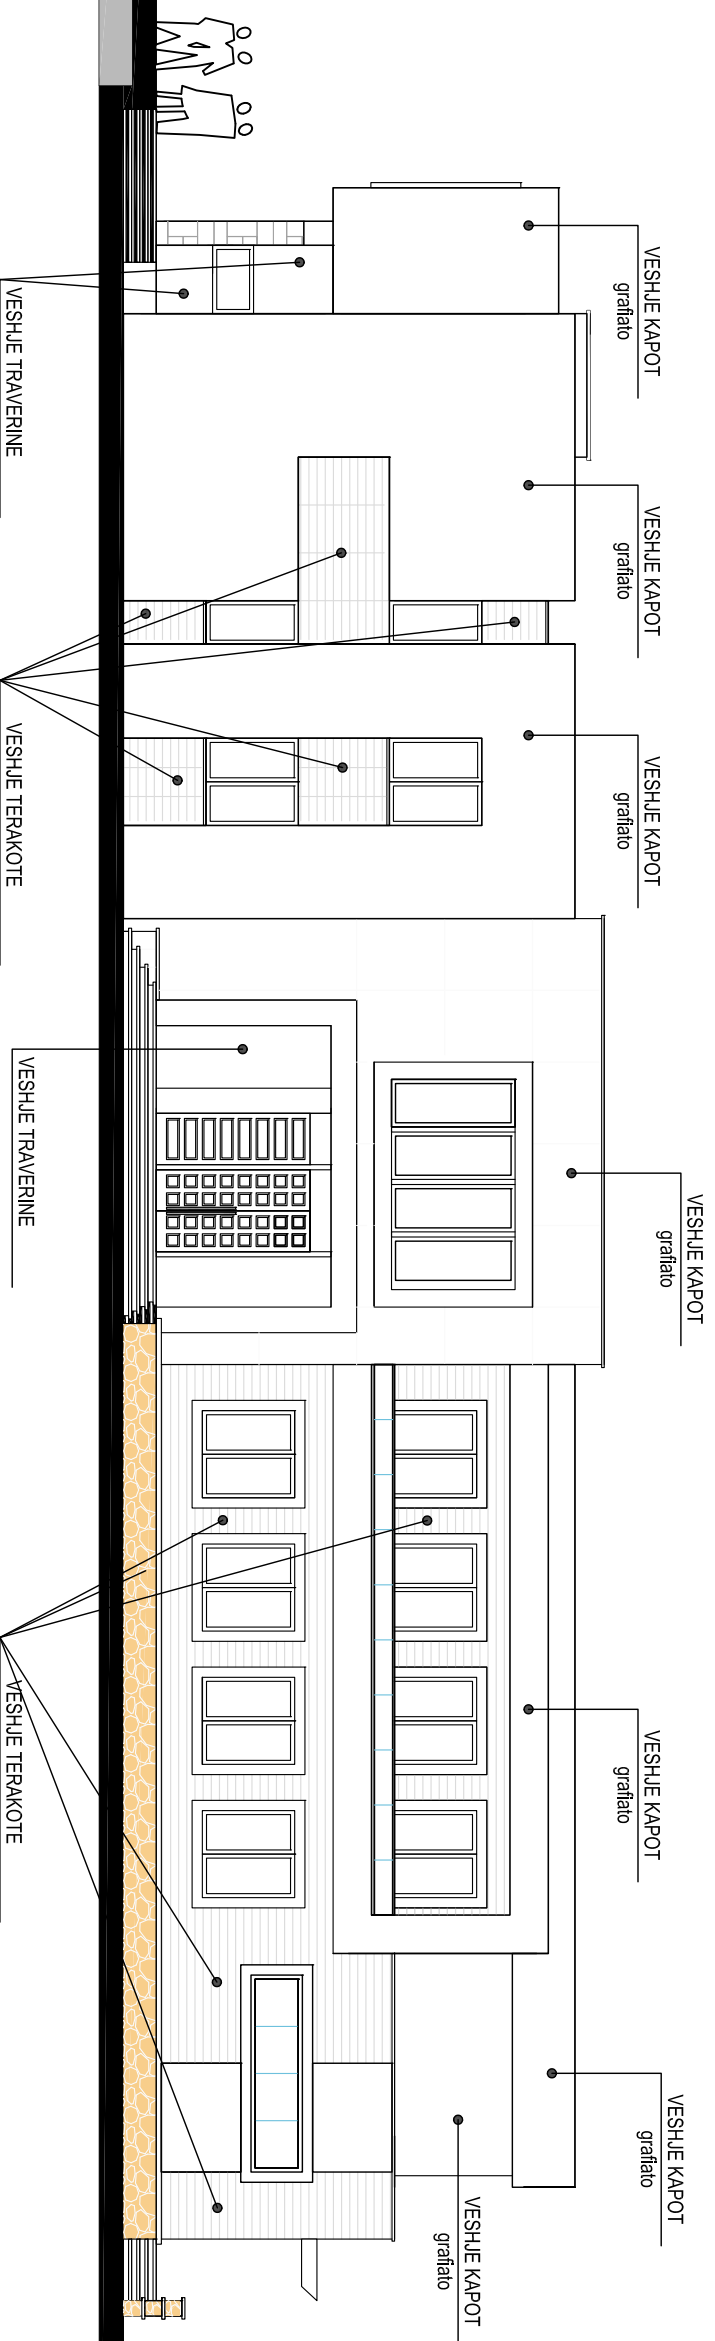

Fl.A-	Emërimi:	PALLATI KULTURES BURREL	
Dt. 04/2022	Objekti:	PAMJA NGA LINDJA	
Porositës:		BASHKIA MAT	
	A/Ark.	E. HIDRI	Dip.
	Ark.	F. BEO	Lic. A02733
		A. HOXHIA	Lic. E.0010
		E. BEO	Lic. K.2075
		K. BEO	Dip.
		SH. BEO	Lic. K.2096



PAMJJA NGA VERIU

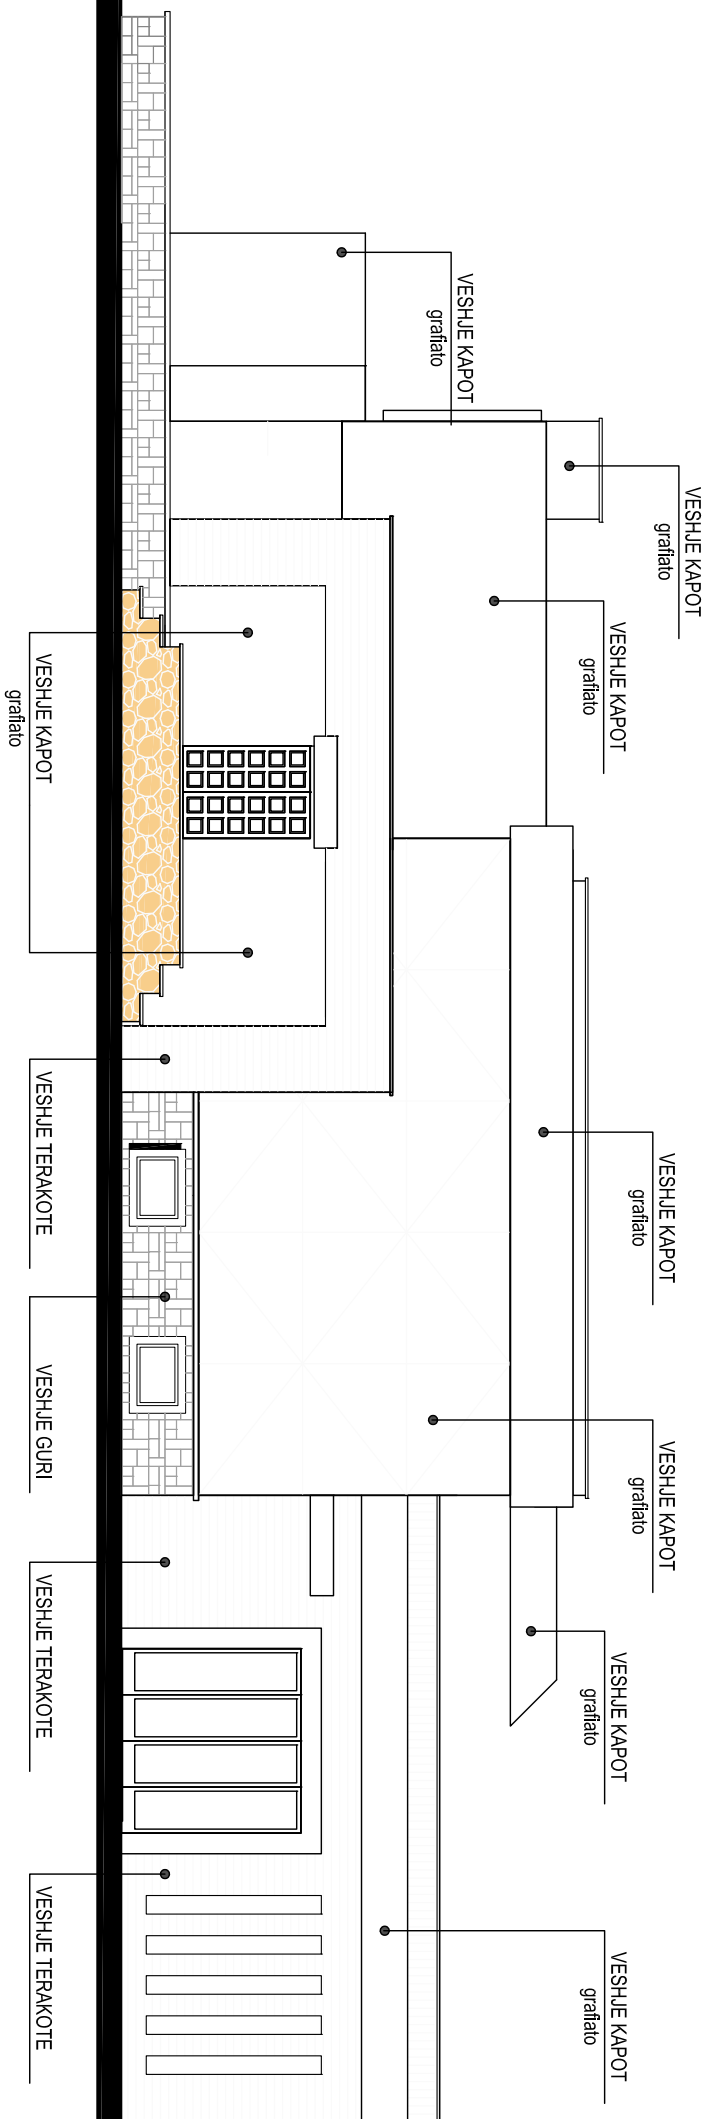

Fl. A-	Emeritimi:	PALLATI KULTURES BURRËL	Lidh.:	A. HOXHHA	Lic. E.0010
Dt. 04/2022	Objekti:	PAMJJA NGA VERIU	Lidh.:	E. BEOO	Lic. K.2075
			Akoms.:	K. BEOO	Dip.
			Kons.:	SH. BEOO	Lic. K.2096
			A/Ark.:	E. HIDRI	Dip. _____
			Ak.:	F. BEOO	Lic. A0273/3



Porositës: BASHKIA MAT

PAMJANGGA PERENDIMI



PAMJJA NGA JUGU




PAMJA NGA LINDJA



PAMJANGA VERIU




KATI PARE - egzistues

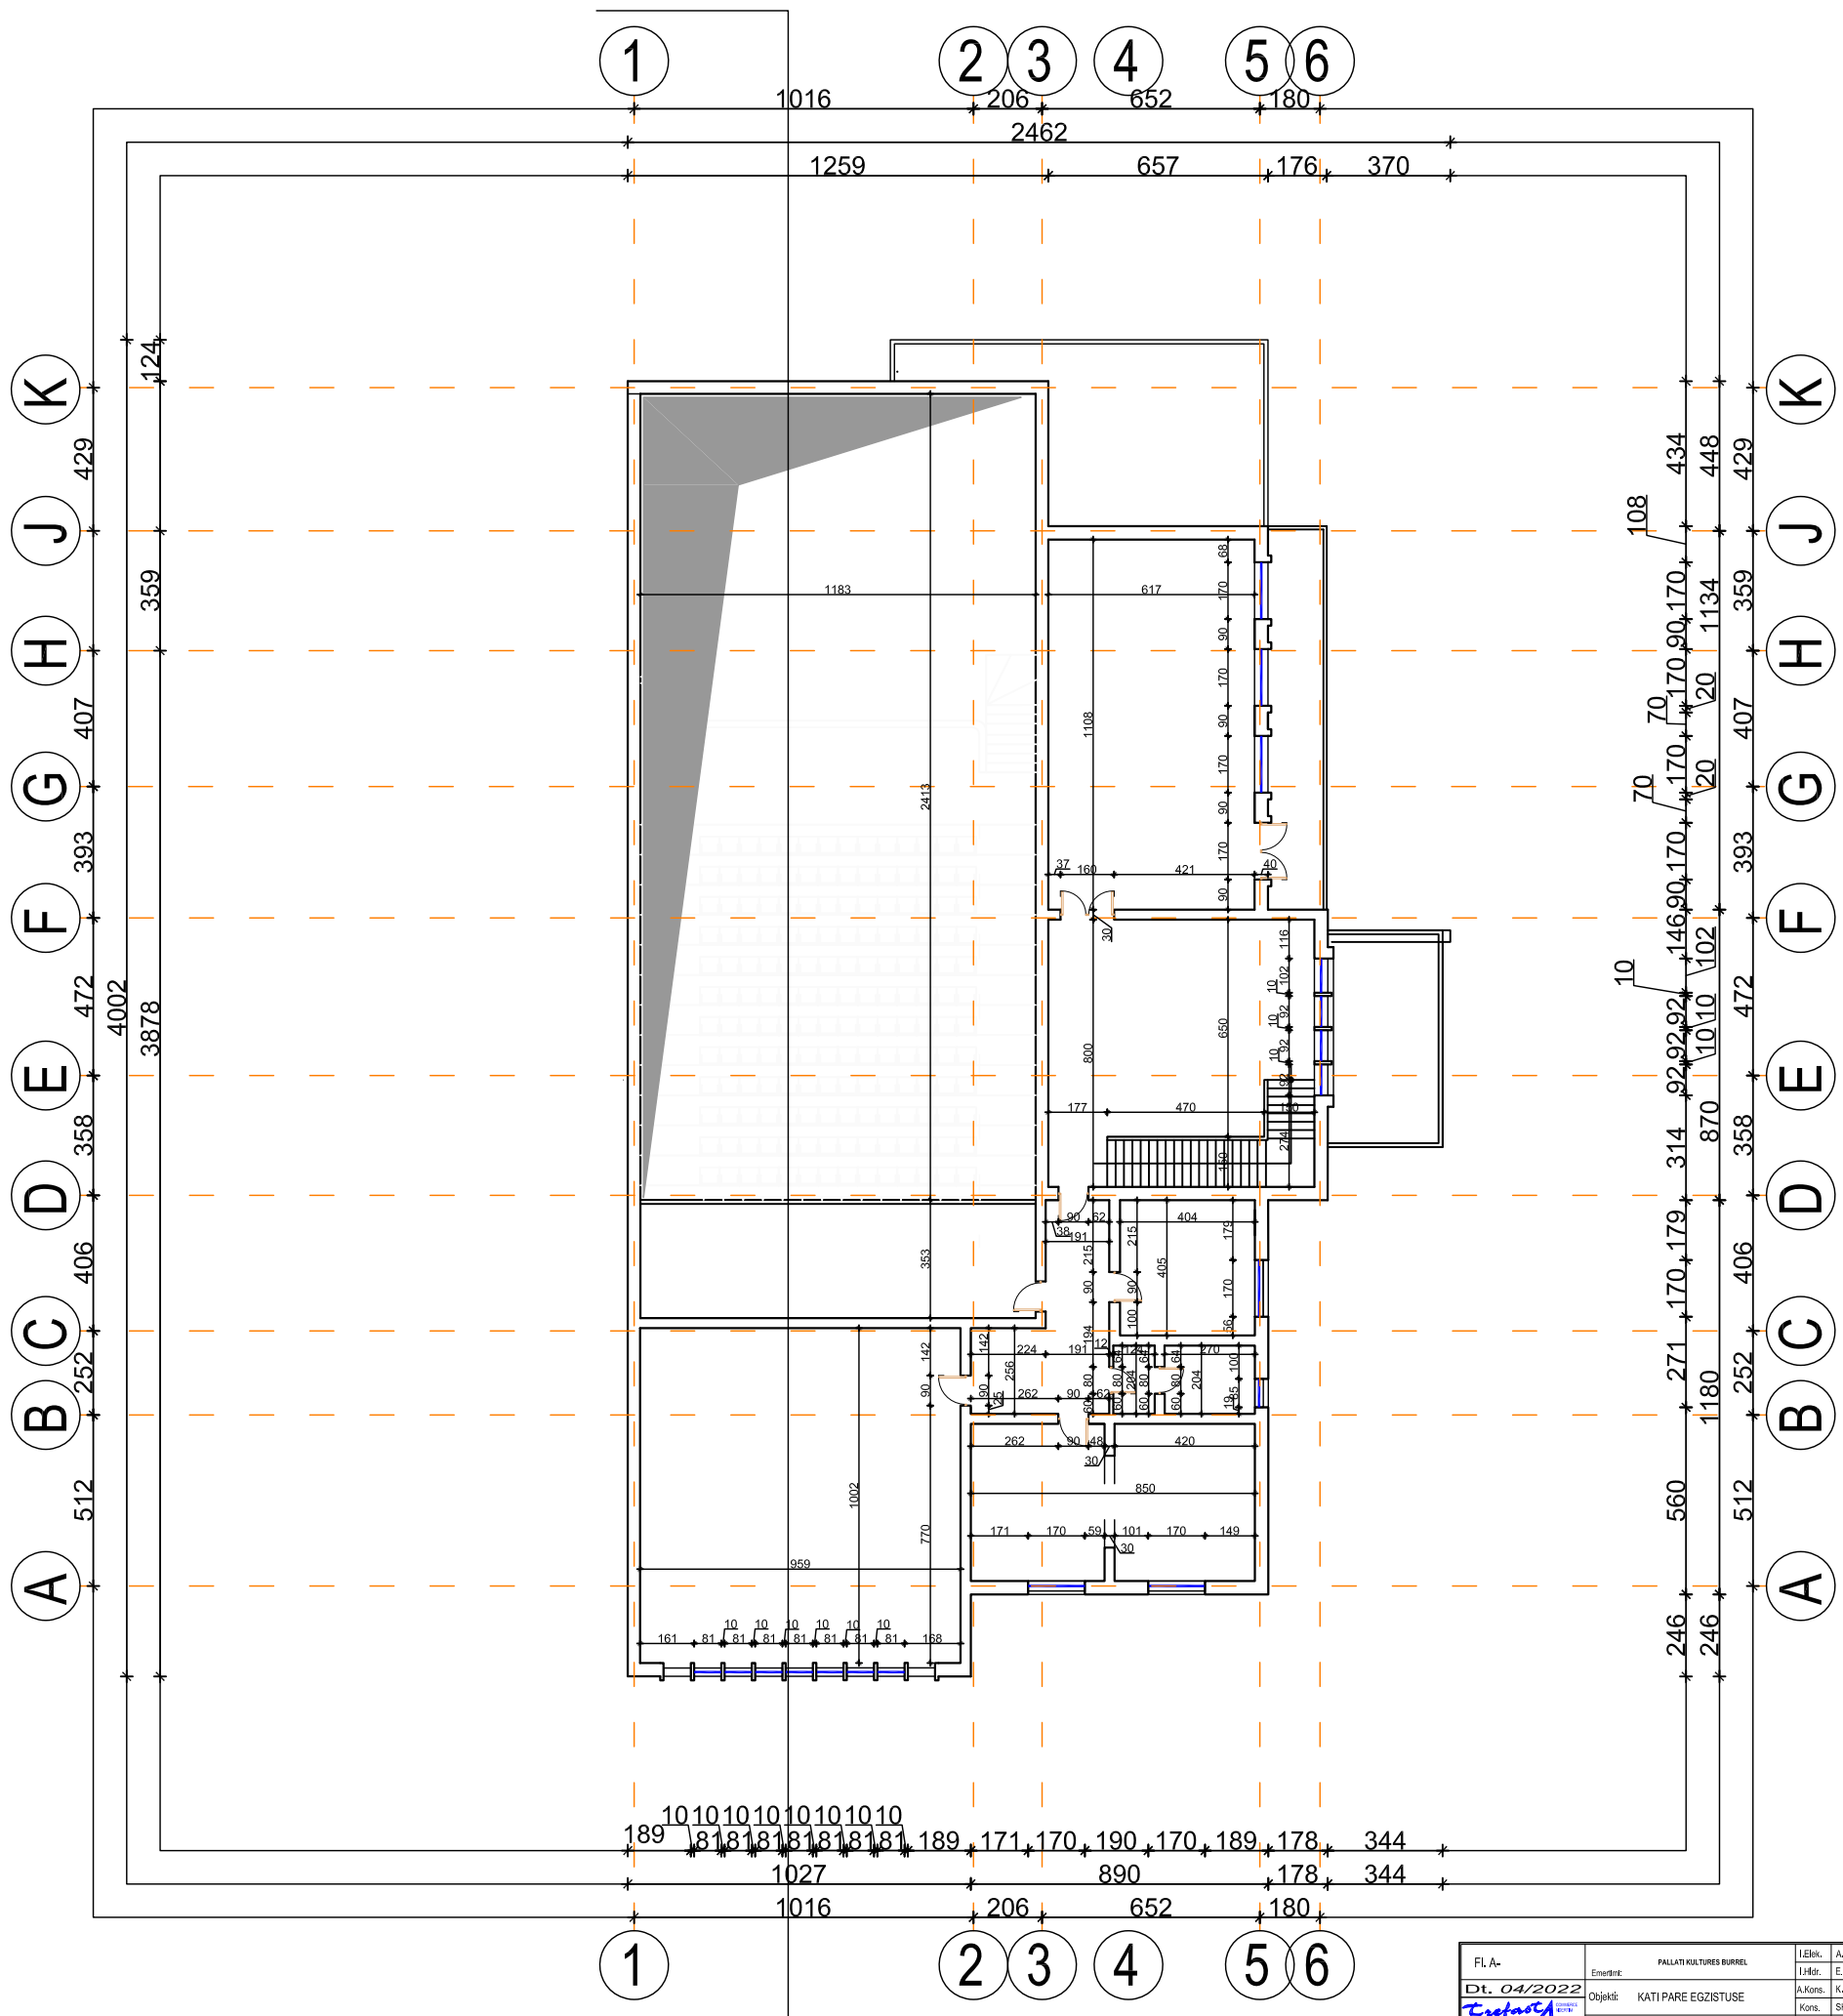

FLA-	PALLATI KULTURES BURREL	LEdit:	A. HONHA	Lic. E.0010
Dt. 04/2022	Emerit:	IJdit:	E. BEQO	Lic. K.2075
Objekti:	KATI PARE EGZISTUSE	A.Kons:	K. BEQO	Dp.
Projekti:	BASHKIA MAT	Kons:	SH. BEQO	Lic. K.2096
		A/Akt:	E. HIDRI	Dp.
		Akt:	F. BEQO	Lic. A02733


KATI PERDHE - egzistues

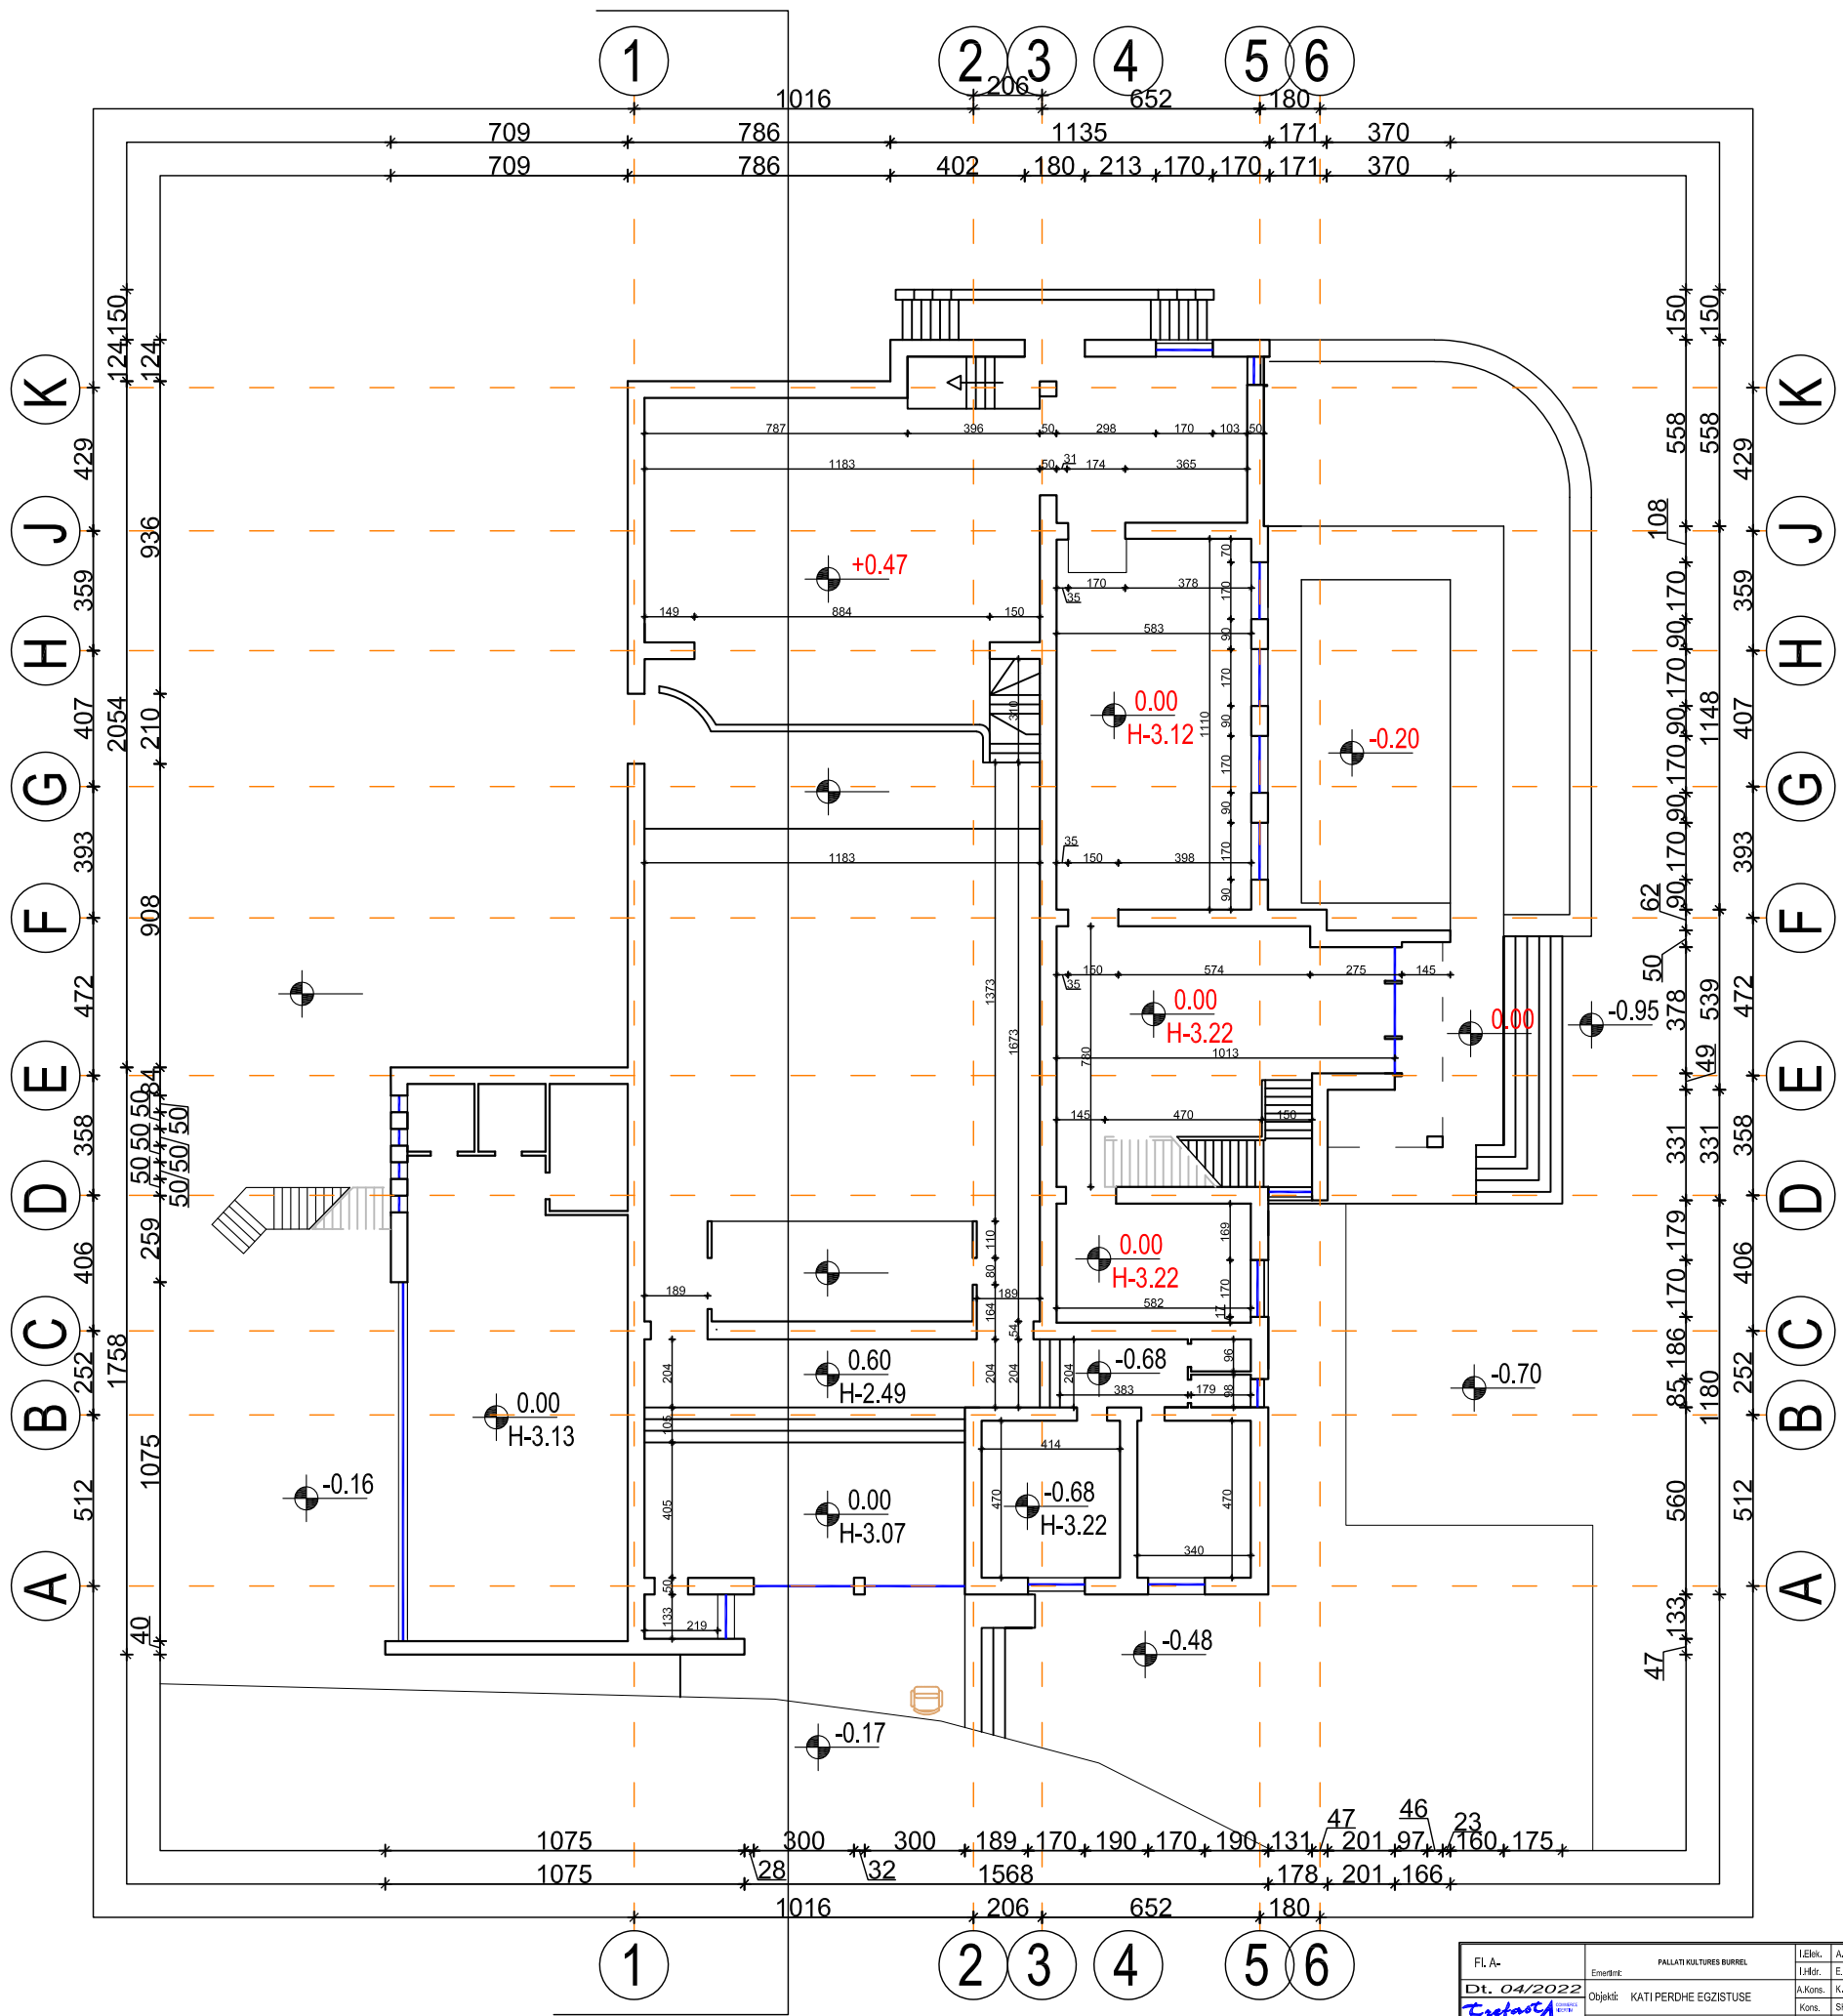

FL A-	PALLATI KULTURES BURREL	LEdit:	A. HOXHA	Lic. E.0010
Dt. 04/2022	Emerit:	Titull:	E. BEQO	Lic. K.2075
	Objekti:	KATI PERDHE EGZISTUSE	A.Kons:	K. BEQO
			Kons:	SH. BEQO
			A/Akt:	E. HIDRI
			Akt:	F. BEQO
	Parasites:	BASHKIA MAT		Lic. A02733




PODRUMI - egzistues

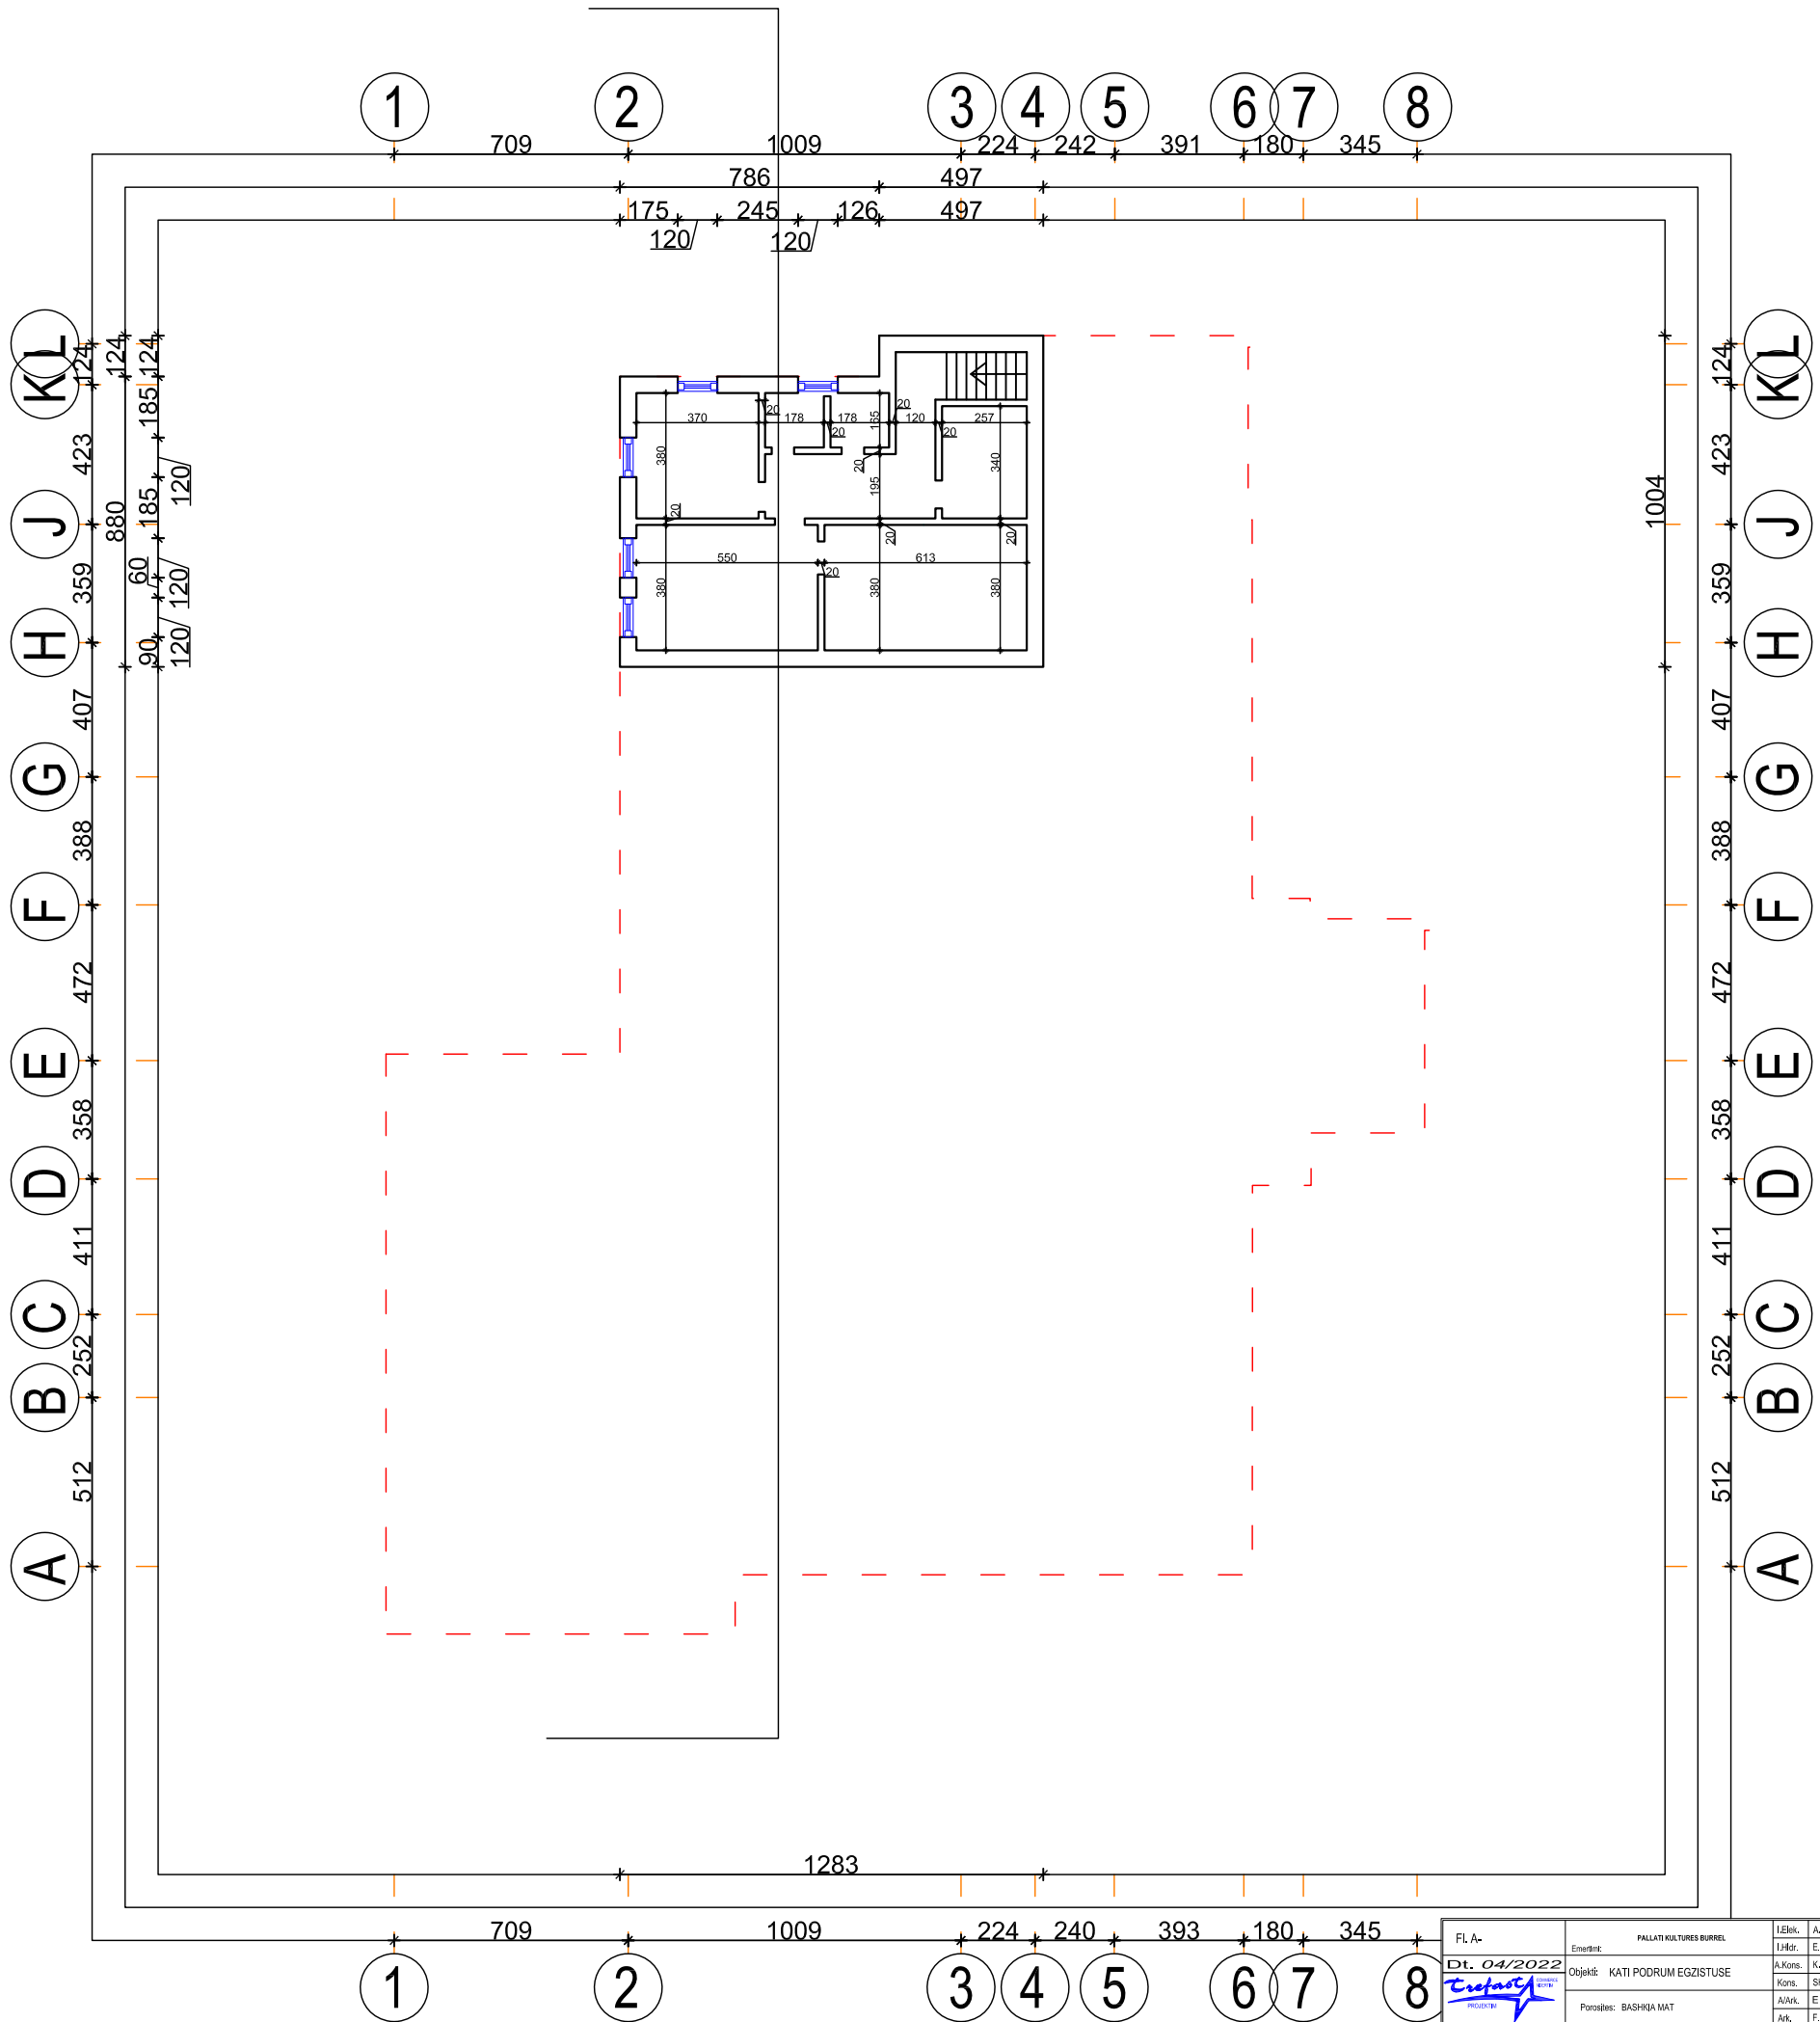

FL A-	PALLATI KULTURES BUREL	I. Esh.	A. Hoxha	Lic. E.0010
Dt. 04/2022	Emerit:	I. Hidr.	E. Beqo	Lic. K.2075
	Objekti: KATI PODRUM EGZISTUES	A. Kons.	K. Beqo	Dp.
		Kons.	SH. Beqo	Lic. K.2096
		A/Akt.	E. Hidri	Dp.
	Parashtes: BASHKJA-MAT	Akt.	F. Beqo	Lic. A02733


KATI PARE - dimensionim

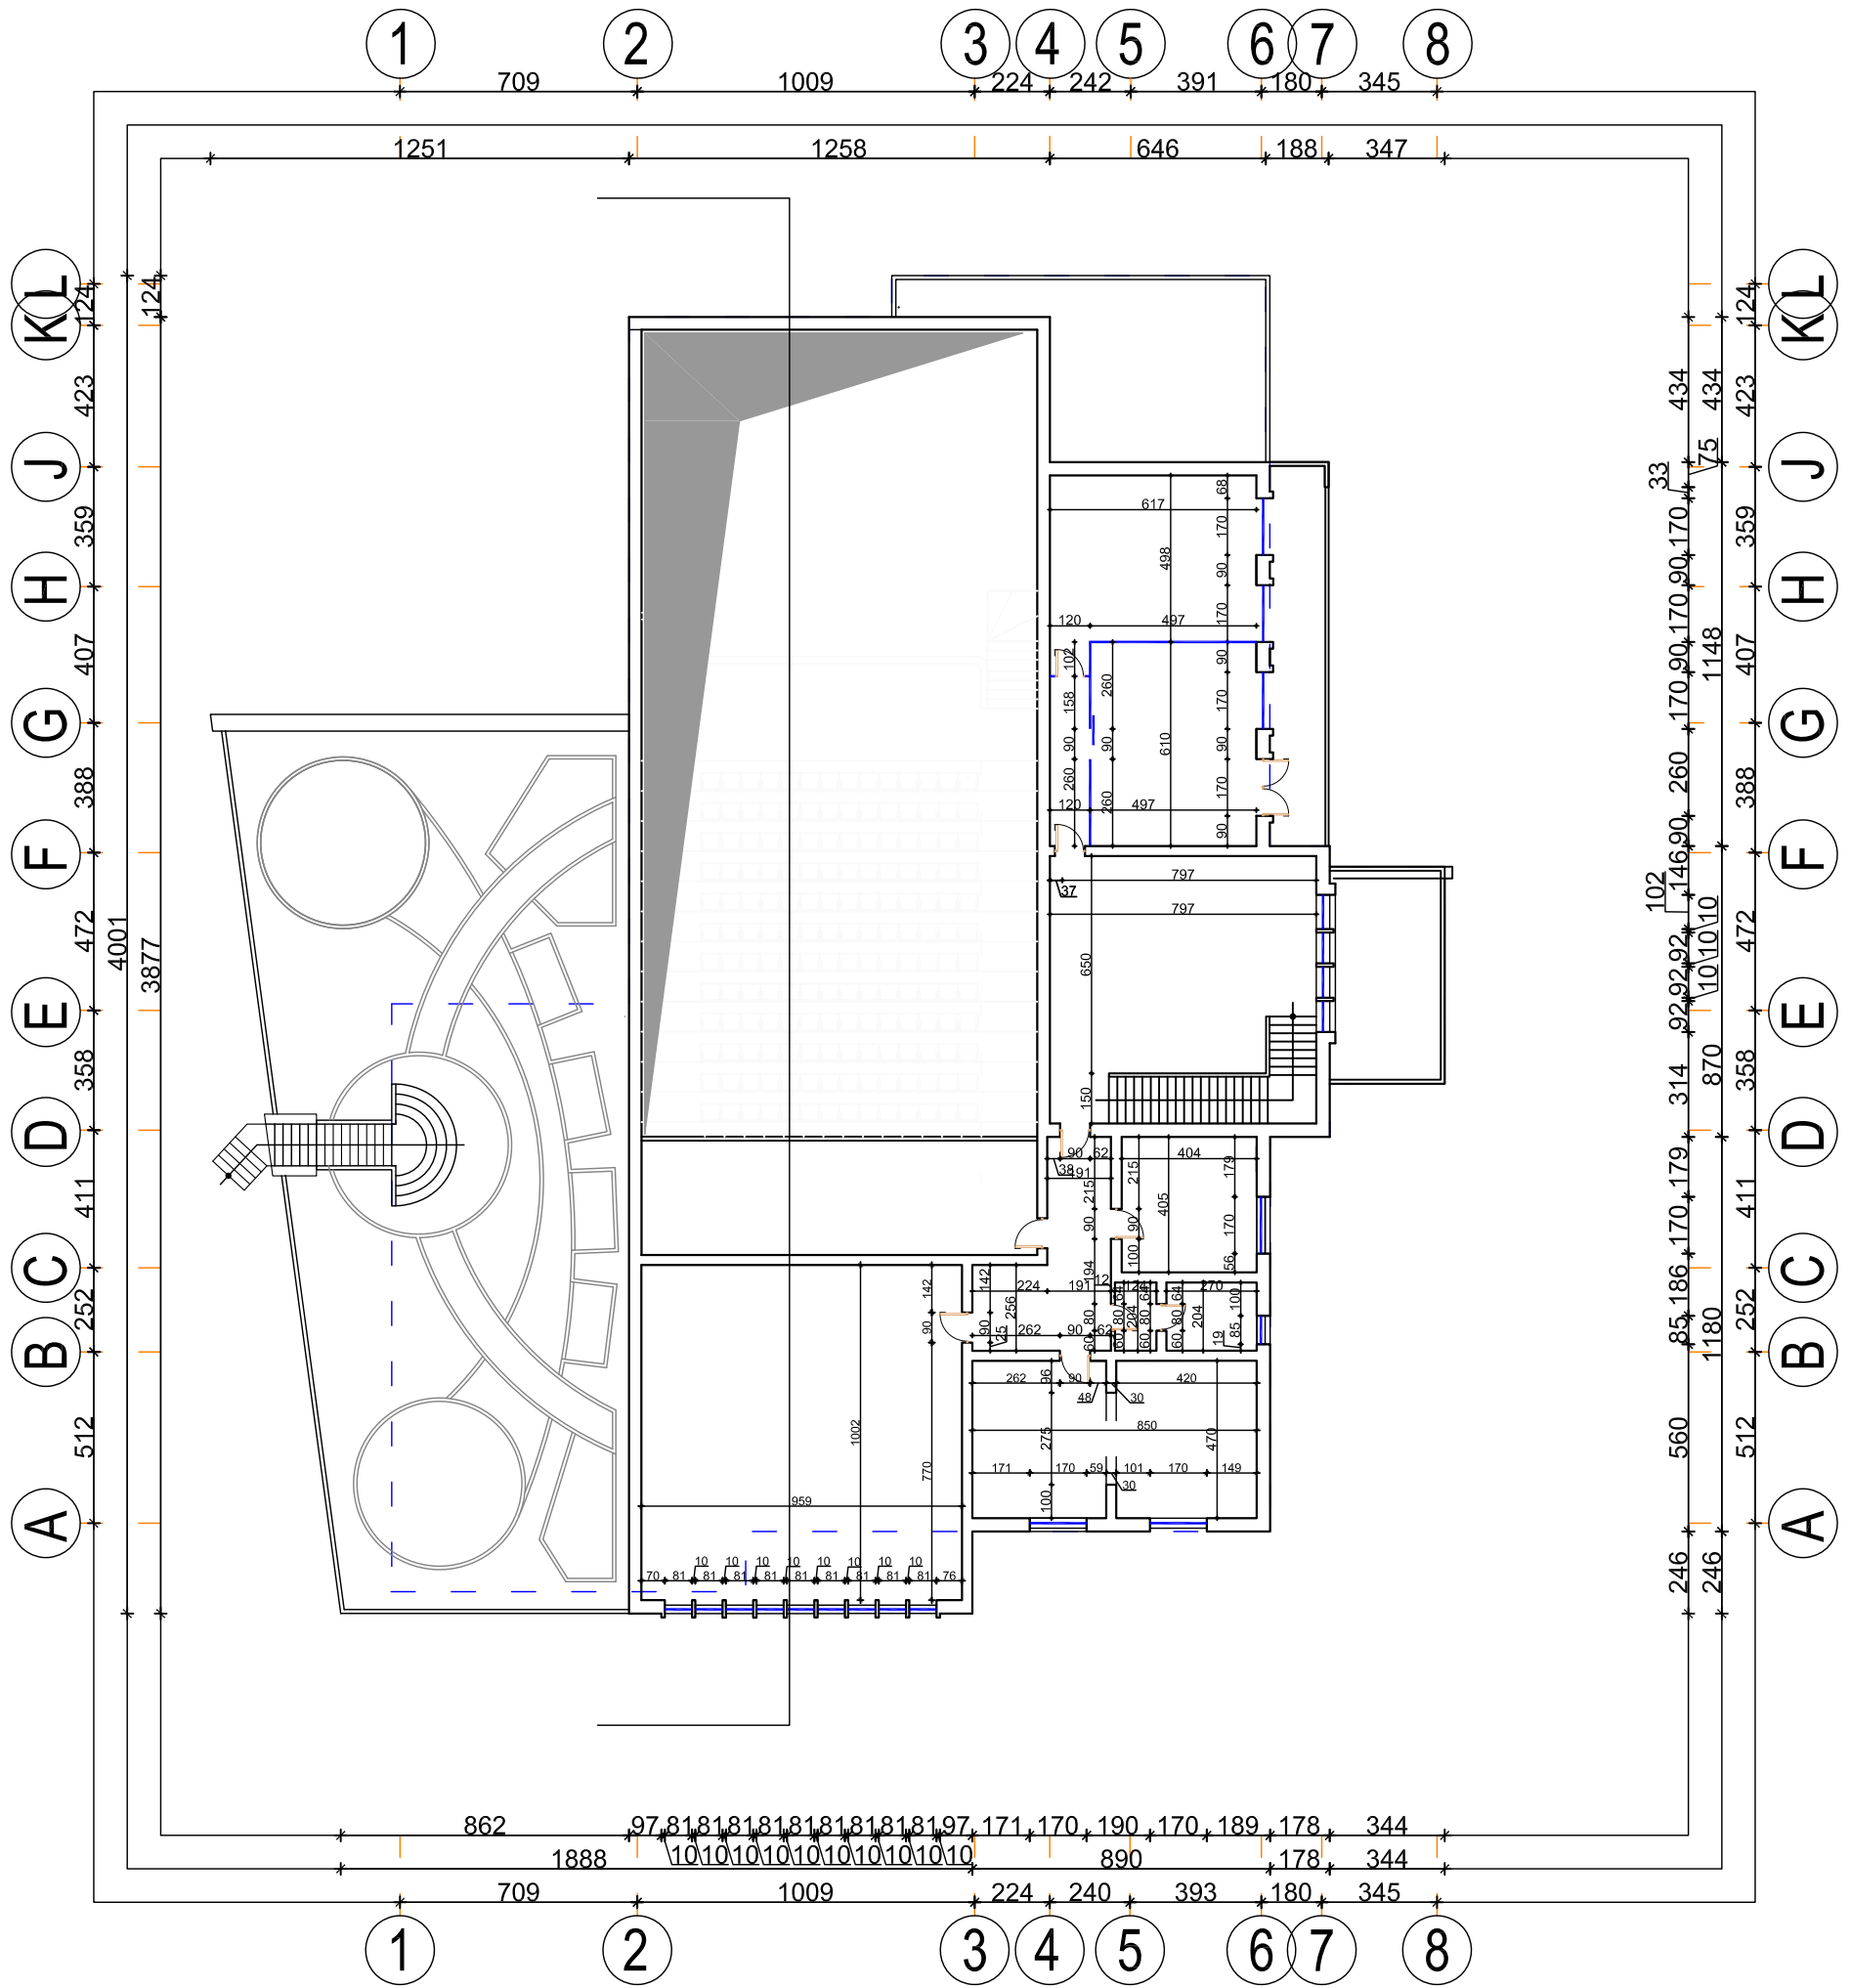

ARK. FATOS BEQO

FL A-	PALLATI KULTURES BURREL	LEdit: A. HOXHA	Lic. E.0010
Dt. 04/2022	Emeritit:	LEdit: E. BEQO	Lic. K.2075
	Objekti: KATI PARE DIMENSIONIM	LEdit: K. BEQO	Lic. K.2075
	Parasites: BASHKJA MAT	Kons: SH. BEQO	Lic. K.2096
		AAkt: E. HIDRI	Lic. K.2096
		Ark: F. BEQO	Lic. A02733


PODRUMI

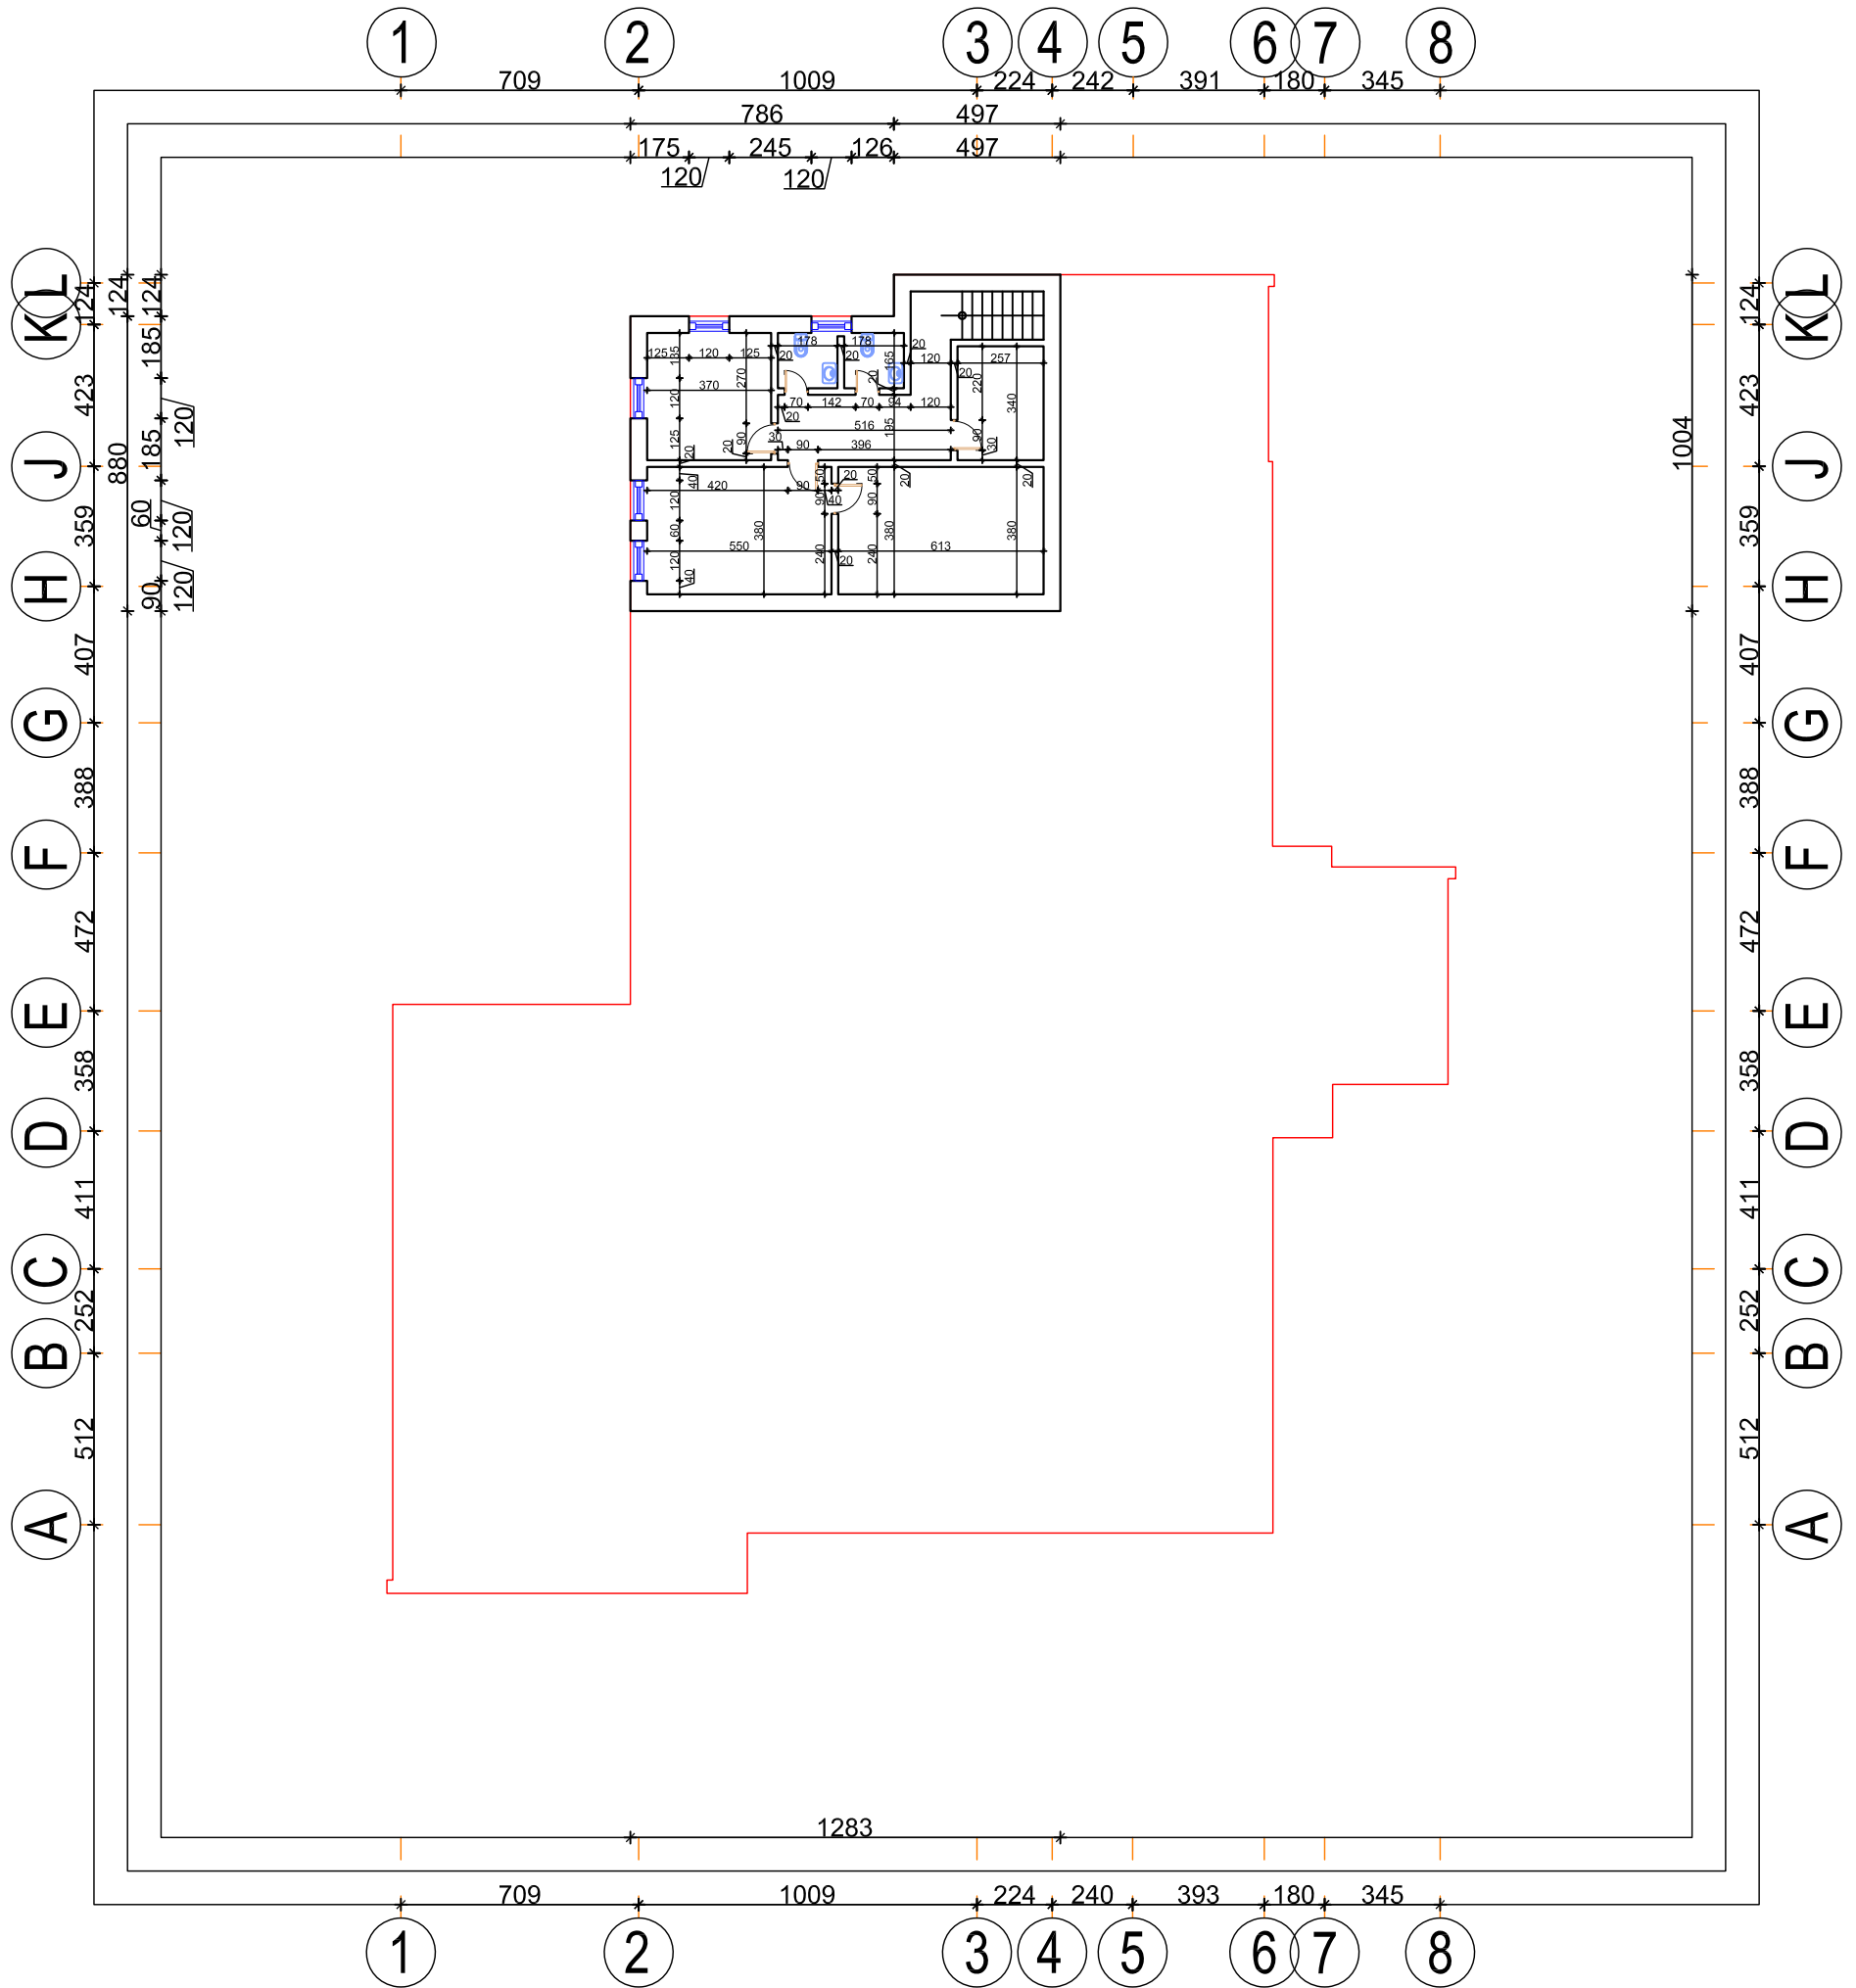

ARK. FATOS BEQO


FLA-	PALLATI KULTURES BURREL	LEdit:	A. HOXHA	Lic. E.0010
Dt. 04/2022		Emertit:	E. BEQO	Lic. K.2075
		Objekt:	KATI PODRUM DIMENSIONIM	Dp.
		A.Kons:	K. BEQO	Lic. K.2096
		Kons:	SH. BEQO	Dp.
		A/Akt:	E. HIDRI	Lic.
		Ark:	F. BEQO	Lic. A02733
		Parasites:	BASHKJA-MAT	

PRERJA 1-1

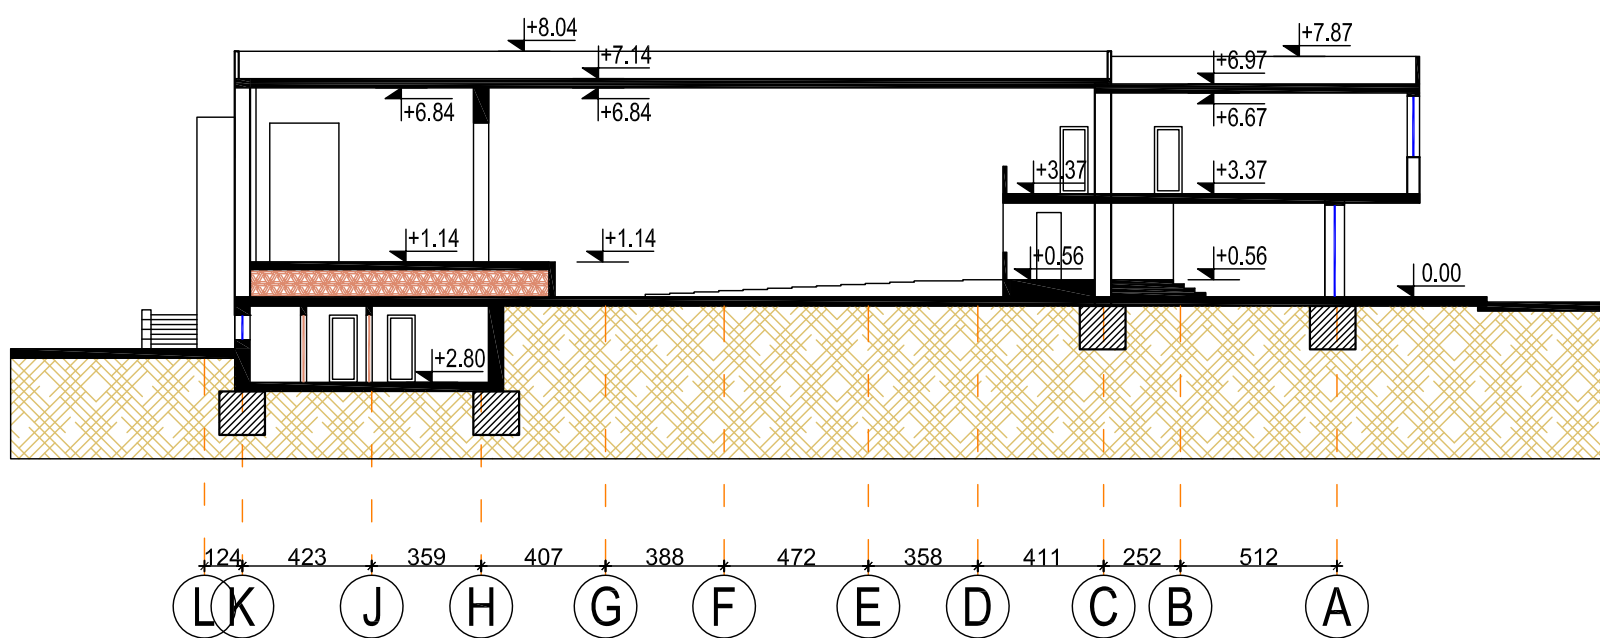

Fl. A-	Emëritë: FALLEN KULTURES BUREL	IEBk: A. HOXHA	Lic: E.010
Dt. 04/2022	Objekt: PRERJA 1-1	IEBk: E. BEGO	Lic: K.2075
	Parqësim: BASHKË MAT	A/kons: K. BEGO	Dip:
		Kons: SH. BEGO	Lic: K.2096
		A/Ark: E. HIDRI	Dip:
		Ark: F. BEGO	Lic: A0733


KATI PARE - mobilim

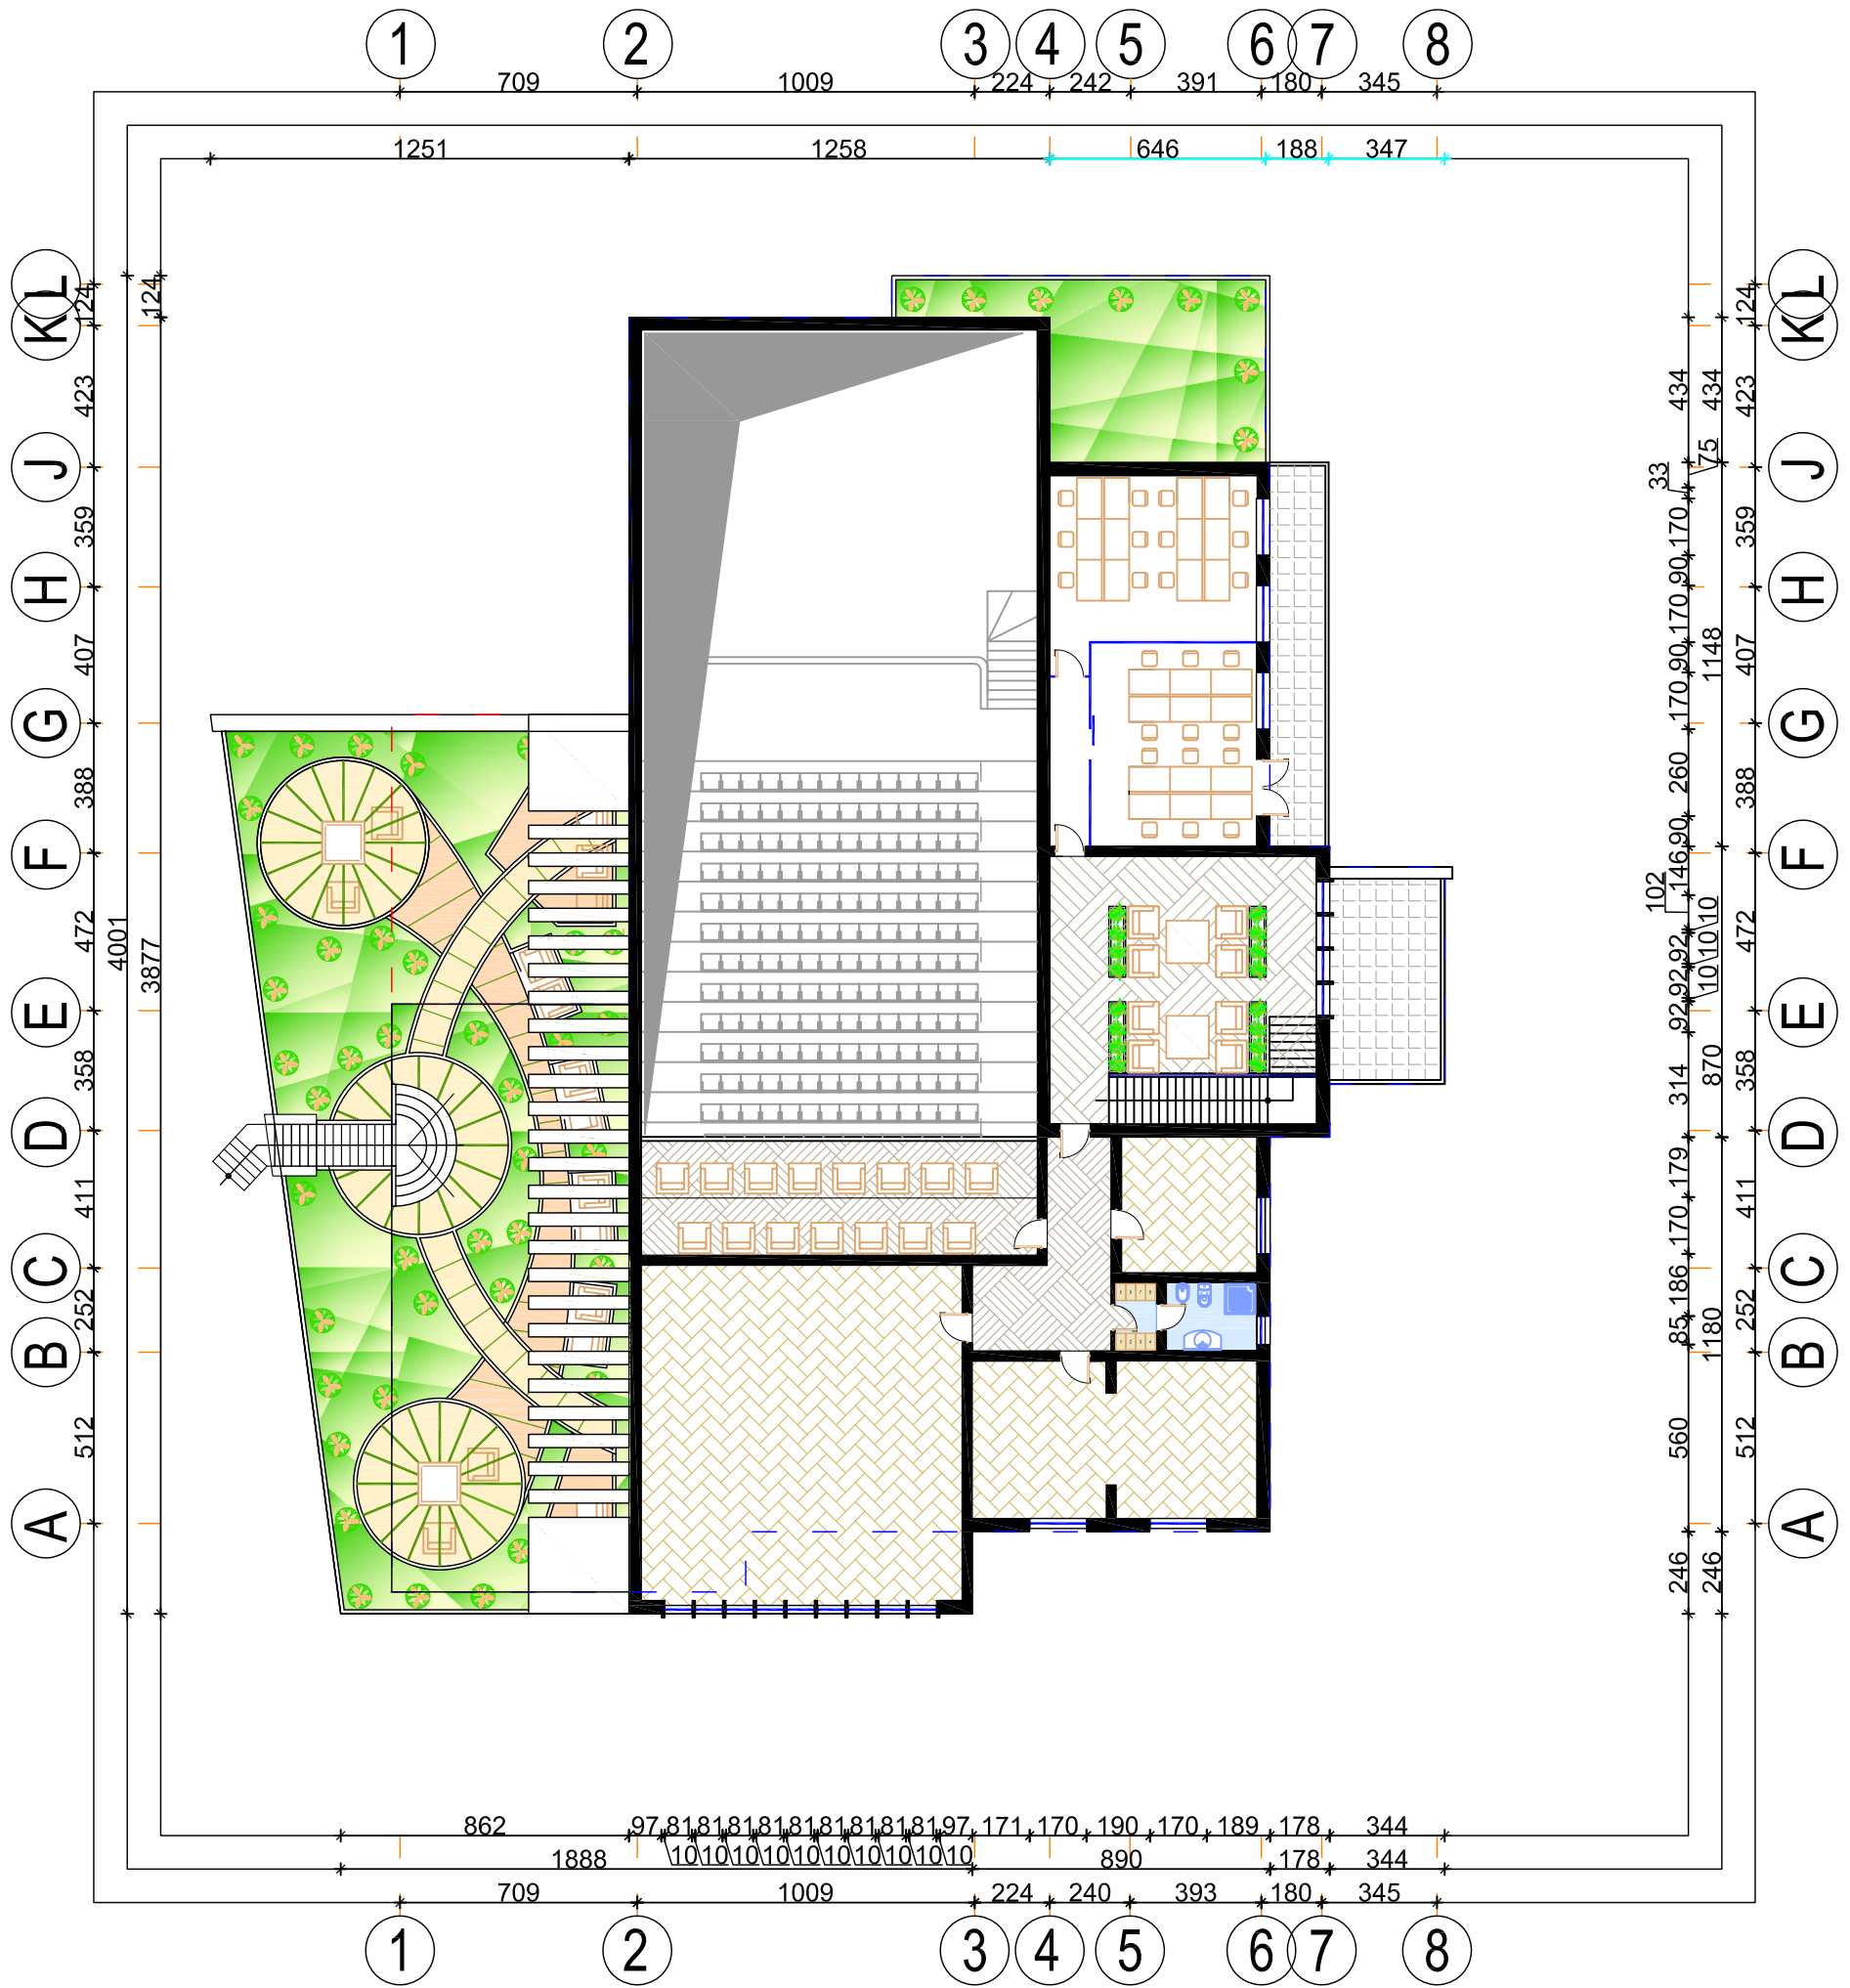

ARK. FATOS BEQO

FLA-	PALLATI KULTURES BURREL	LEdit:	A. HONHA	Lic. E.0010
Dt. 04/2022	Emerit:	Titull:	E. BEQO	Lic. K.2075
	Objekti:	A.Kons:	K. BEQO	Dp.
		Kons:	SH. BEQO	Lic. K.2096
		A/Akt:	E. HIDRI	Dp.
		Akt:	F. BEQO	Lic. A02733
	Parrodes:		BASHKIA MAT	


KATI PARE - mobilim

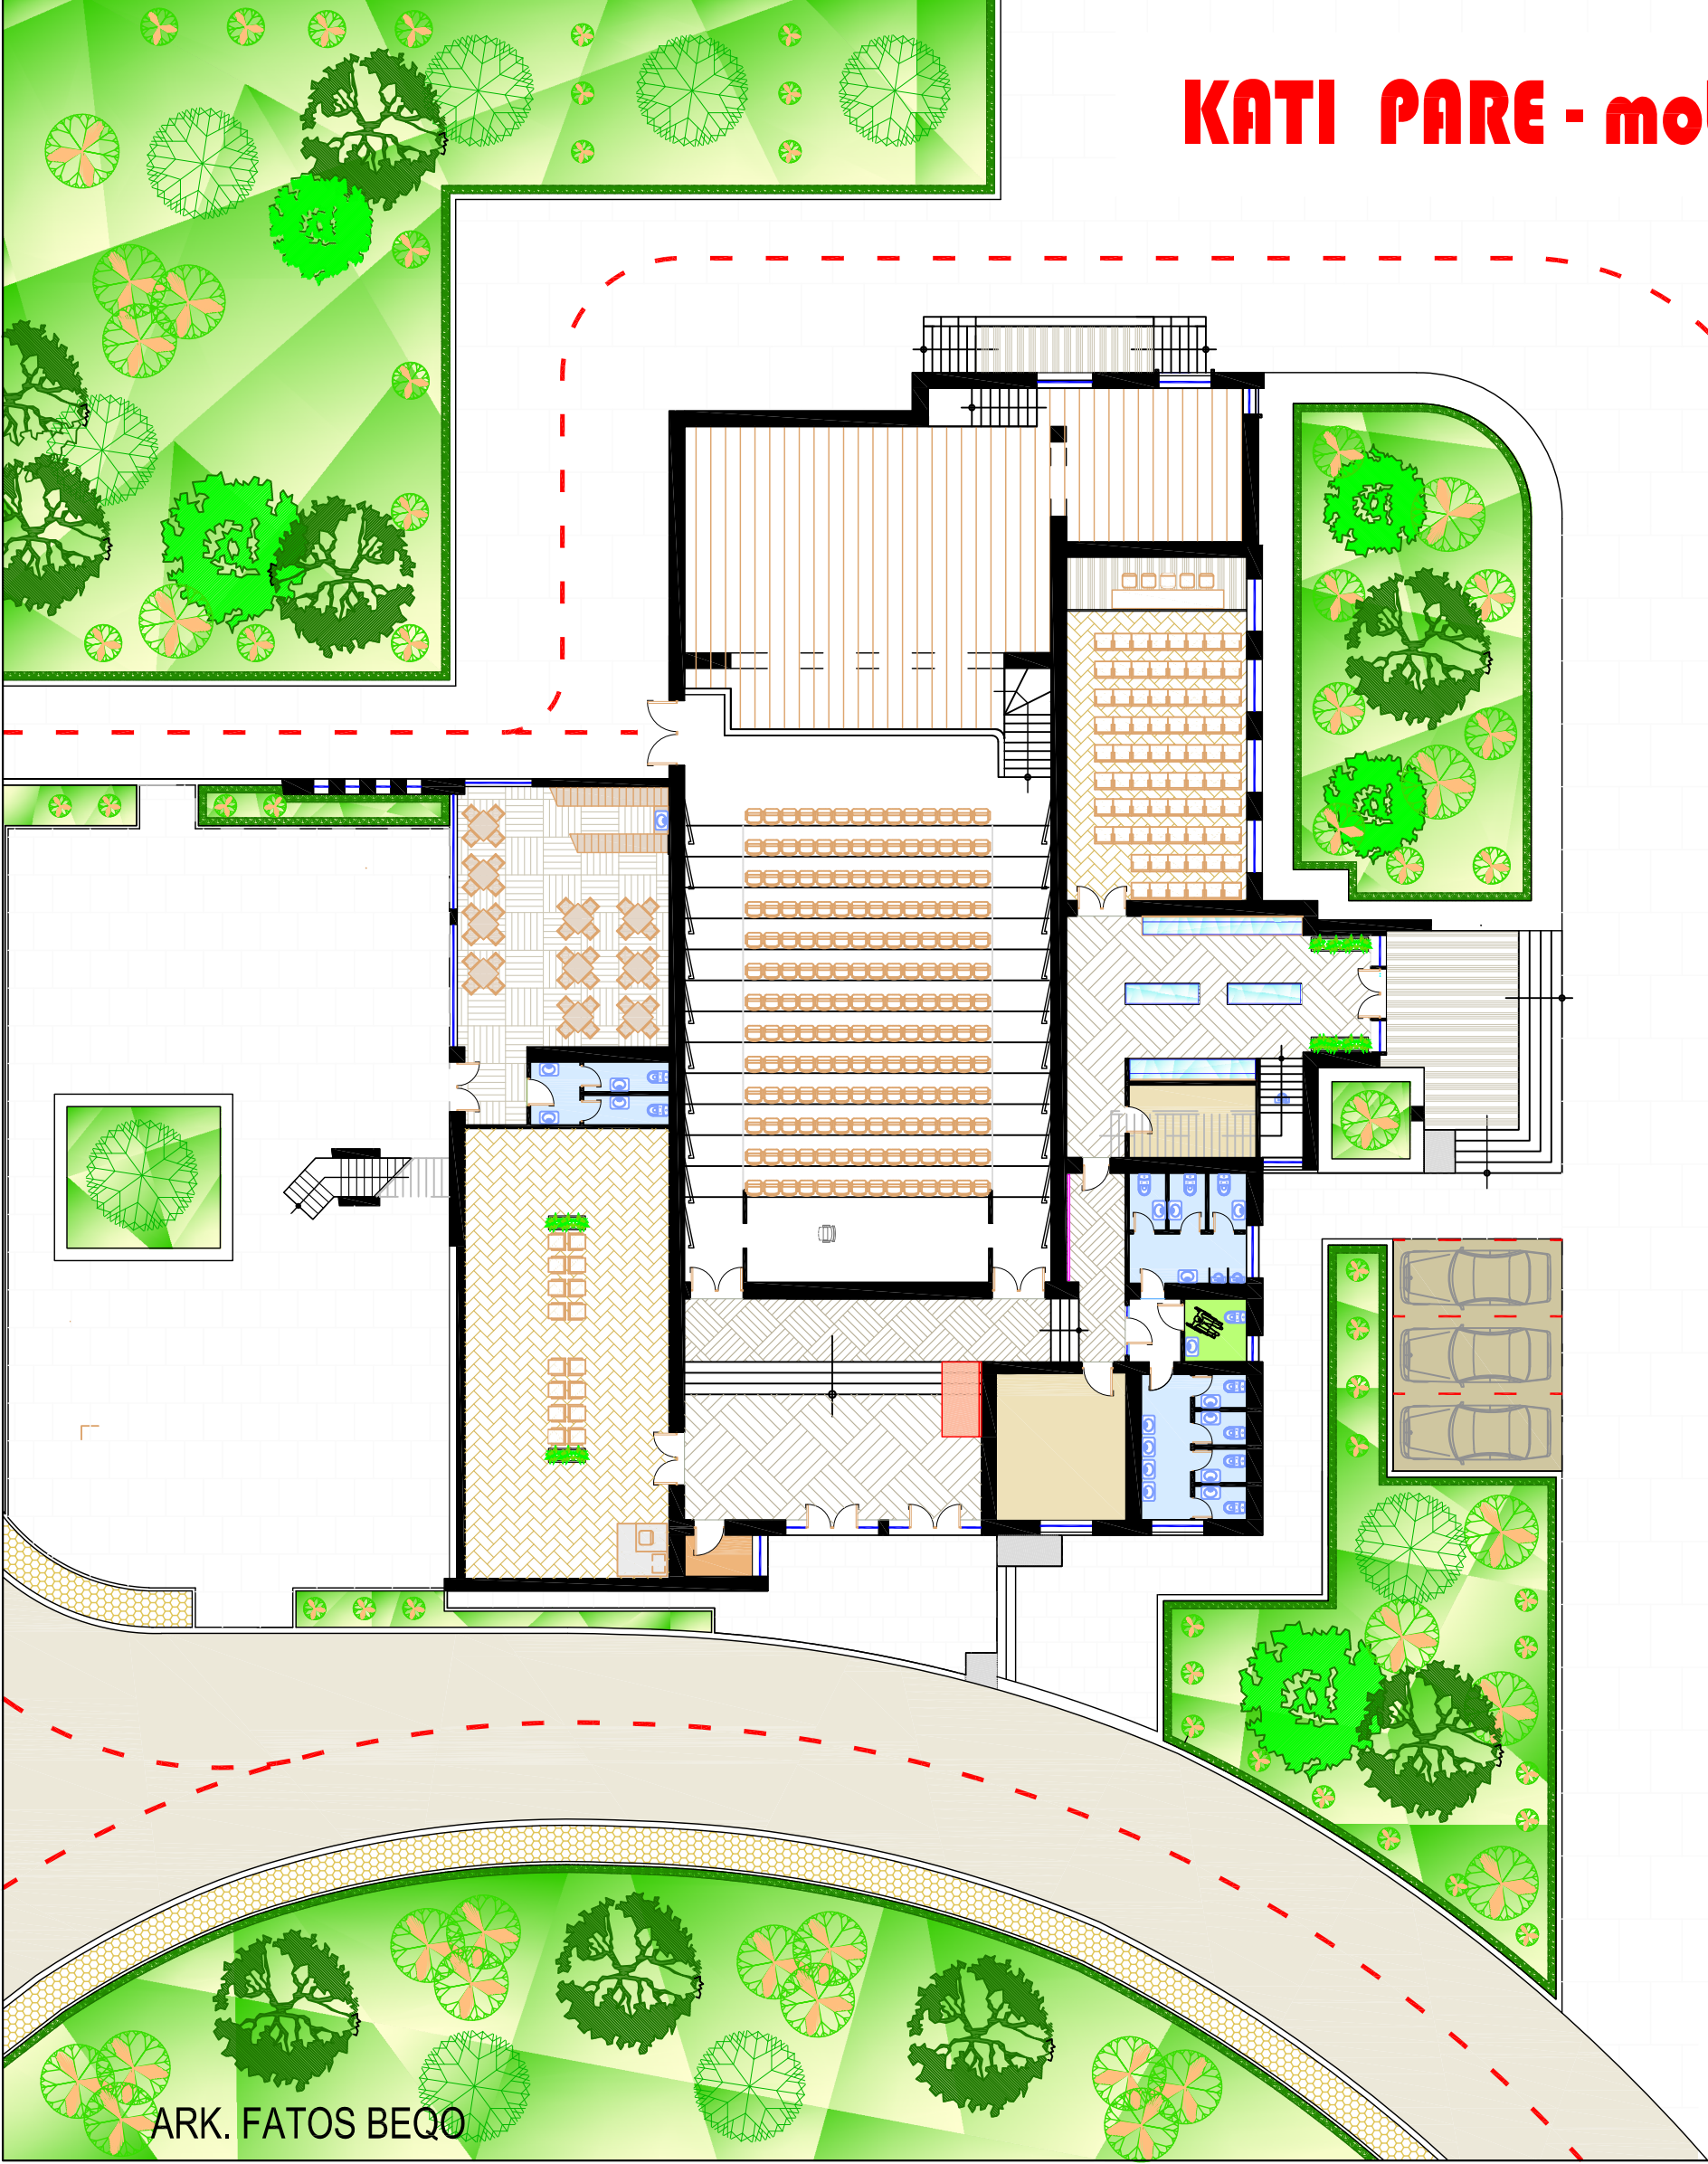

ARK. FATOS BEQO

Fl. A	Projekti: PALLATKULTURES BURREL	LEB. A. HODVA	Lic. E.010
DI. 04/2022	Objekti: KATI PERCHE MOBILIM	I.Hid. E. BECO	Lic. K.2075
	Prosjekt: BASHKILIMAT	A.Kom. K. BECO	Dip.
		Kom. SH. BECO	Lic. K.2086
		A.VK. E. HDRI	Dip.
		Ak. F. BECO	Lic. A02703


KATI PERDHE - dimensionim

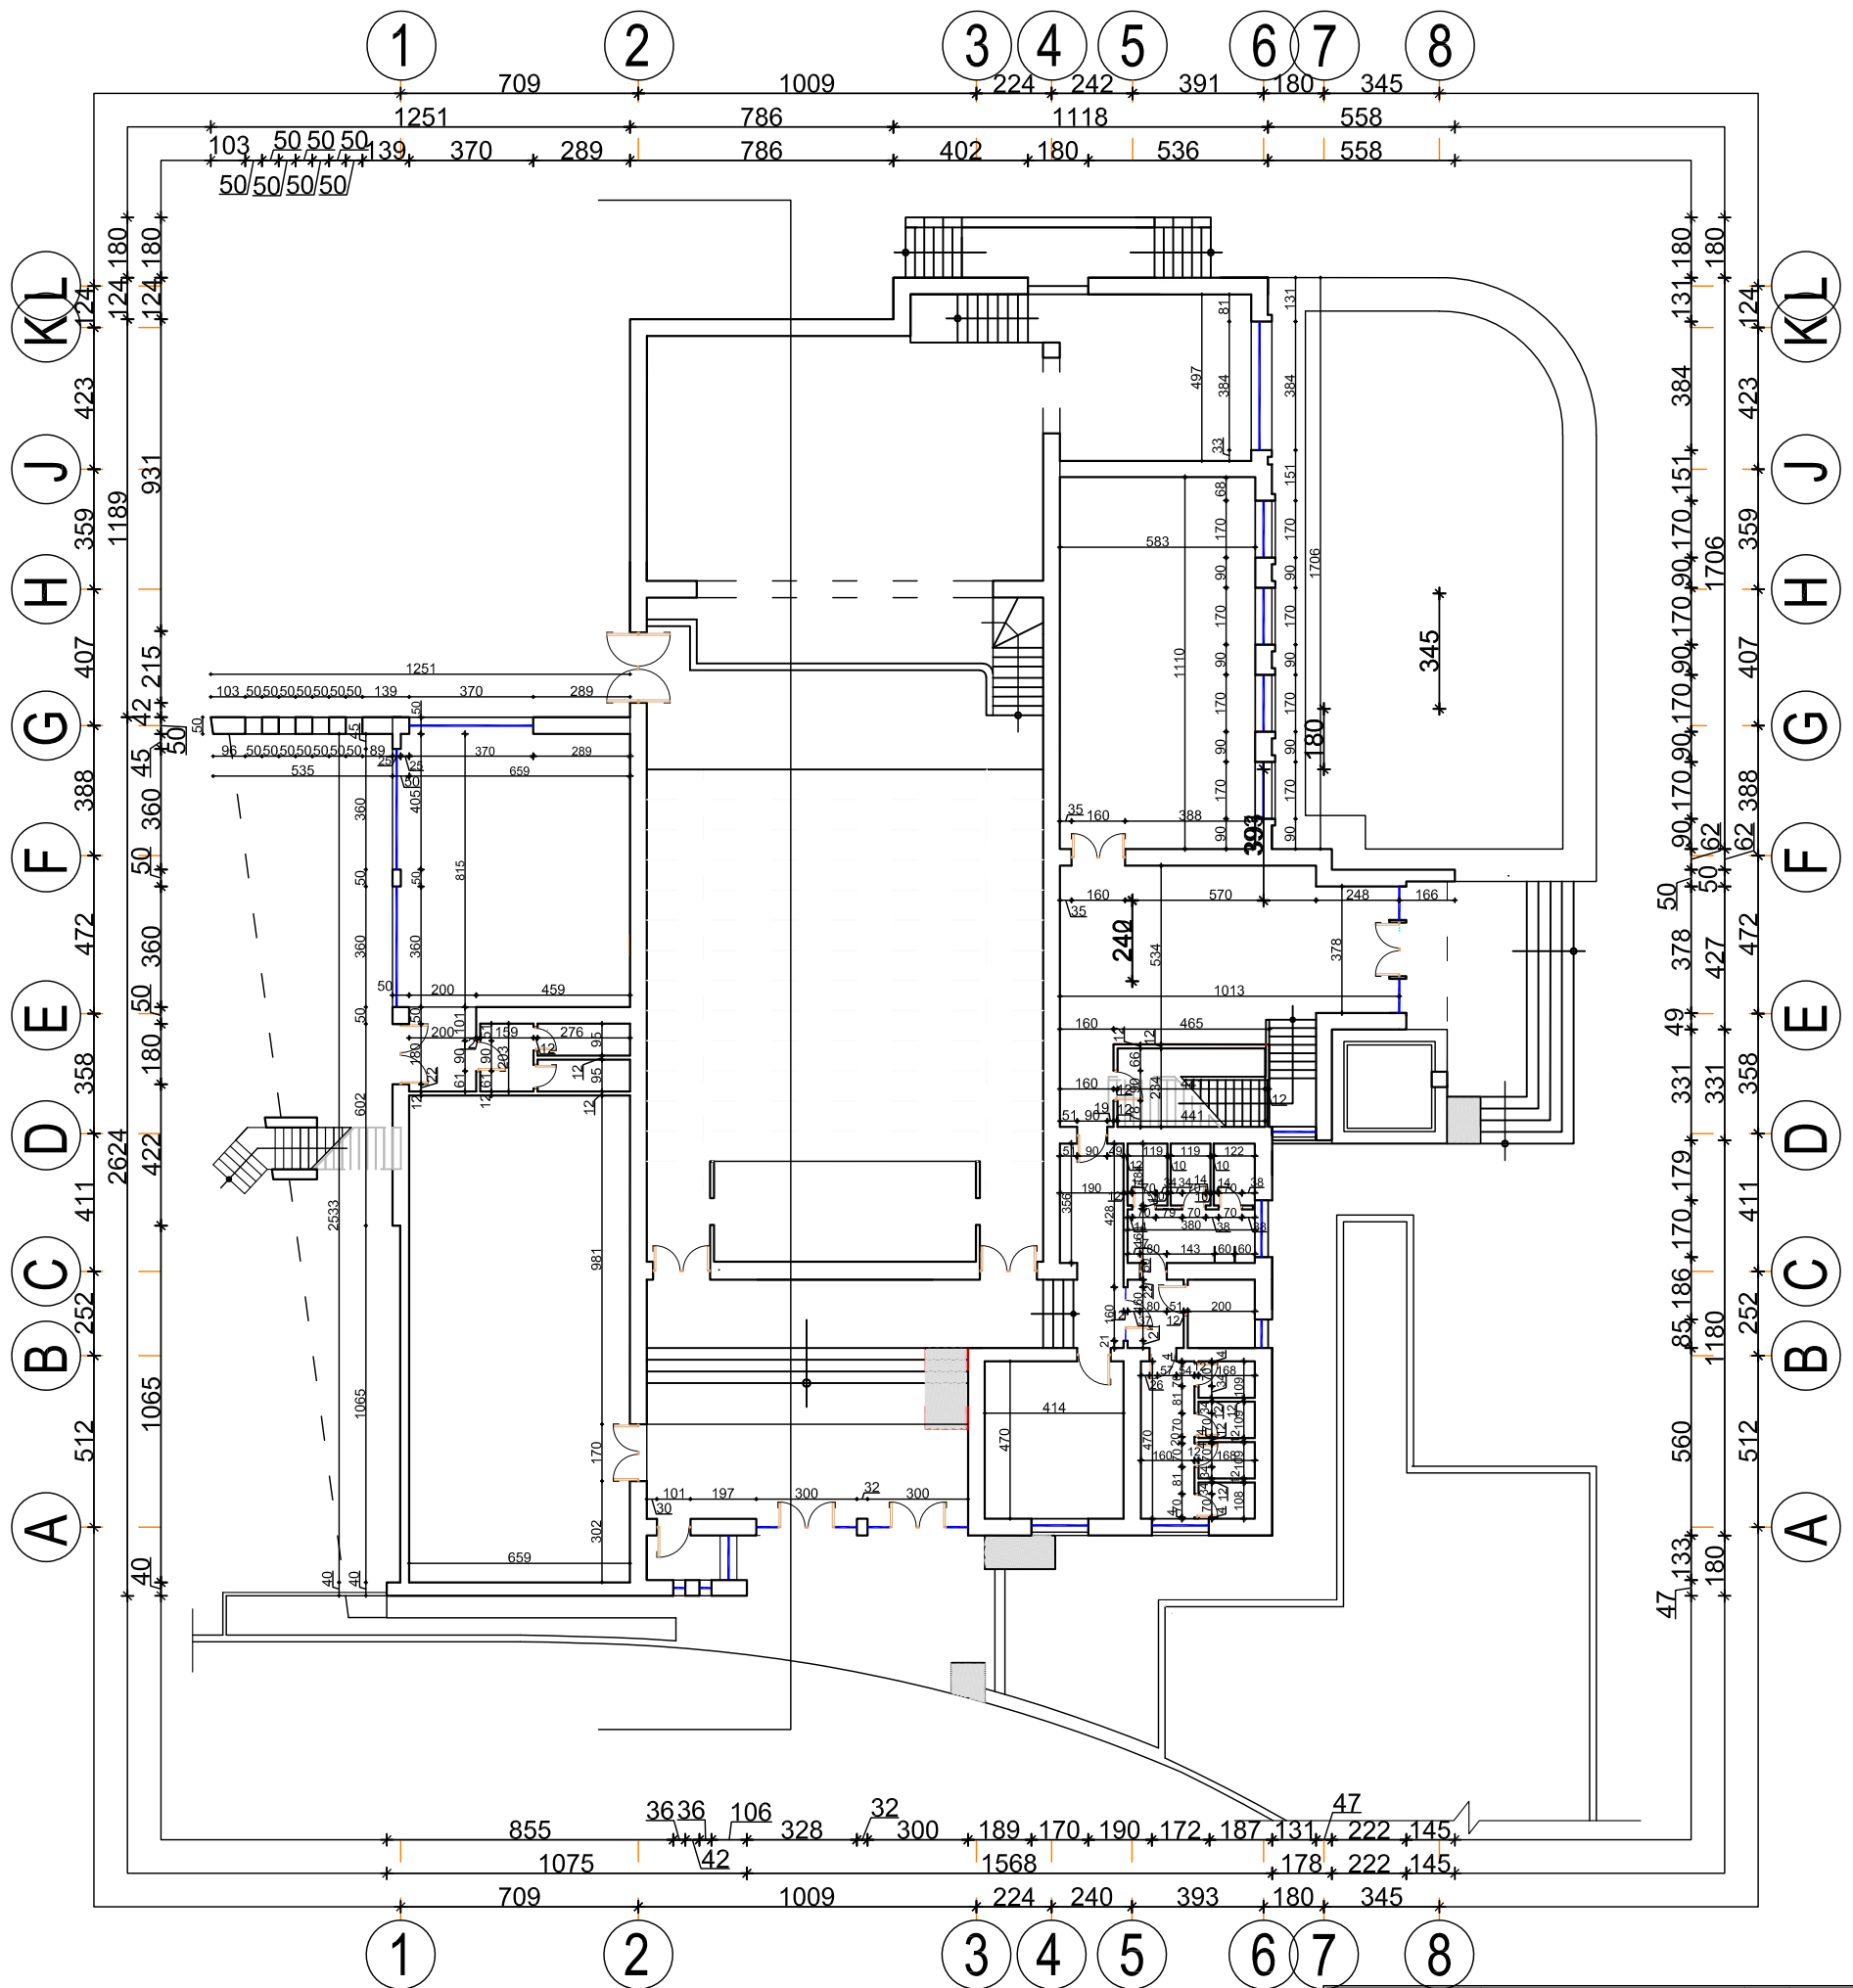

ARK. FATOS BEQO

Fl. A-	Emerdnt:	PALLATI KULTURES BURREL	LElek.	A. HOXHA	Lic. E.0010
Dt. 04/2022	Objekti:	KATI PERDHE DIMENSIONIM	LHidr.	E. BEQO	Lic. K.2075
	Porositës:	BASHKIA MAT	A.Kons.	K. BEQO	Dip.
			Kons.	SH. BEQO	Lic. K.2096
			A/Ark.	E. HIDRI	Dip.
			Ark.	F. BEQO	Lic. A0273/3


KATI PERDHE - ndricimi

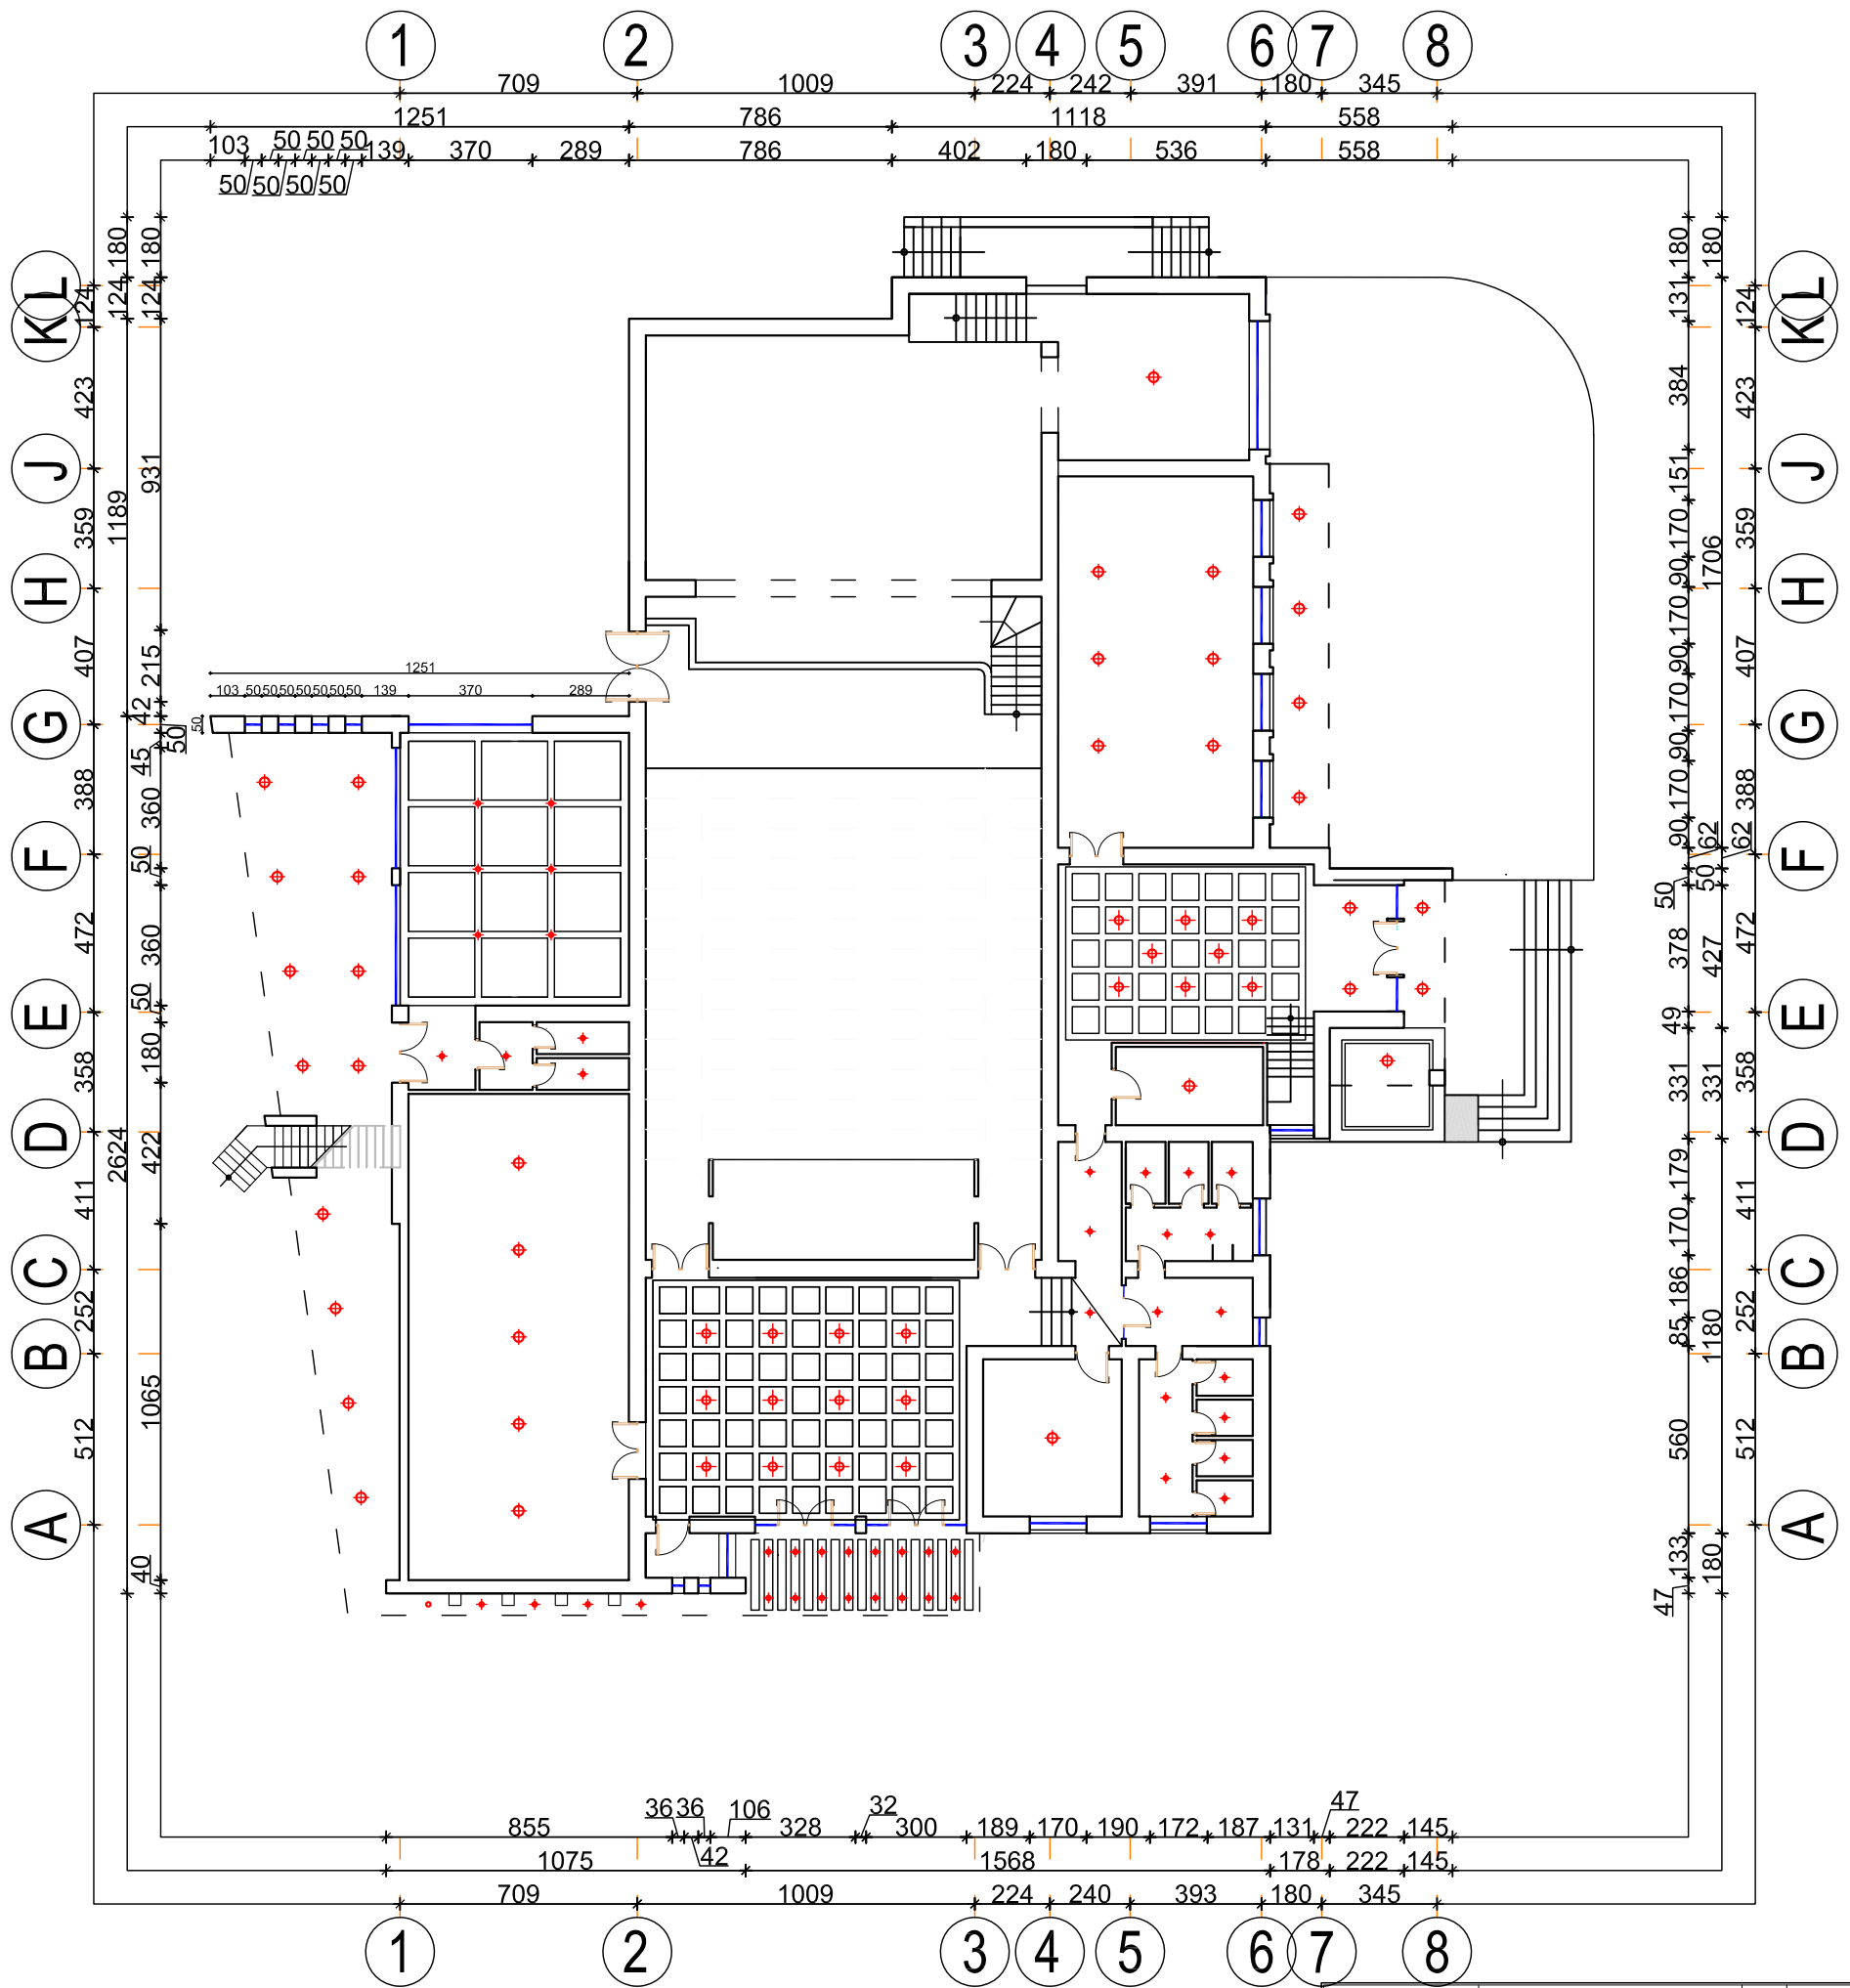

ARK. FATOS BEQO

Fl. A-	Emerdit:	PALLATI KULTURES BURREL	LElek.	A. HOXHA	Lic. E.0010
Dt. 04/2022	Objekti:	KATI PERDHE NDRICIM	LHidr.	E. BEQO	Lic. K.2075
	Porositës:	BASHKIA MAT	A.Kons.	K. BEQO	Dip.
			Kons.	SH. BEQO	Lic. K.2096
			A/Ark.	E. HIDRI	Dip.
			Ark.	F. BEQO	Lic. A0273/3


KATI PARE - ndricimi

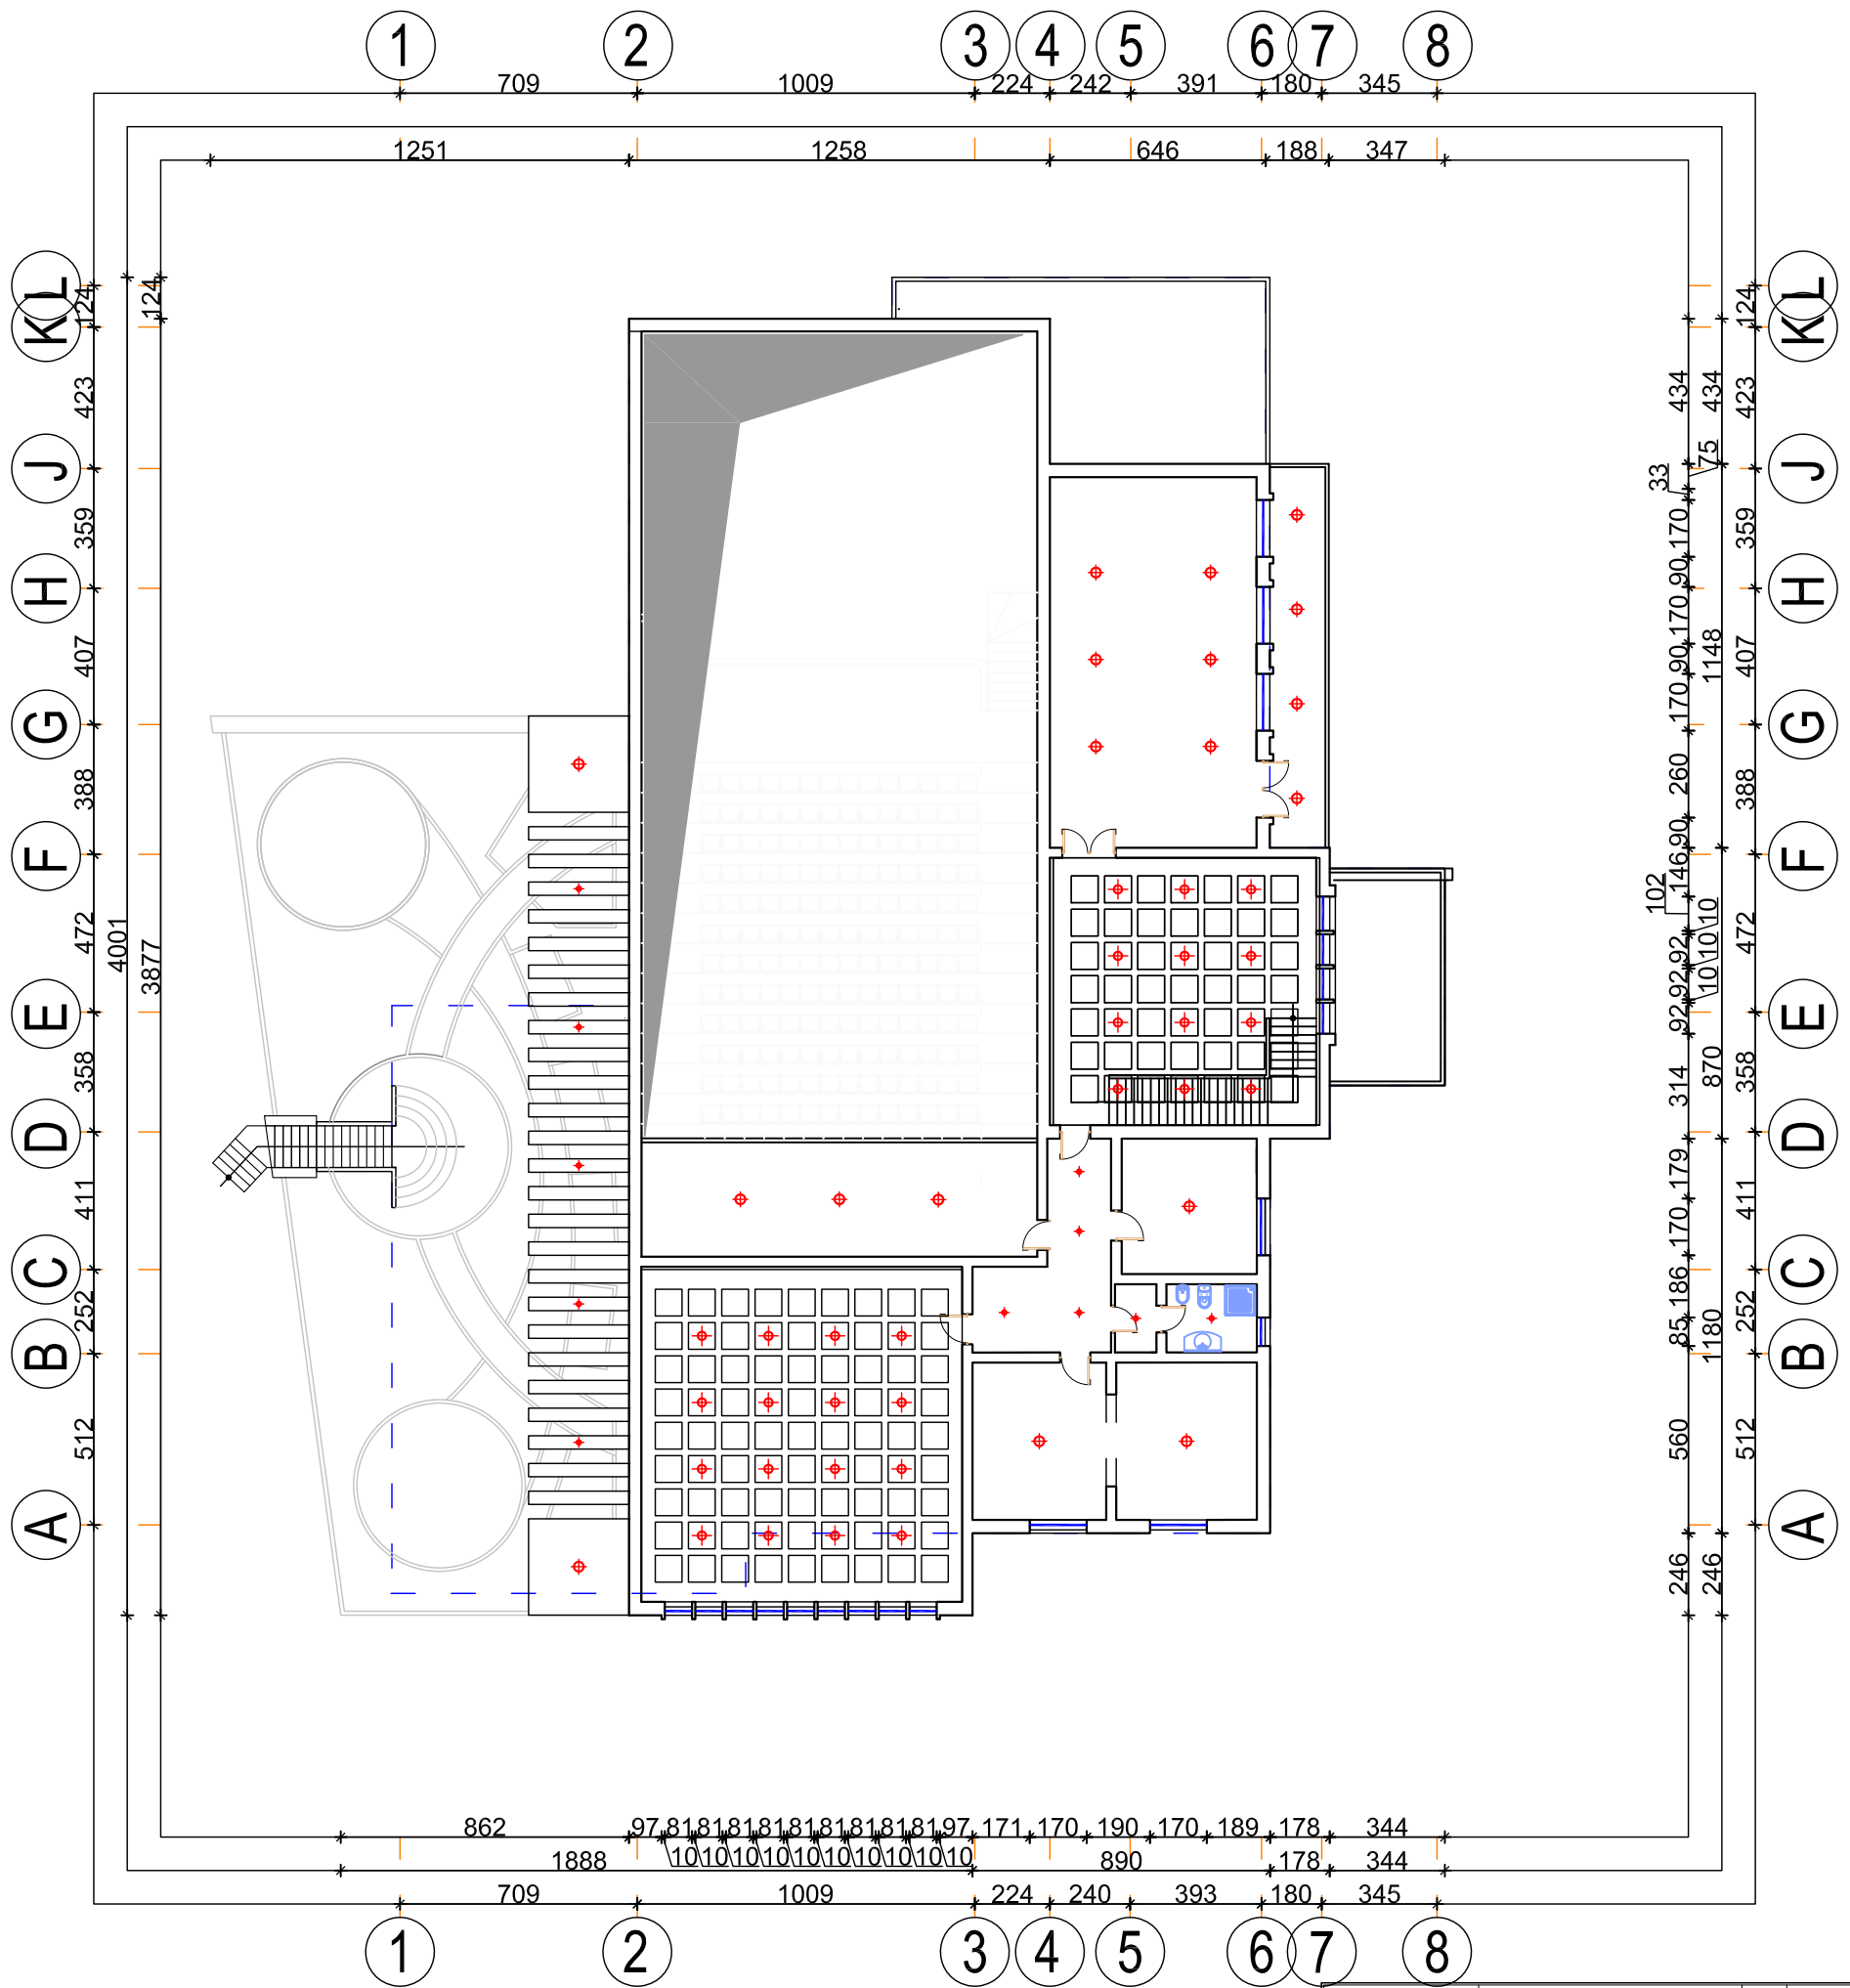

ARK. FATOS BEQO

Fl. A-	Emerditi: PALLATI KULTURES BURREL	LElek. A. HOXHA	Lic. E.0010
Dt. 04/2022	Objekti: KATI PARE NDRICIM	LHidr. E. BEQO	Lic. K.2075
	Porositës: BASHKIA MAT	A.Kons. K. BEQO	Dip.
		Kons. SH. BEQO	Lic. K.2096
		A/Ark. E. HIDRI	Dip.
		Ark. F. BEQO	Lic. A0273/3


PODRUMI - hidro-sanitar

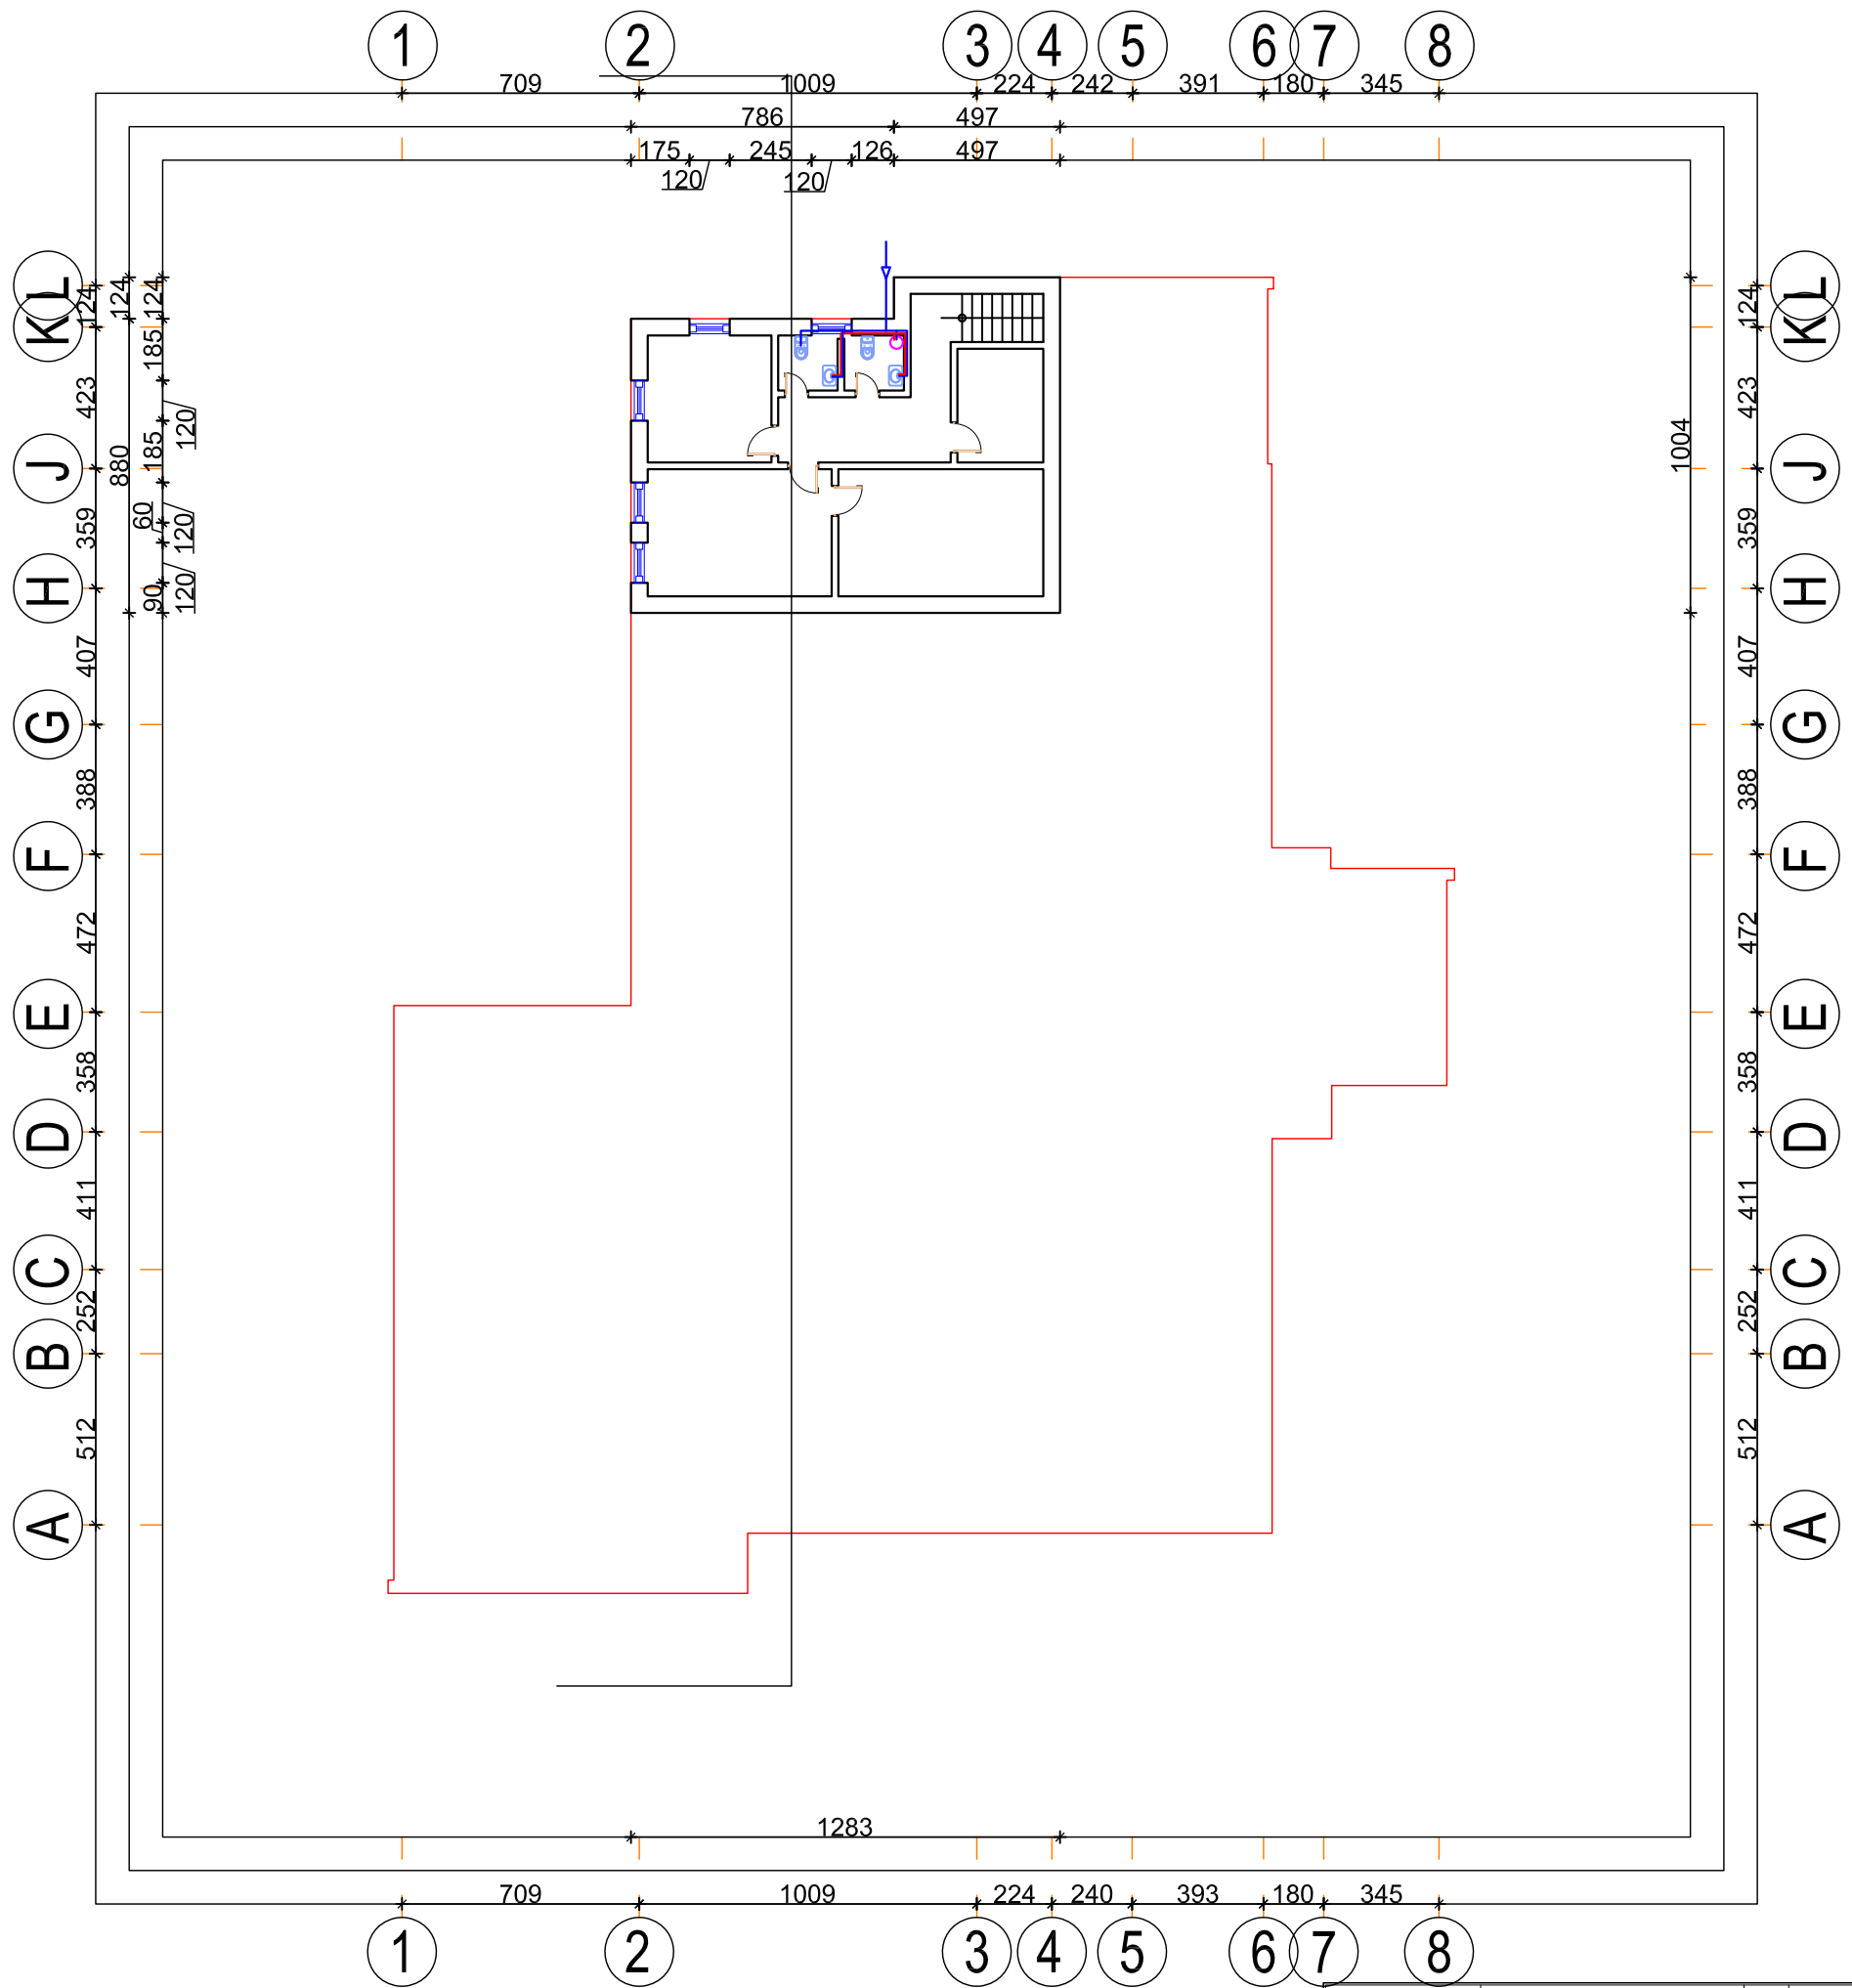

ARK. FATOS BEQO

Fl. A-	Emerdnt:	PALLATI KULTURES BURREL	LElek.	A. HOXHA	Lic. E.0010
Dt. 04/2022	Objekti:	KATI PODRUM H/SANITAR FURNIZIM ME UJE	L'Hidr.	E. BEQO	Lic. K.2075
	Porositës:	BASHKIA MAT	A.Kons.	K. BEQO	Dip.
			Kons.	SH. BEQO	Lic. K.2096
			A/Ark.	E. HIDRI	Dip.
			Ark.	F. BEQO	Lic. A0273/3


KATI PERDHE - hidro-sanitar

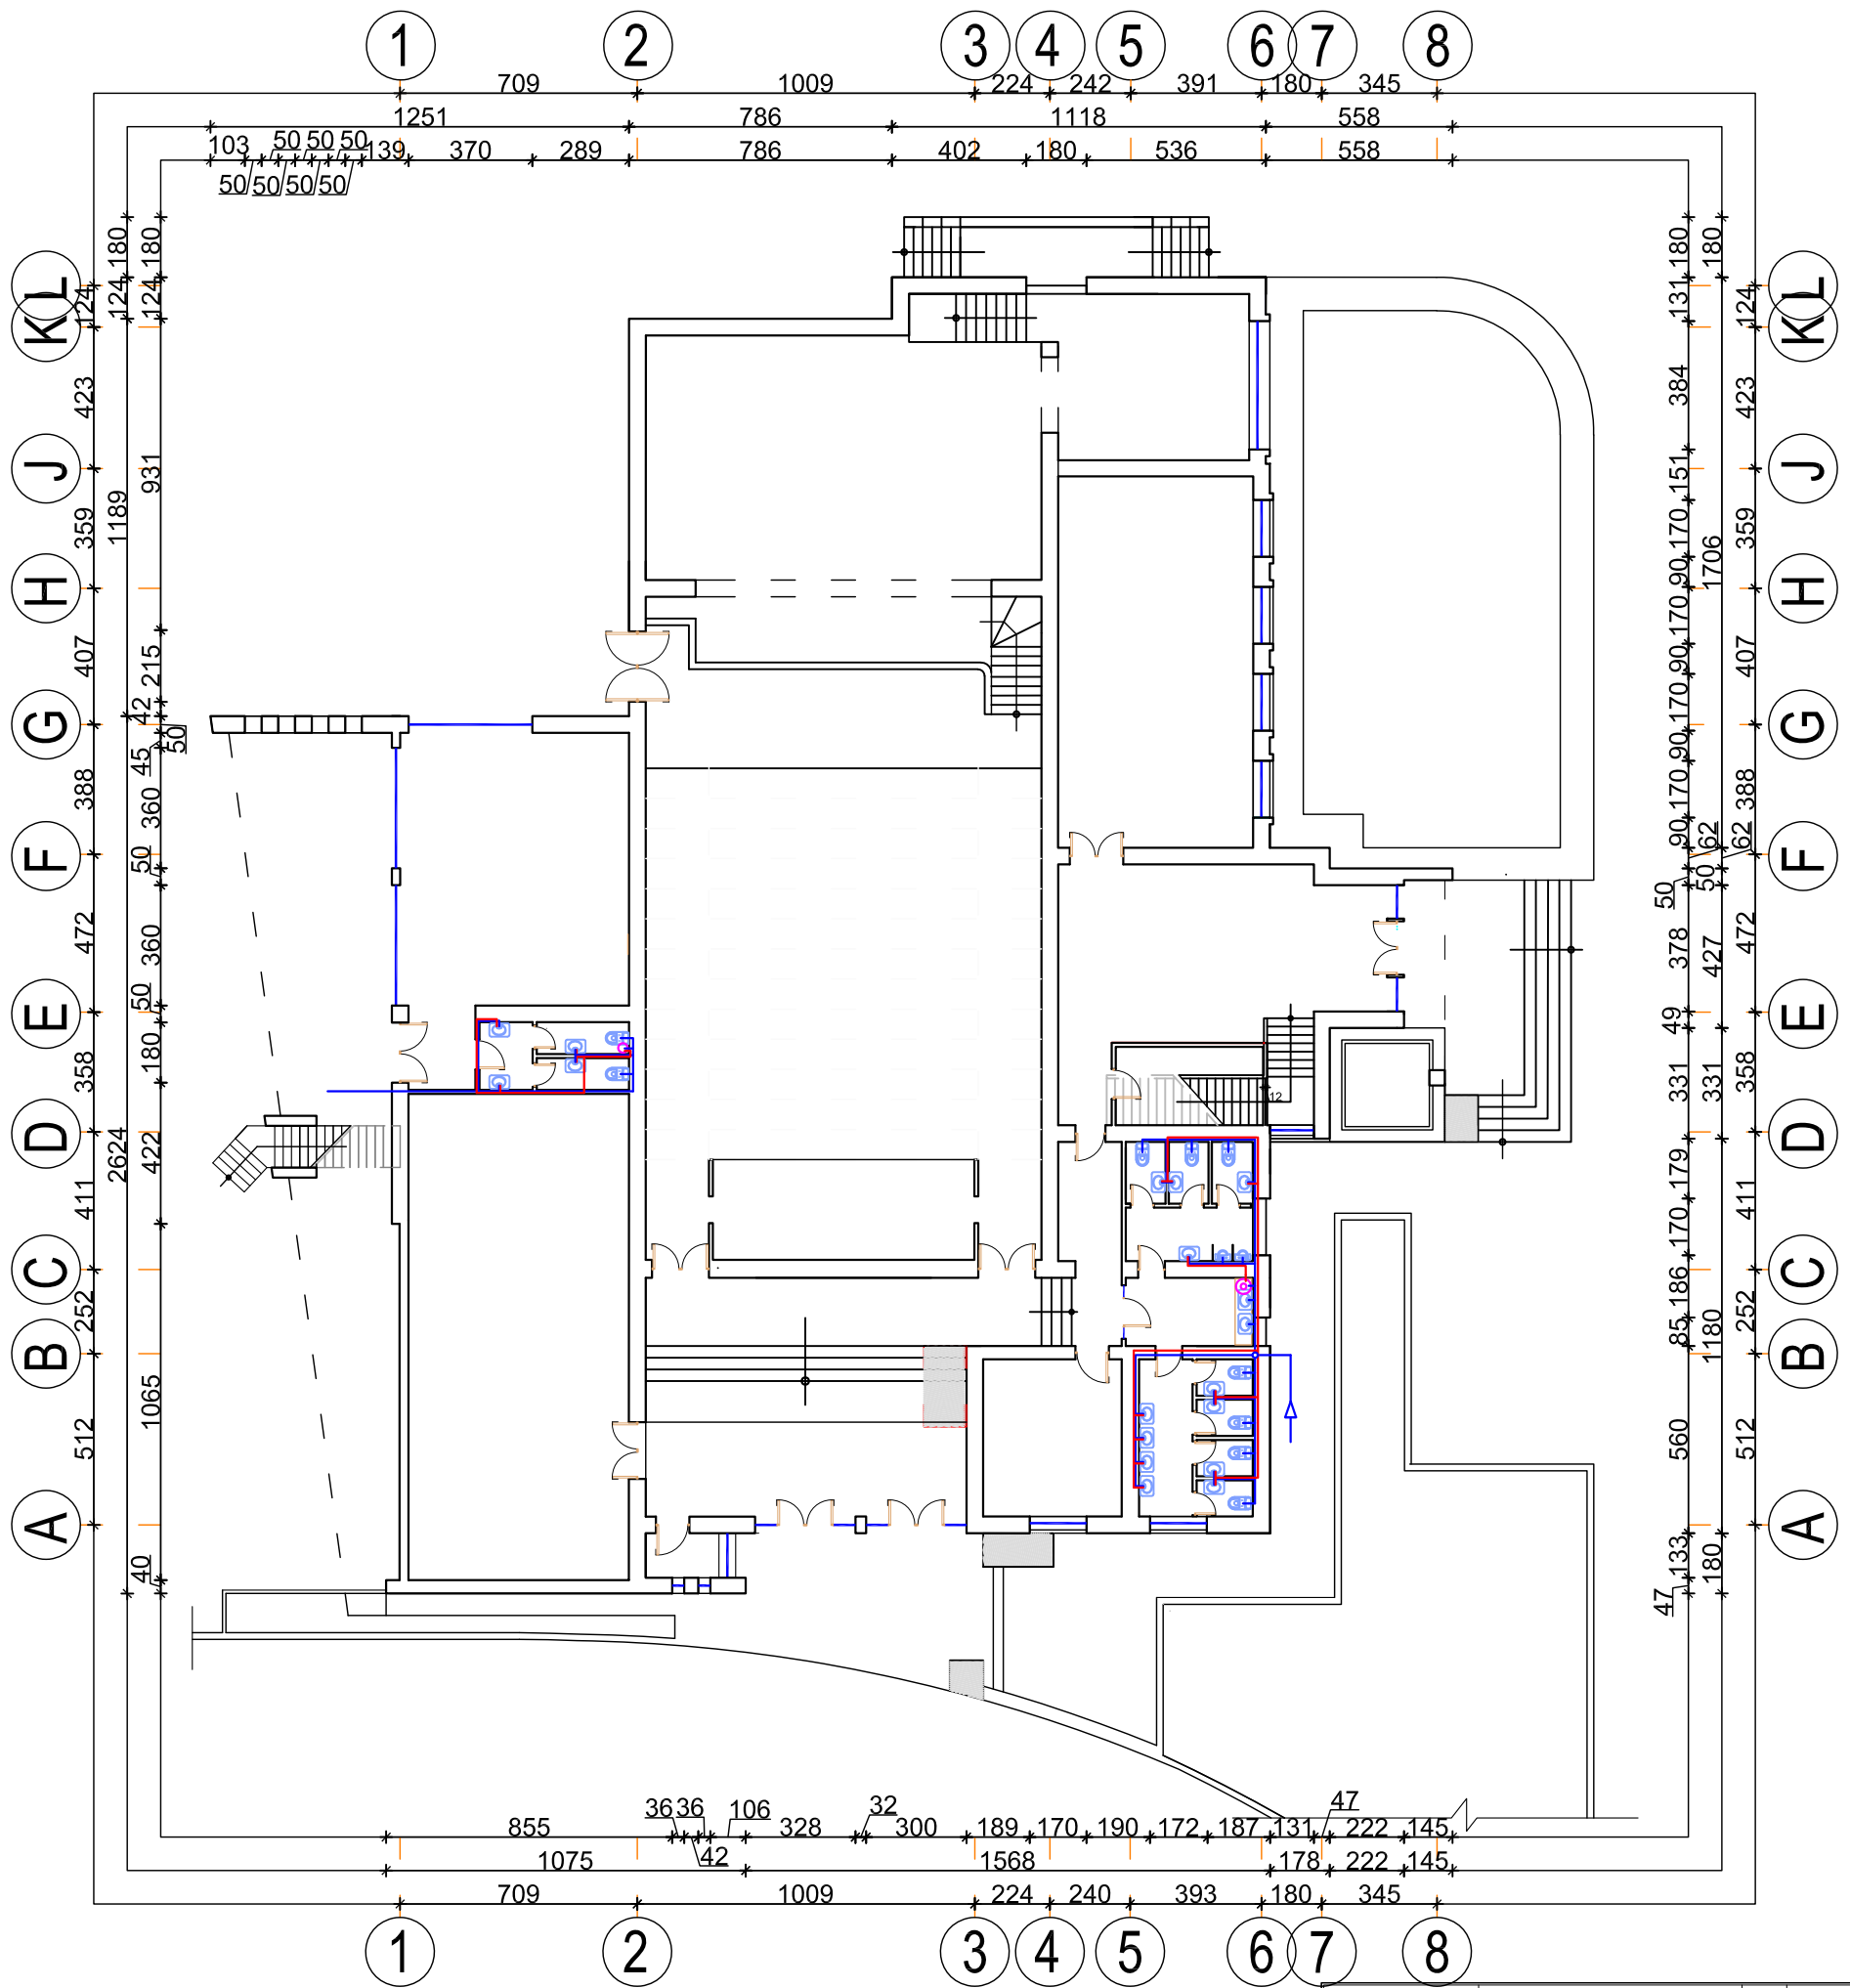

ARK. FATOS BEQO

Fl. A-	Emerdnt:	PALLATI KULTURES BURRELL	LElek.	A. HOXHA	Lic. E.0010
Dt. 04/2022	Objekti:	KATI PERDHE H/SANITAR FURNIZIMI ME UJË	L/Hidr.	E. BEQO	Lic. K.2075
	Porositës:	BASHKIA MAT	A/Kons.	K. BEQO	Dip.
			Kons.	SH. BEQO	Lic. K.2096
			A/Ark.	E. HIDRI	Dip.
			Ark.	F. BEQO	Lic. A0273/3


KATI PARE - hidro-sanitar

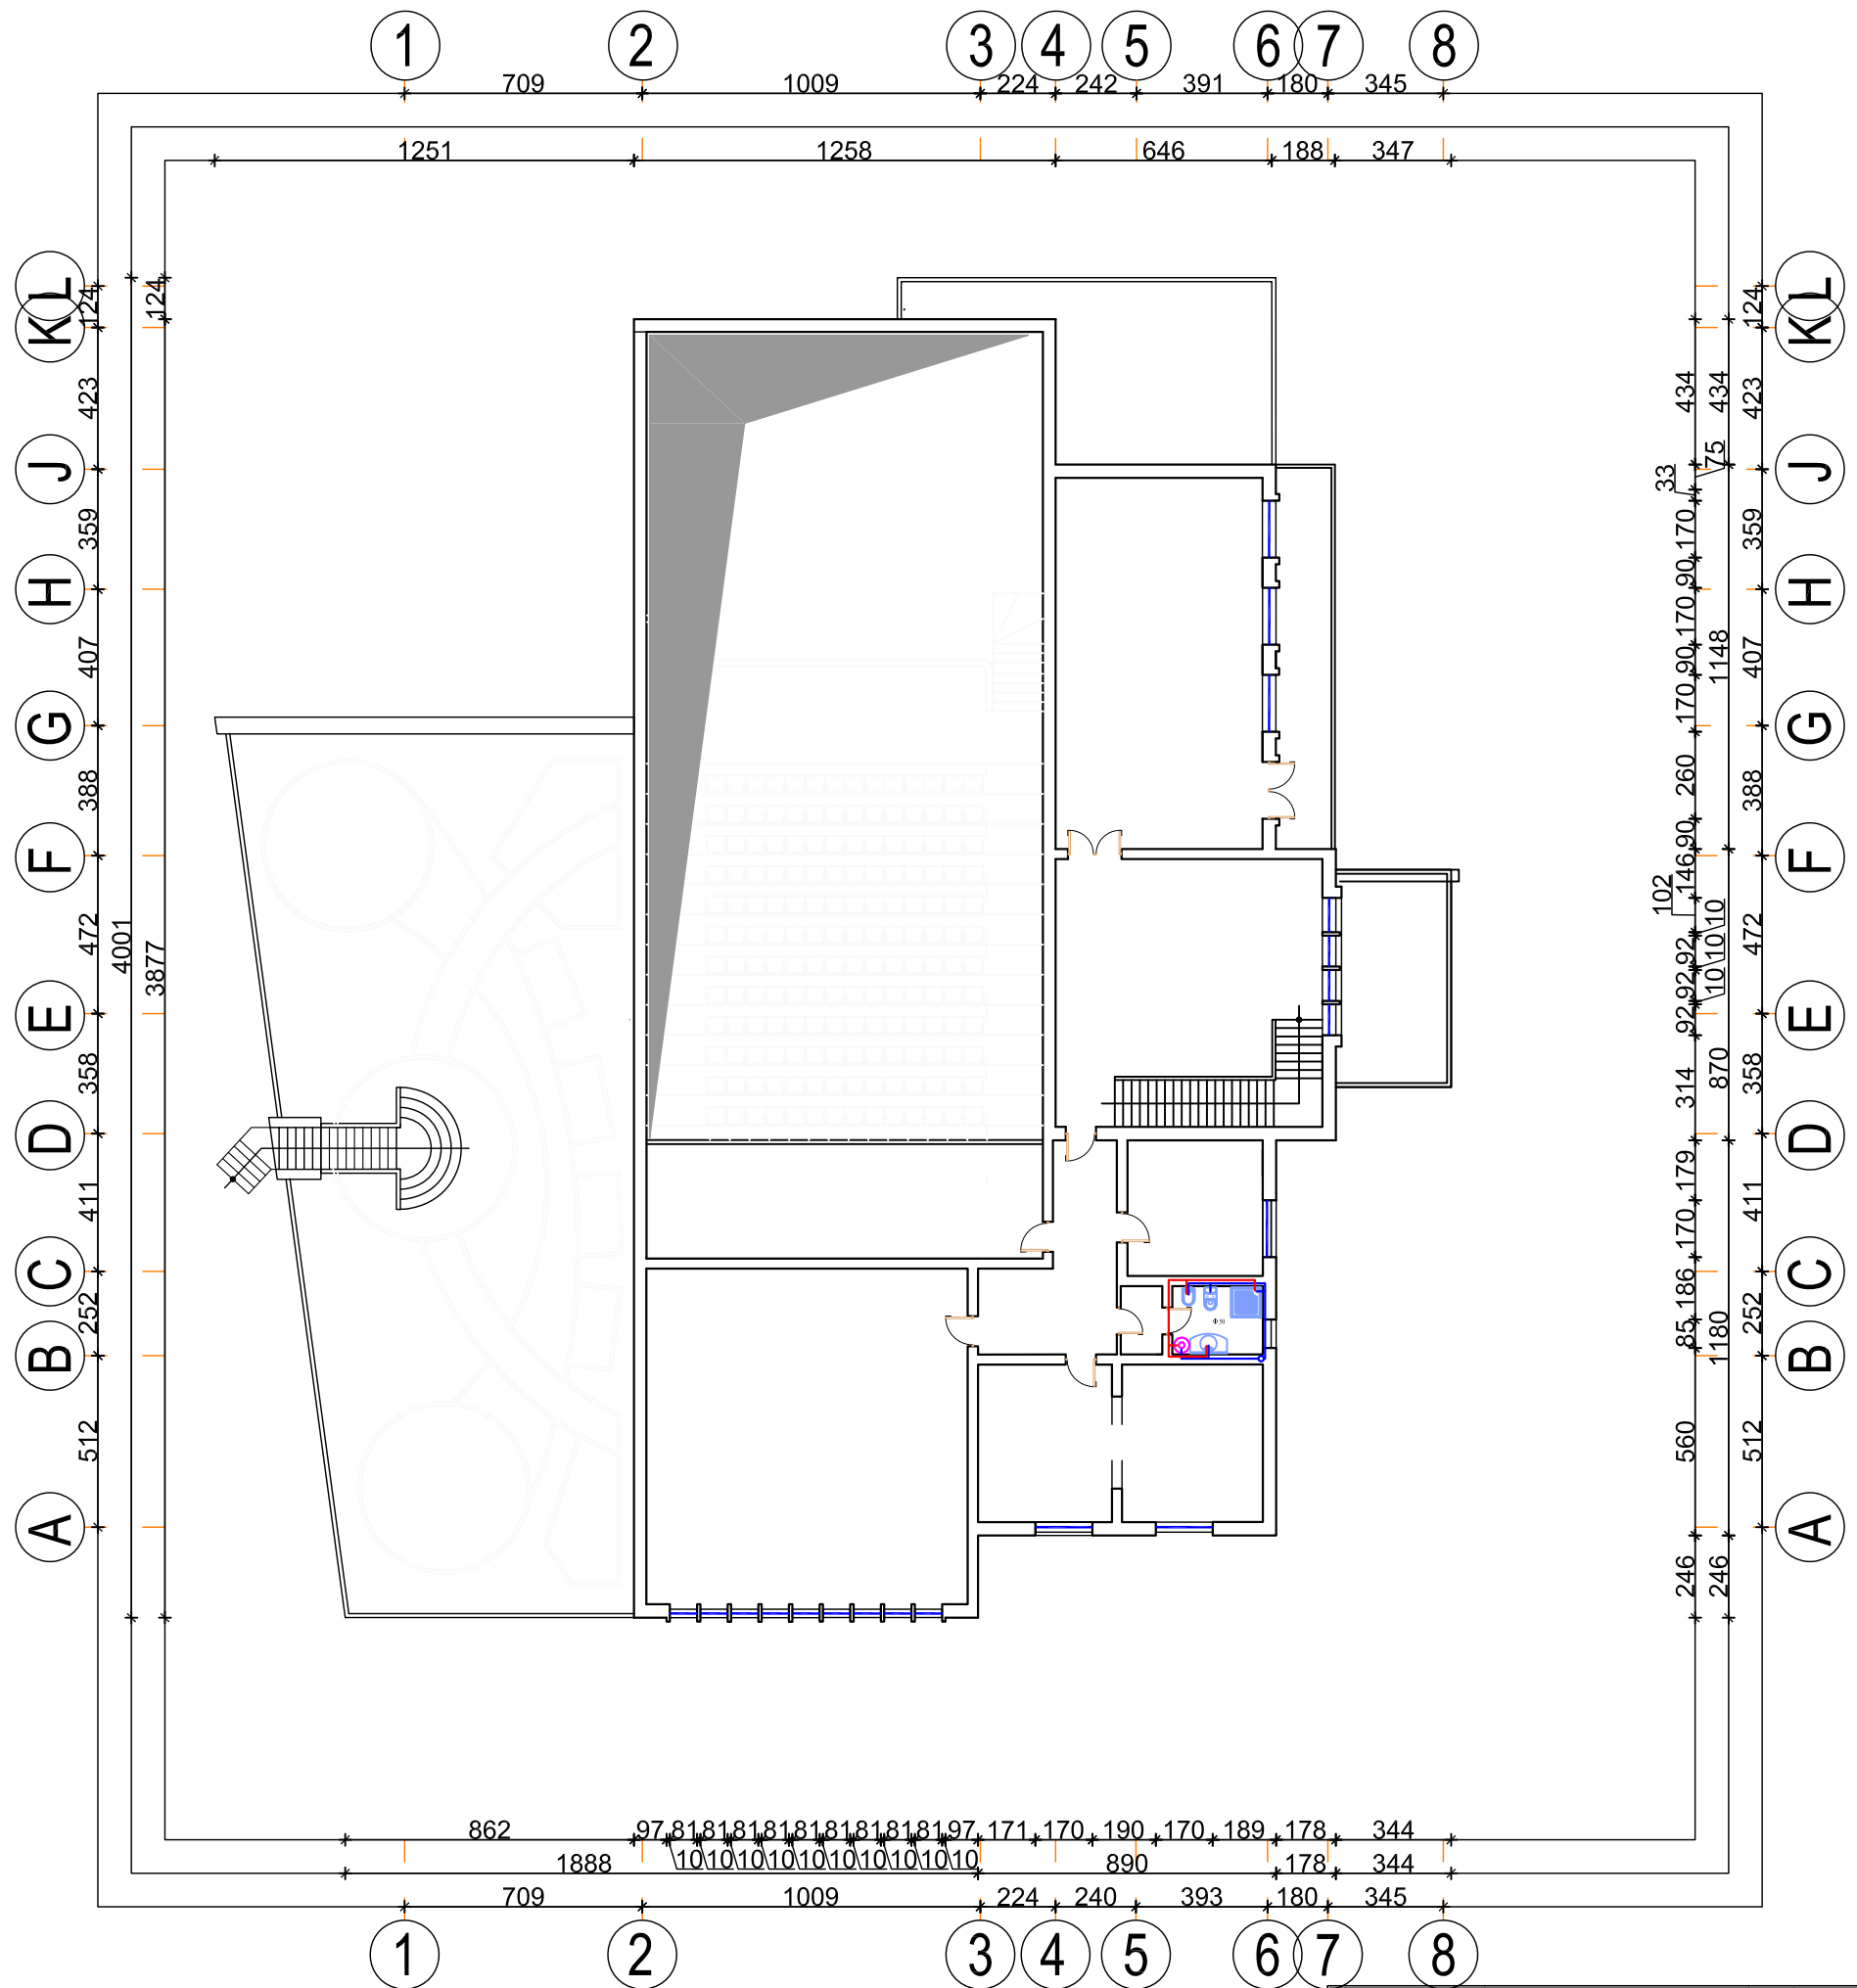

ARK. FATOS BEQO

Fl. A-	Emerditi: PALLATI KULTURES BURREL	LElek. A. HOXHA	Lic. E.0010
Dt. 04/2022	Objekti: KATI PARE H/SANITAR	LHidr. E. BEQO	Lic. K.2075
	FURNIZIM ME UJE	A.Kons. K. BEQO	Dip.
	Porositës: BASHKIA MAT	Kons. SH. BEQO	Lic. K.2096
		A/Ark. E. HIDRI	Dip.
		Ark. F. BEQO	Lic. A0273/3


PODRUMI - hidro-sanitar

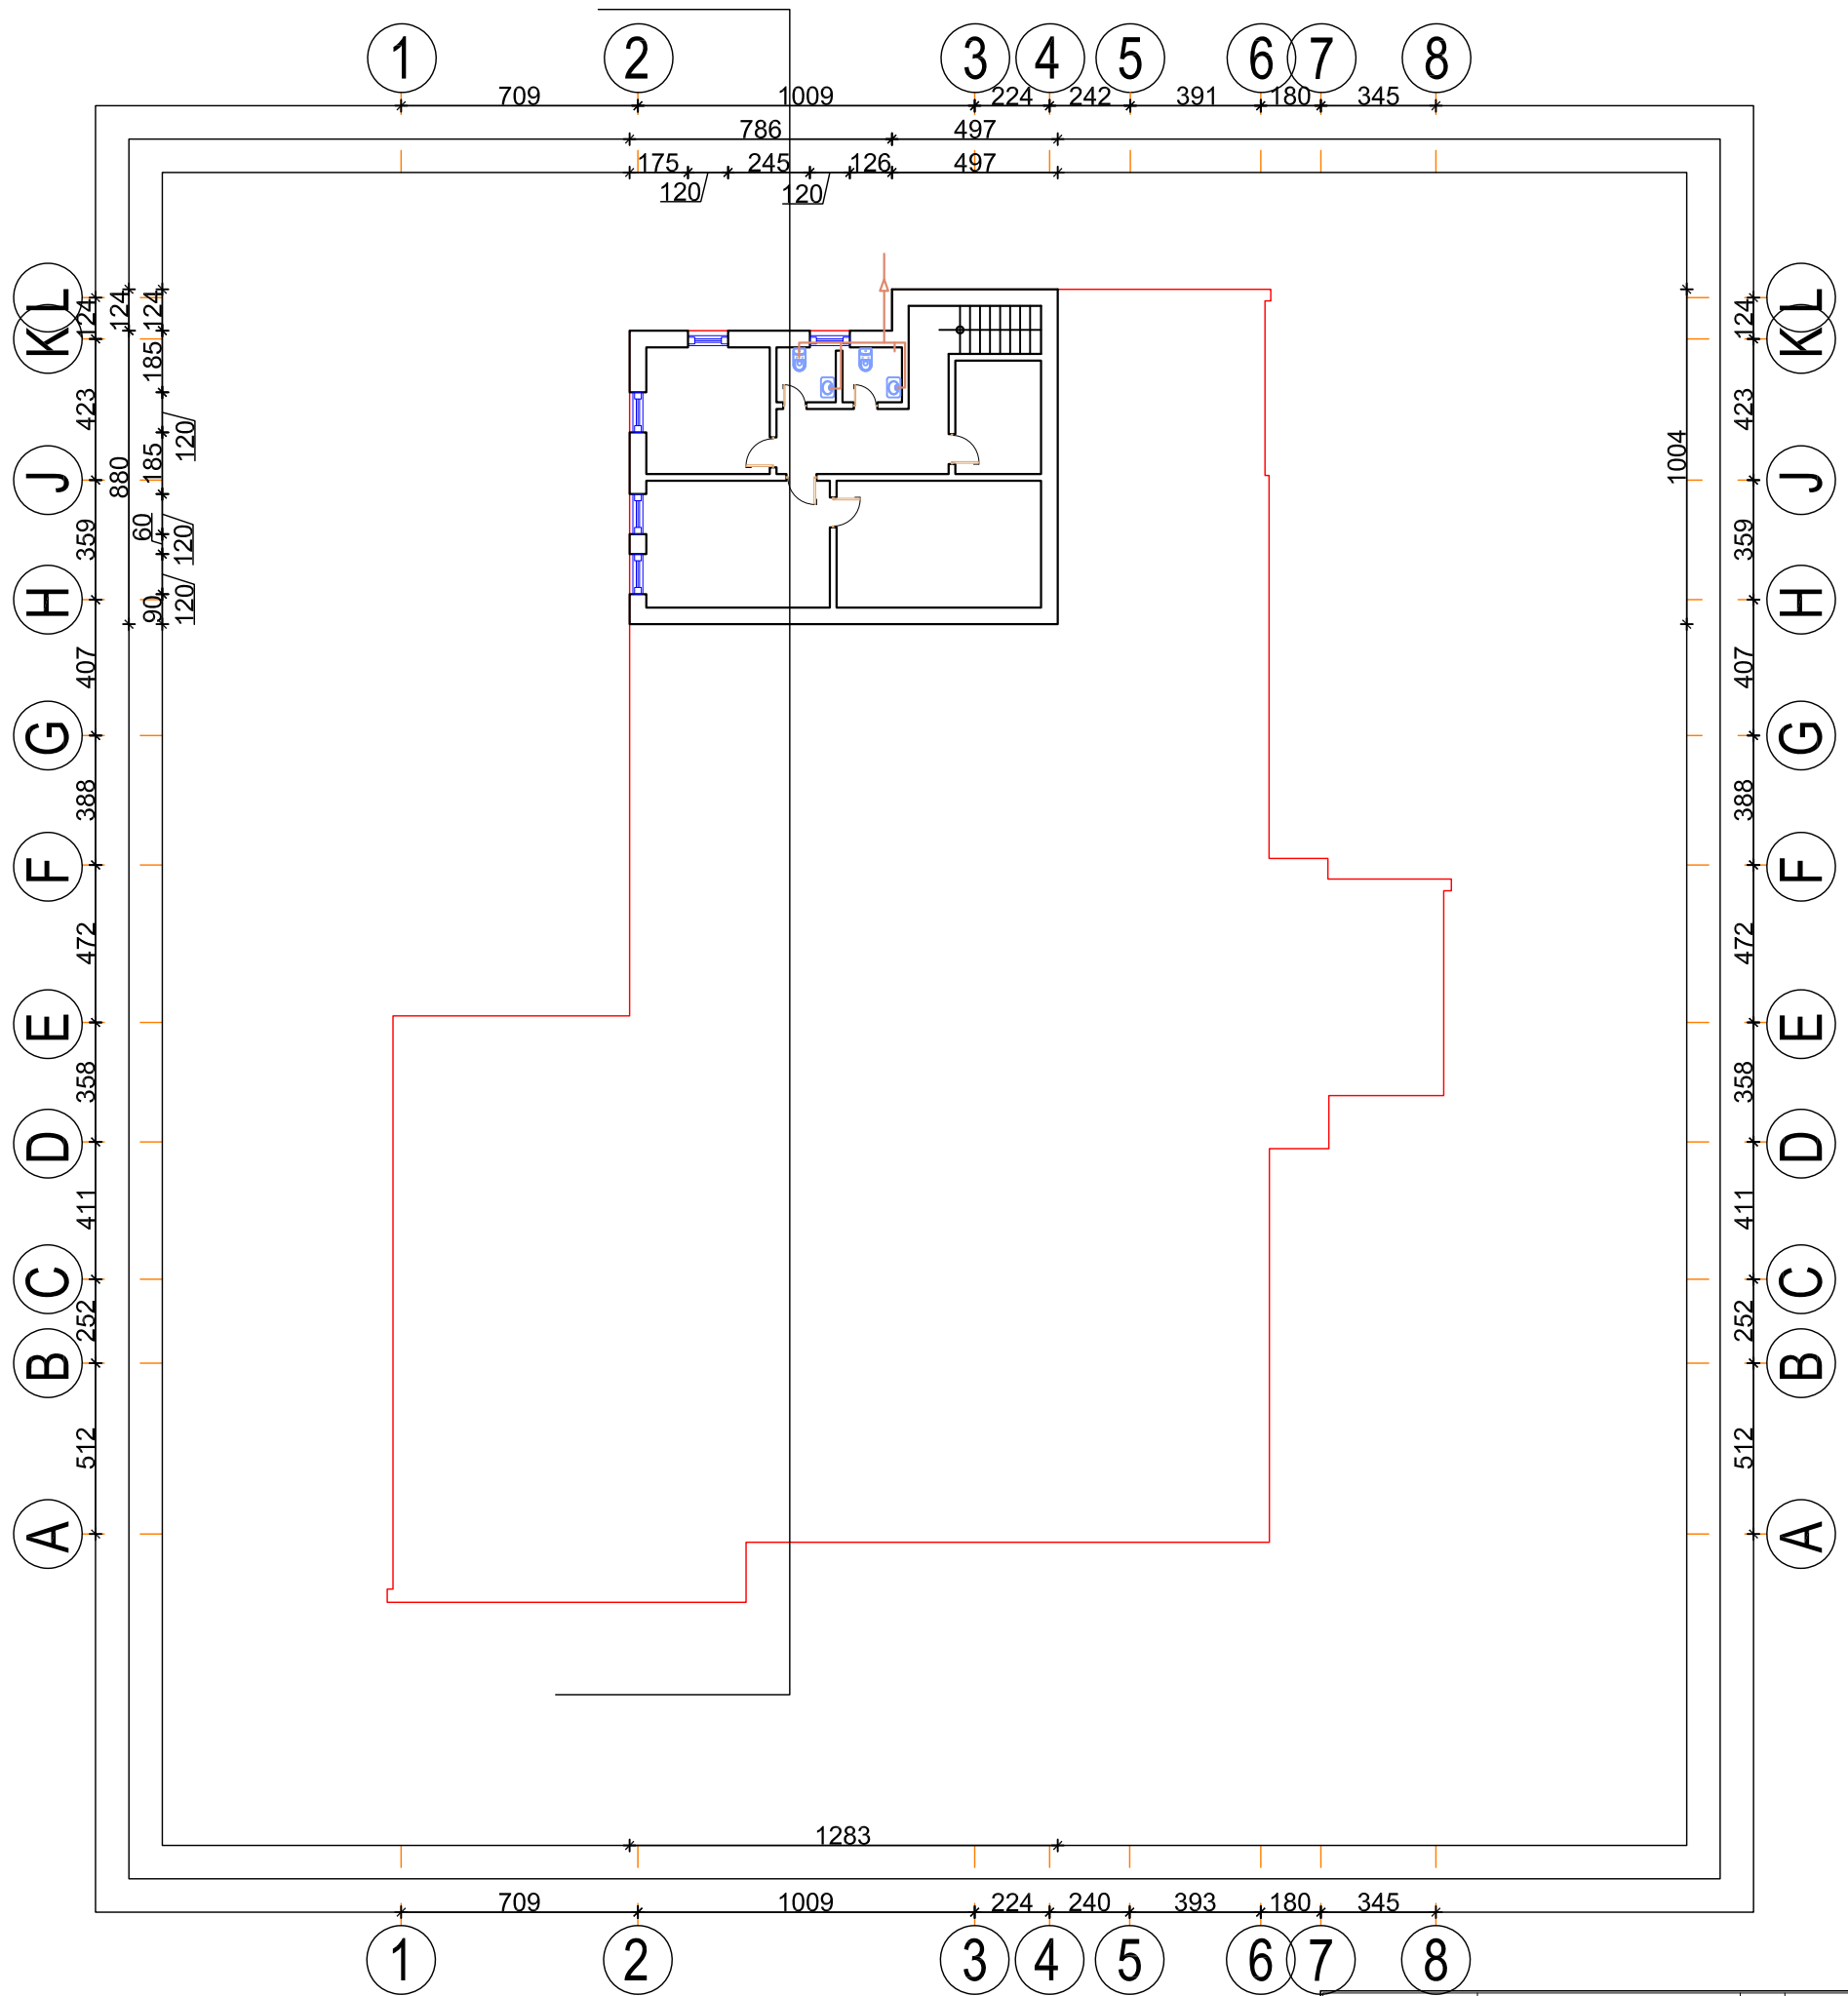


ARK. FATOS BEQO

Fl. A-	Emerdnt:	PALLATI KULTURES BURREL	LElek.	A. HOXHA	Lic. E.0010
Dt. 04/2022	Objekti:	KATI PODRUM H/SANITAR	LHidr.	E. BEQO	Lic. K.2075
	Porositës:	BASHKIA MAT	A.Kons.	K. BEQO	Dip.
			Kons.	SH. BEQO	Lic. K.2096
			A/Ark.	E. HIDRI	Dip.
			Ark.	F. BEQO	Lic. A0273/3


KATI PERDHE - hidro-sanitar

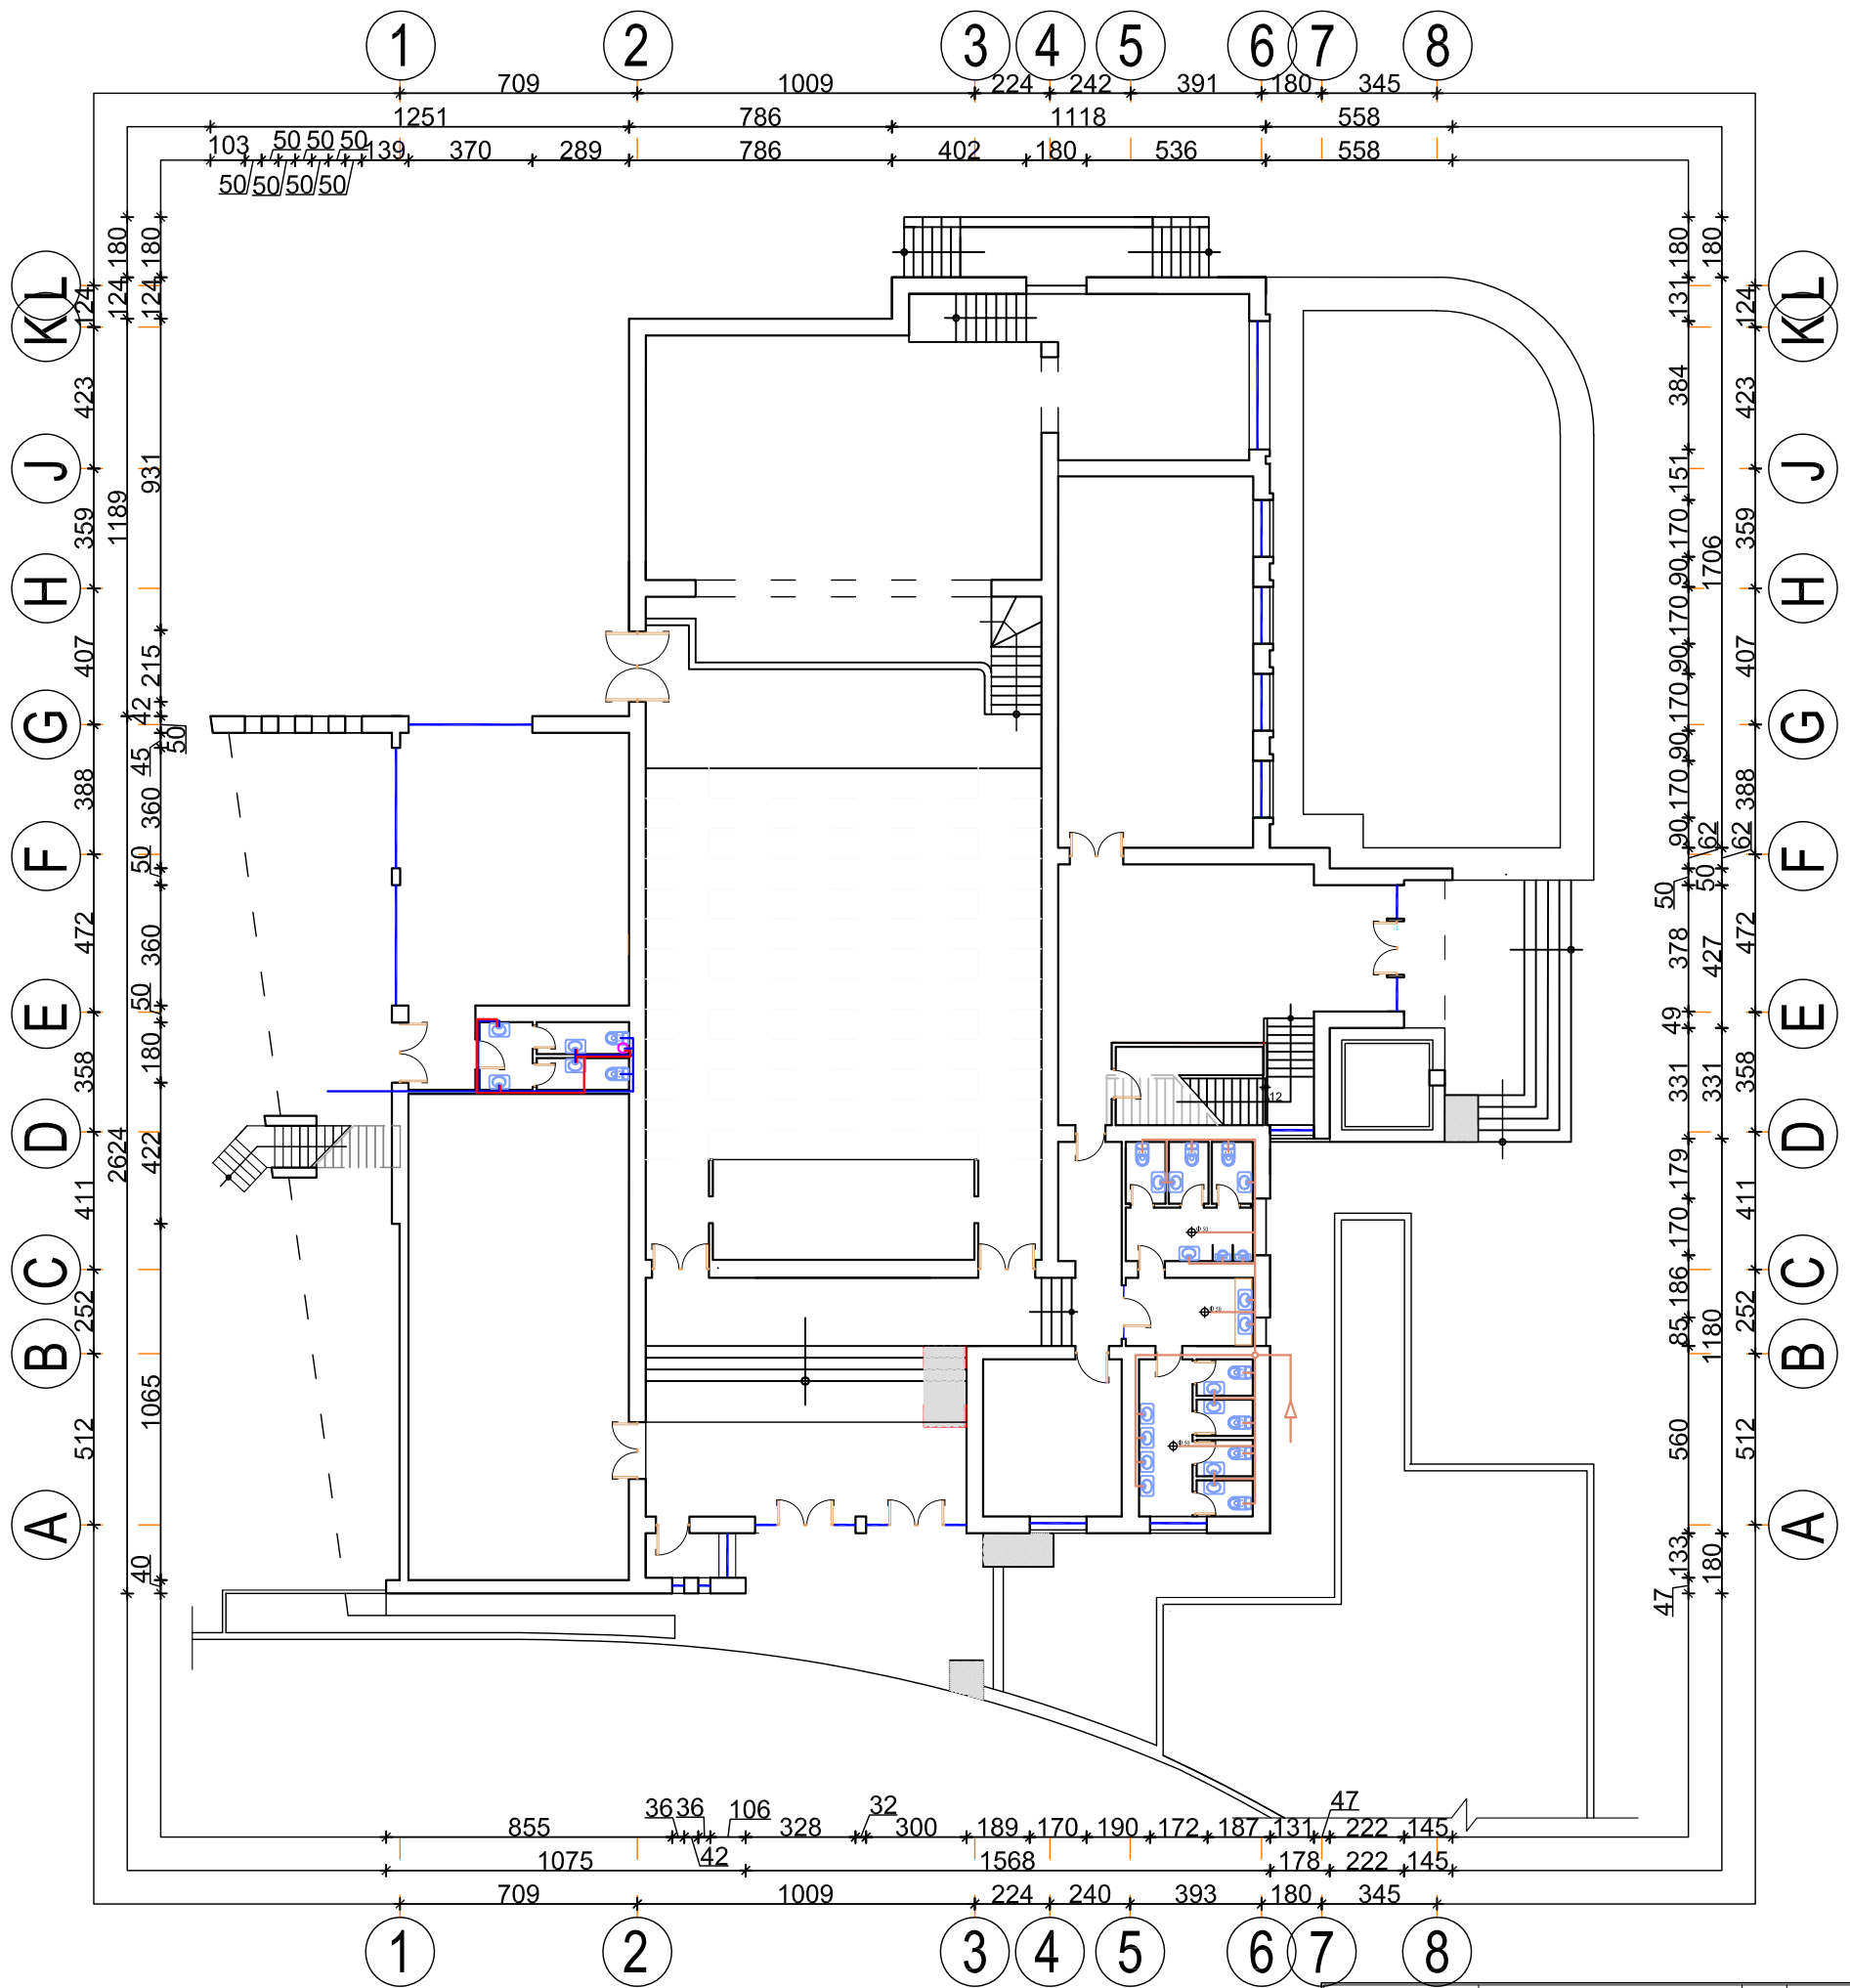

ARK. FATOS BEQO

Fl. A-	Emerdnt: PALLATI KULTURES BURREL	LElek. A. HOXHA	Lic. E.0010
Dt. 04/2022	Objekti: KATI PERDHE H/SANITAR SHKARKIMET	LHidr. E. BEQO	Lic. K.2075
	Porositës: BASHKIA MAT	A.Kons. K. BEQO	Dip.
		Kons. SH. BEQO	Lic. K.2096
		A/Ark. E. HIDRI	Dip.
		Ark. F. BEQO	Lic. A0273/3

KATI PARE - hidro-sanitar

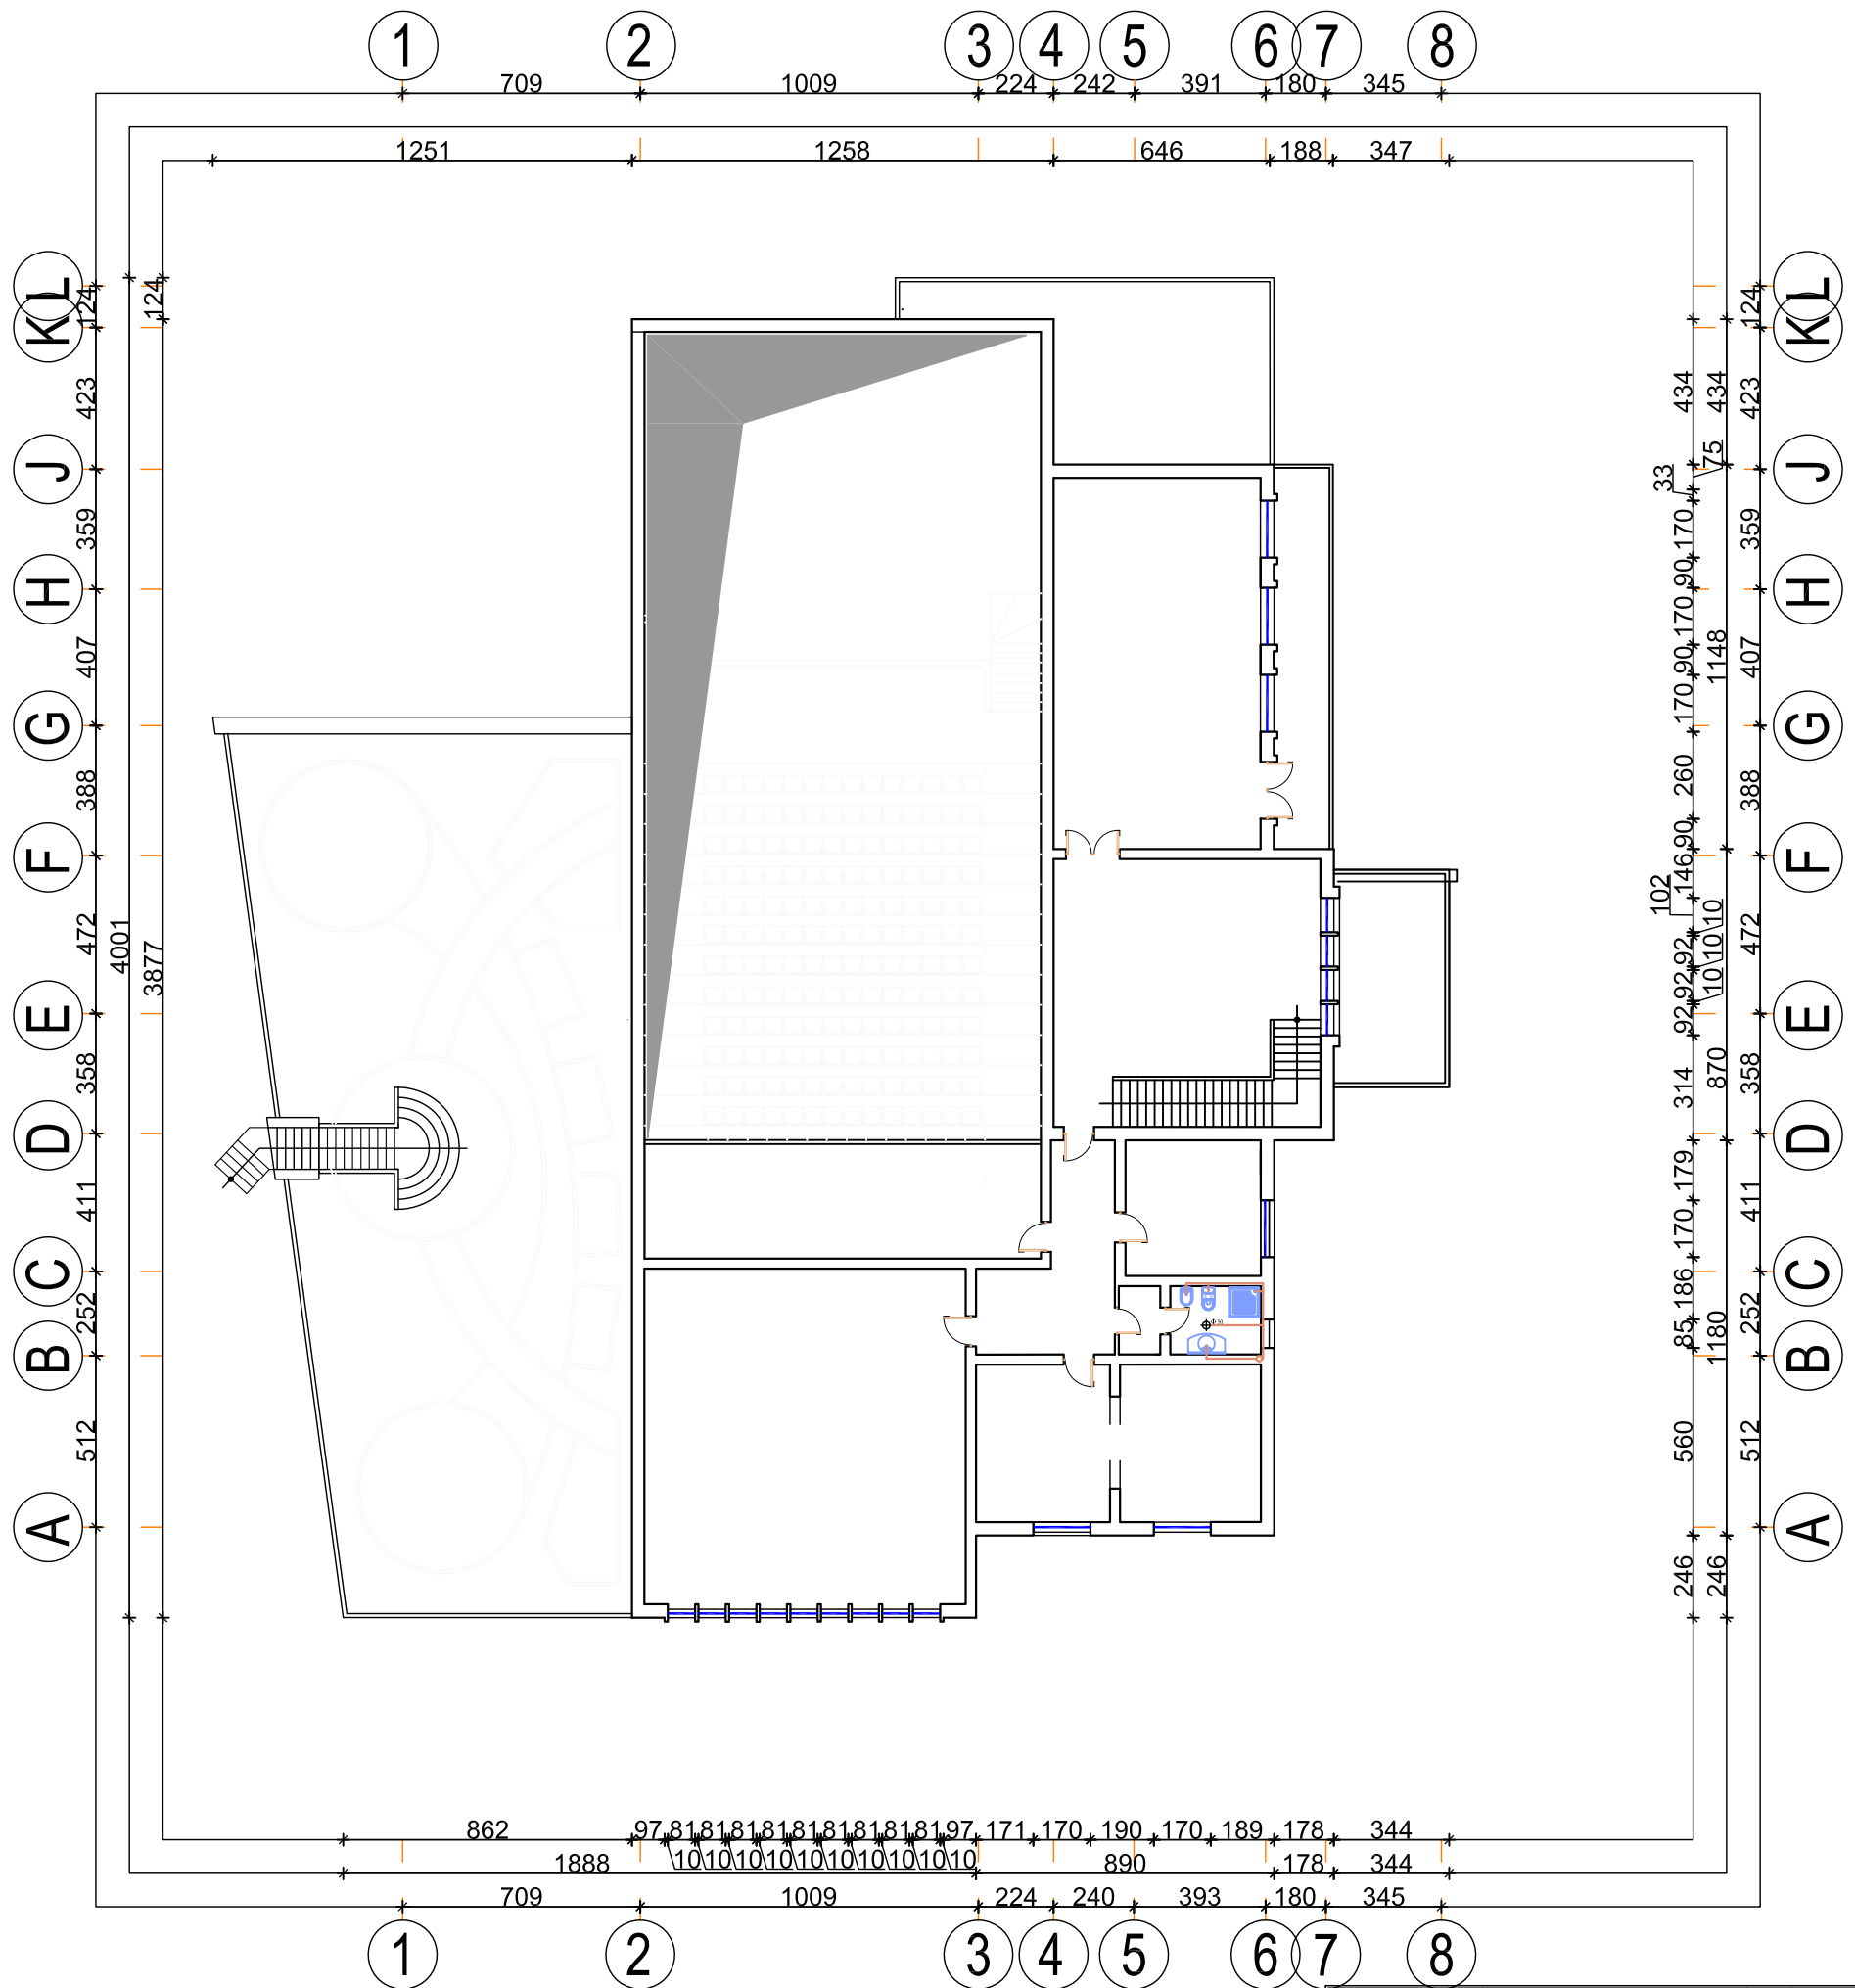

ARK. FATOS BEQO

Fl. A-	Emerdnt: PALLATI KULTURES BURREL	LElek. A. HOXHA	Lic. E.0010
Dt. 04/2022	Objekti: KATI PARE HISENITAR SHKARKIMET	LHidr. E. BEQO	Lic. K.2075
	Porositet: BASHKIA MAT	A.Kons. K. BEQO	Dip.
		Kons. SH. BEQO	Lic. K.2096
		A/Ark. E. HIDRI	Dip.
		Ark. F. BEQO	Lic. A0273/3