




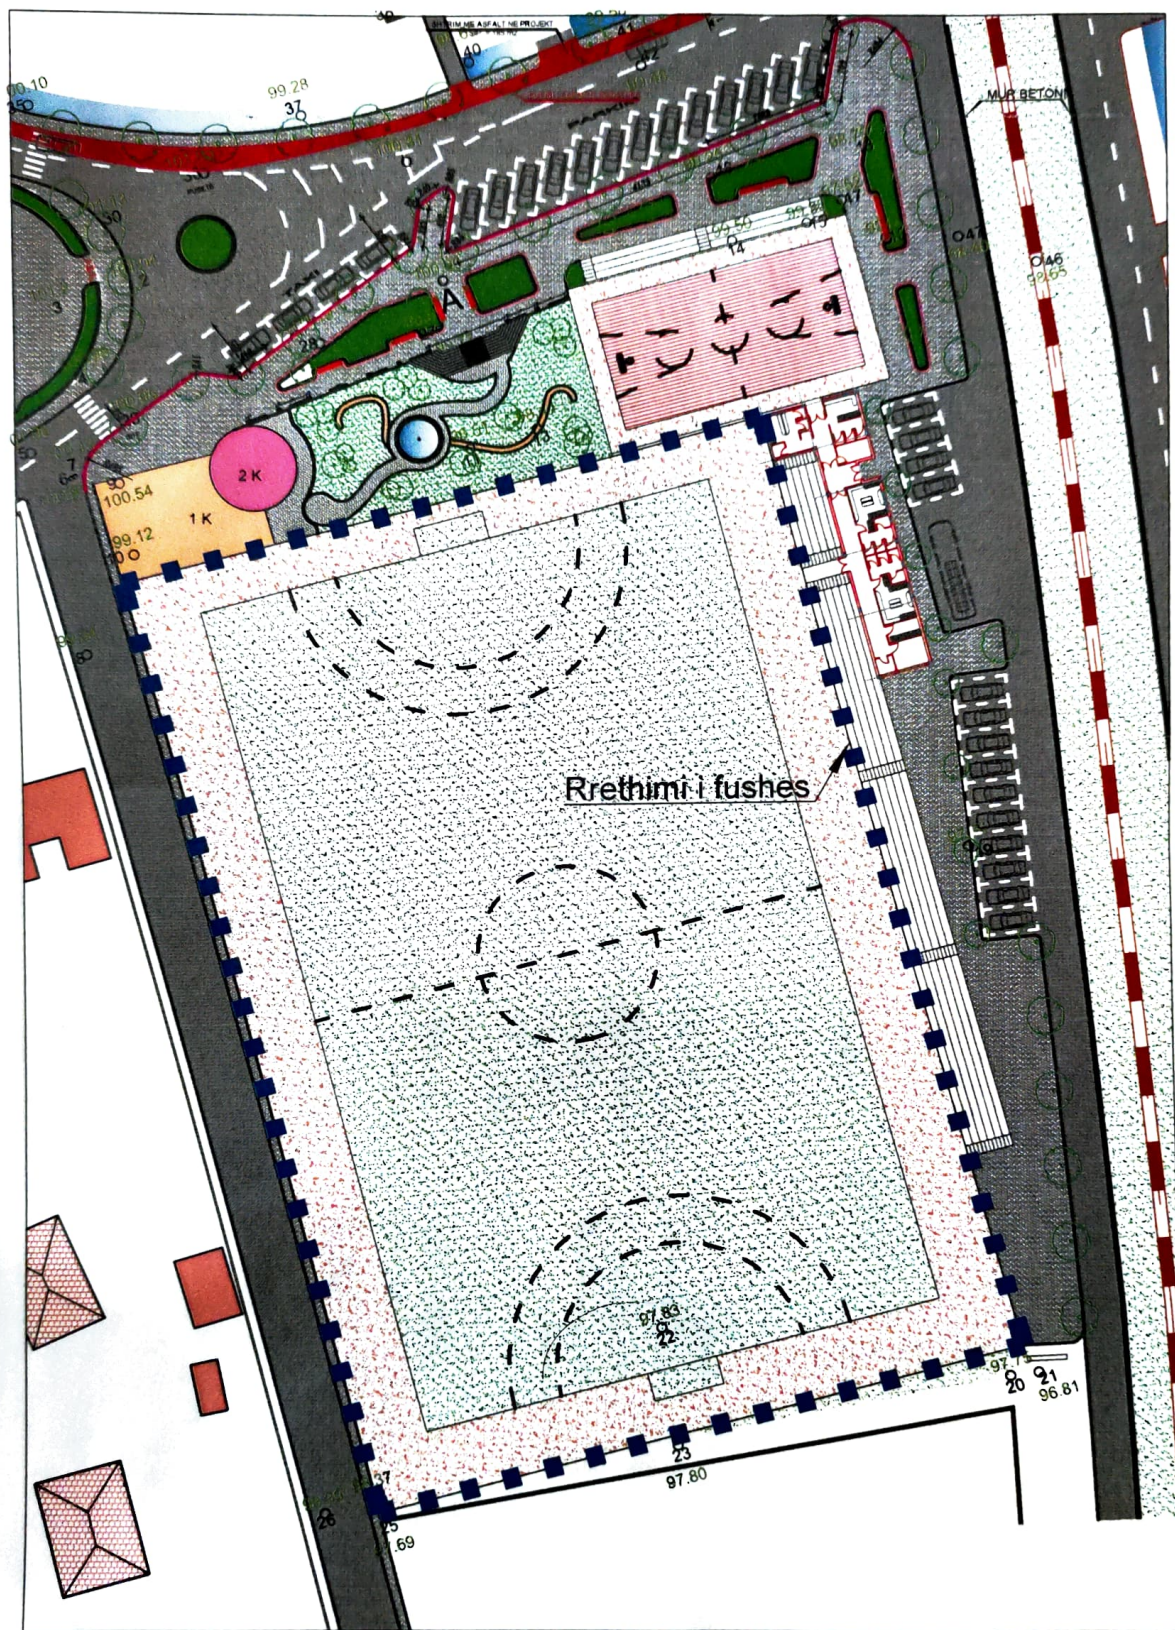
PROJEKT TEKNIK

Sistemimi i fushes sportive Ahmetaq
(rikonstruksion i bazamentit dhe rrethim)

Punoi	Ing. Sajmir Cani	Ark. Andi Prifti	Ark. Gerti Delli	SH -
				Data : 10/2022

Sistemimi i fushes sportive Ahmetaq


SH 1: 750



Punoj	Ing. Sajmir Cani	Ark. Andi Prifti	Ark. Gerti Delli	SH 1: 750
				Fleta 1/3
Emertimi	Rrethimi i fushës		Data :	10/2022


Sistemimi i fushes sportive Ahmetaq

SH 1: 20

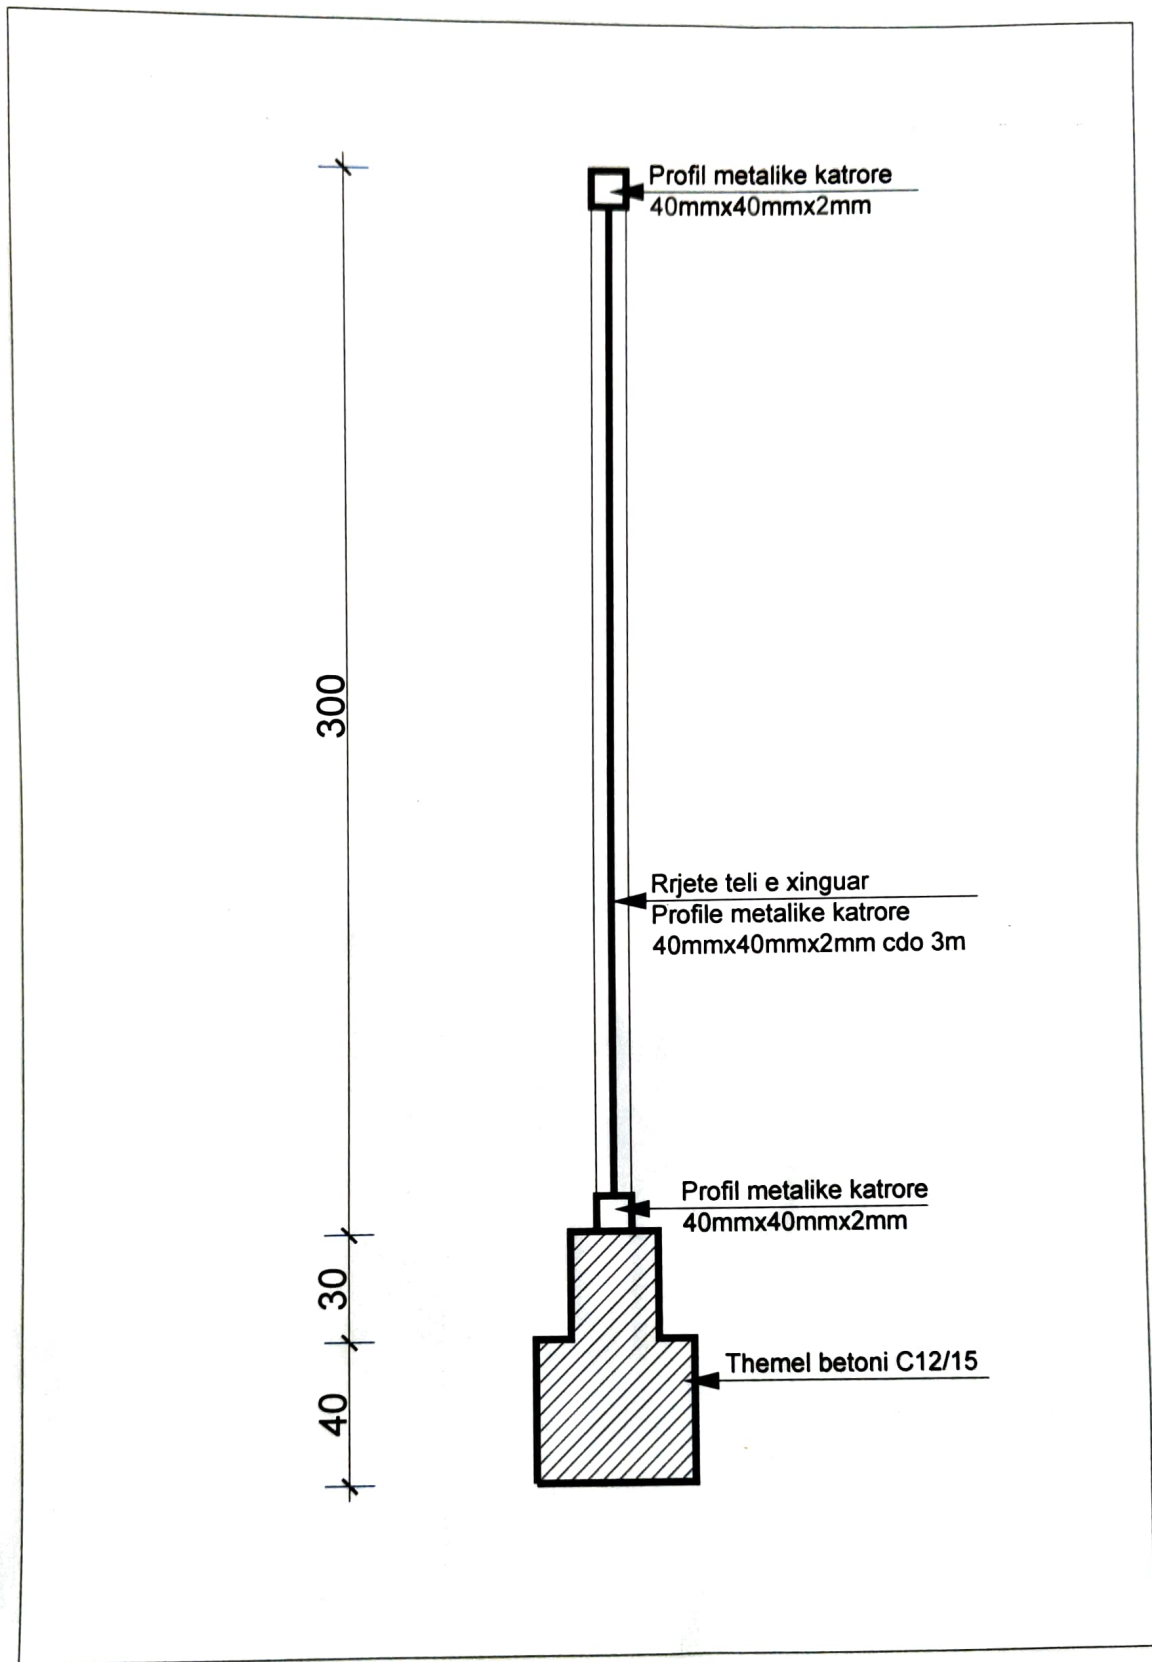

Punoi	Ing. Sajmir Cani	Ark. Andi Prifti	Ark. Gerti Delli	SH 1: 20
				Fleta 2/3
Emertimi	Detaj i rrethimit të fushës			Data : 10/2022

Emertimi	Detaj i nenshtresave te bazamentit		
Punoi	Ing. Sajmir Cani	Ark. Andi Priti	Ark. Gerti Delli
			Fleta 3/3
			Data : 10/2022

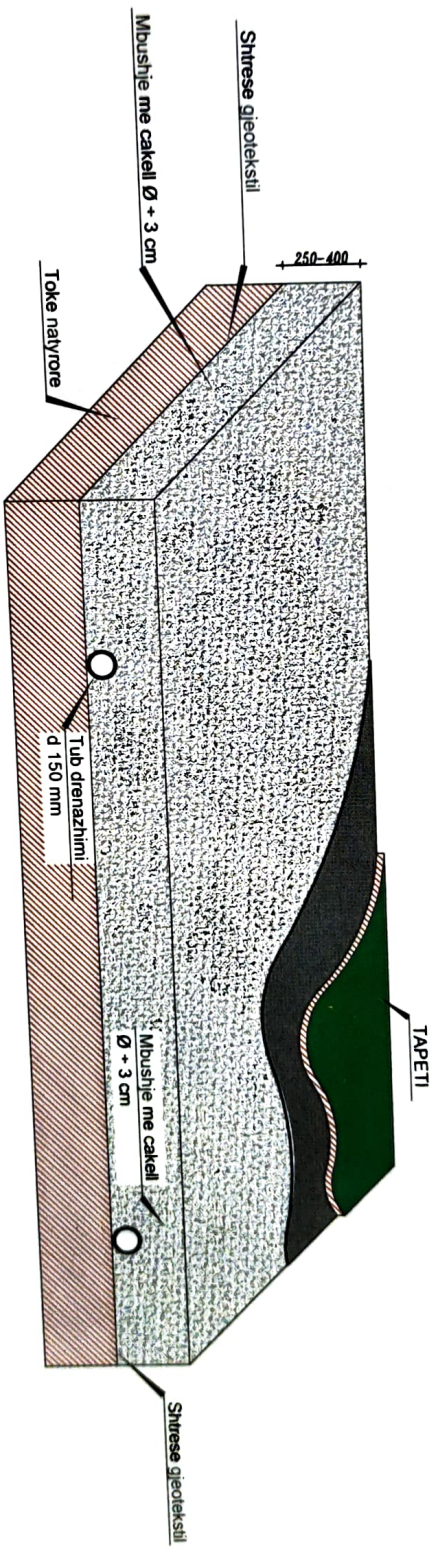

Shenim : Mbi token natyrore perpara shtimit me cakell do te vendoset nje shtrese gjeotekstil
Dimensionet jane dhene ne mm