

AUTORITETI KONTRAKTOR:
BASHKIA BULQIZË

MIRATOHET
BASHKIA BULQIZË
KRYETARI

Z. LEFTER ALLA

KONSULENTI: "2 ED" sh.p.k




"2 ED" sh.p.k

PROJEKT - ZBATIMI

PROJEKT

Objekti: "SISTEMIM - ASFALTIM I RRUGËS SË FSHATIT KRAJKË E SIPËRME, NJ. ADM. ZERQAN, BASHKIA BULQIZË."

VITI 2022

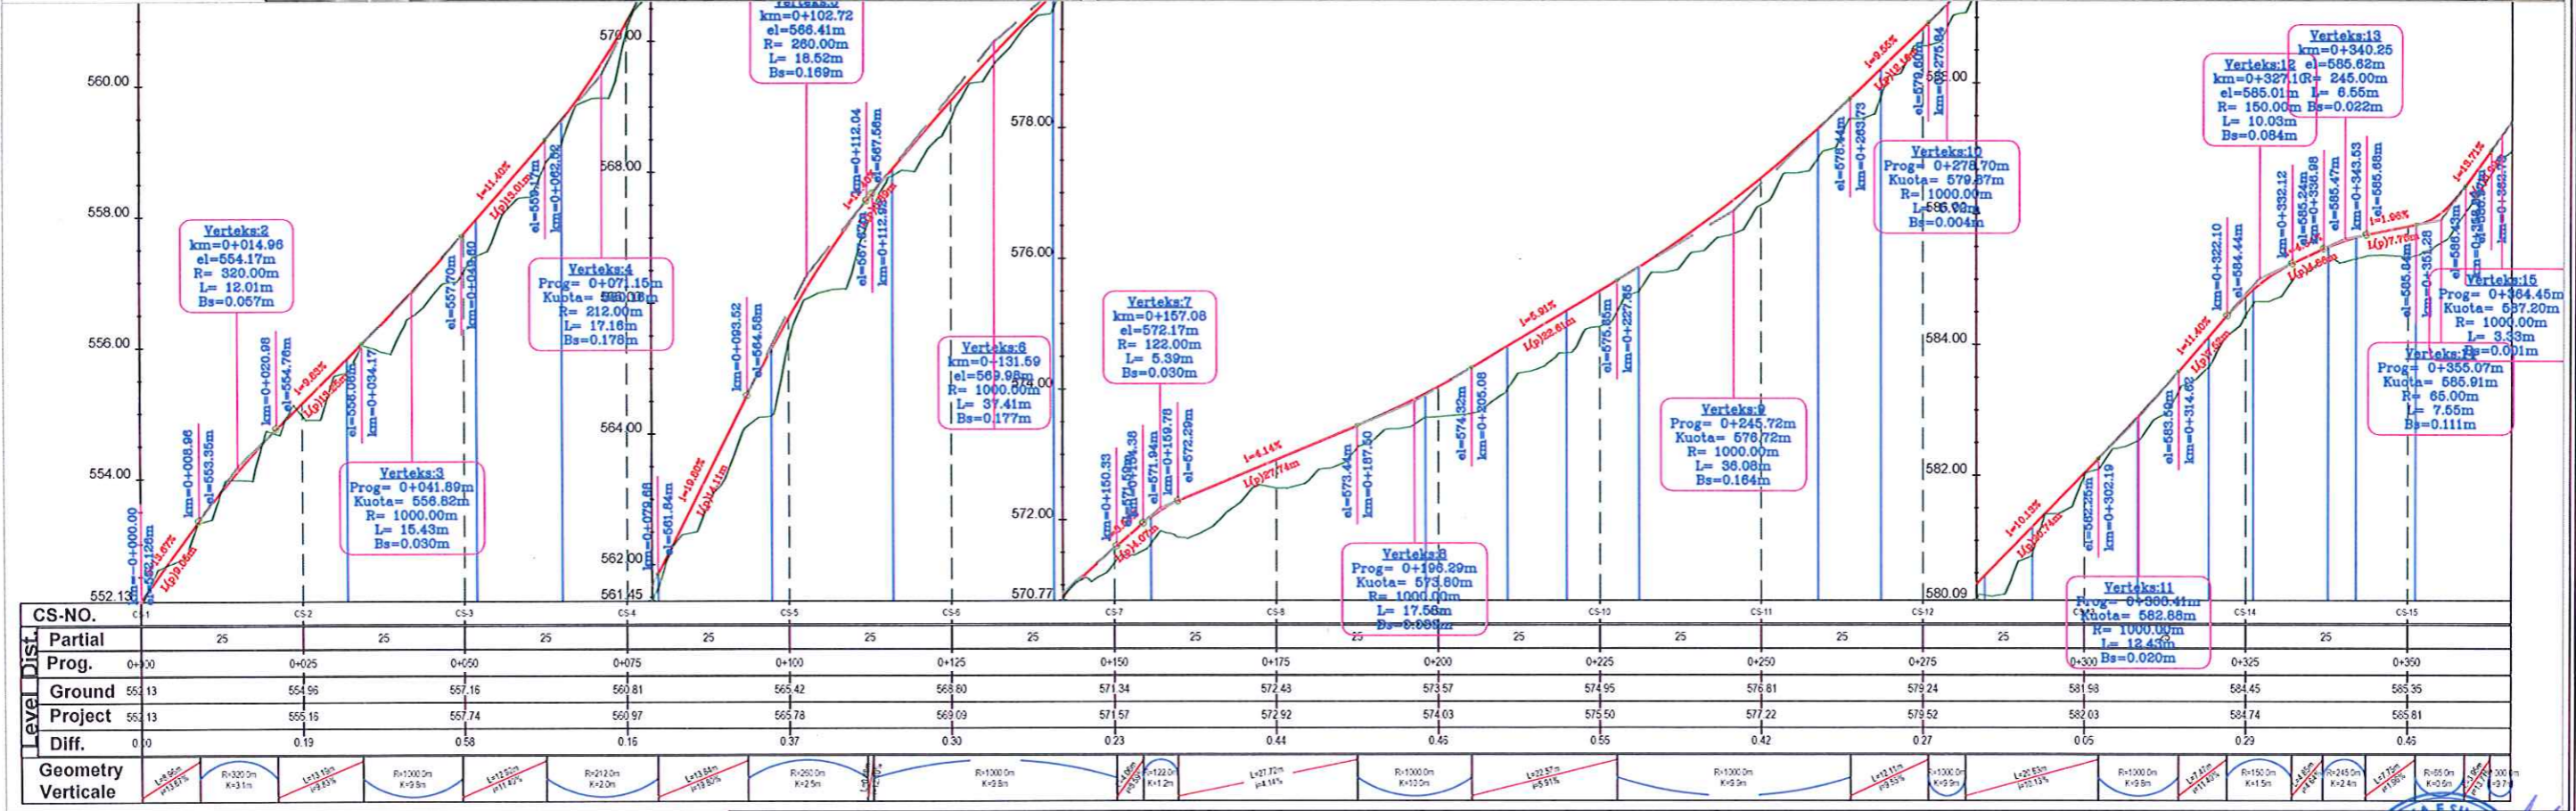

2D PROJEKTIM DESIGN SUPERVISION KOLAUDIM
Adresa: Rruga "Barshy", Njesia Bashkiake nr. 8, TIRANE

Porositesi
BASHKIA BULQIZE

Objekti: Sistemim-Asfaltim i Rruges
Krajke Siperme,Nj.Adm.Zerqan.
Bashkia Bulqize

Emertimi:
PLANIMETRIA & PROFILI GJATESOR


PROJEKT ZBATIMI

GRUPI PROJEKTES
Ing.Hidro. Mark PEMAJ
Ing.Top. Bilbil NURÇE

Periudha:
DHEJTOR 2022



Shkalla: 1:1000
Fleta: Nr. 1

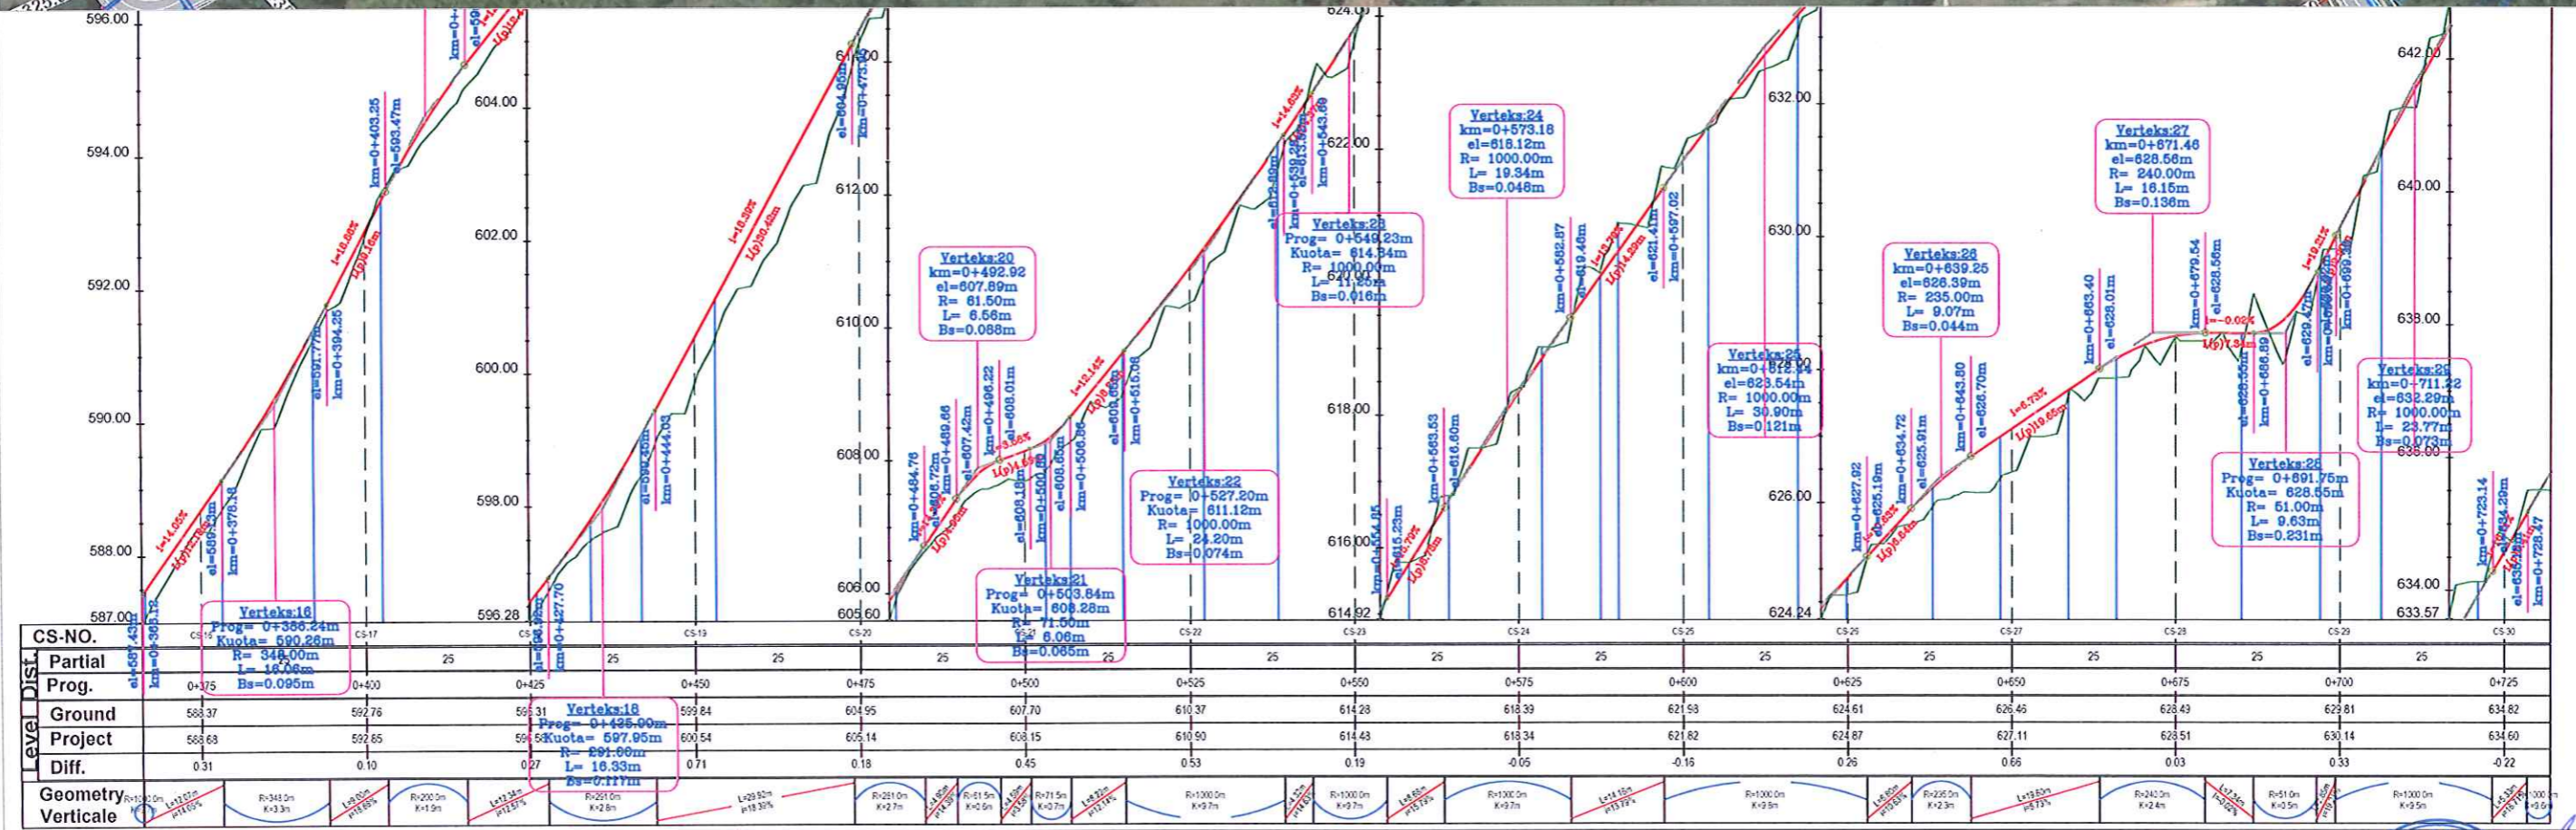

2D PROJEKTIM DESIGN SUPERVISION KOLAUDIM
Adresa: Rruga "Bardhi", Njesia Bashkiake rr. B. TIRANE


Porositesi
BASHKIA BULQIZE

Objekti: Sistemim-Asfaltim i Rruges Krajke Siperme,Nj.Adm.Zerqan.
Bashkia Bulqize


Emertimi:
PLANIMETRIA & PROFILI GJATESOR

PROJEKT ZBATIMI

GRUPI PROJEKTESOR
Ing.Hidro. Mark PEMA
Ing.Top. Bilbil NURÇE
Firma: **2 ED**
Firma: NUIS - M 02027010
Firma: TIRANE - ALBANI
Periudha: DHEJTOR 2022
Shkalla: 1:1000
Fleta: Nr. 2

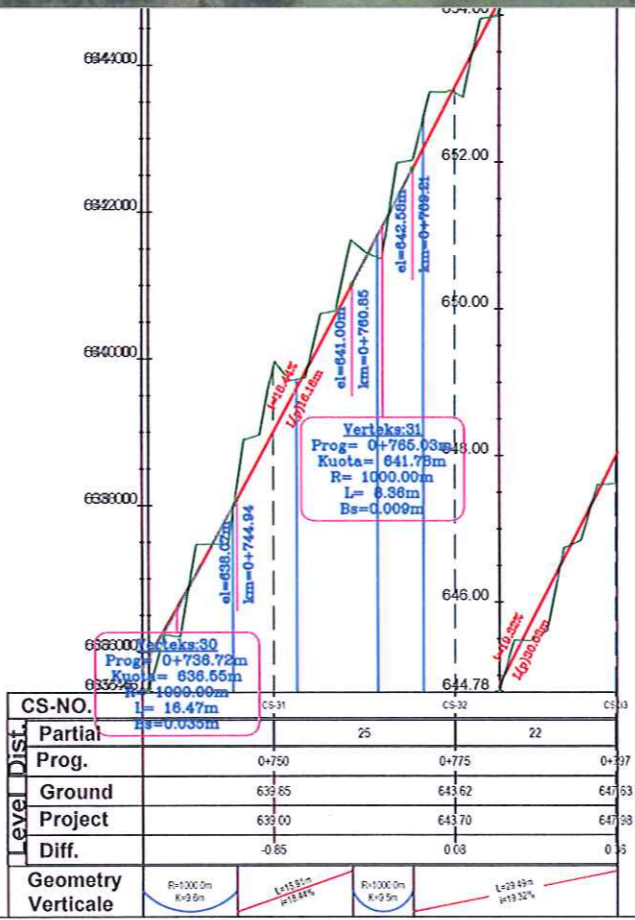

CS-NO.	CS-31	CS-32	CS-33
Partial	25	22	
Prog.	0+750	0+775	0+797
Ground	636.85	643.62	647.53
Project	639.00	643.70	647.58
Diff.	-0.85	0.08	0.35
Geometry	R=1300.0m K=9.0m	R=1300.0m K=9.0m	R=2313m K=13.32m
Verticale	L=13.1m i=11.84%		L=23.13m i=13.32%

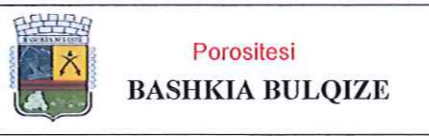


Objkti: Sistemim-Asfaltim i Rruges
Krajke Siperme,Nj.Adm.Zerqan.
Bashkia Bulqize

Emertimi:
**PLANIMETRIA &
PROFILI GJATESOR**


PROJEKT ZBATIMI

GRUPI PROJEKTUES	Ing.Hidro. Mark PEMAJ	Firma:	
	Ing.Top. Bilbil NURÇE	Firma:	
Periudha:	DHEJTOR 2022		Shkalla:
			1:1000
		Fleta:	Nr. 3

Profili terthor tip 1 i rruges kryesore
Km 0+000 - Km 0+575

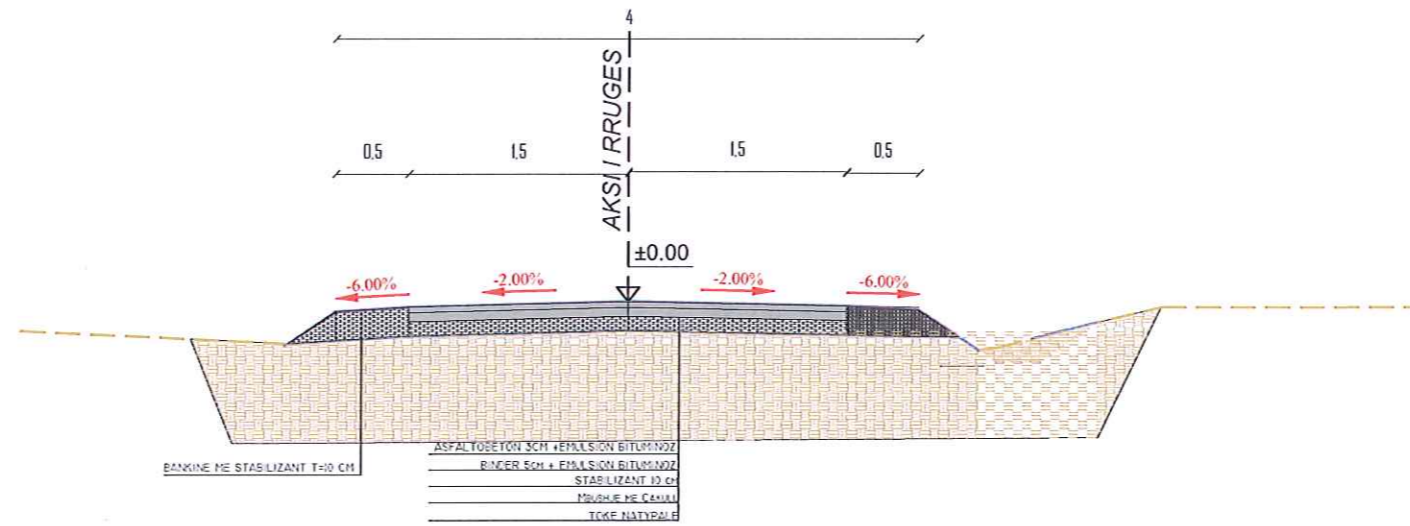

Profili terthor tip 2 i rruges kryesore
Km 0+575 - Km 0+603
Km 0+637 - Km 0+680
Km 0+699 - Km 0+708

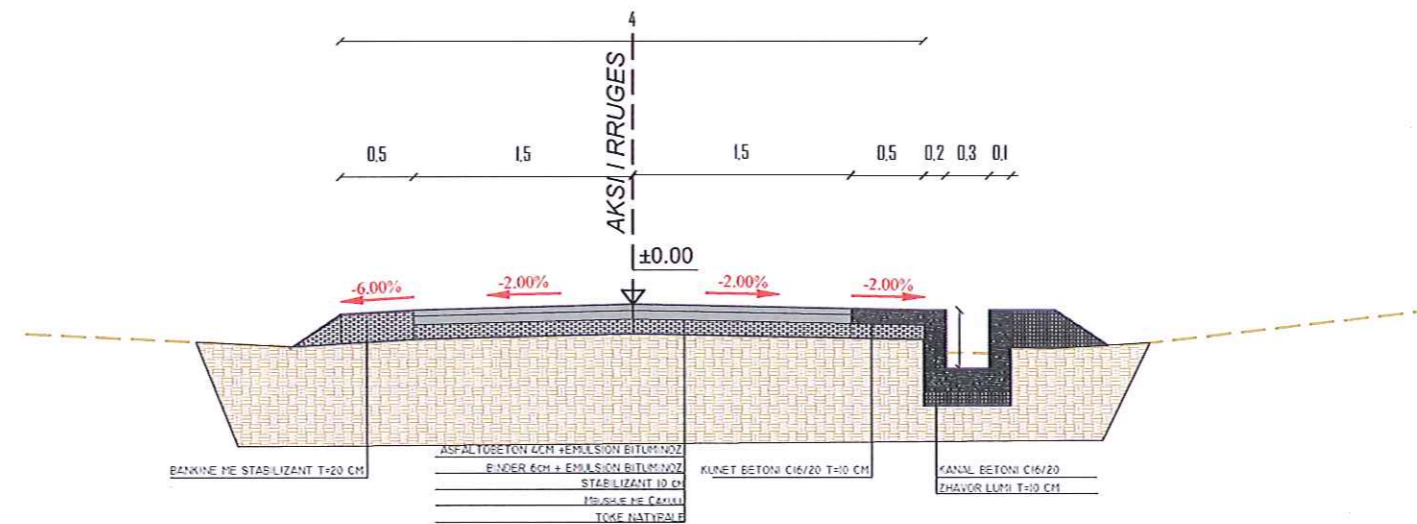

2ED PROJEKTIM
DESIGN
SUPERVISION
KOLAUDIM
Adresa: Rruga "Bardhyt", Njesia Bashkake nr. 8, TIRANE

Porositesi
BASHKIA BULQIZE

Objekti: Sistemim-Asfaltim i Rruges
Krajke Siperme, Nj. Adm. Zerqan.
Bashkia Bulqize


Emertimi:
PROFLET TIP TE RRUGES

PROJEKT ZBATIMI


GRUPI PROJEKTUES	Ing. Hidro. Mark PEMAJ	Firma:
	Ing. Top. Bilbil NURÇE	Firma:
Perudha:	DHEJTOR 2022	Shkalla: 1:50
		Nr. 1

REPUBLICA E SHQIPËRIE
2ED
SHKALLA: 1:50
TIRANE

Profili terthor tip 3 i rruges kryesore
 Km 0+603 - Km 0+637
 Km 0+708 - Km 0+738
 Km 0+768 - Km 0+800

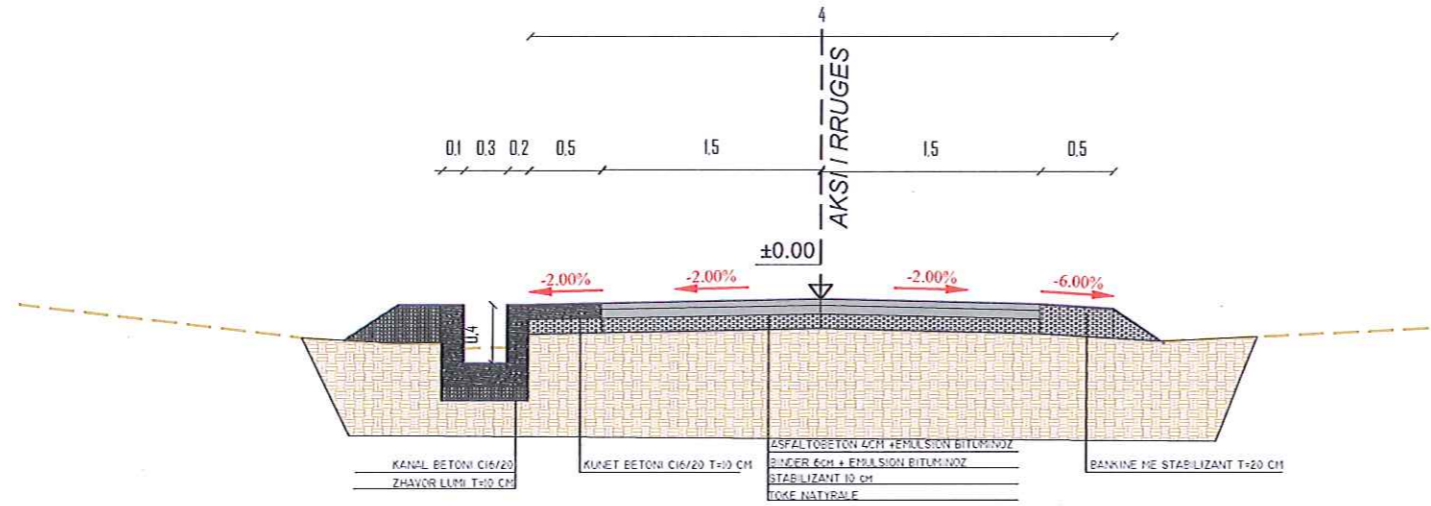

Profili terthor tip 4 i rruges kryesore
 Km 0+680 - Km 0.+699

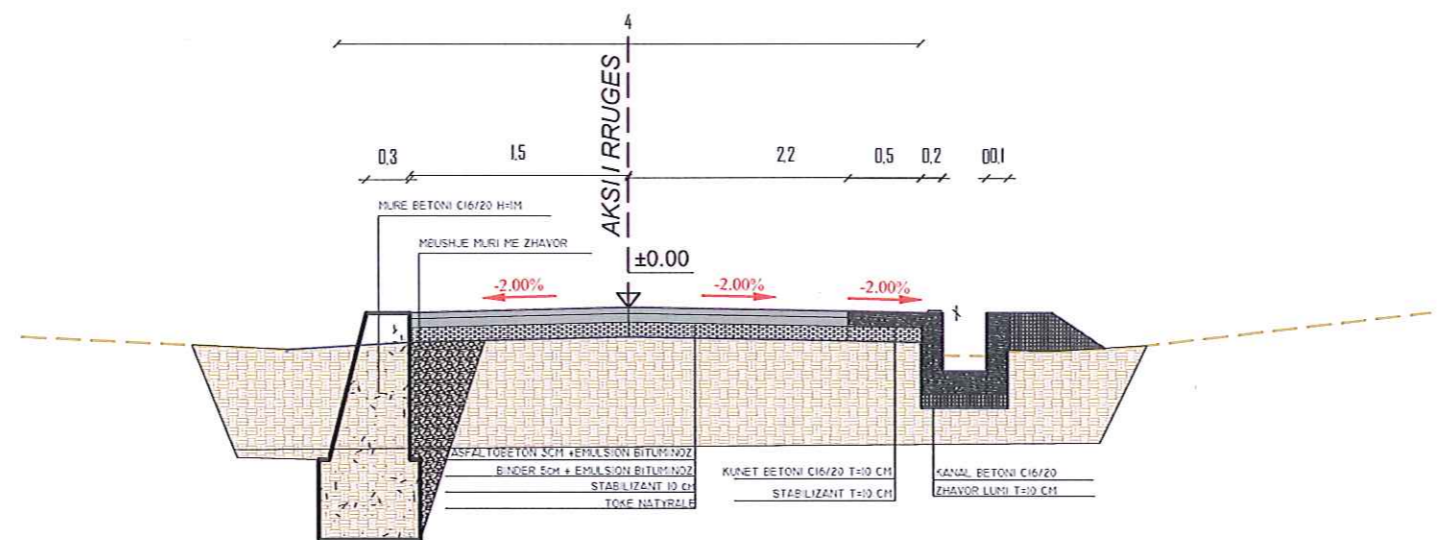


2ED PROJEKTIM
 DESIGN
 SUPERVISION
 KOLAUDIM
 Adresa: Rruga "Barshyfi", Njesia Bashkiake nr. 8, TIRANE

Porositesi
BASHKIA BULQIZE
Objekti: Sistemim-Asfaltim i Rruges
Krajke Siperme, Nj. Adm. Zerqan.
Bashkia Bulqize

Emertimi:
PROFLET TIP TE RRUGES
PROJEKT ZBATIMI

GRUPI PROJEKTUES	Ing. Hidro. Mark PEMAJ	Firma:	
	Ing. Top. Bilbil NURÇE	Firma:	
Periudha:	DHEJTOR 2022	Shkalla:	1:50
			Nr. 2

Profili terthor tip 5 i rruges kryesore
Km 0+738 - Km 0+768

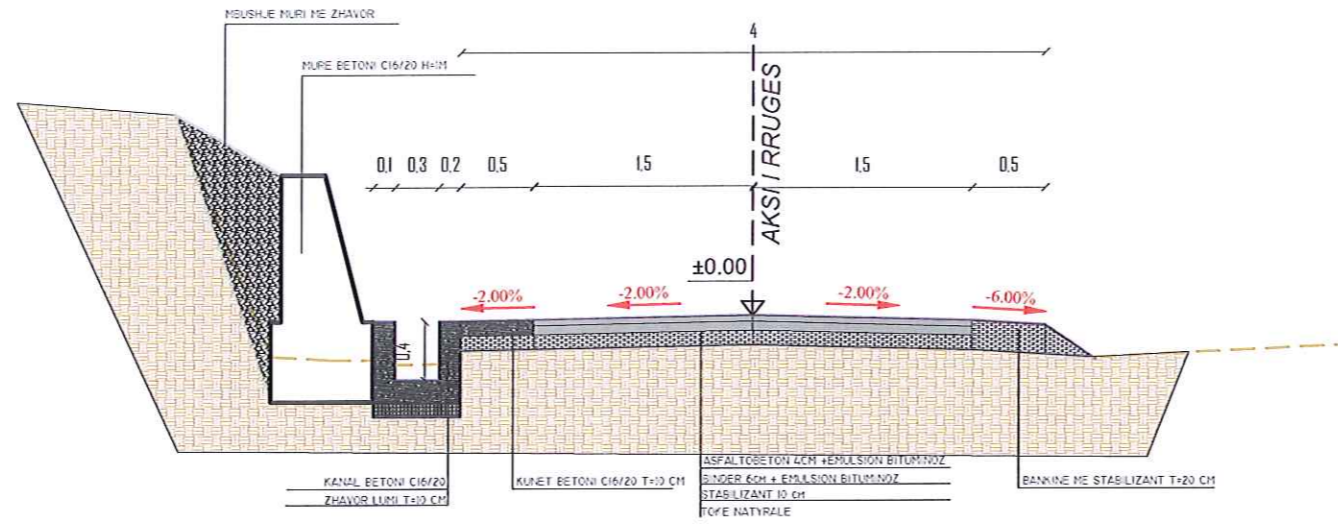

2D PROJEKTIM
DESIGN
SUPERVISION
KOLAUDIM
Adresa: Rruga "Bardhyt", Njesia Bashkake rr. 8, TIRANE

Porositesi
BASHKIA BULQIZE

Objekti: Sistemim-Asfaltim i Rruges
Krajke Siperme,Nj.Adm.Zerqan.
Bashkia Bulqize

Emertimi:
PROFLET TIP TE RRUGES


PROJEKT ZBATIMI

GRUPI PROJEKTUES	Ing.Hidro. Mark PEMAJ	Firma	
	Ing.Top. Bilbil NURÇE	Firma	
Periudha: DHEJTOR 2022		Shkalla:	1:50
		Fleta:	Nr. 3

BETON C20/25

H=1.0m


30

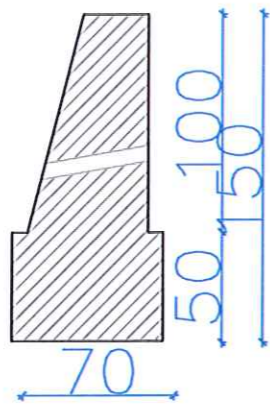

KANAL BETONI c20/25 + MUR BETONI c20/25
(Detaj 1)

Mur prites 1.5m


Mbushje me zhavorr pas mureve

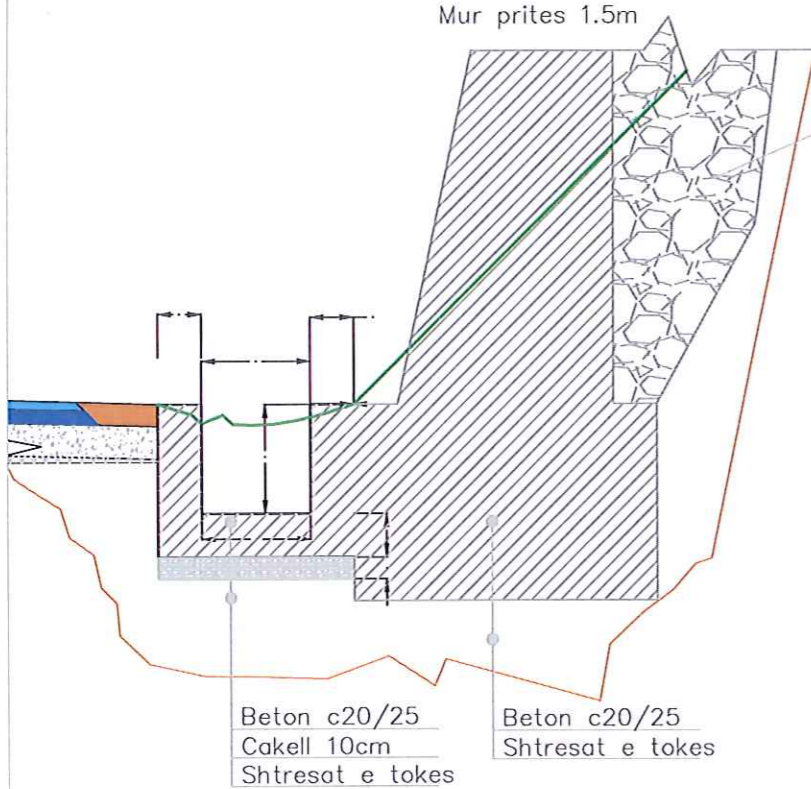

DIMENSIONET

A	B	C	D	E	F
15	15	60	40	30	30


KANAL BETONI c20/25
Detaj 2

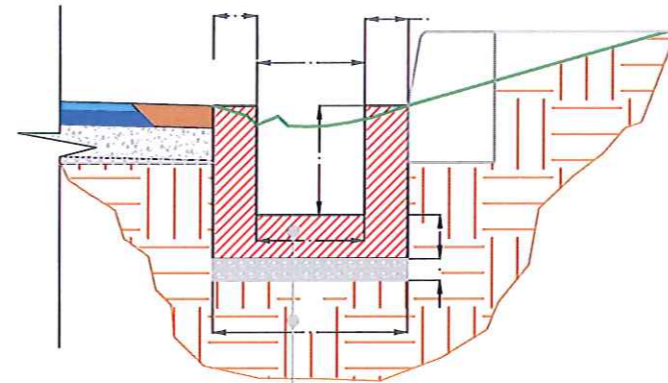

Beton c20/25
Cakell 10cm
Shtresat e tokes

KANAL BETONI c20/25
Detaj 2

zgare metalike
upn 30 / 10cm

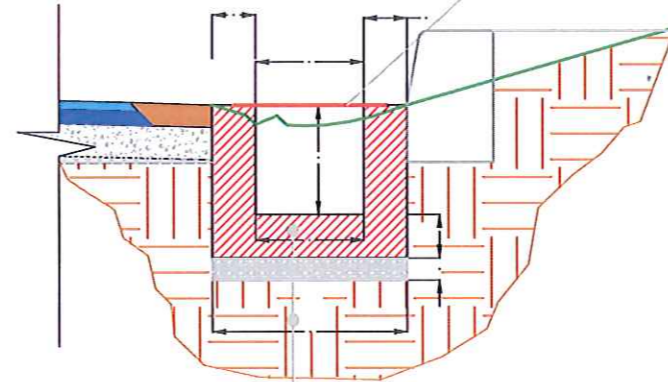

Beton c20/25
Cakell 10cm
Shtresat e tokes

DIMENSIONET

A	B	C	D	E	F
15	15	60	40	30	30

DIMENSIONET

A	B	C	D	E	F
15	15	60	40	30	30

2ED PROJEKTIM
DESIGN
SUPERVISION
KOLAUDIM
Adresa: Rruga "Bardhyf", Njesia Bashkake nr. 8, TIRANE



Porositesi
BASHKIA BULQIZE

Objkti: Sistemim-Asfaltim i Rruges
Krajke Siperme,Nj.Adm.Zerqan.
Bashkia Bulqize

Emertimi:

DETAJET

PROJEKT ZBATIMI

GRUPI
PROJEKTUES

Ing.Hidro. Mark PEMAJ

Ing.Top. Bilbil NURÇE

Periudha:

DHEJTOR 2022





Skala:

1:50

Fleta:

Nr. 3

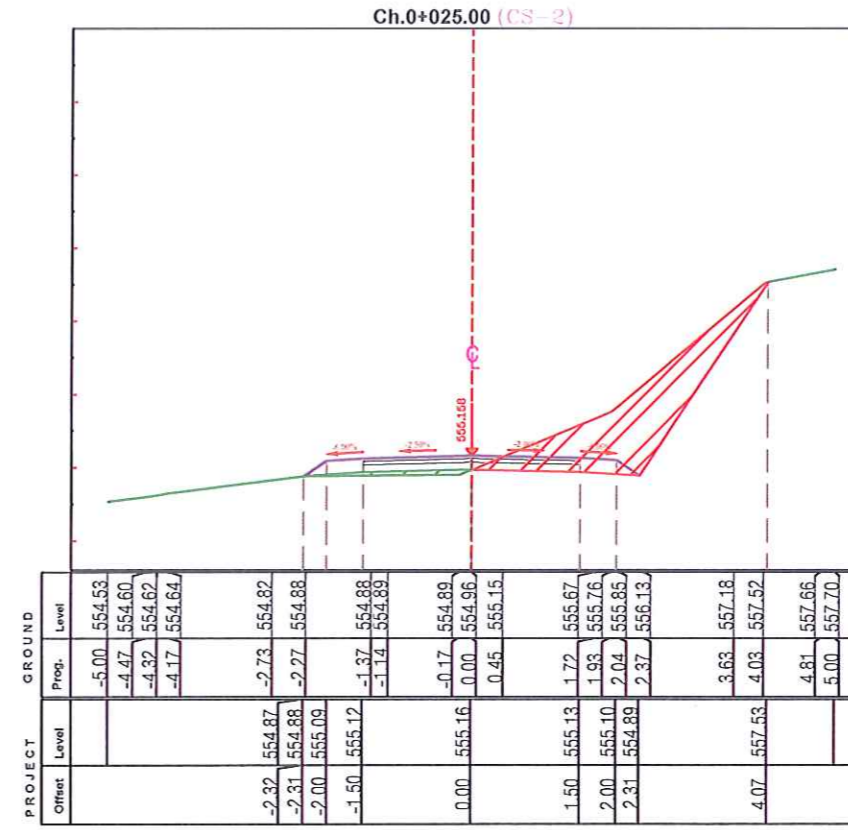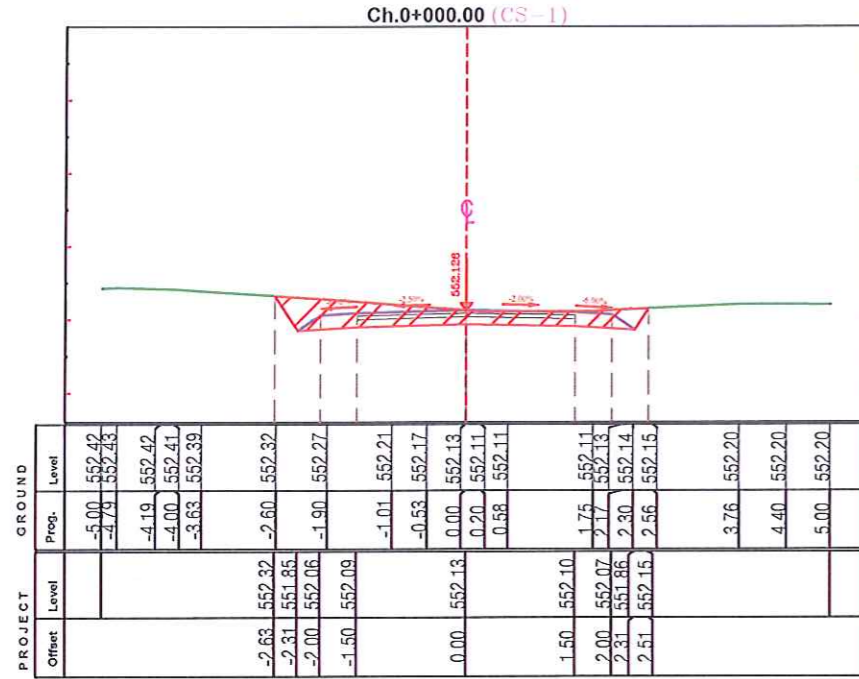

Porositesi
BASHKIA BULQIZE

Objekti: Sistemim-Asfaltim i Rruges
Krajke Siperme,Nj.Adm.Zerqan.
Bashkia Bulqize

Emertimi:

SEKSIONET TERTHORE

PROJEKT ZBATIMI





GRUPI PROJEKTUES

Ing.Hidro. Mark PEMAJ
Ing.Top. Bilbil NURÇE

Periudha:
DHEJTOR 2022



Fleta: Nr. 1

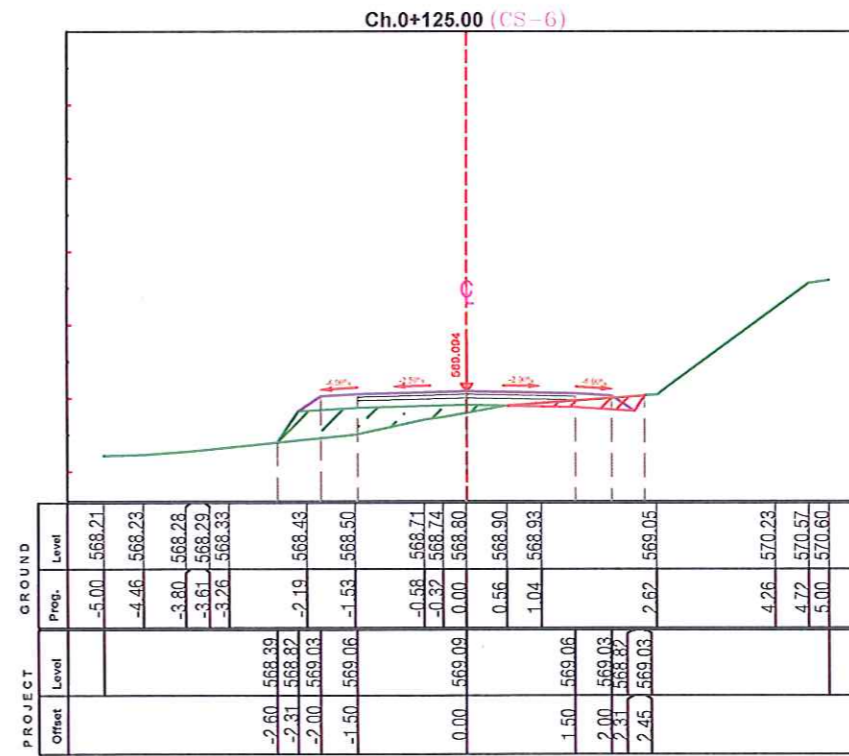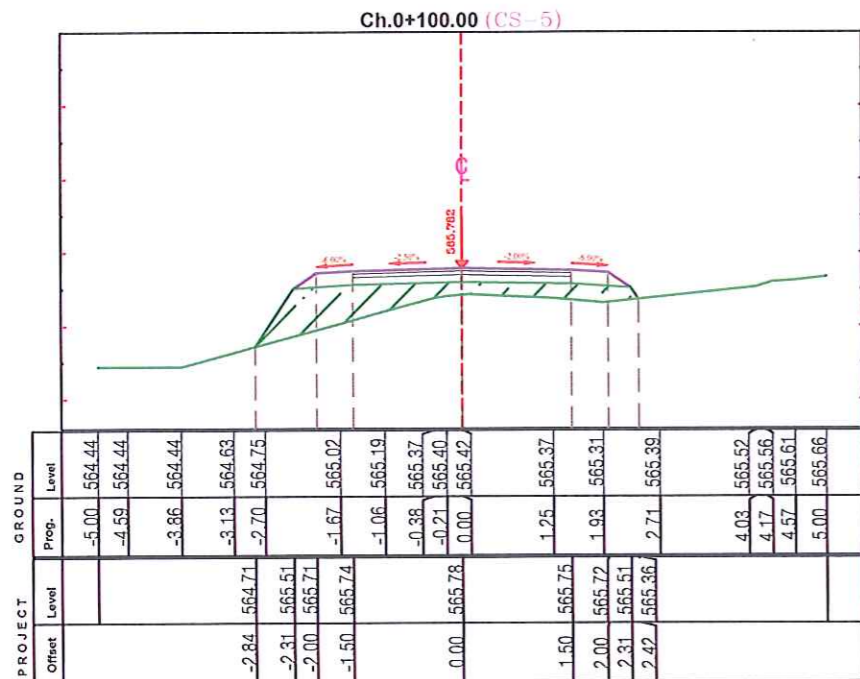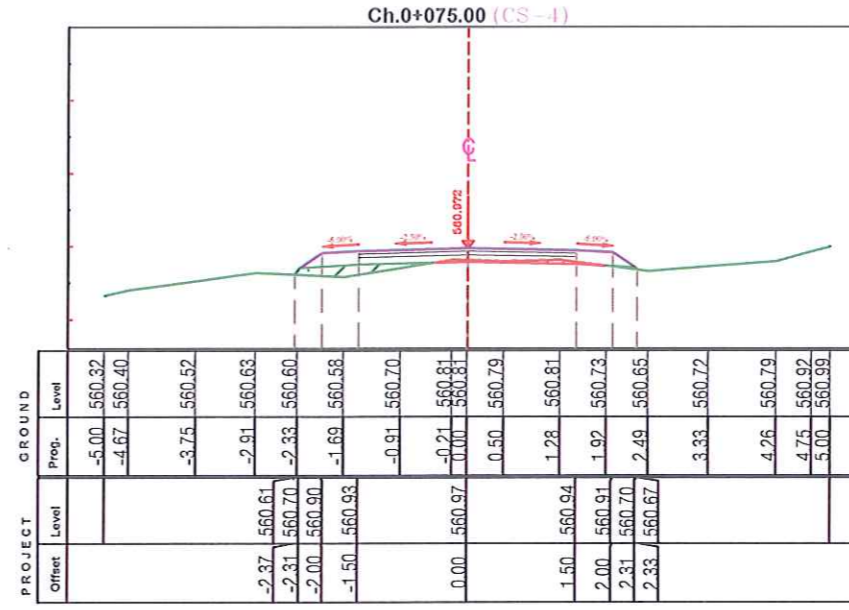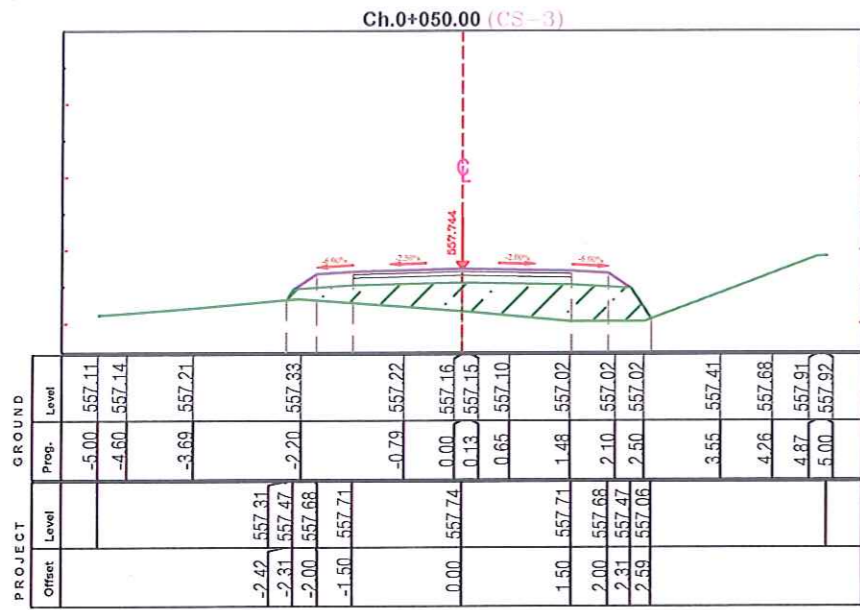

Porositesi
BASHKIA BULQIZE

Objekti: Sistemim-Asfaltim i Rruges
Krajke Siperme,Nj.Adm.Zerqan.
Bashkia Bulqize






Emertimi:
SEKSIONET TERTHORE

PROJEKT ZBATIMI

GRUPI PROJEKTUES
Ing.Hidro. Mark PEMAJ
Ing.Top. Bilbil NURÇE

Shkalla: 1:100
Fleta: Nr. 2

Periudha:
DHEJTOR 2022

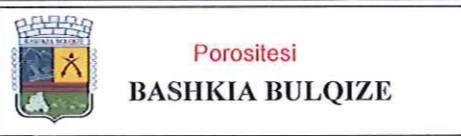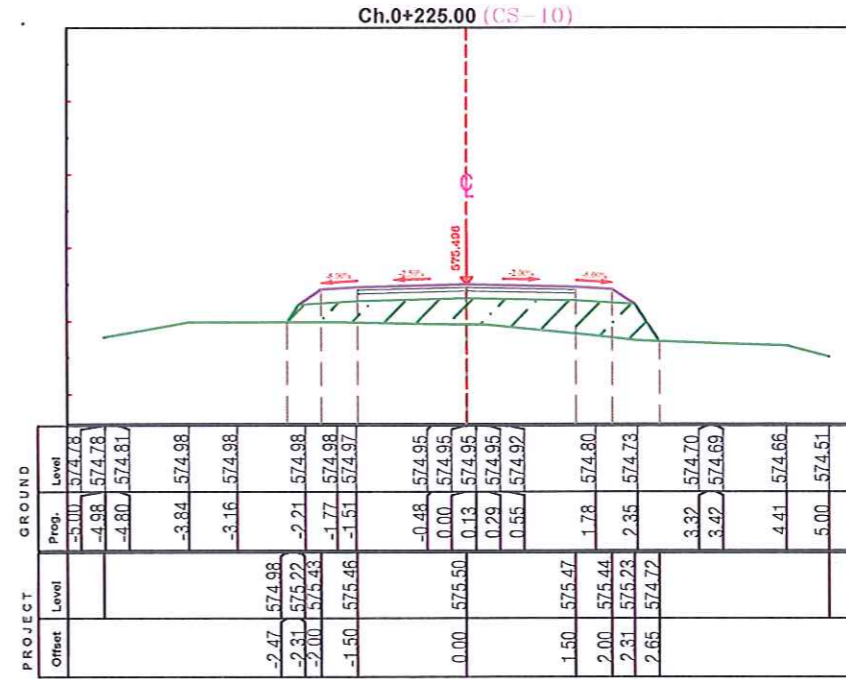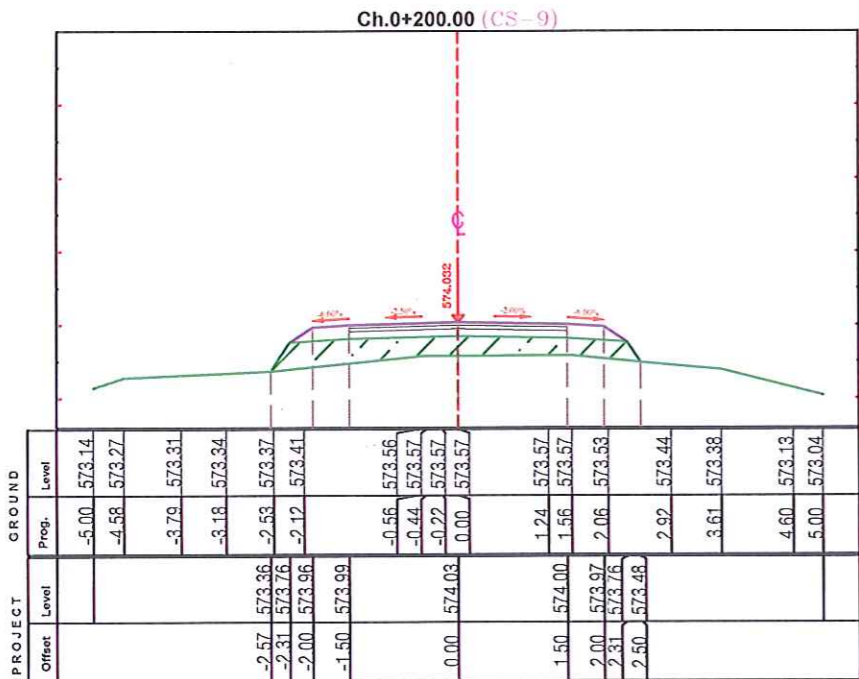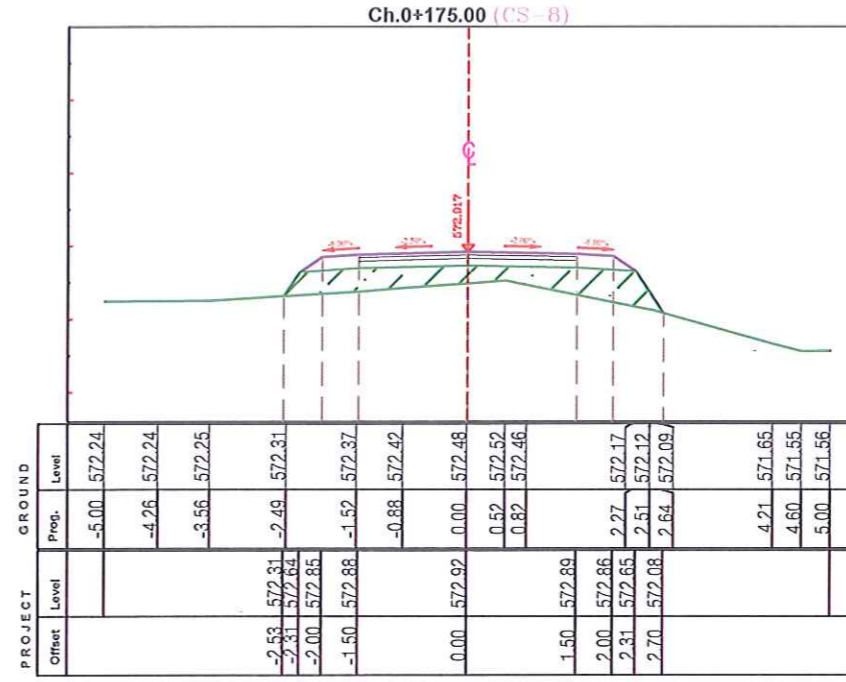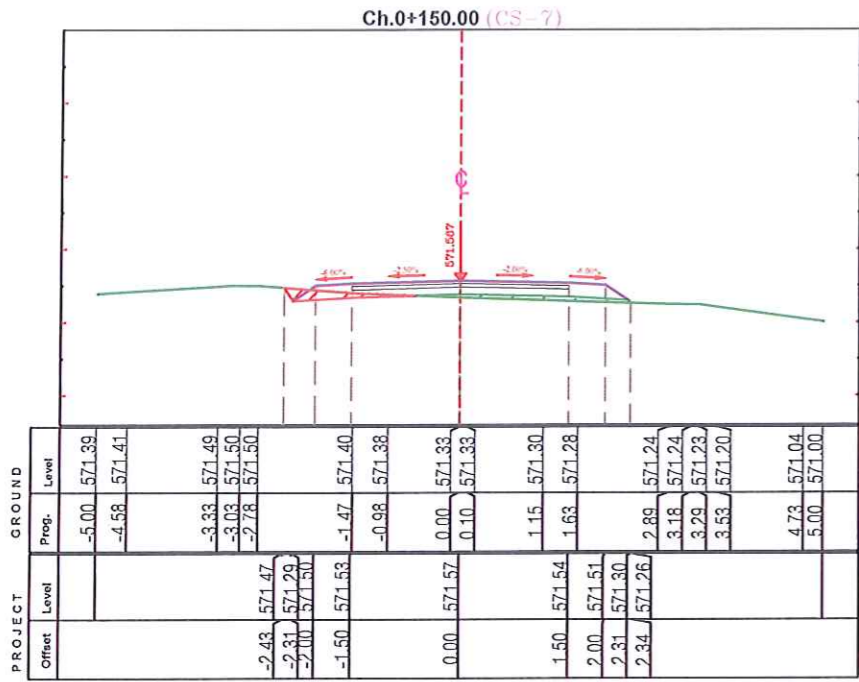





Objekti: Sistemim-Asfaltim i Rruges
Krajke Siperme,Nj.Adm.Zerqan.
Bashkia Bulqize

Emertimi:
SEKSIONET TERTHORE

PROJEKT ZBATIMI

GRUPI PROJEKTUES
Ing.Hidro. Mark PEMAJ
Ing.Top. Bilbil NURÇE
Periudha:
DHEJTOR 2022

Shkalla: 1:100
Fleta: Nr. 3

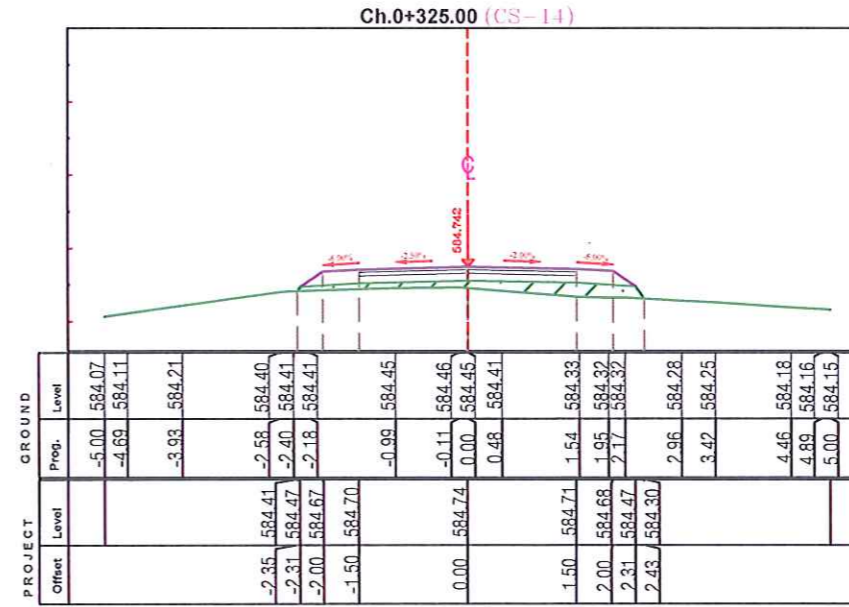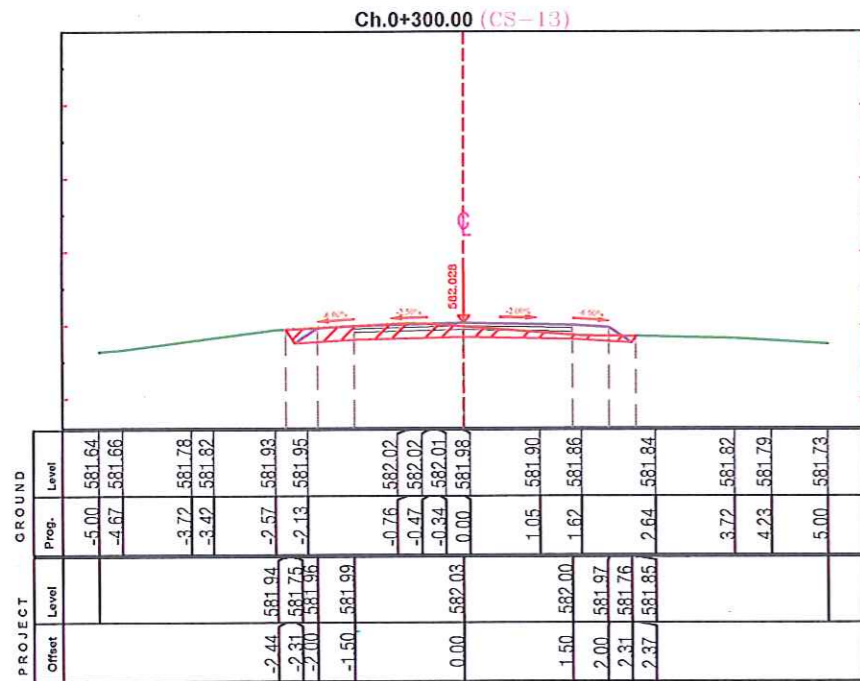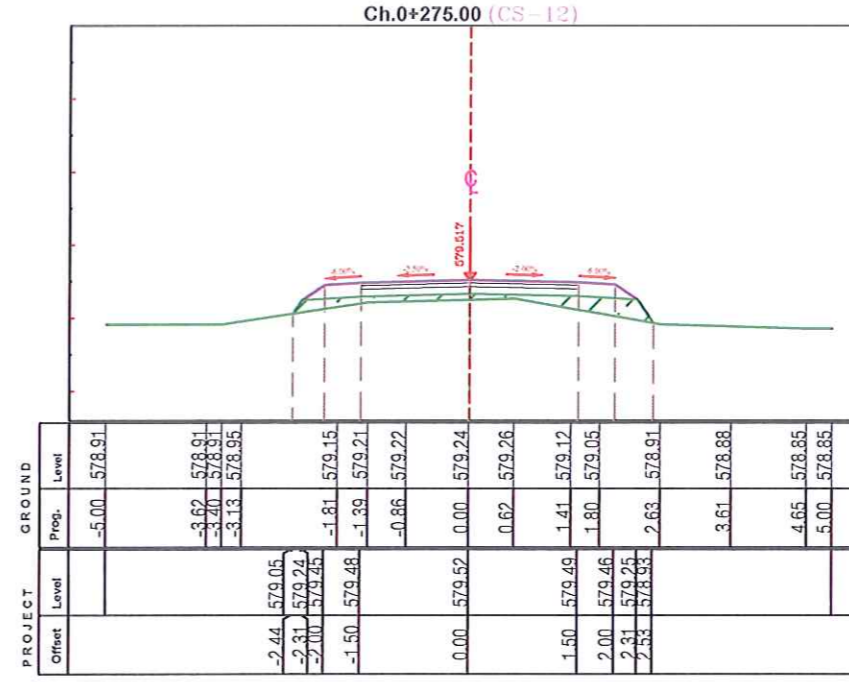
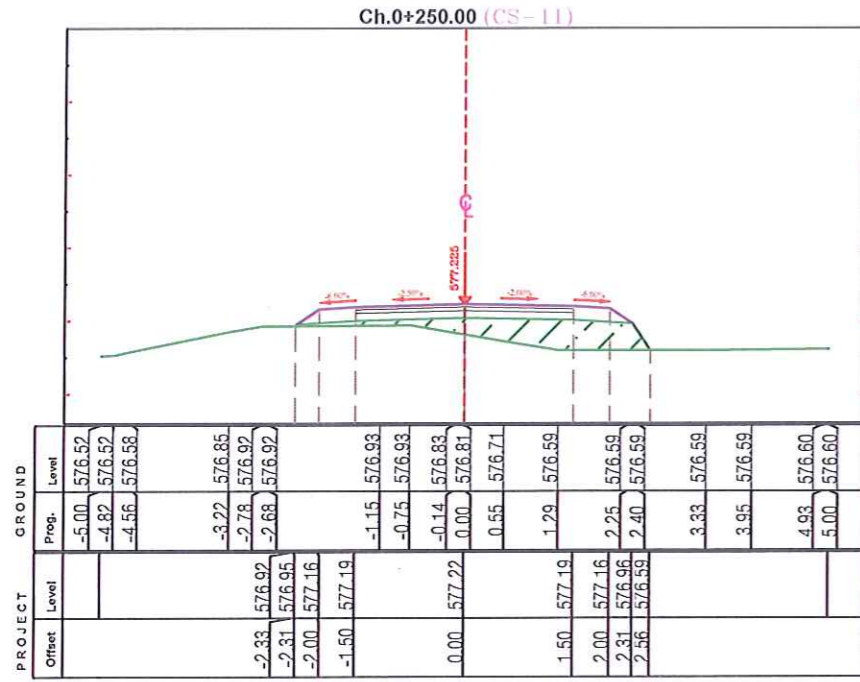


2ED PROJEKTIM
DESIGN
SUPERVISION
KOLAUDIM
Adresa: Rruga "Barshif", Njesia Bashkiake nr. 8, TIRANE

Porositesi
BASHKIA BULQIZE
*Objekti: Sistemim-Asfaltim i Rruges
Krajke Siperme,Nj.Adm.Zerqan,
Bashkia Bulqize*

Emertimi:
SEKSIONET TERTHORE
PROJEKT ZBATIMI

GRUPI PROJEKTUES	Ing.Hidro. Mark PEMAJ		1:100
	Ing.Top. Bilbil NURÇE		
Periudha:	DHEJTOR 2022	Fleta:	Nr. 4

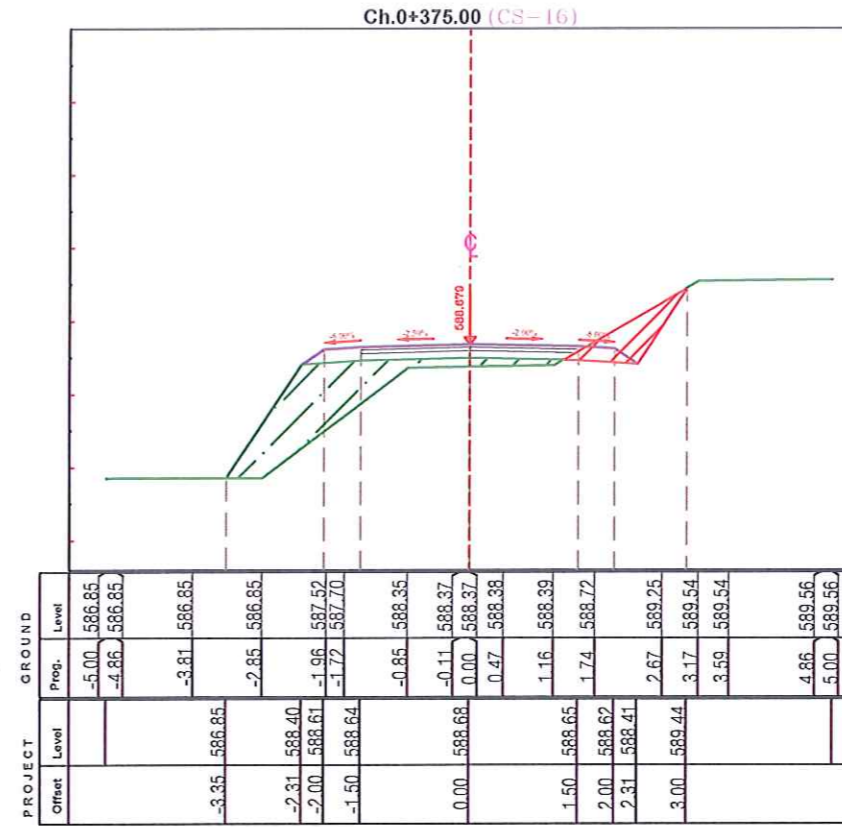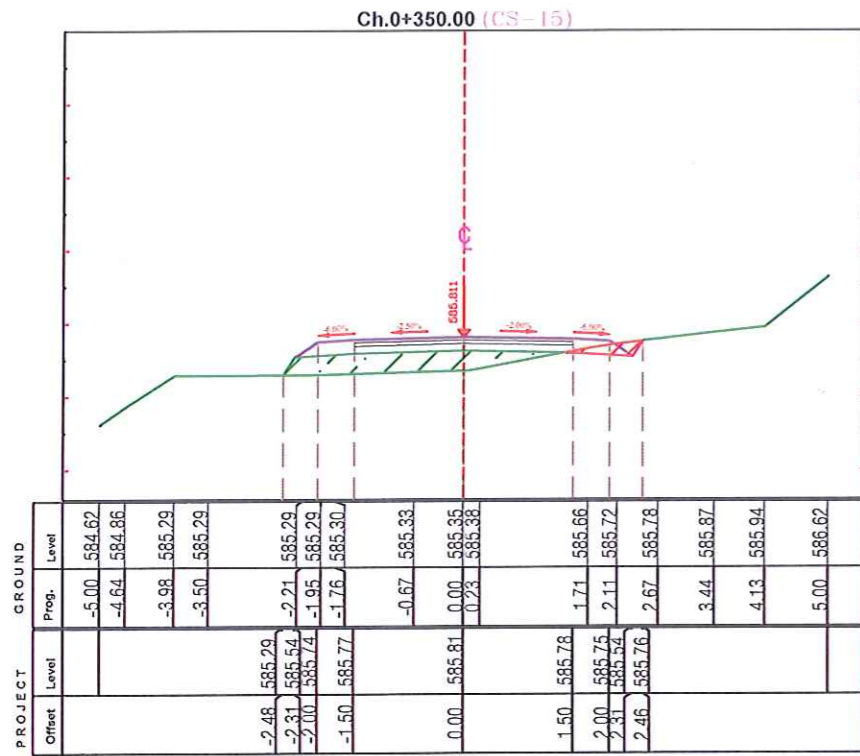

Objekti: Sistemim-Asfaltim i Rruges
Krajke Siperme,Nj.Adm.Zerqan.
Bashkia Bulqize


Emertimi:
SEKSIONET TERTHORE

PROJEKT ZBATIMI

GRUPI PROJEKTUES	Ing.Hidro. Mark PEMAJ	Firma:	
	Ing.Top. Bilbil NURCE	Firma:	
Periudha:	DHEJTOR 2022		Skalla:
	Flota:		Nr. 5




Ch.0+400.00 (CS-17)

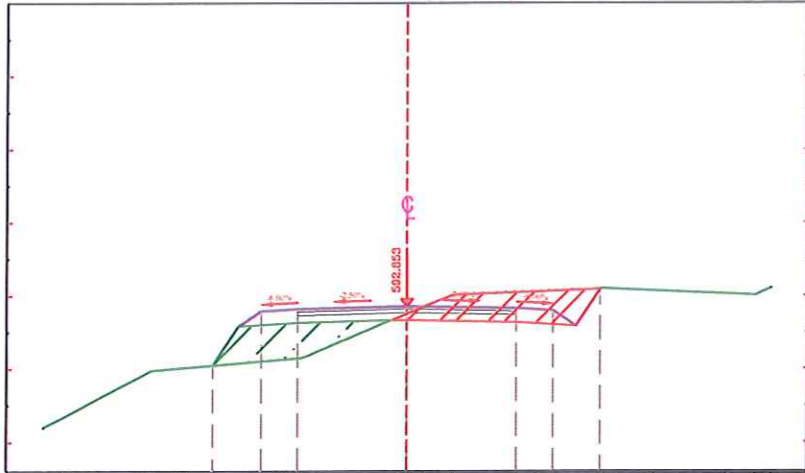

PROJECT		GROUND	
Offset	Level	Prop.	Level
		-5.00	591.19
		-4.73	591.33
		-4.25	591.59
		-3.52	591.97
		-3.11	592.00
-2.67	592.04		
-2.31	592.58		
-2.00	592.79		
-1.50	592.82		
		-1.37	592.17
0.00	592.85	0.00	592.75
		0.14	592.81
		0.63	593.01
1.50	592.82	1.50	593.04
2.00	592.79	1.76	593.05
2.31	592.58		
2.65	593.09	2.71	593.09
		3.38	593.06
		4.38	593.02
		4.78	593.00
		5.00	593.10

Ch.0+425.00 (CS-18)

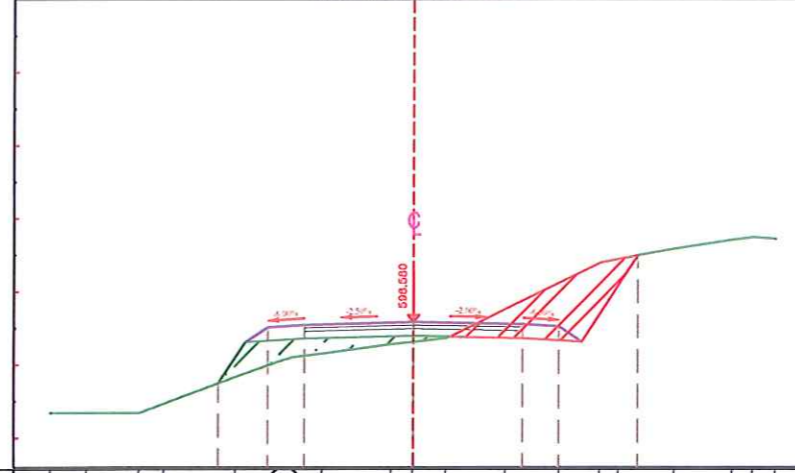

PROJECT		GROUND	
Offset	Level	Prop.	Level
		-5.00	595.34
		-4.50	595.34
		-3.78	595.34
		-3.44	595.47
		-2.44	595.83
		-1.87	596.03
		-1.66	596.10
		-1.24	596.15
0.00	596.58	-0.30	596.27
		0.00	596.31
		0.45	596.36
1.50	596.55	1.27	596.76
2.00	596.52	2.01	597.12
2.31	596.31	2.57	597.39
		2.84	597.44
3.10	597.49	3.61	597.68
		4.41	597.70
		4.69	597.74
		5.00	597.71



Objekti: Sistemim-Asfaltim i Rruges Krajke Siperme, Nj. Adm. Zerqan. Bashkia Bulqize


Emertimi: SEKSIONET TERTHORE

PROJEKT ZBATIMI

GRUPI PROJEKTUES
 Ing. Hidro. Mark PEMAJ
 Ing. Top. Bilbil NURÇE
DHEJTOR 2022


Firma: 2 ED SH.p.k.
 NUIS: M 02027010
Firma: [Signature]
 NUIS: M 02027010
Shkalla: 1:100
Fleta: Nr. 6

Ch.0+450.00 (CS-19)

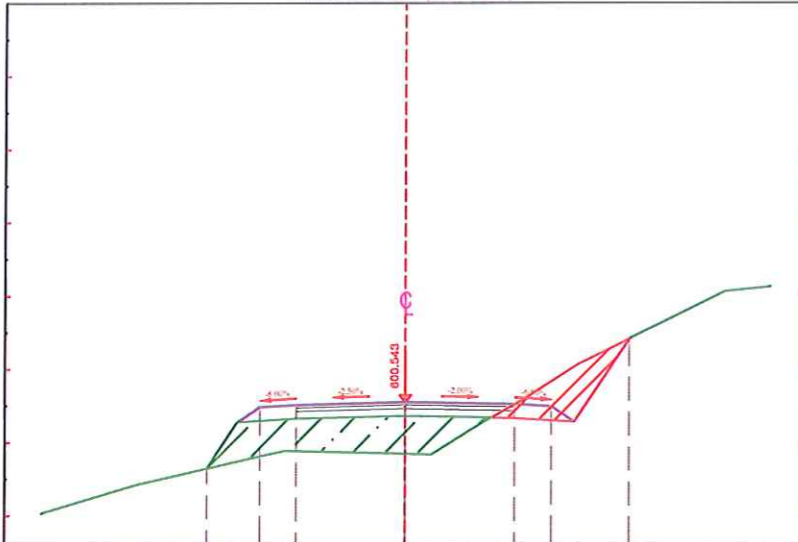

PROJECT		GROUND	
Offset	Level	Prop.	Level
		-5.00	599.02
		-3.84	599.38
		-3.66	599.43
		-3.44	599.47
-2.73	599.64		
-2.31	600.27		
-2.00	600.48	-2.03	599.80
-1.50	600.51	-1.65	599.88
		-1.19	599.86
0.00	600.54	0.21	599.84
		0.00	599.84
		0.36	599.83
		1.07	600.27
1.50	600.51	1.61	600.57
2.00	600.48		
2.31	600.27	2.37	601.06
3.06	601.40	3.32	601.53
		3.42	601.57
		4.38	602.05
		5.00	602.11

Ch.0+475.00 (CS-20)

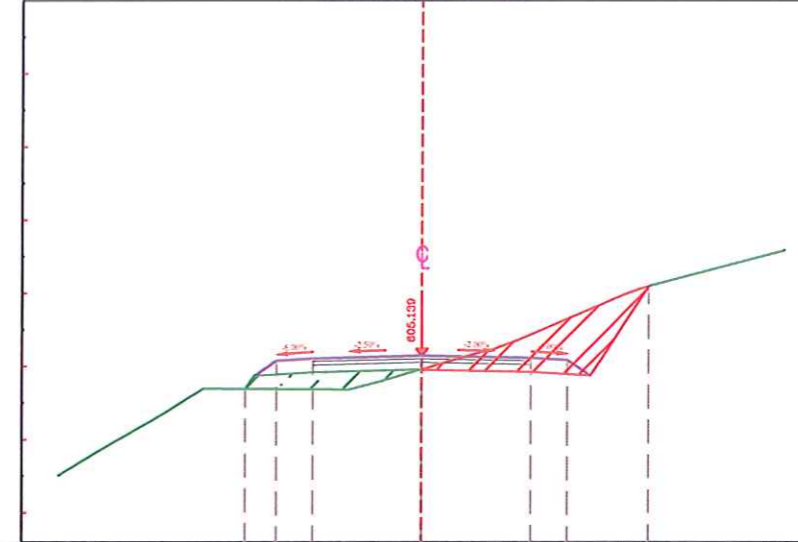

PROJECT		GROUND	
Offset	Level	Prop.	Level
		-5.00	603.50
		-4.40	603.87
		-3.57	604.35
		-3.01	604.69
-2.43	604.68	-2.50	604.68
-2.31	604.86		
-2.00	605.07		
-1.50	605.10	-1.46	604.68
		-1.00	604.67
		-0.59	604.78
0.00	605.14	0.00	604.95
		0.65	605.15
		1.00	605.24
1.50	605.11	1.31	605.35
2.00	605.08		
2.31	604.87	2.76	605.97
3.13	606.09	3.00	606.06
		3.22	606.11
		4.87	606.54
		5.00	606.58







Porositesi
BASHKIA BULQIZE

Objekti: Sistemim-Asfaltim i Rruges
Krajke Siperme,Nj.Adm.Zerqan.
Bashkia Bulqize

Emertimi:
SEKSIONET TERTHORE

PROJEKT ZBATIMI

GRUPI PROJEKTUES	Ing.Hidro. Mark PEMAJ	
	Ing.Top. Bilbil NURÇE	
Periudha: DHEJTOR 2022	Shkalla: 1:100	
	Fleta: Nr. 7	

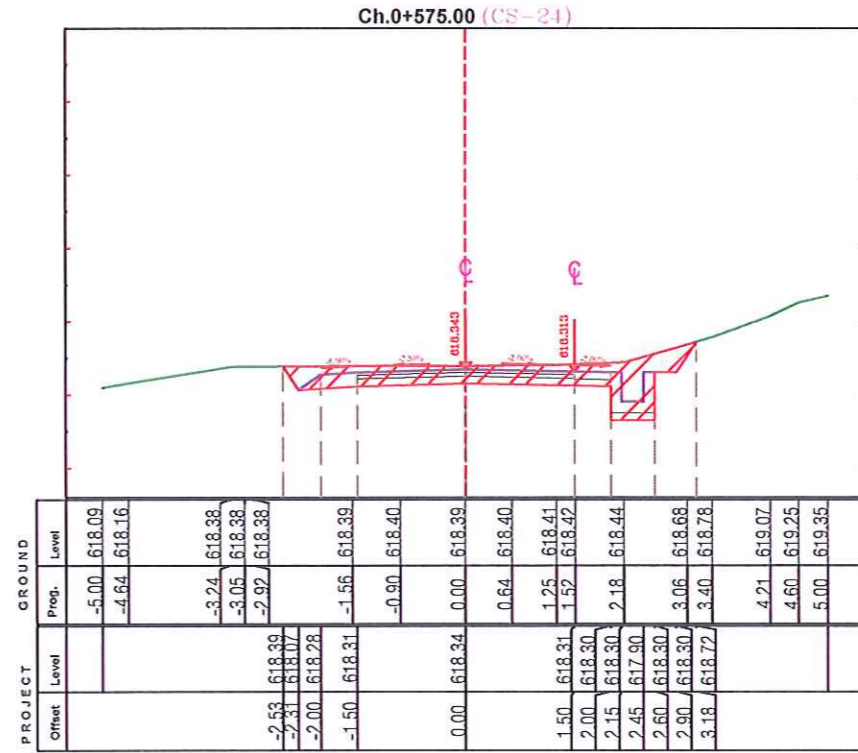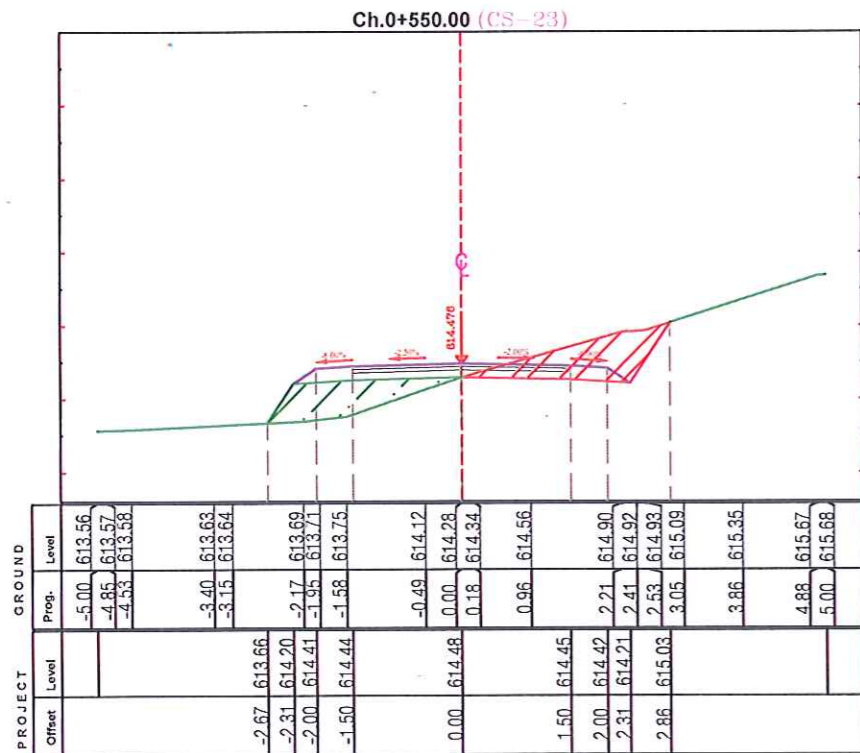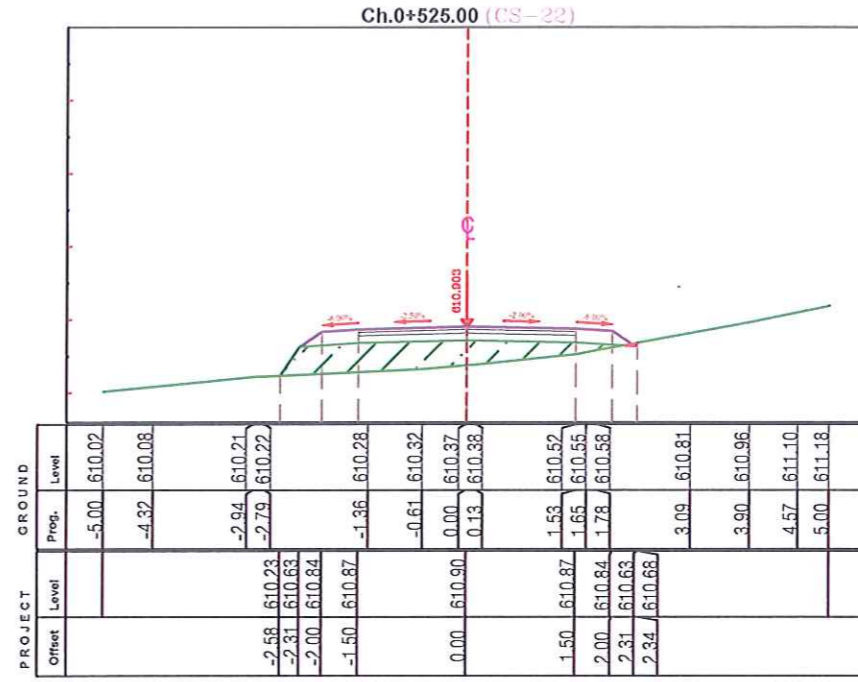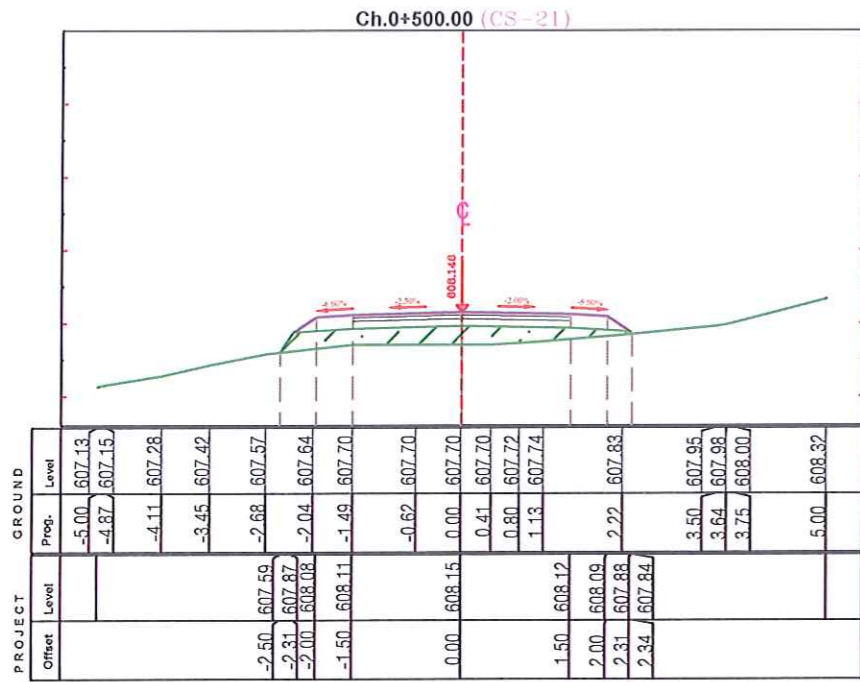

Objekti: Sistemim-Asfaltim i Rruges
Krajke Siperme, Nj. Adm. Zerqan.
Bashkia Bulqize



Emertimi:
SEKSIONET TERTHORE

PROJEKT ZBATIMI

GRUPI PROJEKTUES
Ing. Hidro. Mark PEMAJ
Ing. Top. Bilbil NURÇE

Periudha:
DHEJTOR 2022



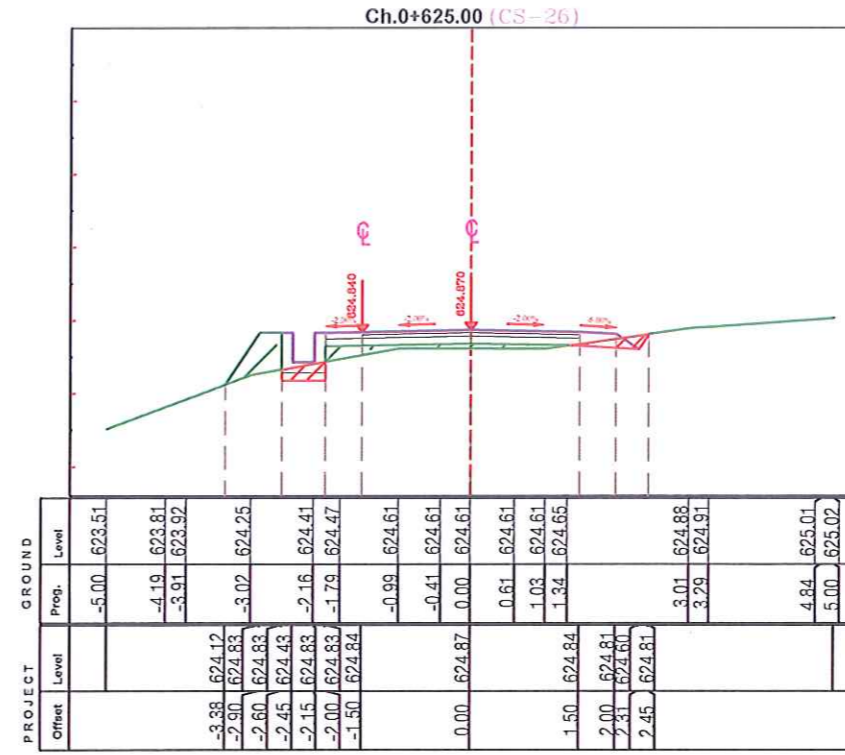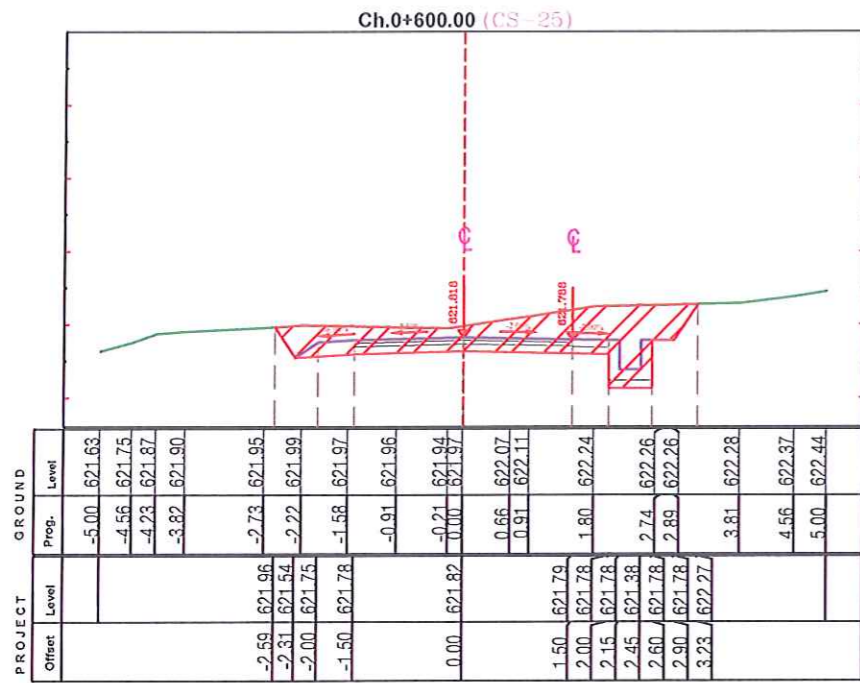

2D PROJEKTIM
DESIGN
SUPERVISION
KOLAUDIM
Adresa: Rruga "Bardhyt", Njesia Bashkiake nr. 8, TIRANE



Porositesi
BASHKIA BULQIZE

Objekti: Sistemim-Asfaltim i Rruges
Krajke Siperme, Nj. Adm. Zerqan,
Bashkia Bulqize

Emertimi:

SEKSIONET TERTHORE

PROJEKT ZBATIMI

GRUPI
PROJEKTUES

Ing. Hidro. Mark PEMAJ

Ing. Top. Bilbil NURÇE

Periudha:
DHEJTOR 2022

Firma:

Firma:



Shkalla:

Fleta:

1/00

Nr. 9



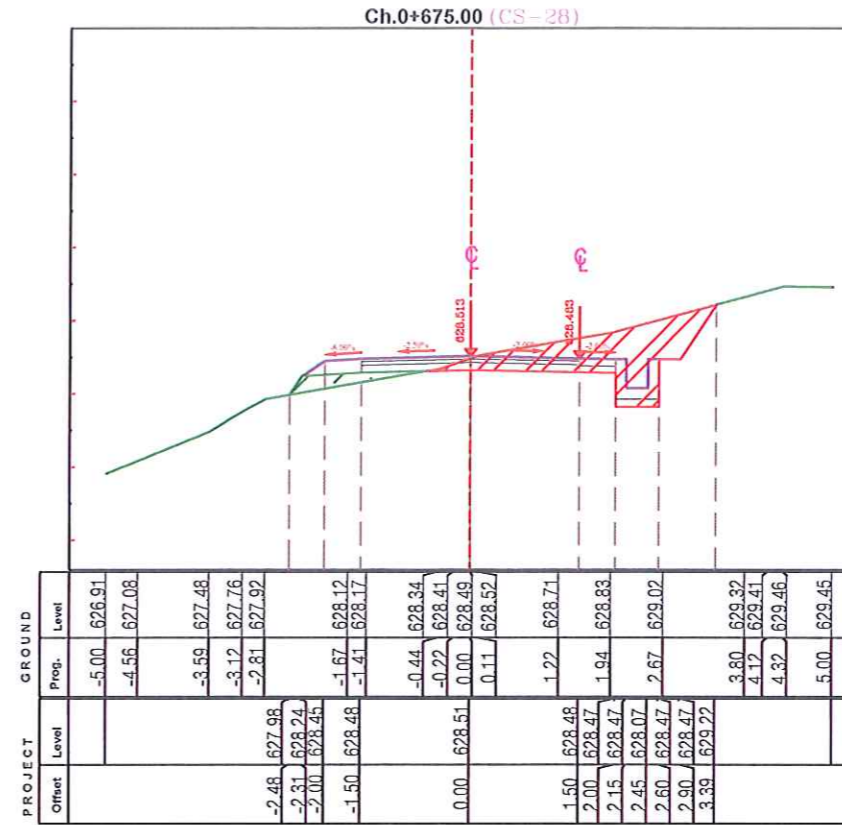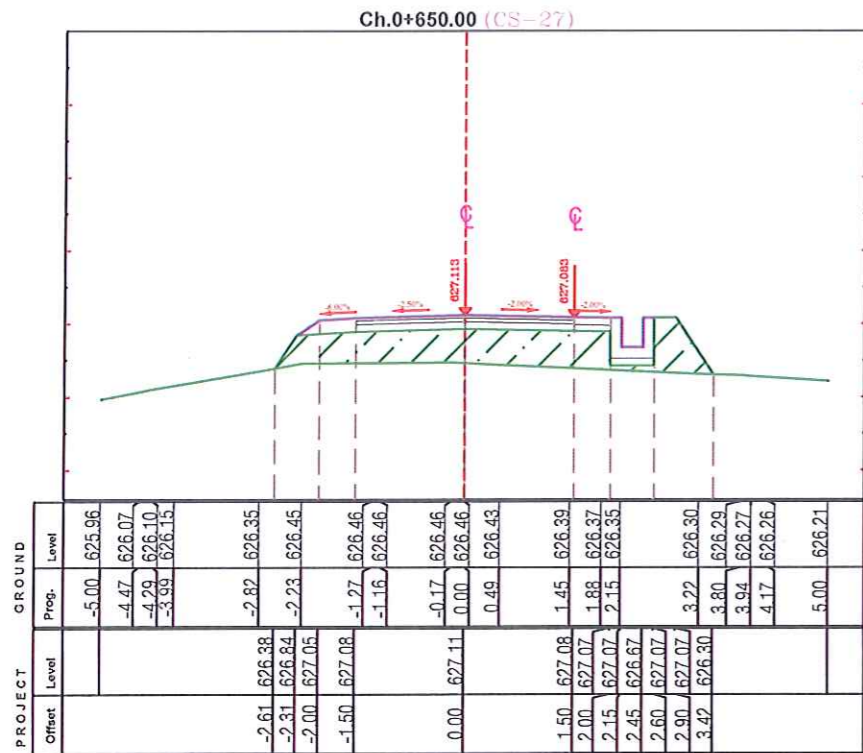

**Porositesi
BASHKIA BULQIZE**

Objekti: Sistemim-Asfaltim i Rruges
Krajke Siperme,Nj.Adm.Zerqan.
Bashkia Bulqize

Emertimi:
SEKSIONET TERTHORE

PROJEKT ZBATIMI


GRUPI PROJEKTUES
Ing.Hidro. Mark PEMAJ
Ing.Top. Bilbil NURÇE




Periudha:
DHEJTOR 2022

Flota: Nr. 10

Ch.0+700.00 (CS-29)

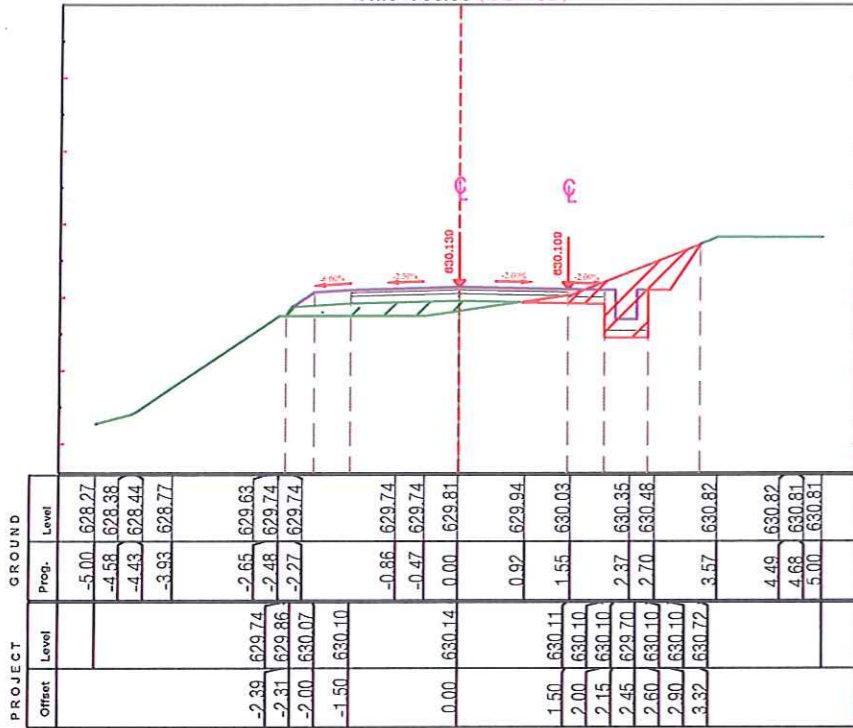

Ch.0+725.00 (CS-30)

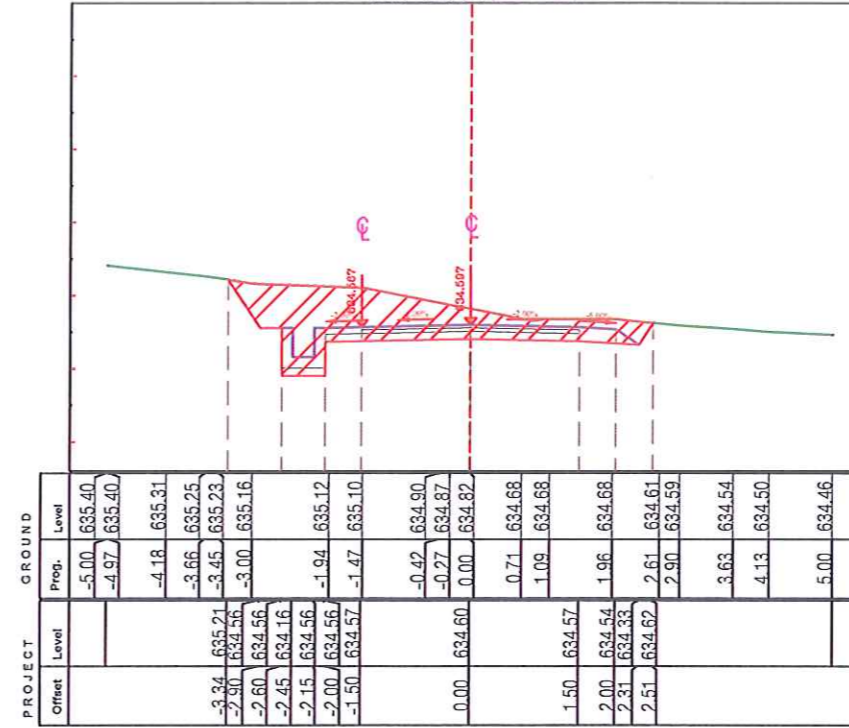

Porositesi
BASHKIA BULQIZE

Objekti: Sistemim-Asfaltim i Rruges
Krajke Siperme,Nj.Adm.Zerqan.
Bashkia Bulgize

Emertimi:
SEKSIONET TERTHORE

PROJEKT ZBATIMI

GRUPI PROJEKTUES




Ing.Hidro. Mark PEMAJ
Ing.Top. Bilbil NURÇE

Periudha:
DHEJTOR 2022

Firma:
Firma:
Firma:

REPUBLICA E SHQIPERISE
2ED
NUS: M0181010 U
SHKALLA

Fieta: 1:100
Nr. 11

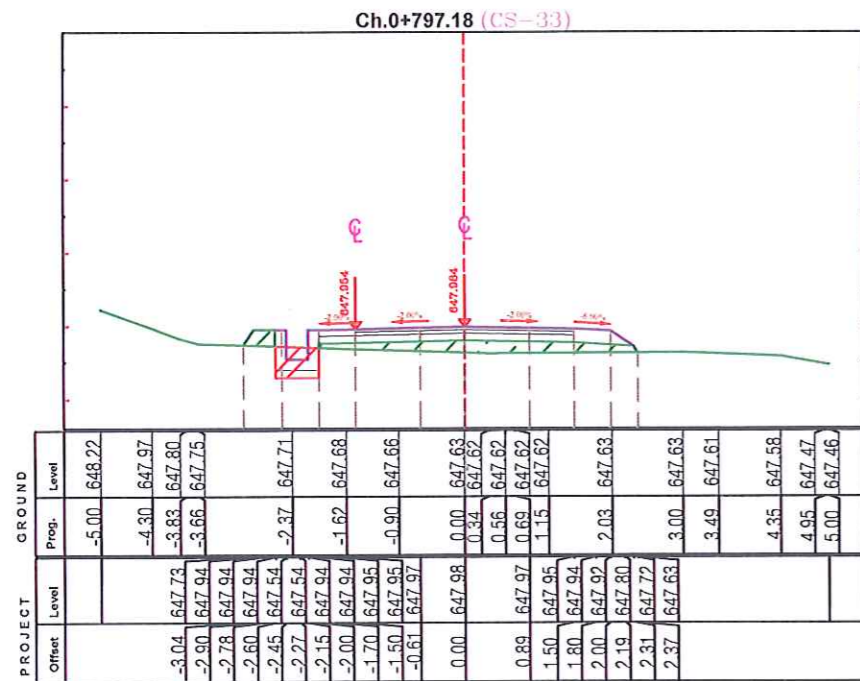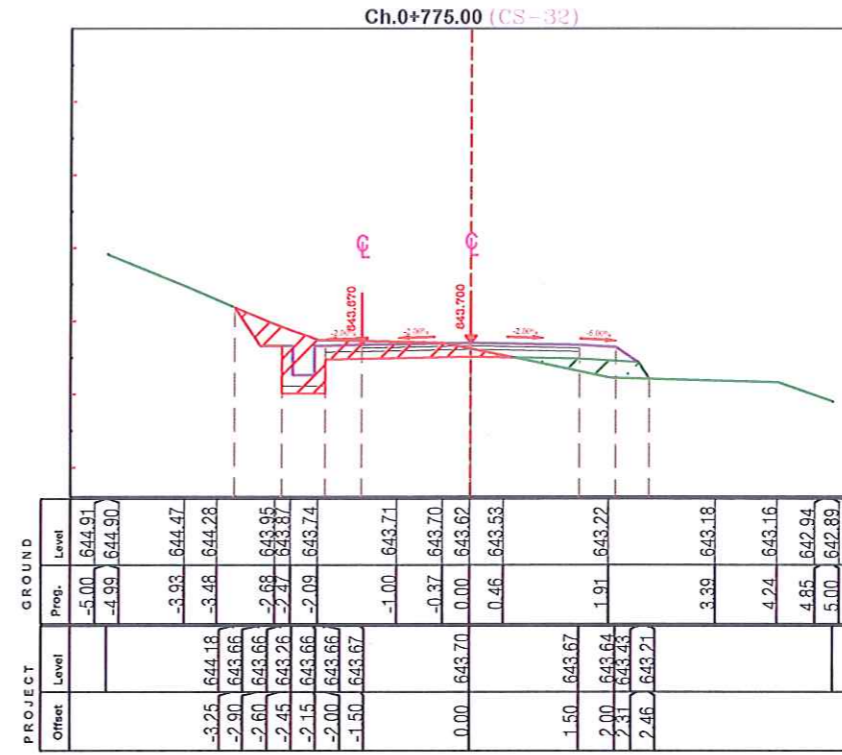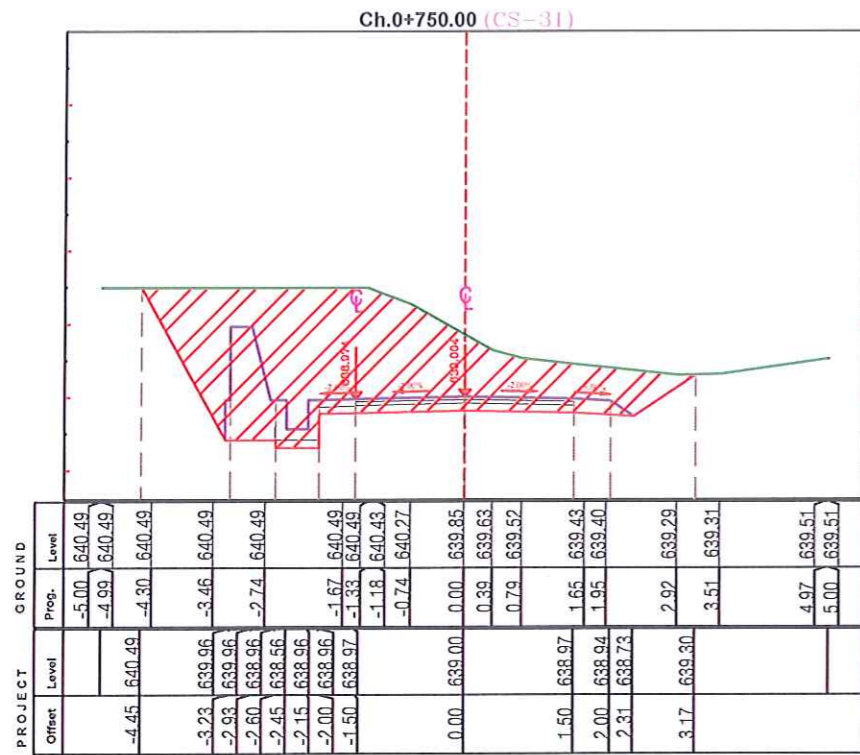

Objekti: Sistemim-Asfaltim i Rruges
Krajke Siperme,Nj.Adm.Zerqan.
Bashkia Bulqize

Emertimi:
SEKSIONET TERTHORE

PROJEKT ZBATIMI

GRUPI PROJEKTUES
Ing.Hidro. Mark PEMAJ
Ing.Top. Bilbil NURÇE

Firma:
Firma:
Shkalla: 1:100
Fleta: Nr. 12

Periudha:
DHEJTOR 2022

