


PROJEKTI

Rikualifikimi i rrugeve te brendhsme ne Ksamil
(Rr.Rinia , Rr.Blerimi , Rr.Deshmori 5 , Rr.Vace Zela ,
Rr.Bilal Xheferi)

MIRATOHET

ROMEO ÇAKULI

ZV.KRYETAR

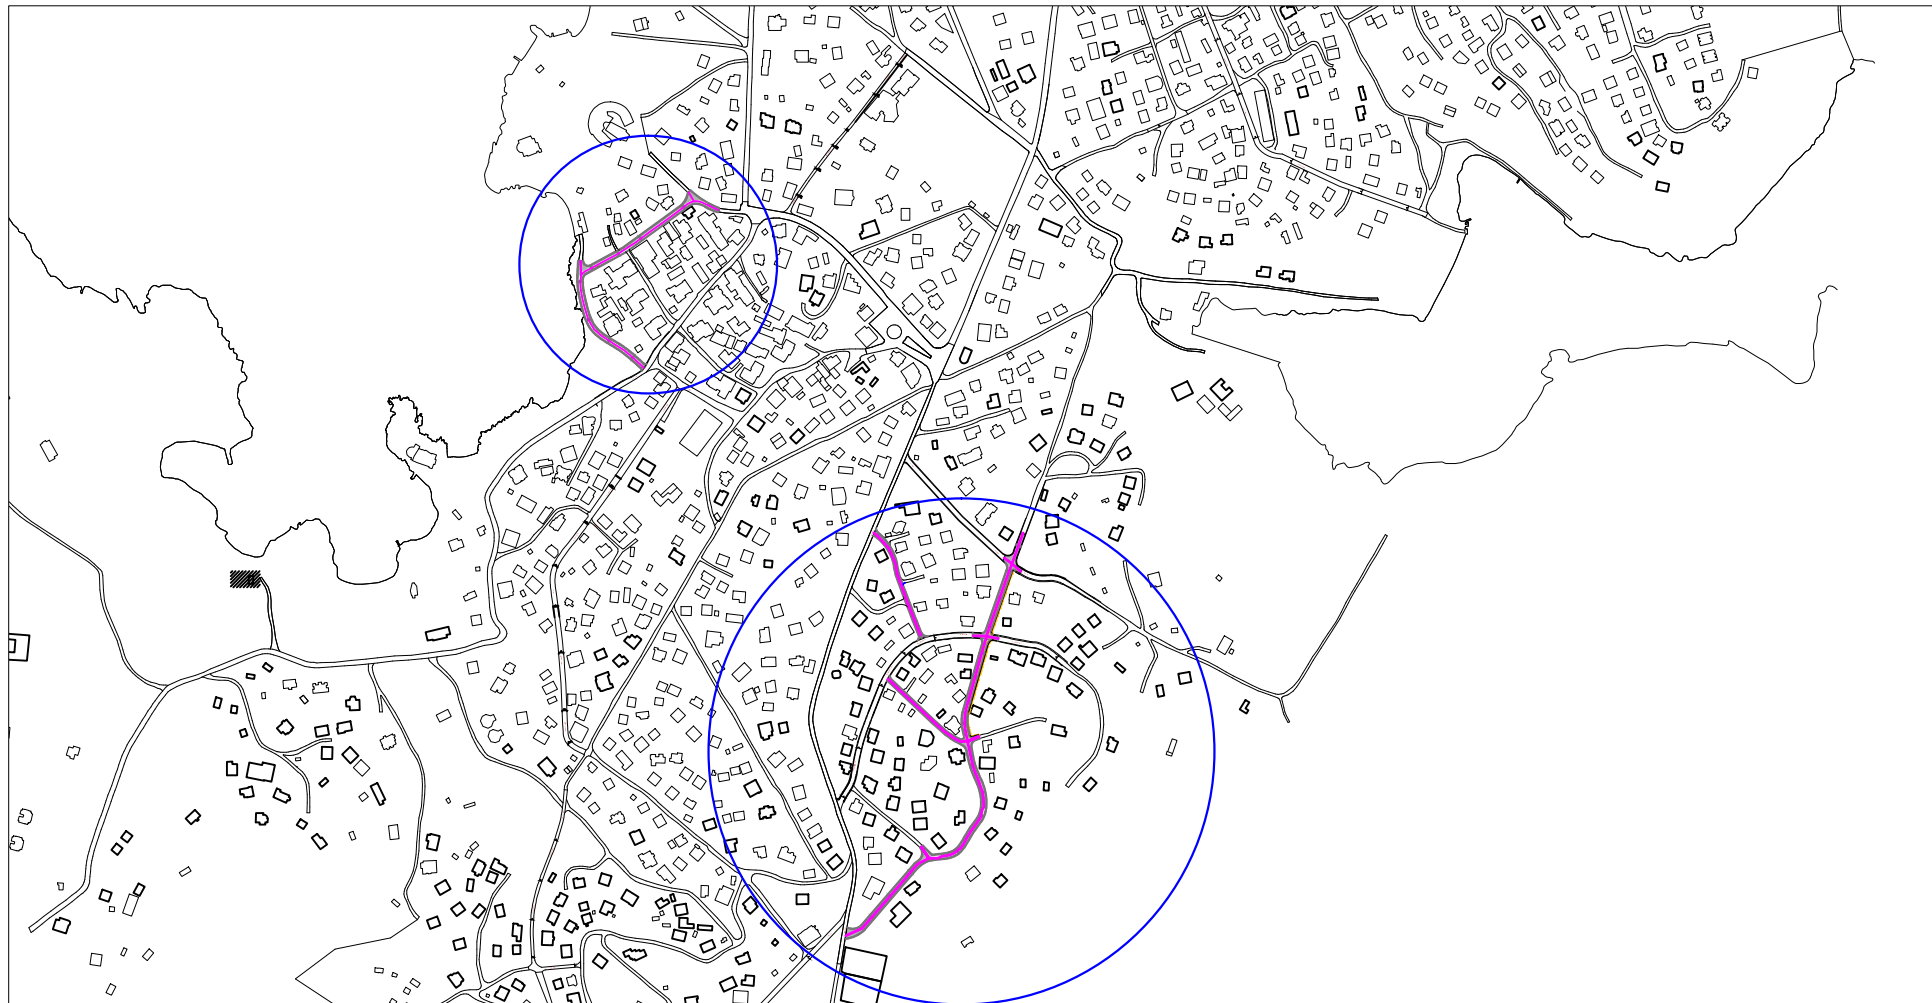

Rikualifikim i rrugeve (Rr.Rinia , Rr.Blerimi , Rr.Deshmori 5)

SHKALLA 1:10000




DREJTORIA E SHERBIMEVE PUBLIKE ROMEO SKENDAJ		
Grupi Projektimit		
Projektoi		
Projektoi		

BASHKIA SARANDE	P.ZYRES URBANISTIKES	OBJEKTI	<u>Rikualifikimi i rrugeve te brendshme ne Ksamil</u>	
		EMERTIMI I FLETES	<u>Rikualifikim i rruges Rr.Rinia , Rr.Blerimi , Rr.Deshmori 5</u>	
		BASHKIA SARANDE		

Rikualifikim i rrugeve (Rr.Rinia , Rr.Blerimi , Rr.Deshmori 5)

SHKALLA 1:10000

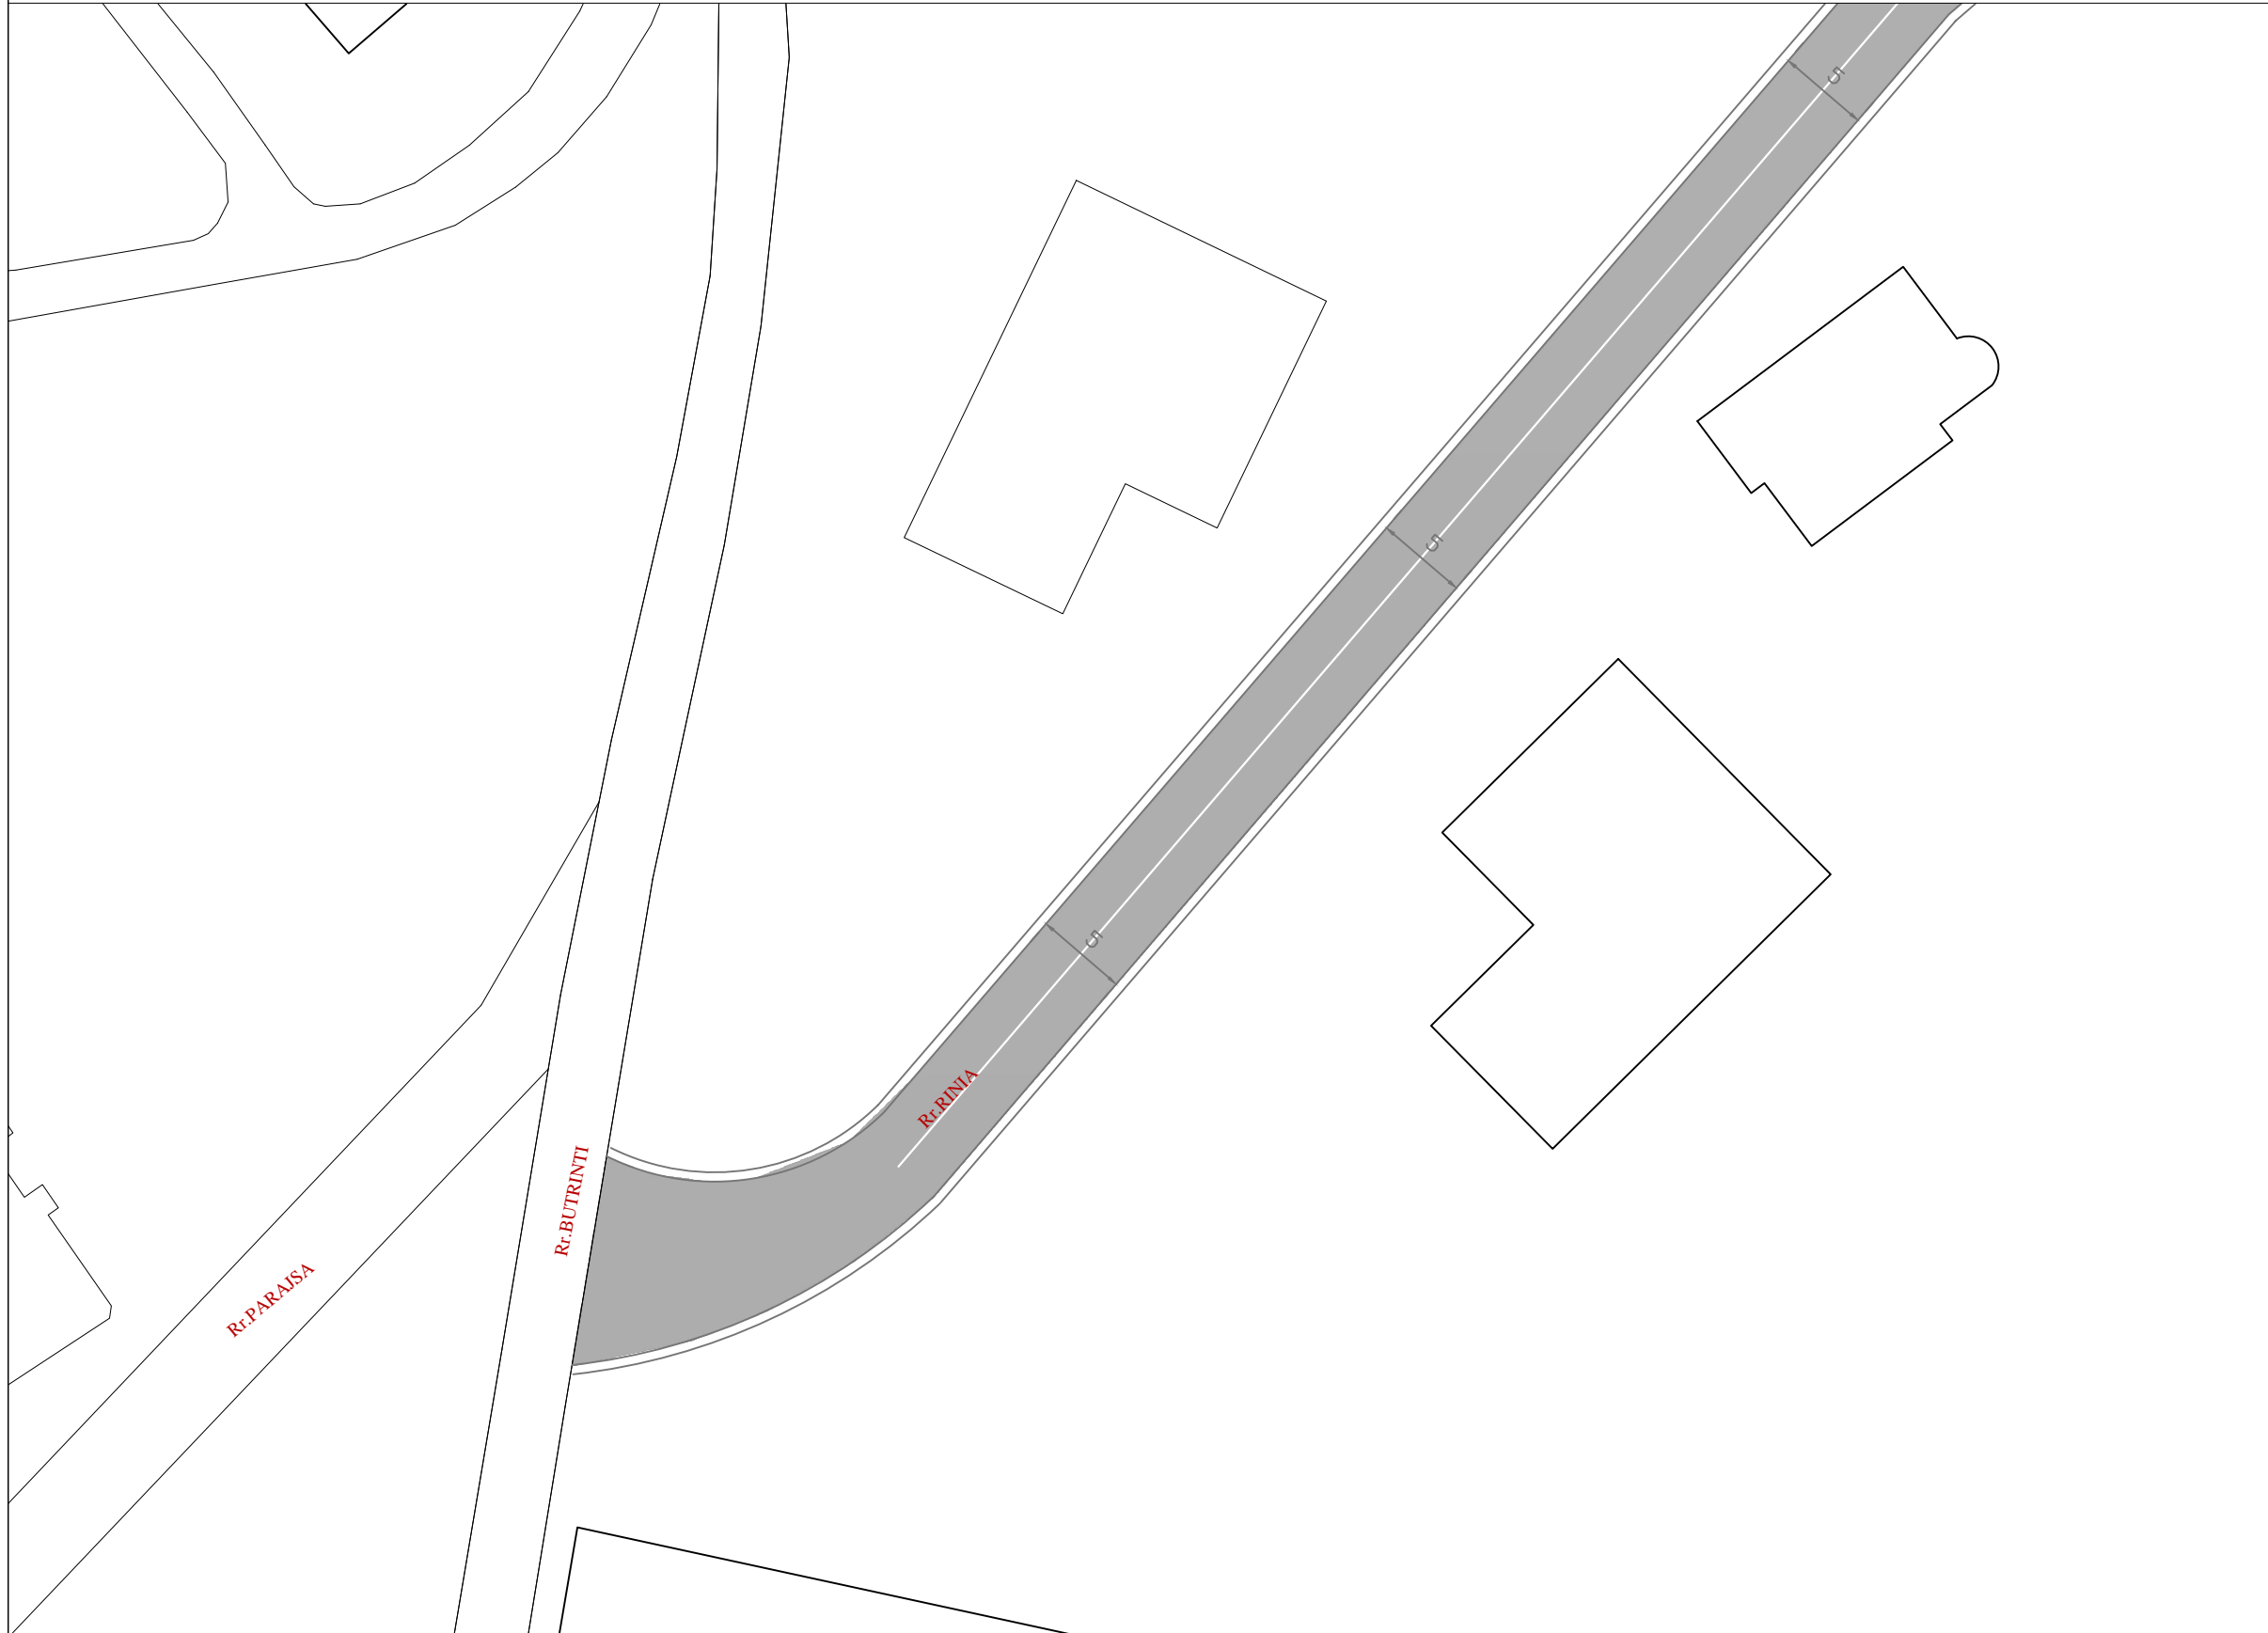


DREJTORIA E SHERBIMEVE PUBLIKE ROMEO SKENDAJ		
Grupi Projektimit		
Projektoi		
Projektoi		

BASHKIA SARANDE	P.ZYRES URBANISTIKES	OBJEKTI	<u>Rikualifikimi i rrugeve te brendshme ne Ksamil</u>	
		EMERTIMI I FLETES	<u>Rikualifikim i rruges Rr.Rinia , Rr.Blerimi , Rr.Deshmori 5</u>	
			BASHKIA SARANDE	

Rikualifikim i rrugeve (Rr.Rinia , Rr.Blerimi , Rr.Deshmori 5)


SHKALLA 1:10000

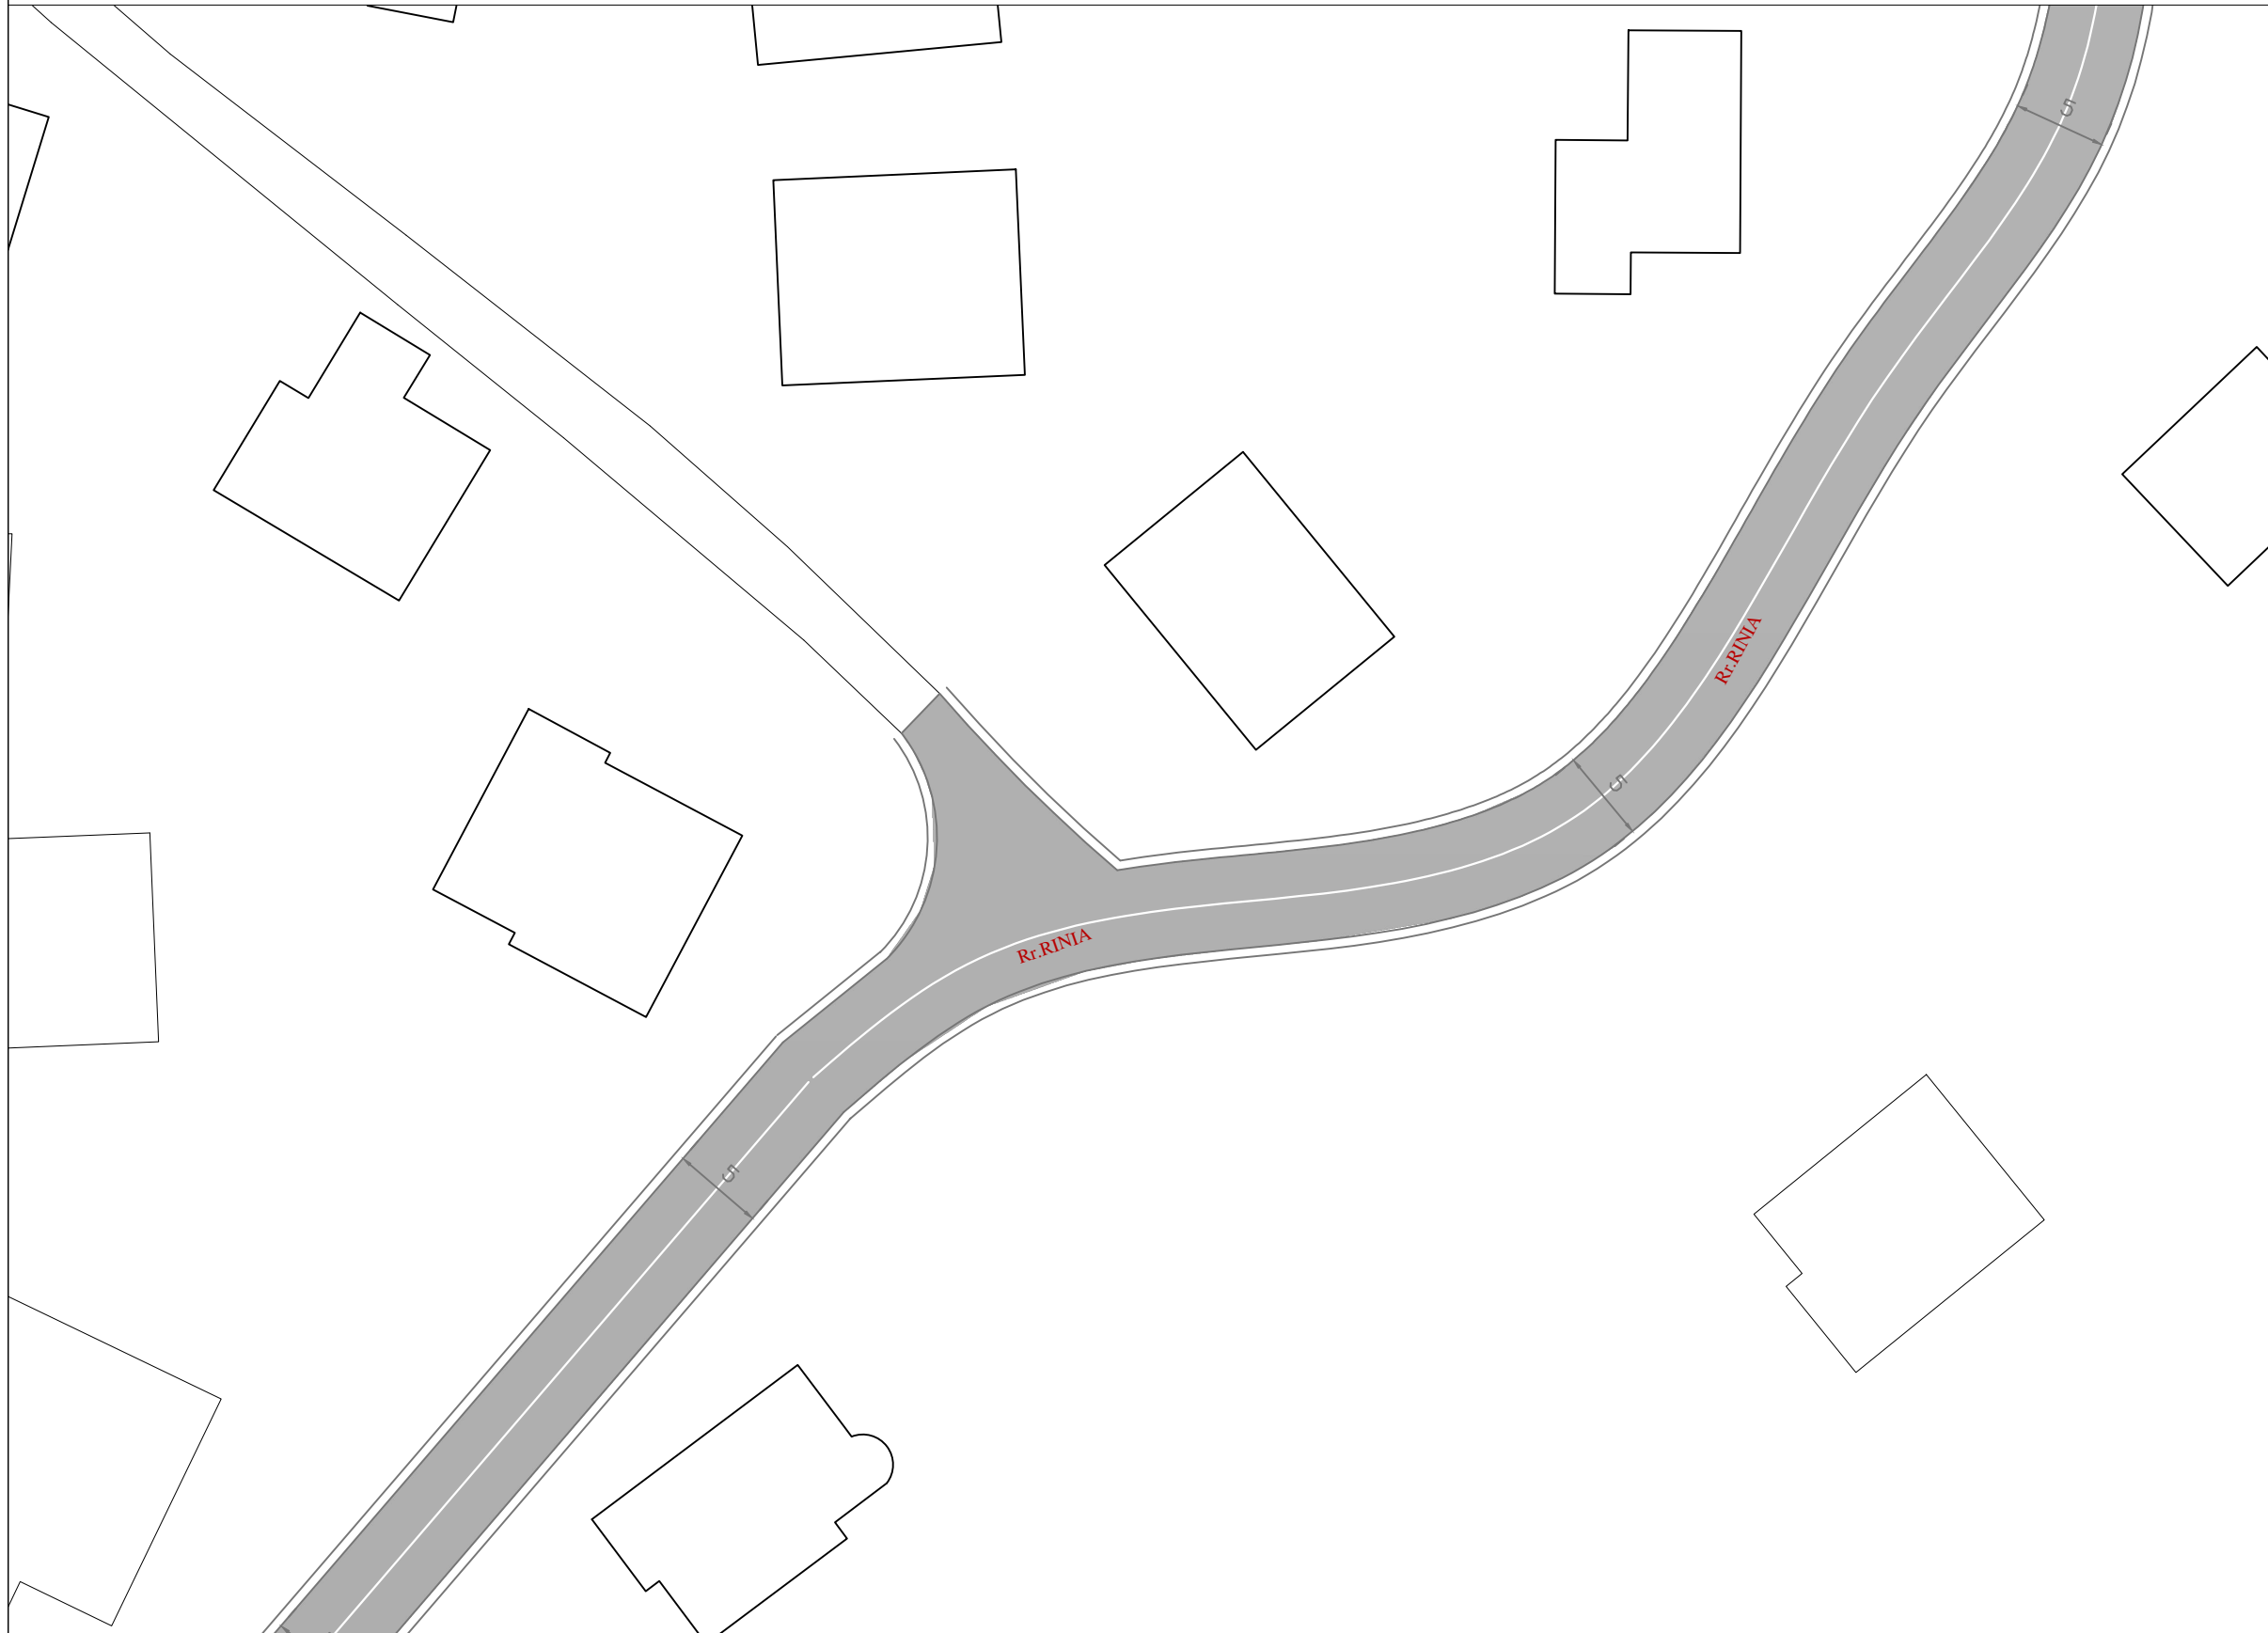

DREJTORIA E SHERBIMEVE PUBLIKE ROMEO SKENDAJ		
Grupi Projektimit		
Projektoi		
Projektoi		

BASHKIA SARANDE	P.ZYRES URBANISTIKES	OBJEKTI	<u>Rikualifikimi i rrugeve te brendhsme ne Ksamil</u>	
		EMERTIMI I FLETES	<u>Rikualifikim i rruges Rr.Rinia , Rr.Blerimi , Rr.Deshmori 5</u>	
		BASHKIA SARANDE		

SHKALLA 1:10000

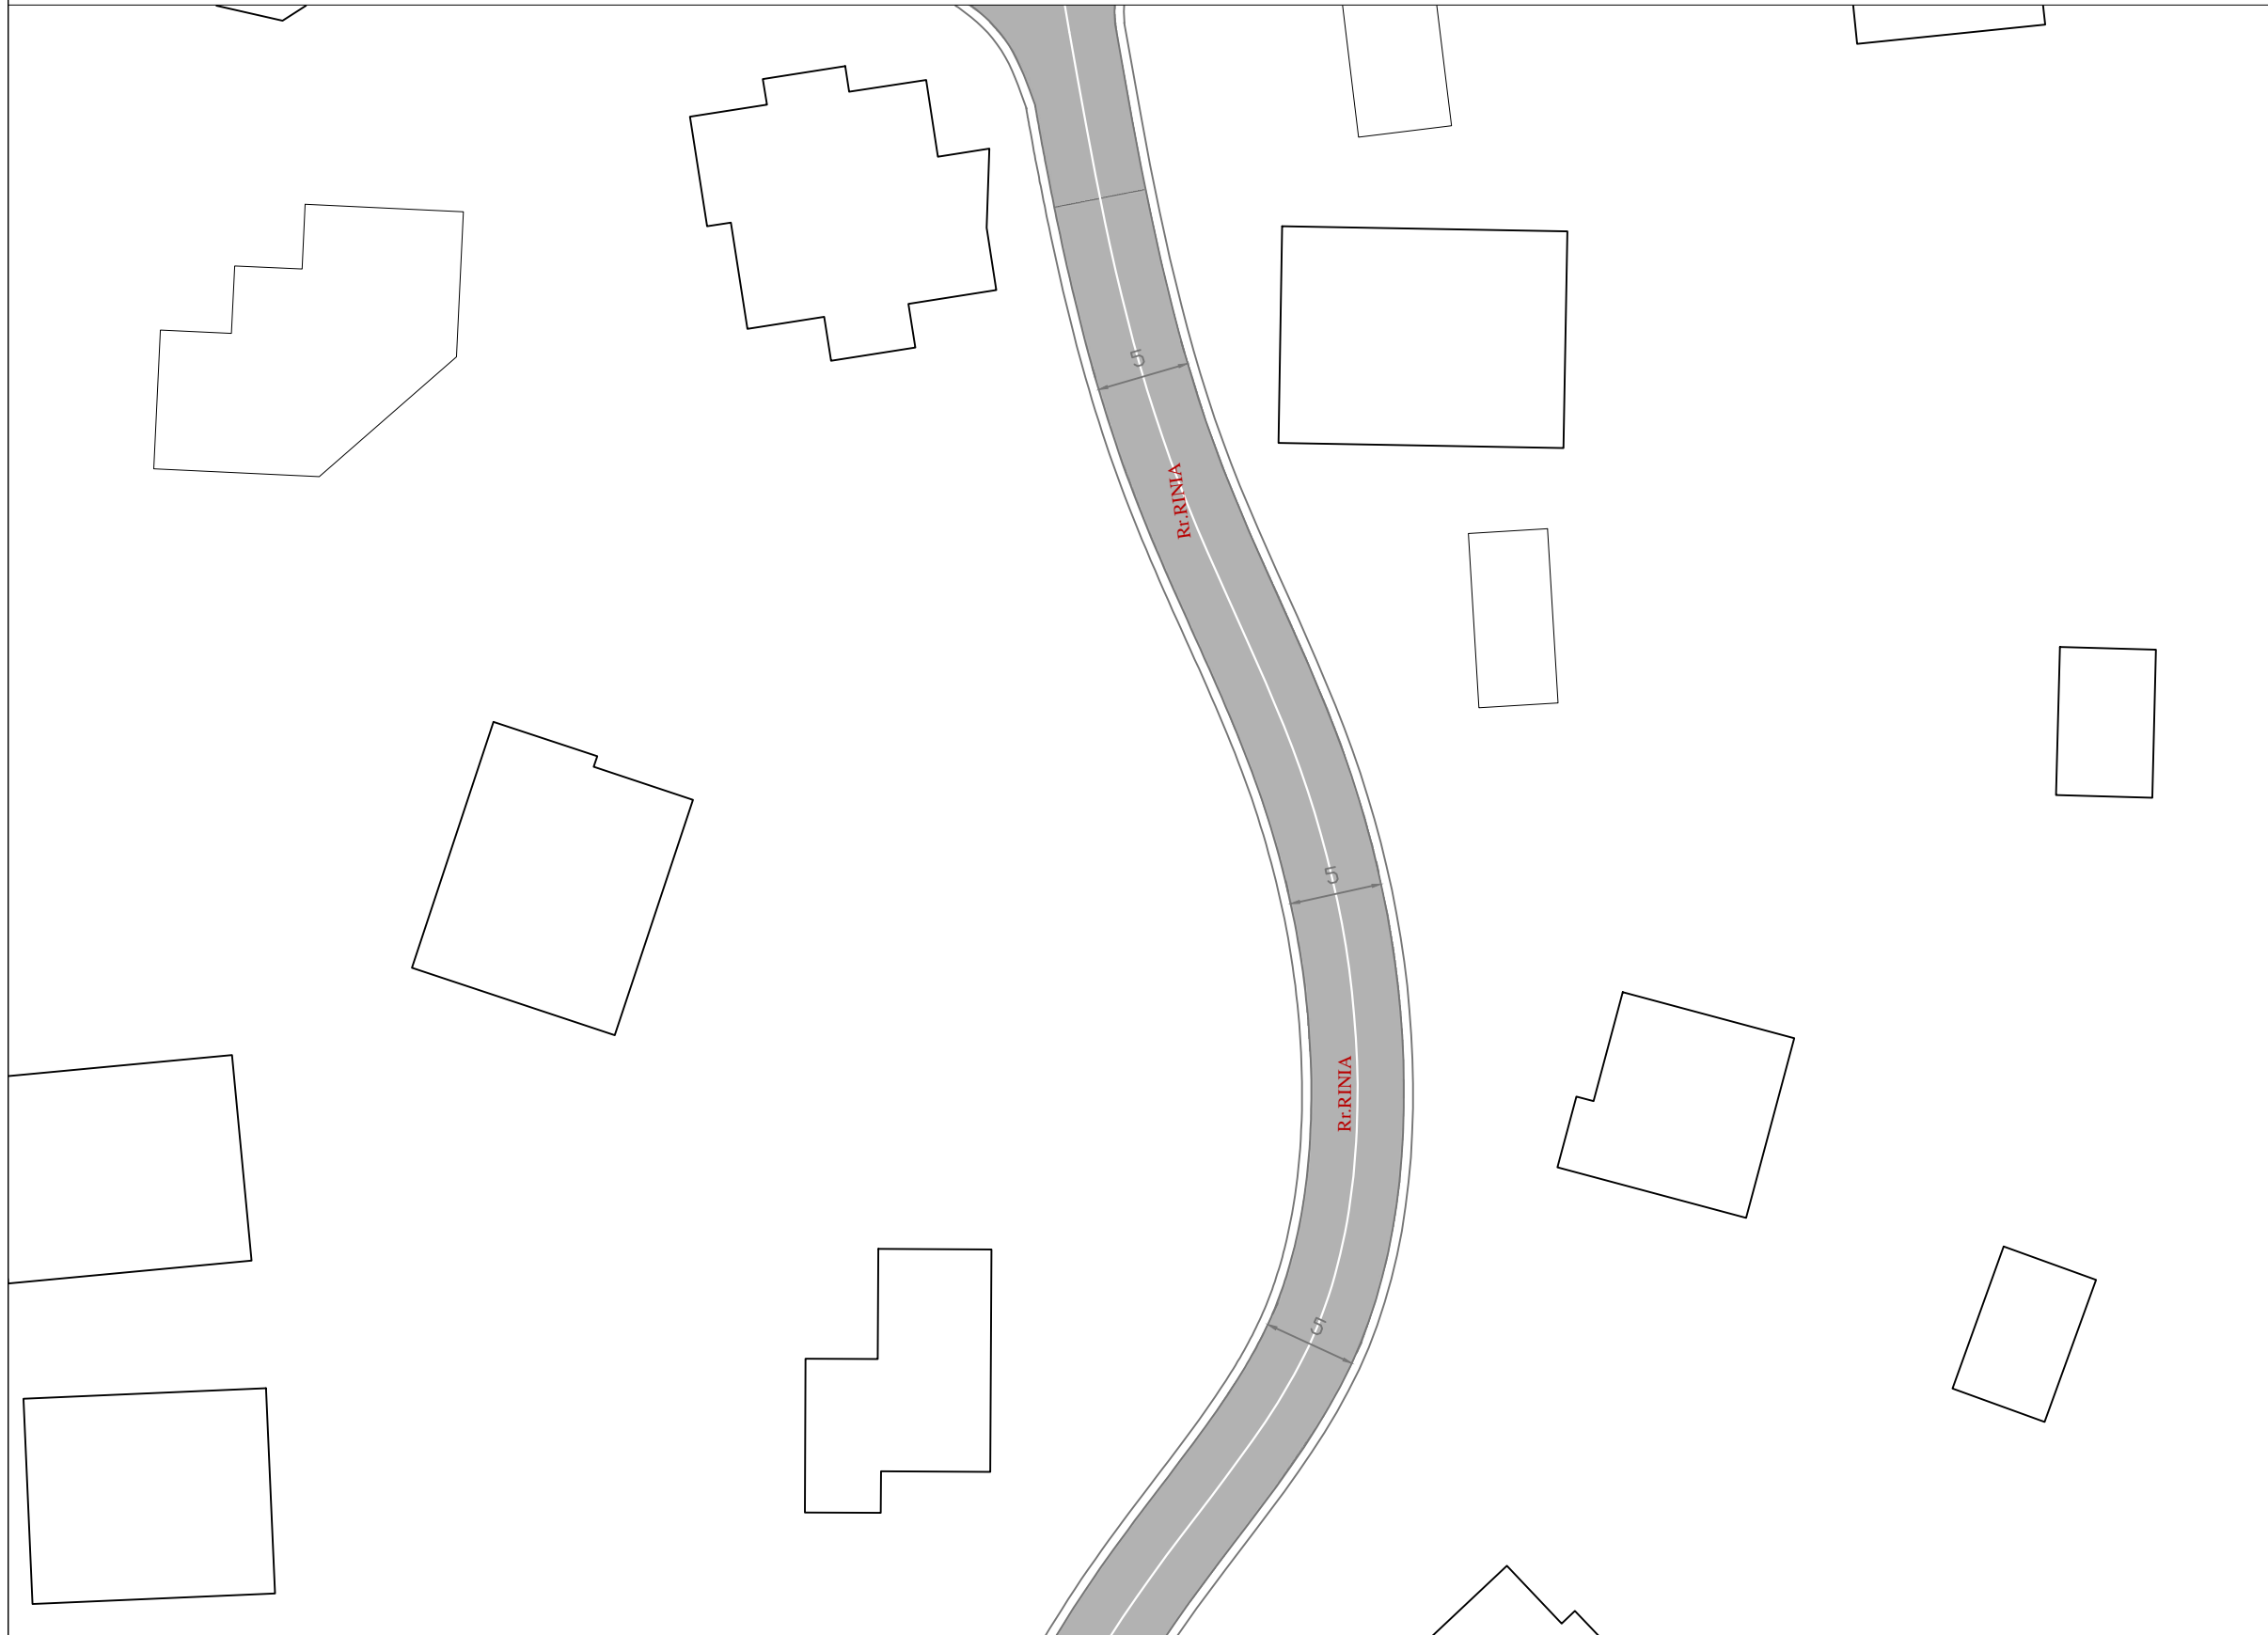


DREJTORIA E SHERBIMEVE PUBLIKE ROMEO SKENDAJ		
Grupi Projektimit		
Projektoi		
Projektoi		

	BASHKIA SARANDE	P.ZYRES URBANISTIKES	OBJEKTI	<u>Rikualifikimi i rrugeve te brendhsme ne Ksamil</u>		
				EMERTIMI I FLETES	<u>Rikualifikim i rruges Rr.Rinia , Rr.Blerimi , Rr.Deshmori 5</u>	
					BASHKIA SARANDE	

Rikualifikim i rrugeve (Rr.Rinia , Rr.Blerimi , Rr.Deshmori 5)


SHKALLA 1:10000

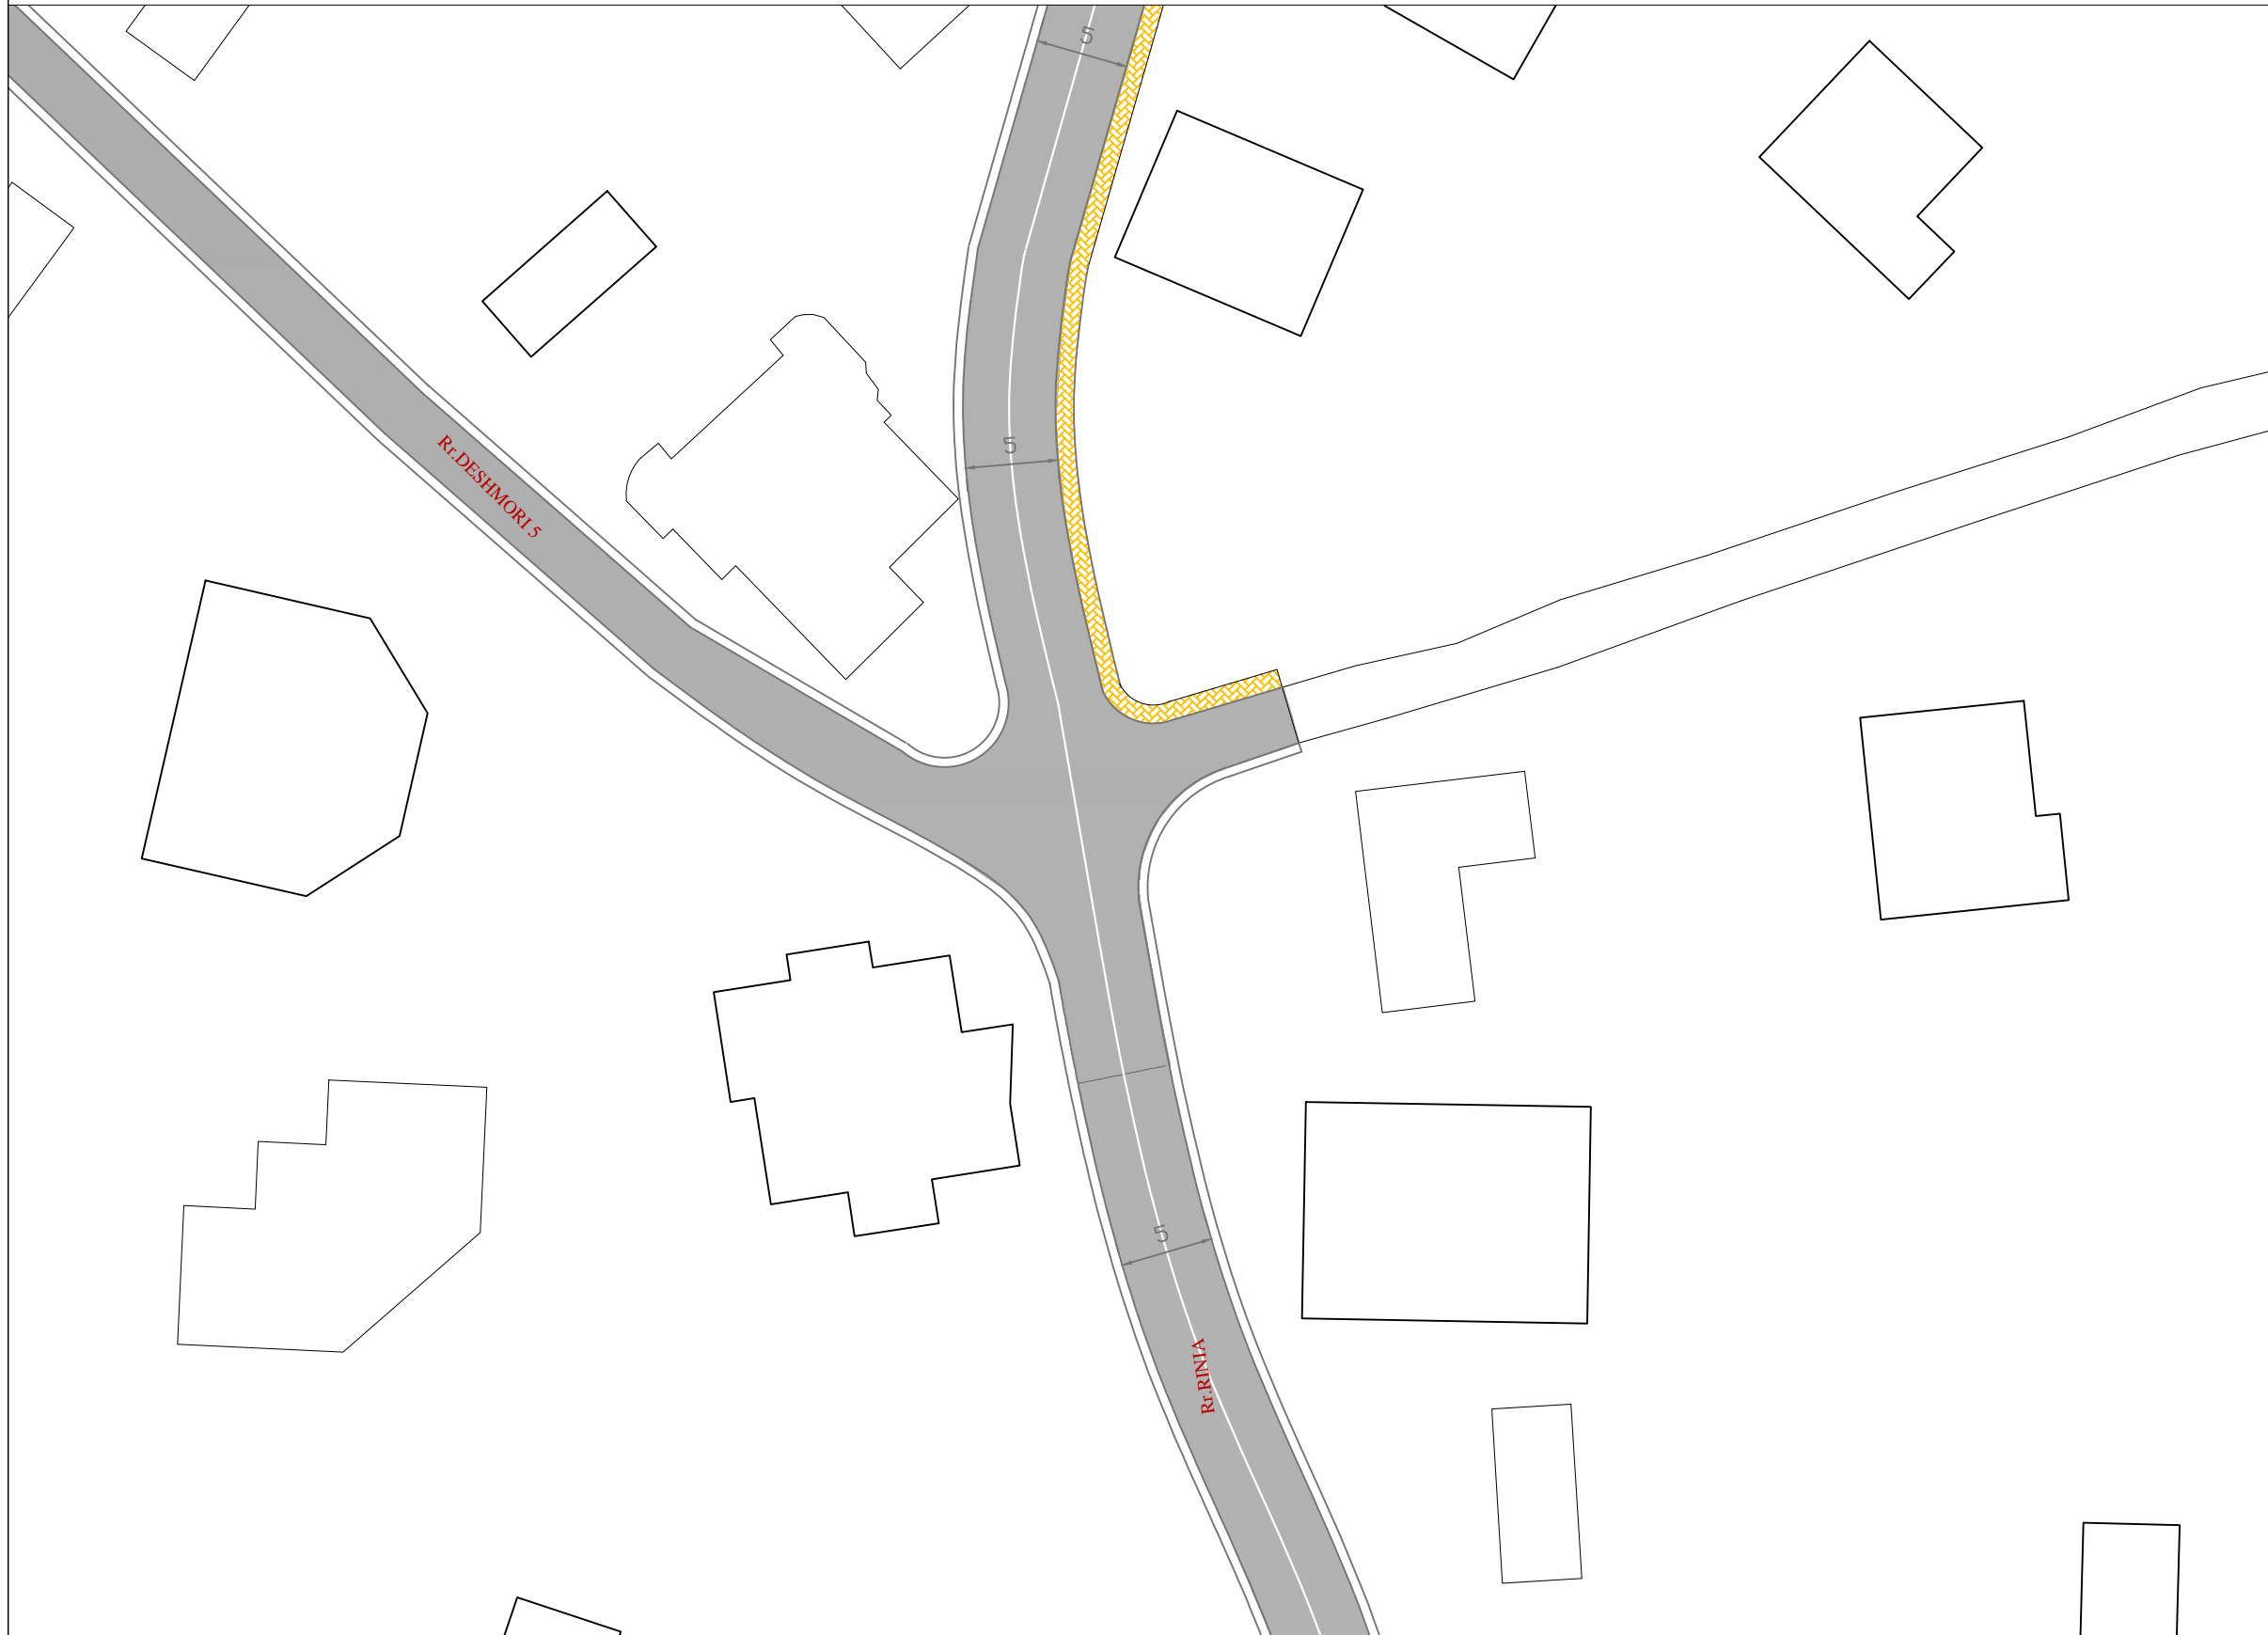

DREJTORIA E SHERBIMEVE PUBLIKE ROMEO SKENDAJ		
Grupi Projektimit		
Projektoi		
Projektoi		

	BASHKIA SARANDE	P.ZYRES URBANISTIKES	OBJEKTI	<u>Rikualifikimi i rrugeve te brendshme ne Ksamil</u>
			EMERTIMI I FLETES	<u>Rikualifikim i rruges Rr.Rinia , Rr.Blerimi , Rr.Deshmori 5</u>
				BASHKIA SARANDE

SHKALLA 1:10000

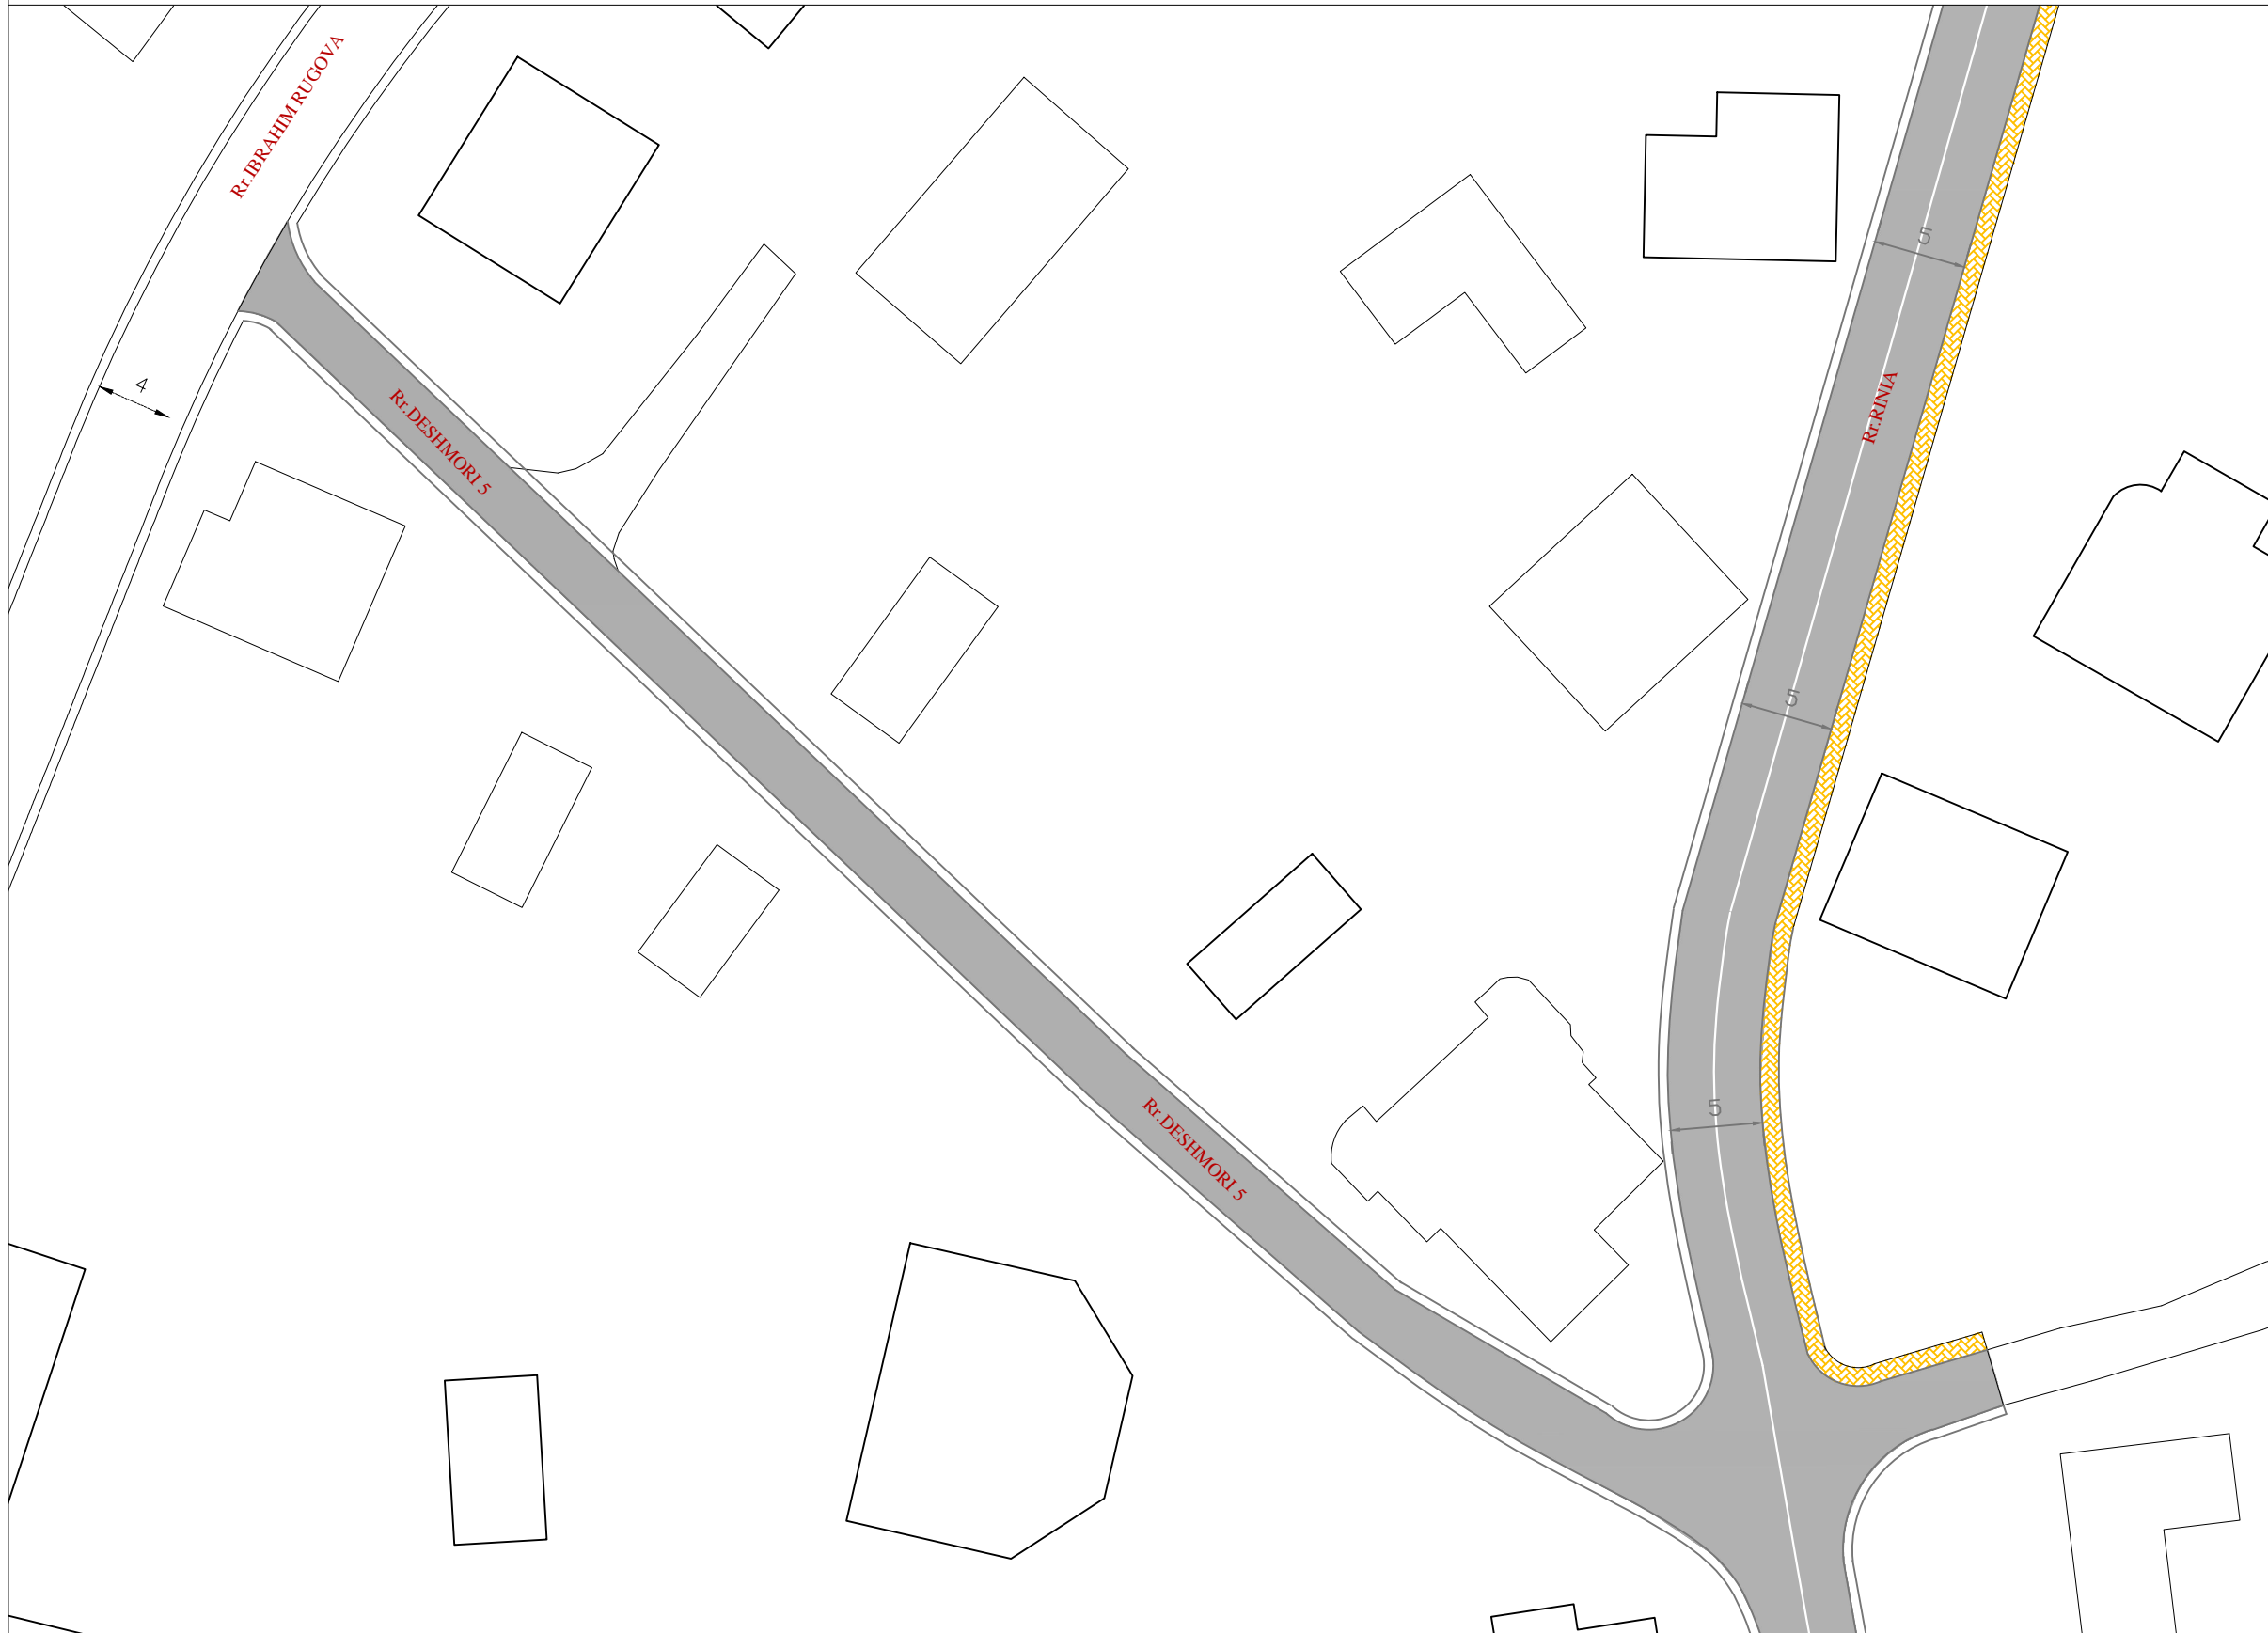


DREJTORIA E SHERBIMEVE PUBLIKE ROMEO SKENDAJ		
Grupi Projektimit		
Projektoi		
Projektoi		

BASHKIA SARANDE	P.ZYRES URBANISTIKES	OBJEKTI	Rikualifikimi i rruges te brendshme ne Ksamil
		EMERTIMI I FLETES	Rikualifikim i rruges Rr.Rinia , Rr.Blerimi , Rr.Deshmori 5
			BASHKIA SARANDE

Rikualifikim i rrugeve (Rr.Rinia , Rr.Blerimi , Rr.Deshmori 5)

SHKALLA 1:10000

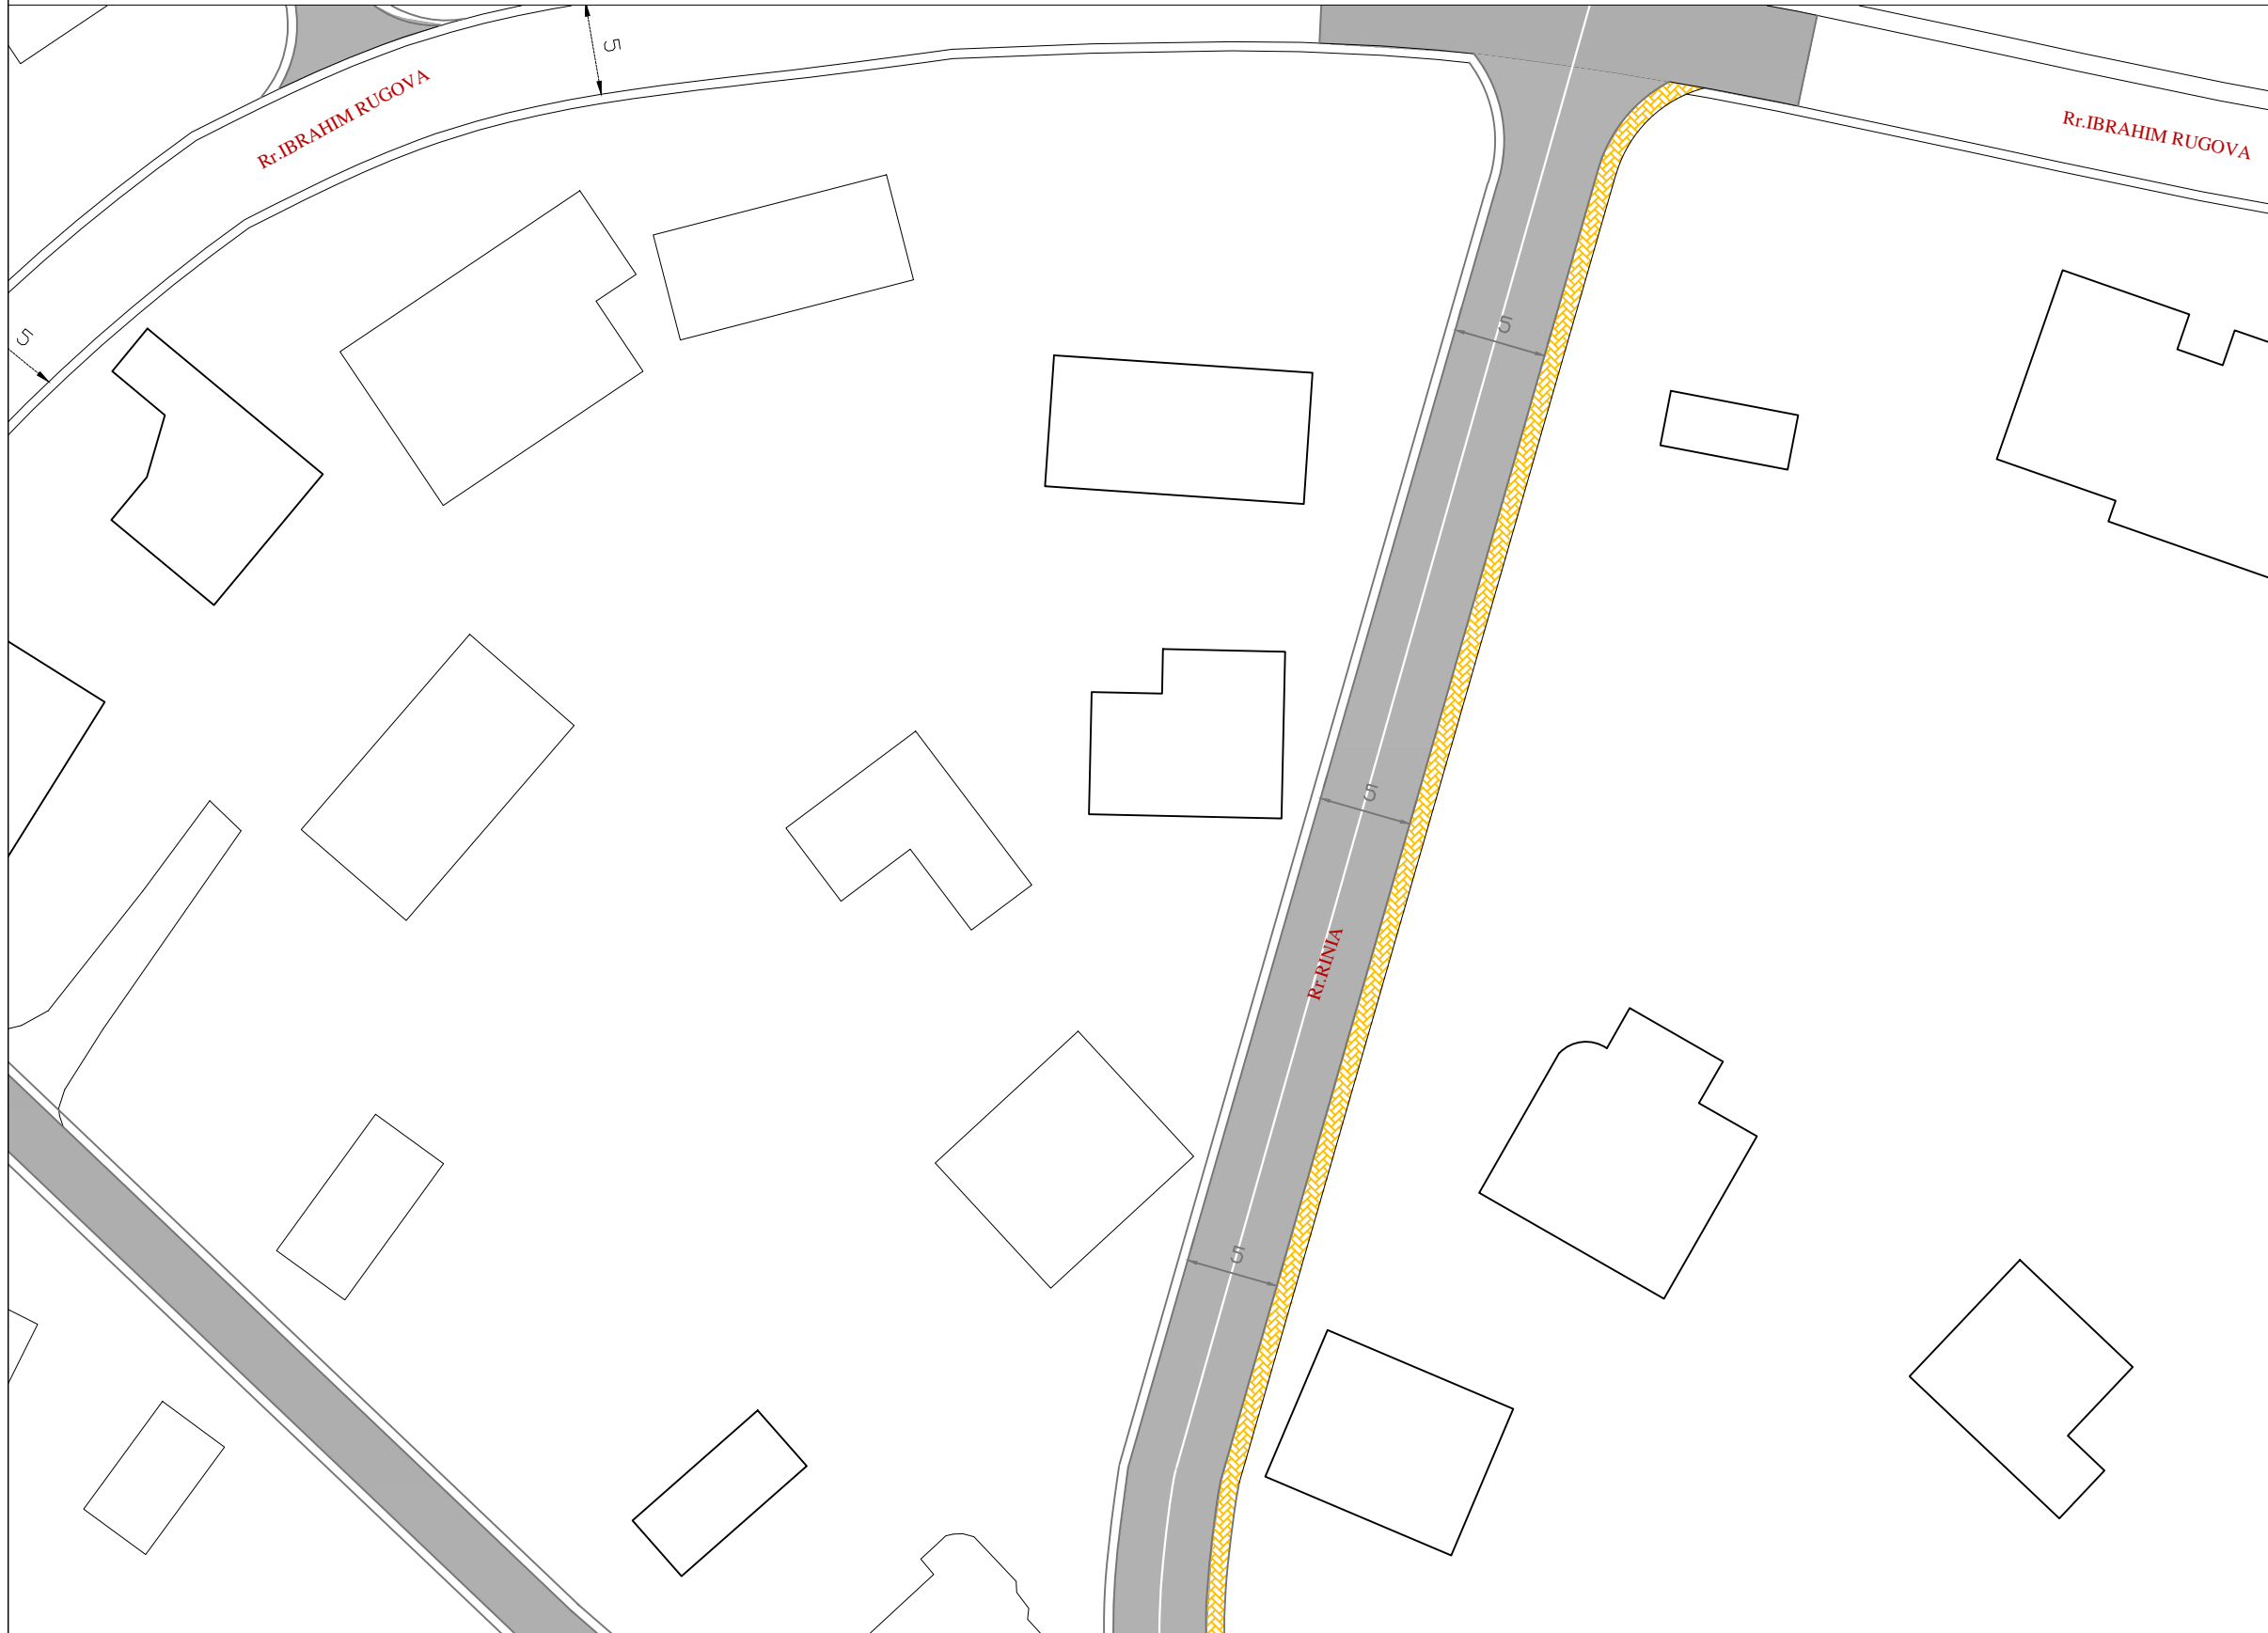


DREJTORIA E SHERBIMEVE PUBLIKE ROMEO SKENDAJ		
Grupi Projektimit		
Projektoi		
Projektoi		

	BASHKIA SARANDE	P.ZYRES URBANISTIKES	OBJEKTI	<u>Rikualifikimi i rrugeve te brendshme ne Ksamil</u>		
				EMERTIMI I FLETES	<u>Rikualifikim i rruges Rr.Rinia , Rr.Blerimi , Rr.Deshmori 5</u>	
					BASHKIA SARANDE	

Rikualifikim i rrugeve (Rr.Rinia , Rr.Blerimi , Rr.Deshmori 5)

SHKALLA 1:10000

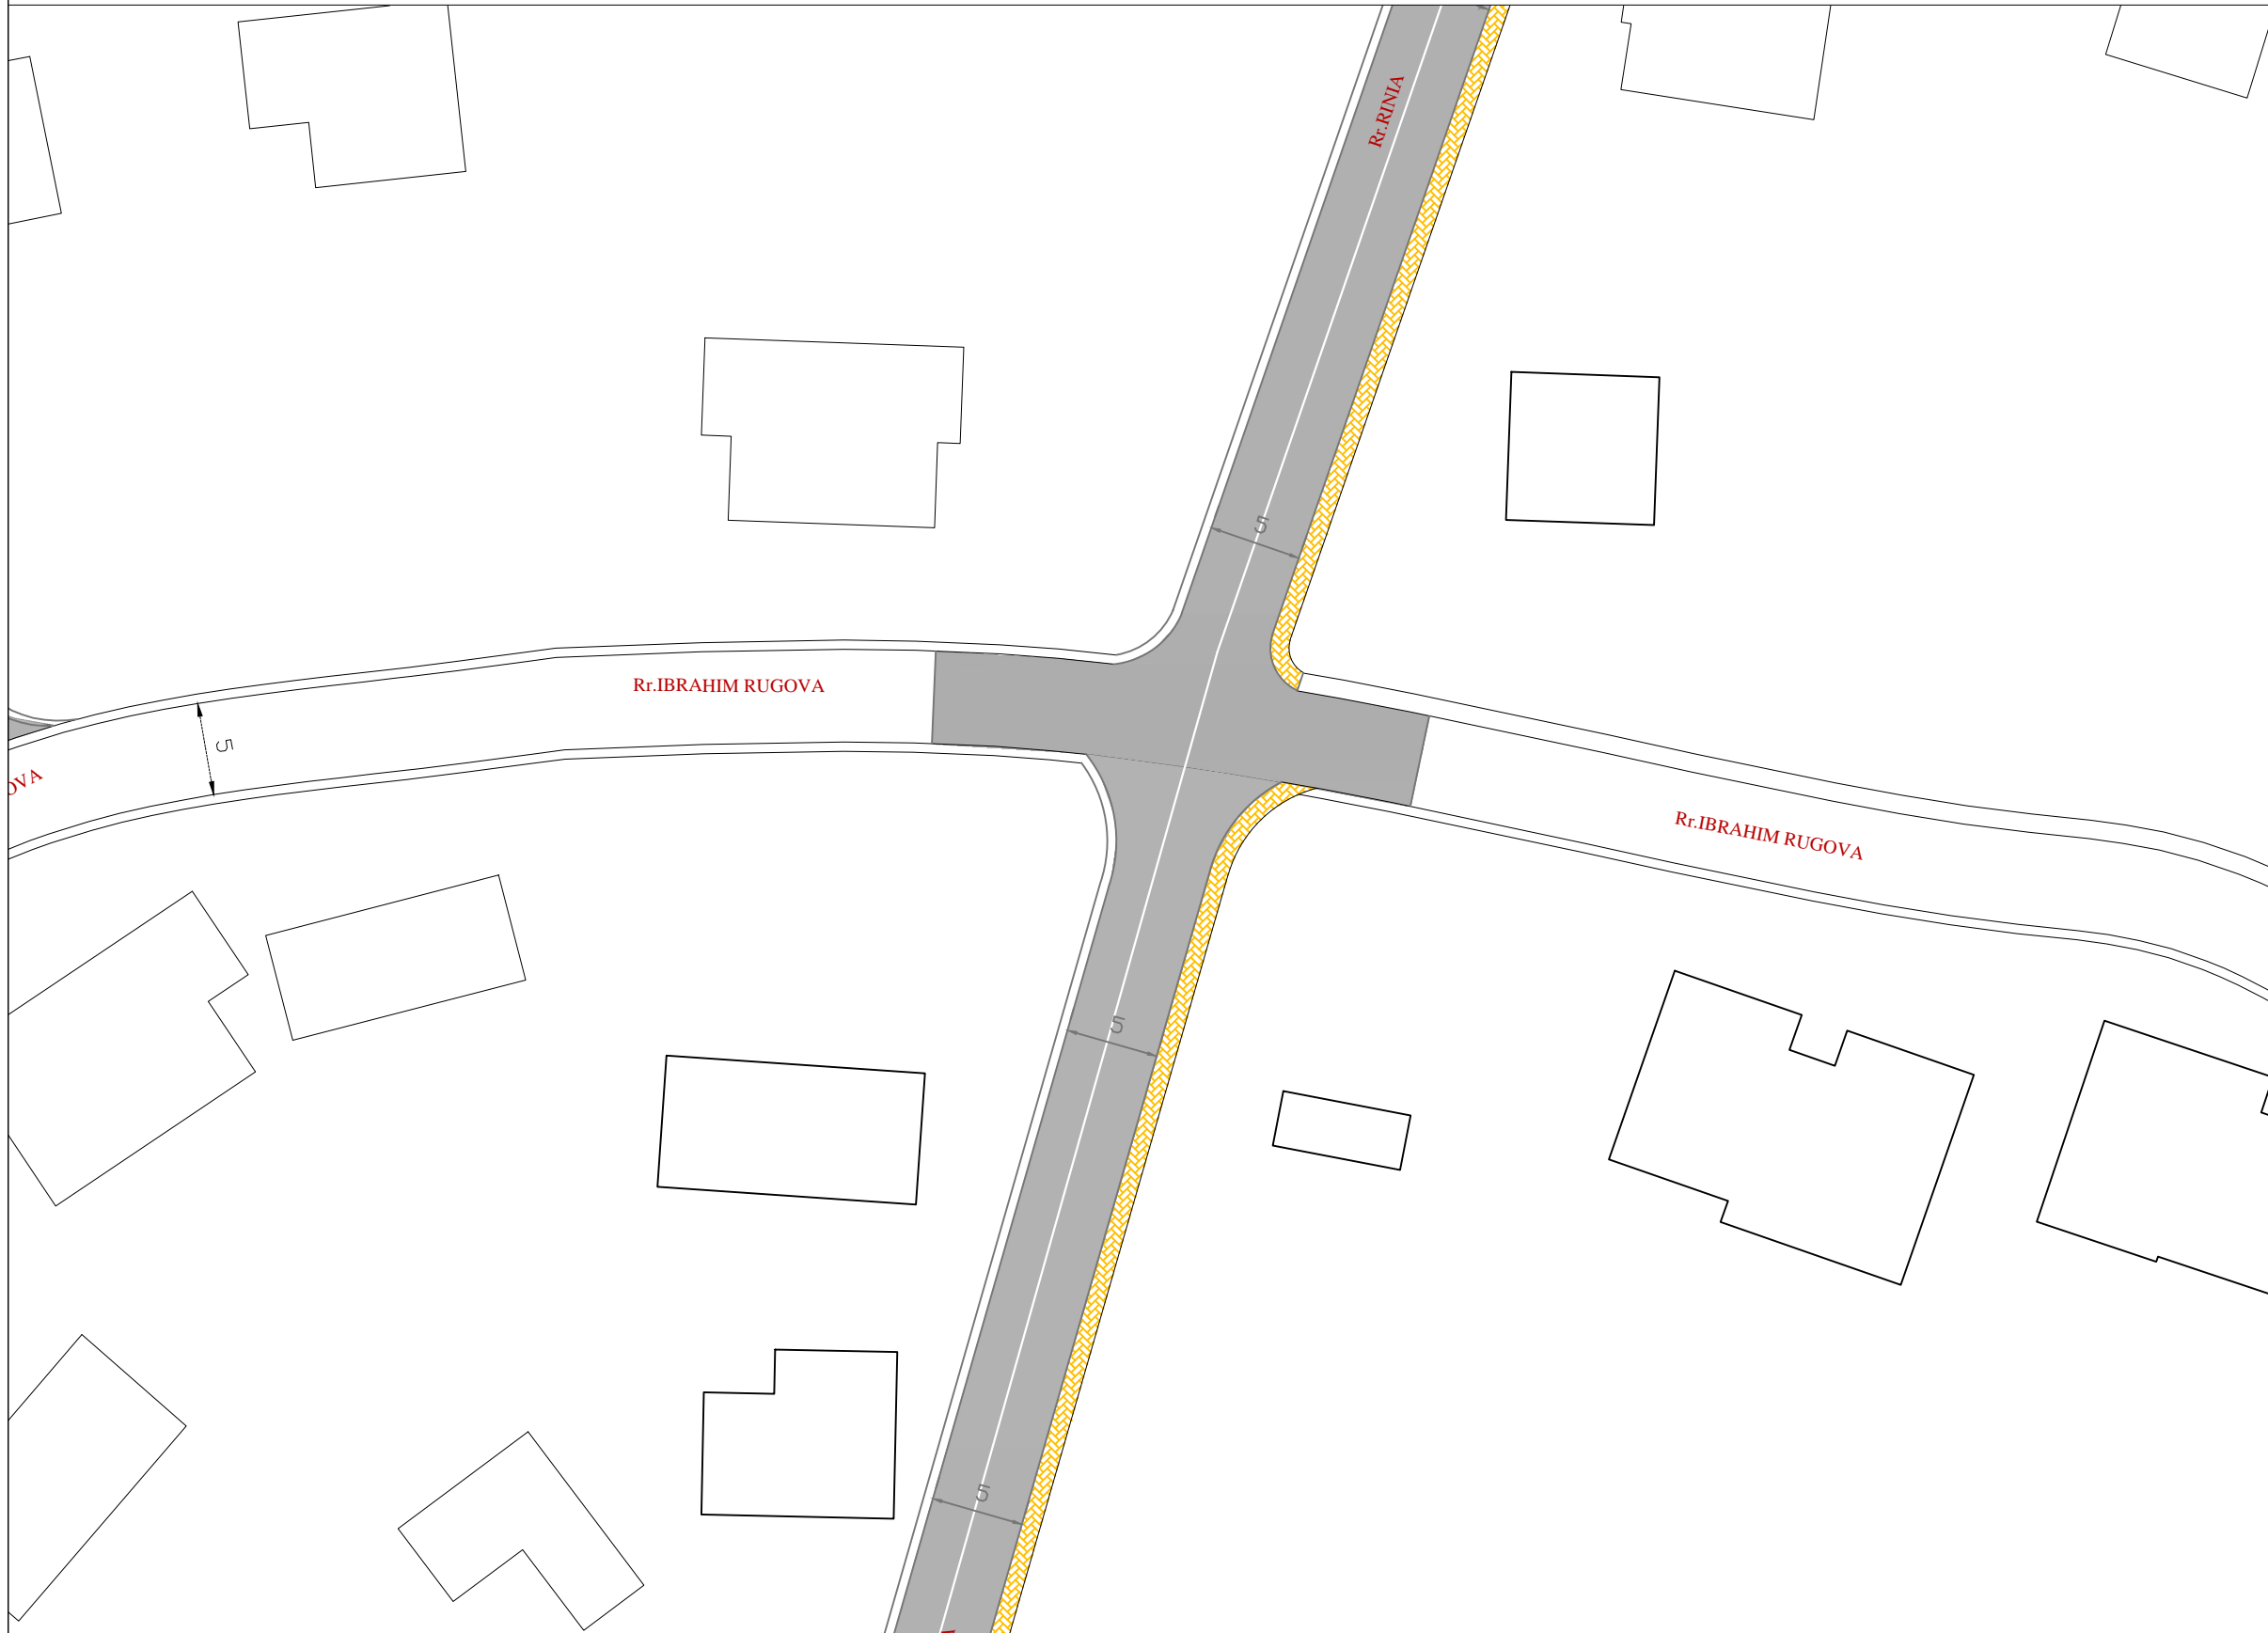

DREJTORIA E SHERBIMEVE PUBLIKE ROMEO SKENDAJ		
Grupi Projektimit		
Projektoi		
Projektoi		

	BASHKIA SARANDE	P.ZYRES URBANISTIKES	OBJEKTI	<u>Rikualifikimi i rrugeve te brendshme ne Ksamil</u>		
				EMERTIMI I FLETES	<u>Rikualifikim i rruges Rr.Rinia , Rr.Blerimi , Rr.Deshmori 5</u>	
					BASHKIA SARANDE	


SHKALLA 1:10000



DREJTORIA E SHERBIMEVE PUBLIKE ROMEO SKENDAJ		
Grupi Projektimit		
Projektoi		
Projektoi		

BASHKIA SARANDE	P.ZYRES URBANISTIKES	OBJEKTI	Rikualifikimi i rrugeve te brendhsme ne Ksamil	
		EMERTIMI I FLETES	Rikualifikim i rruges Rr.Rinia , Rr.Blerimi , Rr.Deshmori 5	
		BASHKIA SARANDE		


SHKALLA 1:10000

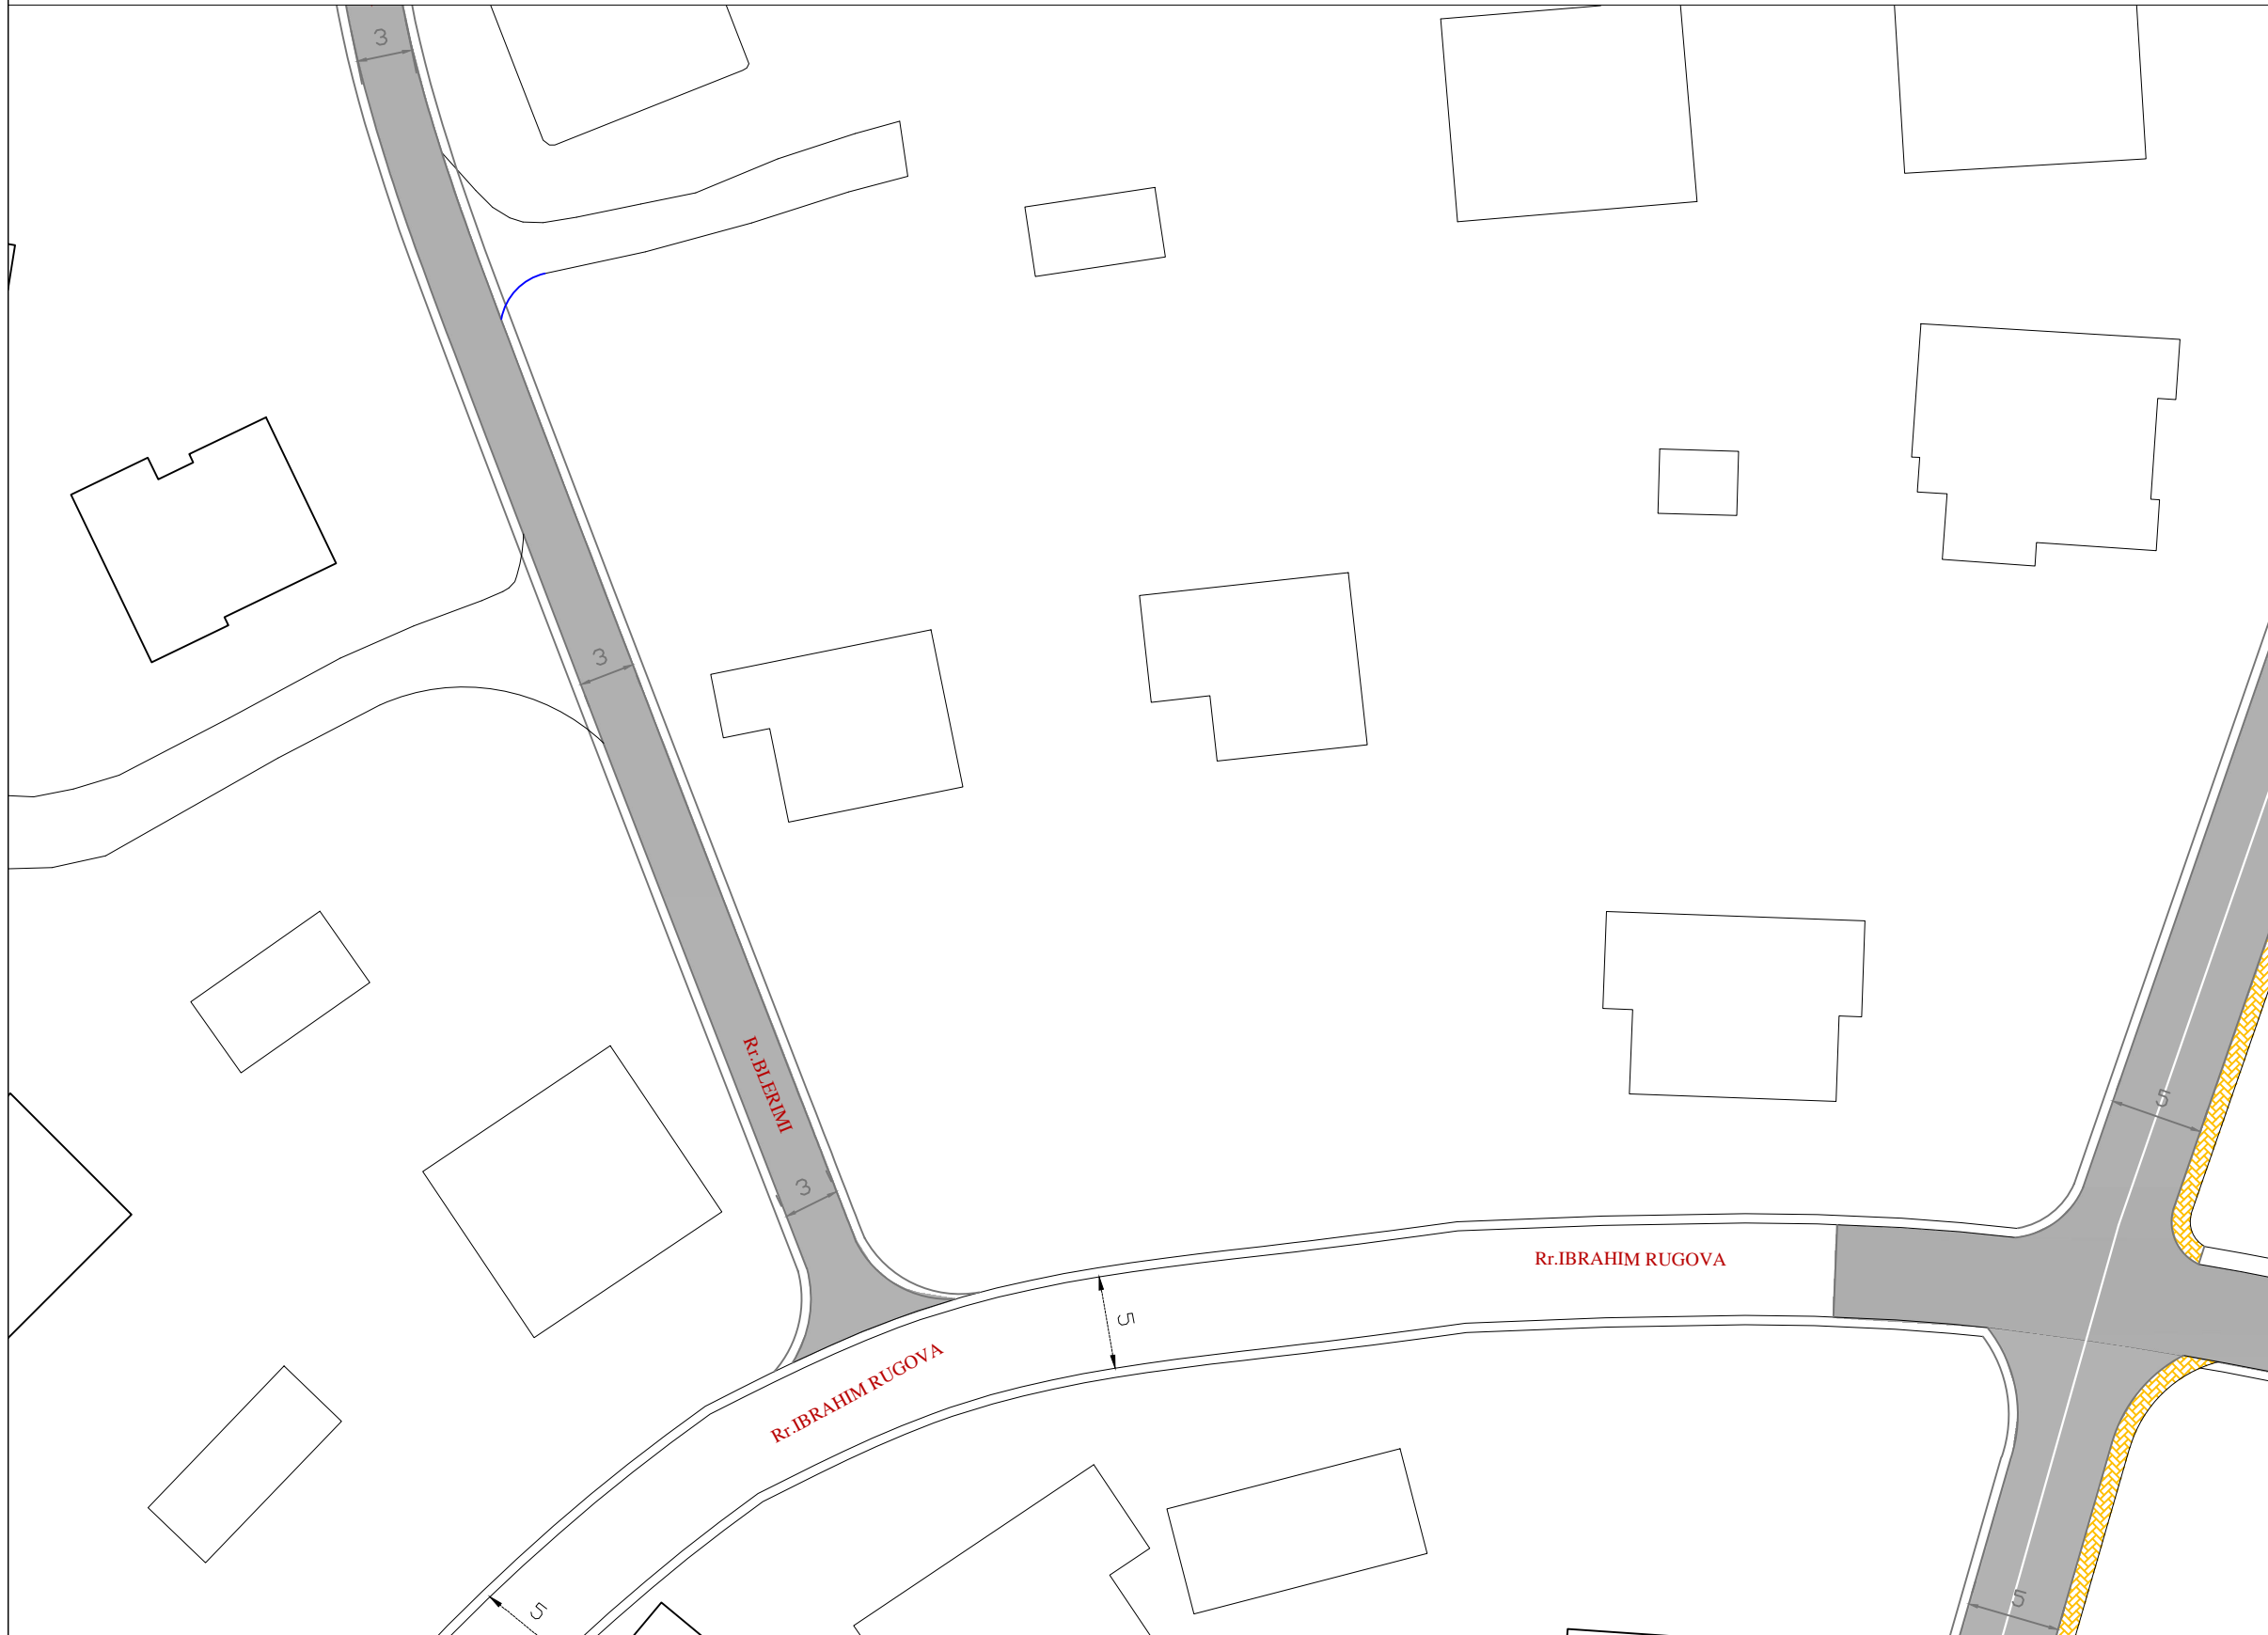

DREJTORIA E SHERBIMEVE PUBLIKE ROMEO SKENDAJ		
Grupi Projektimit		
Projektoi		
Projektoi		

BASHKIA SARANDE	P.ZYRES URBANISTIKES	OBJEKTI	Rikualifikimi i rrugeve te brendshme ne Ksamil
		EMERTIMI I FLETES	Rikualifikim i rruges Rr.Rinia , Rr.Blerimi , Rr.Deshmori 5
			BASHKIA SARANDE

SHKALLA 1:10000

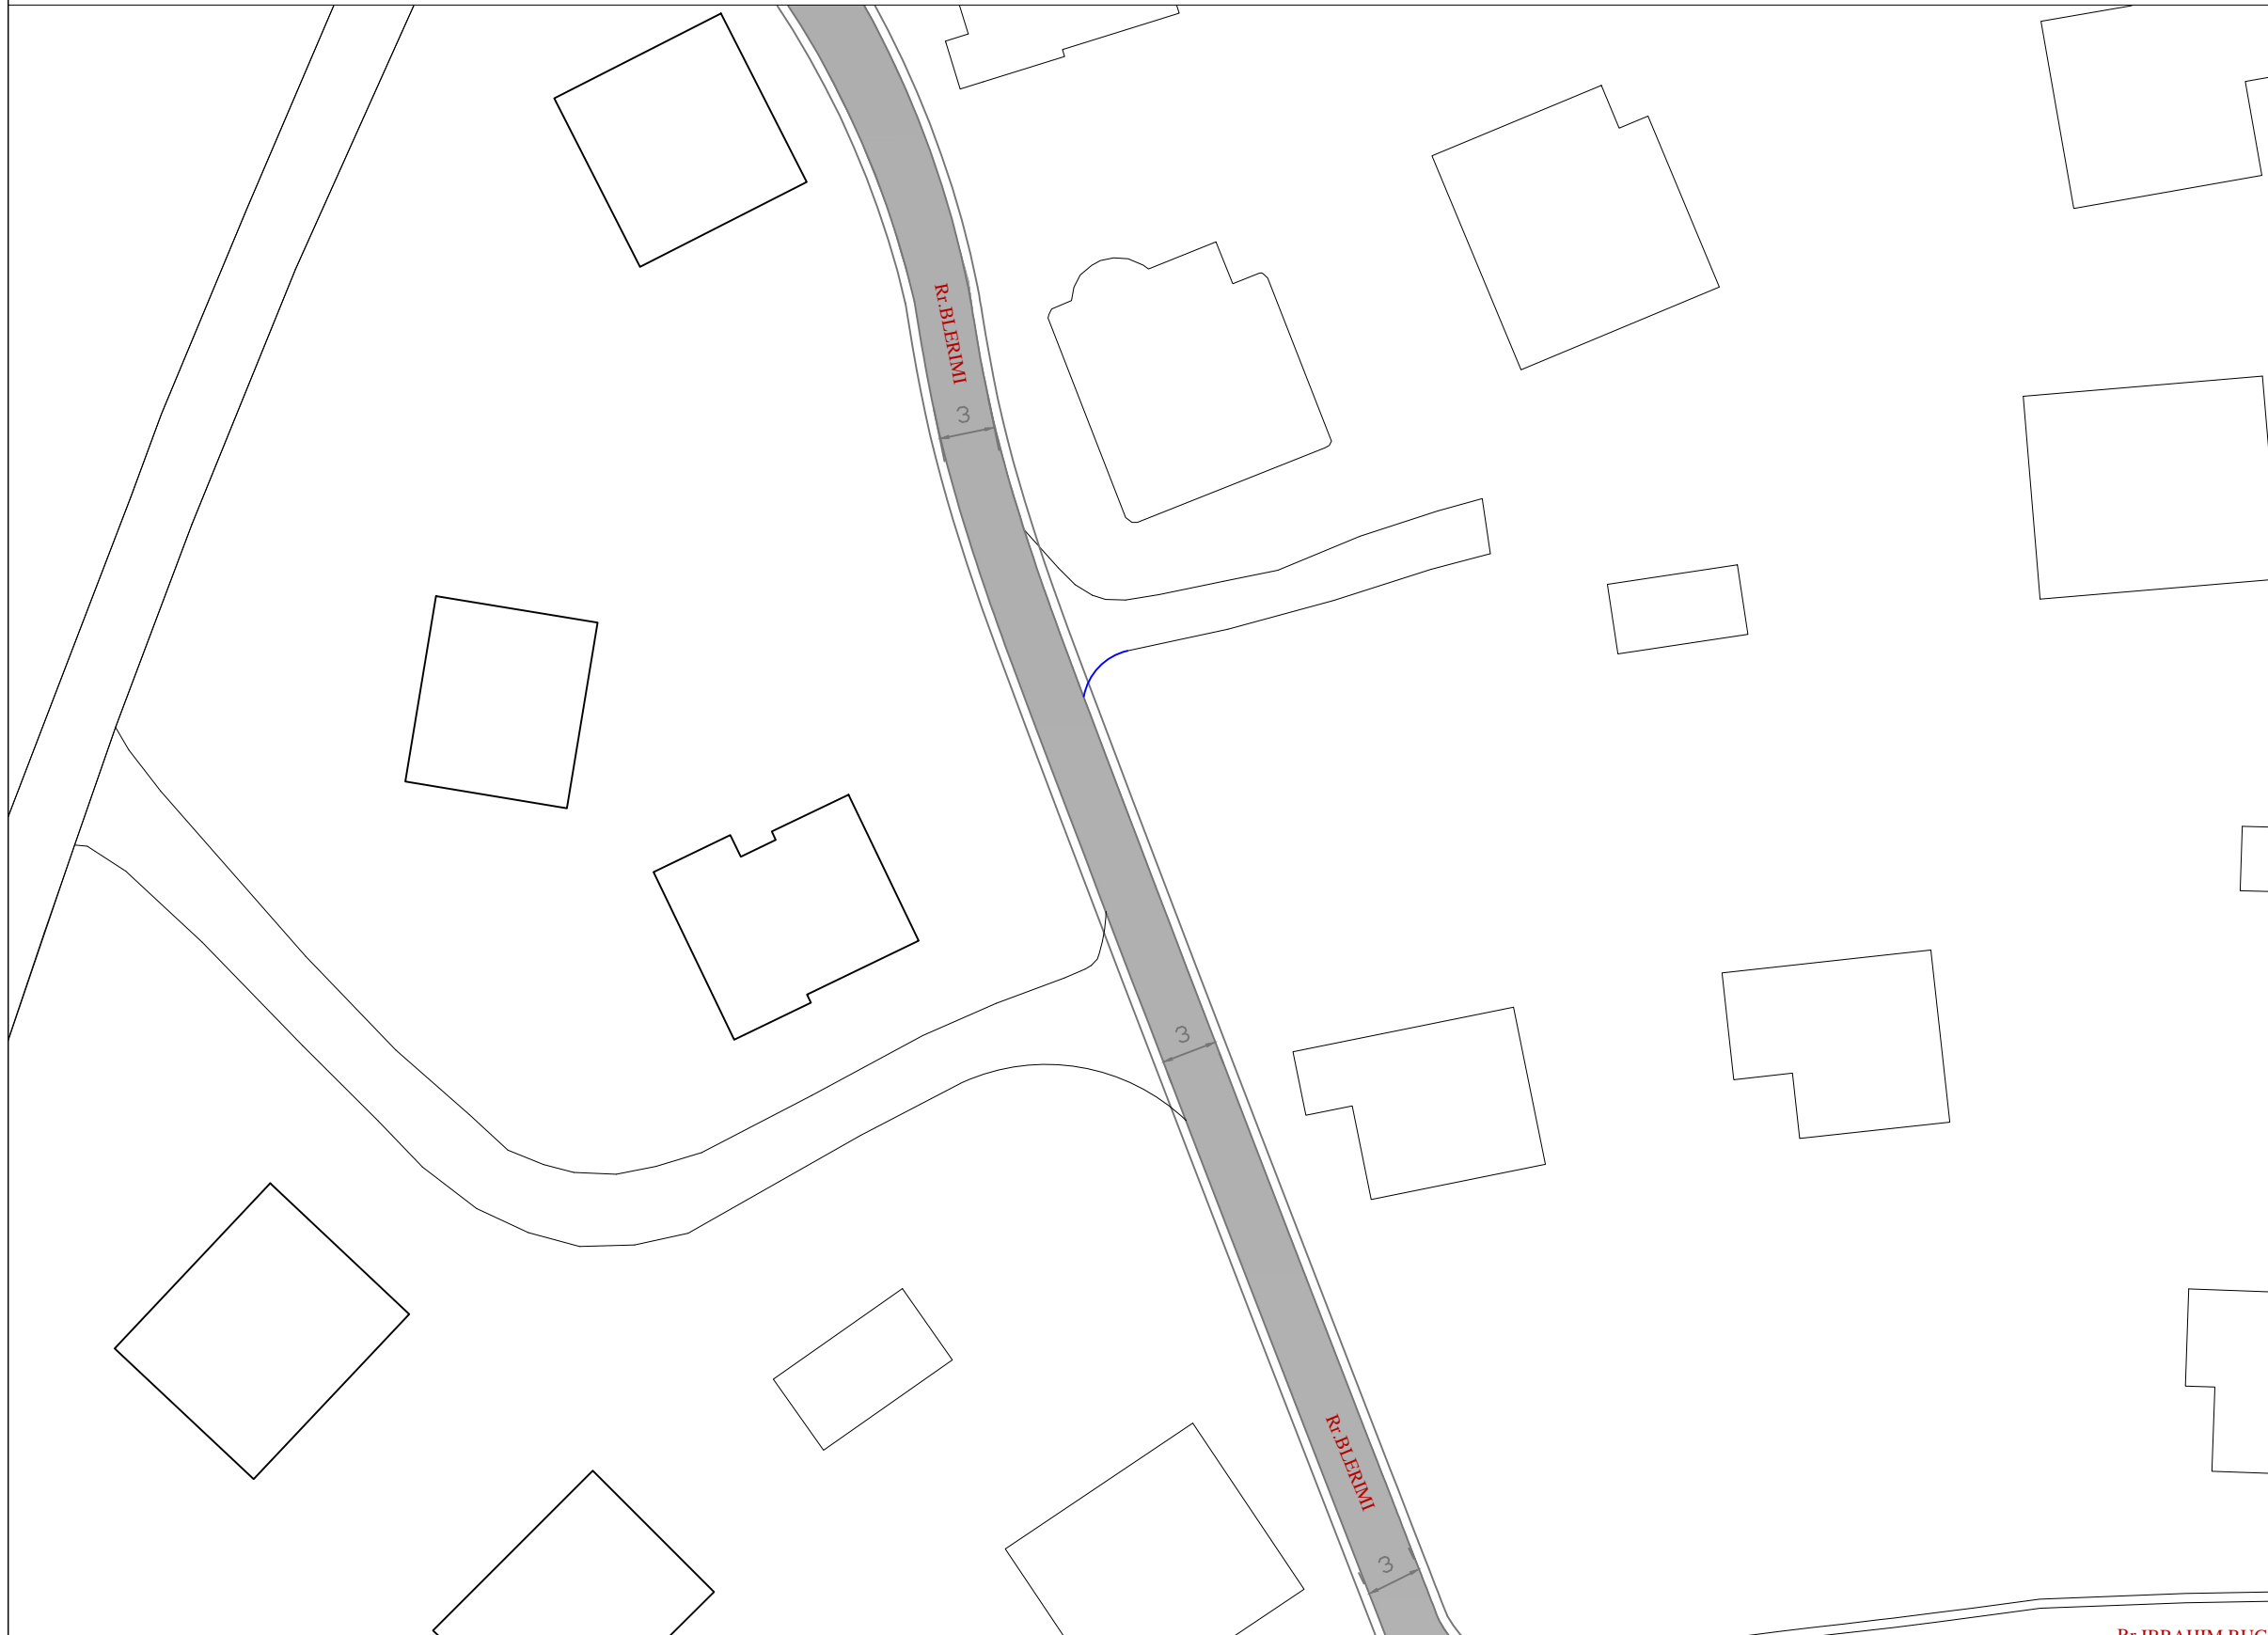


DREJTORIA E SHERBIMEVE PUBLIKE ROMEO SKENDAJ		
Grupi Projektimit		
Projektoi		
Projektoi		

	BASHKIA SARANDE	P.ZYRES URBANISTIKES	OBJEKTI	Rikualifikimi i rrugeve te brendshme ne Ksamil
			EMERTIMI I FLETES	Rikualifikim i rruges Rr.Rinia , Rr.Blerimi , Rr.Deshmori 5
				BASHKIA SARANDE

Rikualifikim i rrugeve (Rr.Rinia , Rr.Blerimi , Rr.Deshmori 5)

SHKALLA 1:10000

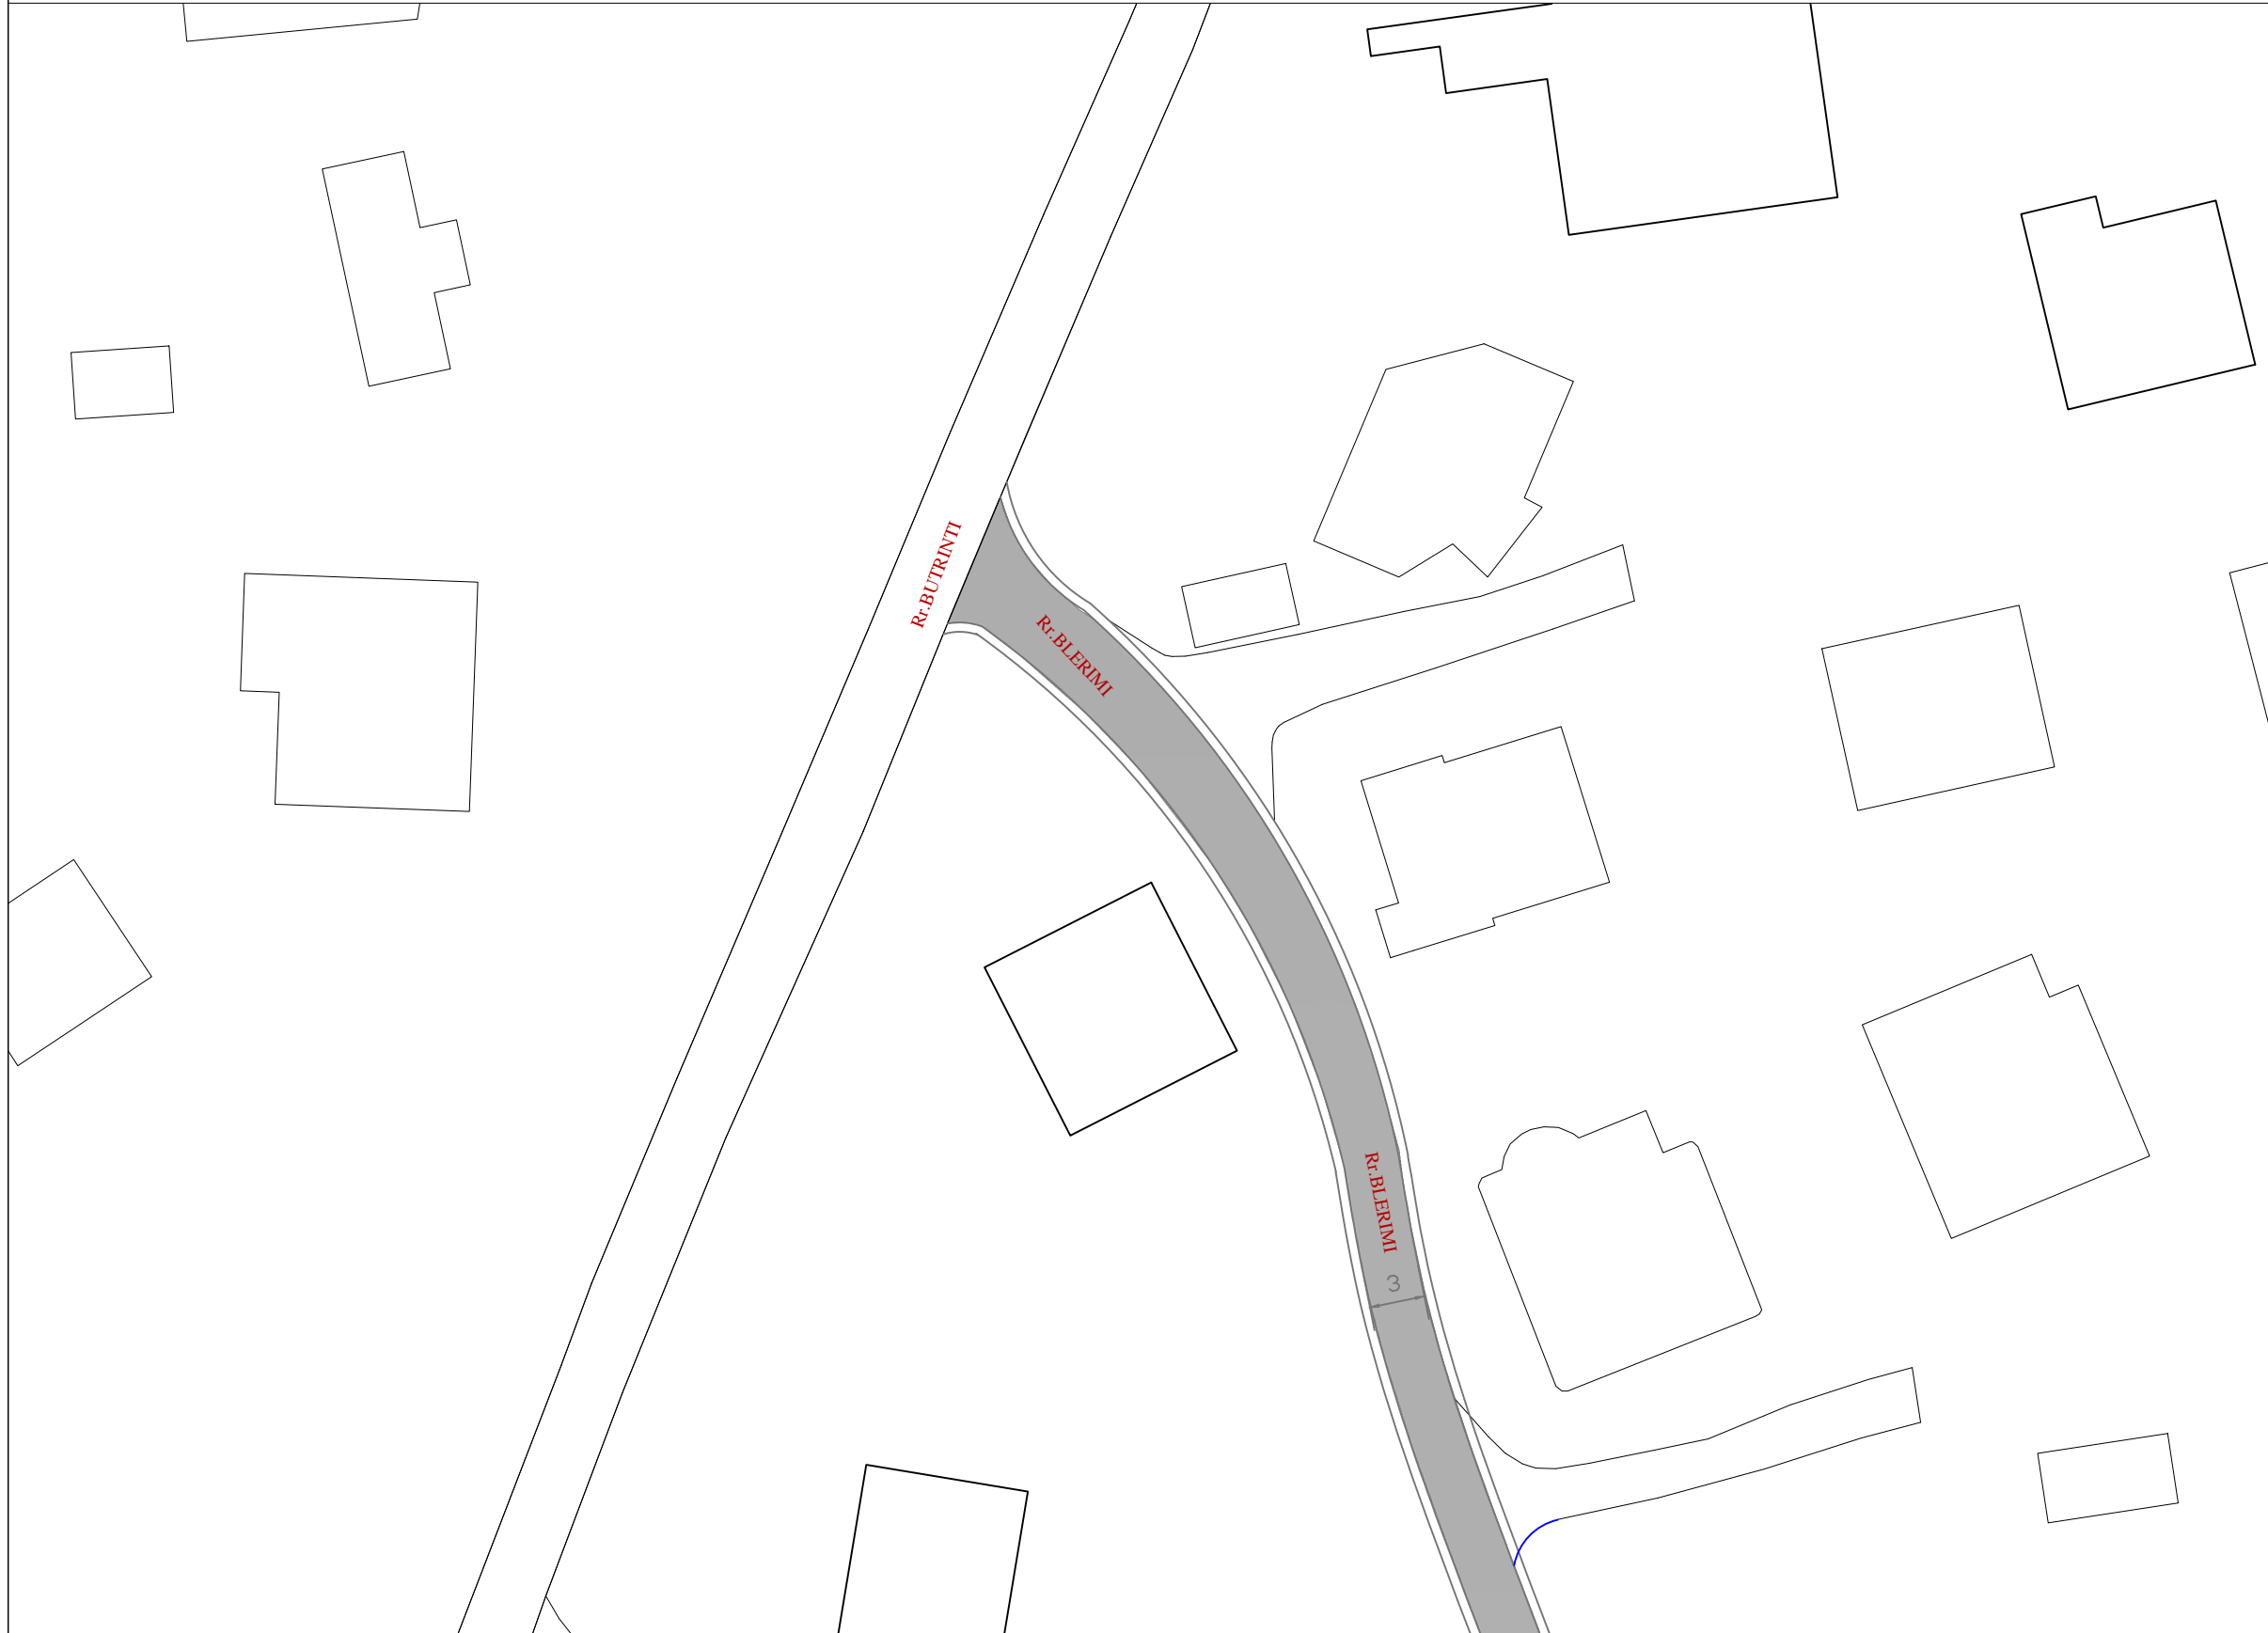

**DREJTORIA E SHERBIMEVE PUBLIKE
ROMEO SKENDAJ**

**BASHKIA
SARANDE**

**BASHKIA
SARANDE**

**P.ZYRES
URBANISTIKES**

**OBJEKTI
EMERTIMI I FLETES**

Rikualifikimi i rrugeve te brendshme
ne Ksamil
Rikualifikim i rruges Rr.Rinia , Rr.Blerimi ,
Rr.Deshmori 5
BASHKIA SARANDE


Grupi Projektimit		
Projektoi		
Projektoi		

SHKALLA 1:10000



DREJTORIA E SHERBIMEVE PUBLIKE ROMEO SKENDAJ		
Grupi Projektimit		
Projektoi		
Projektoi		

	BASHKIA SARANDE	P.ZYRES URBANISTIKES	OBJEKTI	Rikualifikimi i rrugeve te brendshme ne Ksamil
			EMERTIMI I FLETES	Rikualifikim i rrugeve Rr.Vace Zela , Rr.Bilal Xhaferi
				BASHKIA SARANDE

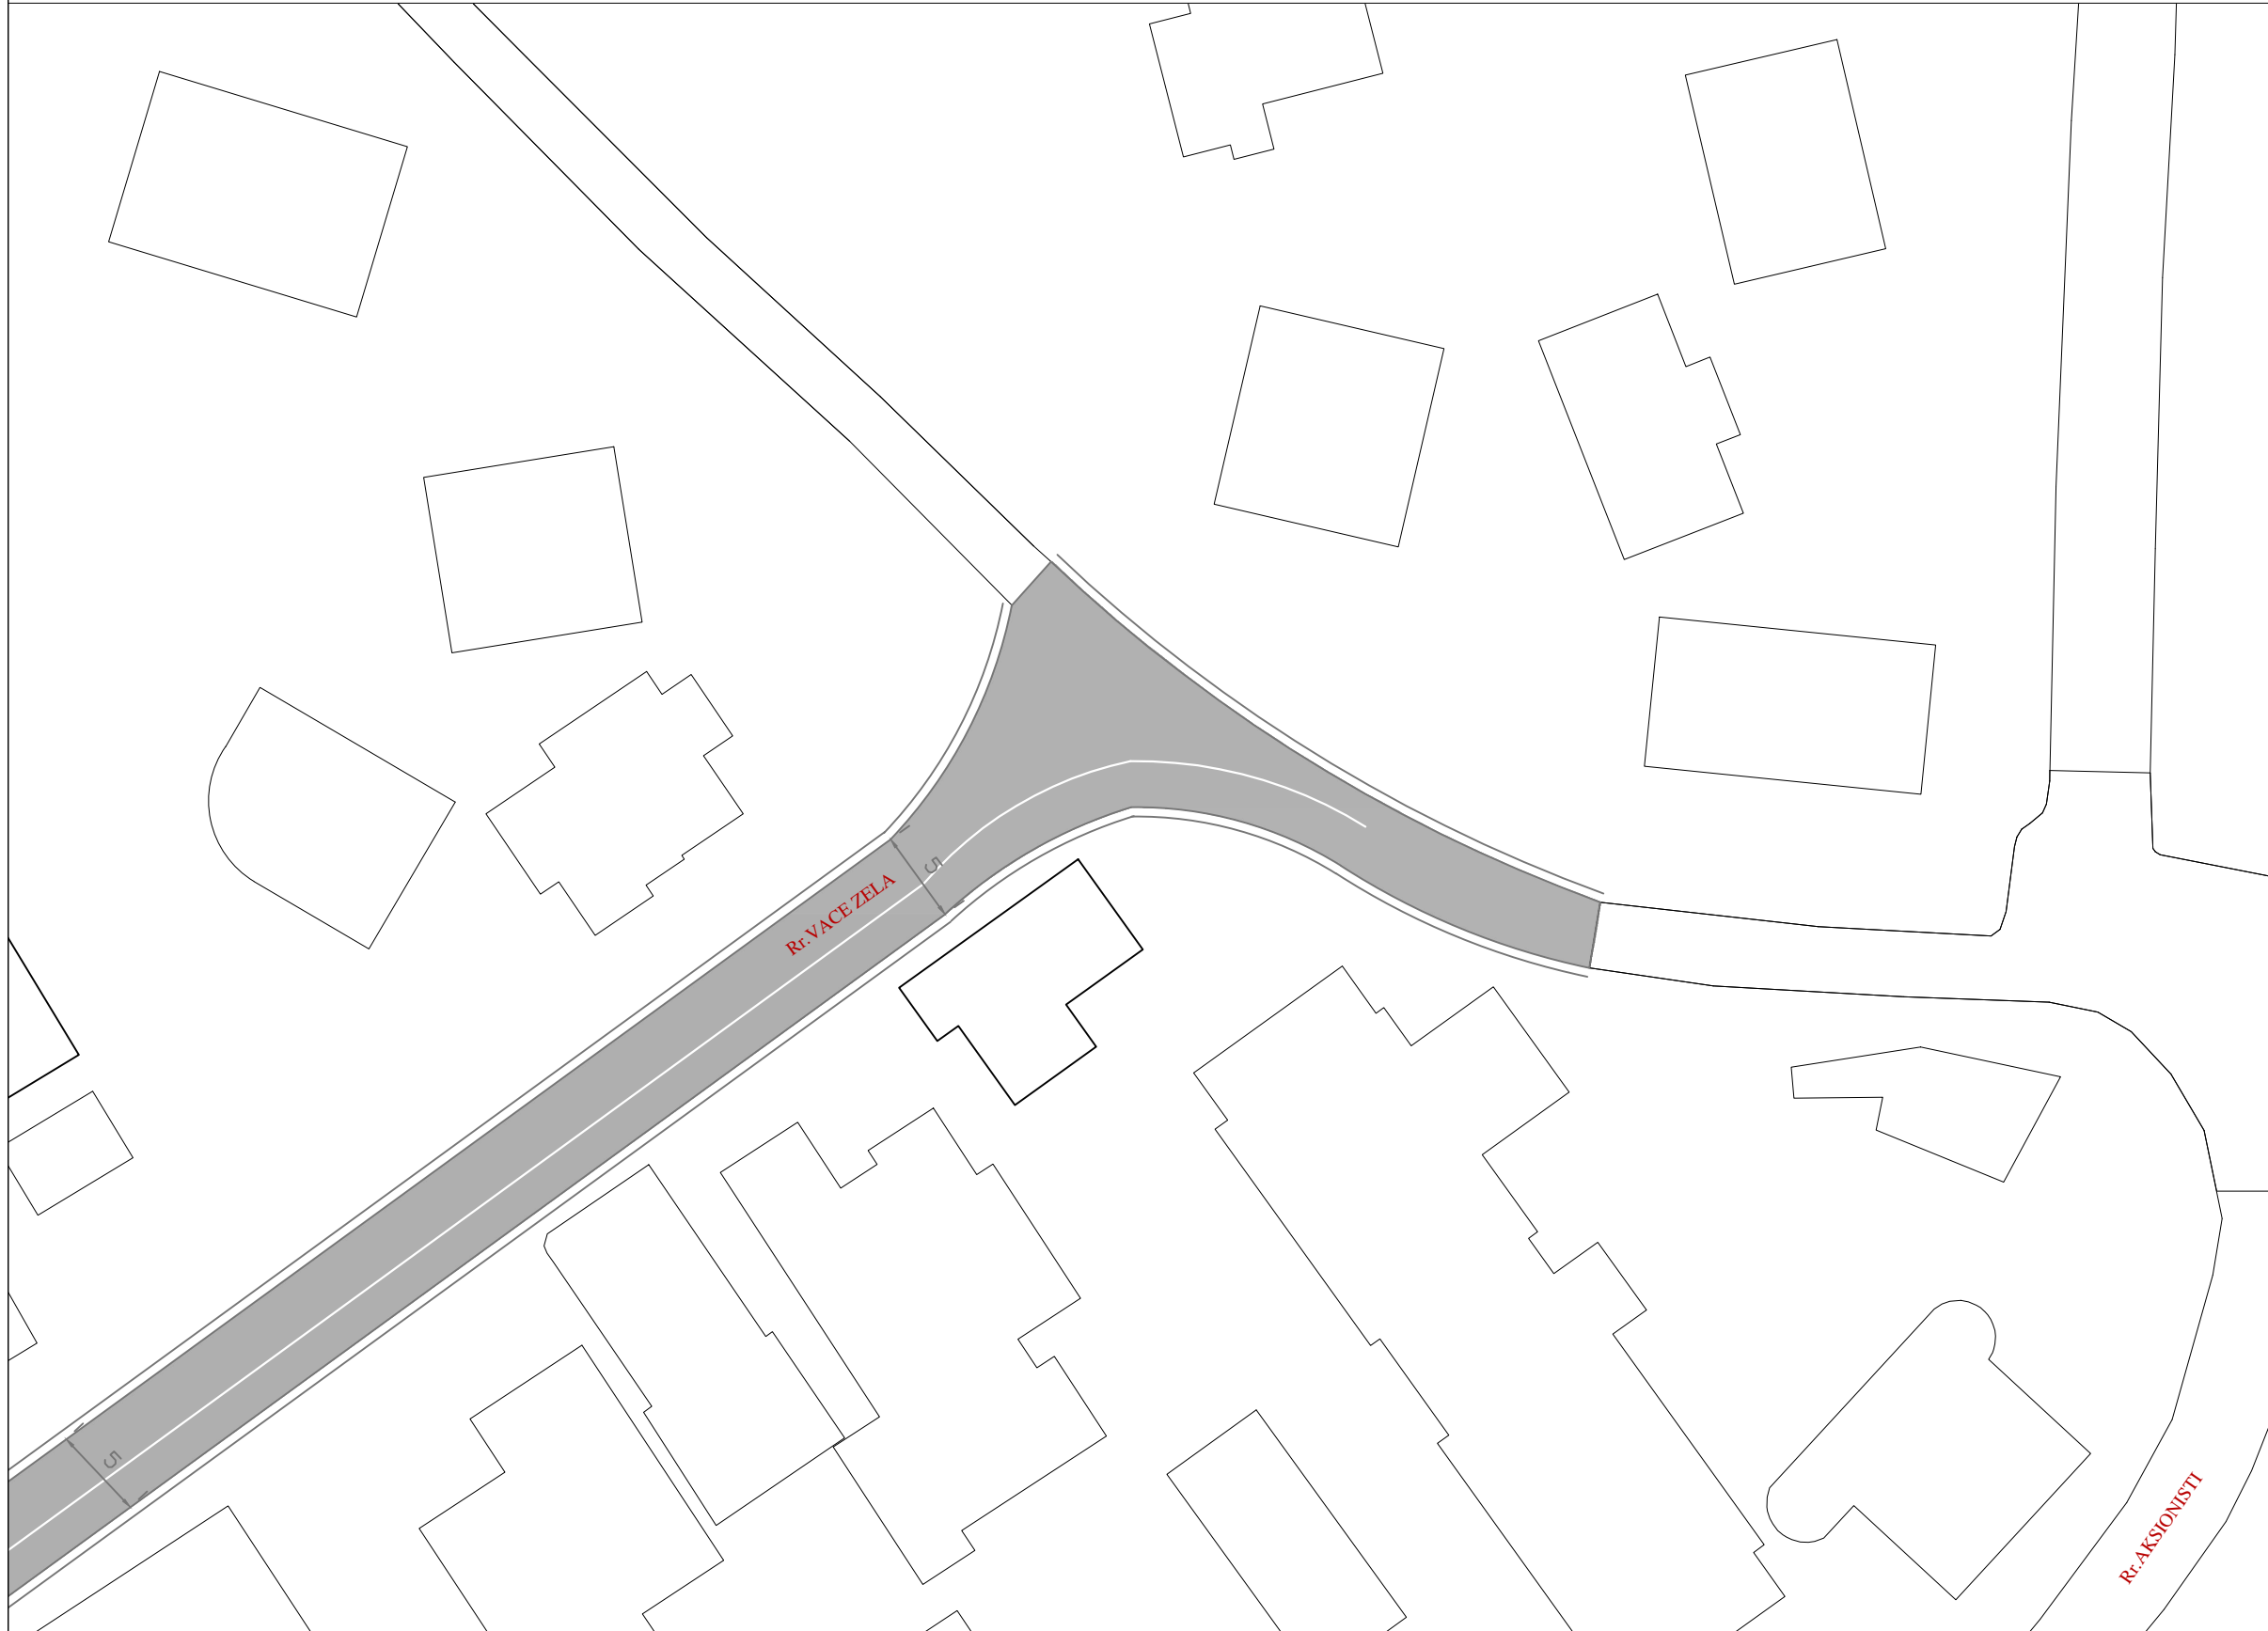

DREJTORIA E SHERBIMEVE PUBLIKE ROMEO SKENDAJ		
Grupi Projektimit		
Projektoi		
Projektoi		


	BASHKIA SARANDE	P.ZYRES URBANISTIKES	OBJEKTI EMERTIMI I FLETES	<u>Rikualifikimi i rrugeve te brendshme ne Ksamil</u>	
				<u>Rikualifikim i rrugeve Rr.Vace Zela , Rr.Bilal Xhaferi</u>	
				BASHKIA SARANDE	



DREJTORIA E SHERBIMEVE PUBLIKE ROMEO SKENDAJ		
Grupi Projektimit		
Projektoi		
Projektoi		

BASHKIA SARANDE	P.ZYRES URBANISTIKES	OBJEKTI	Rikualifikimi i rrugeve te brendshme ne Ksamil	
		EMERTIMI I FLETES	Rikualifikim i rrugeve Rr.Vace Zela , Rr.Bilal Xhaferi	
		BASHKIA SARANDE		

SHKALLA 1:10000

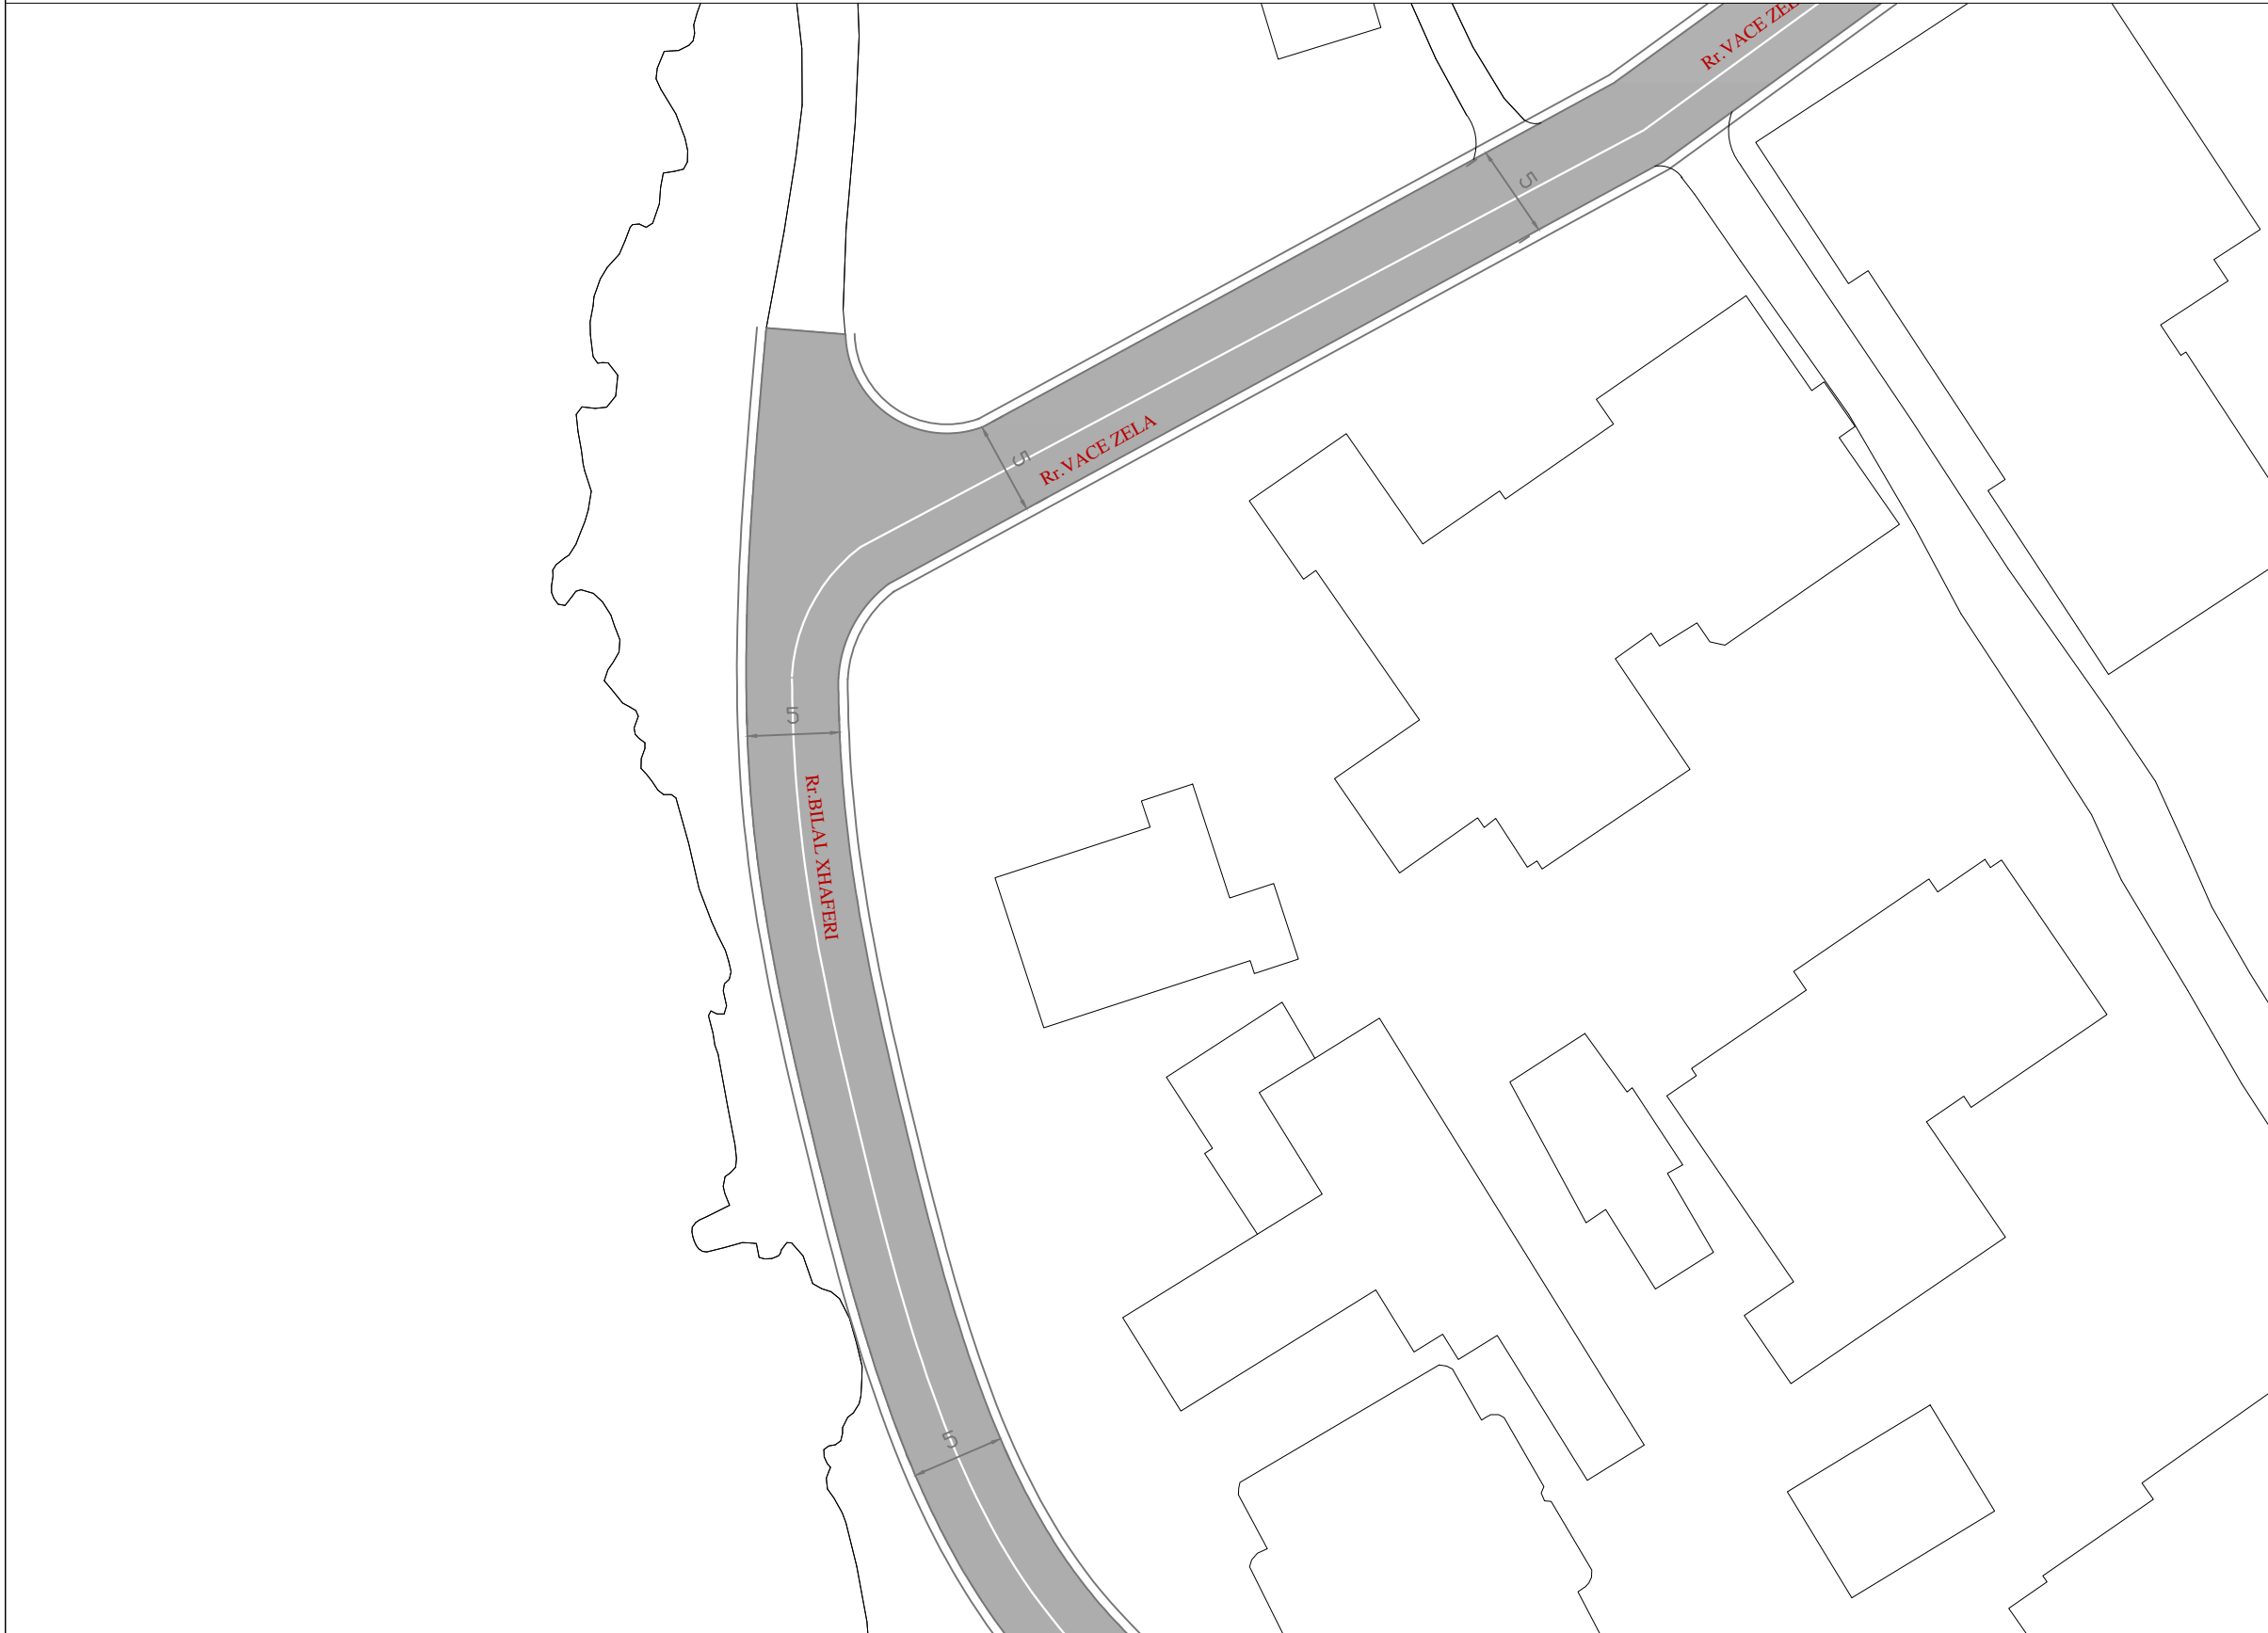

DREJTORIA E SHERBIMEVE PUBLIKE ROMEO SKENDAJ		
Grupi Projektimit		
Projektoi		
Projektoi		

BASHKIA SARANDE	P.ZYRES URBANISTIKES	OBJEKTI	<u>Rikualifikimi i rrugeve te brendshme ne Ksamil</u>	
		EMERTIMI I FLETES	<u>Rikualifikim i rrugeve Rr.Vace Zela , Rr.Bilal Xhaferi</u>	
		BASHKIA SARANDE		

SHKALLA 1:10000




DREJTORIA E SHERBIMEVE PUBLIKE ROMEO SKENDAJ		
Grupi Projektimit		
Projektoi		
Projektoi		

BASHKIA SARANDE	P.ZYRES URBANISTIKES	OBJEKTI	<u>Rikualifikimi i rrugeve te brendshme ne Ksamil</u>	
		EMERTIMI I FLETES	<u>Rikualifikim i rrugeve Rr.Vace Zela , Rr.Bilal Xhaferi</u>	
			BASHKIA SARANDE	

Profili tip i rruges me gjeresi 3m

SHKALLA 1:10000

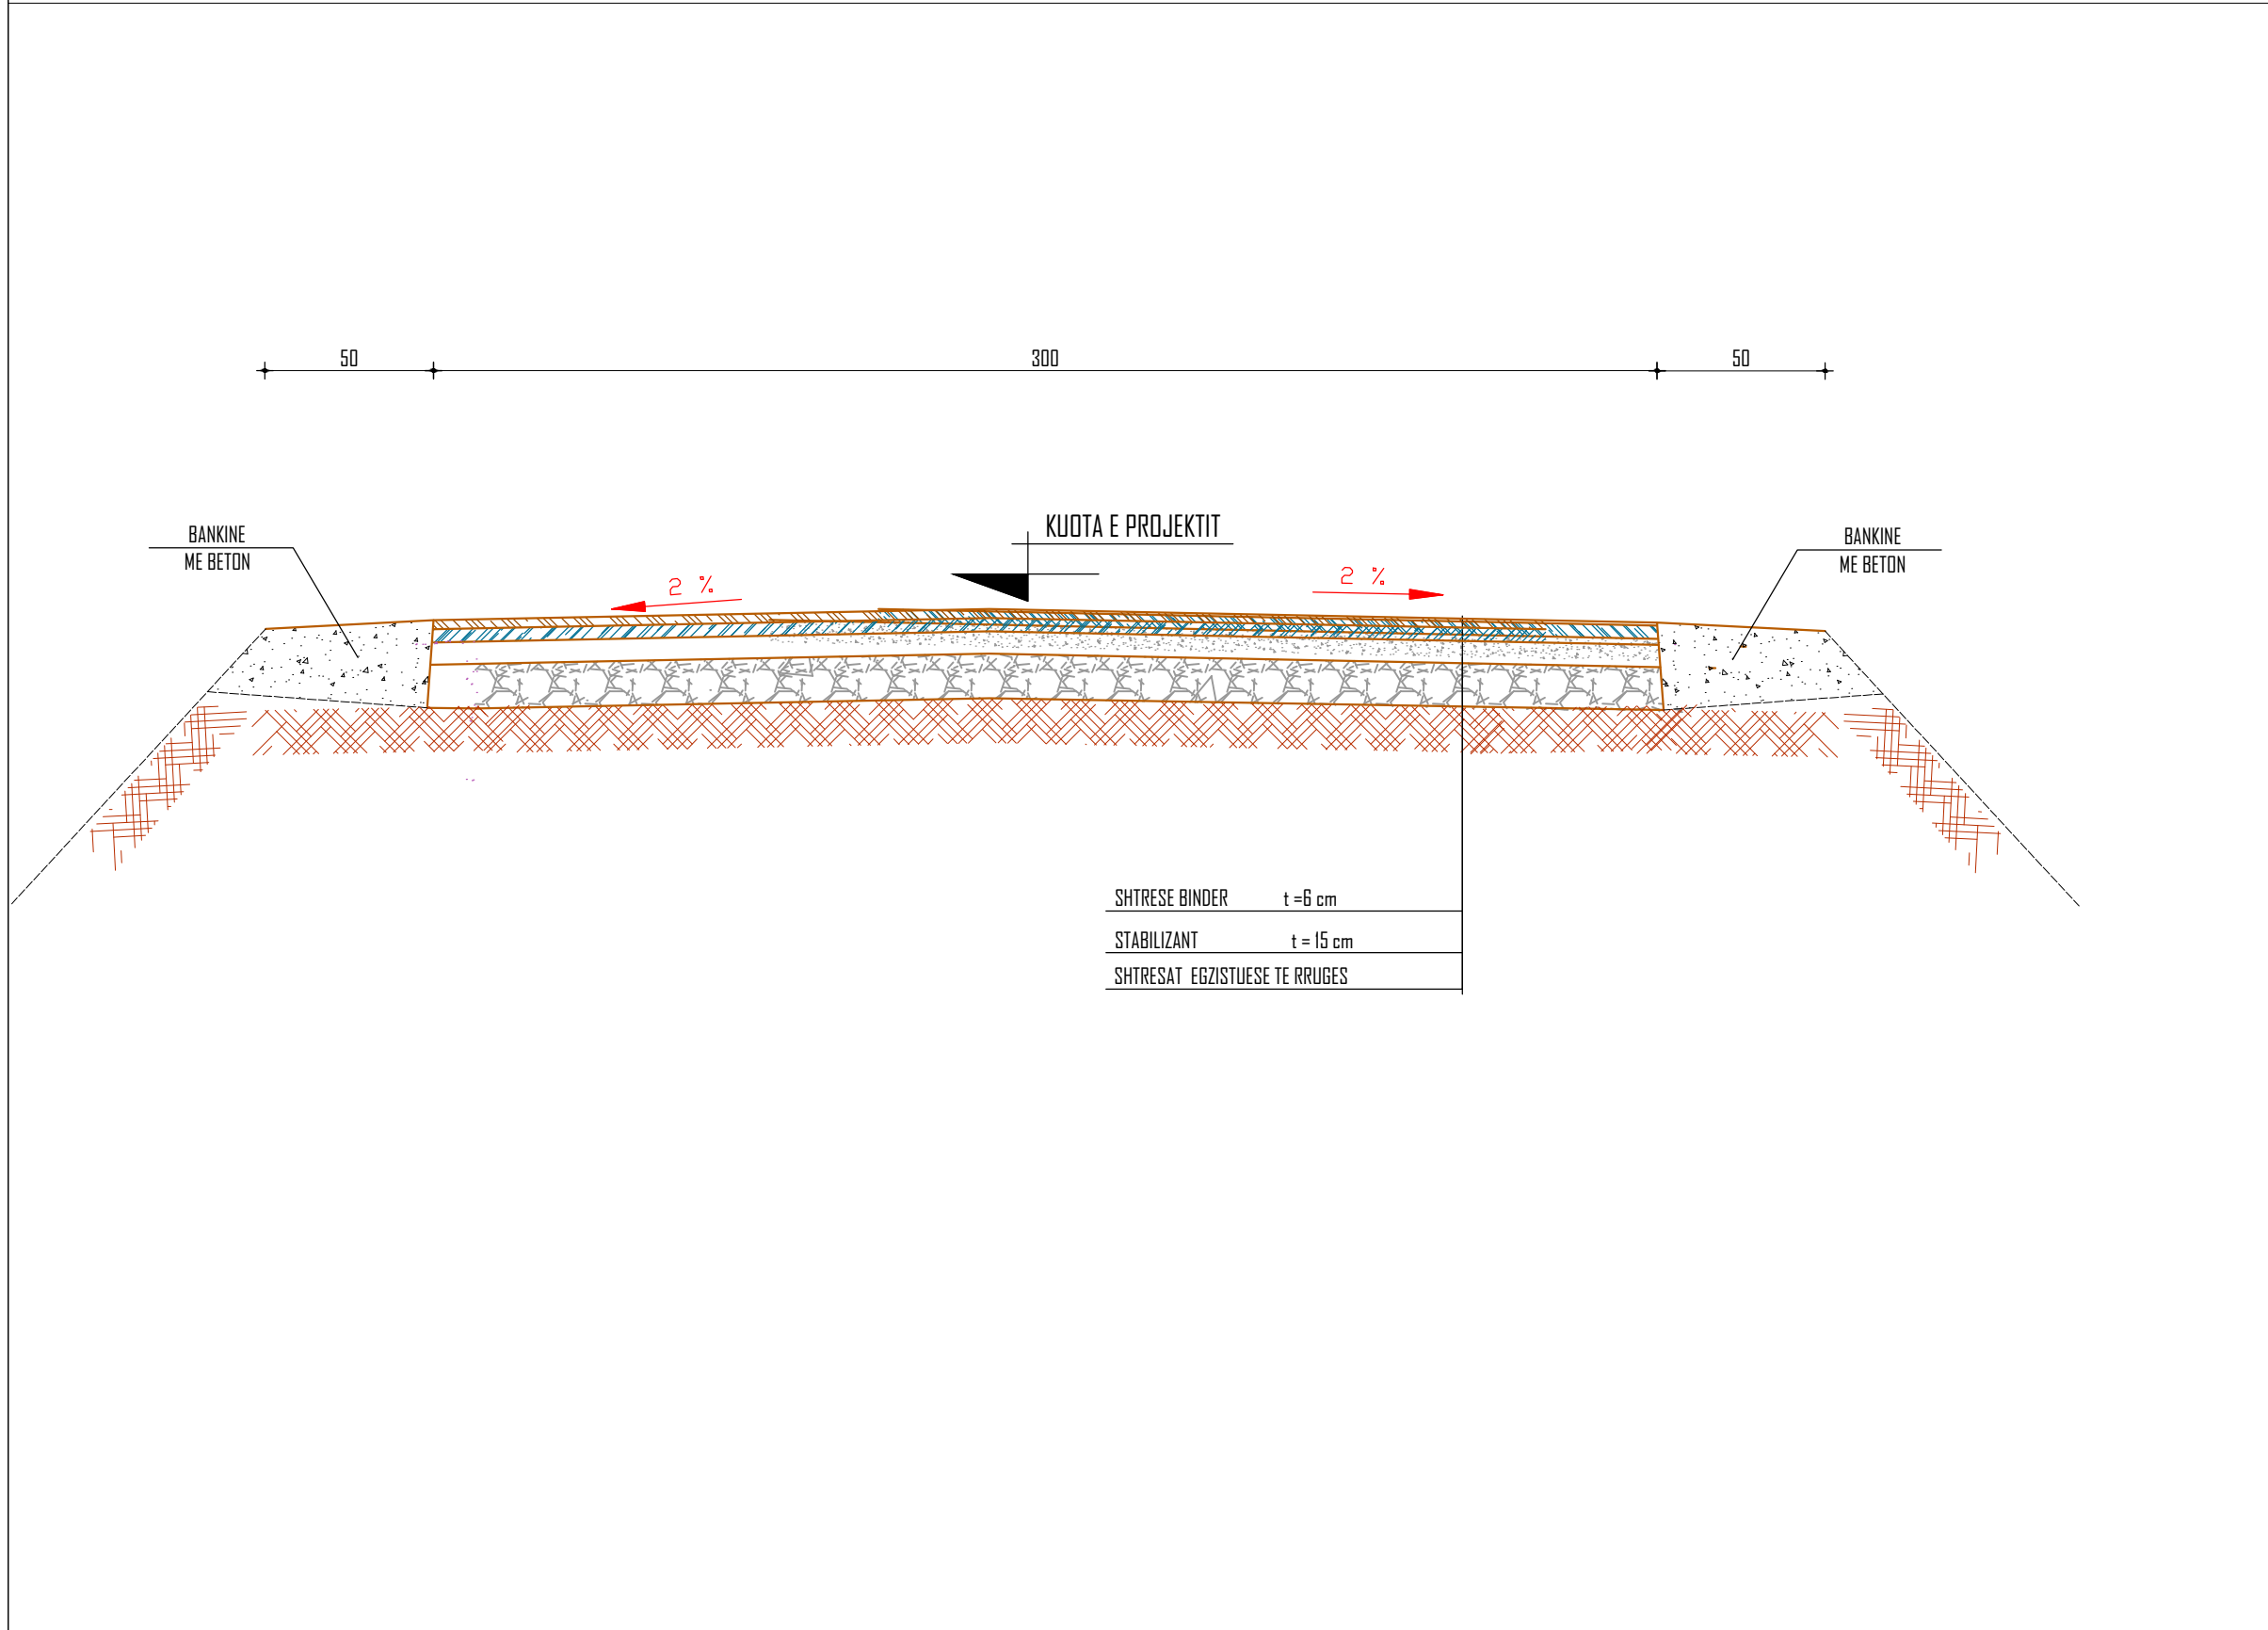

DREJTORIA E SHERBIMEVE PUBLIKE
ROMEO SKENDAJ

Grupi Projektimit

BASHKIA
SARANDE

P.ZYRES
URBANISTIKES

OBJEKTI

Rikualifikimi i rrugeve te brendhsme
ne Ksamil

EMERTIMI I FLETES

Profili tip i rruges me gjeresi 3m


BASHKIA SARANDE

Projektoi

Projektoi

Profili tip i rruges me gjeresi 5m

SHKALLA 1:10000

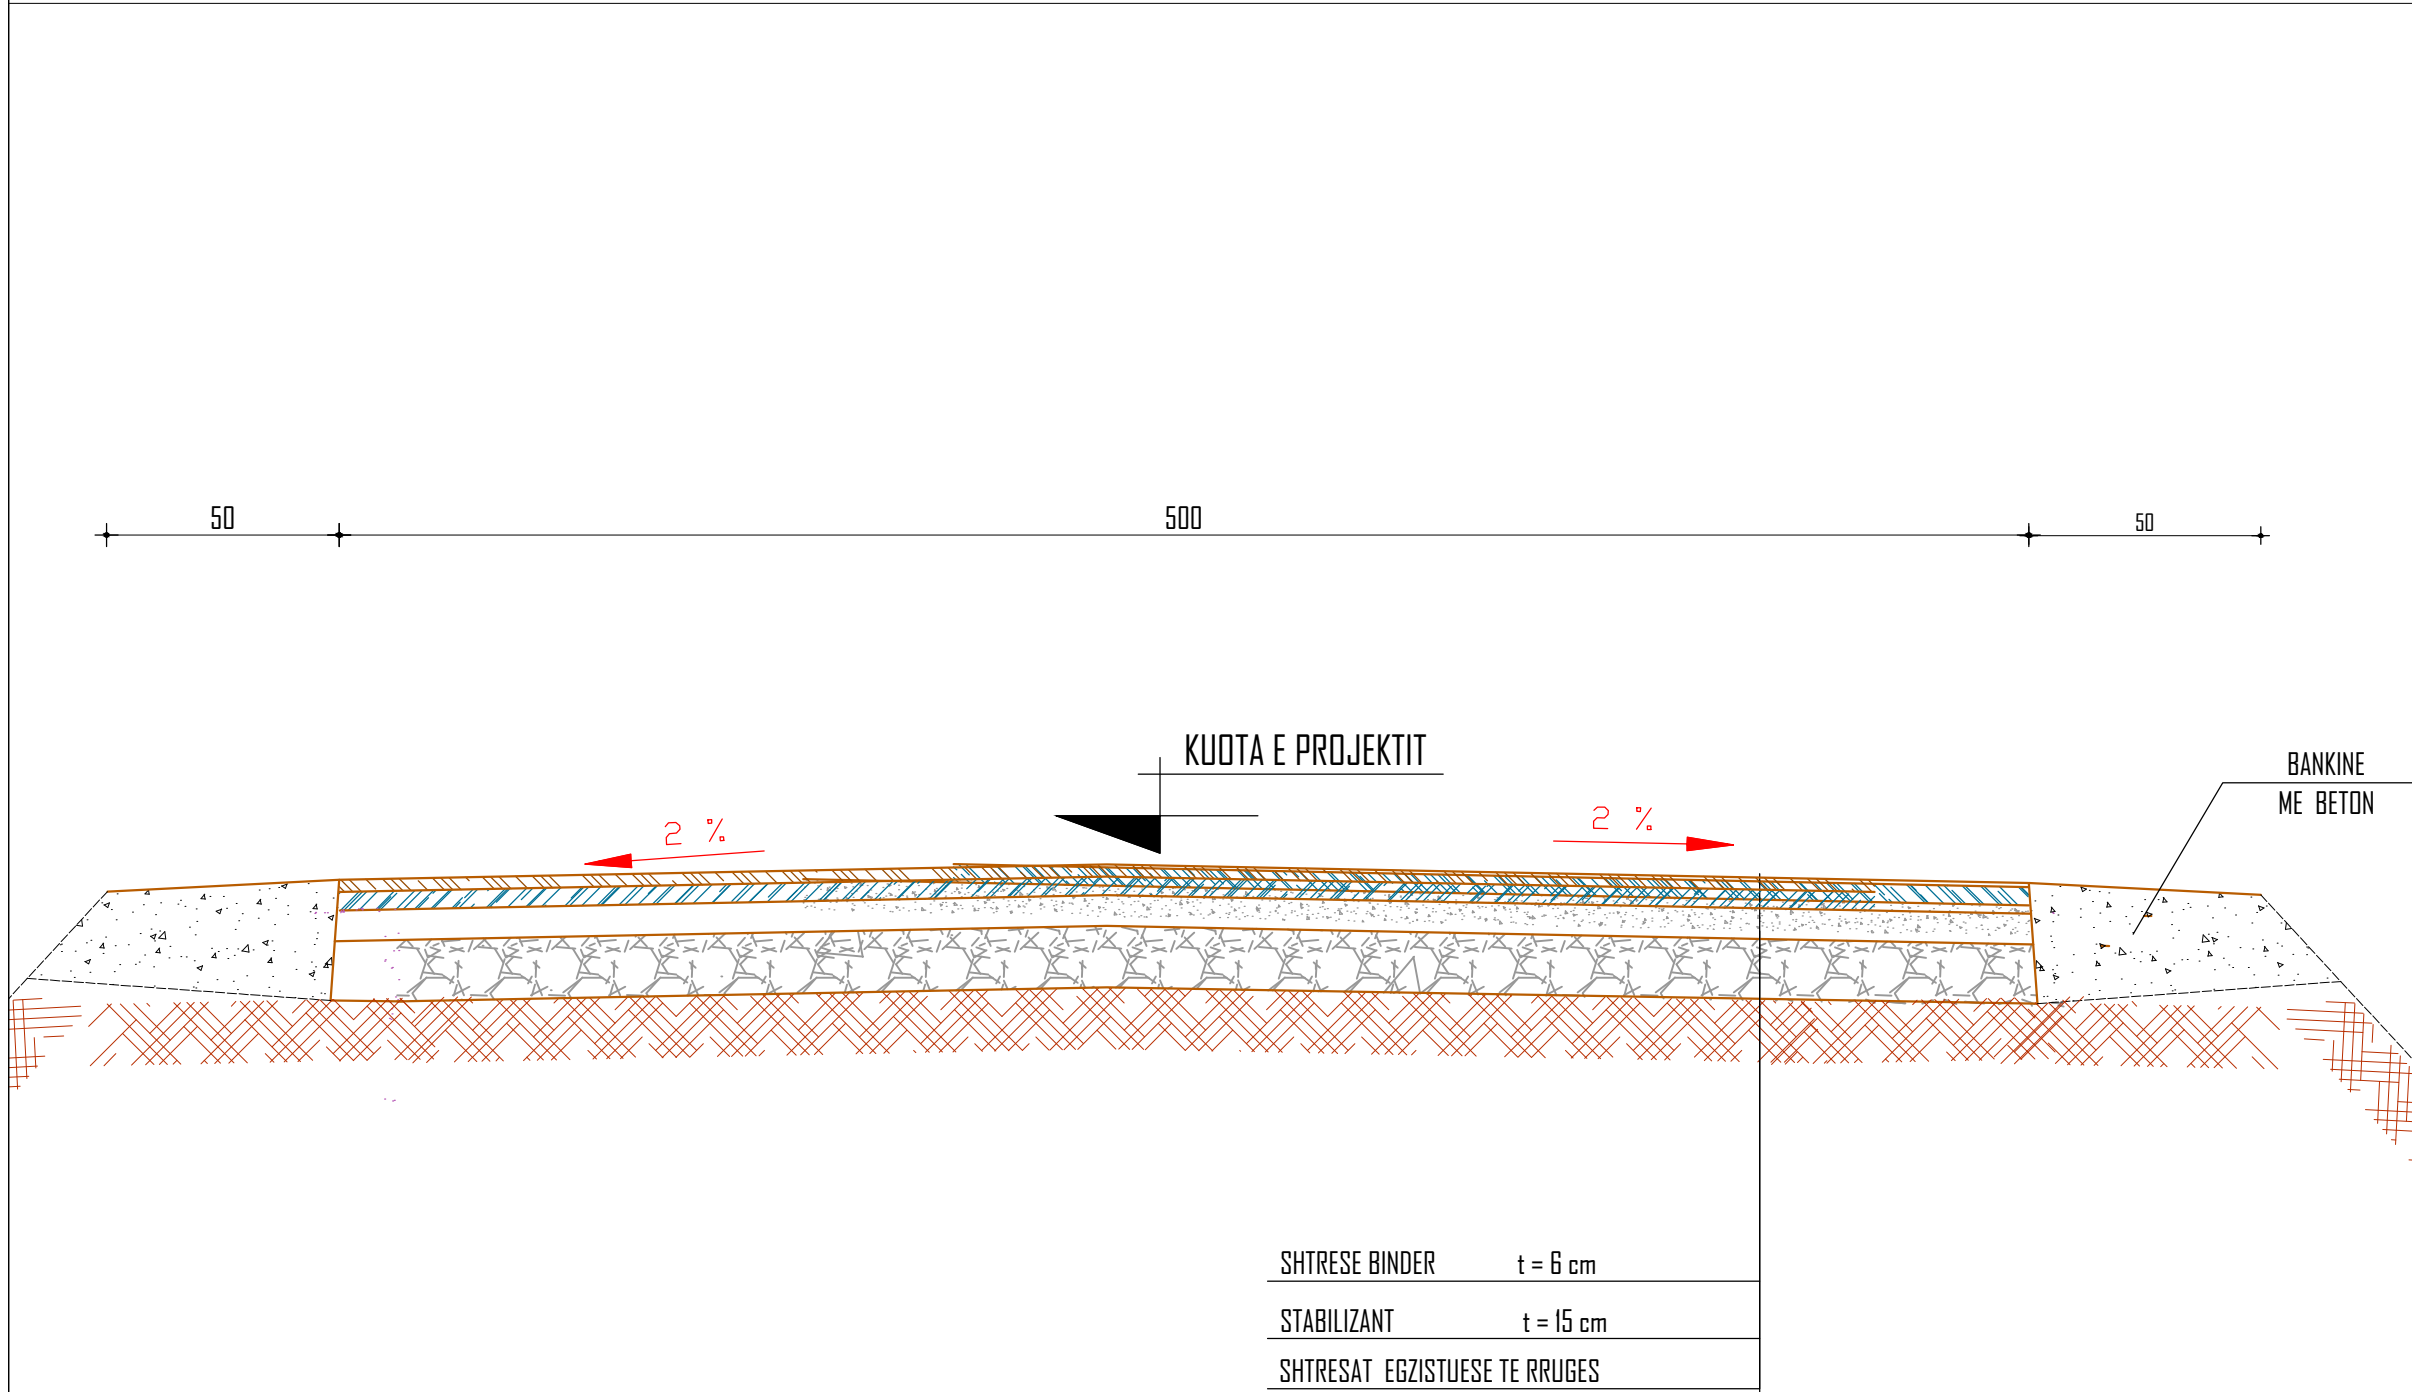

DREJTORIA E SHERBIMEVE PUBLIKE
ROMEO SKENDAJ

Grupi Projektimit

BASHKIA
SARANDE

P.ZYRES
URBANISTIKES

OBJEKTI

Rikualifikimi i rrugeve te brendhsme
ne Ksamil

EMERTIMI I FLETES

Profili tip i rruges me gjeresi 5m

BASHKIA SARANDE

Projektoi

Projektoi